



P1 09.01.18 Issued for Review
P2 15.01.18 Issued for Review
F 17.01.18 Issued for S96

Issue
A 17.02.12 Issued for DA
B 18.07.12 Revised DA Issue
C 15.07.13 Issued for S96
D 01.12.16 Issued for S96
E 10.04.17 Re-issued for S96

Hodges Shorten Architects Pty Ltd
Suite 83 Chatswood Village
47 Neridah Street Chatswood NSW 2067
phone (02) 9419 5199



Warrigal Queanbeyan Site
Canberra Avenue, Queanbeyan, NSW
for Warrigal


drawing title **Proposed Site Plan**

scale 1:1000 @ A3 date 09.07.10

drawing number **2431.DA04**

F

Issue

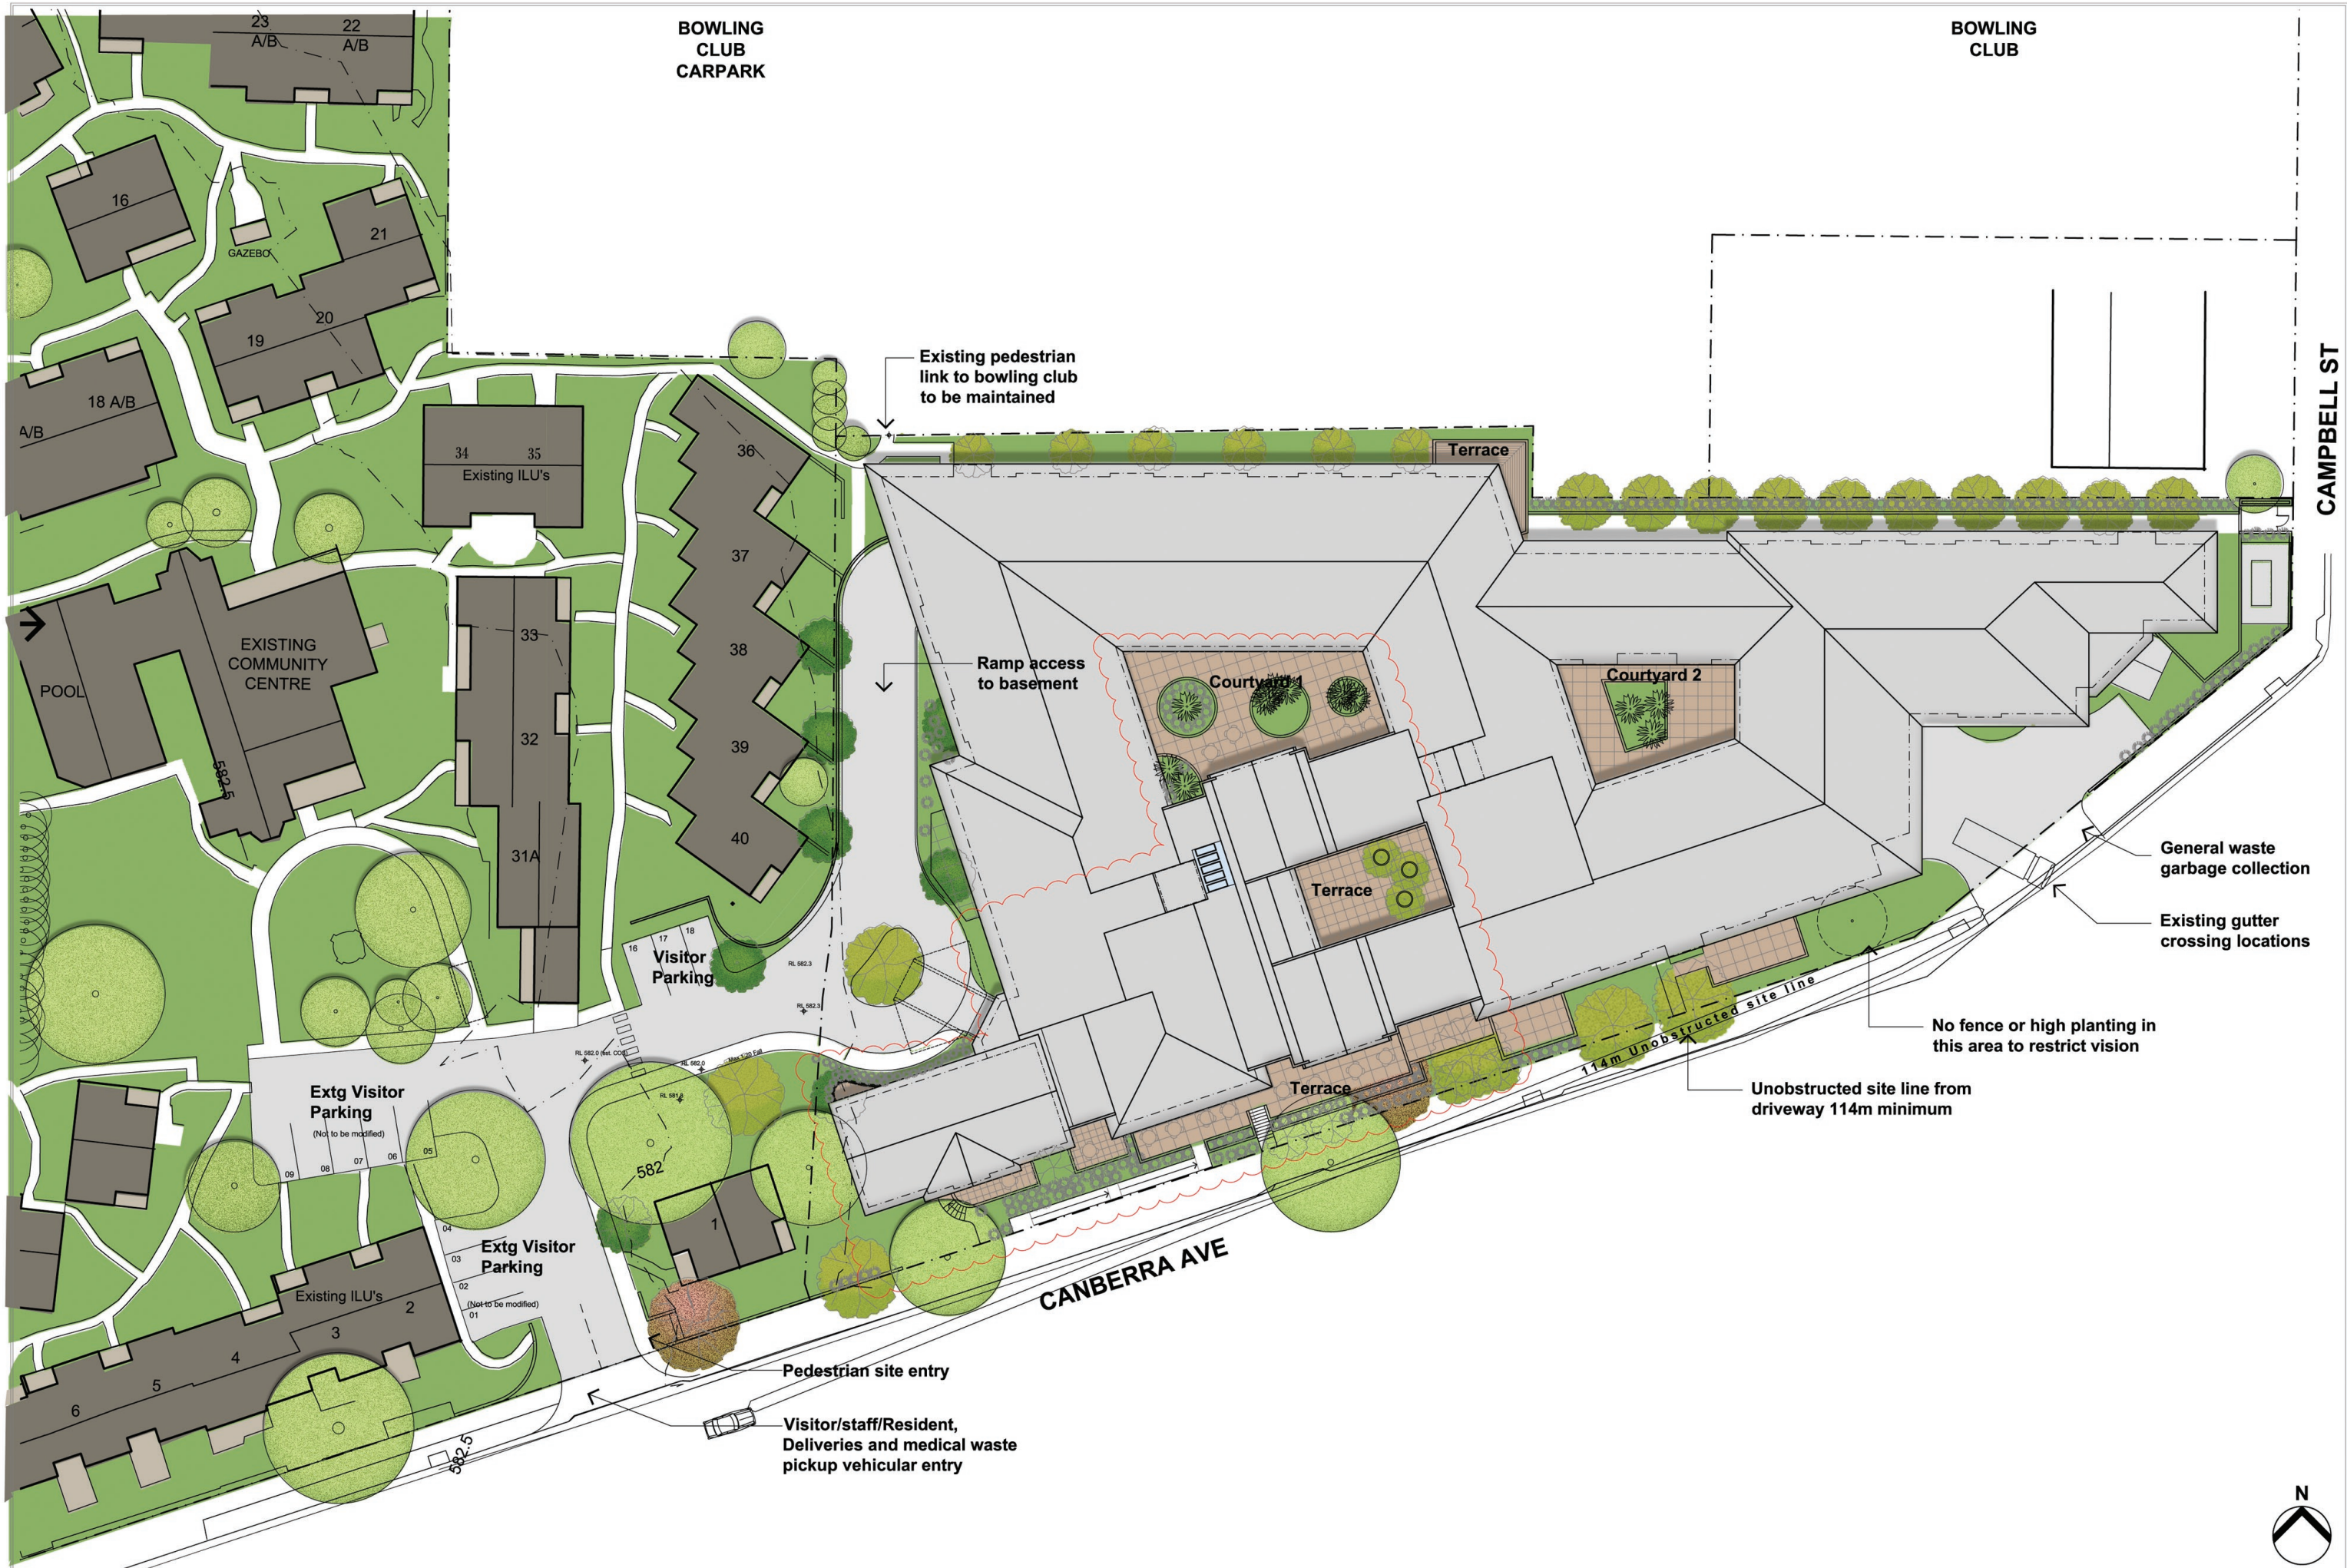

F 10.04.17
P1 09.01.18
P2 15.01.18
G 17.01.18

Re-issued for S96
Issued for Review
Issued for Review
Issued for S96

issue

A 17.02.12
B 18.07.12
C 11.09.13
D 15.07.13
E 01.12.16

Issued for DA
Revised DA Issue
Revised DA Issue
Issued for S96
Issued for S96

Hodges Shorten Architects Pty Ltd
Suite 83 Chatswood Village
47 Neridah Street Chatswood NSW 2067
phone (02) 9419 5199



project **Warrigal Queanbeyan Site**
Canberra Avenue, Queanbeyan, NSW
for Warrigal

drawing title **Detail Site Plan**

scale 1:500 @ A3 date 09.07.10

drawing number **2431.DA05**

G
Issue



ACF Queanbeyan Bed Accommodation		
Ground Floor ACF		
1 bed rooms		52
1 bed suites		3
First Floor ACF		
1 bed rooms		72
1 bed suites		5
Total Rooms		132

P1 09.01.18 Issued for Review
P2 15.01.18 Issued for Review
F 17.01.18 Issued for S96

Issue
A 17.02.12 Issued for DA
B 18.07.12 Revised DA Issue
C 15.07.13 Issued for S96
D 01.12.16 Issued for S96
E 10.04.17 Re-Issued for S96

Hodges Shorten Architects Pty Ltd
Suite 83 Chatswood Village
47 Neridah Street Chatswood NSW 2067
phone (02) 9419 5199



project **Warrigal Queanbeyan Site**
Canberra Avenue, Queanbeyan, NSW
for Warrigal

drawing title **ACF - Ground Floor Plan**

scale 1:400 @ A3 date 09.07.10

drawing number **2431.DA07**

F
issue



ACF Queanbeyan Bed Accommodation	
Ground Floor ACF	
1 bed rooms	52
1 bed suites	3
First Floor ACF	
1 bed rooms	72
1 bed suites	5
Total Rooms	132

P3 15.01.18 Issued for Review
D 17.01.18 Issued for S96

Issue
A 17.02.12 Issued for DA
B 18.07.12 Revised DA Issue
C 15.07.13 Issued for S96
P1 01.12.16 Issued for Review
P2 09.01.18 Issued for Review

Hodges Shorten Architects Pty Ltd
Suite 83 Chatswood Village
47 Neridah Street Chatswood NSW 2067
phone (02) 9419 5199




project **Warrigal Queanbeyan Site**
Canberra Avenue, Queanbeyan, NSW
for Warrigal

drawing title **ACF - First Floor Plan**

scale 1:400 @ A3 date 09.07.10

drawing number **2431.DA08**

D
issue

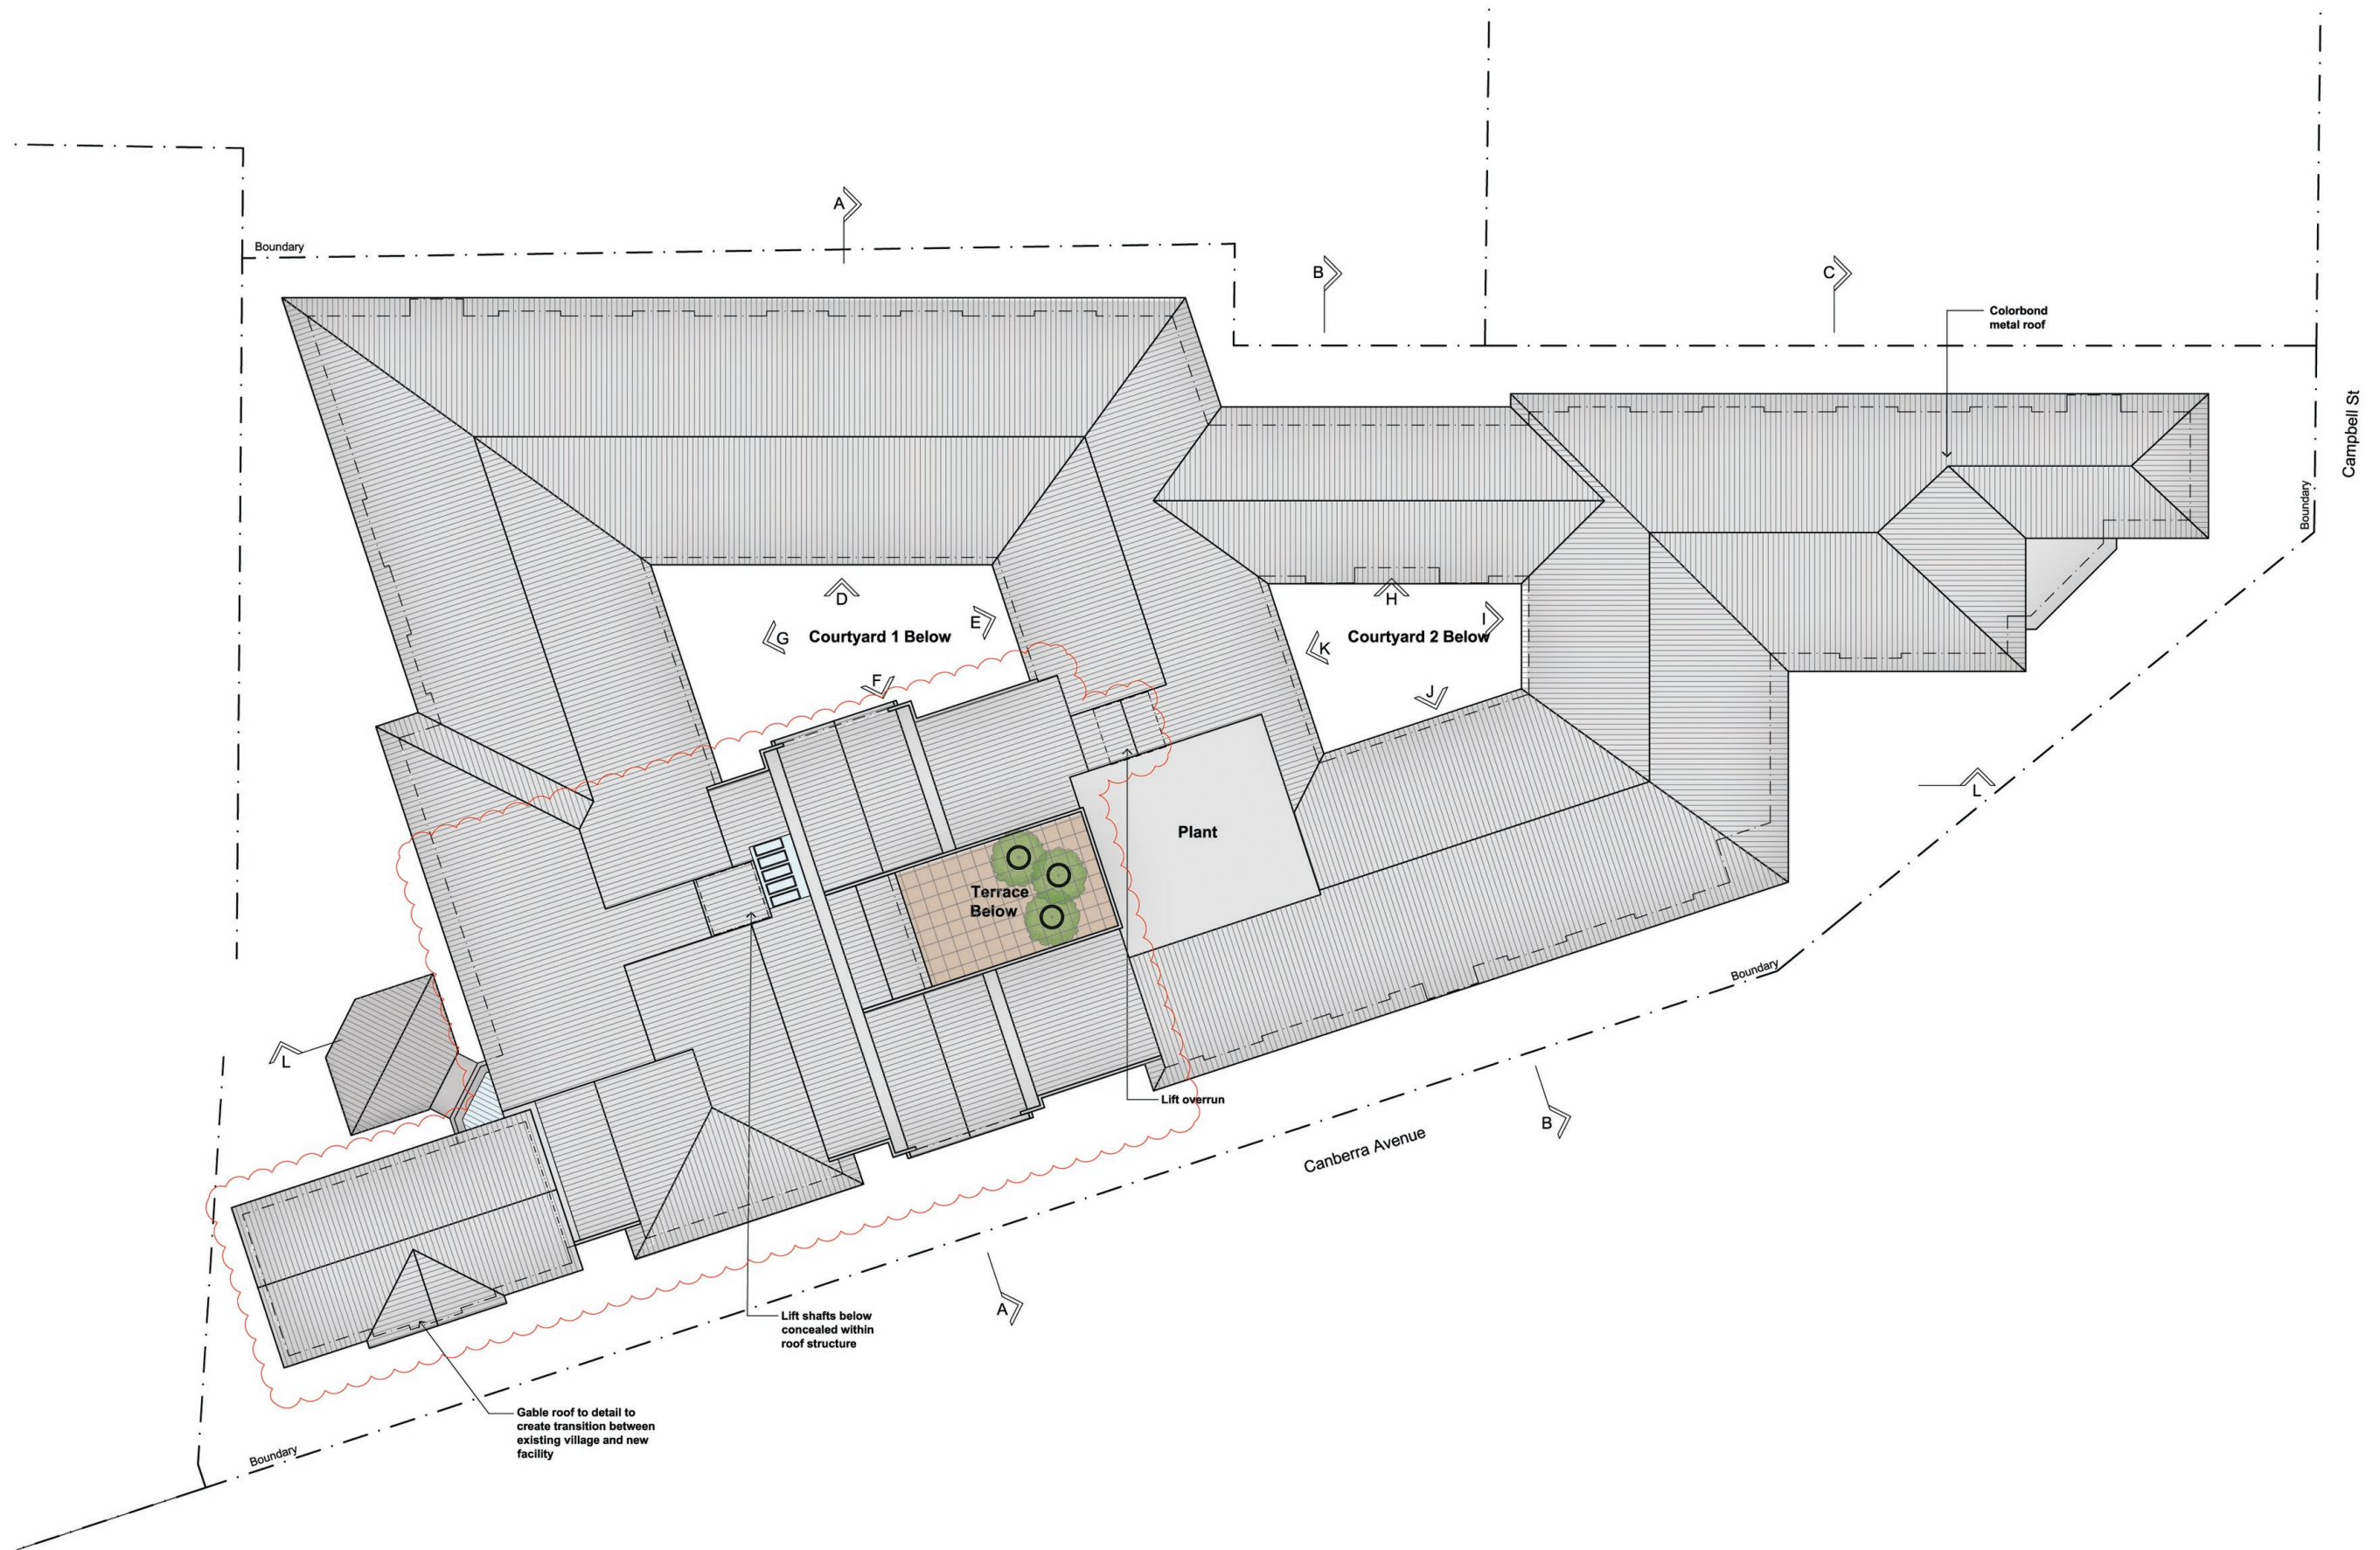

P3 15.01.18 Issued for Review
D 17.01.18 Issued for S96

ISSUE
A 17.02.12 Issued for DA
B 18.07.12 Revised DA Issue
C 15.07.13 Issued for S96
P1 01.12.16 Issued for Review
P2 09.01.18 Issued for Review

Hodges Shorten Architects Pty Ltd
Suite 83 Chatswood Village
47 Neridah Street Chatswood NSW 2067
phone (02) 9419 5199



Warrigal Queanbeyan Site
Canberra Avenue, Queanbeyan, NSW
for Warrigal

drawing title **ACF - Roof Plan**

scale 1:400 @ A3 date 09.07.10

drawing number **2431.DA09**


D
Issue



NORTH ELEVATION



SOUTH ELEVATION

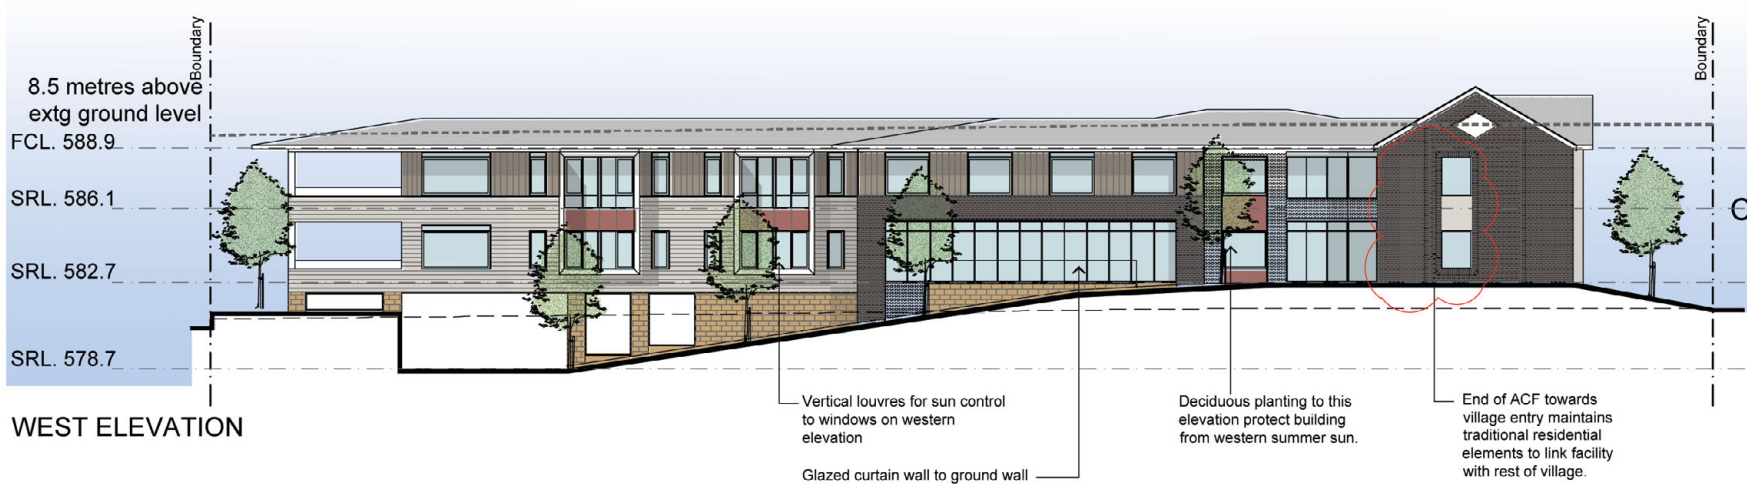

WEST ELEVATION



EAST ELEVATION

P3	15.01.18	Issued for Review
D	17.01.18	Issued for S96

Issue	
A	17.02.12
B	18.07.12
C	15.07.13
P1	01.12.16
P2	09.01.18

Issued for DA
Revised DA Issue
Issued for S96
Issued for Review

Hodges Shorten Architects Pty Ltd
Suite 83 Chatswood Village
47 Neridah Street Chatswood NSW 2067
phone (02) 9419 5199




project **Warrigal Queanbeyan Site**
Canberra Avenue, Queanbeyan, NSW
for Warrigal

drawing title **ACF - Elevations**
scale 1:350 @ A3 date 09.07.10

drawing number **2431.DA10**

D
issue

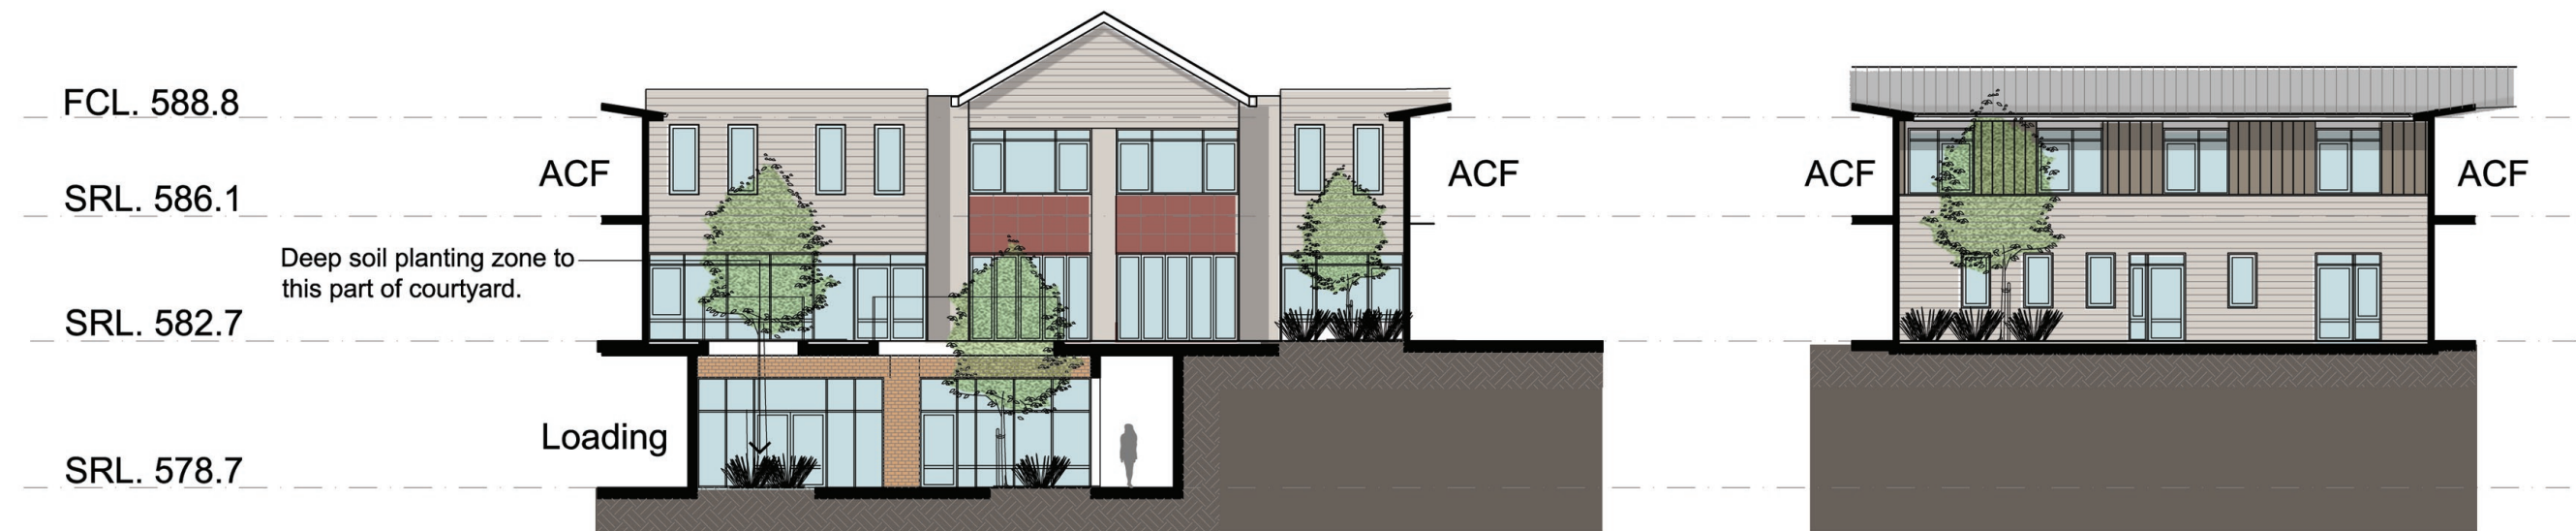


SECTION F

SECTION G




SECTION D

SECTION E

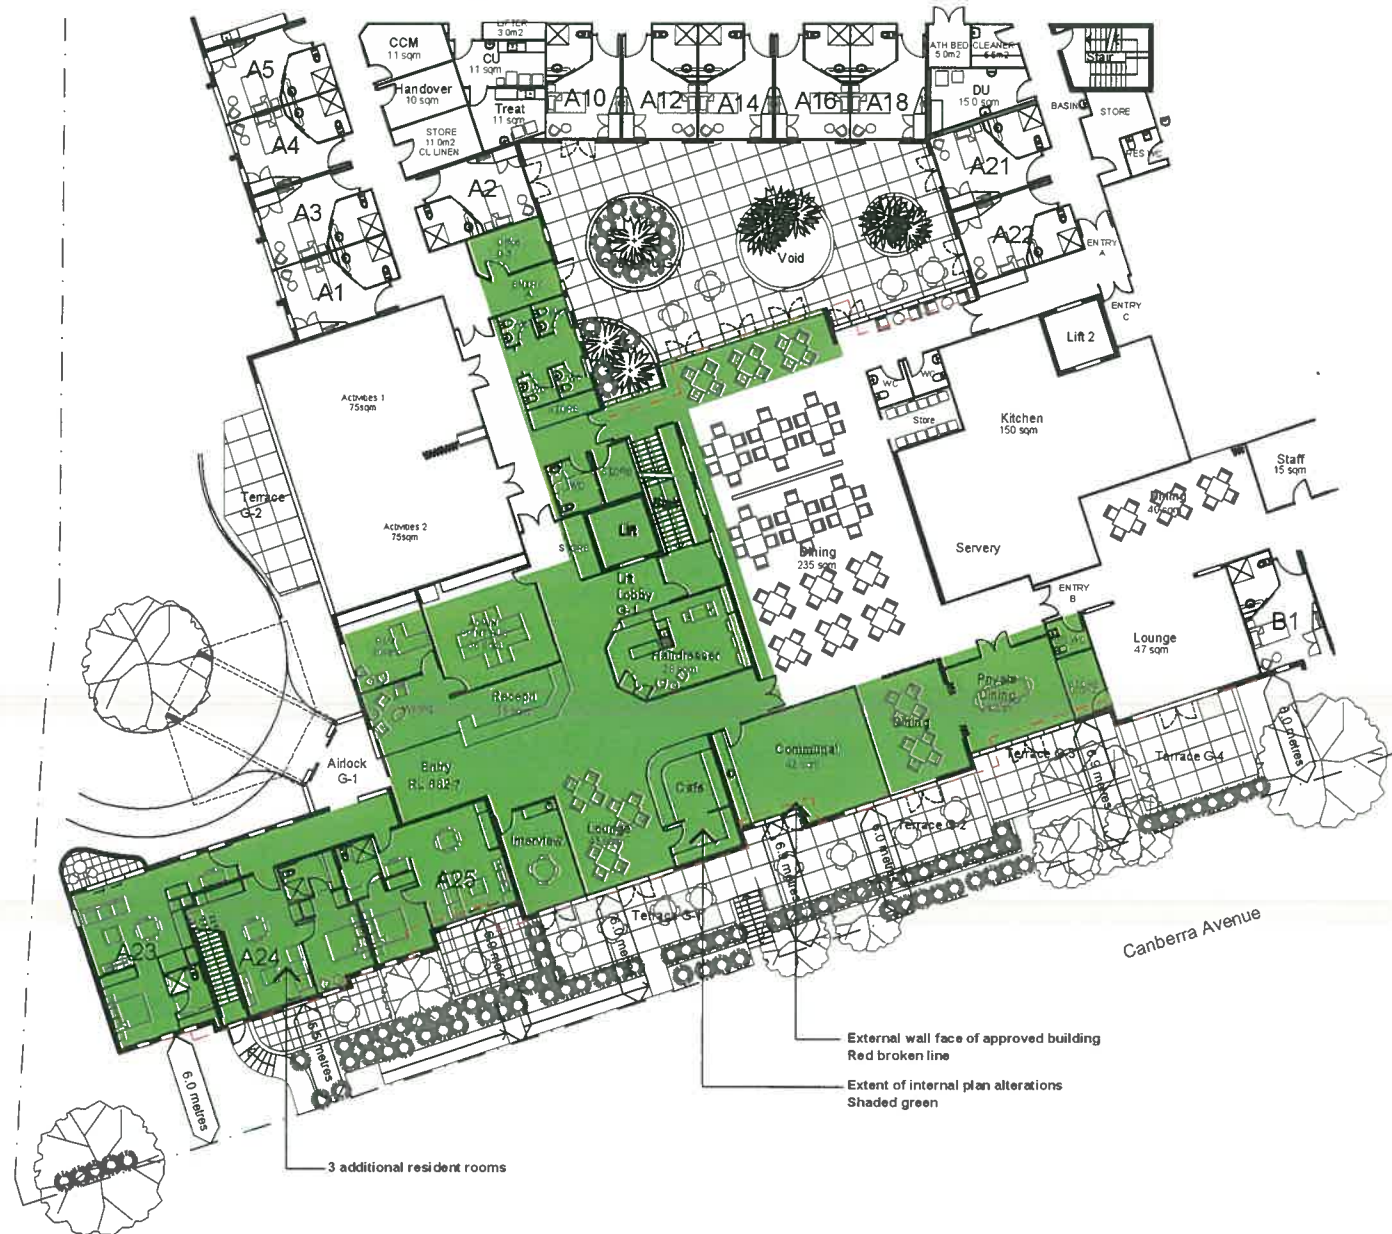

Current S96 Application

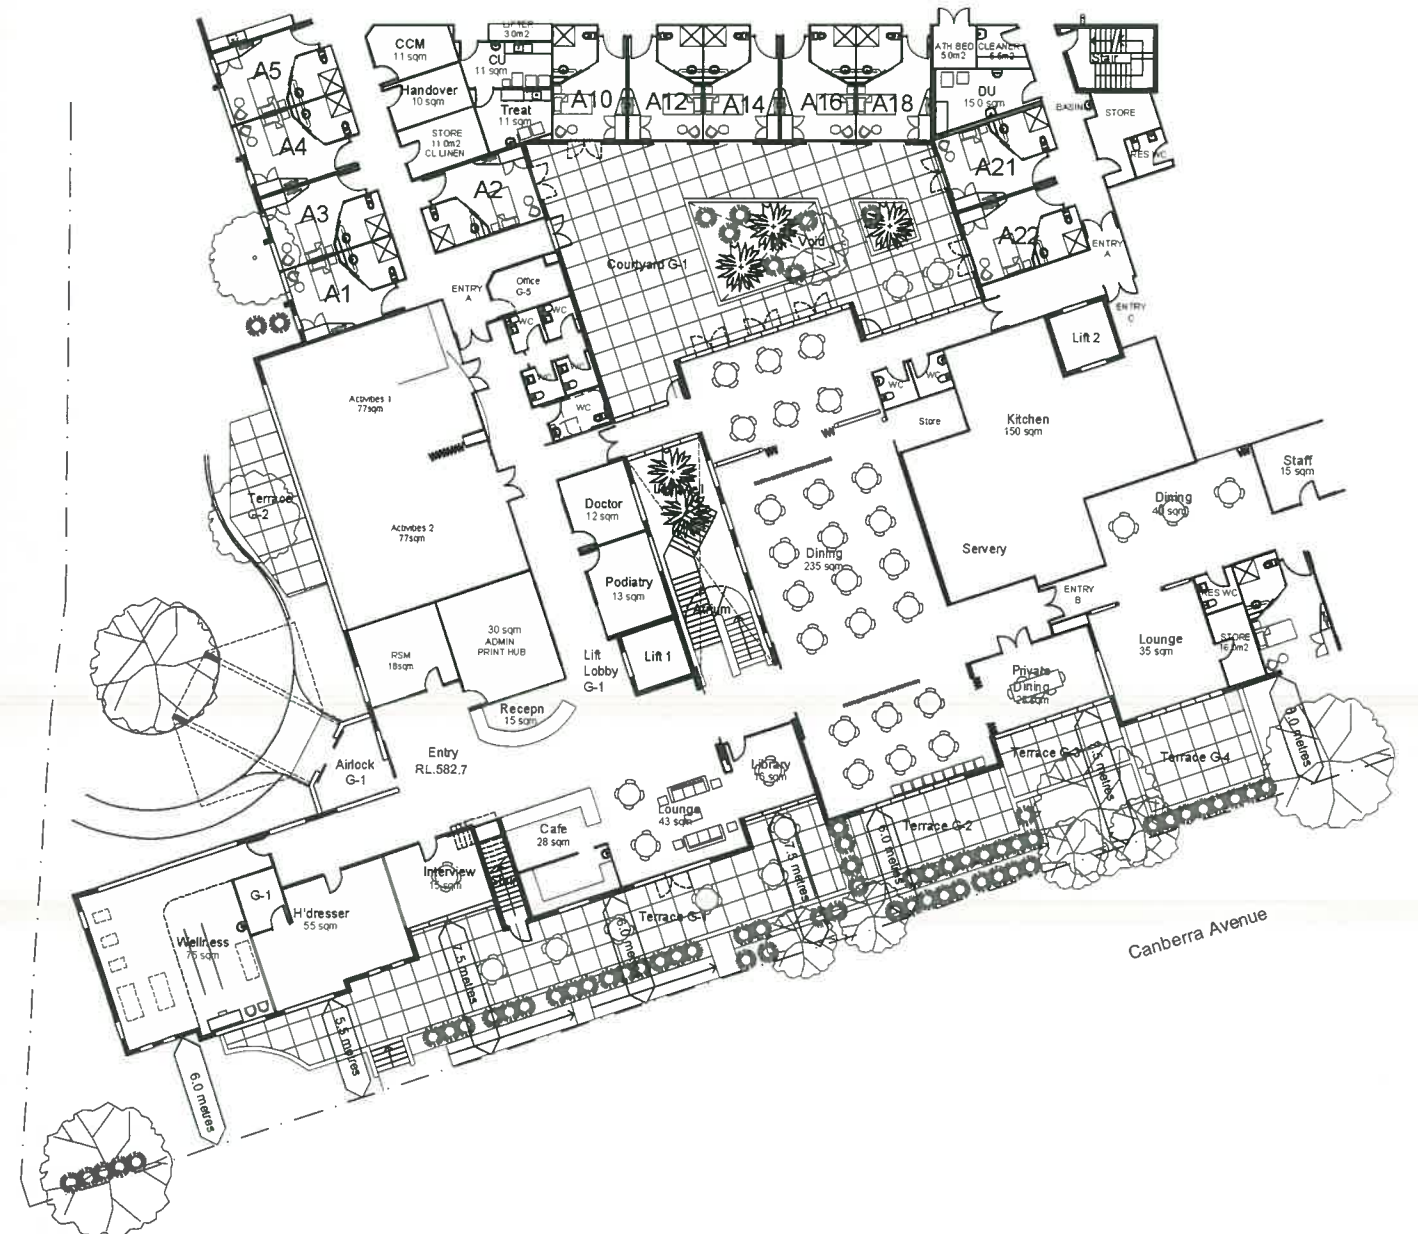

Consent 100-2012/B



P1	09.01.18	Issued for Review
P2	15.01.18	Issued for Review
F	17.01.18	Issued for S96

issue	A	17.02.12	Issued for DA
	B	18.07.12	Revised DA Issue
	C	15.07.13	Issued for S96
	D	01.12.16	Issued for S96
	E	10.04.17	Re-issued for S96

Hodges Shorten Architects Pty Ltd
Suite 83 Chatswood Village
47 Neridah Street Chatswood NSW 2067
phone (02) 9419 5199



project **Warrigal Queanbeyan Site**
Canberra Avenue, Queanbeyan, NSW
for Warrigal

drawing title **ACF - Ground Floor Plan S96 Comparison**


scale 1:400 @ A3 date 09.07.10

drawing number **2431.DA07.1**

A



Current S96 Application

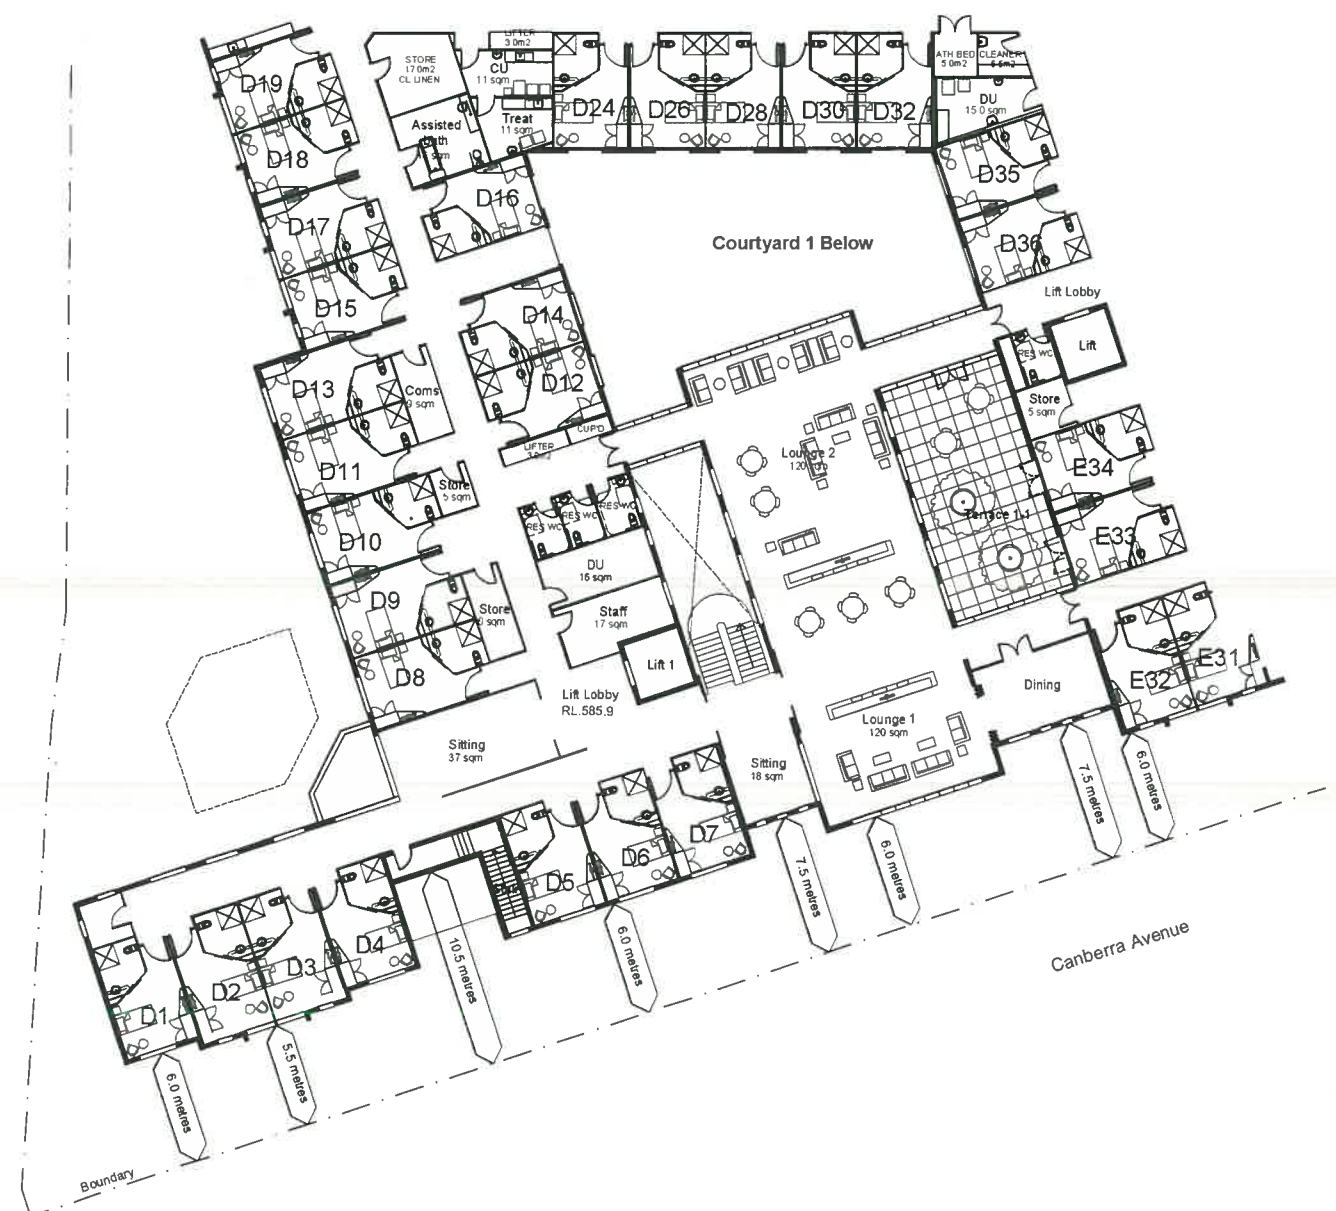


Consent 100-2012/B





PART SOUTH ELEVATION

Current S96 Application

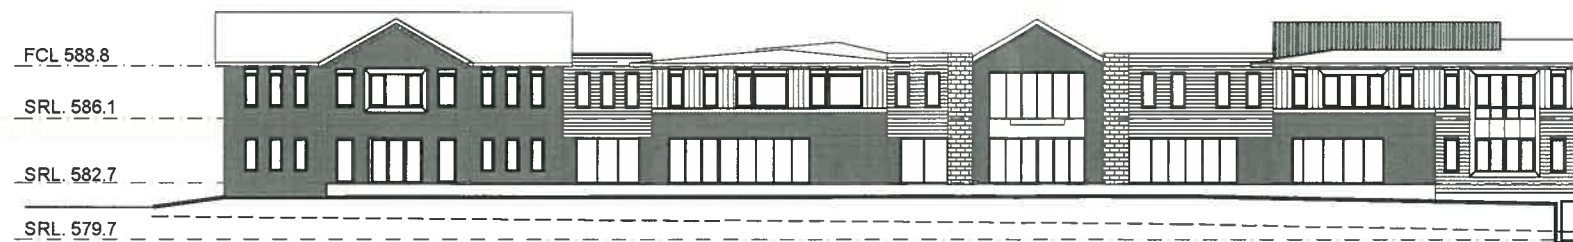

PART SOUTH ELEVATION

Consent 100-2012/B



issue
A 21.02.18 Issued for S96

Hodges Shorten Architects Pty Ltd
Suite 83 Chatswood Village
47 Neridah Street Chatswood NSW 2067
phone (02) 9419 5199



project **Warrigal Queanbeyan Site**
Canberra Avenue, Queanbeyan, NSW
for Warrigal

drawing title **ACF - Elevation S96 Comparison**

scale 1:400 @ A3 date 09.07.10

drawing number **2431.DA10.1**

A
issue