

SHELL COVE - PRECINCT B2 AND C2

PRECINCT INFRASTRUCTURE - CIVIL WORKS UPDATED DA DESIGN

SHELLHARBOUR CITY COUNCIL

DRAWING LIST

GENERAL

C-B2C2-001	COVER SHEET AND DRAWING LIST
C-B2C2-002	GENERAL NOTES
C-B2C2-003	SITE PLAN
C-B2C2-004	LOT LAYOUT PLAN
C-B2C2-005	GENERAL ARRANGEMENT PLAN
C-B2C2-006	TYPICAL ROAD CROSS SECTIONS
C-B2C2-007	TYPICAL DETAILS
C-B2C2-008	CONSTRUCTION STAGING PLAN

SITE PREPARATION

C-B2C2-101	EROSION AND SEDIMENT CONTROL PLAN
C-B2C2-102	EROSION AND SEDIMENT CONTROL DETAILS

CUT AND FILL

C-B2C2-201	BULK EARTHWORKS CUT & FILL PLAN
C-B2C2-202	POTENTIAL IMPACTS ON ACID SULFATE SOIL PLAN
C-B2C2-203	EARTHWORKS SECTIONS SHEET 1
C-B2C2-204	EARTHWORKS SECTIONS SHEET 2

CIVIL WORKS

C-B2C2-301	CIVIL WORKS AND STORMWATER DRAINAGE PLANS SHEET 1
C-B2C2-302	CIVIL WORKS AND STORMWATER DRAINAGE PLANS SHEET 2
C-B2C2-303	CIVIL WORKS AND STORMWATER DRAINAGE PLANS SHEET 3
C-B2C2-304	CIVIL WORKS AND STORMWATER DRAINAGE PLANS SHEET 4
C-B2C2-305	CIVIL WORKS AND STORMWATER DRAINAGE PLANS SHEET 5
C-B2C2-306	CIVIL WORKS AND STORMWATER DRAINAGE PLANS SHEET 6
C-B2C2-307	CIVIL WORKS AND STORMWATER DRAINAGE PLANS SHEET 7
C-B2C2-308	CIVIL WORKS AND STORMWATER DRAINAGE PLANS SHEET 8
C-B2C2-311	STORMWATER DRAINAGE CATCHMENT PLAN
C-B2C2-321	ROAD LONGITUDINAL SECTIONS SHEET 1
C-B2C2-322	ROAD LONGITUDINAL SECTIONS SHEET 2
C-B2C2-323	ROAD LONGITUDINAL SECTIONS SHEET 3


TURNING PATHS & SITE DISTANCE

C-B2C2-411	TURNING PATHS LAYOUT PLAN
C-B2C2-412	TURNING PATHS SHEET 1
C-B2C2-413	TURNING PATHS SHEET 2
C-B2C2-414	TURNING PATHS SHEET 3
C-B2C2-415	TURNING PATHS SHEET 4
C-B2C2-416	TURNING PATHS SHEET 5
C-B2C2-417	TURNING PATHS SHEET 6
C-B2C2-418	TURNING PATHS SHEET 7
C-B2C2-419	TURNING PATHS SHEET 8
C-B2C2-420	TURNING PATHS SHEET 9

C-B2C2-421	TURNING PATHS SHEET 10
C-B2C2-422	TURNING PATHS SHEET 11
C-B2C2-423	TURNING PATHS SHEET 12
C-B2C2-424	TURNING PATHS SHEET 13
C-B2C2-431	SIGHT DISTANCE LAYOUT PLAN
C-B2C2-432	SIGHT DISTANCE PLANS SHEET 1
C-B2C2-433	SIGHT DISTANCE PLANS SHEET 2
C-B2C2-434	SIGHT DISTANCE PLANS SHEET 3
C-B2C2-435	SIGHT DISTANCE PLANS SHEET 4
C-B2C2-436	SIGHT DISTANCE PLANS SHEET 5
C-B2C2-437	SIGHT DISTANCE PLANS SHEET 6
C-B2C2-438	SIGHT DISTANCE PLANS SHEET 7
C-B2C2-439	SIGHT DISTANCE PLANS SHEET 8
C-B2C2-440	SIGHT DISTANCE PLANS SHEET 9
C-B2C2-441	SIGHT DISTANCE PLANS SHEET 10
C-B2C2-442	SIGHT DISTANCE PLANS SHEET 11
C-B2C2-443	SIGHT DISTANCE PLANS SHEET 12
C-B2C2-444	SIGHT DISTANCE PLANS SHEET 13
C-B2C2-445	SIGHT DISTANCE PLANS SHEET 14
C-B2C2-451	GARBAGE COLLECTION LAYOUT PLAN
C-B2C2-452	GARBAGE COLLECTION PLANS SHEET 1 of 2
C-B2C2-453	GARBAGE COLLECTION PLANS SHEET 2 of 2
C-B2C2-454	GARBAGE COLLECTION PLANS SHEET 1 of 2
C-B2C2-455	GARBAGE COLLECTION PLANS SHEET 2 of 2

SERVICES

C-B2C2-601	COMBINED SERVICES LAYOUT
C-B2C2-602	COMBINED SERVICES PLAN SHEET 1
C-B2C2-603	COMBINED SERVICES PLAN SHEET 2
C-B2C2-604	COMBINED SERVICES PLAN SHEET 3

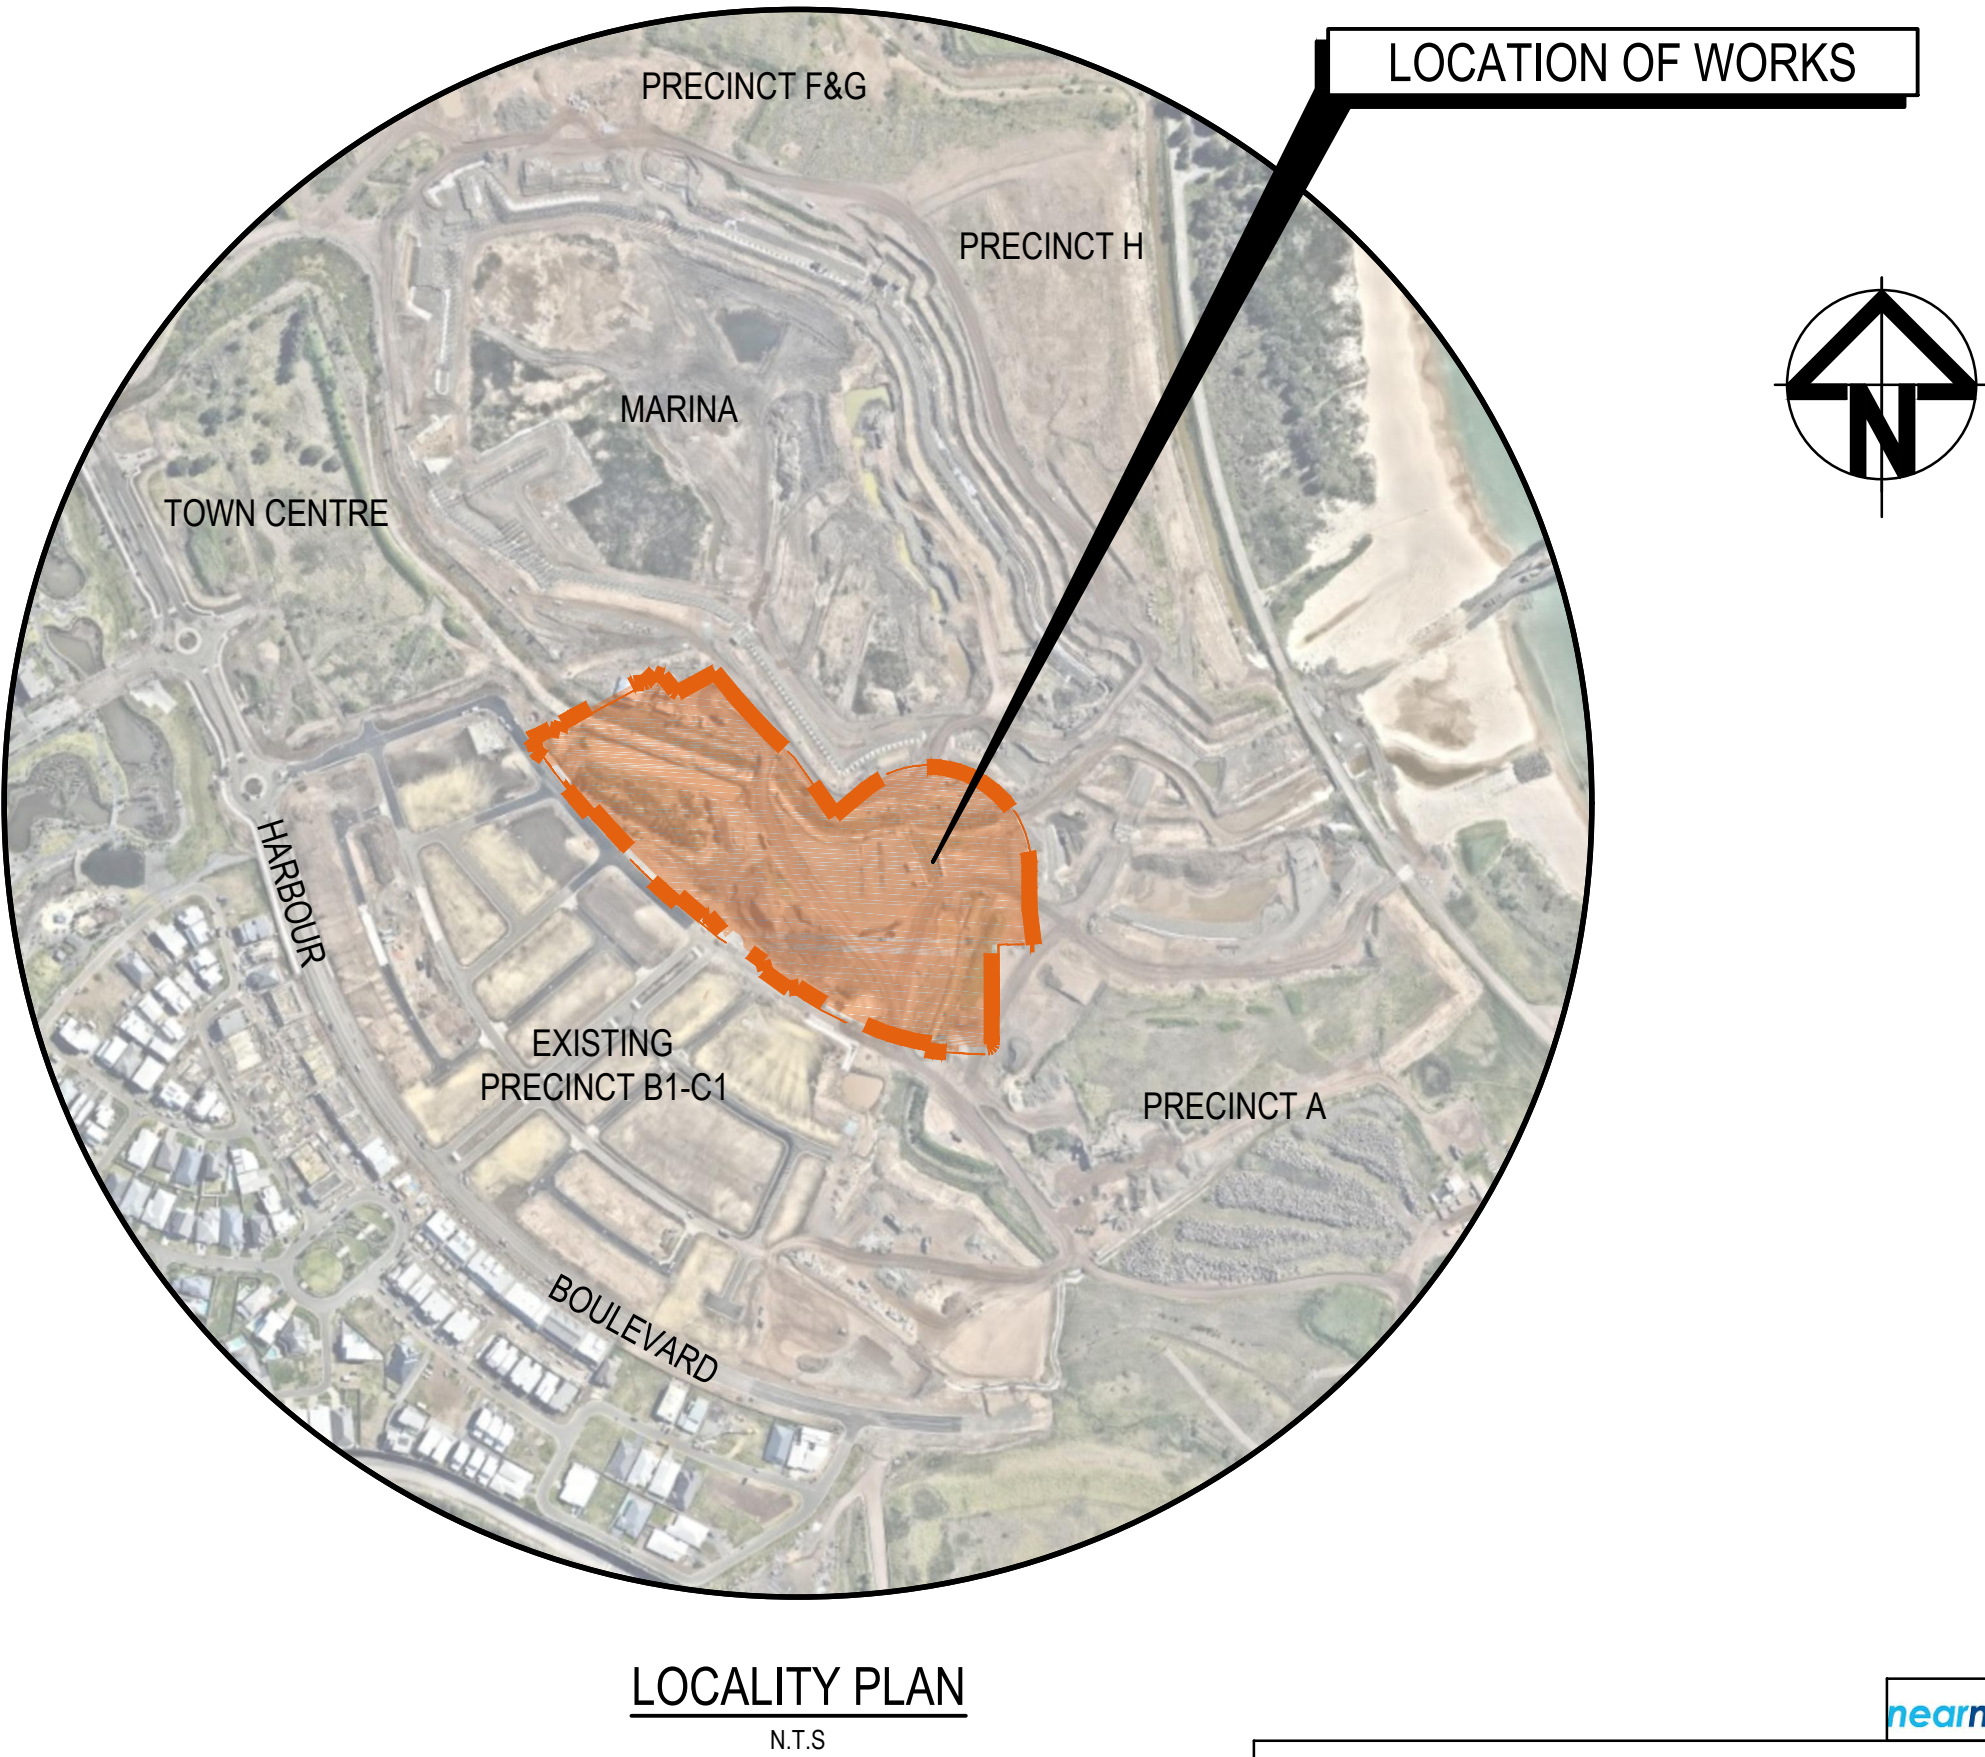

DISCLAIMER

THIS MAP HAS BEEN PREPARED USING [nearmap](#) IMAGERY. THIS DATA IS NOT GUARANTEED TO BE FREE FROM ERROR OR OMISSION. THEREFORE ARCADIS AND ITS EMPLOYEES DISCLAIM LIABILITY OF ANY ACT DONE OR OMISSION MADE ON THE INFORMATION CONTAINED IN THIS DATA AND ANY CONSEQUENCES OF SUCH ACTS OR OMISSIONS. THIS DRAWING IS PROVIDED FOR THE INFORMATION OF THE PERSON OR ORGANISATION TO WHOM ARCADIS PROVIDES IT. IT MAY NOT BE PROVIDED TO, OR USED BY, ANY OTHER PERSON WITHOUT ARCADIS'S PRIOR WRITTEN CONSENT.

05	UPDATED DA ISSUE	04/11/2019
04	UPDATED DA ISSUE	25/10/2019
03	UPDATED DA ISSUE	04/10/2019
02	FINAL ISSUE	10/05/2018
01	DRAFT ISSUE	10/04/2018
Issue	Description	Date


100mm on Original

Client

 **FRASERS  
PROPERTY**

Status	PRELIMINARY ONLY NOT TO BE USED FOR CONSTRUCTION		
Scales	N.T.S	Current Issue Signatures	
		Drawn A. CARDERO	
Original Size	A1	Designed J. WOOD	
Height Datum	AHD	Checked J. HEYDON	
Grid	MGA	Approved J. HEYDON	
Filename: C-b2c2-001-10006310-nsd-CoverSheetAndDrawingList.dwg			

Project	SHELL COVE PRECINCT B2 AND C2	
Title	COVER SHEET AND DRAWING LIST	

 **ARCADIS**

Arcadis Australia Pacific Pty Limited  
Level 16, 550 George Street  
SYDNEY NSW 2000  
ABN 76 104 485 289  
Tel No: +61 2 8907 9000  
Fax No: +61 2 8907 9001  
[arcadis.com](#)

Drawing No.	Project No.	Issue
C-B2C2-001	10006310	05