

DRAWING SCHEDULE

- L-B2C2-000

COVER SHEET
- L-B2C2-201

GENERAL ARRANGEMENT PLAN
- L-B2C2-501

PLANTING PLAN
- L-B2C2-502

PLANTING PLAN- MEDIAN
- L-B2C2-701

LANDSCAPE DETAILS
- L-B2C2-702

LANDSCAPE DETAILS

Amendments		Date
Issue	Description	
A	ISSUED FOR INFO	26/02/2018
B	ISSUED FOR DRAFT DA	23/03/2018
C	ISSUED FOR DRAFT DA	11/04/2018
D	ISSUED FOR DA	23/05/2018
E	ISSUED FOR DA	10/10/2019
F	ISSUE FOR REVISED DA	05/11/2019

Civil and Structural Engineer  
ARCADIS  
Level 16, 580 George Street, Sydney - NSW 2000  
T: +612 8907 9000  
E: arcadis.com

Client  
FRASERS PROPERTY  
Level 3, Bulling C, 1 Homebush Bay Drive, Rhodes, NSW 2138.  
T: +612 9767 2000



GROUP GSA  
Group GSA Pty Ltd ABN 76 002 113 779  
Level 7, 80 William St East Sydney NSW  
Australia 2011 www.groupgsa.com  
T +612 9361 4144 F +612 9332 3458  
architecture interior design urban design landscape  
nom architect M. Sheldon 3990


Project Title  
Shell Cove  
Precinct - B2C2 - DA

Drawing Title  
COVER SHEET

Scale	1:2000 @A1
Drawing created (date)	07/02/2018
By	KL
Plotted and checked by	KL
Verified	KE
Approved	SH
Drawing No	Issue
13294 -	L-B2C2-000 F
File	Plot Date
P113294 Shell Cove	\$DATES

This drawing is the copyright of Group GSA Pty Ltd and may not be altered, reproduced or transmitted in any form or by any means in part or in whole without the written permission of Group GSA Pty Ltd.  
All levels and dimensions are to be checked and verified on site prior to the commencement of any work, making of shop drawings or fabrication of components.  
Do not scale drawings. Use figured Dimensions.



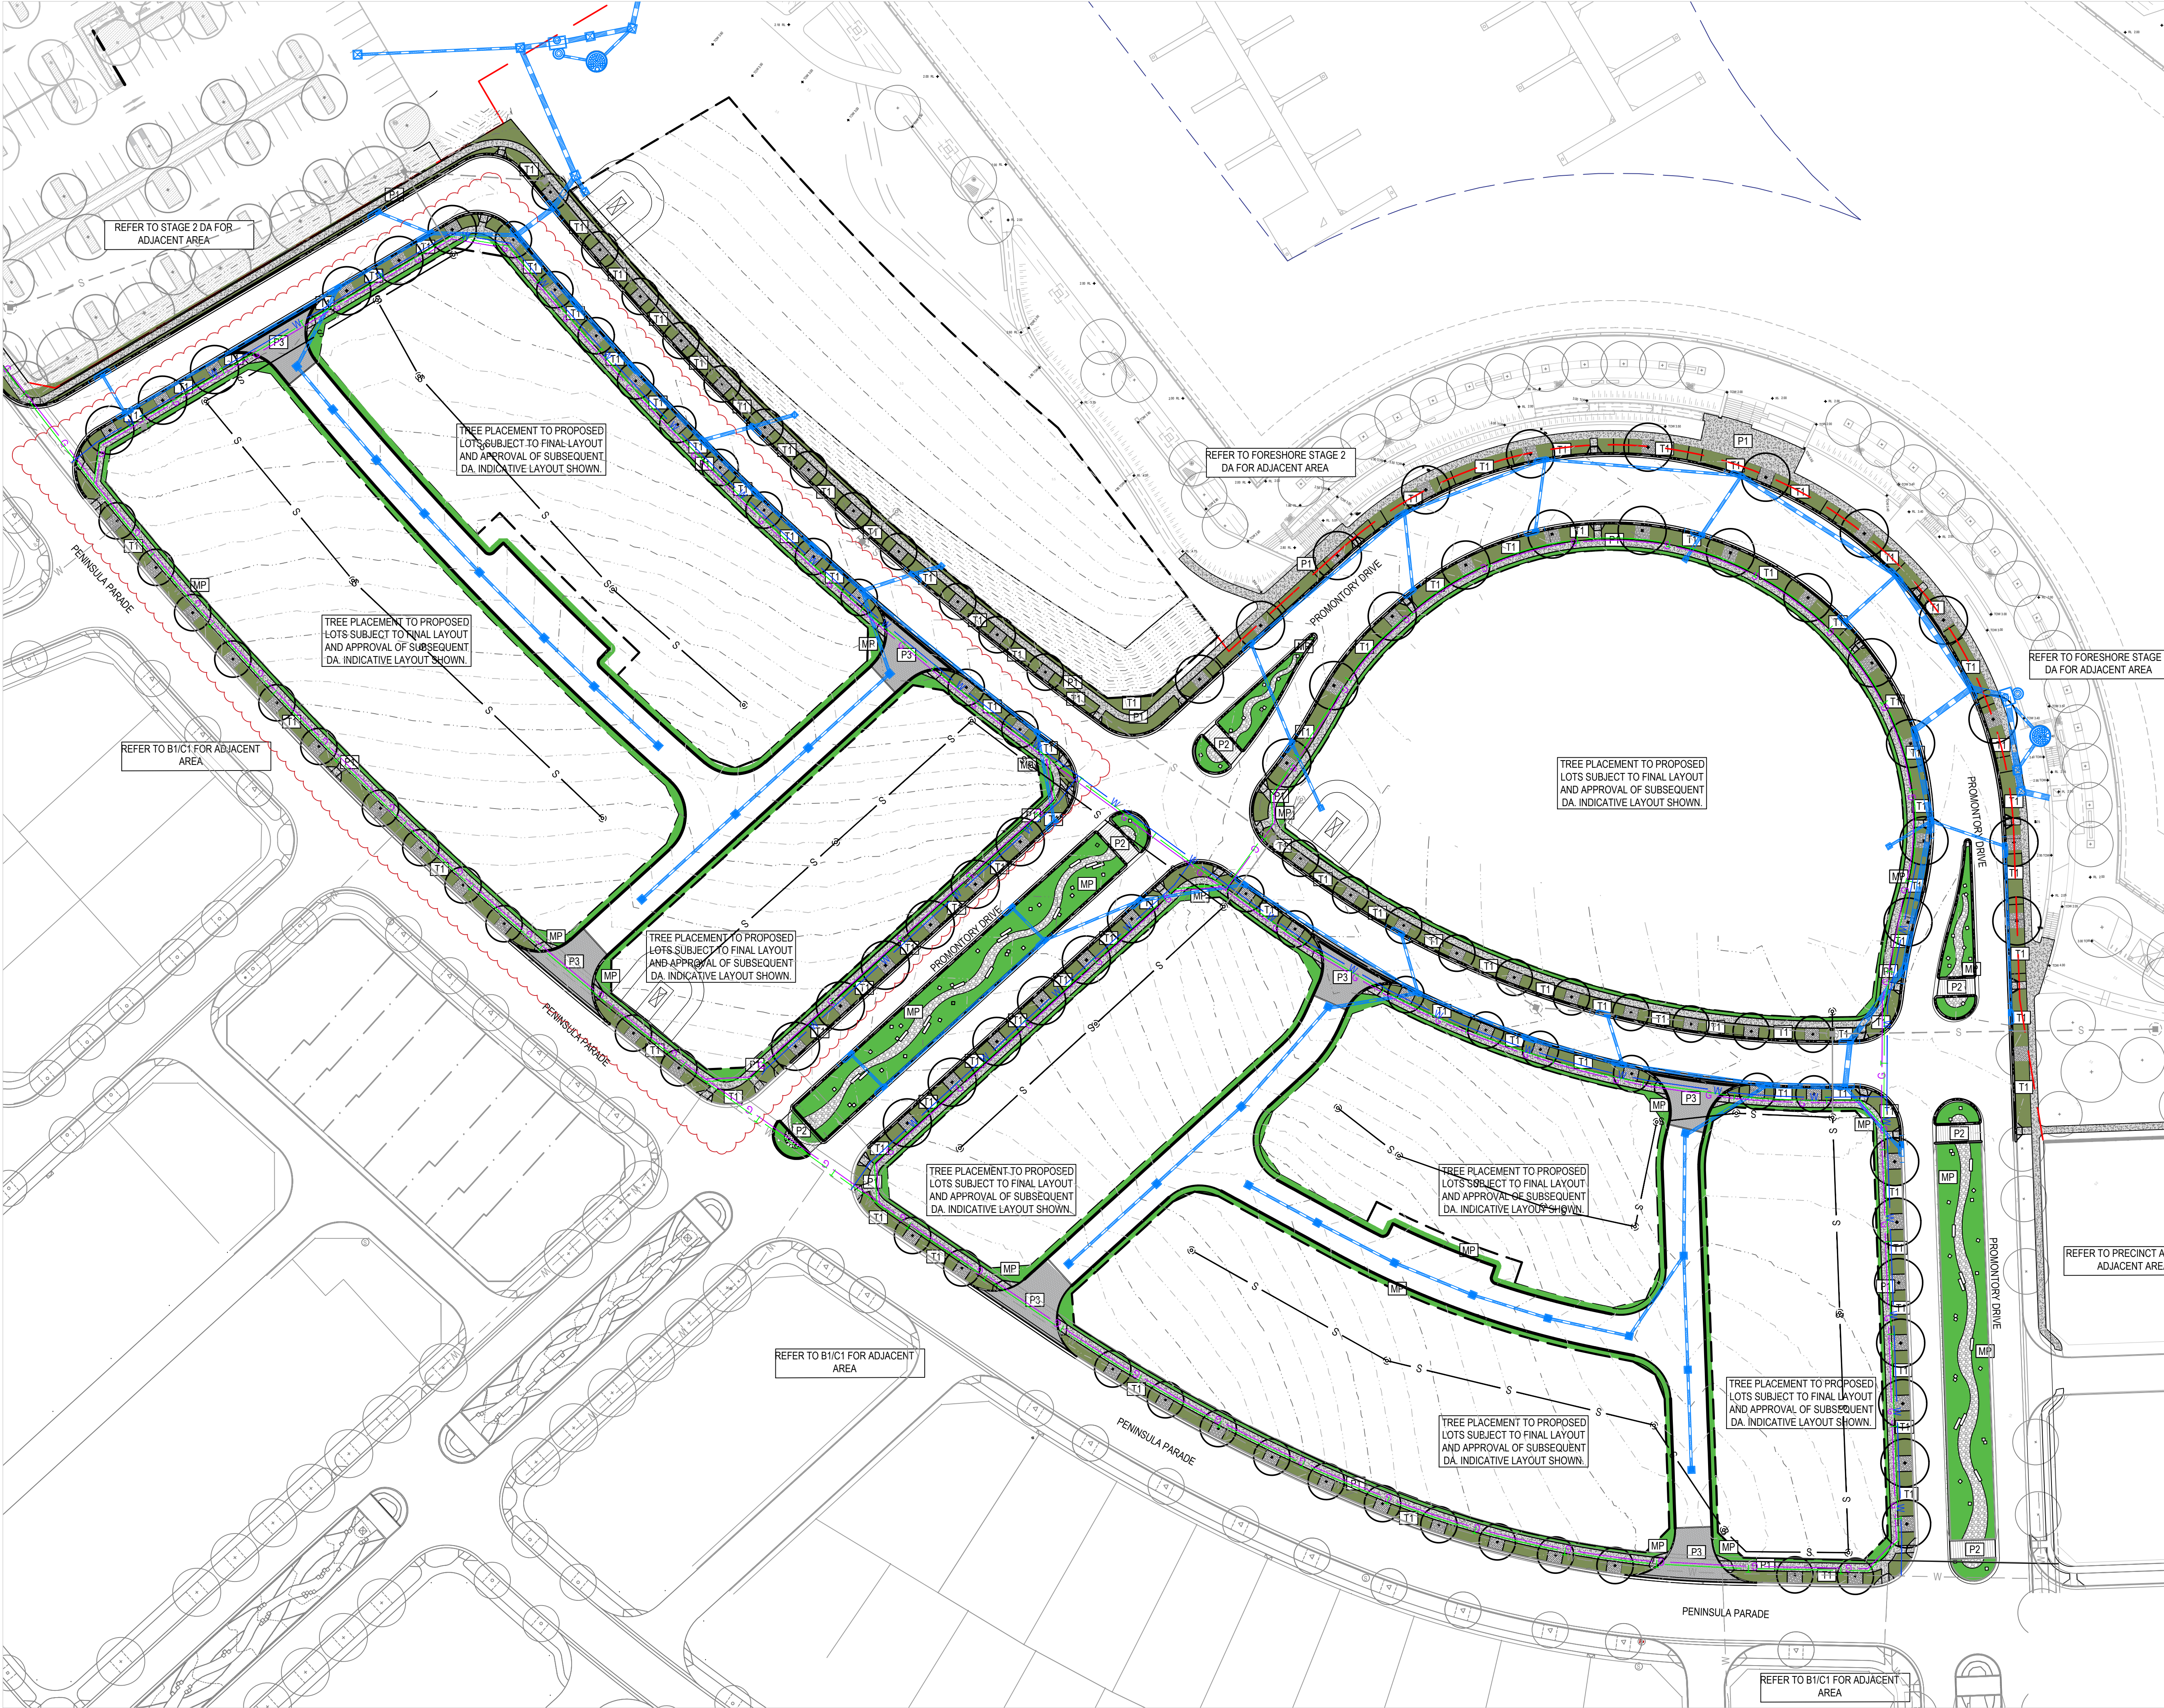

Amendments		
Issue	Description	Date
A	ISSUED FOR INFO	27/02/2018
B	ISSUED FOR DRAFT DA	23/03/2018
C	ISSUED FOR DRAFT DA	11/04/2018
D	ISSUED FOR DA	23/05/2018
E	ISSUED FOR DA	10/10/2019
F	ISSUE FOR REVISED DA	05/11/2019

LEGEND

- B2 / C2 BOUNDARY
- LOT BOUNDARY
- P1 CONCRETE FOOTPATH
- P2 PERMATRAK
- P3 THRESHOLD - AUSTRAL TECH PAVER CHARCOAL
- T1 TURF
- MP MASS PLANTING
- GRAVEL
- MULCH
- SANDSTONE BLOCKS
- PROPOSED TREE
- CONTOURS

Civil and Structural Engineer  
ARCADIS  
Level 16, 580 George Street, Sydney - NSW 2000  
T: +61 2 8907 9000  
E: arcadis.com

Client  
FRASERS PROPERTY  
Level 3, Building C, 1 Homebush Bay Drive, Rhodes, NSW 2138  
T: +612 9767 2000



GROUP GSA  
Group GSA Pty Ltd ABN 76 002 113 779  
Level 7, 80 William St East Sydney NSW  
Australia 2011 www.groupgsa.com  
T +612 9361 4144 F +612 9332 3458

architecture interior design urban design landscape  
nom architect M. Sheldon 3990

Project Title  
Shell Cove  
Precinct - B2C2 - DA

Drawing Title  
GENERAL ARRANGEMENT  
PLAN








 

 
Scale 1:500 @A1  
Drawing created (date) 07/02/2018  
By KL  
Plotted and checked by KL  
Verified KE  
Approved SH  
Drawing No 13294 - L-B2C2-201 F  
Issue  
File Plot Date  
P113294 Shell Cove SDATES

This drawing is the copyright of Group GSA Pty Ltd and may not be altered, reproduced or transmitted in any form or by any means in part or in whole without the written permission of Group GSA Pty Ltd. All levels and dimensions are to be checked and verified on site prior to the commencement of any work, making of shop drawings or fabrication of components. Do not scale drawings. Use figured Dimensions.



Amendments		
Issue	Description	Date
A	ISSUED FOR INFO	27/02/2018
B	ISSUED FOR DRAFT DA	23/03/2018
C	ISSUED FOR DRAFT DA	11/04/2018
D	ISSUED FOR DA	23/05/2018
E	ISSUED FOR DA	10/10/2019
F	ISSUE FOR REVISED DA	05/11/2019

### LEGEND

- |   |                   |
|---|-------------------|
|  | B2 / C2 BOUNDARY  |
|  | LOT BOUNDARY      |
|  | CONCRETE FOOTPATH |
|  | PERMATRAK         |
|  | TURF              |
|  | MASS PLANTING     |
|  | GRAVEL            |
|  | MULCH             |
|  | MEDIAN PLANTING   |
|  | SANDSTONE BLOCKS  |

### PROPOSED TREES

- HT - *Hibiscus tiliaceus*
- LC - *Lophostemon confertus*
- TL - *Tristanopsis luscious*

Civil and Structural Engineer

**ARCADIS**  
Level 16, 580 George Street, Sydney - NSW 2000  
T: +61 2 8907 9000  
E: [arcadis.com](mailto:arcadis.com)

Client

**FRASERS PROPERTY**  
Level 3, Building C, 1 Homebush Bay Drive, Rhodes, NSW 2138.  
T: +612 9767 2000



**GROUP USA**

Group GSA Pty Ltd ABN 76 002 113 779  
Level 7, 80 William St East Sydney NSW  
Australia 2011 [www.groupgsa.com](http://www.groupgsa.com)

T +612 9361 4144      F +612 9332 3458

architecture interior design urban design landscape  
nom architect M. Sheldon 3990

Project Title \_\_\_\_\_

## Shell Caves

## Shell Cove

Precinct - B2C2 - DA

Drawing Title

## PLANTING

## PLANTING PLAN

FLAN

Scale 1:500 @A1

Scale 1.000 (CA)

Drawing created (date) 07/02/2018

B y KL

Plotted and checked by KL

Verified KE

Approved SH

Drawing No.	Issue
-------------	-------

Drawing No	Issue
13204	1 B2C2 501 E

15294 - L-B2C2-501 F

File	Plot Date
D:\12004 Shell Count	DATE

P.113294 Shell Cove \$DATES



This drawing is the copyright of Group GSA Pty Ltd and may not be altered, reproduced or transmitted in any

form or by any means in part or in whole without the written permission of Group GSA Pty Ltd.

All levels and dimensions are to be checked and verified on site prior to the commencement of any work, making

of shop drawings or fabrication of components.  
Do not scale drawings. Use figured Dimensions.



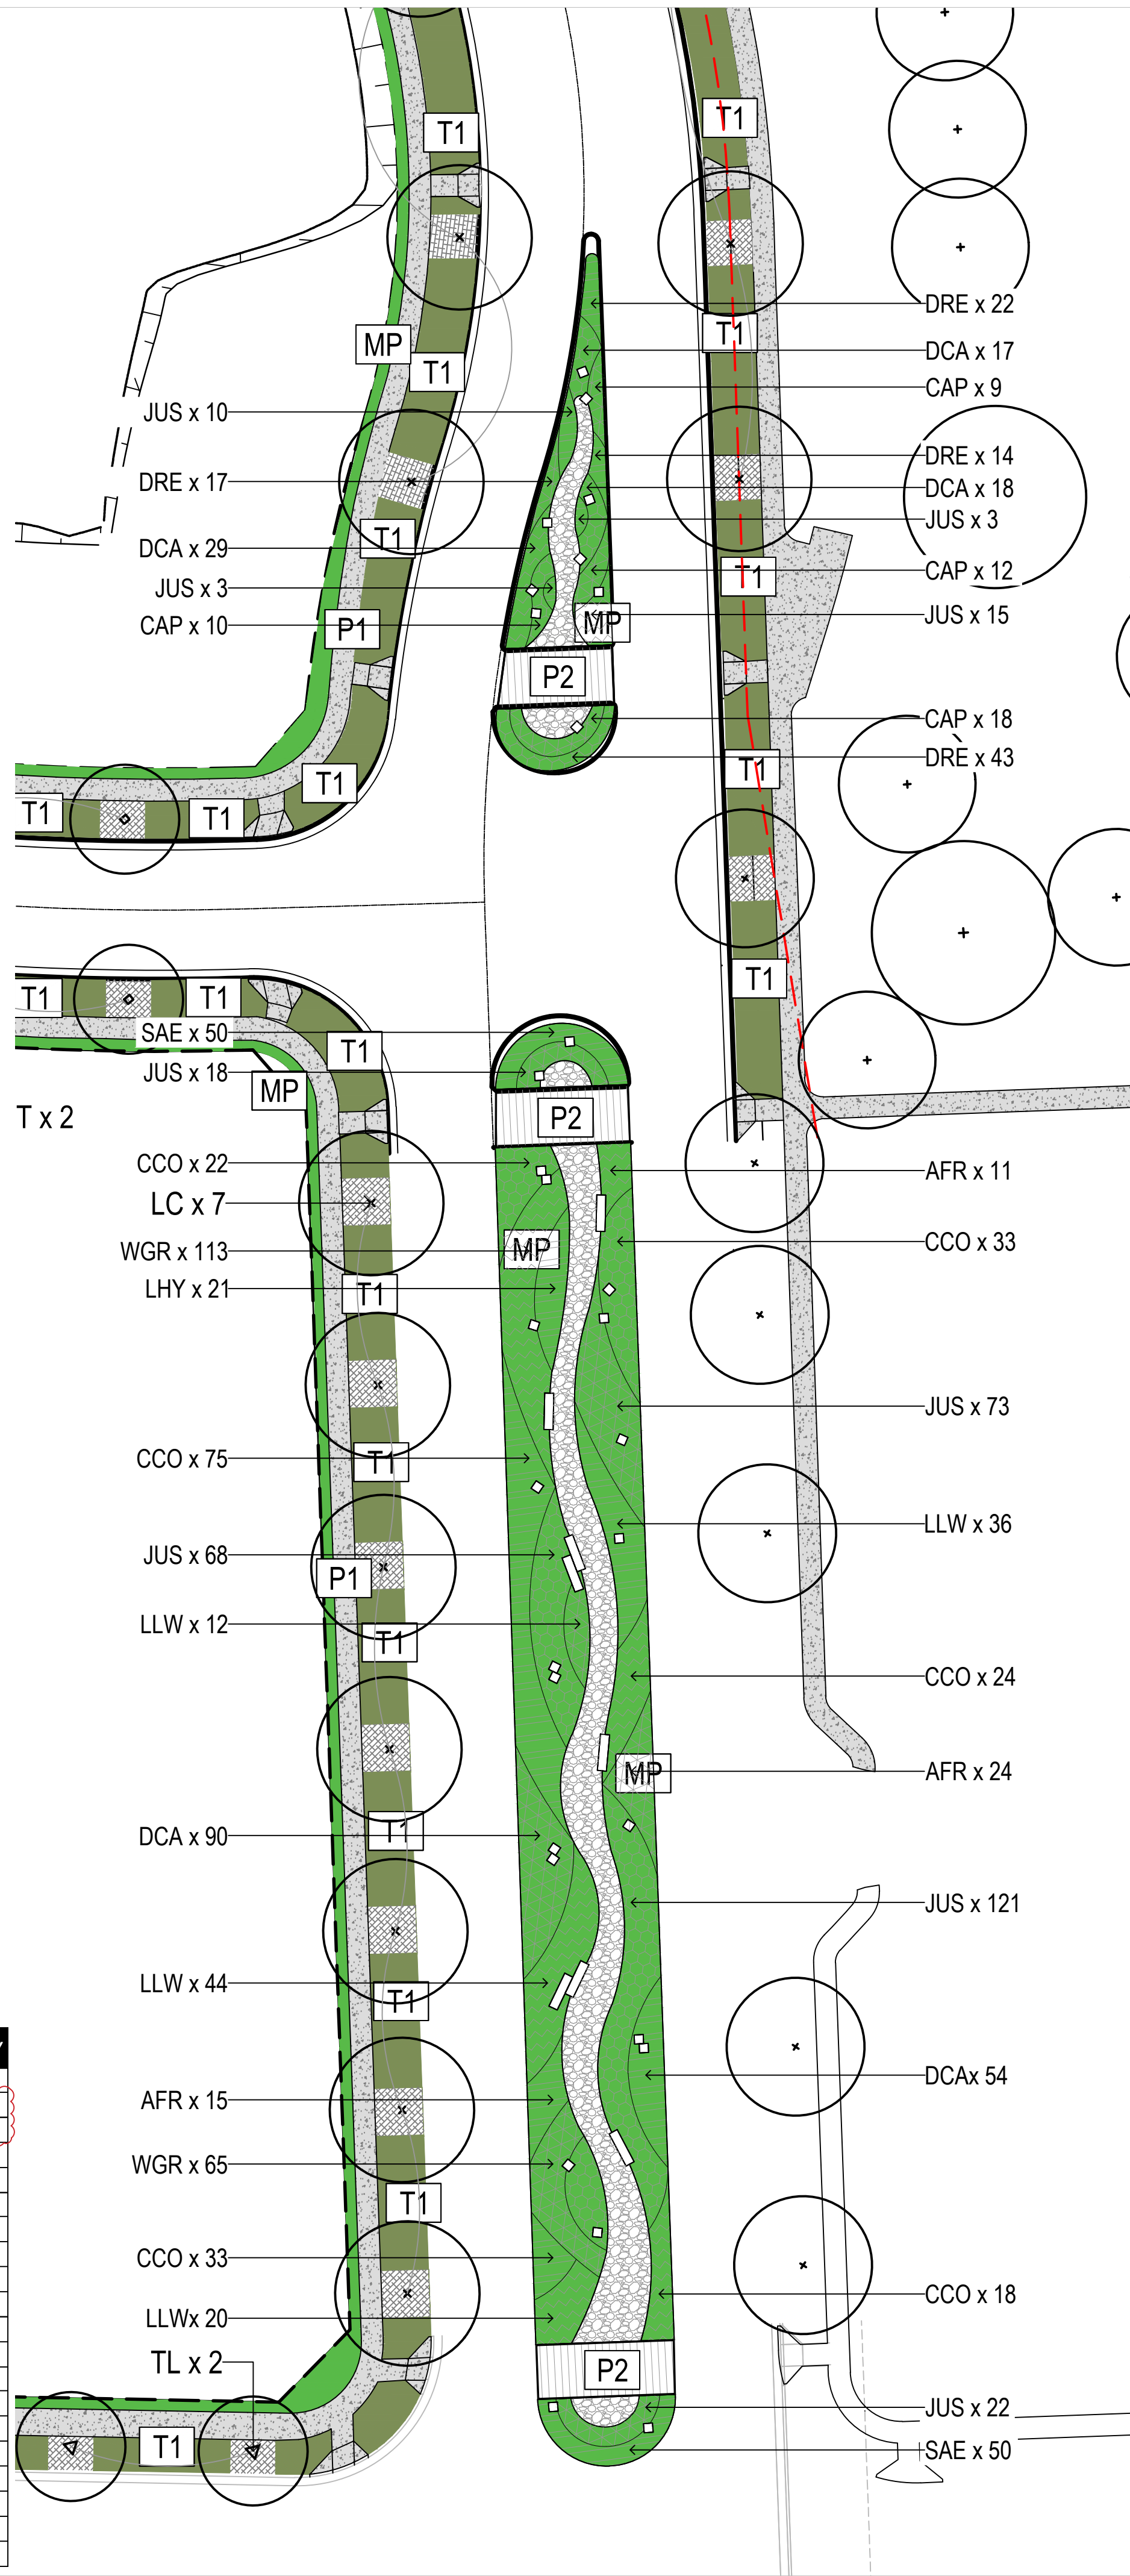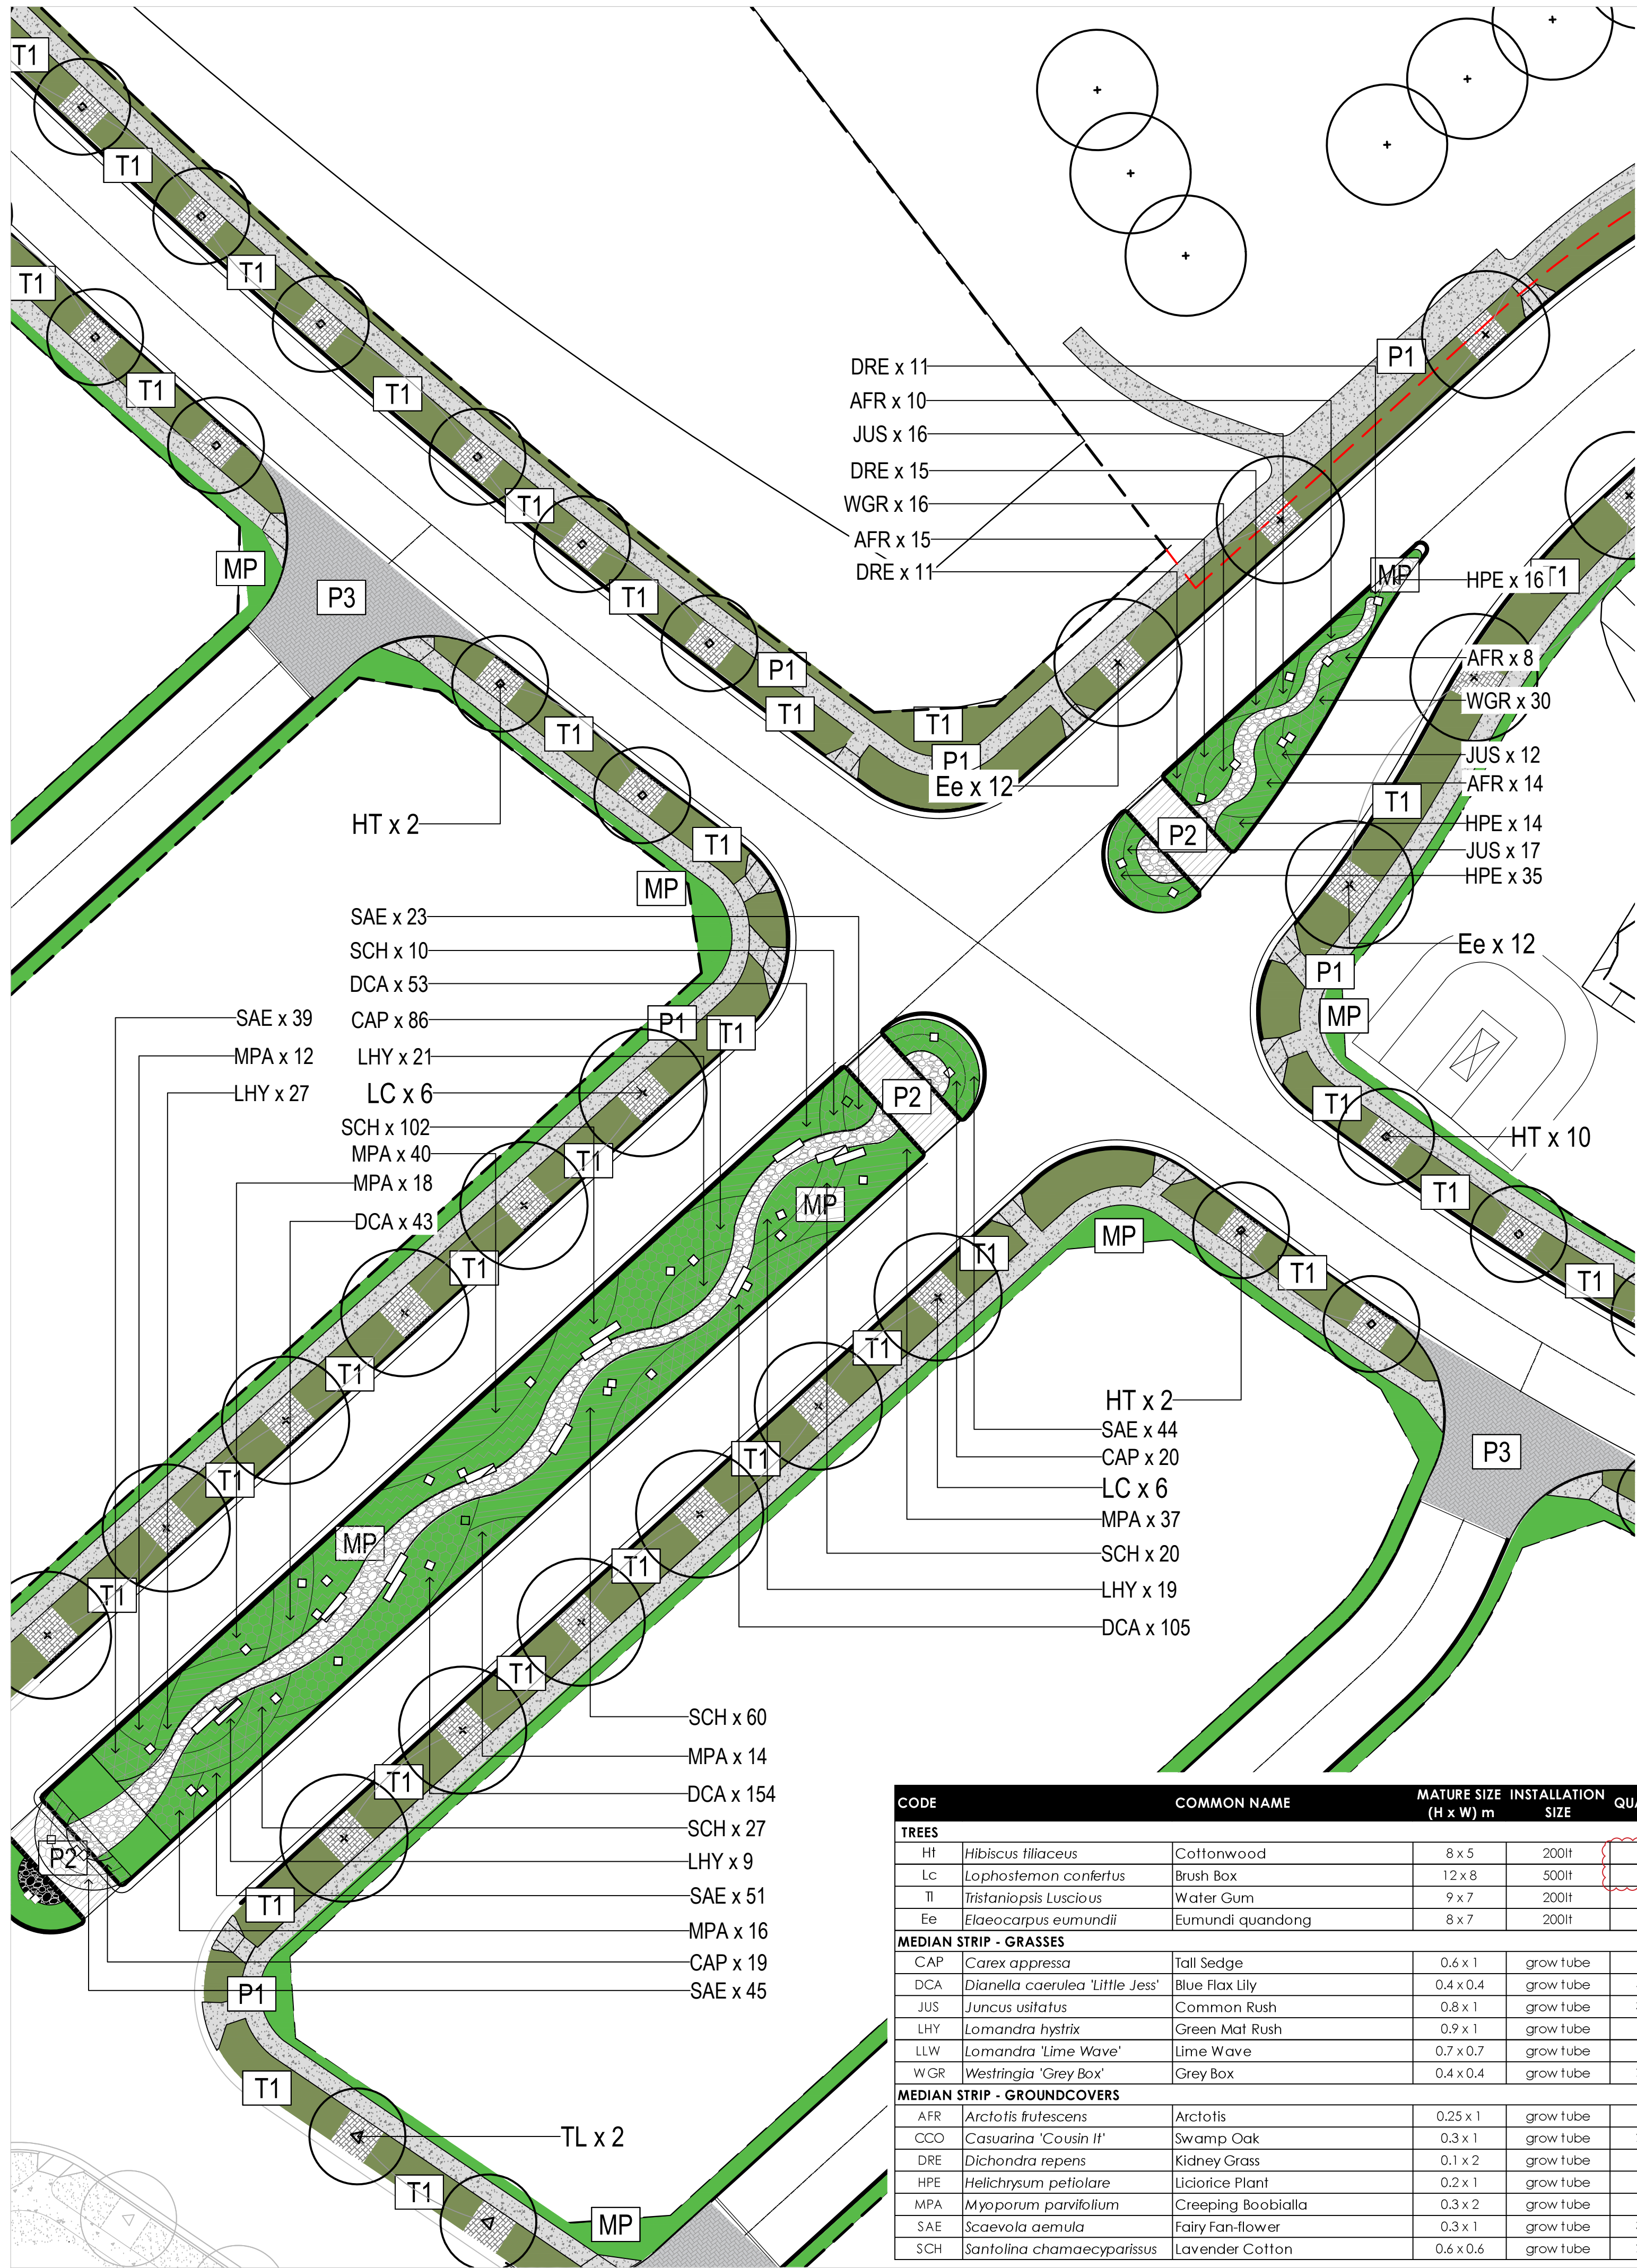

Amendments	Issue Description	Date
A	ISSUED FOR DRAFT DA	23/03/2018
B	ISSUED FOR DRAFT DA	11/04/2018
C	ISSUED FOR DA	23/05/2018
D	ISSUED FOR DA	10/10/2019
E	ISSUE FOR REVISED DA	05/11/2019

LEGEND

- B2 / C2 BOUNDARY
- LOT BOUNDARY
- CONCRETE FOOTPATH
- PERMATRAK
- TURF
- MASS PLANTING
- GRAVEL
- MULCH
- MEDIAN PLANTING
- SANDSTONE BLOCKS

Civil and Structural Engineer  
ARCADIS  
Level 16, 580 George Street, Sydney - NSW 2000  
T: +61 2 8907 9000  
E: arcadis.com

Client  
FRASERS PROPERTY  
Level 3, Bulling C, 1 Homebush Bay Drive, Rhodes, NSW 2138.  
T: +612 9767 2000

FRASERS  
PROPERTY

Shellharbour  
CITY COUNCIL

GROUP GSA

Group GSA Pty Ltd ABN 76 002 113 779  
Level 7, 80 William St East Sydney NSW  
Australia 2011 www.groupgsa.com

T +612 9361 4144 F +612 9332 3458  
architecture interior design urban design landscape  
nom architect M. Sheldon 3990

Project Title

Shell Cove  
Precinct - B2C2 - DA

Drawing Title  
PLANTING PLAN - MEDIAN

Scale 1:250 @A1

Drawing created (date) 19/03/2018

By KL

Plotted and checked by KL

Verified KE

Approved SH


Drawing No 13294 - L-B2C2-502 E

File Plot Date  
P113294 Shell Cove


This drawing is the copyright of Group GSA Pty Ltd and may not be altered, reproduced or transmitted in any form or by any means in part or in whole without the written permission of Group GSA Pty Ltd. All levels and dimensions are to be checked and verified on site prior to the commencement of any work, making of shop drawings or fabrication of components. Do not scale drawings. Use figured Dimensions.




Amendments		
Issue	Description	Date
A	ISSUED FOR DRAFT DA	23/03/2018
B	ISSUED FOR DRAFT DA	11/04/2018
C	ISSUED FOR DA	23/05/2018
D	ISSUED FOR DA	10/10/2019

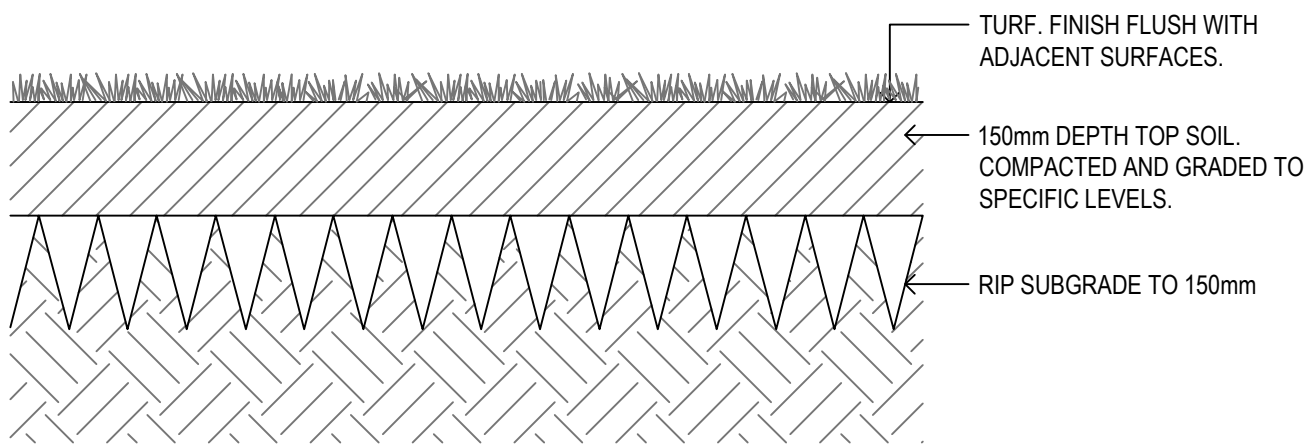

01  
701  
TYPICAL TURF DETAIL  
1:10

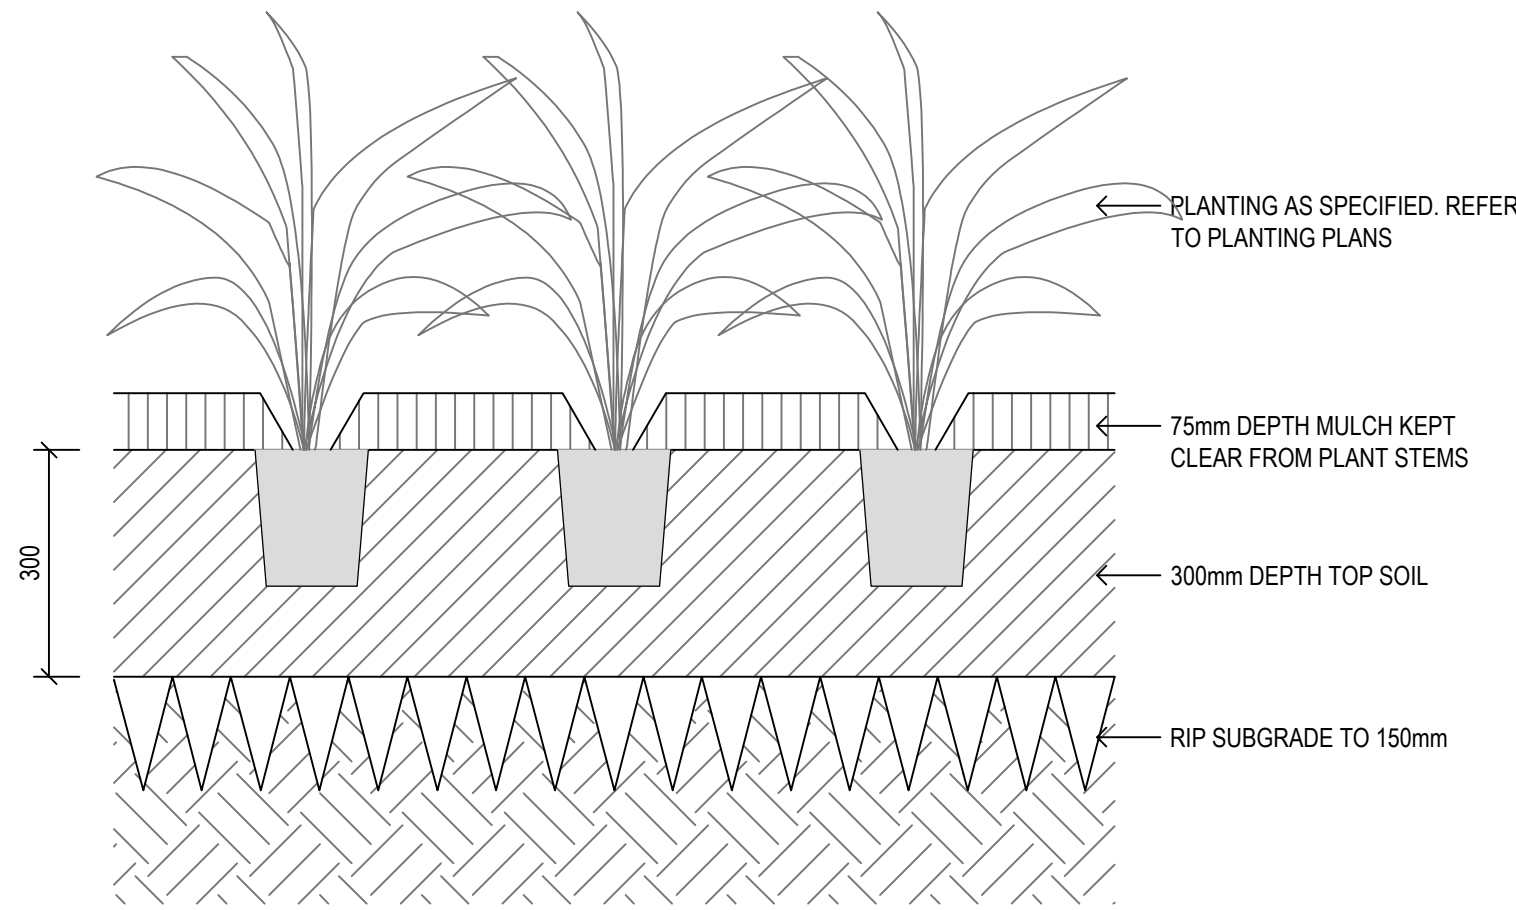


02  
701  
MASS PLANTING IN DEEP SOIL TYPICAL DETAIL SECTION  
1:10

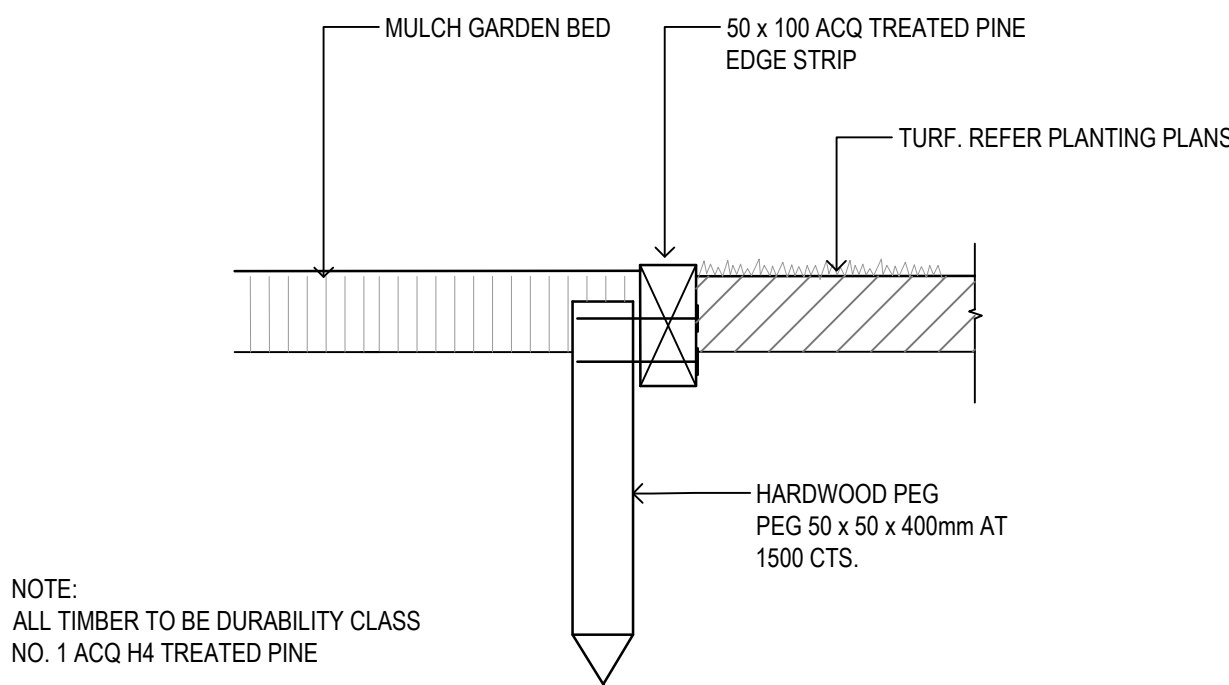


NOTE:  
ALL TIMBER TO BE DURABILITY CLASS  
NO. 1 ACQ H4 TREATED PINE


03  
701  
TIMBER EDGING DETAIL  
1:10

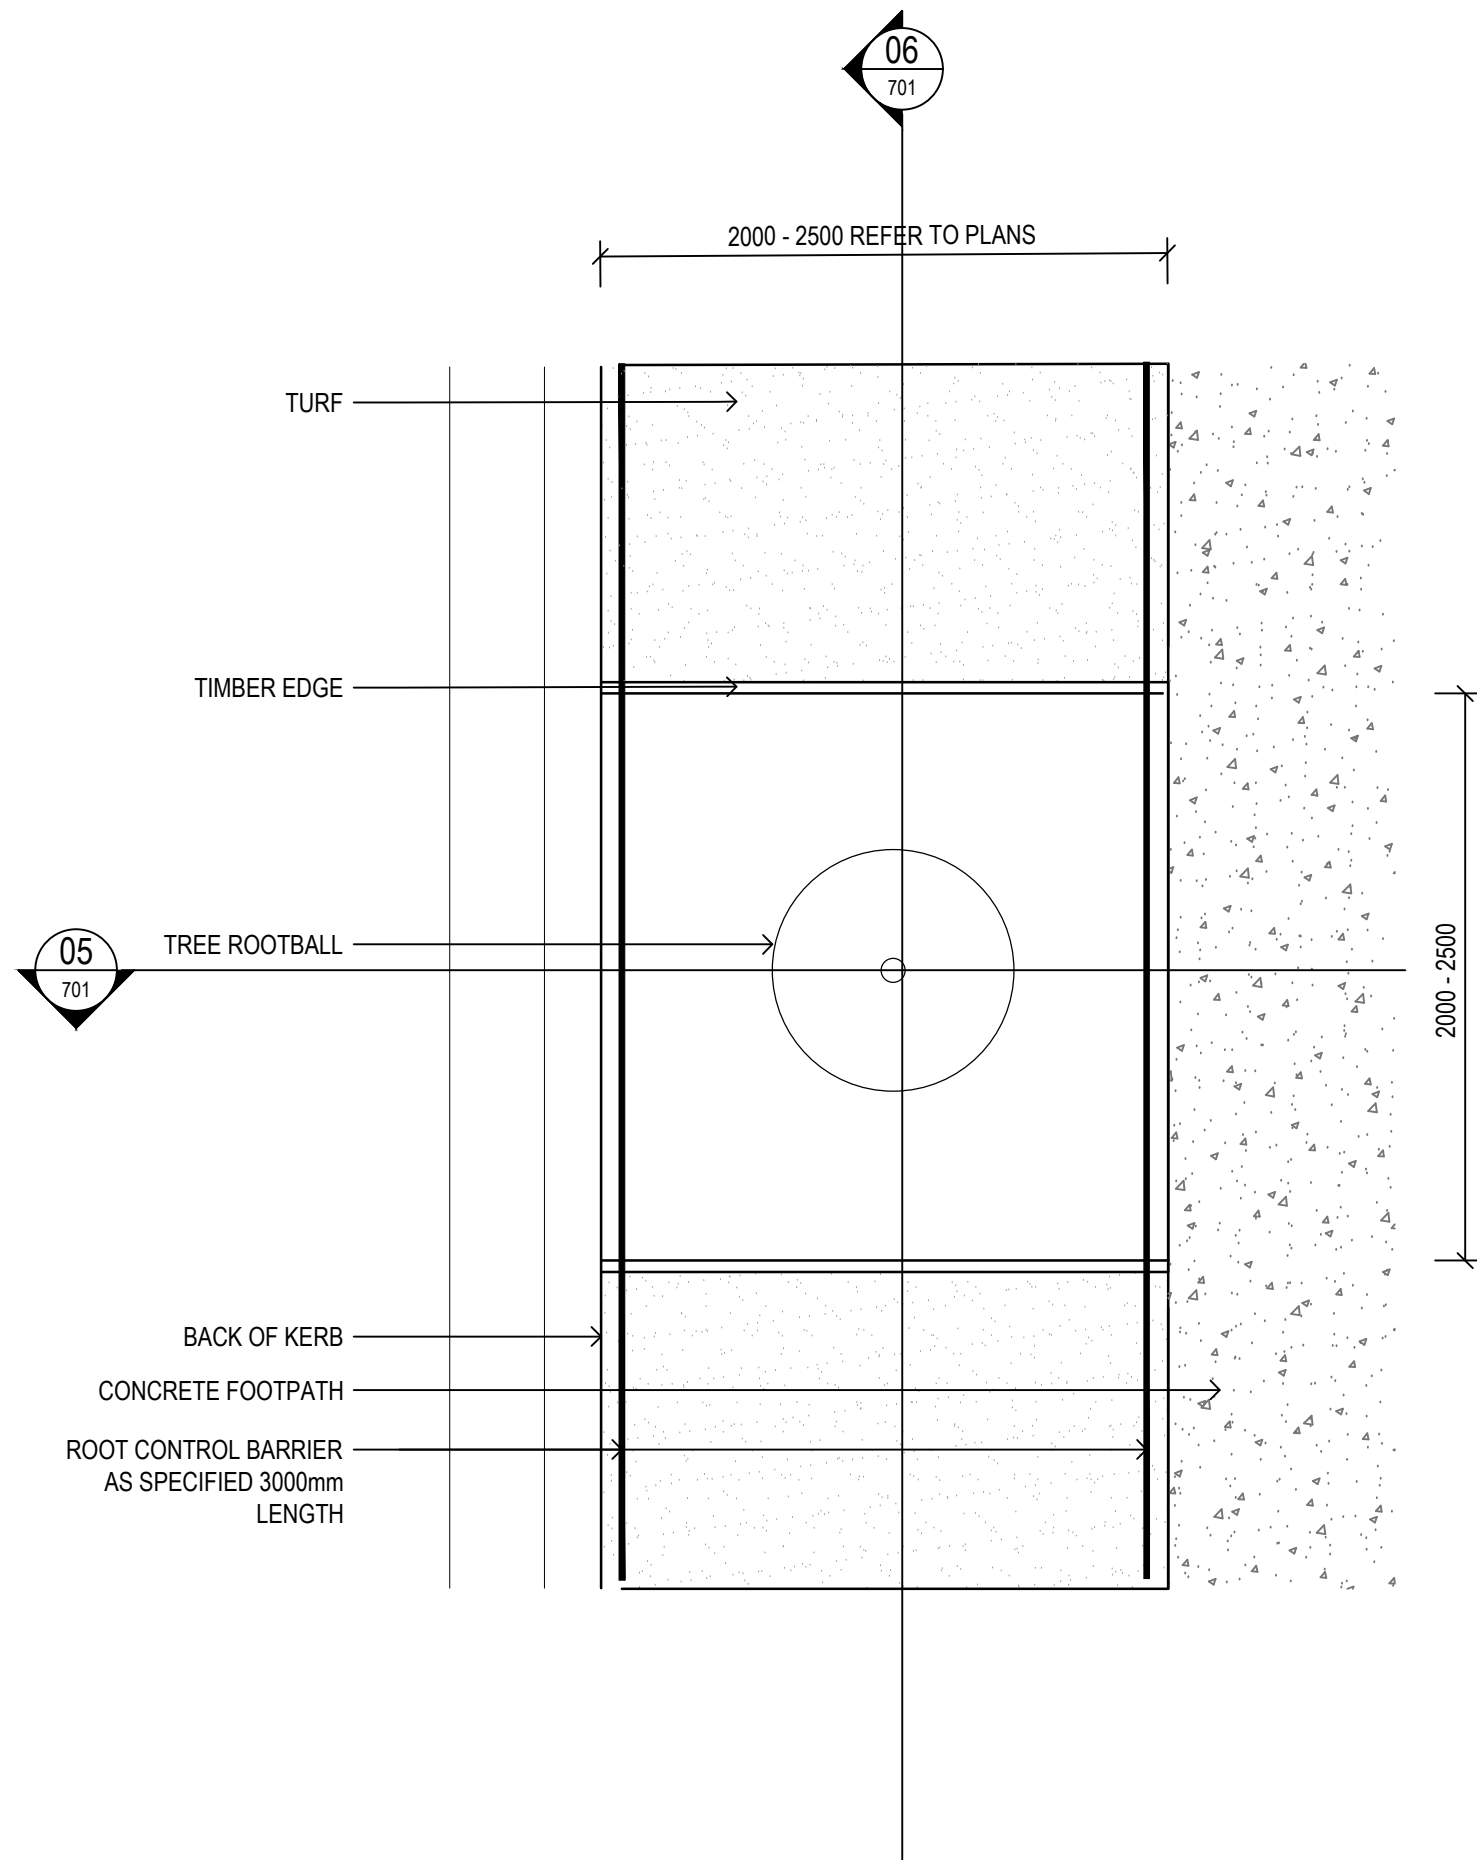

04  
701  
STREET TREE PLANTING DETAIL  
1:20

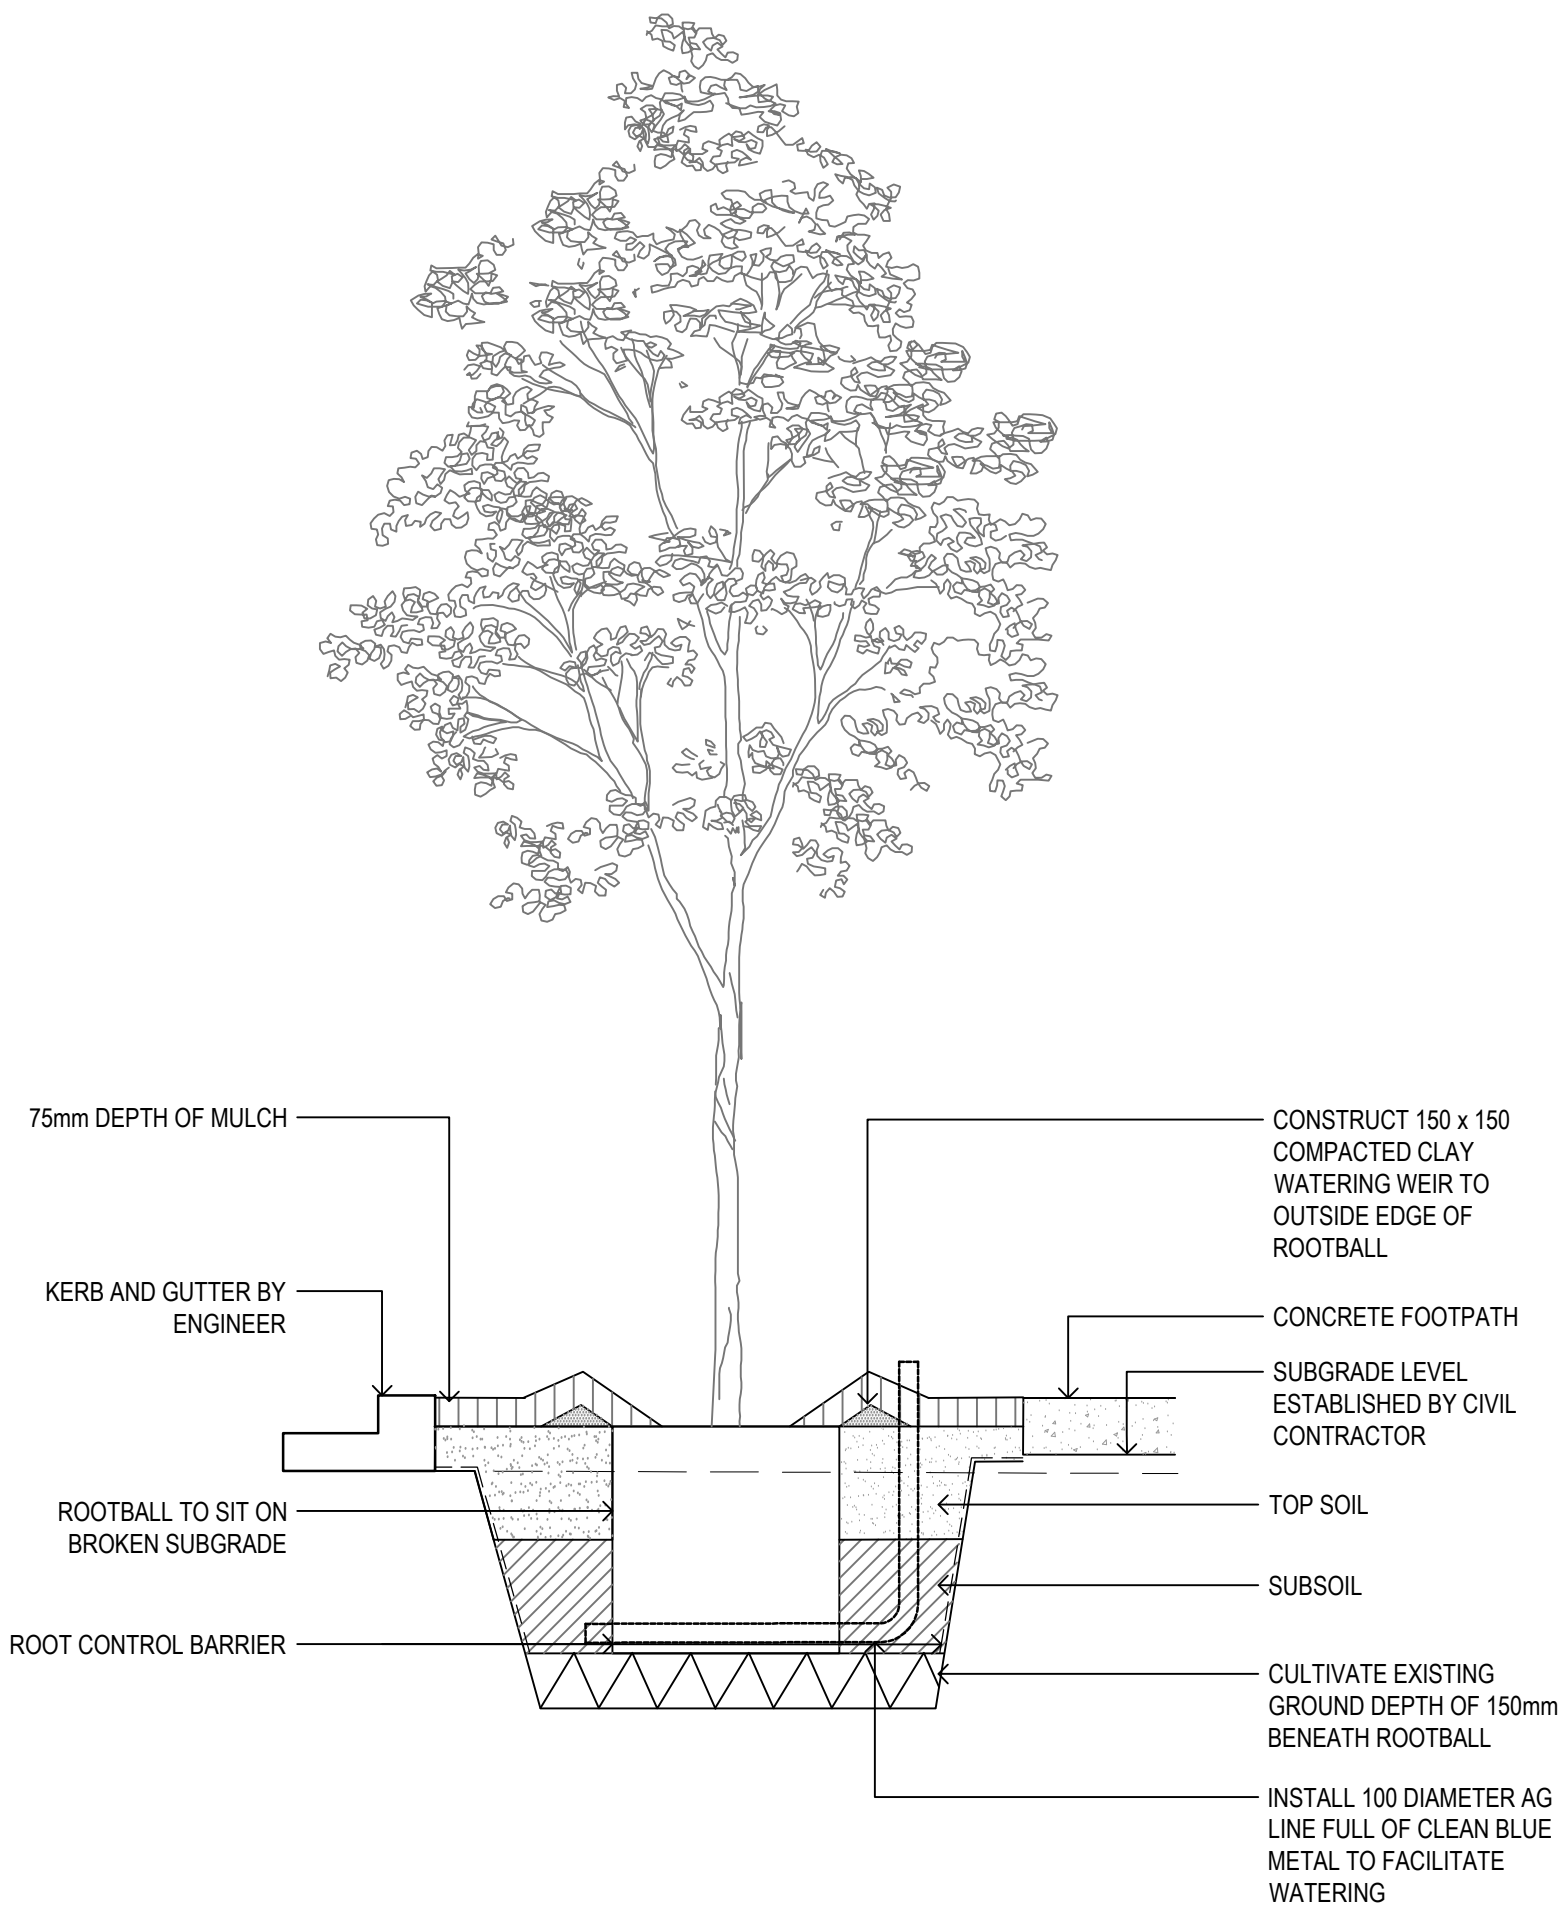

05  
701  
STREET TREE PLANTING - SECTION  
1:10

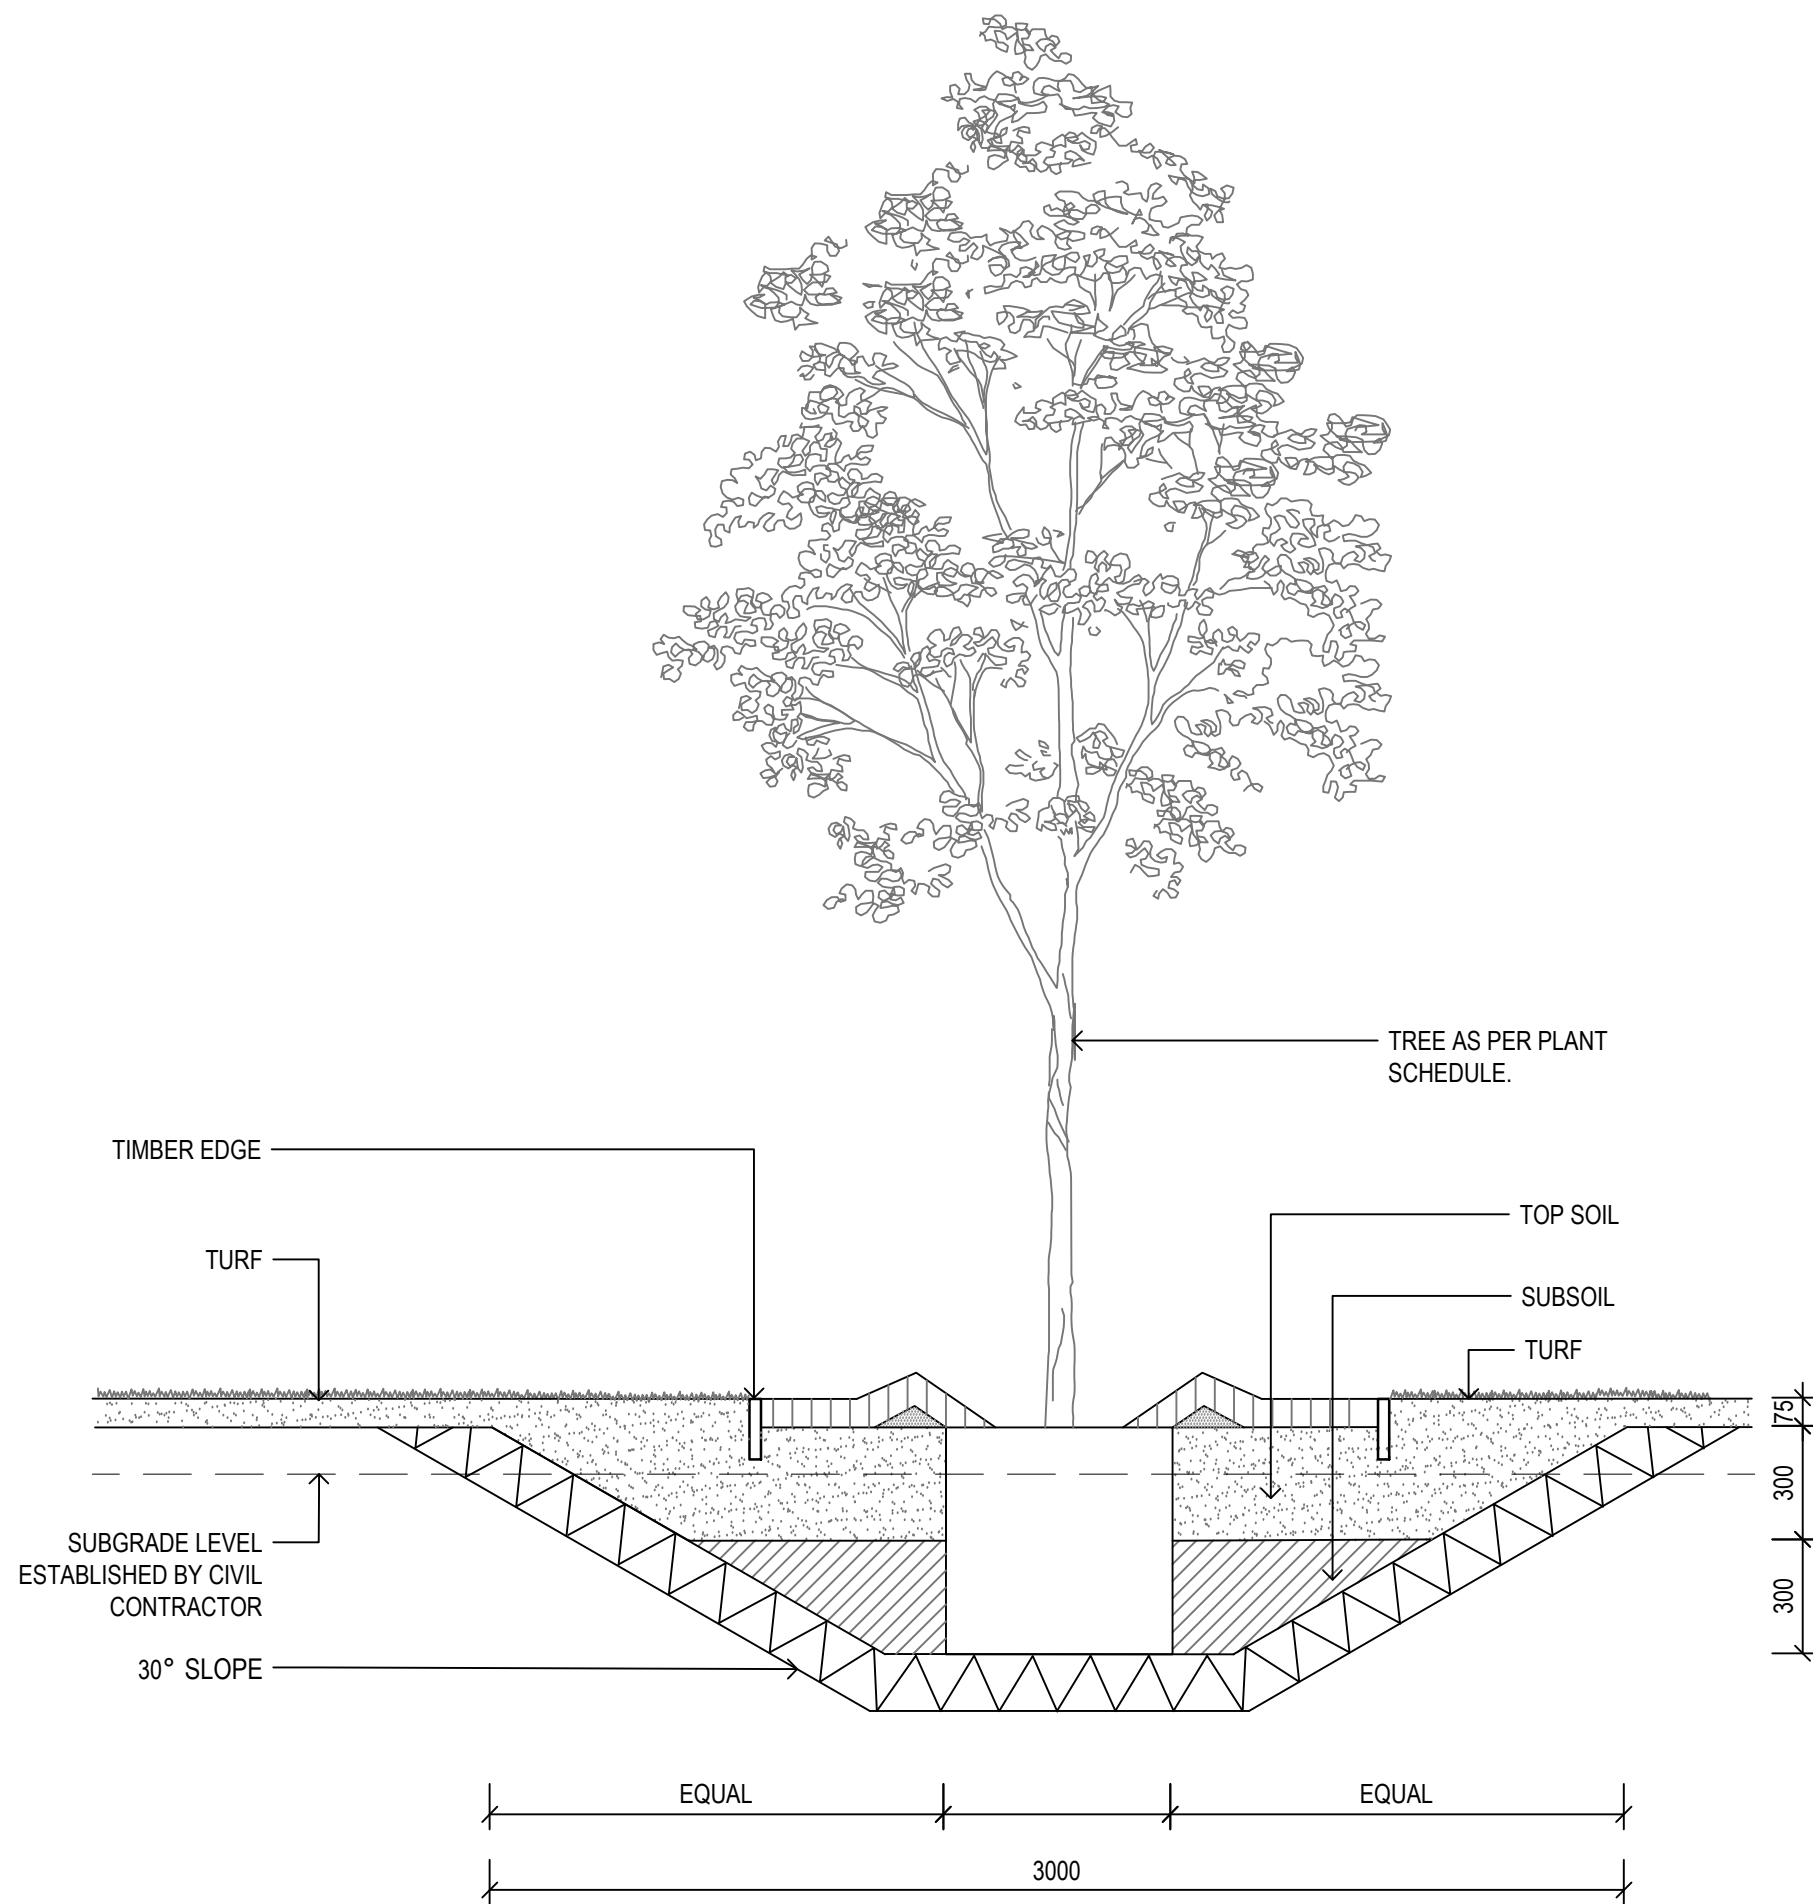

06  
701  
STREET TREE PLANTING - SECTION  
1:10

Civil and Structural Engineer  
**ARCADIS**  
Level 16, 580 George Street, Sydney - NSW 2000  
T: +612 8907 9000  
E: arcadis.com

Client  
**FRASERS PROPERTY**  
Level 3, Bulfinch C, 1 Homebush Bay Drive, Rhodes, NSW 2138  
T: +612 9767 2000



Group GSA Pty Ltd ABN 76 002 113 779  
Level 7, 80 William St East Sydney NSW  
Australia 2011 www.groupgsa.com  
T +612 9361 4144 F +612 9332 3458  
architecture interior design urban design landscape  
nom architect M. Sheldon 3990

Project Title  
**Shell Cove  
Precinct - B2C2 - DA**  
Drawing Title  
**LANDSCAPE DETAILS**

Scale  
Drawing created (date) 20/03/2018  
By KL  
Plotted and checked by KL  
Verified KE  
Approved SH  
Drawing No Issue  
**13294 - L-B2C2-701 D**  
File Plot Date  
P113294 Shell Cove SDATES

This drawing is the copyright of Group GSA Pty Ltd and may not be altered, reproduced or transmitted in any form or by any means in part or in whole without the written permission of Group GSA Pty Ltd.  
All levels and dimensions are to be checked and verified on site prior to the commencement of any work, making of shop drawings or fabrication of components.  
Do not scale drawings. Use figured Dimensions.

Civil and Structural Engineer

Client



**GROUP USA**

+612 9361 4144 F +612 9332 3458  
architecture interior design urban design landscape  
from architect M. Sheldon 3990

Project Title

Drawing Title

---

LANDSCAPE DETAILS

Scale

Drawing created (date) 20/03/2018

3 y KL

Plotted and checked by KL

---

Verified

KE

Approved	SH
----------	----

Drawing No	Issue
1-00000-00000-00000	

File	Plot Date
13294 Shell Cove	\$DATES

This drawing is the copyright of Group GSA Pty Ltd and may not be altered, reproduced or transmitted in any form or by any means in part or in whole without the written permission of Group GSA Pty Ltd.

All levels and dimensions are to be checked and verified on site prior to the commencement of any work, making of shop drawings or fabrication of components.

Do not scale drawings. Use figured Dimensions.

Architectural section drawing showing a wall and floor assembly. The drawing includes the following callouts and details:

- CONSTRUCTION JOINT 10mm WIDE. FLEXIBLE SEALER FINISH TO TOP**: Indicated at the top of the wall section.
- Ø6mm PENCIL ROUND FINISH TO ALL EDGES EXCEPT AT CONNELLY JOINTS**: Indicated for the top and bottom edges of the wall section.
- BROOM FINISH ACROSS PATH AND TO EDGES**: Indicated for the top surface of the wall section.
- PLAIN WHITE CONCRETE**: Indicated for the main body of the wall section.
- CONSTRUCTION JOINT 10mm WIDE. GREY FLEXIBLE SEALER FINISH TO TOP**: Indicated at the bottom of the wall section.