


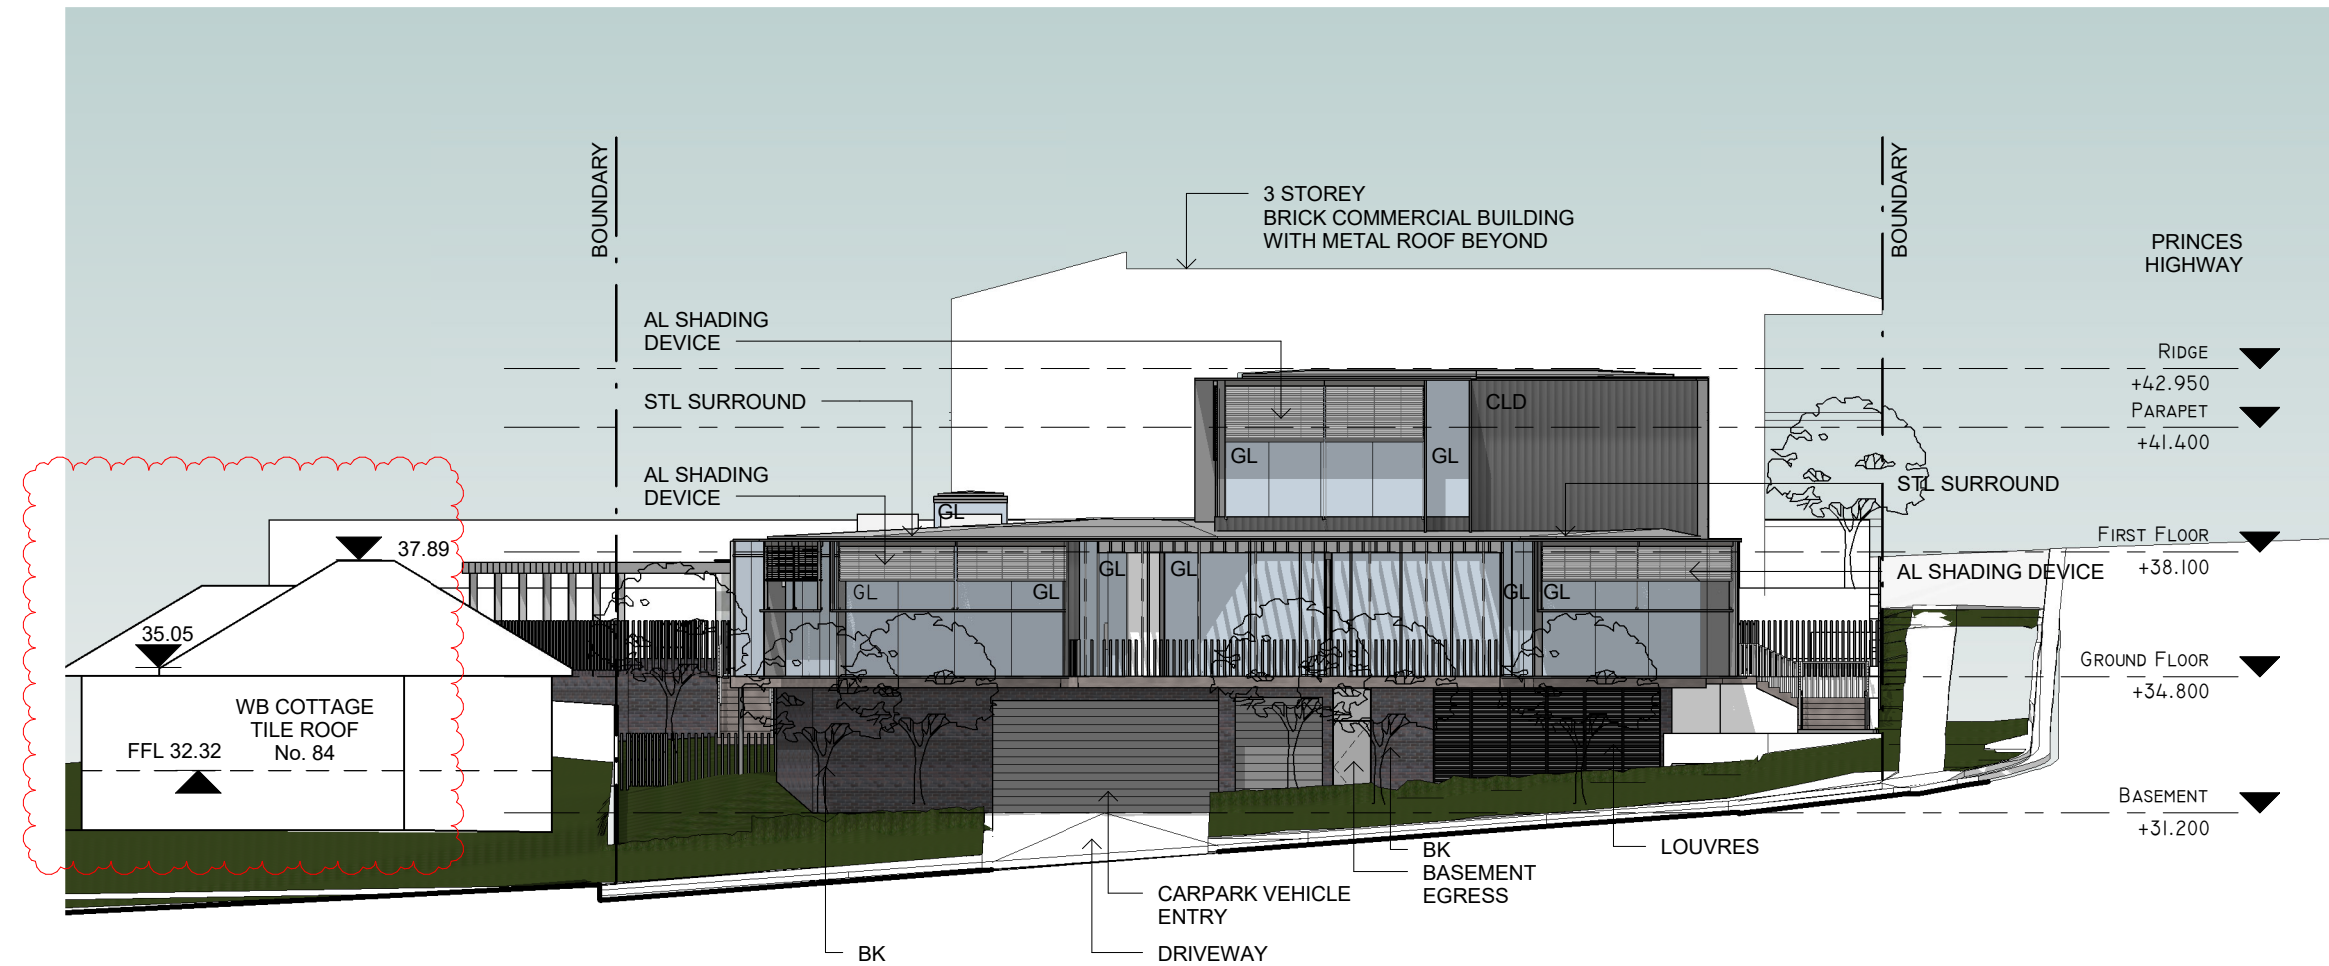

Nº.	DESCRIPTION	DATE
A	ISSUE FOR REVIEW	05.09.18
B	ISSUE FOR DEVELOPMENT APPLICATION	12.09.18
C	REVISED ISSUE FOR DA	17.10.18
D	REVISED ISSUE FOR DA	10.05.19

SCALE	I : 200 @A3
DATE	SEPTEMBER 2018
DRAWN BY	MC
CHECKED BY	PR
PROJ. No.	A1810

CLIENT:

 **Health**
Illawarra Shoalhaven Local Health Network

PROJECT NAME:
Ulladulla Health One

PROJECT ADDRESS:
**130 Princes Highway
Ulladulla**

TITLE:
NORTH ELEVATION

DRAWING No. DA - 200	REV. D
--------------------------------	------------------