



PRINCES HIGHWAY

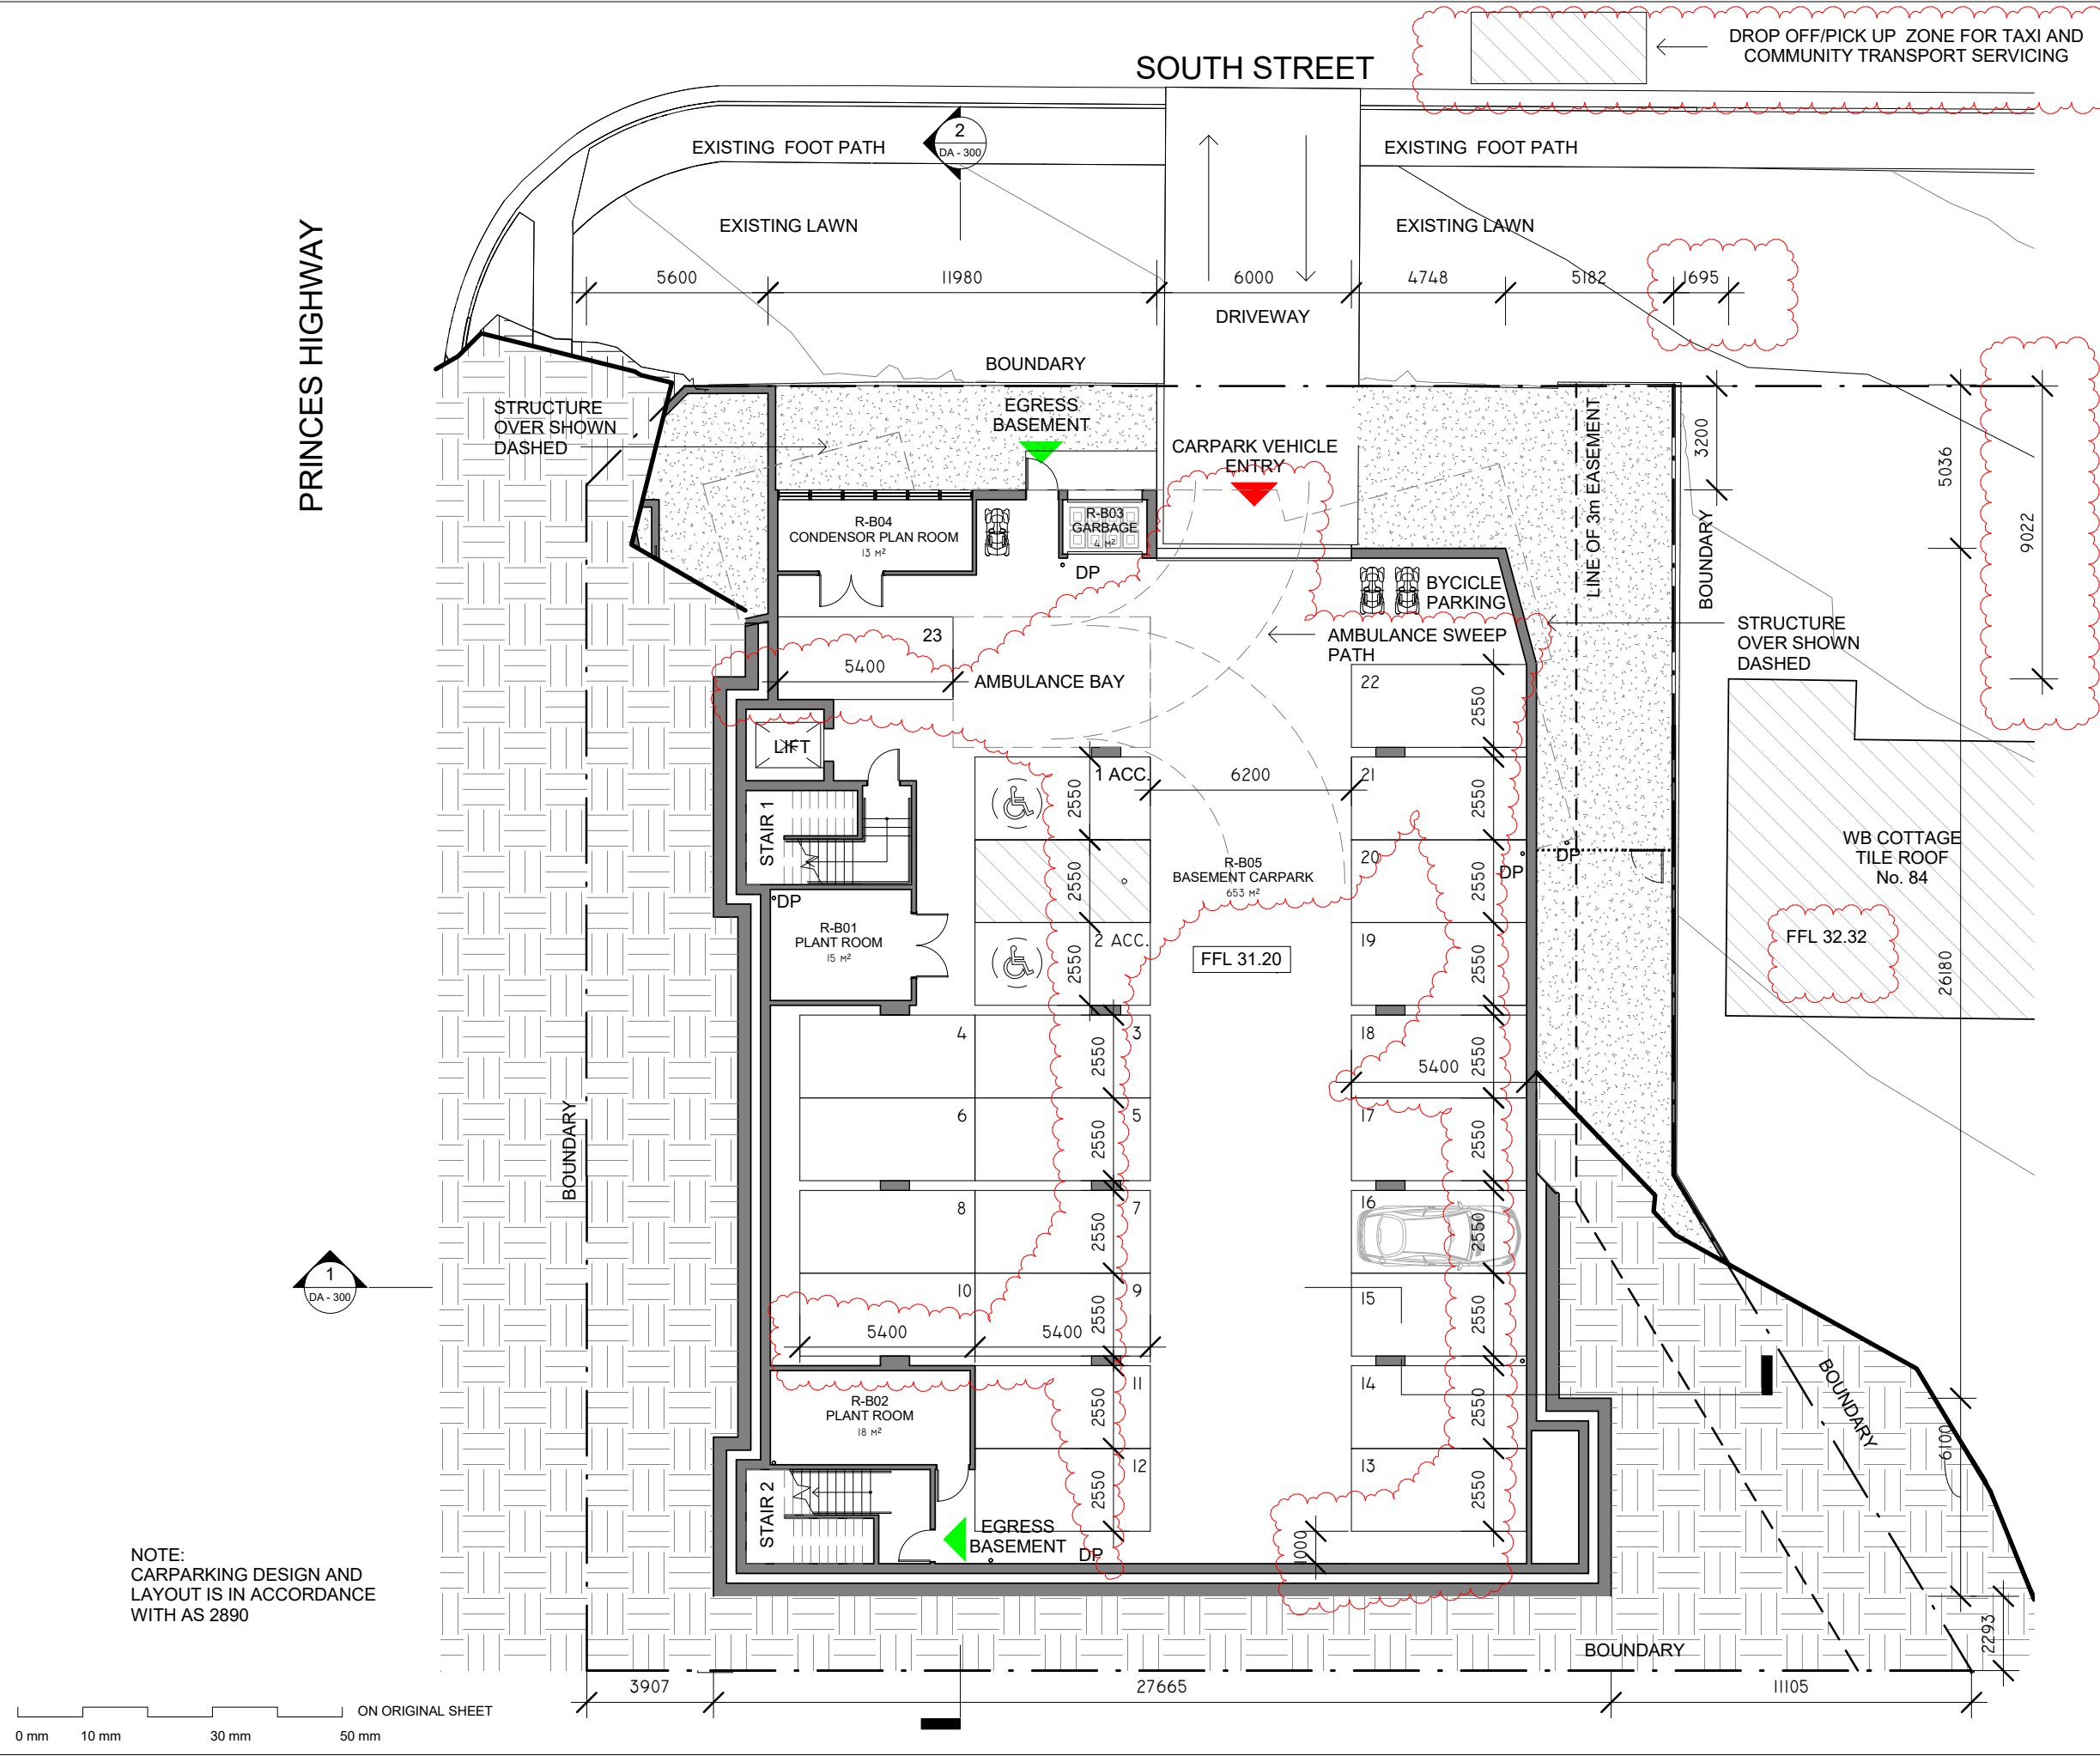



GRAN ASSOCIATES AUSTRALIA ARCHITECTS PTY LTD
LEVEL 1, 597 DARLING STREET
ROZELLE NSW 2039
PH: +61 2 9818 8437
FAX: + 61 2 9818 6288
PETER REED ARAIA, AIA NOM ARCH 5377
ANTHONY KEMENY FRAIA NSW REG No. 4599

Nº.	DESCRIPTION	DATE
A	ISSUE FOR REVIEW	05.09.18
B	ISSUE FOR DEVELOPMENT APPLICATION	12.09.18
C	REVISED ISSUE FOR DA	17.10.18
D	REVISED ISSUE FOR DA	10.04.19
E	REVISED ISSUE FOR DA	10.05.19
F	REVISED ISSUE FOR DA	13.05.19

 

SCALE	1 : 200 @A3
DATE	SEPTEMBER 2018
DRAWN BY	MC
CHECKED BY	PR
PROJ. No.	A1810

CLIENT:



Health
Illawarra Shoalhaven Local Health Network

PROJECT NAME:

Ulladulla Health One

PROJECT ADDRESS:

**130 Princes Highway
Ulladulla**

TITLE:

BASEMENT FLOOR PLAN

DRAWING No.	REV.
DA - 100	F