

MELROSE PARK - VICTORIA ROAD SITE

STAGE 3 - LOT AA

CIVIL ENGINEERING PACKAGE



SOURCE : AU.NEARMAP.COM

DRAWING SCHEDULE	
Sheet Number	Sheet Title
C01.01	COVER SHEET, DRAWING SCHEDULE AND LOCALITY PLAN
C01.11	SPECIFICATION NOTES
C01.21	EXISTING SITE CONDITIONS
C01.31	GENERAL ARRANGEMENT PLAN - PROPOSED LOT AA (VRS MASTERPLAN)
C01.41	GENERAL ARRANGEMENT - PROPOSED LOT AA (MELROSE SITE MASTERPLAN)
C02.01	CONCEPT SEDIMENT AND SOIL EROSION CONTROL PLAN SHEET 1
C02.11	SEDIMENT AND SOIL EROSION CONTROL DETAILS
C04.01	TYPICAL SECTIONS SHEET 1
C04.02	TYPICAL SECTIONS SHEET 2
C04.11	SITEWORKS & GRADING PLAN - SHEET 1
C04.12	SITEWORKS & GRADING PLAN - SHEET 2
C04.21	ROAD ALIGNMENT CONTROL PLAN - SHEET 1
C04.31	ROAD LONGITUDINAL SECTIONS - SHEET 1
C04.32	ROAD LONGITUDINAL SECTIONS - SHEET 2
C04.33	ROAD LONGITUDINAL SECTIONS - SHEET 3
C04.34	ROAD LONGITUDINAL SECTIONS - SHEET 4
C04.35	ROAD LONGITUDINAL SECTIONS - SHEET 5
C04.51	ROAD CROSS SECTIONS - SHEET 1
C04.52	ROAD CROSS SECTIONS - SHEET 2
C04.53	ROAD CROSS SECTIONS - SHEET 3
C04.54	ROAD CROSS SECTIONS - SHEET 4
C04.55	ROAD CROSS SECTIONS - SHEET 5
C04.56	ROAD CROSS SECTIONS - SHEET 6
C04.57	ROAD CROSS SECTIONS - SHEET 7
C04.58	ROAD CROSS SECTIONS - SHEET 8
C04.81	KERB RETURNS - SHEET 1
C04.82	KERB RETURNS - SHEET 2
C06.01	RETAINING WALL PLAN - SHEET 1
C06.02	RETAINING WALL PLAN - SHEET 2
C06.11	RETAINING WALL ELEVATIONS - SHEET 1
C06.12	RETAINING WALL ELEVATIONS - SHEET 2
C07.01	STORMWATER DRAINAGE PLAN - SHEET 1
C07.02	STORMWATER DRAINAGE PLAN - SHEET 2
C07.11	STORMWATER LONGITUDINAL SECTIONS - SHEET 1
C07.12	STORMWATER LONGITUDINAL SECTIONS - SHEET 2
C07.41	STORMWATER OSD DETAILS - SHEET 1
C07.42	STORMWATER OSD DETAILS - SHEET 2
C07.91	CATCHMENT PLAN
C08.01	PAVEMENT PLAN - SHEET 1
C08.02	PAVEMENT PLAN - SHEET 2
C08.61	TURNING PATHS PLANS - SHEET 1
C08.62	TURNING PATHS PLANS - SHEET 2
C10.01	SITEWORKS DETAILS - SHEET 1
C10.02	SITEWORKS DETAILS - SHEET 2

DRAWN A. PACIBEN
DESIGNED P. SUTTON
JOB MANAGER M. RICHARDS
VERIFIER M. RICHARDS

REVISION	DESCRIPTION	ISSUED	VER'D	APP'D	DATE
1	ISSUED FOR DEVELOPMENT APPLICATION	AP		RH	05.06.18
2	ISSUED FOR DEVELOPMENT APPLICATION	AP		RH	18.07.18



DRAWING NOT TO BE USED FOR CONSTRUCTION UNLESS
VERIFICATION SIGNATURE HAS BEEN ADDED

PROJECT MANAGER	
THE COPYRIGHT OF THIS DRAWING REMAINS WITH NORTHROP CONSULTING ENGINEERS PTY LTD	

	ALL DIMENSIONS TO BE VERIFIED ON SITE BEFORE COMMENCING WORK. NORTHROP ACCEPTS NO RESPONSIBILITY FOR THE USABILITY, COMPLETENESS OR SCALE OF DRAWINGS TRANSFERRED ELECTRONICALLY. THIS DRAWING MAY HAVE BEEN PREPARED USING COLOUR, AND MAY BE INCOMPLETE IF COPIED TO BLACK & WHITE
--	--

	NORTHROP
Sydney Level 11, 345 George Street, Sydney NSW 2000 Ph (02) 9241 4188 Fax (02) 9241 4324 Email sydney@northrop.com.au ABN 81 094 433 100	


PROJECT	MELROSE PARK NSW VICTORIA ROAD SITE
STAGE 3 - LOT AA - DA PACKAGE	


DRAWING TITLE	CIVIL ENGINEERING PACKAGE
COVER SHEET, DRAWING SCHEDULE AND LOCALITY PLAN	

JOB NUMBER-STAGE-SUBSTAGE-PHASE	150077-03-02-DA
DRAWING NUMBER	C01.01
REVISION	2
DRAWING SHEET SIZE = A1	

NOT FOR CONSTRUCTION

Found : K:\2015\15077 - 44 wharf road, melrose park\c-drawings\cd-northrop\CIVIL3-CURRENT CAD FILES\DA\STAGE 3 - LOT AA\15077-44-02-DA-C01.01_COVER SHEET.dwg
Plotted By : APaciben
Date : 18-7-18 8:07pm

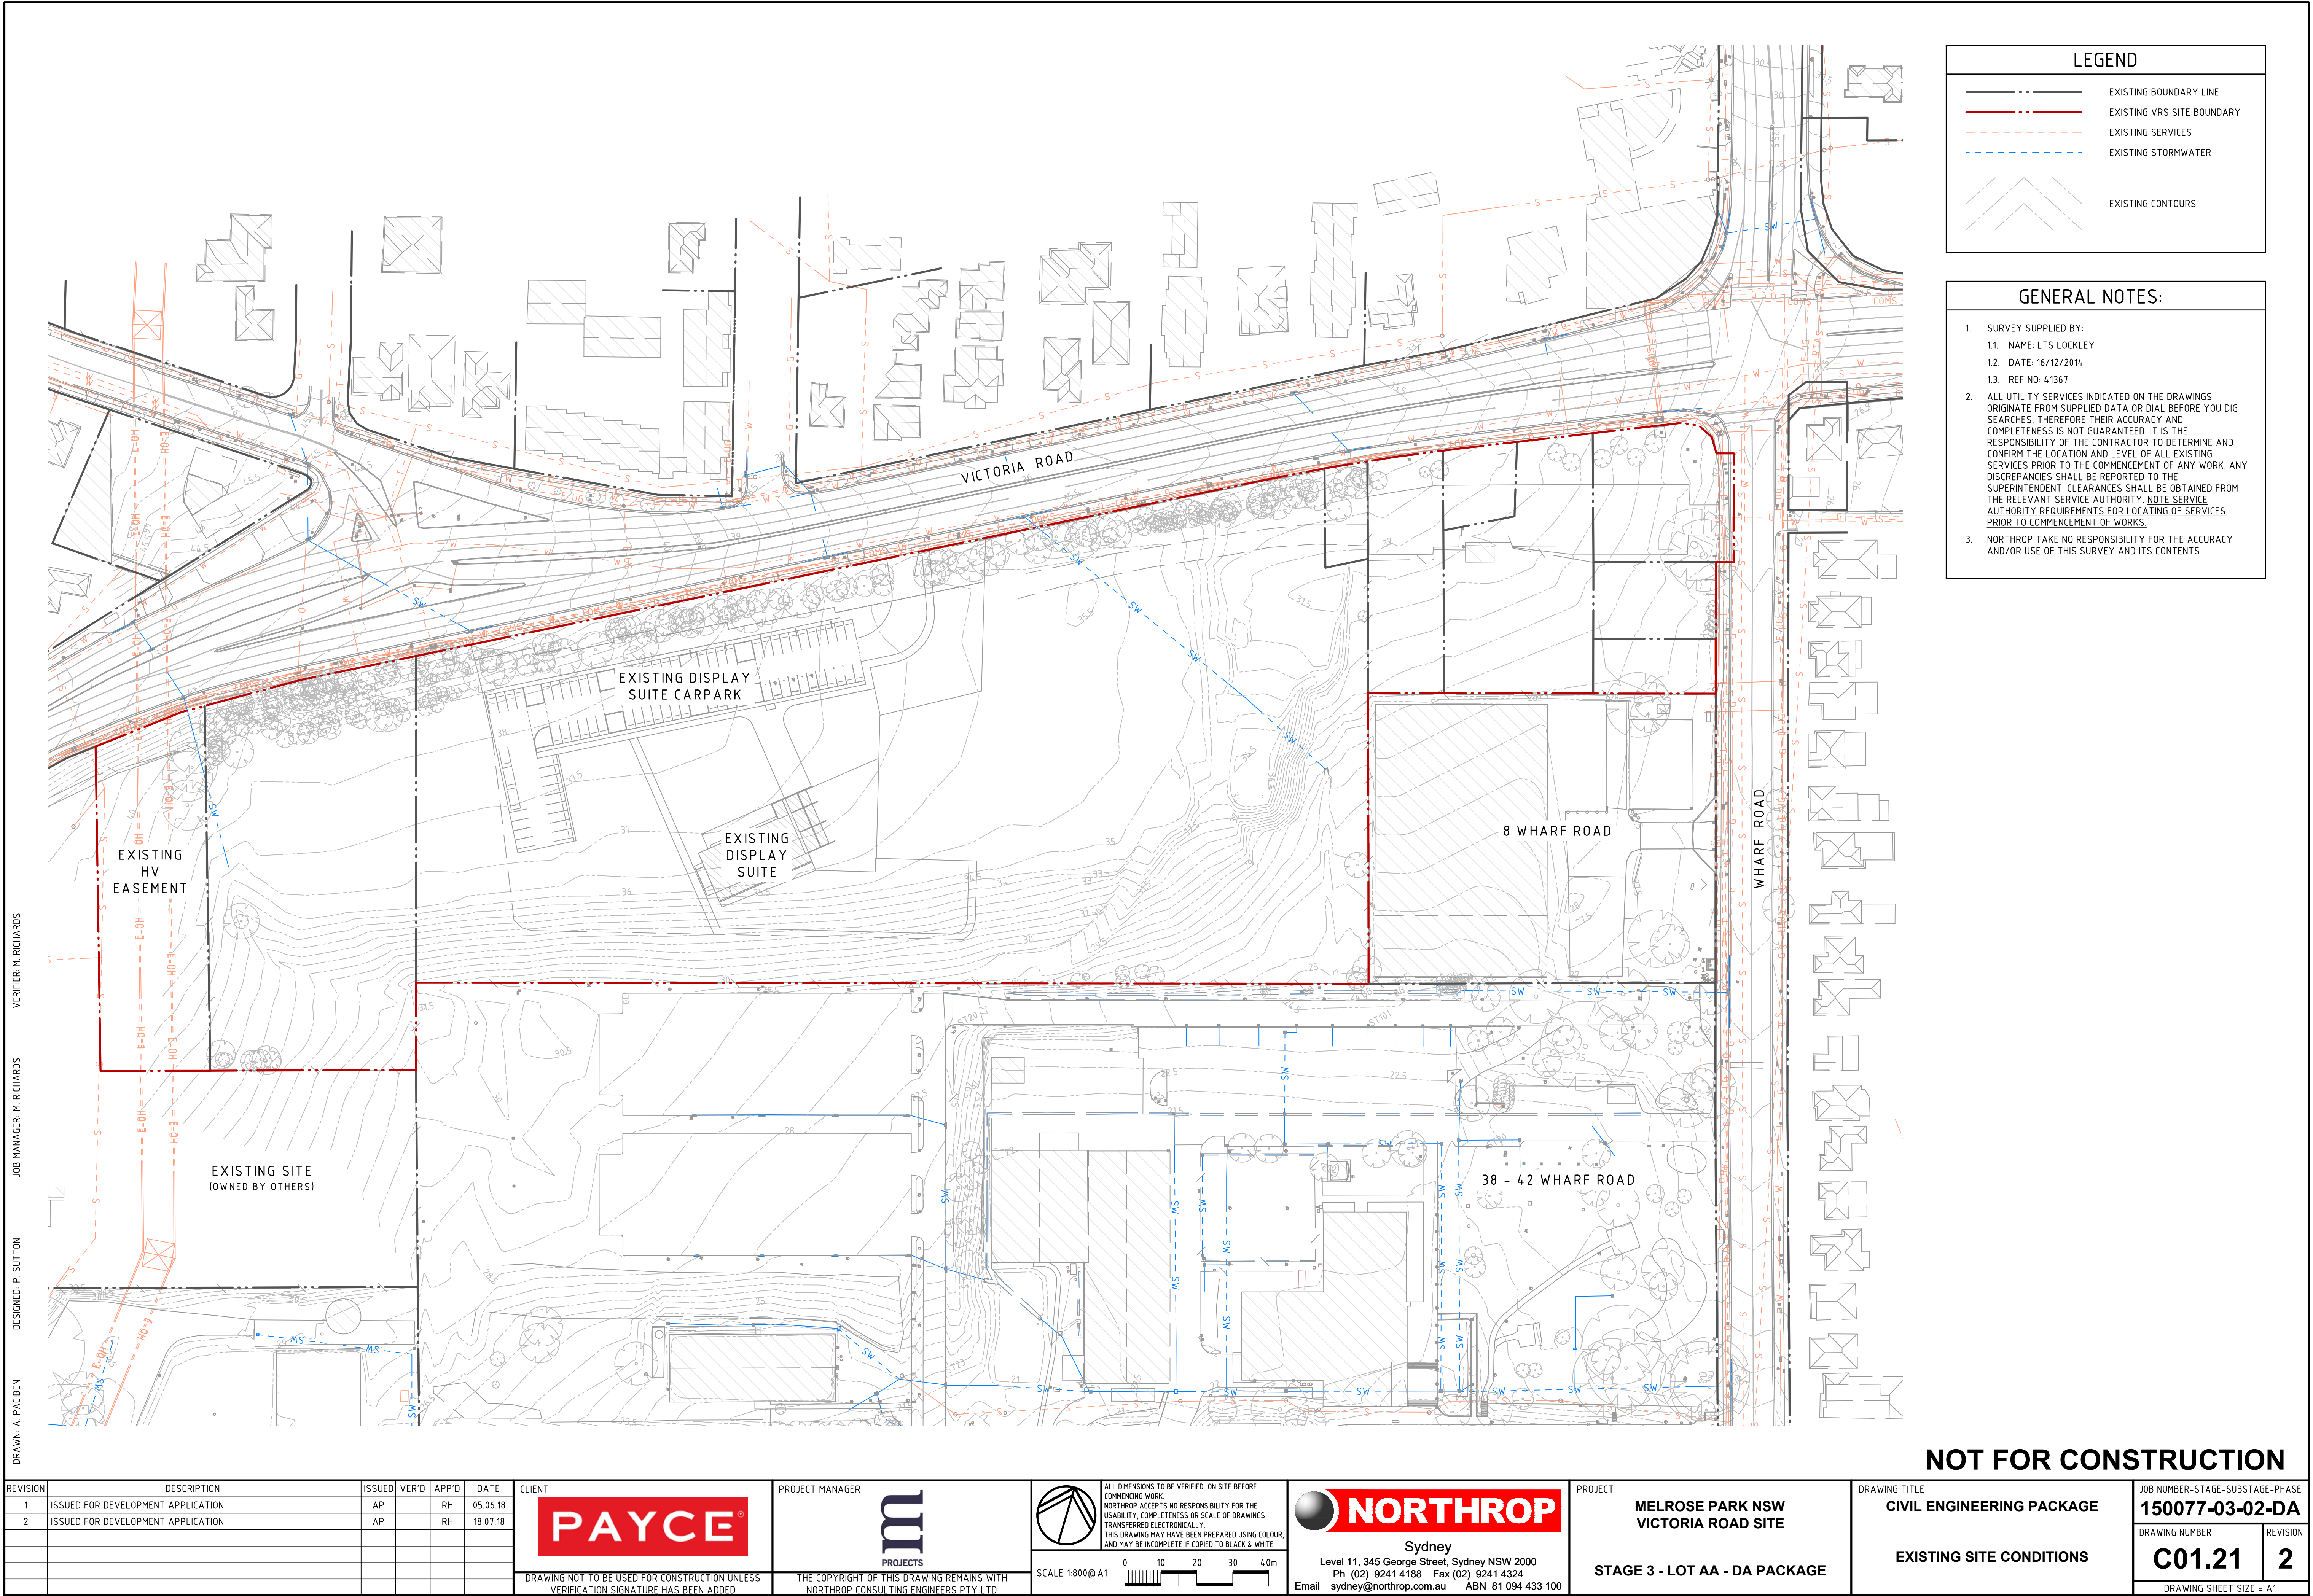

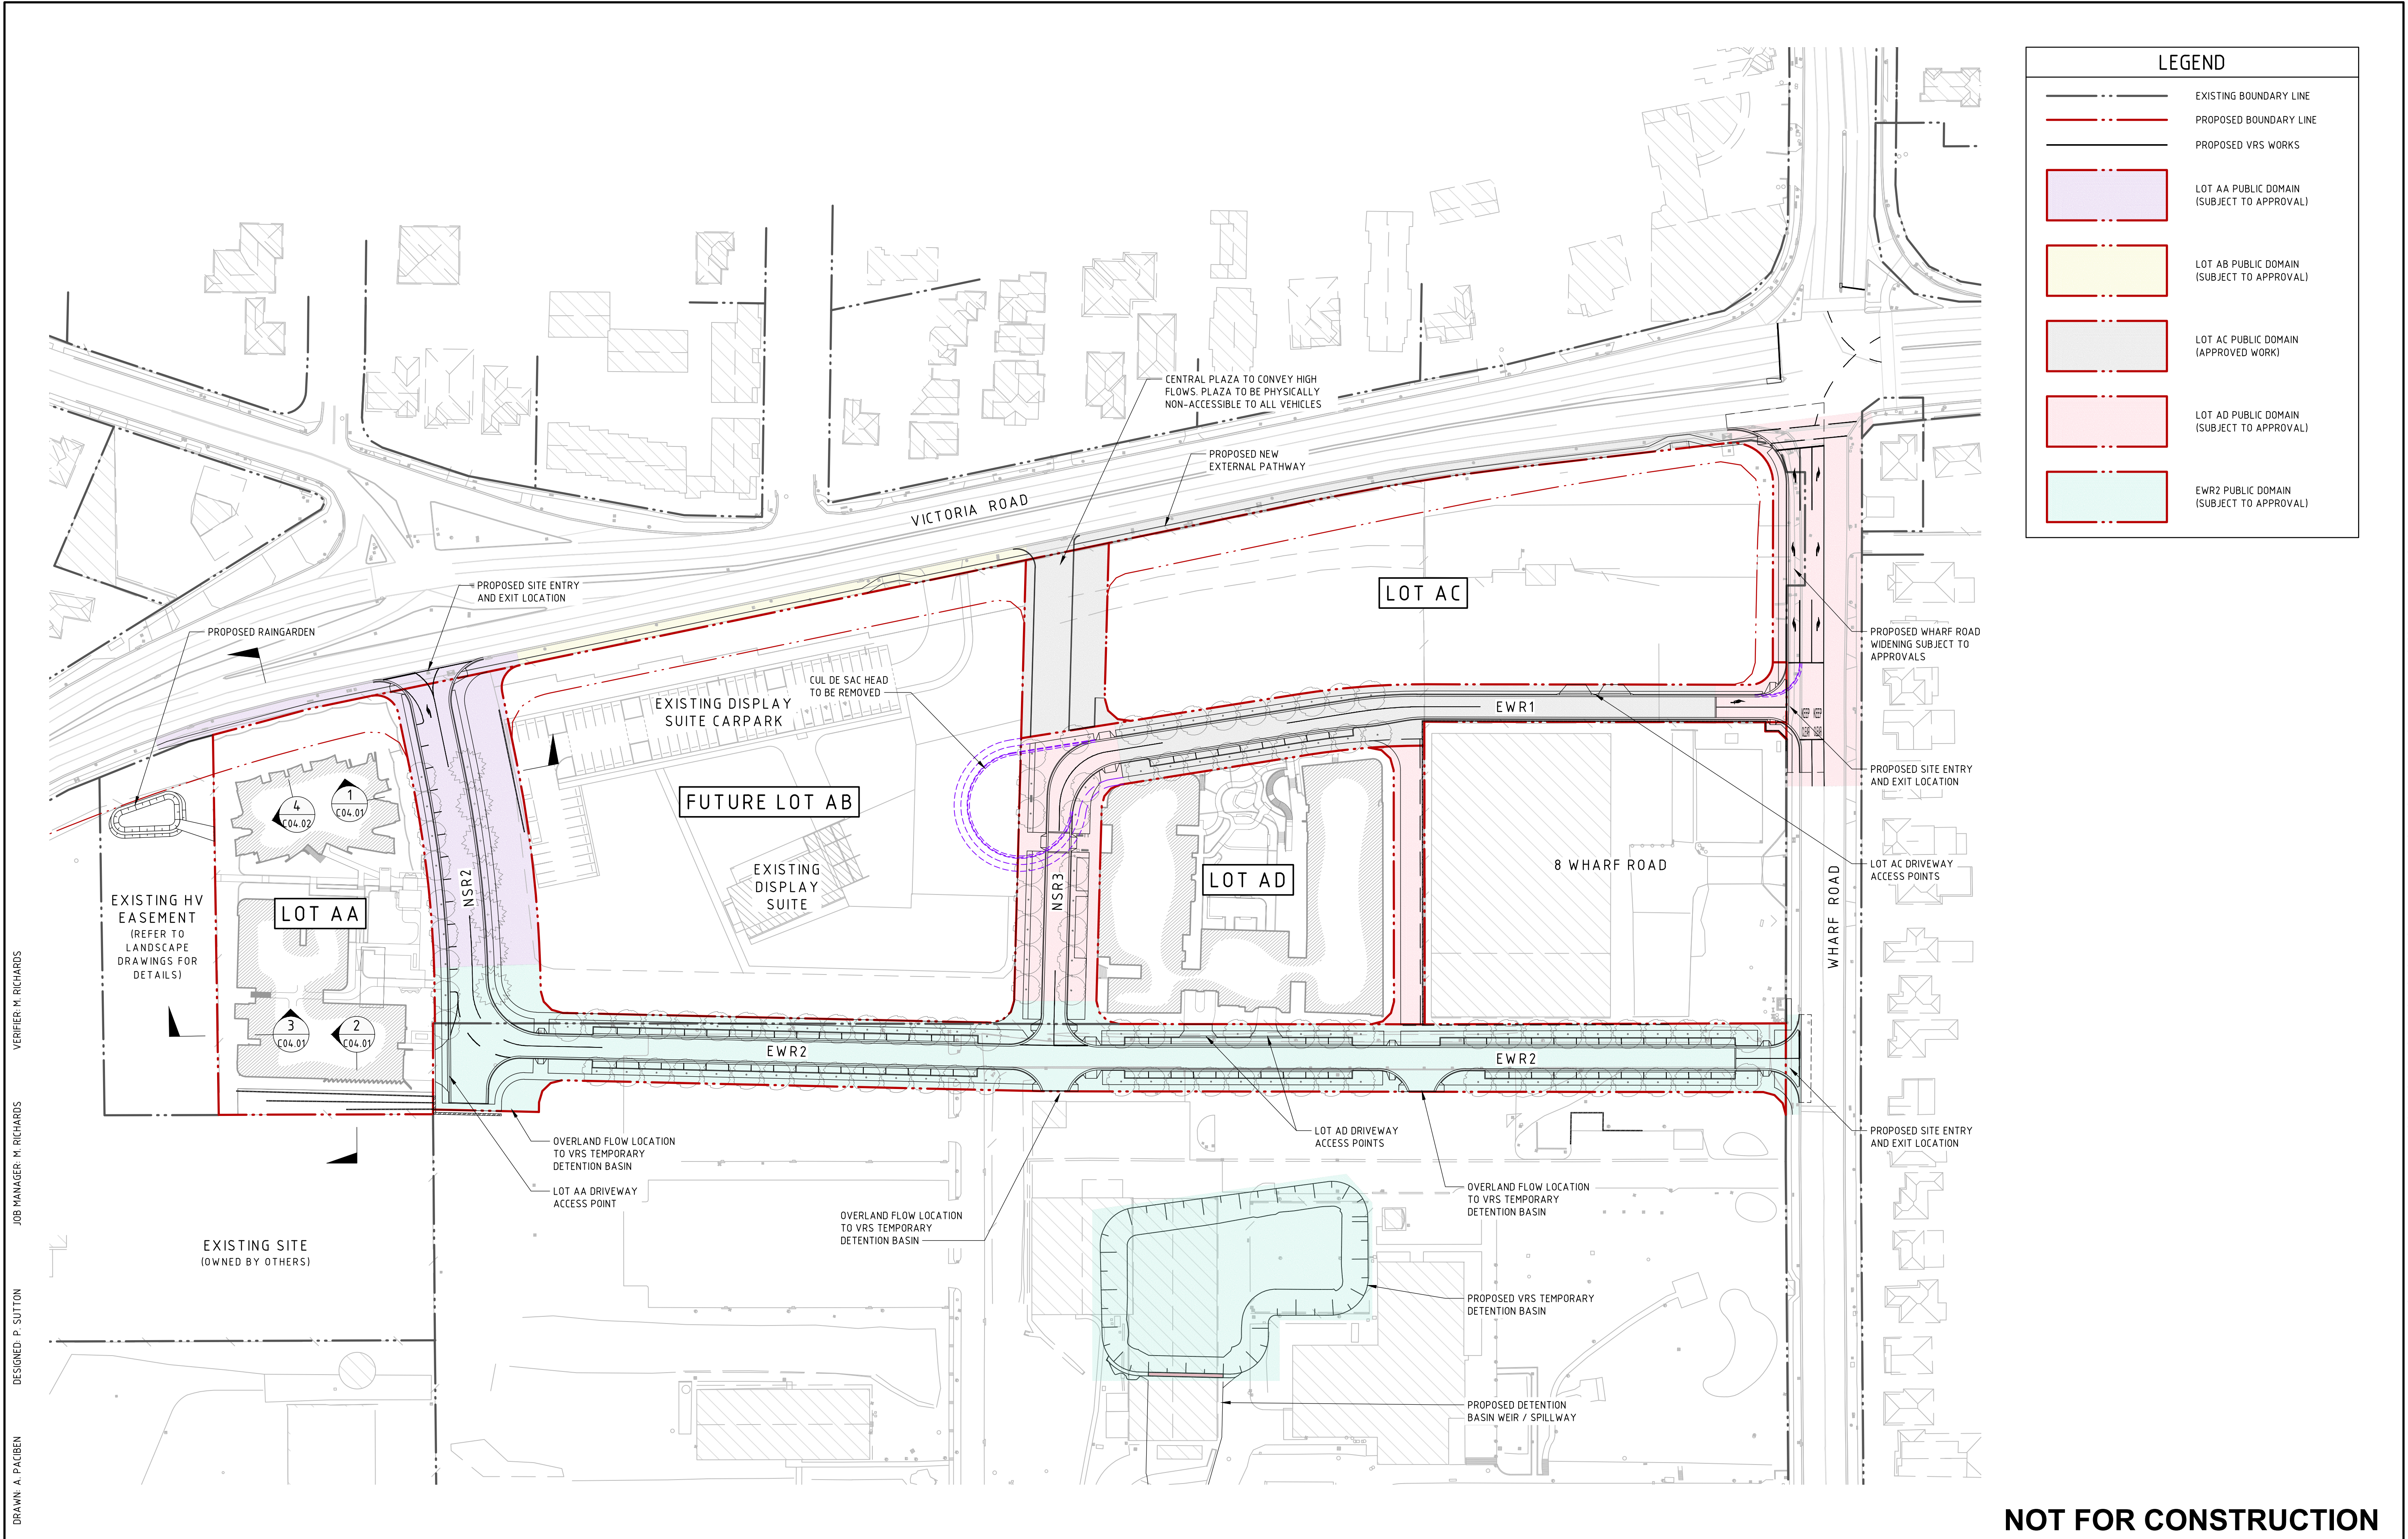

LEGEND

EXISTING BOUNDARY LINE

PROPOSED BOUNDARY LINE

PROPOSED VRS WORKS

LOT AA PUBLIC DOMAIN
(SUBJECT TO APPROVAL)

LOT AB PUBLIC DOMAIN
(SUBJECT TO APPROVAL)

LOT AC PUBLIC DOMAIN
(APPROVED WORK)

LOT AD PUBLIC DOMAIN
(SUBJECT TO APPROVAL)

EWR2 PUBLIC DOMAIN
(SUBJECT TO APPROVAL)

DRAWN A. PACIBEN
DESIGNED P. SUTTON
JOB MANAGER M. RICHARDS
VERIFIER M. RICHARDS

REVISION	DESCRIPTION	ISSUED	VER'D	APP'D	DATE
1	ISSUED FOR DEVELOPMENT APPLICATION	AP		RH	05.06.18
2	ISSUED FOR DEVELOPMENT APPLICATION	AP		RH	18.07.18
3	RE-ISSUED FOR DEVELOPMENT APPLICATION	AP		PS	21.08.18
4	RE-ISSUED FOR DEVELOPMENT APPLICATION	AP		PS	22.08.18

CLIENT

PAYCE

DRAWING NOT TO BE USED FOR CONSTRUCTION UNLESS
VERIFICATION SIGNATURE HAS BEEN ADDED

PROJECT MANAGER

m

PROJECTS

THE COPYRIGHT OF THIS DRAWING REMAINS WITH
NORTHROP CONSULTING ENGINEERS PTY LTD

ALL DIMENSIONS TO BE VERIFIED ON SITE BEFORE
COMMENCING WORK.
NORTHROP ACCEPTS NO RESPONSIBILITY FOR THE
USABILITY, COMPLETENESS OR SCALE OF DRAWINGS
TRANSFERRED ELECTRONICALLY.
THIS DRAWING MAY HAVE BEEN PREPARED USING COLOUR,
AND MAY BE INCOMPLETE IF COPIED TO BLACK & WHITE

SCALE 1:800@A1

0

10

20

30

40m

NORTHROP

Sydney

Level 11, 345 George Street, Sydney NSW 2000
Ph (02) 9241 4188 Fax (02) 9241 4324
Email sydney@northrop.com.au ABN 81 094 433 100

PROJECT

MELROSE PARK NSW
VICTORIA ROAD SITE

STAGE 3 - LOT AA - DA PACKAGE

DRAWING TITLE

CIVIL ENGINEERING PACKAGE

GENERAL ARRANGEMENT PLAN -
PROPOSED LOT AA (VRS MASTERPLAN)

JOB NUMBER-STAGE-SUBSTAGE-PHASE

150077-03-02-DA

DRAWING NUMBER


REVISION

C01.31

4

DRAWING SHEET SIZE = A1

NOT FOR CONSTRUCTION

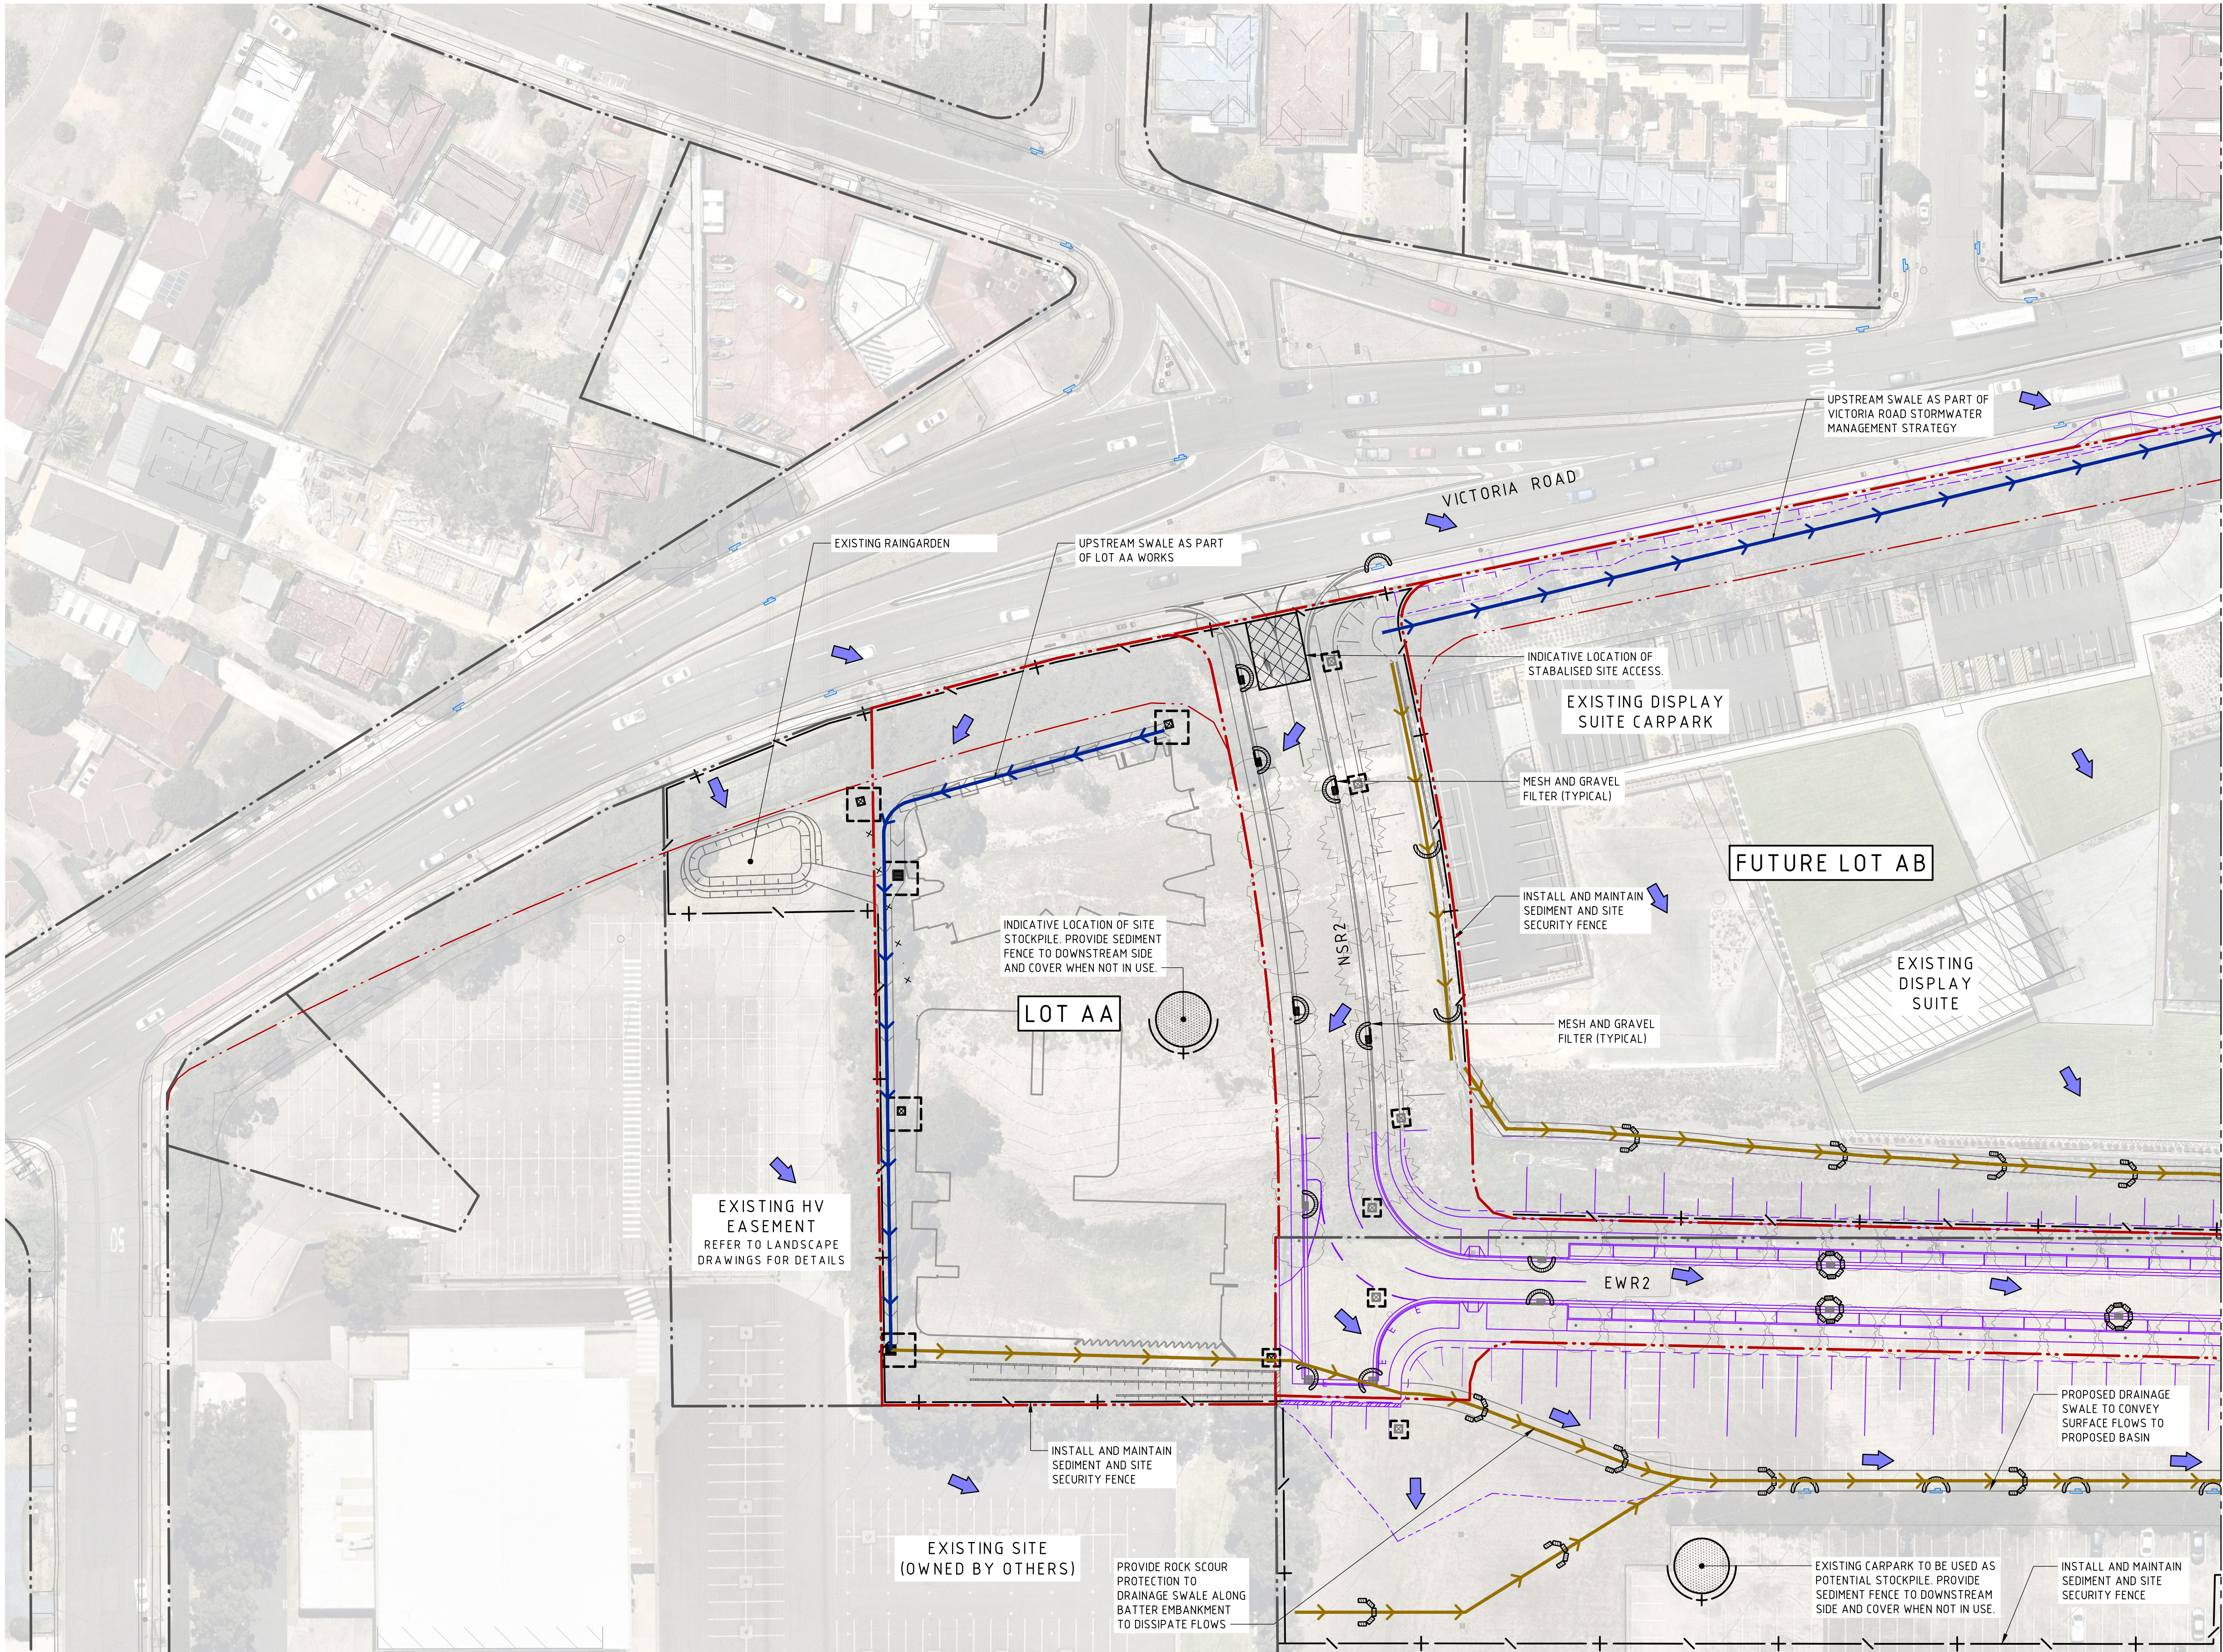

FOR CONTINUATION REFER SHEET 2

LEGEND

EXISTING BOUNDARY LINE

PROPOSED BOUNDARY LINE

VRS ADJACENT STAGE WORKS

SECURITY/SEDIMENT FENCE

WIRE MESH AND GRAVEL SEDIMENT FILTER

GEOTEXTILE INLET FILTER

DIVERSION DRAIN/BUND (CLEAN)

DIVERSION DRAIN (DIRTY)

OVERLAND FLOW

STABILISED SITE ACCESS

STOCKPILE

EXISTING CONTOURS

SEDIMENT AND SOIL EROSION

1. REFER SPECIFICATIONS NOTES FOR SEDIMENT AND SOIL EROSION CONTROL GENERAL REQUIREMENTS.

2. ALL WORKS TO BE CARRIED OUT IN ACCORDANCE WITH COUNCIL / RELEVANT AUTHORITY SPECIFICATIONS AND DETAILS.

3. ALL SEDIMENT AND SOIL EROSION CONTROL MEASURES TO BE INSTALLED IN ACCORDANCE WITH THE 'BLUE BOOK'. CONTRACTOR TO ENSURE THESE MEASURES ARE IN PLACE AND MAINTAINED AT ALL TIMES DURING CONSTRUCTION WORKS.

4. CONTRACTOR TO PROVIDE 'WIRE MESH AND GRAVEL SEDIMENT FILTER' TO ALL PAVED / ROAD AREAS (BOTH PROPOSED AND EXISTING) IN ACCORDANCE WITH THE 'BLUE BOOK'.

5. CONTRACTOR TO PROVIDE 'GEOTEXTILE INLET FILTER TRAPS' TO ALL STORMWATER DRAINAGE INLETS (BOTH PROPOSED AND EXISTING) IN ACCORDANCE WITH THE 'BLUE BOOK'.

REVISION	DESCRIPTION	ISSUED	VER'D	APP'D	DATE
1	ISSUED FOR DEVELOPMENT APPLICATION	AP		RH	05.06.18
2	ISSUED FOR DEVELOPMENT APPLICATION	AP		RH	18.07.18
3	RE-ISSUED FOR DEVELOPMENT APPLICATION	AP		PS	21.08.18
4	RE-ISSUED FOR DEVELOPMENT APPLICATION	AP		PS	22.08.18

CLIENT

PAYCE

DRAWING NOT TO BE USED FOR CONSTRUCTION UNLESS VERIFICATION SIGNATURE HAS BEEN ADDED

PROJECT MANAGER

m

PROJECTS

THE COPYRIGHT OF THIS DRAWING REMAINS WITH NORTHROP CONSULTING ENGINEERS PTY LTD

ALL DIMENSIONS TO BE VERIFIED ON SITE BEFORE COMMENCING WORK. NORTHROP ACCEPTS NO RESPONSIBILITY FOR THE USABILITY, COMPLETENESS OR SCALE OF DRAWINGS TRANSFERRED ELECTRONICALLY. THIS DRAWING MAY HAVE BEEN PREPARED USING COLOUR, AND MAY BE INCOMPLETE IF COPIED TO BLACK & WHITE.

SCALE 1:500 @ A1

0

5

10

15

20

25m

NORTHROP

Sydney
Level 11, 345 George Street, Sydney NSW 2000
Ph (02) 9241 4188 Fax (02) 9241 4324
Email sydney@northrop.com.au ABN 81 094 433 100

PROJECT

MELROSE PARK NSW
VICTORIA ROAD SITE

STAGE 3 - LOT AA - DA PACKAGE

DRAWING TITLE

CIVIL ENGINEERING PACKAGE

CONCEPT SEDIMENT AND SOIL EROSION CONTROL PLAN SHEET 1

JOB NUMBER-STAGE-SUBSTAGE-PHASE

150077-03-02-DA

DRAWING NUMBER

REVISION

C02.01

4

DRAWING SHEET SIZE = A1


NOT FOR CONSTRUCTION

Found: K:\2015\150077 - 44 wharf road, melrose park\c-drawings\cd-northrop\c-civil\3-CURRENT CAD FILES\STAGE 3 - LOT AA\150077-03-02-DA-C02.01_SED_ERO.dwg
Date: 22-8-18 4:44pm
Plotted By: A. Paliben



REVISION	DESCRIPTION	ISSUED	VER'D	APP'D	DATE	CLIENT	PROJECT MANAGER	ALL DIMENSIONS TO BE VERIFIED ON SITE BEFORE COMMENCING WORK. NORTHROP ACCEPTS NO RESPONSIBILITY FOR THE USABILITY, COMPLETENESS OR SCALE OF DRAWINGS TRANSFERRED ELECTRONICALLY. THIS DRAWING MAY HAVE BEEN PREPARED USING COLOUR, AND MAY BE INCOMPLETE IF COPIED TO BLACK & WHITE  Sydney Level 11, 345 George Street, Sydney NSW 2000 Ph (02) 9241 4188 Fax (02) 9241 4324 Email sydney@northrop.com.au ABN 81 094 433 100	PROJECT	MELROSE PARK NSW VICTORIA ROAD SITE	DRAWING TITLE	CIVIL ENGINEERING PACKAGE	JOB NUMBER-STAGE-SUBSTAGE-PHASE	150077-03-02-DA
1	ISSUED FOR DEVELOPMENT APPLICATION	AP		RH	05.06.18			SCALE 1:50 @ A1 	STAGE 3 - LOT AA - DA PACKAGE	TYPICAL SECTIONS SHEET 1	DRAWING NUMBER	REVISION		
2	ISSUED FOR DEVELOPMENT APPLICATION	AP		RH	18.07.18							C04.01	2	
						DRAWING NOT TO BE USED FOR CONSTRUCTION UNLESS VERIFICATION SIGNATURE HAS BEEN ADDED.	THE COPYRIGHT OF THIS DRAWING REMAINS WITH NORTHROP CONSULTING ENGINEERS PTY LTD				DRAWING SHEET SIZE = A1			

Drawn: A. Paciben
Designed: P. Sutton
Job Manager: M. Richards
Verifier: M. Richards

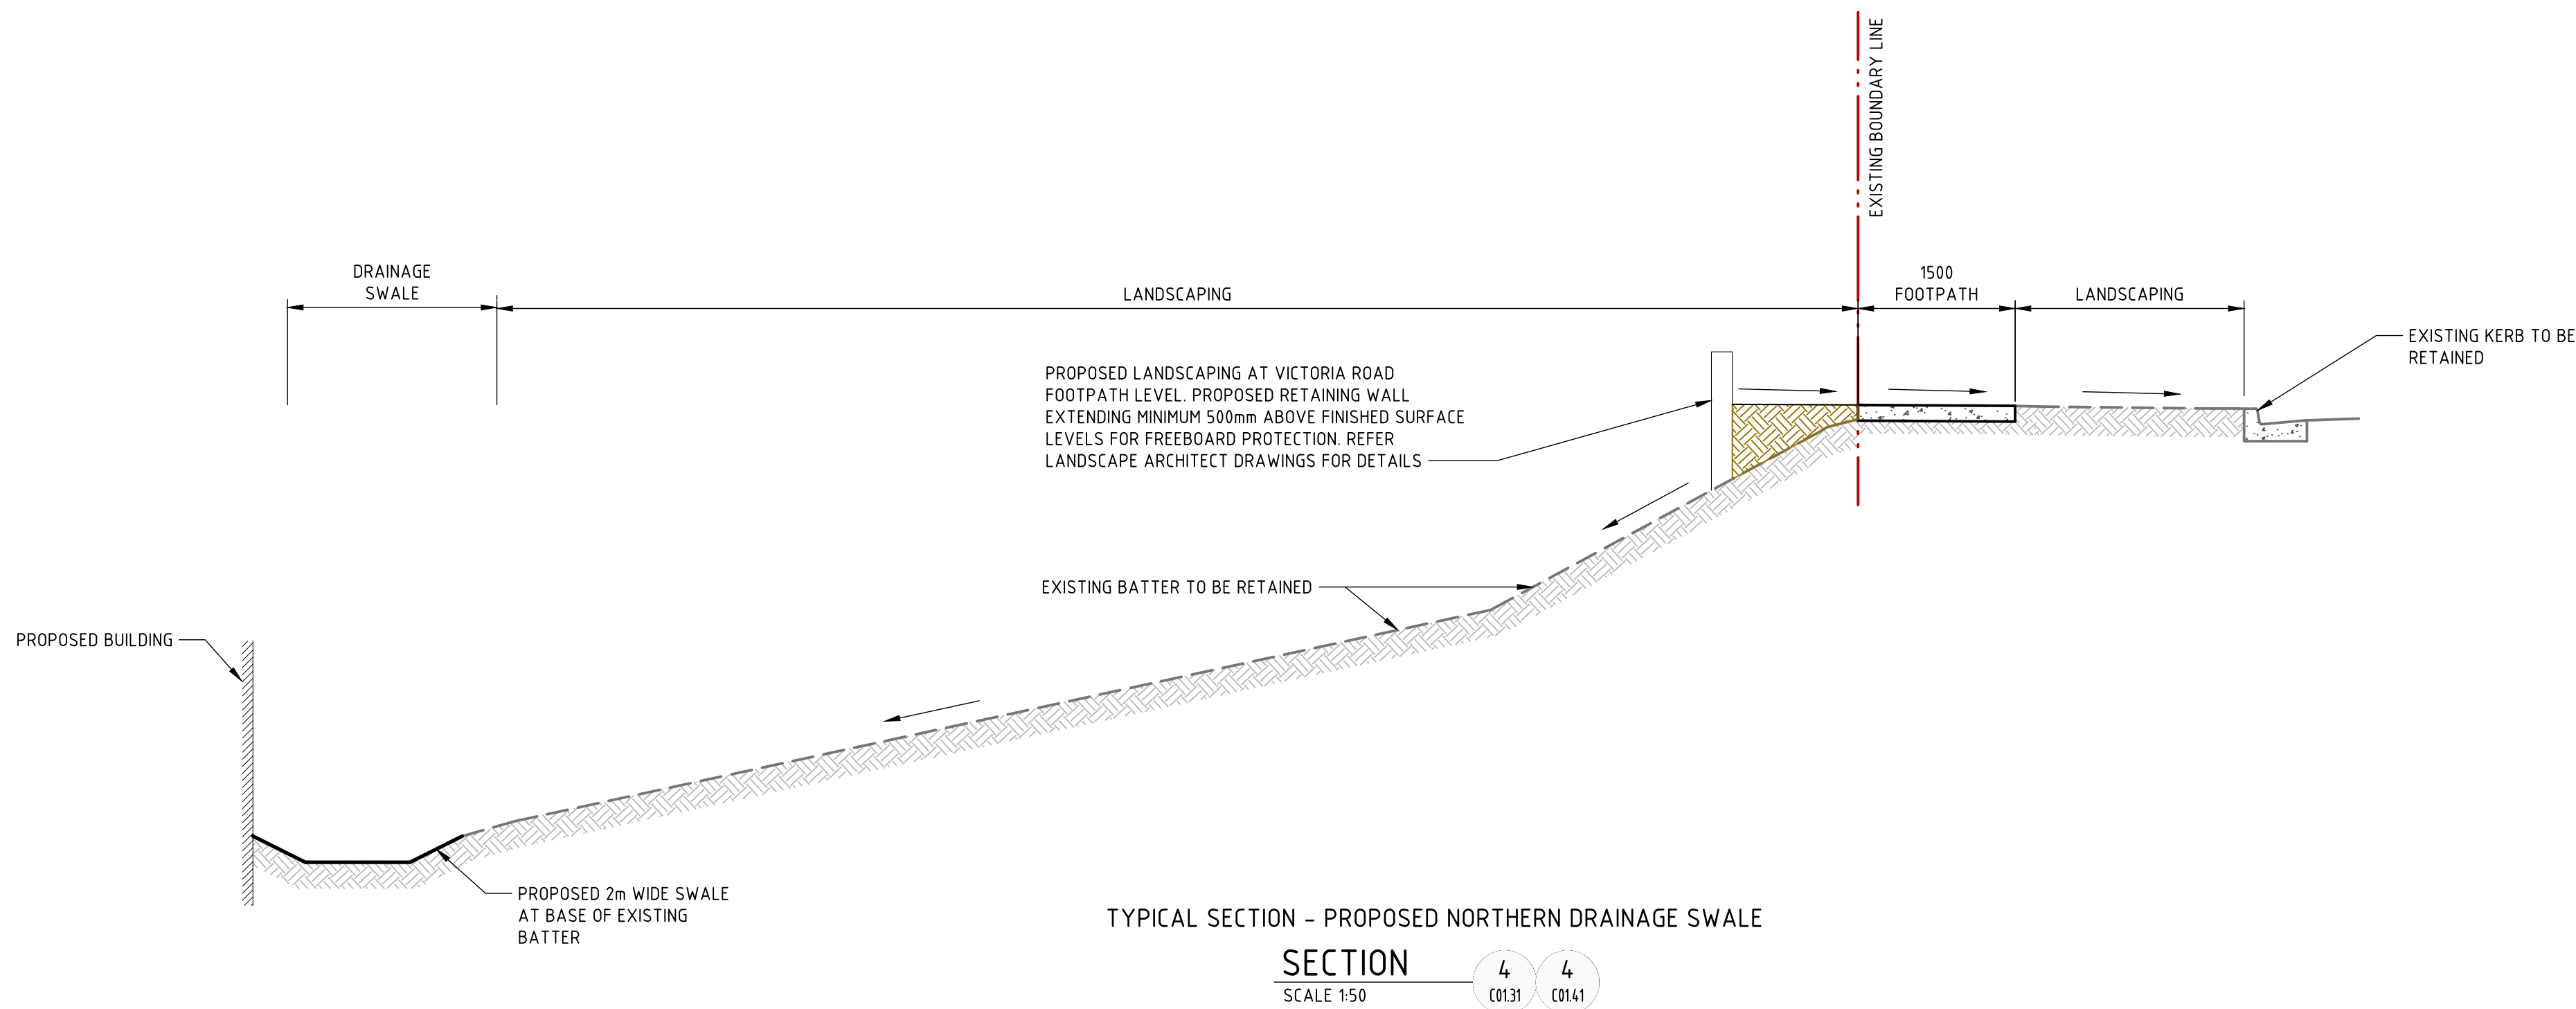

NOT FOR CONSTRUCTION

REVISION	DESCRIPTION	ISSUED	VER'D	APP'D	DATE	CLIENT	PROJECT MANAGER		PROJECT	DRAWING TITLE	JOB NUMBER-STAGE-SUBSTAGE-PHASE	
1	ISSUED FOR DEVELOPMENT APPLICATION	AP		RH	05.06.18			ALL DIMENSIONS TO BE VERIFIED ON SITE BEFORE COMMENCING WORK. NORTHROP ACCEPTS NO RESPONSIBILITY FOR THE USABILITY, COMPLETENESS OR SCALE OF DRAWINGS TRANSFERRED ELECTRONICALLY. THIS DRAWING MAY HAVE BEEN PREPARED USING COLOUR, AND MAY BE INCOMPLETE IF COPIED TO BLACK & WHITE.	 Sydney Level 11, 345 George Street, Sydney NSW 2000 Ph (02) 9241 4188 Fax (02) 9241 4324 Email sydney@northrop.com.au ABN 81 094 433 100	MELROSE PARK NSW VICTORIA ROAD SITE STAGE 3 - LOT AA - DA PACKAGE	CIVIL ENGINEERING PACKAGE TYPICAL SECTIONS SHEET 2	150077-03-02-DA DRAWING NUMBER C04.02 REVISION 2 DRAWING SHEET SIZE = A1
2	ISSUED FOR DEVELOPMENT APPLICATION	AP		RH	18.07.18							
DRAWING NOT TO BE USED FOR CONSTRUCTION UNLESS VERIFICATION SIGNATURE HAS BEEN ADDED						THE COPYRIGHT OF THIS DRAWING REMAINS WITH NORTHROP CONSULTING ENGINEERS PTY LTD						

DESIGNED: P. SUTTON
DRAWN: A. PACIBEN
JOB MANAGER: M. RICHARDS
VERIFIER: M. RICHARDS

REVISION	DESCRIPTION	ISSUED	VER'D	APP'D	DATE
1	ISSUED FOR DEVELOPMENT APPLICATION	AP		RH	05.06.18
2	ISSUED FOR DEVELOPMENT APPLICATION	AP		RH	18.07.18
3	ISSUED FOR DEVELOPMENT APPLICATION	AP		PS	07.08.18
4	RE-ISSUED FOR DEVELOPMENT APPLICATION	AP		PS	21.08.18
5	RE-ISSUED FOR DEVELOPMENT APPLICATION	AP		PS	22.08.18

DRAWING NOT TO BE USED FOR CONSTRUCTION UNLESS
VERIFICATION SIGNATURE HAS BEEN ADDED

PROJECT MANAGER

THE COPYRIGHT OF THIS DRAWING REMAINS WITH
NORTHROP CONSULTING ENGINEERS PTY LTD

ALL DIMENSIONS TO BE VERIFIED ON SITE BEFORE
COMMENCING WORK.
NORTHROP ACCEPTS NO RESPONSIBILITY FOR THE
USABILITY, COMPLETENESS OR SCALE OF DRAWINGS
TRANSFERRED ELECTRONICALLY.
THIS DRAWING MAY HAVE BEEN PREPARED USING COLOUR,
AND MAY BE INCOMPLETE IF COPIED TO BLACK & WHITE

SCALE 1:200@A1

Sydney
Level 11, 345 George Street, Sydney NSW 2000
Ph (02) 9241 4188 Fax (02) 9241 4324
Email sydney@northrop.com.au ABN 81 094 433 100

PROJECT

**MELROSE PARK NSW
VICTORIA ROAD SITE**

STAGE 3 - LOT AA - DA PACKAGE

DRAWING TITLE

CIVIL ENGINEERING PACKAGE


**SITWORKS & GRADING
PLAN - SHEET 2**

JOB NUMBER-STAGE-SUBSTAGE-PHASE

150077-03-02-DA

DRAWING NUMBER	REVISION
C04.12	5

DRAWING SHEET SIZE = A1

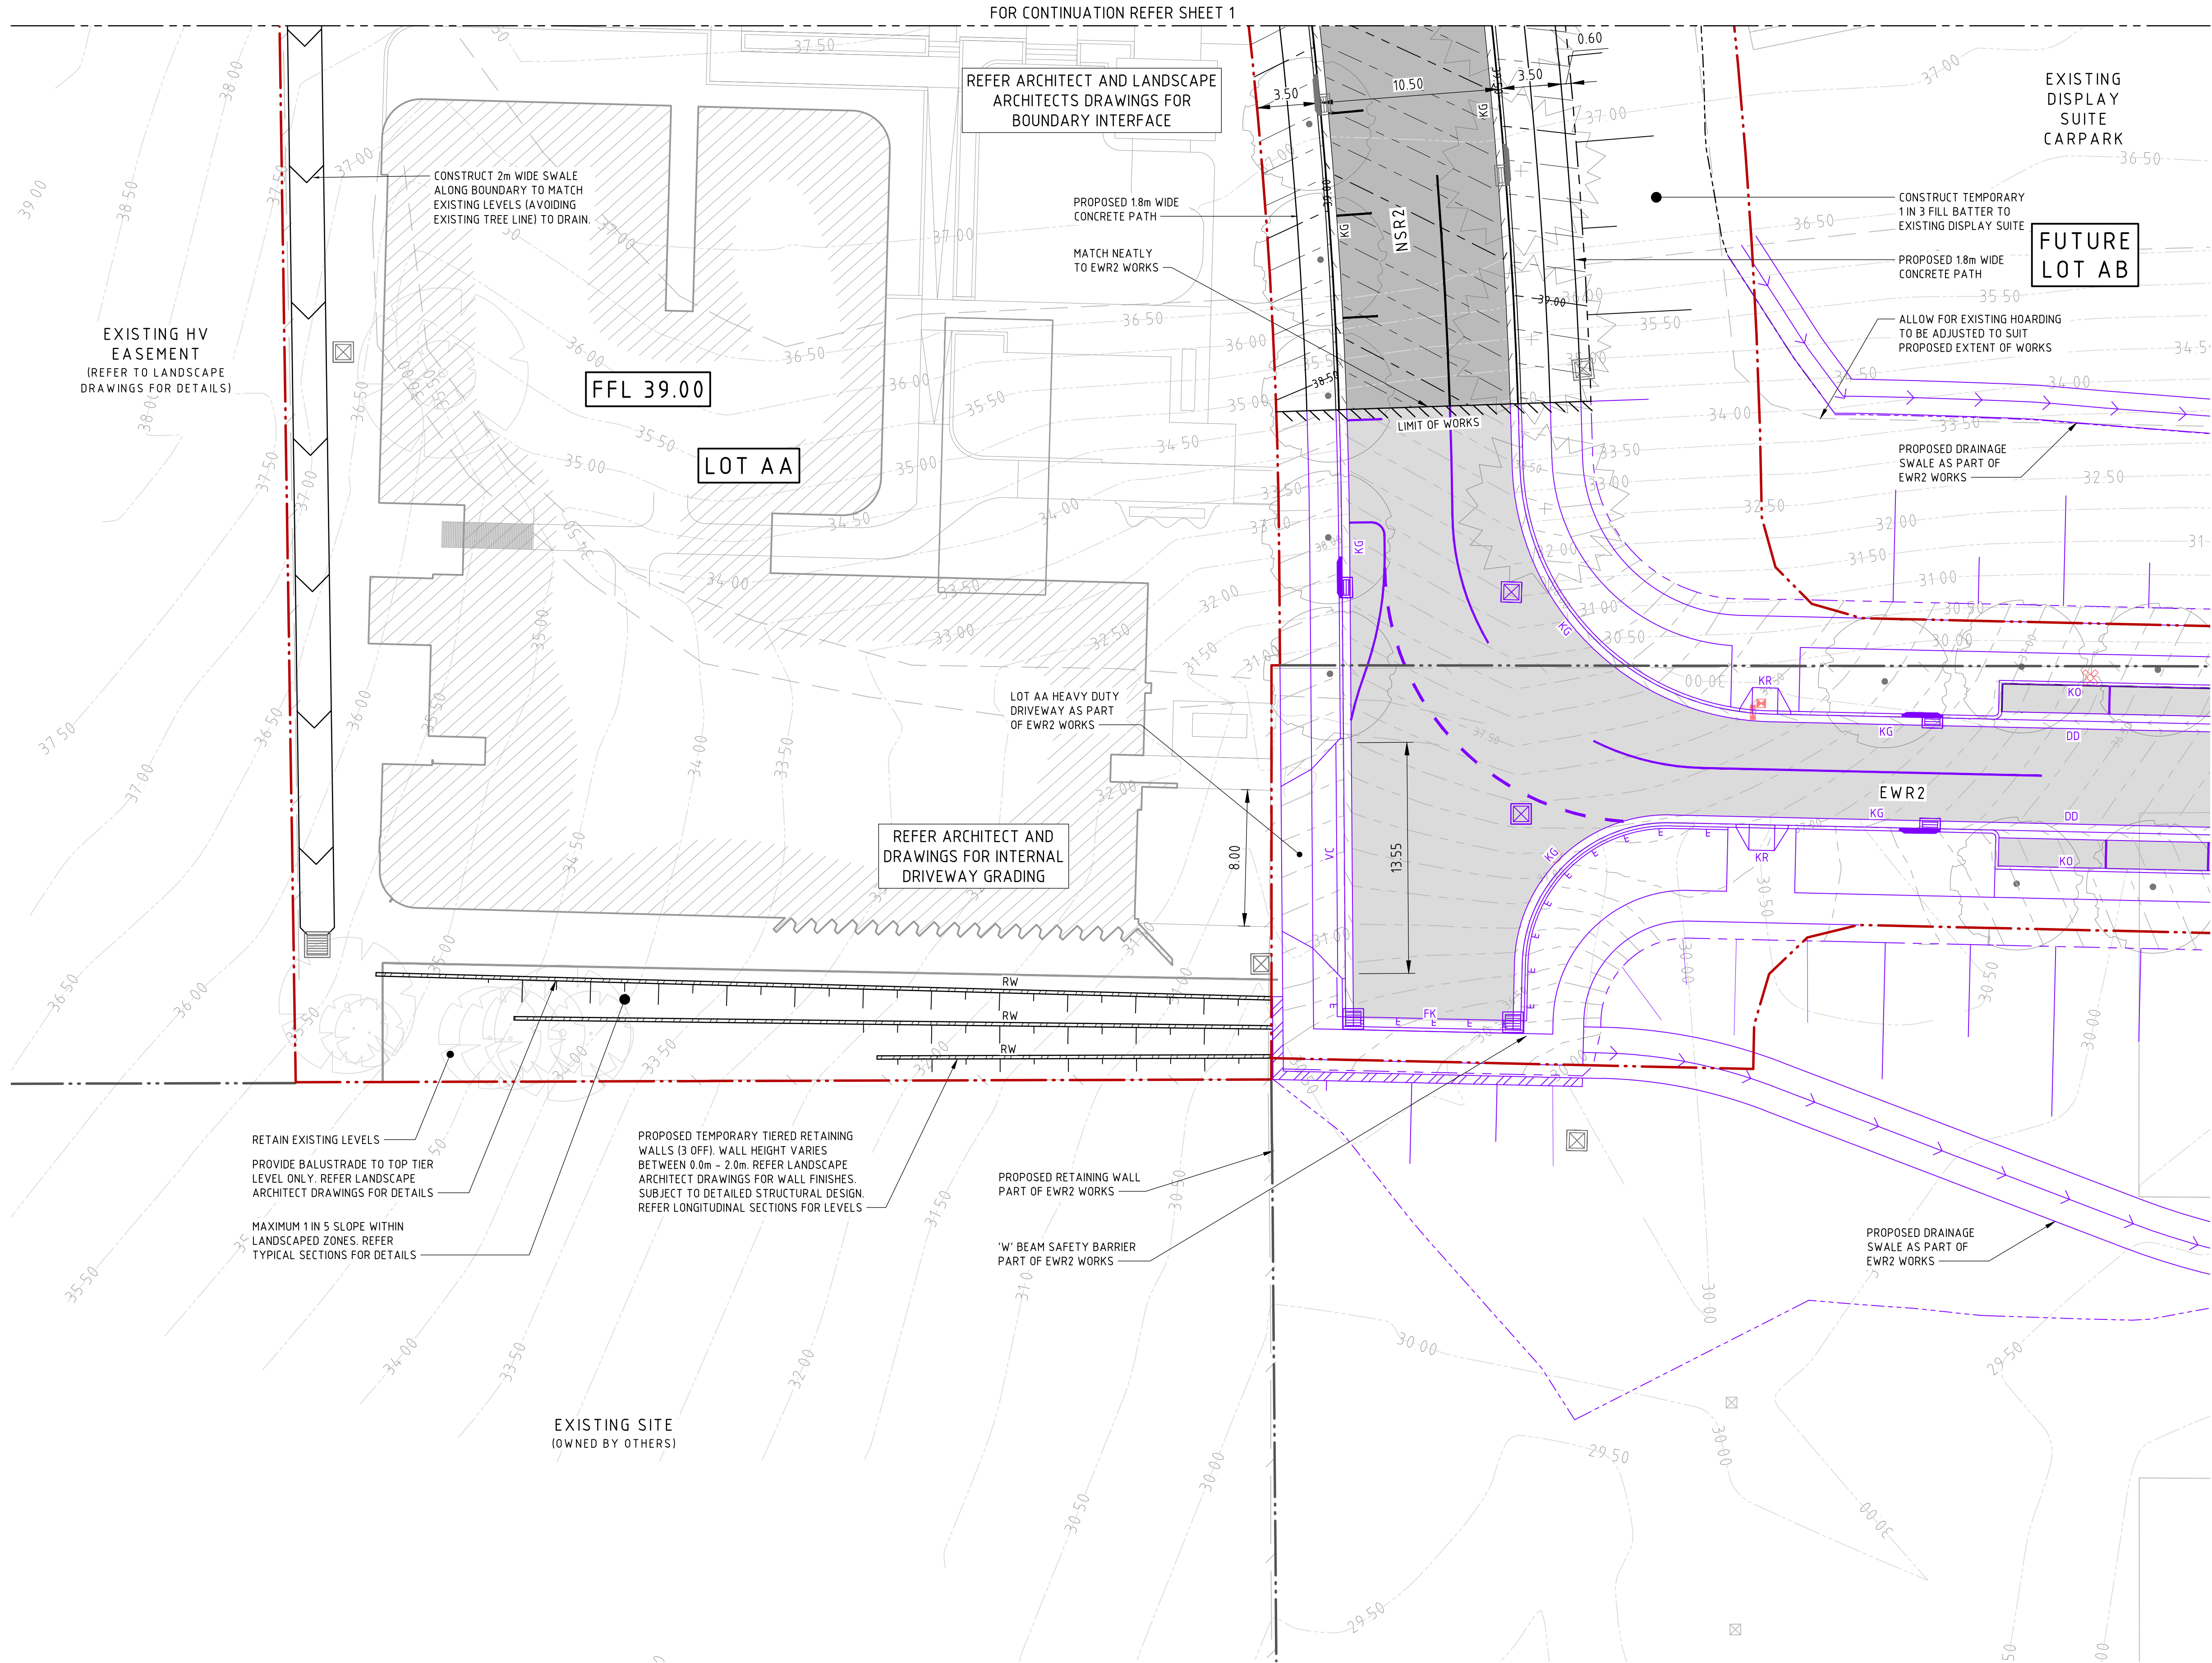

LEGEND


	EXISTING BOUNDARY LINE
	PROPOSED BOUNDARY LINE
	PROPOSED ROAD EASEMENT LINE
	PROPOSED VRS ROADS WORKS
	VRS ADJACENT STAGE WORKS
	PROPOSED KERB
	KERB AND GUTTER
	VEHICULAR CROSSING
	KERB RAMP
	BALUSTRADE
	PROPOSED SPOT HEIGHT
	RETAINING WALL - REFER TO 'RETAINING WALL ALIGNMENT PLAN' AND 'RETAINING WALL SECTIONS'
	BIORETENTION
	100mm CONTOURS
	LIMIT OF WORKS (L.O.W)
	PROPOSED FINISHED FLOOR LEVEL
	DRAINAGE SWALE

GENERAL NOTES:


- REFER SPECIFICATIONS NOTES FOR SITWORKS GENERAL REQUIREMENTS.
- ALL WORKS TO BE CARRIED OUT IN ACCORDANCE WITH COUNCIL / RELEVANT AUTHORITY SPECIFICATIONS AND DETAILS.
- CAD FILES TO BE SUPPLIED IN AUTOCAD FORMAT FOR SETOUT PURPOSES (UPON REQUEST).
- REFER 'RETAINING WALL PLAN' FOR RETAINING WALL INFORMATION.
- THIS DRAWING TO BE READ IN CONJUNCTION WITH 'ROAD ALIGNMENT CONTROL PLAN' AND 'ROAD LONGITUDINAL SECTIONS' AND 'ROAD CROSS SECTIONS' AND 'KERB RETURNS' AND 'BOUNDARY SETOUT PLAN AND SECTIONS'.
- REFER TO LANDSCAPE ARCHITECTURAL DRAWINGS AND ARBORIST REPORT FOR RELEVANT TREE PROTECTION ZONES (TPZ)

NOT FOR CONSTRUCTION

Drawn: A. Paciben
Designed: P. Sutton
Job Manager: M. Richards
Verifier: M. Richards

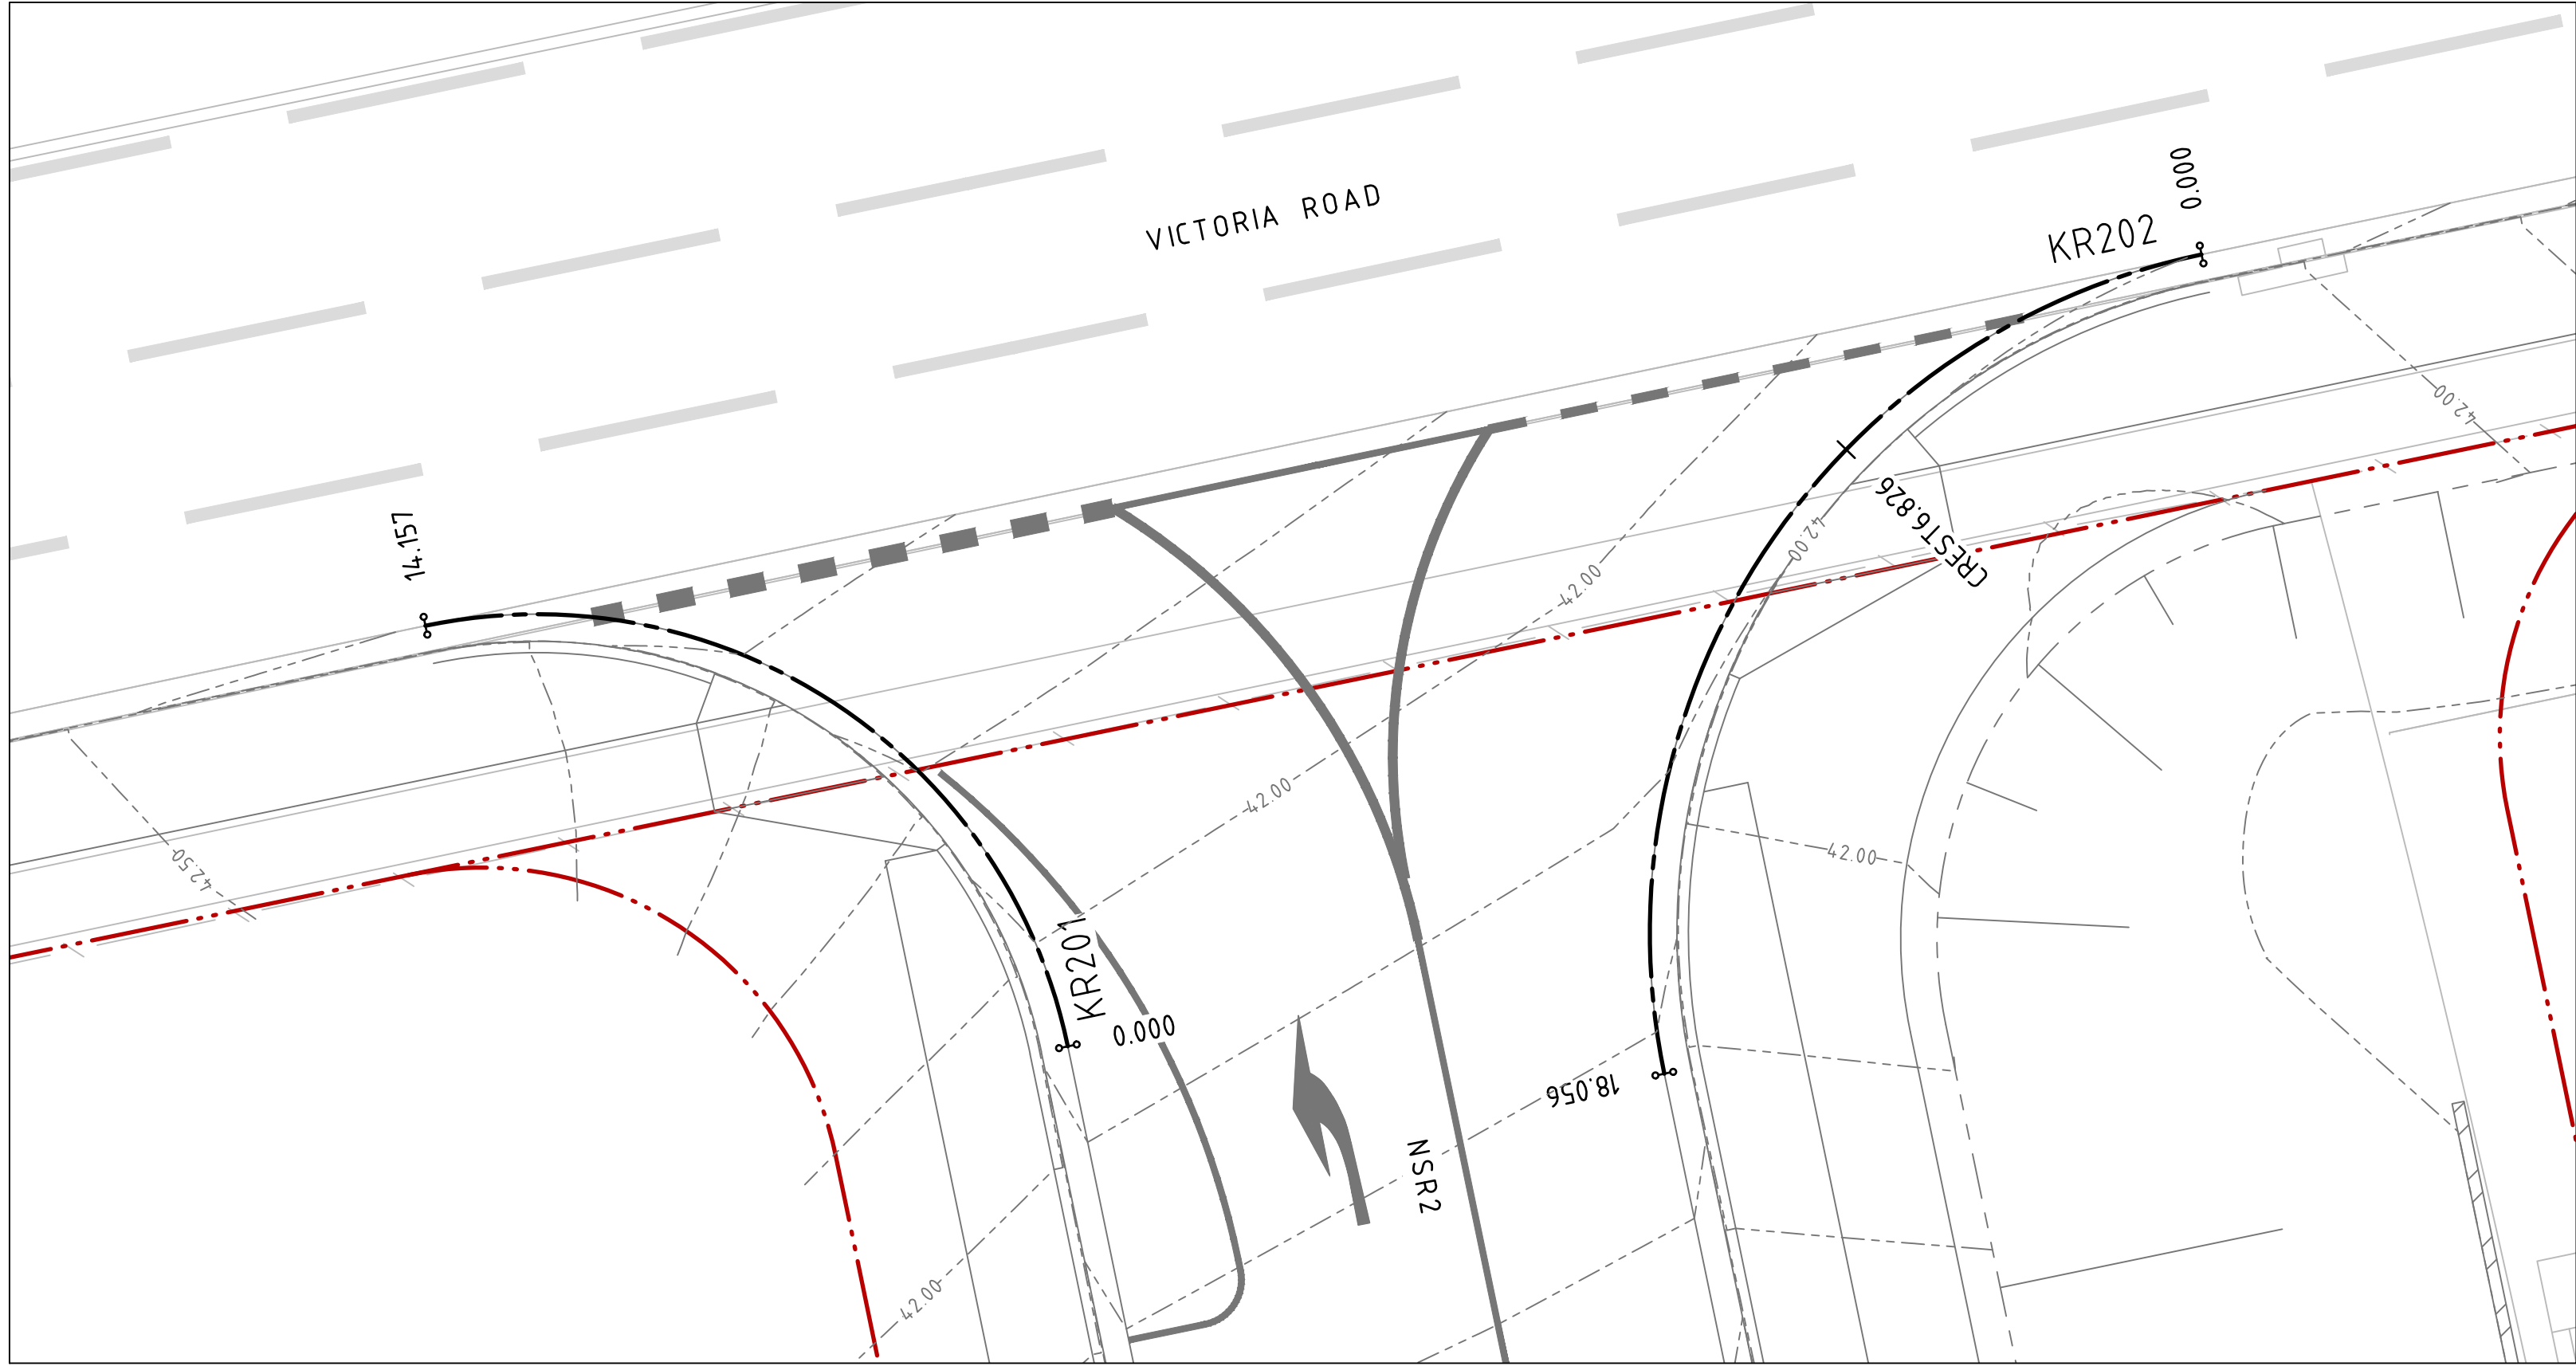

INSET A
1:100

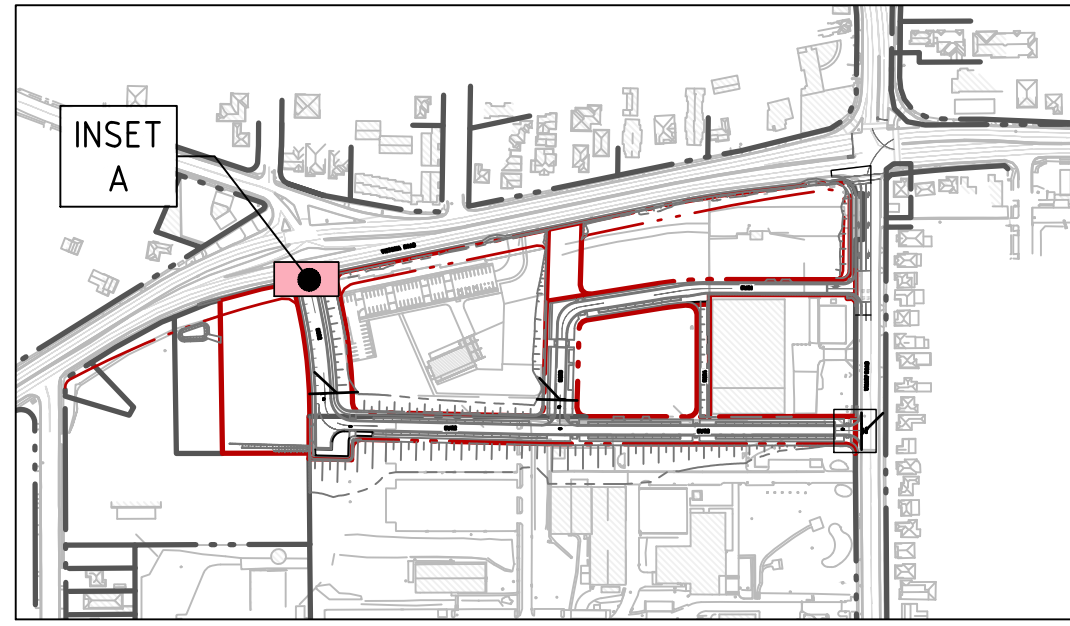

KEY PLAN
NTS

DESIGN GRADELINE
VERTICAL GEOMETRY
HORIZONTAL GEOMETRY

DATUM RL 39.5

FINISHED SURFACE	41.948	42.051	42.154	42.228	42.241	42.295
EXISTING SURFACE	40.907	41.857	42.372	42.387	42.39	42.295
CHAINAGE	0	3.539	7.079	10	10.618	14.157

LONGITUDINAL SECTION ALONG KR201

HORIZONTAL SCALE 1:100@A1
VERTICAL SCALE 1:20@A1

DESIGN GRADELINE
VERTICAL GEOMETRY
HORIZONTAL GEOMETRY

DATUM RL 38.0

FINISHED SURFACE	41.896	41.931	41.95	41.953	41.939	41.919	41.779
EXISTING SURFACE	41.896	41.902	42.134	42.161	42.104	41.732	40.2
CHAINAGE	0	2.708	5.417	6.826	10	11.737	18.056

LONGITUDINAL SECTION ALONG KR202

HORIZONTAL SCALE 1:100@A1
VERTICAL SCALE 1:20@A1

NOT FOR CONSTRUCTION

REVISION	DESCRIPTION	ISSUED	VER'D	APP'D	DATE
1	ISSUED FOR DEVELOPMENT APPLICATION	AP		RH	05.06.18
2	ISSUED FOR DEVELOPMENT APPLICATION	AP		RH	18.07.18

CLIENT

PAYCE

DRAWING NOT TO BE USED FOR CONSTRUCTION UNLESS VERIFICATION SIGNATURE HAS BEEN ADDED

PROJECT MANAGER

m PROJECTS

THE COPYRIGHT OF THIS DRAWING REMAINS WITH NORTHROP CONSULTING ENGINEERS PTY LTD

ALL DIMENSIONS TO BE VERIFIED ON SITE BEFORE COMMENCING WORK. NORTHROP ACCEPTS NO RESPONSIBILITY FOR THE USABILITY, COMPLETENESS OR SCALE OF DRAWINGS TRANSFERRED ELECTRONICALLY. THIS DRAWING MAY HAVE BEEN PREPARED USING COLOUR, AND MAY BE INCOMPLETE IF COPIED TO BLACK & WHITE.

SCALE 1:100 @ A1
SCALE 1:20 @ A1

0 0.2 0.4 0.6 0.8 1.0m

NORTHROP

Sydney
Level 11, 345 George Street, Sydney NSW 2000
Ph (02) 9241 4188 Fax (02) 9241 4324
Email sydney@northrop.com.au ABN 81 094 433 100

PROJECT

**MELROSE PARK NSW
VICTORIA ROAD SITE**

STAGE 3 - LOT AA - DA PACKAGE

DRAWING TITLE

CIVIL ENGINEERING PACKAGE

KERB RETURNS - SHEET 1


JOB NUMBER-STAGE-SUBSTAGE-PHASE

150077-03-02-DA


DRAWING NUMBER	REVISION
C04.81	2

DRAWING SHEET SIZE = A1

DRAWN A. PALIBEN
DESIGNED P. SUTTON
JOB MANAGER M. RICHARDS
VERIFIER M. RICHARDS

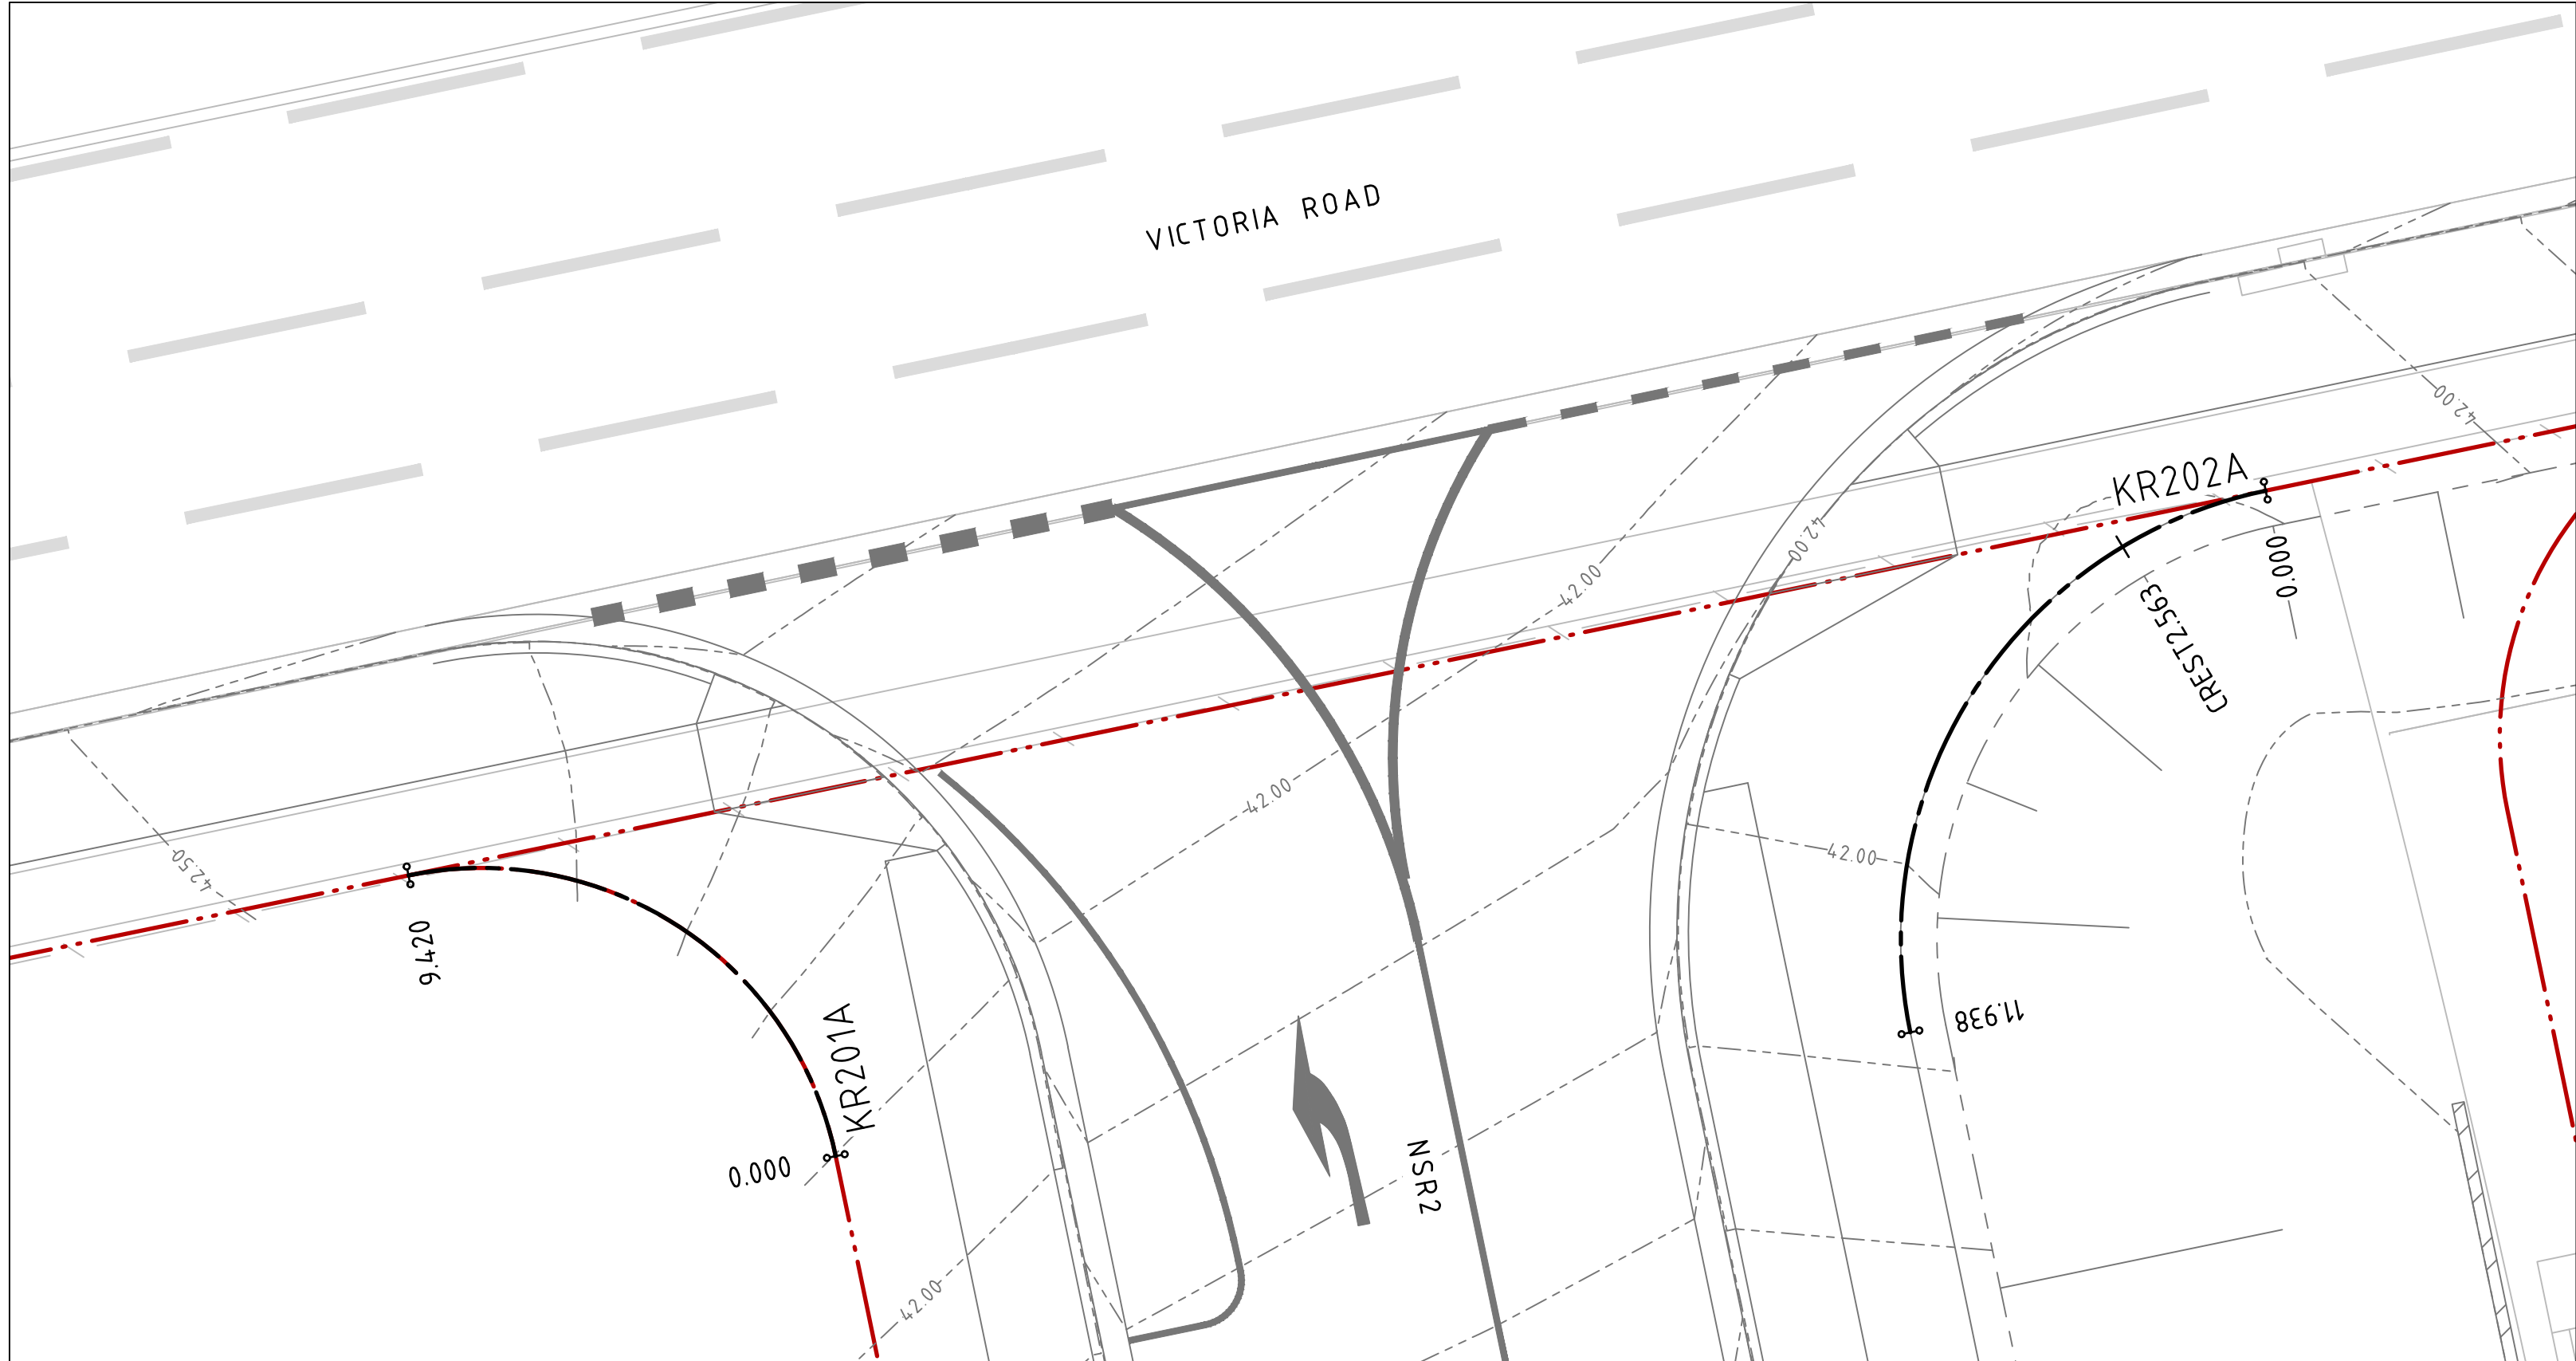


INSET A
1:100

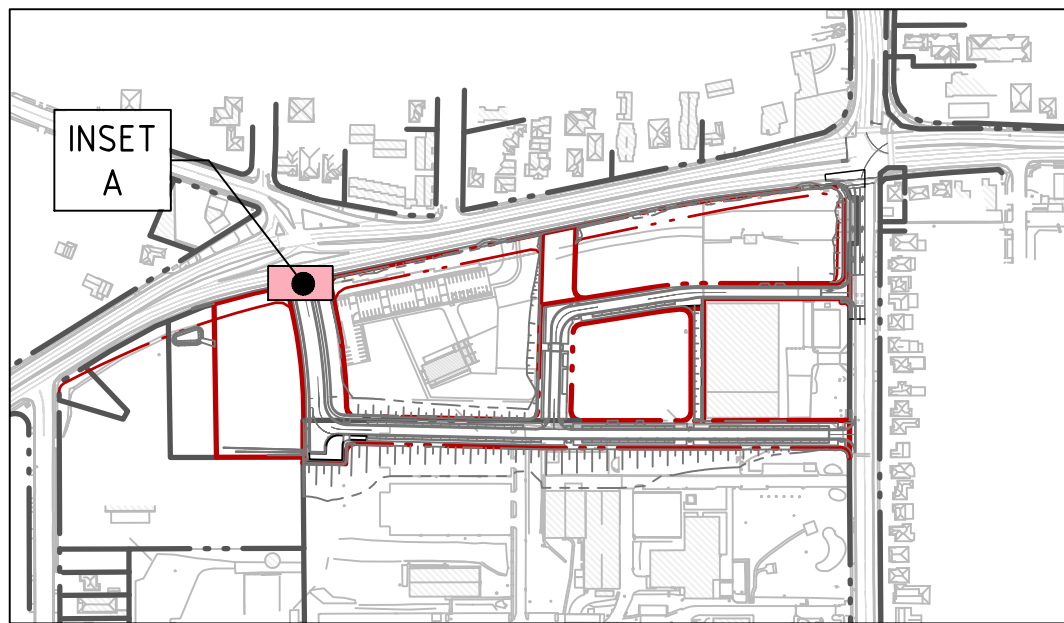

KEY PLAN
NTS

DESIGN GRADELINE
VERTICAL GEOMETRY
HORIZONTAL GEOMETRY

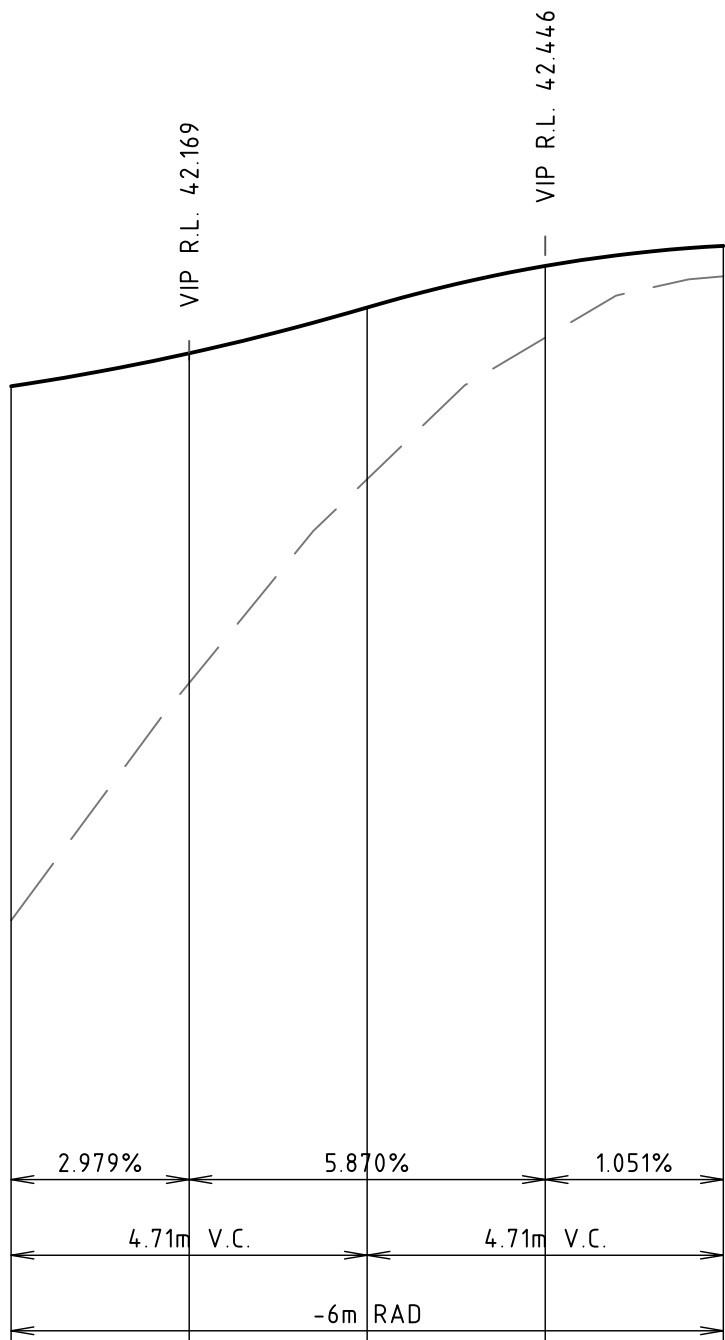


DATUM RL 39.0

FINISHED SURFACE	42.099	42.186	42.307	42.417	42.47
EXISTING SURFACE	40.686	41.319	41.868	42.248	42.39
CHAINAGE	0	2.355	4.71	7.065	9.42

LONGITUDINAL SECTION ALONG KR201A

HORIZONTAL SCALE 1:100@A1
VERTICAL SCALE 1:20@A1

DESIGN GRADELINE
VERTICAL GEOMETRY
HORIZONTAL GEOMETRY

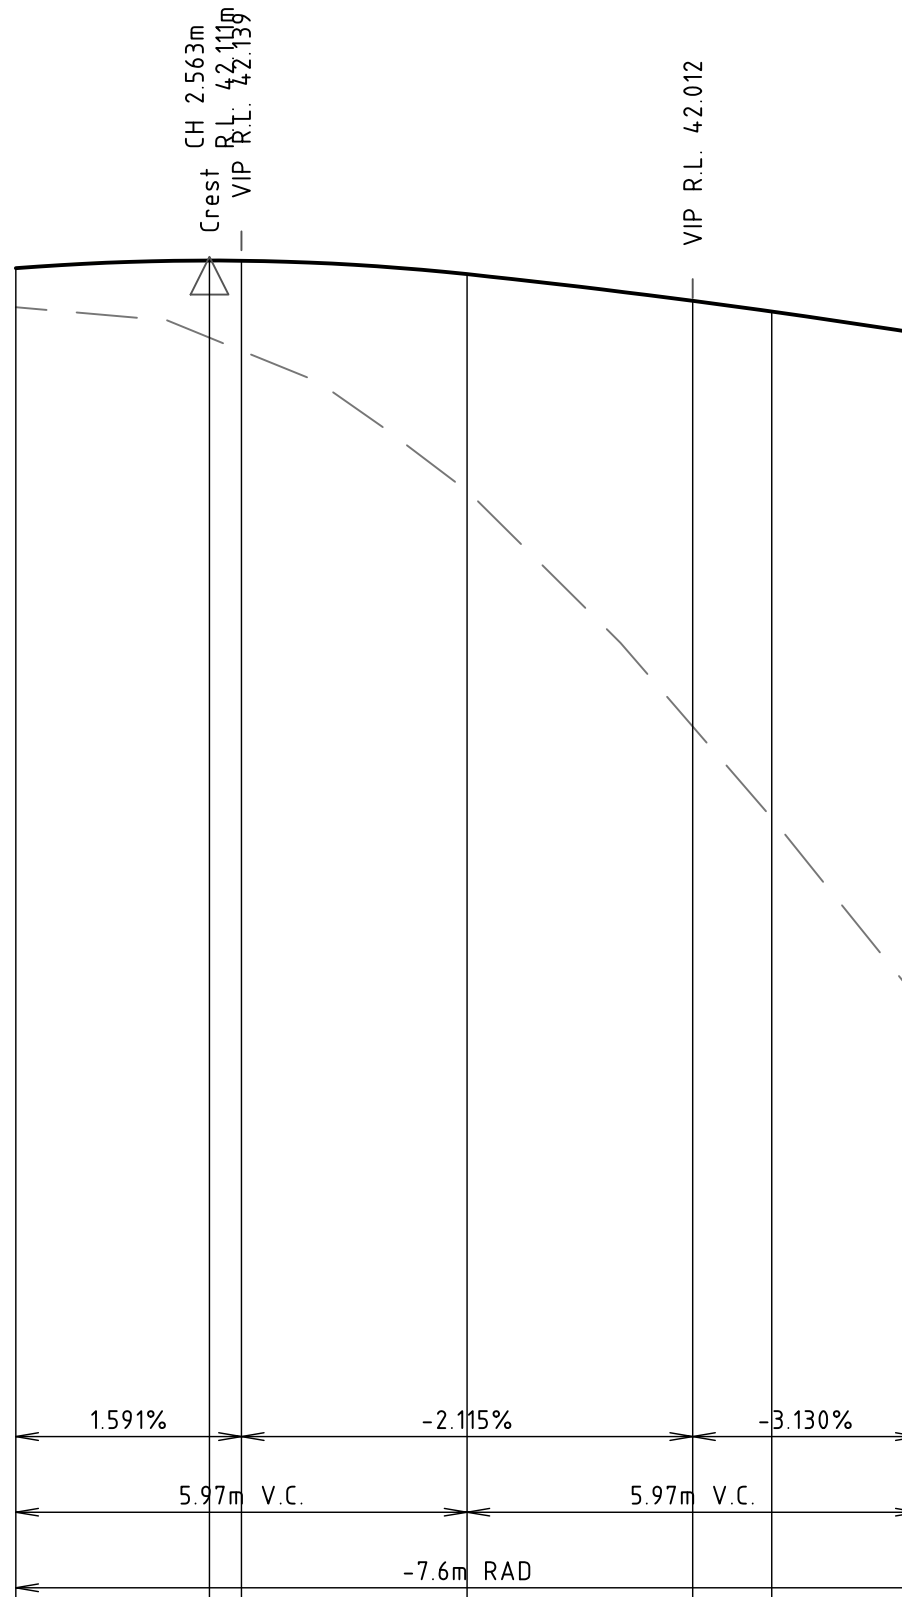

DATUM RL 38.0

FINISHED SURFACE	42.091	42.111	42.075	42.005	41.919
EXISTING SURFACE	41.988	41.192	41.889	40.885	40.155
CHAINAGE	0	2.563	2.984	5.969	8.953

LONGITUDINAL SECTION ALONG KR202A

HORIZONTAL SCALE 1:100@A1
VERTICAL SCALE 1:20@A1

NOT FOR CONSTRUCTION

REVISION	DESCRIPTION	ISSUED	VER'D	APP'D	DATE
1	ISSUED FOR DEVELOPMENT APPLICATION	AP		RH	05.06.18
2	ISSUED FOR DEVELOPMENT APPLICATION	AP		RH	18.07.18

CLIENT
PAYCE
DRAWING NOT TO BE USED FOR CONSTRUCTION UNLESS VERIFICATION SIGNATURE HAS BEEN ADDED

PROJECT MANAGER
m PROJECTS
THE COPYRIGHT OF THIS DRAWING REMAINS WITH NORTHROP CONSULTING ENGINEERS PTY LTD

ALL DIMENSIONS TO BE VERIFIED ON SITE BEFORE COMMENCING WORK.
NORTHROP ACCEPTS NO RESPONSIBILITY FOR THE USABILITY, COMPLETENESS OR SCALE OF DRAWINGS TRANSFERRED ELECTRONICALLY.
THIS DRAWING MAY HAVE BEEN PREPARED USING COLOUR, AND MAY BE INCOMPLETE IF COPIED TO BLACK & WHITE.
SCALE 1:100 @ A1
SCALE 1:20 @ A1

NORTHROP
Sydney
Level 11, 345 George Street, Sydney NSW 2000
Ph (02) 9241 4188 Fax (02) 9241 4324
Email sydney@northrop.com.au ABN 81 094 433 100

PROJECT
**MELROSE PARK NSW
VICTORIA ROAD SITE**
STAGE 3 - LOT AA - DA PACKAGE

DRAWING TITLE
CIVIL ENGINEERING PACKAGE
KERB RETURNS - SHEET 2

JOB NUMBER-STAGE-SUBSTAGE-PHASE
150077-03-02-DA
DRAWING NUMBER
C04.82
REVISION
2
DRAWING SHEET SIZE = A1

VERIFIER: M. RICHARDS

JOB MANAGER: M. RICHARDS

DESIGNED: P. SUTTON

DRAWN: A. PACIBEN

LEGEND

EXISTING BOUNDARY LINE

PROPOSED BOUNDARY LINE

PROPOSED EASEMENT LINE

PROPOSED VRS ROADS WORKS

VRS ADJACENT STAGE WORKS

CONTROL LINE

CHAINAGE

TANGENT POINT



NOT FOR CONSTRUCTION

REVISION	DESCRIPTION	ISSUED	VER'D	APP'D	DATE
1	ISSUED FOR DEVELOPMENT APPLICATION	AP		RH	05.06.18
2	ISSUED FOR DEVELOPMENT APPLICATION	AP		RH	18.07.18
3	RE-ISSUED FOR DEVELOPMENT APPLICATION	AP		PS	21.08.18
4	RE-ISSUED FOR DEVELOPMENT APPLICATION	AP		PS	22.08.18

PAYCE

DRAWING NOT TO BE USED FOR CONSTRUCTION UNLESS
VERIFICATION SIGNATURE HAS BEEN ADDED

PROJECT MANAGER

m

PROJECTS

THE COPYRIGHT OF THIS DRAWING REMAINS WITH
NORTHROP CONSULTING ENGINEERS PTY LTD

SCALE 1:100 @ A1

0 1 2 3 4 5m

ALL DIMENSIONS TO BE VERIFIED ON SITE BEFORE
COMMENCING WORK.
NORTHROP ACCEPTS NO RESPONSIBILITY FOR THE
USABILITY, COMPLETENESS OR SCALE OF DRAWINGS
TRANSFERRED ELECTRONICALLY.
THIS DRAWING MAY HAVE BEEN PREPARED USING COLOUR,
AND MAY BE INCOMPLETE IF COPIED TO BLACK & WHITE

NORTHROP

Sydney
Level 11, 345 George Street, Sydney NSW 2000
Ph (02) 9241 4188 Fax (02) 9241 4324
Email sydney@northrop.com.au ABN 81 094 433 100

PROJECT

MELROSE PARK NSW
VICTORIA ROAD SITE

STAGE 3 - LOT AA - DA PACKAGE

DRAWING TITLE

CIVIL ENGINEERING PACKAGE

RETAINING WALL PLAN -
SHEET 1

JOB NUMBER-STAGE-SUBSTAGE-PHASE

150077-03-02-DA

DRAWING NUMBER

C06.01


REVISION

4


DRAWING SHEET SIZE = A1

Found: K:\2015\150077 - 44 wharf road, melrose park\c-drawings\cd-northrop\c-civil\3-CURRENT CAD FILES\DA\STAGE 3 - LOT AA\150077-03-02-DA-C06.01_RETAINING WALL ALIGNMENT.dwg
Plotted By: APaciben
Date: 22-8-18 4:44pm

Drawn: A. Paciben
Designed: P. Sutton
Job Manager: M. Richards
Verifier: M. Richards

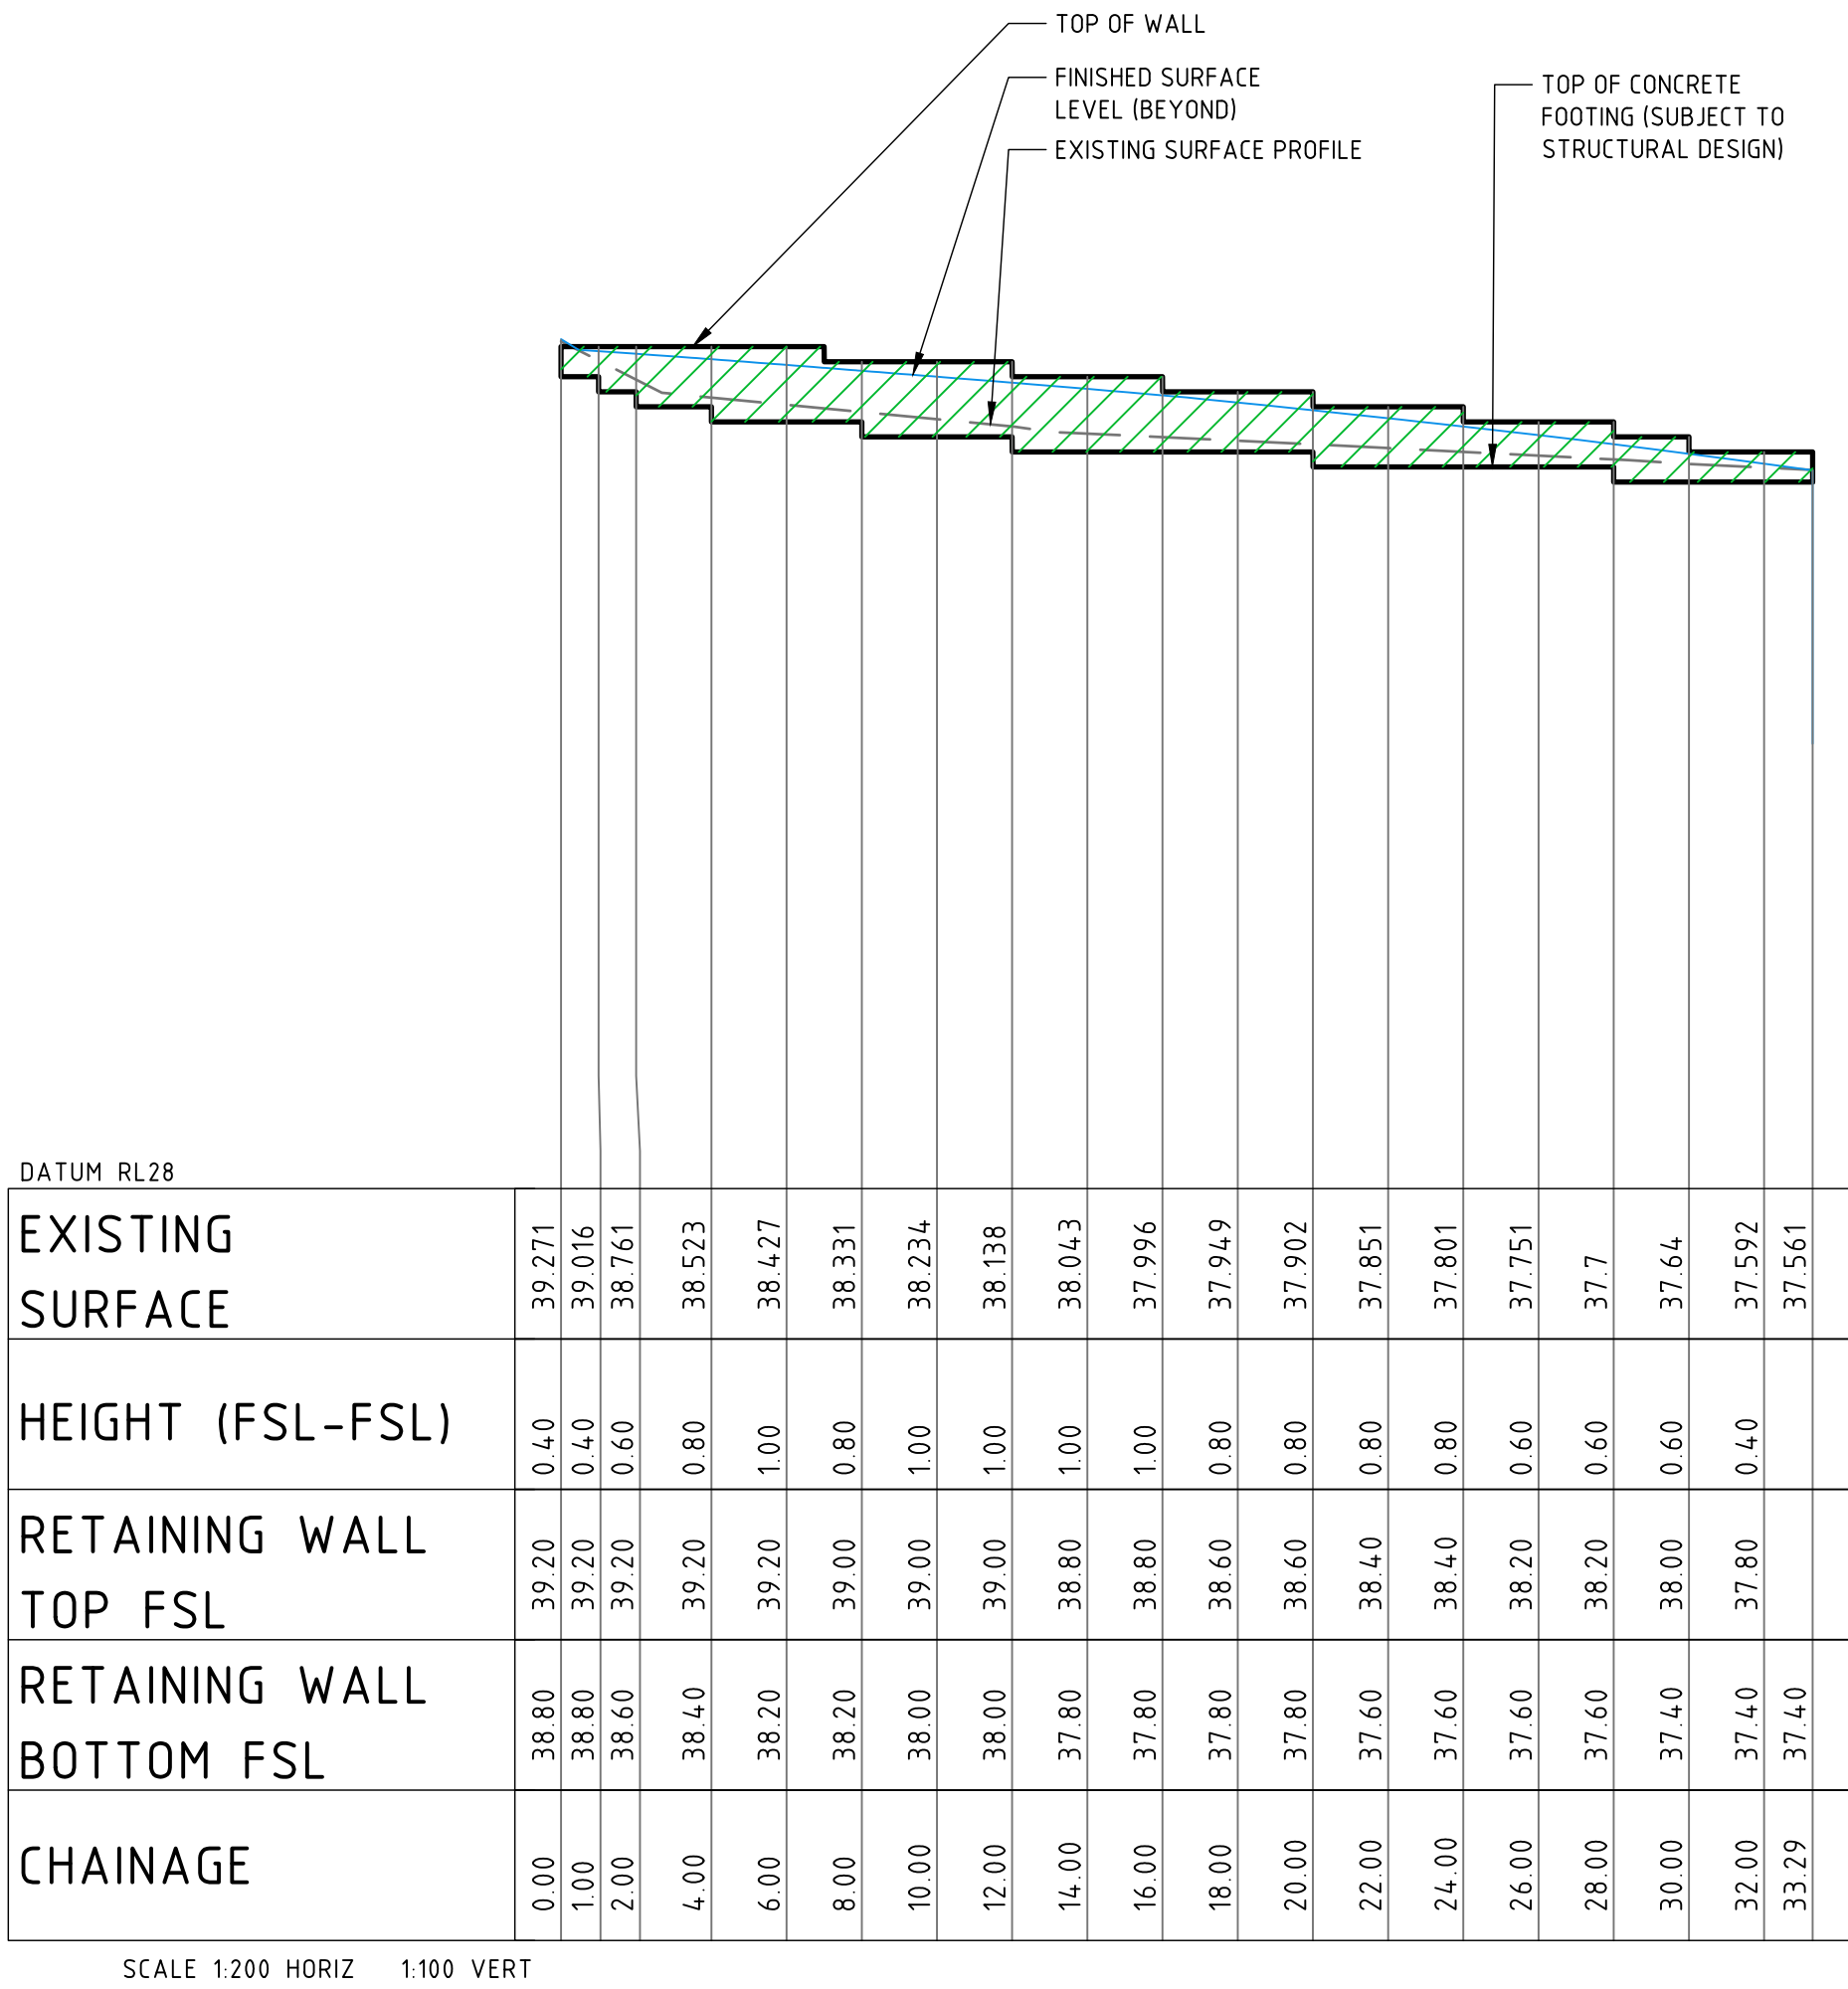

ELEVATION OF RW006 TOF RETAINING WALL

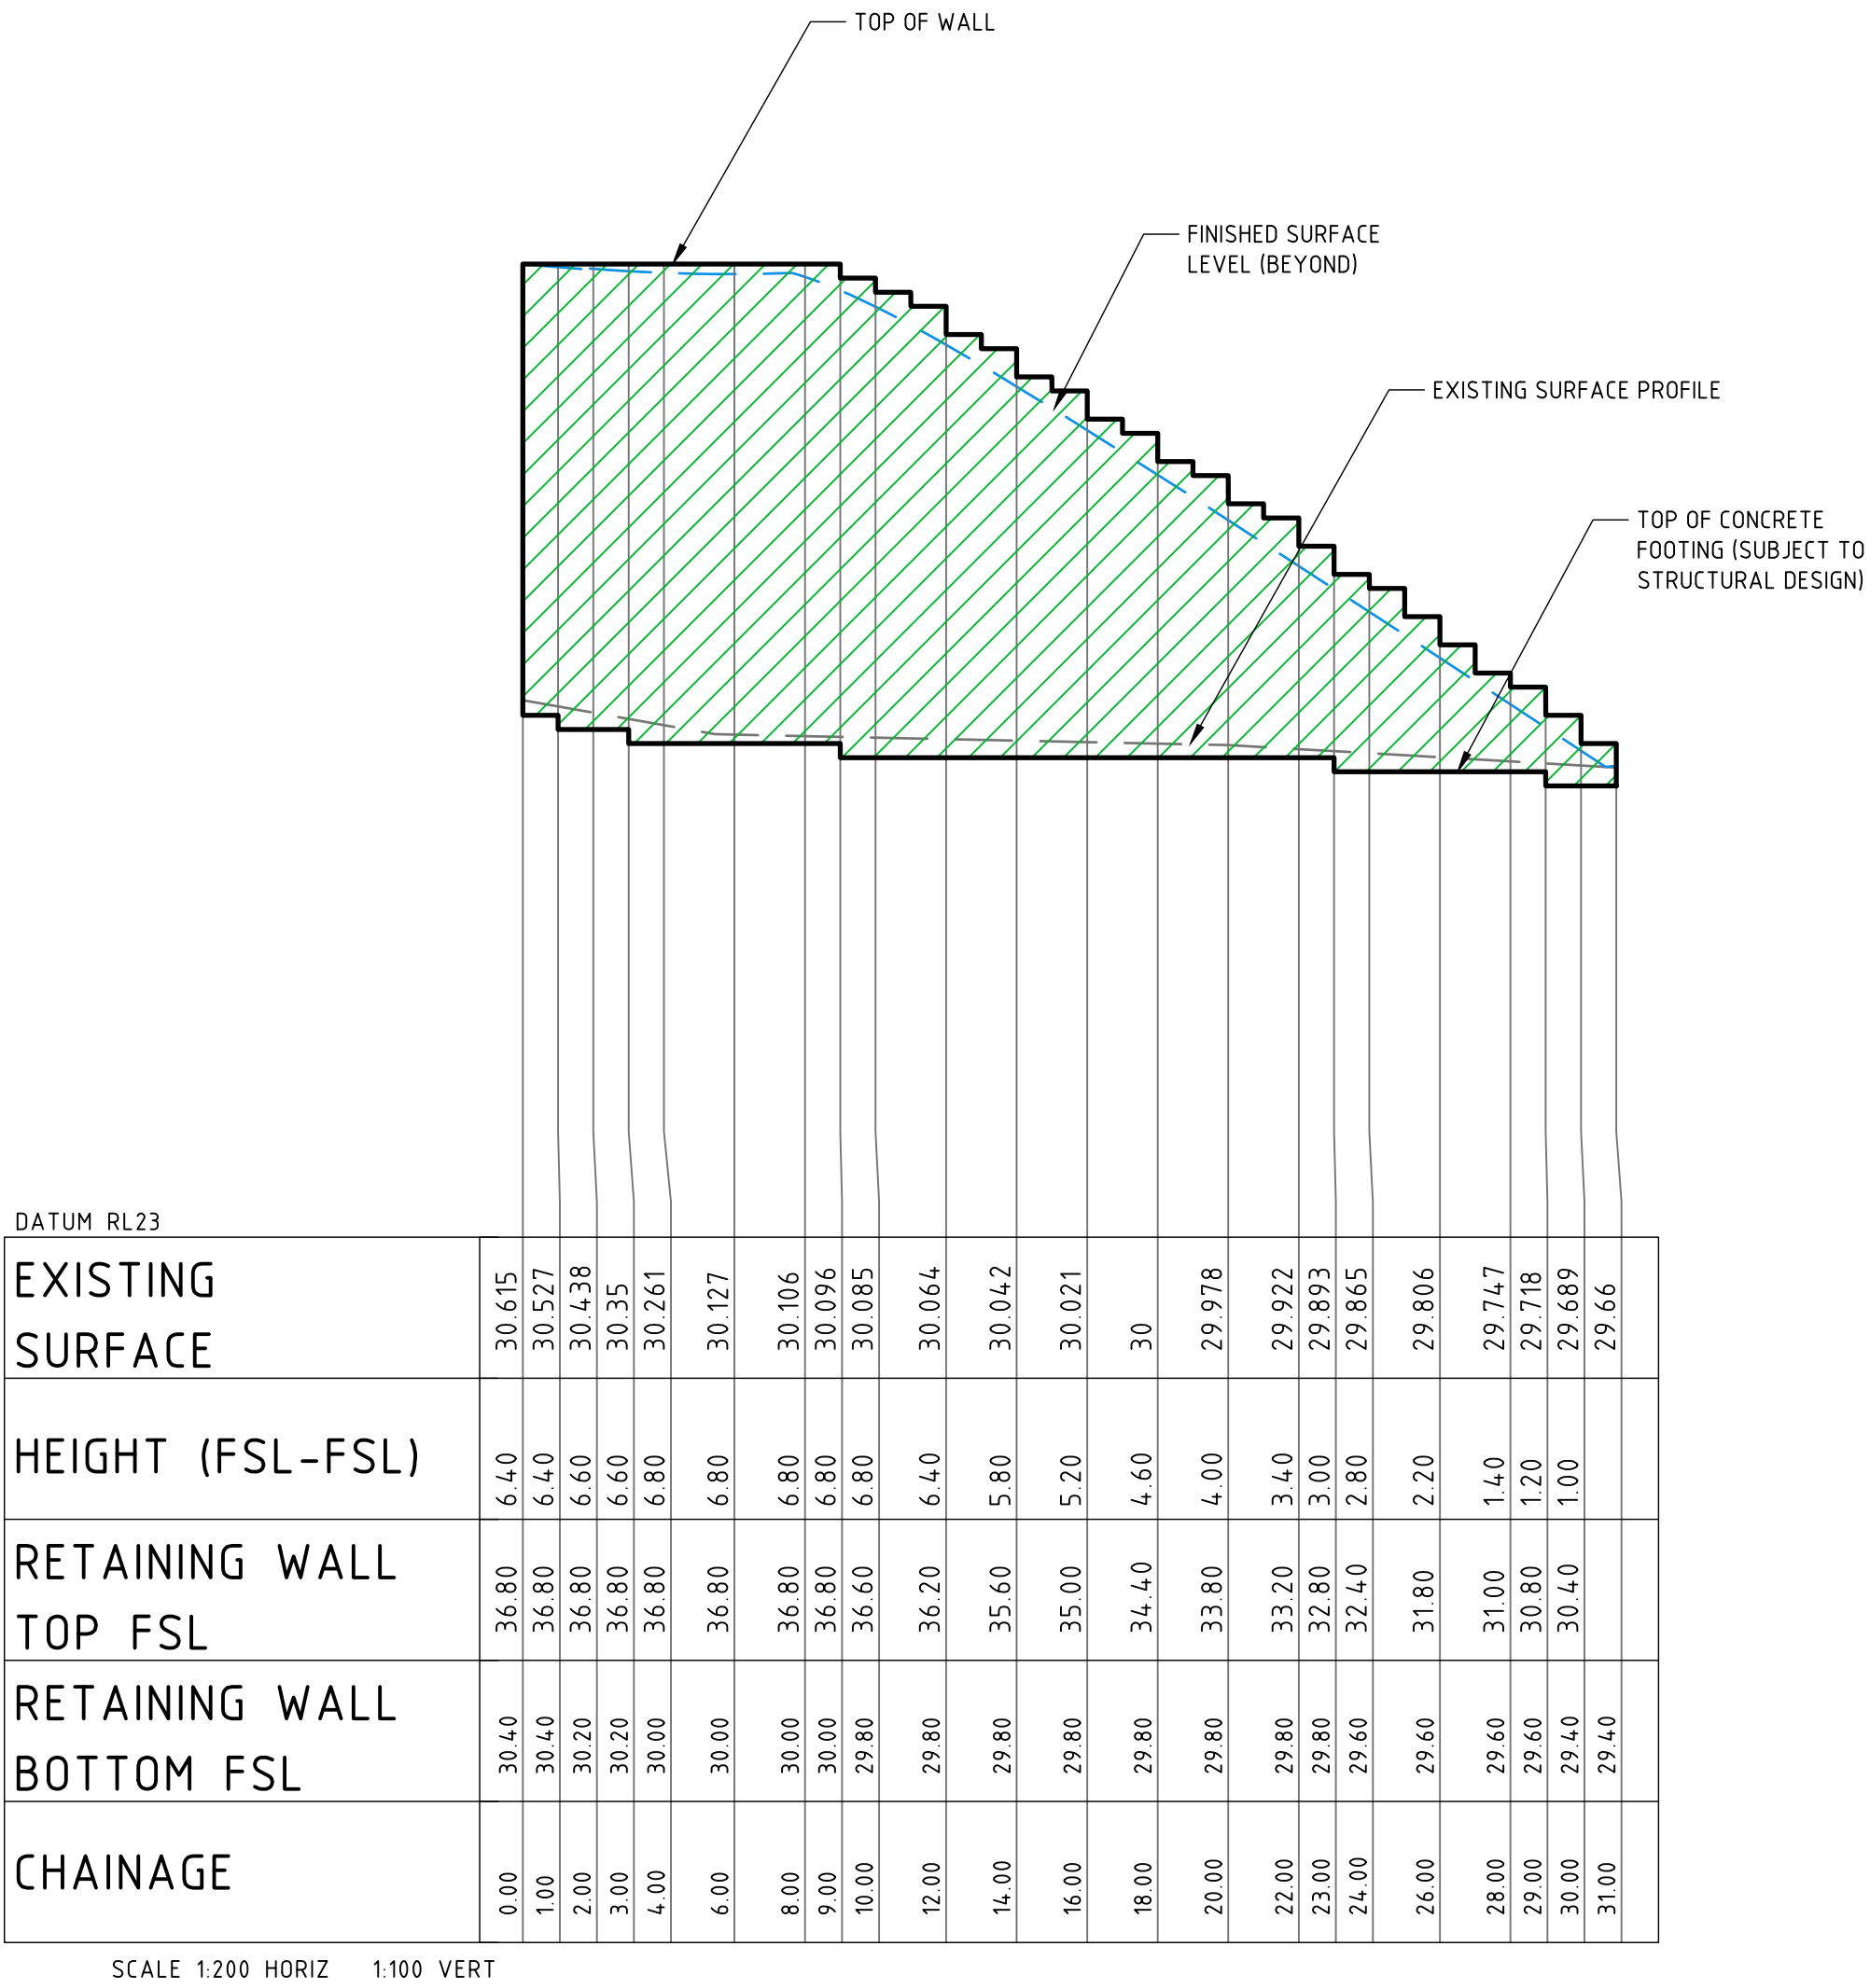

ELEVATION OF RW007 TOF RETAINING WALL

NOT FOR CONSTRUCTION

REVISION	DESCRIPTION	ISSUED	VER'D	APP'D	DATE
1	ISSUED FOR DEVELOPMENT APPLICATION	AP		RH	05.06.18
2	ISSUED FOR DEVELOPMENT APPLICATION	AP		RH	18.07.18

DRAWING NOT TO BE USED FOR CONSTRUCTION UNLESS VERIFICATION SIGNATURE HAS BEEN ADDED

PROJECT MANAGER

THE COPYRIGHT OF THIS DRAWING REMAINS WITH NORTHROP CONSULTING ENGINEERS PTY LTD

ALL DIMENSIONS TO BE VERIFIED ON SITE BEFORE COMMENCING WORK. NORTHROP ACCEPTS NO RESPONSIBILITY FOR THE USABILITY, COMPLETENESS OR SCALE OF DRAWINGS TRANSFERRED ELECTRONICALLY. THIS DRAWING MAY HAVE BEEN PREPARED USING COLOUR, AND MAY BE INCOMPLETE IF COPIED TO BLACK & WHITE.

SCALE 1:200 @ A1
SCALE 1:100 @ A1

Sydney
Level 11, 345 George Street, Sydney NSW 2000
Ph (02) 9241 4188 Fax (02) 9241 4324
Email sydney@northrop.com.au ABN 81 094 433 100

PROJECT

MELROSE PARK NSW
VICTORIA ROAD SITE

STAGE 3 - LOT AA - DA PACKAGE

DRAWING TITLE

CIVIL ENGINEERING PACKAGE

RETAINING WALL ELEVATIONS - SHEET 1

JOB NUMBER-STAGE-SUBSTAGE-PHASE

150077-03-02-DA


DRAWING NUMBER
C06.11

REVISION
2


DRAWING SHEET SIZE = A1

Found: K:\2015\15077-44 wharf road_melrose park\c-drawings\cd-northrop\CIVIL3-CURRENT CAD FILES\DA\STAGE 3 - LOT AA\15077-44-02-DA-C06.11_RETAINING WALL SECTIONS.dwg
Plotted By: APaciben
Date: 18-7-18 8:12pm


DESIGNED: P. SUTTON
DRAWN: A. PACIBEN
JOB MANAGER: M. RICHARDS
VERIFIER: M. RICHARDS

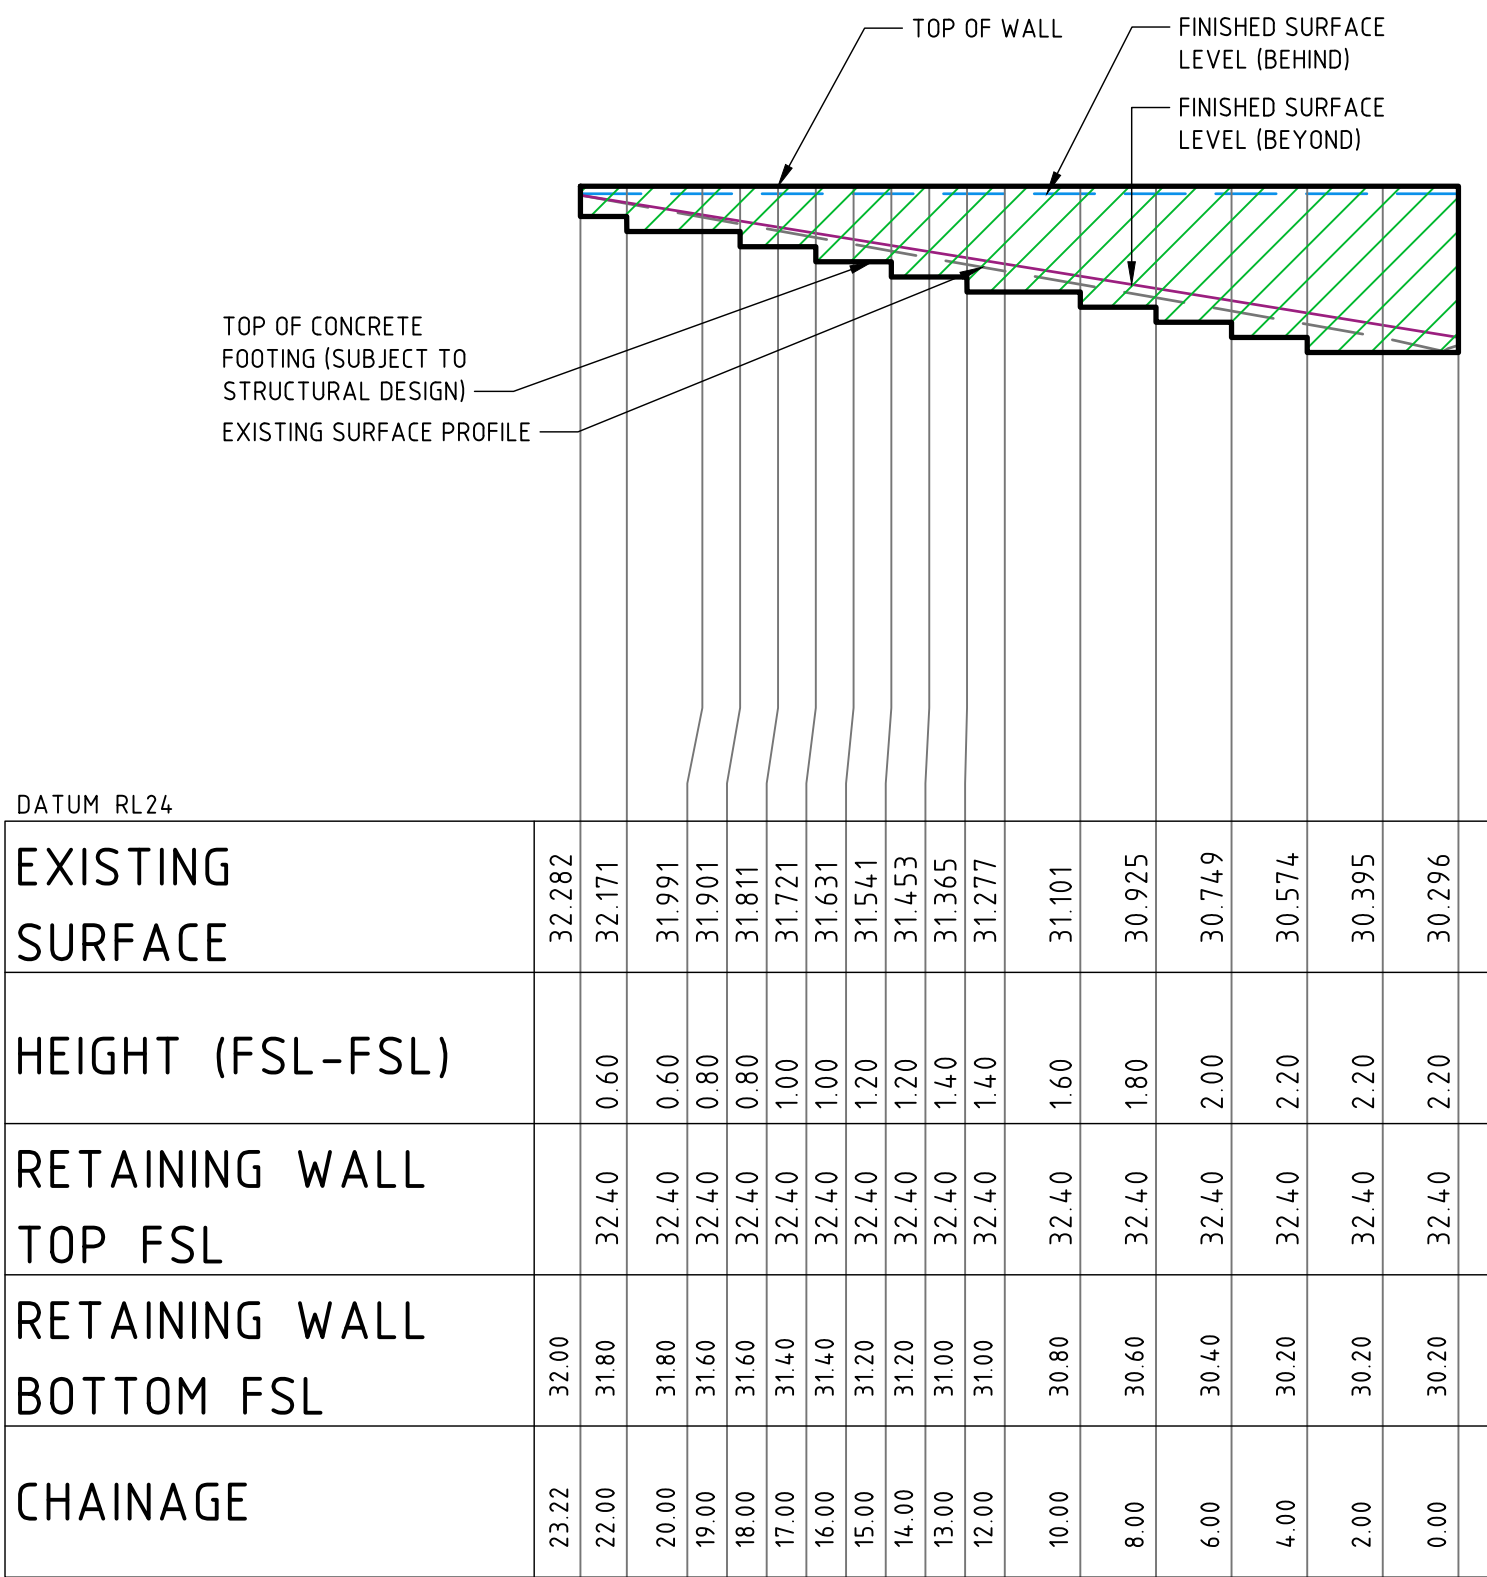

ELEVATION OF RW008 TOF RETAINING WALL

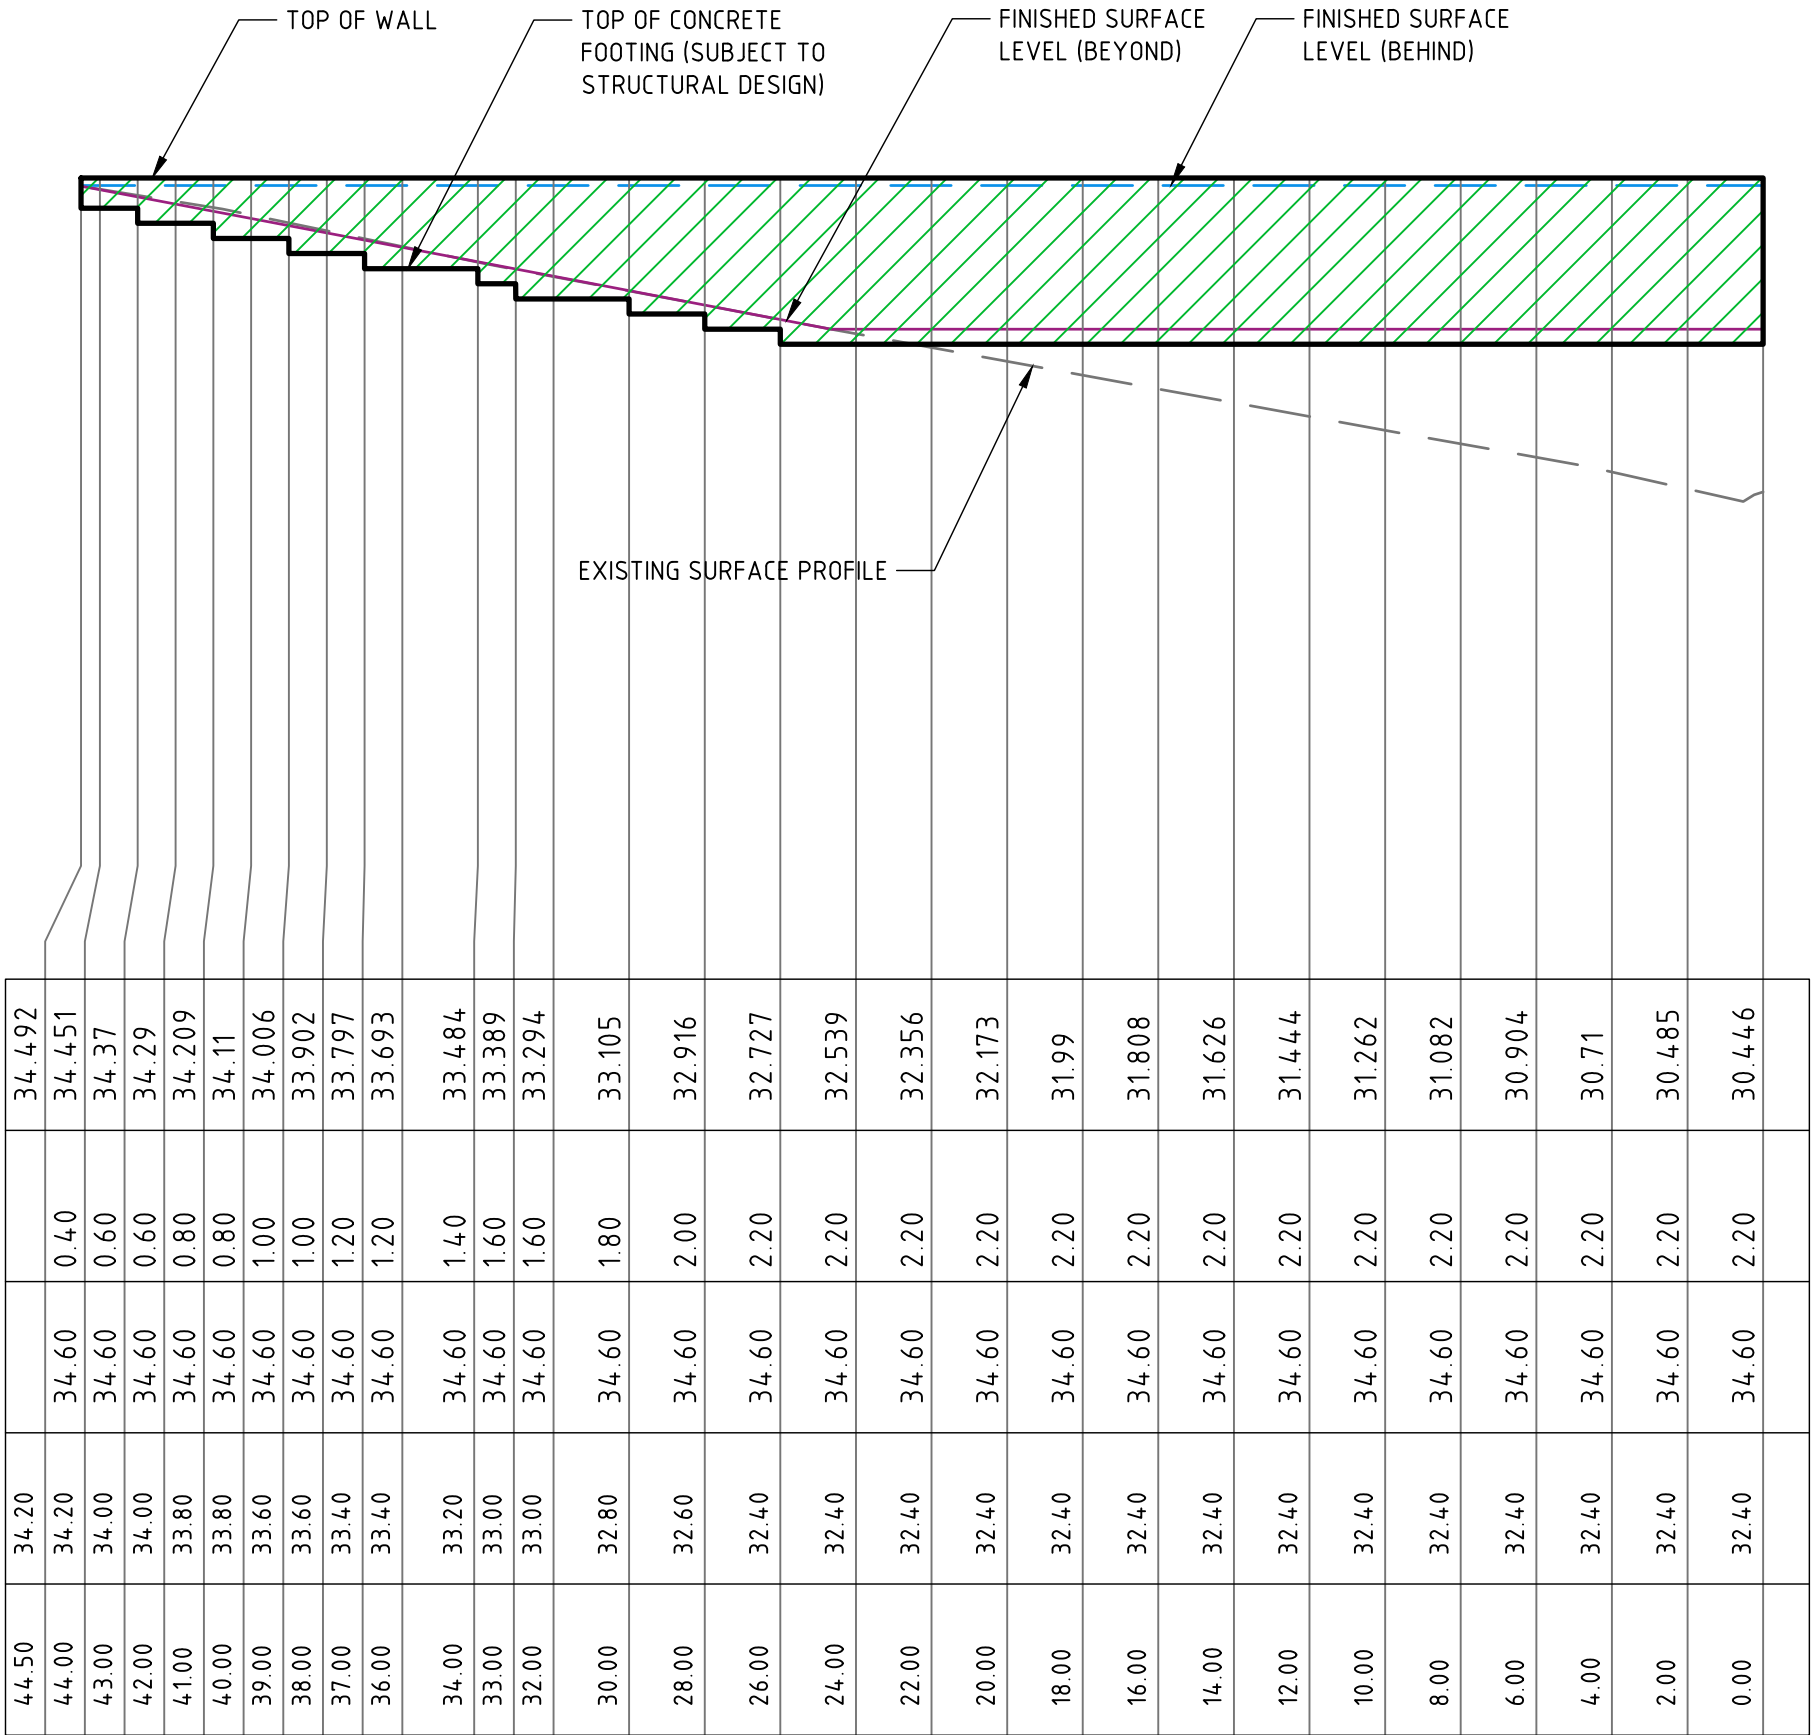

ELEVATION OF RW009 TOF RETAINING WALL

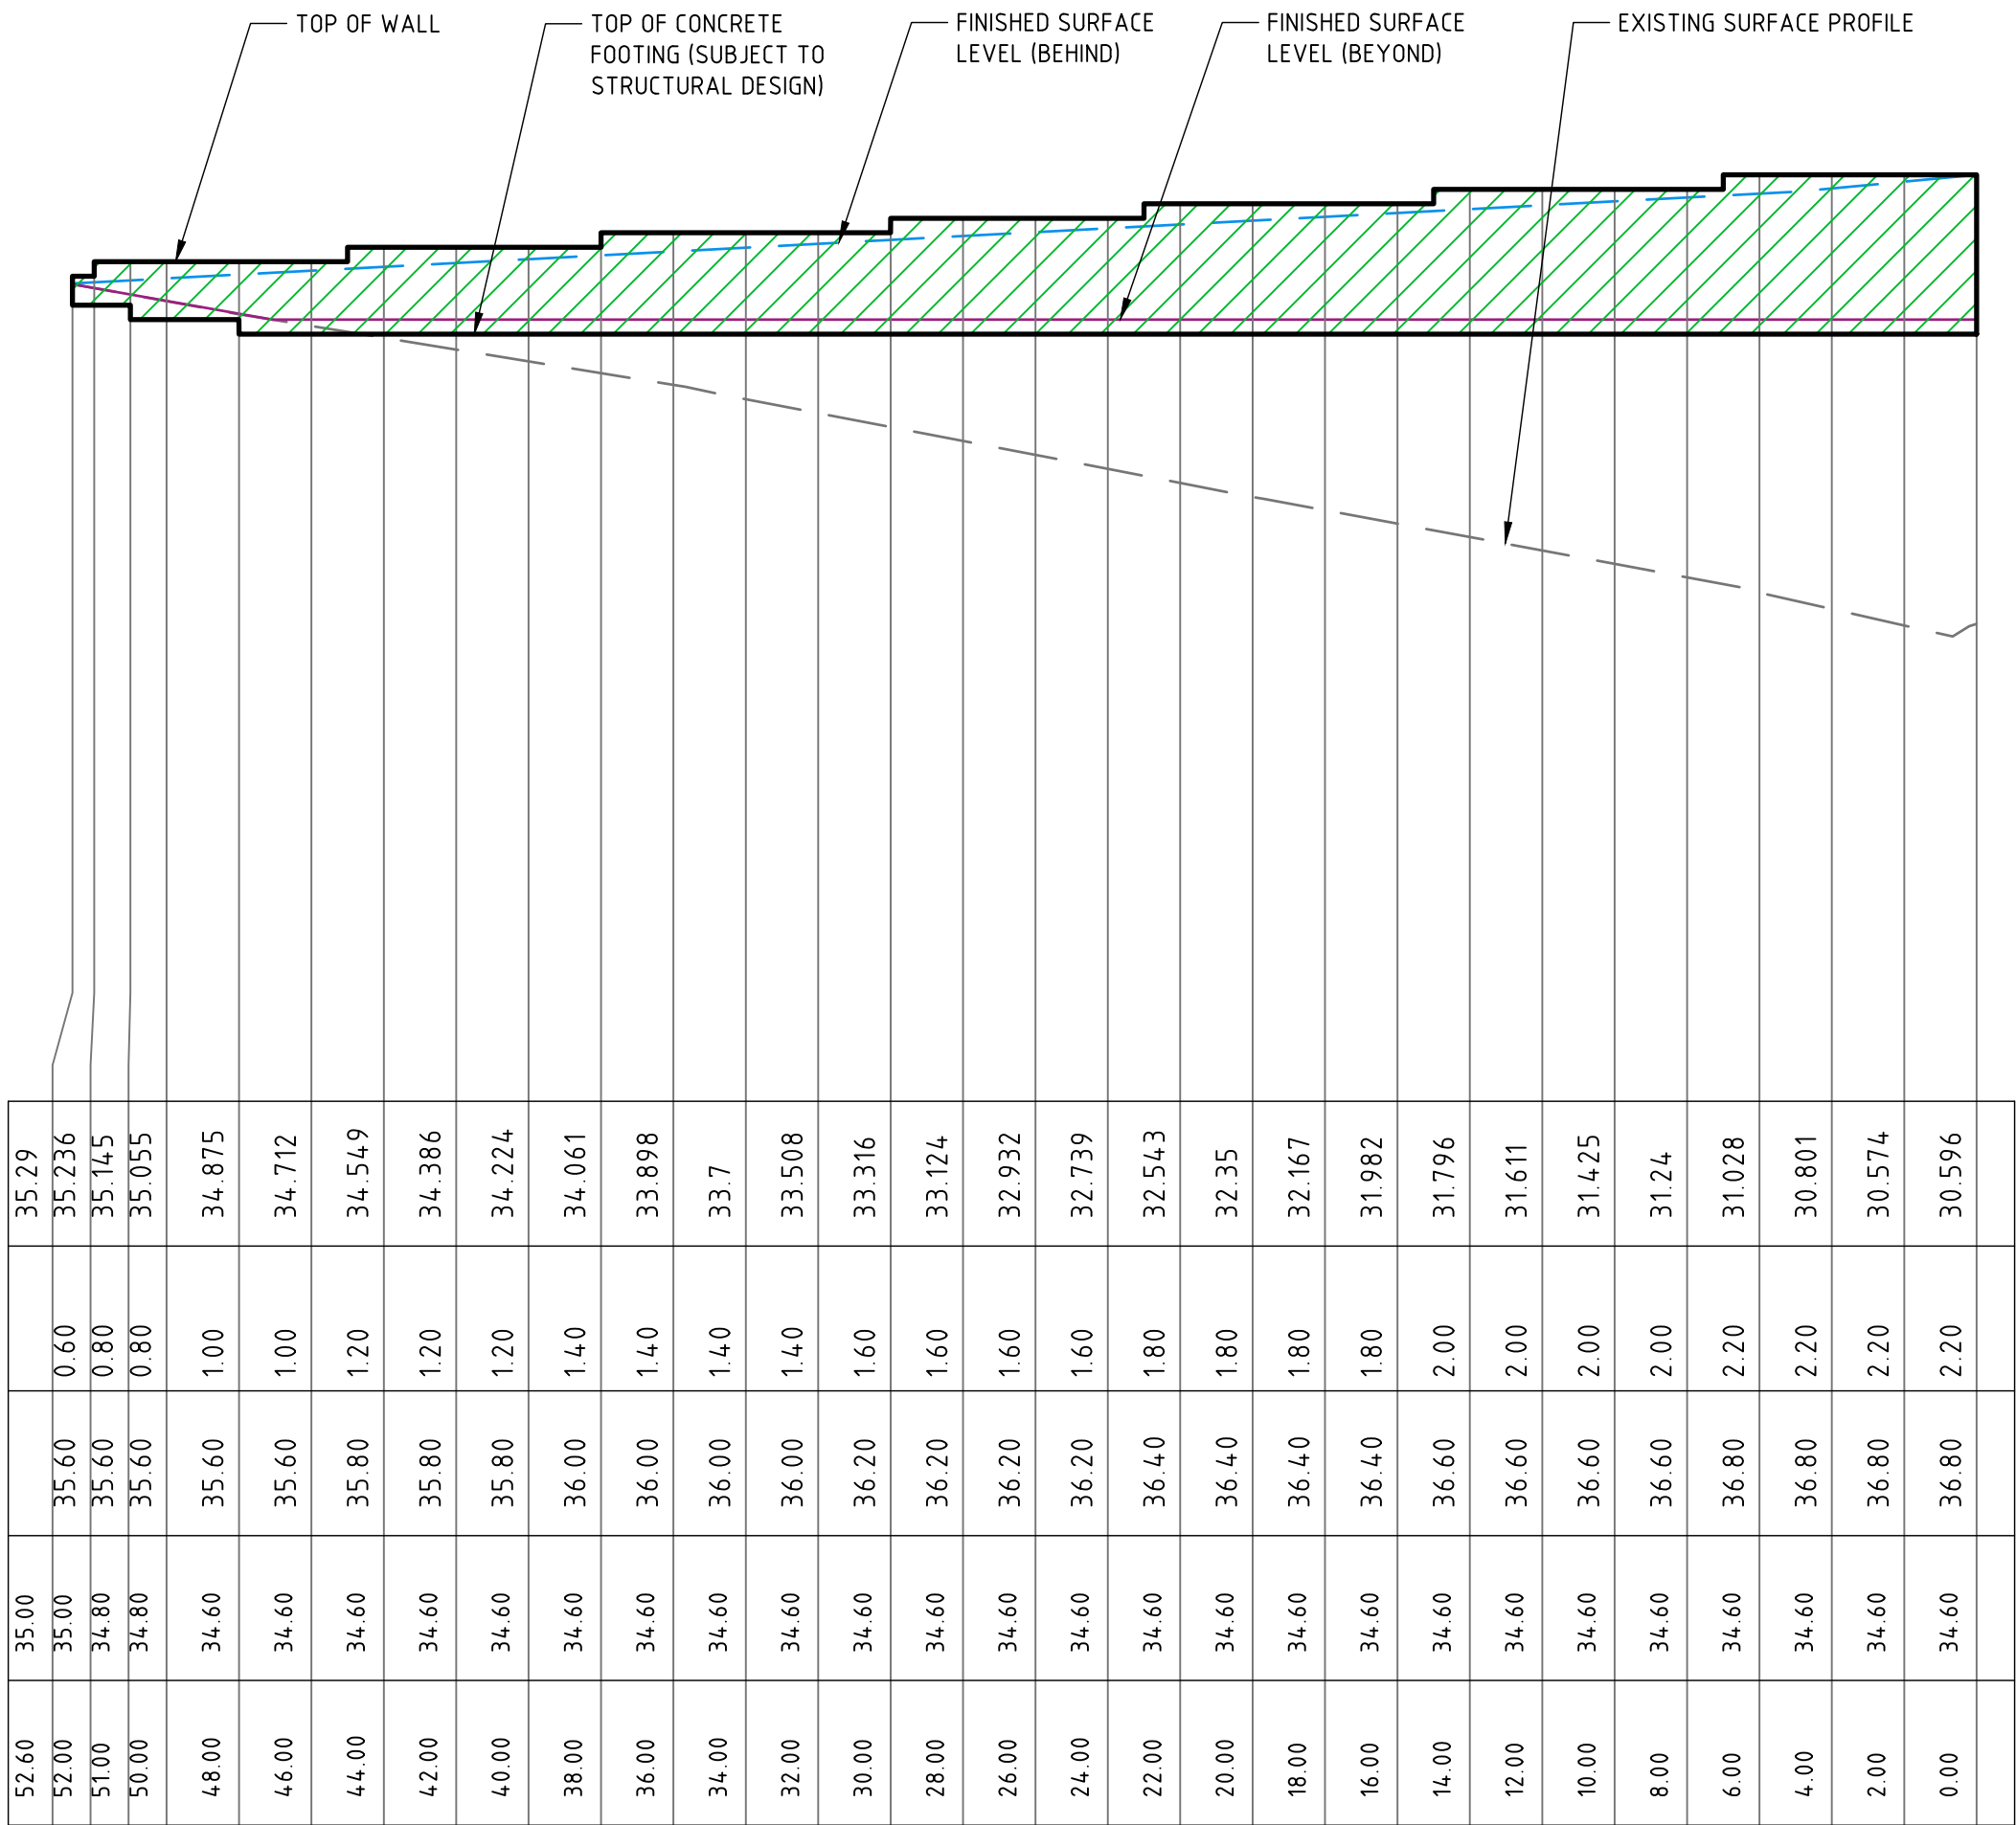

ELEVATION OF RW010 TOF RETAINING WALL

NOT FOR CONSTRUCTION

REVISION	DESCRIPTION	ISSUED	VER'D	APP'D	DATE
1	ISSUED FOR DEVELOPMENT APPLICATION	AP		RH	05.06.18
2	ISSUED FOR DEVELOPMENT APPLICATION	AP		RH	18.07.18

DRAWING NOT TO BE USED FOR CONSTRUCTION UNLESS VERIFICATION SIGNATURE HAS BEEN ADDED

PROJECT MANAGER

THE COPYRIGHT OF THIS DRAWING REMAINS WITH NORTHROP CONSULTING ENGINEERS PTY LTD

ALL DIMENSIONS TO BE VERIFIED ON SITE BEFORE COMMENCING WORK.
NORTHROP ACCEPTS NO RESPONSIBILITY FOR THE USABILITY, COMPLETENESS OR SCALE OF DRAWINGS TRANSFERRED ELECTRONICALLY.
THIS DRAWING MAY HAVE BEEN PREPARED USING COLOUR, AND MAY BE INCOMPLETE IF COPIED TO BLACK & WHITE.

SCALE 1:200 @ A1
SCALE 1:100 @ A1

Sydney
Level 11, 345 George Street, Sydney NSW 2000
Ph (02) 9241 4188 Fax (02) 9241 4324
Email sydney@northrop.com.au ABN 81 094 433 100

PROJECT

MELROSE PARK NSW
VICTORIA ROAD SITE

STAGE 3 - LOT AA - DA PACKAGE

DRAWING TITLE

CIVIL ENGINEERING PACKAGE

RETAINING WALL ELEVATIONS - SHEET 2

JOB NUMBER-STAGE-SUBSTAGE-PHASE


150077-03-02-DA

DRAWING NUMBER
C06.12

REVISION
2

DRAWING SHEET SIZE = A1

Found: K:\2015\15077 - 44 wharf road, melrose park\c-drawings\44-northrop\CIVILS-CURRENT CAD FILES\STAGE 3 - LOT AA\15077-44-02-DA-C06.11_RETAINING WALL SECTIONS.dwg
Plotted By: APaciben
Date: 18-7-18 8:12pm

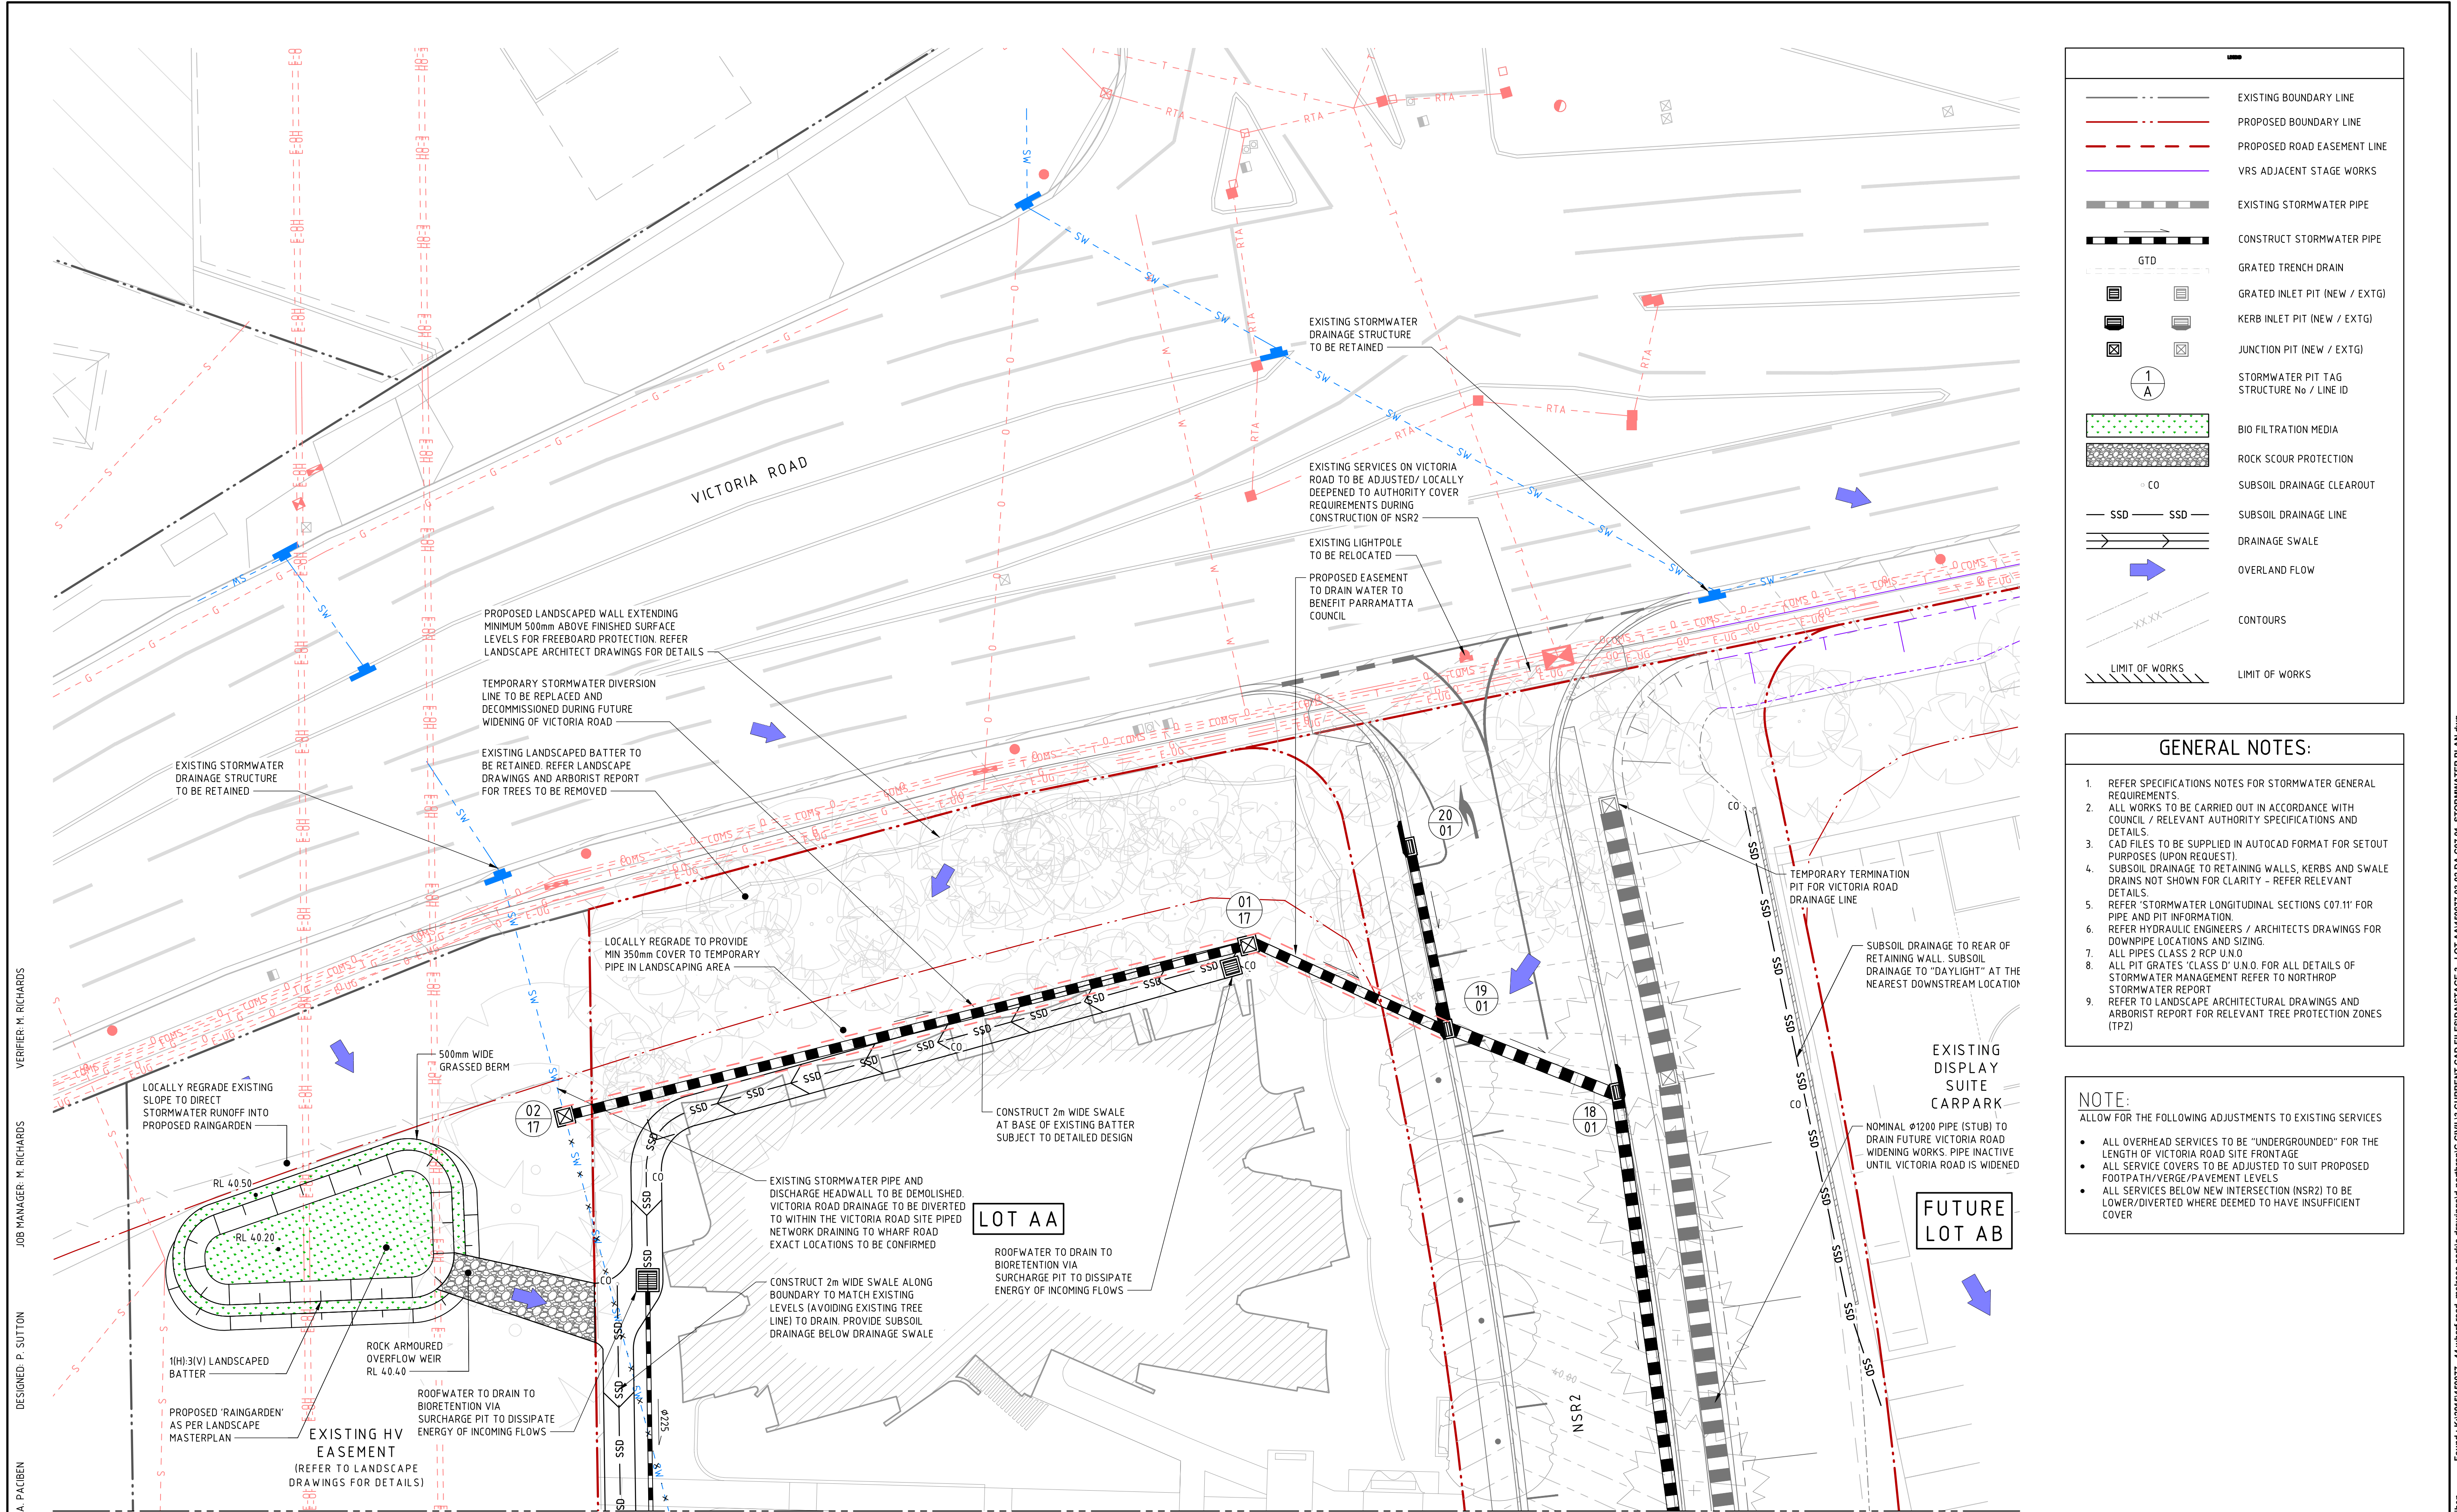

EXISTING BOUNDARY LINE
PROPOSED BOUNDARY LINE
PROPOSED ROAD EASEMENT LINE
VRS ADJACENT STAGE WORKS
EXISTING STORMWATER PIPE
CONSTRUCT STORMWATER PIPE
GTD
GRATED TRENCH DRAIN
GRATED INLET PIT (NEW / EXTG)
KERB INLET PIT (NEW / EXTG)
JUNCTION PIT (NEW / EXTG)
STORMWATER PIT TAG
STRUCTURE No / LINE ID
BIO FILTRATION MEDIA
ROCK SCOUR PROTECTION
SUBSOIL DRAINAGE CLEAROUT
SUBSOIL DRAINAGE LINE
DRAINAGE SWALE
OVERLAND FLOW
CONTOURS
LIMIT OF WORKS
LIMIT OF WORKS

- GENERAL NOTES:**
- REFER SPECIFICATIONS NOTES FOR STORMWATER GENERAL REQUIREMENTS.
 - ALL WORKS TO BE CARRIED OUT IN ACCORDANCE WITH COUNCIL / RELEVANT AUTHORITY SPECIFICATIONS AND DETAILS.
 - CAD FILES TO BE SUPPLIED IN AUTOCAD FORMAT FOR SETOUT PURPOSES (UPON REQUEST).
 - SUBSOIL DRAINAGE TO RETAINING WALLS, KERBS AND SWALE DRAINS NOT SHOWN FOR CLARITY - REFER RELEVANT DETAILS.
 - REFER 'STORMWATER LONGITUDINAL SECTIONS C07.11' FOR PIPE AND PIT INFORMATION.
 - REFER HYDRAULIC ENGINEERS / ARCHITECTS DRAWINGS FOR DOWNPIPE LOCATIONS AND SIZING.
 - ALL PIPES CLASS 2 RCP UNO
 - ALL PIT GRATES 'CLASS D' UNO. FOR ALL DETAILS OF STORMWATER MANAGEMENT REFER TO NORTHROP STORMWATER REPORT
 - REFER TO LANDSCAPE ARCHITECTURAL DRAWINGS AND ARBORIST REPORT FOR RELEVANT TREE PROTECTION ZONES (TPZ)

- NOTE:**
ALLOW FOR THE FOLLOWING ADJUSTMENTS TO EXISTING SERVICES
- ALL OVERHEAD SERVICES TO BE "UNDERGROUNDED" FOR THE LENGTH OF VICTORIA ROAD SITE FRONTAGE
 - ALL SERVICE COVERS TO BE ADJUSTED TO SUIT PROPOSED FOOTPATH/VERGE/PAVEMENT LEVELS
 - ALL SERVICES BELOW NEW INTERSECTION (NSR2) TO BE LOWER/DIVERTED WHERE DEEMED TO HAVE INSUFFICIENT COVER

DRAWN: A. PACIBEN
DESIGNED: P. SUTTON
JOB MANAGER: M. RICHARDS
VERIFIER: M. RICHARDS

REVISION	DESCRIPTION	ISSUED	VER'D	APP'D	DATE
1	ISSUED FOR DEVELOPMENT APPLICATION	AP		RH	05.06.18
2	ISSUED FOR DEVELOPMENT APPLICATION	AP		RH	18.07.18
3	RE-ISSUED FOR DEVELOPMENT APPLICATION	AP		PS	21.08.18
4	RE-ISSUED FOR DEVELOPMENT APPLICATION	AP		PS	22.08.18

PAYCE

DRAWING NOT TO BE USED FOR CONSTRUCTION UNLESS VERIFICATION SIGNATURE HAS BEEN ADDED

PROJECT MANAGER

m PROJECTS

THE COPYRIGHT OF THIS DRAWING REMAINS WITH NORTHROP CONSULTING ENGINEERS PTY LTD

ALL DIMENSIONS TO BE VERIFIED ON SITE BEFORE COMMENCING WORK. NORTHROP ACCEPTS NO RESPONSIBILITY FOR THE USABILITY, COMPLETENESS OR SCALE OF DRAWINGS TRANSFERRED ELECTRONICALLY. THIS DRAWING MAY HAVE BEEN PREPARED USING COLOUR, AND MAY BE INCOMPLETE IF COPIED TO BLACK & WHITE

SCALE 1:200@A1

0 2 4 6 8 10m

NORTHROP

Sydney
Level 11, 345 George Street, Sydney NSW 2000
Ph (02) 9241 4188 Fax (02) 9241 4324
Email sydney@northrop.com.au ABN 81 094 433 100

PROJECT

**MELROSE PARK NSW
VICTORIA ROAD SITE**

STAGE 3 - LOT AA - DA PACKAGE

DRAWING TITLE

CIVIL ENGINEERING PACKAGE

**STORMWATER DRAINAGE
PLAN - SHEET 1**

JOB NUMBER-STAGE-SUBSTAGE-PHASE

150077-03-02-DA

DRAWING NUMBER


C07.01

REVISION

4

DRAWING SHEET SIZE = A1

NOT FOR CONSTRUCTION

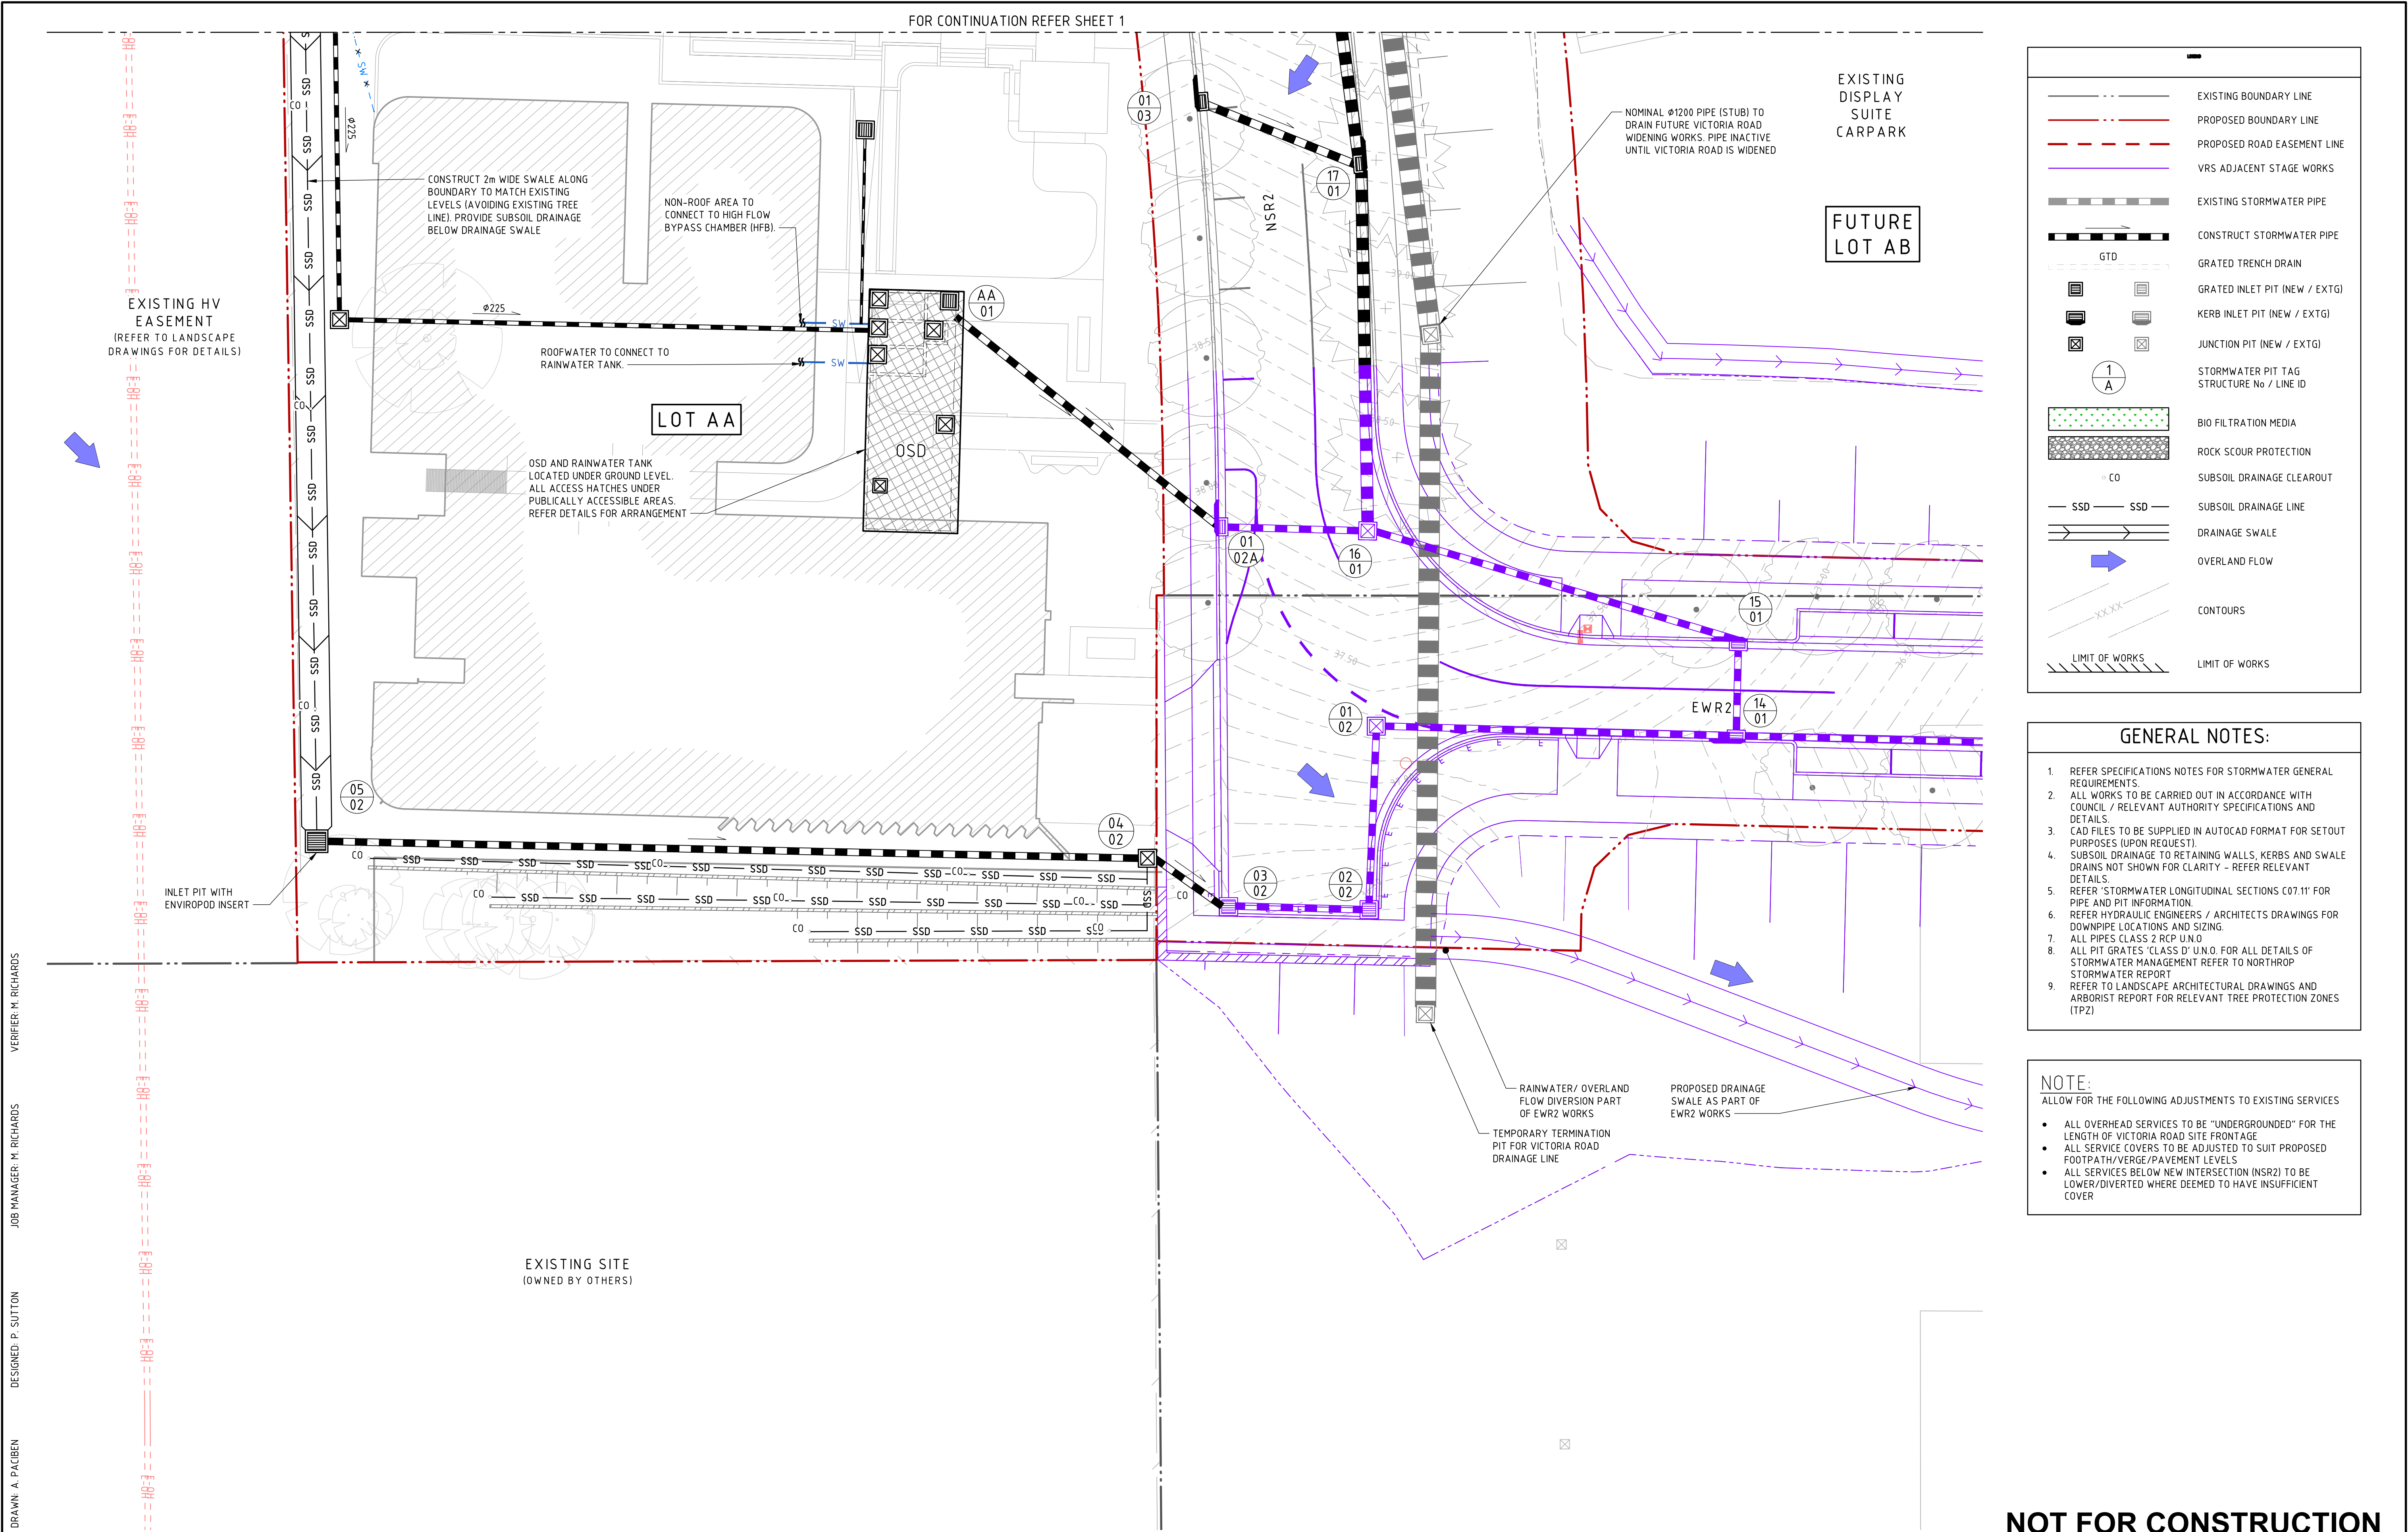

DRAWN A. PACIBEN
DESIGNED P. SUTTON
JOB MANAGER M. RICHARDS
VERIFIER M. RICHARDS

REVISION	DESCRIPTION	ISSUED	VER'D	APP'D	DATE
1	ISSUED FOR DEVELOPMENT APPLICATION	AP		RH	05.06.18
2	ISSUED FOR DEVELOPMENT APPLICATION	AP		RH	18.07.18
3	RE-ISSUED FOR DEVELOPMENT APPLICATION	AP		PS	21.08.18
4	RE-ISSUED FOR DEVELOPMENT APPLICATION	AP		PS	22.08.18

CLIENT

PAYCE

THE COPYRIGHT OF THIS DRAWING REMAINS WITH NORTHROP CONSULTING ENGINEERS PTY LTD

PROJECT MANAGER

m PROJECTS

THE COPYRIGHT OF THIS DRAWING REMAINS WITH NORTHROP CONSULTING ENGINEERS PTY LTD

ALL DIMENSIONS TO BE VERIFIED ON SITE BEFORE COMMENCING WORK. NORTHROP ACCEPTS NO RESPONSIBILITY FOR THE USABILITY, COMPLETENESS OR SCALE OF DRAWINGS TRANSFERRED ELECTRONICALLY. THIS DRAWING MAY HAVE BEEN PREPARED USING COLOUR, AND MAY BE INCOMPLETE IF COPIED TO BLACK & WHITE

SCALE 1:200@A1

0 2 4 6 8 10m

NORTHROP

Sydney
Level 11, 345 George Street, Sydney NSW 2000
Ph (02) 9241 4188 Fax (02) 9241 4324
Email sydney@northrop.com.au ABN 81 094 433 100

PROJECT

**MELROSE PARK NSW
VICTORIA ROAD SITE**

STAGE 3 - LOT AA - DA PACKAGE

DRAWING TITLE

CIVIL ENGINEERING PACKAGE

**STORMWATER DRAINAGE
PLAN - SHEET 2**

JOB NUMBER-STAGE-SUBSTAGE-PHASE

150077-03-02-DA

DRAWING NUMBER

C07.02


REVISION

4


DRAWING SHEET SIZE = A1

NOT FOR CONSTRUCTION

DRAWN A. PACIBEN
DESIGNED P. SUTTON
JOB MANAGER M. RICHARDS
VERIFIER M. RICHARDS

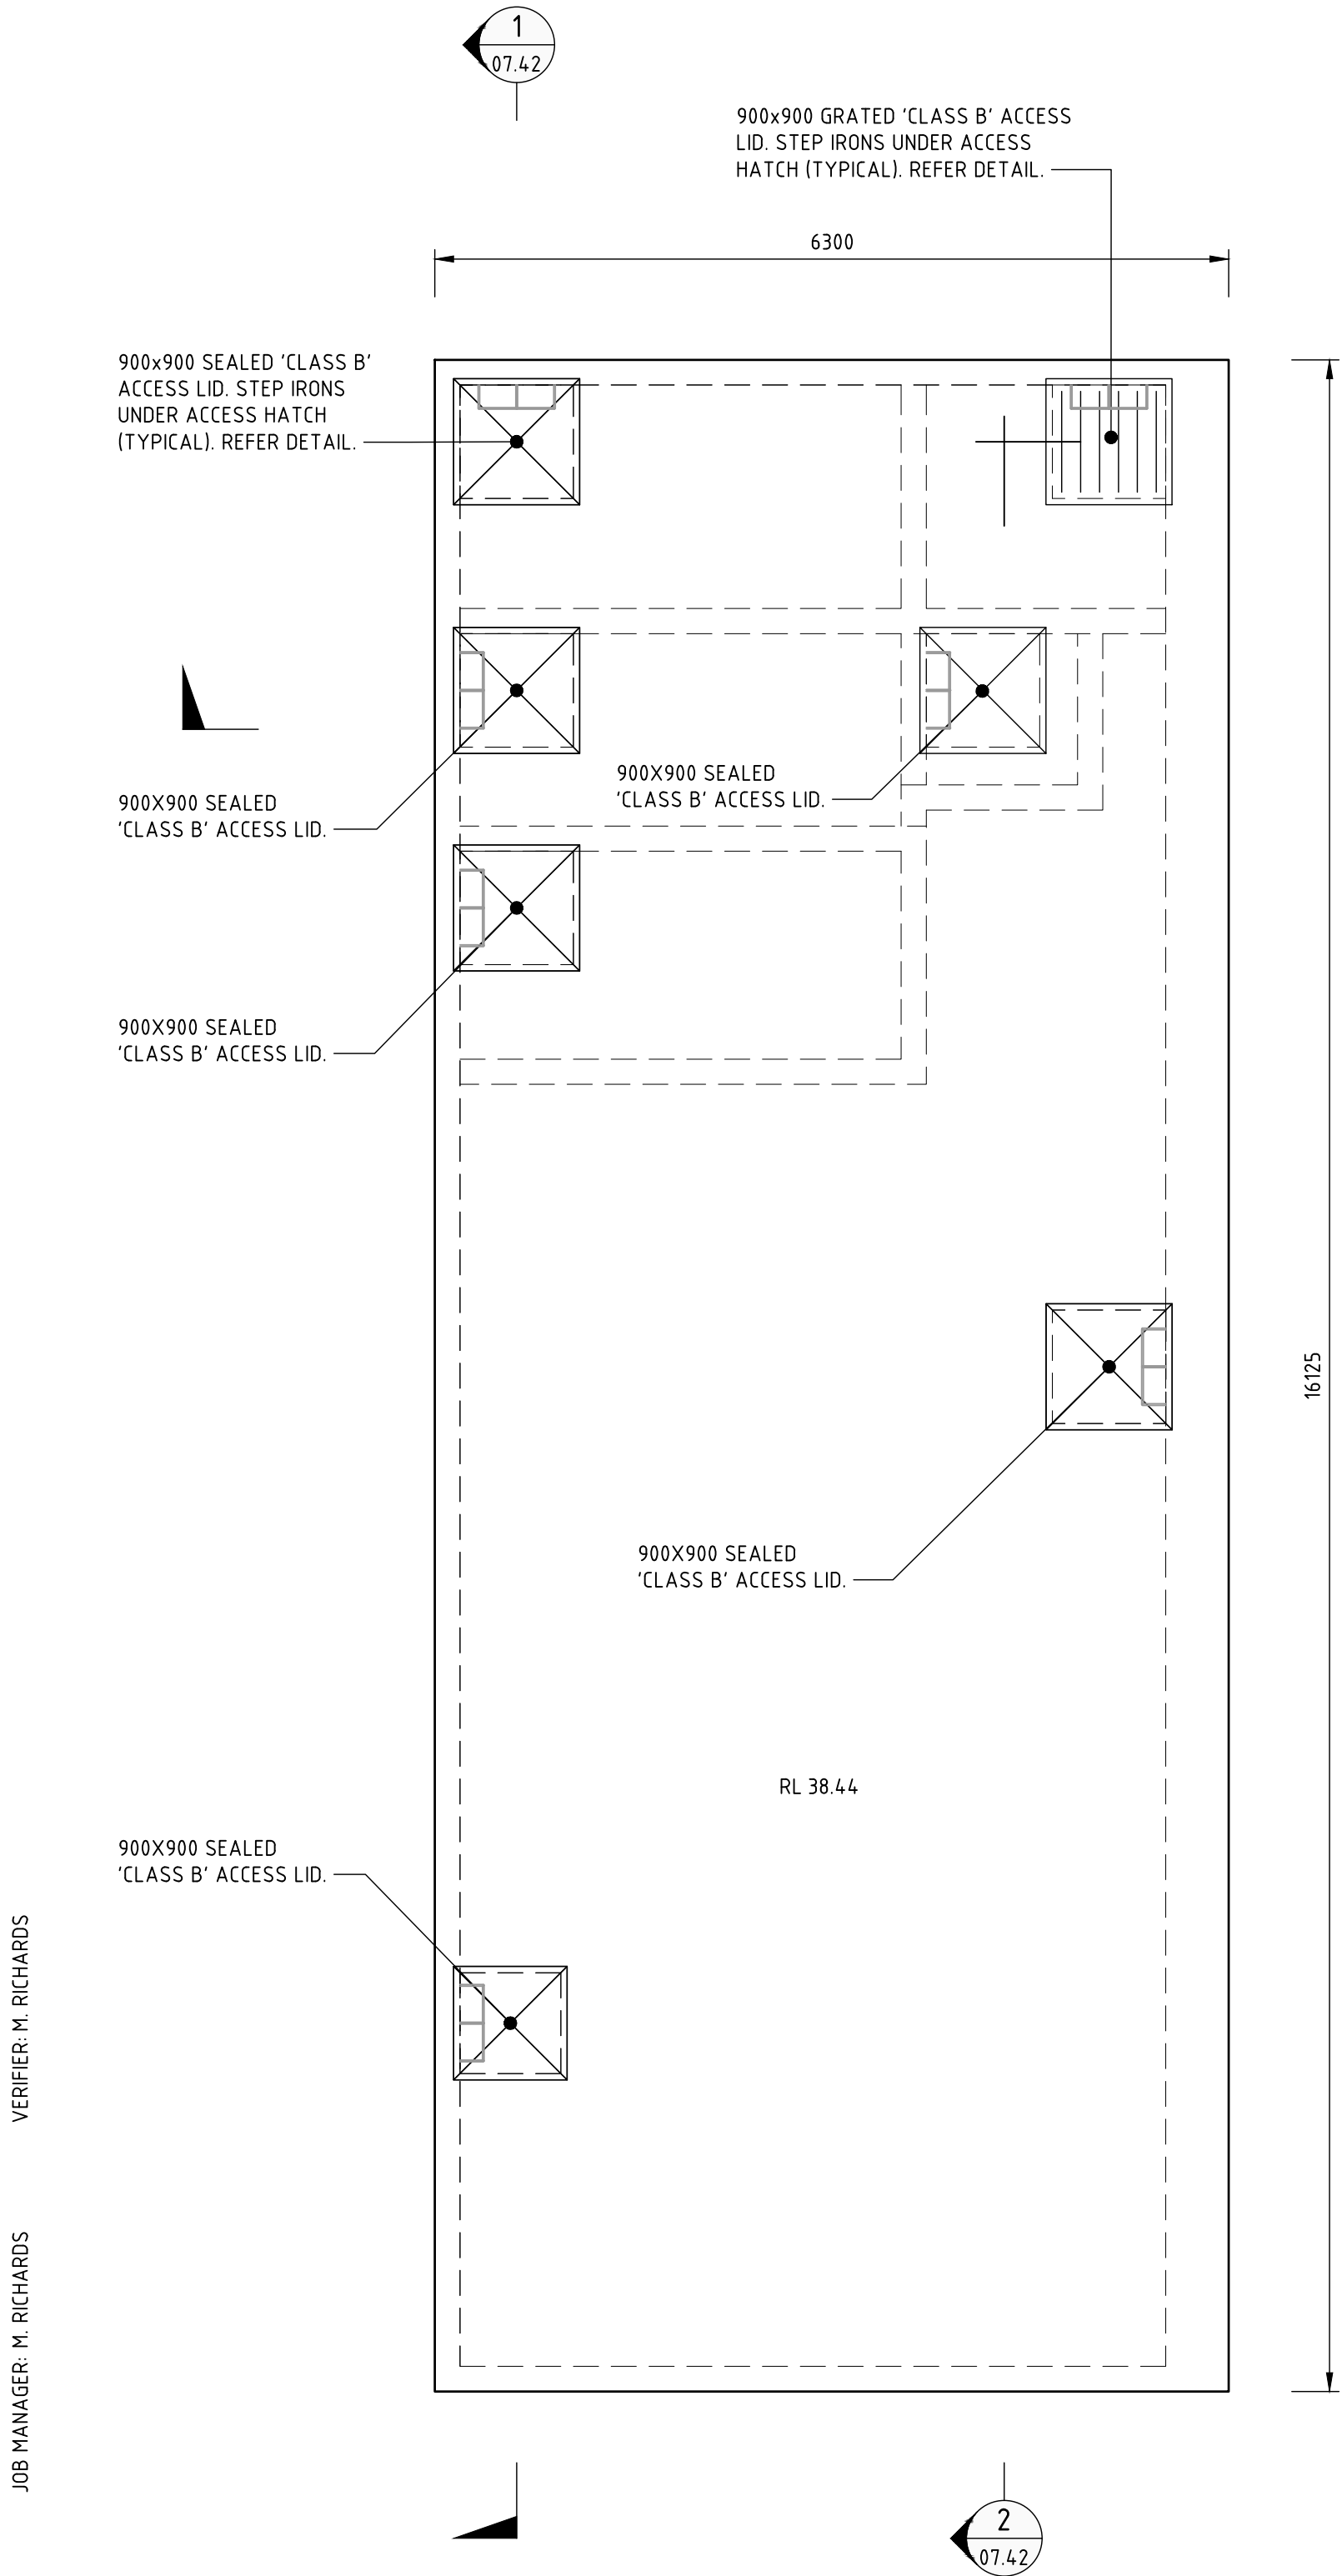


OSD - ROOF PLAN

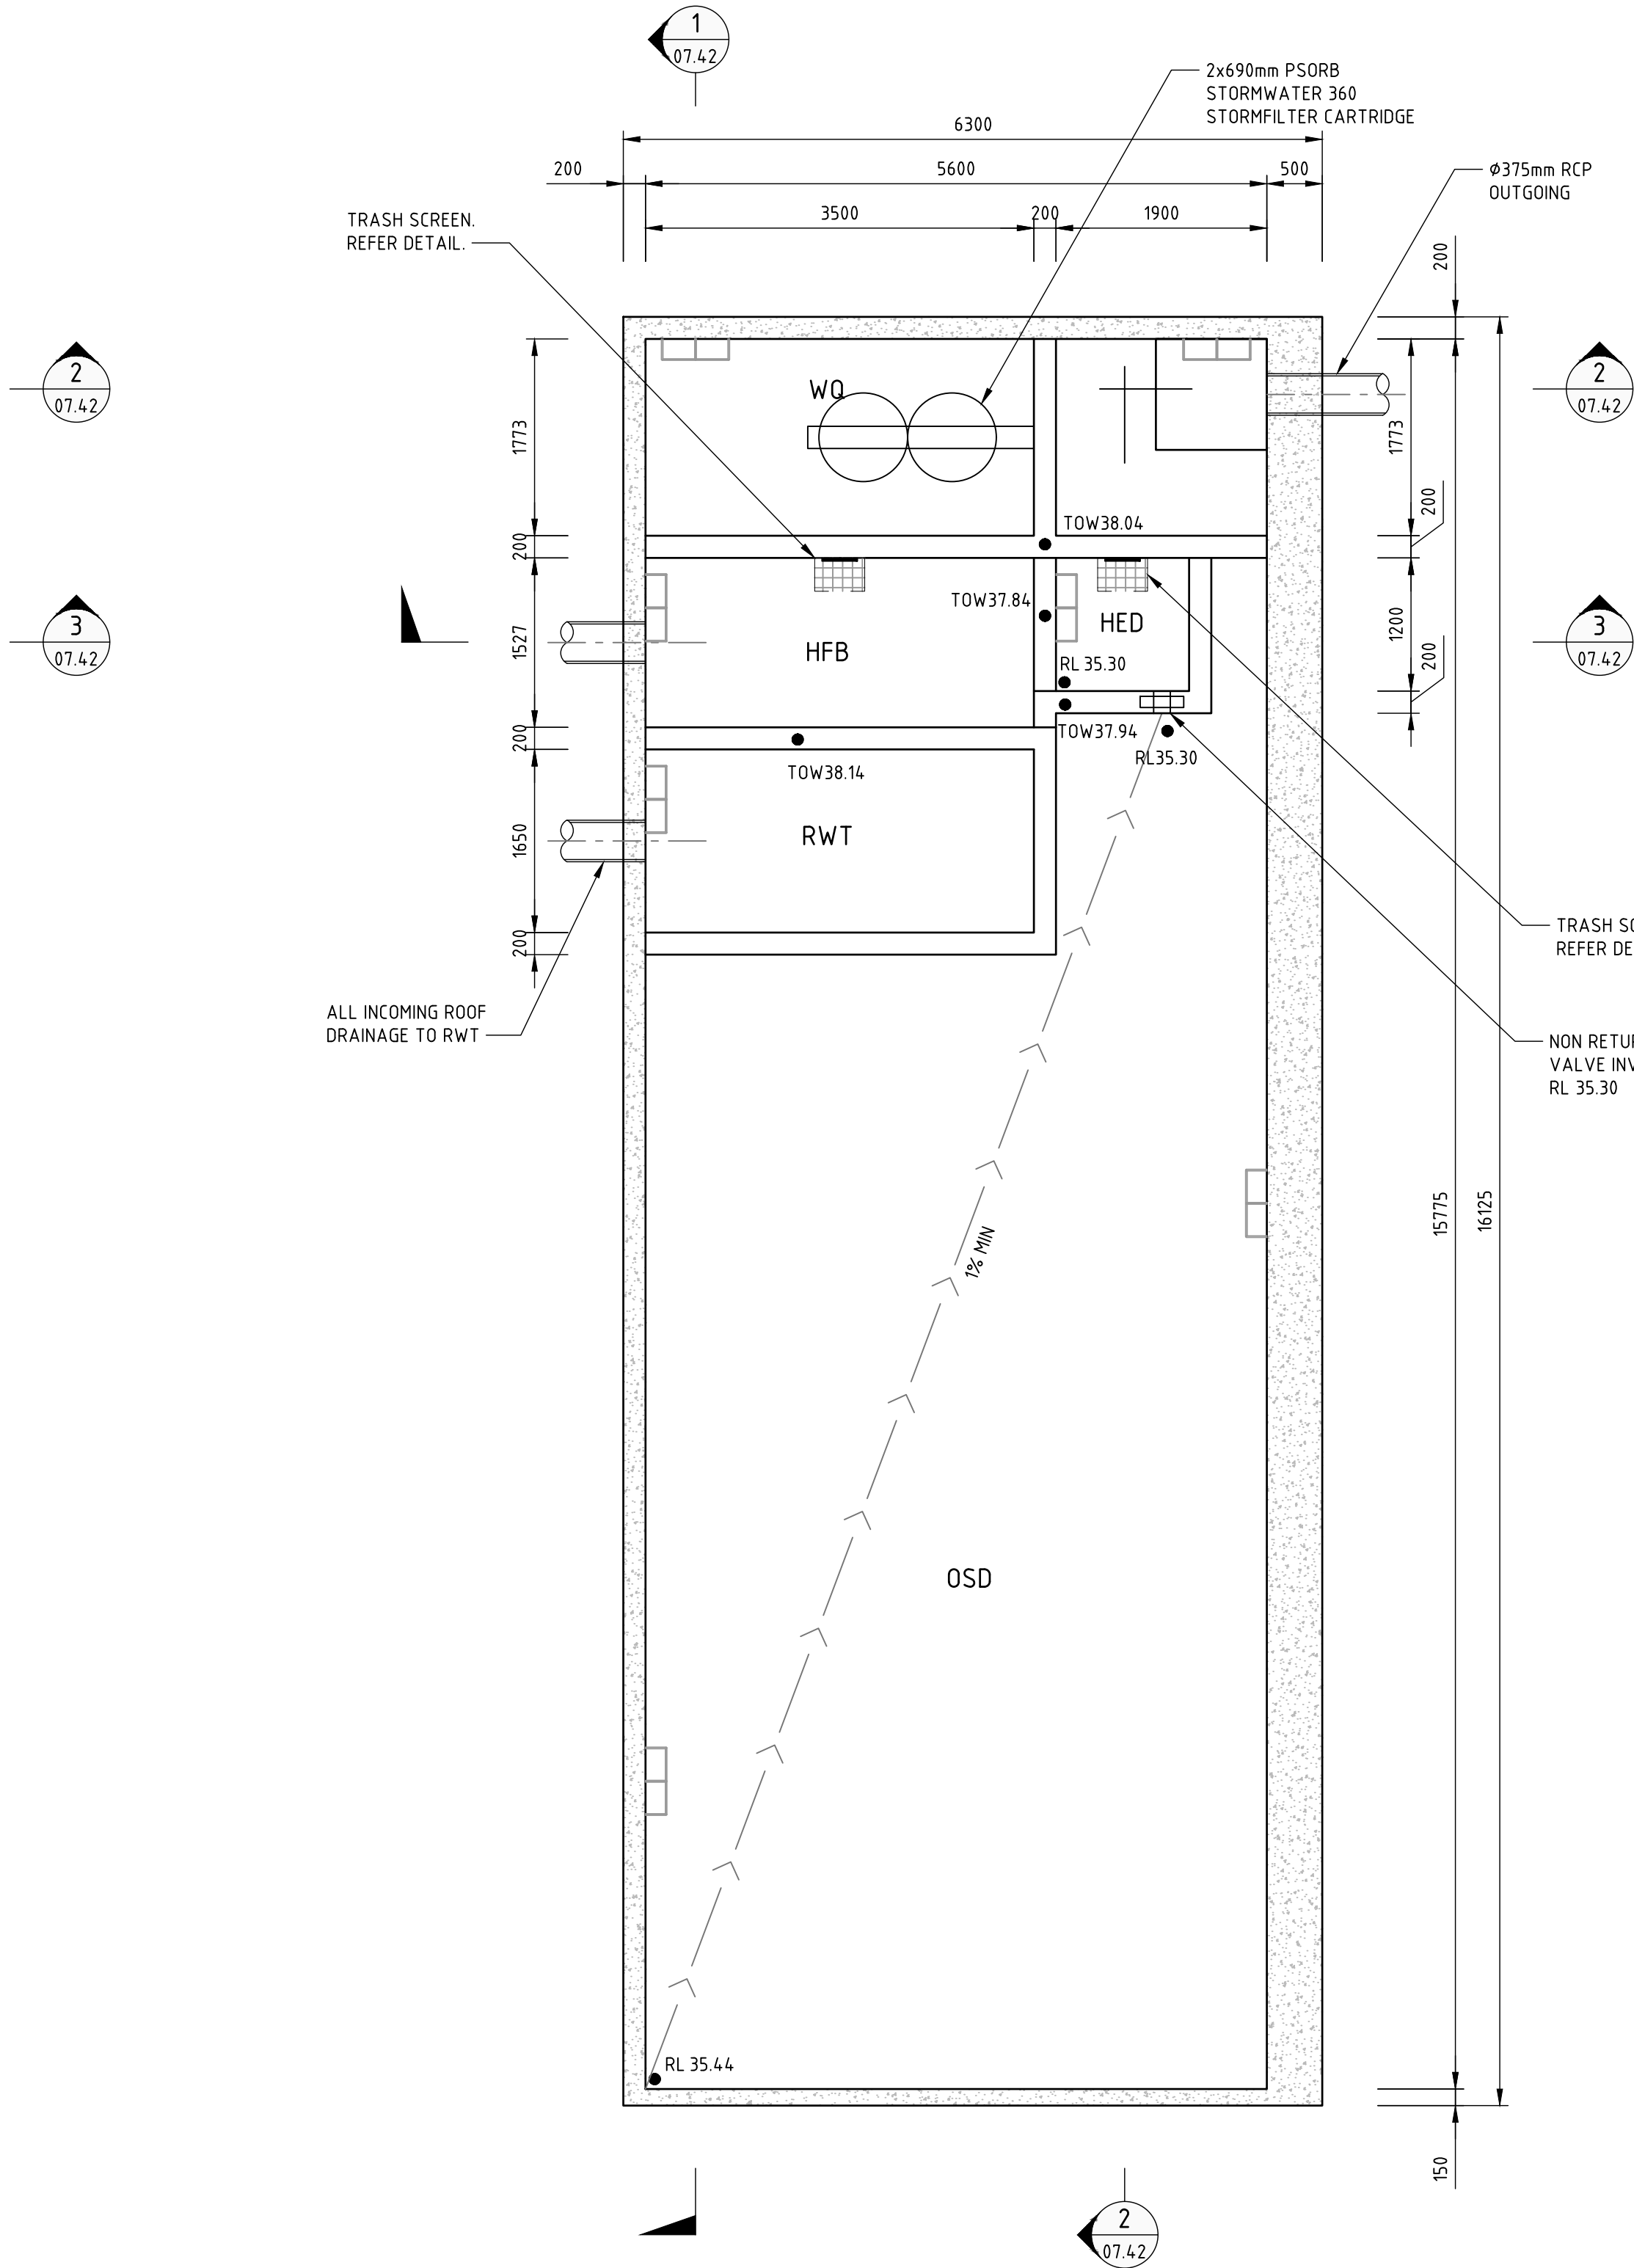

OSD - BASE PLAN


OSD TANK	
SITE AREA	= 0.549ha
AREA DRAINING TO OSD	= 0.467ha
STORAGE REQUIRED	= 105.32m³
PSD	= 103.70 L/s
STORAGE AREA	= 62.09m²
AVERAGE HEIGHT	= 2.67m
STORAGE PROVIDED	= 165.78m³
TOP WATER LEVEL (TWL)	= RL 38.04
ORIFICE SIZE	= 167mm
ORIFICE CENTRE LINE (CL)	= RL 35.30
OSD DISCHARGE	= 99.6 L/s
WQ DISCHARGE	= 3.12 L/s
TOTAL SITE DISCHARGE	= 102.72 L/s

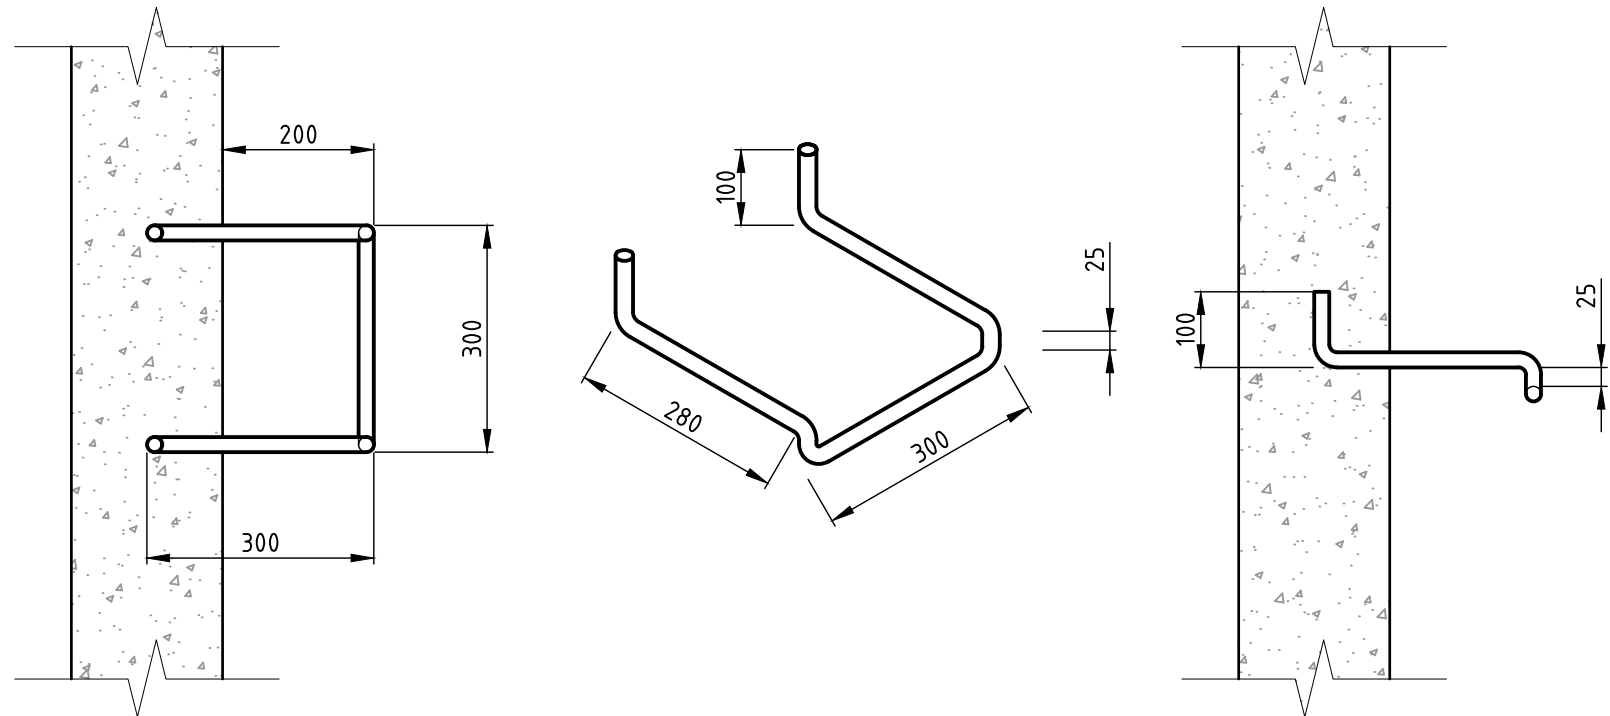

STEP IRON DETAIL


NOT TO SCALE

STEP IRON OF 20mm GALVANIZED STEEL MADE TO SHAPE AND DIMENSIONS SHOWN AND PLACED AT 300 CENTRES AND STAGGERED HORIZONTALLY FOR PITS DEEPER THAN 1.0m.

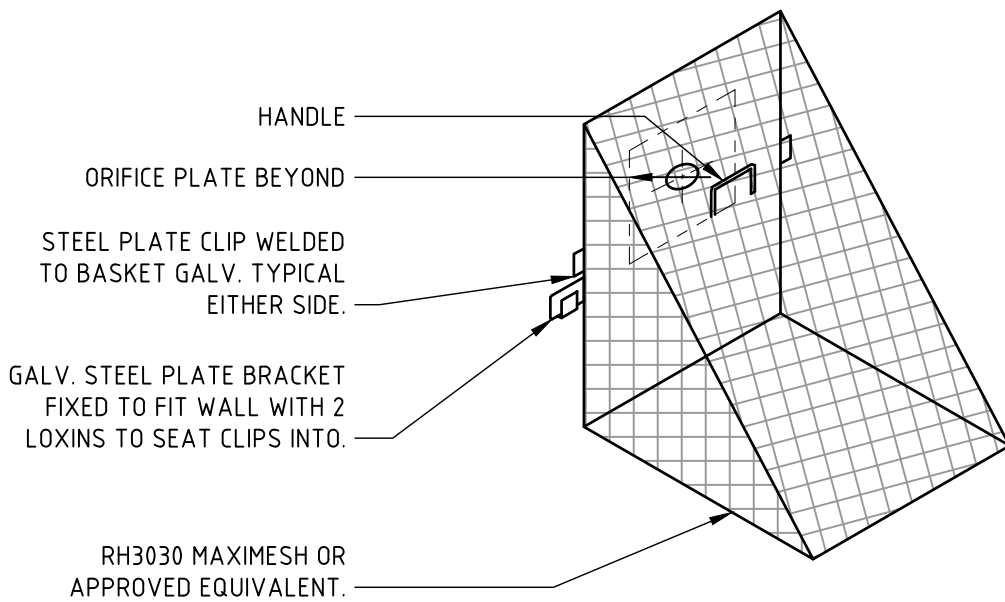

TYPICAL TRASH SCREEN DETAIL

NOT TO SCALE

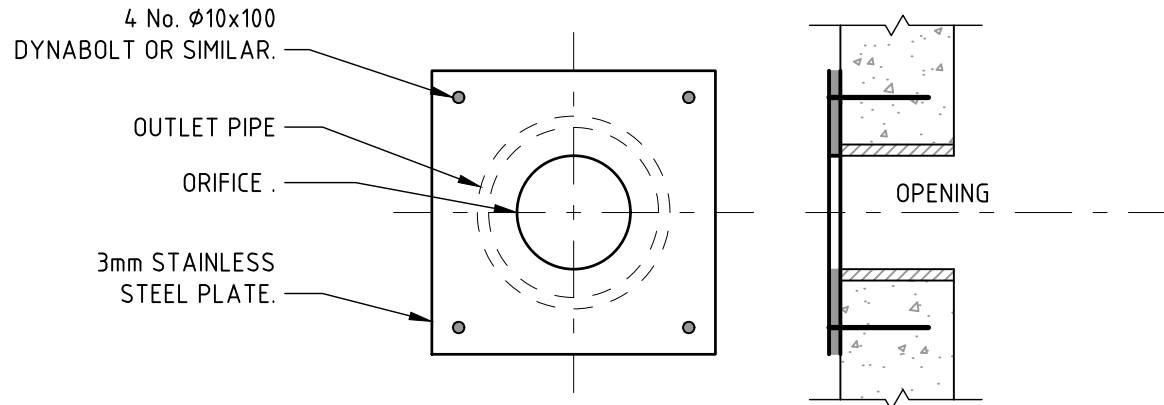

ORIFICE DETAIL

NOT TO SCALE

NOT FOR CONSTRUCTION

REVISION	DESCRIPTION	ISSUED	VER'D	APP'D	DATE
1	ISSUED FOR DEVELOPMENT APPLICATION	AP		RH	05.06.18
2	ISSUED FOR DEVELOPMENT APPLICATION	AP		RH	18.07.18



DRAWING NOT TO BE USED FOR CONSTRUCTION UNLESS VERIFICATION SIGNATURE HAS BEEN ADDED

PROJECT MANAGER
THE COPYRIGHT OF THIS DRAWING REMAINS WITH NORTHROP CONSULTING ENGINEERS PTY LTD

ALL DIMENSIONS TO BE VERIFIED ON SITE BEFORE COMMENCING WORK.
NORTHROP ACCEPTS NO RESPONSIBILITY FOR THE USABILITY, COMPLETENESS OR SCALE OF DRAWINGS TRANSFERRED ELECTRONICALLY.
THIS DRAWING MAY HAVE BEEN PREPARED USING COLOUR, AND MAY BE INCOMPLETE IF COPIED TO BLACK & WHITE



PROJECT
MELROSE PARK NSW VICTORIA ROAD SITE
STAGE 3 - LOT AA - DA PACKAGE

DRAWING TITLE
CIVIL ENGINEERING PACKAGE
STORMWATER OSD DETAILS - SHEET 1

JOB NUMBER-STAGE-SUBSTAGE-PHASE
150077-03-02-DA
DRAWING NUMBER
C07.41
REVISION
2
DRAWING SHEET SIZE = A1

DRAWN A. PACIBEN
DESIGNED P. SUTTON
JOB MANAGER M. RICHARDS
VERIFIER M. RICHARDS

Found: K:\2015\15077 - 44 wharf road, melrose park\c-drawings\ad-northrop\c-civil\3-CURRENT CAD FILES\DA\STAGE 3 - LOT AA\15077-44-02-DA-C07.41_DETAILS SW.dwg

REVISION	DESCRIPTION	ISSUED	VER'D	APP'D	DATE
1	ISSUED FOR DEVELOPMENT APPLICATION	AP		RH	05.06.18
2	ISSUED FOR DEVELOPMENT APPLICATION	AP		RH	18.07.18



THE COPYRIGHT OF THIS DRAWING REMAINS WITH NORTHROP CONSULTING ENGINEERS PTY LTD

DRAWING NOT TO BE USED FOR CONSTRUCTION UNLESS VERIFICATION SIGNATURE HAS BEEN ADDED

PROJECT MANAGER



ALL DIMENSIONS TO BE VERIFIED ON SITE BEFORE COMMENCING WORK. NORTHROP ACCEPTS NO RESPONSIBILITY FOR THE USABILITY, COMPLETENESS OR SCALE OF DRAWINGS TRANSFERRED ELECTRONICALLY. THIS DRAWING MAY HAVE BEEN PREPARED USING COLOUR, AND MAY BE INCOMPLETE IF COPIED TO BLACK & WHITE



Sydney
Level 11, 345 George Street, Sydney NSW 2000
Ph (02) 9241 4188 Fax (02) 9241 4324
Email sydney@northrop.com.au ABN 81 094 433 100

PROJECT
**MELROSE PARK NSW
VICTORIA ROAD SITE**

STAGE 3 - LOT AA - DA PACKAGE

DRAWING TITLE
CIVIL ENGINEERING PACKAGE

**STORMWATER OSD DETAILS -
SHEET 2**

JOB NUMBER-STAGE-SUBSTAGE-PHASE
150077-03-02-DA


DRAWING NUMBER
C07.42

REVISION
2


DRAWING SHEET SIZE = A1

NOT FOR CONSTRUCTION


Found: K:\2015\15077 - 44 wharf road, melrose park\c-drawings\ad-northrop\c-civil\3-CURRENT CAD FILES\DA\STAGE 3 - LOT AA\15077-44-02-DA-C07.41_DETAILS SW.dwg

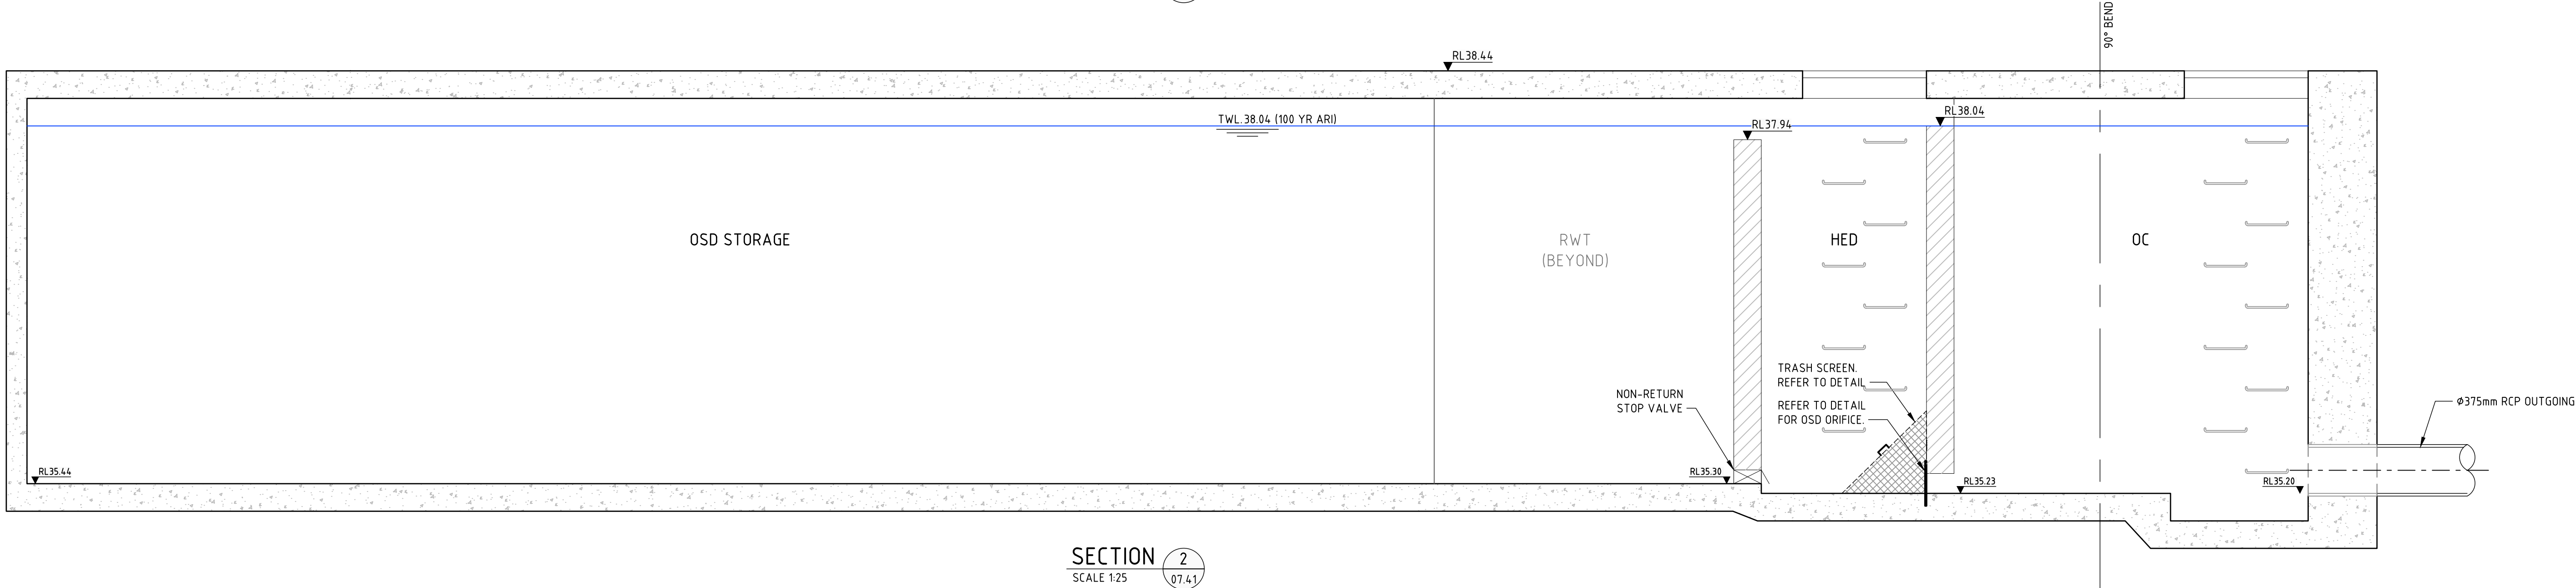

SECTION 2
SCALE 1:25
07.41

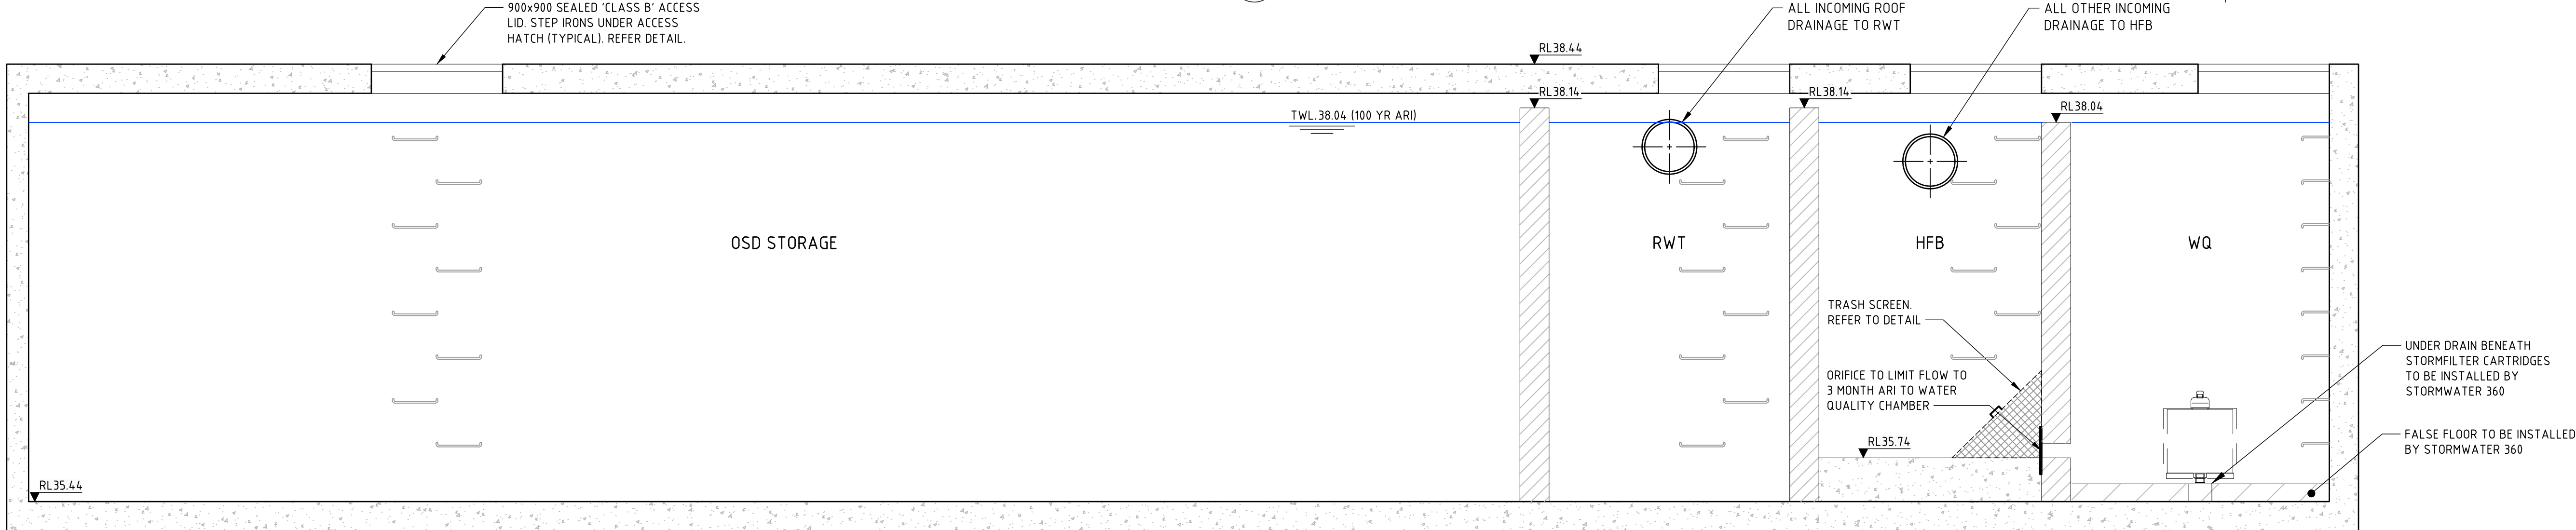


SECTION 1
SCALE 1:25
07.41

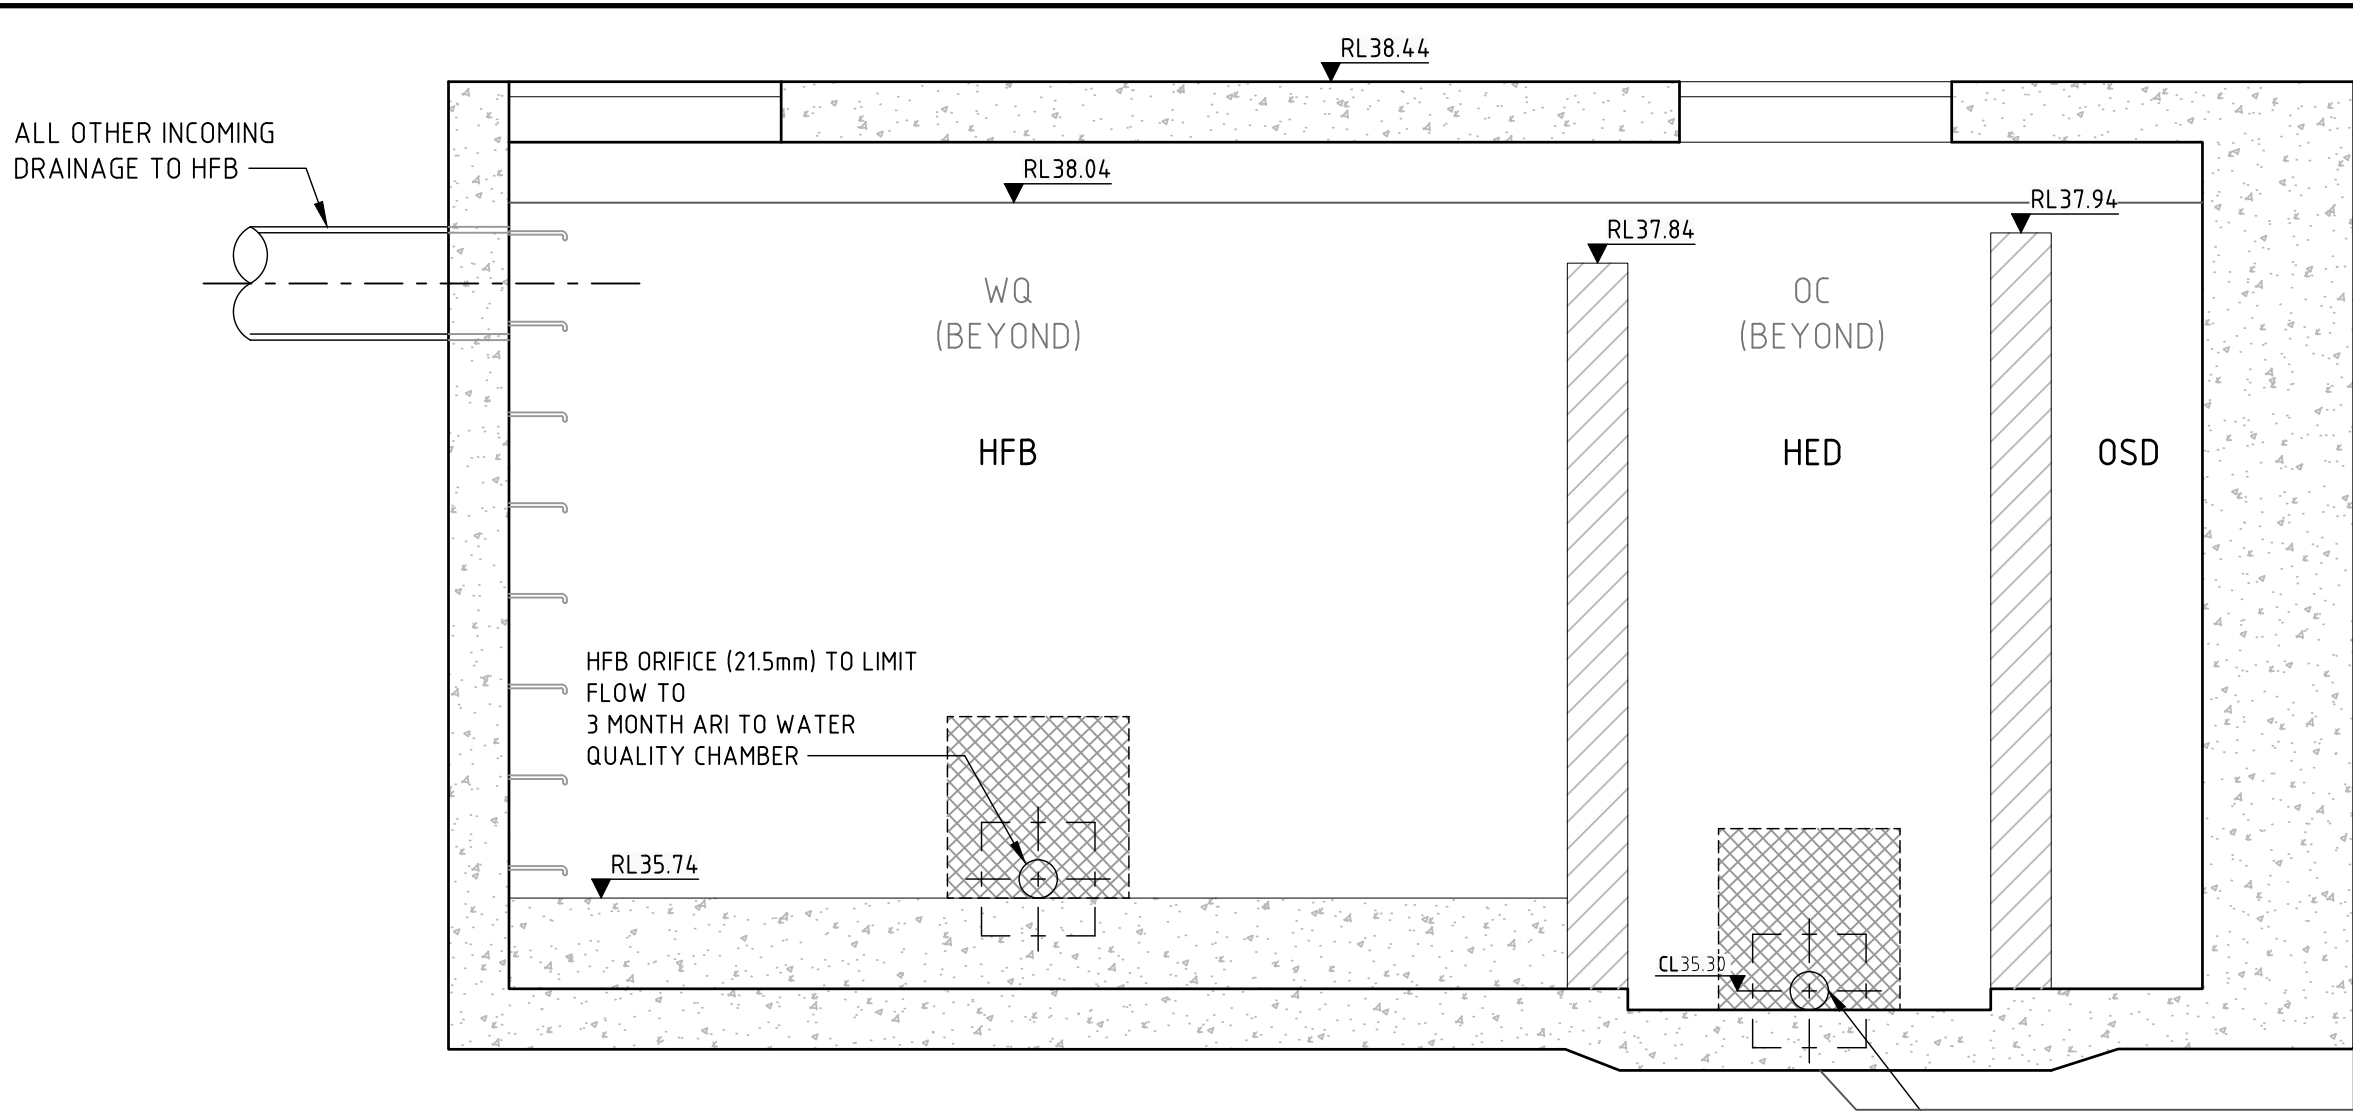

SECTION 3
SCALE 1:25
07.41

DRAWN A. PACIBEN
DESIGNED P. SUTTON
JOB MANAGER M. RICHARDS
VERIFIER M. RICHARDS

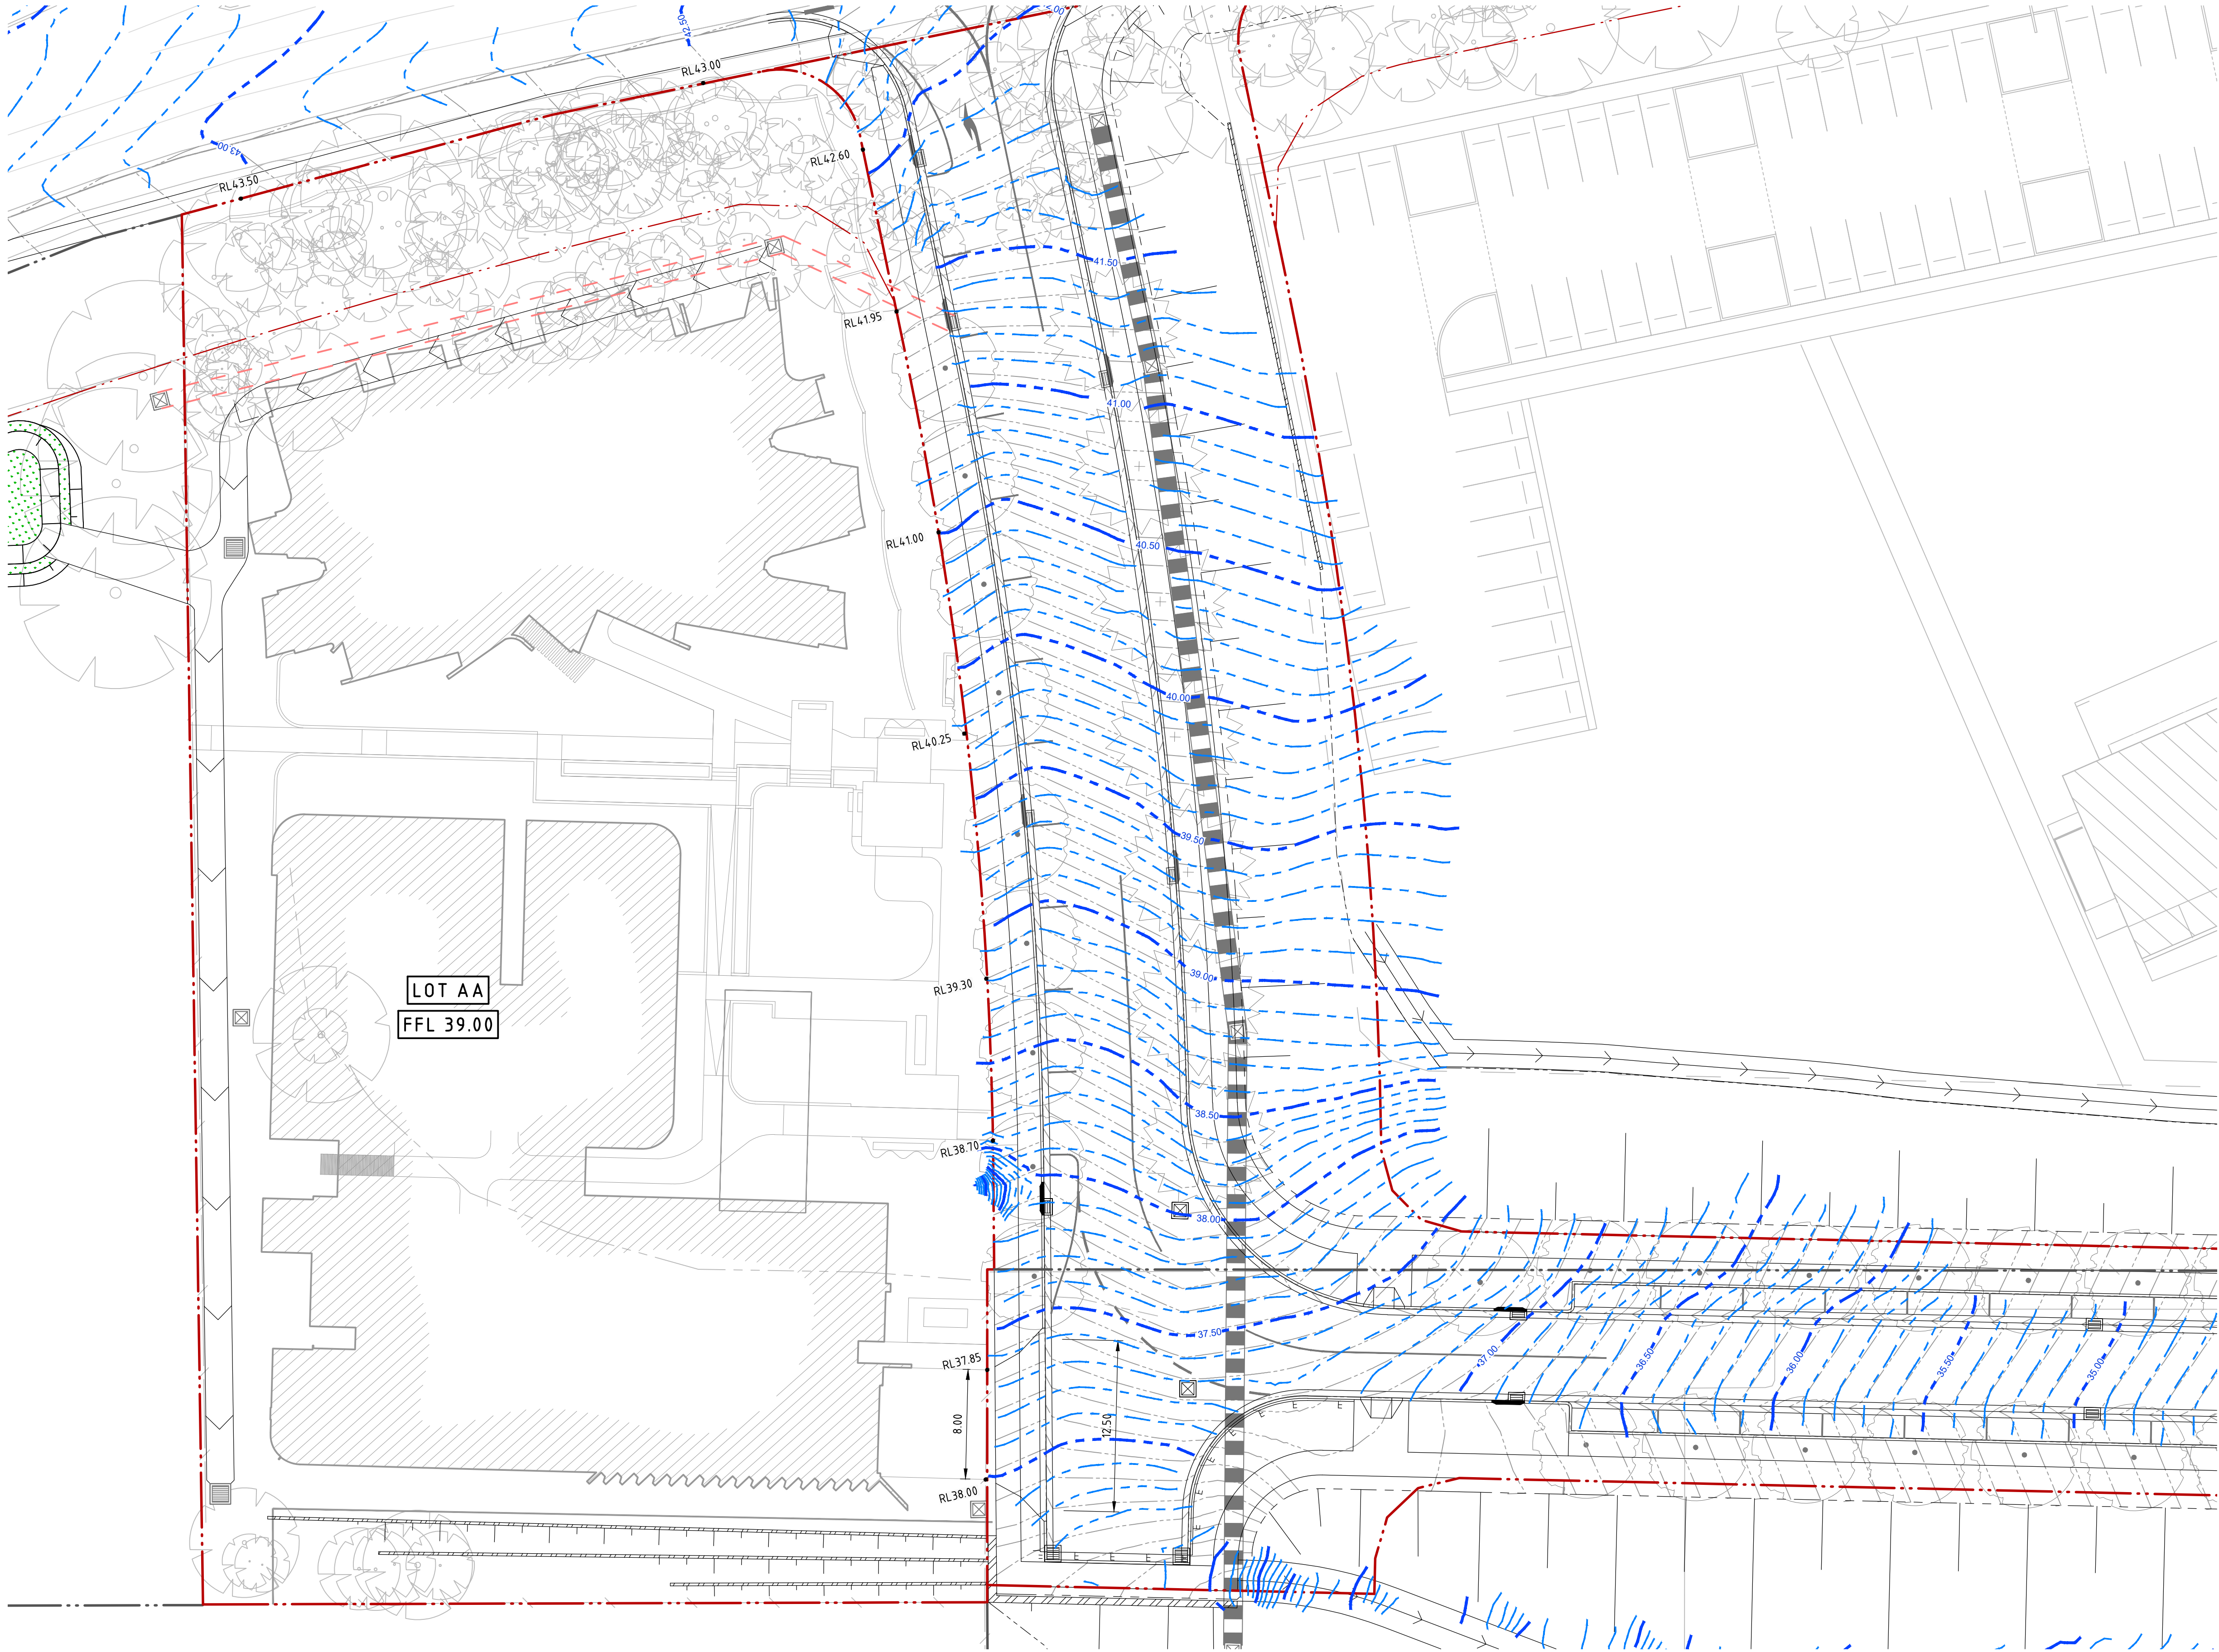

LEGEND	
	EXISTING BOUNDARY LINE
	PROPOSED BOUNDARY LINE
	PROPOSED ROAD EASEMENT LINE
	PROPOSED VRS ROADS WORKS
	FLOOD PLANNING LEVELS (1% AEP + 500mm)
	PROPOSED FINISHED FLOOR LEVEL
	FINISHED SURFACE DESIGN CONTOURS
	1% FLOOD AEP CONTOURS

NOT FOR CONSTRUCTION

REVISION	DESCRIPTION	ISSUED	VER'D	APP'D	DATE
1	ISSUED FOR DEVELOPMENT APPLICATION	AP		PS	20.08.18
2	RE-ISSUED FOR DEVELOPMENT APPLICATION	AP		PS	22.08.18

CLIENT

PAYCE

DRAWING NOT TO BE USED FOR CONSTRUCTION UNLESS VERIFICATION SIGNATURE HAS BEEN ADDED

PROJECT MANAGER

m PROJECTS

THE COPYRIGHT OF THIS DRAWING REMAINS WITH NORTHROP CONSULTING ENGINEERS PTY LTD

ALL DIMENSIONS TO BE VERIFIED ON SITE BEFORE COMMENCING WORK. NORTHROP ACCEPTS NO RESPONSIBILITY FOR THE USABILITY, COMPLETENESS OR SCALE OF DRAWINGS TRANSFERRED ELECTRONICALLY. THIS DRAWING MAY HAVE BEEN PREPARED USING COLOUR, AND MAY BE INCOMPLETE IF COPIED TO BLACK & WHITE.

SCALE 1:250 @ A1

0 2 4 6 8 10 12m

NORTHROP

Sydney
Level 11, 345 George Street, Sydney NSW 2000
Ph (02) 9241 4188 Fax (02) 9241 4324
Email sydney@northrop.com.au ABN 81 094 433 100

PROJECT

**MELROSE PARK NSW
VICTORIA ROAD SITE**

STAGE 3 - LOT AA - DA PACKAGE

DRAWING TITLE

CIVIL ENGINEERING PACKAGE

1% AEP CONTOUR PLAN

JOB NUMBER-STAGE-SUBSTAGE-PHASE

150077-03-02-DA

DRAWING NUMBER	REVISION
C07.81	2

DRAWING SHEET SIZE = A1

