


DOSE PARK - VICTORIA ROAD SITE

STAGE 2 - LOT AD

CIVIL ENGINEERING PACKAGE - DA

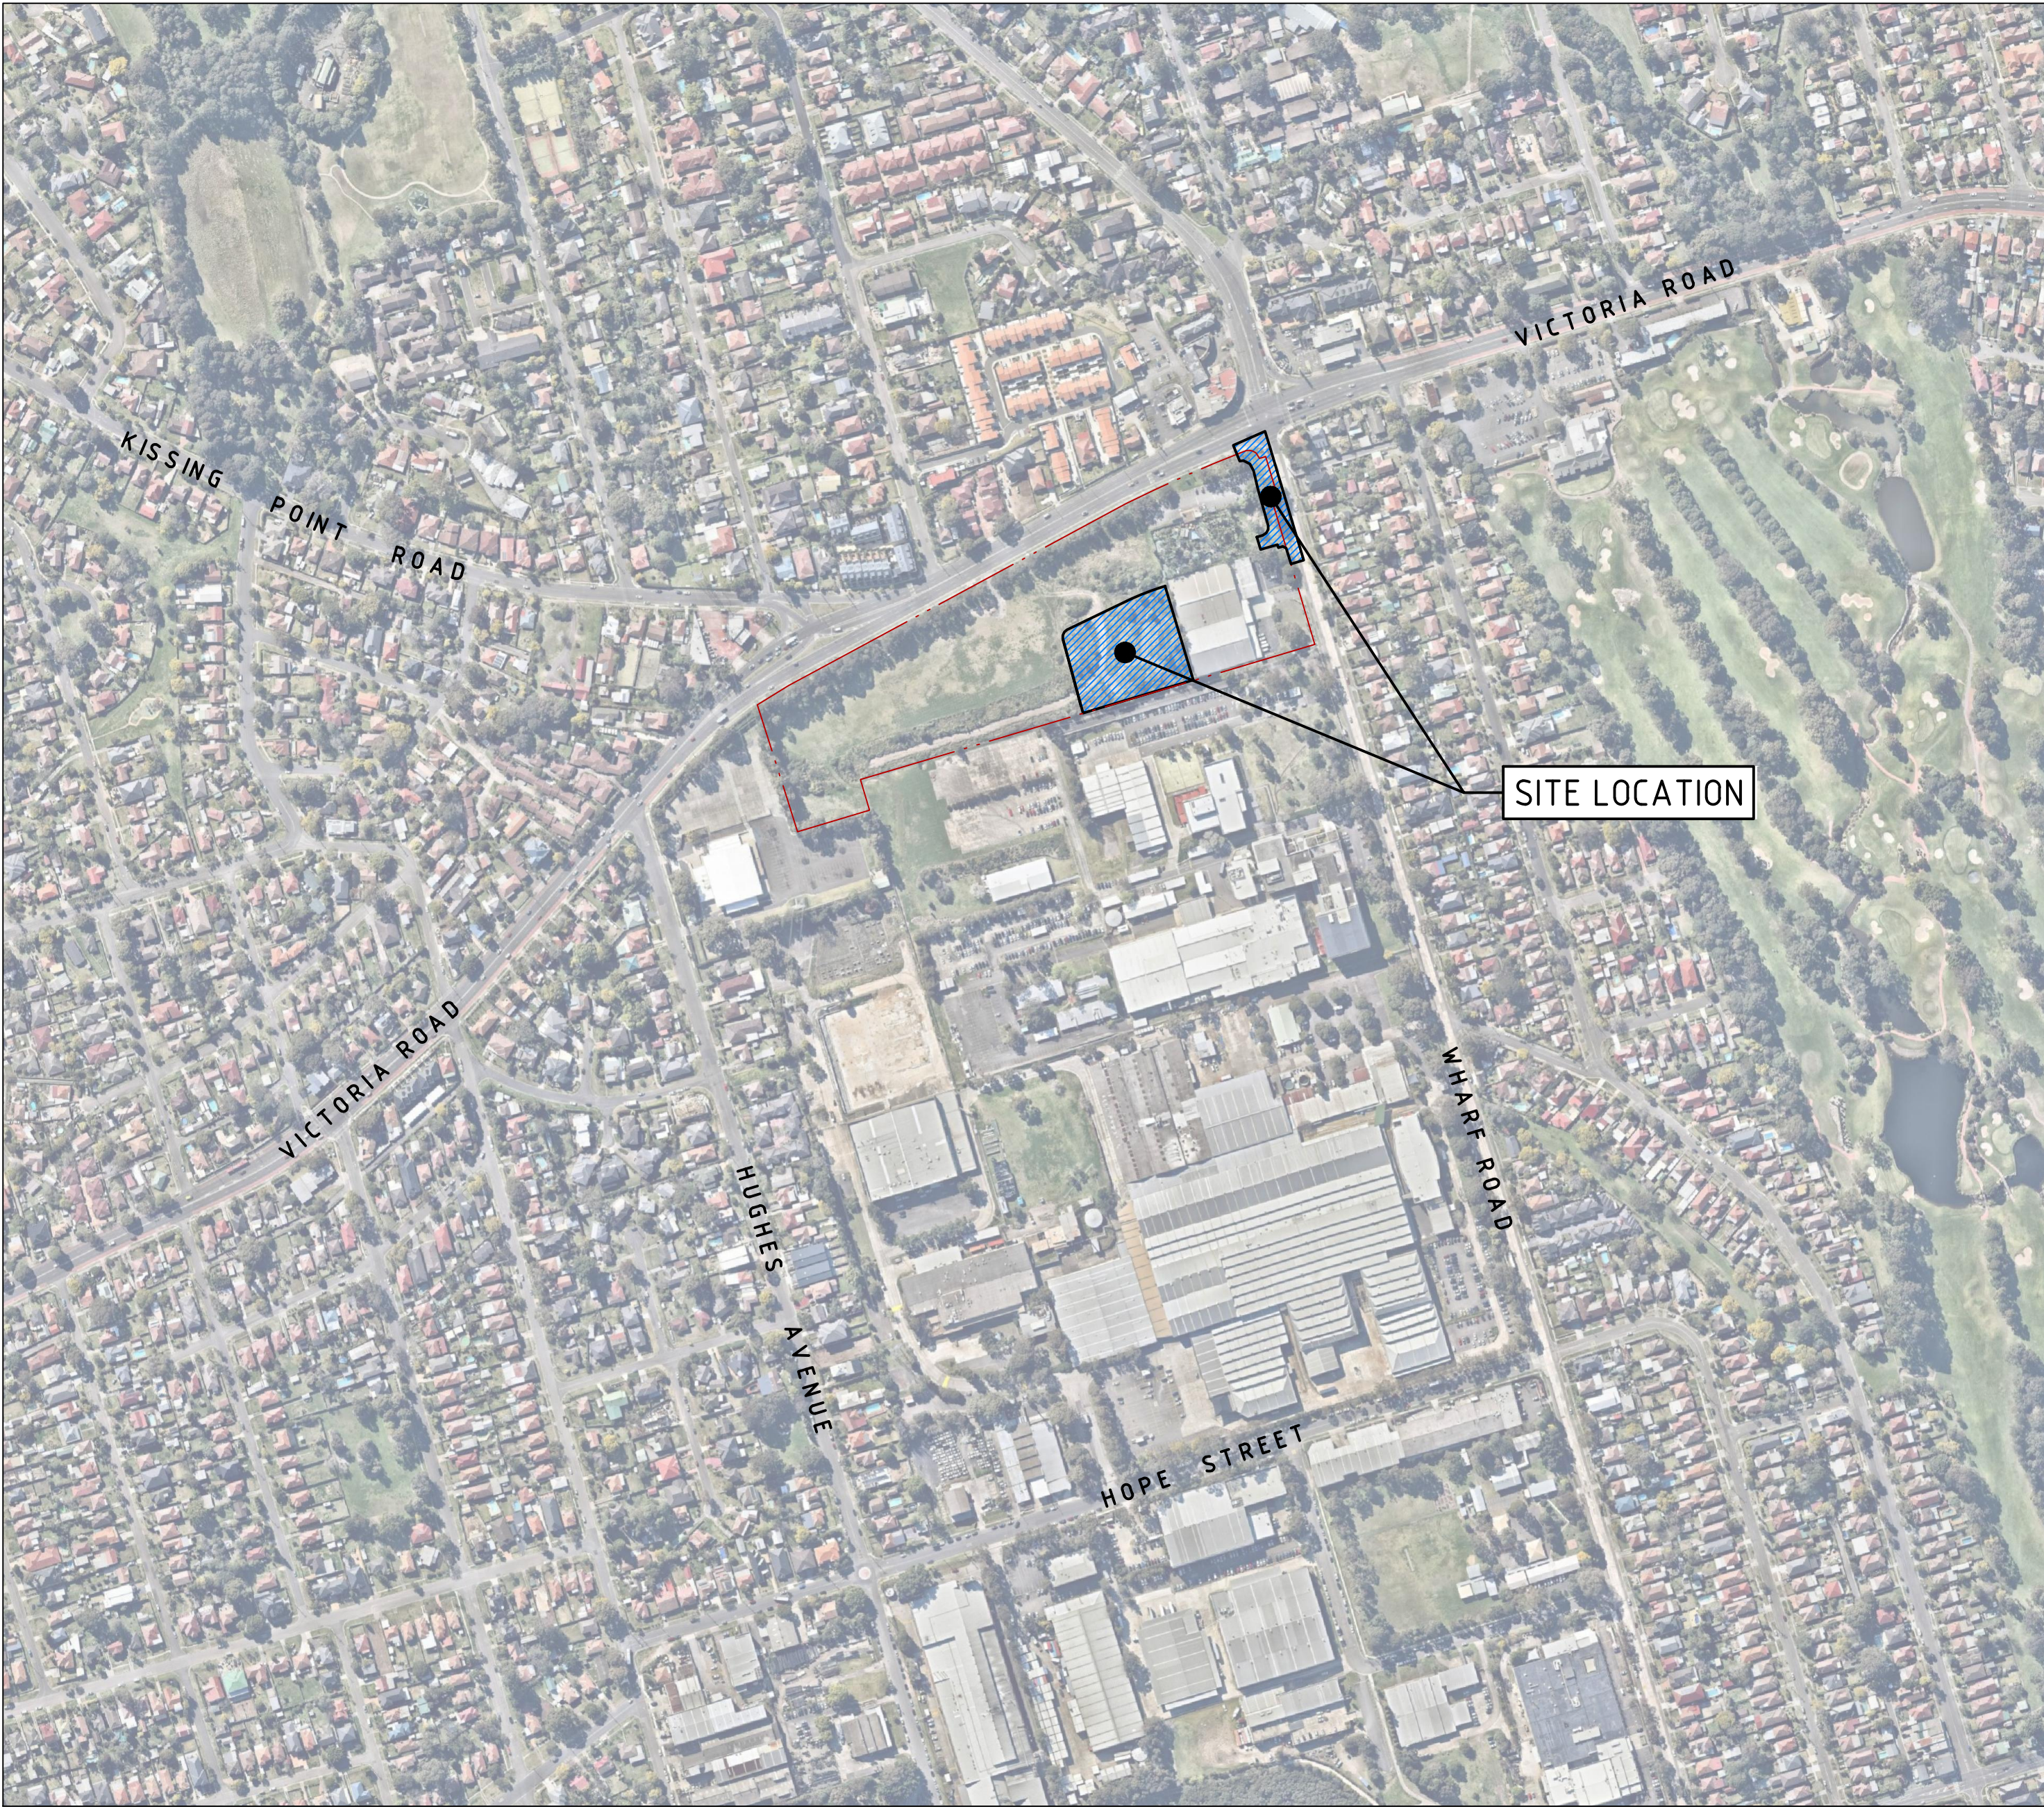

DRAWING SCHEDULE	
DWG NO.	DRAWING TITLE
C01.01	COVER SHEET, DRAWING SCHEDULE AND LOCALITY PLAN
C01.11	SPECIFICATION NOTES
C01.21	EXISTING SITE CONDITIONS
C01.31	GENERAL ARRANGEMENT PLAN - PROPOSED LOT AD (VRS MASTERPLAN)
C01.41	GENERAL ARRANGEMENT PLAN PROPOSED LOT AD (MELROSE MASTERPLAN)
C02.01	CONCEPT SEDIMENT AND SOIL EROSION CONTROL PLAN
C02.11	SEDIMENT AND SOIL EROSION CONTROL DETAILS
C04.01	TYPICAL SECTIONS SHEET 1
C04.02	TYPICAL SECTIONS SHEET 2
C04.11	SITEWORKS AND GRADING PLAN SHEET 1
C04.12	SITEWORKS AND GRADING PLAN SHEET 2
C04.13	SITEWORKS AND GRADING PLAN SHEET 3
C04.14	SITEWORKS AND GRADING PLAN SHEET 4
C04.21	ROAD ALIGNMENT CONTROL PLAN
C04.31	ROAD LONGITUDINAL SECTIONS - SHEET 1
C04.32	ROAD LONGITUDINAL SECTIONS - SHEET 2
C04.33	ROAD LONGITUDINAL SECTIONS - SHEET 3
C04.34	ROAD LONGITUDINAL SECTIONS - SHEET 4
C04.35	ROAD LONGITUDINAL SECTIONS - SHEET 5
C04.36	ROAD LONGITUDINAL SECTIONS - SHEET 6
C04.37	ROAD LONGITUDINAL SECTIONS - SHEET 7
C04.38	ROAD LONGITUDINAL SECTIONS - SHEET 8
C04.39	ROAD LONGITUDINAL SECTIONS - SHEET 9
C04.51	ROAD CROSS SECTIONS - SHEET 1
C04.52	ROAD CROSS SECTIONS - SHEET 2
C04.53	ROAD CROSS SECTIONS - SHEET 3
C04.54	ROAD CROSS SECTIONS - SHEET 4
C04.55	ROAD CROSS SECTIONS - SHEET 5
C04.56	ROAD CROSS SECTIONS - SHEET 6
C04.57	ROAD CROSS SECTIONS - SHEET 7
C04.58	ROAD CROSS SECTIONS - SHEET 8
C04.59	ROAD CROSS SECTIONS - SHEET 9
C04.60	ROAD CROSS SECTIONS - SHEET 10
C04.81	KERB RETURNS - SHEET 1
C04.82	KERB RETURNS - SHEET 2
C04.83	KERB RETURNS - SHEET 3
C04.84	KERB RETURNS - SHEET 4
C06.01	RETAINING WALL ALIGNMENT PLAN
C06.11	RETAINING WALL SECTIONS - SHEET 1
C06.12	RETAINING WALL SECTIONS - SHEET 2
C06.13	RETAINING WALL SECTIONS - SHEET 3
C07.01	STORMWATER DRAINAGE PLAN - SHEET 1
C07.02	STORMWATER DRAINAGE PLAN - SHEET 2
C07.03	STORMWATER DRAINAGE PLAN - SHEET 3
C07.04	STORMWATER DRAINAGE PLAN - SHEET 4
C07.11	STORMWATER LONGITUDINAL SECTIONS SHEET 1
C07.31	STORMWATER MANAGEMENT DEVICES - OSD
C07.91	CATCHMENT PLAN
C08.01	PAVEMENT PLAN SHEET 1
C08.02	PAVEMENT PLAN SHEET 2
C08.03	PAVEMENT PLAN SHEET 3
C08.04	PAVEMENT PLAN SHEET 4
C08.61	SWEPT PATHS PLAN - SHEET 1
C08.62	SWEPT PATHS PLAN - SHEET 2
C08.63	SWEPT PATHS PLAN - SHEET 3
C08.64	SWEPT PATHS PLAN - SHEET 4
C08.65	SWEPT PATHS PLAN - SHEET 5
C10.01	DETAILS - SHEET 1
C10.02	DETAILS - SHEET 2


SOURCE : AU.NEARMAP.COM


NOT FOR CONSTRUCTION

REVISION	DESCRIPTION	ISSUED	VER'D	APP'D	DATE	CLIENT	PROJECT MANAGER		PROJECT	DRAWING TITLE	JOB NUMBER-STAGE-SUBSTAGE-PHASE
1	ISSUED FOR DEVELOPMENT APPLICATION	AP		RM	25.05.18					MELROSE PARK NSW VICTORIA ROAD SITE	150077-02-02-DA
2	ISSUED FOR DEVELOPMENT APPLICATION	AP		RM	28.05.18						
						DRAWING NOT TO BE USED FOR CONSTRUCTION UNLESS VERIFICATION SIGNATURE HAS BEEN ADDED	THE COPYRIGHT OF THIS DRAWING REMAINS WITH NORTHROP CONSULTING ENGINEERS PTY LTD		ALL DIMENSIONS TO BE VERIFIED ON SITE BEFORE COMMENCING WORK. NORTHROP ACCEPTS NO RESPONSIBILITY FOR THE USABILITY, COMPLETENESS OR SCALE OF DRAWINGS TRANSFERRED ELECTRONICALLY. THIS DRAWING MAY HAVE BEEN PREPARED USING COLOUR, AND MAY BE INCOMPLETE IF COPIED TO BLACK & WHITE	STAGE 2 - LOT AD - DA PACKAGE	COVER SHEET, DRAWING SCHEDULE AND LOCALITY PLAN
								 Sydney Level 11, 345 George Street, Sydney NSW 2000 Ph (02) 9241 4188 Fax (02) 9241 4324 Email sydney@northrop.com.au ABN 81 094 433 100		DRAWING SHEET SIZE = A1	

Found : \\ne-revit\revit\2015\150077 - 44 wharf road, melrose park\c-drawings\id-northrop\c-civil\3-CURRENT CAD FILES\IDA\STAGE 2 - LOT AD\150077-02-02-DA-C01.01_COVER SHEET.dwg

Date : 29-5-18 9:23am Plotted By : APaciben

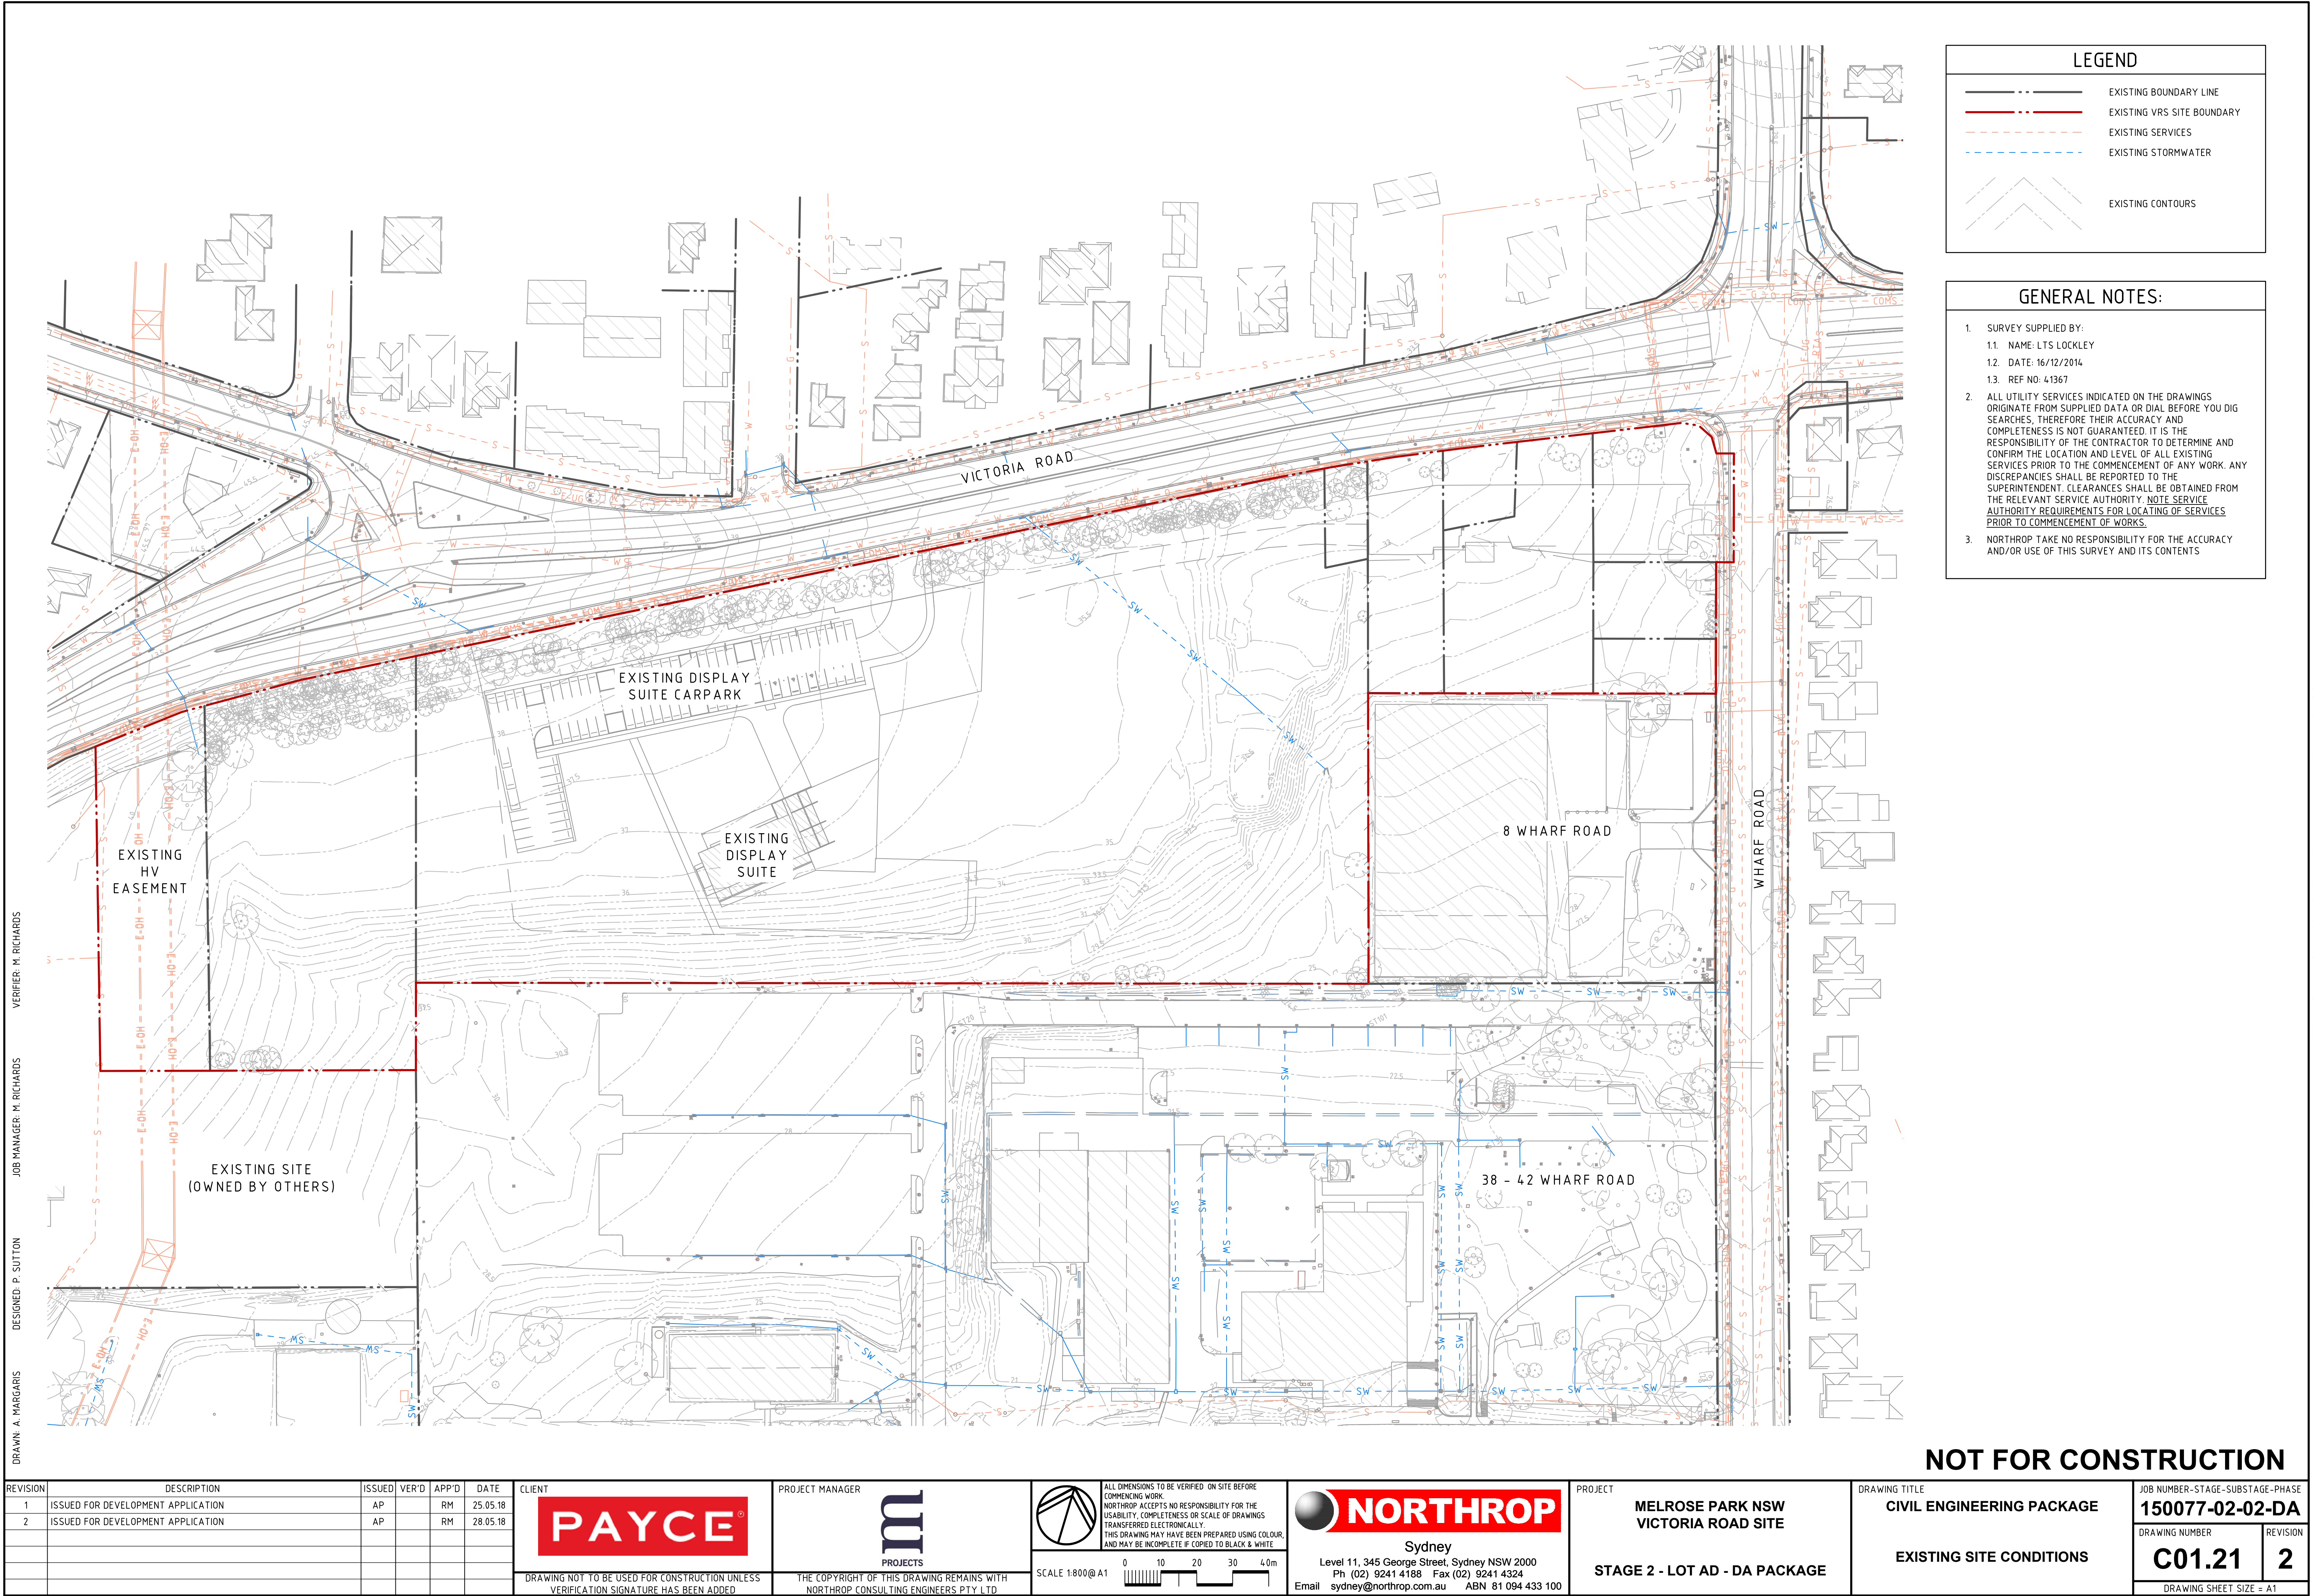

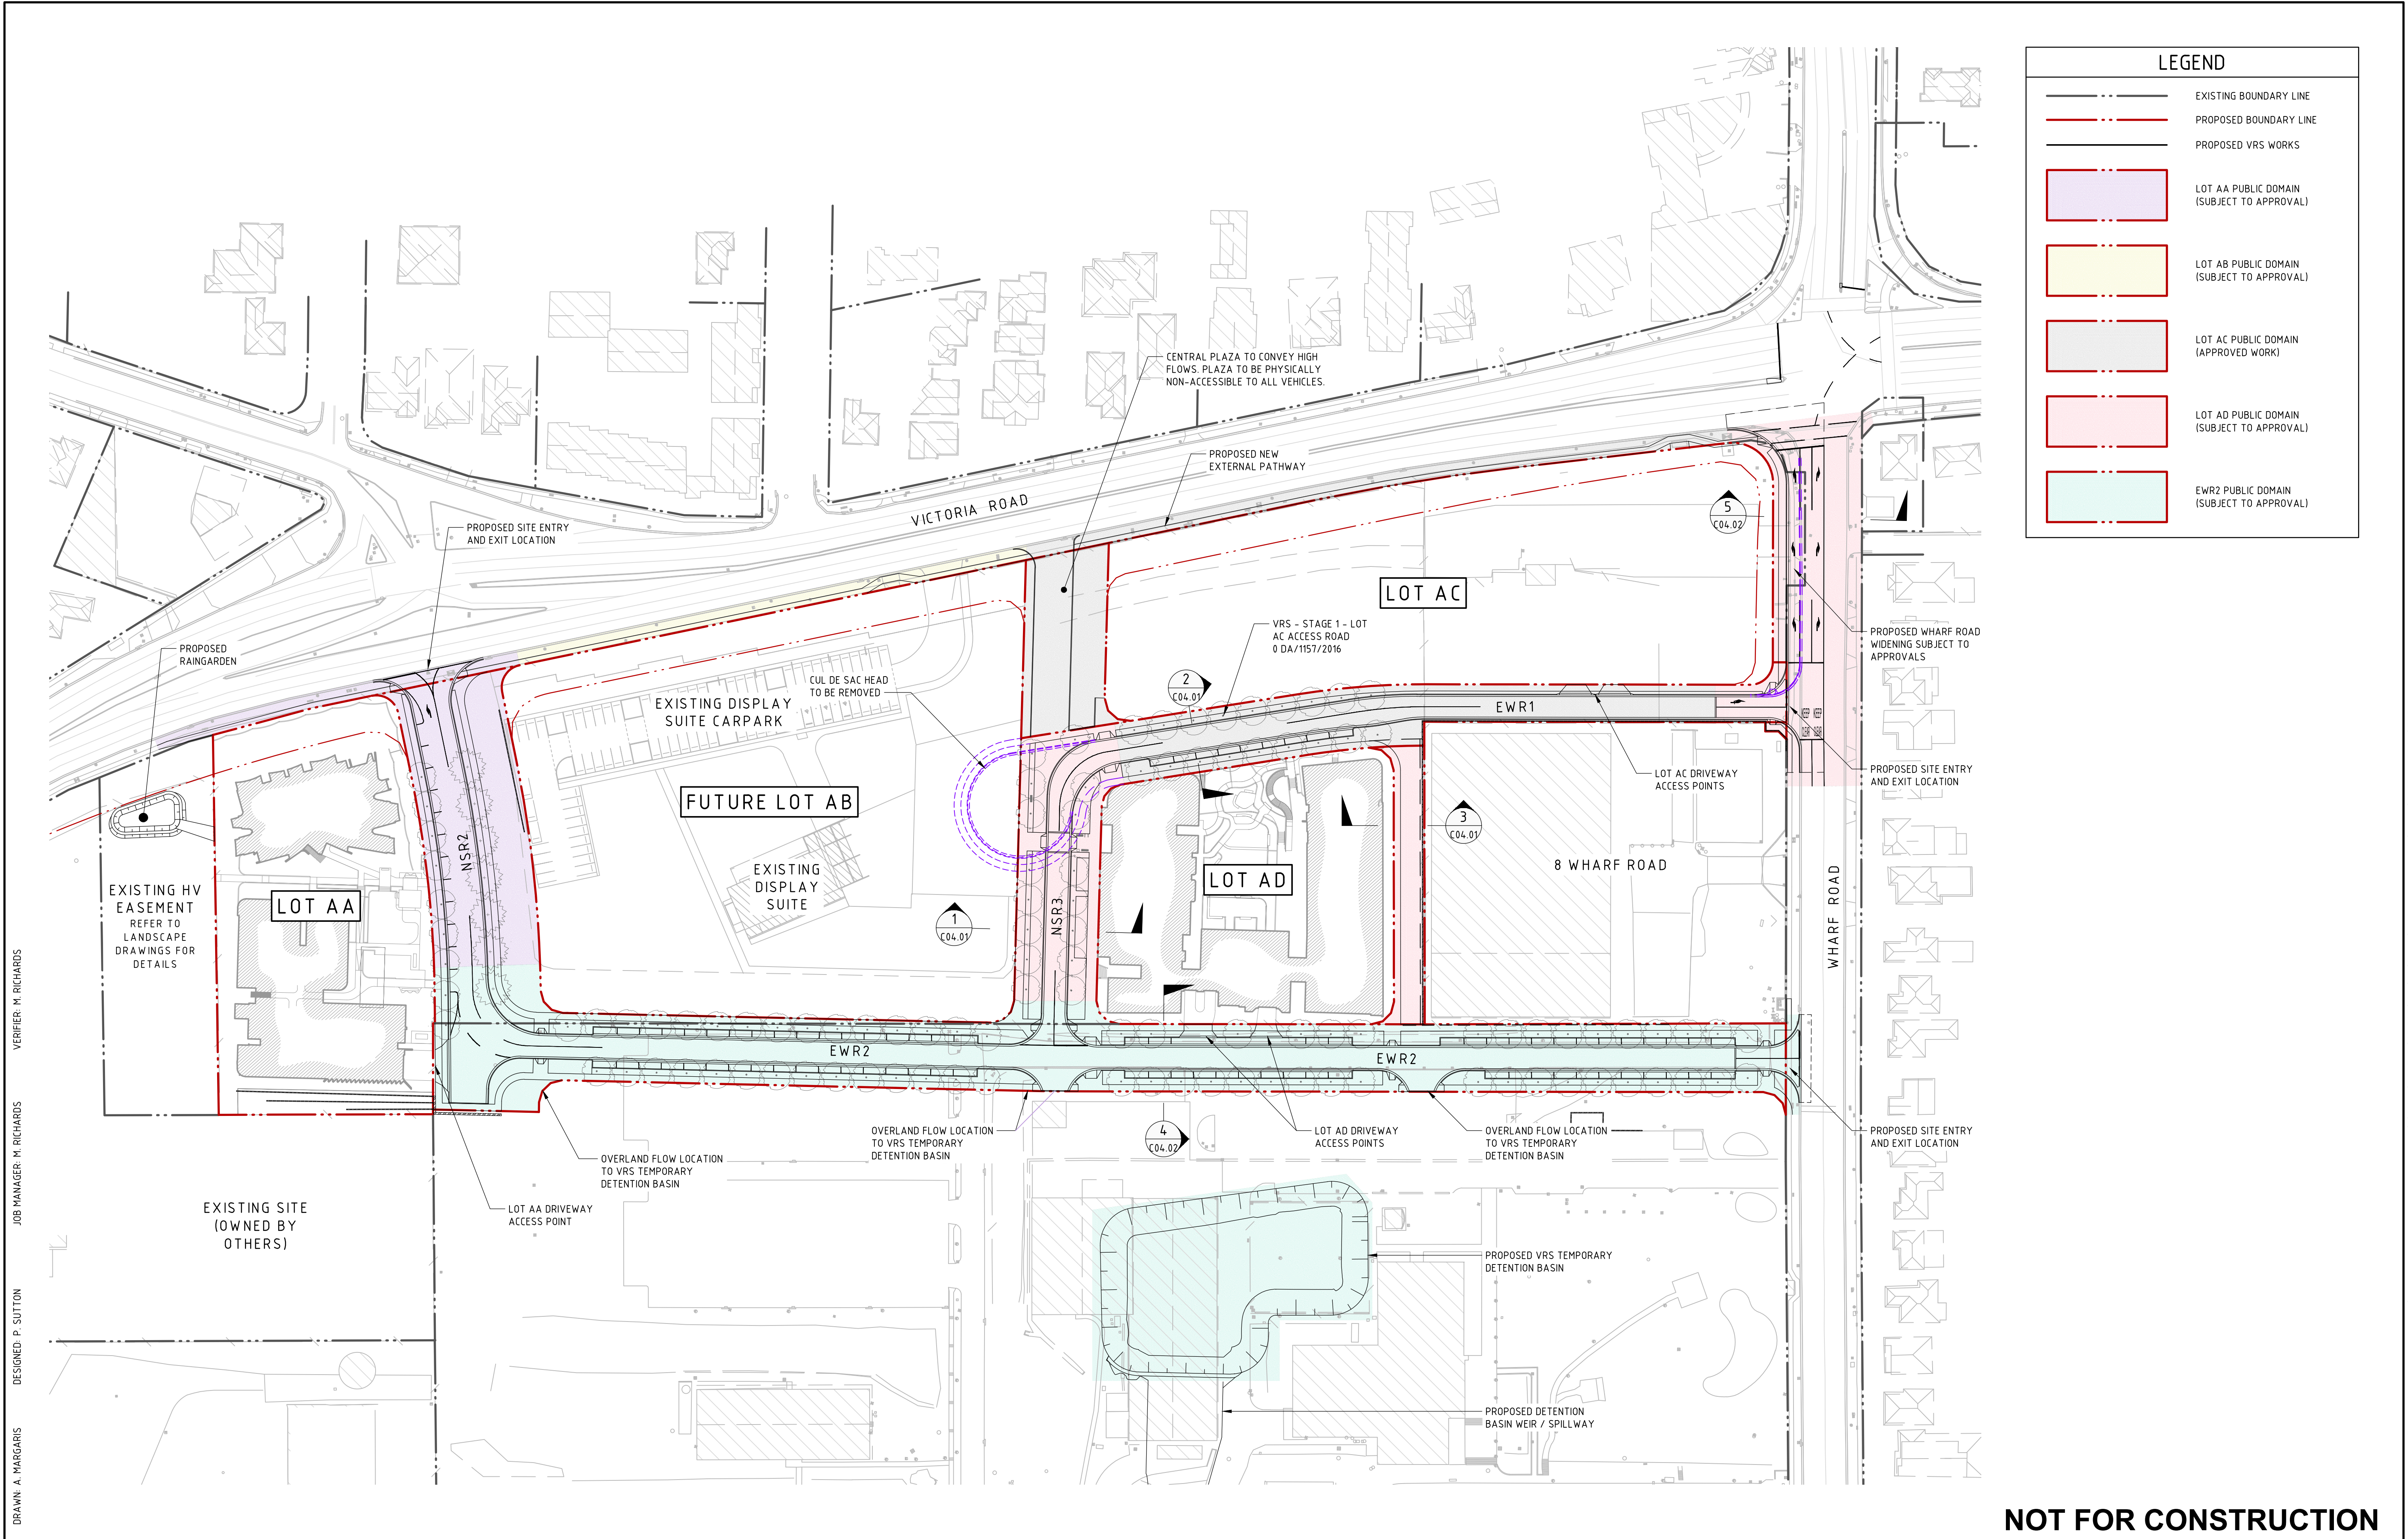

LEGEND

EXISTING BOUNDARY LINE

PROPOSED BOUNDARY LINE

PROPOSED VRS WORKS

LOT AA PUBLIC DOMAIN
(SUBJECT TO APPROVAL)

LOT AB PUBLIC DOMAIN
(SUBJECT TO APPROVAL)

LOT AC PUBLIC DOMAIN
(APPROVED WORK)

LOT AD PUBLIC DOMAIN
(SUBJECT TO APPROVAL)

EW2 PUBLIC DOMAIN
(SUBJECT TO APPROVAL)

DRAWN A. MARGARIS
DESIGNED P. SUTTON
JOB MANAGER M. RICHARDS
VERIFIER M. RICHARDS

REVISION	DESCRIPTION	ISSUED	VER'D	APP'D	DATE
1	ISSUED FOR DEVELOPMENT APPLICATION	AP		RM	25.05.18
2	ISSUED FOR DEVELOPMENT APPLICATION	AP		RM	28.05.18
3	RE-ISSUED FOR DEVELOPMENT APPLICATION	AP		PS	21.08.18
4	RE-ISSUED FOR DEVELOPMENT APPLICATION	AP		PS	22.08.18

PAYCE

PROJECTS

DRAWING NOT TO BE USED FOR CONSTRUCTION UNLESS
VERIFICATION SIGNATURE HAS BEEN ADDED

PROJECT MANAGER

THE COPYRIGHT OF THIS DRAWING REMAINS WITH
NORTHROP CONSULTING ENGINEERS PTY LTD

ALL DIMENSIONS TO BE VERIFIED ON SITE BEFORE
BEGINNING WORK.
NORTHROP ACCEPTS NO RESPONSIBILITY FOR THE
USABILITY, COMPLETENESS OR SCALE OF DRAWINGS
TRANSFERRED ELECTRONICALLY.
THIS DRAWING MAY HAVE BEEN PREPARED USING COLOUR,
AND MAY BE INCOMPLETE IF COPIED TO BLACK & WHITE

SCALE 1:800@A1

0 10 20 30 40m

NORTHROP

Sydney
Level 11, 345 George Street, Sydney NSW 2000
Ph (02) 9241 4188 Fax (02) 9241 4324
Email sydney@northrop.com.au ABN 81 094 433 100

PROJECT

MELROSE PARK NSW
VICTORIA ROAD SITE

STAGE 2 - LOT AD - DA PACKAGE

DRAWING TITLE

CIVIL ENGINEERING PACKAGE

GENERAL ARRANGEMENT
PLAN - PROPOSED LOT AD
(VRS MASTERPLAN)

JOB NUMBER-STAGE-SUBSTAGE-PHASE

150077-02-02-DA

DRAWING NUMBER


C01.31

REVISION

4

DRAWING SHEET SIZE = A1

NOT FOR CONSTRUCTION

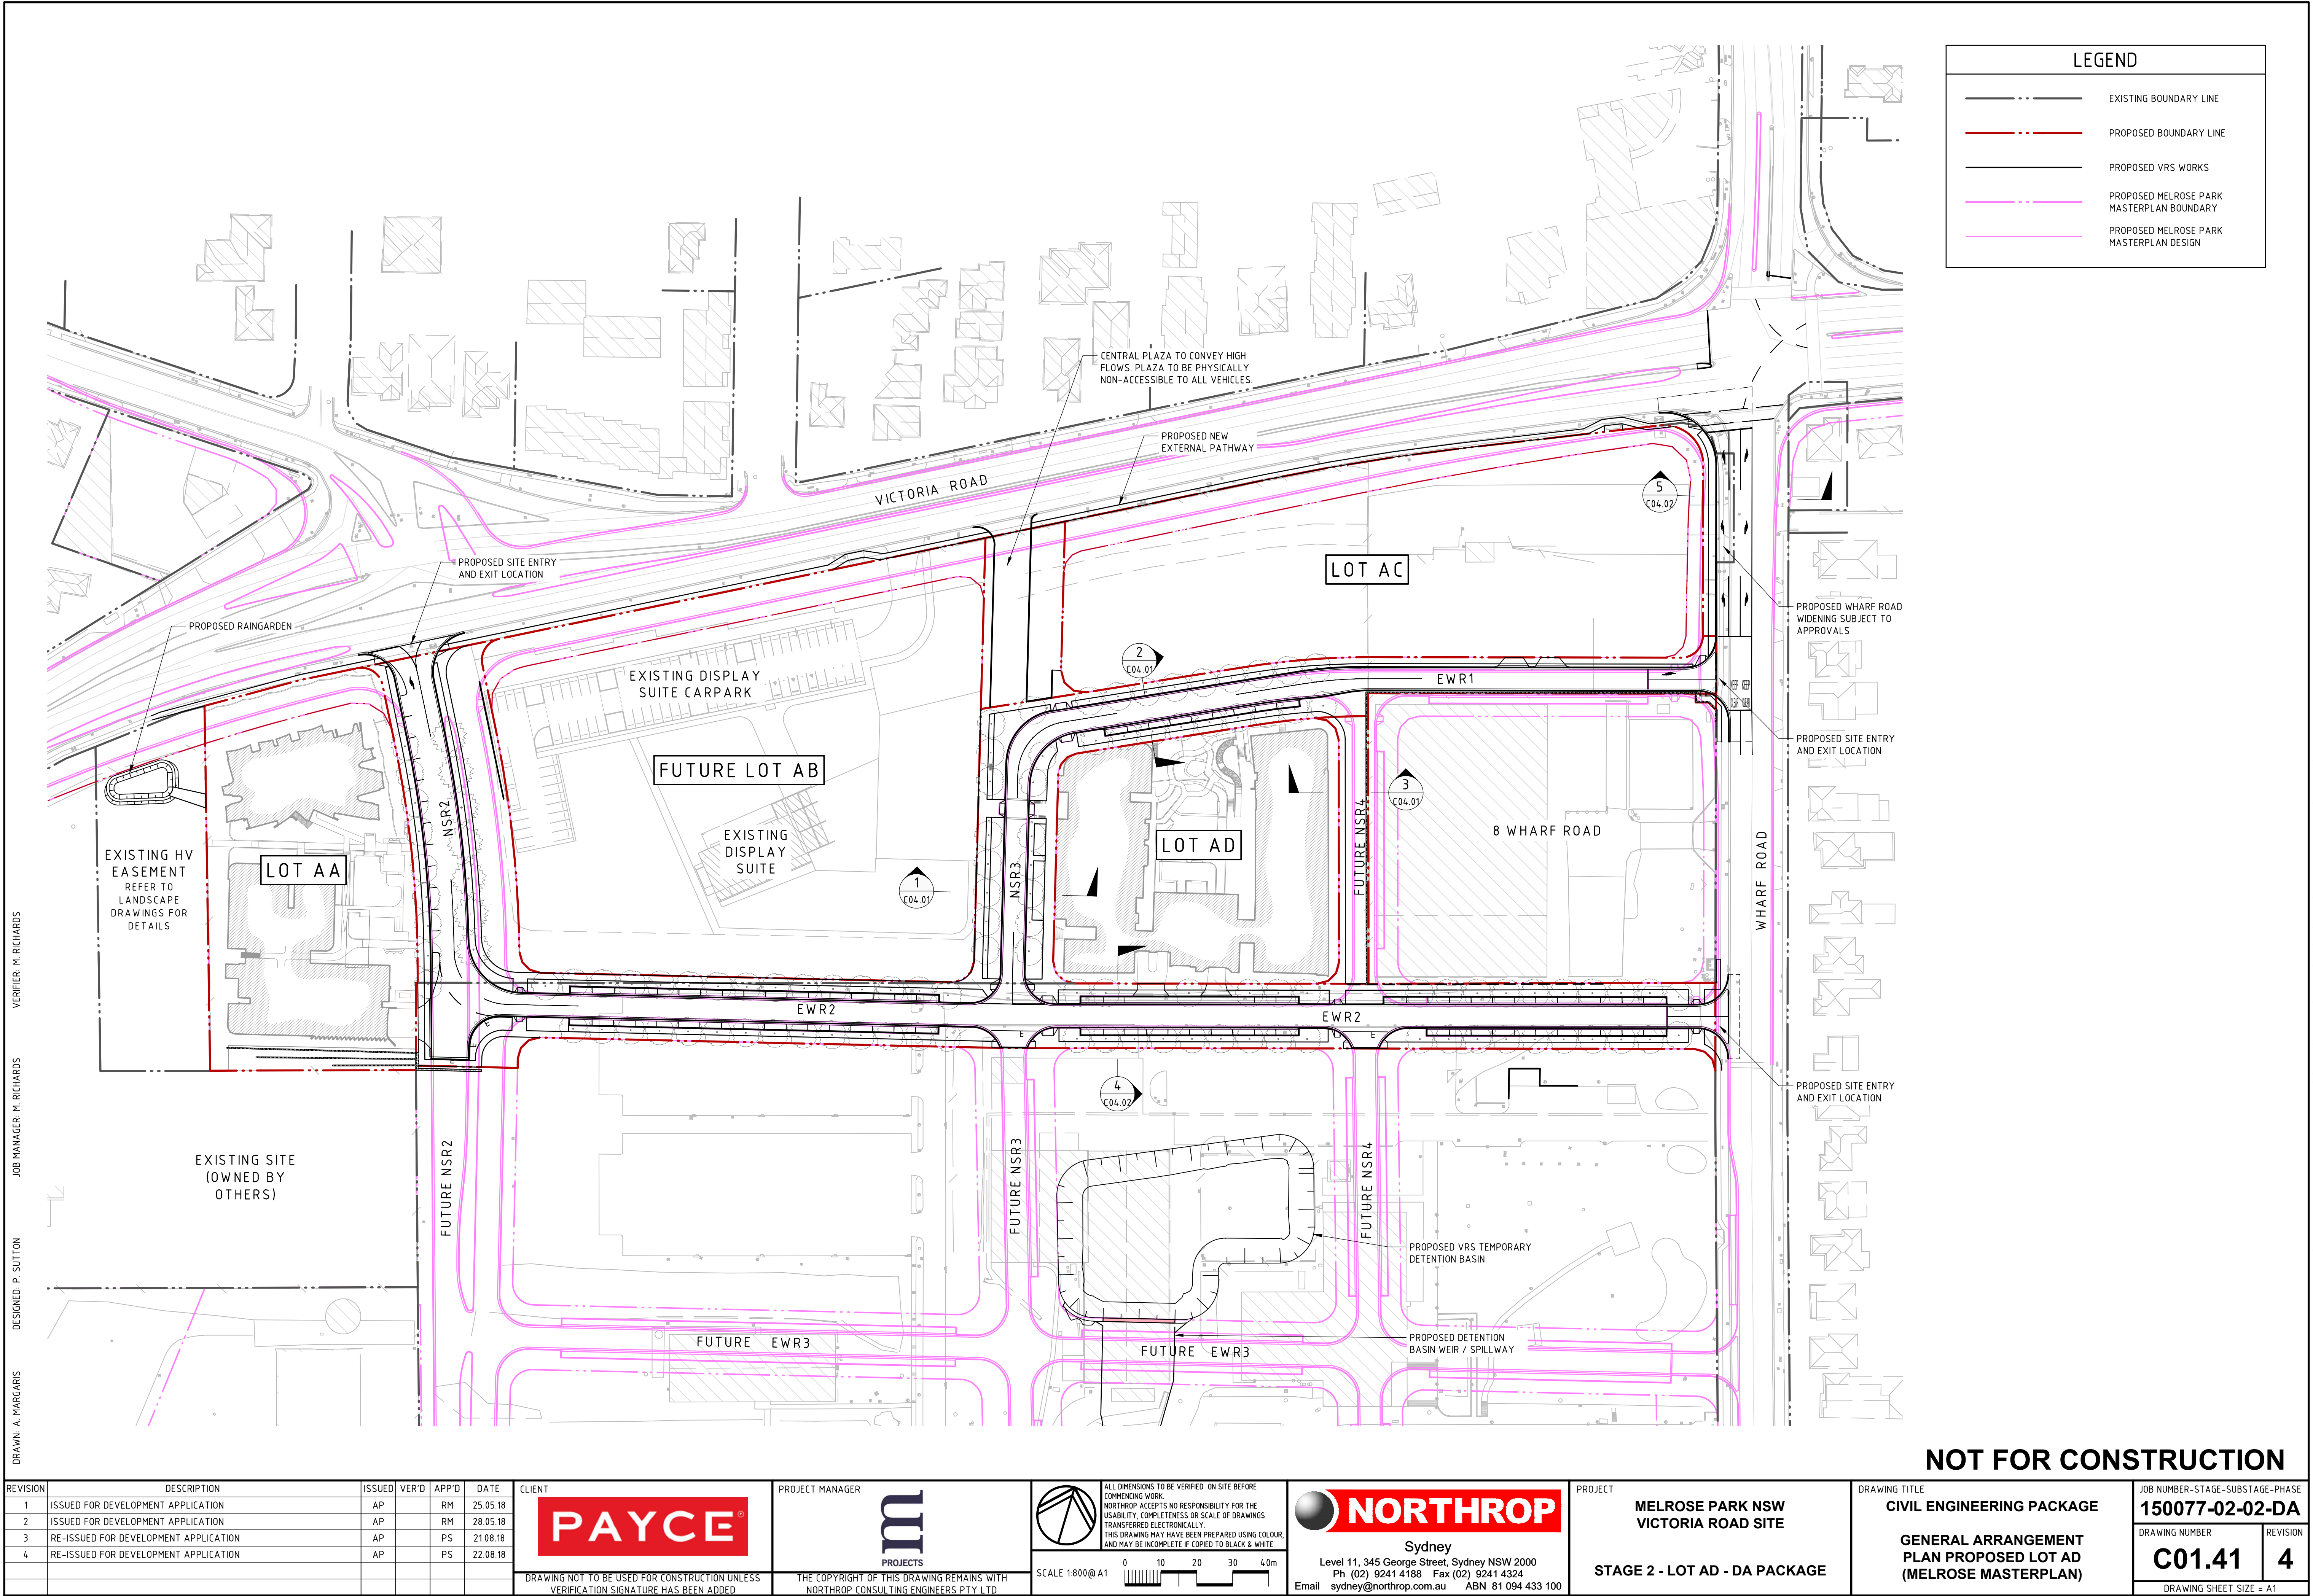

DRAWN A. MARGARIS
DESIGNED P. SUTTON
JOB MANAGER M. RICHARDS
VERIFIER M. RICHARDS

REVISION	DESCRIPTION	ISSUED	VER'D	APP'D	DATE
1	ISSUED FOR DEVELOPMENT APPLICATION	AP		RM	25.05.18
2	ISSUED FOR DEVELOPMENT APPLICATION	AP		RM	28.05.18
3	RE-ISSUED FOR DEVELOPMENT APPLICATION	AP		PS	21.08.18
4	RE-ISSUED FOR DEVELOPMENT APPLICATION	AP		PS	22.08.18

DRAWING NOT TO BE USED FOR CONSTRUCTION UNLESS
VERIFICATION SIGNATURE HAS BEEN ADDED

PROJECT MANAGER

THE COPYRIGHT OF THIS DRAWING REMAINS WITH
NORTHROP CONSULTING ENGINEERS PTY LTD

ALL DIMENSIONS TO BE VERIFIED ON SITE BEFORE
COMMENCING WORK.
NORTHROP ACCEPTS NO RESPONSIBILITY FOR THE
USABILITY, COMPLETENESS OR SCALE OF DRAWINGS
TRANSFERRED ELECTRONICALLY.
THIS DRAWING MAY HAVE BEEN PREPARED USING COLOUR,
AND MAY BE INCOMPLETE IF COPIED TO BLACK & WHITE

SCALE 1:800@A1

Sydney
Level 11, 345 George Street, Sydney NSW 2000
Ph (02) 9241 4188 Fax (02) 9241 4324
Email sydney@northrop.com.au ABN 81 094 433 100

PROJECT

MELROSE PARK NSW
VICTORIA ROAD SITE

STAGE 2 - LOT AD - DA PACKAGE

DRAWING TITLE

CIVIL ENGINEERING PACKAGE

GENERAL ARRANGEMENT
PLAN PROPOSED LOT AD
(MELROSE MASTERPLAN)

JOB NUMBER-STAGE-SUBSTAGE-PHASE

150077-02-02-DA


DRAWING NUMBER

C01.41

REVISION

4

DRAWING SHEET SIZE = A1

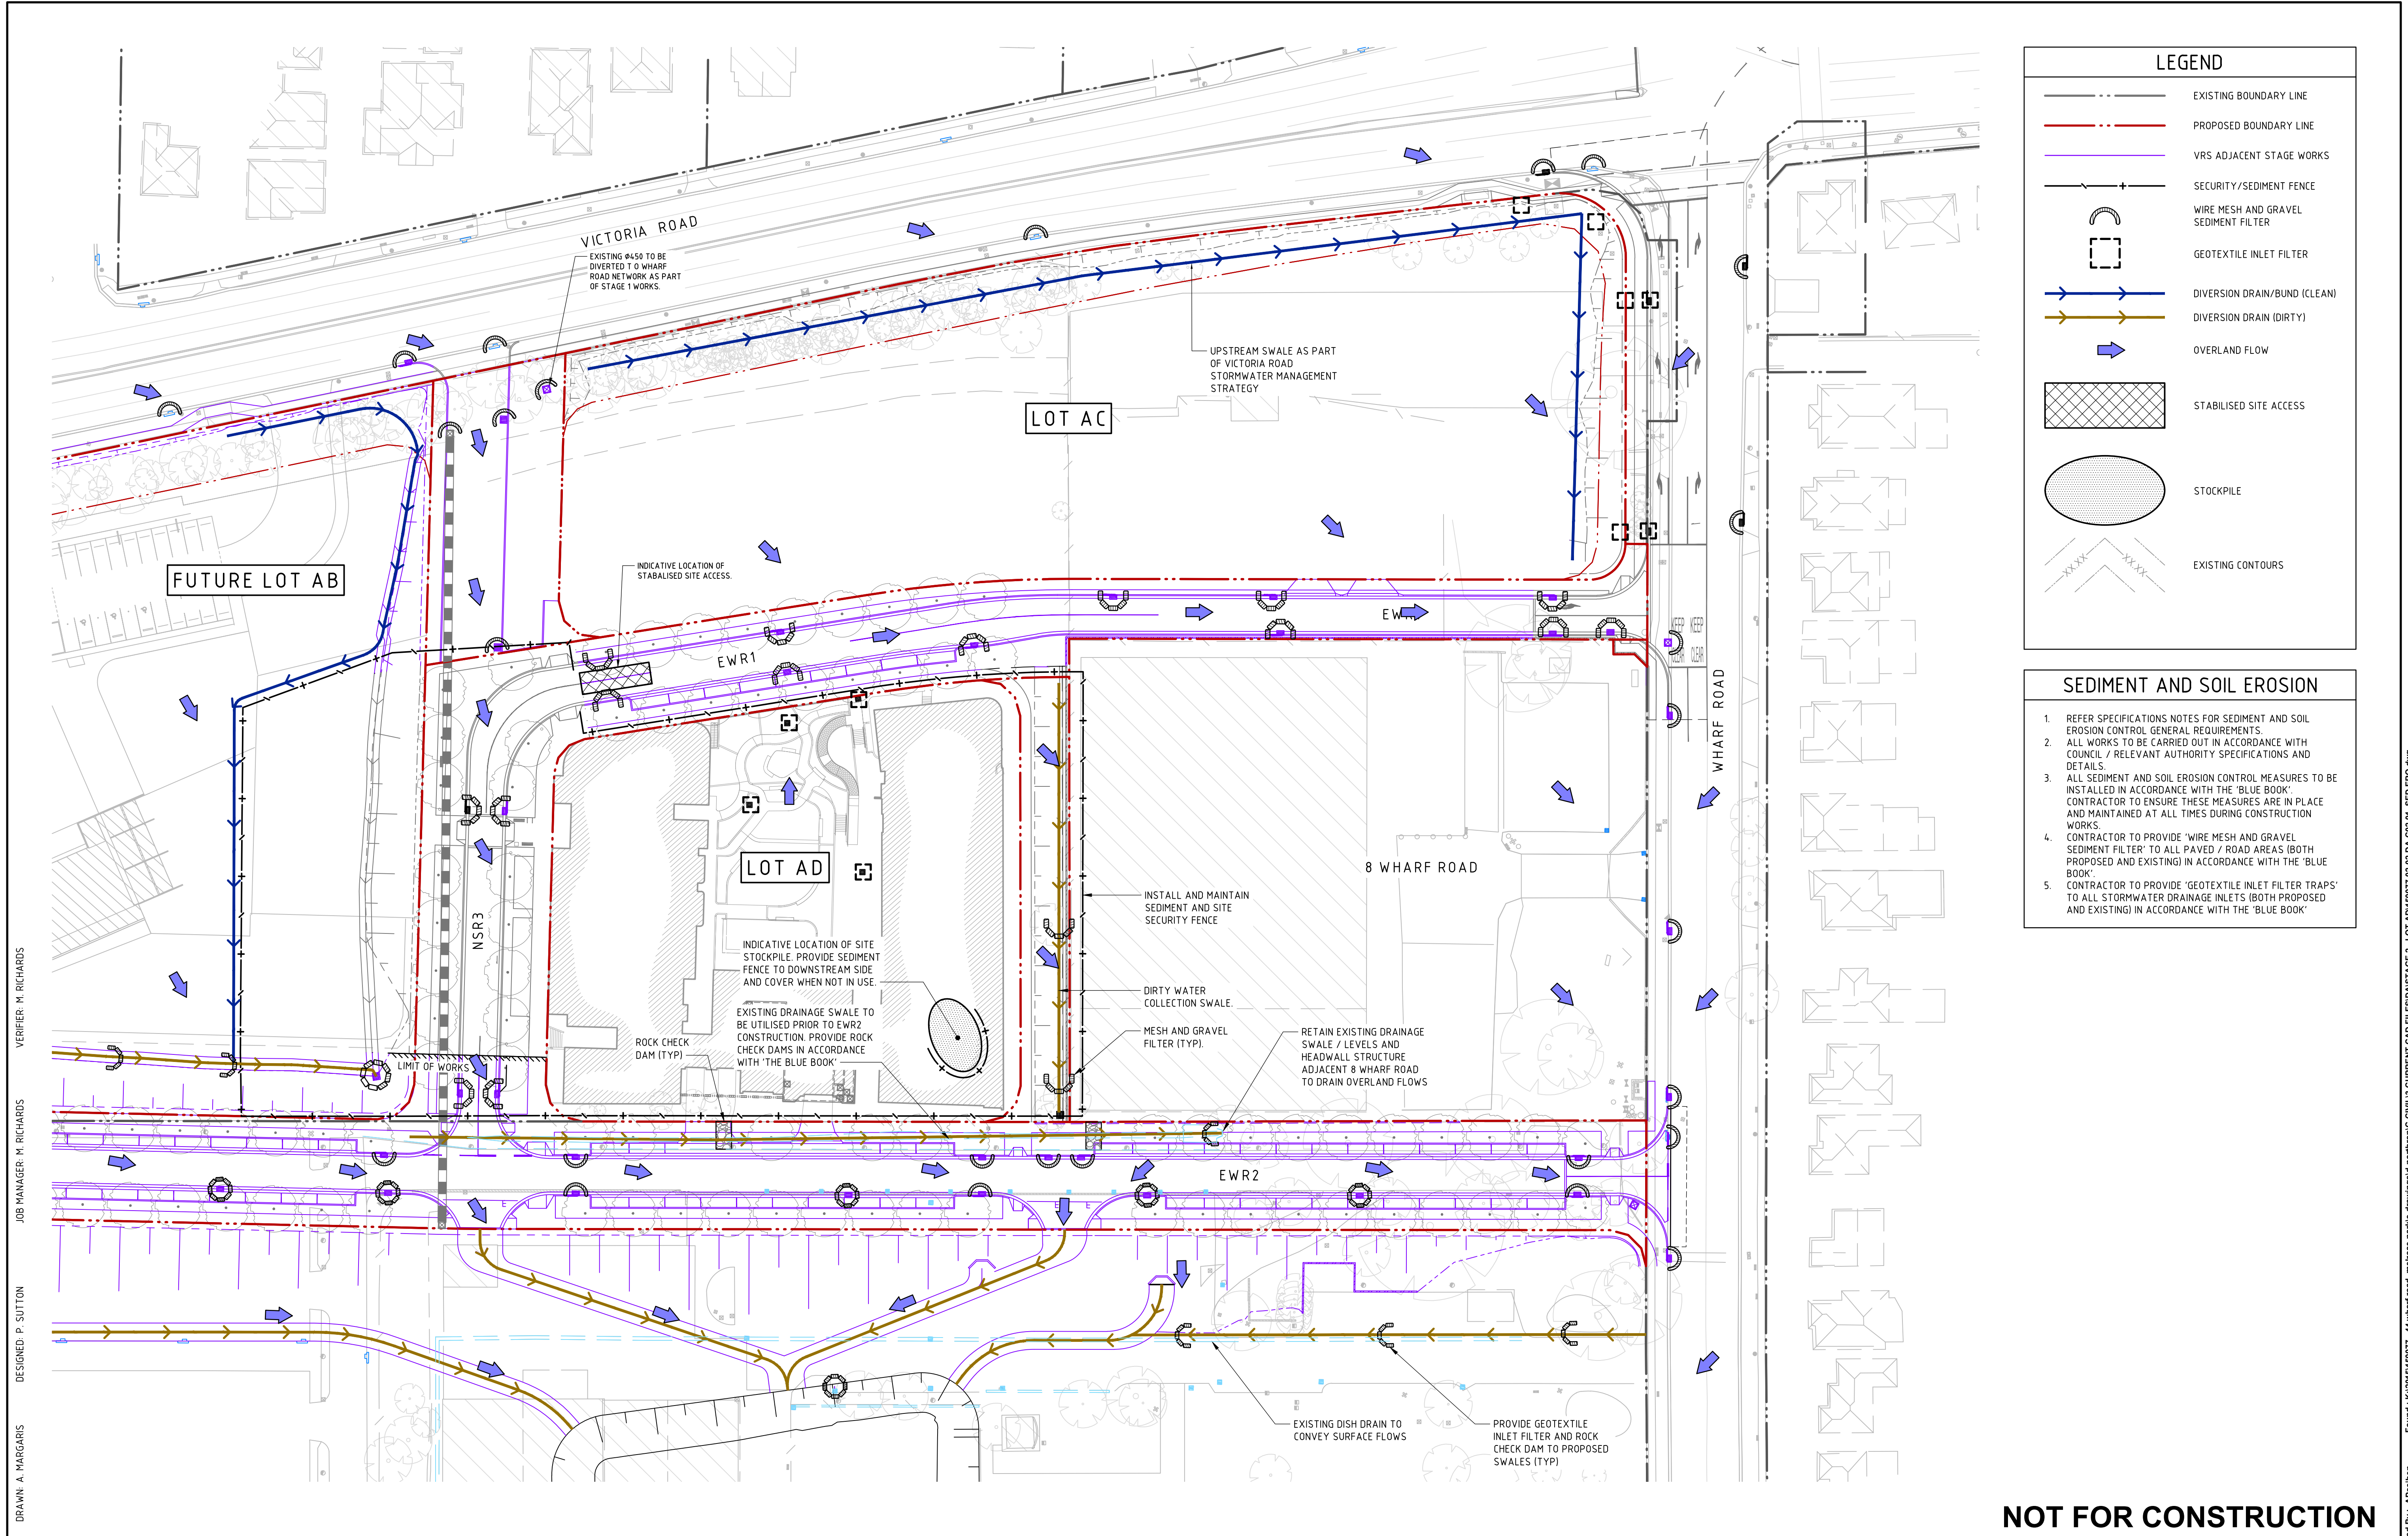

NOT FOR CONSTRUCTION


REVISION	DESCRIPTION	ISSUED	VER'D	APP'D	DATE	CLIENT	PROJECT MANAGER			PROJECT	DRAWING TITLE	JOB NUMBER-STAGE-SUBSTAGE-PHASE	
1	ISSUED FOR DEVELOPMENT APPLICATION	AP		RM	25.05.18	 DRAWING NOT TO BE USED FOR CONSTRUCTION UNLESS VERIFICATION SIGNATURE HAS BEEN ADDED	 PROJECTS	 Sydney Level 11, 345 George Street, Sydney NSW 2000 Ph (02) 9241 4188 Fax (02) 9241 4324 Email sydney@northrop.com.au ABN 81 094 433 100	 SCALE 1:500@ A1	MELROSE PARK NSW VICTORIA ROAD SITE	CIVIL ENGINEERING PACKAGE	150077-02-02-DA	
2	ISSUED FOR DEVELOPMENT APPLICATION	AP		RM	28.05.18								
3	RE-ISSUED FOR DEVELOPMENT APPLICATION	AP		PS	21.08.18								
4	RE-ISSUED FOR DEVELOPMENT APPLICATION	AP		PS	22.08.18								
										STAGE 2 - LOT AD - DA PACKAGE	CONCEPT SEDIMENT AND SOIL EROSION CONTROL PLAN	DRAWING NUMBER C02.01	REVISION 4
												DRAWING SHEET SIZE = A1	

DRAWN A. MARGARIS
DESIGNED P. SUTTON
JOB MANAGER M. RICHARDS
VERIFIER M. RICHARDS




JOB NUMBER-STAGE-SUBSTAGE-PHASE 150077-02-02-DA	
DRAWING NUMBER C04.01	REVISION 2
DRAWING SHEET SIZE = A1	

DRAWN: A. MARGARIS
DESIGNED: P. SUTTON
JOB MANAGER: M. RICHARDS
VERIFIER: M. RICHARDS

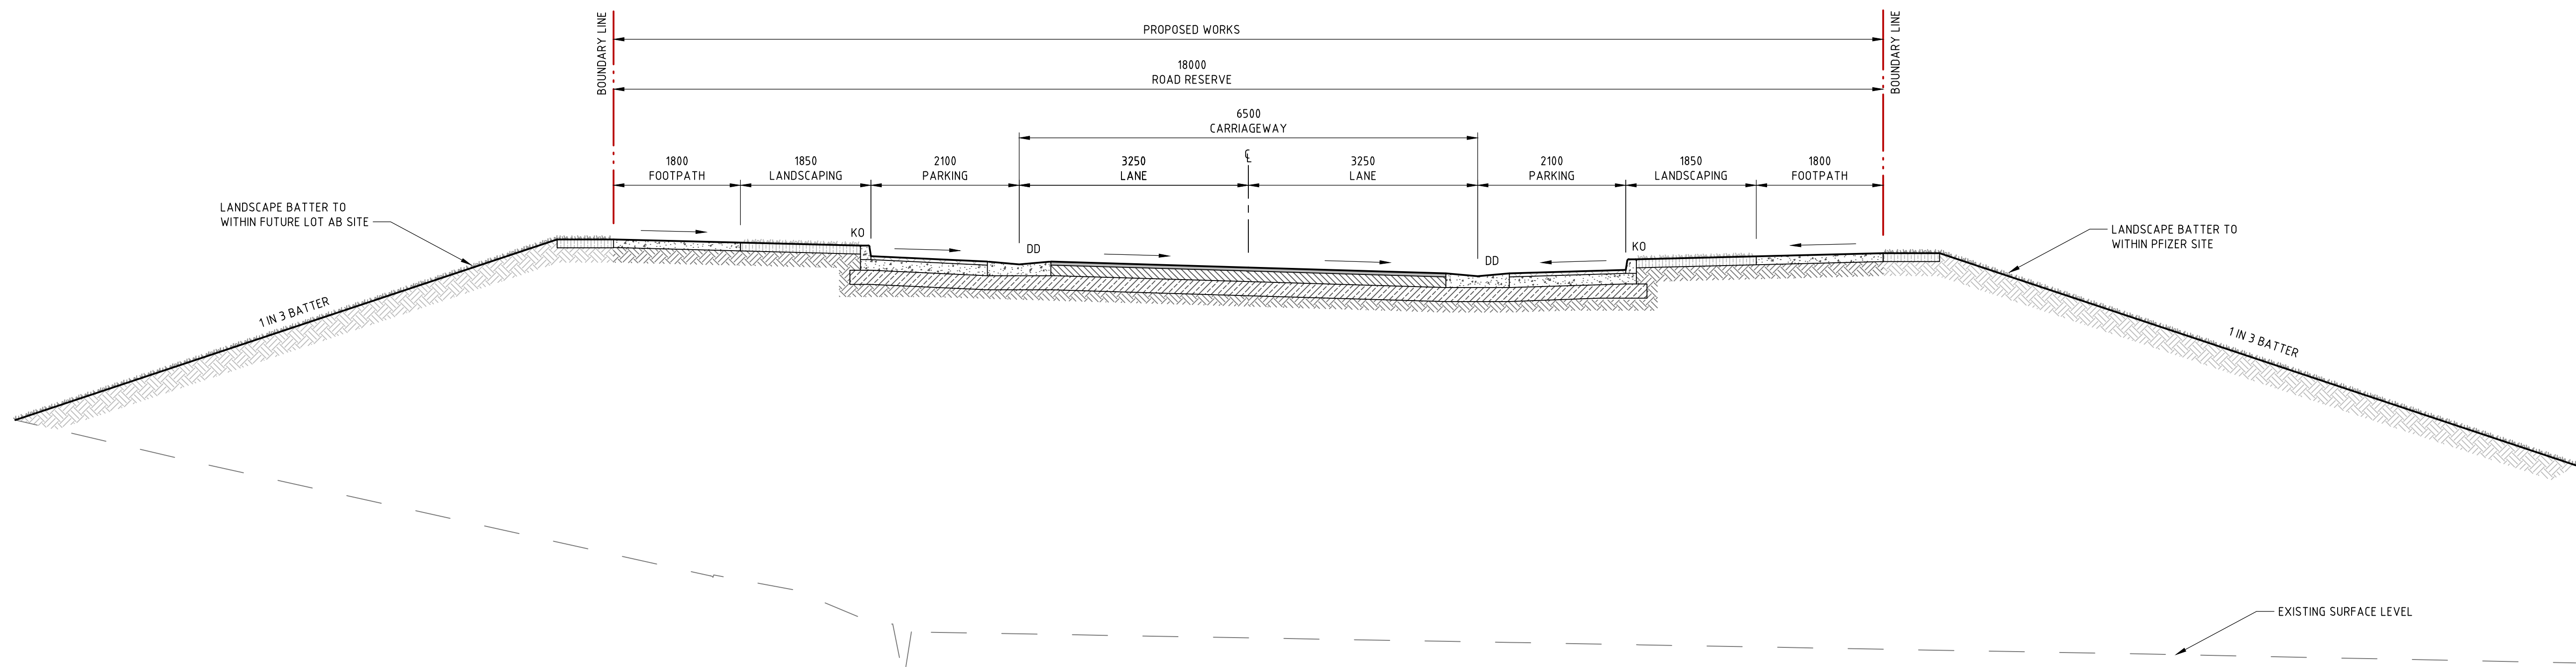

TYPICAL SECTION - EAST WEST ROAD 2 (EWR2)

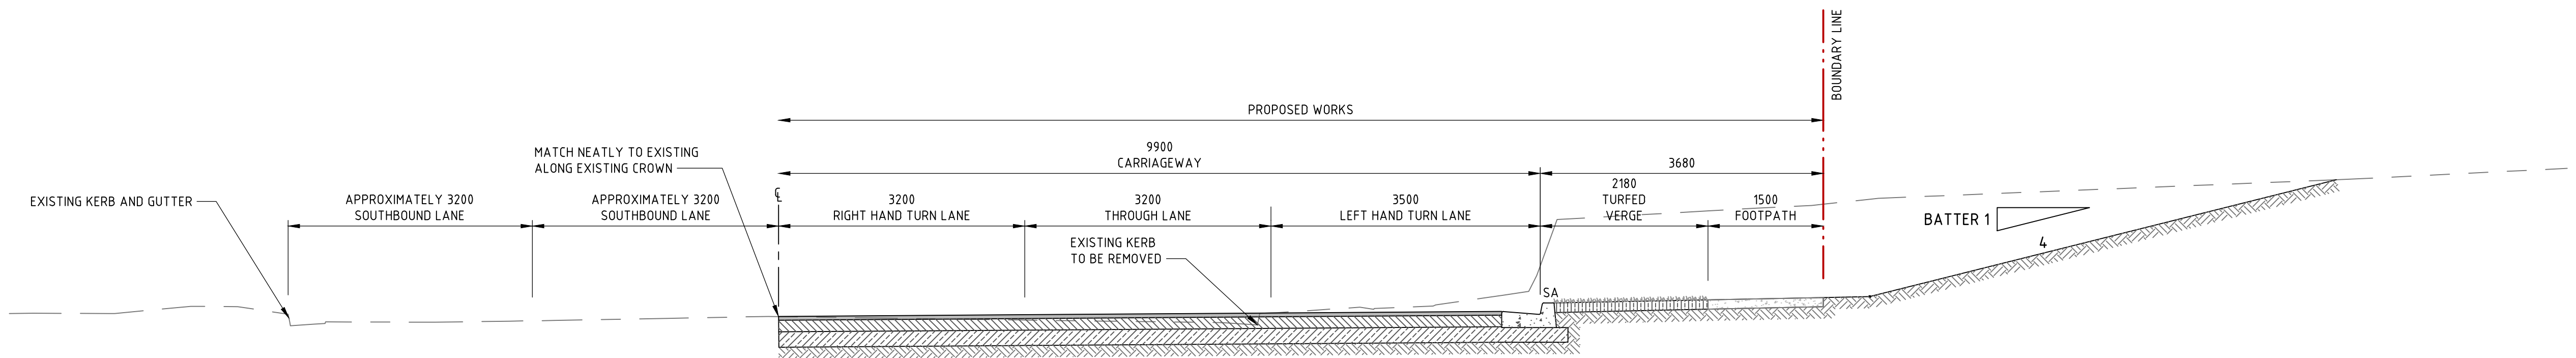

TYPICAL SECTION - WHARF ROAD
SECTION 5/5
SCALE 1:50

NOT FOR CONSTRUCTION

REVISION	DESCRIPTION	ISSUED	VER'D	APP'D	DATE
1	ISSUED FOR DEVELOPMENT APPLICATION	AP		RM	25.05.18
2	ISSUED FOR DEVELOPMENT APPLICATION	AP		RM	28.05.18

CLIENT

DRAWING NOT TO BE USED FOR CONSTRUCTION UNLESS VERIFICATION SIGNATURE HAS BEEN ADDED

PROJECT MANAGER

THE COPYRIGHT OF THIS DRAWING REMAINS WITH NORTHROP CONSULTING ENGINEERS PTY LTD

ALL DIMENSIONS TO BE VERIFIED ON SITE BEFORE COMMENCING WORK.
NORTHROP ACCEPTS NO RESPONSIBILITY FOR THE USABILITY, COMPLETENESS OR SCALE OF DRAWINGS TRANSFERRED ELECTRONICALLY.
THIS DRAWING MAY HAVE BEEN PREPARED USING COLOUR, AND MAY BE INCOMPLETE IF COPIED TO BLACK & WHITE.

Sydney
Level 11, 345 George Street, Sydney NSW 2000
Ph (02) 9241 4188 Fax (02) 9241 4324
Email sydney@northrop.com.au ABN 81 094 433 100

PROJECT

MELROSE PARK NSW
VICTORIA ROAD SITE
STAGE 2 - LOT AD - DA PACKAGE

DRAWING TITLE

CIVIL ENGINEERING PACKAGE
TYPICAL SECTIONS SHEET 2

JOB NUMBER-STAGE-SUBSTAGE-PHASE

150077-02-02-DA


DRAWING NUMBER


C04.02

REVISION

2

DRAWING SHEET SIZE = A1

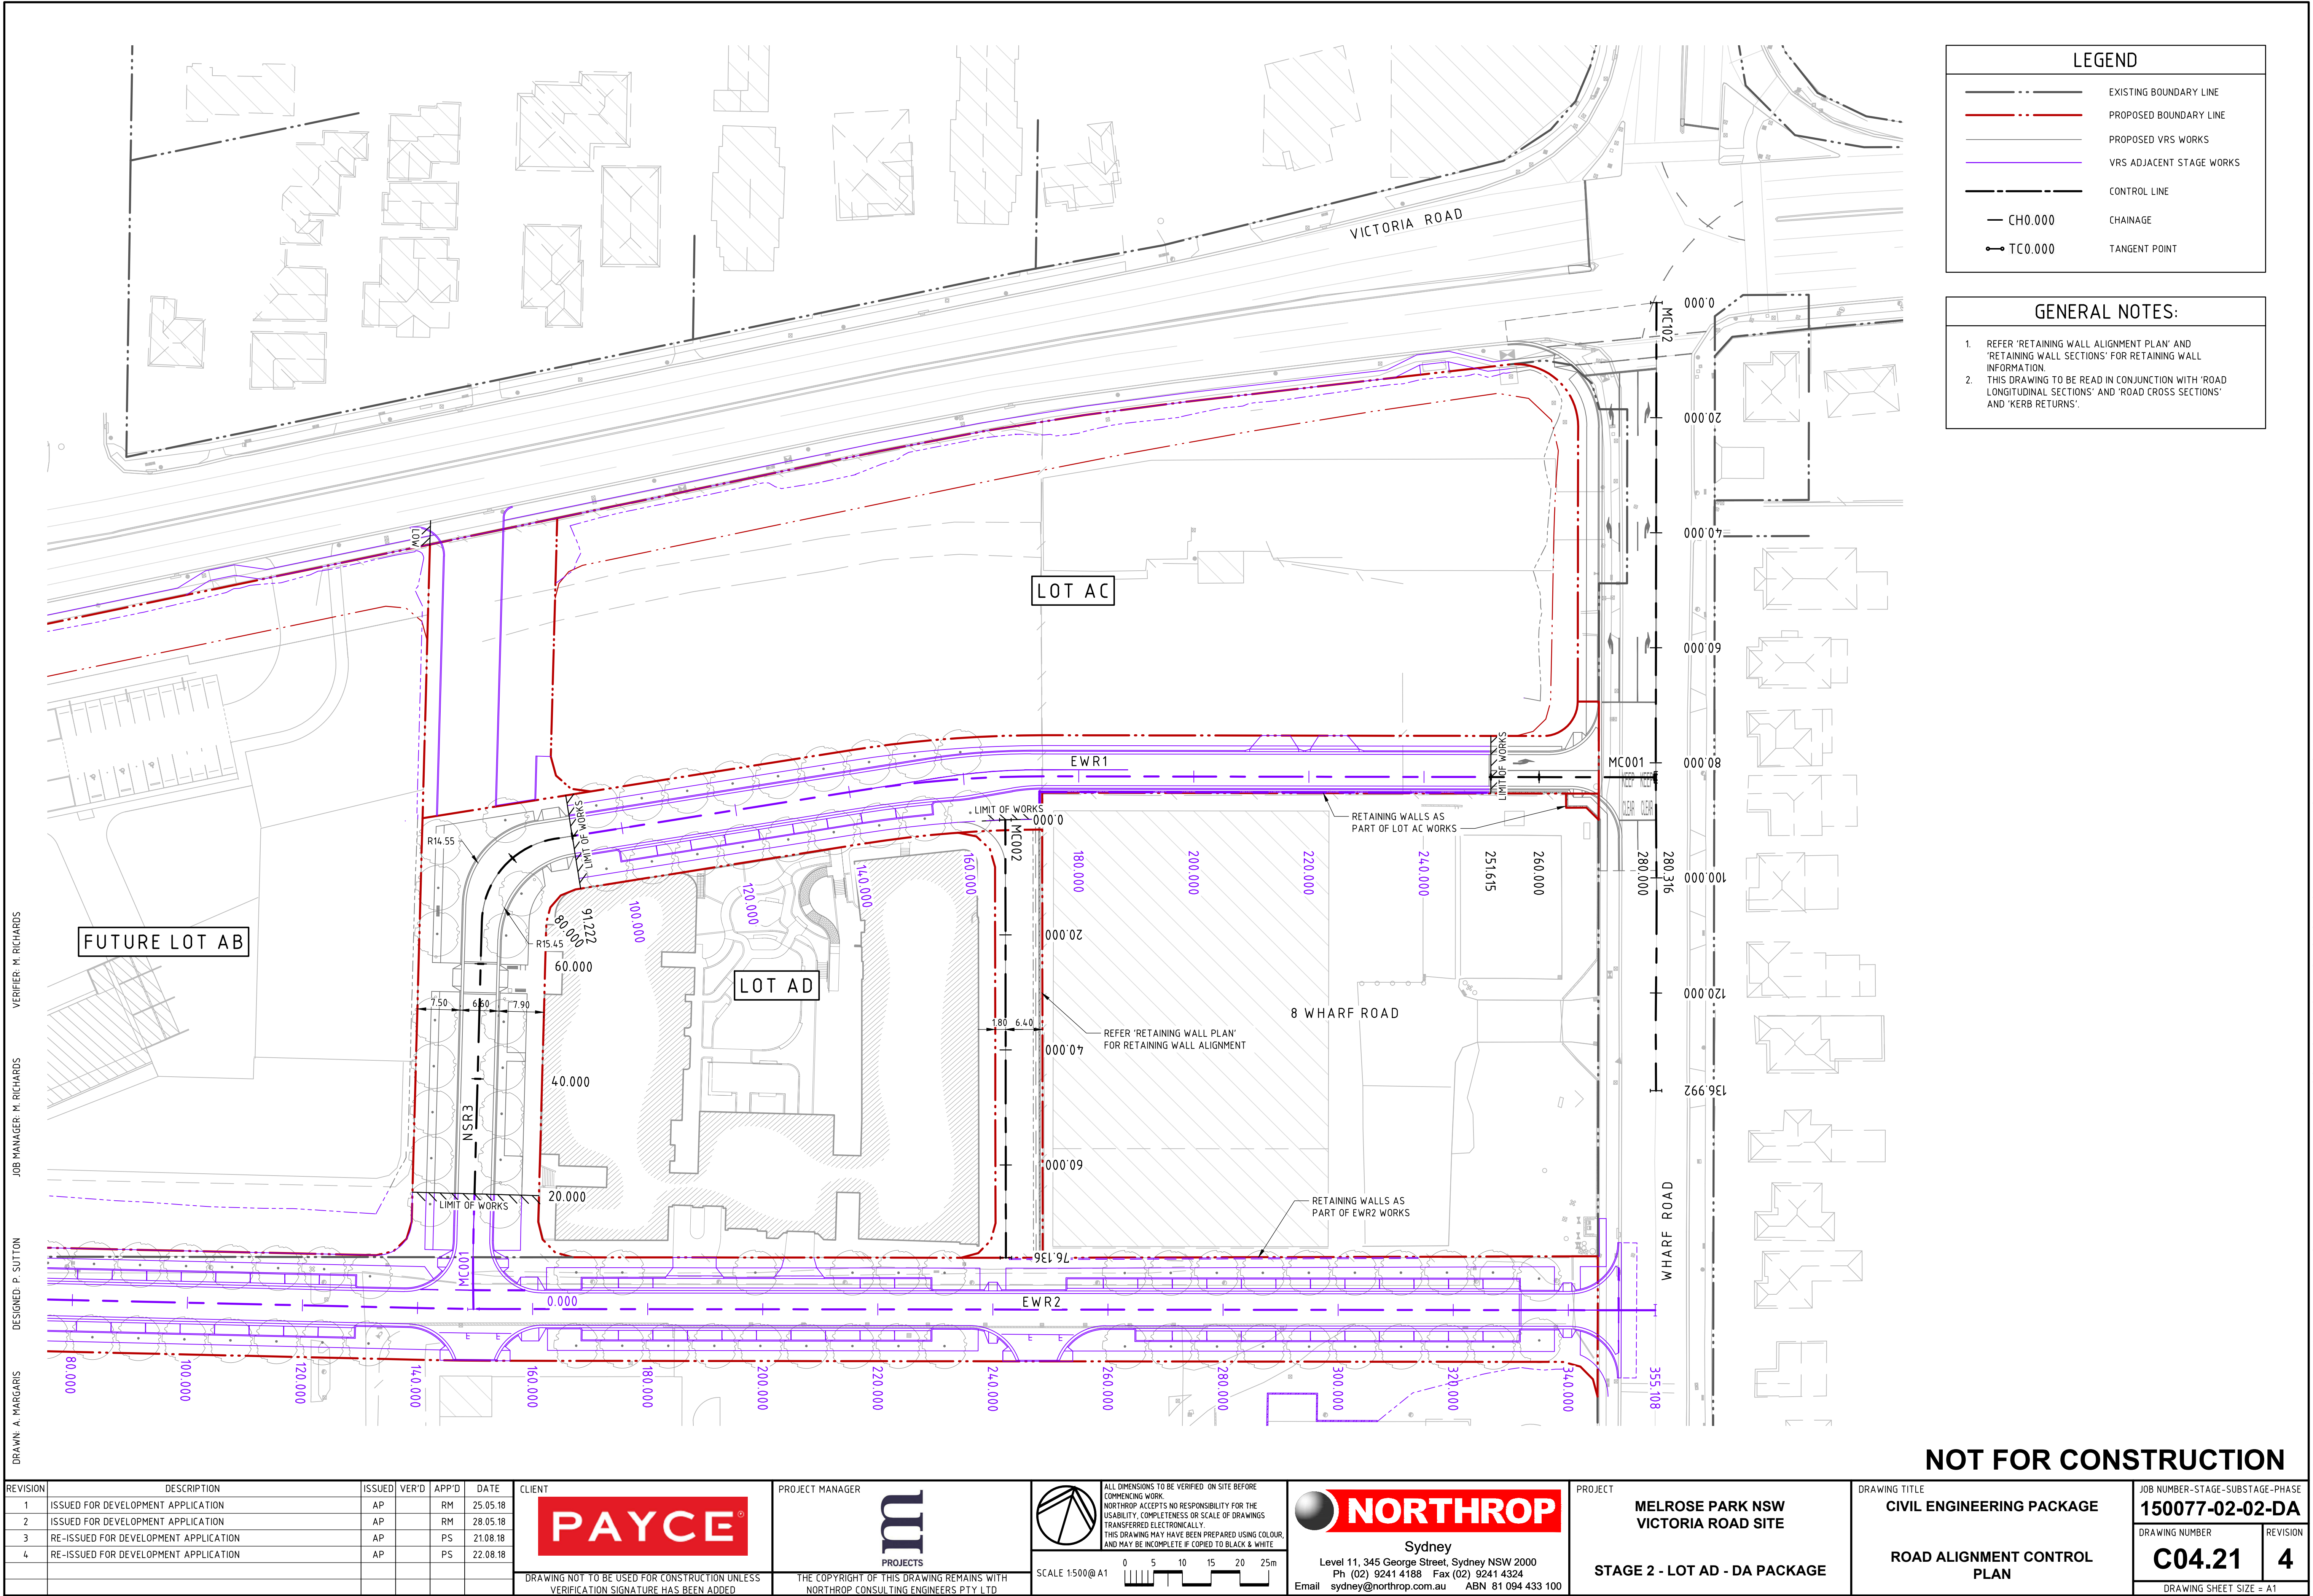

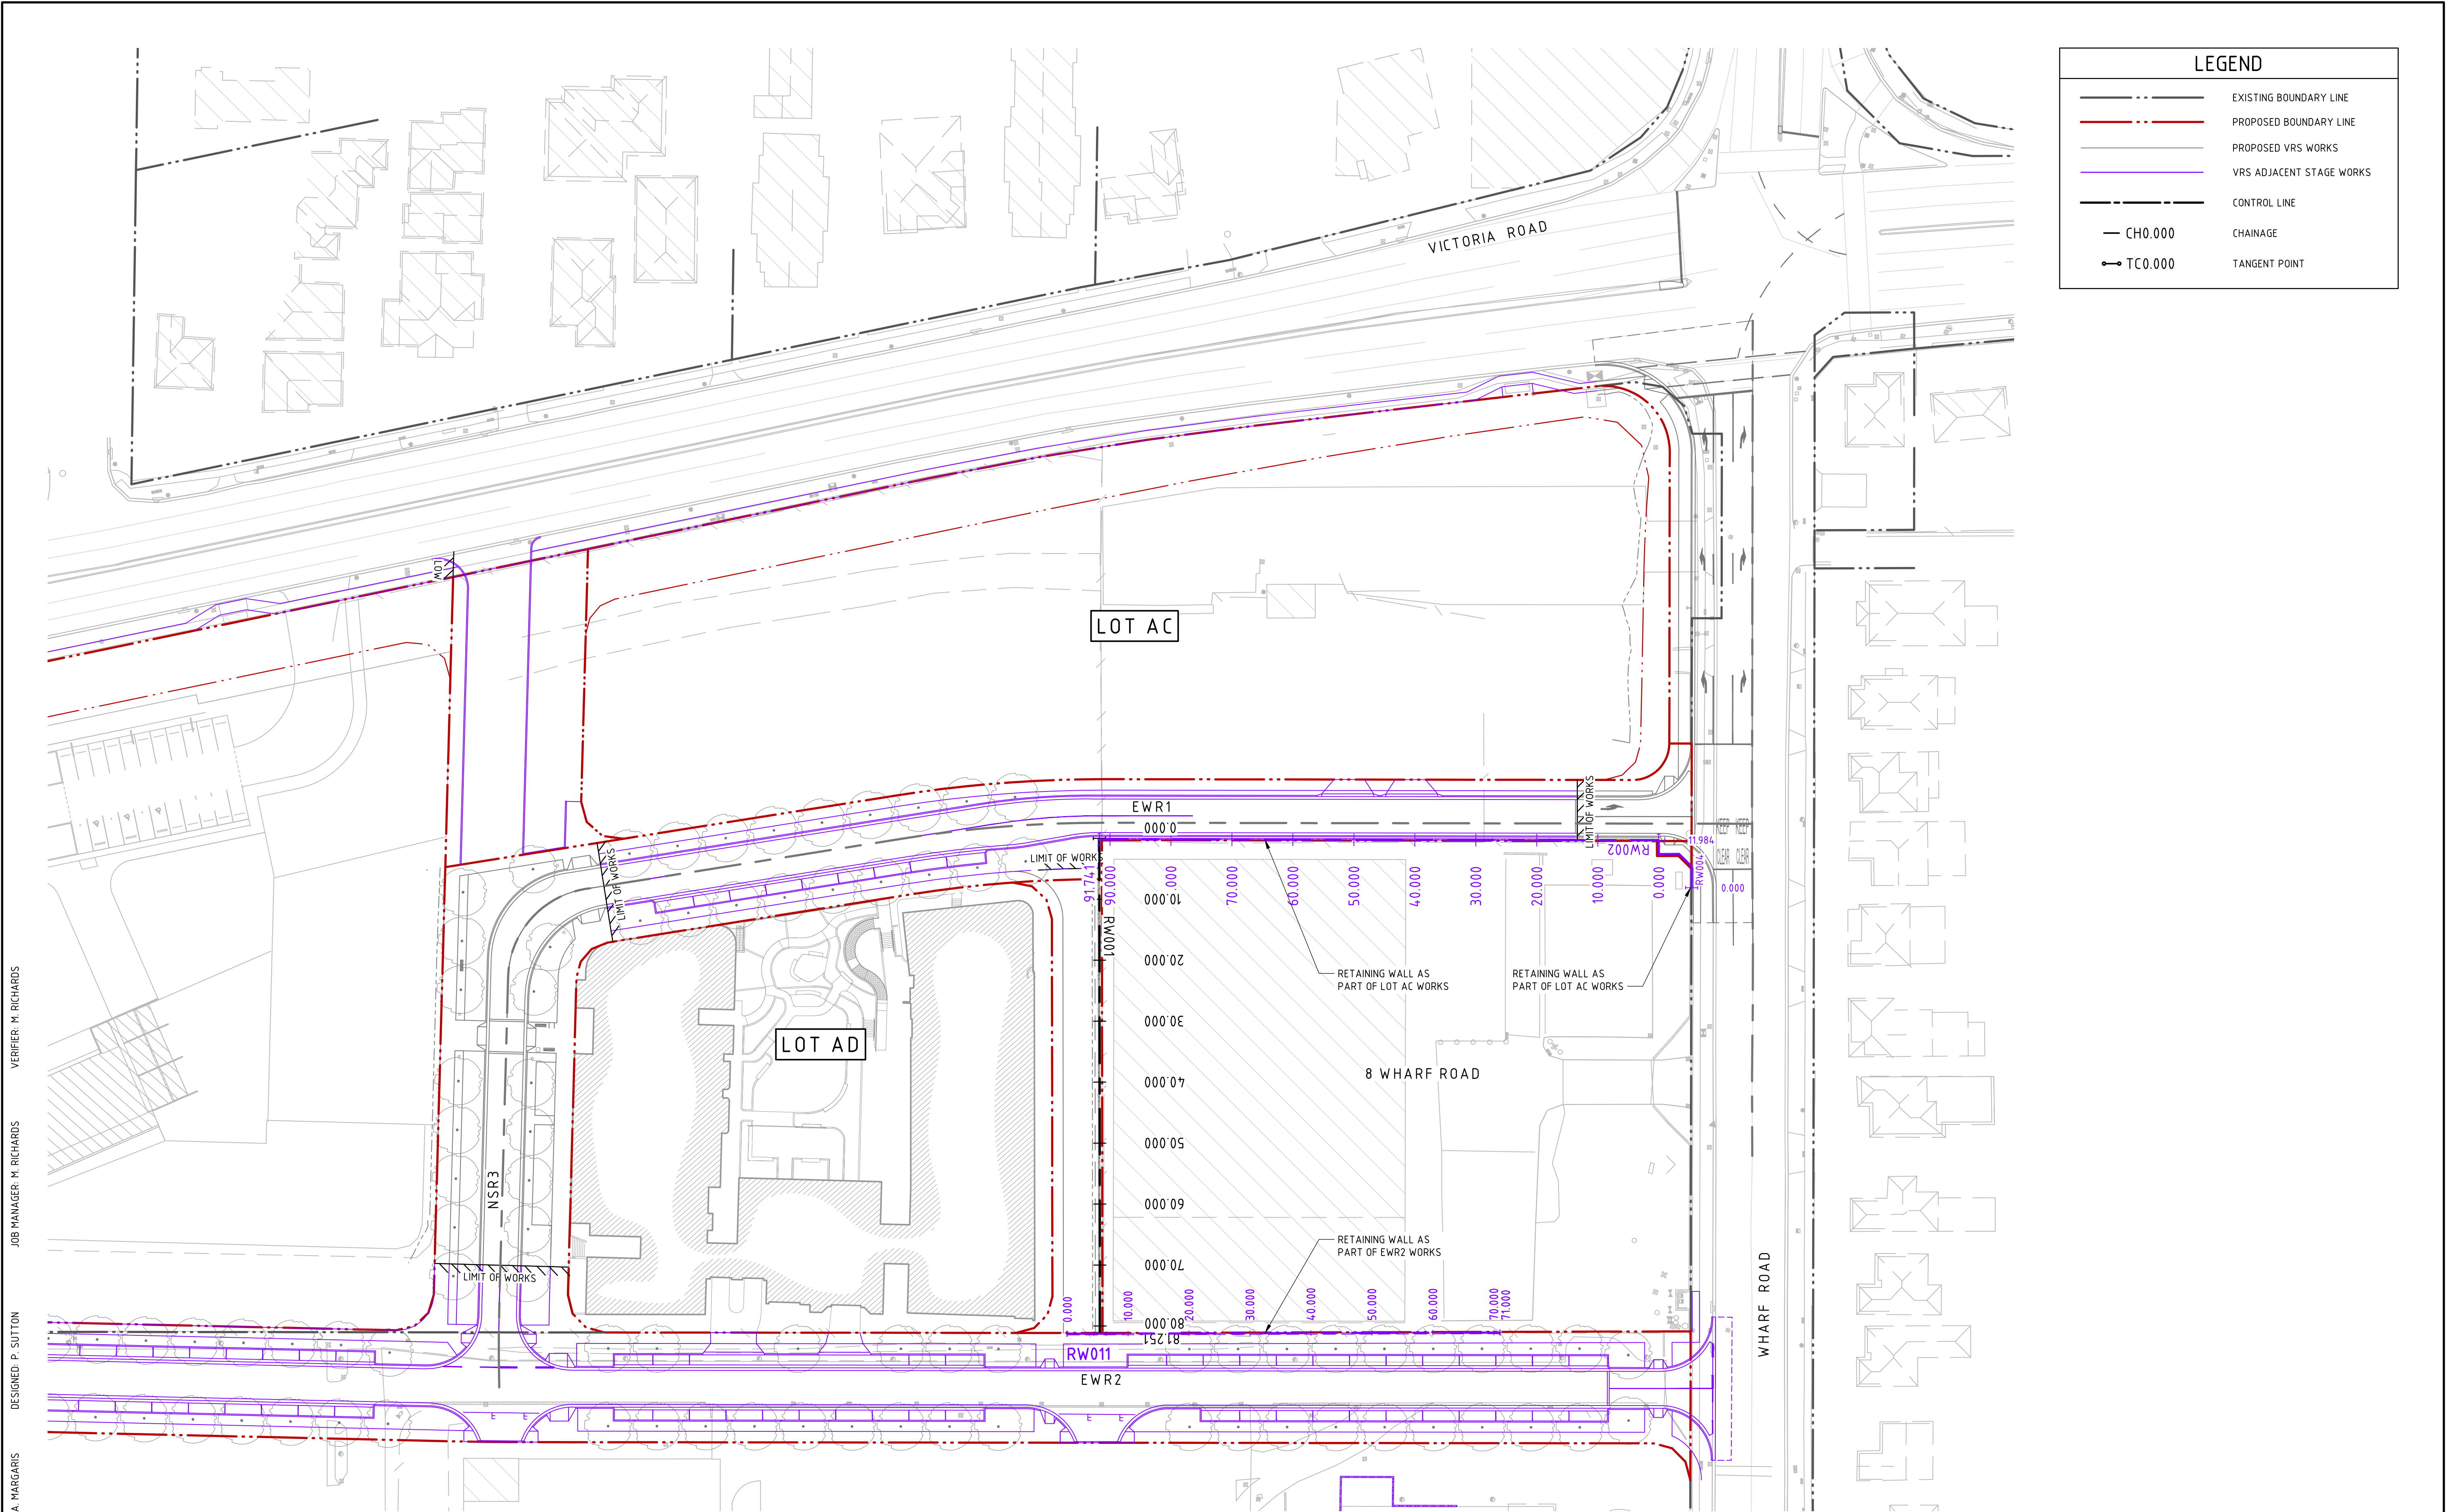

NOT FOR CONSTRUCTION

REVISION	DESCRIPTION	ISSUED	VER'D	APP'D	DATE
1	ISSUED FOR DEVELOPMENT APPLICATION	AP		RM	25.05.18
2	ISSUED FOR DEVELOPMENT APPLICATION	AP		RM	28.05.18
3	RE-ISSUED FOR DEVELOPMENT APPLICATION	AP		PS	21.08.18
4	RE-ISSUED FOR DEVELOPMENT APPLICATION	AP		PS	22.08.18

DRAWING NOT TO BE USED FOR CONSTRUCTION UNLESS
VERIFICATION SIGNATURE HAS BEEN ADDED

PROJECT MANAGER

THE COPYRIGHT OF THIS DRAWING REMAINS WITH
NORTHROP CONSULTING ENGINEERS PTY LTD

ALL DIMENSIONS TO BE VERIFIED ON SITE BEFORE
BEGINNING WORK.
NORTHROP ACCEPTS NO RESPONSIBILITY FOR THE
USABILITY, COMPLETENESS OR SCALE OF DRAWINGS
TRANSFERRED ELECTRONICALLY.
THIS DRAWING MAY HAVE BEEN PREPARED USING COLOUR,
AND MAY BE INCOMPLETE IF COPIED TO BLACK & WHITE

SCALE 1:500 @ A1

Sydney
Level 11, 345 George Street, Sydney NSW 2000
Ph (02) 9241 4188 Fax (02) 9241 4324
Email sydney@northrop.com.au ABN 81 094 433 100

PROJECT

MELROSE PARK NSW
VICTORIA ROAD SITE

STAGE 2 - LOT AD - DA PACKAGE

DRAWING TITLE

CIVIL ENGINEERING PACKAGE

RETAINING WALL
ALIGNMENT PLAN

JOB NUMBER-STAGE-SUBSTAGE-PHASE

150077-02-02-DA

DRAWING NUMBER

C06.01


REVISION

4

DRAWING SHEET SIZE = A1

DRAWN: A. MARGARIS DESIGNED: P. SUTTON JOB MANAGER: M. RICHARDS VERIFIER: M. RICHARDS



DRAWN A. MARGARIS DESIGNED P. SUTTON JOB MANAGER M. RICHARDS VERIFIER M. RICHARDS

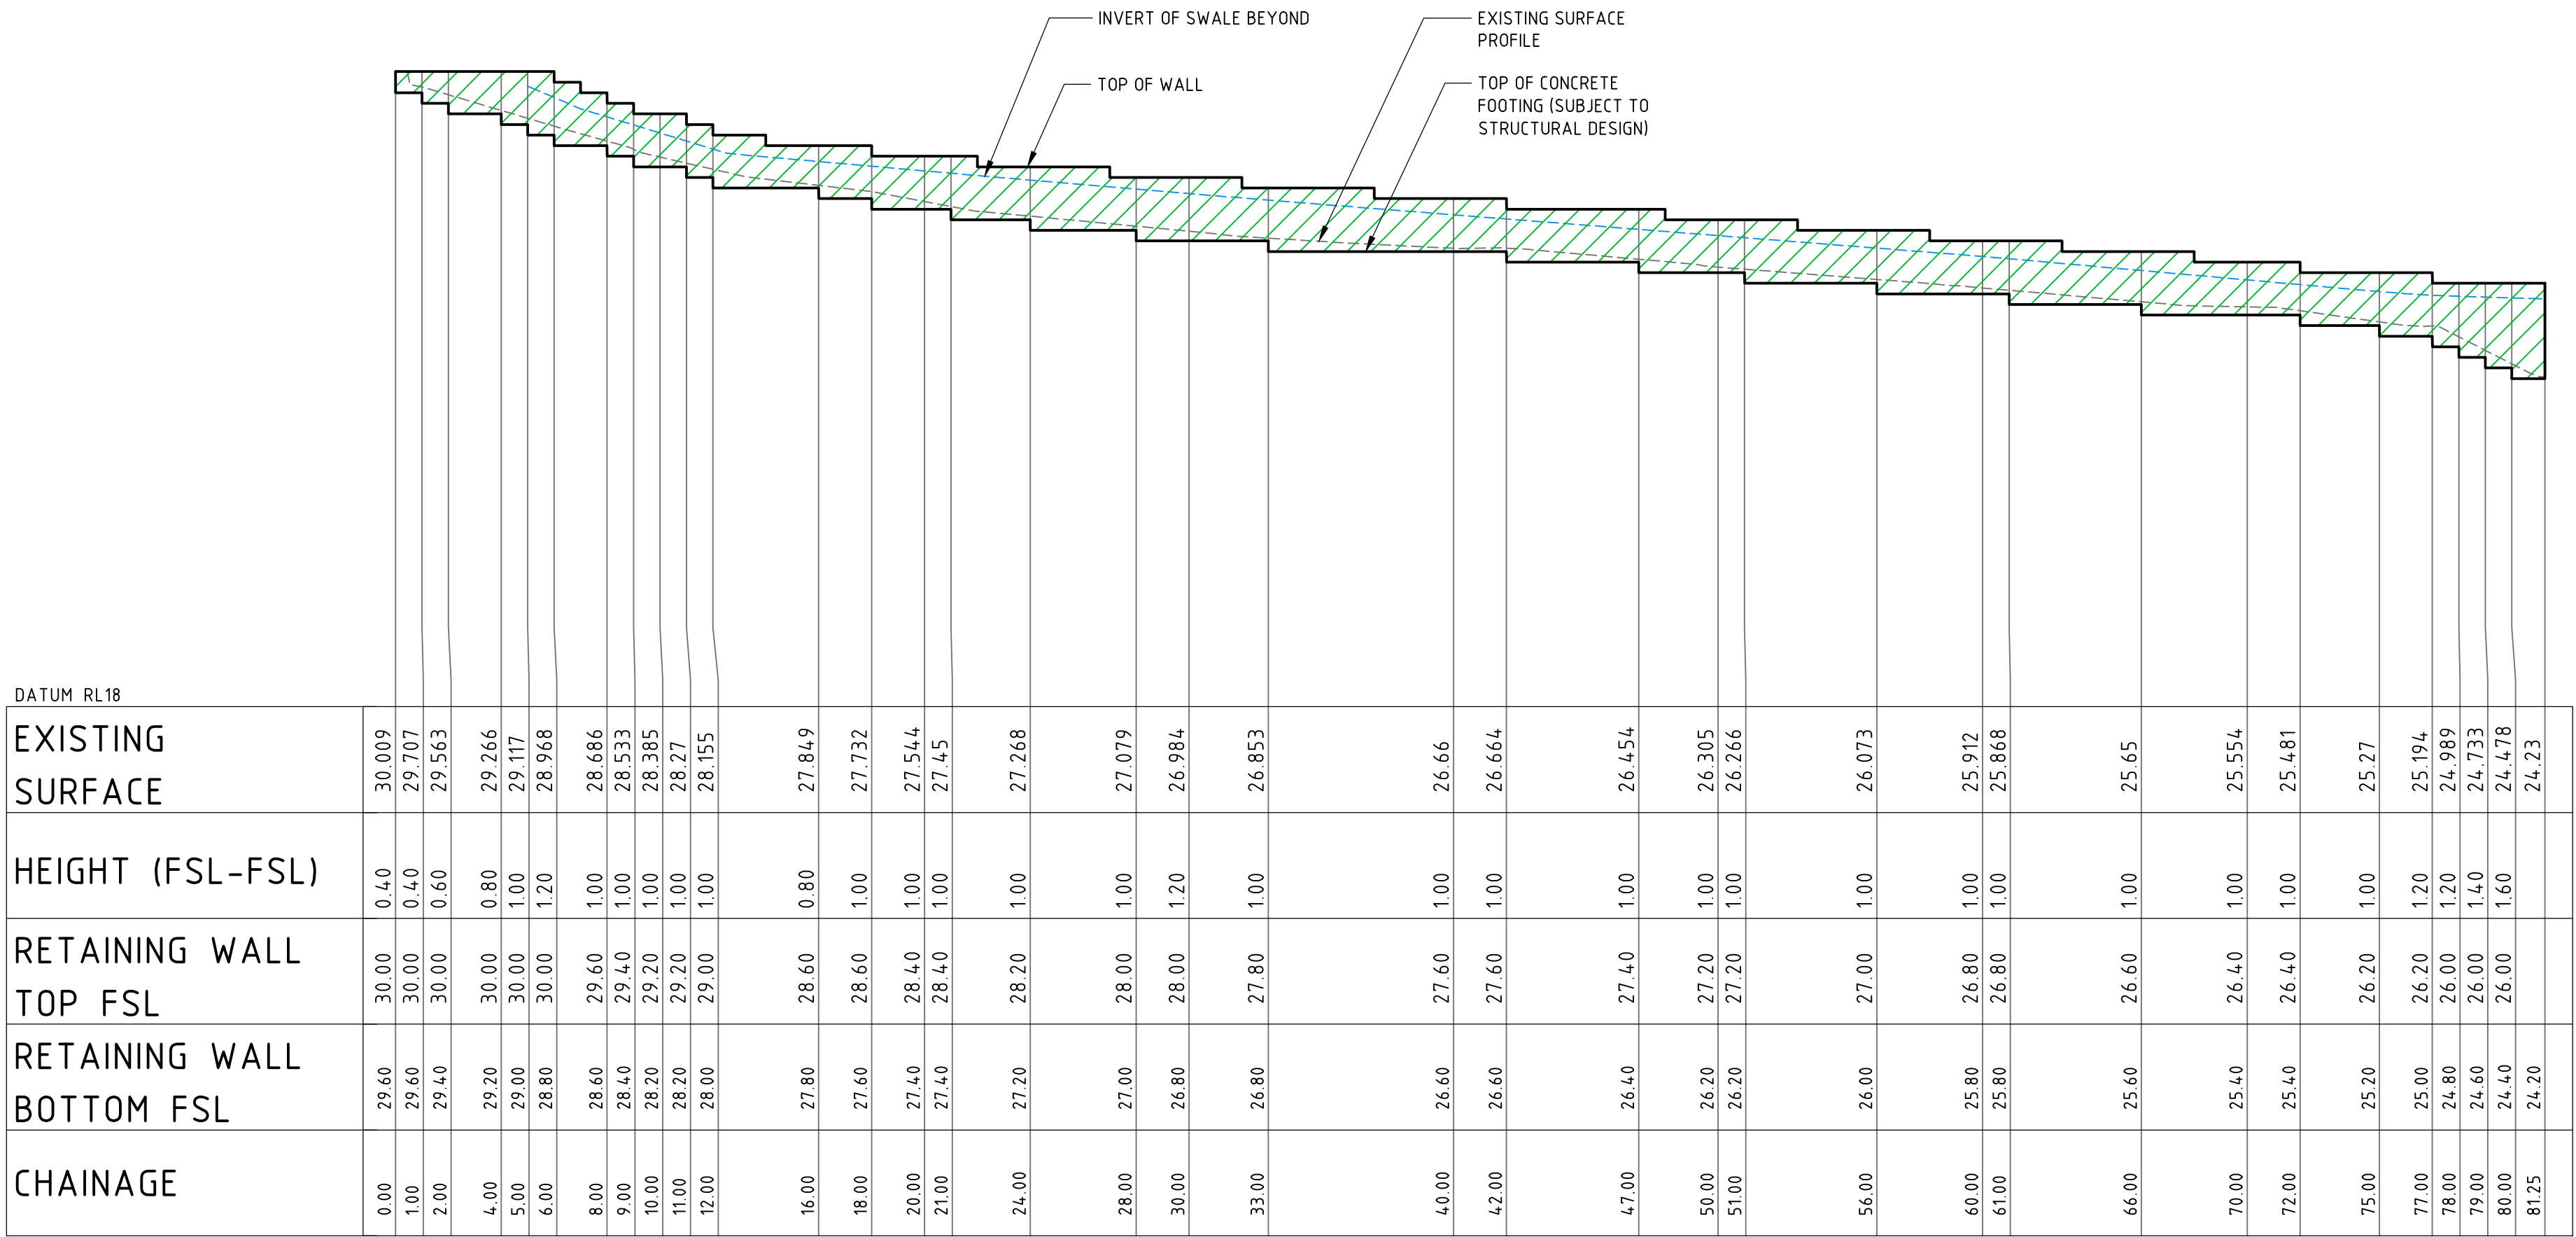

ELEVATION OF RW001 TOF RETAINING WALL

NOT FOR CONSTRUCTION


REVISION	DESCRIPTION	ISSUED	VER'D	APP'D	DATE	CLIENT PAYCE	PROJECT MANAGER m PROJECTS	ALL DIMENSIONS TO BE VERIFIED ON SITE BEFORE COMMENCING WORK. NORTHROP ACCEPTS NO RESPONSIBILITY FOR THE USABILITY, COMPLETENESS OR SCALE OF DRAWINGS TRANSFERRED ELECTRONICALLY. THIS DRAWING MAY HAVE BEEN PREPARED USING COLOUR, AND MAY BE INCOMPLETE IF COPIED TO BLACK & WHITE. SCALE 1:200 @ A1 SCALE 1:100 @ A1	 Sydney Level 11, 345 George Street, Sydney NSW 2000 Ph (02) 9241 4188 Fax (02) 9241 4324 Email sydney@northrop.com.au ABN 81 094 433 100	PROJECT MELROSE PARK NSW VICTORIA ROAD SITE STAGE 2 - LOT AD - DA PACKAGE	DRAWING TITLE CIVIL ENGINEERING PACKAGE RETAINING WALL SECTIONS - SHEET 1	JOB NUMBER-STAGE-SUBSTAGE-PHASE 150077-02-02-DA	
	DRAWING NUMBER		REVISION										
	C06.11		2										
	DRAWING SHEET SIZE = A1												

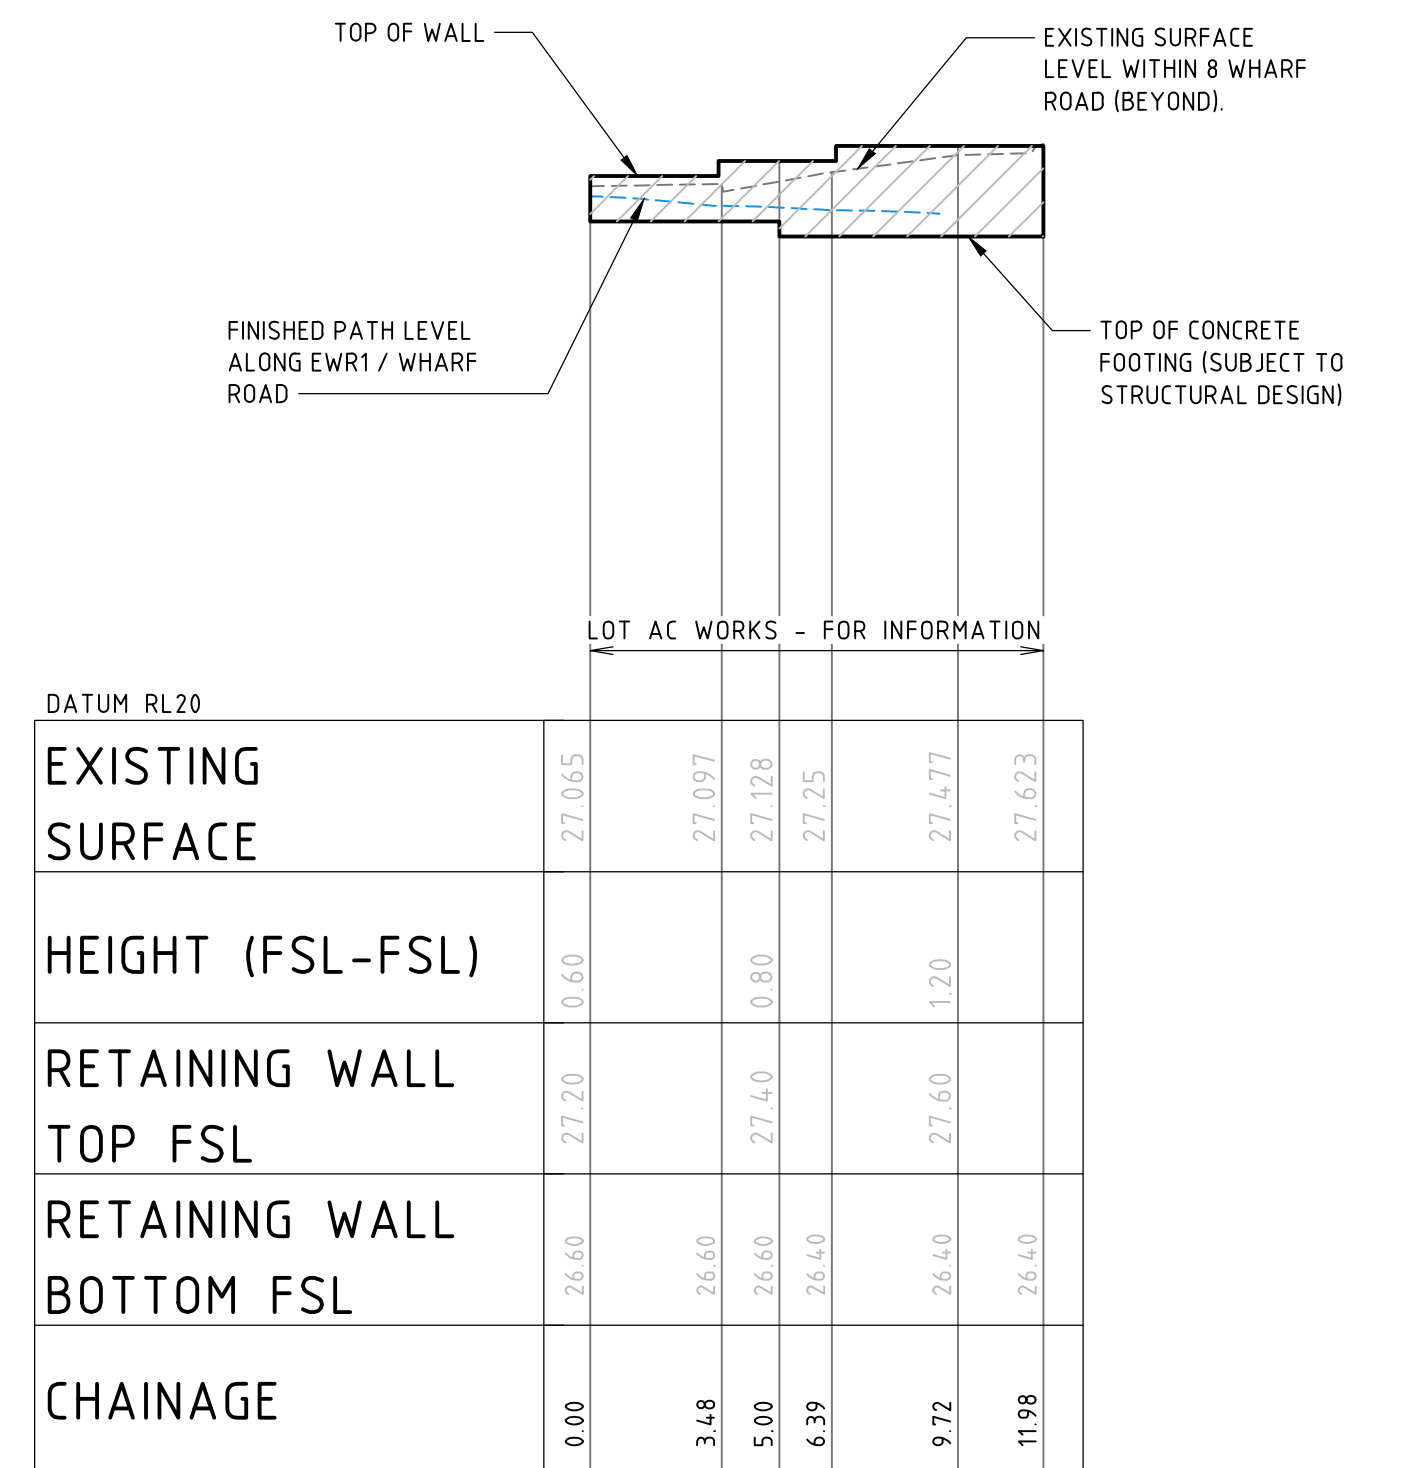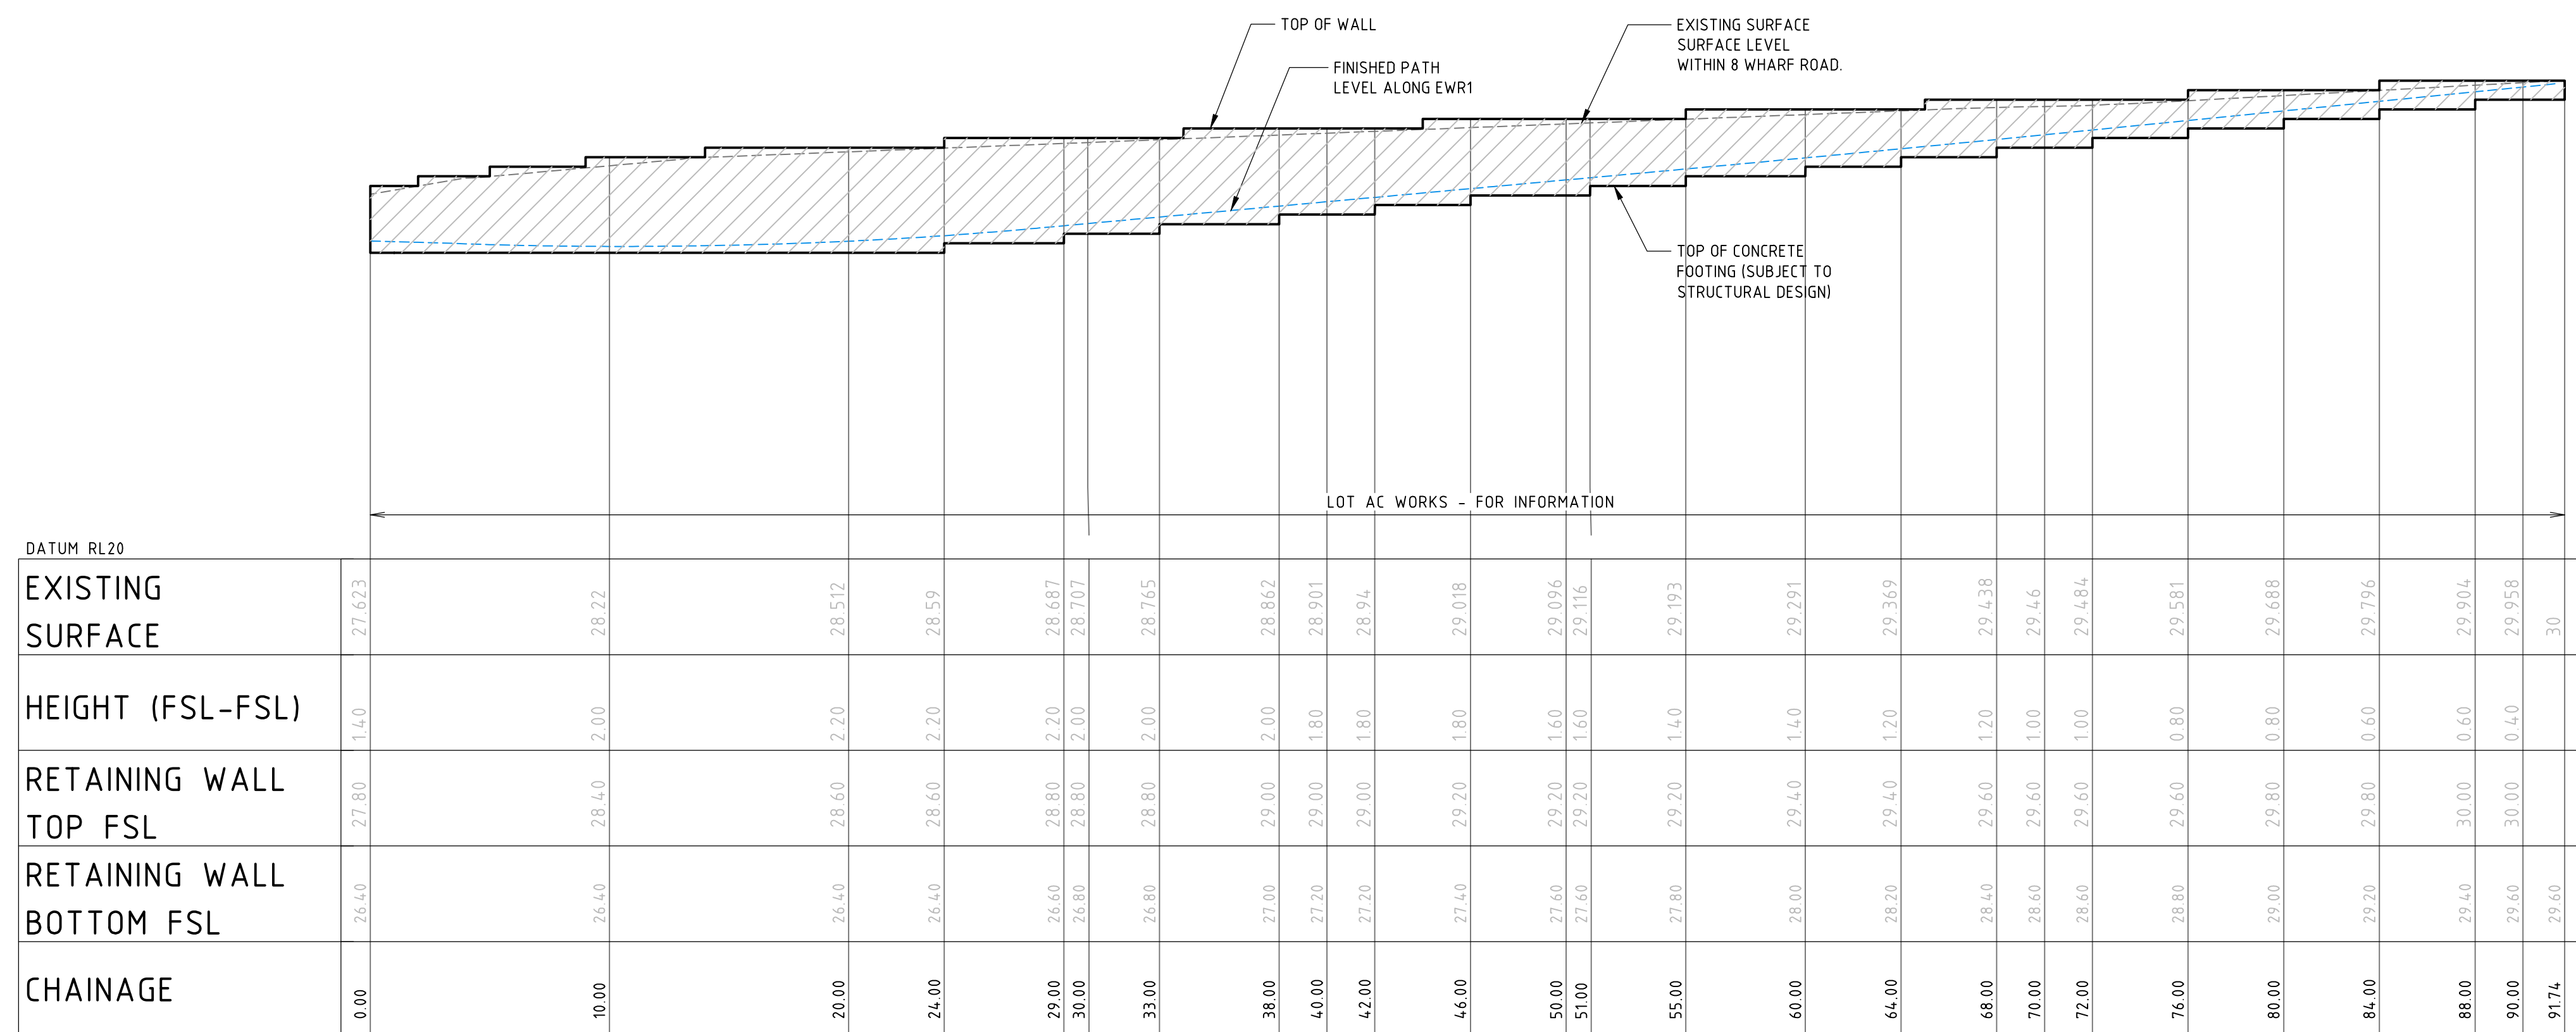

NOT FOR CONSTRUCTION

REVISION	DESCRIPTION	ISSUED	VER'D	APP'D	DATE	CLIENT	PROJECT MANAGER		PROJCT	DRAWING TITLE	JOB NUMBER-STAGE-SUBSTAGE-PHASE		
1	ISSUED FOR DEVELOPMENT APPLICATION	AP		RM	25.05.18			 Sydney Level 11, 345 George Street, Sydney NSW 2000 Ph (02) 9241 4188 Fax (02) 9241 4324 Email sydney@northrop.com.au ABN 81 094 433 100	MELROSE PARK NSW VICTORIA ROAD SITE	CIVIL ENGINEERING PACKAGE	150077-02-02-DA		
2	ISSUED FOR DEVELOPMENT APPLICATION	AP		RM	28.05.18								
						DRAWING NOT TO BE USED FOR CONSTRUCTION UNLESS VERIFICATION SIGNATURE HAS BEEN ADDED.	THE COPYRIGHT OF THIS DRAWING REMAINS WITH NORTHROP PTNSHLLTNG ENGINEERS PTY LTD.		RETAINING WALL SECTIONS - SHEET 2				
								SCALE 1:200 @ A1 0 2 4 6 8 10m	DRAWING NUMBER C06.12 REVISION 2				
								SCALE 1:100 @ A1 0 1 2 3 4 5m	DRAWING SHEET SIZE = A1				

DRAWN A. MARGARIS DESIGNED P. SUTTON JOB MANAGER M. RICHARDS VERIFIER M. RICHARDS

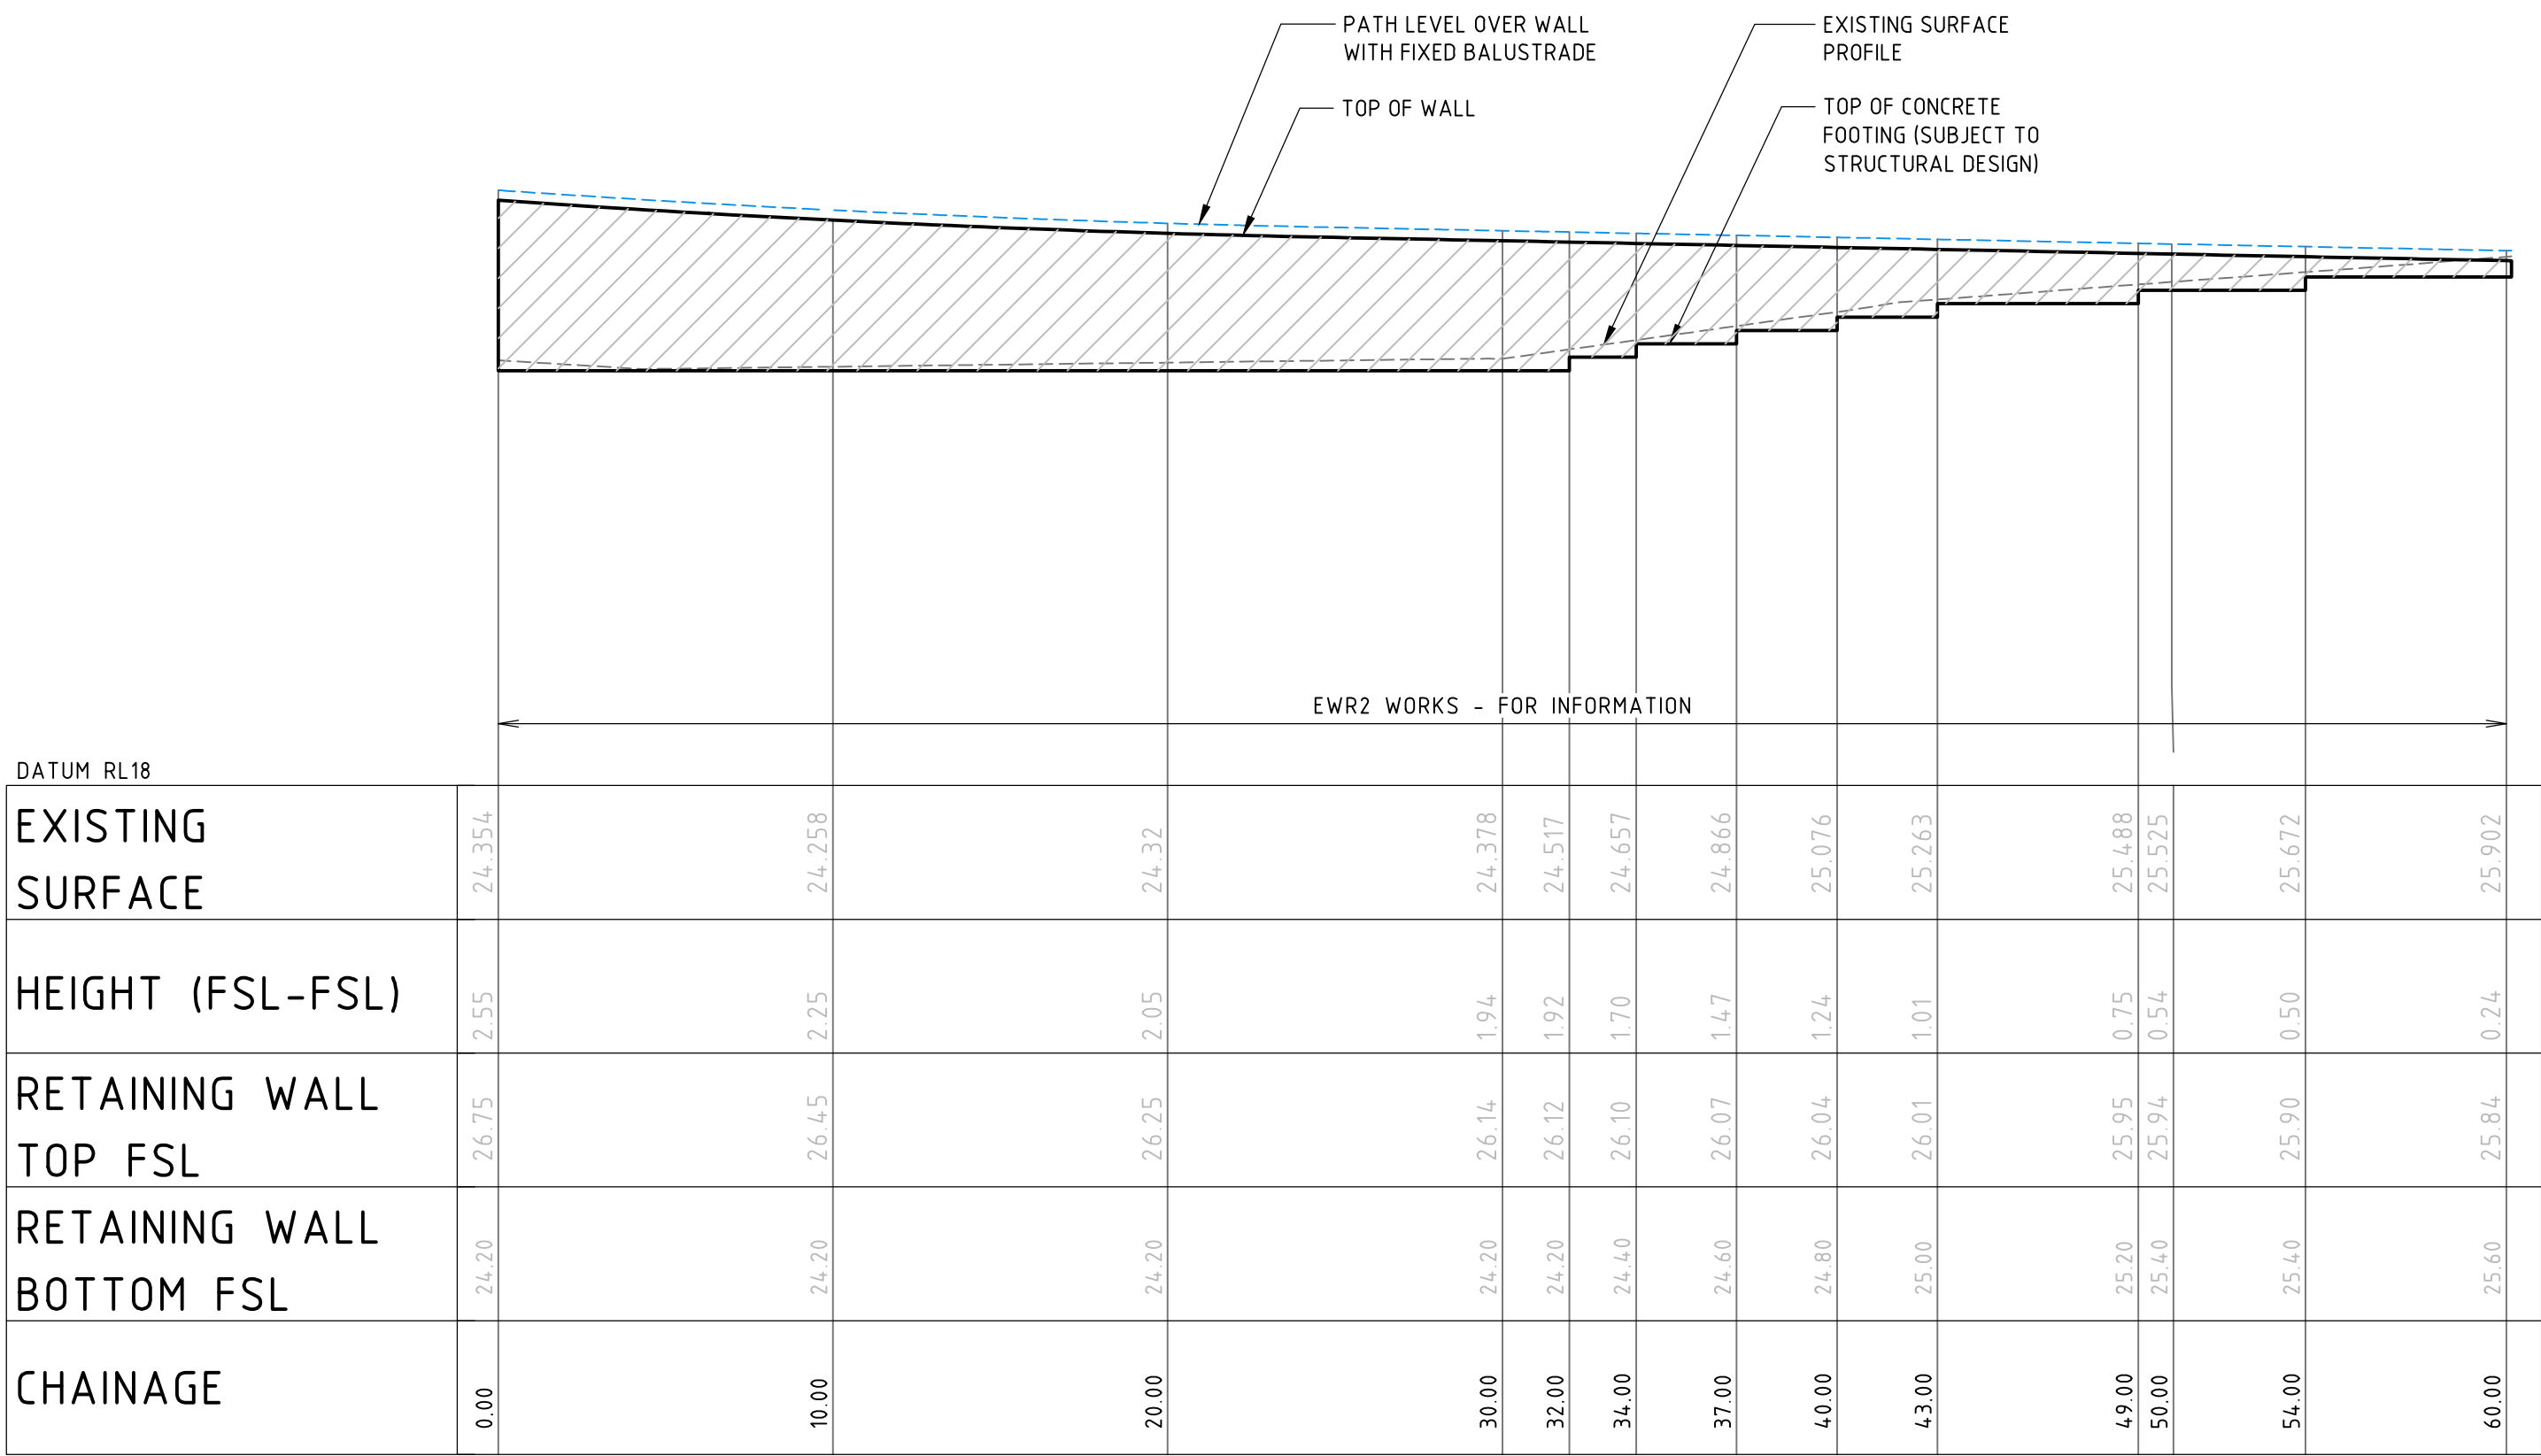


ELEVATION OF RW011 - TOF RETAINING WALL



NOT FOR CONSTRUCTION

REVISION	DESCRIPTION	ISSUED	VER'D	APP'D	DATE	CLIENT	PROJECT MANAGER	NORTHROP		PROJECT	DRAWING TITLE	JOB NUMBER-STAGE-SUBSTAGE-PHASE		
1	ISSUED FOR DEVELOPMENT APPLICATION	AP		RM	25.05.18	 DRAWING NOT TO BE USED FOR CONSTRUCTION UNLESS VERIFICATION SIGNATURE HAS BEEN ADDED	 THE COPYRIGHT OF THIS DRAWING REMAINS WITH NORTHROP CONSULTING ENGINEERS PTY LTD	 Sydney Level 11, 345 George Street, Sydney NSW 2000 Ph (02) 9241 4188 Fax (02) 9241 4324 Email sydney@northrop.com.au ABN 81 094 433 100	ALL DIMENSIONS TO BE VERIFIED ON SITE BEFORE COMMENCING WORK. NORTHROP ACCEPTS NO RESPONSIBILITY FOR THE USABILITY, COMPLETENESS OR SCALE OF DRAWINGS TRANSFERRED ELECTRONICALLY. THIS DRAWING MAY HAVE BEEN PREPARED USING COLOUR, AND MAY BE INCOMPLETE IF COPIED TO BLACK & WHITE	STAGE 2 - LOT AD - DA PACKAGE	CIVIL ENGINEERING PACKAGE	150077-02-02-DA		
2	ISSUED FOR DEVELOPMENT APPLICATION	AP		RM	28.05.18								DRAWING NUMBER	REVISION
													C06.13	2
DRAWING SHEET SIZE = A1														








Sydney
Level 11, 345 George Street, Sydney NSW 2000
Ph (02) 9241 4188 Fax (02) 9241 4324
Email sydney@northrop.com.au ABN 81 094 433 100

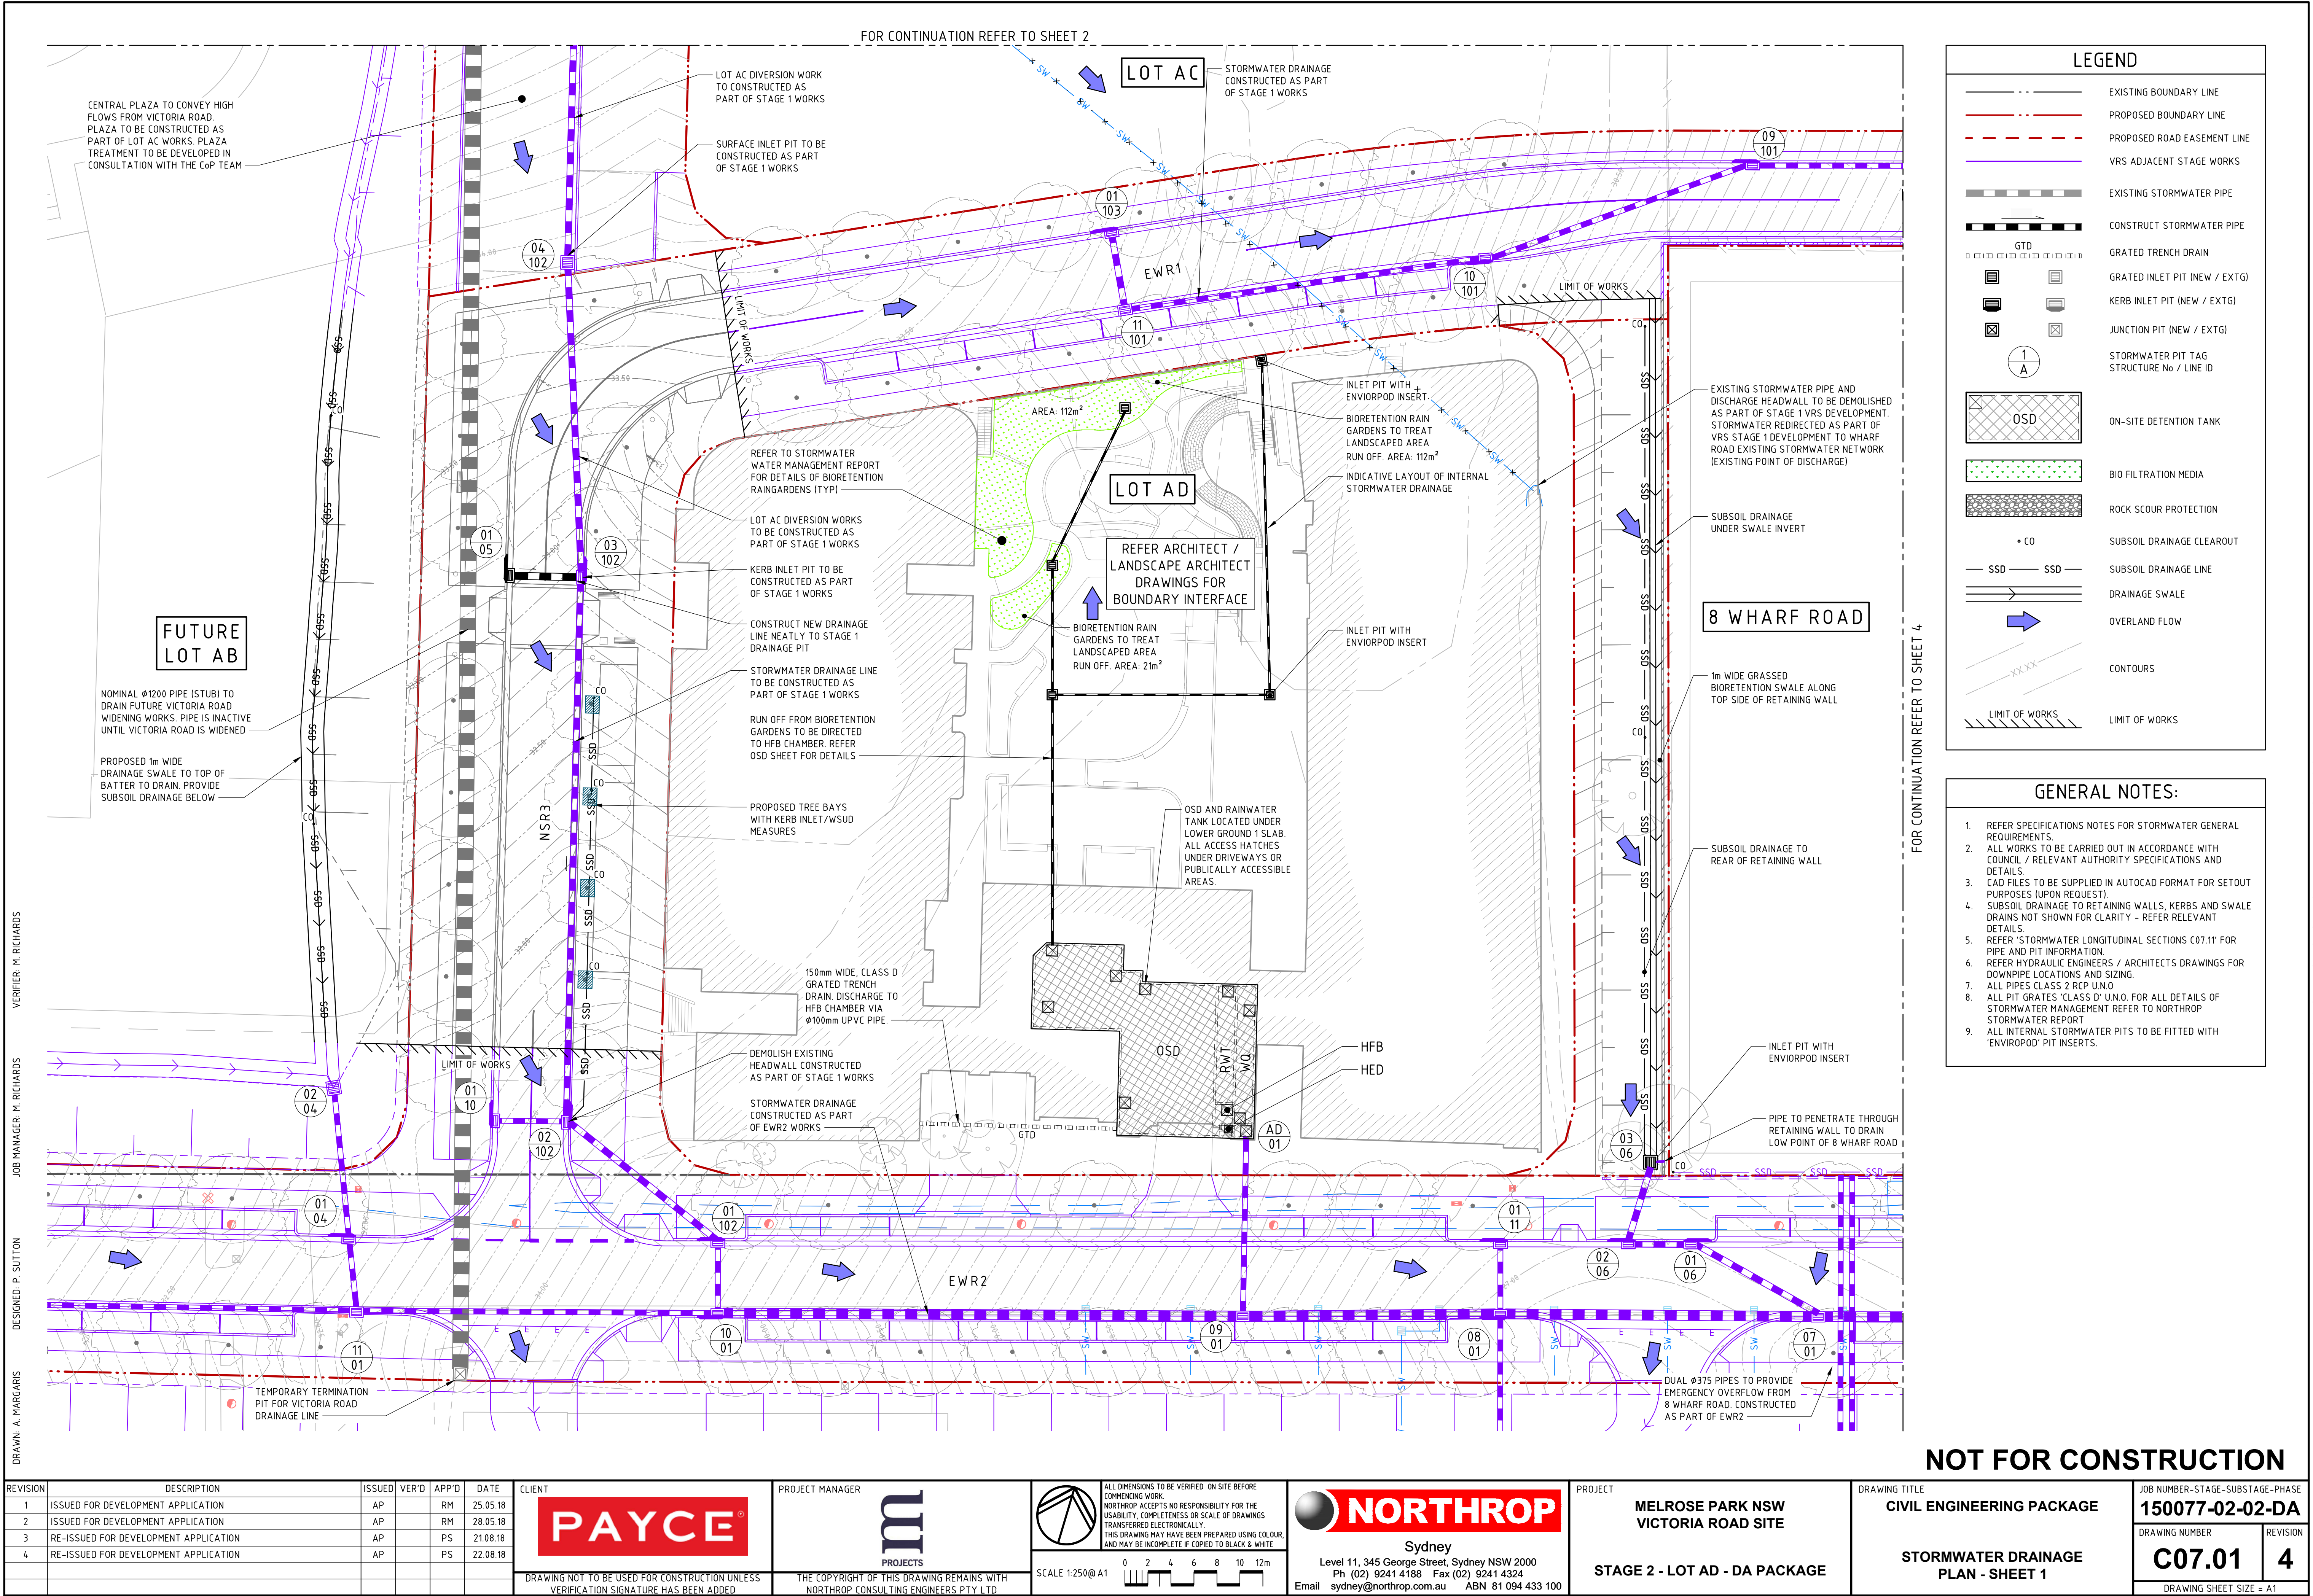

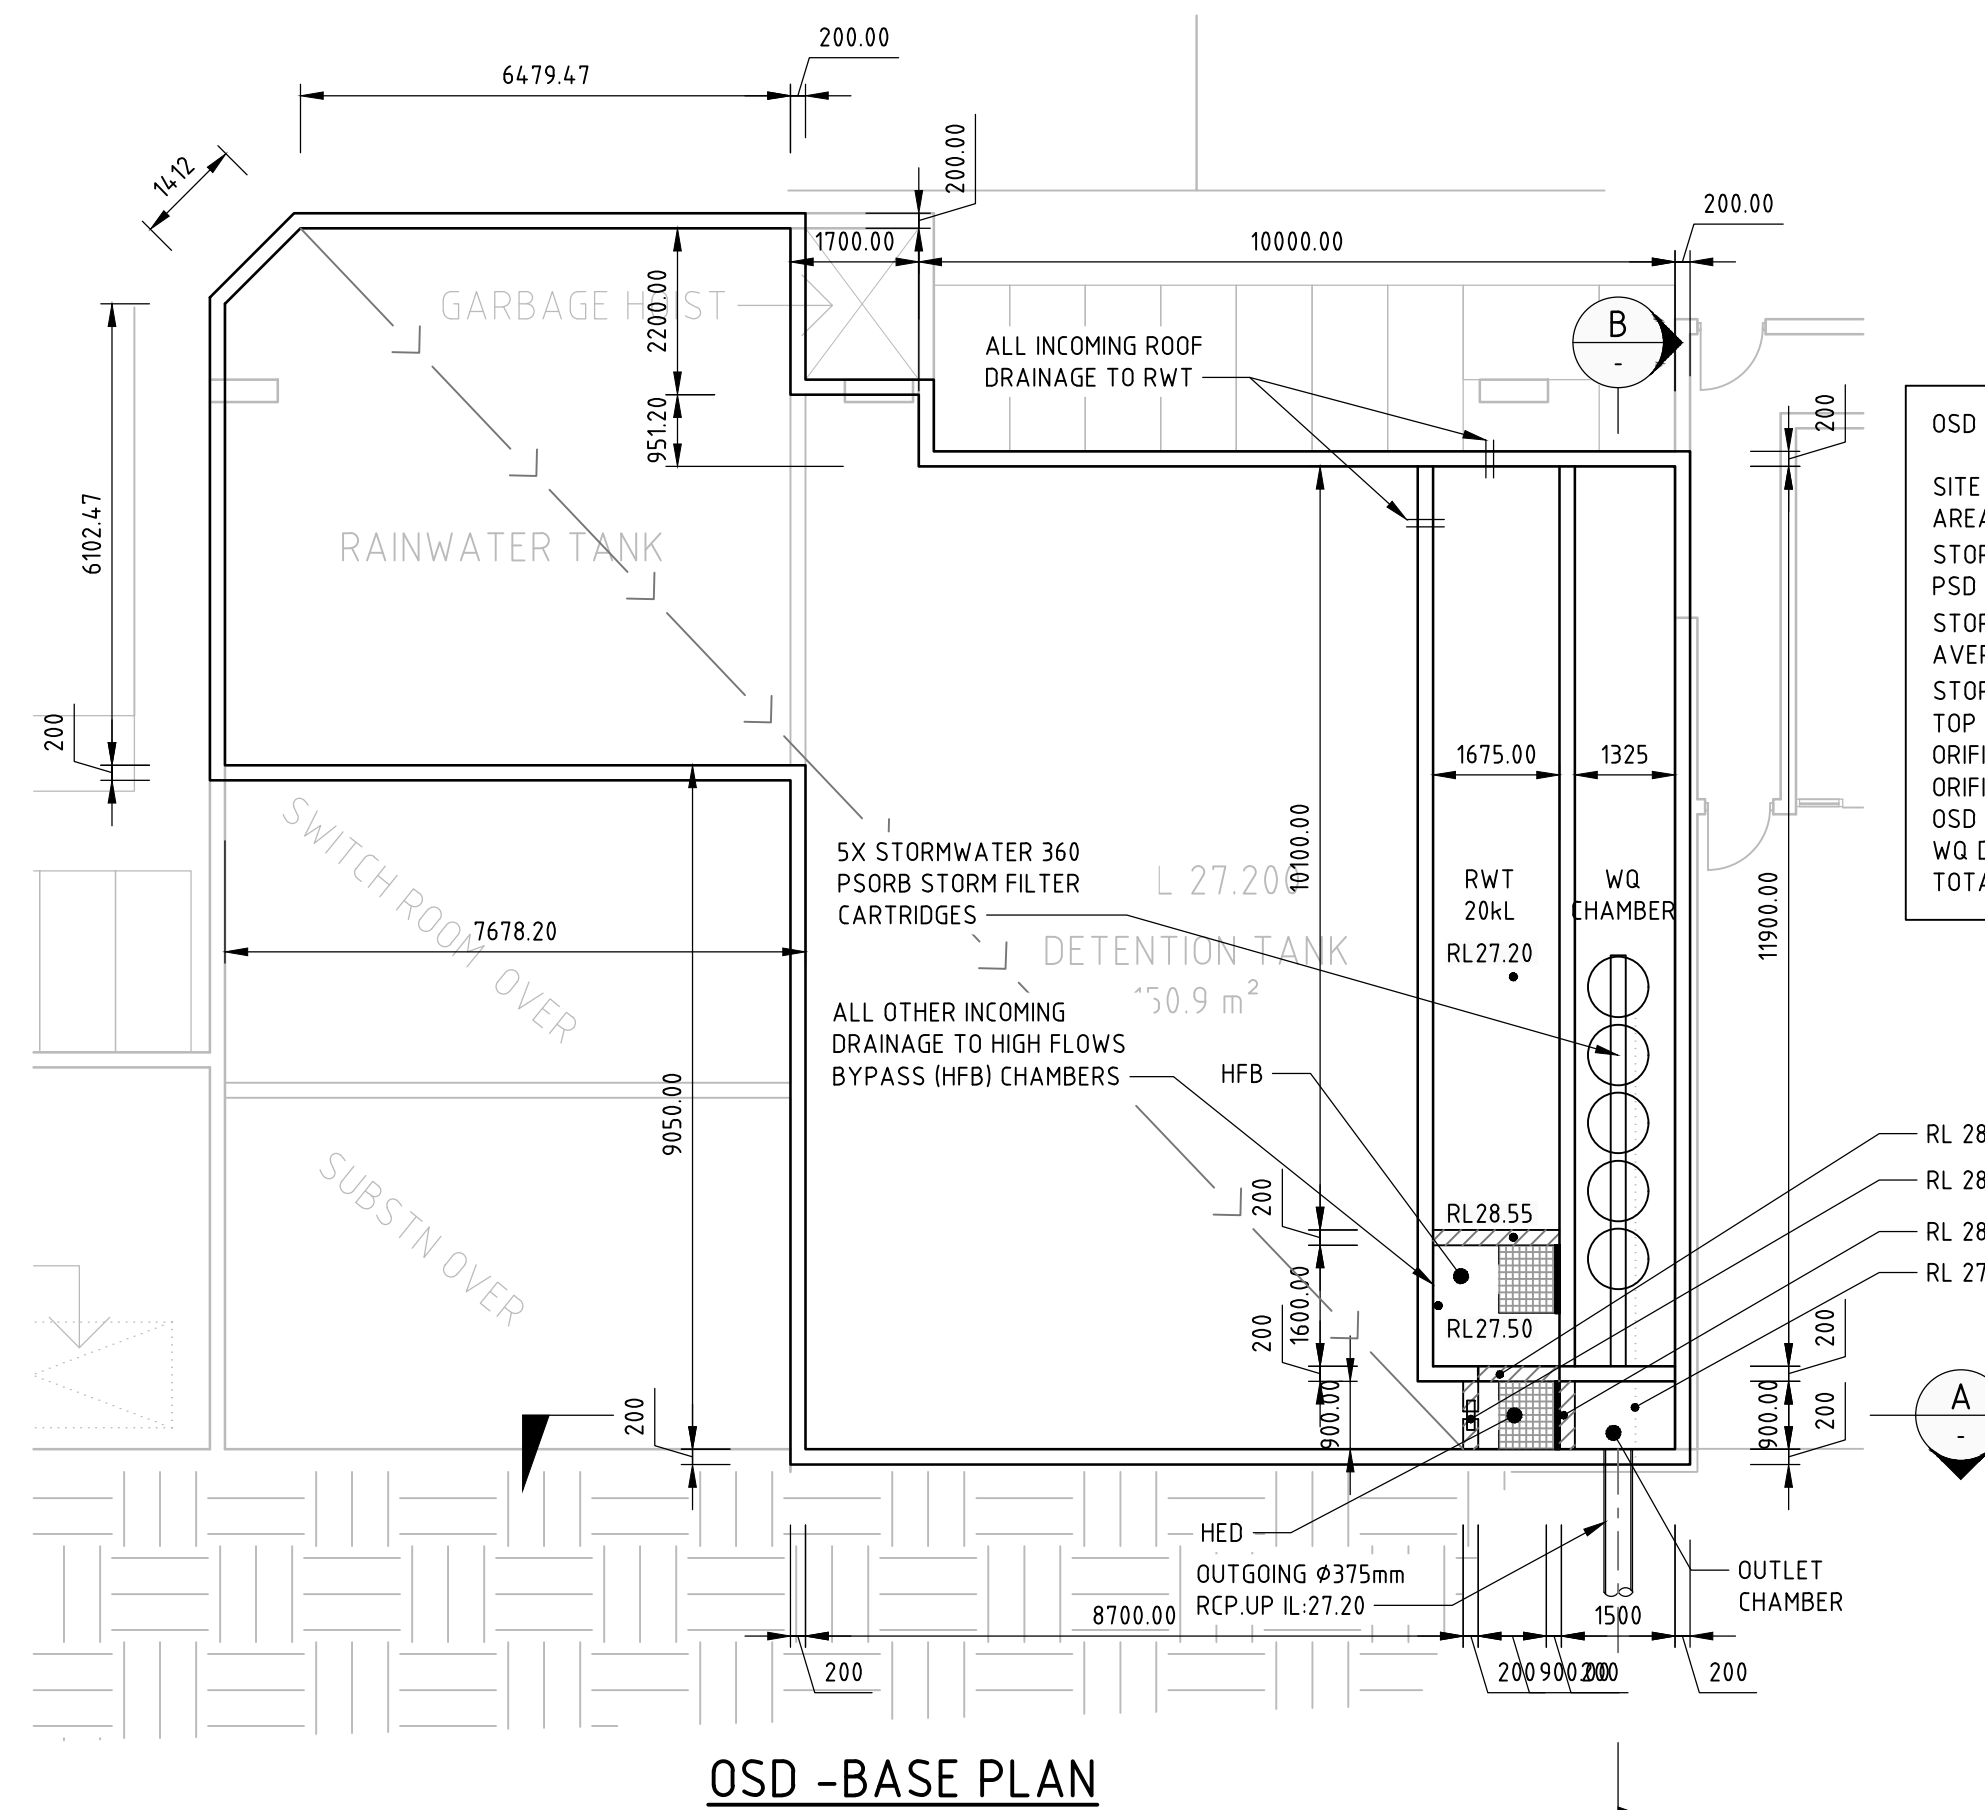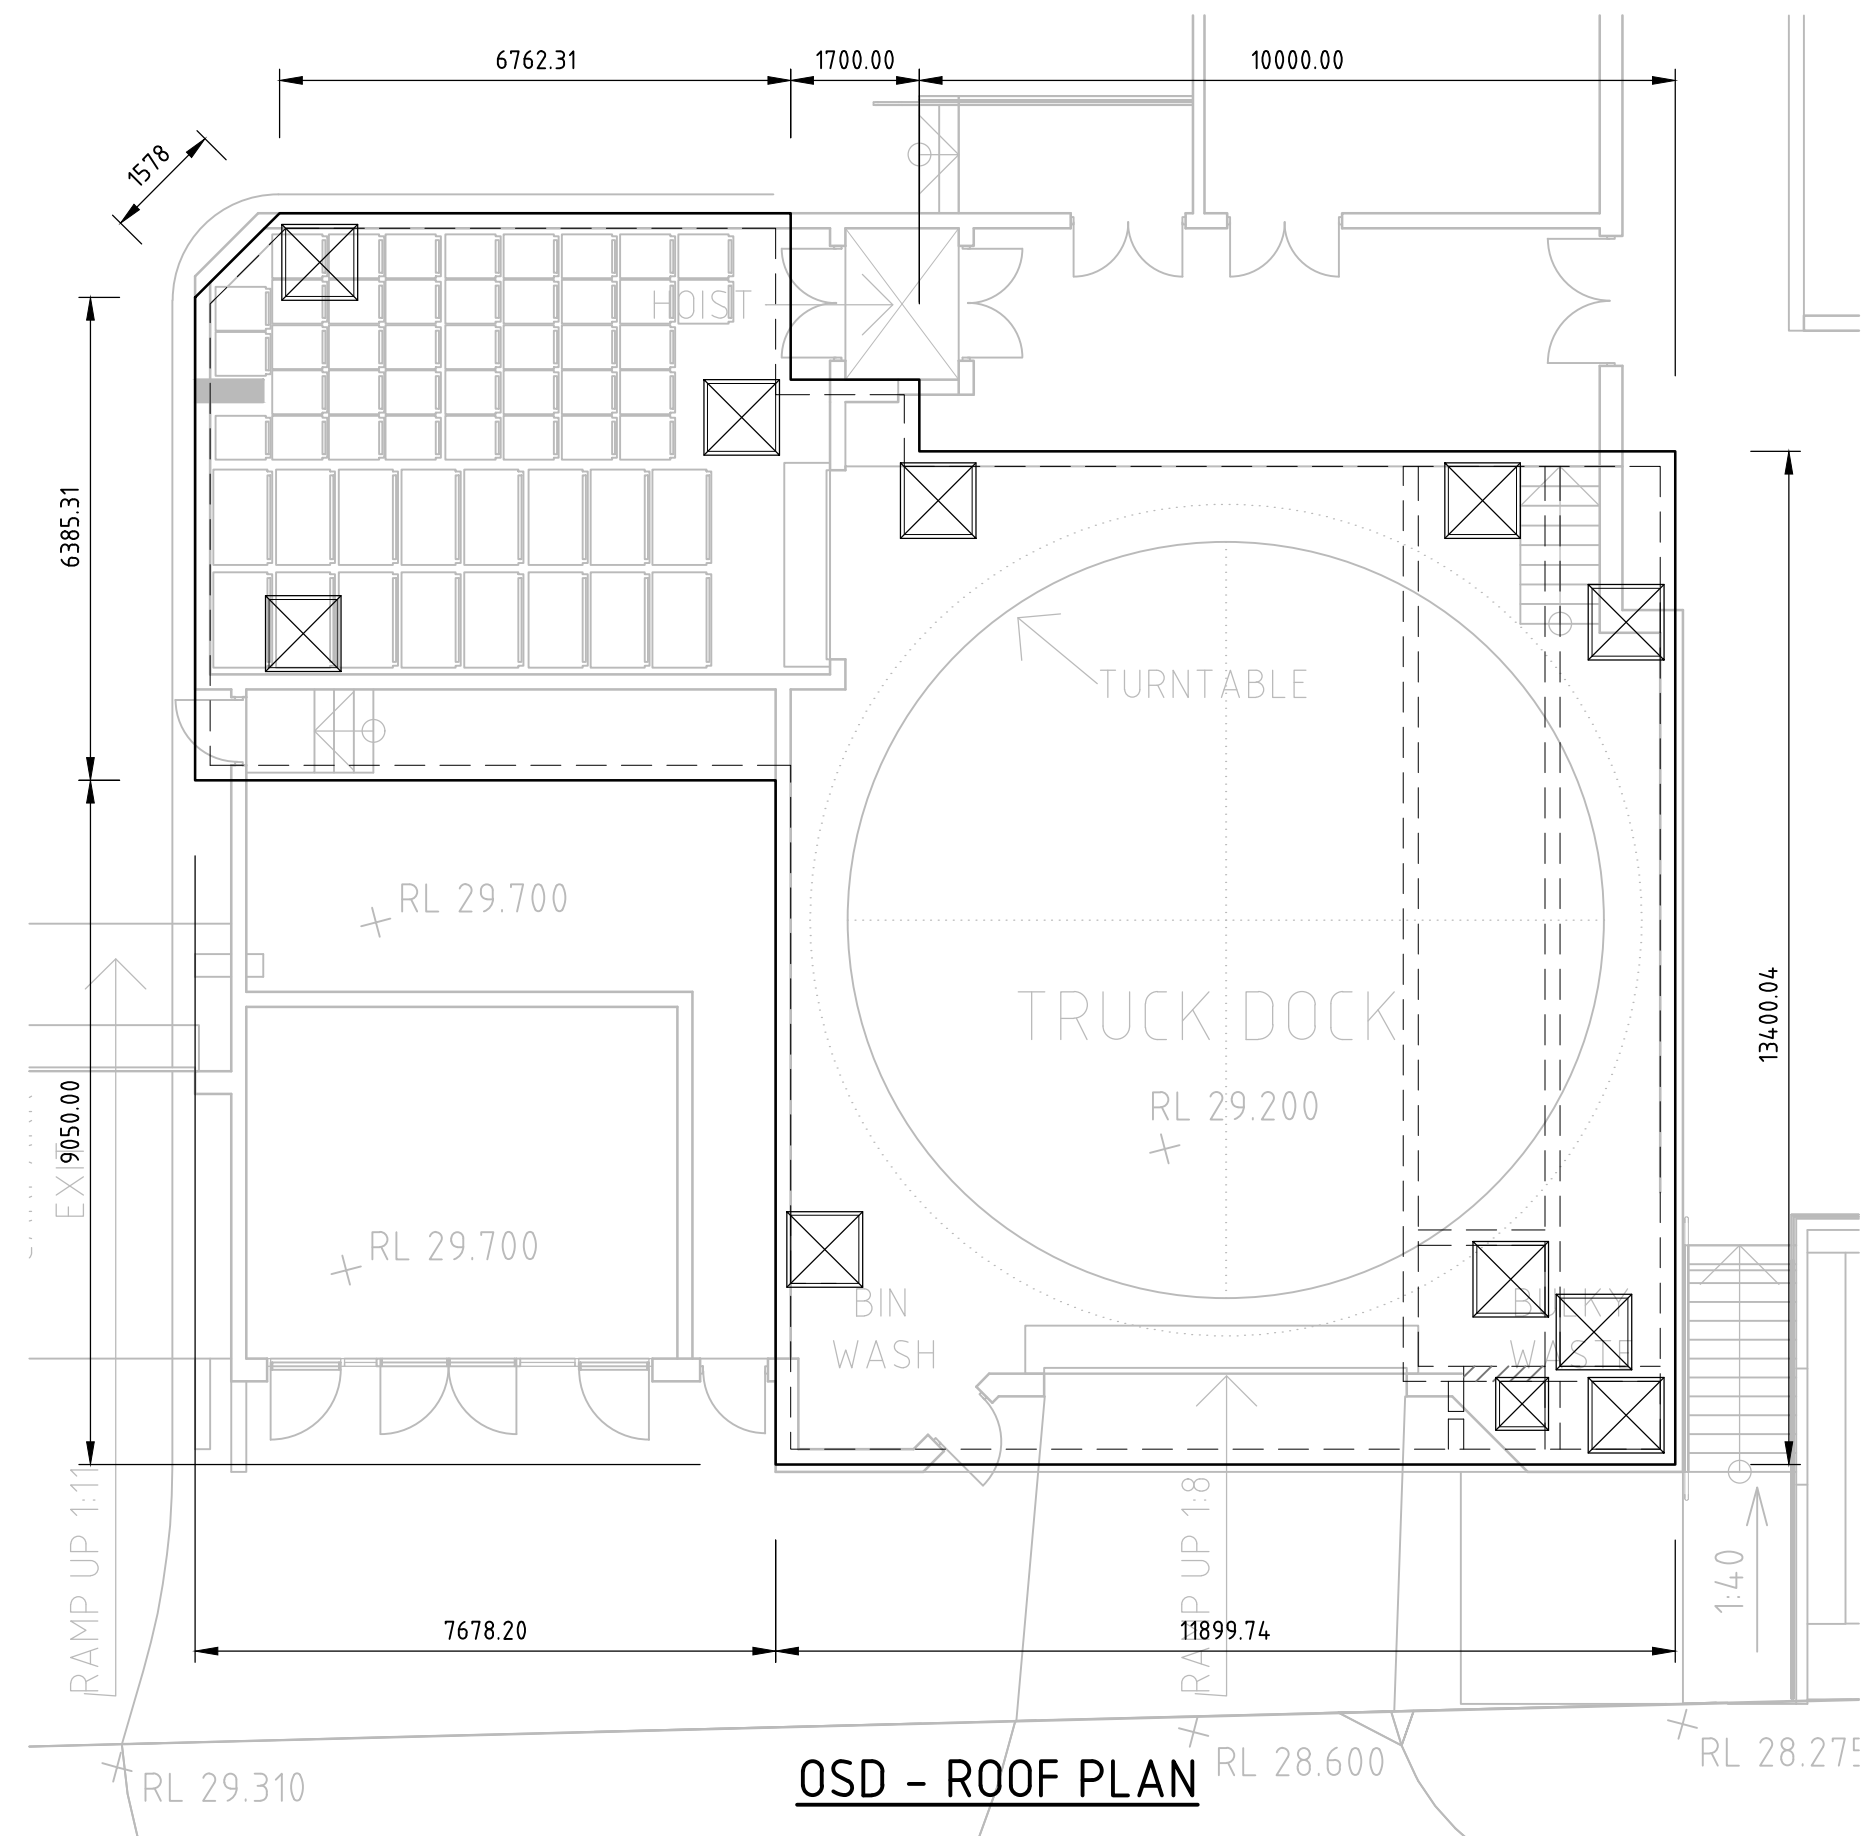

OSD TANK	
SITE AREA	= 0.609ha
AREA DRAINING TO OSD	= 0.518ha
STORAGE REQUIRED	= 120.37m ³
PSD	= 115.13 L/s
STORAGE AREA	= 160m ²
AVERAGE HEIGHT	= 1.24m
STORAGE PROVIDED	= 198m ³
TOP WATER LEVEL (TWL)	= RL 28.55
ORIFICE SIZE	= 208mm
ORIFICE CENTRE LINE (CL)	= RL 27.28
OSD DISCHARGE	= 108.4 L/s
WQ DISCHARGE	= 5.97 L/s
TOTAL SITE DISCHARGE	= 114.3 L/s

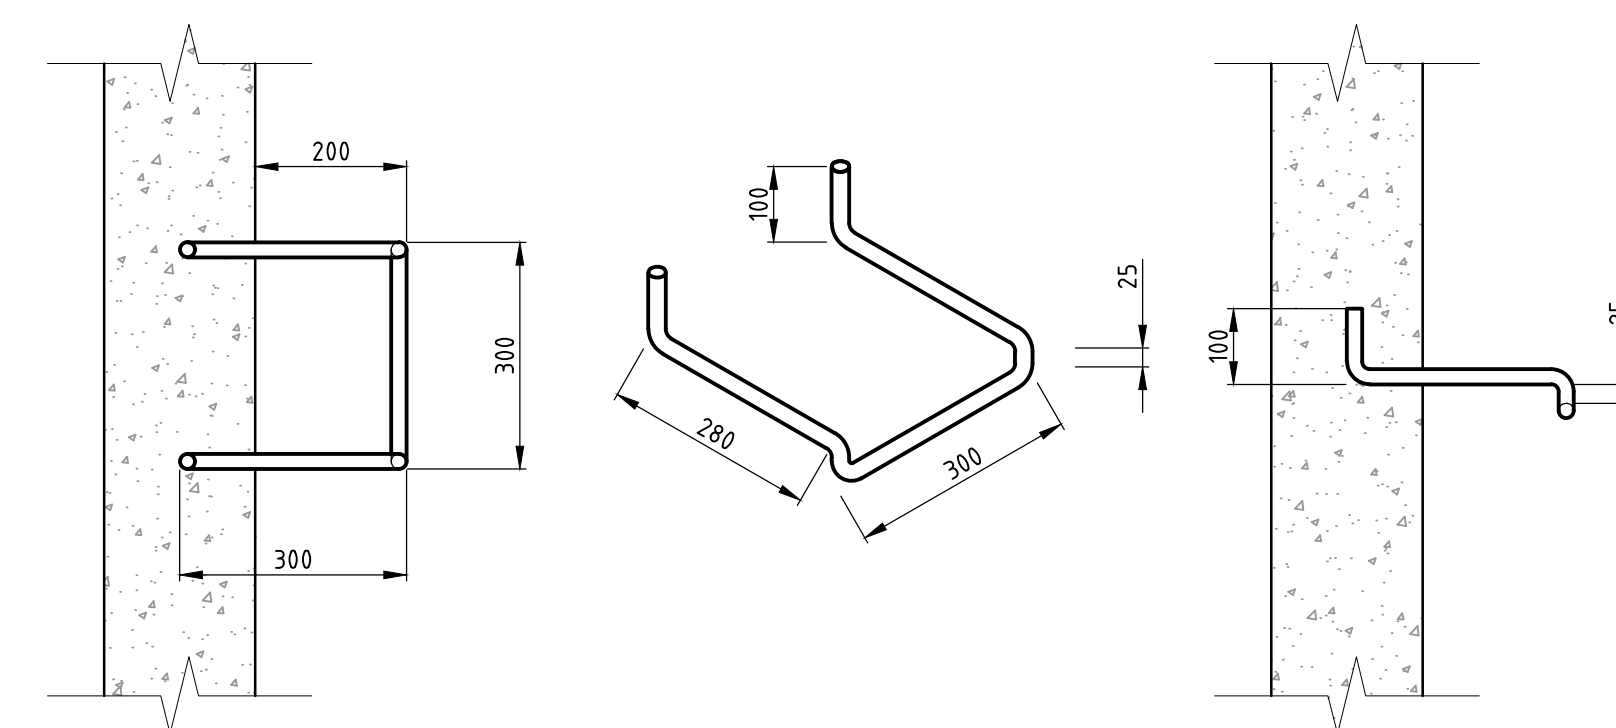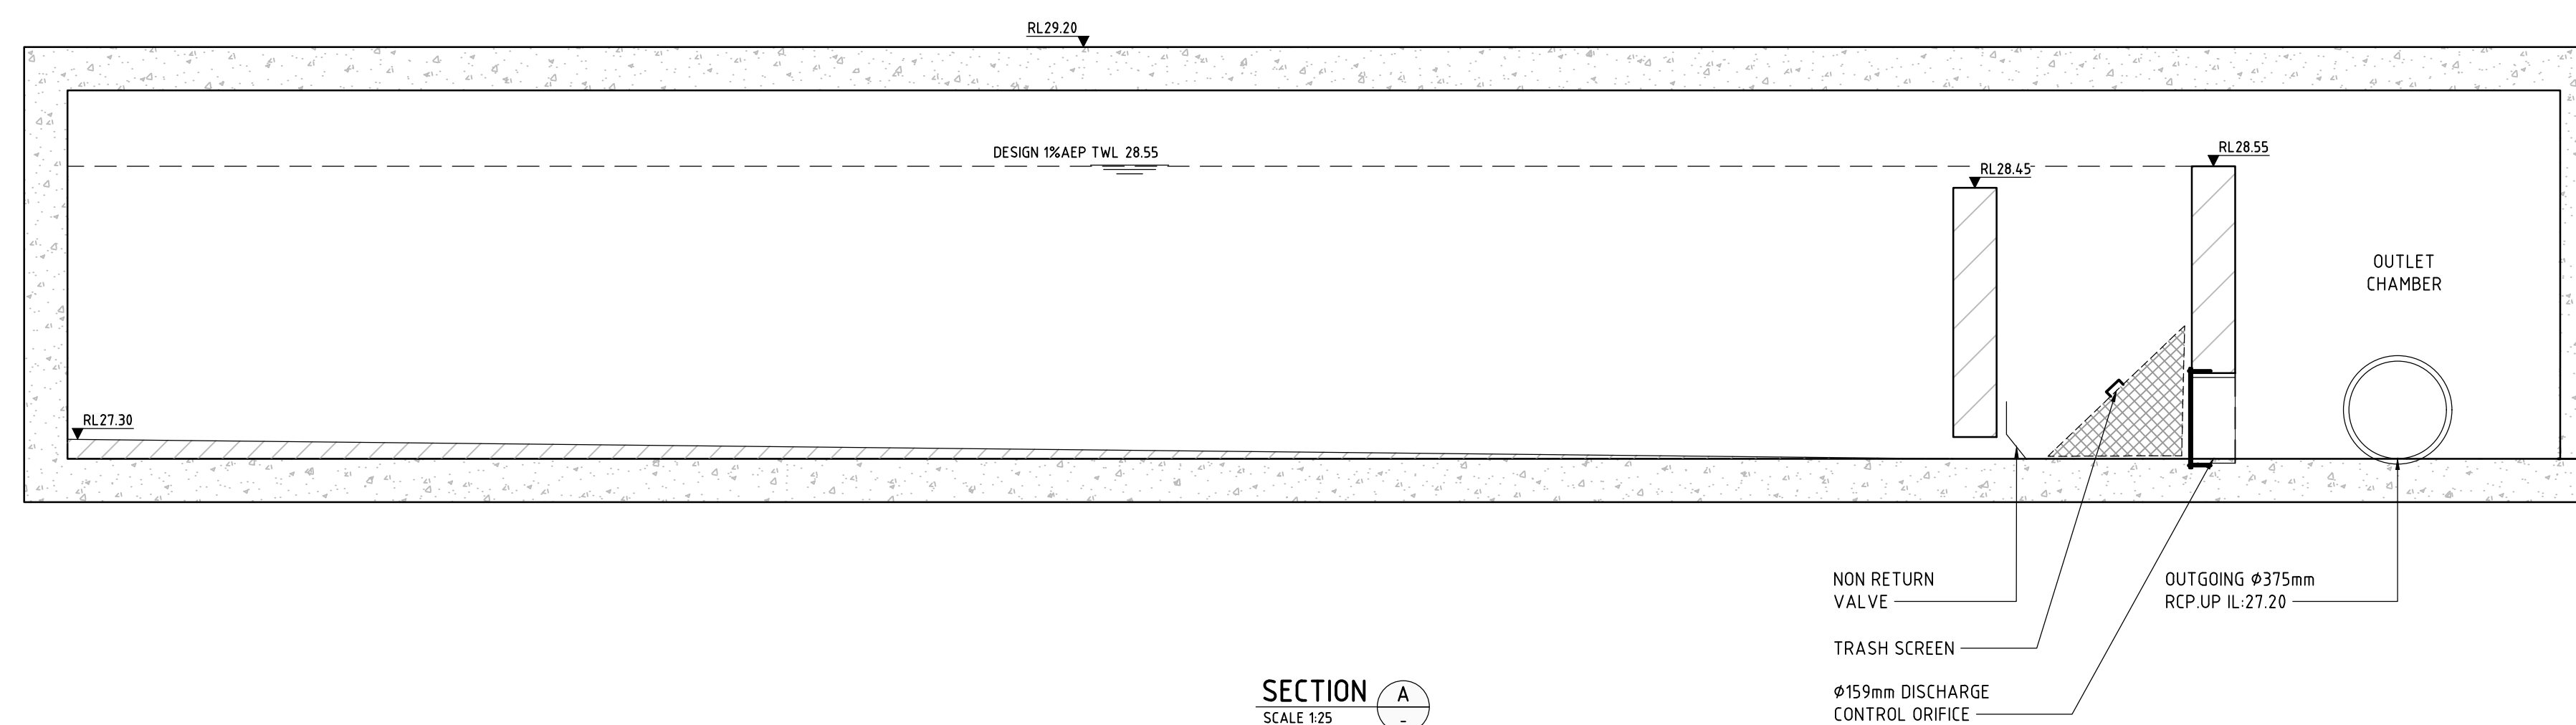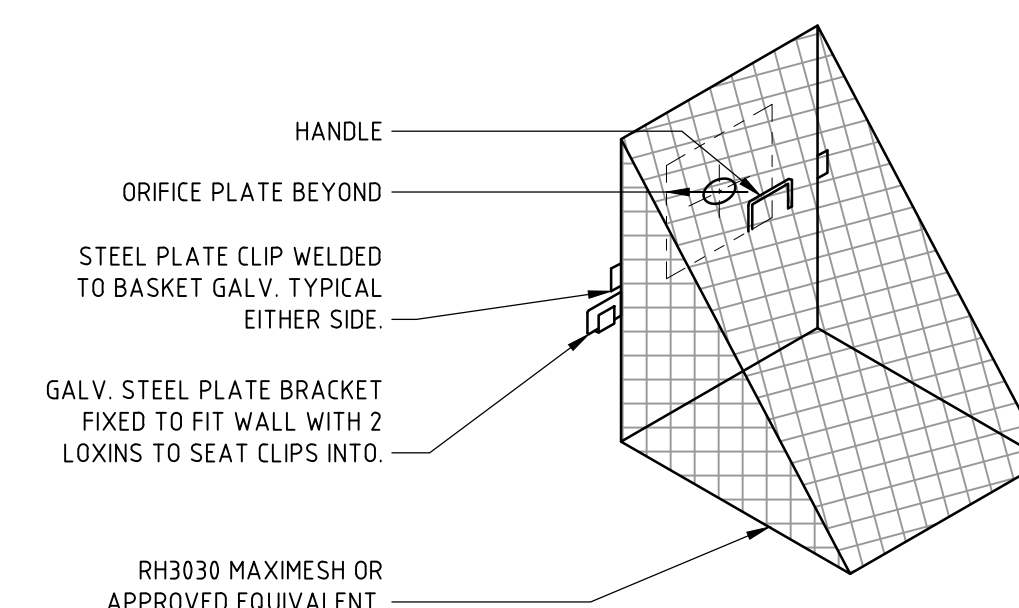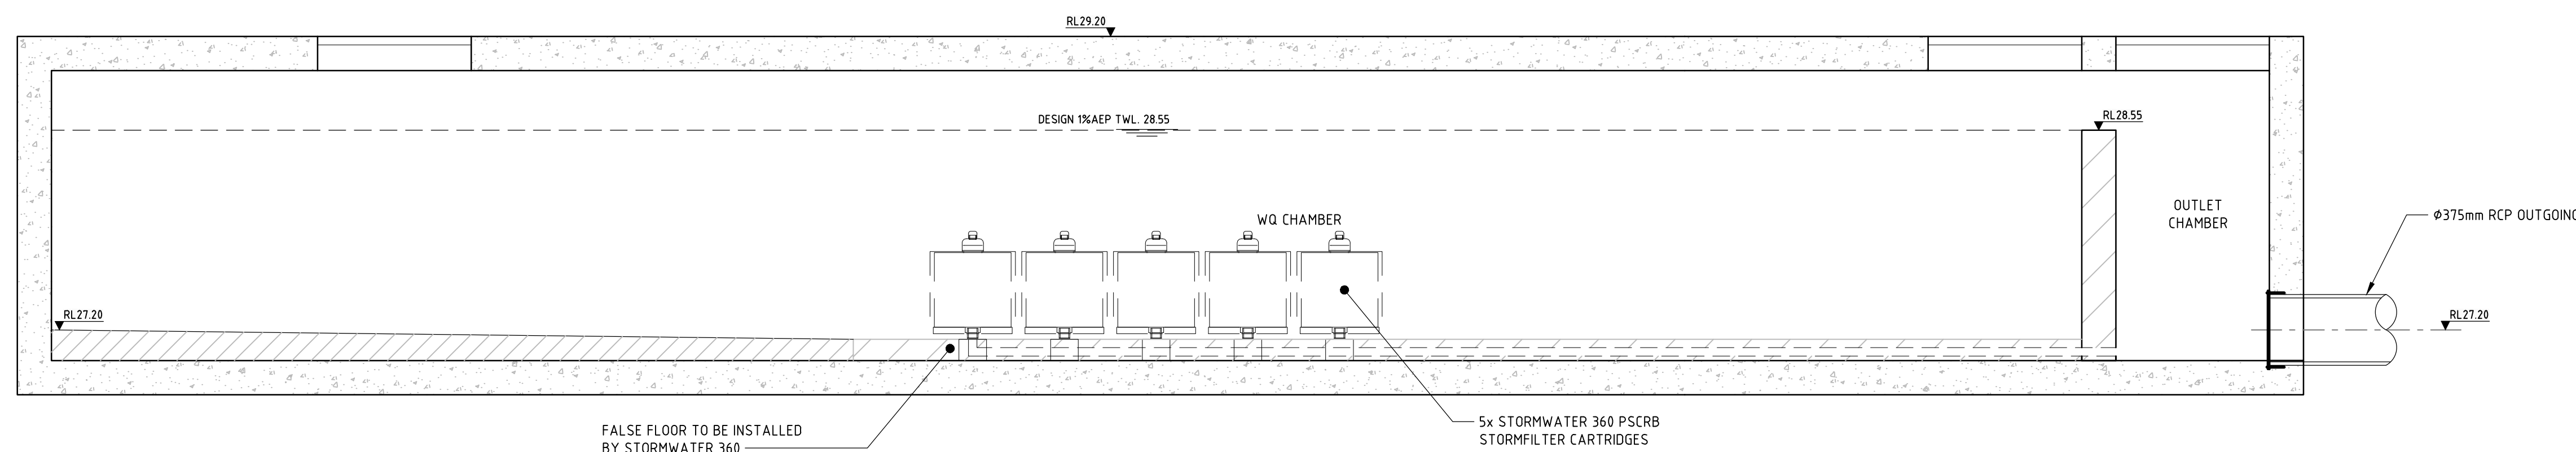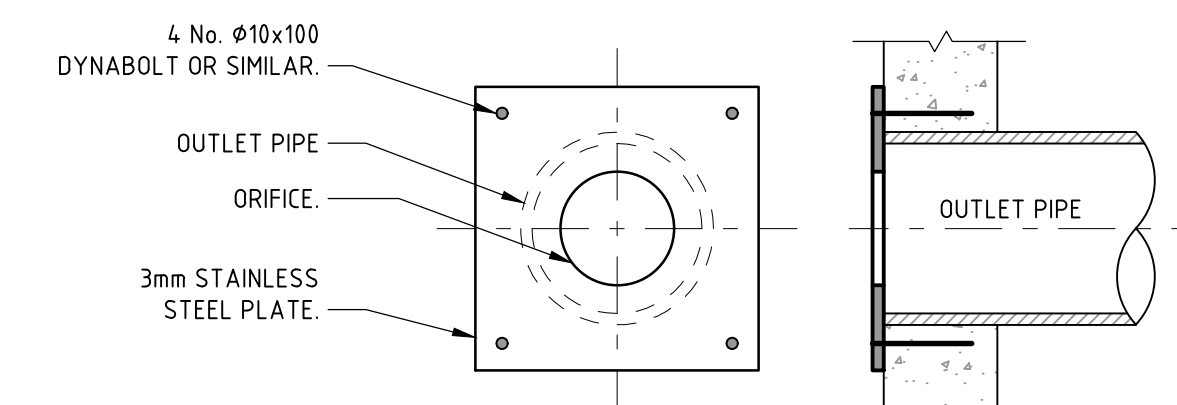

STEP IRON DETAIL
NOT TO SCALE

STEP IRON OF 20mm GALVANIZED STEEL MADE TO SHAPE AND DIMENSIONS SHOWN AND PLACED AT 300 CENTRES AND STAGGERED HORIZONTALLY FOR PITS DEEPER THAN 10m.

NOT FOR CONSTRUCTION

REVISION	DESCRIPTION	ISSUED	VER'D	APP'D	DATE
1	ISSUED FOR DEVELOPMENT APPLICATION	AP		RM	25.05.18
2	ISSUED FOR DEVELOPMENT APPLICATION	AP		RM	28.05.18
3	RE-ISSUED FOR DEVELOPMENT APPLICATION	AP		PS	21.08.18
4	RE-ISSUED FOR DEVELOPMENT APPLICATION	AP		PS	22.08.18

CLIENT

PAYCE

DRAWING NOT TO BE USED FOR CONSTRUCTION UNLESS
VERIFICATION SIGNATURE HAS BEEN ADDED

PROJECT MANAGER	
THE COPYRIGHT OF THIS DRAWING REMAINS WITH NORTHROP CONSULTING ENGINEERS PTY LTD.	

	ALL DIMENSIONS TO BE VERIFIED ON SITE BEFORE COMMENCING WORK. NORTHROP ACCEPTS NO RESPONSIBILITY FOR THE USABILITY, COMPLETENESS OR SCALE OF DRAWINGS TRANSFERRED ELECTRONICALLY. THIS DRAWING MAY HAVE BEEN PREPARED USING COLOUR AND MAY BE INCOMPLETE IF COPIED TO BLACK & WHITE
SCALE VARIES	

 **NORTHROP**

Sydney
Level 11, 345 George Street, Sydney NSW 2000
Ph (02) 9241 4188 Fax (02) 9241 4324
Email svdney@northrop.com.au ABN 81 094 433 100

PROJECT

**MELROSE PARK NSW
VICTORIA ROAD SITE**

STAGE 2 - LOT AD - DA PACKAGE

DRAWING TITLE

CIVIL ENGINEERING PACKAGE

**STORMWATER MANAGEMENT
DEVICES - OSD**

JOB NUMBER-STAGE-SUBSTAGE-PHASE	
150077-02-02-DA	
DRAWING NUMBER	REVISION
C07.31	4
DRAWING SHEET SIZE = A1	

