

6 & 8 PARRAMATTA SQUARE (BASEMENT) DEVELOPMENT APPLICATION

ARCHITECTURAL DOCUMENT LIST

General <i>Drawing List</i>		NTS, 1:400 @ A1	
—	DA-A-6-0040-B	COVER SHEET & DRAWING LIST	
—	DA-A-6-0060-B	SITE PLAN	
Context <i>Plans</i>		1:400 @ A1	
—	DA-A-6-0501-B	PRECINCT BASEMENT LEVEL 5	
—	DA-A-6-0502-B	PRECINCT BASEMENT LEVEL 4	
—	DA-A-6-0503-B	PRECINCT BASEMENT LEVEL 3	
—	DA-A-6-0504-B	PRECINCT BASEMENT LEVEL 2	
—	DA-A-6-0505-B	PRECINCT BASEMENT LEVEL 1	
—	DA-A-6-0510-B	PRECINCT PLAN	GROUND FLOOR (PLAZA)
General Arrangement Drawings <i>Plans</i>		1:200 @ A1	
—	DA-A-6-1001-B	BASEMENT	LEVEL B5
—	DA-A-6-1002-B	BASEMENT	LEVEL B4
—	DA-A-6-1003-B	BASEMENT	LEVEL B3
—	DA-A-6-1004-B	BASEMENT	LEVEL B2
—	DA-A-6-1005-B	BASEMENT	LEVEL B1
—	DA-A-6-1010-B	PUBLIC DOMAIN	GROUND (PLAZA)
<i>Sections</i>		1:200 @ A1	
—	DA-A-6-3000-B	EAST-WEST SECTION	XDN

DEVELOPMENT APPLICATION

DA-A-6-0040-B.dwg
19/12/17
JPW



Rev	App	Old	Revision or reason for issue	Date
00	MH	WS	Development Application	19/12/17

Facade WSP Level 27, 680 George St SYDNEY NSW Tel: 02 9272 5100
Structural, Civil WSP Level 27, 680 George St SYDNEY NSW Tel: 02 9272 5100

Traffic WSP Level 27, 680 George St SYDNEY NSW Tel: 02 9272 5100
Services (Mechanical, Hydraulics, Fire, Electrical) WSP Level 27, 680 George St SYDNEY NSW Tel: 02 9272 5100

ESD WSP Level 27, 680 George St SYDNEY NSW Tel: 02 9272 5100
BCA / Access McKenzie Group Consulting Level 6, 188 Kent Street SYDNEY NSW Tel: 02 8238 6800 Email: emei@mckenzie-group.com.au

Vertical Transport NDY Level 1, 60 Miller St NORTH SYDNEY NSW Tel: 02 9826 6800

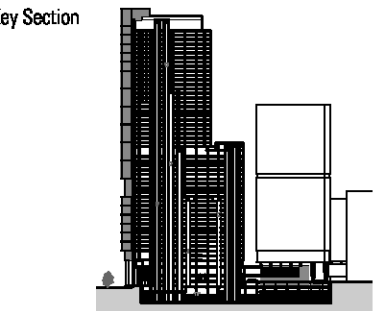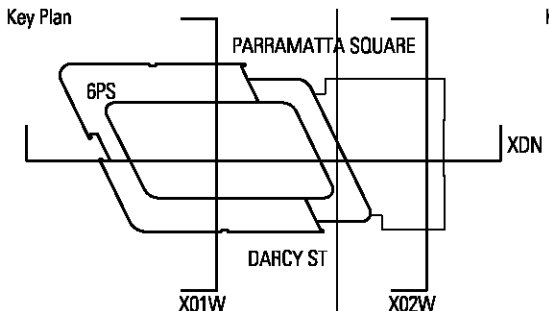


Scale / North Point 1:200 @ A1, 1:400 @ A3	0 2 4 6 8 10M
General Notes Do not scale from drawing. Use marked dimensions. To be read in conjunction with all other Consultant's drawings. The Architect to be immediately notified of any discrepancies. Copyright on this drawing retained by the Architect.	


Architect JPW JOHNSON PILTON WALKER Johnson Pilton Walker Pty Ltd ACN 055 778 886 Level 10 Plaza Building Australia Square 95 Pitt Street Sydney New South Wales 2000 Australia Telephone +61 2 9259 5900 Facsimile +61 2 9259 5999 Email jpww@jpww.com.au


Project Title 6 & 8 PARRAMATTA SQUARE	Client Walker Corporation Level 21 Governor Macquarie Tower 1 Farrer Place SYDNEY NSW 2000 Australia Telephone +61 8273 9600 Facsimile +61 8273 7400
---	--

Drawing Title COVER SHEET & DRAWING LIST	Drawing Number DA-A-6-0040-B	Revision 00
--	--	-----------------------

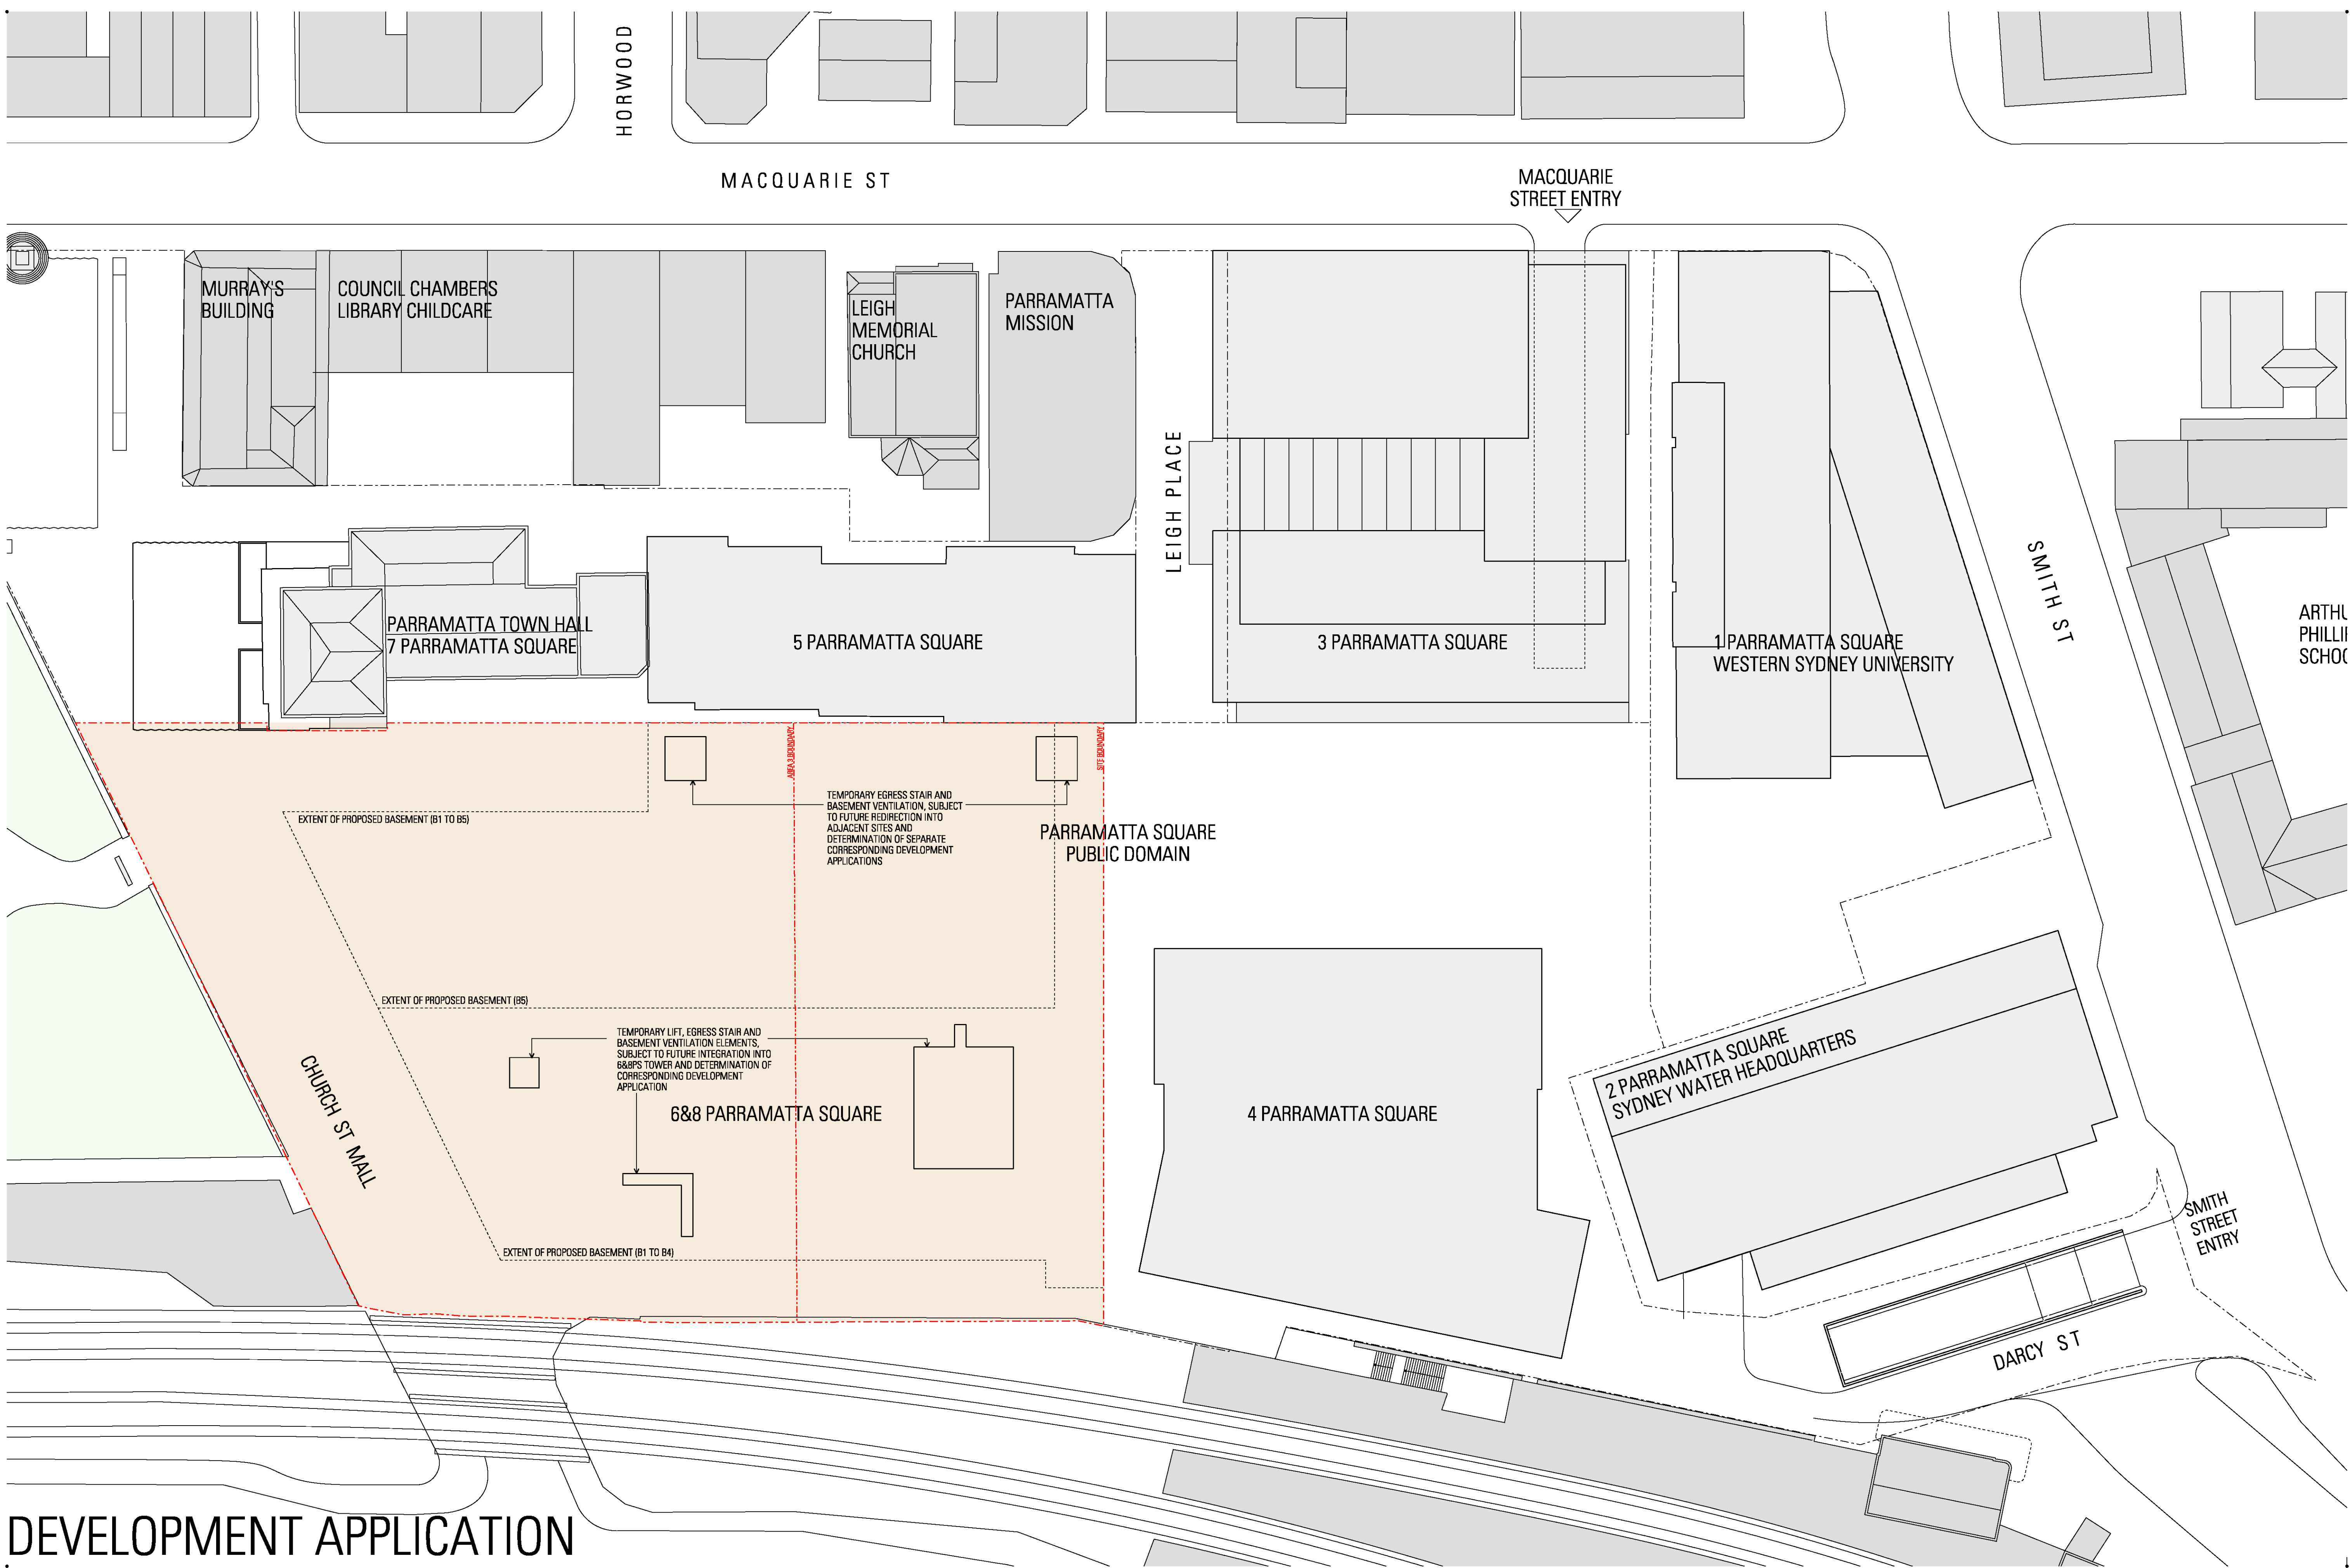

DEVELOPMENT APPLICATION

 Rev	App	Old	Revision or reason for issue	Date	Facade	Traffic	ESD	Vertical Transport	Key Plan	Key Section	Scale / North Point	Architect	Project Title	Drawing Title
00	MH	WS	Development Application	19.12.17	WSP Level 27, 680 George St SYDNEY NSW Tel: 02 9272 5100	NDY Level 27, 680 George St SYDNEY NSW Tel: 02 9272 5100	WSP Level 27, 680 George St SYDNEY NSW Tel: 02 9272 5100	NDY Level 1, 80 Miller St NORTH SYDNEY NSW Tel: 02 9626 6800			1:400 @ A1, 1:800 @ A3  0 2.5 5 10 15M	JPW JOHNSON PILTON WALKER Johnson Pilton Walker Pty Ltd ACN 055 778 886 Level 10 Plaza Building Australia Square 95 Pitt Street Sydney New South Wales 2000 Australia Telephone +61 2 9259 5900 Facsimile +61 2 9259 5999 Email jpww@jpww.com.au	6 & 8 PARRAMATTA SQUARE	SITE PLAN
					Structural, Civil WSP Level 27, 680 George St SYDNEY NSW Tel: 02 9272 5100	Services (Mechanical, Hydraulics, Fire, Electrical) WSP Level 27, 680 George St SYDNEY NSW Tel: 02 9272 5100	BICA / Access Mickson Group Consulting Level 6, 188 Kent Street SYDNEY NSW Tel: 02 8298 6800 Email: email@mickson-group.com.au				General Notes Do not scale from drawing. Use marked dimensions. To be read in conjunction with all other Consultant's drawings. The Architect to be immediately notified of any discrepancies. Copyright on this drawing retained by the Architect.	Client  Walker Corporation Level 21 Governor Macquarie Tower 1 Farrer Place SYDNEY NSW 2000 Australia Telephone +61 8273 9600 Facsimile +61 8273 7400	Drawing Number DA-A-6-0060-B Revision 00	

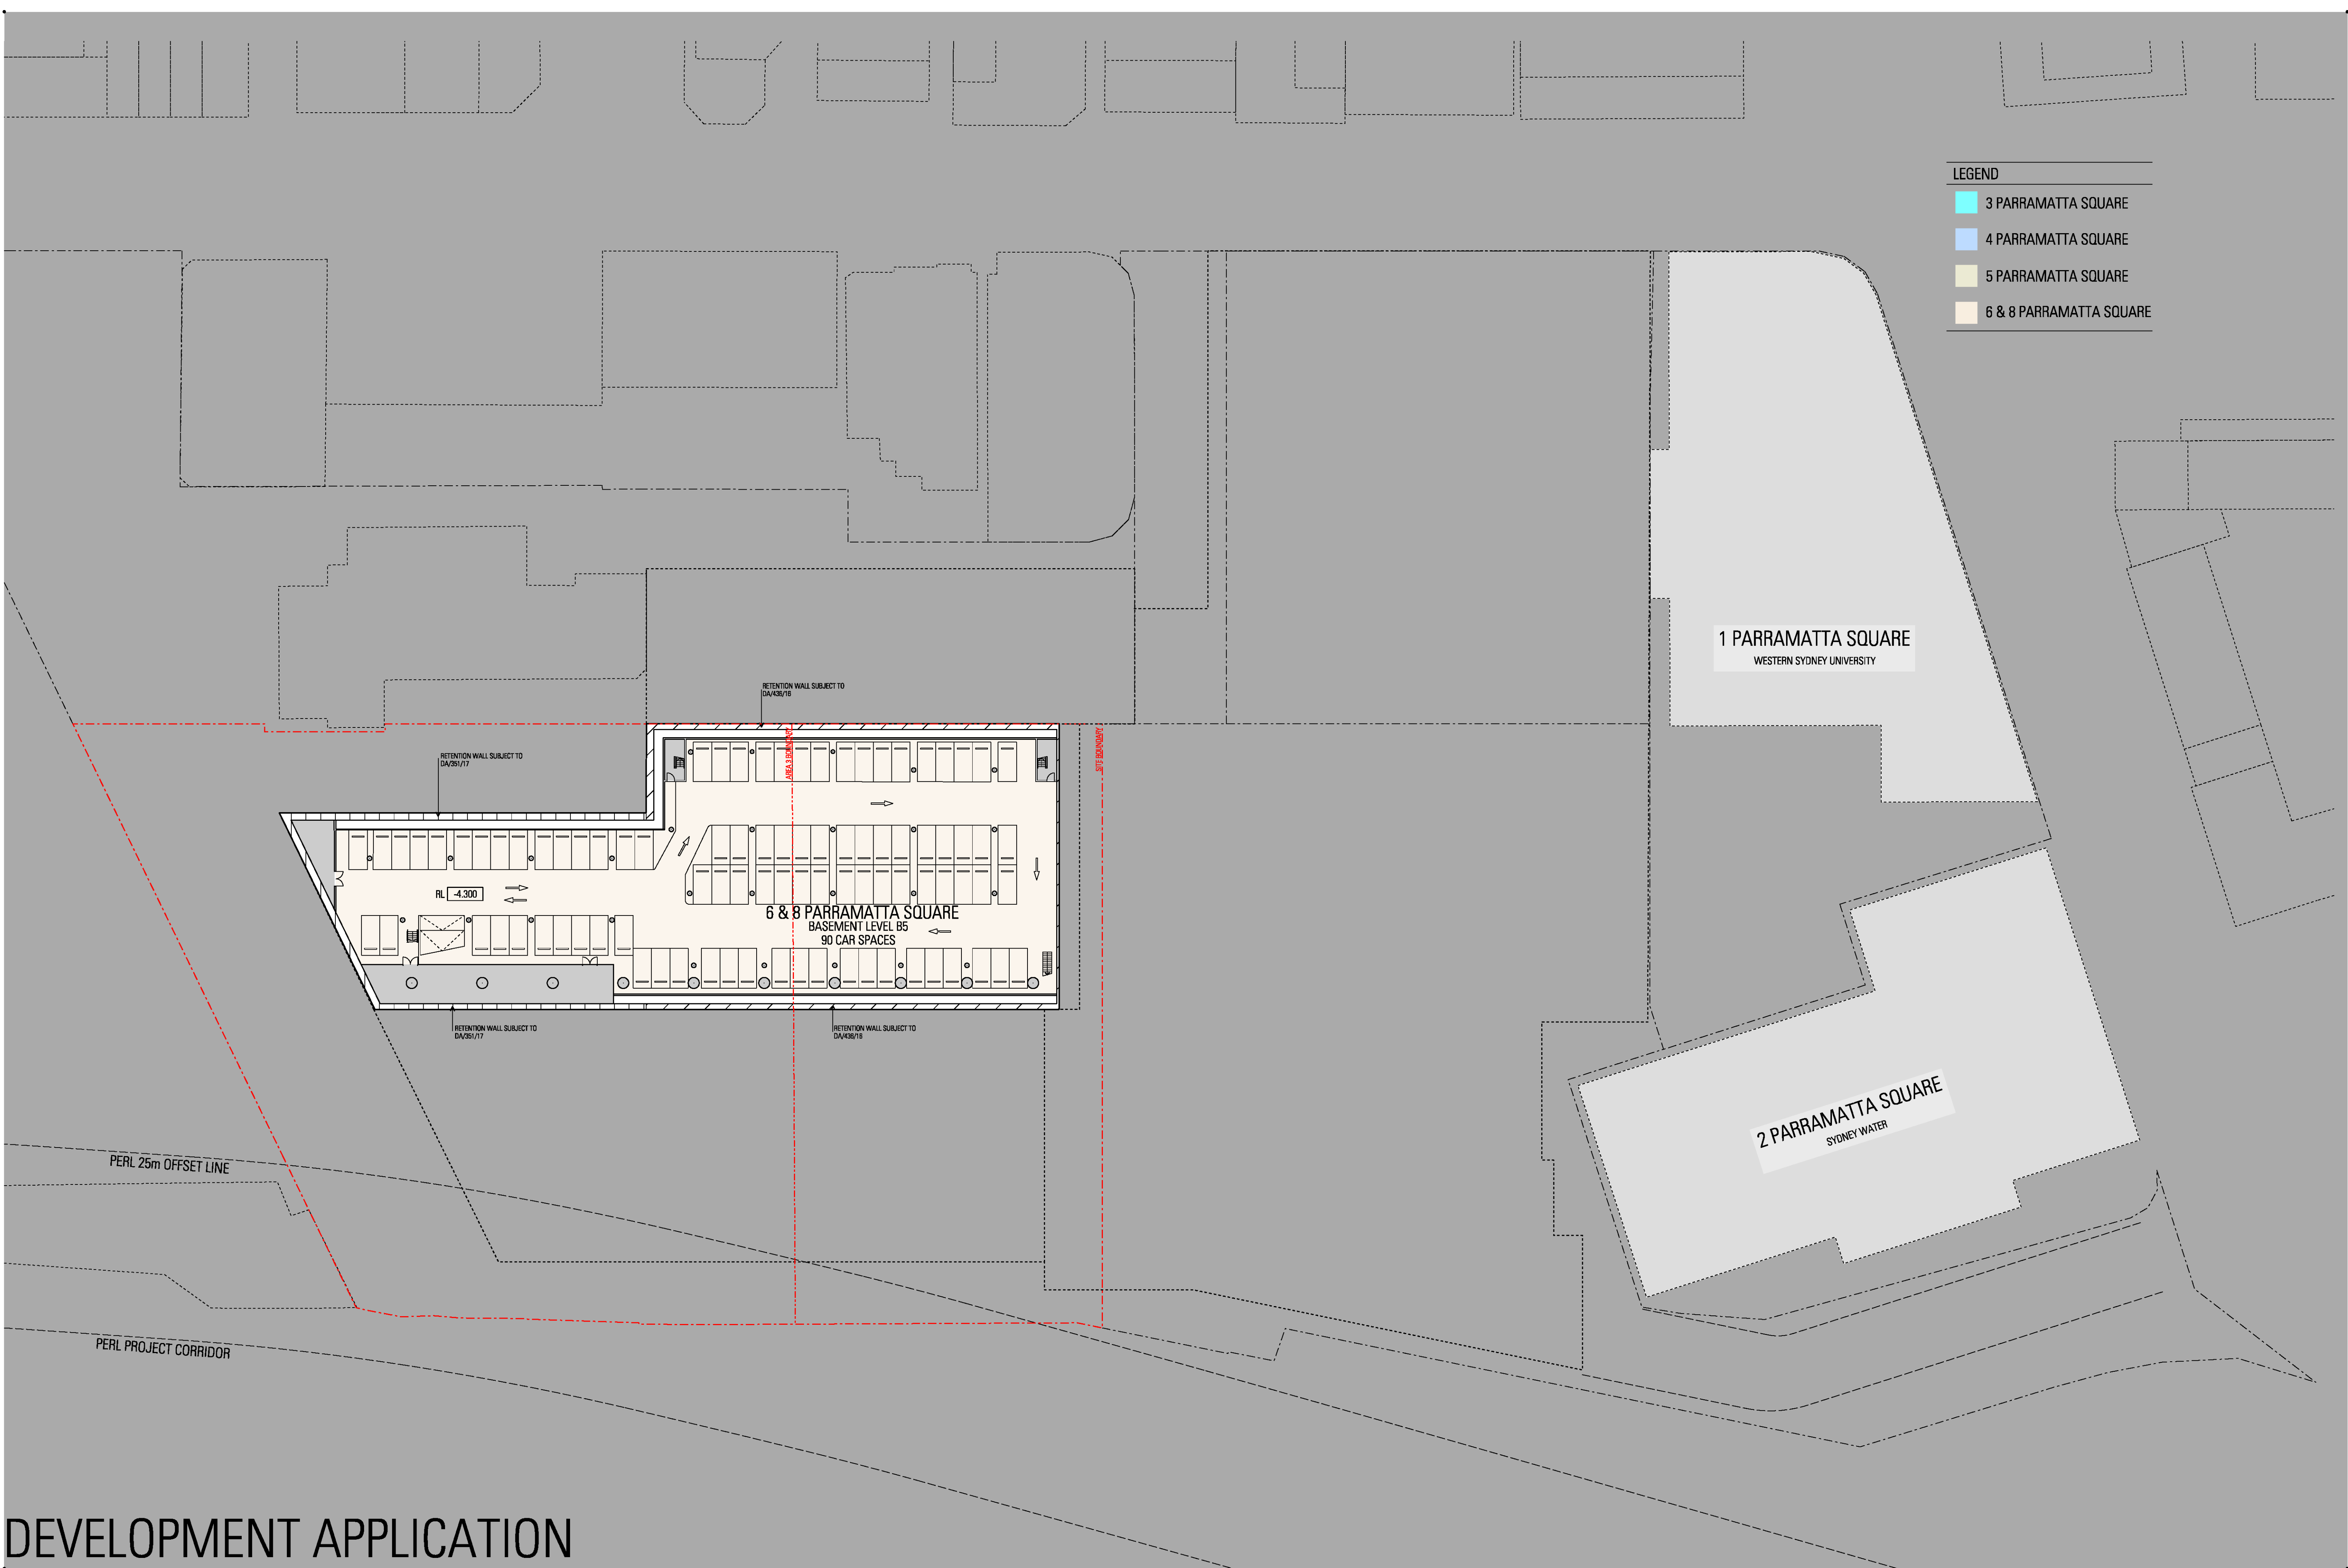

DEVELOPMENT APPLICATION



Rev	App	Old	Revision or reason for issue	Date
00	MH	WS	Development Application	19.12.17

Facade
WSP
Level 27, 680 George St SYDNEY NSW
Tel: 02 9272 5100

Traffic
WSP
Level 27, 680 George St SYDNEY NSW
Tel: 02 9272 5100

ESD
WSP
Level 27, 680 George St SYDNEY NSW
Tel: 02 9272 5100

Vertical Transport
NDY
Level 1, 60 Miller St NORTH SYDNEY NSW
Tel: 02 9626 6800

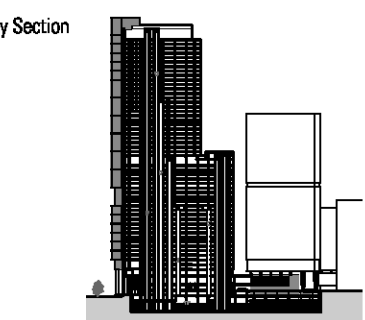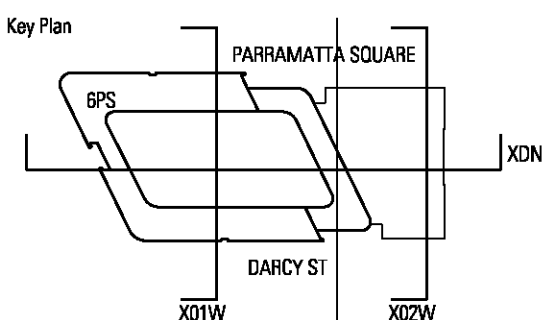

Scale / North Point

1:400 @ A1, 1:800 @ A3

0 2.5 5 10 15M

General Notes

Do not scale from drawing. Use marked dimensions. To be read in conjunction with all other Consultant's drawings. The Architect to be immediately notified of any discrepancies. Copyright on this drawing retained by the Architect.

Architect

JPW
JOHNSON PILTON WALKER

Johnson Pilton Walker Pty Ltd ACN 095 778 886
Level 10 Plaza Building Australia Square 95 Pitt Street Sydney
New South Wales 2000 Australia

Telephone +61 2 9259 5900
Facsimile +61 2 9259 5999
Email jpww@jpww.com.au

Project Title

6 & 8 PARRAMATTA SQUARE

Client

Walker Corporation
Level 21 Governor Macquarie Tower
1 Farrer Place SYDNEY NSW 2000 Australia

Telephone +61 8273 9600
Facsimile +61 8273 7400

Drawing Title


PRECINCT PLAN
BASEMENT LEVEL 5

Drawing Number

DA-A-6-0501-B

Revision

00


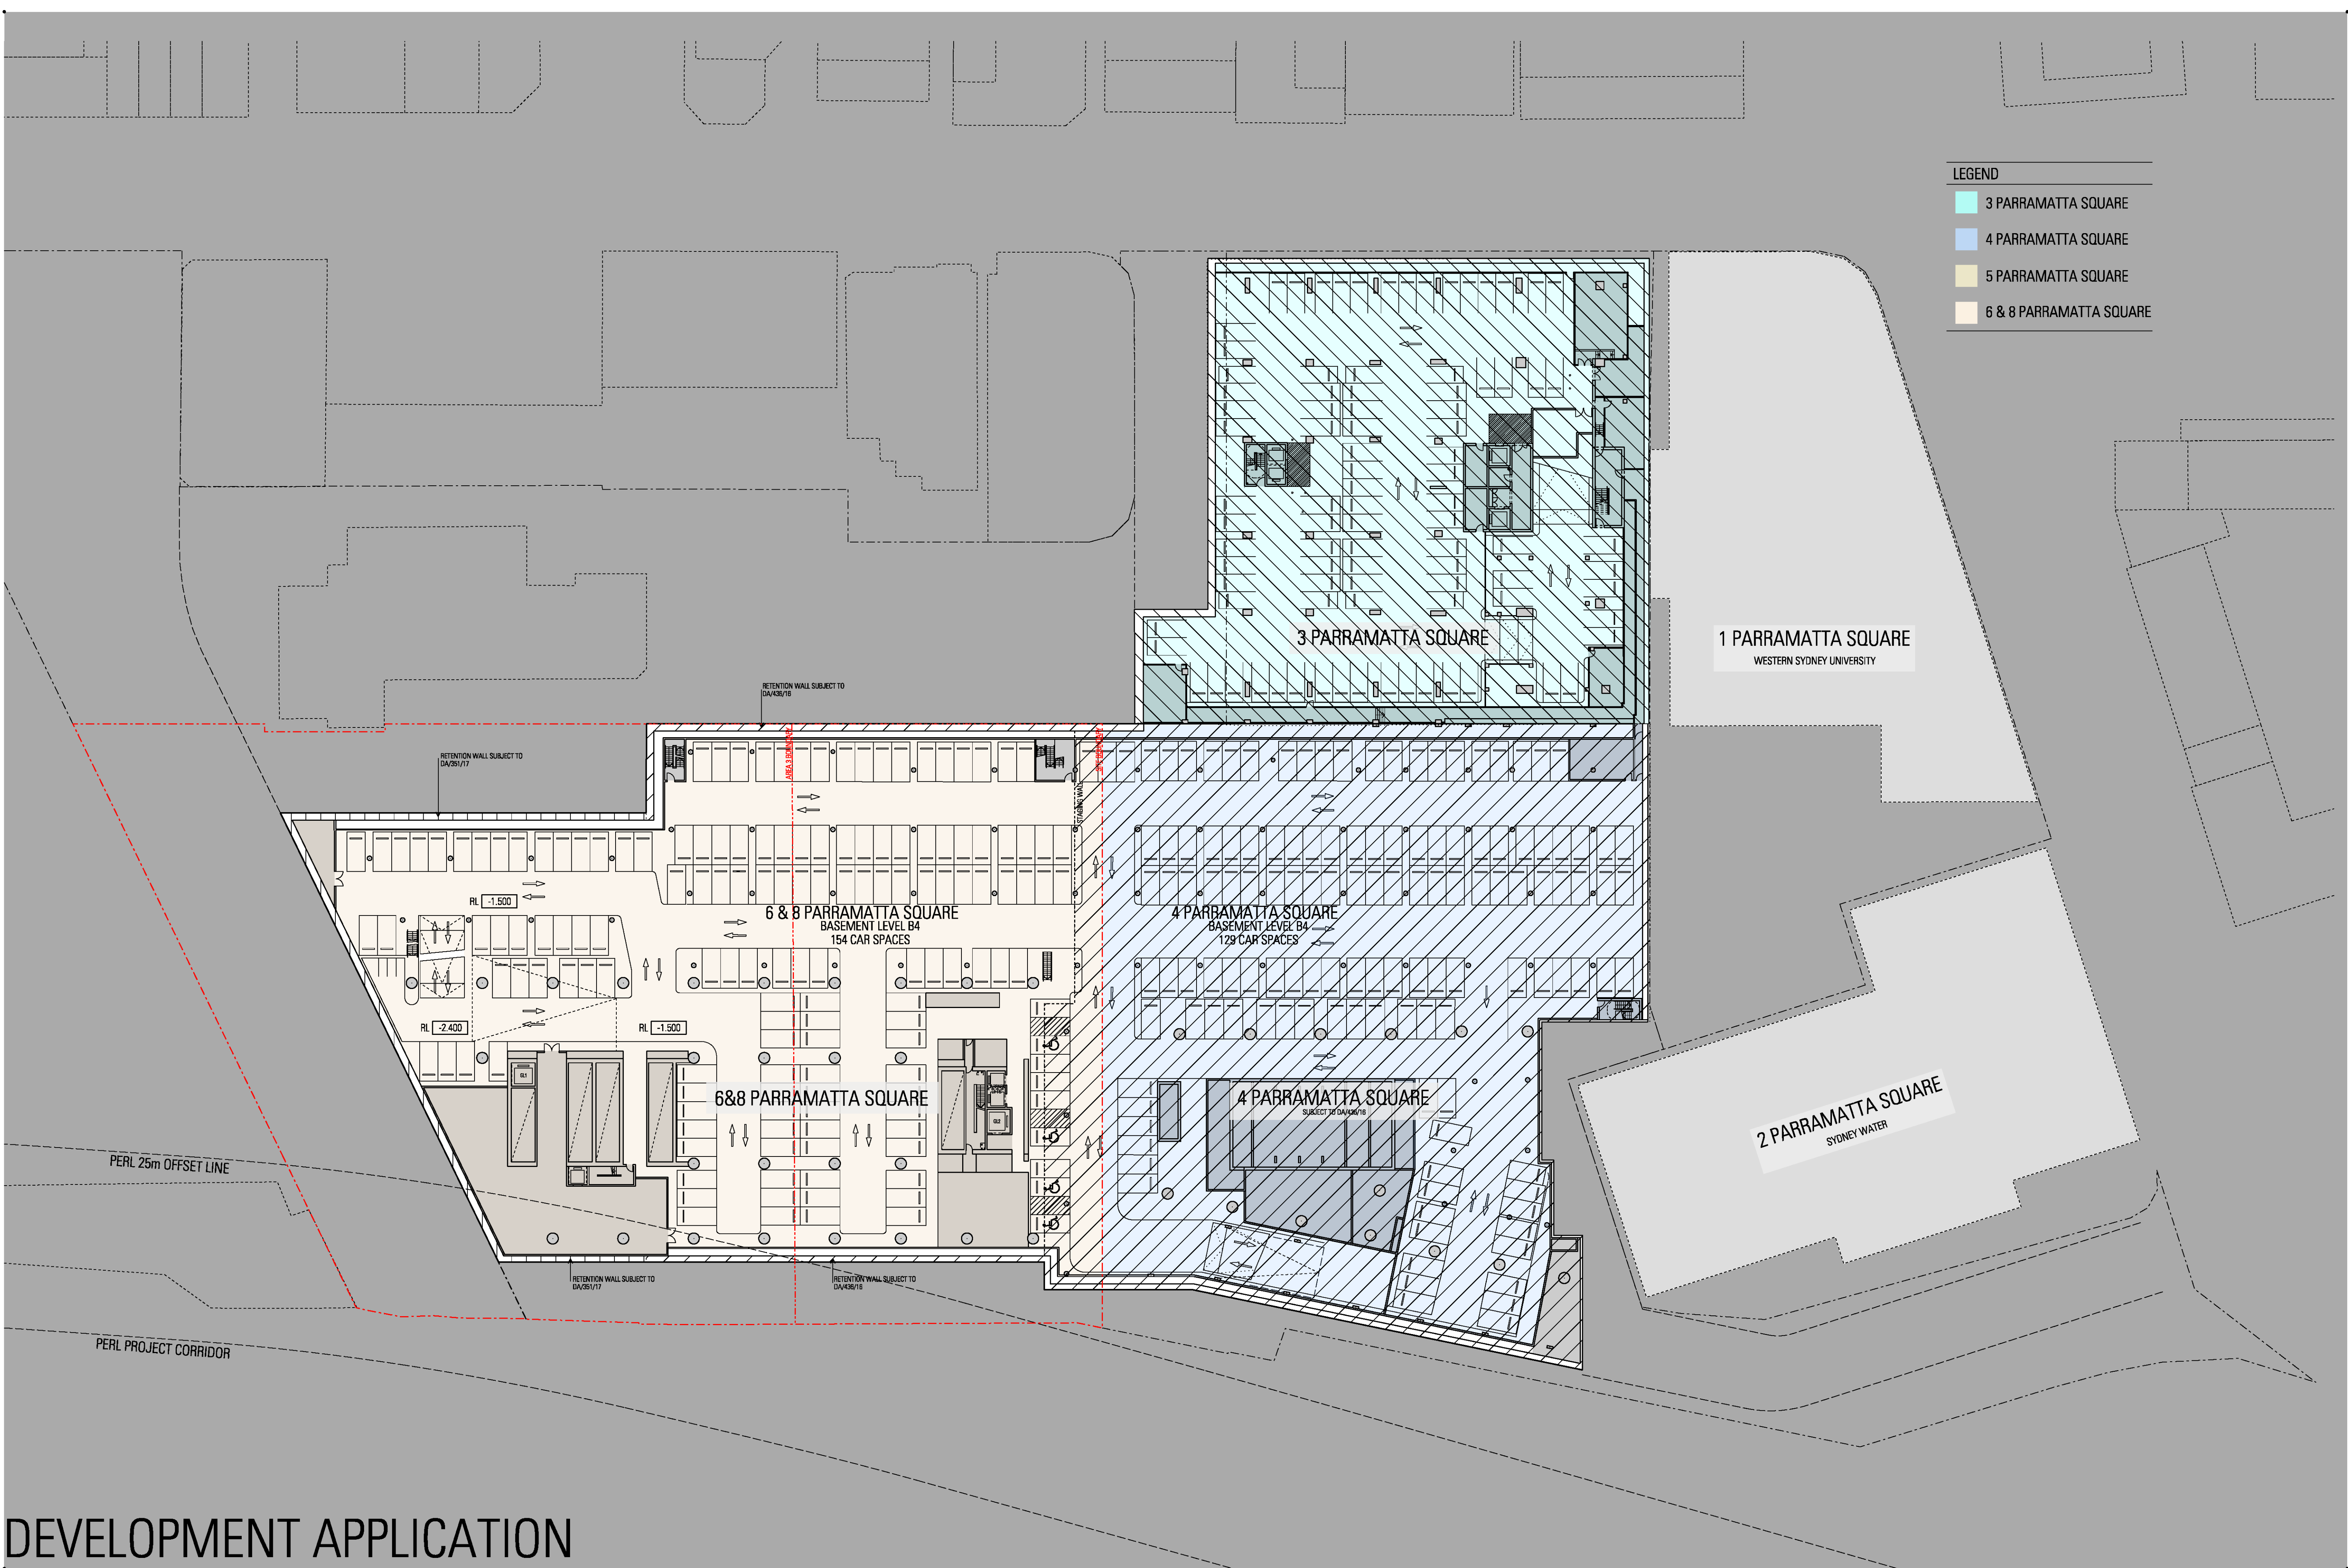


DEVELOPMENT APPLICATION

Rev	App	Old	Revision or reason for issue	Date
00	MH	WG	Development Application	19-12-17

Facade WSP Level 27, 680 George St SYDNEY NSW Tel: 02 9272 5100	Traffic WSP Level 27, 680 George St SYDNEY NSW Tel: 02 9272 5100	ESD WSP Level 27, 680 George St SYDNEY NSW Tel: 02 9272 5100
Structural, Civil WSP Level 27, 680 George St SYDNEY NSW Tel: 02 9272 5100	Services (Mechanical, Hydraulics, Fire, Electrical) WSP Level 27, 680 George St SYDNEY NSW Tel: 02 9272 5100	ICA / Access McKenzie Group Consulting Level 6, 188 Kent Street SYDNEY NSW Tel: 02 8238 6800 Email: emei@mckenzie-group.com.au

Vertical Transport NDY Level 1, 80 Miller St NORTH SYDNEY NSW Tel: 02 9626 6800

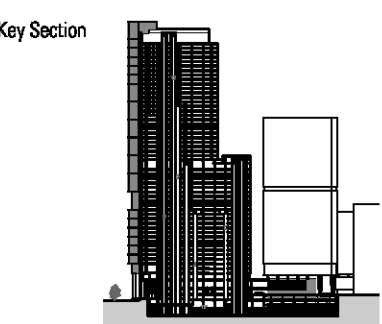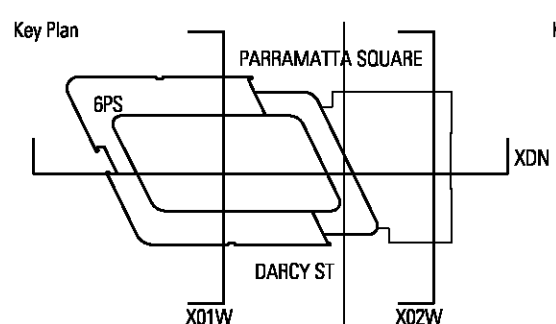


Scale / North Point	0 2.5 5 10 15M
1:400 @ A1, 1:800 @ A3	
	
General Notes	
Do not scale from drawing. Use marked dimensions. To be read in conjunction with all other Consultant's drawings. The Architect to be immediately notified of any discrepancies. Copyright on this drawing retained by the Architect.	

Architect JPW JOHNSON PILTON WALKER Johnson Pilton Walker Pty Ltd ACN 055 778 886 Level 10 Plaza Building Australia Square 95 Pitt Street Sydney New South Wales 2000 Australia Telephone +61 2 9259 5900 Facsimile +61 2 9259 5999 Email jpww@jpww.com.au

Project Title 6 & 8 PARRAMATTA SQUARE	Client Walker Corporation Level 21 Governor Macquarie Tower 1 Farrer Place SYDNEY NSW 2000 Australia Telephone +61 8273 9600 Facsimile +61 8273 7400
---	--

Drawing Title PRECINCT PLAN BASEMENT LEVEL 4	Drawing Number DA-A-6-0502-B	Revision 00
---	--	-----------------------

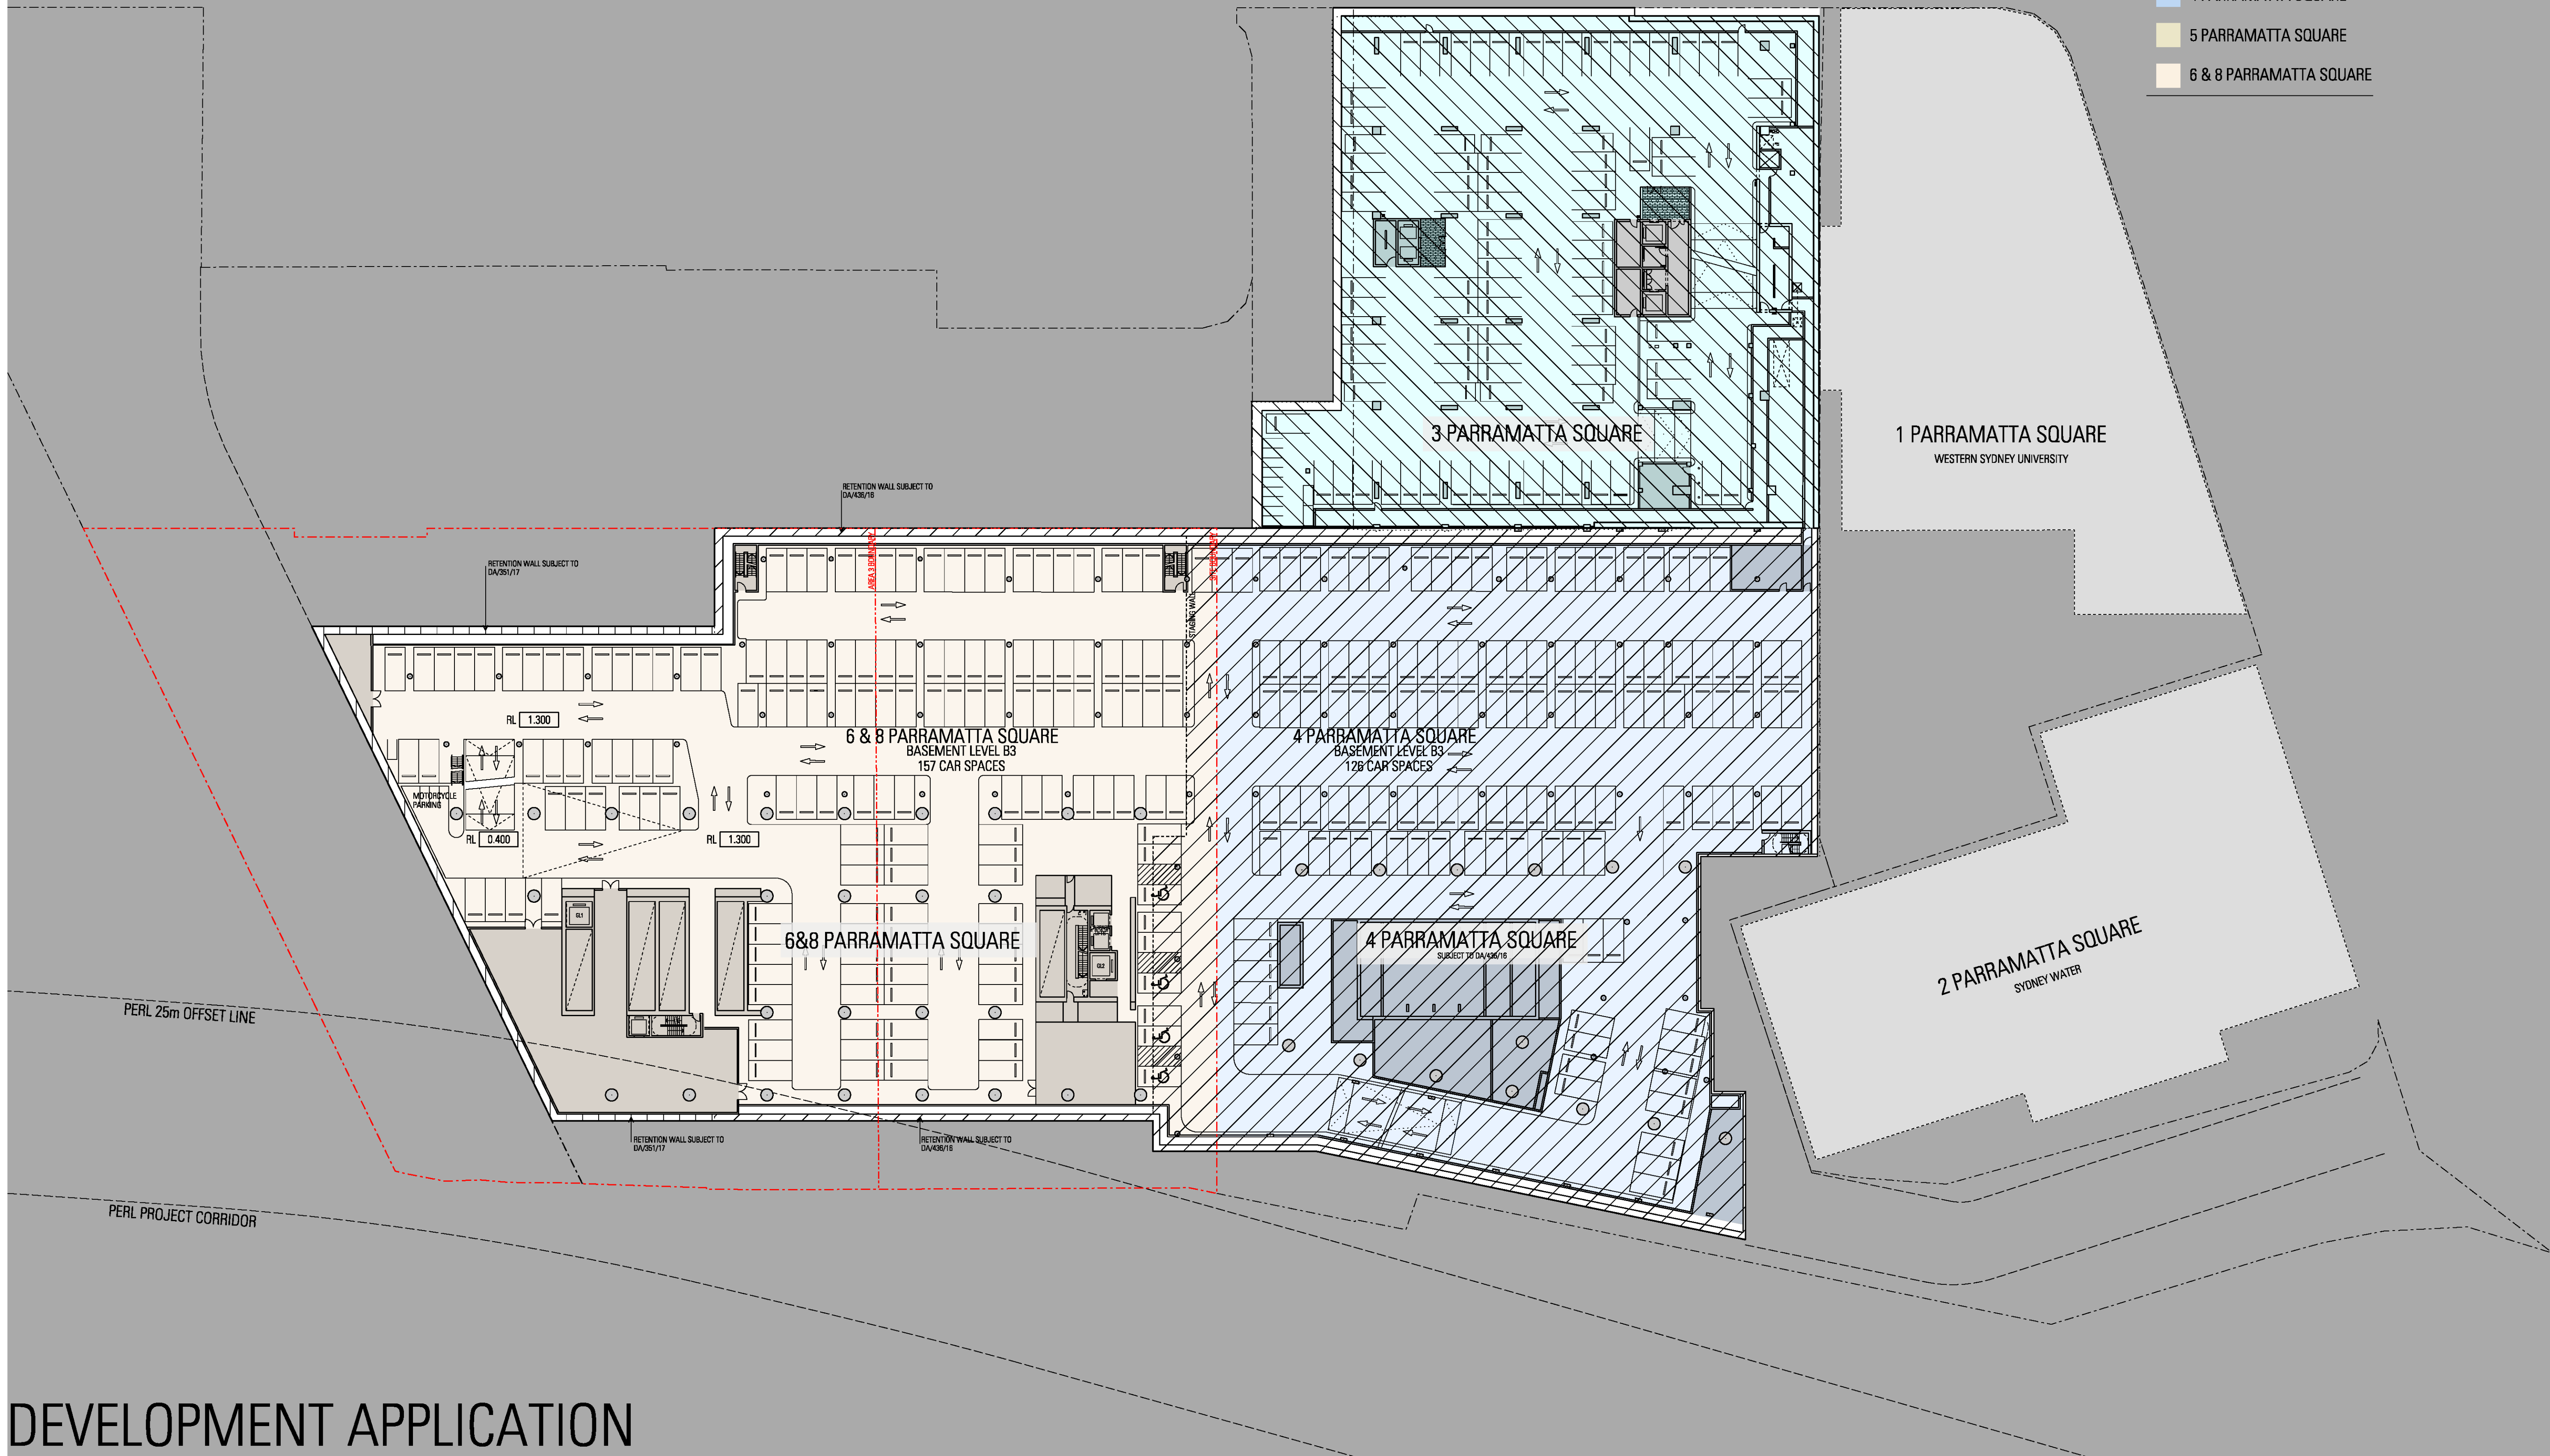

LEGEND	
	3 PARRAMATTA SQUARE
	4 PARRAMATTA SQUARE
	5 PARRAMATTA SQUARE
	6 & 8 PARRAMATTA SQUARE

DEVELOPMENT APPLICATION



Rev	App	Old	Revision or reason for issue	Date
00	MH	WS	Development Application	19.12.17

Facade WSP Level 27, 680 George St SYDNEY NSW Tel: 02 9272 5100
Structural, Civil WSP Level 27, 680 George St SYDNEY NSW Tel: 02 9272 5100

Traffic WSP Level 27, 680 George St SYDNEY NSW Tel: 02 9272 5100
Services (Mechanical, Hydraulics, Fire, Electrical) WSP Level 27, 680 George St SYDNEY NSW Tel: 02 9272 5100

ESD WSP Level 27, 680 George St SYDNEY NSW Tel: 02 9272 5100
BCA / Access McKenzie Group Consulting Level 6, 188 Kent Street SYDNEY NSW Tel: 02 8238 6800 Email: emei@mckenzie-group.com.au

Vertical Transport NDY Level 1, 80 Miller St NORTH SYDNEY NSW Tel: 02 9626 6800
--

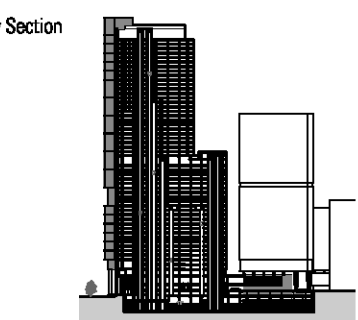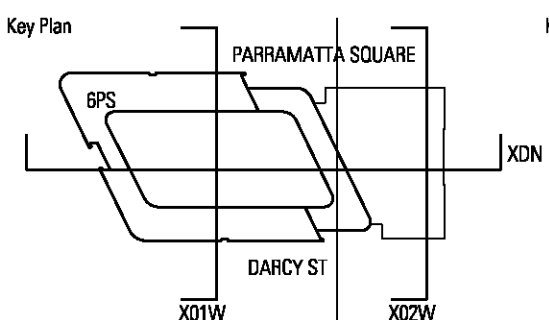


Scale / North Point 1:400 @ A1, 1:800 @ A3 0 2.5 5 10 15M
General Notes Do not scale from drawing. Use marked dimensions. To be read in conjunction with all other Consultant's drawings. The Architect to be immediately notified of any discrepancies. Copyright on this drawing retained by the Architect.

Architect JPW JOHNSON PILTON WALKER Johnson Pilton Walker Pty Ltd ACN 055 778 886 Level 10 Plaza Building Australia Square 95 Pitt Street Sydney New South Wales 2000 Australia Telephone +61 2 9259 5900 Facsimile +61 2 9259 5999 Email jpww@jpww.com.au
--

Project Title 6 & 8 PARRAMATTA SQUARE
Client Walker Corporation Level 21 Governor Macquarie Tower 1 Farrer Place SYDNEY NSW 2000 Australia Telephone +61 8273 9600 Facsimile +61 8273 7400



Drawing Title PRECINCT PLAN BASEMENT LEVEL 3
Drawing Number DA-A-6-0503-B
Revision 00

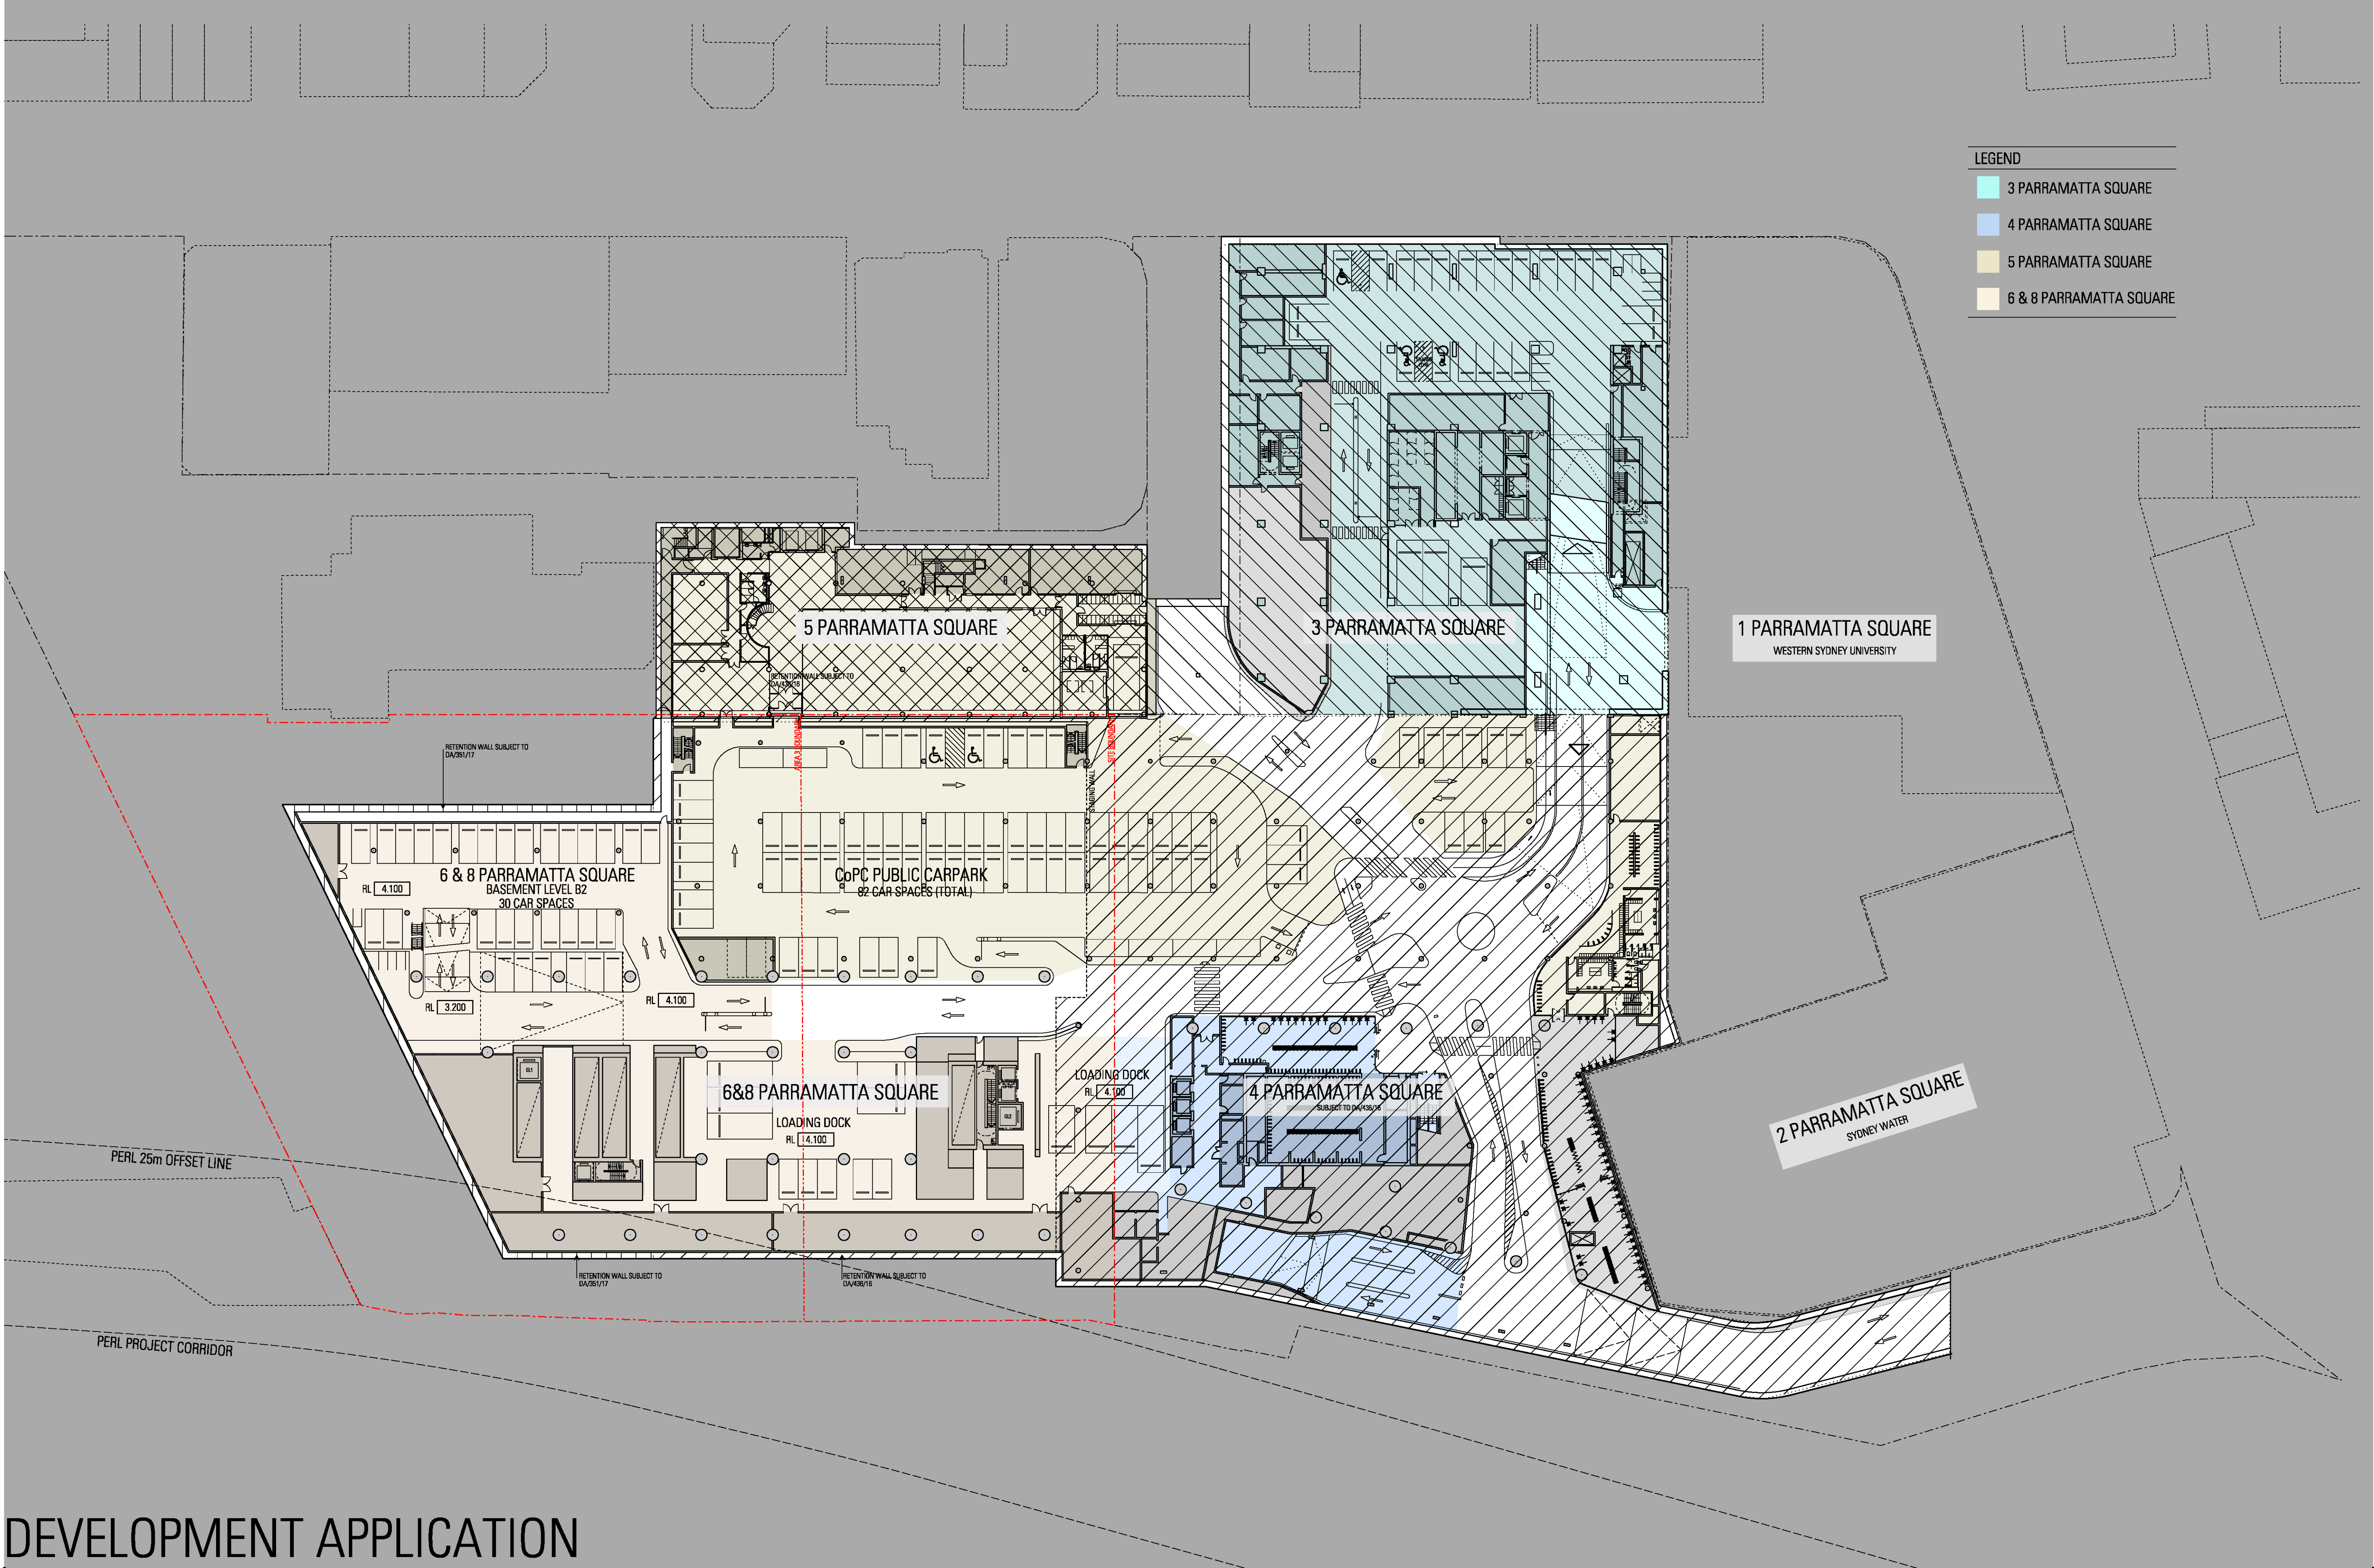

Rev	App	Old	Revision or reason for issue	Date
00	MH	WS	Development Application	19.12.17

Facade WSP Level 27, 680 George St SYDNEY NSW Tel: 02 9272 5100	Traffic WSP Level 27, 680 George St SYDNEY NSW Tel: 02 9272 5100	ESD WSP Level 27, 680 George St SYDNEY NSW Tel: 02 9272 5100
Structural, Civil WSP Level 27, 680 George St SYDNEY NSW Tel: 02 9272 5100	Services (Mechanical, Hydraulics, Fire, Electrical) WSP Level 27, 680 George St SYDNEY NSW Tel: 02 9272 5100	ICA / Access McKenzie Group Consulting Level 6, 188 Kent Street SYDNEY NSW Tel: 02 8238 6800 Email: emei@mckenzie-group.com.au

Vertical Transport NDY Level 1, 60 Miller St NORTH SYDNEY NSW Tel: 02 9826 6800

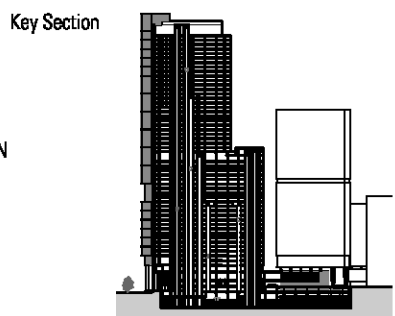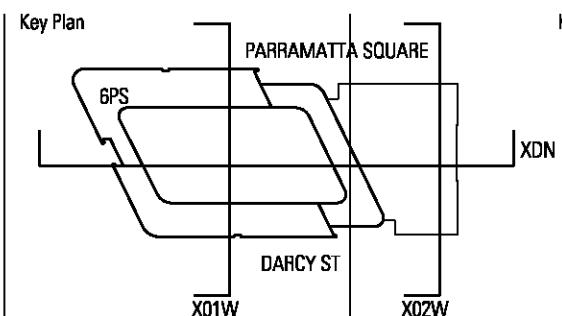

Scale / North Point
1:400 @ A1, 1:800 @ A3

General Notes
Do not scale from drawing. Use marked dimensions. To be read in conjunction with all other Consultant's drawings. The Architect to be immediately notified of any discrepancies. Copyright on this drawing retained by the Architect.

Architect
JPW
JOHNSON PILTON WALKER
Johnson Pilton Walker Pty Ltd ACN 055 778 886
Level 10 Plaza Building Australia Square 95 Pitt Street Sydney
New South Wales 2000 Australia
Telephone +61 2 9259 5900
Facsimile +61 2 9259 5999
Email jpww@jpww.com.au

Project Title
6 & 8 PARRAMATTA SQUARE


Client

Walker Corporation
Level 21 Governor Macquarie Tower
1 Farrer Place SYDNEY NSW 2000 Australia
Telephone +61 8273 9600
Facsimile +61 8273 7400

Drawing Title
PRECINCT PLAN
BASEMENT LEVEL 2

Drawing Number
DA-A-6-0504-B

Revision
00


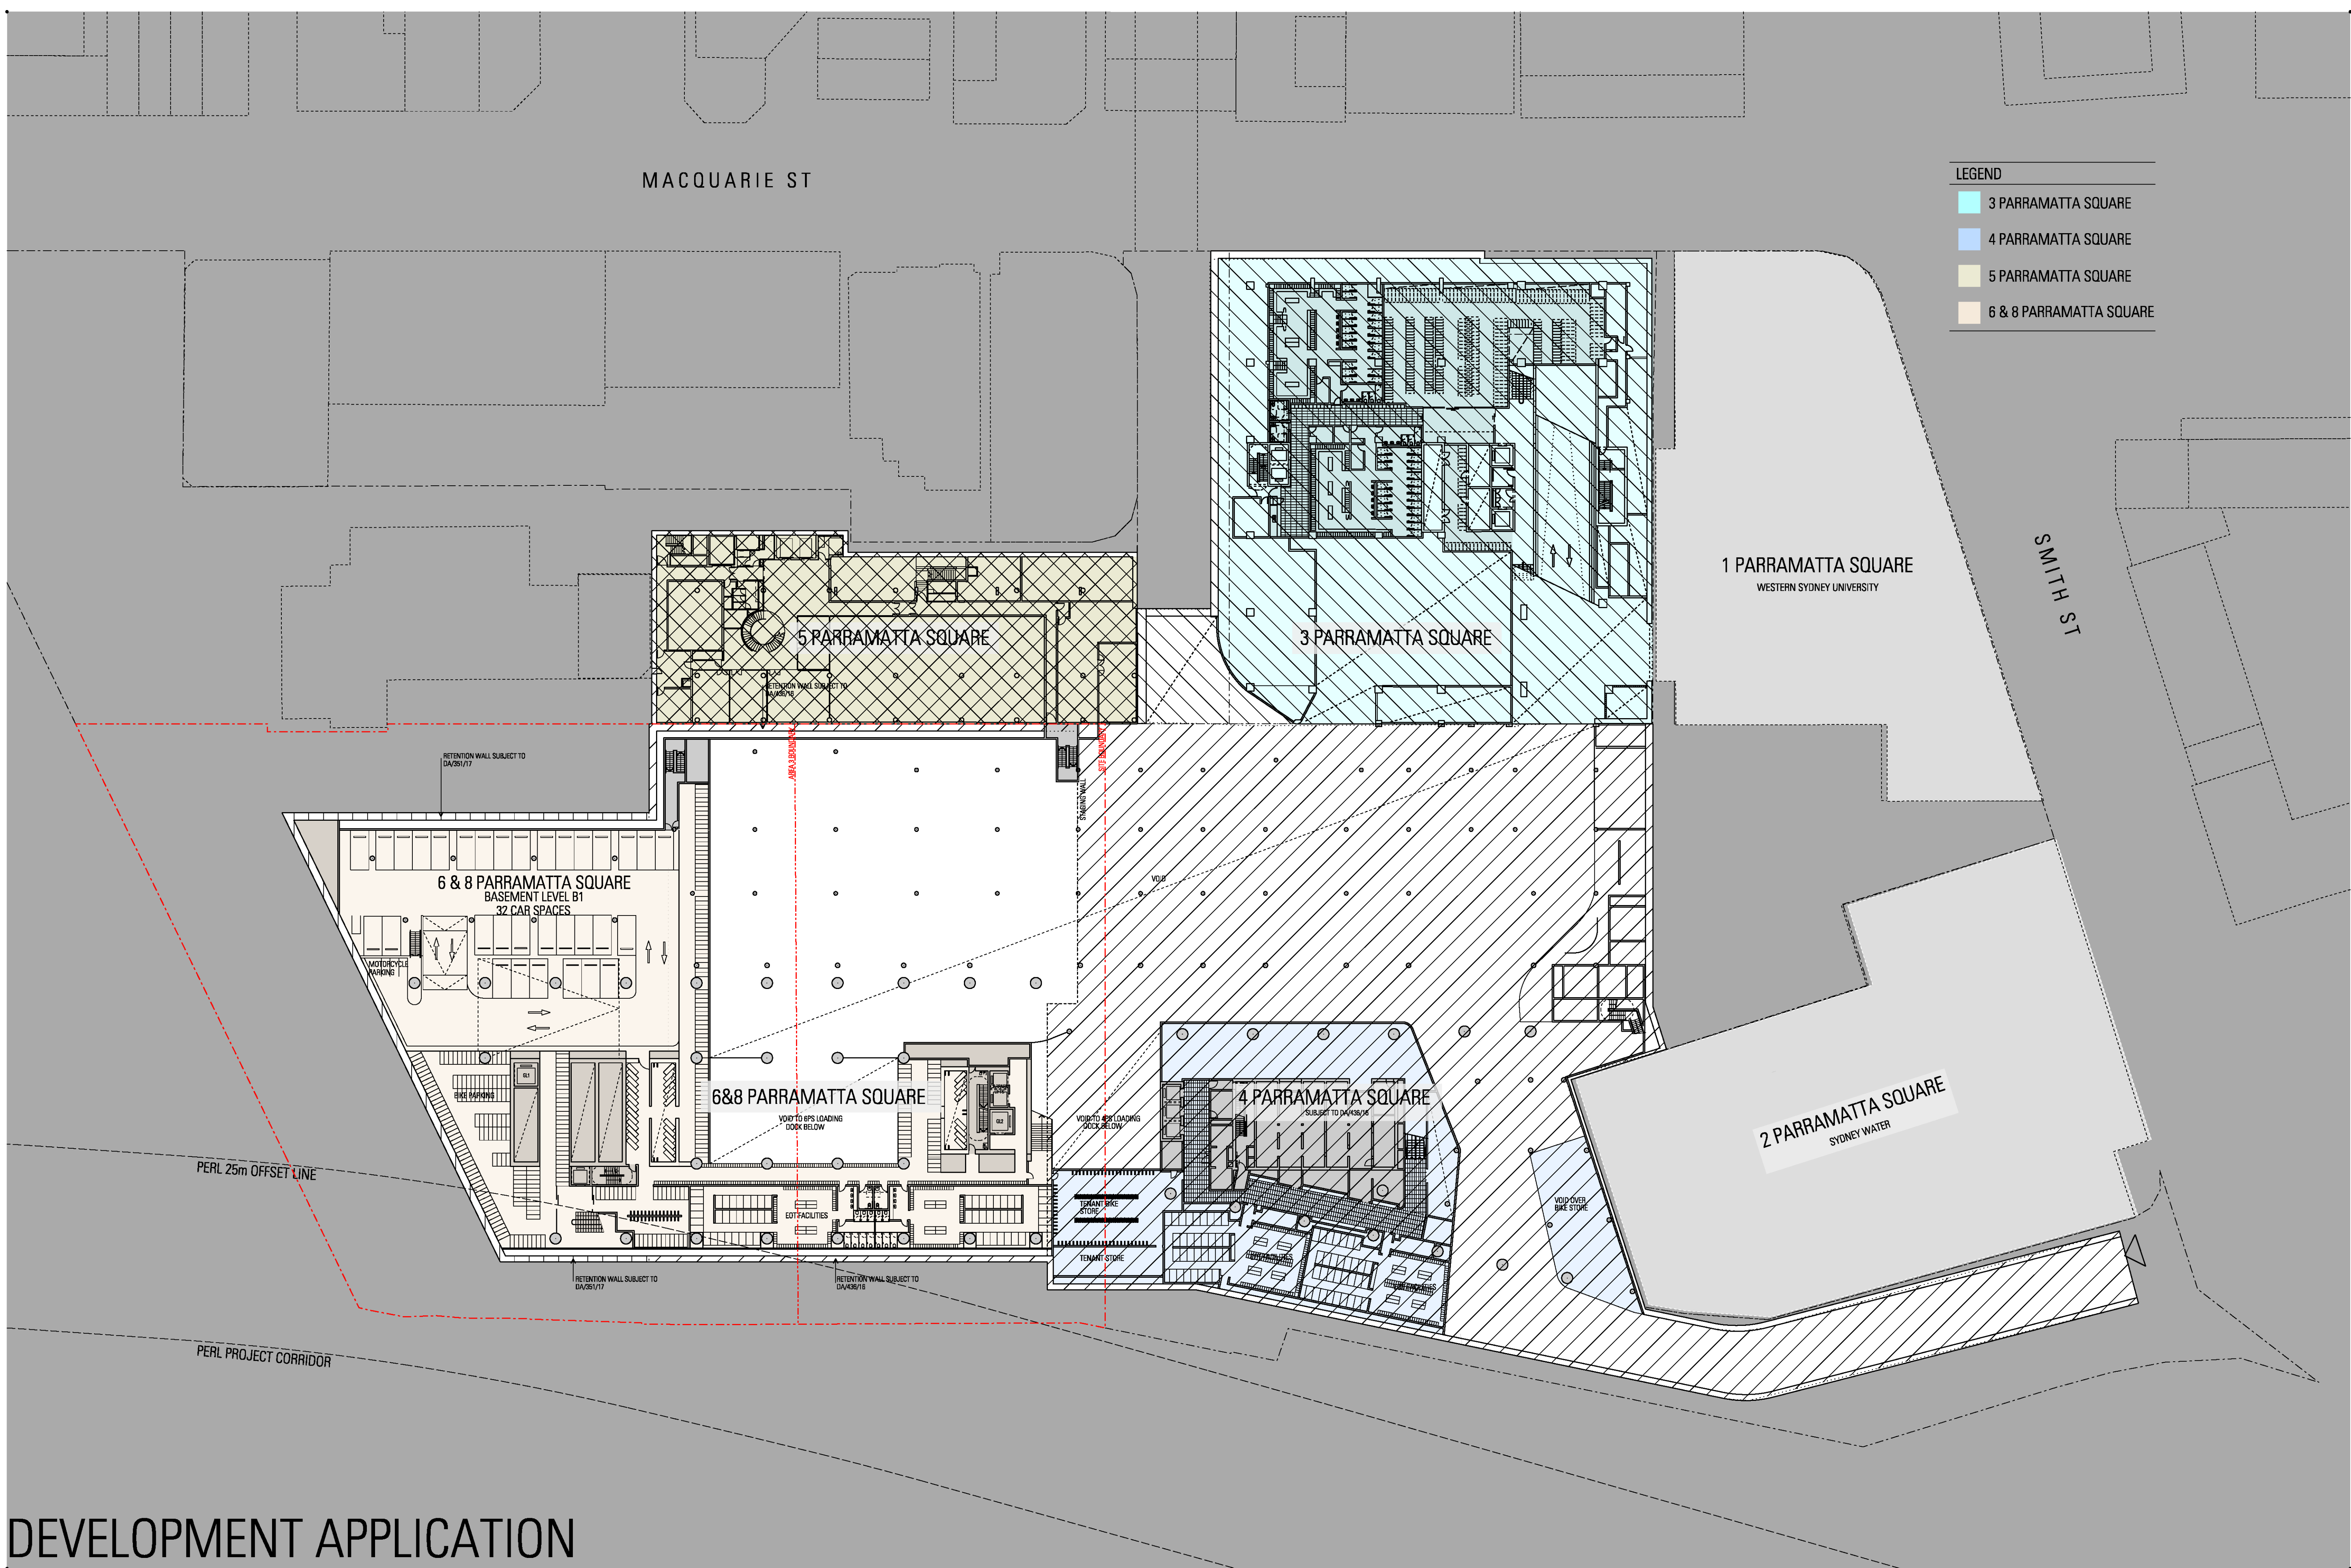


LEGEND	
■	3 PARRAMATTA SQUARE
■	4 PARRAMATTA SQUARE
■	5 PARRAMATTA SQUARE
■	6 & 8 PARRAMATTA SQUARE

Rev	App	Old	Revision or reason for issue	Date
00	MH	WS	Development Application	19-12-17

Facade WSP Level 27, 680 George St SYDNEY NSW Tel: 02 9272 5100	Traffic WSP Level 27, 680 George St SYDNEY NSW Tel: 02 9272 5100	ESD WSP Level 27, 680 George St SYDNEY NSW Tel: 02 9272 5100
Structural, Civil WSP Level 27, 680 George St SYDNEY NSW Tel: 02 9272 5100	Services (Mechanical, Hydraulics, Fire, Electrical) WSP Level 27, 680 George St SYDNEY NSW Tel: 02 9272 5100	BCA / Access McKenzie Group Consulting Level 6, 188 Kent Street SYDNEY NSW Tel: 02 8238 6800 Email: emei@mckenzie-group.com.au

Vertical Transport NDY Level 1, 60 Miller St NORTH SYDNEY NSW Tel: 02 9626 6800

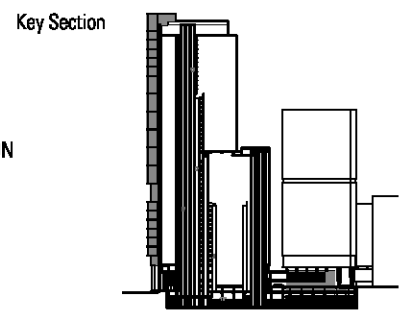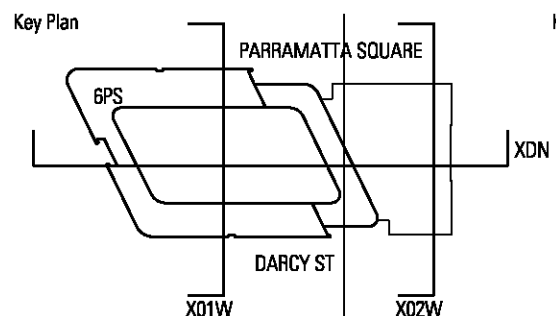


Scale / North Point 1:400 @ A1, 1:800 @ A3 0 2.5 5 10 15M
General Notes Do not scale from drawing. Use marked dimensions. To be read in conjunction with all other Consultant's drawings. The Architect to be immediately notified of any discrepancies. Copyright on this drawing retained by the Architect.

Architect JPW JOHNSON PILTON WALKER Johnson Pilton Walker Pty Ltd ACN 055 778 886 Level 10 Plaza Building Australia Square 95 Pitt Street Sydney New South Wales 2000 Australia Telephone +61 2 9259 5900 Facsimile +61 2 9259 5999 Email jpww@jpww.com.au

Project Title 6 & 8 PARRAMATTA SQUARE	Client Walker Corporation Level 21 Governor Macquarie Tower 1 Farrer Place SYDNEY NSW 2000 Australia Telephone +61 8273 9600 Facsimile +61 8273 7400
---	--

Drawing Title PRECINCT PLAN BASEMENT LEVEL 1	Drawing Number DA-A-6-0505-B	Revision 00
---	--	-----------------------

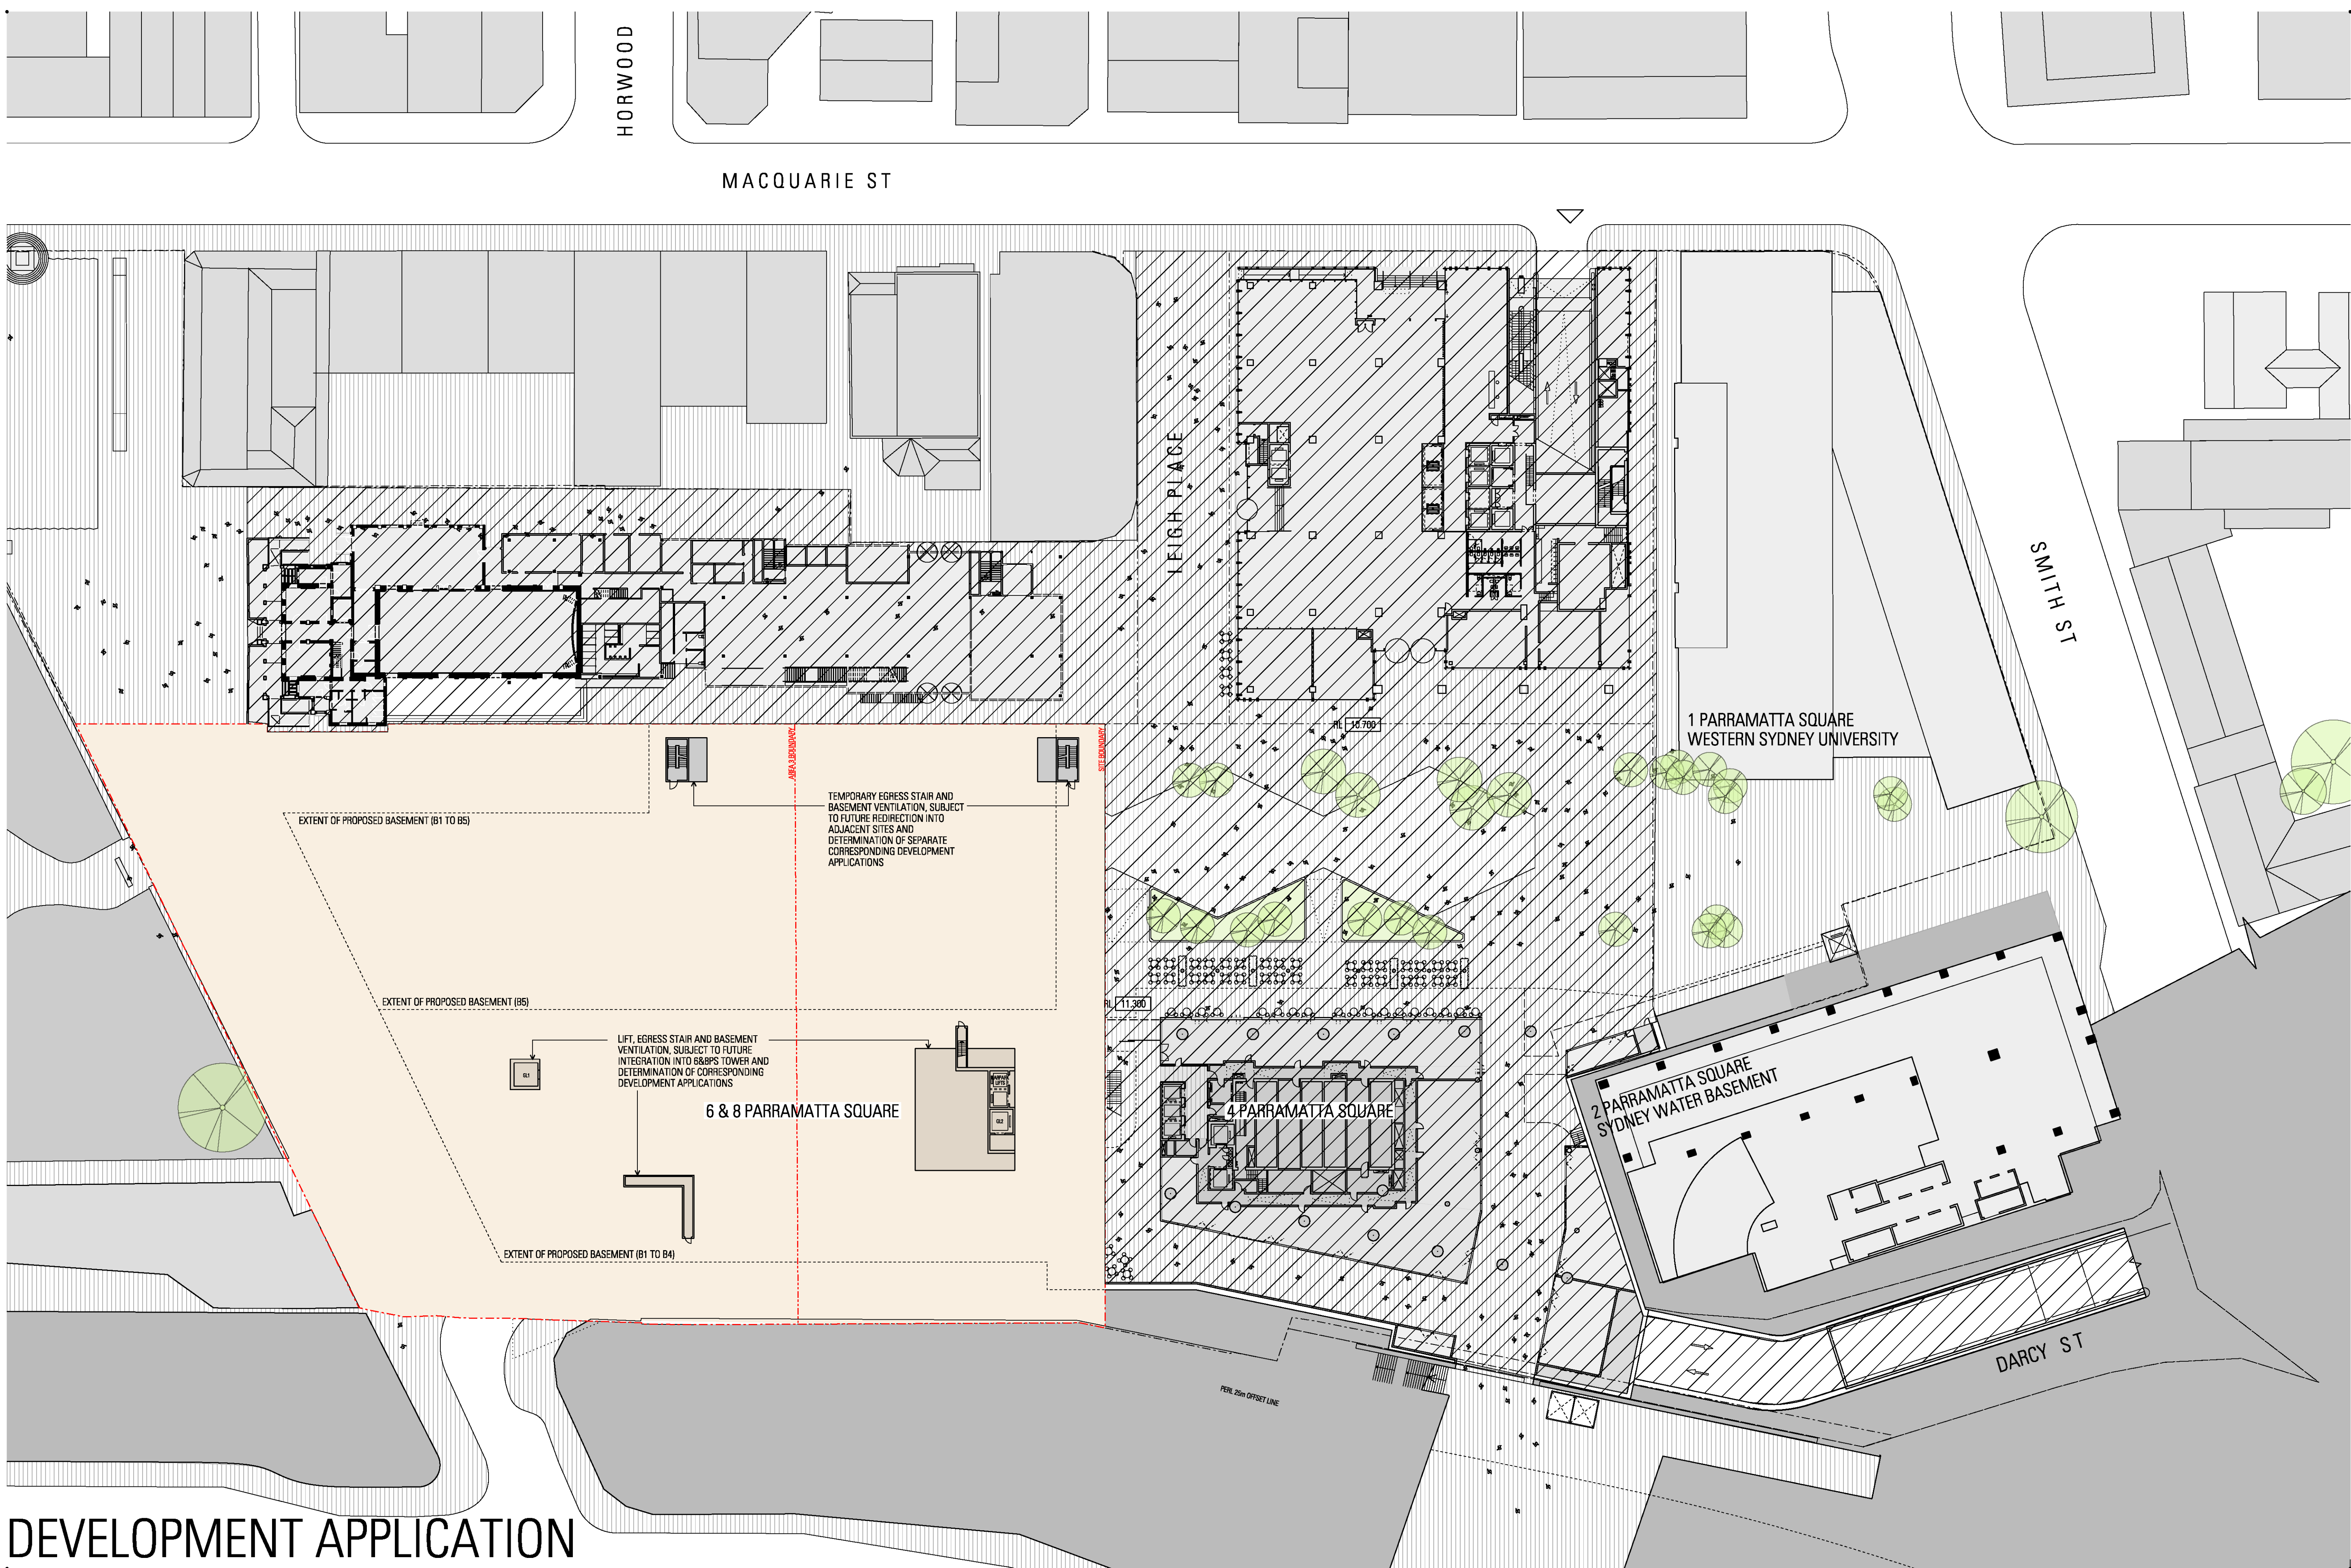

DEVELOPMENT APPLICATION

DA-A-6-0510-B
19/12/17

Rev	App	Old	Revision or reason for issue	Date
00	MH	WS	Development Application	19/12/17

Facade
WSP
Level 27, 680 George St SYDNEY NSW
Tel: 02 9272 5100

Structural, Civil
WSP
Level 27, 680 George St SYDNEY NSW
Tel: 02 9272 5100

Traffic
WSP
Level 27, 680 George St SYDNEY NSW
Tel: 02 9272 5100

Services (Mechanical, Hydraulics, Fire, Electrical)
WSP
Level 27, 680 George St SYDNEY NSW
Tel: 02 9272 5100

E3D
WSP
Level 27, 680 George St SYDNEY NSW
Tel: 02 9272 5100

BICA / Access
McKenzie Group Consulting
Level 6, 188 Kent Street SYDNEY NSW
Tel: 02 8298 6800
Email: emei@mckenzie-group.com.au

Vertical Transport
NDY
Level 1, 80 Miller St NORTH SYDNEY NSW
Tel: 02 9826 6800

Key Plan
PARRAMATTA SQUARE
DARCY ST
X01W
X02W

Key Section
X01W
X02W


Scale / North Point
1:400 @ A1, 1:900 @ A3
0 2.5 5 10 15M


General Notes
Do not scale from drawing. Use marked dimensions. To be read in conjunction with all other Consultant's drawings. The Architect to be immediately notified of any discrepancies. Copyright on this drawing retained by the Architect.

Architect
JPW
JOHNSON PILTON WALKER
Johnson Pilton Walker Pty Ltd ACN 095 778 886
Level 10 Plaza Building Australia Square 95 Pitt Street Sydney
New South Wales 2000 Australia
Telephone +61 2 9259 5900
Facsimile +61 2 9259 5999
Email jpww@jpww.com.au

Project Title
6 & 8 PARRAMATTA SQUARE
Client
Walker Corporation
Level 21 Governor Macquarie Tower
1 Farrer Place SYDNEY NSW 2000 Australia
Telephone +61 8273 9600
Facsimile +61 8273 7400

Drawing Title
PRECINCT PLAN
LOWER GROUND FLOOR
Drawing Number
DA-A-6-0510-B
Revision
00

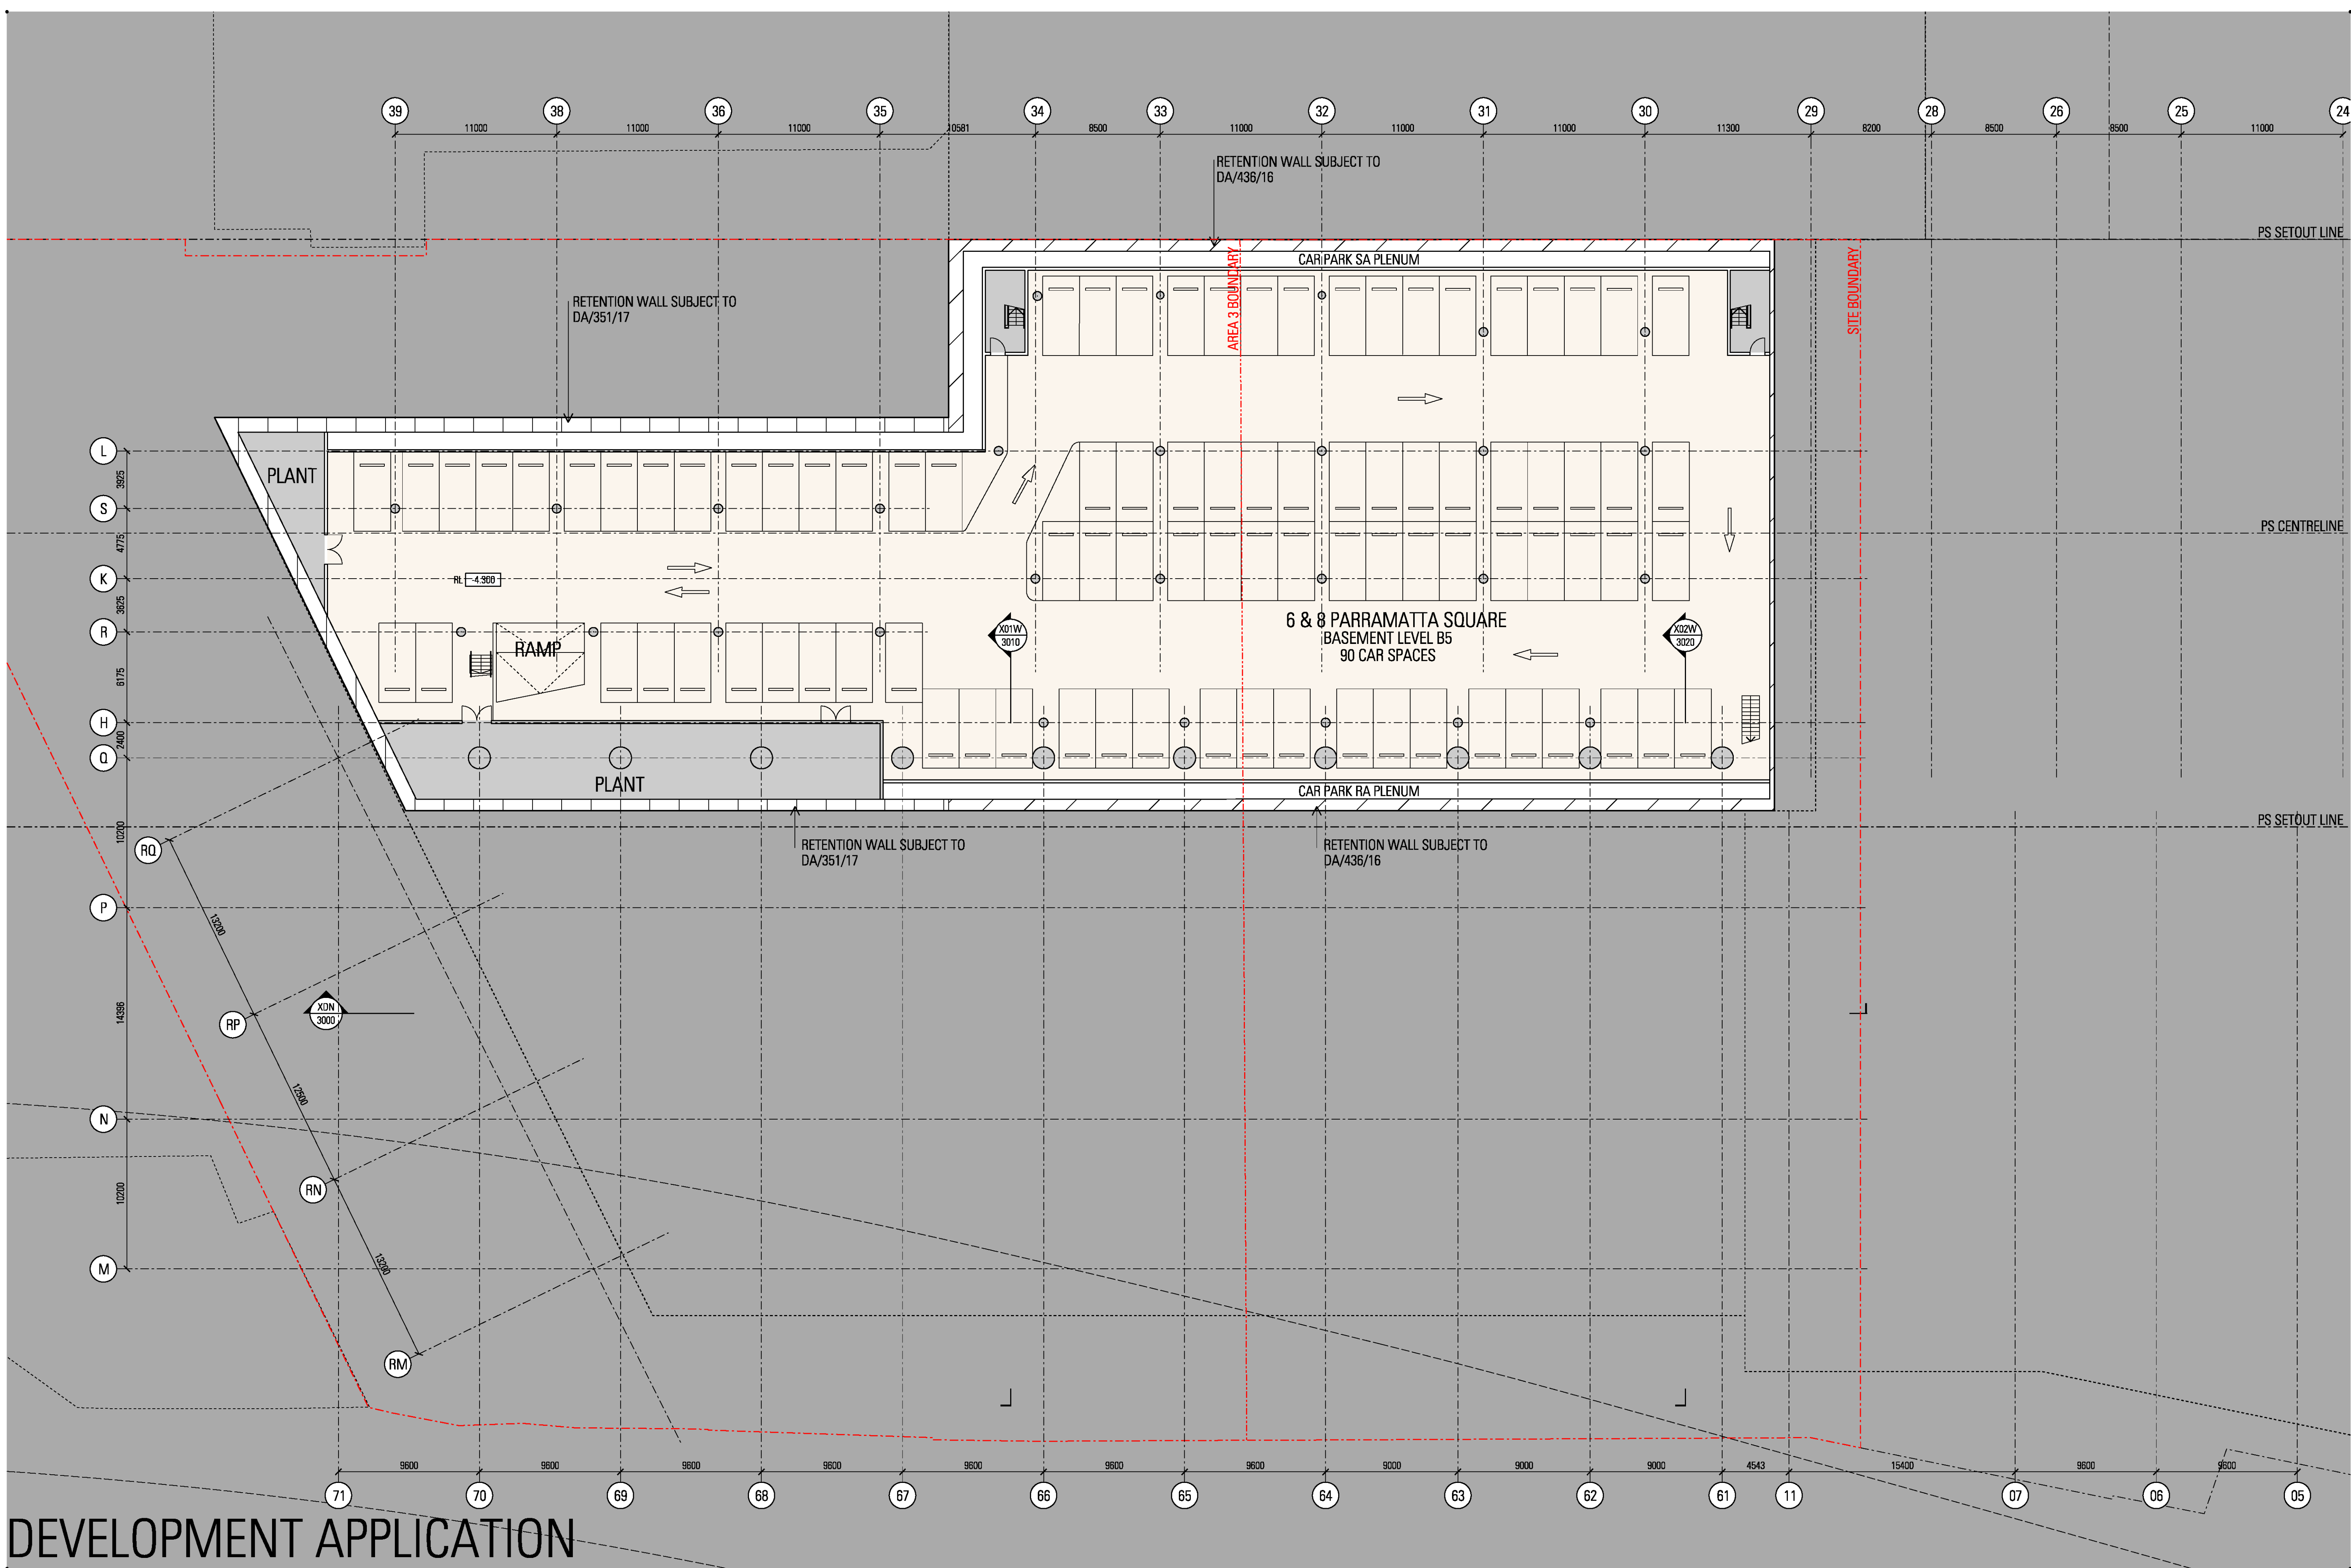

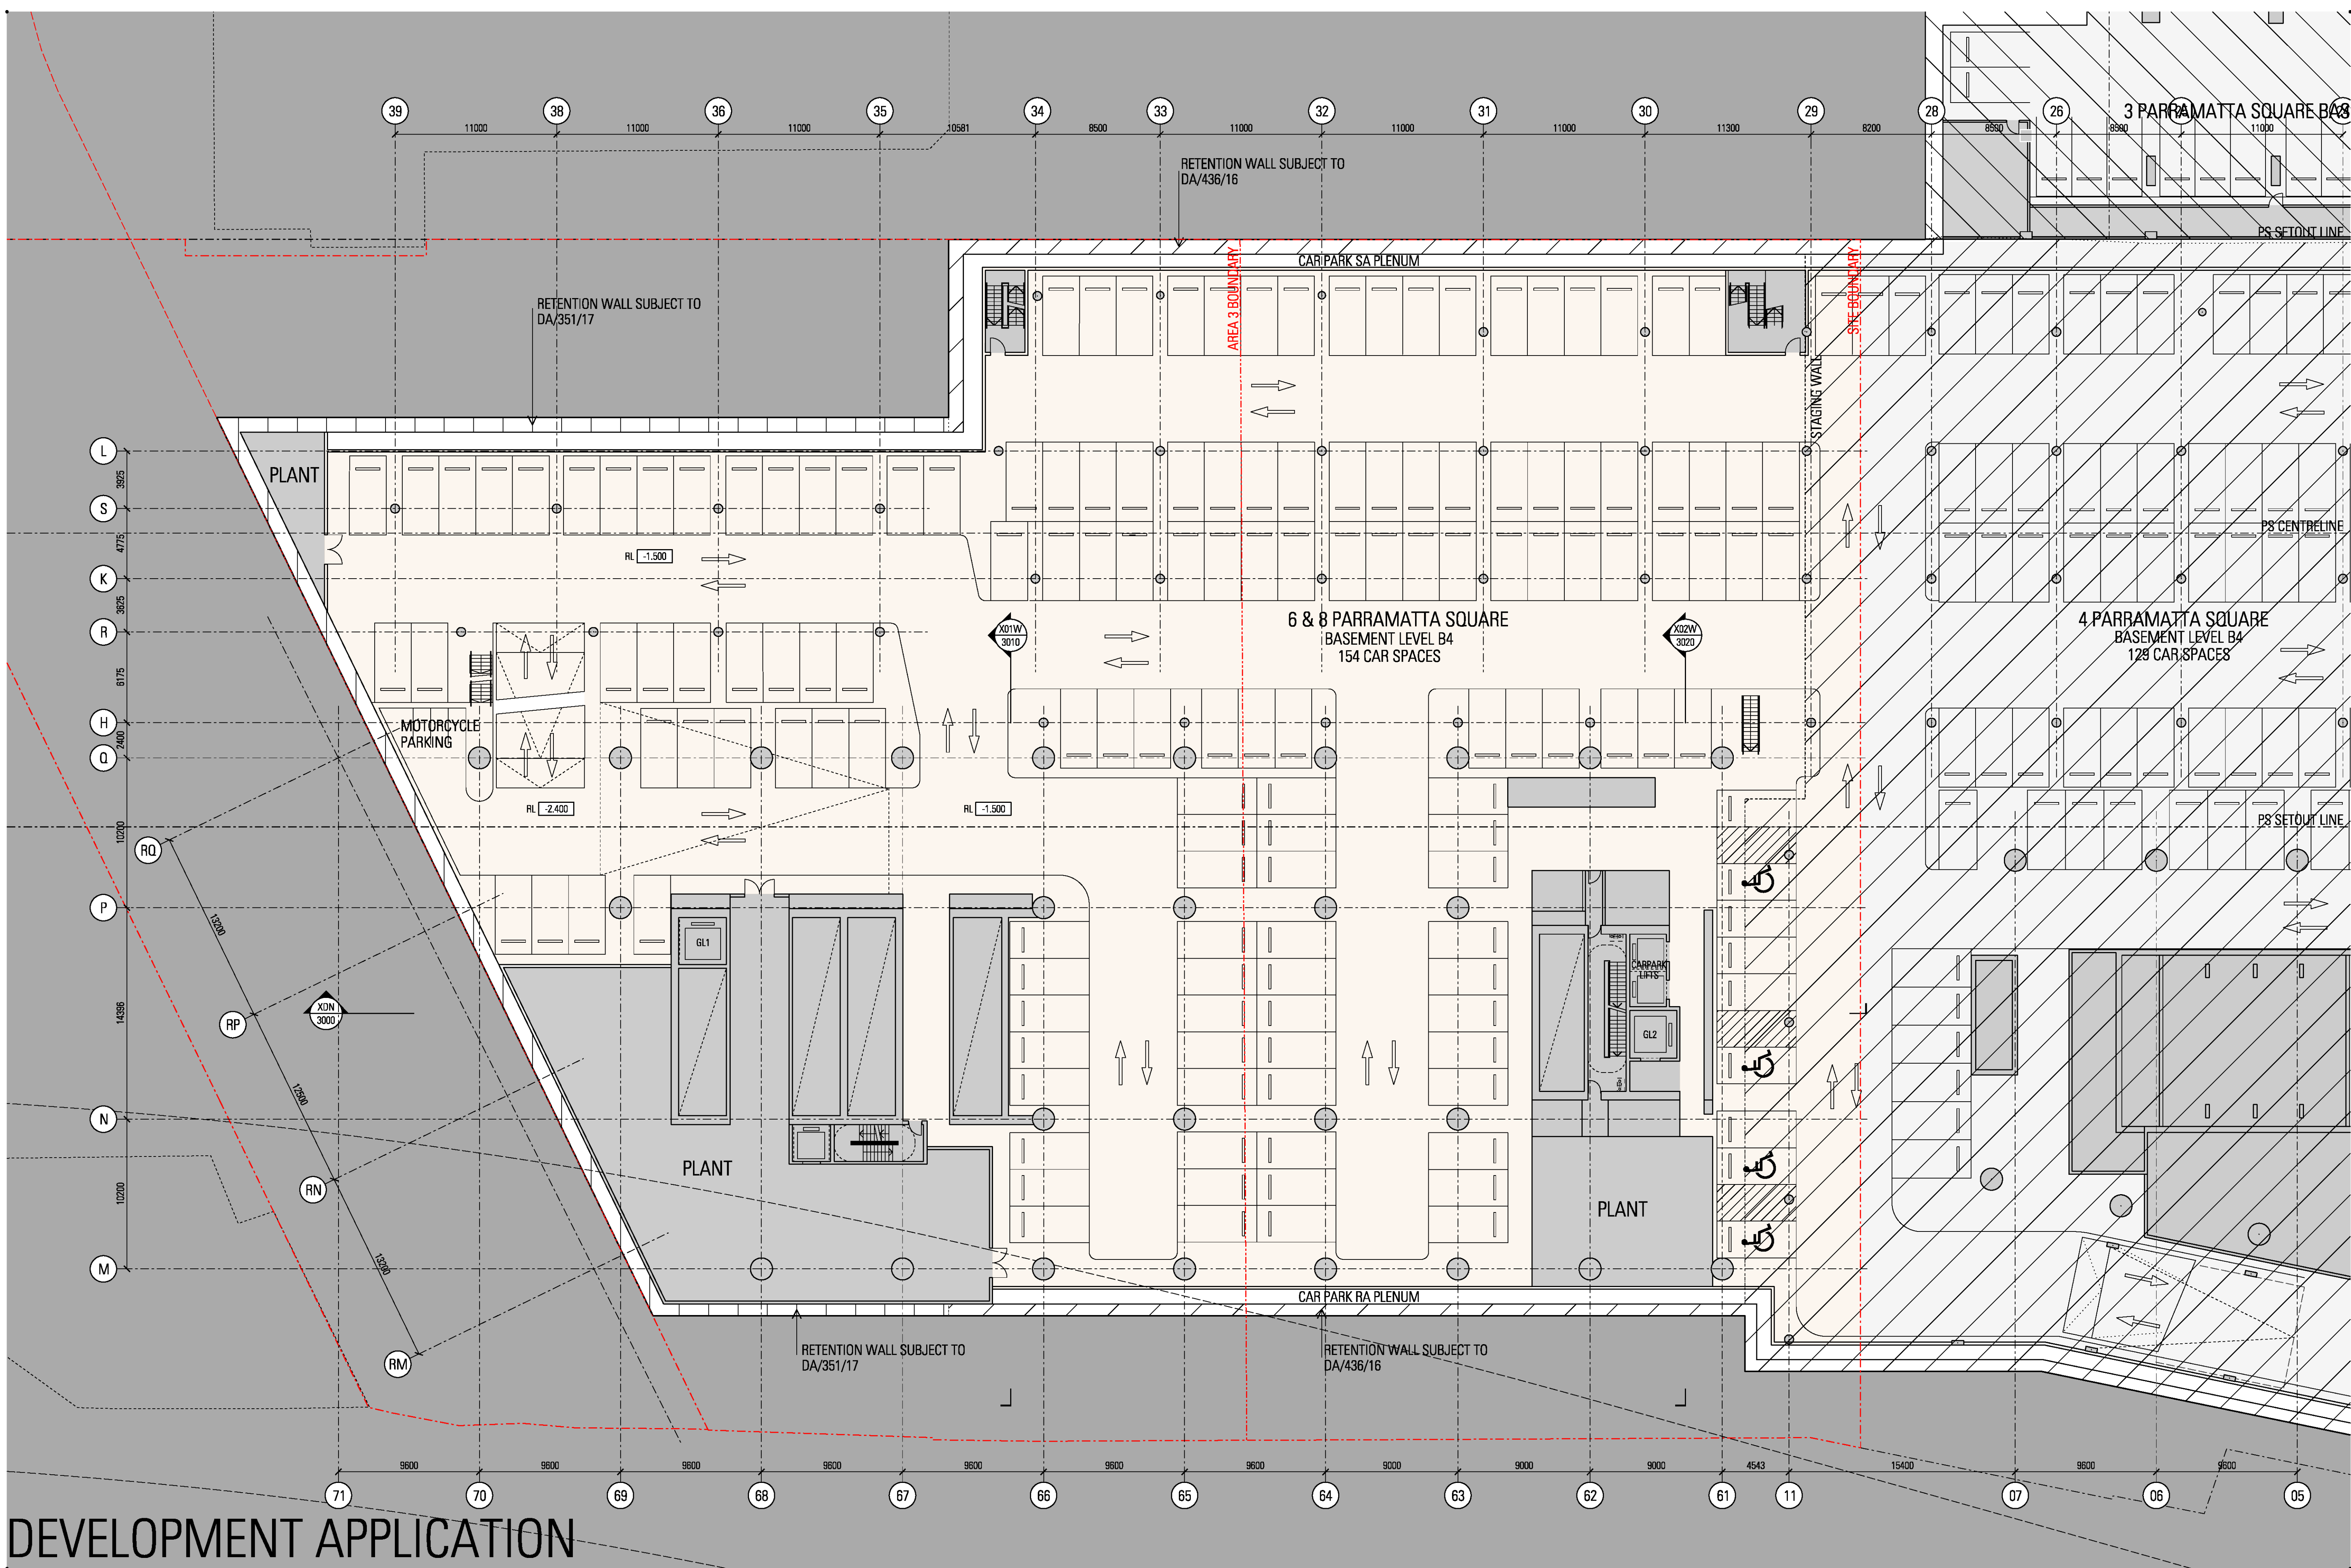

DEVELOPMENT APPLICATION

DA-A-6-1002-B-4p
19/12/2017
10:52:27

Rev	App	Old	Revision or reason for issue	Date
00	MH	WG	Development Application	19/12/17

Facade
WSP
Level 27, 680 George St SYDNEY NSW
Tel: 02 9272 5100

Structural, Civil
WSP
Level 27, 680 George St SYDNEY NSW
Tel: 02 9272 5100



Traffic
WSP
Level 27, 680 George St SYDNEY NSW
Tel: 02 9272 5100

Services (Mechanical, Hydraulics,
Fire, Electrical)
WSP
Level 27, 680 George St SYDNEY NSW
Tel: 02 9272 5100

ESD
WSP
Level 27, 680 George St SYDNEY NSW
Tel: 02 9272 5100

BGA / Access
McKenzie Group Consulting
Level 6, 188 Kent Street SYDNEY NSW
Tel: 02 8238 6800
Email: emei@mckenzie-group.com.au

Vertical Transport
NDY
Level 1, 80 Miller St NORTH SYDNEY
NSW
Tel: 02 9826 6800

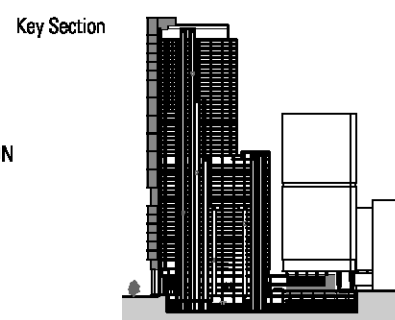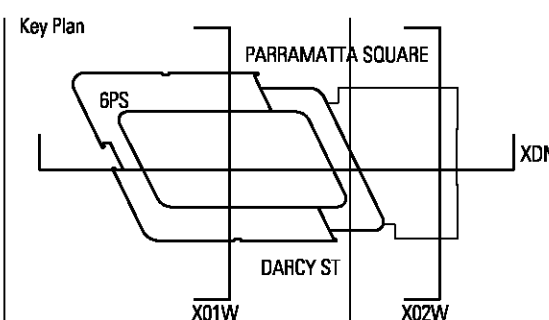

Scale / North Point
1:200 @ A1, 1:400 @ A3
0 2 4 6 8 10M
General Notes
Do not scale from drawing. Use marked dimensions. To be read in conjunction with
all other Consultant's drawings. The Architect to be immediately notified
of any discrepancies. Copyright on this drawing retained by the Architect.


Architect
**JPW
JOHNSON PILTON WALKER**
Johnson Pilton Walker Pty Ltd ACN 055 778 886
Level 10 Plaza Building Australia Square 95 Pitt Street Sydney
New South Wales 2000 Australia
Telephone +61 2 9259 5900
Facsimile +61 2 9259 5995
Email jpww@jpww.com.au

Project Title
6 & 8 PARRAMATTA SQUARE
Client
walker
Walker Corporation
Level 21 Governor Macquarie Tower
1 Farrer Place SYDNEY NSW 2000 Australia
Telephone +61 8273 9600
Facsimile +61 8273 7400


Drawing Title
**BASEMENT
LEVEL B4**
Drawing Number
DA-A-6-1002-B
Revision
00



Drawing Title	
BASEMENT LEVEL B3	
Drawing Number	Revision
DA-A-6-1003-B	00

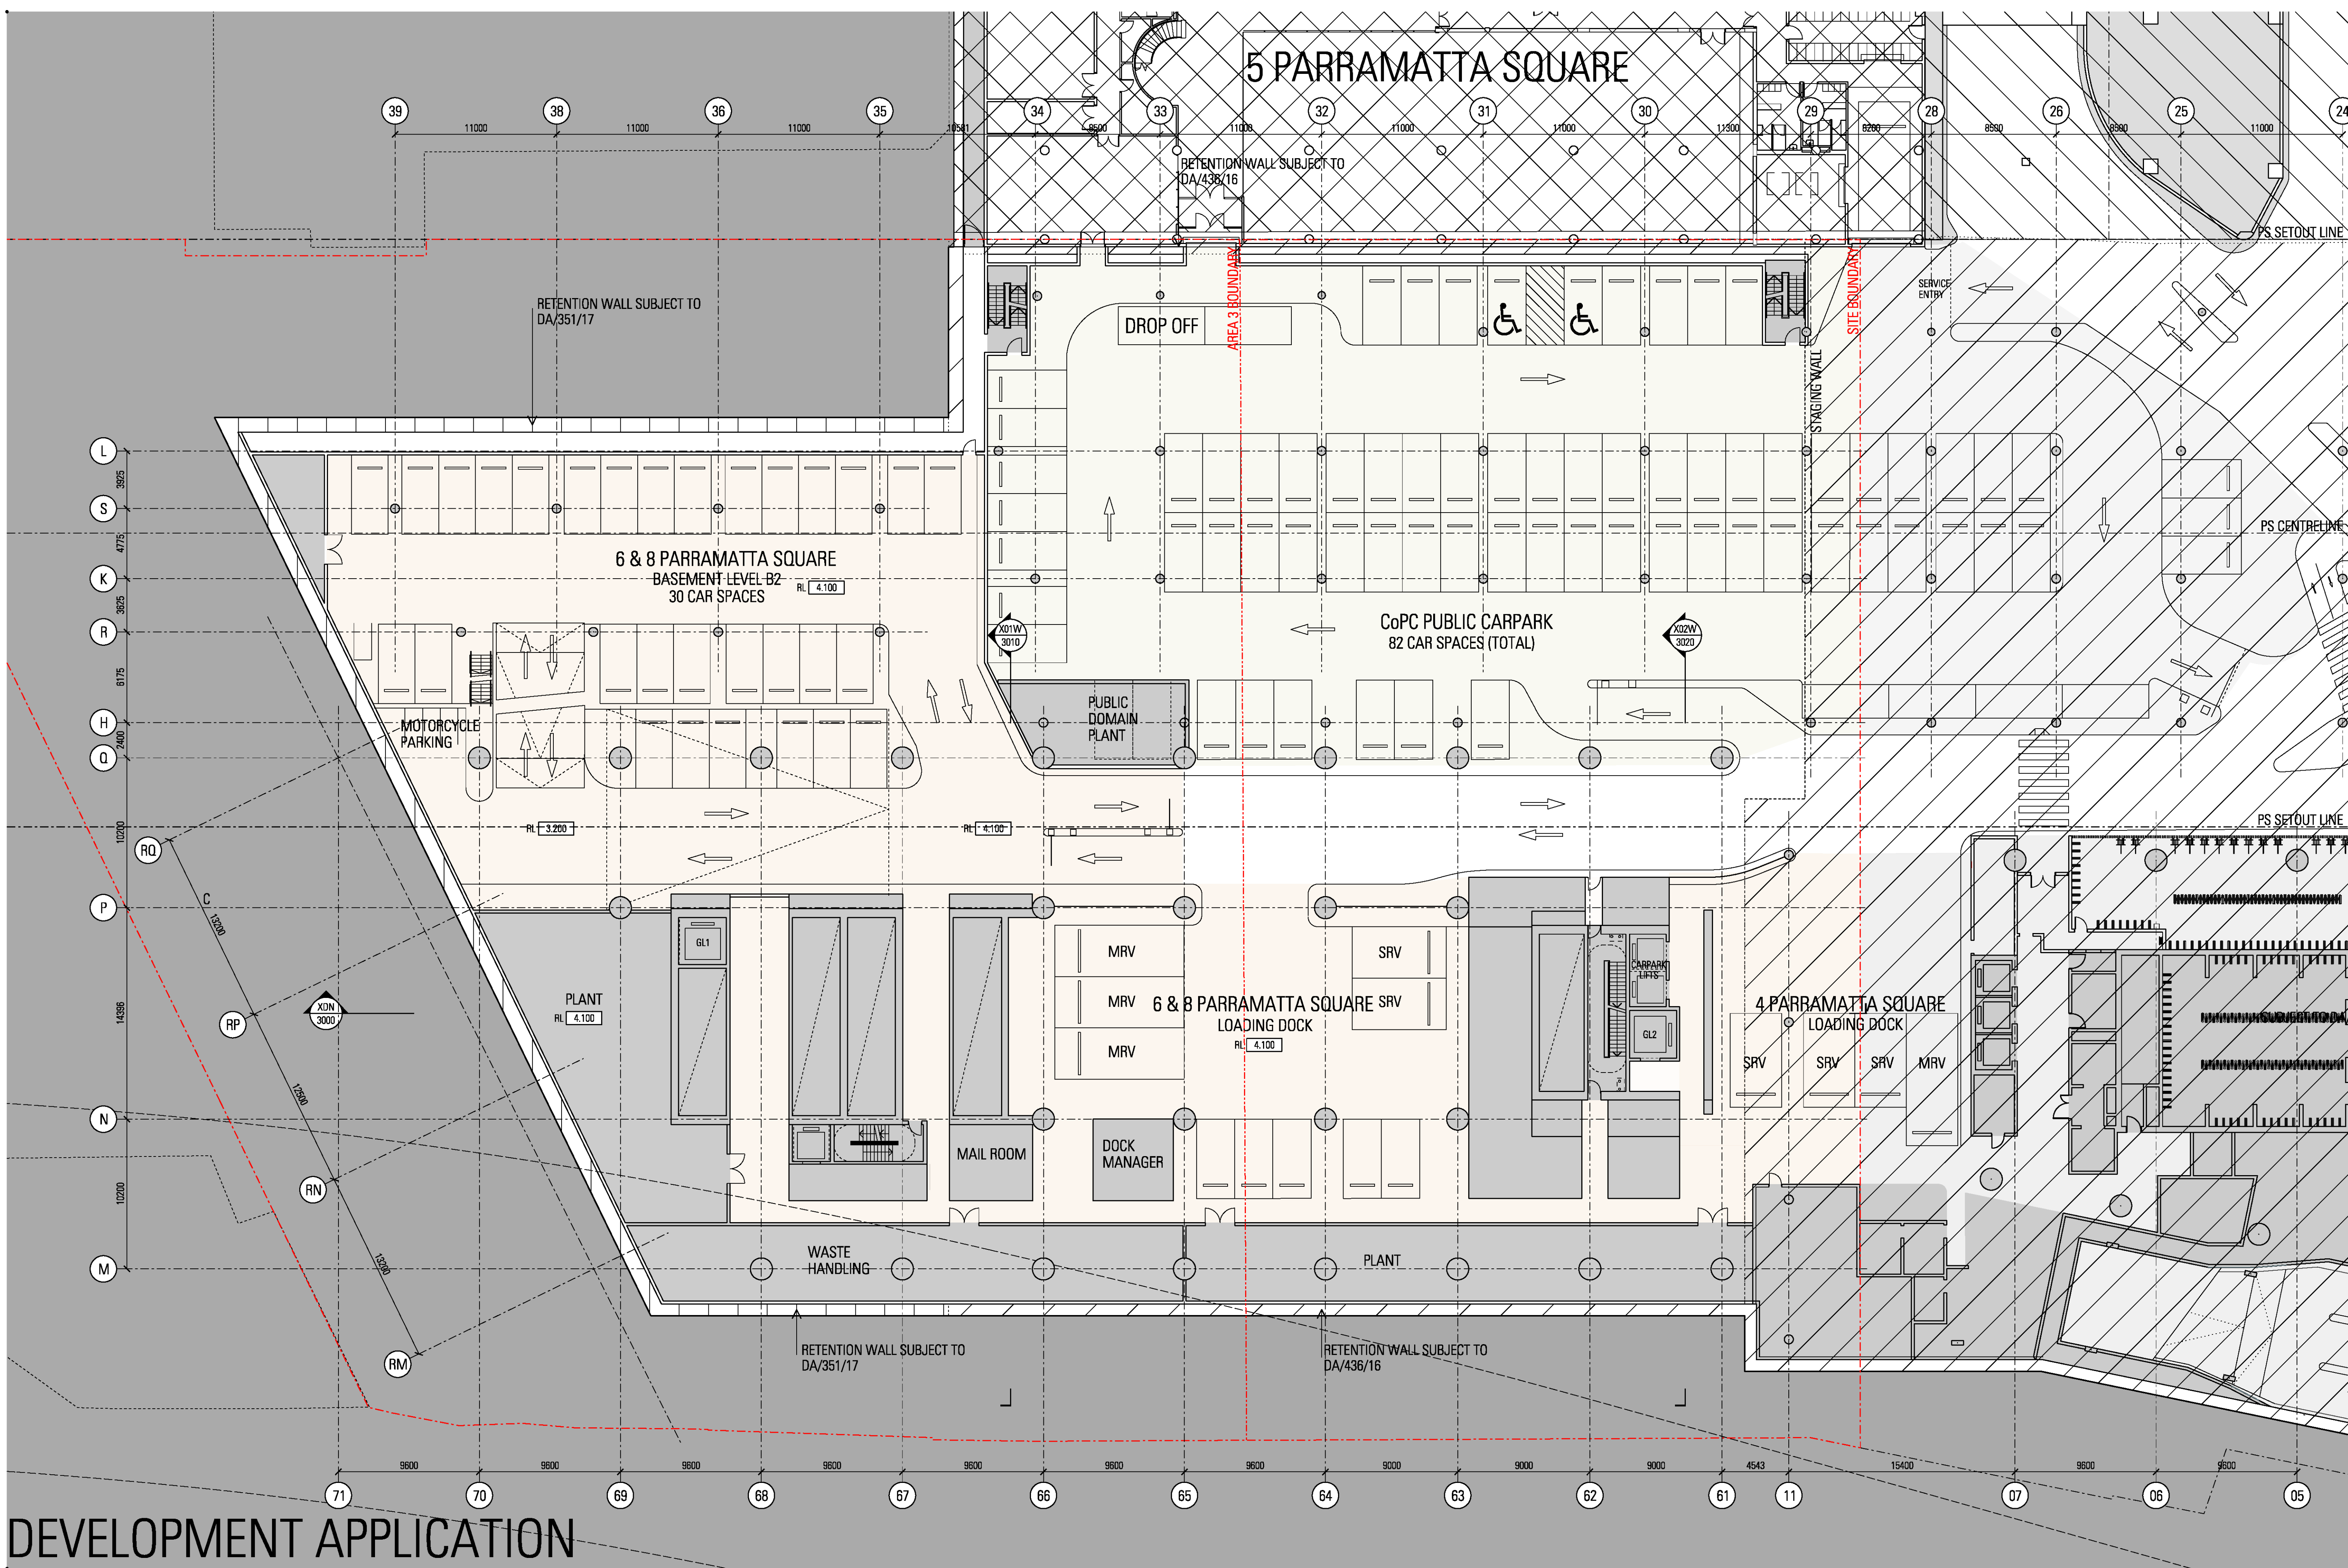

DEVELOPMENT APPLICATION

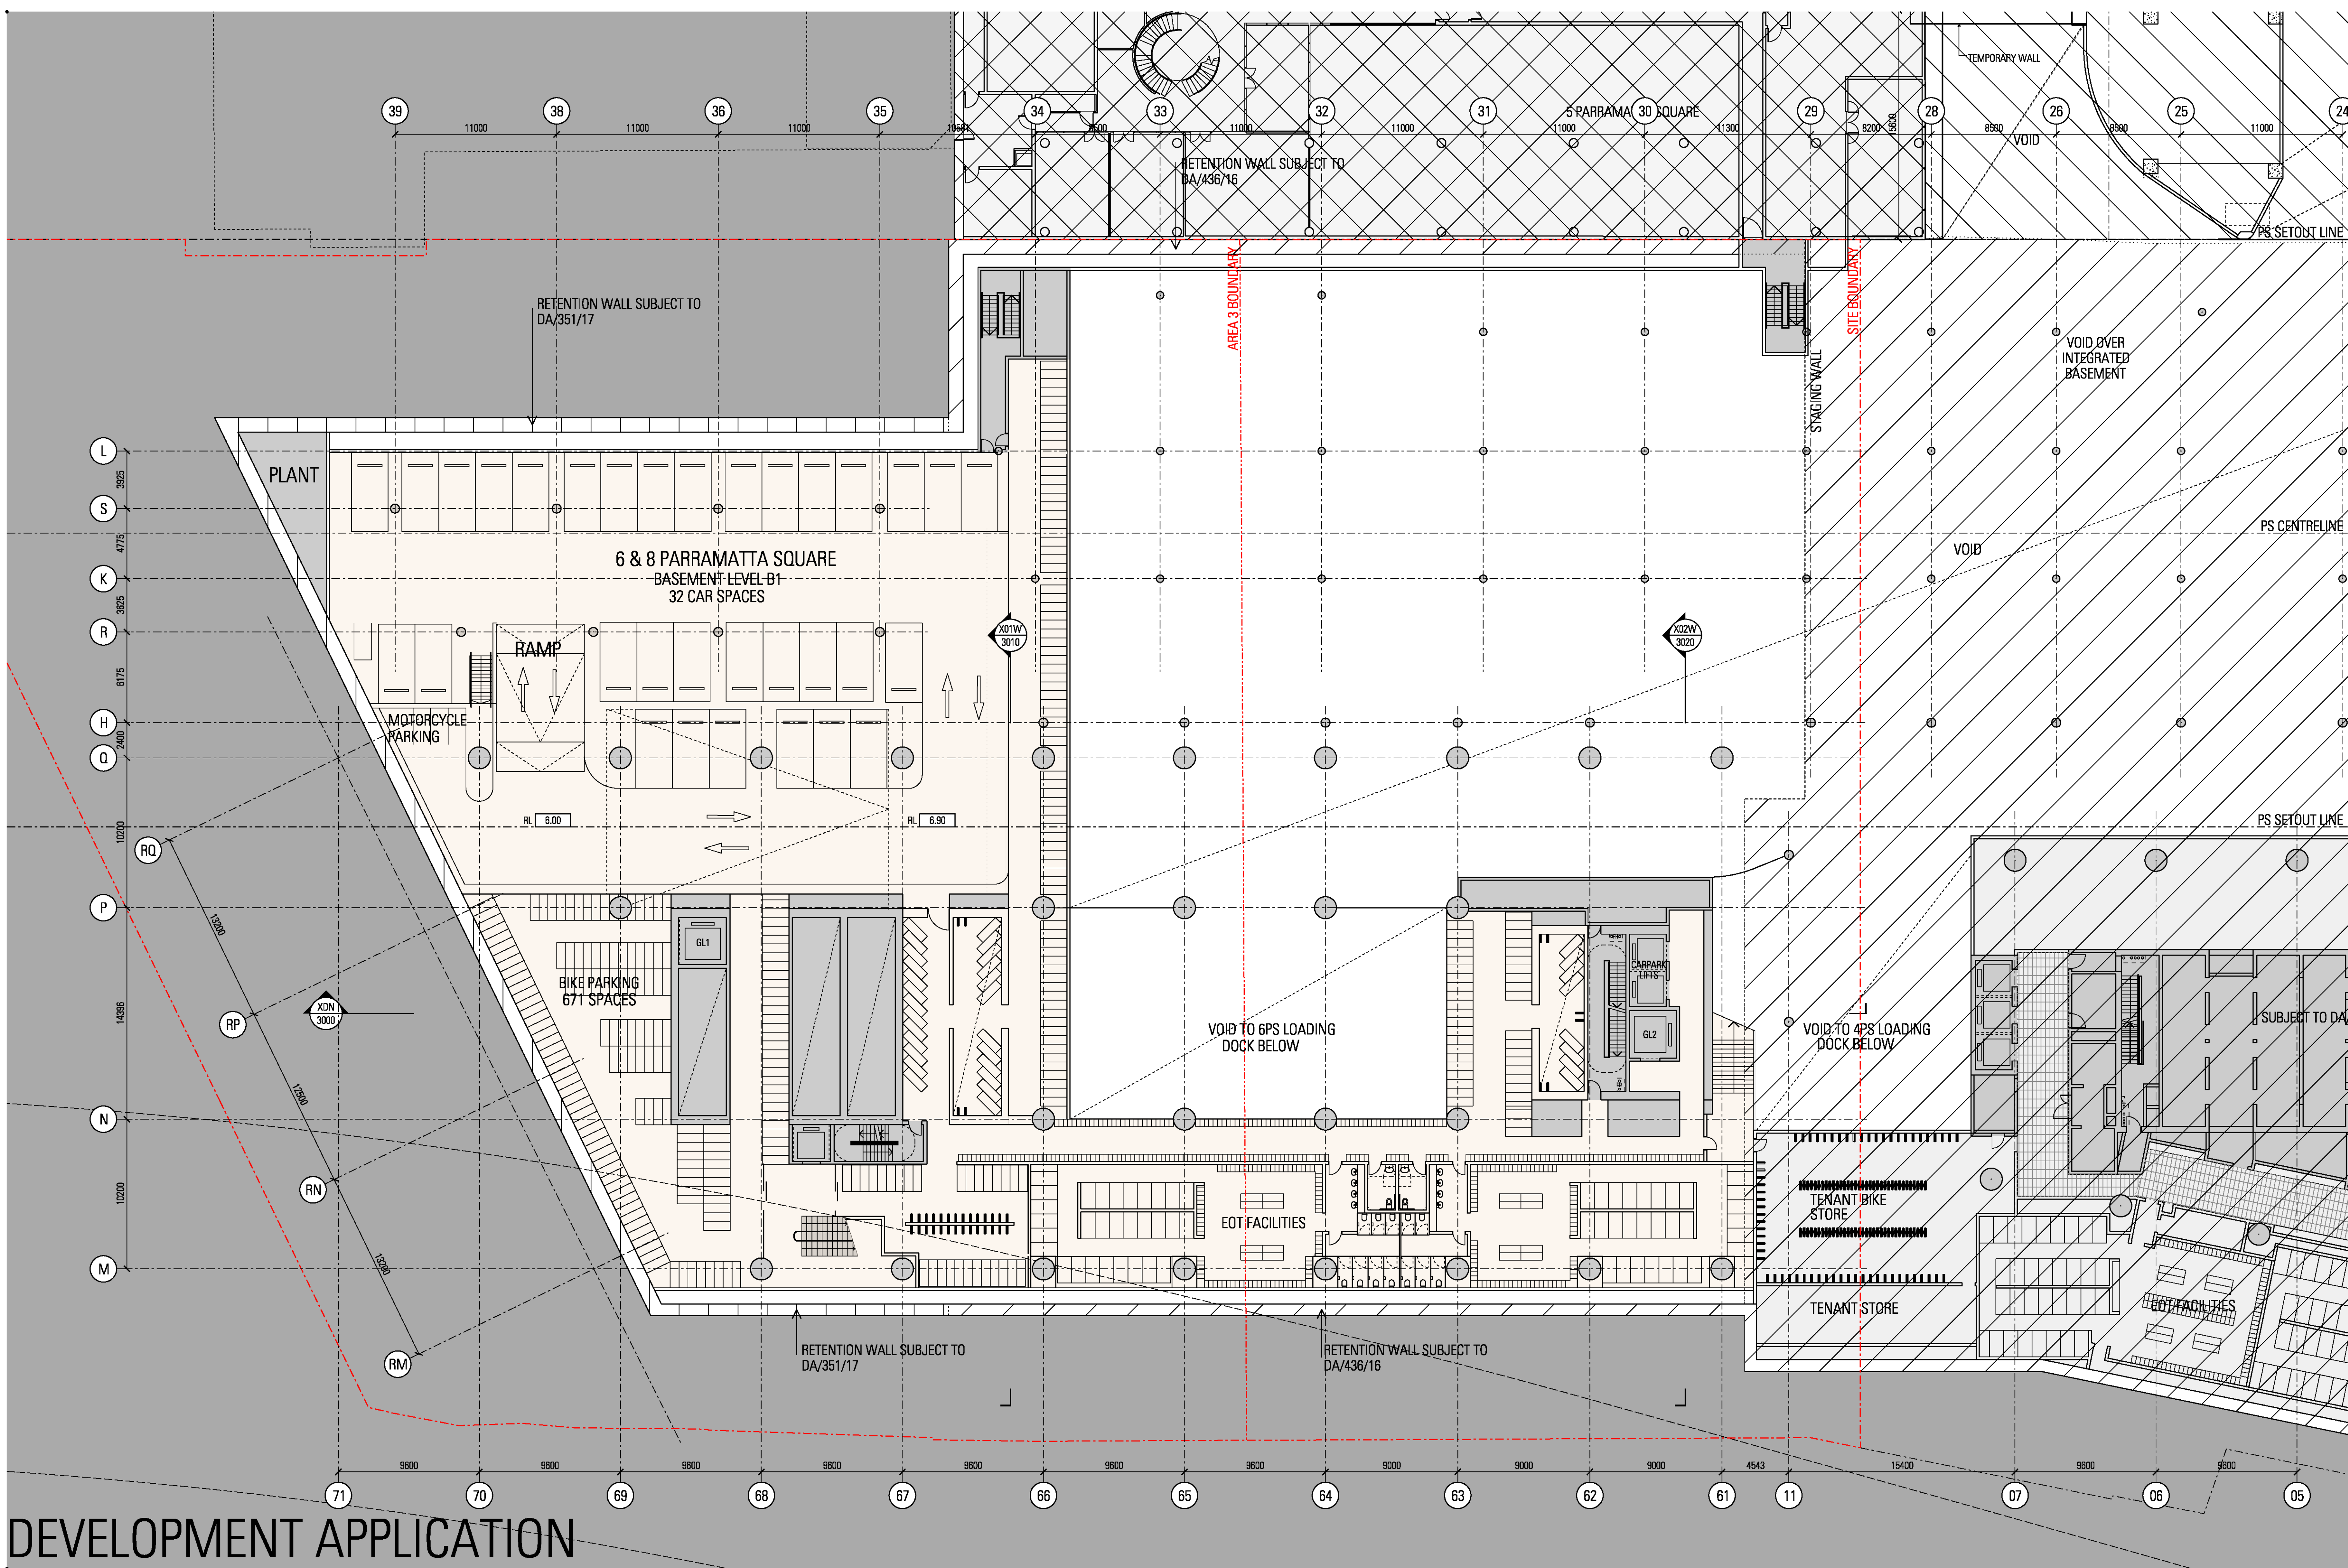

DEVELOPMENT APPLICATION

Rev	App	Old	Revision or reason for issue	Date
00	MH	WG	Development Application	19.12.17

Facade
WSP
Level 27, 680 George St SYDNEY NSW
Tel: 02 9272 5100

Structural, Civil
WSP
Level 27, 680 George St SYDNEY NSW
Tel: 02 9272 5100



Traffic
WSP
Level 27, 680 George St SYDNEY NSW
Tel: 02 9272 5100

Services (Mechanical, Hydraulics,
Fire, Electrical)
WSP
Level 27, 680 George St SYDNEY NSW
Tel: 02 9272 5100

ESD
WSP
Level 27, 680 George St SYDNEY NSW
Tel: 02 9272 5100

BGA / Access
McKenzie Group Consulting
Level 6, 188 Kent Street SYDNEY NSW
Tel: 02 8238 6800
Email: emei@mckenzie-group.com.au

Vertical Transport
NDY
Level 1, 80 Miller St NORTH SYDNEY
NSW
Tel: 02 9826 6800

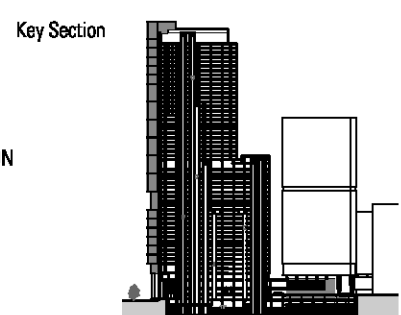
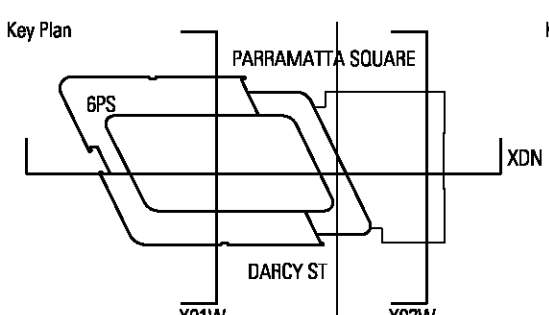


Scale / North Point
1:200 @ A1, 1:400 @ A3
0 2 4 6 8 10M
General Notes
Do not scale from drawing. Use marked dimensions. To be read in conjunction with
all other Consultant's drawings. The Architect to be immediately notified
of any discrepancies. Copyright on this drawing retained by the Architect.

Architect
**JPW
JOHNSON PILTON WALKER**
Johnson Pilton Walker Pty Ltd ACN 055 778 886
Level 10 Plaza Building Australia Square 95 Pitt Street Sydney
New South Wales 2000 Australia
Telephone +61 2 9259 5900
Facsimile +61 2 9259 5999
Email jpww@jpww.com.au

Project Title
6 & 8 PARRAMATTA SQUARE
Client
Walker Corporation
Level 21 Governor Macquarie Tower
1 Farrer Place SYDNEY NSW 2000 Australia
Telephone +61 8273 9600
Facsimile +61 8273 7400

Drawing Title
**BASEMENT
LEVEL B1**
Drawing Number
DA-A-6-1005-B
Revision
00

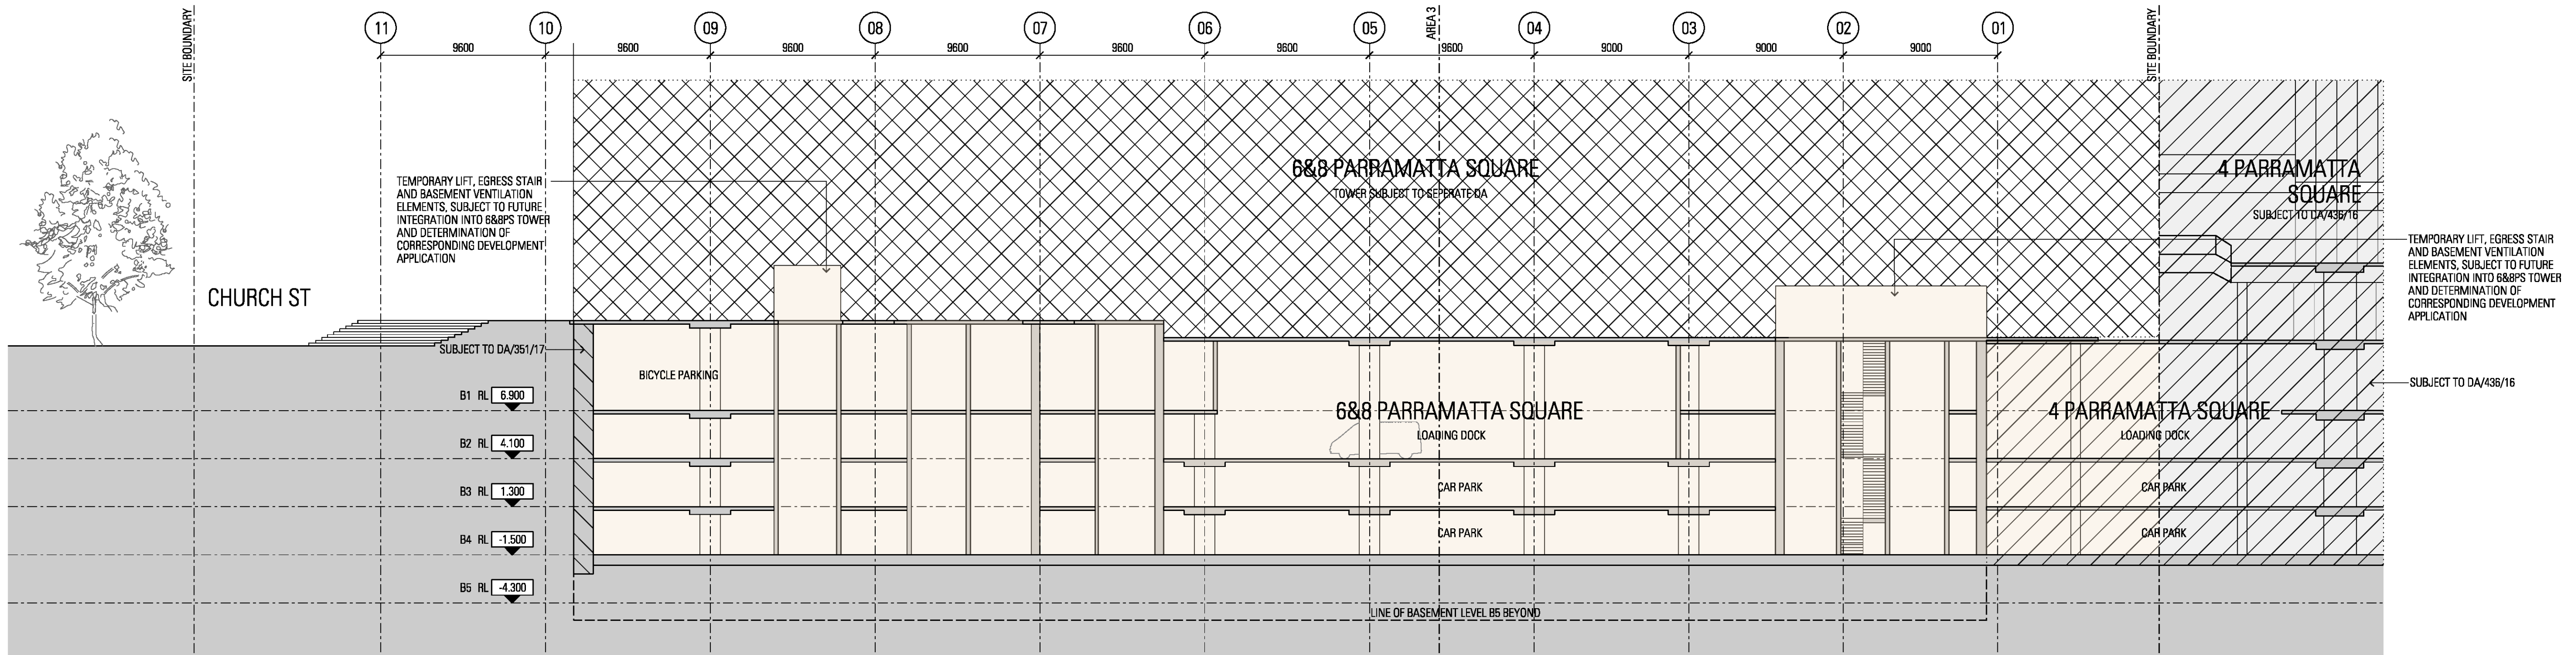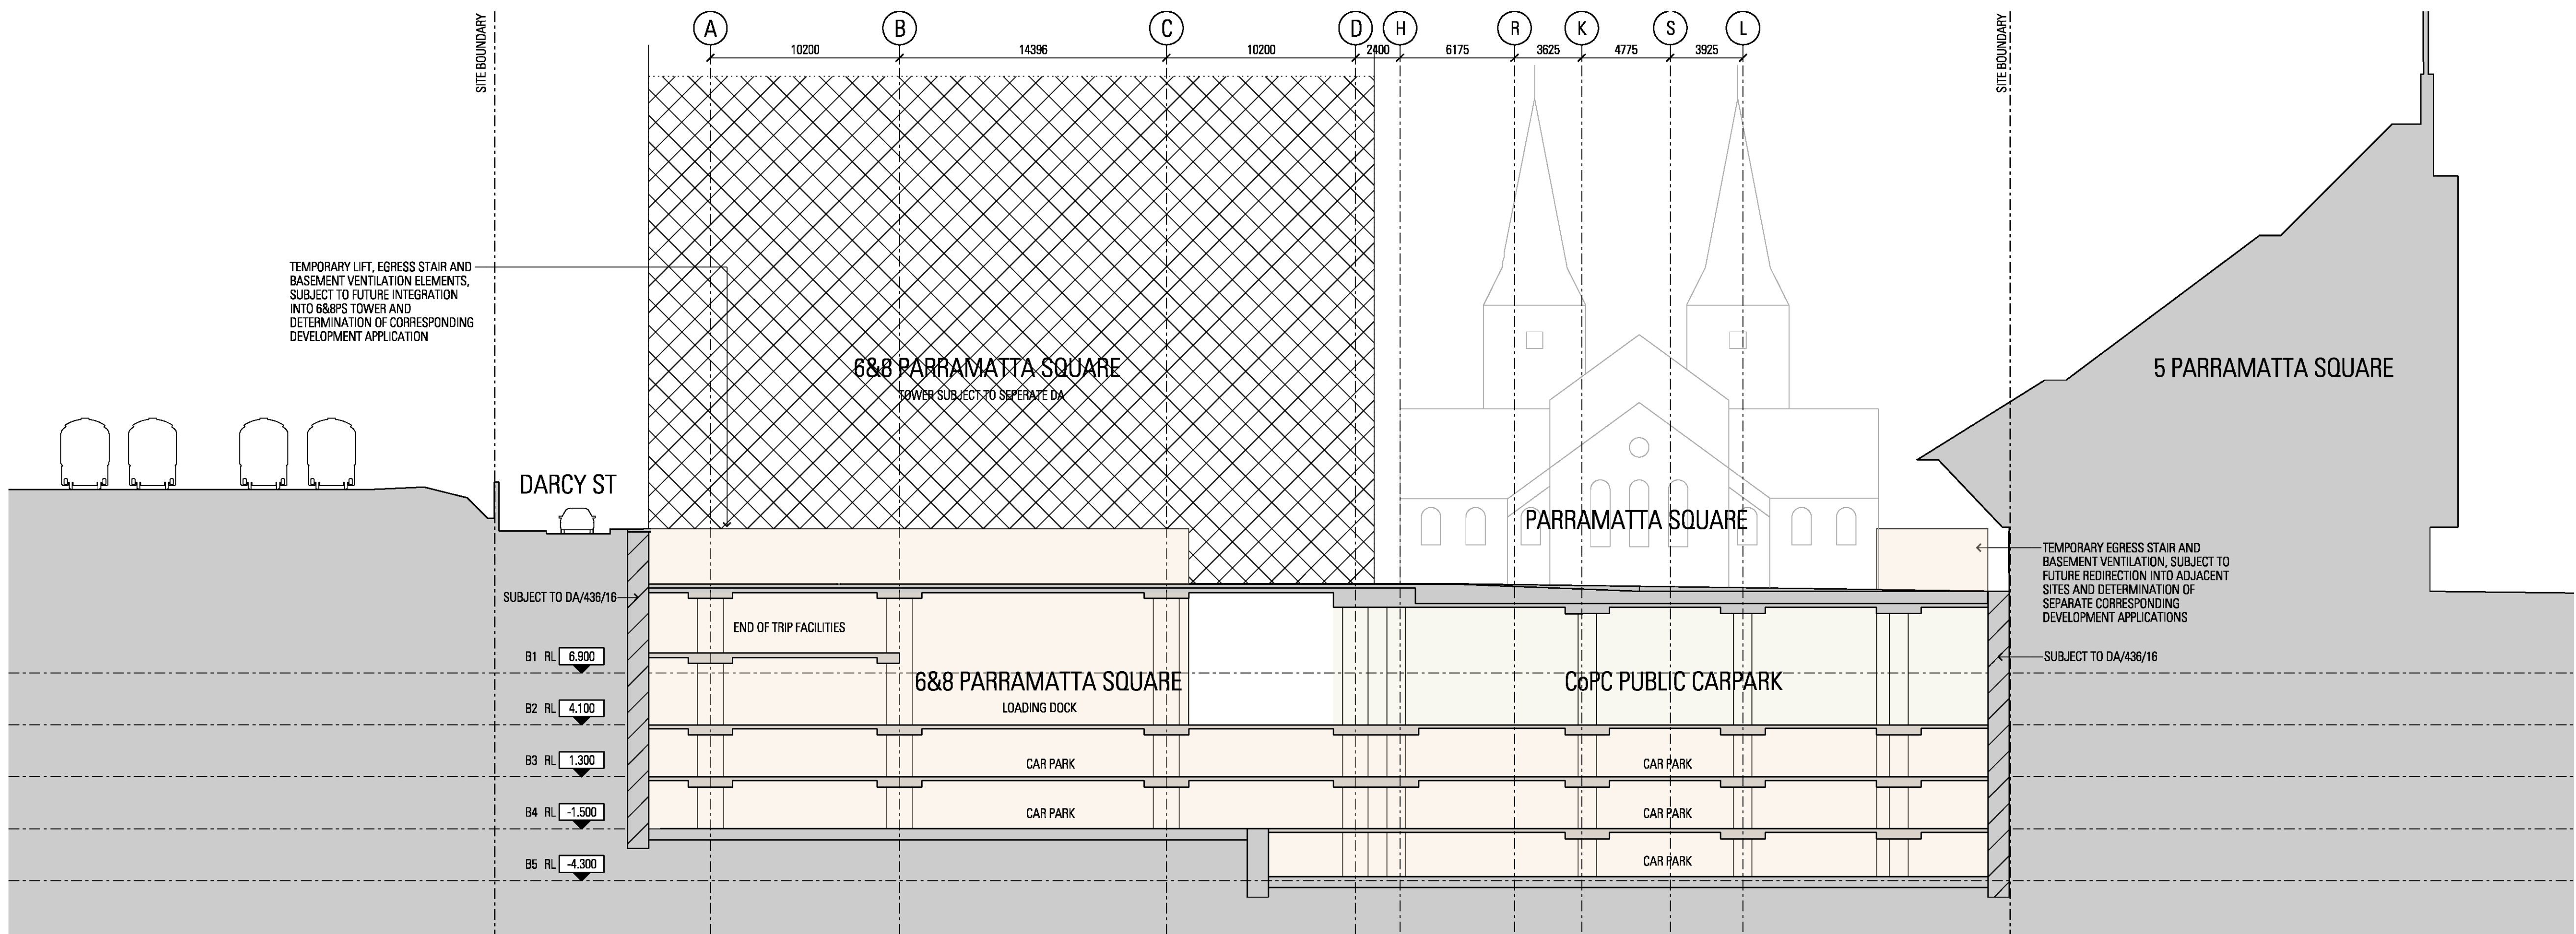

DEVELOPMENT APPLICATION

DA-A-6-3000-B.dwg
19/12/2017
10:52:07

Rev	App	Old	Revision or reason for issue	Date
00	MH	WG	Development Application	19.12.17

Facade
WSP
Level 27, 680 George St SYDNEY NSW
Tel: 02 9272 5100

Structural, Civil
WSP
Level 27, 680 George St SYDNEY NSW
Tel: 02 9272 5100



Traffic
WSP
Level 27, 680 George St SYDNEY NSW
Tel: 02 9272 5100

Services (Mechanical, Hydraulics,
Fire, Electrical)
WSP
Level 27, 680 George St SYDNEY NSW
Tel: 02 9272 5100

ESD
WSP
Level 27, 680 George St SYDNEY NSW
Tel: 02 9272 5100

BGA / Access
McKenzie Group Consulting
Level 6, 188 Kent Street SYDNEY NSW
Tel: 02 8238 6800
Email: emei@mckenzie-group.com.au

Vertical Transport
NDY
Level 1, 80 Miller St NORTH SYDNEY
NSW
Tel: 02 9826 6800

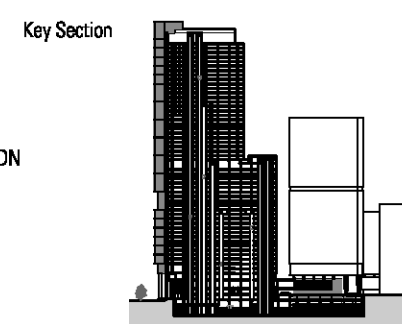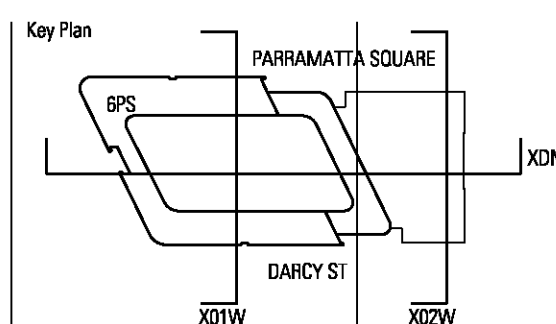

Scale / North Point
1:200 @ A1, 1:400 @ A3
0 2 4 6 8 10M
General Notes
Do not scale from drawing. Use marked dimensions. To be read in conjunction with
all other Consultant's drawings. The Architect to be immediately notified
of any discrepancies. Copyright on this drawing retained by the Architect.

Architect
JPW
JOHNSON PILTON WALKER
Johnson Pilton Walker Pty Ltd ACN 095 778 886
Level 10 Plaza Building Australia Square 95 Pitt Street Sydney
New South Wales 2000 Australia
Telephone +61 2 9259 5900
Facsimile +61 2 9259 5999
Email jpww@jpww.com.au

Project Title
6 & 8 PARRAMATTA SQUARE
Client
Walker Corporation
Level 21 Tower Macquarie Tower
1 Farrer Place SYDNEY NSW 2000 Australia
Telephone +61 8273 9600
Facsimile +61 8273 7400

Drawing Title
BASEMENT SECTION
Drawing Number
DA-A-6-3000-B
Revision
00