

ATTACHMENT NUMBER ONE


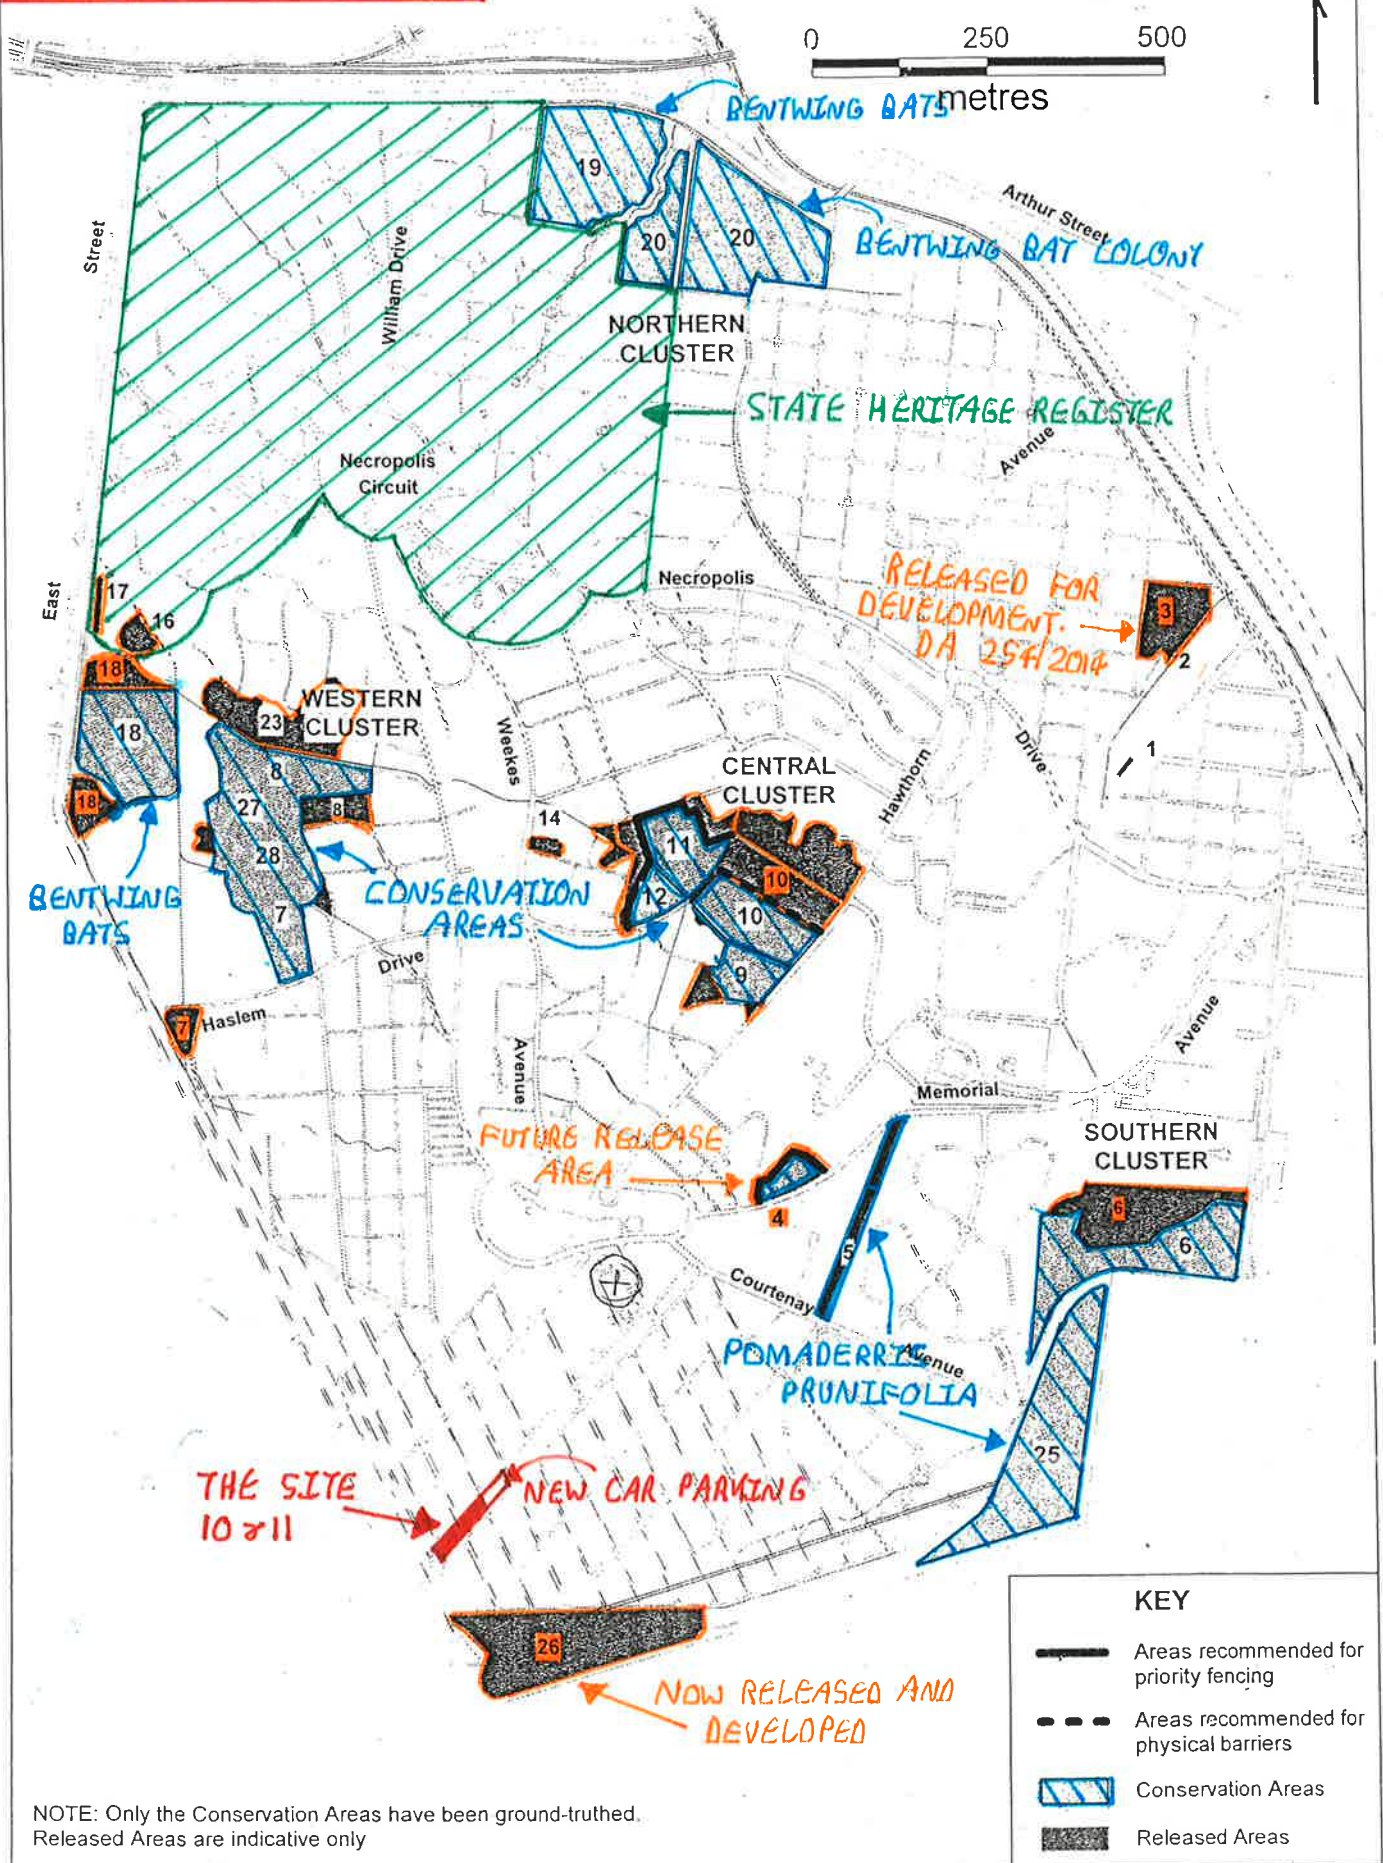



Figure 3.1
Location of Conservation Areas and
High Priority Fencing Requirements

Rev	Description	By	Date
A	PRELIMINARY ISSUE FOR COORDINATION	AG	31.01.18
B	PRELIMINARY ISSUE FOR COORDINATION	AG	12.02.18
C	DA SUBMISSION	AG	26.02.18

FOR DA SUBMISSION

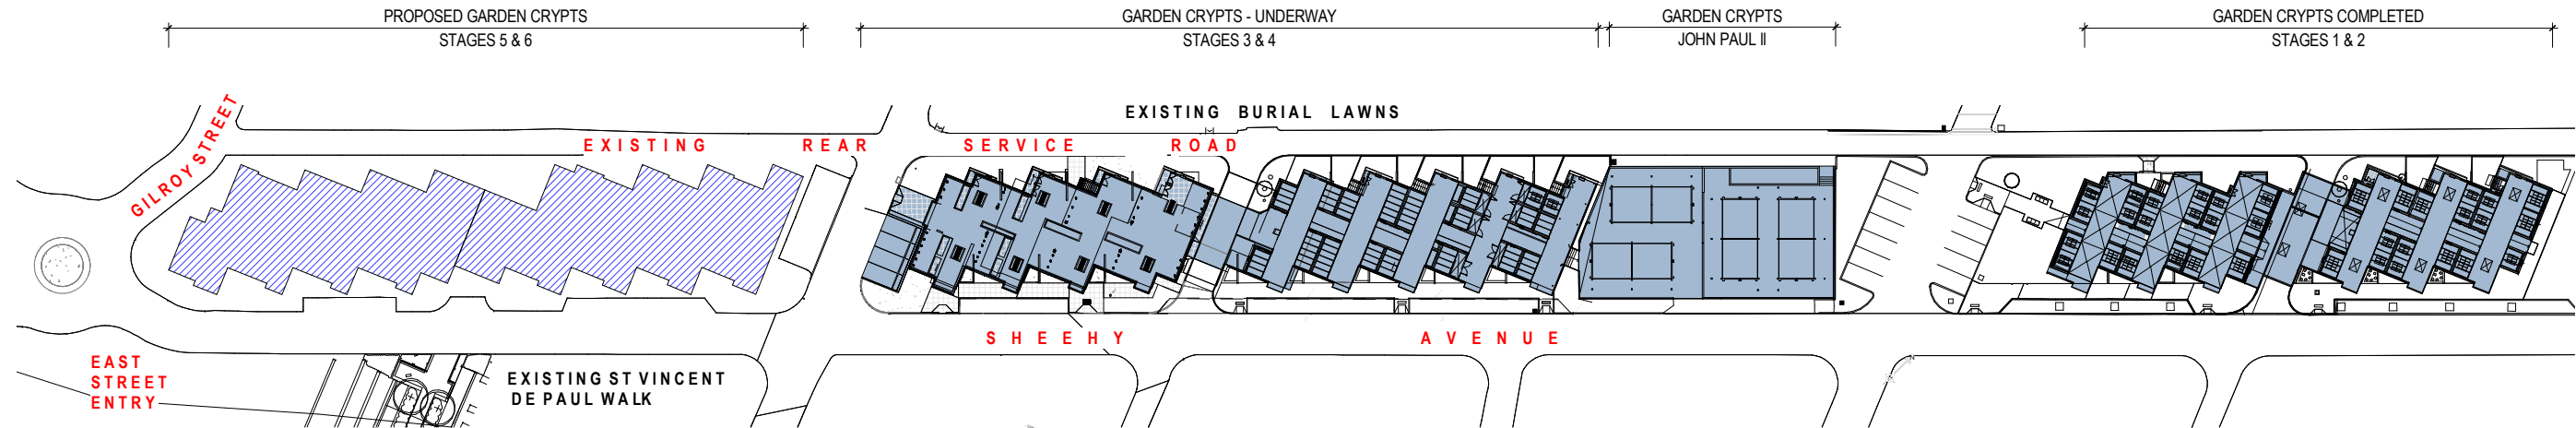

OVERALL SITE PLAN
A1 SCALE 1 : 500

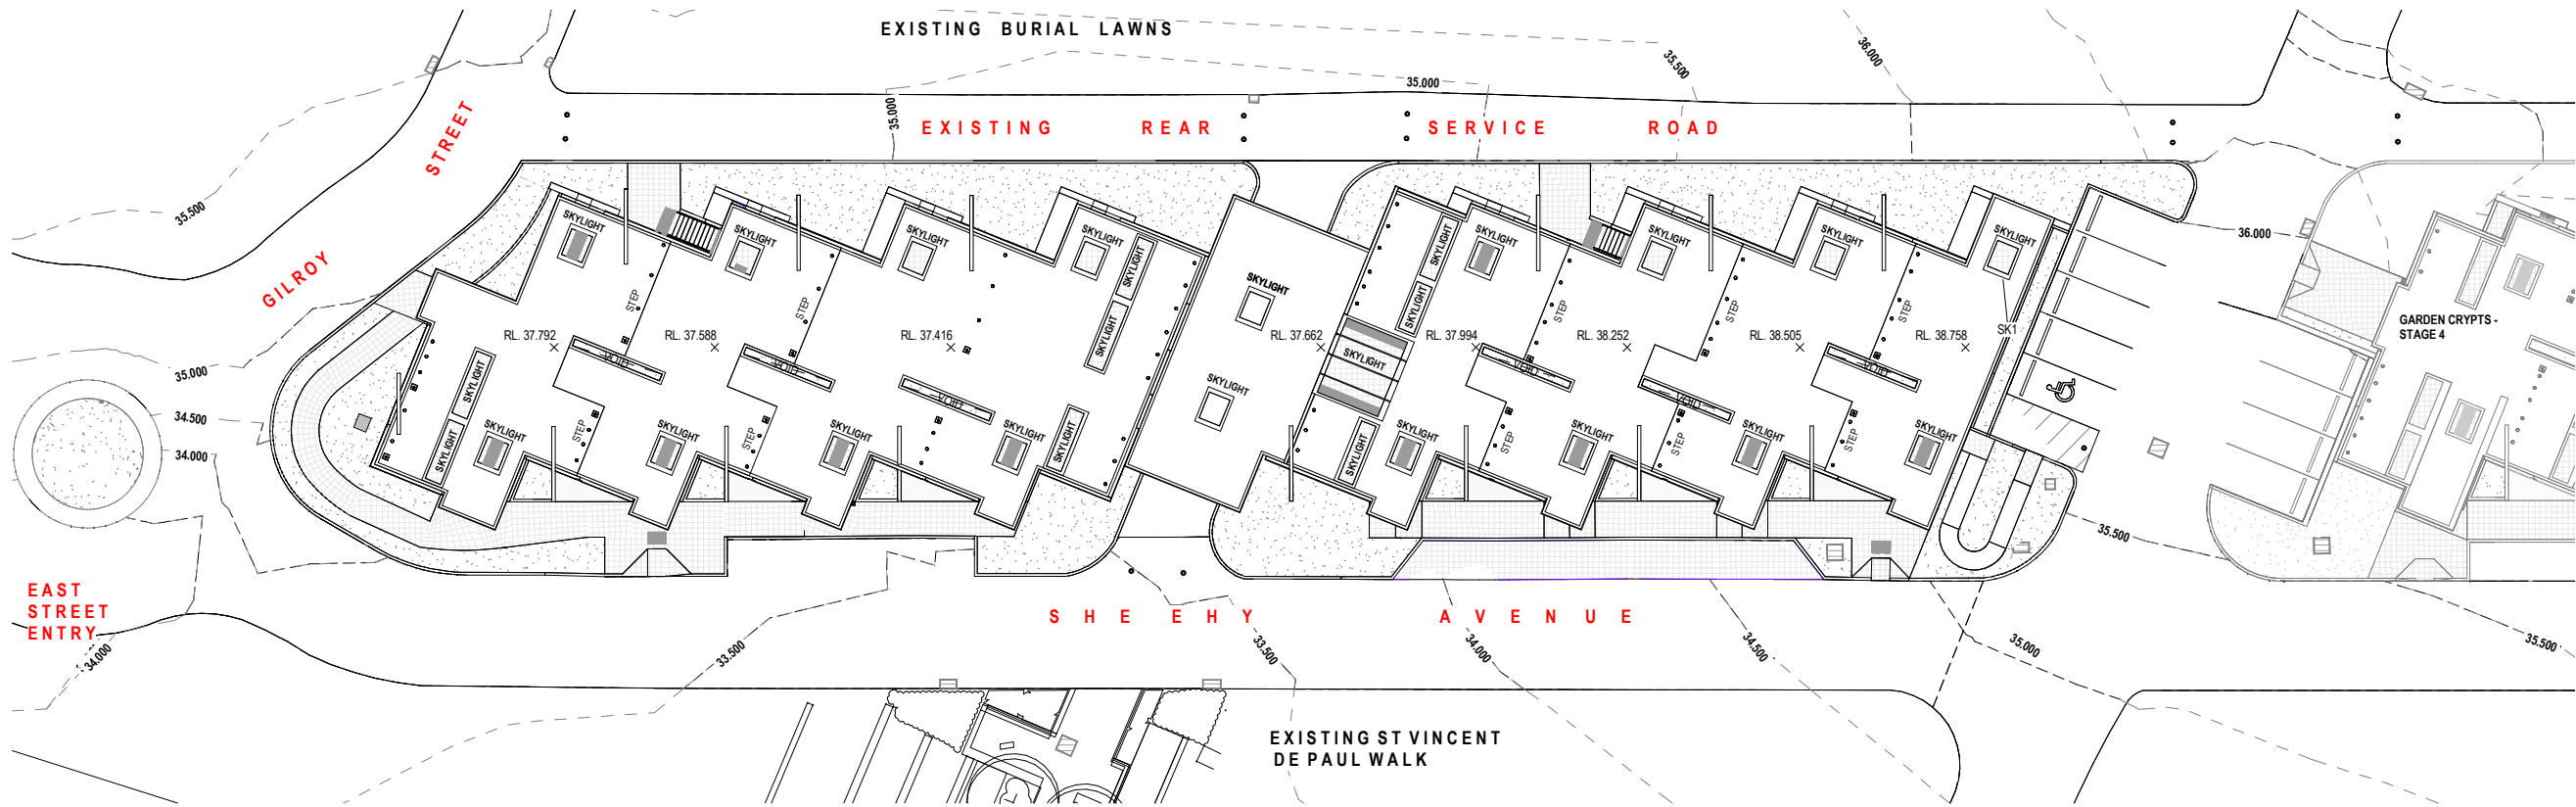

PROPOSED SITE/ROOF PLAN - STAGE 5&6
A1 SCALE 1 : 200

SITE WORKS CONSULTANT:

CIVIL	TRIAXIAL CONSULTING
HYDRAULIC	LIQUID HYDRAULICS
LANDSCAPE	NARELLE SONTERR
HERITAGE	GBA HERITAGE



Project Name:
PROPOSED ROOKWOOD GARDEN CRYPTS - STAGES 5 & 6
ROOKWOOD CATHOLIC CEMETERY, SHEEHY AVENUE, LIDCOMBE NSW 1825

Drawing Title
OVERALL EXISTING & PROPOSED SITE/ROOF PLANS

Scale:
SCALE As indicated @ 

Project No.	Original Size.
138-015	A1
Drawing No.	Revision.
DA-01	C

Rev	Description	By	Date
A	PRELIMINARY ISSUE FOR COORDINATION	AG	31.01.18
B	PRELIMINARY ISSUE FOR COORDINATION	AG	12.02.18
C	DA SUBMISSION	AG	26.02.18

FOR DA SUBMISSION

SITE WORKS CONSULTANT:

CIVIL HYDRAULIC LANDSCAPE HERITAGE	TRIAXIAL CONSULTING LIQUID HYDRAULICS NARELLE SONTNER GBA HERITAGE
---	---




Project Name:
**PROPOSED ROOKWOOD GARDEN
CRYPTS - STAGES 5 & 6**
ROOKWOOD CATHOLIC
CEMETERY, SHEEHY AVENUE,
LIDCOMBE NSW 1825

Drawing Title
STAGE 5 - FLOOR PLAN

Scale:
SCALE 1 : 100 @ A1



Project No. 138-015	Original Size. A1
Drawing No. DA-02	Revision. C

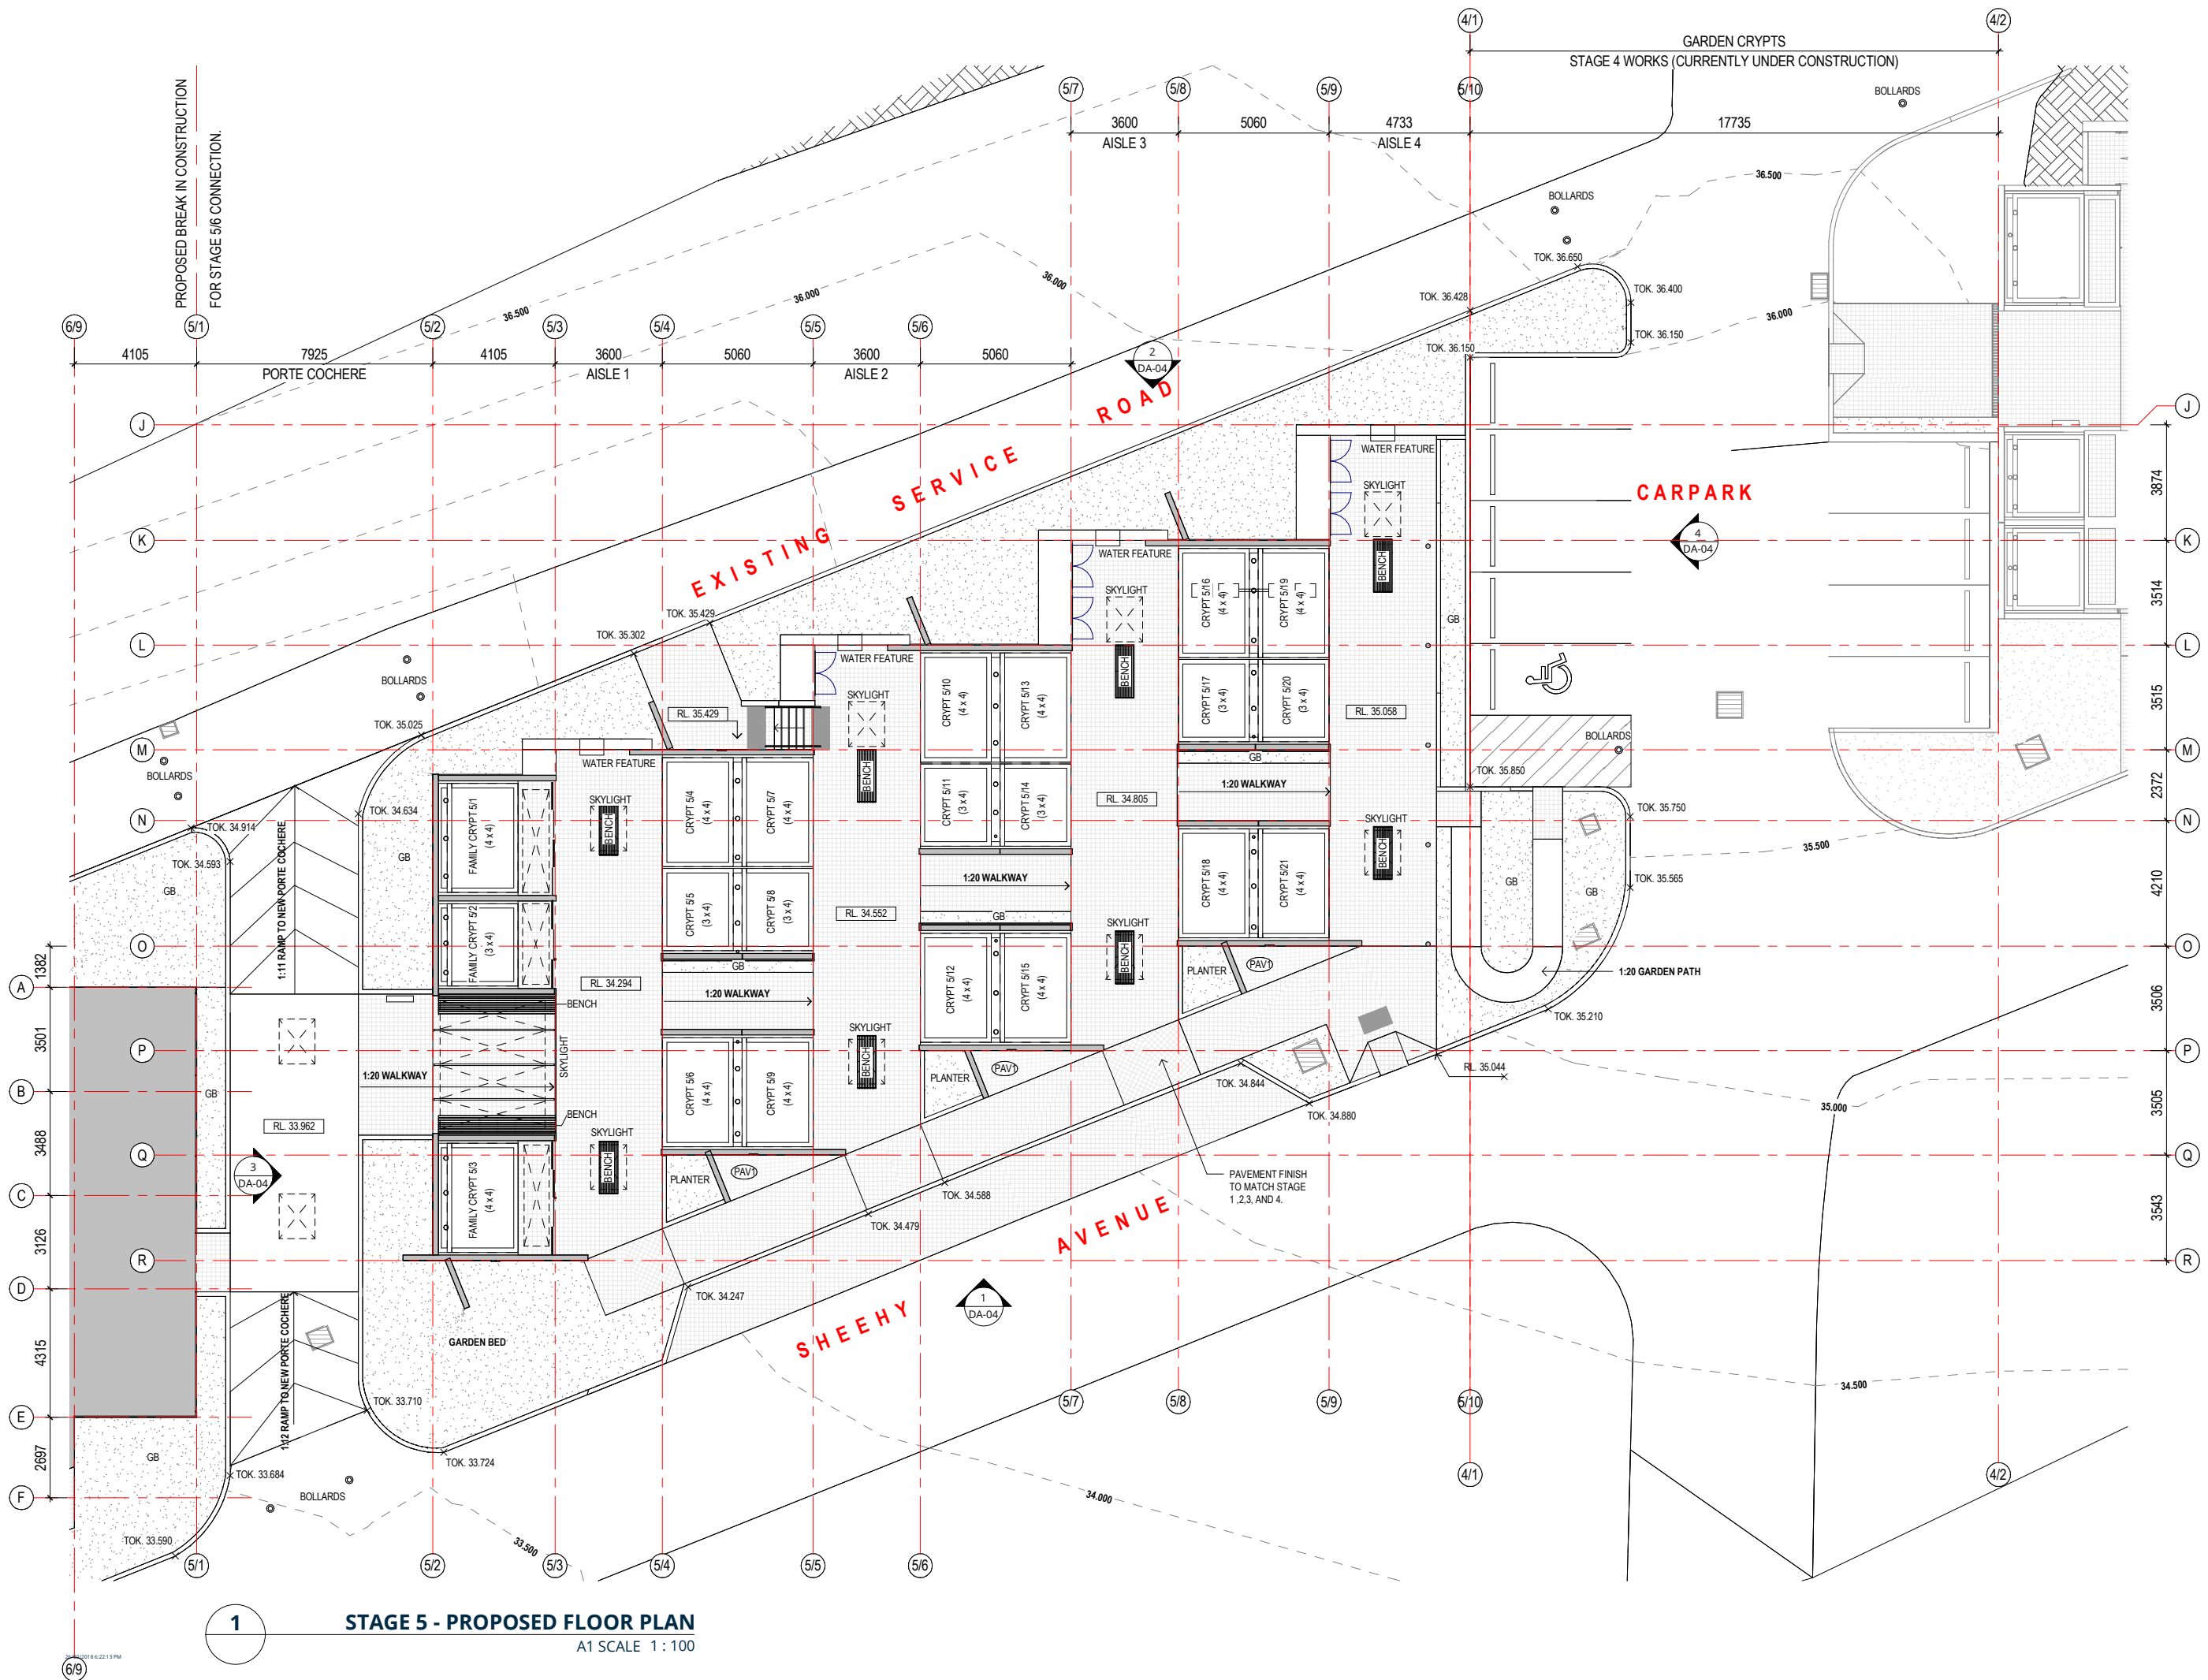


STAGE 5 - PROPOSED FLOOR PLAN

A1 SCALE 1 : 100

Rev	Description	By	Date
A	PRELIMINARY ISSUE FOR COORDINATION	AG	31.01.18
B	PRELIMINARY ISSUE FOR COORDINATION	AG	12.02.18
C	DA SUBMISSION	AG	26.02.18

FOR DA SUBMISSION

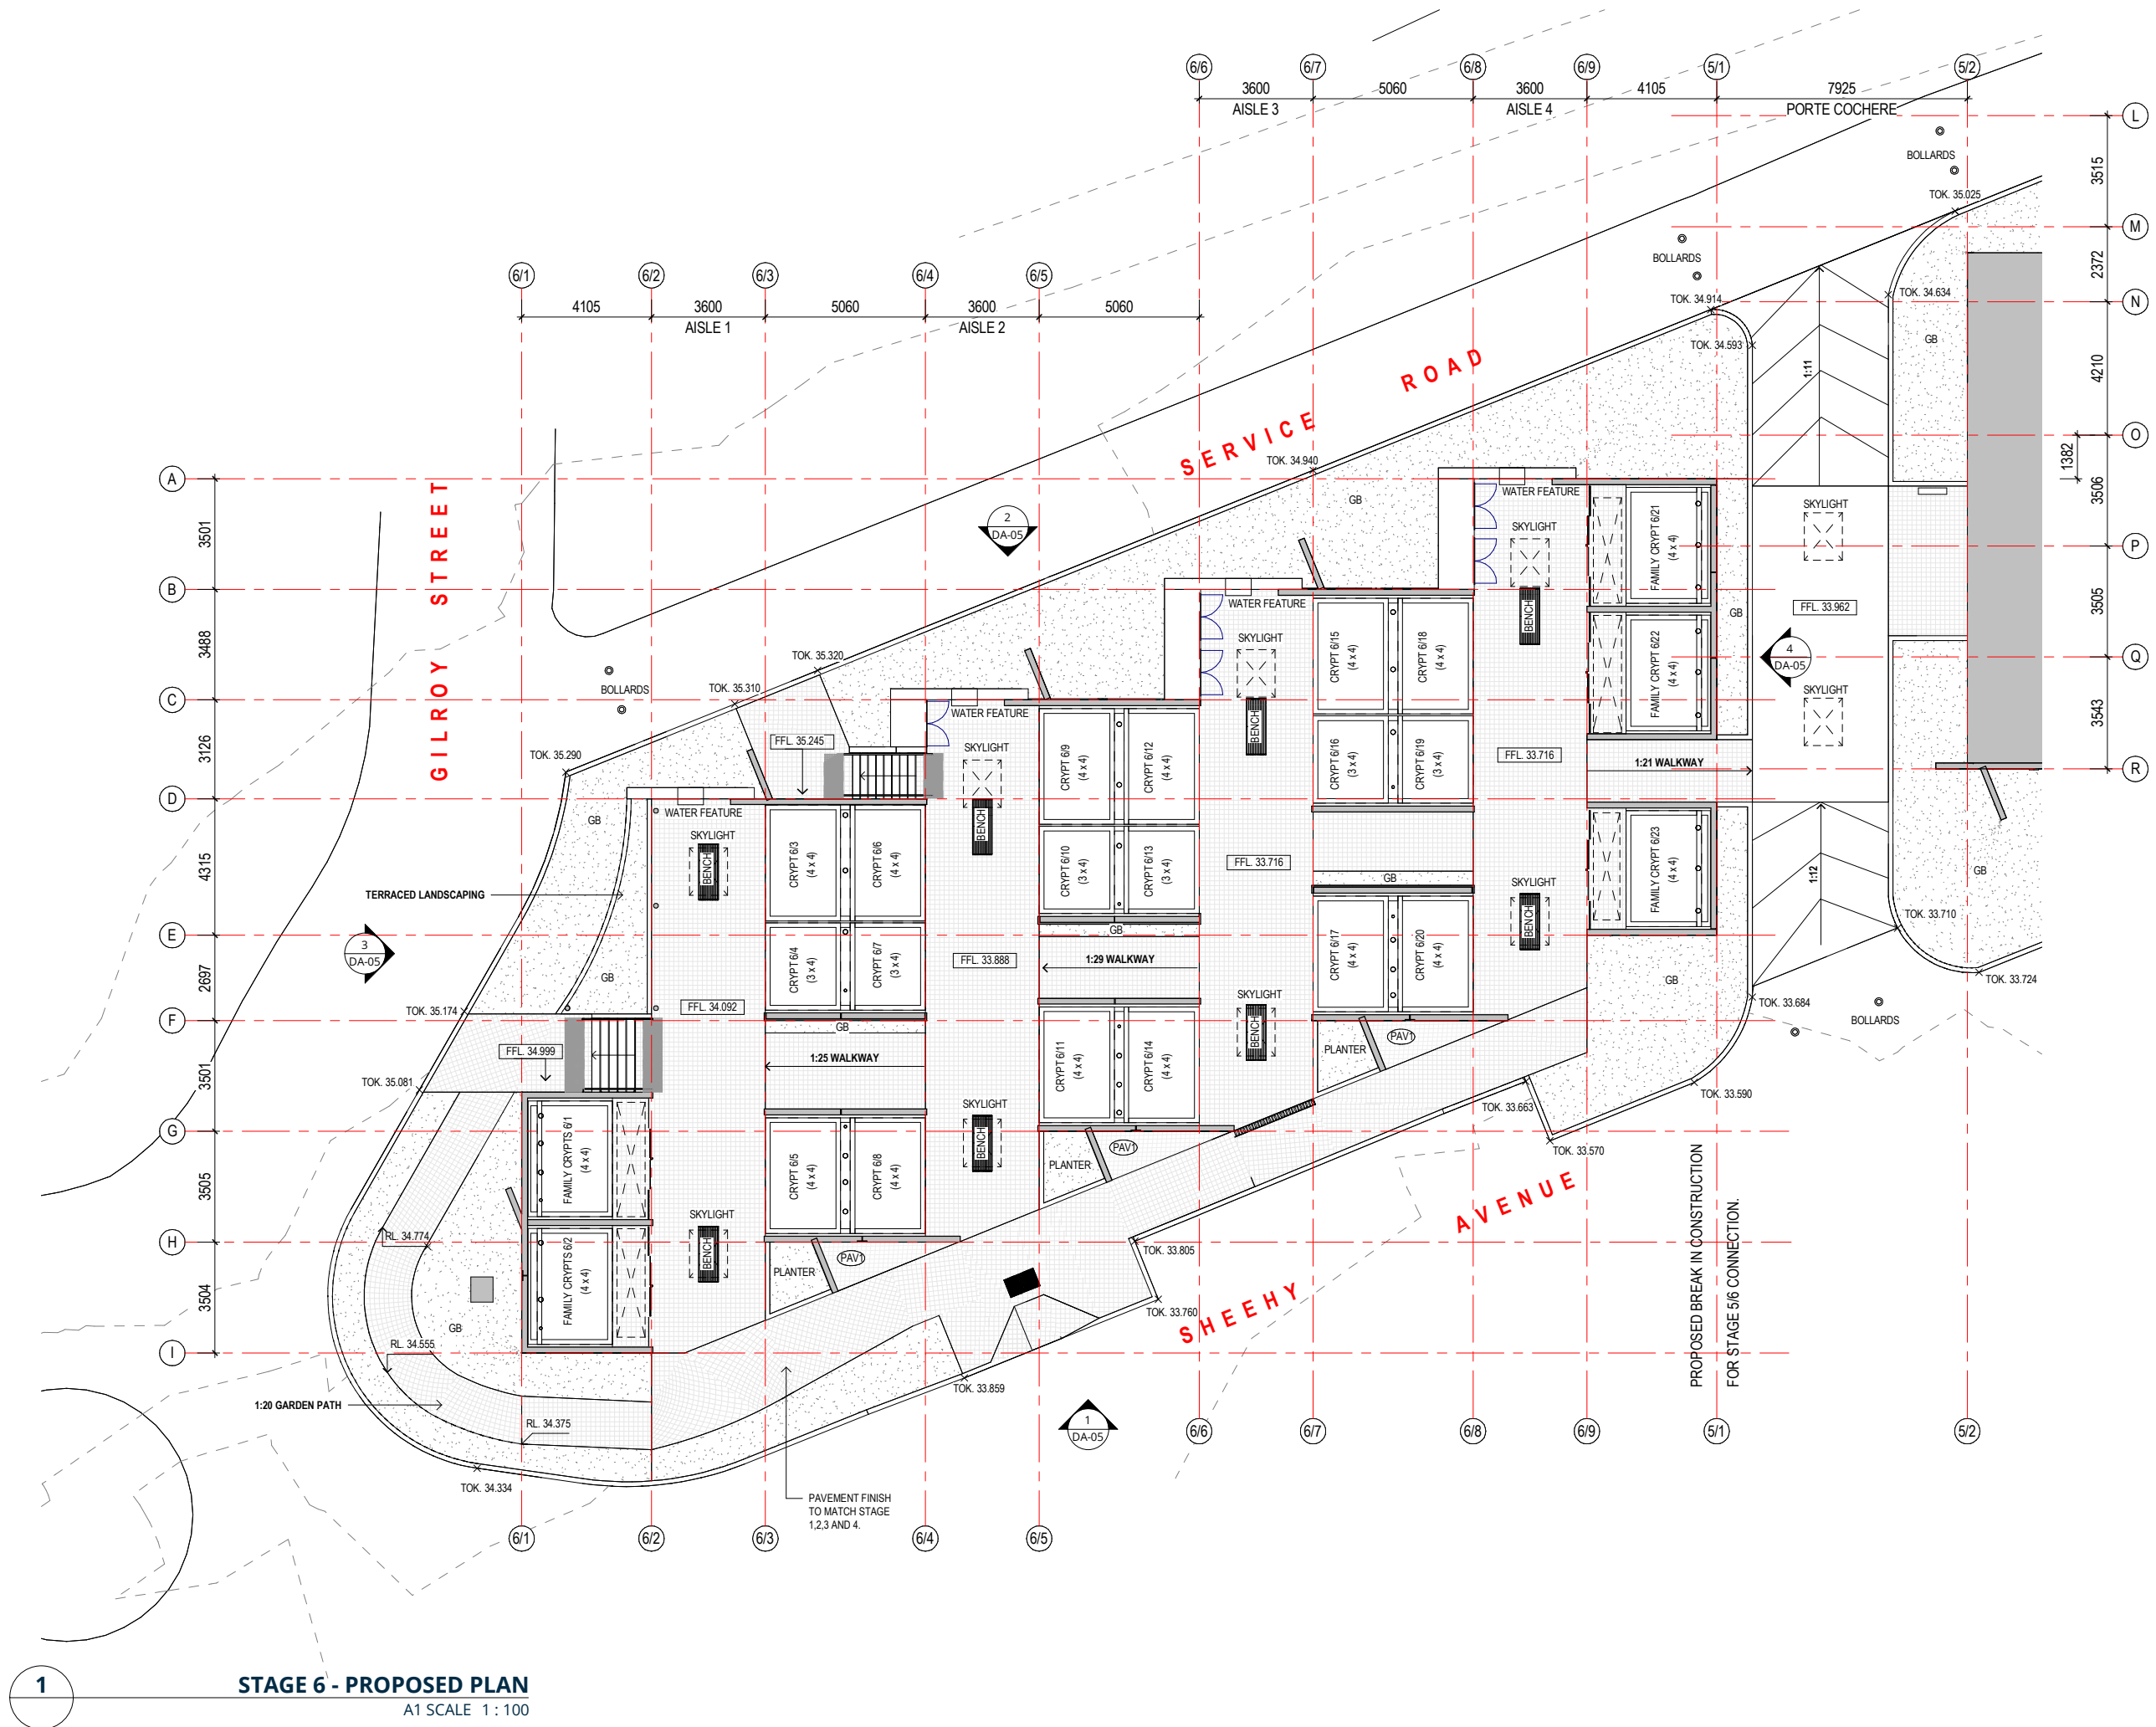

SITE WORKS CONSULTANT:

CIVIL HYDRAULIC LANDSCAPE HERITAGE
TRIAXIAL CONSULTING
LIQUID HYDRAULICS
NARELLE SONTNER
GBA HERITAGE



Project Name:
PROPOSED ROOKWOOD GARDEN CRYPTS - STAGES 5 & 6
ROOKWOOD CATHOLIC CEMETERY, SHEEHY AVENUE, LIDCOMBE NSW 1825

Drawing Title
STAGE 6 - FLOOR PLAN

Scale:
SCALE 1 : 100 @ A1


Project No.
138-015

Drawing No.
DA-03

Original Size.
A1
Revision.
C

PROPOSED ROOKWOOD GARDEN CRYPTS - STAGES 5 & 6 FOR DA SUBMISSION

ROOKWOOD CATHOLIC CEMETERY, SHEEHY AVENUE, LIDCOMBE NSW 1825

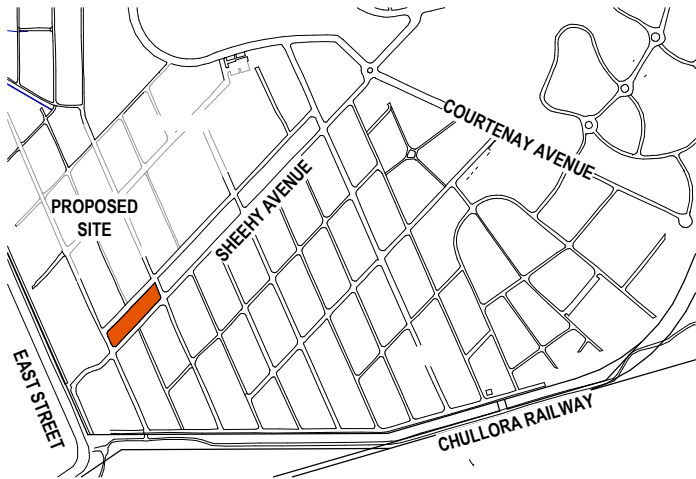

DRAWING LIST

NAME	NUMBER	REV
COVER SHEET	DA-00	A
OVERALL EXISTING & PROPOSED SITE/ROOF PLANS	DA-01	B
STAGE 5 - FLOOR PLAN	DA-02	B
STAGE 6 - FLOOR PLAN	DA-03	B
STAGE 5 - ELEVATIONS	DA-04	A
STAGE 6 - ELEVATIONS	DA-05	A
STAGE 5 - 3D VIEWS	DA-06	A
STAGE 6 - 3D VIEWS	DA-07	A
STAGE 6 - ROOF PLAN	DA-08	A
STAGE 5 & 6 - EXISTING & PROPOSED SITE PLANS	DA-044	A
STAGE 5 - ROOF PLAN	DA-070	A


LEGEND :

- 1. JOHN PAUL II CRYPTS
- 2. GARDEN CRYPTS - STAGE 1
- 3. GARDEN CRYPTS - STAGE 2
- 4. GARDEN CRYPTS - STAGE 3
- 5. MARY MOTHER OF MERCY CHAPEL AND CREMATORIUM
- 6. SACRED HEART CHAPEL
- 7. CATHOLIC MAUSILEUM
- 8. CATHOLIC OFFICE
- 9. GARDEN CRYPTS - STAGE 4 (IN CONSTRUCTION)
- 10. GARDEN CRYPTS - STAGE 5 (PROPOSED)
- 11. GARDEN CRYPTS - STAGE 6 (PROPOSED)




Rev	Description	By	Date
A	PRELIMINARY ISSUE FOR COORDINATION	AG	31.01.18
B	DA SUBMISSION	AG	26.02.18


FOR DA SUBMISSION

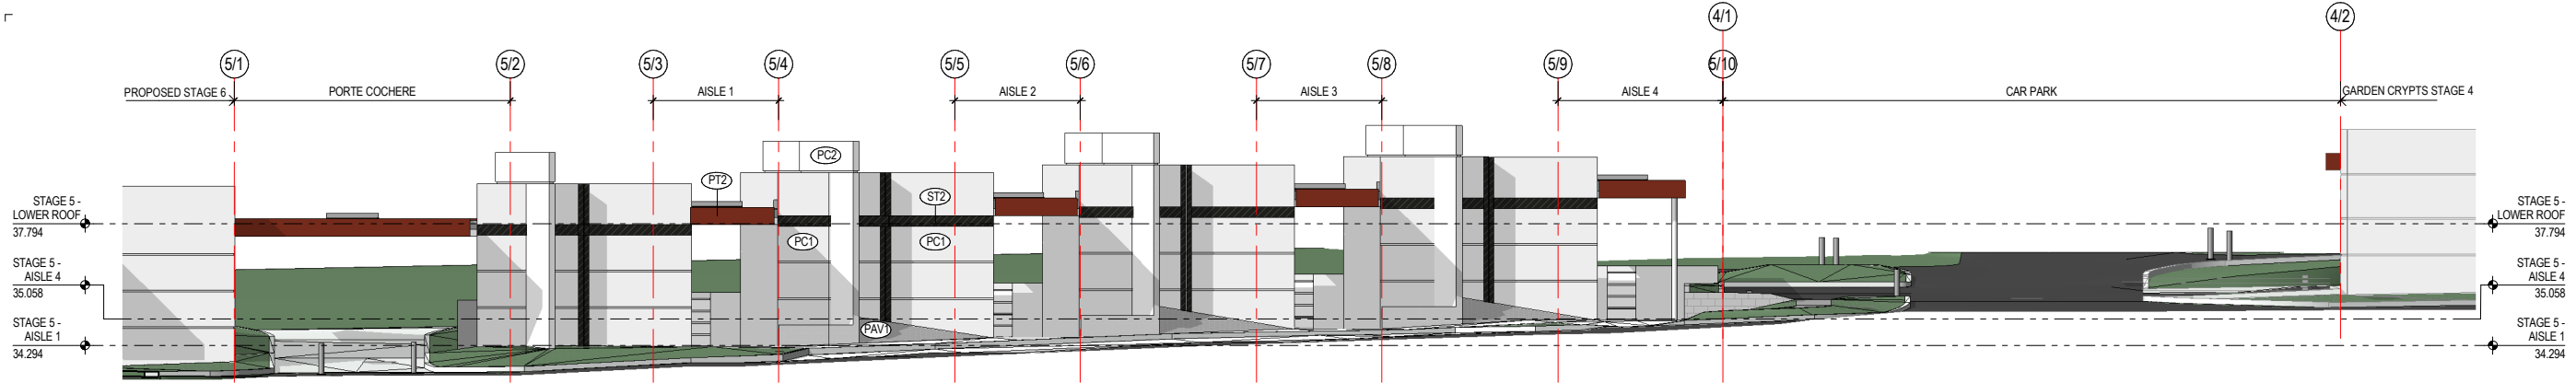


1 SHEEHY AVENUE ELEVATION / SOUTH
A1 SCALE 1 : 100

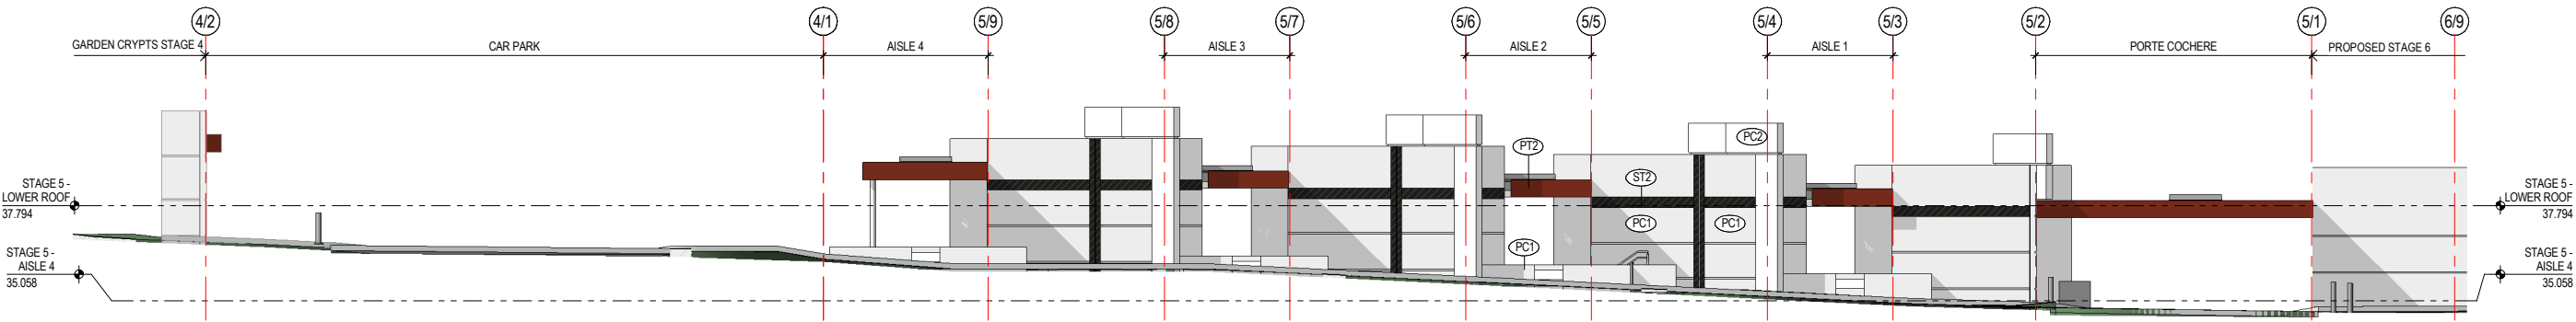

2 SERVICE ROAD ELEVATION / NORTH
A1 SCALE 1 : 100

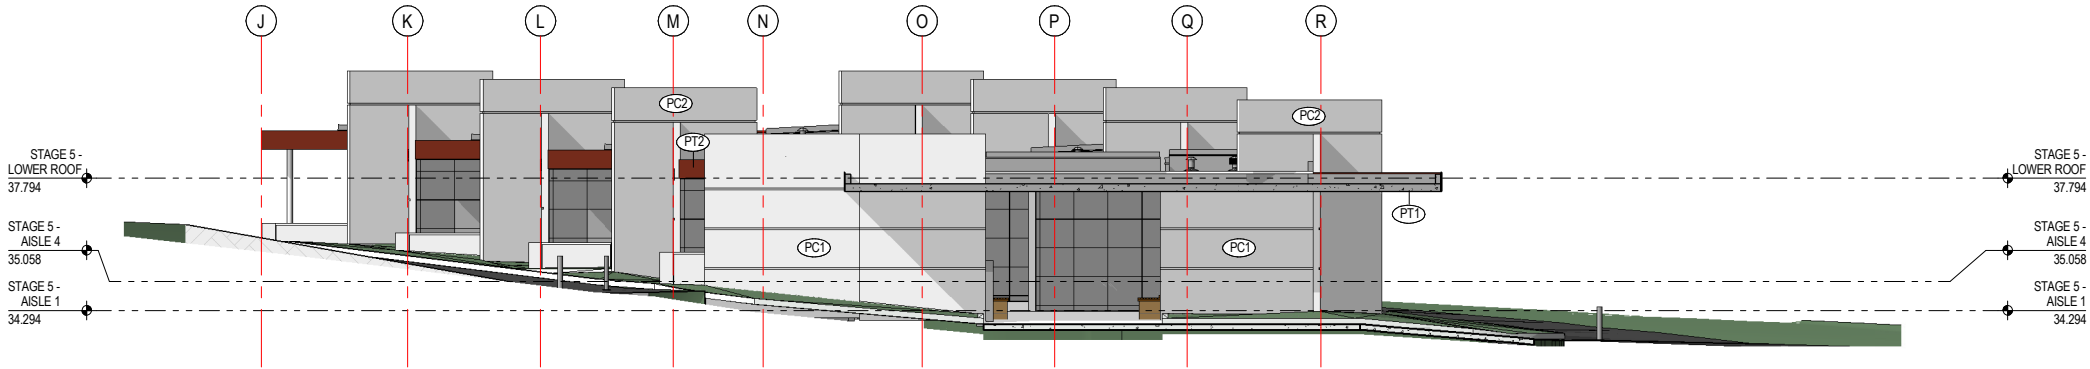

3 PORTE COCHERE ELEVATION / WEST
A1 SCALE 1 : 100

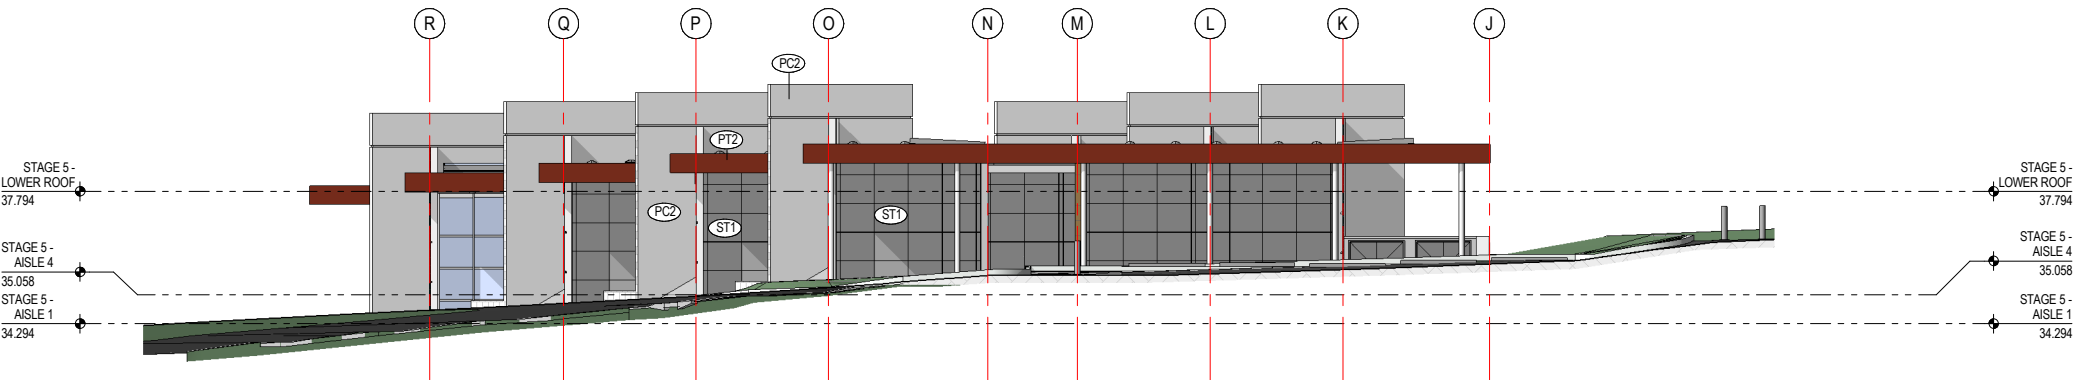

4 CARPARK AREA ELEVATION / EAST
A1 SCALE 1 : 100

PC1	PRECAST PANELS TYPE 1 - (SANDBLASTED) - MAIN BODY PANELS
PC2	PRECAST PANELS - TYPE 2 (POLISHED) - FEATURE BLADES
ST1	STONE TYPE 1 (POLISHED) - KASHMIR WHITE GRANITE - CRYPT CLADDING
ST2	STONE TYPE 2 (POLISHED) - BLACK GRANITE - CROSS INLAIS
ST3	STONE TYPE 3 (STACKED STONE) - FEATURE STONE CLAD WALLS
PAV1	STONE TYPE 1 (EXFOLIATED) - GREY GRANITE - PAVER
PT1	PAINT TYPE 1 (FLAT WHITE) - SOFFITS
PT2	PAINT TYPE 2 (LIQUID IRON RUST) - FASCIA

SITE WORKS CONSULTANT:	
CIVIL HYDRAULIC LANDSCAPE HERITAGE	TRIAXIAL CONSULTING LIQUID HYDRAULICS NARELLE SONTNER GBA HERITAGE




Project Name.
**PROPOSED ROOKWOOD GARDEN
CRYPTS - STAGES 5 & 6**
**ROOKWOOD CATHOLIC
CEMETERY, SHEEHY AVENUE,
LIDCOMBE NSW 1825**

Drawing Title
STAGE 5 - ELEVATIONS

Scale. SCALE As indicated @ A1 Project No. 138-015 Drawing No. DA-04	Original Size. A1 Revision. B
--	--


Rev	Description	By	Date
A	PRELIMINARY ISSUE FOR COORDINATION	AG	31.01.18
B	DA SUBMISSION	AG	26.02.18

FOR DA SUBMISSION

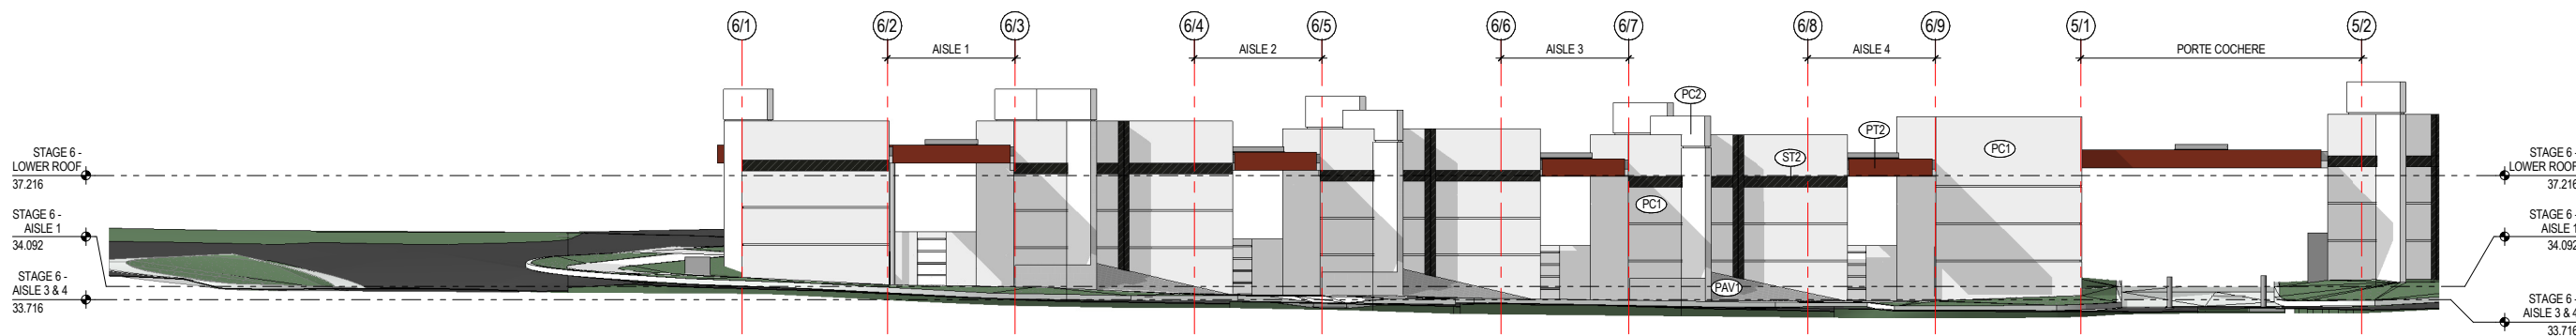


1 SHEEHY AVENUE ELEVATION / SOUTH

DA-03 A1 SCALE 1 : 100

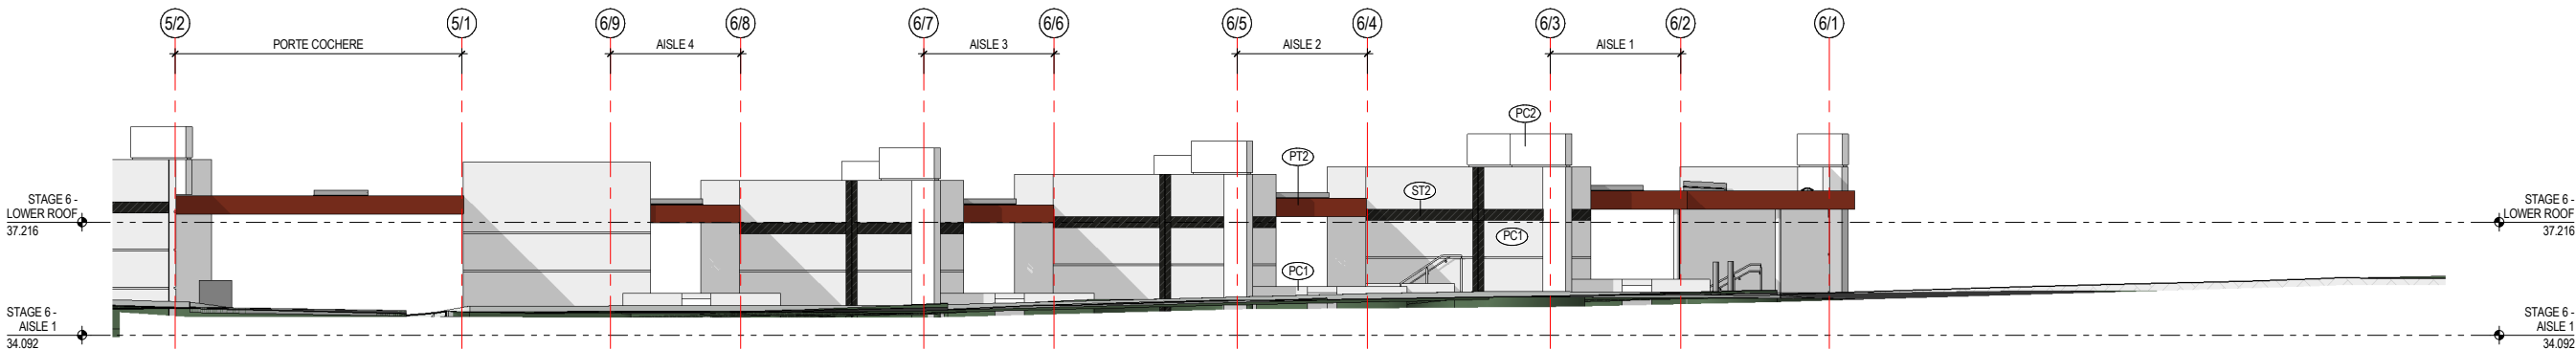


2 SERVICE ROAD ELEVATION / NORTH

A1 SCALE 1 : 100

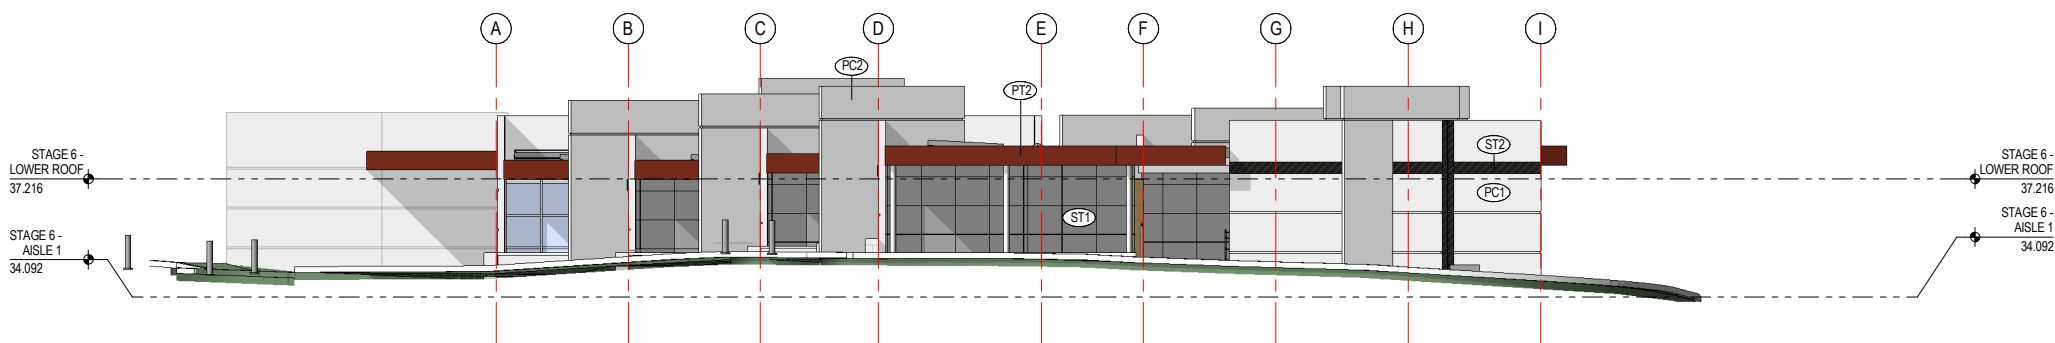

3 EAST STREET ENTRY ELEVATION / WEST

A1 SCALE 1 : 100

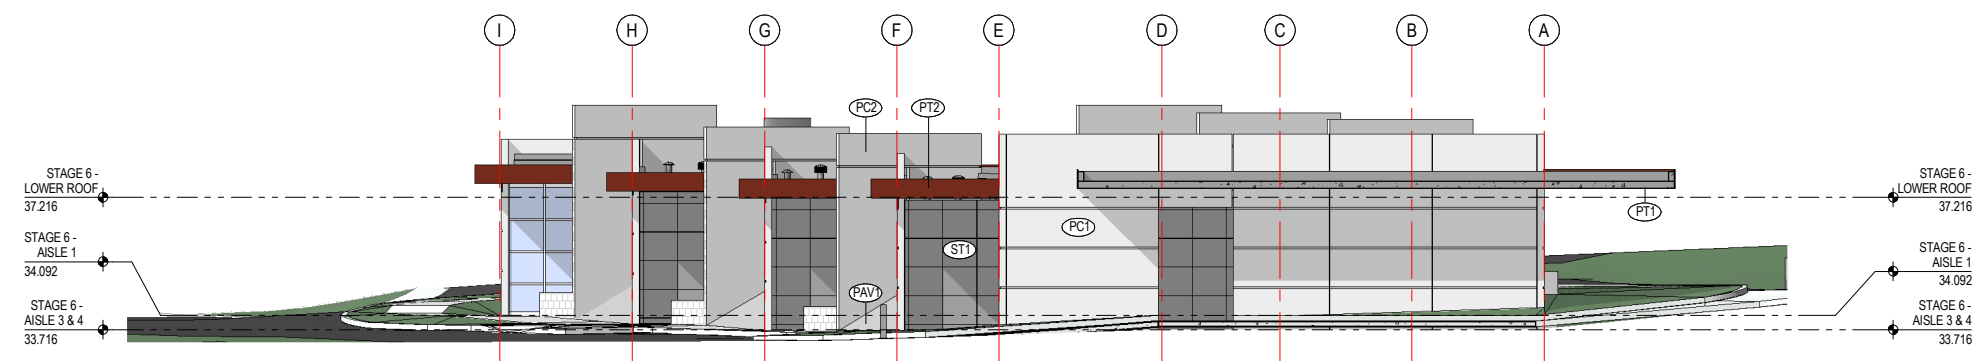

4 PORTE COSHERE ELEVATION / EAST

A1 SCALE 1 : 100

PC1	PRECAST PANELS TYPE 1 - (SANDBLASTED) - MAIN BODY PANELS
PC2	PRECAST PANELS - TYPE 2 (POLISHED) - FEATURE BLADES
ST1	STONE TYPE 1 (POLISHED) - KASHMIR WHITE GRANITE - CRYPT CLADDING
ST2	STONE TYPE 2 (POLISHED) - BLACK GRANITE - CROSS INLAIS
ST3	STONE TYPE 3 (STACKED STONE) - FEATURE STONE CLAD WALLS
PAV1	STONE TYPE 1 (EXFOLIATED) - GREY GRANITE - PAVER
PT1	PAINT TYPE 1 (FLAT WHITE) - SOFFITS
PT2	PAINT TYPE 2 (LIQUID IRON RUST) - FASCIA

SITE WORKS CONSULTANT:

CIVIL HYDRAULIC LANDSCAPE HERITAGE	TRIAXIAL CONSULTING LIQUID HYDRAULICS NARELLE SONTNER GBA HERITAGE
---	---



Project Name:
PROPOSED ROOKWOOD GARDEN
CRYPTS - STAGES 5 & 6
ROOKWOOD CATHOLIC
CEMETERY, SHEEHY AVENUE,
LIDCOMBE NSW 1825

Drawing Title
STAGE 6 - ELEVATIONS

Scale.
SCALE As indicated @

Project No.
138-015

Drawing No.
DA-05

Original Size.
A1

Revision.
B



1 3D VIEW - FROM STAGE 4
A1 SCALE



2 EAST VIEW
A1 SCALE



3 SOUTH VIEW
A1 SCALE



4 NORTH VIEW
A1 SCALE



5 WEST VIEW
A1 SCALE

Rev	Description	By	Date
A	PRELIMINARY ISSUE FOR COORDINATION	AG	31.01.18
B	DA SUBMISSION	AG	26.02.18

FOR DA SUBMISSION

SITE WORKS CONSULTANT:

CIVIL HYDRAULIC LANDSCAPE HERITAGE	TRIAXIAL CONSULTING LIQUID HYDRAULICS NARELLE SONTNER GBA HERITAGE
---	---



Project Name.
PROPOSED ROOKWOOD GARDEN
CRYPTS - STAGES 5 & 6
ROOKWOOD CATHOLIC
CEMETERY, SHEEHY AVENUE,
LIDCOMBE NSW 1825

Drawing Title
STAGE 5 - 3D VIEWS

Scale.
SCALE @ A1

Project No.
138-015

Drawing No.
DA-06

Revision.
B

Rev	Description	By	Date
A	PRELIMINARY ISSUE FOR COORDINATION	AG	31.01.18
B	DA SUBMISSION	AG	26.02.18

FOR DA SUBMISSION



1

AREAL VIEW
A1 SCALE



2

EAST VIEW
A1 SCALE



3

SOUTH VIEW
A1 SCALE



4

NORTH VIEW
A1 SCALE



5

WEST VIEW
A1 SCALE

SITE WORKS CONSULTANT:

CIVIL	TRIAXIAL CONSULTING
HYDRAULIC	LIQUID HYDRAULICS
LANDSCAPE	NARELLE SONTNER
HERITAGE	GBA HERITAGE



Project Name:
**PROPOSED ROOKWOOD GARDEN
CRYPTS - STAGES 5 & 6
ROOKWOOD CATHOLIC
CEMETERY, SHEEHY AVENUE,
LIDCOMBE NSW 1825**

Drawing Title
STAGE 6 - 3D VIEWS

Scale.	@ A1	
Project No.	138-015	Original Size. A1
Drawing No.	DA-07	Revision. B