


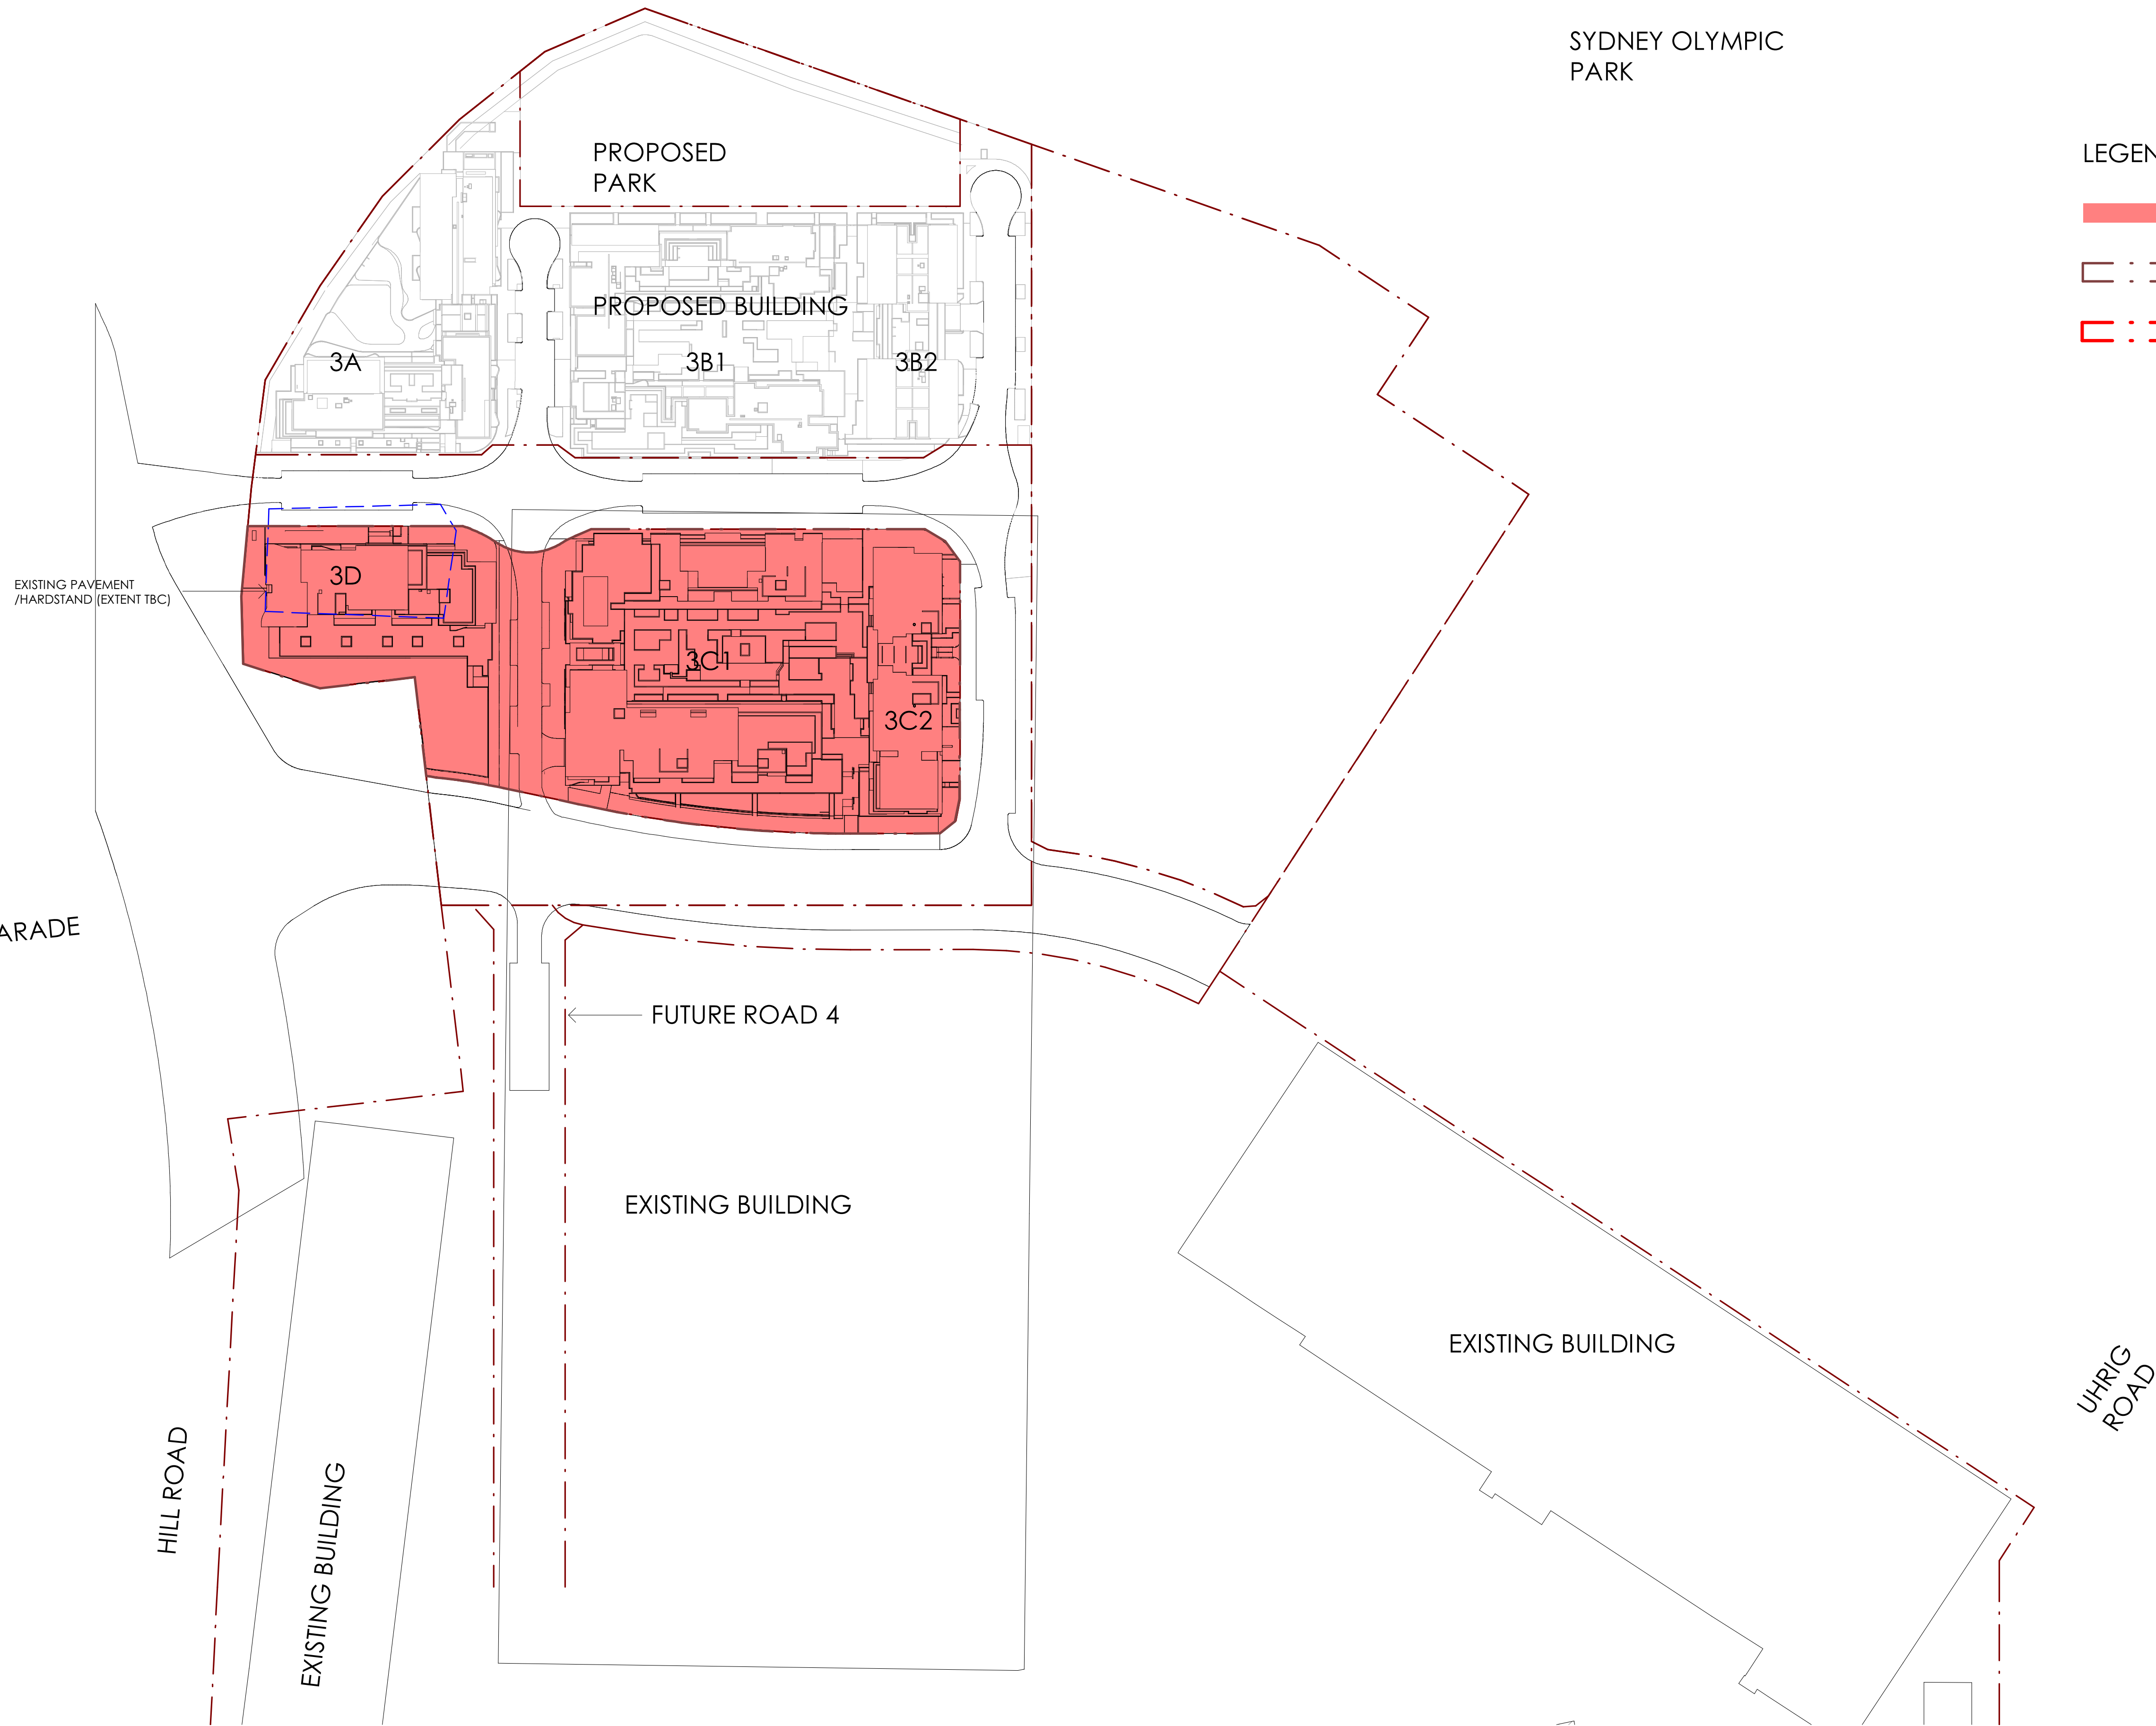

LEGEND

ZONE 3 MIXED USE DA SITE
BUILDINGS 3C1, 3C2 & 3D

ZONE 3 SITE BOUNDARY



FUTURE DEVELOPMENT SITES BOUNDARY

C	AMENDED DA ISSUE	ME	28.06.19
B	AMENDED DA ISSUE - FOR REVIEW	ME	06.05.19
A	DA ISSUE	MS	02.02.18
Rev.	Revision Description	Chk.	Date

DO NOT SCALE from this drawing. Use given dimensions only.
Check all dimensions on the job prior to commencement of shop drawings or fabrication. Any discrepancies are to be referred to the Architect/Engineer/Designer prior to commencement of work

Client

 **Australia YMCY Pty Ltd**

 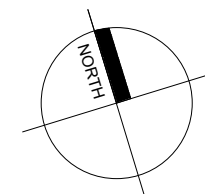

Project

Ovation Quarter

Zone 3 - Mixed Use Development - Block 3C1, 3C2 & 3D
Homebush NSW

KANNFINCH

Kann Finch Group Pty Ltd 50 Carrington St Sydney NSW 2000
ACN 139 614 798 Tel +61 2 9299 4111 www.kannfinch.com
Nominated Architect: Stephen Jamison NSW ARB Reg No 5108

Drawing

Site Plan

Scales
1 : 1000 @ A1

Drawn
Author

Checked
Checker

Drawing No.
DA 01.03A

Revision
C

Project No.
6547

27/06/2019 6:10:12 PM : Plot Date




C	AMENDED DA ISSUE	ME	28.06.19
B	AMENDED DA ISSUE - FOR REVIEW	ME	06.05.19
A	DA ISSUE	MS	02.02.18
Rev.	Revision Description	Chk.	Date

DO NOT SCALE from this drawing. Use given dimensions only.
Check all dimensions on the job prior to commencement of shop
drawings or fabrication. Any discrepancies are to be referred to the
Architect/Engineer/Designer prior to commencement of work

Client

 **Australia YMCI Pty Ltd**

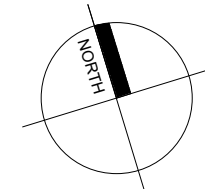

0 3m 6m 15m 30m

Project

Ovation Quarter

Zone 3 - Mixed Use Development - Block 3C1, 3C2 & 3D
Homebush NSW

KANNFINCH

Kann Finch Group Pty Ltd 50 Carrington St Sydney NSW 2000
ACN 139 614 798 Tel +61 2 9299 4111 www.kannfinch.com
Nominated Architect: Stephen Jamison NSW ARB Reg No 5108

Drawing

Level 1 Floor Plan
3C1, 3C2 & 3D

Scales
1 : 300 @ A1

Drawn
Author


Checked
Checker

Drawing No.


DA 02.02
Revision
C

Project No.
6547

3/07/2019 6:11:59 PM : Plot Date

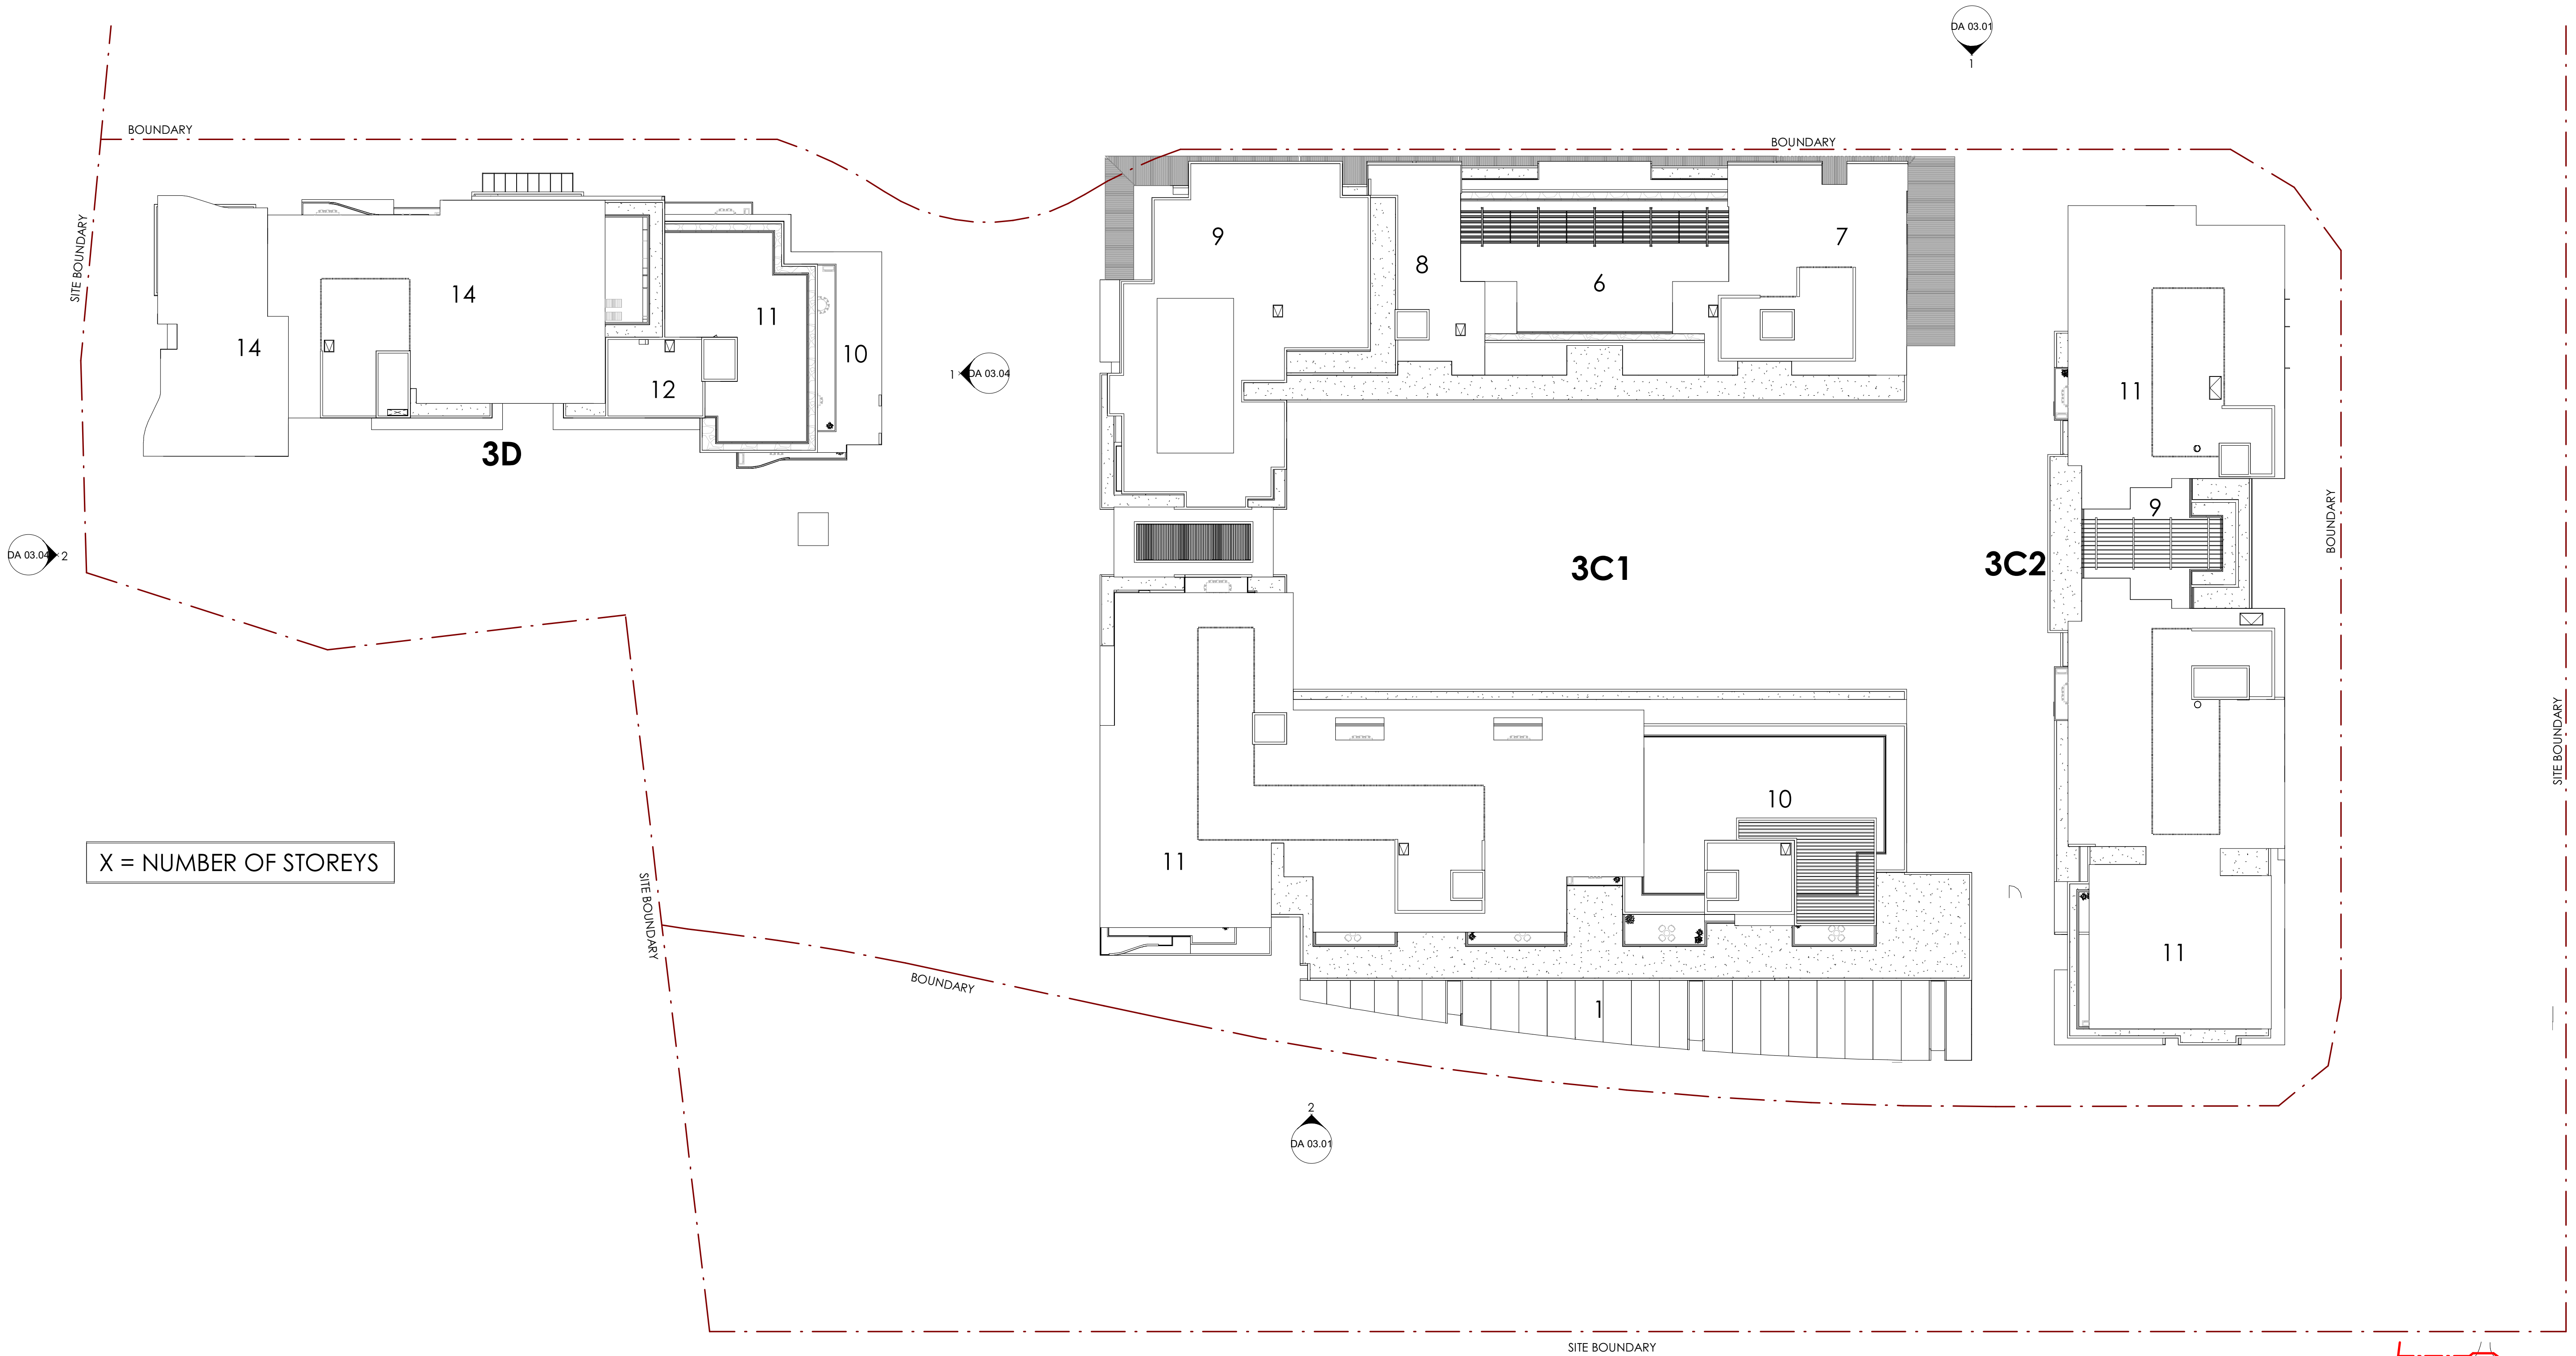

X = NUMBER OF STOREYS

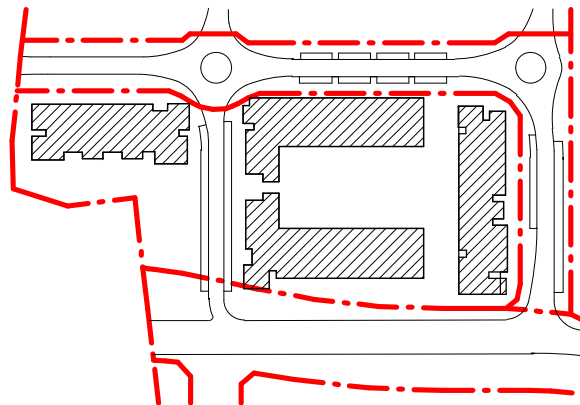

KEY PLAN



Rev.	Revision Description	Chk.	Date
C	AMENDED DA ISSUE	ME	28.06.19
B	AMENDED DA ISSUE - FOR REVIEW	ME	06.05.19
A	DA ISSUE	MS	02.02.18

DO NOT SCALE from this drawing. Use given dimensions only.
Check all dimensions on the job prior to commencement of shop drawings or fabrication. Any discrepancies are to be referred to the Architect/Engineer/Designer prior to commencement of work

Client



Australia YMCI Pty Ltd

 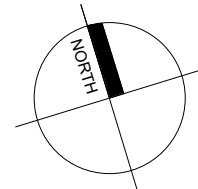

Project

Ovation Quarter

Zone 3 - Mixed Use Development - Block 3C1, 3C2 & 3D
Homebush NSW

KANNFINCH

Kann Finch Group Pty Ltd 50 Carrington St Sydney NSW 2000
ACN 139 614 798 Tel +61 2 9299 4111 www.kannfinch.com
Nominated Architect: Stephen Jamison NSW ARB Reg No 5108

Drawing

Roof Plan

3C1, 3C2 & 3D

Scales
1 : 300 @ A1

Drawn
Author

Checked
Checker


Drawing No.

DA 02.15

Revision
C

Project No.
6547

3/07/2019 6:18:03 PM : Plot Date

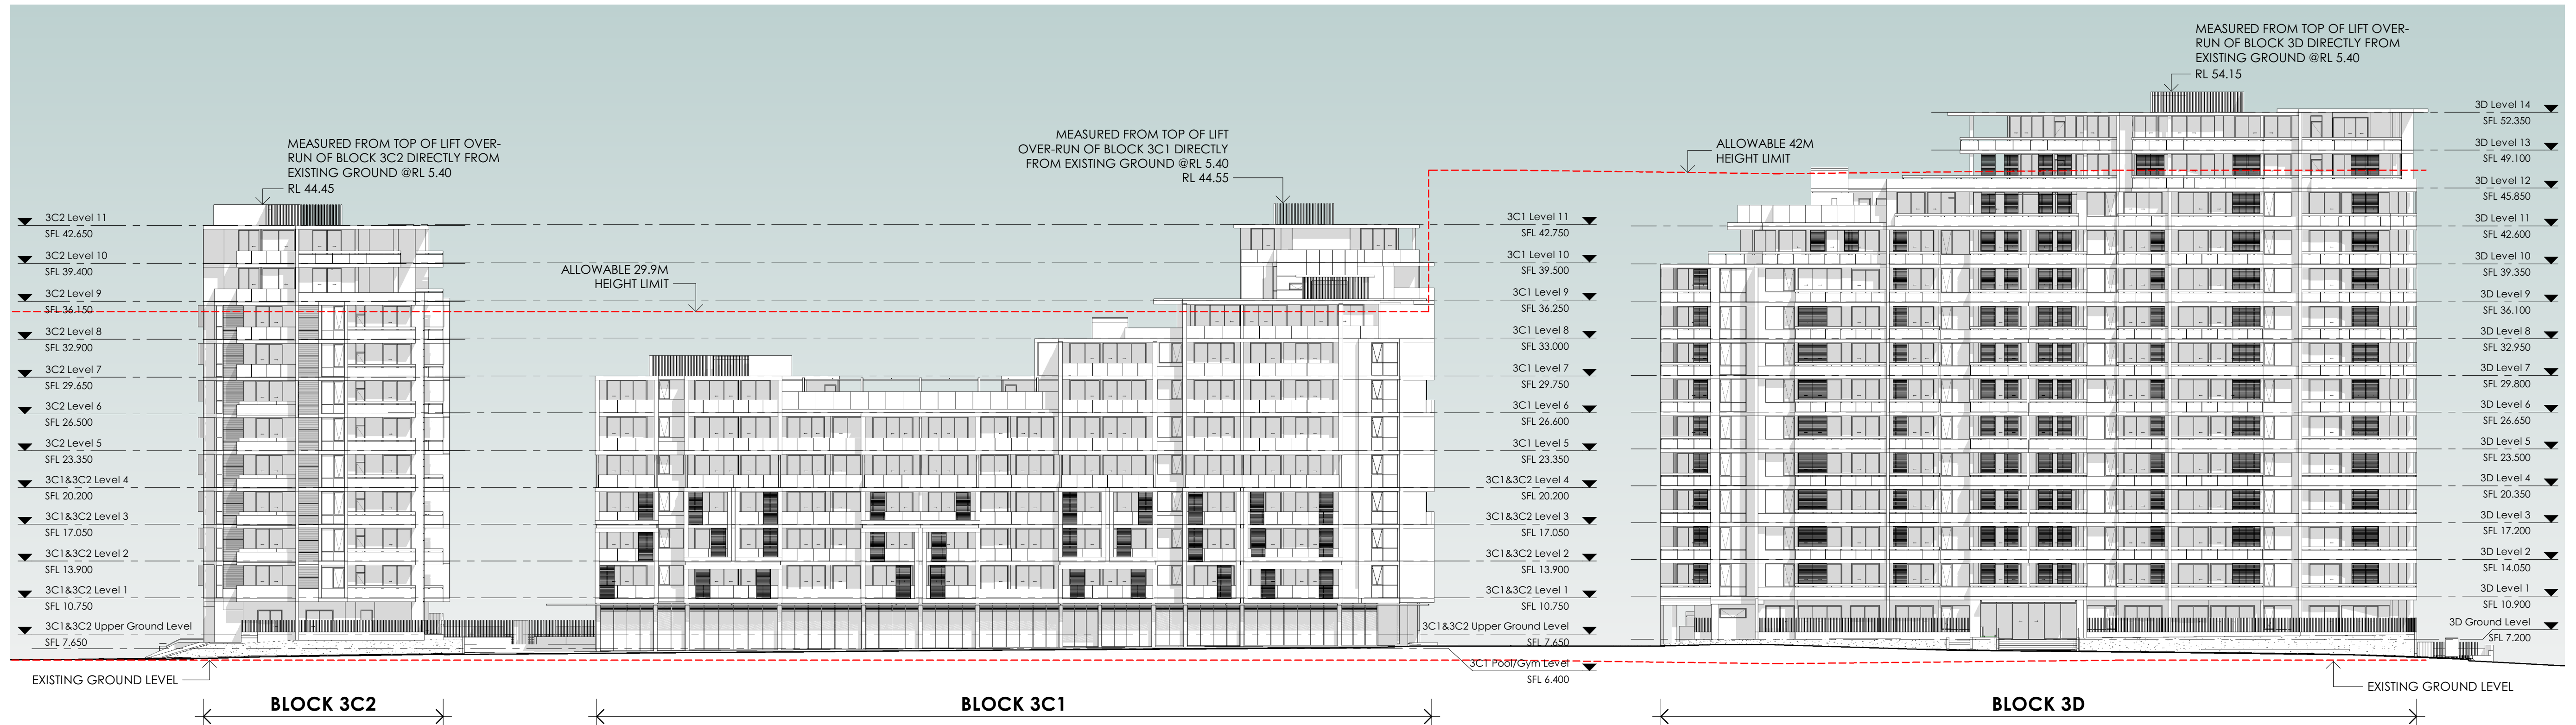

1 NORTH STREET ELEVATION



2 SOUTH STREET ELEVATION


D	AMENDED DA ISSUE	MA	29.08.19
C	AMENDED DA ISSUE	ME	28.06.19
B	AMENDED DA ISSUE - FOR REVIEW	ME	06.05.19
A	DA ISSUE	MS	02.02.18
Rev.	Revision Description	Chk.	Date

DO NOT SCALE from this drawing. Use given dimensions only.
Check all dimensions on the job prior to commencement of shop
drawings or fabrication. Any discrepancies are to be referred to the
Architect/Engineer/Designer prior to commencement of work

Client



Australia YMCI Pty Ltd

 

Project

Ovation Quarter

Zone 3 - Mixed Use Development - Block 3C1, 3C2 & 3D
Homebush NSW

KANNFINCH

Kann Finch Group Pty Ltd 50 Carrington St Sydney NSW 2000
ACN 139 614 798 Tel +61 2 9299 4111 www.kannfinch.com
Nominated Architect: Stephen Jamison NSW ARB Reg No 5108

Drawing

Elevation - North & South

Scales
1 : 300 @ A1

Drawn
Author

Checked
Checker


Drawing No.

DA 03.01


Revision
D

Project No.
6547

30/08/2019 10:01:33 AM : Plot Date

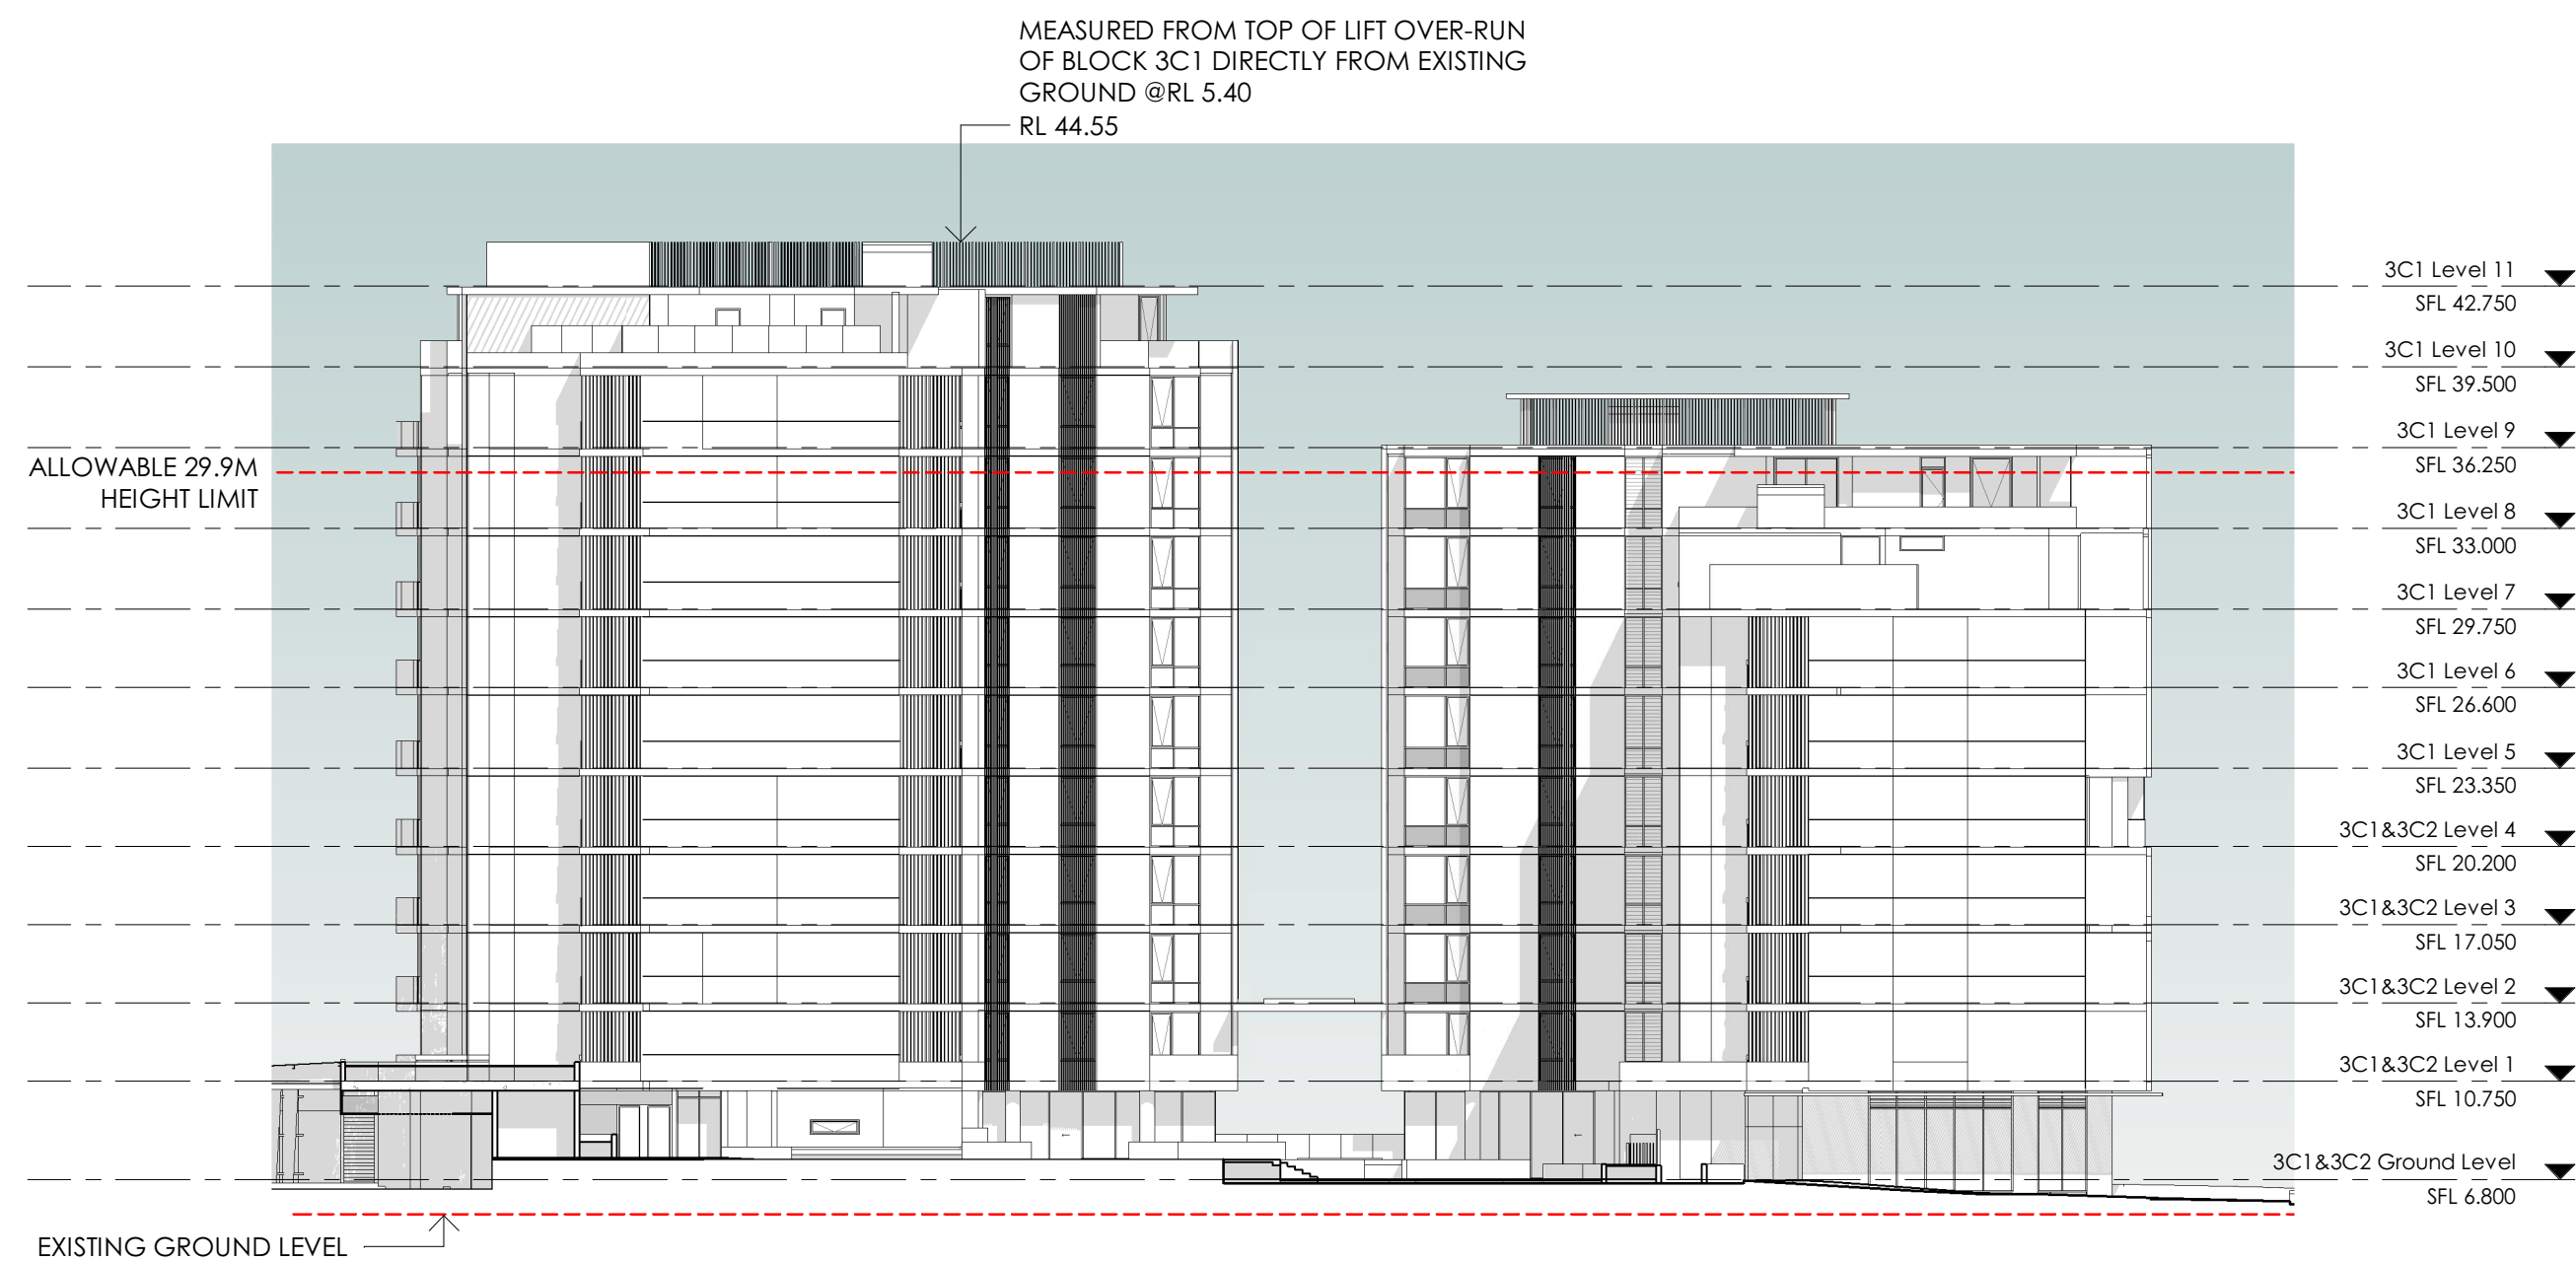


1 Block 3C1 - East Elevation

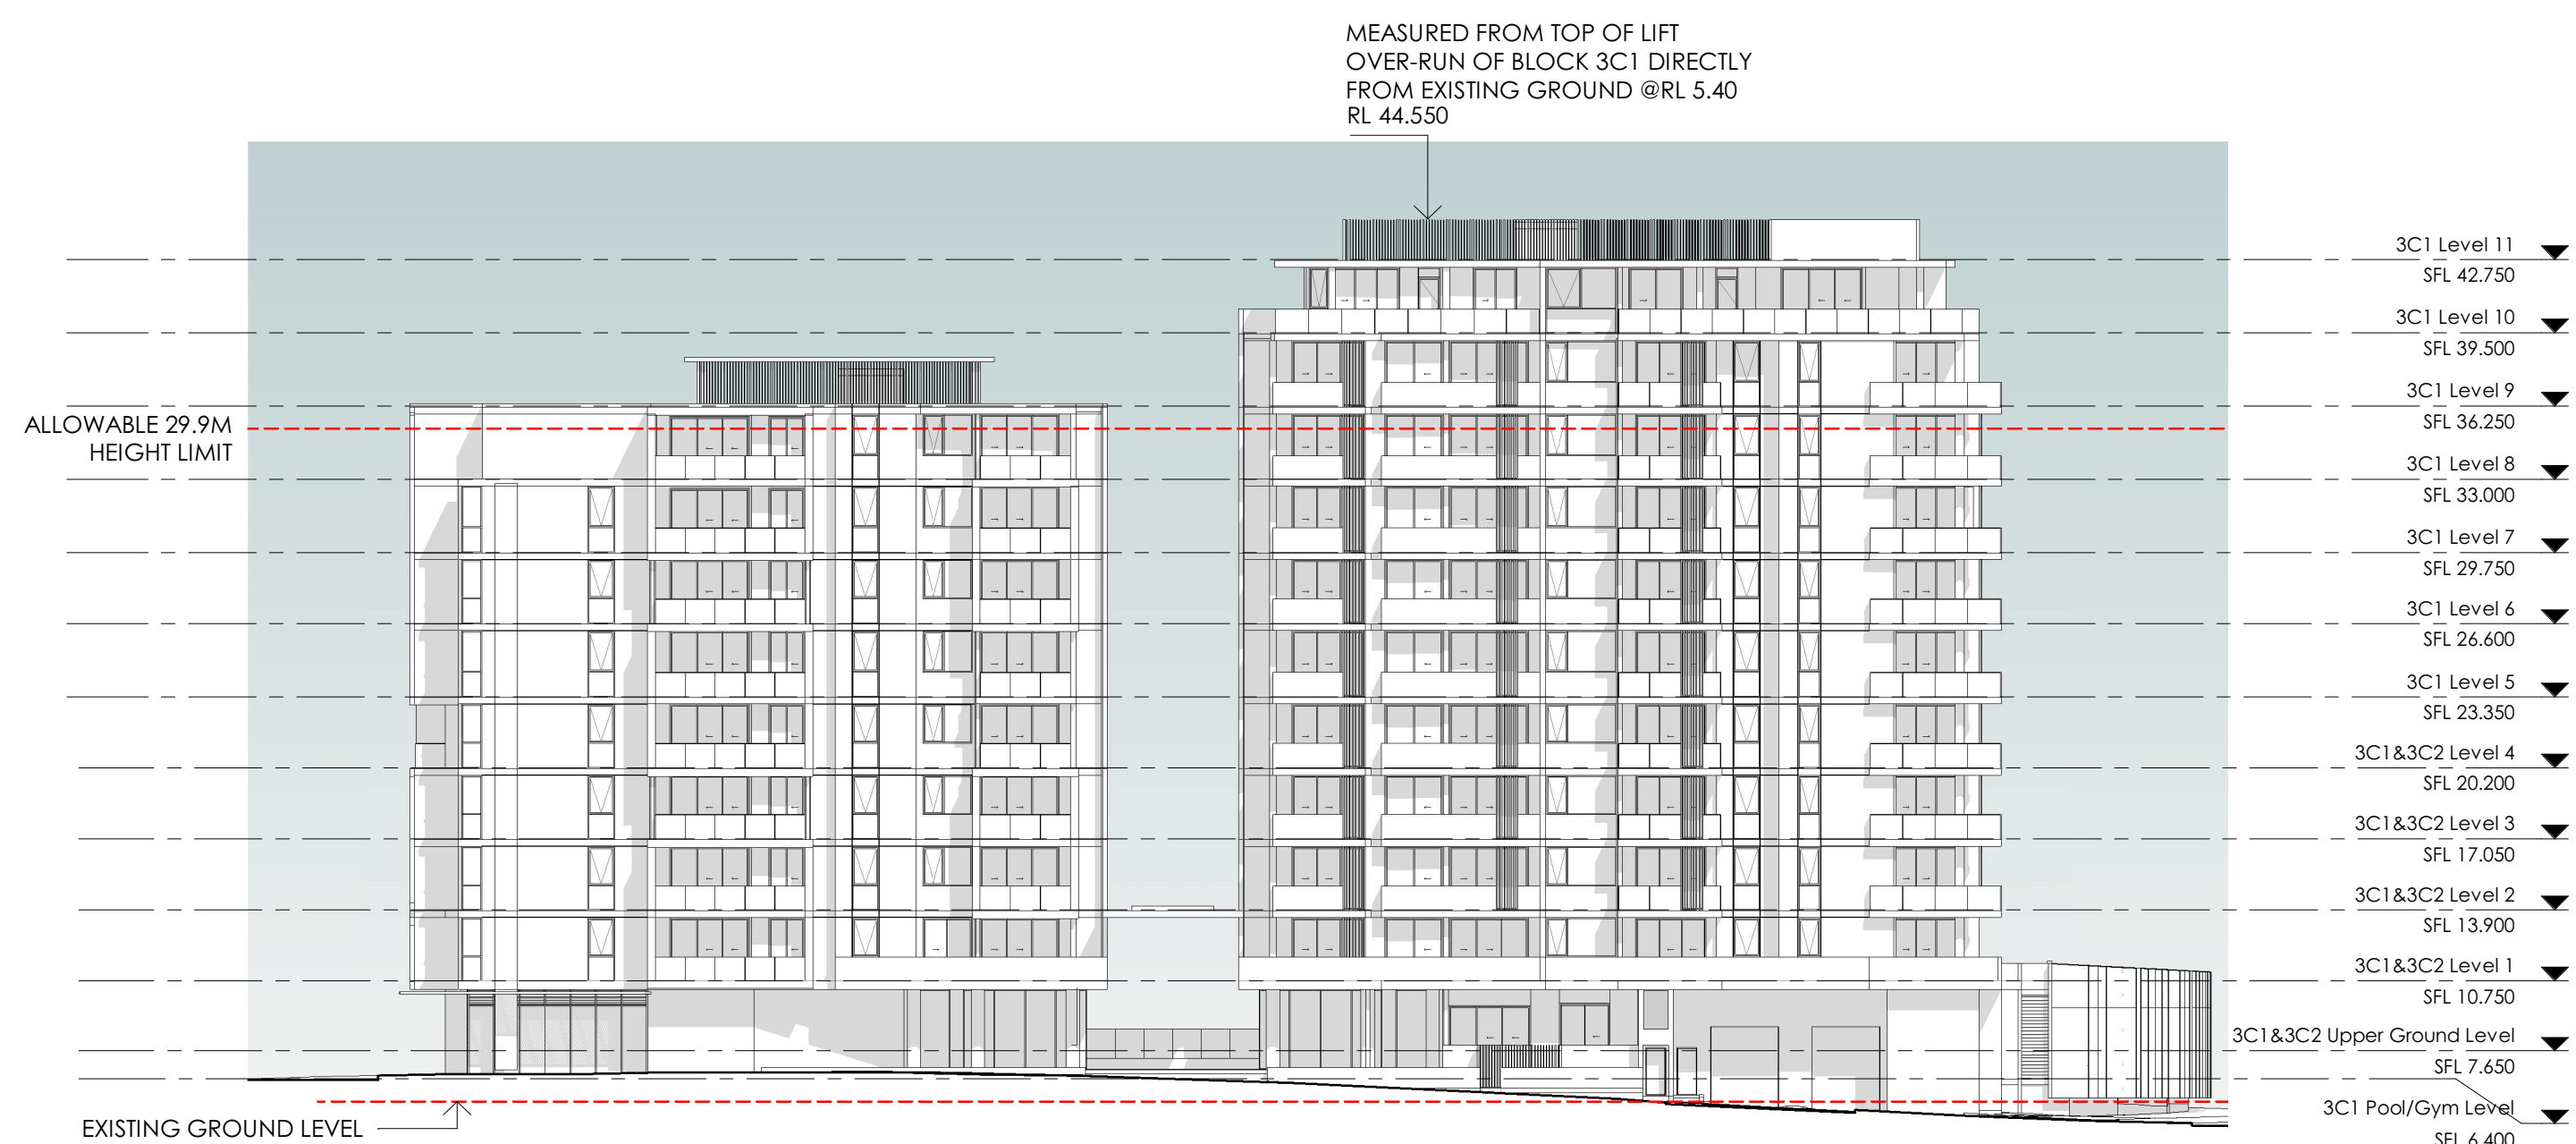


2 Block 3C1 - West Elevation



3 Block 3C1 - North Internal Courtyard

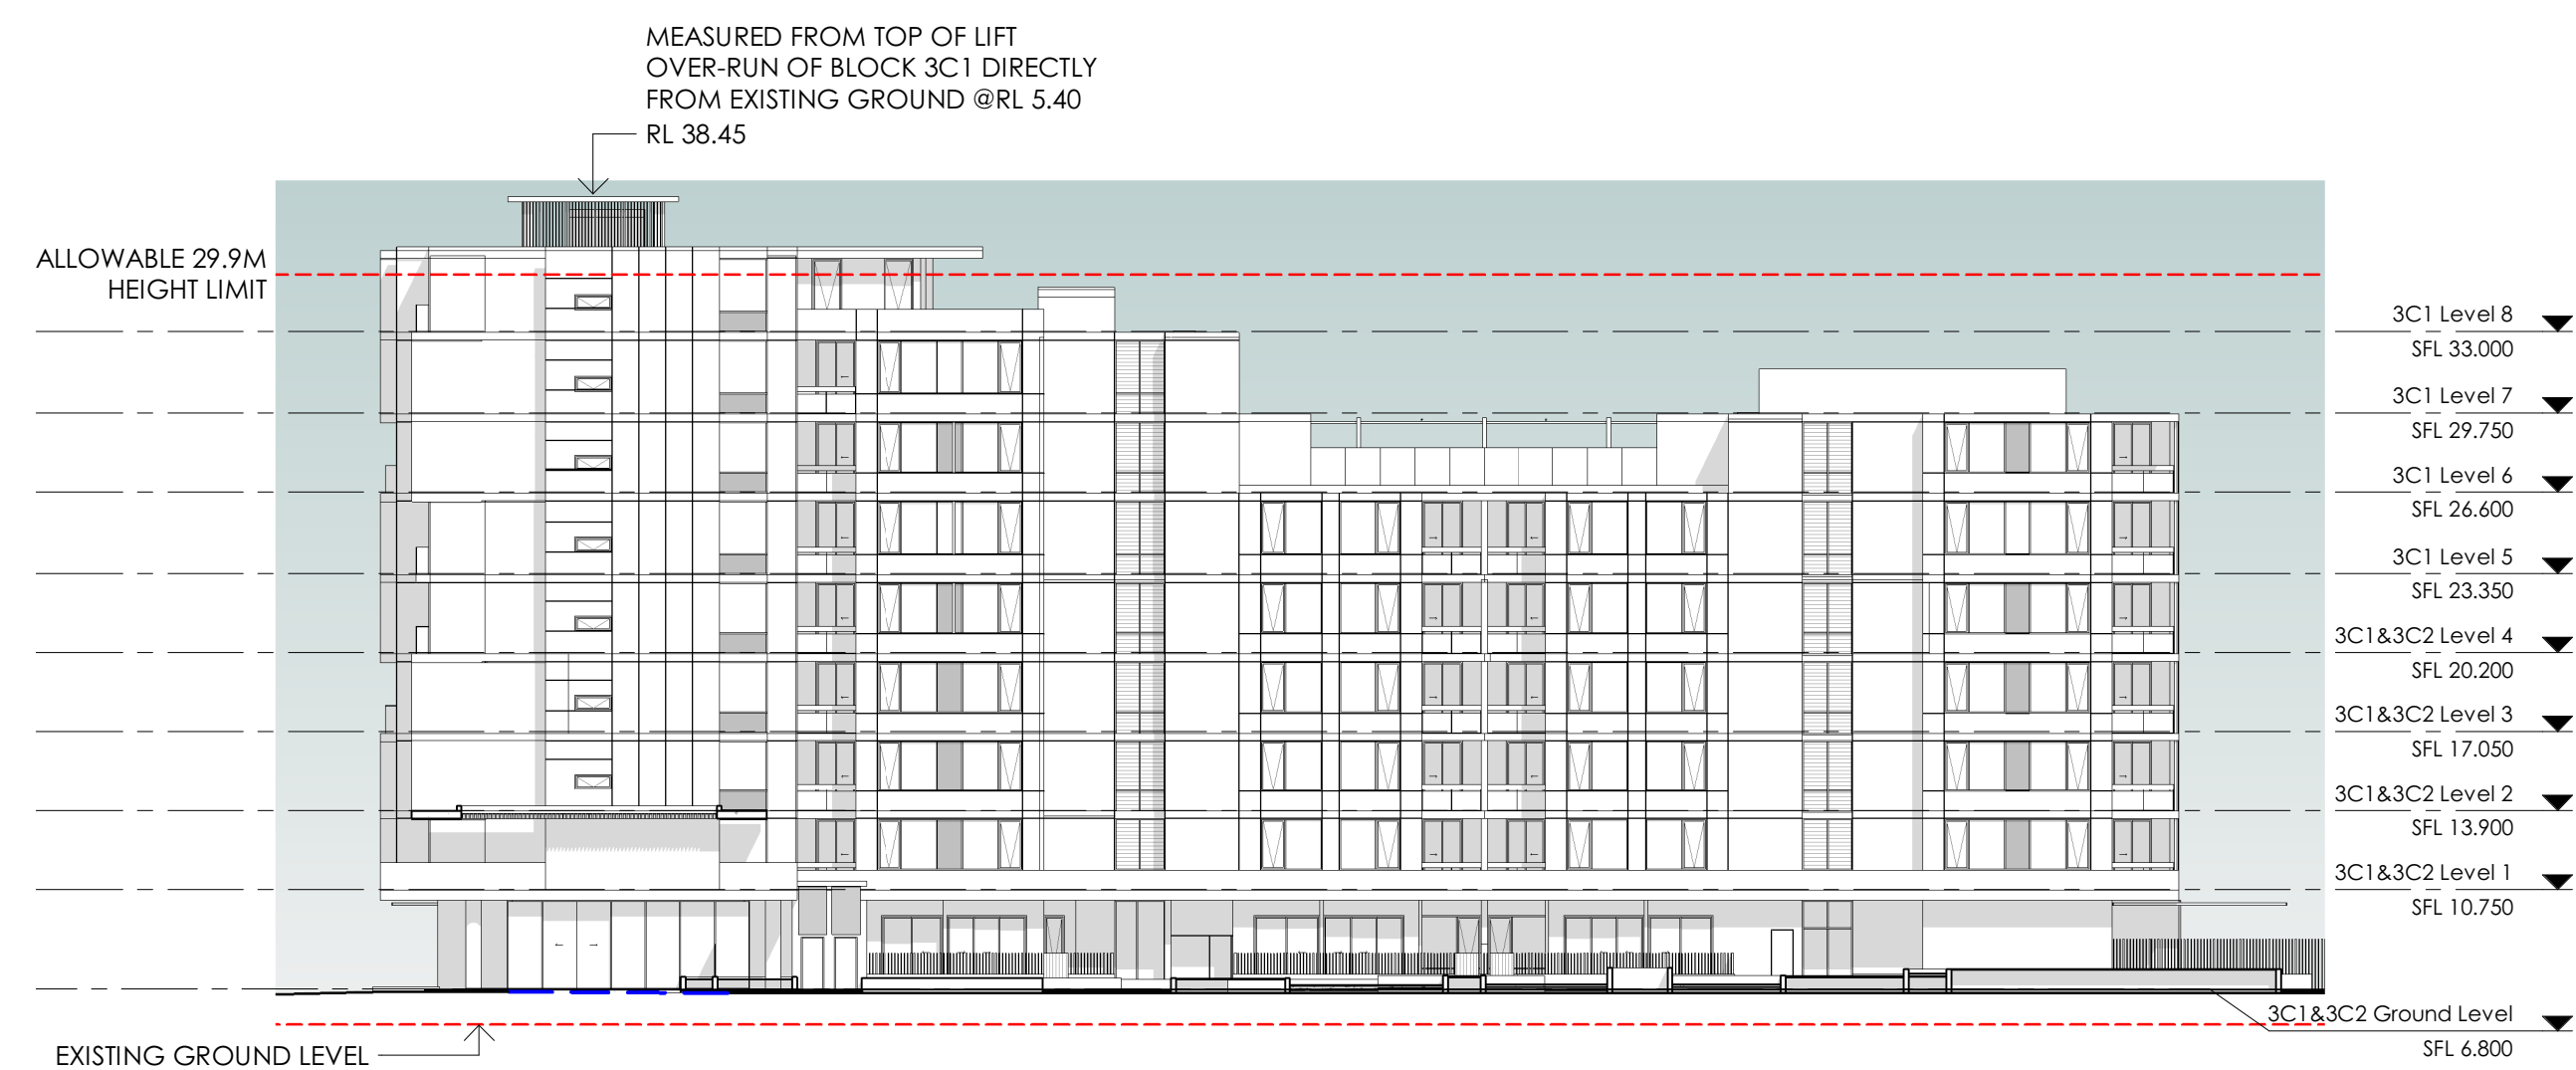

4 Block 3C1 - South Internal Courtyard

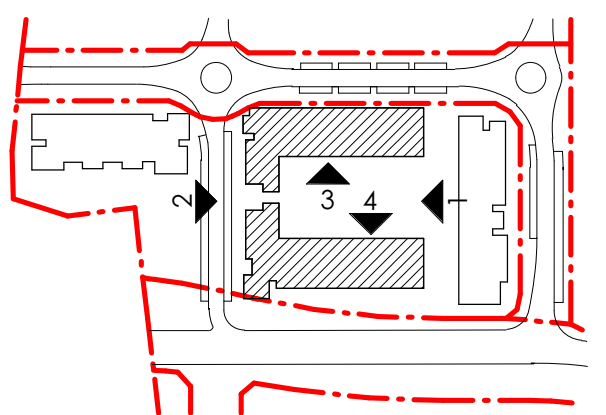

C	AMENDED DA ISSUE	ME	28.06.19
B	AMENDED DA ISSUE - FOR REVIEW	ME	06.05.19
A	DA ISSUE	MS	02.02.18
Rev.	Revision Description	Chk.	Date

DO NOT SCALE from this drawing. Use given dimensions only.
Check all dimensions on the job prior to commencement of shop
drawings or fabrication. Any discrepancies are to be referred to the
Architect/Engineer/Designer prior to commencement of work

Client



Australia YMCI Pty Ltd

Project

Ovation Quarter

Zone 3 - Mixed Use Development - Block 3C1, 3C2 & 3D
Homebush NSW

KANNFINCH

Kann Finch Group Pty Ltd 50 Carrington St Sydney NSW 2000
ACN 139 614 798 Tel +61 2 9299 4111 www.kannfinch.com
Nominated Architect: Stephen Jamison NSW ARB Reg No 5108

Drawing

Elevation - Block 3C1

Scales

1 : 300 @ A1

Drawn

Checked

Drawing No.

DA 03.02


Revision

C


Project No.

6547


27/06/2019 6:36:36 PM : Plot Date

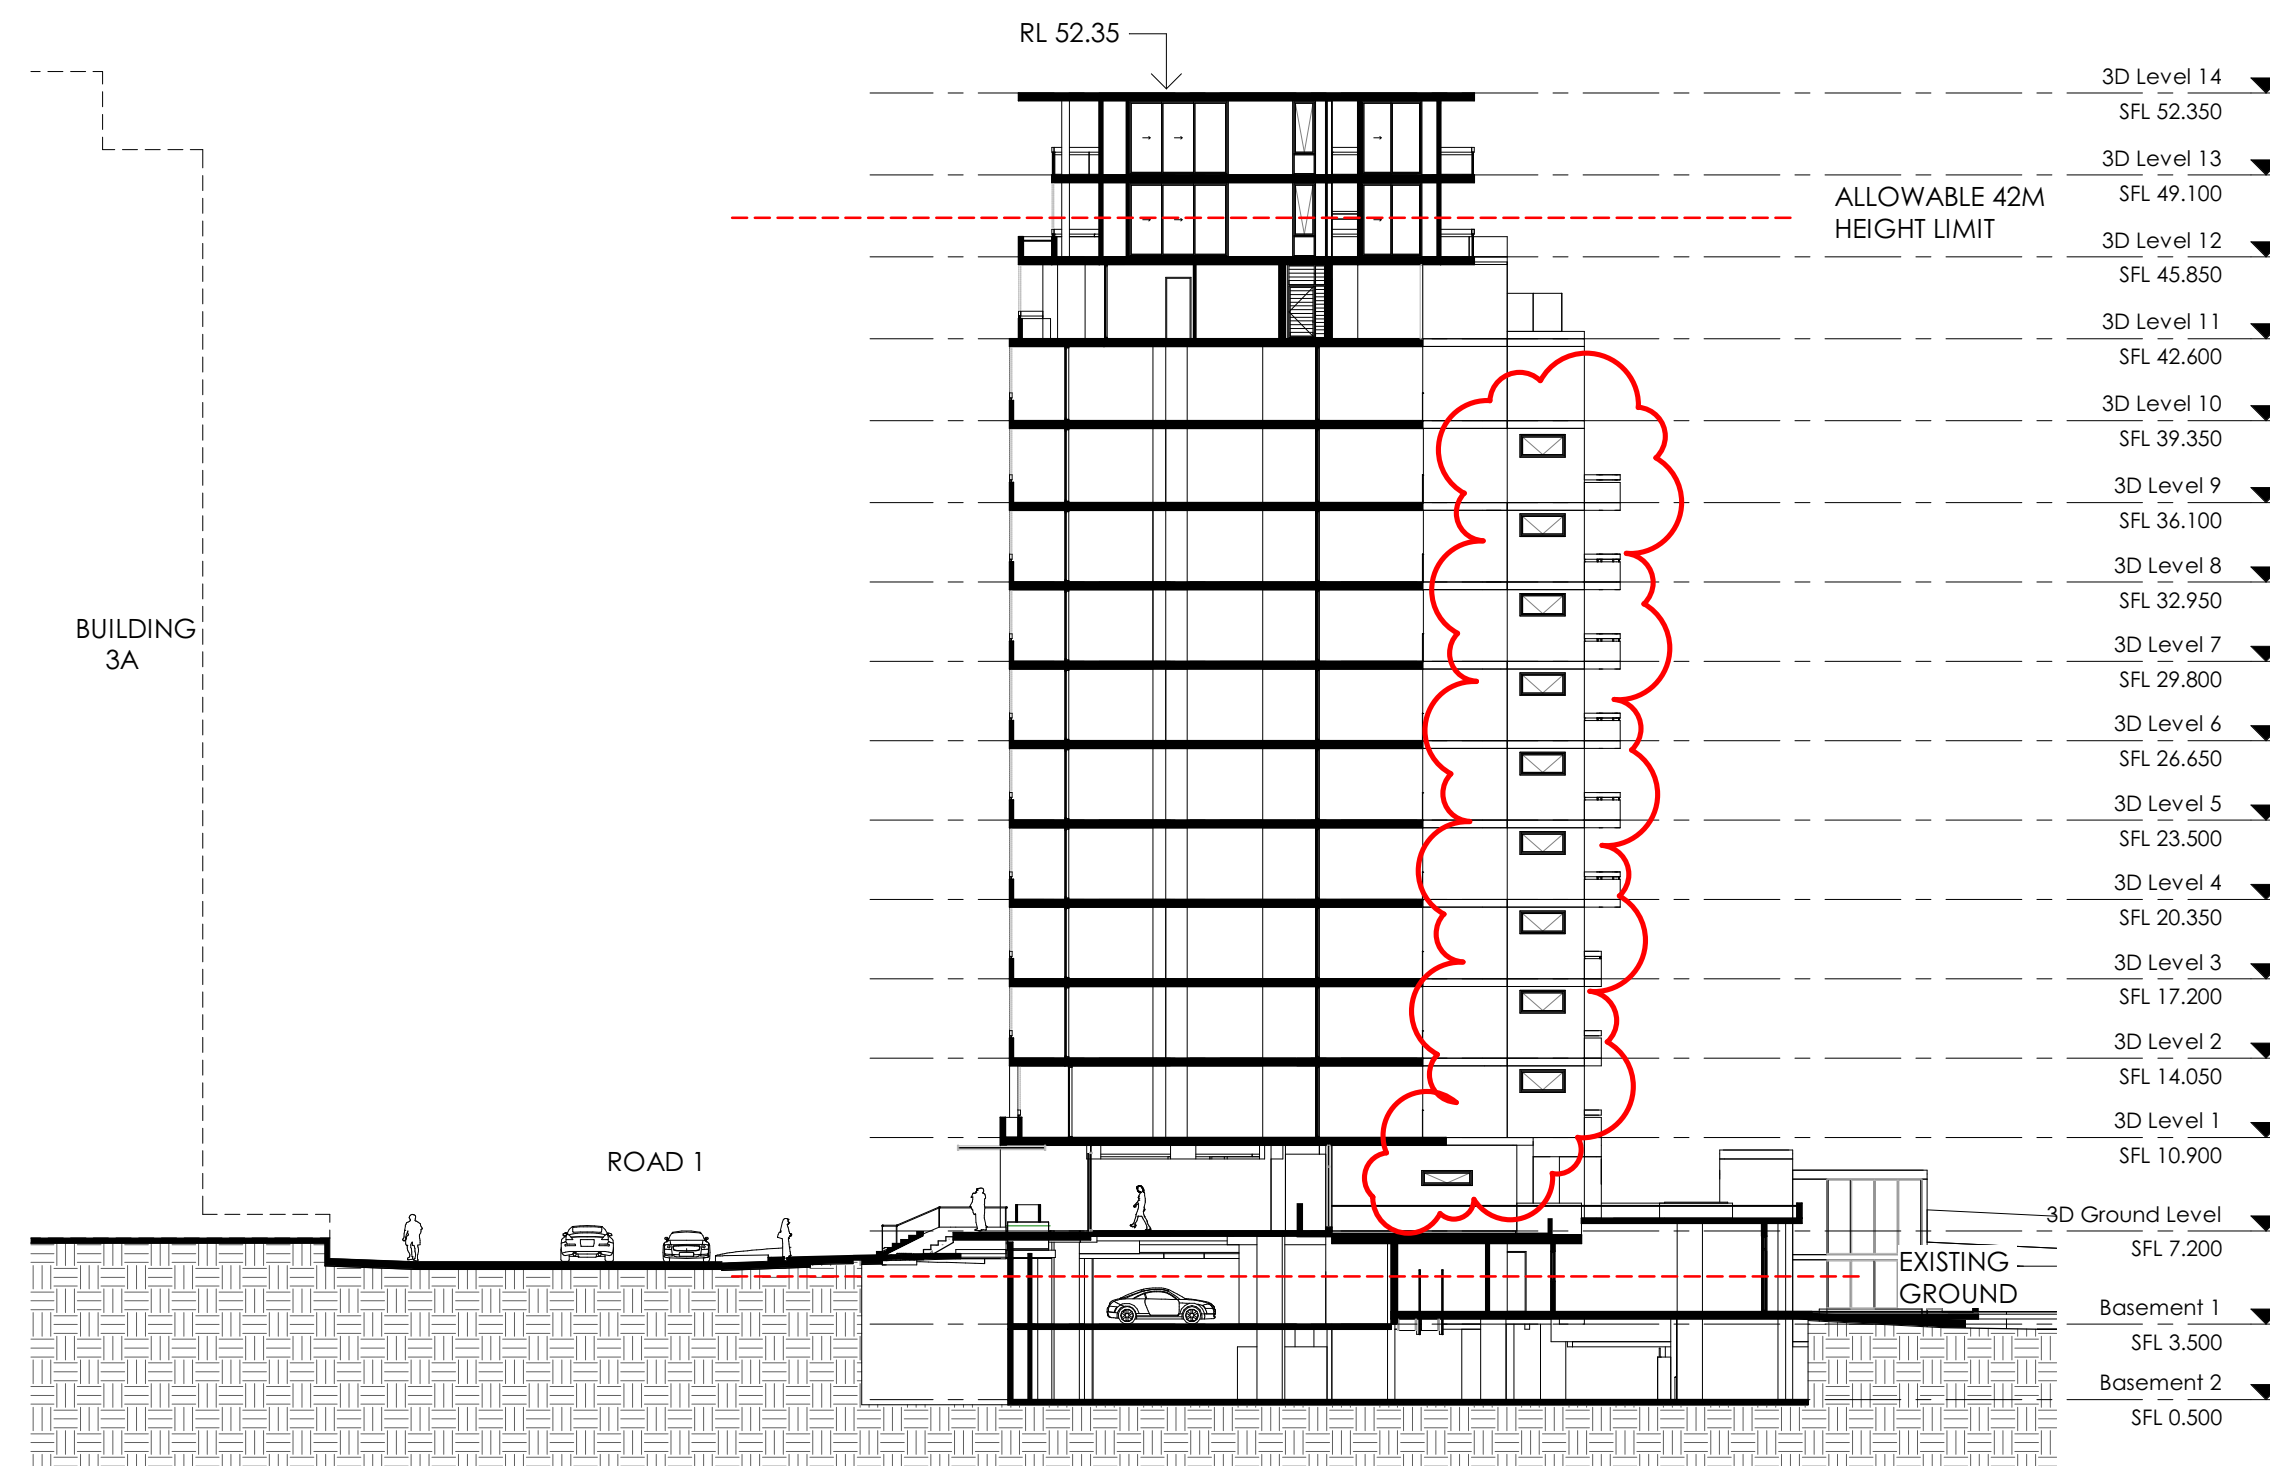


1 Cross Section Through 3D

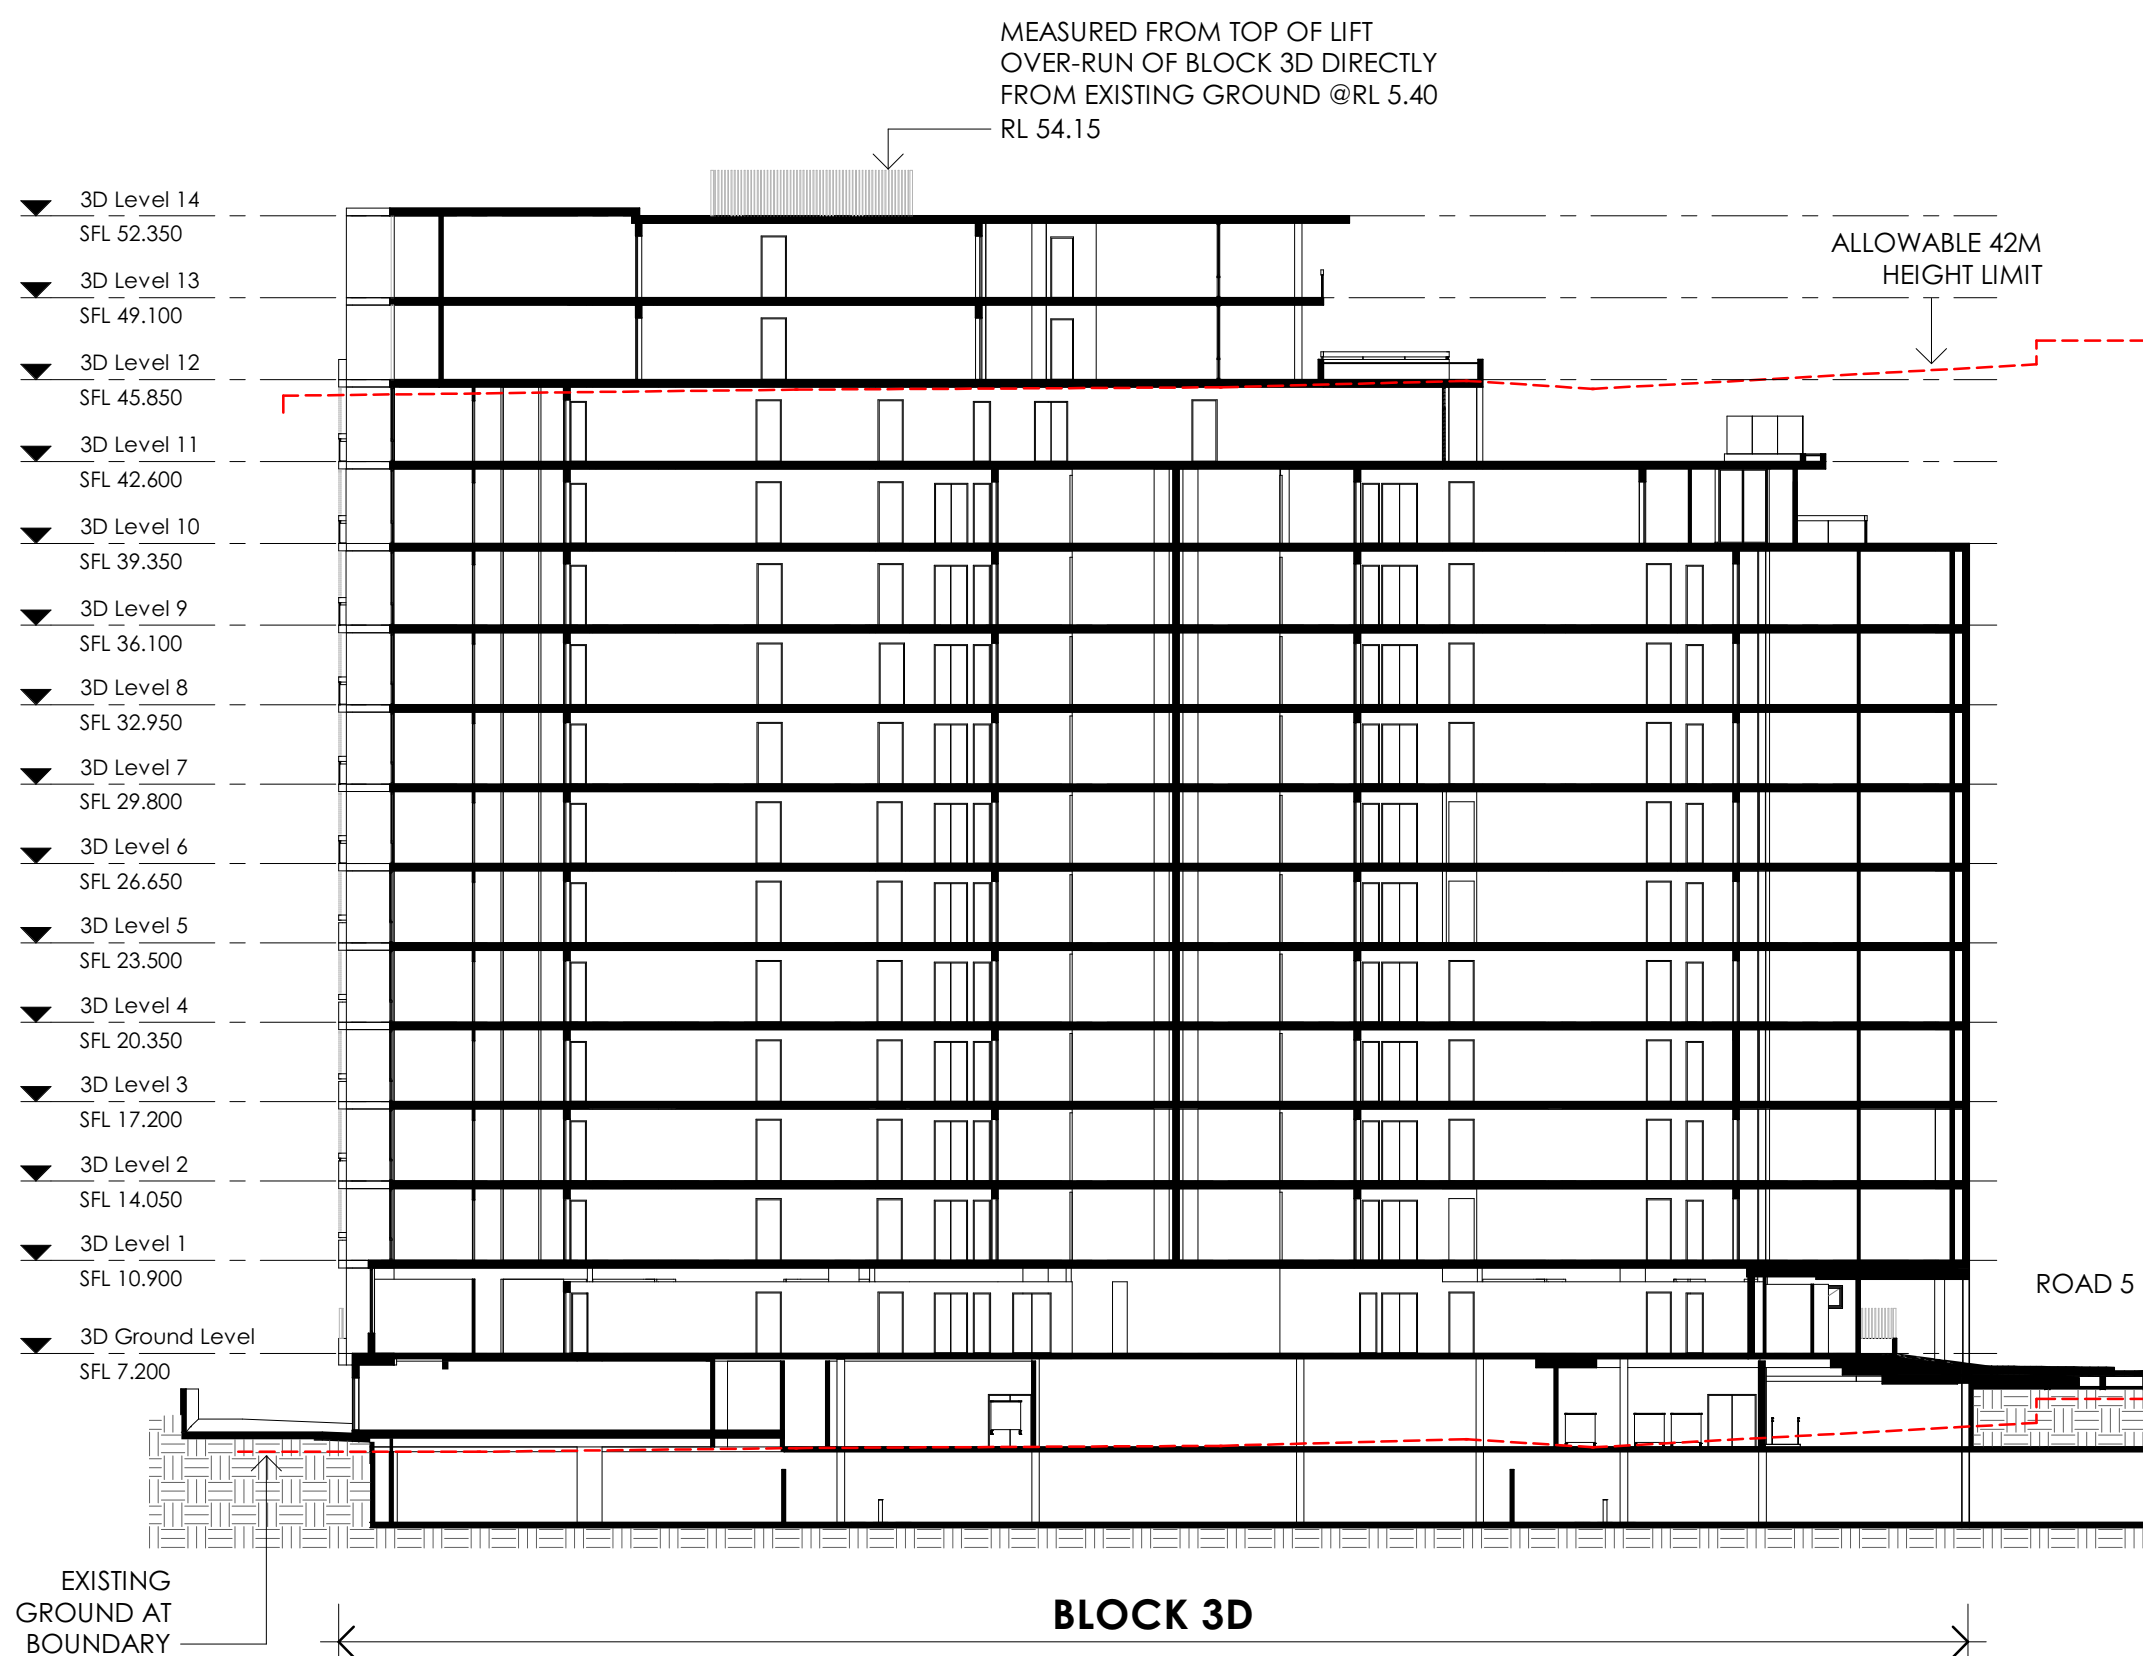

3 Longitudinal Section 3D

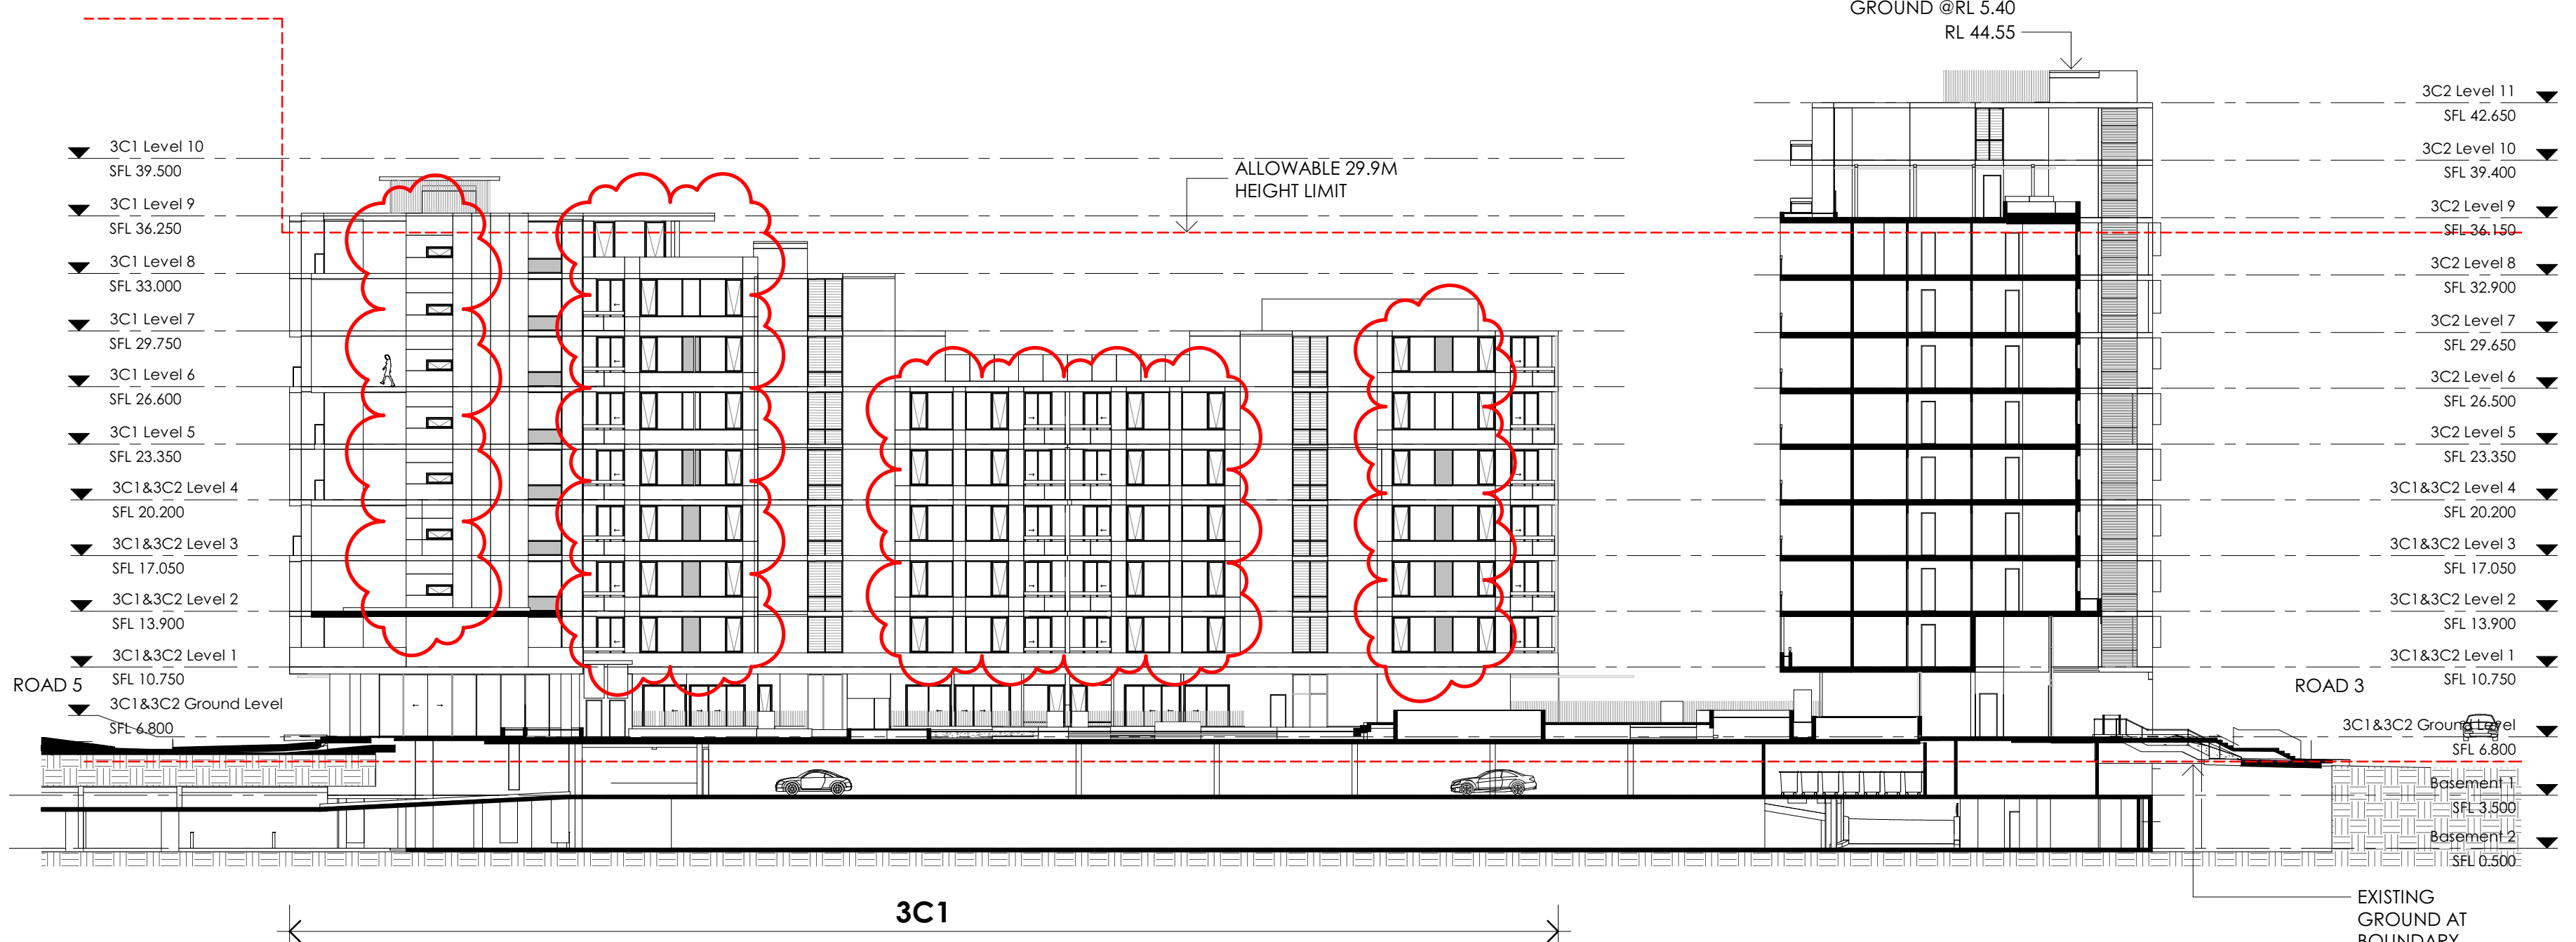

2 Longitudinal Section 3C1_3C2

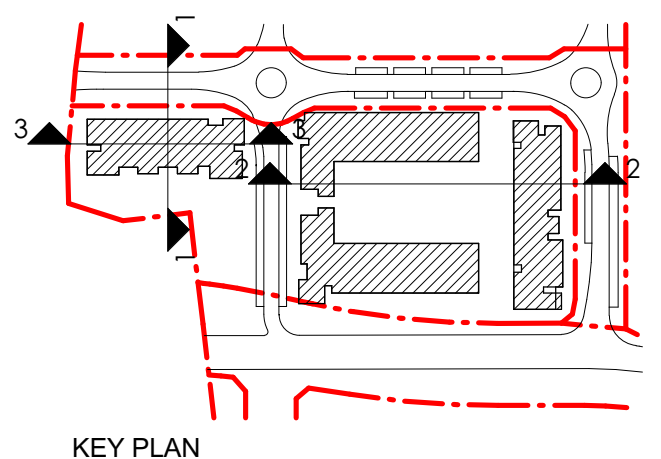

D	AMENDED DA-AWNING WINDOW SHOWN	ME	27.08.19
C	AMENDED DA ISSUE	ME	28.06.19
B	AMENDED DA ISSUE - FOR REVIEW	ME	06.05.19
A	DA ISSUE	MS	02.02.18
Rev.	Revision Description	Chk.	Date

DO NOT SCALE from this drawing. Use given dimensions only. Check all dimensions on the job prior to commencement of shop drawings or fabrication. Any discrepancies are to be referred to the Architect/Engineer/Designer prior to commencement of work

Client

Australia YMCI Pty Ltd

Project

Ovation Quarter

Zone 3 - Mixed Use Development - Block 3C1, 3C2 & 3D
Homebush NSW

KANNFINCH

Kann Finch Group Pty Ltd 50 Carrington St Sydney NSW 2000
ACN 139 614 798 Tel +61 2 9299 4111 www.kannfinch.com
Nominated Architect: Stephen Jamison NSW ARB Reg No 5108

Drawing

Section - Longitudinal

Scales

1 : 300 @ A1

Drawn

Author

Checked

Checker

Drawing No.

DA 03.10



Revision

D

Project No.

6547

28/08/2019 4:33:48 PM : Plot Date

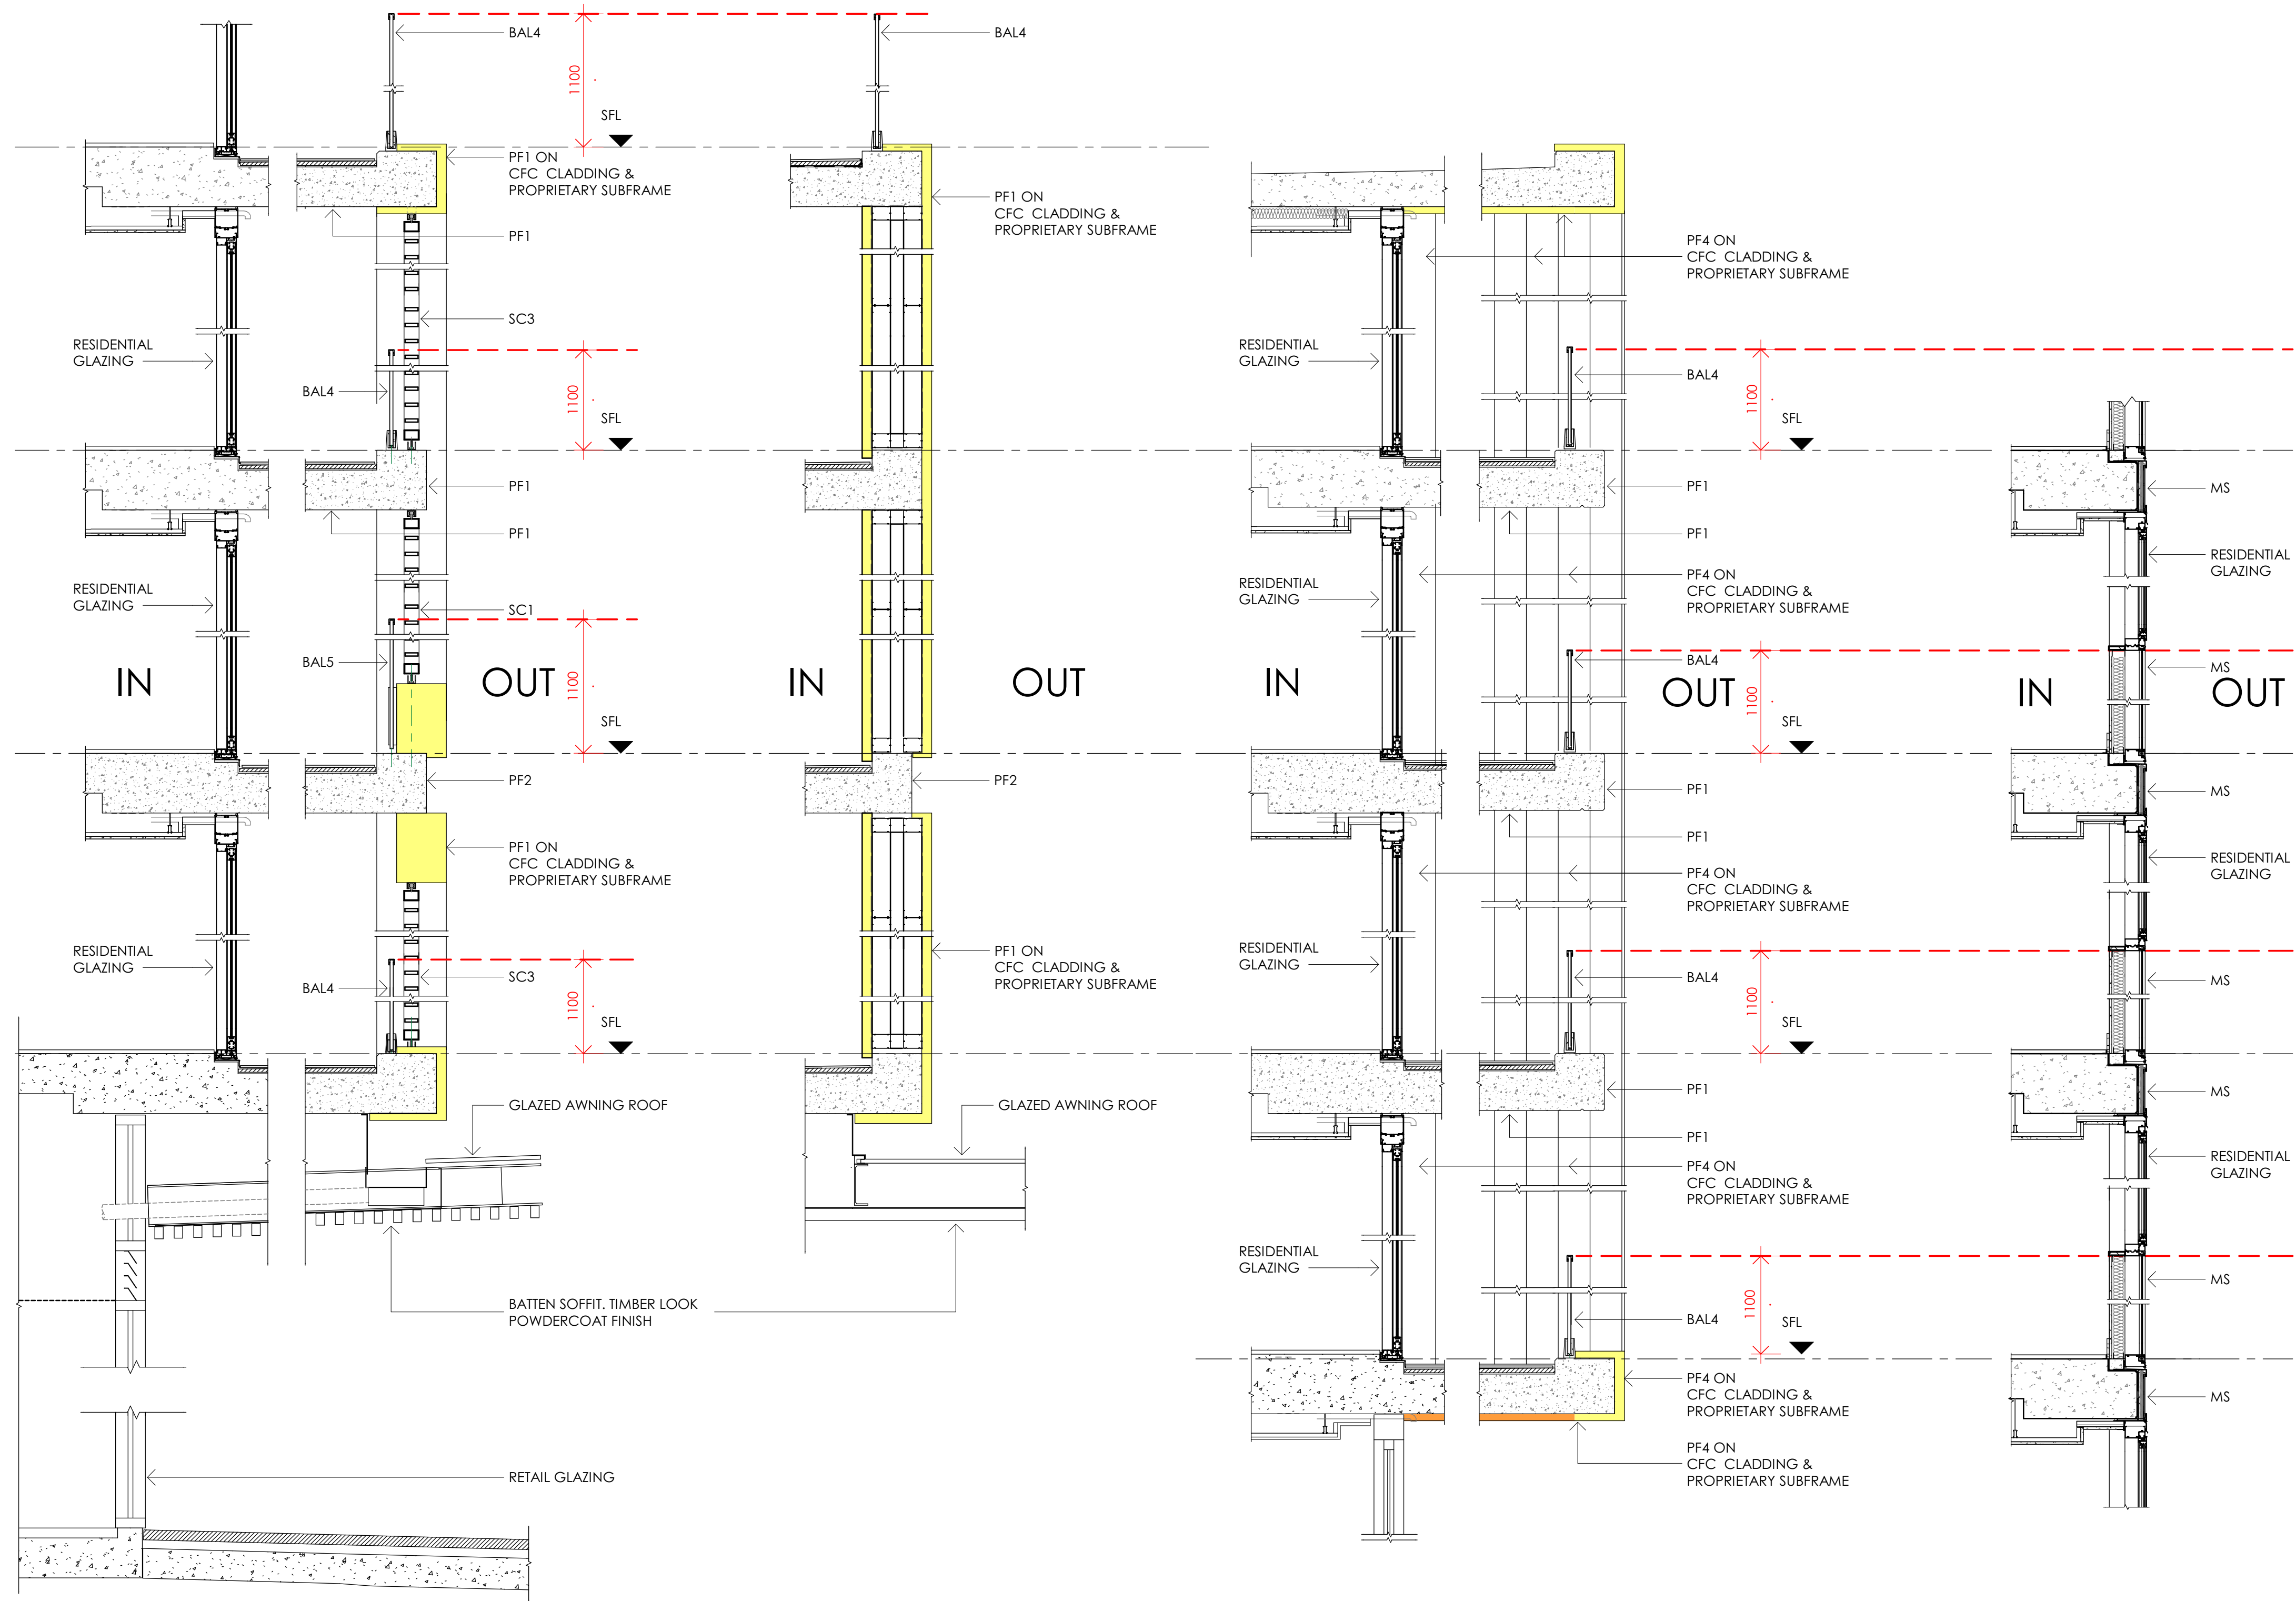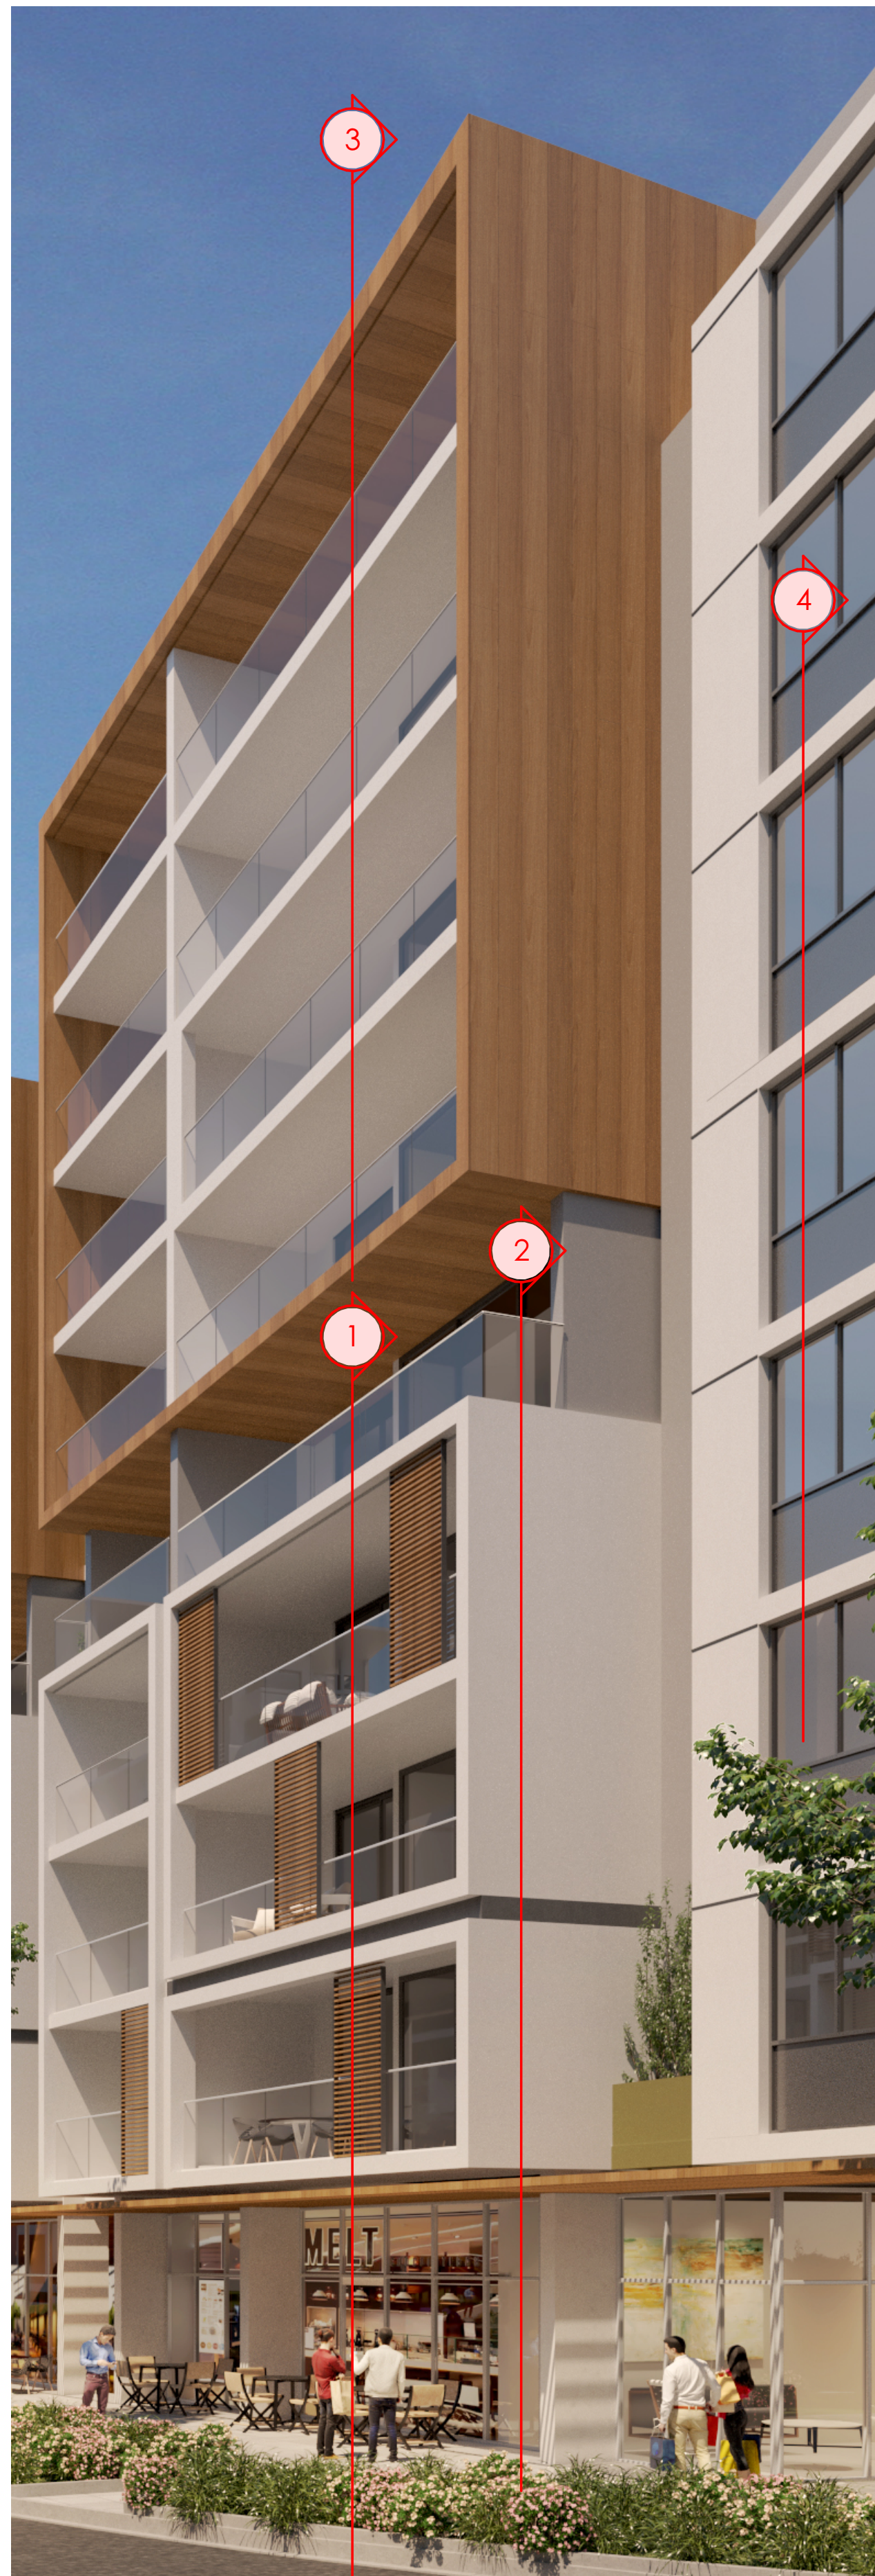

1 FACADE SECTION

2 FACADE SECTION

3 FACADE SECTION

4 FACADE SECTION

REFER EXTERNAL FINISHES ELEVATIONS &
EXTERNAL FINISHES SCHEDULE FOR
FINISHES CODES LEGEND
DRAWINGS DA 04.10 - DA 04.17

Rev.	AMENDED DA ISSUE	MA	19.09.19
Rev.	Revision Description	Chk.	Date

DO NOT SCALE from this drawing. Use given dimensions only.
Check all dimensions on the job prior to commencement of shop
drawings or fabrication. Any discrepancies are to be referred to the
Architect/Engineer/Designer prior to commencement of work

Client

Australia YMCI Pty Ltd

Project

Ovation Quarter

Zone 3 - Mixed Use Development - Block 3C1, 3C2 & 3D
Homebush NSW

KANNFINCH

Kann Finch Group Pty Ltd 50 Carrington St Sydney NSW 2000
ACN 139 614 798 Tel +61 2 9299 4111 www.kannfinch.com
Nominated Architect: Stephen Jamison NSW ARB Reg No 5108

Drawing

TYPICAL FACADE SECTIONS

Scales
1 : 20 @ A1

Drawn
Author

Checked
Checker

Drawing No.

DA 04.18

Revision

A


Project No.

6547


18/09/2019 3:15:32 PM : Plot Date

Conditions within a development

Habitable to habitable rooms

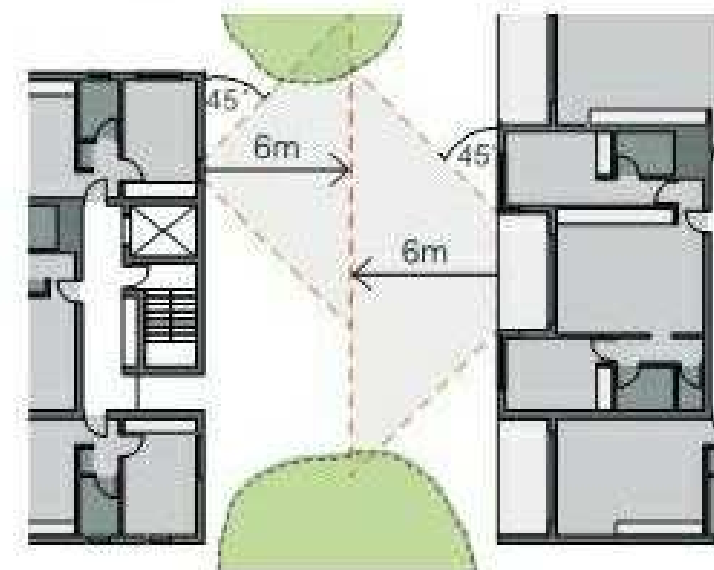


Habitable to non-habitable rooms

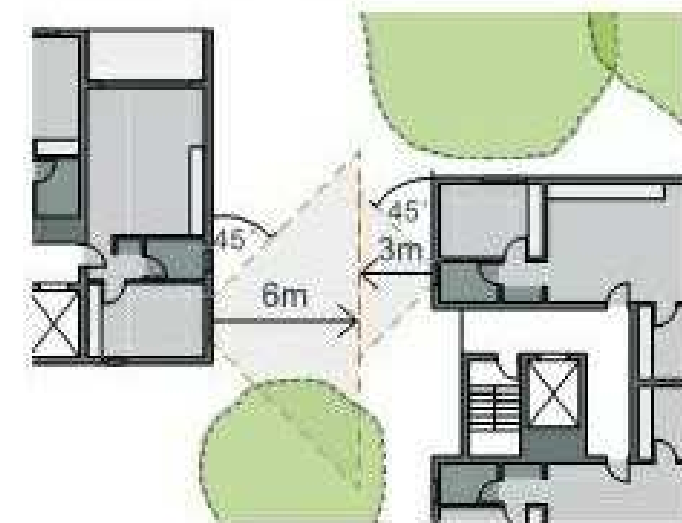


Boundary conditions

Habitable to habitable rooms

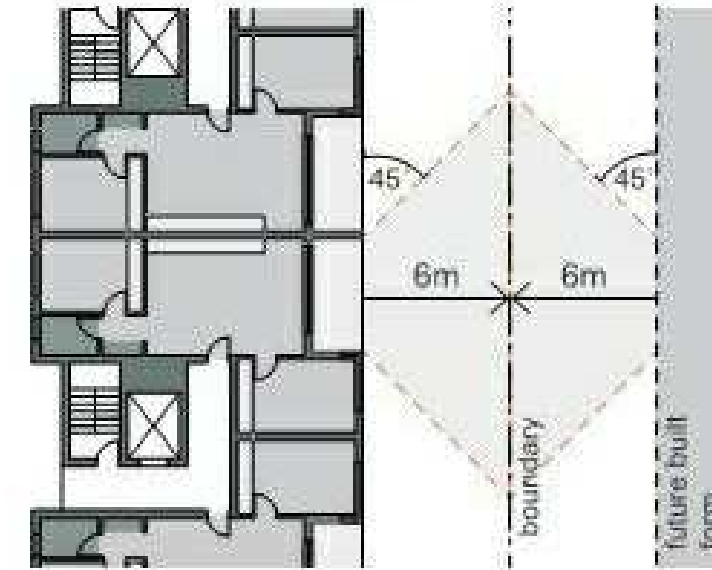


Habitable to non-compliant existing

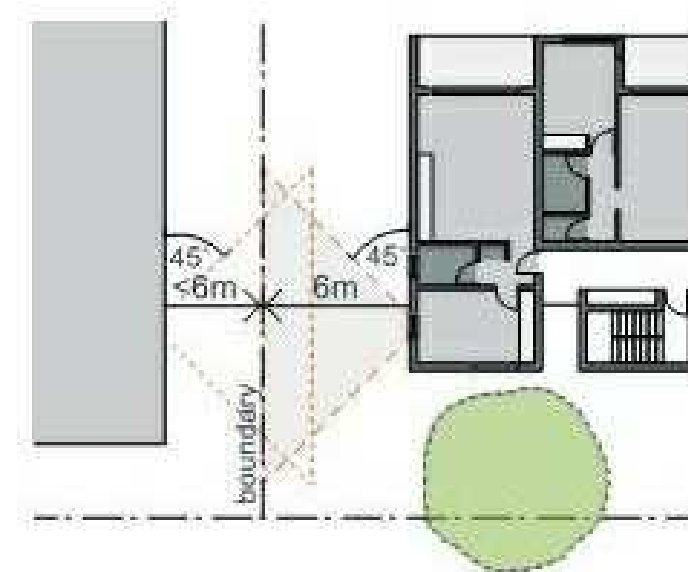

Blank wall conditions

To habitable rooms

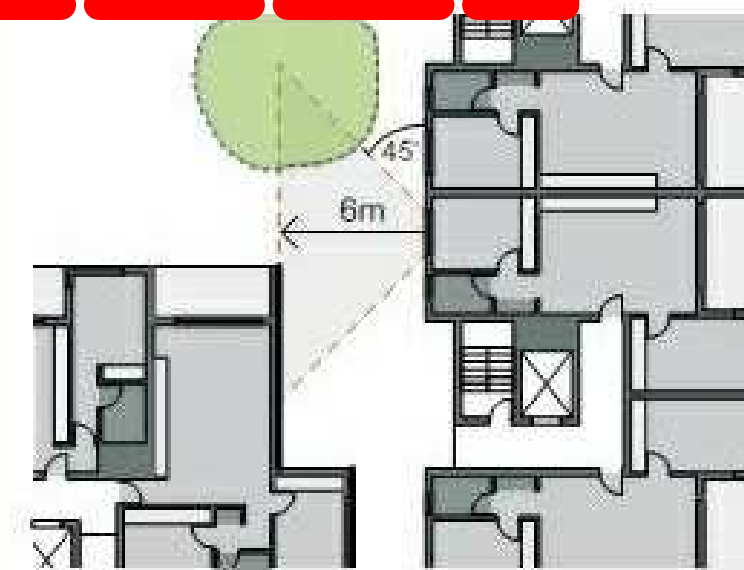

To non-habitable rooms

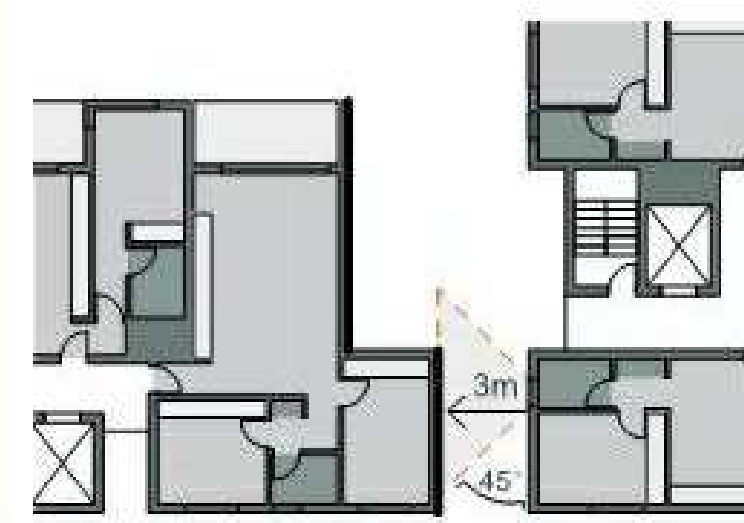


Figure 3F.6 Diagrams showing different privacy interface conditions

EXTRACT FROM APARTMENT DESIGN GUIDE


NOTE:
THESE DIAGRAMS ARE BASED ON FIVE TO EIGHT
STOREY SEPERATION.

MINIMUM SEPERATION DISTANCE FOR BUILDINGS ARE :

UP TO FOUR STOREYS
- 9m BETWEEN HABITABLE AND NON-HABITABLE ROOMS.
(HABITABLE TO BLANK WALL 4.5m)

FIVE TO EIGHT STOREYS
- 12m BETWEEN HABITABLE AND NON-HABITABLE ROOMS.
(HABITABLE TO BLANK WALL 6m)

NINE STOREYS AND ABOVE
- 18m BETWEEN HABITABLE AND NON-HABITABLE ROOMS.
(HABITABLE TO BLANK WALL 9m)

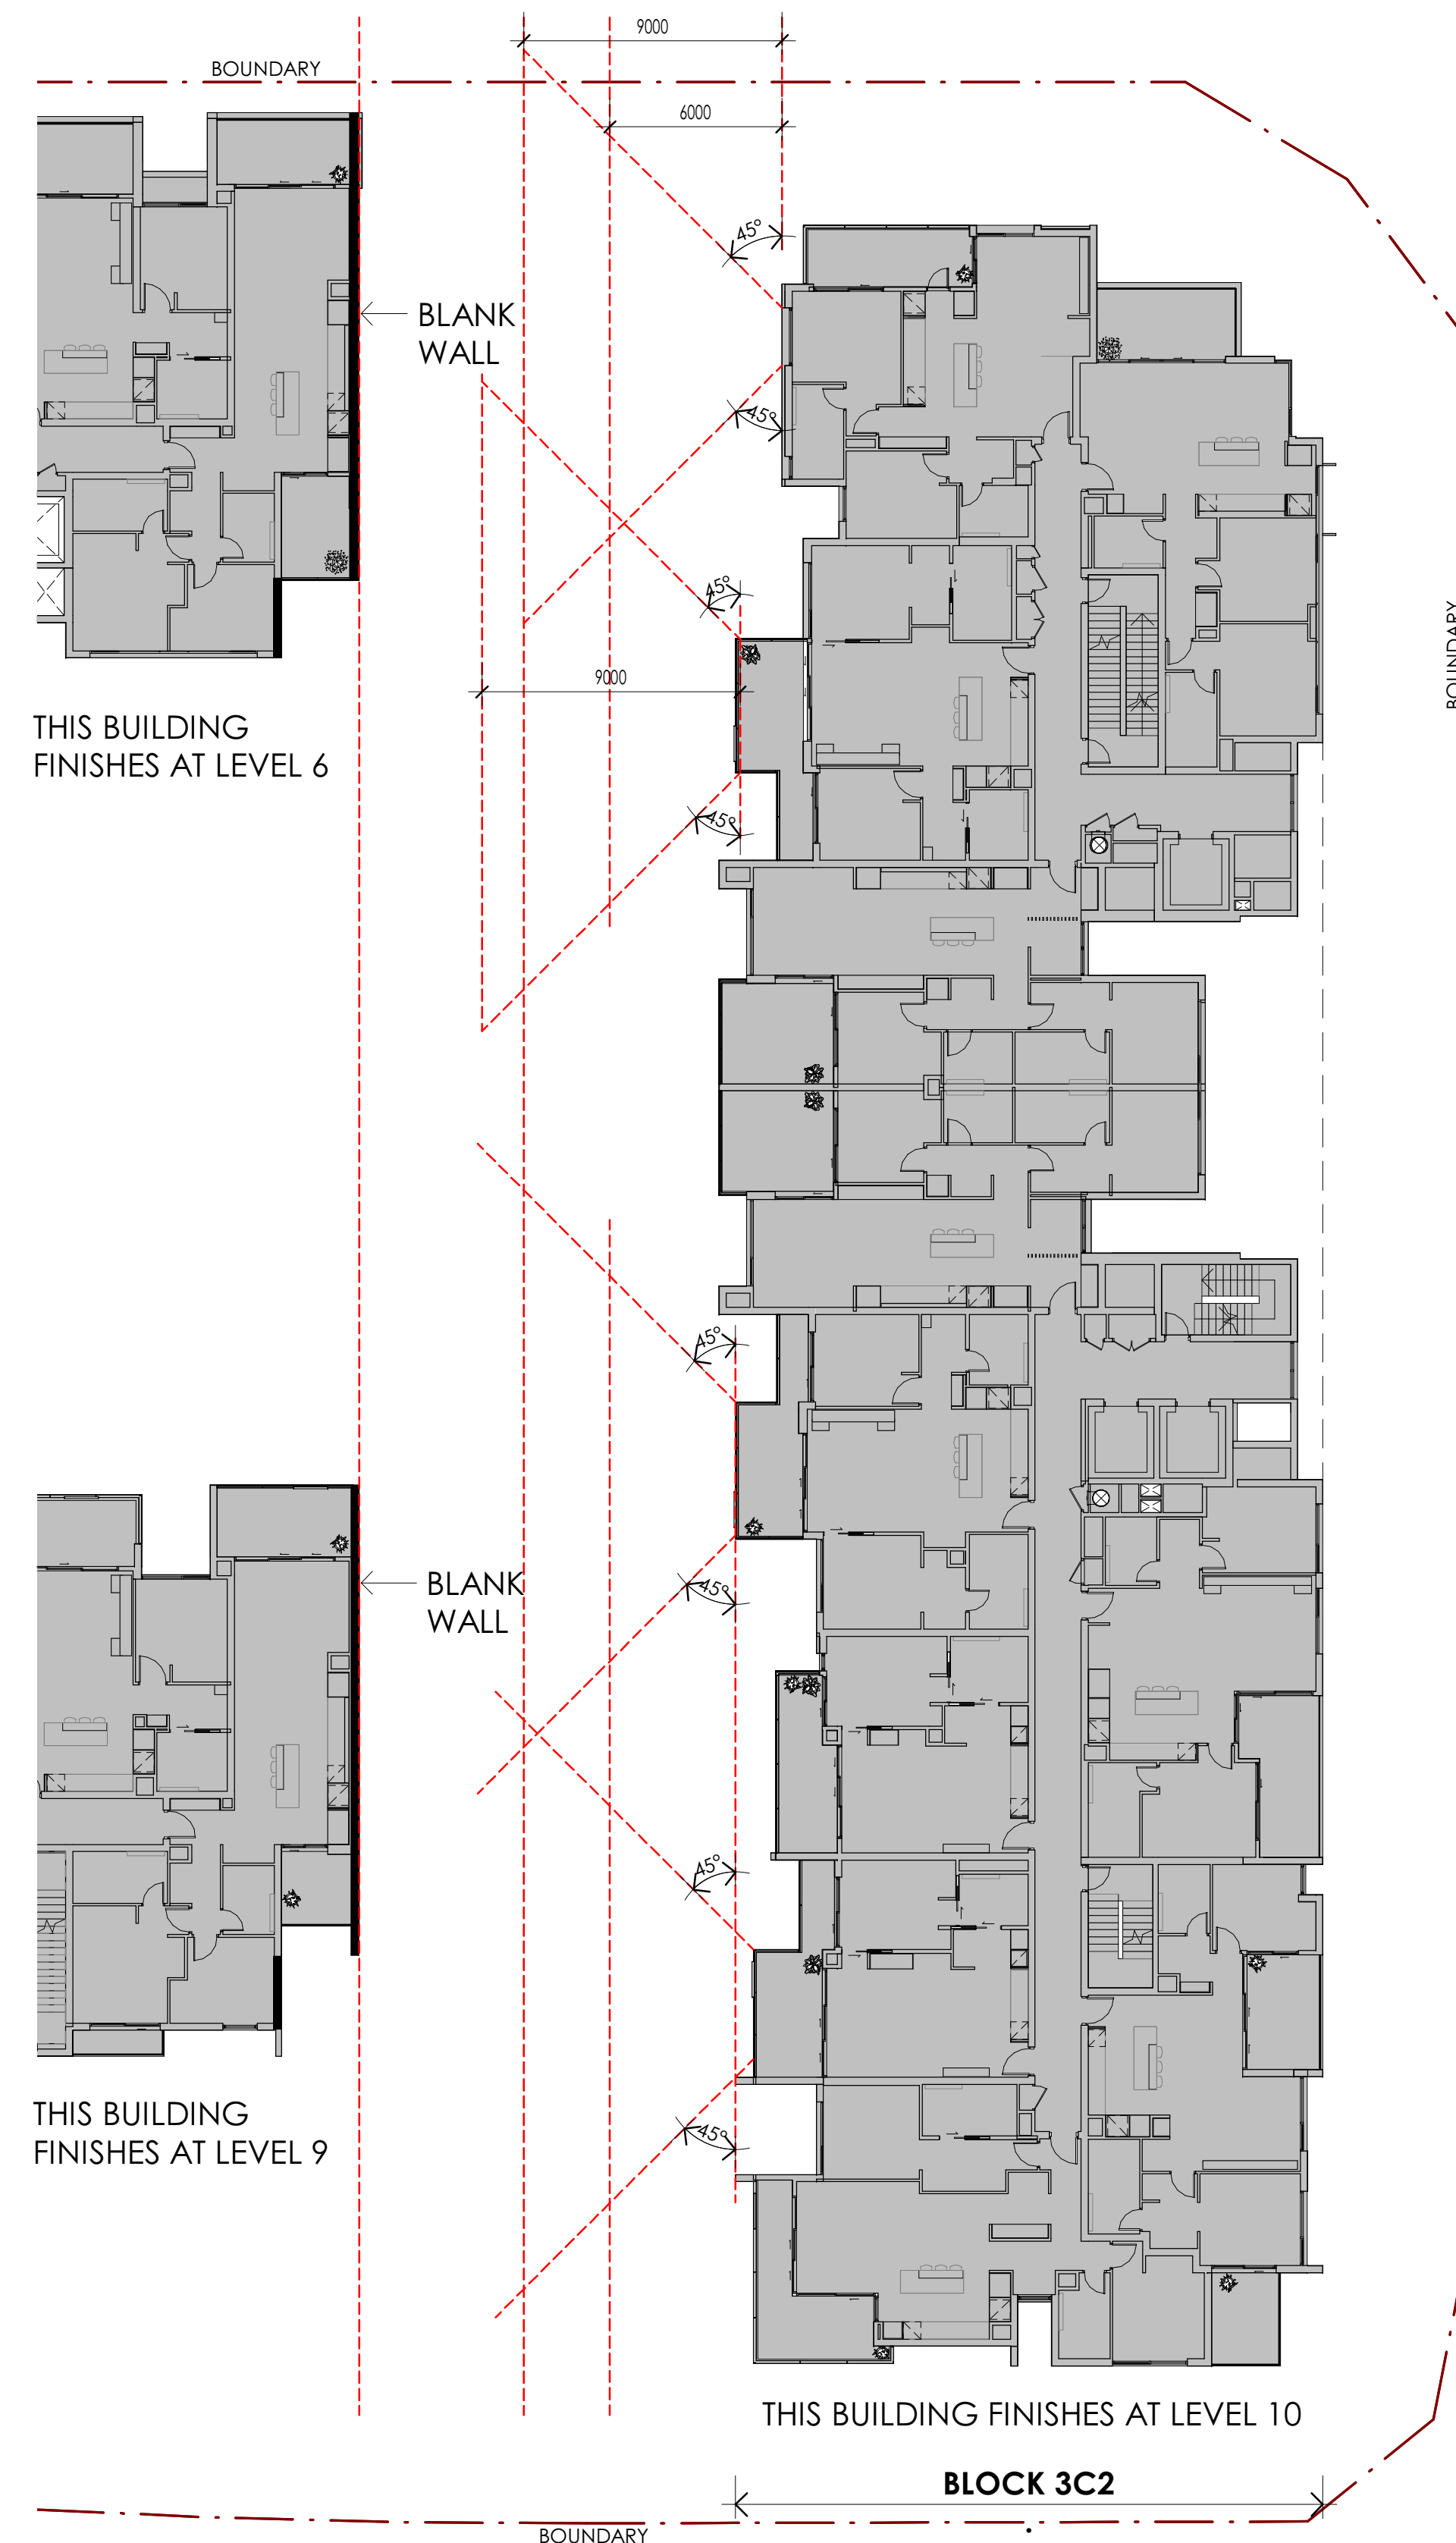


Rev.	Revision Description	Chk.	Date
C	AMENDED DA ISSUE	ME	28.06.19
B	AMENDED DA ISSUE - FOR REVIEW	ME	06.05.19
A	DA ISSUE	MS	02.02.18

DO NOT SCALE from this drawing. Use given dimensions only.
Check all dimensions on the job prior to commencement of shop
drawings or fabrication. Any discrepancies are to be referred to the
Architect/Engineer/Designer prior to commencement of work

Client

Australia YMCI Pty Ltd

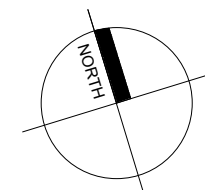

0 3m 6m 15m 30m

Project

Ovation Quarter

Zone 3 - Mixed Use Development - Block 3C1, 3C2 & 3D
Homebush NSW

KANNFINCH

Kann Finch Group Pty Ltd 50 Carrington St Sydney NSW 2000
ACN 139 614 798 Tel +61 2 9299 4111 www.kannfinch.com
Nominated Architect: Stephen Jamison NSW ARB Reg No 5108

Drawing

Block 3C1 - 3C2 Separation Diagram
Habitable to Blank Wall

Scales
1 : 200 @ A1

Drawn
MA

Checked
MS

Drawing No.


DA 06.01

Revision
C

Project No.

6547

27/06/2019 6:55:49 PM : Plot Date

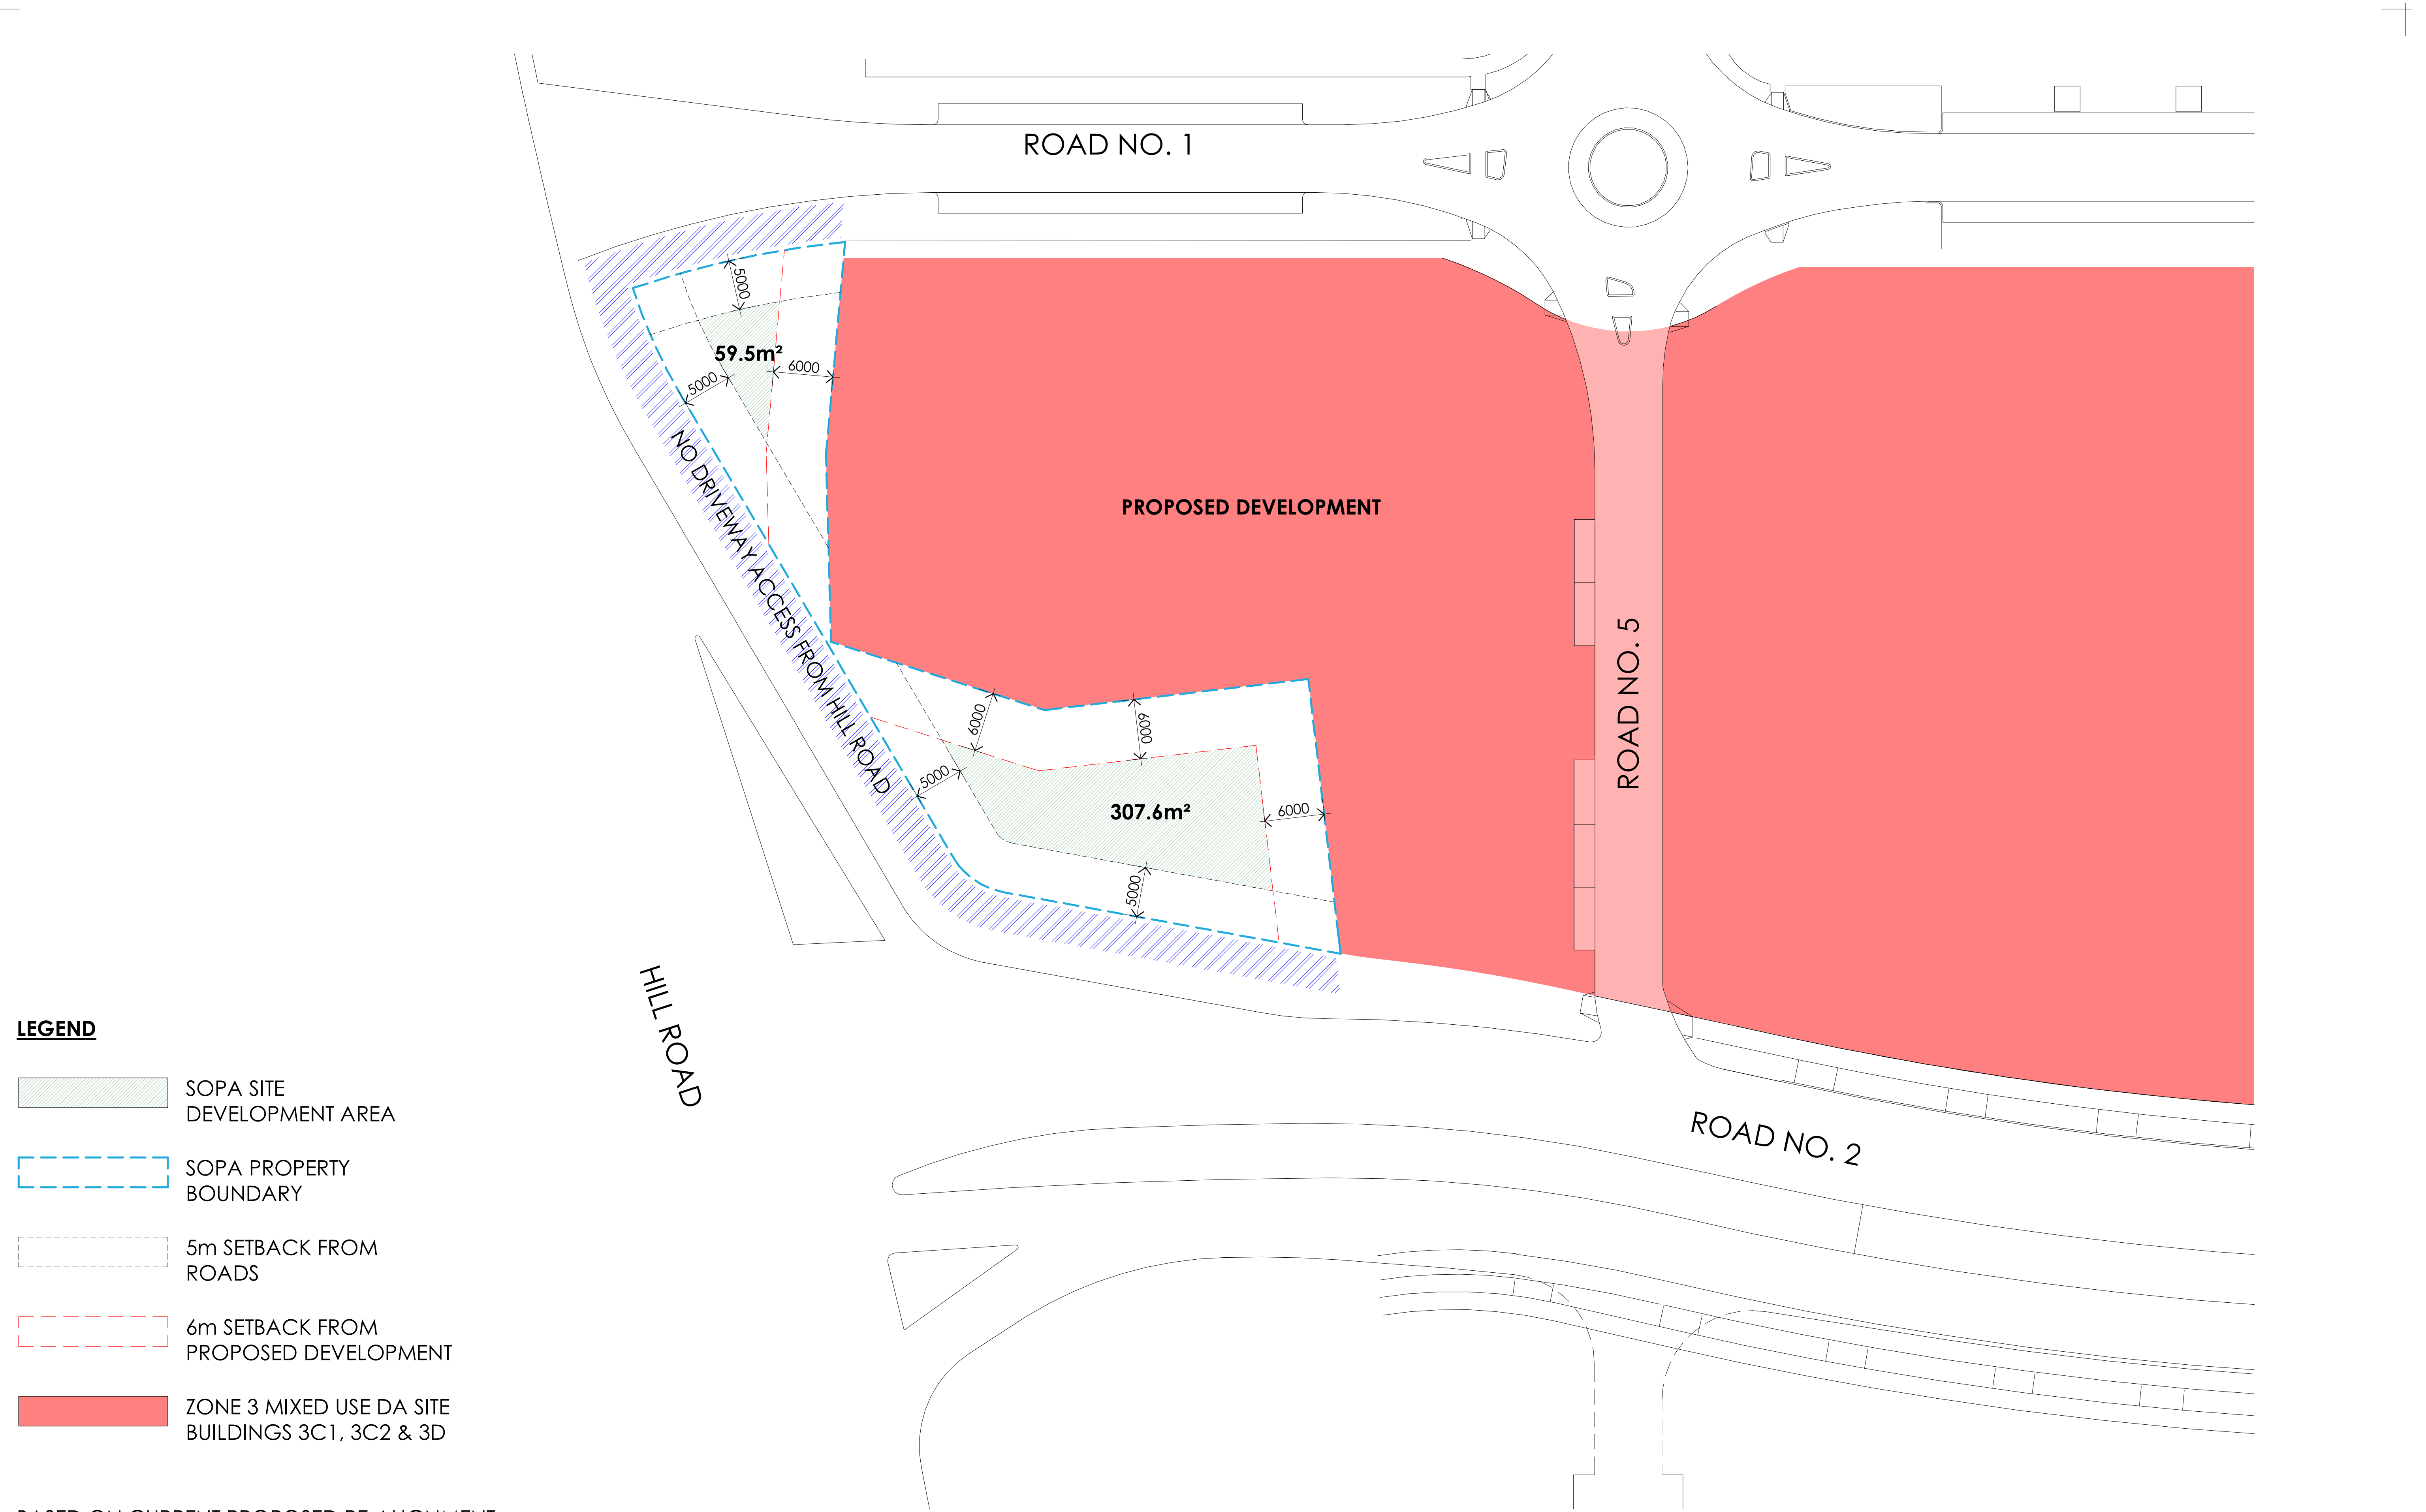



- LEGEND**
- SOPA SITE DEVELOPMENT AREA
 - SOPA PROPERTY BOUNDARY
 - 5m SETBACK FROM ROADS
 - 6m SETBACK FROM PROPOSED DEVELOPMENT
 - ZONE 3 MIXED USE DA SITE BUILDINGS 3C1, 3C2 & 3D

BASED ON CURRENT PROPOSED RE-ALIGNMENT OF HILL ROAD INTERSECTION

C	AMENDED DA ISSUE	ME	28.06.19
B	AMENDED DA ISSUE - FOR REVIEW	ME	06.05.19
A	DA ISSUE	MS	02.02.18
Rev.	Revision Description	Chk.	Date

DO NOT SCALE from this drawing. Use given dimensions only. Check all dimensions on the job prior to commencement of shop drawings or fabrication. Any discrepancies are to be referred to the Architect/Engineer/Designer prior to commencement of work

Client
Australia YMCI Pty Ltd

 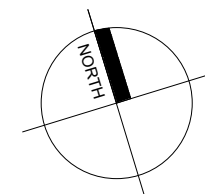

Project
Ovation Quarter
Zone 3 - Mixed Use Development - Block 3C1, 3C2 & 3D
Homebush NSW

KANNFINCH
Kann Finch Group Pty Ltd 50 Carrington St Sydney NSW 2000
ACN 139 614 798 Tel +61 2 9299 4111 www.kannfinch.com
Nominated Architect: Stephen Jamison NSW ARB Reg No 5108

Drawing
Boundary Relationship to SOPA Land

Scales
1 : 300 @ A1

Drawn
Author
Checked
Checker

Drawing No.
DA 14.01
Revision
C
Project No.
6547

28/06/2019 6:18:53 PM : Plot Date




Rev.	Description	Chk.	Date
B	AMENDED DA ISSUE	ME	28.06.19
A	AMENDED DA ISSUE - FOR REVIEW	ME	06.05.19

DO NOT SCALE from this drawing. Use given dimensions only.
Check all dimensions on the job prior to commencement of shop
drawings or fabrication. Any discrepancies are to be referred to the
Architect/Engineer/Designer prior to commencement of work

Client



Australia YMCI Pty Ltd

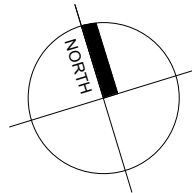

Project

Ovation Quarter

Zone 3 - Mixed Use Development - Block 3C1, 3C2 & 3D
Homebush NSW

KANNFINCH

Kann Finch Group Pty Ltd 50 Carrington St Sydney NSW 2000
ACN 139 614 798 Tel +61 2 9299 4111 www.kannfinch.com
Nominated Architect: Stephen Jamison NSW ARB Reg No 5108

Drawing

Retail Section

Scales
1 : 50 @ A1

Drawn
Author

Checked
Checker

Drawing No.

DA 12.09

Revision

B

Project No.
6547

28/06/2019 6:08:19 PM : Plot Date