



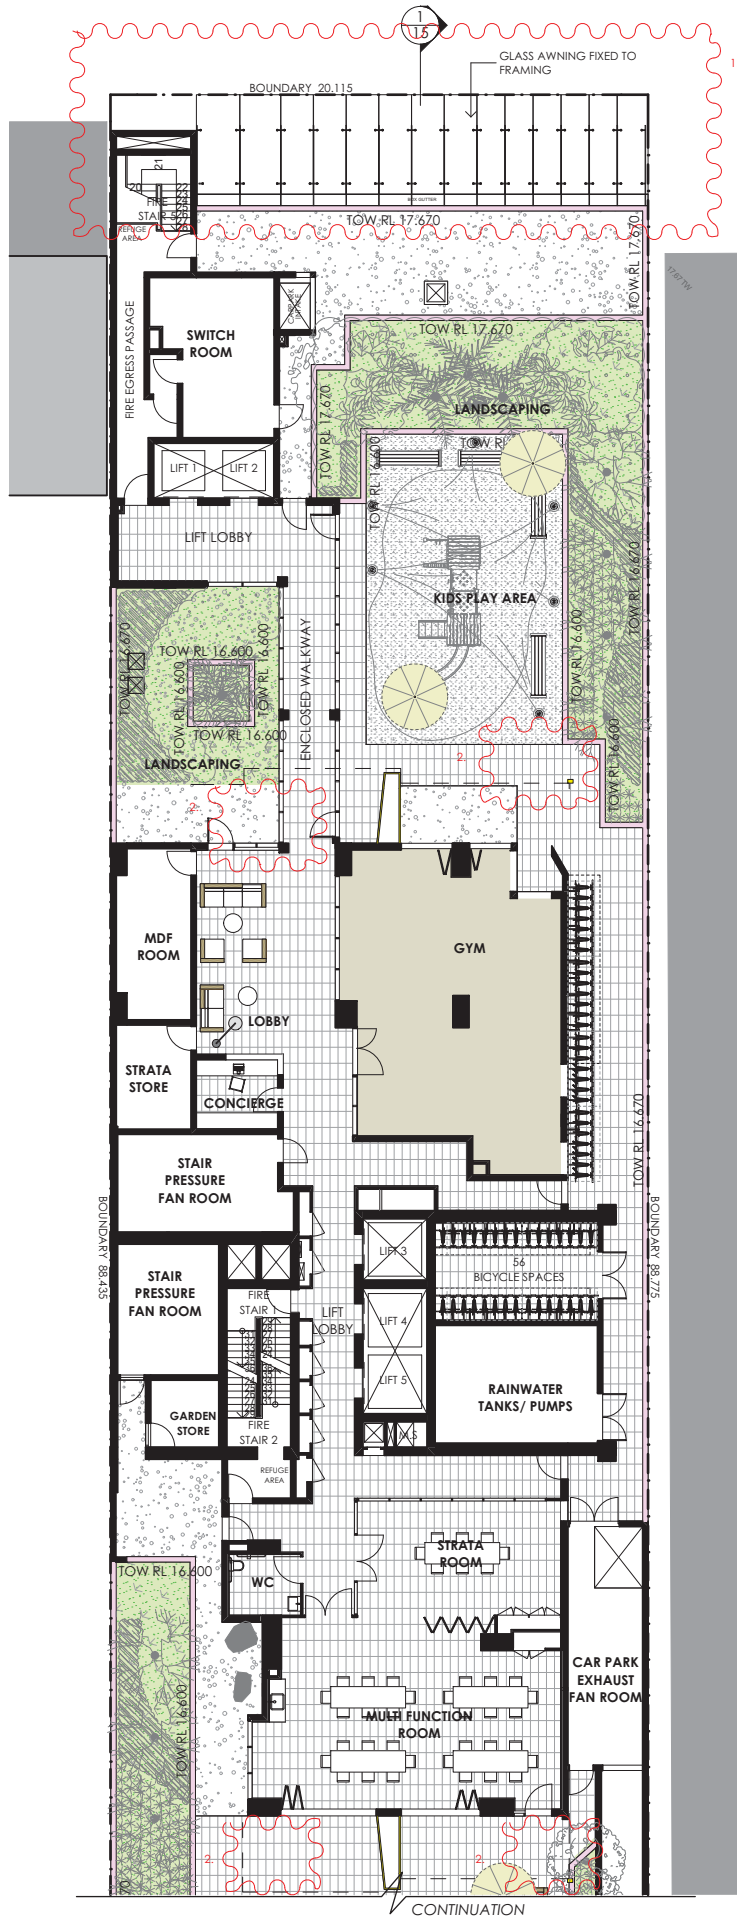


1 LEVEL 1 - PODIUM
1:200

S96 CHANGES




1. NORTH AWNING REVISED
2. PERFORATED FOLDING SCREEN DELETED
3. SOUTH AWNING DELETED

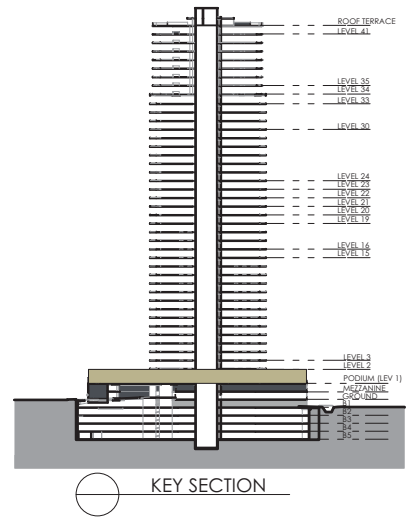

KEY SECTION

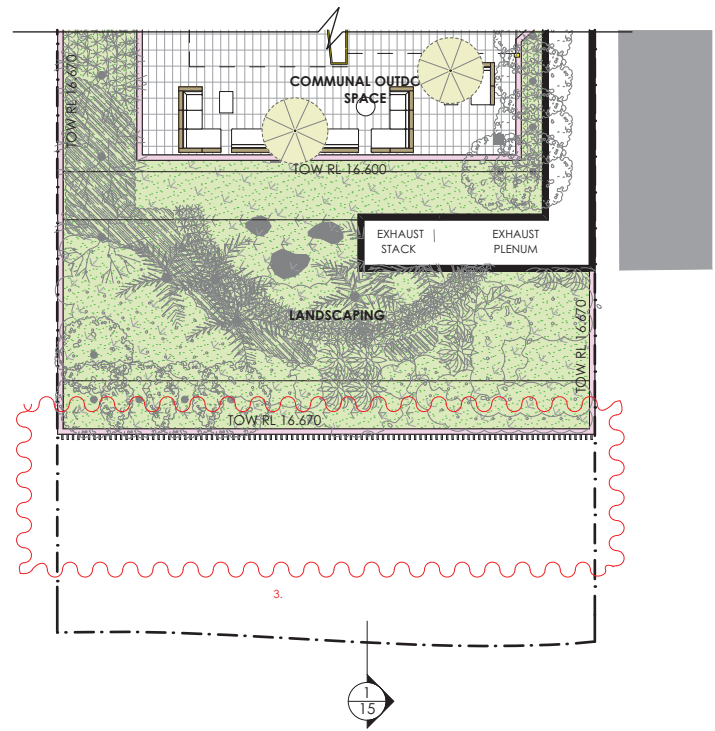



2 LEVEL 1 - PODIUM (CONTINUATION)
1:200

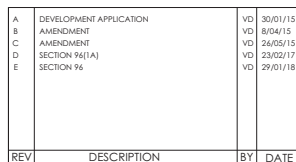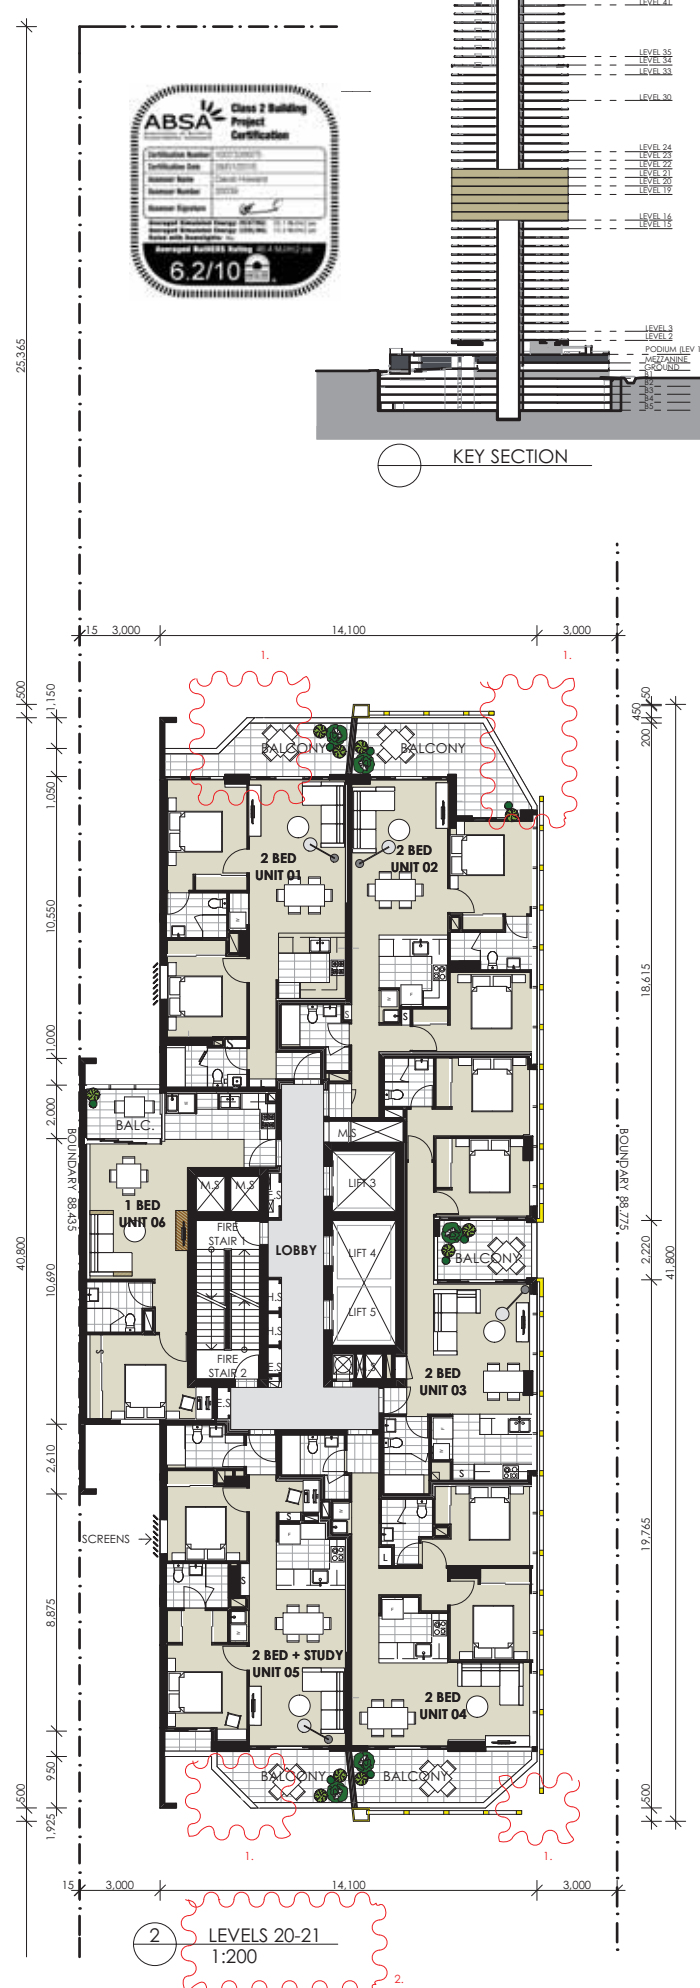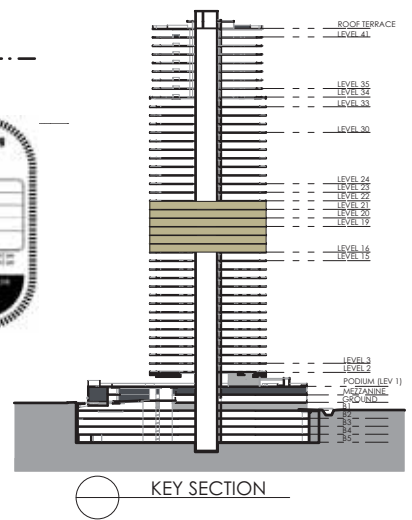


PROJECT TITLE:
PROPOSED MIXED USE
DEVELOPMENT
11 HASSALL ST, PARRAMATTA
DRAWINGS TITLE:
LEVELS 16 TO 21



DATE: JANUARY 2015	
DRAWN BY: VD, MG	
CHECKED BY: PJ, VD	
PROJECT NO: P328.1	SCALE @ A3: 1:200
A	DA 12 E
disc	stage. dwg no. revision

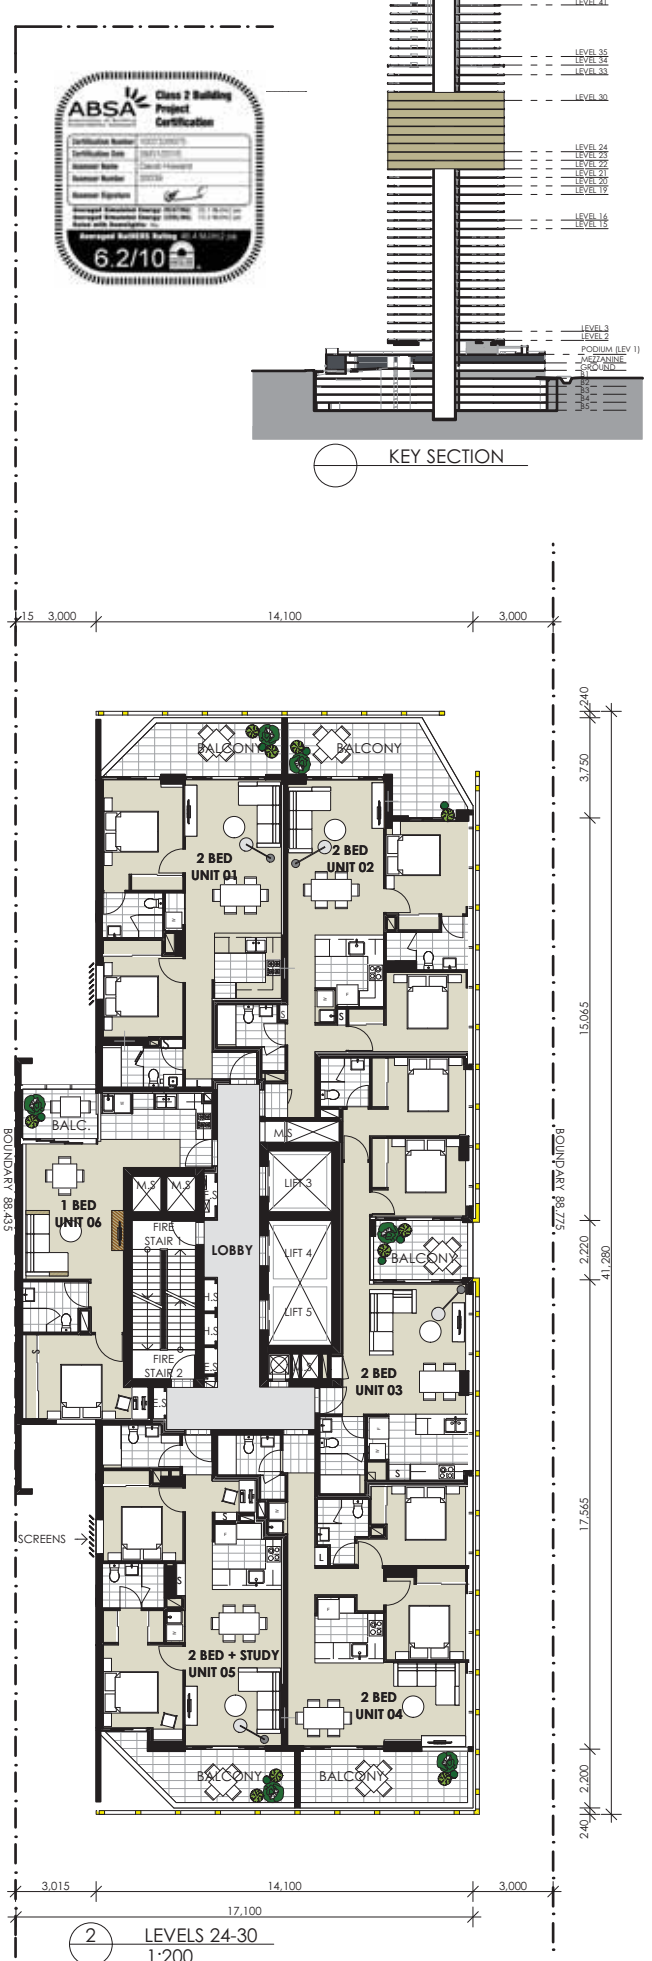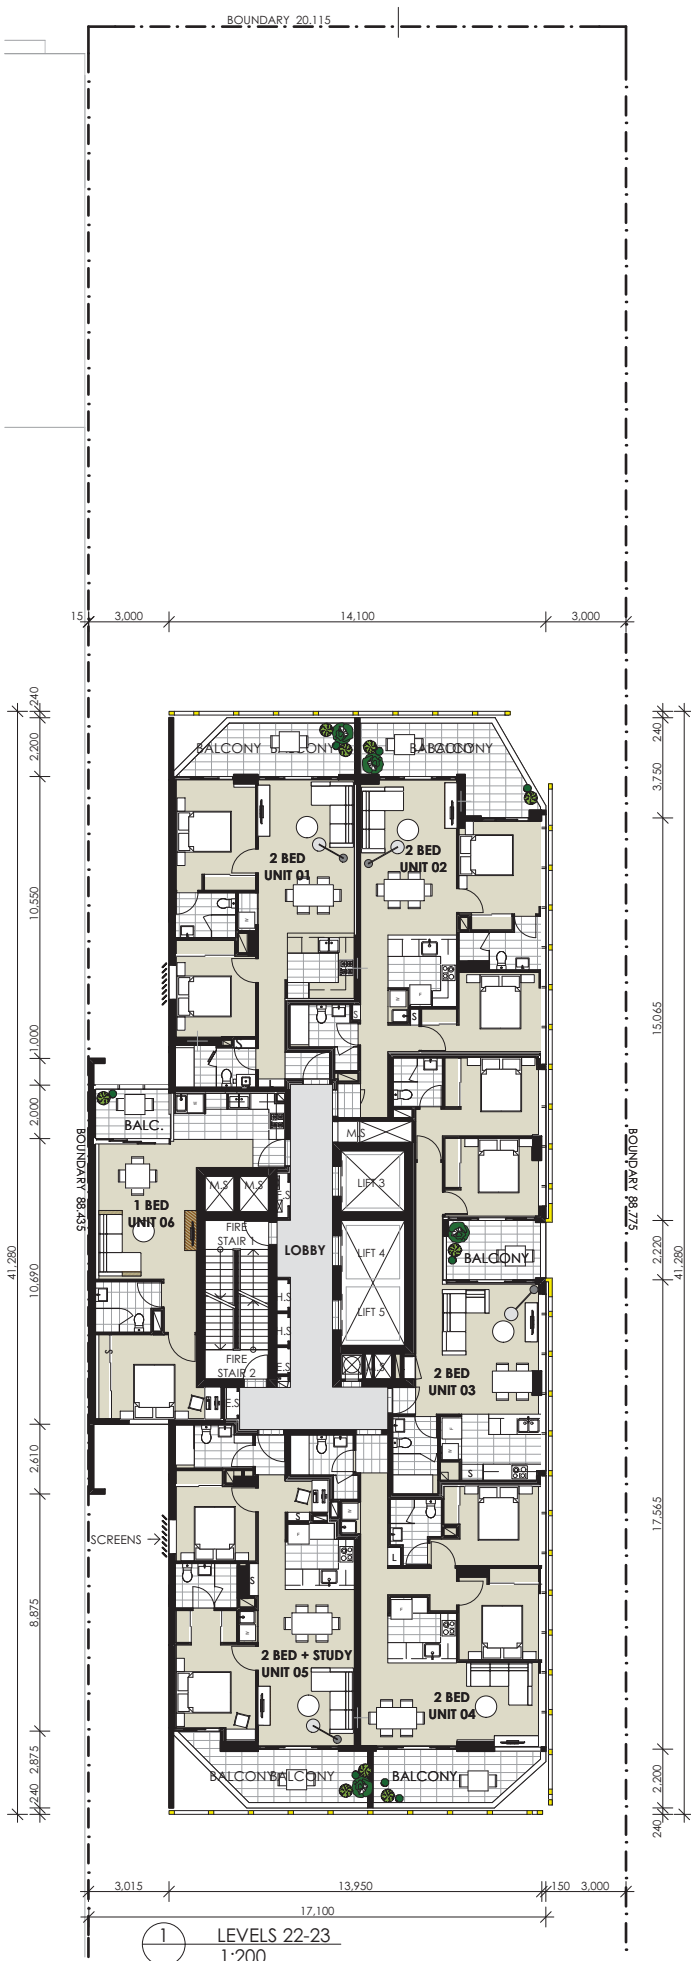


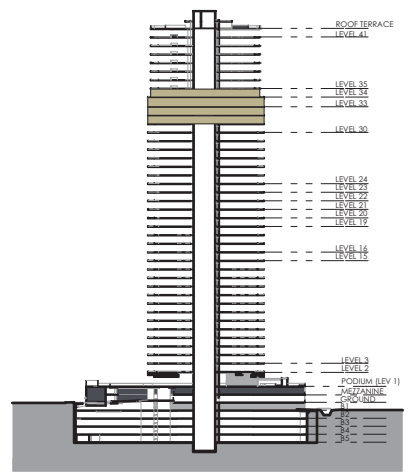

KEY SECTION

S96 CHANGES

1. PERFORATED FOLDING SCREEN DELETED
2. STOREY REFERENCE AMENDED

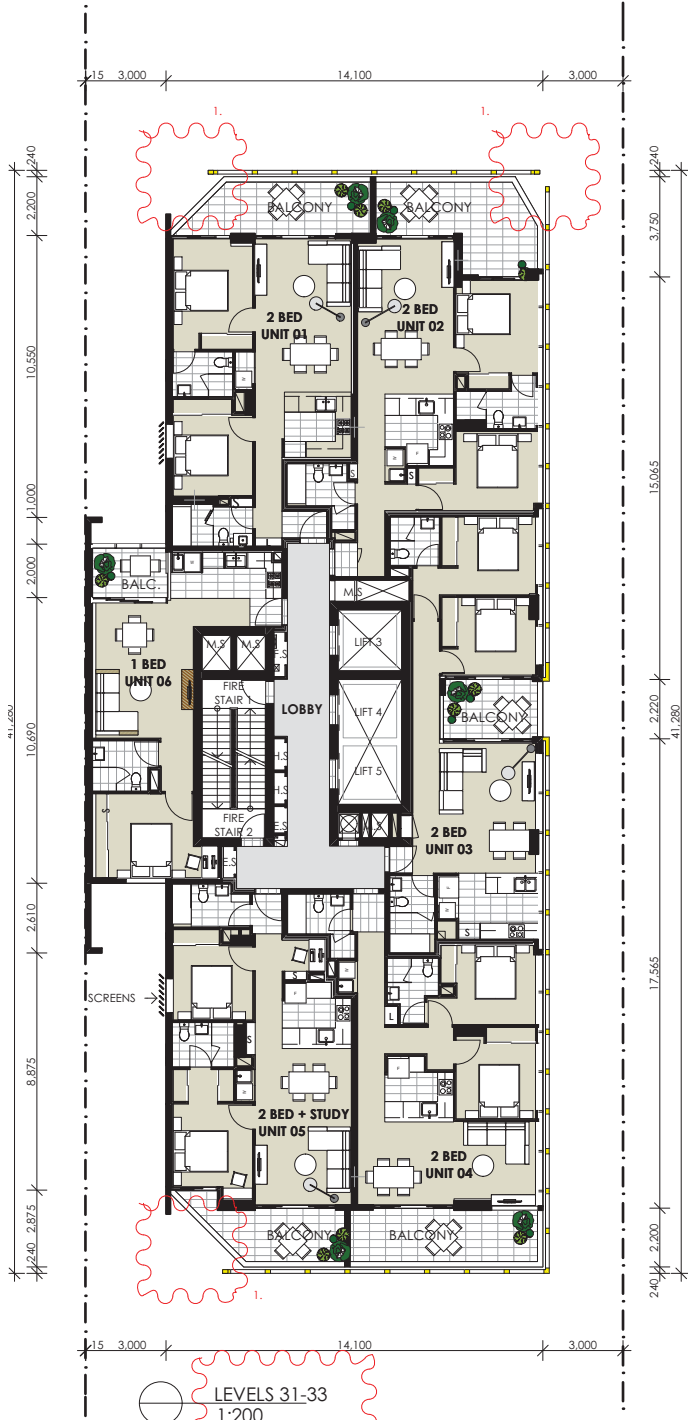





1. RETAIL FACADE REVISED
2. MOTORISED ACCESS GATE RELOCATED
3. RETAIL WASTE BINS AND GAS METERS RELOCATED

- Building Fabric Thermal Insulation
- Building Sealing
- Building Services

RATED either with NO DOWNLIGHTS or with LED downlights which do not penetrate ceiling insulation

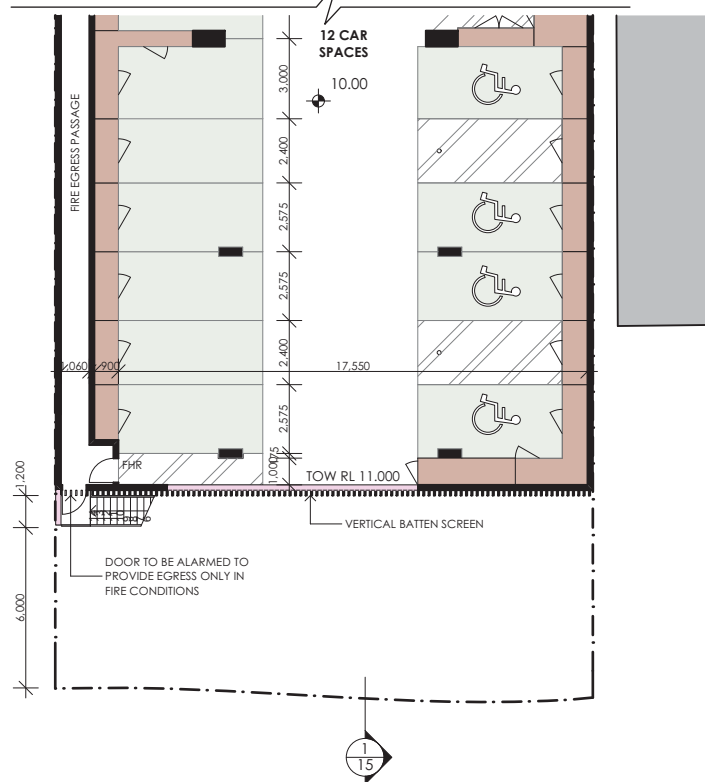


2 GROUND FLOOR (CONTINUATION)
1:200

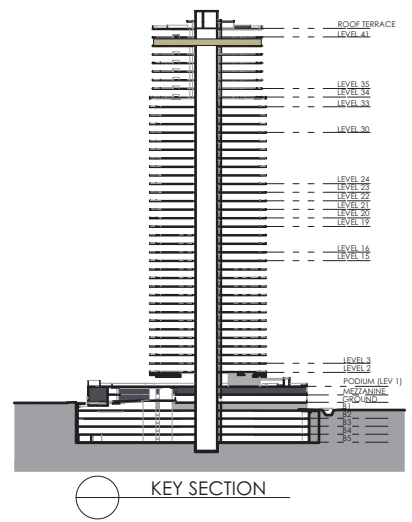


596 CHANGES

1. PERFORATED FOLDING SCREEN DELETED
2. SLAB EDGE MODIFIED

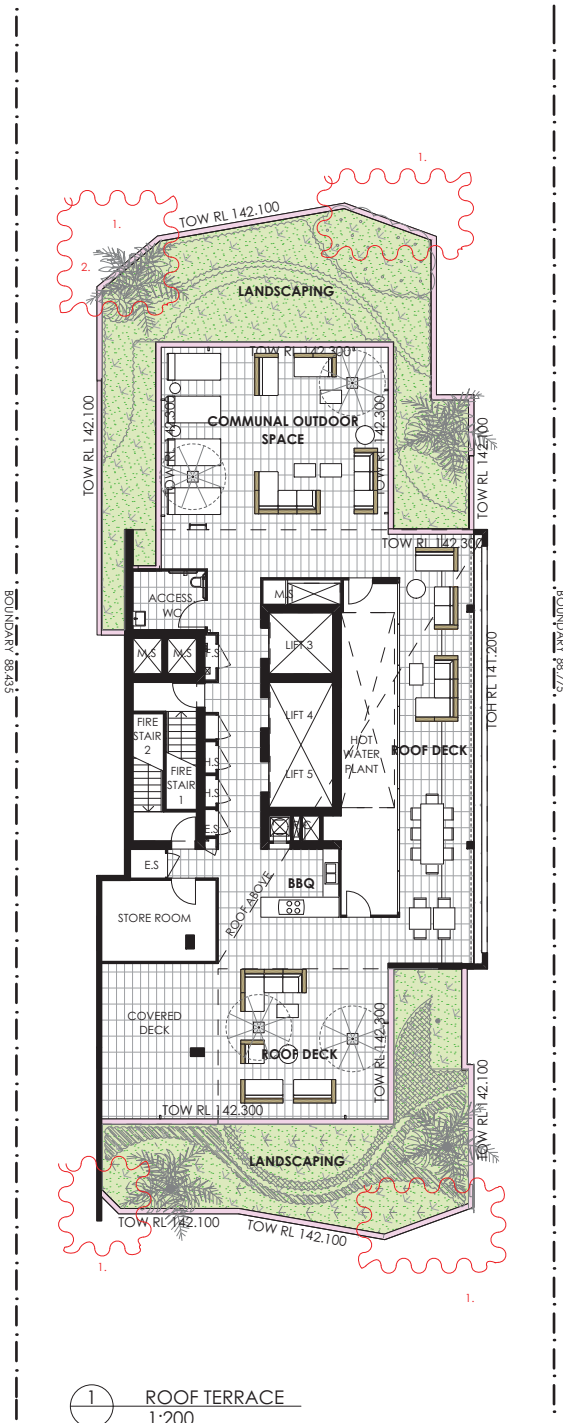


A	DEVELOPMENT APPLICATION	VO	30/01/15	CLIENT:	SONENCO PARRAMATTA + SAAB PARRAMATTA
B	AMENDMENT	VO	8/04/15		
C	SECTION 96(1A)	VO	23/02/17		
D	SECTION 96	VO	29/01/18		
REV	DESCRIPTION	BY	DATE		

PROJECT TITLE:	PROPOSED MIXED USE DEVELOPMENT 11 HASSALL ST, PARRAMATTA
DRAWING TITLE:	ROOF TERRACE

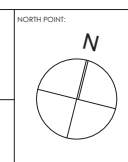


DATE:	JANUARY 2015		
DRAWN BY:	VD, MG		
CHECKED BY:	PI, VD		
PROJECT NO:	P328.1	SCALE @ A3:	1:200
A	DA	14	D
disc	stage	dwg no.	revision

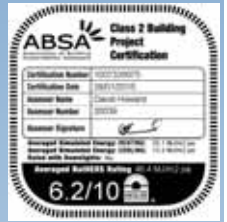


Project Tourism International Architecture Pty Ltd
Level 10, 263 Clarence Street Sydney NSW 2000
T +61 2 9283 0860 www.ptigroup.com.au ABN 90 050 071 022
Nominated Registered Architect: Peter Israel (reg no. 5064)

A B C D E F	DEVELOPMENT APPLICATION		VD	30/01/15	CLIENT: SONENCO PARRAMATTA + SAAB PARRAMATTA	PROJECT TITLE: PROPOSED MIXED USE DEVELOPMENT 11 HASSALL ST, PARRAMATTA	NORTH POINT:	DATE: JANUARY 2015	
	AMENDMENT		VD	8/04/15				DRAWN BY: VD, MG	
	AMENDMENT		VD	24/05/15				CHECKED BY: PI, VD	
	SECTION 96(1A)		VD	23/02/17				PROJECT No: P328.1	
	SECTION 96		VD	24/02/17				SCALE @ A3: 1:500	
SECTION 96		VD	29/01/18						
						DRAWING TITLE: SECTION			
RFV	DESCRIPTION		RY	DATE	A DA 15 F disc stage dwg no. revision				

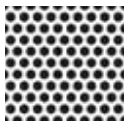

1. PERFORATED ALUMINIUM SCREEN
WHITE, ANODISED

 


4. ALUMINIUM SCREEN/ FRAMING
WHITE, ANODISED



7. PRECAST CONCRETE
CHARCOAL GREY, PAINT




10. SANDSTONE

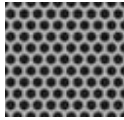

2. PERFORATED ALUMINIUM SCREEN
LIGHT GREY, ANODISED



5. PRECAST CONCRETE
WHITE, PAINT

 

8. GLASS BALUSTRADE




3. PERFORATED ALUMINIUM SCREEN
CHARCOAL, ANODISED



6. PRECAST CONCRETE
LIGHT GREY, PAINT




9. ALUMINIUM FRAMED GLAZING
BLACK, ANODISED

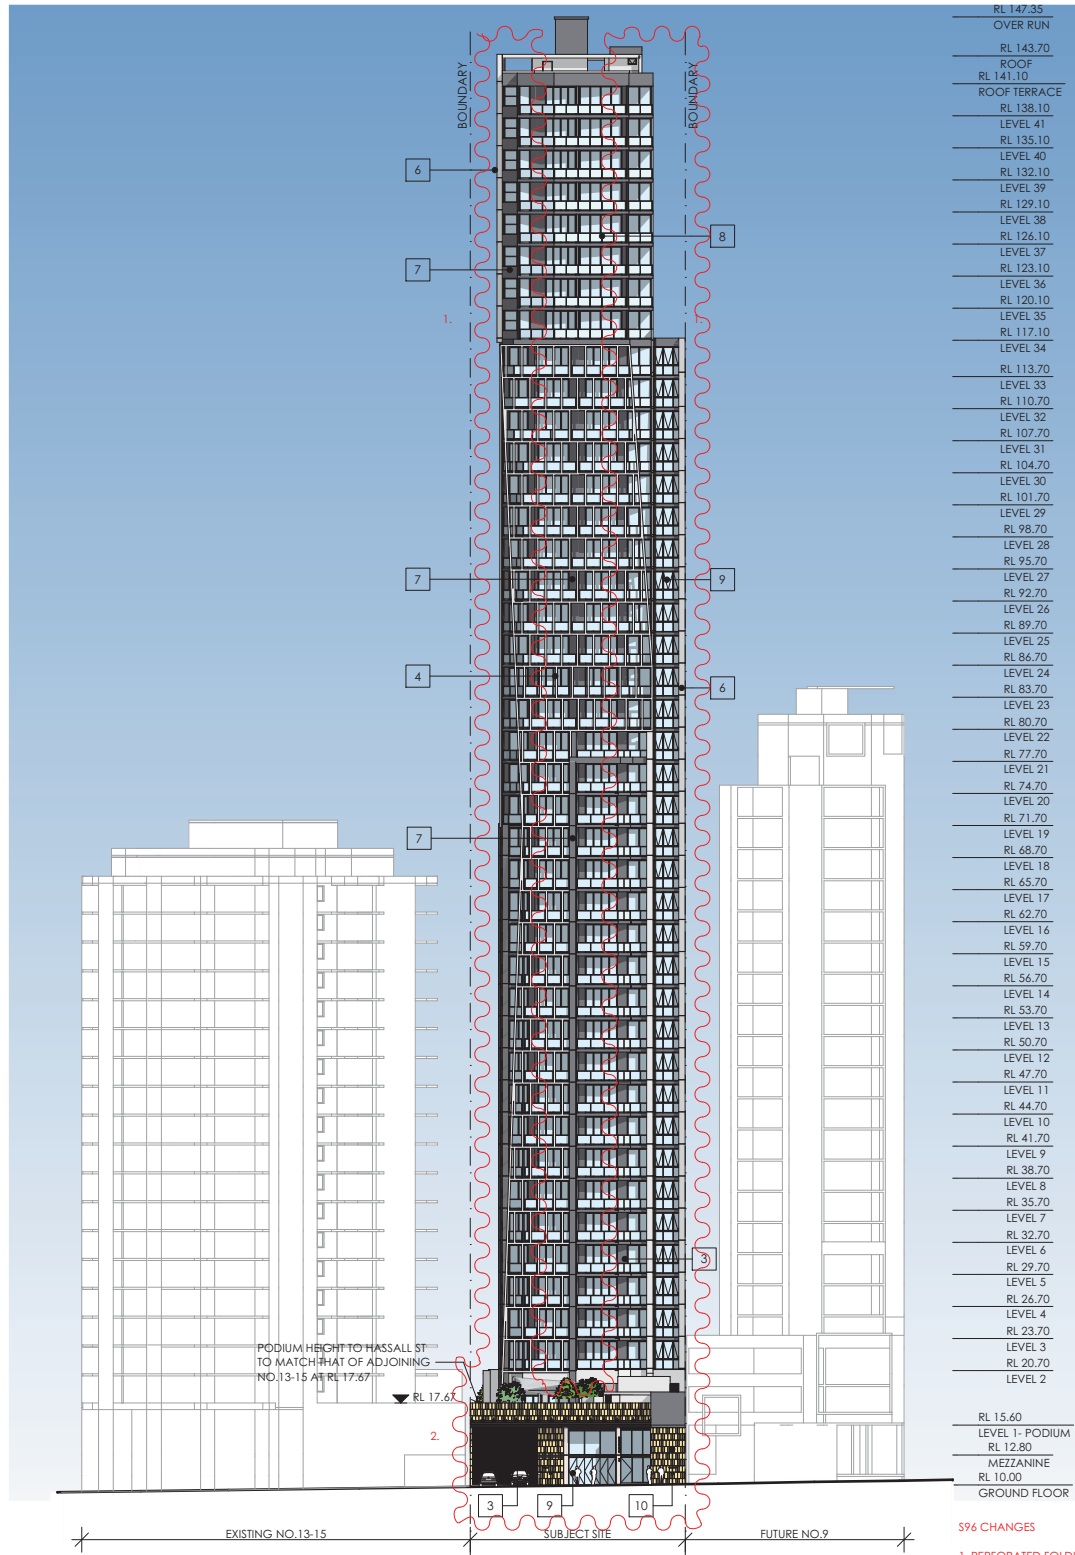


S96 CHANGES

1. PERFORATED FOLDING SCREEN DELETED
2. NORTH AWNING AND GROUND FLOOR FACADE MODIFIED

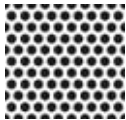


1. PERFORATED ALUMINIUM SCREEN
WHITE, ANODISED

 

4. ALUMINIUM SCREEN/ FRAMING
WHITE, ANODISED



7. PRECAST CONCRETE
CHARCOAL GREY, PAINT

 

2. PERFORATED ALUMINIUM SCREEN
LIGHT GREY, ANODISED



5. PRECAST CONCRETE
WHITE, PAINT



8. GLASS BALUSTRADE




3. PERFORATED ALUMINIUM SCREEN
CHARCOAL, ANODISED



6. PRECAST CONCRETE
LIGHT GREY, PAINT



9. ALUMINIUM FRAMED GLAZING
BLACK, ANODISED



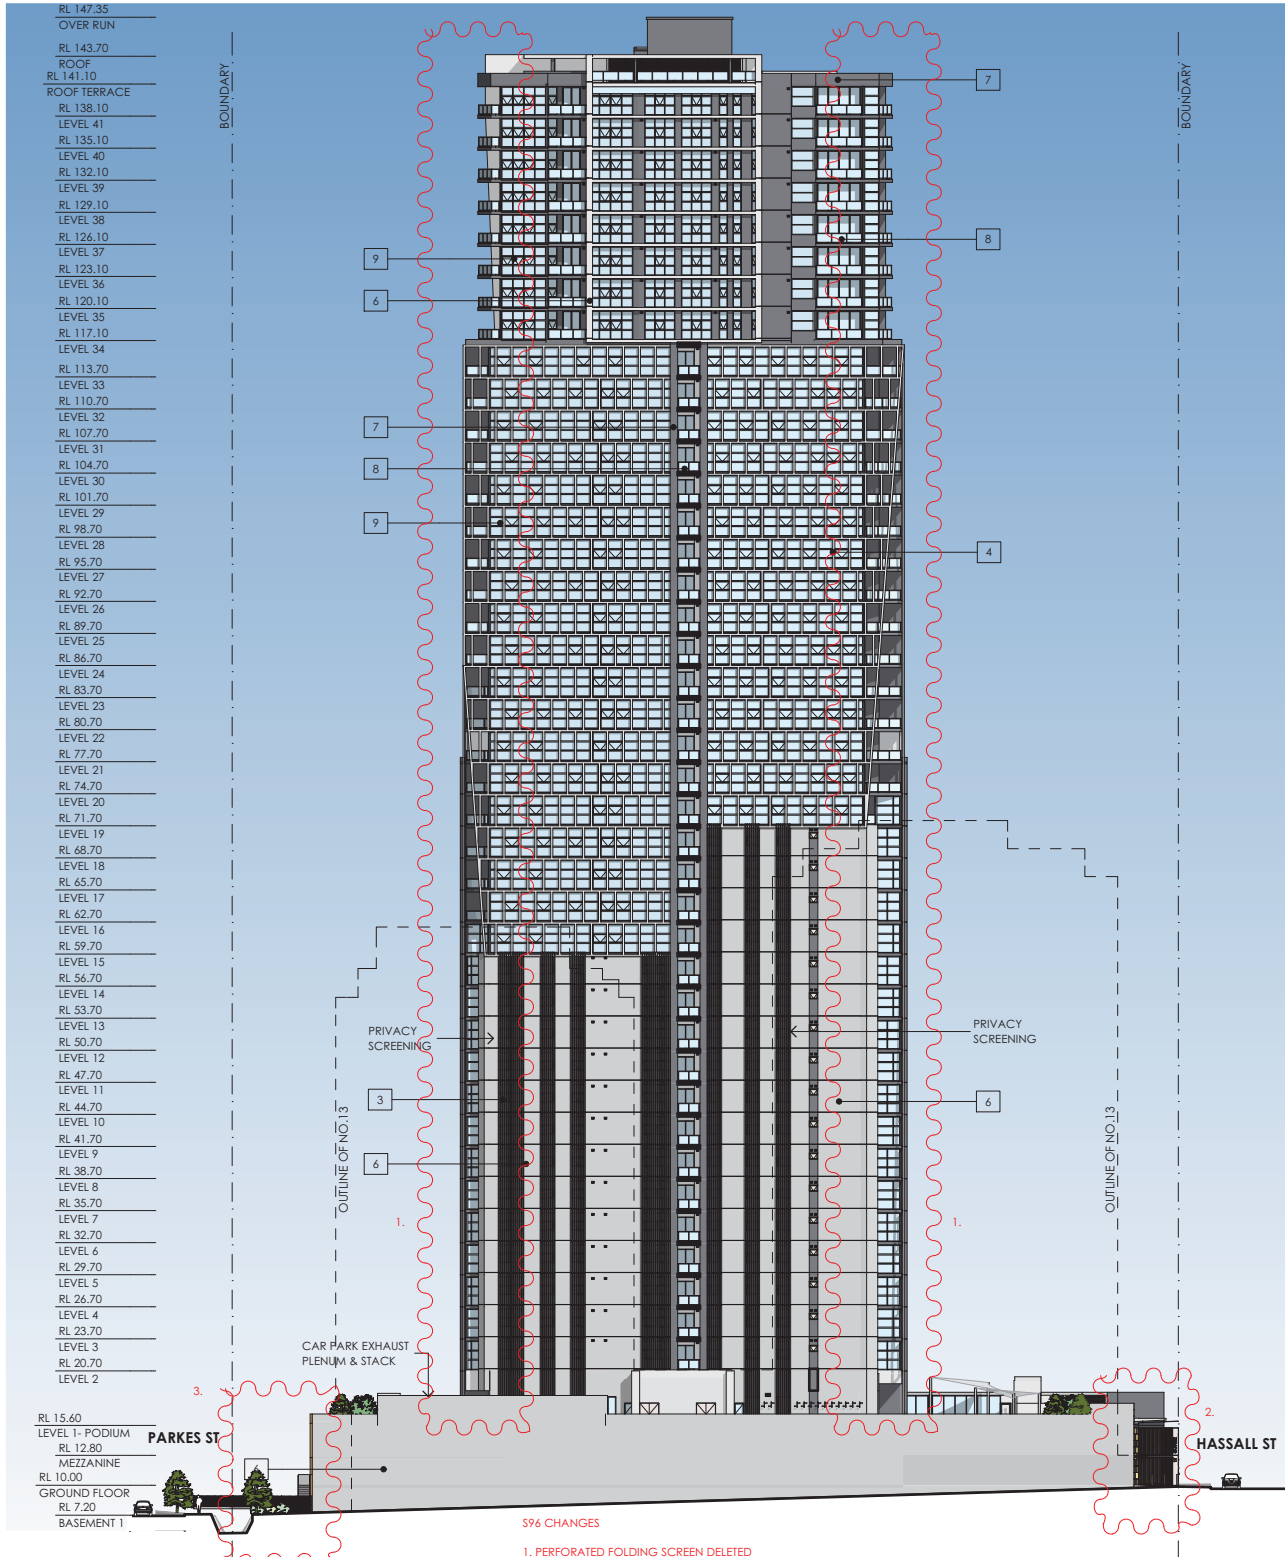


A	DEVELOPMENT APPLICATION	VD	30/01/15
B	AMENDMENT	VD	26/05/15
C	SECTION 96(1A)	VD	23/02/17
D	SECTION 96	VD	24/02/17
E	SECTION 96	VD	29/01/18
REV	DESCRIPTION	BY	DATE

CLIENT:
**SONENCO PARRAMATTA
+ SAAB PARRAMATTA**

PROJECT TITLE:
**PROPOSED MIXED USE
DEVELOPMENT
11 HASSALL ST, PARRAMATTA**
DRAWING TITLE:
EAST ELEVATION

NORTH POINT:	DATE: JANUARY 2015
DRAWN BY: VD, MG	CHECKED BY: PI, VD
PROJECT NO: P328.1	SCALE @ A3: 1:500
A	DA
disc	stage
17	E
dwg no.	revision

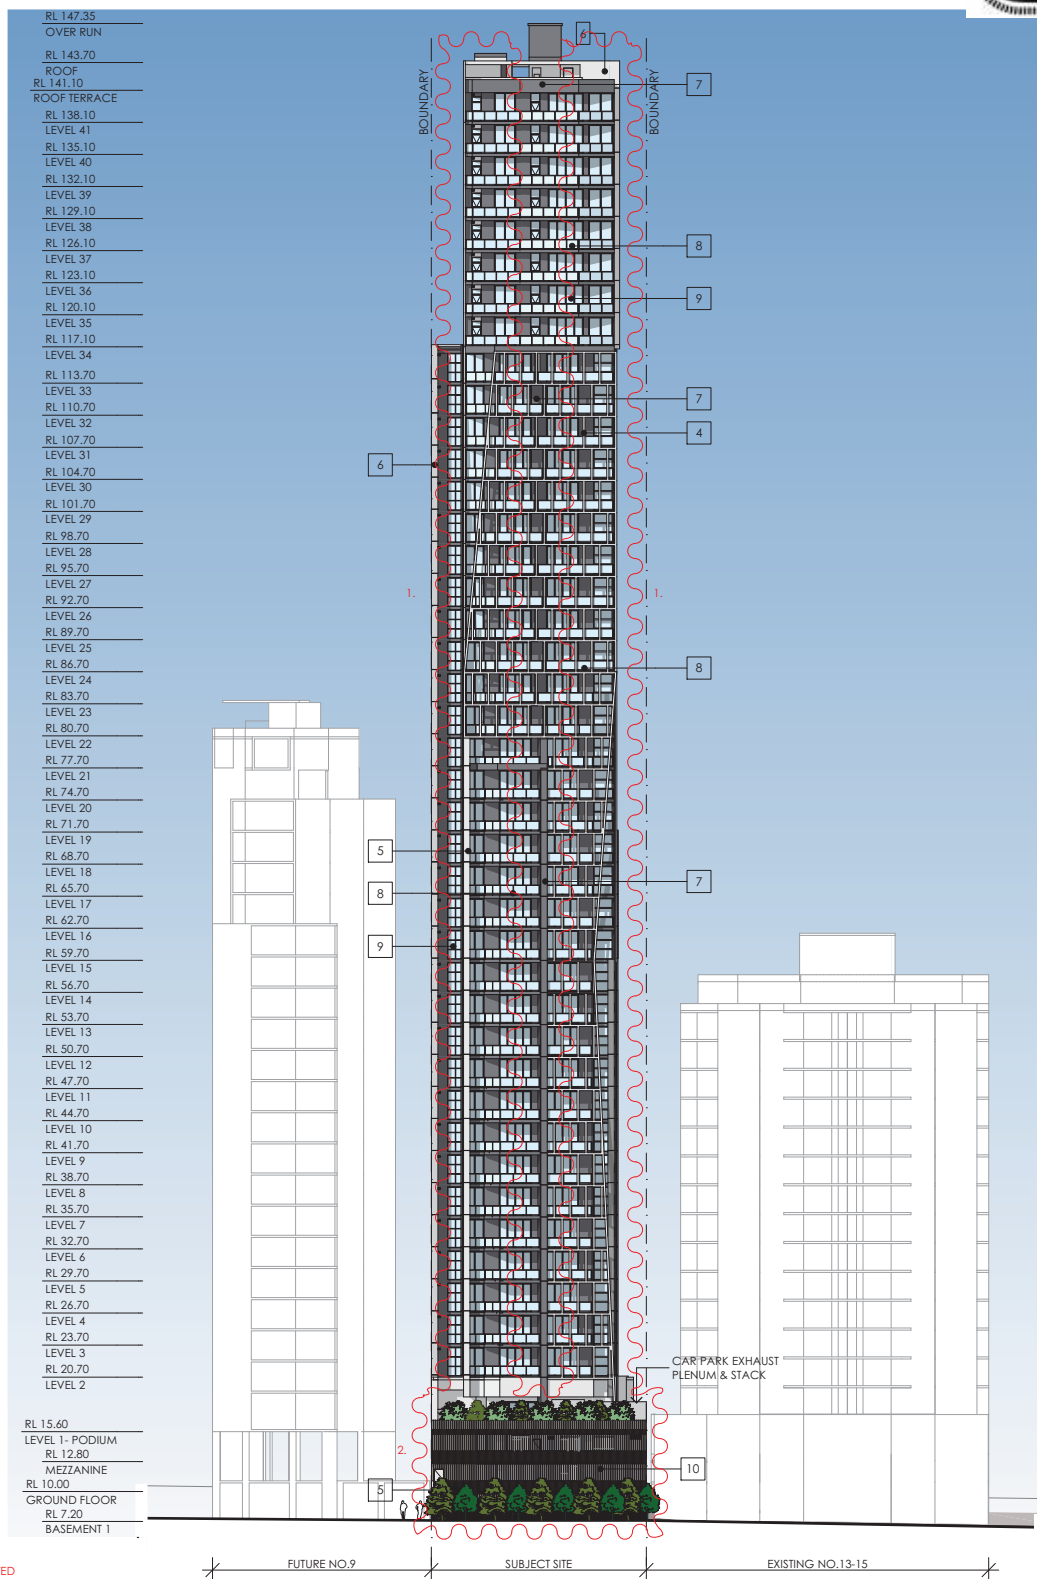  


S96 CHANGES


1. PERFORATED FOLDING SCREEN DELETED
2. SOUTH AWNING DELETED



A B C D E	DEVELOPMENT APPLICATION	VD	30/01/15	CLIENT: SONENCO PARRAMATTA + SAAB PARRAMATTA	PROJECT TITLE: PROPOSED MIXED USE DEVELOPMENT 11 HASSALL ST, PARRAMATTA	NORTH POINT:	DATE:	JANUARY 2015								
	AMENDMENT	VD	24/05/17				DRAWN BY:	VD, MG								
	SECTION 94(1A)	VD	23/02/17				CHECKED BY:	PI, VD								
	SECTION 96	VD	24/02/17				PROJECT NO:	P328.1	SCALE @ A3:	1:500						
	SECTION 96	VD	29/01/18				DRAWING TITLE:	SOUTH ELEVATION - PARKES ST								
RFV	DESCRIPTION	RY	DATE	<table><tr><td>A</td><td>DA</td><td>18</td><td>E</td></tr><tr><td>disc</td><td>stage</td><td>dwg no.</td><td>revision</td></tr></table>					A	DA	18	E	disc	stage	dwg no.	revision
A	DA	18	E													
disc	stage	dwg no.	revision													

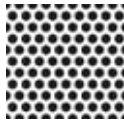


1. PERFORATED ALUMINIUM SCREEN
WHITE, ANODISED

 

4. ALUMINIUM SCREEN/ FRAMING
WHITE, ANODISED




7. PRECAST CONCRETE
CHARCOAL GREY, PAINT

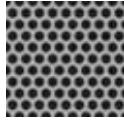

2. PERFORATED ALUMINIUM SCREEN
LIGHT GREY, ANODISED



5. PRECAST CONCRETE
WHITE, PAINT

 

8. GLASS BALUSTRADE




3. PERFORATED ALUMINIUM SCREEN
CHARCOAL, ANODISED



6. PRECAST CONCRETE
LIGHT GREY, PAINT







9. ALUMINIUM FRAMED GLAZING
BLACK, ANODISED

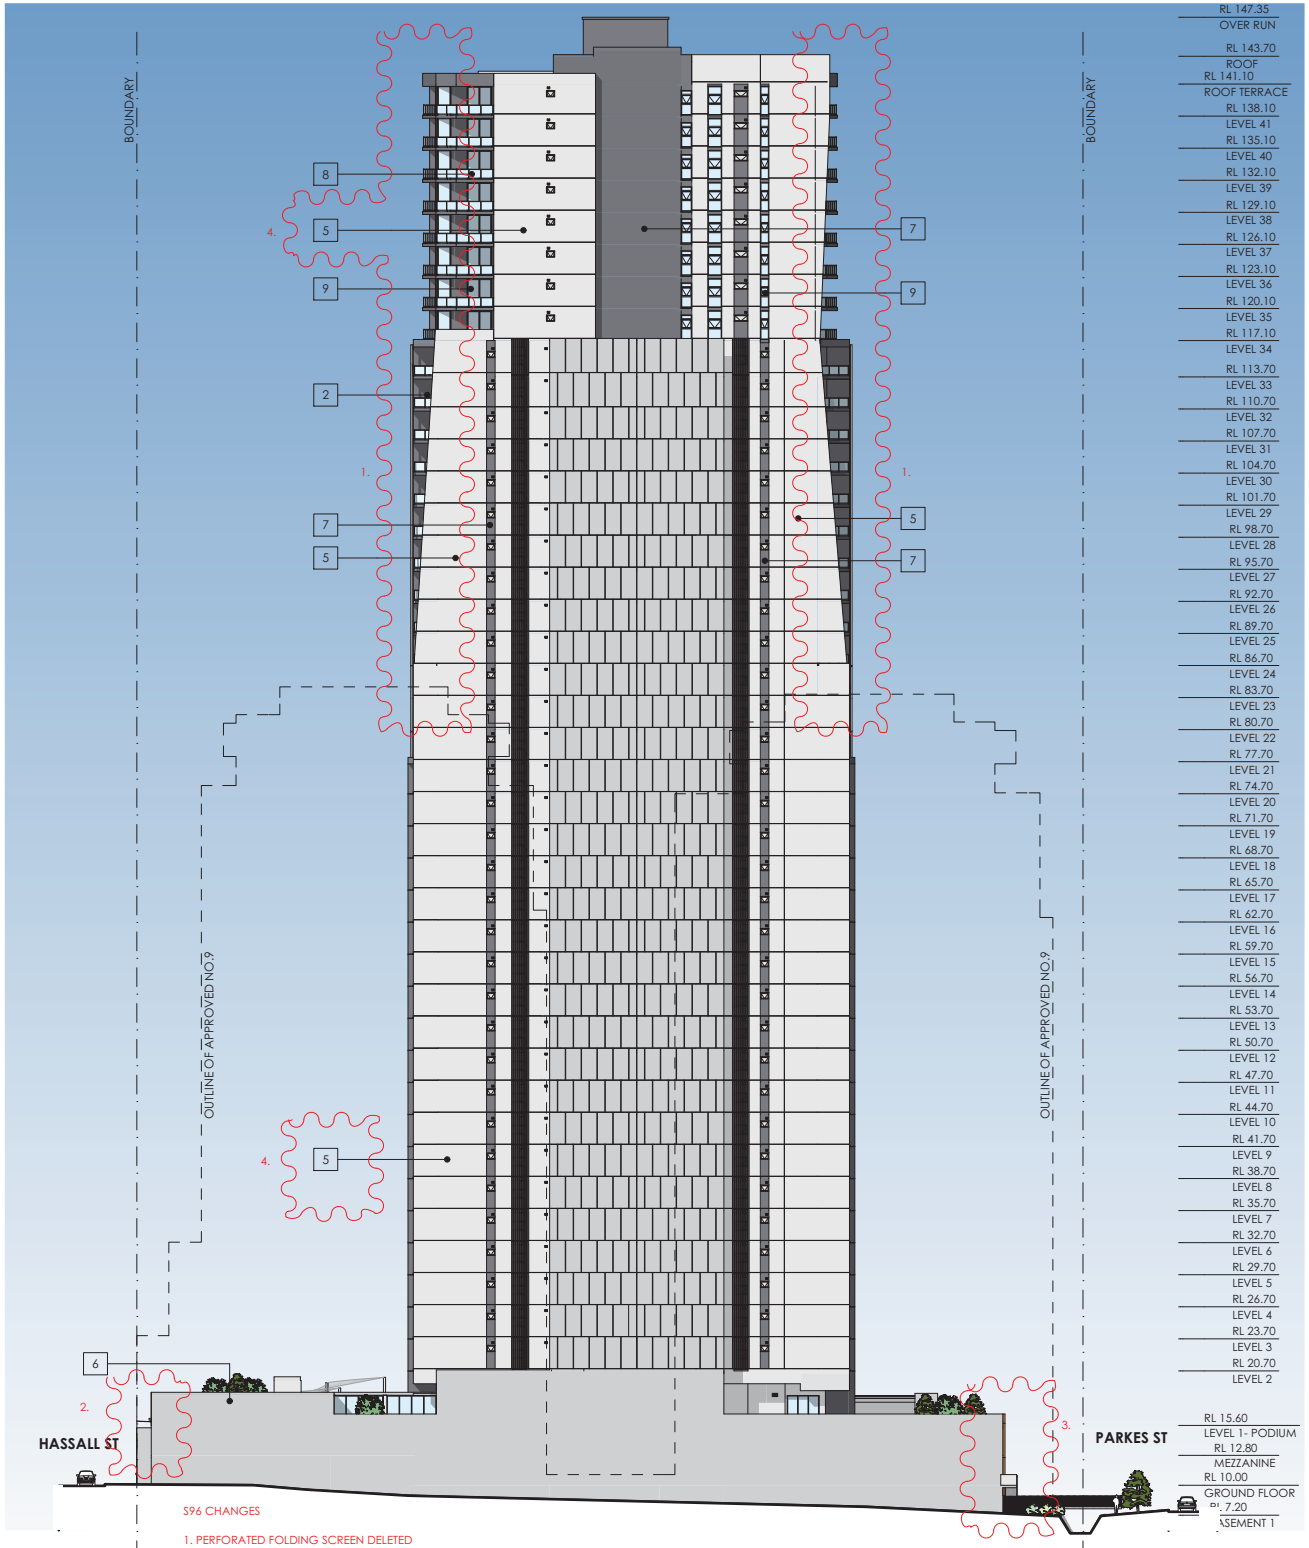


S96 CHANGES

1. PERFORATED FOLDING SCREEN DELETED
2. NORTH AWNING AND GROUND FLOOR FACADE MODIFIED
3. SOUTH AWNING DELETED
4. PAINT COLOUR REVISED

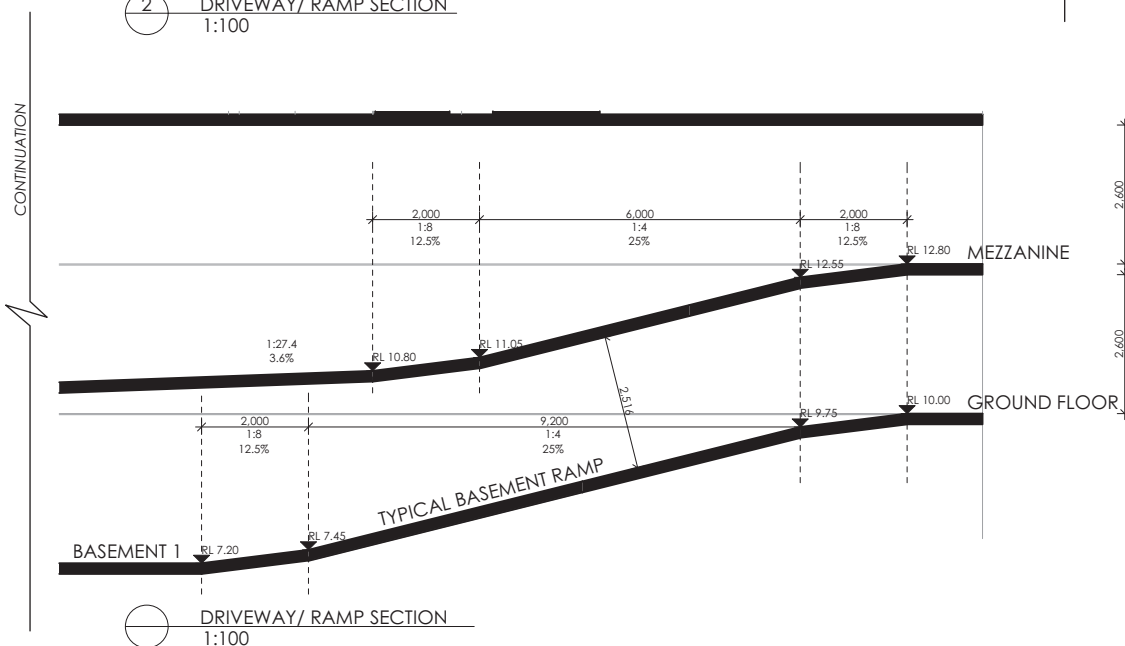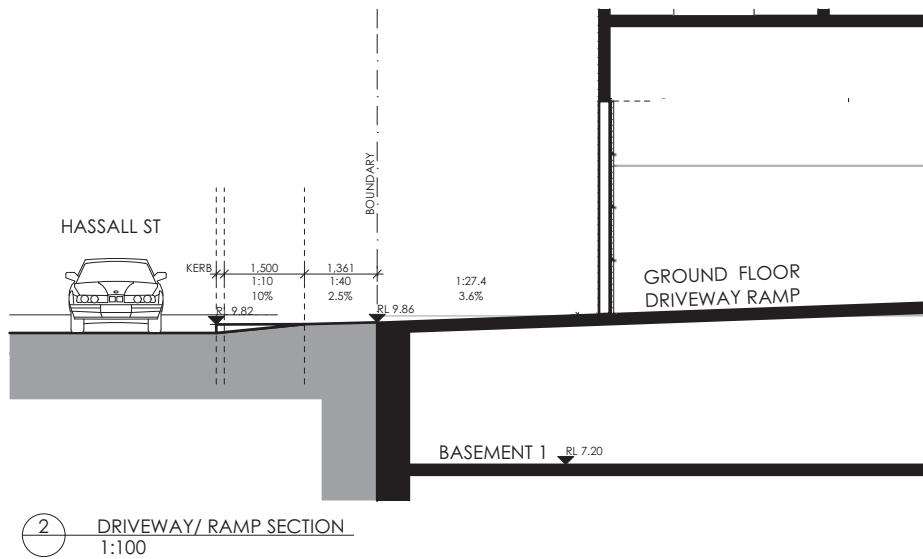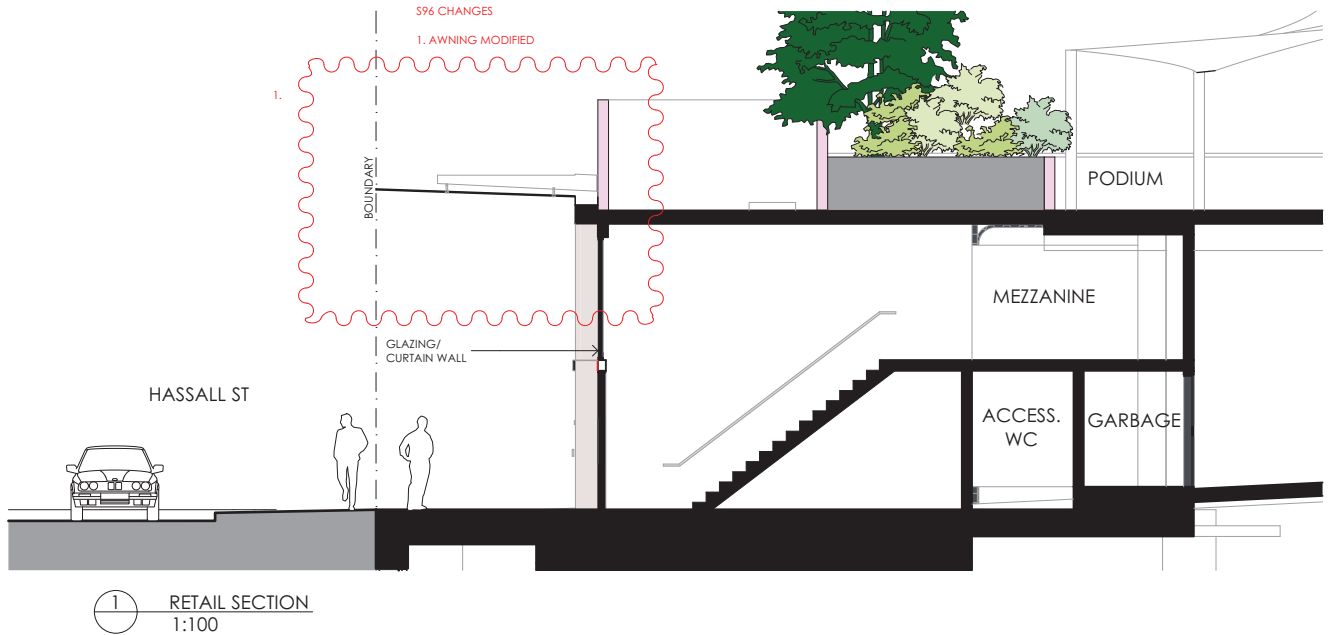


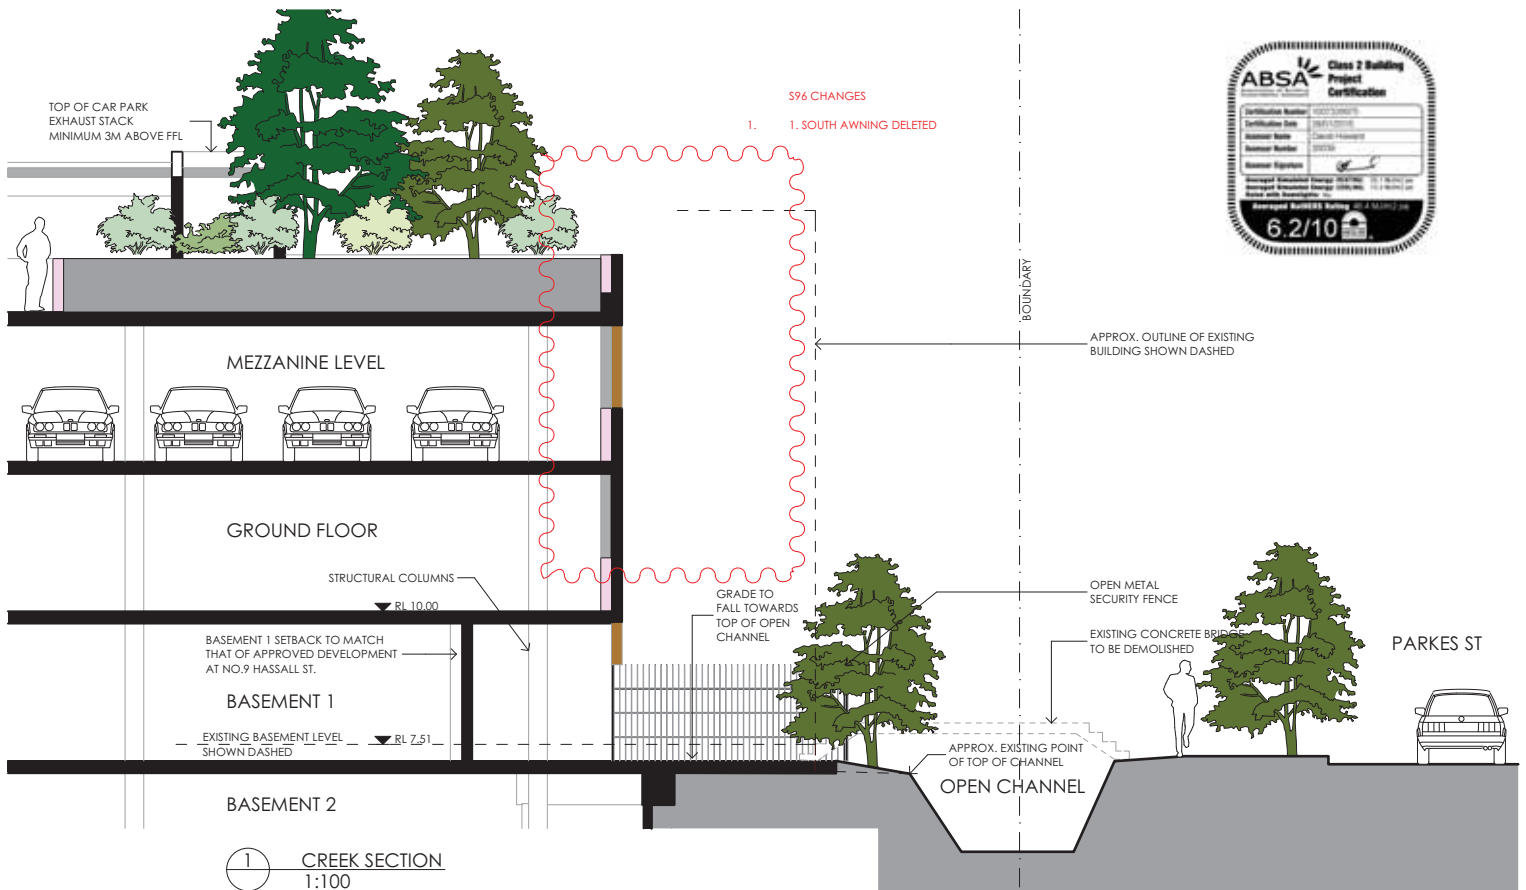


1 CREEK SECTION
1:100

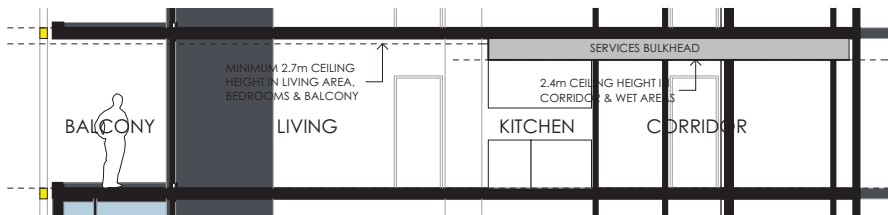

2 TYPICAL APARTMENT SECTION
1:100

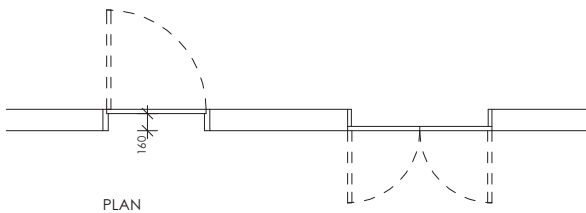

PLAN

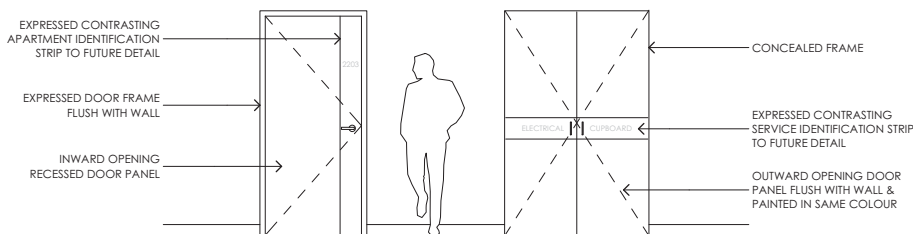

ELEVATION


3 DOOR ELEVATION DETAIL
1:50




Project Tourism International Architecture Pty Ltd
Level 10, 263 Clarence Street Sydney NSW 2000
T +61 2 9283 0860 www.ptigroup.com.au ABN 90 080 071 022
Nominated Registered Architect: Peter Ingham (reg no. 30548)

A B C D	ADDITIONAL INFORMATION	VD	8/04/15	CLIENT: SONENCO PARRAMATTA + SAAB PARRAMATTA	PROJECT TITLE: PROPOSED MIXED USE DEVELOPMENT 11 HASSALL ST, PARRAMATTA	NORTH POINT:	DATE:	JANUARY 2015			
	AMENDMENT	VD	26/05/15				DRAWN BY:	VD, MG			
	AMENDMENT	VD	10/08/15				CHECKED BY:	PI, VD			
	AMENDMENT	VD	29/01/18				PROJECT No:	P328.1		SCALE @ A3: 1:100, 1:50	
				DRAWING TITLE:							
				DETAIL SECTIONS - SHEET 2							
REV	DESCRIPTION	RY	DATE								


FRAMING DETAIL TYPE 2

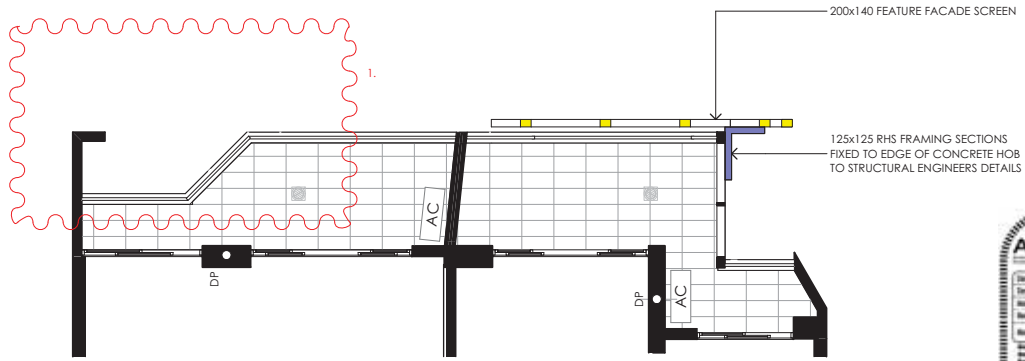

1 FRAMING KEY PLAN
1:100

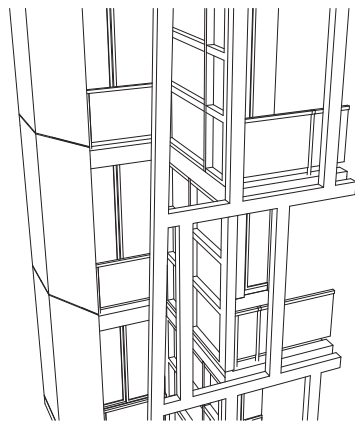

4 SCREEN TYPE 2

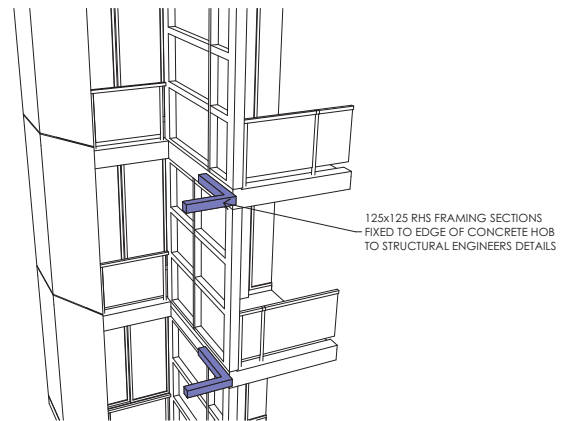

5 FRAMING CONCEPT TYPE 2


S96 CHANGES

1. PERFORATED FOLDING SCREEN DELETED



Project Tourism International Architecture Pty Ltd
Level 10, 263 Clarence Street Sydney NSW 2000
T +61 2 9283 0860 www.ptigroup.com.au ABN 90 080 071 022
Nominated Registered Architect: Peter Israel (reg no. 30548)

A B	DEVELOPMENT APPLICATION SECTION 96	VD VD	30/01/15 29/01/17	CLIENT: SONENCO PARRAMATTA + SAAB PARRAMATTA	PROJECT TITLE: PROPOSED MIXED USE DEVELOPMENT 11 HASSALL ST, PARRAMATTA DRAWING TITLE: PERSPECTIVE - SHEET 1	NORTH POINT:	DATE: JANUARY 2015	
							DRAWN BY: VD, MG	
REV	DESCRIPTION	BY	DATE				CHECKED BY: PI, VD	
							PROJECT NO: P328.1	SCALE @ A3: A DA 30 B disc stage dwg no revision

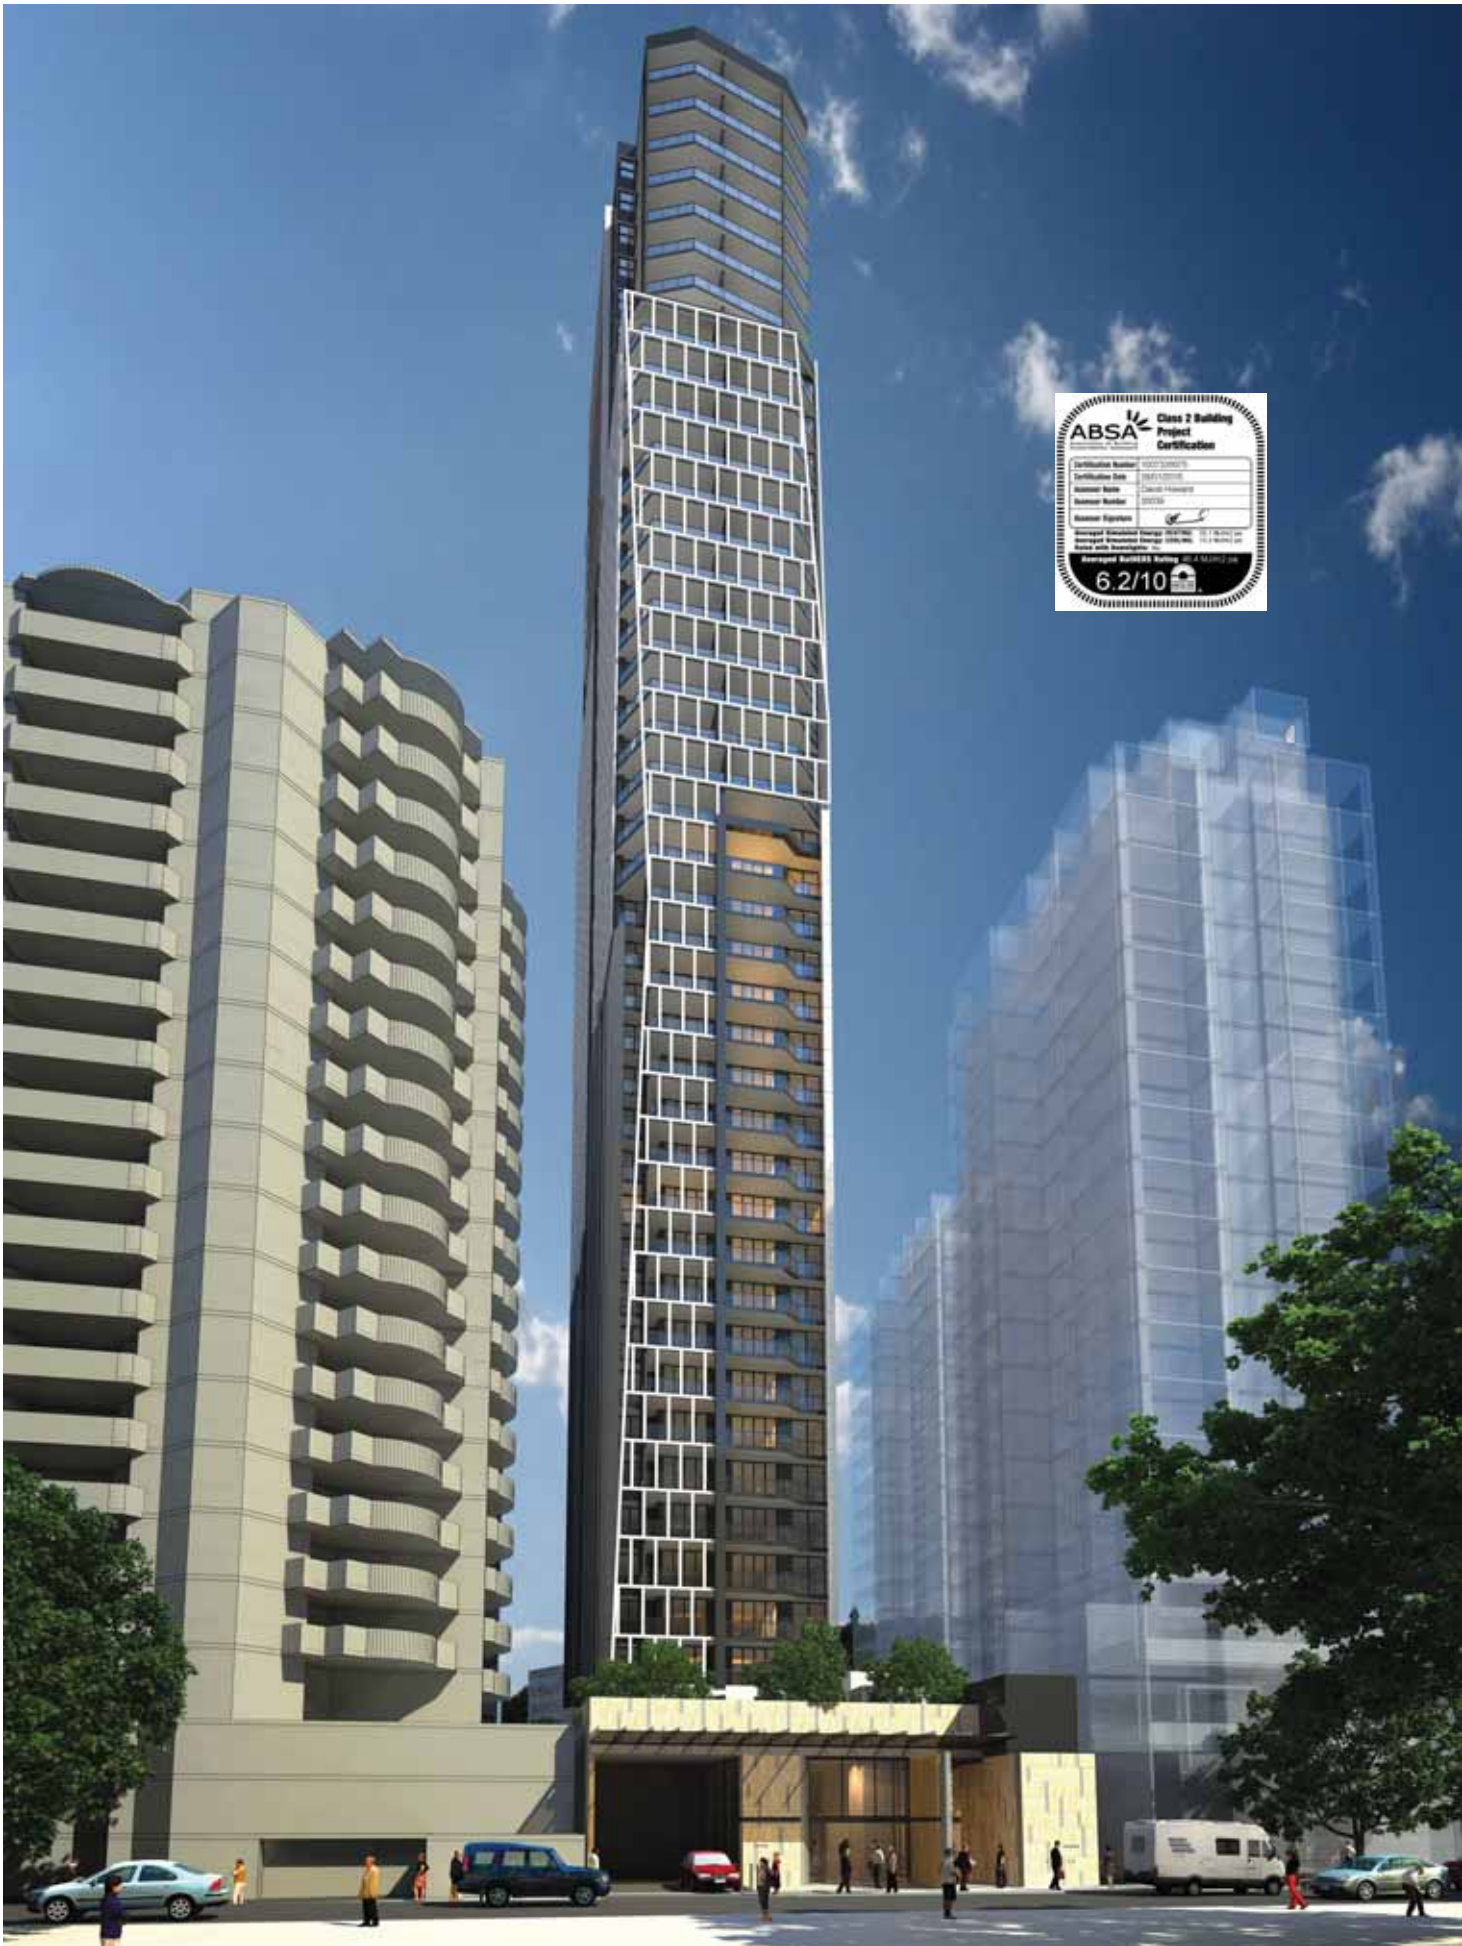

B C	DEVELOPMENT APPLICATION AMENDMENT SECTION 96	VD 30/01/15 VD 8/04/15 VD 29/01/18	CLIENT: SONENCO PARRAMATTA + SAAB PARRAMATTA	PROJECT TITLE:	NORTH POINT:	DATE: JANUARY 2015	
				PROPOSED MIXED USE DEVELOPMENT 11 HASSALL ST, PARRAMATTA		DRAWN BY: VD, MG	
				DRAWING TITLE:		CHECKED BY: PI, VD	
				PERSPECTIVE - SHEET 2		PROJECT NO: P328.1	SCALE @ A3:
				A	DA	31	C
				disc	stage	dwg no.	revision
REV	DESCRIPTION	BY	DATE				



A B C DEVELOPMENT APPLICATION AMENDMENT SECTION 96	VO 30/01/15 VO 8/04/15 VO 29/01/18	CLIENT: SONENCO PARRAMATTA + SAAB PARRAMATTA	PROJECT TITLE: PROPOSED MIXED USE DEVELOPMENT 11 HASSALL ST, PARRAMATTA DRAWING TITLE: PERSPECTIVE - SHEET 3	NORTH POINT:	DATE: JANUARY 2015 DRAWN BY: VD, MG CHECKED BY: PI, VD PROJECT NO: P328.1 SCALE @ A3: A DA 32 C disc stage dwg no. revision
REV	DESCRIPTION	BY	DATE		

