

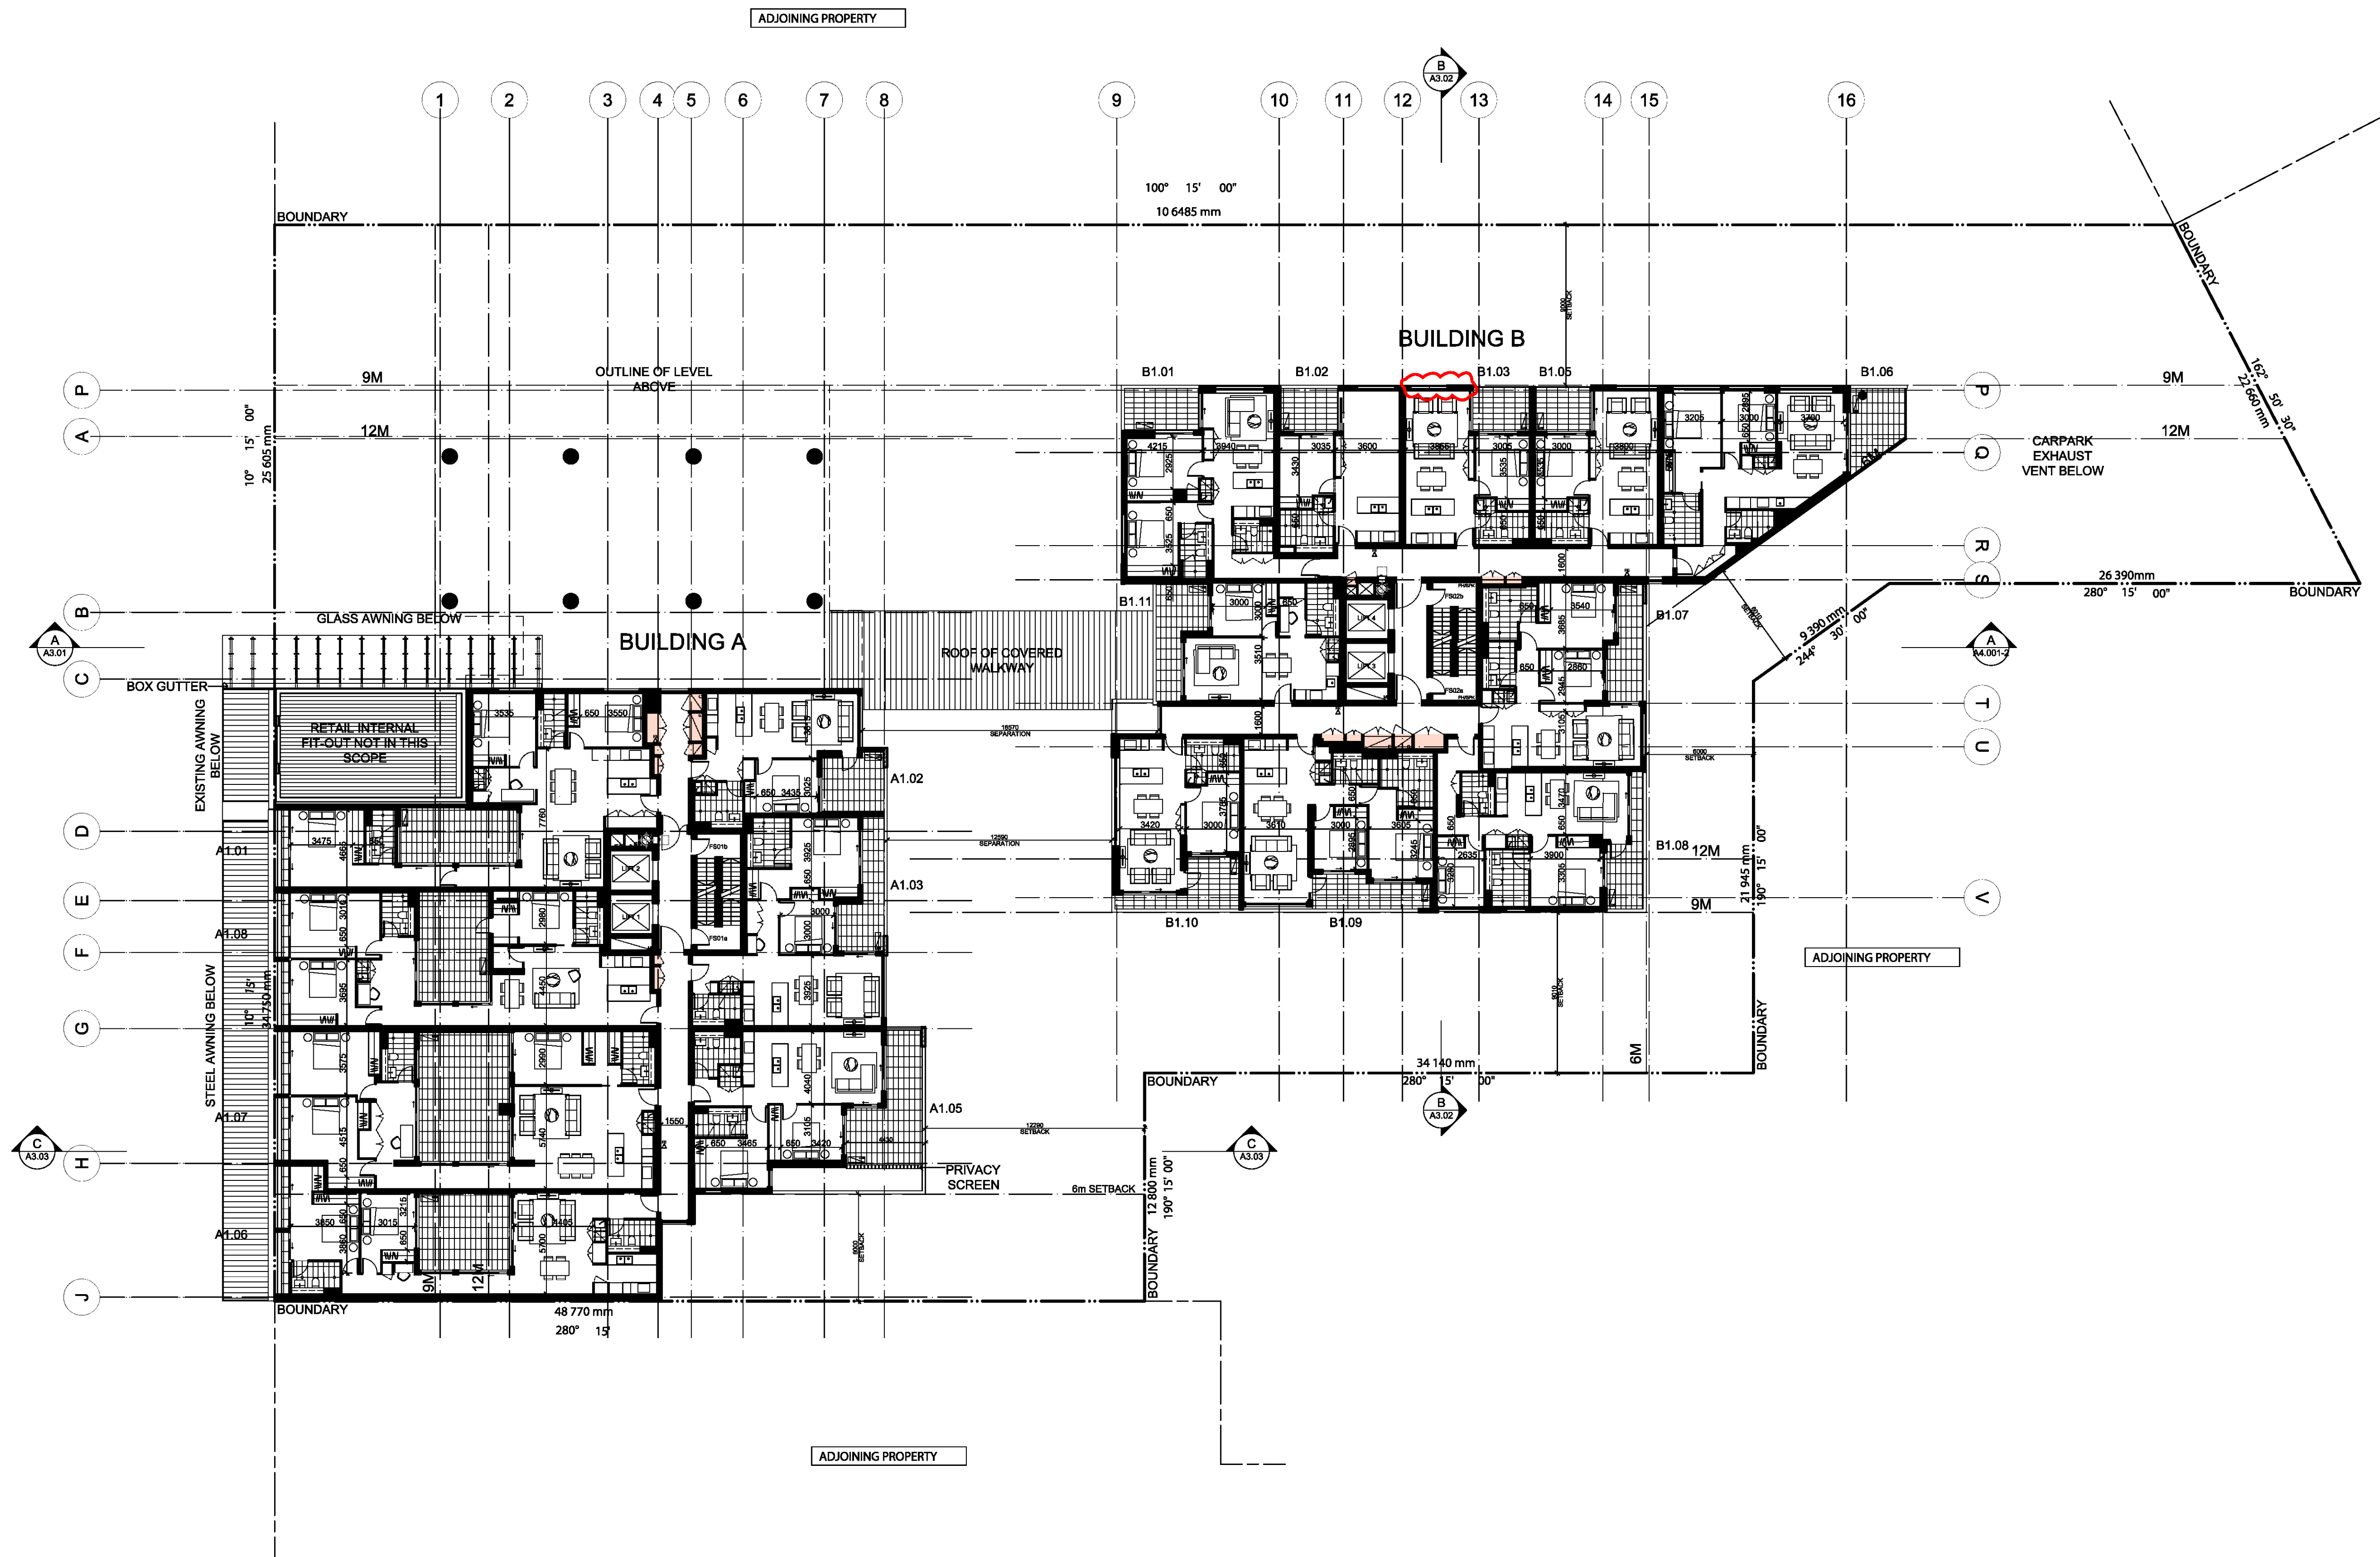


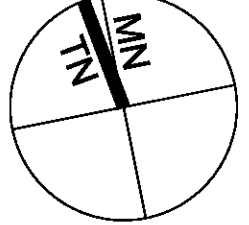

IMPORTANT NOTES: Do not scale from drawings. All dimensions shall be checked on site before commencement of work. All discrepancies shall be brought to the attention of the Architect. Larger scale drawings and written dimensions take precedence. This drawing is copyright and the property of the author, and must not be retained, copied or used without the express authority of MARCHESE PARTNERS INTERNATIONAL PTY. LTD. ISSUE FOR S96	REVISION	DATE	DESCRIPTION	BY	F	2016.10.04	SECTION 96 SUBMISSION	JRB																				
	A	2015.11.04	CONDITION 5 SETBACKS	JRB	G	2016.12.09	SECTION 96 SUBMISSION	JRB																				
	B	2016.02.16	AMENDMENTS TO STREET FRONT FACADE ADJACENT HERITAGE BUILDING AND FOR VERTICAL ARTICULATION	EBC	H	2017.03.24	SECTION 96 SUBMISSION	JRB																				
	C	2016.04.14	AMENDMENTS TO STREET FRONT FACADE PL ADJACENT HERITAGE BUILDING AND FOR VERTICAL ARTICULATION AND UNIT LAYOUTS	PL	I	2017.05.11	APARTMENT AREA UPDATED AS CLOUDED	JRB																				
	D	2016.04.20	AMENDMENTS TO STREET FRONT FACADE SS ADJACENT HERITAGE BUILDING AND FOR VERTICAL ARTICULATION AND UNIT LAYOUTS	SS	J	2017.11.30	WINDOWS ADDED																					
	E	2016.5.03	DA SUBMISSION	PL																								
					marchesepartners Marchese Partners International Pty Ltd Level 1, 53 Walker Street, North Sydney, NSW 2060, Australia P +61 2 9922 4375 F +61 2 9929 5786 E info@marchesepartners.com.au www.marchesepartners.com.au Sydney · Brisbane · Canberra · Melbourne · Adelaide · Perth Kuala Lumpur · Auckland ABN 20 098 552 151				 0 1 2 3 4 5 10				CLIENT GREATON CREATING YOUR PLACE. GREATON PTY LTD; L33/52 MARTIN PLACE; SYD PROJECT OXFORD CENTRAL				DRAWING TITLE LEVEL 1 FLOOR PLAN <table><tr><td>SCALE 1:200@A1 1:400@A3</td><td>DATE SEPT 2016</td><td>DRAWN EL</td><td>CHECKED JRB</td></tr><tr><td>JOB 15049</td><td>DRAWING S96-1.05</td><td colspan="2">REVISION J</td></tr></table>				SCALE 1:200@A1 1:400@A3	DATE SEPT 2016	DRAWN EL	CHECKED JRB	JOB 15049	DRAWING S96-1.05	REVISION J	
SCALE 1:200@A1 1:400@A3	DATE SEPT 2016	DRAWN EL	CHECKED JRB																									
JOB 15049	DRAWING S96-1.05	REVISION J																										

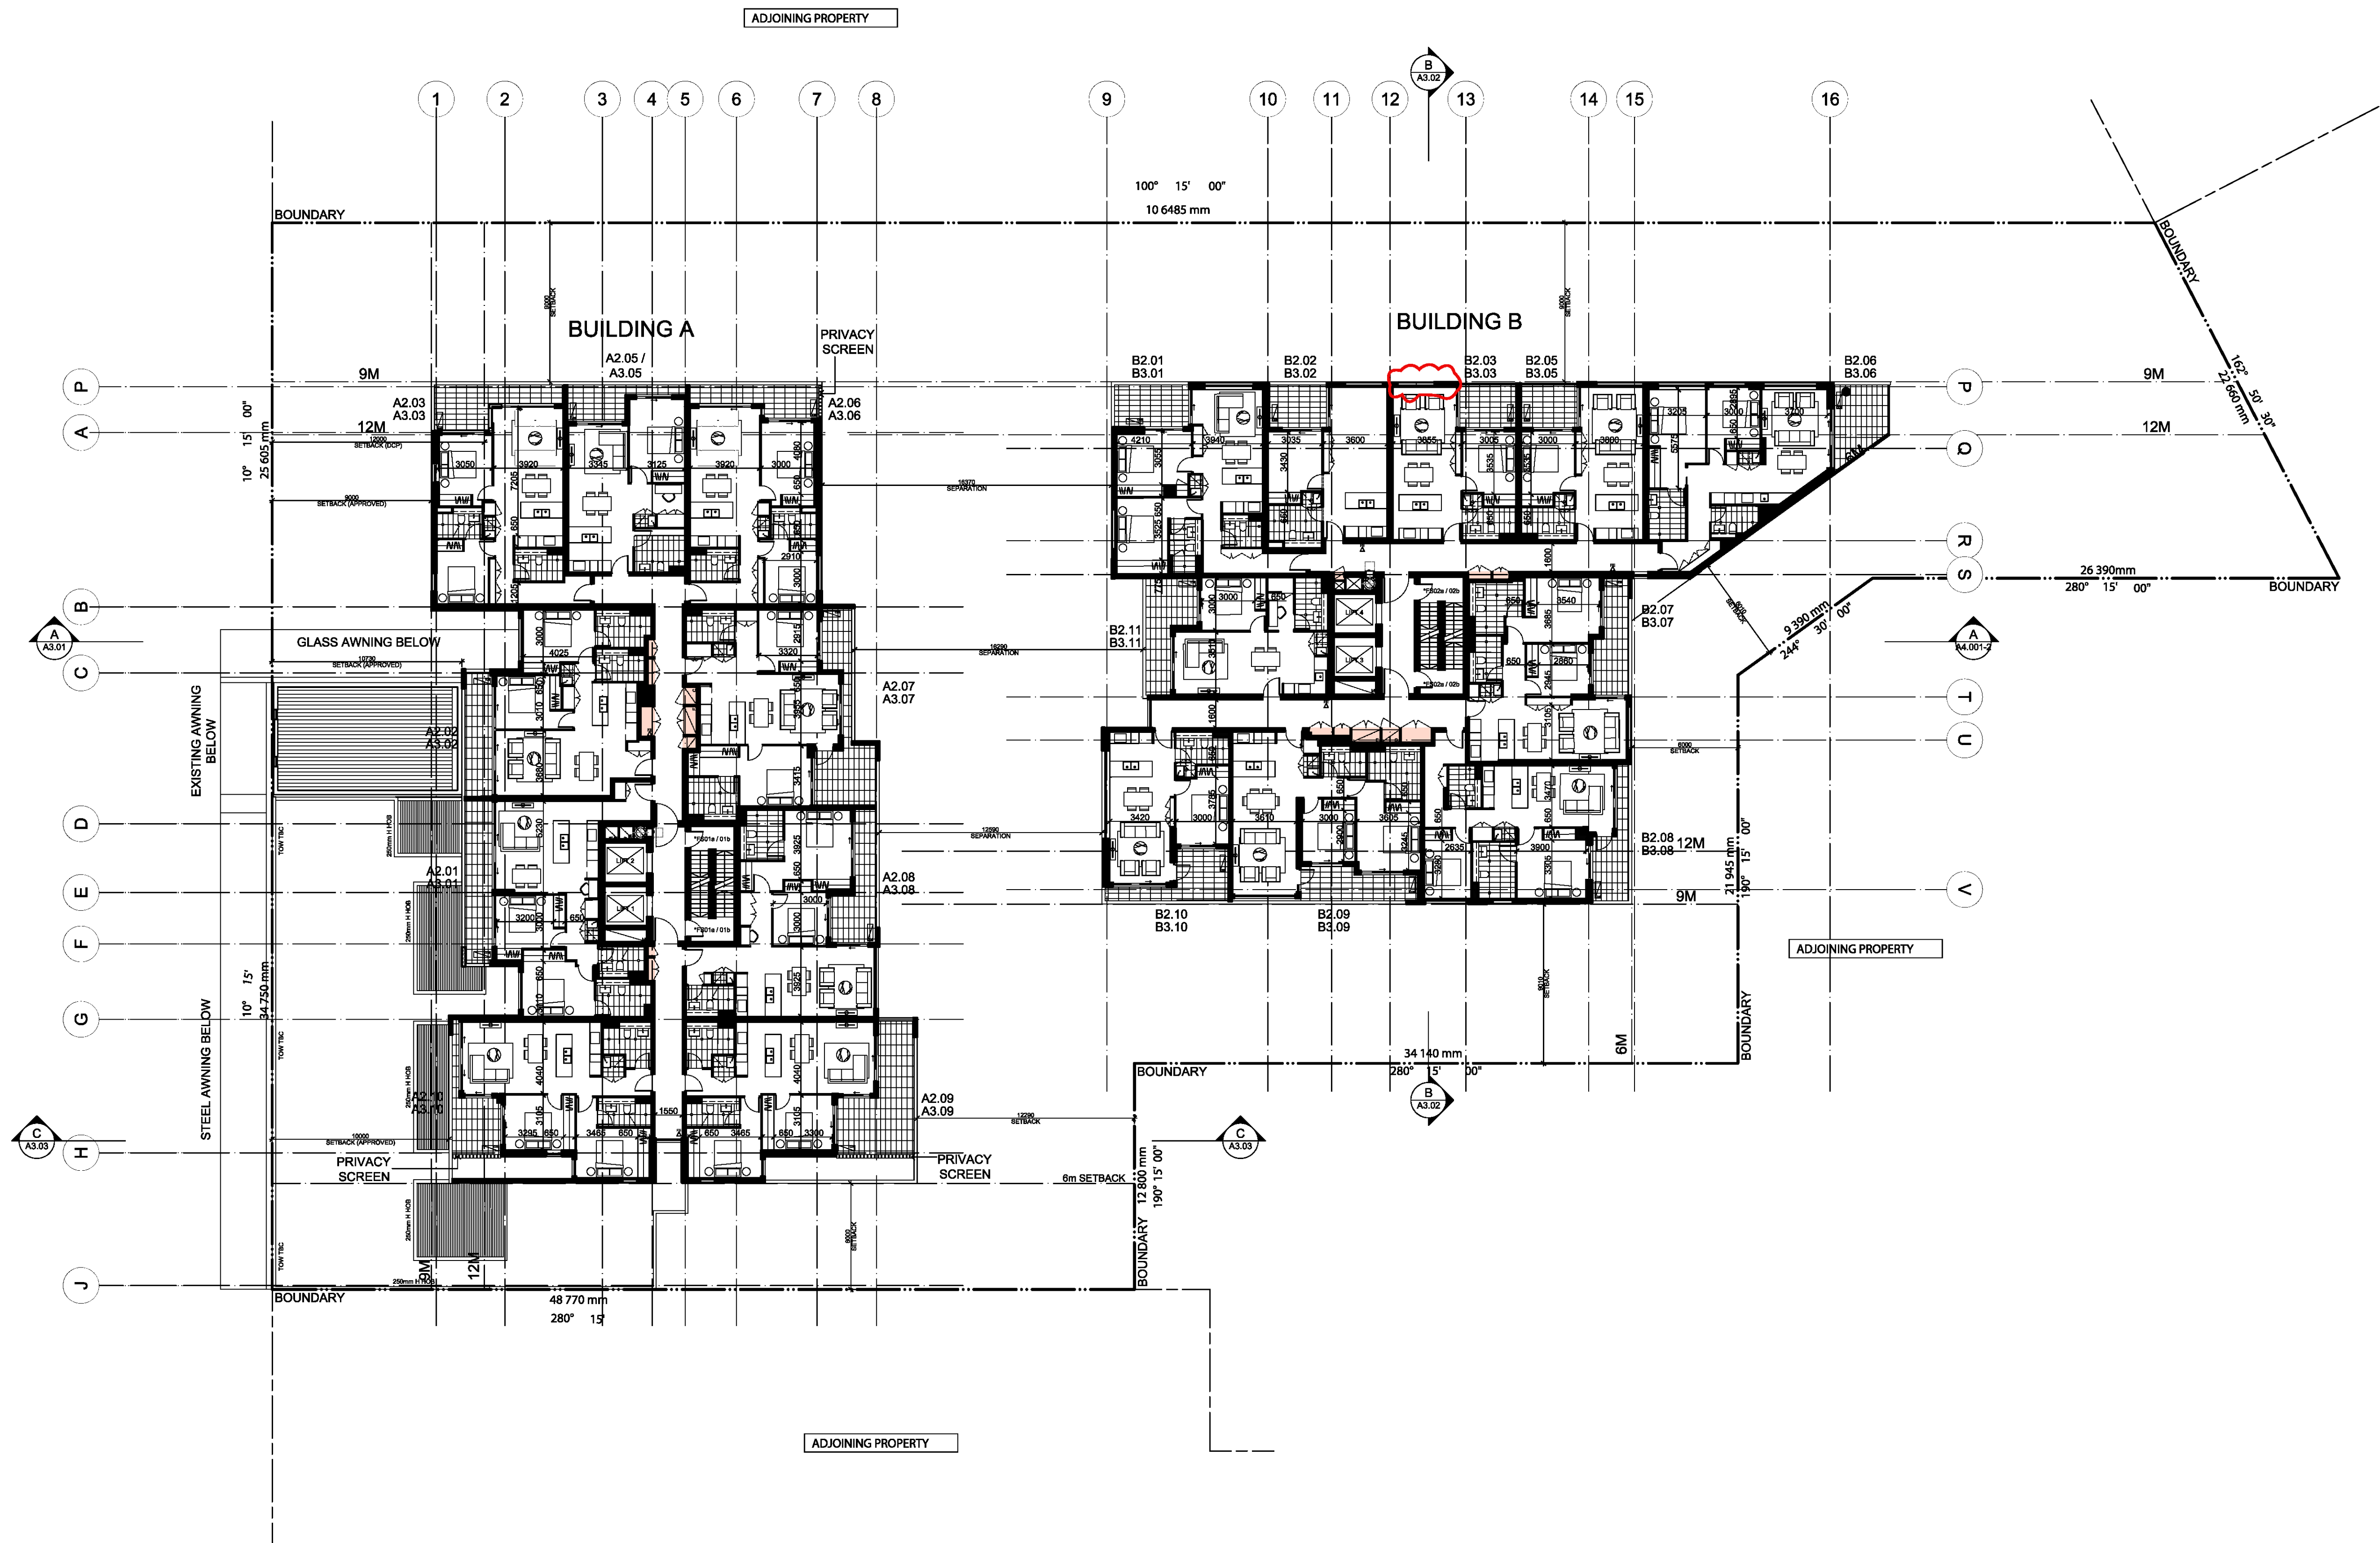

IMPORTANT NOTES:
Do not scale from drawings. All dimensions shall be checked on site before commencement of work. All discrepancies shall be brought to the attention of the Architect. Larger scale drawings and written dimensions take precedence. This drawing is copyright and the property of the author, and must not be retained, copied or used without the express authority of MARCHESE PARTNERS INTERNATIONAL PTY. LTD.

ISSUE FOR S96

REVISION	DATE	DESCRIPTION	BY
A	2015.11.04	CONDITION 5 SETBACKS	JRB
B	2016.02.18	AMENDMENTS TO STREET FRONT FACADE EBC FOR VERTICAL ARTICULATION	JRB
C	2016.04.14	AMENDMENTS TO STREET FRONT FACADE PL FOR VERTICAL ARTICULATION AND UNIT LAYOUTS	JRB
D	2016.04.20	AMENDMENTS TO STREET FRONT FACADE SS FOR VERTICAL ARTICULATION AND UNIT LAYOUTS	JRB
E	2016.05.03	DA SUBMISSION	PL
F	2016.10.04	SECTION 96 SUBMISSION	JRB
G	2016.12.09	SECTION 96 SUBMISSION	JRB

DATE	DESCRIPTION	BY
2017.03.24	SECTION 96 SUBMISSION	JRB
2017.05.11	APARTMENT AREA UPDATED AS CLOUDED	JRB
2017.11.30	WINDOWS ADDED	JRB

marchesepartners

Marchese Partners International Pty Ltd
Level 1, 53 Walker Street, North Sydney, NSW 2060, Australia
P +61 2 9922 4375 F +61 2 9929 5786 E info@marchesepartners.com.au
www.marchesepartners.com.au
Sydney • Brisbane • Canberra • Melbourne • Adelaide • Perth
Kuala Lumpur • Auckland
ABN 20 098 552 151

0 1 2 3 4 5 10

CLIENT
GREATON
CREATING YOUR PLACE.
GREATON PTY LTD; L33/52 MARTIN PLACE; SYD

PROJECT
OXFORD CENTRAL

DRAWING TITLE LEVEL 2-3 FLOOR PLAN			
SCALE 1:200@A1 1:400@A3	DATE SEPT 2016	DRAWN EL	CHECKED JRB
JOB 15049	DRAWING S96-1.06	REVISION J	

