
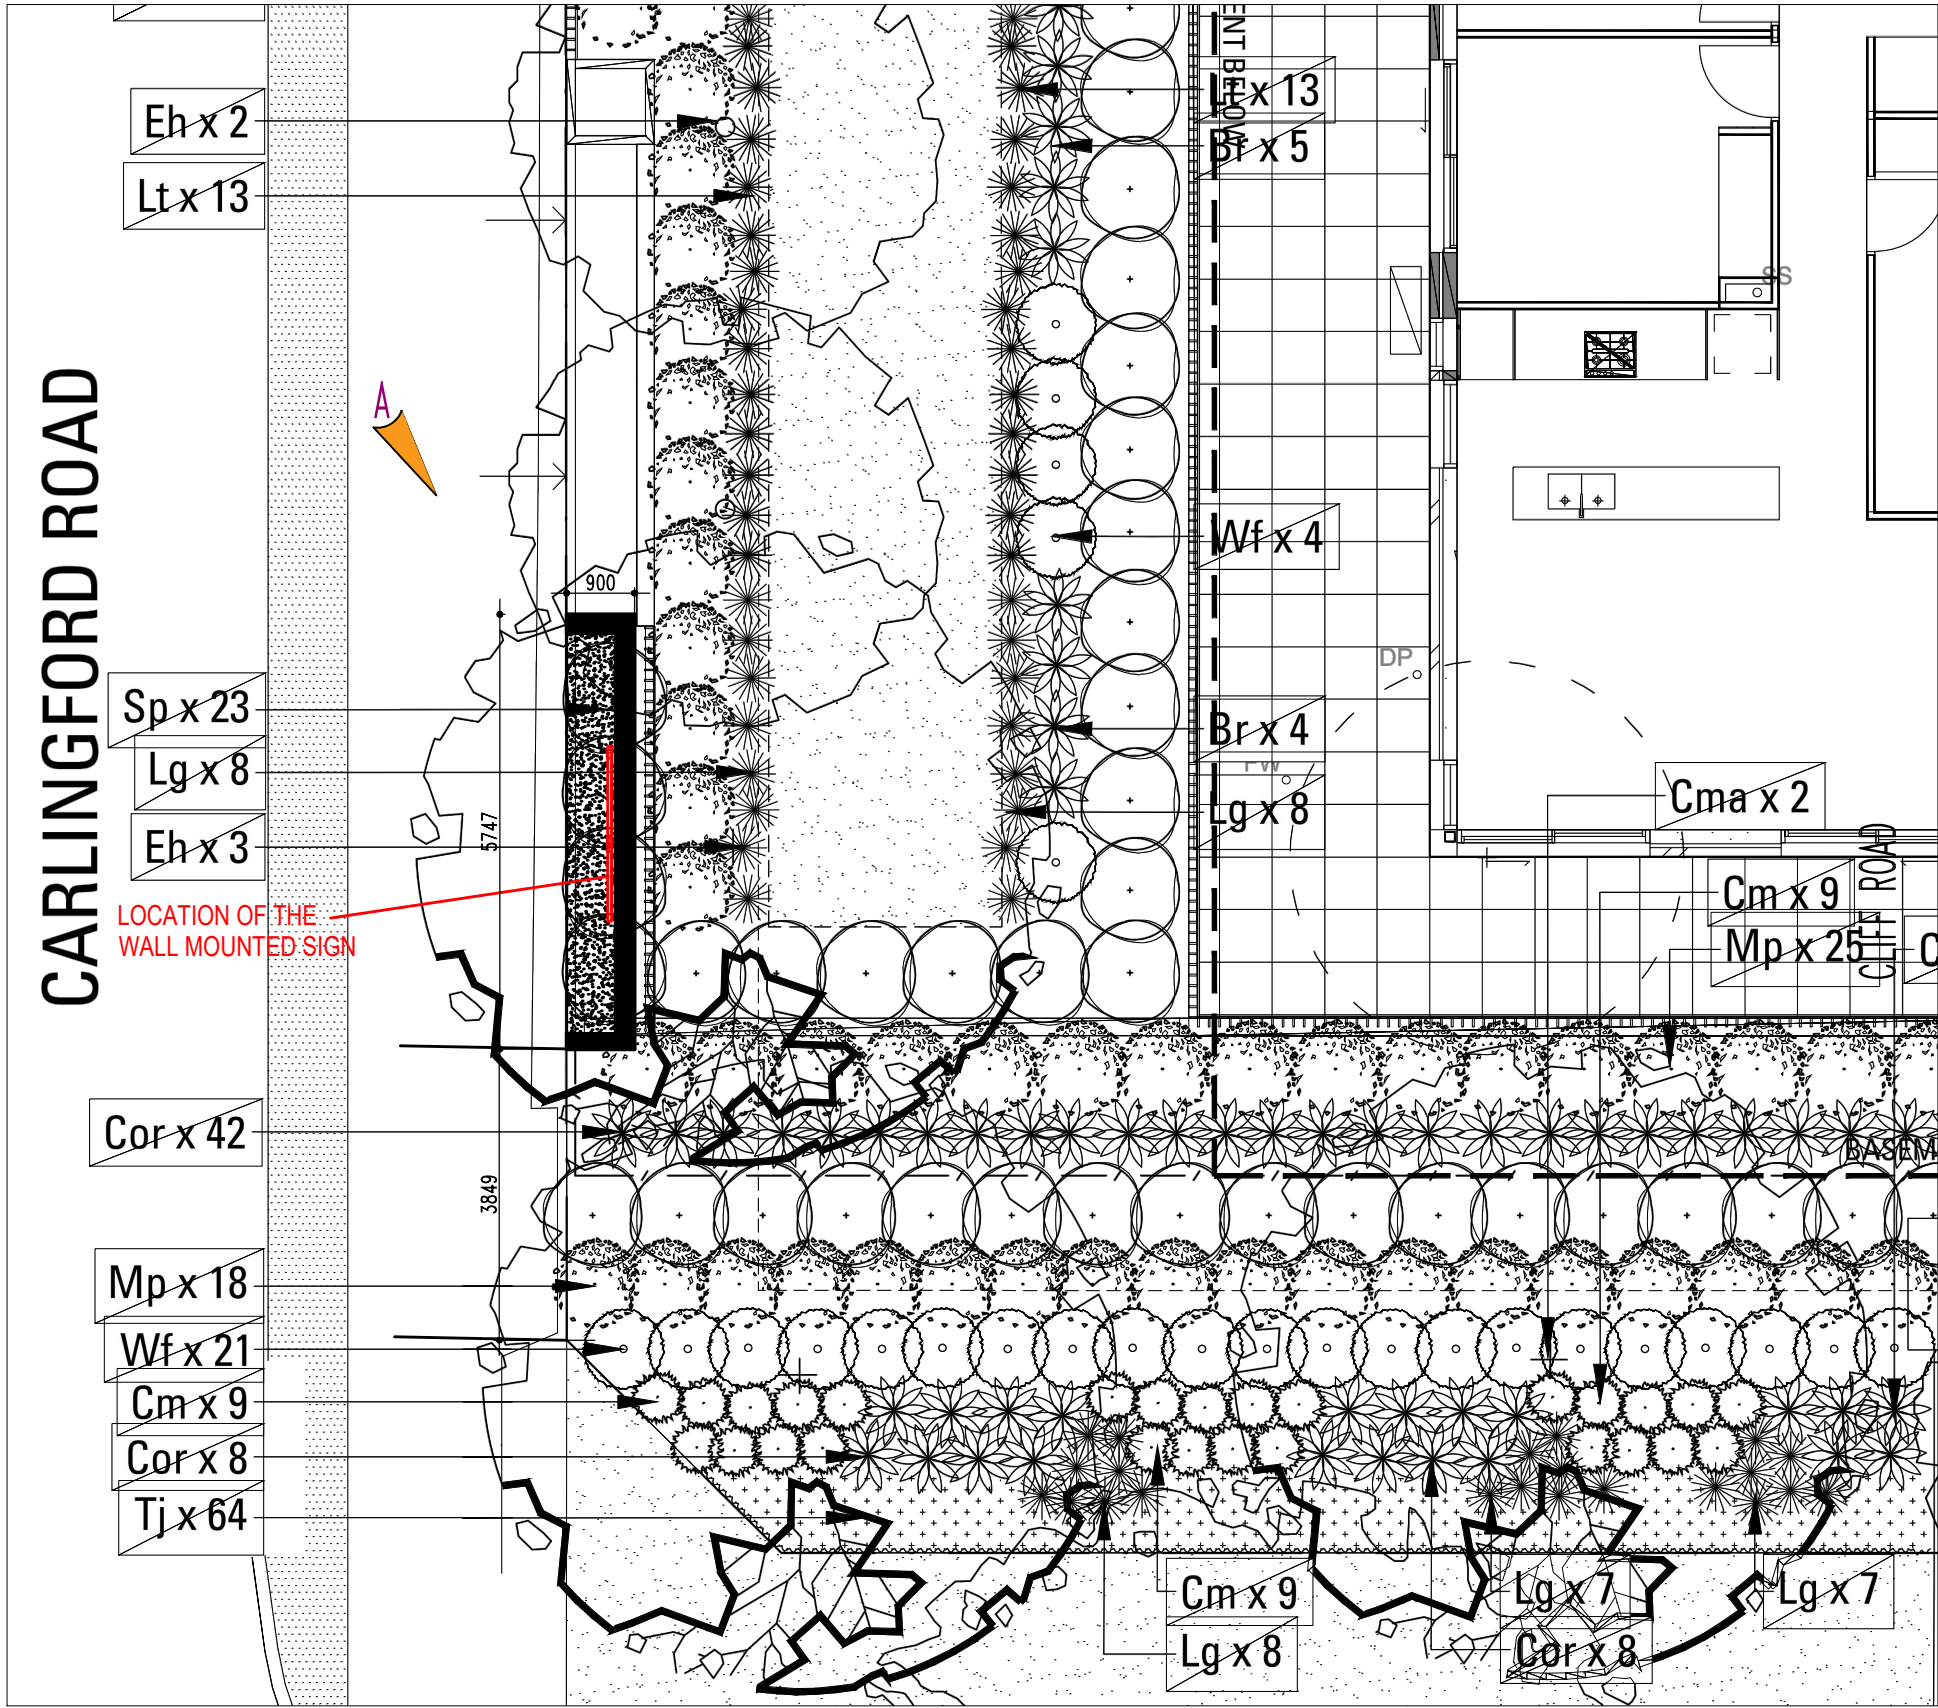
 


 

LEGEND

Works as executed that are unauthorised under the DA /712/2016/C

Works as executed that are authorised under the DA /712/2016/C but built without Construction Certificate

Proposed new works as described in this section 96 (1A)

Works to which only the Building Certificate applies to.



SIGN VIEWED FROM FOOTPATH TRAVELING NORTH. A

ISSUED FOR SECTION 96(1A)
ISSUED FOR BUILDING CERTIFICATE

REV	DATE	DESCRIPTION
A	22.02.18	FIRST ISSUE
B	26.02.18	AMENDED NOTE
DA/712/2016/C WORKS AS EXECUTED		


ATELIER ONE PTY LTD

DO NOT SCALE DRAWING USE DIMENSIONS AS INDICATED
Contractors shall verify all critical dimensions on site and notify this office of any discrepancies. Contractors to ensure that drawing is current issue before commencing work. Copyright remains with Atelier One . No unauthorised use allowed.


2 BASIN STREET
THE PONDS
NSW 2769
jeanr@atelierone.com.au
Mob: 0412 354936
www.atelierone.com.au

Client: GONDON HLHS Pty Ltd
Project: 6-10 CARLINGFORD ROAD
3-5 CLIFF ROAD.
EPPING NSW
BUILDING IDENTIFICATION SIGN





Title: SITE PLAN
Date: Feb.18 Scale:A.S.0A3 Dwg No.:1610S96BC06 Rev:B

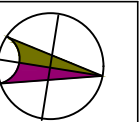

GROUND FLOOR PLAN 1:50
GARDEN LEVEL

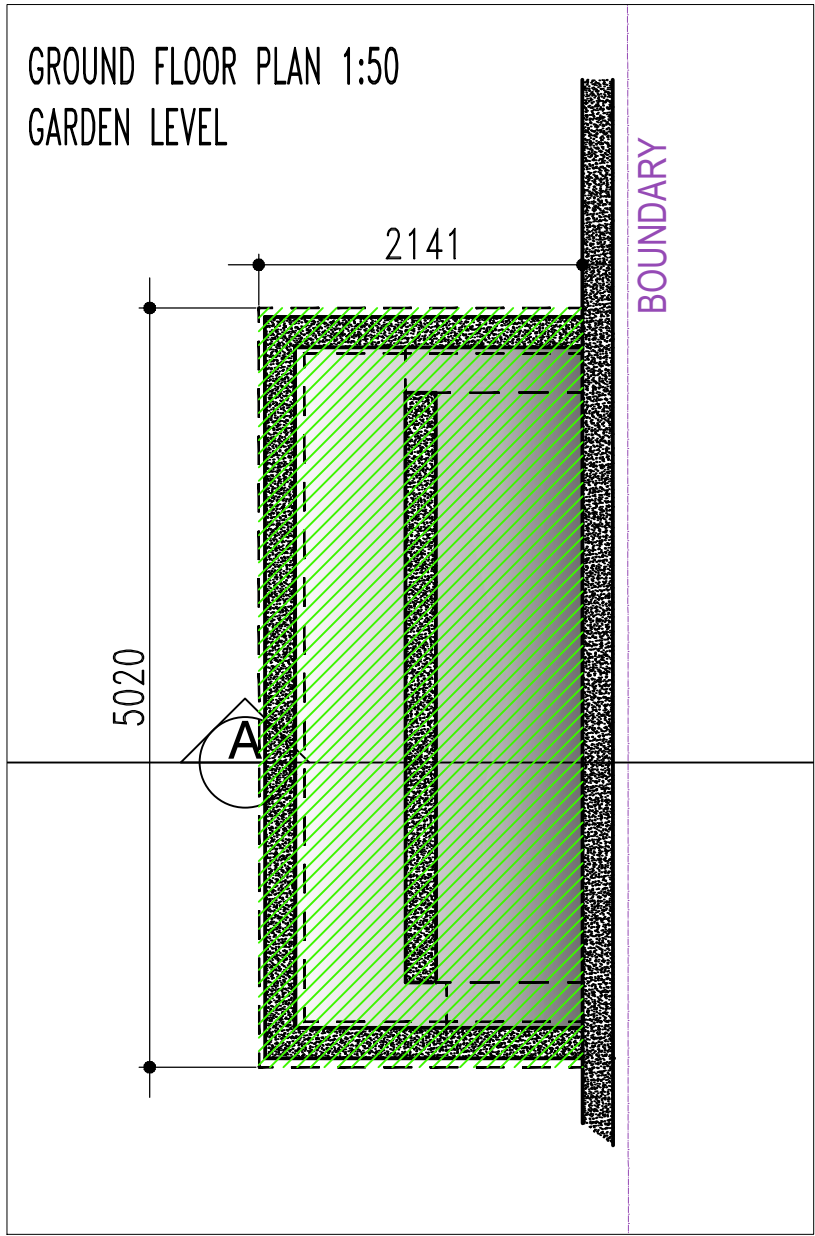


STREET LEVEL FLOOR PLAN 1:50
CLIFF ROAD

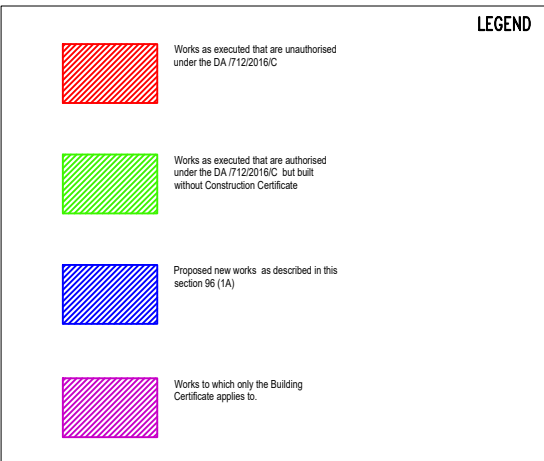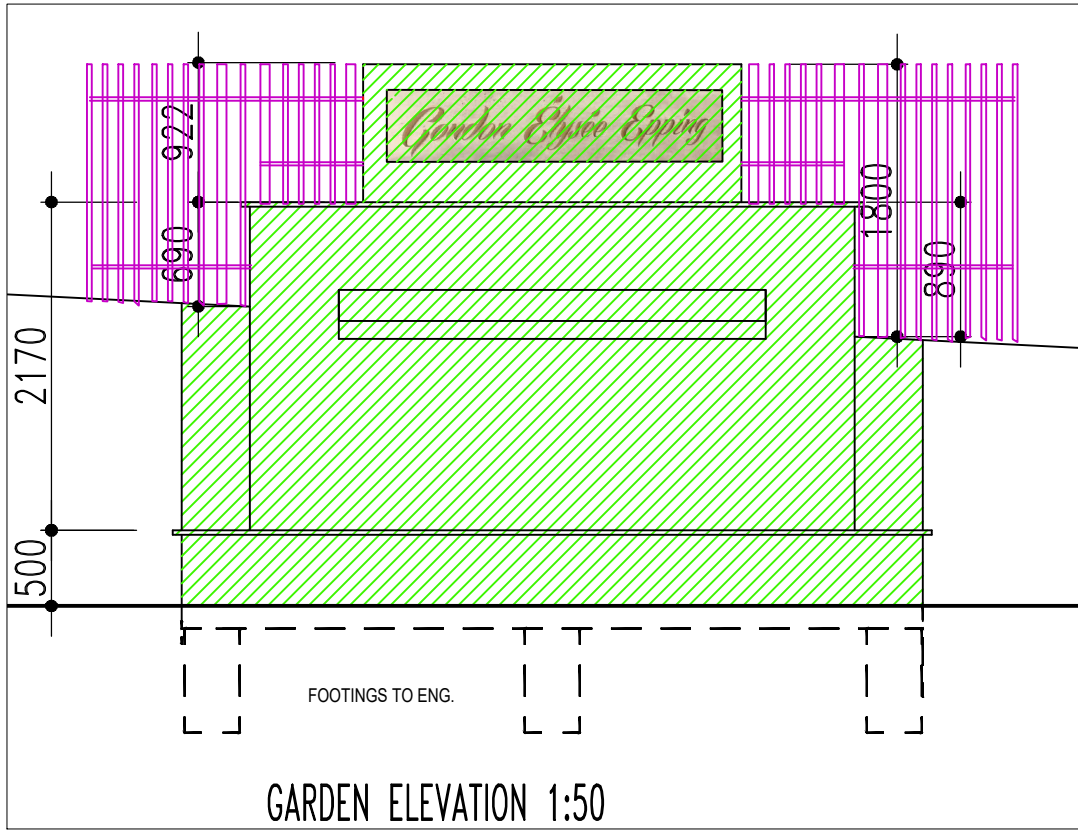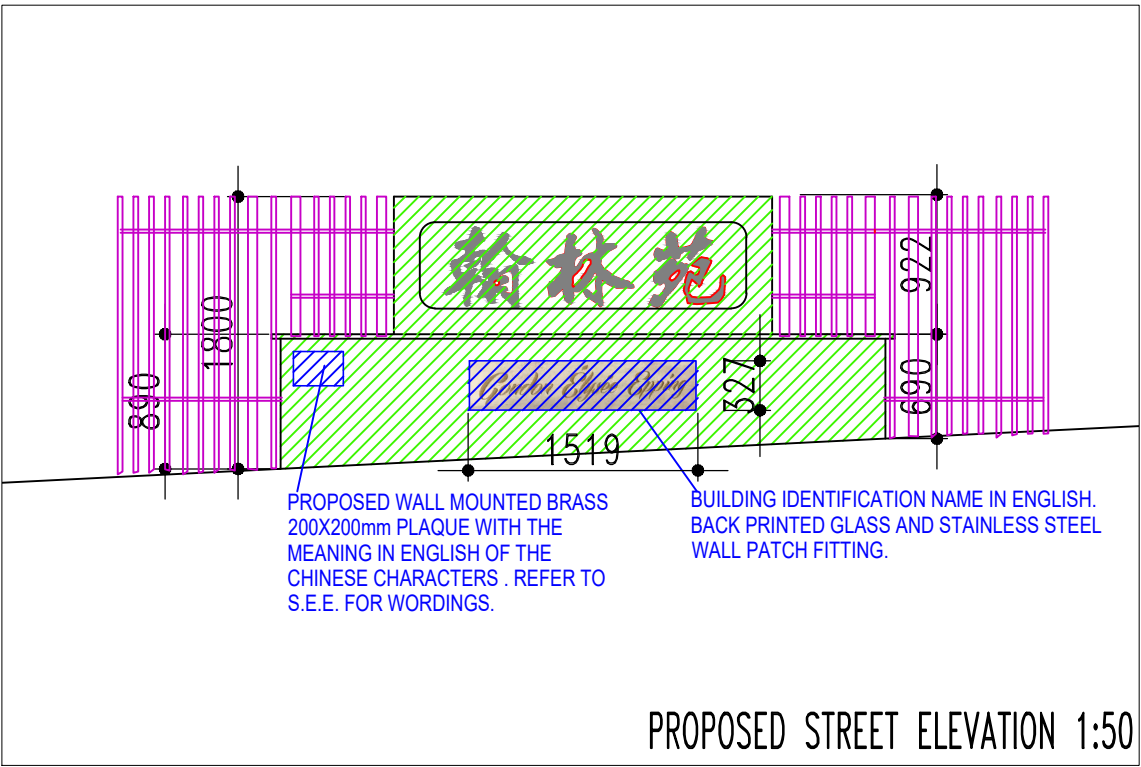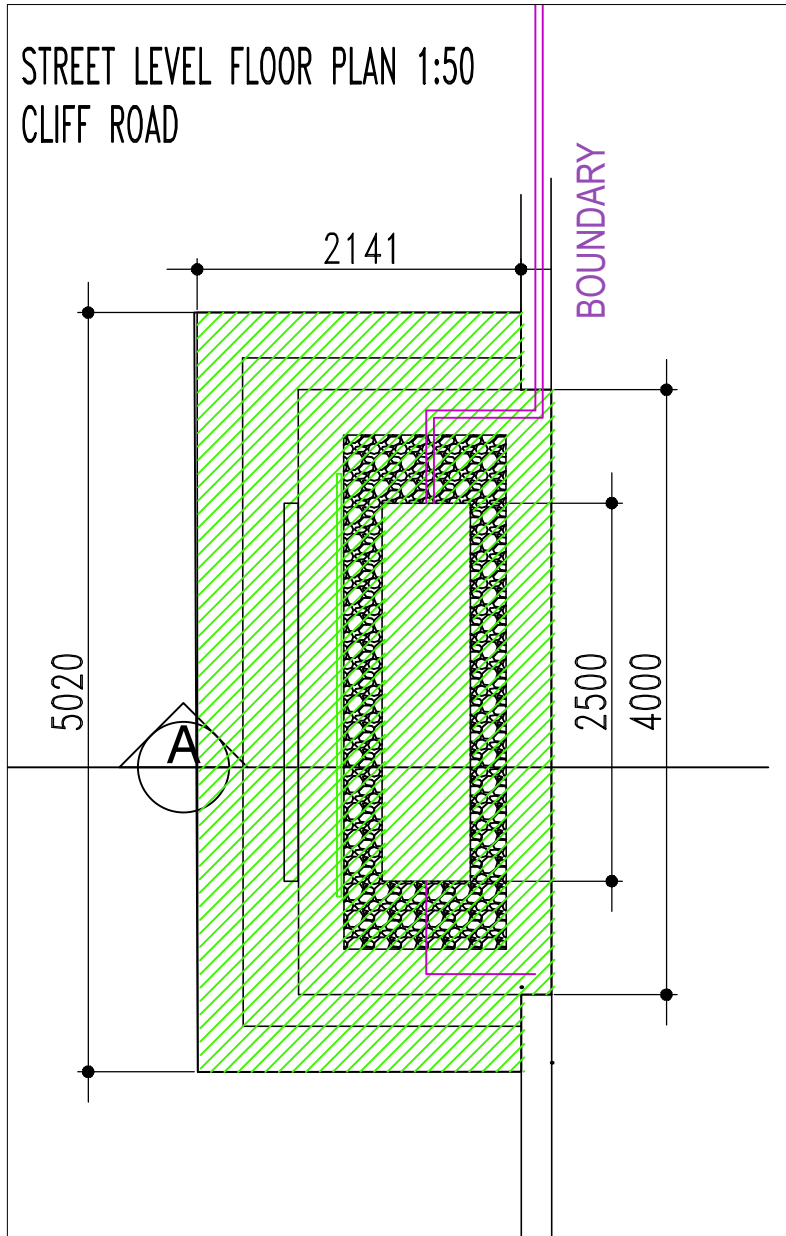

ISSUED FOR SECTION 96(1A)
ISSUED FOR BUILDING CERTIFICATE

REV	DATE	DESCRIPTION
A	12.02.18	FIRST ISSUE
B	20.02.18	AMENDMENTS TO COLOUR CODING
C	22.02.18	AMENDMENTS TO COLOUR CODING
DA/712/2016/C WORKS AS EXECUTED		

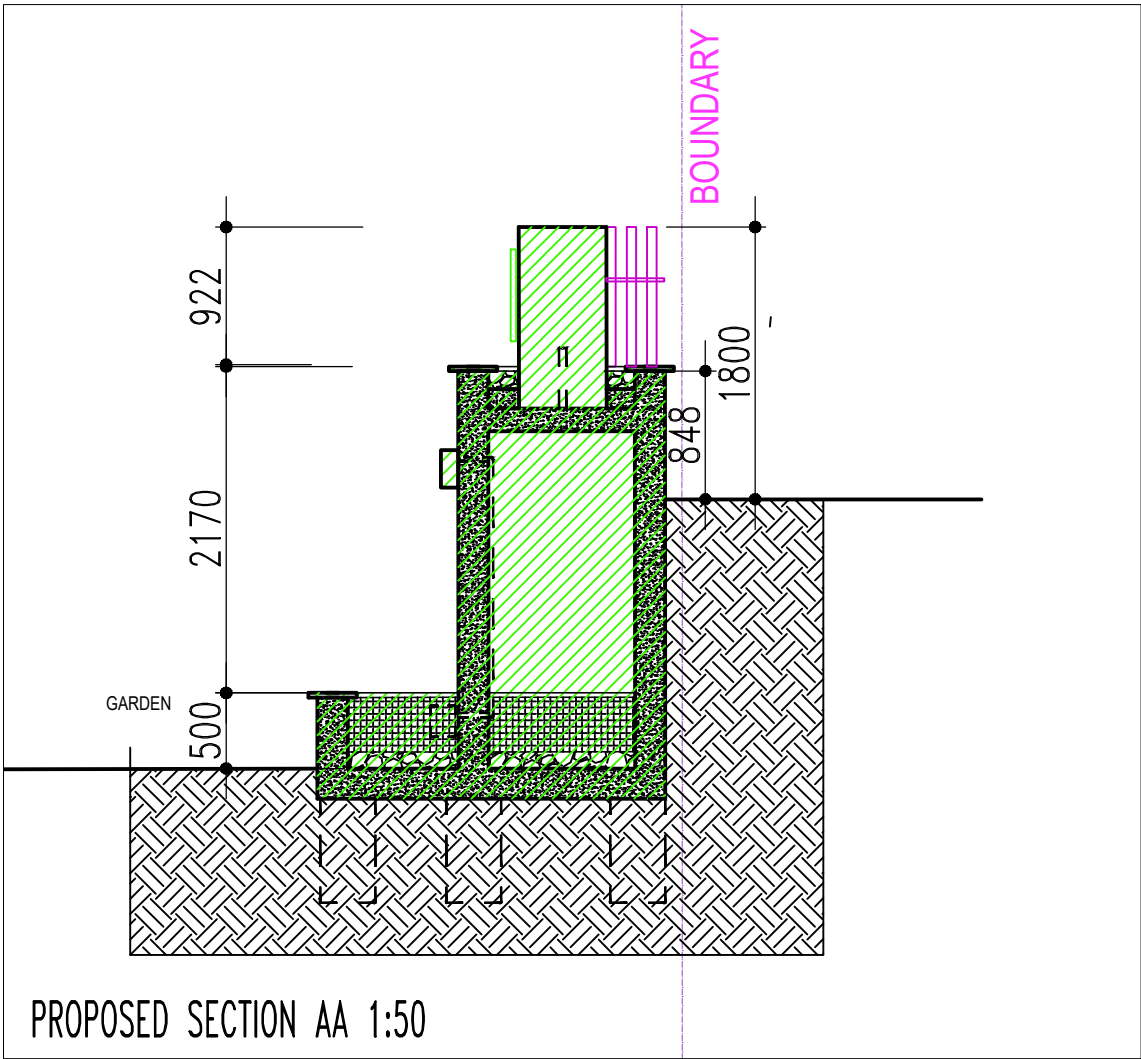

PROPOSED SECTION AA 1:50






DO NOT SCALE DRAWING USE DIMENSIONS AS INDICATED
Contractors shall verify all critical dimensions on site and notify this office of any discrepancies. Contractors to ensure that drawing is current issue before commencing work. Copyright remains with Atelier One. No unauthorised use allowed.

• 2 BASIN STREET
THE PONDS
NSW 2769
jeanr@atelierone.com.au
Mob: 0412 354936
www.atelierone.com.au

Client: GORDON HLHS Pty Ltd
Project: 6-10 CARLINGFORD ROAD
3-5 CLIFF ROAD.
EPPING NSW
FISH POND AND BUILDING IDENTIFICATION
FLOOR PLANS, ELEVATIONS, SECTION

Title: Floor Plans, Elevations, Section
Date: Feb.18 Scale: A.S. @ A3 Dwg No.: 1610S96BC01 Rev: C



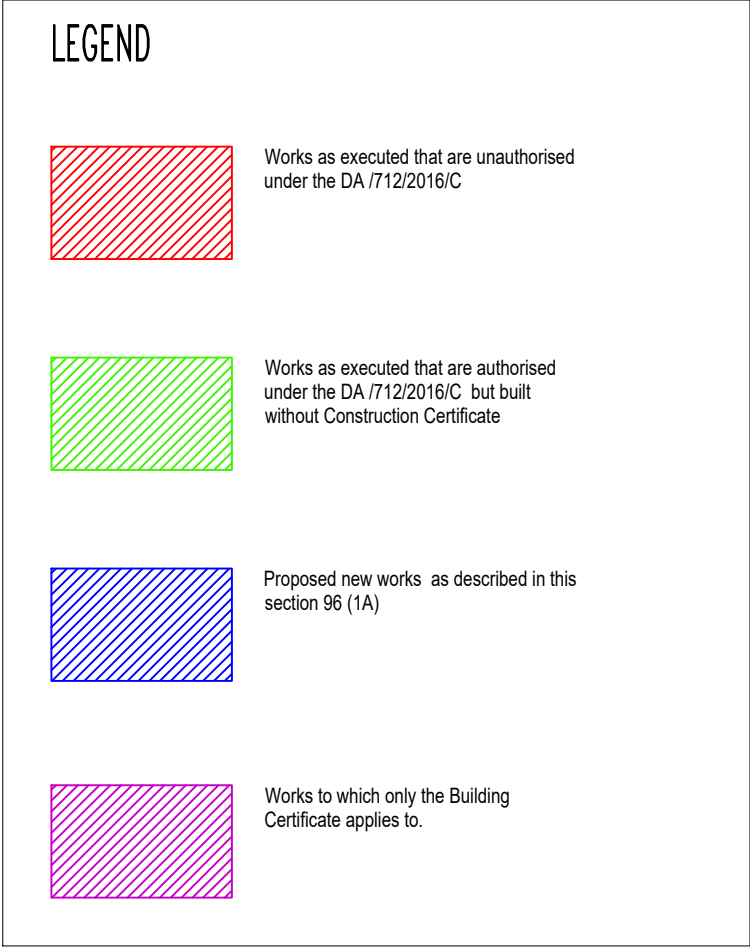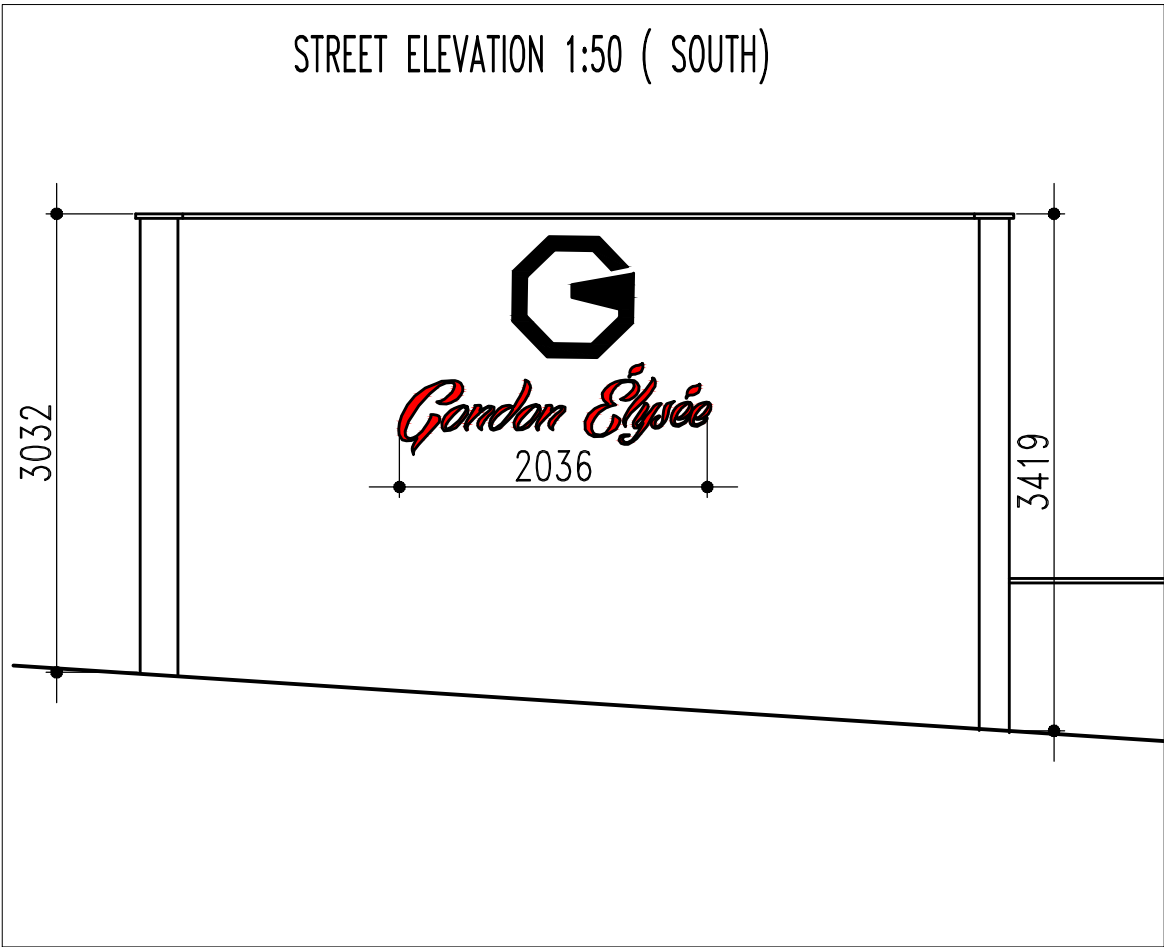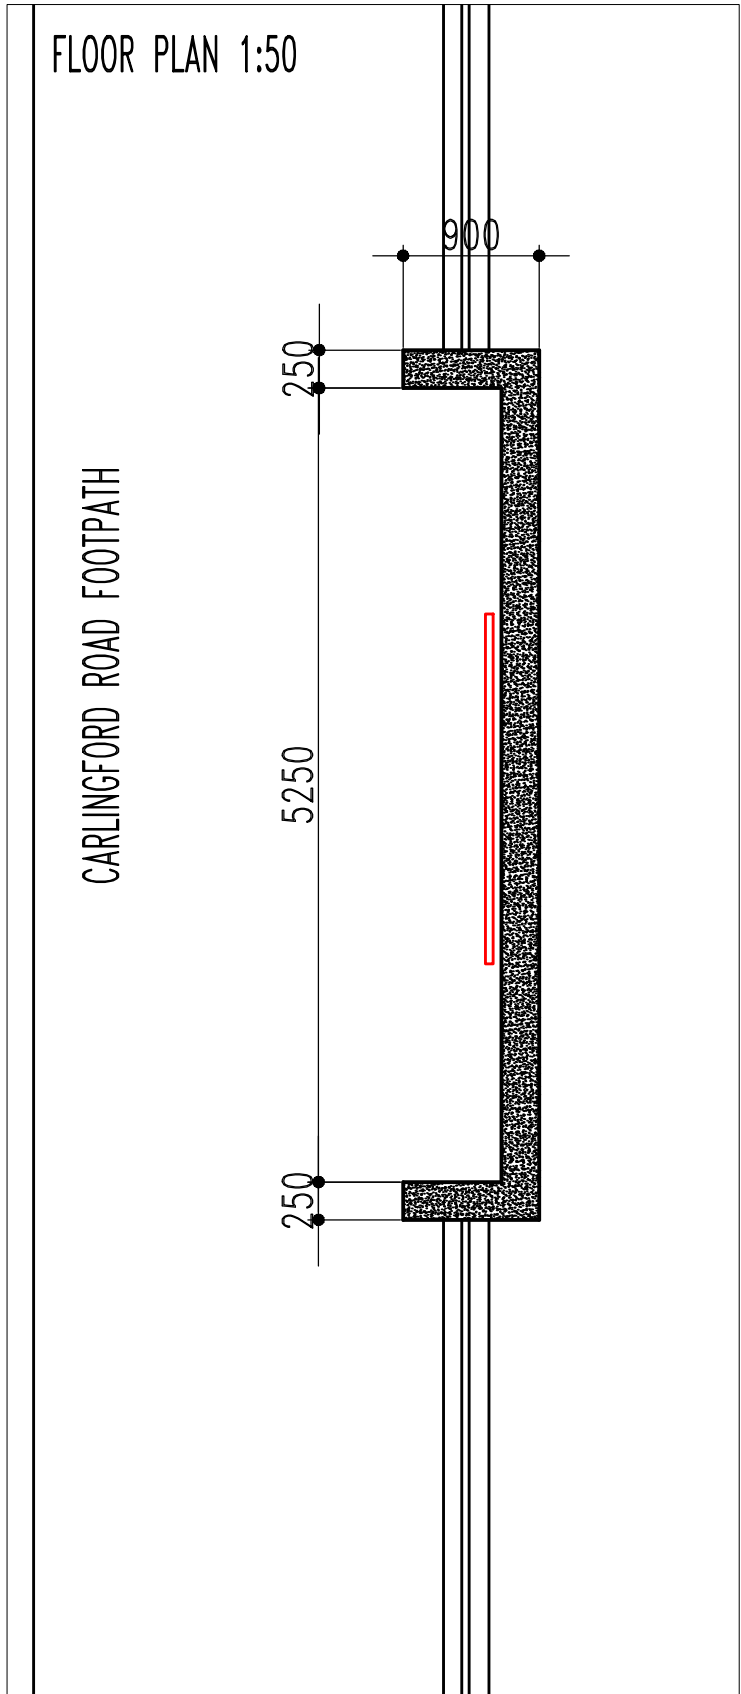

ISSUED FOR SECTION 96(1A)
ISSUED FOR BUILDING CERTIFICATE

REV	DATE	DESCRIPTION
A	22.02.18	FIRST ISSUE
B	26.02.18	AMENDMENT TO LOGO CODING
DA/712/2016/C WORKS AS EXECUTED		




DO NOT SCALE DRAWING USE DIMENSIONS AS INDICATED
Contractors shall verify all critical dimensions on site and notify this office of any discrepancies. Contractors to ensure that drawing is current issue before commencing work. Copyright remains with Atelier One . No unauthorised use allowed.

2 BASIN STREET
THE PONDS
NSW 2769
jeanr@atelierone.com.au
Mob: 0412 354936
www.atelierone.com.au

Client: GONDON HLHS Pty Ltd
Project: 6-10 CARLINGFORD ROAD
3-5 CLIFF ROAD.
EPPING NSW
BUILDING IDENTIFICATION SIGN
DETAILS
Title: Details
Date: Feb.18 Scale:A.S.0A3 Dwg No.:1610S96BC07 Rev:B

CLIFF ROAD ELEVATION 1:200

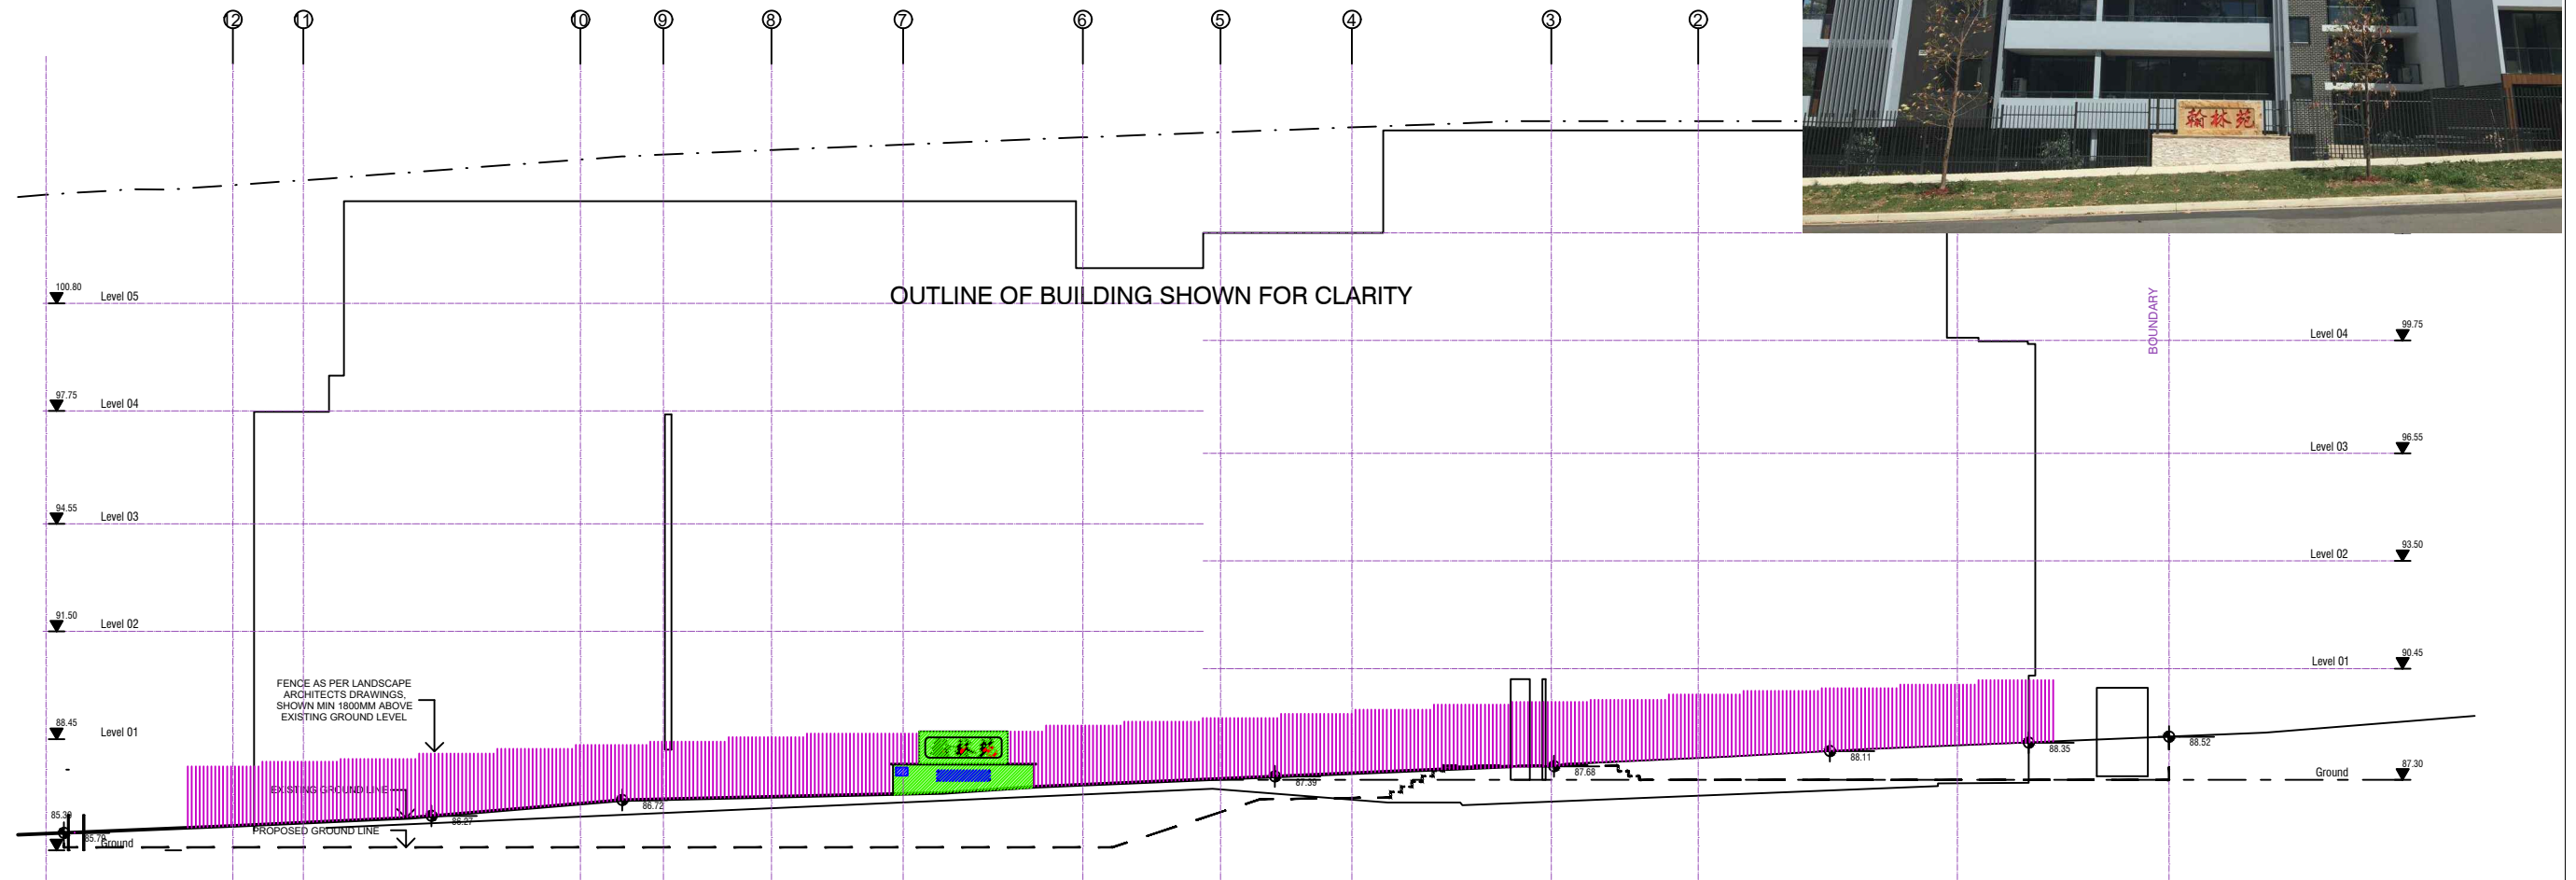

LEGEND

- Works as executed that are unauthorised under the DA/712/2016/C
- Works as executed that are authorised under the DA/712/2016/C but built without Construction Certificate
- Proposed new works as described in this section 96 (1A)
- Works to which only the Building Certificate applies to.

ISSUED FOR SECTION 96(1A)
ISSUED FOR BUILDING CERTIFICATE


REV	DATE	DESCRIPTION
A	12.02.18	FIRST ISSUE
B	20.02.18	AMENDMENTS TO COLOUR CODING
C	22.02.18	AMENDMENTS TO COLOUR CODING
DA/712/2016/C WORKS AS EXECUTED		




DO NOT SCALE DRAWING USE DIMENSIONS AS INDICATED
Contractors shall verify all critical dimensions on site and notify this office of any discrepancies. Contractors to ensure that drawing is current issue before commencing work.
Copyright remains with Atelier One . No unauthorised use allowed.

2 BASIN STREET
THE PONDS
NSW 2769
jeanr@atelierone.com.au
Mob: 0412 354936
www.atelierone.com.au

Client: GONDON HLHS Pty Ltd
Project: 6-10 CARLINGFORD ROAD
3-5 CLIFF ROAD.
EPPING NSW
FISH POND AND BUILDING IDENTIFICATION
Title: CLIFF ROAD ELEVATION
Date: Feb.18 Scale:A.S.0A3 Dwg No.:1610S96BC01 Rev:C

 


FLOOR PLAN 1:100

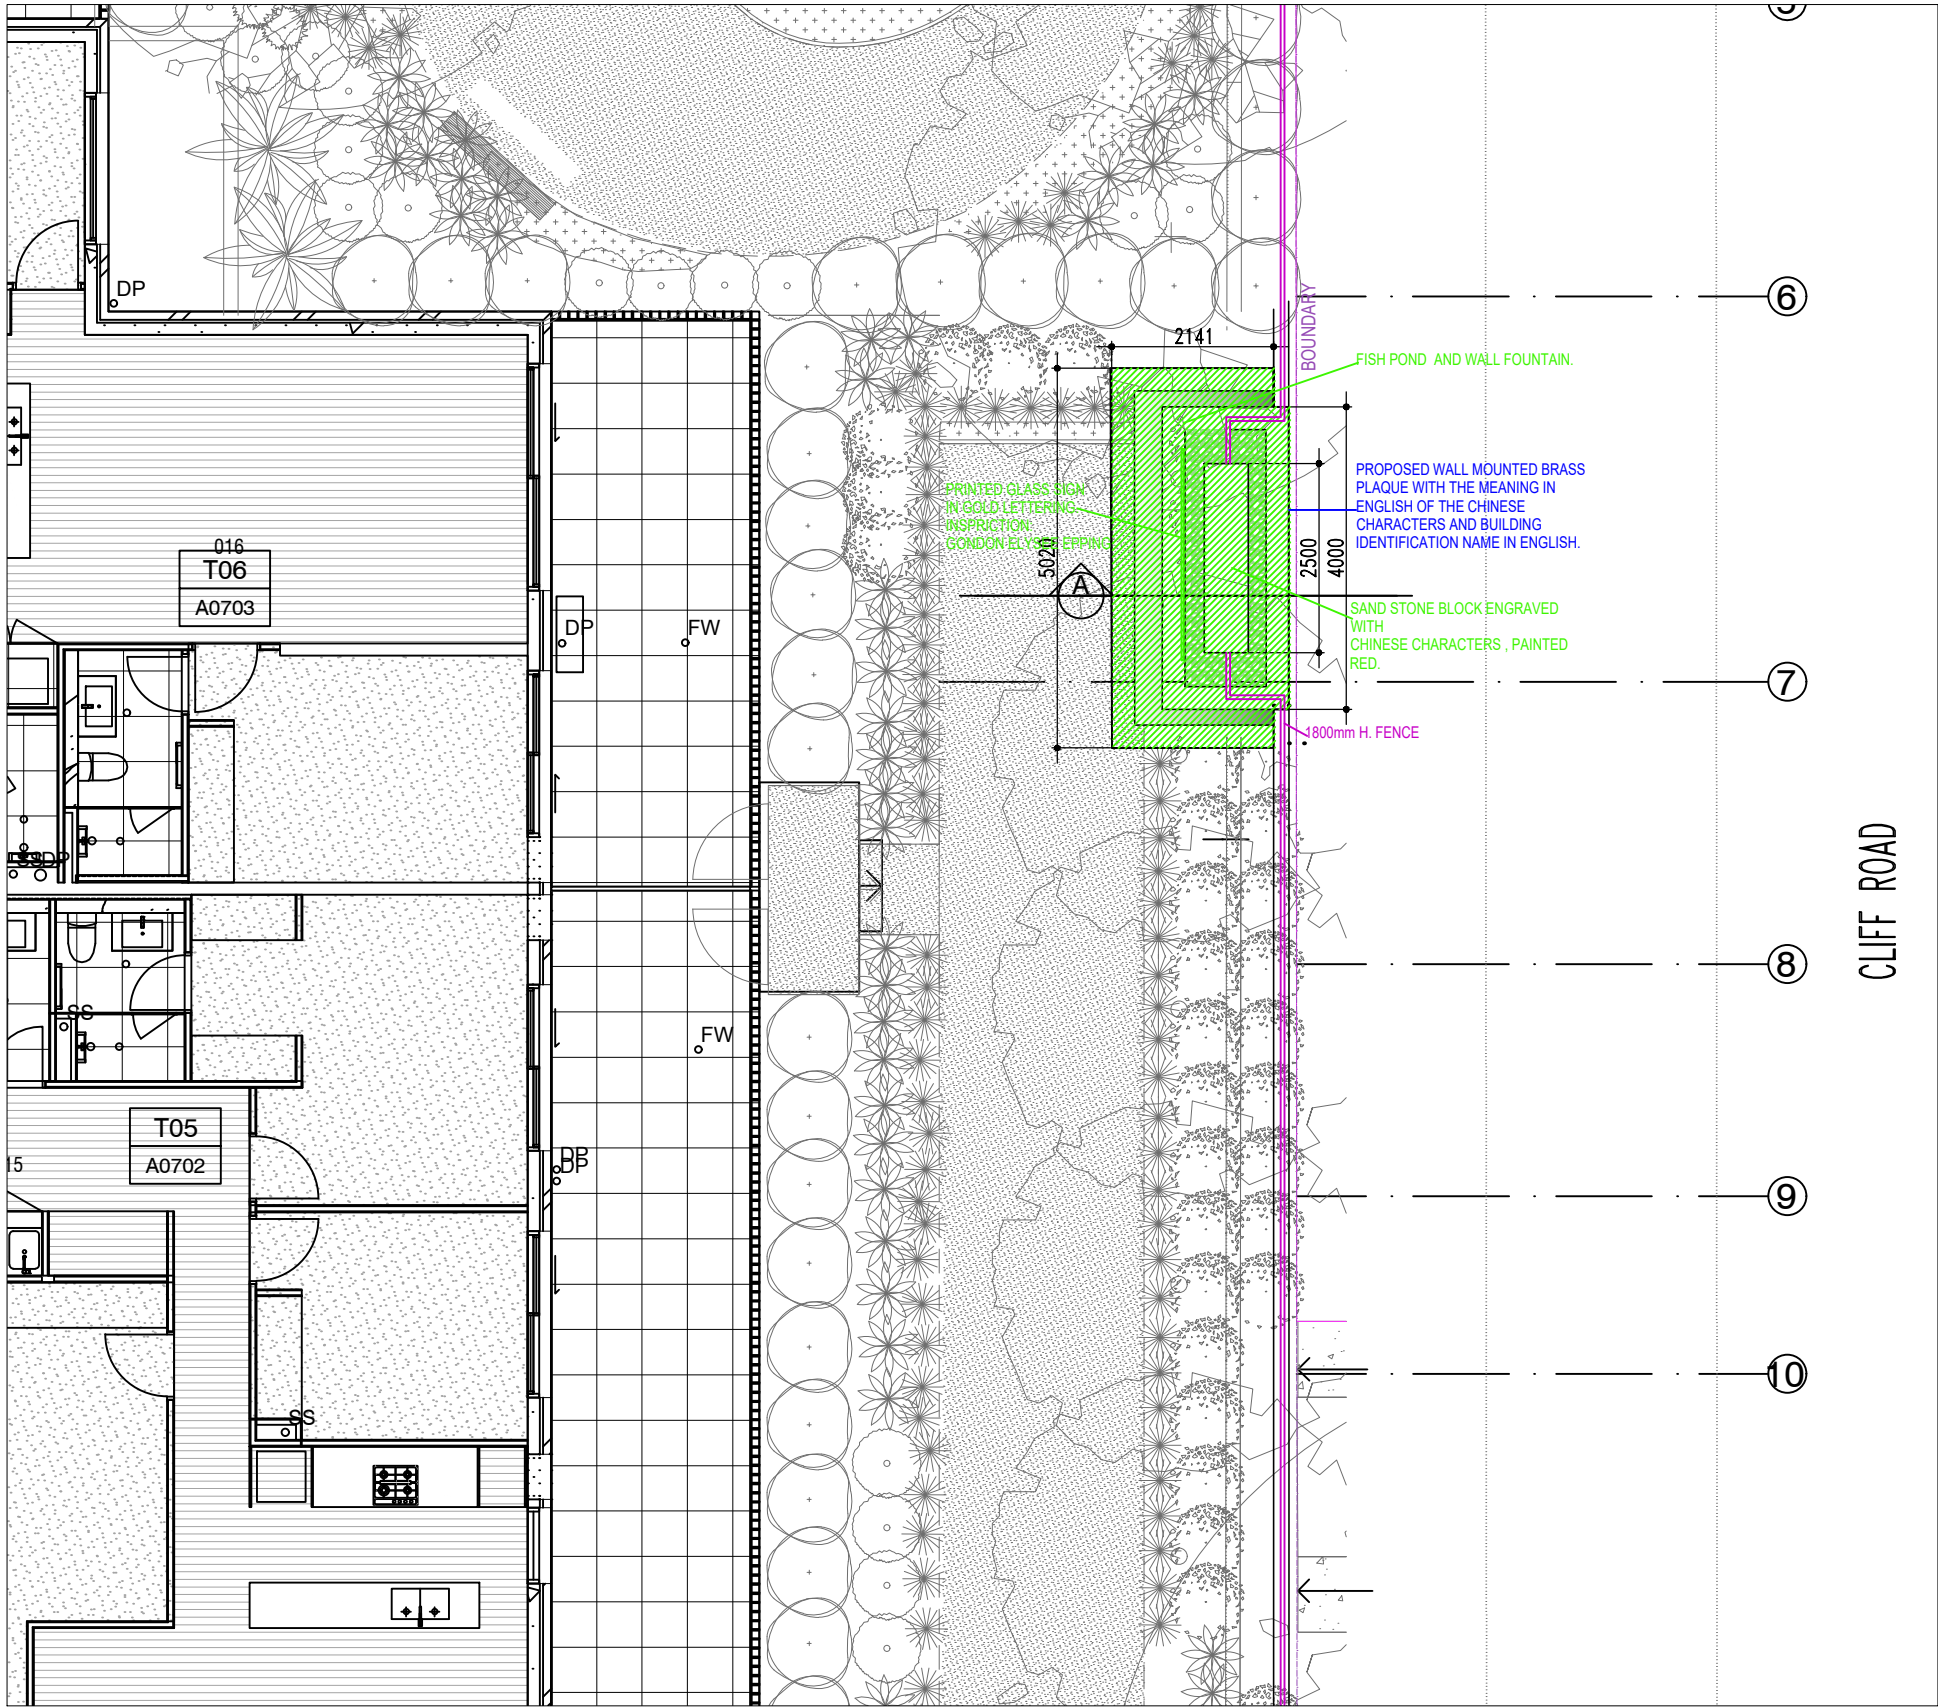


LEGEND



Works as executed that are unauthorised under the DA /712/2016/C

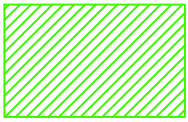

Works as executed that are authorised under the DA /712/2016/C but built without Construction Certificate

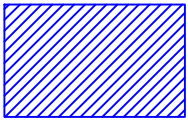

Proposed new works as described in this section 96 (1A)



Works to which only the Building Certificate applies to.

ISSUED FOR SECTION 96(1A)
ISSUED FOR BUILDING CERTIFICATE

REV	DATE	DESCRIPTION
A	12.02.18	FIRST ISSUE
B	20.02.18	AMENDMENTS TO COLOUR CODING
C	22.02.18	AMENDMENTS TO COLOUR CODING

DA/712/2016/C WORKS AS EXECUTED



DO NOT SCALE DRAWING USE DIMENSIONS AS INDICATED
Contractors shall verify all critical dimensions on site and notify this office of any discrepancies. Contractors to ensure that drawing is current issue before commencing work. Copyright remains with Atelier One . No unauthorised use allowed.


2 BASIN STREET
THE PONDS
NSW 2769
jeanr1@atelierone.com.au
Mob: 0412 354936
www.atelierone.com.au

Client: GORDON HLHS Pty Ltd
Project: 6-10 CARLINGFORD ROAD
3-5 CLIFF ROAD.

EPPING NSW
FISH POND AND BUILDING IDENTIFICATION
Title: PROPOSED SITE PLAN


Date: Feb.18 Scale:A.S.0A3 Dwg No.:1610S96BC01 Rev:C

SITE PLAN

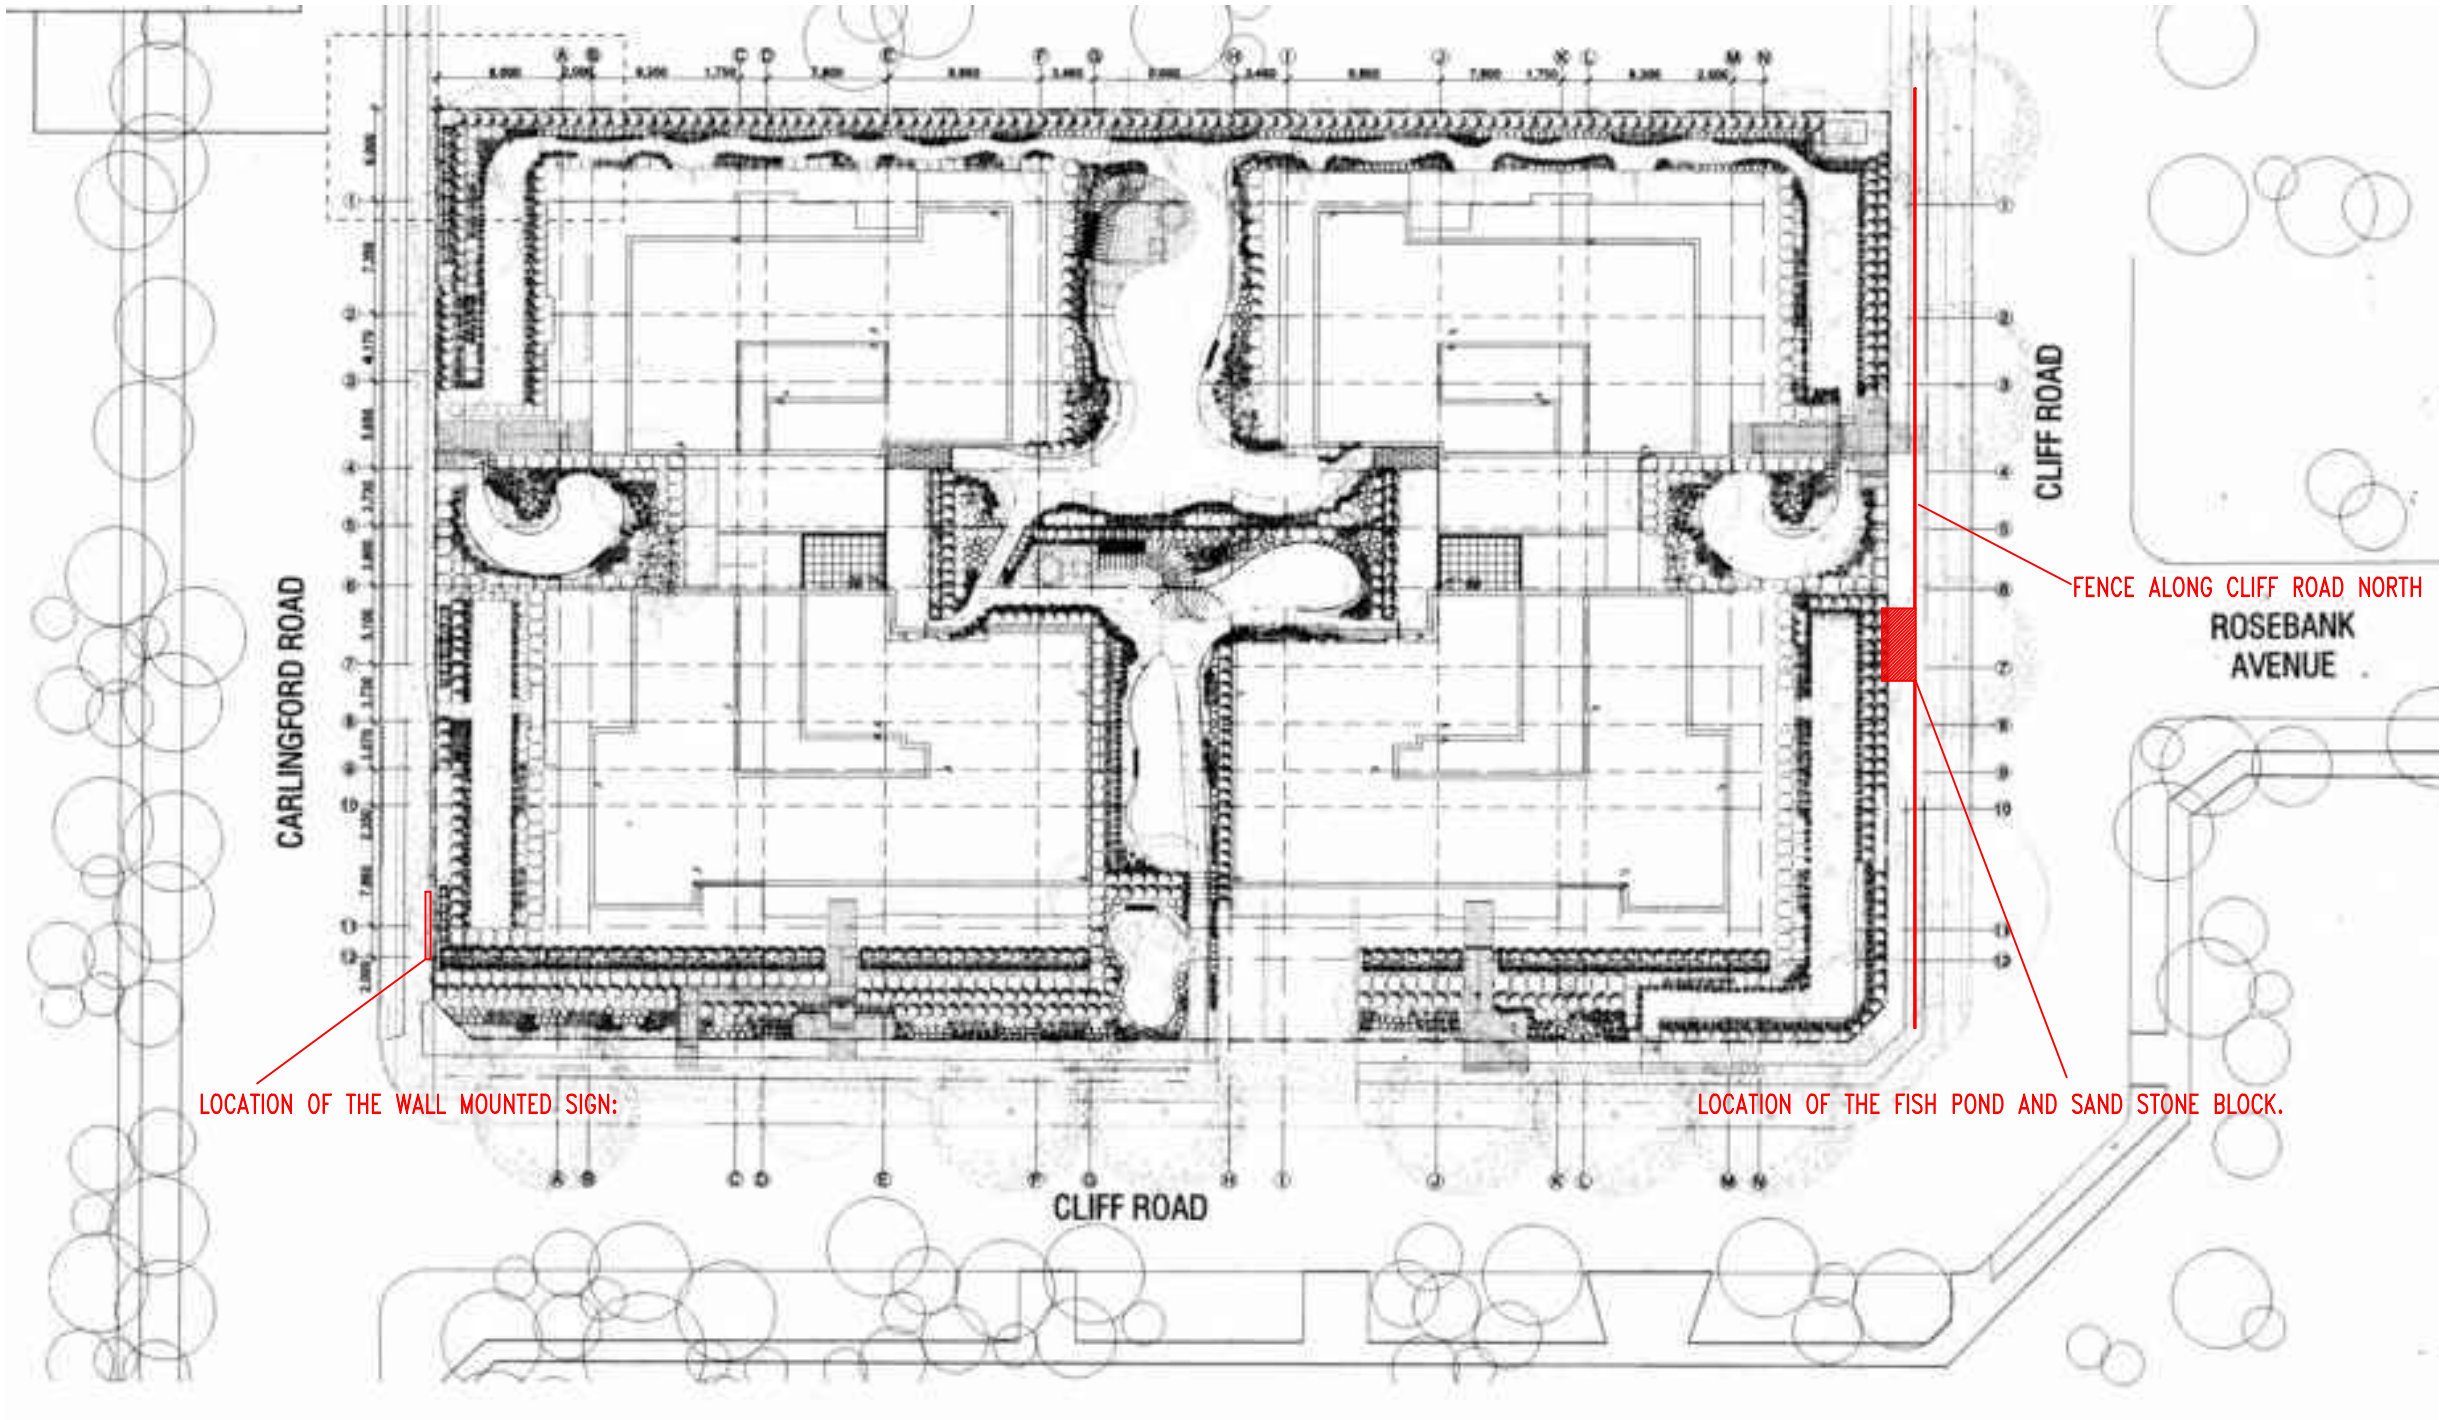

ISSUED FOR SECTION 96(1A)
ISSUED FOR BUILDING CERTIFICATE

REV	DATE	DESCRIPTION
A	12.02.18	FIRST ISSUE
B	21.02.18	SIGN ON CARLINGFORD ROAD ADDED
DA/712/2016/C WORKS AS EXECUTED		

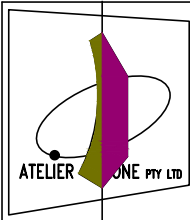

DO NOT SCALE DRAWING USE DIMENSIONS AS INDICATED
Contractors shall verify all critical dimensions on site and notify this office of any discrepancies. Contractors to ensure that drawing is current issue before commencing work. Copyright remains with Atelier One . No unauthorised use allowed.

• 2 BASIN STREET
THE PONDS
NSW 2769
jeanr1@atelierone.com.au
Mob: 0412 354936
www.atelierone.com.au

Client: GONDON HLHS Pty Ltd
Project: 6-10 CARLINGFORD ROAD
3-5 CLIFF ROAD.
EPPING NSW
FISH POND AND BUILDING IDENTIFICATION
Title: PROPOSED SITE PLAN
Date: Feb.18 Scale:A.S.0A3 Dwg No.:1610S96BC01 Rev:B

