# MIXED USE DEVELOPMENT

DA2-0000

DA2-0310

Coversheet

Hall and School Elevations Sheet 1

29-33 OXFORD STREET & 6-14 CAMBRIDGE STREET, EPPING, NSW, 2121 ARCHITECTURAL DRAWINGS - DEVELOPMENT APPLICATION

D/ 12 0000	20101000	27.12 0011	Train and Control Elevations Check E	D/ 12 0000	radado Botano Onocto i
DA2-0001	Existing Site Plan (Survey)	DA2-0350	East Elevation	DA2-0905	Basement Entry, Loading Dock & Ramps
DA2-0002	Demolition Plan	DA2-0351	North Elevation	DA2-1400	Level 6 Pre Adapt
DA2-0003	Proposed Site Contextual Plan	DA2-0352	South Elevation	DA2-1401	Level 6 Post Adapt
DA2-0004	Setback Diagrams	DA2-0353	West Elevation	DA2-1402	Level 07-19 Pre Adapt
DA2-0005	Contextual Elevations E-W	DA2-0400	Materials Palette	DA2-1403	Level 07-19 Post Adapt
DA2-0010	Basement 02	DA2-0500	ADG - Solar Access	DA2-1404	Level 20-26 Pre Adapt
DA2-0011	Basement 01	DA2-0510	Solar Access Heat Map - With Existing Context	DA2-1405	Level 20-26 Post Adapt
DA2-0100	Ground - Lower	DA2-0511	Solar Access Elevation - With Existing Context	DA2-1406	Level 27 Pre Adapt
DA2-0101	Ground - Upper	DA2-0512	Solar Access Heat Map - With Existing/Approved Context	DA2-1407	Level 27 Post Adapt
DA2-0102	Level 01	DA2-0513	Solar Access Elevation - With Existing/Approved Context	DA2-1408	Level 28 Pre Adapt
DA2-0103	Level 02	DA2-0514	Solar Access Heat Map - With Existing/Approved/Potential Context	DA2-1409	Level 28 Post Adapt
DA2-0104	Level 03	DA2-0515	Solar Access Elevation - With Existing/Approved/Future Context		
DA2-0105	Level 04	DA2-0520	Impact on Solar Access of Adjacent Development (2-4 Cambridge St)		
DA2-0106	Level 05	DA2-0530	Shadow Diagram - Existing/Approved Context 21st June		
DA2-0107	Level 06	DA2-0531	Shadow Diagram - Future Context 21st June		
DA2-0108	Level 07-14	DA2-0540	ADG - Cross Ventilation		
DA2-0115	Level 15-19	DA2-0545	ADG - Storage Diagram 1		
DA2-0125	Level 20-26	DA2-0546	ADG - Storage Diagram 2		
DA2-0128	Level 27	DA2-0547	ADG - Storage Diagram 3		
DA2-0129	Level 28	DA2-0550	GFA Plans		
DA2-0130	Level 29 - Plant/Roof	DA2-0700	Perspective 1		
DA2-0200	Section A	DA2-0701	Perspective 2		
DA2-0201	Section B	DA2-0702	Perspective 3		
DA2-0202	Section C	DA2-0703	Perspective 4		
DA2-0203	Section D	DA2-0900	Facade Details - Sheet 01		
DA2-0204	Section E	DA2-0901	Facade Details - Sheet 02		

Facade Details - Sheet 03

Hall and School Elevations Sheet 2

DA2-0903

Facade Details - Sheet 04

DA2-0311

DA2-0902

## °architectus™

Architectus Australia Pty Ltd is the owner of the copyright subsisting in these drawings, plans, designs and specifications. They must not be used, reproduced or copied, in whole or in part, nor may the information, ideas and concepts therein contained (which are confidential to Architectus Australia Pty Ltd) be disclosed to any person without the prior written consent of that company.

Nominated Architect Ray Brown, NSWARB 6359

#### Do not scale drawings. Verify all dimensions on site

issue	amendment	date
1	Issued for Development Application	22.06.18
2	DA Issue to Council	07.08.18
3	DA Issue to Council	09.10.18
Α	Final Review	12.11.19
4	DA Resubmission	20.11.19

# architectus™

Sydney Melbourne Adelaide Auckland Christchurch Brisbane

Architectus Sydney
Level 18 MLC Centre
19 Martin Place
Sydney NSW 2000
T (61 2) 8252 8400
F (61 2) 8252 8600
sydney@architectus.com.au
ABN 90 131 245 684



29-33 Oxford Street & 6-14 Cambridge Street, Epping

drawing


Coversheet

PRINT IN COLOUR

NOT FOR CONSTRUCTION

drawing no. DA2-0000 LM FH 170502.00

19/11/2019 5:37:05 PM

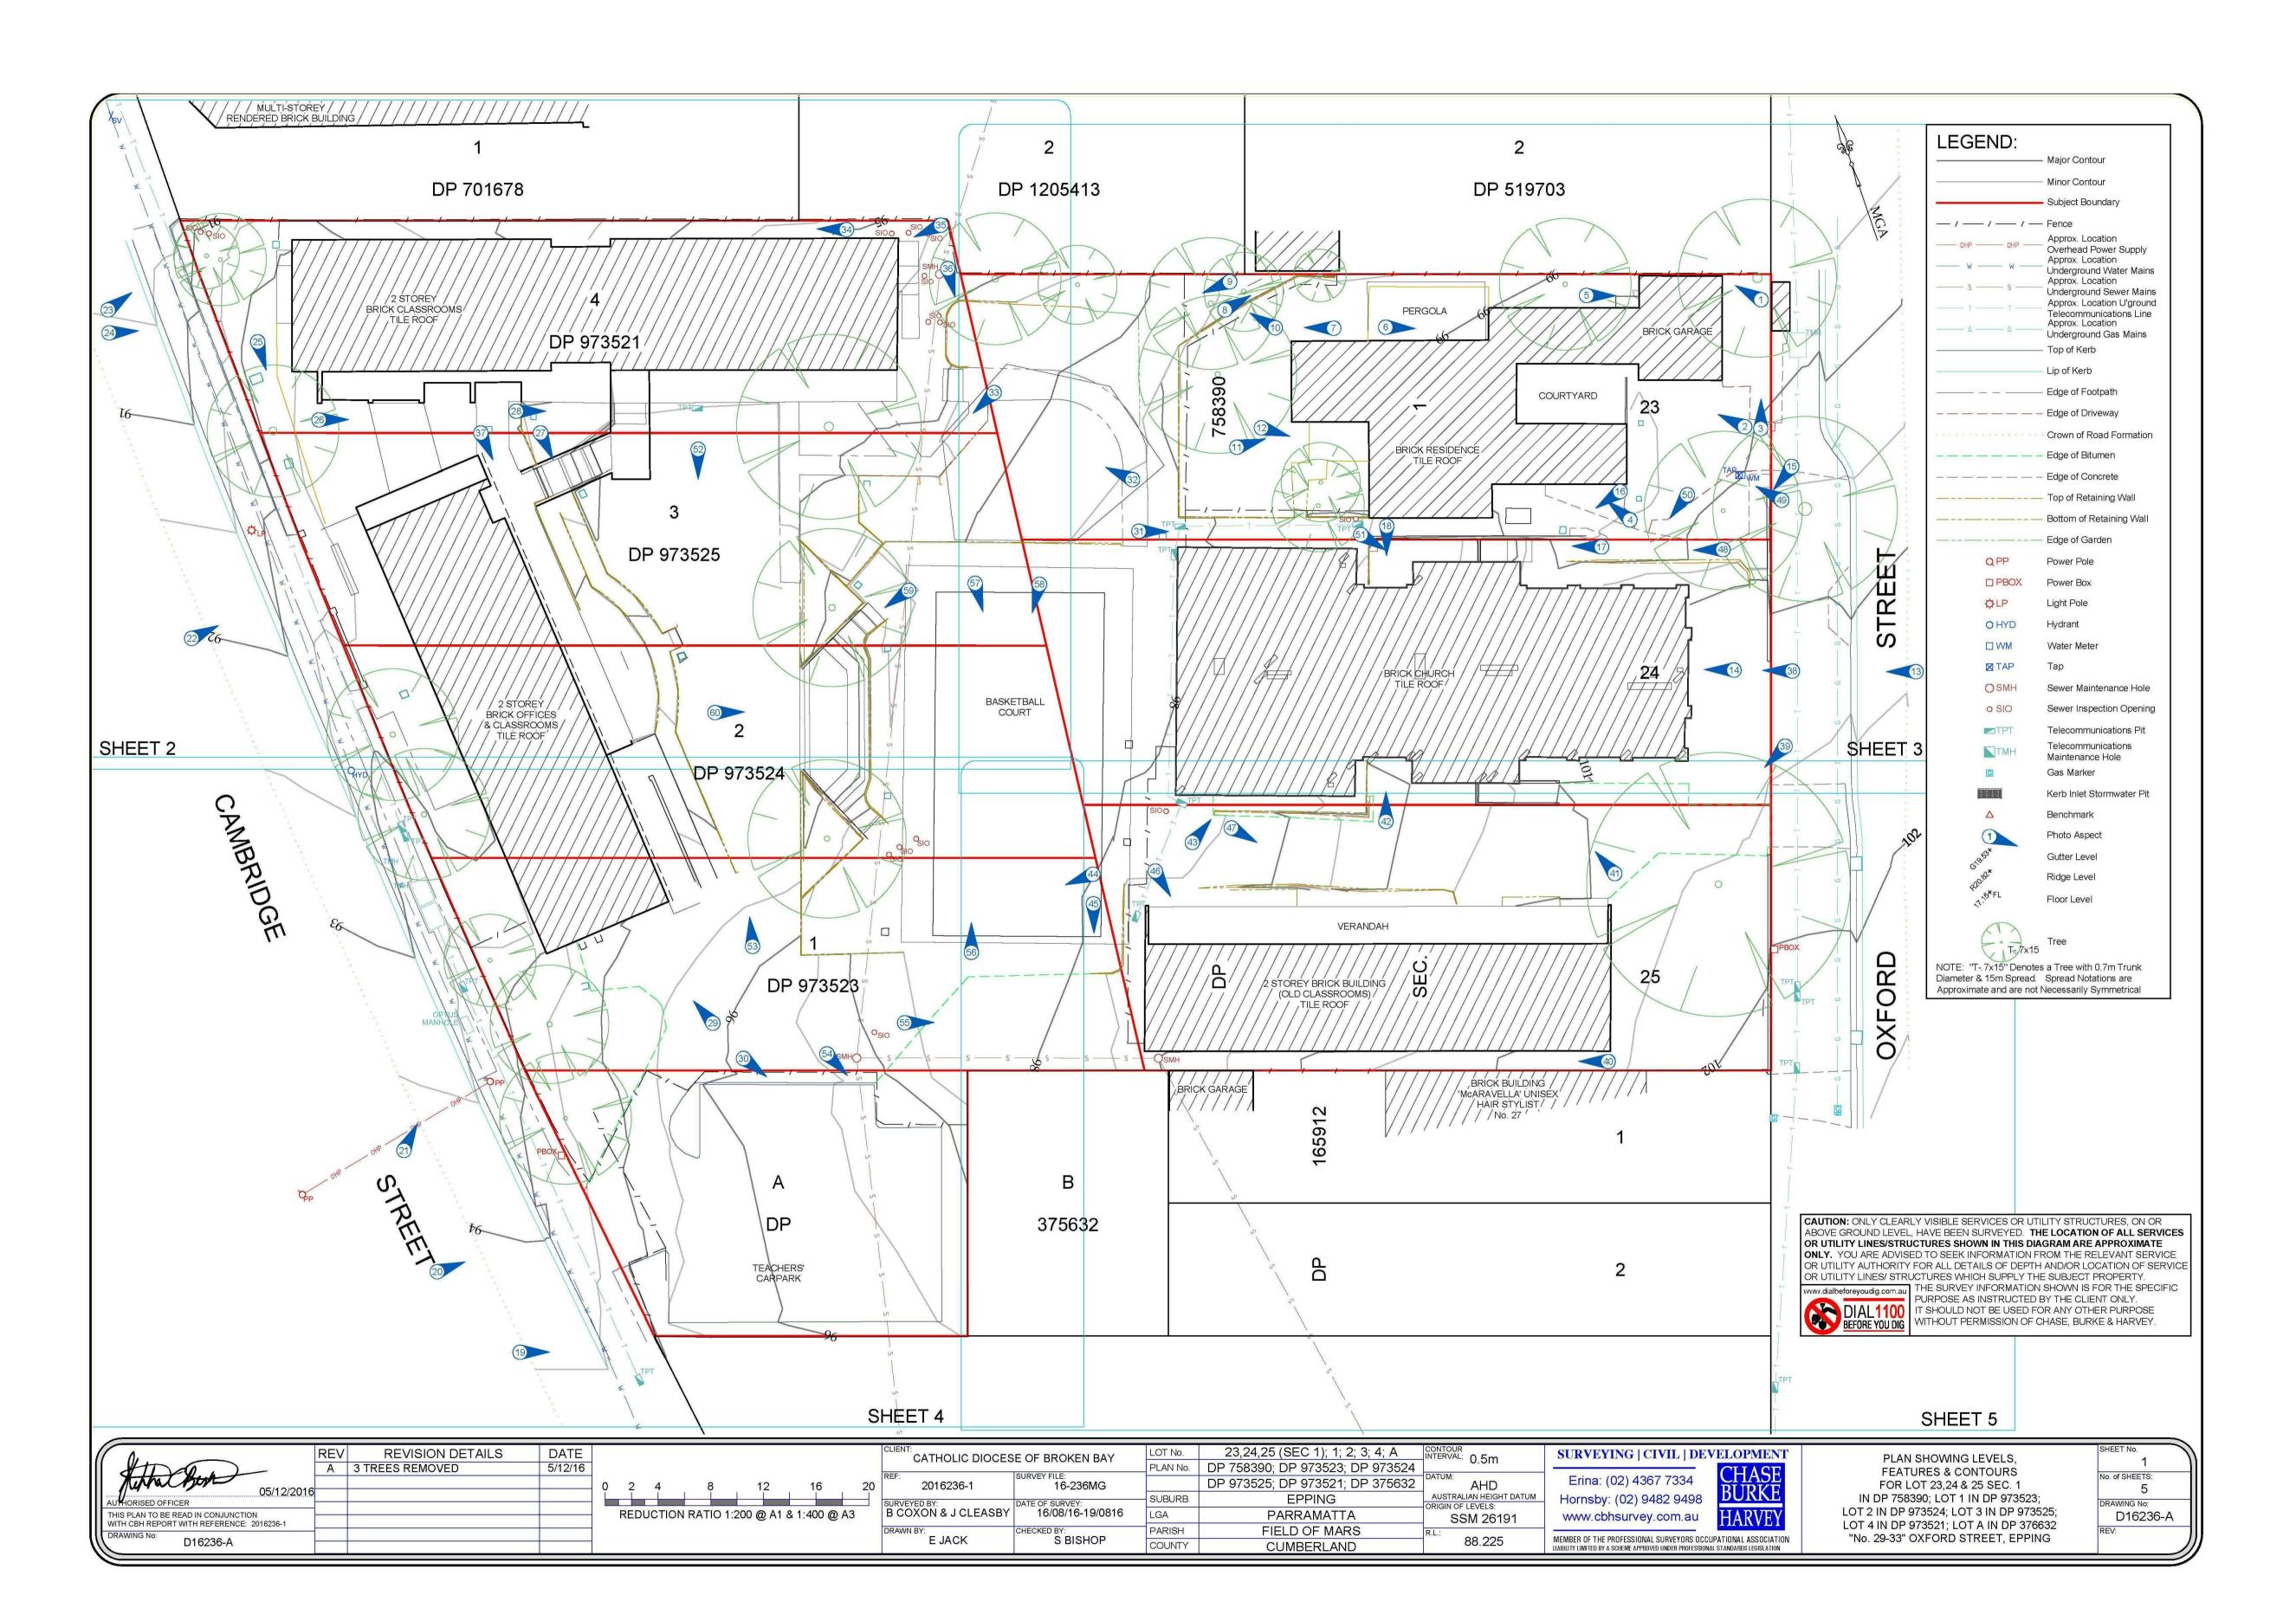

Architectus Group Pty Ltd is the owner of the copyright subsisting in these drawings, plans, designs and specifications. They must not be used, reproduced or copied, in whole or in part, nor may the information, ideas and concepts therein contained (which are confidential to Architectus Group Pty Ltd) be disclosed to any person without the prior written consent of that company.

Nominated Architect Ray Brown, NSWARB 6359



Do not scale drawings. Verify all dimensions on site

issue	amendment	d
1	Issued for Development Application	22.06
2	DA Issue to Council	07.08
Α	Final Review	12.11
3	DA Resubmission	20.11

NOTE: NOT TO SCALE.

REFER TO SURVEY DRAWINGS: D16236-A SHEET 1-5 29713-D1

# architectus™

Sydney Melbourne Adelaide Auckland Christchurch Brisbane Architectus Sydney
Level 18 MLC Centre
19 Martin Place
Sydney NSW 2000
T (61 2) 8252 8400
F (61 2) 8252 8600
sydney@architectus.com.au
ABN 90 131 245 684



:


29-33 Oxford Street & 6-14 Cambridge Street, Epping

drawing

Existing Site Plan (Survey)

scale	NOT TO SCALE	drawing no.	
drawn	LM	DA2-0001	
checked	FH	issue	
project no	170502.00	3	

19/11/2019 5:35:42 PM

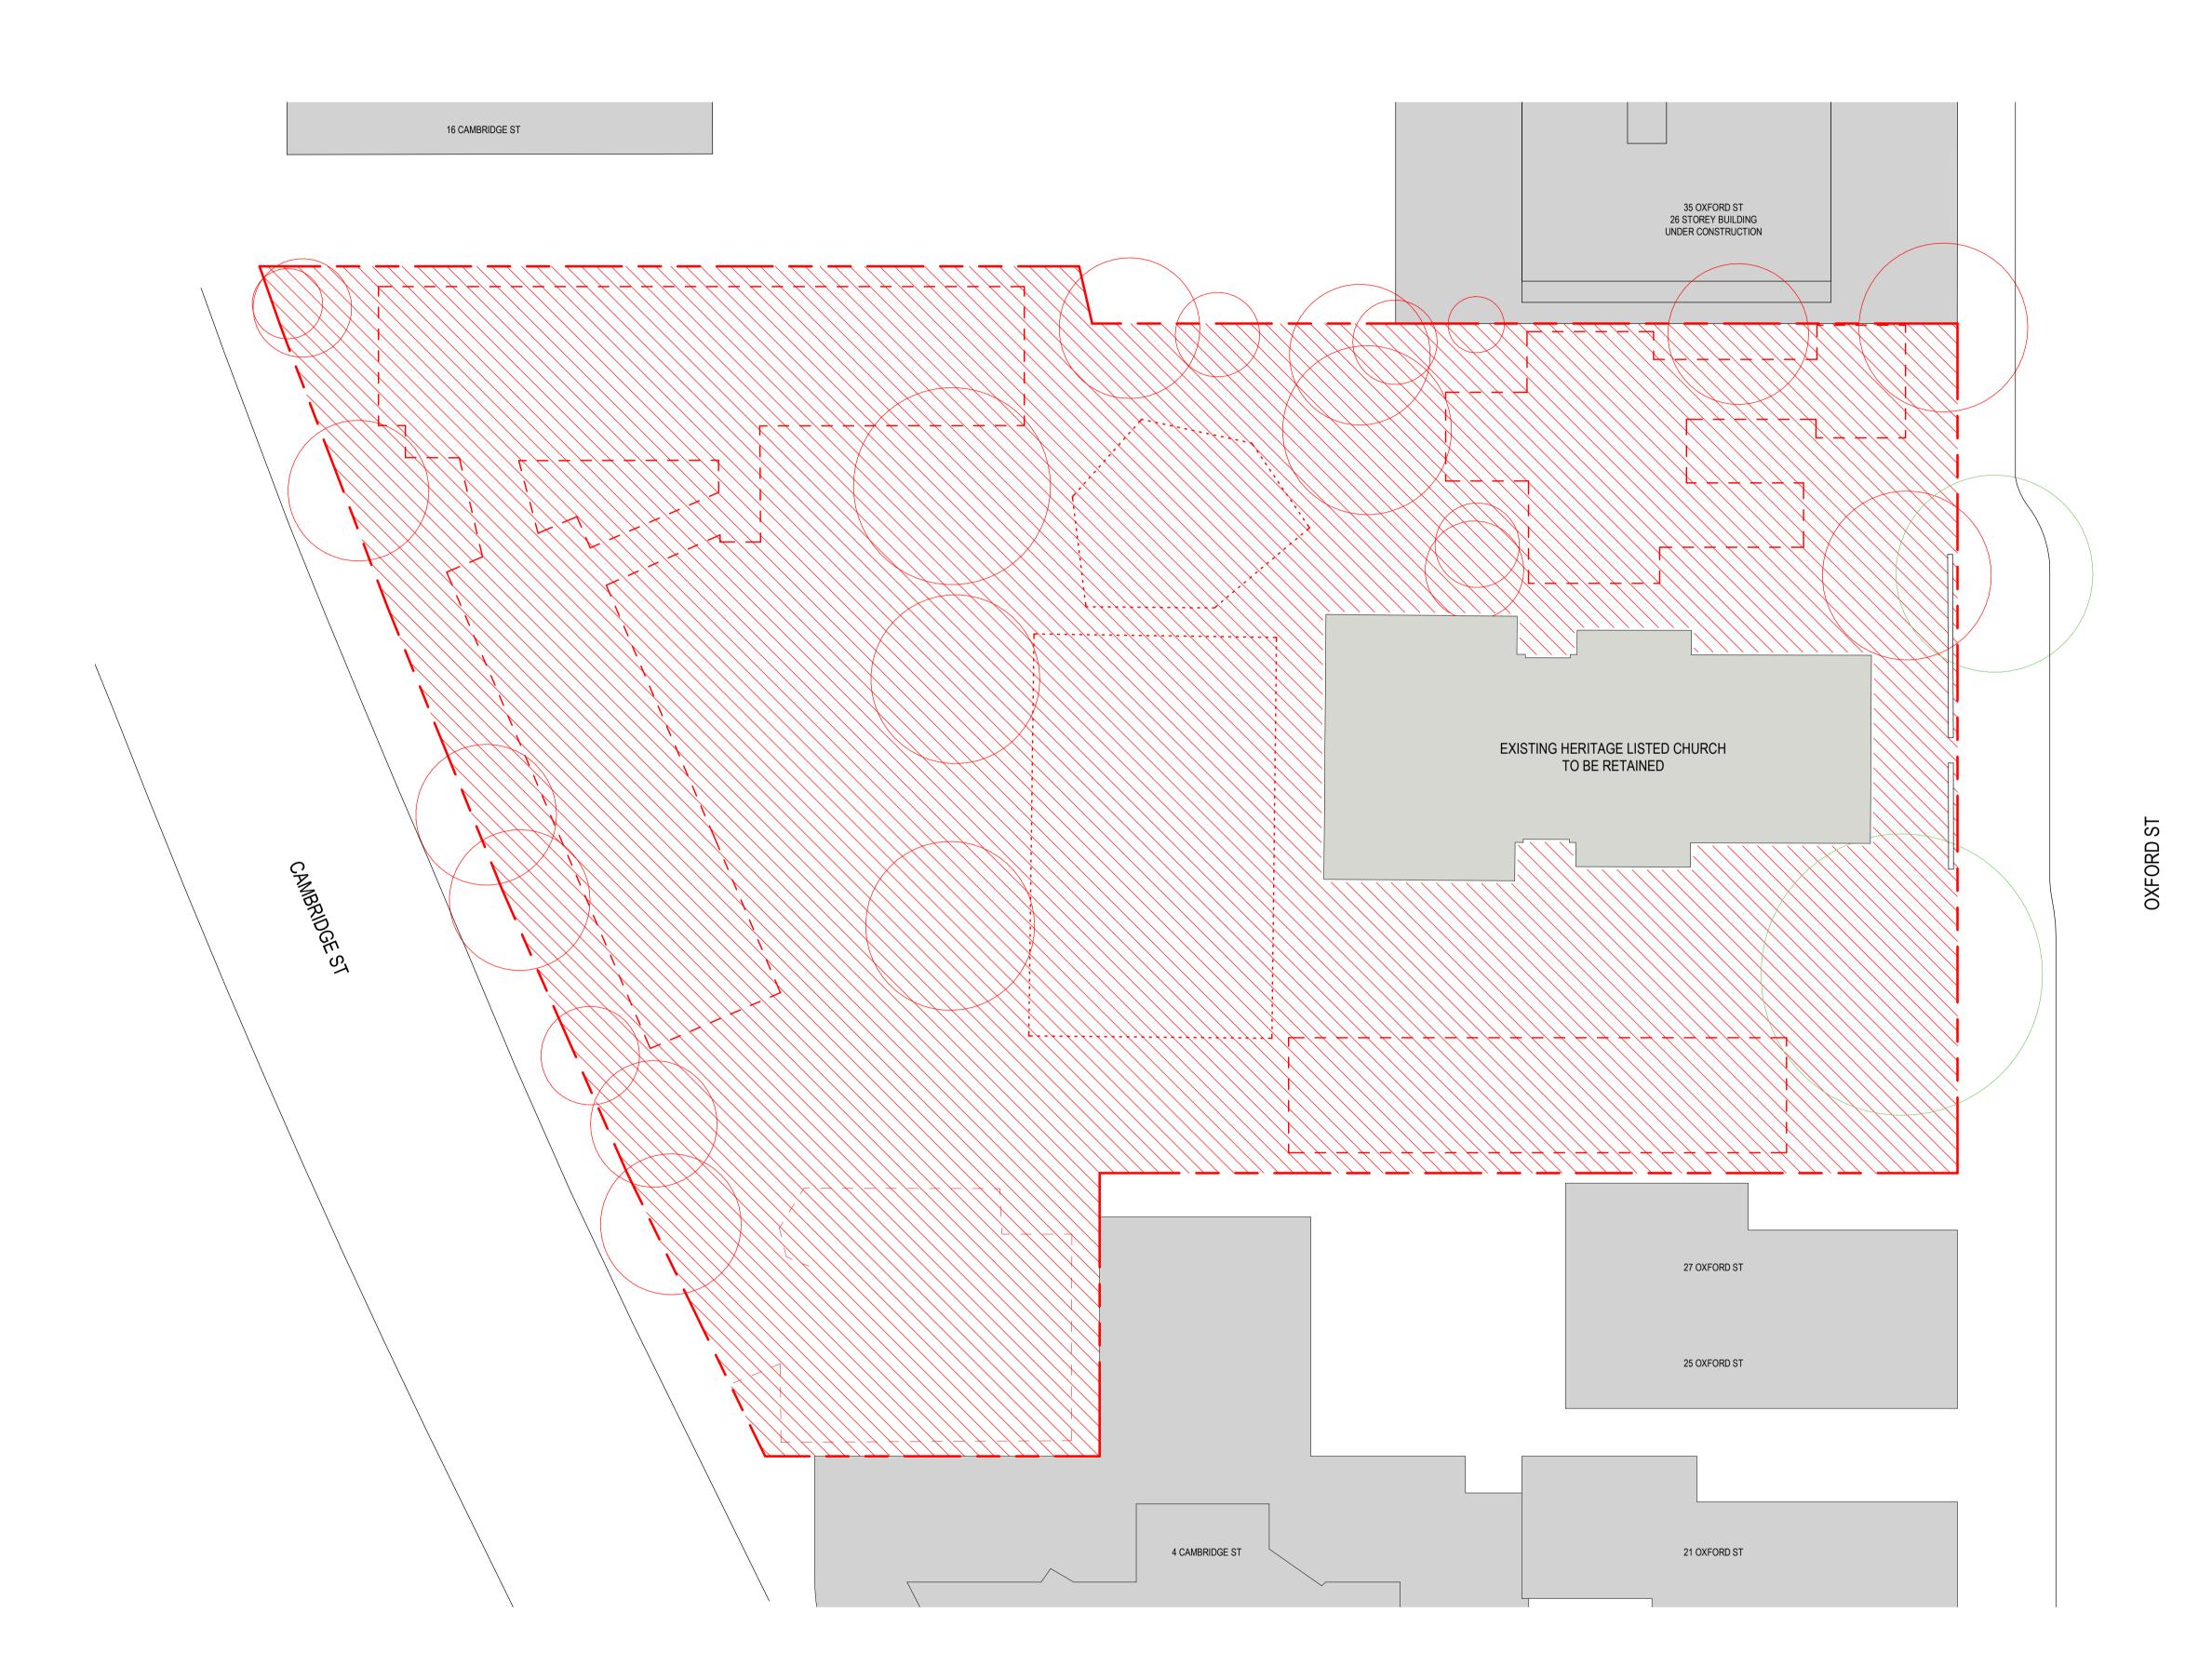

Architectus Australia Pty Ltd is the owner of the copyright subsisting in these drawings, plans, designs and specifications. They must not be used, reproduced or copied, in whole or in part, nor may the information, ideas and concepts therein contained (which are confidential to Architectus Australia Pty Ltd) be disclosed to any person without the prior written consent of that company.


Nominated Architect Ray Brown, NSWARB 6359

#### Do not scale drawings. Verify all dimensions on site


issue	amendment	d
1	Issued for Development Application	22.06
2	DA Issue to Council	07.08
Α	Final Review	12.11
3	DA Resubmission	20.11

## **DEMOLITION LEGEND**

ALL STRUCTURES IN SHADED AREA

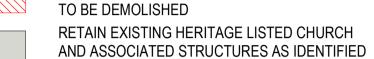



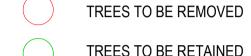

TREES TO BE RETAINED

## **GENERAL NOTES - SITE**

1. DIMENSIONS FOR LOCATING (SETTING OUT) OF THE BUILDING TO BE VERIFIED ON SITE BY A REGISTERED SURVEYOR BEFORE COMMENCEMENT OF CONSTRUCTION 2. CONTRACTOR TO VERIFY ALL DIMENSIONS ON SITE AND


REPORT ANY DISCREPANCIES TO THE UPERINTENDENT PRIOR TO THE COMMENCEMENT OF WORKS ON SITE, FABRICATION OR ORDERING OF MATERIALS AND EQUIPMENT 3. DIMENSIONS DESIGNATED "NOM." ARE NOMINAL AND ARE TO BE CHECKED AND CONFIRMED ON-SITE

4. THIS DRAWING IS TO BE READ IN CONJUNCTION WITH ALL OTHER ARCHITECTURAL, LANDSCAPE ARCHITECTURAL AND ENGINEERING DOCUMENTATION 5. REFER TO SITE SURVEY FOR FURTHER DETAILS ON EXISTING FEATURES AND LEVELS 6. CONTRACTOR BE AWARE: NOT ALL IN-GROUND SERVICES MAY BE SHOWN IN THE ARHCITECTURAL, LANDSCAPE OR SITE SURVEY DRAWINGS. CARE MUST BE TAKEN TO ISOLATE AND PROTECT UNCOVERED UNDERGROUND SERVICES DURING THE COURSE OF CONSTRUCTION UNTIL FURTHER INSTRUCTION IS PROVIDED BY THE RELEVANT PROJECT ENGINEER. 7. ALL CONSTRUCTION, DEMOLITION AND ENABLING WORKS TO COMPLY WITH CURRENT RELEVANT AUSTRALIAN

CODES AND STANDARDS 8. CONTRACTOR TO ALLOW FOR ALL DEMOLITION, DISPOSAL AND ENABLING WORKS REQUIRED TO COMPLETE THE SCOPE

OF PROPOSED WORKS

9. PROTECT ALL EXISTING VEGETATION TO BE RETAINED IN ACCORDANCE WITH LANDSCAPE ARCHITECT'S SPECIFICATIONS 10. 1.8m HIGH PROTECTIVE FENCING IS TO BE ISTALLED TO PREVENT ACCESS TO THE SITE DURING DEMOLITION & CONSTRUCTION

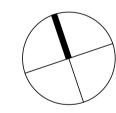

# architectus™

Sydney Melbourne Adelaide Auckland Christchurch Brisbane

Architectus Sydney
Level 18 MLC Centre
19 Martin Place
Sydney NSW 2000
T (61 2) 8252 8400
F (61 2) 8252 8600
sydney@architectus.com.au
ABN 90 131 245 684




29-33 Oxford Street & 6-14 Cambridge Street, Epping

drawing

**Demolition Plan** 

drawing no. 1:250@A1 DA2-0002 LM FH 170502.00

PRINT IN COLOUR NOT FOR CONSTRUCTION

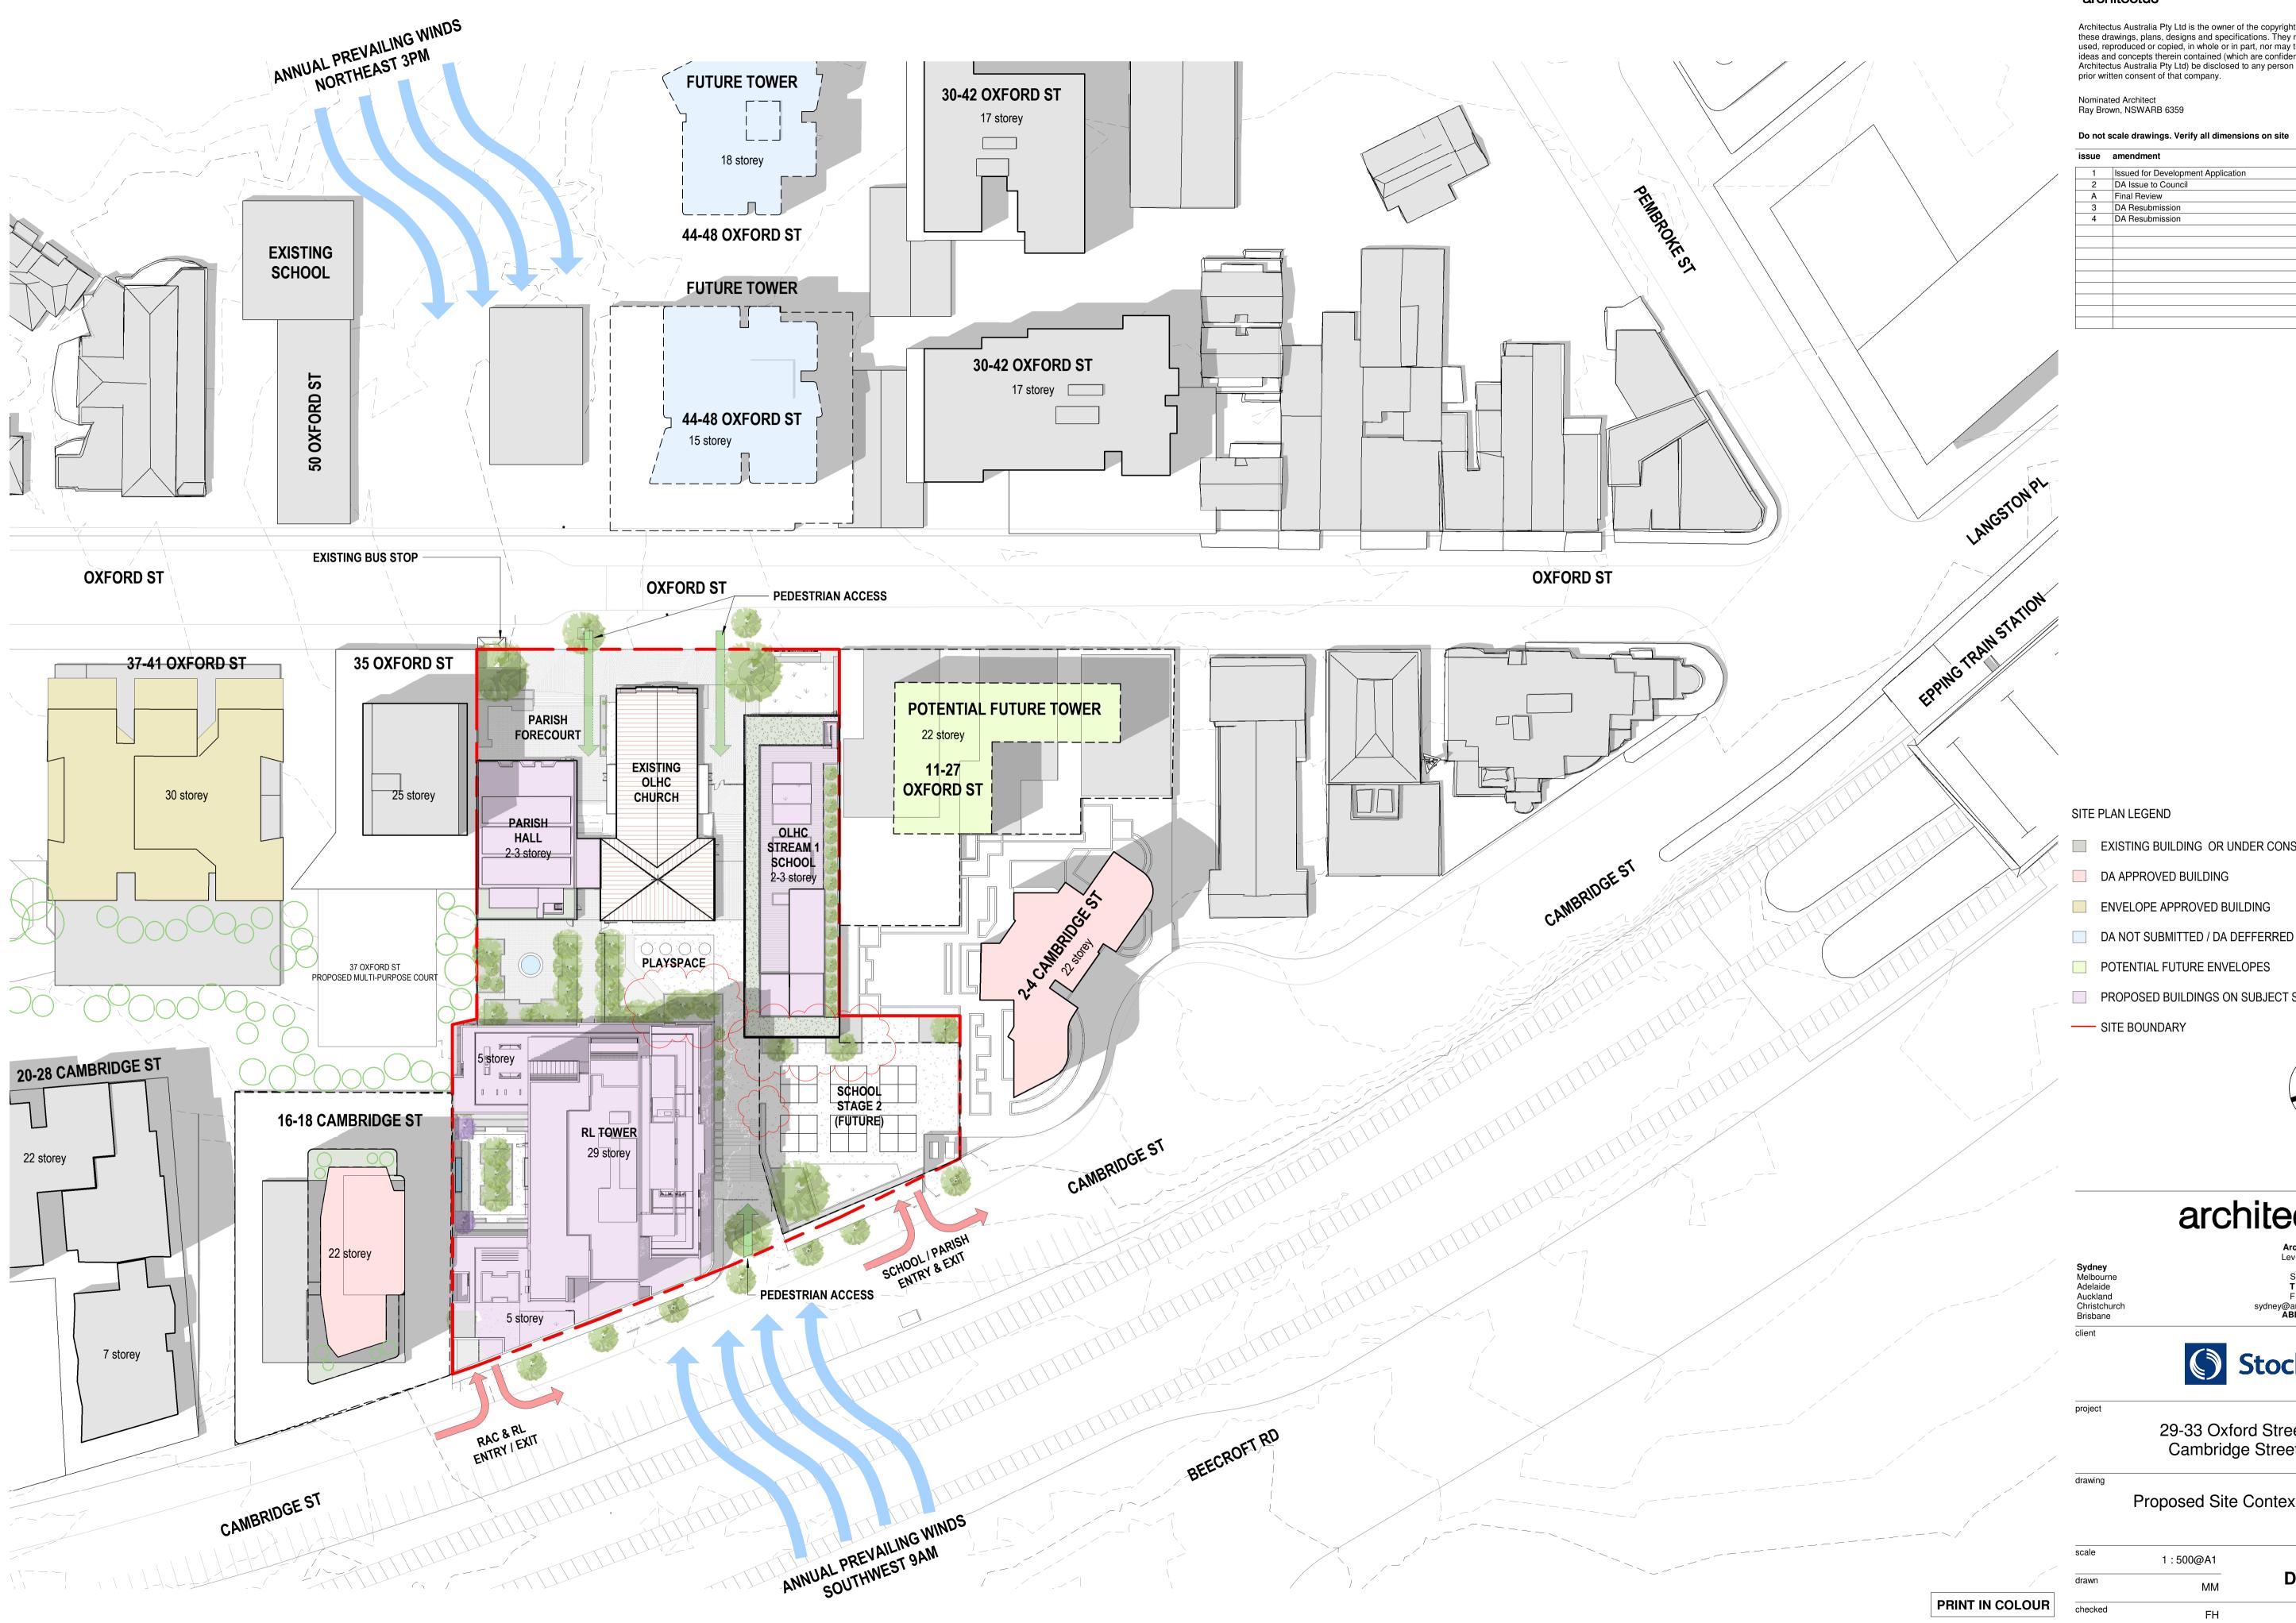

Architectus Australia Pty Ltd is the owner of the copyright subsisting in these drawings, plans, designs and specifications. They must not be used, reproduced or copied, in whole or in part, nor may the information, ideas and concepts therein contained (which are confidential to Architectus Australia Pty Ltd) be disclosed to any person without the prior written consent of that company.

Nominated Architect Ray Brown, NSWARB 6359

Do not scale drawings. Verify all dimensions on site

issue	amendment	date
1	Issued for Development Application	22.06.18
2	DA Issue to Council	07.08.18
Α	Final Review	12.11.19
3	DA Resubmission	20.11.19
4	DA Resubmission	12.03.20
	·	

SITE PLAN LEGEND

EXISTING BUILDING OR UNDER CONSTRUCTION


DA APPROVED BUILDING

ENVELOPE APPROVED BUILDING

POTENTIAL FUTURE ENVELOPES

PROPOSED BUILDINGS ON SUBJECT SITE

---- SITE BOUNDARY

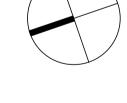

# architectus™

Sydney Melbourne Adelaide Auckland Christchurch Brisbane

Architectus Sydney
Level 18 MLC Centre
19 Martin Place
Sydney NSW 2000
T (61 2) 8252 8400
F (61 2) 8252 8600
sydney@architectus.com.au
ABN 90 131 245 684




29-33 Oxford Street & 6-14 Cambridge Street, Epping

Proposed Site Contextual Plan


drawing no. 1:500@A1 DA2-0003 MM FH 170502.00

NOT FOR CONSTRUCTION

12/03/2020 1:56:52 PM

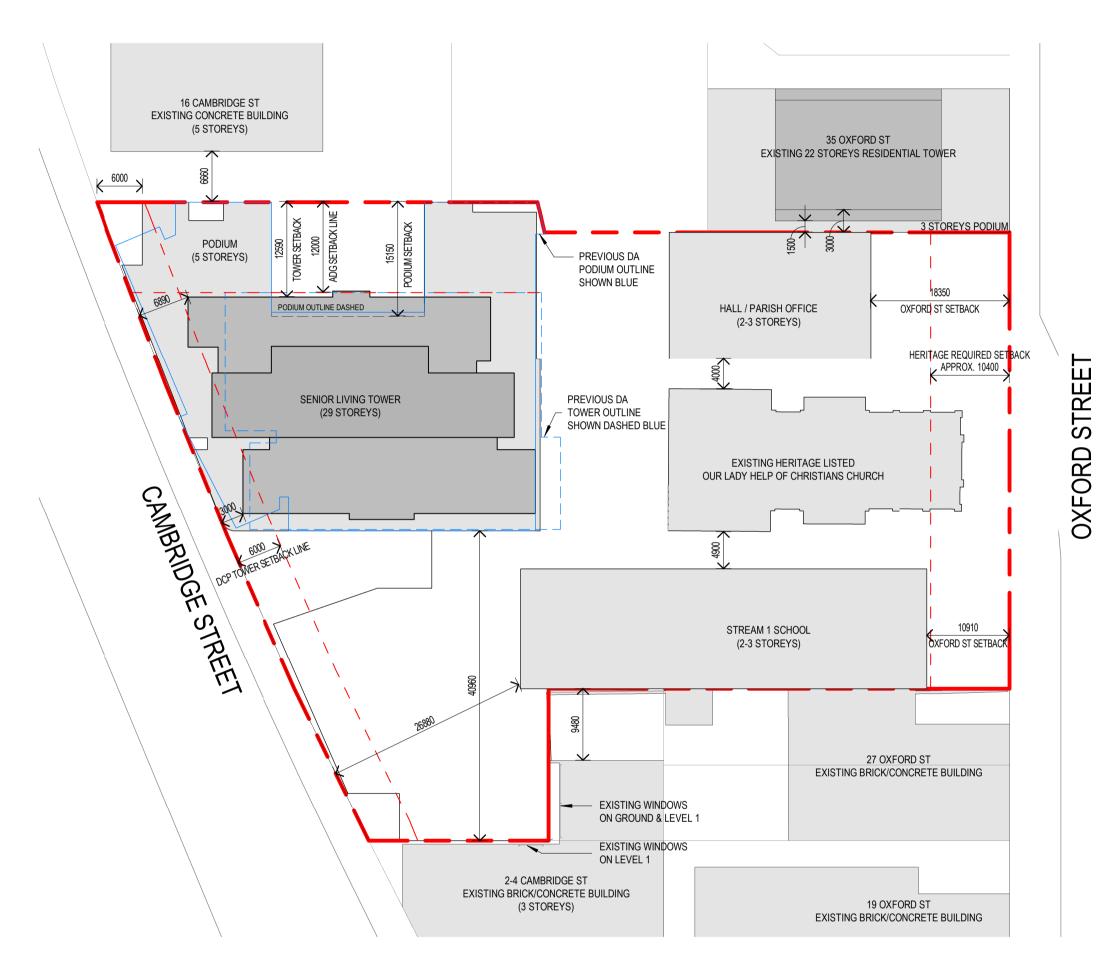

**Existing Context** 

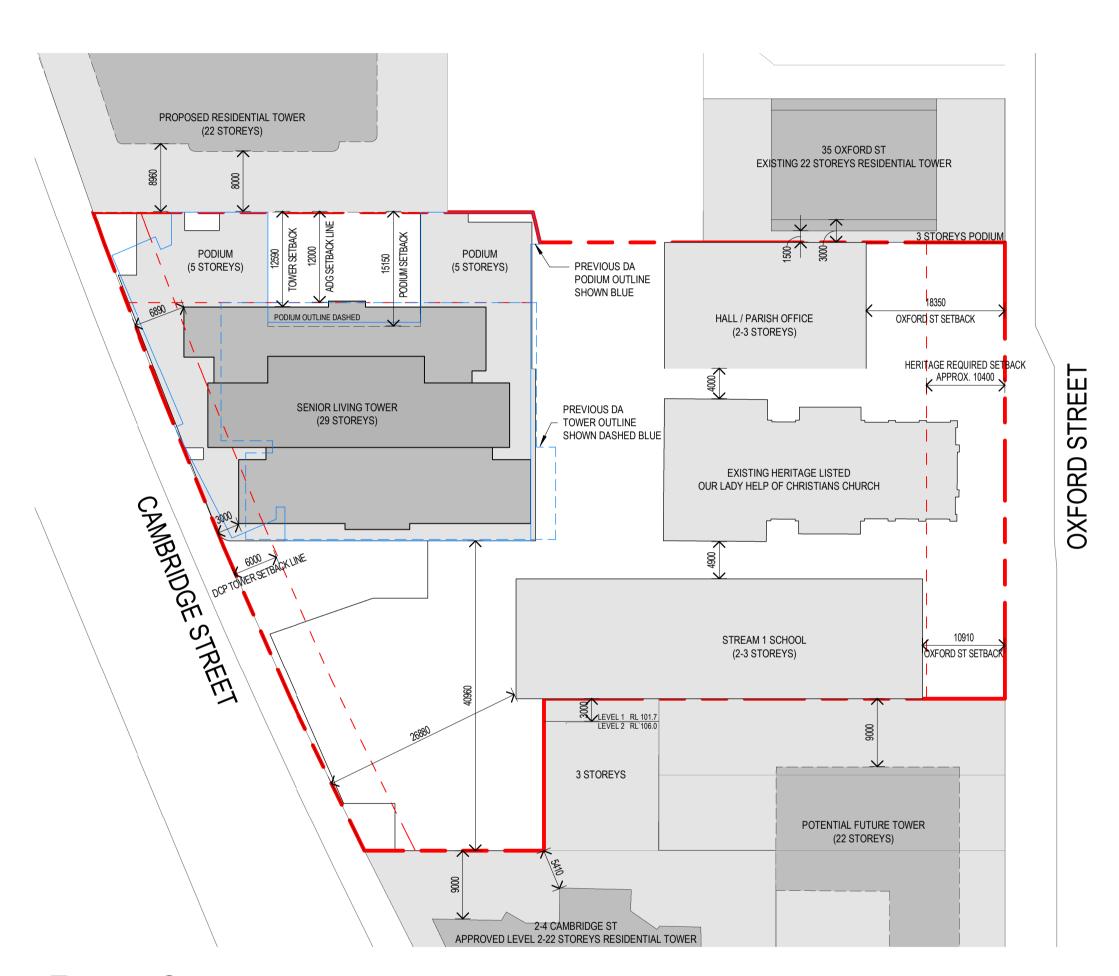

**Future Context** 

Architectus Australia Pty Ltd is the owner of the copyright subsisting in these drawings, plans, designs and specifications. They must not be used, reproduced or copied, in whole or in part, nor may the information, ideas and concepts therein contained (which are confidential to Architectus Australia Pty Ltd) be disclosed to any person without the prior written consent of that company.

Nominated Architect Ray Brown, NSWARB 6359

#### Do not scale drawings. Verify all dimensions on site

issue	amendment	date
1	Issued for Development Application	22.06.18
2	DA Issue to Council	07.08.18
Α	For Coordination	01.11.19
В	Final Review	12.11.19
3	DA Resubmission	20.11.19



Sydney Melbourne Adelaide Auckland Christchurch Brisbane

Architectus Sydney
Level 18 MLC Centre
19 Martin Place
Sydney NSW 2000
T (61 2) 8252 8400
F (61 2) 8252 8600
sydney@architectus.com.au
ABN 90 131 245 684




29-33 Oxford Street & 6-14 Cambridge Street, Epping


Setback Diagrams

scale drawing no. 1:500@A1 DA2-0004 PRINT IN COLOUR 170502.00

NOT FOR CONSTRUCTION

19/11/2019 5:27:43 PM

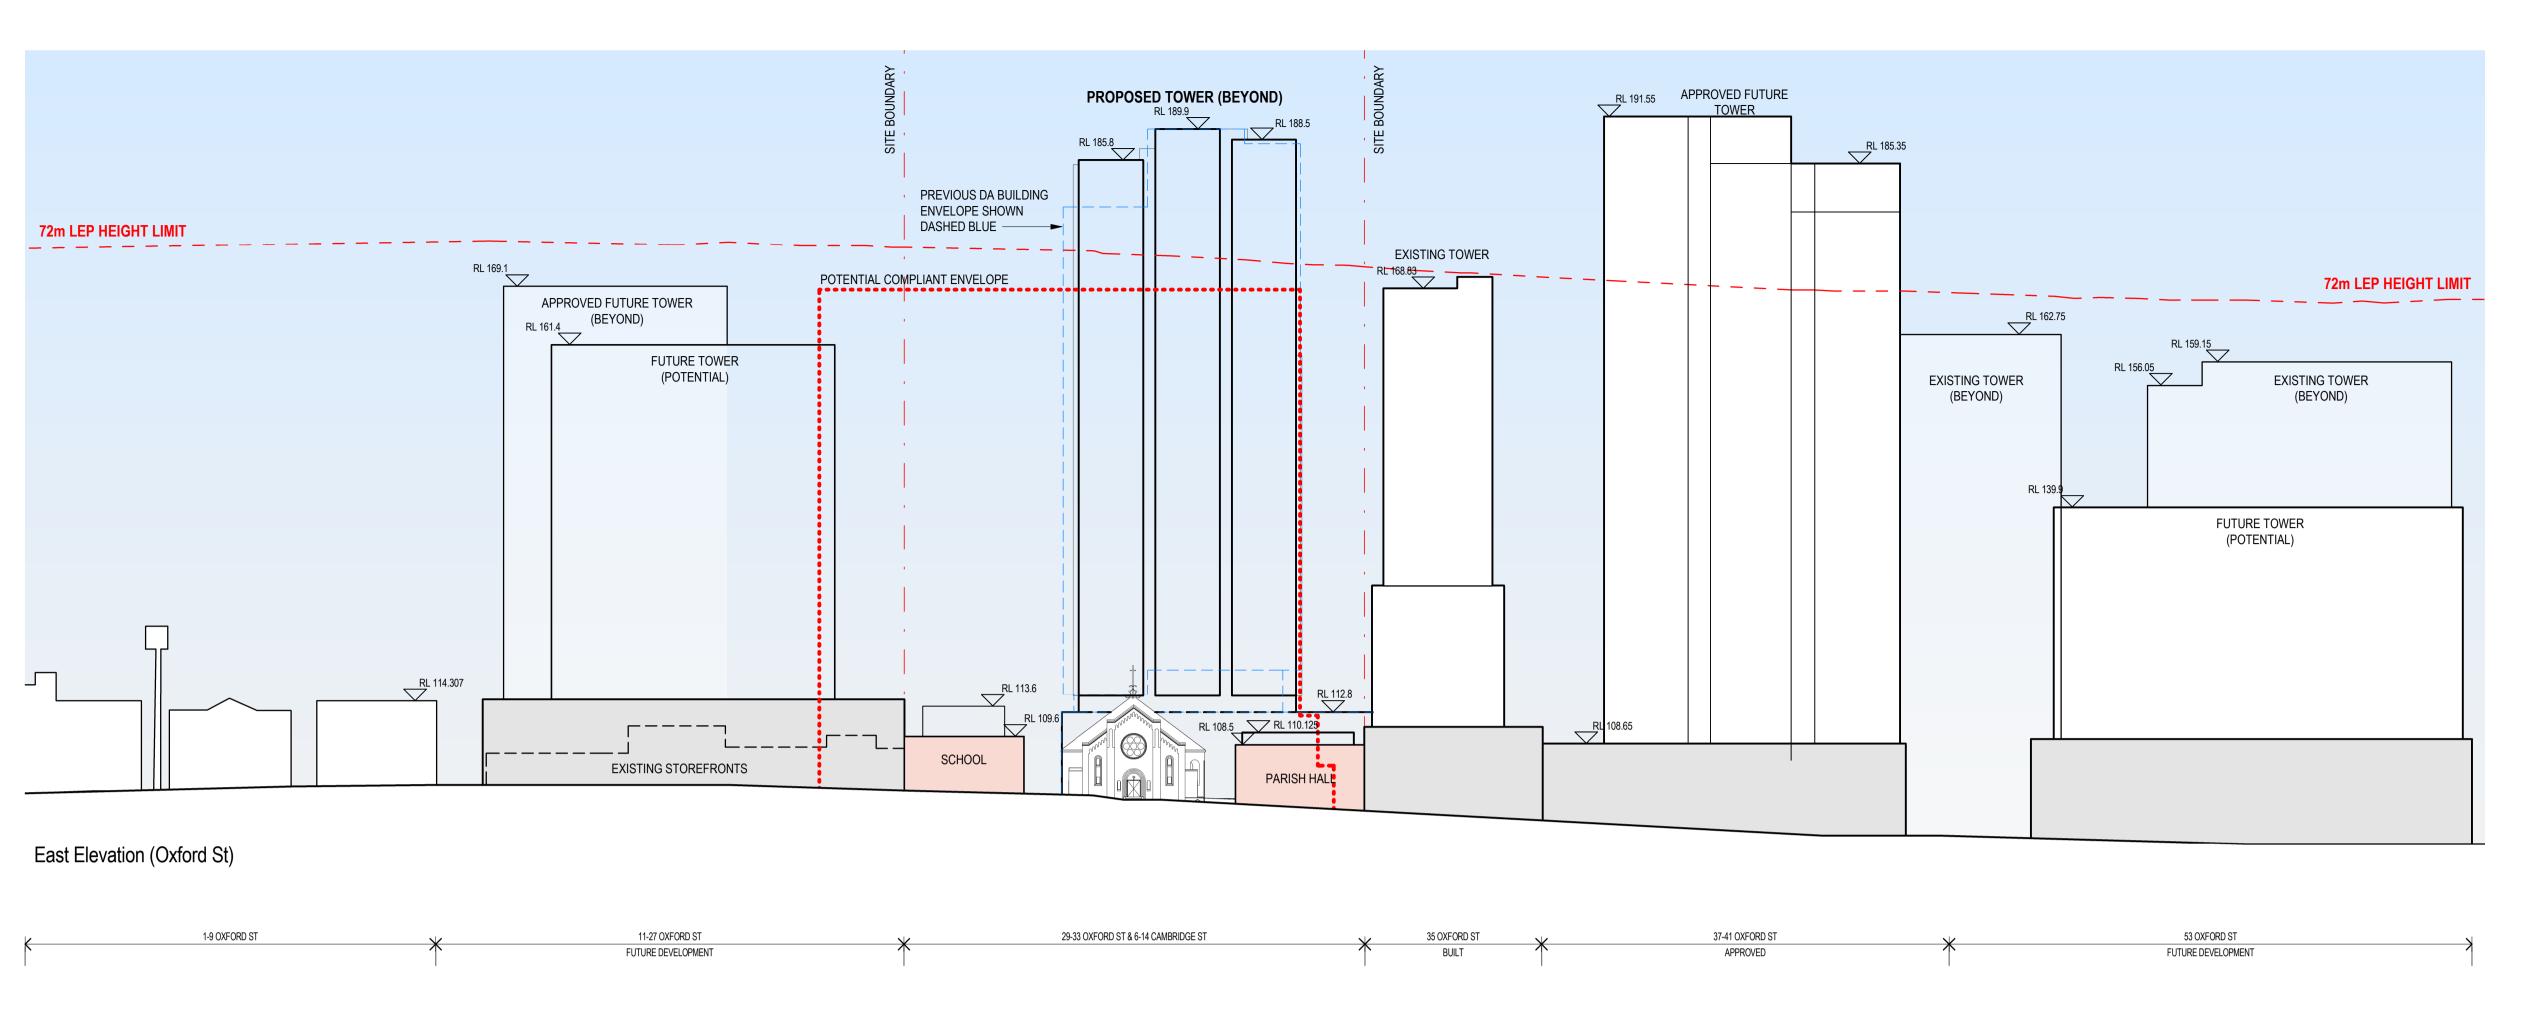

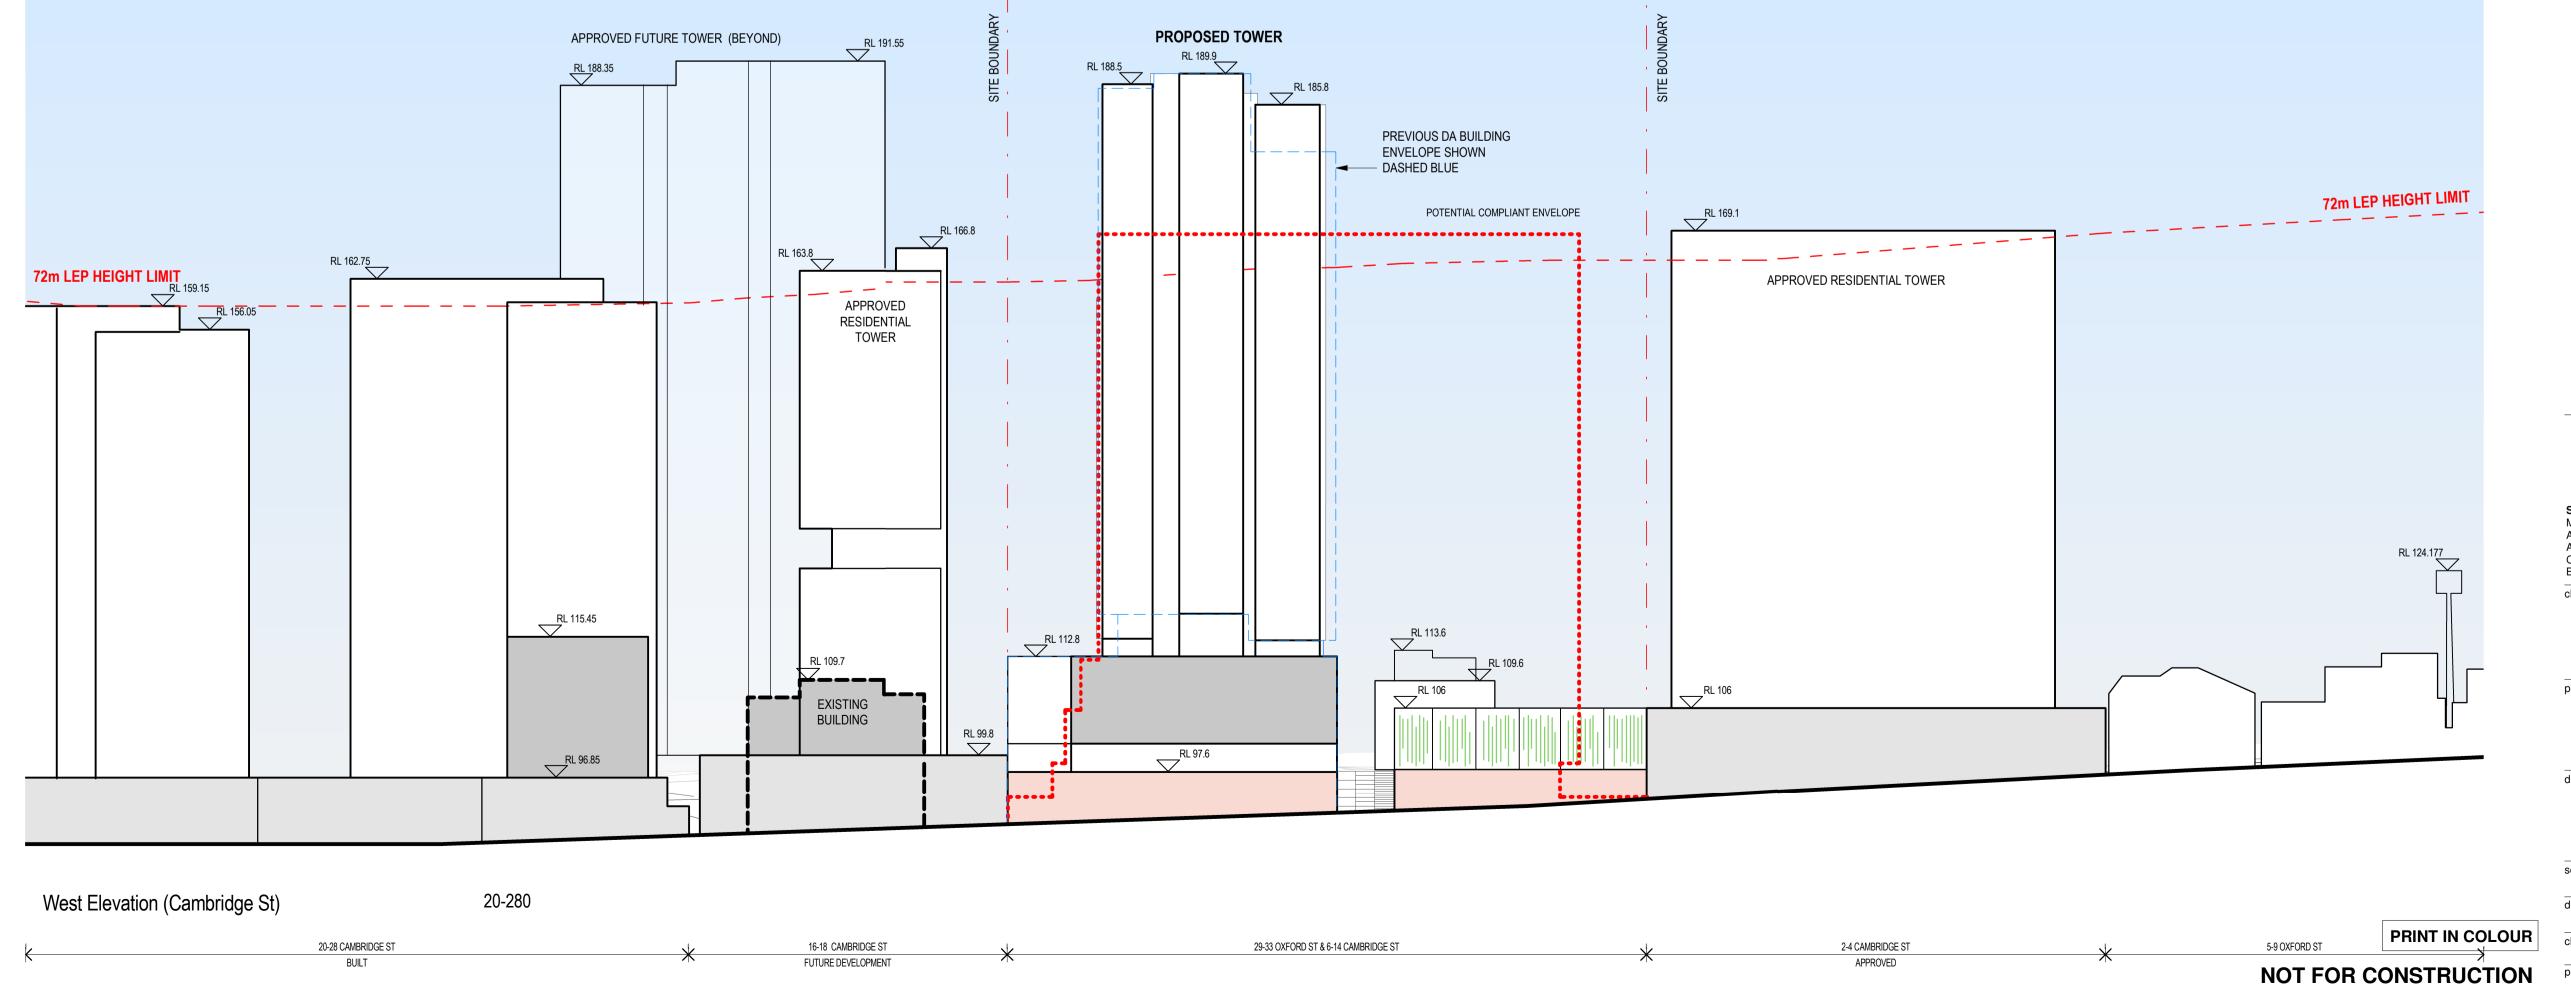

Architectus Australia Pty Ltd is the owner of the copyright subsisting in these drawings, plans, designs and specifications. They must not be used, reproduced or copied, in whole or in part, nor may the information, ideas and concepts therein contained (which are confidential to Architectus Australia Pty Ltd) be disclosed to any person without the prior written consent of that company.

Nominated Architect Ray Brown, NSWARB 6359

#### Do not scale drawings. Verify all dimensions on site

issue	amendment	date
1	Issued for Development Application	22.06.18
2	DA Issue to Council	07.08.18
Α	For Coordination	01.11.19
В	Final Review	12.11.19
3	DA Resubmission	20.11.19

# architectus™

Architectus Sydney
Level 18 MLC Centre
19 Martin Place
Sydney NSW 2000
T (61 2) 8252 8400
F (61 2) 8252 8600
sydney@architectus.com.au
ABN 90 131 245 684 Sydney Melbourne Adelaide Auckland Christchurch Brisbane





Cambridge Street, Epping

Contextual Elevations E-W

scale	1 : 500@A1	drawing no.
drawn	LM	DA2-0005
checked	FH	issue
project no	170502.00	3

19/11/2019 5:26:18 PM

# Basix - Design Specification

#### 4.1.1 Design Specification - Fabric

#### Design Specification - FABRIC

#### **External Walls:**

A minimum of R2.5 insulation added to Concrete Block Walls to give a Total R-Value of R2.8.

#### Walls to Internal Corridors or Non-Conditioned Zones:

#### Nil insulation modelled.

#### Internal Walls to Adjoining Apartment:

As the adjoining apartment is considered a conditioned space there is no thermal insulation requirement for this wall. Therefore, the insulation to this wall shall be as per acoustic requirements.

#### Ceilings

We have assumed floor to ceiling heights as indicated on the architectural drawings received.

#### Roof Type:

Units 27.04, 26.01, 26.02, 26.03, 26.05, 26.07, 27.03, 27.04, 28.01, 28.02, 28.03, 28.04

A minimum of R3.0 insulation to be added to all apartments below roof or where there is an exposed concrete terrace/balcony area above (Total R-value R3.2).

#### Suspended Floor Slabs:

Units: 6.01, 6.02, 6.P4, 7.08, 26.06, 27.05

Add R1.5 insulation to the underside of suspended concrete slabs for enclosed floor levels between conditioned and internal non-conditioned spaces (i.e. non-conditioned lobbies/ storerooms /carparks below/naturally ventilated plant rooms,).

Units: 6.01, 6.02, 6.P1, 6.P3, 6.P4, 26.05 27.04, 27.05, 27.06, 28.03

Add R2.0 insulation to the underside of exposed suspended concrete slabs (i.e. balconies, winter gardens below, naturally ventilated pool areas).

#### Floor Coverings

- The following design specifications have been included within the NatHERS Assessments:
- Ceramic tiles to the wet areas and kitchens.
- Carpet with rubber underlay to all other areas.

Windows and Glazed Doors (Fixed and/or Operable):

#### Western Façade Apartments

Level	Unit	Glazing		
		Awning	Sliding	Fixed
6	02			
7 - 26	05, 06, 07	U Value 4.8	U Value 4.8	U Value 4.8
27	04, 05, 06	SHGC 0.34	SHGC 0.59	SHGC 0.33
28	03, 04			

# 4.1.3 Design Specification - Energy

## Design Specification - ENERGY

## Air Leakage

Kitchen Exhaust will be via a ducted range-hood to the external façade or roof.

# All bathrooms and ensuites exhaust to be via a ducted exhaust fan to external façade or roof.

Back-draft dampers must be installed to prevent air infiltration.

## **Hot Water System**

A centralised hot water system (gas-fired boiler) has been specified within the BASIX certificate.

Domestic Hot Water pipework is required to have minimum R1.0 insulation.

It should be noted that a less efficient hot water system will affect the rating of the BASIX Energy Target

## **Pool Heating System**

An indoor pool with gas heating system controlled by timer has been specified within the BASIX certificate.

# Solar Photovoltaics

40kW PV panel has been specified within the BASIX certificate.

## Mechanical Ventilation Systems

## Common Areas:

- Basement Carpark Mechanical ventilation supply & exhaust with carbon monoxide monitor + VSD fan;
- Pool / Gym / Level 5 Community spaces / Ground floor lobby Air conditioning system with time clock;
- Change Room Mechanical ventilation supply & exhaust with time clock;
- Switch Room / Comms Room / Fan Room Mechanical ventilation supply with time clock;
- RL Maintenance Room / Plant Room Mechanical ventilation supply with thermostatic control;
- Gas Room Mechanical ventilation supply & exhaust with thermostatic control;
- Waste Room / Accessible Bathroom Ventilation Exhaust only with time clock;
- Hallway/Lobby Ventilation supply only; and
- Potable Water Pump Room / Fire Stairs / Storage No mechanical ventilation;

## Dwelling Air-Conditioning Systems:

Reverse cycle air-conditioning units (single phase) in each apartment – Min. 5 Energy Star rating.

Ceiling fans to bedroom in each apartment

## **Dwelling Heating Systems:**

Reverse cycle air-conditioning units (single phase) in each apartment – Min. 5 Energy Star rating.

Ceiling fans to bedroom in each apartment.

#### All other apartments

Level	Unit	Glazing		
		Awning	Sliding	Fixed
6 - 28	All except western façade units	U Value 4.8 SHGC 0.54	U Value 4.8 SHGC 0.59	U Value 4.8 SHGC 0.59

All windows have been specified with weather-strips to prevent air infiltration when closed. This is standard compliance with AS2047

All windows have been modelled with insect screens.

Note: The thermal performance values for all windows detailed above are for glass and framing system combined.

#### 4.1.2 Design Specification – Water

#### 411 41 341 4 6 1

Design Specification - WATER

#### Alternative Water Supply

A rainwater tank of 3,000L is required to collect rainwater from 390m<sup>2</sup> of roof area, for irrigation of landscaped areas, and one car wash bay.

For stormwater requirements, please refer to the Civil Engineer's detailed specifications.

#### **Hot Water System**

A centralised hot water system (gas-fired boiler) has been specified within the BASIX certificate.

Domestic Hot Water pipework is required to have minimum R1.0 internal insulation.

It should be noted that a less efficient hot water system will affect the rating of the BASIX Water Target.

#### Indoor Pool

An indoor pool with a volume of 66.6kL is located on level 06.

#### Fixtures & Fittings:

We note that fixtures with the following WELS ratings have been included in the BASIX Assessment:

Common Area (if applicable) and All dwellings Water Fixtures & Fittings:

We note that fixtures with the following WELS ratings have been included in the BASIX Assessment:

- 3 Star WELS minimum rated Showerheads (> 6 but <= 7.5 l/min)
- 4 Star WELS minimum rated Toilets
- 6 Star WELS minimum rated Kitchen taps
- 6 Star WELS minimum rated Bathroom taps

We note a reduction in the quality of these appliances will affect the water aspect of the BASIX rating.

## Appliance Specifications

We note that appliances with the following WELS ratings have been included in the BASIX Assessment:

- 4.5 Star WELS minimum rated Dishwasher
- 3.5 Star WELS minimum rated Clothes Washers

## Lighting

## Common Areas:

Dedicated fluorescent or LED Lamps.

- Time clocks to Indoor Pool / Gym;
- Time clock and motion sensors to Basement Carpark;
- Connection to lift call button to lifts;
- Zoned switching with motion sensor to Level 5 Community Spaces;
- Manual on/off switch to RL Maintenance Room / Plant Room / Gas Room / Potable Water Pump Room / Switch Room / Comms Room; and
- Motion sensors to Fire Stairs / Waste Rooms / Storage Room / Change Room / Fan Room / Accessible Bathroom;

# Dwellings:

Dedicated fluorescent or LED Lamps.

## **Vertical Transportation**

Gearless traction lifts with VVVF motor serving a total of 32 storeys has been specified within the BASIX certificate.

# Appliance Specifications

The following minimum energy performance specifications have been included within the BASIX assessment:

- Gas cooktop and electric oven.
- 3.5 Energy Star rated dishwashers4 Energy Star rated clothes washer
- 2 Energy Star rated clothes dryers

Compliance Note: A reduction in the quality of any of these appliances will affect the energy aspect of the BASIX rating.

#### 

Architectus Group Pty Ltd is the owner of the copyright subsisting in these drawings, plans, designs and specifications. They must not be used, reproduced or copied, in whole or in part, nor may the information, ideas and concepts therein contained (which are confidential to Architectus Group Pty Ltd) be disclosed to any person without the prior written consent of that company.

Nominated Architect Ray Brown, NSWARB 6359



Do not scale drawings. Verify all dimensions on site

issue	amendment	date
1	DA Issue to Council	09.10.18
2	DA Resubmission	05.12.19
3	DA Resubmission	12.03.20

architectus™

Sydney
Melbourne
Adelaide
Auckland
Christchurch
Brisbane

Level 18 MLC Centre
19 Martin Place
Sydney NSW 2000
T (61 2) 8252 8400
F (61 2) 8252 8600
sydney@architectus.com.au
ABN 90 131 245 684




29-33 Oxford Street & 6-14 Cambridge Street, Epping

awing

Basix Design Specification

scale		drawing no
drawn	CS	DA2-0006
checked	FD/JH	issu
project no	170502.00	9

16/03/2020 2:59:06 PM

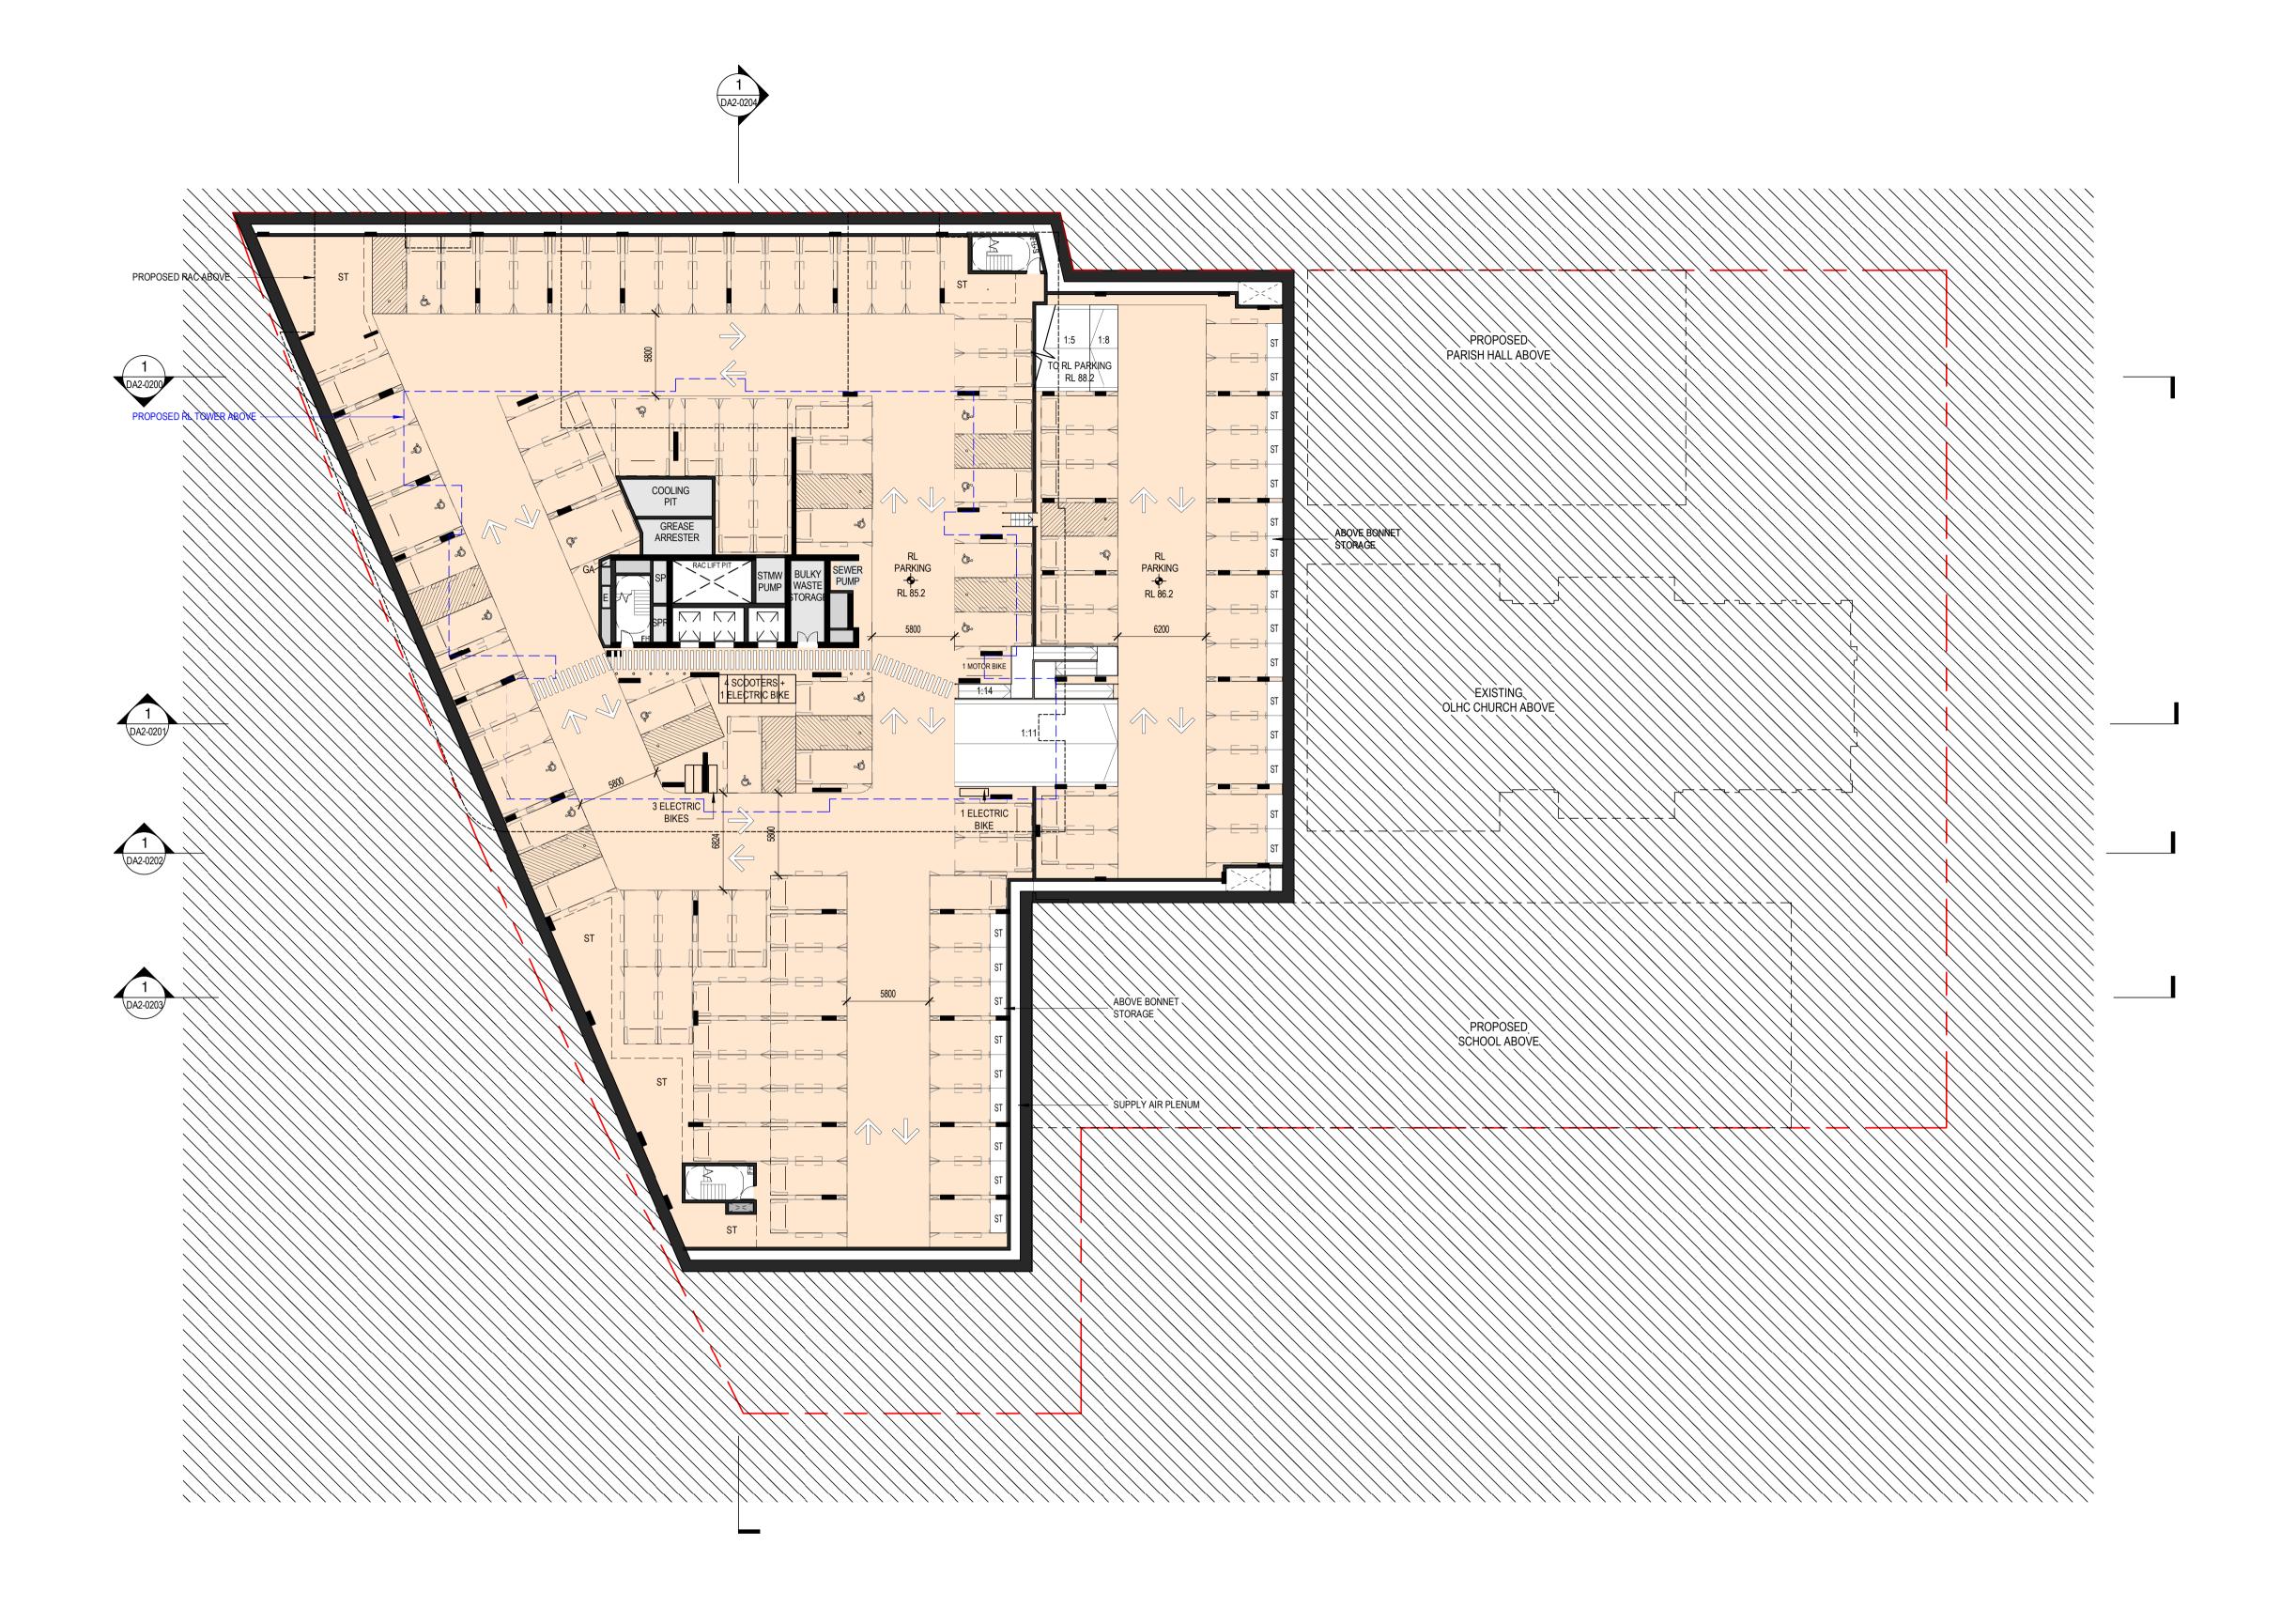

# Parking Schedule - Basement 02 - Transfer Use Type Size Count Basement 2 RL Tandem Standard Carspace 2400x5400 9 RL - Accessible 3800 Standard Carspace 3800x5400 5 RL - Accessible Standard Carspace 2400x5400 14 RL Standard Carspace 2400x5400 78 Grand Total 106

PRINT IN COLOUR

# NOT FOR CONSTRUCTION

## °architectus™

Architectus Australia Pty Ltd is the owner of the copyright subsisting in these drawings, plans, designs and specifications. They must not be used, reproduced or copied, in whole or in part, nor may the information, ideas and concepts therein contained (which are confidential to Architectus Australia Pty Ltd) be disclosed to any person without the prior written consent of that company.

Nominated Architect Ray Brown, NSWARB 6359

#### Do not scale drawings. Verify all dimensions on site

issue	amendment	date
1	Issued for Development Application	22.06.18
2	DA Issue to Council	07.08.18
Α	For Coordination	04.10.19
В	For Coordination	18.10.19
С	For Coordination	01.11.19
D	For Coordination	08.11.19
E	Final Review	12.11.19
3	DA Resubmission	20.11.19

# SERVICES LEGEND

GA	GREASE ARRESTOR EXHAUST
K EX	KITCHEN EXHAUST
G EX	GARBAGE ROOM EXHAUST
SP	STAIR PRESS
SPR	STAIR PRESS RELIEF
H MTR	HYDRAULIC METER
Н	HYDRAULIC RISER
С	COMMUNICATIONS
Е	ELECTRICAL DISTRIBUTION BOA

CAR PARK EXHAUST

LOADING DOCK EXHUAST

## **COLOUR LEGEND**

RL (RETIREMENT LIVING)

RAC (RESIDENTIAL AGED CARE)

SERVICES

RL PARKING

RAC PARKING



Sydney Melbourne Adelaide Auckland Christchurch Brisbane Architectus Sydney
Level 18 MLC Centre
19 Martin Place
Sydney NSW 2000
T (61 2) 8252 8400
F (61 2) 8252 8600
sydney@architectus.com.au
ABN 90 131 245 684



pro

scale

29-33 Oxford Street & 6-14 Cambridge Street, Epping

Basement 02

1:250 @ A1

JS/AC


drawing no.

DA2-0010

170502.00

19/11/2019 5:22:15 PM



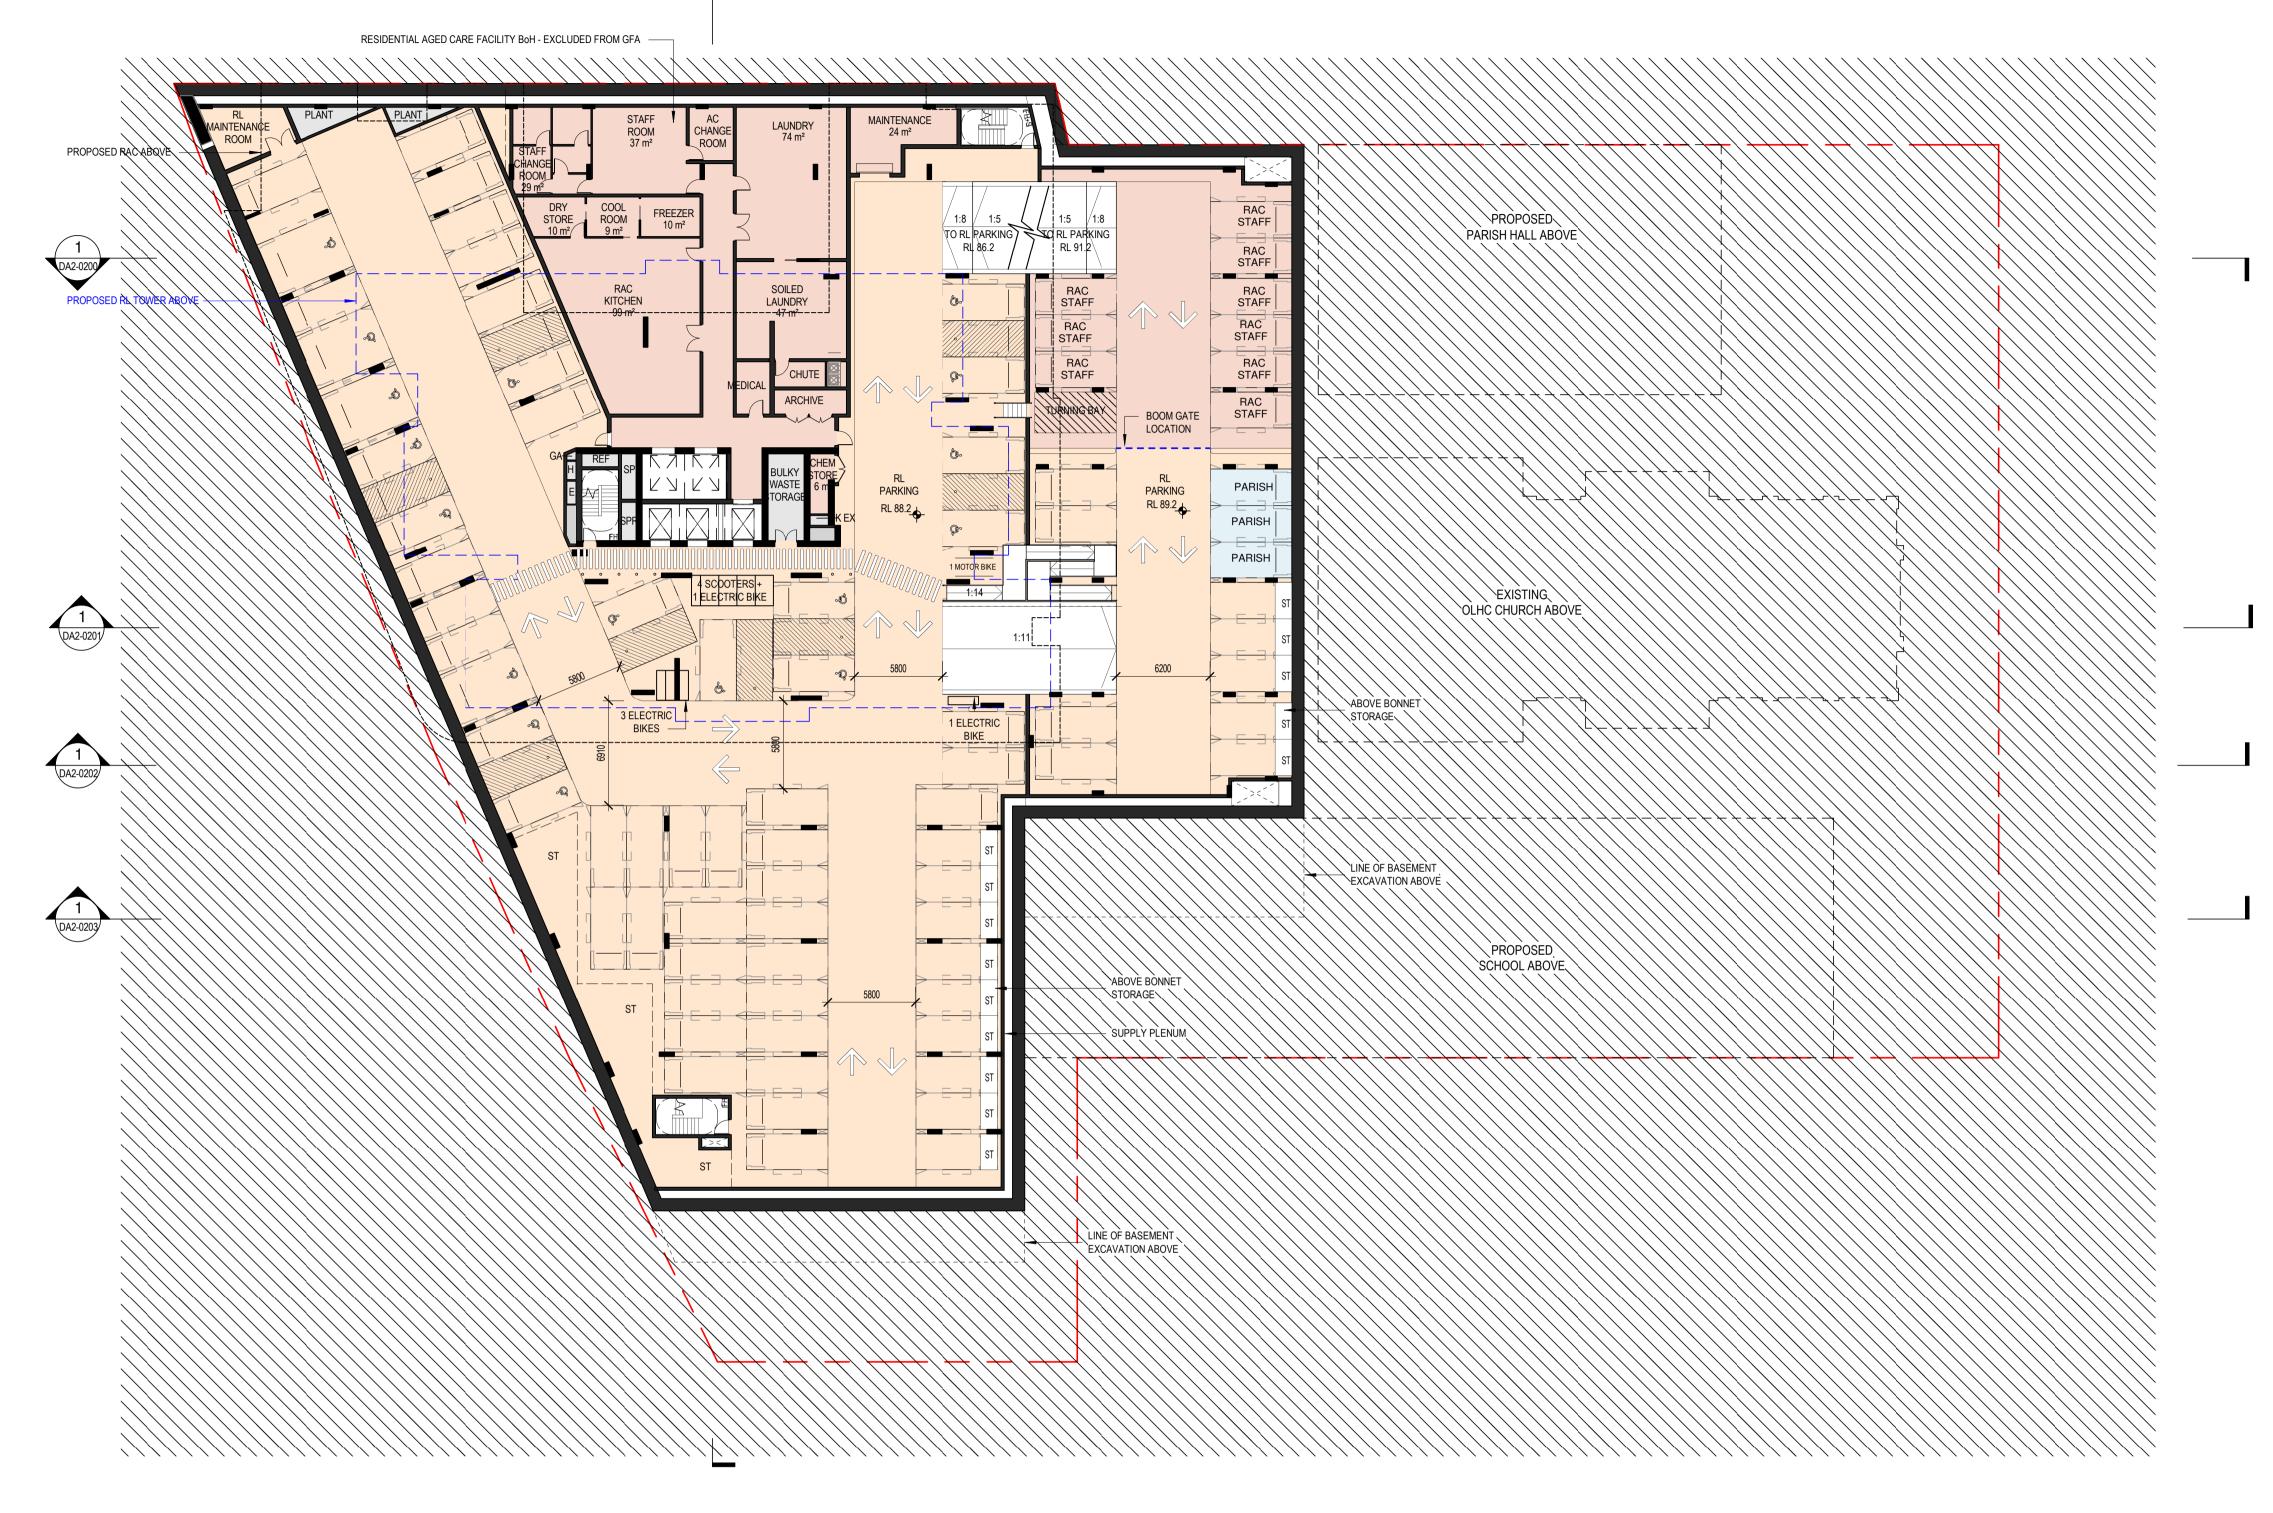

# Parking Schedule - Basement 01 - Transfer Category Type Size Count Basement 1 RL Tandem Standard Carspace 2400x5400 7 RL - Accessible 3800 Standard Carspace 3800x5400 4 RL - Accessible Standard Carspace 2400x5400 13 RL Standard Carspace 2400x5400 47 RAC Staff Standard Carspace 2400x5400 9 Parish Standard Carspace 2400x5400 3

PRINT IN COLOUR

# NOT FOR CONSTRUCTION

## °architectus™

Architectus Australia Pty Ltd is the owner of the copyright subsisting in these drawings, plans, designs and specifications. They must not be used, reproduced or copied, in whole or in part, nor may the information, ideas and concepts therein contained (which are confidential to Architectus Australia Pty Ltd) be disclosed to any person without the prior written consent of that company.

Nominated Architect Ray Brown, NSWARB 6359

#### Do not scale drawings. Verify all dimensions on site

issue	amendment	date
1	Issued for Development Application	22.06.18
2	DA Issue to Council	07.08.18
Α	For Coordination	04.10.19
В	For Coordination	18.10.19
С	For Coordination	01.11.19
D	For Coordination	08.11.19
E	Final Review	12.11.19
3	DA Resubmission	20.11.19

COLOUR LEGEND

RL (RETIREMENT LIVING)

RAC (RESIDENTIAL AGED CARE)

SERVICES

RL PARKING

RAC PARKING

PARISH PARKING

NOTE: THE BUILDING WILL BE FIRE SPRINKLERED IN ACCORDANCE WITH SECTION E OF THE BCA

# architectus™

Sydney
Melbourne
Adelaide
Auckland
Christchurch
Brisbane

Architectus Sydney
Level 18 MLC Centre
19 Martin Place
Sydney NSW 2000
T (61 2) 8252 8400
F (61 2) 8252 8600
sydney@architectus.com.au
ABN 90 131 245 684

**Stockland** 

29-33 Oxford Street & 6-14 Cambridge Street, Epping

1:250 @ A1

JS/AC

drawing no.


DA2-0011

Basement 01

checked FH project no 170502.00

19/11/2019 5:00:05 PM

scale

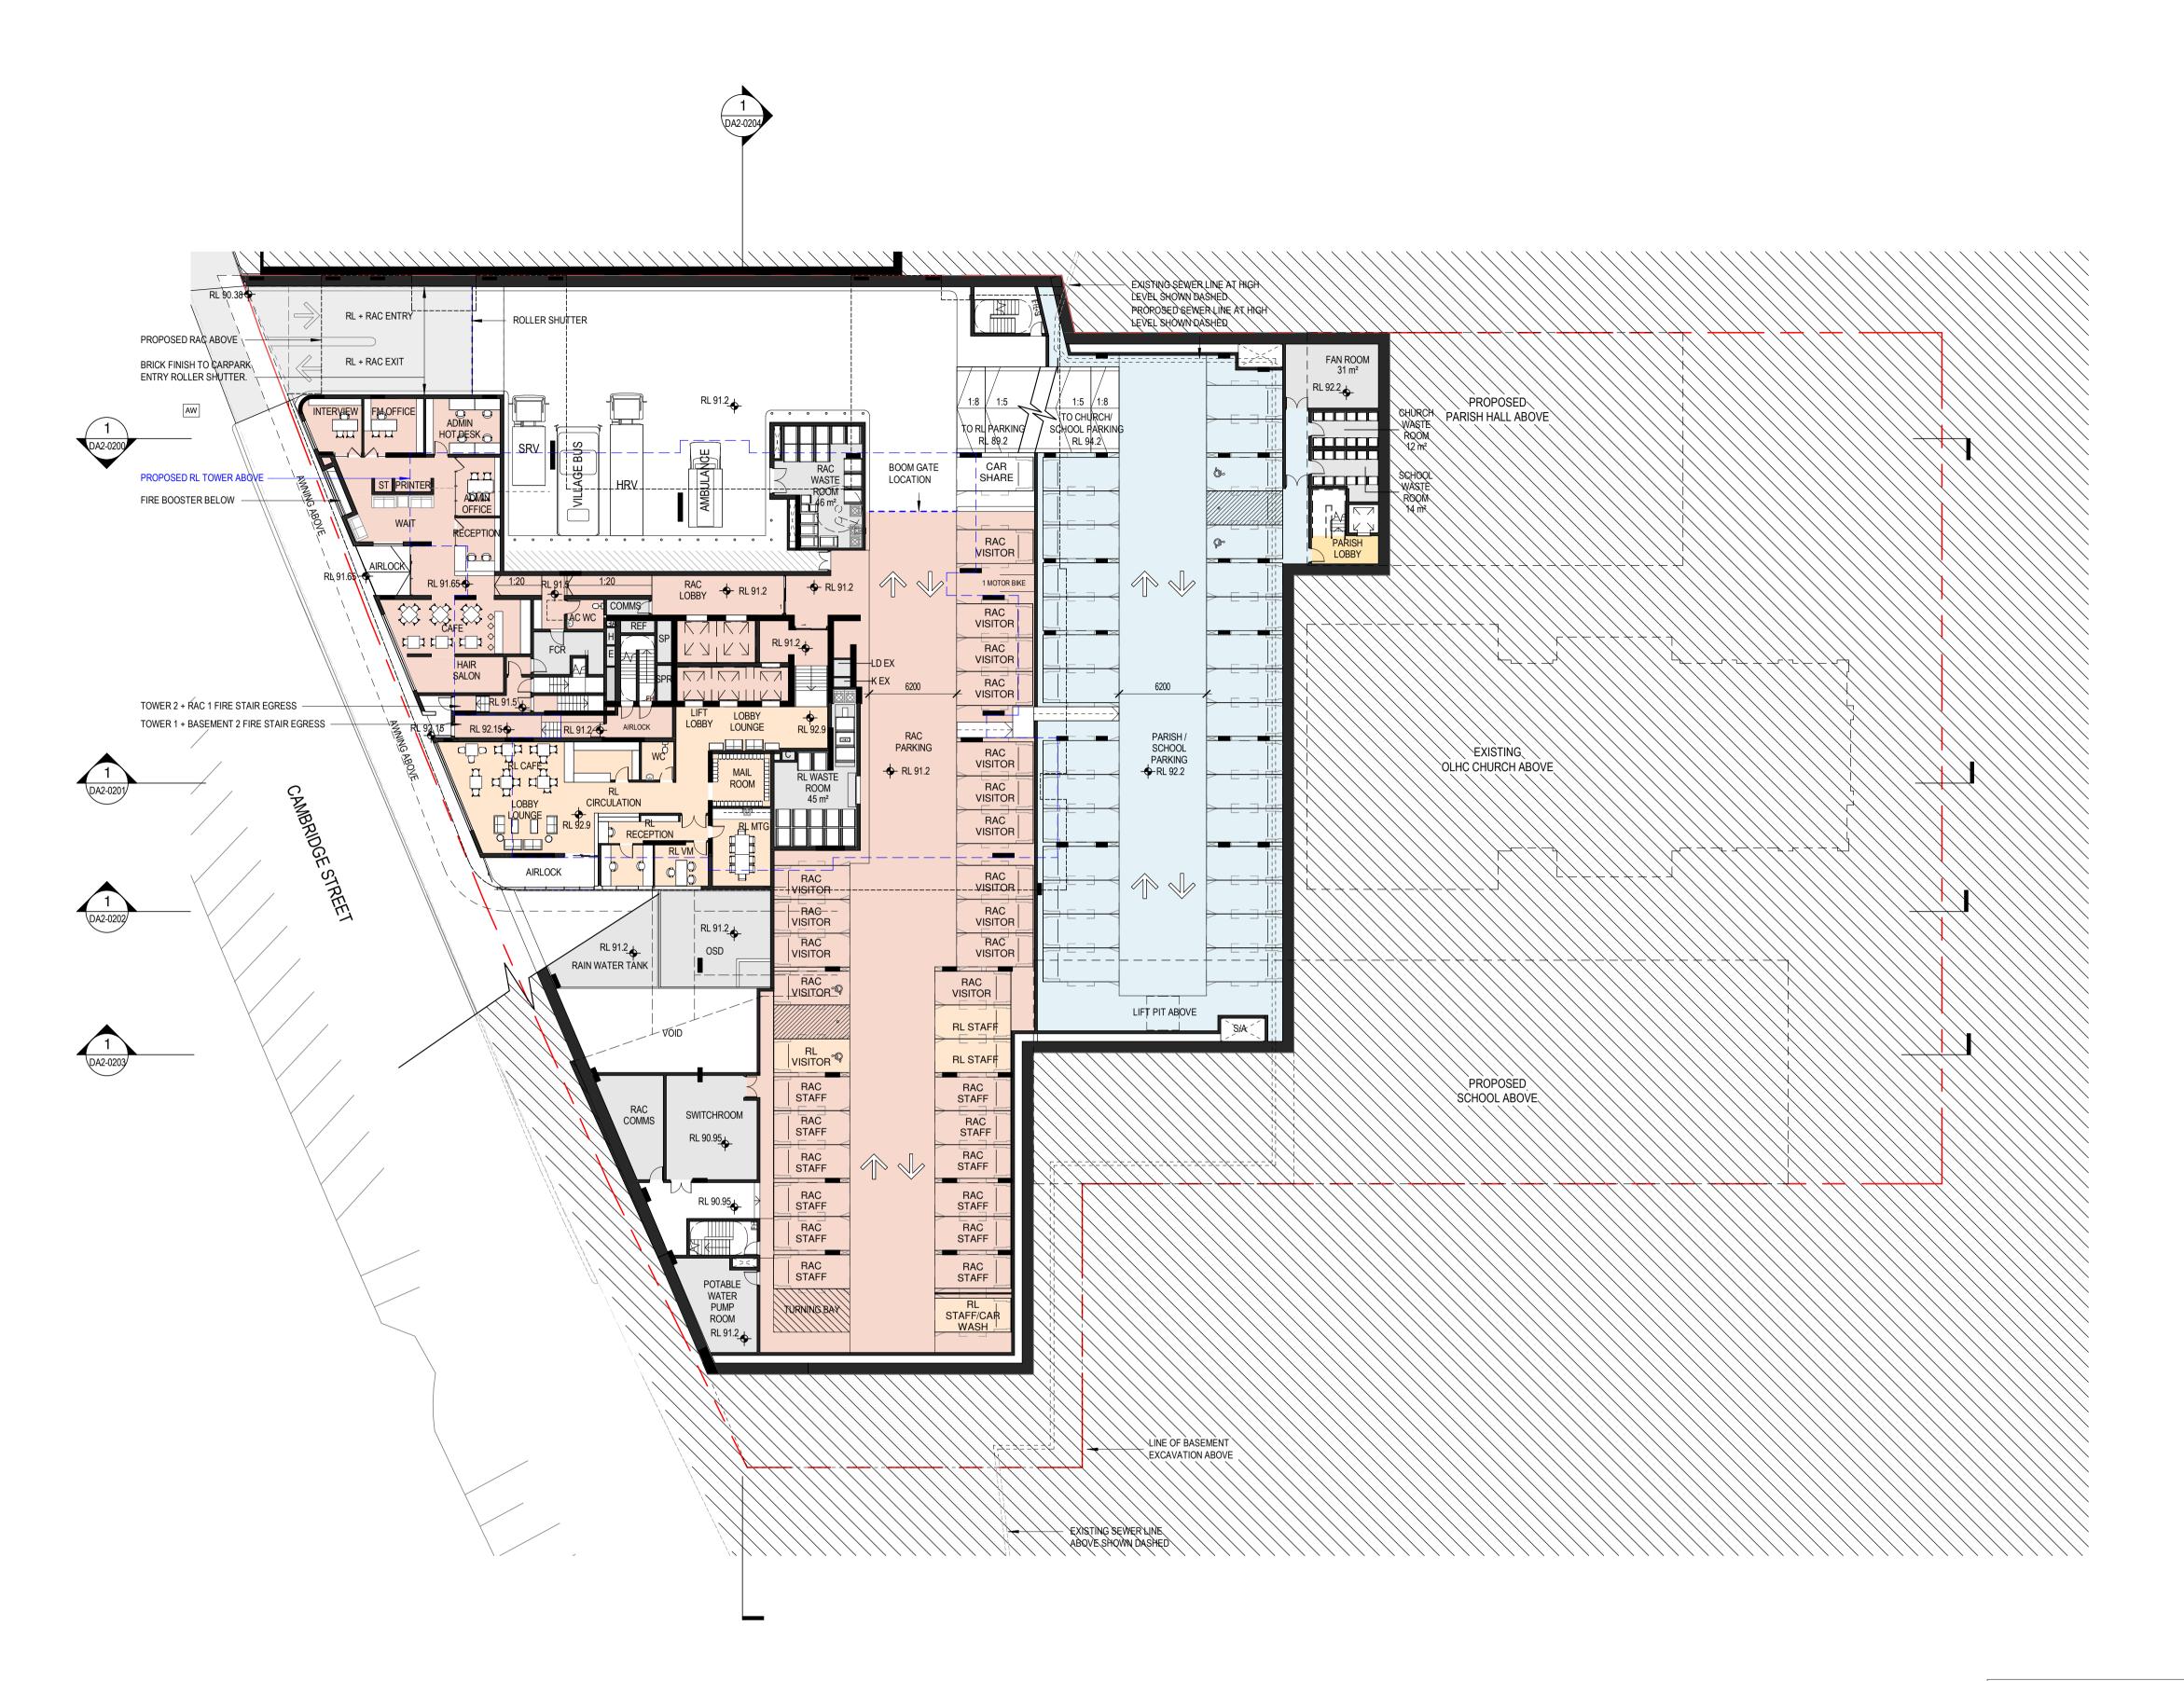

#### Parking Schedule - Ground Lower Ground Lower RL Staff/ Car Wash Standard Carspace 2400x5400 Standard Carspace 2400x5400 RL - Visitor RAC Staff 2400x5400 Standard Carspace 2400x5400 Standard Carspace RAC - Visitor Parish - Accessible Parish Car Share 2400x5400 Standard Carspace Standard Carspace 2400x5400 2400x5400 Standard Carspace Standard Carspace 2400x5400

PRINT IN COLOUR

NOT FOR CONSTRUCTION

#### ®architectus™

Architectus Australia Pty Ltd is the owner of the copyright subsisting in these drawings, plans, designs and specifications. They must not be used, reproduced or copied, in whole or in part, nor may the information, ideas and concepts therein contained (which are confidential to Architectus Australia Pty Ltd) be disclosed to any person without the prior written consent of that company.

Nominated Architect Ray Brown, NSWARB 6359

Do not scale drawings. Verify all dimensions on site

issue	amendment	da
1	Issued for Development Application	22.06.
2	DA Issue to Council	07.08.
Α	For Coordination	04.10.
В	For Coordination	11.10.
С	For Coordination	18.10.
D	For Coordination	01.11.
Е	For Coordination	08.11.
F	Final Review	12.11.
3	DA Resubmission	20.11.

COLOUR LEGEND

RL (RETIREMENT LIVING)

RAC (RESIDENTIAL AGED CARE)

PARISH - PROPOSED

SERVICES

RL PARKING

RAC PARKING

SCHOOL / PARISH PARKING

NOTE: THE BUILDING WILL BE FIRE SPRINKLERED IN ACCORDANCE WITH SECTION E OF THE BCA

# architectus™

Sydney Melbourne Adelaide Auckland Christchurch Brisbane Architectus Sydney
Level 18 MLC Centre
19 Martin Place
Sydney NSW 2000
T (61 2) 8252 8400
F (61 2) 8252 8600
sydney@architectus.com.au
ABN 90 131 245 684



29-33 Oxford Street & 6-14 Cambridge Street, Epping

Ground - Lower


 scale
 drawing no.

 drawn
 JS/AC
 DA2-0100

 checked
 FH
 issue

 project no
 170502.00
 3

20/11/2019 11:26:29 AM

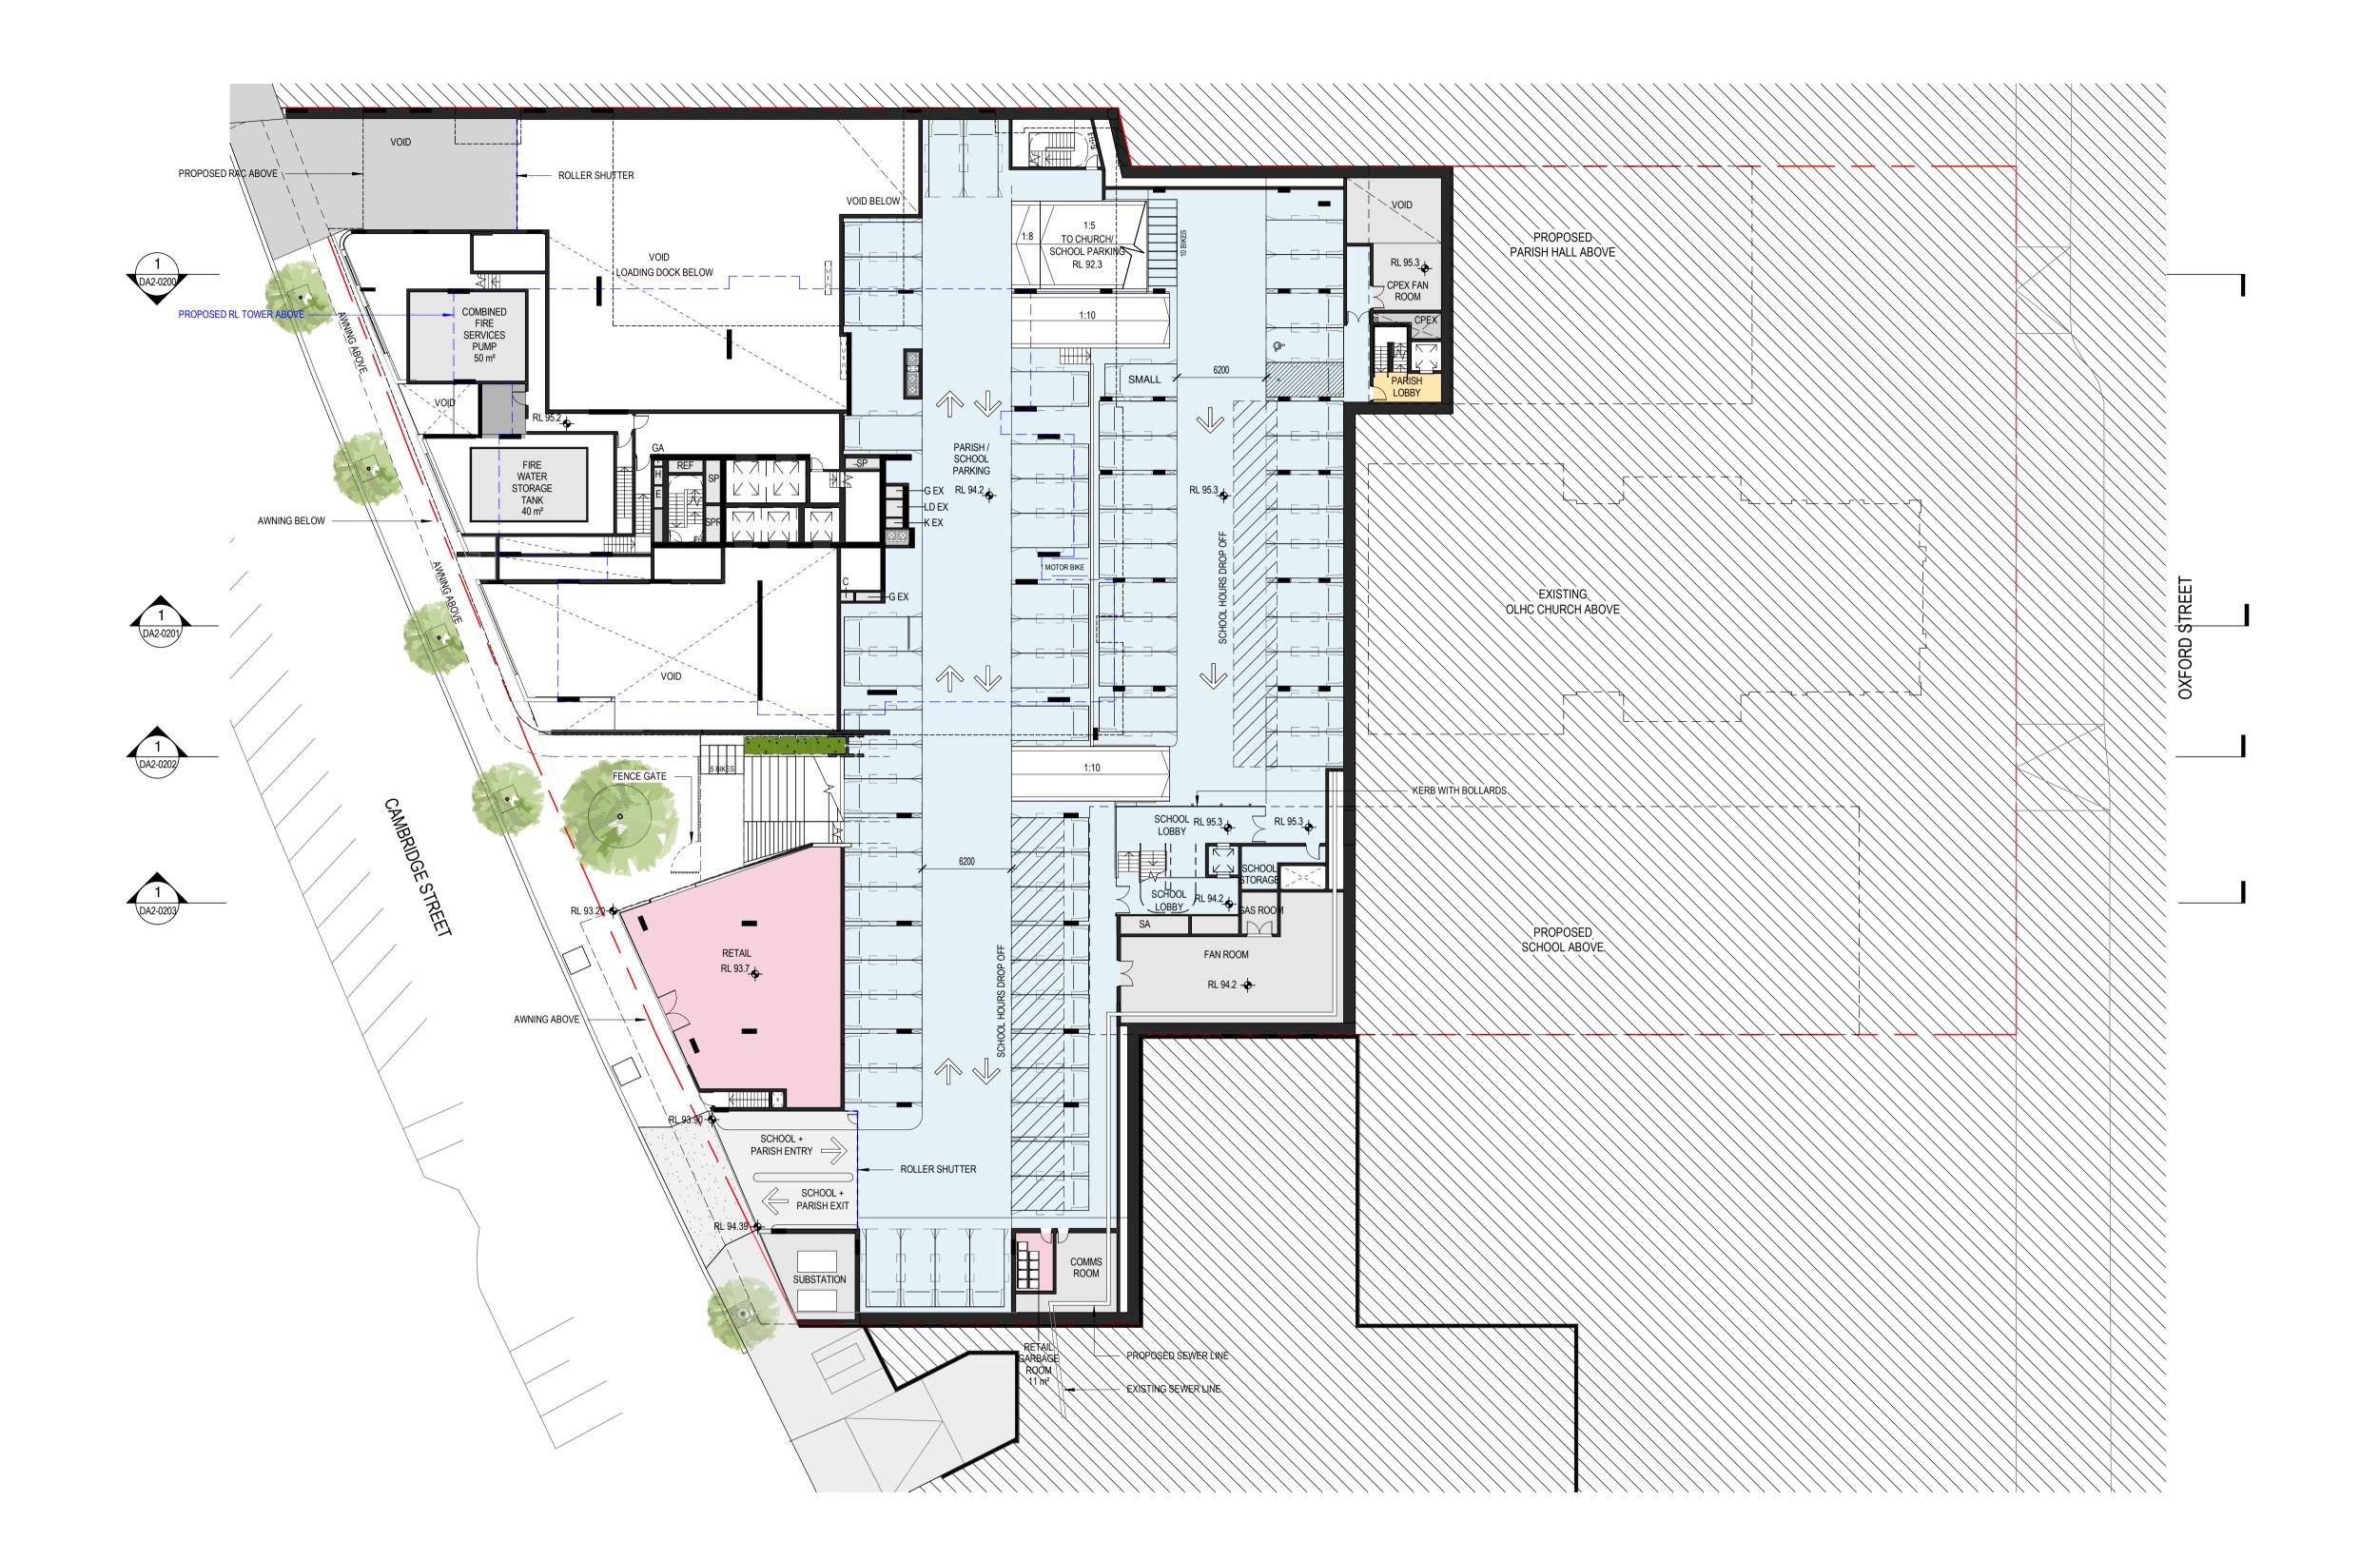

Category	Туре	Size	Count
0			
Ground Upper			
Ground Upper Parish - Accessible	Standard Carspace	2400x5400	1
	Standard Carspace Standard Carspace	2400x5400 2400x5400	1 64

# NOT FOR CONSTRUCTION

#### °architectus™

Architectus Australia Pty Ltd is the owner of the copyright subsisting in these drawings, plans, designs and specifications. They must not be used, reproduced or copied, in whole or in part, nor may the information, ideas and concepts therein contained (which are confidential to Architectus Australia Pty Ltd) be disclosed to any person without the prior written consent of that company.

Nominated Architect Ray Brown, NSWARB 6359

#### Do not scale drawings. Verify all dimensions on site

issue	amendment	da
1	Issued for Development Application	22.06.
2	DA Issue to Council	07.08.
Α	For Coordination	04.10.
В	For Coordination	11.10.
С	For Coordination	18.10.
D	For Coordination	01.11.
E	For Coordination	08.11.
F	Final Review	12.11.
3	DA Resubmission	20.11.

# COLOUR LEGEND

PARISH - PROPOSED

SCHOOL - PROPOSED

SERVICES

RL PARKING

RAC PARKING

SCHOOL / PARISH PARKING

NOTE: THE BUILDING WILL BE FIRE SPRINKLERED IN ACCORDANCE WITH SECTION E OF THE BCA

# architectus™

Architectus Sydney
Level 18 MLC Centre

Sydney
19 Martin Place
Melbourne
Sydney NSW 2000
Adelaide
T (61 2) 8252 8400
Auckland
Christchurch
Brisbane
ABN 90 131 245 684




29-33 Oxford Street & 6-14 Cambridge Street, Epping

Ground - Upper

scale	1:250 @ A1	drawing no.
-1		DA2-0101
drawn	JS/AC DAZ	DA2-0101
checked	FH	issue
project no	170502.00	3

20/11/2019 12:07:10 PM

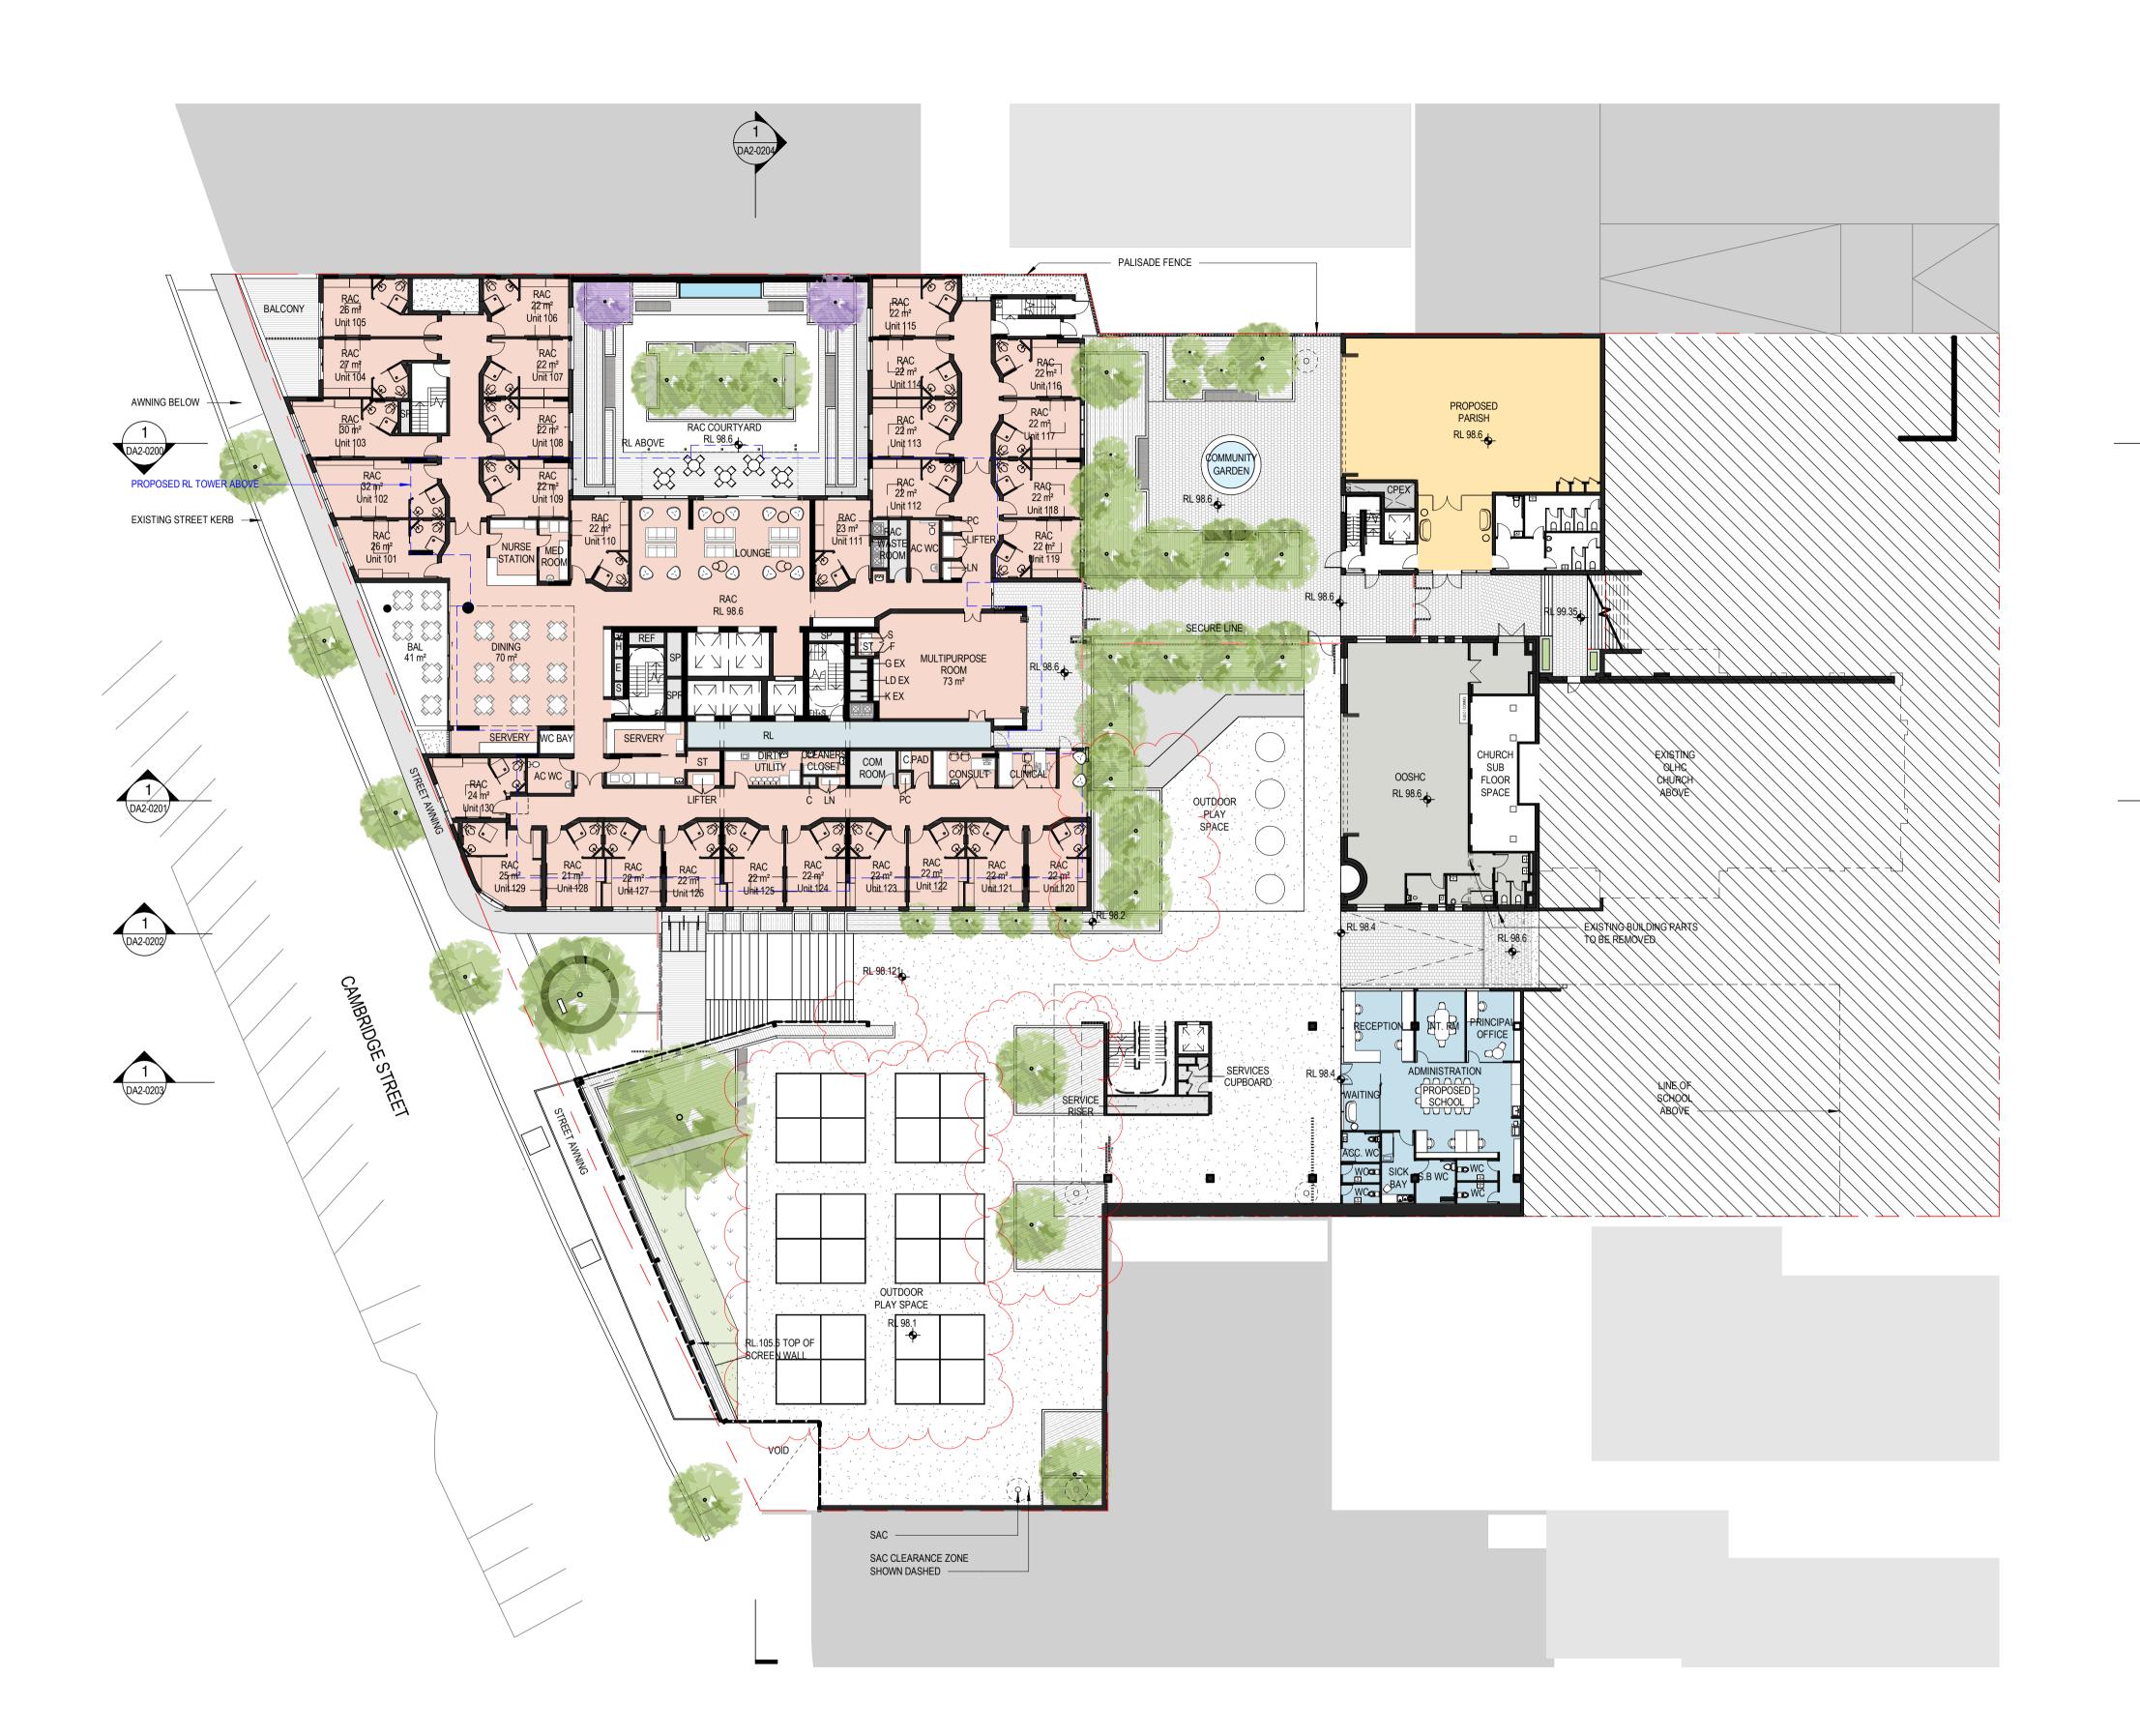

Architectus Australia Pty Ltd is the owner of the copyright subsisting in these drawings, plans, designs and specifications. They must not be used, reproduced or copied, in whole or in part, nor may the information, ideas and concepts therein contained (which are confidential to Architectus Australia Pty Ltd) be disclosed to any person without the prior written consent of that company.

Nominated Architect Ray Brown, NSWARB 6359

Do not scale drawings. Verify all dimensions on site

issue	amendment	date
1	Issued for Development Application	22.06.18
2	DA Issue to Council	07.08.18
Α	Issued for Information	23.08.19
В	For Coordination	11.09.19
С	For Coordination	04.10.19
D	For Coordination	18.10.19
Е	For Coordination	01.11.19
F	Final Review	12.11.19
3	DA Resubmission	20.11.19
4	DA Resubmission	13.12.19
5	DA Resubmission	21.02.20
6	DA Resubmission	12.03.20

COLOUR LEGEND

RL (RETIREMENT LIVING)

RAC (RESIDENTIAL AGED CARE)

CHURCH - EXISTING

PARISH - PROPOSED

SCHOOL

SERVICE

RL PARKING

RAC PARKING

SCHOOL / PARISH PARKING

NOTE: THE BUILDING WILL BE FIRE SPRINKLERED IN ACCORDANCE WITH SECTION E OF THE BCA

# architectus™

Architectus Sydney
Level 18 MLC Centre
Sydney 19 Martin Place
Melbourne Sydney NSW 2000
Adelaide T (61 2) 8252 8400
Auckland F (61 2) 8252 8600
Christchurch sydney@architectus.com.au
Brisbane ABN 90 131 245 684



project

29-33 Oxford Street & 6-14 Cambridge Street, Epping

drawing

Level 01

PRINT IN COLOUR

NOT FOR CONSTRUCTION

 scale
 drawing no.

 drawn
 JK/JS/AC
 DA2-0102

 checked
 FH
 issue

 project no
 170502.00
 6

12/03/2020 1:57:10 PM



Architectus Australia Pty Ltd is the owner of the copyright subsisting in these drawings, plans, designs and specifications. They must not be used, reproduced or copied, in whole or in part, nor may the information, ideas and concepts therein contained (which are confidential to Architectus Australia Pty Ltd) be disclosed to any person without the prior written consent of that company.

Nominated Architect Ray Brown, NSWARB 6359

Do not scale drawings. Verify all dimensions on site

issue	amendment	date
1	Issued for Development Application	22.06.18
2	DA Issue to Council	07.08.18
Α	Issued for Information	23.08.19
В	For Coordination	04.10.19
С	For Coordination	18.10.19
D	For Coordination	01.11.19
E	Final Review	12.11.19
3	DA Resubmission	20.11.19
4	DA Resubmission	13.12.19
5	DA Resubmission	11.02.20
6	DA Resubmission	21.02.20
7	DA Resubmission	12.03.20

COLOUR LEGEND

RL (RETIREMENT LIVING)

RAC (RESIDENTIAL AGED CARE)

CHURCH - EXISTING

PARISH - PROPOSED

SCHOOL

SERVICE

RL PARKING

RAC PARKING

SCHOOL / PARISH PARKING

NOTE: THE BUILDING WILL BE FIRE SPRINKLERED IN ACCORDANCE WITH SECTION E OF THE BCA

# architectus™

Architectus Sydney
Level 18 MLC Centre
Sydney
19 Martin Place
Melbourne
Adelaide
Auckland
Christchurch
Brisbane

Architectus Sydney
19 Martin Place
Sydney NSW 2000
T (61 2) 8252 8400
F (61 2) 8252 8600
sydney@architectus.com.au
ABN 90 131 245 684



project

29-33 Oxford Street & 6-14 Cambridge Street, Epping

drawing

Level 02

scale	1:250 @ A1	drawing no.
drawn	JK/JS/AC	DA2-0103
checked	FH	issue
project no	170502.00	7

PRINT IN COLOUR

NOT FOR CONSTRUCTION



Architectus Australia Pty Ltd is the owner of the copyright subsisting in these drawings, plans, designs and specifications. They must not be used, reproduced or copied, in whole or in part, nor may be information, ideas and concepts therein contained (which are confidential to Architectus Australia Pty Ltd) be disclosed to any person without the prior written consent of that company.

Nominated Architect Ray Brown, NSWARB 6359

Do not scale drawings. Verify all dimensions on site

issue	amendment	date
1	Issued for Development Application	22.06.18
2	DA Issue to Council	07.08.18
Α	Issued for Information	23.08.19
В	For Coordination	04.10.19
С	For Coordination	18.10.19
D	For Coordination	01.11.19
Е	Final Review	12.11.19
3	DA Resubmission	20.11.19
4	DA Resubmission	13.12.19
5	DA Resubmission	21.02.20
6	DA Resubmission	12.03.20

COLOUR LEGEND

RL (RETIREMENT LIVING)

RAC (RESIDENTIAL AGED CARE)

CHURCH - EXISTING

PARISH - PROPOSED

SCHOOL

SERVICE

RL PARKING RAC PARKING

SCHOOL / PARISH PARKING

NOTE: THE BUILDING WILL BE FIRE SPRINKLERED IN ACCORDANCE WITH SECTION E OF THE BCA

# architectus™

Architectus Sydney
Level 18 MLC Centre
19 Martin Place
Sydney NSW 2000
T (61 2) 8252 8400
F (61 2) 8252 8600
sydney@architectus.com.au
ABN 90 131 245 684 Sydney Melbourne Adelaide Auckland Christchurch Brisbane



project

29-33 Oxford Street & 6-14 Cambridge Street, Epping

drawing

Level 03

drawing no.

PRINT IN COLOUR

NOT FOR CONSTRUCTION

1:250 @ A1 DA2-0104 JK/JS/AC FH 170502.00

12/03/2020 1:58:22 PM



Architectus Australia Pty Ltd is the owner of the copyright subsisting in these drawings, plans, designs and specifications. They must not be used, reproduced or copied, in whole or in part, nor may the information, ideas and concepts therein contained (which are confidential to Architectus Australia Pty Ltd) be disclosed to any person without the prior written consent of that company.

Nominated Architect Ray Brown, NSWARB 6359

Do not scale drawings. Verify all dimensions on site

issue	amendment	date
1	Issued for Development Application	22.06.18
2	DA Issue to Council	07.08.18
Α	Issued for Information	23.08.19
В	For Coordination	11.09.19
С	For Coordination	04.10.19
D	For Coordination	18.10.19
E	For Coordination	01.11.19
F	Final Review	12.11.19
3	DA Resubmission	20.11.19
4	DA Resubmission	13.12.19
5	DA Resubmission	21.02.20
6	DA Resubmission	12.03.20

COLOUR LEGEND

RL (RETIREMENT LIVING)

RAC (RESIDENTIAL AGED CARE)

CHURCH - EXISTING

PARISH - PROPOSED

SCHOOL

SERVICE

RL PARKING

RAC PARKING

SCHOOL / PARISH PARKING

NOTE: THE BUILDING WILL BE FIRE SPRINKLERED IN ACCORDANCE WITH SECTION E OF THE BCA

# architectus™

Architectus Sydney
Level 18 MLC Centre
Sydney
19 Martin Place
Melbourne
Sydney NSW 2000
Adelaide
T (61 2) 8252 8400
Auckland
Christchurch
Brisbane
Sydney@architectus.com.au
ABN 90 131 245 684



project

29-33 Oxford Street & 6-14 Cambridge Street, Epping

drawing

Level 04

1:250 @ A1

drawn

JK/JS/AC

Checked

project no

1:250 @ A1


DA2-0105

issue

6

PRINT IN COLOUR

NOT FOR CONSTRUCTION

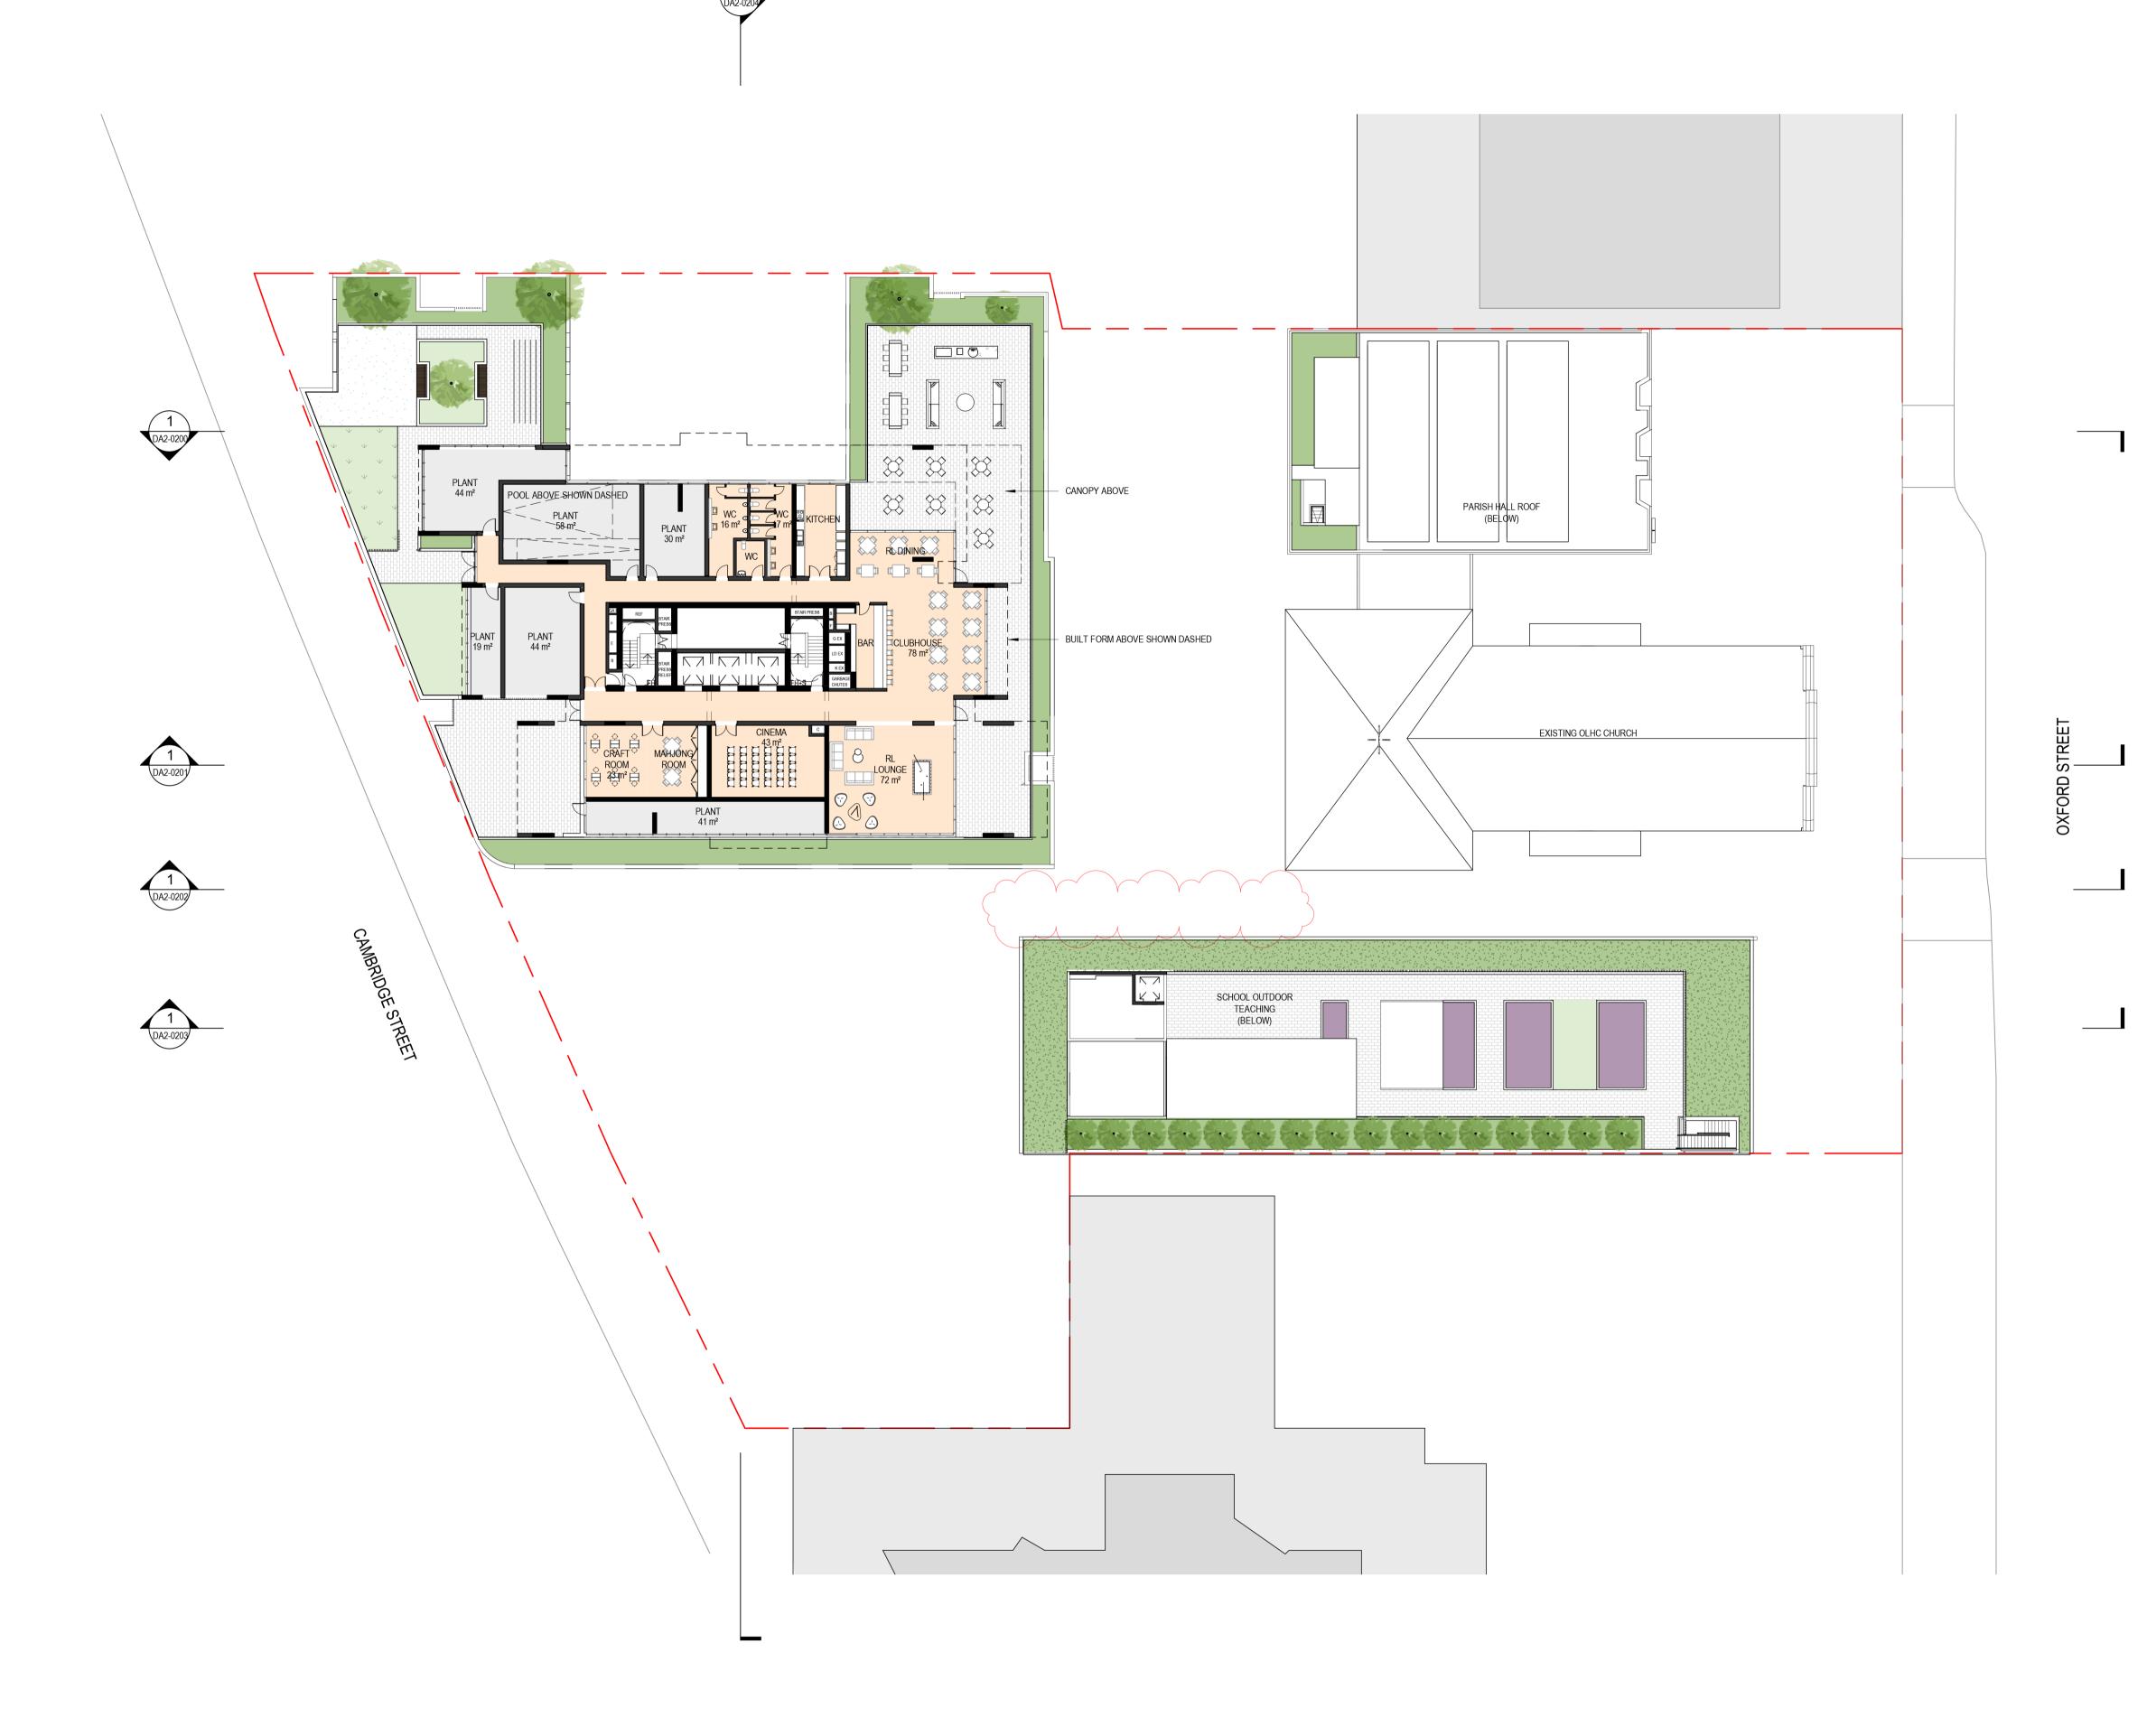

Architectus Australia Pty Ltd is the owner of the copyright subsisting in these drawings, plans, designs and specifications. They must not be used, reproduced or copied, in whole or in part, nor may the information, ideas and concepts therein contained (which are confidential to Architectus Australia Pty Ltd) be disclosed to any person without the prior written consent of that company.

Nominated Architect Ray Brown, NSWARB 6359

Do not scale drawings. Verify all dimensions on site

amendment	date
Issued for Development Application	22.06.18
DA Issue to Council	07.08.18
For Coordination	16.09.19
For Coordination	18.10.19
For Coordination	01.11.19
Final Review	12.11.19
DA Resubmission	20.11.19
DA Resubmission	13.12.19
DA Resubmission	21.02.20
DA Resubmission	12.03.20
	Issued for Development Application  DA Issue to Council  For Coordination  For Coordination  For Coordination  Final Review  DA Resubmission  DA Resubmission  DA Resubmission

COLOUR LEGEND

RL (RETIREMENT LIVING)

RAC (RESIDENTIAL AGED CARE)

CHURCH - EXISTING

PARISH - PROPOSED

SCHOOL

SERVICE

RL PARKING

RAC PARKING

SCHOOL / PARISH PARKING

NOTE: THE BUILDING WILL BE FIRE SPRINKLERED IN ACCORDANCE WITH SECTION E OF THE BCA

# architectus™

Sydney
Melbourne
Adelaide
Auckland
Christchurch
Brisbane

Architectus Sydney
Level 18 MLC Centre
19 Martin Place
Sydney NSW 2000
T (61 2) 8252 8400
F (61 2) 8252 8600
sydney@architectus.com.au
ABN 90 131 245 684



project

29-33 Oxford Street & 6-14 Cambridge Street, Epping

drawing

Level 05

 scale
 drawing no.


 drawn
 CS/JK/AC
 DA2-0106

 checked
 FH
 issue

 project no
 170502.00
 6

PRINT IN COLOUR

NOT FOR CONSTRUCTION

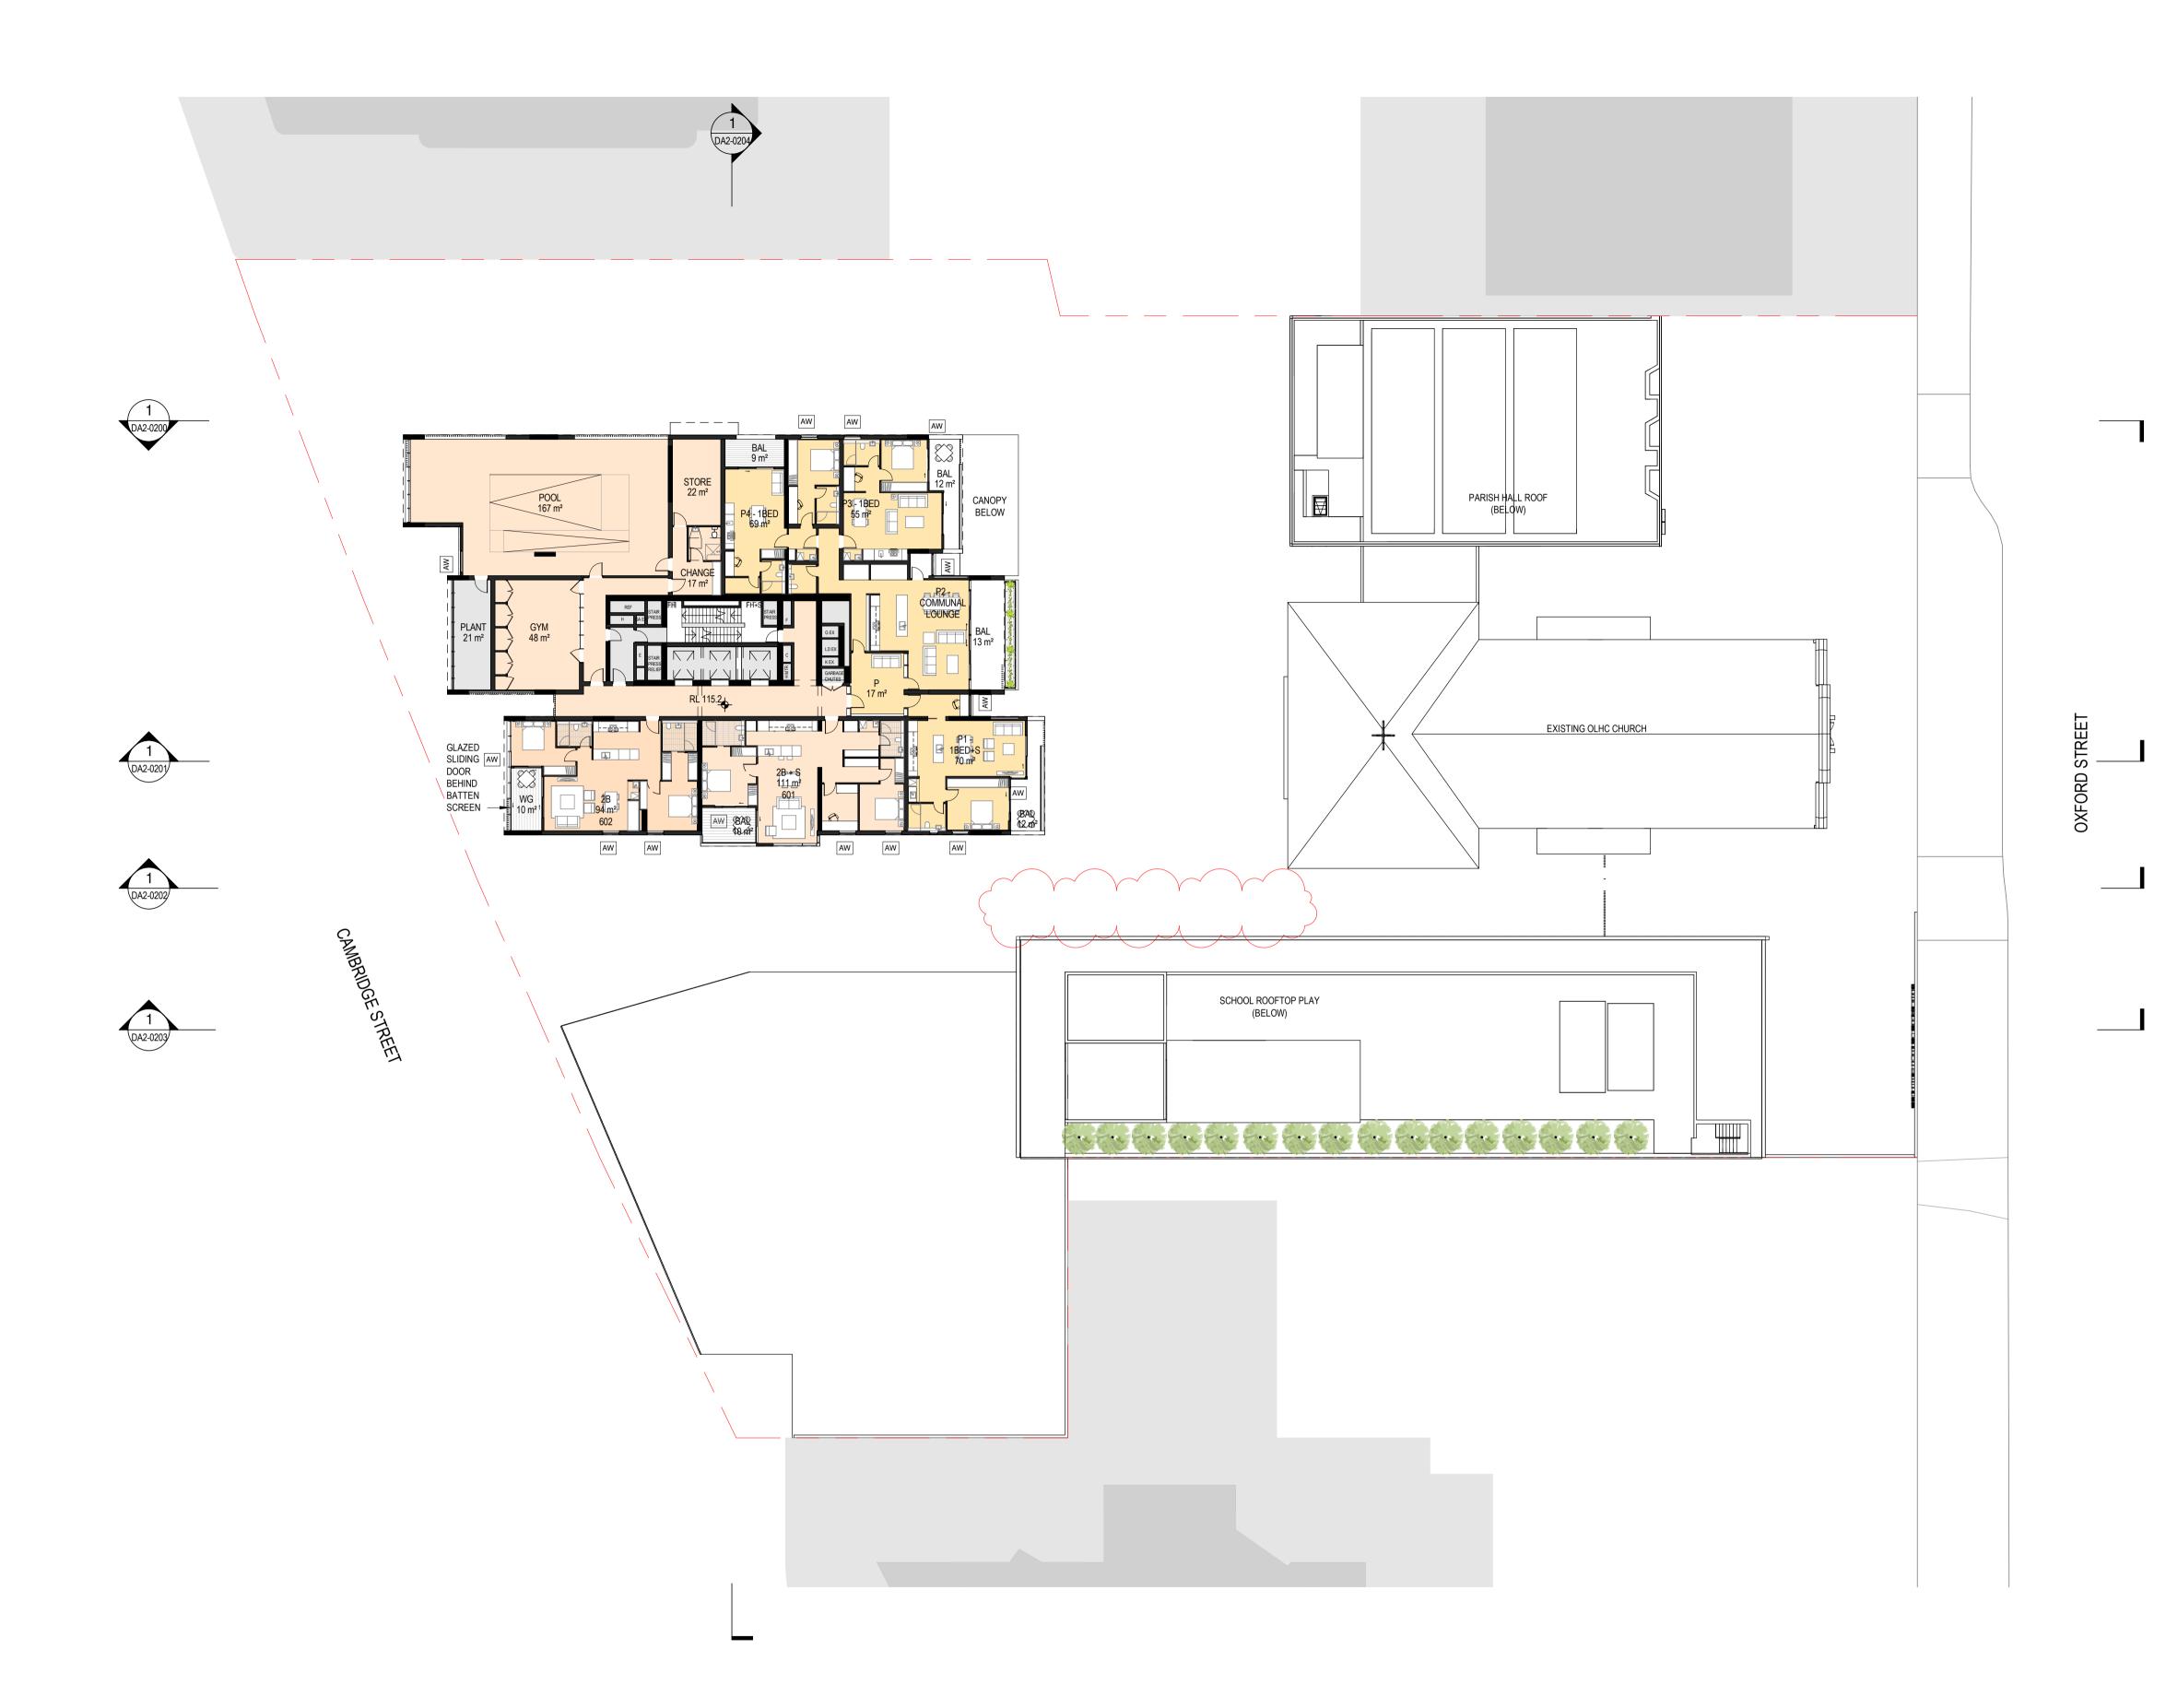

Architectus Australia Pty Ltd is the owner of the copyright subsisting in these drawings, plans, designs and specifications. They must not be used, reproduced or copied, in whole or in part, nor may the information, ideas and concepts therein contained (which are confidential to Architectus Australia Pty Ltd) be disclosed to any person without the prior written consent of that company.

Nominated Architect Ray Brown, NSWARB 6359

Do not scale drawings. Verify all dimensions on site

issue	amendment	date
Α	Pre-DA Consultation	13.02.18
1	Issued for Development Application	22.06.18
2	DA Issue to Council	07.08.18
В	For Coordination	18.10.19
С	For Coordination	01.11.19
D	Final Review	12.11.19
3	DA Resubmission	20.11.19
4	DA Resubmission	13.12.19
5	DA Resubmission	21.02.20
6	DA Resubmission	12.03.20

COLOUR LEGEND

RL (RETIREMENT LIVING)

RAC (RESIDENTIAL AGED CARE)

CHURCH - EXISTING

PARISH - PROPOSED

SCHOOL

SERVICE

RL PARKING

RAC PARKING

SCHOOL / PARISH PARKING

NOTE: THE BUILDING WILL BE FIRE SPRINKLERED IN

ACCORDANCE WITH SECTION E OF THE BCA

# architectus™

Sydney Melbourne Adelaide Auckland Christchurch Brisbane Architectus Sydney
Level 18 MLC Centre
19 Martin Place
Sydney NSW 2000
T (61 2) 8252 8400
F (61 2) 8252 8600
sydney@architectus.com.au
ABN 90 131 245 684



project

29-33 Oxford Street & 6-14 Cambridge Street, Epping

drawing

Level 06

PRINT IN COLOUR


NOT FOR CONSTRUCTION

 scale
 drawing no.

 drawn
 CS/JK/AC
 DA2-0107

 checked
 FH
 issue

 project no
 170502.00
 6

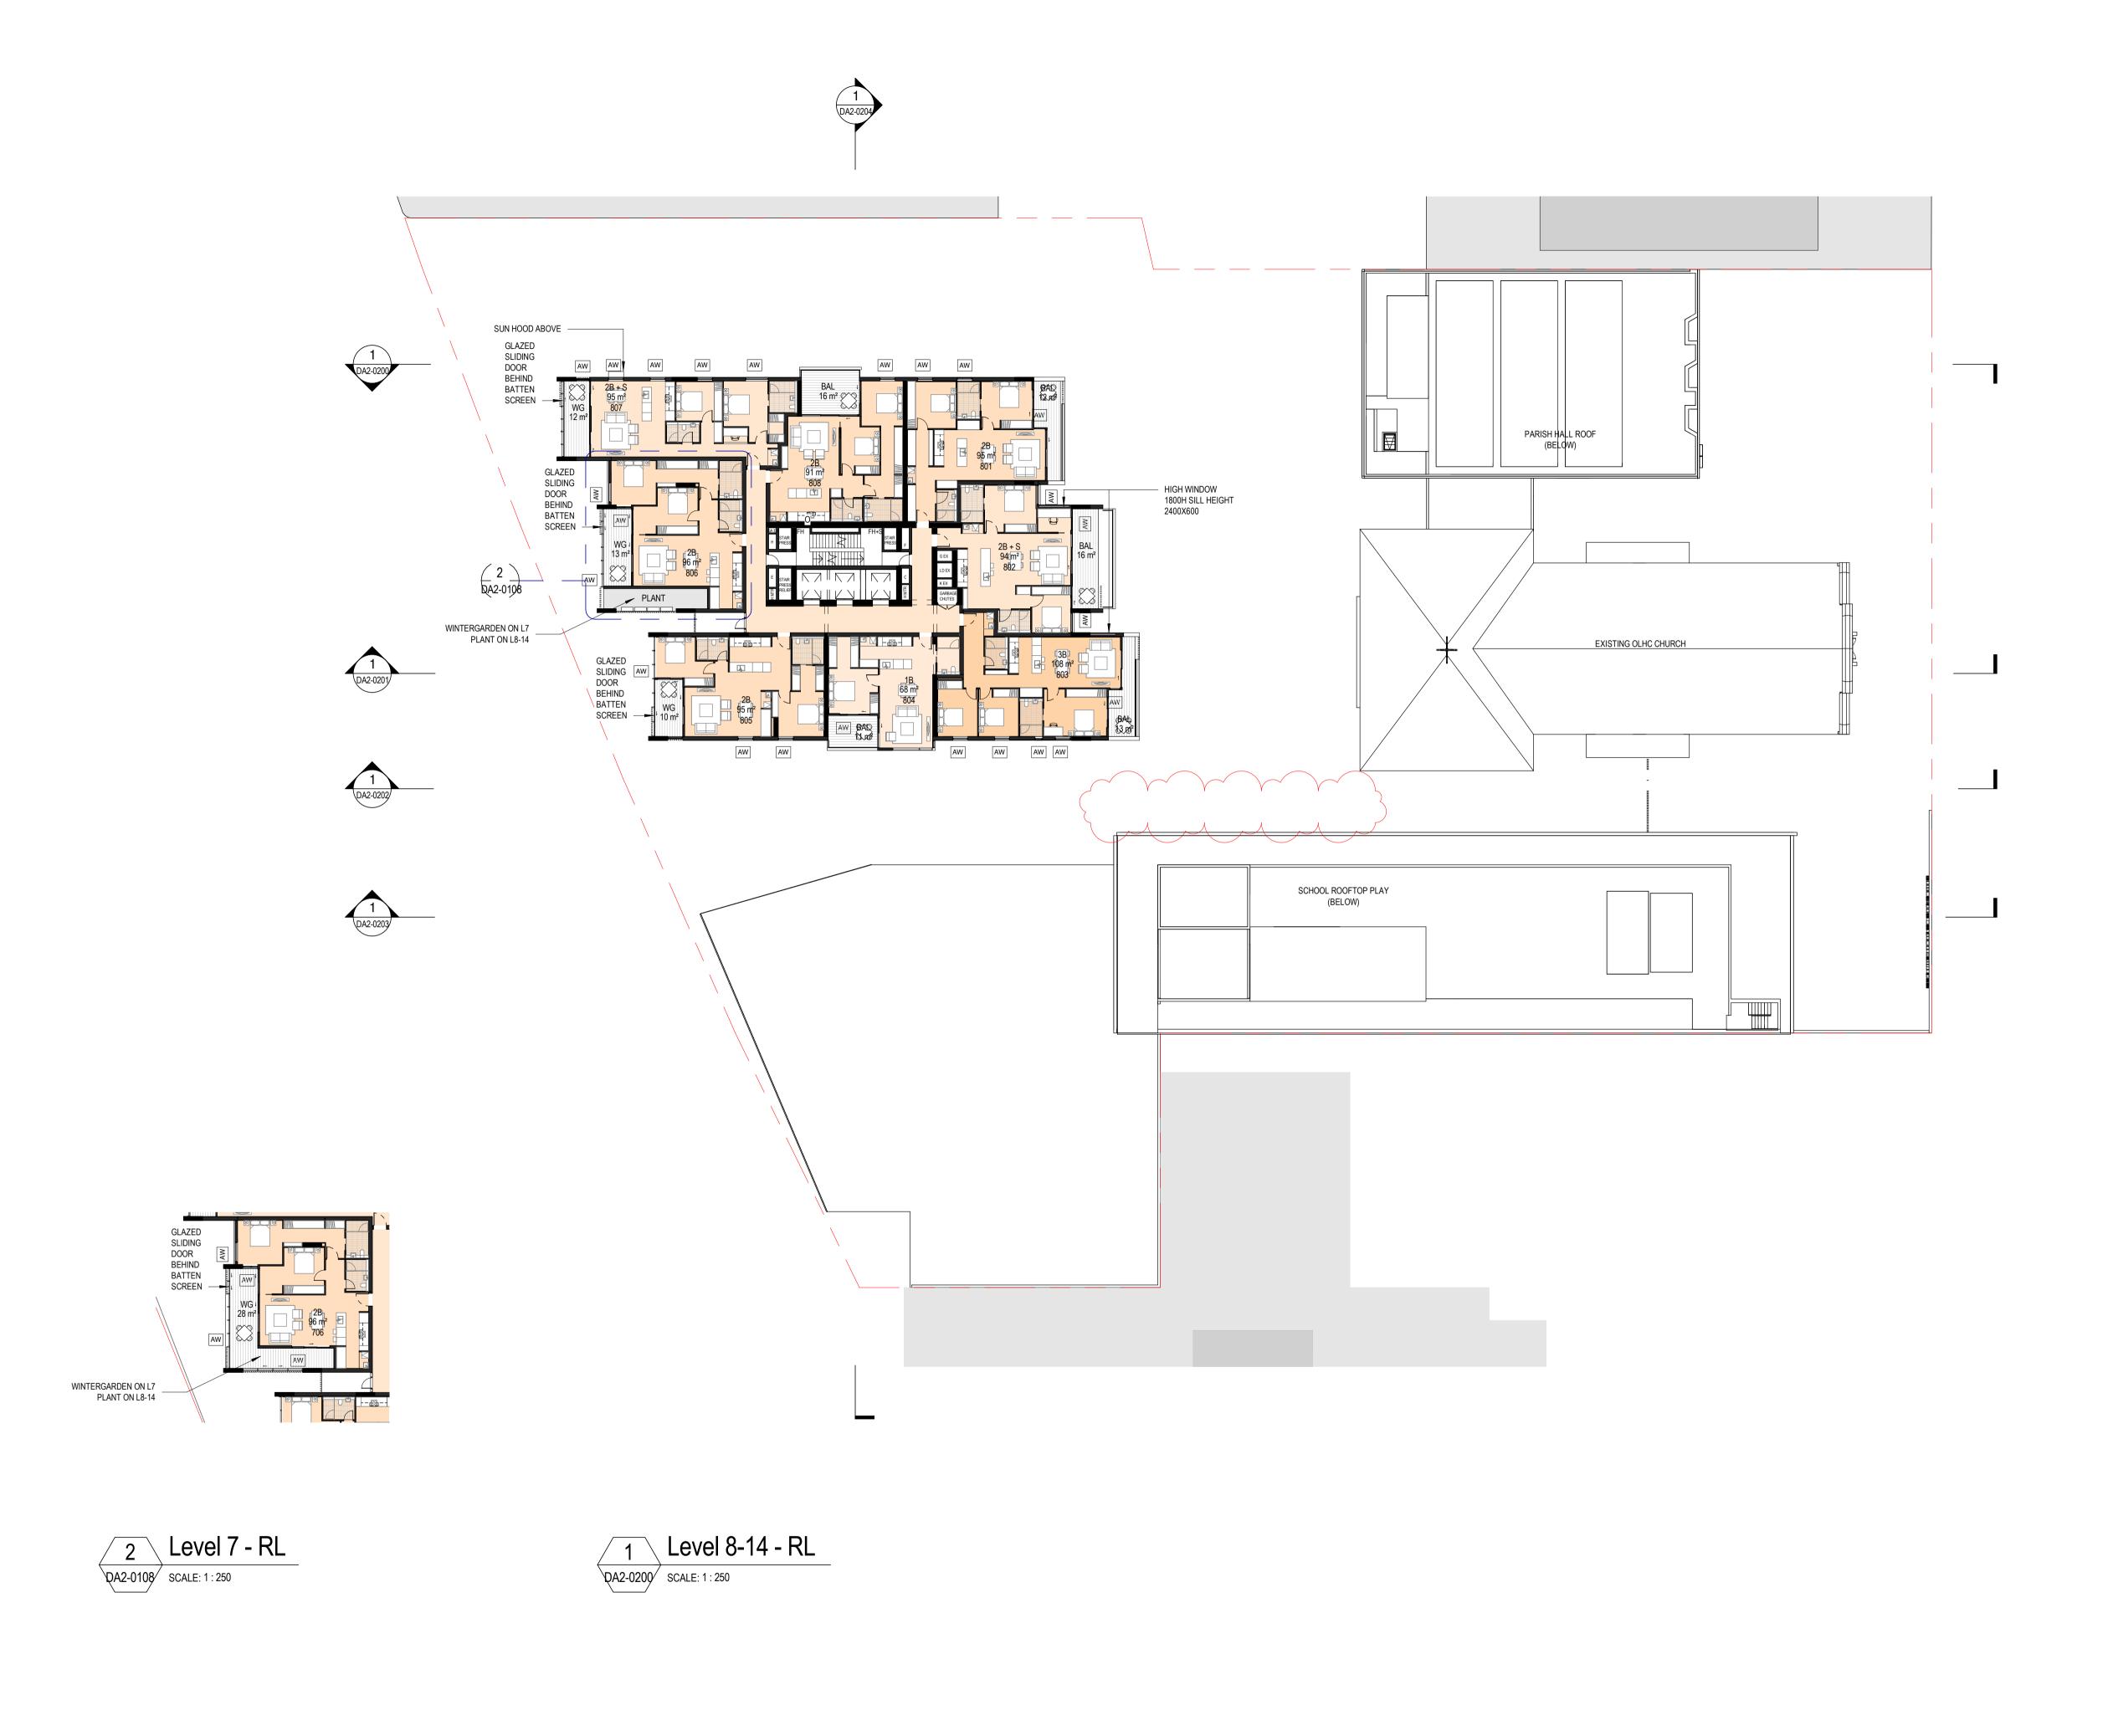

Architectus Australia Pty Ltd is the owner of the copyright subsisting in these drawings, plans, designs and specifications. They must not be used, reproduced or copied, in whole or in part, nor may the information, ideas and concepts therein contained (which are confidential to Architectus Australia Pty Ltd) be disclosed to any person without the prior written consent of that company.

Nominated Architect Ray Brown, NSWARB 6359

#### Do not scale drawings. Verify all dimensions on site

A         Pre-DA Consultation         13.0           1         Issued for Development Application         22.0           2         DA Issue to Council         07.0           B         For Coordination         18.0           C         For Coordination         01.0           D         Final Review         12.0           3         DA Resubmission         20.0           4         DA Resubmission         13.0           5         DA Resubmission         21.0           6         DA Resubmission         12.0	issue
2       DA Issue to Council       07.0         B       For Coordination       18.         C       For Coordination       01.         D       Final Review       12.         3       DA Resubmission       20.         4       DA Resubmission       13.         5       DA Resubmission       21.0	A
B         For Coordination         18.           C         For Coordination         01.           D         Final Review         12.           3         DA Resubmission         20.           4         DA Resubmission         13.           5         DA Resubmission         21.0	1
C         For Coordination         01.           D         Final Review         12.           3         DA Resubmission         20.           4         DA Resubmission         13.           5         DA Resubmission         21.0	2
D         Final Review         12.           3         DA Resubmission         20.           4         DA Resubmission         13.           5         DA Resubmission         21.0	В
3         DA Resubmission         20.           4         DA Resubmission         13.           5         DA Resubmission         21.0	С
4         DA Resubmission         13.           5         DA Resubmission         21.0	D
5 DA Resubmission 21.0	3
	4
6 DA Resubmission 12.0	5
	6

#### SCHEDULE OF LEVELS

LEVEL	RL
L7	118.5
L8	121.6
L9	124.7
L10	127.8
L11	130.9
L12	134.0
L13	137.1
L14	140.2

COLOUR LEGEND

1 BEDROOM

2 BEDROOM

3 BEDROOM

# architectus™

Sydney
Melbourne
Adelaide
Auckland
Christchurch
Brisbane

Architectus Sydney
Level 18 MLC Centre
19 Martin Place
Sydney NSW 2000
T (61 2) 8252 8400
F (61 2) 8252 8600
sydney@architectus.com.au
ABN 90 131 245 684



project

29-33 Oxford Street & 6-14 Cambridge Street, Epping

Level 07-14


drawing no.

PRINT IN COLOUR

NOT FOR CONSTRUCTION

As \_indicated@A1\_ DA2-0108 Author Checker 170502.00

12/03/2020 1:58:55 PM

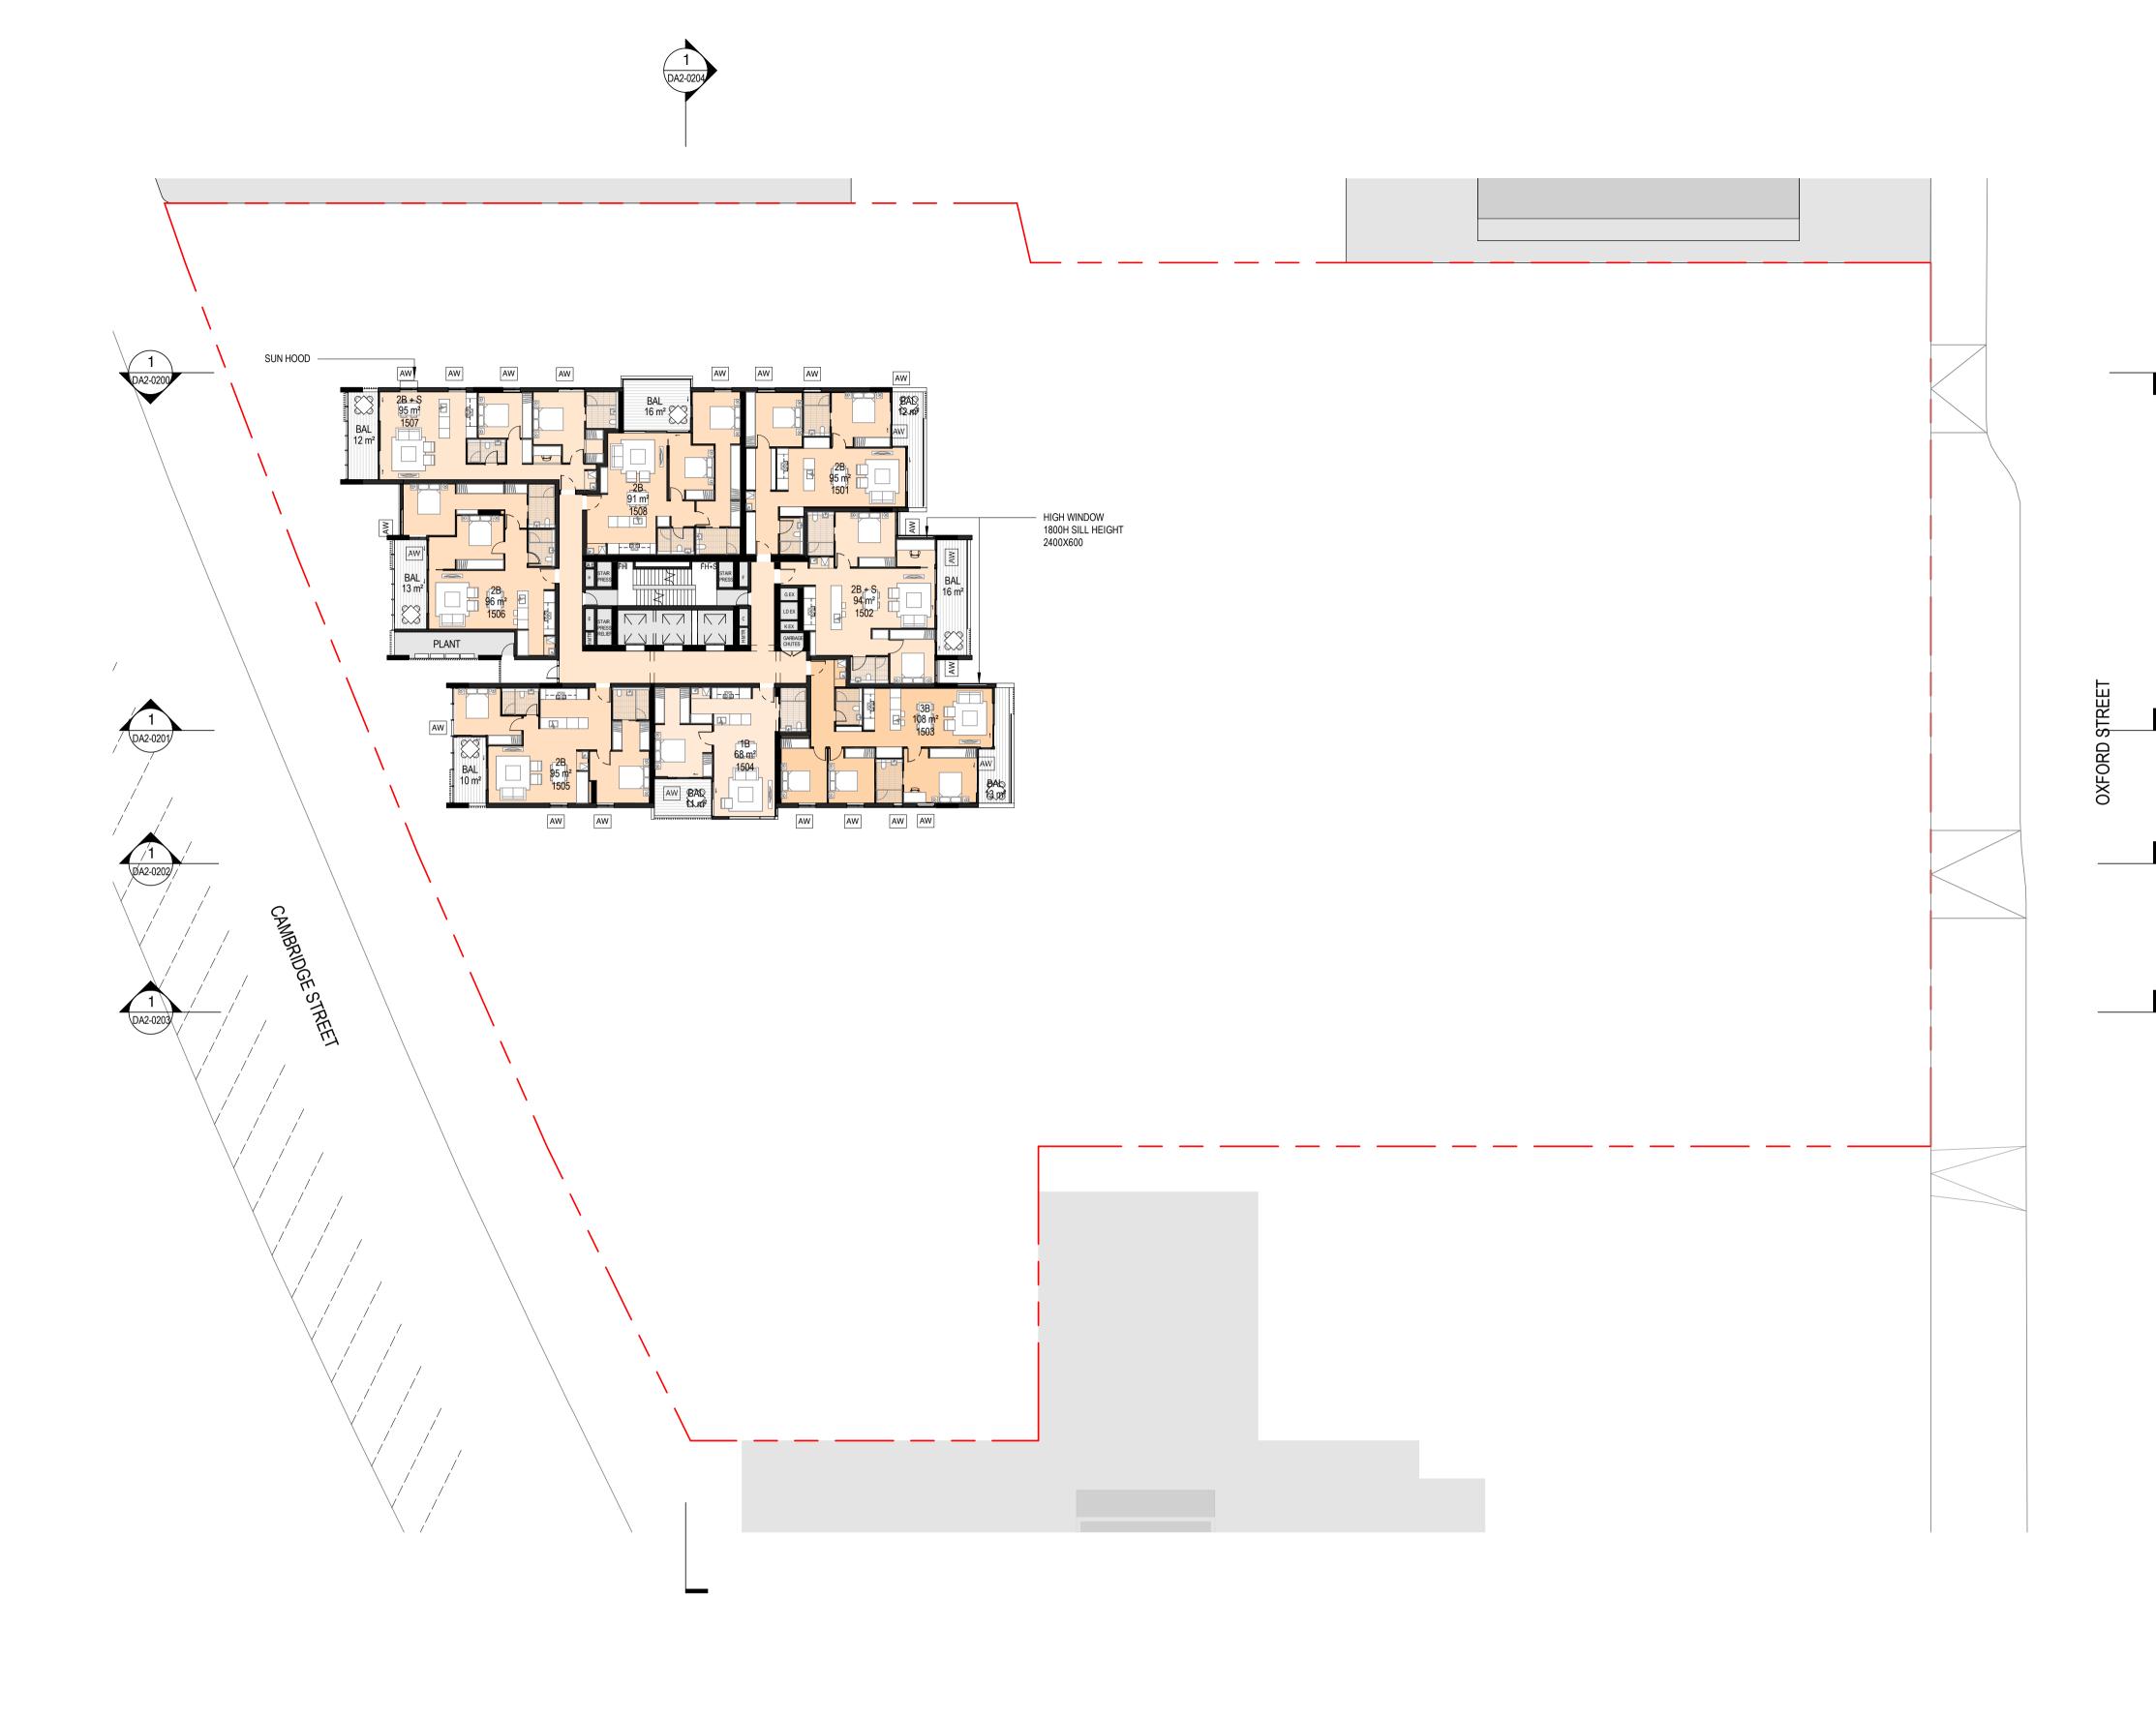

Architectus Australia Pty Ltd is the owner of the copyright subsisting in these drawings, plans, designs and specifications. They must not be used, reproduced or copied, in whole or in part, nor may the information, ideas and concepts therein contained (which are confidential to Architectus Australia Pty Ltd) be disclosed to any person without the prior written consent of that company.

Nominated Architect Ray Brown, NSWARB 6359

#### Do not scale drawings. Verify all dimensions on site

issue	amendment	date
Α	Pre-DA Consultation	13.02.18
В	For Coordination	01.11.19
С	Final Review	12.11.19
1	DA Resubmission	20.11.19

#### SCHEDULE OF LEVELS

LEVEL	RL
L15	143.3
L16	146.4
L17	149.5
L18	152.6
L19	155.7

COLOUR LEGEND

1 BEDROOM

2 BEDROOM

3 BEDROOM

# architectus™

Sydney Melbourne Adelaide Auckland Christchurch Brisbane

Architectus Sydney
Level 18 MLC Centre
19 Martin Place
Sydney NSW 2000
T (61 2) 8252 8400
F (61 2) 8252 8600
sydney@architectus.com.au
ABN 90 131 245 684

Stockland

29-33 Oxford Street & 6-14 Cambridge Street, Epping

drawing

scale

Level 15-19


drawing no.

PRINT IN COLOUR

NOT FOR CONSTRUCTION

\_indicated@A1\_ DA2-0115 170502.00

19/11/2019 7:08:27 PM

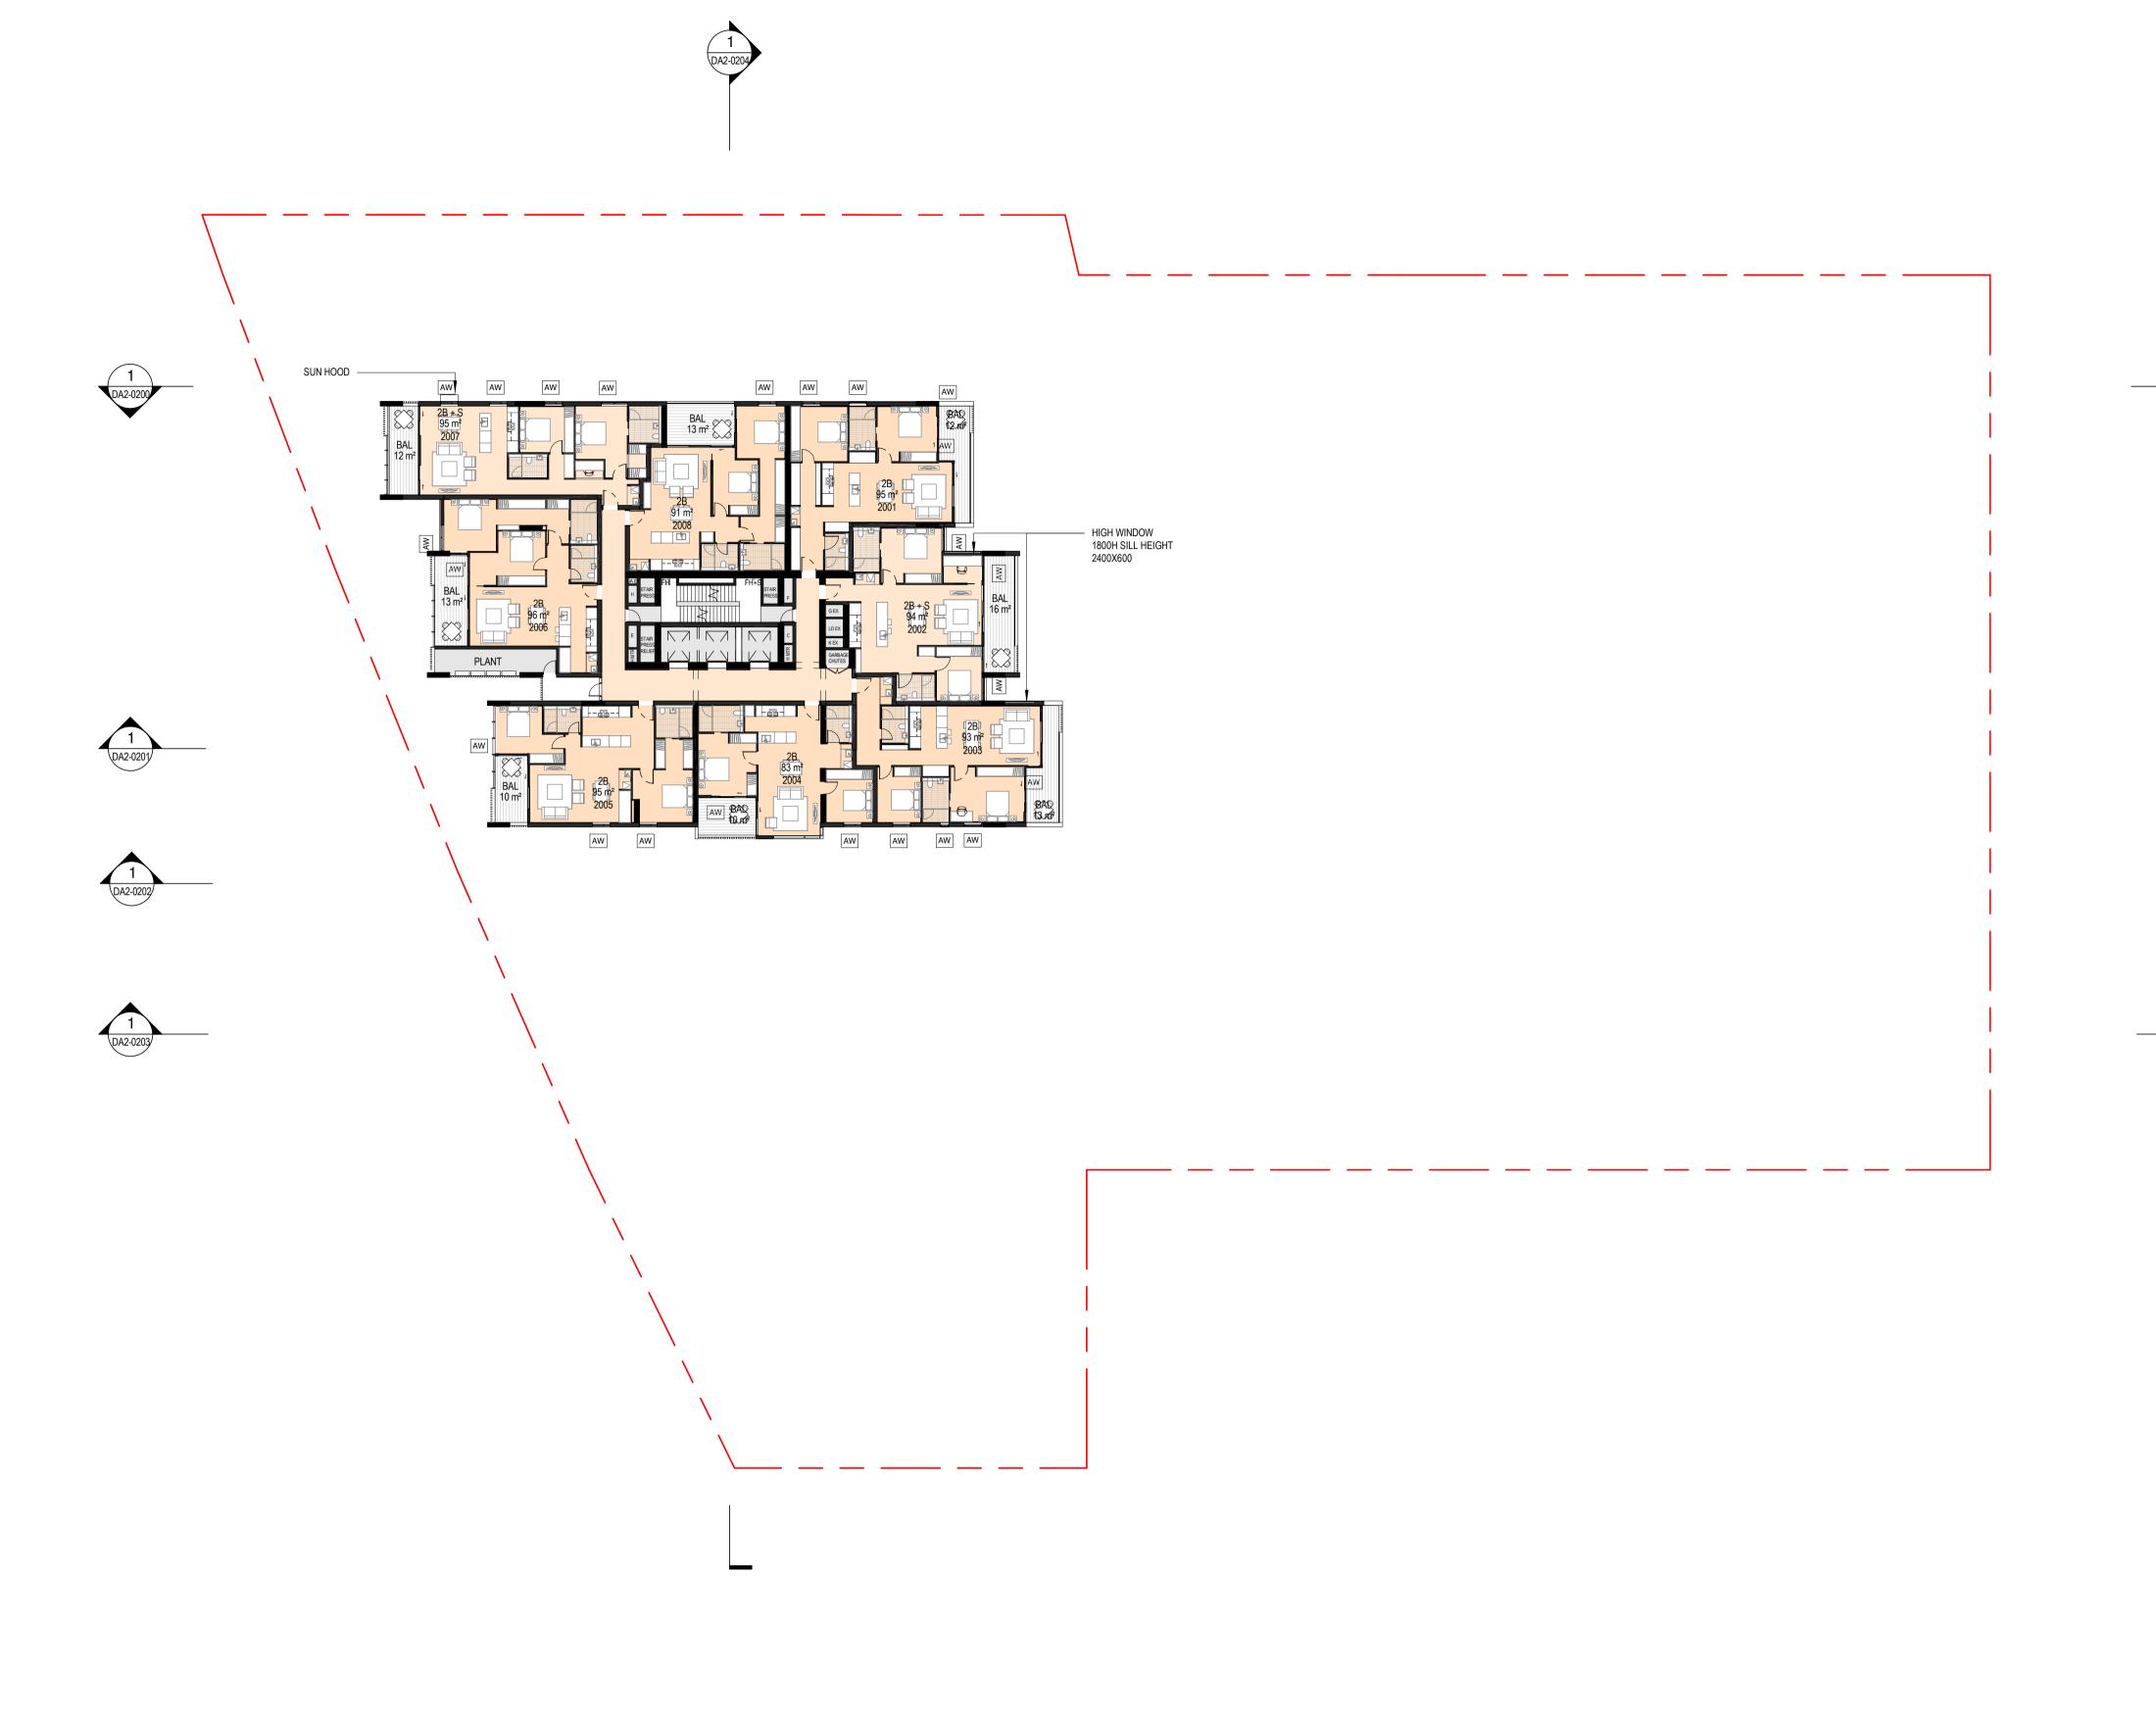

Architectus Australia Pty Ltd is the owner of the copyright subsisting in these drawings, plans, designs and specifications. They must not be used, reproduced or copied, in whole or in part, nor may the information, ideas and concepts therein contained (which are confidential to Architectus Australia Pty Ltd) be disclosed to any person without the prior written consent of that company.

Nominated Architect Ray Brown, NSWARB 6359

#### Do not scale drawings. Verify all dimensions on site

issue	amendment	date
Α	Pre-DA Consultation	13.02.18
1	Issued for Development Application	22.06.18
2	DA Issue to Council	07.08.18
В	Issued for Information	15.10.19
С	For Coordination	18.10.19
D	For Coordination	01.11.19
Е	Final Review	12.11.19
3	DA Resubmission	20.11.19

#### SCHEDULE OF LEVELS

LEVEL	RL
L20	158.8
L21	161.9
L22	165.0
L23	168.1
L24	171.2
L25	174.3
	L20 L21 L22 L23 L24

COLOUR LEGEND

1 BEDROOM 2 BEDROOM

3 BEDROOM

# architectus™

Sydney Melbourne Adelaide Auckland Christchurch Brisbane

Architectus Sydney
Level 18 MLC Centre
19 Martin Place
Sydney NSW 2000
T (61 2) 8252 8400
F (61 2) 8252 8600
sydney@architectus.com.au
ABN 90 131 245 684

Stockland

drawing no.

issue

29-33 Oxford Street & 6-14 Cambridge Street, Epping

drawing

scale

Plan B Level 20-26


PRINT IN COLOUR

NOT FOR CONSTRUCTION

\_indicated@A1\_ DA2-0125 CS/JK/AC project no 170502.00

19/11/2019 7:08:35 PM



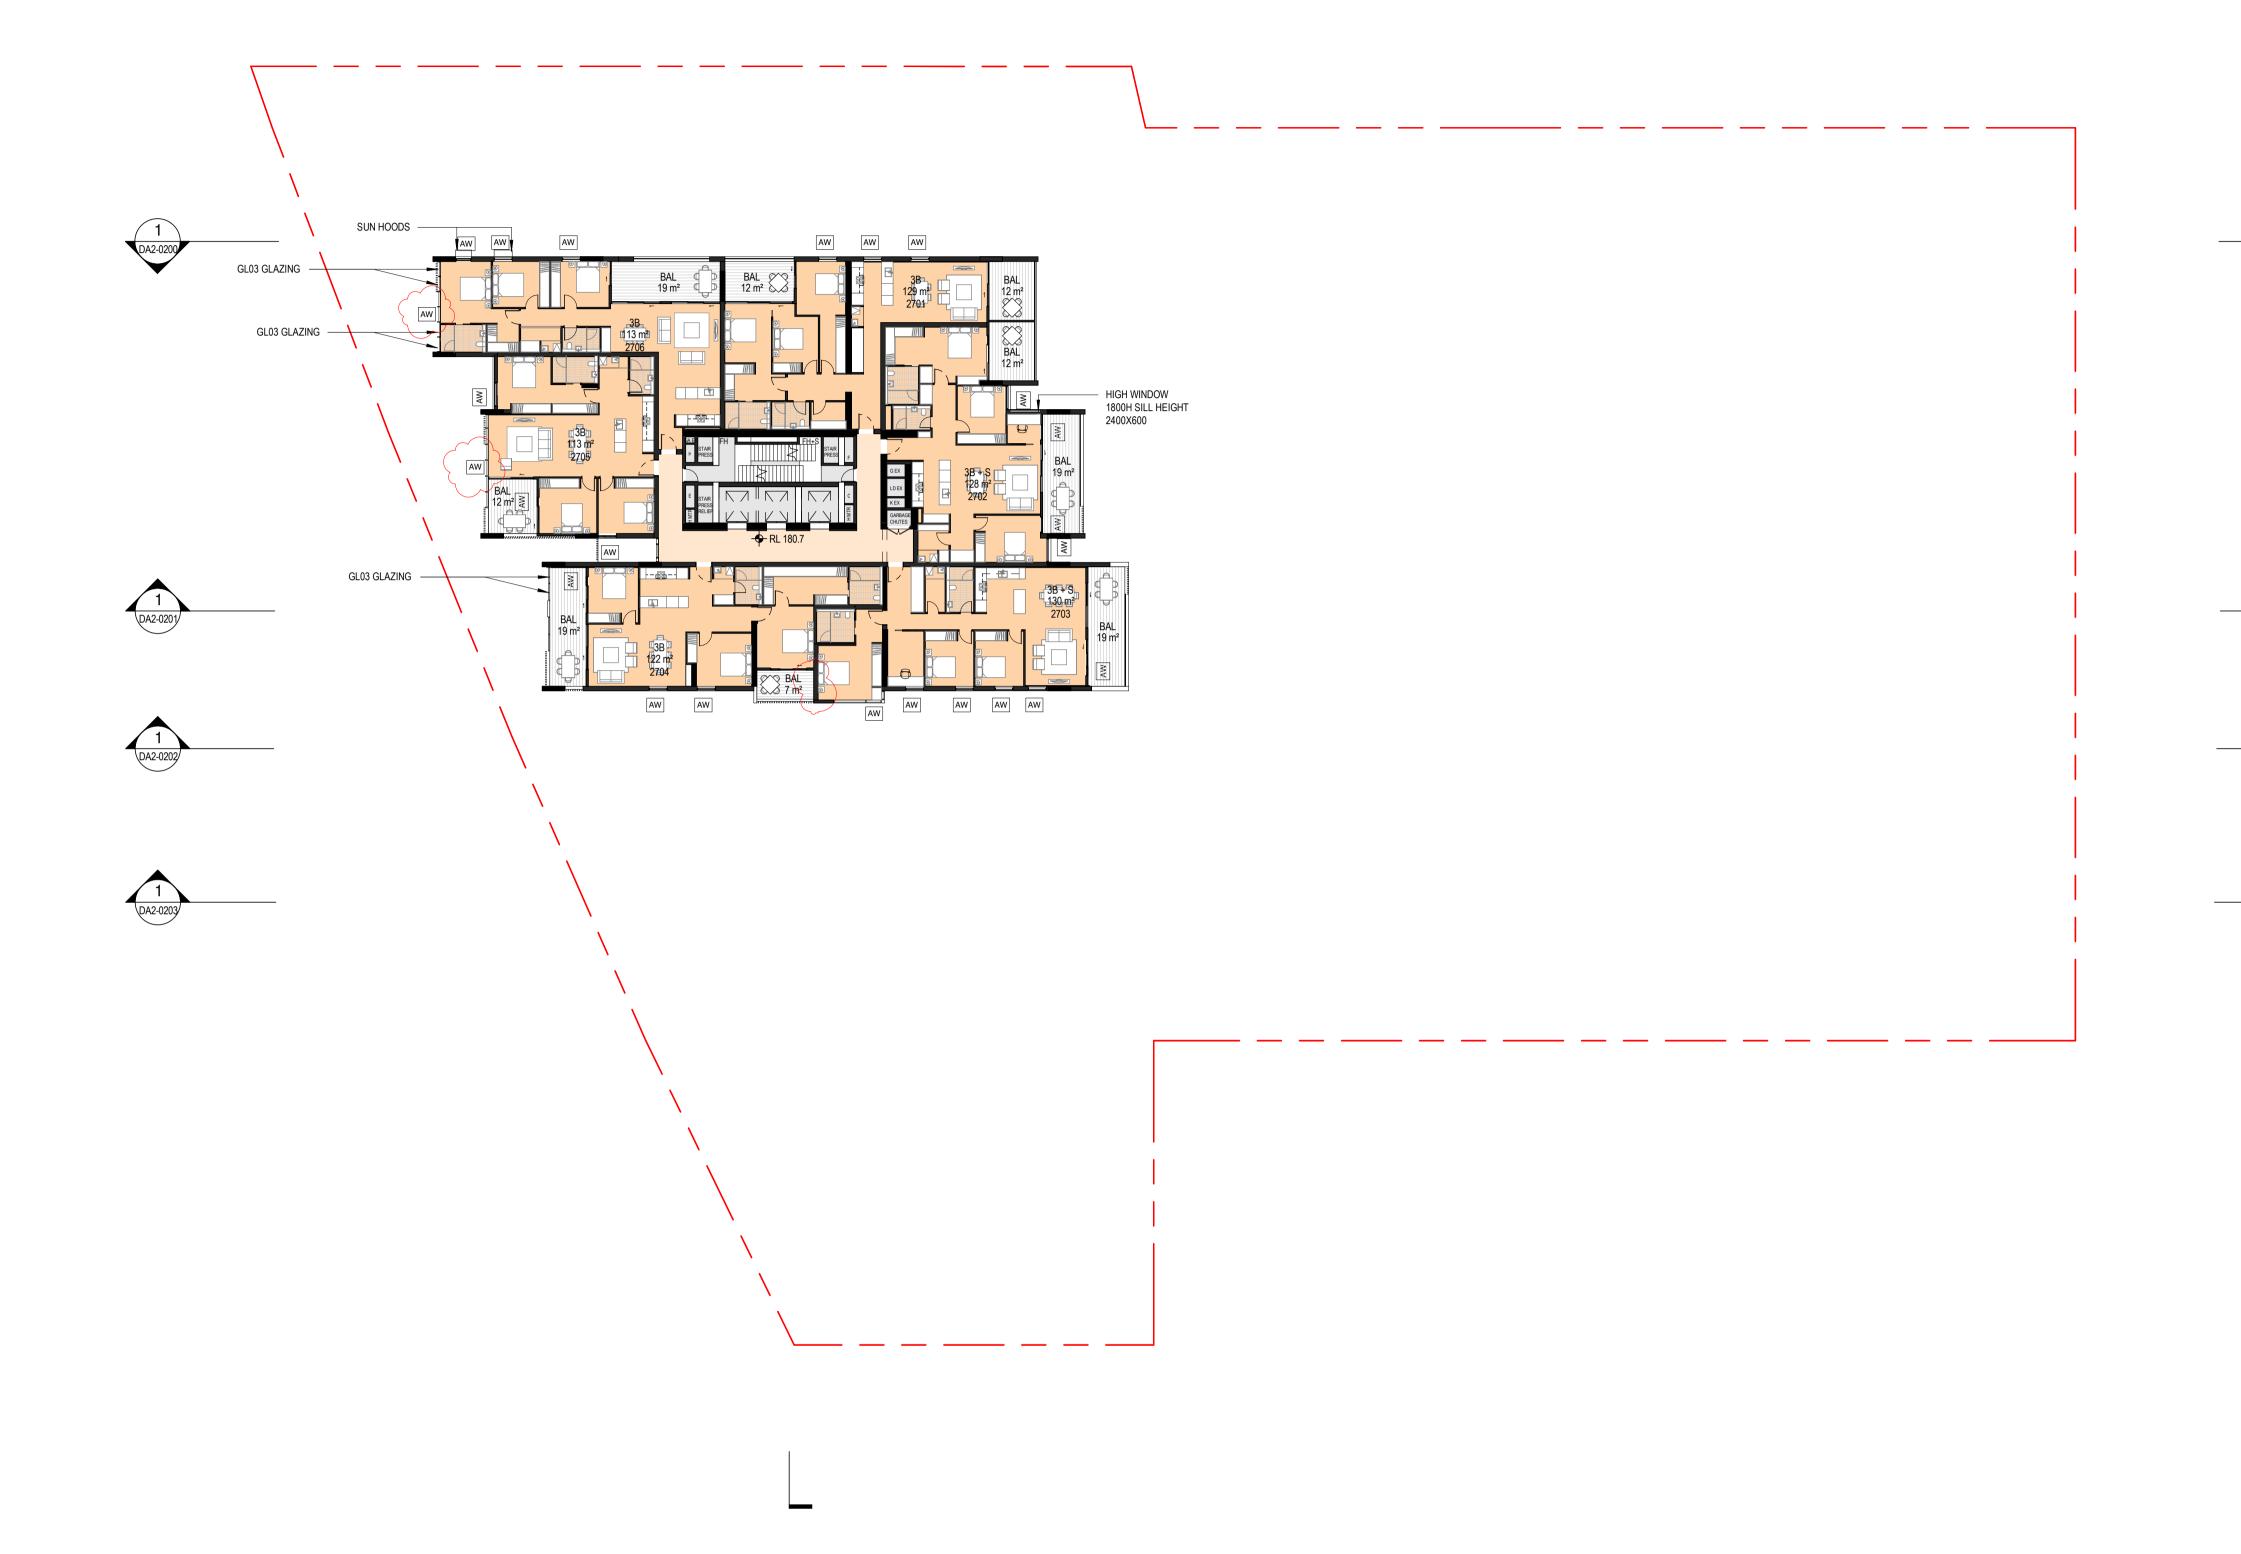

Architectus Australia Pty Ltd is the owner of the copyright subsisting in these drawings, plans, designs and specifications. They must not be used, reproduced or copied, in whole or in part, nor may the information, ideas and concepts therein contained (which are confidential to Architectus Australia Pty Ltd) be disclosed to any person without the prior written consent of that company.

Nominated Architect Ray Brown, NSWARB 6359

## Do not scale drawings. Verify all dimensions on site

issue	amendment	dat
Α	Pre-DA Consultation	13.02.1
1	Issued for Development Application	22.06.1
2	DA Issue to Council	07.08.1
В	For Coordination	18.10.1
С	For Coordination	01.11.1
D	Final Review	12.11.1
3	DA Resubmission	20.11.1
4	DA Resubmission	27.02.2

COLOUR LEGEND

1 BEDROOM

2 BEDROOM

3 BEDROOM

# architectus™

Sydney Melbourne Adelaide Auckland Christchurch Brisbane Architectus Sydney
Level 18 MLC Centre
19 Martin Place
Sydney NSW 2000
T (61 2) 8252 8400
F (61 2) 8252 8600
sydney@architectus.com.au
ABN 90 131 245 684



project

29-33 Oxford Street & 6-14 Cambridge Street, Epping

drawing

Level 27

drawing no.

PRINT IN COLOUR

NOT FOR CONSTRUCTION


 drawn
 CS/JK/AC
 DA2-0128

 checked
 FH
 issue

 project no
 170502.00
 4

1:250 @ A1

27/02/2020 1:35:47 PM

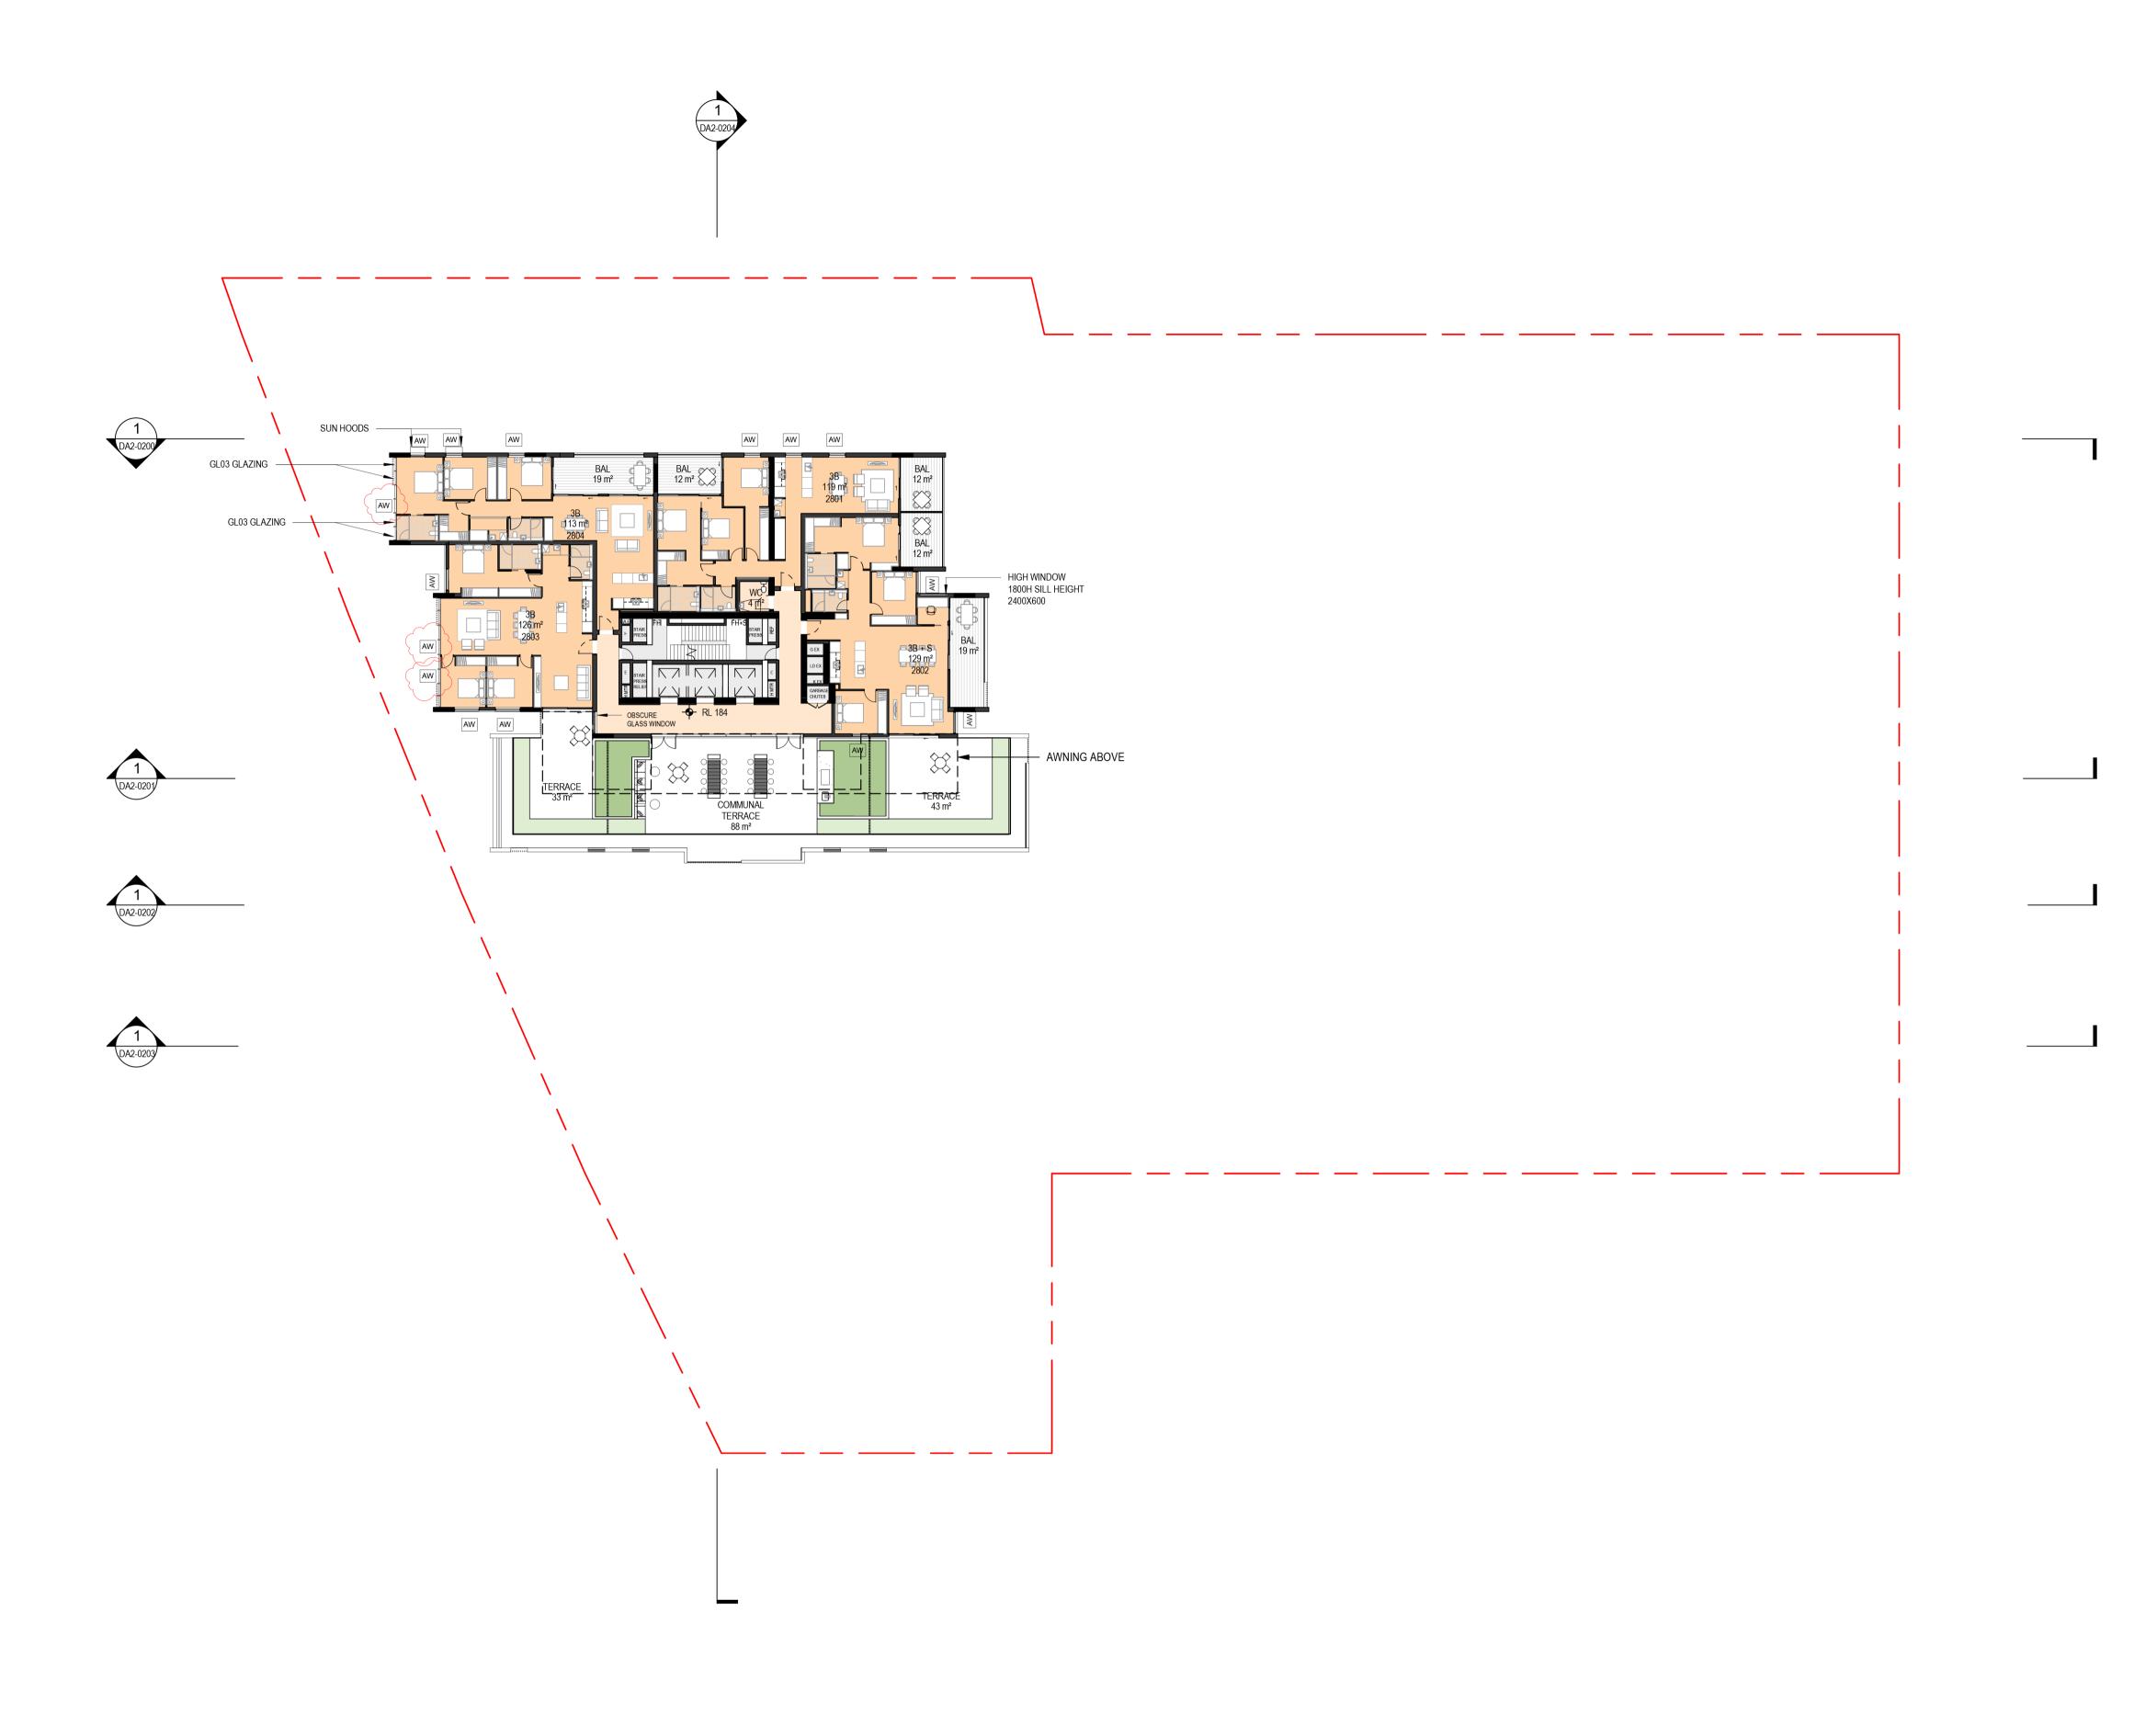

Architectus Australia Pty Ltd is the owner of the copyright subsisting in these drawings, plans, designs and specifications. They must not be used, reproduced or copied, in whole or in part, nor may the information, ideas and concepts therein contained (which are confidential to Architectus Australia Pty Ltd) be disclosed to any person without the prior written consent of that company.

Nominated Architect Ray Brown, NSWARB 6359

#### Do not scale drawings. Verify all dimensions on site

issue	amendment	date
Α	Pre-DA Consultation	13.02.18
1	Issued for Development Application	22.06.18
2	DA Issue to Council	07.08.18
В	For Coordination	16.09.19
С	For Coordination	18.10.19
D	For Coordination	01.11.19
E	Final Review	12.11.19
3	DA Resubmission	20.11.19
4	DA Resubmission	27.02.20

COLOUR LEGEND

1 BEDROOM

2 BEDROOM

2 BEDROOM
3 BEDROOM

# architectus™

Sydney Melbourne Adelaide Auckland Christchurch Brisbane Architectus Sydney
Level 18 MLC Centre
19 Martin Place
Sydney NSW 2000
T (61 2) 8252 8400
F (61 2) 8252 8600
sydney@architectus.com.au
ABN 90 131 245 684



project

29-33 Oxford Street & 6-14 Cambridge Street, Epping

drawing


25/03/2020 11:49:08 AM

Level 28

 transport of the color of the color

NOT FOR CONSTRUCTION project

PRINT IN COLOUR

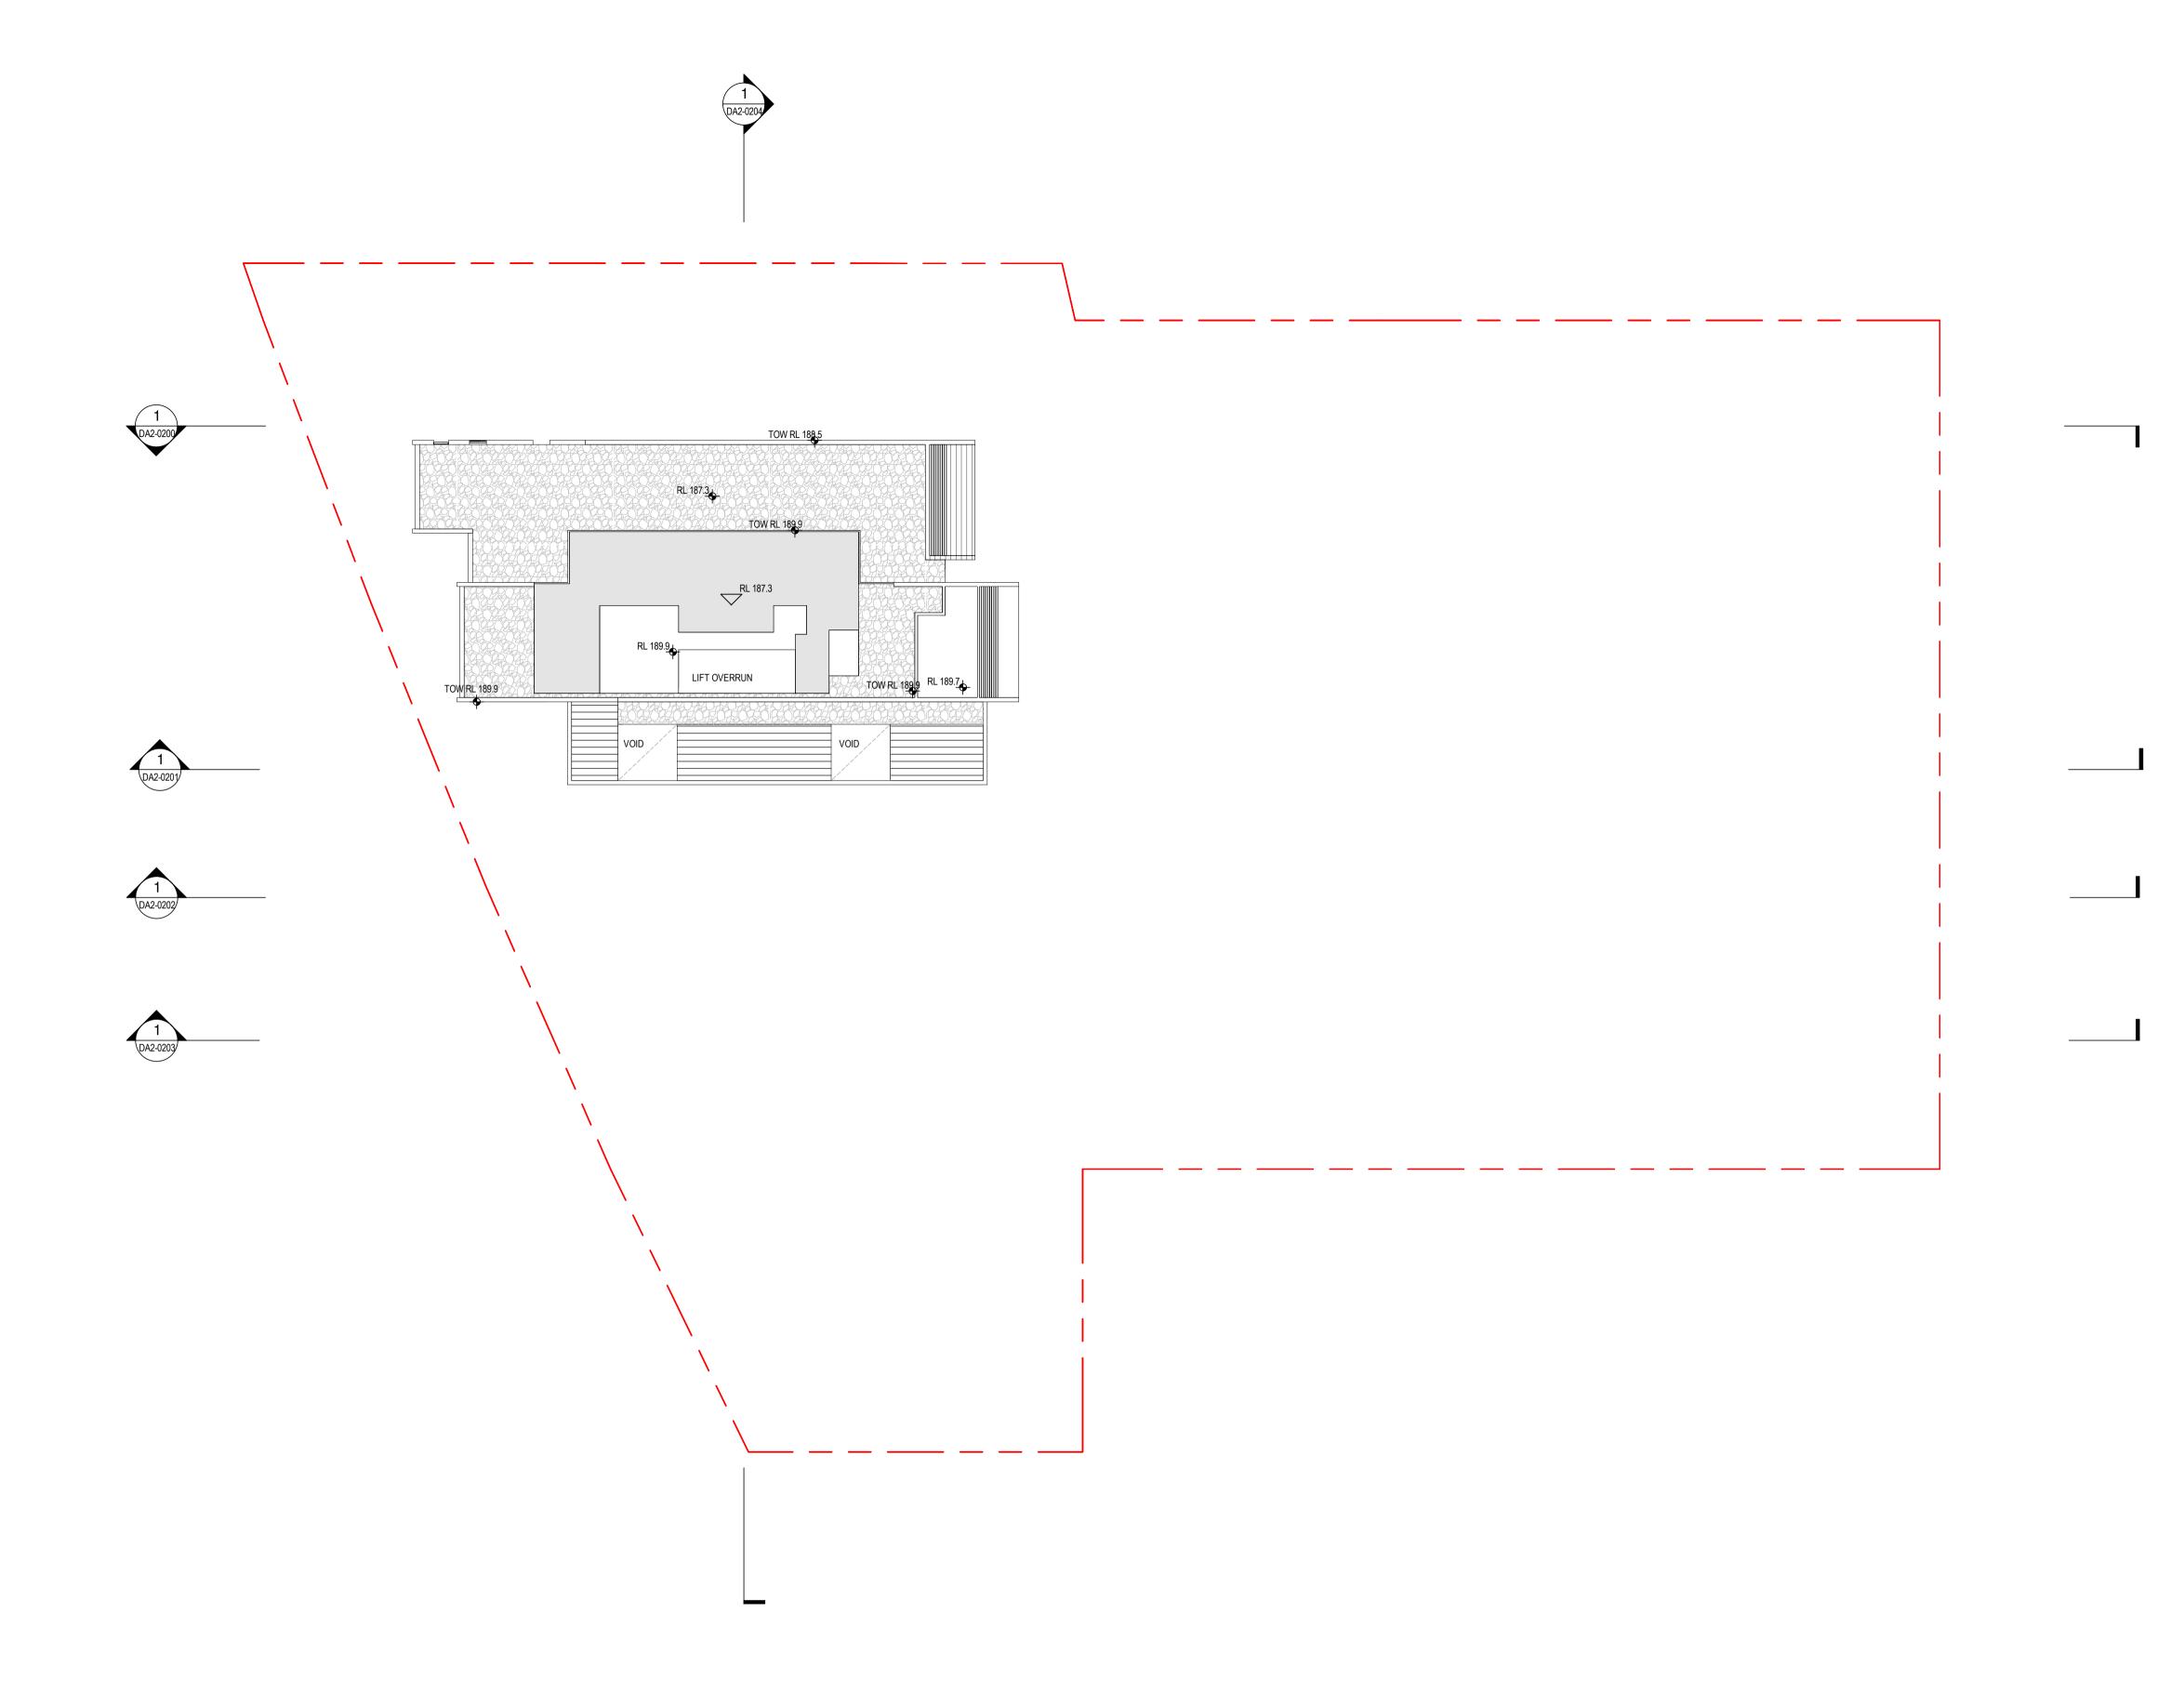


Architectus Australia Pty Ltd is the owner of the copyright subsisting in these drawings, plans, designs and specifications. They must not be used, reproduced or copied, in whole or in part, nor may the information, ideas and concepts therein contained (which are confidential to Architectus Australia Pty Ltd) be disclosed to any person without the prior written consent of that company.

Nominated Architect Ray Brown, NSWARB 6359

#### Do not scale drawings. Verify all dimensions on site

issue	amendment	date
1	Issued for Development Application	22.06.18
2	DA Issue to Council	07.08.18
Α	For Coordination	18.10.19
В	For Coordination	01.11.19
С	Final Review	12.11.19
3	DA Resubmission	20.11.19

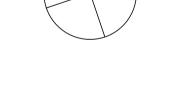

# architectus™

Sydney
Melbourne
Adelaide
Auckland
Christchurch
Brisbane

Architectus Sydney
Level 18 MLC Centre
19 Martin Place
Sydney NSW 2000
T (61 2) 8252 8400
F (61 2) 8252 8600
sydney@architectus.com.au
ABN 90 131 245 684

Stockland

29-33 Oxford Street & 6-14 Cambridge Street, Epping

drawing

Roof Plant

PRINT IN COLOUR

NOT FOR CONSTRUCTION


 drawing no.

 drawn
 CS/JK
 DA2-0130

 checked
 FH
 issue

 project no
 170502.00
 3

19/11/2019 7:08:57 PM

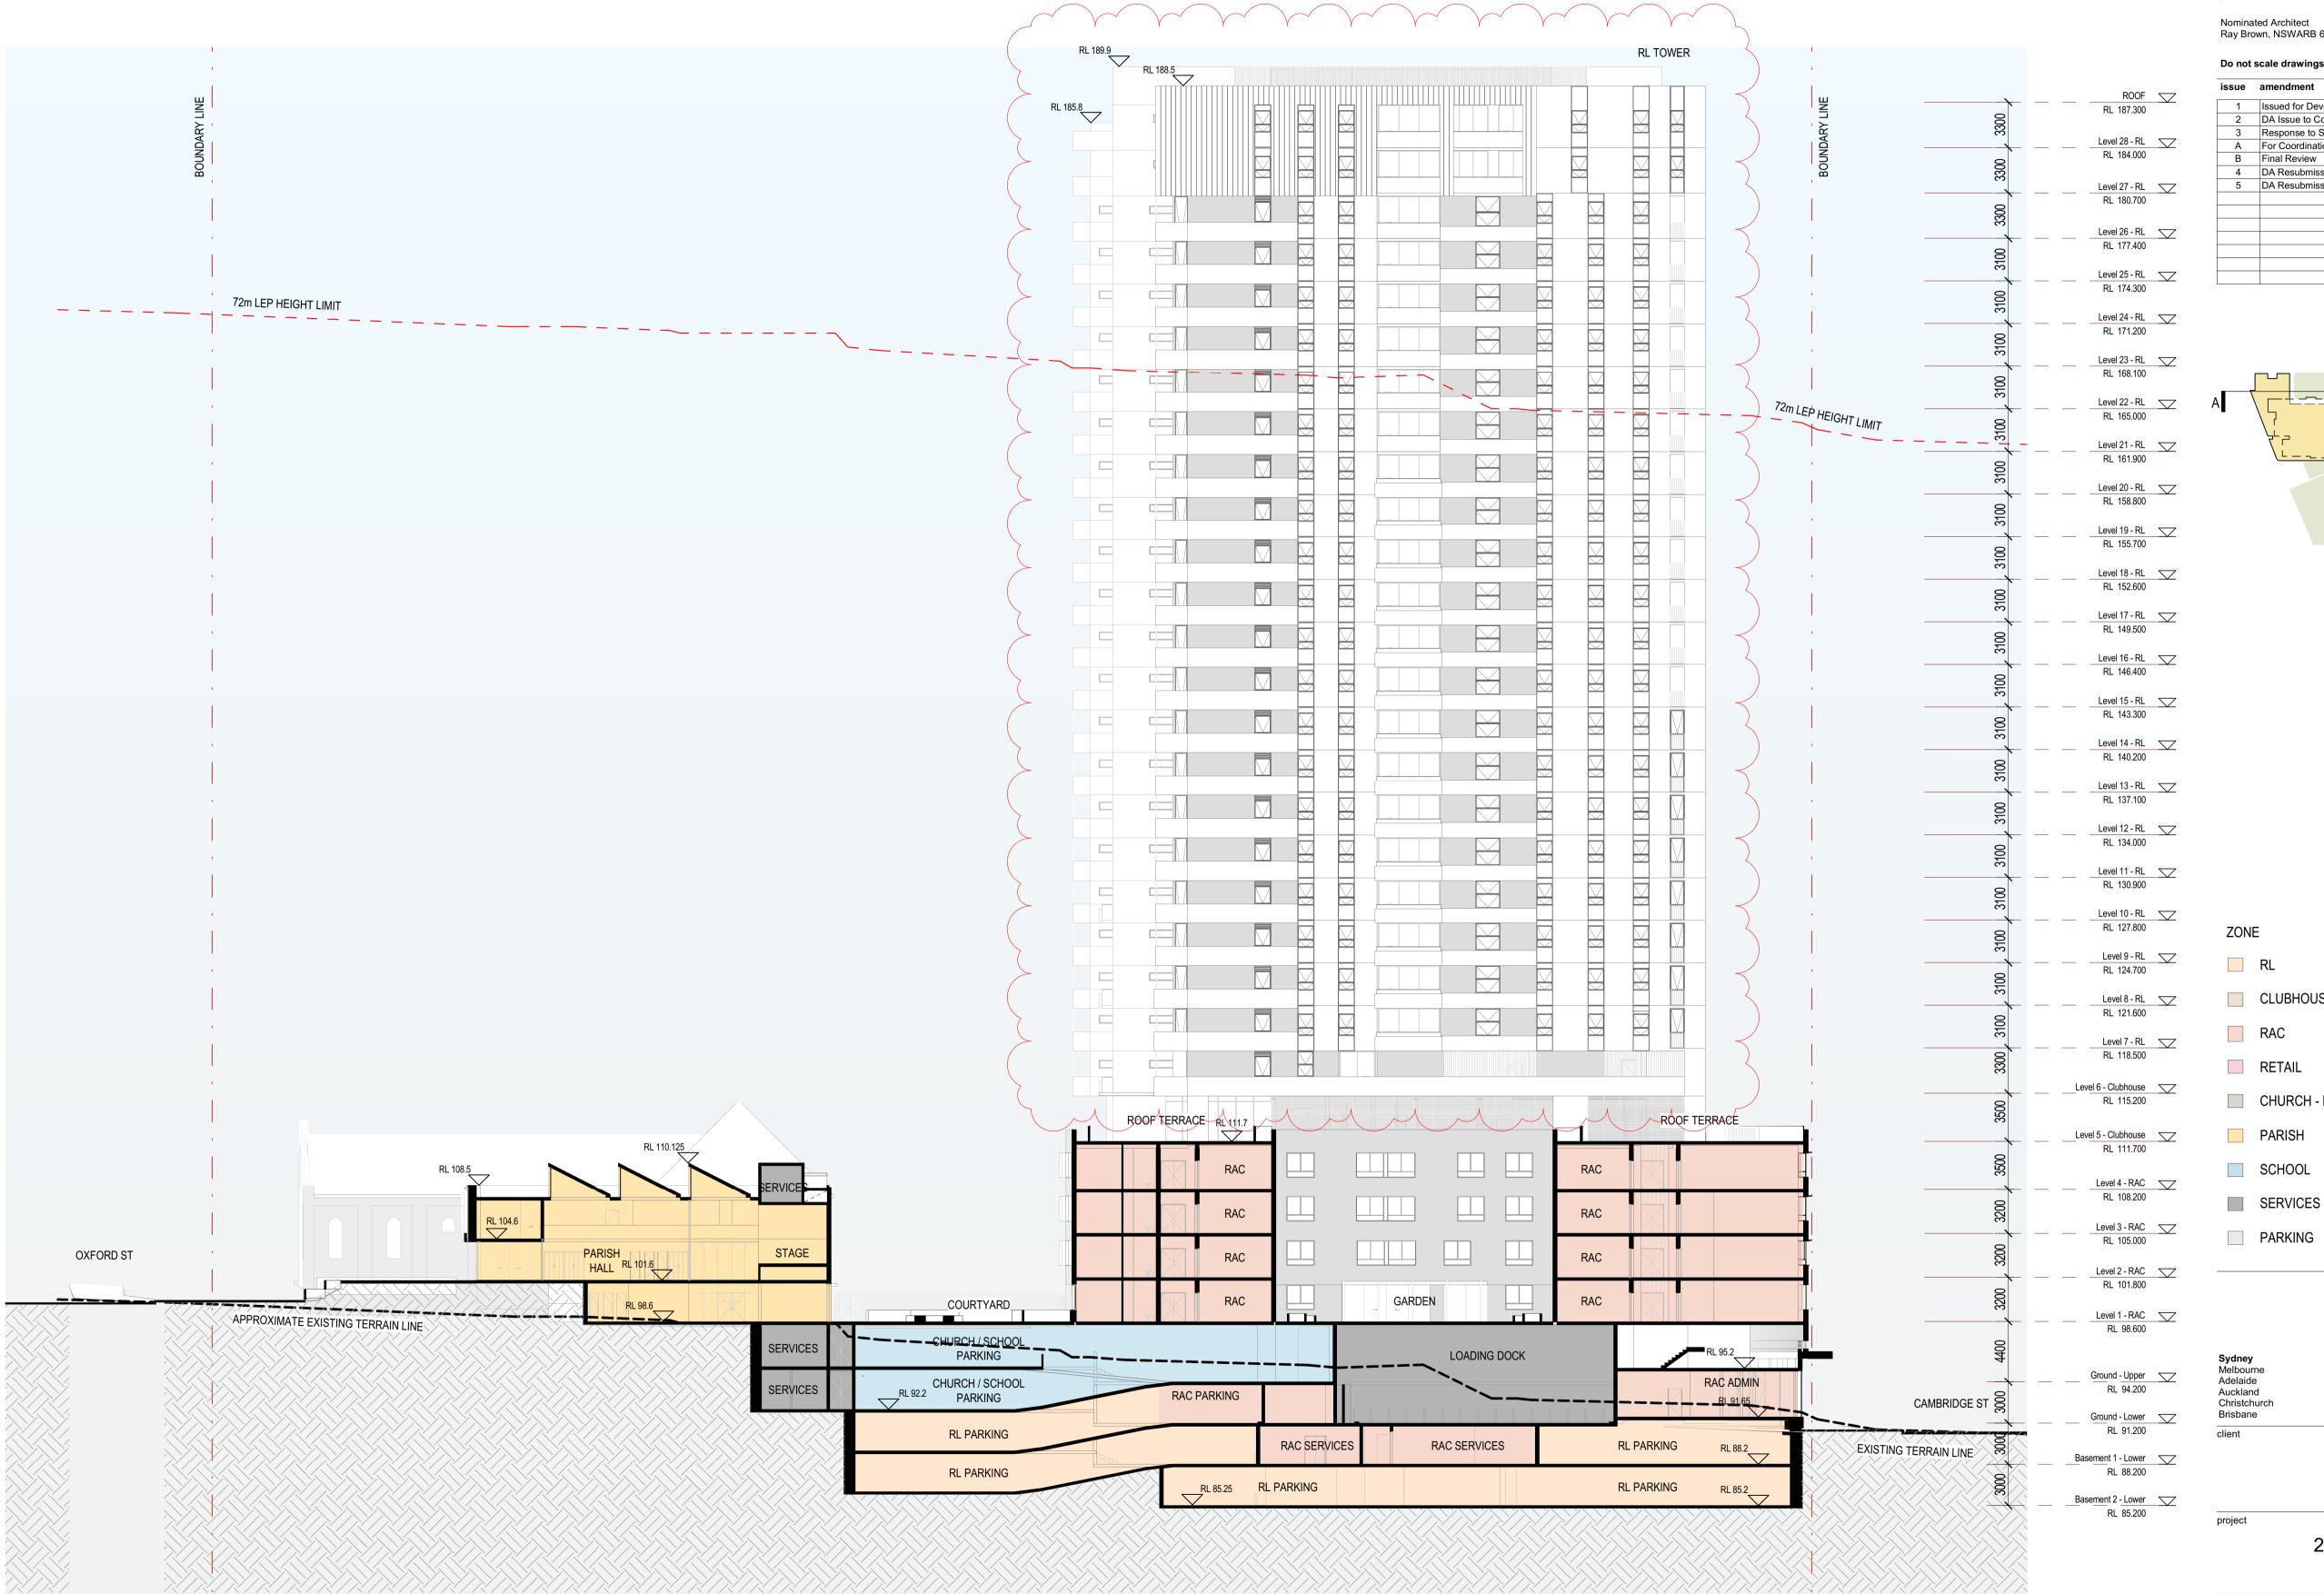


Architectus Australia Pty Ltd is the owner of the copyright subsisting in these drawings, plans, designs and specifications. They must not be used, reproduced or copied, in whole or in part, nor may the information, ideas and concepts therein contained (which are confidential to Architectus Australia Pty Ltd) be disclosed to any person without the prior written consent of that company.

#### Nominated Architect Ray Brown, NSWARB 6359

Do not scale drawings. Verify all dimensions on site

issue	amendment	date
1	Issued for Development Application	22.06.18
2	DA Issue to Council	07.08.18
3	Response to Sydney Metro	18.10.19
Α	For Coordination	01.11.19
В	Final Review	12.11.19
4	DA Resubmission	20.11.19
5	DA Resubmission	21.02.20

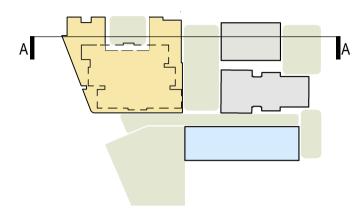

ZONE

RL

CLUBHOUSE

RAC

RETAIL

CHURCH - EXISTING

PARISH

SCHOOL

PARKING

# architectus™

Sydney Melbourne Adelaide Auckland Christchurch Brisbane

Architectus Sydney
Level 18 MLC Centre
19 Martin Place
Sydney NSW 2000
T (61 2) 8252 8400
F (61 2) 8252 8600
sydney@architectus.com.au
ABN 90 131 245 684



29-33 Oxford Street & 6-14


Cambridge Street, Epping

drawing

Section A

drawing no.	1:250 @ A1	scale		
DA2-0200	JK/ ZT	drawn		,
issue	FH	checked	PRINT IN COLOUR	
5	170502.00	project no	ONSTRUCTION	

NOT FOR CONSTRUCTION

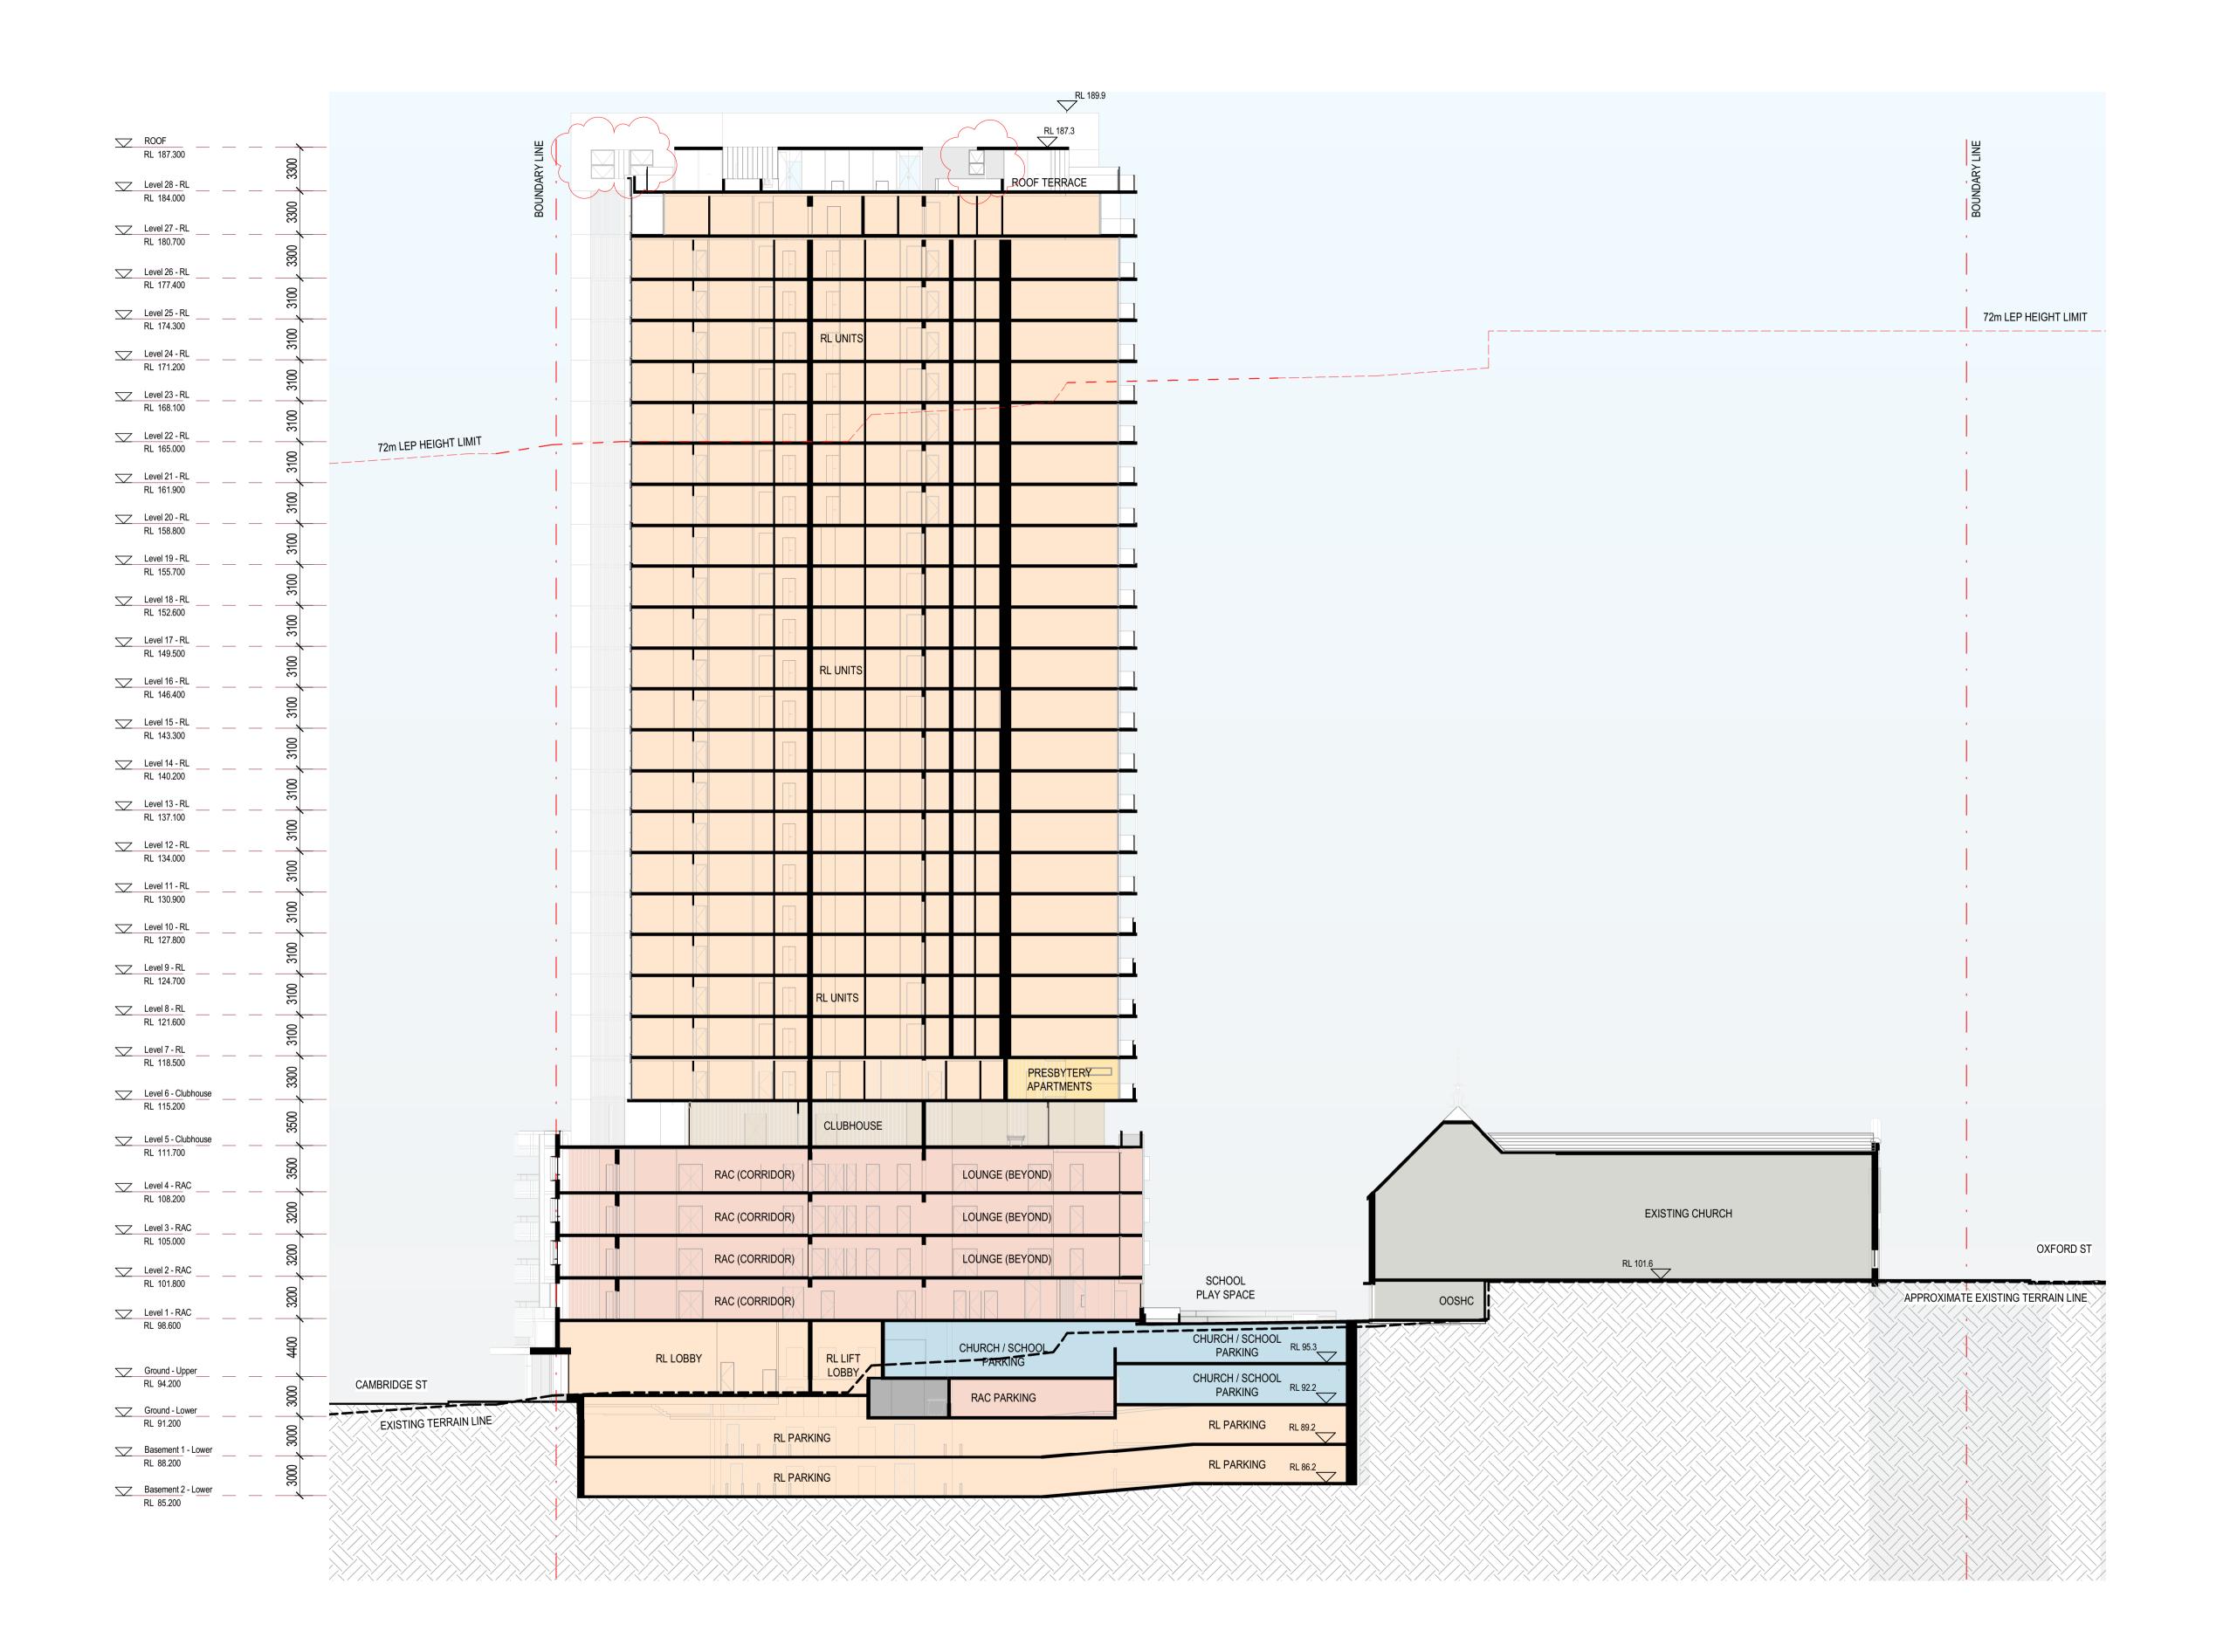

NOT FOR CONSTRUCTION


#### °architectus™

Architectus Australia Pty Ltd is the owner of the copyright subsisting in these drawings, plans, designs and specifications. They must not be used, reproduced or copied, in whole or in part, nor may the information, ideas and concepts therein contained (which are confidential to Architectus Australia Pty Ltd) be disclosed to any person without the prior written consent of that company.

Nominated Architect Ray Brown, NSWARB 6359

#### Do not scale drawings. Verify all dimensions on site

issue	amendment	da
1	Issued for Development Application	22.06.1
2	DA Issue to Council	07.08.1
Α	For Coordination	30.10.1
В	For Coordination	01.11.1
С	Final Review	12.11.1
3	DA Resubmission	20.11.1
4	DA Resubmission	21.02.2

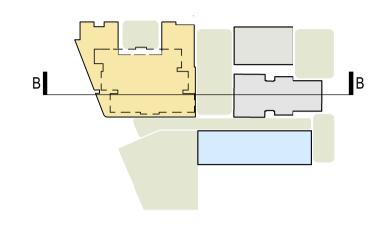

ZONE

RL

RAC

CLUBHOUSE

RETAIL

CHURCH - EXISTING

PARISH

SCHOOL

SERVICES

PARKING

# architectus™

Sydney
Melbourne
Adelaide
Auckland
Christchurch
Brisbane

client

Architectus Sydney
Level 18 MLC Centre
19 Martin Place
Sydney NSW 2000
T (61 2) 8252 8400
F (61 2) 8252 8600
sydney@architectus.com.au
ABN 90 131 245 684



project

29-33 Oxford Street & 6-14 Cambridge Street, Epping

drawing

Section B


 scale
 drawing no.

 drawn
 JK/ ZT
 DA2-0201

 checked
 FH
 issue

 project no
 170502.00
 4

21/02/2020 1:33:35 PM

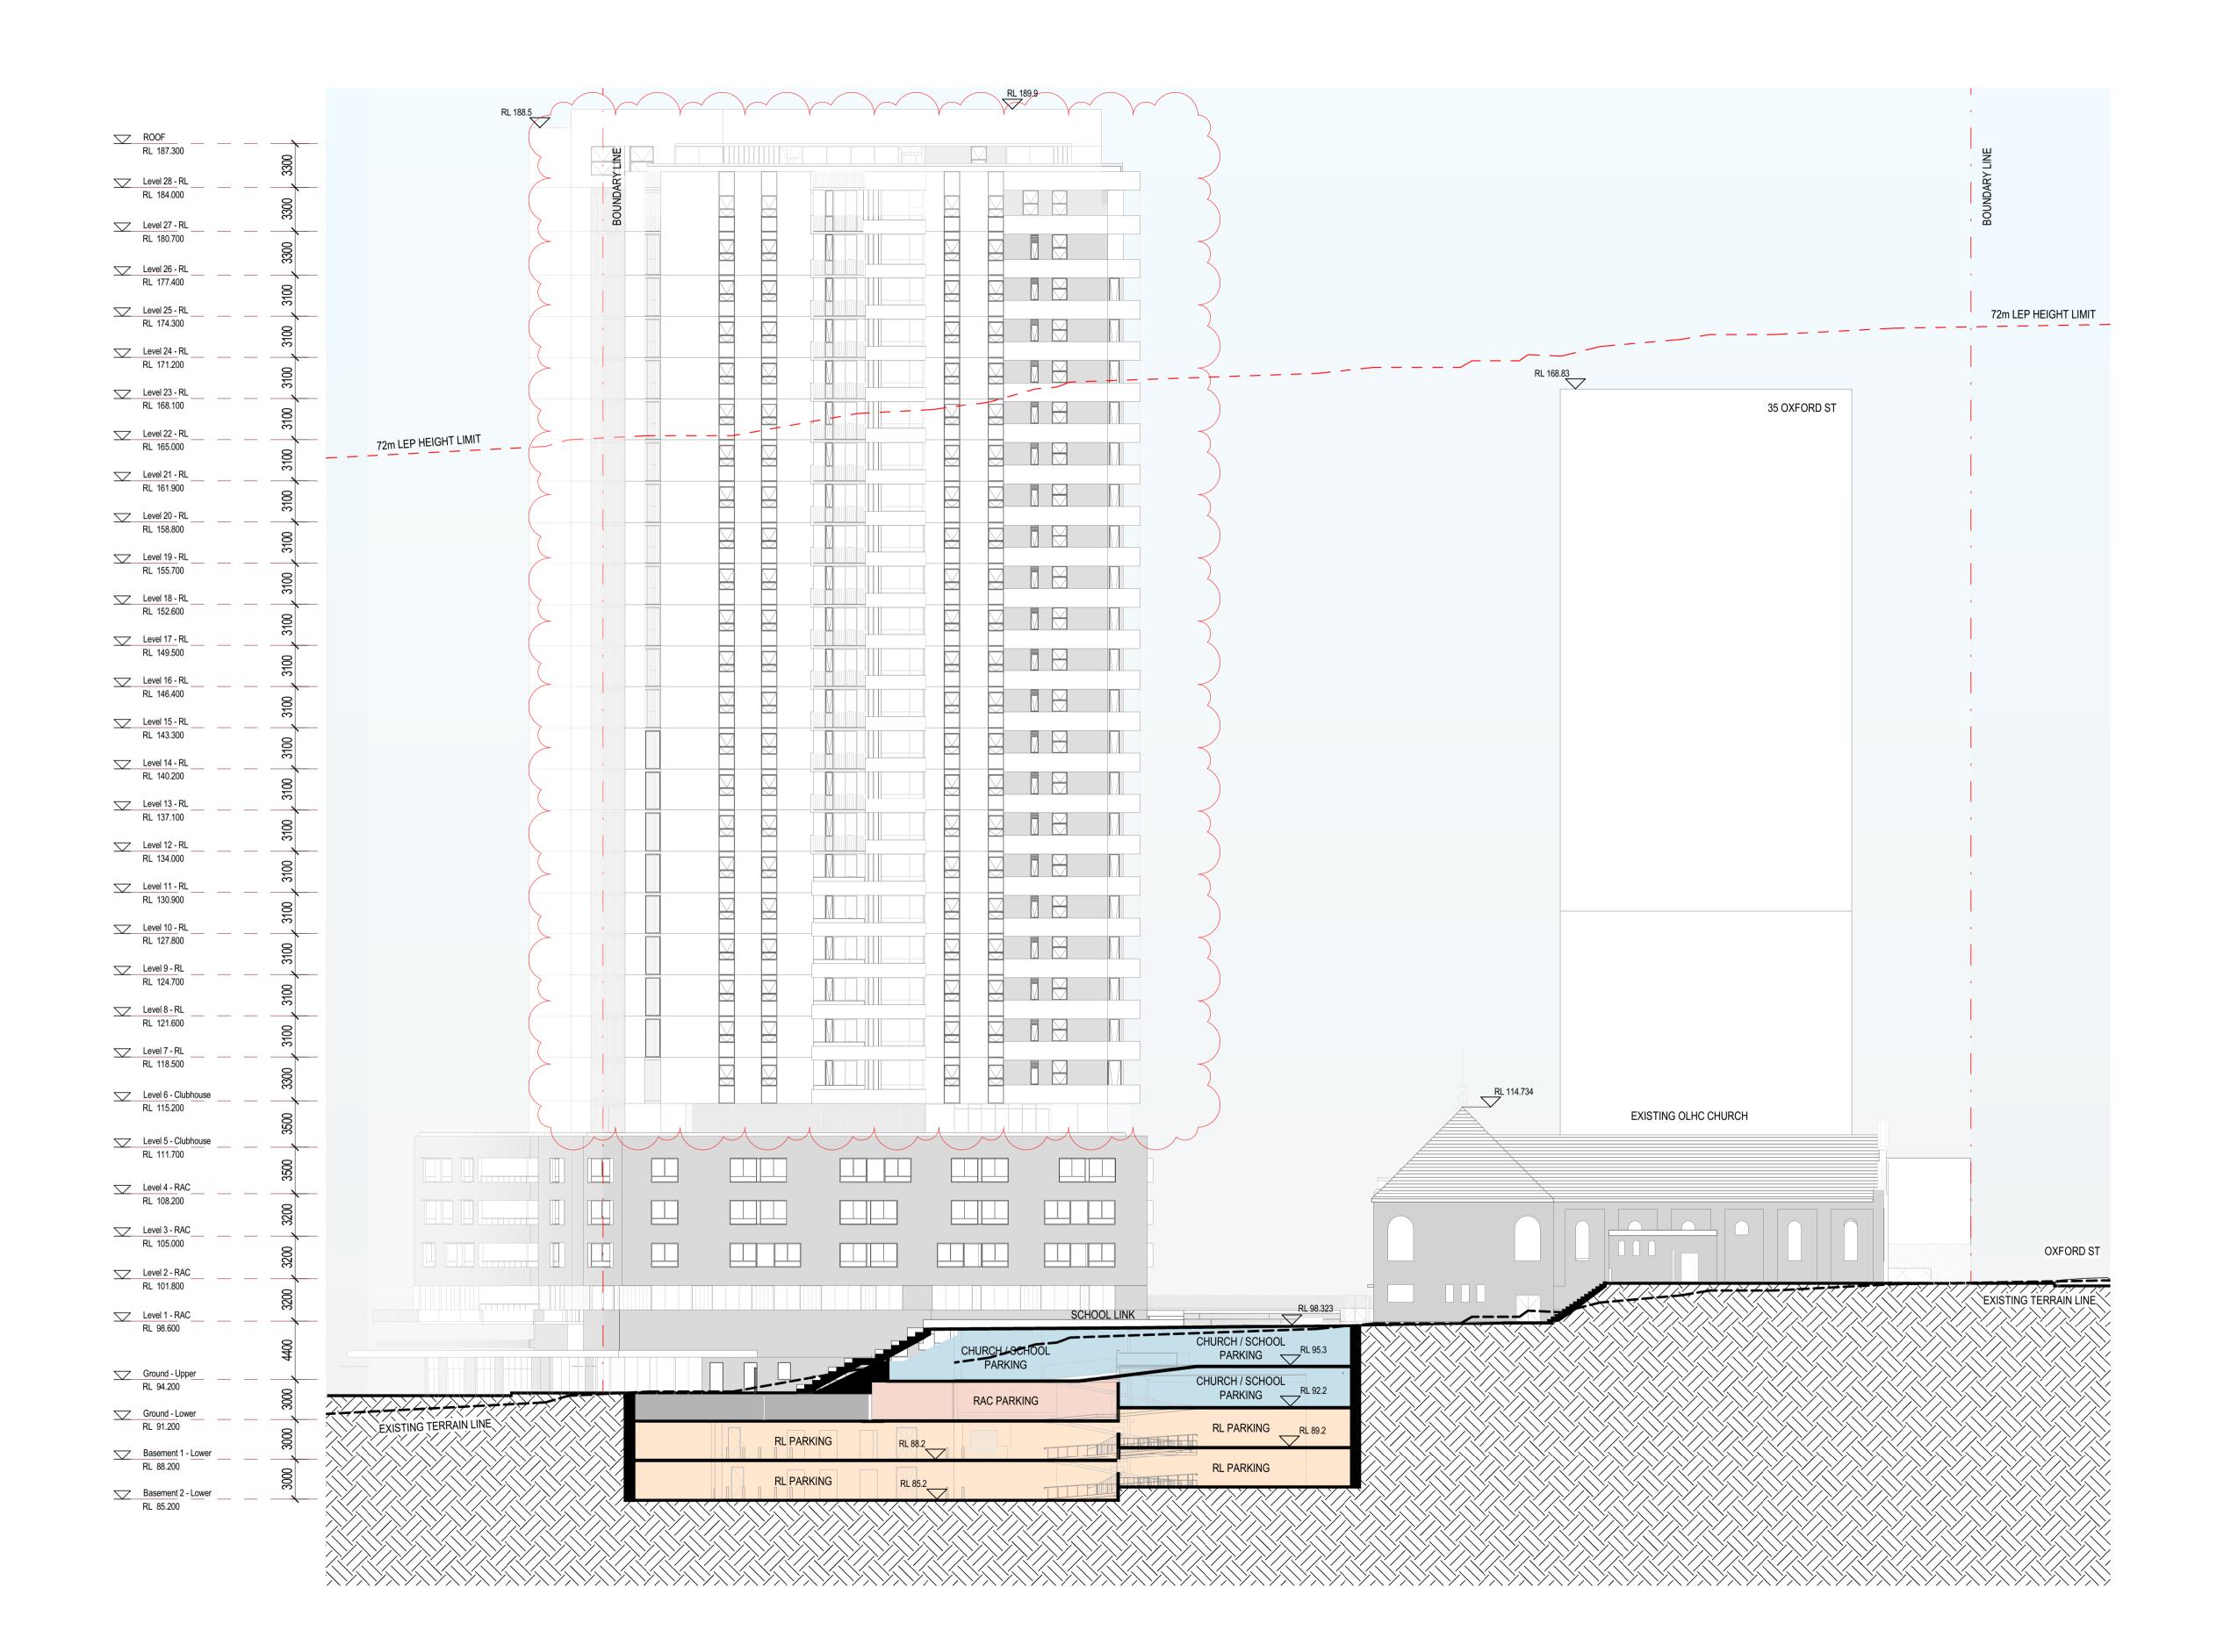



Architectus Australia Pty Ltd is the owner of the copyright subsisting in these drawings, plans, designs and specifications. They must not be used, reproduced or copied, in whole or in part, nor may the information, ideas and concepts therein contained (which are confidential to Architectus Australia Pty Ltd) be disclosed to any person without the prior written consent of that company.

Nominated Architect Ray Brown, NSWARB 6359

Do not scale drawings. Verify all dimensions on site

issue	amendment	date
1	Issued for Development Application	22.06.18
2	DA Issue to Council	07.08.18
Α	For Coordination	01.11.19
В	Final Review	12.11.19
3	DA Resubmission	20.11.19
4	DA Resubmission	21.02.20

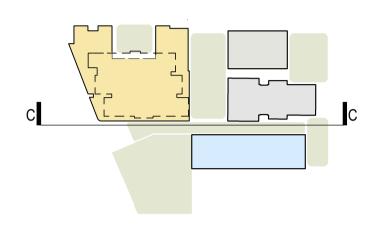

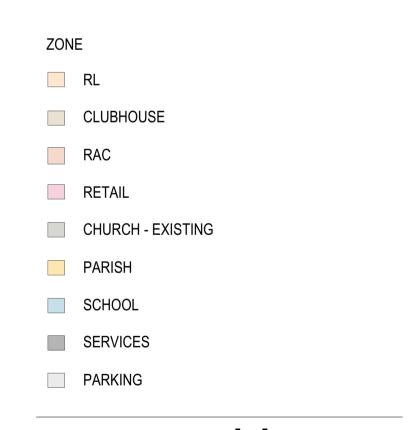

architectus TM
Architectus Sydney

Sydney
Melbourne
Adelaide
Auckland
Christchurch
Brisbane
client

Architectus Sydney
Level 18 MLC Centre
19 Martin Place
Sydney NSW 2000
T (61 2) 8252 8400
F (61 2) 8252 8600
sydney@architectus.com.au
ABN 90 131 245 684



project

29-33 Oxford Street & 6-14 Cambridge Street, Epping

drawing

Section C


 scale
 drawing no.

 drawn
 JK/ ZT
 DA2-0202

 checked
 FH
 issue

 project no
 170502.00
 4

NOT FOR CONSTRUCTION

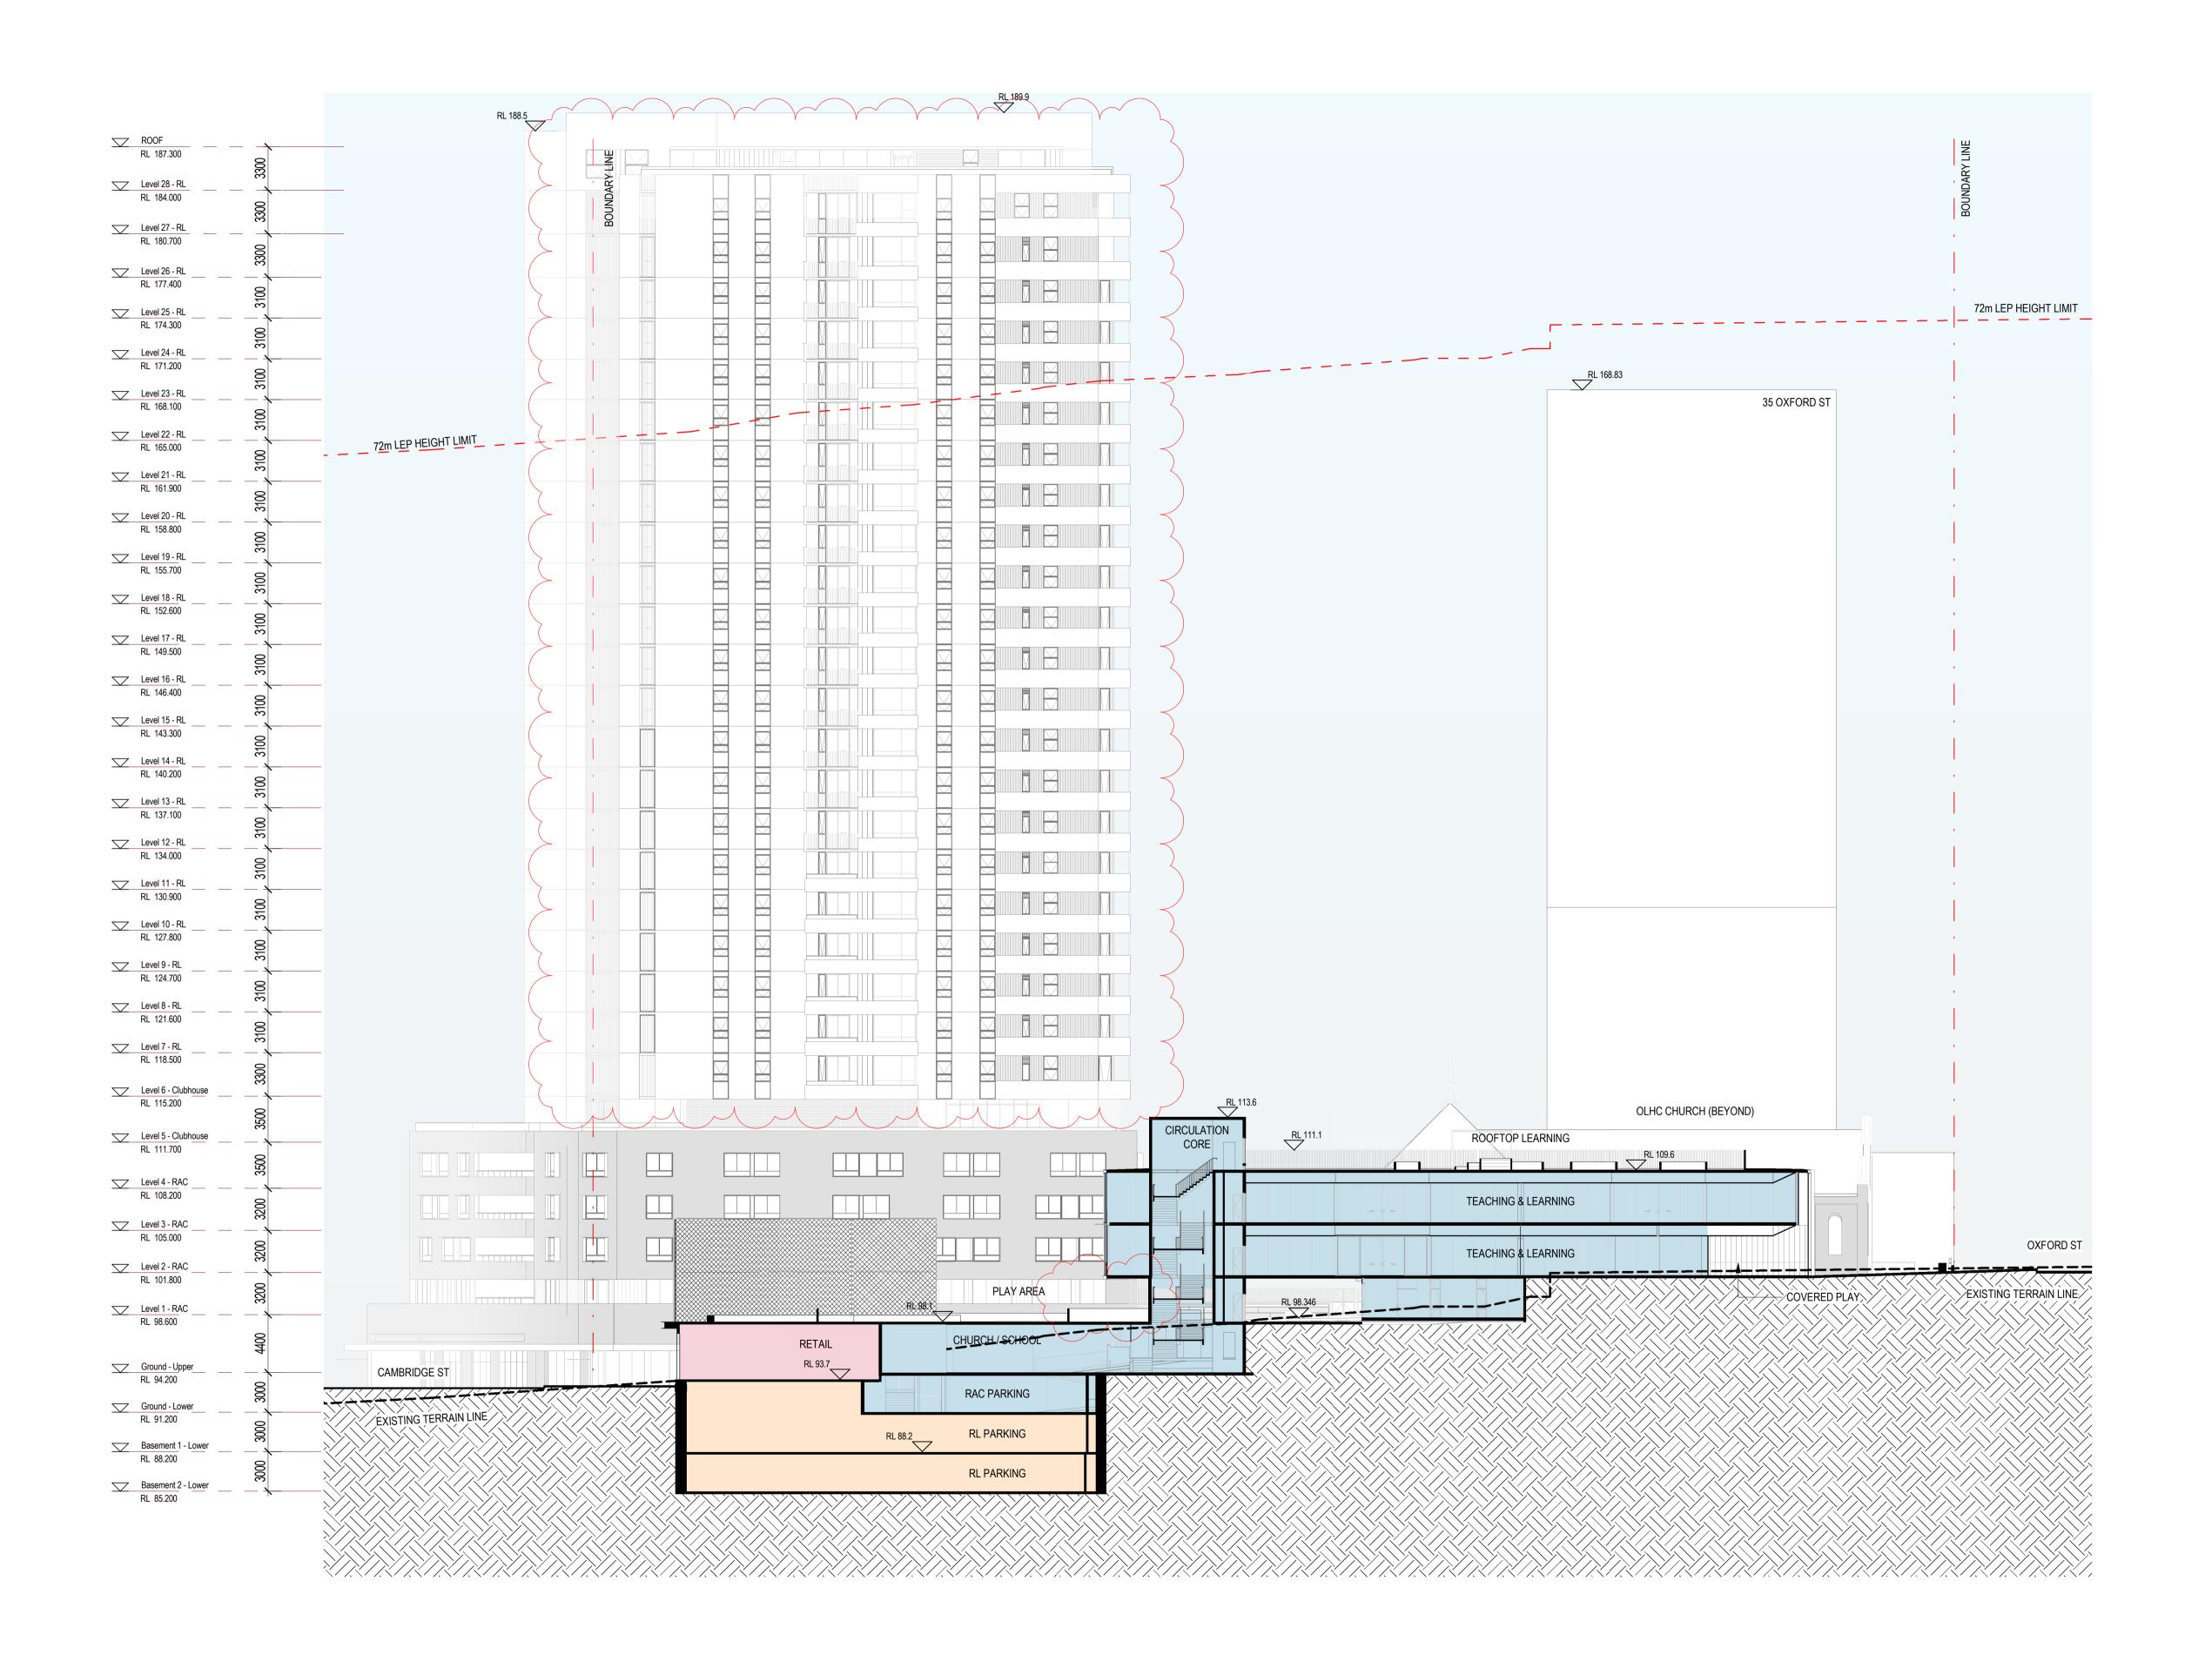

# NOT FOR CONSTRUCTION


#### °architectus™


Architectus Australia Pty Ltd is the owner of the copyright subsisting in these drawings, plans, designs and specifications. They must not be used, reproduced or copied, in whole or in part, nor may the information, ideas and concepts therein contained (which are confidential to Architectus Australia Pty Ltd) be disclosed to any person without the prior written consent of that company.

Nominated Architect Ray Brown, NSWARB 6359

## Do not scale drawings. Verify all dimensions on site

issue	amendment	dat
1	Issued for Development Application	22.06.1
2	DA Issue to Council	07.08.1
Α	For Coordination	01.11.1
В	Final Review	12.11.1
3	DA Resubmission	20.11.1
4	DA Resubmission	21.02.2
5	DA Resubmission	12.03.2

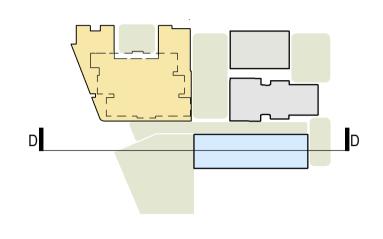

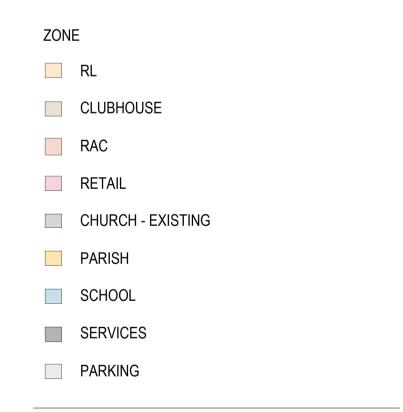

# architectus™

Sydney Melbourne Adelaide Auckland Christchurch Brisbane

client

project

drawing

Architectus Sydney
Level 18 MLC Centre
19 Martin Place
Sydney NSW 2000
T (61 2) 8252 8400
F (61 2) 8252 8600
sydney@architectus.com.au
ABN 90 131 245 684




29-33 Oxford Street & 6-14

Cambridge Street, Epping

Section D

scale drawing no. 1:250 @ A1 DA2-0203 JK/ ZT FH 170502.00

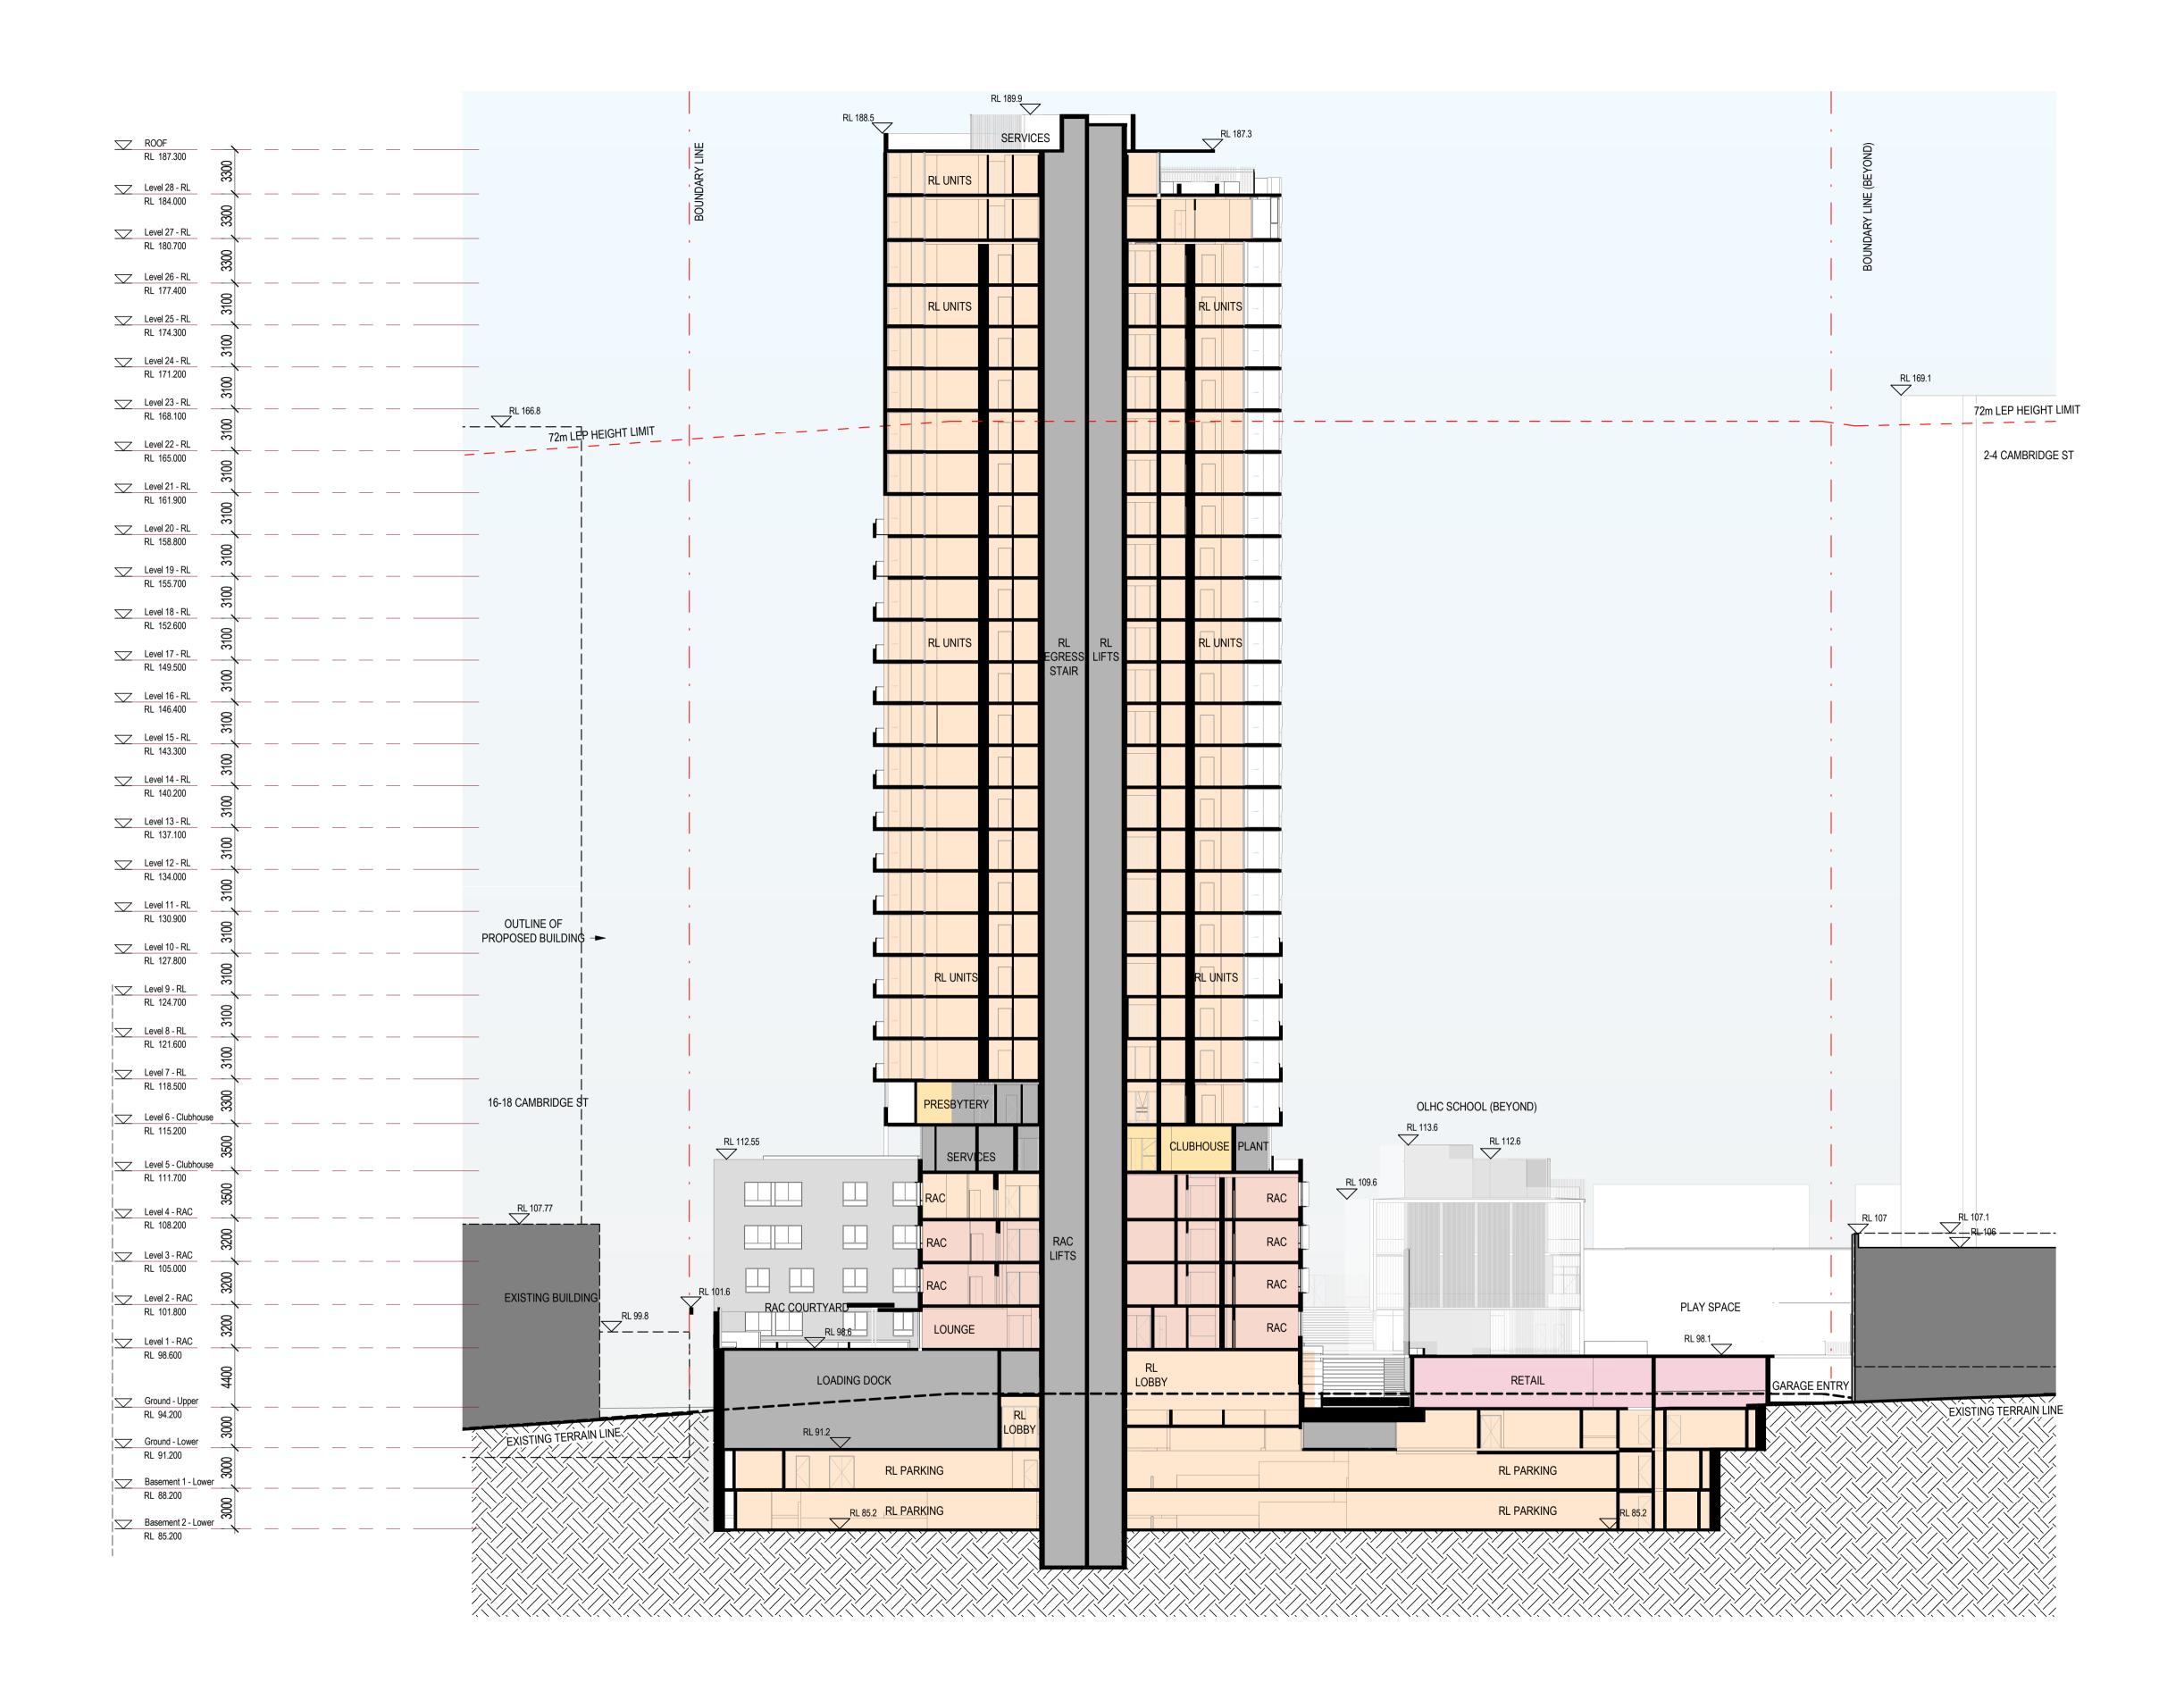


Architectus Australia Pty Ltd is the owner of the copyright subsisting in these drawings, plans, designs and specifications. They must not be used, reproduced or copied, in whole or in part, nor may the information, ideas and concepts therein contained (which are confidential to Architectus Australia Pty Ltd) be disclosed to any person without the prior written consent of that company.

Nominated Architect Ray Brown, NSWARB 6359

#### Do not scale drawings. Verify all dimensions on site

issue	amendment	dat
1	Issued for Development Application	22.06.18
2	DA Issue to Council	07.08.18
Α	For Coordination	01.11.19
В	Final Review	12.11.19
3	DA Resubmission	20.11.19

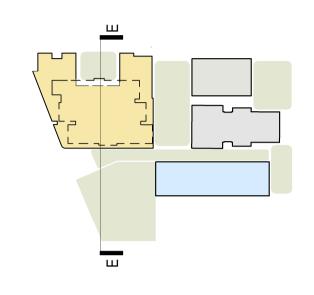



# architectus™

Sydney Melbourne Adelaide Auckland Christchurch Brisbane Architectus Sydney
Level 18 MLC Centre
19 Martin Place
Sydney NSW 2000
T (61 2) 8252 8400
F (61 2) 8252 8600
sydney@architectus.com.au
ABN 90 131 245 684



project

29-33 Oxford Street & 6-14 Cambridge Street, Epping

drawing

Section E

NOT FOR CONSTRUCTION

scale	1:250 @ A1	drawing no
	1.230 @ A1	D 4 0 000 4
drawn	JK/ ZT	DA2-0204
checked	FH	issu
project no	170502.00	3

19/11/2019 7:16:26 PM



# School and Hall West

Elevation



# School and Hall East

Elevation

SCALE: 1:100

#### ®architectus™


Architectus Group Pty Ltd is the owner of the copyright subsisting in these drawings, plans, designs and specifications. They must not be used, reproduced or copied, in whole or in part, nor may the information, ideas and concepts therein contained (which are confidential to Architectus Group Pty Ltd) be disclosed to any person without the prior written consent of that company.

Nominated Architect Ray Brown, NSWARB 6359



#### Do not scale drawings. Verify all dimensions on site

issue	amendment	dat
1	Issued for Development Application	22.06.1
2	DA Issue to Council	07.08.1
Α	Final Review	12.11.1
3	DA Resubmission	20.11.1
4	DA Resubmission	13.12.1
5	DA Resubmission	21.02.2
6	DA Resubmission	12.03.2

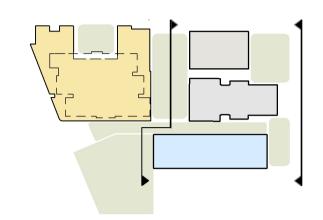

#### MATERIAL SCHEDULE

#### Façade Finishes – Brick

BR01 – Face Brick - Brown Tone BR02 - Face Brick - Ivory Tone

#### Façade Finishes – Cladding System

CL01 - Aluminium Cladding w/ Vertical Joints - Dark Grey Type A CL02 - Aluminium Cladding w/ Vertical Joints – Bronze CL03 – Aluminium Cladding w/ Vertical Joints – Dark Grey Type B CL04 – Solid Panel – Grey

#### Façade Finishes – Precast Panel Paint Finish

CN01 – Concrete - Flat - Light Colour CN02 - Concrete – Vertical Ribbed Profile Groove – Dark Grey A CN03 – Concrete - Flat - Dark Grey B

## Façade Element

FE01 Vertical Screen-White FE02 Vertical Screen-Olive FE03 Aluminium Projecting Screen-Olive FE04 Aluminium Projecting Screen-Bronze FE05 Vertical Cabling
FE06 Battens
FE07 Palisade Fencing-Charcoal

# FE08 Mesh Cable

Façade Finishes-Window System

GL01 Glass - Clear
GL02 Glass - Clear - Frameless
GL03 Glass - Colour-Back
GL04 Glass - Dark Tint

## Façade Finishes-Steel Profile / Sheet

SS02 Aluminium Louvre-Light Grey
SS03 Aluminium Expressed Section Edge-Charcoal
SS04 RHS Section-Charcoal
SS05 Profiled Steel Cladding-Charcoal

# architectus™

Architectus Sydney
Level 18 MLC Centre
19 Martin Place
Sydney NSW 2000
T (61 2) 8252 8400
F (61 2) 8252 8600
sydney@architectus.com.au
ABN 90 131 245 684 A Adelaide
A Auckland
C Christchurch
B Brisbane cli client

Stockland

pr project

29-33 Oxford Street & 6-14 Cambridge Street, Epping

Hall and School Elevations Sheet 1

sc scale	1:100@A1	drawing no.
dr drawn	JA	DA2-0310
ch checked	FH	issue
pr project no	170502.00	6





# Hall - South Elevation



# School - North Elevation

#### ®architectus™


Architectus Group Pty Ltd is the owner of the copyright subsisting in these drawings, plans, designs and specifications. They must not be used, reproduced or copied, in whole or in part, nor may the information, ideas and concepts therein contained (which are confidential to Architectus Group Pty Ltd) be disclosed to any person without the prior written consent of that company.

Nominated Architect Ray Brown, NSWARB 6359



#### Do not scale drawings. Verify all dimensions on site

issue	amendment	date
1	Issued for Development Application	22.06.18
2	DA Issue to Council	07.08.18
Α	Final Review	12.11.19
3	DA Resubmission	20.11.19
4	DA Resubmission	13.12.19
5	DA Resubmission	21.02.20
6	DA Resubmission	12.03.20

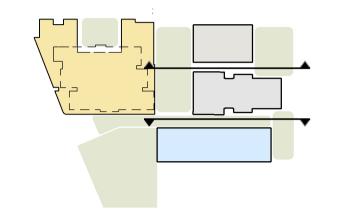

#### MATERIAL SCHEDULE

#### Façade Finishes – Brick

BR01 – Face Brick - Brown Tone BR02 - Face Brick - Ivory Tone

#### Façade Finishes – Cladding System

CL01 - Aluminium Cladding w/ Vertical Joints – Dark Grey Type A CL02 - Aluminium Cladding w/ Vertical Joints – Bronze CL03 – Aluminium Cladding w/ Vertical Joints – Dark Grey Type B CL04 – Solid Panel – Grey

## Façade Finishes – Precast Panel Paint Finish

CN01 – Concrete - Flat - Light Colour CN02 - Concrete – Vertical Ribbed Profile Groove – Dark Grey A

# Façade Element

Vertical Screen-White FE02 Vertical Screen-Olive

FE03 Aluminium Projecting Screen-Olive
FE04 Aluminium Projecting Screen-Bronze
FE05 Vertical Cabling

CN03 - Concrete - Flat - Dark Grey B

# FE06 Battens FE07 Palisade Fencing-Charcoal FE08 Mesh Cable

Façade Finishes-Window System GL01 Glass - Clear
GL02 Glass - Clear - Frameless
GL03 Glass - Colour-Back
GL04 Glass - Dark Tint

# Façade Finishes-Steel Profile / Sheet

Aluminium Louvre-Charcoal Aluminium Louvre-Light Grey Aluminium Expressed Section Edge-Charcoal SS04 RHS Section-Charcoal

# SS05 Profiled Steel Cladding-Charcoal

# architectus™

Sydney Melbourne Adelaide Auckland Christchurch Brisbane

Architectus Sydney
Level 18 MLC Centre
19 Martin Place
Sydney NSW 2000
T (61 2) 8252 8400
F (61 2) 8252 8600
sydney@architectus.com.au
ABN 90 131 245 684



29-33 Oxford Street & 6-14 Cambridge Street, Epping

Hall and School Elevations Sheet 2

scale	1:100@A1	drawing no.
drawn	JA	DA2-0311
checked	FH	issue
project no	170502.00	6

# SEQUENCE FOR NEW OPENING IN **EXISTING WALL**

- LOCALLY REMOVE BRICKS & INSTALL NEEDLE BEAMS + PROPS.
- CUT NEW OPENING IN WALL.
- INSTALL LINTEL BEAM & GROUT PACK TO BRICKWORK.
- REMOVE PROPS & NEED BEAMS & REPLACE **BRICKS**

EXISTING ROOF TO BE RETAINED -

BRIDGE LINK

PROPOSED ROOF STRUCTURE TO

PROPOSED STRUCTURE TO -

SUPPORT EXISTING HERITAGE

BRICK WALL & FIRE SHUTTER HEAD

PROPOSED OPENING TO EXITING-

BRICK WALL

DETAIL SECTION A

DETAIL SECTION D

SCALE 1:20

STEEL PLATE OR DRESSED TIMBER SHEET TO OPENING REVEAL

EXISTING NAVE TIMBER FLOOR —


PROPOSED SOFFIT LINING

EXISTING ROOF BRICKWORK

PROPOSED FLOOR FINISH —


JOINT -

SCALE 1:50

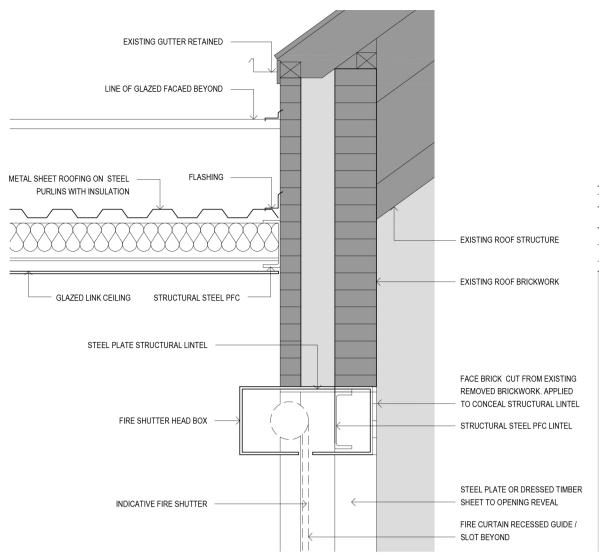


DETAIL SECTION C

SCALE 1:20

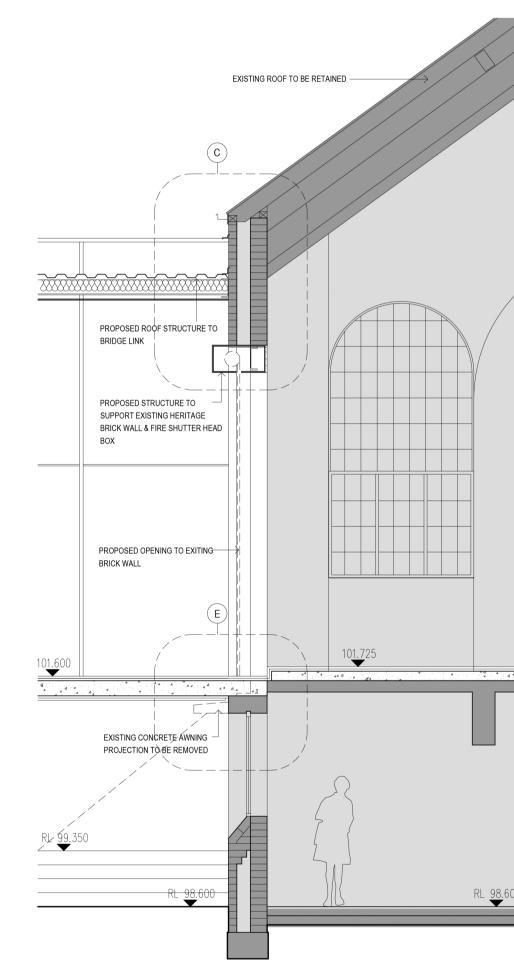


DETAIL SECTION B

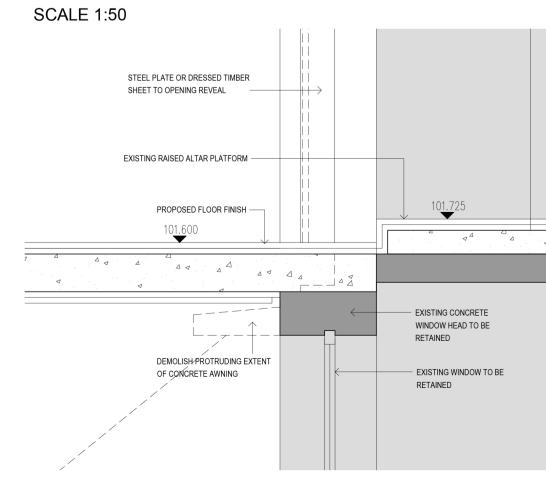


DETAIL SECTION E

SCALE 1:20

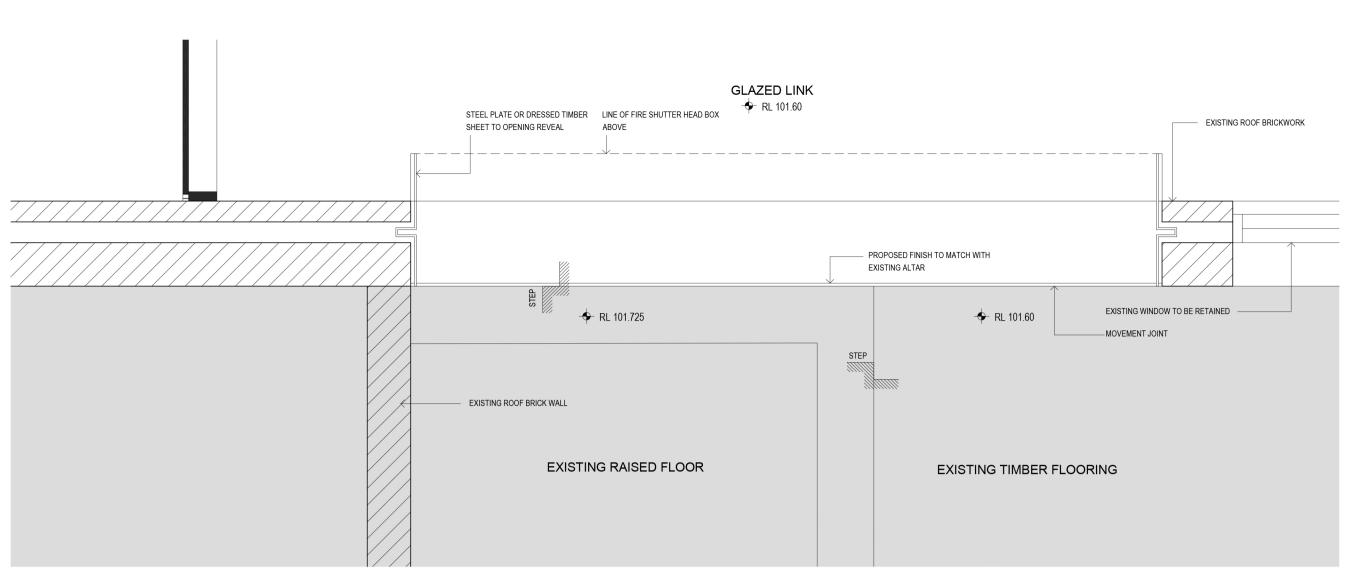

# DETAIL PLAN F

SCALE 1:100

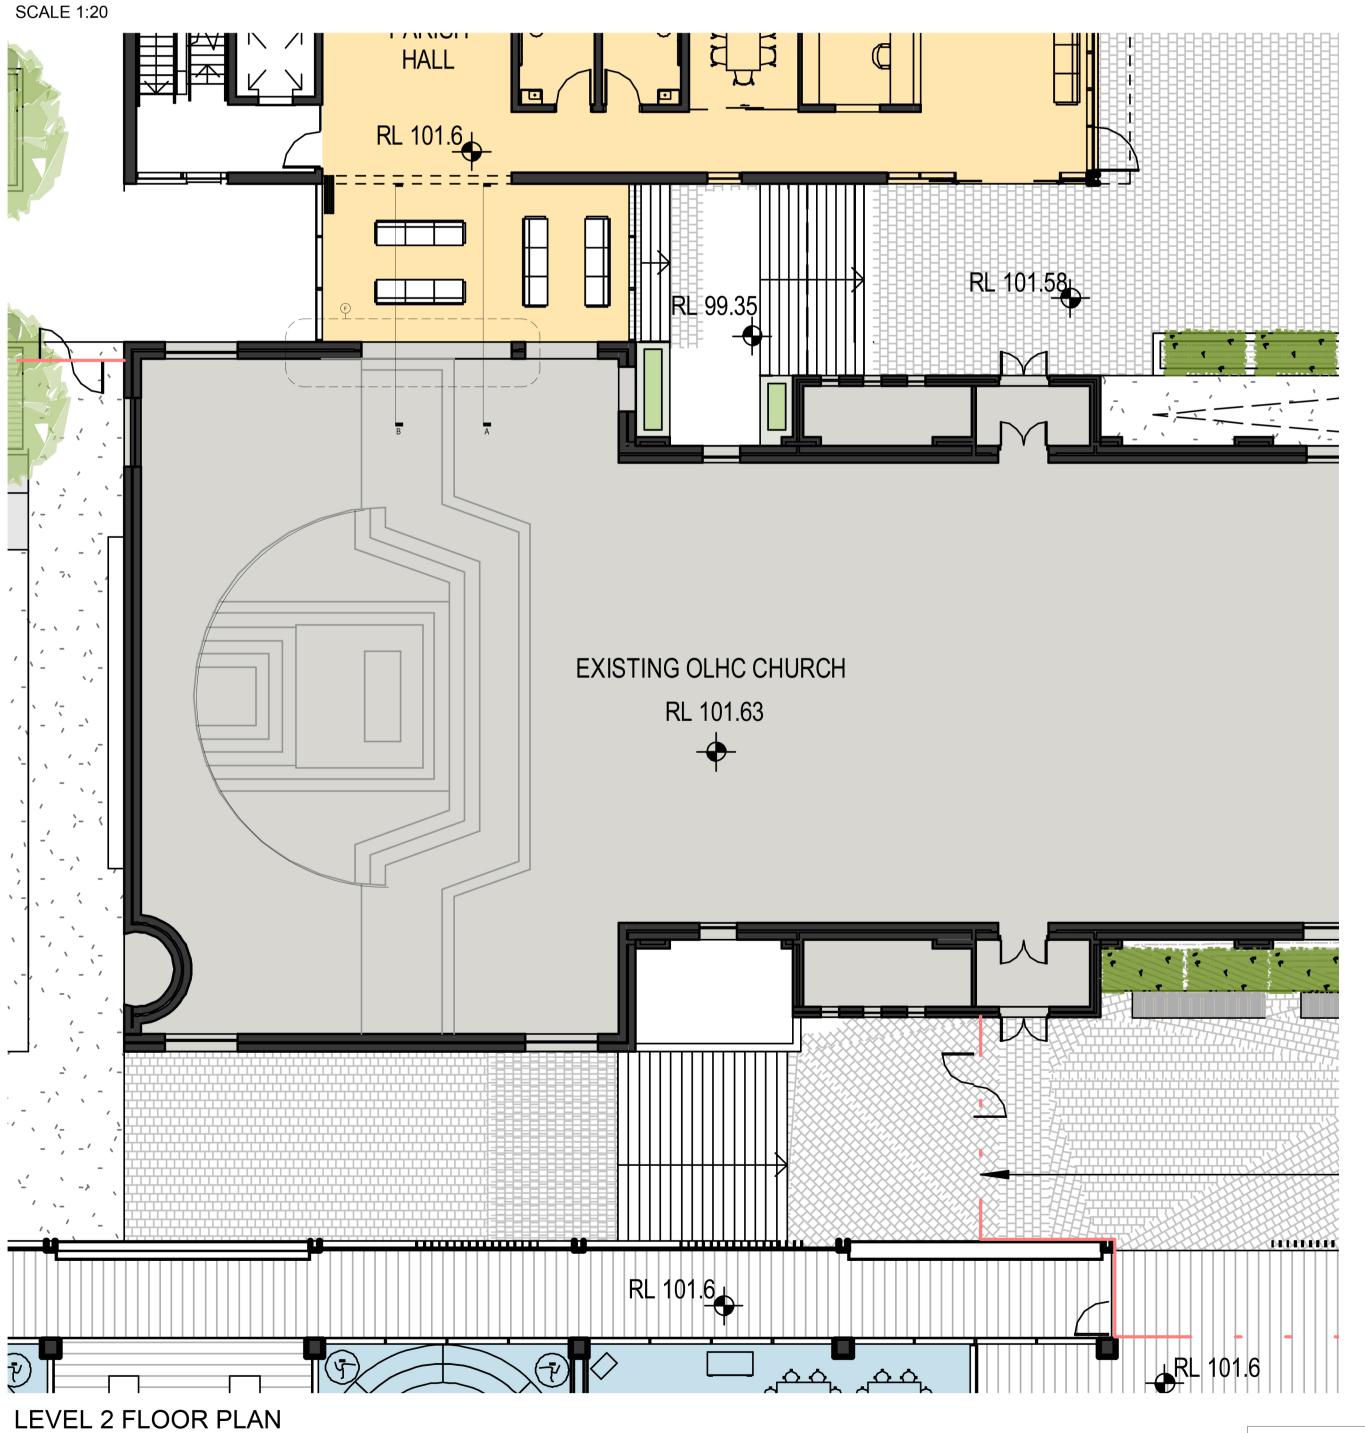

#### 

Architectus Group Pty Ltd is the owner of the copyright subsisting in these drawings, plans, designs and specifications. They must not be used, reproduced or copied, in whole or in part, nor may the information, ideal, reproduced to the part of the prior of the pri ideas and concepts therein contained (which are confidential to Architectus Group Pty Ltd) be disclosed to any person without the prior


Nominated Architect Ray Brown, NSWARB 6359

written consent of that company.



Do not scale drawings. Verify all dimensions on site

issue	amendment	date
1	DA Resubmission	13.12.19
2	DA Resubmission	11.02.20
	_	
	_	

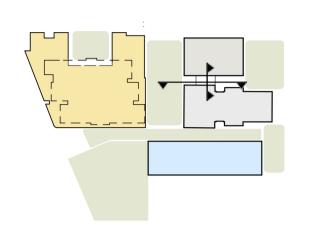

#### MATERIAL SCHEDULE

#### Façade Finishes – Brick

BR01 - Face Brick - Brown Tone

BR02 - Face Brick - Ivory Tone

#### Façade Finishes – Cladding System

CL01 - Aluminium Cladding w/ Vertical Joints – Dark Grey Type A CL02 - Aluminium Cladding w/ Vertical Joints – Bronze

CL03 - Aluminium Cladding w/ Vertical Joints - Dark Grey Type B CL04 - Solid Panel - Grey

#### Façade Finishes – Precast Panel Paint Finish

CN01 – Concrete - Flat - Light Colour CN02 - Concrete - Vertical Ribbed Profile Groove - Dark Grey A CN03 – Concrete - Flat - Dark Grey B

#### Façade Element

Vertical Screen-White

Vertical Screen-Olive FE03 Aluminium Projecting Screen-Olive

FE04 Aluminium Projecting Screen-Bronze Vertical Cabling

# FE06 Battens FE07 Palisade Fencing-Charcoal FE08 Mesh Cable

Façade Finishes-Window System GL01 Glass - Clear GL02 Glass - Clear - Frameless

#### GL03 Glass - Colour-Back GL04 Glass - Dark Tint

Façade Finishes-Steel Profile / Sheet

## Aluminium Louvre-Charcoal

Aluminium Louvre-Light Grey Aluminium Expressed Section Edge-Charcoal RHS Section-Charcoal SS05 Profiled Steel Cladding-Charcoal

# architectus™

Architectus Sydney Level 18 MLC Centre 19 Martin Place Sydney NSW 2000 T (61 2) 8252 8400 F (61 2) 8252 8600 sydney@architectus.com.au ABN 90 131 245 684



Stockland

29-33 Oxford Street & 6-14 Cambridge Street, Epping

Heritage Church Glass Connection Detail

drawing no. 1:100@A1 DA2-0312 CS/JK FH 170502.00

11/02/2020 5:17:14 PM

PRINT IN COLOUR

NOT FOR CONSTRUCTION

**Sydney** Melbourne

Auckland

Christchurch Brisbane






#### °architectus™

Architectus Australia Pty Ltd is the owner of the copyright subsisting in these drawings, plans, designs and specifications. They must not be used, reproduced or copied, in whole or in part, nor may the information, ideas and concepts therein contained (which are confidential to Architectus Australia Pty Ltd) be disclosed to any person without the prior written consent of that company.

#### Nominated Architect Ray Brown, NSWARB 6359

#### Do not scale drawings. Verify all dimensions on site

issue	amendment	date
1	Issued for Development Application	22.06.18
2	DA Issue to Council	07.08.18
Α	For Coordination	18.10.19
В	For Coordination	01.11.19
С	Final Review	12.11.19
3	DA Resubmission	20.11.19
4	DA Resubmission	21.01.20
5	DA Resubmission	11.02.20

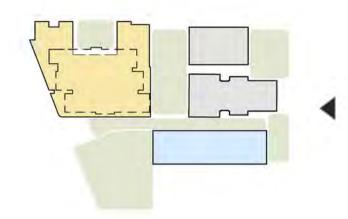

#### MATERIAL SCHEDULE

#### Façade Finishes - Brick

BR01 - Face Brick - Brown Tone BR02 - Face Brick - Ivory Tone

#### Façade Finishes - Cladding System

CL01 - Aluminium Cladding w/ Vertical Joints - Dark Grey Type A CL02 - Aluminium Cladding w/ Vertical Joints - Bronze CL03 - Aluminium Cladding w/ Vertical Joints - Dark Grey Type B CL04 - Solid Panel - Grey

#### Façade Finishes - Precast Panel Paint Finish

CN01 - Concrete - Flat - Light Colour CN02 - Concrete - Vertical Ribbed Profile Groove - Dark Grey A CN03 - Concrete - Flat - Dark Grey B

# Façade Element

FE01 Vertical Screen-White FE02 Vertical Screen-Olive

FE03 Aluminium Projecting Screen-Olive FE04 Aluminium Projecting Screen-Bronze

FE05 Vertical Cabling
FE06 Mattanel Screen - Bronze
FE07 Palisade Fencing-Charcoal

FE08 Mesh Cable

## Façade Finishes-Window System

GL01 Glass - Clear GL02 Glass - Clear - Frameless GL03 Glass - Colour-Back GL04 Glass - Dark Tint

# Façade Finishes-Steel Profile / Sheet

SS01 Aluminium Louvre-Charcoal

SS02 MelanSpreenLouvre-Light Grey SS03 Aluminium Expressed Section Edge-Charcoal

SS04 RHS Section-Charcoal SS05 Profiled Steel Cladding-Charcoal

# architectus™

Sydney Melbourne Adelaide Auckland Christchurch Brisbane

client

Architectus Sydney Level 18 MLC Centre 19 Martin Place Sydney NSW 2000 T (61 2) 8252 8400 F (61 2) 8252 8600 sydney@architectus.com.au ABN 90 131 245 684



project


29-33 Oxford Street & 6-14 Cambridge Street, Epping

drawing

East Elevation

drawing no. 1:250 @ A1 DA2-0350 JK/CS/AC checked FH project no 170502.00

12/02/2020 4:25:10 PM

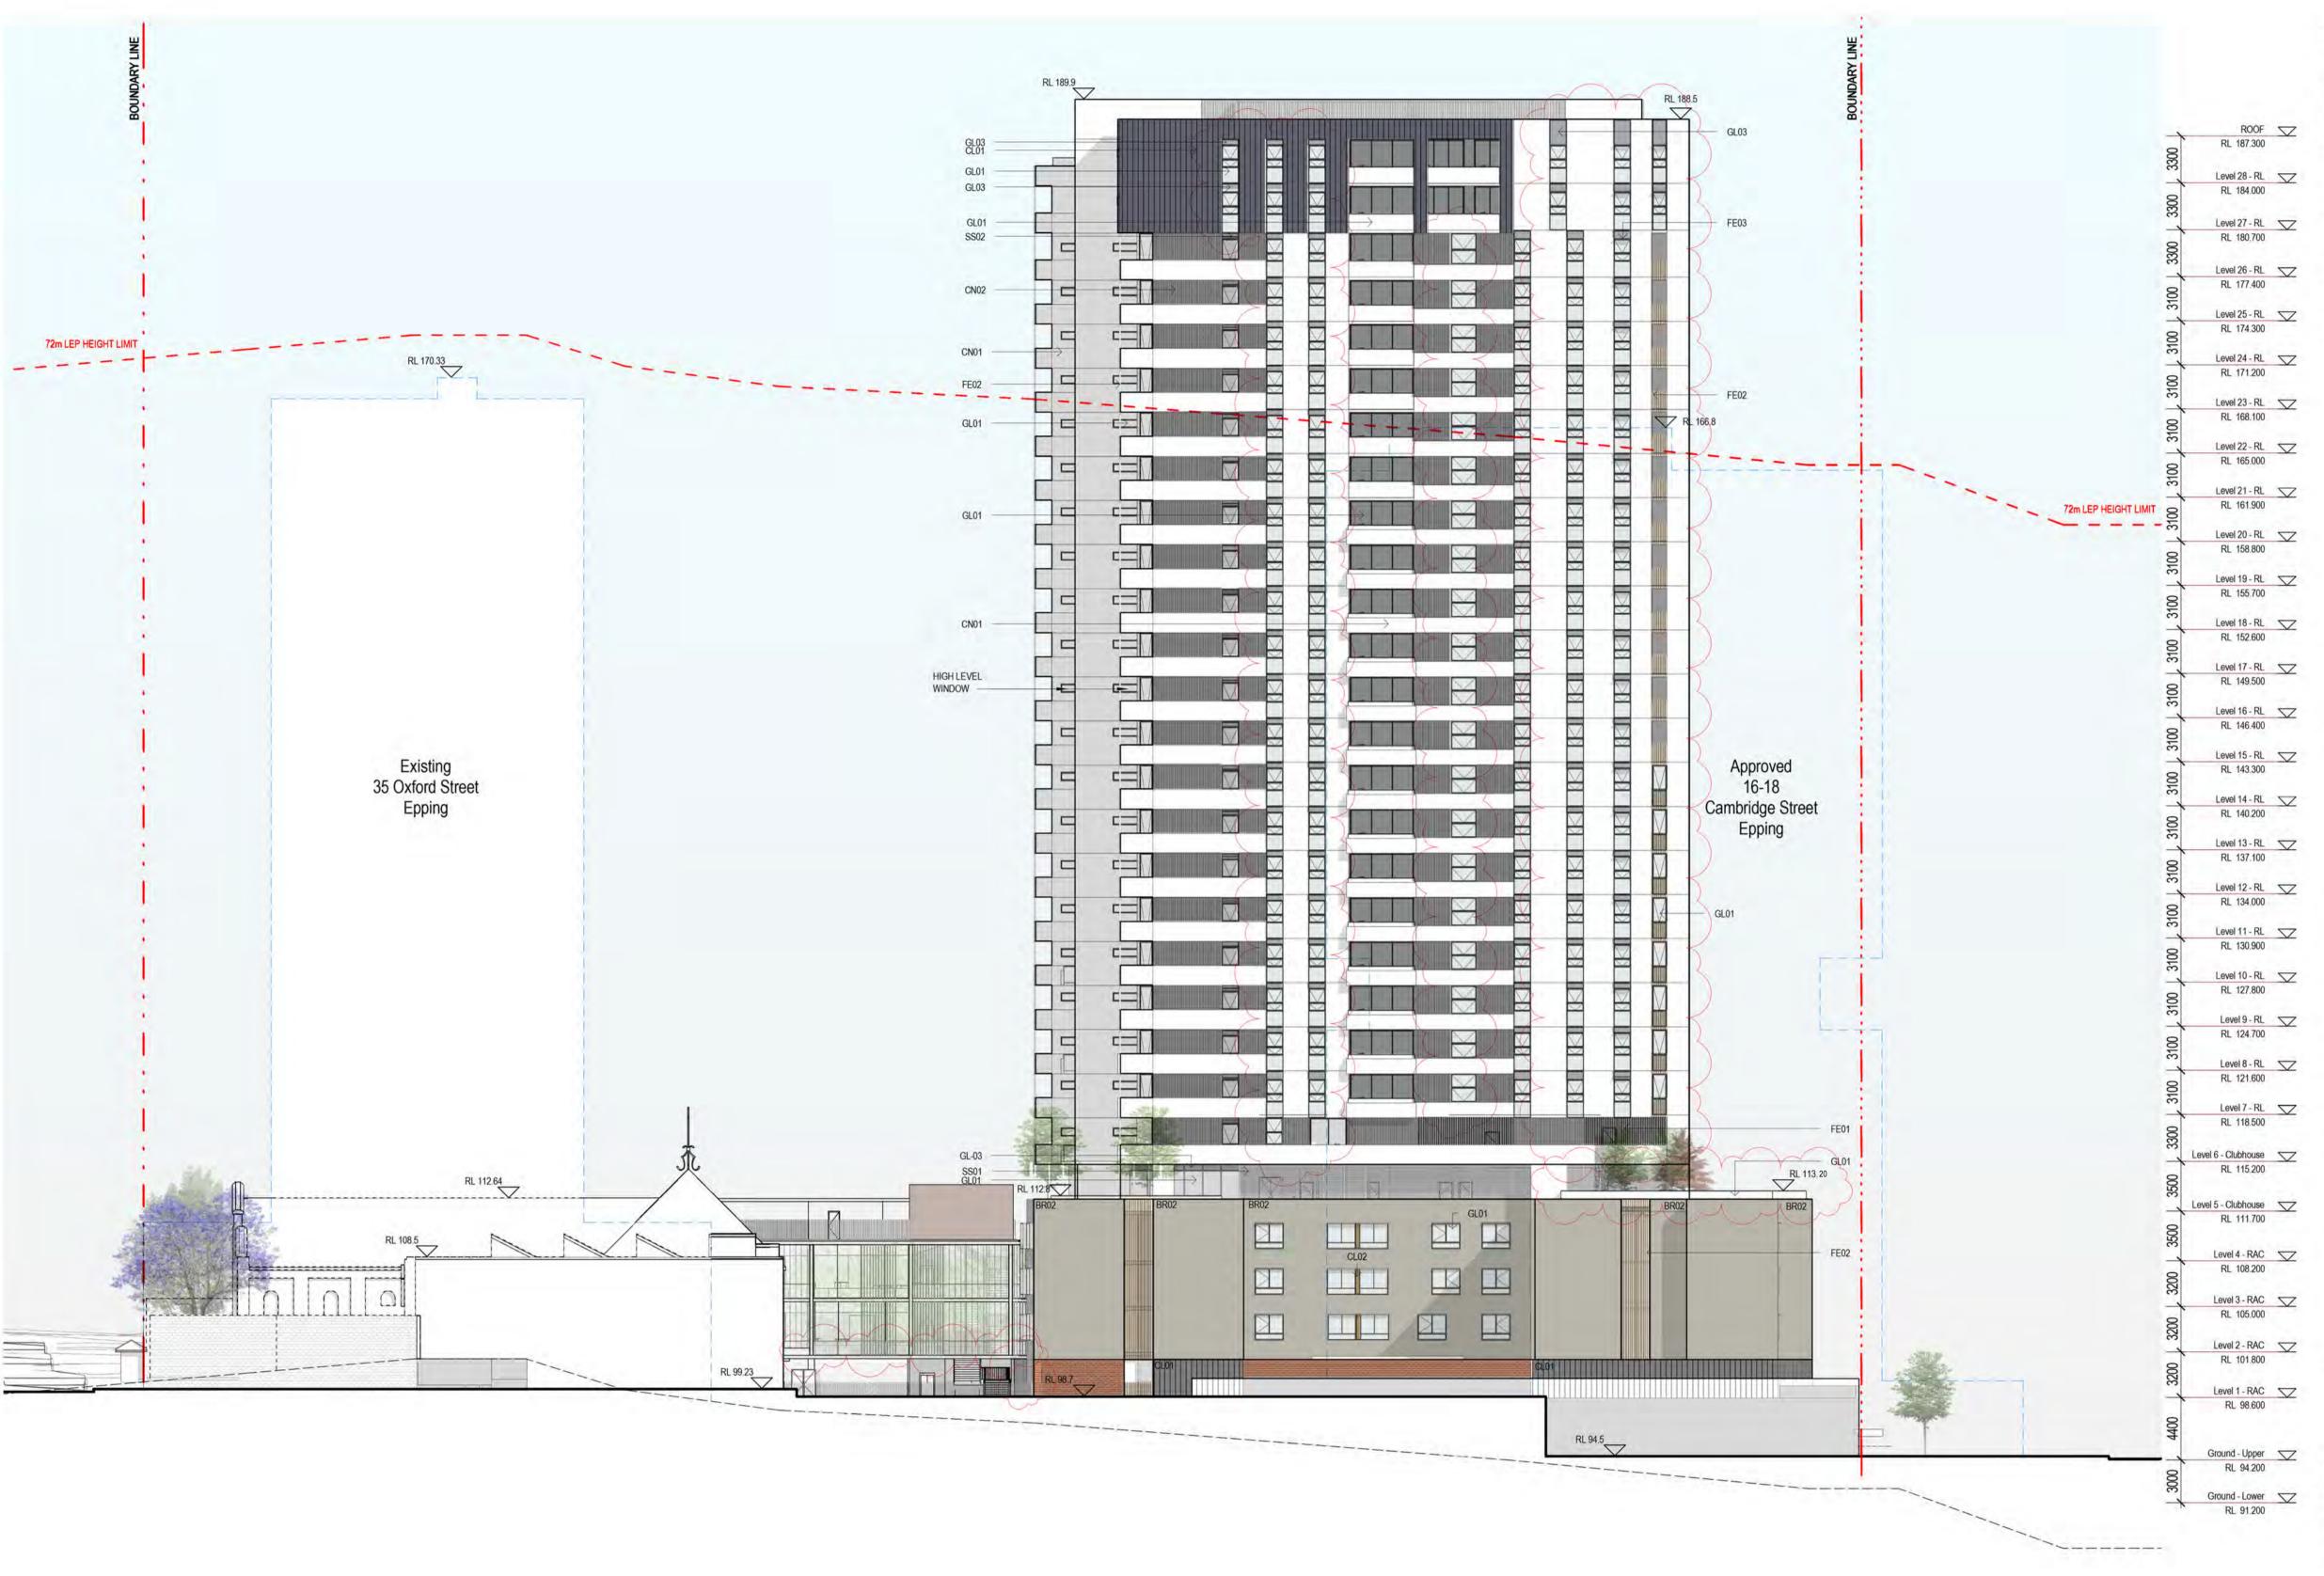




#### \*architectus\*

Architectus Australia Pty Ltd is the owner of the copyright subsisting in these drawings, plans, designs and specifications. They must not be used, reproduced or copied, in whole or in part, nor may the information, ideas and concepts therein contained (which are confidential to Architectus Australia Pty Ltd) be disclosed to any person without the prior written consent of that company.

#### Nominated Architect Ray Brown, NSWARB 6359

## Do not scale drawings. Verify all dimensions on site

issue amendment		date	
1	Issued for Development Application	22.06.18	
2	DA Issue to Council	07.08.18	
Α	For Coordination	18.10.19	
В	For Coordination	01.11.19	
С	Final Review	12.11.19	
3	DA Resubmission	20.11.19	
4	DA Resubmission	11.02.20	
5	DA Resubmission	21.02.20	
6	DA Resubmission	27.02.20	
7	DA Resubmission	12.03.20	

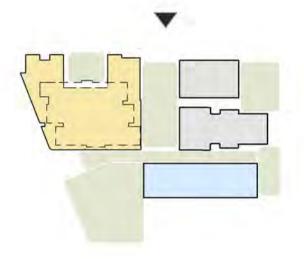

#### MATERIAL SCHEDULE

#### Façade Finishes - Brick

BR01 - Face Brick - Brown Tone BR02 - Face Brick - Ivory Tone

#### Façade Finishes - Cladding System

- CL01 Aluminium Cladding w/ Vertical Joints Dark Grey Type A CL02 - Aluminium Cladding w/ Vertical Joints - Bronze
- CL03 Aluminium Cladding w/ Vertical Joints Dark Grey Type B CL04 - Solid Panel - Grey

#### Façade Finishes - Precast Panel Paint Finish

CN01 - Concrete - Flat - Light Colour CN02 - Concrete - Vertical Ribbed Profile Groove - Dark Grey A CN03 - Concrete - Flat - Dark Grey B

#### Façade Element

- Vertical Screen-White FE02 Vertical Screen-Olive
- FE03 Aluminium Projecting Screen-Olive FE04 Aluminium Projecting Screen-Bronze
- FE05 Vertical Cabling FE06 Battens FE07 Palisade Fencing-Charcoal
- FE08 Mesh Cable

# Façade Finishes-Window System

- GL02 Glass Clear Frameless GL03 Glass - Colour-Back GL04 Glass - Dark Tint

#### Façade Finishes-Steel Profile / Sheet Aluminium Louvre-Charcoal

- Aluminium Louvre-Light Grey
- Aluminium Expressed Section Edge-Charcoal SS04 RHS Section-Charcoal
- SS05 Profiled Steel Cladding-Charcoal

# architectus™

Sydney Melbourne Adelaide Auckland Christchurch Brisbane

Architectus Sydney Level 18 MLC Centre 19 Martin Place Sydney NSW 2000 T (61 2) 8252 8400 F (61 2) 8252 8600 sydney@architectus.com.au ABN 90 131 245 684




29-33 Oxford Street & 6-14 Cambridge Street, Epping

North Elevation

scale	1:250 @ A1	drawing no.
drawn	JK/CS/AC	DA2-0351
checked	FH	issue
project no	170502.00	7

12/03/2020 1:59:50 PM



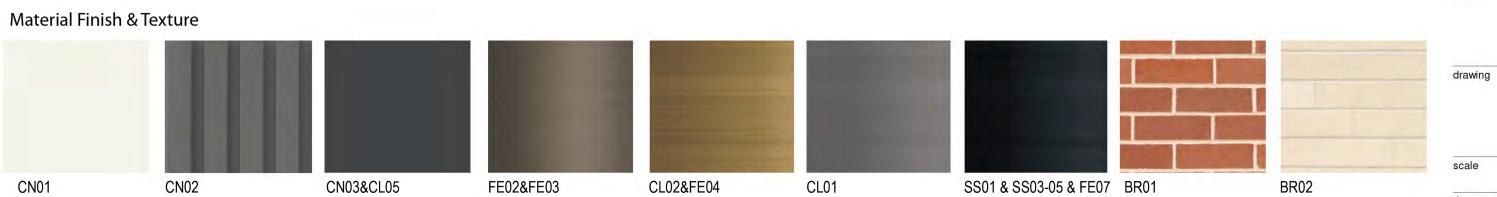


#### ®architectus™

Architectus Australia Pty Ltd is the owner of the copyright subsisting in these drawings, plans, designs and specifications. They must not be used, reproduced or copied, in whole or in part, nor may the information, ideas and concepts therein contained (which are confidential to Architectus Australia Pty Ltd) be disclosed to any person without the prior written consent of that company.

Nominated Architect Ray Brown, NSWARB 6359

#### Do not scale drawings. Verify all dimensions on site

issue	amendment	date
1	Issued for Development Application	22.06.18
2	DA Issue to Council	07.08.18
Α	For Coordination	18.10.19
В	For Coordination	01.11.19
С	Final Review	12.11.19
3	DA Resubmission	20.11.19
4	DA Resubmission	11.02.20
5	DA Resubmission	27.02.20

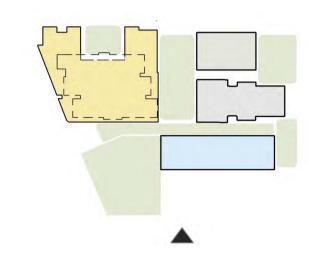

#### MATERIAL SCHEDULE

# Façade Finishes – Brick

BR01 - Face Brick - Brown Tone

## BR02 - Face Brick - Ivory Tone

Façade Finishes – Cladding System CL01 - Aluminium Cladding w/ Vertical Joints - Dark Grey Type A CL02 - Aluminium Cladding w/ Vertical Joints - Bronze

#### CL03 – Aluminium Cladding w/ Vertical Joints – Dark Grey Type B CL04 – Solid Panel – Grey

Façade Finishes – Precast Panel Paint Finish CN01 - Concrete - Flat - Light Colour CN02 - Concrete - Vertical Ribbed Profile Groove - Dark Grey A

## Façade Element

FE01 Vertical Screen-White FE02 Vertical Screen-Olive

Aluminium Projecting Screen-Olive Aluminium Projecting Screen-Bronze FE03

FE04 Aluminium Projecting Screen-FE05 Vertical Cabling FE06 Battens FE07 Palisade Fencing-Charcoal

FE08 Mesh Cable

CN03 – Concrete - Flat - Dark Grey B

# Façade Finishes-Window System

GL01 Glass - Clear GL02 Glass - Clear - Frameless GL03 Glass - Colour-Back

GL04 Glass - Dark Tint

## Façade Finishes-Steel Profile / Sheet

Aluminium Louvre-Charcoal Aluminium Louvre-Light Grey

Aluminium Expressed Section Edge-Charcoal RHS Section-Charcoal

SS05 Profiled Steel Cladding-Charcoal

# architectus™

**Sydney** Melbourne Adelaide Auckland Christchurch Brisbane

Architectus Sydney Level 18 MLC Centre 19 Martin Place Sydney NSW 2000 T (61 2) 8252 8400 F (61 2) 8252 8600 sydney@architectus.com.au ABN 90 131 245 684



project


client

29-33 Oxford Street & 6-14 Cambridge Street, Epping

South Elevation drawing no.


1:250 @ A1 DA2-0352 JK/CS/AC checked issue FH 170502.00

27/02/2020 1:53:46 PM

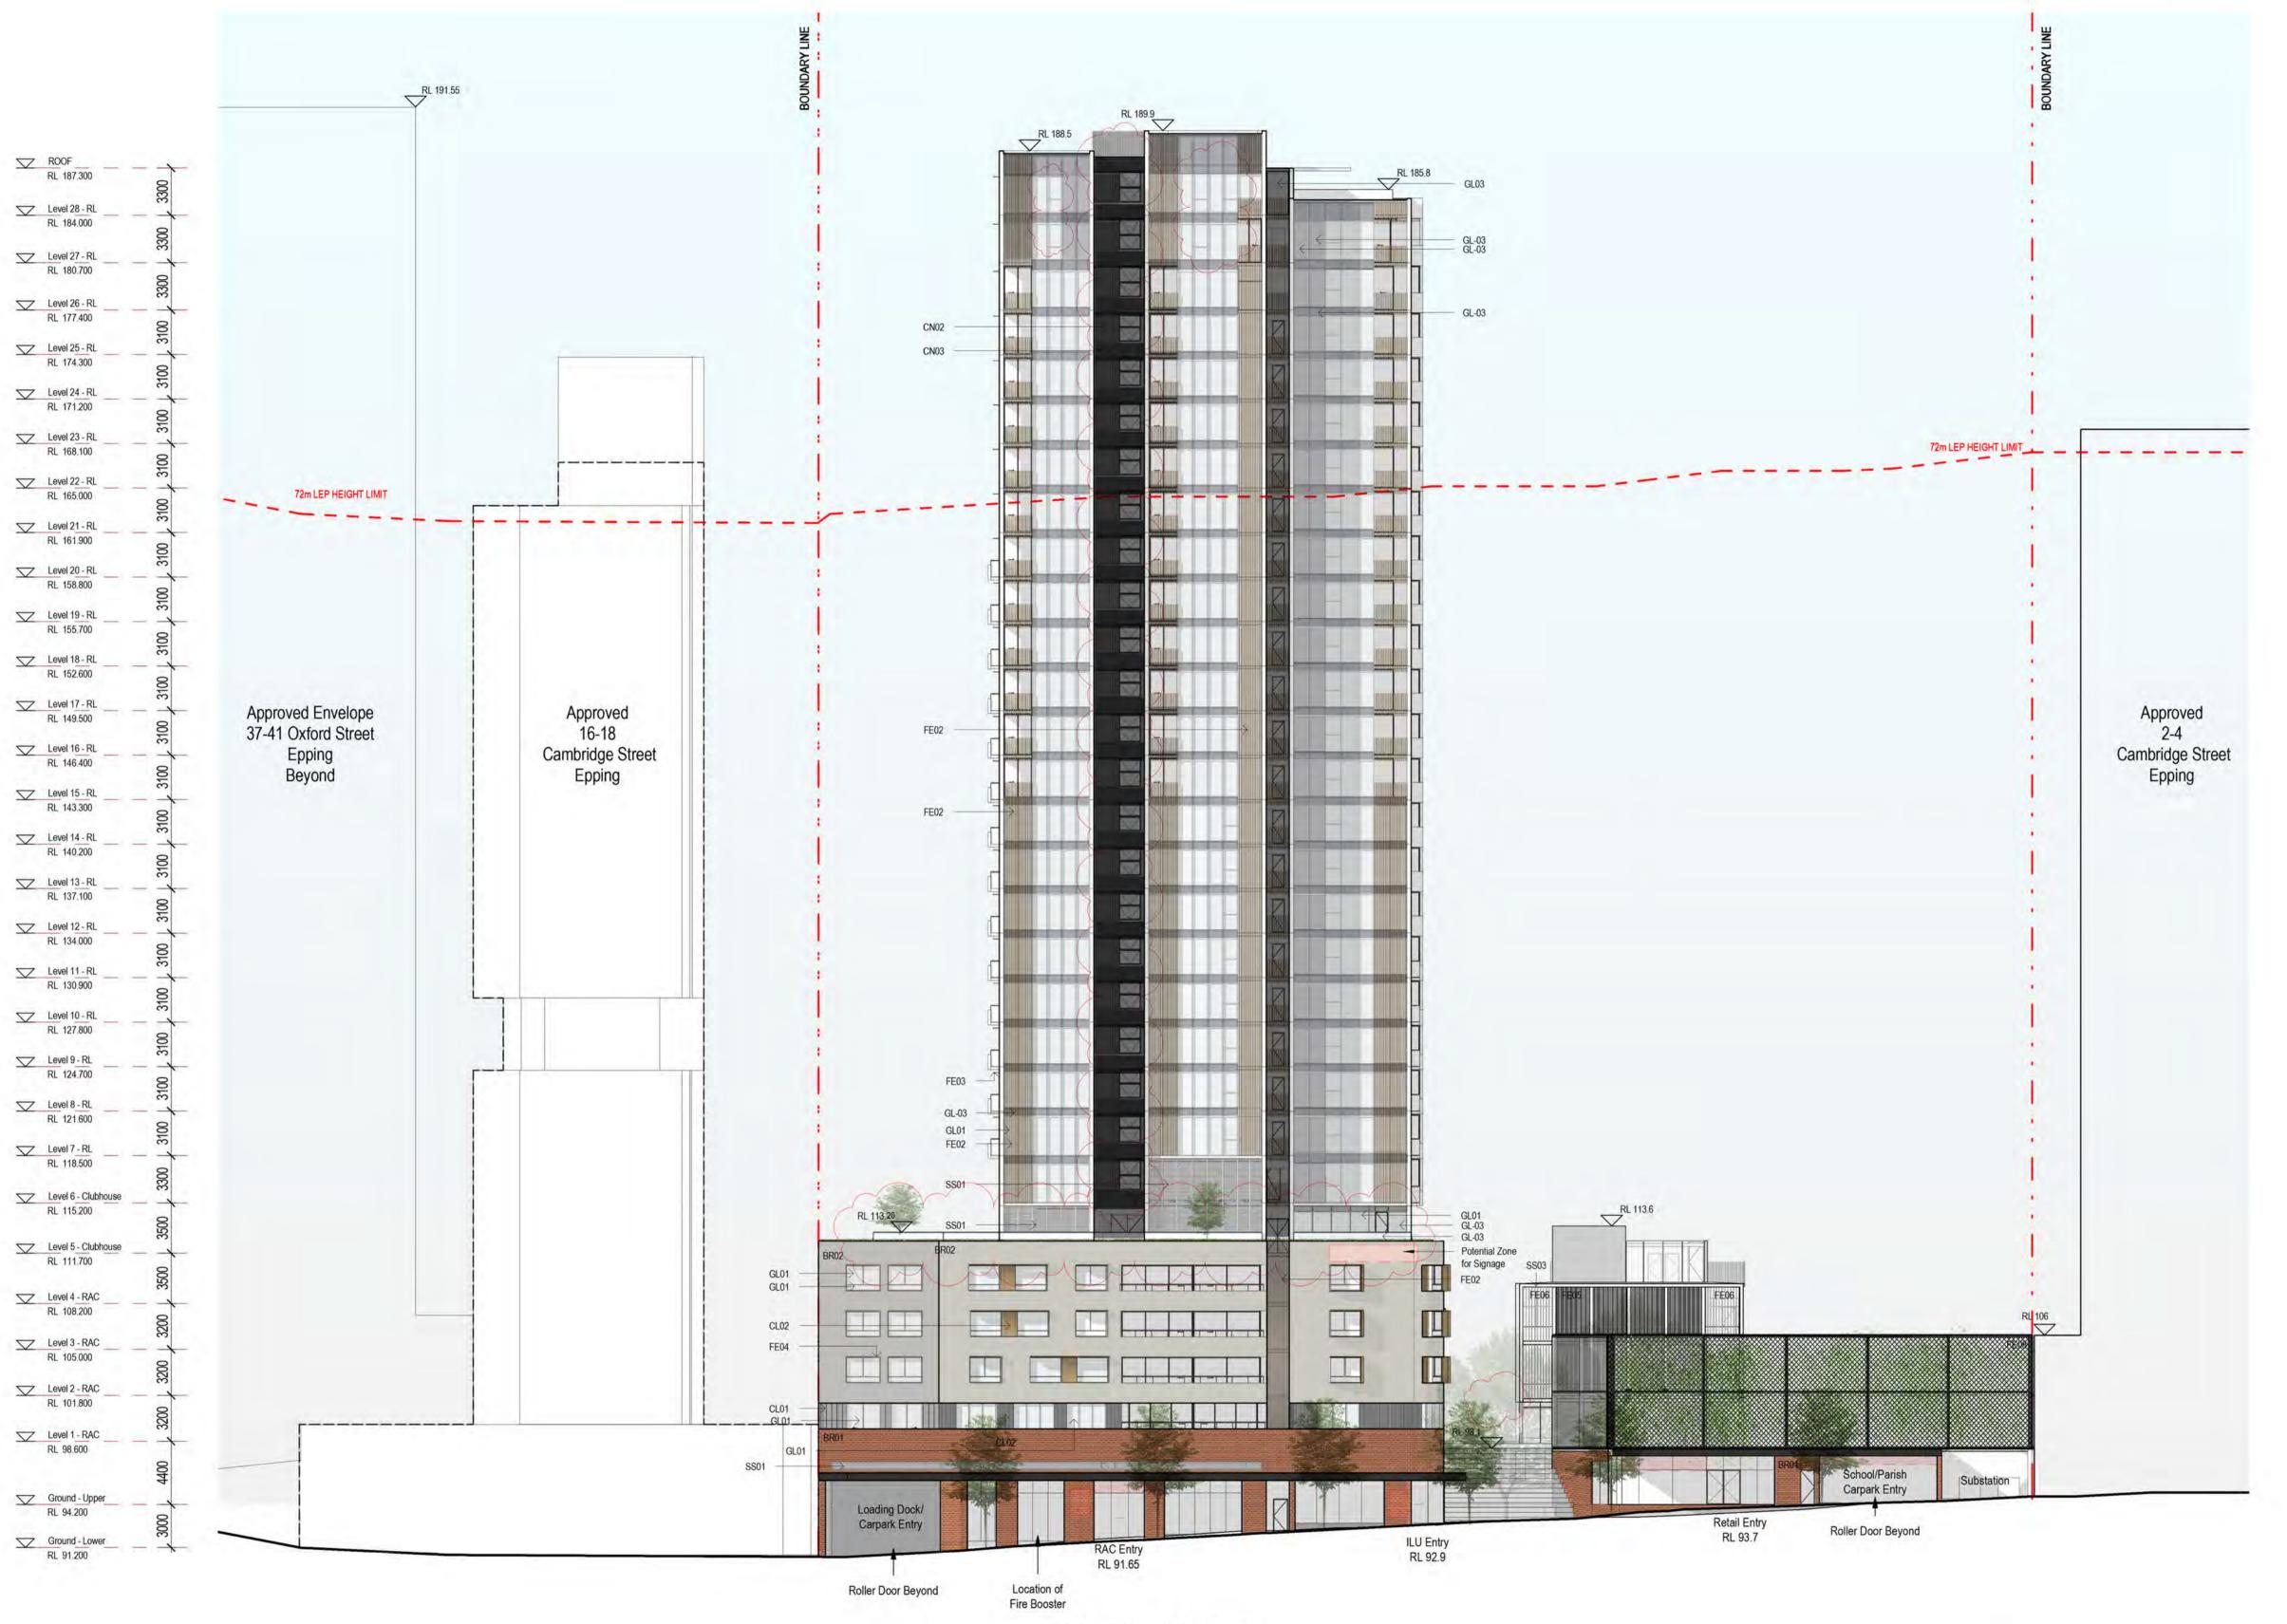

# Material Finish & Texture

CN01

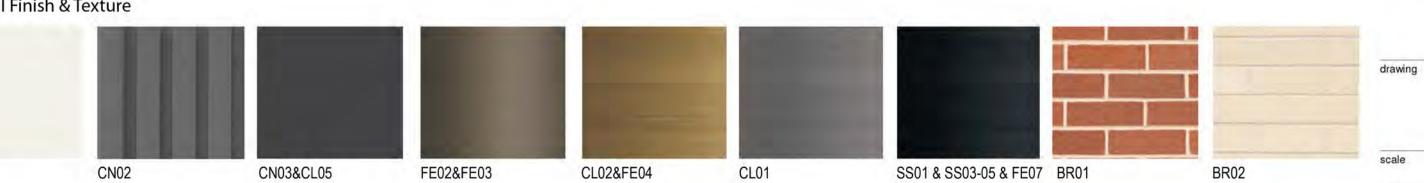

PRINT IN COLOUR checked


#### \*architectus\*

Architectus Australia Pty Ltd is the owner of the copyright subsisting in these drawings, plans, designs and specifications. They must not be used, reproduced or copied, in whole or in part, nor may the information, ideas and concepts therein contained (which are confidential to Architectus Australia Pty Ltd) be disclosed to any person without the prior written consent of that company.

Nominated Architect Ray Brown, NSWARB 6359

#### Do not scale drawings. Verify all dimensions on site

issue	amendment	date
1	Issued for Development Application	22.06.18
2	DA Issue to Council	07.08.18
Α	For Coordination	18.10.19
В	For Coordination	01.11.19
C	Final Review	12.11.19
3	DA Resubmission	20.11.19
4	DA Resubmission	11.02.20
5	DA Resubmission	21.02.20
6	DA Resubmission	27.02.20
7	DA Resubmission	12.03.20
	-	

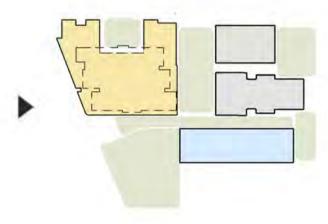

#### MATERIAL SCHEDULE

# Façade Finishes - Brick

BR01 - Face Brick - Brown Tone BR02 - Face Brick - Ivory Tone

# Façade Finishes – Cladding System

CL01 - Aluminium Cladding w/ Vertical Joints - Dark Grey Type A CL02 - Aluminium Cladding w/ Vertical Joints - Bronze CL03 - Aluminium Cladding w/ Vertical Joints - Dark Grey Type B CL04 - Solid Panel - Grey

#### Façade Finishes - Precast Panel Paint Finish

CN01 – Concrete - Flat - Light Colour CN02 - Concrete – Vertical Ribbed Profile Groove – Dark Grey A CN03 - Concrete - Flat - Dark Grey B

#### Façade Element

FE01 Vertical Screen-White Vertical Screen-Olive

Aluminium Projecting Screen-Olive FE04 Aluminium Projecting Screen-Bronze
FE05 Vertical Cabling
FE06 Battens
FE07 Palisade Fencing-Charcoal
FE08 Mesh Cable

# Façade Finishes-Window System

GL04 Glass - Dark Tint

GL01 Glass - Clear GL02 Glass - Clear - Frameless GL03 Glass - Colour-Back

## Façade Finishes-Steel Profile / Sheet

Aluminium Louvre-Charcoal

Aluminium Louvre-Light Grey Aluminium Expressed Section Edge-Charcoal

SS04 RHS Section-Charcoal SS05 Profiled Steel Cladding-Charcoal

# architectus™

Sydney Melbourne Adelaide Auckland Christchurch Brisbane client

Architectus Sydney
Level 18 MLC Centre
19 Martin Place
Sydney NSW 2000
T (61 2) 8252 8400
F (61 2) 8252 8600
sydney@architectus.com.au
ABN 90 131 245 684



project

29-33 Oxford Street & 6-14 Cambridge Street, Epping

West Elevation


170502.00

drawing no. 1:250 @ A1 DA2-0353 JK/CS/AC FH

12/03/2020 2:00:01 PM

project no




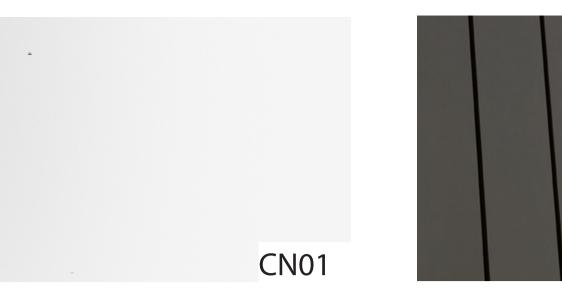




CL03

CL04

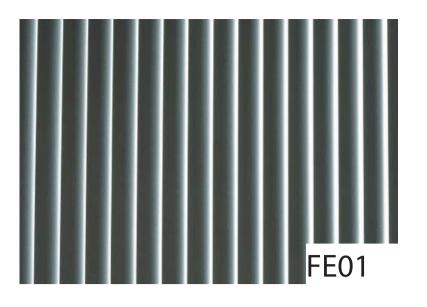

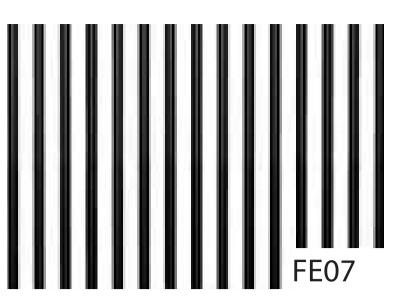






GL01/GL02

GL03

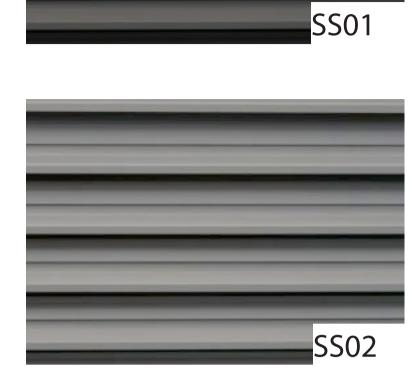



®architectus™

prior written consent of that company.

Do not scale drawings. Verify all dimensions on site

1 Issued for Development Application

Nominated Architect Ray Brown, NSWARB 6359

DA Issue to Council
 For Coordination
 Final Review
 DA Resubmission

4 DA Resubmission

issue amendment

Architectus Australia Pty Ltd is the owner of the copyright subsisting in these drawings, plans, designs and specifications. They must not be used, reproduced or copied, in whole or in part, nor may the information, ideas and concepts therein contained (which are confidential to Architectus Australia Pty Ltd) be disclosed to any person without the

22.06.18

07.08.18 01.11.19 12.11.19

10.03.20

#### MATERIAL SCHEDULE

#### Façade Finishes – Brick

BR01 - Face Brick - Brown Tone

#### BR02 - Face Brick - Ivory Tone Façade Finishes – Cladding System

CL01 - Aluminium Cladding w/ Vertical Joints - Dark Grey Type A

CL02 - Aluminium Cladding w/ Vertical Joints – Bronze CL03 – Aluminium Cladding w/ Vertical Joints – Dark Grey Type B CL04 – Solid Panel – Grey

#### Façade Finishes – Precast Panel Paint Finish

CN01 - Concrete - Flat - Light Colour CN02 - Concrete - Vertical Ribbed Profile Groove - Dark Grey A CN03 - Concrete - Flat - Dark Grey B

#### Façade Element

FE01 Vertical Screen-White

FE02 Vertical Screen-Olive FE03 Aluminium Projecting Screen-Olive

FE04 Aluminium Projecting Screen-Bronze

FE05 Vertical Cabling
FE06 Battens
FE07 Palisade Fencing-Charcoal
FE08 Mesh Cable

## Façade Finishes-Window System

GL01 Glass - Clear GL02 Glass - Clear - Frameless GL03 Glass - Colour-Back

GL04 Glass - Dark Tint


## Façade Finishes-Steel Profile / Sheet

SS01 Aluminium Louvre-Charcoal

SS02 Aluminium Louvre-Light Grey

SS03 Aluminium Expressed Section Edge-Charcoal SS04 RHS Section-Charcoal

SS05 Profiled Steel Cladding-Charcoal

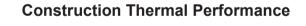

CN03

The overall thermal performance requirements of the building fabric envelope are shown below. Refer to Appendix A of Section J Report for the locations of insulation.

## Table 4 Building fabric thermal performance requirements.

Building Element forming part of Section J Envelope	Minimum Total R-Value* of Building Element (m <sup>2</sup> K/W)	Additional Notes	
Roof/Ceiling	R <sub>T</sub> 3.7 (Heat flow Downwards)	<ul> <li>Solar absorptance of the upper surface of a roof must be not more than 0.45.</li> <li>Total Roof-value must be calculated in accordance with AS/NZS 4859.2</li> </ul>	
External Walls – Brick Veneer Construction	R <sub>T</sub> 1.4	Total Wall R-value must be calculated including thermal bridging and in accordance with AS/NZS 4859.2	
Internal Walls (conditioned to unconditioned area)	R <sub>T</sub> 1.4	Total Wall R-value must be calculated including thermal bridging and in accordance with AS/NZS 4859.2	
Suspended Floor Slab  (no in-slab heating or cooling)	R⊤ 2.0 (Heat flow Downwards)	Total Floor R-value must be calculated in accordance with NCC2019 Specification     J1.6 or Section 3.5 of CIBSE Guide A	
Slab-on-ground (no in-slab heating or cooling)	No Additional Insulation Requirement	Ground Floor Slab insulation has been engineered out by JV3	

\*The Total R-Value is the combination of the R-values of the individual component layers in a composite element including any building material, insulating material, airspace and associated surface resistances




FE03

FE04





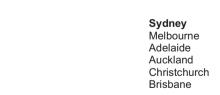

Architectus Sydney
Level 18 MLC Centre
19 Martin Place
Sydney NSW 2000
T (61 2) 8252 8400
F (61 2) 8252 8600 sydney@architectus.com.au ABN 90 131 245 684





architectus™

project

29-33 Oxford Street & 6-14 Cambridge Street, Epping


drawing


Materials Palette


PRINT IN COLOUR

scale drawing no. 1:1@A1 DA2-0400 JA checked FH project no 170502.00

10/03/2020 4:29:47 PM

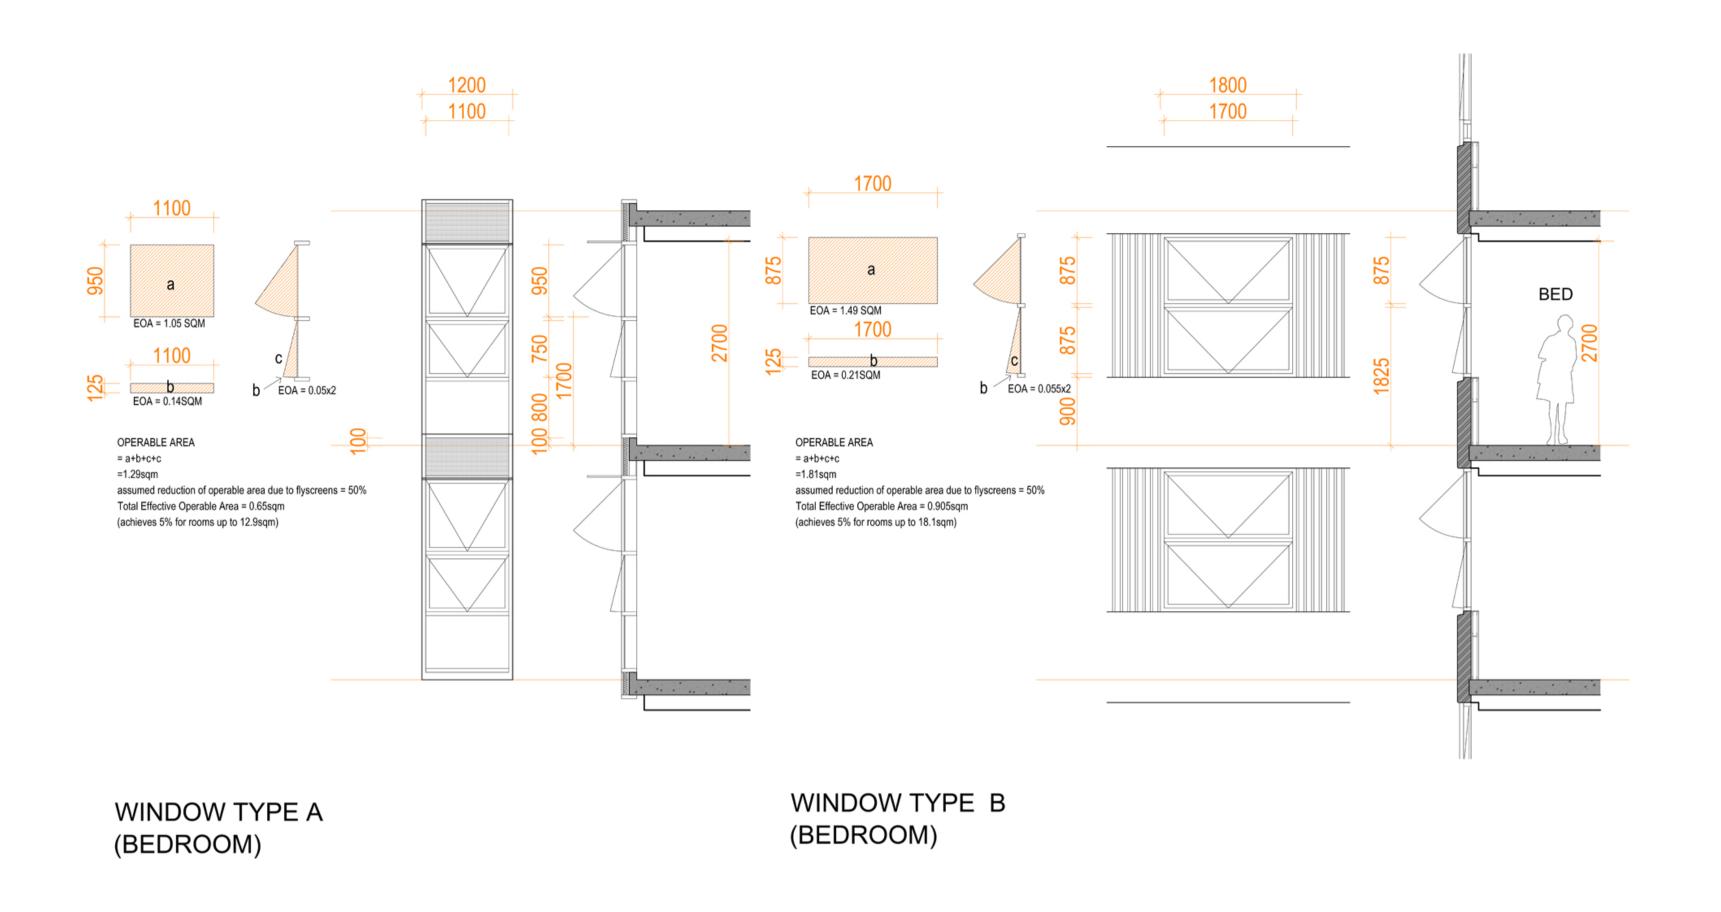

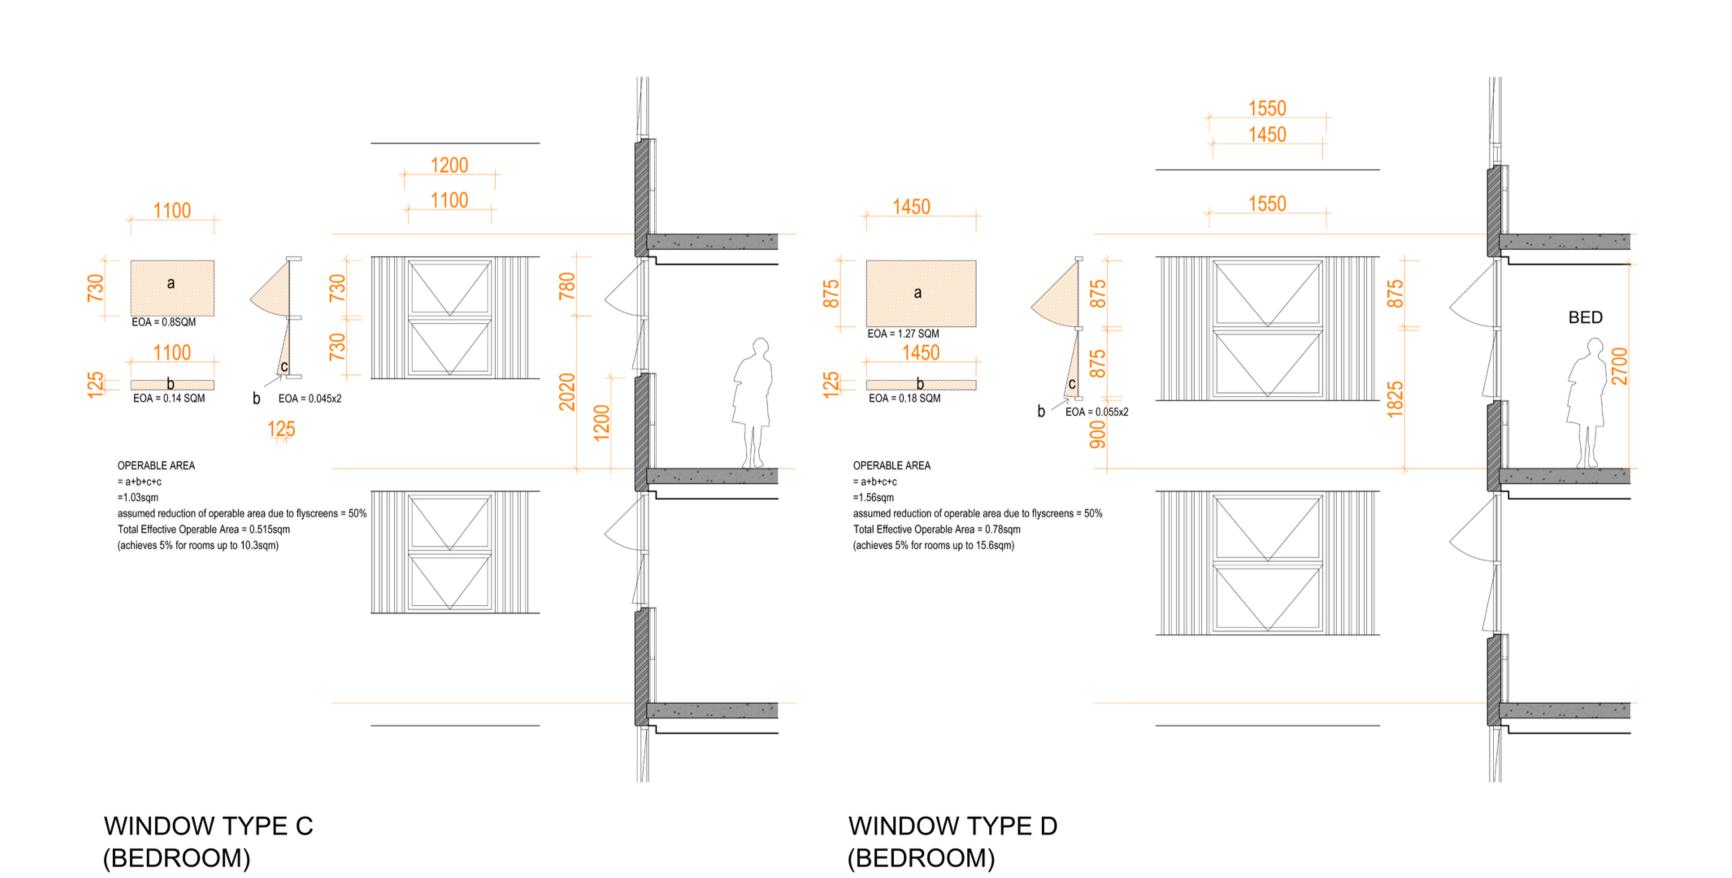

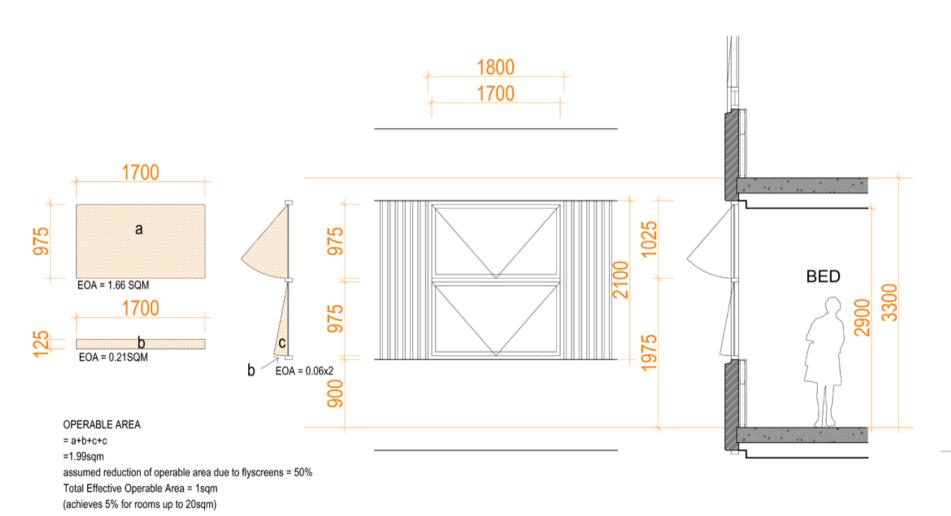

WINDOW TYPE E (BEDROOM)

# °architectus

Architectus Group Pty Ltd is the owner of the copyright subsisting in these drawings, plans, designs and specifications. They must not be used, reproduced or copied, in whole or in part, nor may the information, ideas and concepts therein contained (which are confidential to Architectus Group Pty Ltd) be disclosed to any person without the prior written consent of that company.

Nominated Architect Ray Brown, NSWARB 6359



Do not scale drawings. Verify all dimensions on site

issue	amendment	date
1	DA Resubmission	11.02.20

# architectus™

Sydney Melbourne Adelaide Auckland Christchurch Brisbane Architectus Sydney
Level 18 MLC Centre
19 Martin Place
Sydney NSW 2000
T (61 2) 8252 8400
F (61 2) 8252 8600
sydney@architectus.com.au
ABN 90 131 245 684



project


29-33 Oxford Street & 6-14 Cambridge Street, Epping

.

Window Schedule - EOA Calculation

scale	@A1	drawing no.
drawn	JK	DA2-0401
checked	FH	issue
project no	170502.00	1


12/02/2020 2:17:54 PM

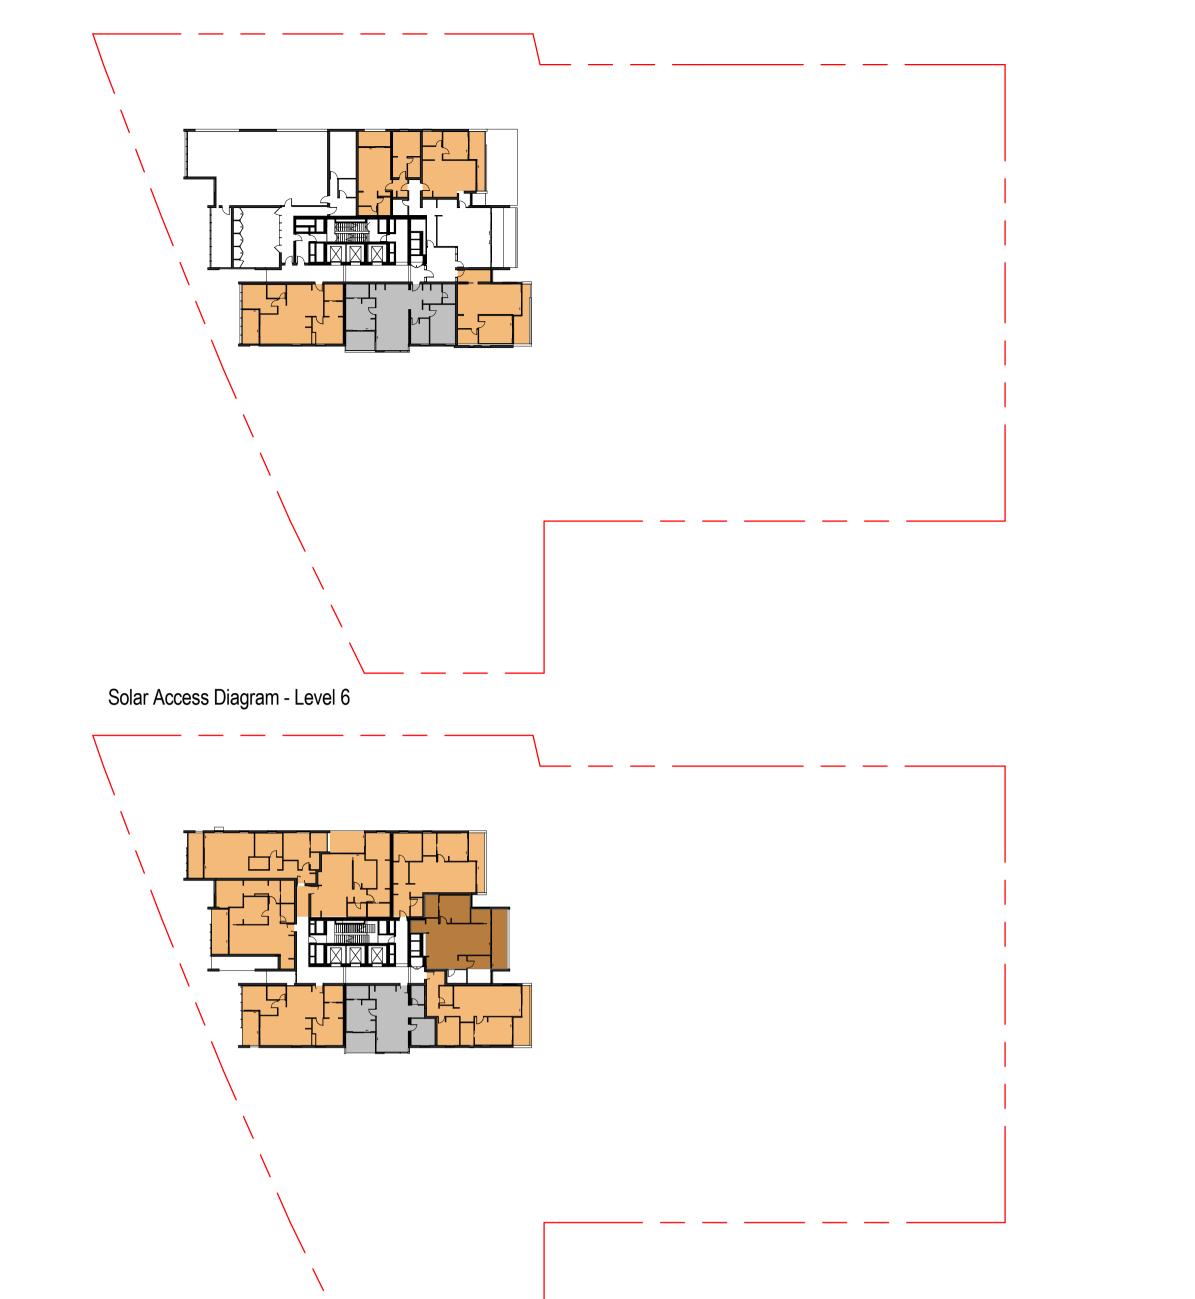

Solar Access Diagram - Level 7-19

Solar Access Diagram - Level 27

Solar Access Diagram - Level 20-26

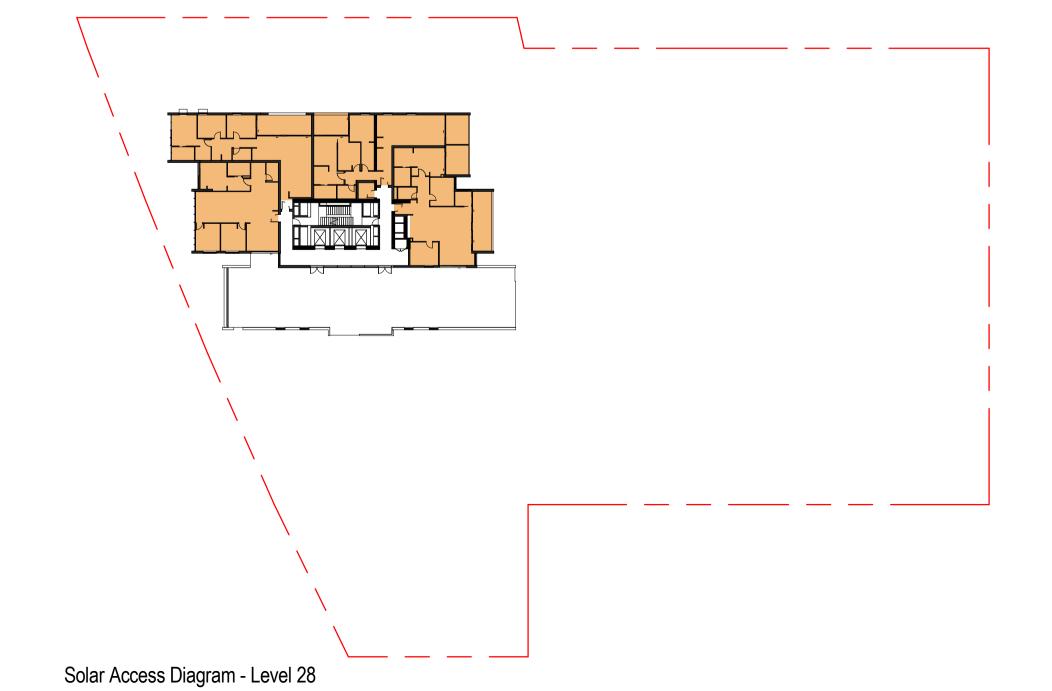

°architectus™

Architectus Australia Pty Ltd is the owner of the copyright subsisting in these drawings, plans, designs and specifications. They must not be used, reproduced or copied, in whole or in part, nor may the information, ideas and concepts therein contained (which are confidential to Architectus Australia Pty Ltd) be disclosed to any person without the prior written consent of that company.

Nominated Architect Ray Brown, NSWARB 6359

#### Do not scale drawings. Verify all dimensions on site

issue	amendment	date
1	Issued for Development Application	22.06.18
2	DA Issue to Council	07.08.18
Α	Final Review	12.11.19
3	DA Resubmission	20.11.19

# LEGEND



## SOLAR ACCESS SUMMARY PER LEVEL

LEVEL	NUMBER OF FLOORS	2 HRS SOLAR	UNDER 2 HRS SOLAR (9AM-3PM)	NO SOLAR ACCESS
Level 06	01	04	-	01
Level 07-19	13	78	13	13
Level 20-26	07	42	07	07
Level 27	01	04	02	-
Level 28	01	04	-	-

# SOLAR ACCESS SUMMARY (TOTAL NUMBER OF APT: 175)

2 hr Solar access*	132	75%
Under 2 hr Solar access*		
(9am-3pm)	22	12.6%
No solar access*		
(9am-3pm)	21	12%
* Verified by sun eye view		12 /0

# architectus™

	Architectus Sydn
	Level 18 MLC Cen
ney	19 Martin Pla
ourne	Sydney NSW 20
aide	T (61 2) 8252 84
kland	F (61 2) 8252 86
stchurch	sydney@architectus.com.
oane	ABN 90 131 245 6



29-33 Oxford Street & 6-14 Cambridge Street, Epping


ADG - Solar Access

DA2-0500


As \_indicated@A1\_ CS/AC PRINT IN COLOUR 170502.00

NOT FOR CONSTRUCTION


19/11/2019 7:48:17 PM

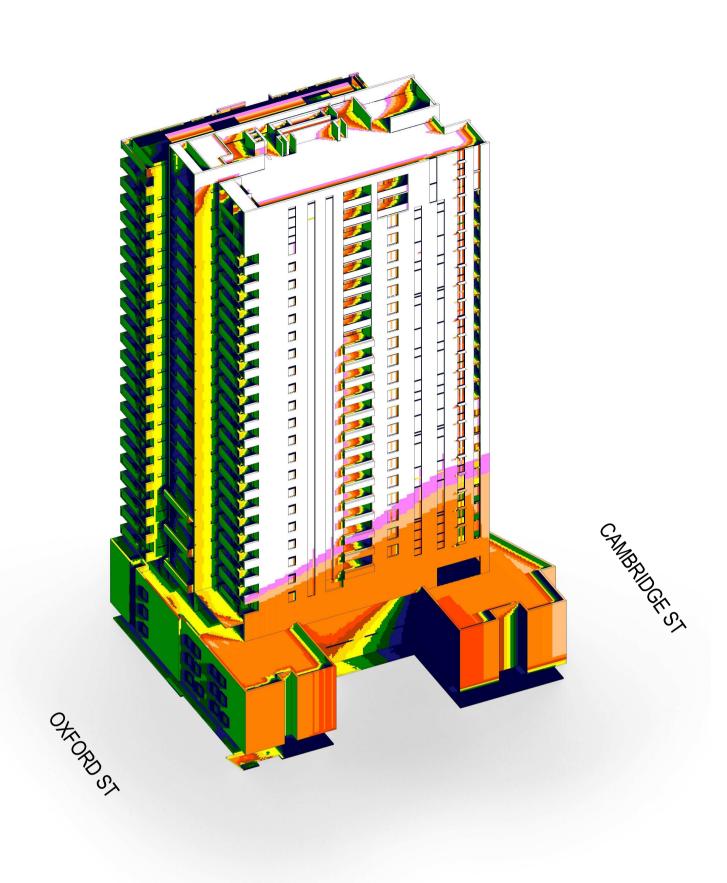

VIEW FROM NORTH-EAST

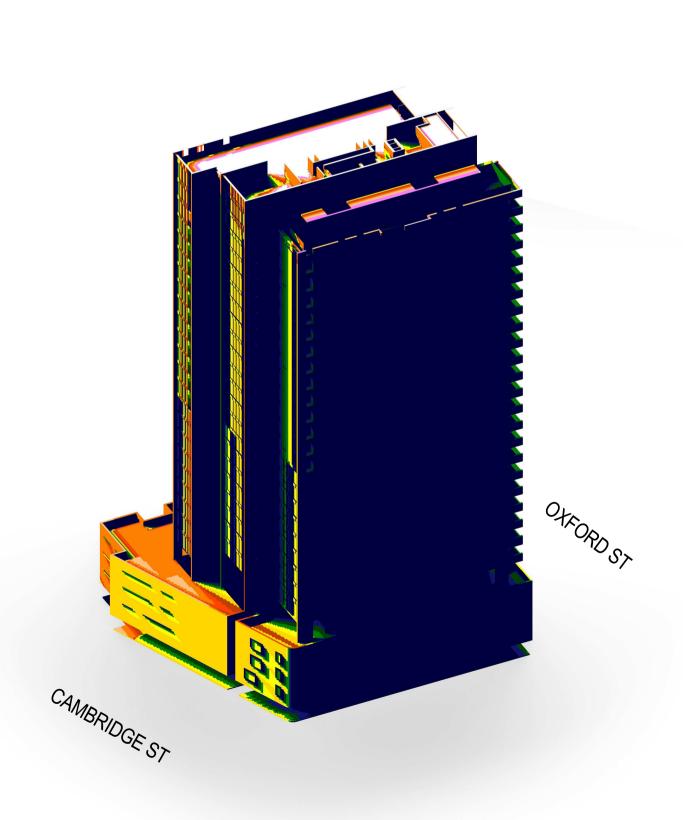

VIEW FROM SOUTH-WEST

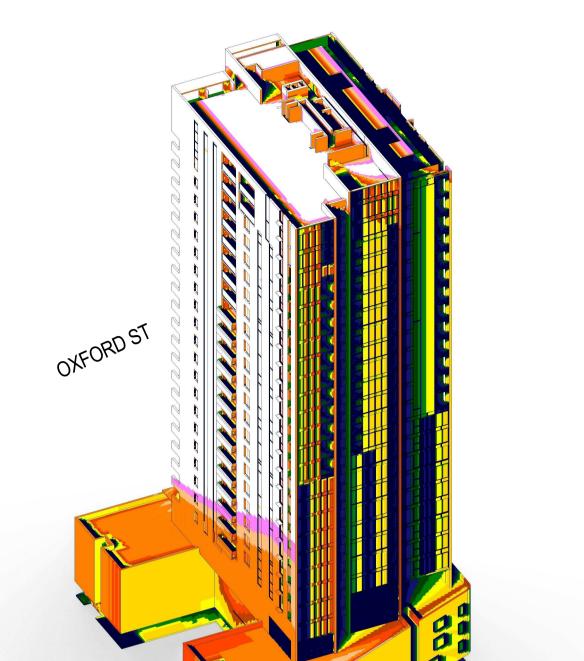

VIEW FROM NORTH-WEST


## °architectus™


Architectus Australia Pty Ltd is the owner of the copyright subsisting in these drawings, plans, designs and specifications. They must not be used, reproduced or copied, in whole or in part, nor may be information, ideas and concepts therein contained (which are confidential to Architectus Australia Pty Ltd) be disclosed to any person without the prior written consent of that company.

Nominated Architect Ray Brown, NSWARB 6359

## Do not scale drawings. Verify all dimensions on site

issue	amendment	dat
1	Issued for Development Application	22.06.1
2	DA Issue to Council	07.08.1
Α	Final Review	12.11.1
3	DA Resubmission	20.11.1

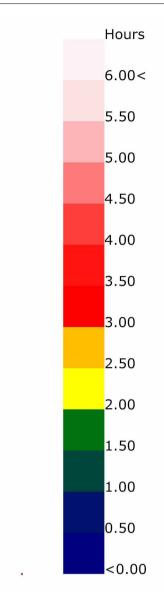

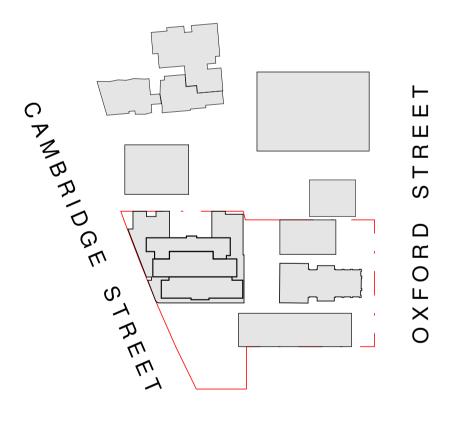

# architectus™

Architectus Sydney
Level 18 MLC Centre
19 Martin Place
Sydney NSW 2000
T (61 2) 8252 8400
F (61 2) 8252 8600
sydney@architectus.com.au
ABN 90 131 245 684 Sydney
Melbourne
Adelaide
Auckland
Christchurch
Brisbane



29-33 Oxford Street & 6-14 Cambridge Street, Epping


project

Solar Access Heat Map - With Existing Context


scale drawing no. 1:250@A1 DA2-0510 LM FH 170502.00

PRINT IN COLOUR NOT FOR CONSTRUCTION

11/20/2019 12:32:04 PM

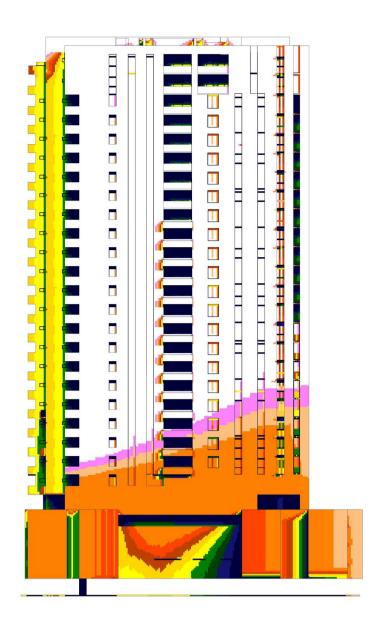


#### ANALYSIS NORTH ELEVATION

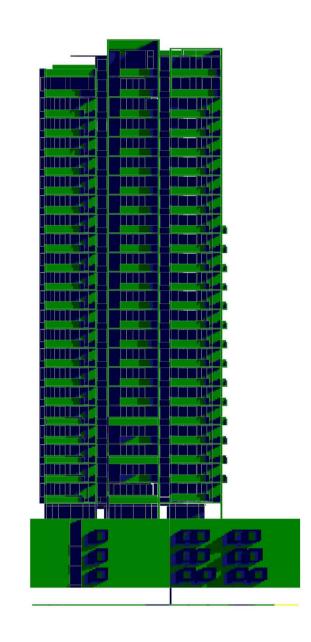




ANALYSIS ROOF PLAN

ANALYSIS EAST ELEVATION

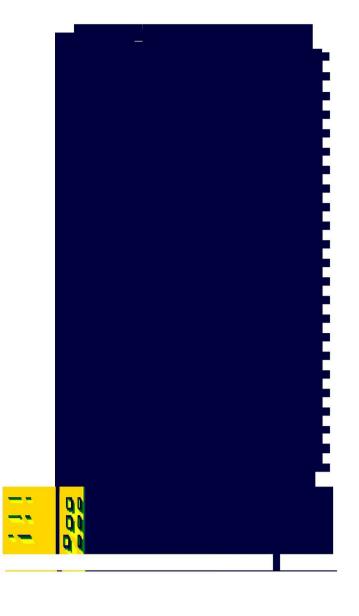

ANALYSIS SOUTH ELEVATION

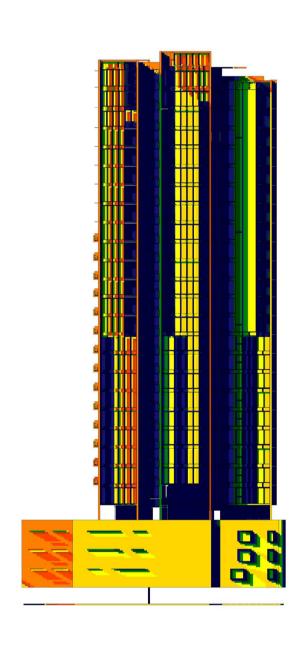


ANALYSIS WEST ELEVATION



EVEL	NUMBER		UNDER 2 HRS	NO
	OF	SOLAR	SOLAR	SOLAR
	FLOORS		(9AM-3PM)	ACCESS
_evel 06	01	04	-	01
_evel 07-19	13	78	13	13
_evel 20-26	07	42	07	07
₋evel 27	01	04	02	-
_evel 28	01	04	-	-

# SOLAR ACCESS SUMMARY (TOTAL NUMBER OF APT: 175)

2 hr Solar access*	132	75%		
Under 2 hr Solar access*				
(9am-3pm)	22	12.6%		
No solar access*				
(9am-3pm)	21	12%		
* Verified by sun eye view				

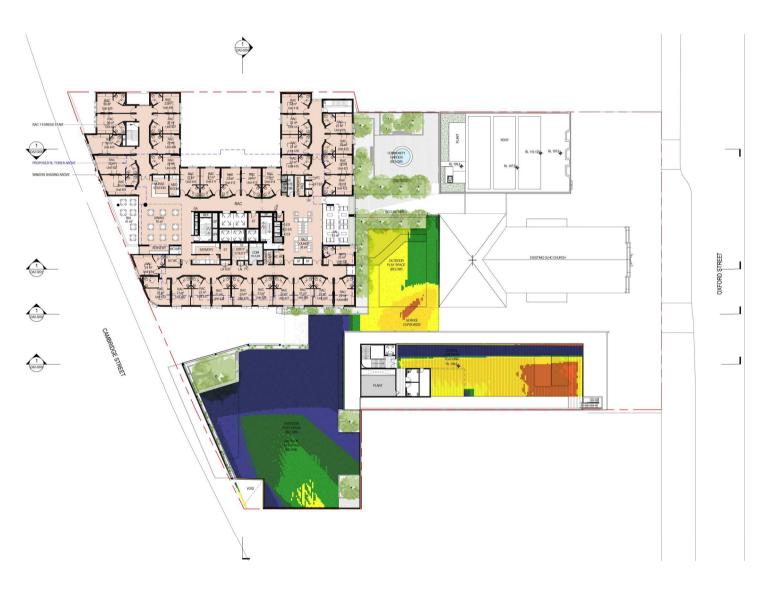

PLAYGROUND

# SOLAR ACCESS - School Playground

LEVEL	Playground Area	Mid Winter 2HR Solar Complying Area
Level 1	1124 m²	254 m <sup>2</sup>
School Rooftop	373 m <sup>2</sup>	270 m <sup>2</sup>
Total	1497 m²	524 m <sup>2</sup>
Total Percentage		35 %


## °architectus™


Architectus Australia Pty Ltd is the owner of the copyright subsisting in these drawings, plans, designs and specifications. They must not be used, reproduced or copied, in whole or in part, nor may the information, ideas and concepts therein contained (which are confidential to Architectus Australia Pty Ltd) be disclosed to any person without the prior written consent of that company.

Nominated Architect Ray Brown, NSWARB 6359

## Do not scale drawings. Verify all dimensions on site

issue	amendment	date
1	Issued for Development Application	22.06.18
2	DA Issue to Council	07.08.18
Α	Final Review	12.11.19
3	DA Resubmission	20.11.19

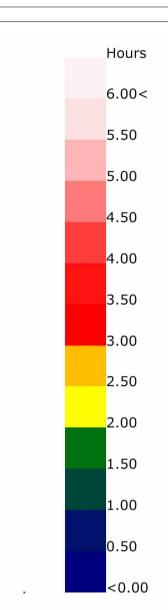

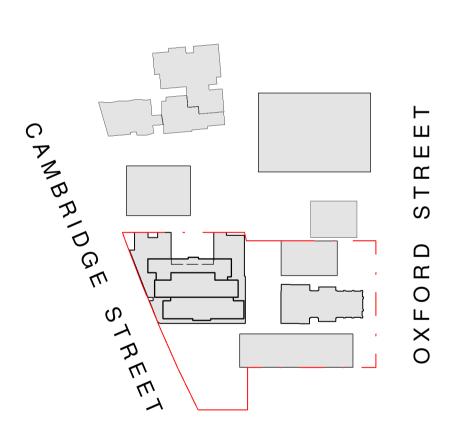

# architectus™

Architectus Sydney
Level 18 MLC Centre
19 Martin Place
Sydney NSW 2000
T (61 2) 8252 8400
F (61 2) 8252 8600
sydney@architectus.com.au
ABN 90 131 245 684 Sydney
Melbourne
Adelaide
Auckland
Christchurch
Brisbane



29-33 Oxford Street & 6-14 Cambridge Street, Epping

Solar Access Elevation - With


**Existing Context** drawing no.

As \_indicated@A1\_ DA2-0511 LM FH 170502.00


PRINT IN COLOUR

NOT FOR CONSTRUCTION


11/20/2019 12:32:18 PM

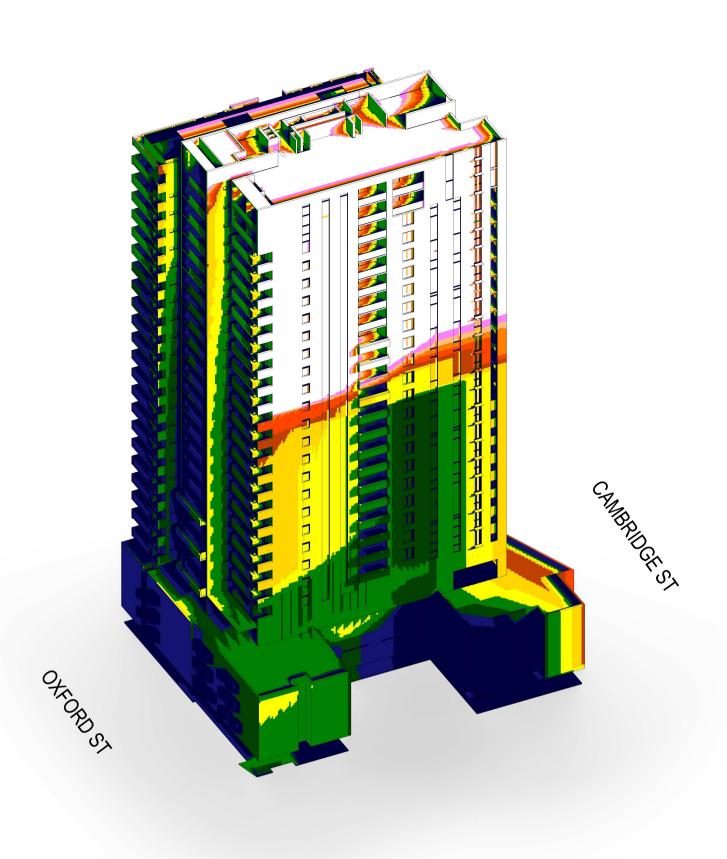

VIEW FROM NORTH-EAST

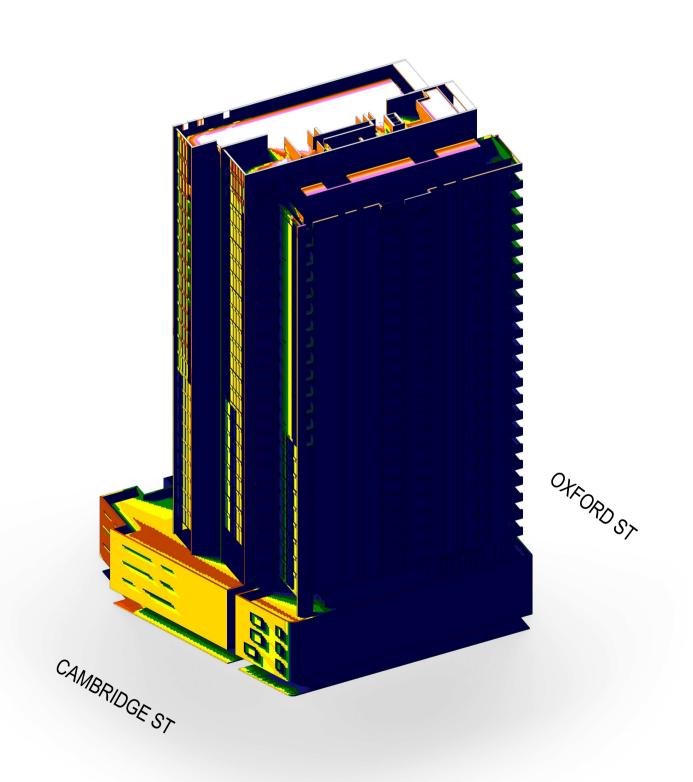

VIEW FROM SOUTH-WEST

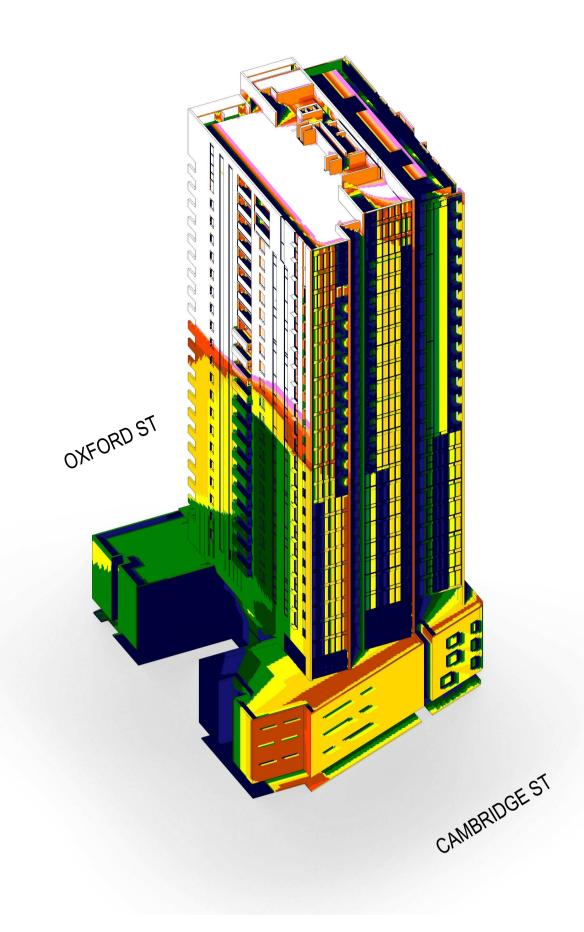


VIEW FROM NORTH-WEST


Architectus Australia Pty Ltd is the owner of the copyright subsisting in these drawings, plans, designs and specifications. They must not be used, reproduced or copied, in whole or in part, nor may the information, ideas and concepts therein contained (which are confidential to Architectus Australia Pty Ltd) be disclosed to any person without the prior written consent of that company.

Nominated Architect Ray Brown, NSWARB 6359

#### Do not scale drawings. Verify all dimensions on site

issue	amendment	date
1	Issued for Development Application	22.06.18
2	DA Issue to Council	07.08.18
Α	Final Review	12.11.19
3	DA Resubmission	20.11.19

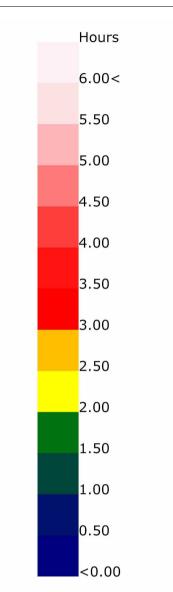

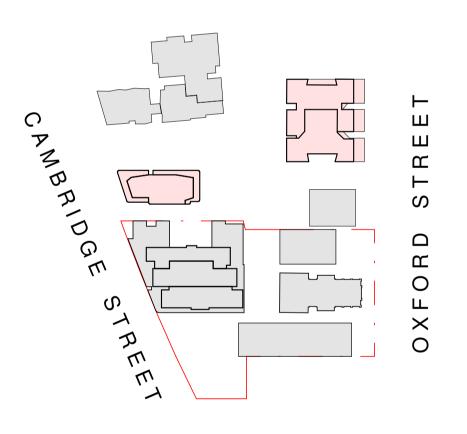

# architectus™

Architectus Sydney
Level 18 MLC Centre
19 Martin Place
Sydney NSW 2000
T (61 2) 8252 8400
F (61 2) 8252 8600
sydney@architectus.com.au
ABN 90 131 245 684 Sydney Melbourne Adelaide Auckland Christchurch Brisbane




29-33 Oxford Street & 6-14 Cambridge Street, Epping

Solar Access Heat Map - With Existing/Approved Context


drawing no. scale 1:250@A1 DA2-0512 LM issue project no 170502.00 3

19/11/2019 8:44:42 PM


PRINT IN COLOUR NOT FOR CONSTRUCTION

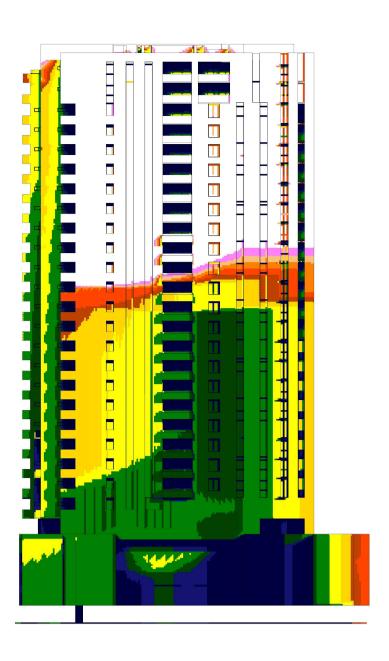


#### ANALYSIS NORTH ELEVATION

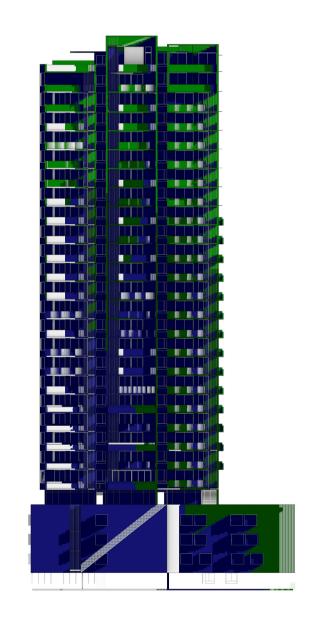


# ANALYSIS EAST ELEVATION

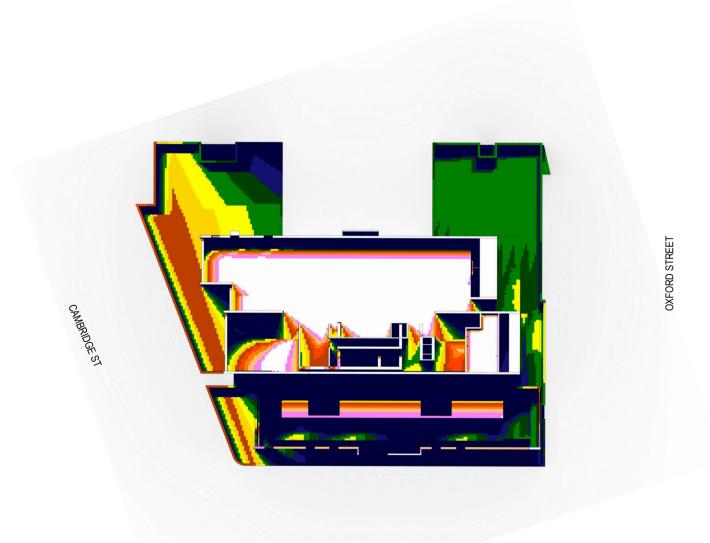

ANALYSIS ROOF PLAN

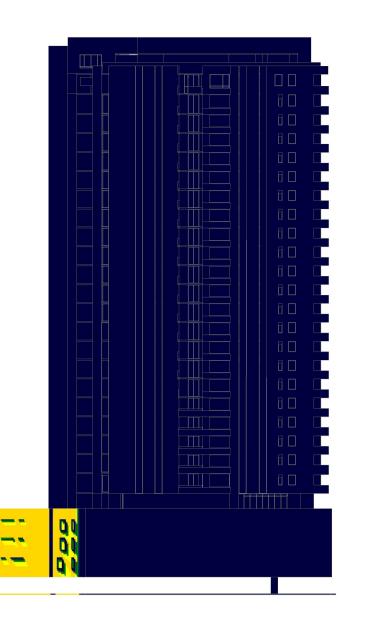

#### ANALYSIS SOUTH ELEVATION

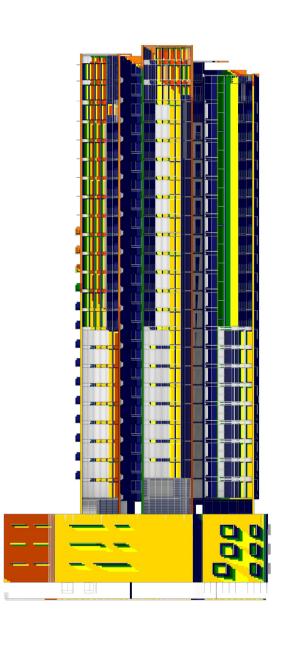

# ANALYSIS WEST ELEVATION

# SOLAR ACCESS SUMMARY PER LEVEL

LEVEL	NUMBER OF FLOORS	2 HRS SOLAR	UNDER 2 HRS SOLAR (9AM-3PM)	NO SOLAR ACCESS
Level 06	01	01	03	01
Level 07-15	09	36	18	09
Level 16-21	06	30	18	06
Level 22-26	05	30	05	05
Level 27	01	04	02	-
Level 28	01	04	-	-

# SOLAR ACCESS SUMMARY

2 hr Solar access*	105	60.0%
Under 2 hr Solar access*		
(9am-3pm)	43	24.5%
No solar access*		
(9am-3pm) 21		12%
* Verified by sun eye view diagrams		


## °architectus™


Architectus Australia Pty Ltd is the owner of the copyright subsisting in these drawings, plans, designs and specifications. They must not be used, reproduced or copied, in whole or in part, nor may the information, ideas and concepts therein contained (which are confidential to Architectus Australia Pty Ltd) be disclosed to any person without the prior written consent of that company.

Nominated Architect Ray Brown, NSWARB 6359

## Do not scale drawings. Verify all dimensions on site

issue	amendment	date
1	Issued for Development Application	22.06.18
2	DA Issue to Council	07.08.18
Α	Final Review	12.11.19
3	DA Resubmission	20.11.19

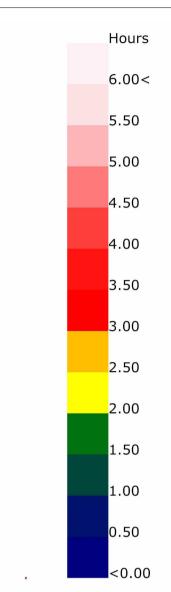

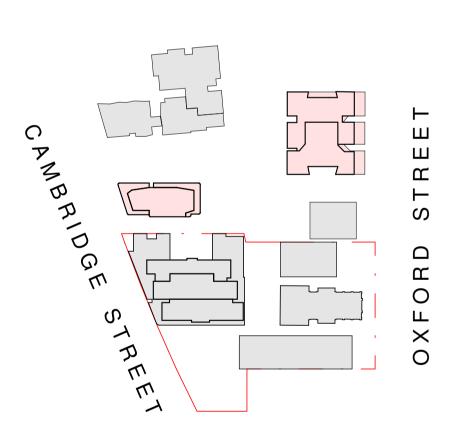

# architectus™

Sydney
Melbourne
Adelaide
Auckland
Christchurch
Brisbane

Architectus Sydney
Level 18 MLC Centre
19 Martin Place
Sydney NSW 2000
T (61 2) 8252 8400
F (61 2) 8252 8600
sydney@architectus.com.au
ABN 90 131 245 684



29-33 Oxford Street & 6-14 Cambridge Street, Epping

Solar Access Elevation - With Existing/Approved Context

drawing no. As \_indicated@A1\_ DA2-0513 LM FH 170502.00

PRINT IN COLOUR

NOT FOR CONSTRUCTION

REMOVED FROM DA RESUBMIRSIONED FROM DE RESUBMIRSIONED FROM DE 16-18 CAMBRIDGE ST

## °architectus™


Architectus Group Pty Ltd is the owner of the copyright subsisting in these drawings, plans, designs and specifications. They must not be used, reproduced or copied, in whole or in part, nor may the information, ideas and concepts therein contained (which are confidential to Architectus Group Pty Ltd) be disclosed to any person without the prior written consent of that company.

Nominated Architect Ray Brown, NSWARB 6359



#### Do not scale drawings. Verify all dimensions on site

issue	amendment	date
1	Issued for Development Application	22.06.18
2	DA Issue to Council	07.08.18
Α	Final Review	12.11.19
3	DA Resubmission	20.11.19

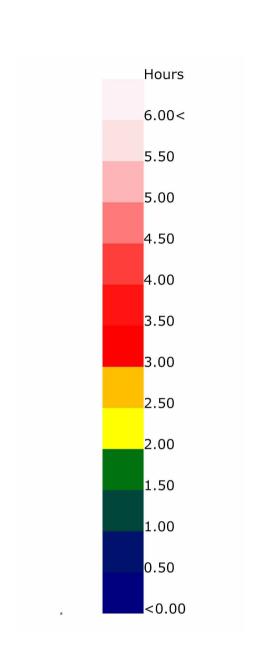

# architectus™

Sydney
Melbourne
Adelaide
Auckland
Christchurch
Brisbane

Architectus Sydney
Level 18 MLC Centre
19 Martin Place
Sydney NSW 2000
T (61 2) 8252 8400
F (61 2) 8252 8600
sydney@architectus.com.au
ABN 90 131 245 684



29-33 Oxford Street & 6-14 Cambridge Street, Epping

d

Solar Access Heat Map - With Existing/Approved/Potential Context

scale	@A1	drawing no
drawn	LM	DA2-0514
checked	FH	issue
project no	170502.00	3

19/11/2019 8:44:52 PM

REMOVED FROM DA RESUBMIRSIONED FROM DE 16-18 CAMBRIDGE ST

## °architectus™


Architectus Group Pty Ltd is the owner of the copyright subsisting in these drawings, plans, designs and specifications. They must not be used, reproduced or copied, in whole or in part, nor may the information, ideas and concepts therein contained (which are confidential to Architectus Group Pty Ltd) be disclosed to any person without the prior written consent of that company.

Nominated Architect Ray Brown, NSWARB 6359



#### Do not scale drawings. Verify all dimensions on site

issue	amendment	date
1	Issued for Development Application	22.06.18
2	DA Issue to Council	07.08.18
Α	Final Review	12.11.19
3	DA Resubmission	20.11.19

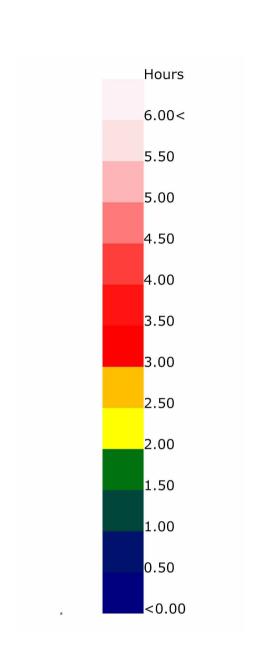

# architectus™

Sydney
Melbourne
Adelaide
Auckland
Christchurch
Brisbane

Architectus Sydney
Level 18 MLC Centre
19 Martin Place
Sydney NSW 2000
T (61 2) 8252 8400
F (61 2) 8252 8600
sydney@architectus.com.au
ABN 90 131 245 684



29-33 Oxford Street & 6-14 Cambridge Street, Epping

d


Solar Access Elevation - With Existing/Approved/Future Context

scale	@A1	drawing no.
		DA0.0515
drawn	LM	DA2-0515
checked	FH	issue
project no	170502.00	3


19/11/2019 8:44:56 PM

# EXISTING CONTEXT (NO TOWER ON 6-14 CAMBRIDGE ST) - 83 COMPLIANT UNITS (100%)


ANALYSIS -EXISTING CONTEXT NORTH-WEST PARALLEL PERSPECTIVE

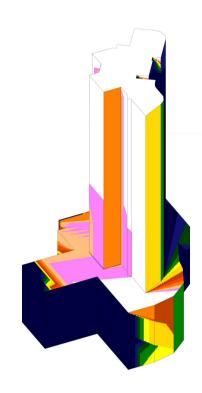




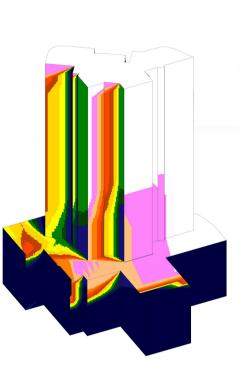

ANALYSIS -EXISTING CONTEXT ROOF PLAN

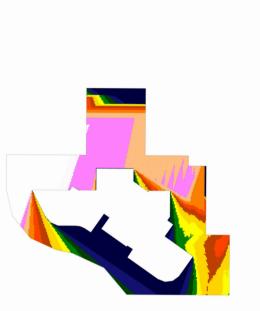


ANALYSIS -EXISTING CONTEXT NORTH ELEVATION

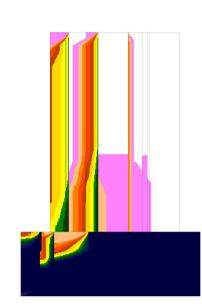


# EXISTING CONTEXT (WITH PROPOSED TOWER ON 6-14 CAMBRIDGE ST) - 78 COMPLIANT UNITS (94%)


ANALYSIS EXISTING CONTEXT WITH PROPOSED TOWER
NORTH-WEST PARALLEL PERSPECTIVE

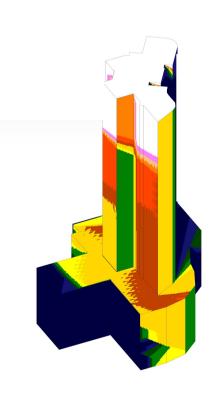


EXISTING CONTEXT WITH PROPOSED TOWER
NORTH-EAST PARALLEL PERSPECTIVE

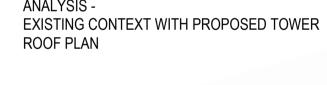

ANALYSIS -EXISTING CONTEXT WITH PROPOSED TOWER NORTH ELEVATION

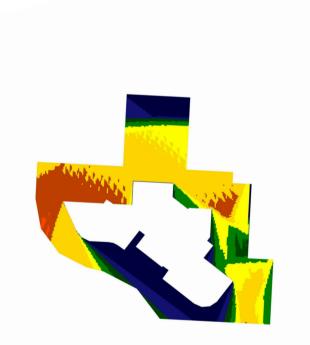

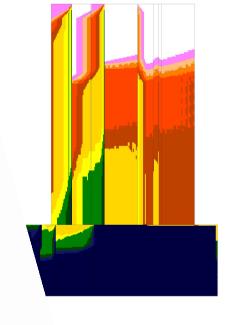

NOTE: 5 UNITS WITH LESS THAN 2 HRS SUN (LEVELS 1-5)

#### °architectus™

Architectus Group Pty Ltd is the owner of the copyright subsisting in these drawings, plans, designs and specifications. They must not be used, reproduced or copied, in whole or in part, nor may the information, ideas and concepts therein contained (which are confidential to Architectus Group Pty Ltd) be disclosed to any person without the prior written consent of that company.

Nominated Architect Ray Brown, NSWARB 6359

KEY PLAN -EXISTING CONTEXT

CAMBRIDGE

KEY PLAN -

STREET

CAMBRIDGE

EXISTING CONTEXT WITH PROPOSED TOWER

ANALYSIS -

ANALYSIS -

EAST ELEVATION

EXISTING CONTEXT WITH PROPOSED TOWER

**EXISTING CONTEXT** 

EAST ELEVATION



#### Do not scale drawings. Verify all dimensions on site

issue	amendment	date
1	Issued for Development Application	22.06.18
2	DA Issue to Council	07.08.18
Α	Final Review	12.11.19
3	DA Resubmission	20.11.19



# SOLAR ACCESS SUMMARY

2 hr Solar access (9am-3pm)	83	76	
Percentage	100%	91.6%	
* Existing condition according to 2-4 Cambridge St DA documents.			

# architectus™

	Architectus Sydney
	Level 18 MLC Centre
Sydney	19 Martin Place
Melbourne	Sydney NSW 2000
Adelaide	T (61 2) 8252 8400
Auckland	F (61 2) 8252 8600
Christchurch	sydney@architectus.com.au
Brisbane	ABN 90 131 245 684



project


29-33 Oxford Street & 6-14 Cambridge Street, Epping

drawing


Impact on Solar Access of Adjacent Development (2-4 Cambridge St)

scale	As	drawing no.	
drawn	indicated@A1_ LM	DA2-0520	
checked	FH	issue	
project no	170502.00	3	

19/11/2019 9:26:09 PM

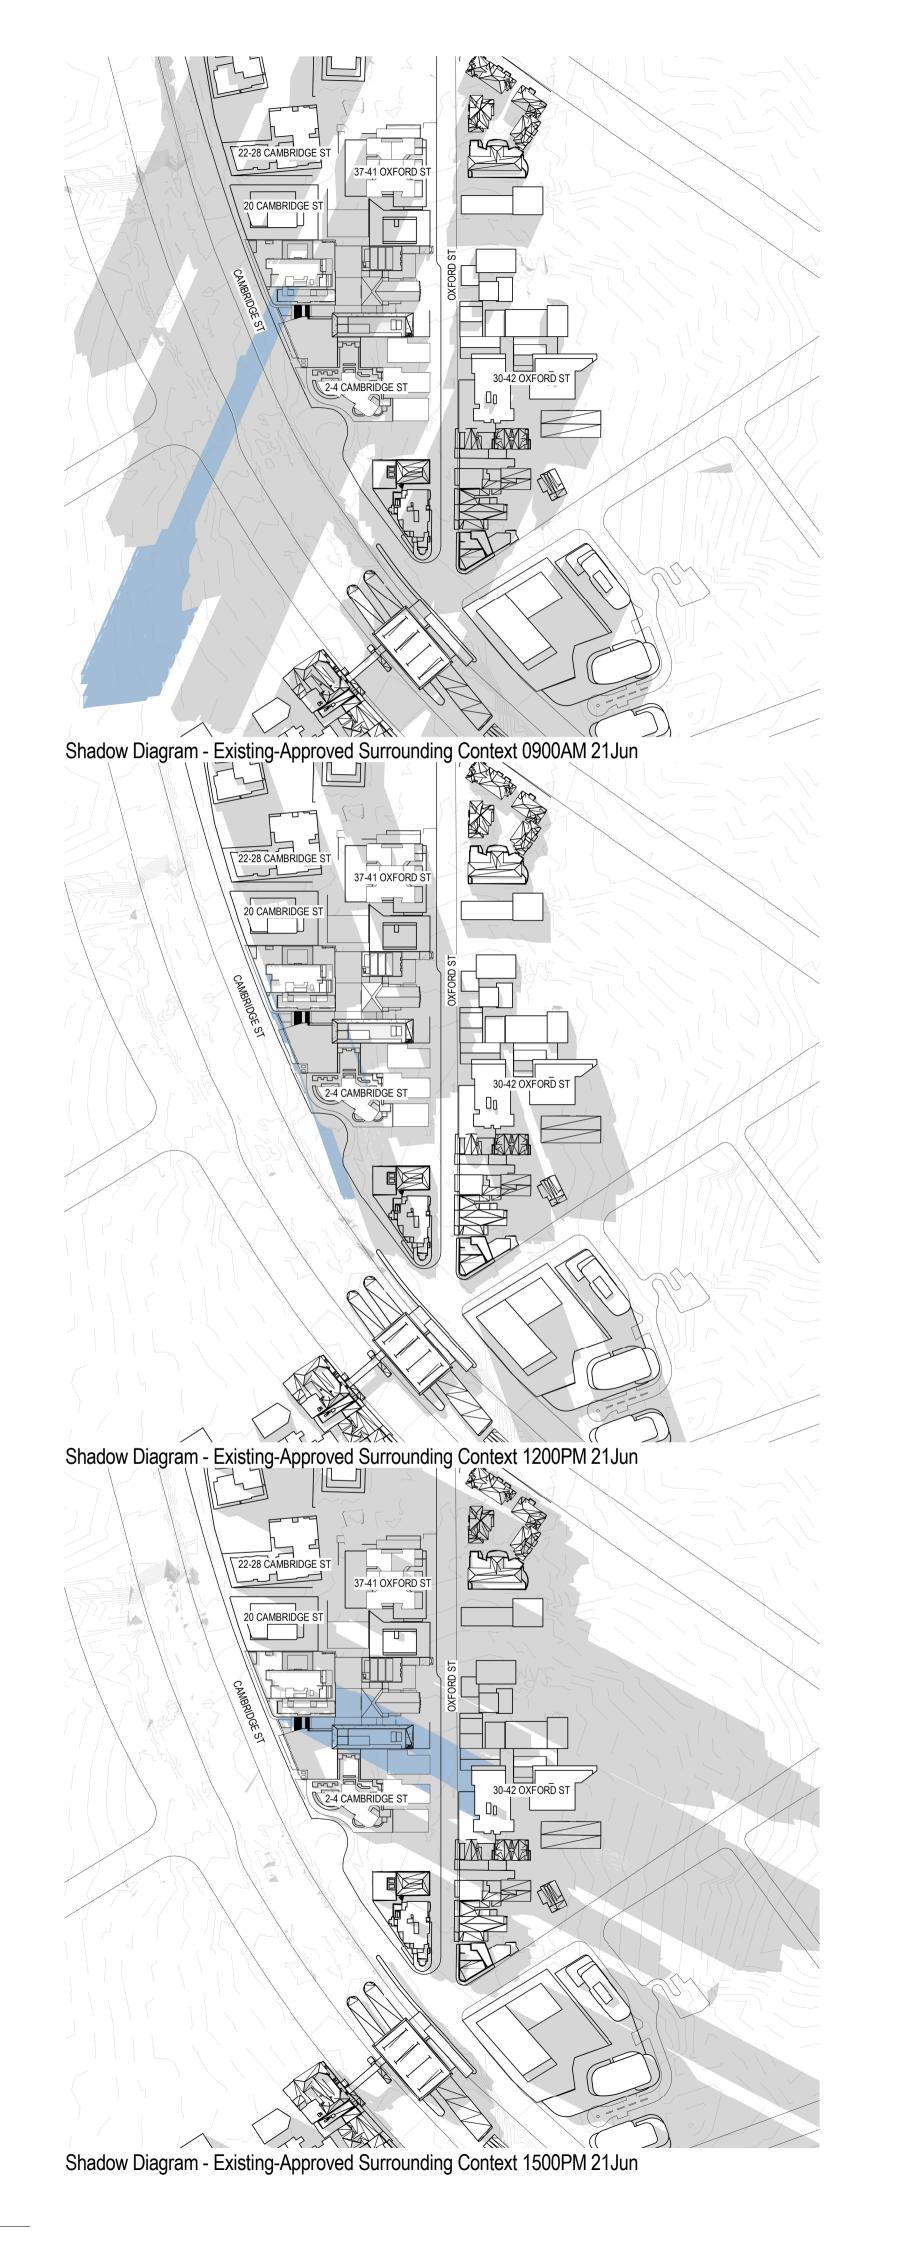



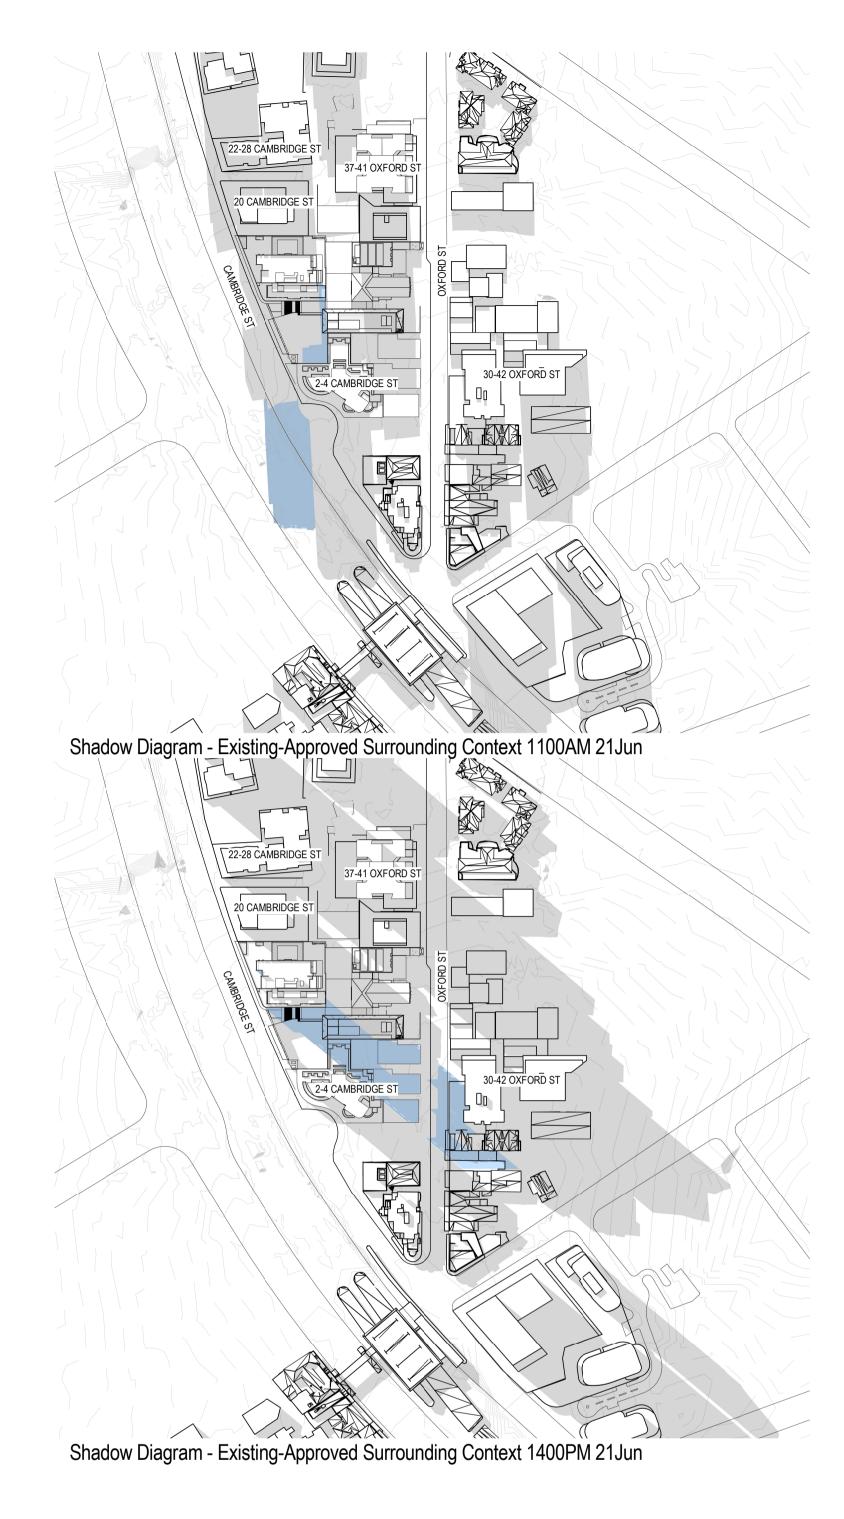

Architectus Australia Pty Ltd is the owner of the copyright subsisting in these drawings, plans, designs and specifications. They must not be used, reproduced or copied, in whole or in part, nor may the information, ideas and concepts therein contained (which are confidential to Architectus Australia Pty Ltd) be disclosed to any person without the prior written consent of that company.

Nominated Architect Ray Brown, NSWARB 6359

#### Do not scale drawings. Verify all dimensions on site

issue	amendment	da
1	Issued for Development Application	22.06.1
2	DA Issue to Council	07.08.1
Α	Final Review	12.11.1
3	DA Resubmission	20.11.1



# architectus™

Sydney Melbourne Adelaide Auckland Christchurch Brisbane

Architectus Sydney
Level 18 MLC Centre
19 Martin Place
Sydney NSW 2000
T (61 2) 8252 8400
F (61 2) 8252 8600
sydney@architectus.com.au
ABN 90 131 245 684



29-33 Oxford Street & 6-14 Cambridge Street, Epping

Shadow Diagram - Existing/Approved Context 21st June

drawing no. \_indicated@A1-DA2-0530 170502.00

NOT FOR CONSTRUCTION

PRINT IN COLOUR

19/11/2019 8:46:43 PM







Shadow Diagram - Future Surrounding Context 1400PM 21Jun

# °architectus™

Architectus Australia Pty Ltd is the owner of the copyright subsisting in these drawings, plans, designs and specifications. They must not be used, reproduced or copied, in whole or in part, nor may the information, ideas and concepts therein contained (which are confidential to Architectus Australia Pty Ltd) be disclosed to any person without the prior written consent of that company.

Nominated Architect Ray Brown, NSWARB 6359

#### Do not scale drawings. Verify all dimensions on site

ssue	amendment	date
1	Issued for Development Application	22.06.18
2	DA Issue to Council	07.08.18
Α	Final Review	12.11.19
3	DA Resubmission	20.11.19



# architectus™

Sydney Melbourne Adelaide Auckland Christchurch Brisbane

Architectus Sydney
Level 18 MLC Centre
19 Martin Place
Sydney NSW 2000
T (61 2) 8252 8400
F (61 2) 8252 8600
sydney@architectus.com.au
ABN 90 131 245 684




29-33 Oxford Street & 6-14 Cambridge Street, Epping

Shadow Diagram - Future Context 21st June

\_indicated@A1-DA2-0531 170502.00

PRINT IN COLOUR NOT FOR CONSTRUCTION

19/11/2019 8:48:36 PM

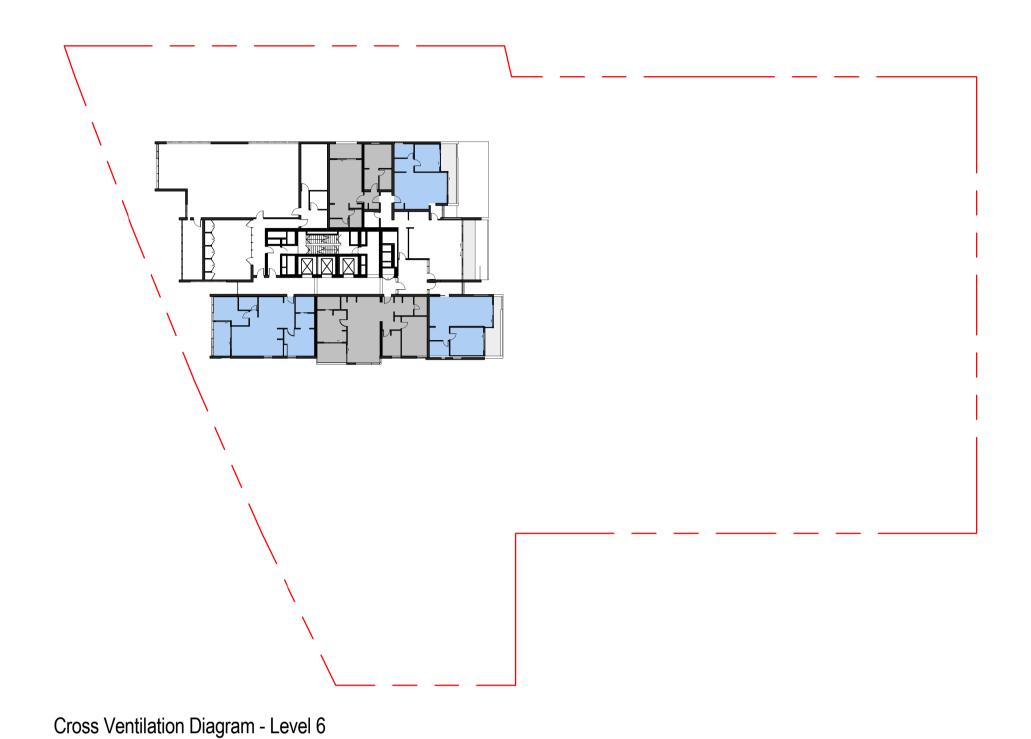



Cross Ventilation Diagram - Level 7

Architectus Australia Pty Ltd is the owner of the copyright subsisting in these drawings, plans, designs and specifications. They must not be used, reproduced or copied, in whole or in part, nor may the information, ideas and concepts therein contained (which are confidential to Architectus Australia Pty Ltd) be disclosed to any person without the prior written consent of that company.

Nominated Architect Ray Brown, NSWARB 6359

#### Do not scale drawings. Verify all dimensions on site

issue	amendment	dat
1	Issued for Development Application	22.06.18
2	DA Issue to Council	07.08.18
Α	Final Review	12.11.19
3	DA Resubmission	20.11.19


# **LEGEND**



## **CROSS VENTILATION SUMMARY**

LEVEL	NUMBER OF FLOORS	YES	NO
Level 06	01	03	02
Level 07	01	05	03

Total number of units in first 9 stories	= 13
Total units with cross ventilation in first 9 stories	= 8
Cross ventilation achieved	= 61.5%

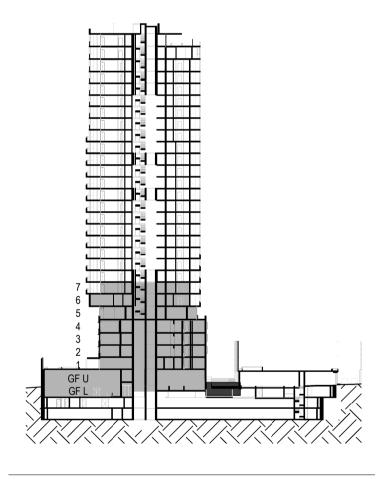

# architectus™

Sydney Melbourne Adelaide Auckland Christchurch Brisbane

Architectus Sydney
Level 18 MLC Centre
19 Martin Place
Sydney NSW 2000
T (61 2) 8252 8400
F (61 2) 8252 8600
sydney@architectus.com.au
ABN 90 131 245 684



29-33 Oxford Street & 6-14 Cambridge Street, Epping

scale

ADG - Cross Ventilation

PRINT IN COLOUR

NOT FOR CONSTRUCTION

drawing no. \_indicated@A1\_ DA2-0540 CS/AC 170502.00

19/11/2019 7:52:52 PM



# STORAGE COMPLIANCES PER UNIT L6

	50% REQUIRED MIN.	ADG COMPLIANCE ACHIEVED
UNIT 601 2B 23.24 m <sup>3</sup>	4.00 m³	Yes
UNIT 602 2B 4.05 m <sup>3</sup>	4.00 m <sup>3</sup>	Yes
UNIT P1 1B 5.23 m <sup>3</sup>	3.00 m³	Yes
UNIT P3 1B 6.20 m³	3.00 m³	Yes
UNIT P4 2B 13.02 m³	4.00 m³	Yes

# Storage Diagram - Level 6



# Storage Diagram - Level 7-19

# STORAGE COMPLIANCES PER UNIT L7-19

STORAGE VOLUME UNIT 701 2B	50% REQUIRED MIN.	ADG COMPLIANCE ACHIEVED
14.90 m <sup>3</sup>	4.00 m³	Yes
UNIT 702 2B 13.79 m³	4.00 m³	Yes
UNIT 703 3B 7.37 m³	5.00 m³	Yes
UNIT 704 1B 4.37 m <sup>3</sup>	3.00 m³	Yes
UNIT 705 2B 4.07 m <sup>3</sup>	4.00 m³	Yes
UNIT 706 2B 5.08 m <sup>3</sup>	4.00 m³	Yes
UNIT 707 2B 7.43 m <sup>3</sup>	4.00 m³	Yes
UNIT 708 2B 5.57 m <sup>3</sup>	4.00 m³	Yes

# °architectus™

Architectus Australia Pty Ltd is the owner of the copyright subsisting in these drawings, plans, designs and specifications. They must not be used, reproduced or copied, in whole or in part, nor may the information, ideas and concepts therein contained (which are confidential to Architectus Australia Pty Ltd) be disclosed to any person without the prior written consent of that company.


Nominated Architect Ray Brown, NSWARB 6359

#### Do not scale drawings. Verify all dimensions on site

issue	amendment	date
1	Issued for Development Application	22.06.18
2	DA Issue to Council	07.08.18
Α	Final Review	12.11.19
3	DA Resubmission	20.11.19

# STORAGE LEGEND

STORAGE SPACE

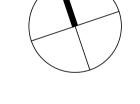

# architectus™

Sydney
Melbourne
Adelaide
Auckland
Christchurch
Brisbane

Architectus Sydney
Level 18 MLC Centre
19 Martin Place
Sydney NSW 2000
T (61 2) 8252 8400
F (61 2) 8252 8600
sydney@architectus.com.au
ABN 90 131 245 684

**Stockland** 

29-33 Oxford Street & 6-14 Cambridge Street, Epping

drawing

ADG - Storage Diagram 1

PRINT IN COLOUR

NOT FOR CONSTRUCTION


scale	1 : 200@A1	drawing r
drawn	CS/AC	DA2-054
checked	FH	issu
project no	170502.00	:

19/11/2019 7:53:05 PM



Storage Diagram - Level 20 - 26

Storage Diagram - Level 27

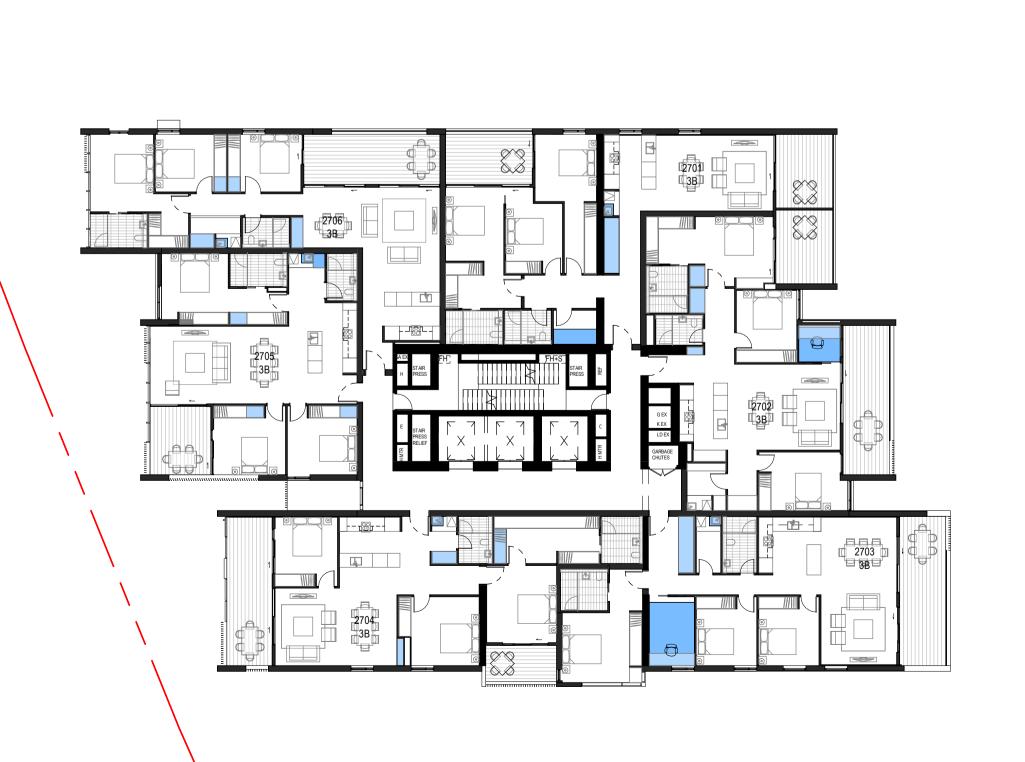

# STORAGE COMPLIANCES PER UNIT L20 - 26

STORAGE VOLUME UNIT 2001 2B	50% REQUIRED MIN.	ADG COMPLIANCI ACHIEVED
14.95 m <sup>3</sup>	4.00 m³	Yes
UNIT 2002 2B 5.72 m <sup>3</sup>	4.00 m³	Yes
UNIT 2003 2B 6.94 m <sup>3</sup>	4.00 m³	Yes
UNIT 2004 2B 4.62 m <sup>3</sup>	4.00 m³	Yes
UNIT 2005 2B 4.06 m <sup>3</sup>	4.00 m³	Yes
UNIT 2006 2B 4.94 m <sup>3</sup>	4.00 m³	Yes
UNIT 2007 2B 9.38 m <sup>3</sup>	4.00 m <sup>3</sup>	Yes
UNIT 2008 2B 5.53 m <sup>3</sup>	4.00 m³	Yes

# STORAGE COMPLIANCES PER UNIT L27

STORAGE VOLUME	50% REQUIRED MIN.	ADG COMPLIANCE ACHIEVED
UNIT 2701 3B 8.99 m³	5.00 m³	Yes
UNIT 2702 3B 12.61 m <sup>3</sup>	5.00 m³	Yes
UNIT 2703 3B 21.40 m <sup>3</sup>	5.00 m³	Yes
UNIT 2704 3B 5.71 m <sup>3</sup>	5.00 m³	Yes
UNIT 2705 3B 5.05 m <sup>3</sup>	5.00 m³	Yes
UNIT 2706 3B 6.49 m³	5.00 m³	Yes

# °architectus™

Architectus Australia Pty Ltd is the owner of the copyright subsisting in these drawings, plans, designs and specifications. They must not be used, reproduced or copied, in whole or in part, nor may the information, ideas and concepts therein contained (which are confidential to Architectus Australia Pty Ltd) be disclosed to any person without the prior written consent of that company.

Nominated Architect Ray Brown, NSWARB 6359

#### Do not scale drawings. Verify all dimensions on site

issue	amendment	da
1	Issued for Development Application	22.06.1
2	DA Issue to Council	07.08.1
Α	Final Review	12.11.1
3	DA Resubmission	20.11.1

# STORAGE LEGEND



# architectus™

Sydney Melbourne Adelaide Auckland Christchurch Brisbane

Architectus Sydney
Level 18 MLC Centre
19 Martin Place
Sydney NSW 2000
T (61 2) 8252 8400
F (61 2) 8252 8600
sydney@architectus.com.au
ABN 90 131 245 684



29-33 Oxford Street & 6-14 Cambridge Street, Epping

ADG - Storage Diagram 2

PRINT IN COLOUR NOT FOR CONSTRUCTION

scale 1:200@A1 DA2-0546 CS/AC 170502.00

19/11/2019 7:53:18 PM



Storage Diagram - Level 28

# STORAGE COMPLIANCES PER UNIT L28

STORAGE VOLUME UNIT 2801 3B	50% REQUIRED MIN.	ADG COMPLIANCE ACHIEVED
5.37 m <sup>3</sup>	5.00 m <sup>3</sup>	Yes
UNIT 2802 3B 10.53 m <sup>3</sup>	5.00 m³	Yes
UNIT 2803 3B 5.05 m³	5.00 m³	Yes
UNIT 2804 3B 6.39 m³	5.00 m³	Yes

# °architectus™

Architectus Australia Pty Ltd is the owner of the copyright subsisting in these drawings, plans, designs and specifications. They must not be used, reproduced or copied, in whole or in part, nor may the information, ideas and concepts therein contained (which are confidential to Architectus Australia Pty Ltd) be disclosed to any person without the prior written consent of that company.

Nominated Architect Ray Brown, NSWARB 6359

#### Do not scale drawings. Verify all dimensions on site

issue	amendment	date
Α	Final Review	12.11.19
1	DA Resubmission	20.11.19

# STORAGE LEGEND



# architectus™

Sydney
Melbourne
Adelaide
Auckland
Christchurch
Brisbane

Architectus Sydney
Level 18 MLC Centre
19 Martin Place
Sydney NSW 2000
T (61 2) 8252 8400
F (61 2) 8252 8600
sydney@architectus.com.au
ABN 90 131 245 684



proje

29-33 Oxford Street & 6-14 Cambridge Street, Epping

drawing

ADG - Storage Diagram 3

PRINT IN COLOUR

NOT FOR CONSTRUCTION

 scale
 drawing no.

 drawn
 AC
 DA2-0547

 checked
 FH
 issue

 project no
 170502.00
 1

19/11/2019 7:53:26 PM



Architectus Australia Pty Ltd is the owner of the copyright subsisting in these drawings, plans, designs and specifications. They must not be used, reproduced or copied, in whole or in part, nor may the information, ideas and concepts therein contained (which are confidential to Architectus Australia Pty Ltd) be disclosed to any person without the prior written consent of that company.

Nominated Architect Ray Brown, NSWARB 6359

#### Do not scale drawings. Verify all dimensions on site

issue	amendment	date
1	Issued for Development Application	22.06.18
2	DA Issue to Council	07.08.18
Α	For Coordination	01.11.19
В	Final Review	12.11.19
3	DA Resubmission	20.11.19
·		

GFA Plan Schedule

View Name

# architectus™

Architectus Sydney
Level 18 MLC Centre
19 Martin Place
Sydney NSW 2000
T (61 2) 8252 8400
F (61 2) 8252 8600
sydney@architectus.com.au
ABN 90 131 245 684 Sydney Melbourne Adelaide Auckland Christchurch Brisbane



29-33 Oxford Street & 6-14 Cambridge Street, Epping

scale

PRINT IN COLOUR

NOT FOR CONSTRUCTION

**GFA Plans** 

1:900@A1 DA2-0550 CS/JK/AC

170502.00

19/11/2019 7:54:09 PM

project no



Architectus Group Pty Ltd is the owner of the copyright subsisting in these drawings, plans, designs and specifications. They must not be used, reproduced or copied, in whole or in part, nor may the information, ideas and concepts therein contained (which are confidential to Architectus Group Pty Ltd) be disclosed to any person without the prior written consent of that company.

Nominated Architect Ray Brown, NSWARB 6359



## Do not scale drawings. Verify all dimensions on site

issue	amendment	dat
1	Issued for Development Application	22.06.1
2	DA Issue to Council	07.08.1
Α	Final Review	12.11.1
3	DA Resubmission	12.12.1

# architectus™

Sydney Melbourne Adelaide Auckland Christchurch Brisbane Architectus Sydney
Level 18 MLC Centre
19 Martin Place
Sydney NSW 2000
T (61 2) 8252 8400
F (61 2) 8252 8600
sydney@architectus.com.au
ABN 90 131 245 684



project

29-33 Oxford Street & 6-14 Cambridge Street, Epping

drawing

Perspective 1

scale	@A1	drawing no.
drawn	LM	DA2-0700
checked	FH	issue
project no	170502.00	3

12/12/2019 9:30:57 AM



Architectus Group Pty Ltd is the owner of the copyright subsisting in these drawings, plans, designs and specifications. They must not be used, reproduced or copied, in whole or in part, nor may the information, ideas and concepts therein contained (which are confidential to Architectus Group Pty Ltd) be disclosed to any person without the prior written consent of that company.

Nominated Architect Ray Brown, NSWARB 6359



Do not scale drawings. Verify all dimensions on site

issue	amendment	date
1	Issued for Development Application	22.06.18
2	DA Issue to Council	07.08.18
Α	Final Review	12.11.19
3	DA Resubmission	12.12.19

# architectus™

Architectus Sydney
Level 18 MLC Centre
19 Martin Place
Sydney NSW 2000
T (61 2) 8252 8400
F (61 2) 8252 8600
sydney@architectus.com.au
ABN 90 131 245 684

Sydney Melbourne Adelaide Auckland Christchurch Brisbane

Stockland



29-33 Oxford Street & 6-14 Cambridge Street, Epping

Perspective 2

DA2-0701 LM FH 170502.00

12/12/2019 9:26:44 AM



Architectus Group Pty Ltd is the owner of the copyright subsisting in these drawings, plans, designs and specifications. They must not be used, reproduced or copied, in whole or in part, nor may the information, ideas and concepts therein contained (which are confidential to Architectus Group Pty Ltd) be disclosed to any person without the prior written consent of that company.

Nominated Architect Ray Brown, NSWARB 6359



## Do not scale drawings. Verify all dimensions on site

issue	amendment	date
1	Issued for Development Application	22.06.18
2	DA Issue to Council	07.08.18
Α	Final Review	12.11.19
3	DA Resubmission	13.12.19

# architectus™

Architec
Level 18

Sydney 19

Melbourne Sydney

Adelaide T (61 2

Auckland F (61 2

Christchurch sydney@archite

Brisbane ABN 90



project

29-33 Oxford Street & 6-14 Cambridge Street, Epping

drawing

Perspective 3

scale	@A1	drawing no.
drawn	@A1	DA2-0702
	LM	
checked	FH	issue
project no	170502.00	3



Architectus Group Pty Ltd is the owner of the copyright subsisting in these drawings, plans, designs and specifications. They must not be used, reproduced or copied, in whole or in part, nor may the information, ideas and concepts therein contained (which are confidential to Architectus Group Pty Ltd) be disclosed to any person without the prior written consent of that company.

Nominated Architect Ray Brown, NSWARB 6359



#### Do not scale drawings. Verify all dimensions on site

issue	amendment	date
1	Issued for Development Application	22.06.18
2	DA Issue to Council	07.08.18
Α	Final Review	12.11.19
3	DA Resubmission	13.12.19

# architectus™

Architectus Sydney
Level 18 MLC Centre
19 Martin Place
Sydney NSW 2000
T (61 2) 8252 8400
F (61 2) 8252 8600
sydney@architectus.com.au
ABN 90 131 245 684 Sydney
Melbourne
Adelaide
Auckland
Christchurch
Brisbane




29-33 Oxford Street & 6-14 Cambridge Street, Epping

Perspective 4

scale	@A1	drawing no.
drawn	LM	DA2-0703
checked	FH	issue
project no	170502.00	3



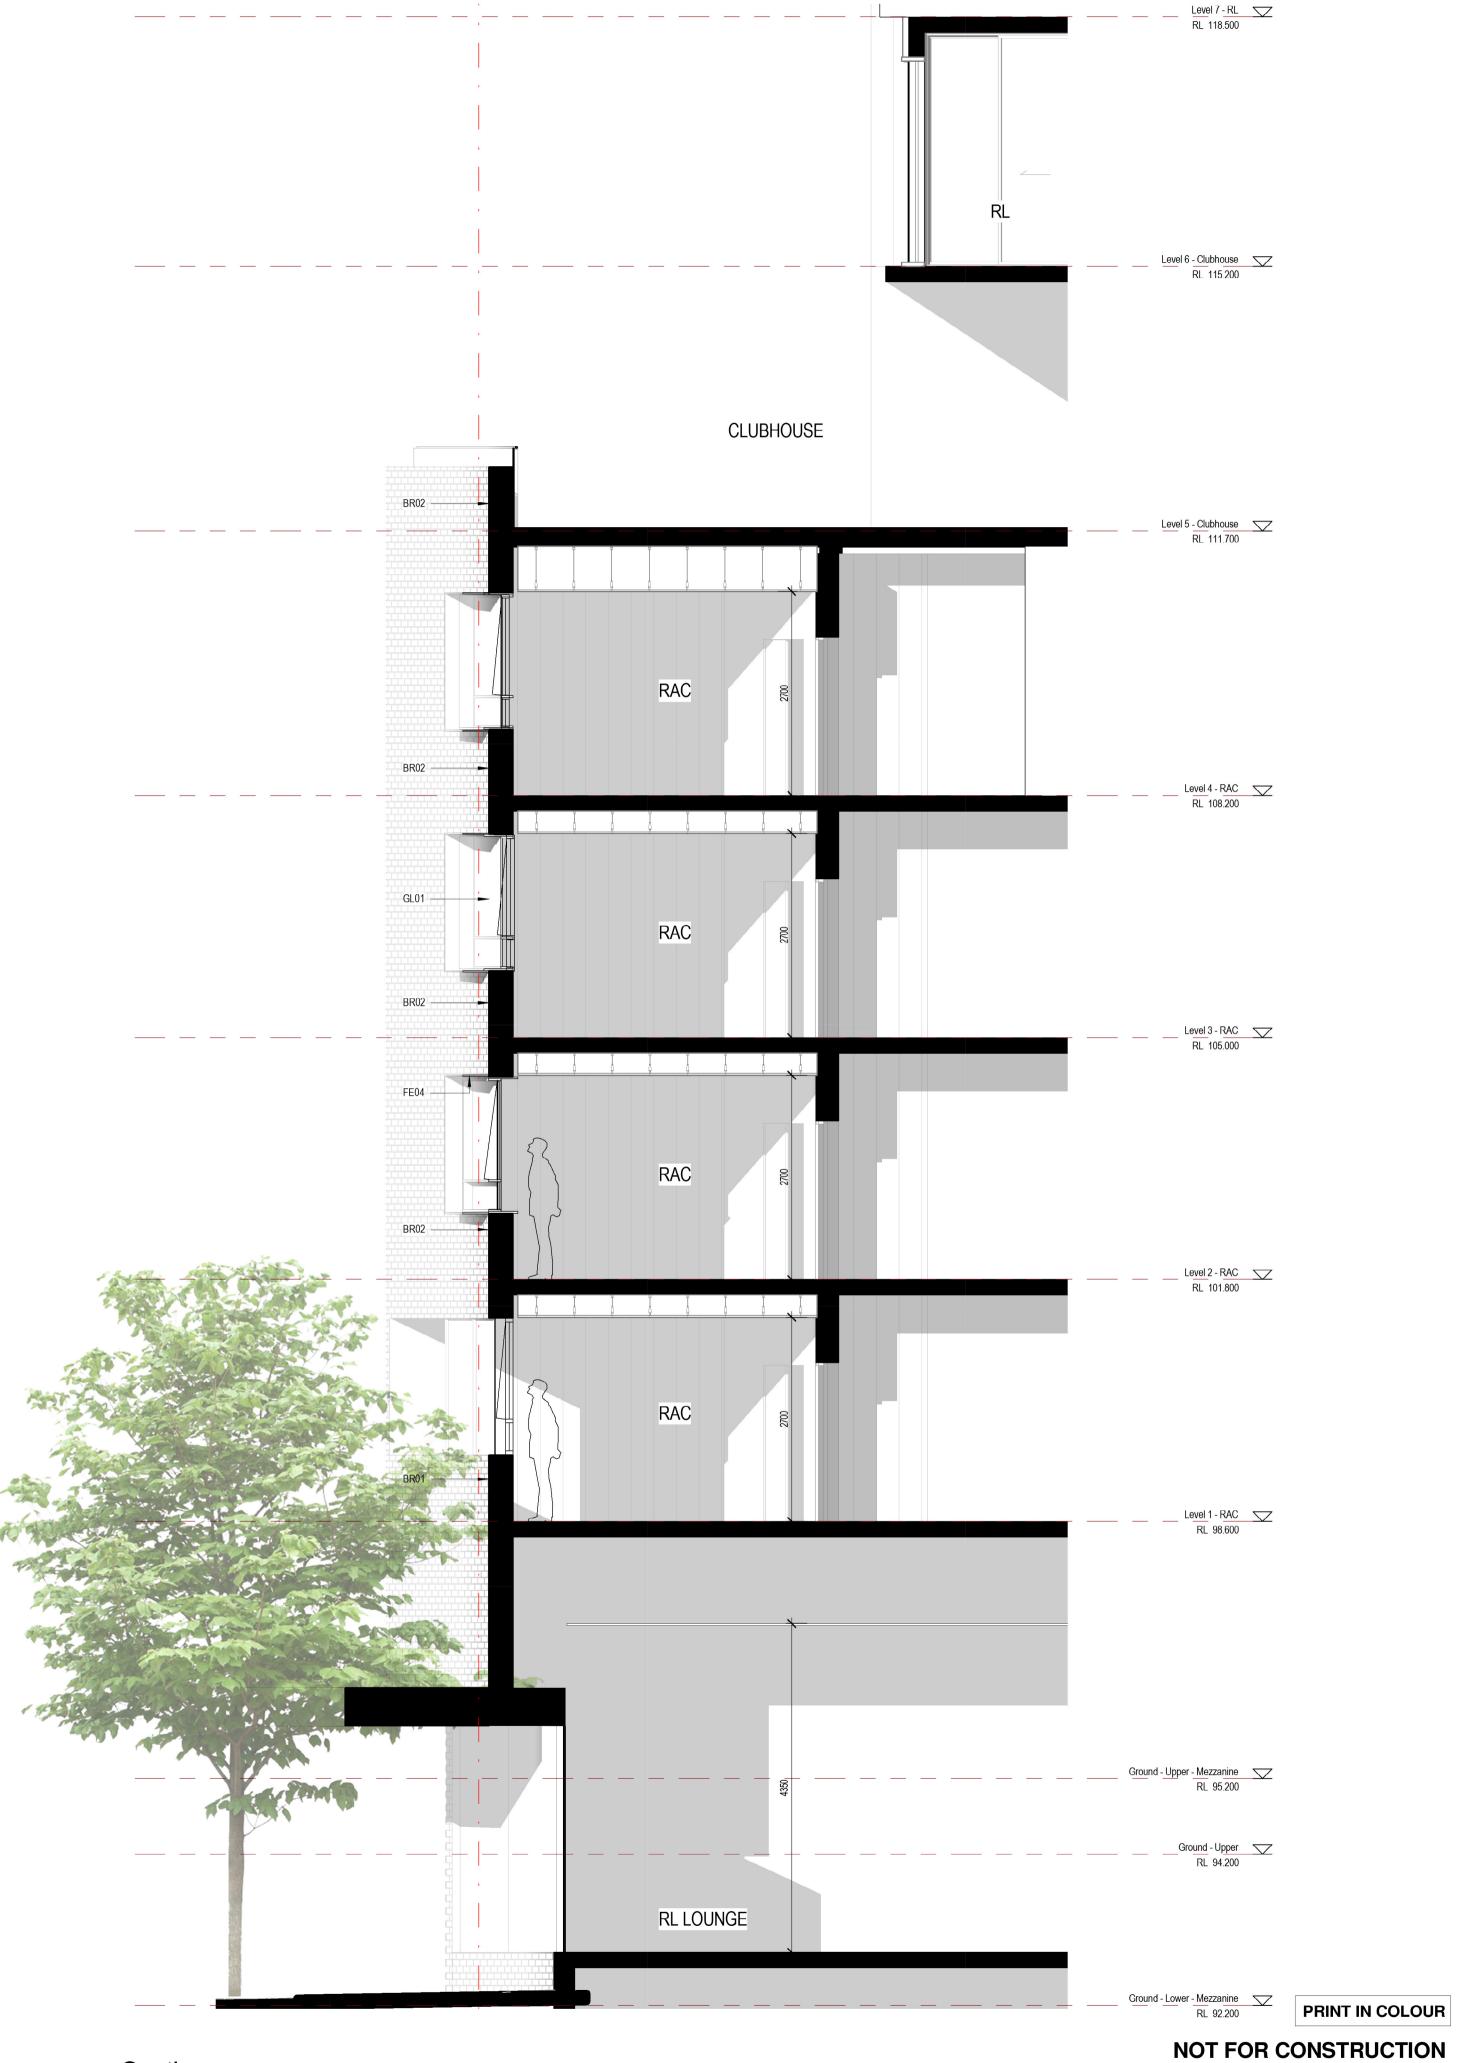


Architectus Australia Pty Ltd is the owner of the copyright subsisting in these drawings, plans, designs and specifications. They must not be used, reproduced or copied, in whole or in part, nor may the information, ideas and concepts therein contained (which are confidential to Architectus Australia Pty Ltd) be disclosed to any person without the prior written consent of that company.

Nominated Architect Ray Brown, NSWARB 6359

## Do not scale drawings. Verify all dimensions on site

issue	amendment	date
1	Issued for Development Application	22.06.18
2	DA Issue to Council	07.08.18
Α	For Coordination	01.11.19
В	Final Review	12.11.19
3	DA Resubmission	20.11.19

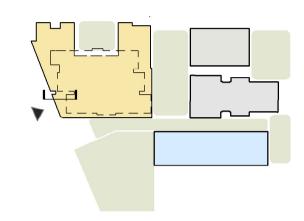

#### MATERIAL SCHEDULE

## Façade Finishes – Brick

BR01 – Face Brick - Brown Tone BR02 - Face Brick - Ivory Tone

# Façade Finishes – Cladding System

CL01 - Aluminium Cladding w/ Vertical Joints - Dark Grey Type A CL02 - Aluminium Cladding w/ Vertical Joints - Bronze

CL03 – Aluminium Cladding w/ Vertical Joints – Dark Grey Type B CL04 - Solid Panel - Grey

## Façade Finishes – Precast Panel Paint Finish

CN01 – Concrete - Flat - Light Colour CN02 - Concrete – Vertical Ribbed Profile Groove – Dark Grey A CN03 – Concrete - Flat - Dark Grey B

## Façade Element

FE01 Vertical Screen-White FE02 Vertical Screen-Olive

FE03 Aluminium Projecting Screen-Olive

FE04 Aluminium Projecting Screen-Bronze
FE05 Vertical Cabling
FE06 Battens
FE07 Palisade Fencing-Charcoal
FE08 Mesh Cable

# Façade Finishes-Window System

GL01 Glass - Clear
GL02 Glass - Clear - Frameless
GL03 Glass - Colour-Back
GL04 Glass - Dark Tint

SS01 Aluminium Louvre-Charcoal
SS02 Aluminium Louvre-Light Grey
SS03 Aluminium Expressed Section Edge-Charcoal
SS04 RHS Section-Charcoal
SS05 Profiled Steel Cladding-Charcoal

# architectus™

Sydney Melbourne Adelaide Auckland Christchurch Brisbane

Architectus Sydney
Level 18 MLC Centre
19 Martin Place
Sydney NSW 2000
T (61 2) 8252 8400
F (61 2) 8252 8600
sydney@architectus.com.au
ABN 90 131 245 684



29-33 Oxford Street & 6-14 Cambridge Street, Epping

Facade Details - Sheet 01


drawing no. 1:50 DA2-0900 ZT/JK FH 170502.00








11/19/2019 7:07:50 PM



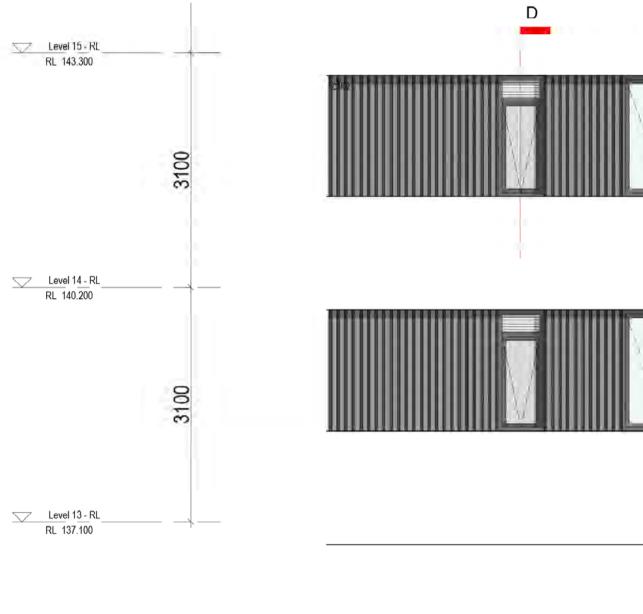

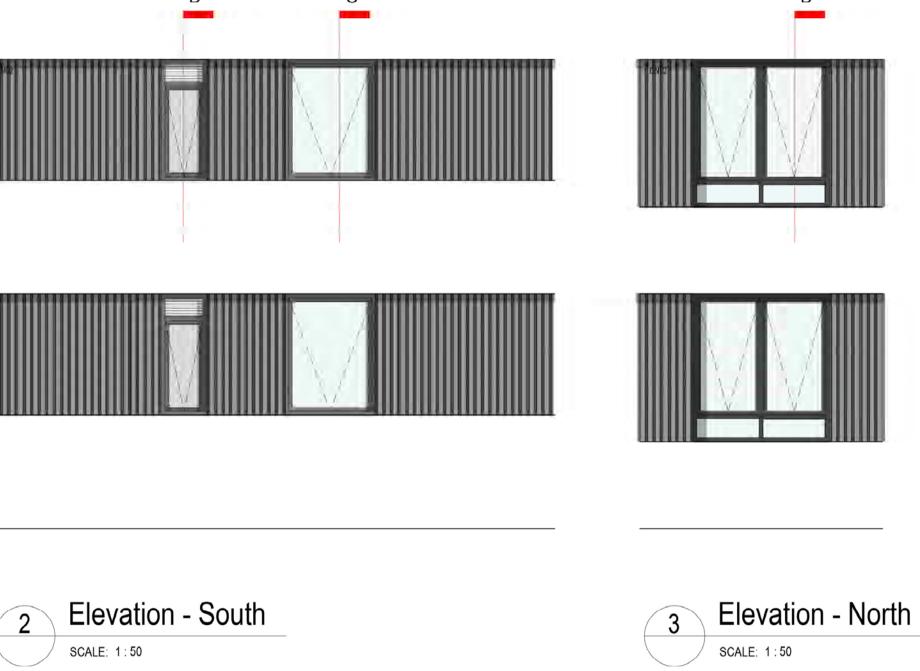

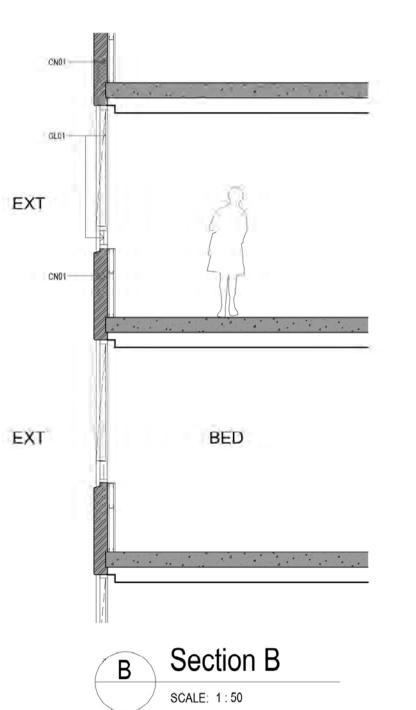

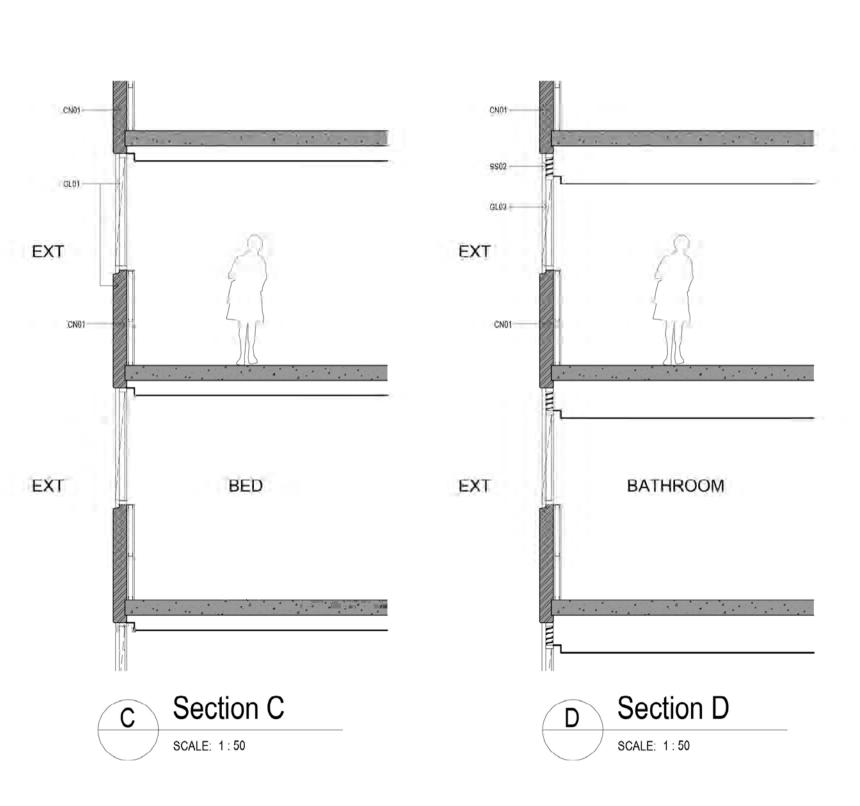

## <sup>®</sup>architectus<sup>™</sup>


Architectus Group Pty Ltd is the owner of the copyright subsisting in these drawings, plans, designs and specifications. They must not be used, reproduced or copied, in whole or in part, nor may the information, ideas and concepts therein contained (which are confidential to Architectus Group Pty Ltd) be disclosed to any person without the prior written consent of that company.

Nominated Architect Ray Brown, NSWARB 6359



#### Do not scale drawings. Verify all dimensions on site

amendment	mendment dat	
Issued for Development Application	22.06.18	
DA Issue to Council	07.08.18	
For Coordination	01.11.19	
Final Review	12.11.19	
DA Resubmission	20.11.19	
	Issued for Development Application  DA Issue to Council  For Coordination  Final Review	

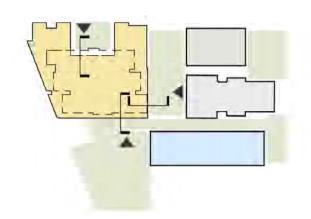

#### MATERIAL SCHEDULE

#### Façade Finishes – Brick

BR01 - Face Brick - Brown Tone

BR02 - Face Brick - Ivory Tone

#### Façade Finishes – Cladding System

CL01 - Aluminium Cladding w/ Vertical Joints - Dark Grey Type A CL02 - Aluminium Cladding w/ Vertical Joints - Bronze CL03 – Aluminium Cladding w/ Vertical Joints – Dark Grey Type B CL04 - Solid Panel - Grey

### Façade Finishes – Precast Panel Paint Finish

CN01 - Concrete - Flat - Light Colour CN02 - Concrete - Vertical Ribbed Profile Groove - Dark Grey A CN03 - Concrete - Flat - Dark Grey B

# Façade Element

FE01 Vertical Screen-White FE02 Vertical Screen-Olive

FE03 Aluminium Projecting Screen-Olive FE04 Aluminium Projecting Screen-Bronze FE05 Vertical Cabling

FE06 Battens
FE07 Palisade Fencing-Charcoal
FE08 Mesh Cable

# Façade Finishes-Window System

GL01 Glass - Clear
GL02 Glass - Clear - Frameless
GL03 Glass - Colour-Back
GL04 Glass - Dark Tint

# Façade Finishes-Steel Profile / Sheet

Aluminium Louyre-Charcoal SS02 Aluminium Louvre-Light Grey
SS03 Aluminium Expressed Section Edge-Charcoal
SS04 RHS Section-Charcoal

SS05 Profiled Steel Cladding-Charcoal

# architectus™

Sydney Melbourne Adelaide Auckland Christchurch Brisbane

client

project

Architectus Sydney
Level 18 MLC Centre
19 Martin Place
Sydney NSW 2000
T (61 2) 8252 8400
F (61 2) 8252 8600
sydney@architectus.com.au
ABN 90 131 245 684




29-33 Oxford Street & 6-14 Cambridge Street, Epping

drawing

Facade Details - Sheet 02

scale	1:50	drawing no.
drawn	ZT/JK	DA2-0901
checked	FH	issue
project no	170502.00	3

11/19/2019 4:58:27 PM

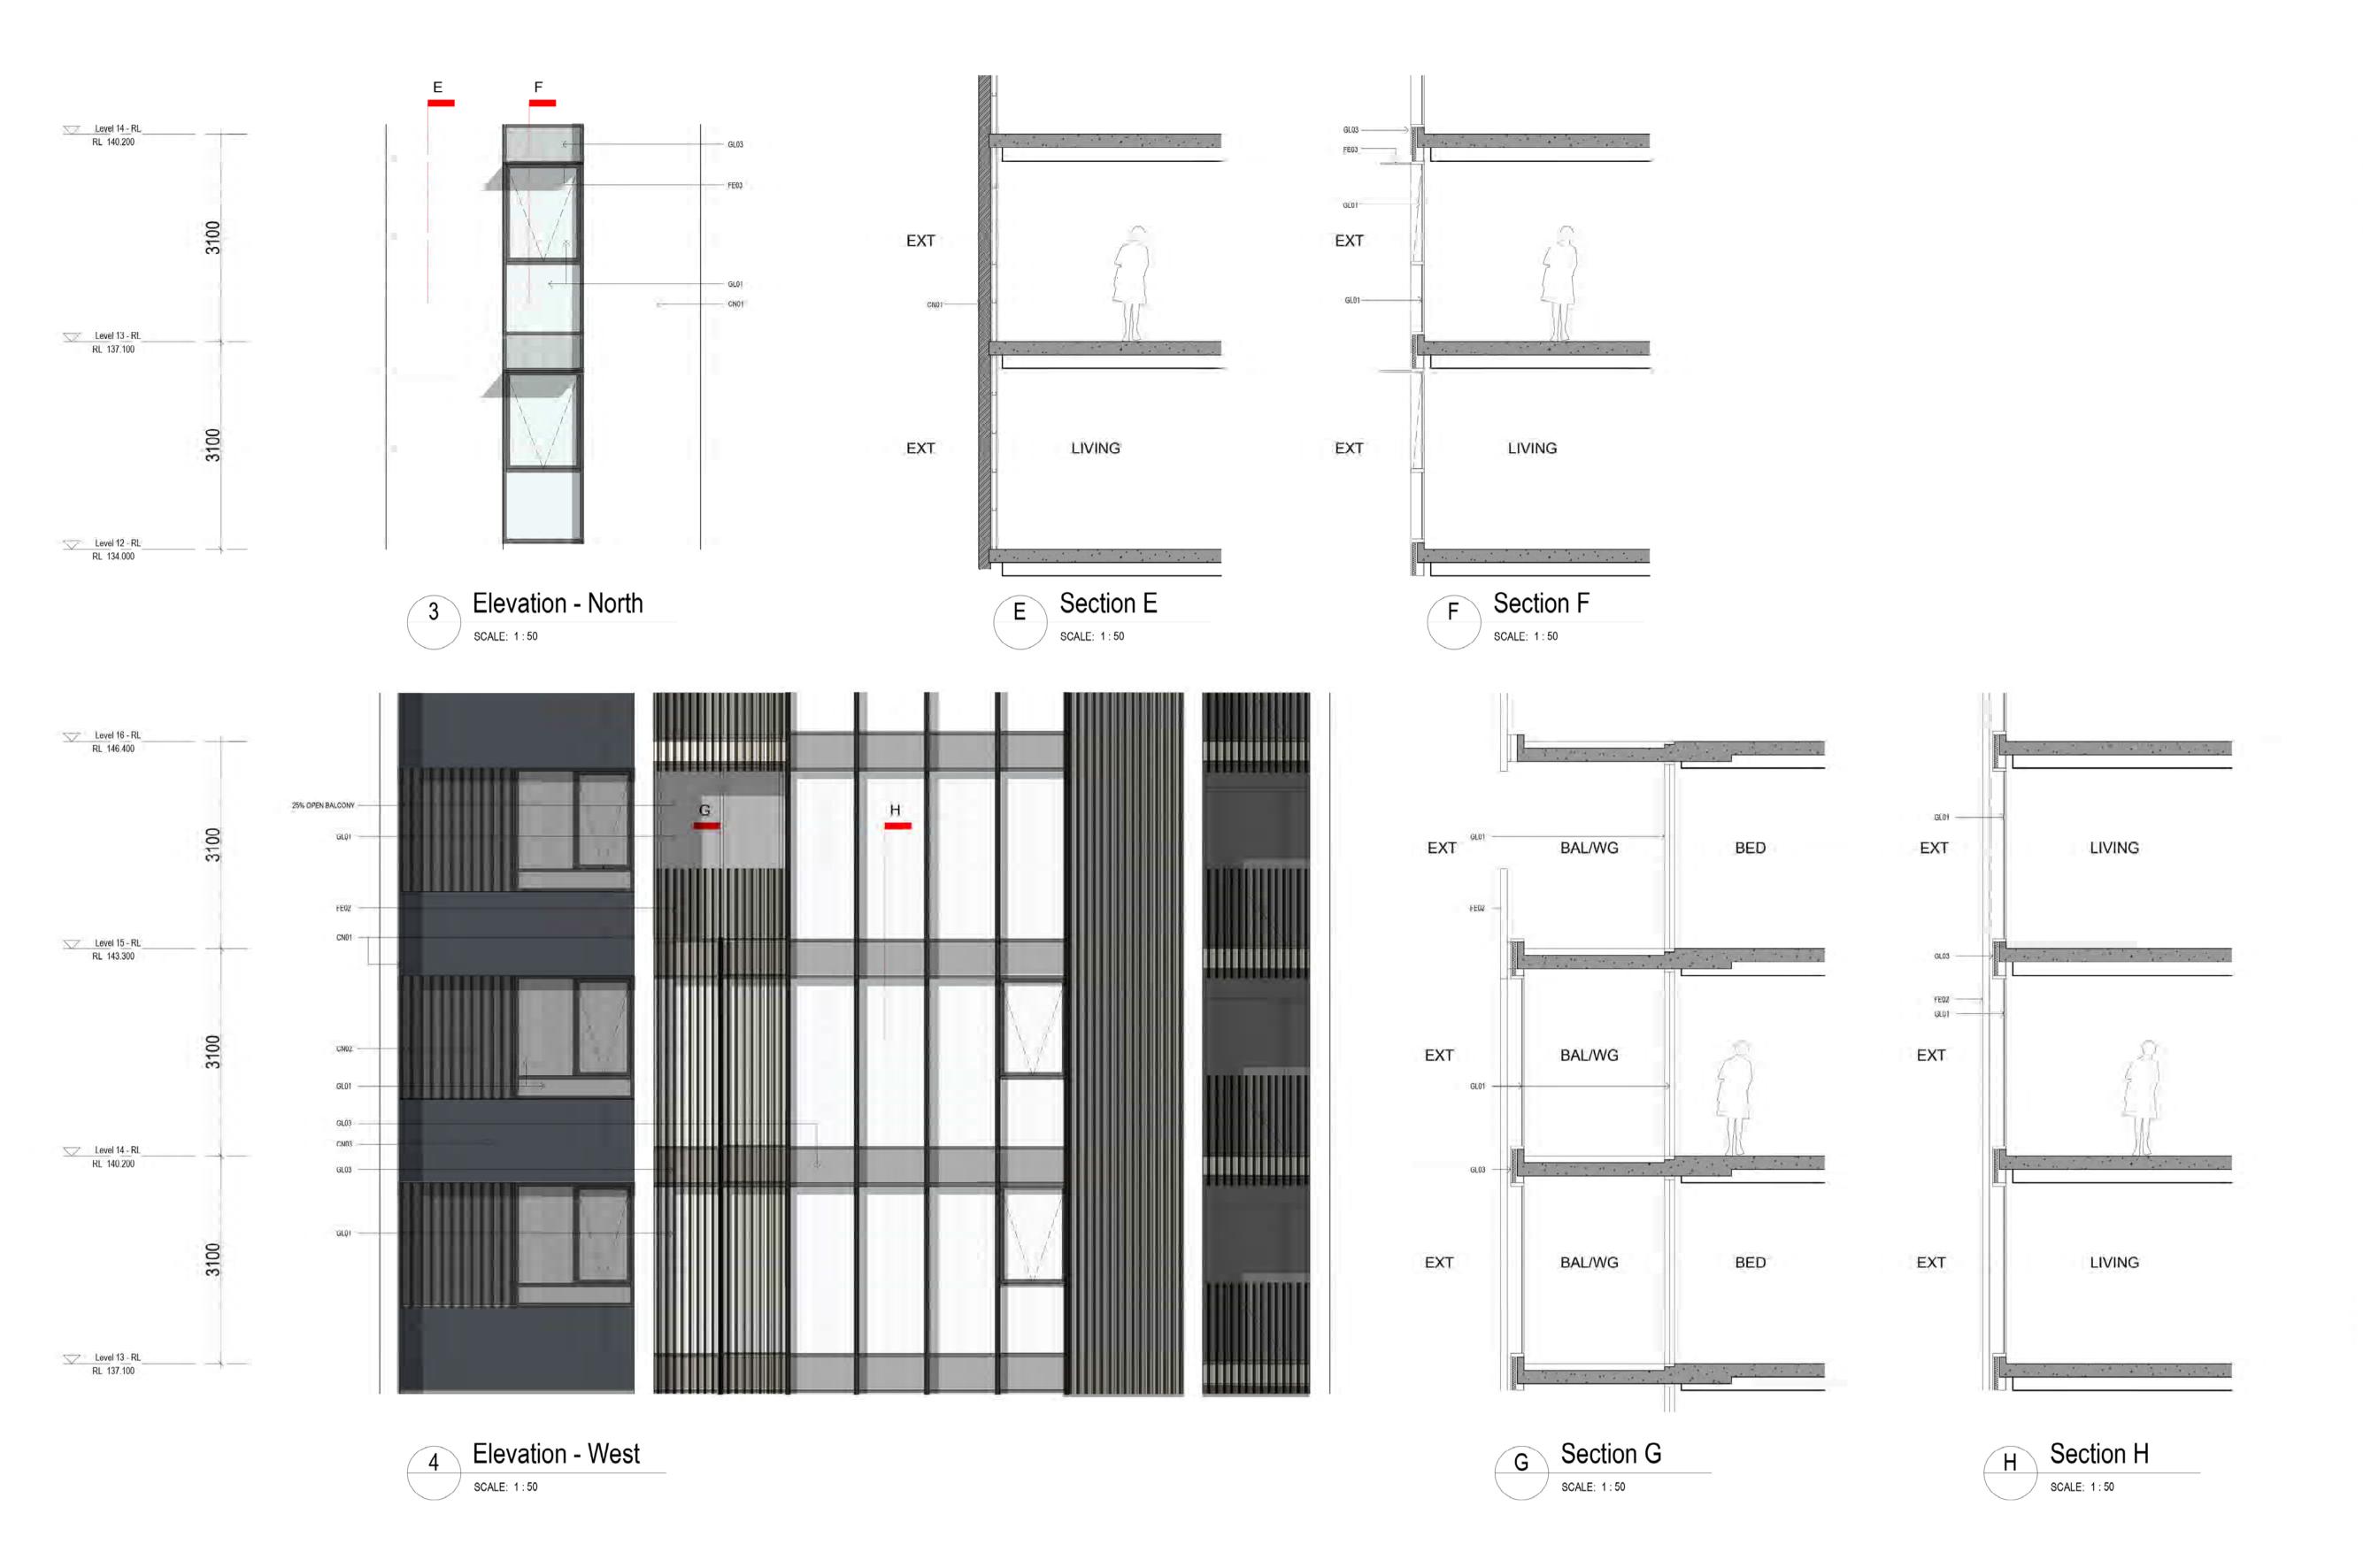

#### <sup>®</sup>architectus<sup>™</sup>


Architectus Group Pty Ltd is the owner of the copyright subsisting in these drawings, plans, designs and specifications. They must not be used, reproduced or copied, in whole or in part, nor may the information, ideas and concepts therein contained (which are confidential to Architectus Group Pty Ltd) be disclosed to any person without the prior written consent of that company.

Nominated Architect Ray Brown, NSWARB 6359



#### Do not scale drawings. Verify all dimensions on site

issue	amendment	date
Α	Final Review	12.11.19
1	DA Resubmission	20.11.19

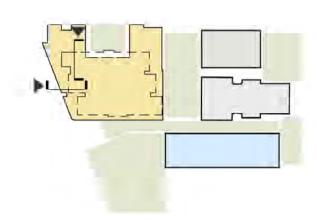

#### MATERIAL SCHEDULE

#### Façade Finishes – Brick

BR01 - Face Brick - Brown Tone BR02 - Face Brick - Ivory Tone

Façade Finishes – Cladding System

CL01 - Aluminium Cladding w/ Vertical Joints - Dark Grey Type A

#### CL02 - Aluminium Cladding w/ Vertical Joints – Bronze CL03 – Aluminium Cladding w/ Vertical Joints – Dark Grey Type B

CL04 - Solid Panel - Grey

# Façade Finishes - Precast Panel Paint Finish

CN01 – Concrete - Flat - Light Colour CN02 - Concrete – Vertical Ribbed Profile Groove – Dark Grey A CN03 - Concrete - Flat - Dark Grey B

# Façade Element

FE01 Vertical Screen-White FE02 Vertical Screen-Olive

FE03 Aluminium Projecting Screen-Olive FE04 Aluminium Projecting Screen-Bronze

FE05 Vertical Cabling

# FE06 Battens FE07 Pallsade Fencing-Charcoal FE08 Mesh Cable

Façade Finishes-Window System

GL01 Glass - Clear GL02 Glass - Clear - Frameless GL03 Glass - Colour-Back GL04 Glass - Dark Tint

# Facade Finishes-Steel Profile / Sheet

SS01 Aluminium Louvre-Charcoal SS02 Aluminium Louvre-Light Grey

SS03 Aluminium Expressed Section Edge-Charcoal
SS04 RHS Section-Charcoal
SS05 Profiled Steel Cladding-Charcoal

# architectus™

Sydney Melbourne Adelaide Auckland Christchurch Brisbane

Architectus Sydney
Level 18 MLC Centre
19 Martin Place
Sydney NSW 2000
T (61 2) 8252 8400
F (61 2) 8252 8600
sydney@architectus.com.au
ABN 90 131 245 684



project

29-33 Oxford Street & 6-14 Cambridge Street, Epping

Facade Details - Sheet 03

scale	1:50	drawing no.
drawn	JK	DA2-0902
checked	FH	issue
project no	170502.00	1

11/19/2019 7:07:54 PM

# Level 5 - Clubhouse RL 111.700 Level 5 - Clubhouse Level 4 - RAC Level 4 - RAC RL 108.200 Level 3 - RAC Level 3 - RAC RL 105.000 RL 105.000 Level 2 - RAC RL 101.800 Level 2 - RAC RL 101.800 Level 1 - RAC RL 98.600 Level 1 - RAC RL 98.600 client Ground - Upper - Mezzanine RL 95.200 Ground - Upper RL 94 200 drawing Ground - Lower - Mezzanine RL 92.200 PRINT IN COLOUR

Section

SCALE: 1:50

Elevation

SCALE: 1:50


#### °architectus™

Architectus Australia Pty Ltd is the owner of the copyright subsisting in these drawings, plans, designs and specifications. They must not be used, reproduced or copied, in whole or in part, nor may the information, ideas and concepts therein contained (which are confidential to Architectus Australia Pty Ltd) be disclosed to any person without the prior written consent of that company.

Nominated Architect Ray Brown, NSWARB 6359

## Do not scale drawings. Verify all dimensions on site

issue	amendment	date
1	Issued for Development Application	22.06.18
2	DA Issue to Council	07.08.18
Α	For Coordination	01.11.19
В	Final Review	12.11.19
3	DA Resubmission	20.11.19
	9	
	0	
	3	
	•	
	,	
	-	

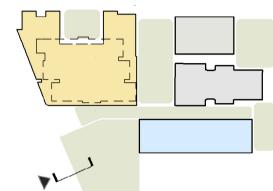

#### MATERIAL SCHEDULE

#### Façade Finishes – Brick

BR01 - Face Brick - Brown Tone BR02 - Face Brick - Ivory Tone

# Façade Finishes – Cladding System

CL01 - Aluminium Cladding w/ Vertical Joints - Dark Grey Type A CL02 - Aluminium Cladding w/ Vertical Joints - Bronze CL03 – Aluminium Cladding w/ Vertical Joints – Dark Grey Type B CL04 – Solid Panel – Grey

#### Façade Finishes – Precast Panel Paint Finish

CN01 – Concrete - Flat - Light Colour CN02 - Concrete – Vertical Ribbed Profile Groove – Dark Grey A CN03 – Concrete - Flat - Dark Grey B

# Façade Element

FE01 Vertical Screen-White FE02 Vertical Screen-Olive

FE03 Aluminium Projecting Screen-Olive FE04 Aluminium Projecting Screen-Bronze

# FE05 Vertical Cabling FE06 Battens FE07 Palisade Fencing-Charcoal FE08 Mesh Cable

Façade Finishes-Window System

GL01 Glass - Clear
GL02 Glass - Clear - Frameless
GL03 Glass - Colour-Back
GL04 Glass - Dark Tint

# Façade Finishes-Steel Profile / Sheet

SS01 Aluminium Louvre-Charcoal SS02 Aluminium Louvre-Light Grey SS03 Aluminium Expressed Section Edge-Charcoal
SS04 RHS Section-Charcoal
SS05 Profiled Steel Cladding-Charcoal

# architectus™

Sydney Melbourne Adelaide Auckland Christchurch Brisbane

Architectus Sydney
Level 18 MLC Centre
19 Martin Place
Sydney NSW 2000
T (61 2) 8252 8400
F (61 2) 8252 8600
sydney@architectus.com.au
ABN 90 131 245 684



# Stockland


29-33 Oxford Street & 6-14 Cambridge Street, Epping

Facade Details - Sheet 04

scale	1:50	DA2-0903	
drawn	ZT/JK		
checked	FH	issue	
project no	170502.00	3	

11/19/2019 7:08:06 PM

NOT FOR CONSTRUCTION

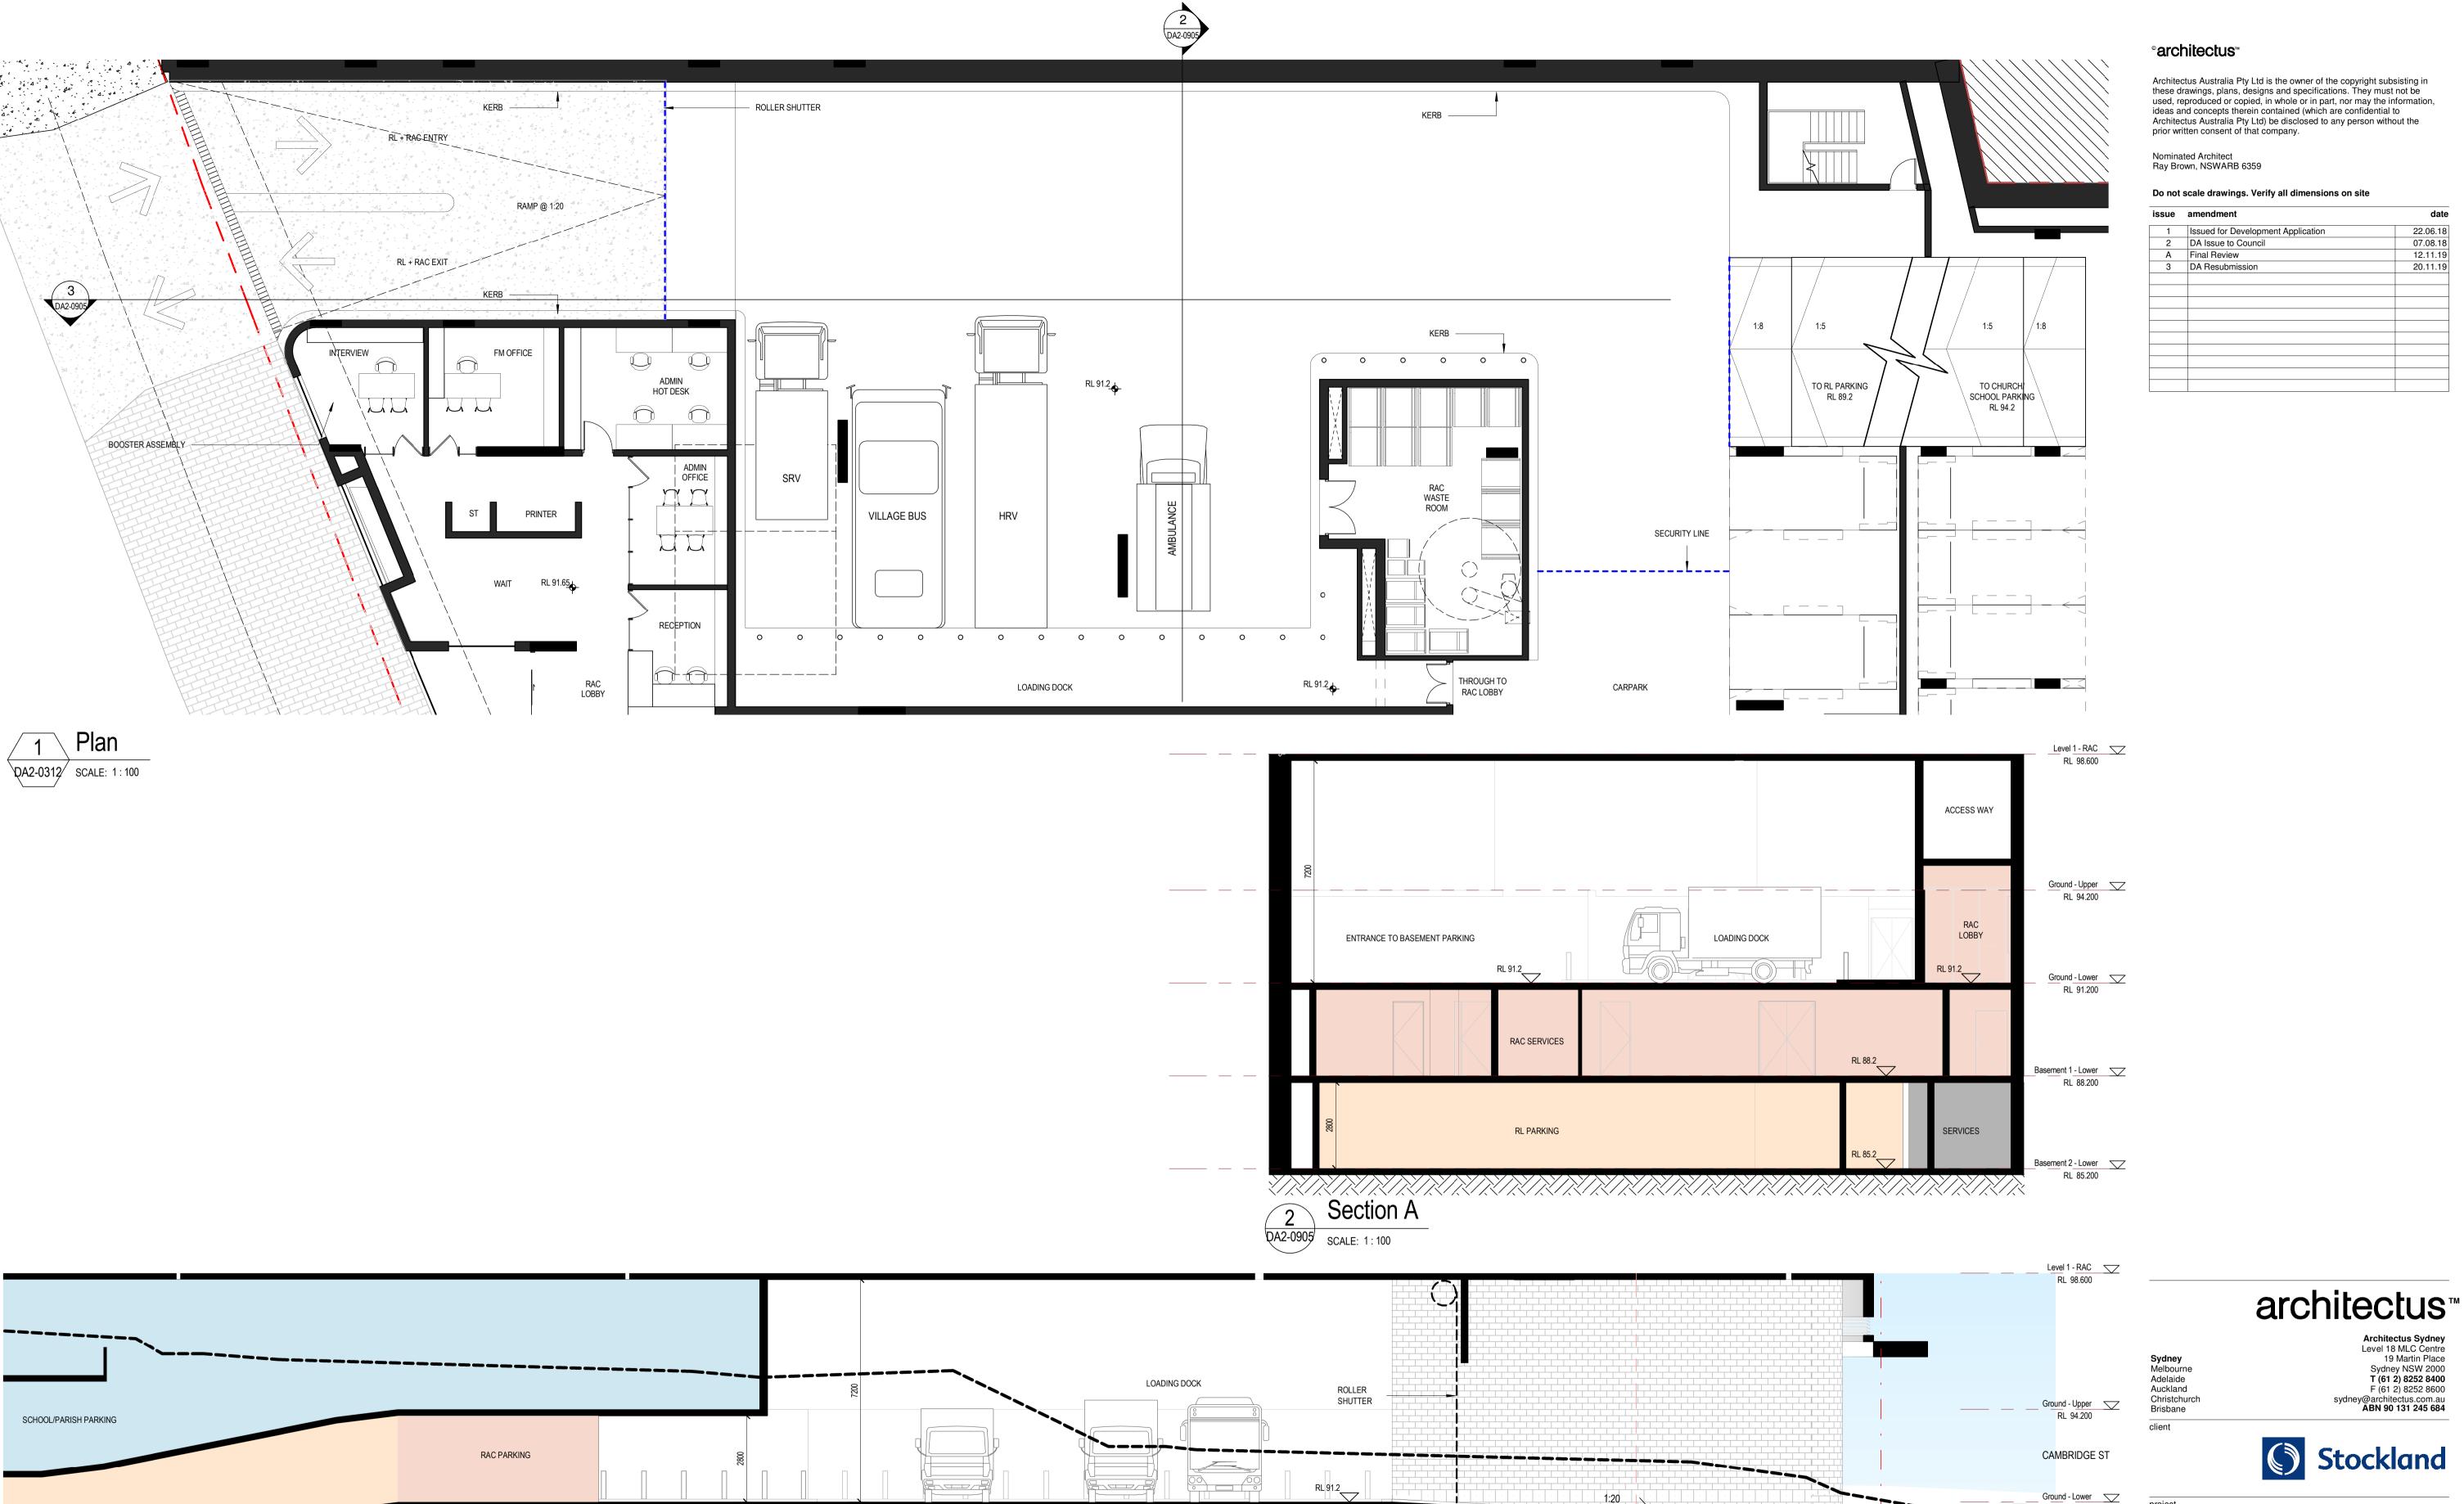

RAC SERVICES

Section B

RL PARKING

RAC SERVICES

RL PARKING

RL PARKING

RL 85.2



29-33 Oxford Street & 6-14 Cambridge Street, Epping

Basement Entry, Loading Dock & Ramps

scale	1 : 100@A1	drawing no.
drawn	ZT	DA2-0905
checked	FH	issue
project no	170502.00	3

19/11/2019 8:30:08 PM

Basement 2 - Lower
RL 85-200
PRINT IN COLOUR

NOT FOR CONSTRUCTION



Architectus Australia Pty Ltd is the owner of the copyright subsisting in these drawings, plans, designs and specifications. They must not be used, reproduced or copied, in whole or in part, nor may the information, ideas and concepts therein contained (which are confidential to Architectus Australia Pty Ltd) be disclosed to any person without the prior written consent of that company.

Nominated Architect Ray Brown, NSWARB 6359

Do not scale drawings. Verify all dimensions on site

issue	amendment	date
Α	For Coordination	18.09.19
В	For Cost Planning	26.09.19
С	For Coordination	04.10.19
D	For Coordination	18.10.19
Е	Final Review	12.11.19
1	DA Resubmission	20.11.19
2	DA Resubmission	11.02.20

\* WINDOW TYPE REFER TO DETAIL DA2-0401

# architectus™

Sydney Melbourne Adelaide Auckland Christchurch Brisbane

Architectus Sydney
Level 18 MLC Centre
19 Martin Place
Sydney NSW 2000
T (61 2) 8252 8400
F (61 2) 8252 8600
sydney@architectus.com.au
ABN 90 131 245 684



29-33 Oxford Street & 6-14 Cambridge Street, Epping

project

Level 6 Pre Adapt

drawing no.	1 : 100@A1	scale	
DA2-1400	drawn JK/JS/AC	drawn	
issue	FH	checked	PRINT IN COLOUR
2	170502.00	project no	NOT FOR CONSTRUCTION



Architectus Australia Pty Ltd is the owner of the copyright subsisting in these drawings, plans, designs and specifications. They must not be used, reproduced or copied, in whole or in part, nor may the information, ideas and concepts therein contained (which are confidential to Architectus Australia Pty Ltd) be disclosed to any person without the prior written consent of that company.

Nominated Architect Ray Brown, NSWARB 6359

#### Do not scale drawings. Verify all dimensions on site

amendment	date
For Coordination	18.09.19
For Coordination	04.10.19
For Coordination	18.10.19
Final Review	12.11.19
DA Resubmission	20.11.19
	For Coordination For Coordination For Coordination Final Review

# architectus™

Sydney
Melbourne
Adelaide
Auckland
Christchurch
Brisbane

project

Architectus Sydney
Level 18 MLC Centre
19 Martin Place
Sydney NSW 2000
T (61 2) 8252 8400
F (61 2) 8252 8600
sydney@architectus.com.au
ABN 90 131 245 684



29-33 Oxford Street & 6-14

Cambridge Street, Epping

Level 6 Post Adapt

 drawing no.

 drawn
 JK/JS/AC
 DA2-1401

 checked
 FH
 issue

 project no
 170502.00
 1

NOT FOR CONSTRUCTION



Architectus Australia Pty Ltd is the owner of the copyright subsisting in these drawings, plans, designs and specifications. They must not be used, reproduced or copied, in whole or in part, nor may the information, ideas and concepts therein contained (which are confidential to Architectus Australia Pty Ltd) be disclosed to any person without the prior written consent of that company.

Nominated Architect Ray Brown, NSWARB 6359

Do not scale drawings. Verify all dimensions on site

issue	amendment	da
1	Issued for Development Application	22.06.1
2	DA Issue to Council	07.08.
Α	For Coordination	18.09.
В	For Coordination	04.10.1
С	For Coordination	18.10.
D	For Coordination	01.11.
E	Final Review	12.11.1
3	DA Resubmission	20.11.1
4	DA Resubmission	11.02.2

\* WINDOW TYPE REFER TO DETAIL DA2-0401

SCHEDULE OF LEVELS

LEVEL	RL
L7	118.5
L8	121.6
L9	124.7
L10	127.8
L11	130.9
L12	134.0
L13	137.1
L14	140.2
	L7 L8 L9 L10 L11 L12 L13

COLOUR LEGEND

1 BEDROOM

2 BEDROOM

3 BEDROOM

# architectus™

Sydney
Melbourne
Adelaide
Auckland
Christchurch
Brisbane

Architectus Sydney
Level 18 MLC Centre
19 Martin Place
Sydney NSW 2000
T (61 2) 8252 8400
F (61 2) 8252 8600
sydney@architectus.com.au
ABN 90 131 245 684



et

29-33 Oxford Street & 6-14 Cambridge Street, Epping

drawing

Level 07-19 Pre Adapt

scale	1:100	drawing no.	
drawn	JK/JS/AC	DA2-1402	
checked	FH	issue	
project no	170502.00	4	

\_\_\_\_

NOT FOR CONSTRUCTION

13/02/2020 11:15:36 AM



Architectus Australia Pty Ltd is the owner of the copyright subsisting in these drawings, plans, designs and specifications. They must not be used, reproduced or copied, in whole or in part, nor may the information, ideas and concepts therein contained (which are confidential to Architectus Australia Pty Ltd) be disclosed to any person without the prior written consent of that company.

Nominated Architect Ray Brown, NSWARB 6359

Do not scale drawings. Verify all dimensions on site

issue	amendment	dat
1	Issued for Development Application	22.06.1
2	DA Issue to Council	07.08.1
Α	For Cost Planning	26.09.1
В	For Coordination	18.10.1
С	For Coordination	01.11.1
D	Final Review	12.11.1
3	DA Resubmission	20.11.1

COLOUR LEGEND

1 BEDROOM

2 BEDROOM

3 BEDROOM

# architectus™

Sydney
Melbourne
Adelaide
Auckland
Christchurch
Brisbane

Architectus Sydney
Level 18 MLC Centre
19 Martin Place
Sydney NSW 2000
T (61 2) 8252 8400
F (61 2) 8252 8600
sydney@architectus.com.au
ABN 90 131 245 684



29-33 Oxford Street & 6-14 Cambridge Street, Epping

drawing

Level 07-19 Post Adapt

scale	As	drawing no.
drawn	indicated@A1_ CS/JK/AC	DA2-1403
checked	FH	issue
project no	170502.00	3

\_\_\_

12/02/2020 11:11:58 AM



Architectus Australia Pty Ltd is the owner of the copyright subsisting in these drawings, plans, designs and specifications. They must not be used, reproduced or copied, in whole or in part, nor may the information, ideas and concepts therein contained (which are confidential to Architectus Australia Pty Ltd) be disclosed to any person without the prior written consent of that company.

Nominated Architect Ray Brown, NSWARB 6359

Do not scale drawings. Verify all dimensions on site

issue	amendment	date
1	Issued for Development Application	22.06.18
2	DA Issue to Council	07.08.18
Α	For Cost Planning	26.09.19
В	For Coordination	04.10.19
С	For Coordination	18.10.19
D	For Coordination	01.11.19
E	Final Review	12.11.19
3	DA Resubmission	20.11.19
4	DA Resubmission	11.02.20

\* WINDOW TYPE REFER TO DETAIL DA2-0401

SCHEDULE OF LEVELS

LEVEL	RL
L20	158.8
L21	161.9
L22	165.0
L23	168.1
L24	171.2
L25	174.3

COLOUR LEGEND

1 BEDROOM

2 BEDROOM

□ 3 BEDROOM

architectus<sup>™</sup>

Ar Lev

Sydney
Melbourne
Adelaide
Auckland
Christchurch
Brisbane

Architectus Sydney
Level 18 MLC Centre
19 Martin Place
Sydney NSW 2000
T (61 2) 8252 8400
F (61 2) 8252 8600
sydney@architectus.com.au
ABN 90 131 245 684



12/02/2020 3:58:13 PM

29-33 Oxford Street & 6-14 Cambridge Street, Epping

drawing

Level 20-26 Pre Adapt

 scale
 As indicated@A1\_ JK/JS/AC
 DA2-1404

 checked
 FH
 issue

 project no
 170502.00
 4

NOT FOR CONSTRUCTION



Architectus Australia Pty Ltd is the owner of the copyright subsisting in these drawings, plans, designs and specifications. They must not be used, reproduced or copied, in whole or in part, nor may the information, ideas and concepts therein contained (which are confidential to Architectus Australia Pty Ltd) be disclosed to any person without the prior written consent of that company.

Nominated Architect Ray Brown, NSWARB 6359

#### Do not scale drawings. Verify all dimensions on site

Do not scale drawings. Verify all dimensions on site			
issue	amendment	date	
1	Issued for Development Application	22.06.18	
2	DA Issue to Council	07.08.18	
Α	For Coordination	18.10.19	
В	For Coordination	01.11.19	
С	Final Review	12.11.19	
3	DA Resubmission	20.11.19	
	<del></del>	·	

# architectus™

Sydney Melbourne Adelaide Auckland Christchurch Brisbane

Architectus Sydney
Level 18 MLC Centre
19 Martin Place
Sydney NSW 2000
T (61 2) 8252 8400
F (61 2) 8252 8600
sydney@architectus.com.au
ABN 90 131 245 684



29-33 Oxford Street & 6-14 Cambridge Street, Epping

Level 20-26 Post Adapt

PRINT IN COLOUR NOT FOR CONSTRUCTION

scale	1 : 100@A1	drawing no.
		DA2-1405
drawn	CS/JK/AC	DAZ-1403
checked	FH	issue
project no	170502.00	3

19/11/2019 8:30:50 PM



Architectus Australia Pty Ltd is the owner of the copyright subsisting in these drawings, plans, designs and specifications. They must not be used, reproduced or copied, in whole or in part, nor may the information, ideas and concepts therein contained (which are confidential to Architectus Australia Pty Ltd) be disclosed to any person without the prior written consent of that company.

Nominated Architect Ray Brown, NSWARB 6359

## Do not scale drawings. Verify all dimensions on site

issue	amendment	date
1	Issued for Development Application	22.06.18
2	DA Issue to Council	07.08.18
Α	For Coordination	04.10.19
В	For Coordination	18.10.19
С	For Coordination	01.11.19
D	Final Review	12.11.19
3	DA Resubmission	20.11.19
4	DA Resubmission	11.02.20
5	DA Resubmission	27.02.20

#### \* WINDOW TYPE REFER TO DETAIL DA2-0401

#### SCHEDULE OF LEVELS

LEVEL	RL
L26	177.6
L27	180.7
L28	183.8

COLOUR LEGEND

1 BEDROOM

2 BEDROOM

3 BEDROOM

architectus™

Sydney
Melbourne
Adelaide
Auckland
Christchurch
Brisbane

Architectus Sydney
Level 18 MLC Centre
19 Martin Place
Sydney NSW 2000
T (61 2) 8252 8400
F (61 2) 8252 8600
sydney@architectus.com.au
ABN 90 131 245 684



29-33 Oxford Street & 6-14 Cambridge Street, Epping

Level 27 Pre Adapt

As indicated@A1\_ JK/JS/AC issue

170502.00

PRINT IN COLOUR

NOT FOR CONSTRUCTION

27/02/2020 1:36:06 PM



Architectus Australia Pty Ltd is the owner of the copyright subsisting in these drawings, plans, designs and specifications. They must not be used, reproduced or copied, in whole or in part, nor may the information, ideas and concepts therein contained (which are confidential to Architectus Australia Pty Ltd) be disclosed to any person without the prior written consent of that company.

Nominated Architect Ray Brown, NSWARB 6359

## Do not scale drawings. Verify all dimensions on site

issue	amendment	date
1	Issued for Development Application	22.06.18
2	DA Issue to Council	07.08.18
Α	For Cost Planning	26.09.19
В	For Coordination	18.10.19
С	For Coordination	01.11.19
D	Final Review	12.11.19
3	DA Resubmission	20.11.19
4	DA Resubmission	27.02.20

# architectus™

Sydney Melbourne Adelaide Auckland Christchurch Brisbane

project

Architectus Sydney
Level 18 MLC Centre
19 Martin Place
Sydney NSW 2000
T (61 2) 8252 8400
F (61 2) 8252 8600
sydney@architectus.com.au
ABN 90 131 245 684



29-33 Oxford Street & 6-14 Cambridge Street, Epping

Level 27 Post Adapt

PRINT IN COLOUR

NOT FOR CONSTRUCTION

drawing no. 1:100@A1 DA2-1407 CS/JK/AC FH 170502.00

# TYPE A 3B 129 m² 2802 TYPE E PRIVATE TERRACE 30 m<sup>2</sup> 1187 PRIVATE TERRACE 39 m² 1189

## °architectus™

Architectus Australia Pty Ltd is the owner of the copyright subsisting in these drawings, plans, designs and specifications. They must not be used, reproduced or copied, in whole or in part, nor may the information, ideas and concepts therein contained (which are confidential to Architectus Australia Pty Ltd) be disclosed to any person without the prior written consent of that company.

# Nominated Architect Ray Brown, NSWARB 6359

Do not scale drawings. Verify all dimensions on site

issue	amendment	date
Α	For Coordination	04.10.19
В	For Coordination	18.10.19
С	For Coordination	01.11.19
D	Final Review	12.11.19
1	DA Resubmission	20.11.19
2	DA Resubmission	11.02.20

\* WINDOW TYPE REFER TO DETAIL DA2-0401

# architectus™

Sydney Melbourne Adelaide Auckland Christchurch Brisbane

Architectus Sydney
Level 18 MLC Centre
19 Martin Place
Sydney NSW 2000
T (61 2) 8252 8400
F (61 2) 8252 8600
sydney@architectus.com.au
ABN 90 131 245 684




29-33 Oxford Street & 6-14 Cambridge Street, Epping

Level 28 Pre Adapt

PRINT IN COLOUR

NOT FOR CONSTRUCTION

scale	1:100@A1	drawing no.
drawn	JK/JS/AC	DA2-1408
checked	FH	issue
project no	170502.00	2

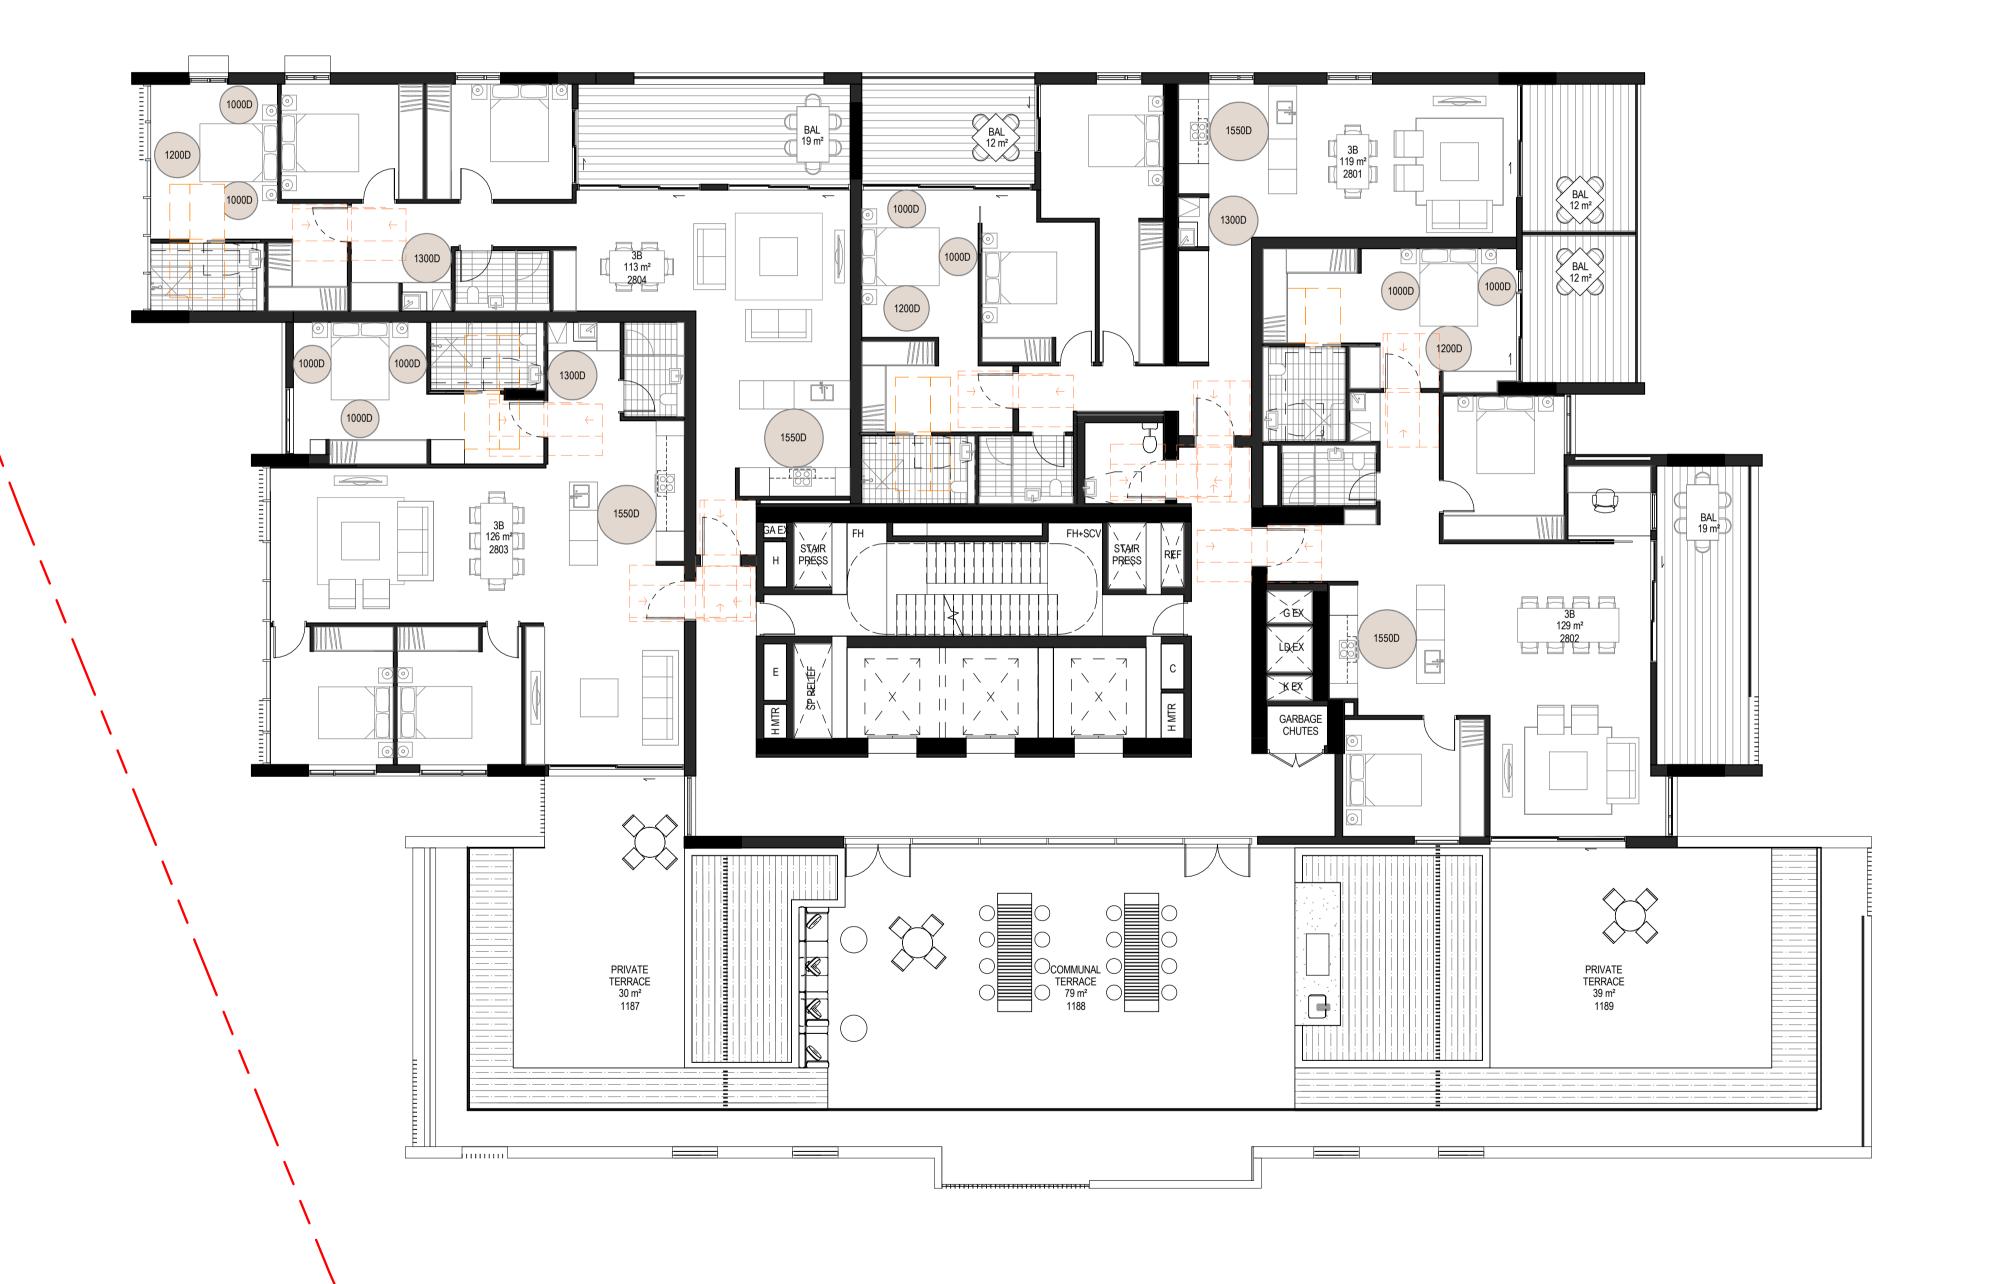

Architectus Australia Pty Ltd is the owner of the copyright subsisting in these drawings, plans, designs and specifications. They must not be used, reproduced or copied, in whole or in part, nor may the information, ideas and concepts therein contained (which are confidential to Architectus Australia Pty Ltd) be disclosed to any person without the prior written consent of that company.

Nominated Architect Ray Brown, NSWARB 6359

## Do not scale drawings. Verify all dimensions on site

issue	amendment	date
Α	For Cost Planning	26.09.19
В	For Coordination	18.10.19
С	For Coordination	01.11.19
D	Final Review	12.11.19
1	DA Resubmission	20.11.19

# architectus™

Sydney
Melbourne
Adelaide
Auckland
Christchurch
Brisbane

project

Architectus Sydney
Level 18 MLC Centre
19 Martin Place
Sydney NSW 2000
T (61 2) 8252 8400
F (61 2) 8252 8600
sydney@architectus.com.au
ABN 90 131 245 684



29-33 Oxford Street & 6-14

Cambridge Street, Epping

Level 28 Post Adapt

 scale
 drawing no.

 drawn
 JK/JS/AC
 DA2-1409

 checked
 FH
 issue

 project no
 170502.00
 1

PRINT IN COLOUR

NOT FOR CONSTRUCTION