






Indicative Planting South Elevation

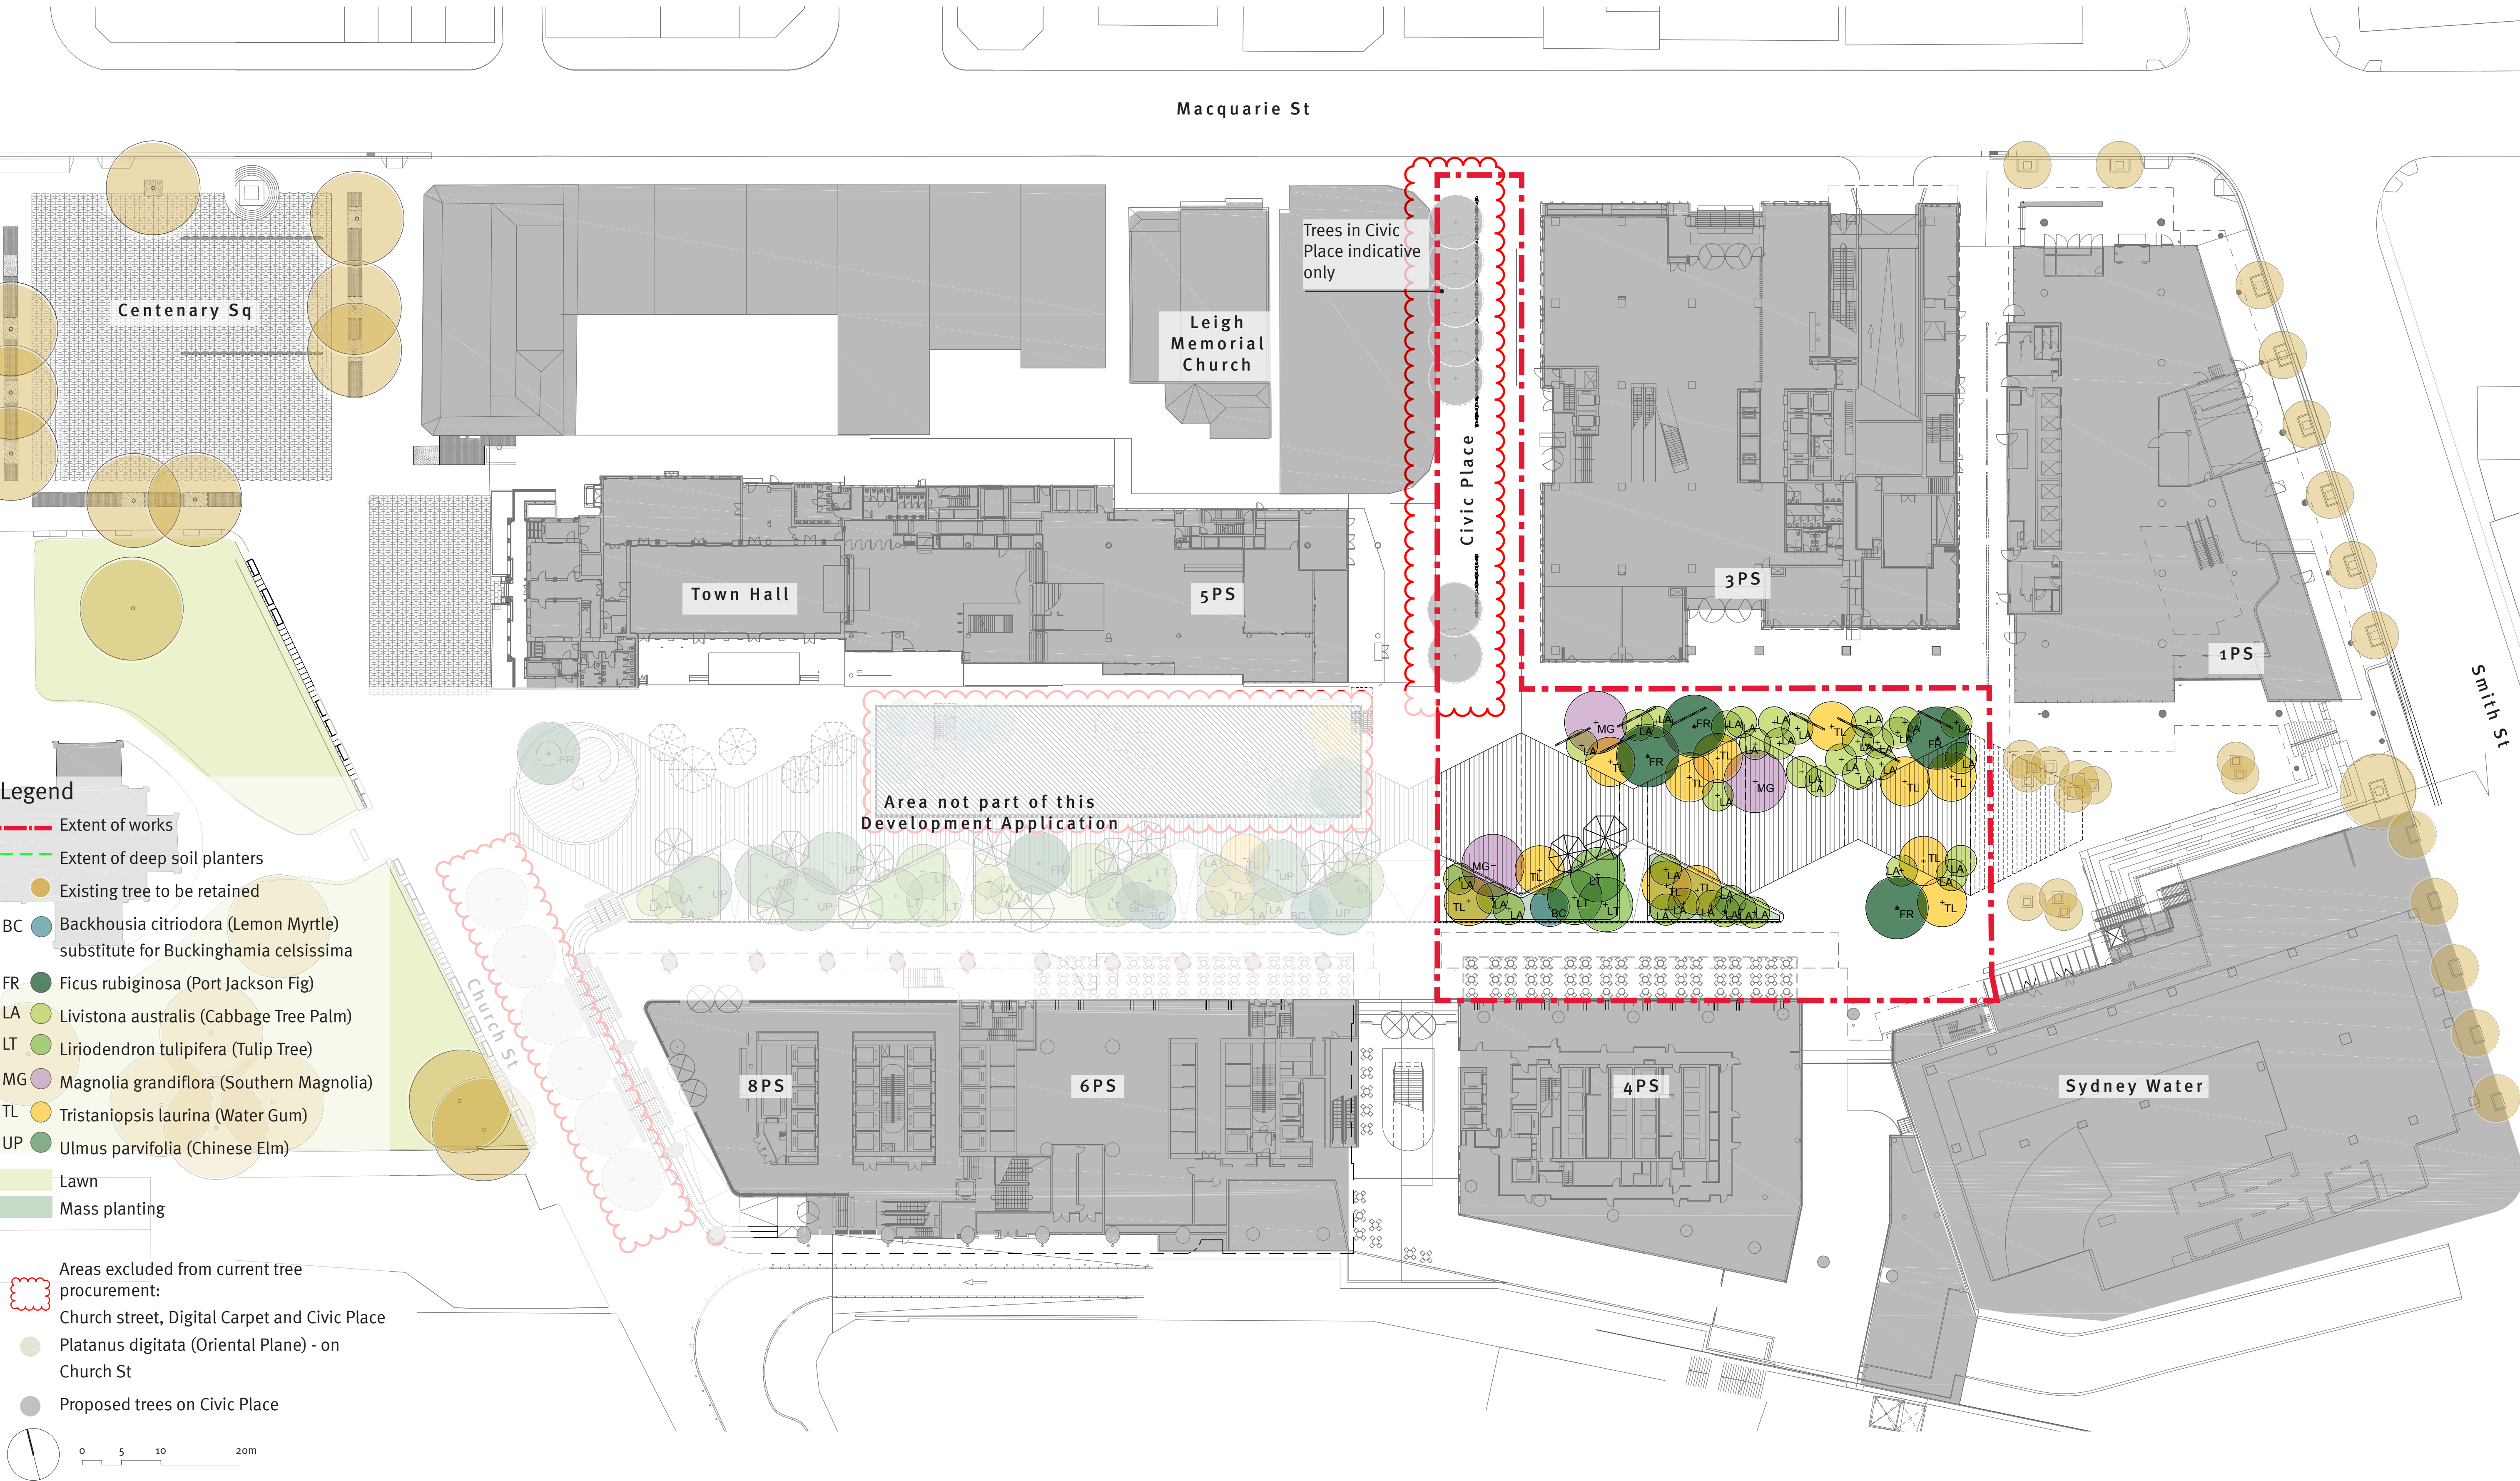

Parramatta Sq longitudinal south elevation
2 years after tree establishment
1:250 @ A1

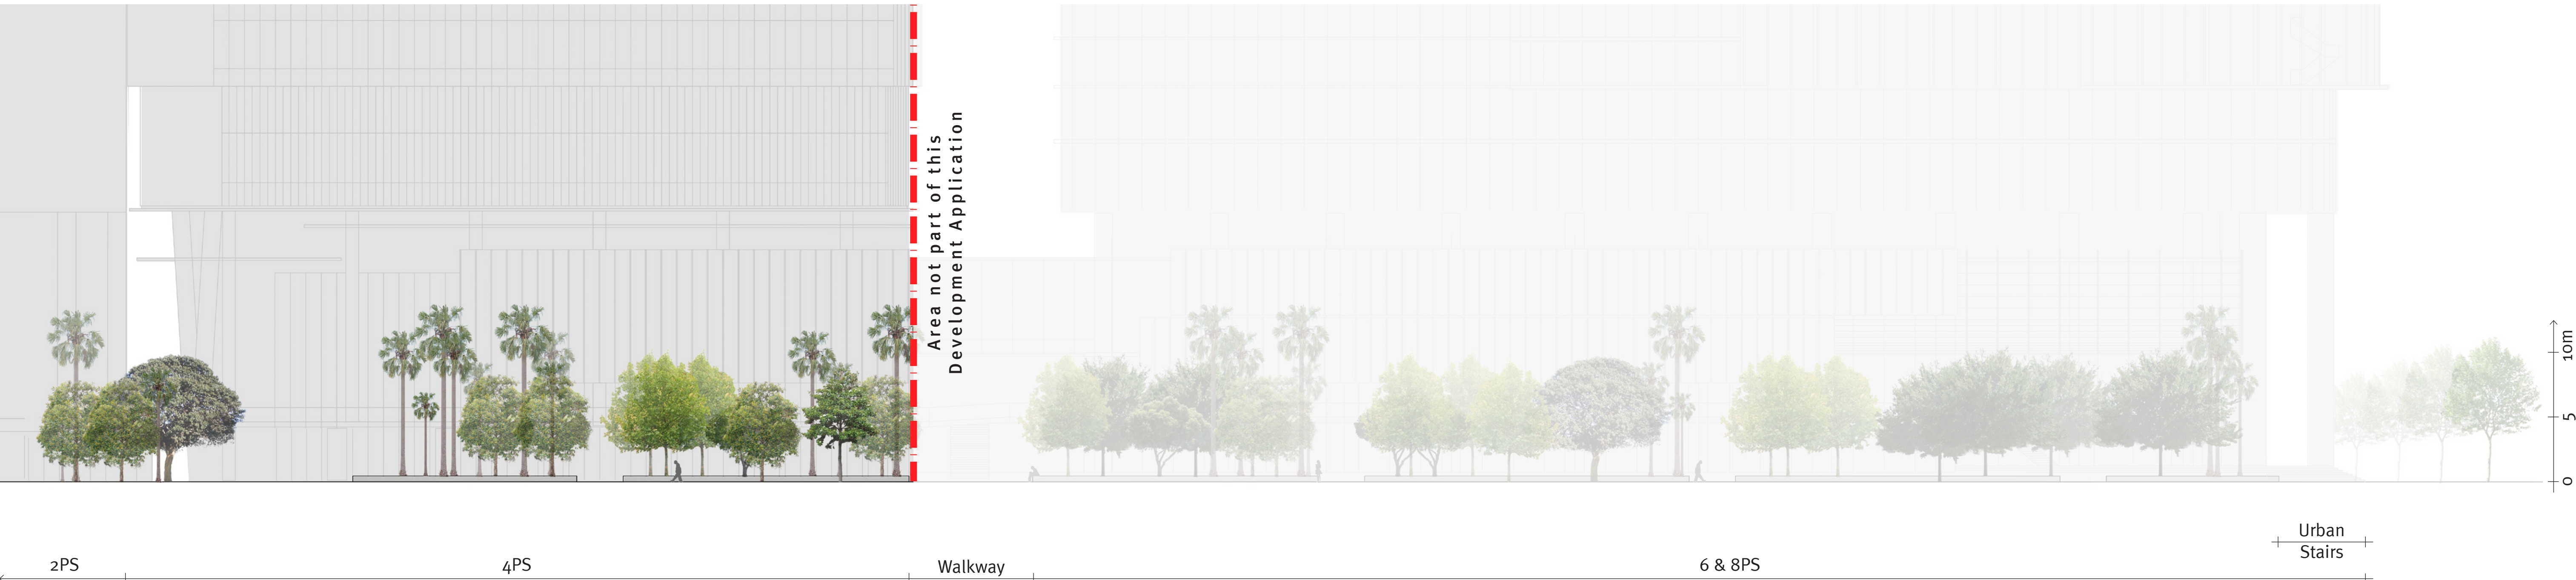

Parramatta Sq longitudinal south elevation
10 years after tree establishment
1:250 @ A1

 

Revisions

Issue	Date	Description	Drawn	Check
A	03.05.18	For Development Application	SW	JH
B	18.05.18	For Development Application	SW	JH
C	19.10.18	For Development Application	SW	JH
D	21.05.19	For DA - Updated Extent of Works	SW	JH

JMD design



190 James Street
Redfern NSW 2016
T (02) 9310 5644
info@jmdesign.com.au

Project
Parramatta Square Public Domain
Drawing title
Indicative Planting South Elevation

Date
May 2019
Scale
1:250 @ A1

Drawing No.

L012

sue No.

0

Indicative Planting North Elevation



Parramatta Sq longitudinal north elevation
2 years after tree establishment
1:250 @ A1

0 2.5 5 10m



Parramatta Sq longitudinal north elevation
10 years after tree establishment
1:250 @ A1

0 2.5 5 10m

Canopy Trees:



Backhousia citriodora



Ficus rubiginosa



Liriodendron tulipifera



Livistona australis



Magnolia grandiflora



Platanus digitata



Tristaniopsis laurina



Ulmus parvifolia

Shrubs & groundcovers:



Aucuba cultivars



Blechnum cartilagineum



Cissus antarctica



Clivia miniata



Comprosmia cultivars



Doodia aspera



Elettaria cardamomum



Farfugium japonicum var Aureomaculatum



Gardenia augusta 'Radicans'



Loropetalum chinense cultivars



Metrosideros cultivars



Pandorea pandorana



Phormium cultivars



Raphiolepis 'Oriental Pearl'



Viburnum tinus




Zamia fruticosa

Indicative Planting Schedule

Botanical name	Common name	Installation pot size
Canopy Trees		
Backhousia citriodora (alternative for Buckinghamia)	Lemon Myrtle	2000L
Ficus rubiginosa	Port Jackson Fig	2000L
Liriodendron tulipifera	Tulip Tree	2000L
Livistona australis	Cabbage-tree Palm	2000L
Magnolia grandiflora	Magnolia	2000L
Platanus digitata Proposed tree for Church St - to be confirmed by CoPC	Oriental Plane	2000L
Tristaniopsis laurina	Water Gum	2000L
Ulmus parvifolia	Chinese Elm	2000L
Species for Civic Place to be confirmed by CoPC		
Shrubs		
Aucuba cultivars		200mm
Blechnum cartilagineum	Gristle fern	200mm
Cissus antarctica	Kangaroo Vine	200mm
Clivia miniata	Bush lily	200mm
Comprosmia cultivars		200mm
Doodia aspera	Prickly Rasp Fern	200mm
Elettaria cardamomum	Cardamom	200mm
Farfugium japonicum var Aureomaculatum	Leopard Plant	200mm
Gardenia augusta 'Radicans'	Creeping gardenia	200mm
Loropetalum chinense cultivars		200mm
Metrosideros cultivars		200mm
Pandorea pandorana	Wonga wonga vine	200mm
Phormium cultivars	Flax Lily	200mm
Raphiolepis 'Oriental Pearl'	Hawthorn	200mm
Viburnum tinus	Laurustinus	200mm
Zamia fruticosa	Cardboard palm	45L


Indicative Materials Palette

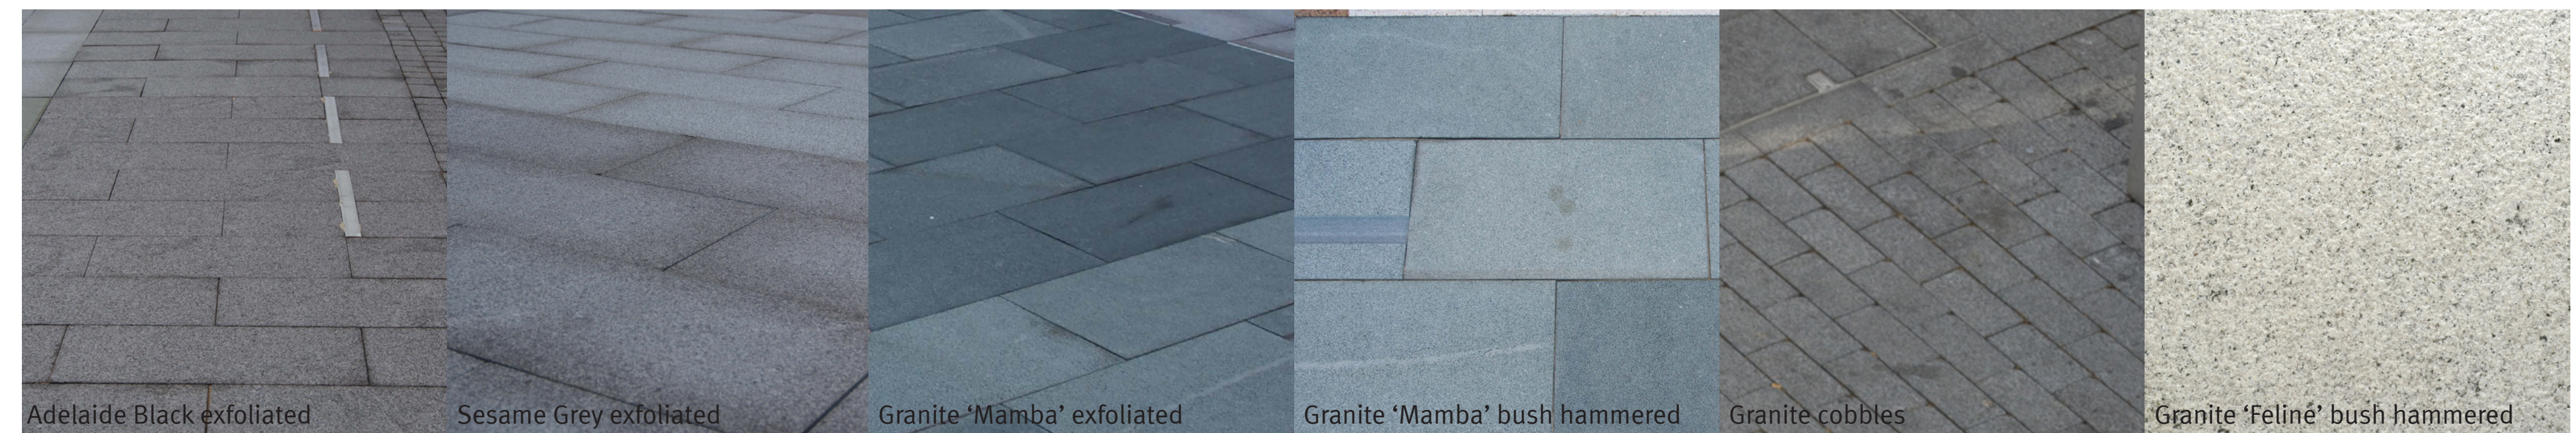

Paving Materials and Finishes



Furniture & Fixtures

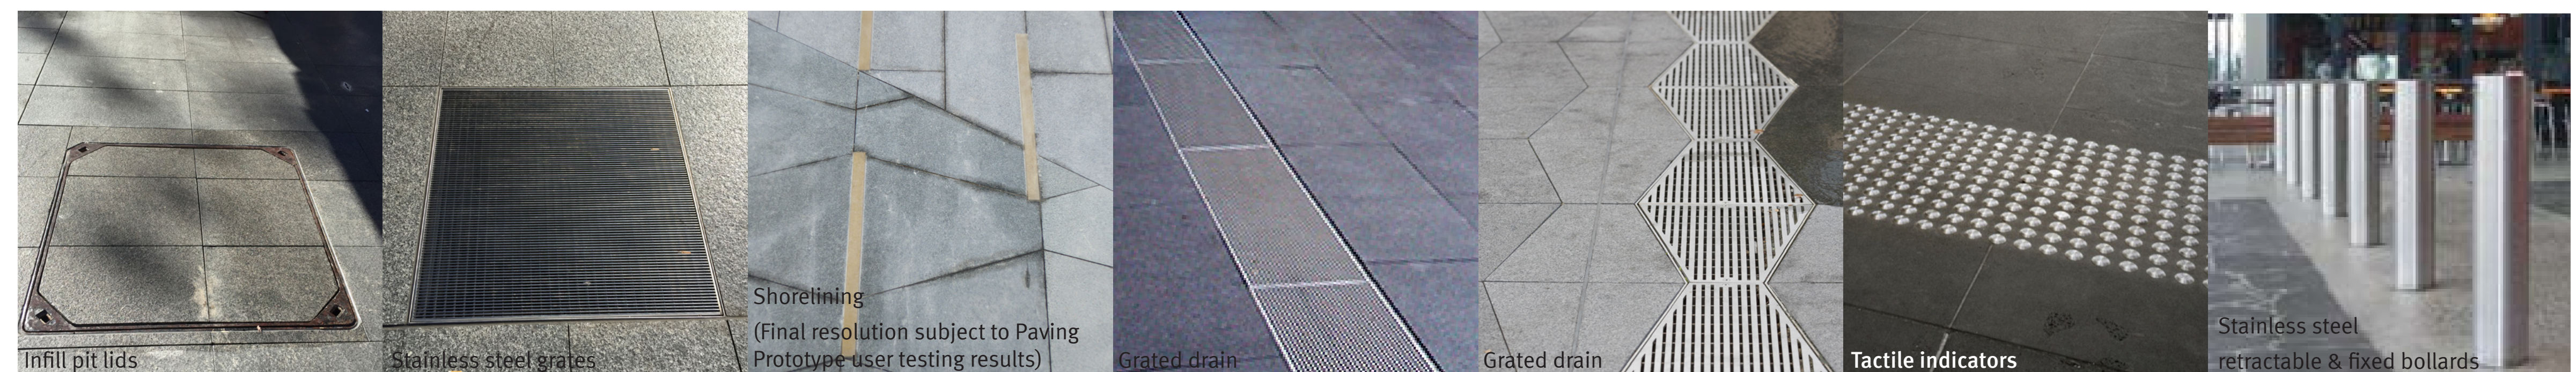

Fixtures