



JORDAN SPRINGS
STAGE 2 - RETIREMENT VILLAS
PROPOSED LOT AND DRAINAGE WORKS
DEVELOPMENT APPLICATION



LOCALITY SKETCH

CIVIL PLAN INDEX		
PLAN NO.	PLAN NAME	REV
11048702/DA101	COVER SHEET	B
11048702/DA102	SITE LAYOUT, CUT & FILL PLAN	B
11048702/DA103	ENGINEERING PLAN	B
11048702/DA104	SITE SECTIONS SHEET 1	B
11048702/DA105	SITE SECTIONS SHEET 2	B
11048702/DA106	TYPICAL SECTIONS	B
11048702/DA107	ROAD LONGITUDINAL SECTIONS SHEET 1	B
11048702/DA108	ROAD LONGITUDINAL SECTIONS SHEET 2	B
11048702/DA109	ROAD LONGITUDINAL SECTIONS SHEET 3	B
11048702/DA110	RETAINING WALL SECTION	B
11048702/DA111	SOIL & WATER MANAGEMENT PLAN	B
11048702/DA112	TURNING PATH PLAN	B

Prepared By:

J. WYNDHAM PRINCE
CONSULTING CIVIL INFRASTRUCTURE ENGINEERS
& PROJECT MANAGERS

PO Box 4366 PENRITH WESTFIELD NSW 2750

P 02 4720 3300 F 02 4720 3399


W www.jwprince.com.au

E jwp@jwprince.com.au

ISSUED FOR DA APPROVAL
NOT FOR CONSTRUCTION

PLAN No.
11048702/DA101 **B**
FILE No. 11048702DA101

Plotted: 26 October, 2018 12:47:04 PM. File Name: J:\110487 - Jordan Springs Retirement Living\02 - Development Application Stage\CD\DA - OPTION 2\Stage 2\11048702DA103.dwg

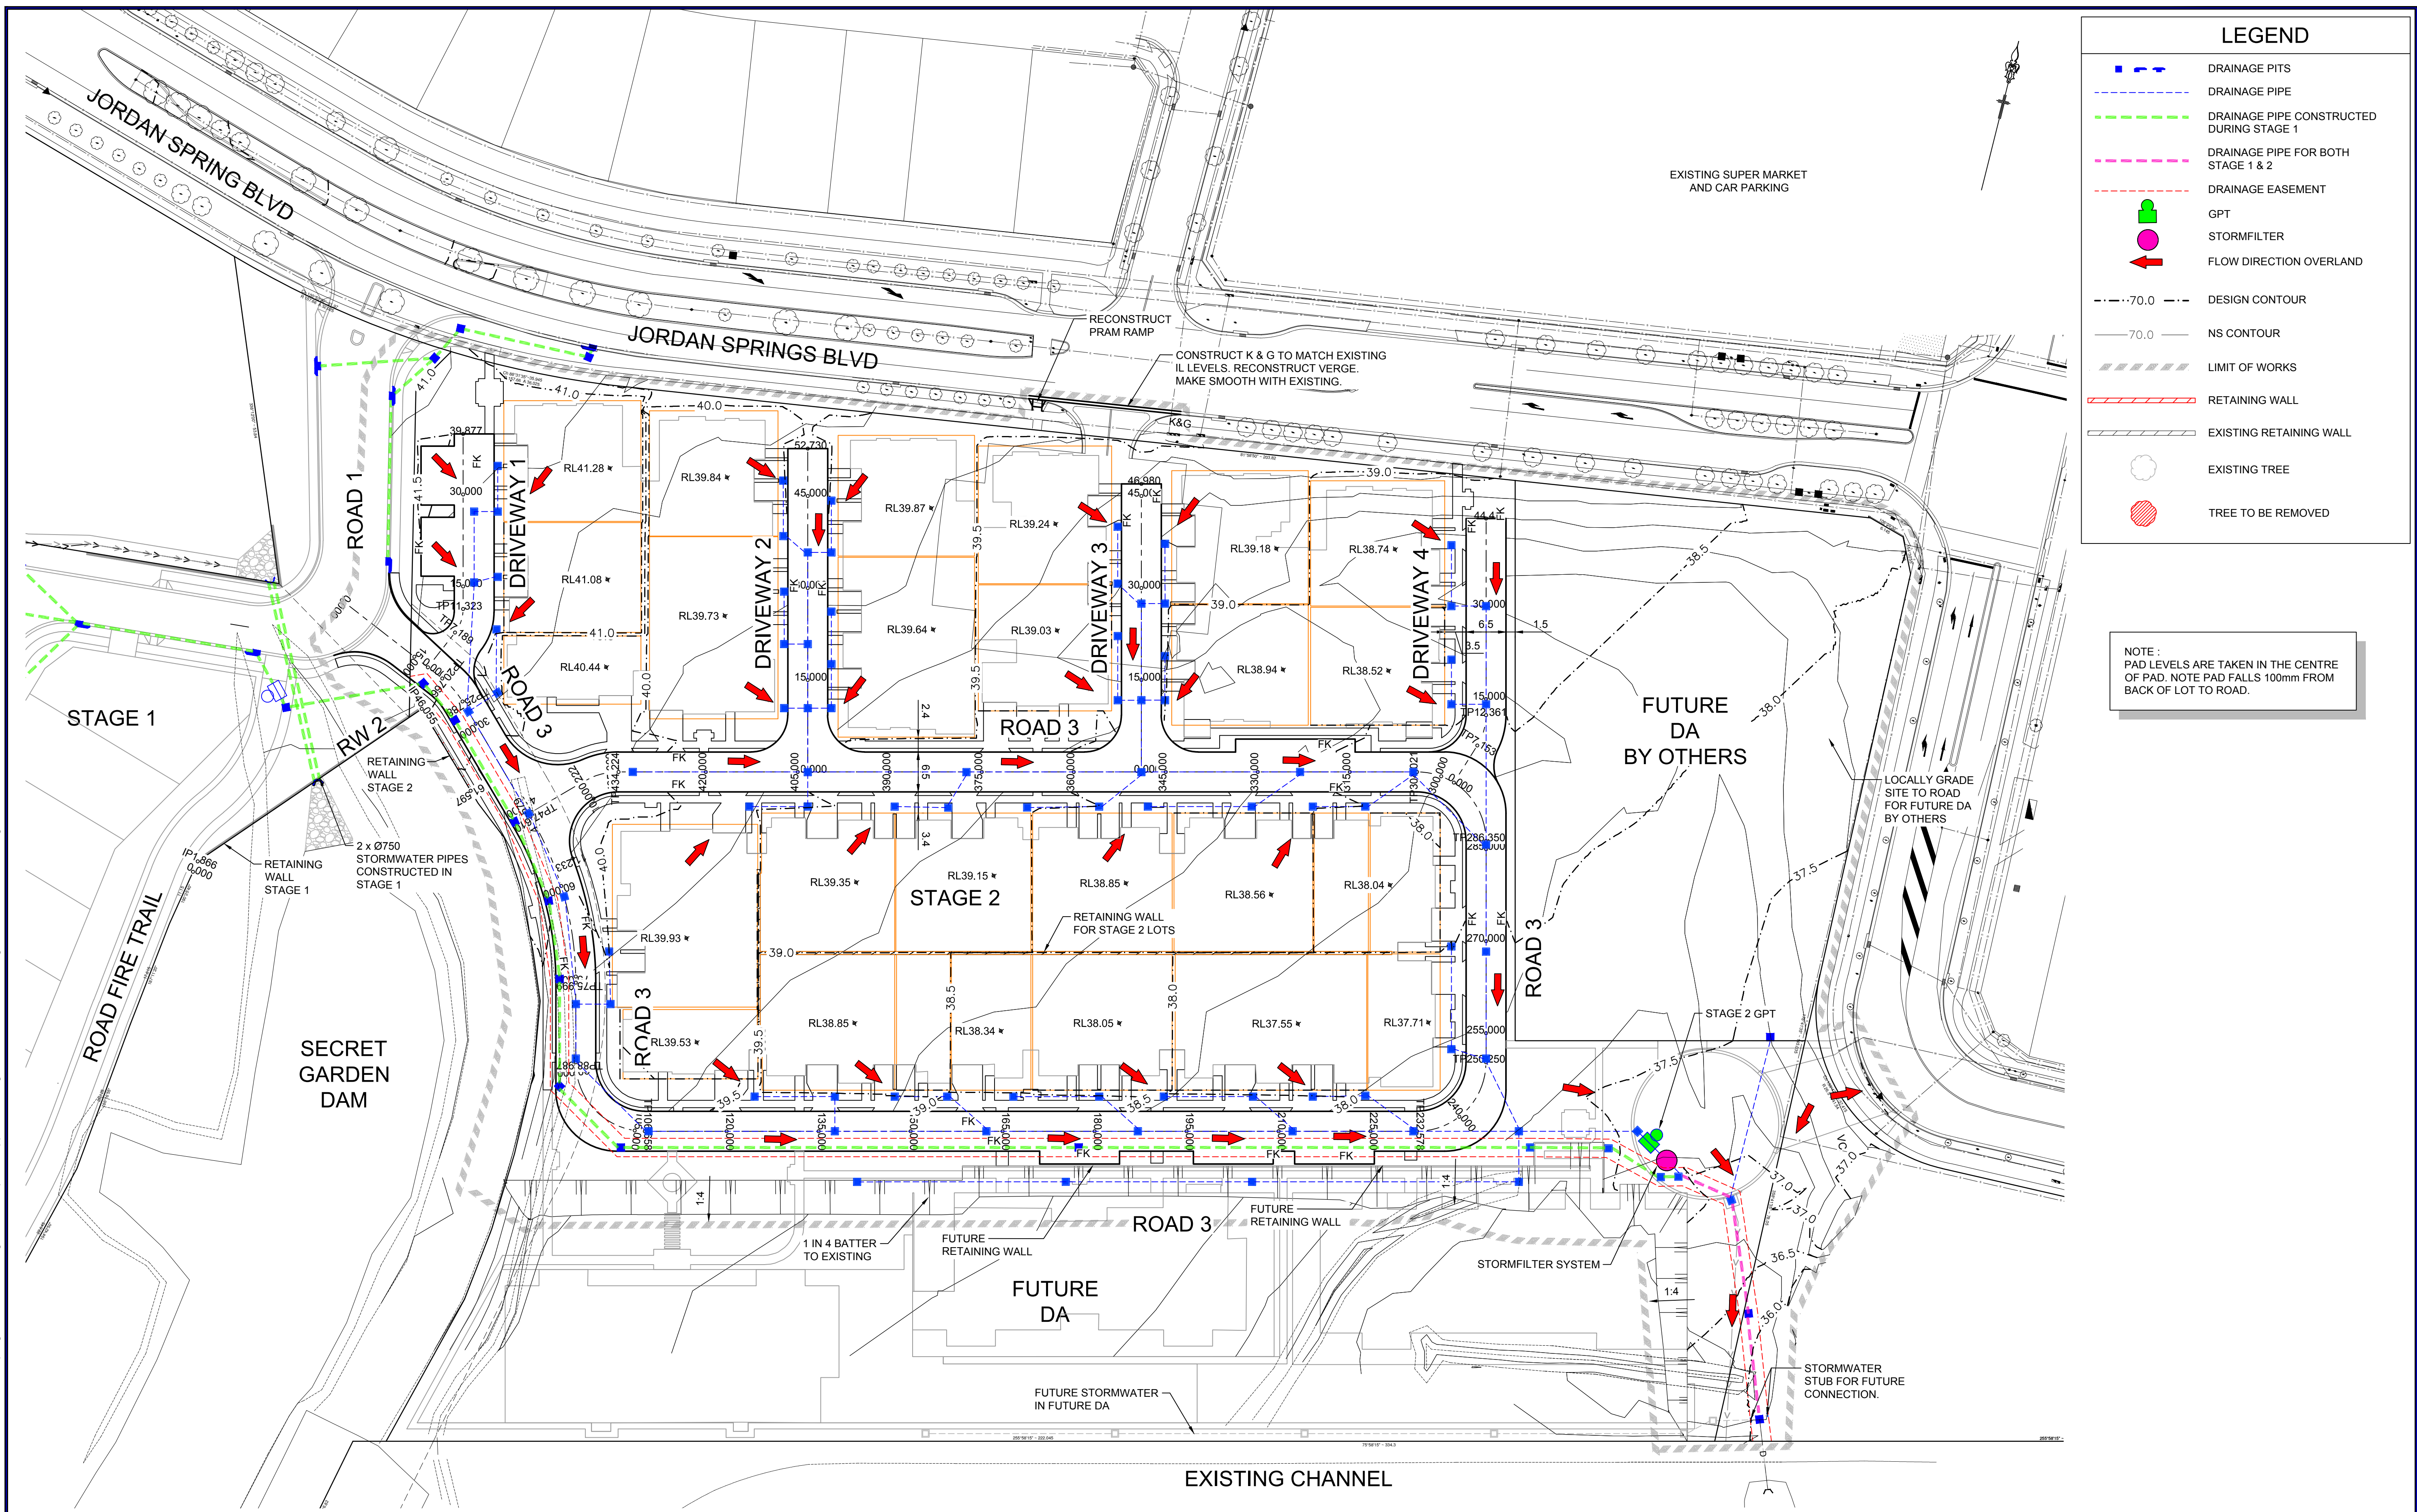

B	ISSUED FOR DEVELOPMENT APPLICATION	MMC	NM	AM	MS	26/10/18
A	ISSUED FOR DEVELOPMENT APPLICATION	MMC	NM	AM	MS	24/10/18
	AMENDMENT	DES	DRN	CKD	APR	DATE

J. WYNDHAM PRINCE CONSULTING CIVIL INFRASTRUCTURE ENGINEERS & PROJECT MANAGERS

PO Box 4366 PENRITH WESTFIELD NSW 2750
P 02 4720 3300 F 02 4720 3399 W www.jwprince.com.au E jwp@jwprince.com.au

AZIMUTH:
DATUM:
ORIGIN:

CLIENT:


THIS DRAWING MUST NOT BE USED FOR CONSTRUCTION UNLESS SIGNED AS PART OF AN APPROVED CONSTRUCTION CERTIFICATE.

ISSUED FOR DA APPROVAL
NOT FOR CONSTRUCTION


JORDAN SPRING
STAGE 2 - RETIREMENT VILLAS
ENGINEERING PLAN

PLAN No: 11048702/DA103 **B**
FILE No: 11048702DA103
SHEET SIZE: A1 ORIGINAL

Plotted: 26 October, 2018 12:47:20 PM File Name: J:\110487 - Jordan Springs Retirement Living\02 - Development Application Stage\CD\DA - OPTION 2\Stage 2\11048702DA104.dwg

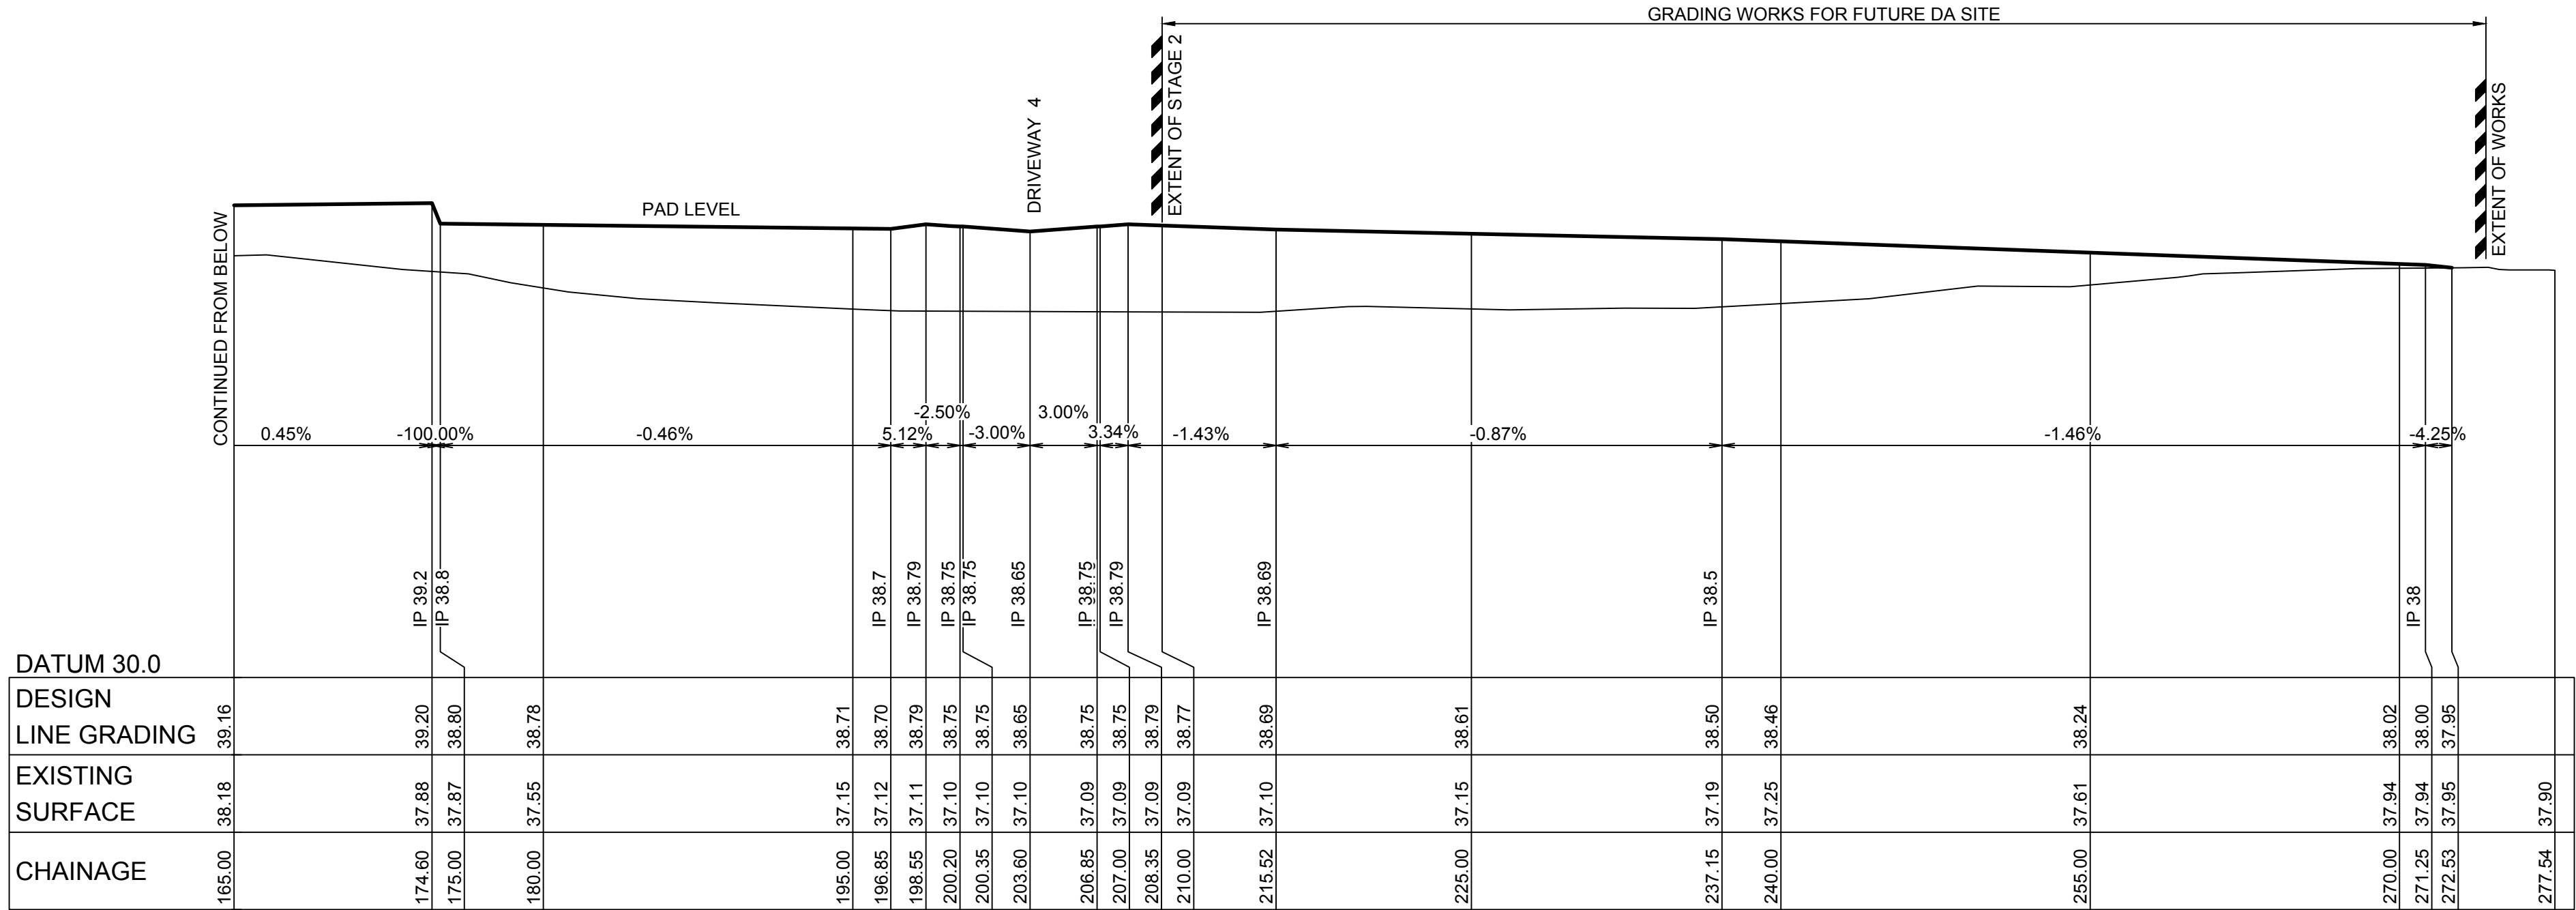


LONGITUDINAL SECTION SITE SECTION 1
HORIZONTAL SCALE 1:250
VERTICAL SCALE 1:100

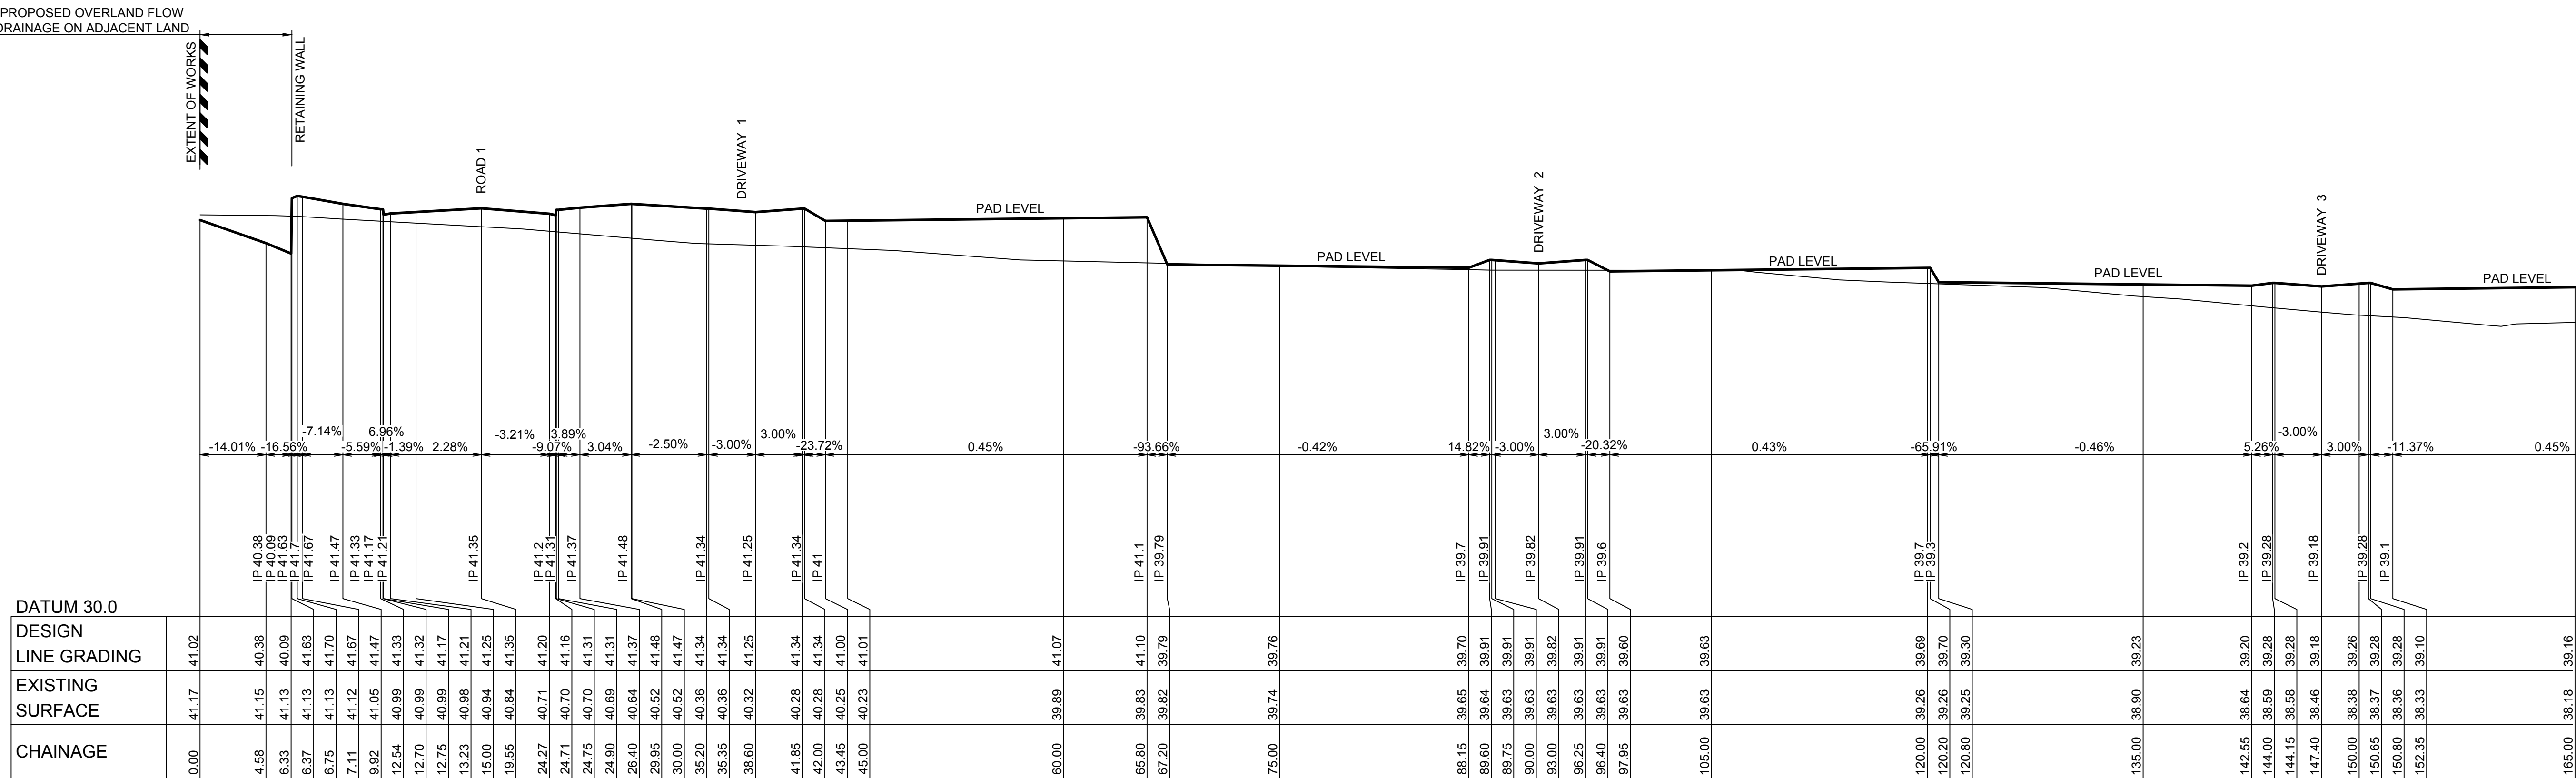


LONGITUDINAL SECTION SITE SECTION 1
HORIZONTAL SCALE 1:250
VERTICAL SCALE 1:100

1:250 (AT A1)
1:500 (AT A3)

 

1:100 (AT A1)
1:200 (AT A3)

 

B	ISSUED FOR DEVELOPMENT APPLICATION	MMC	NM	AM	MS	26/10/18	
A	ISSUED FOR DEVELOPMENT APPLICATION	MMC	NM	AM	MS	24/10/18	
	AMENDMENT	DES	DRN	CKD	APR	DATE	

J. WYNDHAM PRINCE CONSULTING CIVIL INFRASTRUCTURE ENGINEERS & PROJECT MANAGERS

PO Box 4366 PENRITH WESTFIELD NSW 2750
P 02 4720 3300 F 02 4720 3399 W www.jwprince.com.au E jwp@jwprince.com.au

AZIMUTH:

DATUM:

ORIGIN:

CLIENT:





THIS DRAWING MUST NOT BE USED FOR CONSTRUCTION UNLESS SIGNED AS PART OF AN APPROVED CONSTRUCTION CERTIFICATE.

ISSUED FOR DA APPROVAL
NOT FOR CONSTRUCTION

JORDAN SPRING
STAGE 2 - RETIREMENT VILLAS
SITE SECTIONS
SHEET 1

PLAN No:
11048702/DA104 B
FILE No: 11048702DA104
SHEET SIZE: A1 ORIGINAL

  


THIS DRAWING MUST NOT BE USED FOR
CONSTRUCTION UNLESS SIGNED AS PART OF
APPROVED CONSTRUCTION CERTIFICATE

JORDAN SPRING
STAGE 2 - RETIREMENT VILLAS
SITE SECTIONS
SHEET 2


PLAN No:	
11048702/DA105	B
FILE No: 11048702DA105	
SHEET SIZE: A1 ORIGINAL	

B	ISSUED FOR DEVELOPMENT APPLICATION	MMC	NM	AM	MS	26/10/18
A	ISSUED FOR DEVELOPMENT APPLICATION	MMC	NM	AM	MS	24/10/18
	AMENDMENT	DES	DRN	CKD	APR	DATE


Plotted: 26 October, 2018 12:47:51 PM. File Name: \\110487 - Jordan Springs Retirement Living\\02 - Development Application Stage\\CD\\DA - OPTION 2\\Stage 2\\11048702DA106.dwg

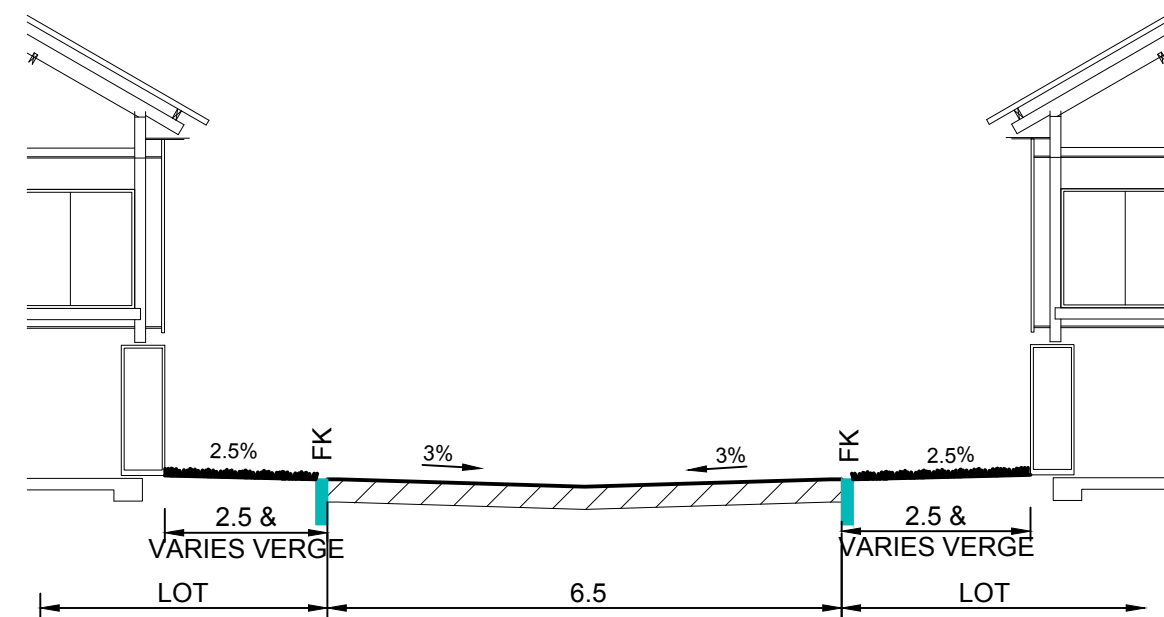


TYPICAL CROSS SECTION
DRIVEWAY 3
SCALE 1:100 NAT

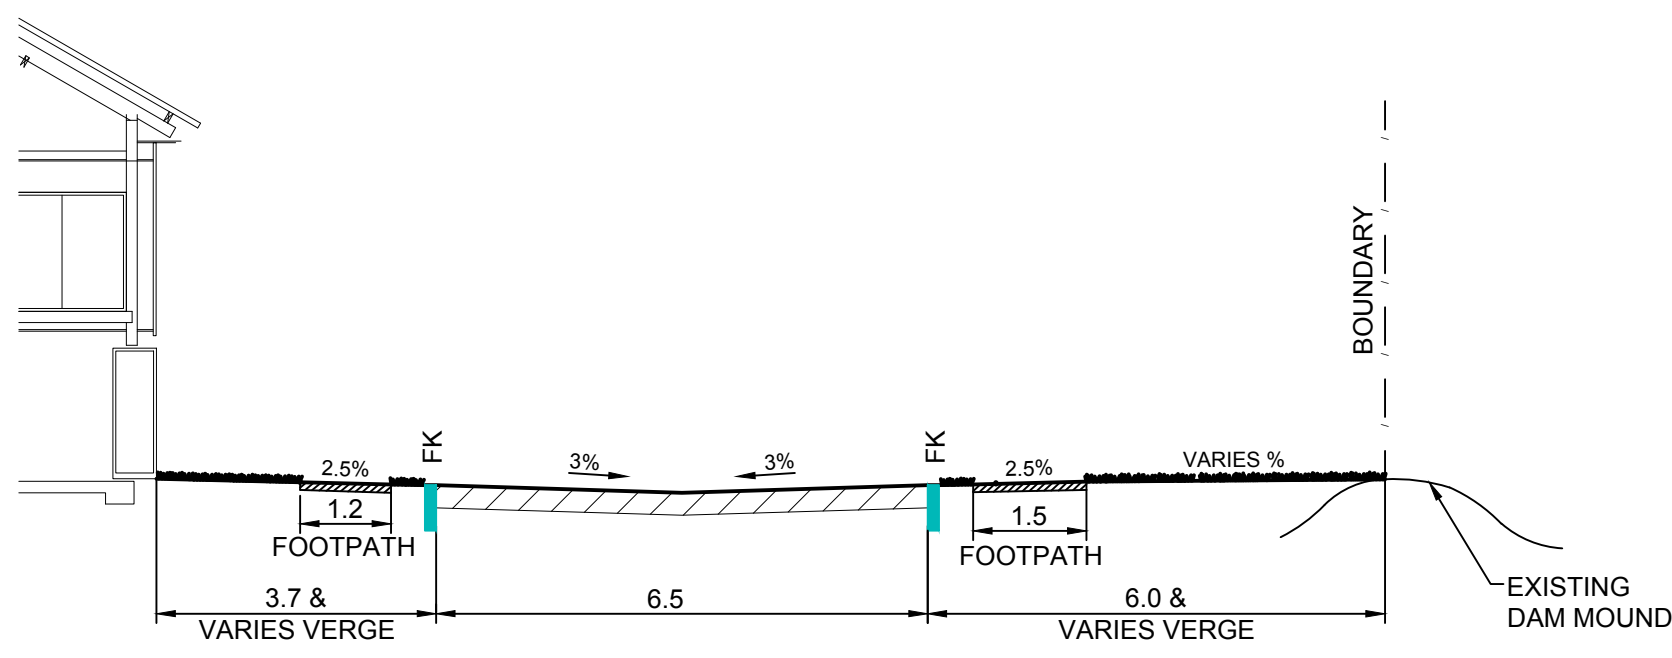


TYPICAL CROSS SECTION ROAD 3
ADJACENT TO EXISTING DAM
SCALE 1:100 NAT

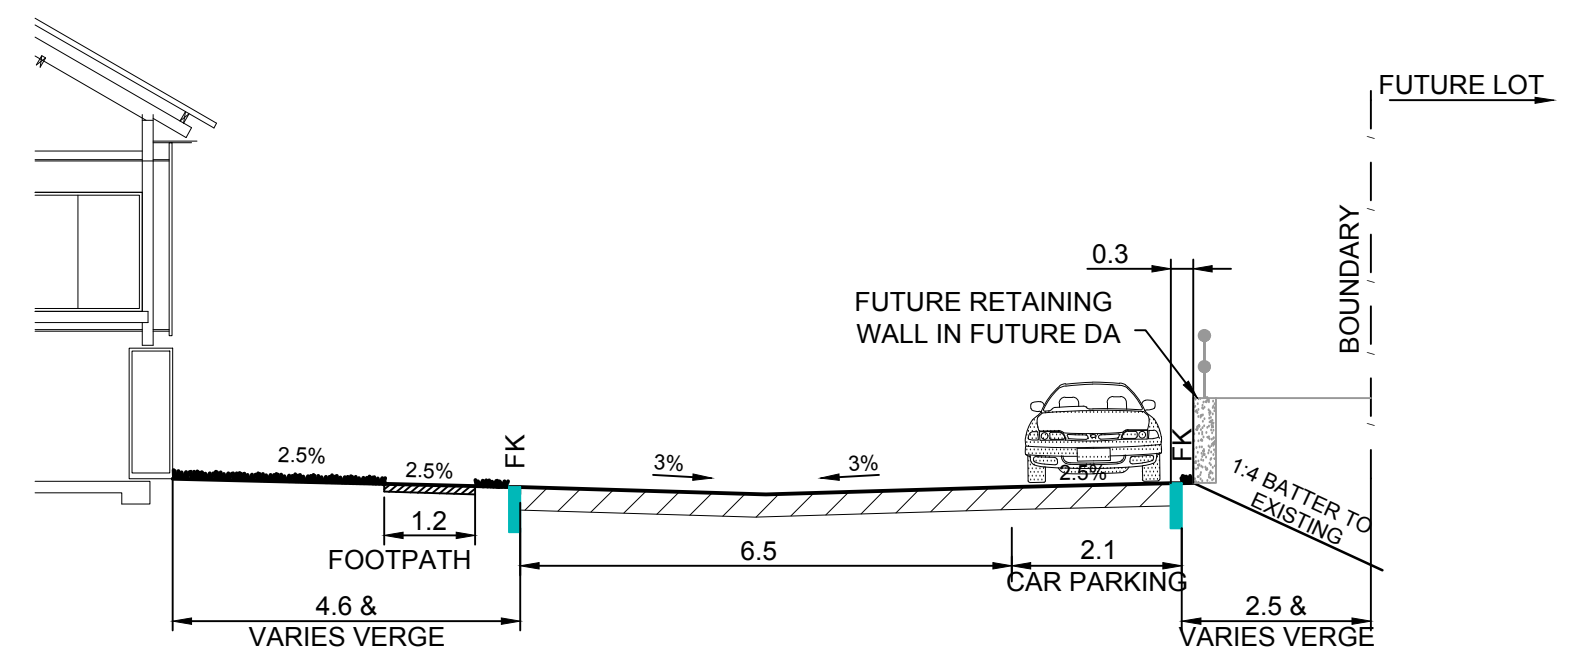


TYPICAL CROSS SECTION ROAD 3
ADJACENT TO FUTURE DA WITH PARKING
SCALE 1:100 NAT

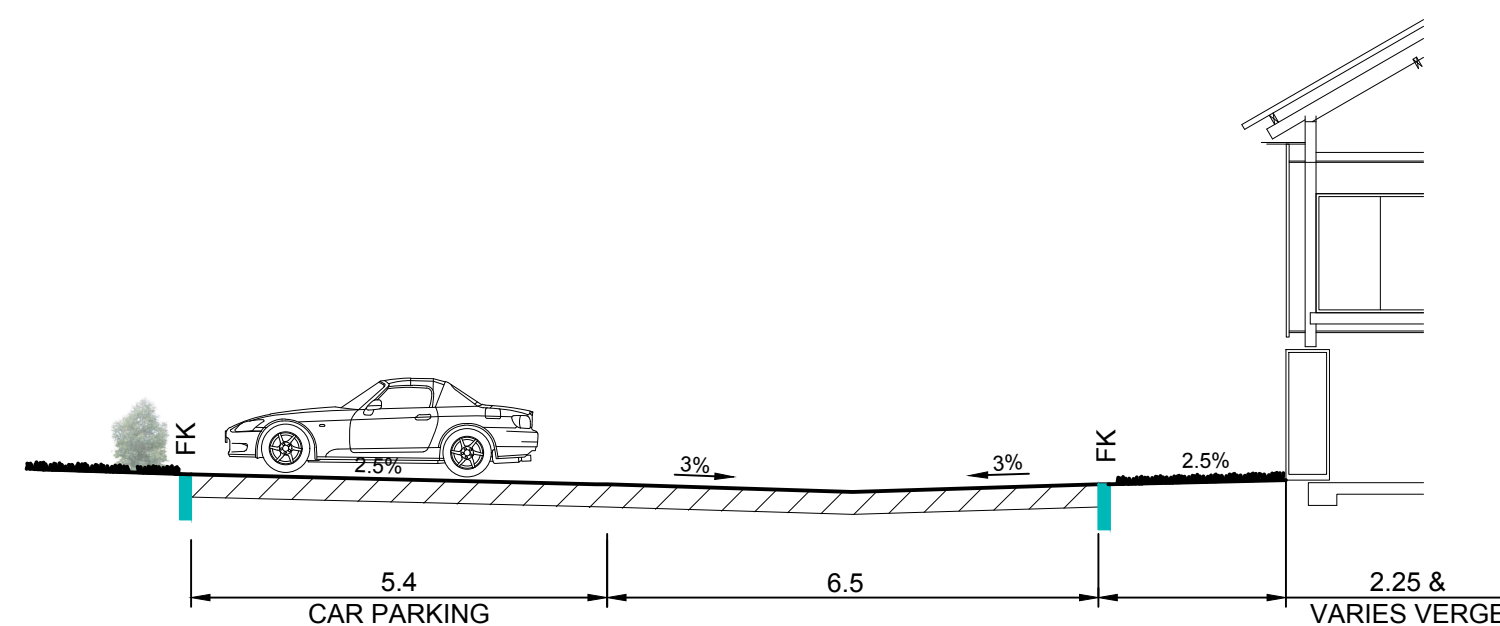

TYPICAL CROSS SECTION DRIVEWAY 1
WITH PARKING
SCALE 1:100 NAT

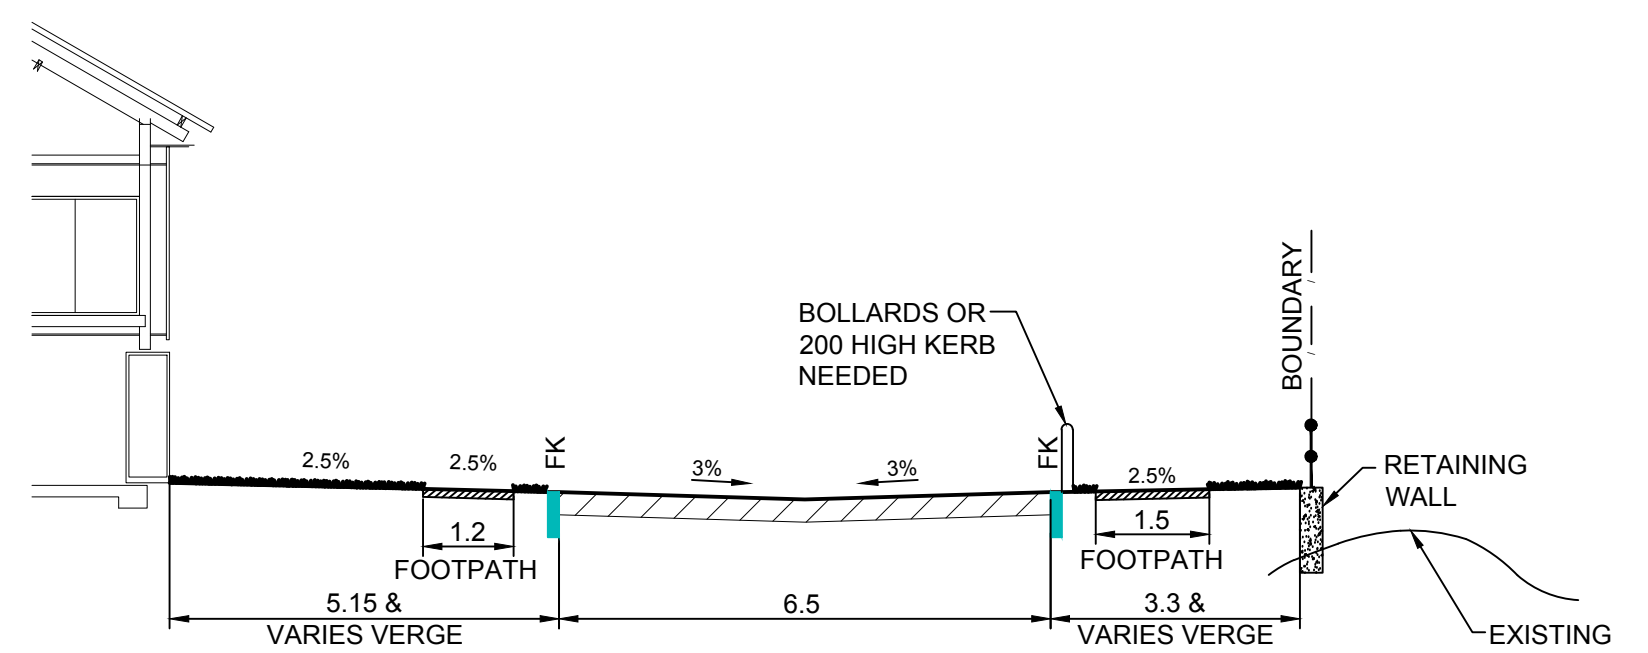


TYPICAL CROSS SECTION ROAD 3
ADJACENT TO EXISTING DAM WITH
RETAINING WALL
SCALE 1:100 NAT

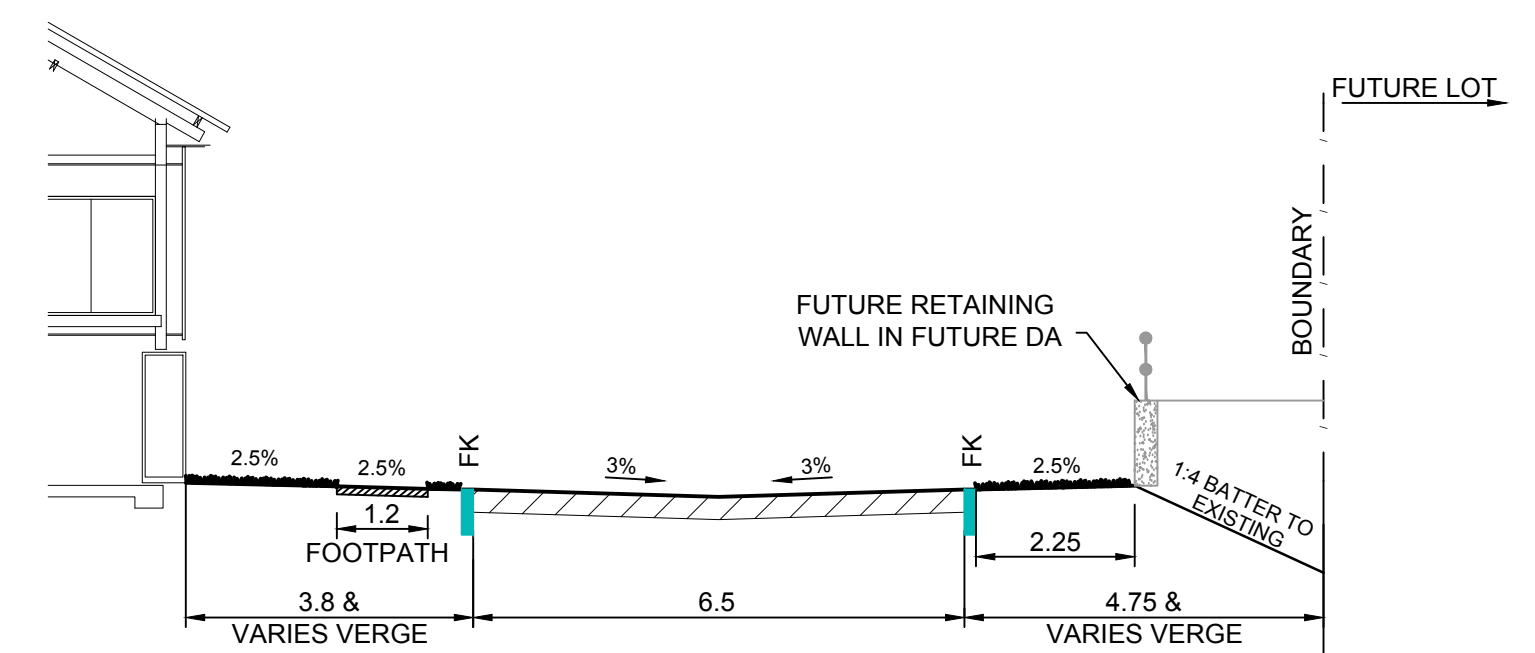

TYPICAL CROSS SECTION ROAD 3
WITH ADJACENT FUTURE DA
SCALE 1:100 NAT

1:100 (AT A1)
1:200 (AT A3)

 

AZIMUTH:
DATUM:
ORIGIN:

CLIENT:



THIS DRAWING MUST NOT BE USED FOR
CONSTRUCTION UNLESS SIGNED AS PART OF AN
APPROVED CONSTRUCTION CERTIFICATE.

ISSUED FOR DA APPROVAL
NOT FOR CONSTRUCTION

JORDAN SPRING
STAGE 2 - RETIREMENT VILLAS
TYPICAL SECTIONS


PLAN No:
11048702/DA106 **B**
FILE No: 11048702DA106
SHEET SIZE: A1 ORIGINAL

B	ISSUED FOR DEVELOPMENT APPLICATION	MMC	NM	AM	MS	26/10/18
A	ISSUED FOR DEVELOPMENT APPLICATION	MMC	NM	AM	MS	24/10/18
	AMENDMENT	DES	DRN	CKD	APR	DATE

J. WYNDHAM PRINCE CONSULTING CIVIL INFRASTRUCTURE ENGINEERS
& PROJECT MANAGERS

PO Box 4366 PENRITH WESTFIELD NSW 2750
P 02 4720 3300 F 02 4720 3399 W www.jwprince.com.au E jwp@jwprince.com.au

Plotted: 26 October, 2018 12:48:07 PM File Name: J110487 - Jordan Springs Retirement Living02 - Development Application StageCD\DA - OPTION 2\Stage 2\11048702DA107.dwg

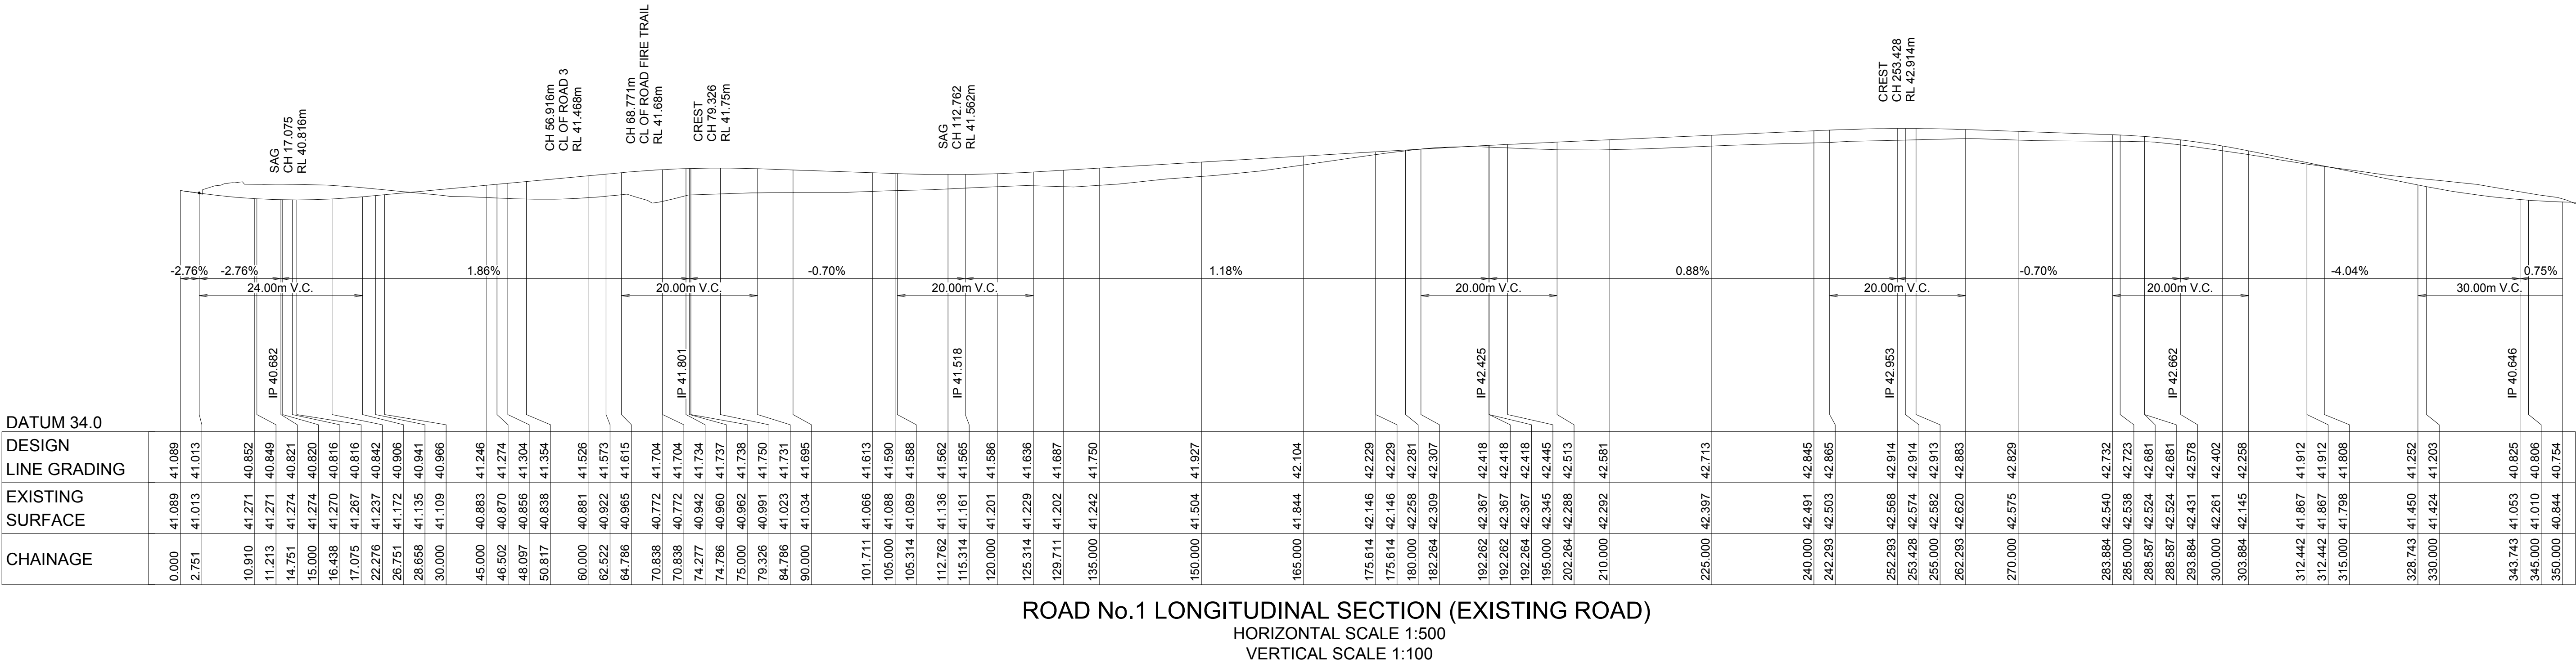

B	ISSUED FOR DEVELOPMENT APPLICATION	MMC	NM	AM	MS	26/10/18
A	ISSUED FOR DEVELOPMENT APPLICATION	MMC	NM	AM	MS	24/10/18
	AMENDMENT	DES	DRN	CKD	APR	DATE

J. WYNDHAM PRINCE

CONSULTING CIVIL INFRASTRUCTURE ENGINEERS
& PROJECT MANAGERS

P 02 4720 3300

F 02 4720 3399

W www.jwprince.com.au

E jwp@jwprince.com.au

PO Box 4366 PENRITH WESTFIELD NSW 2750

AZIMUTH:
DATUM:
ORIGIN:

CLIENT:



THIS DRAWING MUST NOT BE USED FOR CONSTRUCTION UNLESS SIGNED AS PART OF AN APPROVED CONSTRUCTION CERTIFICATE.

ISSUED FOR DA APPROVAL
NOT FOR CONSTRUCTION


JORDAN SPRING
STAGE 2 - RETIREMENT VILLAS
ROAD LONGITUDINAL SECTIONS
SHEET 1

PLAN No:
11048702/DA107

FILE No: 11048702DA107


SHEET SIZE: A1 ORIGINAL

Plotted: 26 October, 2018 12:48:23 PM File Name: J:\110487 - Jordan Springs Retirement Living\02 - Development Application Stage\CD\DA - OPTION 2\Stage 2\11048702DA108.dwg

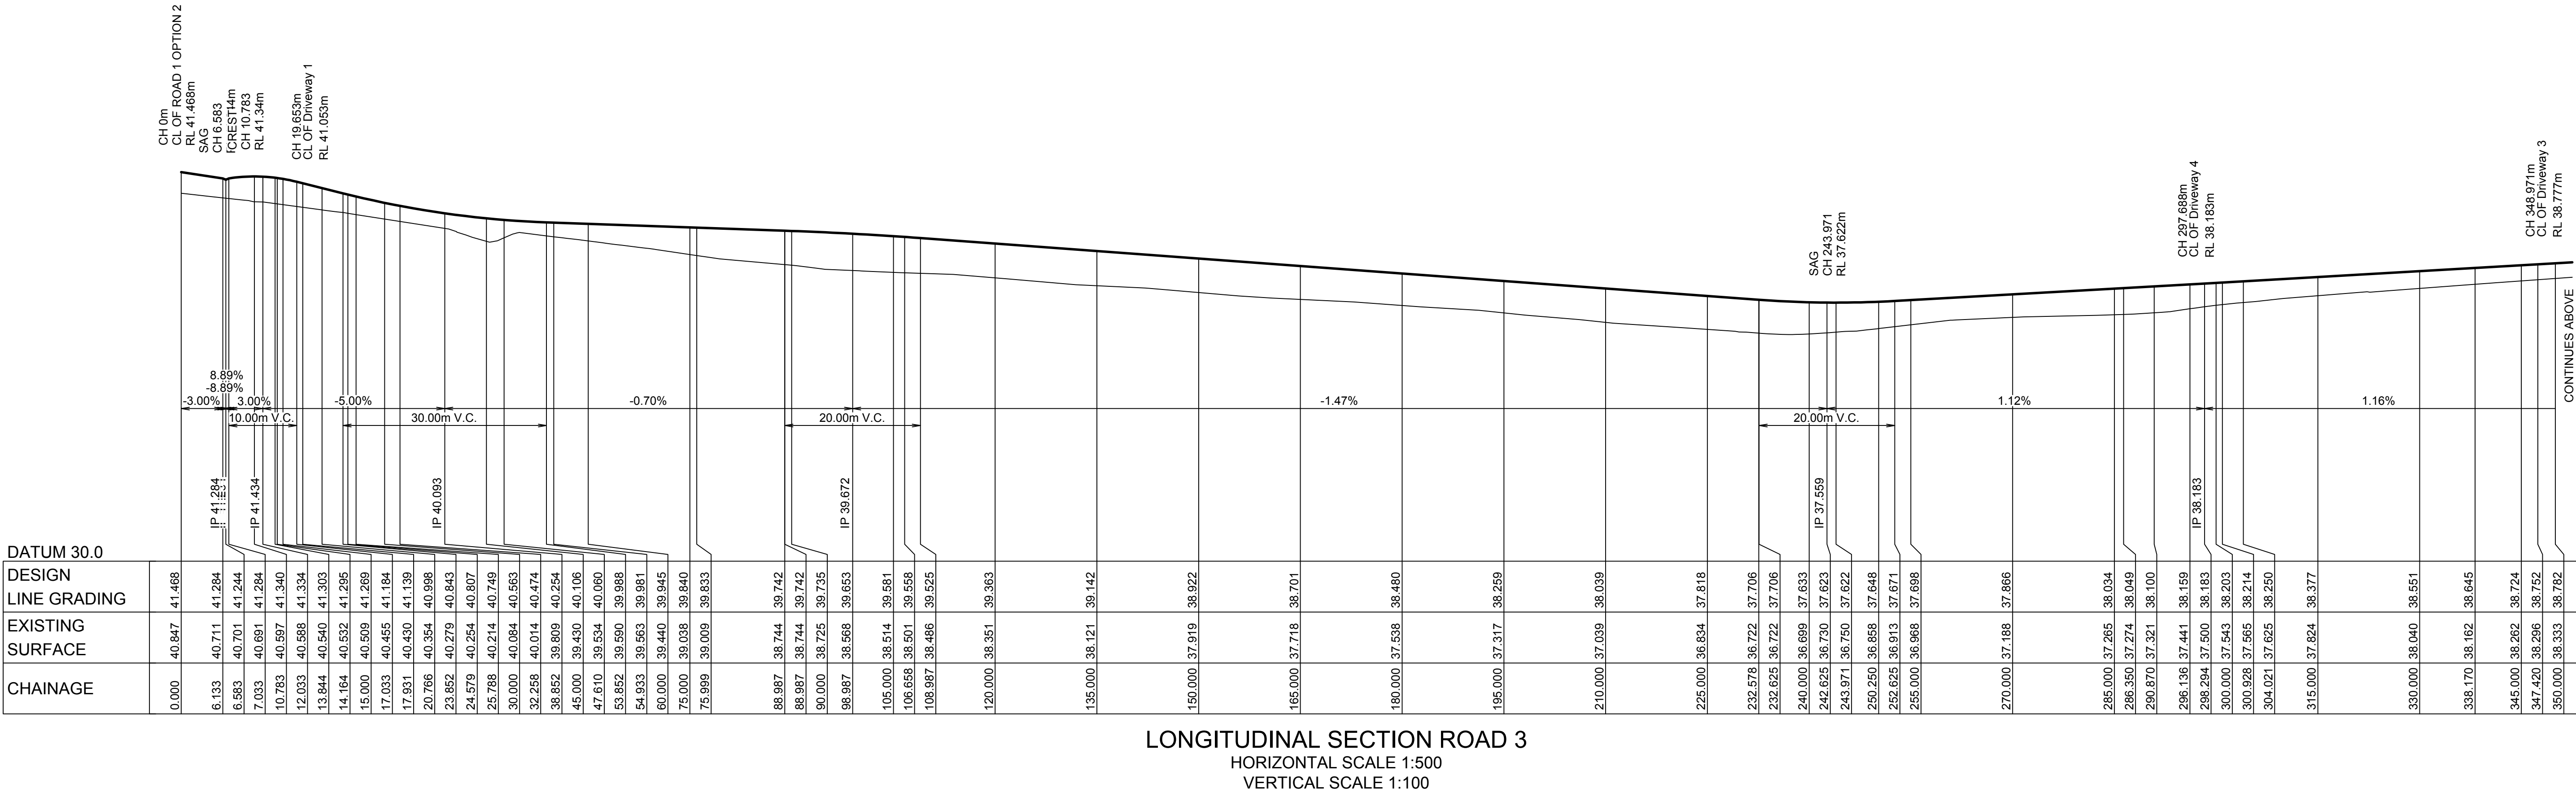


LONGITUDINAL SECTION ROAD 3
HORIZONTAL SCALE 1:500
VERTICAL SCALE 1:100

1:500 (AT A1)
1:1000 (AT A3)

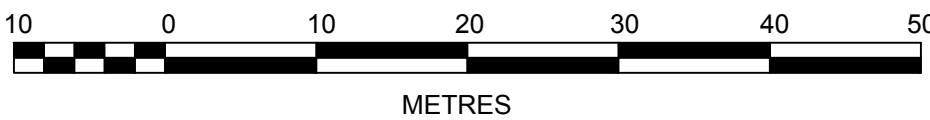

1:100 (AT A1)
1:200 (AT A3)

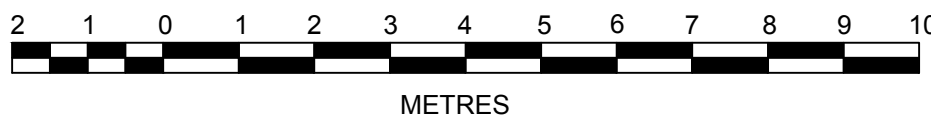

B	ISSUED FOR DEVELOPMENT APPLICATION	MMC	NM	AM	MS	26/10/18	
A	ISSUED FOR DEVELOPMENT APPLICATION	MMC	NM	AM	MS	24/10/18	
	AMENDMENT	DES	DRN	CKD	APR	DATE	

J. WYNDHAM PRINCE CONSULTING CIVIL INFRASTRUCTURE ENGINEERS & PROJECT MANAGERS

PO Box 4366 PENRITH WESTFIELD NSW 2750
P 02 4720 3300 F 02 4720 3399 W www.jwprince.com.au E jwp@jwprince.com.au

AZIMUTH:

DATUM:

ORIGIN:

CLIENT:




THIS DRAWING MUST NOT BE USED FOR CONSTRUCTION UNLESS SIGNED AS PART OF AN APPROVED CONSTRUCTION CERTIFICATE.

ISSUED FOR DA APPROVAL
NOT FOR CONSTRUCTION


JORDAN SPRING
STAGE 2 - RETIREMENT VILLAS
ROAD LONGITUDINAL SECTIONS
SHEET 2

PLAN No:	11048702/DA108	B
FILE No:	11048702DA108	
SHEET SIZE:	A1 ORIGINAL	


Plotted: 26 October, 2018 12:48:38 PM File Name: J:\110487 - Jordan Springs Retirement Living\02 - Development Application Stage\CD\DA - OPTION 2\Stage 2\11048702DA109.dwg

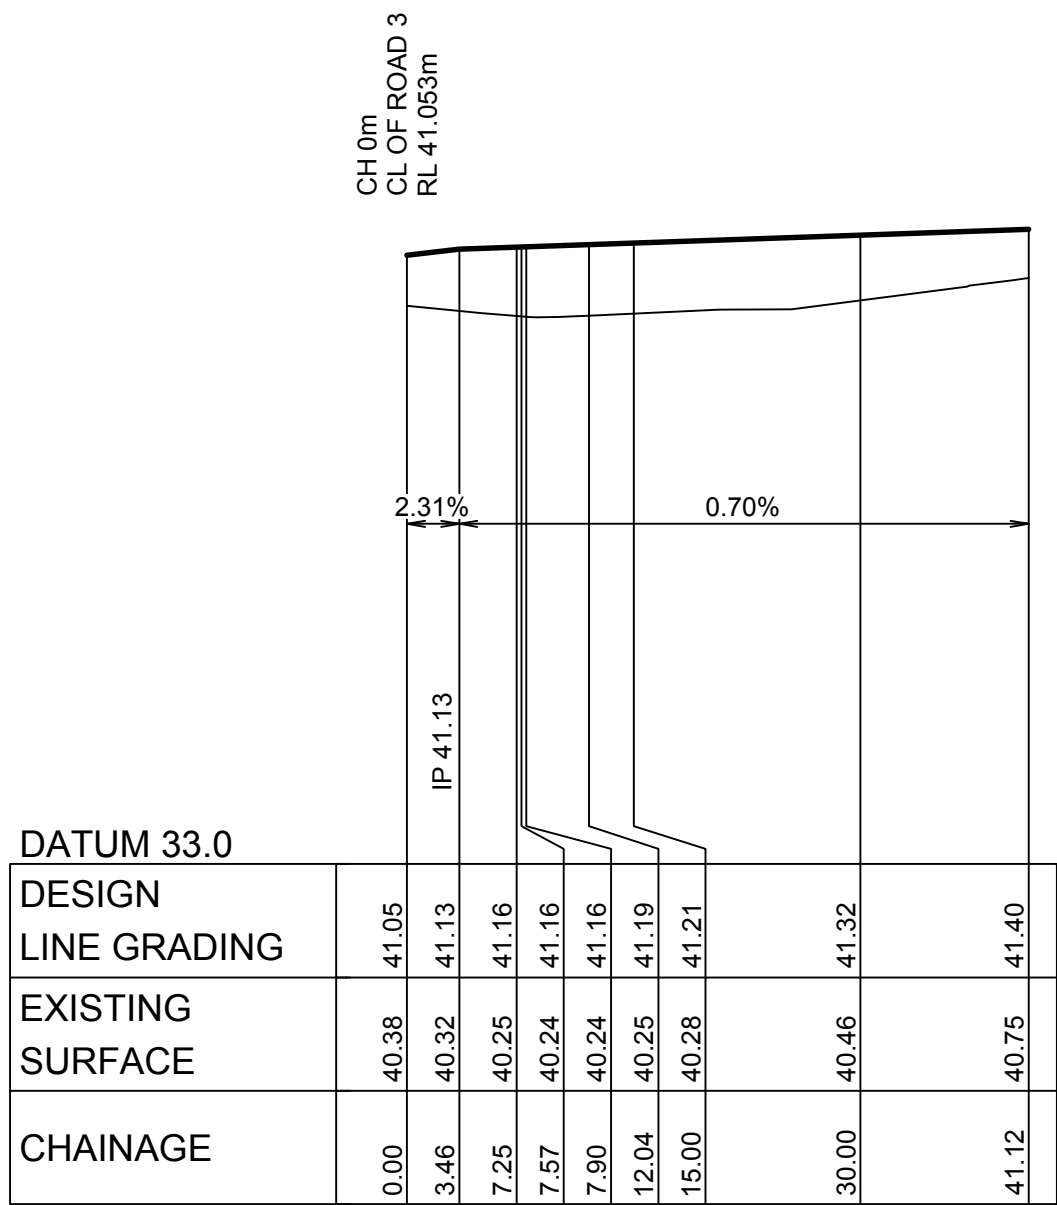


LONGITUDINAL SECTION DRIVEWAY 1
HORIZONTAL SCALE 1:500
VERTICAL SCALE 1:100

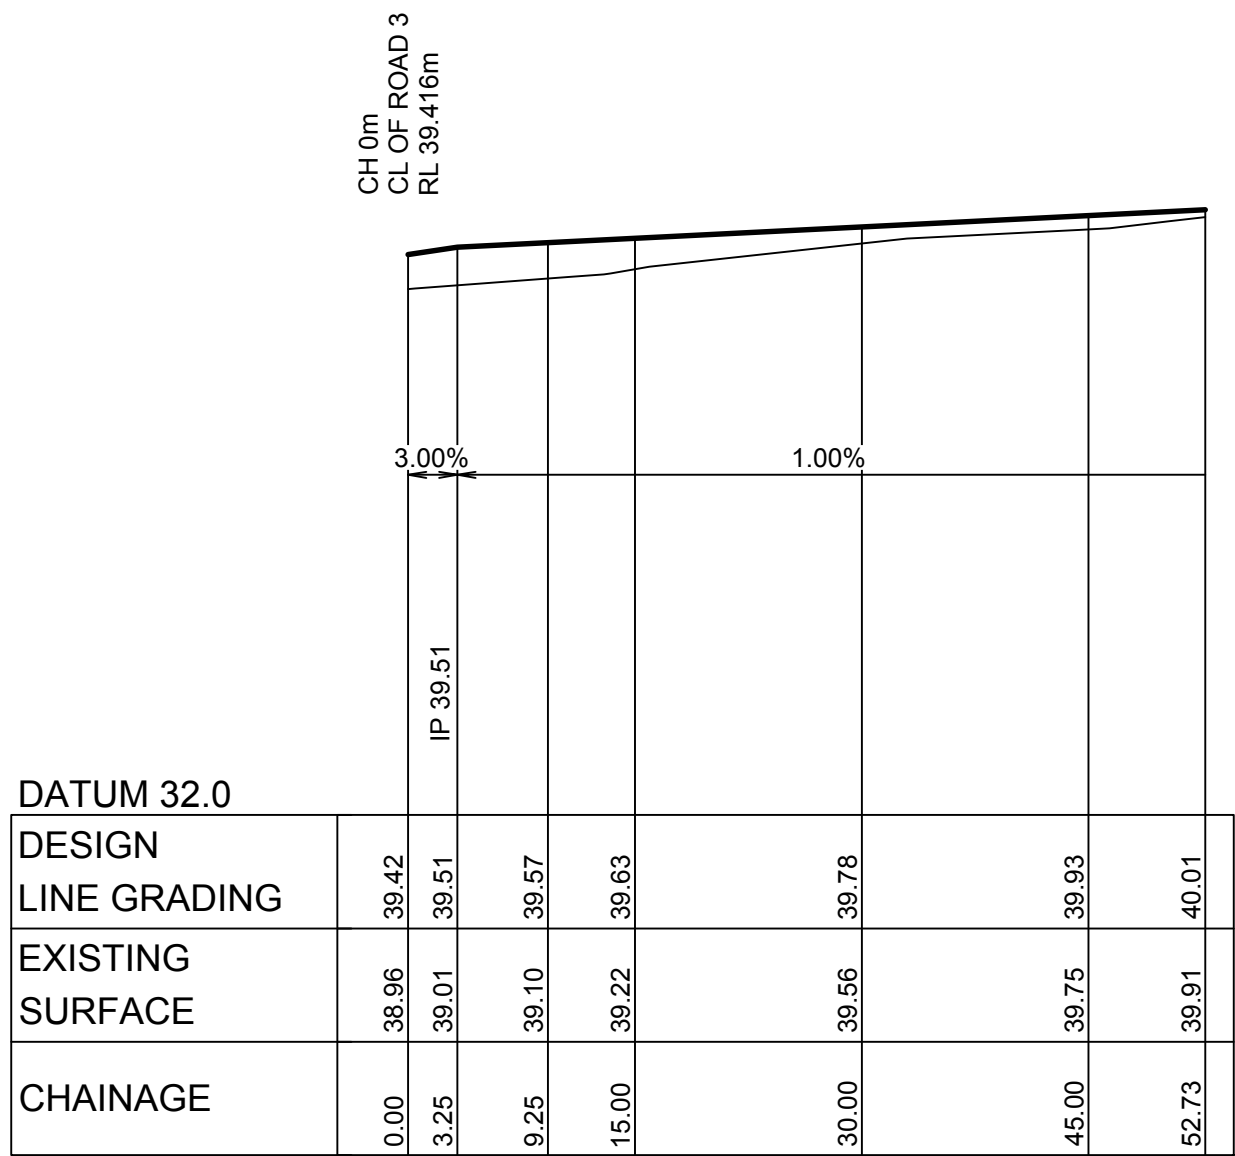

LONGITUDINAL SECTION DRIVEWAY 2
HORIZONTAL SCALE 1:500
VERTICAL SCALE 1:100

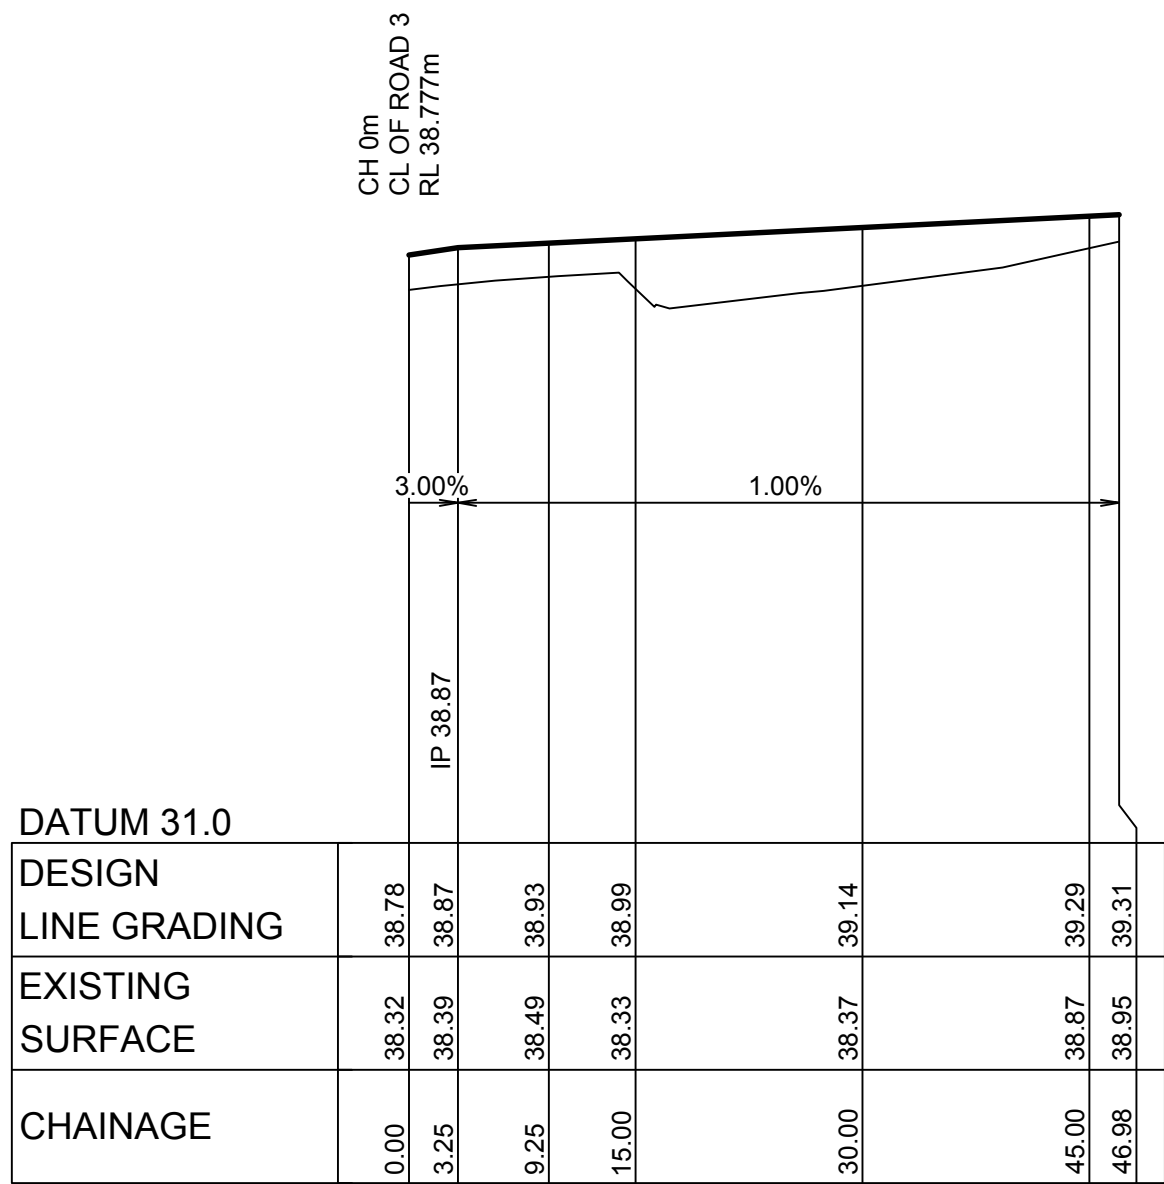


LONGITUDINAL SECTION DRIVEWAY 3
HORIZONTAL SCALE 1:500
VERTICAL SCALE 1:100

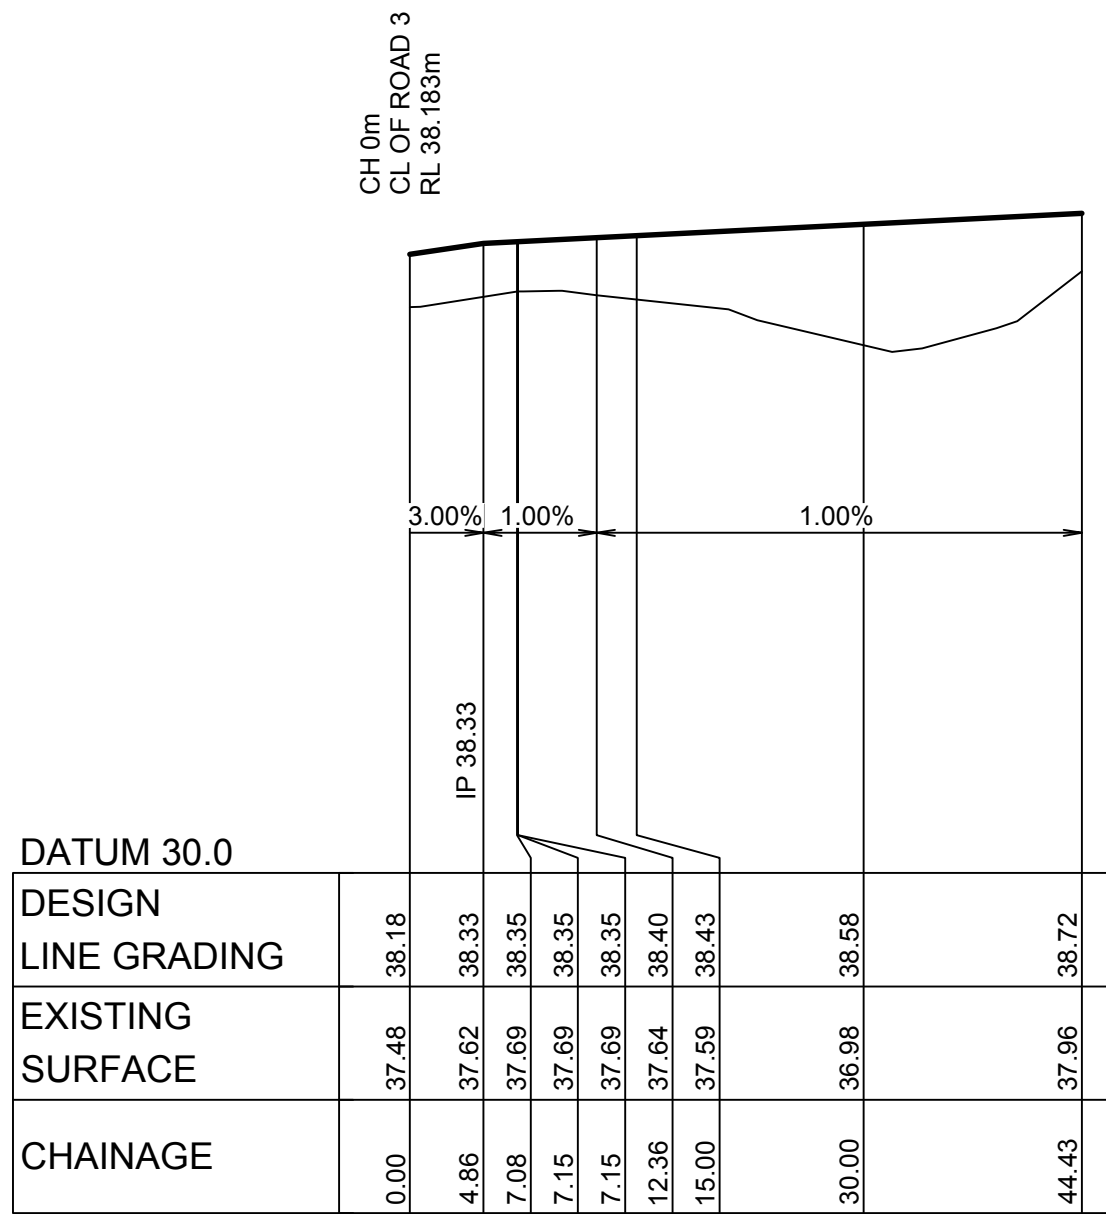


LONGITUDINAL SECTION DRIVEWAY 4
HORIZONTAL SCALE 1:500
VERTICAL SCALE 1:100

1:500 (AT A1)
1:1000 (AT A3)

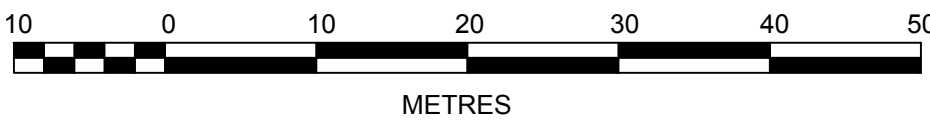

1:100 (AT A1)
1:200 (AT A3)

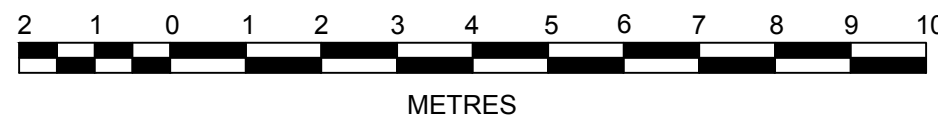

B	ISSUED FOR DEVELOPMENT APPLICATION	MMC	NM	AM	MS 26/10/18
A	ISSUED FOR DEVELOPMENT APPLICATION	MMC	NM	AM	MS 24/10/18
	AMENDMENT	DES	DRN	CKD	APR DATE

J. WYNDHAM PRINCE CONSULTING CIVIL INFRASTRUCTURE ENGINEERS & PROJECT MANAGERS

PO Box 4366 PENRITH WESTFIELD NSW 2750
P 02 4720 3300 F 02 4720 3399 W www.jwprince.com.au E jwp@jwprince.com.au

AZIMUTH:

DATUM:

ORIGIN:

CLIENT:



THIS DRAWING MUST NOT BE USED FOR CONSTRUCTION UNLESS SIGNED AS PART OF AN APPROVED CONSTRUCTION CERTIFICATE.

ISSUED FOR DA APPROVAL
NOT FOR CONSTRUCTION

JORDAN SPRING
STAGE 2 - RETIREMENT VILLAS
ROAD LONGITUDINAL SECTIONS
SHEET 3

PLAN No: 11048702/DA109 **B**


FILE No: 11048702DA109

SHEET SIZE: A1 ORIGINAL


Plotted: 26 October, 2018 12:48:48 PM. File Name: J:\110487 - Jordan Springs Retirement Living\02 - Development Application Stage\CD\DA - OPTION 2\Stage 2\11048702DA110.dwg

NOTE: T.O.W LEVELS SHOWN
ARE TO UNDERSIDE OF CAPPING



LEGEND

 

TYPE 1 - BORAL FLUSHFACE
KEystone CHARCOAL
COLOUR RETAINING WALL
(SUBJECT TO CLIENT
CONFIRMATION)

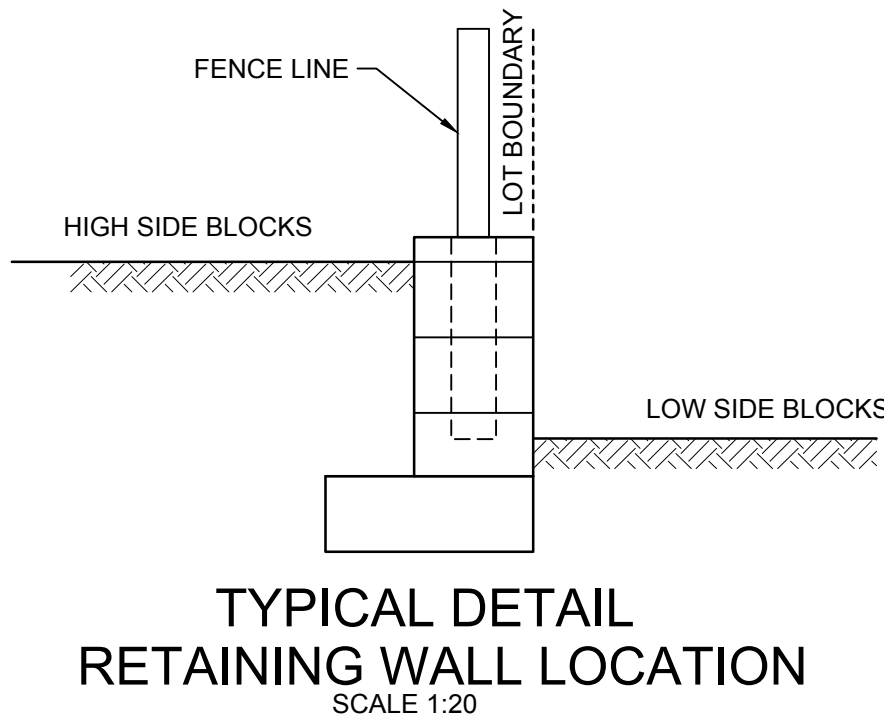

RW 2			
CHAINAGE	EASTING	NORTHING	BEARING
0	289022.28	6265550.82	10°25'40.00"
1.87	289022.62	6265552.66	
46.06	289052.03	6265585.64	
61.6	289063	6265574.62	135°07'38.74"

 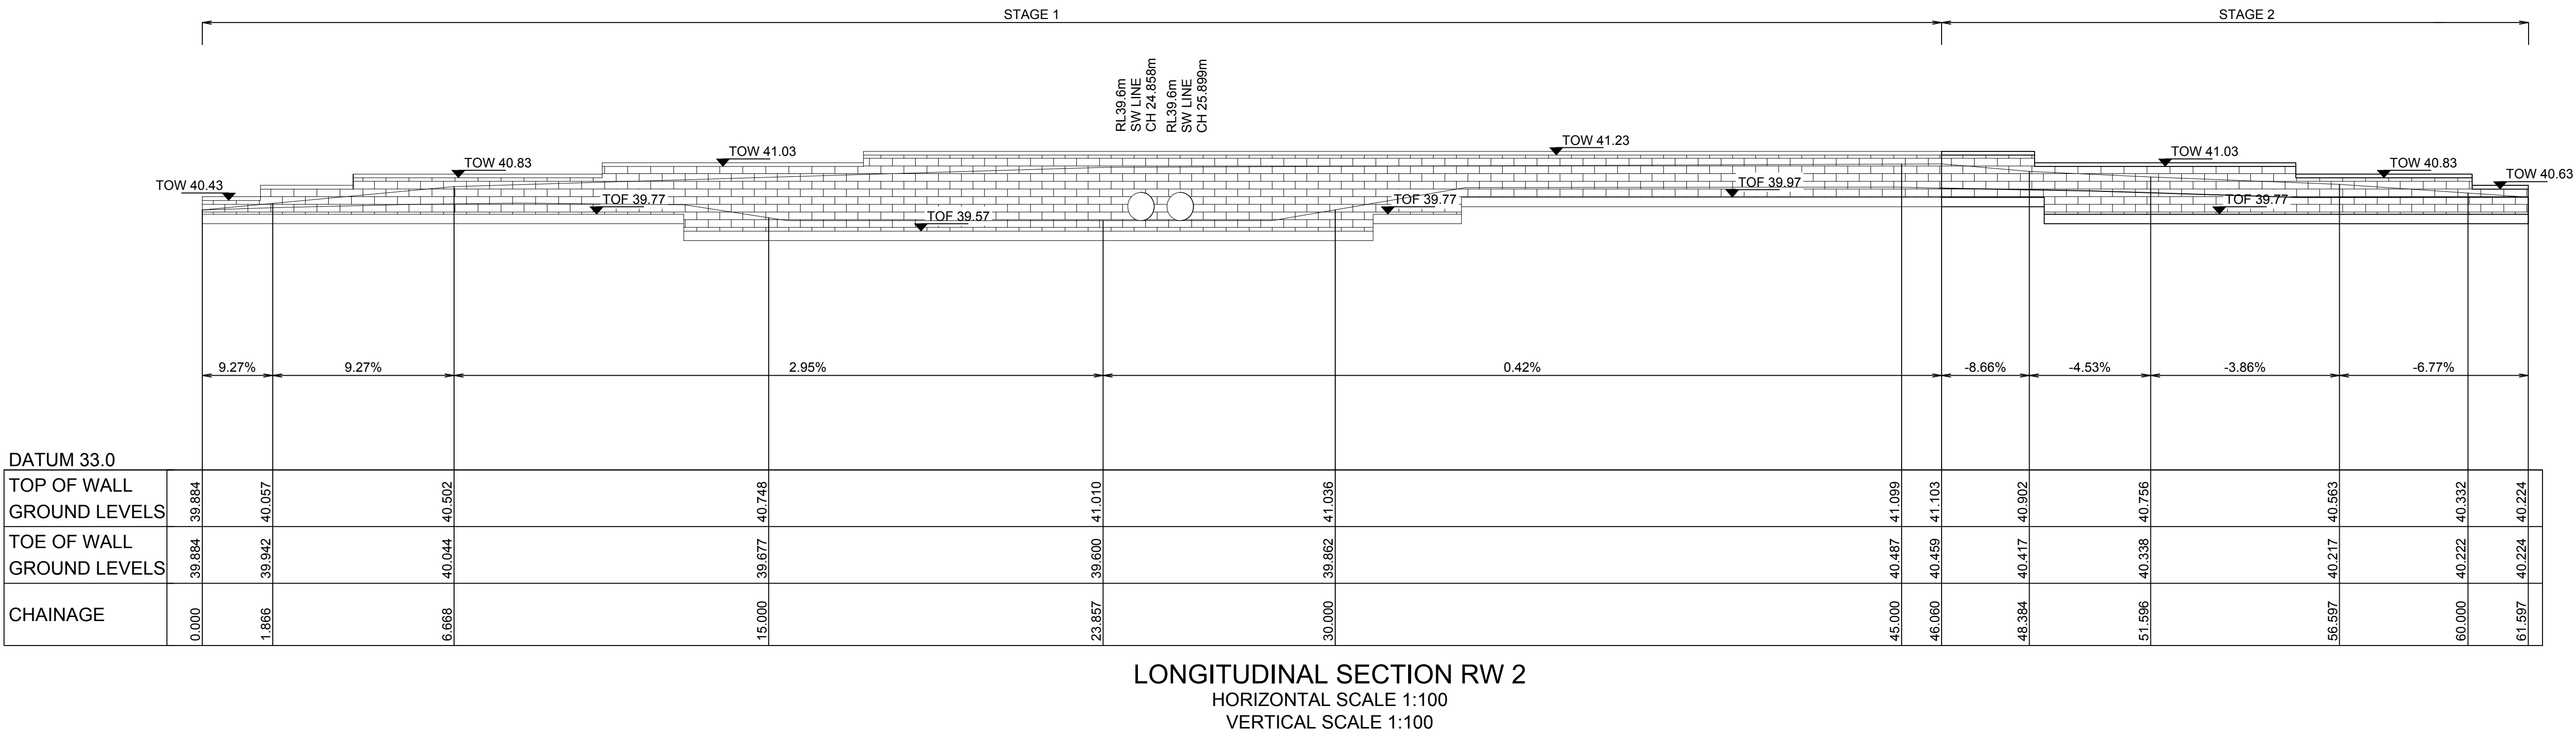

B	ISSUED FOR DEVELOPMENT APPLICATION	MMC	NM	AM	MS	26/10/18
A	ISSUED FOR DEVELOPMENT APPLICATION	MMC	NM	AM	MS	24/10/18
	AMENDMENT	DES	DRN	CKD	APR	DATE

J. WYNDHAM PRINCE CONSULTING CIVIL INFRASTRUCTURE ENGINEERS
& PROJECT MANAGERS

PO Box 4366 PENRITH WESTFIELD NSW 2750
P 02 4720 3300 F 02 4720 3399 W www.jwprince.com.au E jwp@jwprince.com.au

AZIMUTH:
DATUM:
ORIGIN:

CLIENT:




THIS DRAWING MUST NOT BE USED FOR
CONSTRUCTION UNLESS SIGNED AS PART OF AN
APPROVED CONSTRUCTION CERTIFICATE.

ISSUED FOR DA APPROVAL
NOT FOR CONSTRUCTION


JORDAN SPRING
STAGE 2 - RETIREMENT VILLAS
RETAINING WALL SECTION

PLAN No:	11048702/DA110	B
FILE No:	11048702DA110	
SHEET SIZE:	A1 ORIGINAL	





Plotted: 26 October, 2018 12:49:10 PM. File Name: J:\110487 - Jordan Springs Retirement Living\02 - Development Application Stage\CD\DA - OPTION 2\Stage 2\11048702DA111.dwg

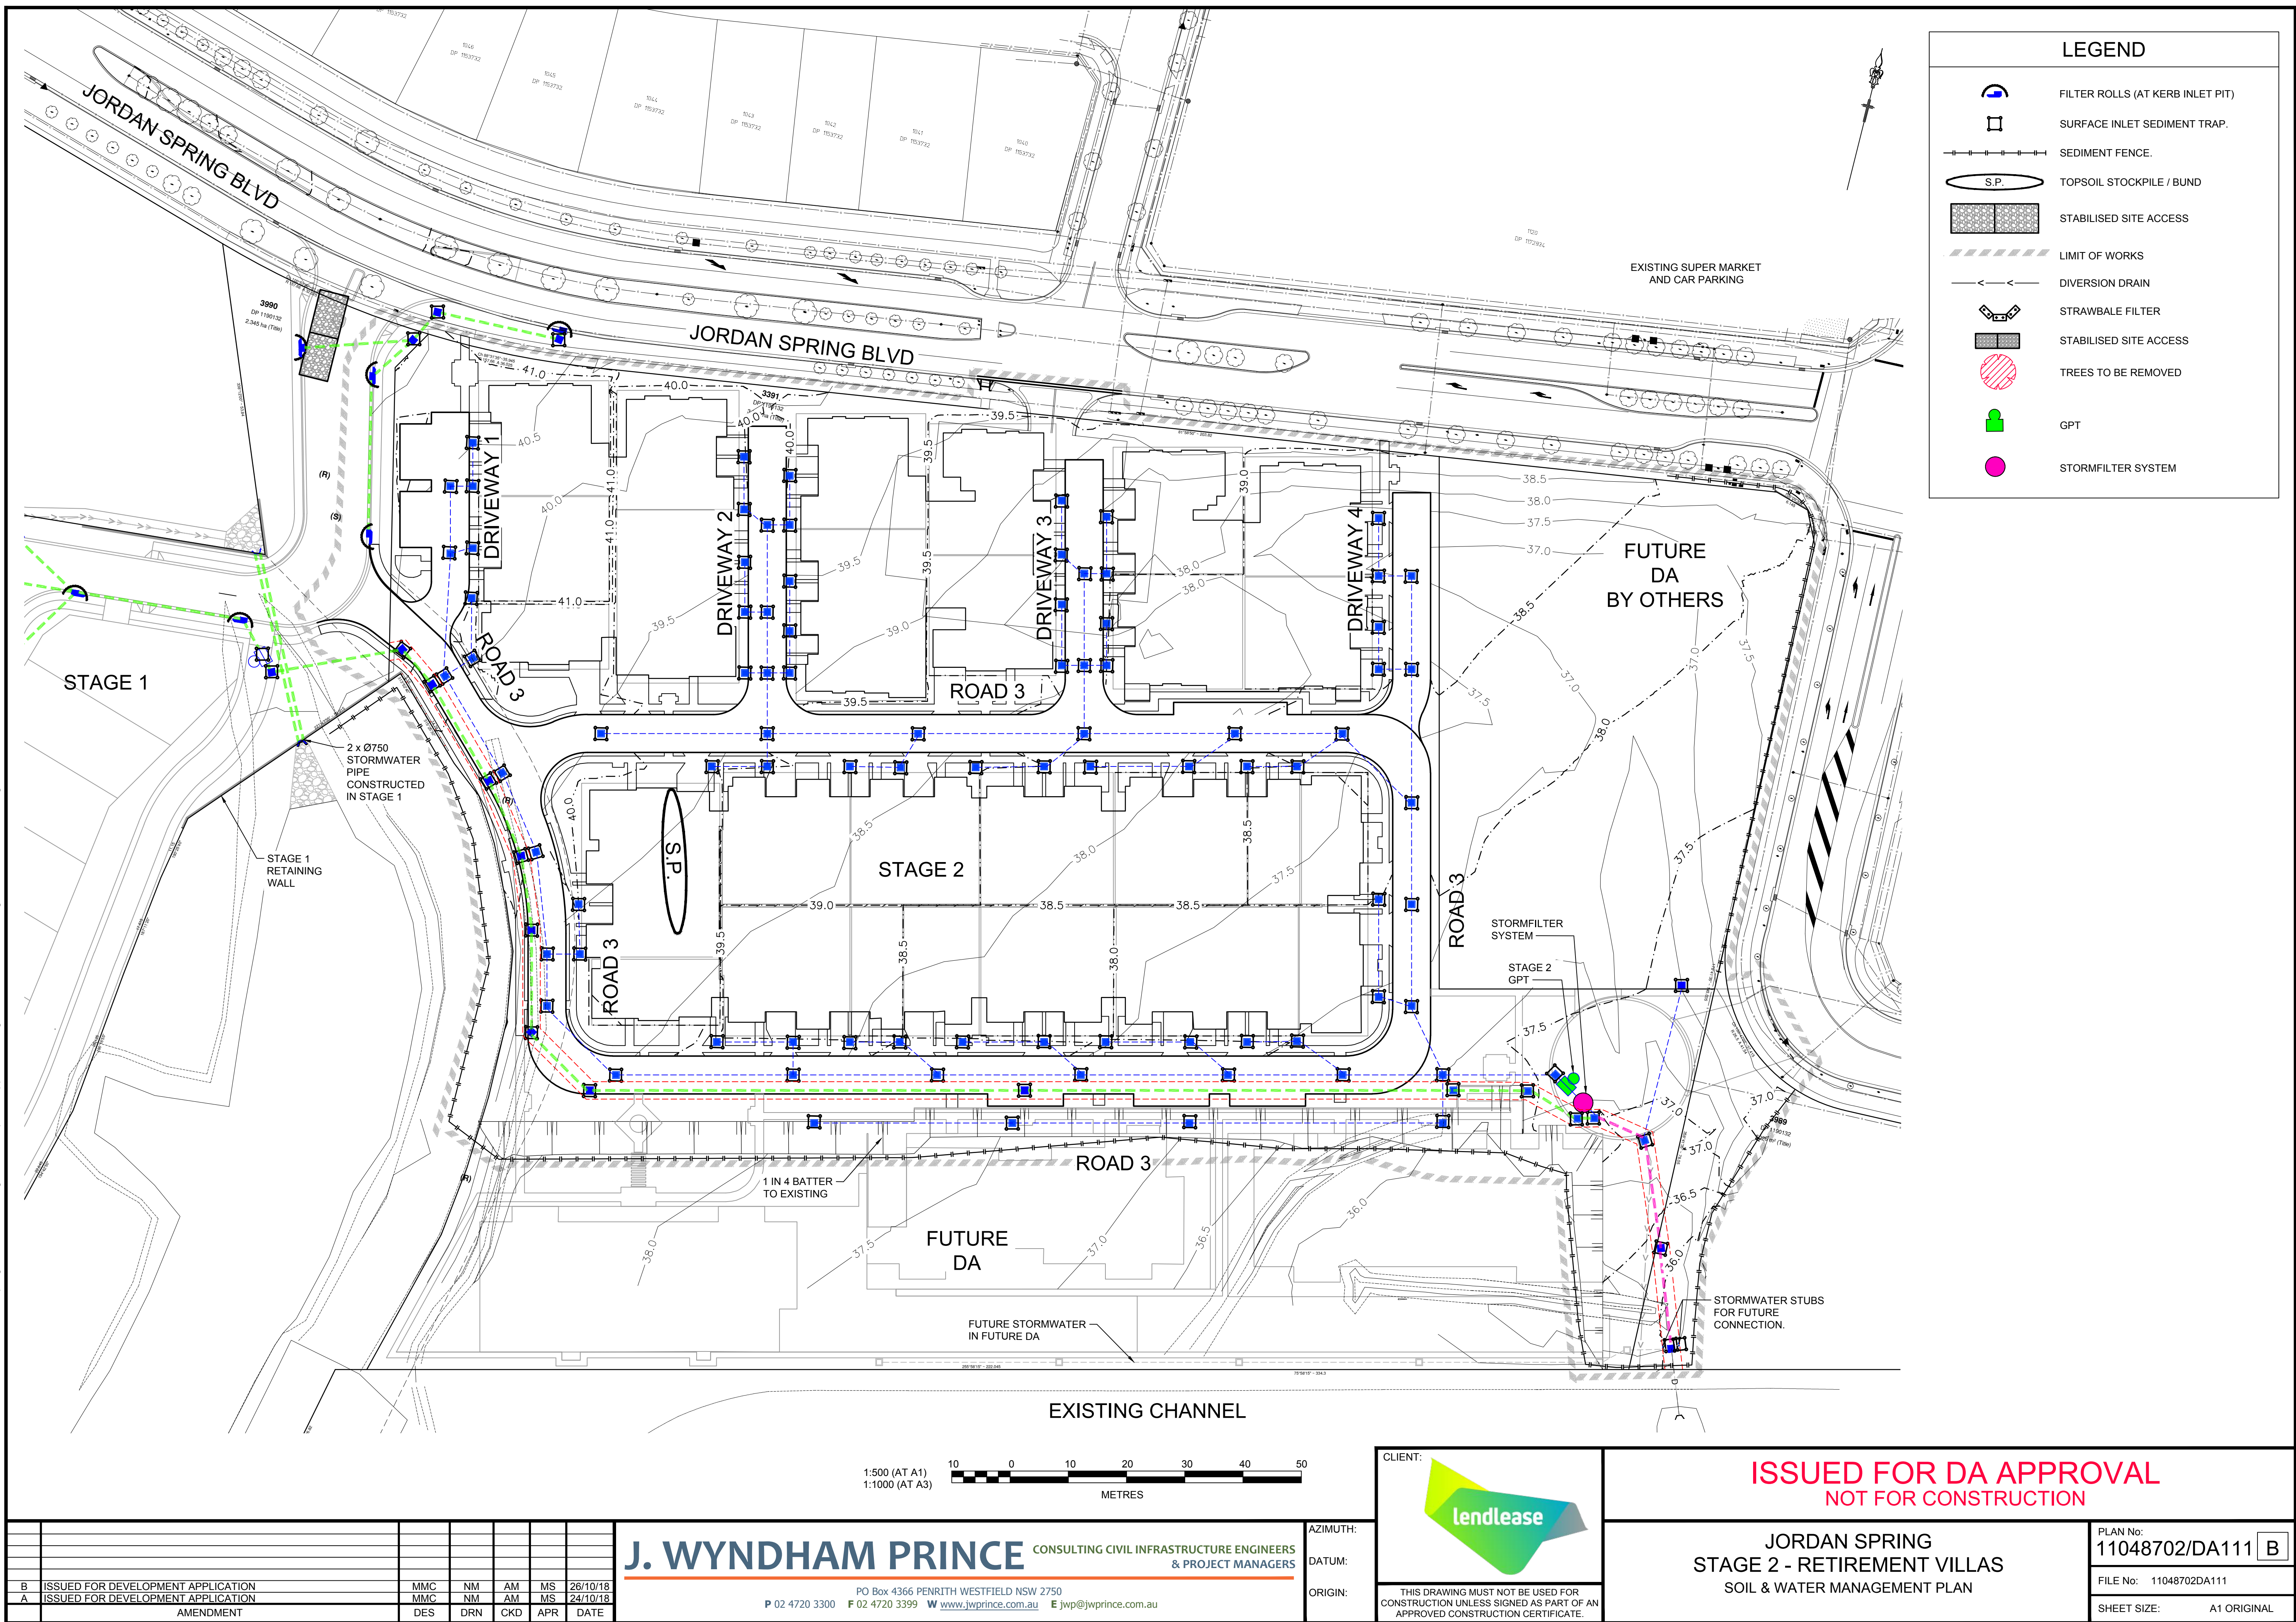

Plotted: 26 October, 2018 12:49:26 PM. File Name: J:\110487 - Jordan Springs Retirement Living\02 - Development Application Stage\CD\DA - OPTION 2\Stage 2\11048702DA112.dwg

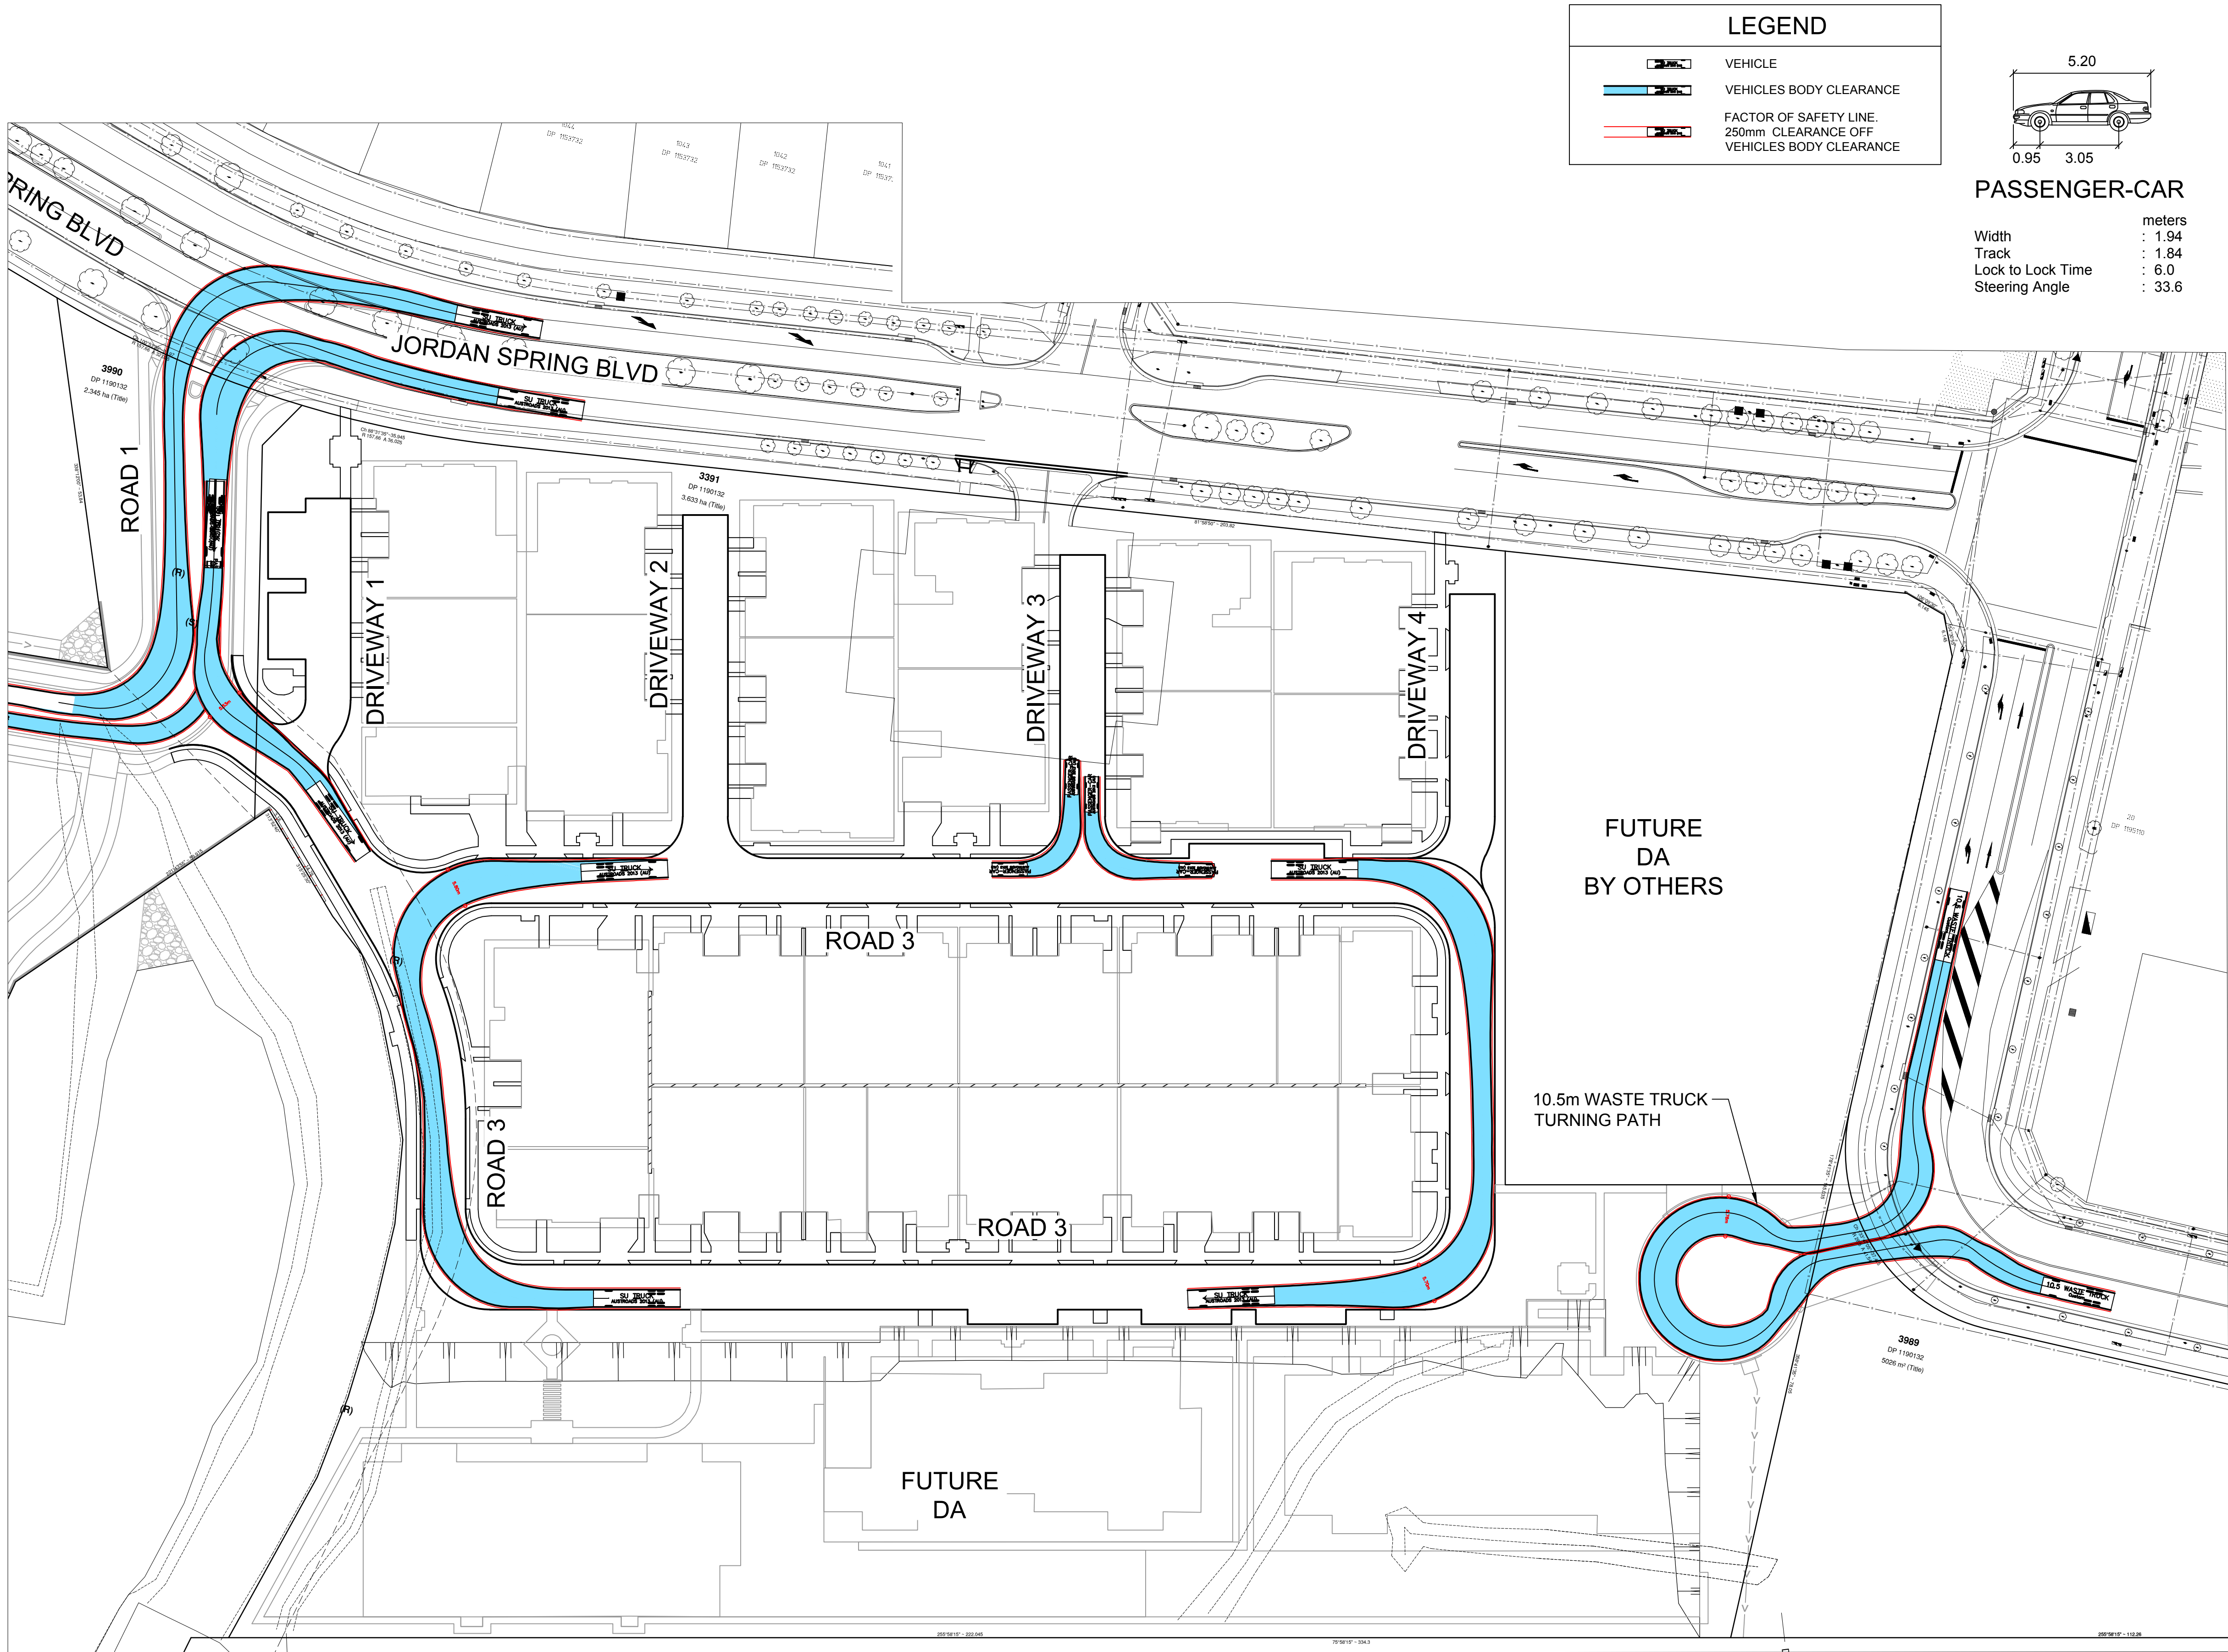

LEGEND	
	VEHICLE
	VEHICLES BODY CLEARANCE
	FACTOR OF SAFETY LINE. 250mm CLEARANCE OFF VEHICLES BODY CLEARANCE

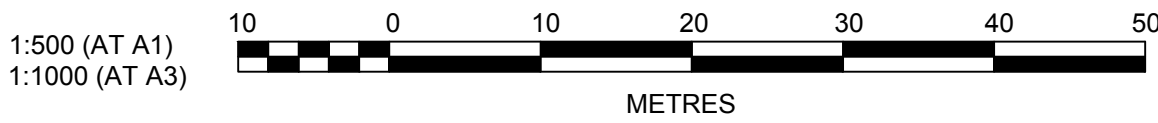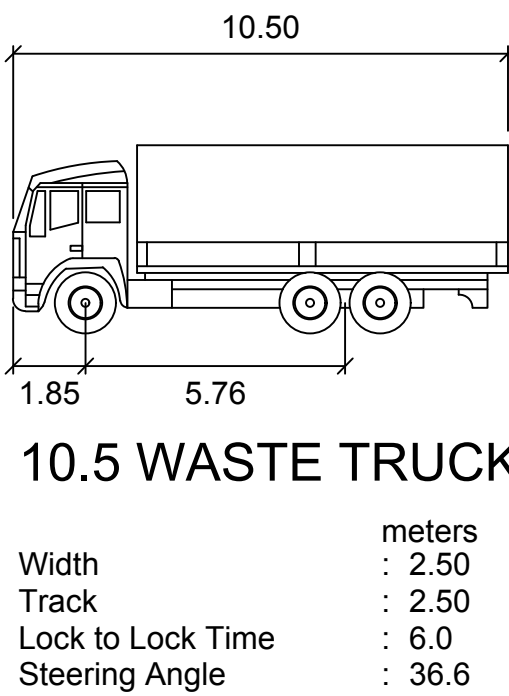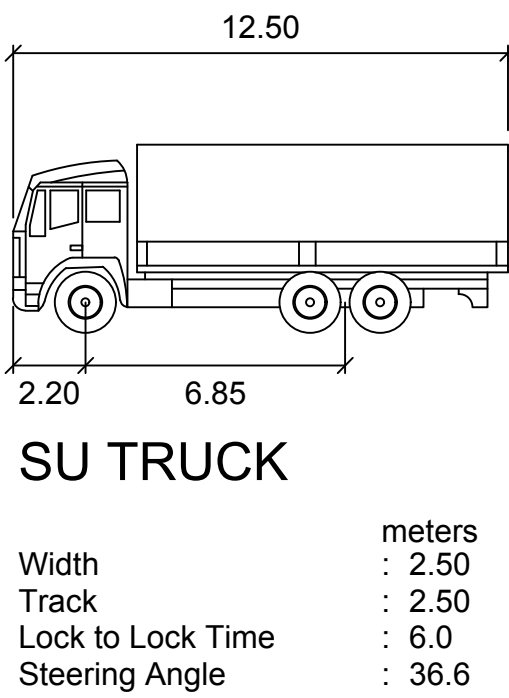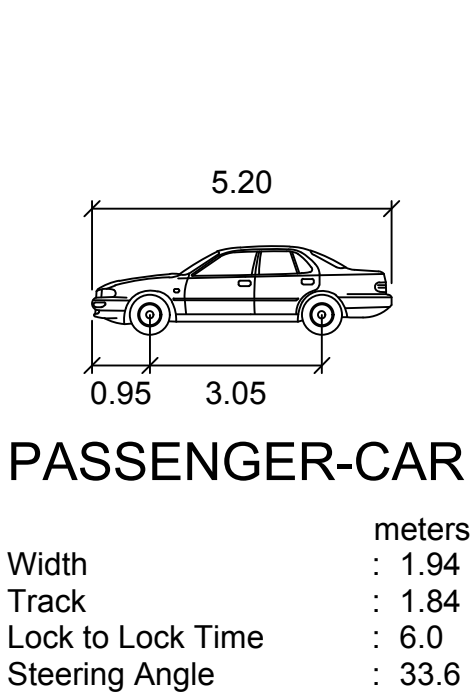

B	ISSUED FOR DEVELOPMENT APPLICATION	MMC	NM	AM	MS	26/10/18			
A	ISSUED FOR DEVELOPMENT APPLICATION	MMC	NM	AM	MS	24/10/18			
	AMENDMENT	DES	DRN	CKD	APR	DATE			

J. WYNDHAM PRINCE CONSULTING CIVIL INFRASTRUCTURE ENGINEERS & PROJECT MANAGERS

PO Box 4366 PENRITH WESTFIELD NSW 2750
P 02 4720 3300 F 02 4720 3399 W www.jwprince.com.au E jwp@jwprince.com.au

AZIMUTH:
DATUM:
ORIGIN:



THIS DRAWING MUST NOT BE USED FOR CONSTRUCTION UNLESS SIGNED AS PART OF AN APPROVED CONSTRUCTION CERTIFICATE.

ISSUED FOR DA APPROVAL
NOT FOR CONSTRUCTION

JORDAN SPRING
STAGE 2 - RETIREMENT VILLAS
TURNING PATH PLAN

PLAN No:	11048702/DA112	B
FILE No:	11048702DA112	
SHEET SIZE:	A1 ORIGINAL	