



PROJECT:
Proposed Warehouse Development
128 Andrews Road, Penrith NSW

1:2
LOCALITY PLAN



Cadence


DATE: October, 2018
DRAWN BY: UW
SCALE: NTS @ A1
SCALE: NTS @ A3

18161
TP 0.1
A

watson young

NO. DATE: 2018.10.26 BY: CW
A 13.11.2018 DRAWN: NTS @ A1

Watson Young & Co Pty Ltd is a company of the Watson Young Group. The company is a company of the Watson Young Group.

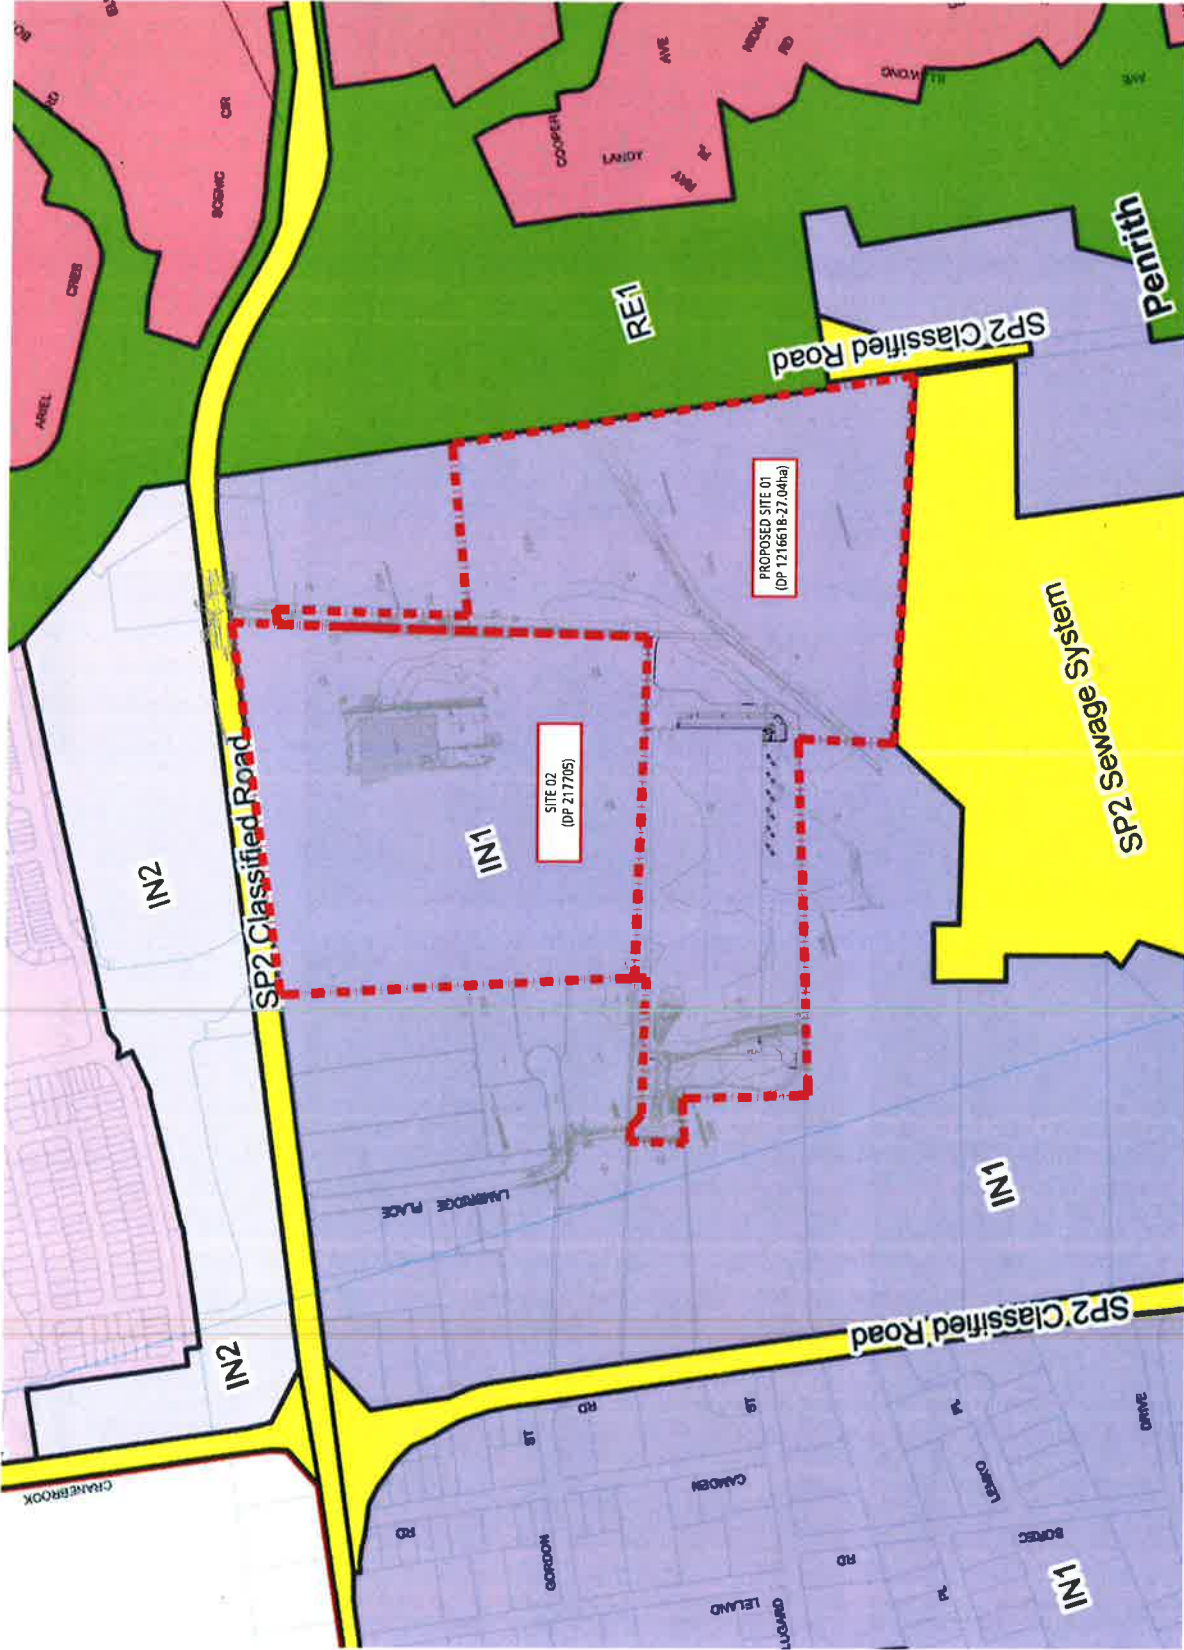

Zone

- B1 Neighbourhood Centre
- B2 Local Centre
- B3 Commercial Core
- B4 Mixed Use
- B5 Business development
- B6 Enterprise Corridor
- E1 National Parks and Nature Reserves
- E2 Environmental Conservation
- E3 Environmental Management
- E4 Environmental Living
- IN1 General Industrial
- IN2 Light Industrial
- R1 General Residential
- R2 Low Density Residential
- R3 Medium Density Residential
- R4 High Density Residential
- R5 Large Lot Residential
- RE1 Private Recreation
- RE2 Public Recreation
- RU1 Primary Production
- RU2 Rural Landscape
- RU3 Primary Production Small Lots
- RU4 Village
- RU5 Special Activities
- SP1 Infrastructure
- SP2 Tourist
- WT1 Natural Waterways
- WT2 Recreational Waterways
- DM Deferred Matter
- WSEA
- SM

--- SITE BOUNDARY

SOURCE:
https://legislation.nsw.gov.au/maps/01279a2-8e0f-4ec9-bd3f-0737029c4d9/6350_COM_LZN_012_020_20161010.pdf

Proposed Warehouse Development
 128 Andrews Road, Penrith NSW

CONTEXT PLAN
 (ZONING OVERLAY)




Cadence

DATE: October, 2018
 DRAWN BY: UW
 SCALE: 1:3000 @ A1
 SCALE: 1:5000 @ A3

18161
 TP 0.2
 A

watson young

WATER & SEWERAGE CORPORATION
 128 Andrews Road, Penrith NSW 2150
 © Watson Young 2018. This drawing is prepared for project.

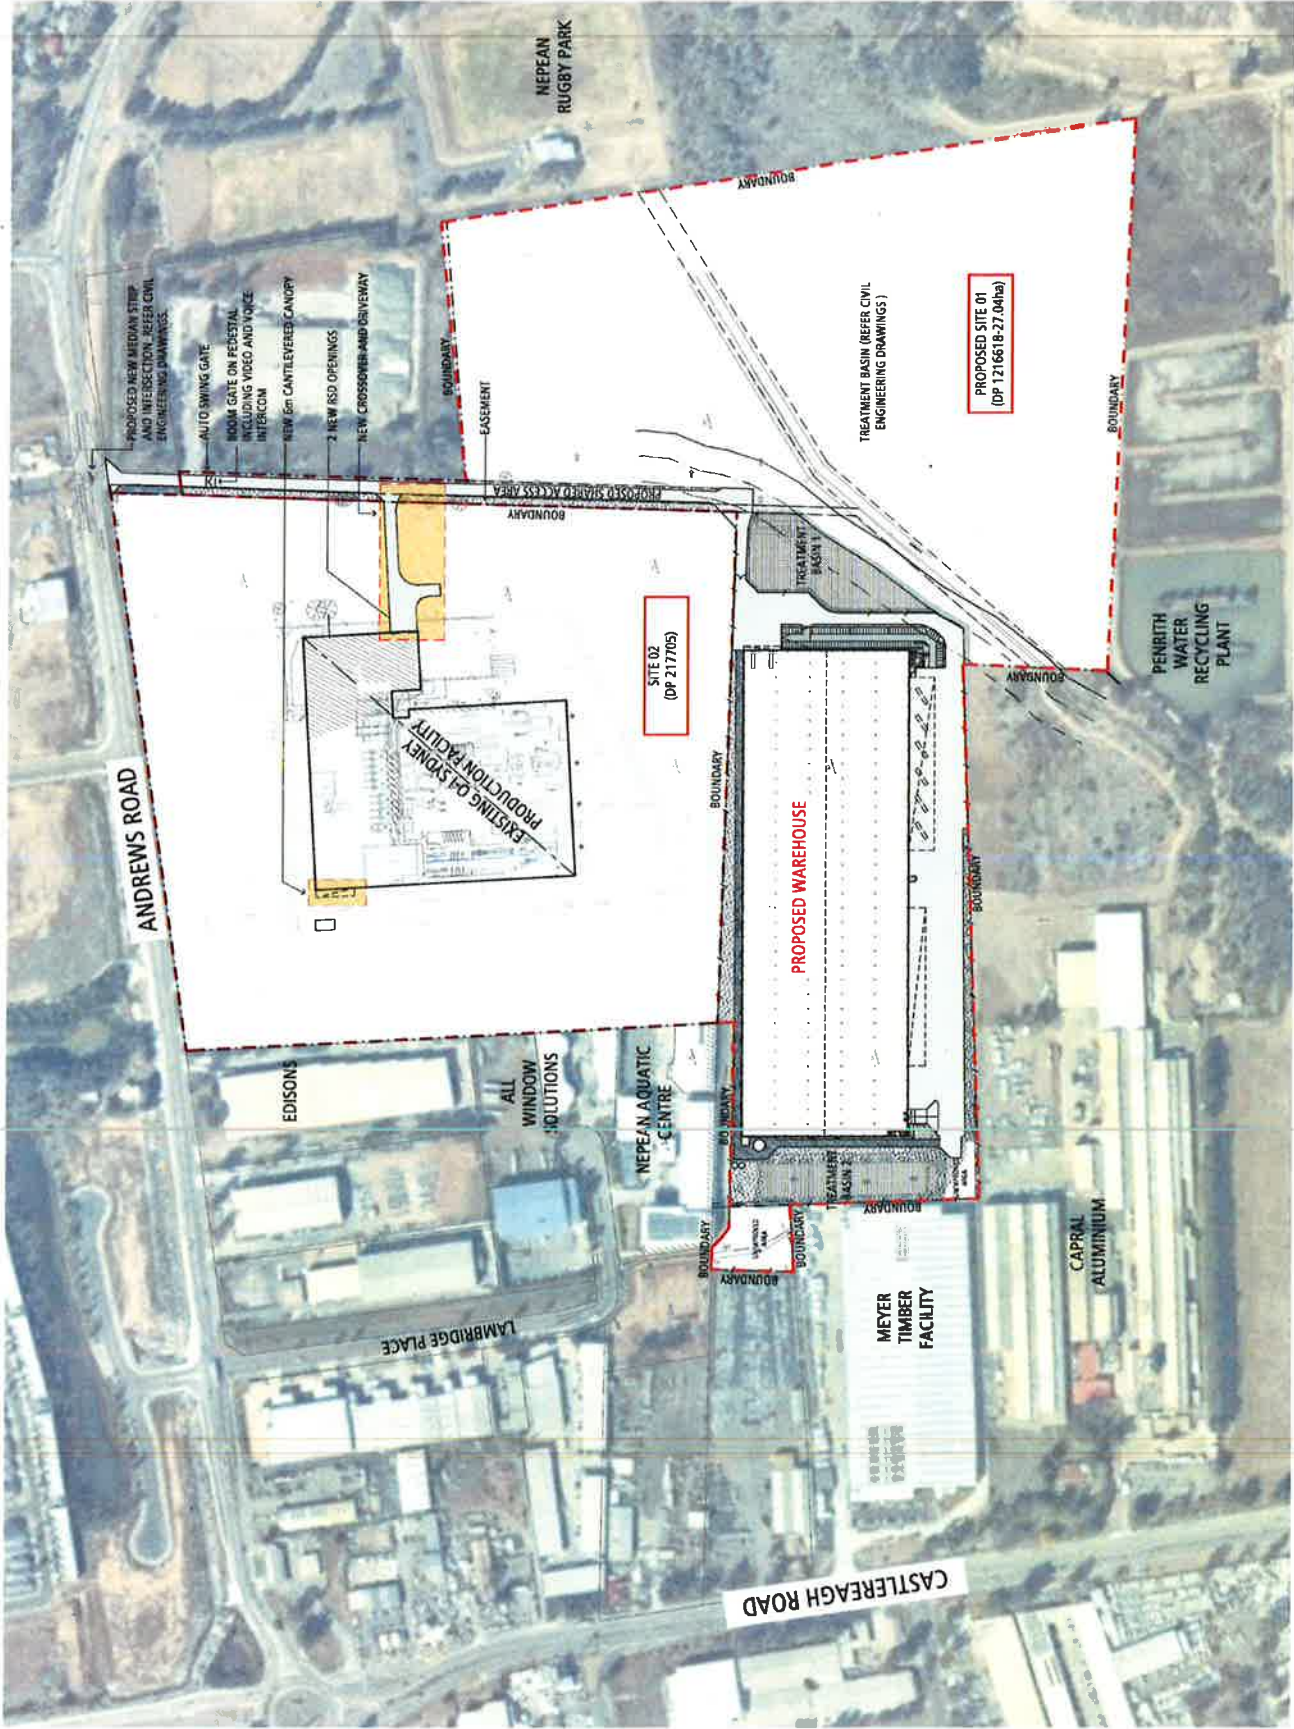

PROJECT: Proposed Warehouse Development
128 Andrews Road, Penrith NSW

FILE: MASTER PLAN




DATE: OCTOBER, 2018
DRAWN BY: JMW
SCALE: 1:2000 @ A1
SCALE: 1:4000 @ A3

18161
TP 0.3
A

watson young

REV.	DATE	DESCRIPTION	BY	CHECKED
1	10/10/2018	ISSUE FOR TENDERS	JMW	JMW
2	10/10/2018	ISSUE FOR TENDERS	JMW	JMW
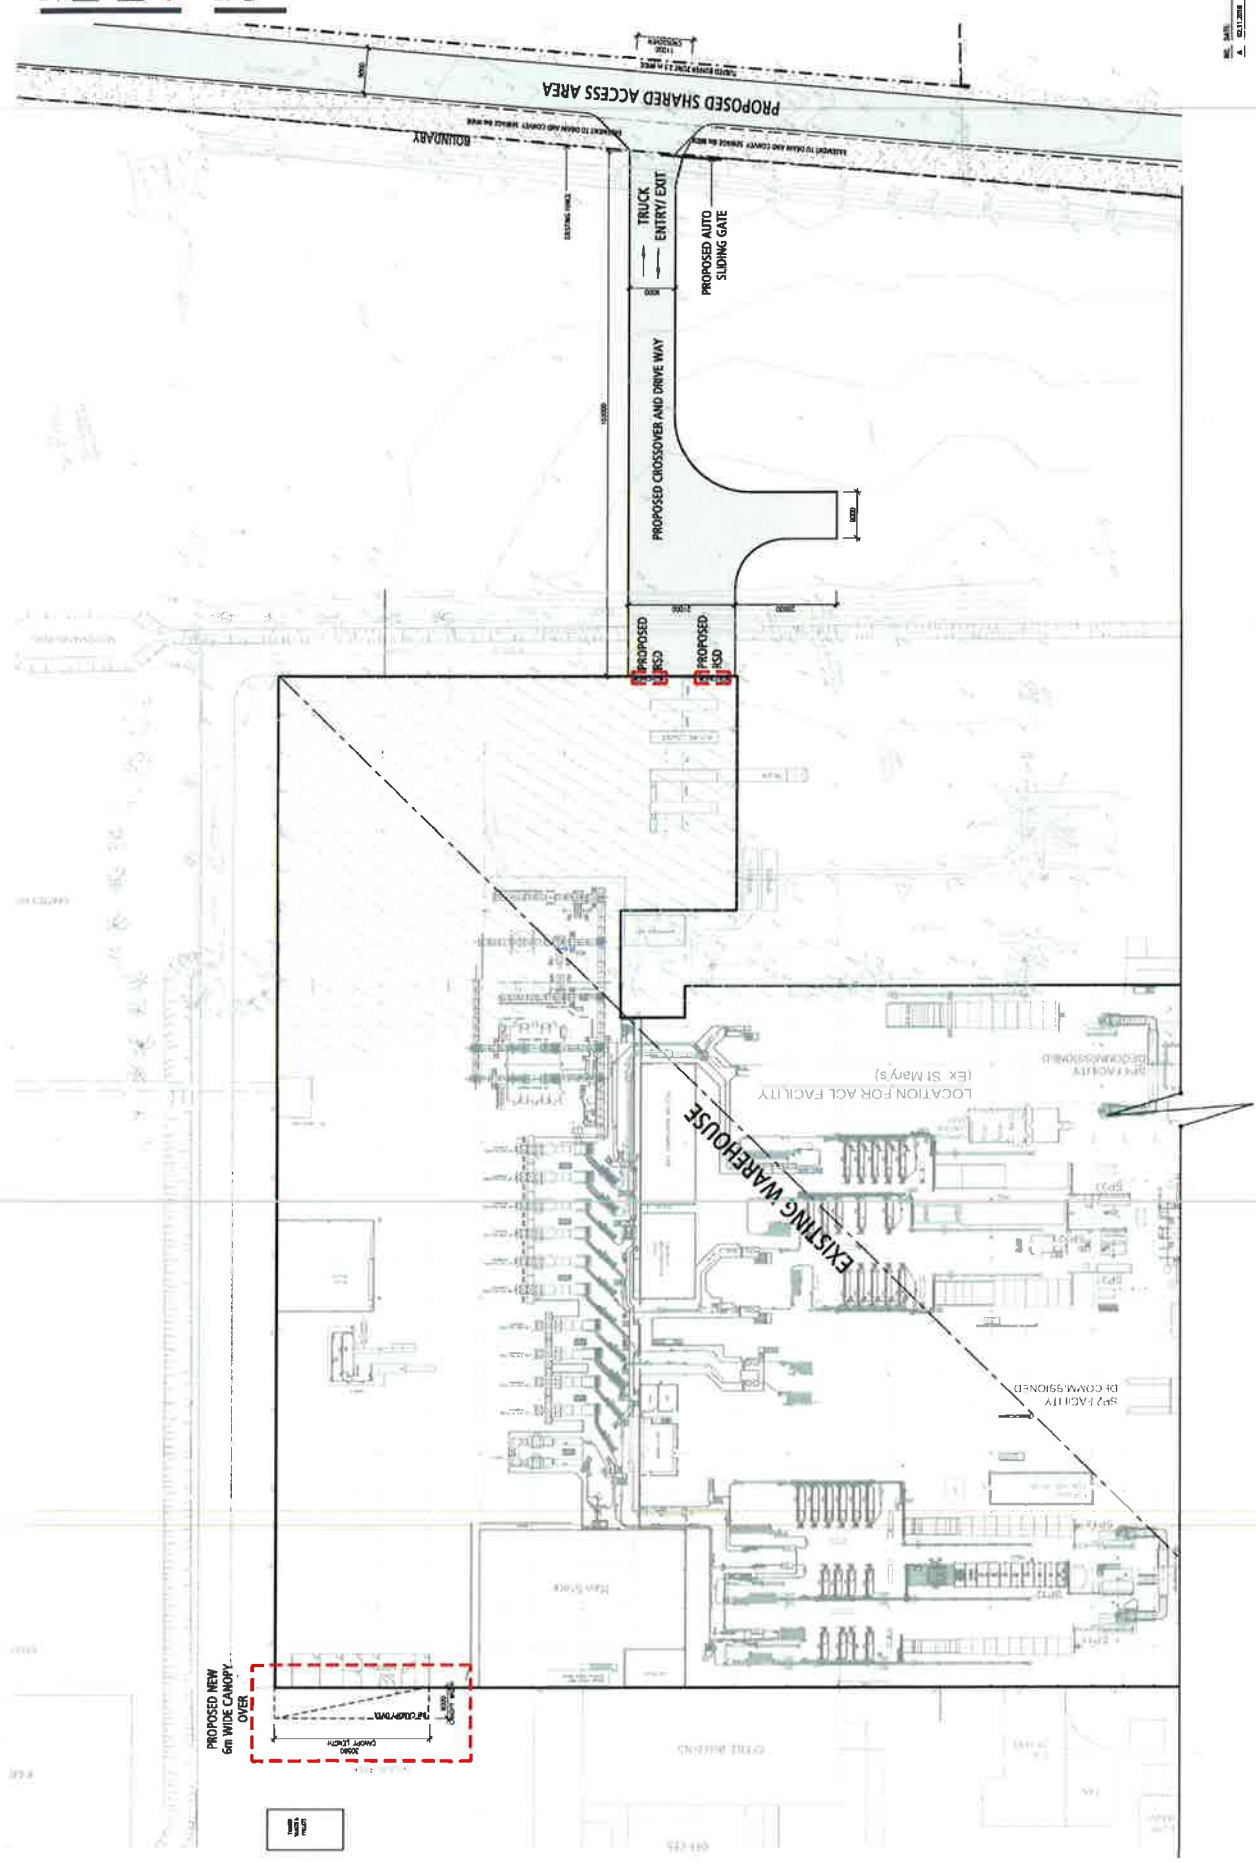

LEGEND

- INDICATES EXTENT OF HEAVY DUTY HARDBRAND TO CIVIL ENGINEERS DETAILS
- AREA OF GRASS/LANDSCAPING, REFER TO LANDSCAPE ARCHITECT FOR LANDSCAPE LAYOUT AND DETAILS
- EXTENT OF PROPOSED WORKS AS SHOWN

DEVELOPMENT ANALYSIS

- EXTERNAL ITEMS (APPROX.)
- PROPOSED CANOPY AREA 1.83ha
- PROPOSED HARDBRAND & DRIVEWAY AREA 1.83ha

NO.	DATE	DESCRIPTION	BY	CHECKED
1	01/11/2018	FINAL LAYOUTS	TP	TP

watson young

PROJECT NO.	18161
PROJECT NAME	TP 2.1
DATE	A


DATE: October, 2018
DRAWN BY: UW
SCALE: 1:500 @ A1
SCALE: 1:1000 @ A3


Cadence




SITE PLAN - SITE 2

Proposed Warehouse Development
128 Andrews Road, Penrith NSW

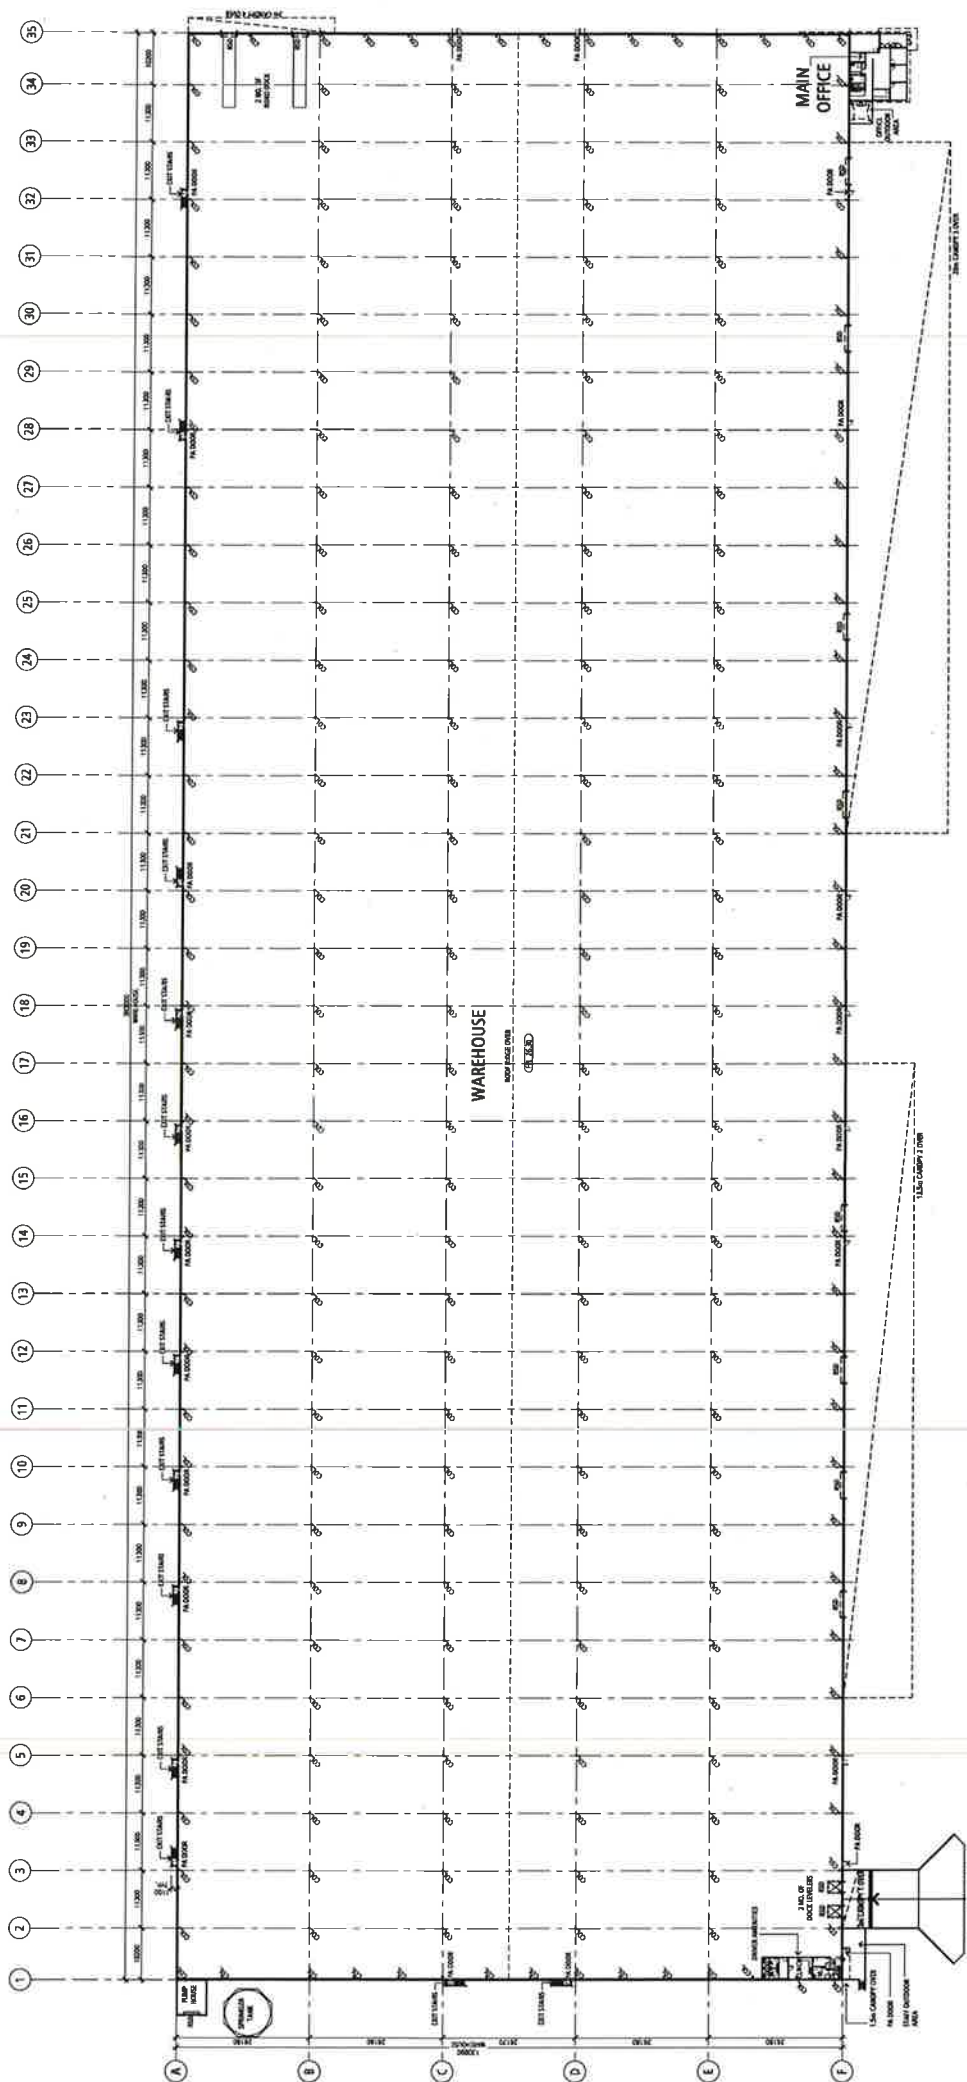


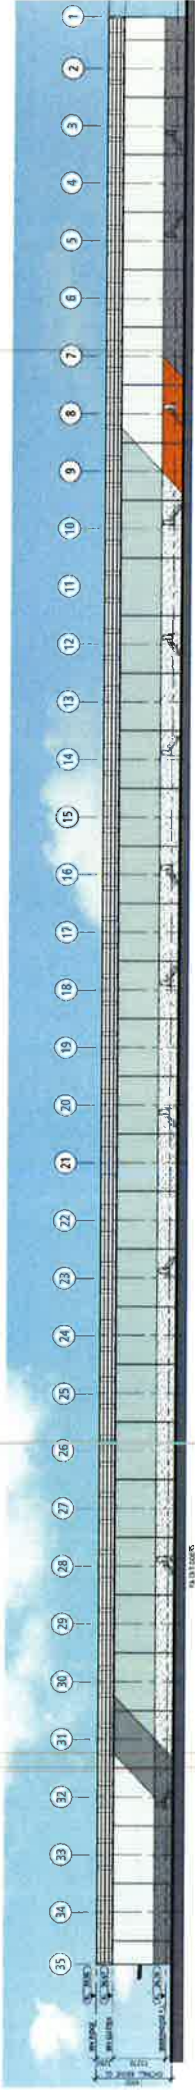

NORTH ELEVATION
SCALE: 1:500

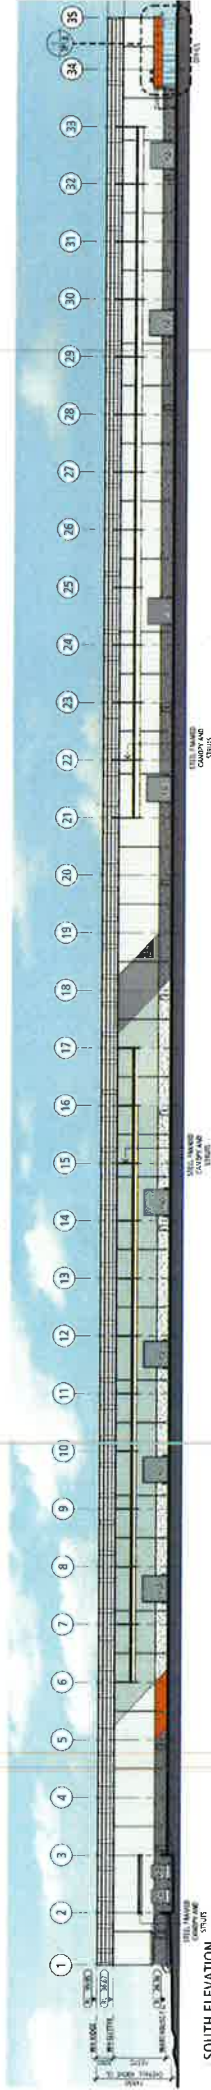

SOUTH ELEVATION
SCALE: 1:500

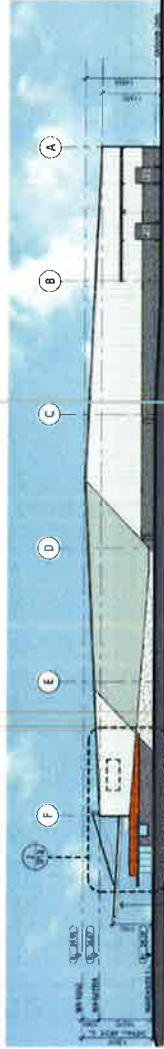

EAST ELEVATION
SCALE: 1:500



WEST ELEVATION
SCALE: 1:500

NO.	DATE	DESCRIPTION	BY	CHECKED
1	10/11/2018	PROPOSED WAREHOUSE ELEVATIONS	SA	SA

These drawings are intended for design and construction purposes only and shall not be used for any other purpose without the written consent of Watson Young. The drawings are the property of Watson Young and shall not be reproduced, stored in a retrieval system, or transmitted in any form or by any means, electronic, mechanical, photocopying, recording, or by any information storage and retrieval system, without the prior written permission of Watson Young.

watson young




PROJECT	18161
DATE	TP 1.5
SCALE	A

DATE: October, 2018
DRAWN BY: SA
SCALE: 1:5000 A1
SCALE: 1:1000 @ A3

Cadence

ELEVATIONS- OVERALL

Proposed Warehouse Development
128 Andrews Road, Penrith NSW

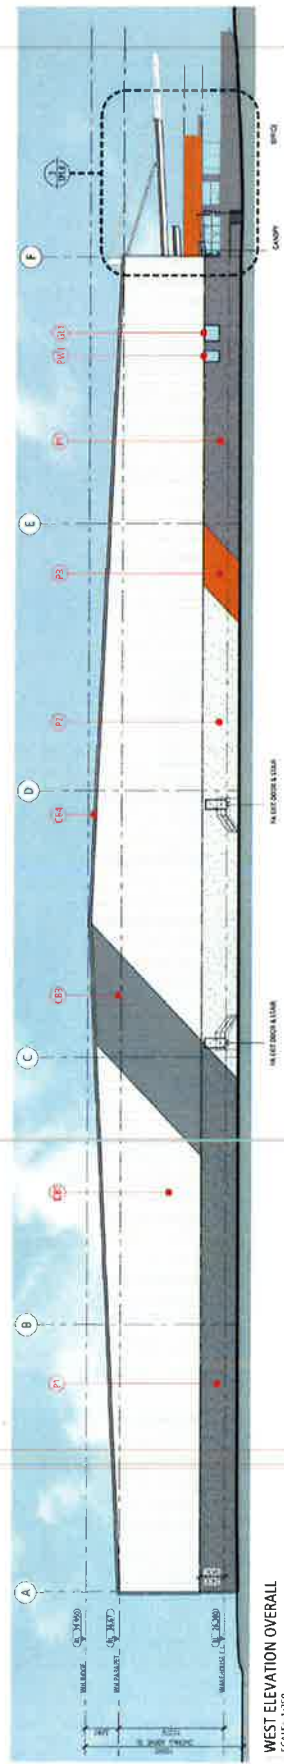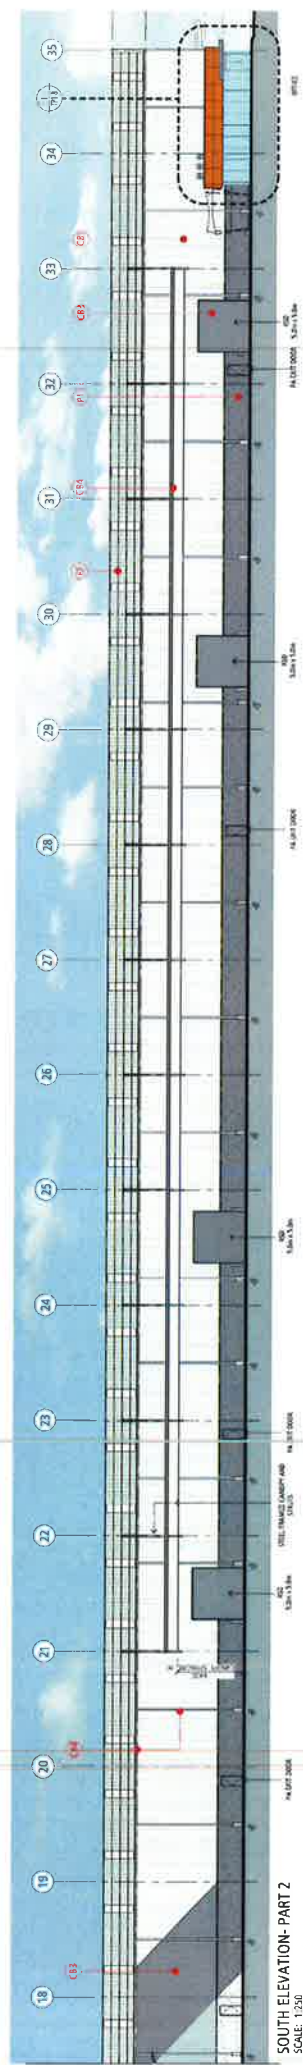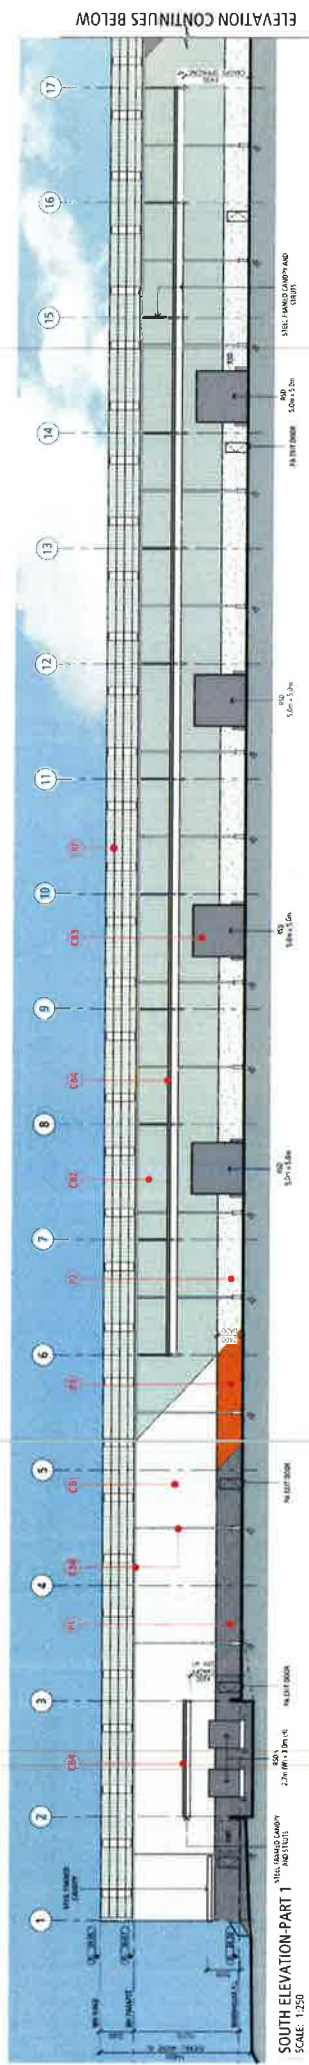[illegible]

Proposed Warehouse Development
128 Andrews Road, Penrith NSW

ELEVATIONS- PART 2


Cadence

DATE: October, 2018
DRAWN BY: SA
SCALE: 1:250 @ A1
SCALE: 1:500 @ A3


18161
TP 1.7 A

watson
young


All areas indicated are reference by design and planning, dimensions only and not to be used for any construction or design without the contribution by a licensed architect or further design development by a firm registered.

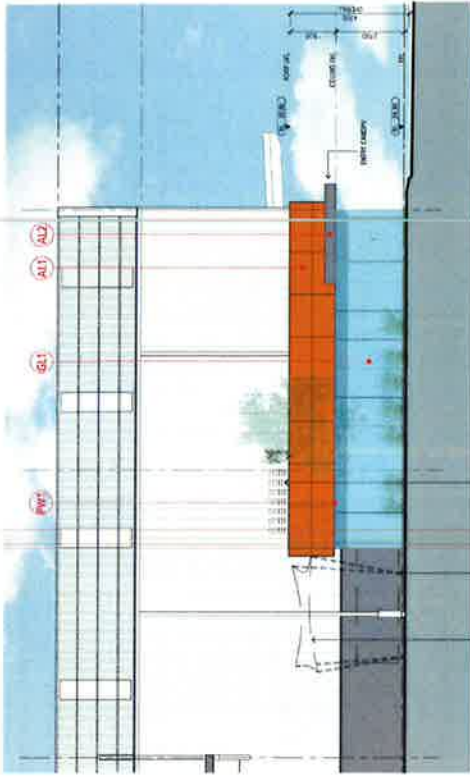

SOUTH ELEVATION
SCALE: 1:100

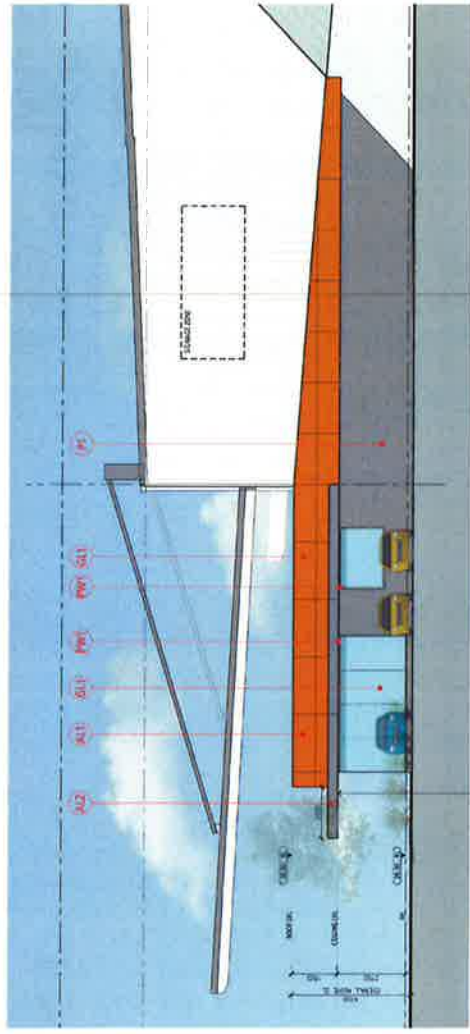

EAST ELEVATION
SCALE: 1:100

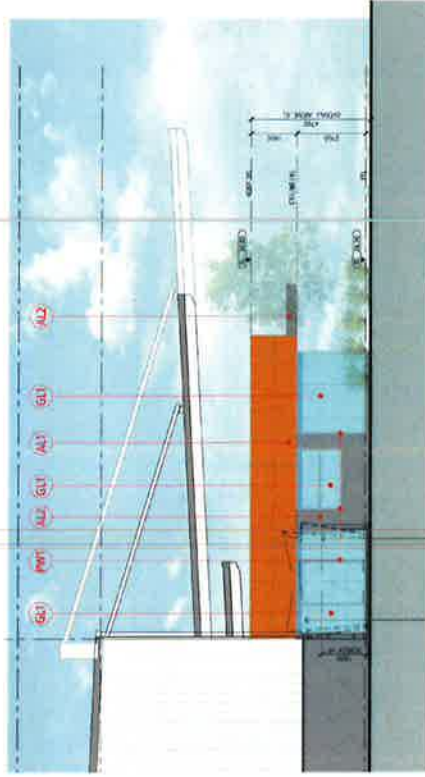

WEST ELEVATION
SCALE: 1:100

EXTERNAL FINISHES

(P1) PRECAST CONC. DADO PANEL PAINT FINISH COLOUR: DARK GREY	(CE1) PREFINISHED METAL CLADDING COLOUR: WOODLAND GREY	(AL1) ALUMINIUM COMPOSITE PANEL COLOUR: ORANGE
(P2) PRECAST CONC. DADO PANEL PAINT FINISH COLOUR: LIGHT GREY	(CE2) PREFINISHED METAL CLADDING COLOUR: MONUMENT	(AL2) ALUMINIUM COMPOSITE PANEL COLOUR: DARK GREY
(P3) PRECAST CONC. DADO PANEL PAINT FINISH COLOUR: ORANGE	(CE3) PREFINISHED METAL CLADDING COLOUR: MONUMENT	(GL1) GLAZING SUITE COLOUR: GREY/BLUE
(CB1) PREFINISHED METAL COLOUR: SURFIST	(RF1) ZINCALUME ROOF SHEETING TRANSPARENT ROOF SHEETS	(PM1) POWDERCOATED METAL COLOUR: LIGHT GREY

PROJECT:

Proposed Warehouse Development
128 Andrews Road, Penrith NSW

FILE:

ELEVATIONS - OFFICE

ELVNO

Cadence

DATE: November, 2018
DRAWN BY: SA
SCALE: 1:1000 A1
SCALE: 1:2000 A3



18161
TP 1.8 A

watson young

NO. DATE: REVISION: BY: CHK:
A 06/11/2018 TONY PLANNING 0004 UN SA

This document is prepared for the use of the client and is not to be used for any other purpose without the written consent of Watson Young.
The client acknowledges that it is responsible for ensuring that the design and construction of the project complies with all applicable laws and regulations.
Watson Young is not responsible for any errors or omissions in this document.

--- EXTENT OF PROPOSED WORKS AT SITE 2

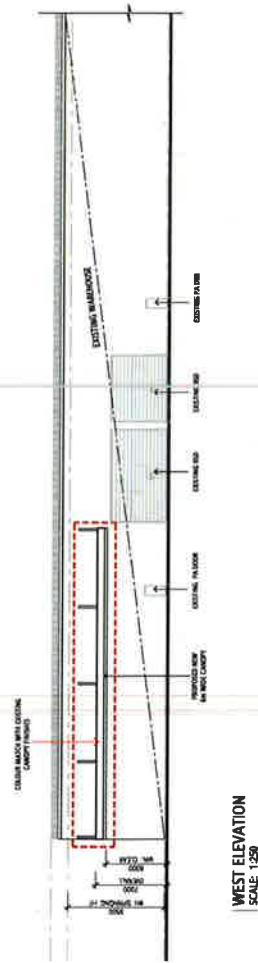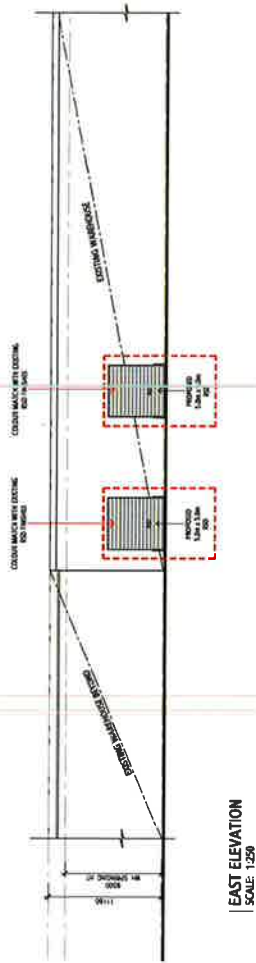

NO.	DATE	REMARKS	BY	CHE
A	03.11.2019	TOWN PLANNING ISSUE	LMF	SA

All items indicated as indicators for drugs and planning systems only and should not be used for any commercial system without reference to a licensed manager or further drug development being completed.

**watson
young**

18161	TP22	A
-------	------	---

DATE: October, 2018
DRAWN BY: UW
SCALE: 1:250 @ A1
SCALE: 1:500 @ A3

Cadence

OVERALL ELEVATIONS-
SITE 2

Proposed Warehouse Development
128 Andrews Road, Penrith NSW