

# DEVELOPMENT APPLICATION PROPOSED LANDSCAPE PLANS 1 CHURCH STREET, DUBBO







## DRAWING LIST

SHEET NO.	SHEET TITLE	REVISION	DATE
L/00	COVER SHEET	B	28/08/18
L/01	PROPOSED LOWER GROUND FLOOR PLAN	A	13/12/17
L/02	PROPOSED GROUND FLOOR LANDSCAPE PLAN	A	13/12/17
L/03	PROPOSED FOOTBRIDGE LANDSCAPE PLAN	A	13/12/17
L/04	PROPOSED LEVEL 2 LANDSCAPE PLAN	A	13/12/17
L/05	PROPOSED LEVEL 11 LANDSCAPE PLAN	B	28/08/18

## PLANT SCHEDULE (ENTIRE SITE)

ID	Latin Name	Common Name	Quantity	Scheduled Size	Spread	Height
AL-1	Acacia coenata 'limeliah'	River Wattle	35	200mm	1000	500
AAT	Agave attenuatum	Agave	21	---	1000	1000
AB	Anigozanthos 'Bush Gem' - Bush Ruby	Kangaroo Paw	68	200mm	400	800
AE-1	Aspidistra elatior	Cast Iron Plant	10	200mm	900	900
AN	Asplenium nidus	Birds Nest Fern	9	200mm	1500	1500
BSP-1	Banksia spinulosa	Banksia 'Birthday Candles'	56	200mm	600	500
BY	Beschorneria yuccoides	Mexican Lily	7	15t	1200	1200
BB-1	Blechnum nudum	Blechnum	35	200mm	750	1000
BM-1	Brachyscome multifida	Cut - Leaf Daisy	56	200mm	400	600
CLJ	Callistemon 'Little John'	Bottlebrush	6	200mm	1000	1000
CGL	Cornobrotus glaucescens	Piafaze	117	140mm	600	600
CTR	Cordylina terminalis 'Rubra'	Red Ti	11	200mm	800	2000
CAI	Correa alba	Correa alba	15	200mm	1500	1500
CF-1	Corymbia ficifolia 'Baby Orange'	Red Flowering Gum	5	75t	3000	3000
CR	Cycas revoluta	Sago Palm	3	140mm	2500	2000
DC	Dianella caerulea	Blue Flax Lily	53	140mm	700	700
DR	Dianella revoluta	Mauve Flax Lily	21	140mm	500	500
TS-1	Dichondra 'Silver Falls'	Kidney Weed	28	140mm	1000	200
DE	Dorvantes excelsa	Gymea Lily	21	---	1500	1500
JU-1	Festuca glauca	Blue Fescue	93	200mm	500	500
HV	Hardenbergia violacea	Rose Sarsparilla	10	200mm	1000	400
LE	Liriope 'Evergreen Giant'	Giant Lilyturf	52	200mm	300	300
LT	Lomandra 'Tanika'	Dwarf Lomandra	157	200mm	500	500
MLG	Magnolia 'Little Gem'	Magnolia	3	75t	2500	3000
MP	Murraya paniculata	Orange Jessamine	19	200mm	1200	2500
PP	Pandorea pandorana	Wonga Wonga Vine	24	200mm	1000	300
PX	Philodendron 'Xanadu'	Dwarf Philodendron	25	200mm	750	1000
PB	Phormium 'Bronze Baby'	Miniature Bronze Flax	18	200mm	750	500
RSM	Rhopilepis 'Snow Maiden'	Indian Hawthorn	78	---	1000	750
SAJ	Sedum 'Autumn Joy'	Sedum	54	200mm	500	600
SSP	Senecio serpens	Chalk Sticks	41	140mm	750	300
SJU	Strelitzia luncea	Bird of Paradise	30	200mm	1000	2000
SRS	Syzygium australe 'Resilience'	Lillypilly	41	200mm	1500	2500
TAA-1	Themeda australis 'minao'	Kangaroo Grass	20	140mm	600	200
TL	Tristanopsis laurina	Water Gum	2	75t	4000	7000
VH	Viola hederacea	Native Violets	34	140mm	400	300
BMO-1	Wahlenbergia gracilis	Australian Rosebell	22	200mm	750	200
WF	Westringia 'Jervis Gem'	Coastal Rosemary	29	200mm	1000	1000
WF	Westringia fruticosa	Coastal Rosemary	13	140mm	1500	1500
XS	Xanthorrhoea Species	Grass Tree	4	15t	1200	2500

□ AUSTRALIAN NATIVE PLANT SPECIE

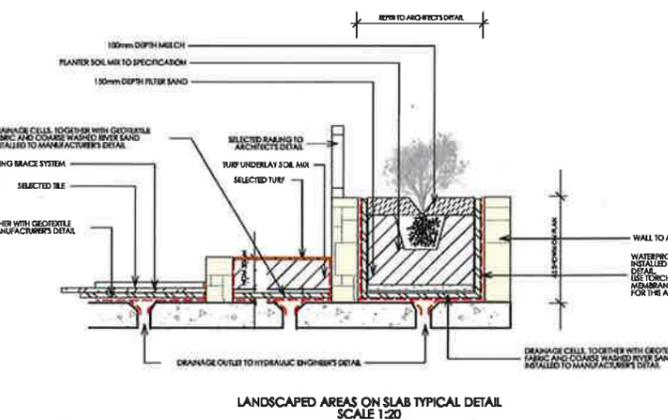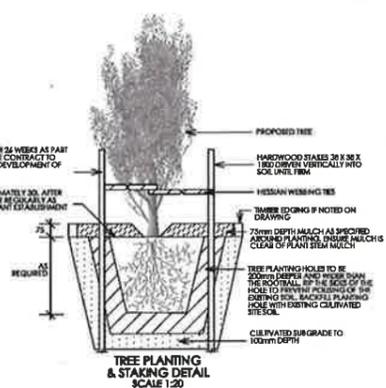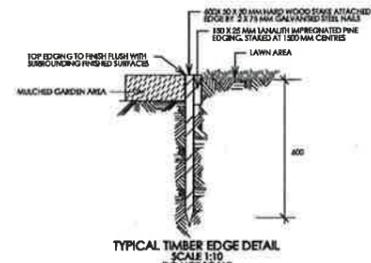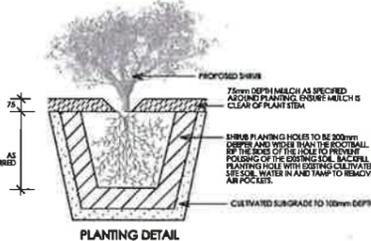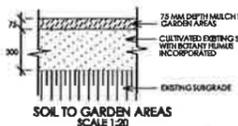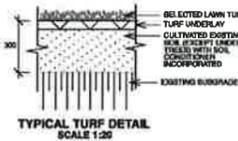

## OUTLINE LANDSCAPE SPECIFICATION

**Preparation by Builder:** Builder shall remove all existing concrete pathways, fences, footings, walls etc. not related to be retained and complete all necessary excavation work prior to commencement on site by Landscape Contractor (Contractor). Builder shall also install new retaining walls, kerbs, layback kerb, crossover, pathways etc. and make good all existing kerbs, gutters etc. as necessary and to approval of Council. Builder shall ensure that a minimum 450mm of topsoil in garden areas and a minimum 150mm of topsoil in lawn areas exists. Should required depths not exist Builder shall contact Landscape Architect and ask for instructions prior to completion of excavation works. Excavate as necessary, then fill with approved site topsoil to allow for minimum 500mm soil depth in garden areas and 150mm soil depth in lawn areas and to gain required shapes & levels. Ensure all garden and lawn areas drain satisfactorily. All levels & surface drainage shall be determined by others & approved on site by Head Contractor. Note: Approved imported topsoil may be utilised if there is insufficient site topsoil available. State in Tender a m3 rate for additional Imported topsoil and the quantities of both site topsoil and imported topsoil allowed for in Tender.

**Initial Preparation:** Verify all dimensions & levels on site prior to commencement. Do not scale from drawings. Locate all underground & above ground services & ensure no damage occurs to them throughout contract. Spray approved weedicide to all proposed lawn & garden areas to manufacturer's directions. Remove existing concrete pathways, footings, walls etc. not related to be retained & weeds from site. Levels indicated on Plan are nominal only and are derived from Architectural Plans & Drawings by others. Final structural integrity of all items shall be the sole responsibility of Landscape Contractor.

**Tree Protection:** Trees to be retained shall be protected during site works and construction by the erection of solid barricades to the specification of Council. Storage of machinery or materials beneath canopy of trees to be retained shall not be permitted. Changes to soil level and cultivation of soil beneath canopy of trees to be retained shall not be permitted unless under direct supervision of Landscape Architect. Existing trees shall be pruned to Landscape Architects onsite instructions.

**Soil Preparation:** Cultivate to depth of 300mm all proposed lawn & garden areas incorporating minimum 100mm depth of organic clay breaker into existing site soil. Do not cultivate beneath existing trees to be retained. In areas where fill is required gain required shapes & levels using a premium grade soil mix. In areas where excavation is required (if in clay) over excavate as required to allow for installation of 500mm depth of premium grade topsoil mix to garden areas and 300mm depth of premium grade topsoil mix to lawn areas. Undertake all required action to ensure that no rootballs of proposed plants sit in clay wells and that all garden areas and lawn areas drain satisfactorily. Note it is intended that wherever possible existing levels shall not be altered through garden and lawn areas. It is the Contractors responsibility to ensure that all lawn and garden areas drain sufficiently (both surface & subsurface), are at required finished levels and have sufficient soil depths to enable lawn and plants to thrive and grow. Should alternative works to those specified be required to achieve the above result, Contractor shall inform Builder at time of Tender and request instructions.

**Lawn Edging and Stepping Stones:** 125 x 25mm approved kerb/edging shall be installed, to lines as indicated on plan and staked with approved stakes at maximum 1500mm centres at ends and changes of direction; stakes shall be nailed to edging with approved galvanised steel nails. Top of edging shall finish flush with surrounding surfaces. Top of edging shall finish 25mm below top of edging. (Contractor shall install approved bricks on edge on a minimum 100mm deep x 90mm wide concrete footing with brick set in, to lines nominated on plan as brick edging. Bricks shall be laid with a nominal 10mm wide approved coloured mortar joint. Bricks needing to be cut shall be done so with clean sharp cuts. Top of edging shall finish flush with surrounding finished surfaces. Approved sandstone stepping stones shall be positioned as indicated on plan on a 25mm river sand bed.

**Retaining Walls:** Positions, detail and heights of retaining walls shall be by others.

**Planting:** Purchase plants from an approved nursery. Plants to be healthy & true to type & species. Set out plants to positions indicated on plan. Following approval, plant holes shall be dug approximately twice width and to 100mm deeper than plant rootballs that they are to receive. Base and sides of hole shall be further loosened. Fertiliser, followed by 100mm depth of topsoil mix shall then be placed into base of hole and lightly consolidated. Base of hole shall then be watered. Remove plant container and install plant into hole. Rootball shall be backfilled with surrounding topsoil and topsoil firmed into place. An approved shallow dish shall be formed to contain water around base of stem. Base of stem of plant shall finish flush with finished soil level. Once installed plant shall be thoroughly watered and maintained for the duration of the Contract.

**Staking:** All trees shall be staked using 2 x 38mm x 38mm x 2000mm long hardwood stakes per plant and with hessian webbing ties installed to Landscape Architect's on site instructions.

**Mulching:** Install 25mm depth of 25mm diameter hardwood mulch to all garden areas, covering mulch down around all plant stems & to finish flush with adjacent surfaces.

**Turfing:** Prepare for, level & lay cultivated Palmetto Buffalo turves to all areas nominated on plan as being lawn. Roll, water, fertilise, mow & maintain lawns as necessary until completion of maintenance period. At same time make good all existing lawn areas using same lawn type. Lawns in shade shall be over sown with an approved seed mix. Allow to refirm and return councils nature strip as required.

**Fencing:** Retain all existing fences unless advised otherwise by builder. Install timber paling fences to heights indicated on Plan.

**Paving:** Areas to be paved shall be excavated or filled to allow for installation of bedding materials. Levels and falls shall be as per Plan. Surface drainage on paving shall be towards graded drains with all drains connected to stormwater system and installed by Builder.

**Irrigation:** Contractor shall supply and install an approved fully automatic, vandal resistant, computerised irrigation system to all garden and lawn areas, excluding council nature strip. Entire system shall be to approval of Water Board and shall utilise pop-up sprinklers and electronic controllers. Contractor shall be responsible to ensure that system is able to satisfactorily operate on available water pressure. Power supply for use by irrigation system shall be provided to an approved location near southwest corner of residence by others and shall consist of an approved weatherproof G.P.O. The irrigation system controller shall be housed in an approved waterproof cabinet mounted to external wall of residence.

**Clotheslines:** Contractor shall allow for all necessary labour and materials and shall install clotheslines to positions as indicated on plan to manufacturer's instructions to approval of Landscape Architect. Clothesline type shall be equal to 'Hills Foldalene'.

**Completion:** Prior to practical completion remove from site all unwanted debris occurring from work. Satisfy Council that all landscaping work has been undertaken in strict accordance with Councils landscape codes & guidelines.

**Maintenance Period:** A twelve month maintenance period shall be undertaken by owner or owners representative as set out herein. Owner shall have care and maintenance of all work specified under this Contract and shall rectify any defective work for a period of 52 weeks following Practical Completion of Landscape Works. This period shall be herein known as the Maintenance Period. Work shall also include for the care and maintenance of all existing vegetation to be retained and proposed vegetation. Site shall be attended at least weekly and as otherwise required. The following works shall be undertaken during the Maintenance Period.

(a) **Recurrent works:** Undertake recurrent works throughout the Maintenance Period. These works shall include but are not limited to watering, weeding, fertilising, pest and disease control, returfing, staking and tying, replanting, cultivation, pruning, aerating, renovating, top dressing and the like.

(b) **Watering:** Regularly water all plants and lawn areas to maintain optimal growing conditions. Contractor shall adjust the water quantity utilised with regard to climatic conditions prevalent at the time.

(c) **Replacements:** Immediately replace plants which die or fail to thrive (at discretion of Landscape Architect) with plants of same species or variety and of same size and quality unless otherwise specified. Plant replacement shall be at Contractors expense, unless replacement is required due to vandalism or theft, which shall be determined by Landscape Architect. Required replacement of plants due to vandalism or theft shall be undertaken by Contractor and shall be paid for by Client at an agreed predetermined rate.

(d) **Mulched surfaces:** Maintain mulched surfaces in clean, tidy, weed-free condition and shall reapply mulch as necessary to maintain specified depths.

(e) **Stakes & ties:** Adjust and/or replace stakes and ties as required. Remove stakes and ties at end of Maintenance Period if directed by Landscape Architect.

(f) **Lawn care:** Lawn areas shall be mown at regular intervals to ensure non heading of lawn with a line-cutting mulching mower and clippings left on lawn to mulch and self-fertilise lawn areas. Primary cut after laying of lawn by others shall be determined on site taking into consideration season, watering and growth rate of lawn. Following the primary cut all lawns shall be regularly mown as required to ensure a healthy lawn and a neat appearance. Care shall always be taken to ensure that no clippings are left on surrounding roads or garden areas after mowing. Reseal lawn areas that fail to thrive at discretion of Landscape Architect. All new and made good lawn areas shall be backfilled off from pedestrian traffic by use of star pickets and brightly coloured plastic safety mesh until establishment of lawn. Barricades shall be removed upon establishment of lawn area.


(g) **Weeding:** Remove by hand, or by carefully supervised use of weedicide, any weed growth that may occur throughout Maintenance Period. This work shall be executed at weekly intervals so that all lawn and garden areas may be observed in a weed-free condition.

(h) **Pruning:** Prune new and existing plants (excluding existing trees) as necessary to maintain dense foliage conditions. Any rogue branches, or branches overhanging or obstructing pathways, roads, doorways, etc. shall be removed by approved horticultural methods.

(i) **Spraying:** Spraying for insect, fungal and disease attack shall be undertaken in accordance with spray manufacturers recommendations at intervals taking into account the season of year during which landscape works are to be implemented.

(j) **Tree Care:** Should any existing trees be damaged during construction works immediately engage an experienced arboriculturist and then undertake any rectification work recommended by arboriculturist.

Client <b>ICANSO &amp; GH DUBBO</b>	Architect <b>PBD ARCHITECTS</b>	Project <b>PROPOSED MIXED - USE DEVELOPMENT</b>	Notes 1. All dimensions and levels shall be verified by Contractor on site prior to commencement of work. 2. Do not scale from drawings. 3. If in doubt contact Landscape Architect. 4. This design is copyright and shall not be copied, utilised or reproduced in any way without prior written permission of A Total Concept Landscape Architects. 5. This plan has been prepared for Development Application purposes only.	Revision	Description	Date	DRAWING <b>PROPOSED LANDSCAPE PLAN - COVER SHEET</b> ADDRESS <b>1 CHURCH STREET, DUBBO</b> A Total Concept Landscape Architects 65 West Street, North Sydney NSW 2060 Tel: (02) 9557 4065 Fax: (02) 9557 9922 <b>atc</b> a total concept	DWG # L/00
				A	CLIENT REVIEW	13/12/17		
				B	UPDATED PLANT SCHEDULE	28/08/18	SCALE @ A1 SCALE @ A3 DRAWN CHKD PROJECT # PBD ARCHITECTS	

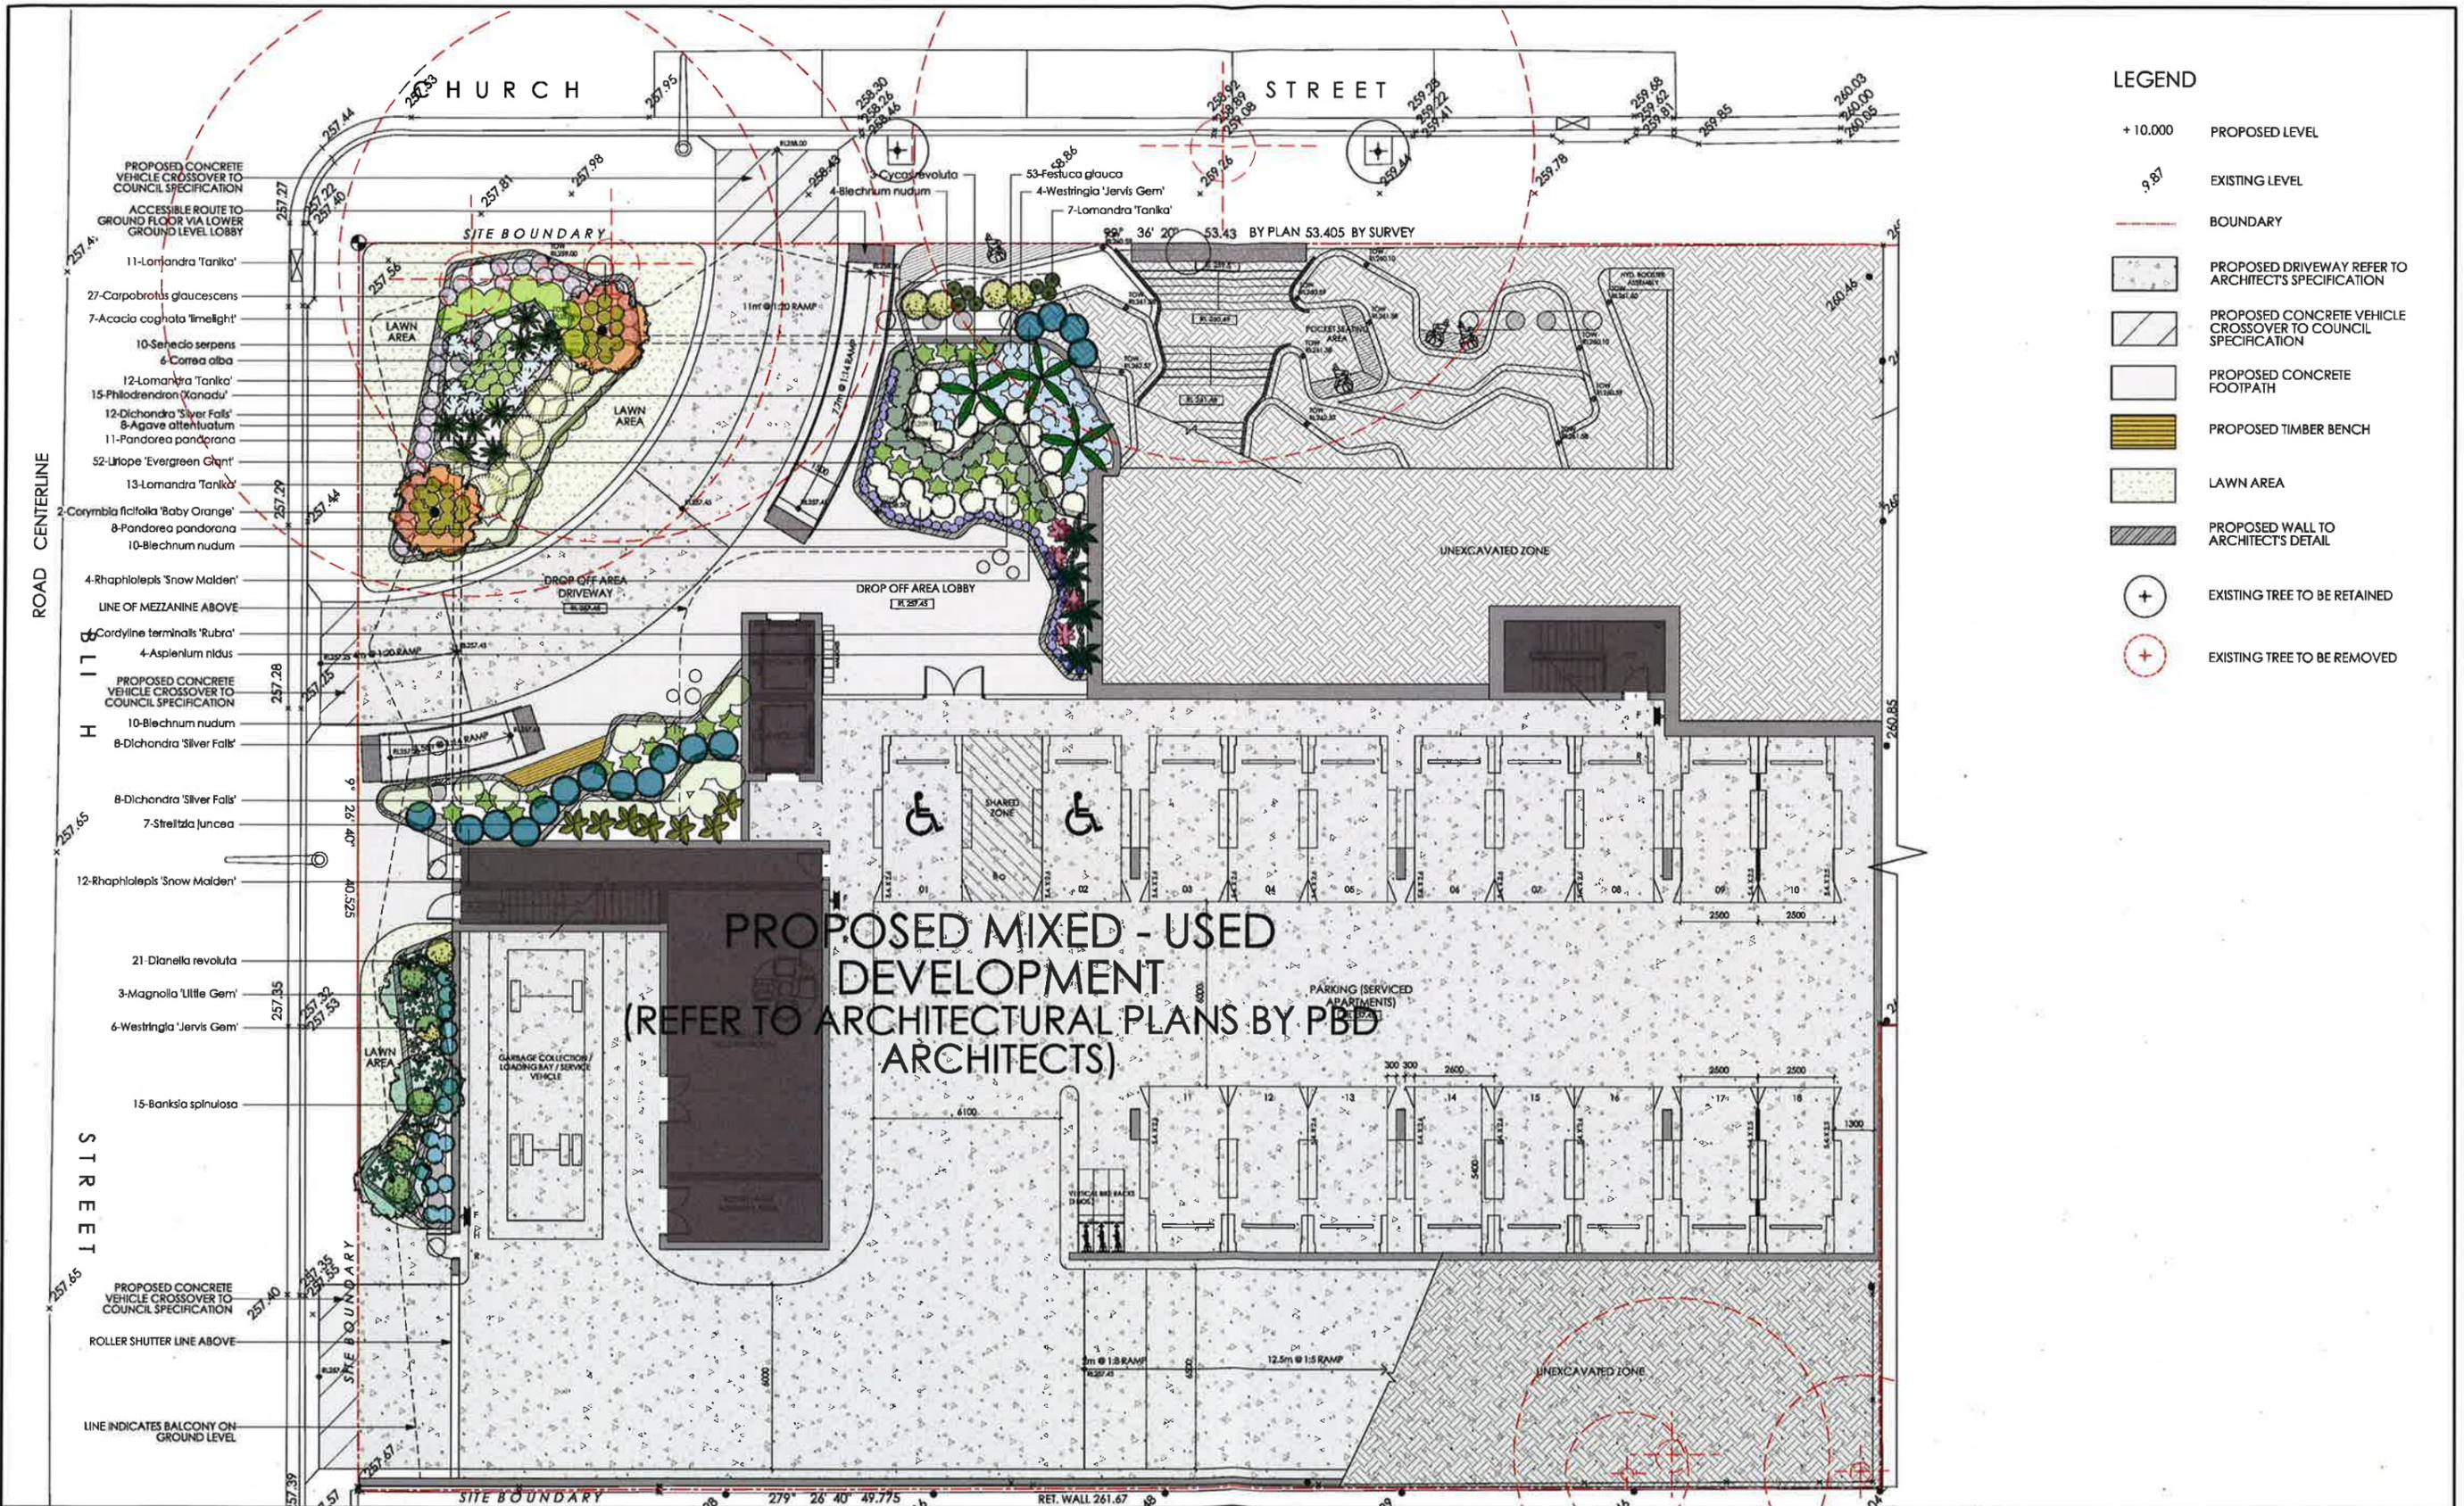

**PROPOSED MIXED - USED DEVELOPMENT**  
 (REFER TO ARCHITECTURAL PLANS BY PBD ARCHITECTS)

Client  
**ICANSO & GH DUBBO**

Architect  
**PBD ARCHITECTS**

Project  
**PROPOSED MIXED - USE DEVELOPMENT**

Notes

1. All dimensions and levels shall be verified by Contractor on site prior to commencement of work.
2. Do not scale from drawings.
3. If in doubt contact Landscape Architect.
4. This design is copyright and shall not be copied, utilized or reproduced in any way without prior written permission of A Total Concept Landscape Architects.
5. This plan has been prepared for Development Application purposes only.

Revision	Description	Date
A	CLIENT REVIEW	13/12/17


DRAWING  
**PROPOSED LANDSCAPE PLAN - LOWER GROUND**

ADDRESS  
 1 CHURCH STREET, DUBBO

A Total Concept Landscape Architects  
 65 West Street, North Sydney NSW 2060  
 Tel: (02) 9959 4055 Fax: (02) 9957 9722

SCALE @ A1  
 SCALE @ A3  
 DRAWN BW  
 CHKD JS  
 PROJECT # PBD ARCHITECTS

DWG # L/01

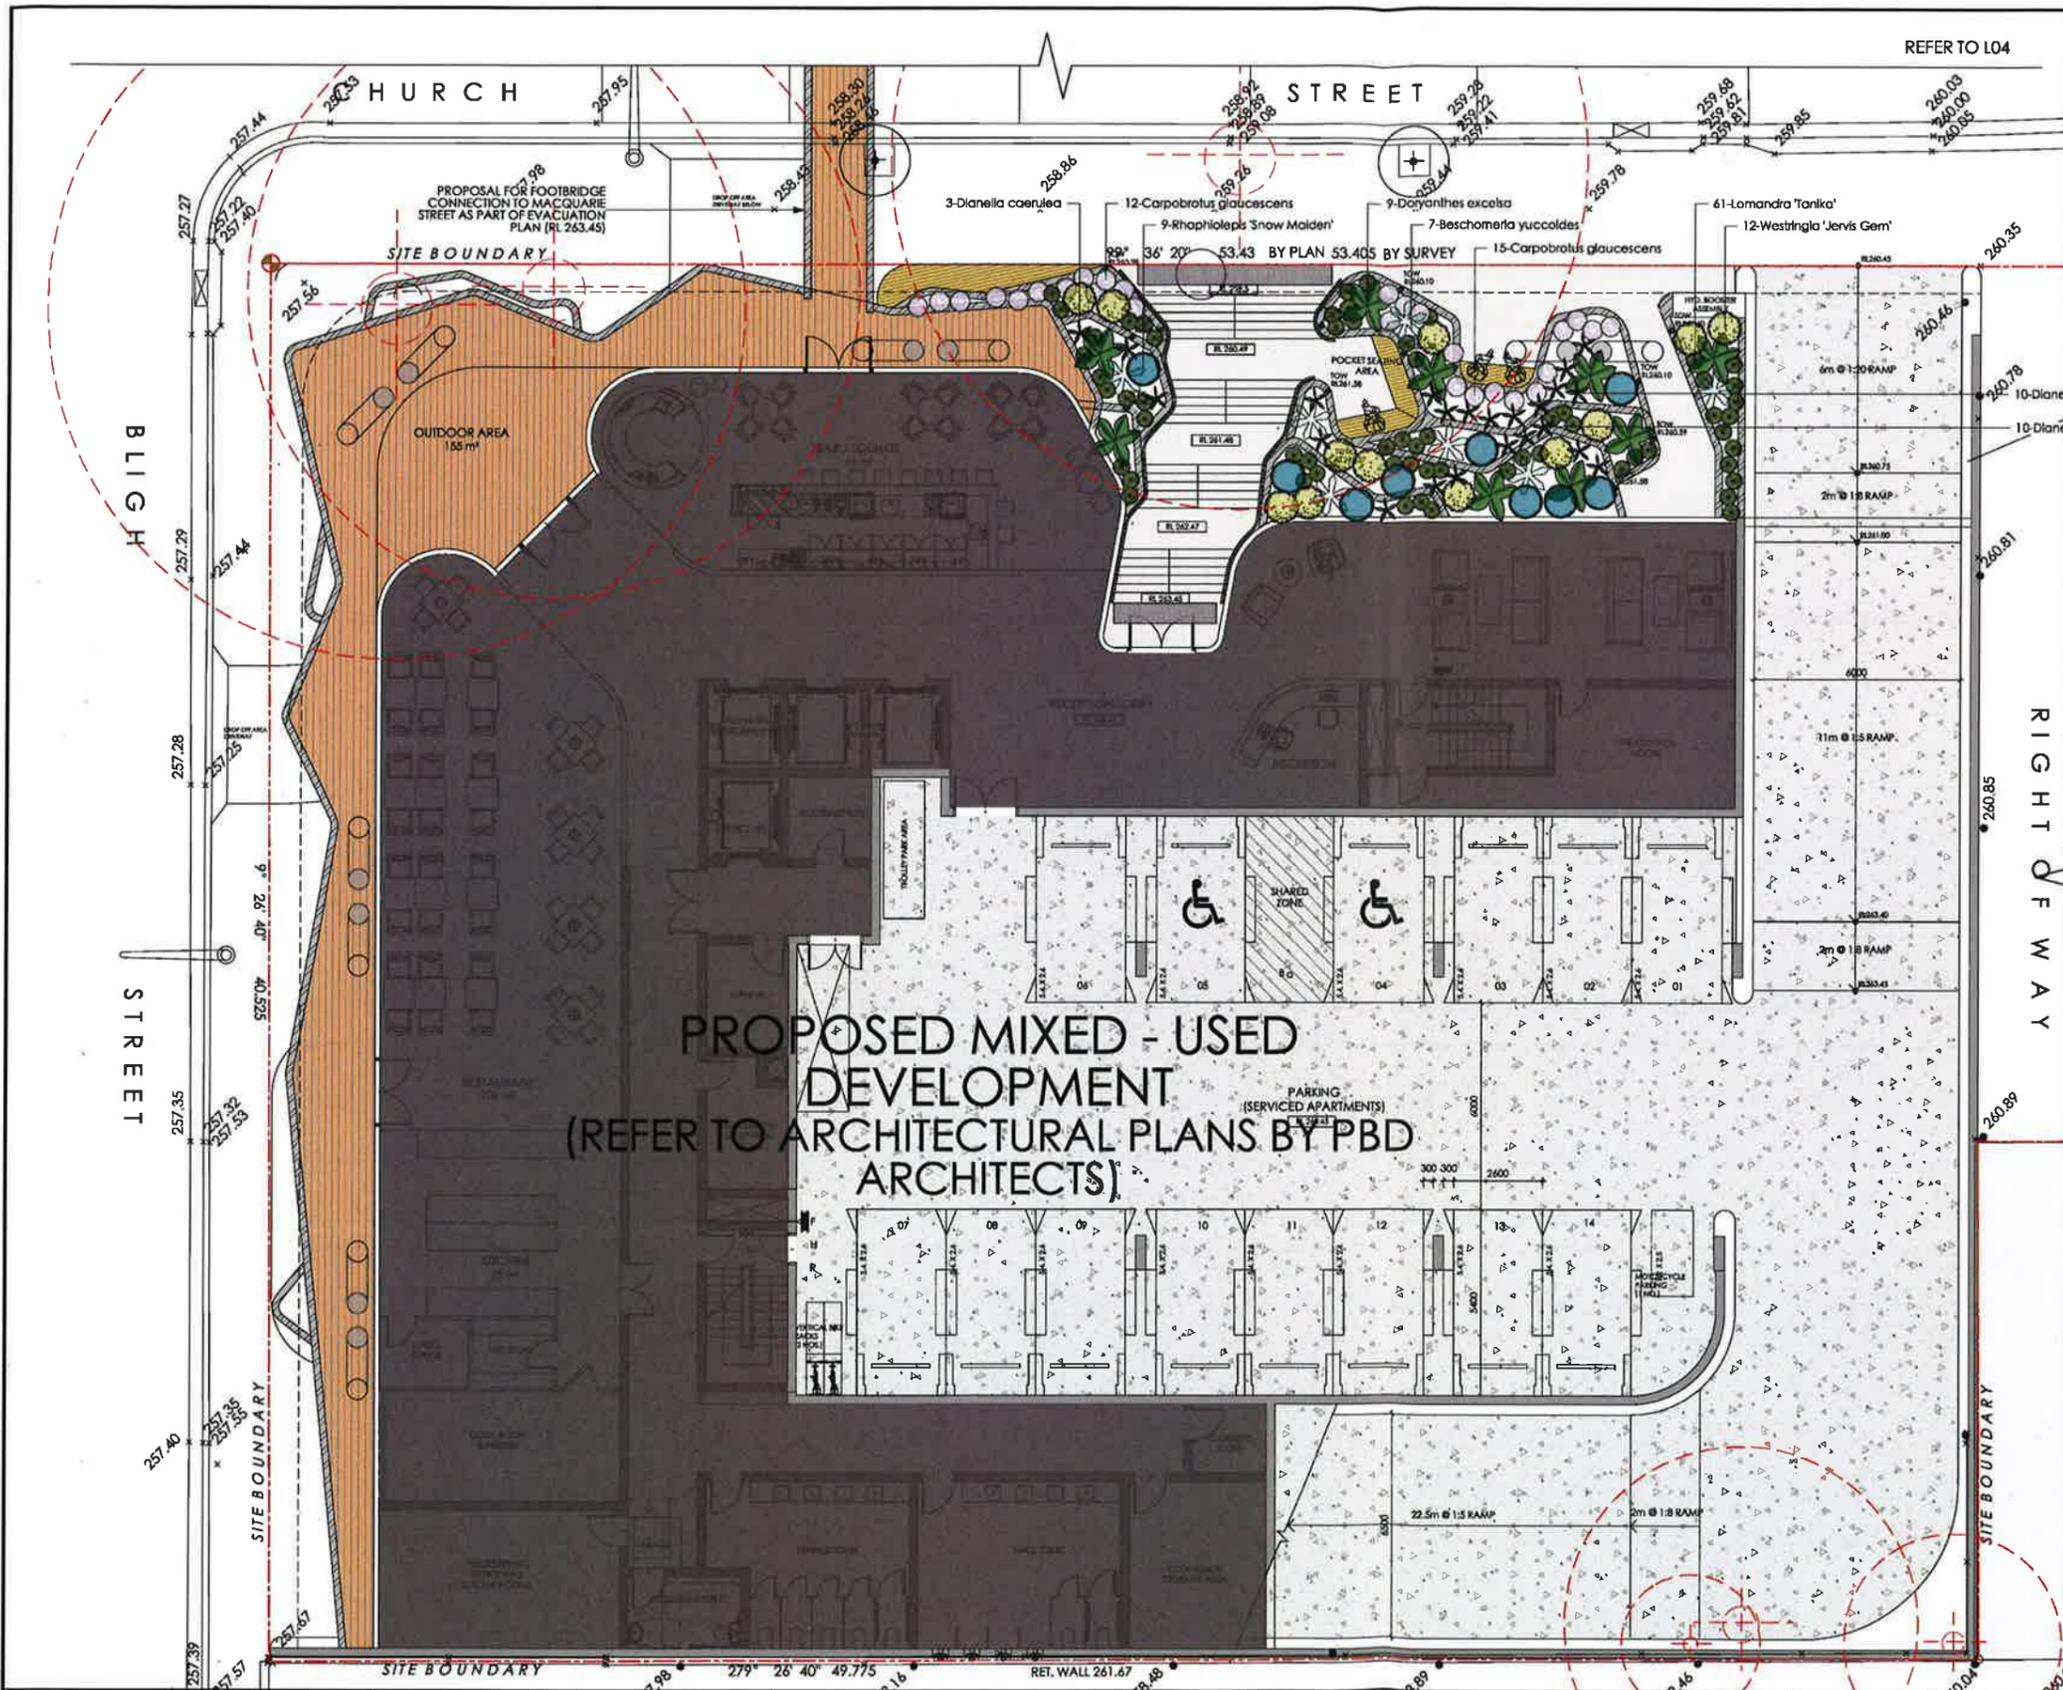

**LEGEND**

+ 10.000	PROPOSED LEVEL
9.87	EXISTING LEVEL
---	BOUNDARY
[Pattern]	PROPOSED DRIVEWAY REFER TO ARCHITECT'S SPECIFICATION
[Pattern]	PROPOSED CONCRETE FOOTPATH
[Pattern]	PROPOSED TIMBER DECK
[Pattern]	PROPOSED TIMBER BENCH
[Pattern]	PROPOSED WALL TO ARCHITECT'S DETAIL
(+)	EXISTING TREE TO BE RETAINED
(+)	EXISTING TREE TO BE REMOVED

**PROPOSED MIXED - USED DEVELOPMENT**  
 (REFER TO ARCHITECTURAL PLANS BY PBD ARCHITECTS)

Client  
**ICANSO & GH DUBBO**

Architect  
**PBD | ARCHITECTS**

Project  
**PROPOSED MIXED - USE DEVELOPMENT**

- Notes
1. All dimensions and levels shall be verified by Contractor on site prior to commencement of work.
  2. Do not scale from drawings.
  3. If in doubt contact Landscape Architect.
  4. This design is copyright and shall not be copied, utilised or reproduced in any way without prior written permission of A Total Concept Landscape Architects.
  5. This plan has been prepared for Development Application purposes only.

Revision	Description	Date
A	CLIENT REVIEW	13/12/17

DRAWING  
**PROPOSED LANDSCAPE PLAN - GROUND LEVEL**


ADDRESS  
 1 CHURCH STREET, DUBBO

DWG #  
 L/02

A Total Concept Landscape Architects  
 65 West Street, North Sydney NSW 2060  
 Tel: (02) 9939 4033 Fax: (02) 9937 3922

SCALE @ A1  
 SCALE @ A3  
 DRAWN: BW  
 CHECK: JS  
 PROJECT #  
 PBD ARCHITECTS

atc  
 a total concept

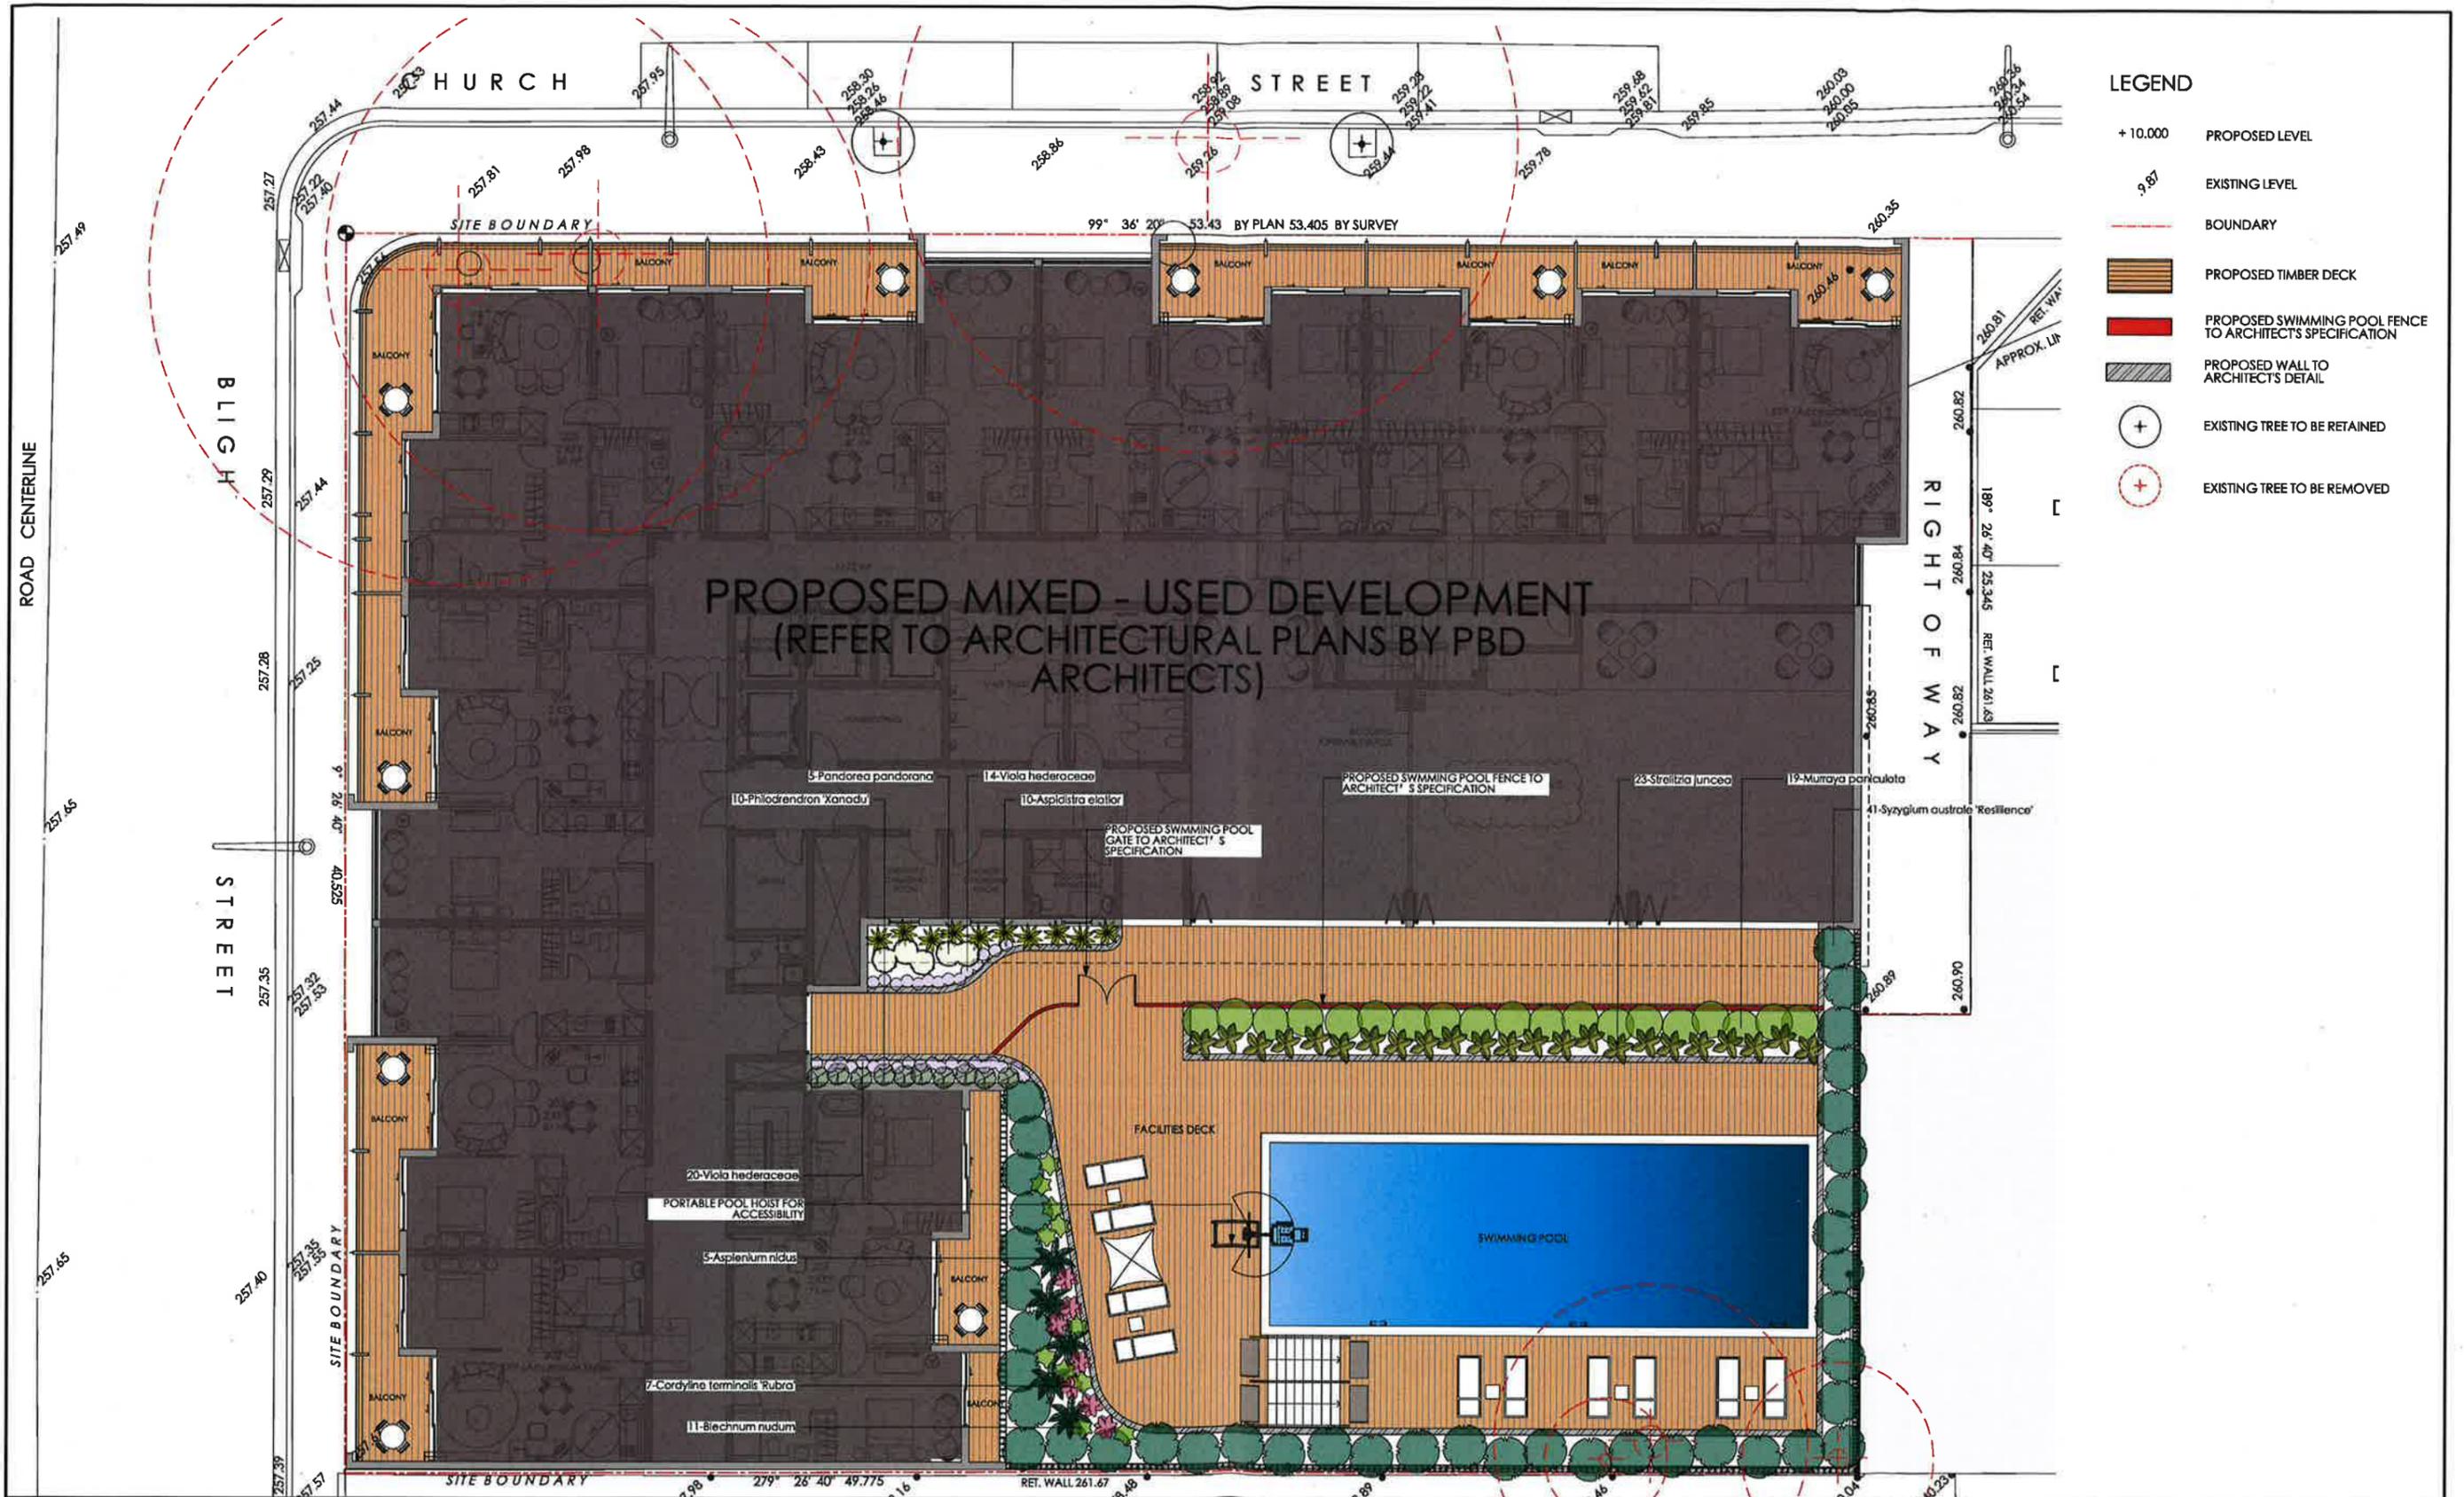

Client  
**ICANSO & GH DUBBO**

Architect  
**PBD | ARCHITECTS**

Project  
**PROPOSED MIXED - USE DEVELOPMENT**

Notes

- All dimensions and levels shall be verified by Contractor on site prior to commencement of work.
- Do not scale from drawings.
- If in doubt contact Landscape Architect.
- This design is copyright and shall not be copied, utilised or reproduced in any way without prior written permission of A Total Concept Landscape Architects.
- This plan has been prepared for Development Application purposes only.

Revision	Description	Date
A	CLIENT REVIEW	13/12/17

DRAWING  
**PROPOSED LANDSCAPE PLAN - LEVEL 2**

ADDRESS  
1 CHURCH STREET, DUBBO

A Total Concept Landscape Architects  
65 Watt Street, North Sydney NSW 2060  
Tel: (02) 9559 4055 Fax: (02) 9557 9922

SCALE @ A1  
SCALE @ A3  
DRAWN BW  
CHKD JS  
PROJECT # PBD ARCHITECTS

DWG # L/04

