


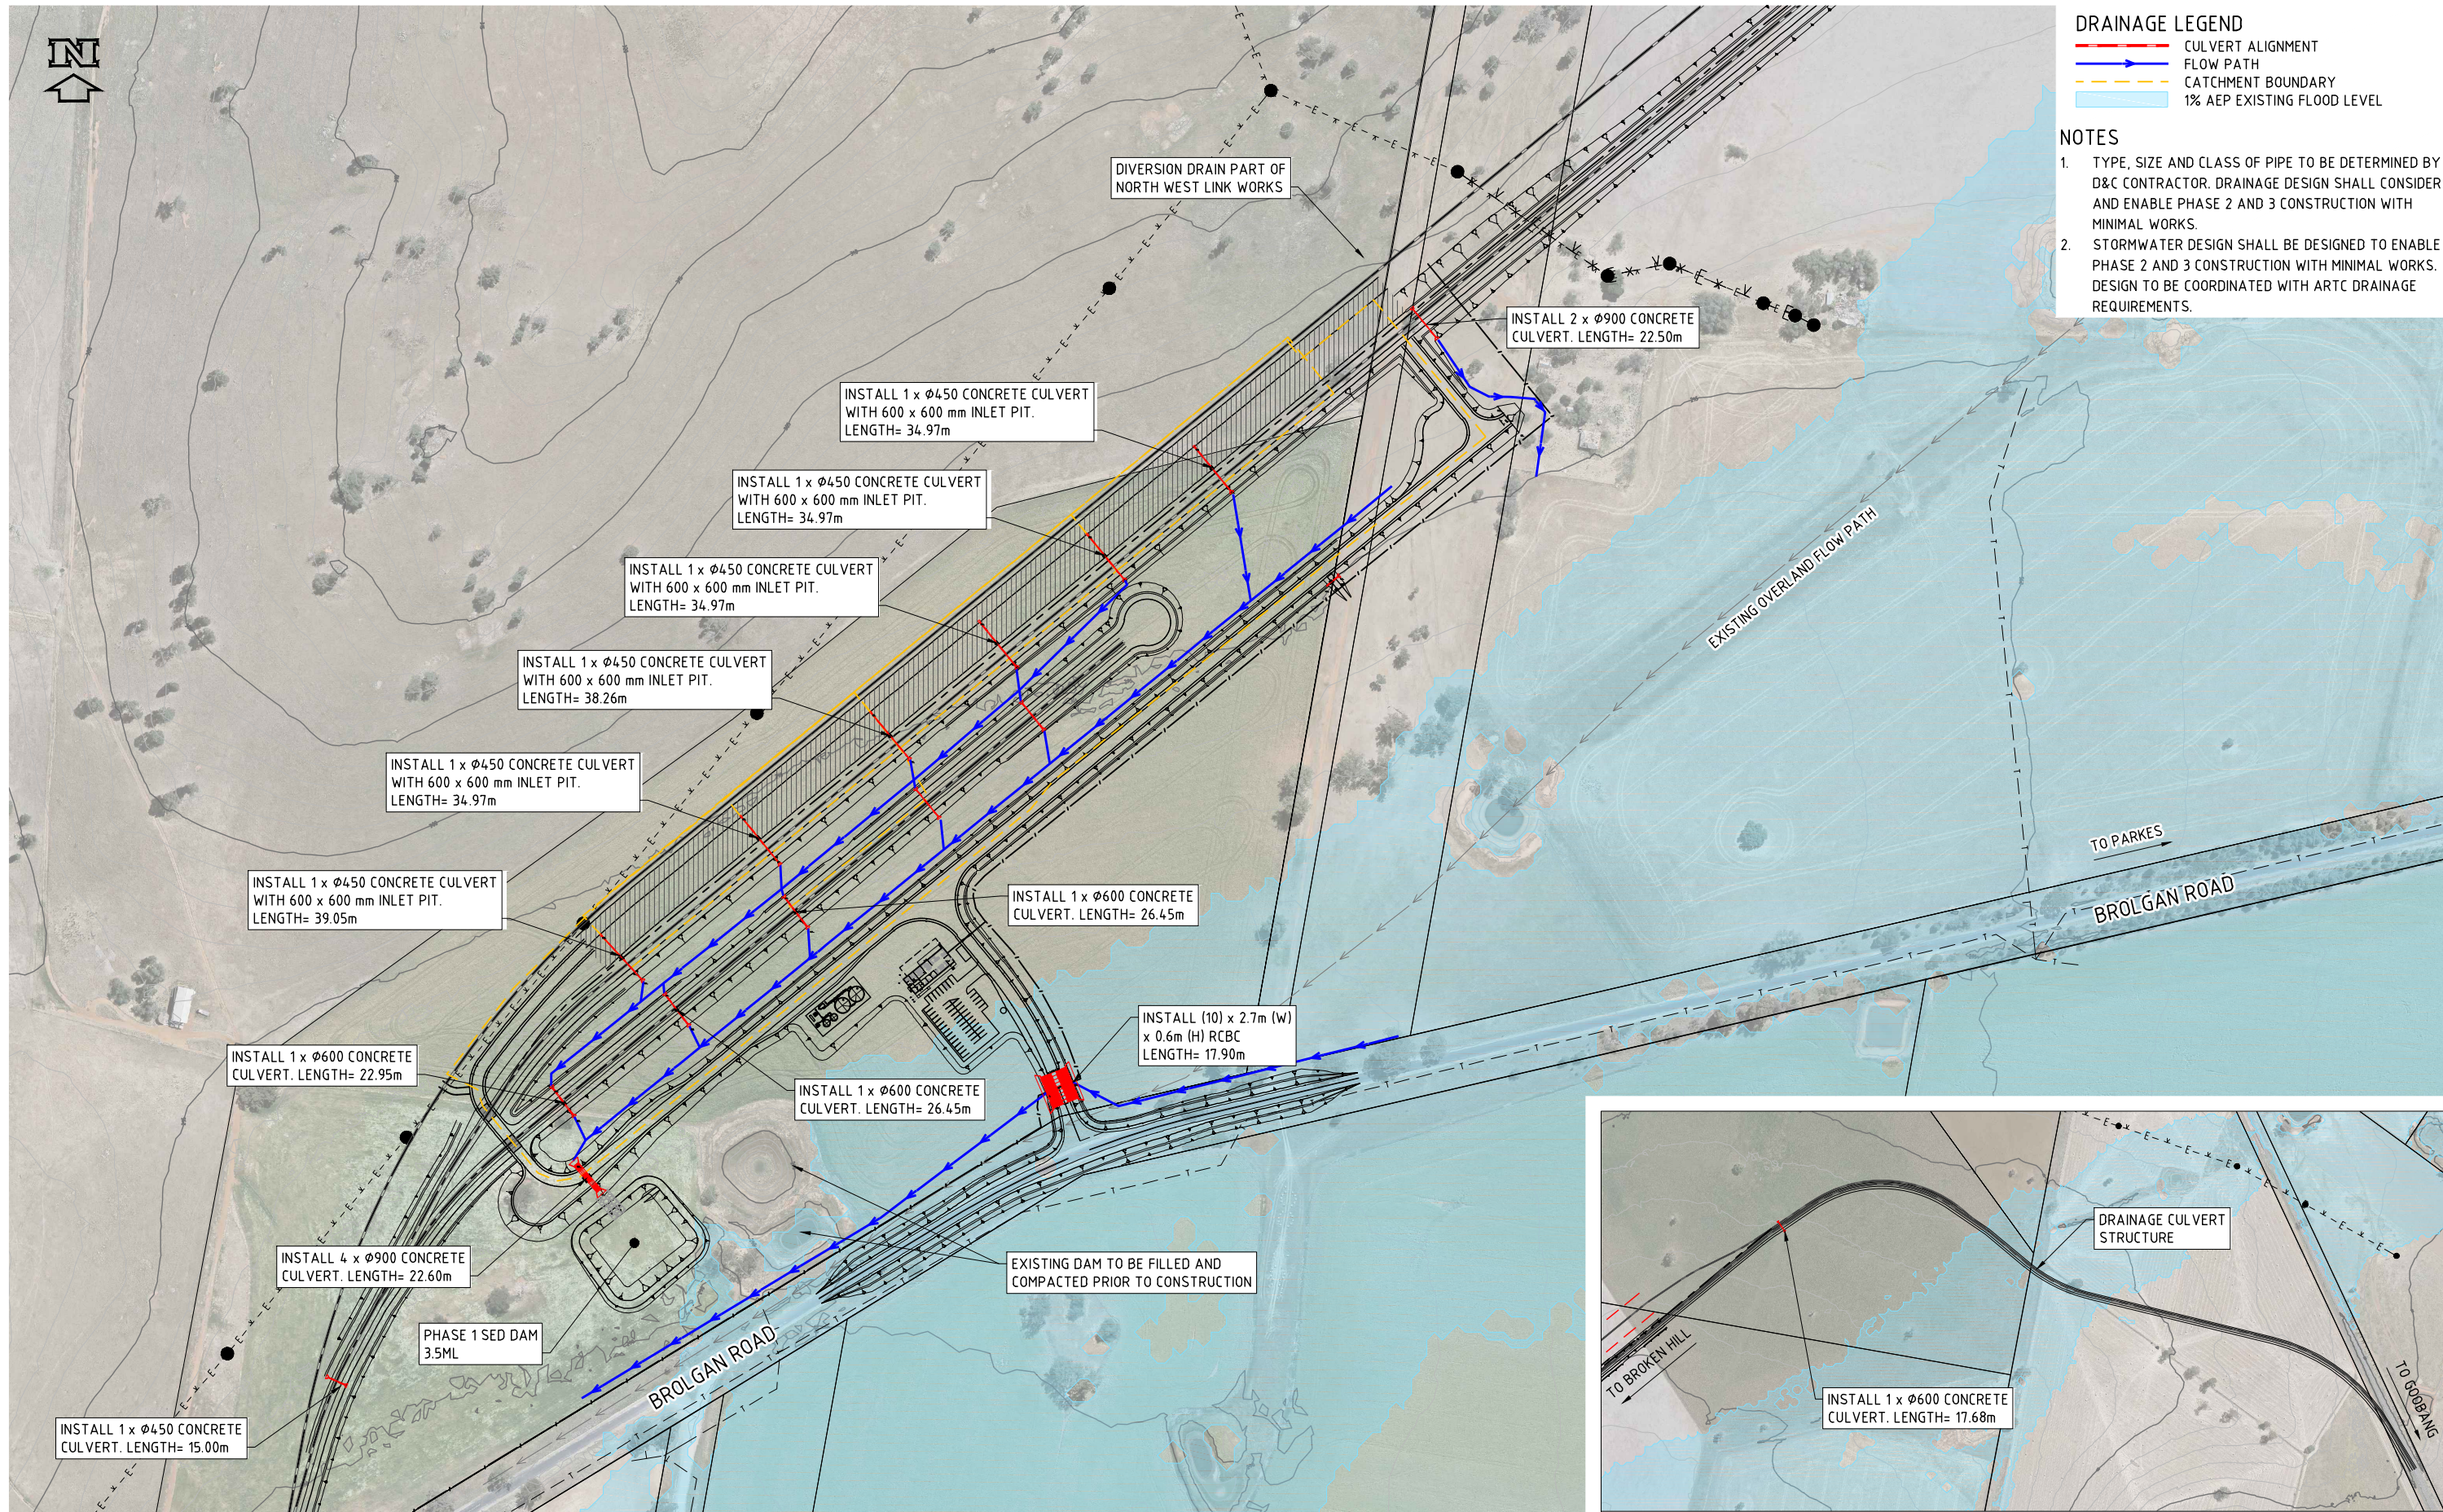


- DRAINAGE LEGEND**
- CULVERT ALIGNMENT
 - FLOW PATH
 - CATCHMENT BOUNDARY
 - 1% AEP EXISTING FLOOD LEVEL

- NOTES**
1. TYPE, SIZE AND CLASS OF PIPE TO BE DETERMINED BY D&C CONTRACTOR. DRAINAGE DESIGN SHALL CONSIDER AND ENABLE PHASE 2 AND 3 CONSTRUCTION WITH MINIMAL WORKS.
 2. STORMWATER DESIGN SHALL BE DESIGNED TO ENABLE PHASE 2 AND 3 CONSTRUCTION WITH MINIMAL WORKS. DESIGN TO BE COORDINATED WITH ARTC DRAINAGE REQUIREMENTS.

DRAINAGE PLAN
SCALE 1:2000

INSET
SCALE 1:5000

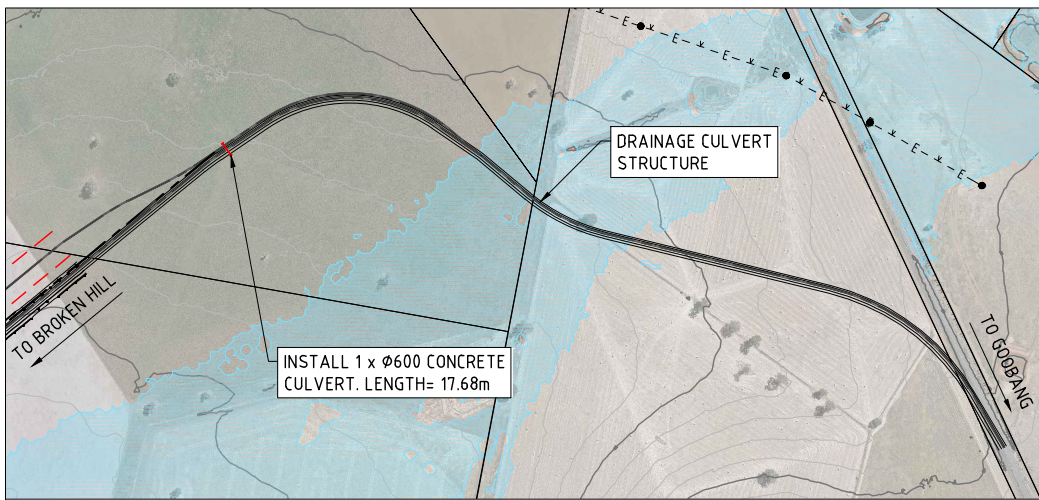

REFERENCE COORDINATION DRAWINGS				SCALES		A1 ORIGINAL		CLIENT		PROJECT		DRAWING STATUS	
DESCRIPTION	DRAWING NO.	REV	CHK	DO NOT SCALE THIS DRAWING		DO NOT SCALE THIS DRAWING		PARKES INTERMODAL TERMINAL		PHASE 1 DEVELOPMENT DRAINAGE PLAN		PRELIMINARY ISSUE NOT FOR CONSTRUCTION	
SURVEY DATUM				0 20 40 80 120		SIGNED:		DESIGNED: Q.NORQUAY		CHECKED: C.MARTINEZ		APPROVED: D.MORGAN	
HORIZONTAL DATUM:				Full Size 1:2000 : Half Reduction 1:4000		DATE:		PROJECT No: PS106667		DRAWN: J.HASTIE		DATE: 31.01.18	
VERTICAL DATUM:				SCALE (m)		RREQ:		DRAWING No: PS106667 - CIV - 0026		REV: D			
REV	DATE	BY	DESCRIPTION	CHK	APPD	© WSP Australia Pty Ltd.		Level 3, 69 Ann Street, Brisbane GPO Box 2907, QLD 4001, Australia Tel: +61 7 3854 6200 Fax: +61 7 3854 6500 wsp.com		pacificnational			
D	19.03.18	MH	AMENDED PRELIMINARY DESIGN ISSUE	DM	DM								
C	02.02.18	JDH	ADMIN BLDG AND CAR PARK AMENDED	DM	DM								
B	31.01.18	JDH	AMENDED PRELIMINARY DESIGN ISSUE	DM	DM								
A	19.01.18	JDH	PRELIMINARY DESIGN ISSUE	DM	DM								