


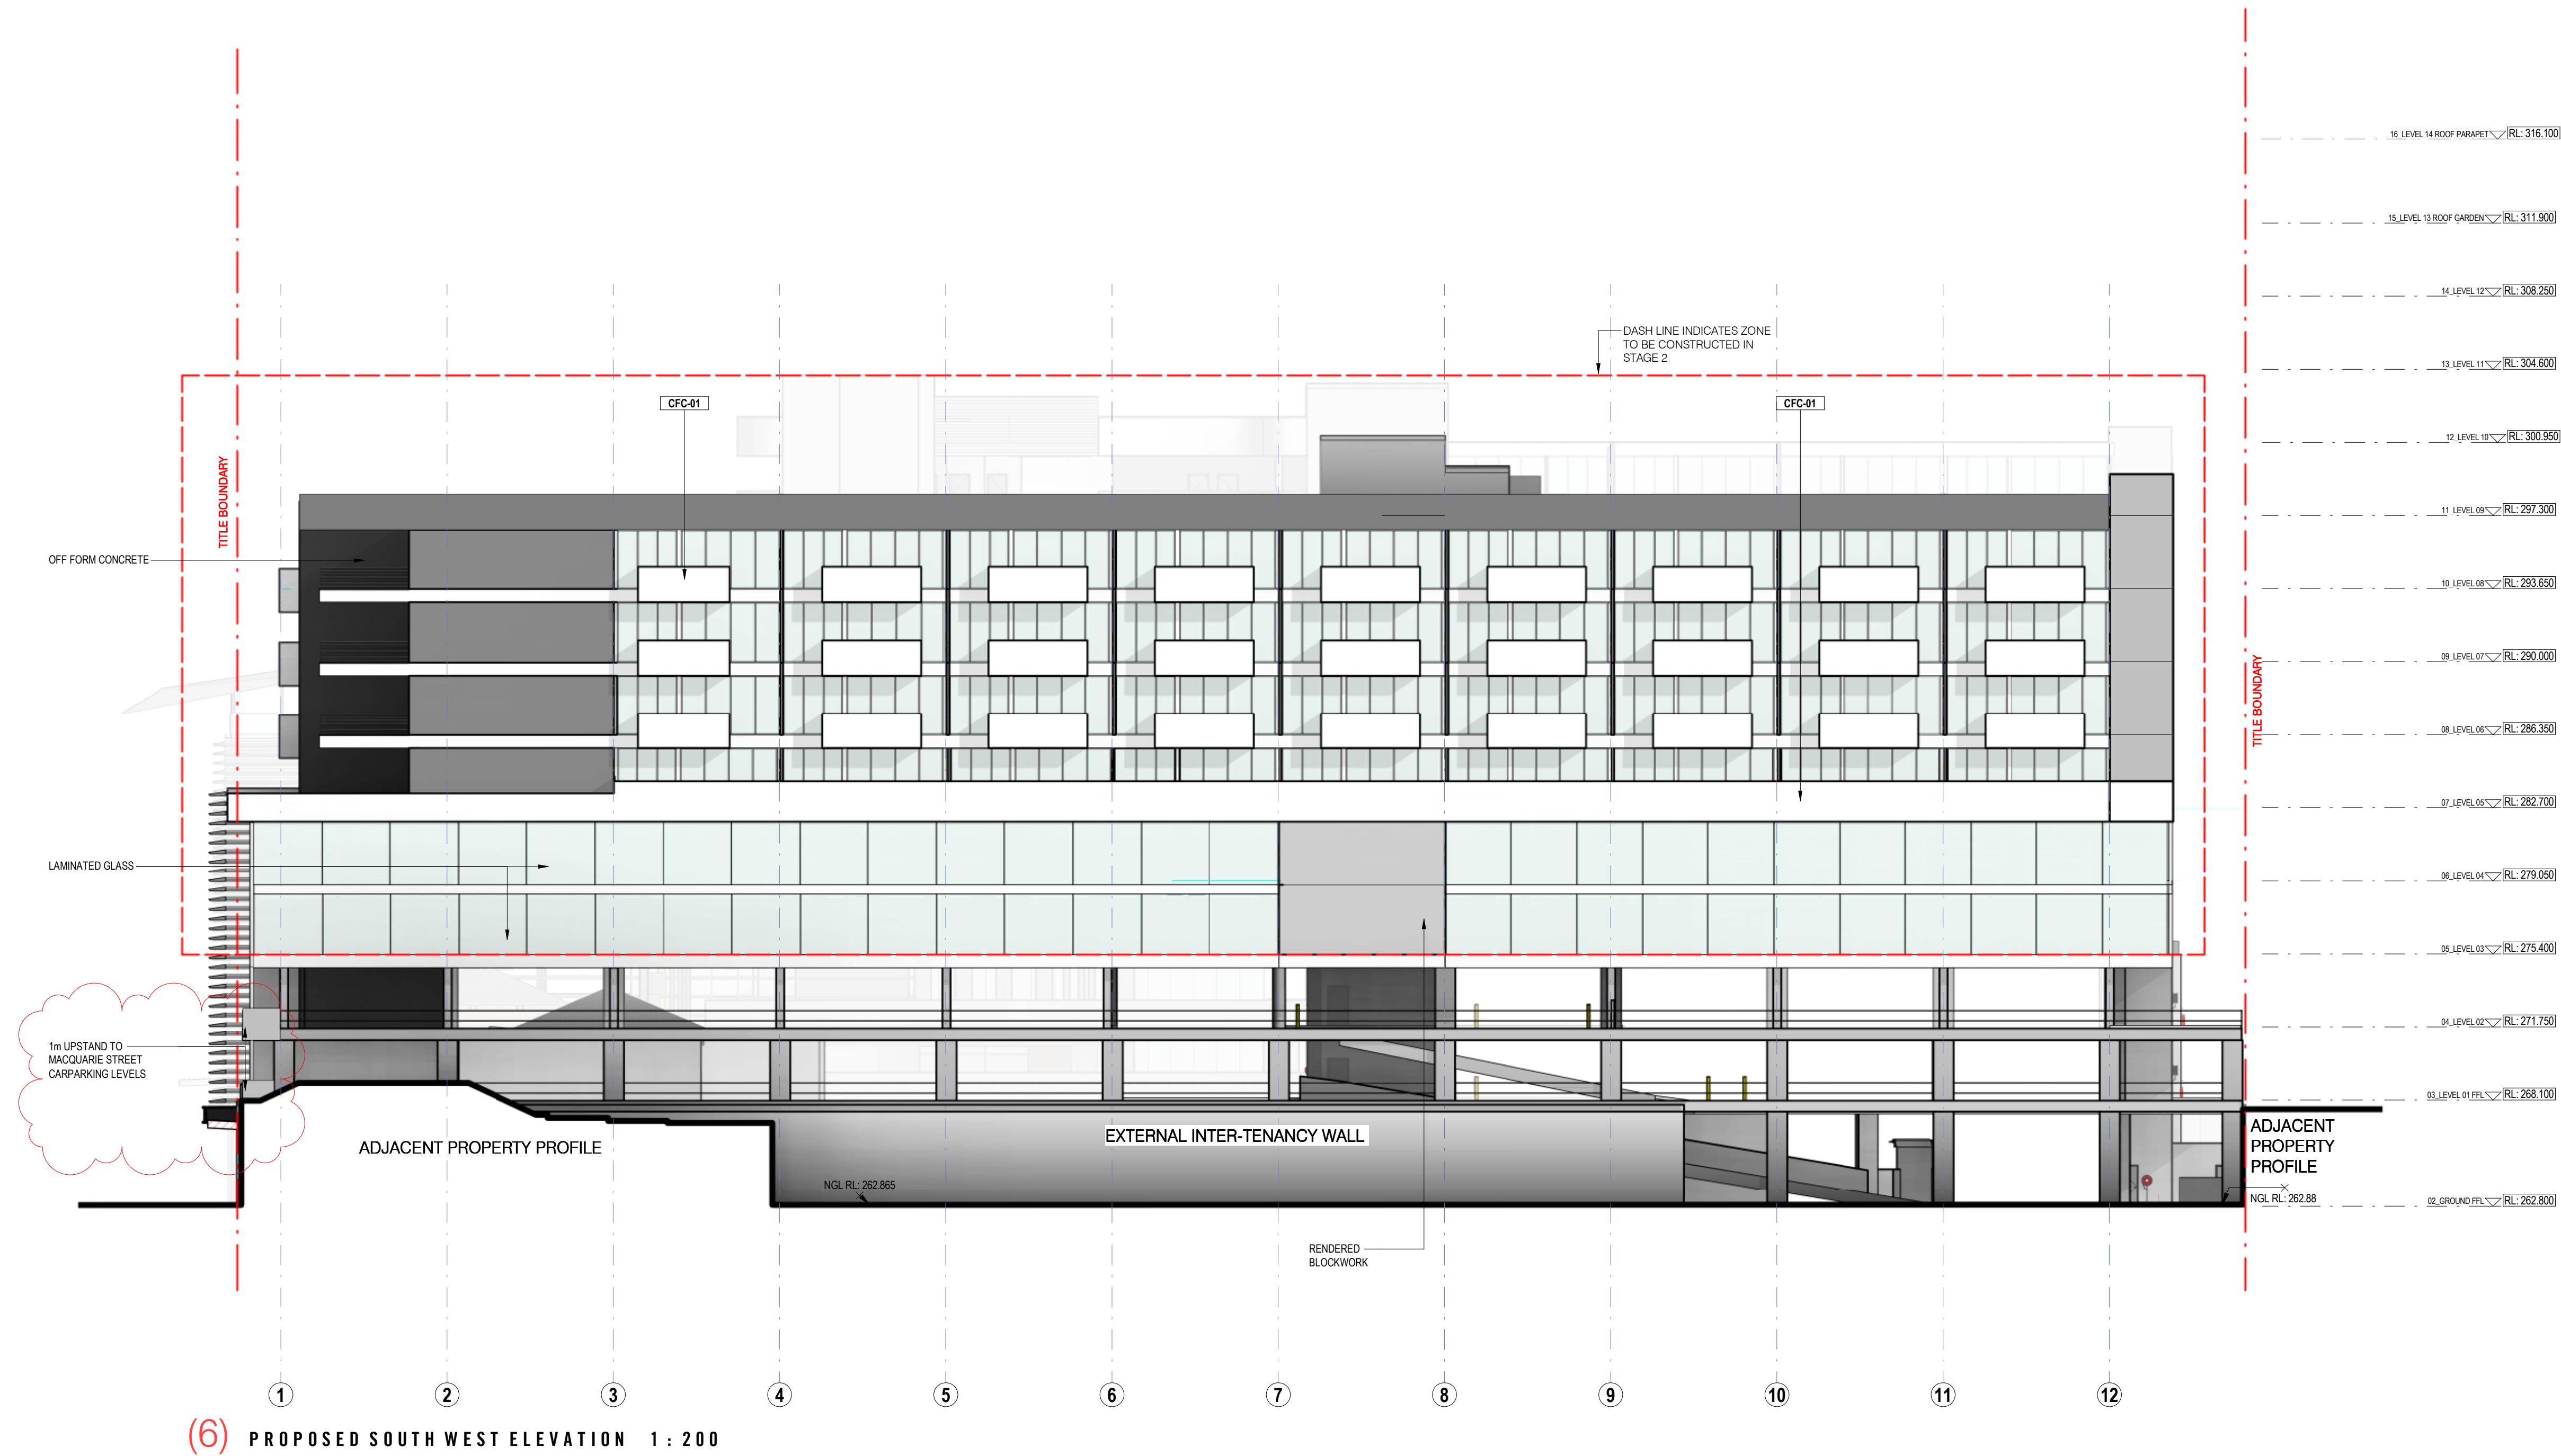

CFC-01
CEMINTEL EXTERNAL 'BARESTONE'
CLADDING.
PRE-FINISHED COMPRESSED FIBRE
CEMENT SHEET



LVR-01
EXTRUDED ALUMINIUM LOUVRES
- DULUX MONUMENT OR SIMILAR



MTL-01
RHS EXTRUDED ALUMINIUM BATTENS
- DULUX ZEUS SILVER GREY OR SIMILAR



SCR-01
EXTRUDED TIMBER LOOK BATTENS
- WOOD GRAIN ALUMINIUM SCREEN



ACP-01
ALUMCANBOND ALUMINIUM CORE
PANEL. FINISH AS SELECTED



MTL-02
COLOBROND STEEL MATT FINISH
LONGLINE 305 OR SIMILAR.
COLOUR TBC



SCR-02
VERTICAL ALUMINIUM BATTENS.
COLOUR AS SPECIFIED

no.	date	ISSUE / revision	by
A	28.02.18	DEVELOPMENT APPLICATION	RB
B	23.03.18	DEVELOPMENT APPLICATION	RB
C	27.08.18	PRELIMINARY ISSUE DA2	NO
D	04.01.19	DA SET	RM
E	05.02.19	DA AMENDMENTS	RM

client
MAAS Group Family Properties

project - address
THE LIBERAL - MIXED USE
DEVELOPMENT, DUBBO
216-236 MACQUARIE STREET

drawing title
SOUTH WEST ELEVATION

job no.
2017-112

drawing no.
DA-203
scale @ A1
As Indicated

issue
E
drawn
CFE

All dimensions in millimetres unless noted otherwise.
Correct scale these drawings - signed drawings take precedence.
This drawing and its contents are subject to copyright laws and protection.
Do not reproduce in full or in part without approval. Copyright

MELBOURNE
SYDNEY
PERTH

1800 422 533

i2c
i2c.COM.AU

5/02/2019 1:26:26 PM