




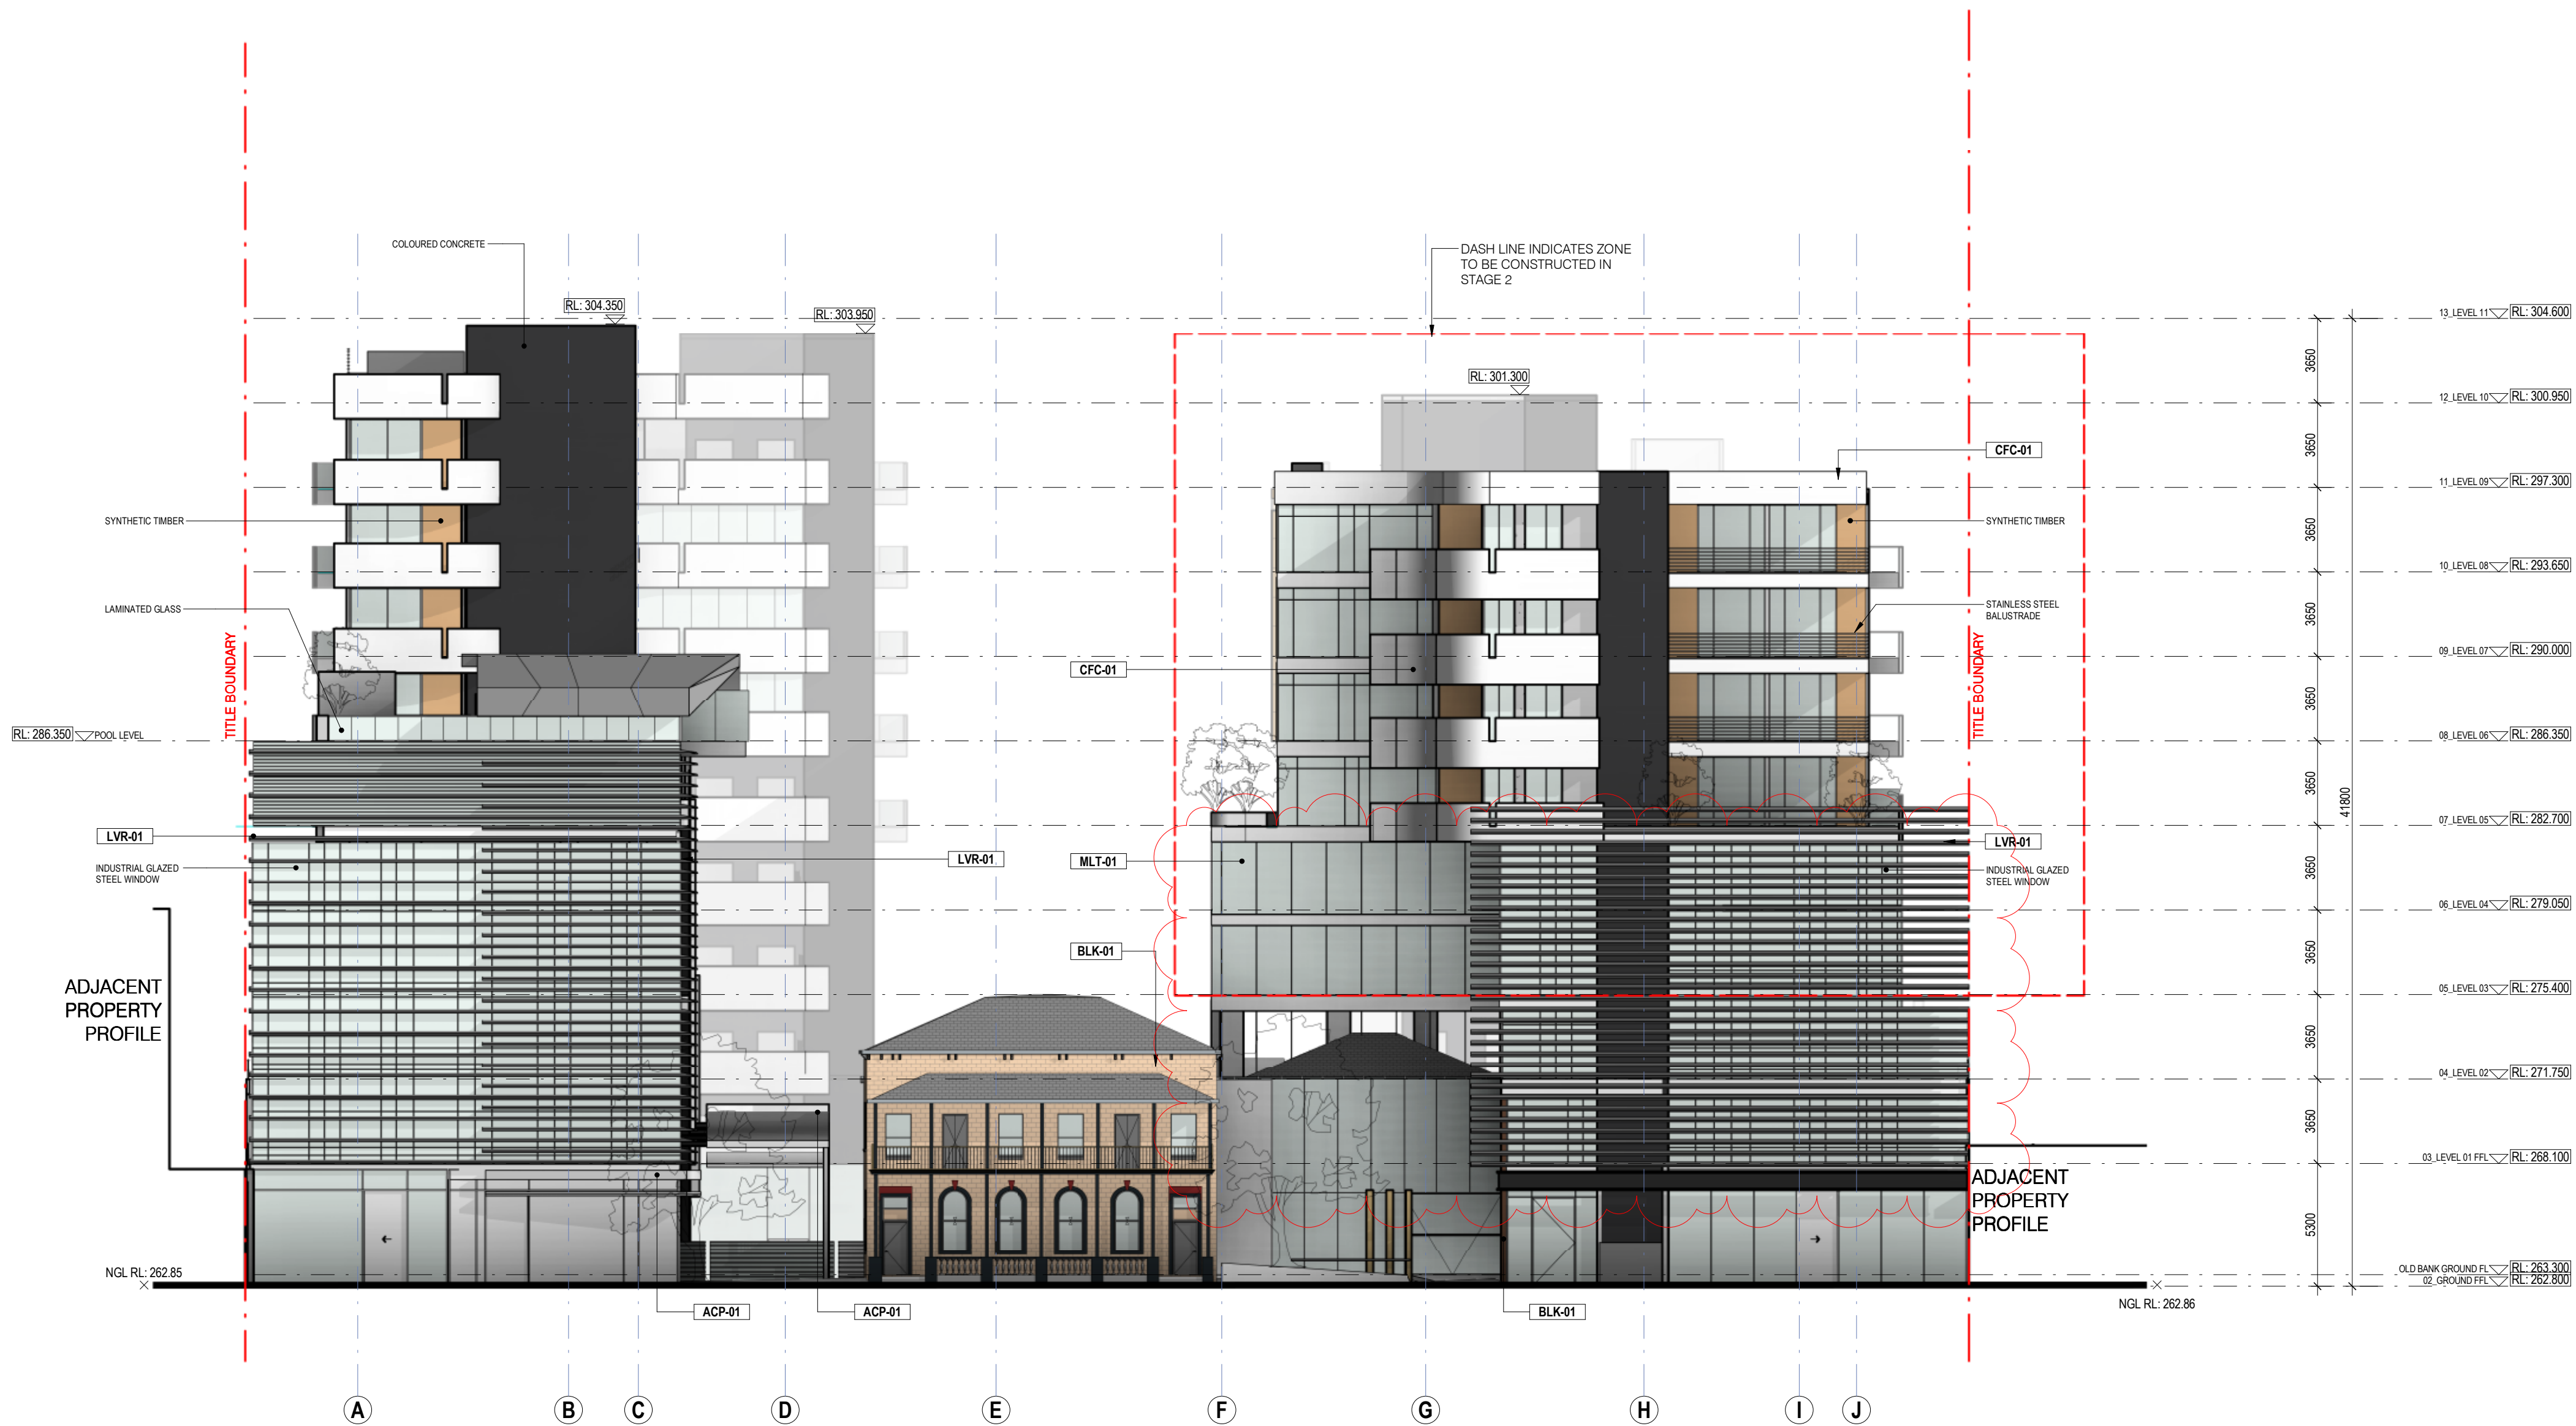


BLK-01
EX. SANDSTONE MASONRY. NATURAL FINISH. BEIGE PAINT FINISH TO MACQUARIE STREET FRONTAGE ONLY.

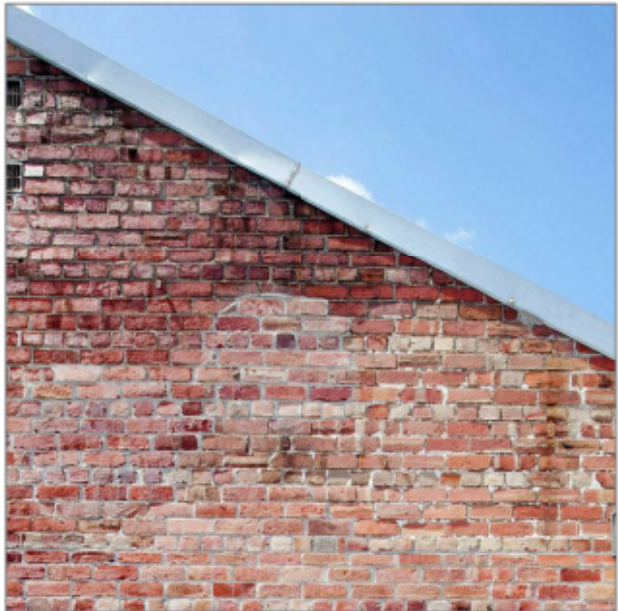

BRK-01
RECYCLED RED HAWTHORN BRICKS.

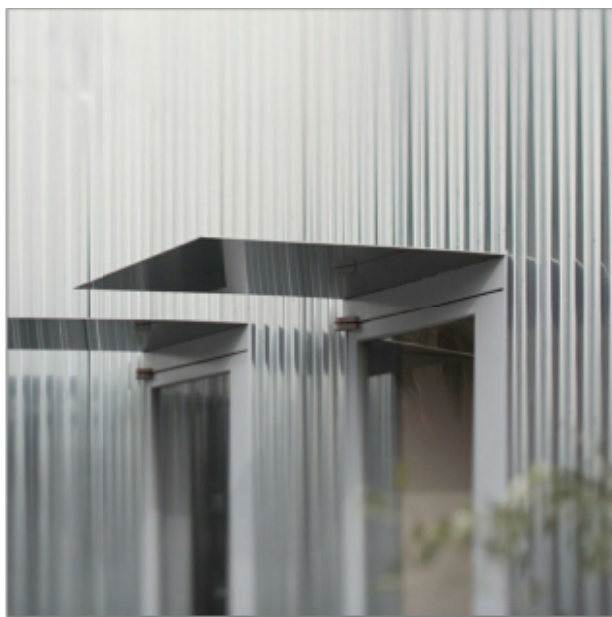


MTL-03
STAINLESS STEEL CANOPY. THIN PROFILE. NATURAL FINISH.

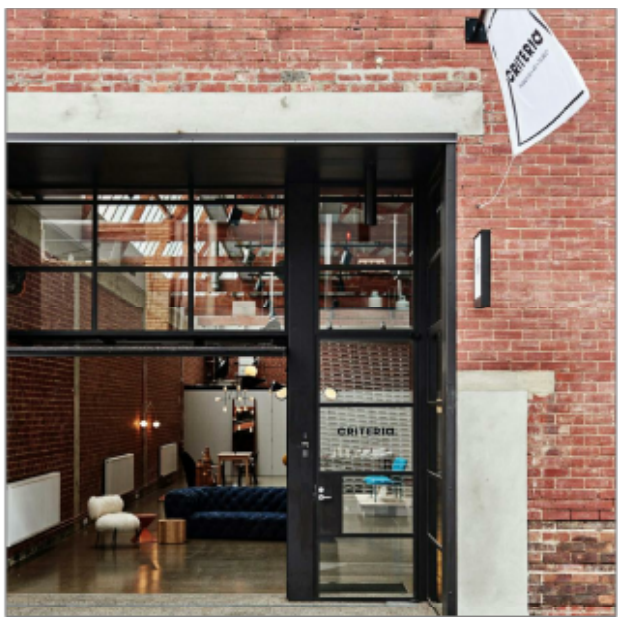

PDC-01
BLACK POWDER COAT FINISH TO INDUSTRIAL STEEL FRAMING.



MTL-04
STAINLESS STEEL LASER CUT SIGNAGE.

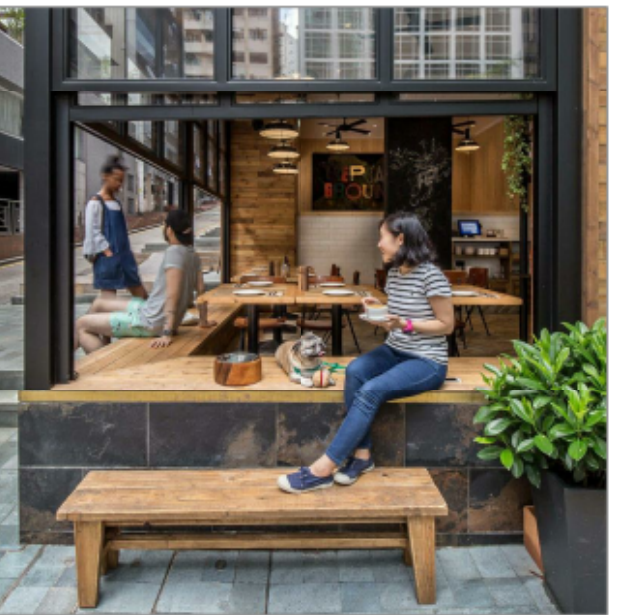

TIMB-01
RECYCLED TIMBER SEATING ELEMENTS.



TIMB-02
TIMBER PERGOLA STRUCTURE.



CFC-01
CEMINTEL EXTERNAL 'BARESTONE' CLADDING. PRE-FINISHED COMPRESSED FIBRE CEMENT SHEET



LVR-01
EXTRUDED ALUMINIUM LOUVRES - DULUX MONUMENT OR SIMILAR



MTL-01
RHS EXTRUDED ALUMINIUM BATTENS - DULUX ZEUS SILVER GREY OR SIMILAR



SCRN-01
EXTRUDED TIMBER LOOK BATTENS - WOOD GRAIN ALUMINIUM SCREEN



ACP-01
ALUMCANBOND ALUMINIUM CORE PANEL. FINISH AS SELECTED



MTL-02
COLOBROND STEEL MATT FINISH LONGLINE 305 OR SIMILAR. COLOUR TBC



SCRN-02
VERTICAL ALUMINIUM BATTENS. COLOUR AS SPECIFIED

(4) PROPOSED NORTH WEST ELEVATION (MACQUARIE STREET) 1 : 200

no.	date	ISSUE / revision	by
A	28.02.18	DEVELOPMENT APPLICATION	RB
B	23.10.18	DEVELOPMENT APPLICATION	RB
C	27.08.18	PRELIMINARY ISSUE DA2	MO
D	04.10.18	DA SET	RM
E	30.10.18	DA AMENDMENTS	RM
F	09.02.19	DA AMENDMENTS	RM

client
MAAS Group Family Properties

project - address
THE LIBERAL - MIXED USE DEVELOPMENT, DUBBO
216-236 MACQUARIE STREET

drawing title
NORTH WEST ELEVATION

job no.
2017-112

drawing no.	issue
DA-201	F
scale @ A1	drawn
As Indicated	CFE

All dimensions in millimetres unless noted otherwise.
Do not scale from drawings - Figure dimensions take precedence.
This drawing and its contents are subject to copyright laws and protection.
Do not reproduce in full or in part without approval. ©Copyright

MELBOURNE
SYDNEY
PERTH

1800 422 533

i2c
i2c.COM.AU

5/02/2019 1:15:11 PM