

NSW Rural Fire Service - Bdg A - Heritage Museum

LEGEND:	
B	BOLLARD
CA	ACOUSTIC CEILING LINING
CPB	PLASTERBOARD CEILING
CFC	FIBRE CEMENT CEILING
CP	CONCRETE PAVING
CR	CARPET
CS	CONCRETE FLOOR - SEALED FINISH
CT	CERAMIC TILING
CV	CEILING VENT
FC	FIBRE CEMENT LINING
PB	PLASTERBOARD LINING
RS	ROLLER SHUTTER
RSM	SHEET METAL ROOF
RSP	POLYCARBONATE ROOF
RRC	ROOF RIDGE CAPPING
RWD	RAIN WATER DOWN PIPE
RWG	RAIN WATER GUTTER
RWT	RAIN WATER TANK
SH	SUN HOOD
ST	SOLAR TUBE
TV	TURBO VENT
VS	RESILIENT SHEET FLOORING
WSM	WALL SHEET METAL
WAP	WALL ACOUSTIC PANELLING



DRAWING LIST:

Bdg A-SK00	COVER SHEET
Bdg A-SK01	FLOOR PLAN
Bdg A-SK02	REFLECTED CEILING PLAN
Bdg A-SK03	ROOF PLAN
Bdg A-SK04	ELEVATIONS 1/2
Bdg A-SK05	ELEVATIONS 2/2
Bdg A-SK006	SECTIONS

revision	date	issue
1	16/11/2018	Final DA submission.
2	21/02/2019	Revised DA submission - Heritage Museum adjustments.


Kollanyi ARCHITECTS ABN 70056 310 448
1/128 Terry Street, ROZELLE NSW 2039
M: 0421 171370
T: (02) 9212 5921
E: Admin@kollanyiarchitects.com.au
www.kollanyiarchitects.com.au Nominated Architect – Csaba Kollanyi – NSW Reg No.5224

NSW RFS - Building A
HERITAGE MUSEUM
CUDGEGONG COMMUNITY EDUCATION & FIRE CONTROL CENTRE



drawing title				dwg no	
Cover sheet				Bdg A-SK00	
drawn	checked	scale	date		
AS	CK		February 2019	2	

- LEGEND:**
- B BOLLARD
 - CA ACOUSTIC CEILING LINING
 - CPB PLASTERBOARD CEILING
 - CFC FIBRE CEMENT CEILING
 - CP CONCRETE PAVING
 - CR CARPET
 - CS CONCRETE FLOOR - SEALED FINISH
 - CT CERAMIC TILING
 - CV CEILING VENT
 - FC FIBRE CEMENT LINING
 - PB PLASTERBOARD LINING
 - RS ROLLER SHUTTER
 - RSM SHEET METAL ROOF
 - RSP POLYCARBONATE ROOF
 - RRC ROOF RIDGE CAPPING
 - RWD RAIN WATER DOWN PIPE
 - RWG RAIN WATER GUTTER
 - RWT RAIN WATER TANK
 - SH SUN HOOD
 - ST SOLAR TUBE
 - TV TURBO VENT
 - VS RESILIENT SHEET FLOORING
 - WSM WALL SHEET METAL
 - WAP WALL ACOUSTIC PANELLING

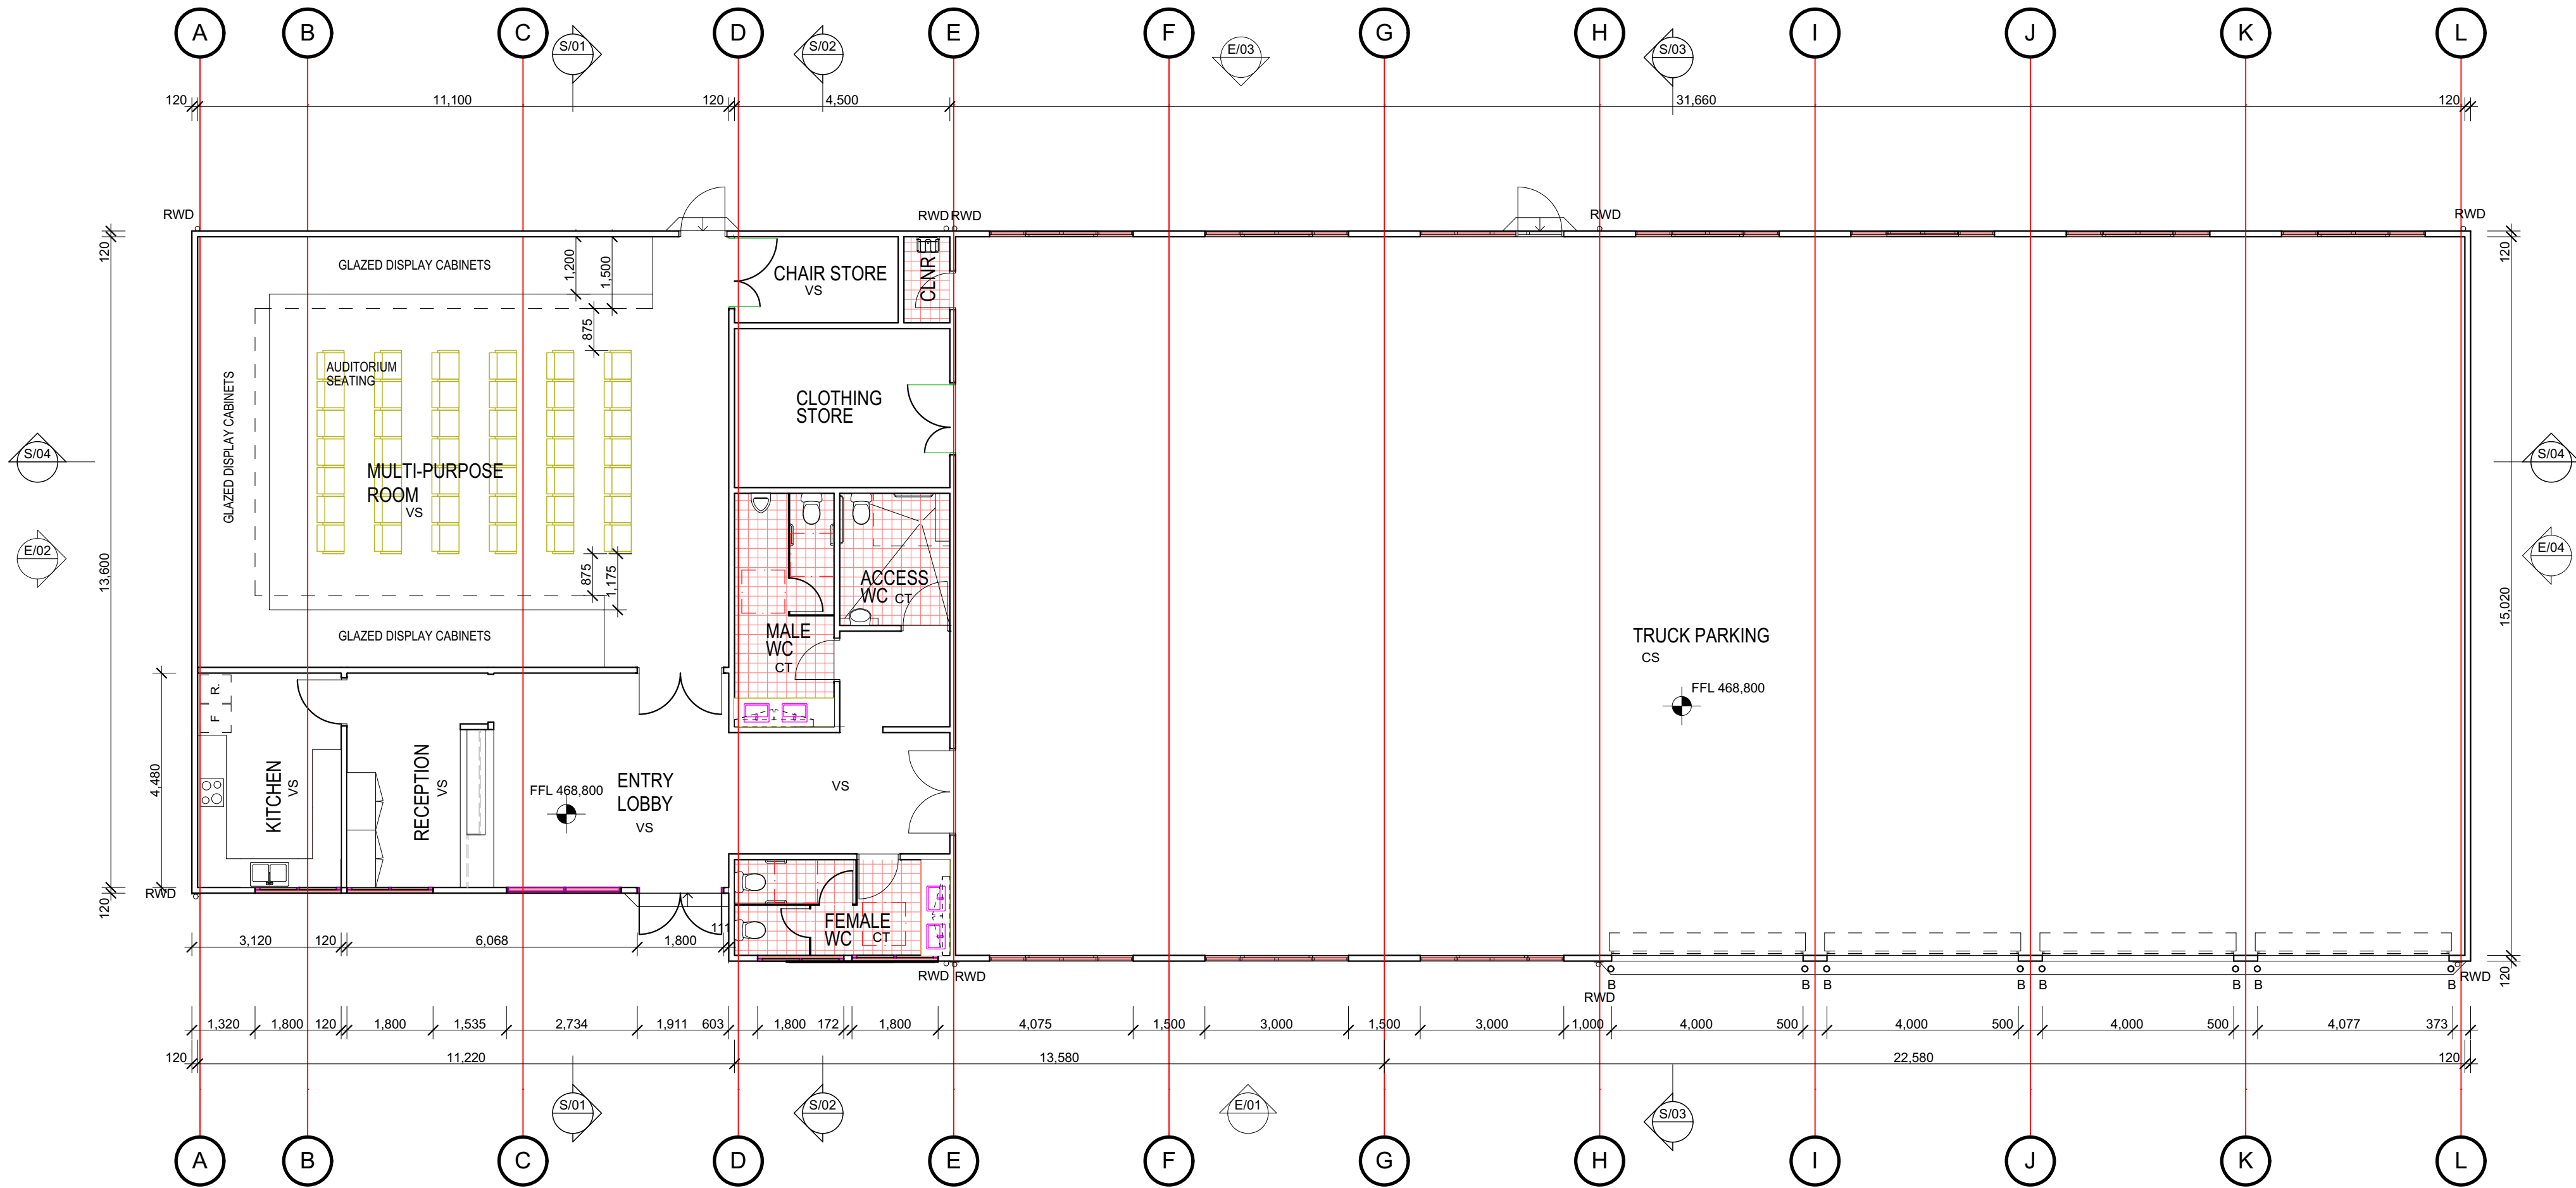

revision	date	issue
1	16/11/2018	Final DA submission.
2	21/02/2019	Revised DA submission - Heritage Museum adjustments.


Kollanyi ARCHITECTS ABN 70056 310 448
1/126 Terry Street, ROZELLE NSW 2039
M: 0421 171370
T: (02) 9212 5921
E: Admin@kollanyiarchitects.com.au
www.kollanyiarchitects.com.au Nominated Architect – Csaba Kollanyi – NSW Reg No.5224

NSW RFS - Building A
HERITAGE MUSEUM
CUDGEGONG COMMUNITY EDUCATION & FIRE CONTROL CENTRE



drawing title				dwg no	
Floor Plan				Bdg A-SK01	
drawn	checked	scale	date		
AS	CK	1:100 @ A2	February 2019	2	

- LEGEND:
- B BOLLARD
 - CA ACOUSTIC CEILING LINING
 - CPB PLASTERBOARD CEILING
 - CFC FIBRE CEMENT CEILING
 - CP CONCRETE PAVING
 - CR CARPET
 - CS CONCRETE FLOOR - SEALED FINISH
 - CT CERAMIC TILING
 - CV CEILING VENT
 - FC FIBRE CEMENT LINING
 - PB PLASTERBOARD LINING
 - RS ROLLER SHUTTER
 - RSM SHEET METAL ROOF
 - RSP POLYCARBONATE ROOF
 - RRC ROOF RIDGE CAPPING
 - RWD RAIN WATER DOWN PIPE
 - RWG RAIN WATER GUTTER
 - RWT RAIN WATER TANK
 - SH SUN HOOD
 - ST SOLAR TUBE
 - TV TURBO VENT
 - VS RESILIENT SHEET FLOORING
 - WSM WALL SHEET METAL
 - WAP WALL ACOUSTIC PANELLING

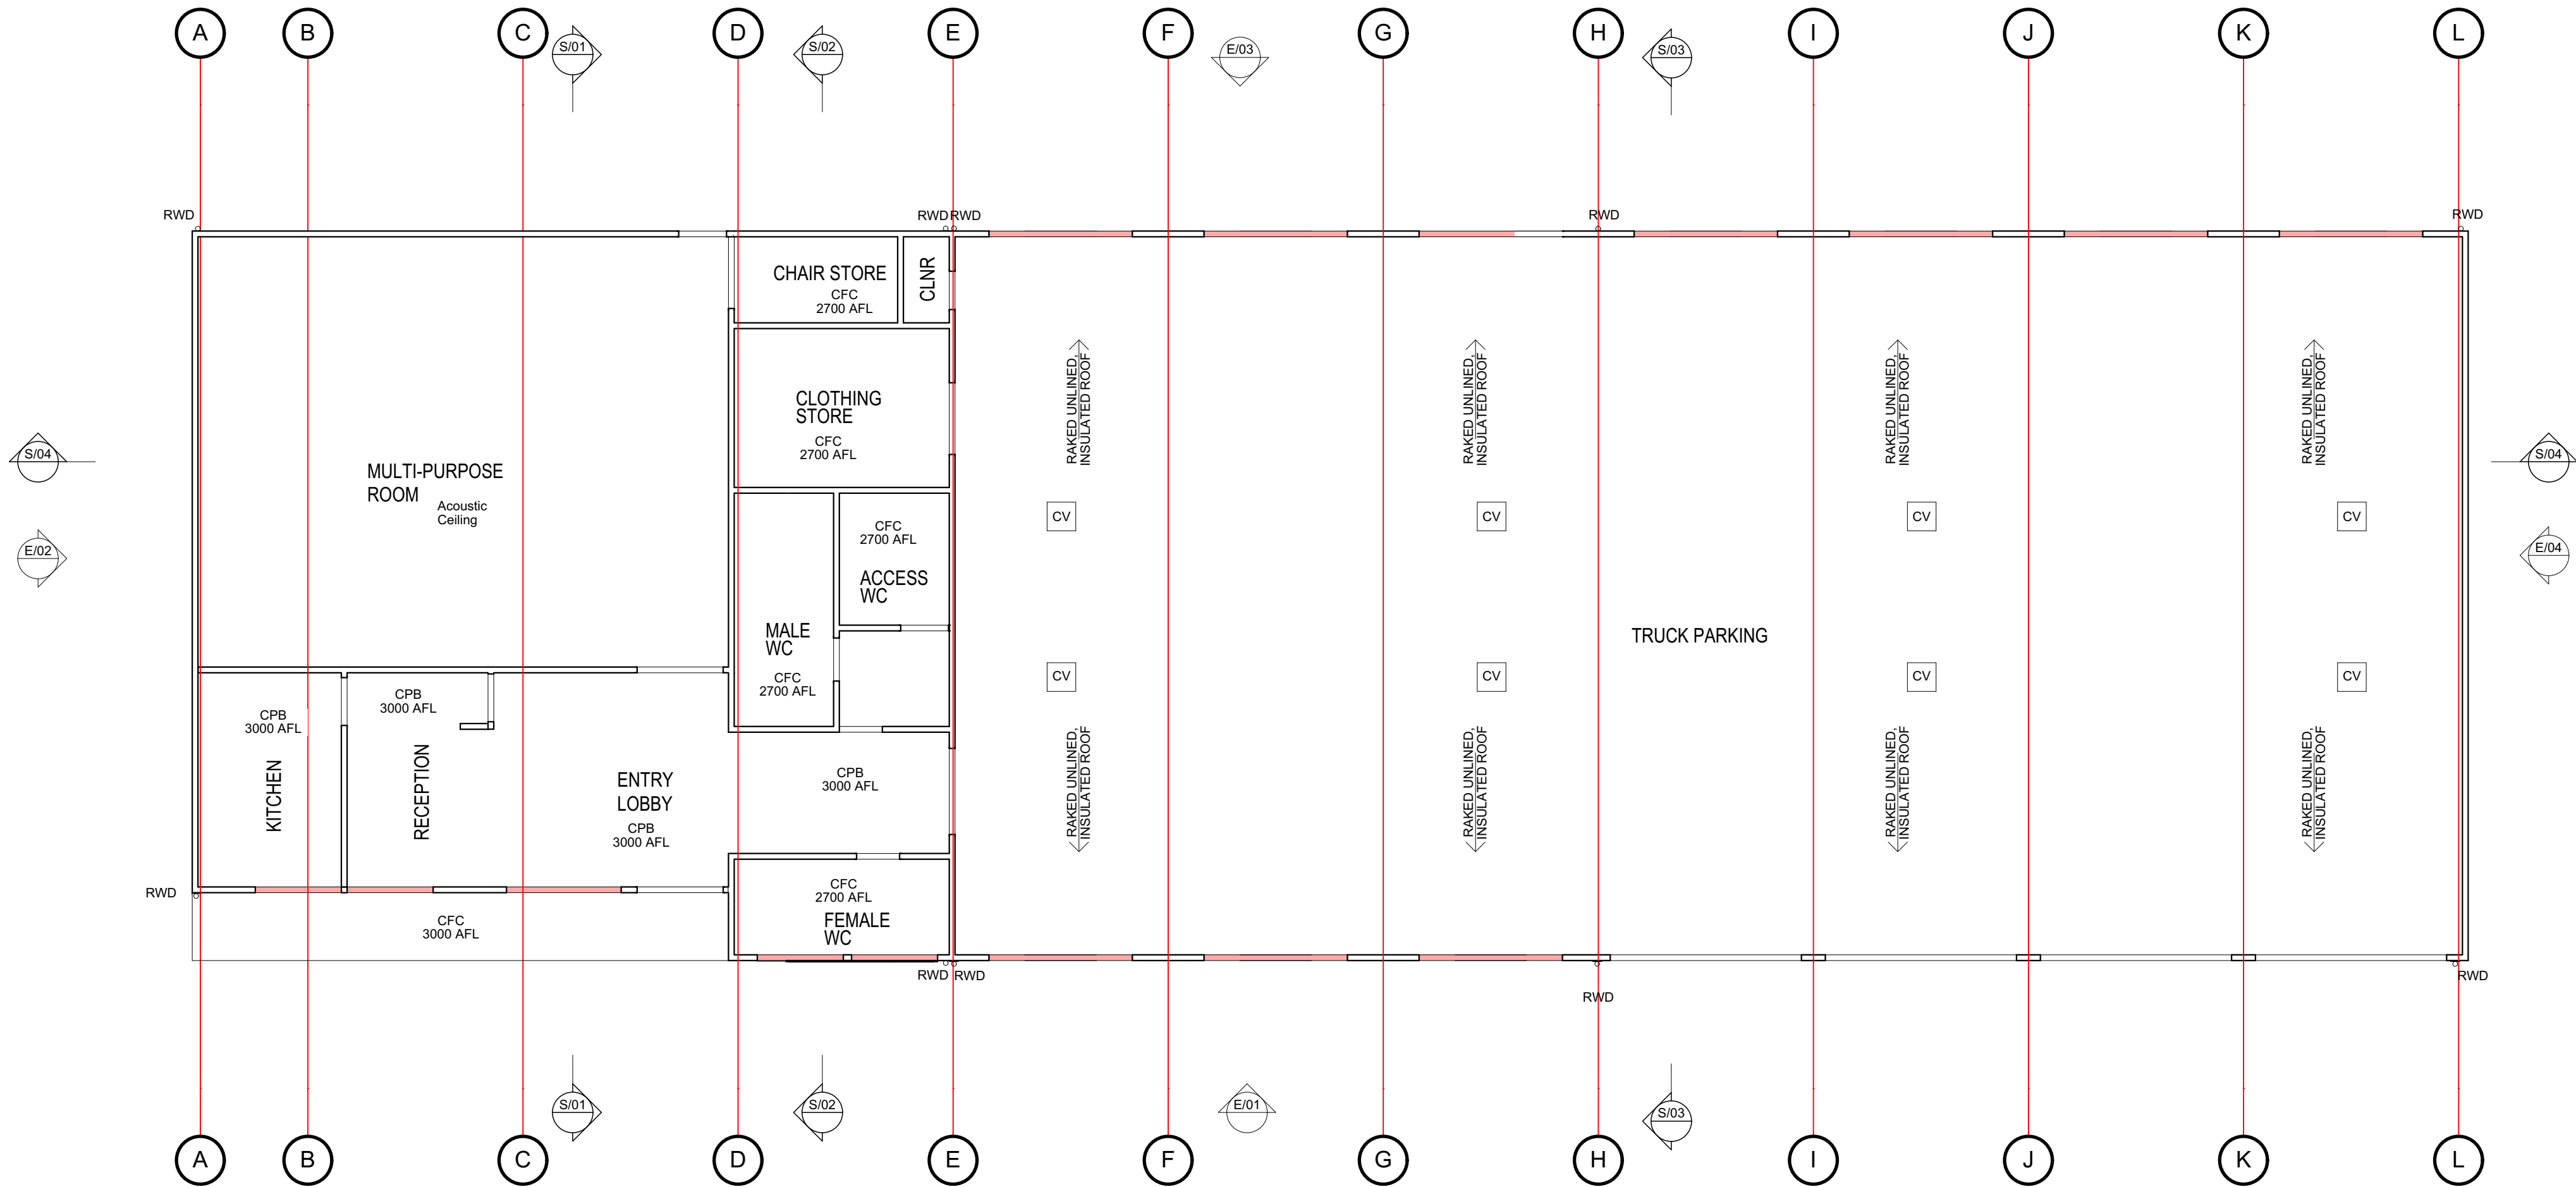

revision	date	issue
1	16/11/2018	Final DA submission.
2	21/02/2019	Revised DA submission - Heritage Museum adjustments.


Kollanyi ARCHITECTS ABN 70056 310 448
1/128 Terry Street, ROZELLE NSW 2039
M: 0421 171370
T: (02) 9212 5921
E: Admin@kollanyiarchitects.com.au
www.kollanyiarchitects.com.au Nominated Architect – Csaba Kollanyi – NSW Reg No.5224

NSW RFS - Building A
HERITAGE MUSEUM
CUDGEGONG COMMUNITY EDUCATION & FIRE CONTROL CENTRE



drawing title				drawing no	
Reflected Ceiling Plan				Bdg A-SK02	
drawn	checked	scale	date		
AS	CK	1:100 @ A2	February 2019	2	

- LEGEND:
- B BOLLARD
 - CA ACOUSTIC CEILING LINING
 - CPB PLASTERBOARD CEILING
 - CFC FIBRE CEMENT CEILING
 - CP CONCRETE PAVING
 - CR CARPET
 - CS CONCRETE FLOOR - SEALED FINISH
 - CT CERAMIC TILING
 - CV CEILING VENT
 - FC FIBRE CEMENT LINING
 - PB PLASTERBOARD LINING
 - RS ROLLER SHUTTER
 - RSM SHEET METAL ROOF
 - RSP POLYCARBONATE ROOF
 - RRC ROOF RIDGE CAPPING
 - RWD RAIN WATER DOWN PIPE
 - RWG RAIN WATER GUTTER
 - RWT RAIN WATER TANK
 - SH SUN HOOD
 - St SOLAR TUBE
 - TV TURBO VENT
 - VS RESILIENT SHEET FLOORING
 - WSM WALL SHEET METAL
 - WAP WALL ACOUSTIC PANELLING

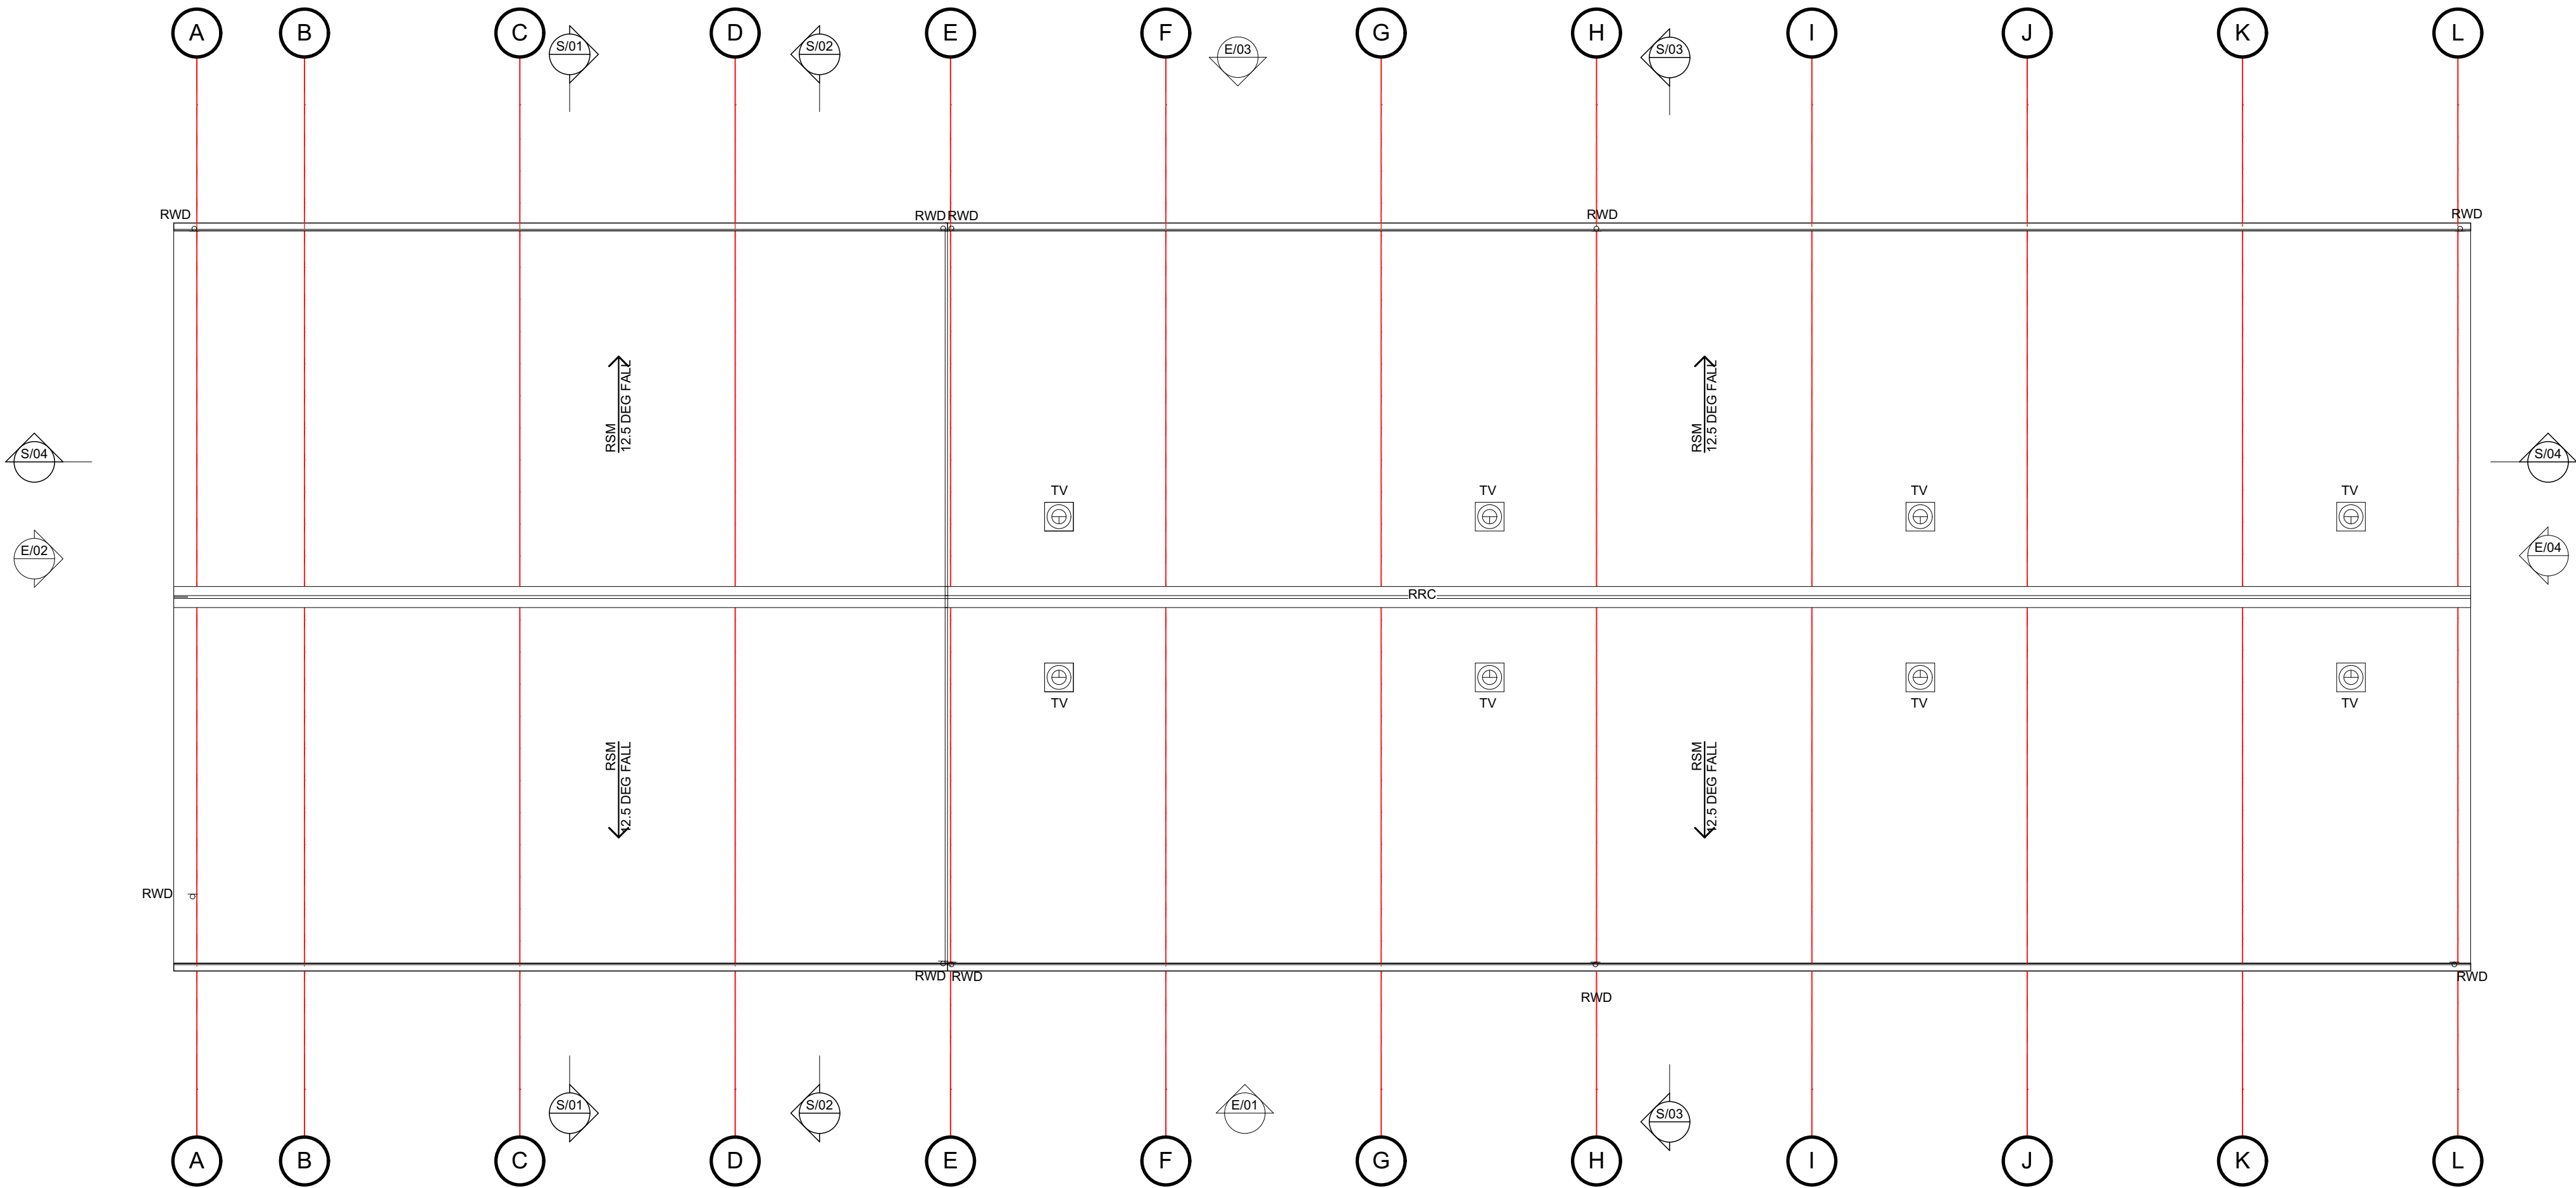

revision	date	issue
1	16/11/2018	Final DA submission.
2	21/02/2019	Revised DA submission - Heritage Museum adjustments.


Kollanyi ARCHITECTS ABN 70056 310 448
1/128 Terry Street, ROZELLE NSW 2039
M: 0421 171370
T: (02) 9212 5921
E: Admin@kollanyiarchitects.com.au
www.kollanyiarchitects.com.au Nominated Architect – Csaba Kollanyi – NSW Reg No.5224

NSW RFS - Building A
HERITAGE MUSEUM
CUDGEGONG COMMUNITY EDUCATION & FIRE CONTROL CENTRE




drawing title				dwg no	
Roof Plan				Bdg A-SK03	
drawn	checked	scale	date		
AS	CK	1:100 @ A2	February 2019	2	


- LEGEND:
- B BOLLARD
 - CA ACOUSTIC CEILING LINING
 - CPB PLASTERBOARD CEILING
 - CFC FIBRE CEMENT CEILING
 - CP CONCRETE PAVING
 - CR CARPET
 - CS CONCRETE FLOOR - SEALED FINISH
 - CT CERAMIC TILING
 - CV CEILING VENT
 - FC FIBRE CEMENT LINING
 - PB PLASTERBOARD LINING
 - RS ROLLER SHUTTER
 - RSM SHEET METAL ROOF
 - RSP POLYCARBONATE ROOF
 - RRC ROOF RIDGE CAPPING
 - RWD RAIN WATER DOWN PIPE
 - RWG RAIN WATER GUTTER
 - RWT RAIN WATER TANK
 - SH SUN HOOD
 - ST SOLAR TUBE
 - TV TURBO VENT
 - VS RESILIENT SHEET FLOORING
 - WSM WALL SHEET METAL
 - WAP WALL ACOUSTIC PANELLING

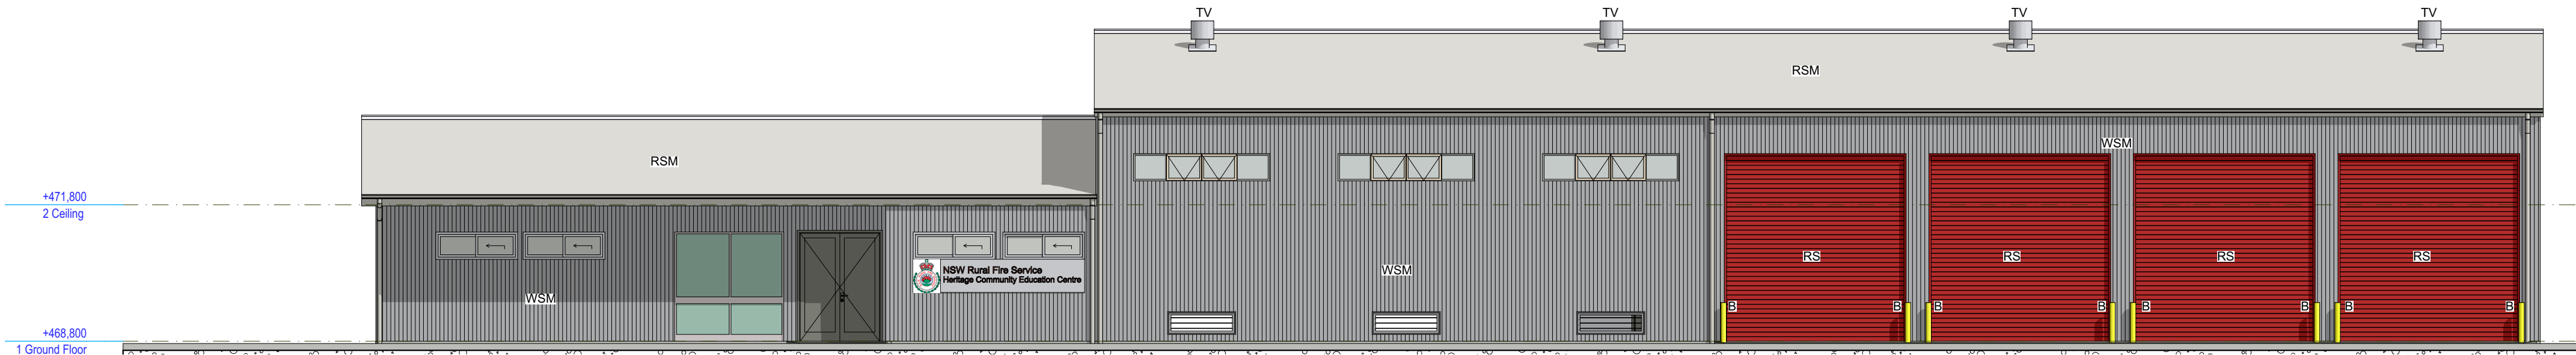


1 E/01 Elevation 1:100

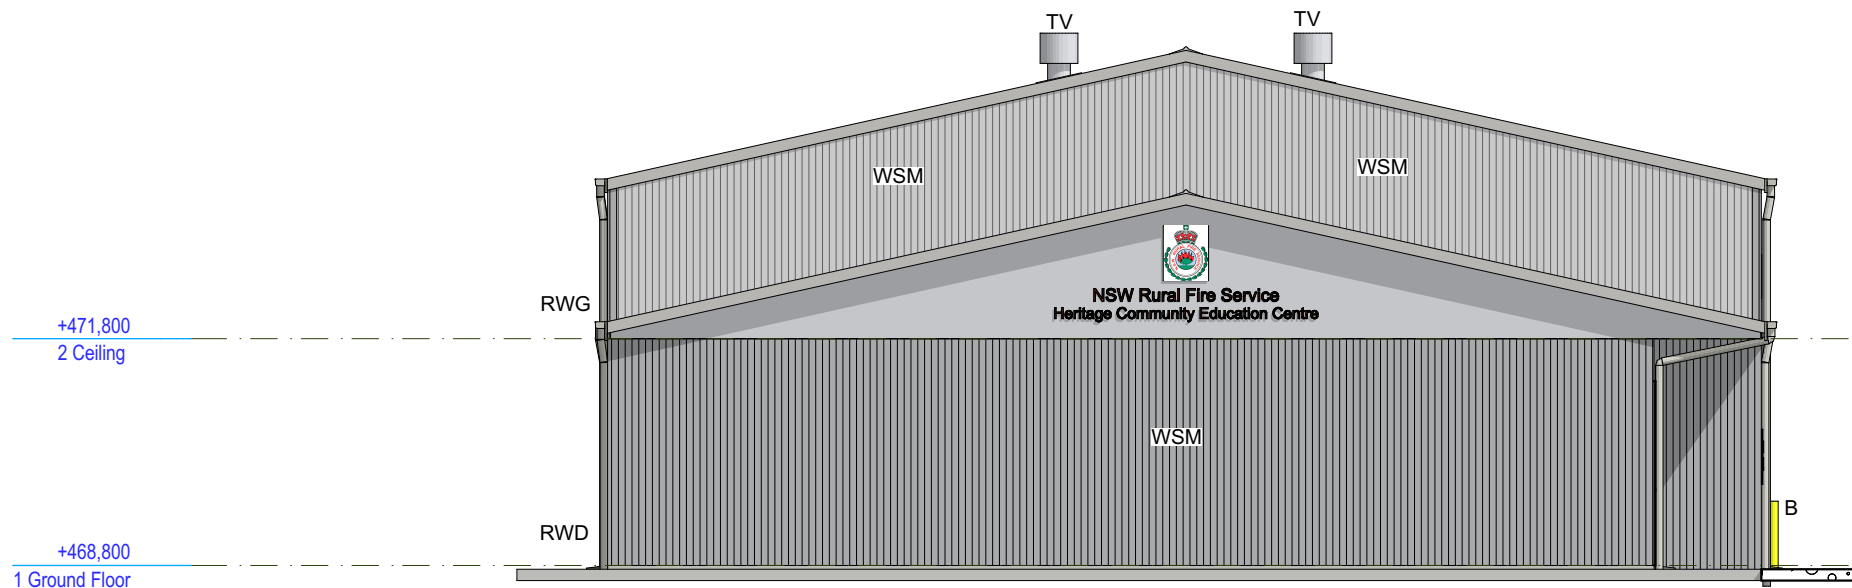

2 E/02 Elevation 1:100

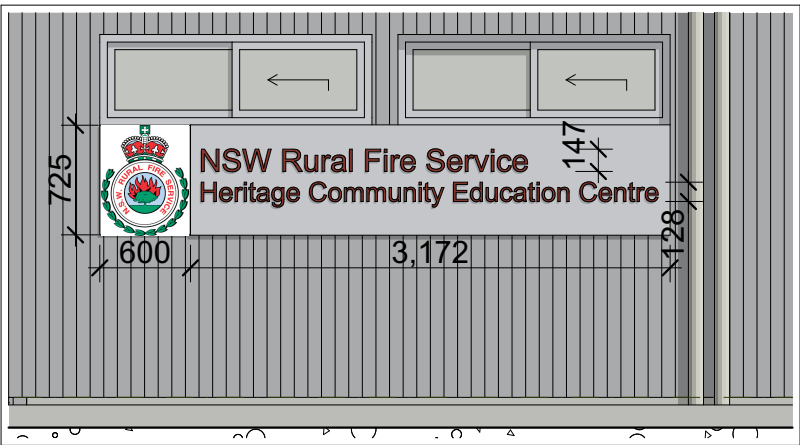

A D/01 Signage Detail 1:50

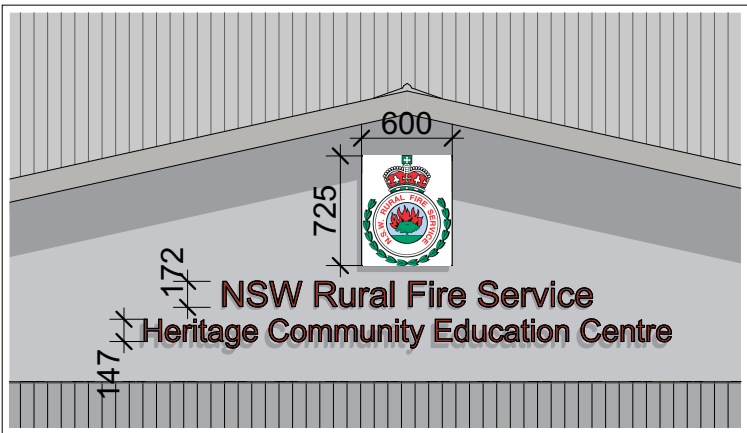

B D/02 Signage Detail 1:50


revision	date	issue
1	16/11/2018	Final DA submission.
2	21/02/2019	Revised DA submission - Heritage Museum adjustments.

Kollanyi ARCHITECTS ABN 70056 310 448
1/128 Terry Street, ROZELLE NSW 2039
M: 0421 171370
T: (02) 9212 5921
E: Admin@kollanyiarchitects.com.au
www.kollanyiarchitects.com.au Nominated Architect – Csaba Kollanyi – NSW Reg No.5224


NSW RFS - Building A
HERITAGE MUSEUM
CUDGEGONG COMMUNITY EDUCATION & FIRE CONTROL CENTRE

drawing title	dwg no
Elevations 1/2	Bdg A-SK04
drawn AS	checked CK
scale 1:100 @ A2	date February 2019
	2

- LEGEND:
- | | |
|-----|--------------------------------|
| B | BOLLARD |
| CA | ACOUSTIC CEILING LINING |
| CPB | PLASTERBOARD CEILING |
| CFC | FIBRE CEMENT CEILING |
| CP | CONCRETE PAVING |
| CR | CARPET |
| CS | CONCRETE FLOOR - SEALED FINISH |
| CT | CERAMIC TILING |
| CV | CEILING VENT |
| FC | FIBRE CEMENT LINING |
| PB | PLASTERBOARD LINING |
| RS | ROLLER SHUTTER |
| RSM | SHEET METAL ROOF |
| RSP | POLYCARBONATE ROOF |
| RRC | ROOF RIDGE CAPPING |
| RWD | RAIN WATER DOWN PIPE |
| RWG | RAIN WATER GUTTER |
| RWT | RAIN WATER TANK |
| SH | SUN HOOD |
| ST | SOLAR TUBE |
| TV | TURBO VENT |
| VS | RESILIENT SHEET FLOORING |
| WSM | WALL SHEET METAL |
| WAP | WALL ACOUSTIC PANELLING |

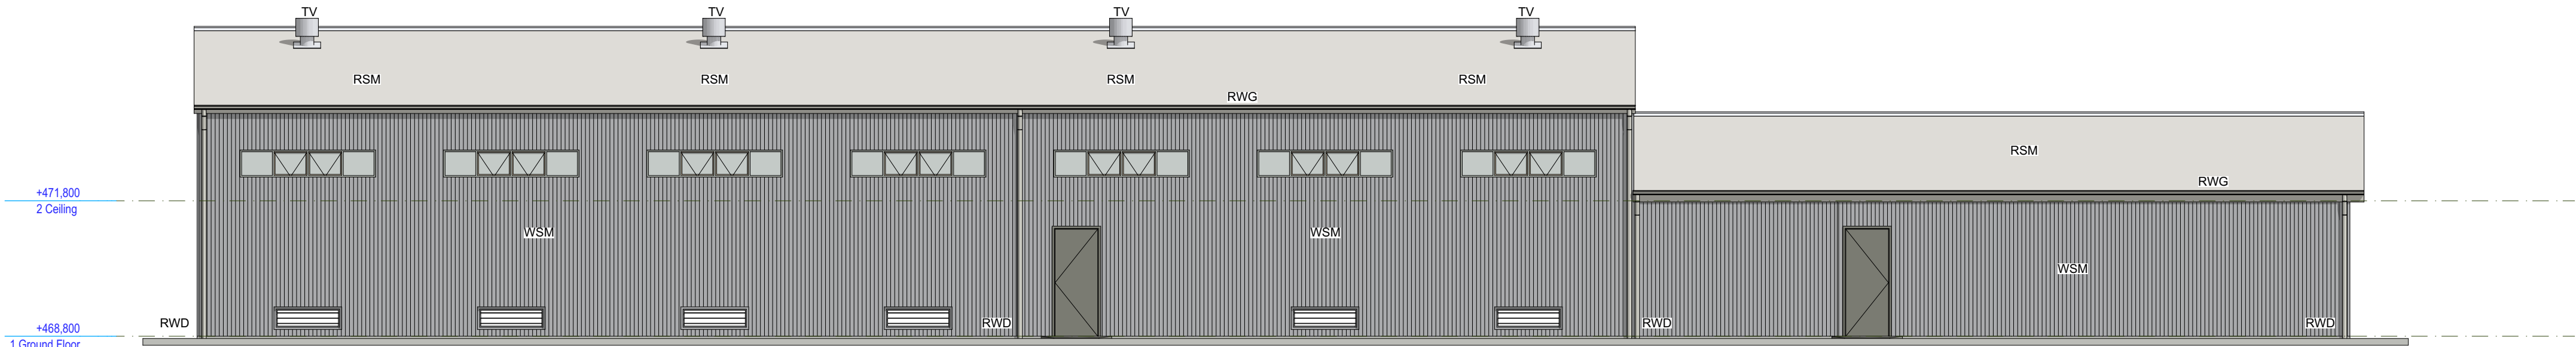

3 E/03 Elevation 1:100

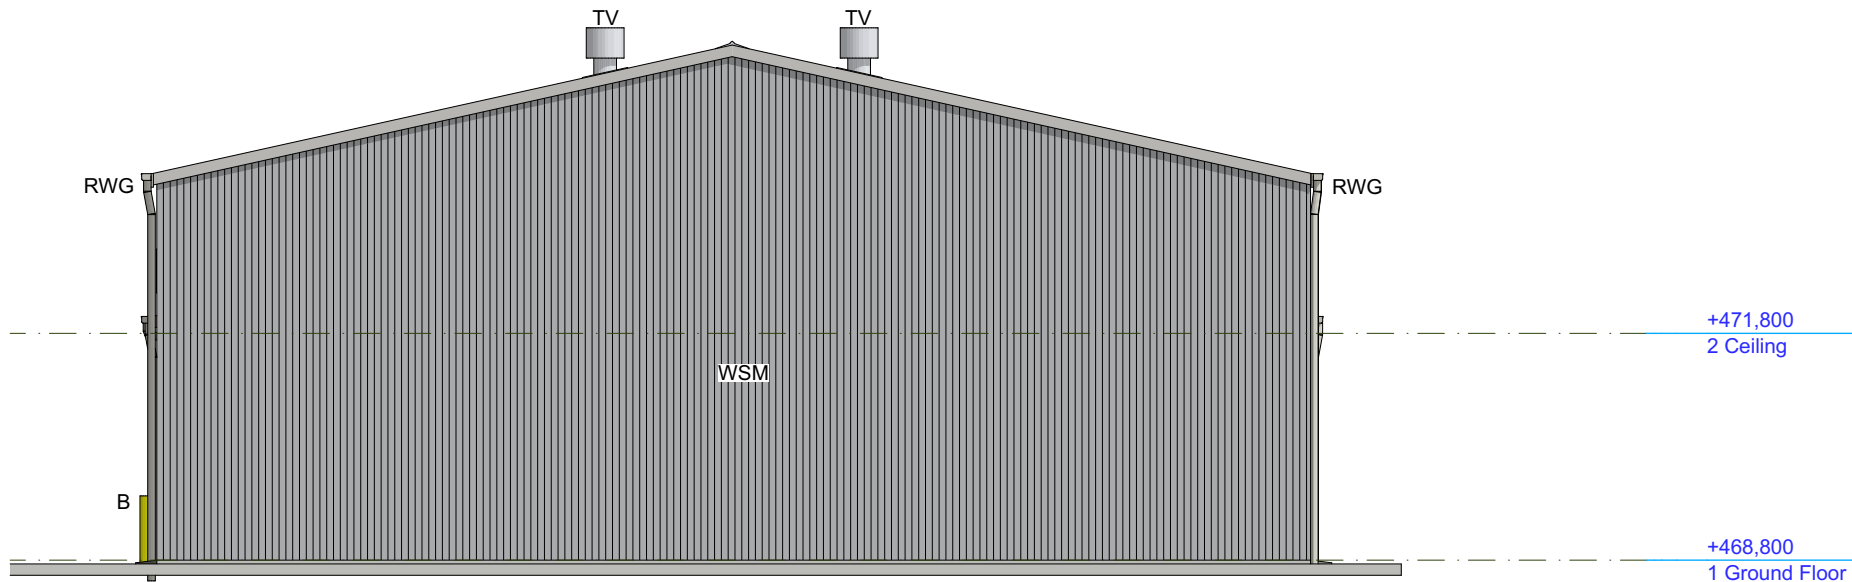

4 E/04 Elevation 1:100


revision	date	issue
1	16/11/2018	Final DA submission.
2	21/02/2019	Revised DA submission - Heritage Museum adjustments.

Kollanyi ARCHITECTS ABN 70056 310 448
1/128 Terry Street, ROZELLE NSW 2039
M: 0421 171370
T: (02) 9212 5921
E: Admin@kollanyiarchitects.com.au
www.kollanyiarchitects.com.au Nominated Architect – Csaba Kollanyi – NSW Reg No.5224


NSW RFS - Building A
HERITAGE MUSEUM
CUDGEGONG COMMUNITY EDUCATION & FIRE CONTROL CENTRE




drawing title				dwg no	
Elevations 2/2				Bdg A-SK05	
drawn	checked	scale	date		
AS	CK	1:100 @ A2	February 2019	2	

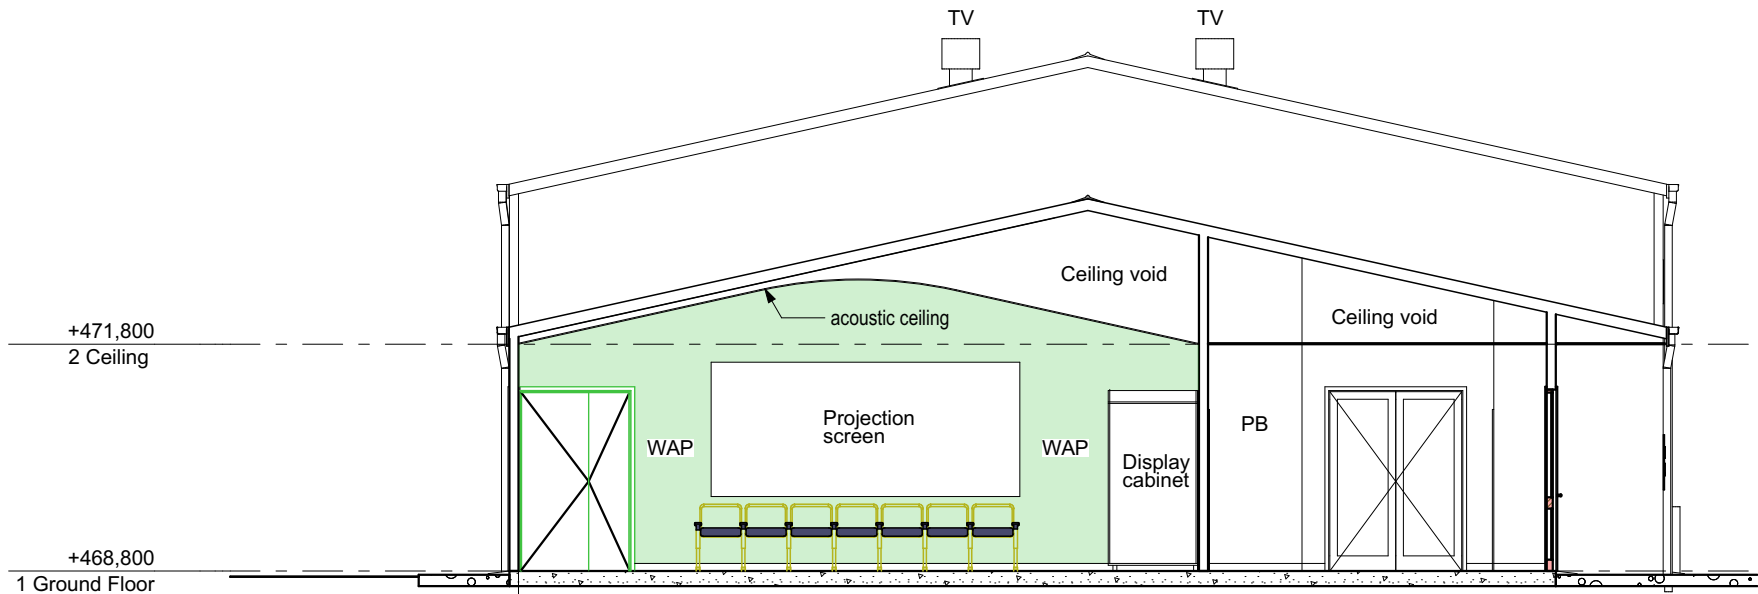


1 S/01 Section 1:100

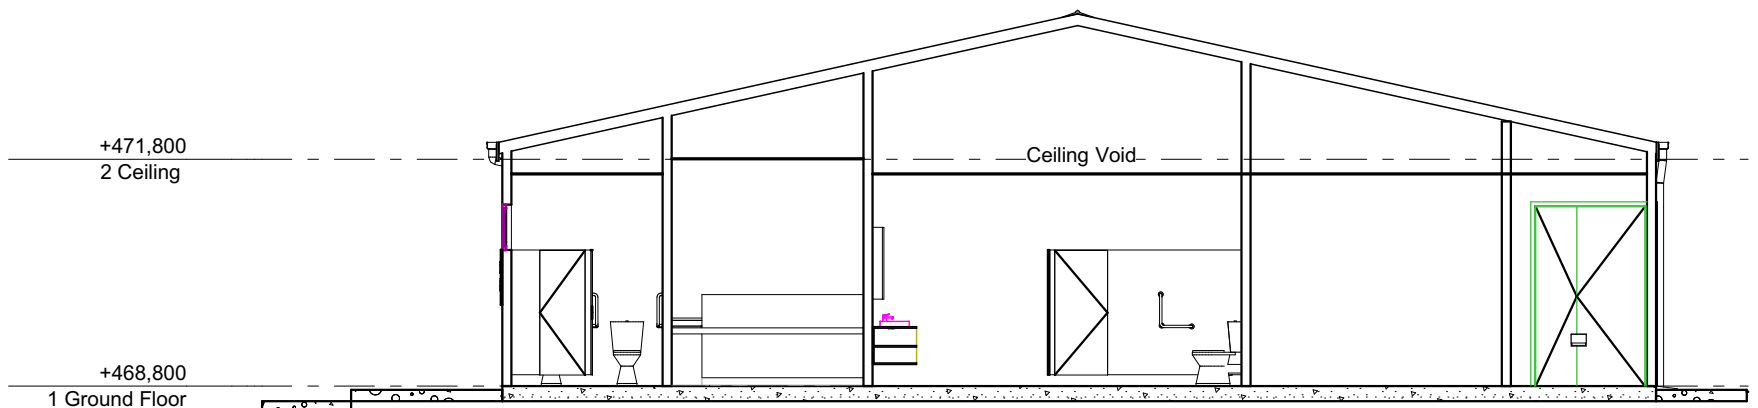

2 S/02 Section 1:100

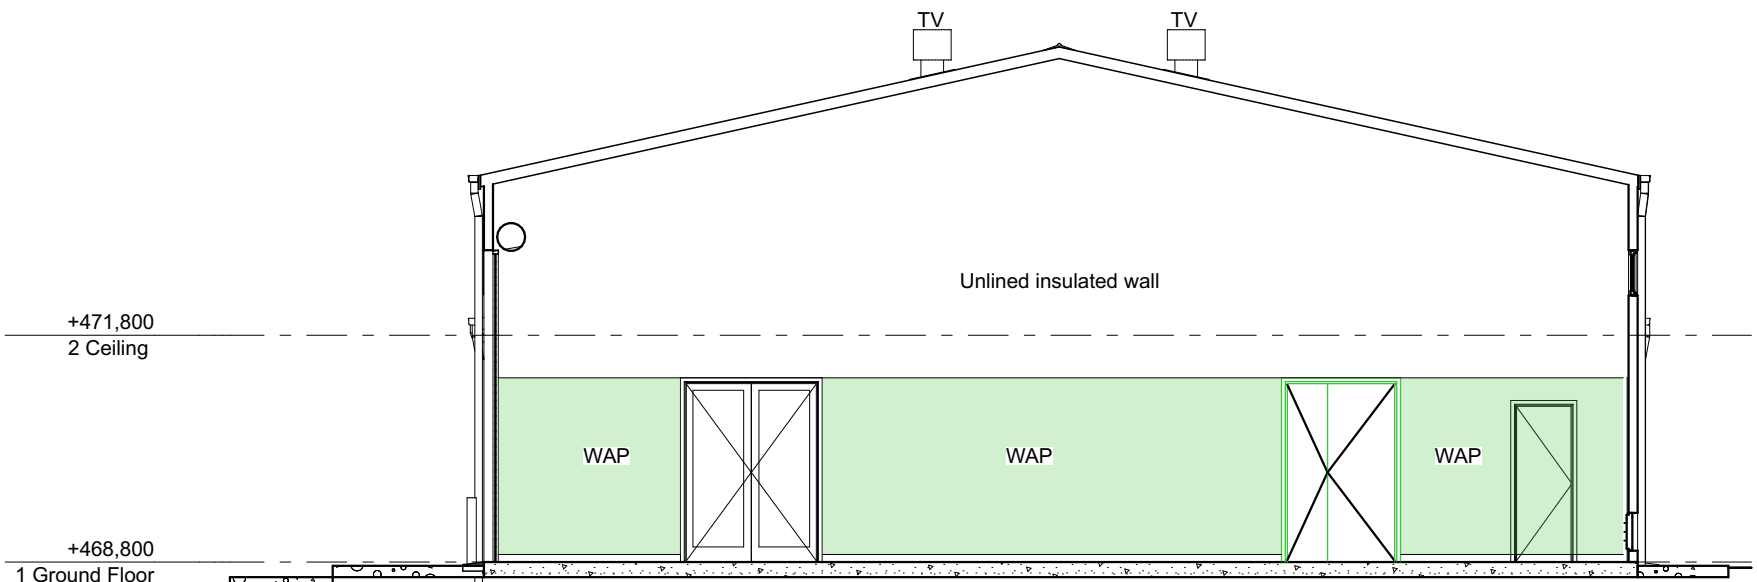

3 S/03 Section 1:100

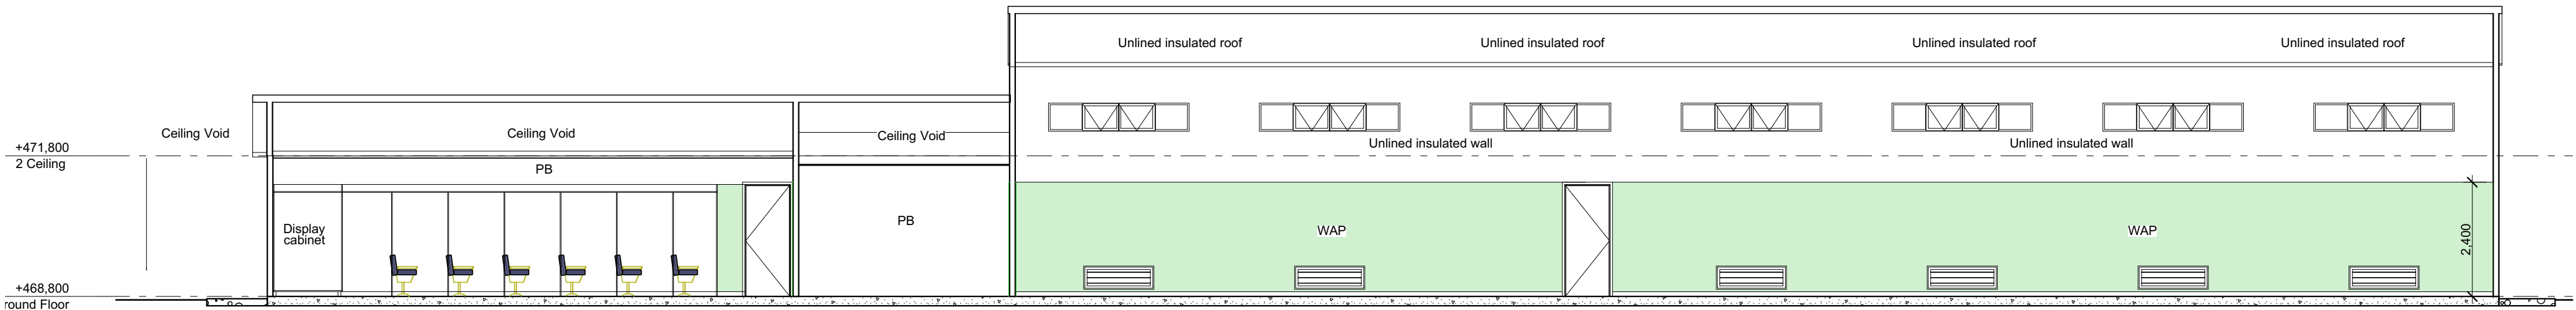

4 S/04 Section 1:100

- LEGEND:**
- B BOLLARD
 - CA ACOUSTIC CEILING LINING
 - CPB PLASTERBOARD CEILING
 - CFC FIBRE CEMENT CEILING
 - CP CONCRETE PAVING
 - CR CARPET
 - CS CONCRETE FLOOR - SEALED FINISH
 - CT CERAMIC TILING
 - CV CEILING VENT
 - FC FIBRE CEMENT LINING
 - PB PLASTERBOARD LINING
 - RS ROLLER SHUTTER
 - RSM SHEET METAL ROOF
 - RSP POLYCARBONATE ROOF
 - RRC ROOF RIDGE CAPPING
 - RWD RAIN WATER DOWN PIPE
 - RWG RAIN WATER GUTTER
 - RWT RAIN WATER TANK
 - SH SUN HOOD
 - St SOLAR TUBE
 - TV TURBO VENT
 - VS RESILIENT SHEET FLOORING
 - WSM WALL SHEET METAL
 - WAP WALL ACOUSTIC PANELLING

revision	date	issue
1	16/11/2018	Final DA submission.
2	21/02/2019	Revised DA submission - Heritage Museum adjustments.

Kollanyi ARCHITECTS ABN 70056 310 448
1/128 Terry Street, ROZELLE NSW 2039
M: 0421 171370
T: (02) 9212 5921
E: Admin@kollanyiarchitects.com.au
www.kollanyiarchitects.com.au
Nominated Architect – Csaba Kollanyi – NSW Reg No.5224

NSW RFS - Building A
HERITAGE MUSEUM
CUDGEGONG COMMUNITY EDUCATION & FIRE CONTROL CENTRE



drawing title				dwg no	
Sections				Bdg A-SK06	
drawn	checked	scale	date		
AS	CK	1:100 @ A2	February 2019	2	