

NSW RFS - Cudgegong Community Education & Fire Control Centre

DRAWING LIST:

- DA00 COVER SHEET & DRAWING LIST
- DA01 SITE PLAN
- DA02 SITE ELEVATIONS
- LCDA01 LANDSCAPE CONCEPT DA PLAN

29779_L01 SITE SURVEY (FOR INFORMATION ONLY)


BDG A - HERITAGE MUSEUM
Drawings Bdg A SK00-SK006

BDG B - STATE MITIGATION & FCC STORE
Drawings Bdg B SK00-SK006

BDG C - FIRE CONTROL CENTRE
Drawings Bdg C A00-A13



LOCATION PLAN

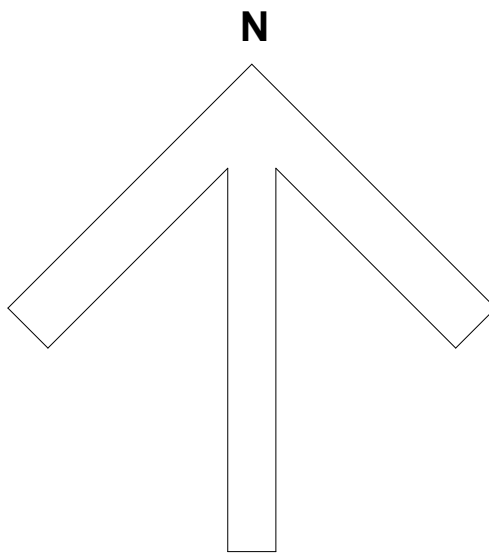

[illegible]

A1

0 10 20 30 40 50 60 70 80 90 100

USE FIGURED DIMENSIONS IN PREFERENCE TO SCALING
CHECK ALL DIMENSIONS ON SITE

200MN

300MM ON ORIGINAL





Kollanyi ARCHITECTS ABN 70056 310 448
1/126 Terry Street, ROZELLE NSW 2039
M: 0421 171370
T: (02) 9212 5921
E: Admin@kollanyiarchitects.com.au
www.kollanyiarchitects.com.au Nominated Architect – Csaba Kollanyi – NSW Reg No 5224



NSW Rural Fire Service
Cudgegong Community Education & Fire Control Centre

Site Plan

PLAN RM NO		CONTRACT NUMBER	
SCALES 1:250 @ A1		SHEET NO <div style="font-size: 2em; font-weight: bold; text-align: center;">DA01</div>	
DESIGNED	PLOT DATE	<div style="font-size: 2em; font-weight: bold; text-align: center;">DA01</div>	
KA	Feb 2019		
DRAFTED	VERIFIED	REVISION	
R.K.	C.K.	3	

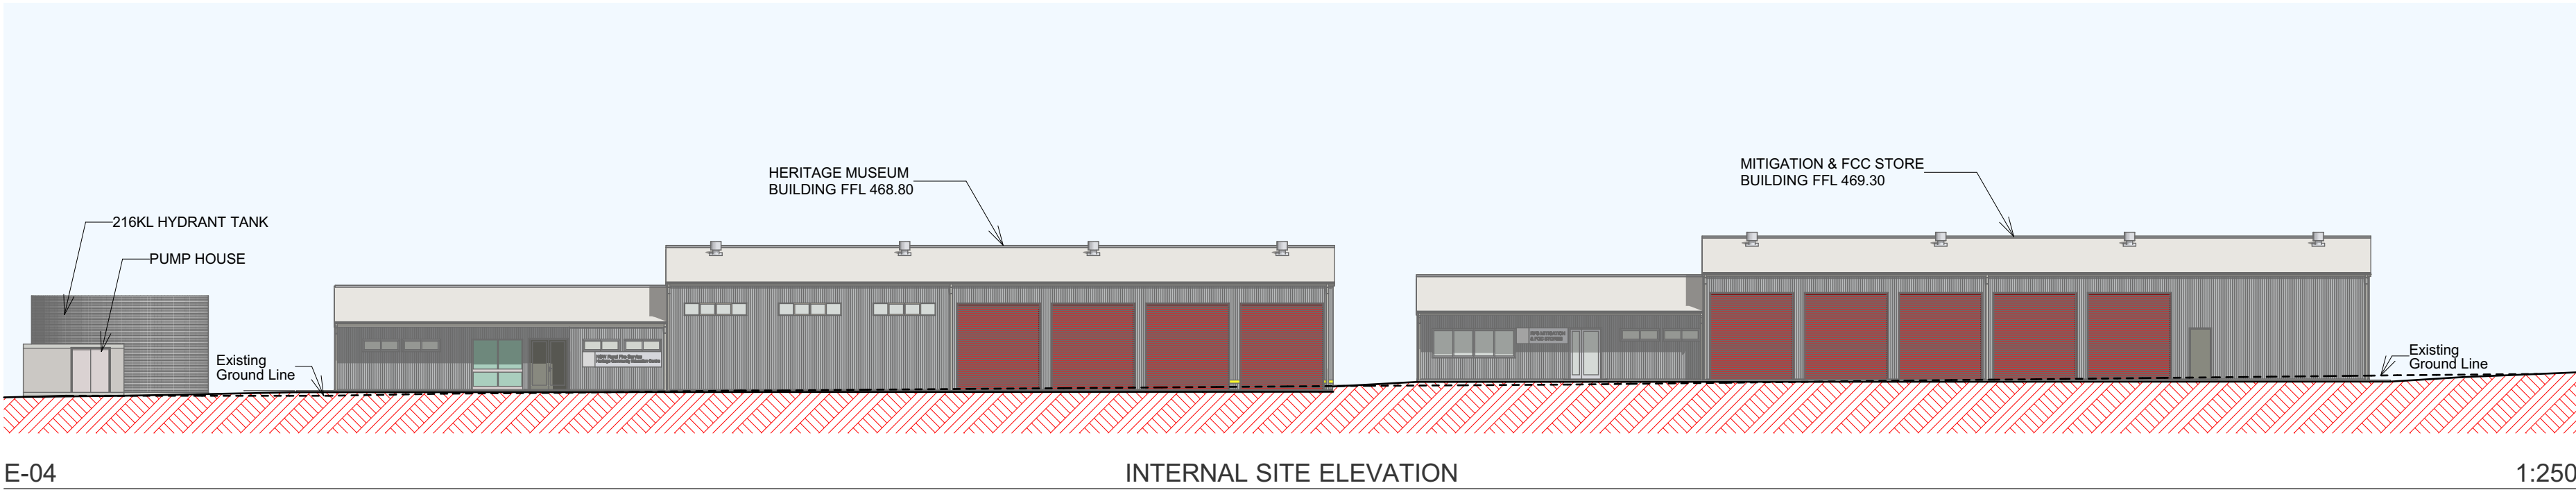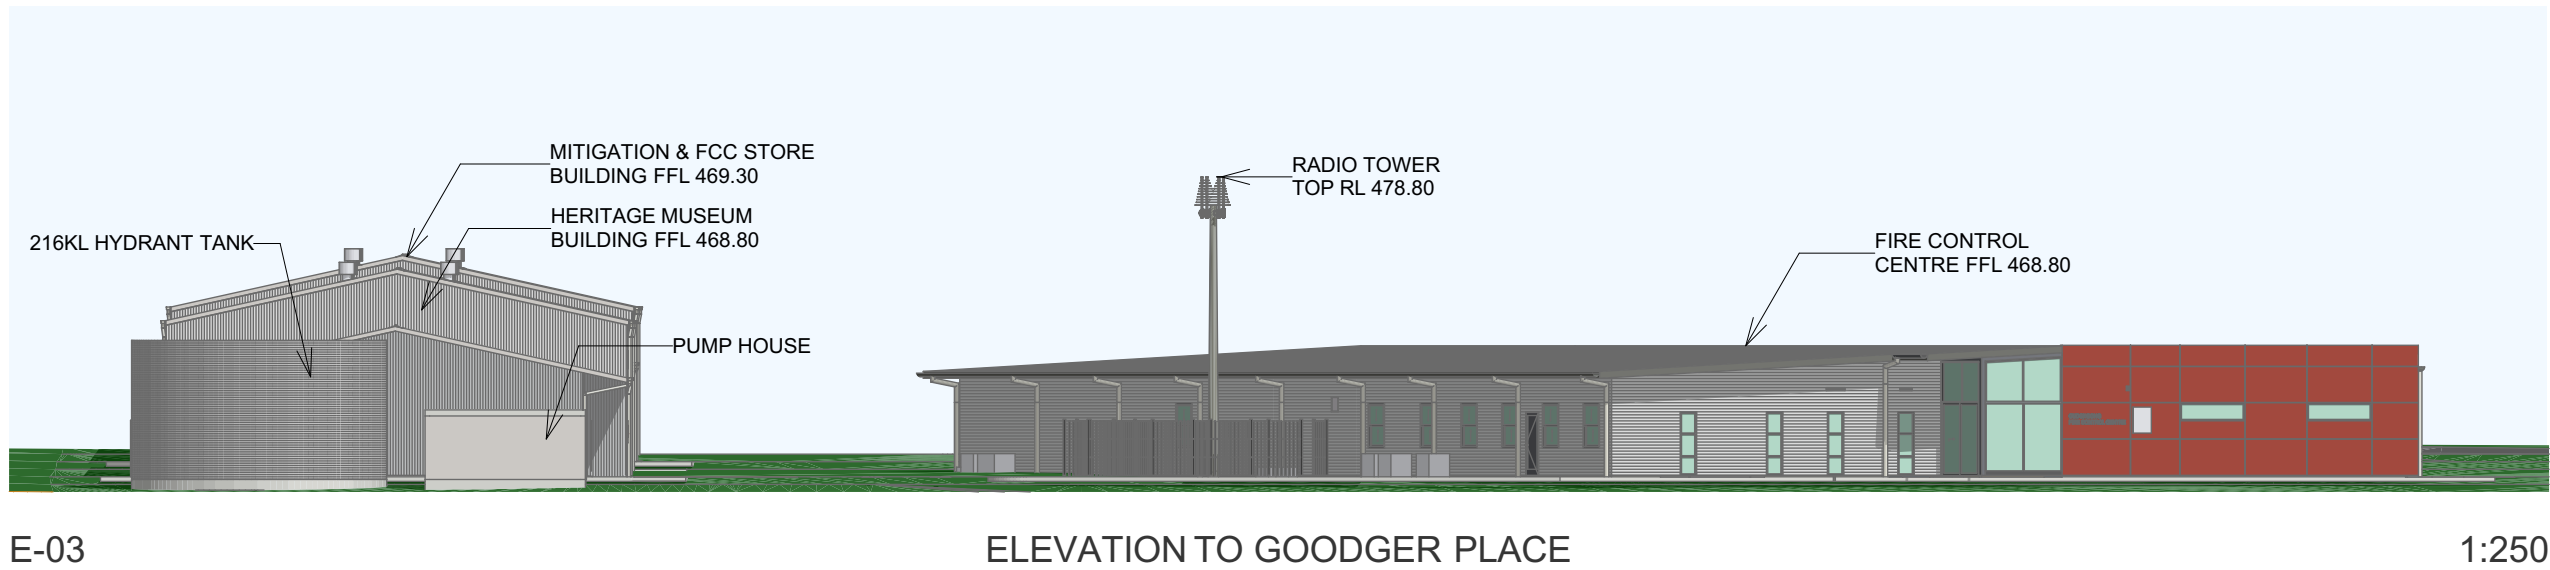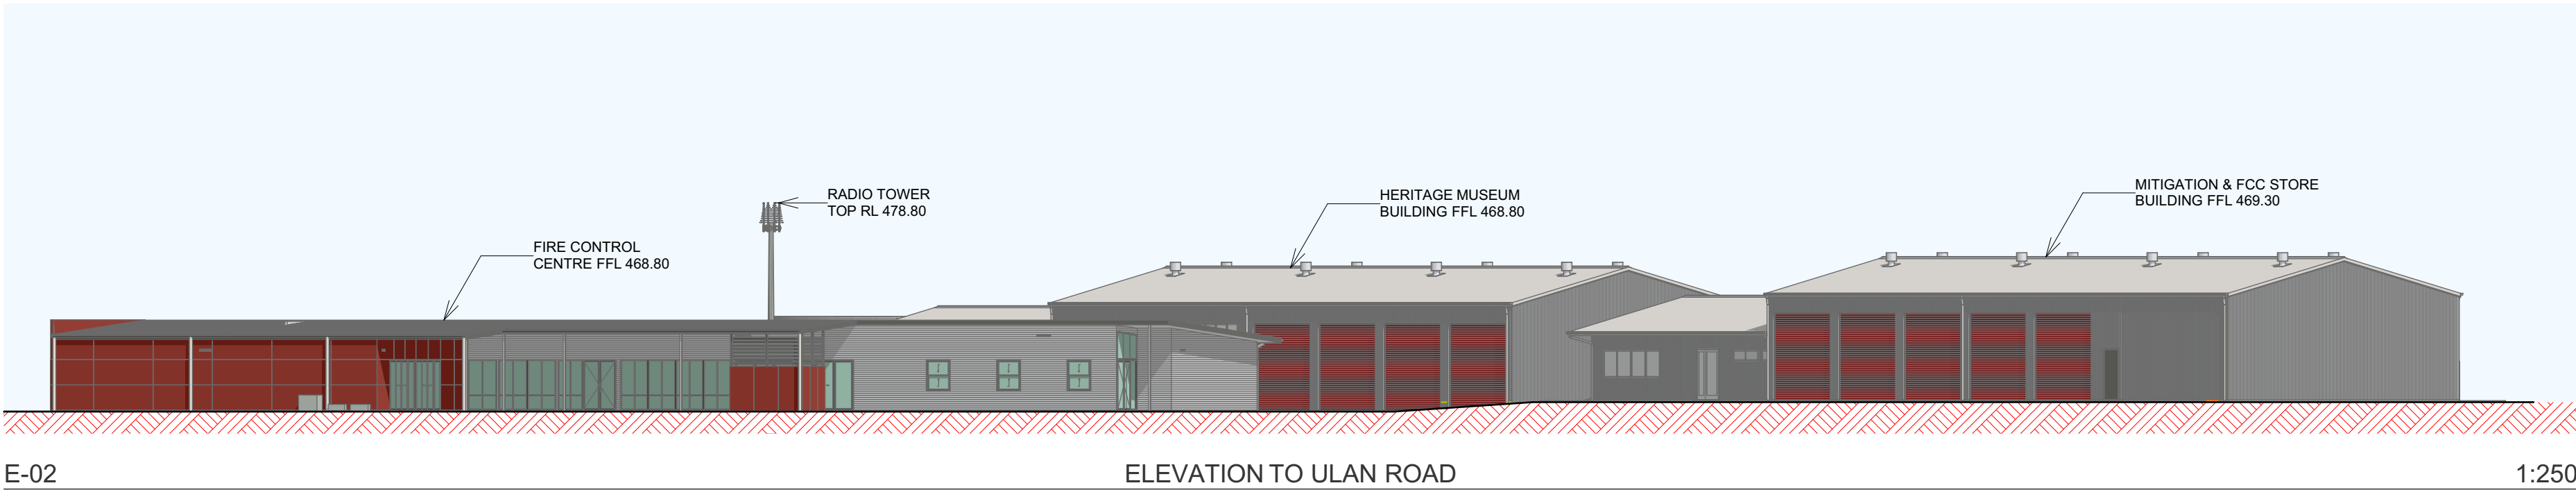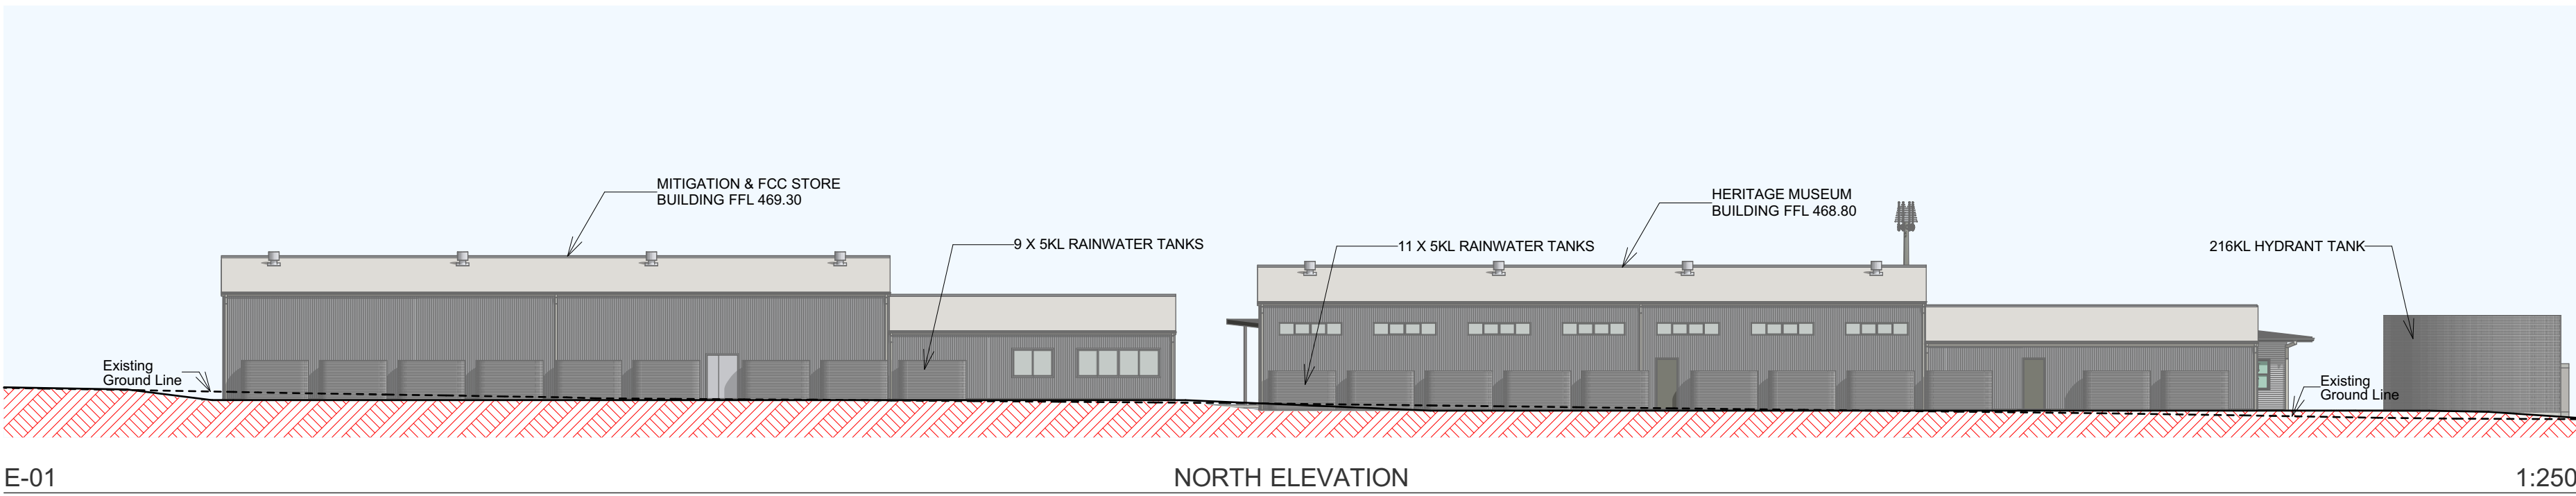

REVISION		
ISS	DATE	COMMENT
1	16/11/2018	Final DA submission.
2	14/02/2019	Revised DA submission - elevations adjusted for fire service and stormwater tanks compliance

USE FIGURED DIMENSIONS IN PREFERENCE TO SCALING
CHECK ALL DIMENSIONS ON SITE

200MM

300MM ON ORIGINAL

Kollanyi ARCHITECTS ABN 70056 310 446
11/28 Terry Street, ROZELLE NSW 2039
M: 9421 171370
T: (02) 9212 5921
E: Admin@kollanyiarchitects.com.au
www.kollanyiarchitects.com.au Nominated Architect – Csaba Kollanyi – NSW Reg No.5224



NSW Rural Fire Service
Cudjergong Community Education & Fire Control Centre

Site Elevations

PLAN RM NO		CONTRACT NUMBER
SCALES		SHEET NO
DESIGNED KA	PLOT DATE Feb 2019	DA02
DRAFTED R.K.	VERIFIED C.K.	
REVISION		2