

NSW RFS - STATE MITIGATION & FCC STORES

LEGEND:	
B	BOLLARD
CA	ACOUSTIC CEILING LINING
CPB	PLASTERBOARD CEILING
CFC	FIBRE CEMENT CEILING
CP	CONCRETE PAVING
CR	CARPET
CS	CONCRETE FLOOR - SEALED FINISH
CT	CERAMIC TILING
CV	CEILING VENT
FC	FIBRE CEMENT LINING
PB	PLASTERBOARD LINING
RS	ROLLER SHUTTER
RSM	SHEET METAL ROOF
RSP	POLYCARBONATE ROOF
RRC	ROOF RIDGE CAPPING
RWD	RAIN WATER DOWN PIPE
RWG	RAIN WATER GUTTER
RWT	RAIN WATER TANK
SH	SUN HOOD
ST	SOLAR TUBE
TV	TURBO VENT
VS	RESILIENT SHEET FLOORING
WSM	WALL SHEET METAL
WAP	WALL ACOUSTIC PANELLING



DRAWING LIST:

Bdg B-SK00	COVER SHEET
Bdg B-SK01	FLOOR PLAN
Bdg B-SK02	REFLECTED CEILING PLAN
Bdg B-SK03	ROOF PLAN
Bdg B-SK04	ELEVATIONS 1/2
Bdg B-SK05	ELEVATIONS 2/2
Bdg B-SK06	SECTIONS

revision	date	issue
1	16/11/2018	Final DA submission.


Kollanyi ARCHITECTS ABN 70056 310 448
1/126 Terry Street, ROZELLE NSW 2039
M: 0421 171370
T: (02) 9212 5921
E: Admin@kollanyiarchitects.com.au
www.kollanyiarchitects.com.au
Nominated Architect - Csaba Kollanyi - NSW Reg No 5224

NSW RFS - Building A
STATE MITIGATION & STORES FACILITY
CUDGEGONG COMMUNITY EDUCATION & FIRE CONTROL CENTRE



drawing title				dwg no
Cover sheet				Bdg B-SK00
drawn	checked	scale	date	
AS	CK		November 2018	1

- LEGEND:**
- | | |
|-----|--------------------------------|
| B | BOLLARD |
| CA | ACOUSTIC CEILING LINING |
| CPB | PLASTERBOARD CEILING |
| CFC | FIBRE CEMENT CEILING |
| CP | CONCRETE PAVING |
| CR | CARPET |
| CS | CONCRETE FLOOR - SEALED FINISH |
| CT | CERAMIC TILING |
| CV | CEILING VENT |
| FC | FIBRE CEMENT LINING |
| PB | PLASTERBOARD LINING |
| RS | ROLLER SHUTTER |
| RSM | SHEET METAL ROOF |
| RSP | POLYCARBONATE ROOF |
| RRC | ROOF RIDGE CAPPING |
| RWD | RAIN WATER DOWN PIPE |
| RWG | RAIN WATER GUTTER |
| RWT | RAIN WATER TANK |
| SH | SUN HOOD |
| ST | SOLAR TUBE |
| TV | TURBO VENT |
| VS | RESILIENT SHEET FLOORING |
| WSM | WALL SHEET METAL |
| WAP | WALL ACOUSTIC PANNELLING |

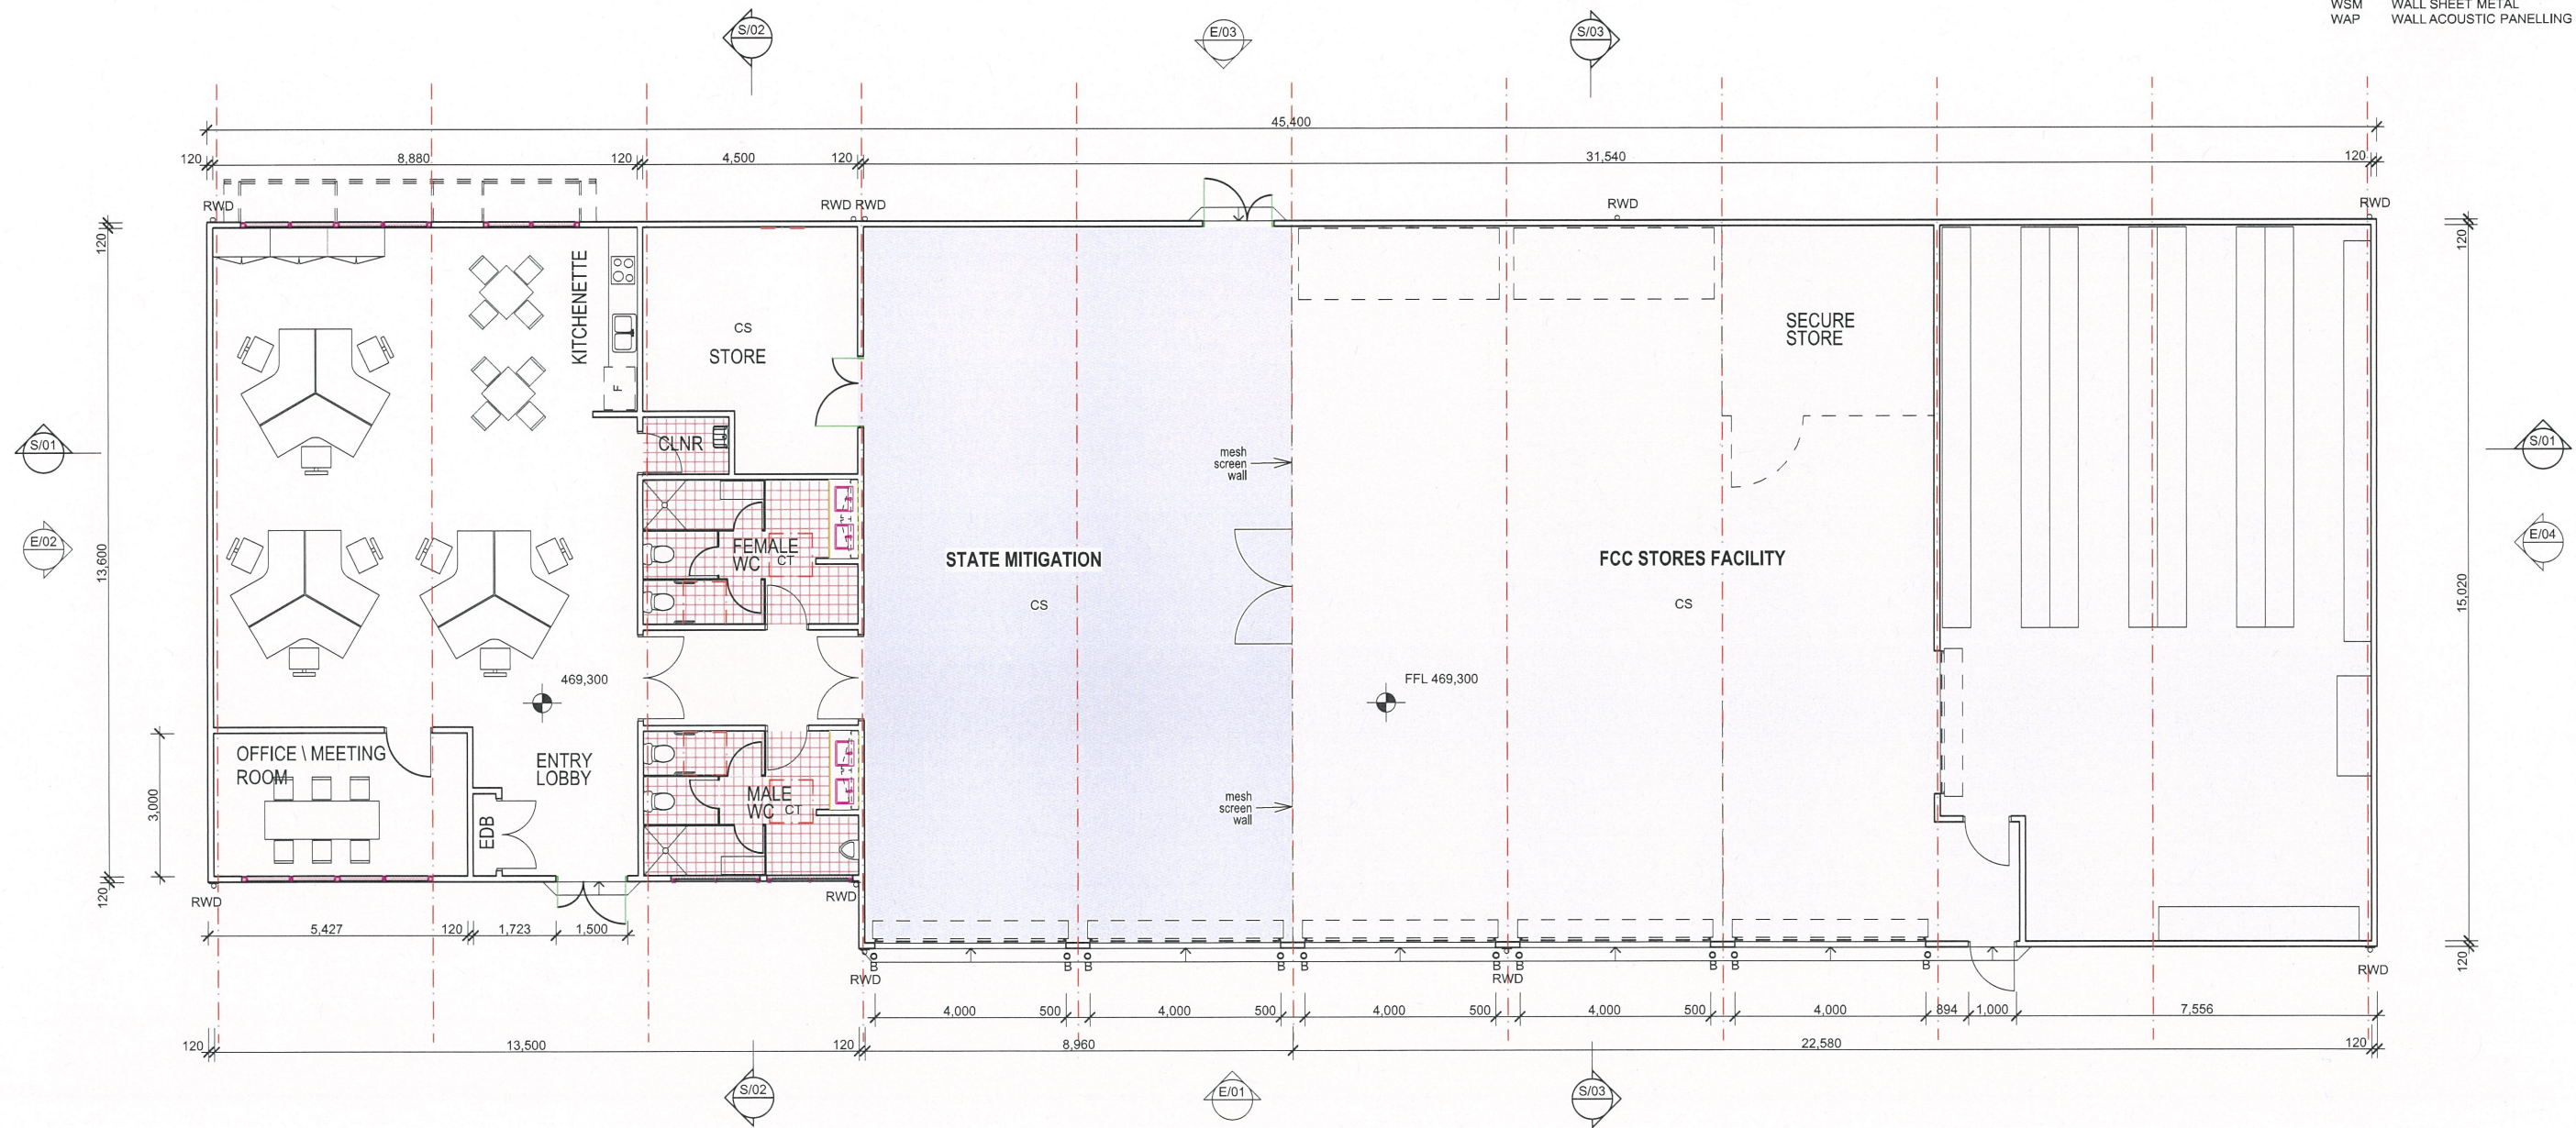

revision	date	issue
1	16/11/2018	Final DA submission.


Kollanyi ARCHITECTS ABN 70058 310 448
1/126 Terry Street, ROZELLE NSW 2039
M: 0421 171370
T: (02) 5212 5921
E: Admin@kollanyiarchitects.com.au
www.kollanyiarchitects.com.au
Nominated Architect - Csaba Kollanyi - NSW Reg No 5224

NSW RFS - Building A
STATE MITIGATION & STORES FACILITY
CUDGEGONG COMMUNITY EDUCATION & FIRE CONTROL CENTRE



drawing title				dwg no	
Floor Plan				Bdg B-SK01	
drawn	checked	scale	date		
AS	CK	1:100 @ A2	November 2018	1	

- LEGEND:
- B BOLLARD
 - CA ACOUSTIC CEILING LINING
 - CPB PLASTERBOARD CEILING
 - CFC FIBRE CEMENT CEILING
 - CP CONCRETE PAVING
 - CR CARPET
 - CS CONCRETE FLOOR - SEALED FINISH
 - CT CERAMIC TILING
 - CV CEILING VENT
 - FC FIBRE CEMENT LINING
 - PB PLASTERBOARD LINING
 - RS ROLLER SHUTTER
 - RSM SHEET METAL ROOF
 - RSP POLYCARBONATE ROOF
 - RRC ROOF RIDGE CAPPING
 - RWD RAIN WATER DOWN PIPE
 - RWG RAIN WATER GUTTER
 - RWT RAIN WATER TANK
 - SH SUN HOOD
 - St SOLAR TUBE
 - TV TURBO VENT
 - VS RESILIENT SHEET FLOORING
 - WSM WALL SHEET METAL
 - WAP WALL ACOUSTIC PANNELLING

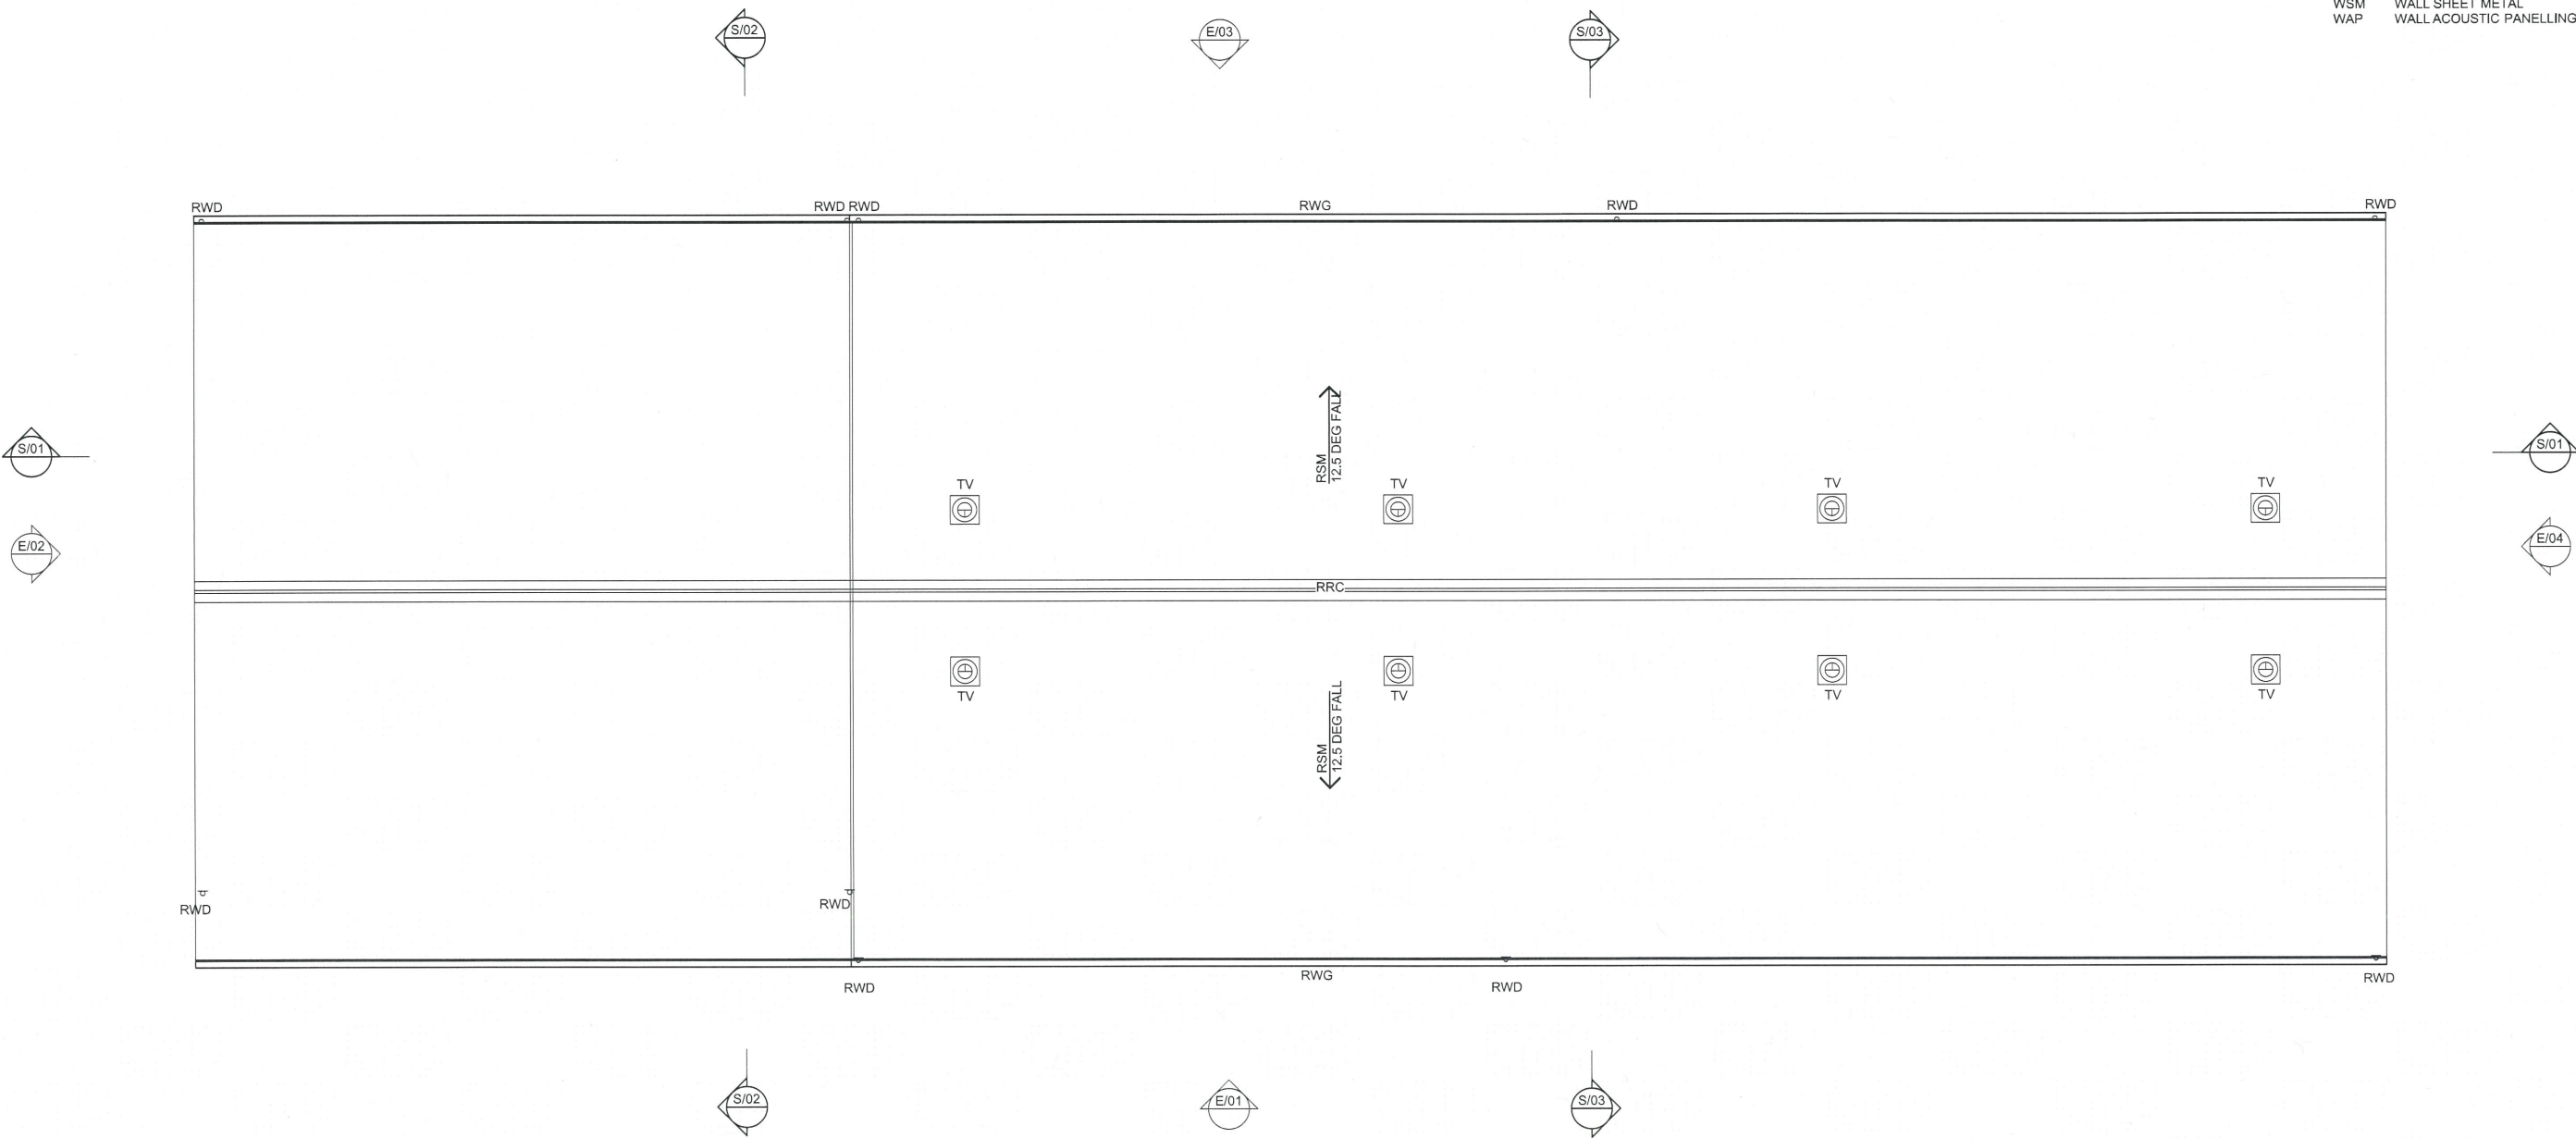

revision	date	issue
1	16/11/2018	Final DA submission.

Kollanyi ARCHITECTS ABN 70056 310 448
1/126 Terry Street, ROZELLE NSW 2039
M: 0421 171370
T: (02) 9212 5921
E: Admin@kollanyiarchitects.com.au
www.kollanyiarchitects.com.au Nominated Architect – Csaba Kollanyi – NSW Reg No.5224

NSW RFS - Building A
STATE MITIGATION & STORES FACILITY
CUDGEGONG COMMUNITY EDUCATION & FIRE CONTROL CENTRE




drawing title				dwg no	
Roof Plan				Bdg B-SK03	
drawn	checked	scale	date	1	
AS	CK	1:100 @ A2	November 2018		


- LEGEND:
- B BOLLARD
 - CA ACOUSTIC CEILING LINING
 - CPB PLASTERBOARD CEILING
 - CFC FIBRE CEMENT CEILING
 - CP CONCRETE PAVING
 - CR CARPET
 - CS CONCRETE FLOOR - SEALED FINISH
 - CT CERAMIC TILING
 - CV CEILING VENT
 - FC FIBRE CEMENT LINING
 - PB PLASTERBOARD LINING
 - RS ROLLER SHUTTER
 - RSM SHEET METAL ROOF
 - RSP POLYCARBONATE ROOF
 - RRC ROOF RIDGE CAPPING
 - RWD RAIN WATER DOWN PIPE
 - RWG RAIN WATER GUTTER
 - RWT RAIN WATER TANK
 - SH SUN HOOD
 - SI SOLAR TUBE
 - TV TURBO VENT
 - VS RESILIENT SHEET FLOORING
 - WSM WALL SHEET METAL
 - WAP WALL ACOUSTIC PANELLING



1
-
E/01 Elevation
1:100

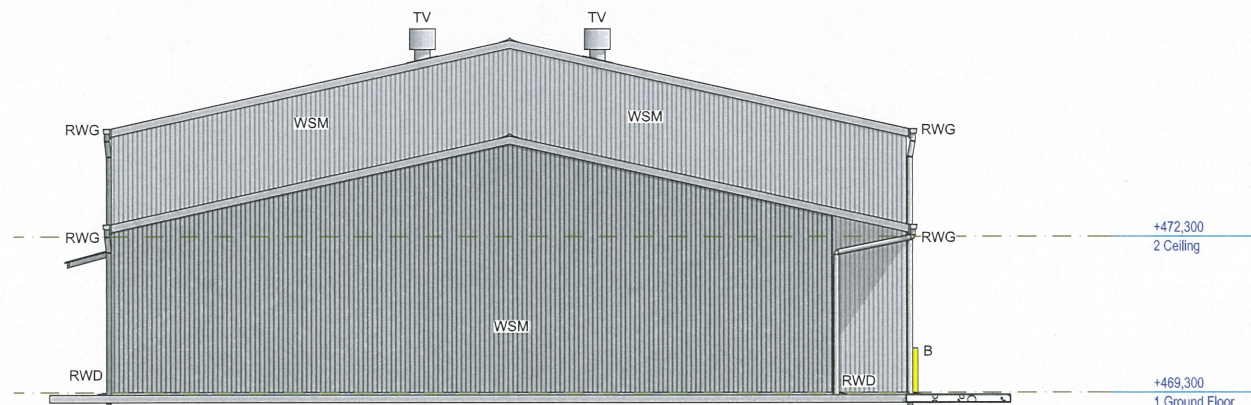

2
-
E/02 Elevation
1:100

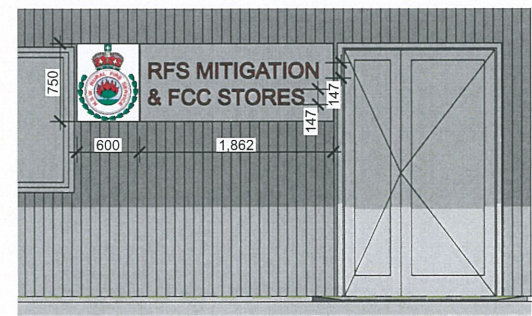

A
-
D/01 Signage Detail
1:50

revision	date	issue
1	16/11/2018	Final DA submission.



Kollanyi ARCHITECTS ABN 70056 310 448
1/126 Terry Street, ROZELLE NSW 2039
M: 0421 171370
T: (02) 9212 5921
E: Admin@kollanyiarchitects.com.au
www.kollanyiarchitects.com.au
Nominated Architect – Csaba Kollanyi – NSW Reg No.5224

NSW RFS - Building A
STATE MITIGATION & STORES FACILITY
CUDGONG COMMUNITY EDUCATION & FIRE CONTROL CENTRE



drawing title	dwg no
Elevations 1/2	Bdg B-SK04
drawn AS	checked CK
scale 1:100 @ A2	date November 2018
	1

- LEGEND:
- B BOLLARD
 - CA ACOUSTIC CEILING LINING
 - CPB PLASTERBOARD CEILING
 - CFC FIBRE CEMENT CEILING
 - CP CONCRETE PAVING
 - CR CARPET
 - CS CONCRETE FLOOR - SEALED FINISH
 - CT CERAMIC TILING
 - CV CEILING VENT
 - FC FIBRE CEMENT LINING
 - PB PLASTERBOARD LINING
 - RS ROLLER SHUTTER
 - RSM SHEET METAL ROOF
 - RSP POLYCARBONATE ROOF
 - RRC ROOF RIDGE CAPPING
 - RWD RAIN WATER DOWN PIPE
 - RWG RAIN WATER GUTTER
 - RWT RAIN WATER TANK
 - SH SUN HOOD
 - ST SOLAR TUBE
 - TV TURBO VENT
 - VS RESILIENT SHEET FLOORING
 - WSM WALL SHEET METAL
 - WAP WALL ACOUSTIC PANELLING

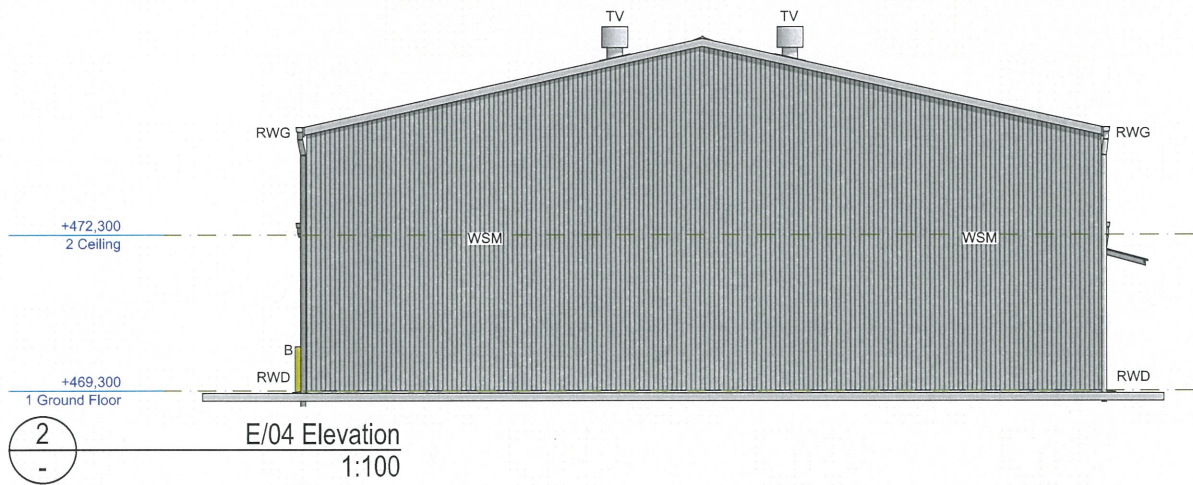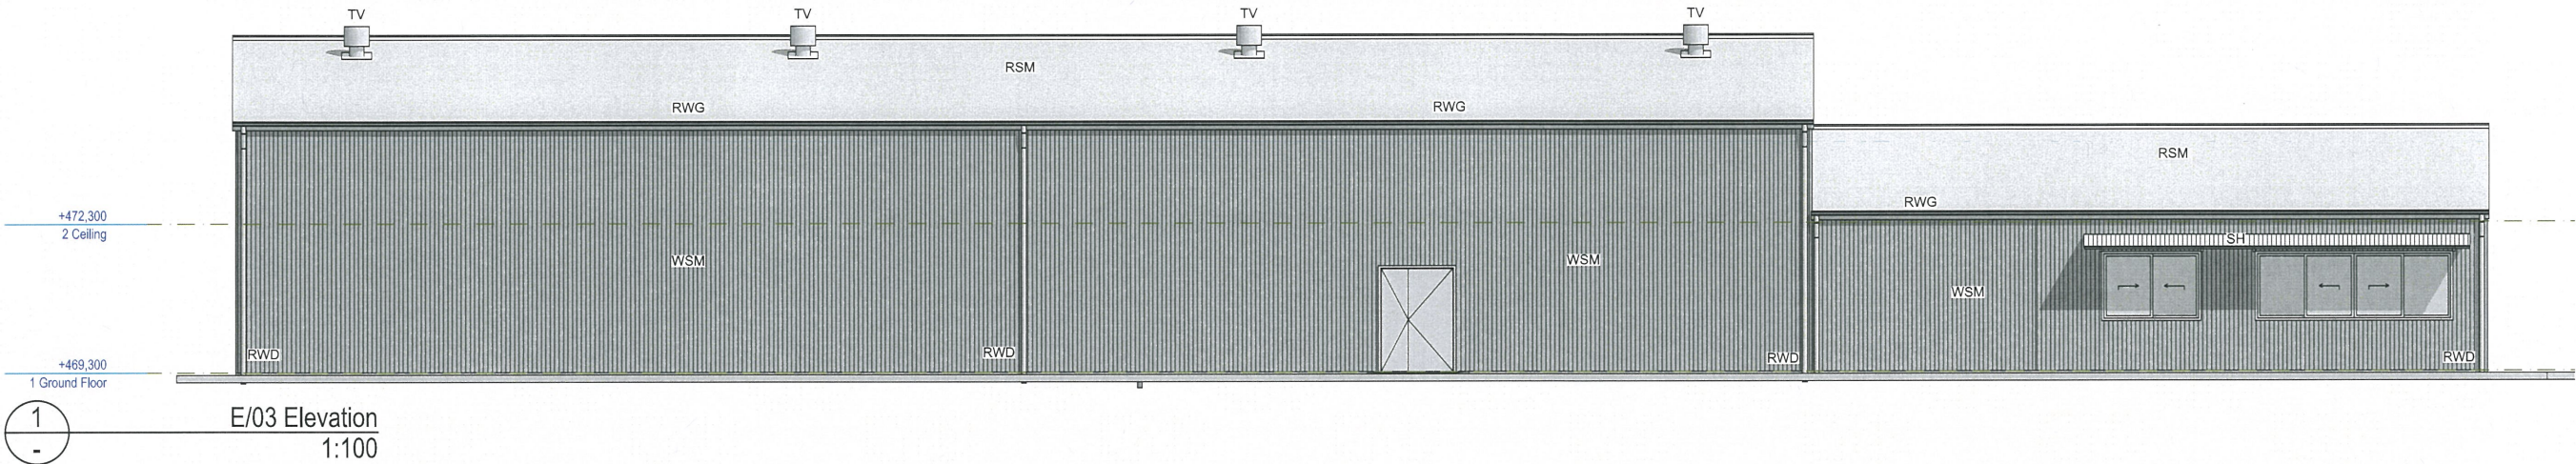

revision	date	issue
1	16/11/2018	Final DA submission.

Kollanyi ARCHITECTS

ABN 70056 310 448

1/126 Terry Street, ROZELLE NSW 2039

M: 0421 171370

T: (02) 9212 5921

E: Admin@kollanyiarchitects.com.au

www.kollanyiarchitects.com.au

Nominated Architect – Csaba Kollanyi – NSW Reg No 5224

NSW RFS - Building A

STATE MITIGATION & STORES FACILITY

CUDGEGONG COMMUNITY EDUCATION & FIRE CONTROL CENTRE



drawing title

Elevations 2/2

drawn

checked

scale

date

AS

CK

1:100 @ A2




November 2018

dwg no

Bdg B-SK05

1

- LEGEND:
- B BOLLARD
 - CA ACOUSTIC CEILING LINING
 - CPB PLASTERBOARD CEILING
 - CFC FIBRE CEMENT CEILING
 - CP CONCRETE PAVING
 - CR CARPET
 - CS CONCRETE FLOOR - SEALED FINISH
 - CT CERAMIC TILING
 - CV CEILING VENT
 - FC FIBRE CEMENT LINING
 - PB PLASTERBOARD LINING
 - RS ROLLER SHUTTER
 - RSM SHEET METAL ROOF
 - RSP POLYCARBONATE ROOF
 - RRC ROOF RIDGE CAPPING
 - RWD RAIN WATER DOWN PIPE
 - RWG RAIN WATER GUTTER
 - RWT RAIN WATER TANK
 - SH SUN HOOD
 - SI SOLAR TUBE
 - TV TURBO VENT
 - VS RESILIENT SHEET FLOORING
 - WSM WALL SHEET METAL
 - WAP WALL ACOUSTIC PANNELLING

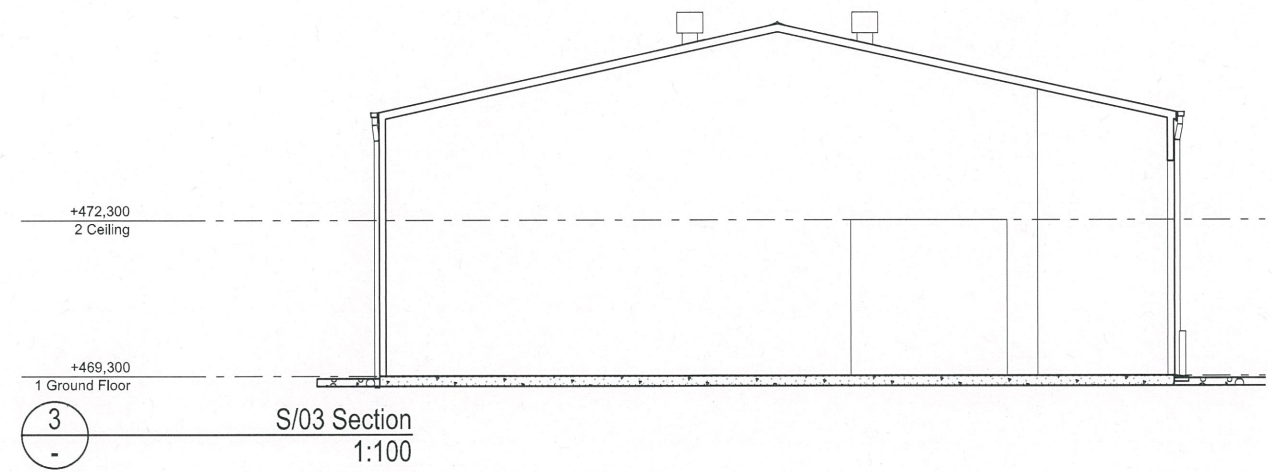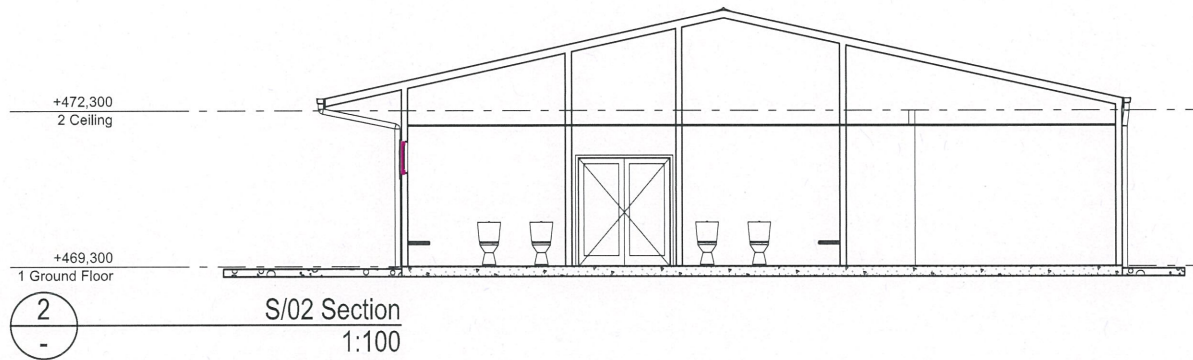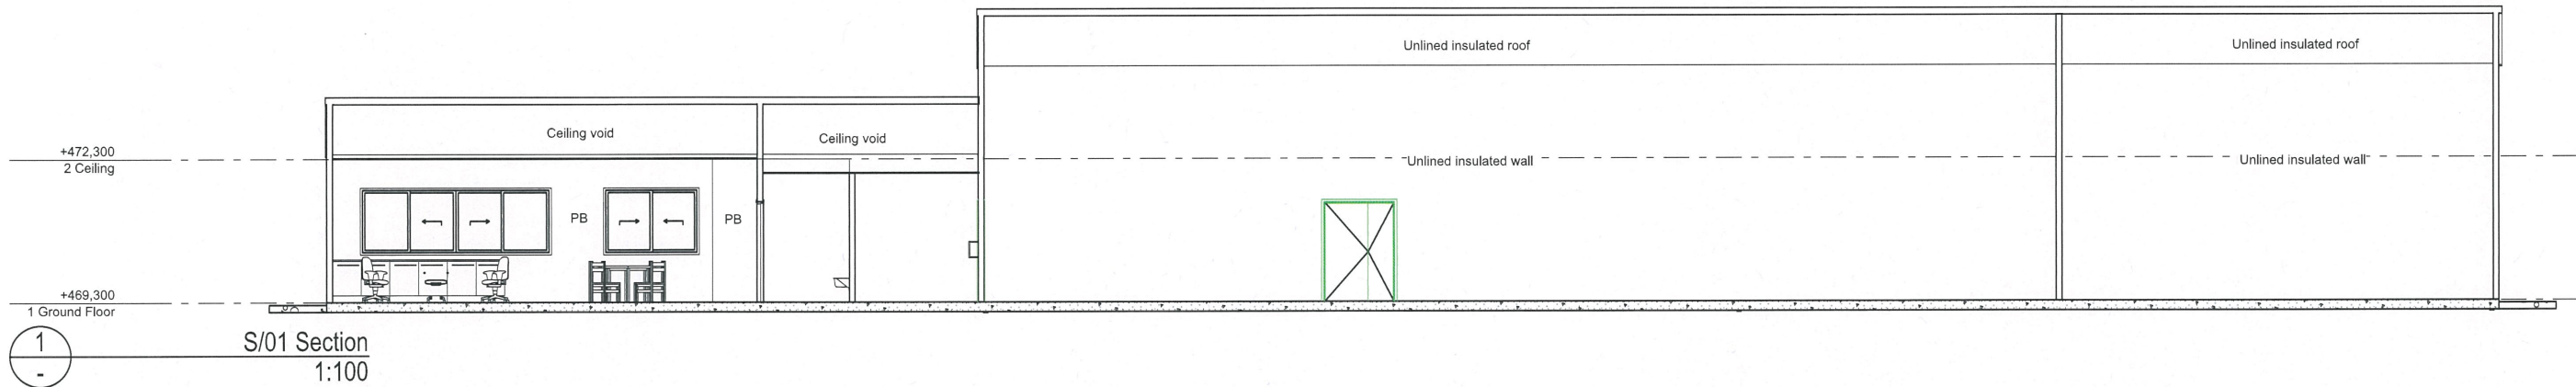

revision	date	issue
1	16/11/2018	Final DA submission.

Kollanyi ARCHITECTS ABN 70056 310 448
1/126 Terry Street, ROZELLE NSW 2039
M: 0421 171370
T: (02) 9212 5921
E: Admin@kollanyiarchitects.com.au
www.kollanyiarchitects.com.au
Nominated Architect - Csaba Kollanyi - NSW Reg No 5224

NSW RFS - Building A
STATE MITIGATION & STORES FACILITY
CUDGEGONG COMMUNITY EDUCATION & FIRE CONTROL CENTRE



drawing title				dwg no	
Sections				Bdg B-SK06	
drawn	checked	scale	date	1	
AS	CK	1:100 @ A2	November 2018		

NSW Rural Fire Service - Bdg C - Fire Control Centre



ARCHITECTURAL

Bdg C A00	COVER SHEET & DRAWING LIST
Bdg C A01	(Not used)
Bdg C A02	FLOOR PLAN
Bdg C A03	FURNITURE PLAN
Bdg C A04	REFLECTED CEILING PLAN
Bdg C A05	ROOF PLAN
Bdg C A06	ELEVATIONS
Bdg C A07	SECTIONS
Bdg C A08	DOOR SCHEDULE
Bdg C A09	WINDOW SCHEDULE
Bdg C A10	WET AREA DETAILS 1-2
Bdg C A11	WET AREA DETAILS 2-2
Bdg C A12	JOINERY DETAILS 1-2
Bdg C A13	JOINERY DETAILS 2-2

LEGEND

CD	CONDENSER UNIT	FVSa	FLOOR VINYL SHEET - ANTI STATIC	WPB	WALL PLASTERBOARD	NOTE: THRESHOLD RAMPS TO COMPLY WITH AS1428.1 2009.
CP	CONCRETE PAVING	ITV	INTERACTIVE FLATSCREEN TV	WPT	CUBICLE PARTITIONS	
CTS	CERAMIC TILE SKIRTING	MI	MIRROR	W-FR	WALL FIRE RATED FRL 120/120/120	
F	FRIDGE	MW	MICROWAVE OVEN	WSI	WALL SOUND INSULATED	
FC	FIBRE CEMENT	SC	STEEL COLUMN	WSM	WALL SHEET METAL	
FCP	FLOOR CARPET	SKD	SKIRTING DUCT	WL	WEATHERPROOF AIR LOUVRE	
FCT	FLOOR CERAMIC TILES	SKT	SKIRTING ALUMINIUM	SS	SECURITY SCREEN / CAGE - (REFER SPECIFICATION - 0552 METALWORK - FABRICATED)	
FG	FIXED GLAZING	WB	WHITE BOARD MAGNETIC			
FIP	FIRE INDICATOR PANEL	WCT	WALL CERAMIC TILES			
FVS	FLOOR VINYL SHEET	WCP	VITRABOND ALUMINIUM COMPOSITE PANEL			


REVISION		
ISS	DATE	COMMENT
1	18/11/2018	Final DA submission.

Kollanyi ARCHITECTS	
1/126 Terry Street, ROZELLE NSW 2058	
M: 0421 171370	
T: (02) 9212 5921	
E: Admin@kollanyiarchitects.com.au	
www.kollanyiarchitects.com.au	
Nominated Architect - Caelia Kollanyi - NSW Reg No 5224	



NSW Rural Fire Service	
Fire Control Centre	
CUDGEGONG COMMUNITY EDUCATION & FIRE CONTROL CENTRE	
COVER SHEET & DRAWING LIST	

PLAN RM NO	CONTRACT NUMBER
SCALE	NTS
DESIGNED	PLLOT DATE
GAO	Nov 2018
DRAFTED	VERIFIED
R.K.	C.K.
Bdg C A00	
REVISION 1	

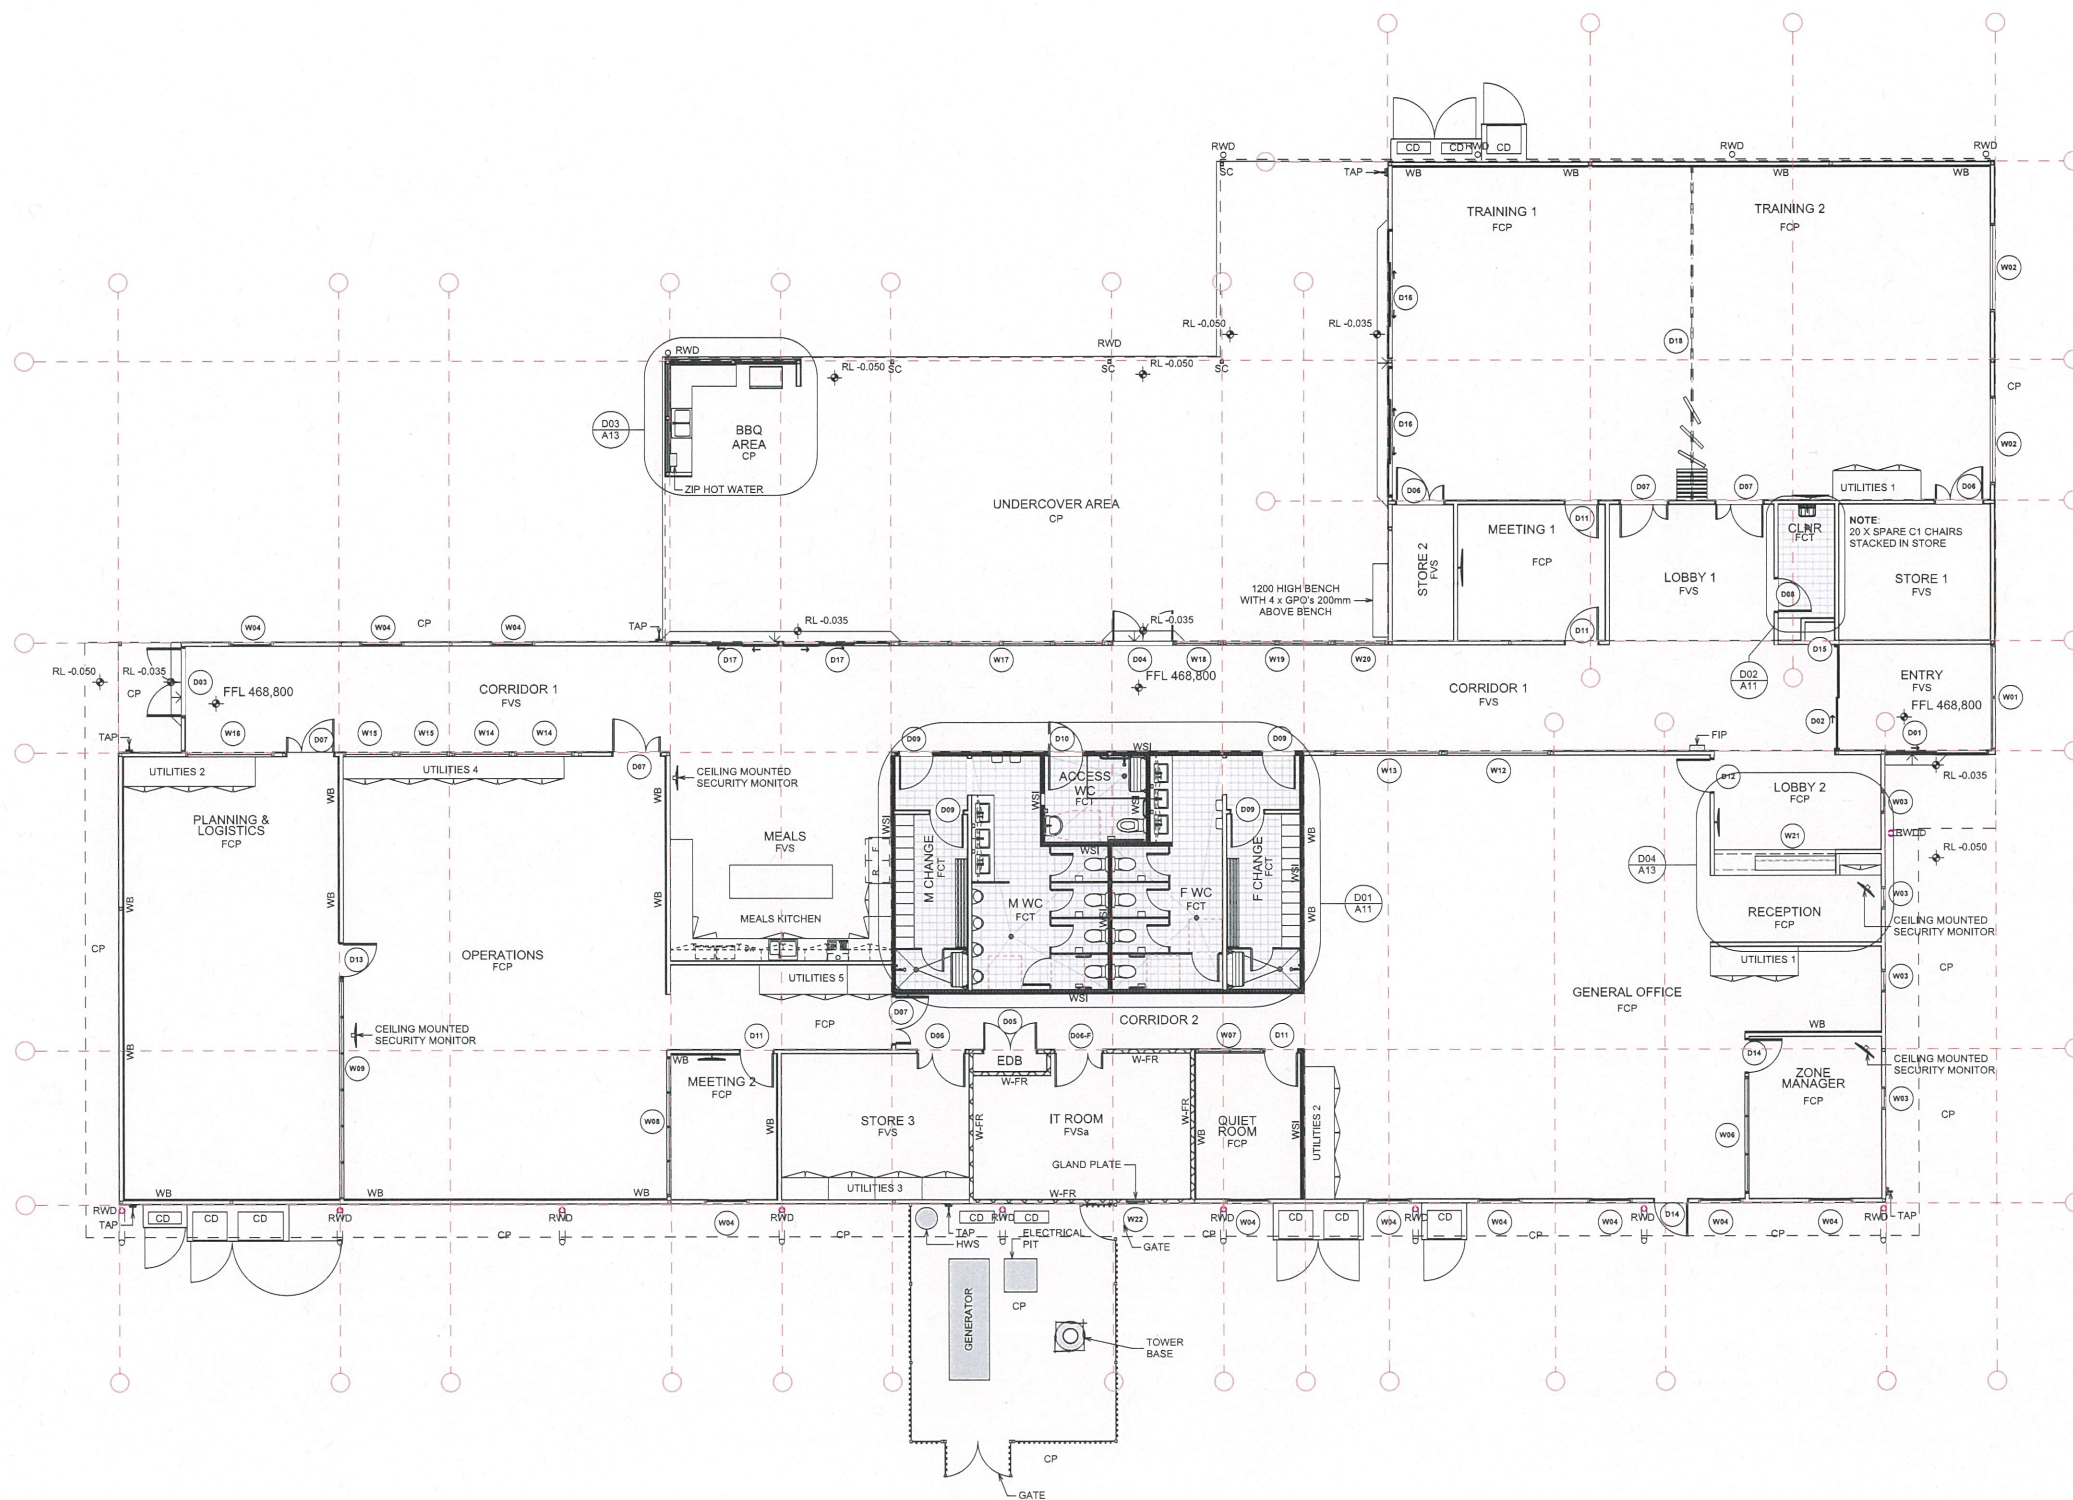

LEGEND

CD	CONDENSER UNIT	FVsa	FLOOR VINYL SHEET - ANTI STATIC
CP	CONCRETE PAVING	ITV	INTERACTIVE FLATSCREEN TV
CTS	CERAMIC TILE SKIRTING	MI	MIRROR
F	FRIDGE	MW	MICROWAVE OVEN
FC	FIBRE CEMENT	SC	STEEL COLUMN
FCP	FLOOR CARPET	SKD	SKIRTING DUCT
FCT	FLOOR CERAMIC TILES	SKT	SKIRTING ALUMINIUM
FG	FIXED GLAZING	WB	WHITE BOARD MAGNETIC
FIP	FIRE INDICATOR PANEL	WCT	WALL CERAMIC TILES
FVS	FLOOR VINYL SHEET	WCP	VITRABOND ALUMINIUM COMPOSITE PANEL

WPB	WALL PLASTERBOARD
WPT	CUBICLE PARTITIONS
W-FR	WALL FIRE RATED FRL 120/120/120
WSI	WALL SOUND INSULATED
WSM	WALL SHEET METAL
WL	WEATHERPROOF AIR LOUVER
SS	SECURITY SCREEN / CAGE - (REFER SPECIFICATION - 0552 METALWORK - FABRICATED)

NOTE:
THRESHOLD RAMPS TO COMPLY
WITH AS1428.1 2009.

REVISION	ISS	DATE	COMMENT
1	18/11/2018	Final Dlx submission.	

Kollanyi ARCHITECTS ABN 70355 370 448
1/126 Terry Street, ROZELLE NSW 2059
M: 0421 171370
T: (02) 9212 5921
E: Admin@kollanyiarchitects.com.au
www.kollanyiarchitects.com.au
Nominated Architect - Castea Kollanyi - NSW Reg No 5224



NSW Rural Fire Service
Fire Control Centre
CUDGONG COMMUNITY EDUCATION & FIRE CONTROL CENTRE
FLOOR PLAN

PLAN RM NO	CONTRACT NUMBER
SCALES 1:100@A1	SHEET NO
DESIGNED GAO	PLOT DATE Nov 2018
DRAWN R.K.	VERIFIED C.K.
	REVISION 1

Bdg C A02



LEGEND

BU	BUILDING UNDER
RFL	ROOF FLASHING
RRC	ROOF RIDGE CAPPING
RWD	RAIN WATER DOWN PIPE
RWG	RAIN WATER GUTTER

LEGEND

CD	CONDENSER UNIT	FVSa	FLOOR VINYL SHEET - ANTI STATIC
CP	CONCRETE PAVING	ITV	INTERACTIVE FLATSCREEN TV
CTS	CERAMIC TILE SKIRTING	MI	MIRROR
F	FRIDGE	MW	MICROWAVE OVEN
FC	FIBRE CEMENT	SC	STEEL COLUMN
FCP	FLOOR CARPET	SKD	SKIRTING DUCT
FCT	FLOOR CERAMIC TILES	SKT	SKIRTING ALUMINIUM
FG	FIXED GLAZING	WB	WHITE BOARD MAGNETIC
FIP	FIRE INDICATOR PANEL	WCT	WALL CERAMIC TILES
FVS	FLOOR VINYL SHEET	WCP	VITRABOND ALUMINIUM COMPOSITE PANEL

WPB	WALL PLASTERBOARD
WPT	CUBICLE PARTITIONS
W-FR	WALL FIRE RATED FRL 120/120/120
WSI	WALL SOUND INSULATED
WSM	WALL SHEET METAL
WL	WEATHERPROOF AIR LOUVRE
SS	SECURITY SCREEN / CAGE - (REFER SPECIFICATION - 0552 METALWORK - FABRICATED)

NOTE:
THRESHOLD RAMPS TO COMPLY
WITH AS1428.1 2009.







REVISION		
ISS	DATE	COMMENT
1	18/11/2018	Final DA submission.

Kollanyi ARCHITECTS ABN: 90058 310 448
1/126 Terry Street, ROZELLE NSW 2039
M: 0421 171370
T: (02) 9212 5921
E: Admin@kollanyiarchitects.com.au
www.kollanyiarchitects.com.au
Nominated Architect - Caaba Kollanyi - NSW Reg No 5224



NSW Rural Fire Service
Fire Control Centre
CUDGEGONG COMMUNITY EDUCATION & FIRE CONTROL CENTRE
ROOF PLAN

PLAN RM NO		CONTRACT NUMBER	
SCALES		SHEET NO	
1:100@A1		Bdg C A05	
DESIGNED	PLOT DATE	REVISION	
GAO	Nov 2018	1	
DRAWN	VERIFIED		
R.K.	C.K.		

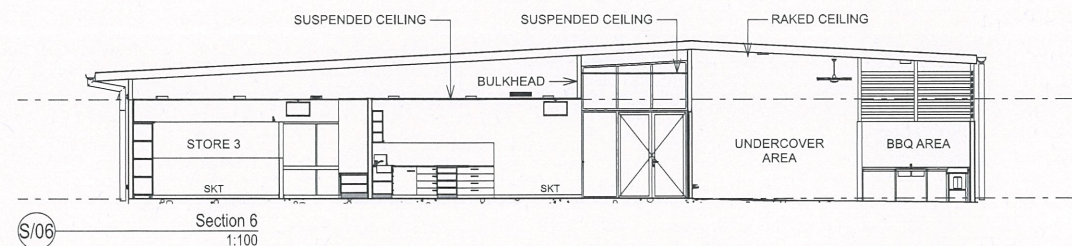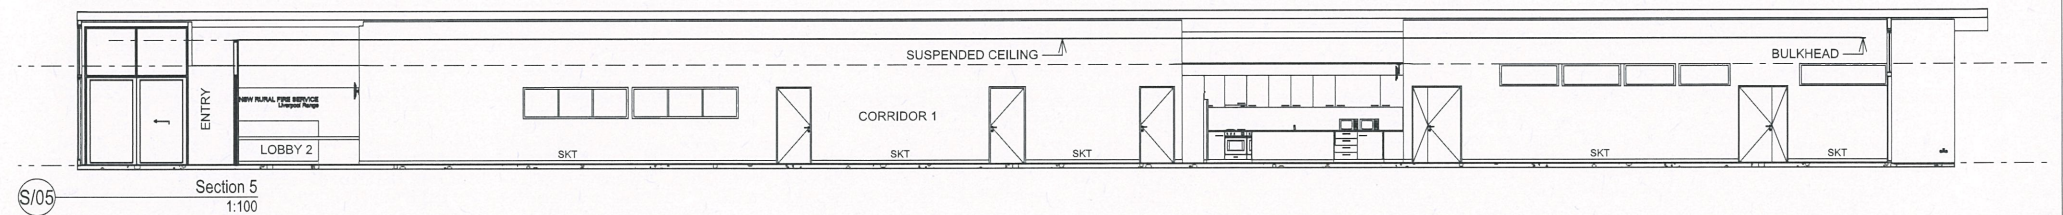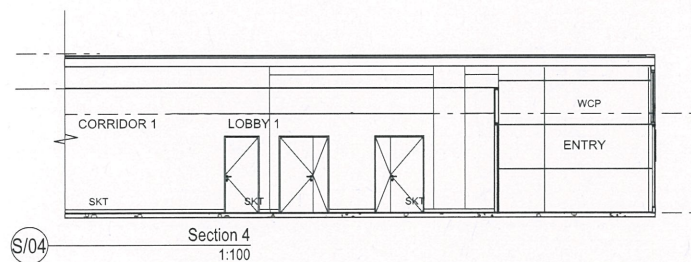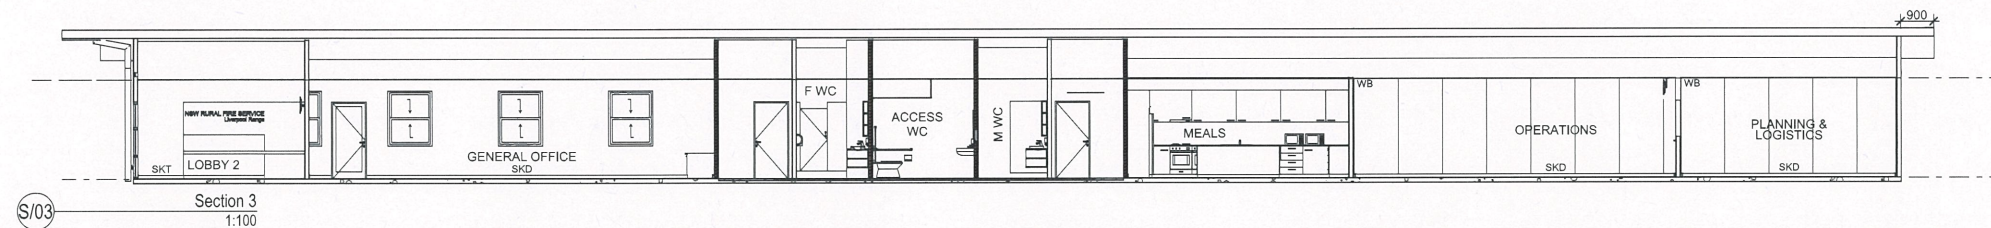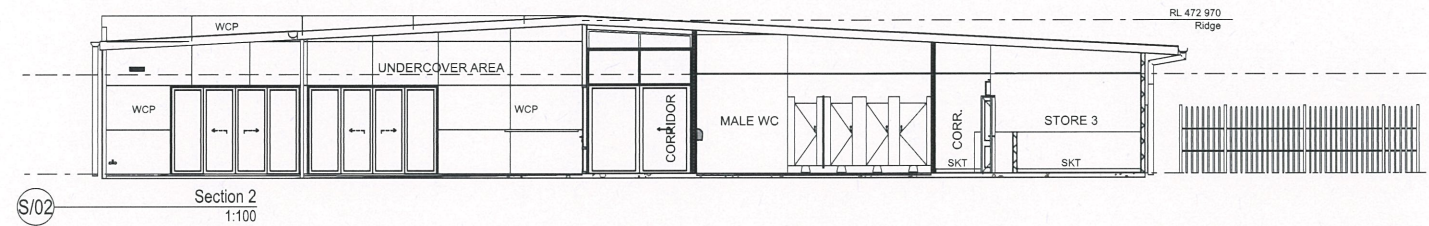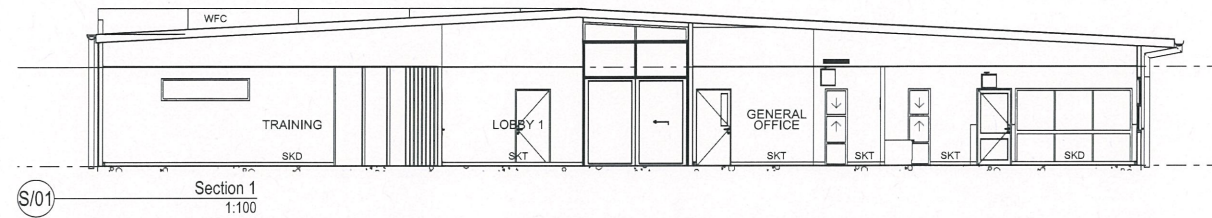

LEGEND

CD	CONDENSER UNIT	FVsa	FLOOR VINYL SHEET - ANTI STATIC
CP	CONCRETE PAVING	ITV	INTERACTIVE FLATSCREEN TV
CTS	CERAMIC TILE SKIRTING	MI	MIRROR
F	FRIDGE	MW	MICROWAVE OVEN
FC	FIBRE CEMENT	SC	STEEL COLUMN
FCP	FLOOR CARPET	SKD	SKIRTING DUCT
FCT	FLOOR CERAMIC TILES	SKT	SKIRTING ALUMINIUM
FG	FIXED GLAZING	WB	WHITE BOARD MAGNETIC
FIP	FIRE INDICATOR PANEL	WCP	WALL CERAMIC TILES
FVS	FLOOR VINYL SHEET	WCP	VITRABOND ALUMINIUM COMPOSITE PANEL

WPB	WALL PLASTERBOARD
WPT	CUBICLE PARTITIONS
W-FR	WALL FIRE RATED FRL 120/120/120
WSI	WALL SOUND INSULATED
WSM	WALL SHEET METAL
WL	WEATHERPROOF AIR LOUVRE
SS	SECURITY SCREEN / CAGE - (REFER SPECIFICATION - 0552 METALWORK - FABRICATED)

NOTE:
THRESHOLD RAMPS TO COMPLY
WITH AS1428.1 2009.

REVISION	ISS	DATE	COMMENT
1	16/11/2018	Final DA submission	

Kollanyi ARCHITECTS ABN 70058 315 448
1/128 Terry Street, ROZELLE NSW 2058
M: 0411 171370
T: (02) 9212 5921
E: Admin@kollanyiarchitects.com.au
www.kollanyiarchitects.com.au
Nominated Architect - Caelia Kollanyi - NSW Reg No 5224



NSW Rural Fire Service
Fire Control Centre
CUDGEGONG COMMUNITY EDUCATION & FIRE CONTROL CENTRE

PLAN RM NO	CONTRACT NUMBER
SCALES	SHEET NO
DESIGNED	1:100@A1
GAO	Nov 2018
DRAFTED	Bdg C A07
R.K.	REVISION
C.K.	1

A1 10 20 30 40 50 60 70 80 90 100 USE FIGURED DIMENSIONS IN PREFERENCE TO SCALING
CHECK ALL DIMENSIONS ON SITE

200MM

300MM ON ORIGINAL

© CROWN IN RIGHT OF NSW THROUGH THE DEPARTMENT OF PUBLIC WORKS