



LANDSCAPE DEVELOPMENT APPLICATION  
DEPARTMENT OF INDUSTRY ORANGE

L-0000	LANDSCAPE COVER SHEET
L-1000	LANDSCAPE MATERIALS SCHEDULE
L-1100	LANDSCAPE SITE PLAN
L-2001	LANDSCAPE PLAN
L-2002	LANDSCAPE PLAN
L-2003	LANDSCAPE PLAN
L-2004	LANDSCAPE PLAN
L-2005	LANDSCAPE PLAN
L-2006	LANDSCAPE PLAN
L-3001	LANDSCAPE TYPICAL SECTIONS

Amendments		Date
Issue	Description	
A	Preliminary Issue	28/08/2018
B	Final Issue	03/09/2018

Developer  
Verde Eco Property  
ADDRESS PO BOX 5086  
T +07 3211 8727 BRISBANE QLD 4001

Client  
ADCO Constructions  
ADDRESS 7 WEST STREET  
T +02 8437 5000 NORTH SYDNEY NSW

**GROUP GSA**  
Group GSA Pty Ltd ABN 76 002 113 779  
Level 7, 80 William St East Sydney NSW  
Australia 2011 www.groupgsa.com  
T +612 9361 4144 F +612 9332 3458  
architecture interior design urban design landscape  
nom architect M. Sheldon 3990  
Project Title

Prince Street Orange

Drawing Title  
**LANDSCAPE  
COVER SHEET**










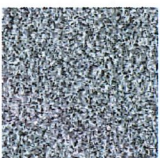
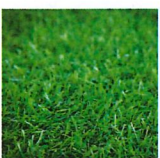
Scale	NTS	
Drawing Created (date)	27/08/2018	
Drawing Created (by)	OK	
Plotted and checked by	OK	
Verified	KE	
Approved	MT	
Project No	Drawing No	Issue





160903 L-0000 B

This drawing is the copyright of Group GSA Pty Ltd and may not be altered, reproduced or transmitted in any form or by any means in part or in whole without the written permission of Group GSA Pty Ltd. All levels and dimensions are to be checked and verified on site prior to the commencement of any work, making of shop drawings or fabrication of components. Do not scale drawings. Use figured Dimensions.



Amendments		Date
Issue	Description	
A	Preliminary Issue	28/08/2018
B	Final Issue	03/09/2018

SURFACE MATERIALS		LANDSCAPE FURNITURE		LANDSCAPE FENCING	
	P01: PAVING TYPE 01 MATERIAL: NATURAL STONE OR HIGH QUALITY CONCRETE COLOUR: TBC FINISH: HONED SIZE: 400 X 400 X 60mm PATTERN: STRETCHERBOND SUPPLIER: LOCAL STONE SUPPLIER		POT01: POT TYPE 01  MATERIAL: GRC PRODUCT: 2300 DESIGNER BOWL ZDB181845 COLOUR: WHITE FINISH: SMOOTH SIZE: 2300DIA X 500mm HIGH SUPPLIER: QUATRO DESIGN OR SIMILAR		F01: FENCE TYPE 01  MATERIAL: GALVANISED STEEL PRODUCT: PALISADE STYLE SECURITY FENCE COLOUR: BLACK SIZE: 2800MM HIGH SUPPLIER: LOCAL STEEL FABRICATOR
	P02: PAVING TYPE 02 MATERIAL: CONCRETE UNIT PAVING COLOUR: TBC FINISH: HONED SIZE: 200 X 200 X 60mm PATTERN: STRETCHERBOND SUPPLIER: LOCAL CONCRETE SUPPLIER		POT02: POT TYPE 02  MATERIAL: GRC PRODUCT: 1200 DESIGNER BOWL ZDB121260 COLOUR: WHITE FINISH: SMOOTH SIZE: 1200DIA X 600mm HIGH SUPPLIER: QUATRO DESIGN OR SIMILAR		G01: GATE TYPE 01  MATERIAL: GALVANISED STEEL PRODUCT: PALISADE STYLE SINGLE SECURITY GATE WITH AUTOMATED CARD ENTRY COLOUR: BLACK SIZE: 2800MM HIGH SUPPLIER: LOCAL STEEL FABRICATOR
	P03: PAVING TYPE 03 MATERIAL: INSITU CONCRETE COLOUR: WHITE FINISH: EXPOSED AGGREGATE AND HONED SUPPLIER: CCS COLOUR & LOCAL CONCRETE SUPPLIER		POT03: POT TYPE 03  PRODUCT: TROUGH Z5M205050 COLOUR: WHITE FINISH: SMOOTH SIZE: 2000 X 500 X 500mm HIGH SUPPLIER: QUATRO DESIGN OR SIMILAR		
	P04: PAVING TYPE 04 MATERIAL: INSITU CONCRETE COLOUR: BEIGE FINISH: EXPOSED AGGREGATE AND HONED SUPPLIER: CCS COLOUR & LOCAL CONCRETE SUPPLIER				
	P05: PAVING TYPE 05 MATERIAL: CONCRETE UNIT COLOUR: TO MATCH BLUESTONE FINISH: BUSH HAMMERED SIZE: 200 X 200 X 80mm PATTERN: STRETCHERBOND SUPPLIER: LOCAL CONCRETE SUPPLIER				
	SF01: ARTIFICIAL TURF MATERIAL: ARTIFICIAL TURF COLOUR: GREEN FINISH: TBC SUPPLIER: TBC				

LANDSCAPE CONSTRUCTIONS		LANDSCAPE FIXTURES	
	W01: RENDERED MASONRY WALL COLOUR: TBC TO MATCH CHOSEN BUILDING FACADE SIZE: 200MM THICK, HEIGHT VARIES SUPPLIER: LOCAL SUPPLIER		B01: BALUSTRADE MATERIAL: GALVANISED STEEL COLOUR: MATTE BLACK SUPPLIER: LOCAL STEEL FABRICATOR
	W02: BRICK CLAD MASONRY WALL COLOUR: TBC TO MATCH CHOSEN BUILDING FACADE SIZE: 200MM THICK, HEIGHT VARIES SUPPLIER: LOCAL SUPPLIER		H01: HANDRAIL MATERIAL: GALVANISED STEEL COLOUR: MATTE BLACK SUPPLIER: LOCAL STEEL FABRICATOR

DEPARTMENT OF INDUSTRY ORANGE PLANT LIST						
	BOTANIC NAME	COMMON NAME	MATURE SIZE (H x W) m	INSTALLATION SIZE	SPACING	QUANTITY
TREES						
	LIQUIDAMBAR STYRACIFLUA	AMERICAN SWEET GUM	20m x 10m	100L	AS SHOWN	23
	LAGERSTROEMIA INDICA x FAURIEI 'NATCHEZ'	CREPE MYRTLE	6m x 4m	45L	AS SHOWN	7
	ACER NEGUNDO	BOX ELDER	12m x 4m	100L	AS SHOWN	26
PT01 SCREENING SHRUBS						
	BANKSIA SPINULOSA	HAIRPIN BANKSIA	3 x 2m	200mm	2/m2	175
	MELALEUCA ERICIFOLIA	SWAMP BOTTLEBRUSH	3 x 2m	200mm	2/m2	175
PT02 SMALL SHRUBS						
	CORREA DUSKY BELLS	CORREA	1 x 2m	150mm	6/m2	1152
	WESTRINGIA FRUITICOSA	NATIVE ROSEMARY	1 x 2m	150mm	6/m2	1152
PT03 FEATURE PLANTS						
	WAHLENBERGIA STRICTA	TALL BLUE-BELL	0.4m x 0.4m	150mm	9/m2	183
	BRACHYSCOME MULTIFIDA	CUT LEAF DAISY	0.4m x 0.4m	150mm	9/m2	183
PT04 GROUNDCOVERS						
	VIOLA HEDERACEAE	NATIVE VIOLET	0.1m x 1m	150mm	9/m2	1342
	MYOPORUM PARVIFOLIUM	CREEPING BOOBIALLA	0.2m x 2m	150mm	9/m2	1342

Developer  
Verde Eco Property  
ADDRESS PO BOX 5086  
T +07 3211 8727 BRISBANE QLD 4001

Client  
ADCO Constructions  
ADDRESS 7 WEST STREET  
T +02 8437 5000 NORTH SYDNEY NSW

**GROUP GSA**  
Group GSA Pty Ltd ABN 76 002 113 779  
Level 7, 80 William St East Sydney NSW  
Australia 2011 www.groupgsa.com  
T +612 9361 4144 F +612 9332 3458  
architecture interior design urban design landscape  
nom architect M. Sheldon 3990  
Project Title

Prince Street Orange

Drawing Title

## LANDSCAPE MATERIALS SCHEDULE

Scale	1:200@A1	
Drawing Created (date)	27/08/2018	
Drawing Created (by)	OK	
Plotted and checked by	OK	
Verified	KE	
Approved	MT	
Project No	Drawing No	Issue

160903 1000 B


This drawing is the copyright of Group GSA Pty Ltd and may not be altered, reproduced or transmitted in any form or by any means in part or in whole without the written permission of Group GSA Pty Ltd. All levels and dimensions are to be checked and verified on site prior to the commencement of any work, making of shop drawings or fabrication of components. Do not scale drawings. Use figured Dimensions.







STREET

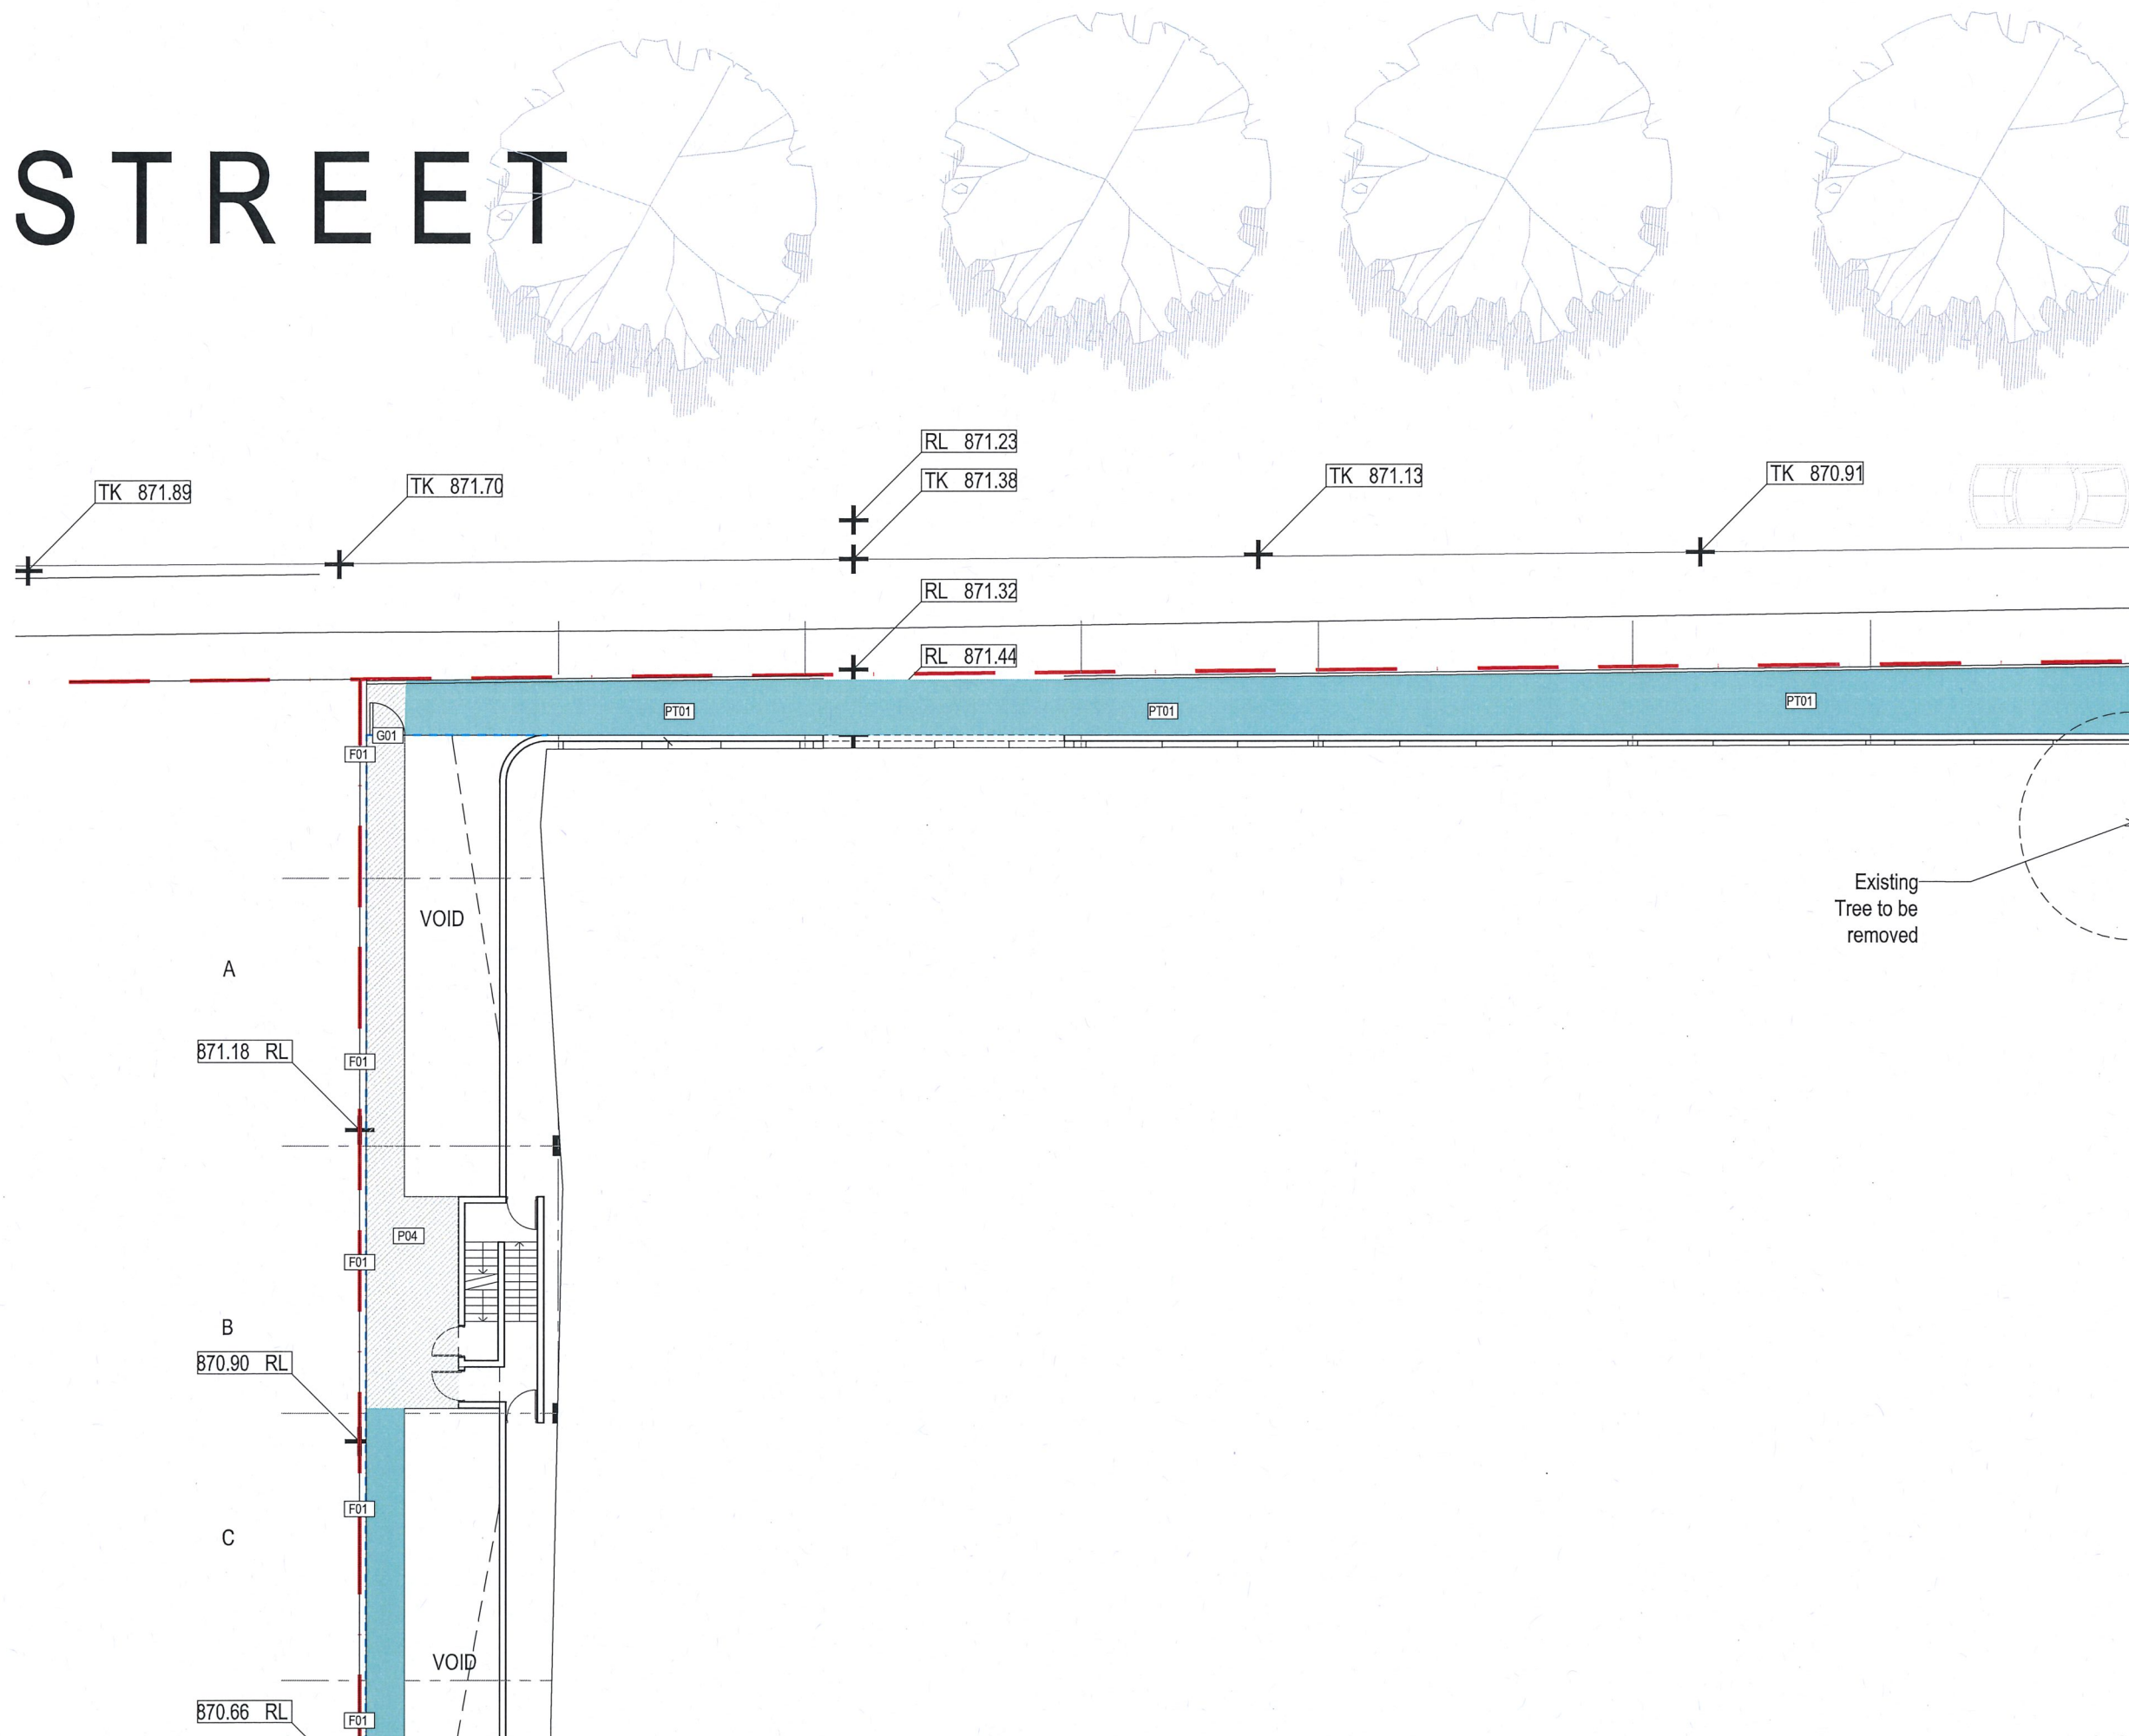

Amendments		Date
Issue	Description	
A	Preliminary Issue	28/08/2018
B	Final Issue	03/09/2018

LEGEND:

SURFACE FINISHES: refer schedule

SITE BOUNDARY

FINISH LEVEL

PAVING TYPE 01

PAVING TYPE 02

PAVING TYPE 03

PAVING TYPE 04

PAVING TYPE 05

ARTIFICIAL TURF

LANDSCAPE CONSTRUCTIONS: refer schedule

WALL TYPE 01

WALL TYPE 02

PLANTING: refer schedule

PROPOSED TREE

EXISTING TREE

SCREENING PLANTS

SMALL SHRUBS

FEATURE PLANTS

GROUNDCOVERS

LANDSCAPE FURNITURE: refer schedule

POT TYPE 01 (2300 DIAMETER)

POT TYPE 02 (1200 DIAMETER)

POT TYPE 03 (2000 TROUGH)

INDICATIVE BENCH TYPE 01\*

INDICATIVE BENCH TYPE 02\*

INDICATIVE BENCH TYPE 03\*

LANDSCAPE FIXTURES: refer schedule

BALUSTRADE TYPE 01

HANDRAIL TYPE 01

LANDSCAPE FENCING: refer schedule

FENCE TYPE 01

GATE TYPE 01


\* NOTE BENCHES ARE INDICATIVE ONLY

Developer  
Verde Eco Property  
ADDRESS PO BOX 5086  
T +07 3211 8727 BRISBANE QLD 4001  
Client  
ADCO Constructions  
ADDRESS 7 WEST STREET  
T +02 8437 5000 NORTH SYDNEY NSW


**GROUP GSA**  
Group GSA Pty Ltd ABN 76 002 113 779  
Level 7, 80 William St East Sydney NSW  
Australia 2011 www.groupgsa.com  
T +612 9361 4144 F +612 9332 3458  
architecture interior design urban design landscape  
nom architect M. Sheldon 3990  
Project Title

Prince Street Orange

Drawing Title		
LANDSCAPE PLAN		
Scale	1:100@A1	
Drawing Created (date)	27/08/2018	
Drawing Created (by)	OK	
Plotted and checked by	OK	
Verified	KE	
Approved	MT	
Project No	Drawing No	Issue
160903	2001	B
This drawing is the copyright of Group GSA Pty Ltd and may not be altered, reproduced or transmitted in any form or by any means in part or in whole without the written permission of Group GSA Pty Ltd. All levels and dimensions are to be checked and verified on site prior to the commencement of any work, making of shop drawings or fabrication of components. Do not scale drawings. Use figured Dimensions.		

 



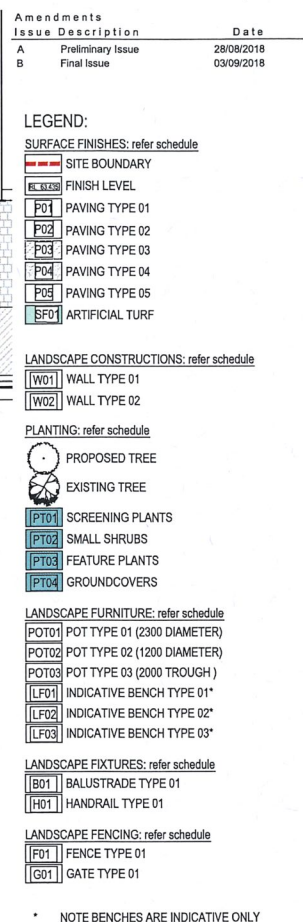

Client

---

**ADCO Constructions**

ADDRESS 7 WEST STREET  
T +02 8437 5000 NORTH SYDNEY NSW


Prince Street Orange

Scale	1:100@A1	
Drawing Created (date)	27/08/2018	
Drawing Created (by)	OK	
Plotted and checked by	OK	
Verified	KE	
Approved	MT	
Project No	Drawing No	Issue

160903 2002 B

This drawing is the copyright of Group GSA Pty Ltd and may not be altered, reproduced or transmitted in any form or by any means in part or in whole without the written permission of Group GSA Pty Ltd. All levels and dimensions are to be checked and verified on site prior to the commencement of any work, making of shop drawings or fabrication of components. Do not scale drawings. Use figured Dimensions.



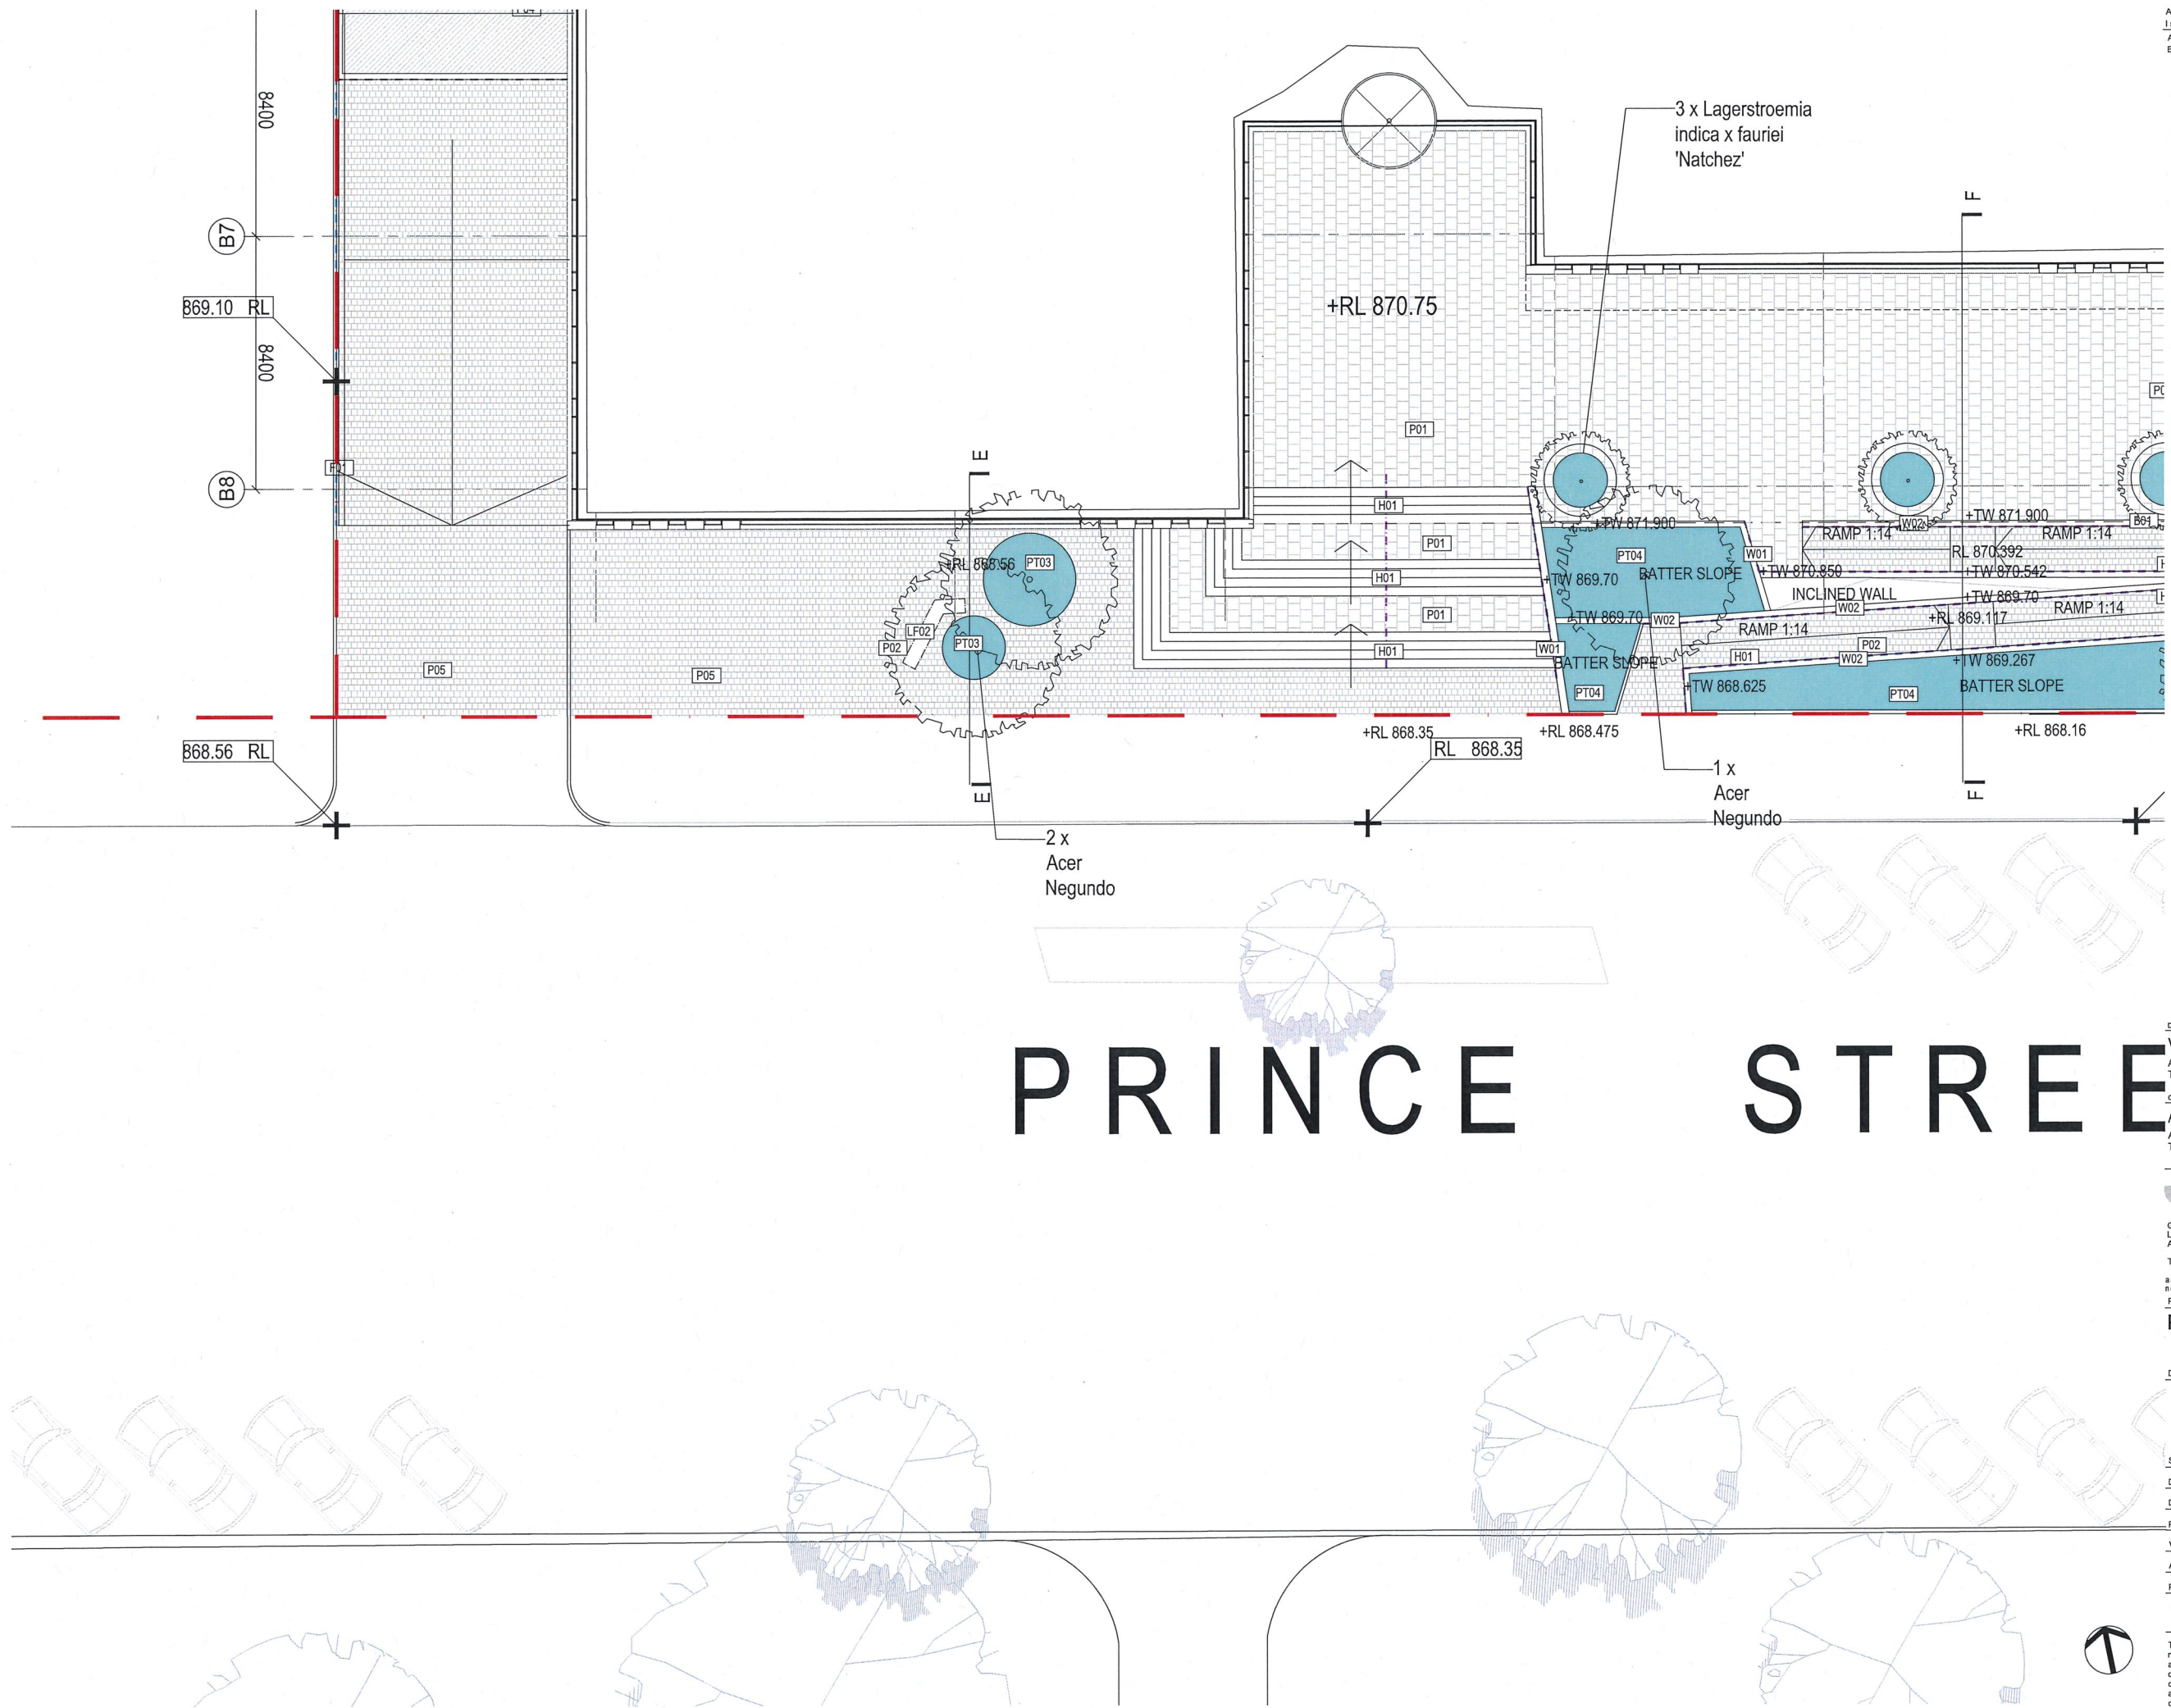

Amendments		Date
Issue	Description	
A	Preliminary Issue	28/08/2018
B	Final Issue	03/09/2018

- LEGEND:
- SURFACE FINISHES: refer schedule
- SITE BOUNDARY
  - FINISH LEVEL
  - P01 PAVING TYPE 01
  - P02 PAVING TYPE 02
  - P03 PAVING TYPE 03
  - P04 PAVING TYPE 04
  - P05 PAVING TYPE 05
  - SF01 ARTIFICIAL TURF
- LANDSCAPE CONSTRUCTIONS: refer schedule
- W01 WALL TYPE 01
  - W02 WALL TYPE 02
- PLANTING: refer schedule
- PROPOSED TREE
  - EXISTING TREE
  - SCREENING PLANTS
  - SMALL SHRUBS
  - FEATURE PLANTS
  - GROUNDCOVERS
- LANDSCAPE FURNITURE: refer schedule
- POT01 POT TYPE 01 (2300 DIAMETER)
  - POT02 POT TYPE 02 (1200 DIAMETER)
  - POT03 POT TYPE 03 (2000 TROUGH)
  - LF01 INDICATIVE BENCH TYPE 01\*
  - LF02 INDICATIVE BENCH TYPE 02\*
  - LF03 INDICATIVE BENCH TYPE 03\*
- LANDSCAPE FIXTURES: refer schedule
- B01 BALUSTRADE TYPE 01
  - H01 HANDRAIL TYPE 01
- LANDSCAPE FENCING: refer schedule
- F01 FENCE TYPE 01
  - G01 GATE TYPE 01
- \* NOTE BENCHES ARE INDICATIVE ONLY

Developer  
Verde Eco Property  
ADDRESS PO BOX 5086  
T +07 3211 8727 BRISBANE QLD 4001

Client  
ADCO Constructions  
ADDRESS 7 WEST STREET  
T +02 8437 5000 NORTH SYDNEY NSW

GROUP GSA

Group GSA Pty Ltd ABN 76 002 113 779  
Level 7, 80 William St East Sydney NSW  
Australia 2011 www.groupgsa.com


T +612 9361 4144 F +612 9332 3458

architecture interior design urban design landscape  
nom architect M. Sheldon 3990

Project Title  
Prince Street Orange

Drawing Title		
LANDSCAPE PLAN		
Scale	1:100@A1	
Drawing Created (date)	27/08/2018	
Drawing Created (by)	OK	
Plotted and checked by	OK	
Verified	KE	
Approved	MT	
Project No	Drawing No	Issue
160903 2003		B
This drawing is the copyright of Group GSA Pty Ltd and may not be altered, reproduced or transmitted in any form or by any means in part or in whole without the written permission of Group GSA Pty Ltd. All levels and dimensions are to be checked and verified on site prior to the commencement of any work, making of shop drawings or fabrication of components. Do not scale drawings Use figured Dimensions.		



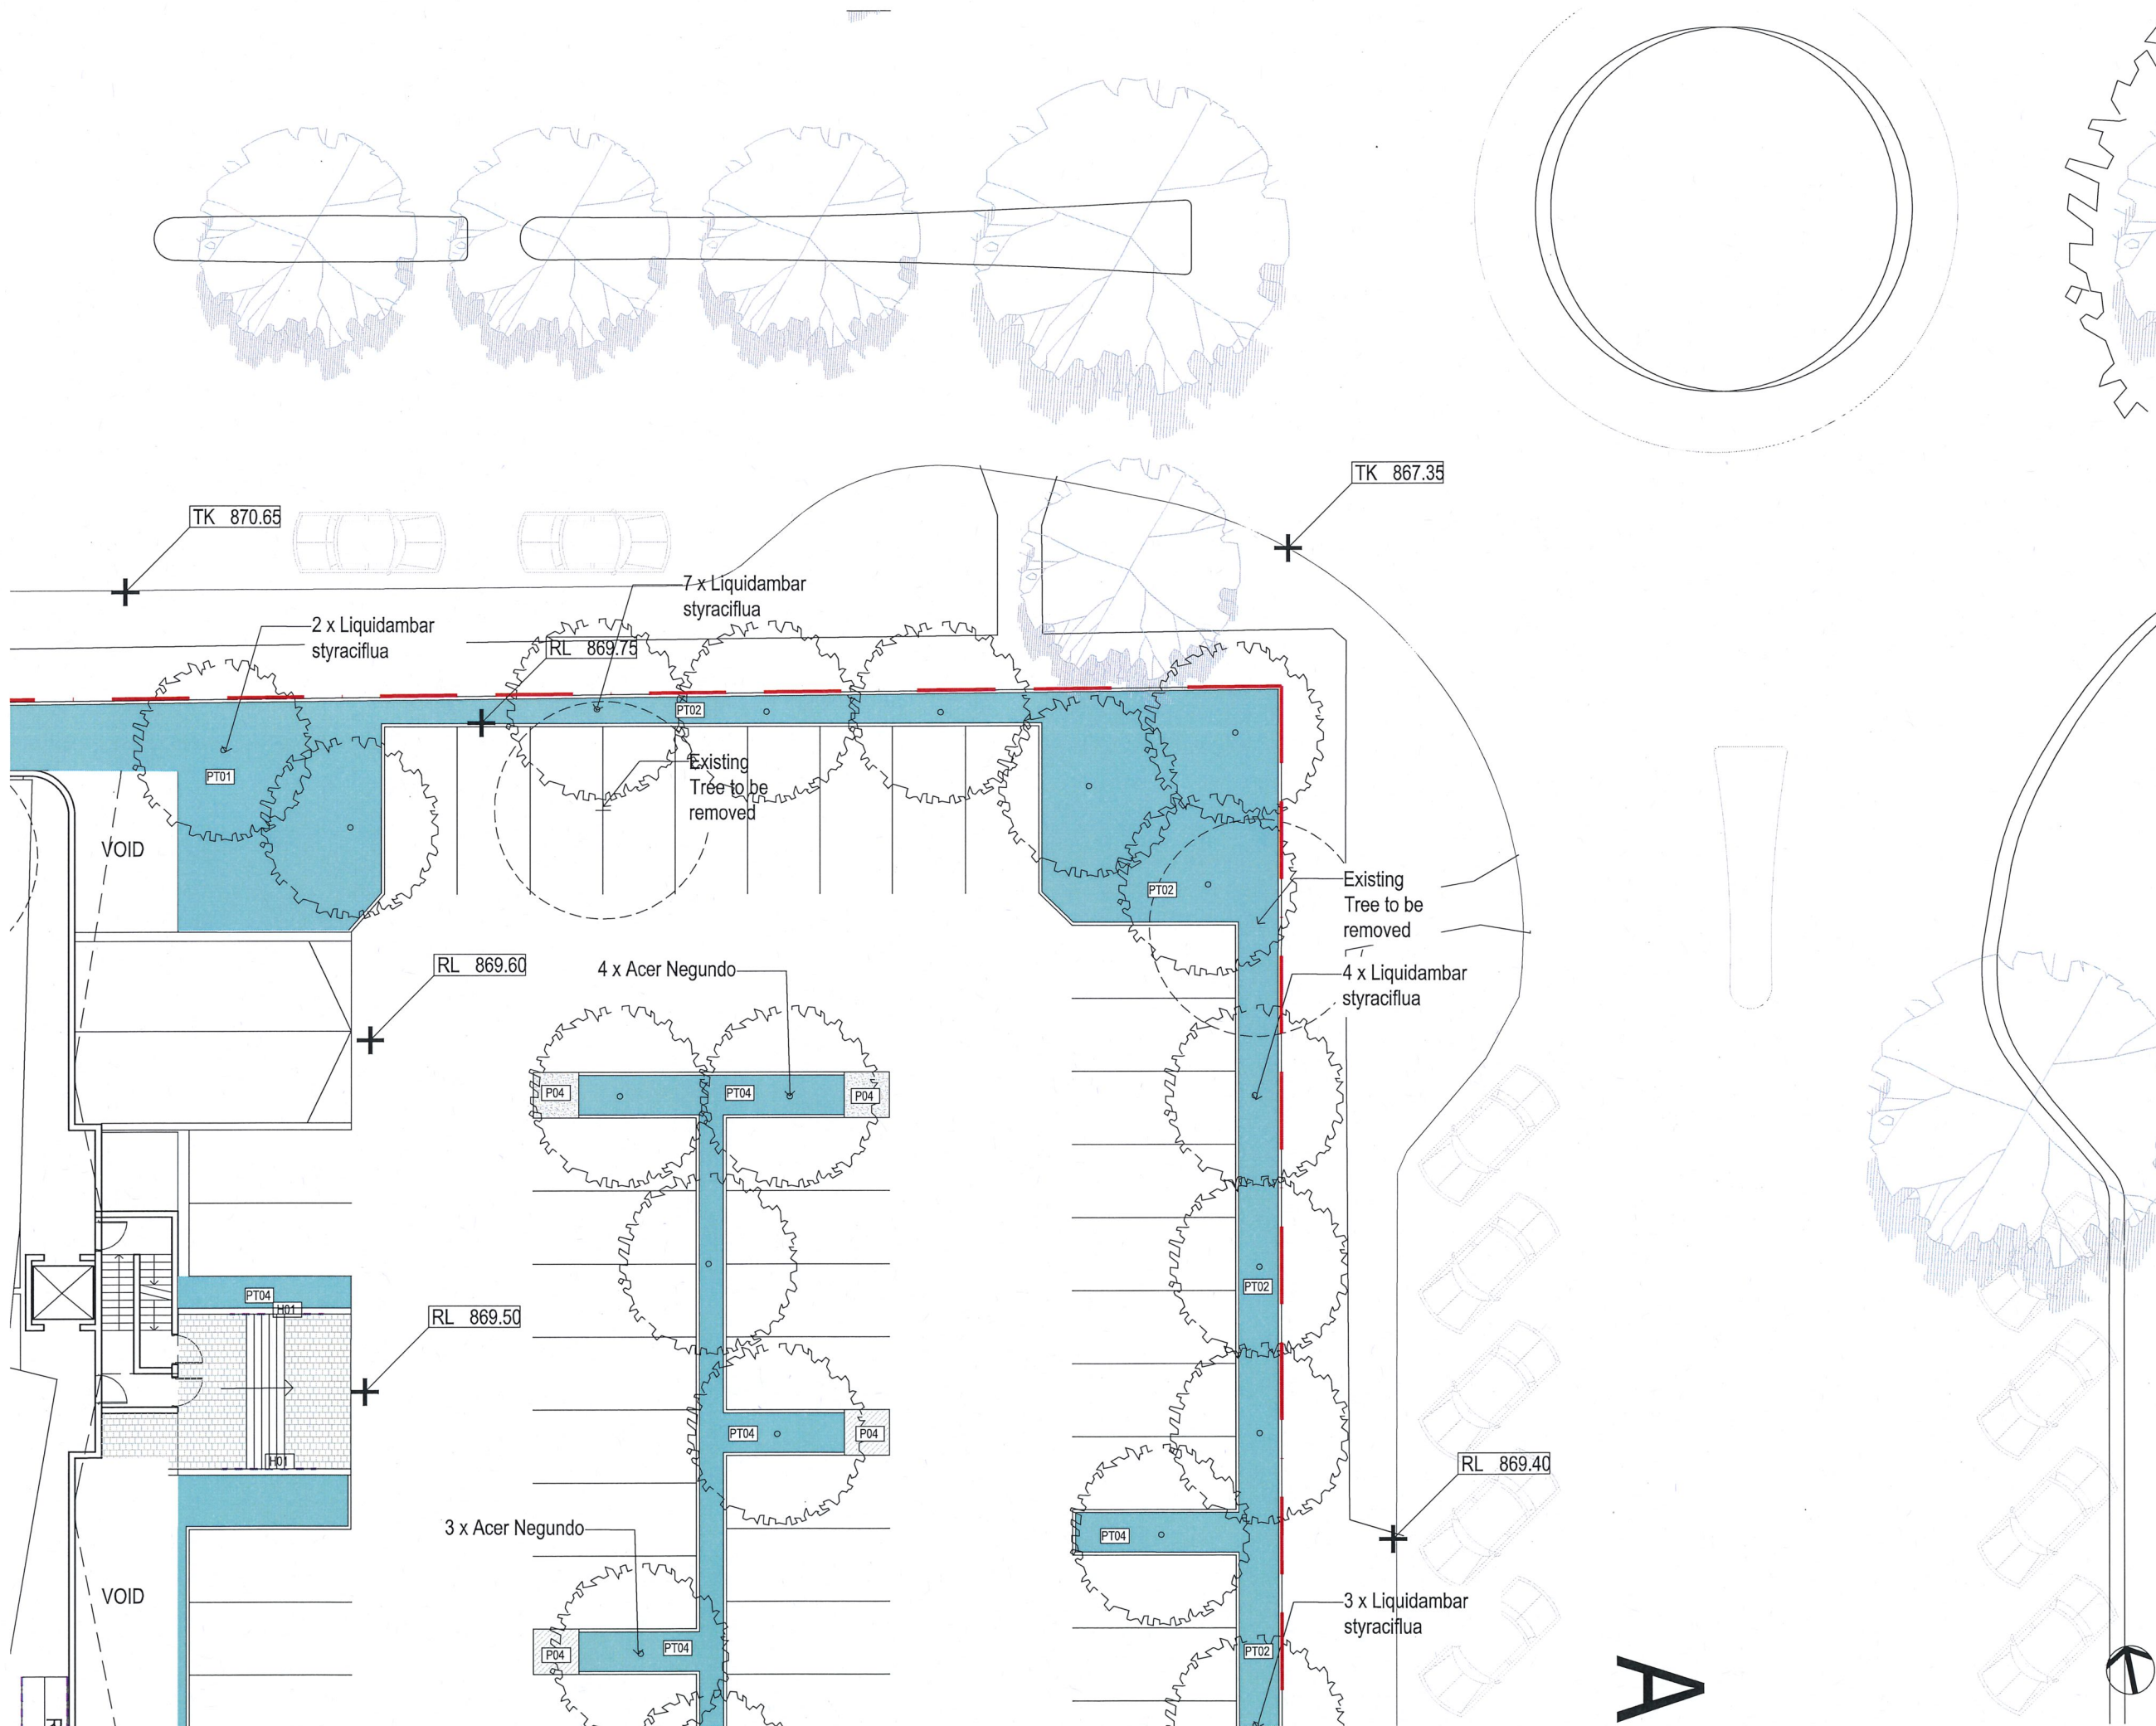

Amendments		
Issue	Description	Date
A	Preliminary Issue	28/08/2018
B	Final Issue	03/09/2018

- LEGEND:**
- SURFACE FINISHES: refer schedule**
- [Red dashed line] SITE BOUNDARY
  - [Blue line] FINISH LEVEL
  - [P01] PAVING TYPE 01
  - [P02] PAVING TYPE 02
  - [P03] PAVING TYPE 03
  - [P04] PAVING TYPE 04
  - [P05] PAVING TYPE 05
  - [SFO] ARTIFICIAL TURF
- LANDSCAPE CONSTRUCTIONS: refer schedule**
- [W01] WALL TYPE 01
  - [W02] WALL TYPE 02
- PLANTING: refer schedule**
- [Tree symbol] PROPOSED TREE
  - [Tree symbol] EXISTING TREE
  - [PT01] SCREENING PLANTS
  - [PT02] SMALL SHRUBS
  - [PT03] FEATURE PLANTS
  - [PT04] GROUNDCOVERS
- LANDSCAPE FURNITURE: refer schedule**
- [POT01] POT TYPE 01 (2300 DIAMETER)
  - [POT02] POT TYPE 02 (1200 DIAMETER)
  - [POT03] POT TYPE 03 (2000 TROUGH)
  - [LF01] INDICATIVE BENCH TYPE 01\*
  - [LF02] INDICATIVE BENCH TYPE 02\*
  - [LF03] INDICATIVE BENCH TYPE 03\*
- LANDSCAPE FIXTURES: refer schedule**
- [B01] BALUSTRADE TYPE 01
  - [H01] HANDRAIL TYPE 01
- LANDSCAPE FENCING: refer schedule**
- [F01] FENCE TYPE 01
  - [G01] GATE TYPE 01
- \* NOTE BENCHES ARE INDICATIVE ONLY

Developer  
**Verde Eco Property**  
ADDRESS PO BOX 5086  
T +07 3211 8727 BRISBANE QLD 4001

Client  
**ADCO Constructions**  
ADDRESS 7 WEST STREET  
T +02 8437 5000 NORTH SYDNEY NSW

**GROUP GSA**  
Group GSA Pty Ltd ABN 76 002 113 779  
Level 7, 80 William St East Sydney NSW  
Australia 2011 www.groupgsa.com  
T +612 9361 4144 F +612 9332 3458  
architecture interior design urban design landscape  
nom architect M. Sheldon 3990  
Project Title

Project Title  
**Prince Street Orange**

Drawing Title  
**LANDSCAPE PLAN**

Scale 1:100@A1

Drawing Created (date) 27/08/2018

Drawing Created (by) OK

Plotted and checked by OK

Verified KE

Approved MT


Project No Drawing No Issue

**160903 2004 B**

This drawing is the copyright of Group GSA Pty Ltd and may not be altered, reproduced or transmitted in any form or by any means in part or in whole without the written permission of Group GSA Pty Ltd. All levels and dimensions are to be checked and verified on site prior to the commencement of any work, making of shop drawings or fabrication of components. Do not scale drawings. Use figured Dimensions.

29 June, 2018



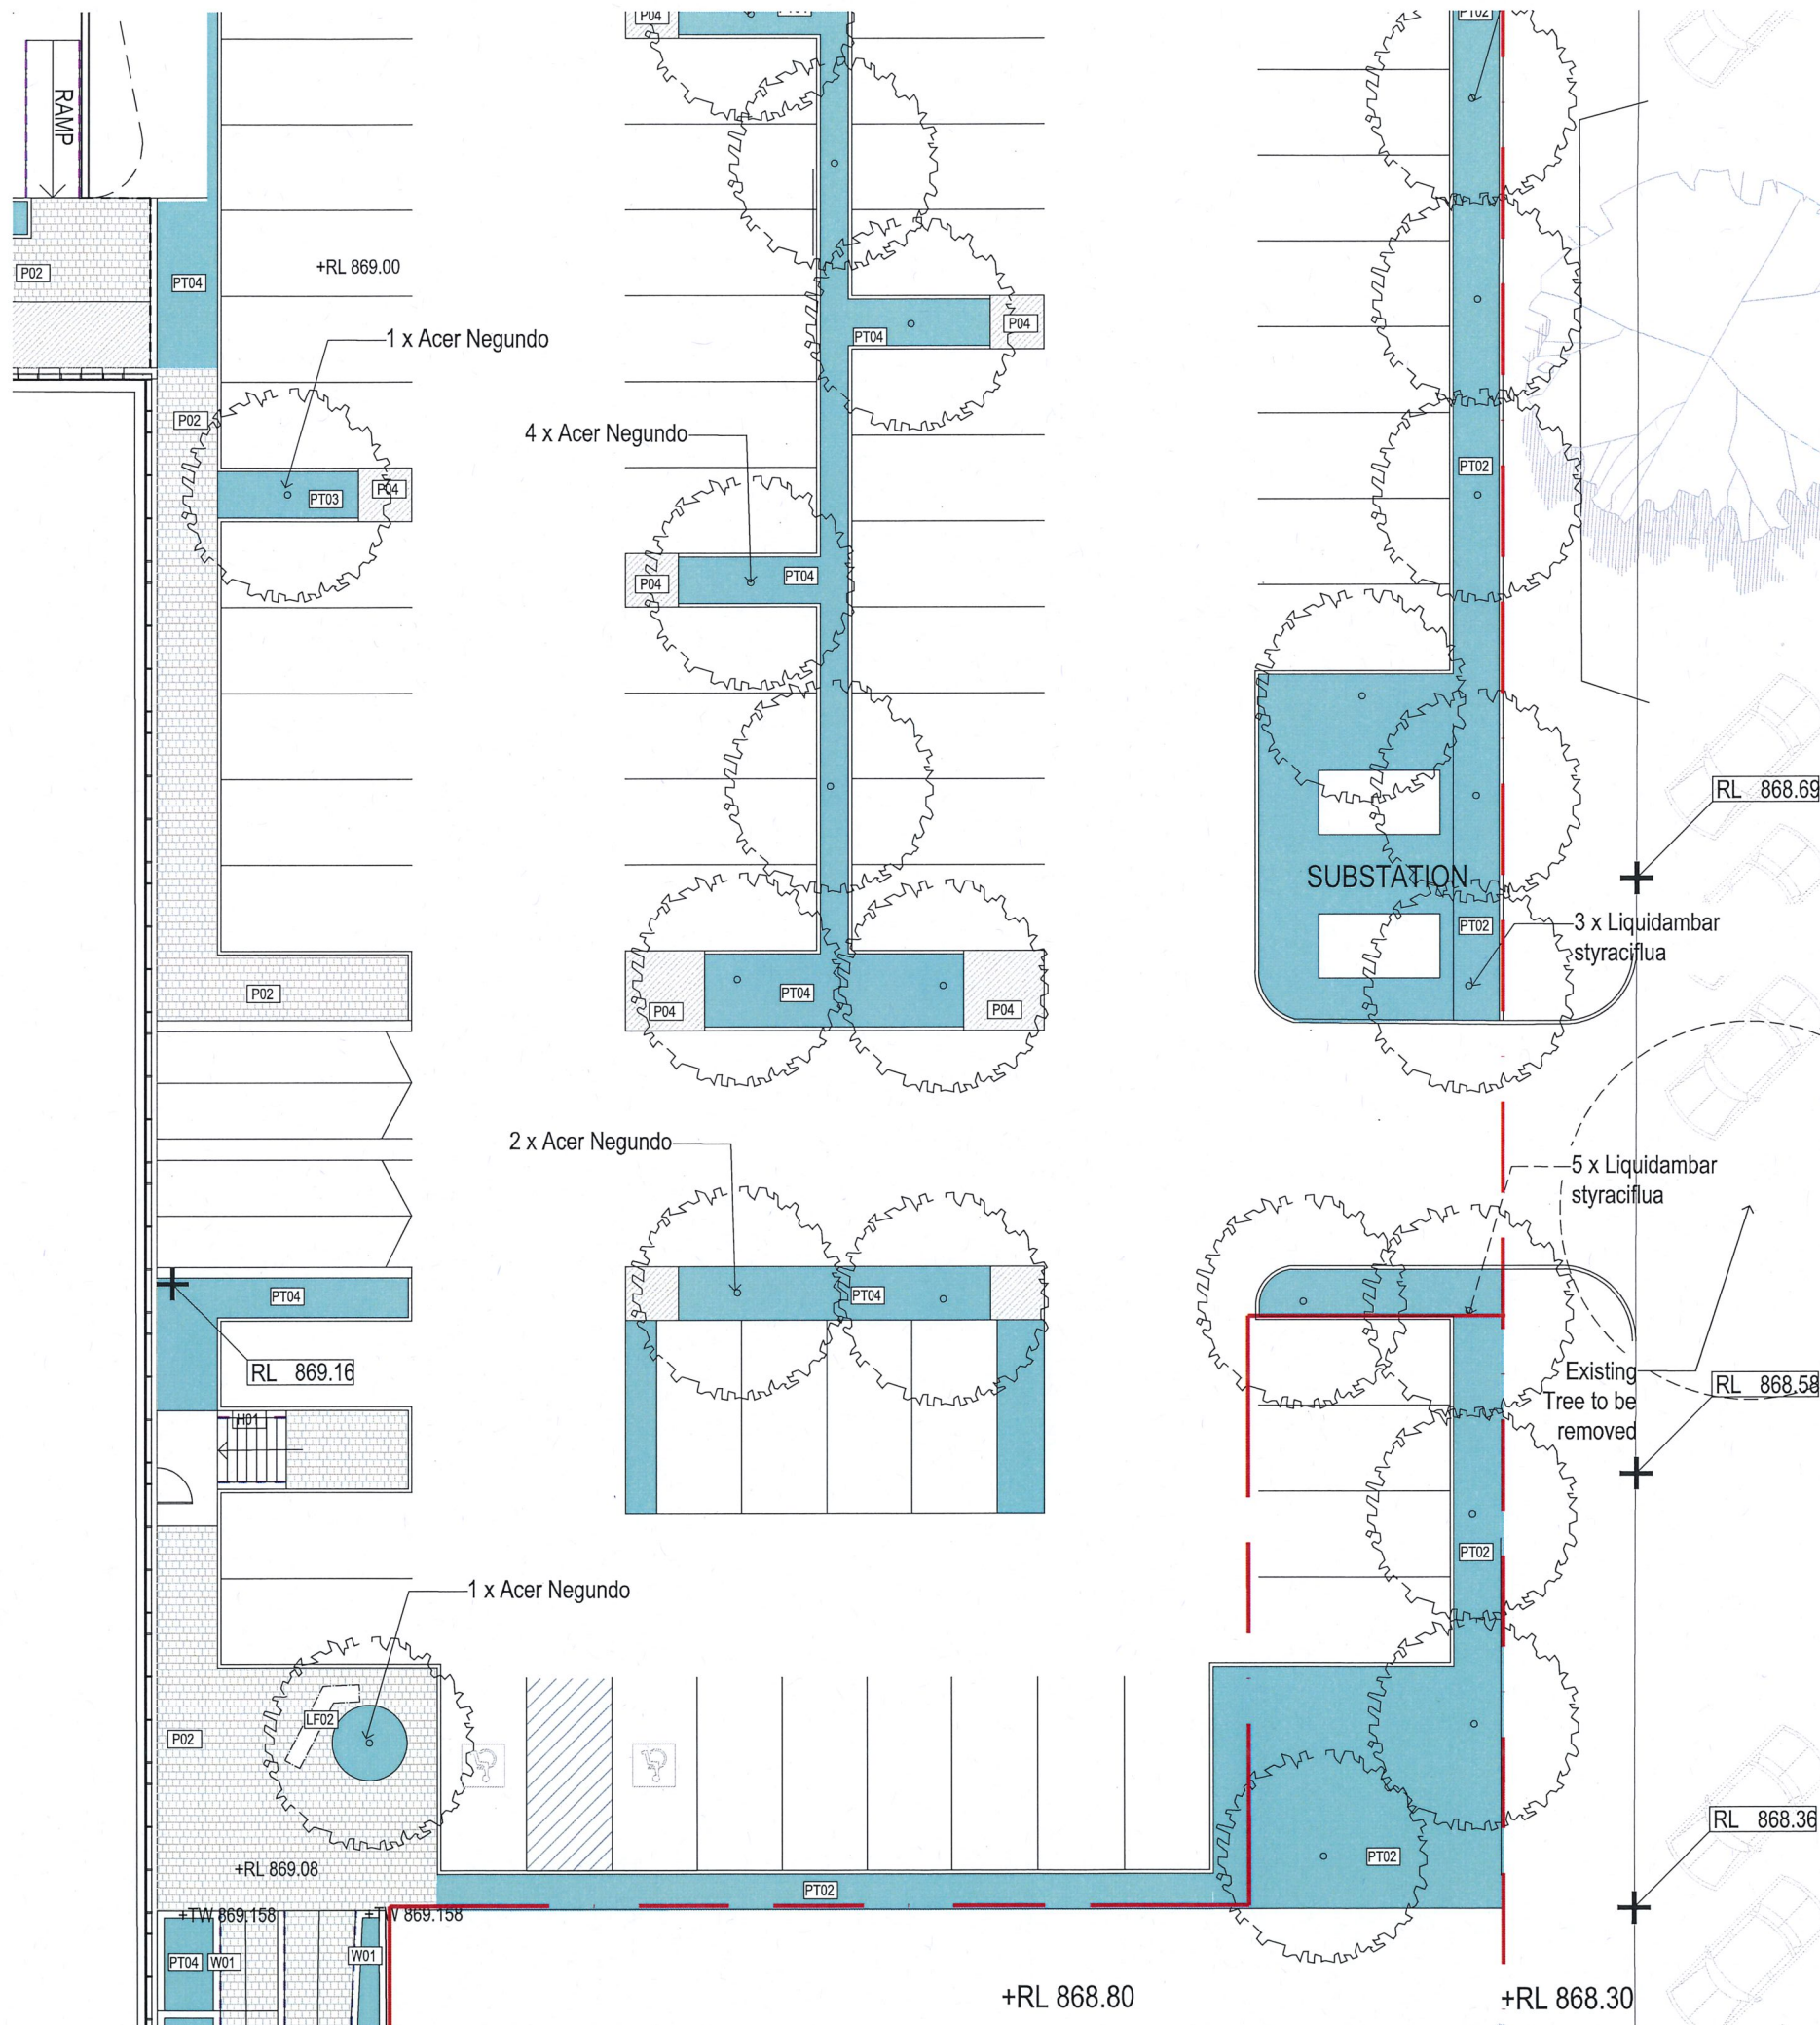

# ANSON STREET

Amendments	Issue Description	Date
A	Preliminary Issue	28/08/2018
B	Final Issue	03/09/2018

- LEGEND:**
- SURFACE FINISHES:** refer schedule
- SITE BOUNDARY**
- FINISH LEVEL**
- PAVING TYPE 01**
- PAVING TYPE 02**
- PAVING TYPE 03**
- PAVING TYPE 04**
- PAVING TYPE 05**
- ARTIFICIAL TURF**
- LANDSCAPE CONSTRUCTIONS:** refer schedule
- WALL TYPE 01**
- WALL TYPE 02**
- PLANTING:** refer schedule
- PROPOSED TREE**
- EXISTING TREE**
- SCREENING PLANTS**
- SMALL SHRUBS**
- FEATURE PLANTS**
- GROUNDCOVERS**
- LANDSCAPE FURNITURE:** refer schedule
- POT TYPE 01 (2300 DIAMETER)**
- POT TYPE 02 (1200 DIAMETER)**
- POT TYPE 03 (2000 TROUGH)**
- INDICATIVE BENCH TYPE 01\***
- INDICATIVE BENCH TYPE 02\***
- INDICATIVE BENCH TYPE 03\***
- LANDSCAPE FIXTURES:** refer schedule
- BALUSTRADE TYPE 01**
- HANDRAIL TYPE 01**
- LANDSCAPE FENCING:** refer schedule
- FENCE TYPE 01**
- GATE TYPE 01**
- \* NOTE BENCHES ARE INDICATIVE ONLY

Developer  
Verde Eco Property

ADDRESS PO BOX 5086  
T +07 3211 8727 BRISBANE QLD 4001

Client  
ADCO Constructions

ADDRESS 7 WEST STREET  
T +02 8437 5000 NORTH SYDNEY NSW

**GROUP GSA**

Group GSA Pty Ltd ABN 76 002 113 779  
Level 7, 80 William St East Sydney NSW  
Australia 2011 www.groupgsa.com

T +612 9361 4144 F +612 9332 3458

architecture interior design urban design landscape  
nom architect M. Shaldon 3990

Project Title  
Prince Street Orange

Drawing Title  
**LANDSCAPE PLAN**

Scale 1:100@A1

Drawing Created (date) 27/08/2018

Drawing Created (by) OK

Plotted and checked by OK

Verified KE


Approved MT

Project No Drawing No Issue  
160903 2005 B

This drawing is the copyright of Group GSA Pty Ltd and may not be altered, reproduced or transmitted in any form or by any means in part or in whole without the written permission of Group GSA Pty Ltd. All levels and dimensions are to be checked and verified on site prior to the commencement of any work, making of shop drawings or fabrication of components. Do not scale drawings. Use figured Dimensions.

29 June, 2018



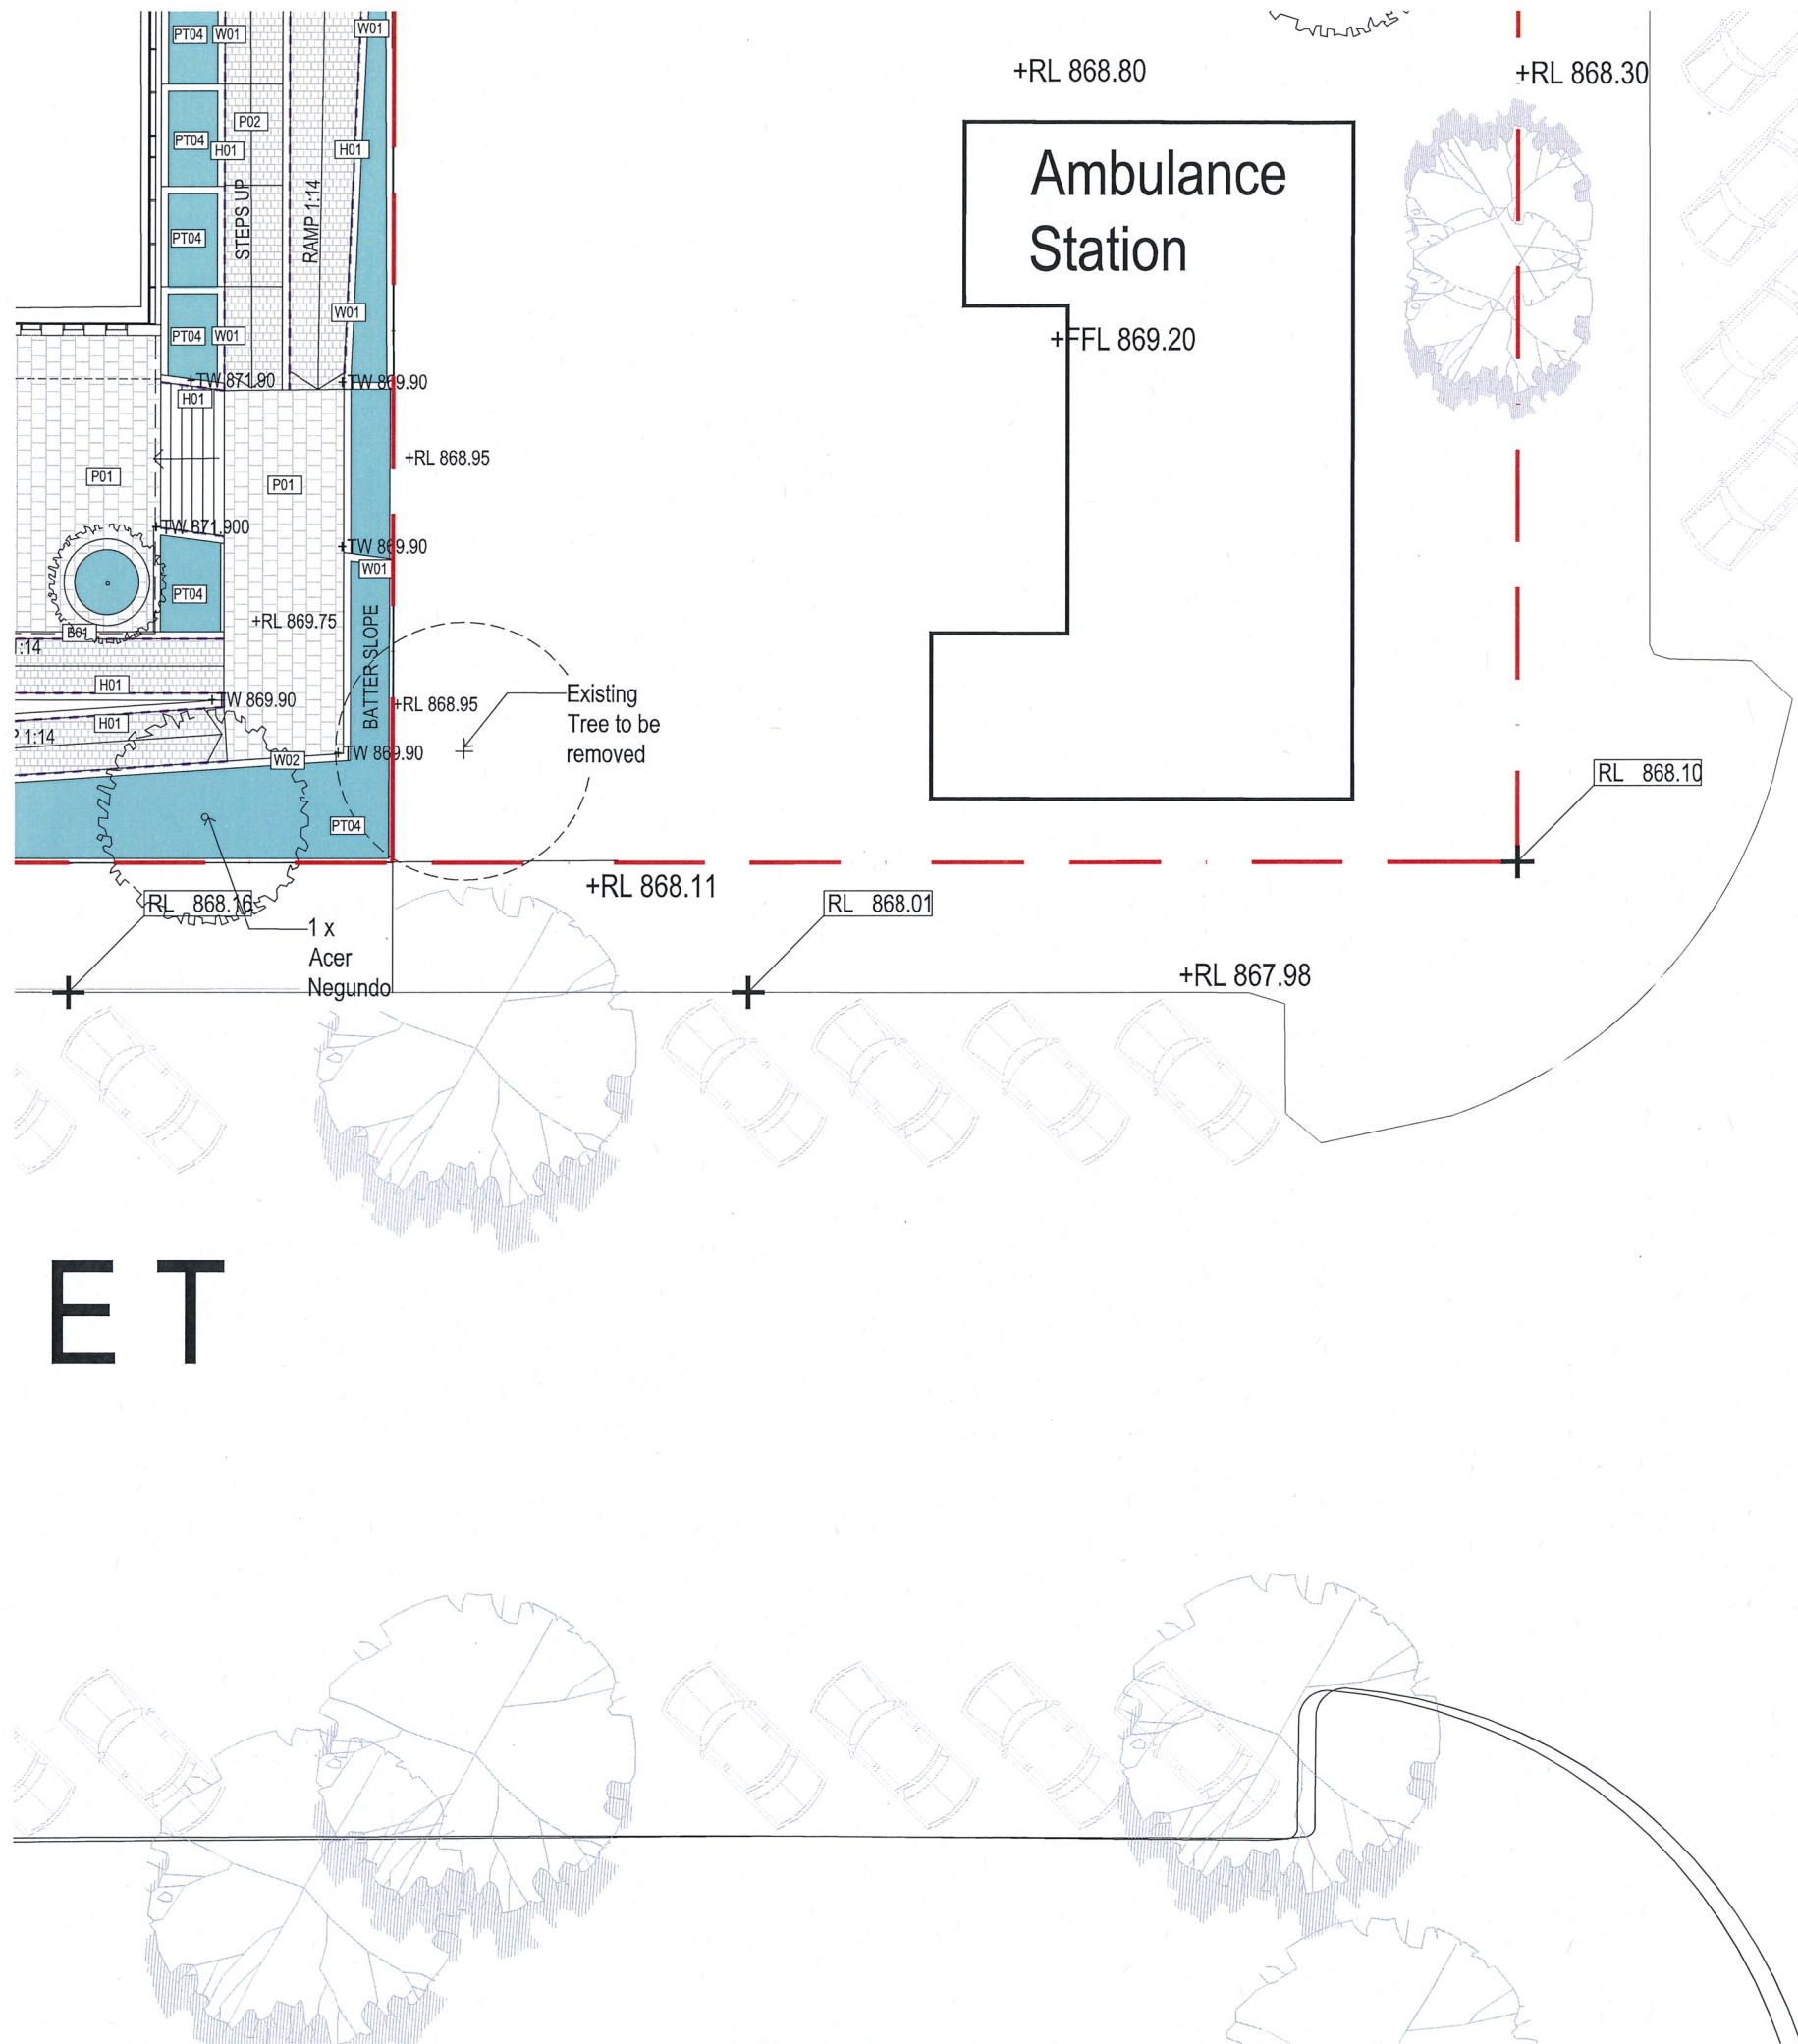

ET

Amendments		Date
Issue	Description	
A	Preliminary Issue	28/08/2018
B	Final Issue	03/09/2018

LEGEND:

SURFACE FINISHES: refer schedule

--- SITE BOUNDARY

--- FINISH LEVEL

P01 PAVING TYPE 01

P02 PAVING TYPE 02

P03 PAVING TYPE 03

P04 PAVING TYPE 04

P05 PAVING TYPE 05

SF01 ARTIFICIAL TURF

LANDSCAPE CONSTRUCTIONS: refer schedule

W01 WALL TYPE 01

W02 WALL TYPE 02

PLANTING: refer schedule

PROPOSED TREE

EXISTING TREE

PT01 SCREENING PLANTS

PT02 SMALL SHRUBS

PT03 FEATURE PLANTS

PT04 GROUNDCOVERS

LANDSCAPE FURNITURE: refer schedule

POT01 POT TYPE 01 (2300 DIAMETER)

POT02 POT TYPE 02 (1200 DIAMETER)

POT03 POT TYPE 03 (2000 TROUGH)

LF01 INDICATIVE BENCH TYPE 01\*

LF02 INDICATIVE BENCH TYPE 02\*

LF03 INDICATIVE BENCH TYPE 03\*

LANDSCAPE FIXTURES: refer schedule

B01 BALUSTRADE TYPE 01

H01 HANDRAIL TYPE 01

LANDSCAPE FENCING: refer schedule

F01 FENCE TYPE 01

G01 GATE TYPE 01

\* NOTE BENCHES ARE INDICATIVE ONLY  
AND SHOULD NOT FORM PART OF COST  
PLAN

Developer

Verde Eco Property

ADDRESS PO BOX 5086  
T +07 3211 8727 BRISBANE QLD 4001

Client

ADCO Constructions

ADDRESS 7 WEST STREET  
T +02 8437 5000 NORTH SYDNEY NSW

**GROUP GSA**

Group GSA Pty Ltd ABN 76 002 113 779  
Level 7, 80 William St East Sydney NSW  
Australia 2011 www.groupgsa.com

T +612 9361 4144 F +612 9332 3458

architecture interior design urban design landscape  
nom architect M. Sheldon 3990

Project Title

Prince Street Orange

Drawing Title

**LANDSCAPE  
PLAN**

Scale 1:100@A1

Drawing Created (date) 27/08/2018

Drawing Created (by) OK

Plotted and checked by OK

Verified KE

Approved MT


Project No Drawing No Issue

160903 2006 B


This drawing is the copyright of Group GSA Pty Ltd and may  
not be altered, reproduced or transmitted in any form or by  
any means in part or in whole without the written permission  
of Group GSA Pty Ltd. All levels and dimensions are to be  
checked and verified on site prior to the commencement of  
any work, making of shop drawings or fabrication of  
components. Do not scale drawings. Use figured Dimensions.




Amendments	Issue Description	Date
A	Preliminary Issue	28/08/2018
B	Final Issue	03/09/2018

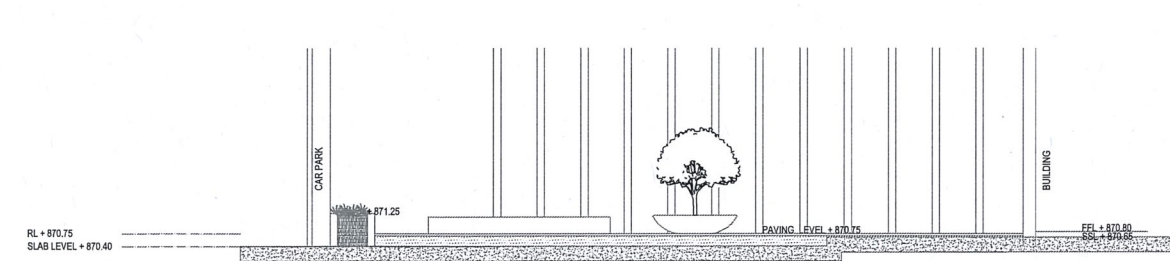


01 SECTION A - COURTYARD SECTION  
3001 1:100

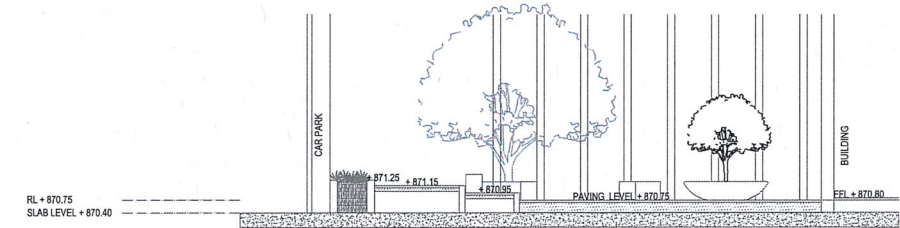


02 SECTION B - COURTYARD SECTION  
3001 1:100

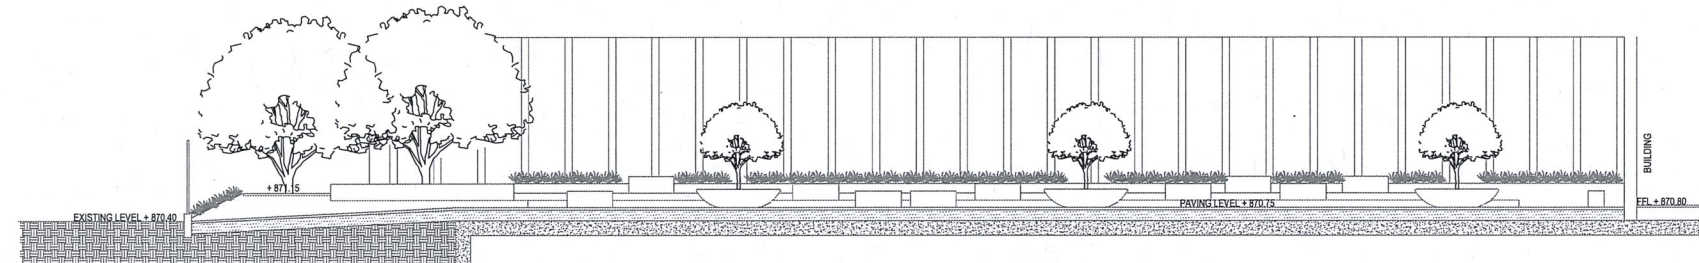


03 SECTION C - LONGITUDINAL COURTYARD SECTION  
3001 1:100

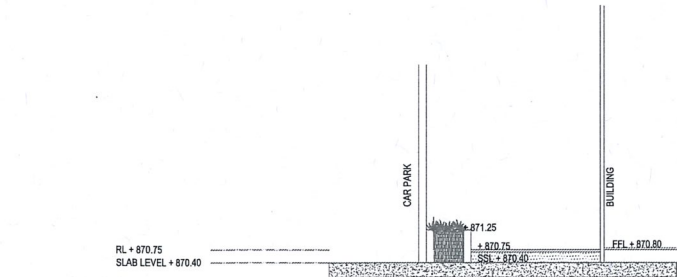

04 SECTION D - COURTYARD SECTION  
3001 1:100

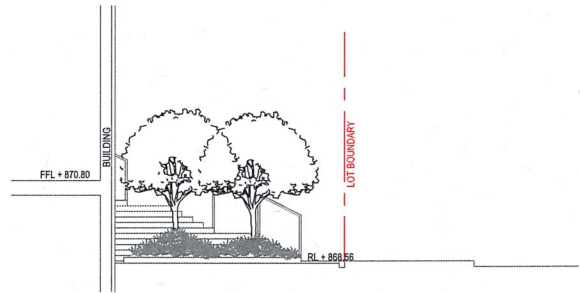

05 SECTION E - TURNING BAY SECTION  
3001 1:100

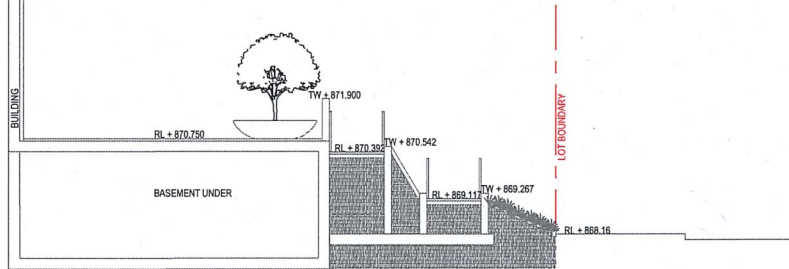

06 SECTION F - ARRIVAL RAMP SECTION  
3001 1:100

Developer  
Verde Eco Property  
ADDRESS PO BOX 5086  
T +07 3211 8727 BRISBANE QLD 4001

Client  
ADCO Constructions  
ADDRESS 7 WEST STREET  
T +02 8437 5000 NORTH SYDNEY NSW

**GROUP GSA**

Group GSA Pty Ltd ABN 76 002 113 779  
Level 7, 80 William St East Sydney NSW  
Australia 2011 www.groupgsa.com

T +612 9361 4144 F +612 9332 3458  
nom architect M. Sheldon 3990

Project Title  
Prince Street Orange

## LANDSCAPE TYPICAL SECTIONS

Scale	AS SHOWN	
Drawing Created (date)	27/08/2018	
Drawing Created (by)	OK	
Plotted and checked by	OK	
Verified	KE	
Approved	MT	
Project No	Drawing No	Issue

160903 L-3001 B

This drawing is the copyright of Group GSA Pty Ltd and may not be altered, reproduced or transmitted in any form or by any means in part or in whole without the written permission of Group GSA Pty Ltd. All levels and dimensions are to be checked and verified on site prior to the commencement of any work, making of shop drawings or fabrication of components. Do not scale drawings. Use figured Dimensions.