









Client Number	Project Name	Project Status
001	001	001
002	002	002
003	003	003
100	100	100

GLENHAVEN GARDENS

BLOCKS A, B, C & D

DEVELOPMENT APPLICATION
DECEMBER 2017

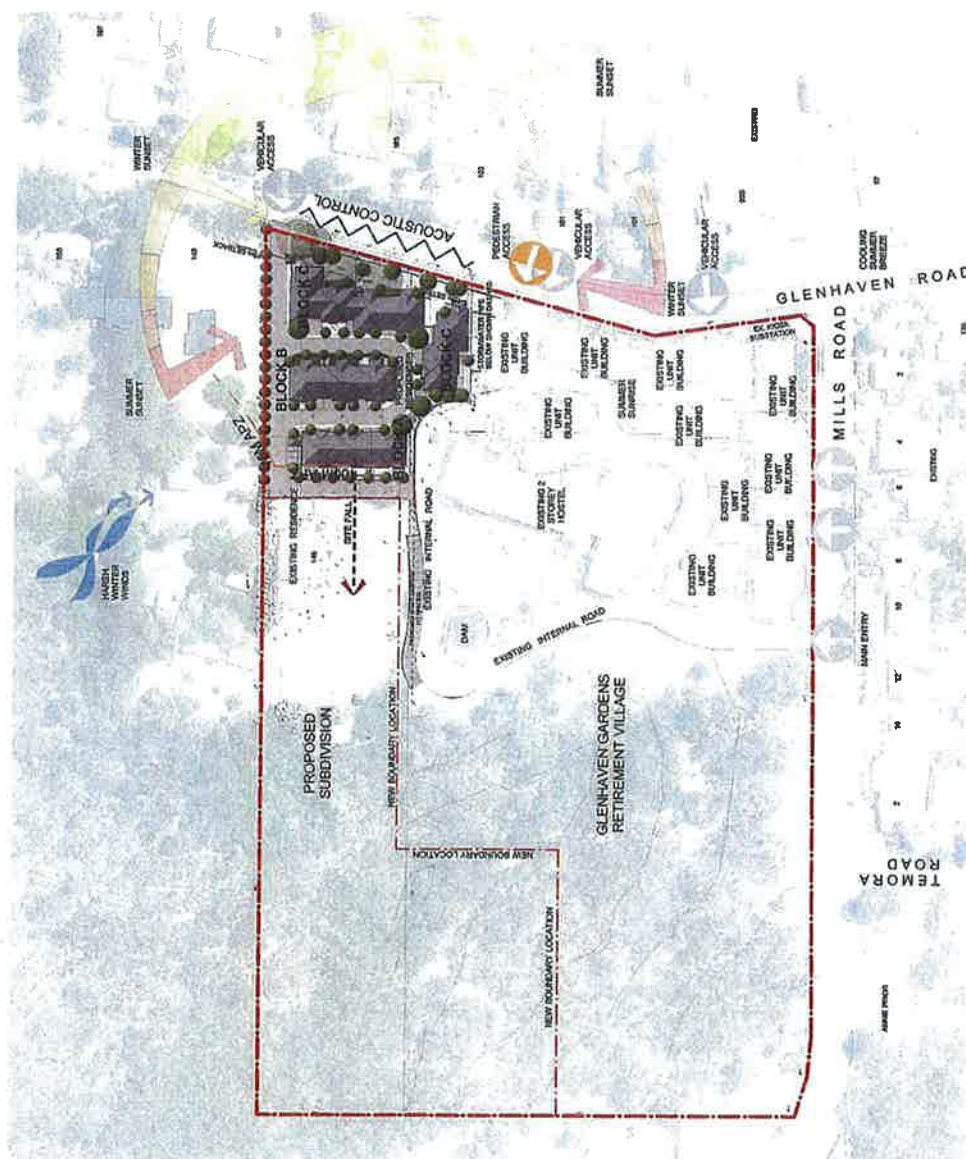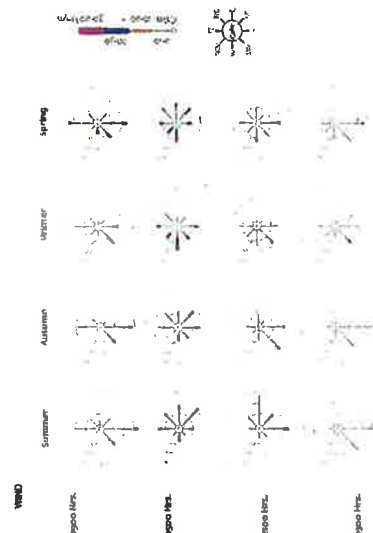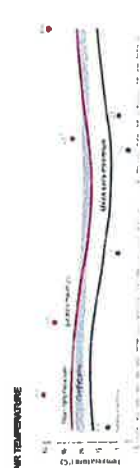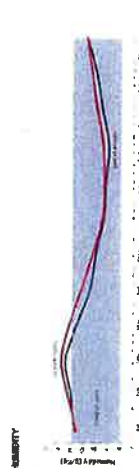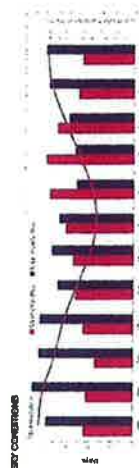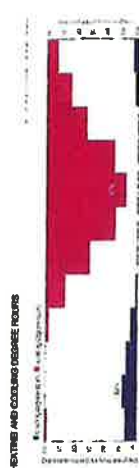



DEVELOPMENT
APPLICATION

Drawing Title
SITE PLAN

Project
GLENHAVEN GARDENS
140-148 Glenhaven Road, Glenhaven
for
Christian Brethren Community Services

Architectural
NBRSARCHITECTURE
Sydney

61 2 9922 7314
info@nbsrarchitect.com
100 Williamstown Rd, Port Melbourne, VIC 3207
VIC 3207 Australia
Phone: +61 (0)3 9593 9533
Fax: +61 (0)3 9593 9534
Email: info@nbsrarchitect.com
www.nbsrarchitect.com

Date: 24/12/2017 4:31:43 PM
Scale: 100@A1 or 200@A3
Drawing Reference: 13253-DA-02
Revision:

WASTE STORAGE & COLLECTION AREA	
RECYCLABLES	= 7 x 240L BINS = 1680L
GENERAL WASTE	= 4 x 240L BINS = 960L
GREEN WASTE	= 5 x 240L BINS = 1200L

Date 21-May-18 2:51:50 PM
Scale 100%A1 or 200%A3


Architect
NBRS ARCHITECTURE
Interior Design
1512 1522 2342
info@nbarsarchitecture.com
415 429 9611
1000 10th Street, Suite 100
San Francisco, CA 94103
www.nbarsarchitecture.com


Project
GLENHAVEN GARDENS
at
140-146 Glenhaven Road, Glenhaven
for
Cyril Lee Business Community Services


Drawing Title
GROUND FLOOR PLAN

DEVELOPMENT
APPLICATION

No.	Date	Description	Chg
1	8/20/97	Development Agreement	JV
2	26/09/97	Revis specifications	JV
3	2/10/97	10% IN, traffic charges, Water Paving Paving jobs, Traffic island, Water island	JV
4	2/10/97	Chemistry Department Adding	APK

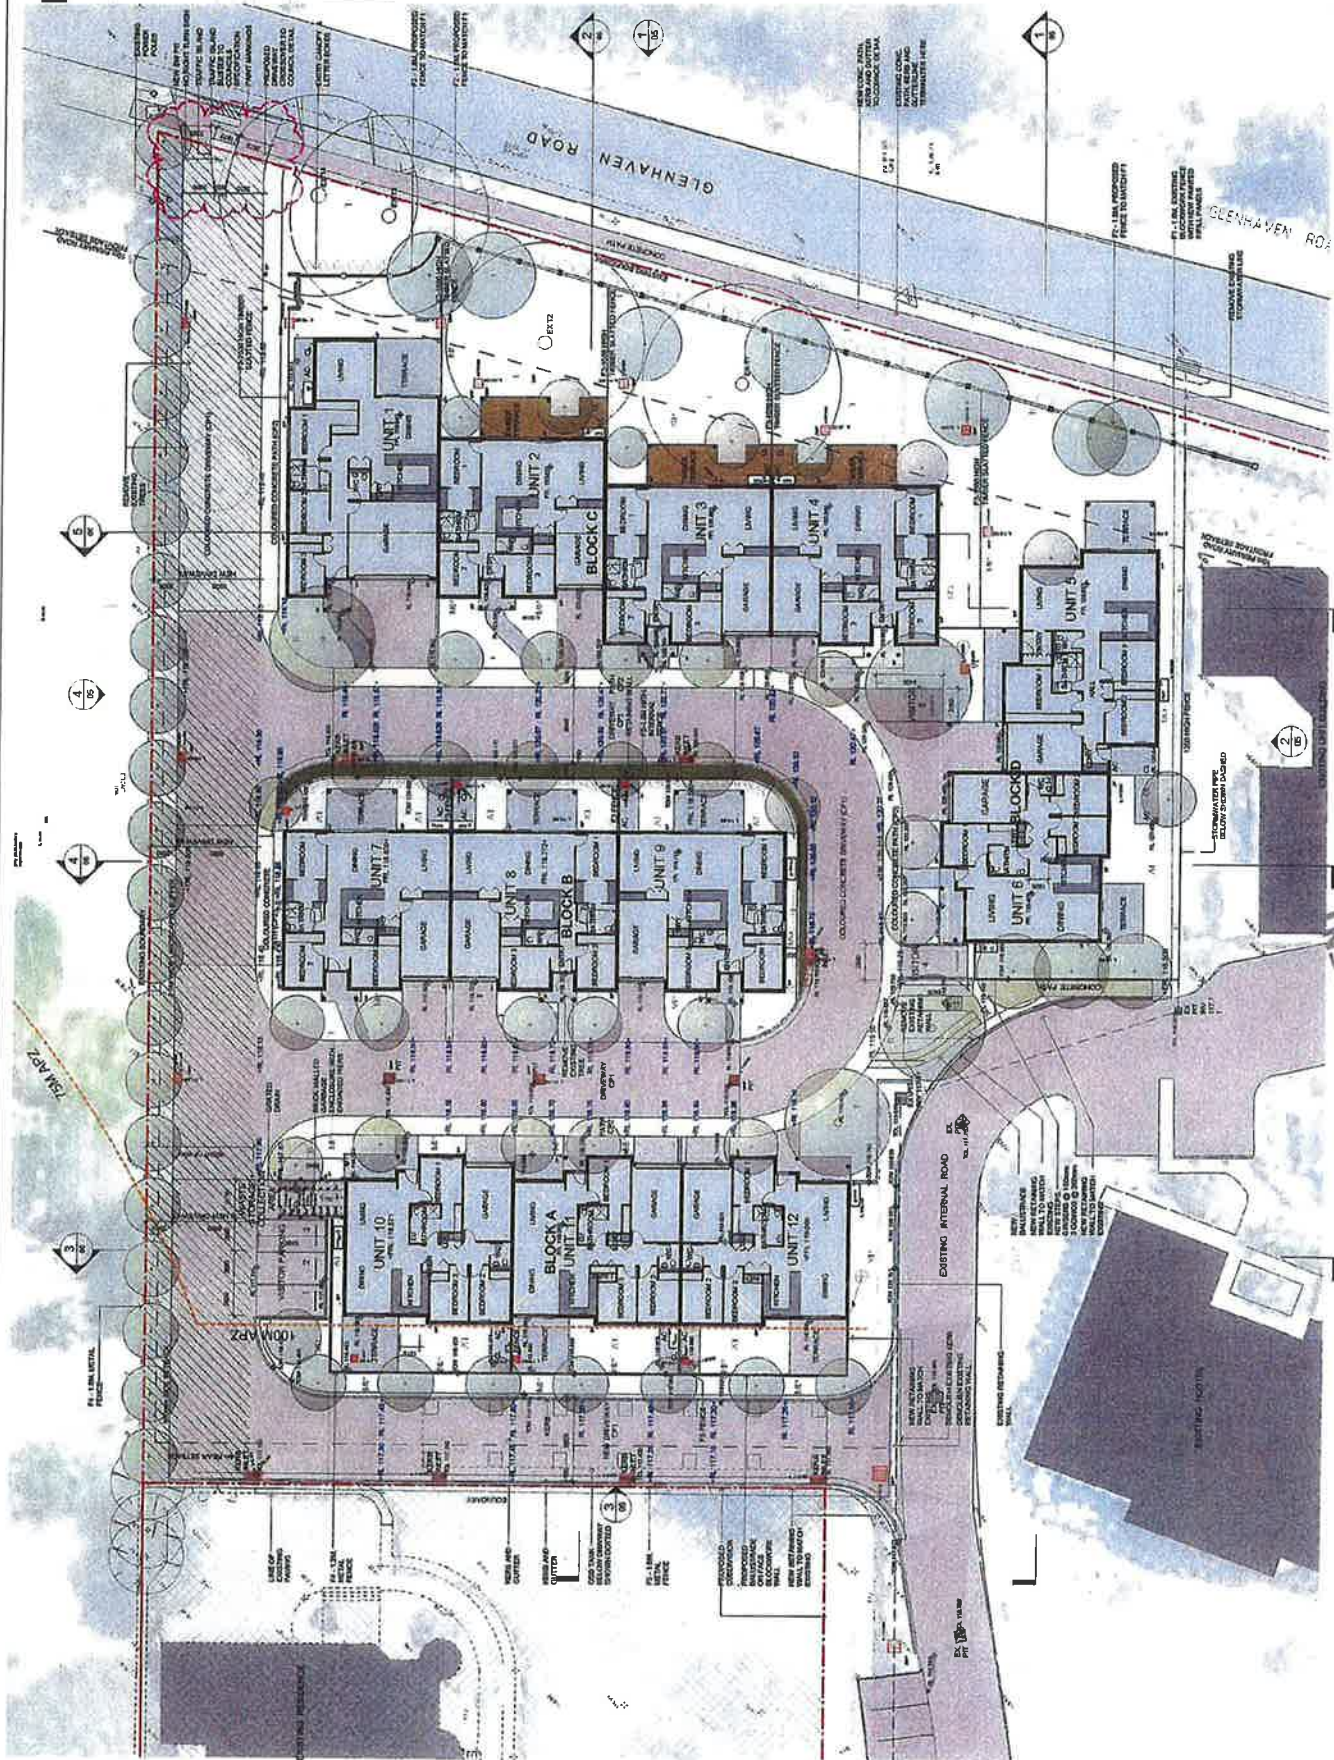

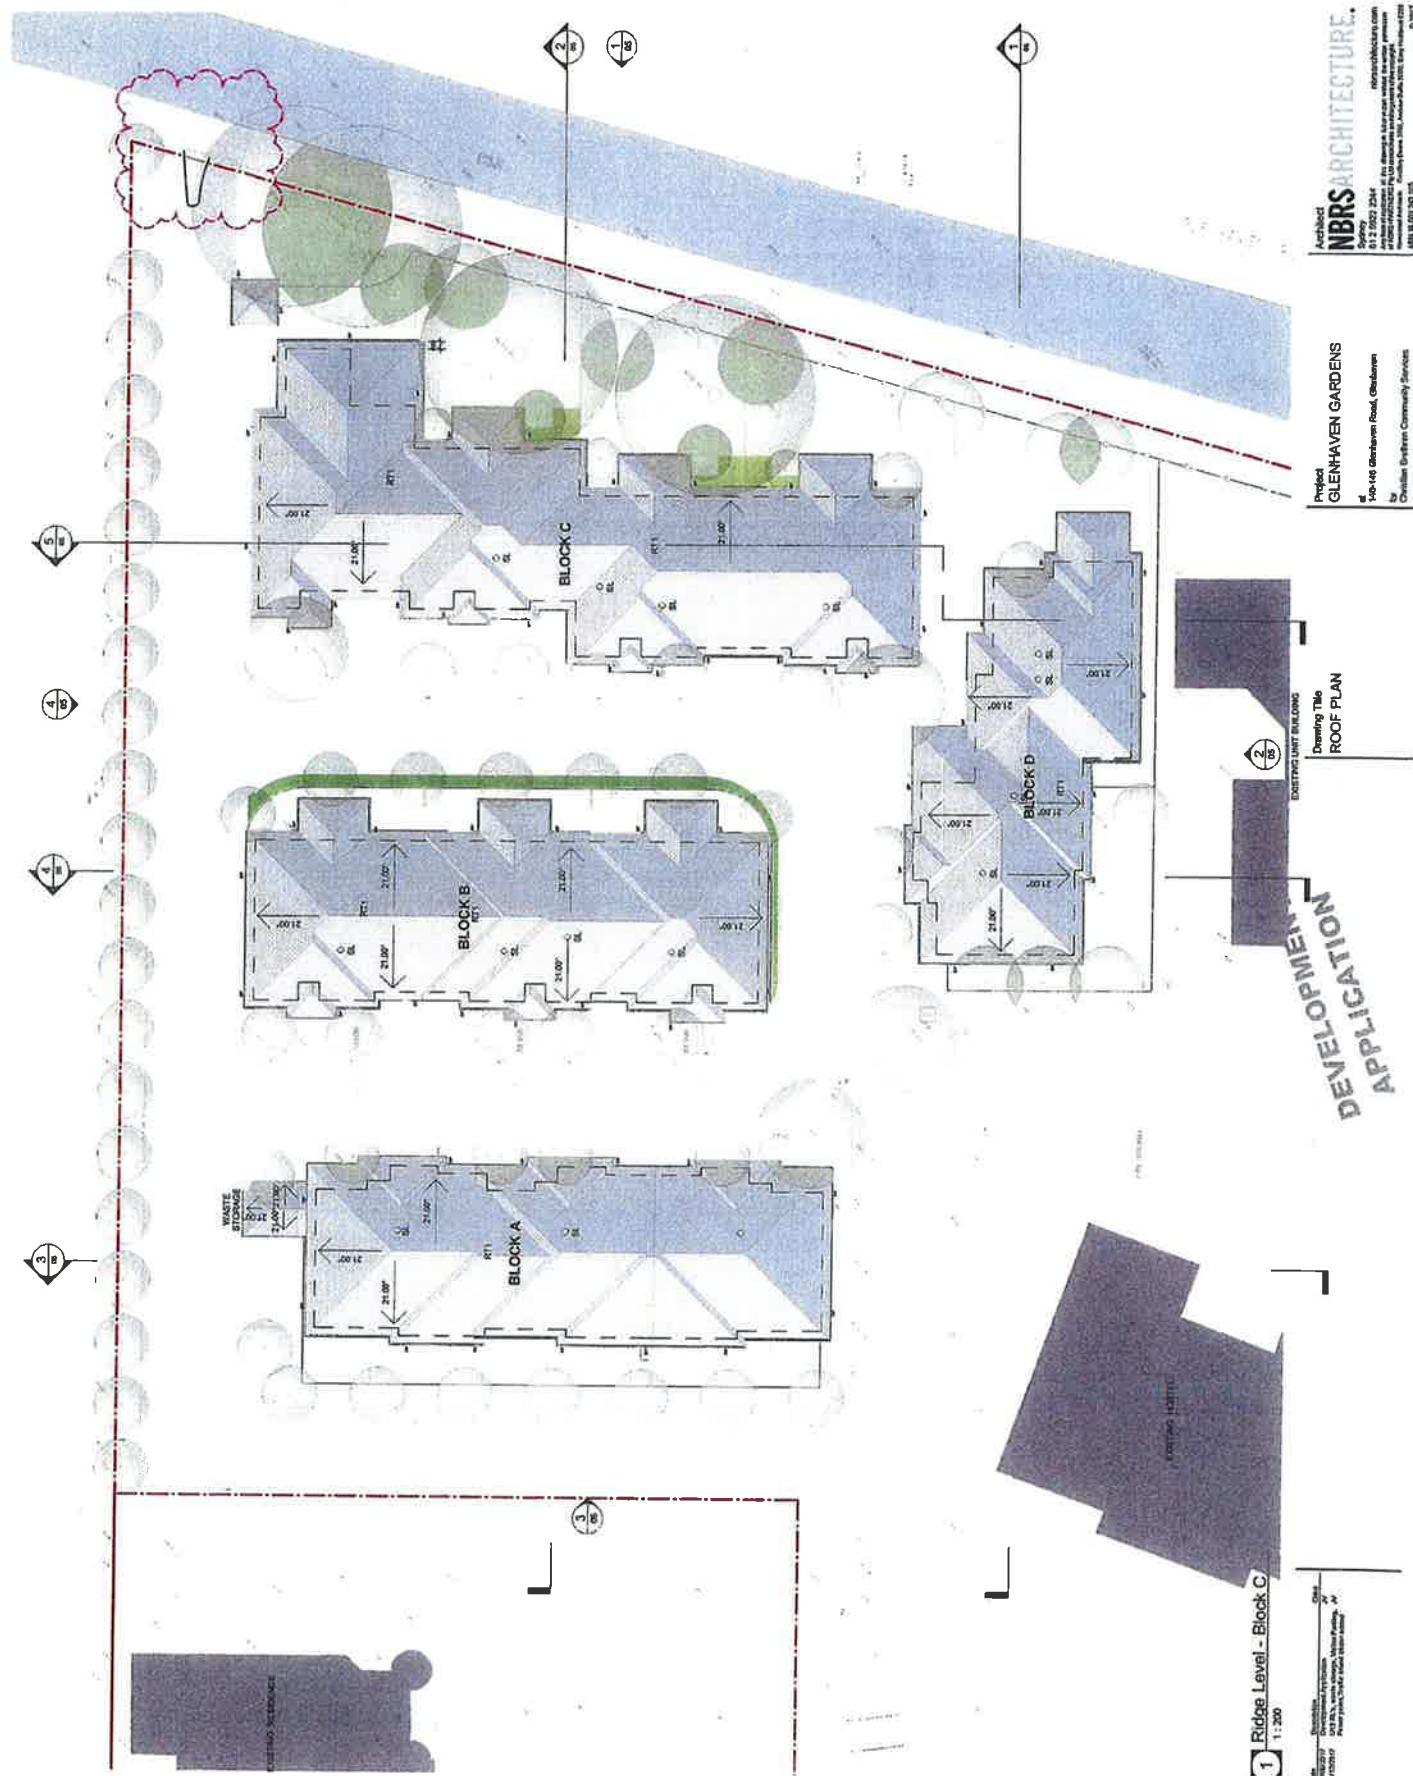

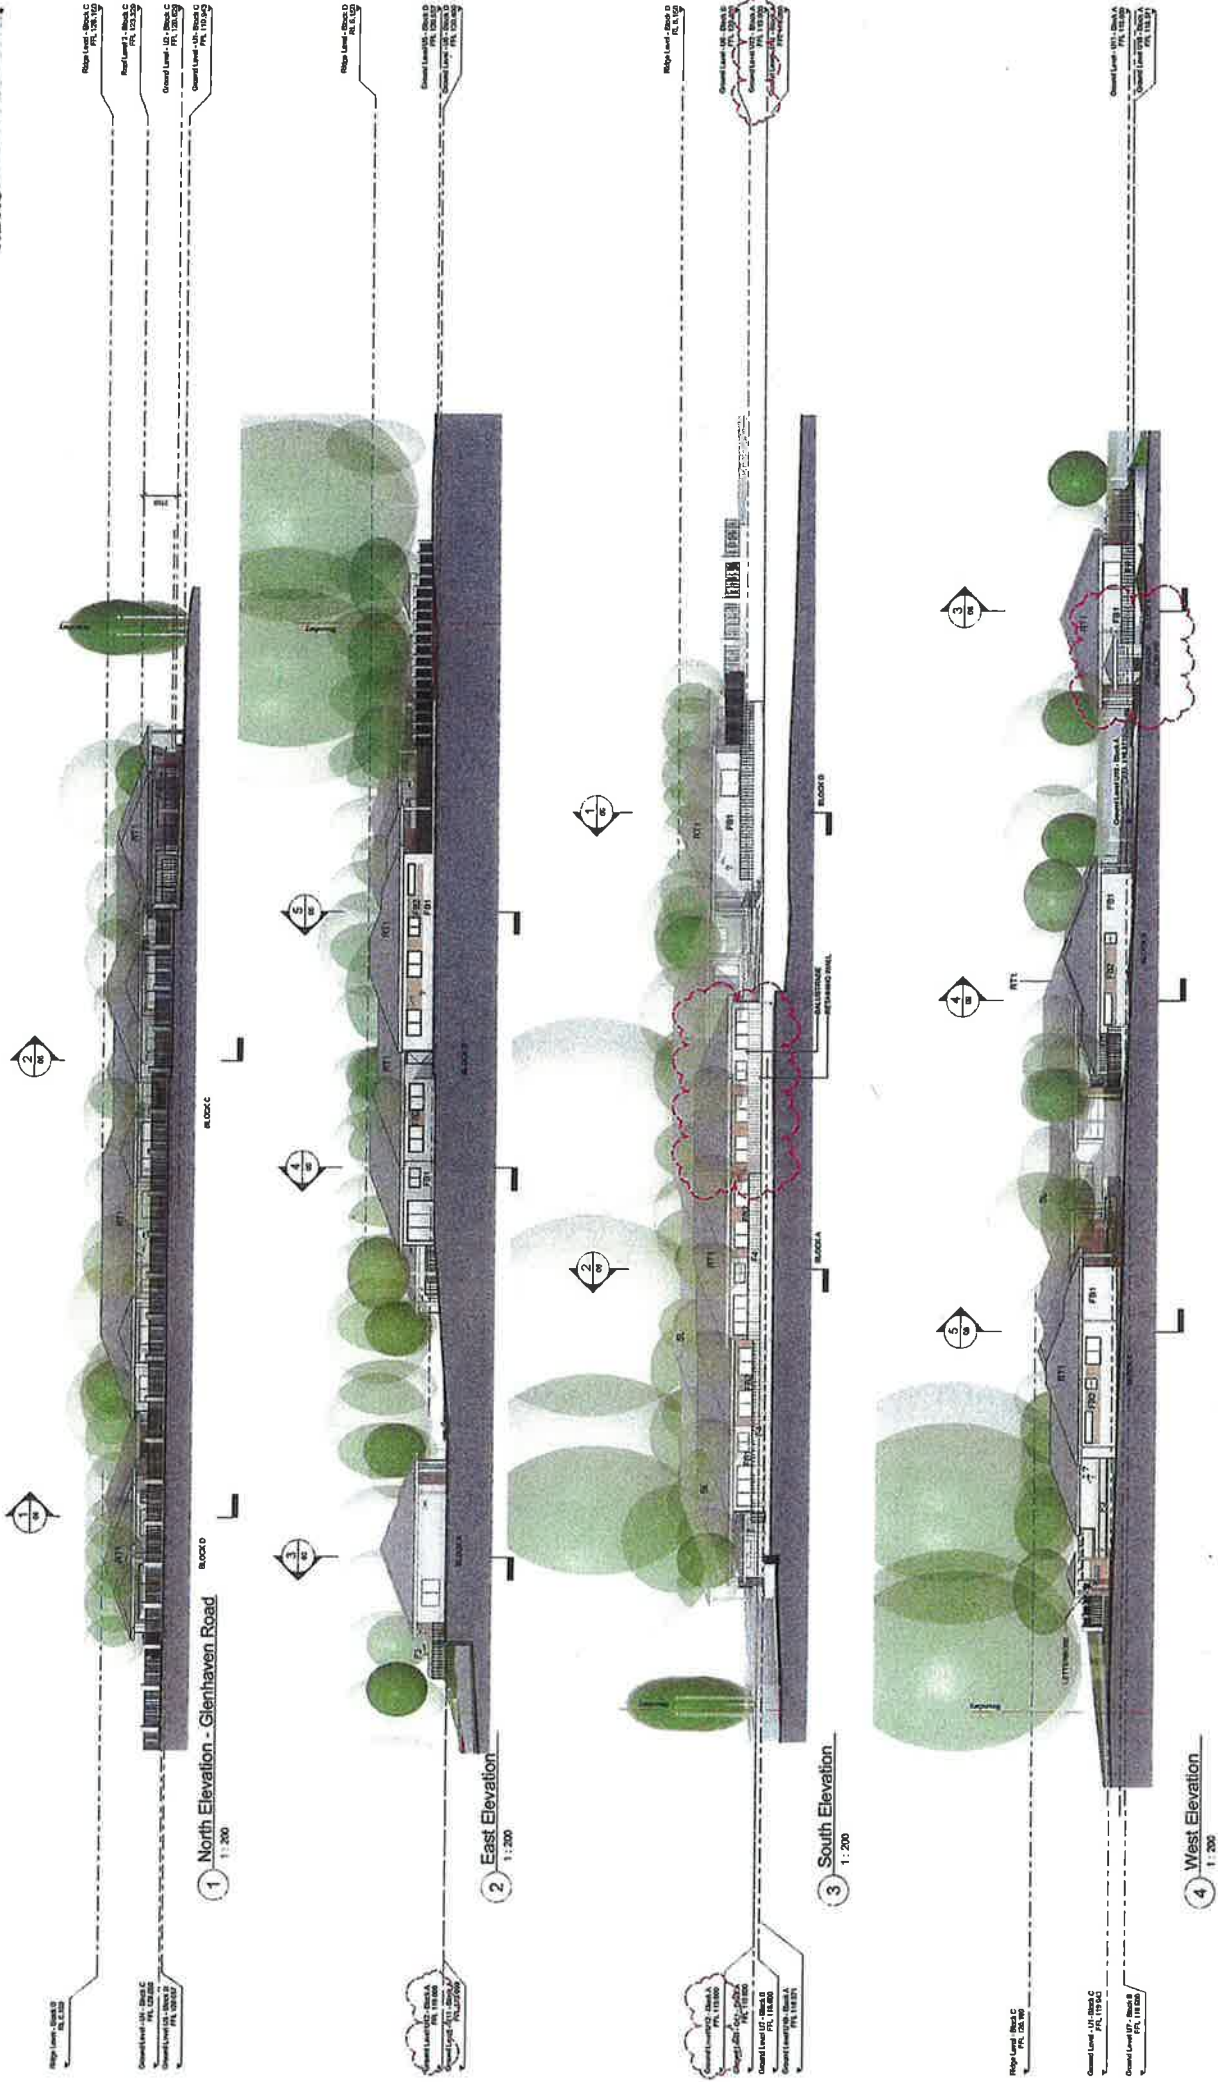

APPLICATION DEVELOPMENT

Drawing Title
ELEVATIONS

Project
GLENHAVEN GARDENS

145-148 Glenhaven Road, Glenhaven
for
Christian Brothers Community Services


Architect
NBR ARCHITECTURE


817 8522 2244
nbrarchitecture.com
Architectural & Planning Services
Residential & Commercial
145-148 Glenhaven Road, Glenhaven
145-148 Glenhaven Road, Glenhaven

Date: 21/12/2017 4:32:52 PM
Scale: 100mm = 1m or 200mm

Drawing Reference
13253-DA-05
Revision
2


1. Council Planning Officer CCG Approved
2. Council Planning Officer CCG Approved
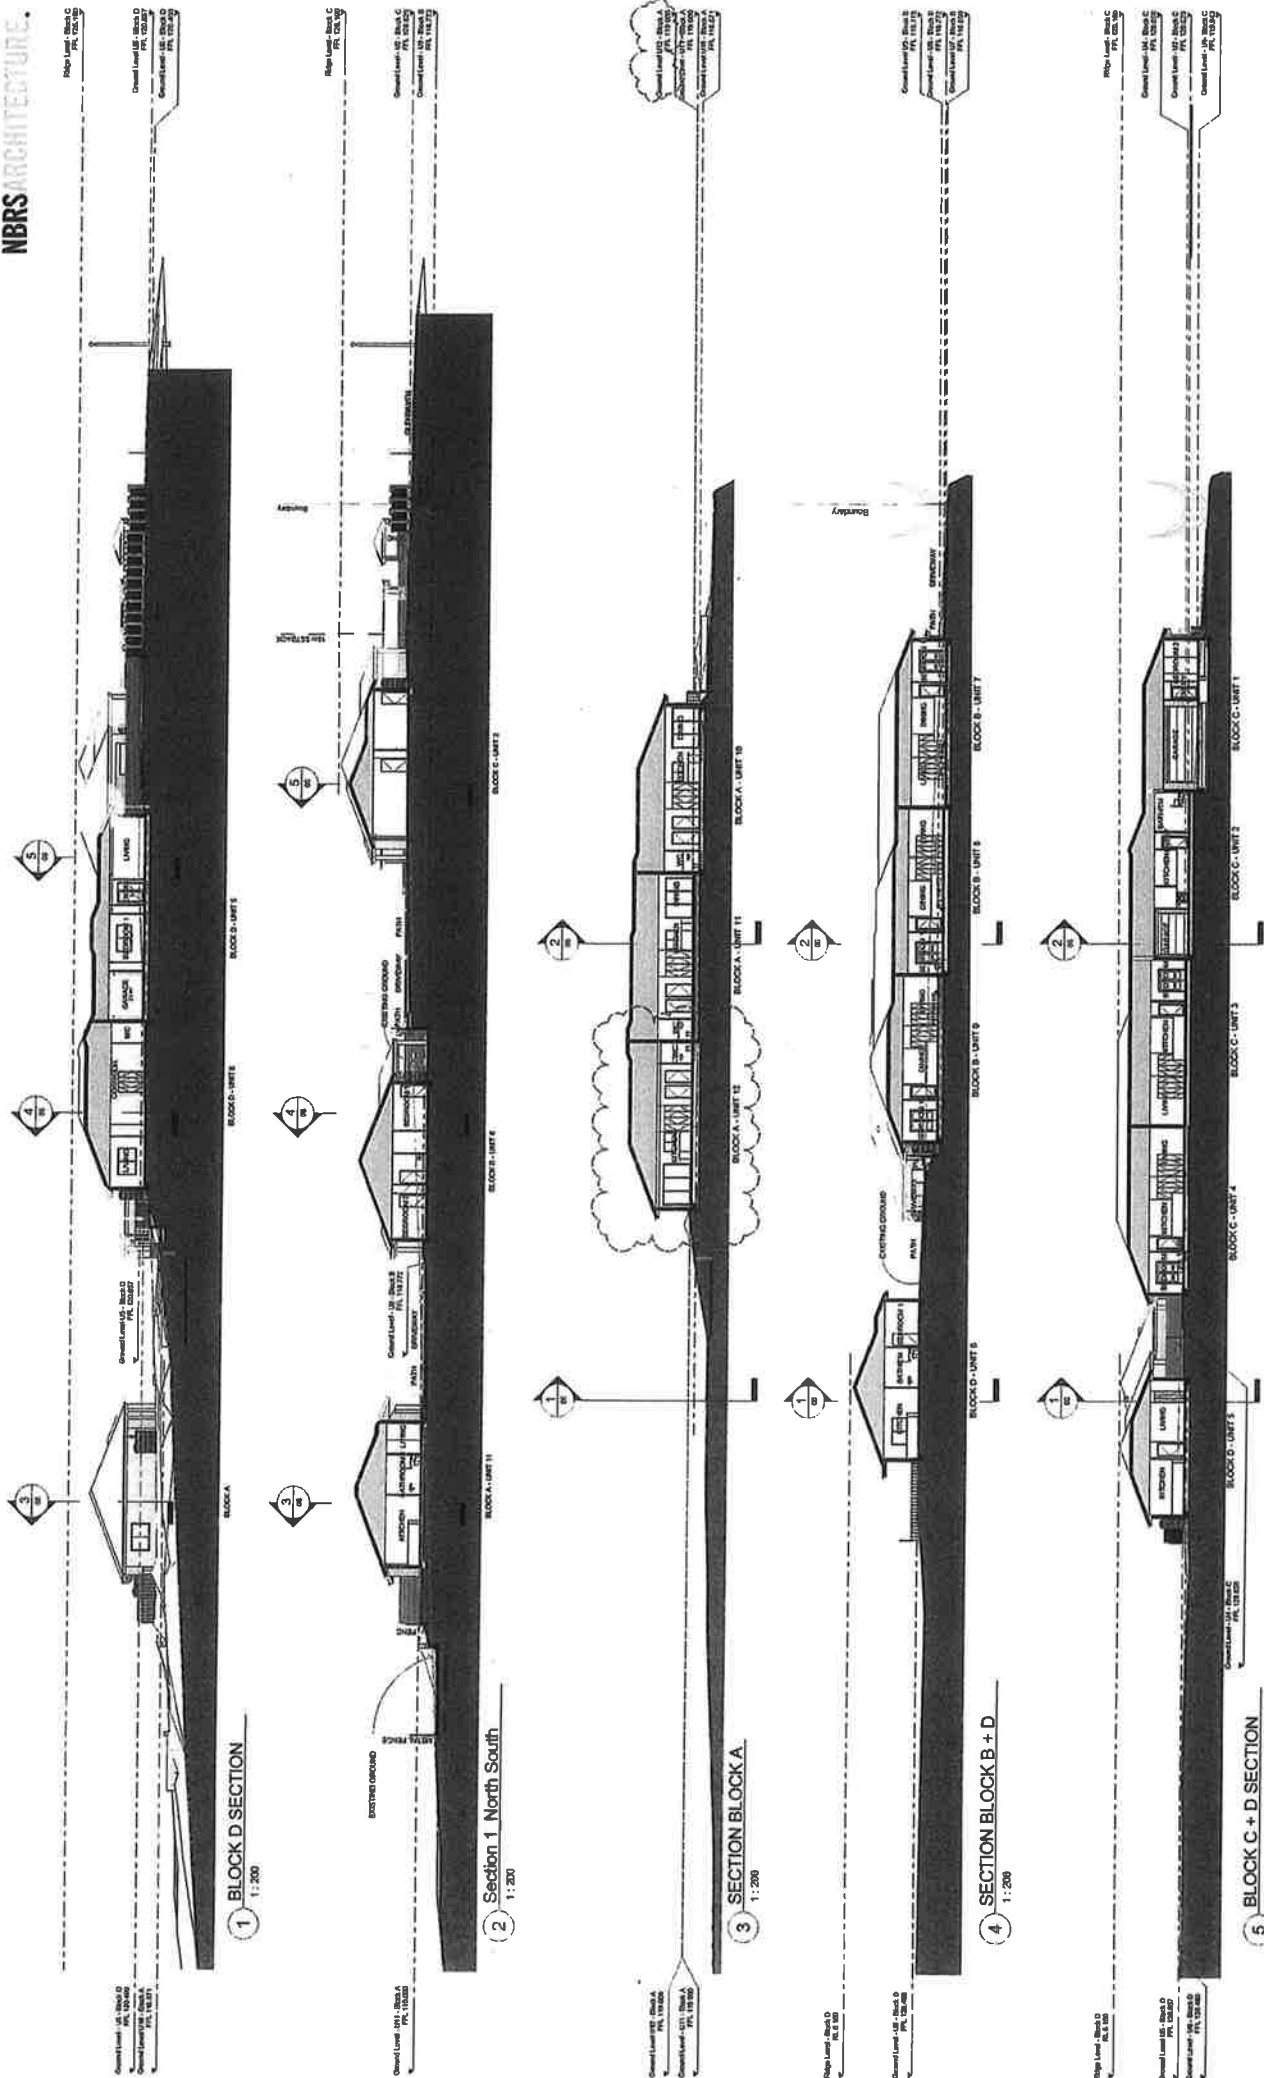

 




FB1 - BOWRAL BRICK SIMMENTAL SILVER

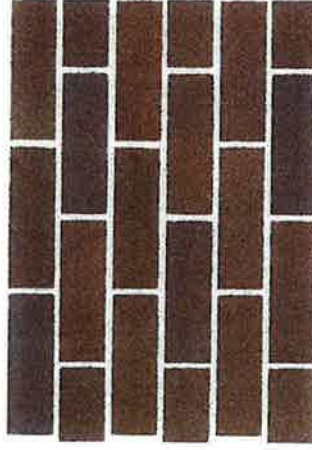

FB2 - BOWRAL BRICK GERTRUDIS BROWN

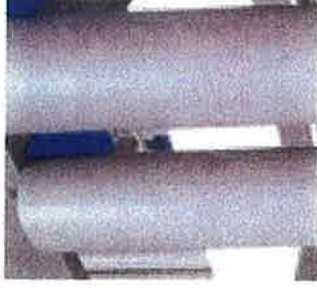

JH HARDIE - ARISTA CLASSIC COLUMNS



RT1 - MONIER CONCRETE TILE
GEORGIAN - SOHO NIGHT




- COLOURED CONCRETE
PAVEMENT
- BLACK PALISADE FENCE
AND GATE



- BLACK PALISADE FENCE ON TOP
OF LOW HEIGHT GREY
BLOCKWORK BETWEEN
BLOCKWORK PIERS



FASCIA, GUTTERS,
DOWNPIPES
COLORBOND - GULLY

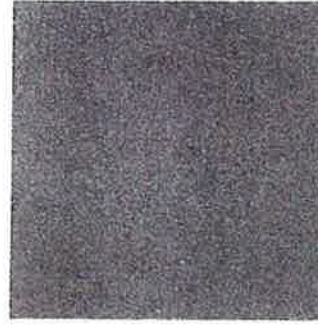

PAV - GRANITE PAVERS
SESAME GREY EXFOLIATED



F3 - 1500 HIGH TIMBER FENCE



F4 - 1200 HIGH STEEL FENCE BLACK



SL - VELUX SUN TUNNEL

DEVELOPMENT
APPLICATION

Checklist
1. Check the site plan and ensure all boundaries are correctly shown.
Drawing Title
FINISHES BOARD

Project
GLENHAVEN GARDENS
At
140-148 Chesham Road, Glenhaven
For
Chesham Gardens Community Services

Architect
NBR ARCHITECTURE
140-148 Chesham Road, Glenhaven
NSW 2145
Phone: 02 9371 1234
Email: info@nbr.com.au
Web: www.nbr.com.au
© 2017

Date 24/02/2017 4:52:23 PM

Drawing Reference
13253-DA-08
Revision
1

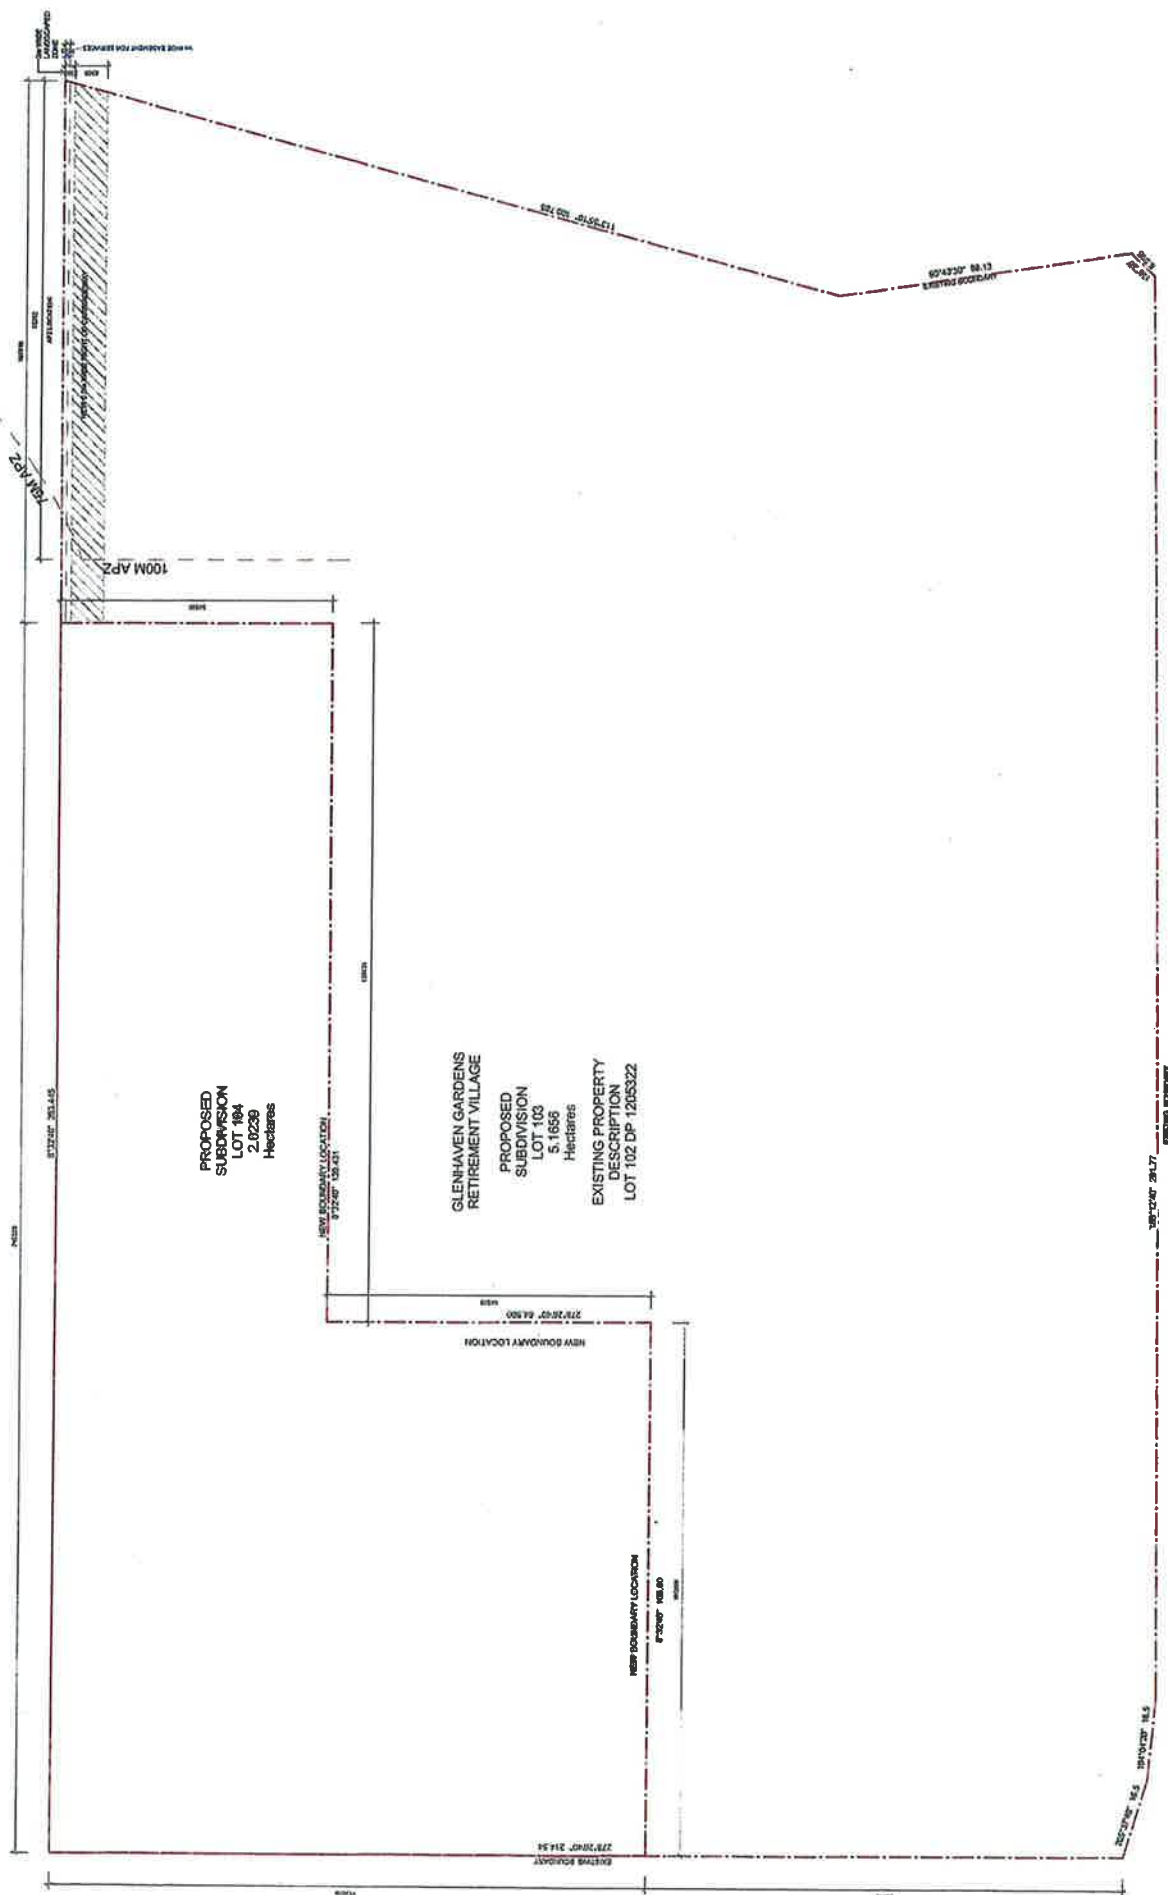

1 Subdivision Concept Plan
1:500


[illegible]

PRELIMINARY ISSUE
NOT FOR CONSTRUCTION

Drawing Title
Subdivision Concept Plan

Project & Client
GLENHAVEN GARDENS
at
140-146 Glenhaven Road, Glenhaven
to
**Christian Brethren Community
Services**

Architect
NBRSARCHITECTURE.
Sydney
Tel 61 2 9522 2344
Tel 61 2 9578 9427
info@nbsr.com
nbsrarchitect.com

 

Date: 21-May-10 2:51:50 PM
Scale: 1:500 @ A1
1 1m 2m 3m 4m 5m
Drawing Reference:
13253-DA 09 - 2