


Notes	Attention: Please note that the site is a development of a residential subdivision.
1. All works to be completed by 31/12/2018.	U.S. Value: 4.75 (equal to or lower than) 1000000.00 (1000000.00)
2. All works to be completed by 31/12/2018.	U.S. Value: 4.75 (equal to or lower than) 1000000.00 (1000000.00)
WASTE STORAGE & COLLECTION AREA	
RECYCLABLES	= 7 x 240L BINS = 1680L
GENERAL WASTE	= 4 x 240L BINS = 960L
GREEN WASTE	= 5 x 240L BINS = 1200L

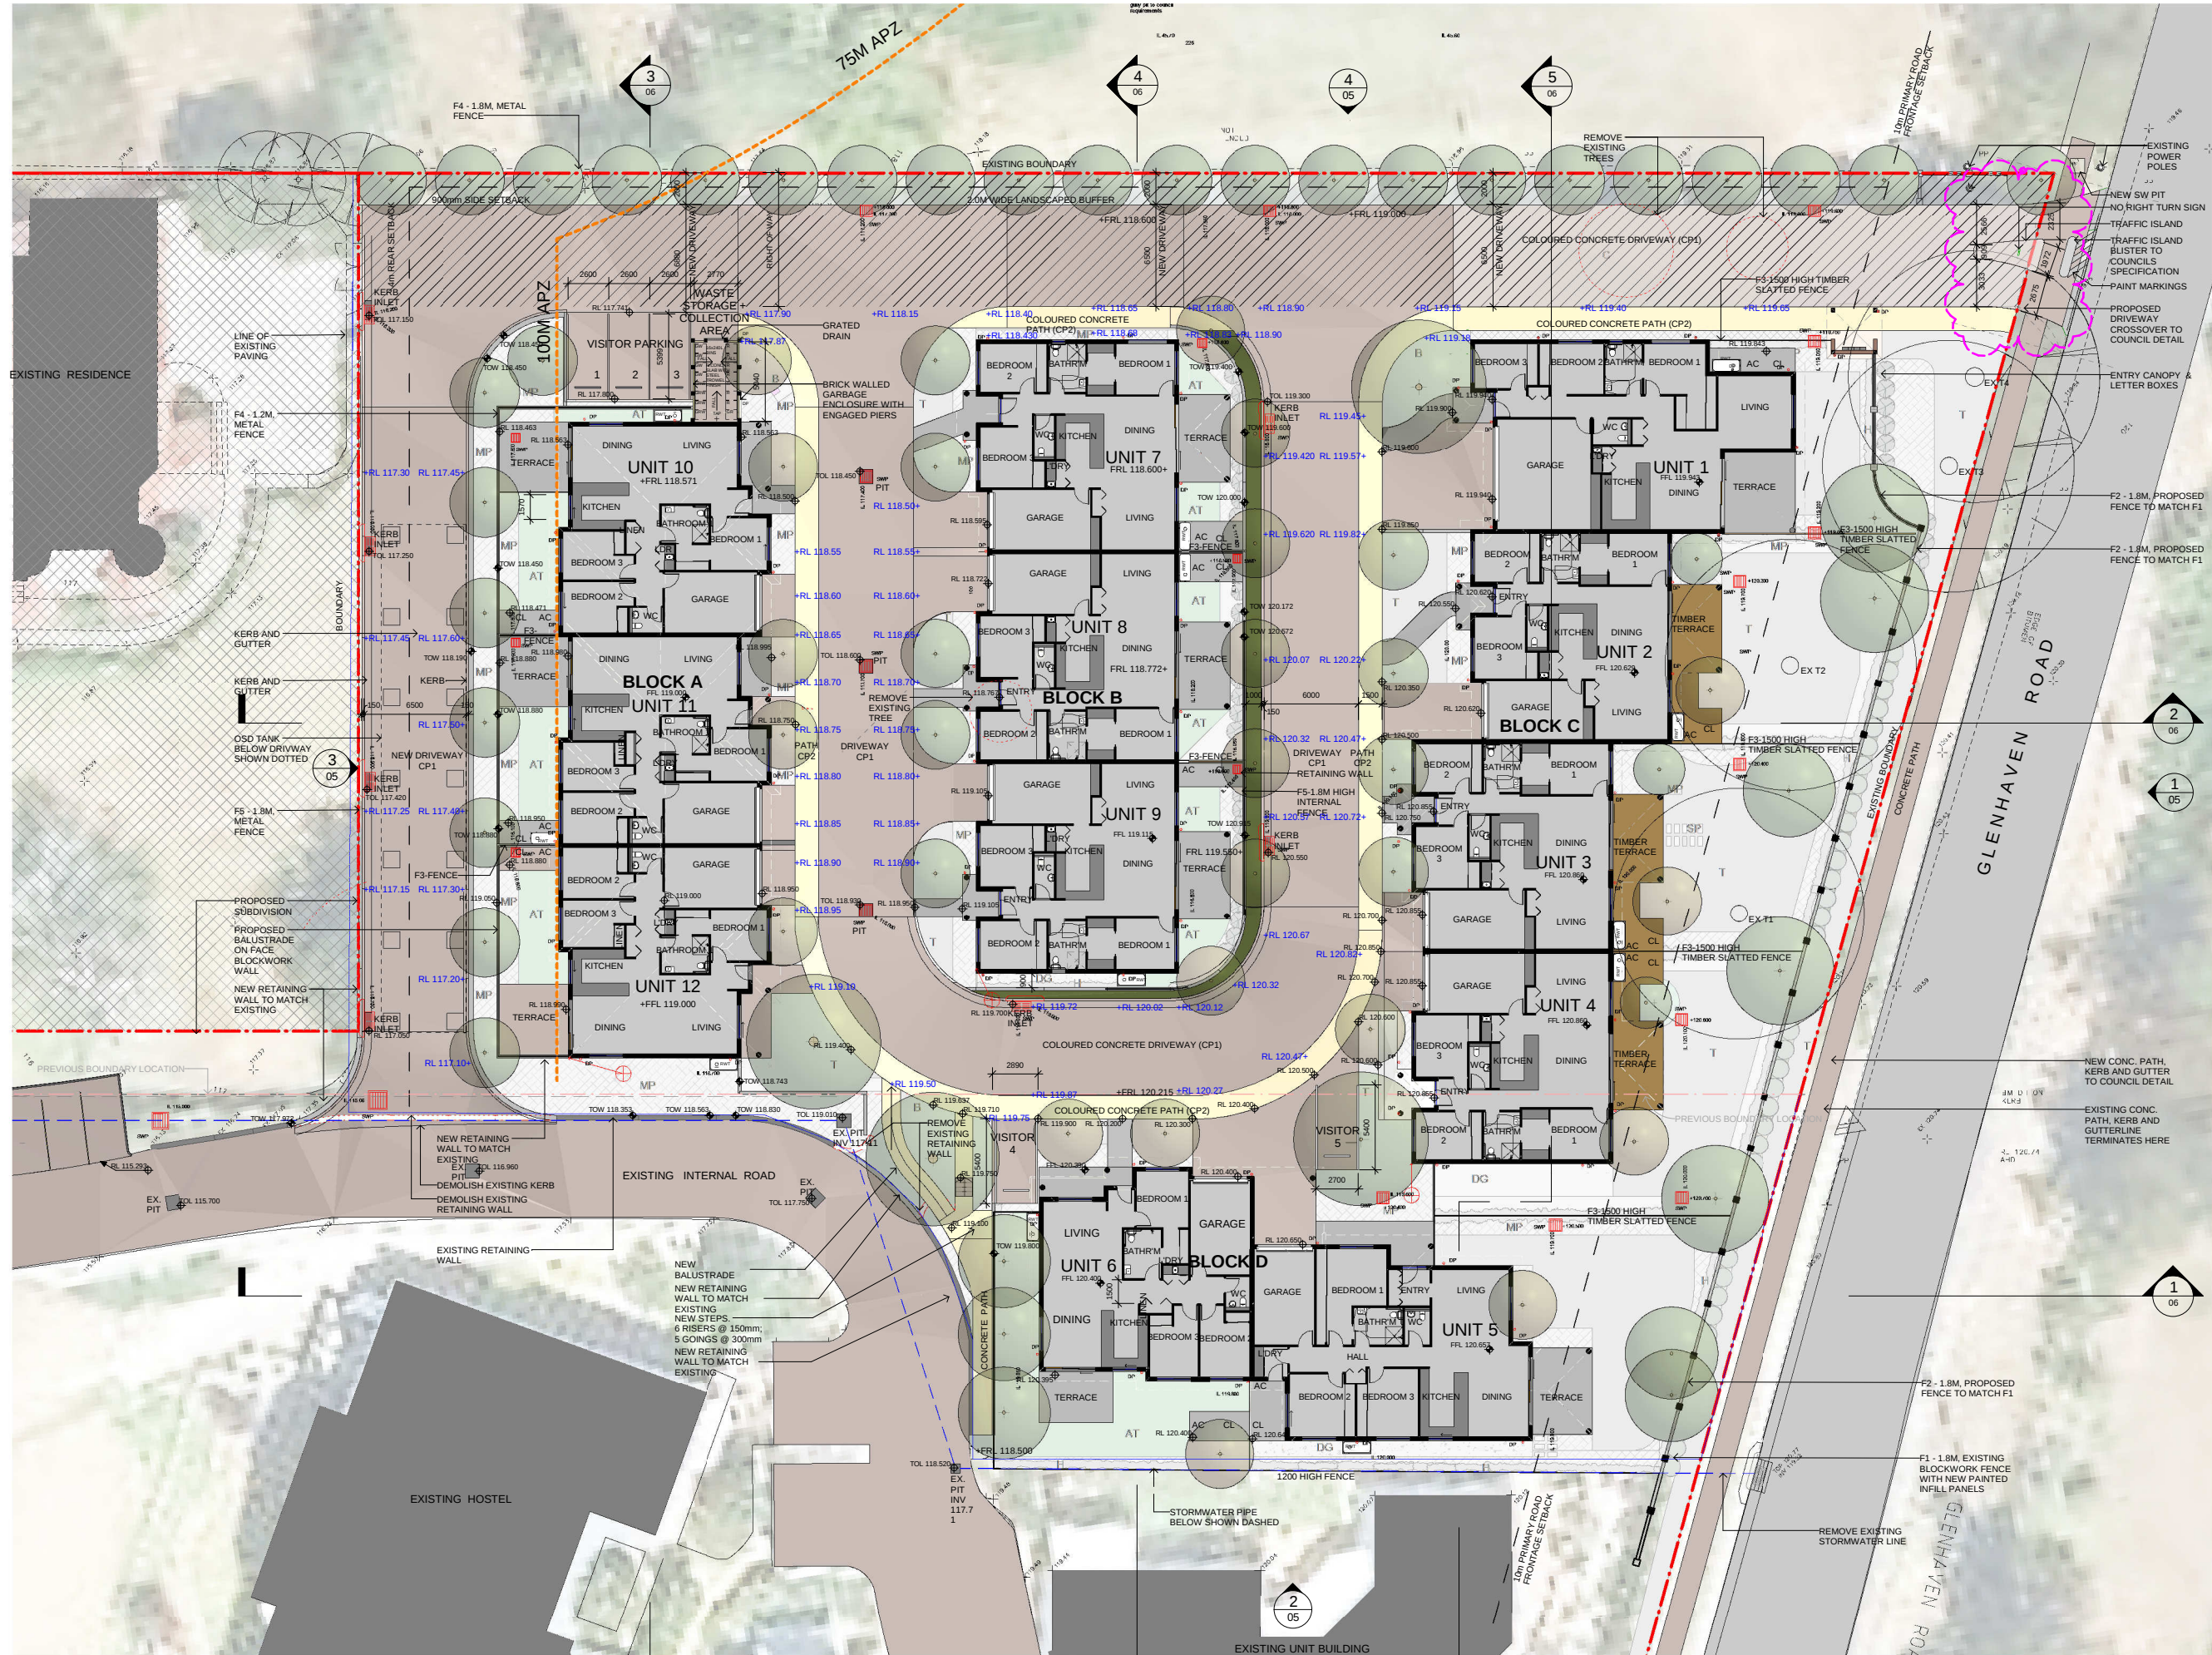

DEVELOPMENT
APPLICATION

Drawing Title
GROUND FLOOR PLAN

Project
GLENHAVEN GARDENS

at
140-146 Glenhaven Road, Glenhaven
for
Christian Brethren Community Services

Architect
NBR ARCHITECTURE.
Sydney
61 2 9922 2344
nbsarchitecture.com
Any form of replication of this drawing in full or in part without the written permission of NBR ARCHITECTURE Pty Ltd constitutes an infringement of the copyright.
Nominated Architects: Geoffrey Deane 3766; Andrew Duffin 5602; Garry Hodnett 5286
ABN 16 002 247 565

Date 21-May-18 2:51:50 PM
Scale 100@A1 or 200@A3
Drawing Reference 13253-DA-03
Revision 4

Issue				
No.	Date	Description	Chkd	
1	08/06/2017	Development Application	JV	
2	26/06/2017	Basix specification block	JV	
3	21/12/2017	U12 RL's, waste storage, Visitor Parking, Power poles, Traffic island blister added	JV	
4	21/5/18	Driveway Dimension Added	ARK	