

Lot 12, 132 Wentworth Avenue

Banksmeadow, 2019

Landscape Development Application

© 2016 Site Image (NSW) Pty Ltd ABN 44 801 262 380 as agent for Site Image NSW Partnership. All rights reserved. This drawing is copyright and shall not be reproduced or copied in any form or by any means (graphic, electronic or mechanical including photocopy) without the written permission of Site Image (NSW) Pty Ltd Any license, expressed or implied, to use this document for any purpose what so ever is restricted to the terms of the written agreement between Site Image (NSW) Pty Ltd and the instructing party.

The contractor shall check and verify all work on site (including work by others) before commencing the landscape installation. Any discrepancies are to be reported to the Project Manager or Landscape Architect prior to commencing work. Do not scale this drawing. Any required dimensions not shown shall be referred to the Landscape Architect for confirmation.


E	Architectural Coordination	LM	NM	02.12.2019
D	Architectural Coordination	LM	NM	21.01.2019
C	Architectural Coordination	SM	NM	16.01.2019
B	Amended plant schedule	LM	NM	18.12.2018
A	For comment	LM	NM	14.12.2018
Issue	Revision Description	Drawn	Check	Date

LEGEND

Drawing Schedule


Drawing Number	Drawing Title	Scale
000	Landscape Coversheet	N/A
101	Ground / L1 Composite Landscape Plan	1:300
501	Typical Details	As Shown

PLANT SCHEDULE				
Symbol	Botanic Name	Common Name	Mature Size (h x w) (m)	Pot Size
TREES				
Ac	<i>Angophora costata</i>	Smooth Barked Apple	12 x 5	75L
Cgl	<i>Casuarina glauca</i>	Swamp Oak	18 x 6	75L
Ca	<i>cupaniopsis anacardioides</i>	Tuckeroo	5 x 3	75L
Epu	<i>Eucalyptus punctata</i>	Grey Gum	10 x 8	75L
Era	<i>Eucalyptus racemosa x haemastoma</i>	Spotted Gum	6 x 8	75L
Ms	<i>Melaleuca styphelioides</i>	Prickly Leaved Paperbark	6 x 3	75L
SHRUBS & ACCENTS				
AsM	<i>Acmena smithii</i> var. <i>Minor</i> .	Lilly Pilly	2 x 1.5	300mm
De	<i>Doryanthes excelsa</i>	GyMEA Lily	1 x 1	300mm
Wf	<i>Westringia fruticosa</i>	Coastal Rosemary	1 x 1	300mm
GRASSES & GROUNDCOVERS				
LJR	<i>Liriope muscari</i> 'Just Right'	Liriope	1.5 x 1.5	140mm
Tj	<i>Trachelospermum jasminoides</i>	Star Jasmine	Spreading	140mm
MIXED GRASS MATRIX PLANTING				
Dc	<i>Dianella caerulea</i>	Blue Flax Lily	.5 x .5	50mm
In	<i>Isolepis nodosa</i>	Knobby Club Rush	0.5 x 0.6	50mm
Ju	<i>Juncus usitatus</i>	Tussock Rush	1 x 0.4	50mm
Li	<i>Lomandra longifolia</i>	Mat Rush	.7 x 1	50mm
Ta	<i>Themeda australis</i>	Tussock Rush	1 x .4	50mm

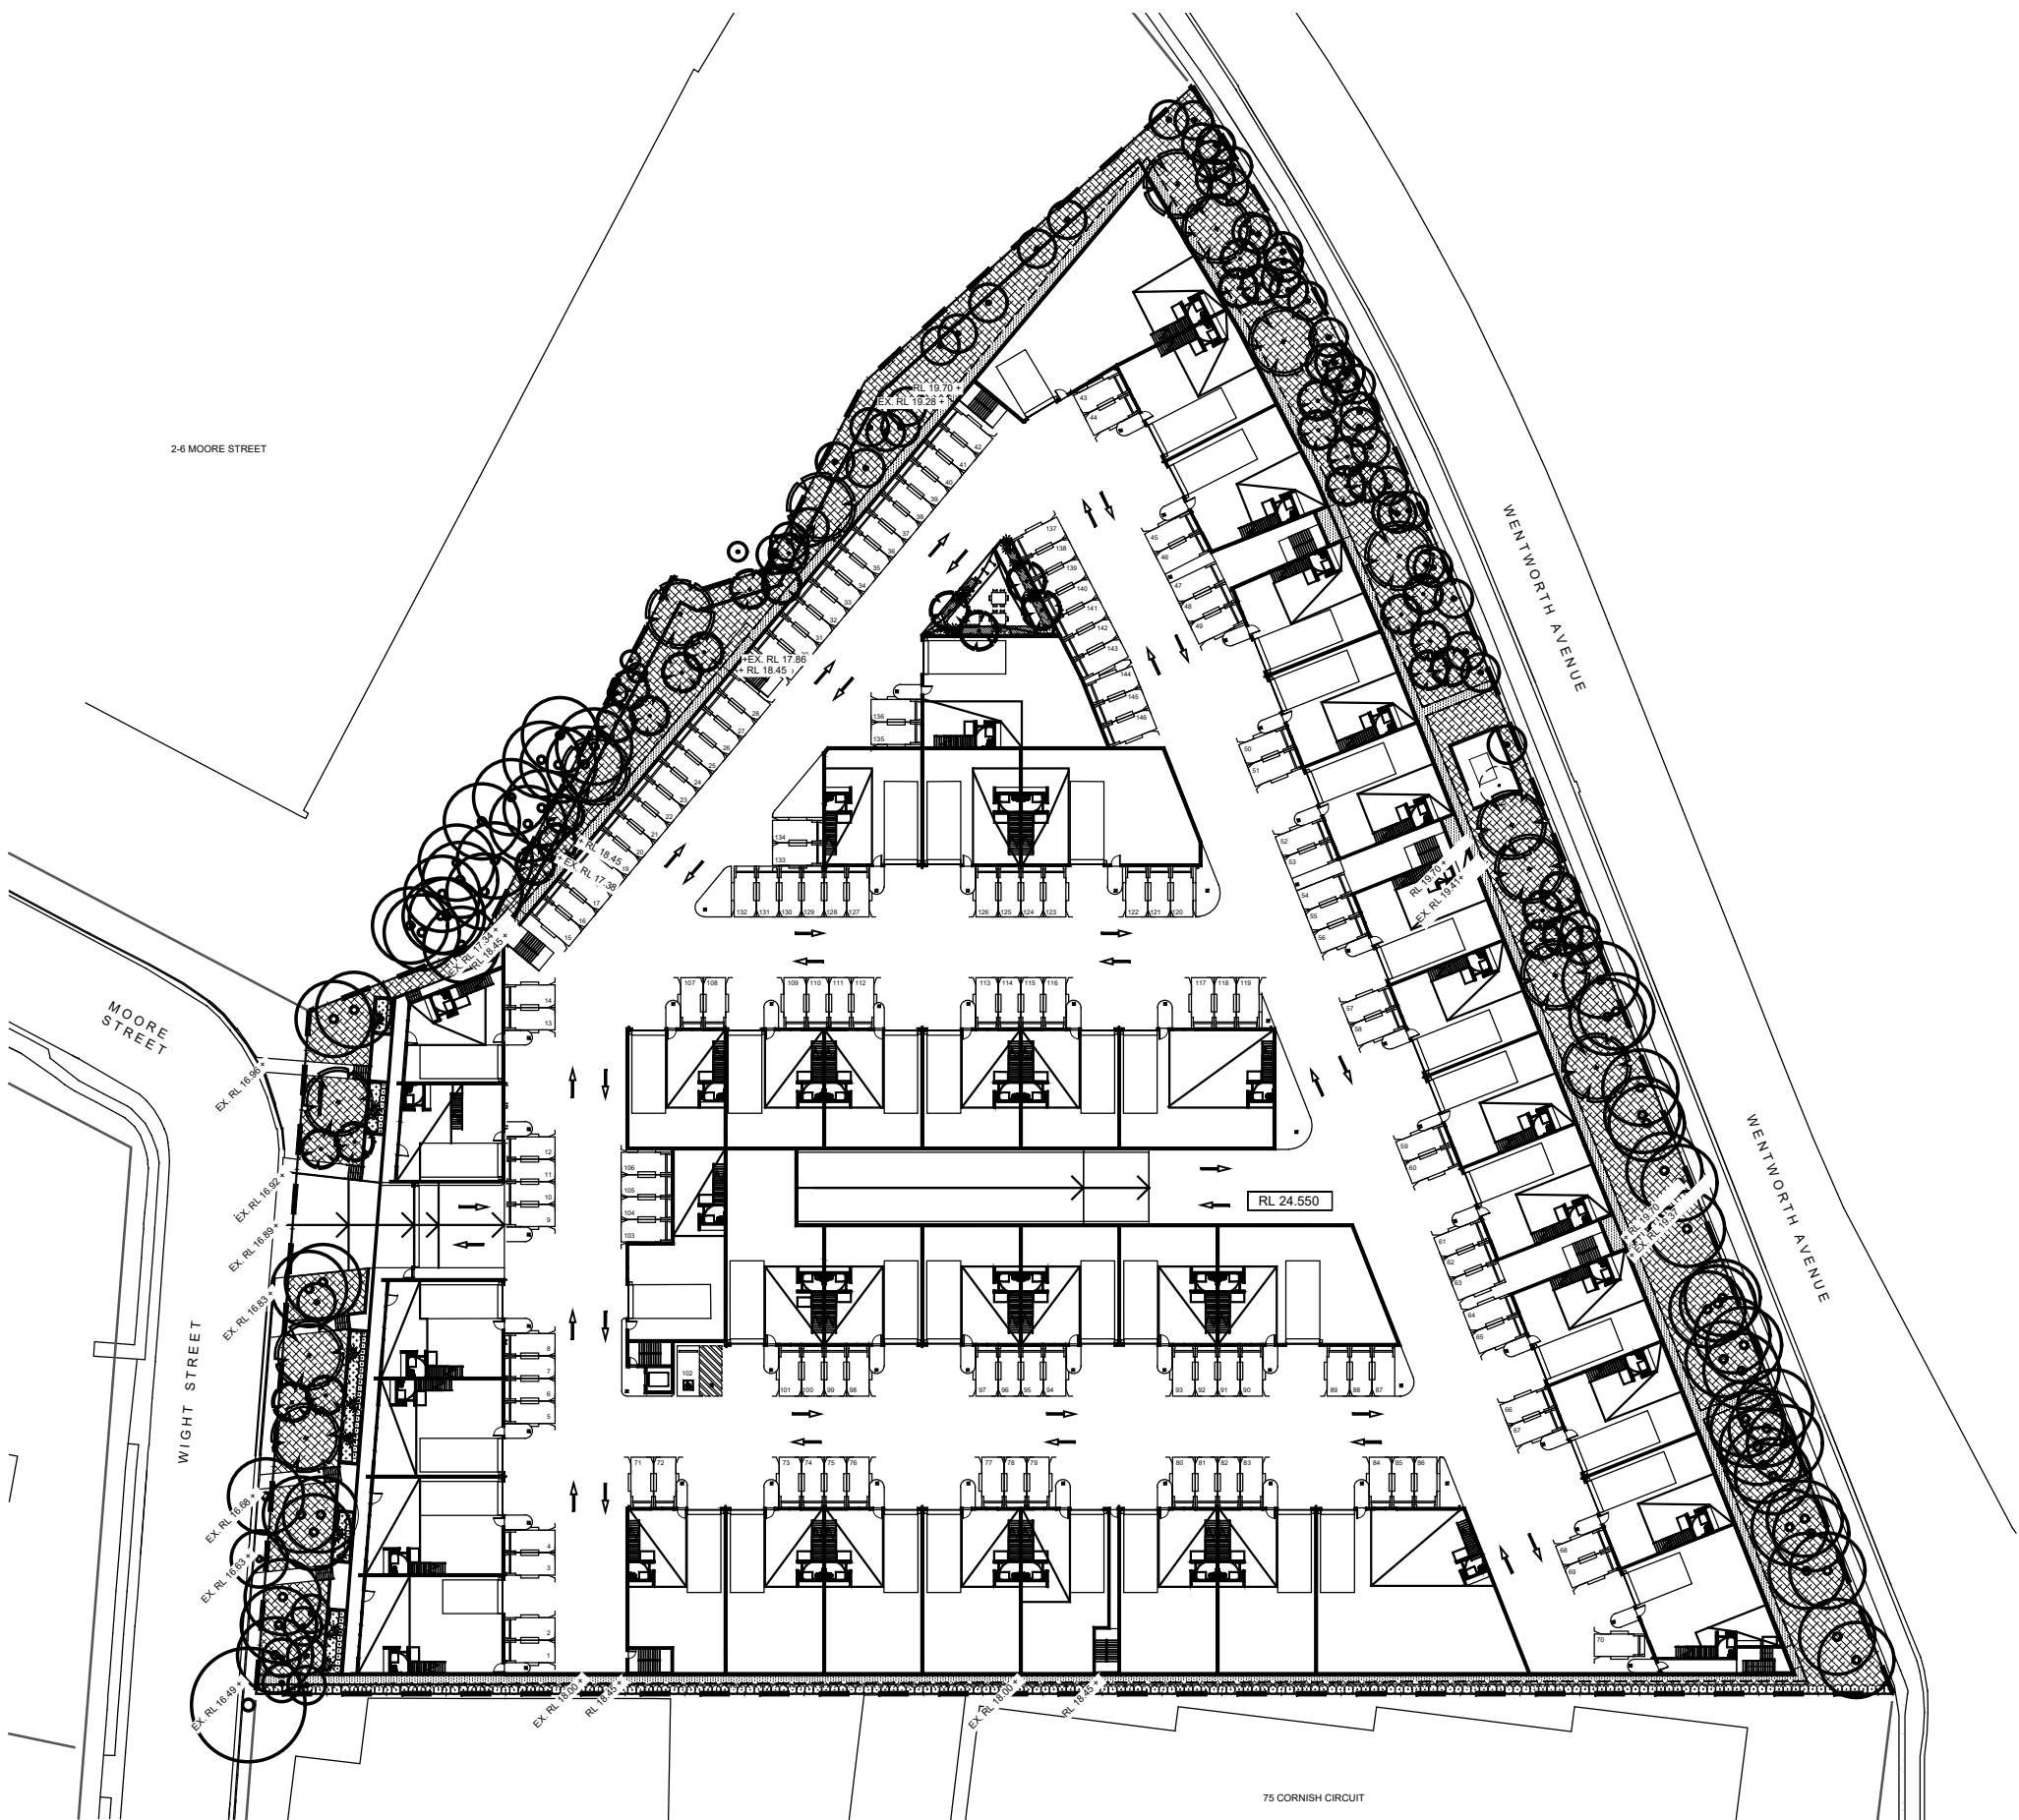

Site Plan

Key Plan:

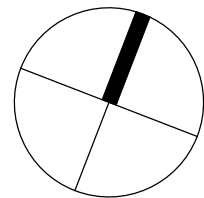

Client:
LEDA HOLDINGS PTY LTD

Project:
Lot 12, 132 Wentworth Avenue
Banksmeadow, 2019

SITE IMAGE
Level 1, 3-5 Baptist Street
Redfern NSW 2016
Australia
Tel: (61 2) 8332 5600
Fax: (61 2) 9698 2877
www.siteimage.com.au
Site Image (NSW) Pty Ltd
ABN 44 801 262 380



PRELIMINARY

Drawing Name:
Landscape Coversheet


Scale:
Job Number: Drawing Number: Issue:
SS18-4027 000 E

The contractor shall check and verify all work on site (including work by others) before commencing the landscape installation. Any discrepancies are to be reported to the Project Manager or Landscape Architect prior to commencing work. Do not scale this drawing. Any required dimensions not shown shall be referred to the Landscape Architect for confirmation.

E	Architectural Coordination	LM	NM	07.07.2020
D	Architectural Coordination	LM	NM	02.12.2019
C	Architectural Coordination	LM	NM	21.01.2019
B	Architectural Coordination	SM	NM	16.01.2019
A	For comment	LM	NM	14.12.2018
Issue	Revision Description	Drawn	Check	Date

LEGEND	
	Boundary Line
	Existing tree removed
	Existing tree retained
	Proposed Tree (Refer to plant schedule)
	Shrubs/accents (Refer to plant schedule)
	Groundcovers / grasses (Refer to plant schedule)
	Understory planting matrix (Refer to plant schedule)
	Mulch maintenance access

Key Plan:

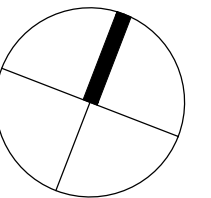

Client:
LEDA HOLDINGS PTY LTD

Project:
**Lot 12, 132 Wentworth Avenue
Banksmeadow, 2019**

SITE IMAGE

Level 1, 3-5 Baptist Street
Redfern NSW 2016
Australia
Tel: (61 2) 8332 5600
Fax: (61 2) 9698 2877
www.siteimage.com.au
Site Image (NSW) Pty Ltd
ABN 44 801 262 380
Landscape Architects

PRELIMINARY

Drawing Name:
**Ground / L1 Composite
Landscape Plan**

Scale: 1:300 @ A1
Job Number: Drawing Number: Issue:
SS18-4027 101 E

NOT FOR CONSTRUCTION

2-6 MOORE STREET

MOORE STREET




WIGHT STREET

WENTWORTH AVENUE

WENTWORTH AVENUE

194 SM

A1

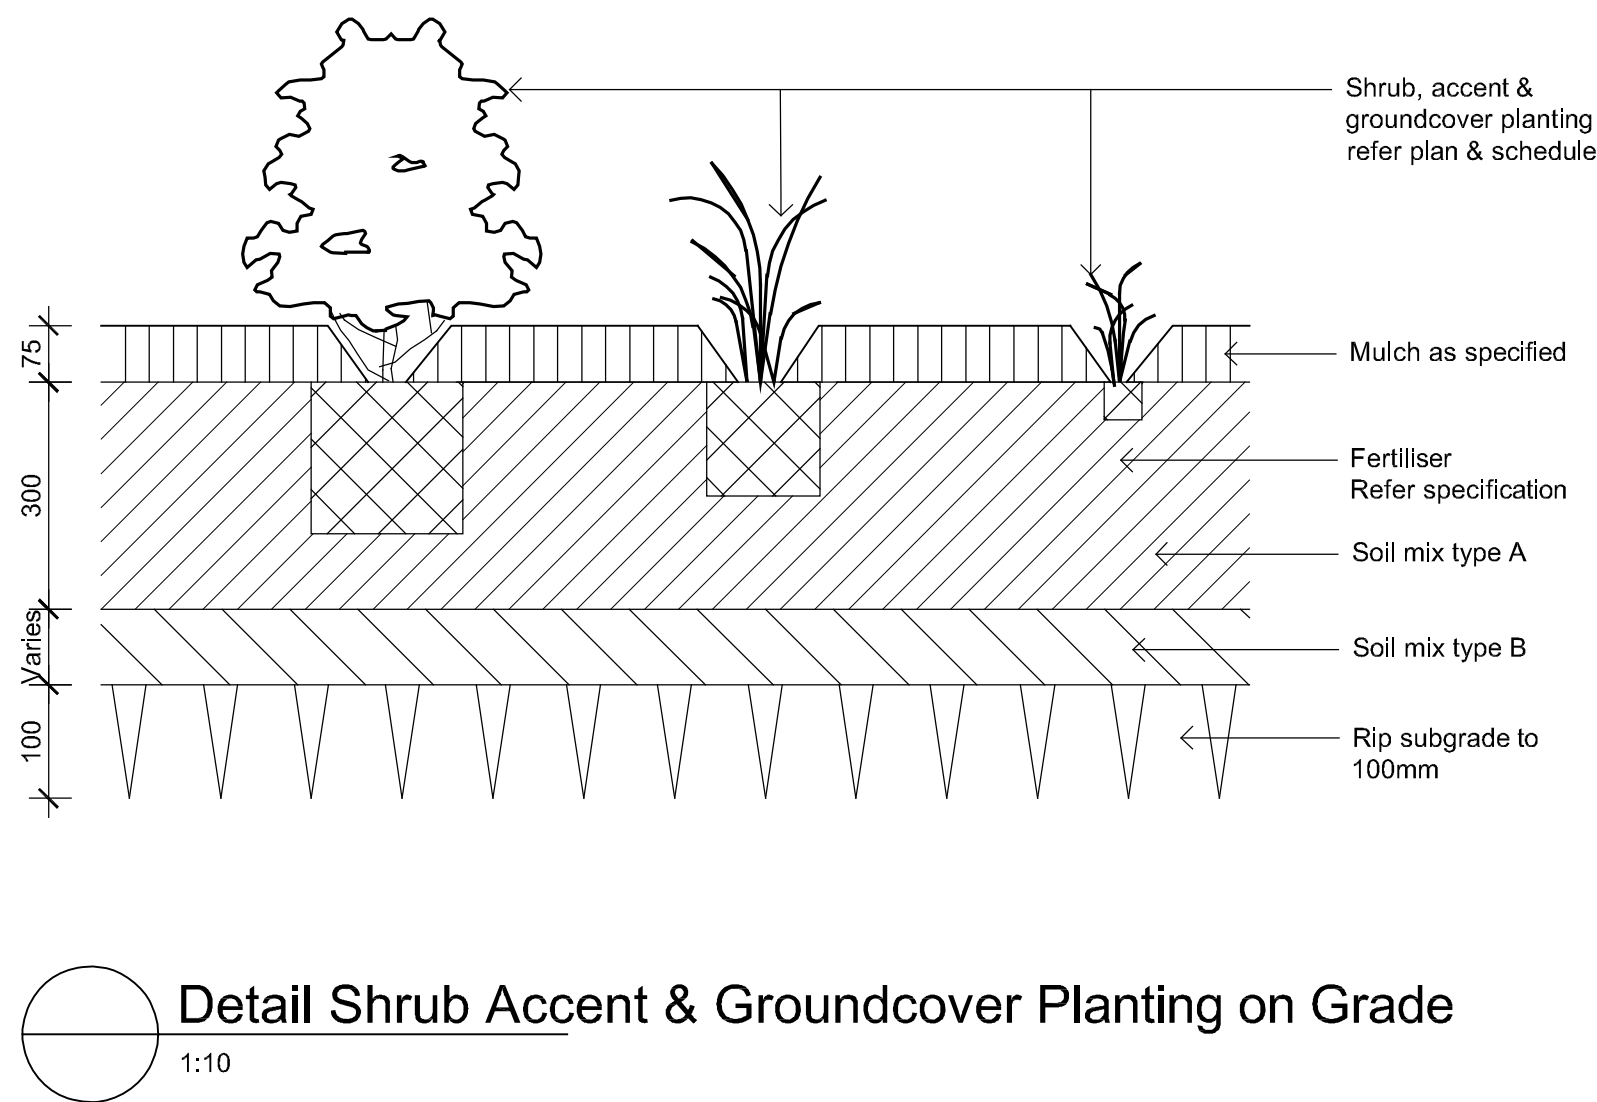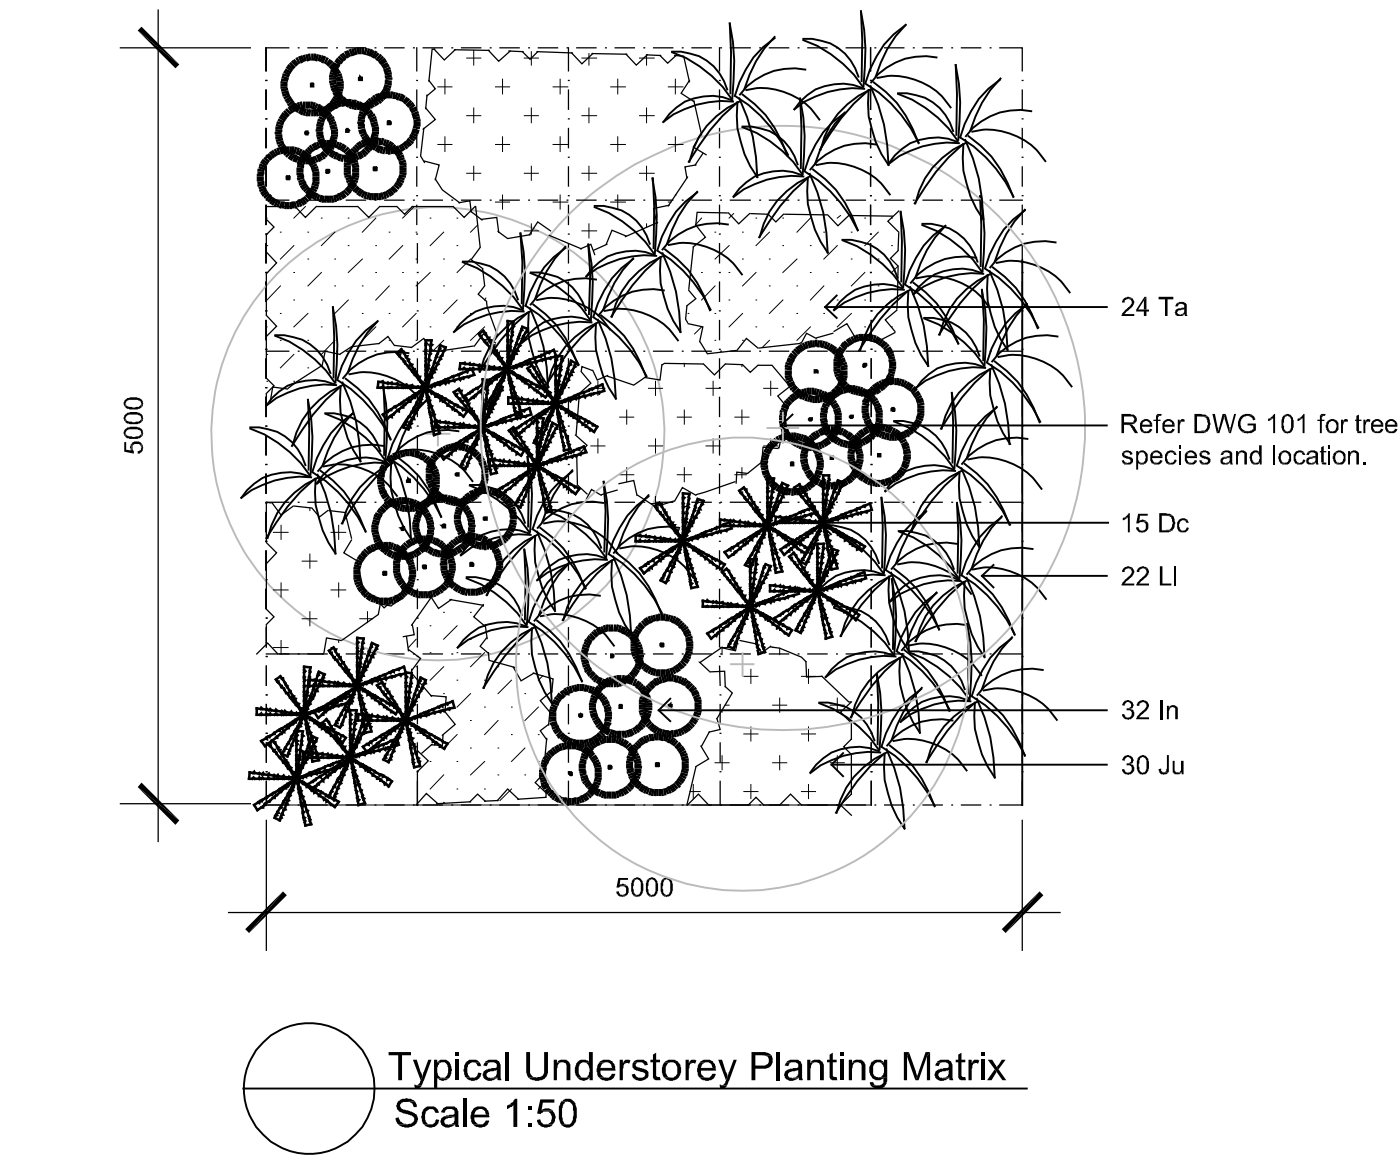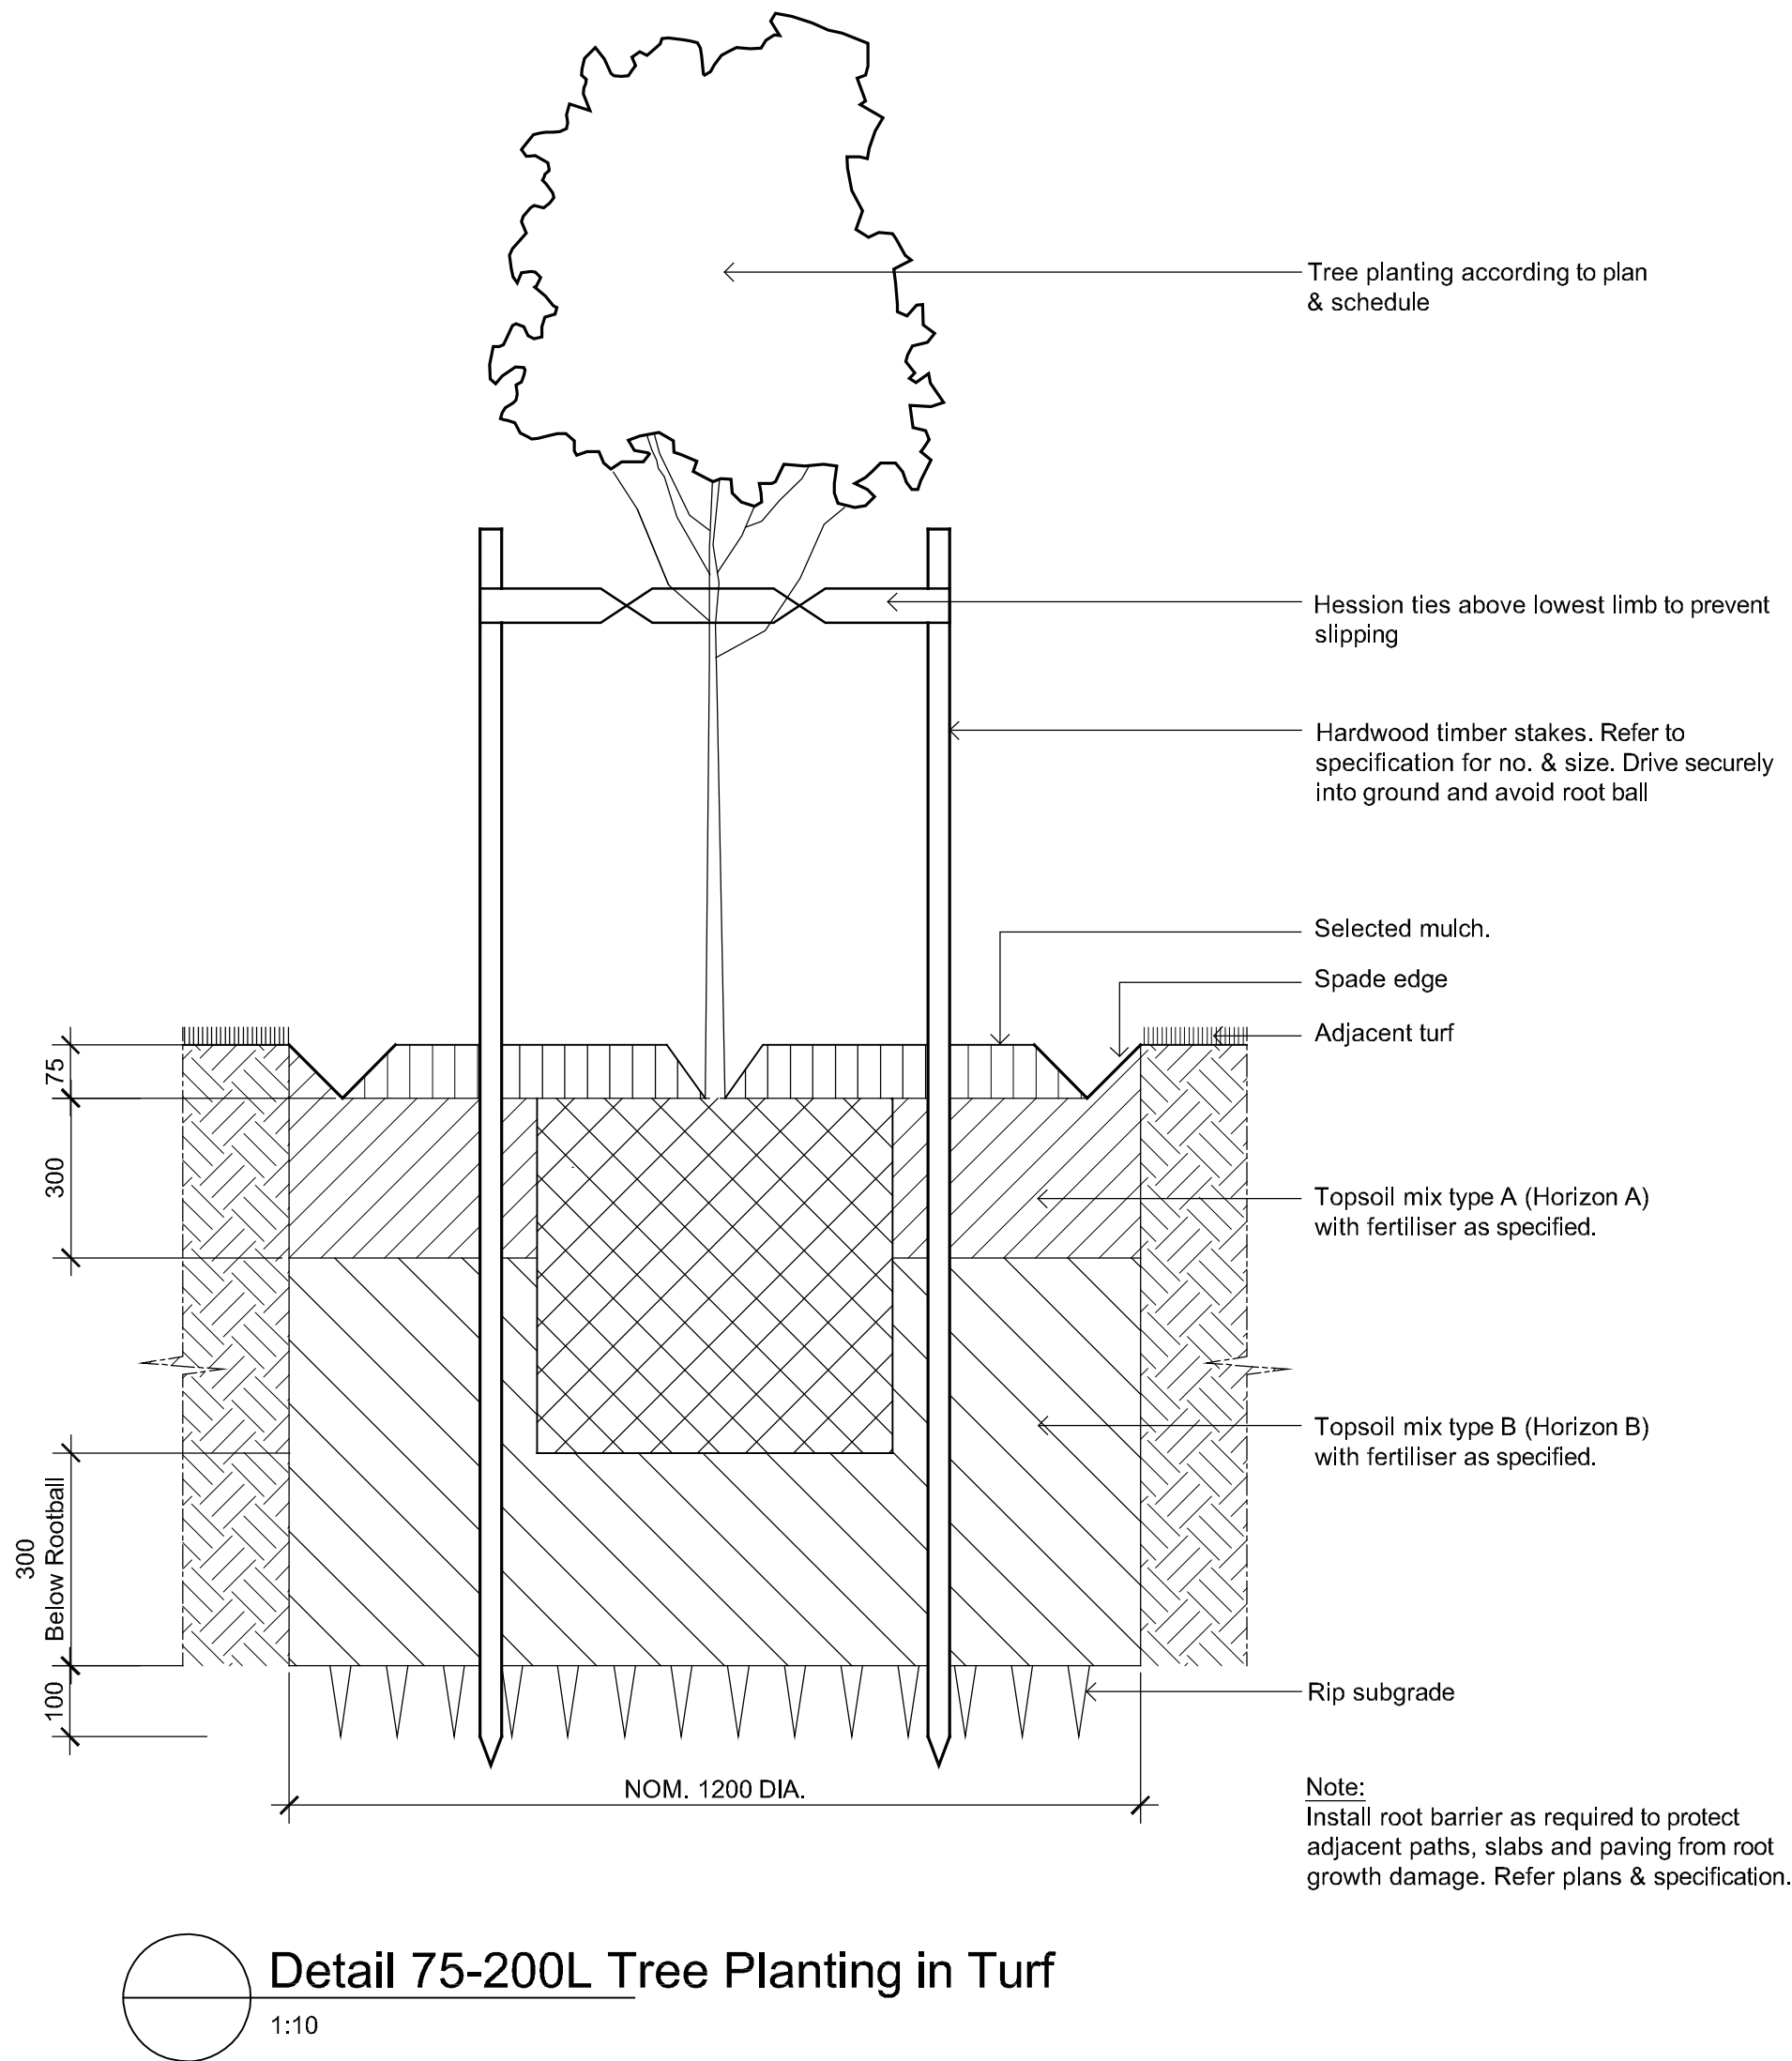


© 2016 Site Image (NSW) Pty Ltd ABN 44 801 262 380 as agent for Site Image NSW Partnership. All rights reserved. This drawing is copyright and shall not be reproduced or copied in any form or by any means (graphic, electronic or mechanical including photocopy) without the written permission of Site Image (NSW) Pty Ltd Any license, expressed or implied, to use this document for any purpose what so ever is restricted to the terms of the written agreement between Site Image (NSW) Pty Ltd and the instructing party.

The contractor shall check and verify all work on site (including work by others) before commencing the landscape installation. Any discrepancies are to be reported to the Project Manager or Landscape Architect prior to commencing work. Do not scale this drawing. Any required dimensions not shown shall be referred to the Landscape Architect for confirmation.

A	For comment	LM	NM	14.12.2018	
Issue	Revision	Description	Drawn	Check	Date

LEGEND	
	Boundary Line
	Existing tree removed
	Existing tree retained
	Proposed Tree (Refer to plant schedule)
	Shrubs/accents (Refer to plant schedule)
	Groundcovers / grasses (Refer to plant schedule)
	Understorey planting matrix (Refer to plant schedule)
	Mulch maintenance access

Key Plan:

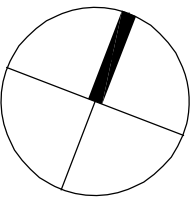

Client:
LEDA HOLDINGS PTY LTD

Project:
**Lot 12, 132 Wentworth Avenue
Banksmeadow, 2019**

S I T E I M A G E

Level 1, 3-5 Baptist Street
Redfern NSW 2016
Australia

Tel: (61 2) 8332 5600
Fax: (61 2) 9698 2877
www.siteimage.com.au

Site Image (NSW) Pty Ltd
ABN 44 801 262 380

Landscape Architects

PRELIMINARY

Drawing Name:
Typical Details

Scale: 1:300 @ A1
Job Number: Drawing Number: Issue:
SS18-4027 501 A