

# BURWOOD UNITING CHURCH

## Concept Development Application Resubmission August 2020

### Architectural Drawings List

- 134 Burwood Rd\_Illustrative\_DA-100-001\_ Site Context plan & Site Analysis.pdf
- 134 Burwood Rd\_Illustrative\_DA-100-002\_ Urban Design Principles.pdf
- 134 Burwood Rd\_Illustrative\_DA-110-001\_ Basement 1.pdf
- 134 Burwood Rd\_Illustrative\_DA-110-002\_ Ground Level.pdf
- 134 Burwood Rd\_Illustrative\_DA-110-003\_ Upper Ground.pdf
- 134 Burwood Rd\_Illustrative\_DA-110-004\_ Level 1.pdf
- 134 Burwood Rd\_Illustrative\_DA-110-005\_ Level 2.pdf
- 134 Burwood Rd\_Illustrative\_DA-110-006\_ Level 3.pdf
- 134 Burwood Rd\_Illustrative\_DA-110-007\_ Apartments - Level 4.pdf
- 134 Burwood Rd\_Illustrative\_DA-110-008\_ Apartments Mezzanine - Level 5.pdf
- 134 Burwood Rd\_Illustrative\_DA-110-009\_ Apartments - Level 6.pdf
- 134 Burwood Rd\_Illustrative\_DA-110-010\_ Apartments Mezzanine - Level 7.pdf
- 134 Burwood Rd\_Illustrative\_DA-110-011\_ Apartments - Level 8.pdf
- 134 Burwood Rd\_Illustrative\_DA-110-012\_ Apartments - Level 9.pdf
- 134 Burwood Rd\_Illustrative\_DA-110-013\_ Apartments Upper Levels.pdf
- 134 Burwood Rd\_Illustrative\_DA-110-014\_ Apartments Upper Levels - Option 2.pdf
- 134 Burwood Rd\_Illustrative\_DA-110-015\_ Roof Garden + Plant - Level 25.pdf
- 134 Burwood Rd\_Illustrative\_DA-110-016\_ Roof - Level 26.pdf
- 134 Burwood Rd\_Illustrative\_DA-250-001\_ Burwood Road.pdf
- 134 Burwood Rd\_Illustrative\_DA-250-002\_ George Street Elevation.pdf
- 134 Burwood Rd\_Illustrative\_DA-250-003\_ East Elevation.pdf
- 134 Burwood Rd\_Illustrative\_DA-350-001\_ Longitudinal Section 1.pdf
- 134 Burwood Rd\_Illustrative\_DA-350-002\_ Longitudinal Section 2.pdf
- 134 Burwood Rd\_Illustrative\_DA-350-003\_ Cross Section 1.pdf
- 134 Burwood Rd\_Illustrative\_DA-350-004\_ Cross Section 2.pdf
- 134 Burwood Rd\_Illustrative\_DA-350-005\_ Cross Section 3.pdf

- 134 Burwood Rd\_Envelope\_DA-820-001\_ Basement 1-5.pdf
- 134 Burwood Rd\_Envelope\_DA-820-002\_ Ground Level.pdf
- 134 Burwood Rd\_Envelope\_DA-820-003\_ Upper Ground.pdf
- 134 Burwood Rd\_Envelope\_DA-820-004\_ Level 1.pdf
- 134 Burwood Rd\_Envelope\_DA-820-005\_ Level 2-3.pdf
- 134 Burwood Rd\_Envelope\_DA-820-006\_ Level 4.pdf
- 134 Burwood Rd\_Envelope\_DA-820-007\_ Apartments - Level 5-7.pdf
- 134 Burwood Rd\_Envelope\_DA-820-008\_ Apartments - Level 8-9.pdf
- 134 Burwood Rd\_Envelope\_DA-820-009\_ Apartments - Level 10-24.pdf
- 134 Burwood Rd\_Envelope\_DA-820-010\_ Roof Garden + Plant - Level 25.pdf
- 134 Burwood Rd\_Envelope\_DA-820-101\_ Longitudinal Section 1.pdf
- 134 Burwood Rd\_Envelope\_DA-820-102\_ Cross Section 2.pdf



NOTES  
THIS DRAWING IS COPYRIGHT © OF TURNER. NO REPRODUCTION WITHOUT PERMISSION. UNLESS NOTED  
OTHERWISE, THIS DRAWING IS NOT FOR CONSTRUCTION. ALL DIMENSIONS AND LEVELS ARE TO BE CHECKED  
ON SITE PRIOR TO THE COMMENCEMENT OF WORK. INFORM TURNER OF ANY DISCREPANCIES FOR  
CLARIFICATION BEFORE PROCEEDING WITH WORK. DRAWINGS ARE NOT TO BE SCALED. USE ONLY FIGURED  
DIMENSIONS. REFER TO CONSULTANT DOCUMENTATION FOR FURTHER INFORMATION.

CLIENT  
Burwood Uniting Church

DLCS Quality Endorsed Company ISO 9001:2008, Registration Number 20476  
Nominated Architect Nicholas Turner 4555, A/NZ BS 5400:2011

Rev	Date	Approved by	Revision Notes
J	14.08.20	ANM	REVISED DA SUBMISSION

Project Title  
**CONCEPT DEVELOPMENT APPLICATION**  
134 Burwood Road Burwood NSW 2134

Drawing Title  
**GENERAL**  
Cover Sheet\_Drawings

Scale	Project No.	Drawn by	North
NTS	<b>14012</b>	DC	
Status	Dwg No. <b>DA-000-002</b>	Rev	J
For Information			

**TURNER**

Level 7 ONE Oxford Street  
Darlinghurst NSW 2010  
AUSTRALIA  
T +61 2 8668 0000  
F +61 2 8668 0088  
turnerstudio.com.au


**Burwood Uniting Church**  
**Illustrative Scheme**

**TURNER**







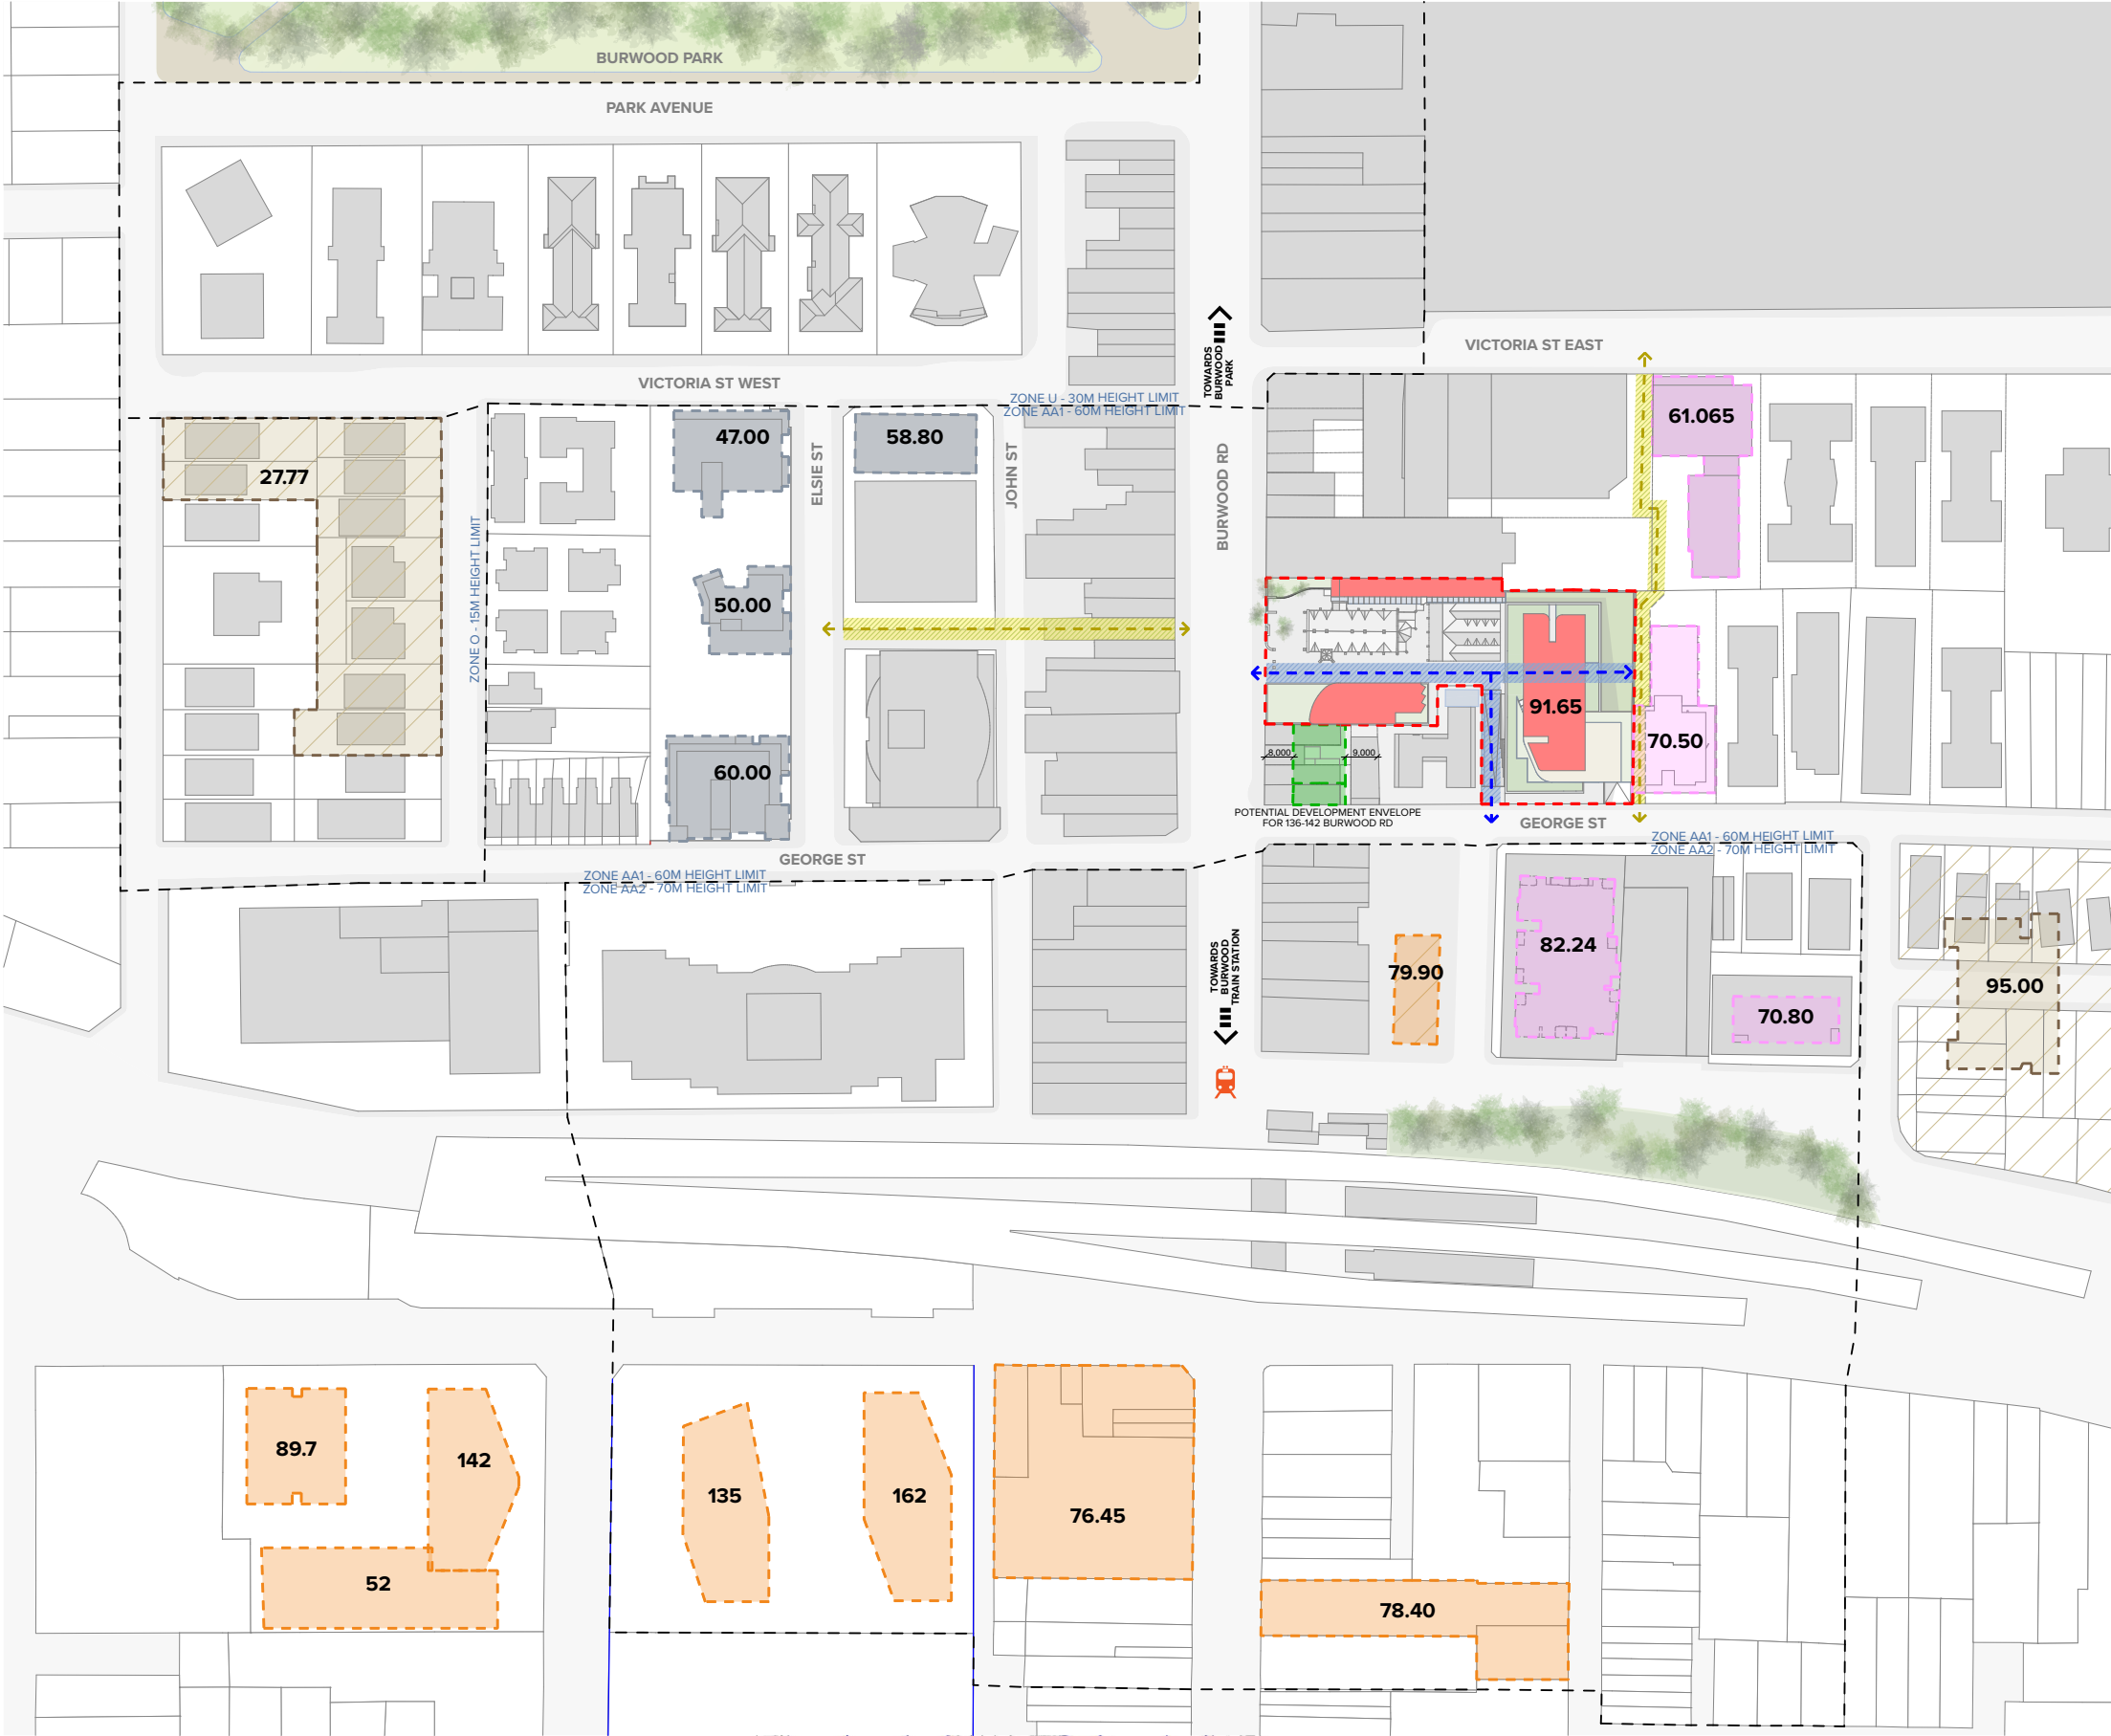

**LEGEND:**

- SITE AREA
- PROPOSED BUILDINGS
- COMPLETED / UNDER CONSTRUCTION BUILDING HEIGHTS
- APPROVED BUILDING HEIGHTS
- UNDER ASSESSMENT BUILDING HEIGHTS
- EXISTING BUILDING HEIGHT
- POTENTIAL DEVELOPMENT ENVELOPE
- PROPOSED PEDESTRIAN LINK - DCP
- PROPOSED PUBLIC SPACE THRU-SITE LINK
- BUILDING HEIGHT PRECINCTS
- BURWOOD TRAIN STATION

**NOTES**  
THIS DRAWING IS COPYRIGHT © OF TURNER. NO REPRODUCTION WITHOUT PERMISSION. UNLESS NOTICED OTHERWISE, THIS DRAWING IS NOT FOR CONSTRUCTION. ALL DIMENSIONS AND LEVELS ARE TO BE CHECKED ON SITE PRIOR TO THE COMMENCEMENT OF WORK. INFORM TURNER OF ANY DISCREPANCIES FOR CLARIFICATION BEFORE PROCEEDING WITH WORK. DRAWINGS ARE NOT TO BE SCALED. USE ONLY FIGURED DIMENSIONS. REFER TO CONSULTANT DOCUMENTATION FOR FURTHER INFORMATION.

**CLIENT**  
Burwood Uniting Church

DLCS Quality Endorsed Company ISO 9001:2008, Registration Number 20476  
Nominated Architect: Nicholas Turner, 6555, A/NZ B6, 504/504 511

Rev	Date	Approved By	Revision Notes
J	14.08.20	ANM	REVISED DA SUBMISSION


**Project Title**  
RESIDENTIAL/RETAIL DEVELOPMENT  
134 Burwood Road Burwood NSW 2134

**Drawing Title**  
Indicative Site Plans  
Urban Design Principles

Scale	Project No.	Drawn by	North
1:1000 @A1, 50% @A3	14012	DC	↑
Status	Dwg No.	Rev	J
For Information	DA-100-002		

**TURNER**  
Level 7 ONE Oxford Street  
Darlinghurst NSW 2010  
AUSTRALIA  
T +61 2 8868 0000  
F +61 2 8868 0088  
turnerstudio.com.au



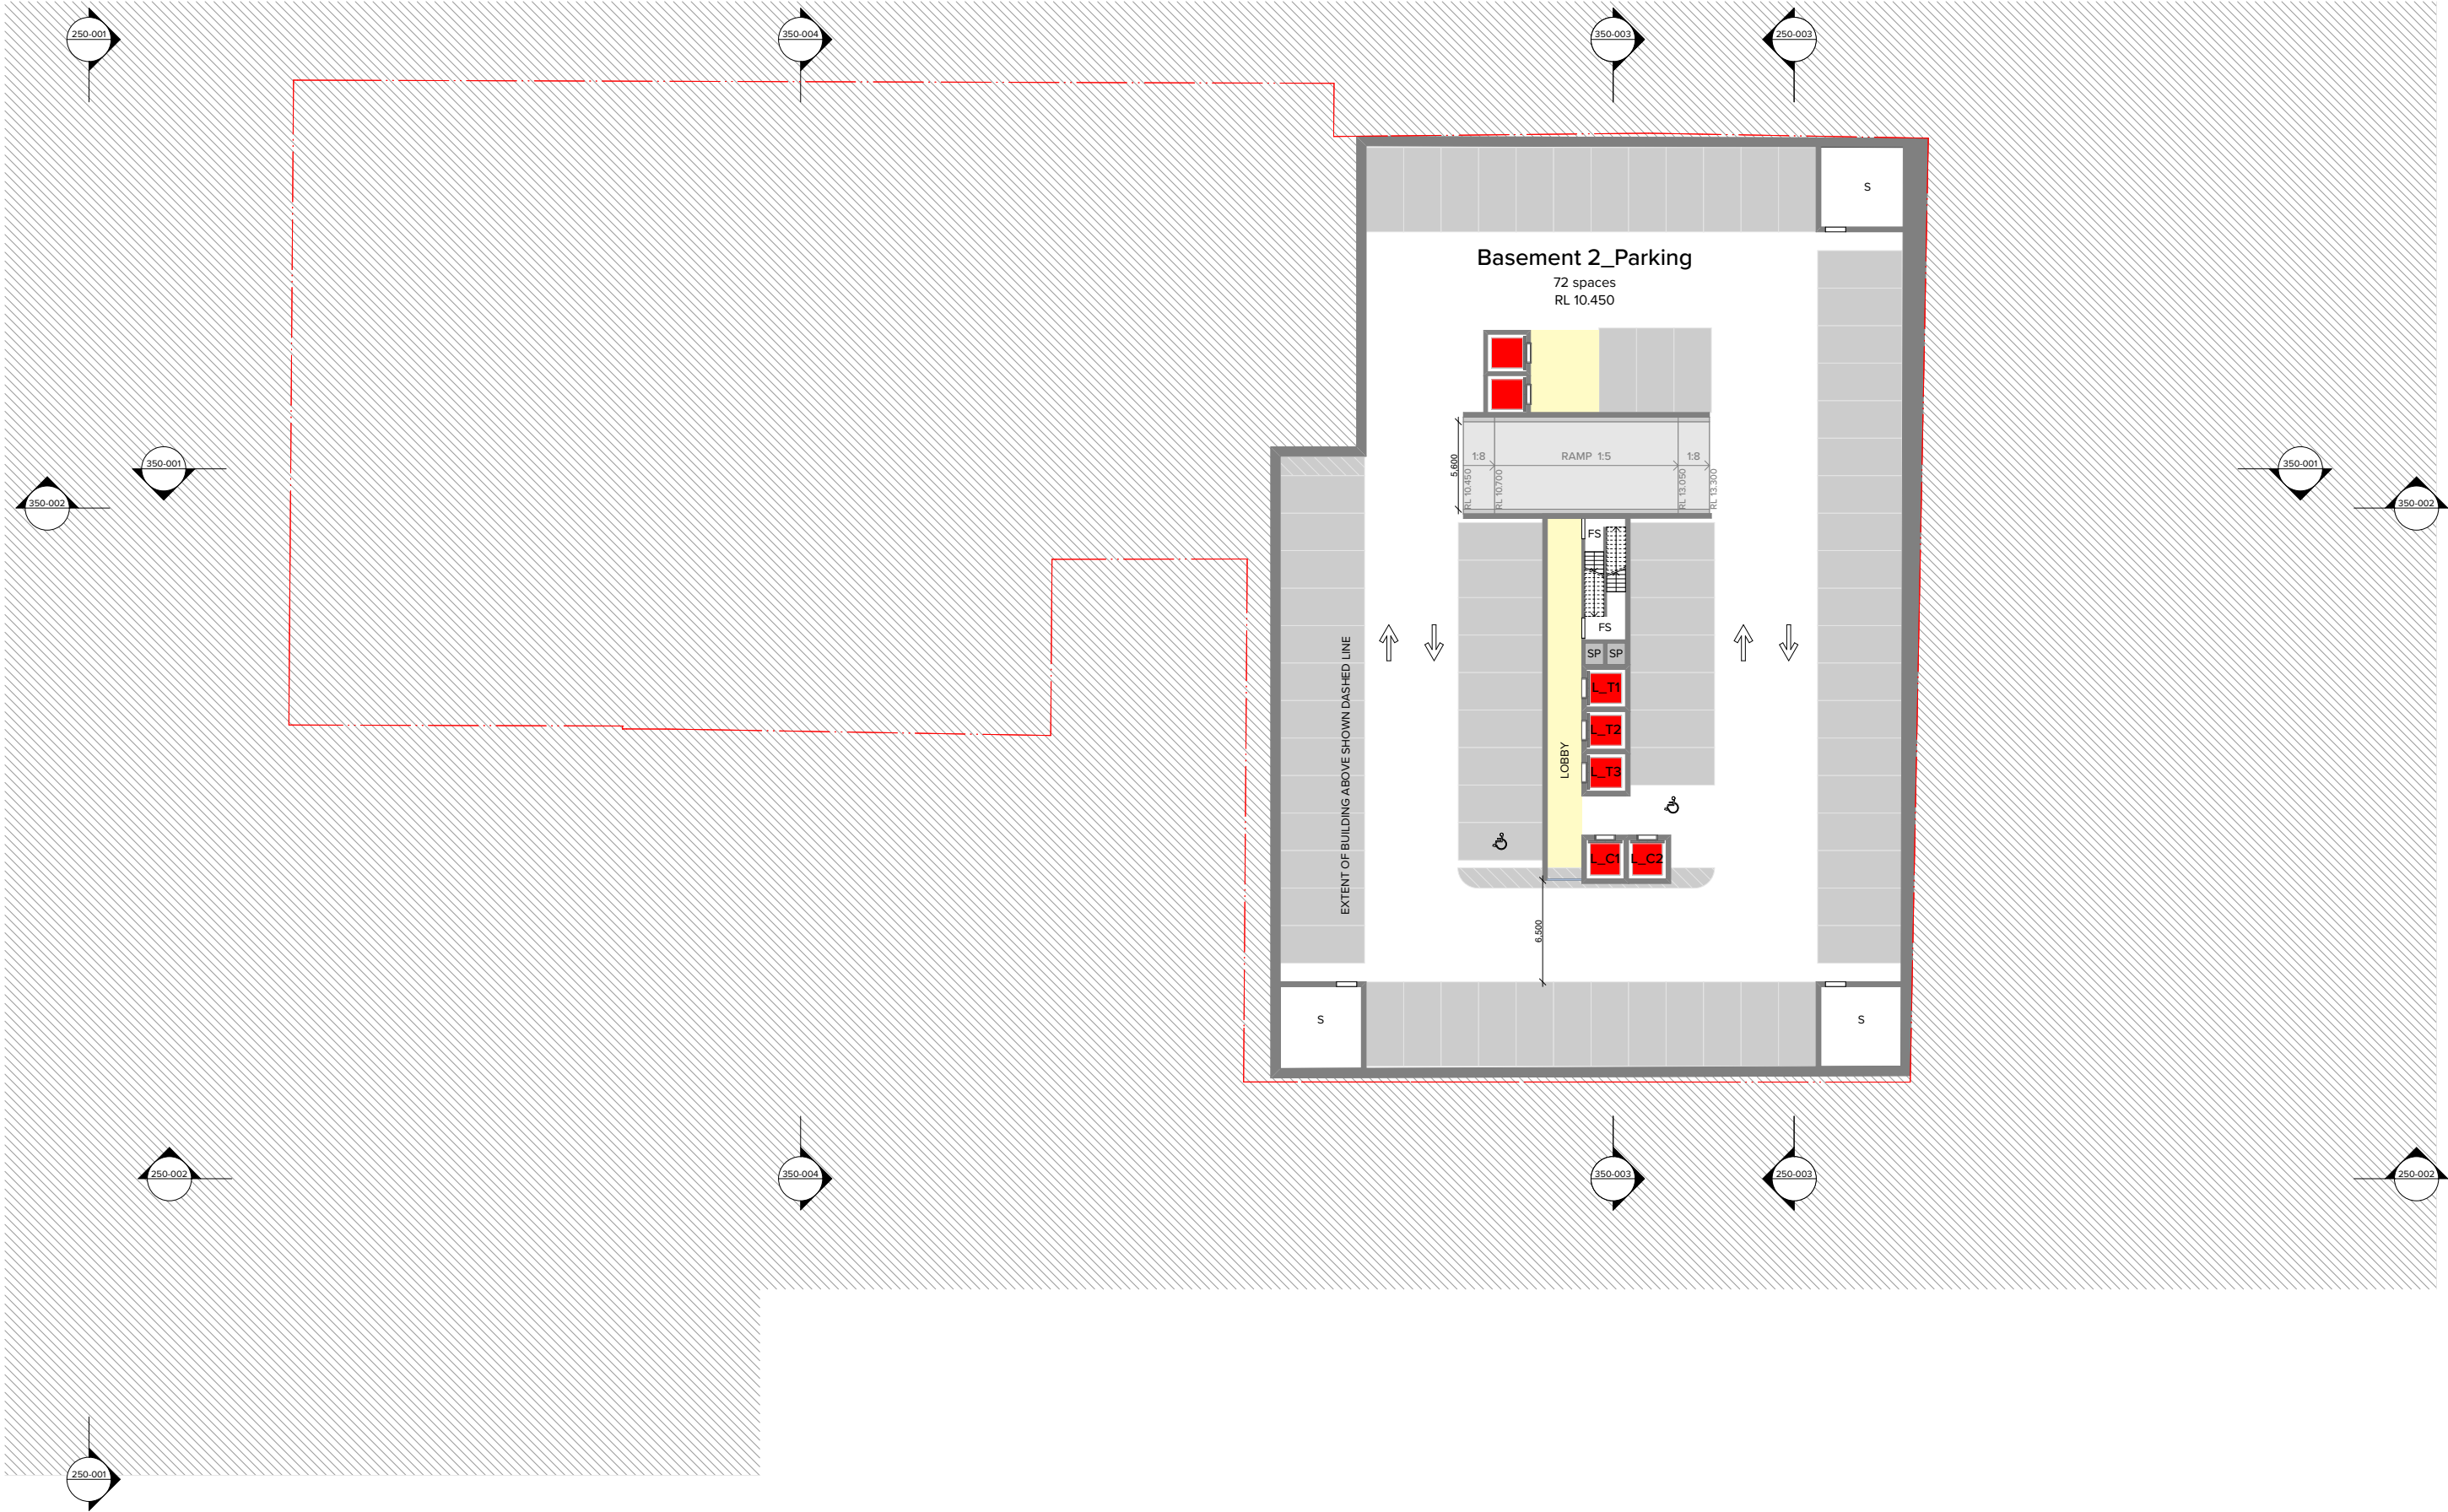

NOTES  
THIS DRAWING IS COPYRIGHT © OF TURNER. NO REPRODUCTION WITHOUT PERMISSION. UNLESS NOTED OTHERWISE THIS DRAWING IS NOT FOR CONSTRUCTION. ALL DIMENSIONS AND LEVELS ARE TO BE CHECKED ON SITE PRIOR TO THE COMMENCEMENT OF WORK. INFORM TURNER OF ANY DISCREPANCIES FOR CLARIFICATION BEFORE PROCEEDING WITH WORK. DRAWINGS ARE NOT TO BE SCALED. USE ONLY FIGURED DIMENSIONS. REFER TO CONSULTANT DOCUMENTATION FOR FURTHER INFORMATION.

CLIENT  
Burwood Uniting Church

DLCS Quality Endorsed Company ISO 9001:2008, Registration Number 20476  
Nominated Architect Nicholas Turner 6050, ABN 86 504 084 971

Rev	Date	Approved by	Revision Notes
J	14.08.20	ANM	REVISED DA SUBMISSION

Project Title  
**RESIDENTIAL/RETAIL DEVELOPMENT**  
134 Burwood Road Burwood NSW 2134

Drawing Title  
**Illustrative Scheme - GA Plans**  
Basement 2-5 Typical

Scale	Project No.	Drawn by	North
1:200 @A1, 50% @A3	<b>14012</b>	DC	↑
Status	Dwg No.	Rev	
For Information	<b>DA-110-000</b>	<b>J</b>	

**TURNER**

Level 7 ONE Oxford Street  
Darlinghurst NSW 2010  
AUSTRALIA  
T +61 2 8868 0000  
F +61 2 8868 0088  
turnerstudio.com.au





NOTES  
THIS DRAWING IS COPYRIGHT © OF TURNER. NO REPRODUCTION WITHOUT PERMISSION. UNLESS NOTED OTHERWISE THIS DRAWING IS NOT FOR CONSTRUCTION. ALL DIMENSIONS AND LEVELS ARE TO BE CHECKED ON SITE PRIOR TO THE COMMENCEMENT OF WORK. INFORM TURNER OF ANY DISCREPANCIES FOR CLARIFICATION BEFORE PROCEEDING WITH WORK. DRAWINGS ARE NOT TO BE SCALED. USE ONLY FIGURED DIMENSIONS. REFER TO CONSULTANT DOCUMENTATION FOR FURTHER INFORMATION.

CLIENT  
Burwood Uniting Church

DLCS Quality Endorsed Company ISO 9001:2008, Registration Number 20476  
Nominated Architect Nicholas Turner 4950, A/NZ BS 5400:2011

Rev	Date	Approved by	Revision Notes
J	14.08.20	ANM	REVISED DA SUBMISSION

Project Title  
**RESIDENTIAL/RETAIL DEVELOPMENT**  
134 Burwood Road Burwood NSW 2134

Drawing Title  
**Illustrative Scheme - GA Plans**  
Basement 1

Scale	Project No.	Drawn by	North
1:200 @A1, 50% @A3	<b>14012</b>	DC	↑
Status	Dwg No.	Rev	J
For Information	<b>DA-110-001</b>		

**TURNER**

Level 7 ONE Oxford Street  
Darlinghurst NSW 2010  
AUSTRALIA  
T +61 2 8668 0000  
F +61 2 8668 0088  
turnerstudio.com.au





NOTES  
THIS DRAWING IS COPYRIGHT © OF TURNER. NO REPRODUCTION WITHOUT PERMISSION. UNLESS NOTED OTHERWISE THIS DRAWING IS NOT FOR CONSTRUCTION. ALL DIMENSIONS AND LEVELS ARE TO BE CHECKED ON SITE PRIOR TO THE COMMENCEMENT OF WORK. INFORM TURNER OF ANY DISCREPANCIES FOR CLARIFICATION BEFORE PROCEEDING WITH WORK. DRAWINGS ARE NOT TO BE SCALED. USE ONLY FOURED DIMENSIONS. REFER TO CONSULTANT DOCUMENTATION FOR FURTHER INFORMATION.

CLIENT  
Burwood Uniting Church

DLCS Quality Endorsed Company ISO 9001:2008, Registration Number 20476  
Nominated Architect Nicholas Turner 4950, ABN 88 564 044 911

Rev	Date	Approved by	Revision Notes
J	14.08.20	ANM	REVISED DA SUBMISSION

Project Title  
**RESIDENTIAL/RETAIL DEVELOPMENT**  
134 Burwood Road Burwood NSW 2134

Drawing Title  
**Illustrative Scheme - GA Plans**  
Ground Level

Scale	Project No.	Drawn by	North
1:200 @A1, 50%@A3	<b>14012</b>	DC	↑
Status	Dwg No. <b>DA-110-002</b>	Rev <b>J</b>	
For Information			

**TURNER**

Level 7 ONE Oxford Street  
Darlinghurst NSW 2010  
AUSTRALIA  
T +61 2 8868 0000  
F +61 2 8868 0088  
turnerstudio.com.au





NOTES  
THIS DRAWING IS COPYRIGHT © OF TURNER. NO REPRODUCTION WITHOUT PERMISSION. UNLESS NOTED OTHERWISE THIS DRAWING IS NOT FOR CONSTRUCTION. ALL DIMENSIONS AND LEVELS ARE TO BE CHECKED ON SITE PRIOR TO THE COMMENCEMENT OF WORK. INFORM TURNER OF ANY DISCREPANCIES FOR CLARIFICATION BEFORE PROCEEDING WITH WORK. DRAWINGS ARE NOT TO BE SCALED. USE ONLY FIGURED DIMENSIONS. REFER TO CONSULTANT DOCUMENTATION FOR FURTHER INFORMATION.

CLIENT  
Burwood Uniting Church

DLCS Quality Endorsed Company ISO 9001:2008, Registration Number 20476  
Notified Architect Nicholas Turner 4555, ABN 88 564 044 911

Rev	Date	Approved by	Revision Notes
J	14.08.20	ANM	REVISED DA SUBMISSION

Project Title  
**RESIDENTIAL/RETAIL DEVELOPMENT**  
134 Burwood Road Burwood NSW 2134


Drawing Title  
**Illustrative Scheme - GA Plans**  
Upper Ground

Scale	Project No.	Drawn by	North
1:200 @A1, 50% @A3	<b>14012</b>	DC	↑
Status	Dwg No. <b>DA-110-003</b>	Rev	J
For Information			

**TURNER**

Level 7 ONE Oxford Street  
Darlinghurst NSW 2010  
AUSTRALIA  
T +61 2 8668 0000  
F +61 2 3668 0088  
turnerstudio.com.au



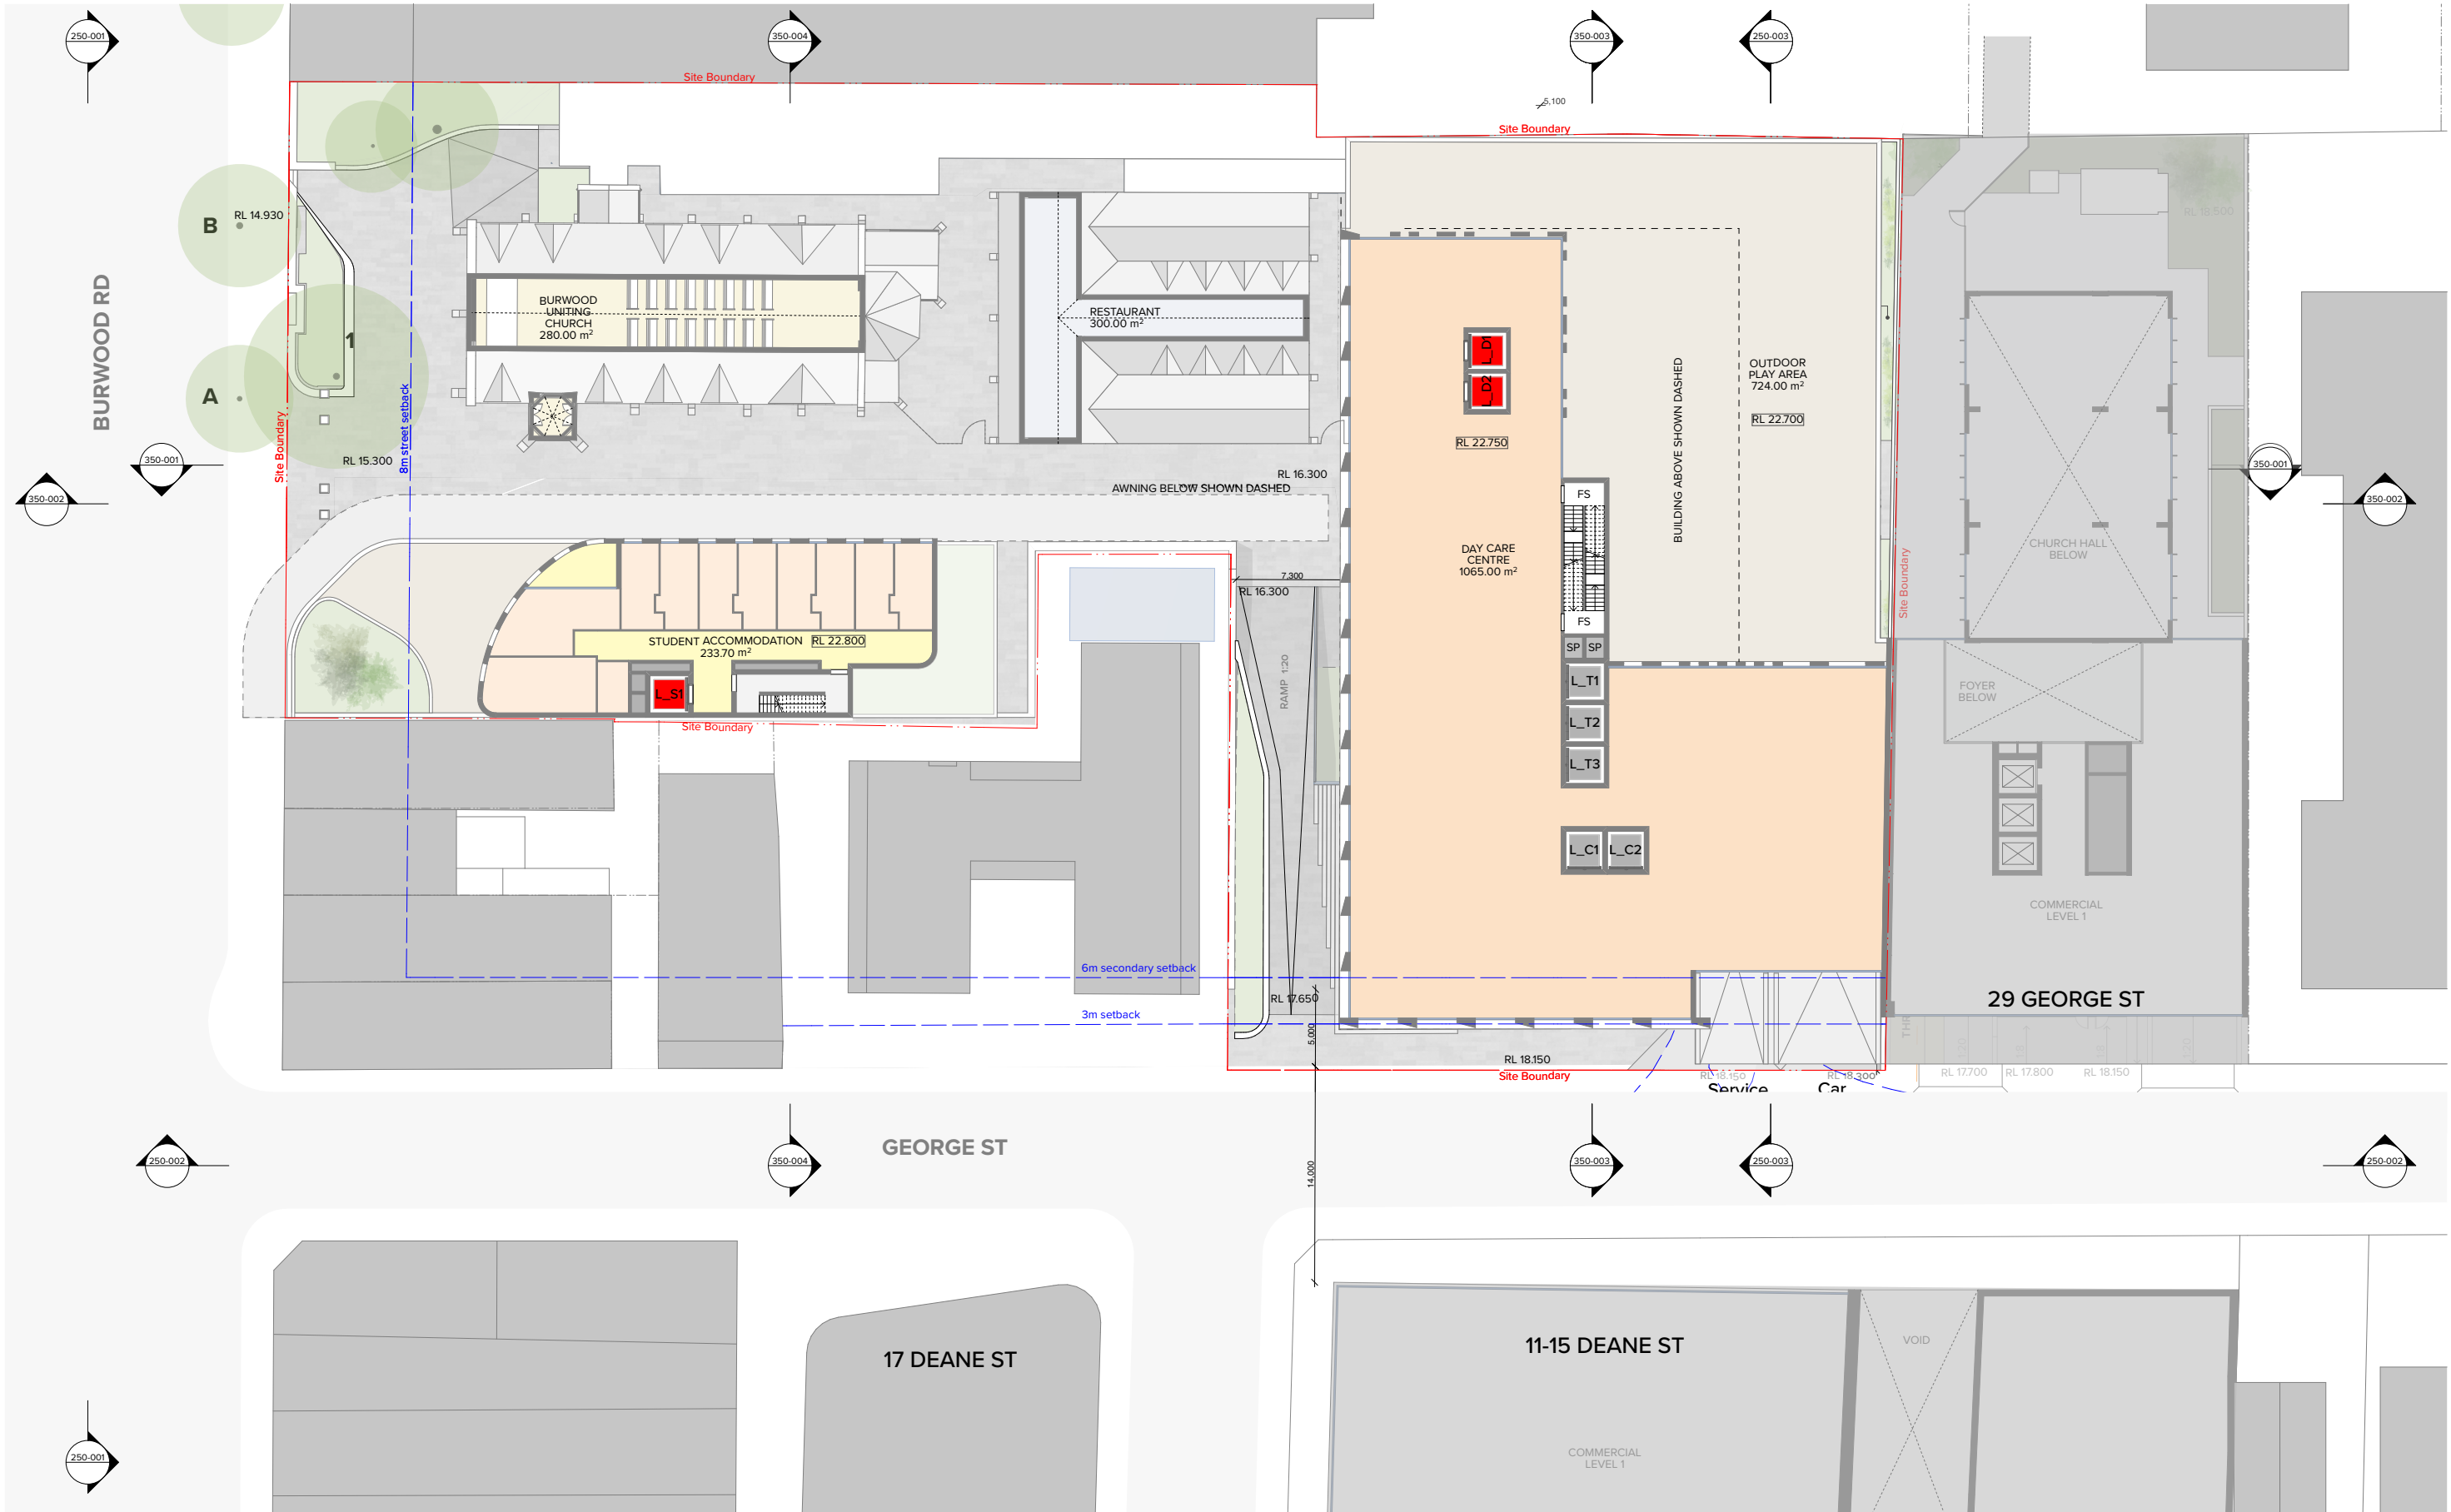

NOTES  
THIS DRAWING IS COPYRIGHT © OF TURNER. NO REPRODUCTION WITHOUT PERMISSION. UNLESS NOTED OTHERWISE, THIS DRAWING IS NOT FOR CONSTRUCTION. ALL DIMENSIONS AND LEVELS ARE TO BE CHECKED ON SITE PRIOR TO THE COMMENCEMENT OF WORK. INFORM TURNER OF ANY DISCREPANCIES FOR CLARIFICATION BEFORE PROCEEDING WITH WORK. DRAWINGS ARE NOT TO BE SCALED. USE ONLY FIGURED DIMENSIONS. REFER TO CONSULTANT DOCUMENTATION FOR FURTHER INFORMATION.

CLIENT  
Burwood Uniting Church

DLCS Quality Endorsed Company ISO 9001:2008, Registration Number 20476  
Nominated Architect: Nicholas Turner, 6555, A/NZ B6, 504 04 911

Rev	Date	Approved by	Revision Notes
J	14.08.20	ANM	REVISED DA SUBMISSION


Project Title  
**RESIDENTIAL/RETAIL DEVELOPMENT**  
134 Burwood Road Burwood NSW 2134

Drawing Title  
**Illustrative Scheme - GA Plans**  
Level 1

Scale	Project No.	Drawn by	North
1:200 @A1, 50% @A3	<b>14012</b>	DC	↑
Status	Dwg No.	Rev	J
For Information	<b>DA-110-004</b>		

**TURNER**

Level 1 ONE Oxford Street  
Darlinghurst NSW 2110  
AUSTRALIA  
T +61 2 8868 0000  
F +61 2 8868 0088  
turnerstudio.com.au

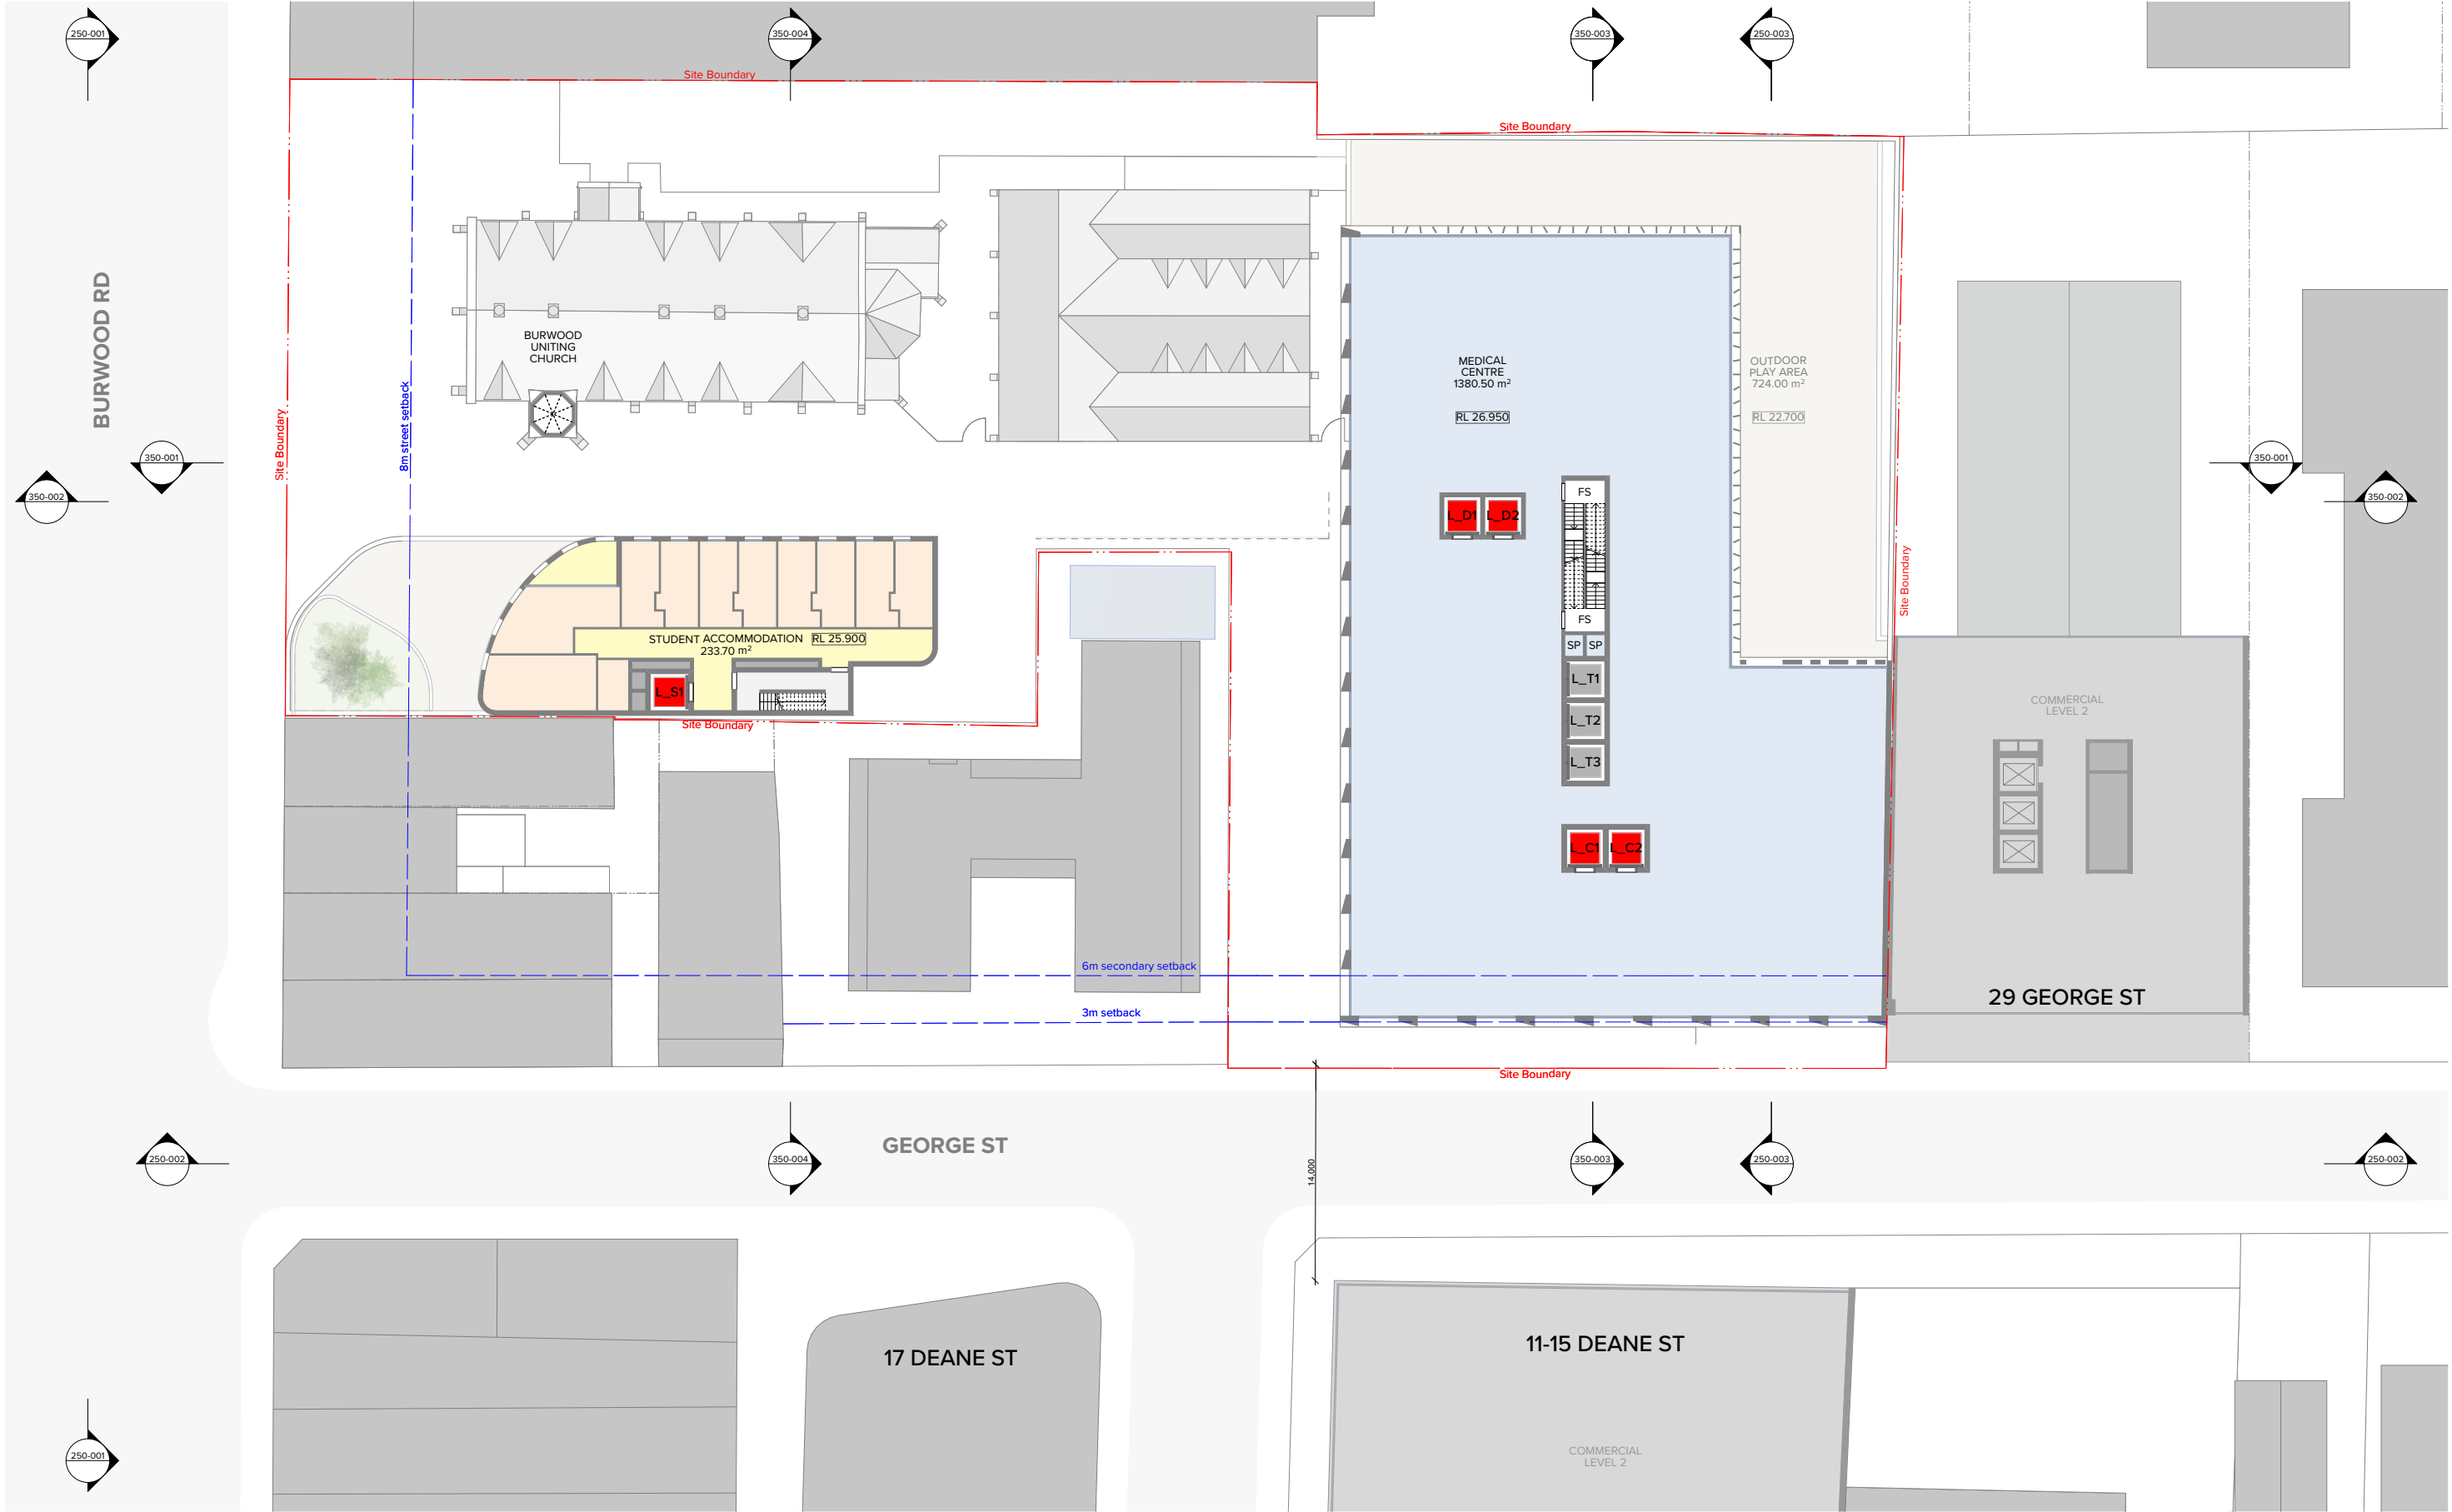

NOTES  
THIS DRAWING IS COPYRIGHT © OF TURNER. NO REPRODUCTION WITHOUT PERMISSION. UNLESS NOTED OTHERWISE, THIS DRAWING IS NOT FOR CONSTRUCTION. ALL DIMENSIONS AND LEVELS ARE TO BE CHECKED ON SITE PRIOR TO THE COMMENCEMENT OF WORK. INFORM TURNER OF ANY DISCREPANCIES FOR CLARIFICATION BEFORE PROCEEDING WITH WORK. DRAWINGS ARE NOT TO BE SCALED. USE ONLY FIGURED DIMENSIONS. REFER TO CONSULTANT DOCUMENTATION FOR FURTHER INFORMATION.

CLIENT  
Burwood Uniting Church

DLCS Quality Endorsed Company ISO 9001:2008, Registration Number 20476  
Notified Architect Nicholas Turner 4550, ABN 88 564 044 911

Rev	Date	Approved by	Revision Notes
J	14.08.20	ANM	REVISED DA SUBMISSION

Project Title  
**RESIDENTIAL/RETAIL DEVELOPMENT**  
134 Burwood Road Burwood NSW 2134

Drawing Title  
**Illustrative Scheme - GA Plans**  
Level 2


Scale	Project No.	Drawn by	North
1:200 @A1, 50% @A3	<b>14012</b>	DC	↑
Status	Dwg No.	Rev	J

For Information  
**DA-110-005**

**TURNER**

Level 2 ONE Oxford Street  
Darlinghurst NSW 2110  
AUSTRALIA  
T +61 2 8868 0000  
F +61 2 8868 0088  
turnerstudio.com.au



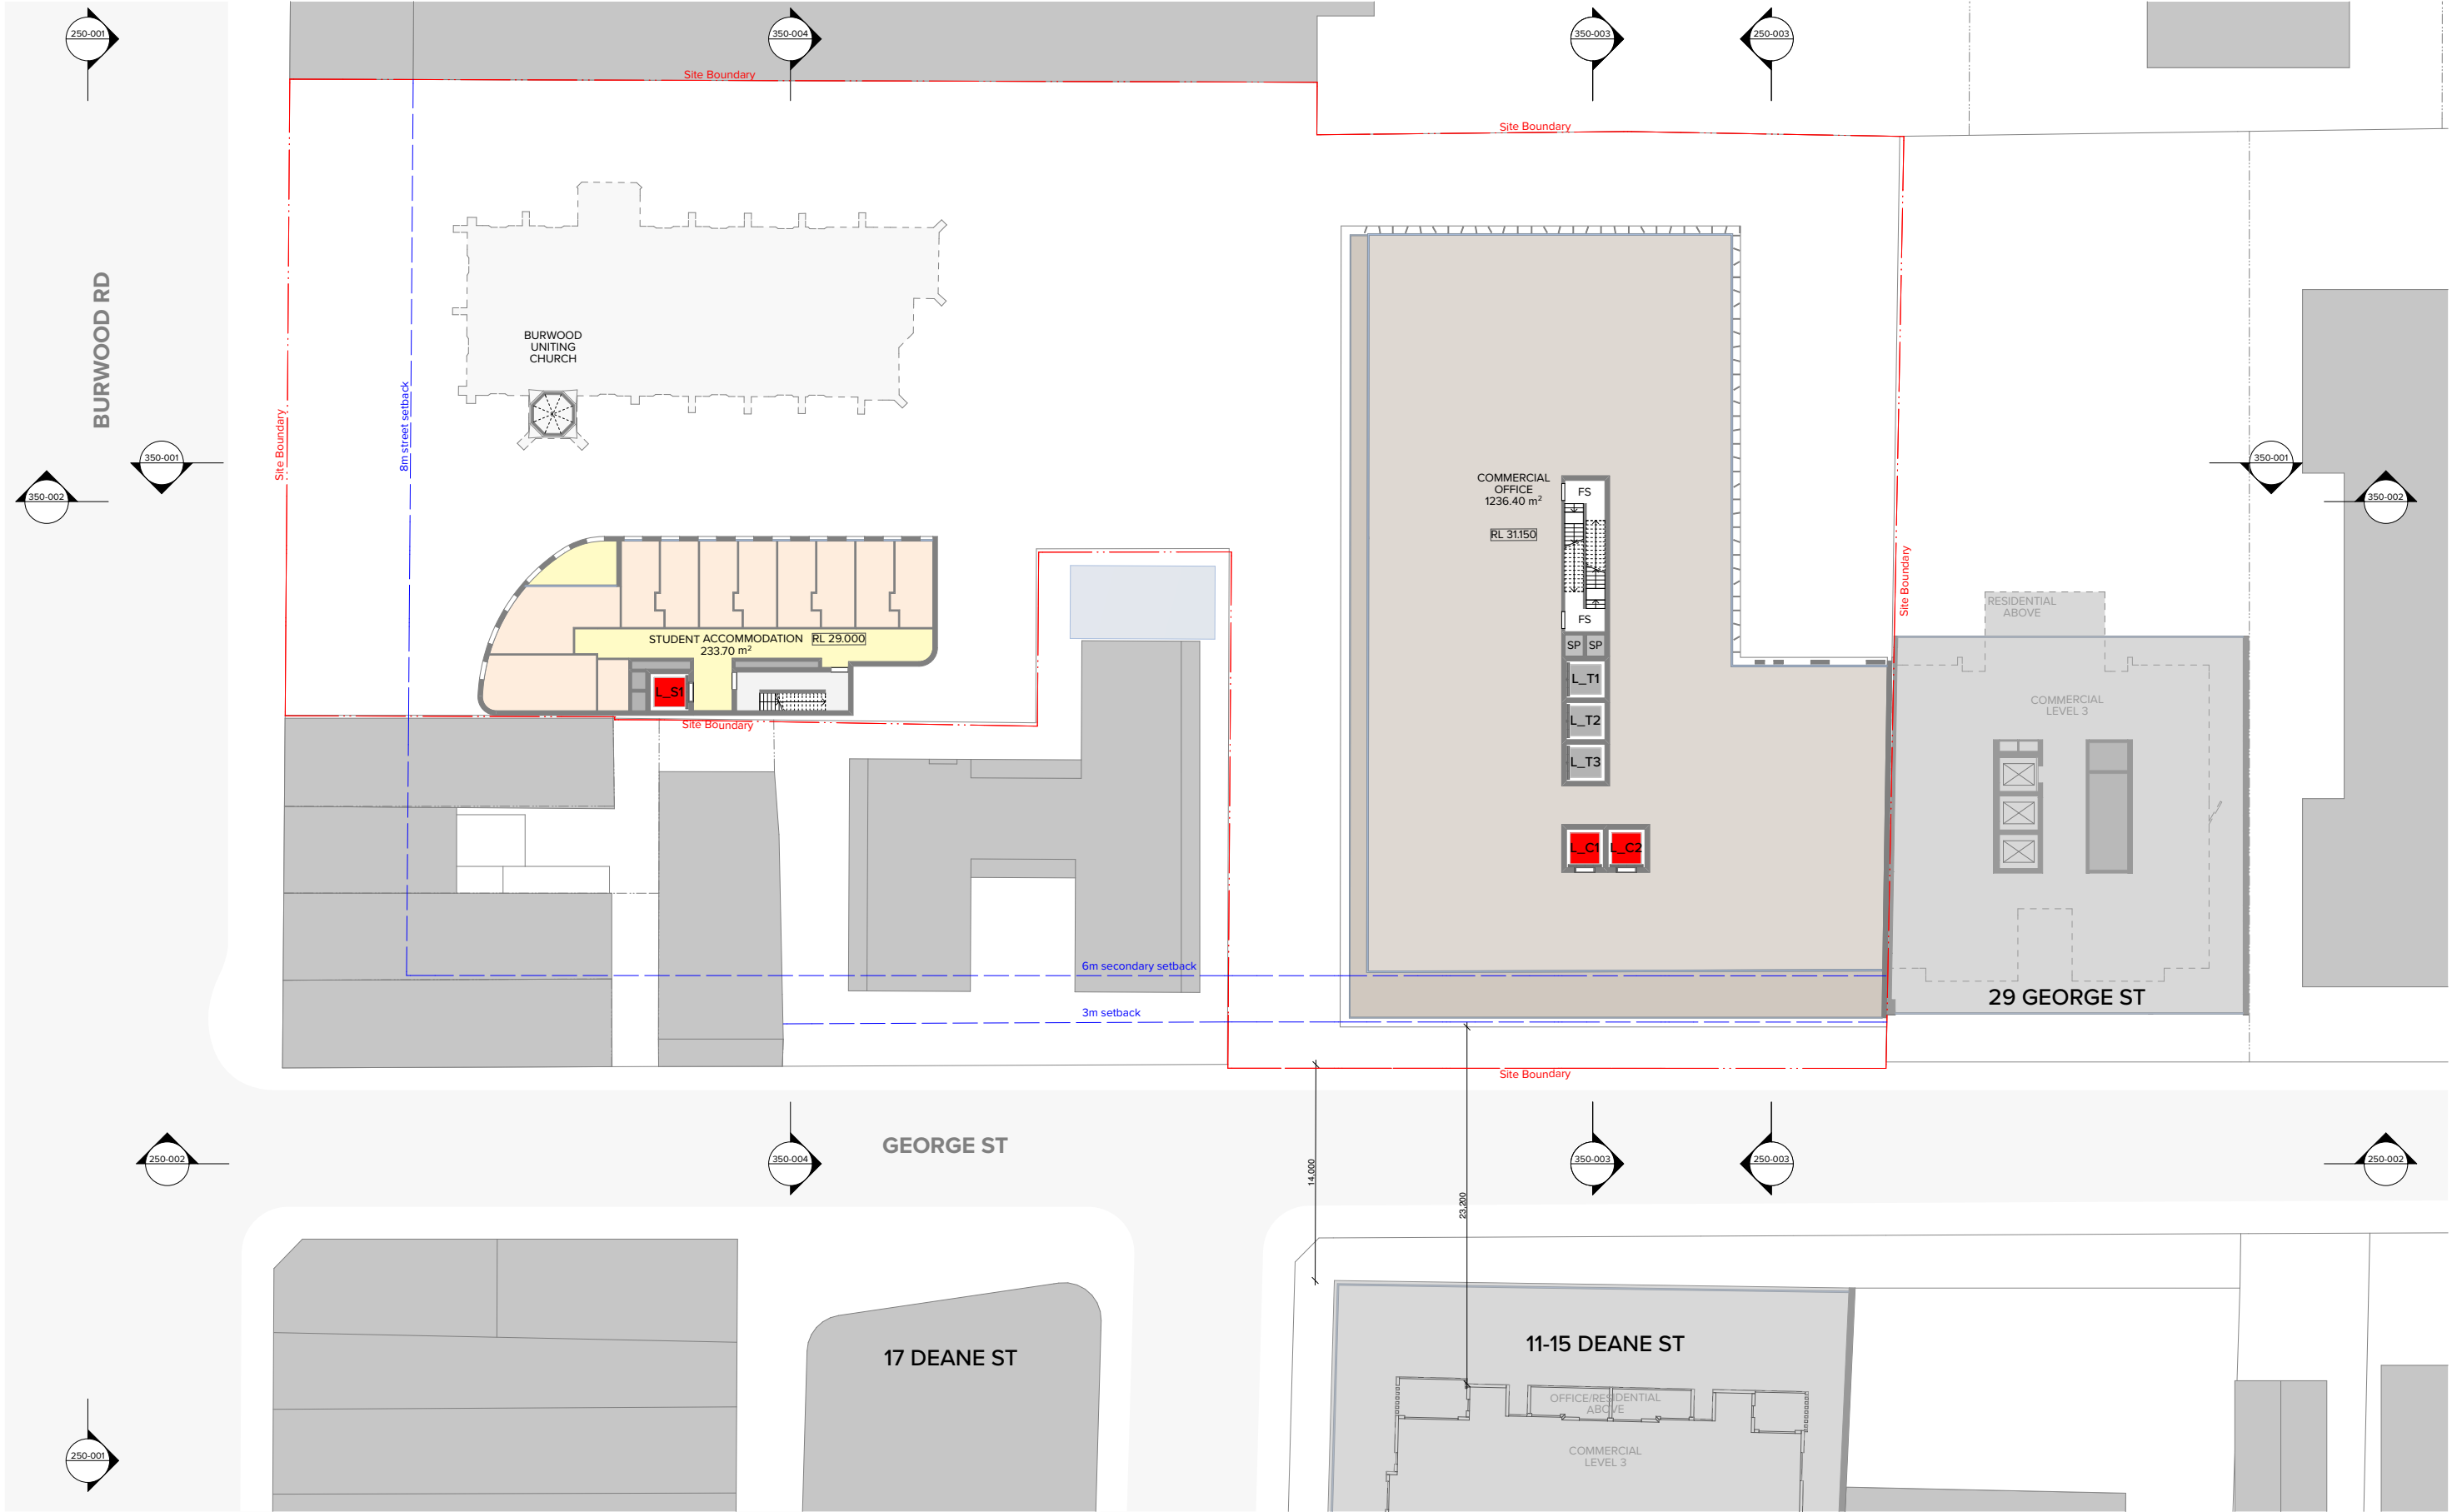

NOTES  
THIS DRAWING IS COPYRIGHT © OF TURNER. NO REPRODUCTION WITHOUT PERMISSION. UNLESS NOTED OTHERWISE, THIS DRAWING IS NOT FOR CONSTRUCTION. ALL DIMENSIONS AND LEVELS ARE TO BE CHECKED ON SITE PRIOR TO THE COMMENCEMENT OF WORK. INFORM TURNER OF ANY DISCREPANCIES FOR CLARIFICATION BEFORE PROCEEDING WITH WORK. DRAWINGS ARE NOT TO BE SCALED. USE ONLY FIGURED DIMENSIONS. REFER TO CONSULTANT DOCUMENTATION FOR FURTHER INFORMATION.

CLIENT  
Burwood Uniting Church

DLCS Quality Endorsed Company ISO 9001:2008, Registration Number 20476  
Nominated Architect Nicholas Turner 4555, ADR 88, 504 04 911

Rev	Date	Approved by	Revision Notes
J	14.08.20	ANM	REVISED DA SUBMISSION


Project Title  
**RESIDENTIAL/RETAIL DEVELOPMENT**  
134 Burwood Road Burwood NSW 2134

Drawing Title  
**Illustrative Scheme - GA Plans**  
Level 3

Scale	Project No.	Drawn by	North
1:200 @A1, 50% @A3	<b>14012</b>	DC	↑
Status	Dwg No.	Rev	Rev
For Information	<b>DA-110-006</b>	J	

**TURNER**

Level 7 ONE Oxford Street  
Darlinghurst NSW 2110  
AUSTRALIA  
T +61 2 8668 0000  
F +61 2 8668 0088  
turnerstudio.com.au

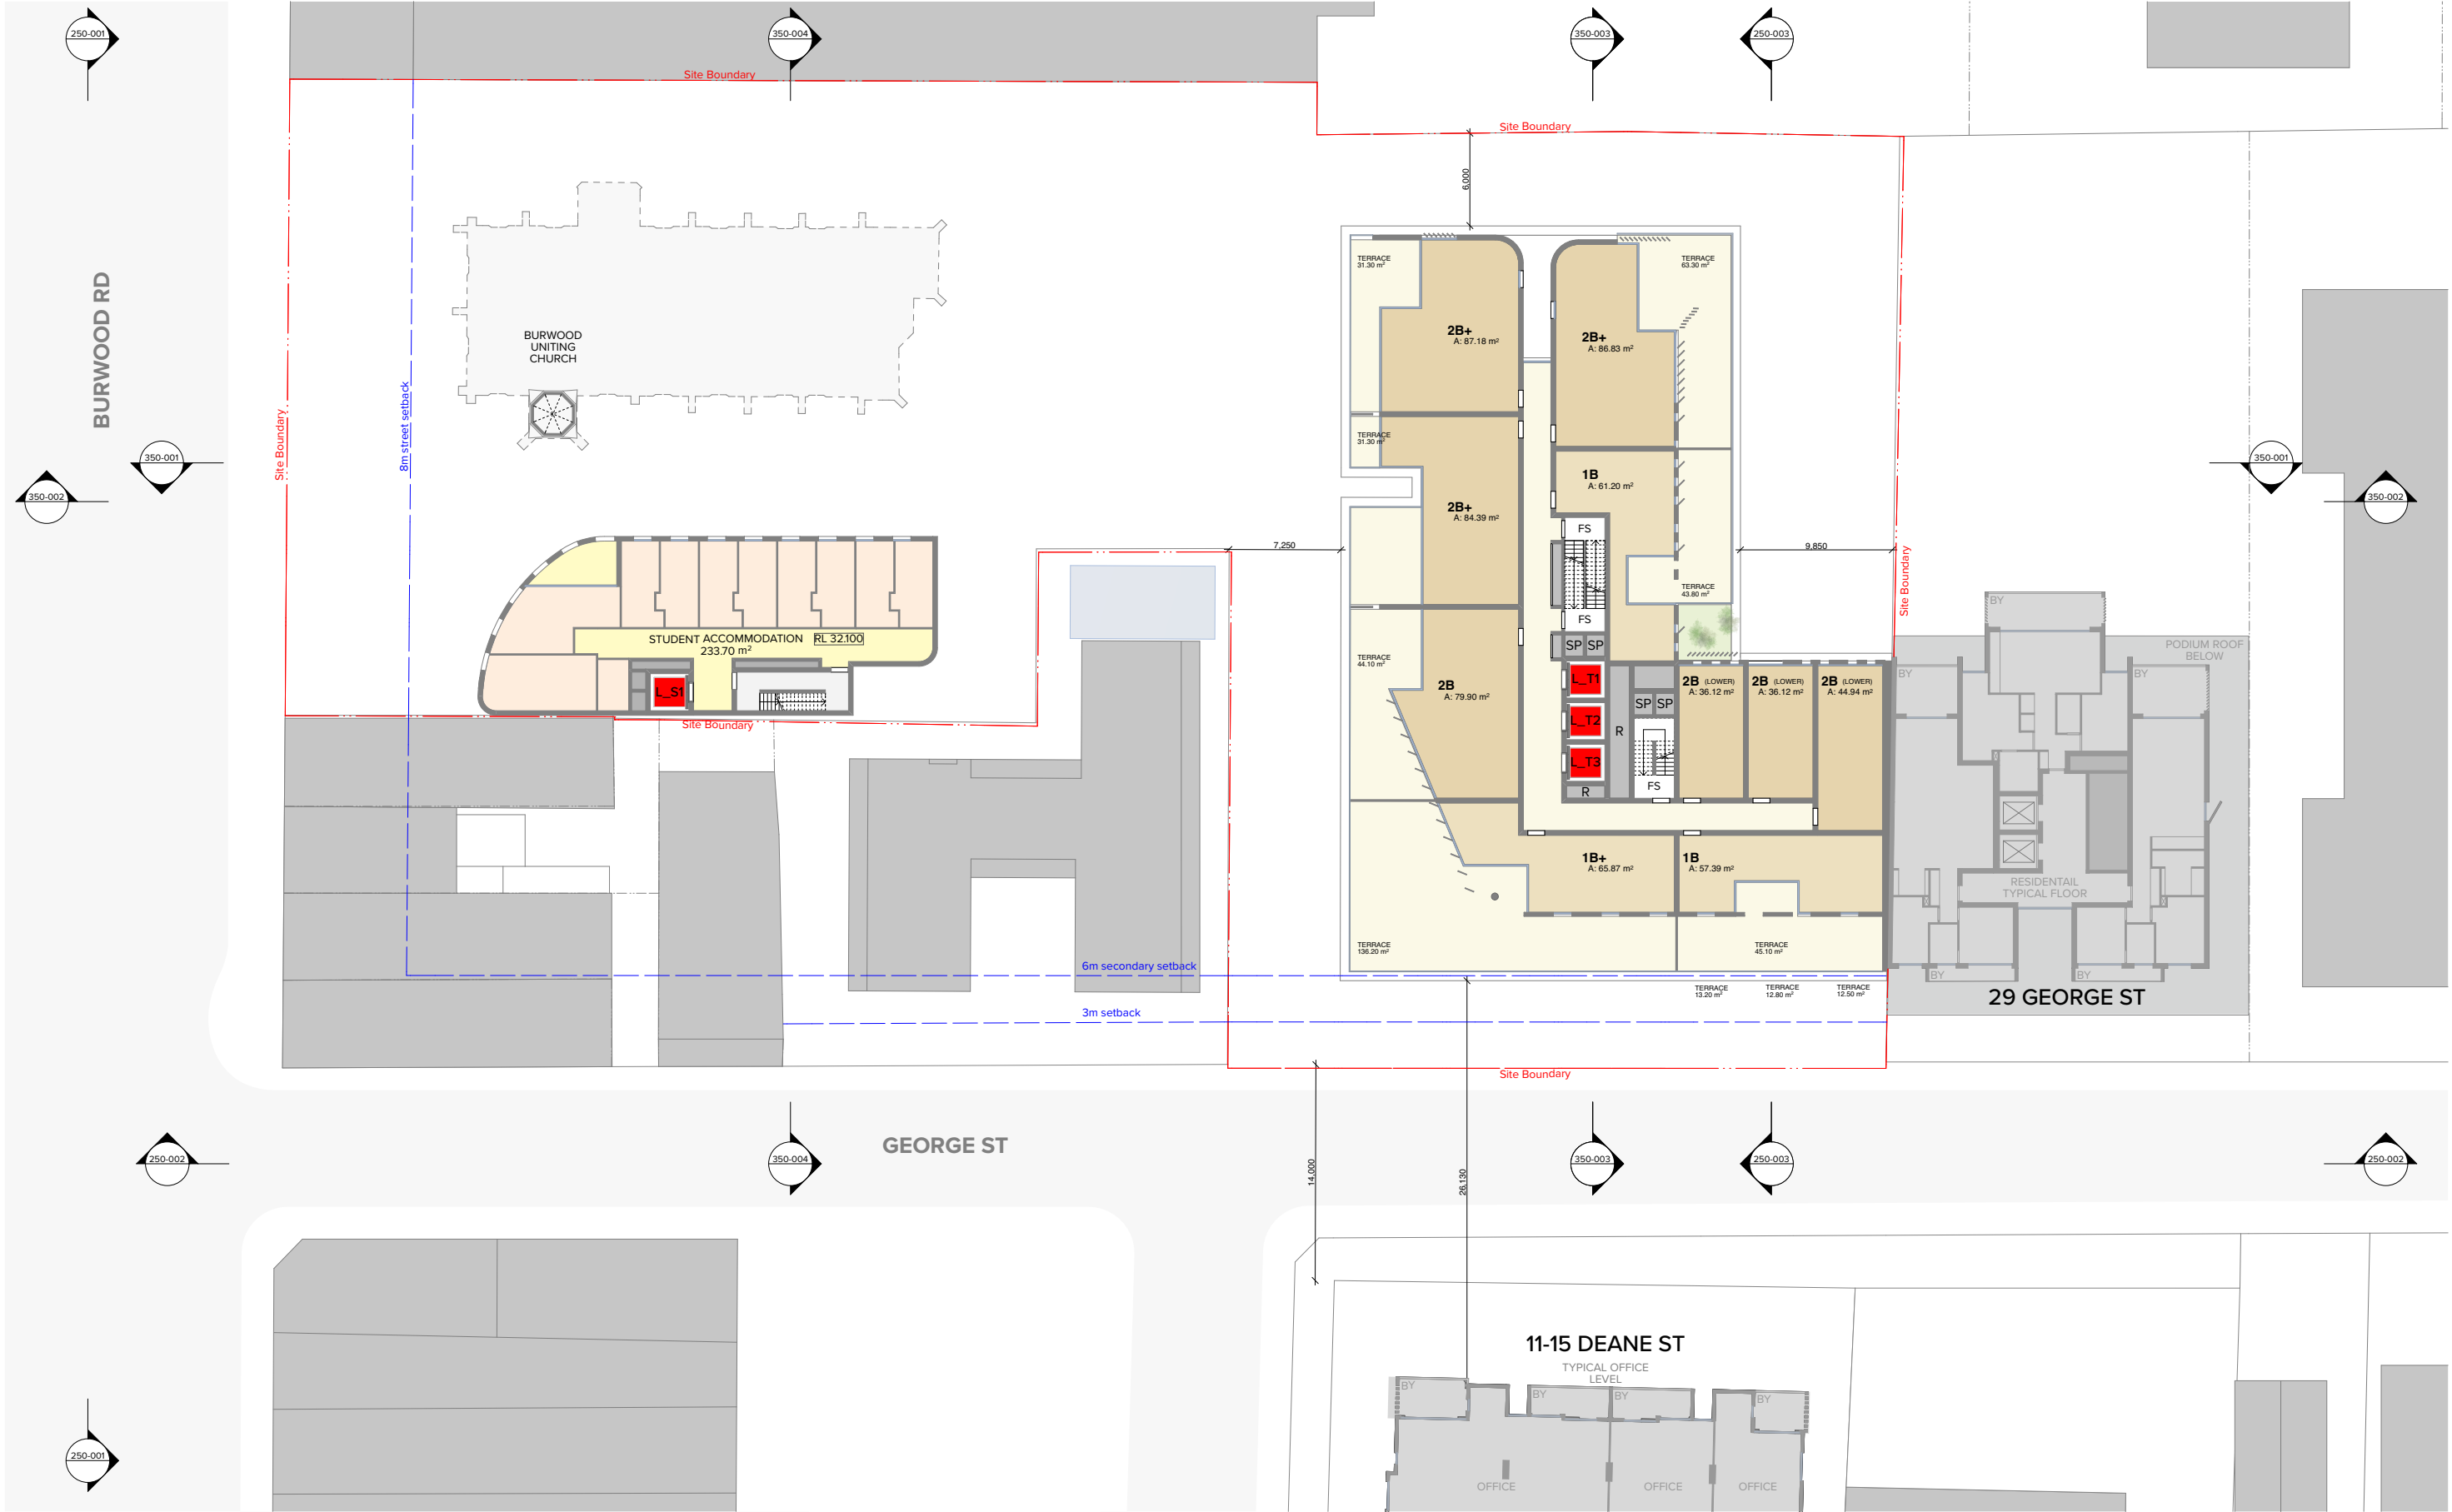

NOTES  
THIS DRAWING IS COPYRIGHT © OF TURNER. NO REPRODUCTION WITHOUT PERMISSION. UNLESS NOTED OTHERWISE, THIS DRAWING IS NOT FOR CONSTRUCTION. ALL DIMENSIONS AND LEVELS ARE TO BE CHECKED ON SITE PRIOR TO THE COMMENCEMENT OF WORK. INFORM TURNER OF ANY DISCREPANCIES FOR CLARIFICATION BEFORE PROCEEDING WITH WORK. DRAWINGS ARE NOT TO BE SCALED. USE ONLY FIGURED DIMENSIONS. REFER TO CONSULTANT DOCUMENTATION FOR FURTHER INFORMATION.

CLIENT  
Burwood Uniting Church

DLCS Quality Endorsed Company ISO 9001:2008, Registration Number 20476  
Nominated Architect: Nicholas Turner, 6555, A/NZ B6, 504/504 511

Rev	Date	Approved by	Revision Notes
H	12.02.20	ANM	REVISED DA SUBMISSION
J	13.08.20	ANM	REVISED DA SUBMISSION

Project Title  
**RESIDENTIAL/RETAIL DEVELOPMENT**  
134 Burwood Road Burwood NSW 2134

Drawing Title  
**Illustrative Scheme - GA Plans**  
Apartments - Level 4

Scale  
1:200 @A1, 50% @A3  
Status  
For Information

Project No.  
**14012**

Dwg No.  
**DA-110-007**

Drawn by  
DC

Rev  
J


North  
↑

**TURNER**

Level 7 ONE Oxford Street  
Darlinghurst NSW 2110  
AUSTRALIA

T +61 2 8868 0000  
F +61 2 8868 0088  
turnerstudio.com.au



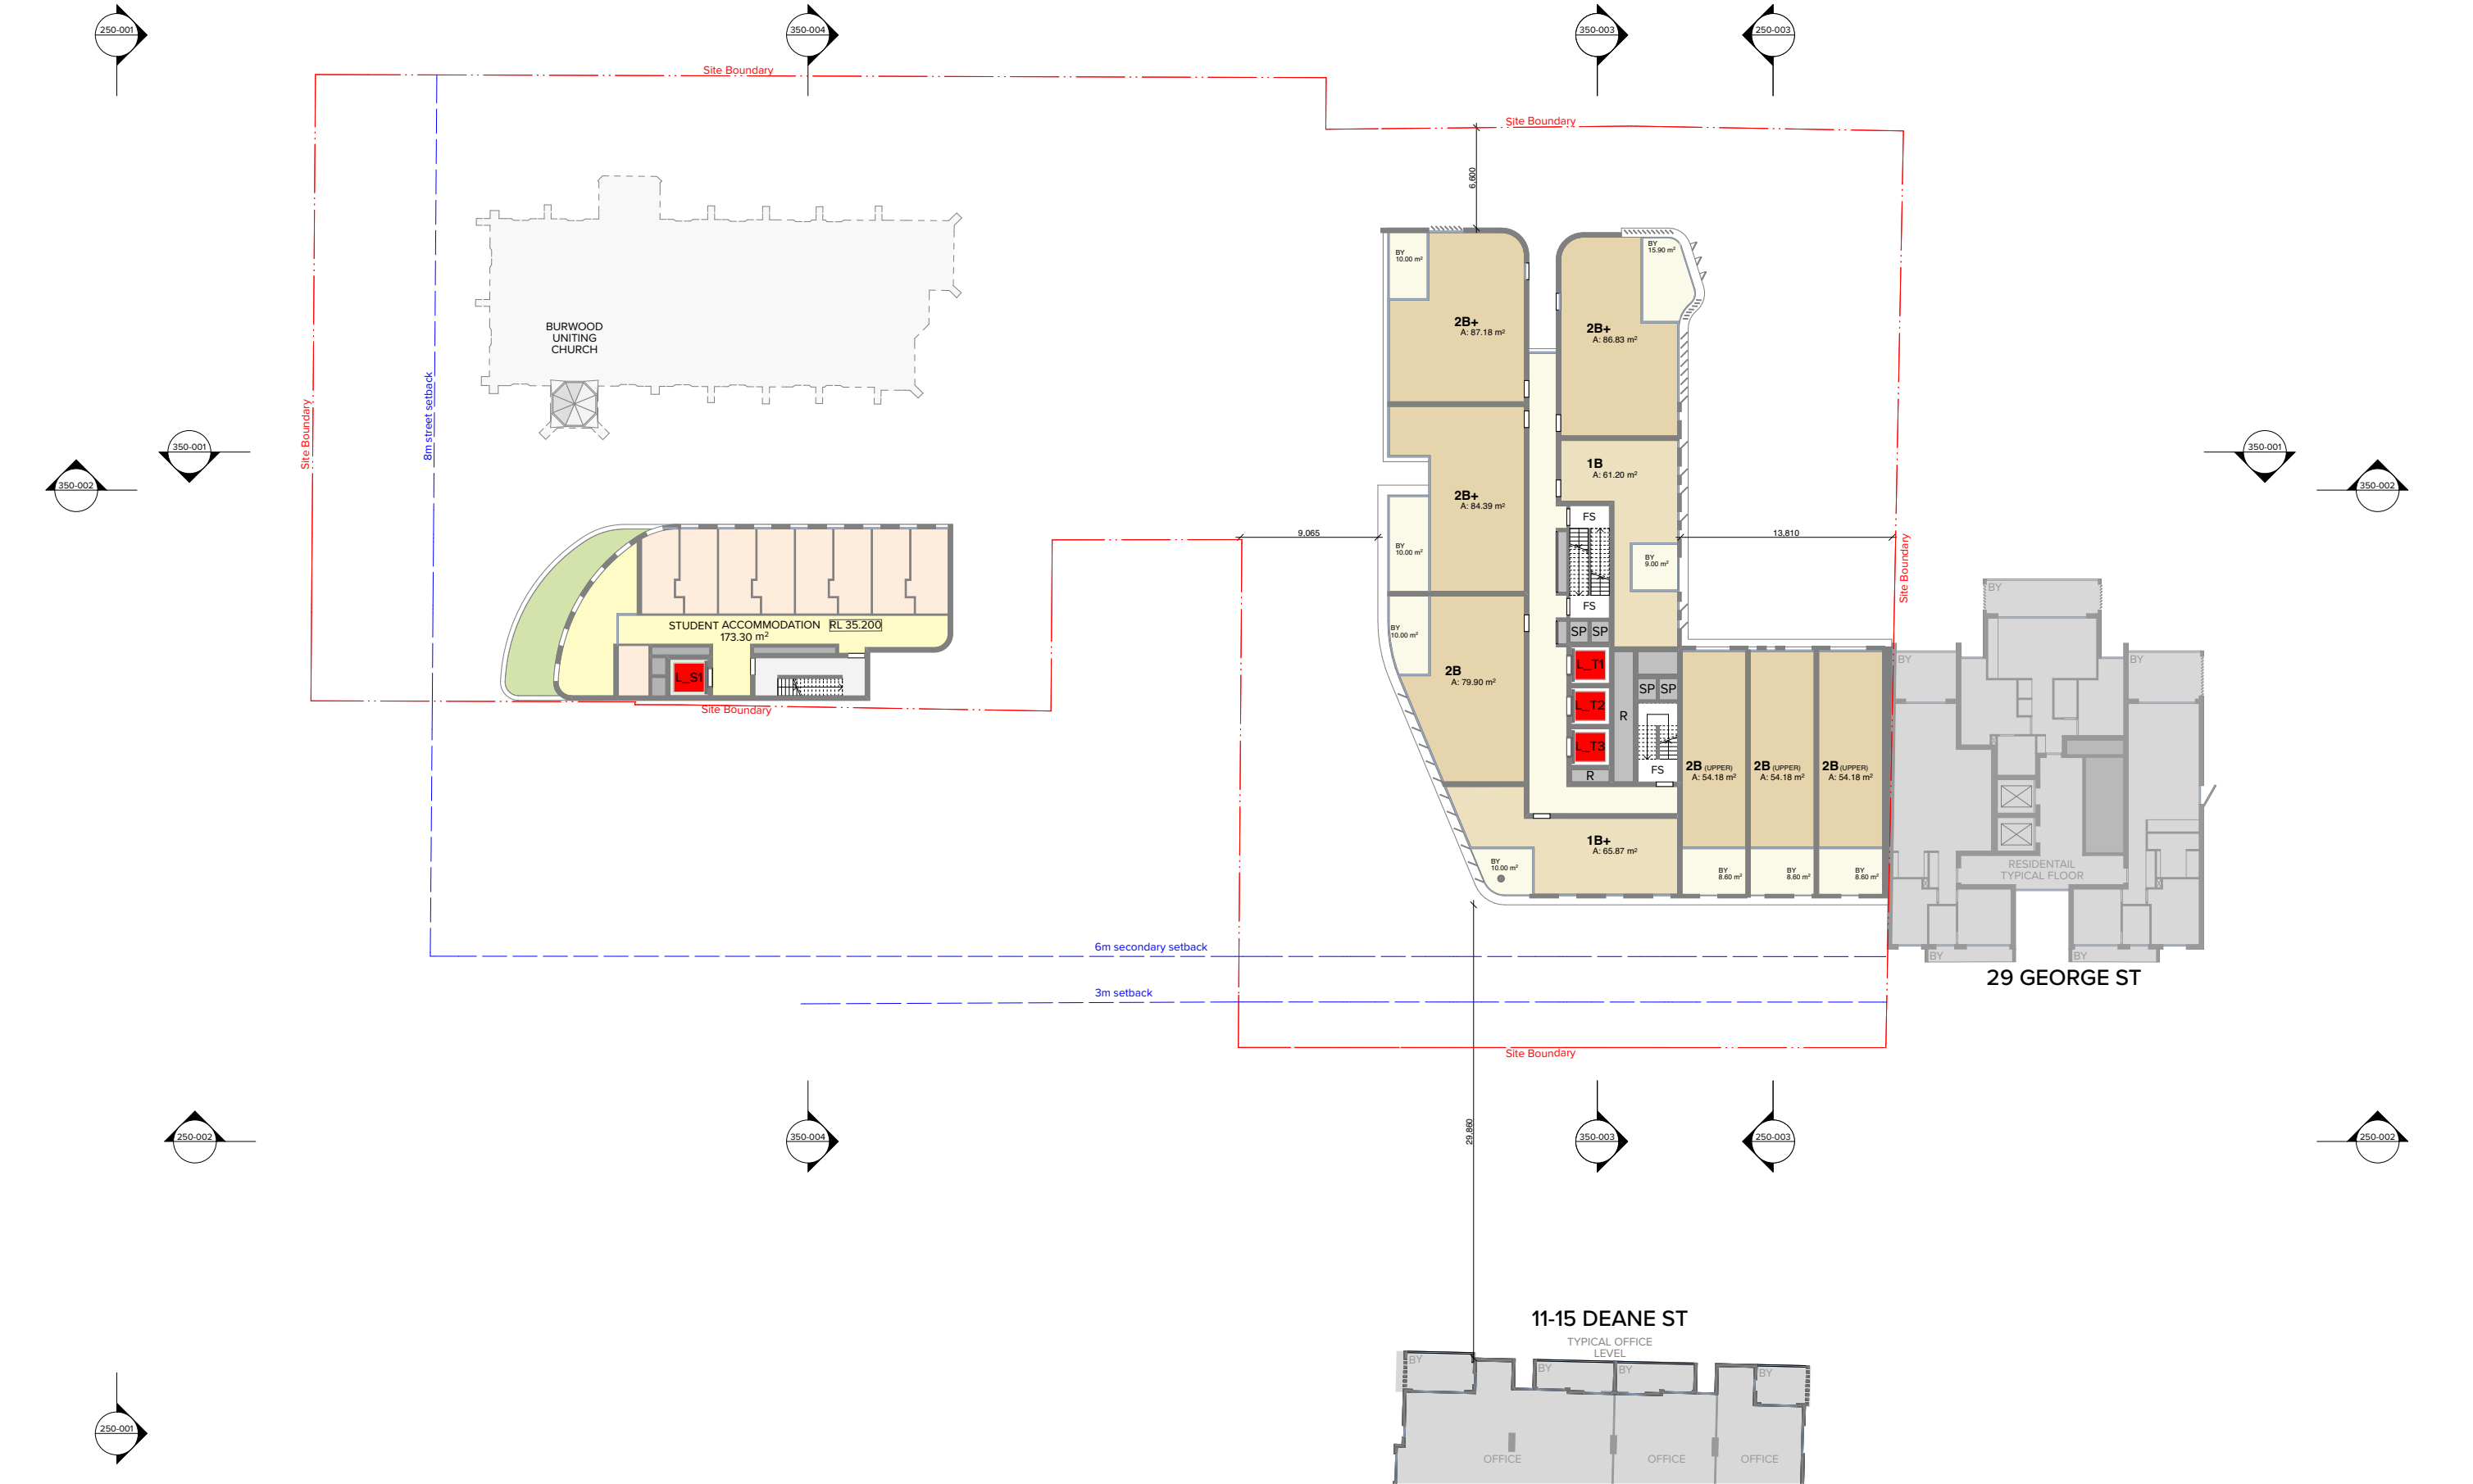

NOTES  
THIS DRAWING IS COPYRIGHT © OF TURNER. NO REPRODUCTION WITHOUT PERMISSION. UNLESS NOTED OTHERWISE THIS DRAWING IS NOT FOR CONSTRUCTION. ALL DIMENSIONS AND LEVELS ARE TO BE CHECKED ON SITE PRIOR TO THE COMMENCEMENT OF WORK. INFORM TURNER OF ANY DISCREPANCIES FOR CLARIFICATION BEFORE PROCEEDING WITH WORK. DRAWINGS ARE NOT TO BE SCALED. USE ONLY FIGURED DIMENSIONS. REFER TO CONSULTANT DOCUMENTATION FOR FURTHER INFORMATION.

CLIENT  
Burwood Uniting Church

DLCS Quality Endorsed Company ISO 9001:2008, Registration Number 20476  
Nominated Architect Nicholas Turner 4555, ADR 88:2004 (44:2011)

Rev	Date	Approved by	Revision Notes
H	12.02.20	ANM	REVISED DA SUBMISSION
J	13.08.20	ANM	REVISED DA SUBMISSION


Project Title  
**RESIDENTIAL/RETAIL DEVELOPMENT**  
134 Burwood Road Burwood NSW 2134

Drawing Title  
**Illustrative Scheme - GA Plans**  
Apartments Mezzanine - Level 5

Scale  
1:200 @A1, 50% @A3  
Status  
For Information  
Project No.  
**14012**  
Dwg No.  
**DA-110-008**  
Drawn by  
DC  
Rev  
J  
North  
↑

**TURNER**

Level 7 ONE Oxford Street  
Darlinghurst NSW 2010  
AUSTRALIA  
T +61 2 8668 0000  
F +61 2 8668 0088  
turnerstudio.com.au

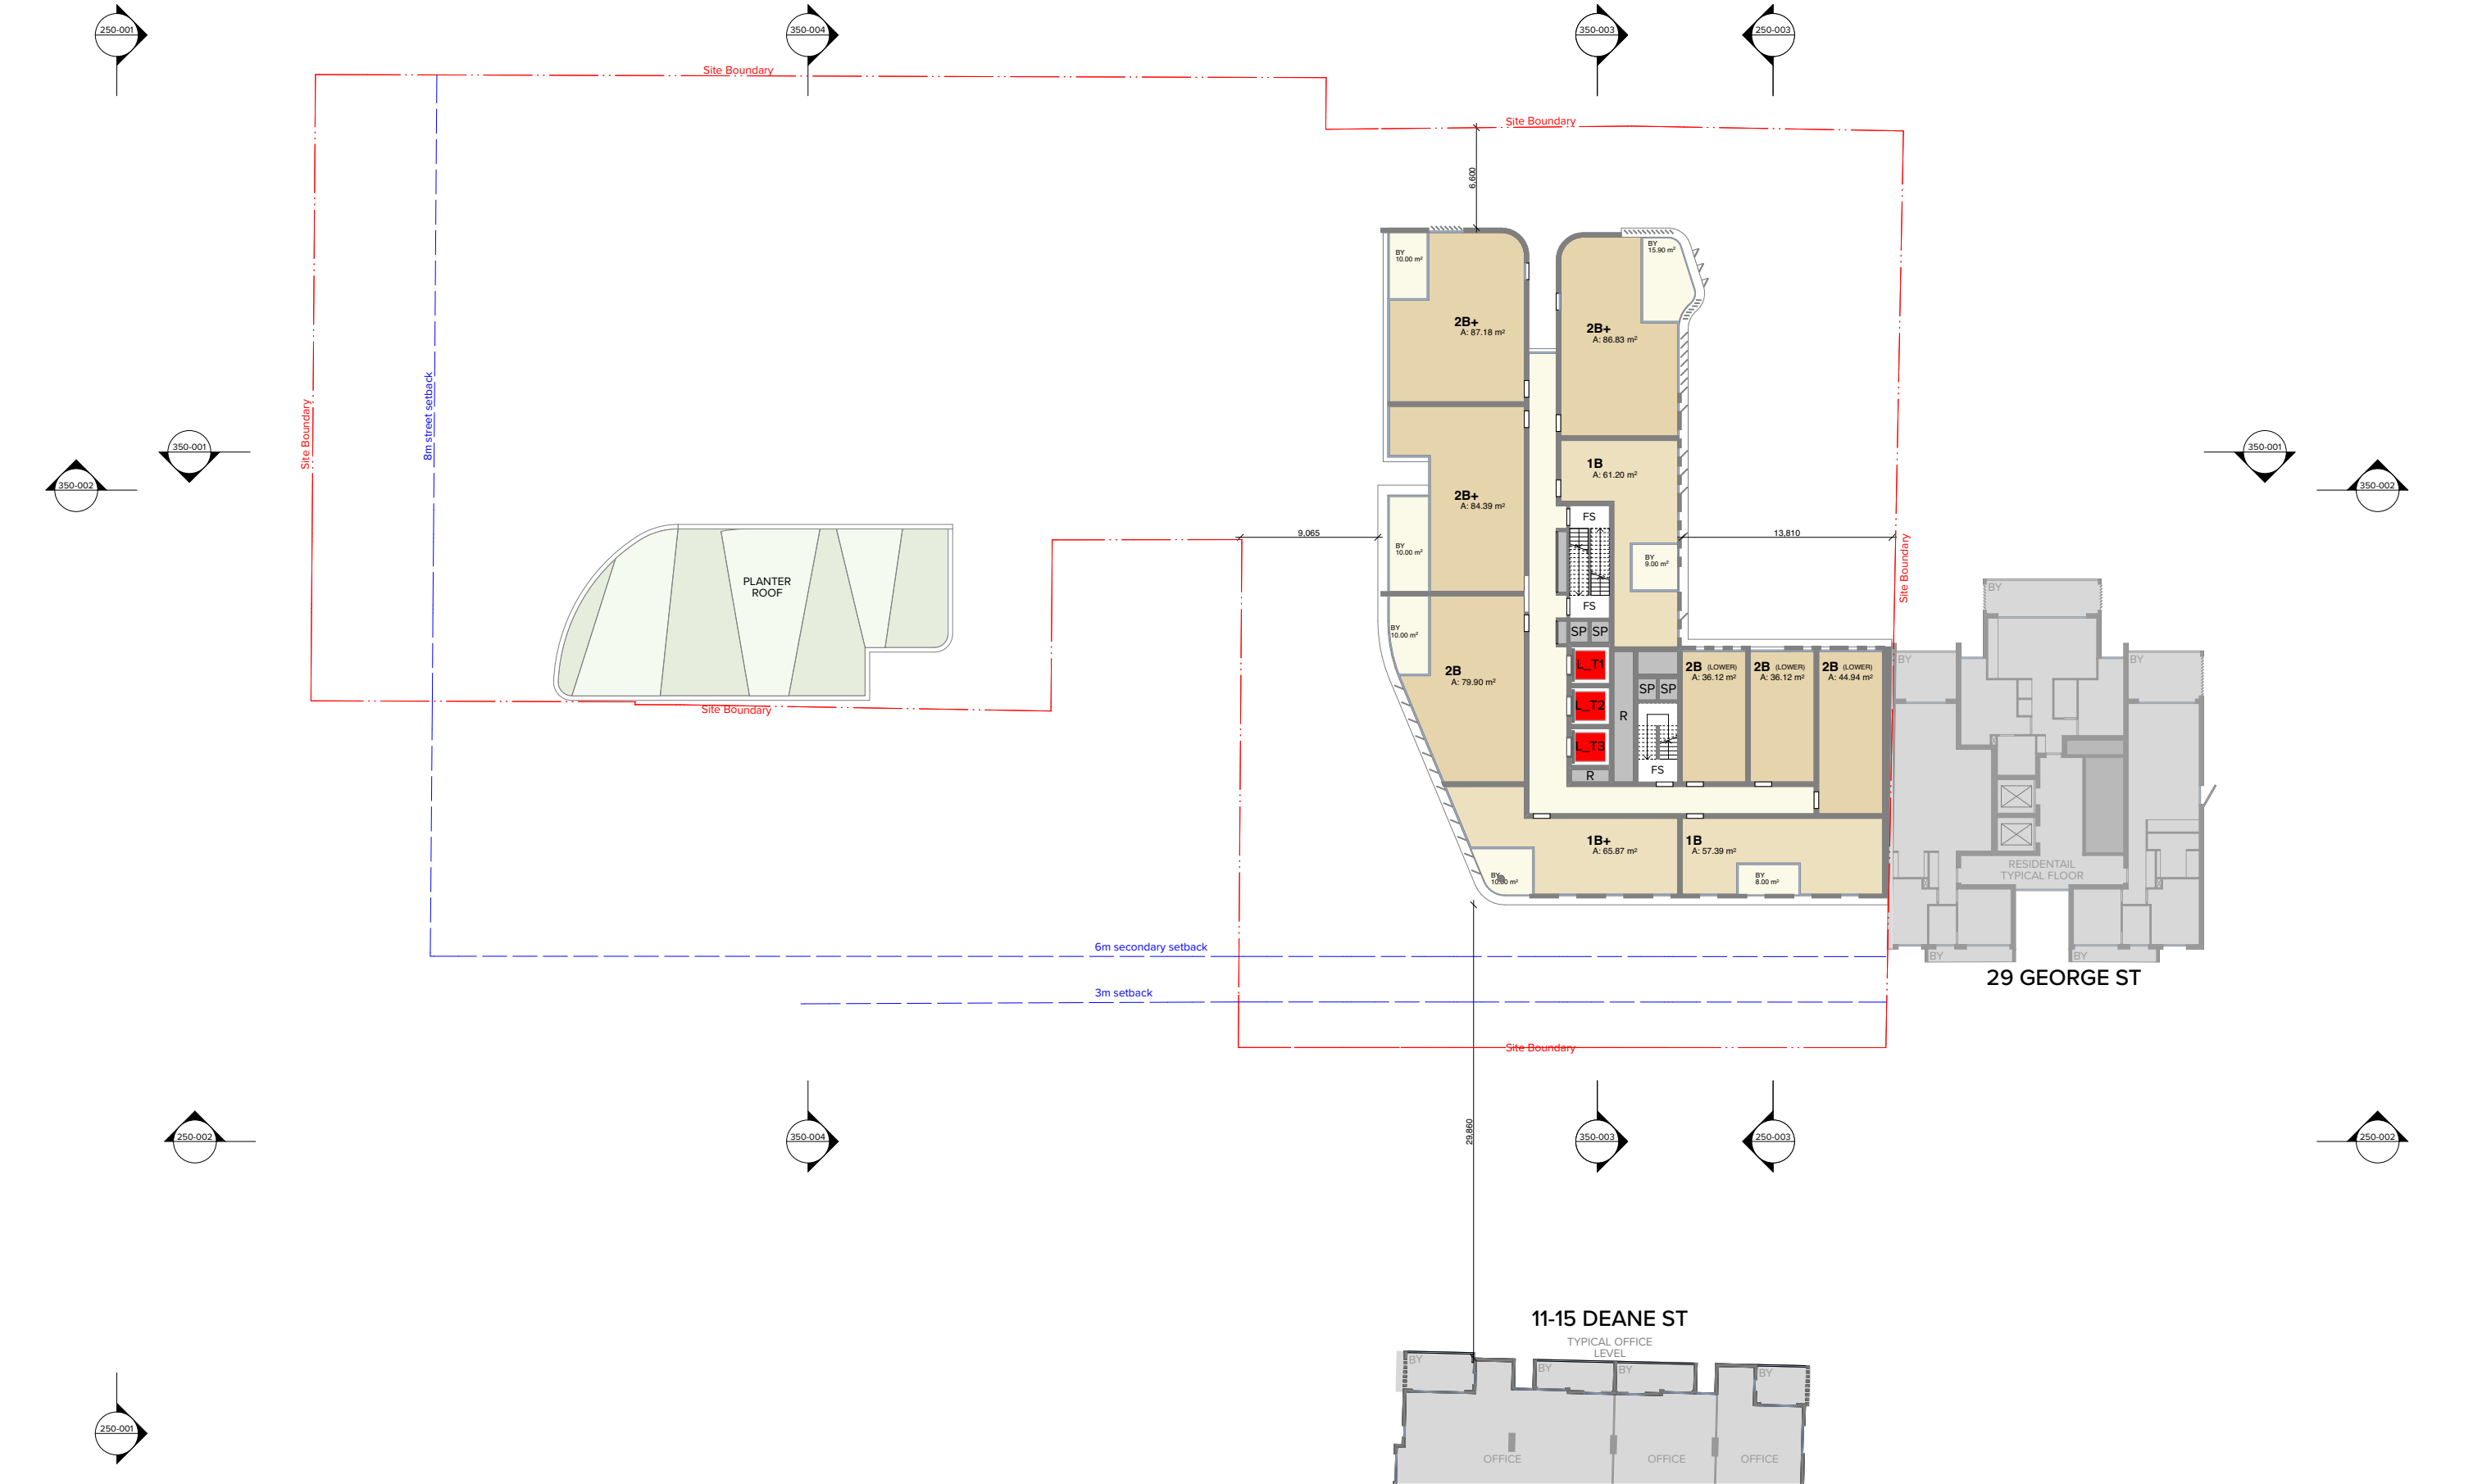

NOTES  
THIS DRAWING IS COPYRIGHT © OF TURNER. NO REPRODUCTION WITHOUT PERMISSION. UNLESS NOTED OTHERWISE THIS DRAWING IS NOT FOR CONSTRUCTION. ALL DIMENSIONS AND LEVELS ARE TO BE CHECKED ON SITE PRIOR TO THE COMMENCEMENT OF WORK. INFORM TURNER OF ANY DISCREPANCIES FOR CLARIFICATION BEFORE PROCEEDING WITH WORK. DRAWINGS ARE NOT TO BE SCALED. USE ONLY FIGURED DIMENSIONS. REFER TO CONSULTANT DOCUMENTATION FOR FURTHER INFORMATION.

CLIENT  
Burwood Uniting Church

DLCS Quality Endorsed Company ISO 9001:2008, Registration Number 20476  
Nominated Architect Nicholas Turner 4555, ADR 88, 504 004 911

Rev	Date	Approved by	Revision Notes
H	12.02.20	ANM	REVISED DA SUBMISSION
J	13.08.20	ANM	REVISED DA SUBMISSION

Project Title  
**RESIDENTIAL/RETAIL DEVELOPMENT**  
134 Burwood Road Burwood NSW 2134


Drawing Title  
**Illustrative Scheme - GA Plans**  
Apartments - Level 6

Scale  
1:200 @A1, 50% @A3  
Status  
For Information  
Project No.  
**14012**  
Dwg No.  
**DA-110-009**  
Drawn by  
DC  
Rev  
J  
North  
↑

**TURNER**

Level 7 ONE Oxford Street  
Darlinghurst NSW 2010  
AUSTRALIA  
T +61 2 8668 0000  
F +61 2 8668 0088  
turnerstudio.com.au



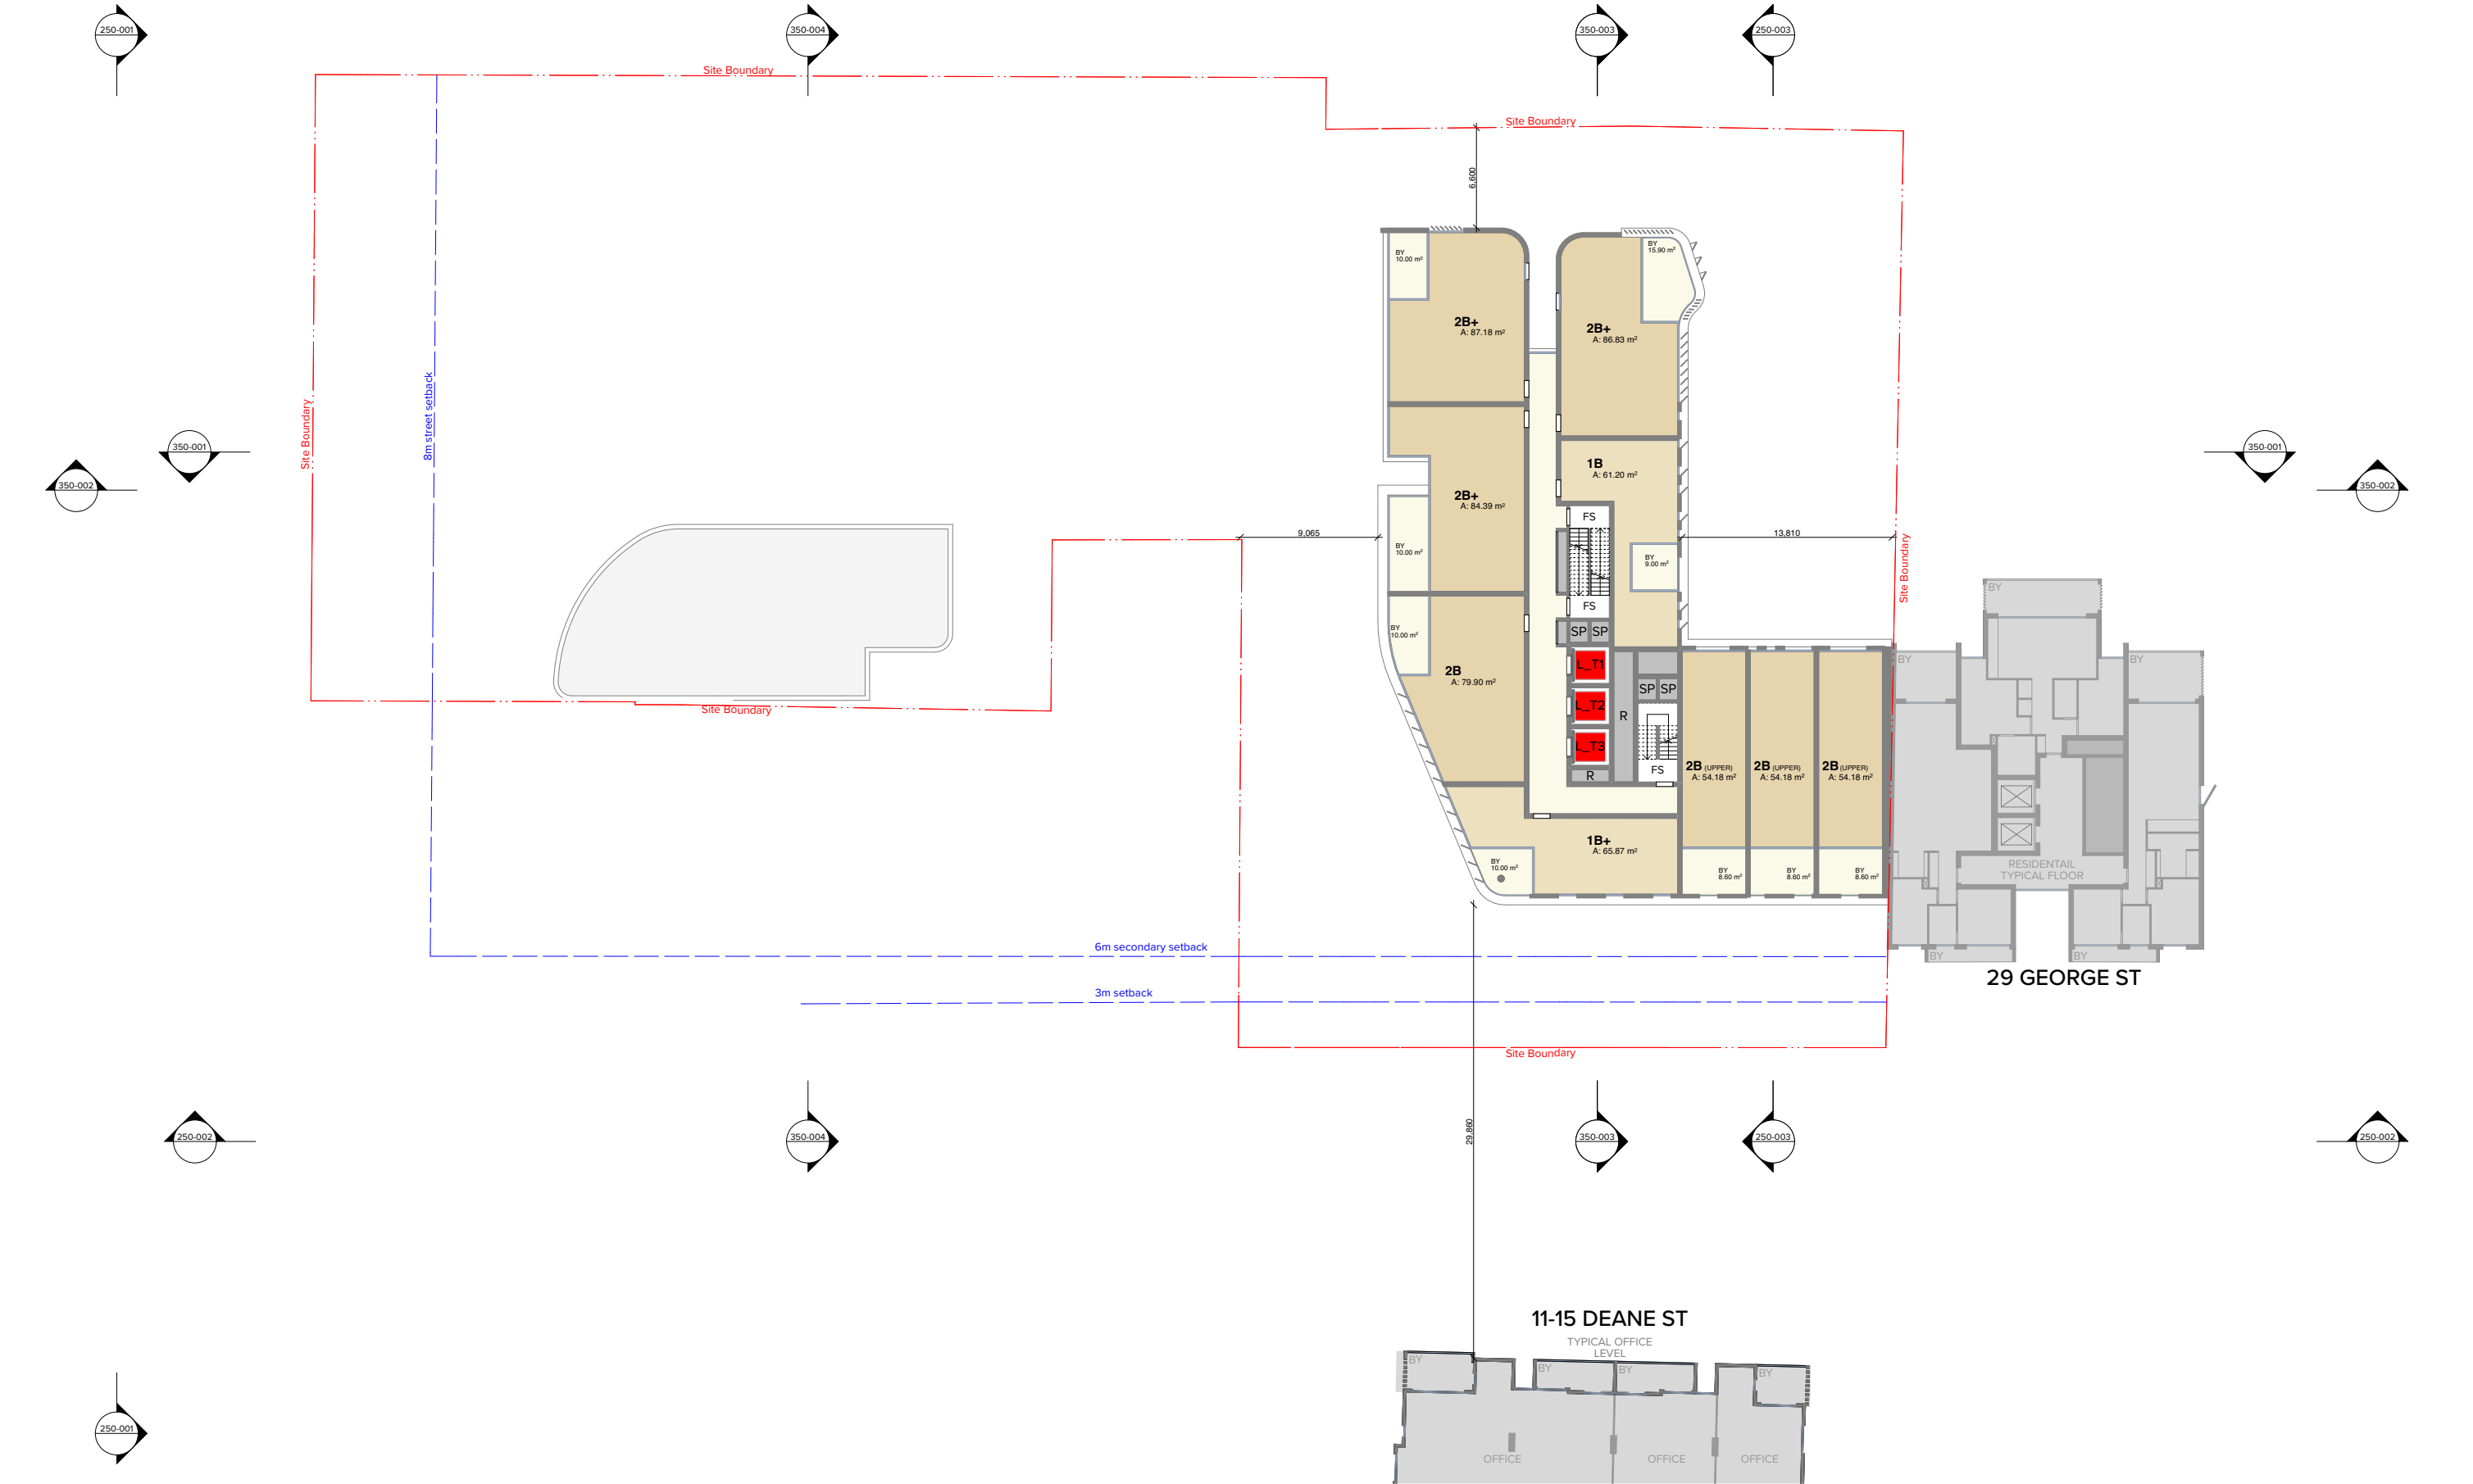

NOTES  
THIS DRAWING IS COPYRIGHT © OF TURNER. NO REPRODUCTION WITHOUT PERMISSION. UNLESS NOTED OTHERWISE THIS DRAWING IS NOT FOR CONSTRUCTION. ALL DIMENSIONS AND LEVELS ARE TO BE CHECKED ON SITE PRIOR TO THE COMMENCEMENT OF WORK. INFORM TURNER OF ANY DISCREPANCIES FOR CLARIFICATION BEFORE PROCEEDING WITH WORK. DRAWINGS ARE NOT TO BE SCALED. USE ONLY FIGURED DIMENSIONS. REFER TO CONSULTANT DOCUMENTATION FOR FURTHER INFORMATION.

CLIENT  
Burwood Uniting Church

DLCS Quality Endorsed Company ISO 9001:2008, Registration Number 20476  
Nominated Architect Nicholas Turner 4555, ADR 88:204 984 971

Rev	Date	Approved by	Revision Notes
H	12.02.20	ANM	REVISED DA SUBMISSION
J	13.08.20	ANM	REVISED DA SUBMISSION


Project Title  
**RESIDENTIAL/RETAIL DEVELOPMENT**  
134 Burwood Road Burwood NSW 2134

Drawing Title  
**Illustrative Scheme - GA Plans**  
Apartments Mezzanine - Level 7

Scale 1:200 @A1, 50% @A3	Project No. <b>14012</b>	Drawn by DC	North ↑
Status For Information	Dwg No. <b>DA-110-010</b>	Rev J	

**TURNER**

Level 7 ONE Oxford Street  
Darlinghurst NSW 2010  
AUSTRALIA  
T +61 2 8668 0000  
F +61 2 8668 0088  
turnerstudio.com.au

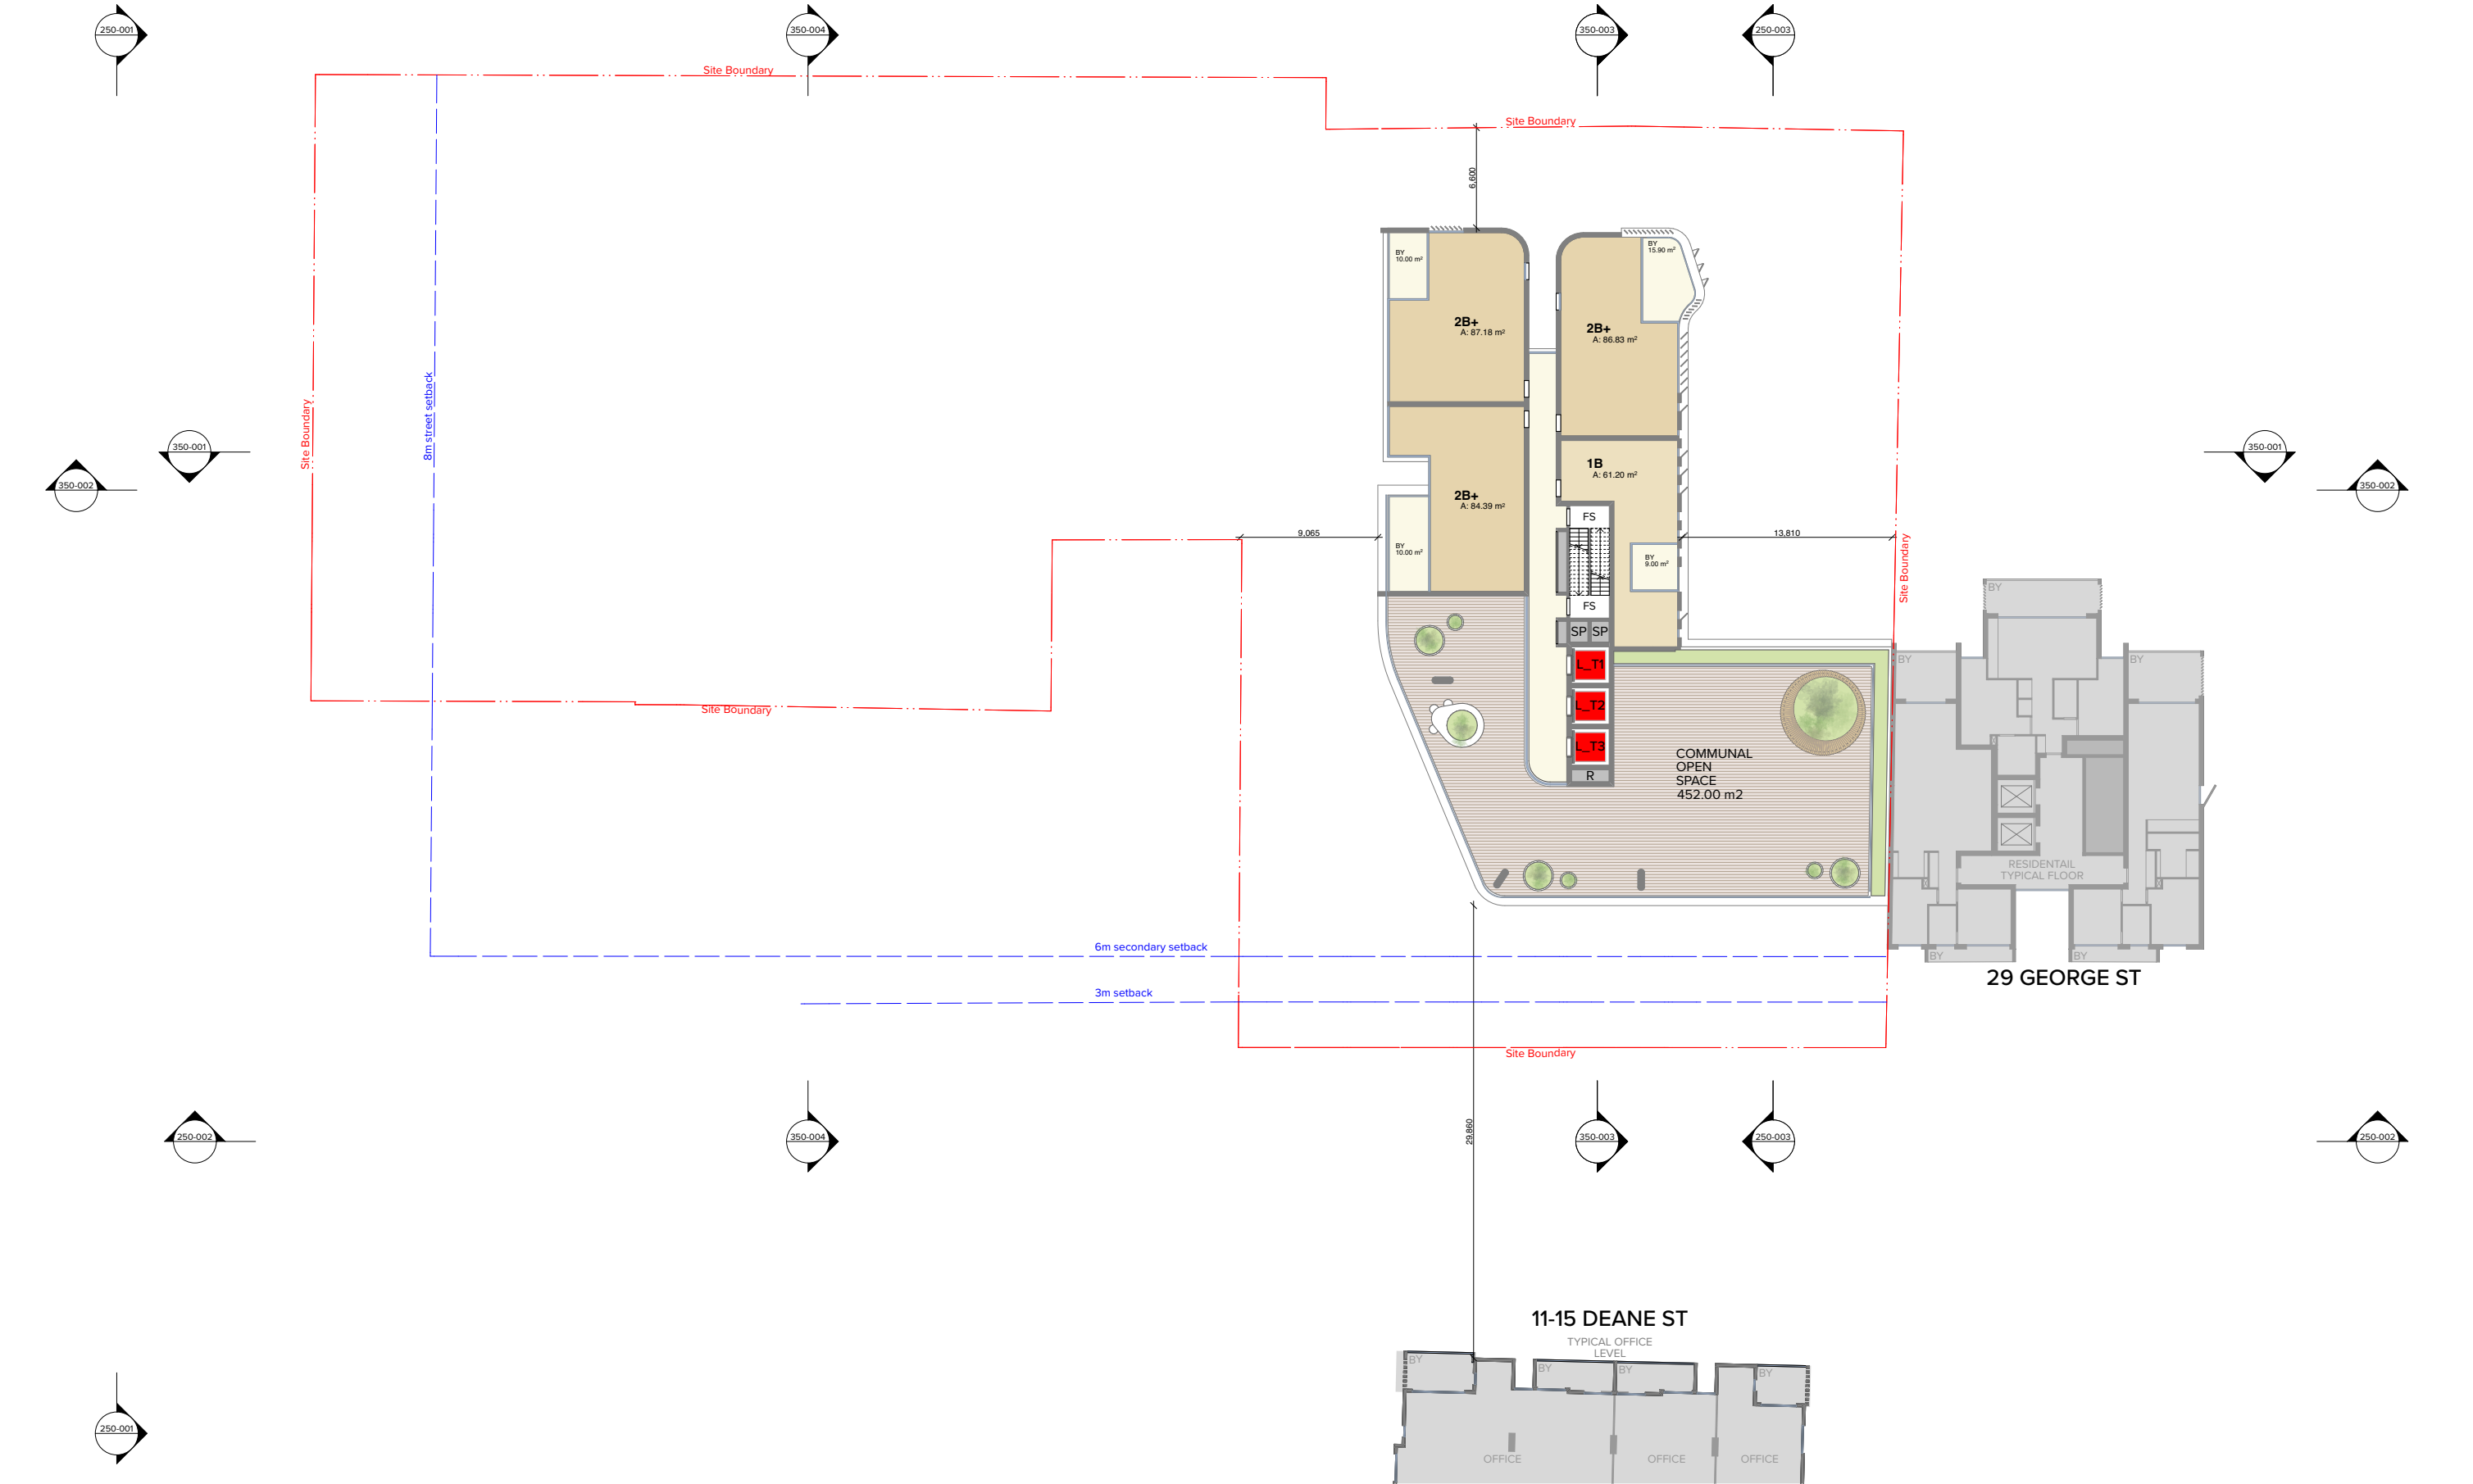

NOTES  
THIS DRAWING IS COPYRIGHT © OF TURNER. NO REPRODUCTION WITHOUT PERMISSION. UNLESS NOTED OTHERWISE THIS DRAWING IS NOT FOR CONSTRUCTION. ALL DIMENSIONS AND LEVELS ARE TO BE CHECKED ON SITE PRIOR TO THE COMMENCEMENT OF WORK. INFORM TURNER OF ANY DISCREPANCIES FOR CLARIFICATION BEFORE PROCEEDING WITH WORK. DRAWINGS ARE NOT TO BE SCALED. USE ONLY FIGURED DIMENSIONS. REFER TO CONSULTANT DOCUMENTATION FOR FURTHER INFORMATION.

CLIENT  
Burwood Uniting Church

DLCS Quality Endorsed Company ISO 9001:2008, Registration Number 20476  
Nominated Architect Nicholas Turner 4555, ADR 86:2004 911

Rev	Date	Approved by	Revision Notes
H	12.02.20	ANM	REVISED DA SUBMISSION
J	13.08.20	ANM	REVISED DA SUBMISSION

Project Title  
**RESIDENTIAL/RETAIL DEVELOPMENT**  
134 Burwood Road Burwood NSW 2134

Drawing Title  
**Illustrative Scheme - GA Plans**  
Apartments - Level 8

Scale  
1:200 @A1, 50% @A3  
Status  
For Information

Project No.  
**14012**

Drawn by  
DC

Rev  
J


North  
↑

**TURNER**

Level 7 ONE Oxford Street  
Darlinghurst NSW 2010  
AUSTRALIA

T +61 2 8668 0000  
F +61 2 8668 0088  
turnerstudio.com.au



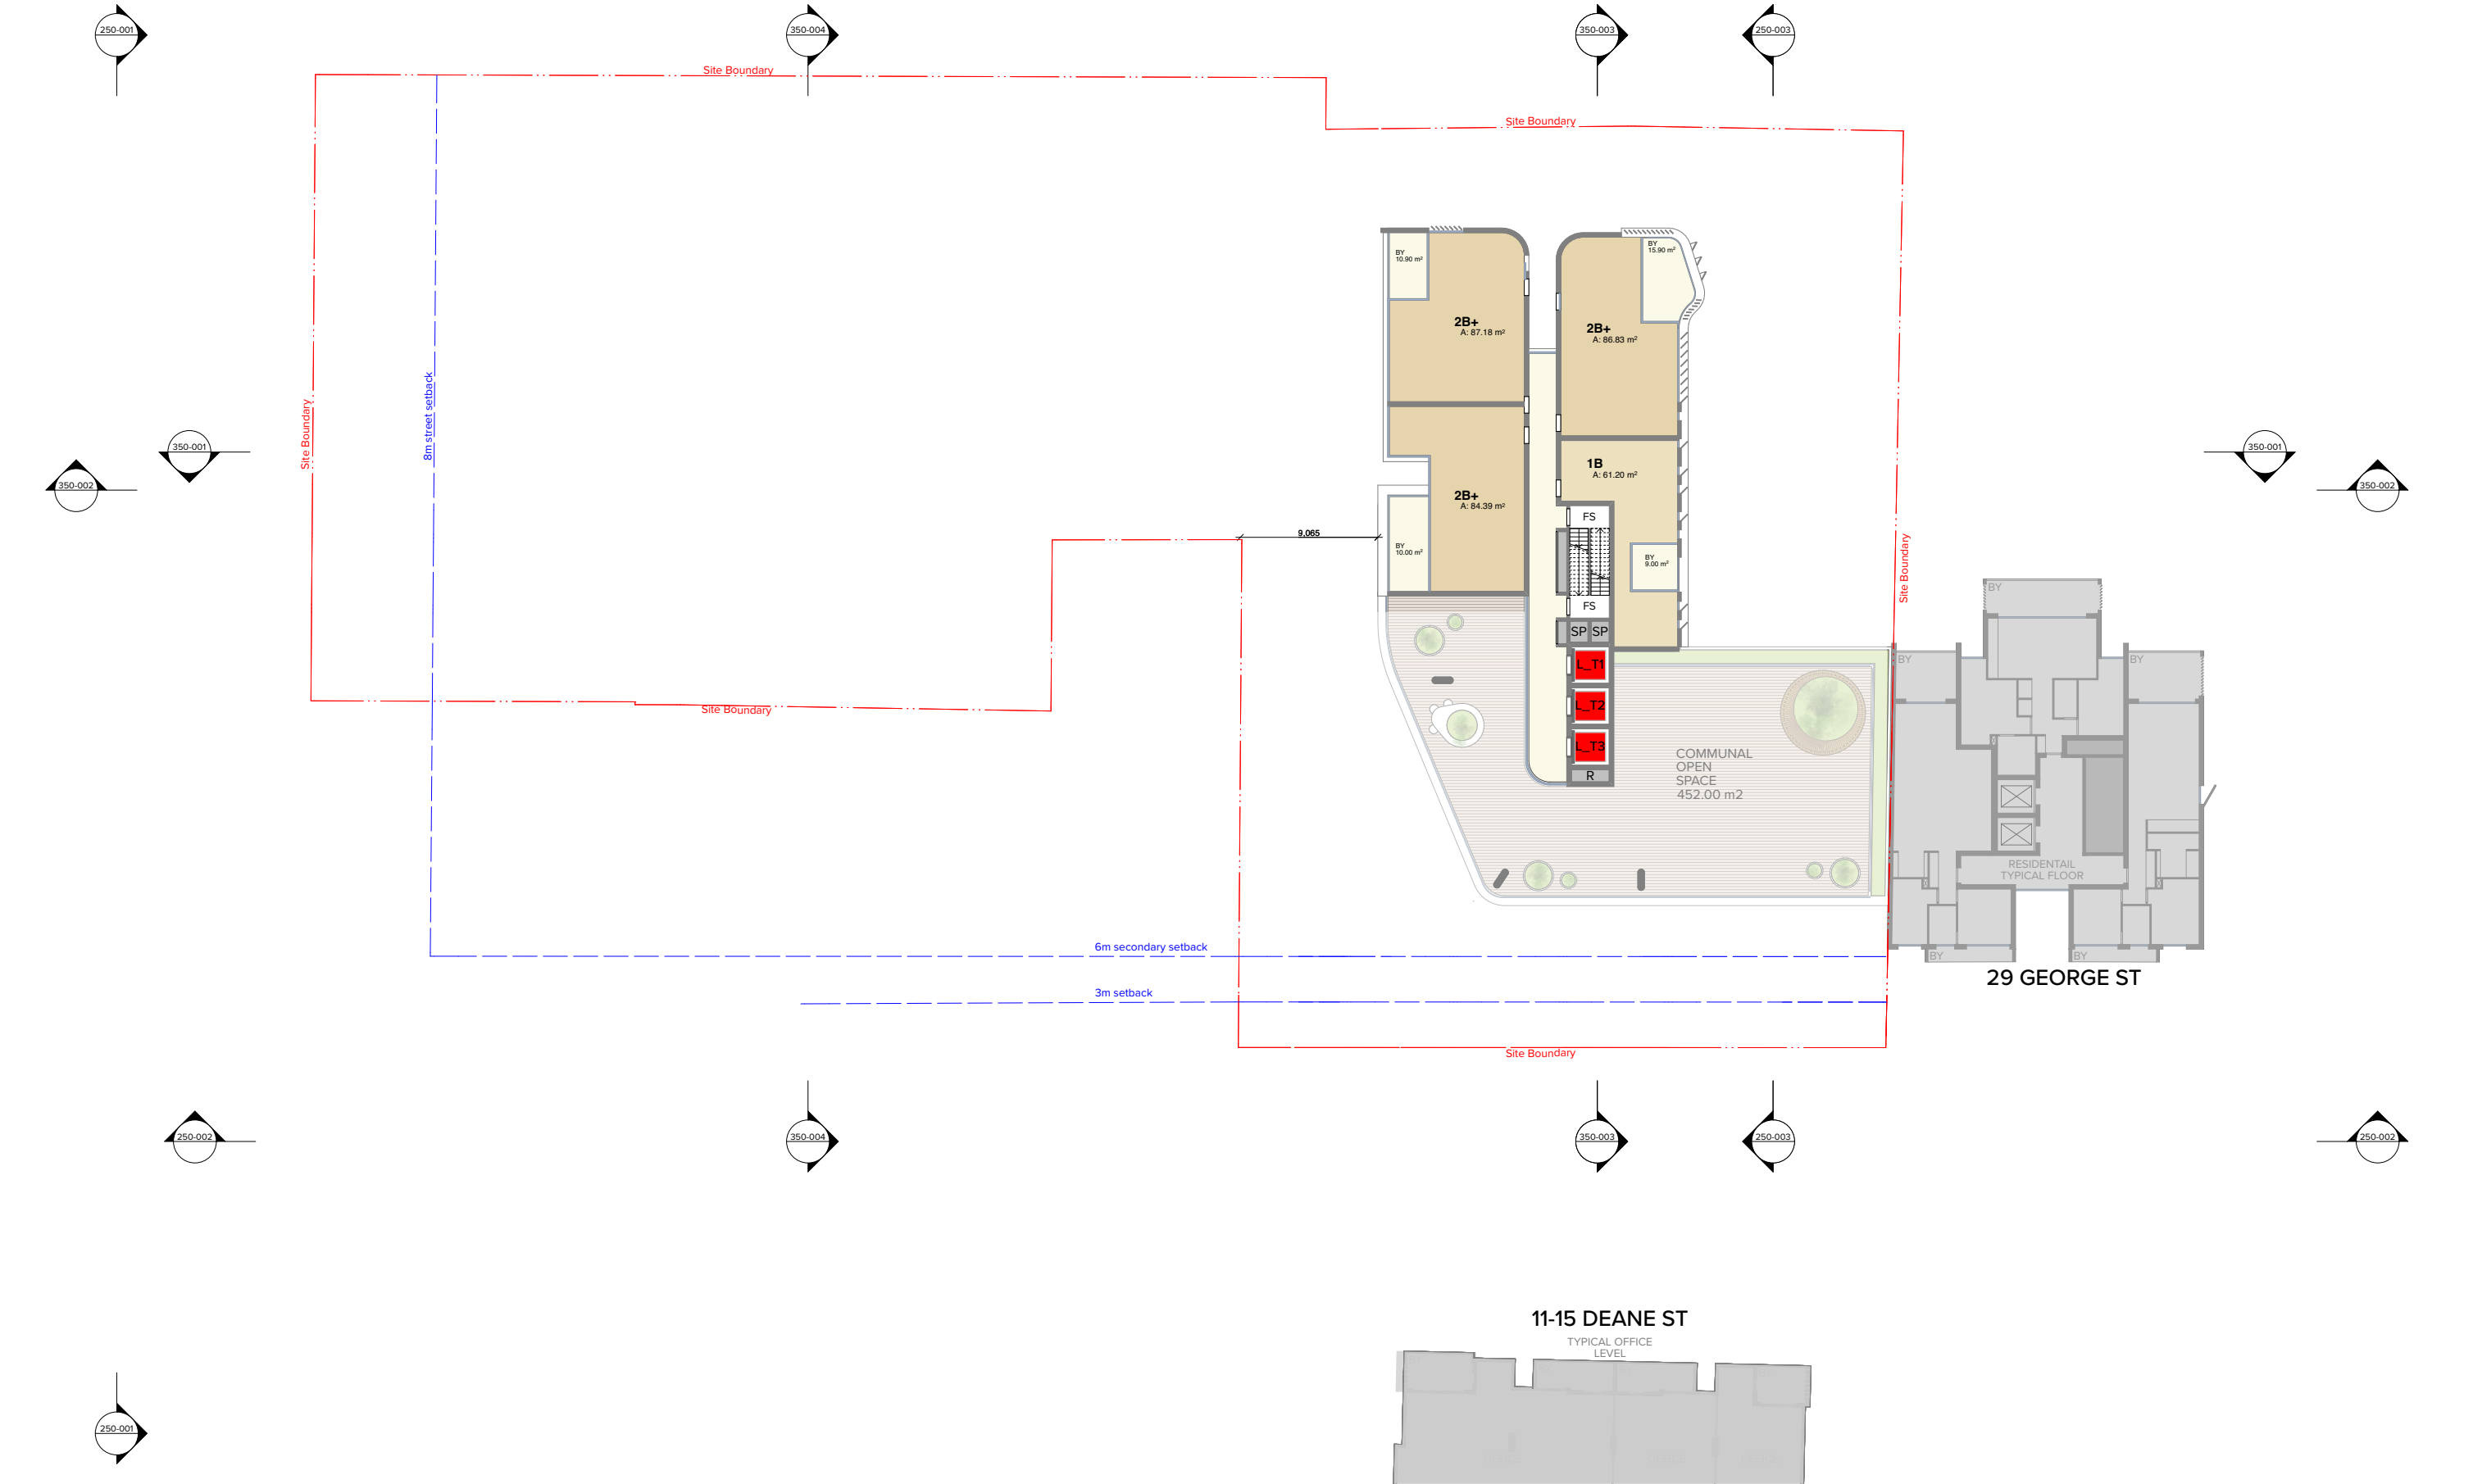

NOTES  
THIS DRAWING IS COPYRIGHT © OF TURNER. NO REPRODUCTION WITHOUT PERMISSION. UNLESS NOTED OTHERWISE THIS DRAWING IS NOT FOR CONSTRUCTION. ALL DIMENSIONS AND LEVELS ARE TO BE CHECKED ON SITE PRIOR TO THE COMMENCEMENT OF WORK. INFORM TURNER OF ANY DISCREPANCIES FOR CLARIFICATION BEFORE PROCEEDING WITH WORK. DRAWINGS ARE NOT TO BE SCALED. USE ONLY FIGURED DIMENSIONS. REFER TO CONSULTANT DOCUMENTATION FOR FURTHER INFORMATION.

CLIENT  
Burwood Uniting Church

DLCS Quality Endorsed Company ISO 9001:2008, Registration Number 20476  
Nominated Architect Nicholas Turner 4555, ADR 88:204 984 971

Rev	Date	Approved by	Revision Notes
H	12.02.20	ANM	REVISED DA SUBMISSION
J	13.08.20	ANM	REVISED DA SUBMISSION

Project Title  
**RESIDENTIAL/RETAIL DEVELOPMENT**  
134 Burwood Road Burwood NSW 2134

Drawing Title  
**Illustrative Scheme - GA Plans**  
Apartments - Level 9

Scale  
1:200 @A1, 50% @A3  
Status  
For Information

Project No.  
**14012**

Drawn by  
DC


Rev  
J

North  
↑

**TURNER**

Level 7 ONE Oxford Street  
Darlinghurst NSW 2010  
AUSTRALIA

T +61 2 8868 0000  
F +61 2 8868 0088  
turnerstudio.com.au

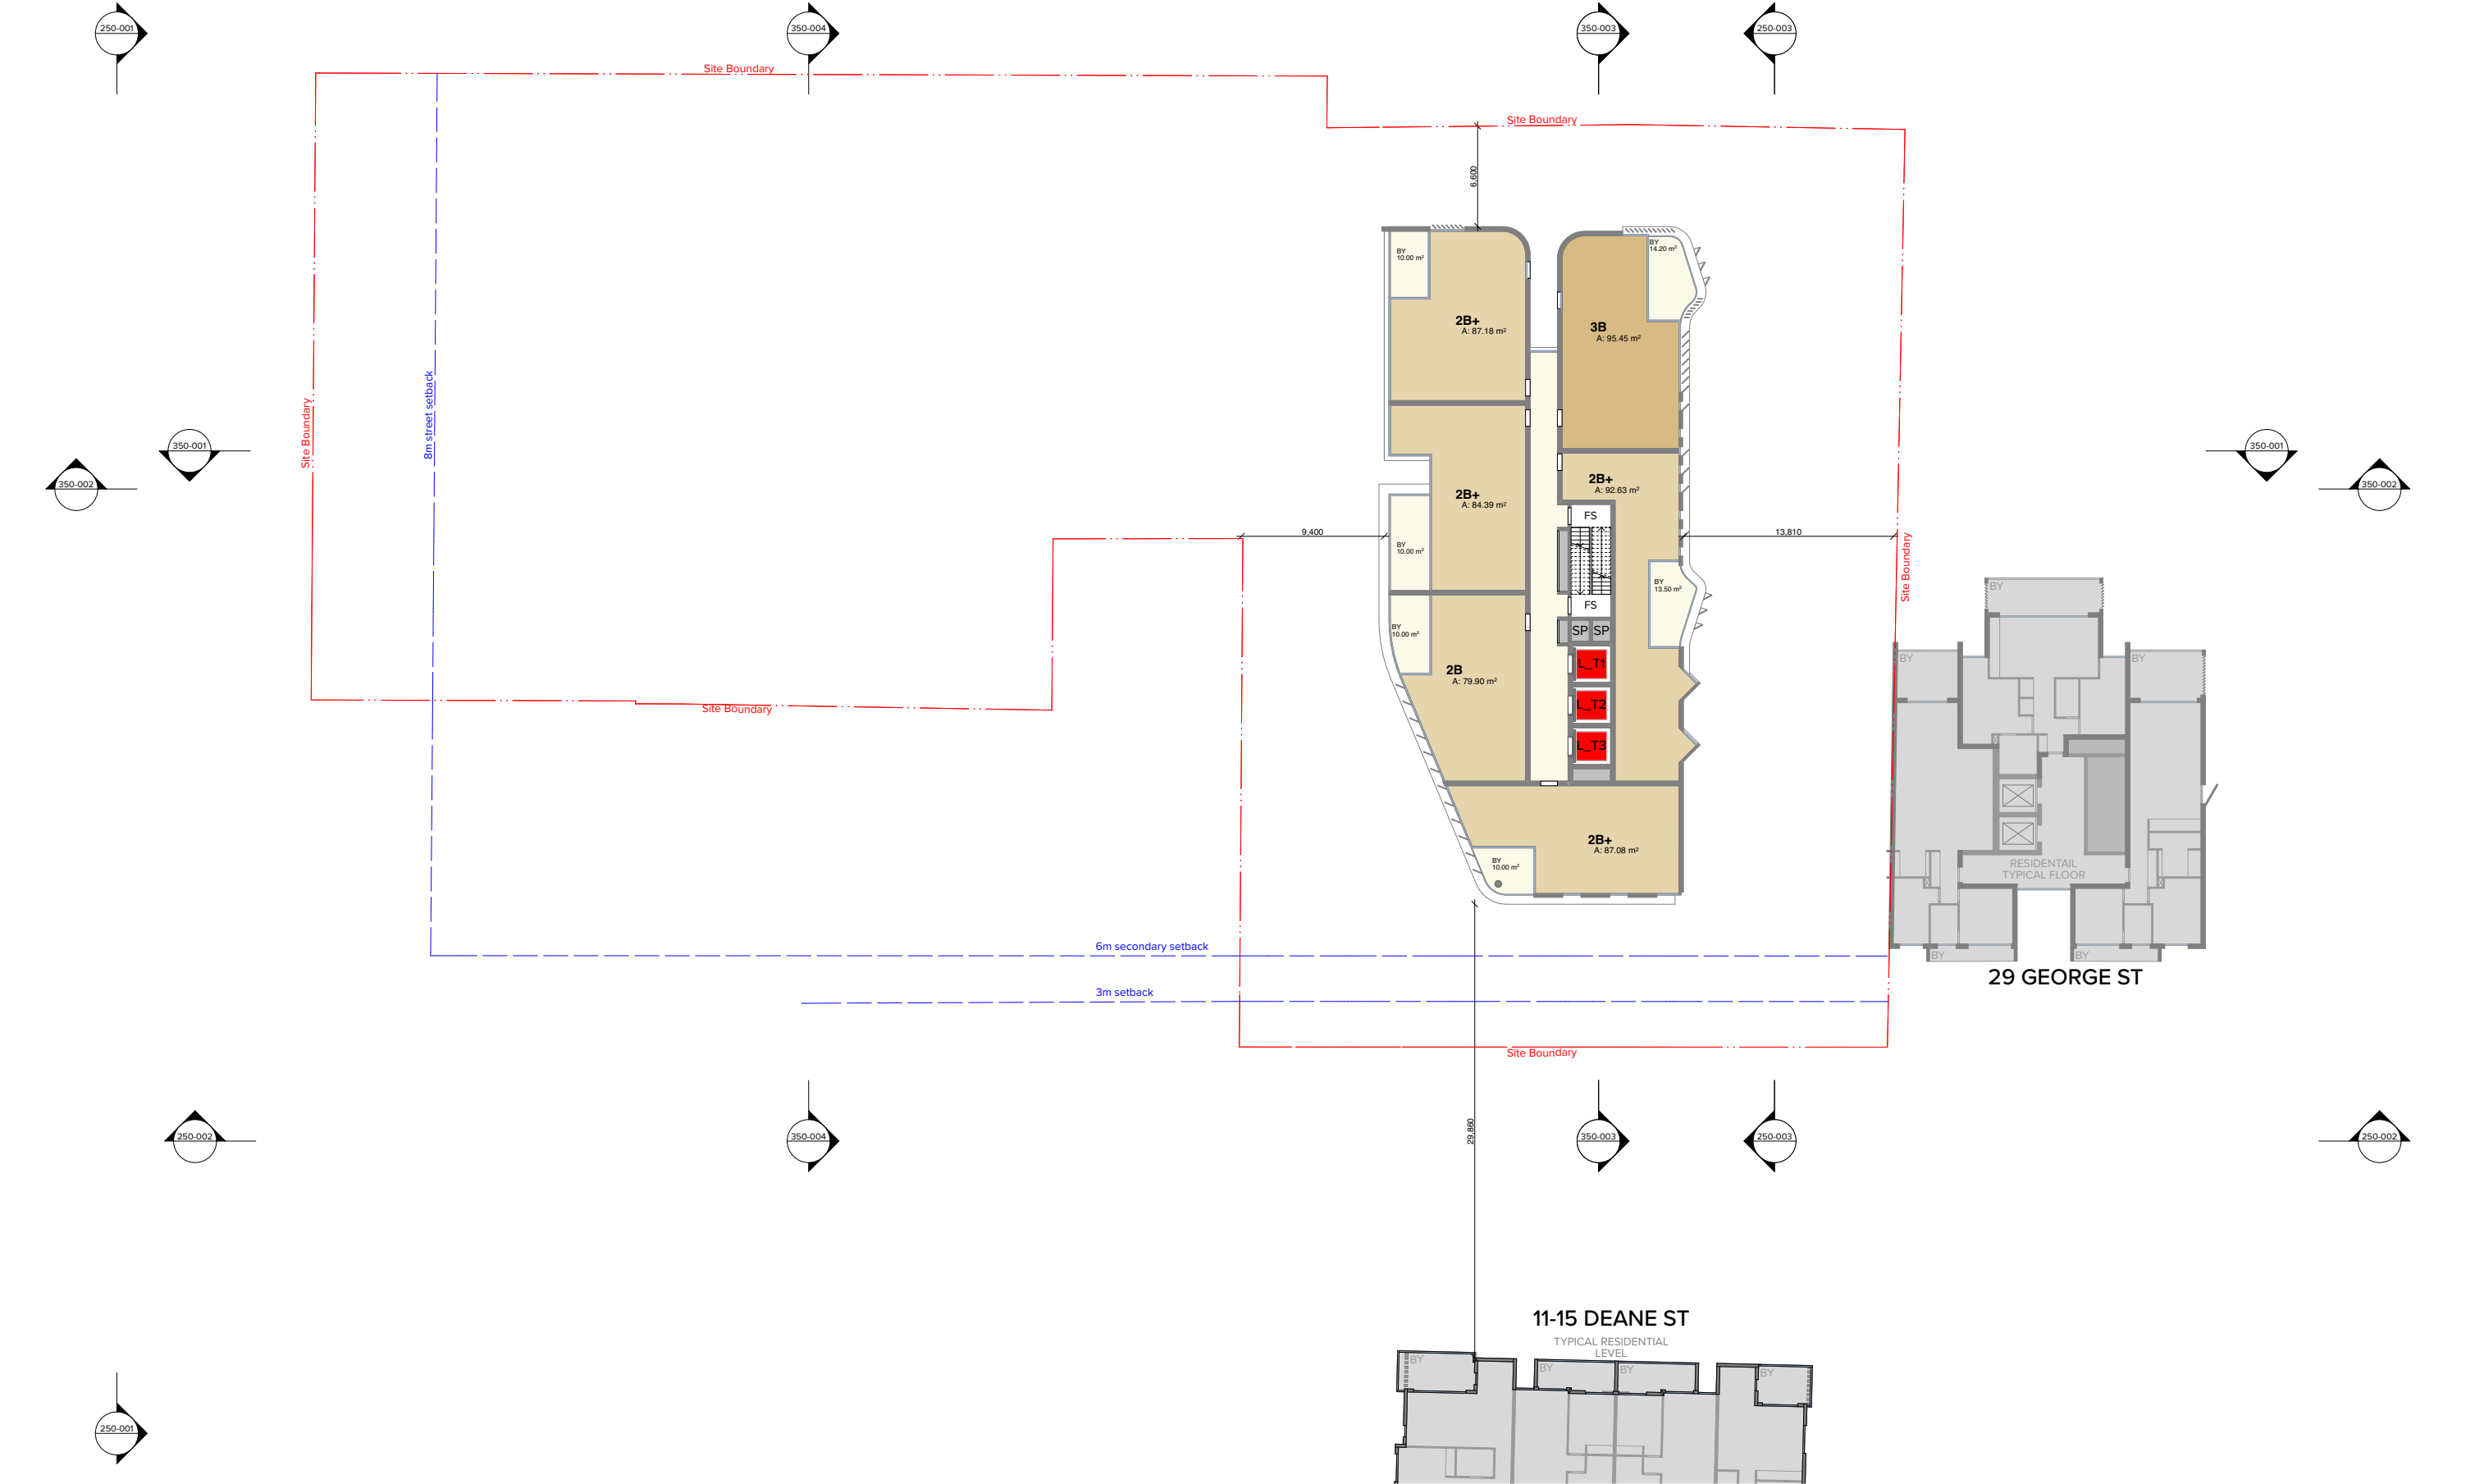

NOTES  
THIS DRAWING IS COPYRIGHT © OF TURNER. NO REPRODUCTION WITHOUT PERMISSION. UNLESS NOTED OTHERWISE THIS DRAWING IS NOT FOR CONSTRUCTION. ALL DIMENSIONS AND LEVELS ARE TO BE CHECKED ON SITE PRIOR TO THE COMMENCEMENT OF WORK. INFORM TURNER OF ANY DISCREPANCIES FOR CLARIFICATION BEFORE PROCEEDING WITH WORK. DRAWINGS ARE NOT TO BE SCALED. USE ONLY FIGURED DIMENSIONS. REFER TO CONSULTANT DOCUMENTATION FOR FURTHER INFORMATION.

CLIENT  
Burwood Uniting Church

DLCS Quality Endorsed Company ISO 9001:2008, Registration Number 20476  
Nominated Architect Nicholas Turner 4555, ADR 88:204 084 911

Rev	Date	Approved by	Revision Notes
J	13.08.20	ANM	REVISED DA SUBMISSION

Project Title  
**RESIDENTIAL/RETAIL DEVELOPMENT**  
134 Burwood Road Burwood NSW 2134

Drawing Title  
**Illustrative Scheme - GA Plans**  
Apartments - Level 10 - 21

Scale  
1:200 @A1, 50% @A3

Project No.  
**14012**

Status  
For Information

Dwg No.  
**DA-110-013**

Drawn by  
DC


Rev  
J

North  
↑

**TURNER**

Level 7 ONE Oxford Street  
Darlinghurst NSW 2010  
AUSTRALIA

T +61 2 8668 0000  
F +61 2 8668 0088  
turnerstudio.com.au

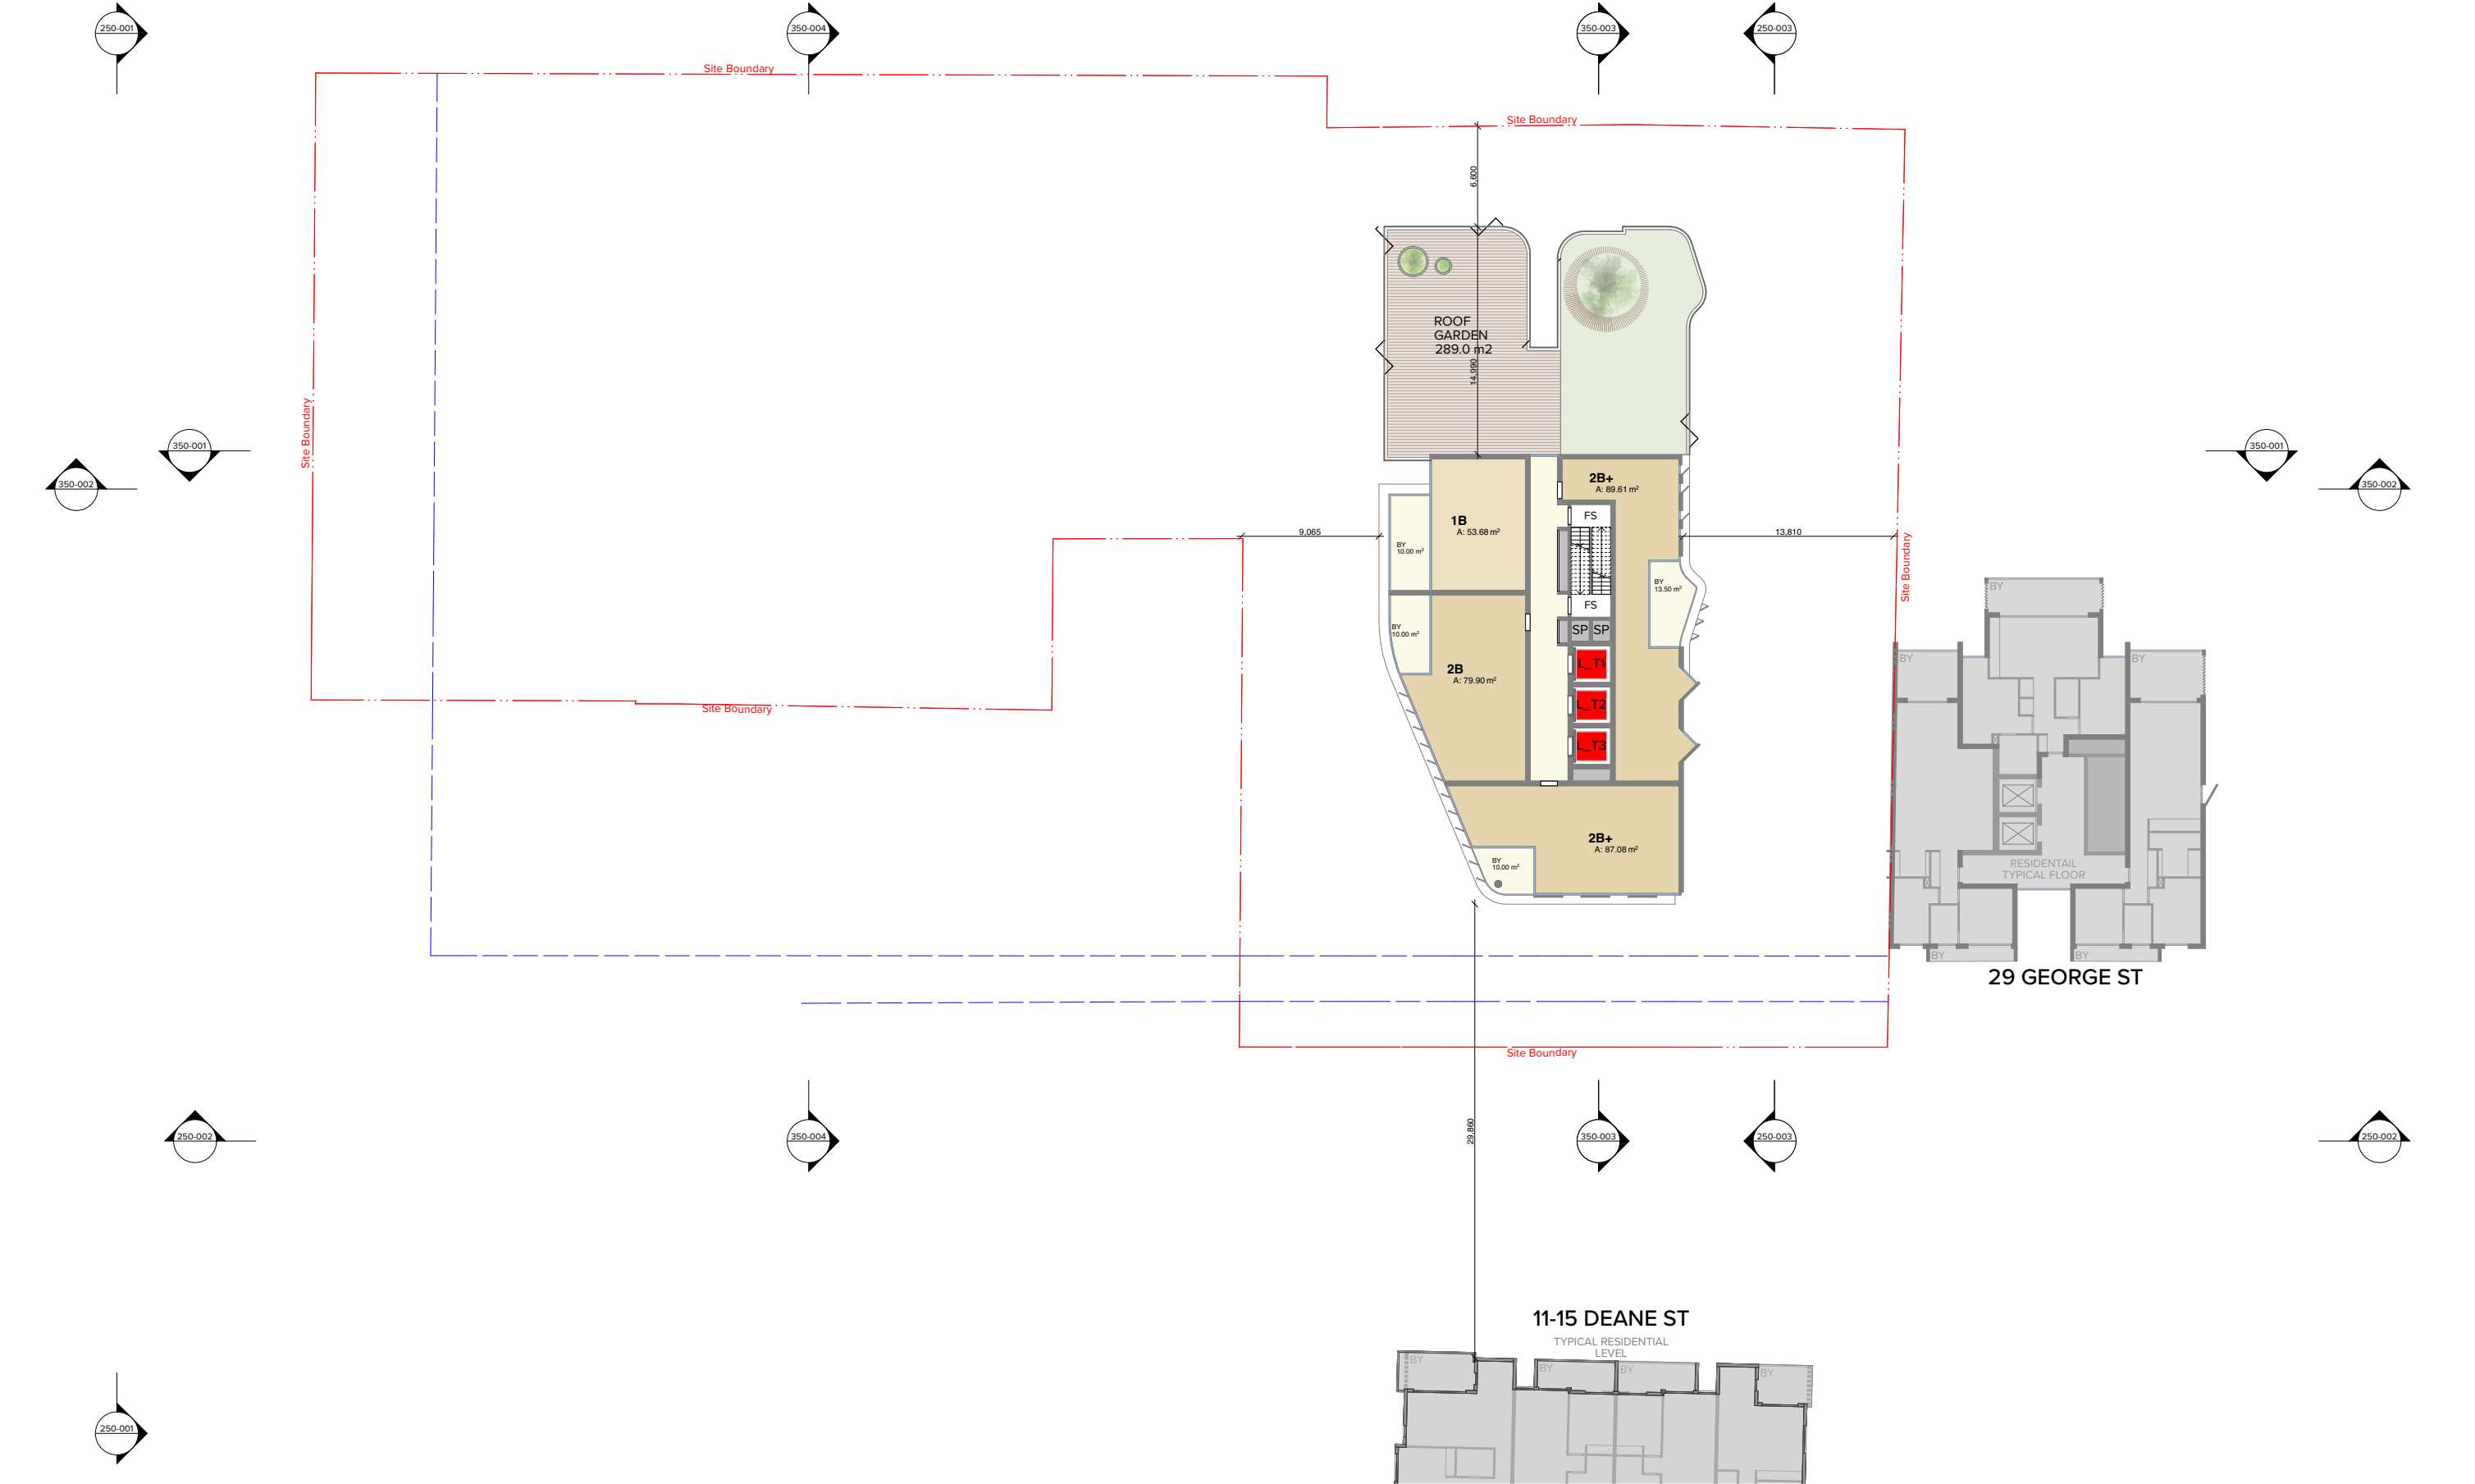

NOTES  
THIS DRAWING IS COPYRIGHT © OF TURNER. NO REPRODUCTION WITHOUT PERMISSION. UNLESS NOTED OTHERWISE THIS DRAWING IS NOT FOR CONSTRUCTION. ALL DIMENSIONS AND LEVELS ARE TO BE CHECKED ON SITE PRIOR TO THE COMMENCEMENT OF WORK. INFORM TURNER OF ANY DISCREPANCIES FOR CLARIFICATION BEFORE PROCEEDING WITH WORK. DRAWINGS ARE NOT TO BE SCALED. USE ONLY FIGURED DIMENSIONS. REFER TO CONSULTANT DOCUMENTATION FOR FURTHER INFORMATION.

CLIENT  
Burwood Uniting Church

DLCS Quality Endorsed Company ISO 9001:2008, Registration Number 20476  
Nominated Architect Nicholas Turner 4555, ADR 88, 504 084 911

Rev	Date	Approved by	Revision Notes
J	13.08.20	ANM	REVISED DA SUBMISSION

Project Title  
**RESIDENTIAL/RETAIL DEVELOPMENT**  
134 Burwood Road Burwood NSW 2134

Drawing Title  
**Illustrative Scheme - GA Plans**  
Apartments - Level 22 - 24

Scale  
1:200 @A1, 50% @A3  
Status  
For Information

Project No.  
**14012**

Drawn by  
DC

Rev  
J


North  
↑

**TURNER**

Level 7 ONE Oxford Street  
Darlinghurst NSW 2010  
AUSTRALIA

T +61 2 8868 0000  
F +61 2 8868 0088  
turnerstudio.com.au



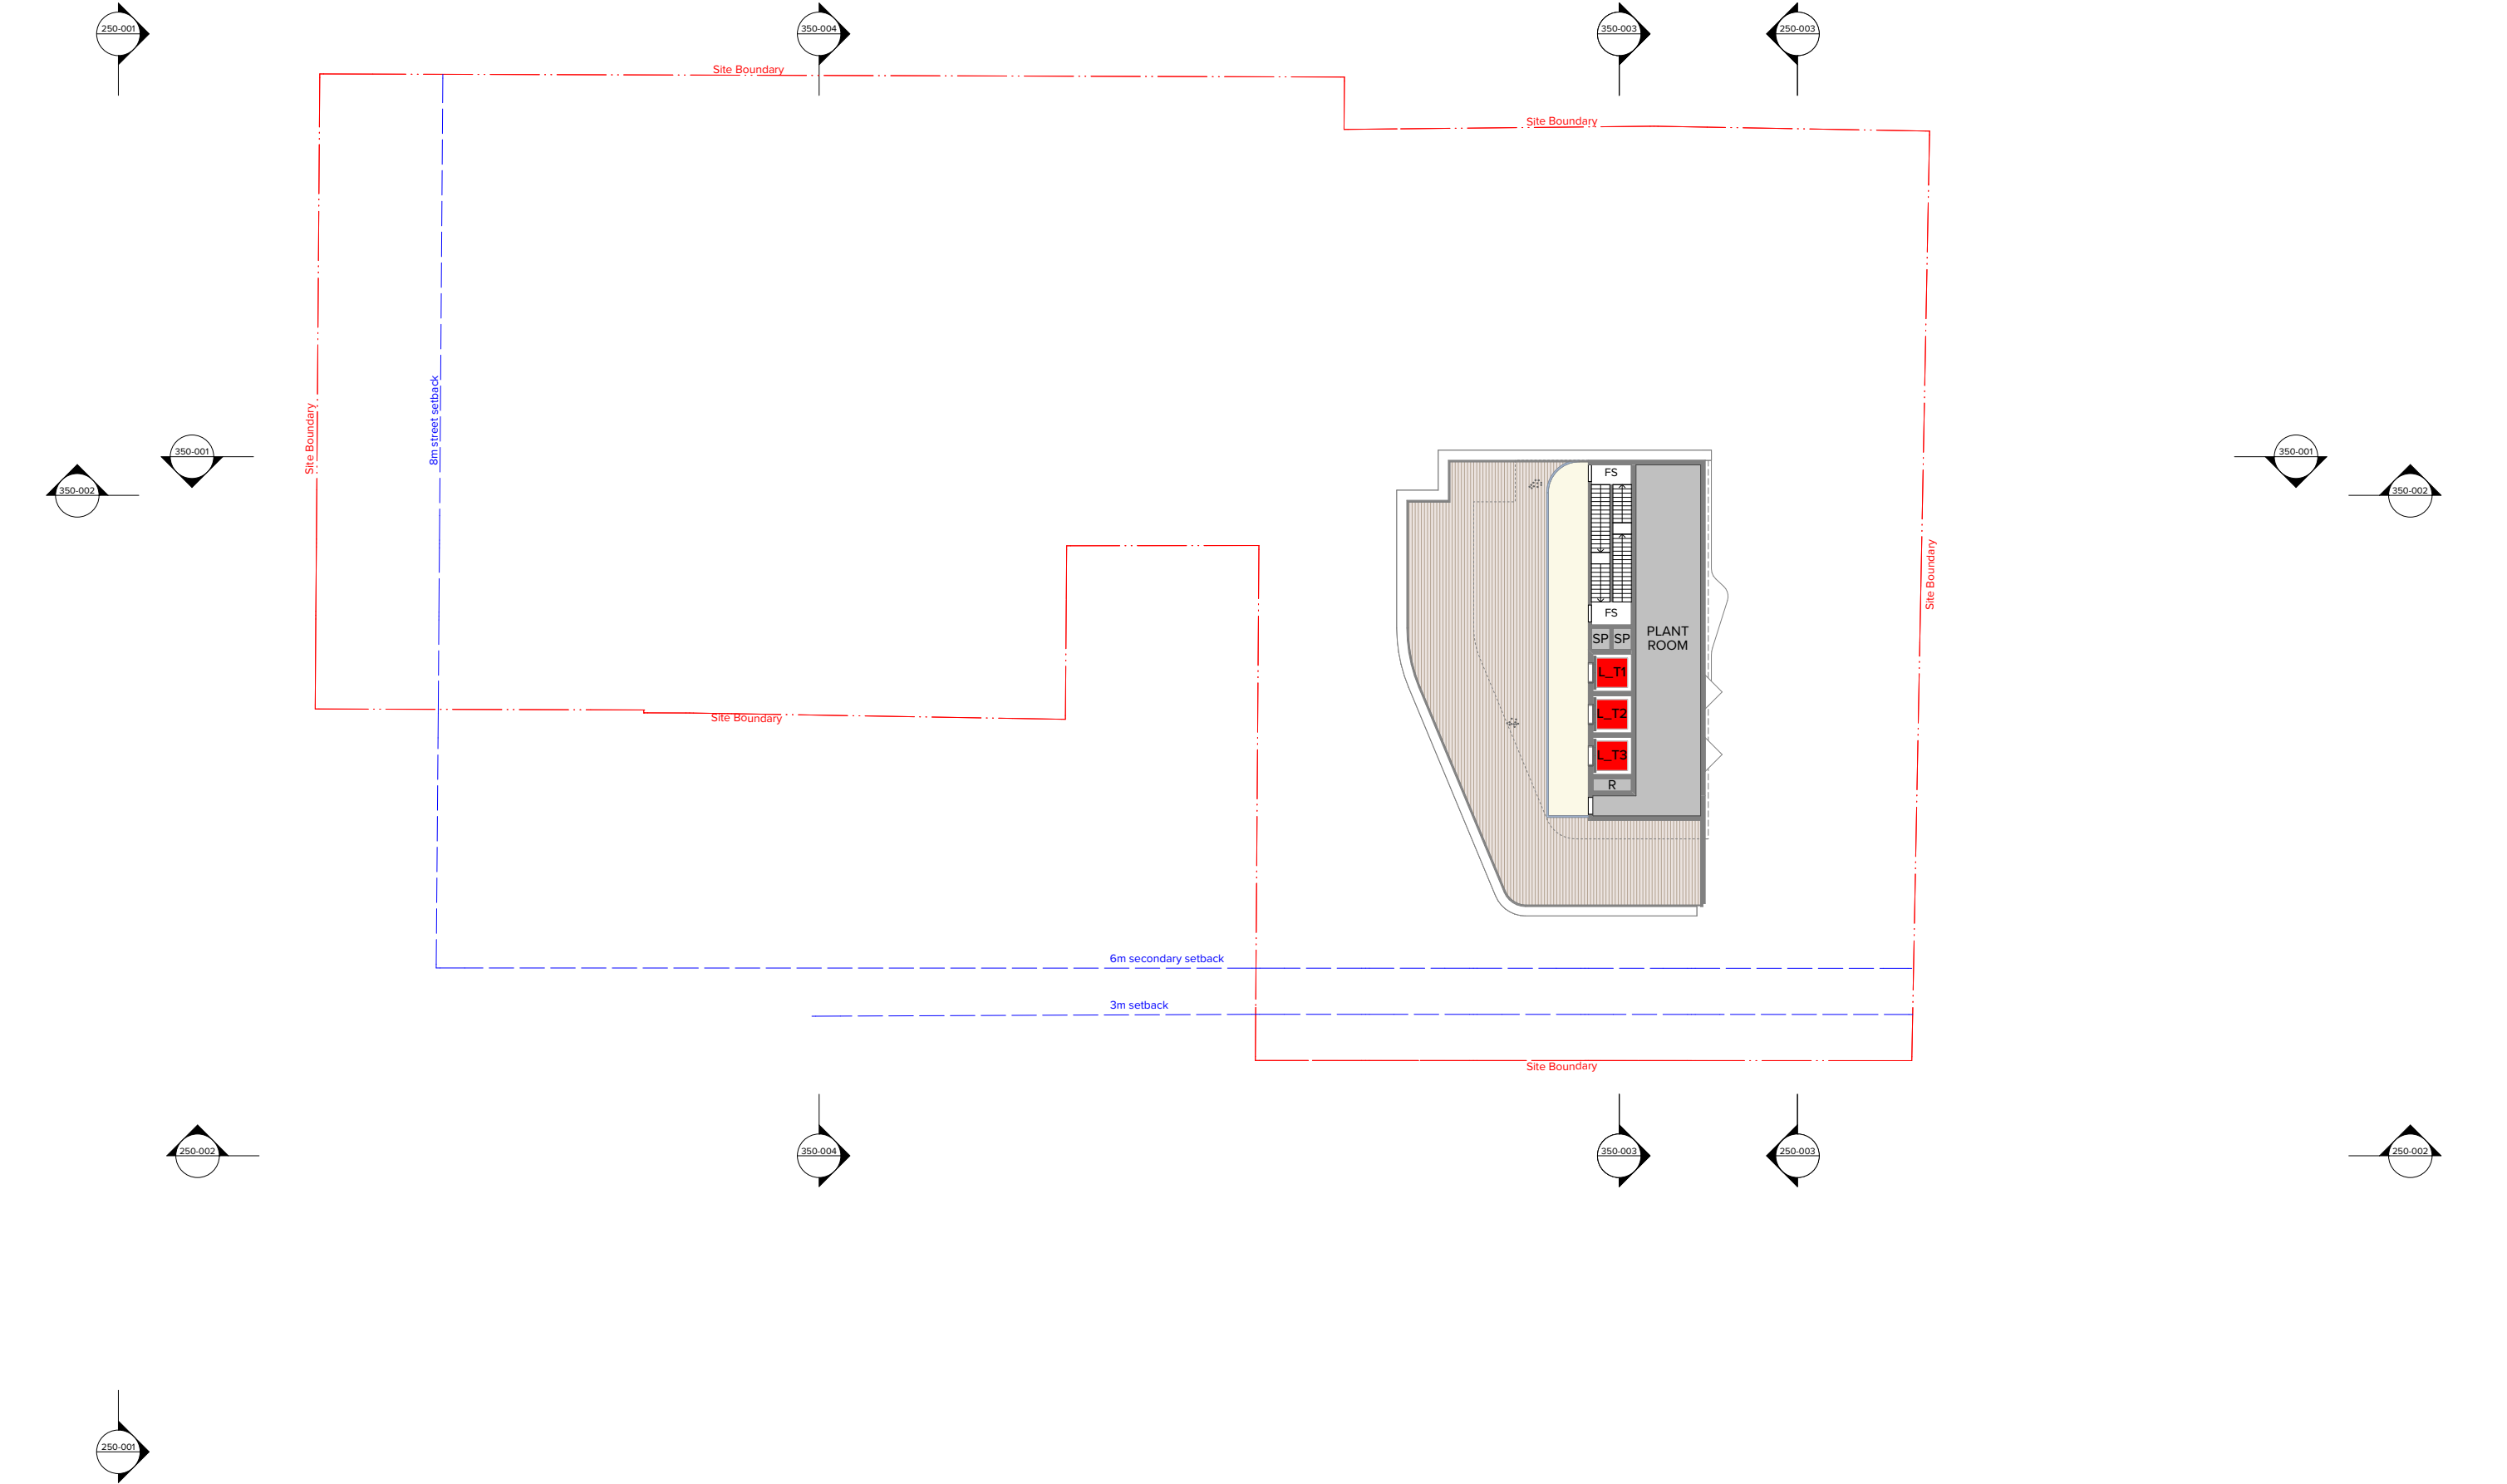

NOTES  
THIS DRAWING IS COPYRIGHT © OF TURNER. NO REPRODUCTION WITHOUT PERMISSION. UNLESS NOTED OTHERWISE, THIS DRAWING IS NOT FOR CONSTRUCTION. ALL DIMENSIONS AND LEVELS ARE TO BE CHECKED ON SITE PRIOR TO THE COMMENCEMENT OF WORK. INFORM TURNER OF ANY DISCREPANCIES FOR CLARIFICATION BEFORE PROCEEDING WITH WORK. DRAWINGS ARE NOT TO BE SCALED. USE ONLY FIGURED DIMENSIONS. REFER TO CONSULTANT DOCUMENTATION FOR FURTHER INFORMATION.

CLIENT  
Burwood Uniting Church

DLCS Quality Endorsed Company ISO 9001:2008, Registration Number 20476  
Nominated Architect Nicholas Turner 4555, ADR 88: 2014 94 911

Rev	Date	Approved by	Revision Notes
H	12.02.20	ANM	REVISED DA SUBMISSION
J	13.08.20	ANM	REVISED DA SUBMISSION


Project Title  
**RESIDENTIAL/RETAIL DEVELOPMENT**  
134 Burwood Road Burwood NSW 2134

Drawing Title  
**Illustrative Scheme - GA Plans**  
Roof Garden + Plant - Level 25

Scale  
1:200 @A1, 50% @A3  
Status  
For Information  
Project No.  
**14012**  
Dwg No.  
**DA-110-015**  
Drawn by  
DC  
Rev  
J  
North  
↑

**TURNER**

Level 7 ONE Oxford Street  
Darlinghurst NSW 2010  
AUSTRALIA  
T +61 2 8868 0000  
F +61 2 8868 0088  
turnerstudio.com.au

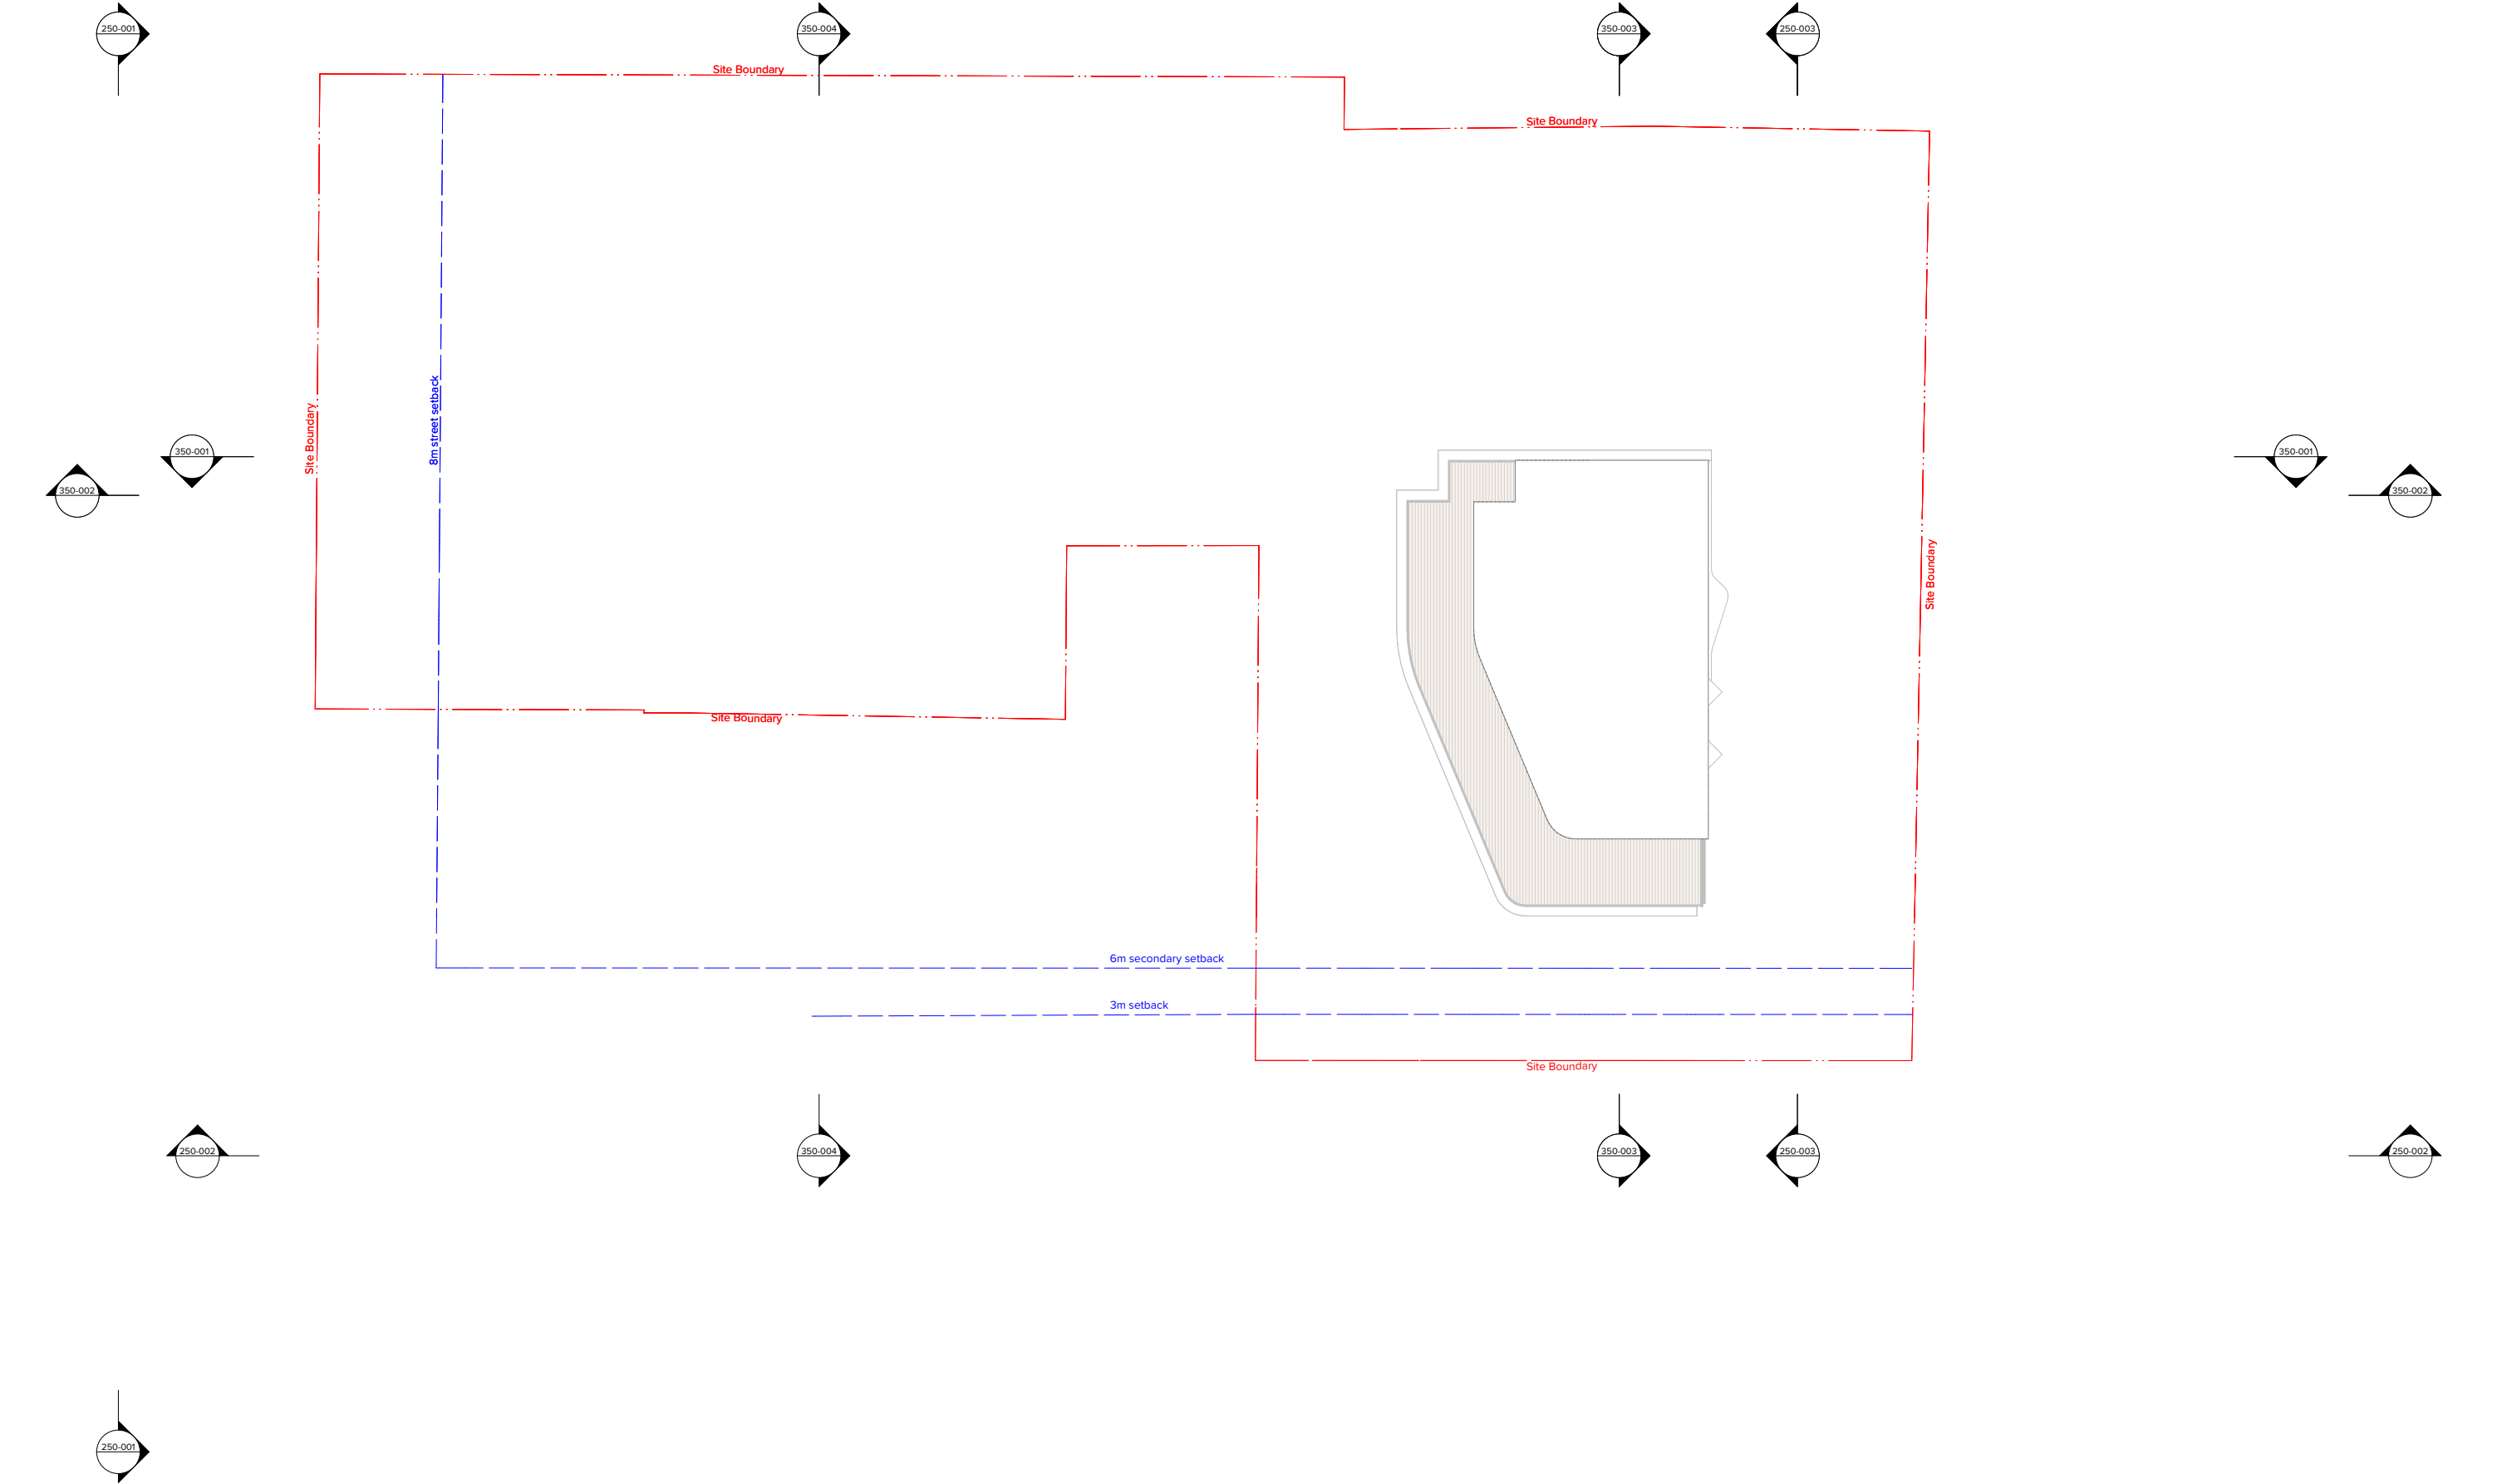

NOTES  
THIS DRAWING IS COPYRIGHT © OF TURNER. NO REPRODUCTION WITHOUT PERMISSION. UNLESS NOTED OTHERWISE, THIS DRAWING IS NOT FOR CONSTRUCTION. ALL DIMENSIONS AND LEVELS ARE TO BE CHECKED ON SITE PRIOR TO THE COMMENCEMENT OF WORK. INFORM TURNER OF ANY DISCREPANCIES FOR CLARIFICATION BEFORE PROCEEDING WITH WORK. DRAWINGS ARE NOT TO BE SCALED. USE ONLY FIGURED DIMENSIONS. REFER TO CONSULTANT DOCUMENTATION FOR FURTHER INFORMATION.

CLIENT  
Burwood Uniting Church

DLCS Quality Endorsed Company ISO 9001:2008, Registration Number 20476  
Nominated Architect: Nicholas Turner, 6550, A/NZ B6, 504/504 511


Rev	Date	Approved by	Revision Notes
H	12.02.20	ANM	REVISED DA SUBMISSION
J	13.08.20	ANM	REVISED DA SUBMISSION

Project Title  
**RESIDENTIAL/RETAIL DEVELOPMENT**  
134 Burwood Road Burwood NSW 2134  
Drawing Title  
**Illustrative Scheme - GA Plans**  
Roof - Level 26

Scale  
1:200 @A1, 50% @A3  
Status  
For Information  
Project No.  
**14012**  
Dwg No.  
**DA-110-016**  
Drawn by  
DC  
Rev  
J  
North  
↑

**TURNER**

Level 7 ONE Oxford Street  
Darlinghurst NSW 2010  
AUSTRALIA  
T +61 2 8668 0000  
F +61 2 8668 0088  
turnerstudio.com.au

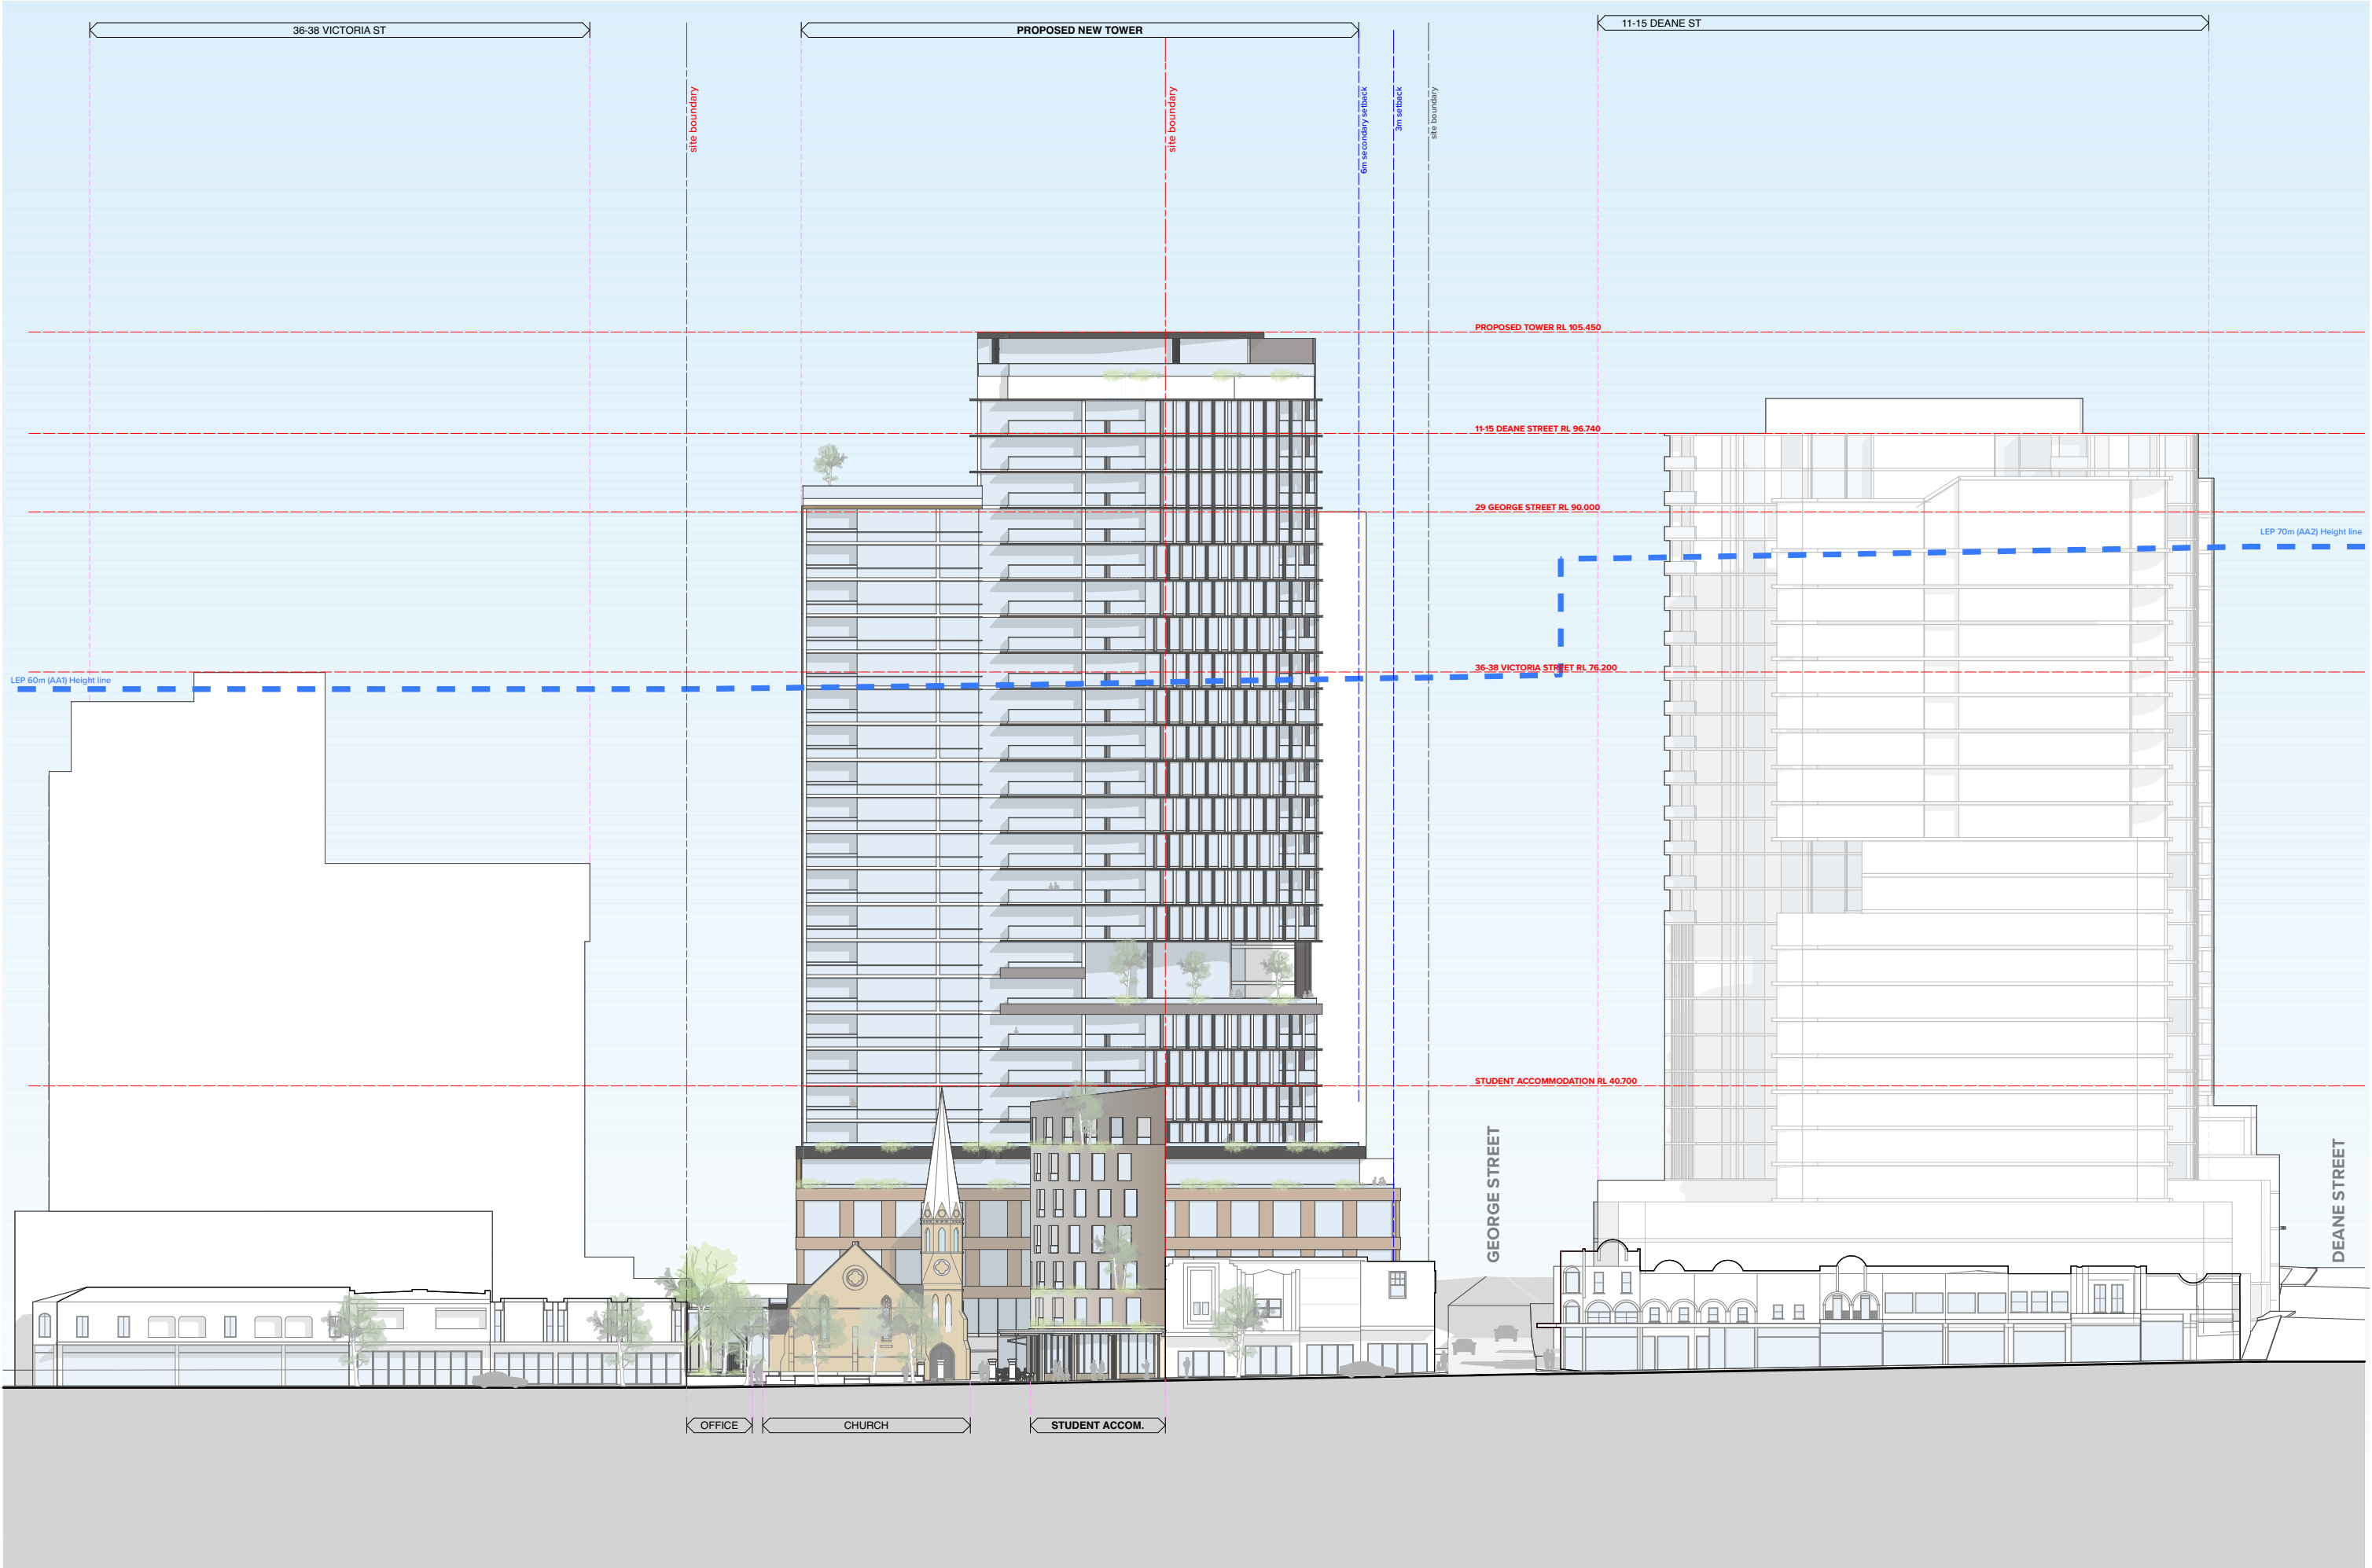

NOTES  
THIS DRAWING IS COPYRIGHT © OF TURNER. NO REPRODUCTION WITHOUT PERMISSION. UNLESS NOTED OTHERWISE, THIS DRAWING IS NOT FOR CONSTRUCTION. ALL DIMENSIONS AND LEVELS ARE TO BE CHECKED ON SITE PRIOR TO THE COMMENCEMENT OF WORK. INFORM TURNER OF ANY DISCREPANCIES FOR CLARIFICATION BEFORE PROCEEDING WITH WORK. DRAWINGS ARE NOT TO BE SCALED. USE ONLY FIGURED DIMENSIONS. REFER TO CONSULTANT DOCUMENTATION FOR FURTHER INFORMATION.

CLIENT  
Burwood Uniting Church

DLCS Quality Endorsed Company ISO 9001:2008, Registration Number 20476  
Nominated Architect: Nicholas Turner, 4555, ADR 88, 5th Floor, 5/1

Rev	Date	Approved by	Revision Notes
H	12.02.20	ANM	REVISED DA SUBMISSION
J	13.08.20	ANM	REVISED DA SUBMISSION

Project Title  
**RESIDENTIAL/RETAIL DEVELOPMENT**  
134 Burwood Road Burwood NSW 2134

Drawing Title  
**Illustrative Scheme**  
Burwood Road


Scale  
1:250 @A1, 50% @A3  
Status  
For Information  
Project No.  
**14012**  
Dwg No.  
**DA-250-001**  
Rev  
**J**

Drawn by  
DC  
North  
Rev  
J

**TURNER**

Level 7 ONE Oxford Street  
Darlinghurst NSW 2010  
AUSTRALIA  
T +61 2 8668 0000  
F +61 2 8668 0088  
turnerstudio.com.au



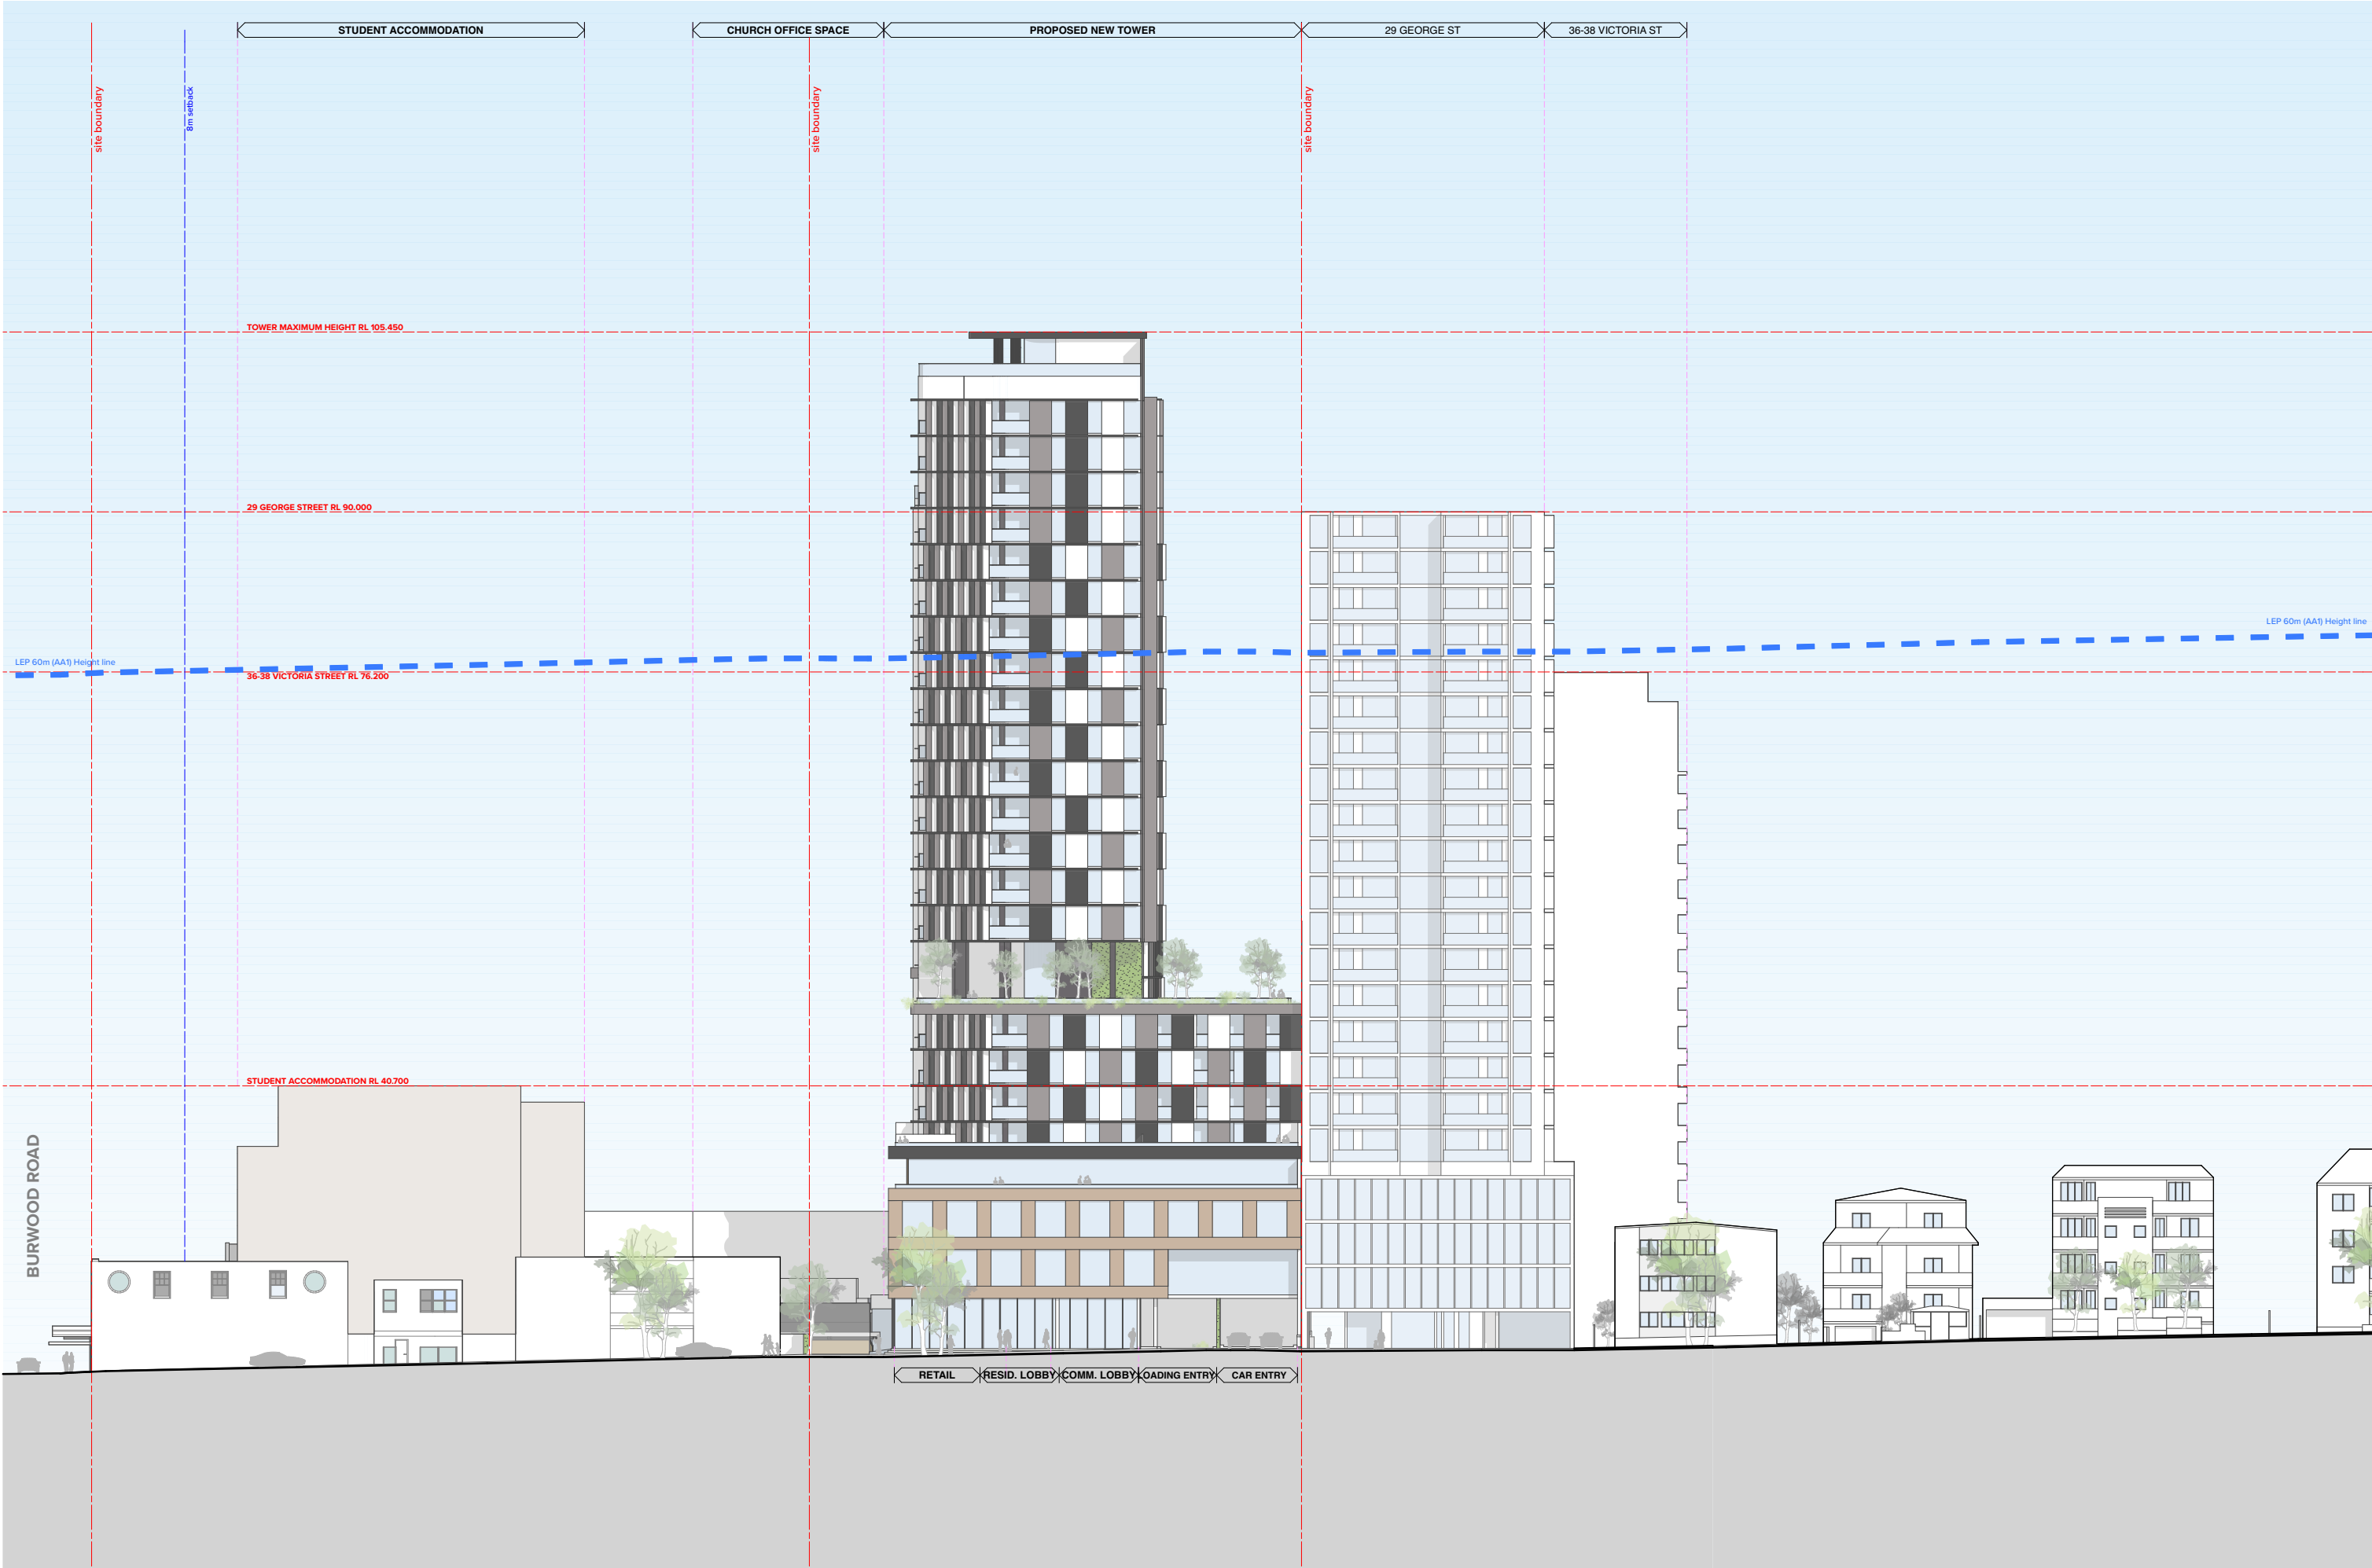

NOTES  
THIS DRAWING IS COPYRIGHT © OF TURNER. NO REPRODUCTION WITHOUT PERMISSION. UNLESS NOTED OTHERWISE THIS DRAWING IS NOT FOR CONSTRUCTION. ALL DIMENSIONS AND LEVELS ARE TO BE CHECKED ON SITE PRIOR TO THE COMMENCEMENT OF WORK. INFORM TURNER OF ANY DISCREPANCIES FOR CLARIFICATION BEFORE PROCEEDING WITH WORK. DRAWINGS ARE NOT TO BE SCALED. USE ONLY FIGURED DIMENSIONS. REFER TO CONSULTANT DOCUMENTATION FOR FURTHER INFORMATION.

CLIENT  
Burwood Uniting Church

DLCS Quality Endorsed Company ISO 9001:2008, Registration Number 20476  
Nominated Architect: Nicholas Turner, 4555, A/N 86, 5th Flr, 5th Flr

Rev	Date	Approved by	Revision Notes
J	14.08.20	ANM	REVISED DA SUBMISSION


Project Title  
**RESIDENTIAL/RETAIL DEVELOPMENT**  
134 Burwood Road Burwood NSW 2134

Drawing Title  
**Illustrative Scheme**  
George Street Elevation

Scale	1:250 @A1, 50% @A3	Project No.	<b>14012</b>	Drawn by	North
Status	For Information	Dwg No.	<b>DA-250-002</b>	Rev	<b>J</b>

**TURNER**

Level 7 ONE Oxford Street  
Darlinghurst NSW 2010  
AUSTRALIA  
T +61 2 8668 0000  
F +61 2 8668 0088  
turnerstudio.com.au

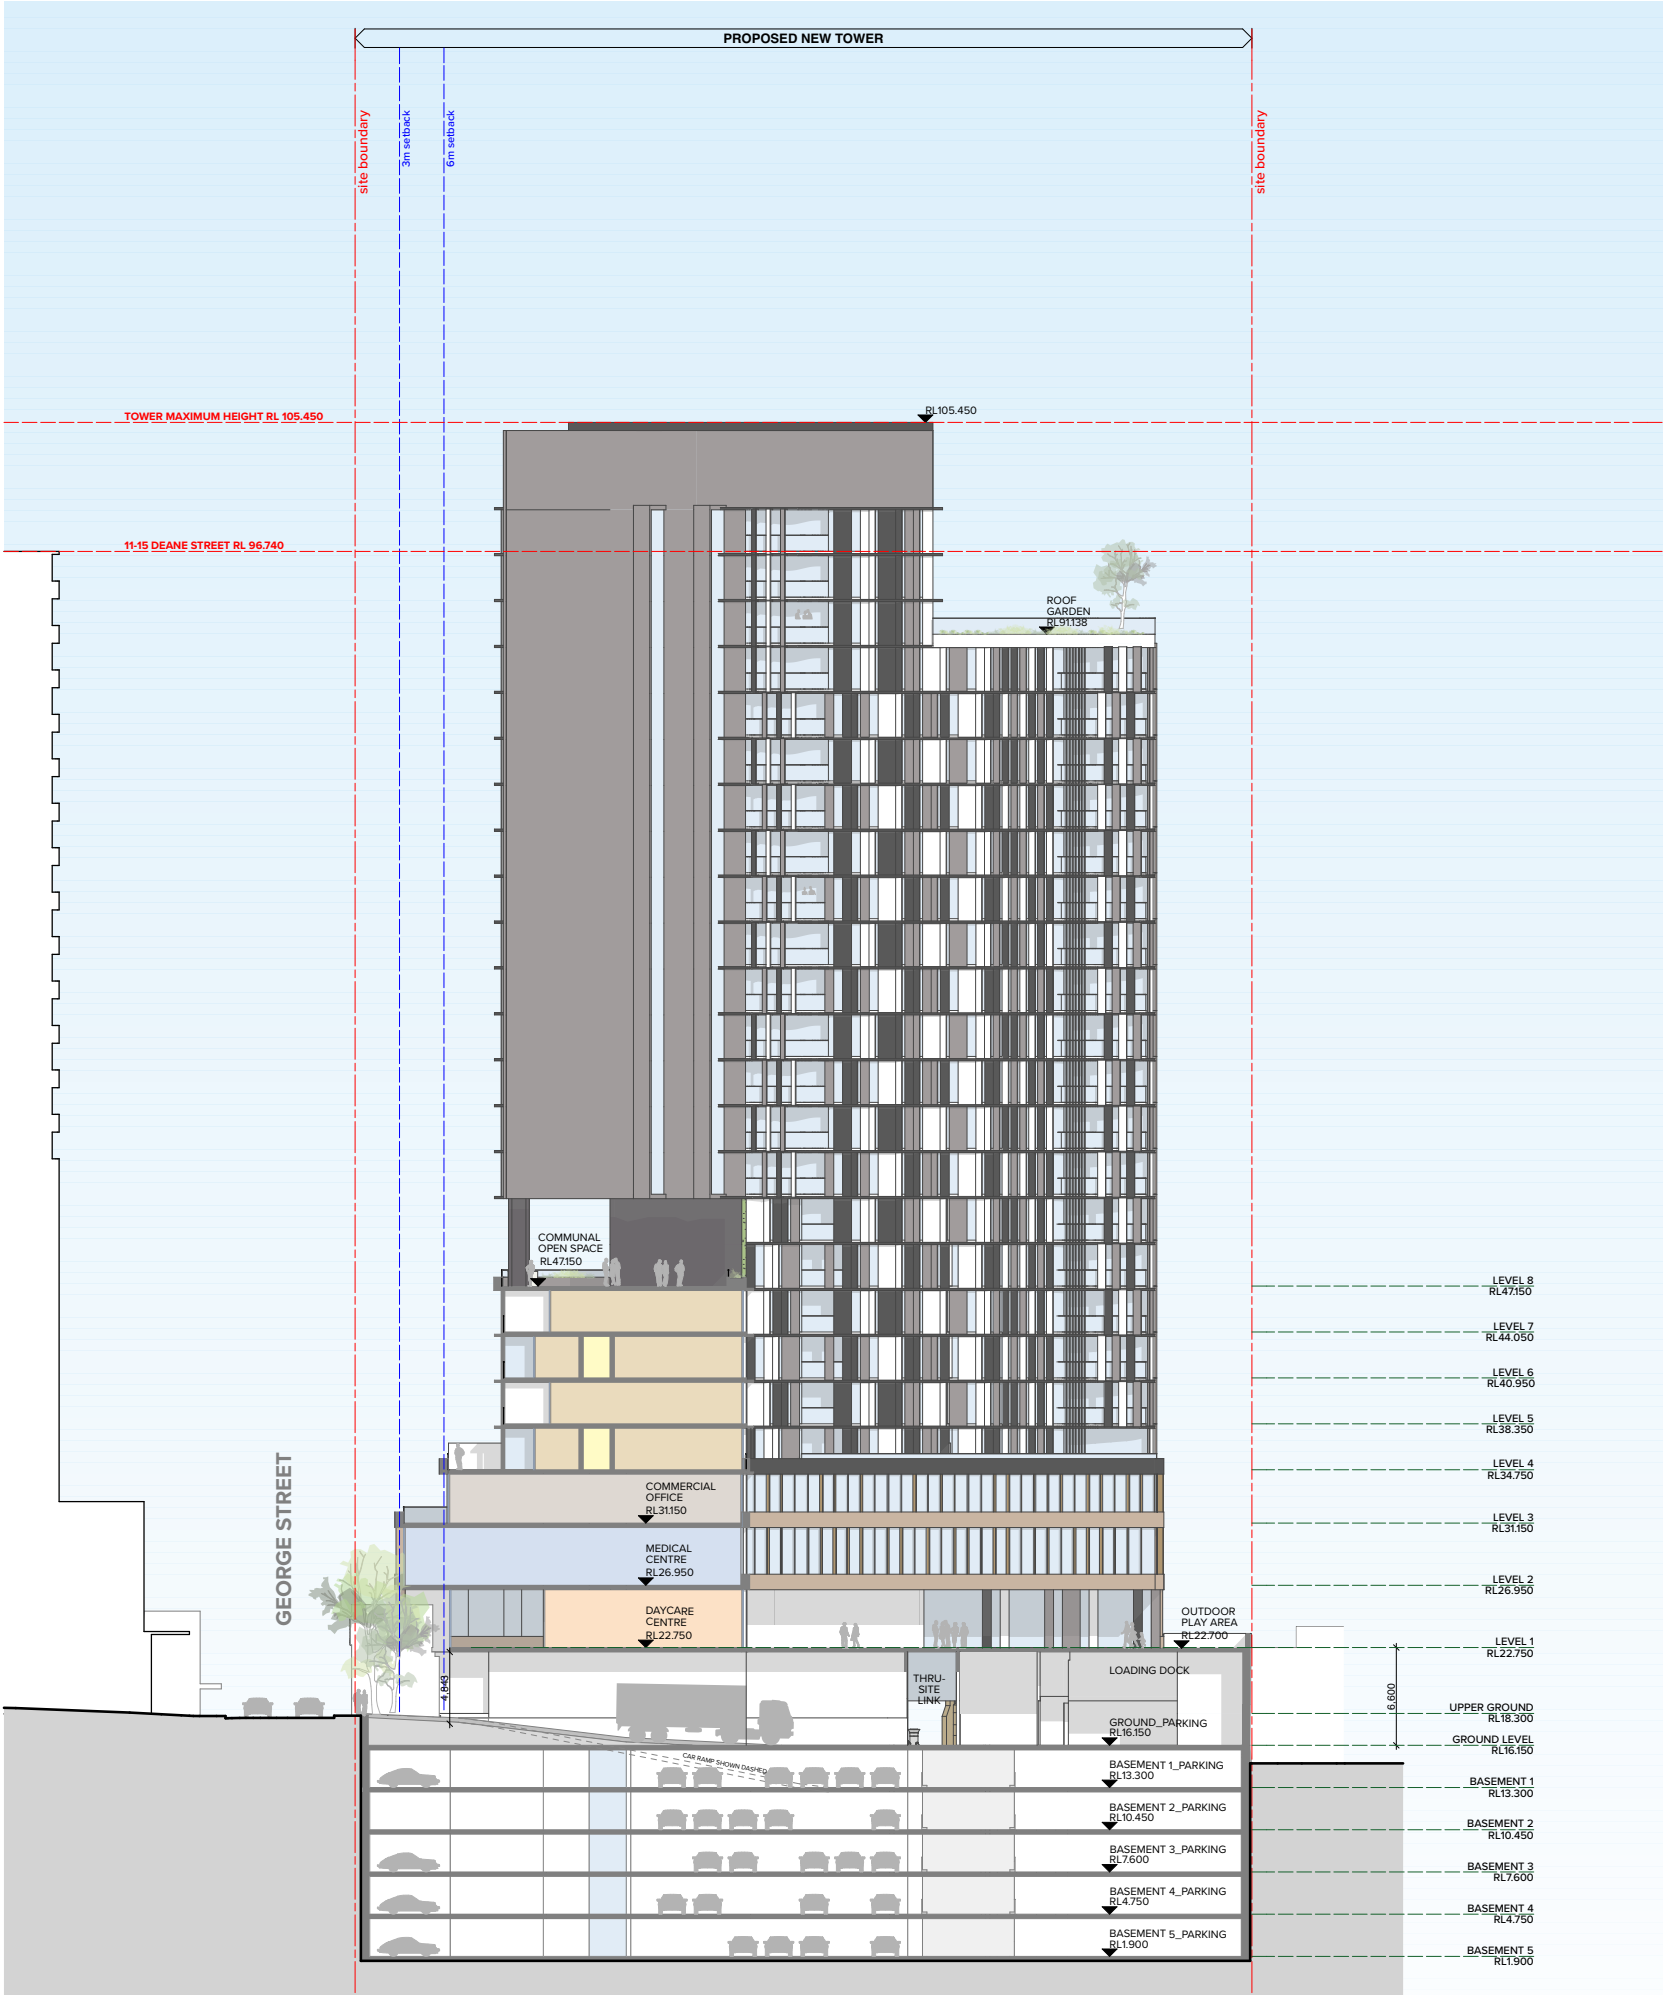

NOTES  
THIS DRAWING IS COPYRIGHT © OF TURNER. NO REPRODUCTION WITHOUT PERMISSION. UNLESS NOTED OTHERWISE THIS DRAWING IS NOT FOR CONSTRUCTION. ALL DIMENSIONS AND LEVELS ARE TO BE CHECKED ON SITE PRIOR TO THE COMMENCEMENT OF WORK. INFORM TURNER OF ANY DISCREPANCIES FOR CLARIFICATION BEFORE PROCEEDING WITH WORK. DRAWINGS ARE NOT TO BE SCALED. USE ONLY FIGURED DIMENSIONS. REFER TO CONSULTANT DOCUMENTATION FOR FURTHER INFORMATION.

CLIENT  
Burwood Uniting Church

Rev	Date	Approved by	Revision Notes
H	12.02.20	ANM	REVISED DA SUBMISSION
J	14.08.20	ANM	REVISED DA SUBMISSION

Project Title  
**RESIDENTIAL/RETAIL DEVELOPMENT**  
134 Burwood Road Burwood NSW 2134


Drawing Title  
**Illustrative Scheme**  
East Elevation

Scale	Project No.	Drawn by	North
1:250 @A1, 50% @A3	<b>14012</b>	DC	
Status	Dwg No.	Rev	
For Information	<b>DA-250-003</b>	<b>J</b>	

**TURNER**

Level 7 ONE Oxford Street  
Darlinghurst NSW 2010  
AUSTRALIA

T +61 2 8668 0000  
F +61 2 8668 0088  
turnerstudio.com.au

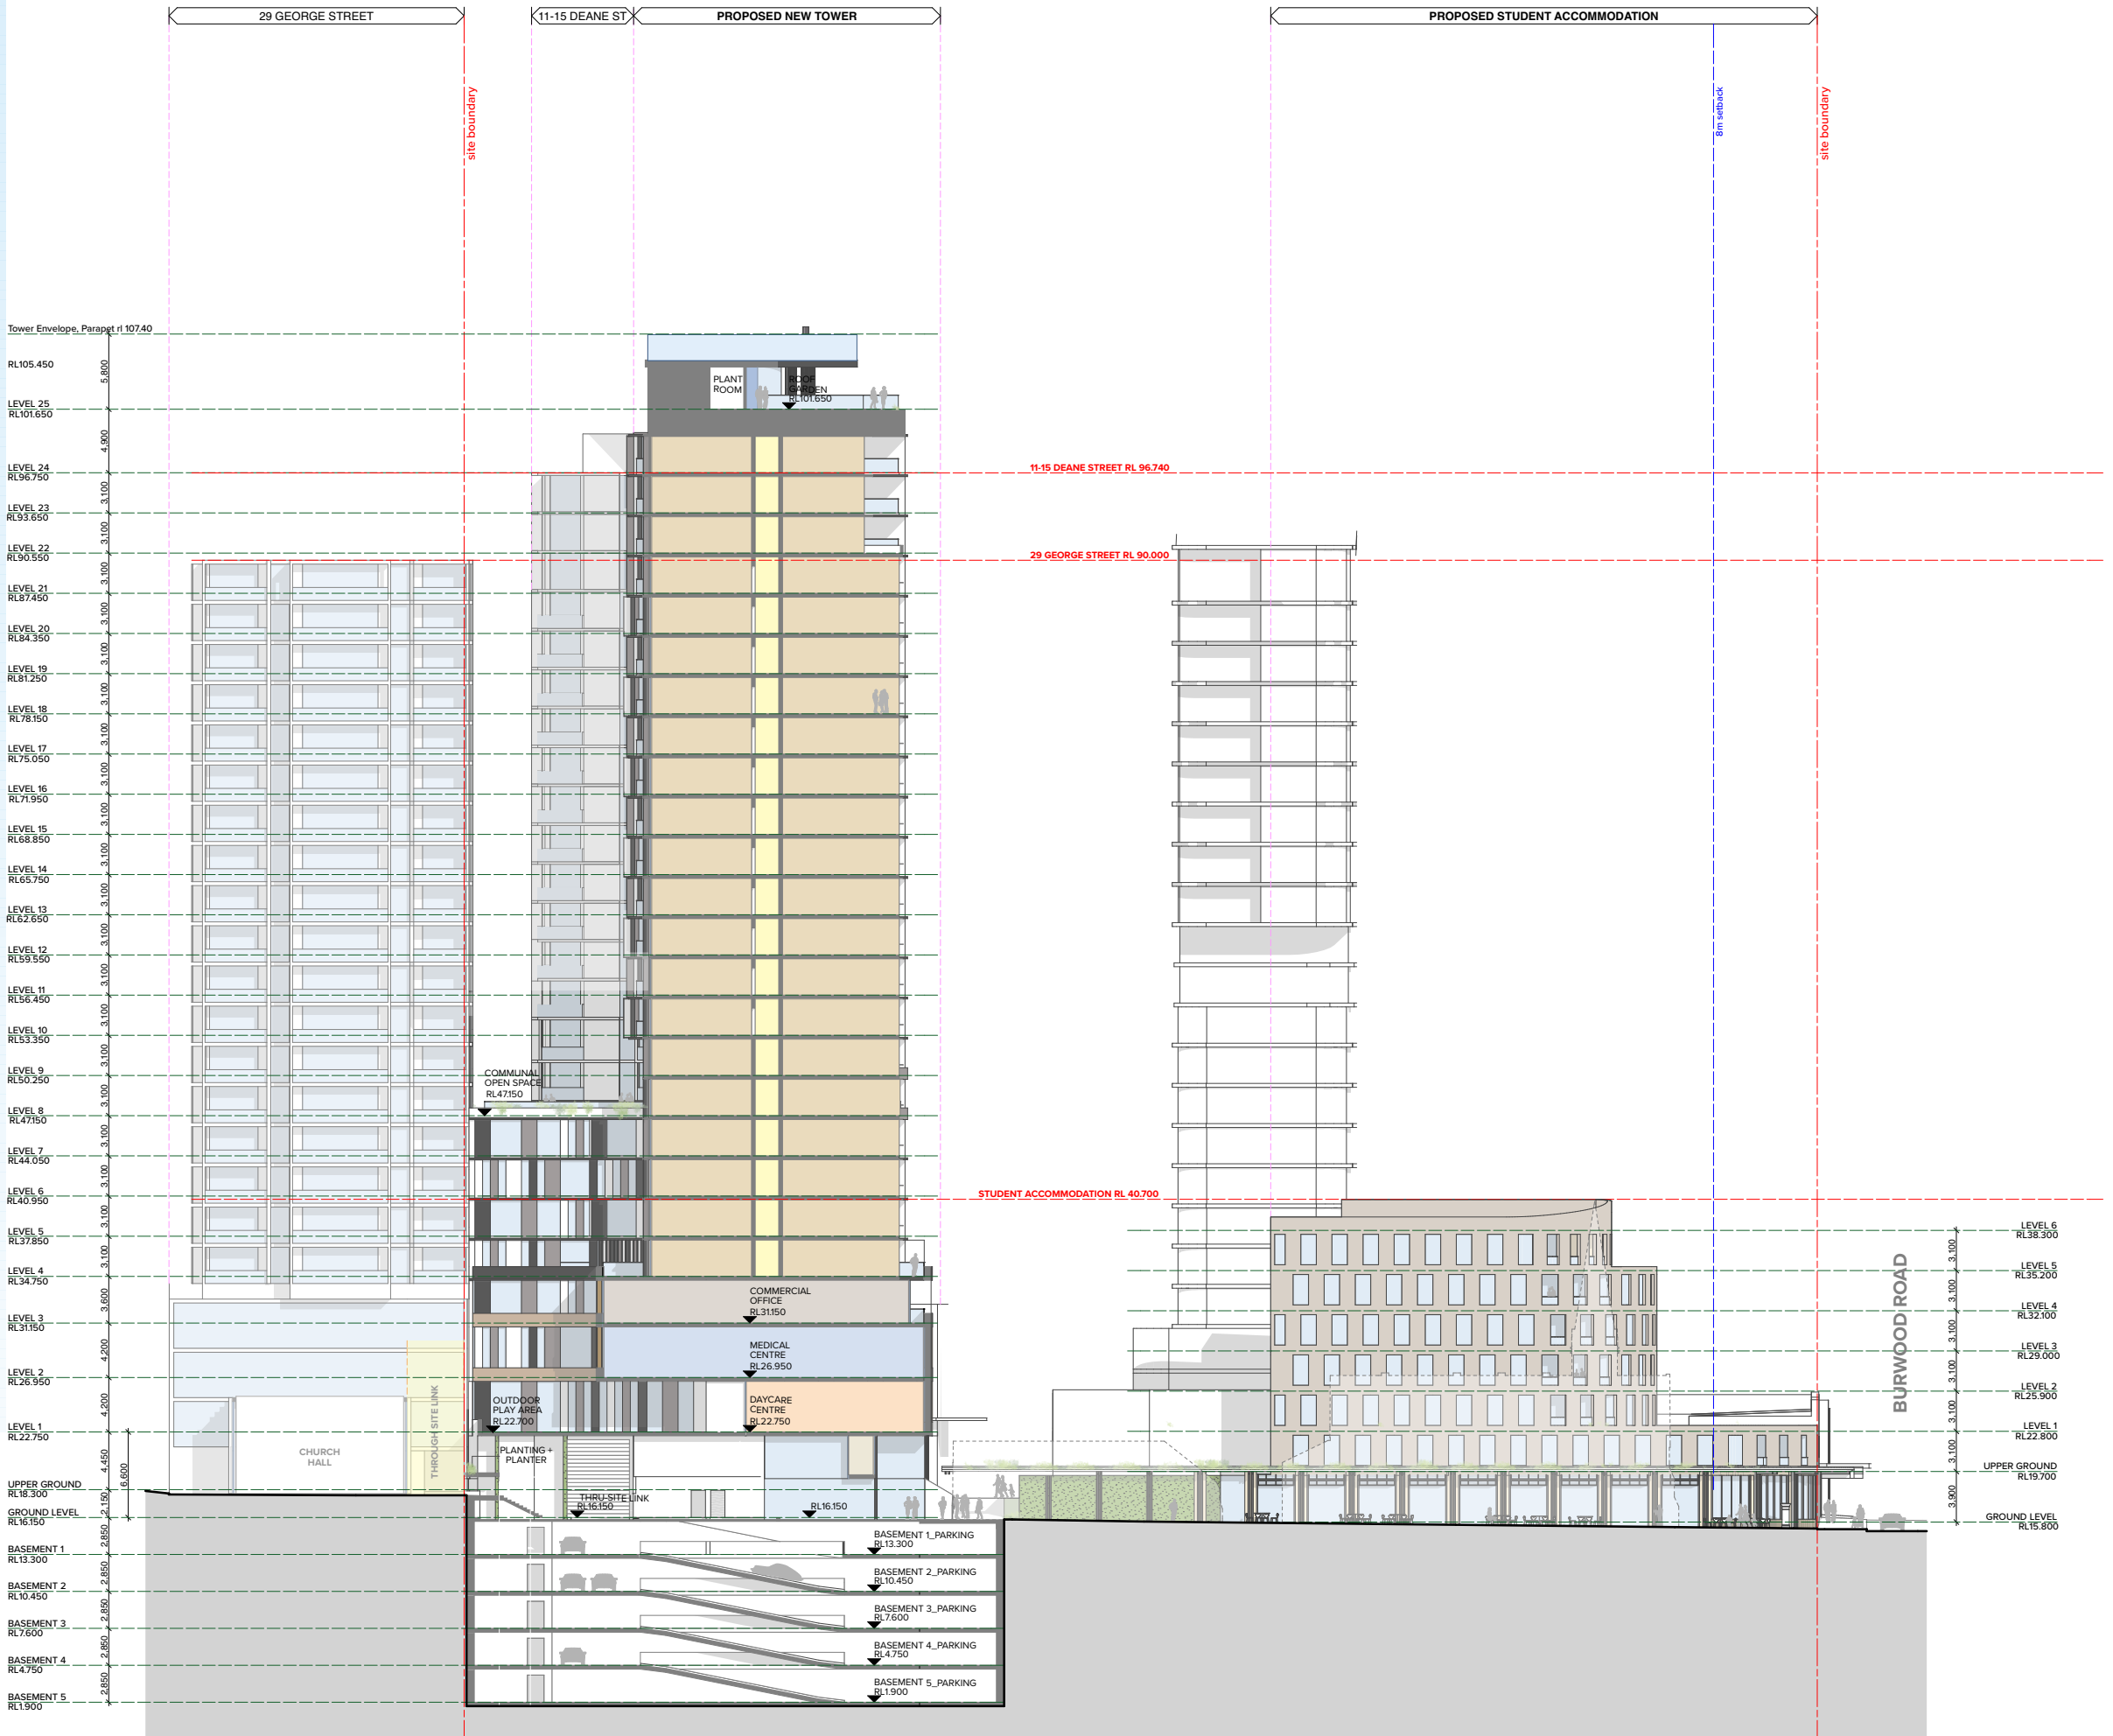

NOTES  
THIS DRAWING IS COPYRIGHT © OF TURNER. NO REPRODUCTION WITHOUT PERMISSION. UNLESS NOTED OTHERWISE, THIS DRAWING IS NOT FOR CONSTRUCTION. ALL DIMENSIONS AND LEVELS ARE TO BE CHECKED ON SITE PRIOR TO THE COMMENCEMENT OF WORK. INFORM TURNER OF ANY DISCREPANCIES FOR CLARIFICATION BEFORE PROCEEDING WITH WORK. DRAWINGS ARE NOT TO BE SCALED. USE ONLY FIGURED DIMENSIONS. REFER TO CONSULTANT DOCUMENTATION FOR FURTHER INFORMATION.

CLIENT  
Burwood Uniting Church

Rev	Date	Approved by	Revision Notes
J	14.08.20	ANM	REVISED DA SUBMISSION

Project Title  
**RESIDENTIAL/RETAIL DEVELOPMENT**  
134 Burwood Road Burwood NSW 2134

Drawing Title  
**Illustrative Scheme**  
Longitudinal Section 1

Scale  
1:250 @A1, 50% @A3  
For Information

Project No.  
**14012**

Dwg No.  
**DA-350-001**


Drawn by  
**DC**

Rev  
**J**

**TURNER**

Level 7 ONE Oxford Street  
Darlinghurst NSW 2010  
AUSTRALIA

T +61 2 8668 0000  
F +61 2 8668 0088  
turnerstudio.com.au

 

Rev	Date	Approved by	Revision Notes
J	14.08.20	ANM	REVISED DA SUBMISSION

Scale	Project No.	Drawn by	North
1:250 @A1, 50%@A3	14012	DC	
Status	Dwg No.	Rev	
For Information	DA-350-002	J	

DLCIS Quality Endorsed Company ISO 9001:2008, Registration Number 20476  
Nominated Architect: Nicholas Turner 6695, ABN 86 064 084 911


### Illustrative Scheme

#### Longitudinal Section 2

**TURNER**

Level 7 **ONE** Oxford Street  
Darlinghurst NSW 2010  
AUSTRALIA



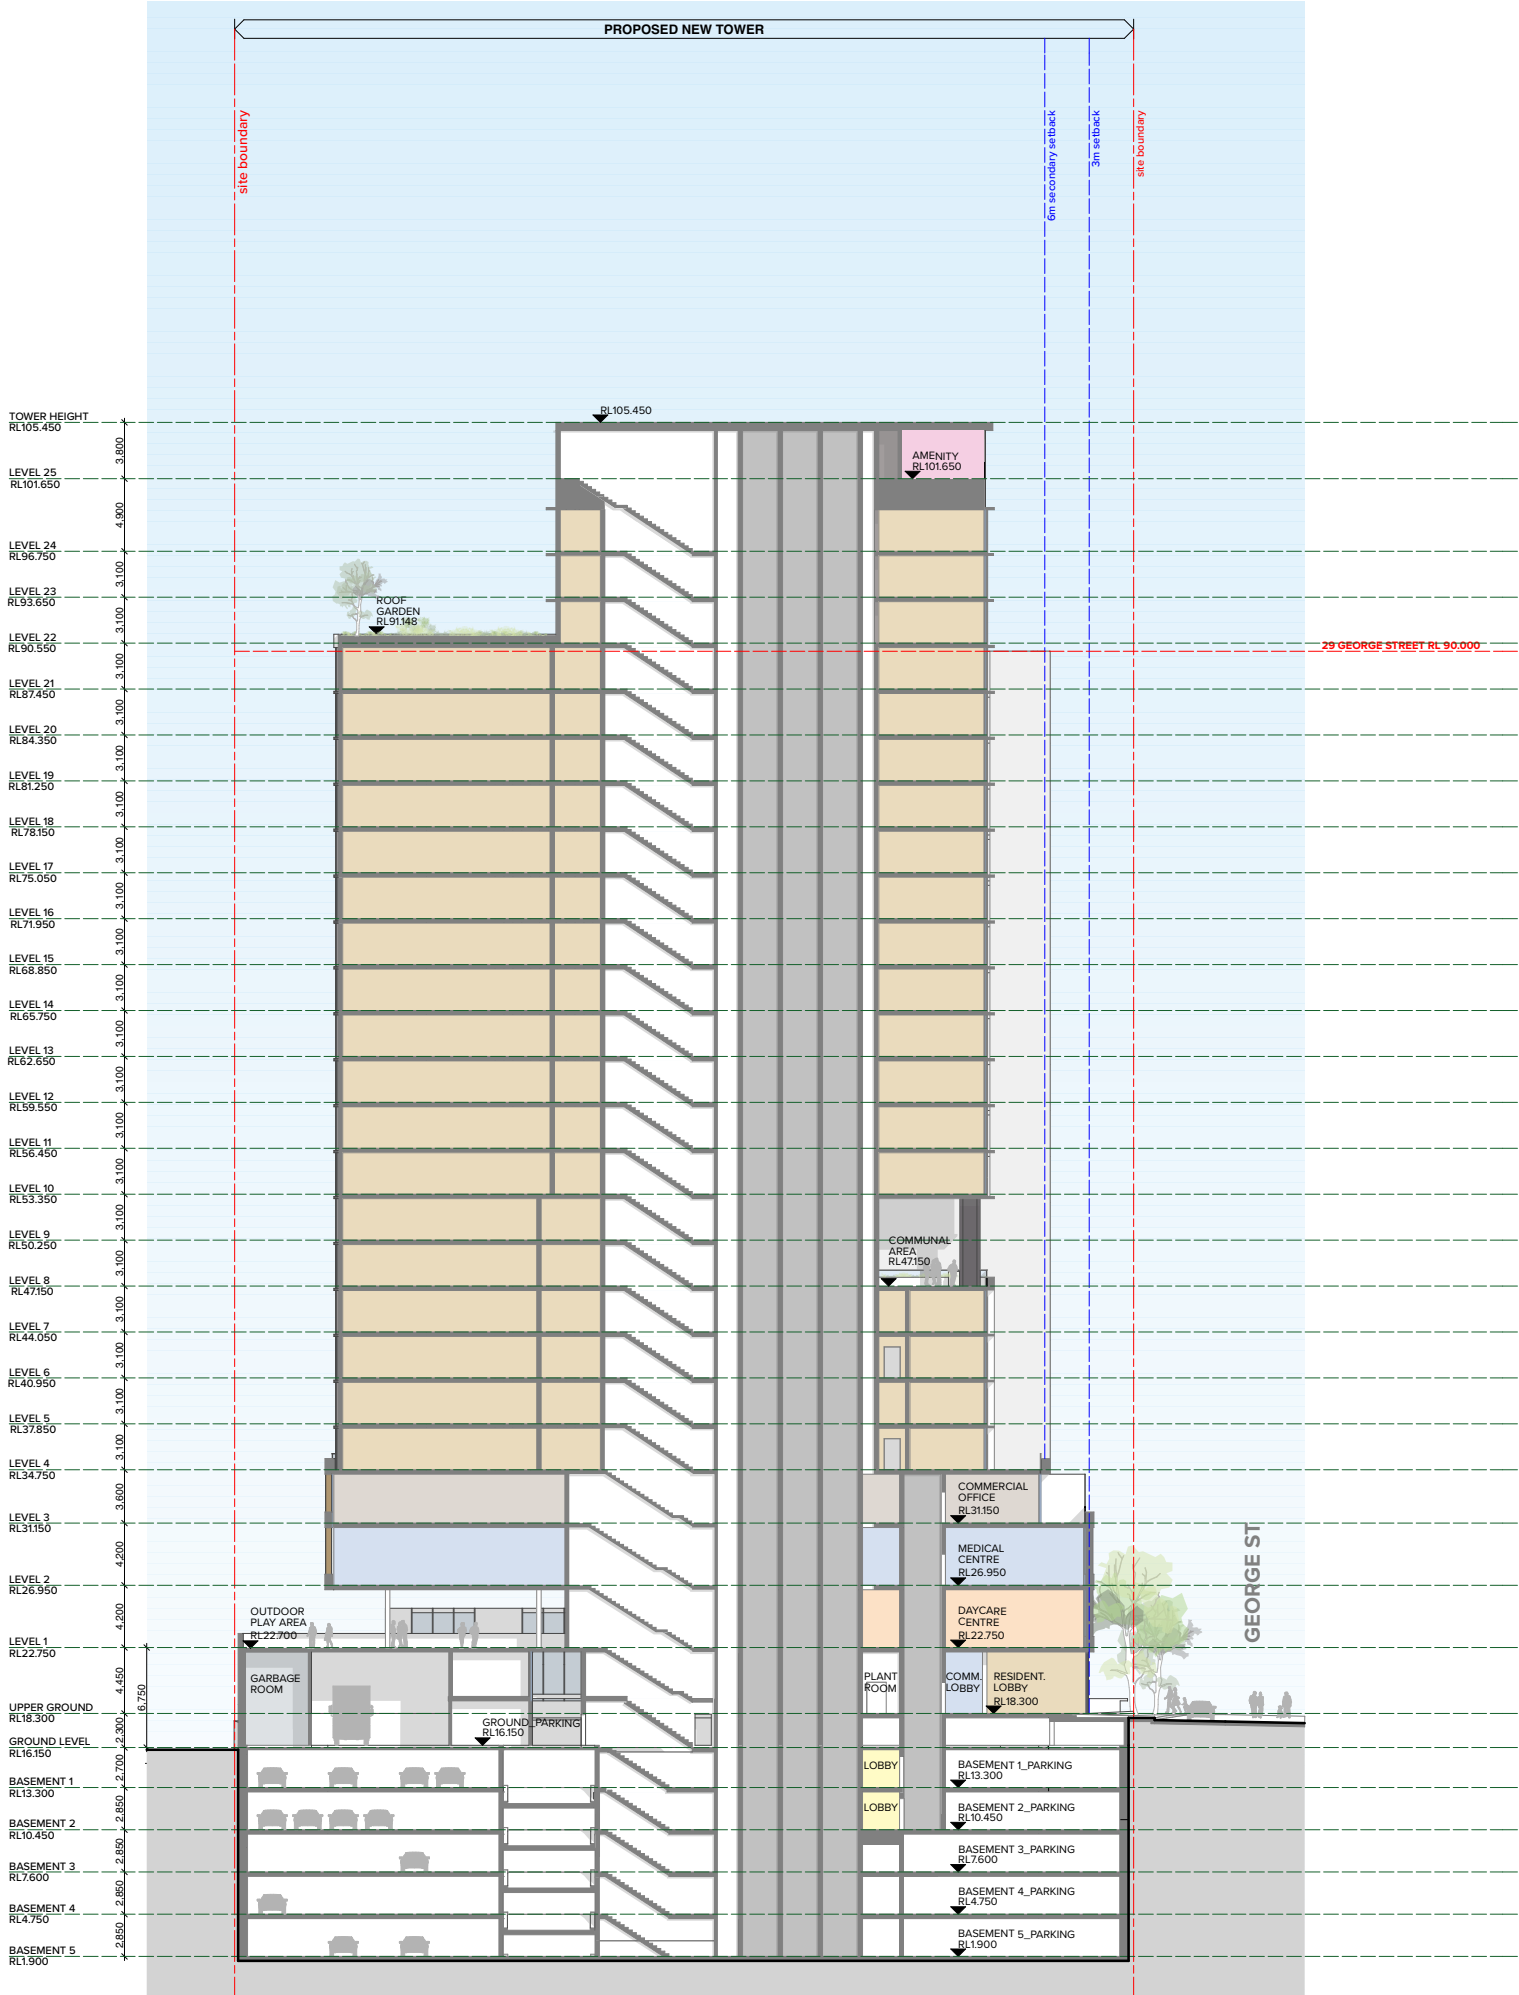

NOTES  
THIS DRAWING IS COPYRIGHT © OF TURNER. NO REPRODUCTION WITHOUT PERMISSION. UNLESS NOTED  
OTHERWISE THIS DRAWING IS NOT FOR CONSTRUCTION. ALL DIMENSIONS AND LEVELS ARE TO BE CHECKED  
ON SITE PRIOR TO THE COMMENCEMENT OF WORK. INFORM TURNER OF ANY DISCREPANCIES FOR  
CLARIFICATION BEFORE PROCEEDING WITH WORK. DRAWINGS ARE NOT TO BE SCALED. USE ONLY FIGURED  
DIMENSIONS. REFER TO CONSULTANT DOCUMENTATION FOR FURTHER INFORMATION.

CLIENT  
Burwood Uniting Church

Rev	Date	Approved by	Revision Notes
H	12.02.20	ANM	REVISED DA SUBMISSION
J	13.08.20	ANM	REVISED DA SUBMISSION

Project Title  
**RESIDENTIAL/RETAIL DEVELOPMENT**  
134 Burwood Road Burwood NSW 2134


Drawing Title  
**Illustrative Scheme**  
Cross Section 1

Scale	Project No.	Drawn by	North
1:250 @A1, 50% @A3	<b>14012</b>	DC	
Status	Dwg No.	Rev	J
For Information	<b>DA-350-003</b>		

**TURNER**

Level 7 ONE Oxford Street  
Darlinghurst NSW 2010  
AUSTRALIA

T +61 2 8668 0000  
F +61 2 8668 0088  
turnerstudio.com.au

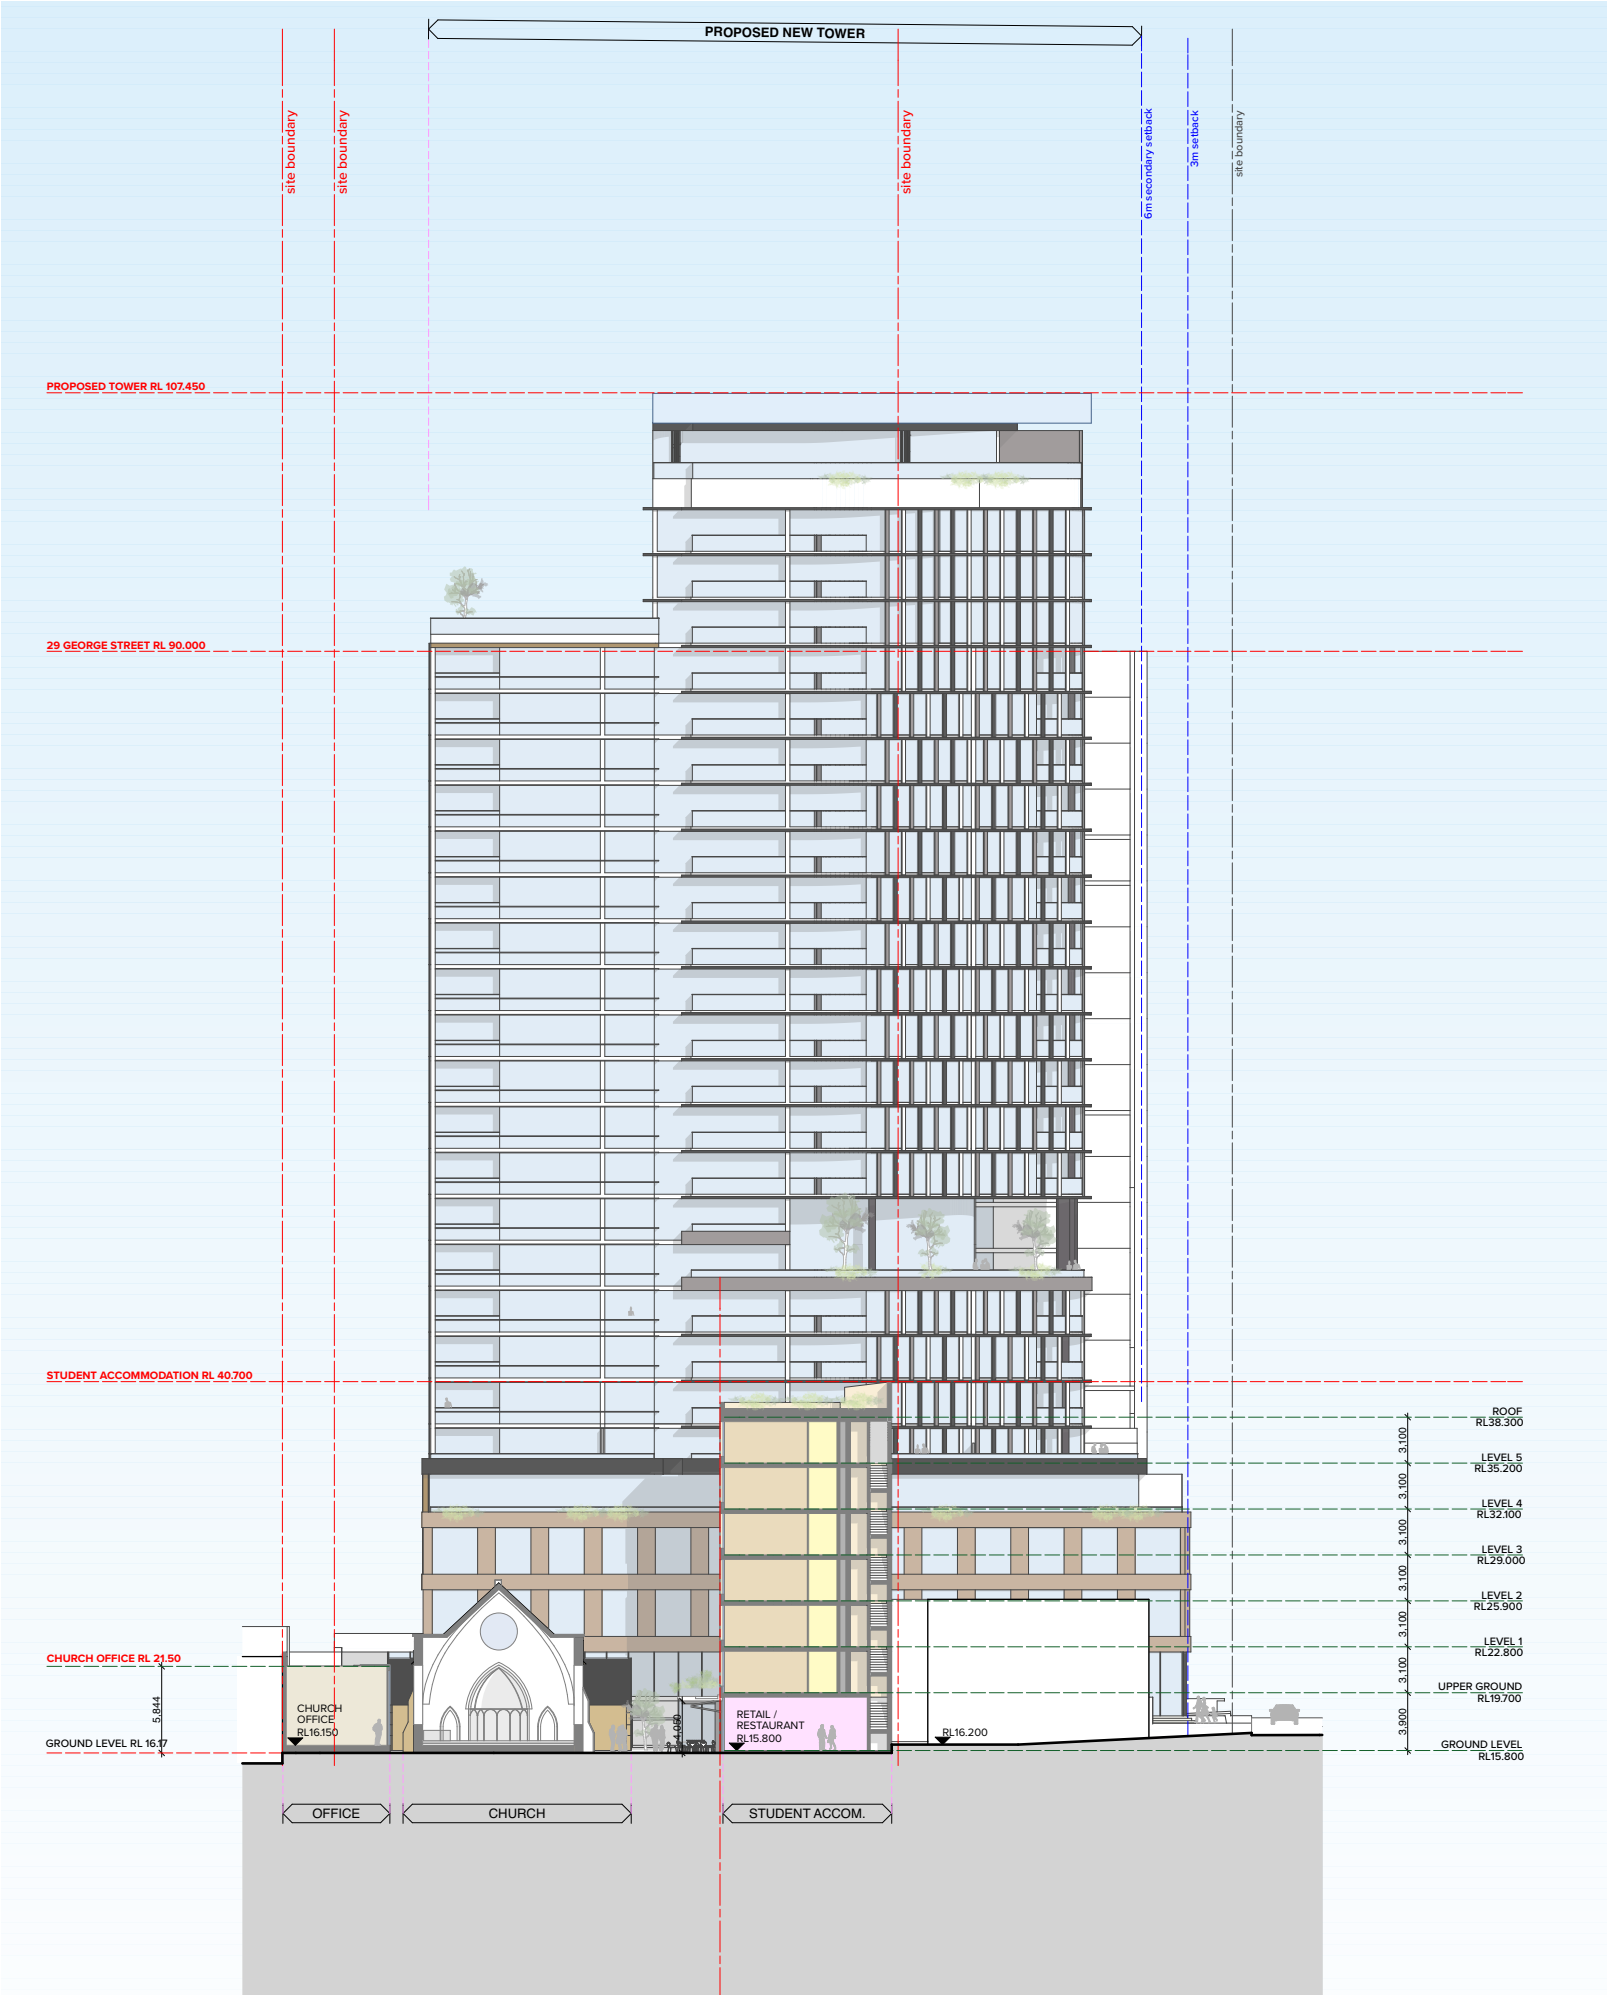

NOTES  
THIS DRAWING IS COPYRIGHT © OF TURNER. NO REPRODUCTION WITHOUT PERMISSION. UNLESS NOTED OTHERWISE THIS DRAWING IS NOT FOR CONSTRUCTION. ALL DIMENSIONS AND LEVELS ARE TO BE CHECKED ON SITE PRIOR TO THE COMMENCEMENT OF WORK. INFORM TURNER OF ANY DISCREPANCIES FOR CLARIFICATION BEFORE PROCEEDING WITH WORK. DRAWINGS ARE NOT TO BE SCALED. USE ONLY FIGURED DIMENSIONS. REFER TO CONSULTANT DOCUMENTATION FOR FURTHER INFORMATION.

CLIENT  
Burwood Uniting Church

DLCS Quality Endorsed Company ISO 9001:2008, Registration Number 204176  
Nominated Architect: Nicholas Turner 4550, ABN 86 504 084 911

Rev	Date	Approved by	Revision Notes
J	14.08.20	ANM	REVISED DA SUBMISSION

Project Title  
**RESIDENTIAL/RETAIL DEVELOPMENT**  
134 Burwood Road Burwood NSW 2134

Drawing Title  
**Illustrative Scheme**  
Cross Section 2

Scale	Project No.	Drawn by	North
1:250 @A1, 50% @A3	<b>14012</b>	DC	
Status	Dwg No.	Rev	J
For Information	<b>DA-350-004</b>		

**TURNER**

Level 7 ONE Oxford Street  
Darlinghurst NSW 2010  
AUSTRALIA  
T +61 2 8668 0000  
F +61 2 8668 0088  
turnerstudio.com.au