


CONCEPT ENGINEERING PLANS OF ' WORIMI ECOTOURISM DEVELOPMENT ' LOT 227, D.P. 1097995 STOCKTON BIGHT TRACK, FULLERTON COVE

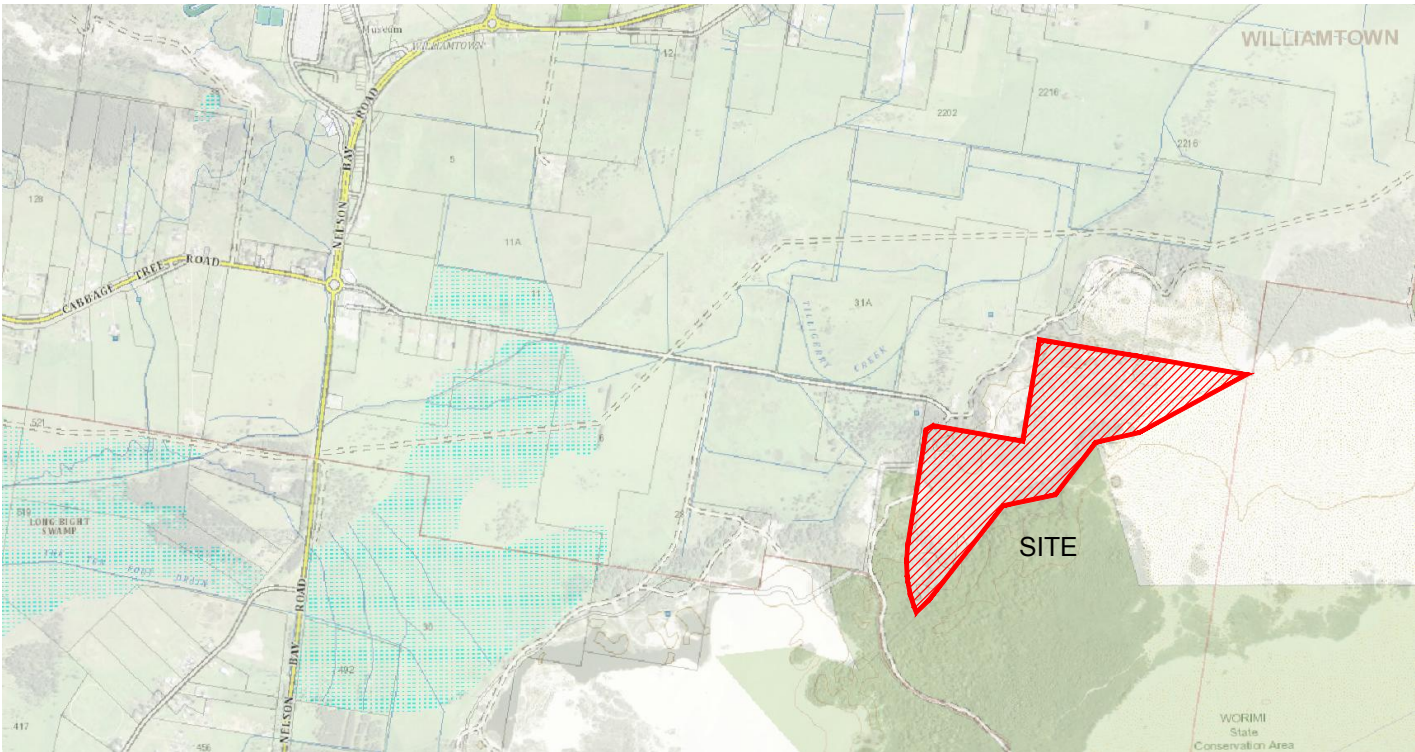

LOCALITY SKETCH
NOT TO SCALE

INDEX OF DRAWINGS

DRAWING No.	NAME
190415-CENG-001 190415-CENG-002	COVER SHEET, INDEX OF DRAWINGS & LOCALITY SKETCH OVERALL SITE PLAN & GENERAL NOTES
190415-CENG-101 190415-CENG-102 190415-CENG-103	DETAIL PLAN - SHEET 1 DETAIL PLAN - SHEET 2 ACCESS TRACK DETAIL PLAN
190415-CENG-201 190415-CENG-202 190415-CENG-203 190415-CENG-204	ACCESS TRACK LONGITUDINAL SECTION - SHEET 1 ACCESS TRACK LONGITUDINAL SECTION - SHEET 2 ACCESS TRACK LONGITUDINAL SECTION - SHEET 3 SITE SECTIONS
190415-CENG-331 190415-CENG-332	NORTHERN COACH PARKING - TURNING PATHS 01 & 02 NORTHERN COACH PARKING - TURNING PATHS 01 & 02
190415-CENG-501 190415-CENG-601 190415-CENG-602 190415-CENG-603	SITE REGRADE PLAN EROSION & SEDIMENT CONTROL PLAN - SHEET 1 EROSION & SEDIMENT CONTROL PLAN - SHEET 2 EROSION & SEDIMENT CONTROL PLAN - SHEET 3


REV.	DATE	AMENDMENT	DESIGN	DRAWN	CHECKED	APPROVED	SCALES	CLIENT		PROPERTY DESCRIPTION		PROJECT			
A	6.07.18	PRELIMINARY ISSUE	KT	KT	BC	MK			Central Coast 5 Pioneer Avenue, P.O. Box 3717, Tuggerah N.S.W. 2259 Phone: (02) 4305 4300 Fax: (02) 4305 4399 email: coast@adwjohnson.com.au www.adwjohnson.com.au ABN 62 129 445 398		WORIMI ECOTOURISM DEVELOPMENT LOT 227 IN D.P.1097995 STOCKTON BIGHT TRACK, FULLERTON COVE	WORIMI ECOTOURISM DEVELOPMENT			
B	23.07.18	RETAINING WALL AMENDMENTS	KT	KT	BC	MK						PLAN TITLE			
C	14.08.18	REFERENCES UPDATED	KT	KT	MK	MK						COVER SHEET, INDEX OF DRAWINGS & LOCALITY SKETCH			
D	30.08.18	AMENITY BUILDINGS ADDED	KT	KT	MK	MK						PROJECT No. 190415	DISCIPLINE CENG	NUMBER 001	REV. F
E	29.03.19	TURNING PATH AMENDMENTS	NS	NS	MK	MK									
F	23.05.19	ADJUSTED NORTHERN COACH PARKING	NS	NS	MK	MK									



SHEET
102


SHEET 101

SHEET
103

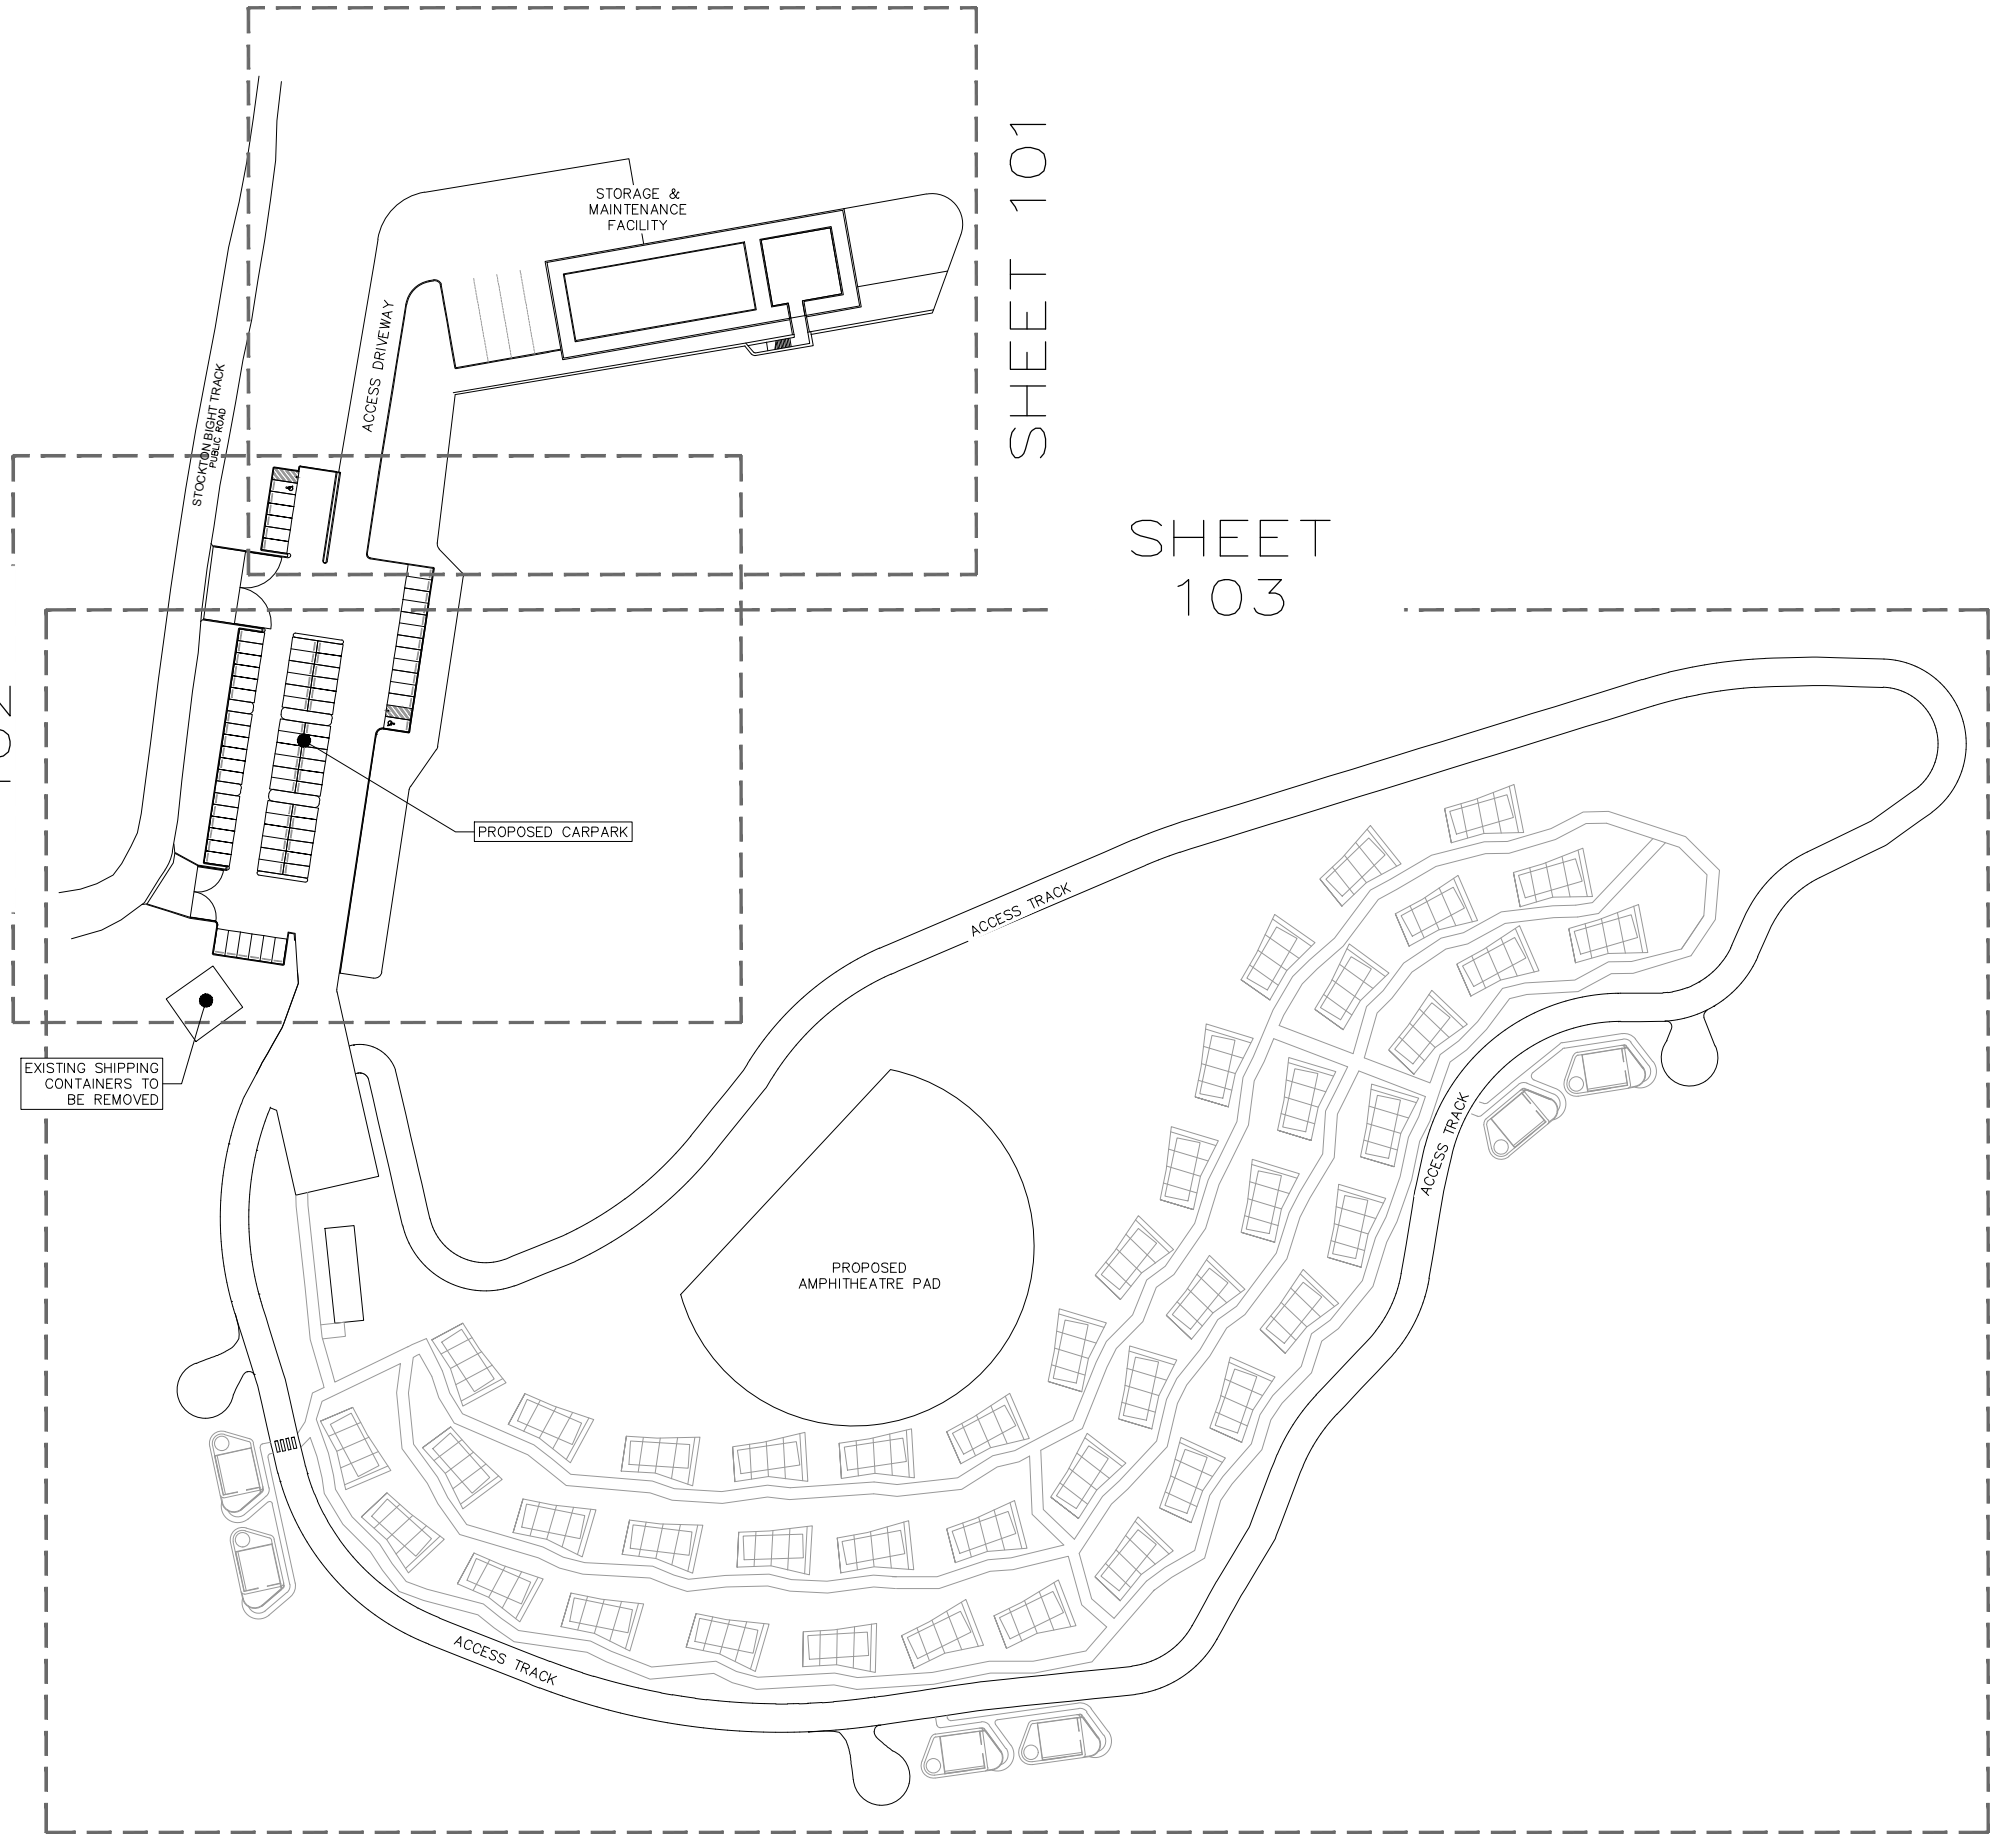

OVERALL SITE PLAN

SCALE 1: 800

 

Central Coast
5 Pioneer Avenue,
P.O. Box 3717,
Tuggerah N.S.W. 2259
Phone: (02) 4305 4300
Fax: (02) 4305 4399
email: coast@adwjohnson.com.au
www.adwjohnson.com.au
ABN 62 129 445 398

CLIENT



PROPERTY DESCRIPTION

WORIMI ECOTOURISM DEVELOPMENT
LOT 227 IN D.P.1097995
STOCKTON BIGHT TRACK, FULLERTON COVE

SURVEYED

OTHERS

DATUM

A.H.D.

PROJECT

WORIMI ECOTOURISM DEVELOPMENT

PLAN TITLE

OVERALL SITE PLAN
& GENERAL NOTES

PROJECT No.

190415

DISCIPLINE

CENG

NUMBER

002


REV.

F

M.G.A.



DIAL 1100
BEFORE YOU DIG

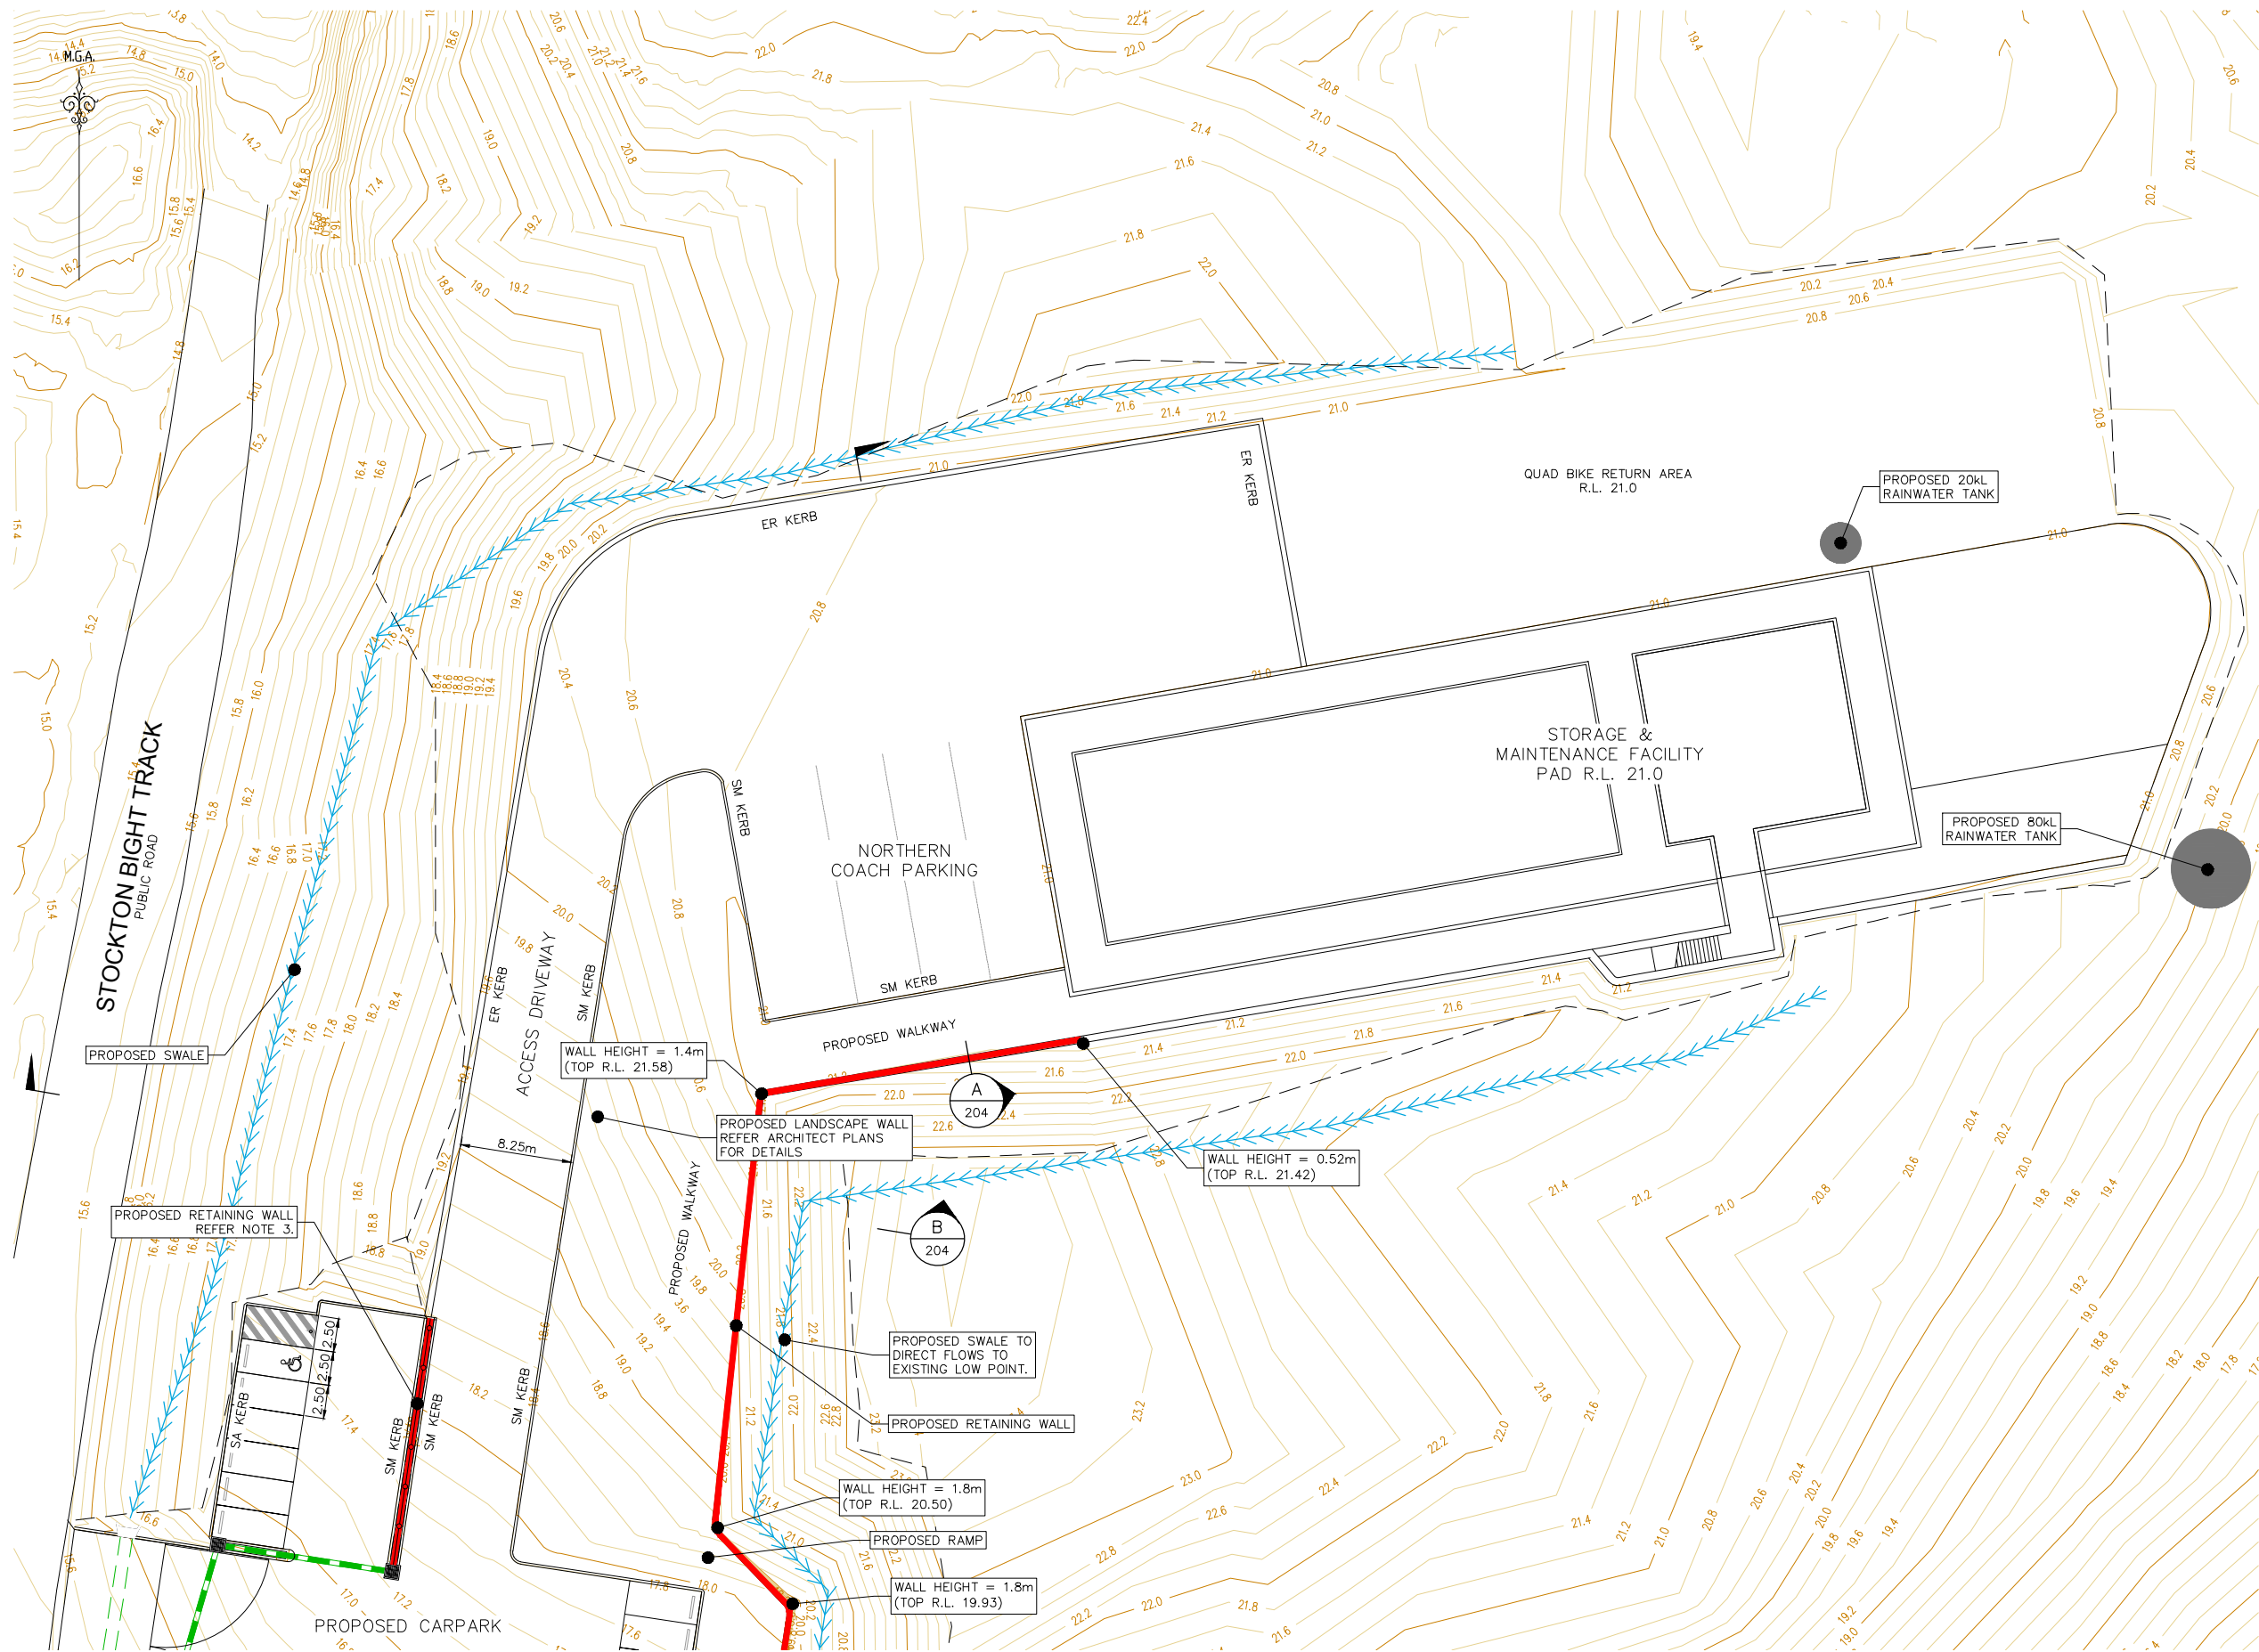

LEGEND

EXISTING LOT BOUNDARY

MAJOR CONTOURS

MINOR CONTOURS

PROPOSED KERB

EXISTING KERB

EXTENTS OF BATTER

PROPOSED RETAINING WALL

PROPOSED STORMWATER

PROPOSED SWALE

PROPOSED SW PIT

PROPOSED LINTEL

PROPOSED HEADWALL

PROPOSED WATER TANKS

CONTOUR INTERVAL = 0.2m

- GENERAL NOTES: -
- REFER SHEET 103 FOR ACCESS TRACK DETAILS & SHEETS 201-203 FOR LONGITUDINAL SECTIONS.
 - REFER SHEET 204 FOR SITE SECTIONS.
 - CONSTRUCT MONOWILLS BALUSTRADE OR APPROVED EQUIVALENT ON TOP OF RETAINING WALL.



REV.	DATE	AMENDMENT	DESIGN	DRAWN	CHECKED	APPROVED	SCALES	PROPERTY DESCRIPTION	PROJECT	PLAN TITLE	SURVEYED	DATUM	PROJECT No.	DISCIPLINE	NUMBER	REV.
A	6.07.18	PRELIMINARY ISSUE	KT	KT	BC	MK	0 5.0 10.0 12.5m	WORIMI ECOTOURISM DEVELOPMENT	WORIMI ECOTOURISM DEVELOPMENT	LOT 227 IN D.P.1097995	OTHERS	A.H.D.	190415	CENG	101	F
B	23.07.18	RETAINING WALL AMENDMENTS	KT	KT	BC	MK		STOCKTON BIGHT TRACK, FULLERTON COVE								
C	14.08.18	REFERENCES UPDATED	KT	KT	MK	MK										
D	30.08.18	AMENITY BUILDINGS ADDED	KT	KT	MK	MK										
E	29.03.19	TURNING PATH AMENDMENTS	NS	NS	MK	MK										
F	23.05.19	ADJUSTED NORTHERN COACH PARKING	NS	NS	MK	MK										

DESIGN FILE S:\190415\Design\120\WORIMI CARPARK.project

ALL DIMENSIONS ARE IN METRES. DO NOT SCALE

adwJohnson

Central Coast
5 Pioneer Avenue,
P.O. Box 3717,
Tuggerah N.S.W. 2259
Phone: (02) 4305 4300
Fax: (02) 4305 4399
email: coast@adwjohnson.com.au
www.adwjohnson.com.au
ABN 62 129 445 398

CLIENT
 WORIMI
LOCAL ABORIGINAL LAND COUNCIL

PROPERTY DESCRIPTION

WORIMI ECOTOURISM DEVELOPMENT
LOT 227 IN D.P.1097995
STOCKTON BIGHT TRACK, FULLERTON COVE

SURVEYED
OTHERS

DATUM
A.H.D.

PROJECT No.
190415

DISCIPLINE
CENG

NUMBER
101

REV.
F


Plotted By: Nicholas Stephens Plot Date: 23/05/19 2:09:27PM Cad File: S:\190415\DRAWINGS\ENGINEERING\CIVIL\CENG\190415-CENG-101.DWG



- CONTOUR INTERVAL = 0.2m

1. REFER SHEET 103 FOR ACCESS TRACK DETAILS & SHEETS 201-203 FOR LONGITUDINAL SECTIONS.
2. REFER SHEET 204 FOR SITE SECTIONS.
3. CONSTRUCT MONOWILLS BALUSTRADE OR APPROVED EQUIVALENT ON TOP OF RETAINING WALL.

REV.	DATE	AMENDMENT	DESIGN	DRAWN	CHECKED	APPROVED
A	6.07.18	PRELIMINARY ISSUE	KT	KT	BC	MK
B	23.07.18	RETAINING WALL AMENDMENTS	KT	KT	BC	MK
C	14.08.18	REFERENCES UPDATED	KT	KT	MK	MK
D	30.08.18	AMENITY BUILDINGS ADDED	KT	KT	MK	MK
E	29.03.19	TURNING PATH AMENDMENTS	NS	NS	MK	MK
F	23.05.19	ADJUSTED NORTHERN COACH PARKING	NS	NS	MK	MK

 

IENT




WORIMI ECOTOURISM DEVELOPMENT
LOT 227 IN D.P.1097995
STOCKTON BIGHT TRACK, FULLERTON COVE

SURVEYED	DATUM
OTHERS	A.H.D.

PLAN TITLE	DETAIL PLAN SHEET 2
------------	------------------------


PROJECT No.	DISCIPLINE	NUMBER	REV.
190415 -	CENG -	102	F



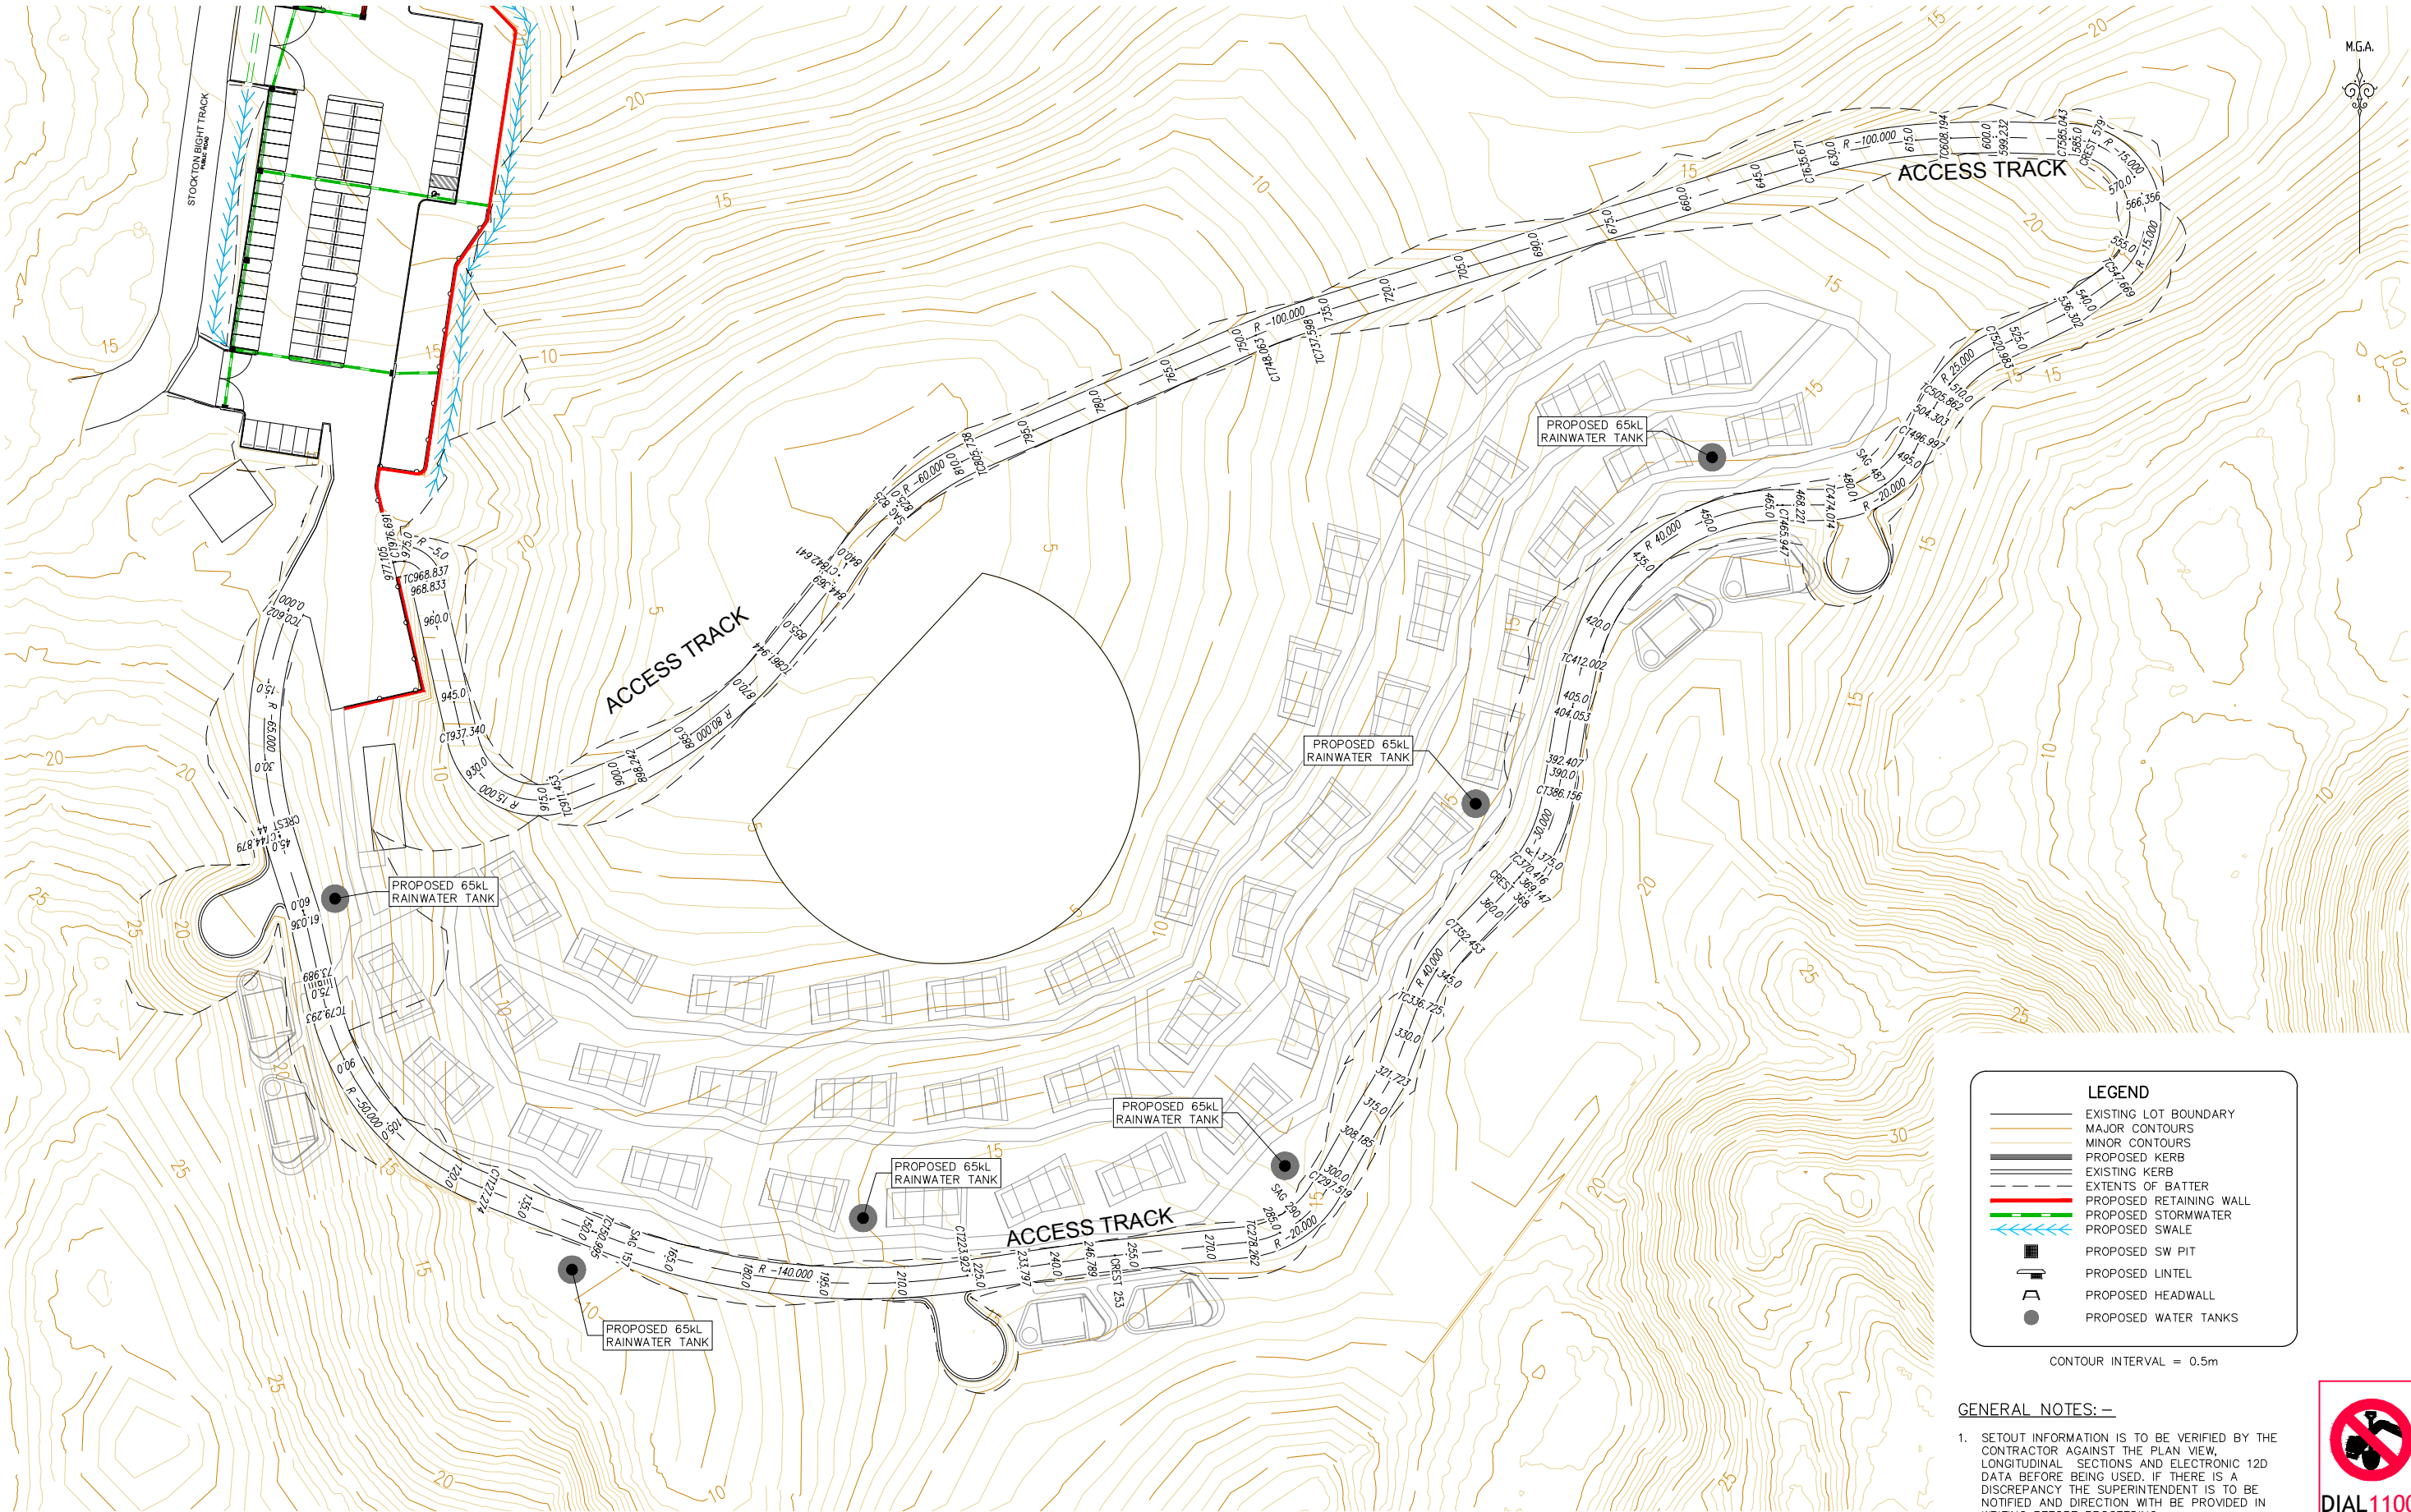


DETAIL PLAN
SCALE 1:600

REV.	DATE	AMENDMENT	DESIGN	DRAWN	CHECKED	APPROVED	SCALES	 Central Coast 5 Pioneer Avenue, P.O. Box 3717, Tuggerah N.S.W. 2259 Phone: (02) 4305 4300 Fax: (02) 4305 4399 email: coast@adwjohnson.com.au www.adwjohnson.com.au ABN 62 129 445 398	CLIENT	 Worimi LOCAL ABORIGINAL LAND COUNCIL	PROPERTY DESCRIPTION		PROJECT		PLAN TITLE							
A	6.07.18	PRELIMINARY ISSUE	KT	KT	BC	MK			 Worimi LOCAL ABORIGINAL LAND COUNCIL		WORIMI ECOTOURISM DEVELOPMENT		WORIMI ECOTOURISM DEVELOPMENT		WORIMI ECOTOURISM DEVELOPMENT							
B	23.07.18	RETAINING WALL AMENDMENTS	KT	KT	BC	MK					LOT 227 IN D.P.1097995		ACCESS TRACK DETAIL PLAN		ACCESS TRACK DETAIL PLAN							
C	14.08.18	REFERENCES UPDATED	KT	KT	MK	MK					STOCKTON BIGHT TRACK, FULLERTON COVE											
D	30.08.18	AMENITY BUILDINGS ADDED	KT	KT	MK	MK																
E	29.03.19	TURNING PATH AMENDMENTS	NS	NS	MK	MK																
F	23.05.19	ADJUSTED NORTHERN COACH PARKING	NS	NS	MK	MK																
DESIGN FILE S:\190415\Design\120\WORIMI CARPARK.project							ALL DIMENSIONS ARE IN METRES. DO NOT SCALE		SURVEYED		OTHERS		DATUM		PROJECT No.		DISCIPLINE		NUMBER		REV.	
													190415 -		CENG -		103		F			

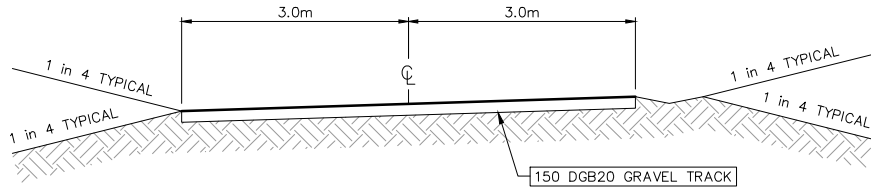

TYPICAL ROAD SECTION – ACCESS TRACK

SCALE 1 : 50

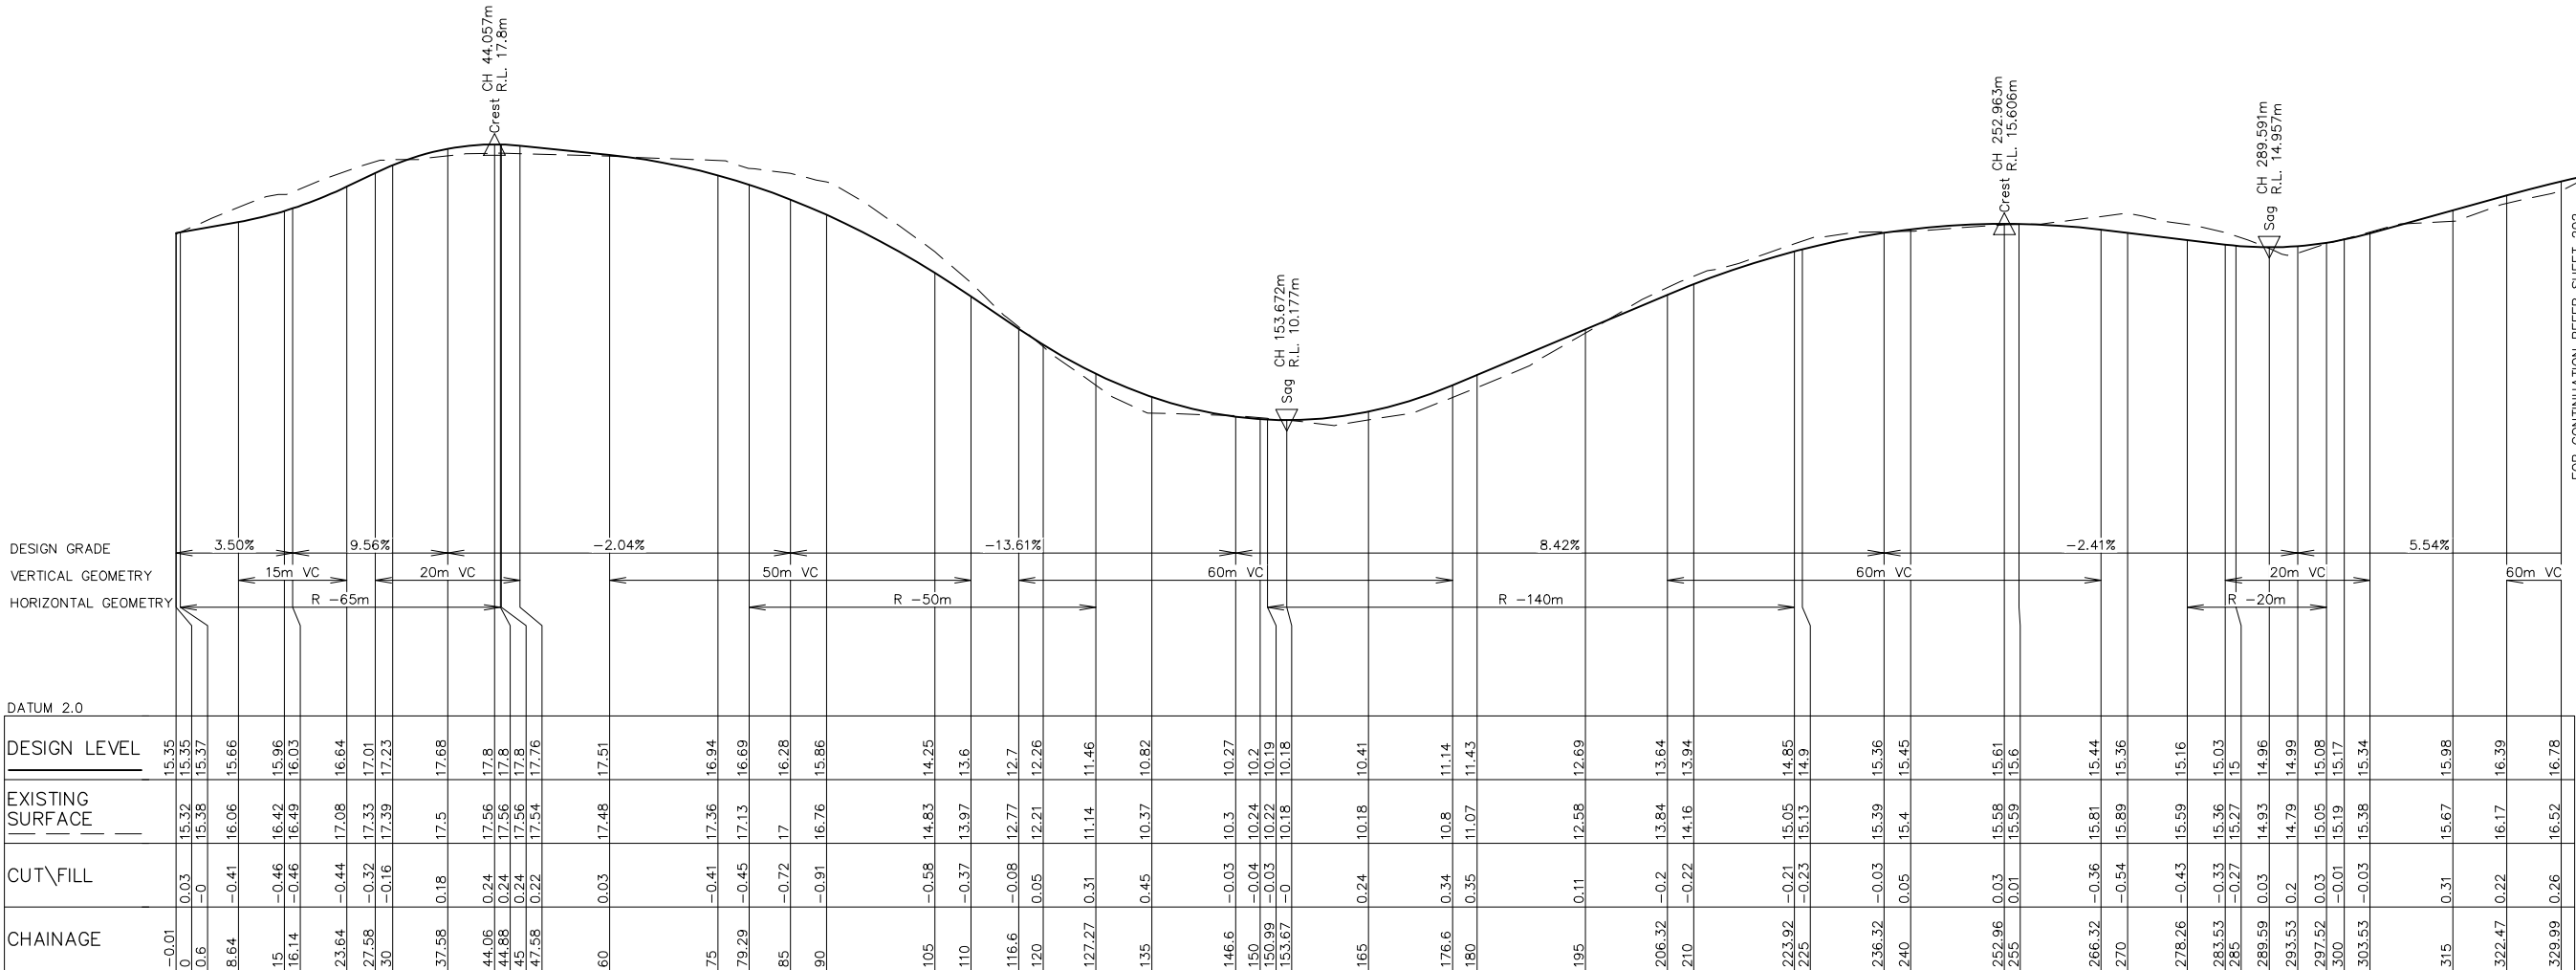


FOR CONTINUATION REFER SHEET 202

LONGITUDINAL SECTION – ACCESS TRACK

HORIZONTAL SCALE 1:500
VERTICAL SCALE 1:100




REV.	DATE	AMENDMENT	DESIGN	DRAWN	CHECKED	APPROVED	SCALES	CLIENT	PROPERTY DESCRIPTION	PROJECT	PLAN TITLE	SURVEYED	DATUM	PROJECT No.	DISCIPLINE	NUMBER	REV.
A	6.07.18	PRELIMINARY ISSUE	KT	KT	BC	MK	0 12.5 25.0m SCALE: 1:500 (FULL)	Central Coast 5 Pioneer Avenue, P.O. Box 3717, Tuggerah N.S.W. 2259 Phone: (02) 4305 4300 Fax: (02) 4305 4399 email: coast@adwjohnson.com.au www.adwjohnson.com.au ABN 62 129 445 398	WORIMI ECOTOURISM DEVELOPMENT LOT 227 IN D.P.1097995 STOCKTON BIGHT TRACK, FULLERTON COVE	WORIMI ECOTOURISM DEVELOPMENT	ACCESS TRACK LONGITUDINAL SECTION SHEET 1	OTHERS	A.H.D.	190415	CENG	201	F
B	23.07.18	RETAINING WALL AMENDMENTS	KT	KT	BC	MK	0 2.5 5.0m SCALE: 1:100 (FULL)	WORIMI LOCAL ABORIGINAL LAND COUNCIL									
C	14.08.18	REFERENCES UPDATED	KT	KT	MK	MK											
D	30.08.18	AMENITY BUILDINGS ADDED	KT	KT	MK	MK											
E	29.03.19	TURNING PATH AMENDMENTS	NS	NS	MK	MK											
F	23.05.19	ADJUSTED NORTHERN COACH PARKING	NS	NS	MK	MK											



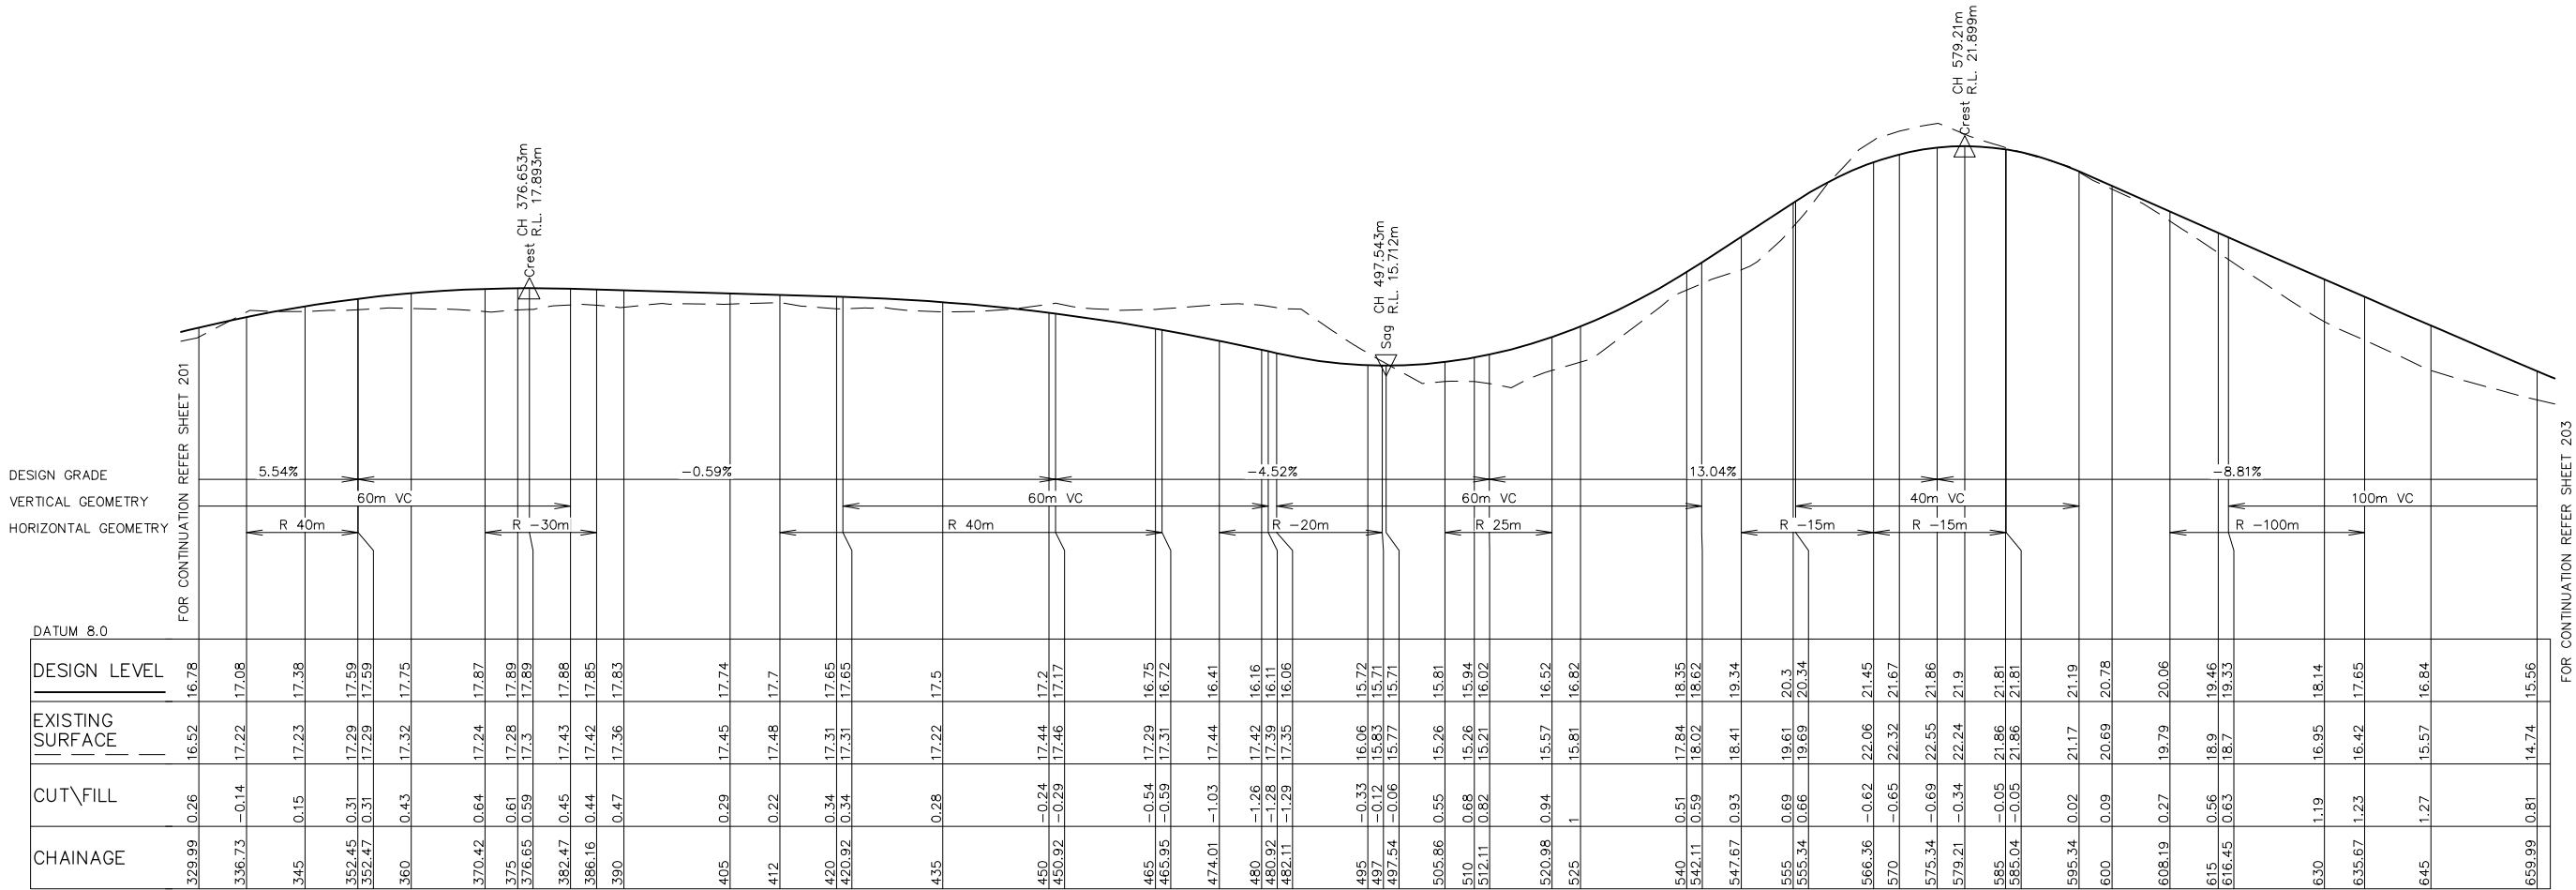


LONGITUDINAL SECTION – ACCESS TRACK



HORIZONTAL SCALE 1:500
VERTICAL SCALE 1:100

   
REV.	DATE	AMENDMENT	DESIGN	DRAWN	CHECKED	APPROVED	SCALES	 Central Coast 5 Pioneer Avenue, P.O. Box 3717, Tuggerah N.S.W. 2259 Phone: (02) 4305 4300 Fax: (02) 4305 4399 email: coast@adwjohnson.com.au www.adwjohnson.com.au ABN 62 129 445 398		CUSTOMER	PROPERTY DESCRIPTION	PROJECT				
A B C D E F	6.07.18 23.07.18 14.08.18 30.08.18 29.03.19 23.05.19	PRELIMINARY ISSUE RETAINING WALL AMENDMENTS REFERENCES UPDATED AMENITY BUILDINGS ADDED TURNING PATH AMENDMENTS ADJUSTED NORTHERN COACH PARKING	KT KT KT KT NS NS	KT KT KT KT NS NS	BC KT BC MK MK MK	MK MK MK MK MK MK	0 12.5 25.0m SCALE: 1:500 (FULL) 0 2.5 5.0m SCALE: 1:100 (FULL)			5 Pioneer Avenue, P.O. Box 3717, Tuggerah N.S.W. 2259 Phone: (02) 4305 4300 Fax: (02) 4305 4399 email: coast@adwjohnson.com.au www.adwjohnson.com.au ABN 62 129 445 398		WORIMI ECOTOURISM DEVELOPMENT LOT 227 IN D.P.1097995 STOCKTON BIGHT TRACK, FULLERTON COVE	WORIMI ECOTOURISM DEVELOPMENT			
													PLAN TITLE			
													ACCESS TRACK LONGITUDINAL SECTION			
													SHEET 2			
DESIGN FILE S:\190415\Design\12D\WORIMI CARPARK.project							ALL DIMENSIONS ARE IN METRES. DO NOT SCALE		SURVEYED OTHERS	DATUM A.H.D.	PROJECT No. 190415	DISCIPLINE CENG	NUMBER 202	REV. F		
Plotted By: Nicholas Stephens Plot Date: 23/05/19 2:09:51PM Cad File: S:\190415\DRAWINGS\ENGINEERING\CIVIL\CENG\190415-CENG-202.DWG																



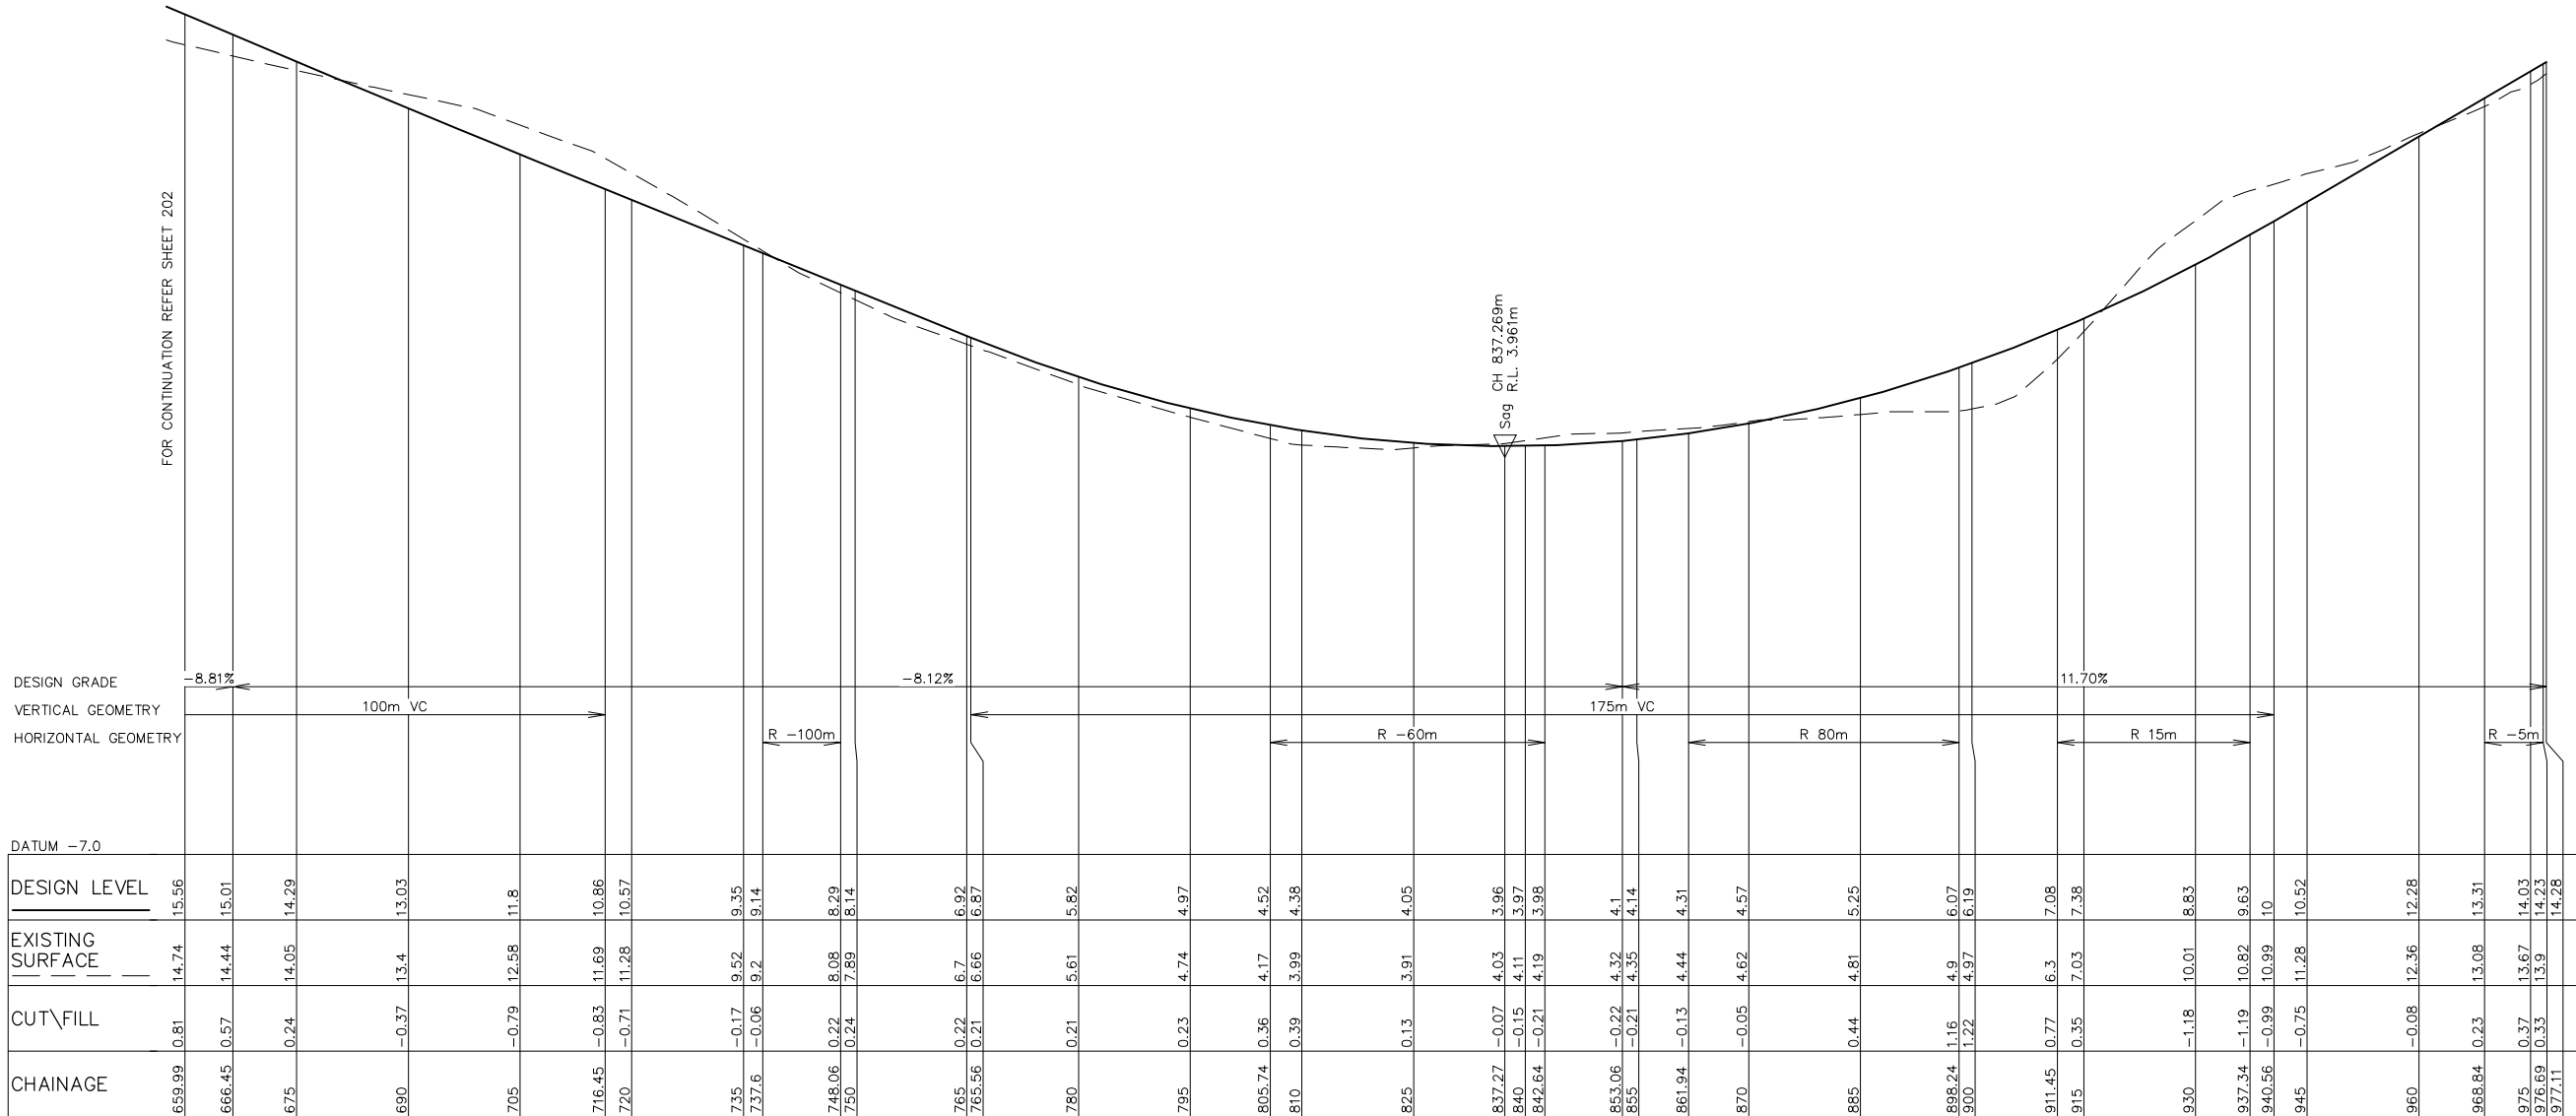


LONGITUDINAL SECTION – ACCESS TRACK
HORIZONTAL SCALE 1:500
VERTICAL SCALE 1:100

  
REV.	DATE	AMENDMENT	DESIGN	DRAWN	CHECKED	APPROVED	SCALES		Central Coast 5 Pioneer Avenue, P.O. Box 3717, Tuggerah N.S.W. 2259 Phone: (02) 4305 4300 Fax: (02) 4305 4399 email: coast@adwjohnson.com.au www.adwjohnson.com.au ABN 62 129 445 398		CLIENT	PROPERTY DESCRIPTION		PROJECT		PLAN TITLE		SURVEYED		DATUM		PROJECT No.		DISCIPLINE		NUMBER		REV.	

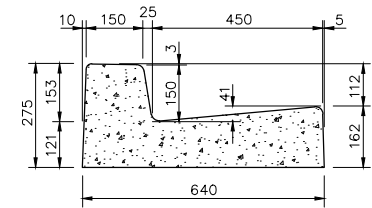


STANDARD KERB & GUTTER
(SA KERB – NCC)

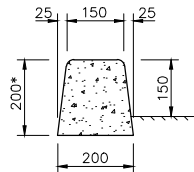


KERB ONLY
(SM KERB – NCC)

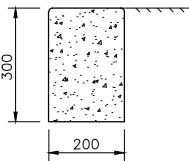


EDGE RESTRAINT
(ER KERB – NCC)

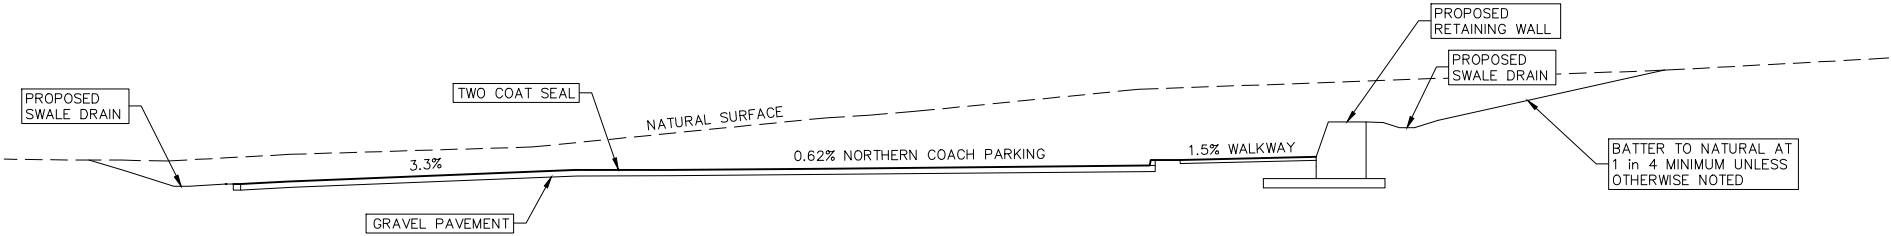

SITE SECTION A
HORIZONTAL SCALE 1:500
VERTICAL SCALE 1:100

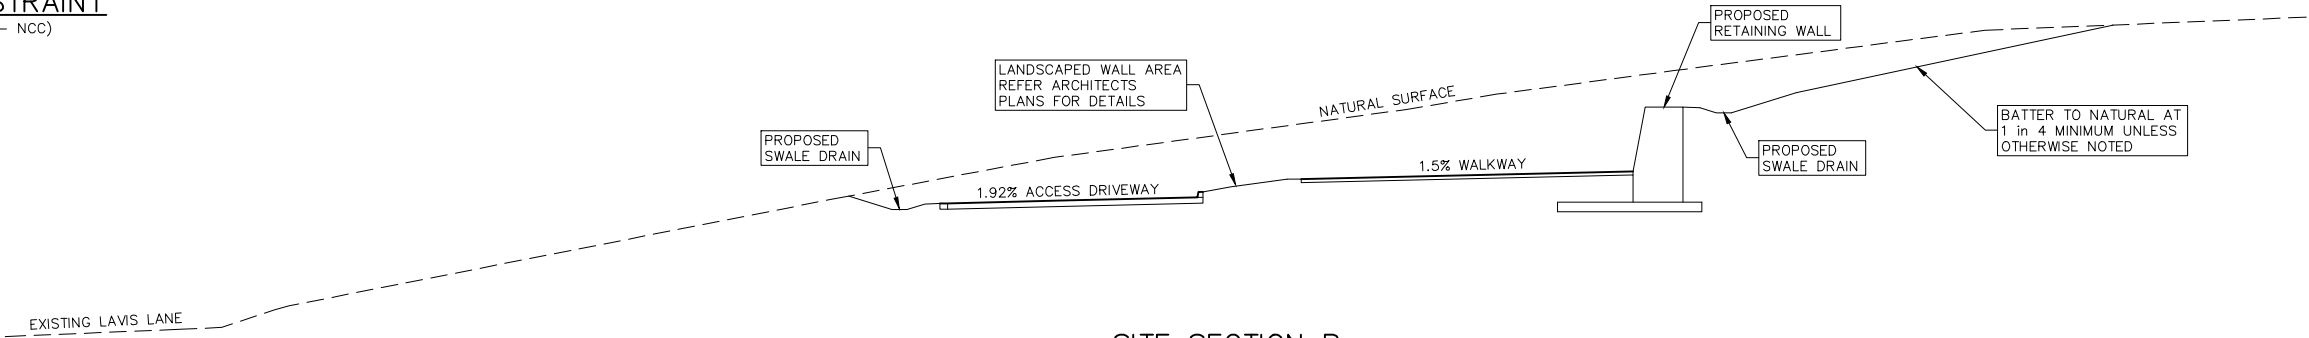

SITE SECTION B
HORIZONTAL SCALE 1:500
VERTICAL SCALE 1:100

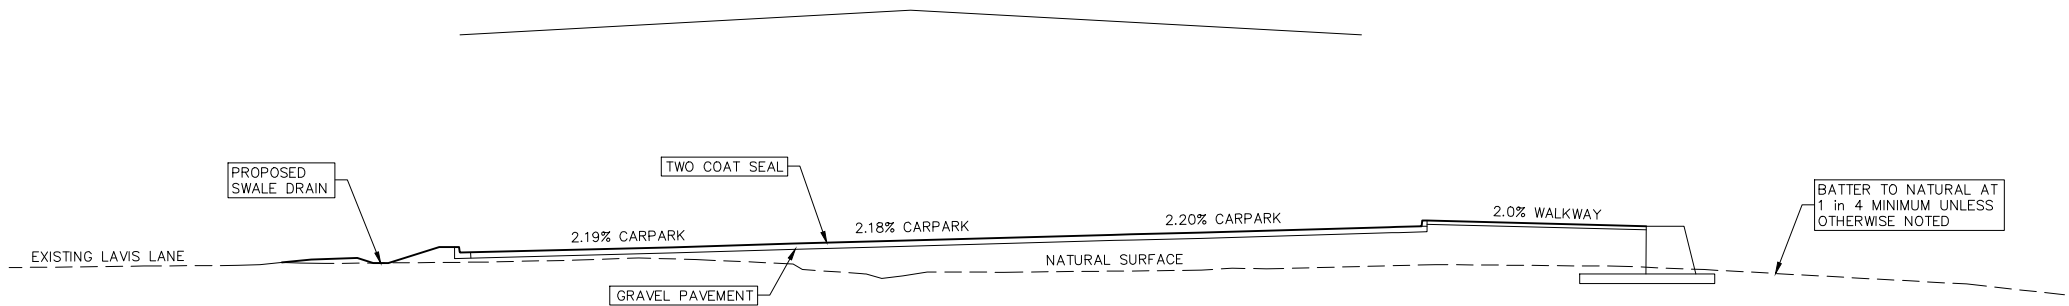

SITE SECTION C
HORIZONTAL SCALE 1:500
VERTICAL SCALE 1:100




REV.	DATE	AMENDMENT	DESIGN	DRAWN	CHECKED	APPROVED	SCALES																
A	6.07.18	PRELIMINARY ISSUE	KT	KT	BC	MK	0 12.5 25.0m																
B	23.07.18	RETAINING WALL AMENDMENTS	KT	KT	BC	MK	SCALE: 1:500 (FULL)																
C	14.08.18	REFERENCES UPDATED	KT	KT	MK	MK	0 1.25 2.5m																
D	30.08.18	AMENITY BUILDINGS ADDED	KT	KT	MK	MK	SCALE: 1:50 (FULL)																
E	29.03.19	TURNING PATH AMENDMENTS	NS	NS	MK	MK																	
F	23.05.19	ADJUSTED NORTHERN COACH PARKING	NS	NS	MK	MK																	
DESIGN FILE S:\190415\Design\120\WORIMI CARPARK.project								ALL DIMENSIONS ARE IN METRES. DO NOT SCALE															
Plotted By: Nicholas Stephens Plot Date: 23/05/19 2:10:02PM Cad File: S:\190415\DRAWINGS\ENGINEERING\CIVIL\CENG\190415-CENG-204.DWG																							

adw Johnson				Central Coast 5 Pioneer Avenue, P.O. Box 3717, Tuggerah N.S.W. 2259 Phone: (02) 4305 4300 Fax: (02) 4305 4399 email: coast@adwjohnson.com.au www.adwjohnson.com.au ABN 62 129 445 398				CLIENT WORIMI LOCAL ABORIGINAL LAND COUNCIL				PROPERTY DESCRIPTION WORIMI ECOTOURISM DEVELOPMENT LOT 227 IN D.P.1097995 STOCKTON BIGHT TRACK, FULLERTON COVE				PROJECT WORIMI ECOTOURISM DEVELOPMENT				PLAN TITLE SITE SECTIONS			
SURVEYED OTHERS				DATUM A.H.D.				PROJECT No. 190415				DISCIPLINE CENG				NUMBER 204				REV. F			




STOCKTON BIGHT TRACK
PUBLIC ROAD

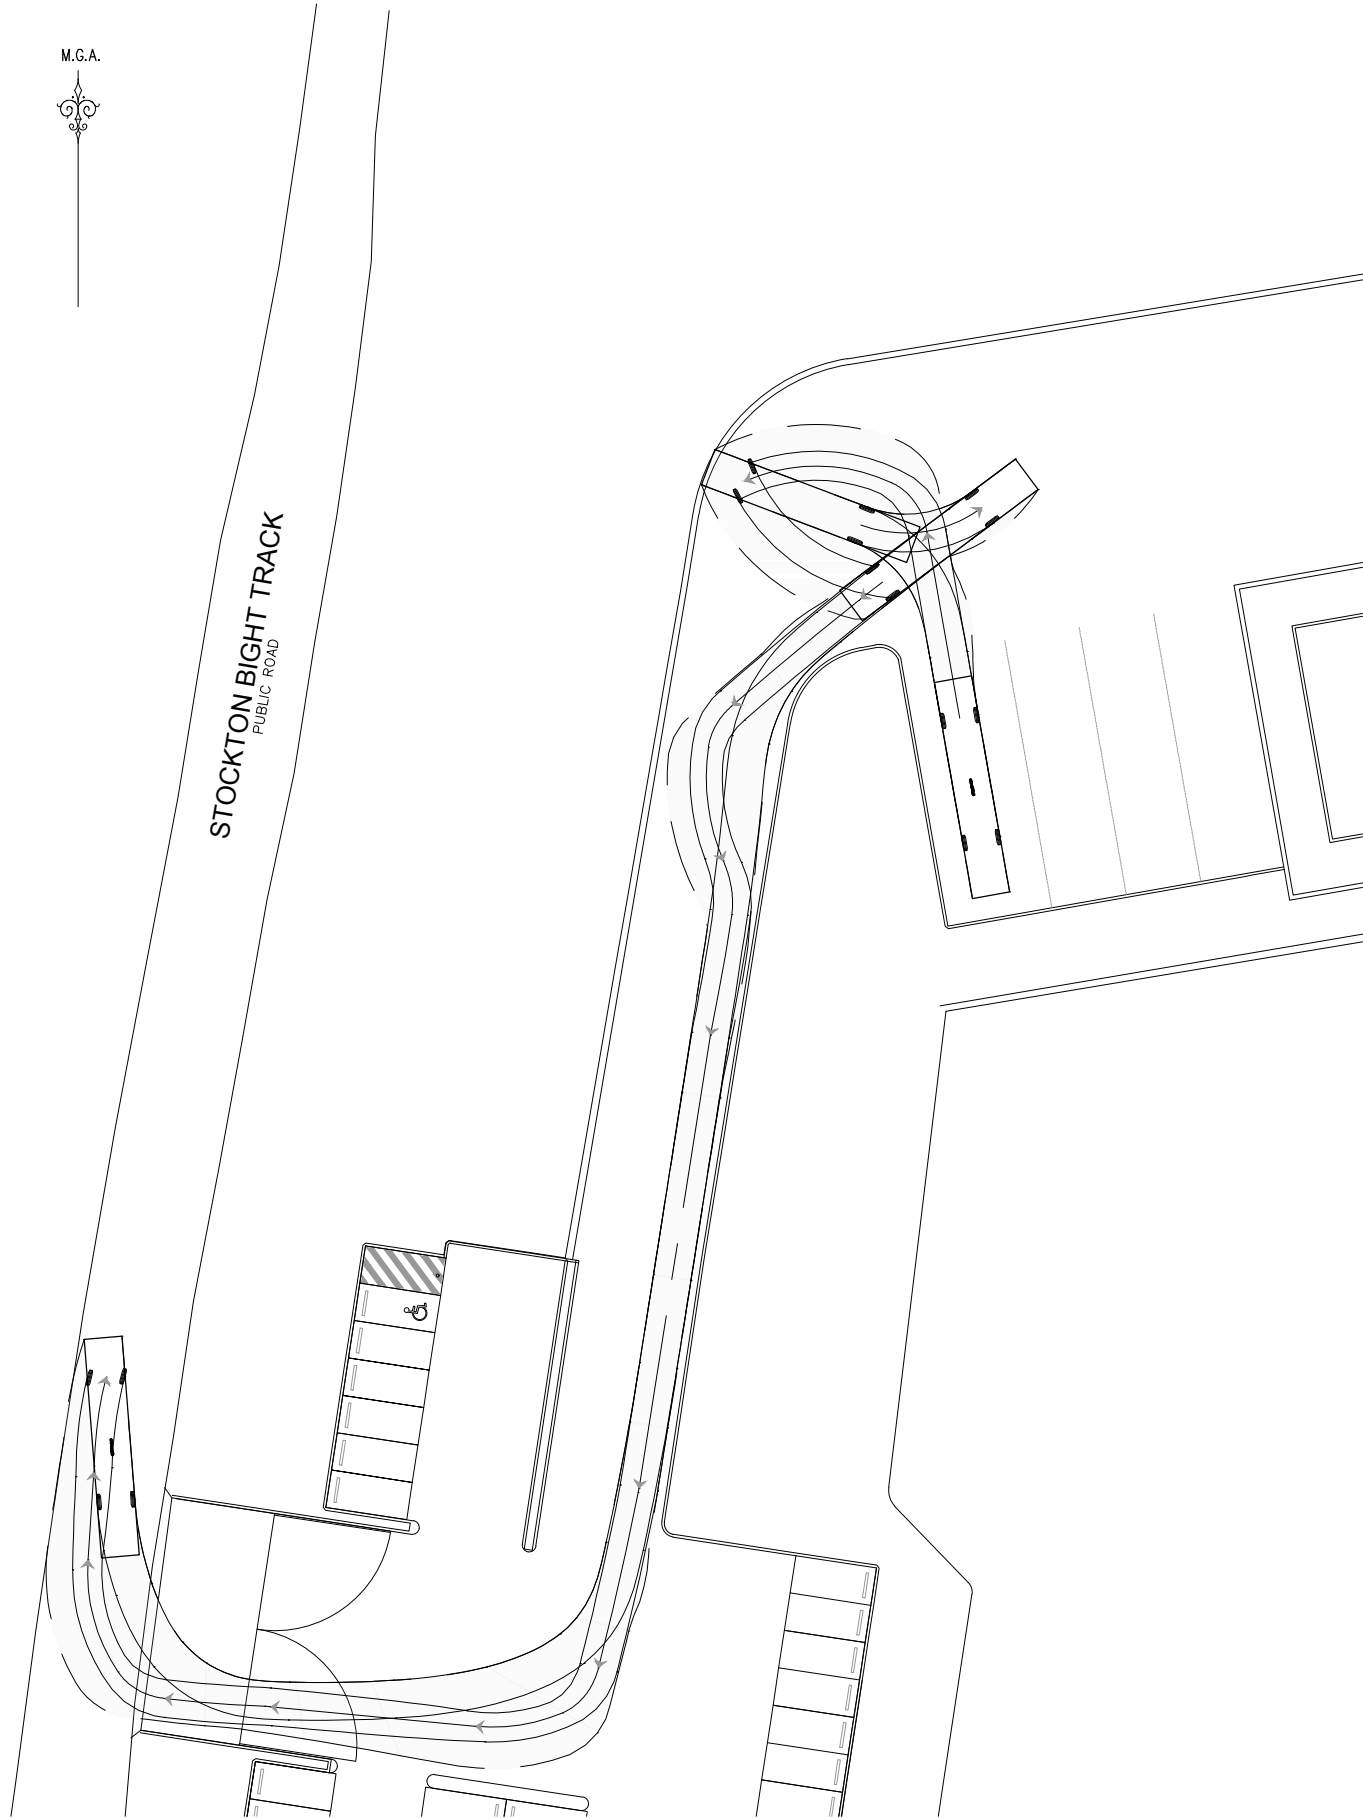


PLAN — TURNING PATH 01
SCALE 1:250



STOCKTON BIGHT TRACK
PUBLIC ROAD

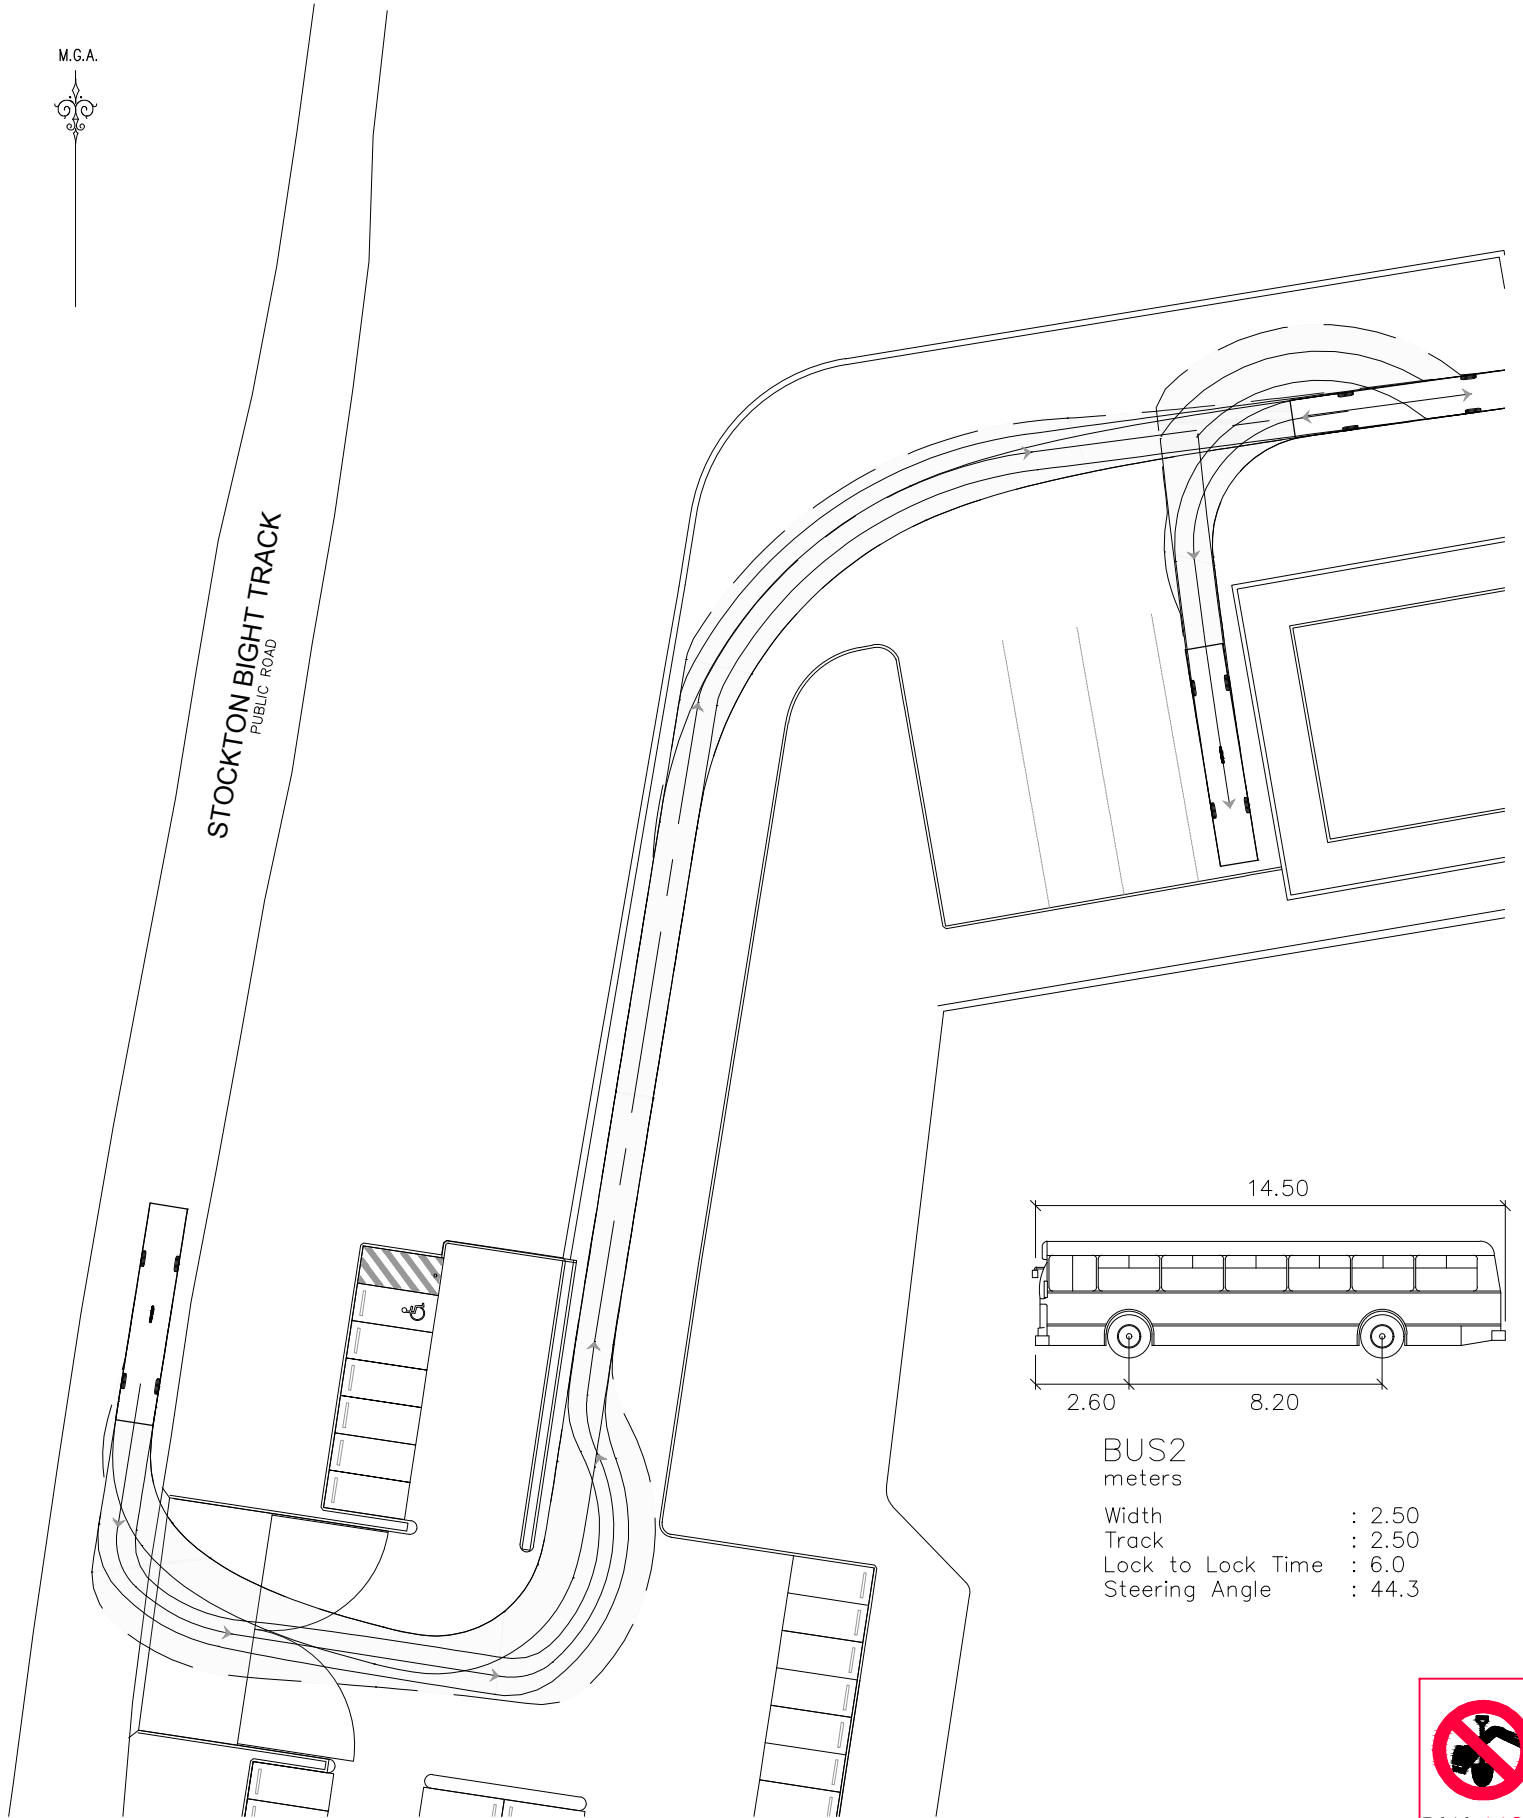


PLAN — TURNING PATH 02
SCALE 1:250

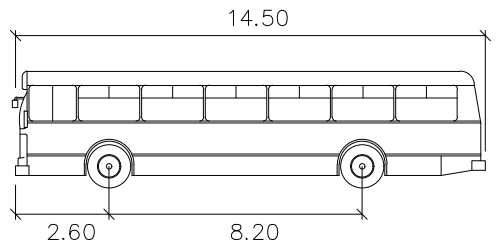


BUS2
meters
Width : 2.50
Track : 2.50
Lock to Lock Time : 6.0
Steering Angle : 44.3




REV.		DATE	AMENDMENT	DESIGN	DRAWN	CHECKED	APPROVED	SCALES	CLIENT		PROPERTY DESCRIPTION		PROJECT				
A B C D E F		6.07.18	PRELIMINARY ISSUE	KT	KT	BC	MK			Central Coast 5 Pioneer Avenue, P.O. Box 3717, Tuggerah N.S.W. 2259 Phone: (02) 4305 4300 Fax: (02) 4305 4399 email: coast@adwjohnson.com.au www.adwjohnson.com.au ABN 62 129 445 398		WORIMI ECOTOURISM DEVELOPMENT LOT 227 IN D.P.1097995 STOCKTON BIGHT TRACK, FULLERTON COVE		PROJECT WORIMI ECOTOURISM DEVELOPMENT			
		PLAN TITLE															
		NORTHERN COACH PARKING															
		TURNING PATHS 01 & 02															
DESIGN FILE S:\190415\Design\12D\WORIMI CARPARK.project								ALL DIMENSIONS ARE IN METRES. DO NOT SCALE		SURVEYED		DISCIPLINE		NUMBER		REV.	
										OTHERS		A.H.D.		190415 - CENG - 331		F	

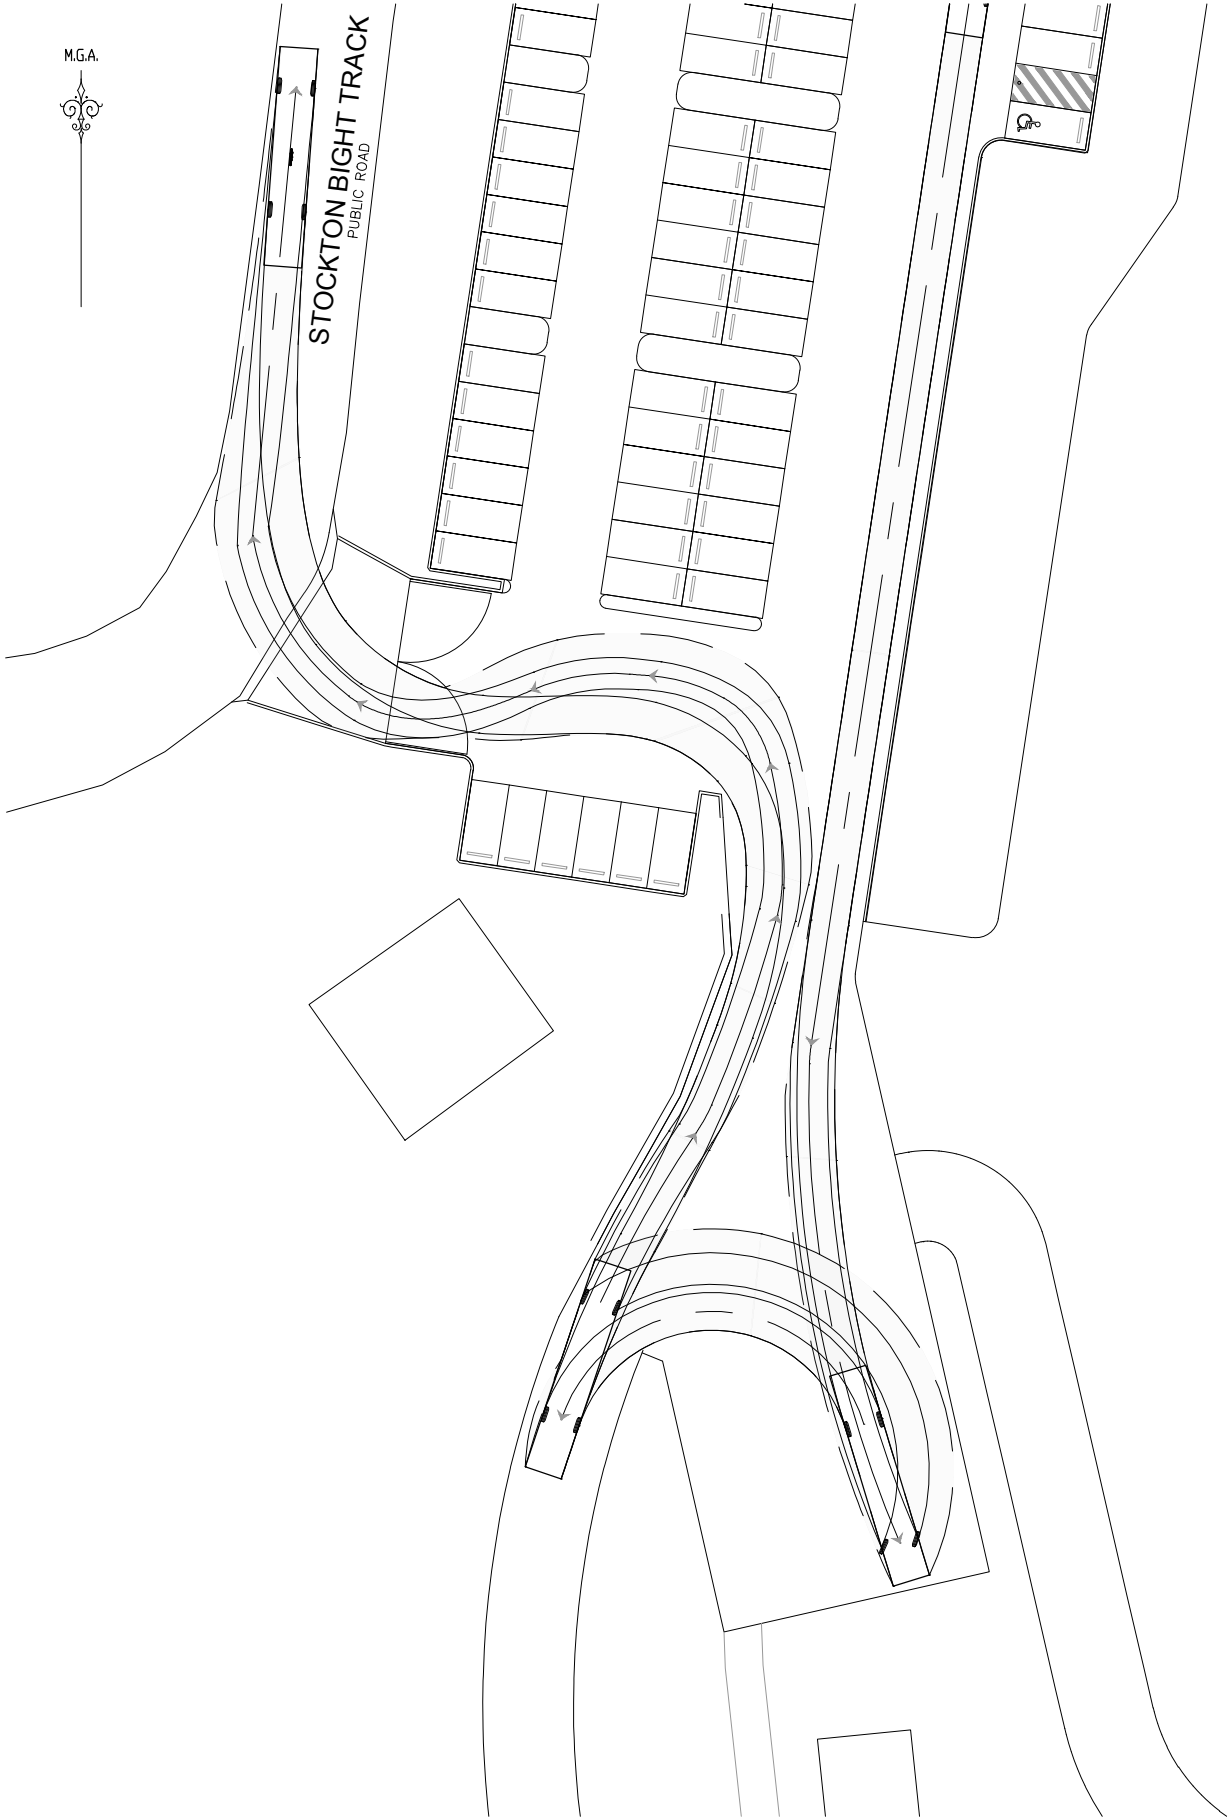

PLAN - TURNING PATH 01
SCALE 1:250

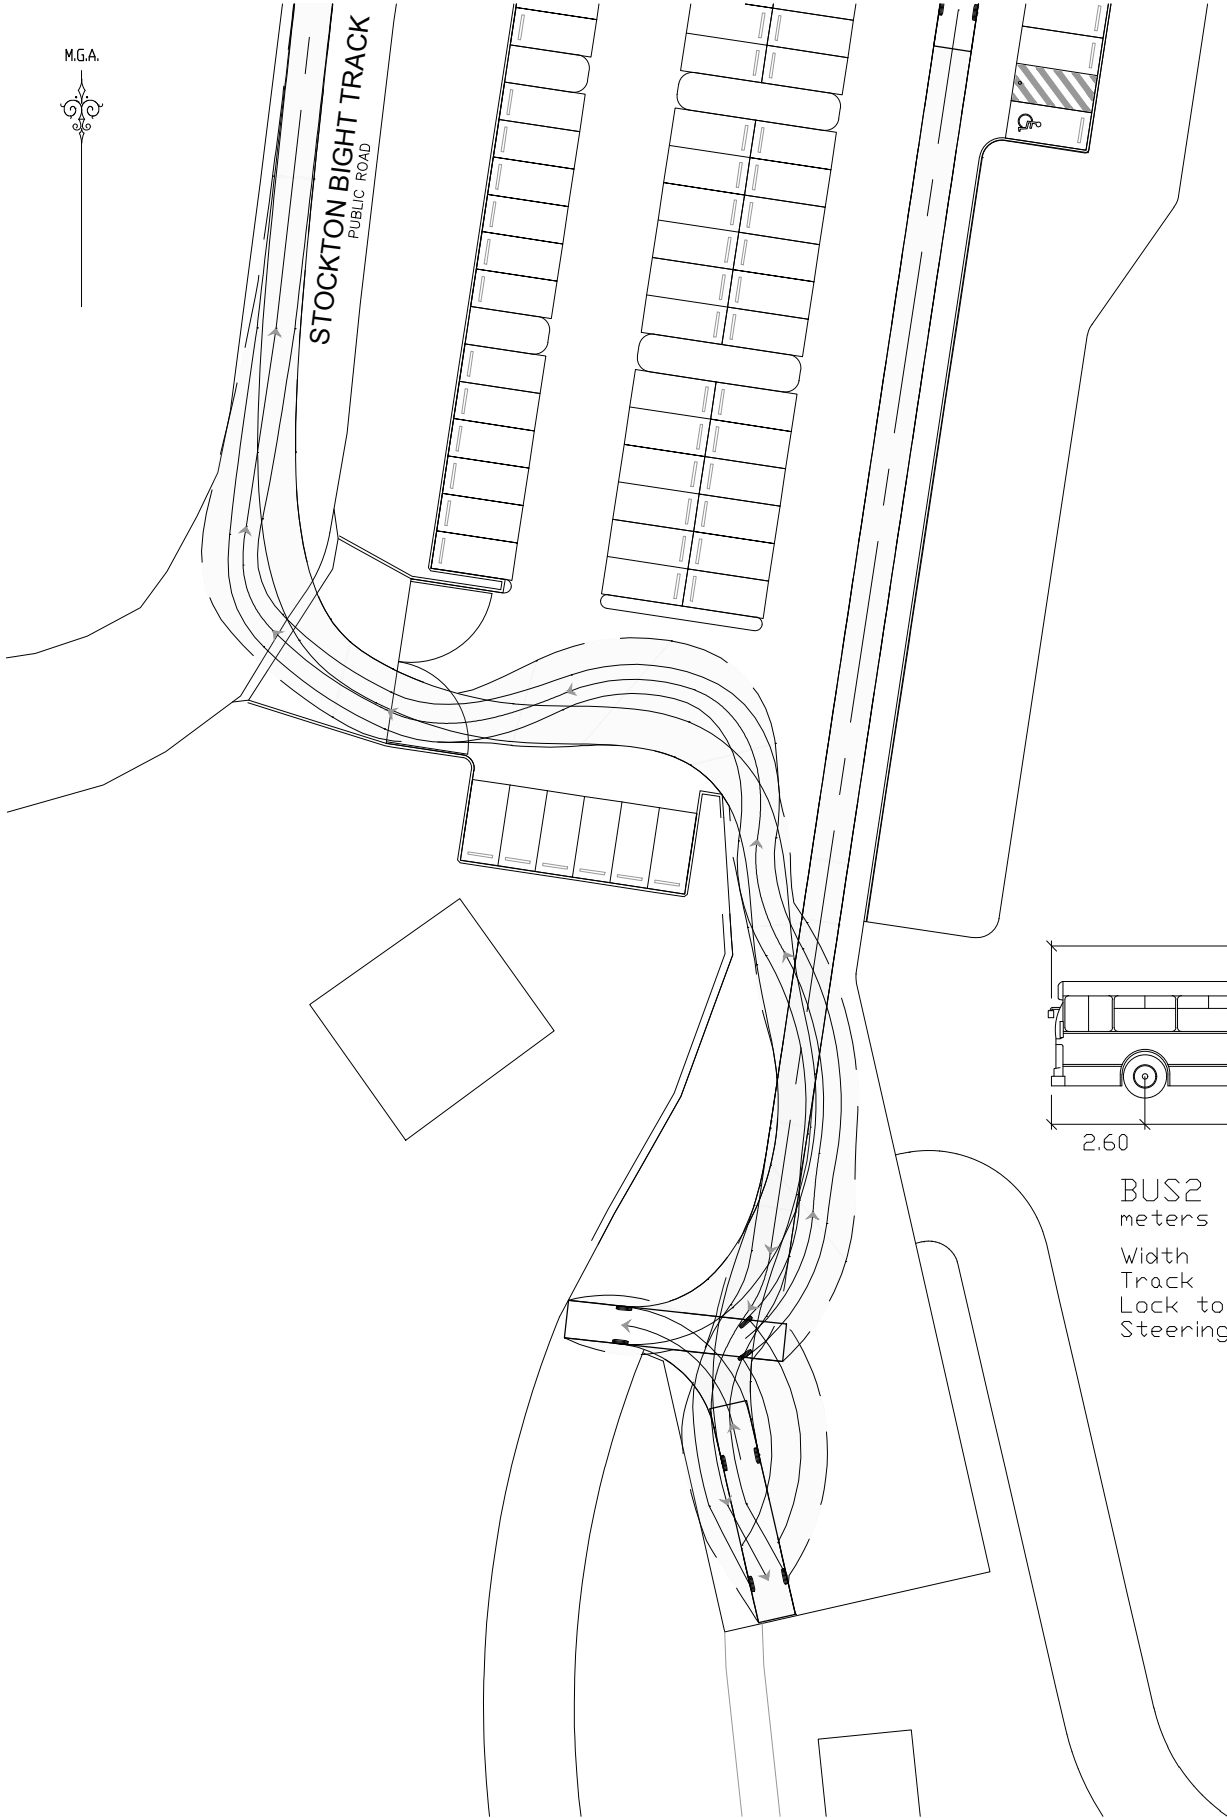

PLAN - TURNING PATH 02
SCALE 1:250

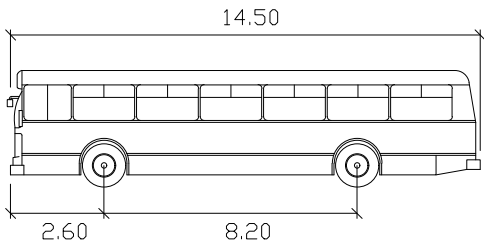

BUS2
meters
Width : 2.50
Track : 2.50
Lock to Lock Time: 6.0
Steering Angle : 44.3



REV.	DATE	AMENDMENT	DESIGN	DRAWN	CHECKED	APPROVED	SCALES
A	6.07.18	PRELIMINARY ISSUE	KT	KT	BC	MK	
B	23.07.18	RETAINING WALL AMENDMENTS	KT	KT	BC	MK	
C	14.08.18	REFERENCES UPDATED	KT	KT	MK	MK	
D	30.08.18	AMENITY BUILDINGS ADDED	KT	KT	MK	MK	
E	29.03.19	TURNING PATH AMENDMENTS	NS	NS	MK	MK	
F	23.05.19	ADJUSTED NORTHERN COACH PARKING	NS	NS	MK	MK	



Central Coast
5 Pioneer Avenue,
P.O. Box 3717,
Tuggerah N.S.W. 2259
Phone: (02) 4305 4300
Fax: (02) 4305 4399
email: coast@adwjohnson.com.au
www.adwjohnson.com.au
ABN 62 129 445 398

CLIENT




PROPERTY DESCRIPTION
WORIMI ECOTOURISM DEVELOPMENT
LOT 227 IN D.P.1097995
STOCKTON BIGHT TRACK, FULLERTON COVE

SURVEYED	DATUM
OTHERS	A.H.D.

PROJECT
WORIMI ECOTOURISM DEVELOPMENT

PLAN TITLE
SOUTHERN COACH PARKING
TURNING PATHS 01 & 02

PROJECT No.	DISCIPLINE	NUMBER	REV.
190415	CENG	332	F

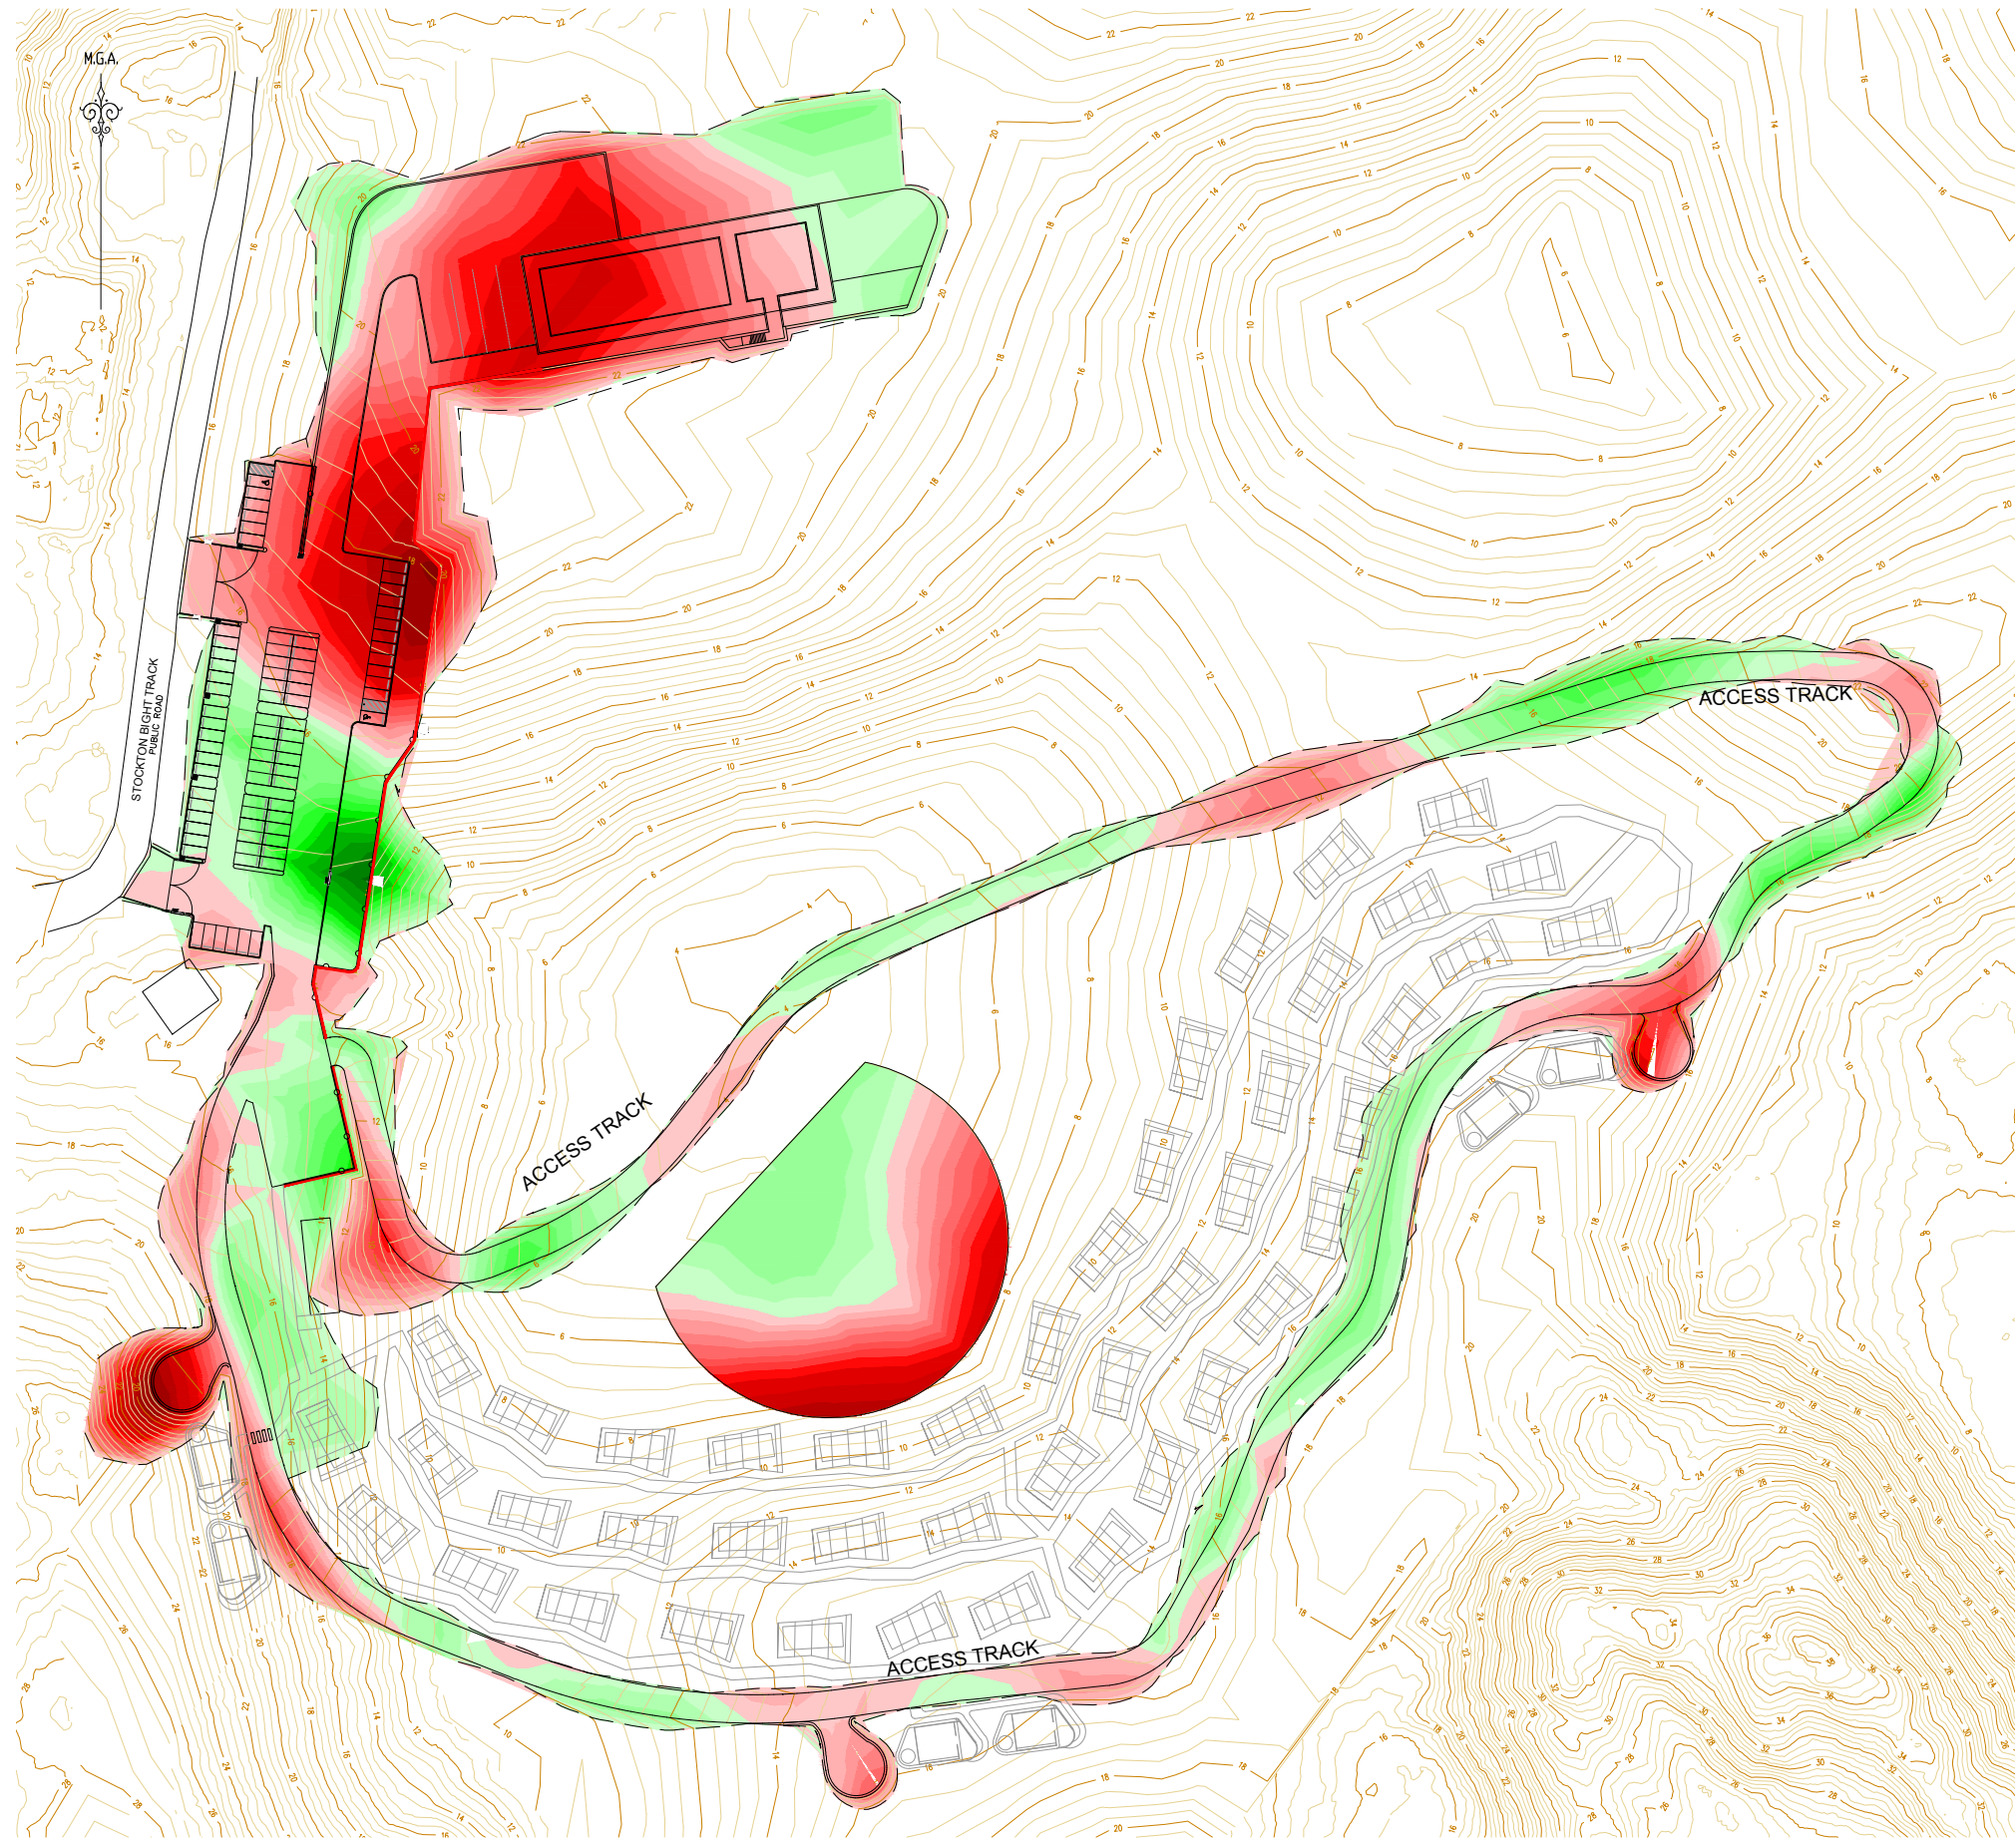

LEGEND

- EXISTING LOT BOUNDARY
- MAJOR CONTOURS
- MINOR CONTOURS
- PROPOSED KERB
- EXISTING KERB
- EXTENTS OF BATTER
- PROPOSED RETAINING WALL

CONTOUR INTERVAL = 1.0m

LEGEND (+ FILL - CUT)			
Lower_value	Upper_value		Colour
-9999	to -4	m	
-4	to -3.5	m	
-3.5	to -3	m	
-3	to -2.5	m	
-2.5	to -2	m	
-2	to -1.75	m	
-1.75	to -1.5	m	
-1.5	to -1.25	m	
-1.25	to -1	m	
-1	to -0.75	m	
-0.75	to -0.5	m	
-0.5	to -0.25	m	
-0.25	to 0	m	
0	to 0.250	m	
0.250	to 0.5	m	
0.500	to 0.75	m	
0.75	to 1	m	
1	to 1.25	m	
1.25	to 1.5	m	
1.5	to 1.75	m	
1.75	to 2	m	
2	to 2.5	m	
2.5	to 3	m	
3	to 3.5	m	
3.5	to 4	m	
4	to 99999	m	

GENERAL NOTES: -

- SETOUT INFORMATION IS TO BE VERIFIED BY THE CONTRACTOR AGAINST THE PLAN VIEW, LONGITUDINAL SECTIONS AND ELECTRONIC 12D DATA BEFORE BEING USED. IF THERE IS A DISCREPANCY THE SUPERINTENDENT IS TO BE NOTIFIED AND DIRECTION WITH BE PROVIDED IN WRITING BEFORE PROCEEDING.


REGRADE QUANTITIES:-

APPROX. CUT = -17,214m³
APPROX. FILL = 6,604m³
BALANCE = -10,610m³



SITE REGRADE PLAN
SCALE 1:800

REV.	DATE	AMENDMENT	DESIGN	DRAWN	CHECKED	APPROVED	SCALES		Central Coast 5 Pioneer Avenue, P.O. Box 3717, Tuggerah N.S.W. 2259 Phone: (02) 4305 4300 Fax: (02) 4305 4399 email: coast@adwjohnson.com.au www.adwjohnson.com.au ABN 62 129 445 398		CLIENT PROPERTY DESCRIPTION WORIMI ECOTOURISM DEVELOPMENT LOT 227 IN D.P.1097995 STOCKTON BIGHT TRACK, FULLERTON COVE	PROJECT			
WORIMI ECOTOURISM DEVELOPMENT															
PLAN TITLE															
SITE REGRADE PLAN															
SURVEYED															
OTHERS															
DATUM															
A.H.D.															
PROJECT No.															
190415 -															
DISCIPLINE															
CENG -															
NUMBER															
501															
REV.															
F															

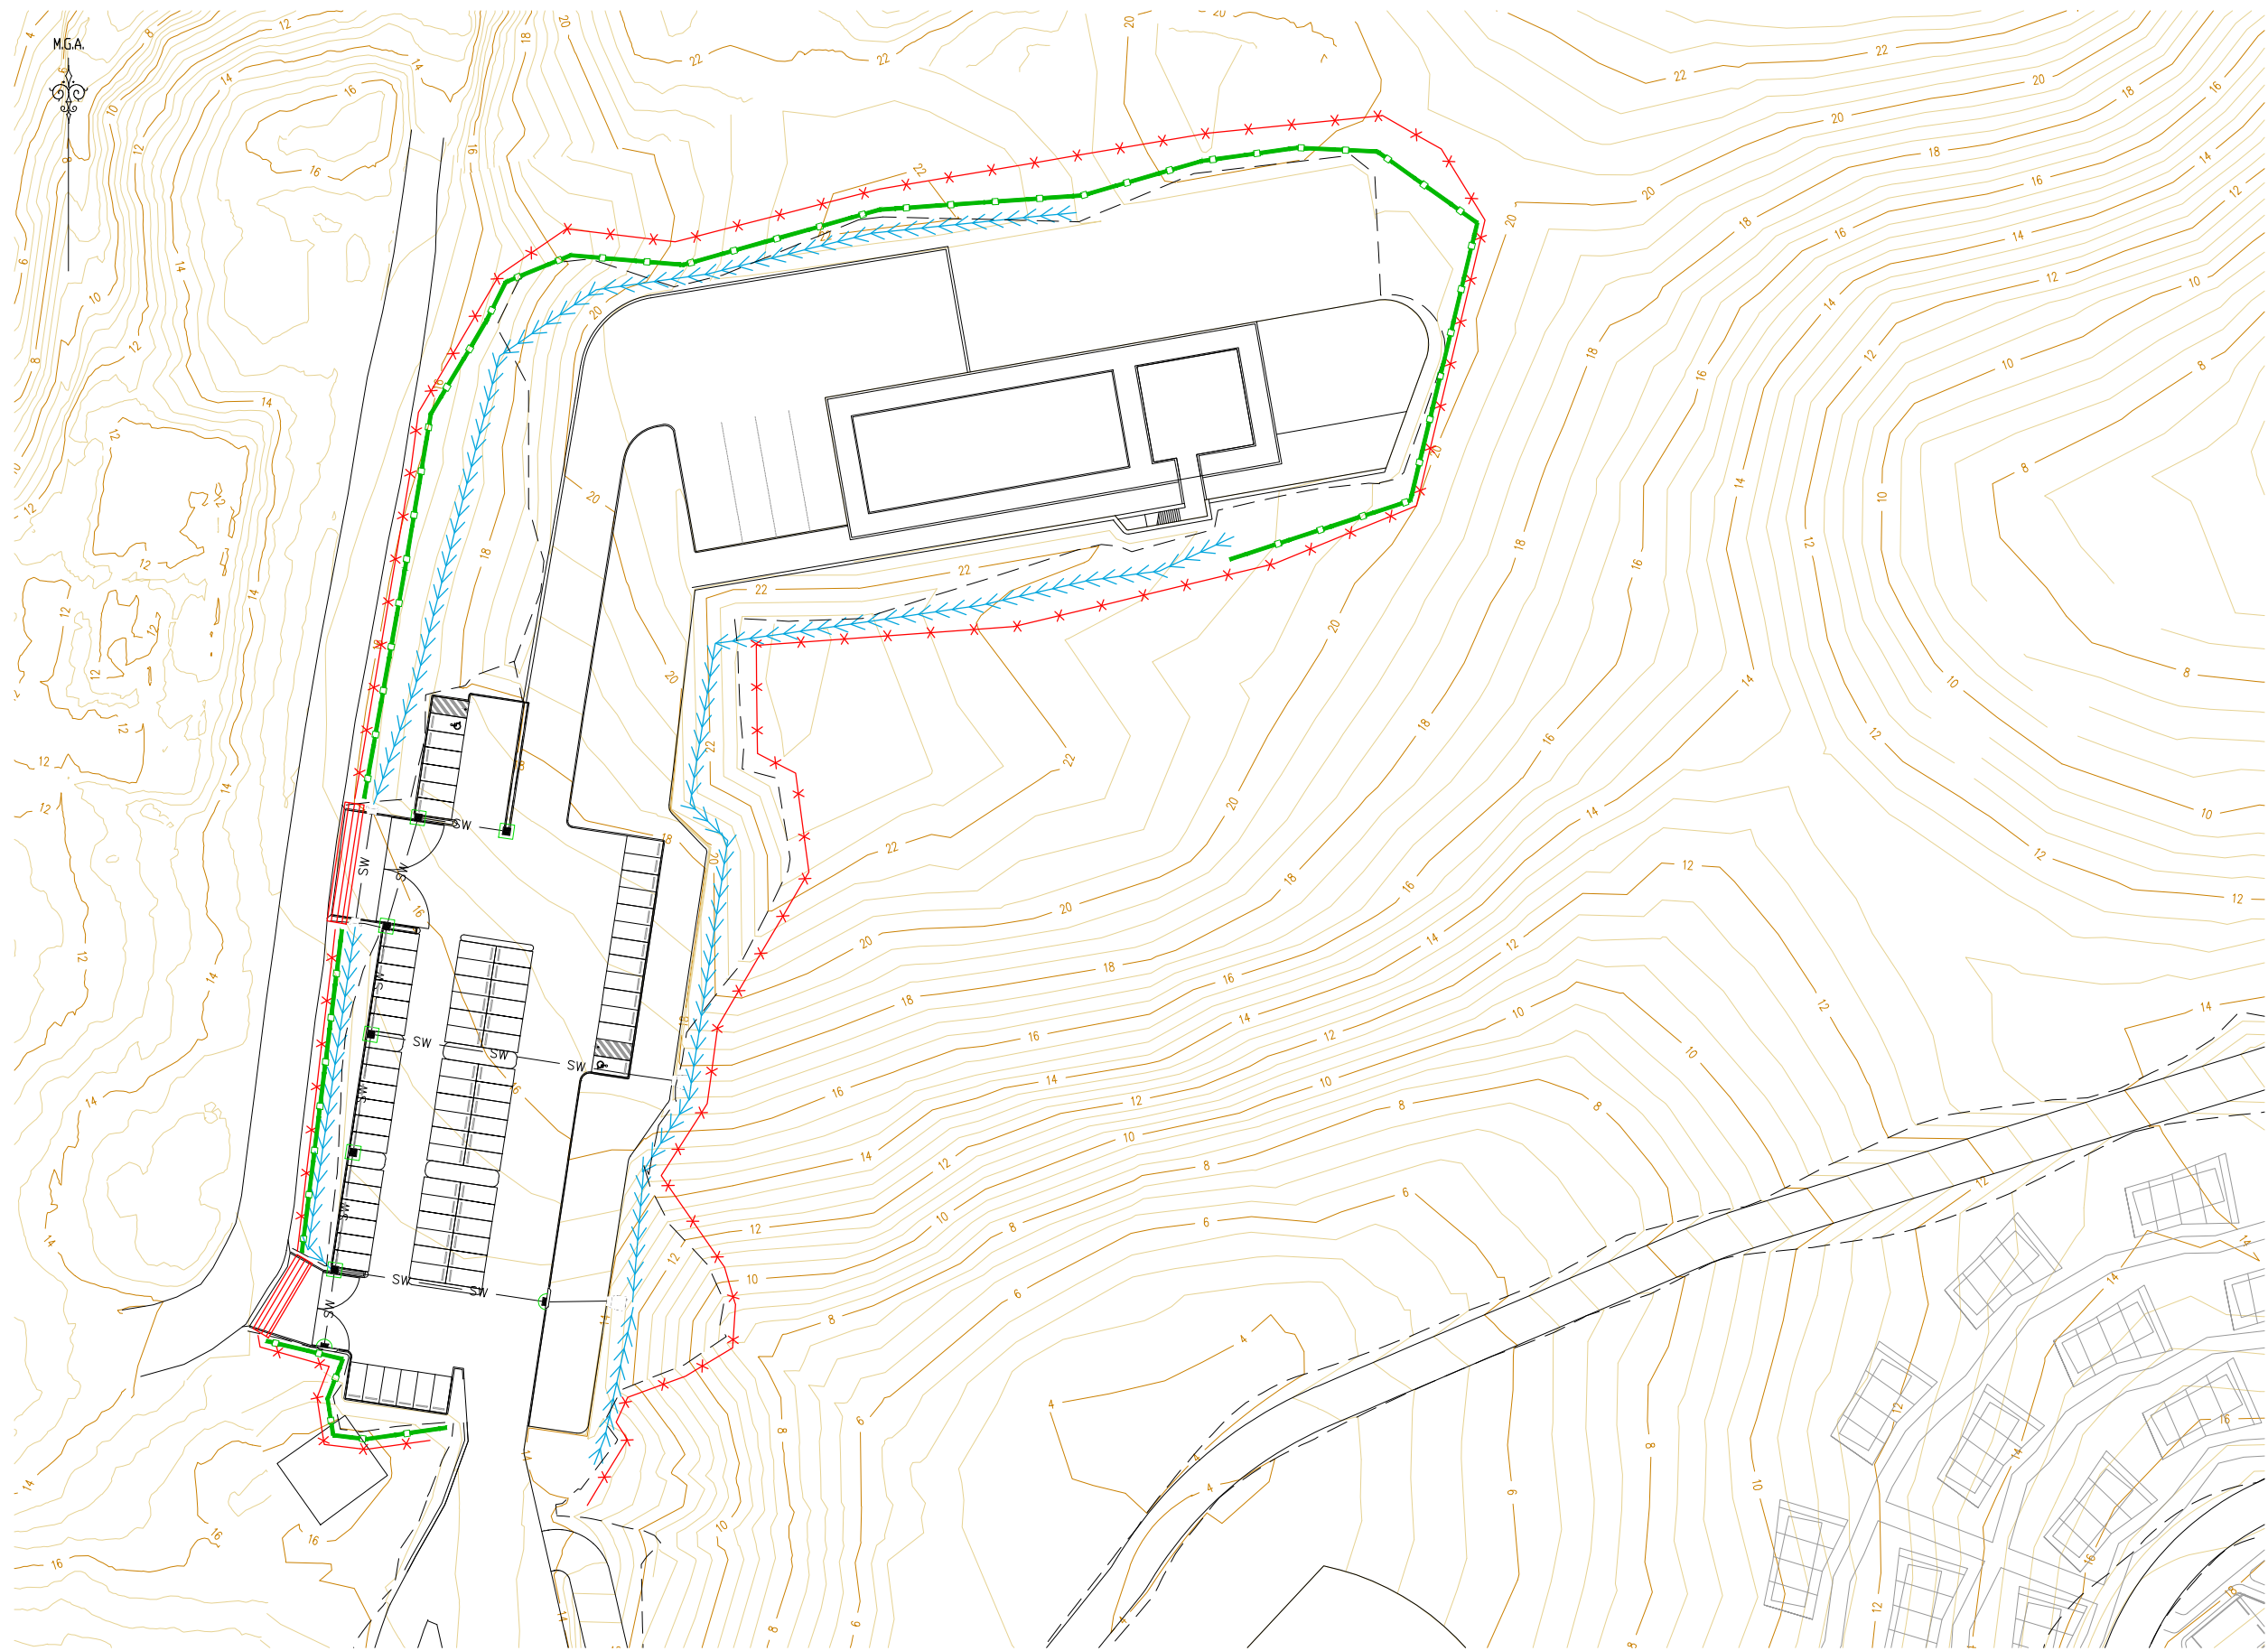

LEGEND

EXISTING LOT BOUNDARY

MAJOR CONTOURS

MINOR CONTOURS

PROPOSED KERB

EXISTING KERB

EXTENTS OF BATTER

PROPOSED STORMWATER

PROPOSED SW PIT

PROPOSED LINTEL

PROPOSED HEADWALL

SEDIMENT/SILT FENCING

NO-GO FENCING

TEMPORARY SWALE

PROPOSED INLET TRAP

PROPOSED LINTEL TRAP

SITE ACCESS/SHAKER RAMP




CONTOUR INTERVAL = 0.5m


GENERAL NOTES: -

1. SETOUT INFORMATION IS TO BE VERIFIED BY THE CONTRACTOR AGAINST THE PLAN VIEW, LONGITUDINAL SECTIONS AND ELECTRONIC 12D DATA BEFORE BEING USED. IF THERE IS A DISCREPANCY THE SUPERINTENDENT IS TO BE NOTIFIED AND DIRECTION WITH BE PROVIDED IN WRITING BEFORE PROCEEDING.



REFER SHEET 602 FOR CONTINUATION
EROSION & SEDIMENT CONTROL PLAN
SCALE 1:500

   REV.	DATE	AMENDMENT	DESIGN	DRAWN	CHECKED	APPROVED	SCALES	 Central Coast 5 Pioneer Avenue, P.O. Box 3717, Tuggerah N.S.W. 2259 Phone: (02) 4305 4300 Fax: (02) 4305 4399 email: coast@adwjohnson.com.au www.adwjohnson.com.au ABN 62 129 445 398	CLIENT	 Worimi LOCAL ABORIGINAL LAND COUNCIL	PROPERTY DESCRIPTION		PROJECT				
A B C D E F	6.07.18 23.07.18 14.08.18 30.08.18 29.03.19 23.05.19	PRELIMINARY ISSUE RETAINING WALL AMENDMENTS REFERENCES UPDATED AMENITY BUILDINGS ADDED TURNING PATH AMENDMENTS ADJUSTED NORTHERN COACH PARKING	KT KT KT KT NS NS	DRAWN KT KT KT KT NS NS	CHECKED BC BC BC MK MK MK	APPROVED MK MK MK MK MK MK	 0 12.5 25.0m SCALE: 1:500 (FULL)		Central Coast 5 Pioneer Avenue, P.O. Box 3717, Tuggerah N.S.W. 2259 Phone: (02) 4305 4300 Fax: (02) 4305 4399 email: coast@adwjohnson.com.au www.adwjohnson.com.au ABN 62 129 445 398		 Worimi LOCAL ABORIGINAL LAND COUNCIL	WORIMI ECOTOURISM DEVELOPMENT LOT 227 IN D.P.1097995 STOCKTON BIGHT TRACK, FULLERTON COVE		WORIMI ECOTOURISM DEVELOPMENT			
														PLAN TITLE			
														EROSION & SEDIMENT CONTROL PLAN SHEET 1			
DESIGN FILE S:\190415\Design\12D\WORIMI CARPARK.project								ALL DIMENSIONS ARE IN METRES. DO NOT SCALE	SURVEYED		DATUM	PROJECT No.	DISCIPLINE	NUMBER	REV.		
									OTHERS		A.H.D.	190415 -	CENG -	601	F		

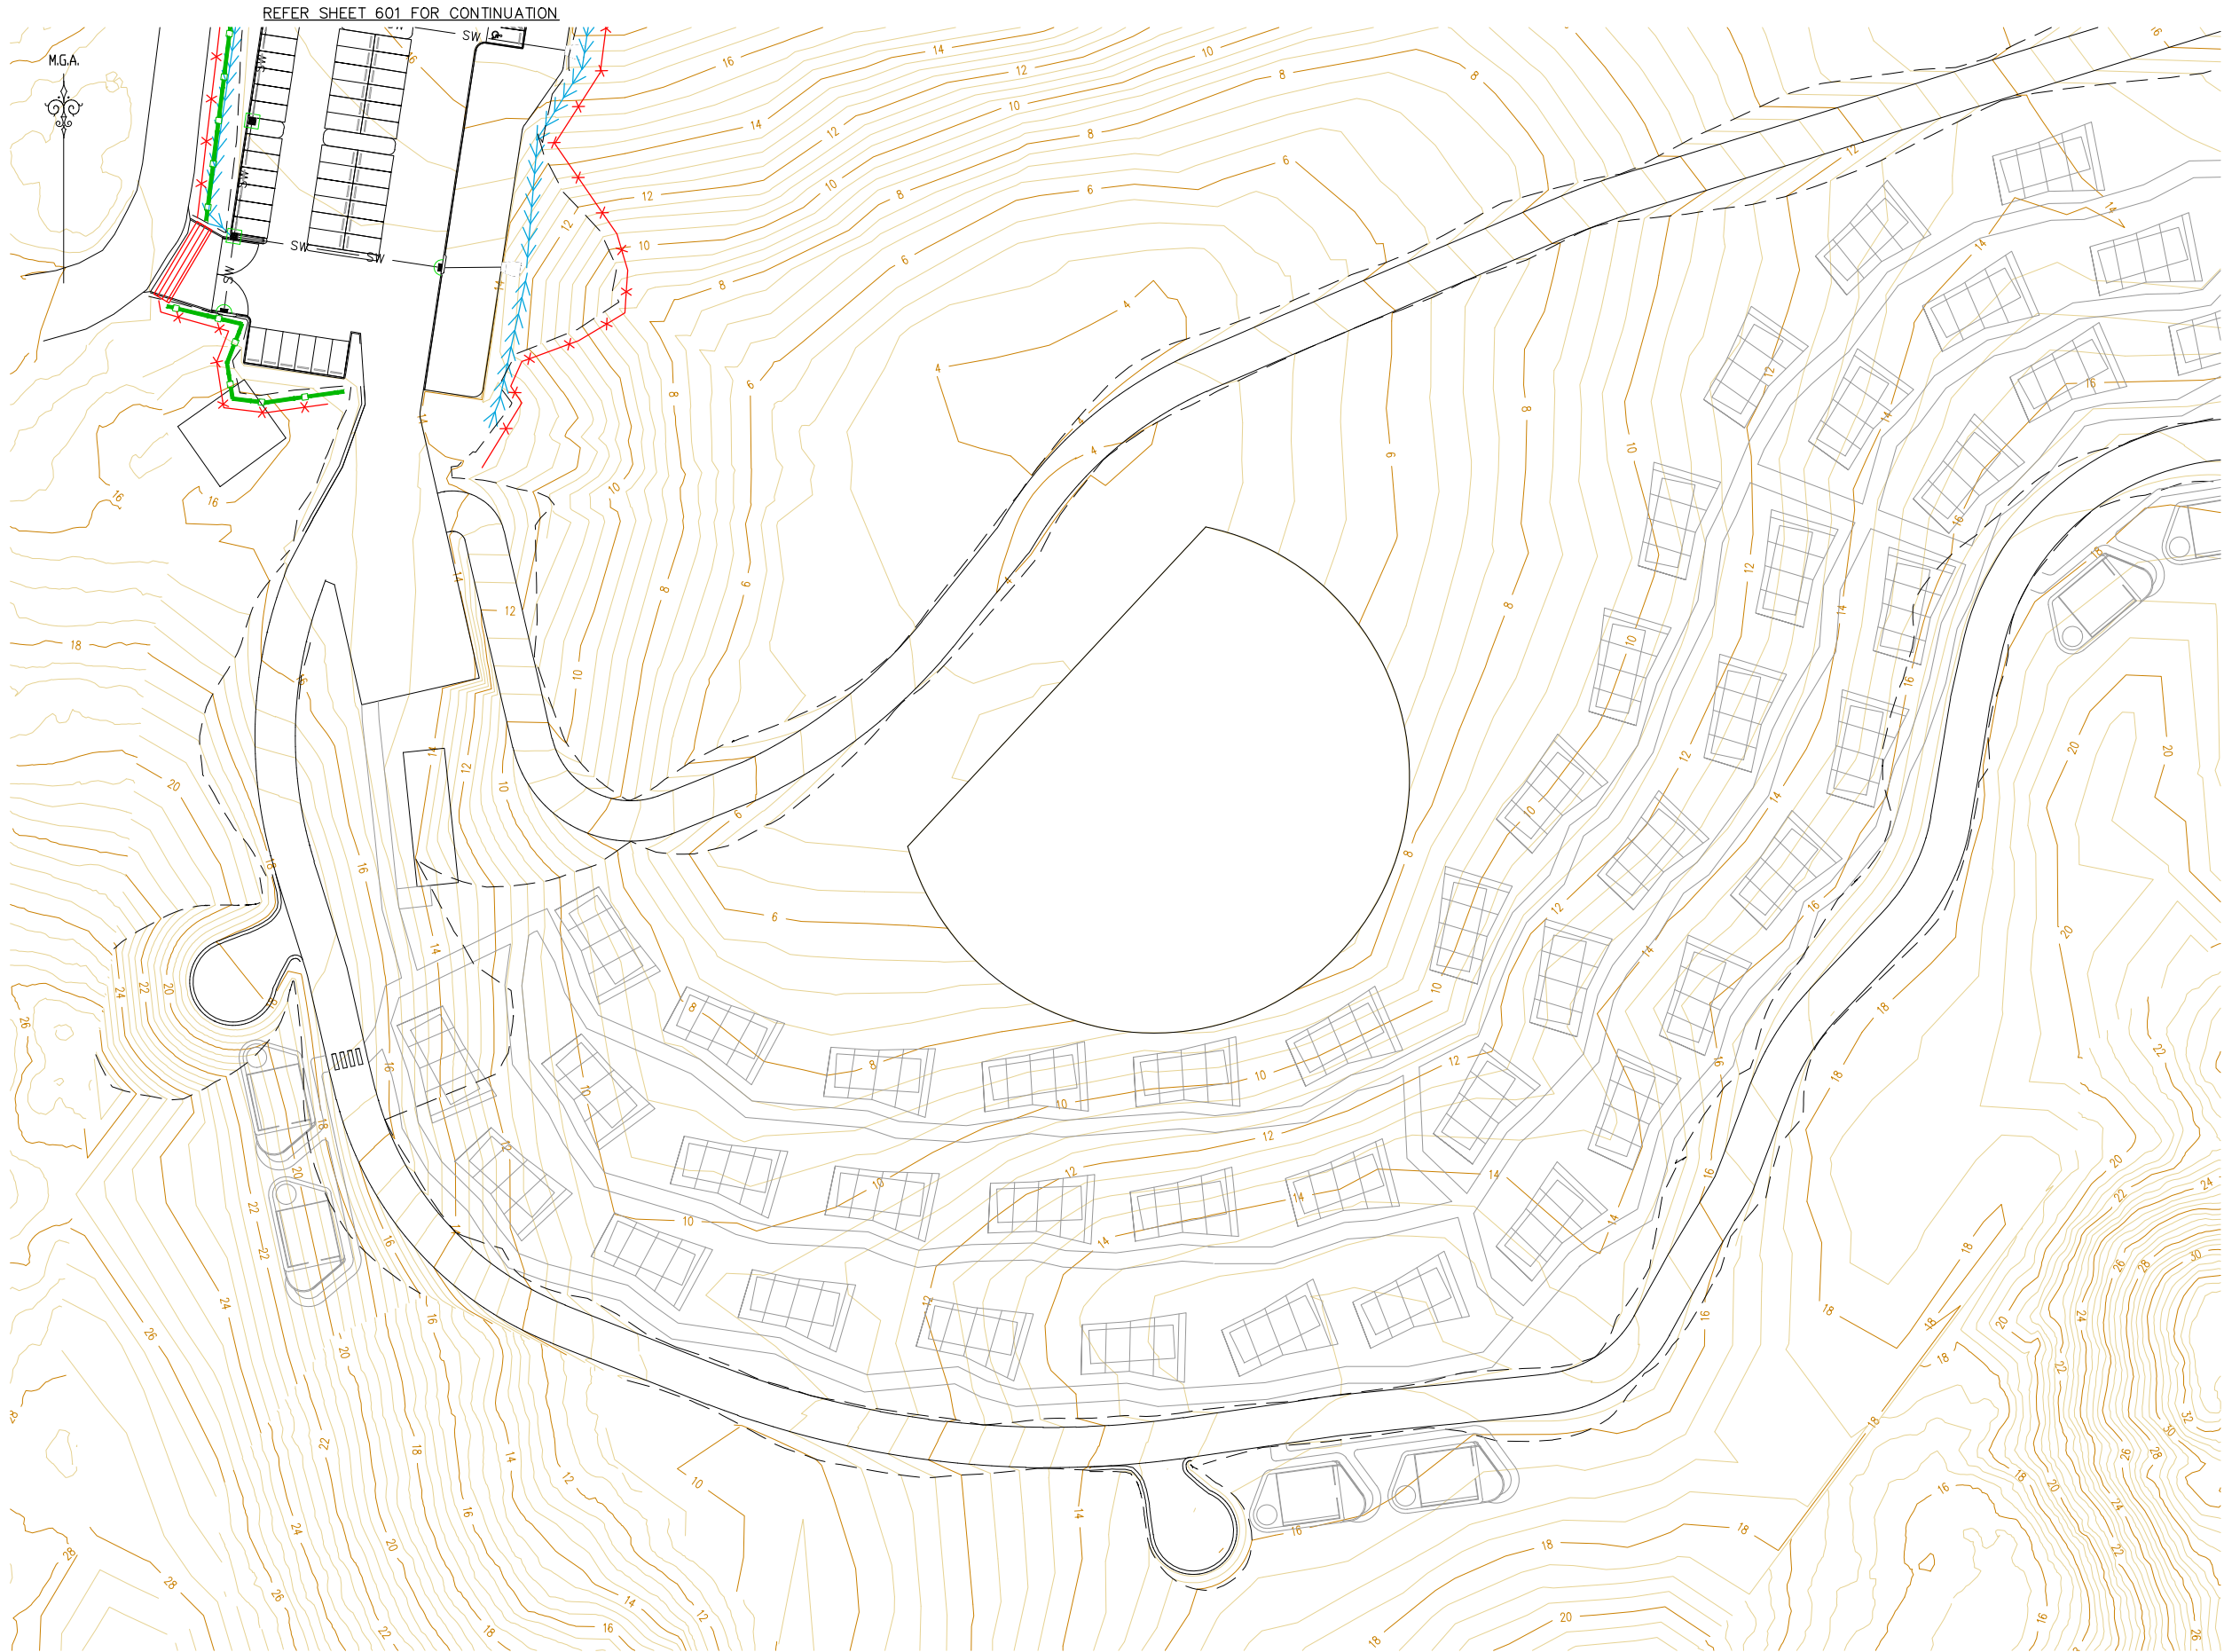

LEGEND

- EXISTING LOT BOUNDARY
- MAJOR CONTOURS
- MINOR CONTOURS
- PROPOSED KERB
- EXISTING KERB
- EXTENTS OF BATTER
- PROPOSED STORMWATER
- PROPOSED SW PIT
- PROPOSED LINTEL
- PROPOSED HEADWALL
- SEDIMENT/SILT FENCING
- NO-GO FENCING
- TEMPORARY SWALE
- PROPOSED INLET TRAP
- PROPOSED LINTEL TRAP
- SITE ACCESS/SHAKER RAMP

CONTOUR INTERVAL = 0.5m


GENERAL NOTES: -

1. SETOUT INFORMATION IS TO BE VERIFIED BY THE CONTRACTOR AGAINST THE PLAN VIEW, LONGITUDINAL SECTIONS AND ELECTRONIC 12D DATA BEFORE BEING USED. IF THERE IS A DISCREPANCY THE SUPERINTENDENT IS TO BE NOTIFIED AND DIRECTION WITH BE PROVIDED IN WRITING BEFORE PROCEEDING.



EROSION & SEDIMENT CONTROL PLAN

SCALE 1:500

 

REV.	DATE	AMENDMENT	DESIGN	DRAWN	CHECKED	APPROVED
A	6.07.18	PRELIMINARY ISSUE	KT	KT	BC	MK
B	23.07.18	RETAINING WALL AMENDMENTS	KT	KT	BC	MK
C	14.08.18	REFERENCES UPDATED	KT	KT	MK	MK
D	30.08.18	AMENITY BUILDINGS ADDED	KT	KT	MK	MK
E	29.03.19	TURNING PATH AMENDMENTS	NS	NS	MK	MK
F	23.05.19	ADJUSTED NORTHERN COACH PARKING	NS	NS	MK	MK

ALL DIMENSIONS ARE IN METRES. DO NOT SCALE



Central Coast
5 Pioneer Avenue,
P.O. Box 3717,
Tuggerah N.S.W. 2259
Phone: (02) 4305 4300
Fax: (02) 4305 4399
email: coast@adwjohnson.com.au
www.adwjohnson.com.au
ABN 62 129 445 398

CLIENT



PROPERTY DESCRIPTION

WORIMI ECOTOURISM DEVELOPMENT
LOT 227 IN D.P.1097995
STOCKTON BIGHT TRACK, FULLERTON COVE

SURVEYED

OTHERS

DATUM

A.H.D.

PROJECT

WORIMI ECOTOURISM DEVELOPMENT

PLAN TITLE

EROSION & SEDIMENT CONTROL PLAN
SHEET 2

PROJECT No.

190415

DISCIPLINE

CENG

NUMBER


602

REV.

F

190415-CENG-603

REFER SHEET 602 FOR CONTINUATION

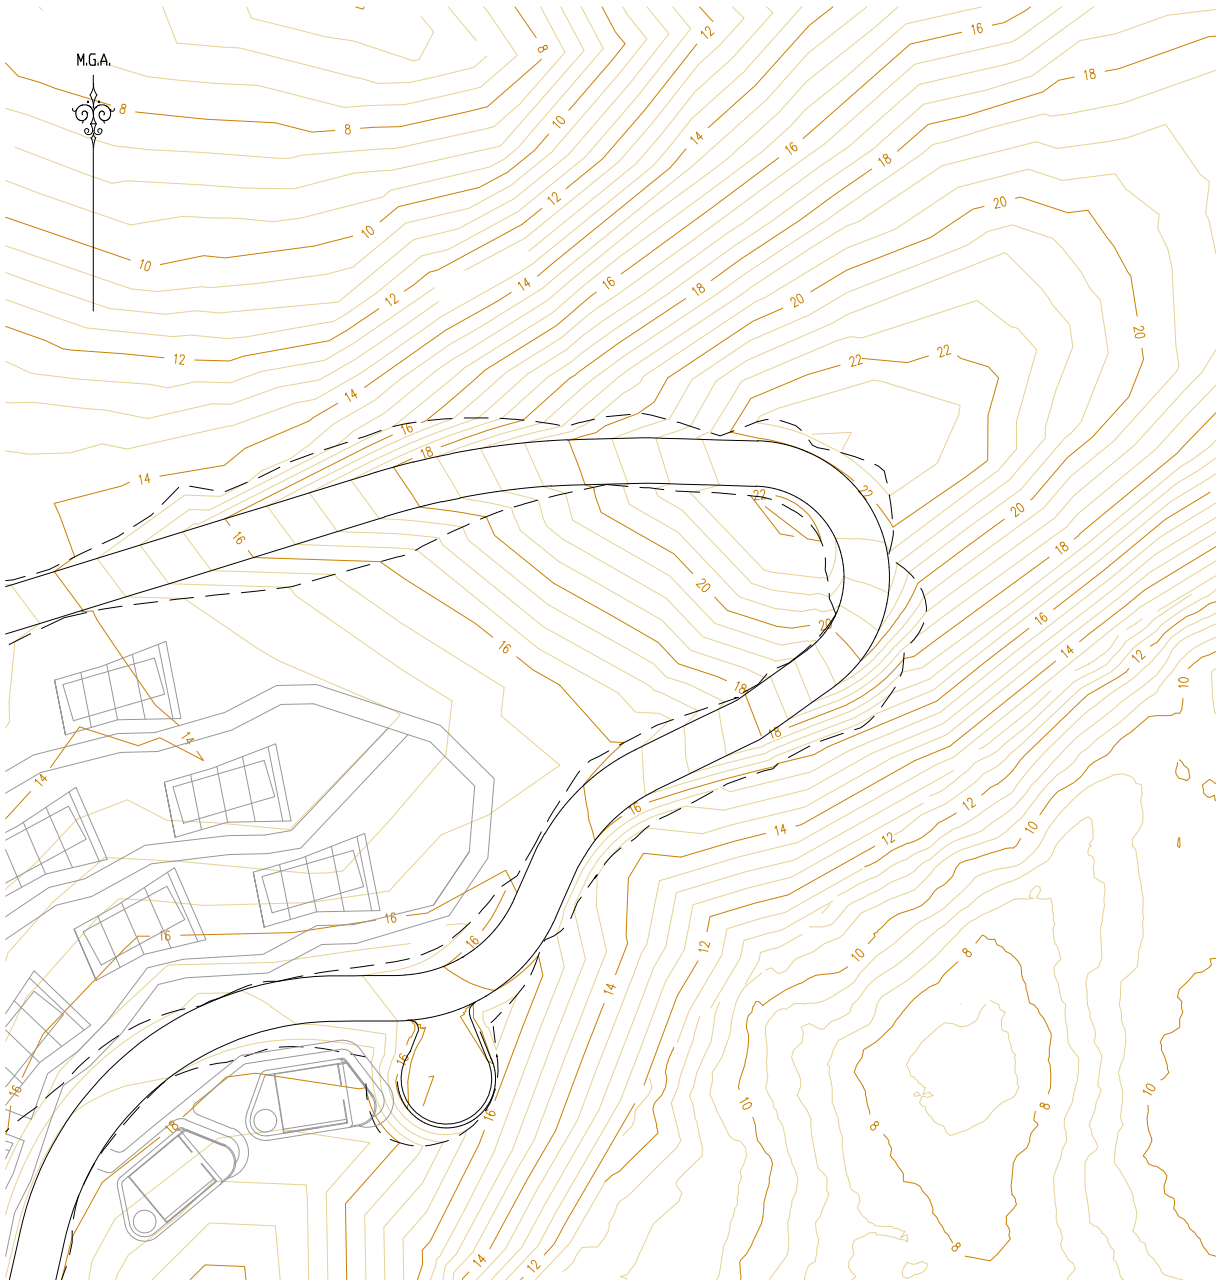

EROSION & SEDIMENT CONTROL PLAN

SCALE 1:500

LEGEND	
	EXISTING LOT BOUNDARY
	MAJOR CONTOURS
	MINOR CONTOURS
	PROPOSED KERB
	EXISTING KERB
	EXTENTS OF BATTER
	PROPOSED STORMWATER
	PROPOSED SW PIT
	PROPOSED LINTEL
	PROPOSED HEADWALL
	SEDIMENT/SILT FENCING
	NO-GO FENCING
	TEMPORARY SWALE
	PROPOSED INLET TRAP
	PROPOSED LINTEL TRAP
	SITE ACCESS/SHAKER RAMP

CONTOUR INTERVAL = 0.5m

GENERAL NOTES: -

1. SETOUT INFORMATION IS TO BE VERIFIED BY THE CONTRACTOR AGAINST THE PLAN VIEW, LONGITUDINAL SECTIONS AND ELECTRONIC 12D DATA BEFORE BEING USED. IF THERE IS A DISCREPANCY THE SUPERINTENDENT IS TO BE NOTIFIED AND DIRECTION WITH BE PROVIDED IN WRITING BEFORE PROCEEDING.



REV.	DATE	AMENDMENT	DESIGN	DRAWN	CHECKED	APPROVED	SCALES		Central Coast 5 Pioneer Avenue, P.O. Box 3717, Tuggerah N.S.W. 2259 Phone: (02) 4305 4300 Fax: (02) 4305 4399 email: coast@adwjohnson.com.au www.adwjohnson.com.au ABN 62 129 445 398		CLIENT		PROPERTY DESCRIPTION		PROJECT	WORIMI ECOTOURISM DEVELOPMENT				
A B C D E F	6.07.18	PRELIMINARY ISSUE	KT	KT	BC	MK					WORIMI ECOTOURISM DEVELOPMENT LOT 227 IN D.P.1097995 STOCKTON BIGHT TRACK, FULLERTON COVE		PLAN TITLE		EROSION & SEDIMENT CONTROL PLAN SHEET 3					
	23.07.18	RETAINING WALL AMENDMENTS	KT	KT	BC	MK														
	14.08.18	REFERENCES UPDATED	KT	KT	MK	MK														
	30.08.18	AMENITY BUILDINGS ADDED	KT	KT	MK	MK														
	29.03.19	TURNING PATH AMENDMENTS	NS	NS	MK	MK														
23.05.19	ADJUSTED NORTHERN COACH PARKING	NS	NS	MK	MK															
DESIGN FILE S:\190415\Design\12D\WORIMI CARPARK.project								ALL DIMENSIONS ARE IN METRES. DO NOT SCALE				SURVEYED		OTHERS	DATUM	A.H.D.	PROJECT No.	DISCIPLINE	NUMBER	REV.
												190415		-	CENG	-	603	F		

Plotted By: Nicholas Stephens Plot Date: 23/05/19 2:10:39PM Cad File: S:\190415\DRAWINGS\ENGINEERING\CIVIL\CENG\190415-CENG-603.DWG