

COMPLIANCE BOX
COMPLETED AS PER DESIGN ☐
ALTERATIONS IN RED ☐
NAME (PRINT) _____
SIGNATURE _____
DATE _____

TN

EXISTING JACARANDA TREE TO BE TRIMMED
AS REQUIRED FOR SHELTER INSTALLATION

PROPOSED TELSTRA P5 FIBRE PIT

PROPOSED TELSTRA
(26m²) LEASE AREA

PROPOSED TELSTRA
EQUIPMENT SHELTER

3m WIDE GATE

900

2105

965

4000

1500

3100

SHELTER

1900

6500

PROPOSED LEASE

3300

18500

EXISTING OVAL
EQUIPMENT
STORAGE AREA

EXISTING TREE (TYP.)

PROPOSED TELSTRA 25m HIGH
MONOPOLE

PROPOSED TELSTRA SHROUDED
DOUBLE STACKED 450W CABLE
LADDER TRANSITION PIECE

PROPOSED FEEDER DRAW PIT (TYP.)

PROPOSED TELSTRA 150mm
UNDERGROUND CONDUITS (6 OFF)

PROPOSED TELSTRA PALISADE COMPOUND
SECURITY FENCE WITH 1.5m WIDE SINGLE
ACCESS GATE TO MATCH EXISTING

EXISTING 1m HIGH FENCE
AROUND SOCCER FIELD

PROPOSED TELSTRA UNDERGROUND
FIBRE ROUTE (LOCATION TBC)
REFER TO SHEET S1-1 FOR PROPOSED
TELSTRA ANTENNA LAYOUT

PROPOSED TELSTRA 25m HIGH
MONOPOLE

PROPOSED TELSTRA SHROUDED
DOUBLE STACKED 450W CABLE
LADDER TRANSITION PIECE

PROPOSED FEEDER DRAW PIT (TYP.)

PROPOSED TELSTRA 150mm
UNDERGROUND CONDUITS (6 OFF)

PROPOSED TELSTRA PALISADE COMPOUND
SECURITY FENCE WITH 1.5m WIDE SINGLE
ACCESS GATE TO MATCH EXISTING

PROPOSED TELSTRA LEASE AREA TO BE
COVERED WITH CRUSHED ROCK ON WEED
MAT & FINISHED WITH TIMBER EDGE BOARD

PROPOSED TELSTRA P5 POWER PIT

EXISTING COUNCIL APPROX. 15m HIGH LIGHT
POLE TO BE RECOVERED. EXISTING LIGHTS AND
ASSOCIATED EQUIPMENT TO BE RELOCATED TO
PROPOSED TELSTRA 25m HIGH MONOPOLE

PROPOSED TELSTRA UNDERGROUND
POWER ROUTE TO EXISTING OVAL DB (TBC)

SITE LAYOUT

1.5m 0 1.5m 3m 4.5m 6m 7.5m SCALE 1:150

PROPERTY DESCRIPTION

LOT: 18, DP: 1075238
PARISH OF BROUGHAM
COUNTY OF DURHAM

SITE REFERENCE POINT

GPS READING ACCURACY: ±10m
CENTER OF MONOPOLE

LATITUDE
-32.26118° (GDA 94)

LONGITUDE
150.89869° (GDA 94)

kordia
people & technology as one

ORDER	DRAWN	CHKD	AMENDMENT	EXAM	APPD	DATE	ISS
N1105251	JG	AA	PRELIMINARY-30064157W06KOR-W850L700L1900	PD	PD	12.04.18	1

© Telstra Corporation Limited ABN 33 051 775 556 All rights reserved.	5	6	A3
---	---	---	----

Telstra

MOBILE NETWORK SITE 281582
MUSWELLBROOK VICTORIA PARK
SITE LAYOUT AND ACCESS
62 COOK ST, MUSWELLBROOK, NSW 2333


DWG NO
N1105251
SHT NO
S1

Copyright © Whereis® Registered Trademark of Sensis Pty Ltd.

LOCALITY PLAN
NOT TO SCALE



TN

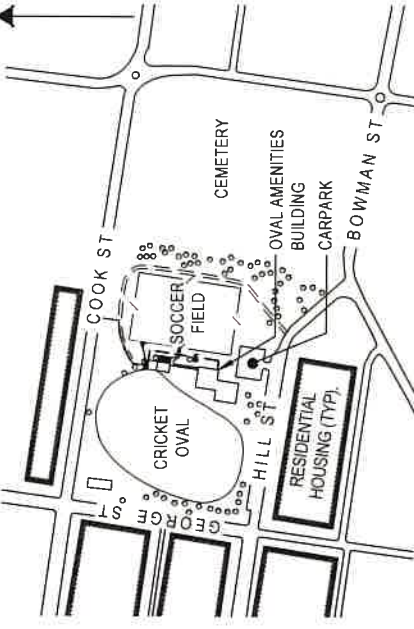

SITE ACCESS
NOT TO SCALE

PRELIMINARY

PLOT DATE: 01/08/18 Time: 2:32 PM

COMPLIANCE BOX

COMPLETED AS PER DESIGN

ALTERATIONS IN RED

NAME (PRINT)

SIGNATURE

DATE

- E.L. 26.30m
OVERALL HEIGHT OF STRUCTURE
- E.L. 25.75m
C.L. PROPOSED TELSTRA RRU's (3 OFF)
- E.L. 25.40m
C.L. PROPOSED TELSTRA TMAs (6 OFF)
- E.L. 25.00m
C.L. PROPOSED TELSTRA PANEL ANTENNAS (6 OFF)
TOP OF PROPOSED MONOPOLE
- E.L. 24.25m
C.L. PROPOSED TELSTRA RRU's (3 OFF)

PROPOSED TELSTRA TRIANGULAR
HEADFRAME MOUNTED ON TOP OF
PROPOSED MONOPOLE

E.L. 15.00m
TOP OF EXISTING LIGHT POLE (APPROX).

EXISTING COUNCIL APPROX. 15m HIGH LIGHT
POLE TO BE RECOVERED. EXISTING LIGHTS AND
ASSOCIATED EQUIPMENT TO BE RELOCATED TO
PROPOSED TELSTRA 25m HIGH MONOPOLE

PROPOSED TELSTRA 25m HIGH
MONOPOLE

EXISTING JACARANDA TREE TO BE
TRIMMED AS REQUIRED FOR
SHELTER INSTALLATION

PROPOSED TELSTRA PALISADE
COMPOUND SECURITY FENCE
WITH 1.5m WIDE SINGLE ACCESS
GATE TO MATCH EXISTING

PROPOSED TELSTRA
EQUIPMENT SHELTER

EXISTING 1m HIGH
FENCE AROUND
SOCCER FIELD

E.L. 0.00m
GROUND LEVEL

PROPOSED TELSTRA SHROUDED
DOUBLE STACKED 450W CABLE
LADDER TRANSITION PIECE

EXISTING OVAL EQUIPMENT
STORAGE AREA

PROPOSED TELSTRA 150mm
UNDERGROUND CONDUITS (6 OFF)

PROPOSED FEEDER DRAW PIT (TYP.)

PROPOSED MONOPOLE FOOTING
(INDICATIVE ONLY)

NORTH EAST ELEVATION

1m 0 1m 2m 3m 4m 5m SCALE 1:100

PRELIMINARY

kordia
people & technology as one

ORDER	DRAWN	CHKD	AMENDMENT	EXAM	APPD	DATE	ISS
NA09229 01	JG	AA	PRELIMINARY-30054157W005KOR-W850/L700/L1800	PD	PD	12.04.18	1

© Telstra Corporation Limited ABN 33 051 775 556 All rights reserved.

Telstra

MOBILE NETWORK SITE 281582
MUSWELLBROOK VICTORIA PARK
SITE ELEVATION
62 COOK ST, MUSWELLBROOK, NSW 2333

DWG NO. N110525

SHT NO. S3

CAD FILE: N110525S1.DWG