


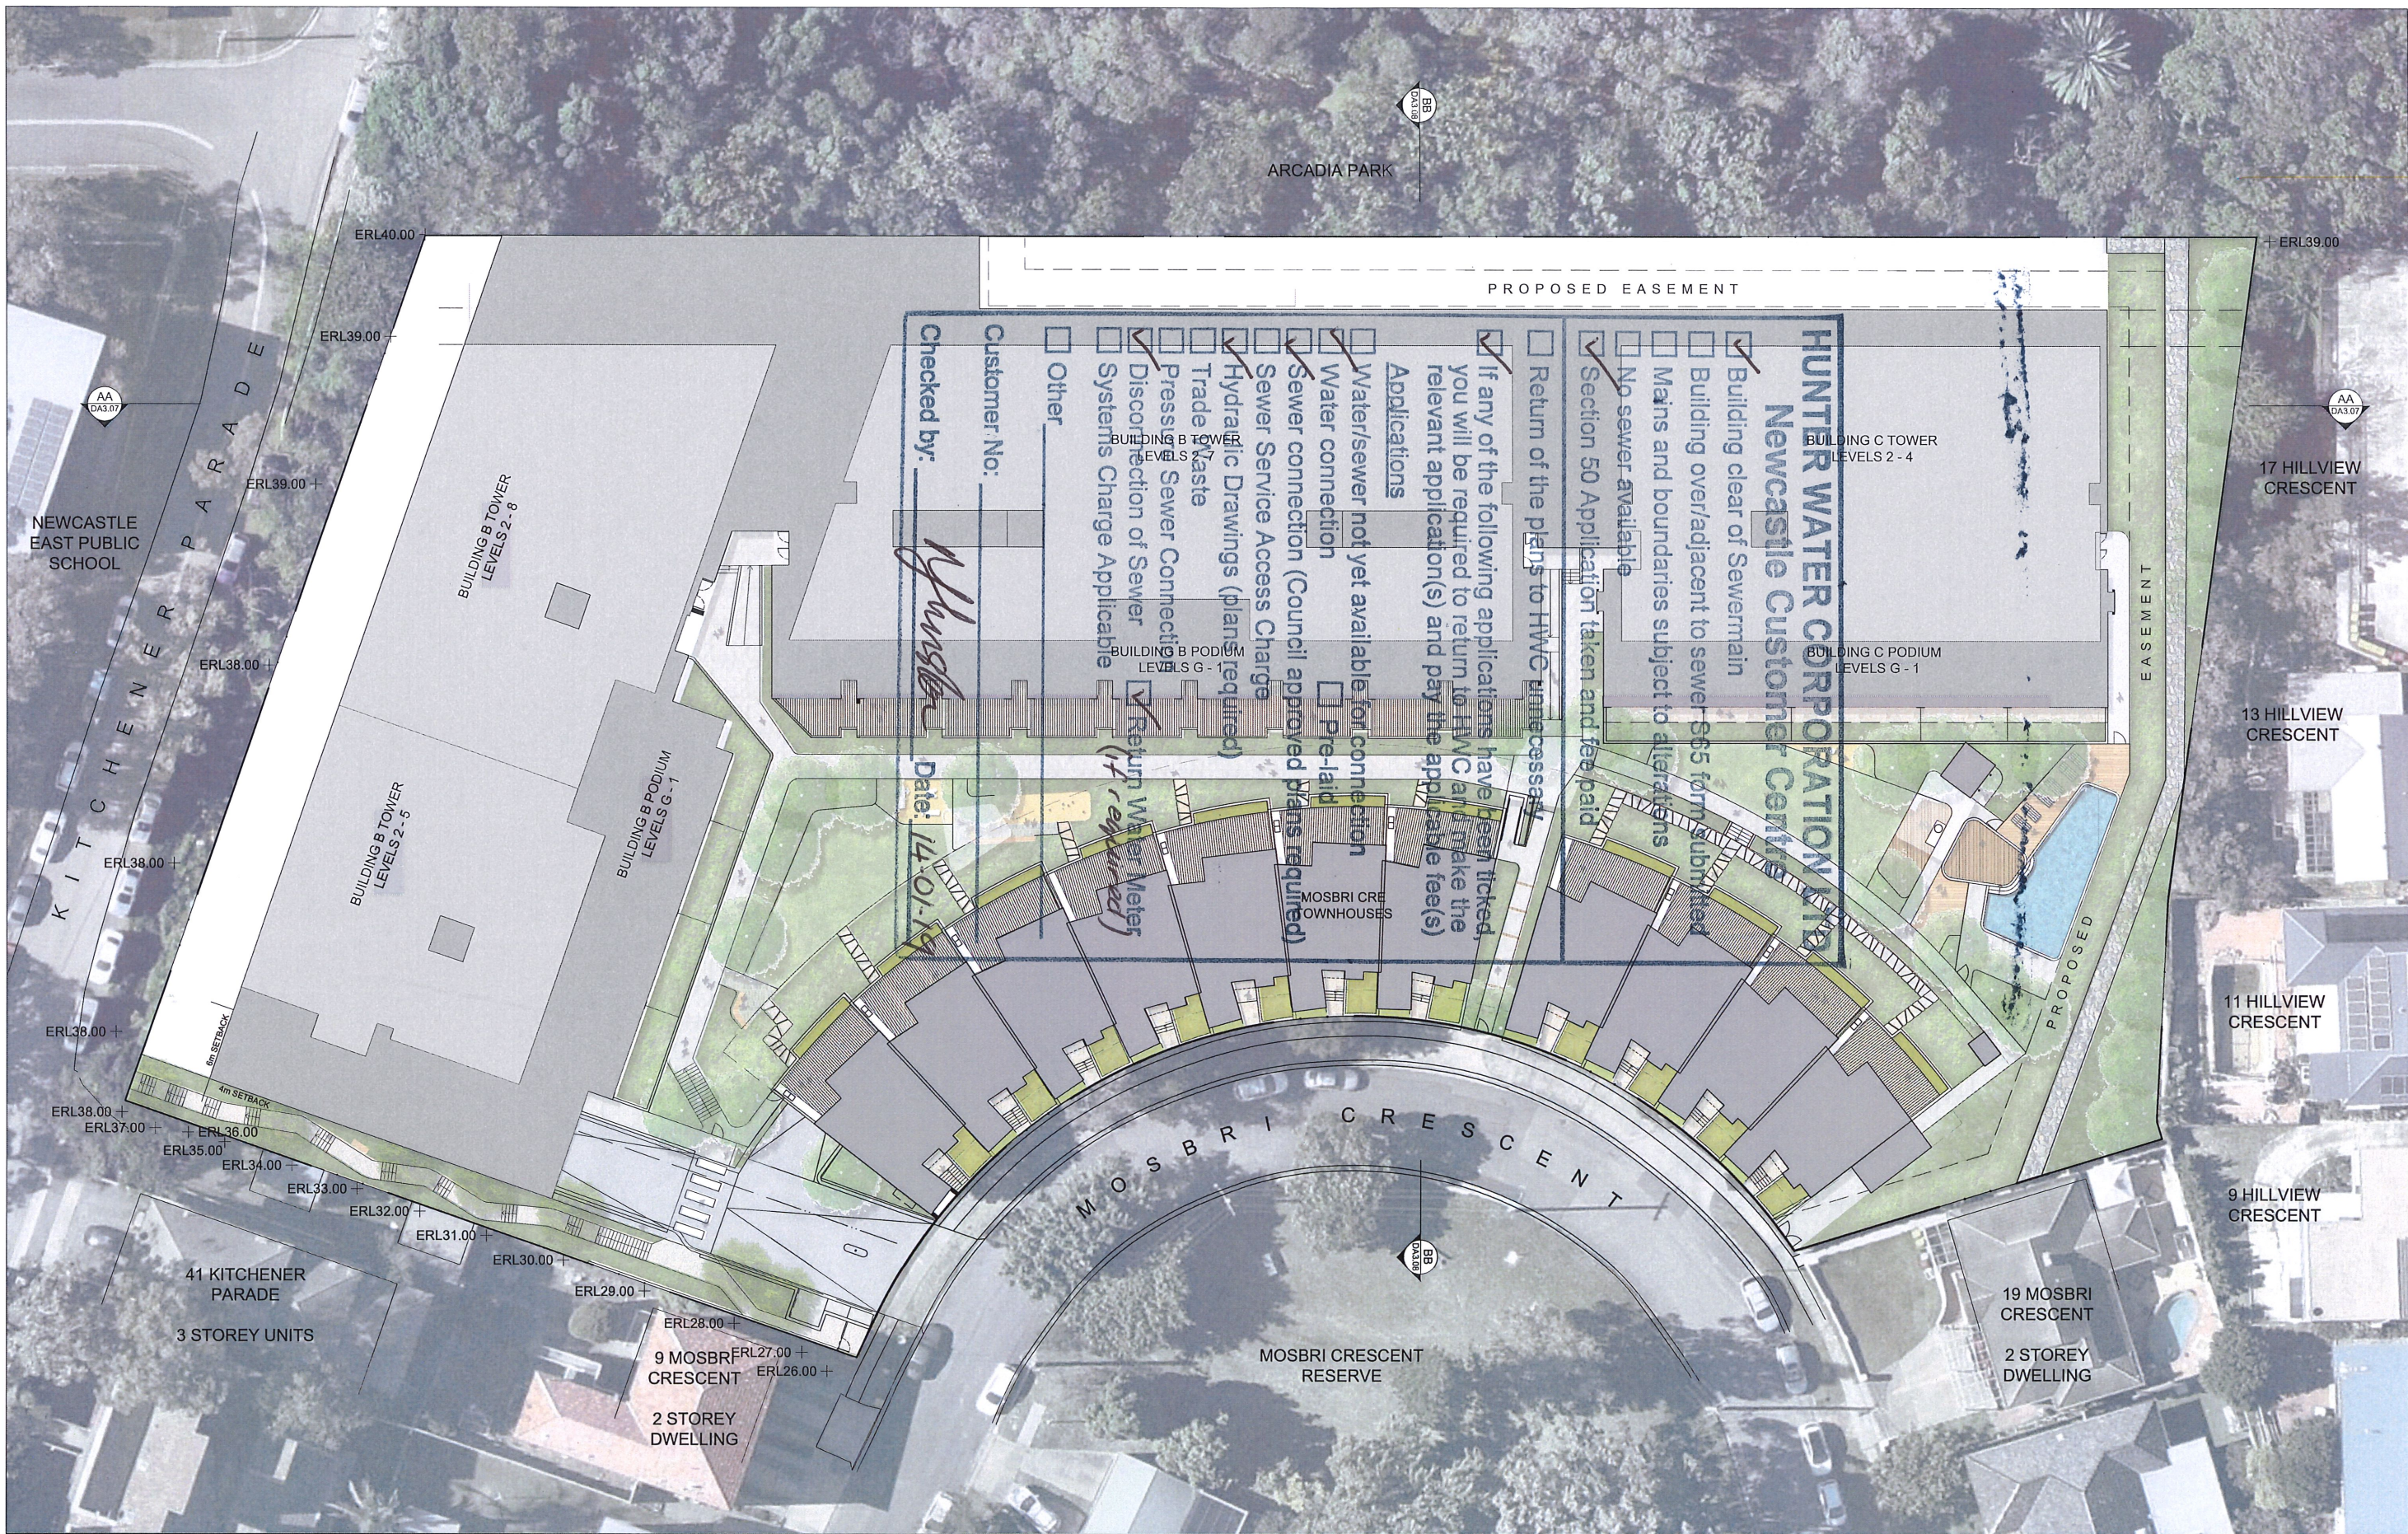

IMPORTANT NOTES:

Do not scale from drawings. All dimensions shall be checked on site before commencement of work. All discrepancies shall be brought to the attention of the Architect. Larger scale drawings and written dimensions take precedence. This drawing is copyright and the property of the author, and must not be retained, copied or used without the express authority of MARCHESE PARTNERS INTERNATIONAL PTY. LTD.

FOR APPROVAL
NOT FOR CONSTRUCTION

REVISION	DATE	DESCRIPTION	BY
A	2018.12.21	ISSUED FOR DEVELOPMENT APPLICATION	LH

marchesepartners

Marchese Partners International Pty Ltd
Level 1, 53 Walker Street, North Sydney, NSW 2060, Australia
P +61 2 9922 4375 F +61 2 9929 5786 E info@marchesepartners.com
www.marchesepartners.com
Sydney · Brisbane · Canberra · Melbourne · Adelaide
London · Kuala Lumpur · Auckland · Christchurch · Madrid
ABN 20 098 552 151

0 1 2 3 4 5 10

CLIENT
STRONACH PROPERTY
SUITE C502, LEE HARBOUR,
19 HONEYSUCKLE DRIVE, NEWCASTLE

PROJECT
11-17 MOSBRI CRESCENT
THE HILL NSW 2300

DRAWING TITLE	
SITE PLAN	

SCALE	DATE	DRAWN	CHECKED
1:250@A1 1:500@A3	2018	LP	KI

JOB	DRAWING	REVISION
17114	DA1.03	P1