

SCALE: 1:500

OVERALL EARTHWORKS QUANTITIES	
TOTAL AREA (12589 m²)	
CUT	14,391m²
FILL	3,945 m²
EXCESS OF CUT OVER FILL	10,446 m²

A QUALIFIED GEOTECHNICAL ENGINEER IS TO PROVIDE FINAL ADVISE ON TEMPORARY BATTERS, EXISTING GROUND CONDITIONS, SITE TREATMENT AS WELL AS UNDERTAKE SUPERVISION.

THE LOCATIONS OF UNDERGROUND SERVICES SHOWN ON THESE DRAWINGS HAVE BEEN PLOTTED FROM SURVEY AND AUTHORITY INFORMATION. THE SERVICE INFORMATION HAS BEEN PREPARED ONLY TO SHOW THE APPROXIMATE POSITIONS OF ANY KNOWN SERVICES AND MAY NOT BE AS CONSTRUCTED OR ACCURATE.

HENRY AND HYMAS PTY LTD CANNOT GUARANTEE THAT THE SERVICES INFORMATION SHOWN ON THESE DRAWINGS, ACCURATELY INDICATES THE PRESENCE OR ABSENCE OF SERVICES OR THEIR LOCATION AND WILL ACCEPT NO LIABILITY FOR INACCURACIES IN THE SERVICES INFORMATION SHOWN ARISING FROM ANY CAUSE WHATSOEVER.

CONTRACTORS ARE TO CONTACT THE RELEVANT SERVICE AUTHORITY PRIOR TO COMMENCEMENT OF EXCAVATION.

FOR COMMENCEMENT OF WORKS ON SITE, SEARCH RESULTS ARE TO BE KEPT ON SITE AT ALL TIMES.

ALL SERVICES ARE TO BE LOCATED AND CUT OFF PRIOR TO THE COMMENCEMENT OF EXCAVATION AND FILLING OPERATIONS.

ALL TOP SOIL, ORGANIC MATTER AND FILL MATERIAL SHALL BE REMOVED FROM ALL AREAS UNDER BUILDING AND CARPARK LOCATIONS TO THE SATISFACTION OF THE GEOTECHNICAL ENGINEER. AREAS TO BE FULLY STRIPPED OF EXISTING FILL AND DARK BROWN BLACK UPPER ORGANIC ALLUVIUM.


UPON COMPLETION OF STRIPPING AND PRIOR TO PLACEMENT OF FILL THE ENTIRE SITE SHALL BE PROOF ROLLED WITH A MINIMUM OF 6 PASSES OF A VIBRATOR PADFOOT ROLLER OF NOT LESS THEN 9 TONNE MINIMUM DEAD WEIGHT OR AS SPECIFIED IN THE GEOTECHNICAL REPORT. ANY SOFT OR HEAVING AREAS SHALL BE REMOVED TO THE SATISFACTION OF THE GEOTECHNICAL ENGINEER TO A MINIMUM DEPTH OF 500mm AND THEN BACKFILLED WITH APPROVED MATERIAL. IN 200mm THICK LOOSE LAYERS COMPACTED TO 98% OF STANDARD MAX. DRY DENSITY AND TO WITHIN +/- 2% OF STANDARD OPTIMUM MOISTURE CONTENT. APPROVED BACKFILL MATERIAL MAY BE CRUSHED ROCK OR SANDY LOAM WITH A PLASTICITY INDEX LESS THAN 15%.

IMPORTED FILLING:

THE CONTRACTOR WILL IMPORT SUITABLE FILL FROM AN EXTERNAL SOURCE. EXCAVATION MATERIALS MEETING THE REQUIRED SPECIFICATION MAY BE USED AS FILL. THIS MAY INCLUDE RECYCLED MATERIALS IF THEY ARE SUITABLY BLENDED/CONDITIONED TO MEET MATERIALS SPECIFICATIONS.

FOR DA ONLY

[illegible]

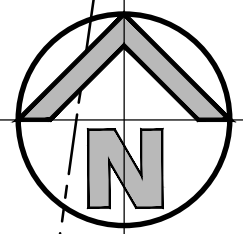

17999_DA_C101
17999_DA_C110
17999_DA_C121

17999_DA_C130

LEGEND

- EXISTING BOUNDARY
- R --- PROPOSED RIDGE LINE
- SW --- SW --- EXISTING STORMWATER LINE
- X SW --- X SW --- EXISTING STORMWATER LINE TO BE REMOVED
- PROPOSED STORMWATER PIPE
- E --- E --- EXISTING ELECTRICAL MAINS LINE
- G --- G --- EXISTING GAS LINE
- S --- S --- EXISTING SEWER LINE
- T --- T --- EXISTING TELSTRA LINES
- W --- W --- EXISTING WATER LINE
- PROPOSED JUNCTION PITS
- PROPOSED SURFACE INLET PITS
- PROPOSED LINTEL ONGRADE & SAG PITS
- EXISTING EASEMENTS
- PROPOSED KERB & GUTTER
- PROPOSED KERB ONLY
- PROPOSED RETAINING WALL
- PROPOSED BATTER LINE
- EXISTING CONTOURS
- PROPOSED CONTOURS
- LINE LETTER
PIT NUMBER
- STORMWATER UPSTREAM INVERT RL.
STORMWATER PIPE DIAMETER & CLASS
STORMWATER PIPE LENGTH
STORMWATER PIPE GRADE
STORMWATER DOWNSTREAM INVERT RL.
- PROPOSED SPOT LEVEL
- EXISTING SPOT LEVEL
- EXISTING STORMWATER PIT
- OVERLAND FLOW PATH
- DENOTED TREE PROTECTION ZONE

0 10 20 30 40 50m
SCALE 1:500

OVERALL SITE PLAN
SCALE: 1:500

FOR DA ONLY

SURVEY INFORMATION
SURVEYED BY
RPS AUSTRALIA EAST PTY LTD
DATUM: A.H.D.

REVISION	AMENDMENT	DRAWN	DESIGNED	DATE	REVISION	AMENDMENT	DRAWN	DESIGNED	DATE
04	ISSUED FOR DA	MC	IA	09.07.2019					
03	ISSUED FOR DA	MC	IA	04.03.2019					
02	ISSUED FOR DA	MC	IA	20.02.2019					
01	ISSUED FOR DA	MC	IA	15.02.2019					

Client
ROYAL FREEMASONS' BENEVOLENT INSTITUTION
Architect
CALDER FLOWER ARCHITECTURE

This drawing and design remains the property of Henry & Hymas and may not be copied in whole or in part without the prior written approval of Henry & Hymas.

Level 5,
79 Victoria Avenue
Chatswood NSW 2067



Telephone
+61 2 9417 8400
Facsimile
+61 2 9417 8337
Email
email@hiconsult.com.au
Web
www.henryandhymas.com.au



Project
**HAWKINS VILLAGE
3 NORTHVILLE DRIVE EDGEWORTH NSW**
Title
OVERALL SITE PLAN


Drawn I.Khachab	Designed I.Ahmed	Date JAN 2019
Checked A.Francis	Approved A.Francis	Scale (B1) 1:500
Drawing number 17999_DA_C100		Revision 04



FOR CONTINUATION REFER TO DWG. 17999_DA_C102

DETAIL PLAN - LEVEL

SCALE: 1:250

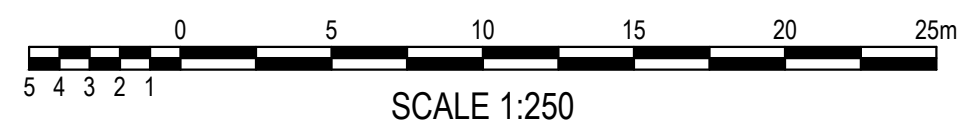

FOR DA ONLY

SURVEY INFORMATION
SURVEYED BY
RPS AUSTRALIA EAST PTY LTD
DATUM: A.H.D.

REVISION	AMENDMENT	DRAWN	DESIGNED	DATE	REVISION	AMENDMENT	DRAWN	DESIGNED	DATE
04	ISSUED FOR DA	MC	IA	02.08.2019					
03	ISSUED FOR DA	MC	IA	04.03.2019					
02	ISSUED FOR DA	MC	IA	20.02.2019					
01	ISSUED FOR DA	MC	IA	15.02.2019					

Client
ROYAL FREEMASONS' BENEVOLENT INSTITUTION

Architect
CALDER FLOWER ARCHITECTURE

This drawing and design remains the property of Henry & Hymas and may not be copied in whole or in part without the prior written approval of Henry & Hymas.

Level 5,
79 Victoria Avenue
Chatswood NSW 2067



Telephone
+61 2 9417 8400
Facsimile
+61 2 9417 8337
Email
email@hnhconsult.com.au
Web
www.henryandhymas.com.au




Project
**HAWKINS VILLAGE
3 NORTHVILLE DRIVE EDGEWORTH NSW**

Title
**DETAIL PLAN - LEVEL 1
SHEET 1 OF 2**


Drawn I.Khachab	Designed I.Ahmed	Date JAN 2019
Checked A.Francis	Approved A.Francis	Scale (B/A) 1:250

Drawing number
17999_DA_C101

Revision
04

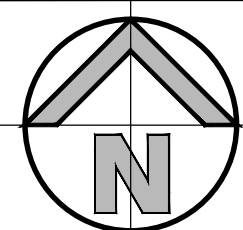


FOR CONTINUATION REFER TO DWG.17999_DA_C101

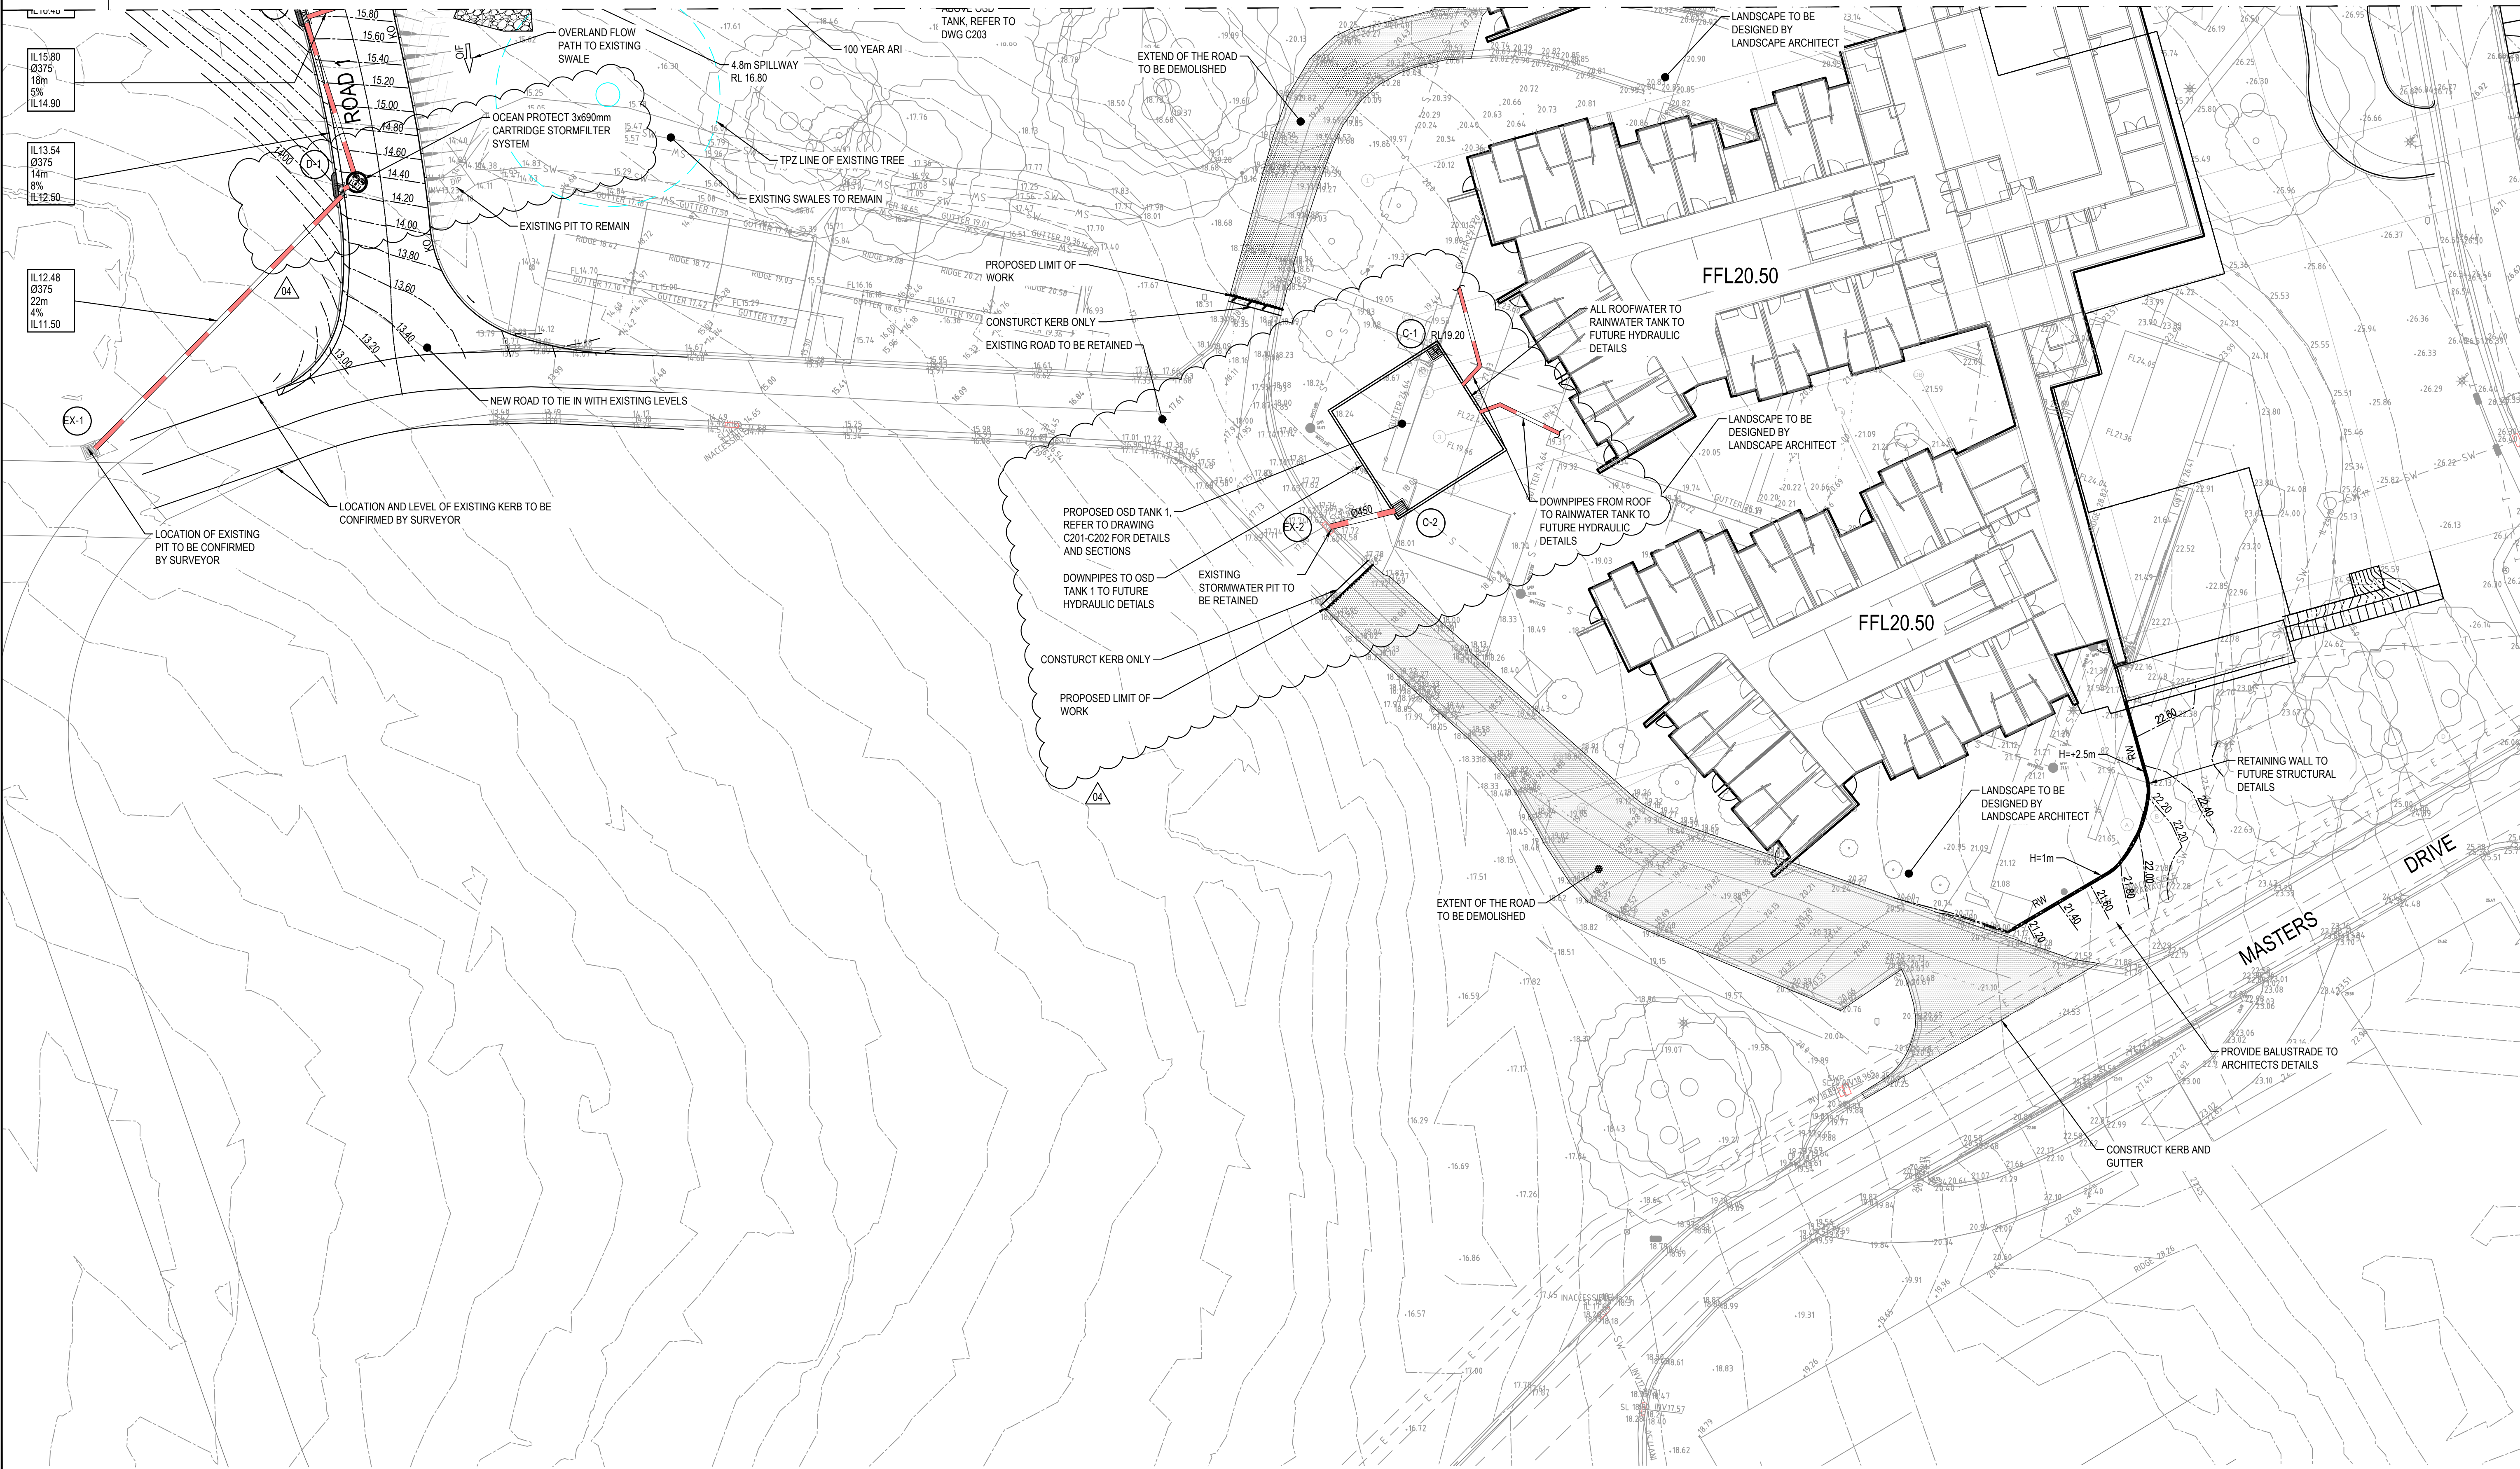

DETAIL PLAN - LEVEL 1

SCALE: 1:250

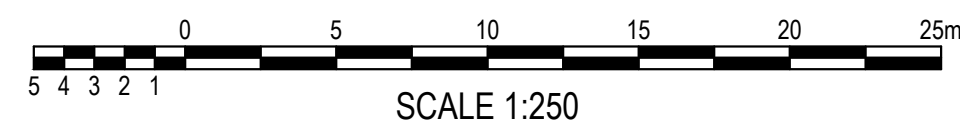**FOR DA ONLY**

SURVEY INFORMATION
SURVEYED BY
RPS AUSTRALIA EAST PTY LTD
DATUM: A.H.D.

REVISION	AMENDMENT	DRAWN	DESIGNED	DATE	REVISION	AMENDMENT	DRAWN	DESIGNED	DATE
04	ISSUED FOR DA	MC	IA	09.07.2019					
03	ISSUED FOR DA	MC	IA	04.03.2019					
02	ISSUED FOR DA	MC	IA	20.02.2019					
01	ISSUED FOR DA	MC	IA	15.02.2019					

ROYAL FREEMASONS' BENEVOLENT INSTITUTION
Architect
CALDER FLOWER ARCHITECTURE

This drawing and design remains the property of Henry & Hymas and may not be copied in whole or in part without the prior written approval of Henry & Hymas.

Level 5,
79 Victoria Avenue
Chatswood NSW 2067




Telephone
+61 2 9417 8400
Facsimile
+61 2 9417 8337
Email
email@hnhconsult.com.au
Web
www.henryhymas.com.au



Project
HAWKINS VILLAGE
3 NORTHVILLE DRIVE EDGEWORTH NSW
Title
DETAIL PLAN - LEVEL 1
SHEET 2 OF 2


Drawn I.Khachab	Designed I.Ahmed	Date JAN 2019
Checked A.Francis	Approved A.Francis	Scale @A1 1:250
Drawing number 17999_DA_C102		Revision 04

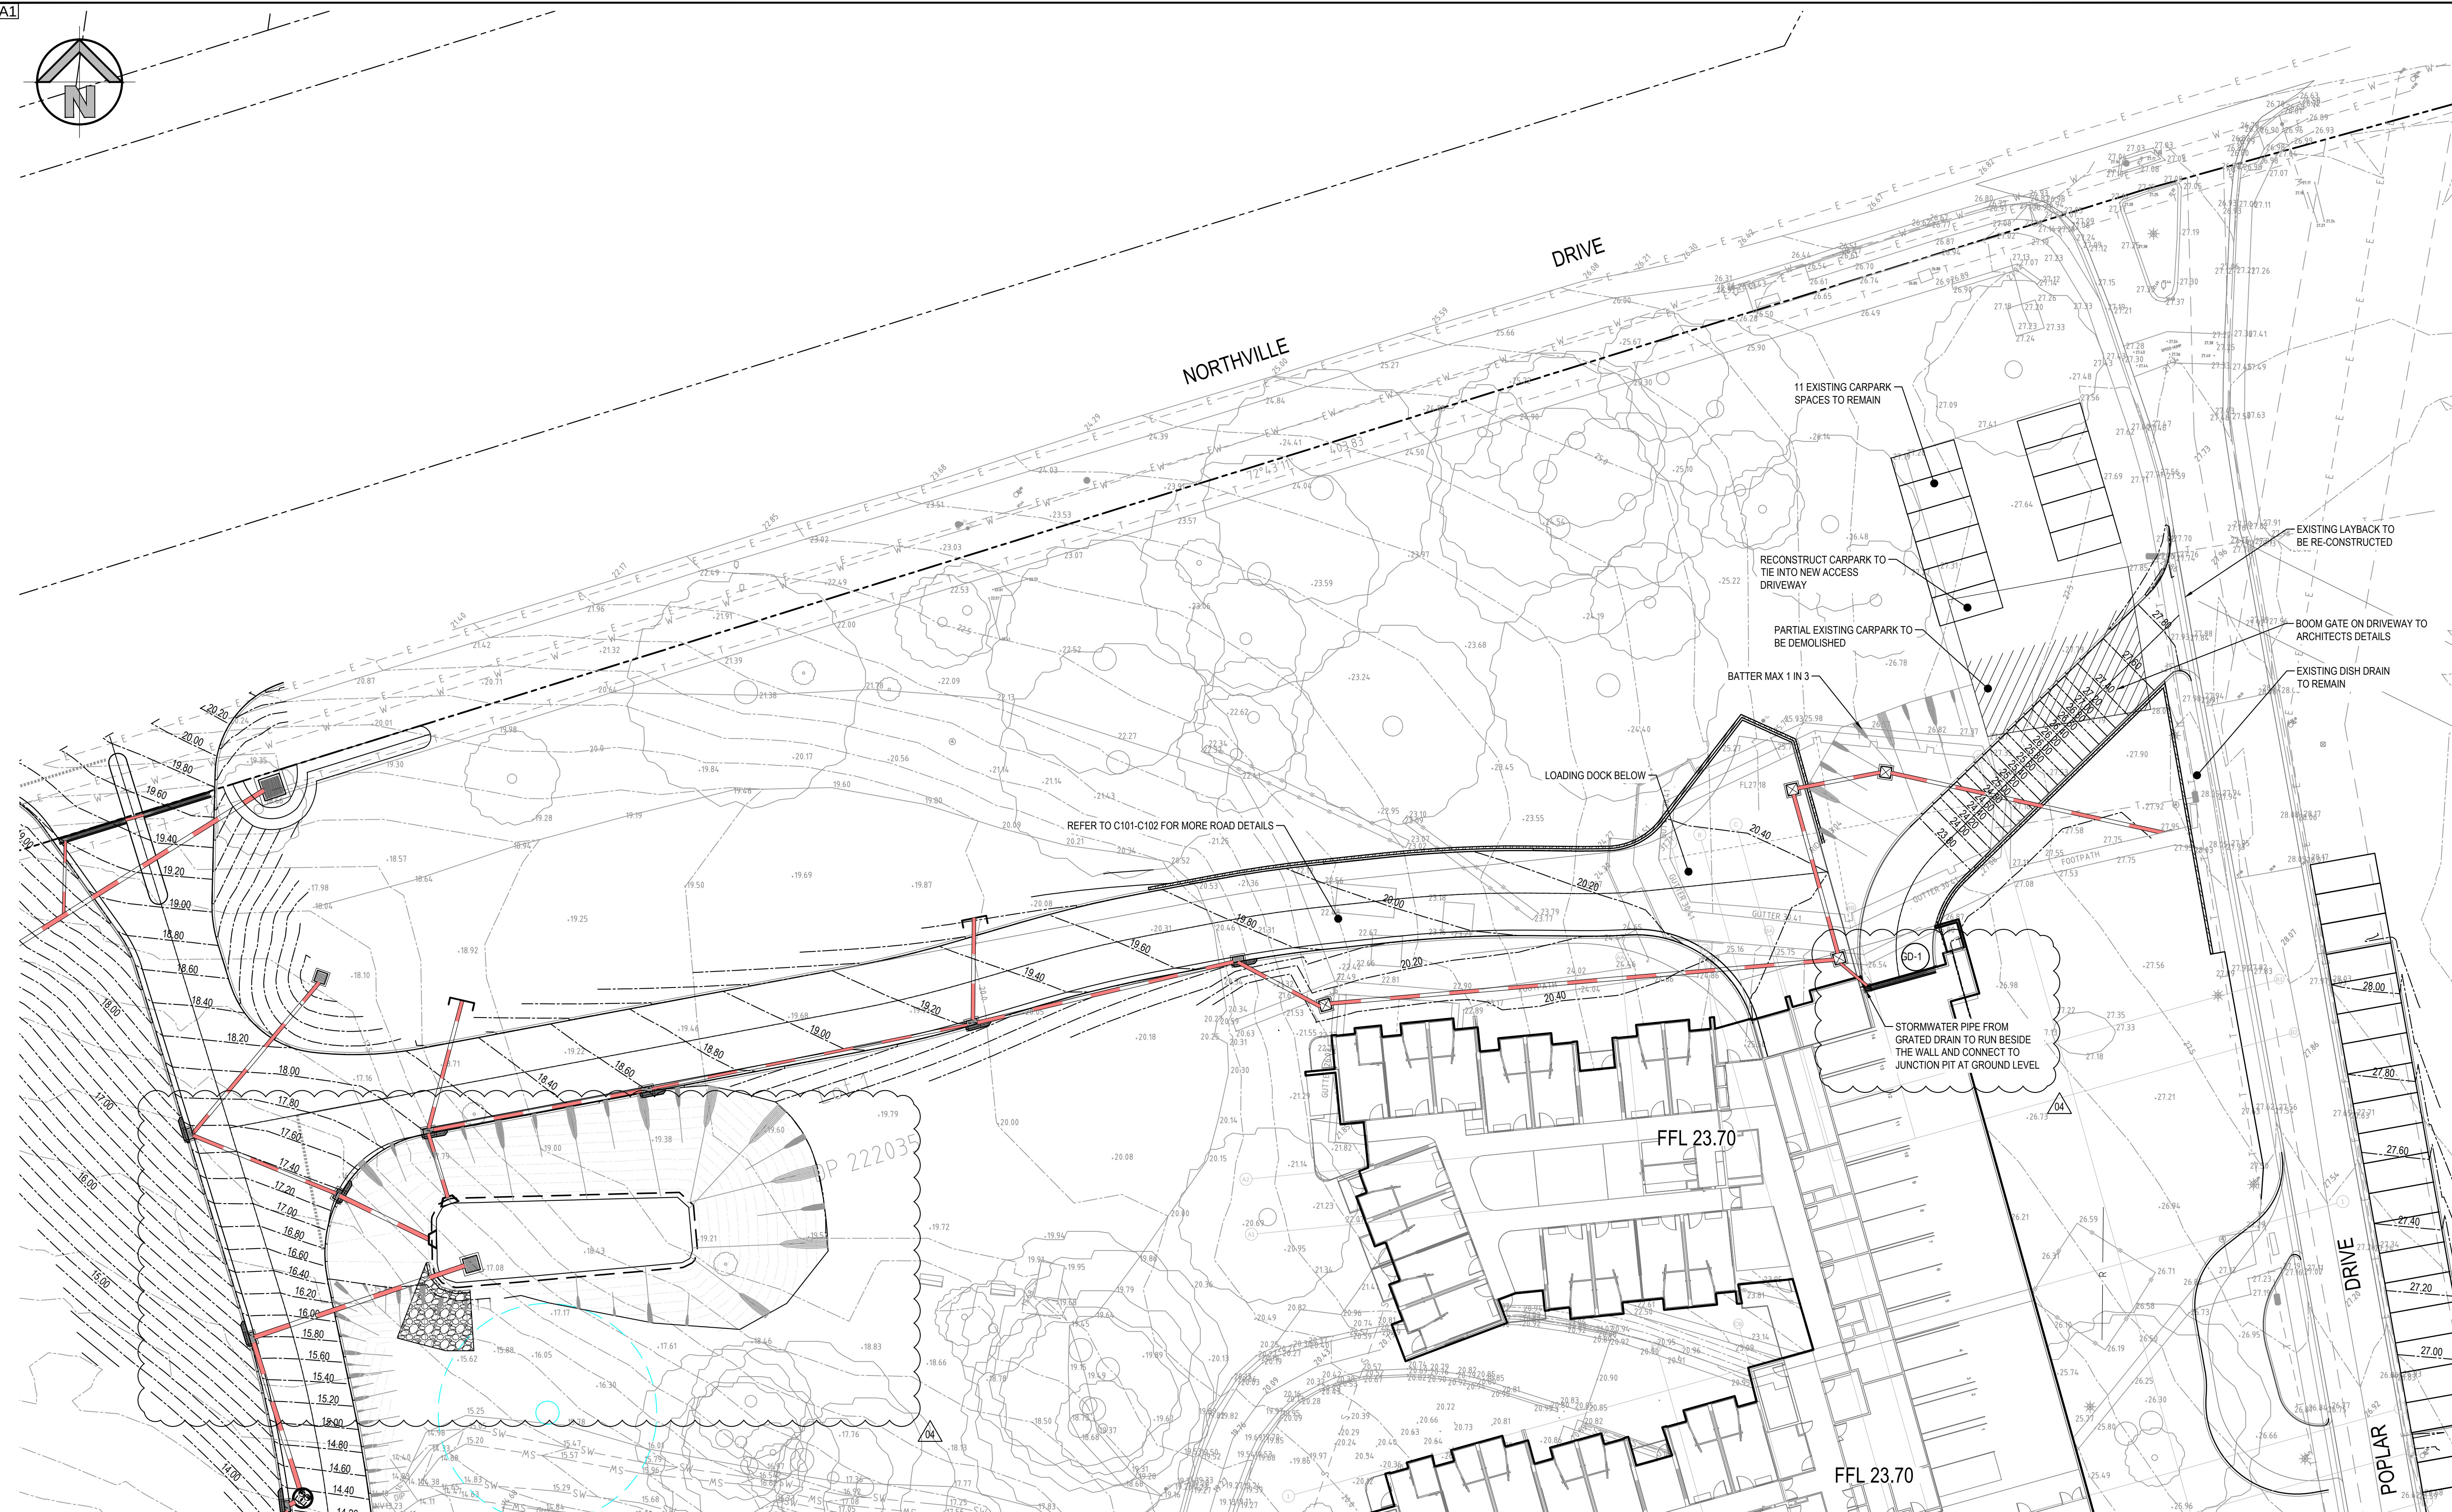

FOR CONTINUATION REFER TO DWG. 17999_DA_C111

DETAIL PLAN - LEVEL 2

SCALE: 1:250

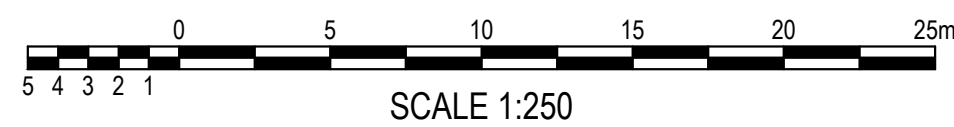

FOR DA ONLY

**SURVEY
INFORMATION**
SURVEYED BY RPS
DATUM: A.H.D.

REVISION	AMENDMENT	DRAWN	DESIGNED	DATE	REVISION	AMENDMENT	DRAWN	DESIGNED	DATE
04	ISSUED FOR DA	MC	IA	09.07.2019					
03	ISSUED FOR DA	MC	IA	04.03.2019					
02	ISSUED FOR DA	MC	IA	20.02.2019					
01	ISSUED FOR DA	MC	IA	15.02.2019					


Client
ROYAL FREEMASONS' BENEVOLENT INSTITUTION

Architect
CALDER FLOWER ARCHITECTURE

This drawing and design remains the property of Henry & Hymas and may not be copied in whole or in part without the prior written approval of Henry & Hymas.

Level 5,
79 Victoria Avenue
Chatswood NSW 2067


Telephone
+61 2 9417 8400
Facsimile
+61 2 9417 8337
Email
email@hnhconsult.com.au
Web
www.henryandhymas.com.au

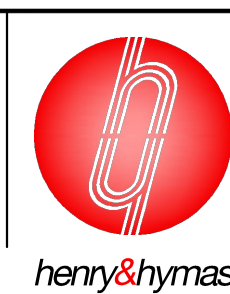


Project
**HAWKINS VILLAGE
3 NORTHVILLE DRIVE EDGEWORTH NSW**

Title
**DETAIL PLAN - LEVEL 2
SHEET 1 OF 2**

Drawn I.Khachab	Designed I.Ahmed	Date JAN 2019
Checked A.Francis	Approved A.Francis	Scale @A1 1:250
Drawing number 17999_DA_C110		Revision 04

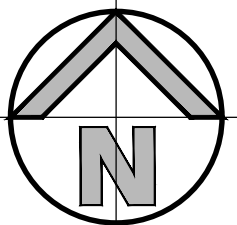

FOR CONTINUATION REFER TO DWG.17999_DA_C110

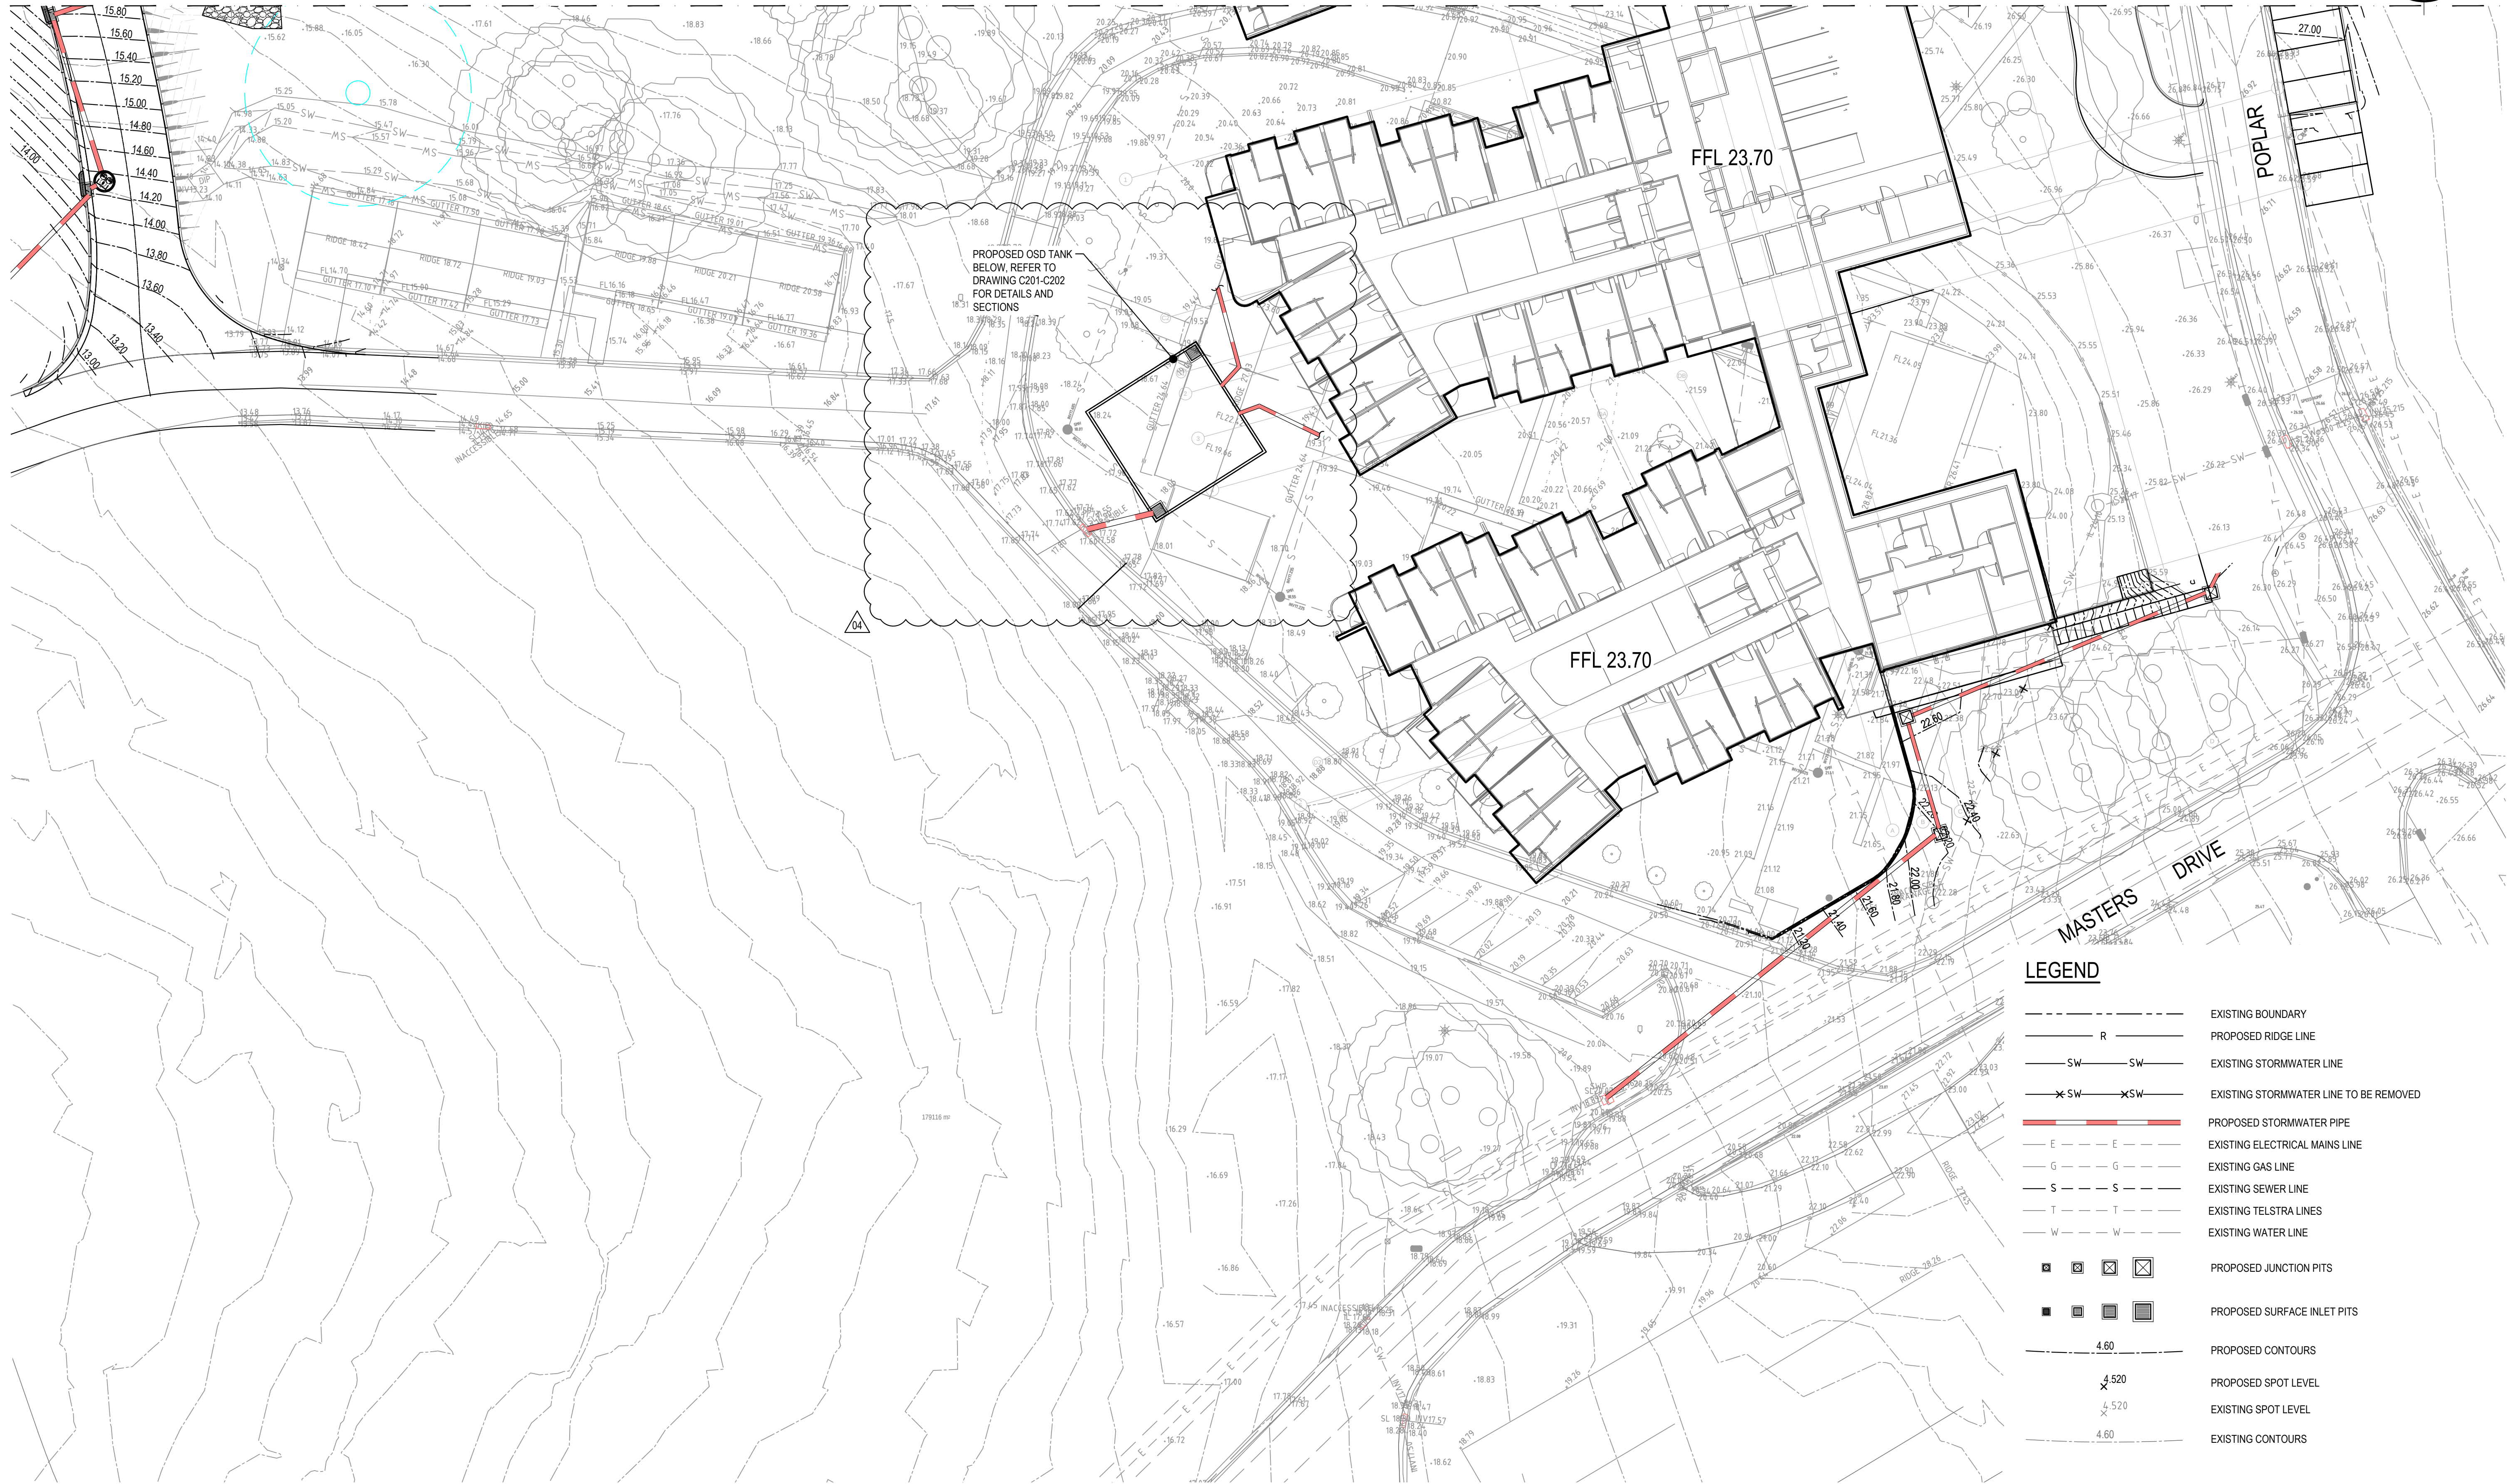

DETAIL PLAN - LEVEL 2
SCALE: 1:250

FOR DA ONLY

SURVEY
INFORMATION
SURVEYED BY RPS
DATUM: AHD.

REVISION	AMENDMENT	DRAWN	DESIGNED	DATE	REVISION	AMENDMENT	DRAWN	DESIGNED	DATE
04	ISSUED FOR DA	MC	IA	09.07.2019					
03	ISSUED FOR DA	MC	IA	04.03.2019					
02	ISSUED FOR DA	MC	IA	20.02.2019					
01	ISSUED FOR DA	MC	IA	15.02.2019					

Client
ROYAL FREEMASONS' BENEVOLENT INSTITUTION

Architect
CALDER FLOWER ARCHITECTURE

This drawing and design remains the property of Henry & Hymas and may not be copied in whole or in part without the prior written approval of Henry & Hymas.

Level 5,
79 Victoria Avenue
Cherrywood NSW 2067

Telephone
+61 2 9417 8400
Facsimile
+61 2 9417 8337
Email
email@hthconsult.com.au
Web
www.henryandhymas.com.au




Project
**HAWKINS VILLAGE
3 NORTHVILLE DRIVE EDGEWORTH NSW**

Title
**DETAIL PLAN - LEVEL 2
SHEET 2 OF 2**

Drawn I.Khachab	Designed I.Ahmed	Date JAN 2019
Checked A.Francis	Approved A.Francis	Scale @A1 1:250
Drawing number 17999_DA_C111		Revision 04

SURVEY INFORMATION SURVEYED BY RPS AUSTRALIA EAST PTY LTD DATUM: A.H.D.										04 ISSUED FOR DA MC IA 08.07.2019 03 ISSUED FOR DA MC IA 04.03.2019 02 ISSUED FOR DA MC IA 20.02.2019 01 ISSUED FOR DA MC IA 15.02.2019										REVISION AMENDMENT DRAWN DESIGNED DATE REVISION AMENDMENT DRAWN DESIGNED DATE										Client ROYAL FREEMASONS' BENEVOLENT INSTITUTION Level 5, 79 Victoria Avenue Chatswood NSW 2067 Architect CALDER FLOWER ARCHITECTURE Telephone +61 2 9417 8400 Facsimile +61 2 9417 8337 Email email@hthconsult.com.au Web www.henryandhymas.com.au 										Project HAWKINS VILLAGE 3 NORTHVILLE DRIVE EDGEWORTH NSW Title DETAIL PLAN - LEVEL 3 SHEET 2 OF 2										Drawn I.Khachab Checked A.Francis Design I.Ahmed Approved A.Francis Date JAN 2019 Scale @A1 1:250 Drawing number 17999_DA_C121										Revision 04									
---	--	--	--	--	--	--	--	--	--	--	--	--	--	--	--	--	--	--	--	---	--	--	--	--	--	--	--	--	--	---	--	--	--	--	--	--	--	--	--	--	--	--	--	--	--	--	--	--	--	--	--	--	--	--	--	--	--	--	--	-----------------------	--	--	--	--	--	--	--	--	--

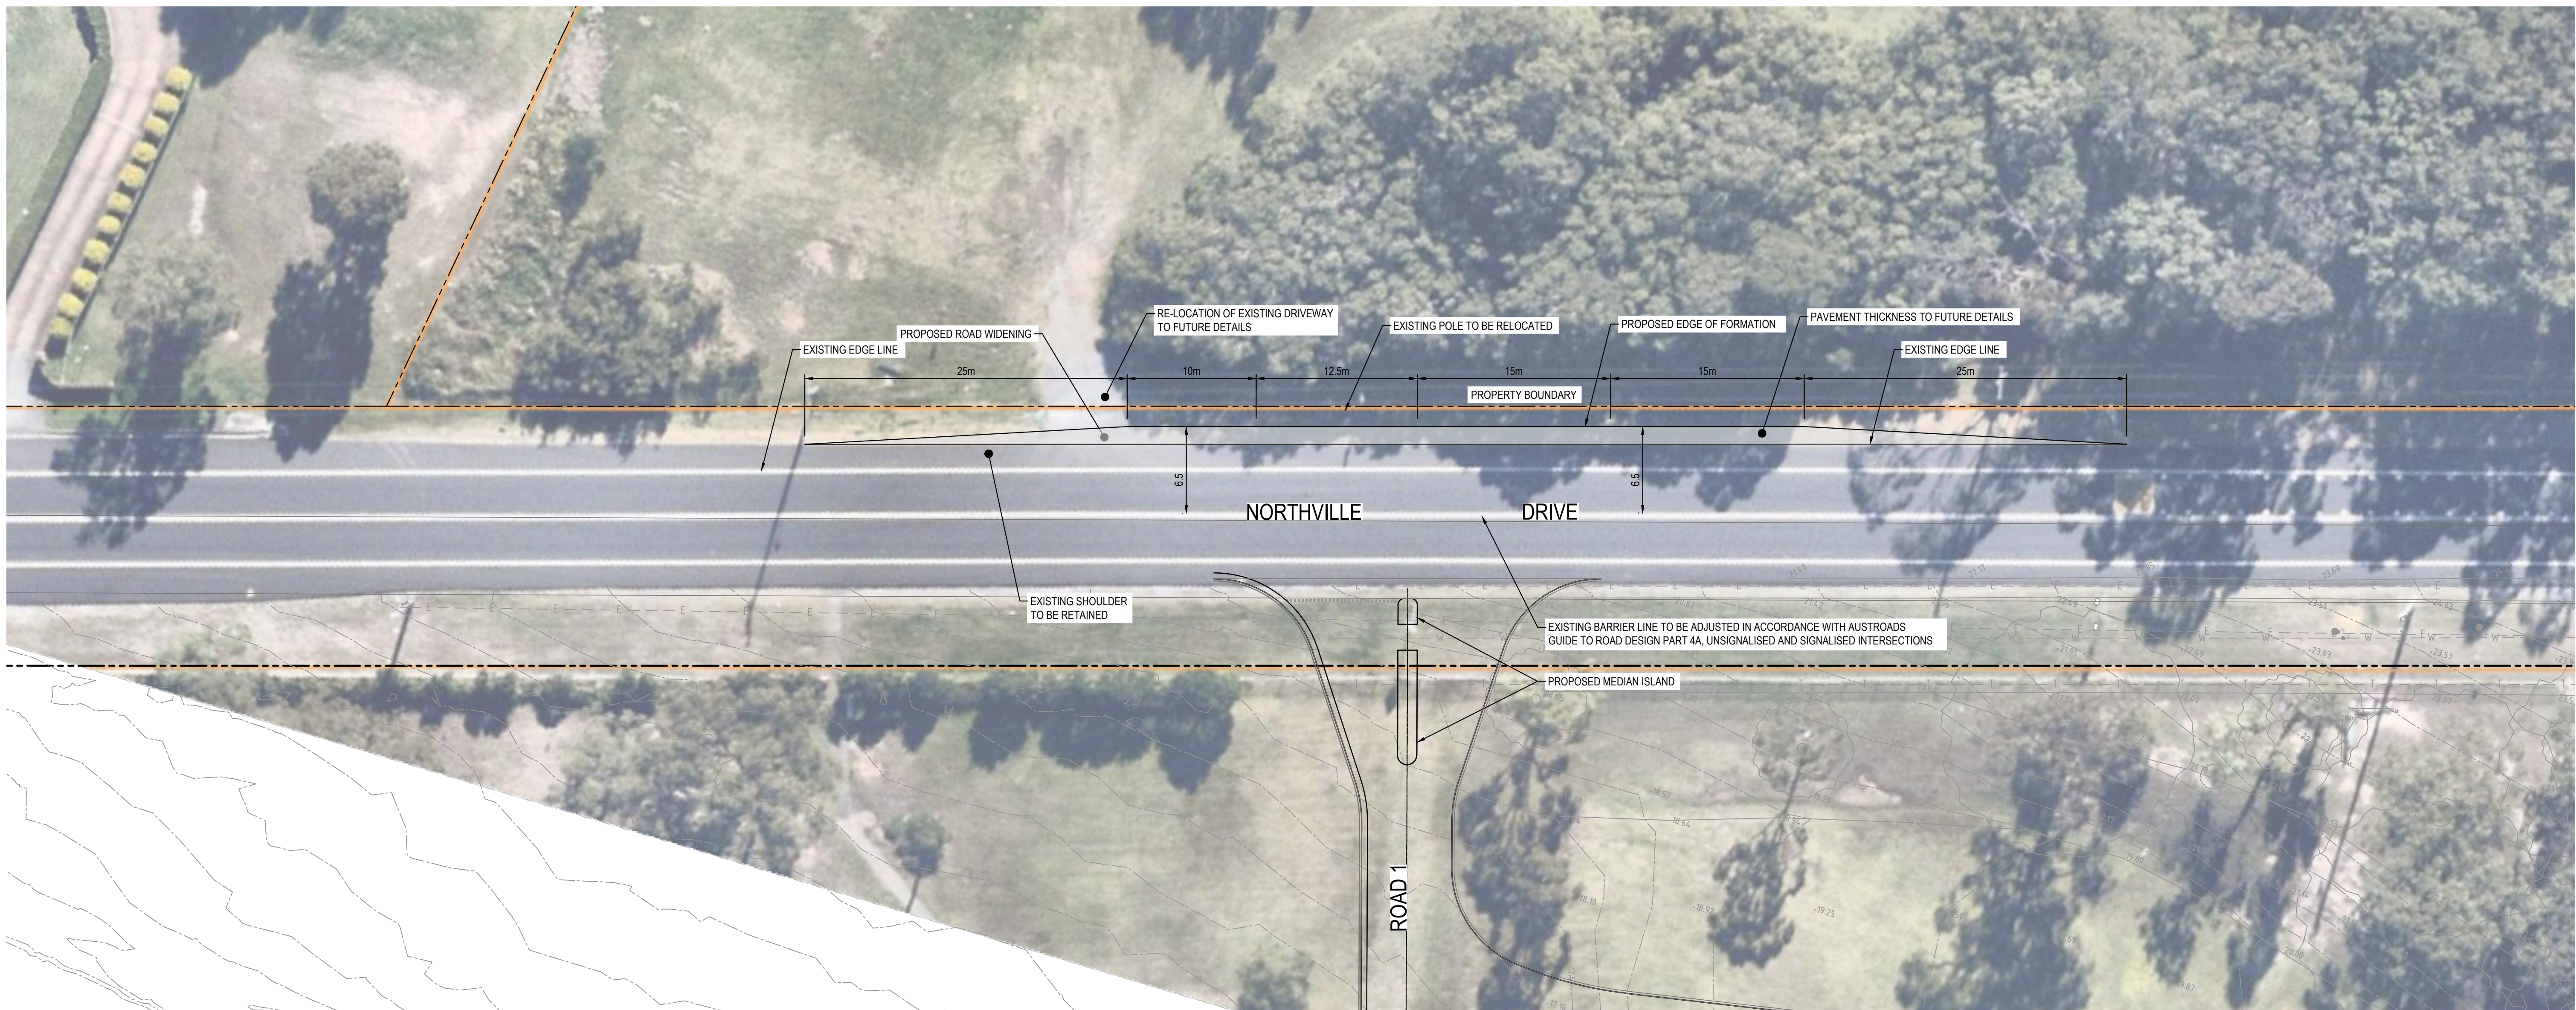

SCALE: 1:250



RPS AUSTRALIA EAST PTY LTD
DATUM: A.H.D.


01	ISSUED FOR DA		JK	IA	02.08.2019				
REVISION	AMENDMENT	DRAWN	DESIGNED	DATE	REVISION	AMENDMENT	DRAWN	DESIGNED	DATE

This drawing and design remains the property of Henry & Hymas and may not be copied in whole or in part without the prior written approval of Henry & Hymas.



Drawing number	Revision
17999_DA_C131	01


FOR DA ONLY

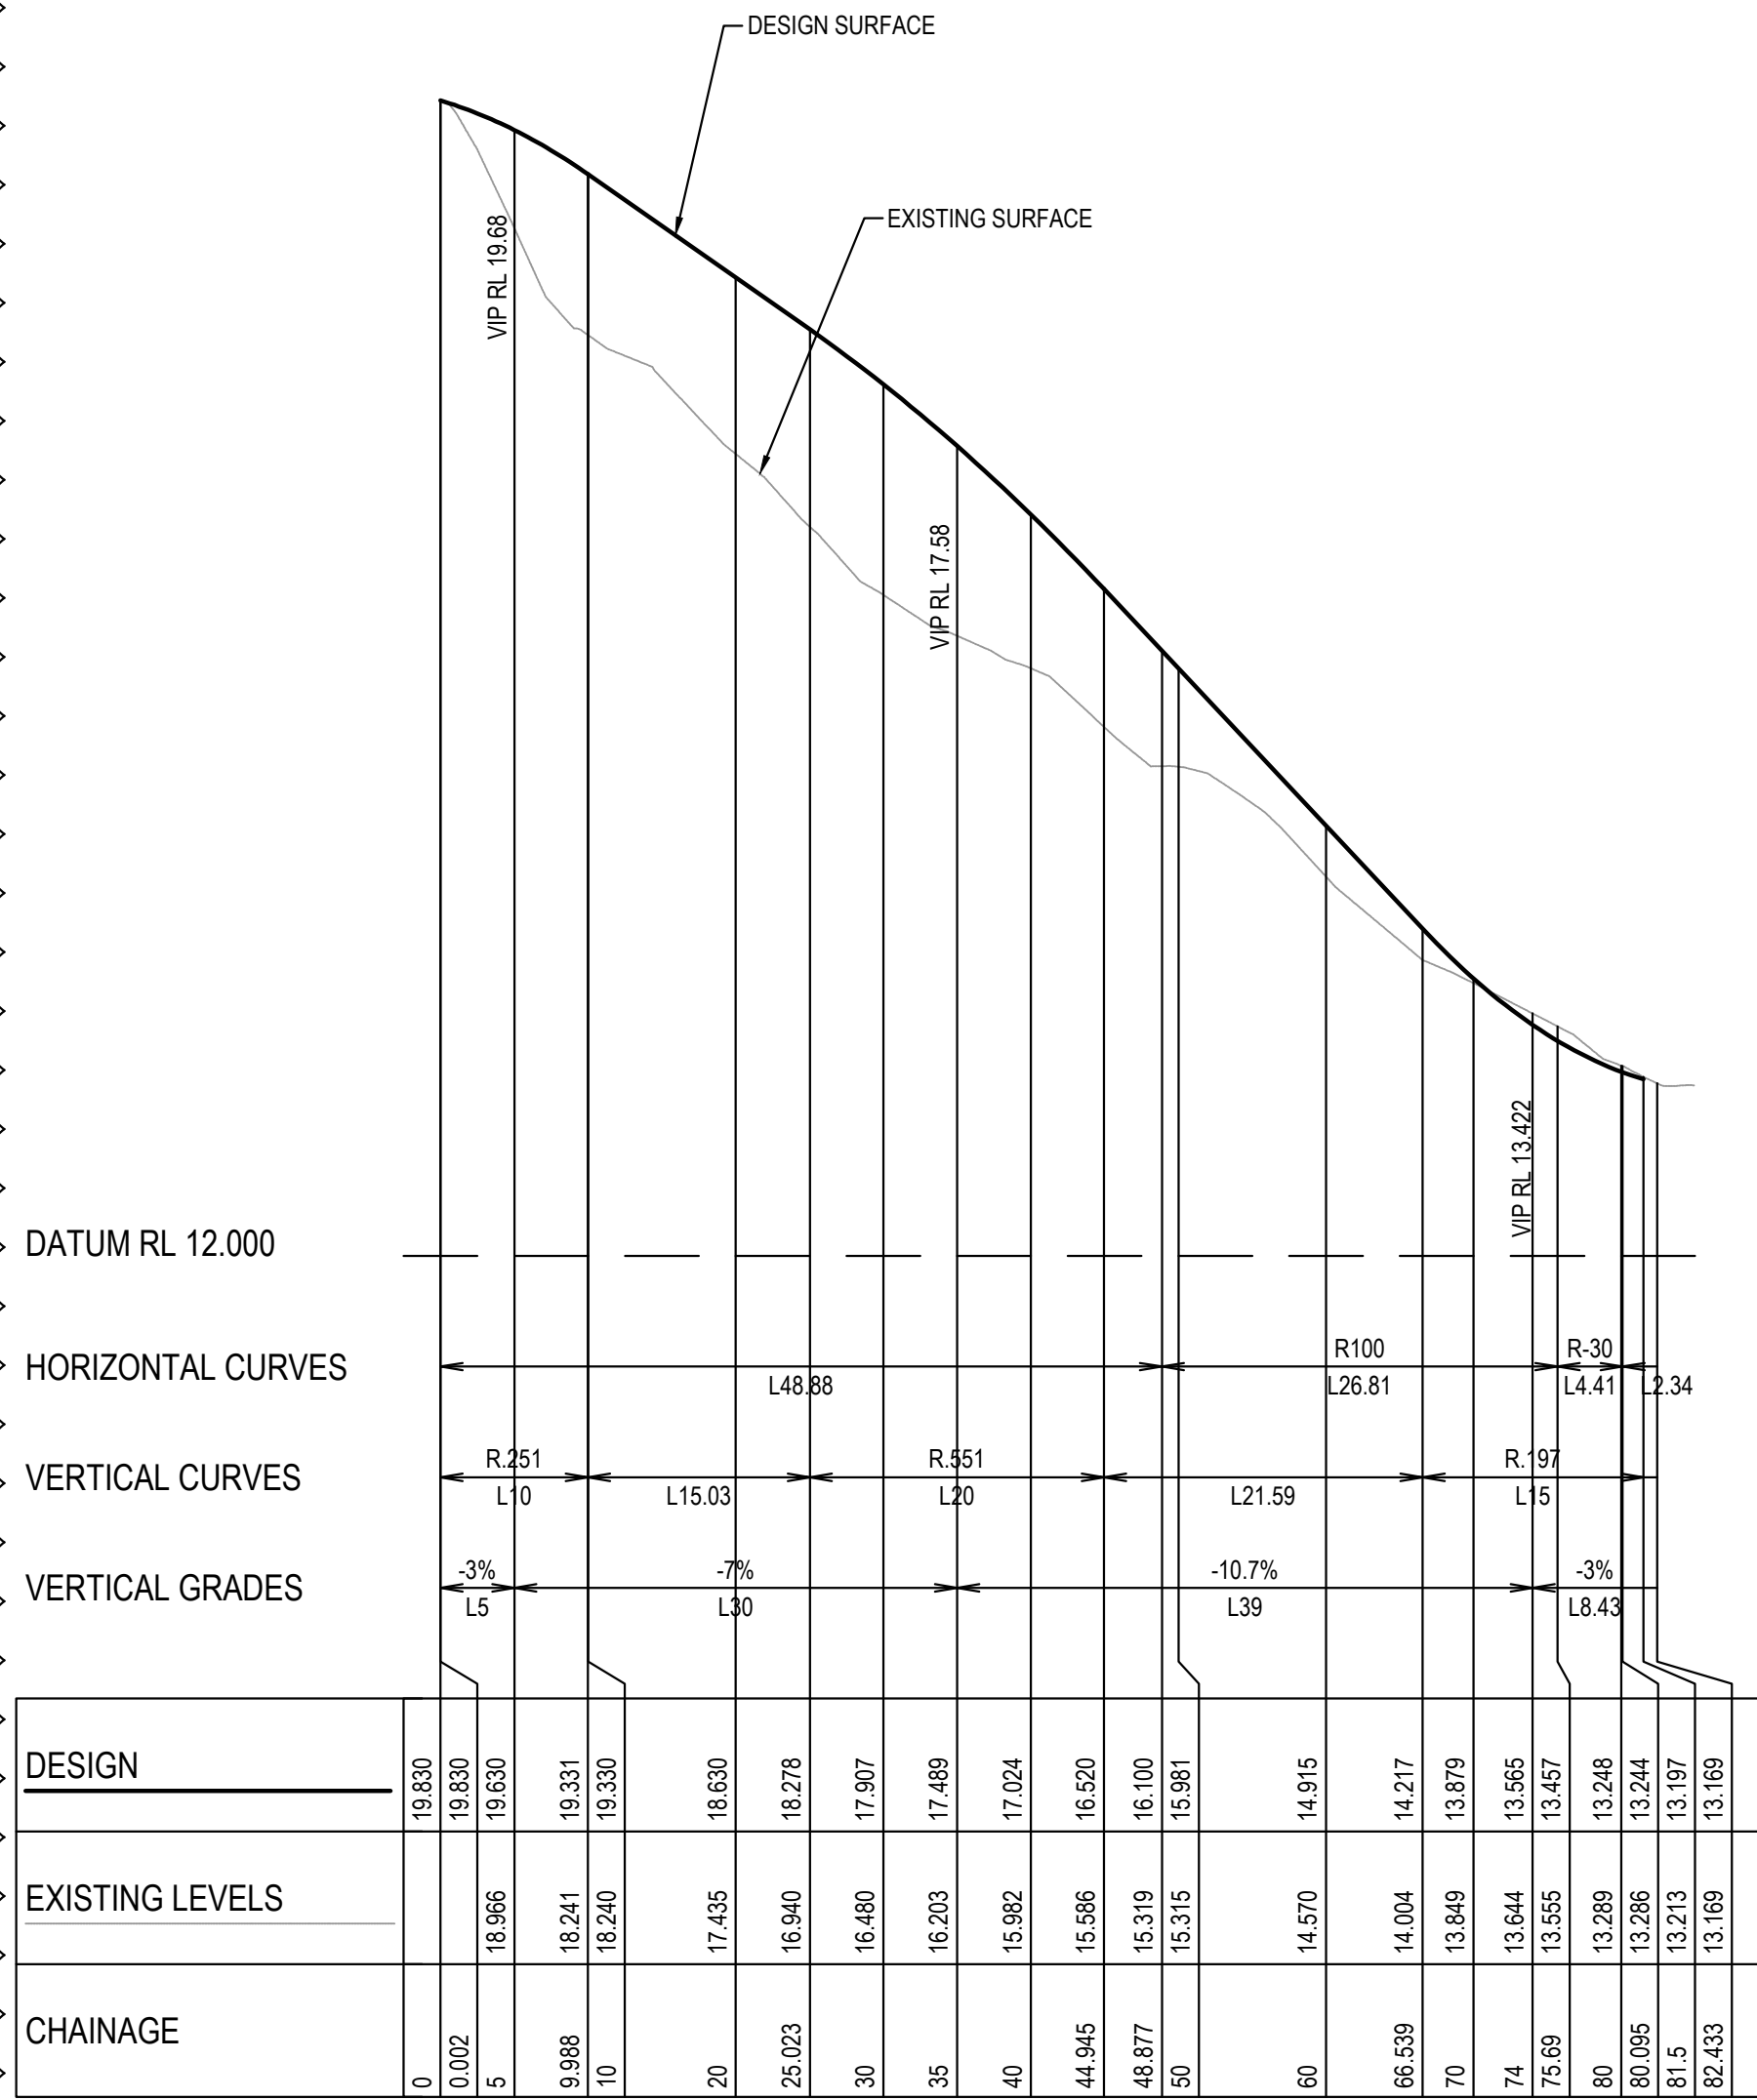

ROAD 1 - LONGITUDINAL SECTION

A1 HORZ SCALE 1:500


A1 VERT SCALE 1:50

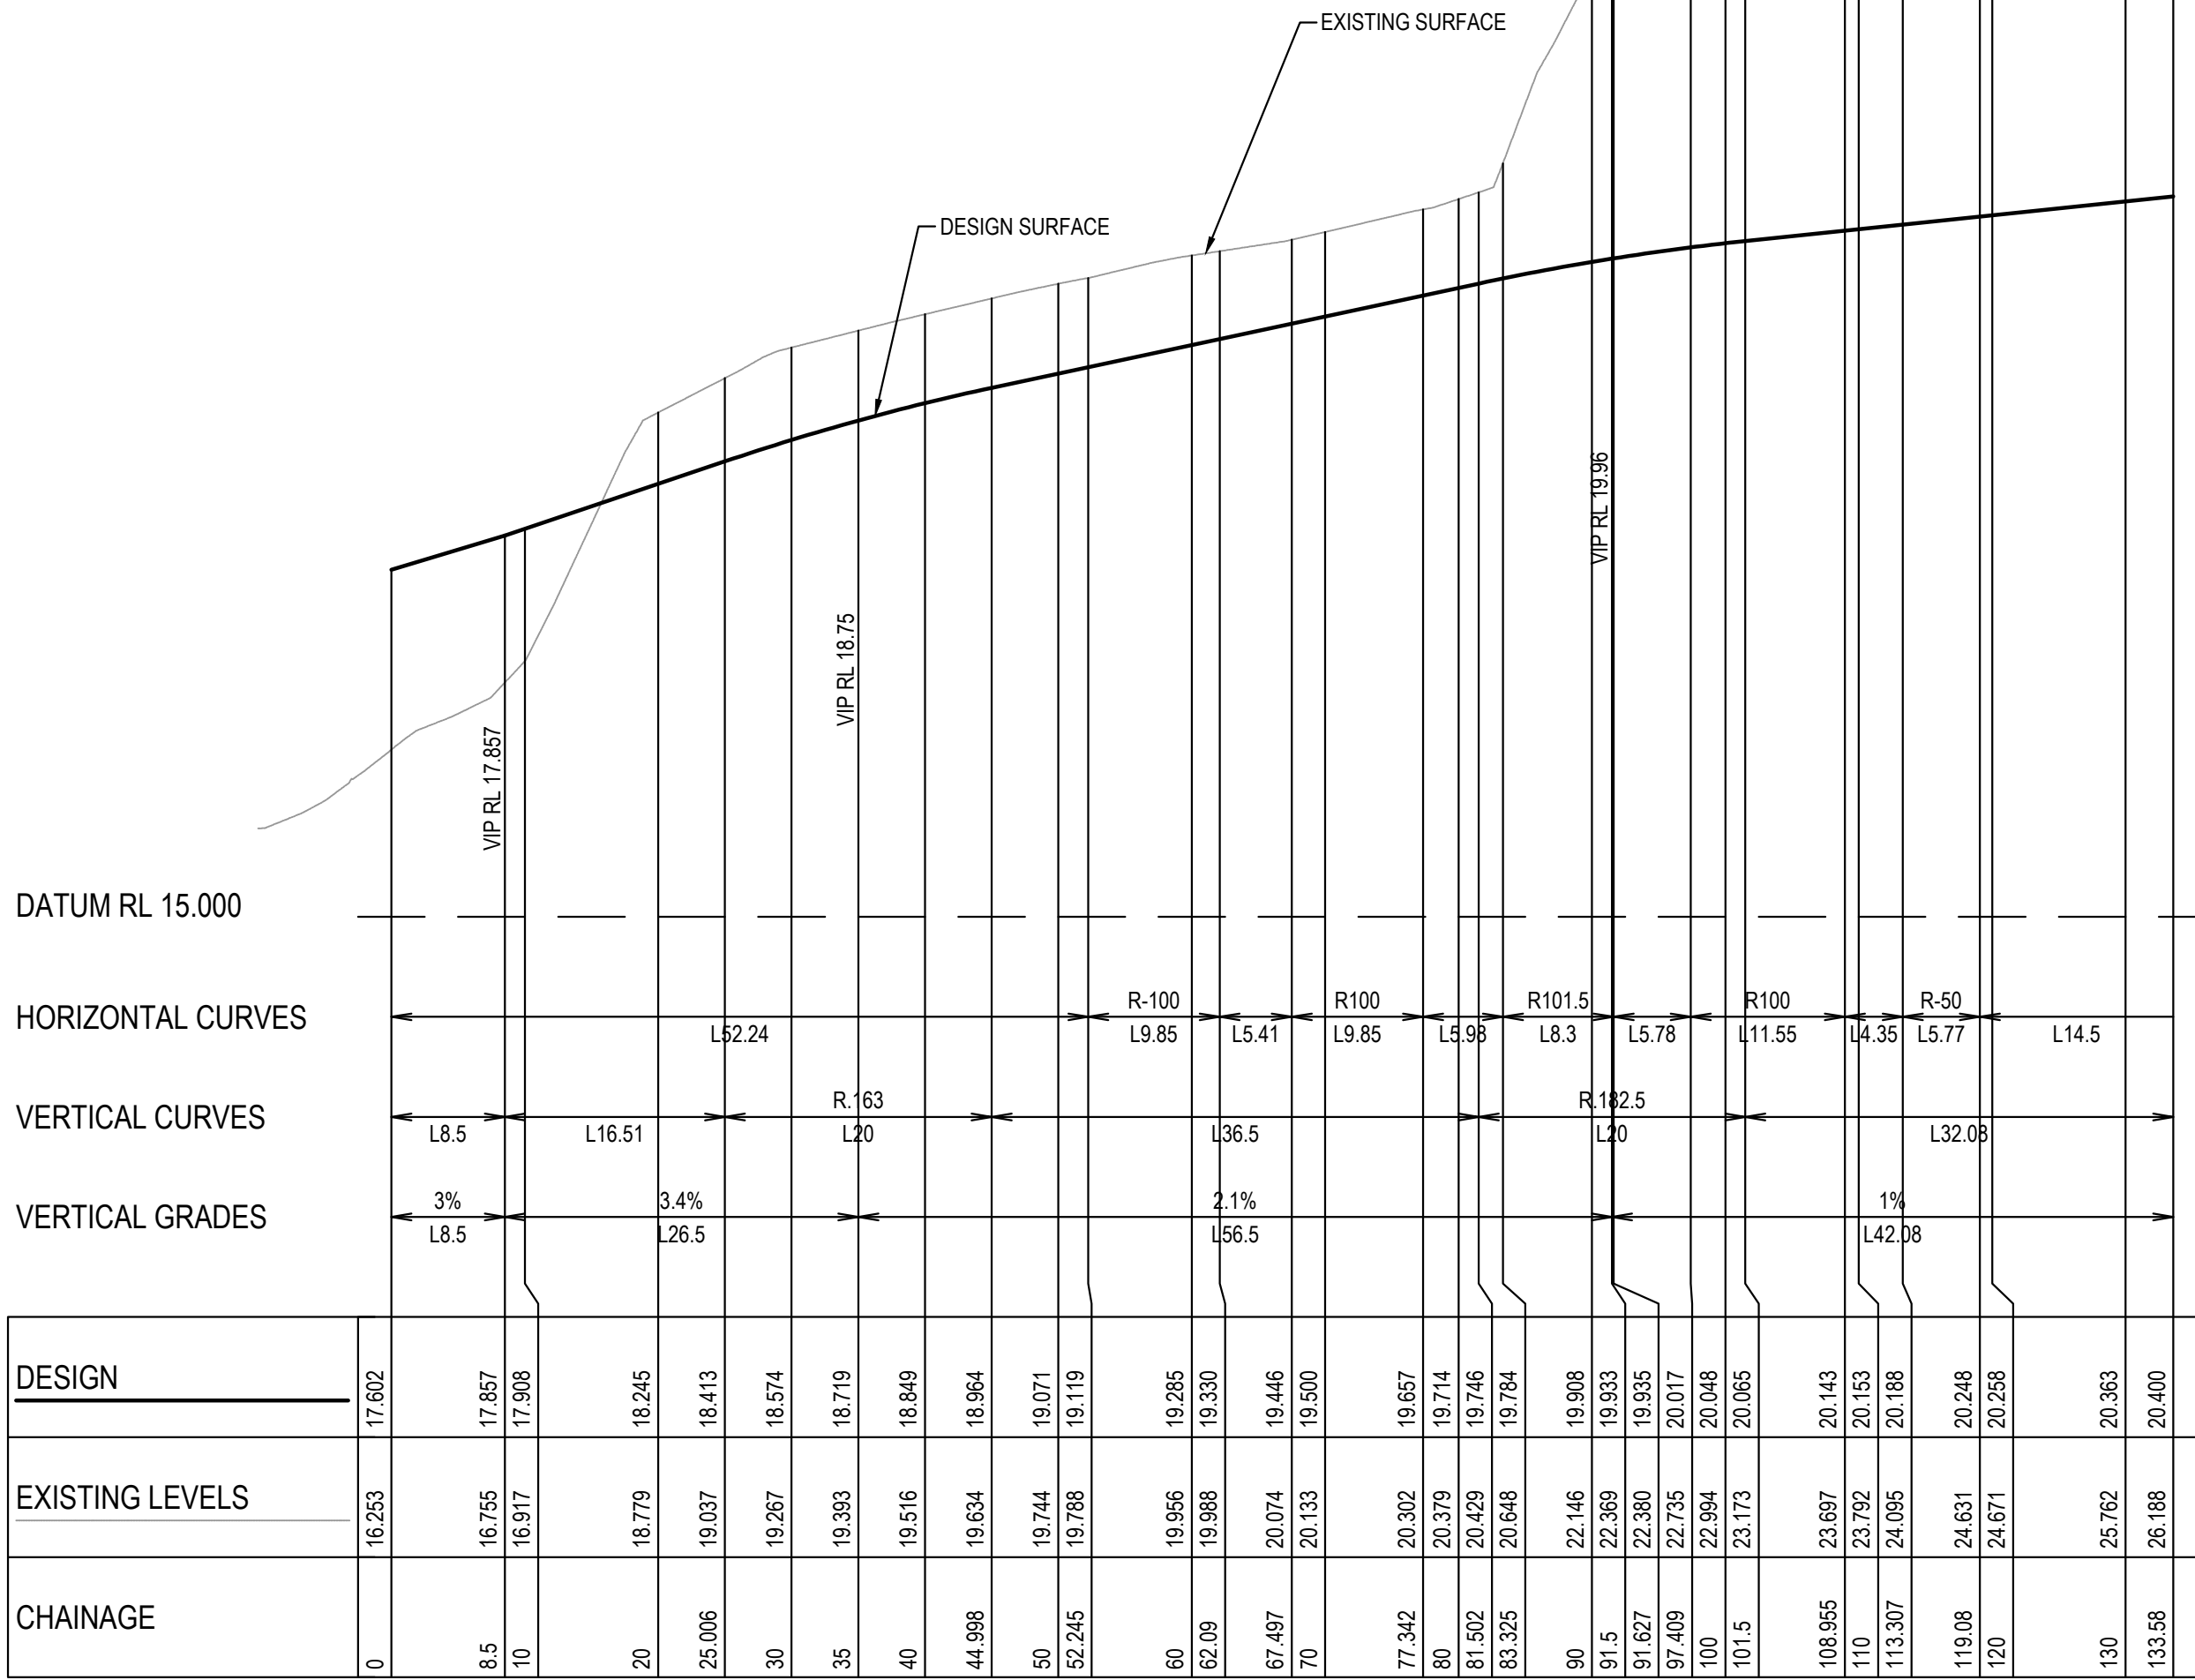

ROAD 2 - LONGITUDINAL SECTION

A1 HORZ SCALE 1:500


A1 VERT SCALE 1:50

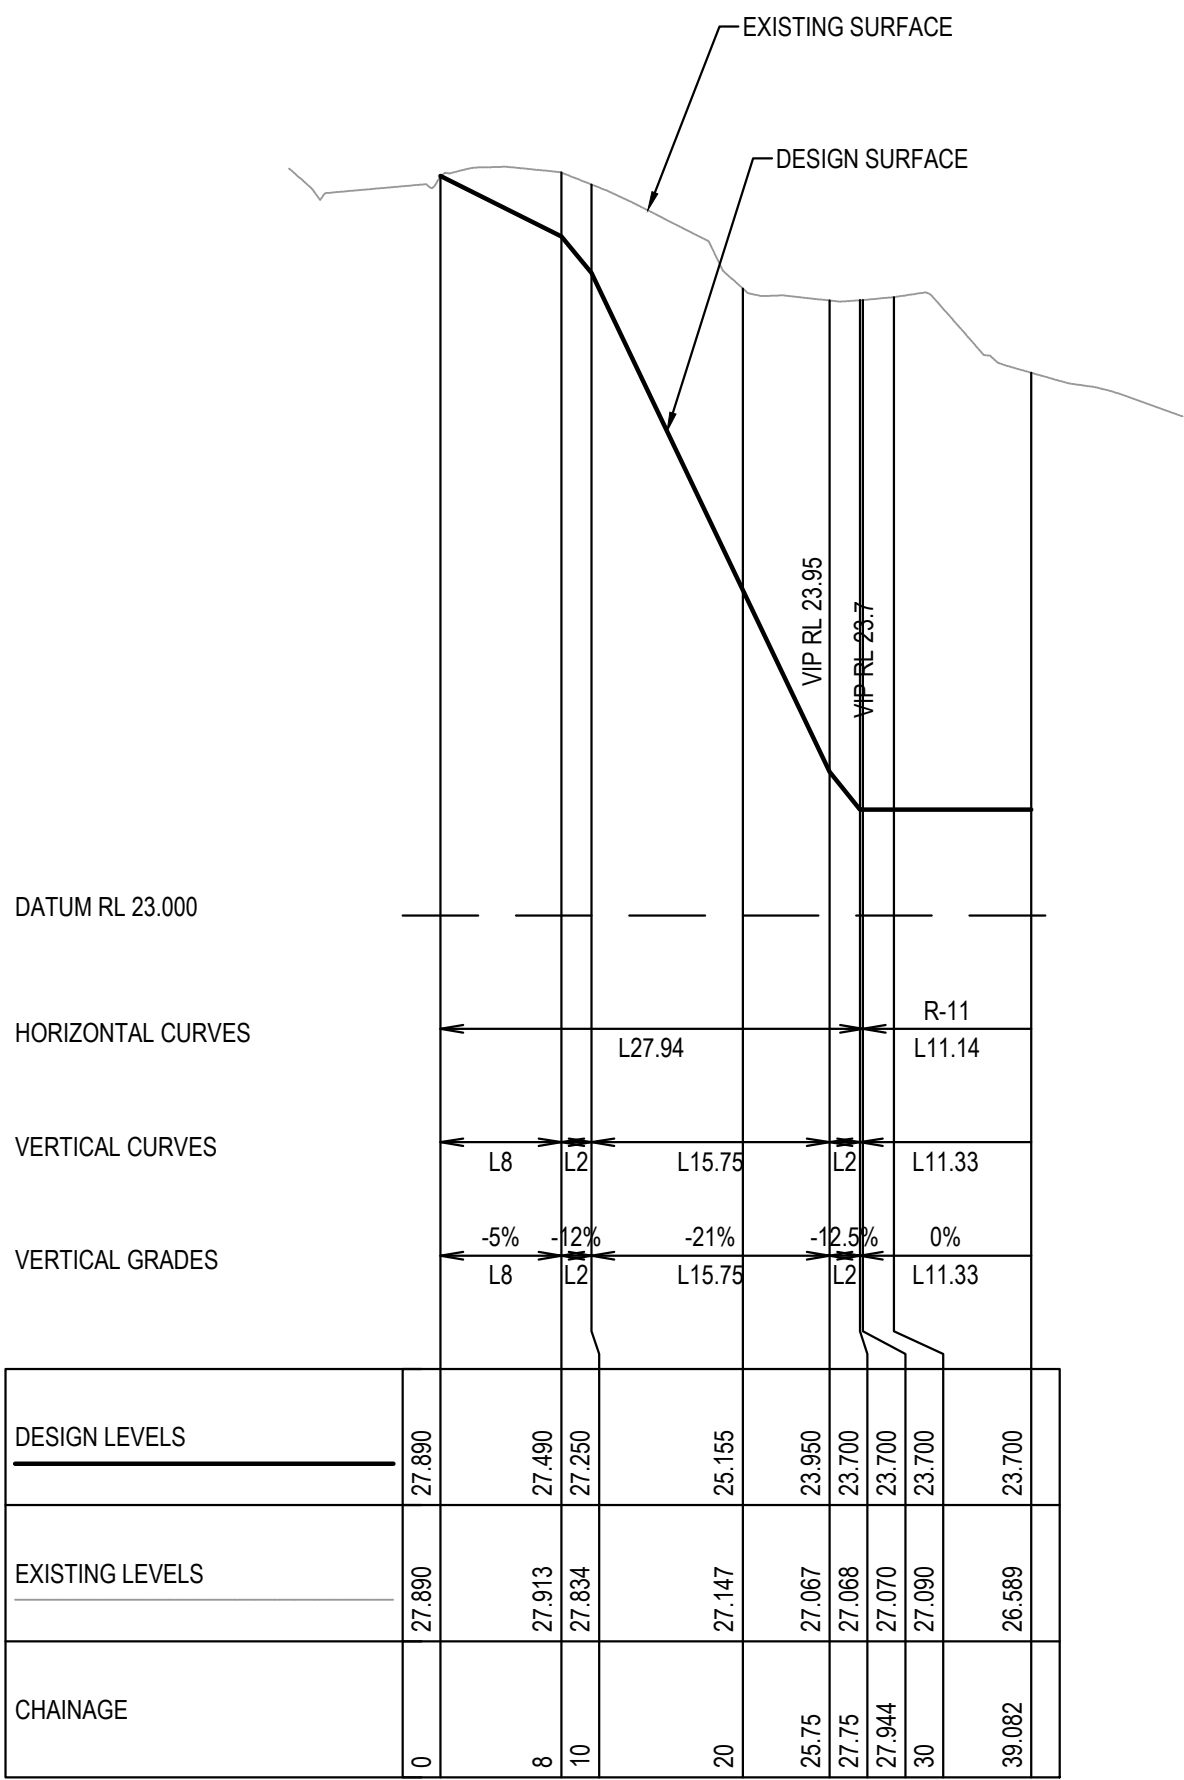

DRIVEWAY RAMP TO LEVEL 2 CARPARK LONGITUDINAL SECTION

A1 HORZ SCALE 1:500

A1 VERT SCALE 1:50

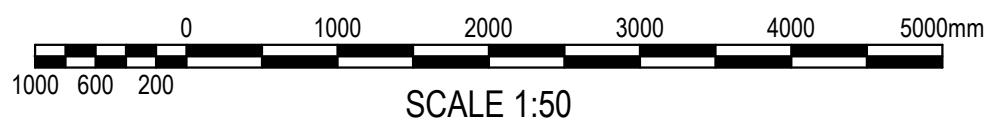

FOR DA ONLY

SURVEY INFORMATION

SURVEYED BY

RPS AUSTRALIA EAST PTY LTD

DATUM: A.H.D.

REVISION	AMENDMENT	DRAWN	DESIGNED	DATE	REVISION	AMENDMENT	DRAWN	DESIGNED	DATE
04	ISSUED FOR DA		MC	IA	09.07.2019				
03	ISSUED FOR DA		MC	IA	04.03.2019				
02	ISSUED FOR DA		MC	IA	20.02.2019				
01	ISSUED FOR DA		MC	IA	15.02.2019				

Client

ROYAL FREEMASONS' BENEVOLENT INSTITUTION

Architect

CALDER FLOWER ARCHITECTURE

This drawing and design remains the property of Henry & Hymas and may not be copied in whole or in part without the prior written approval of Henry & Hymas.

Level 5,
79 Victoria Avenue
Cherrywood NSW 2067



Telephone
+61 2 9417 8400
Facsimile
+61 2 9417 8337
Email
email@hnhconsult.com.au
Web
www.henryandhymas.com.au



Project

HAWKINS VILLAGE

3 NORTHVILLE DRIVE EDGEWORTH NSW

Title

ROAD LONGITUDINAL SECTIONS

Drawn
M.Cerna

Designed
I.Ahmed

Date
JAN 2019

Checked
A.Francis

Approved
A.Francis




Scale @A1
AS NOTED

Drawing number

17999_DA_C150

Revision

04

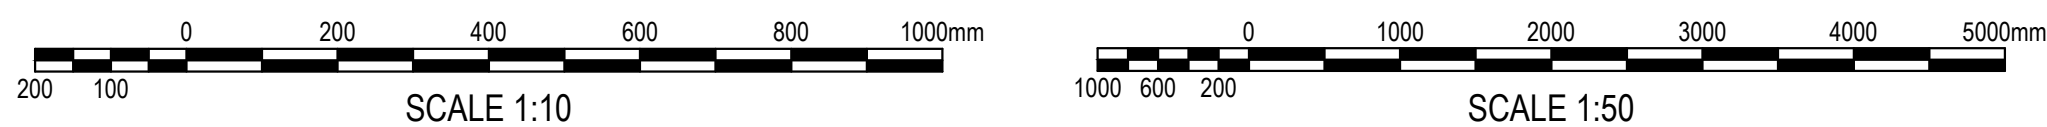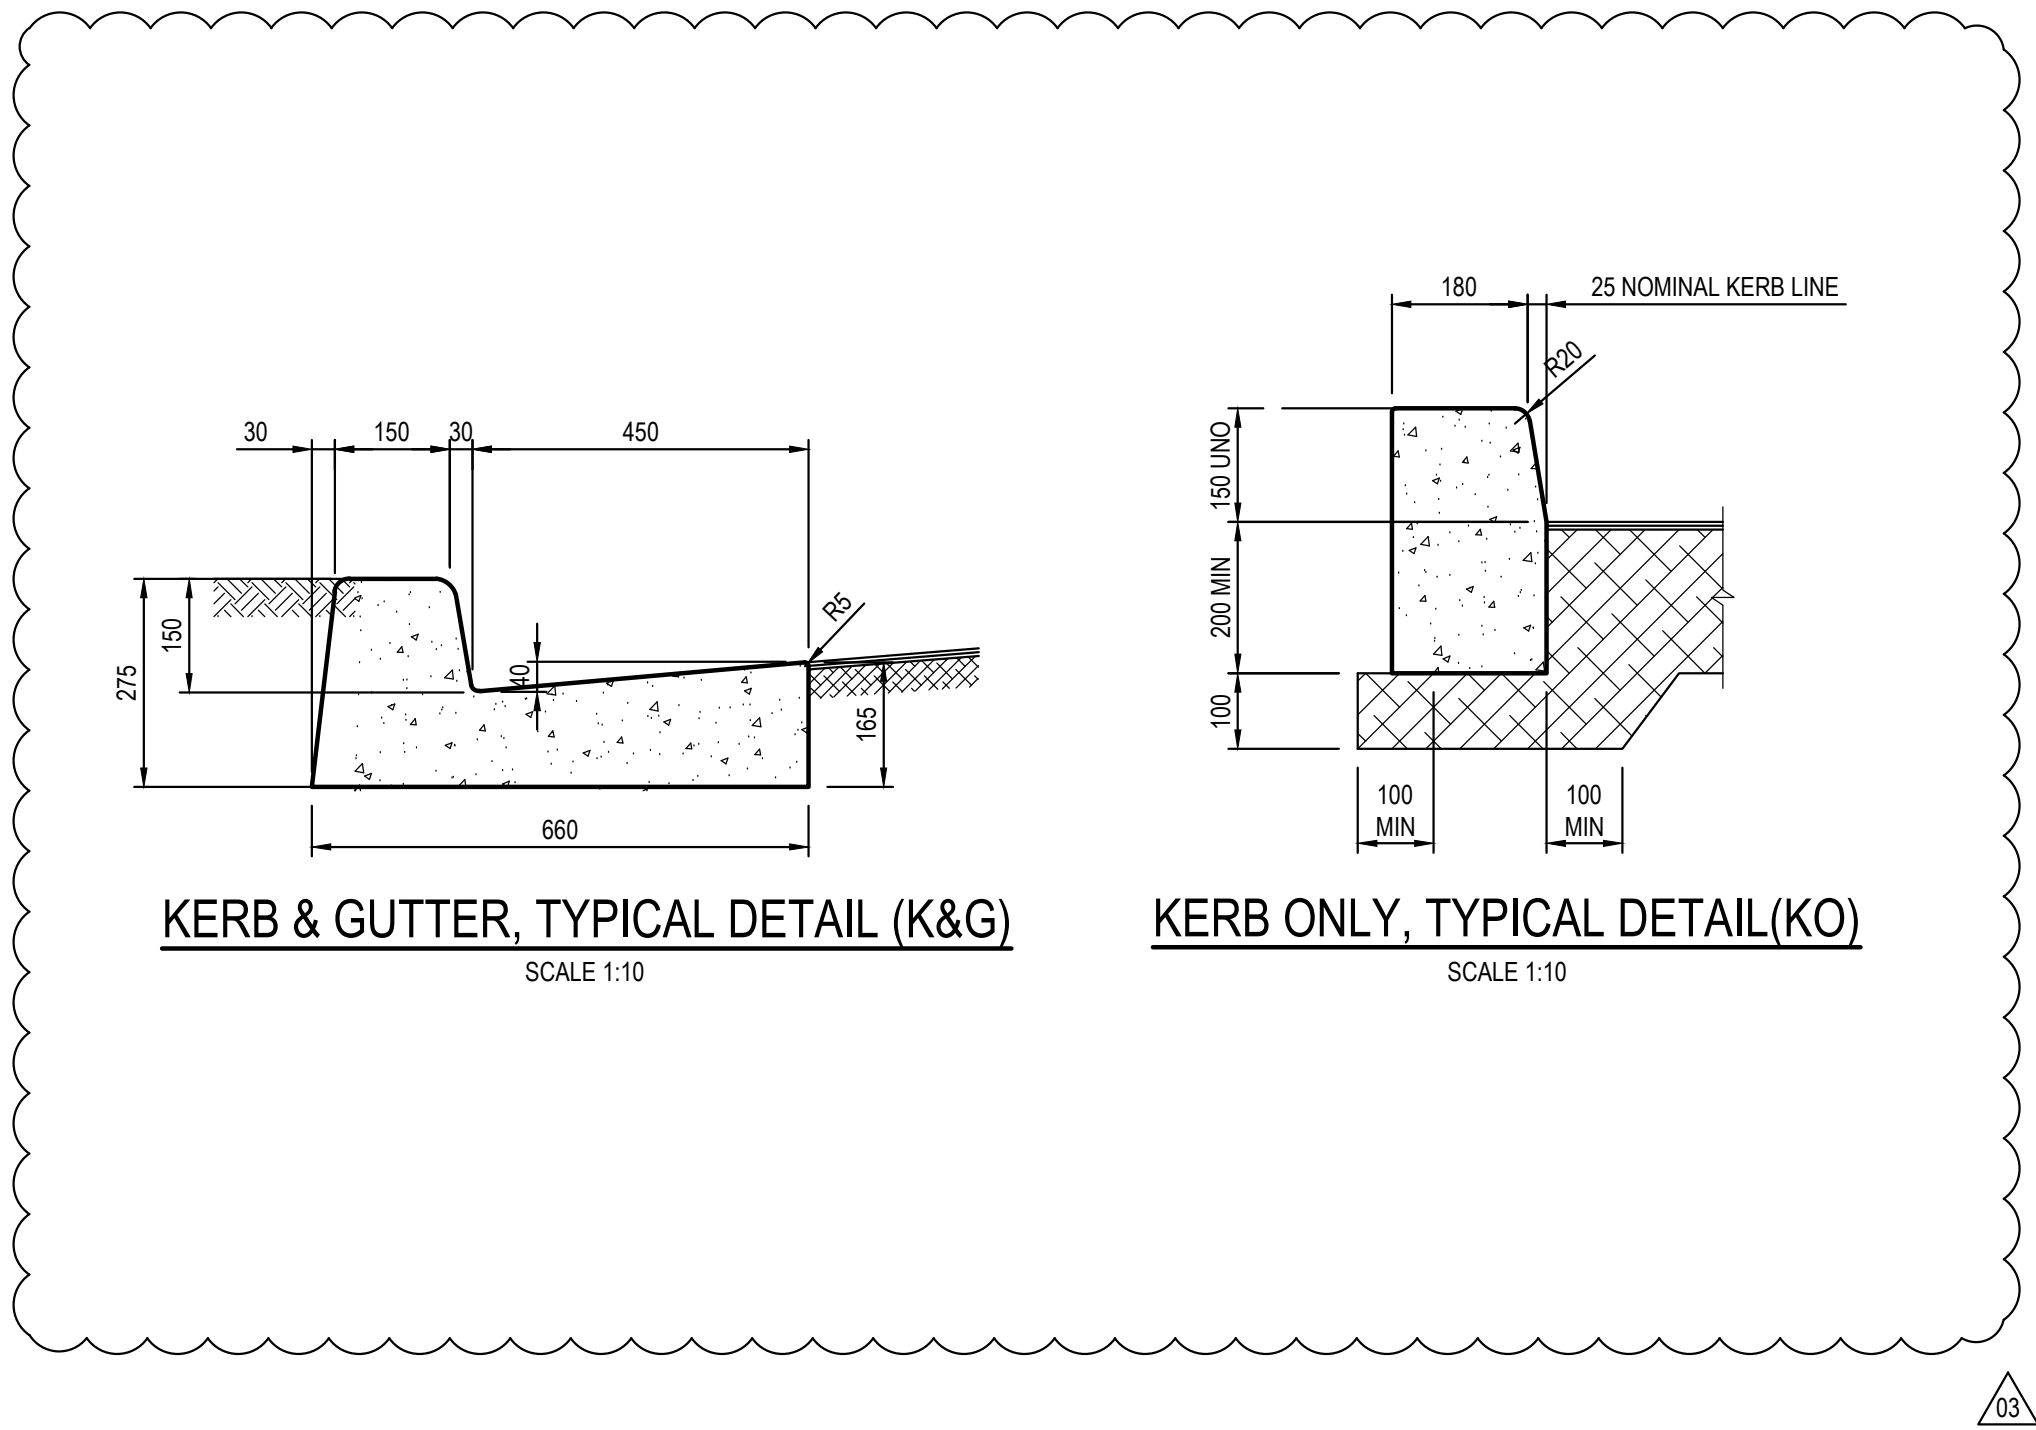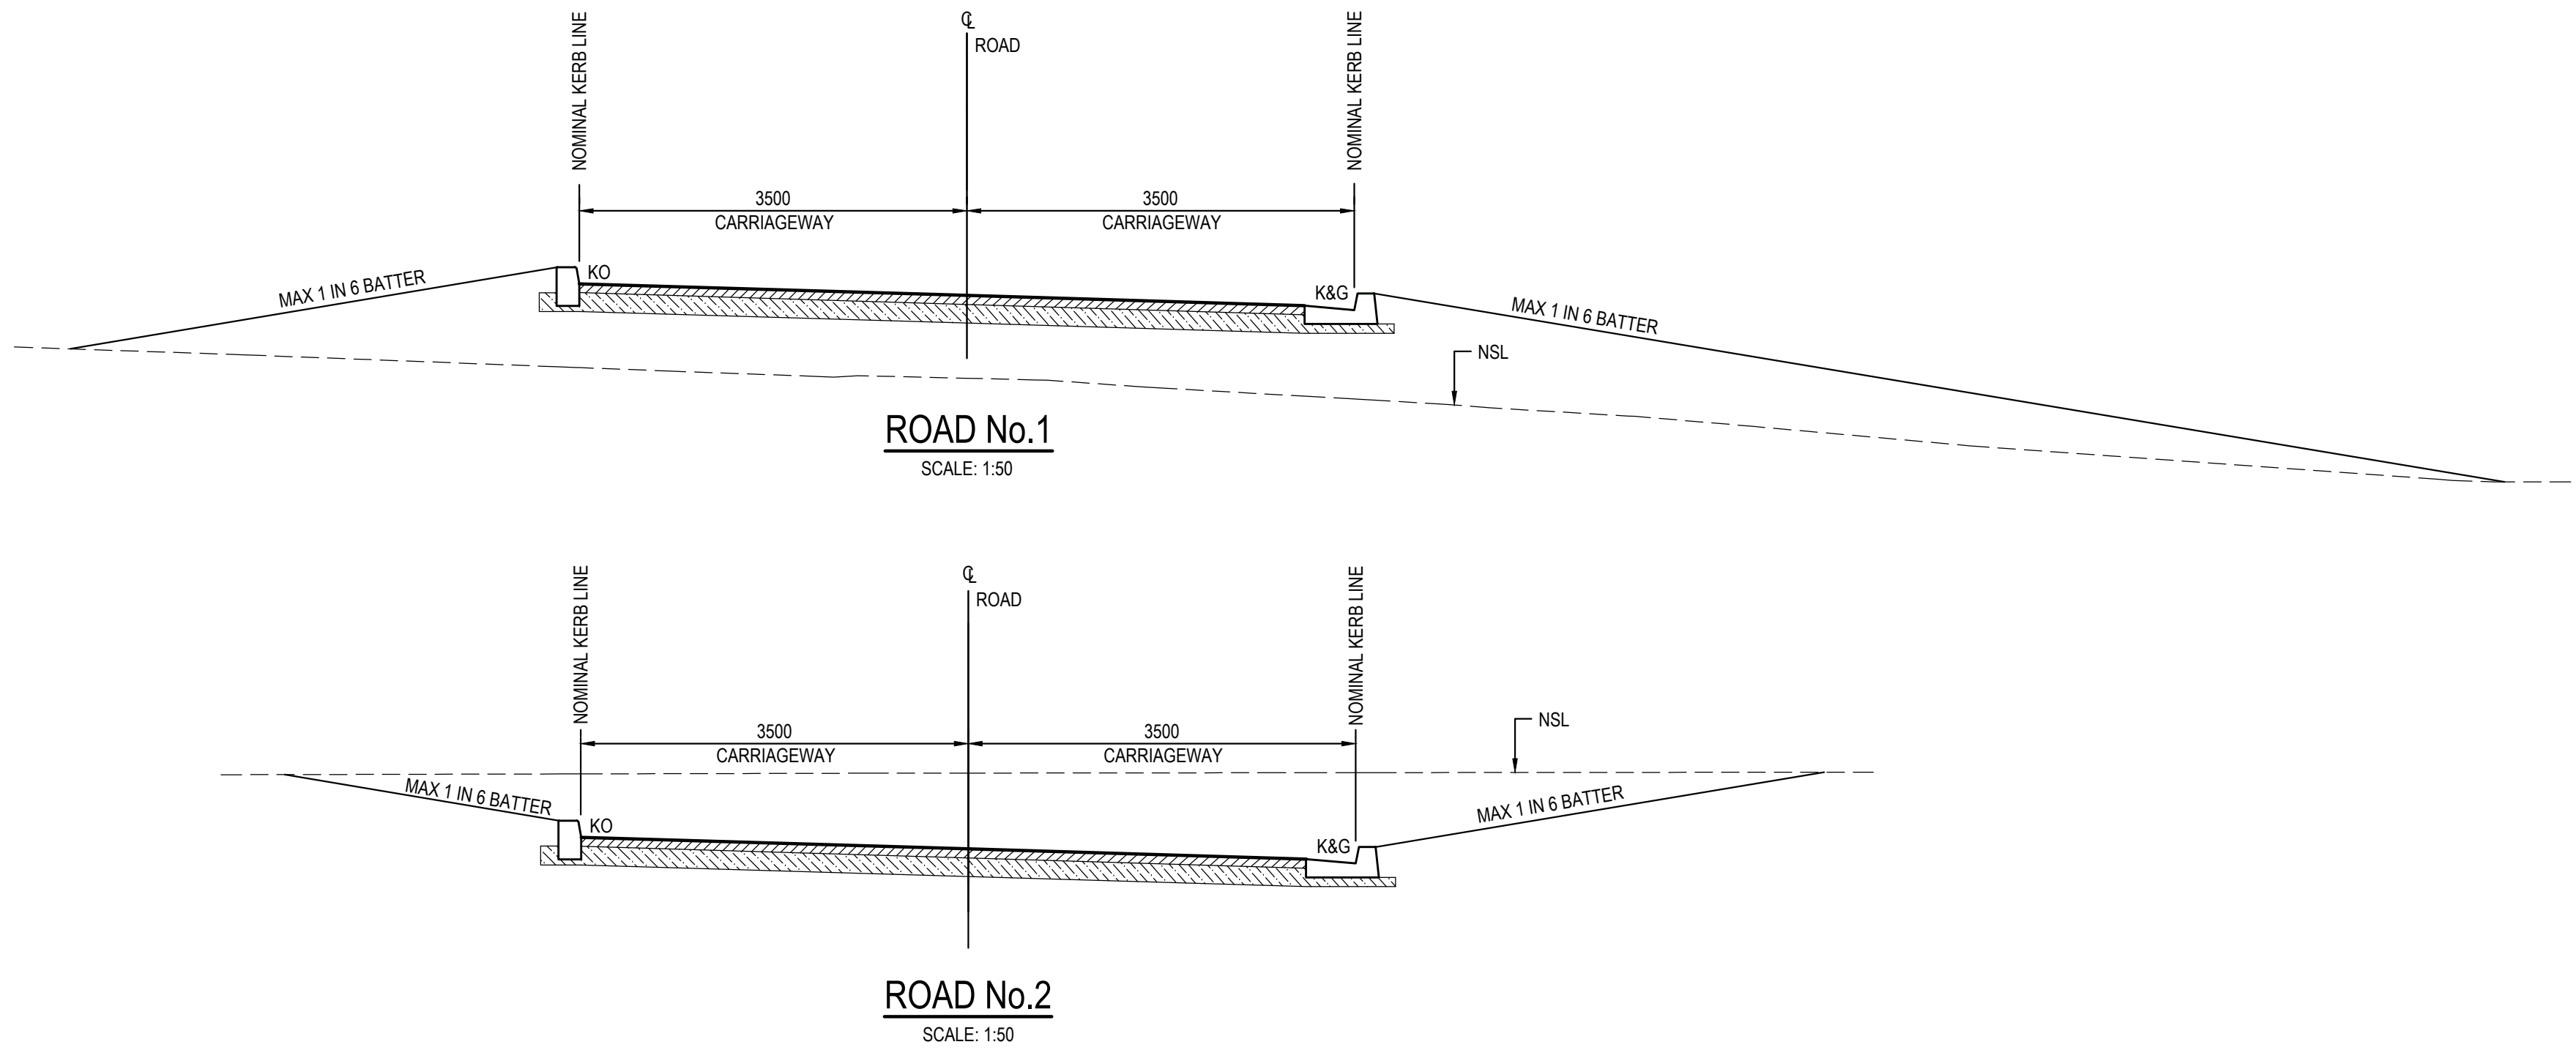


FOR DA ONLY

SURVEY INFORMATION SURVEYED BY RPS AUSTRALIA EAST PTY LTD DATUM: A.H.D.	
---	--	--	

TYPICAL PIT CHAMBER SIZES

IT IS THE CONTRACTORS RESPONSIBILITY TO SELECT PIT CHAMBER SIZE WITH REGARDS TO PIPE SIZE, DEPTH TO INVERT AND SKEW ANGLE. REFER SKETCHES BELOW.

1. SELECT PIT CHAMBER USING THE STEPS BELOW:
2. SELECT PIT CHAMBER SIZE DEPENDING ON THE PIPE DIAMETERS.
3. CHECK PIT CHAMBER SIZE TO SATISFY DEPTH TO INVERT REQUIREMENTS.
4. CHECK PIT CHAMBER DIMENSIONS TO SATISFY THE SKEW ANGLE IN THE TABLE.

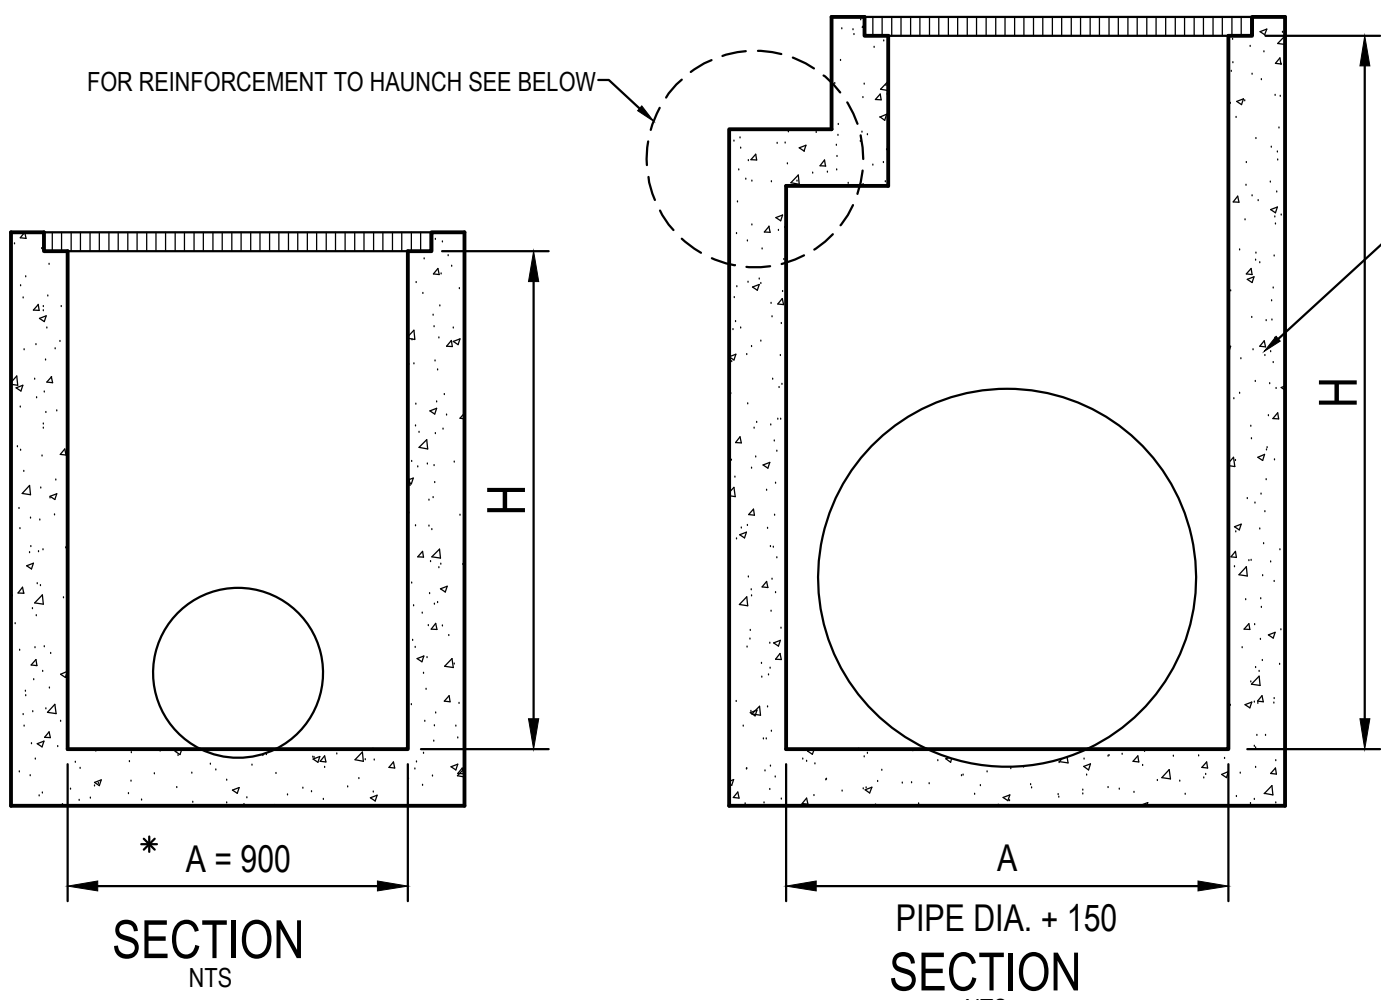


*A = 600 FOR PIPES UP TO 375 DIA.


1. PIT CHAMBER DIMENSIONS FOR PIPES UP TO 600 DIA.

1. PIT CHAMBER FOR PIPES GREATER THAN 600 DIA.

FOR B = 600mm - MAX. SIDE ENTRY PIPE AT 45° SKEW = 225mm
FOR B = 900mm - MAX. SIDE ENTRY PIPE AT 45° SKEW = 375mm
FOR B = 1200mm - MAX. SIDE ENTRY PIPE AT 45° SKEW = 600mm
FOR B = 1500mm - MAX. SIDE ENTRY PIPE AT 45° SKEW = 825mm
FOR B = 1900mm - MAX. SIDE ENTRY PIPE AT 45° SKEW = 1050mm

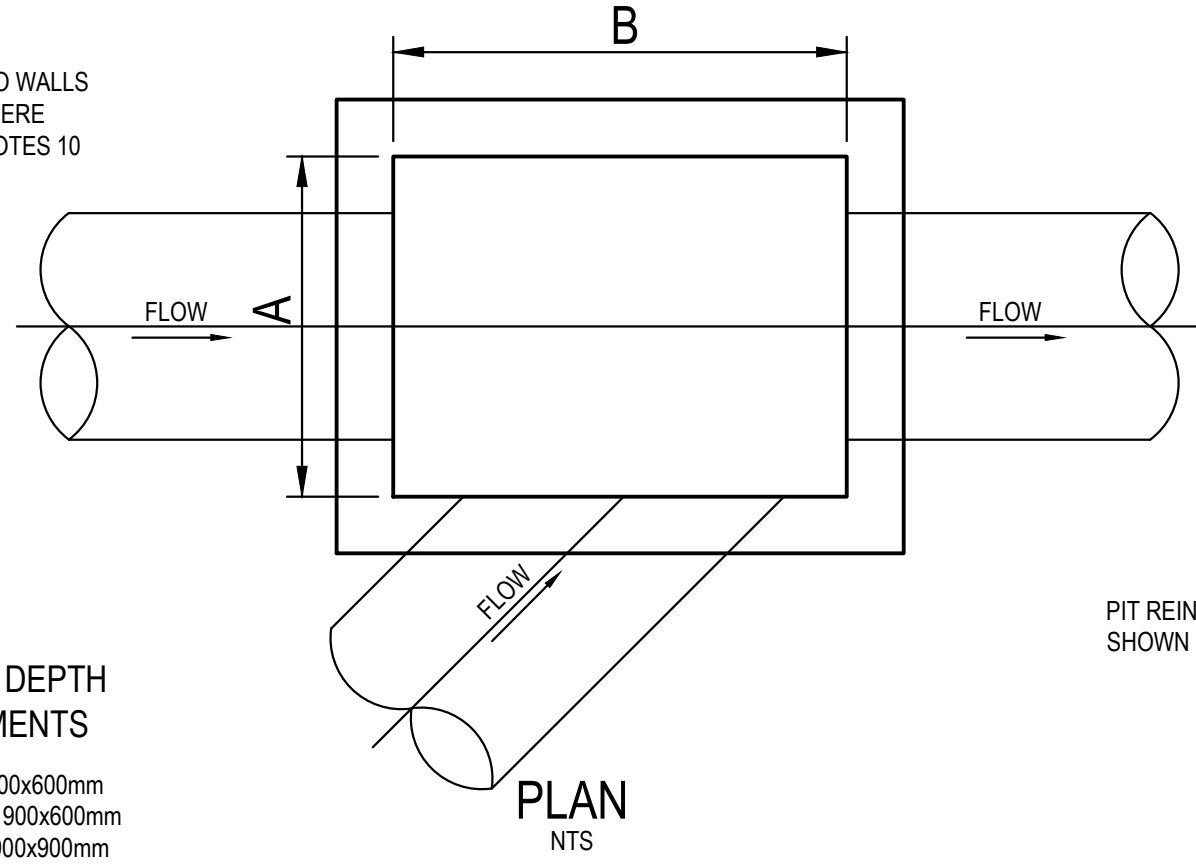

3. PIT CHAMBER FOR SIDE ENTRY ON SKEW

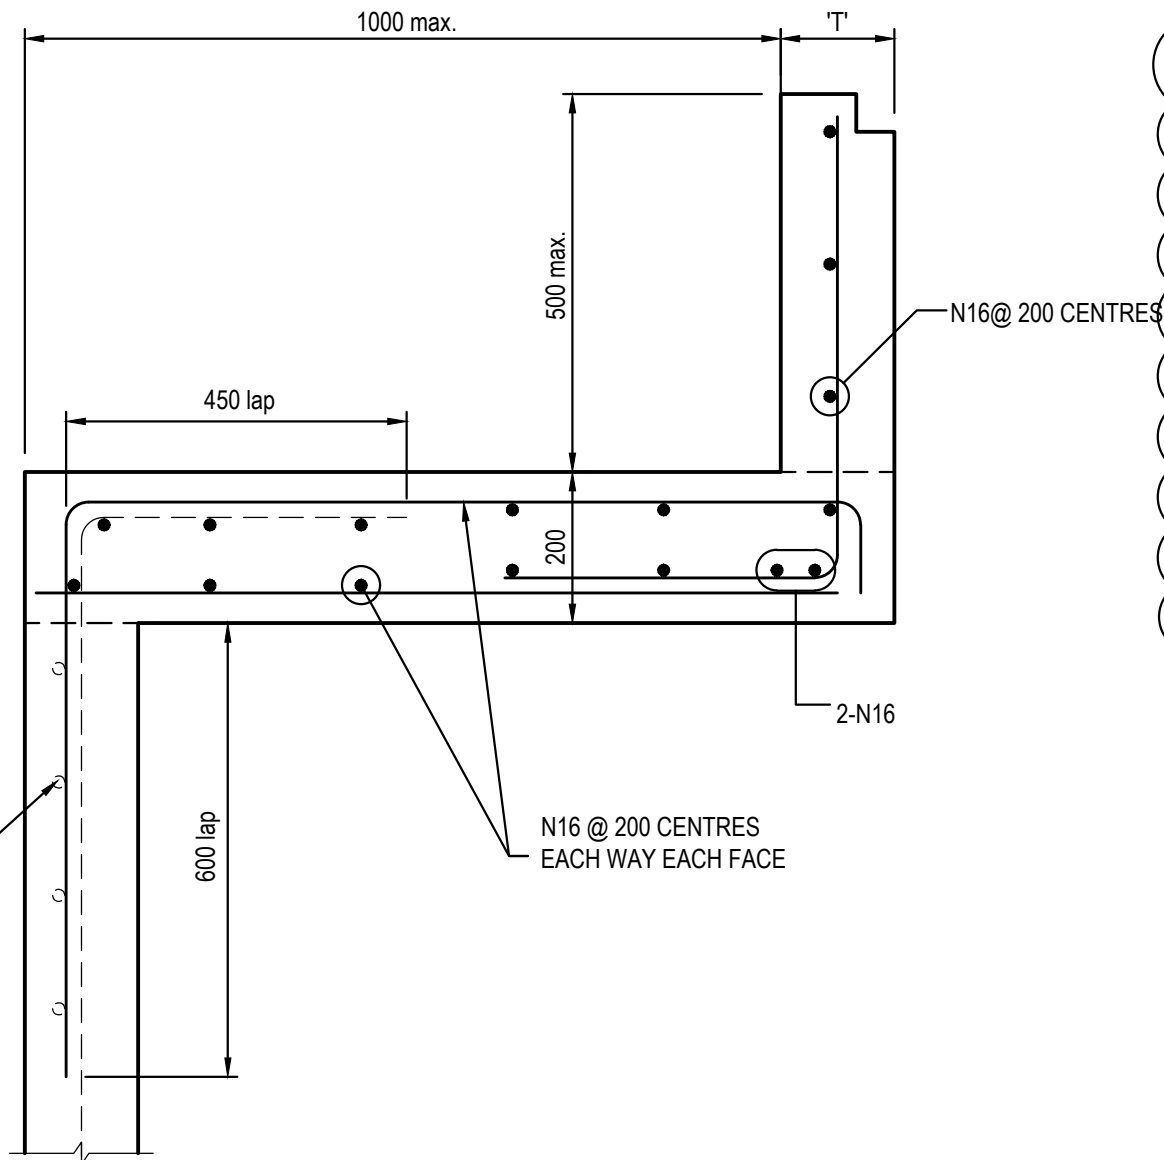

HAUNCH DETAIL -TYPICAL
SCALE 1:10



PIT LID SCHEDULE

PIT/STRUCTURE NUMBER								DESCRIPTION
A-1	A-2	A-3	A-4	C-1	C-2	D-1	D-2	ON GRADE KERB INLET PIT WITH 1.8m LINTEL WITH OCEAN PROTECTS ENVIRONMENT AND HEAVY DUTY GRATED LID CLASS "D" IN ACCORDANCE WITH LAKE MACQUARIE CITY COUNCIL REQUIREMENTS.
A-10	A-11	A-11a	A-12	A-13	A-14	C-3		INLET PIT WITH 900x900 HINGED LIGHT DUTY GRATED LID CLASS "B" IN ACCORDANCE WITH LAKE MACQUARIE CITY COUNCIL REQUIREMENT.
F-1	F-2							OSD TANK ACCESS OPENING WITH 900x900 HINGED MEDIUM DUTY GRATED LID CLASS "C" WITH LOCK-DOWN SYSTEM
E-1	E-2	E-3	A-5	A-6	A-7	A-8	A-9	JUNCTION PIT WITH 900x900 HINGED MEDIUM DUTY CONCRETE LID CLASS "C" IN ACCORDANCE WITH LAKE MACQUARIE CITY COUNCIL REQUIREMENT.
EX-1	EX-2	EX-3	EX-4					EXISTING STORMWATER PITS TO REMAIN
SD-1								300mm WIDE HEAVY DUTY GRATED DRAIN AND HEAVY DUTY FRAME CLASS "D" IN ACCORDANCE WITH LAKE MACQUARIE CITY COUNCIL REQUIREMENTS.
H-1	H-2	H-3						PRECAST ROCLA HEADWALL TO SUIT PROPOSED STORMWATER PIPE OR APPROVED EQUIVALENT
G-1								RAISED GRATED 1200x1200 "LETTERBOX" PIT CLASS "B" IN ACCORDANCE WITH LAKE MACQUARIE CITY COUNCIL REQUIREMENT.
D-3								SURFACE INLET PIT WITH 1200x1200 HINGED LIGHT DUTY GRATED LID CLASS "B" IN ACCORDANCE WITH LAKE MACQUARIE CITY COUNCIL REQUIREMENT.

DRAINAGE NOTES:

1. ALL STORMWATER WORK TO COMPLY WITH AS 3500 PART 3.
2. CONTRACTOR SHALL BE RESPONSIBLE FOR MAINTAINING THE MINIMUM COVER OF 600mm ON ALL PIPES.
3. PROTECTION OF PIPES DUE TO LOADS EXCEEDING W7 WHEEL LOAD SHALL BE THE CONTRACTOR'S RESPONSIBILITY.
4. BEDDING TYPE SHALL BE TYPE H2 FOR RCP. WHERE NECESSARY THE OVERLAY ZONE SHALL BE REDUCED TO ACCOMMODATE PAVEMENT REQUIREMENTS. REFER TO THIS DRAWING FOR DETAILS.
5. MINIMUM COVER OVER EXISTING PIPES FOR PROTECTION DURING CONSTRUCTION SHALL BE 800mm.
6. NO CONSTRUCTION LOADS SHALL BE APPLIED TO PLASTIC PIPES.
7. FINISHED SURFACE LEVELS SHOWN ON LAYOUT PLAN DRGS TAKE PRECEDENCE OVER DESIGN DRAINAGE SURFACE LEVELS.
8. ALL PIPES UP TO AND INCLUDING 300 DIA. SHALL BE SOLVENT OR RUBBER RING JOINTED PVC CLASS SH PIPE TO AS1260. ALL OTHER PIPES TO BE RCP USING CLASS 2 RUBBER RING JOINTED PIPE. HARDIES FRC PIPE MAY BE USED IN LIEU OF RCP IF DESIRED IN GROUND. ALL AERIAL PIPES TO BE PVC CLASS SH.
9. ALL PITS IN NON TRAFFICABLE AREAS TO BE PREFABRICATED POLYESTER CONCRETE "POLYCRETE" WITH "LIGHT DUTY" CLASS B GALV. MILD STEEL GRATING AND FRAME. ALL PITS IN TRAFFICABLE AREAS (CLASS "D" LOADING MAX) TO HAVE 150mm THICK CONCRETE WALLS AND BASE CAST IN-SITU $f_c=32$ MPa, REINFORCED WITH N12-200 BOTH LOADING WAYS CENTRALLY PLACE. U.N.O. ON SEPARATE DESIGN DRAWINGS IN THIS SET. GALV. MILD STEEL GRATING AND FRAME TO SUIT DESIGN LOADING. PRECAST PITS, RECTANGULAR OR CIRCULAR IN SHAPE, MAY BE USED IN LIEU AND SHALL COMPLY WITH RELEVANT AUSTRALIAN STANDARDS.
10. ALL PITS, GRATINGS AND FRAMES SHALL BE INSTALLED IN ACCORDANCE WITH THE MANUFACTURERS SPECIFICATION AND TO BE IN ACCORDANCE WITH AS3500.3 AND AS3996.
11. PIT CHAMBER DIMENSIONS ARE TO BE SELECTED TO SATISFY THE FOLLOWING:
 - PIPE SIZE
 - DEPTH TO INVERT
 - SKEW ANGLEREFER TYPICAL PIT CHAMBER DETAILS BELOW
IF PIT LID SIZE IS SMALLER THAN THE PIT CHAMBER SIZE THEN THE PIT LID IS TO BE CONSTRUCTED ON THE CORNER OF THE PIT CHAMBER WITH THE STEP IRONS DIRECTLY BELOW. ALTERNATIVELY THE PIT LID TO BE USED, IS TO BE THE SAME SIZE AS THE PIT CHAMBER.
12. FOR PIPE SIZES GREATER THAN Ø300mm, PIT FLOOR IS TO BE BENCHED TO FACILITATE FLOW.
13. GALVANISED STEP IRONS SHALL BE PROVIDED AT 300 CTS FOR PITS HAVING A DEPTH EXCEEDING 1200mm. SUBSOIL DRAINAGE PIPE SHALL BE PROVIDED IN PIPE TRENCHES ADJACENT TO INLET PIPES. (MINIMUM LENGTH 3m).
14. ALL SUBSOIL PIPES SHALL BE 100mm SLOTTED PVC IN A FILTER SOCK, UNO, WITH 3m INSTALLED UPSTREAM OF ALL PITS.
15. ALL PIPEWORK SHALL HAVE MINIMUM DIAMETER 100.
16. MINIMUM GRADE FOR ROOFWATER DRAINAGE LINES SHALL BE 1%.
17. ALL PIPE JUNCTIONS AND TAPER UP TO AND INCLUDING 300 DIA. SHALL BE VIA PURPOSE MADE FITTINGS.
18. ALL ROOF DRAINAGE TO BE INSTALLED IN ACCORDANCE WITH AS3500, PART 3. TESTING TO BE UNDERTAKEN AND REPORTS PROVIDED TO THE SUPERINTENDENT.
19. LOCATION OF THE DIRECT DOWN PIPE CONNECTIONS MAY VARY ON SITE TO SUIT SITE CONDITIONS, WHERE CONNECTION SHOWN ON LONG SECTIONS CHAINAGES ARE INDICATIVE ONLY.
20. PITS IN EXCESS OF 1.5 m DEEP TO HAVE WALL AND FLOOR THICKNESS INCREASED TO 200mm. REINFORCED WITH N12@200 CTS CENTRALLY PLACED BOTH WAYS THROUGHOUT U.N.O. ON SEPARATE DESIGN DRAWINGS IN THIS SET. IF DEPTH EXCEEDS 5m CONTACT ENGINEER.
21. SUBSOIL DRAINAGE LINES FOR LANDSCAPE AREA NOT SHOWN ON THESE DRAWINGS. REFER TO LANDSCAPING PLANS FOR DETAILS.
22. ALL STORMWATER PITS TO HAVE Ø100 uPVC SLOTTED SUBSOIL PIPES CONNECTED TO THEM. THESE SUBSOILS TO EXTEND 3m UPSTREAM OF THE PIT AT A MINIMUM GRADE.

FOR DA ONLY

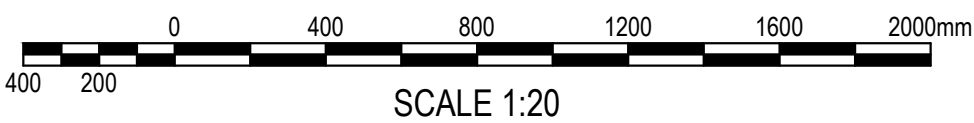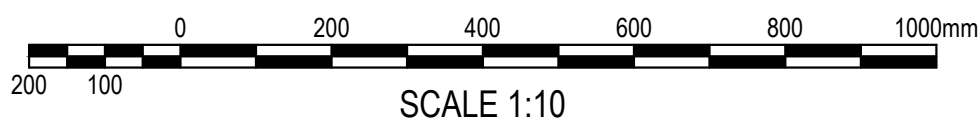

SURVEY INFORMATION
SURVEYED BY
RPS AUSTRALIA EAST PTY LTD
DATUM: A.H.D.

REVISION	AMENDMENT	DRAWN	DESIGNED	DATE	REVISION	AMENDMENT	DRAWN	DESIGNED	DATE
02	ISSUED FOR DA	MC	IA	09.07.2019					
01	ISSUED FOR DA	MC	IA	15.02.2019					

Client
ROYAL FREEMASONS' BENEVOLENT INSTITUTION
Architect
CALDER FLOWER ARCHITECTURE





Level 5,
79 Victoria Avenue
Cherrywood NSW 2067
Facsimile
+61 2 9417 8337
Email
email@hfhconsult.com.au
Web
www.henryandhymas.com.au

Telephone
+61 2 9417 8400
Facsimile
+61 2 9417 8337
Email
email@hfhconsult.com.au
Web
www.henryandhymas.com.au



Project
HAWKINS VILLAGE
3 NORTHVILLE DRIVE EDGEWORTH NSW
Title
STORMWATER MISCELLANEOUS DETAILS
AND PIT LID SCHEDULE

Drawn M.Cerna	Designed I.Ahmed	Date JAN 2019
Checked A.Francis	Approved A.Francis	Scale (B1) AS NOTED
Drawing number 17999_DA_C200		Revision 02

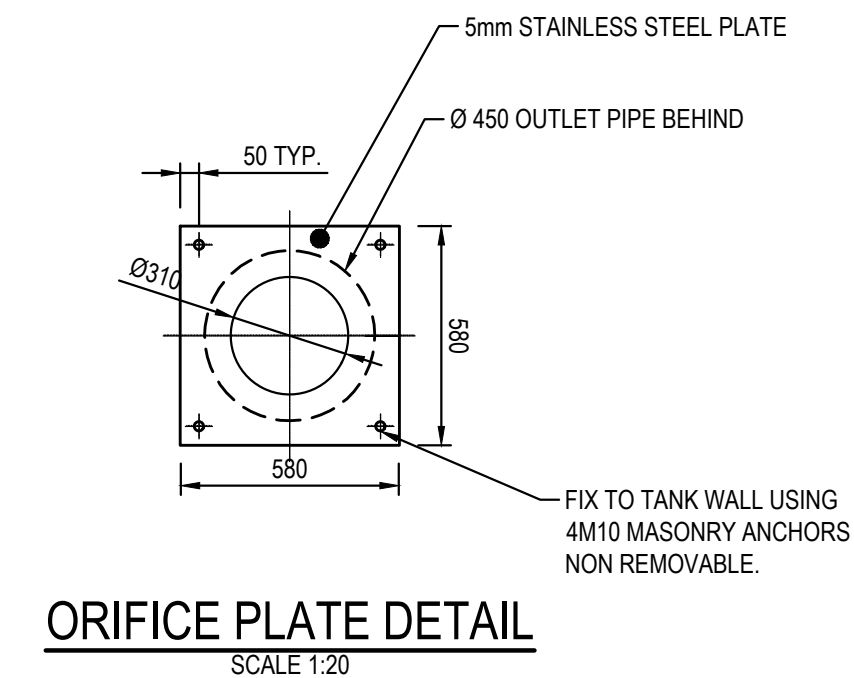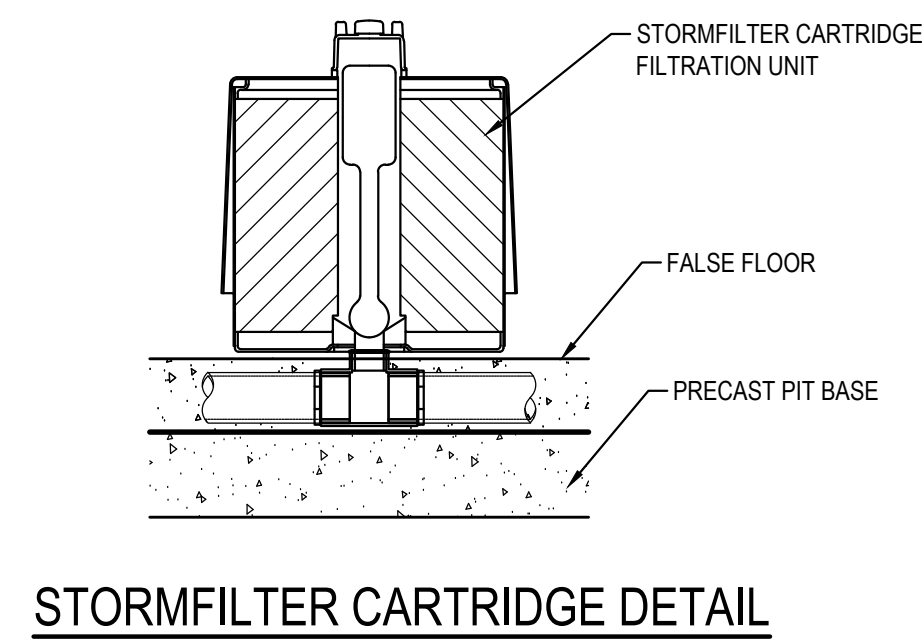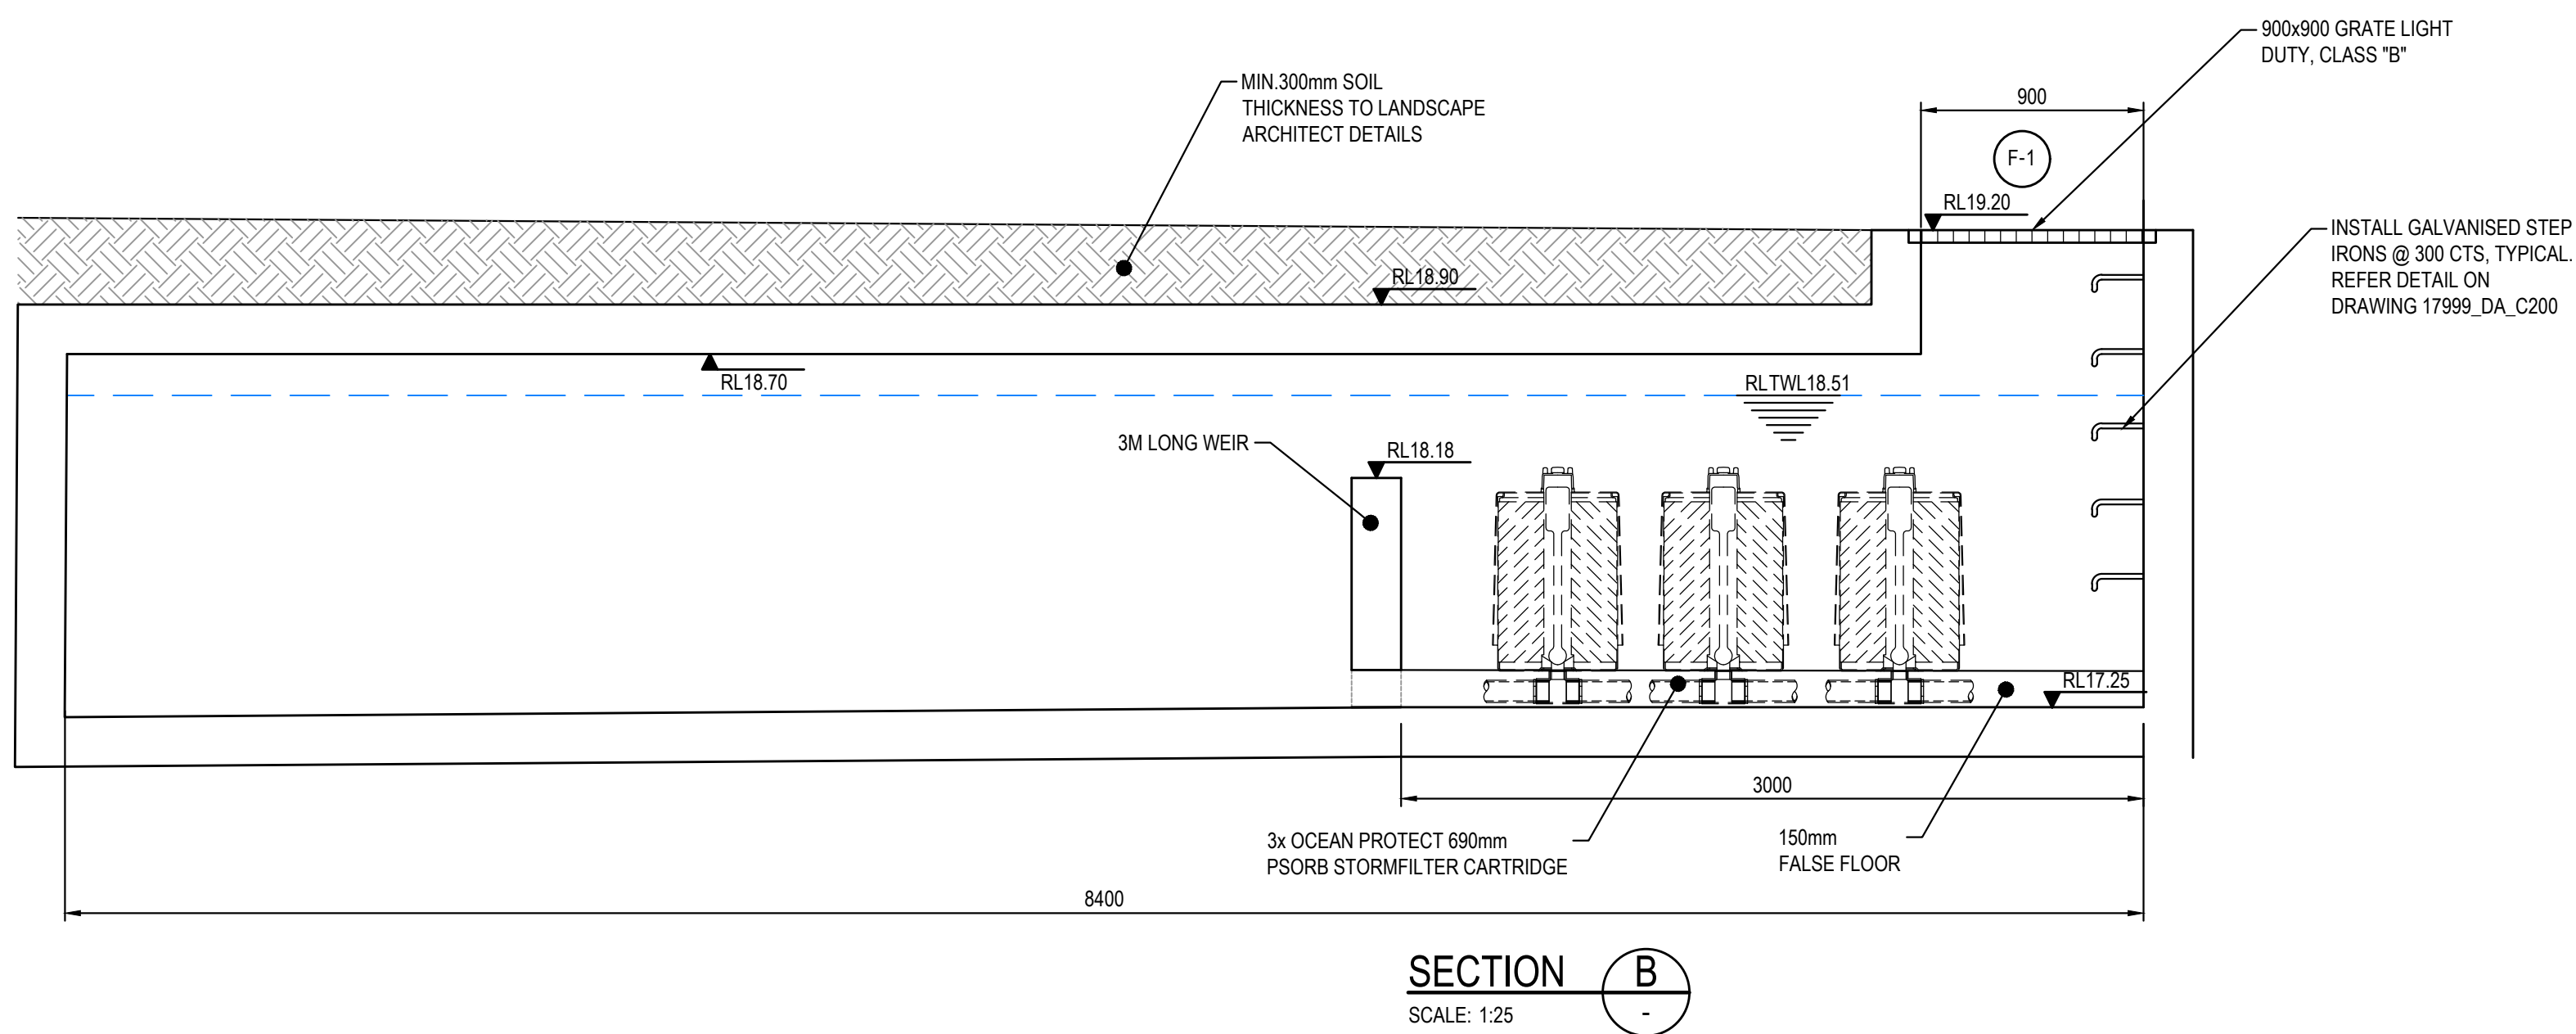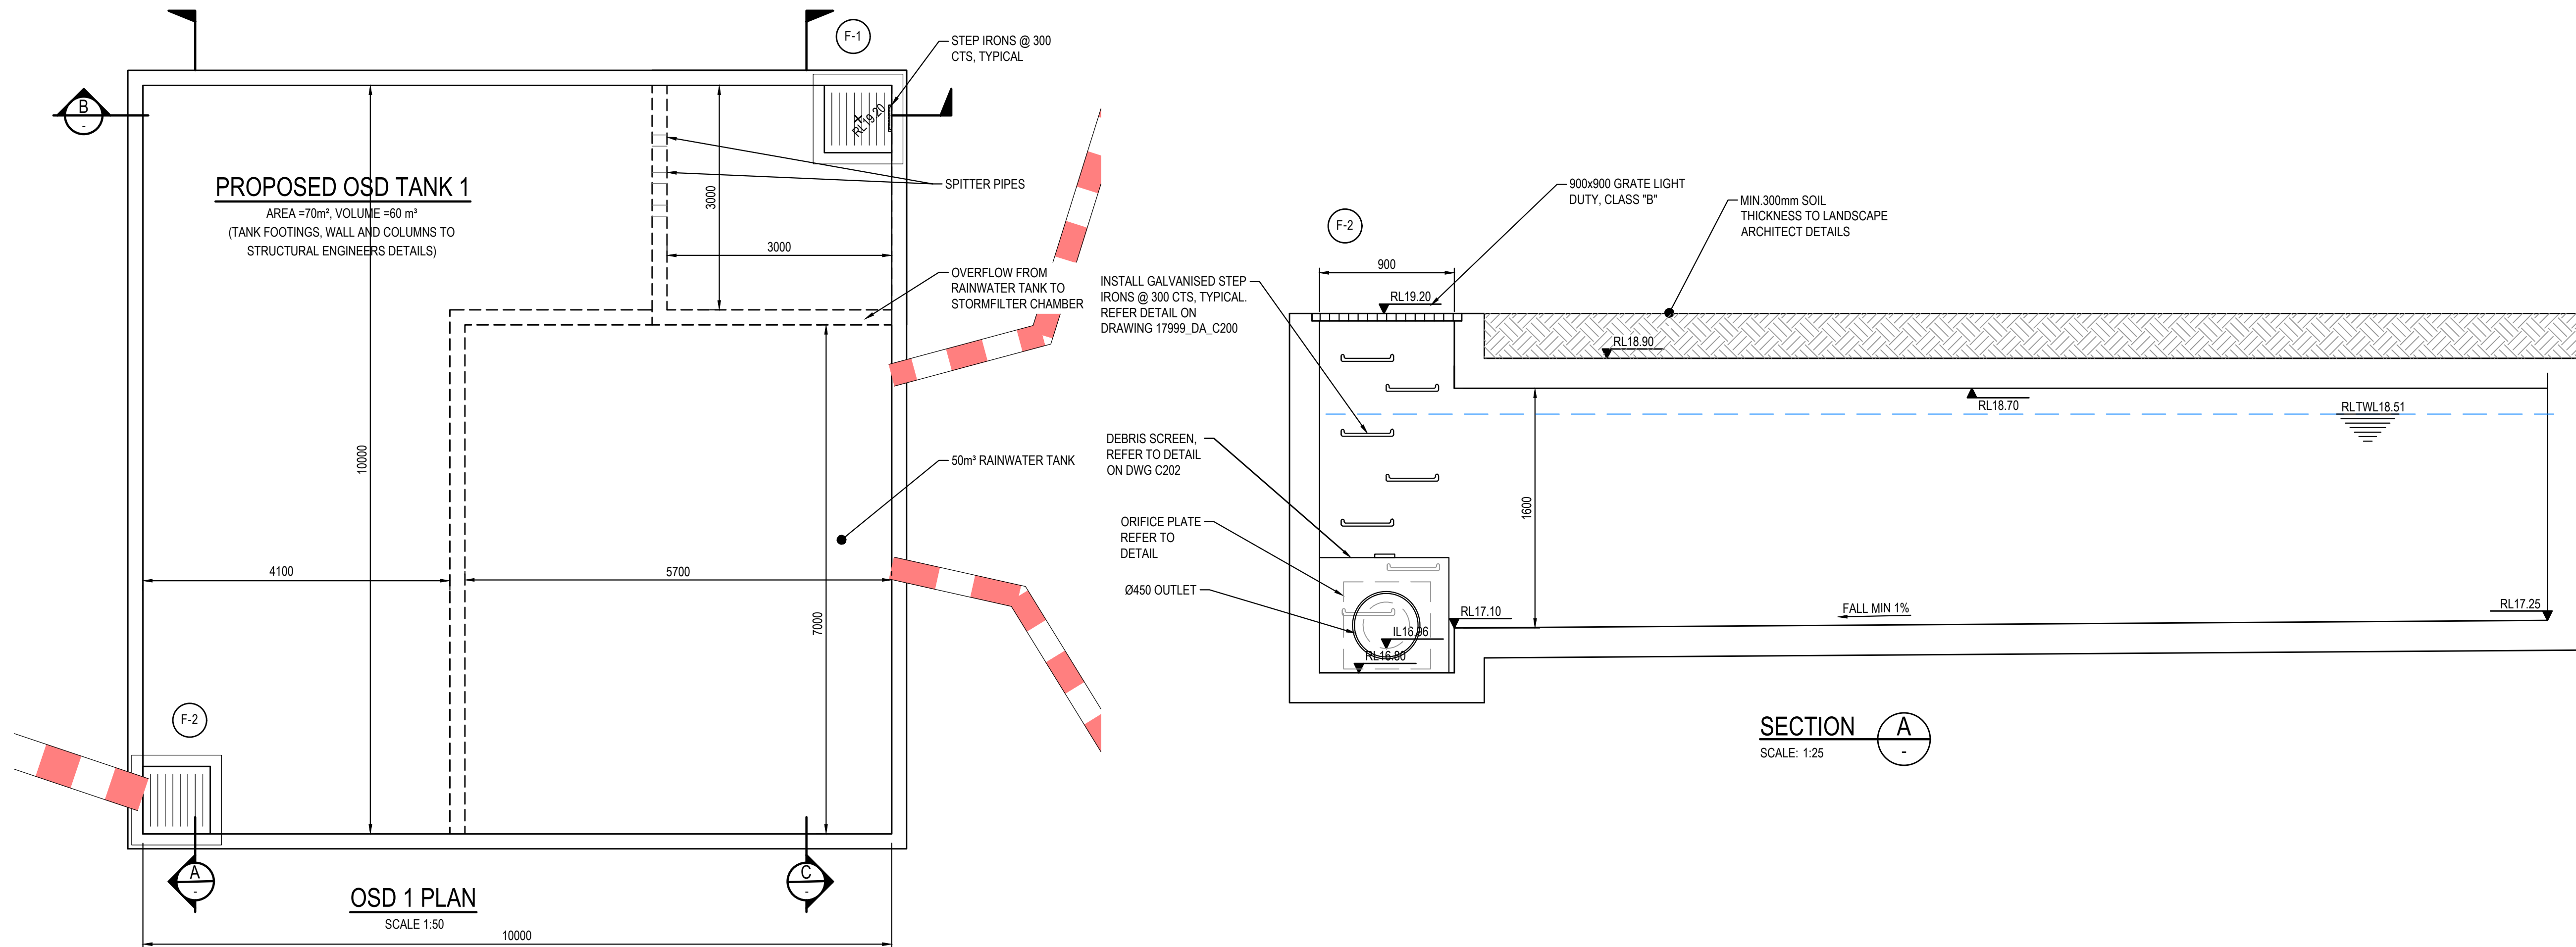


CONFINED SPACE DANGER SIGN





COLOURS: DANGER AND BACKGROUND WHITE
ELLIPTICAL AREA RED
RECTANGLE CONTAINING ELLIPSE BLACK
OTHER LETTERING AND BORDER BLACK

A) A CONFINED SPACE DANGER SIGN SHALL BE POSITIONED IN A LOCATION SUCH THAT IT IS CLEARLY VISIBLE TO PERSONS PROPOSING TO ENTER THE BELOW GROUND TANKS/ CONFINED SPACE AT ALL ACCESS POINTS OF THE TANK/ CONFINED SPACE.
B) SIGN TO BE MINIMUM DIMENSIONS:-300mm x 450mm (LARGE ENTRIES SUCH AS DOORS) 250mm x 180mm (SMALL ENTRIES I.E., GRATES, MANHOLES)
C) SIGN SHALL BE MANUFACTURED FROM COLOUR BONDED METAL OR POLYPROPYLENE
D) SIGN SHALL BE AFFIXED TO A SURFACE WITH SCREWS AT EACH CORNER.

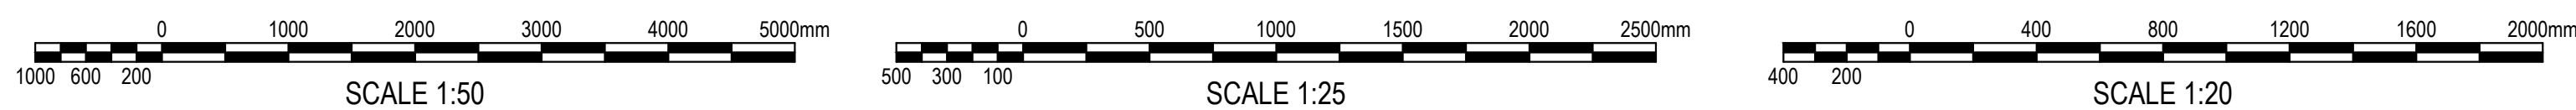


FOR DA ONLY


SURVEY INFORMATION SURVEYED BY RPS AUSTRALIA EAST PTY LTD DATUM: A.H.D.																				Client ROYAL FREEMASONS' BENEVOLENT INSTITUTION Architect CALDER FLOWER ARCHITECTURE This drawing and design remains the property of Henry & Hymas and may not be copied in whole or in part without the prior written approval of Henry & Hymas.										Level 5, 79 Victoria Avenue Chatswood NSW 2067  henry&hymas Telephone +61 2 9417 8400 Facsimile +61 2 9417 8337 Email email@hhconsult.com.au Web www.henryandhymas.com.au										Project HAWKINS VILLAGE 3 NORTHVILLE DRIVE EDGEWORTH NSW Title OSD TANK 1, PLAN, SECTIONS AND DETAILS SHEET 1 OF 2										Drawn M.Cerna Checked A.Francis			Designed I.Ahmed Approved A.Francis			Date JAN 2019 Scale @A1 AS NOTED		
03 ISSUED FOR DA MC IA 09.07.2019	
02 ISSUED FOR DA MC IA 04.03.2019	
01 ISSUED FOR DA MC IA 15.02.2019	
REVISION AMENDMENT DRAWN DESIGNED DATE REVISION AMENDMENT DRAWN DESIGNED DATE																														Drawing number 17999_DA_C201 Revision 03																												

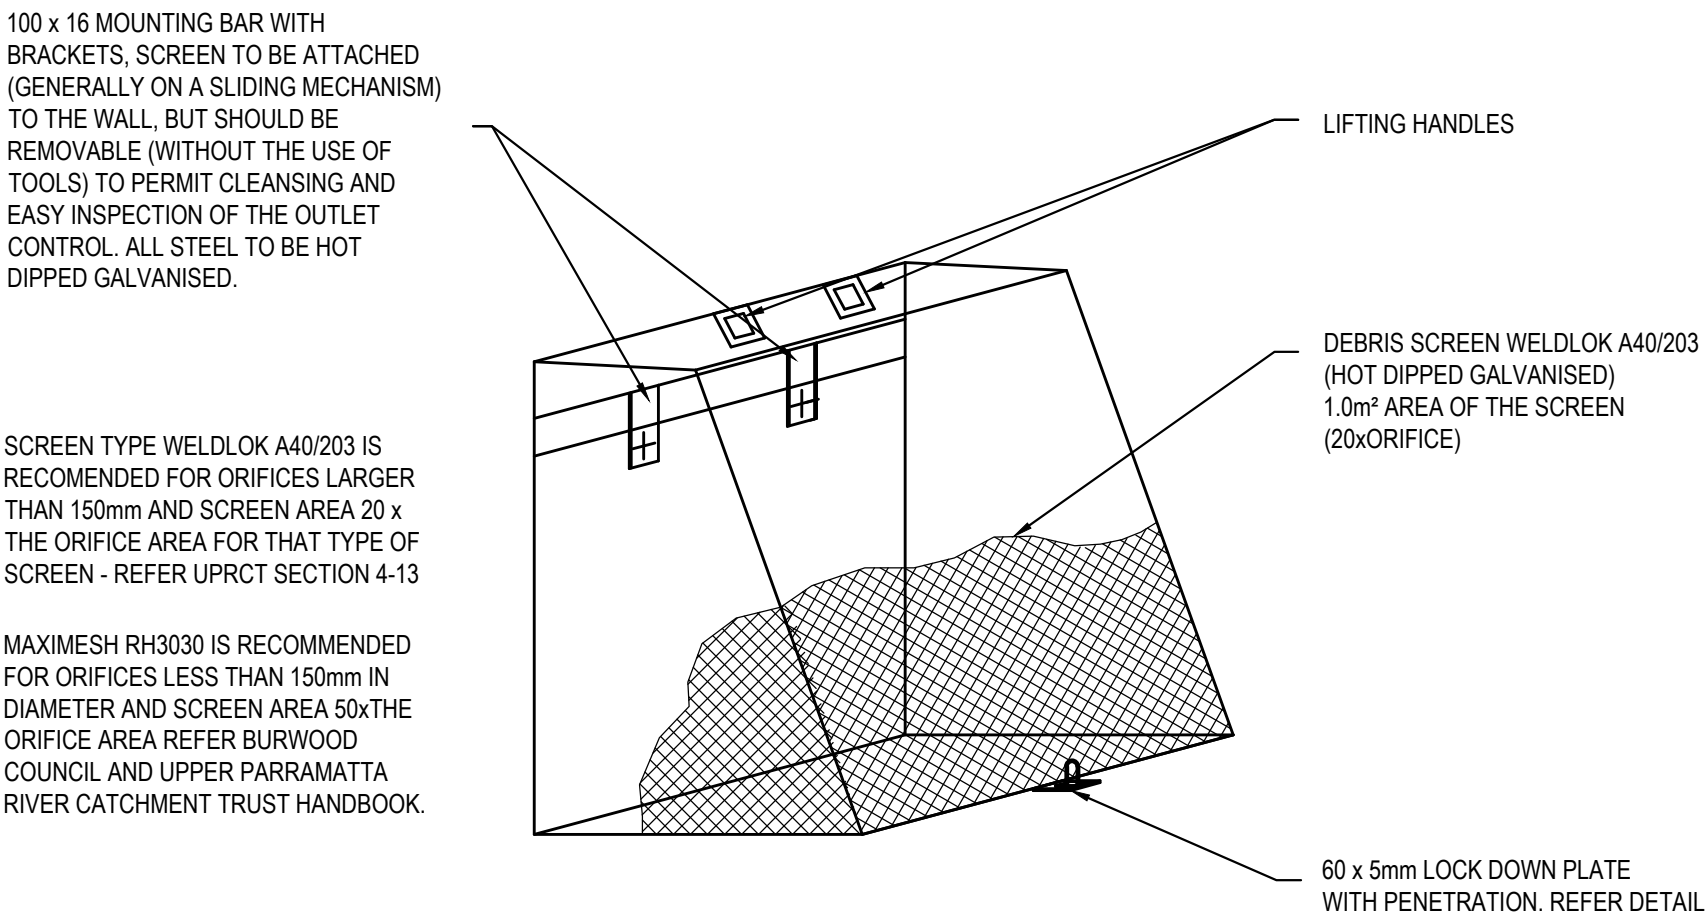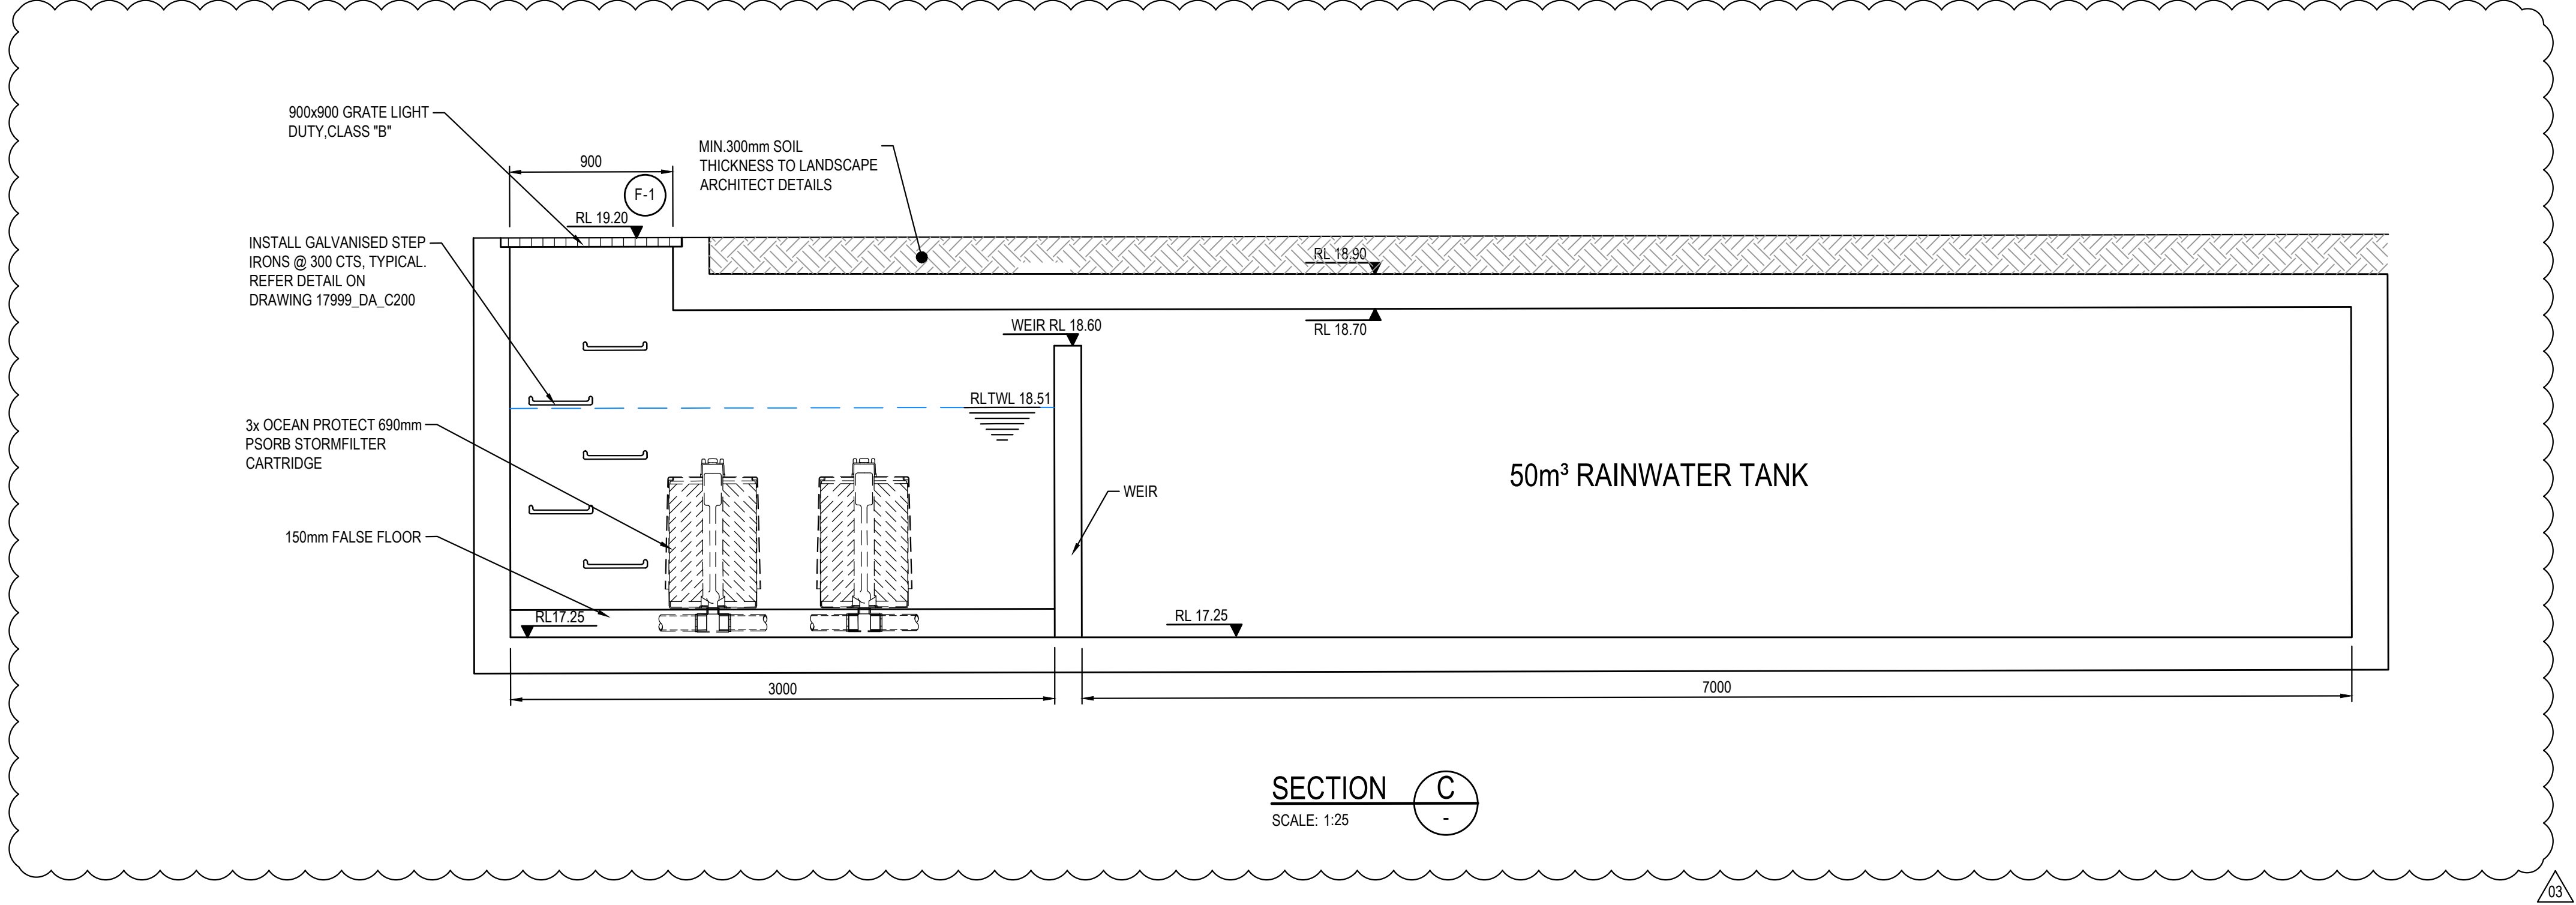


DEBRIS SCREEN DETAIL
NOT TO SCALE
ALL STEEL TO BE HOT DIPPED GALVANISED

 


FOR DA ONLY

 
										Client			Level 5, 79 Victoria Avenue Chatswood NSW 2067		Telephone +61 2 9417 8400 Facsimile +61 2 9417 8337 Email email@hhconsult.com.au Web www.henryandhymas.com.au			Project HAWKINS VILLAGE 3 NORTHVILLE DRIVE EDGEWORTH NSW			Drawn M.Cerna		Designed I.Ahmed		Date JAN 2019				
										Architect						Checked A.Francis		Approved A.Francis		Scale @A1 AS NOTED									
										CALDER FLOWER ARCHITECTURE						Title OSD TANK 1, PLAN, SECTIONS AND DETAILS SHEET 2 OF 2			Drawing number 17999_DA_C202			Revision 03							
										This drawing and design remains the property of Henry & Hymas and may not be copied in whole or in part without the prior written approval of Henry & Hymas.																			
										REVISION		AMENDMENT		DRAWN		DESIGNED		DATE		REVISION		AMENDMENT		DRAWN		DESIGNED		DATE	
										03		ISSUED FOR DA		MC		IA		09.07.2019											
										02		ISSUED FOR DA		MC		IA		04.03.2019											
										01		ISSUED FOR DA		MS		IA		15.02.2019											

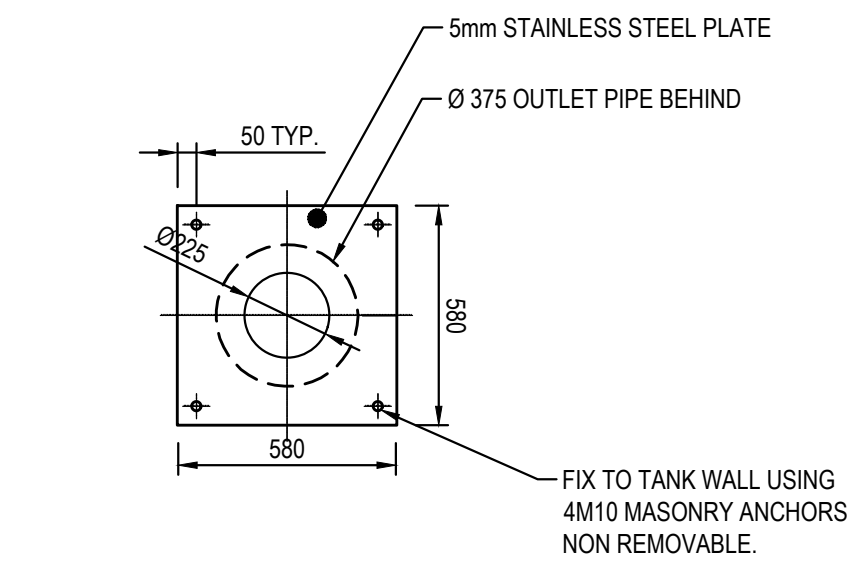


Project	HAWKINS VILLAGE 3 NORTHVILLE DRIVE EDGEWORTH NSW
Title	ABOVE GROUND OSD TANK PLAN, SECTIONS AND DETAILS

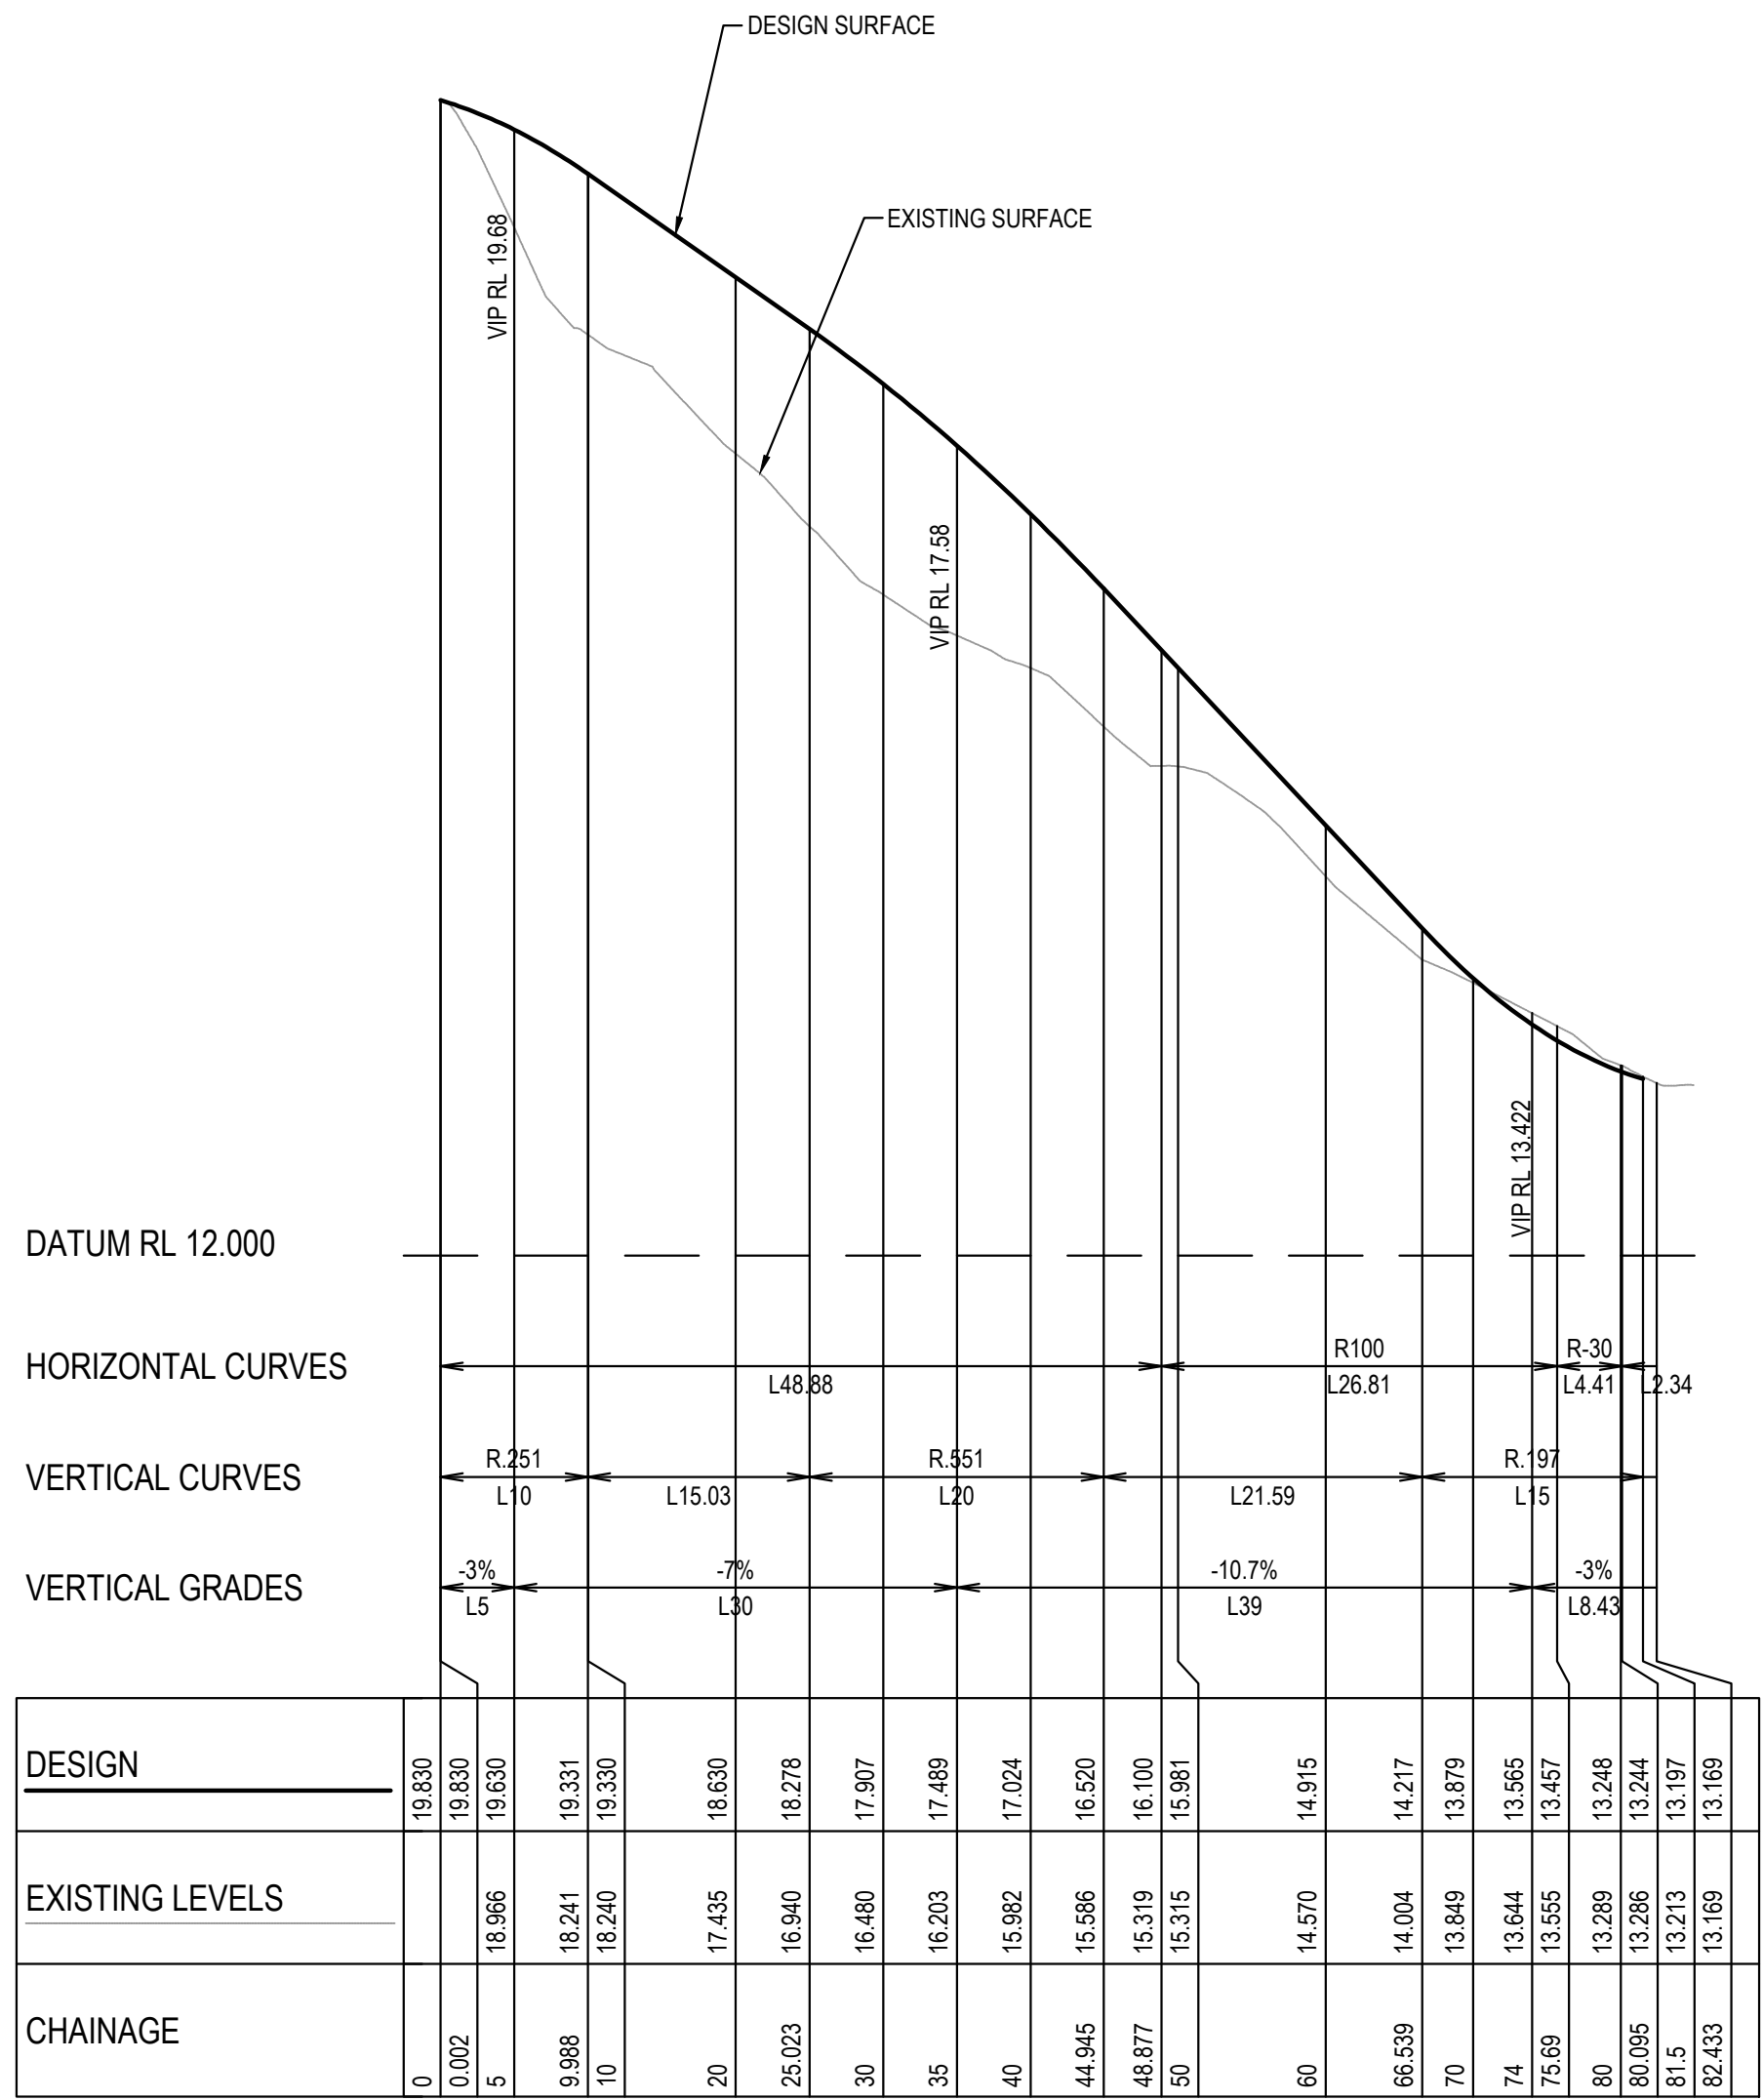


ROAD 1 - LONGITUDINAL SECTION
A1 HORZ SCALE 1:500
A1 VERT SCALE 1:50

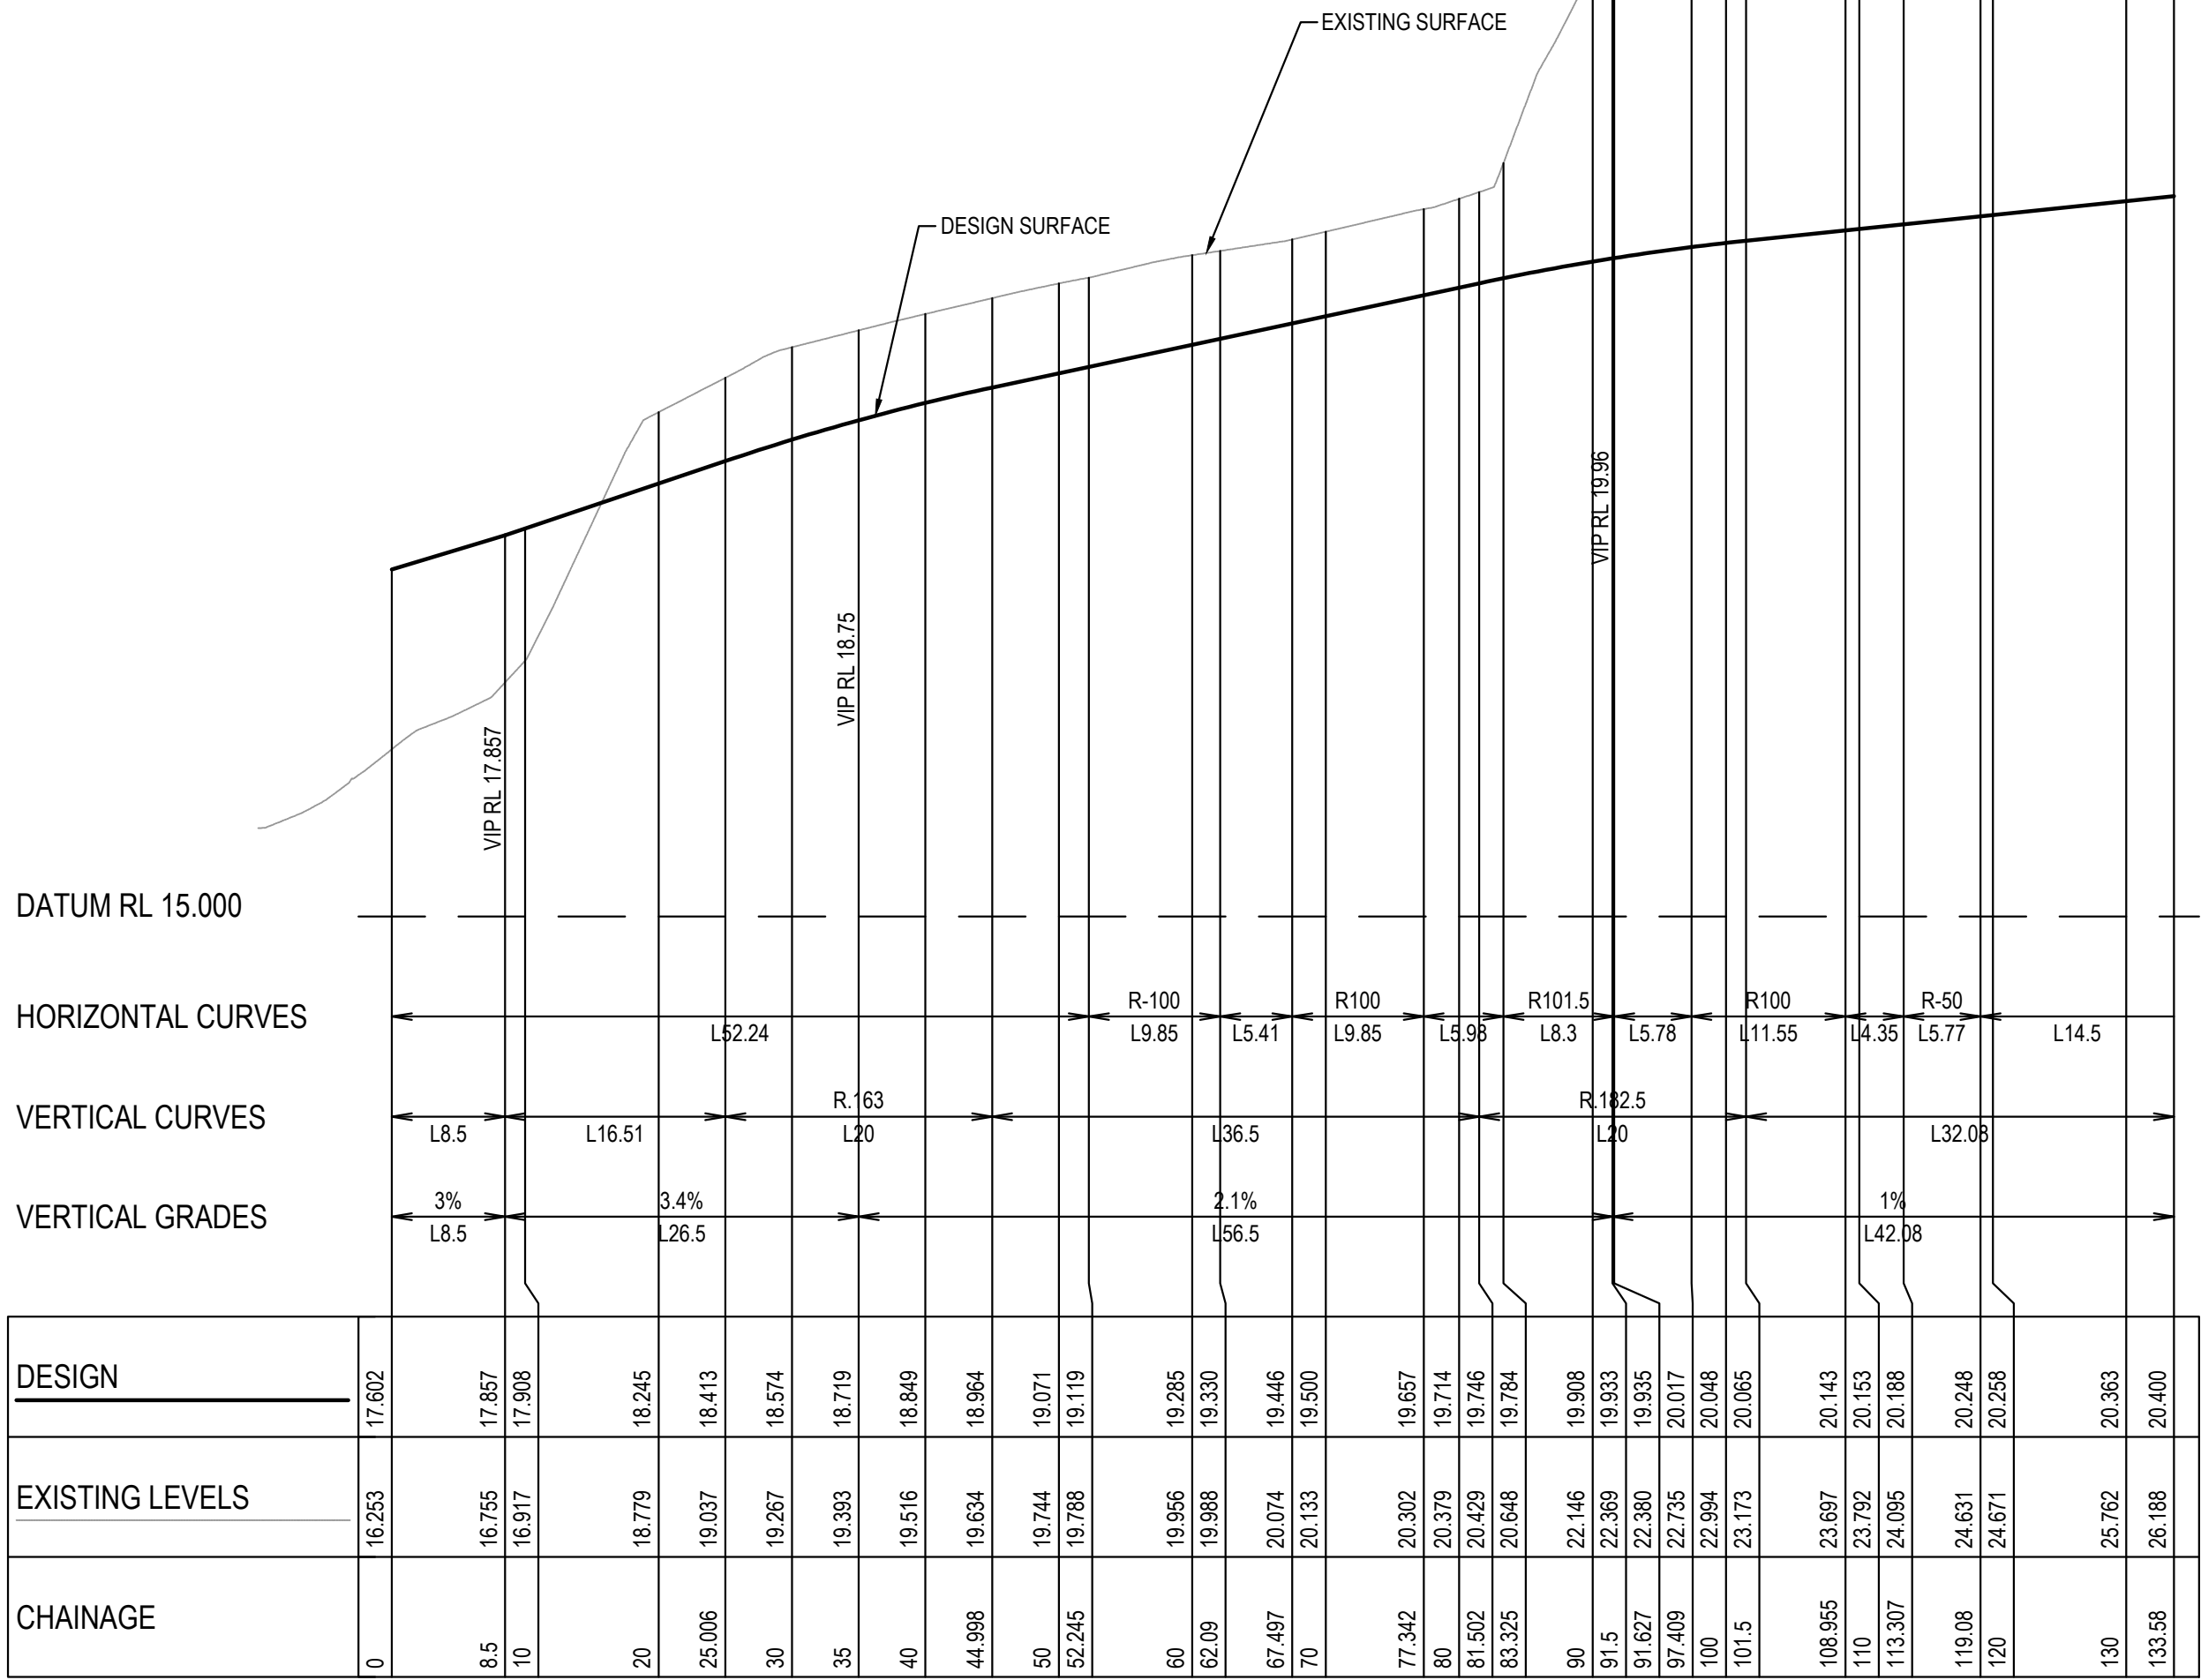

ROAD 2 - LONGITUDINAL SECTION
A1 HORZ SCALE 1:500
A1 VERT SCALE 1:50

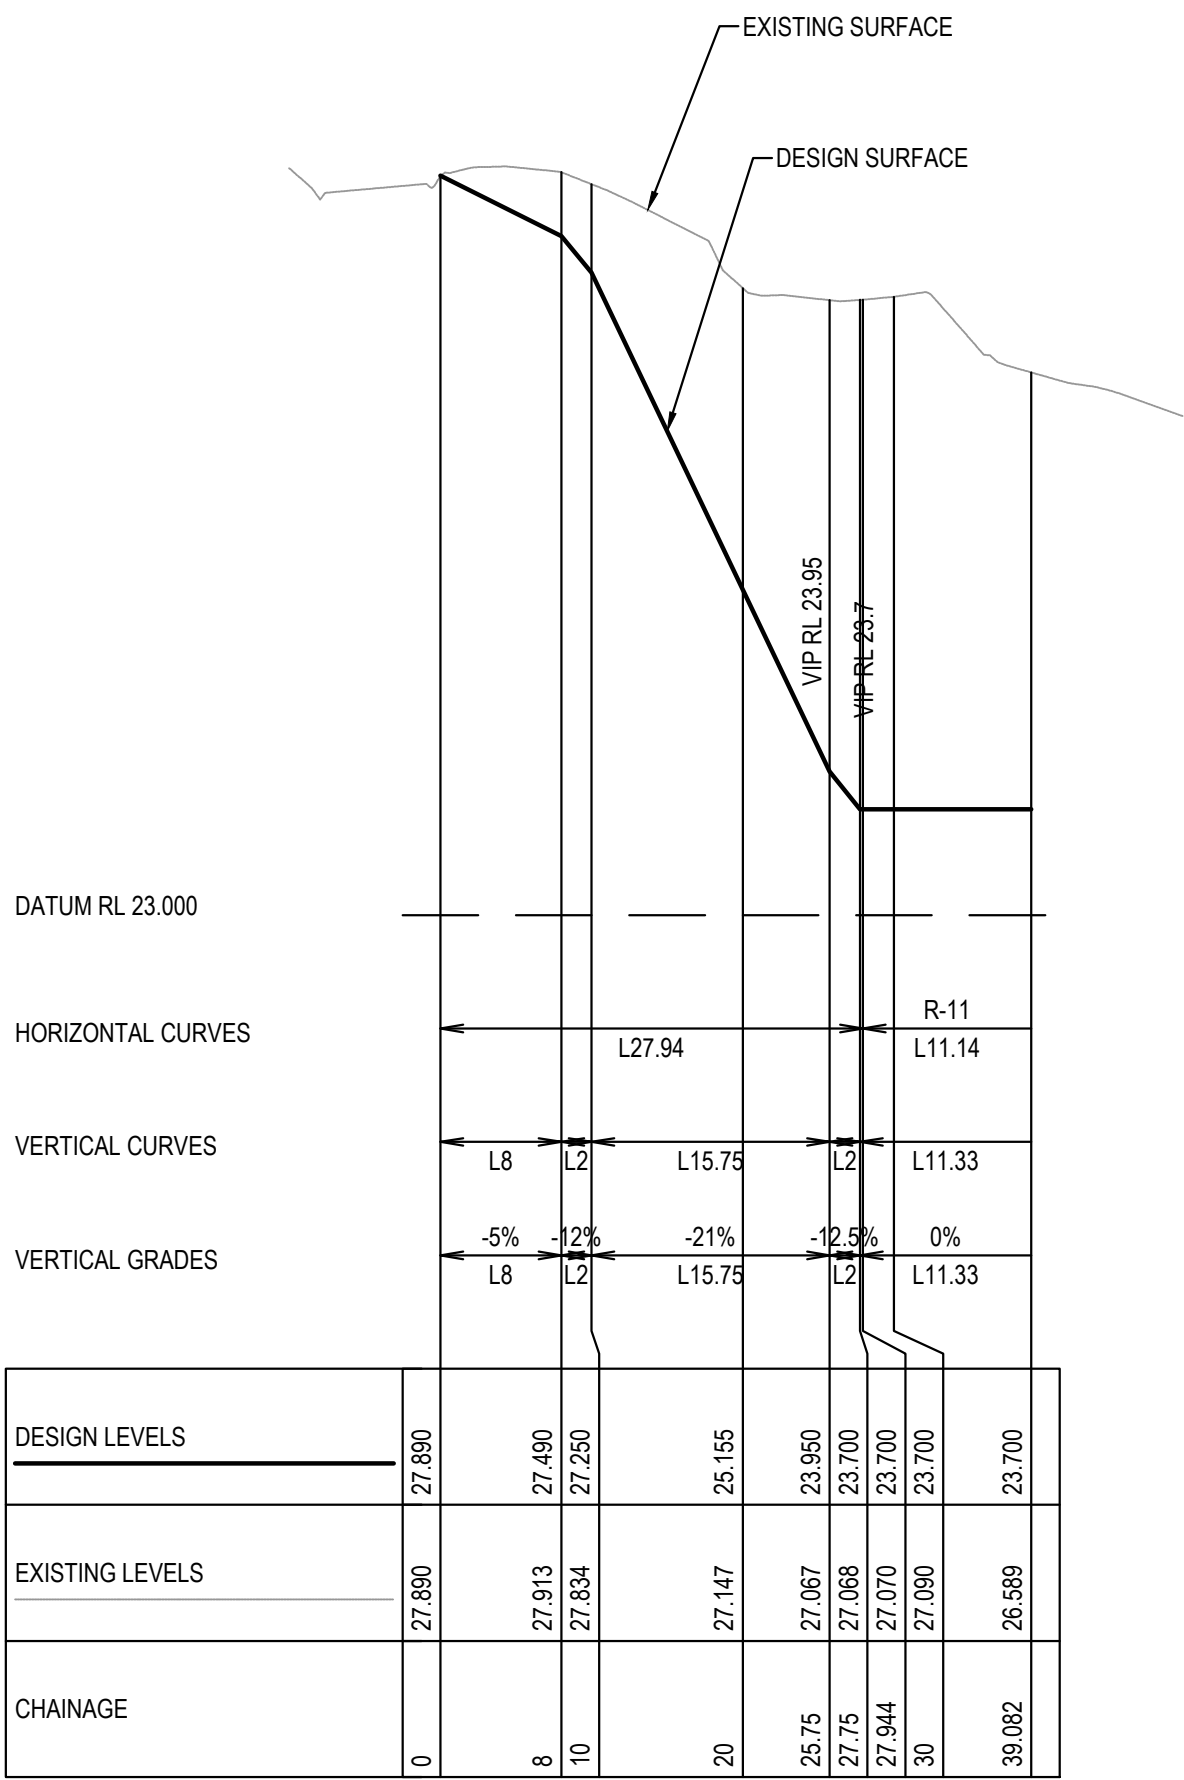

DRIVEWAY RAMP TO LEVEL 2 CARPARK LONGITUDINAL SECTION
A1 HORZ SCALE 1:500
A1 VERT SCALE 1:50

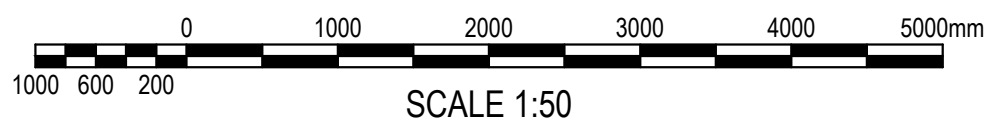

FOR DA ONLY

SURVEY INFORMATION
SURVEYED BY
RPS AUSTRALIA EAST PTY LTD
DATUM: A.H.D.

REVISION	AMENDMENT	DRAWN	DESIGNED	DATE	REVISION	AMENDMENT	DRAWN	DESIGNED	DATE
03	ISSUED FOR DA	MC	IA	09.07.2019					
03	ISSUED FOR DA	MC	IA	04.03.2019					
02	ISSUED FOR DA	MC	IA	20.02.2019					
01	ISSUED FOR DA	MC	IA	15.02.2019					

Client
ROYAL FREEMASONS' BENEVOLENT INSTITUTION

Architect
CALDER FLOWER ARCHITECTURE

This drawing and design remains the property of Henry & Hymas and may not be copied in whole or in part without the prior written approval of Henry & Hymas.

Level 5,
79 Victoria Avenue
Chatswood NSW 2067



Telephone
+61 2 9417 8400
Facsimile
+61 2 9417 8337
Email
email@hhconsult.com.au
Web
www.henryandhymas.com.au



Project
HAWKINS VILLAGE
3 NORTHVILLE DRIVE EDGEWORTH NSW

Title
ROAD LONGITUDINAL SECTIONS

Drawn
M.Cerna
Designed
I.Ahmed
Approved
A.Francis
Date
JAN 2019
Scale @A1
AS NOTED

Drawing number
17999_DA_C150
Revision
04