


RIPARIAN CORRIDOR ANALYSIS - 'DURNESS STATION' RESIDENTIAL DEVELOPMENT

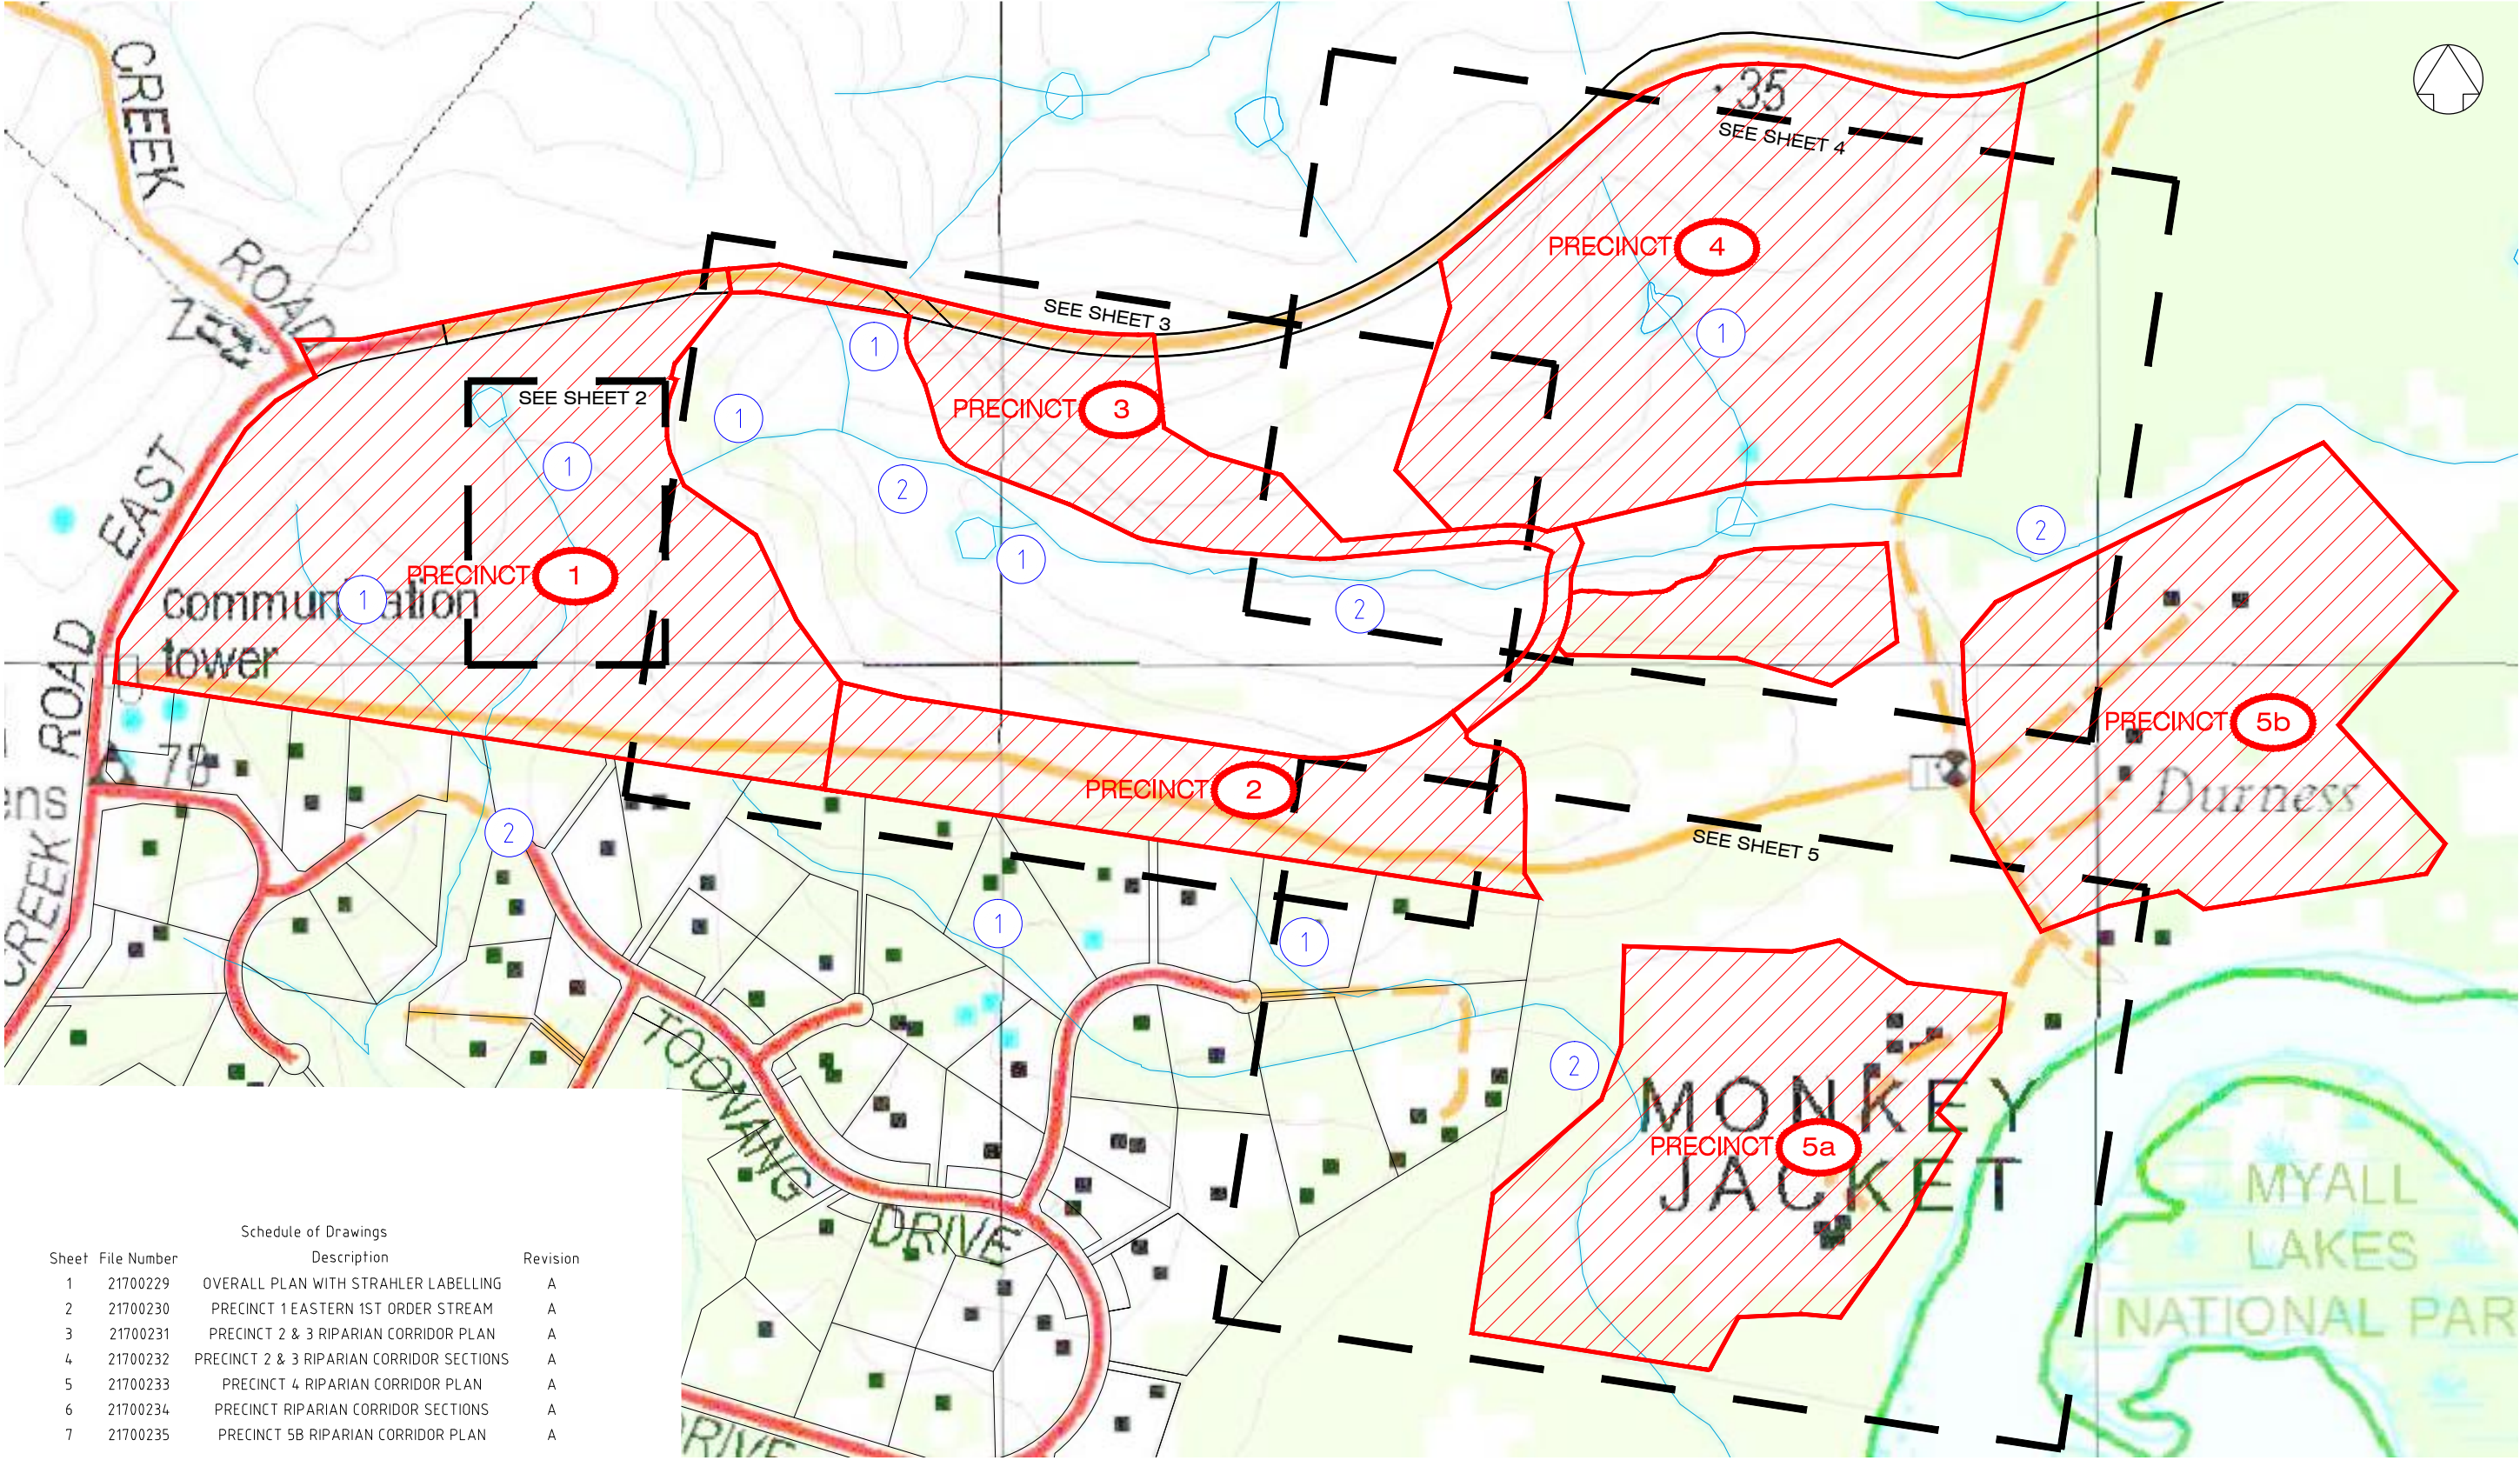

Schedule of Drawings			
Sheet	File Number	Description	Revision
1	21700229	OVERALL PLAN WITH STRAHLER LABELLING	A
2	21700230	PRECINCT 1 EASTERN 1ST ORDER STREAM	A
3	21700231	PRECINCT 2 & 3 RIPARIAN CORRIDOR PLAN	A
4	21700232	PRECINCT 2 & 3 RIPARIAN CORRIDOR SECTIONS	A
5	21700233	PRECINCT 4 RIPARIAN CORRIDOR PLAN	A
6	21700234	PRECINCT RIPARIAN CORRIDOR SECTIONS	A
7	21700235	PRECINCT 5B RIPARIAN CORRIDOR PLAN	A

REV	DETAILS OF AMENDMENT	DESIGNED	DRAWN	CHECKED	APPROVED	DATE
A	Original Issue	AV	AV	BF*	BL*	18/4/18*
* Denote the original signature and date when revision was issued.						

TATTERSALL
LANDER PTY LTD
DEVELOPMENT CONSULTANTS
ENGINEERING, SURVEYING & PLANNING
2 Bourke St. P.O.Box 580
RAYMOND TERRACE 2324
Fax (02) 49871733 Phone (02) 49871500


OVERALL SITE PLAN
STRAHLER CLASSIFICATION FROM 1:25,000 TOPOGRAPHIC MAP
DURNESS STATION
VINEY CREEK RD, TEA GARDENS

CLIENT: WOLIN INVESTMENTS
JOB No.: 205532
COMPUTER FILE : S:\projects\North Shearwater\Drawg\Riparian Plans.dwg

COUNCIL MIDCOAST	REFERENCE 21700229
PARISH	SHEET SIZE A3
SCALE 1:6000 on A3	SHEET No. 1
DATE : 18/04/2018	Plotted 12:00 30/07/18



PROPOSED
RIPARIAN
CORRIDOR AREA
TO BE REMOVED
= 3,700sq.m

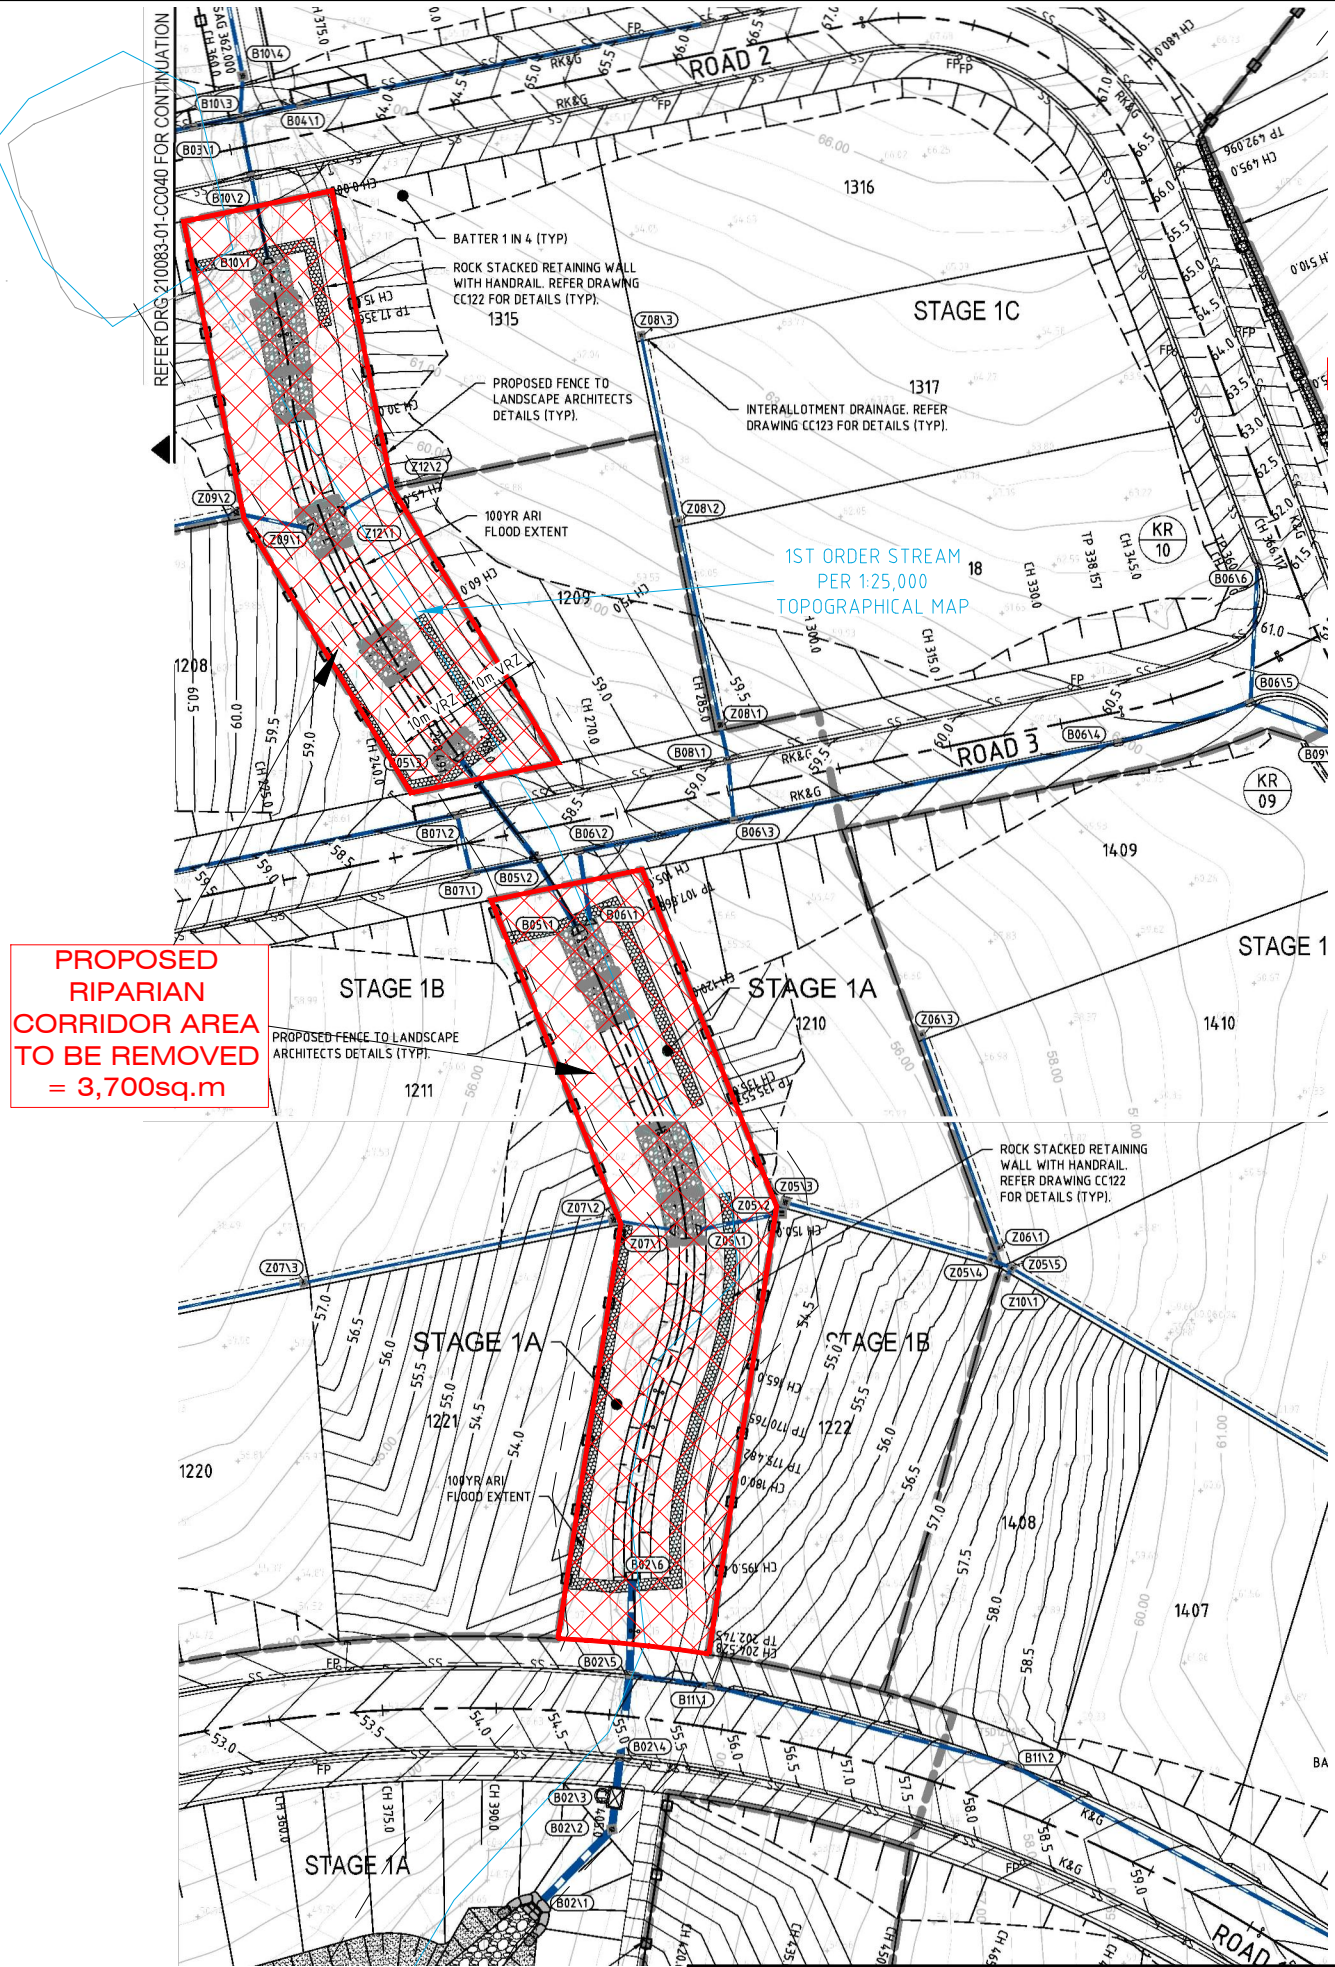

UNDERLAY - CARDNO STAGE 1
CONSTRUCTION CERTIFICATE DESIGN PLANS

REV	DETAILS OF AMENDMENT	DESIGNED	DRAWN	CHECKED	APPROVED	DATE
A	Original Issue	AV	AV	BF*	BL*	18/4/18*

**TATTERSALL
LANDER** PTY LTD
DEVELOPMENT CONSULTANTS
ENGINEERING, SURVEYING & PLANNING
2 Bourke St. P.O.Box 580
RAYMOND TERRACE 2324
Fax (02) 49871733 Phone (02) 49871500




PRECINCT 1 EASTERN 1ST ORDER STREAM
NORTH SHEARWATER
DURNESS STATION
VINEY CREEK RD, TEA GARDENS

COUNCIL MIDCOAST	REFERENCE 21700230
PARISH	SHEET SIZE A3
SCALE 1:2000 on A3	SHEET No. 2
DATE :	Plotted 12.00 30/07/18

CLIENT: WOLIN INVESTMENTS JOB No.: 205532 COMPUTER FILE : S:\projects\North Shearwater\Drawings\Riparian Plans.dwg



* Denote the original signature and date when revision was issued.

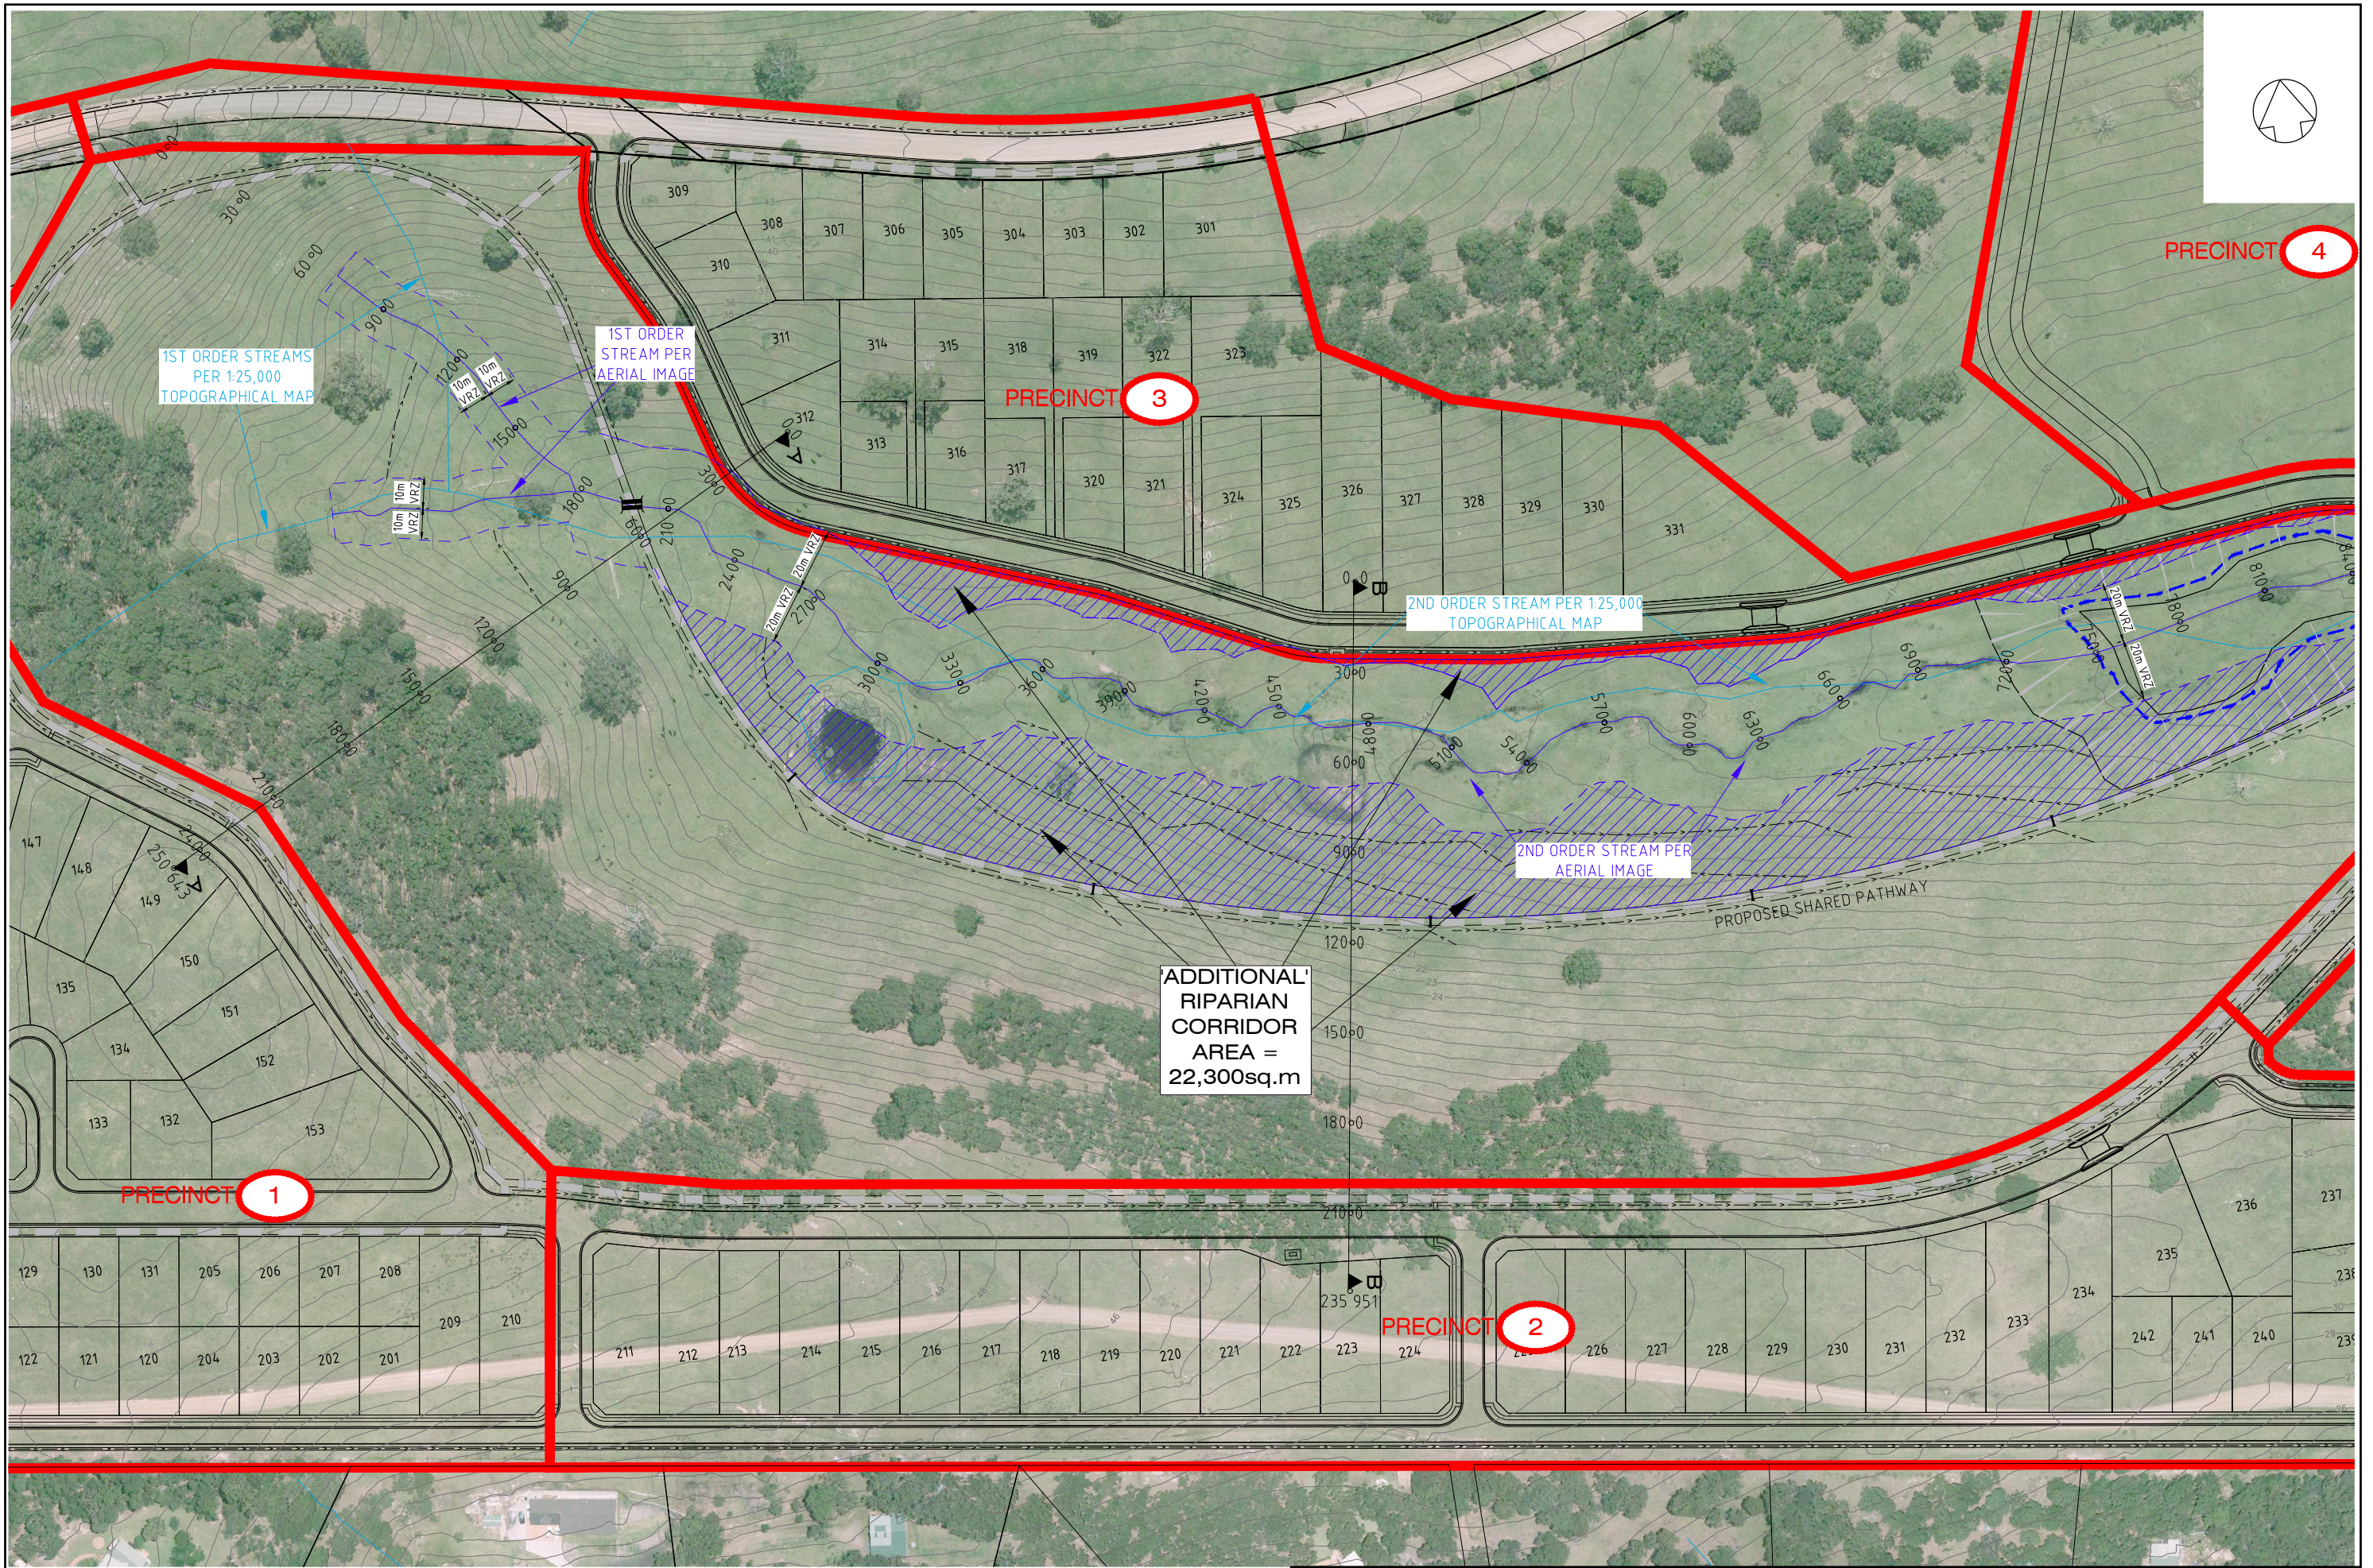

TOTAL RIPARIAN CORRIDOR AREA
REMOVED IN PRECINCTS 1 & 5B
(3,700+11,040)= 14,740sq.m

A	Original Issue	AV	AV	BF*	BL*	18/4/18*			
REV	DETAILS OF AMENDMENT	DESIGNED	DRAWN	CHECKED	APPROVED	DATE			


* Denote the original signature and date when revision was issued.

**TATTERSALL
LANDER** PTY LTD
DEVELOPMENT CONSULTANTS
ENGINEERING, SURVEYING & PLANNING
2 Bourke St. P.O.Box 580
RAYMOND TERRACE 2324
Fax (02) 49871733 Phone (02) 49871500

PRECINCT 2 & 3 RIPARIAN CORRIDOR PLAN
DURNESSE STATION
VINEY CREEK RD, TEA GARDENS



COUNCIL MIDCOAST	REFERENCE 21700231
PARISH	SHEET SIZE A3
SCALE 1:2000 on A3	SHEET No. 3
DATE :	Plotted 12.00 30/07/18

CLIENT: WOLIN INVESTMENTS JOB No.: 205532 COMPUTER FILE : S:\projects\North Shearwater\DWG\Riparian Plans.dwg

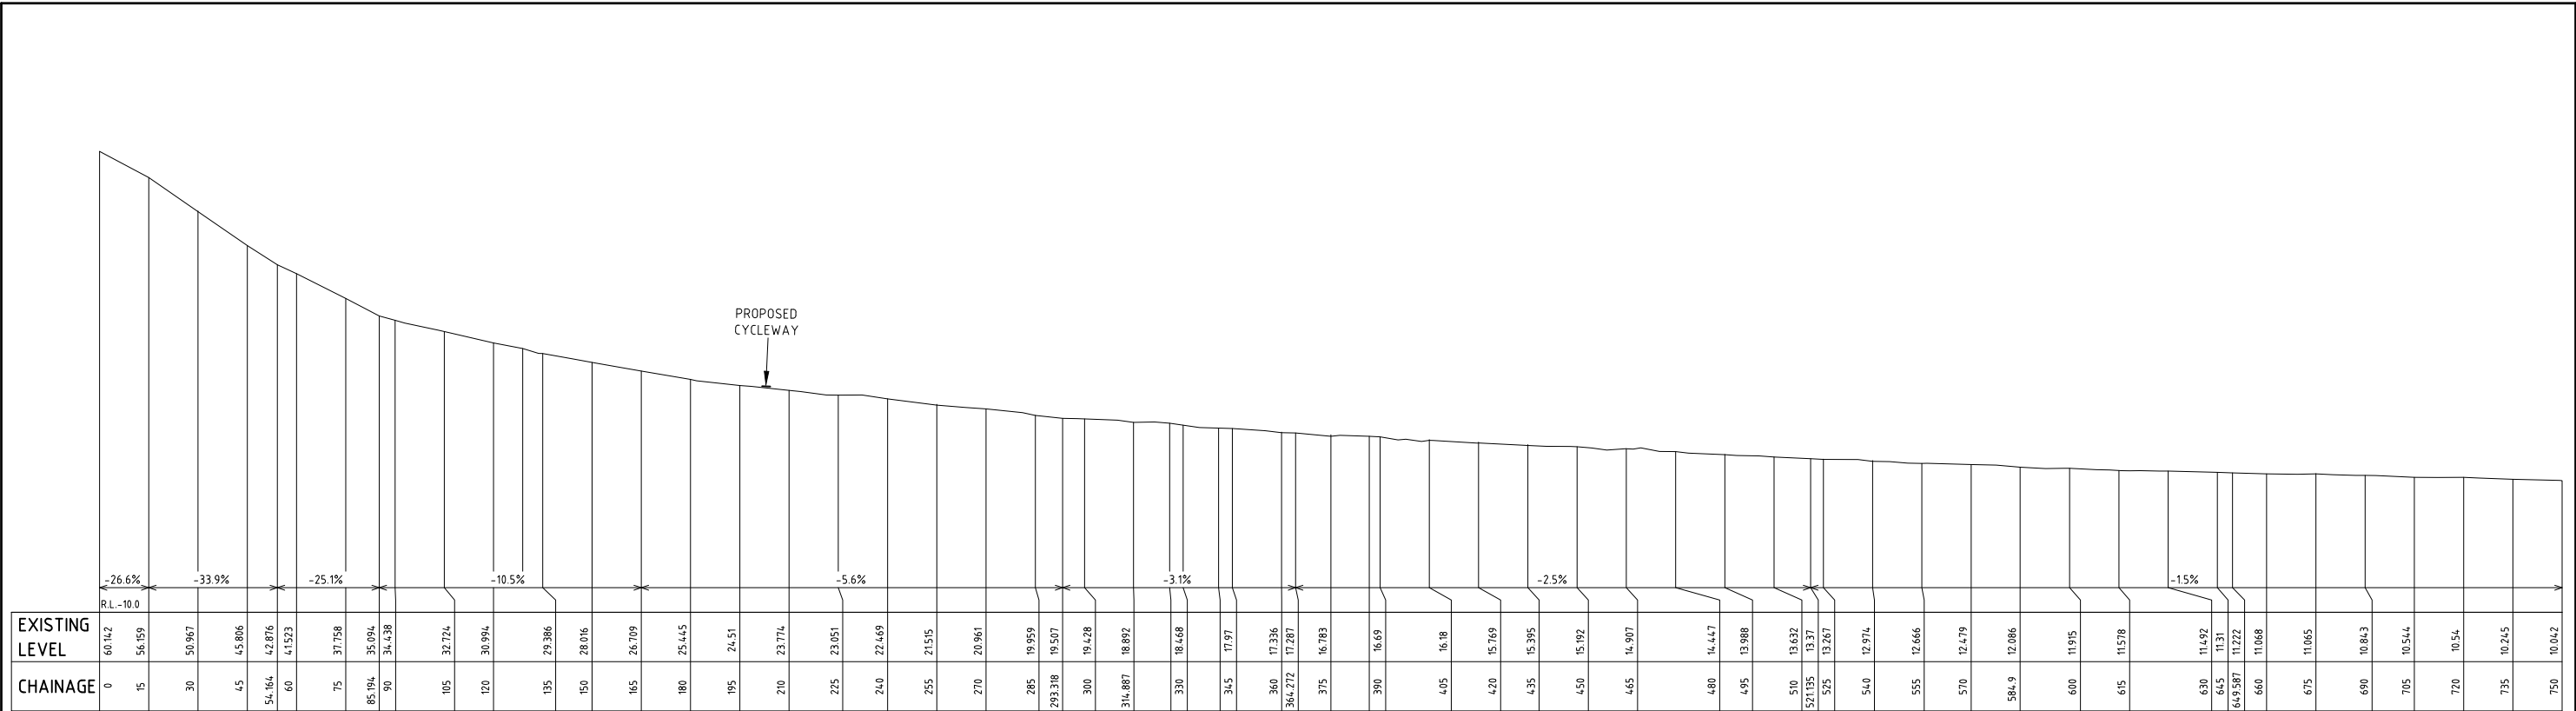


LONGITUDINAL SECTION - 2ND ORDER STREAM

H=1:2000 V=1:1000

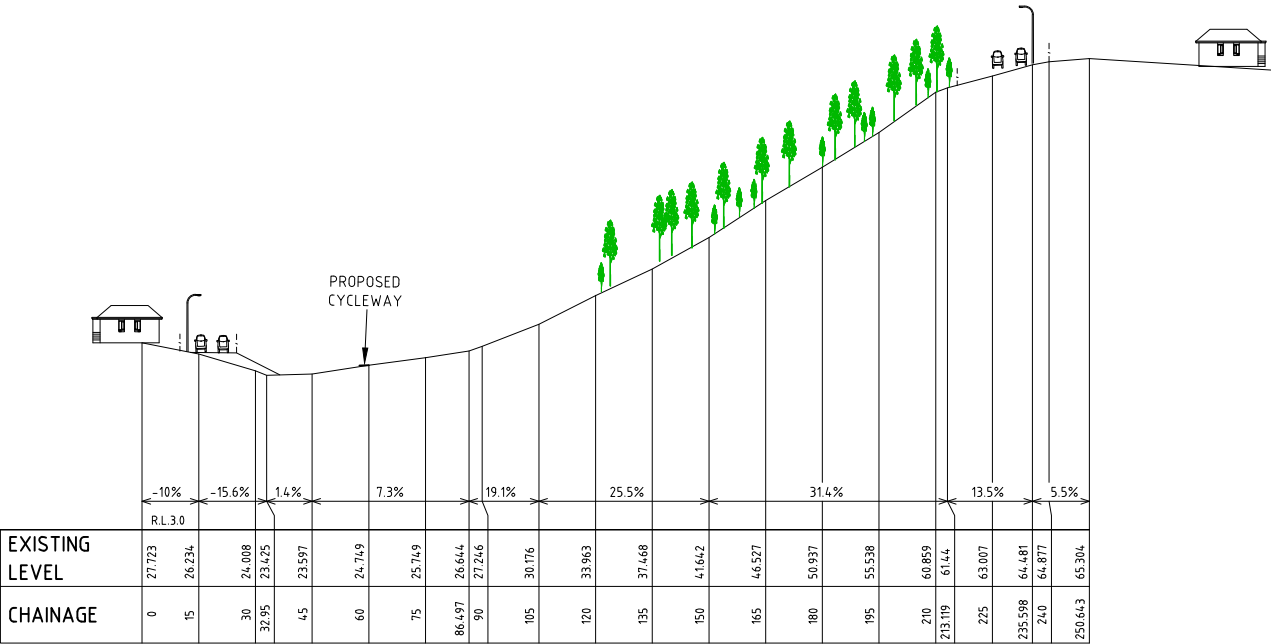 

SECTION A-A

H=1:2000 V=1:1000

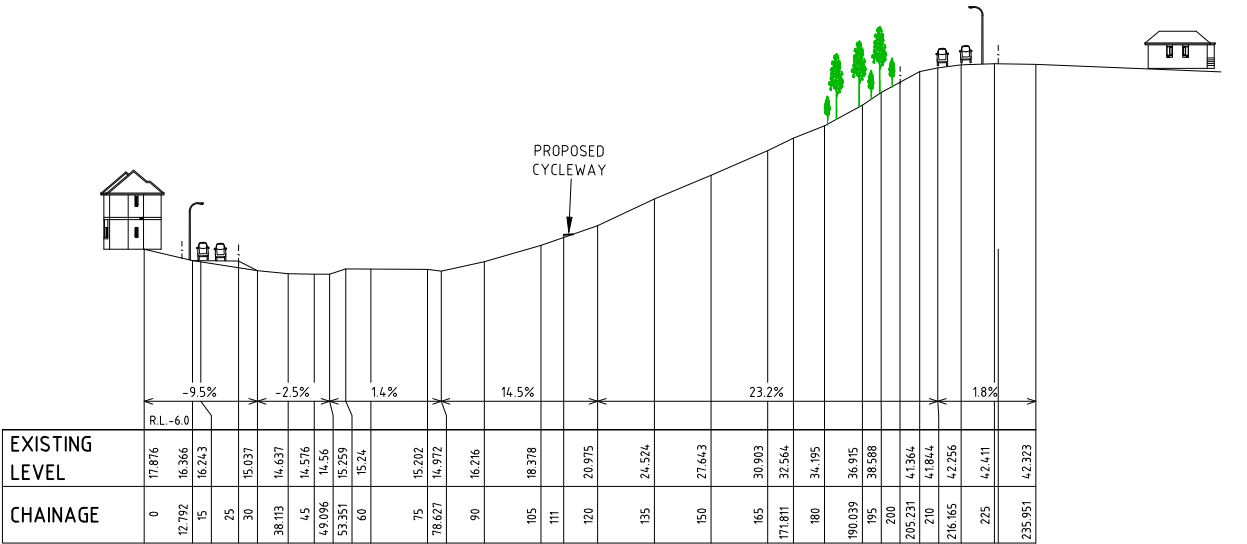

SECTION B-B

H=1:2000 V=1:1000

A	Original Issue	AV	AV	BF*	BL*
REV	DETAILS OF AMENDMENT	DESIGNED	DRAWN	CHECKED	APPROVED
					DATE

* Denote the original signature and date when revision was issued.

TATTERSALL LANDER

PTY LTD

DEVELOPMENT CONSULTANTS

ENGINEERING, SURVEYING & PLANNING

2 Bourke St. P.O.Box 580

RAYMOND TERRACE 2324

Fax (02) 49871733 Phone (02) 49871500

PRECINCT 2 & 3 RIPARIAN CORRIDOR SECTIONS

DURNESSE STATION

VINEY CREEK RD, TEA GARDENS

COUNCIL MIDCOAST

PARISH

SCALE AS SHOWN

DATE :

REFERENCE 21700232

SHEET SIZE A3


SHEET No. 4

Plotted 12:00 30/07/18

CLIENT: WOLIN INVESTMENTS

JOB No.: 205532

COMPUTER FILE : S:\projects\North Shearwater\Dwg\Riparian Plans.dwg

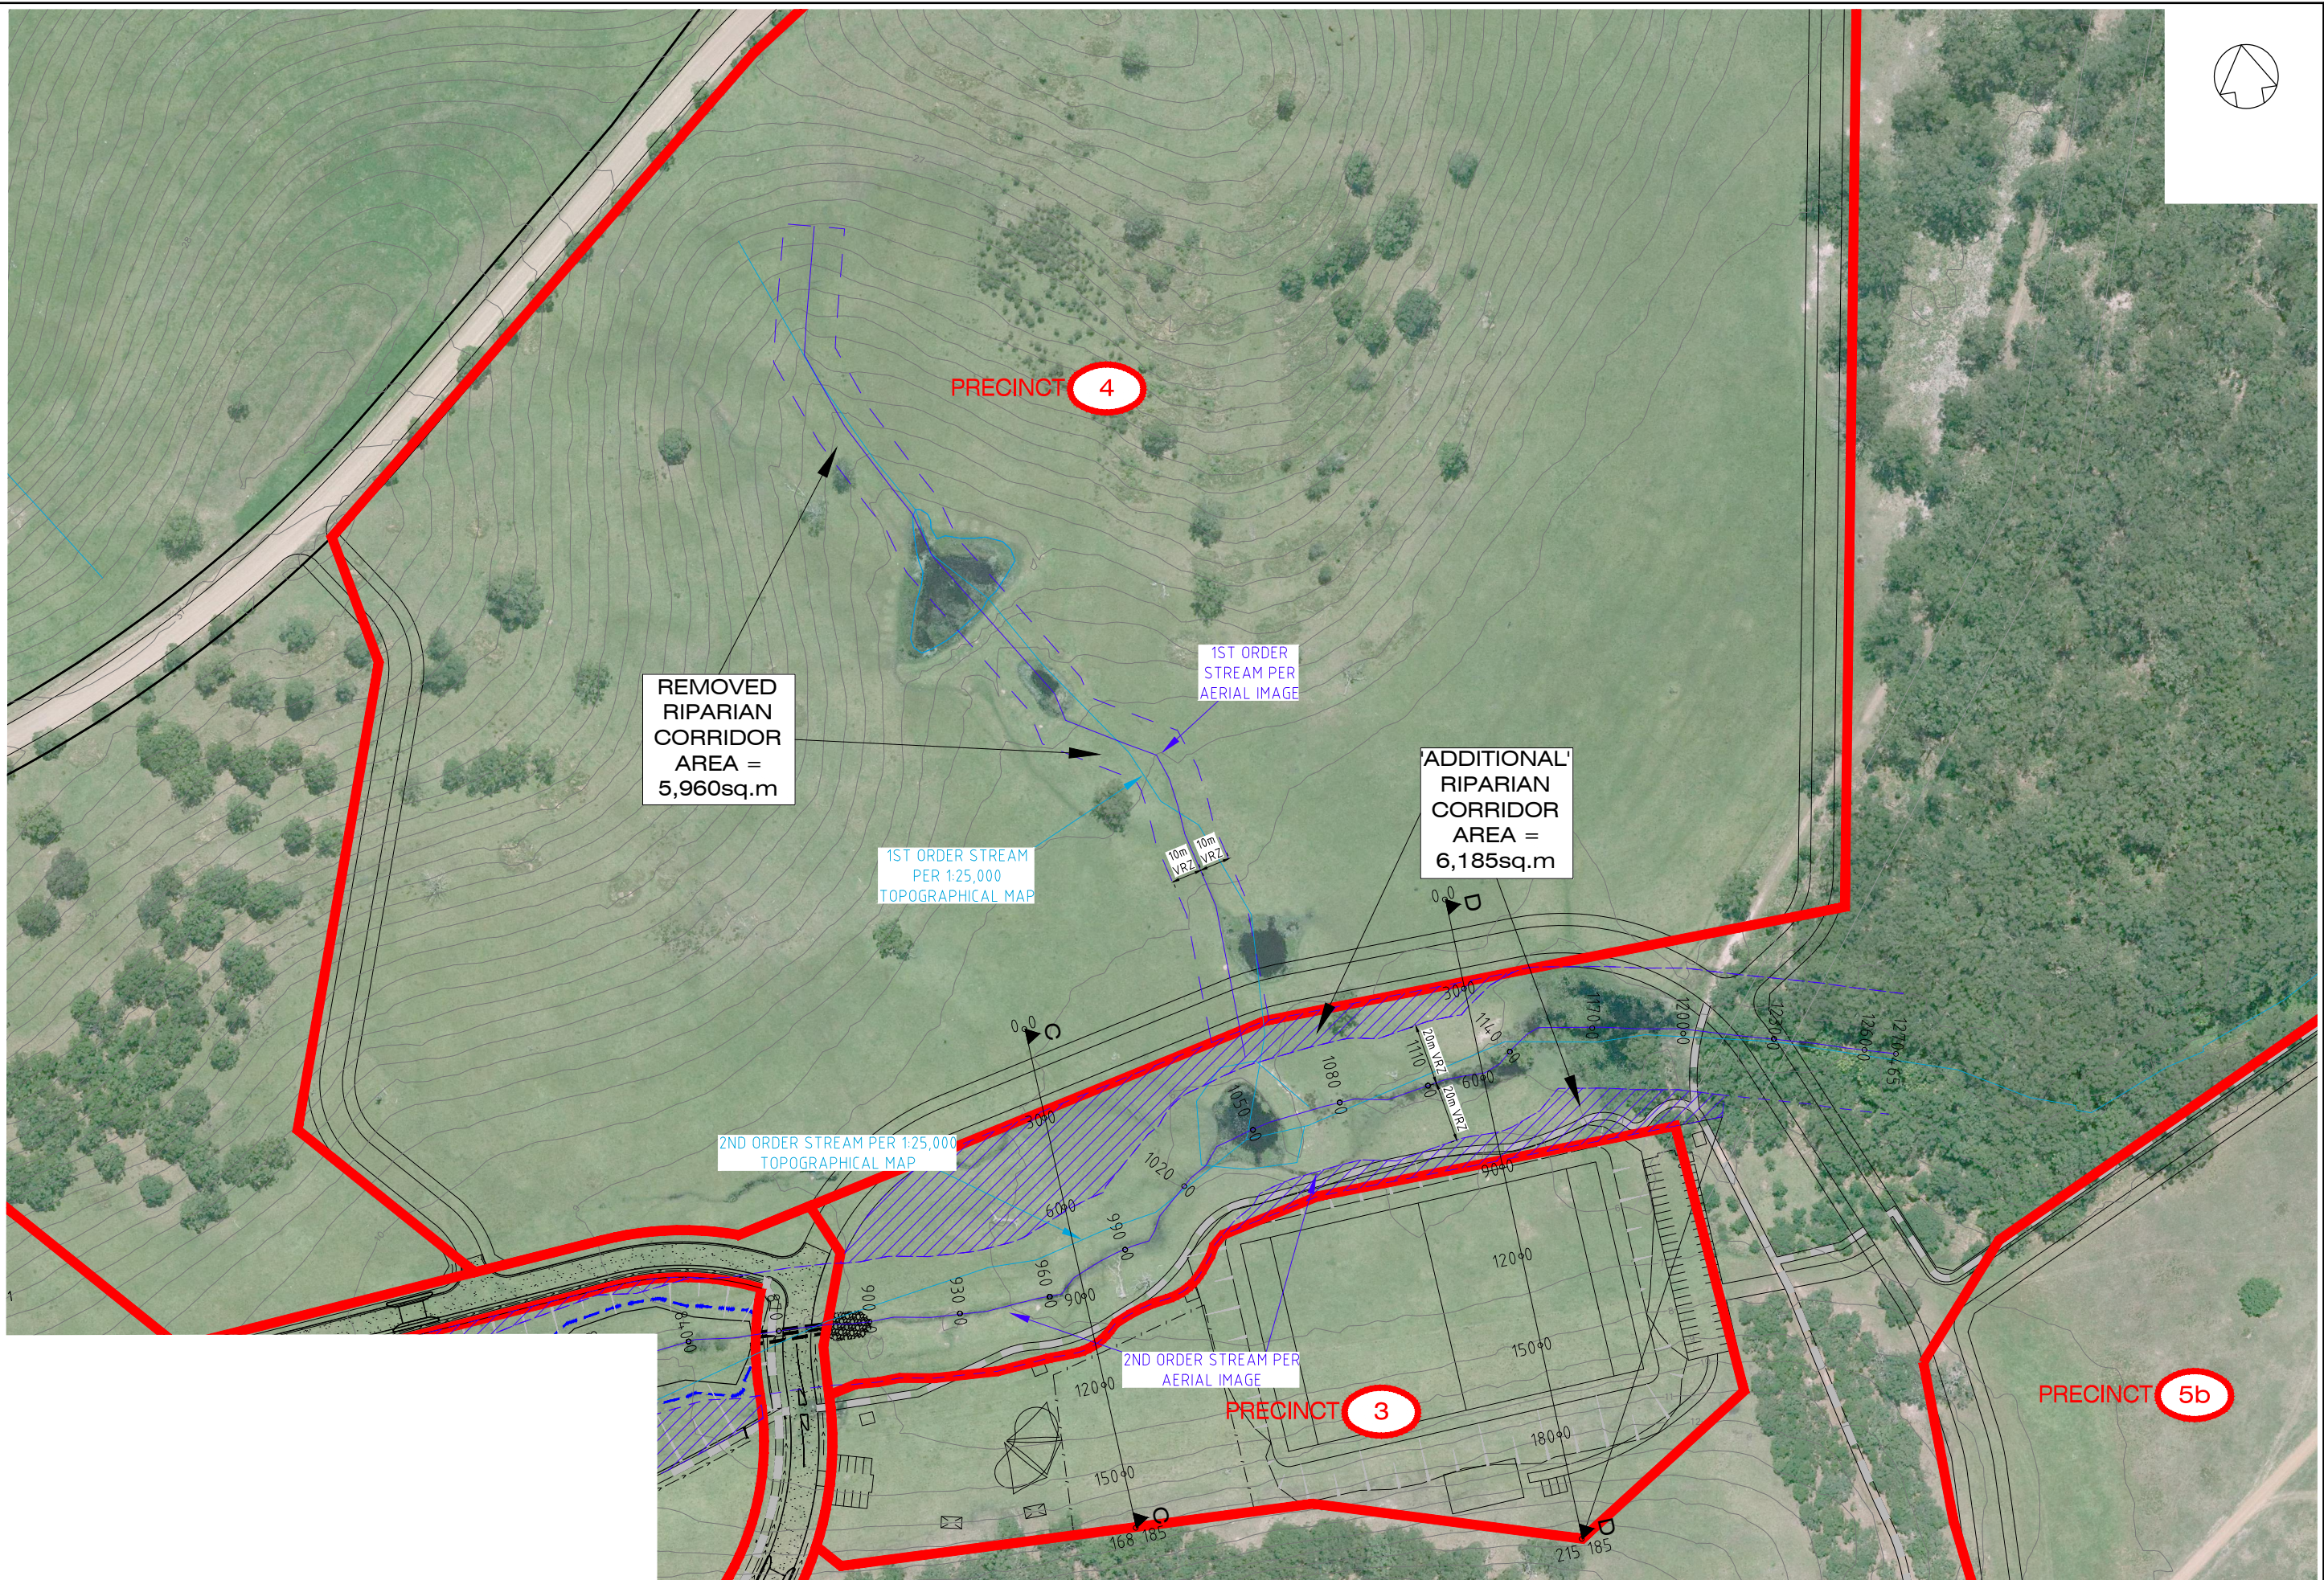

A	Original Issue	AV	AV	BF*	BL*	18/4/18*
REV	DETAILS OF AMENDMENT	DESIGNED	DRAWN	CHECKED	APPROVED	DATE

* Denote the original signature and date when revision was issued.

TATTERSALL LANDER PTY LTD
DEVELOPMENT CONSULTANTS
ENGINEERING, SURVEYING & PLANNING
2 Bourke St. P.O.Box 580
RAYMOND TERRACE 2324
Fax (02) 49871733 Phone (02) 49871500




PRECINCT 4 RIPARIAN CORRIDOR PLAN
DURNESSTATION
VINEY CREEK RD, TEA GARDENS

CLIENT: WOLIN INVESTMENTS

JOB No.: 205532

COMPUTER FILE : S:\projects\North Shearwater\Dwg\Riparian Plans.dwg

COUNCIL MIDCOAST	REFERENCE 21700233
PARISH	SHEET SIZE A3
SCALE 1:2000 on A3	SHEET No. 5
DATE :	Plotted 12:00 30/07/18

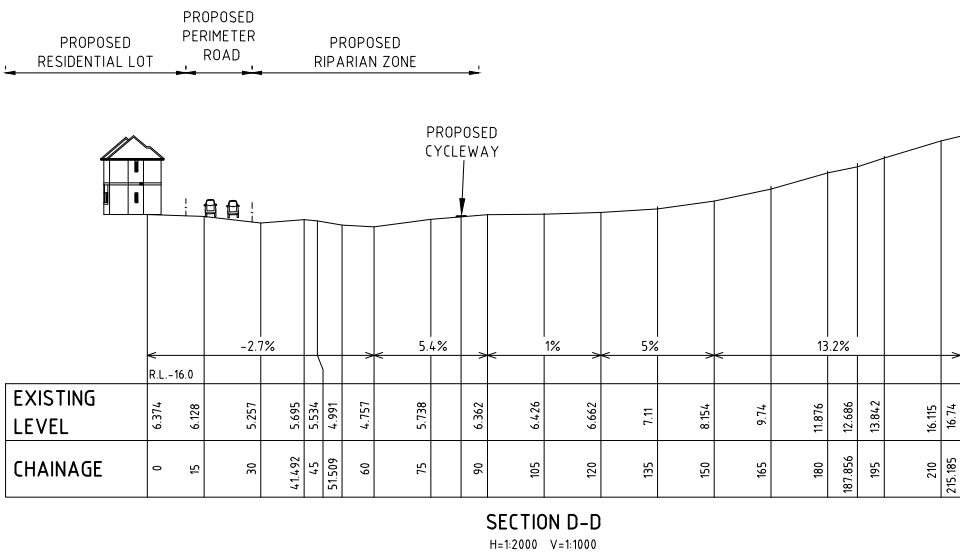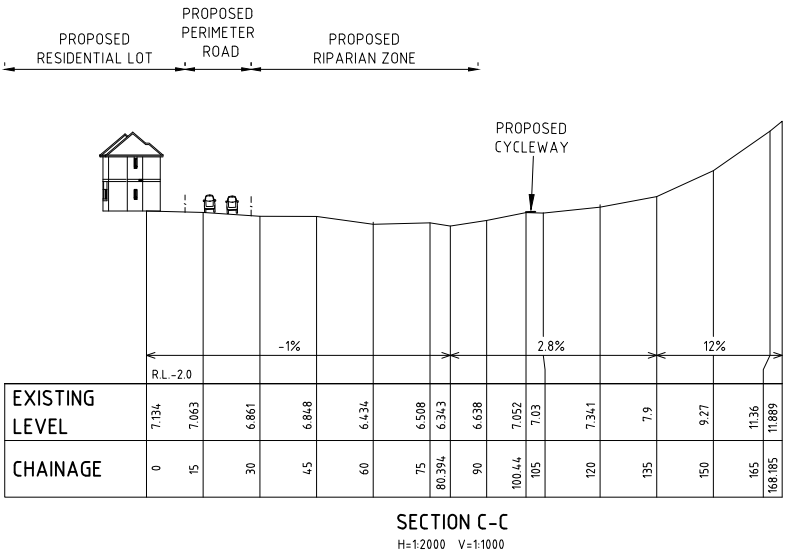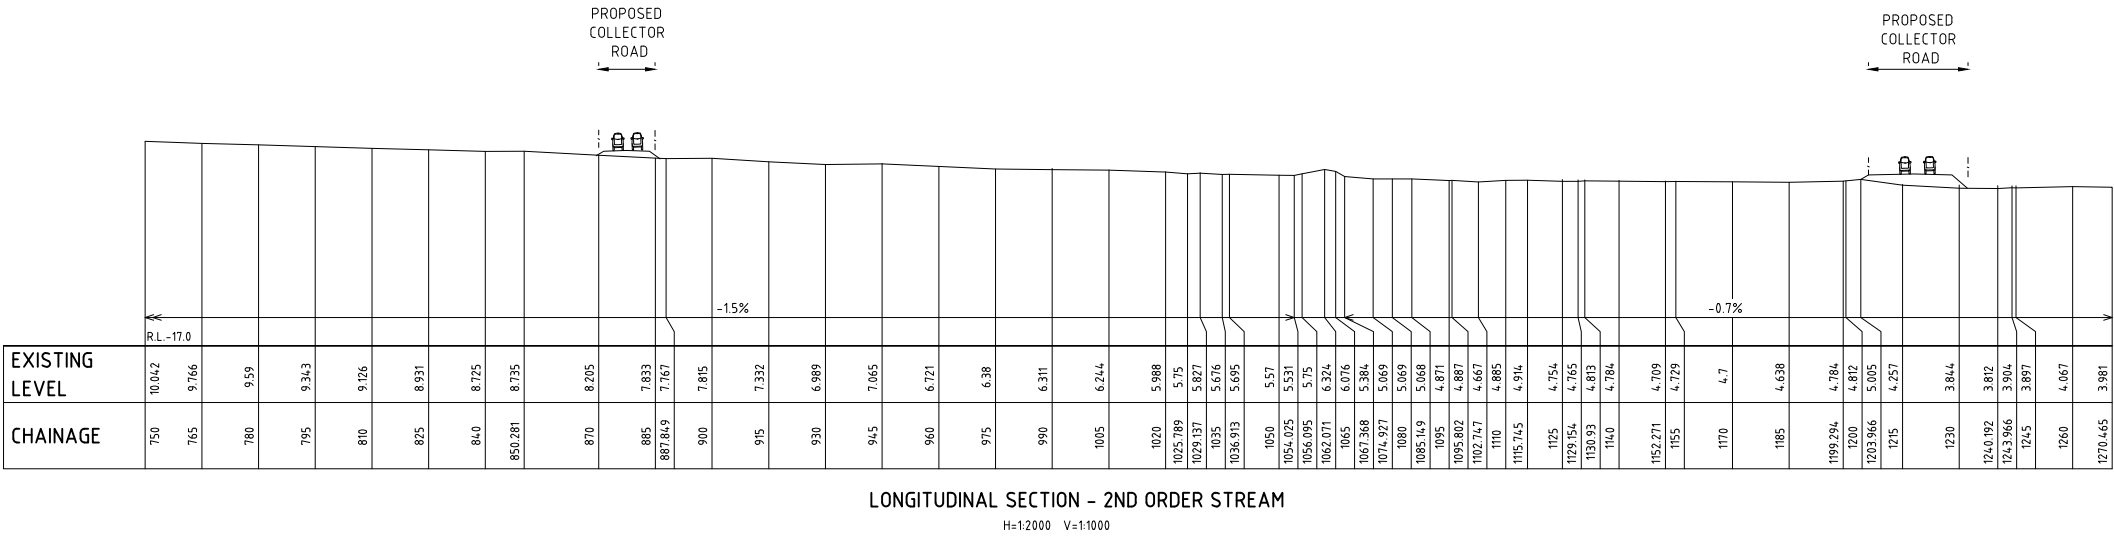

A	Original Issue	AV	AV	BF*	BL*
REV	DETAILS OF AMENDMENT	DESIGNED	DRAWN	CHECKED	APPROVED
					DATE

* Denote the original signature and date when revision was issued.

TATTERSALL
LANDER

PTY LTD

DEVELOPMENT CONSULTANTS

ENGINEERING, SURVEYING & PLANNING

2 Bourke St. P.O.Box 580
RAYMOND TERRACE 2324
Fax (02) 49871733 Phone (02) 49871500

PRECINCT 4 RIPARIAN CORRIDOR SECTIONS


DURNESS STATION
VINEY CREEK RD, TEA GARDENS

CLIENT: WOLIN INVESTMENTS

JOB No.: 205532

COMPUTER FILE : S:\projects\North Shearwater\Dwg\Riparian Plans.dwg

COUNCIL MIDCOAST	REFERENCE 21700234
PARISH	SHEET SIZE
SCALE 1:2000 on A3	SHEET No. 6
DATE :	Plotted 12.00 30/07/18

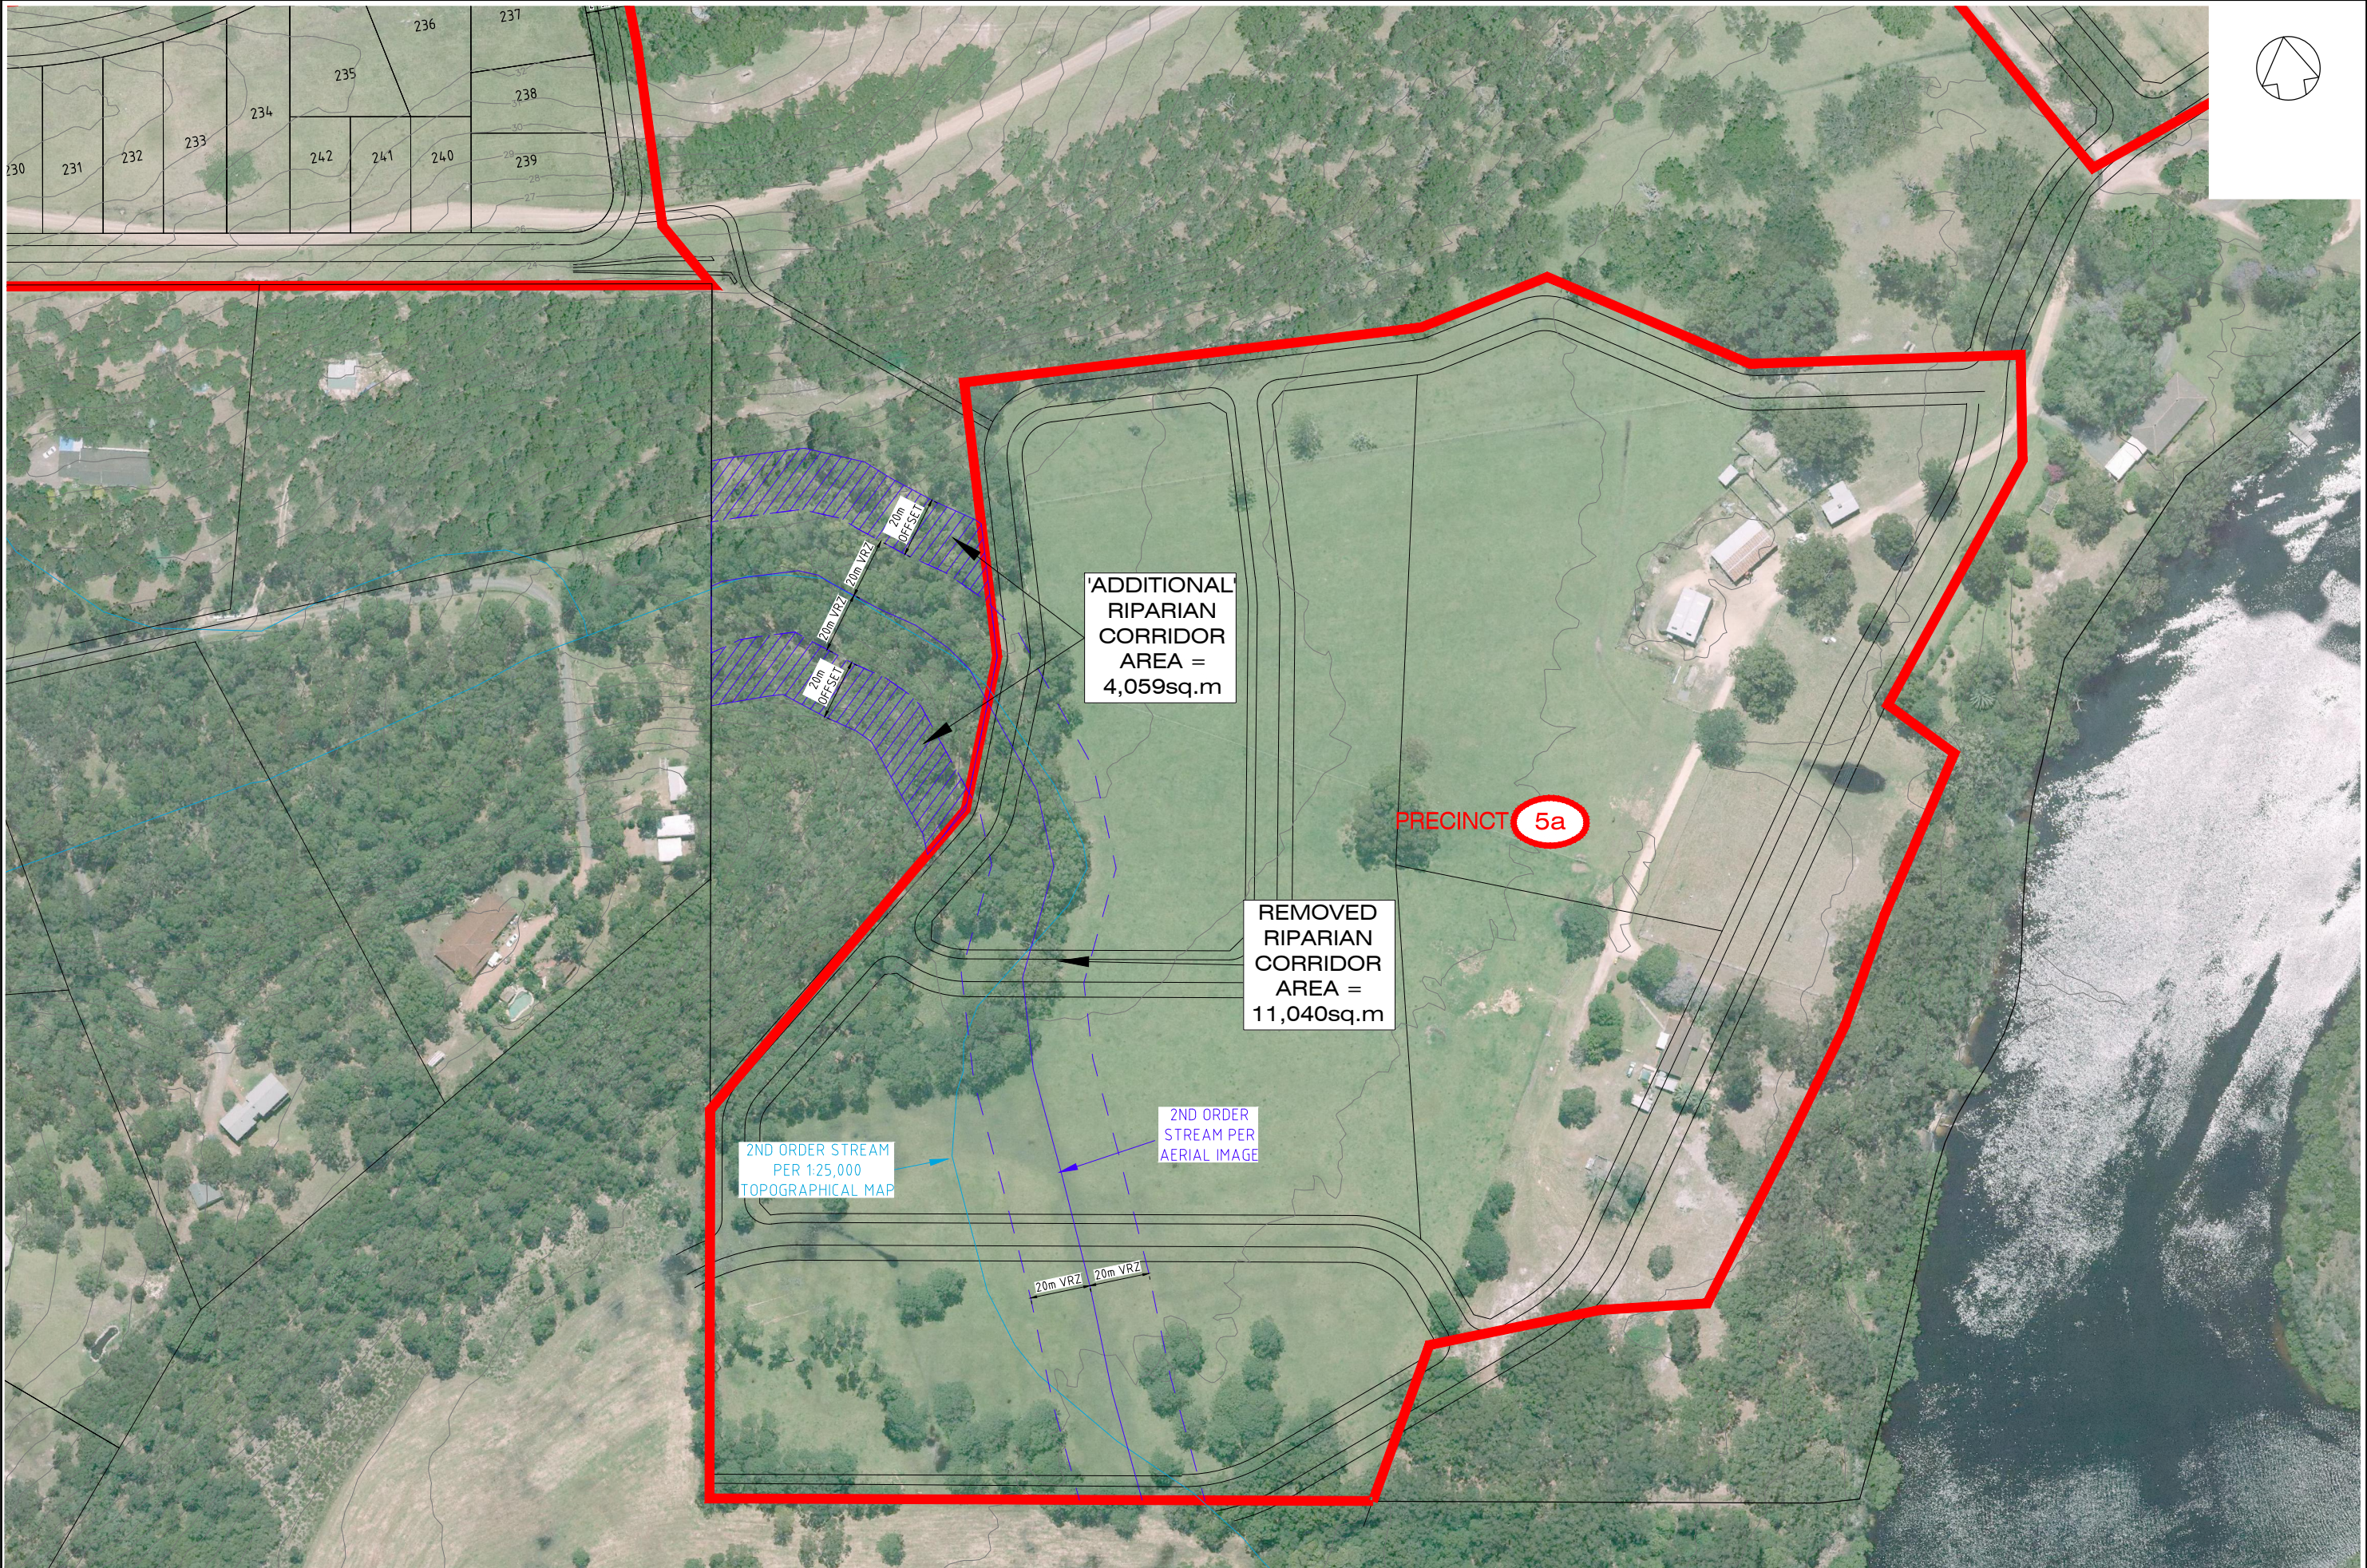

A	Original Issue	AV	AV	BF*	BL*	18/4/18*
REV	DETAILS OF AMENDMENT	DESIGNED	DRAWN	CHECKED	APPROVED	DATE

* Denote the original signature and date when revision was issued.

**TATTERSALL
LANDER** PTY LTD
DEVELOPMENT CONSULTANTS
ENGINEERING, SURVEYING & PLANNING
2 Bourke St. P.O.Box 580
RAYMOND TERRACE 2324
Fax (02) 49871733 Phone (02) 49871500



PRECINCT 5B
DURNESSE STATION
VINEY CREEK RD, TEA GARDENS

CLIENT: WOLIN INVESTMENTS

JOB No.: 205532

COMPUTER FILE : S:\projects\North Shearwater\Drawings\Riparian Plans.dwg

COUNCIL MIDCOAST	REFERENCE 21700235
PARISH	SHEET SIZE A3
SCALE 1:2000 on A3	SHEET No. 7
DATE :	Plotted 12/01/30/07/18