



**SITE OFFICE & STAFF BUILDING PLAN FLOOR**

**NOTES :**


PLAN TO BE READ IN CONJUNCTION  
WITH HALCROW & ASSOCIATES SITE  
PLAN NO - 15.01.049

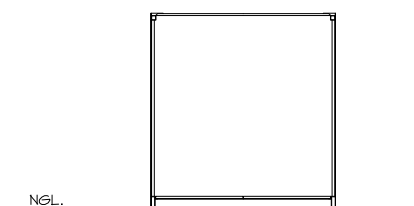

**TYPICAL END ELEVATION**

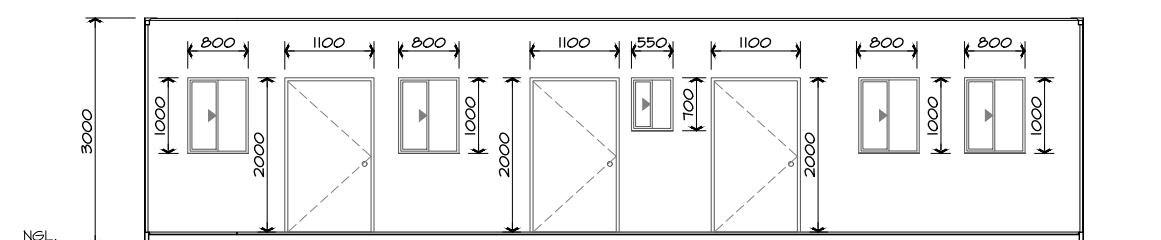


**FRONT ELEVATION**

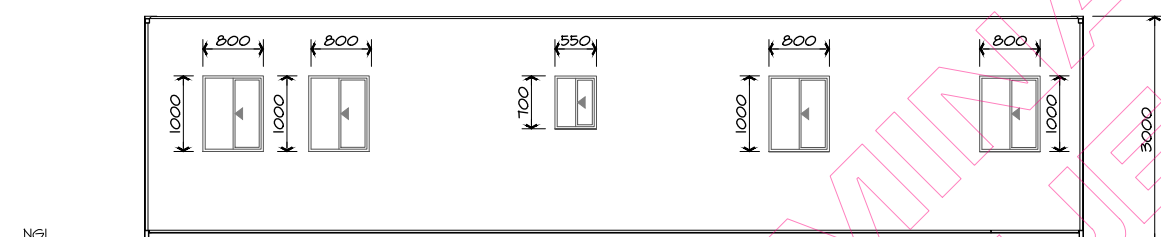

**REAR ELEVATION**

SCALE BAR 1 : 1 On A1 Size Original

 


SCALE BAR 1 : 2 On A3 Size Reduction

© 2019 R.J. SINCLAIR Pty Ltd ACN 002 050 536 COPYRIGHT IN THESE DESIGNS AND DRAWINGS IS VESTED IN R.J. SINCLAIR PTY LTD. THE DESIGN AND DETAILS SHOWN ON THIS DRAWING ARE SPECIFIC TO THIS PROJECT ONLY AND MAY NOT BE REPRODUCED IN WHOLE OR IN PART BY ANY MEANS OR BE USED FOR ANY OTHER PROJECT OR PURPOSE WITHOUT THE WRITTEN CONSENT OF R.J. SINCLAIR PTY LTD.

No.	Amendment	By	Date
PI	PRELIMINARY ISSUE FOR DISCUSSION PURPOSES ONLY. NOT FOR CONSTRUCTION.	VP	10.11.2019

CLIENT NAME:  
BUILDING DESIGNERS AUSTRALIA  
Accredited Building Designer : 6318  
Victoria : RBP DP-AD 15529  
Queensland : RBP DP-AD 15529  
Tasmania : RBP DP-AD 15529  
New Zealand : BP 13162

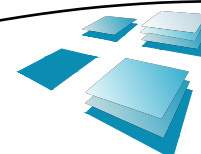


**R.J. SINCLAIR** Pty Ltd  
**Building Design**  
Office : Suite B111 - Sky City  
NorWest Business Park  
20 Lexington Drive  
BELLA VISTA NSW 2153  
Postal : PO Box 503  
ROUND CORNER NSW 2158  
Phone : 02 8883 0999  
E-mail : [designs@rjsinclair.com.au](mailto:designs@rjsinclair.com.au)  
Web : [www.rjsinclair.com.au](http://www.rjsinclair.com.au)  
Multi-Discipline Design + Project Management

Project  
**NEW RESOURCE RECOVERY CENTRE**  
1 VERE PLACE  
**SOMERSBY NSW**  
FOR  
**COASTAL DESIGN LINK**

Drawing Title  
**SITE OFFICE & STAFF BUILDING PLANS & ELEVATIONS**

PRELIMINARY ISSUE FOR  
DISCUSSION PURPOSES ONLY  
NOT FOR CONSTRUCTION

Approved	Designed
Date November 2019	Drawn VP
Scale 1:50 @ A1 & 1:100 @ A3	Checked
Project No. 18 - OTT	Drawing No. A - 10
	Amat. PI

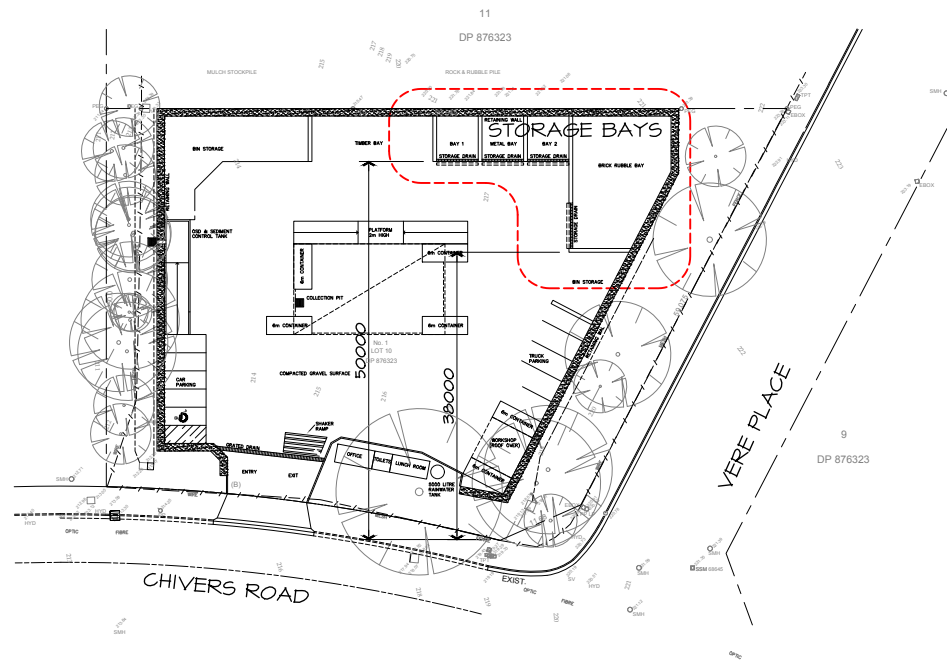


### SITE PLAN

SCALE: 1:500 @ A1 & 1:1000 @ A3

#### NOTES :


PLAN TO BE READ IN CONJUNCTION  
WITH HALCROW & ASSOCIATES SITE  
PLAN NO - 15.01.049

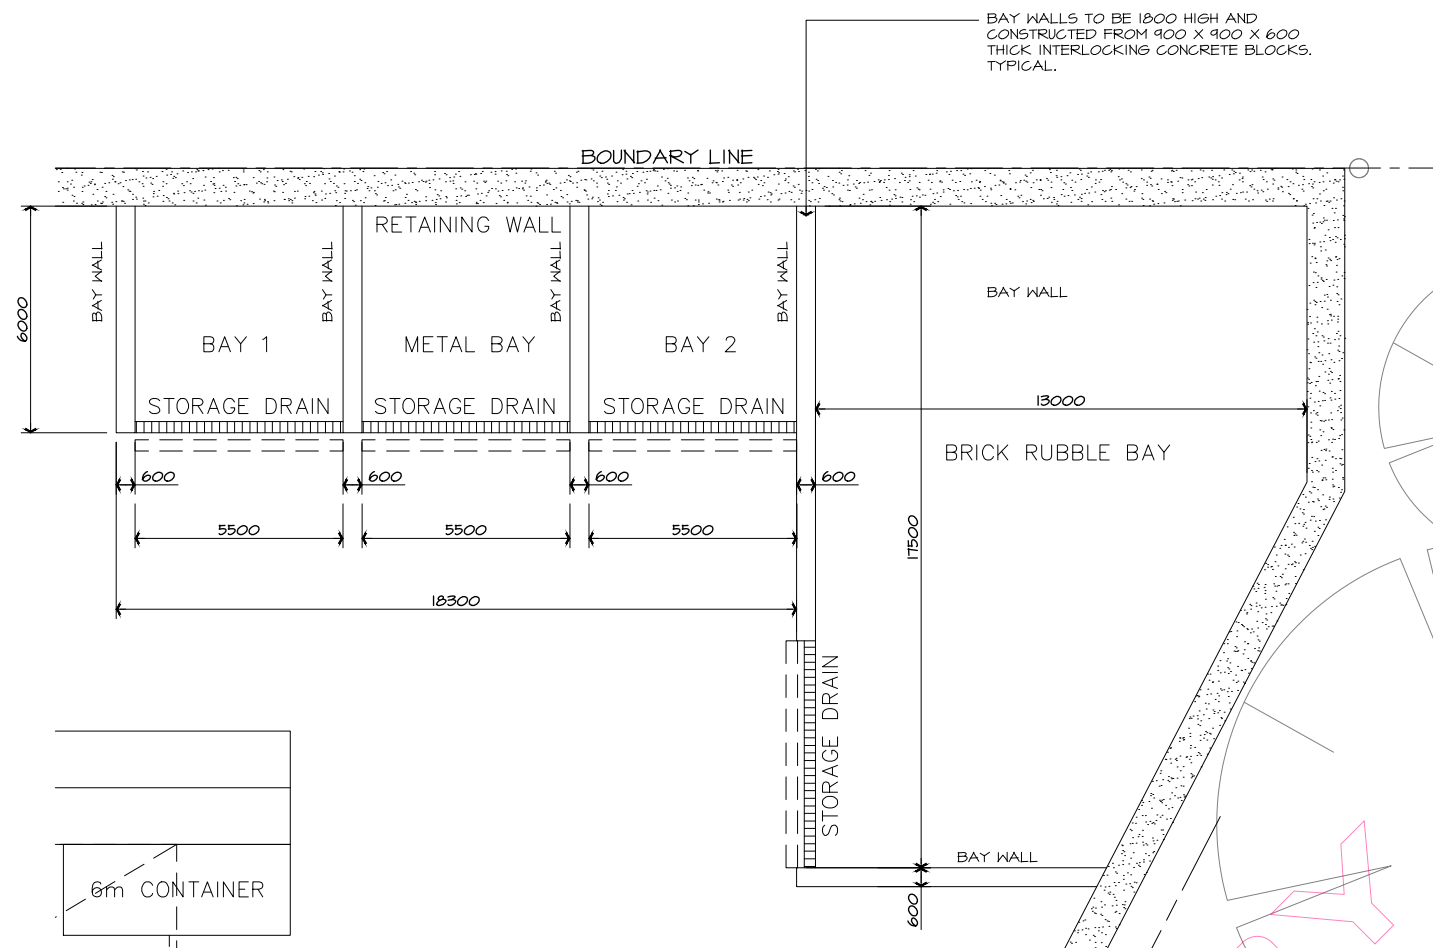

### STORAGE AREA PLAN

SCALE: 1:100 @ A1 & 1:200 @ A3

SCALE BAR 1 : 1 On A1 Size Original

 


SCALE BAR 1 : 2 On A3 Size Reduction

© 2019 R.J. SINCLAIR Pty Ltd ACN 002 050 536 COPYRIGHT IN THESE DESIGNS AND DRAWINGS IS VESTED IN R.J. SINCLAIR PTY LTD. THE DESIGN AND DETAILS SHOWN ON THIS DRAWING ARE SPECIFIC TO THIS PROJECT ONLY AND MAY NOT BE REPRODUCED IN WHOLE OR IN PART BY ANY MEANS OR BE USED FOR ANY OTHER PROJECT OR PURPOSE WITHOUT THE WRITTEN CONSENT OF R.J. SINCLAIR PTY LTD.

No. Amendment  
P1 PRELIMINARY ISSUE FOR DISCUSSION PURPOSES ONLY. NOT FOR CONSTRUCTION.

By VP  
Date 11.11.2019

CHIVERS ROAD  
VERE PLACE  
DP 876323

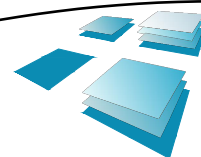

**R.J. SINCLAIR** Pty Ltd  
Building Design  
Office : Suite B111 - Sky City  
NorWest Business Park  
20 Lexington Drive  
BELLA VISTA NSW 2153  
Postal : PO Box 503  
ROUND CORNER NSW 2158  
Phone : 02 8883 0999  
E-mail : [designs@rjsinclair.com.au](mailto:designs@rjsinclair.com.au)  
Web : [www.rjsinclair.com.au](http://www.rjsinclair.com.au)  
Multi-Discipline Design + Project Management

Project  
**NEW RESOURCE RECOVERY CENTRE**  
1 VERE PLACE  
**SOMERSBY NSW**  
FOR  
**COASTAL DESIGN LINK**  
Drawing Title  
**STORAGE BAY DETAILS**

PRELIMINARY ISSUE FOR  
DISCUSSION PURPOSES ONLY  
NOT FOR CONSTRUCTION

Approved	Designed
Date November 2019	Drawn VP
Scale AS NOTED	Checked
Project No. 18 - 071	Drawing No. A - 20
	Amtd. PI