





DRAWING LIST		
Sheet Number	Sheet Name	Sheet Issue Date
DA100	LOCATION PLAN & 3D VIEW	11/21/11
DA200	SITE / LOCATION PLAN	
DA300	PANEL DETAILS	

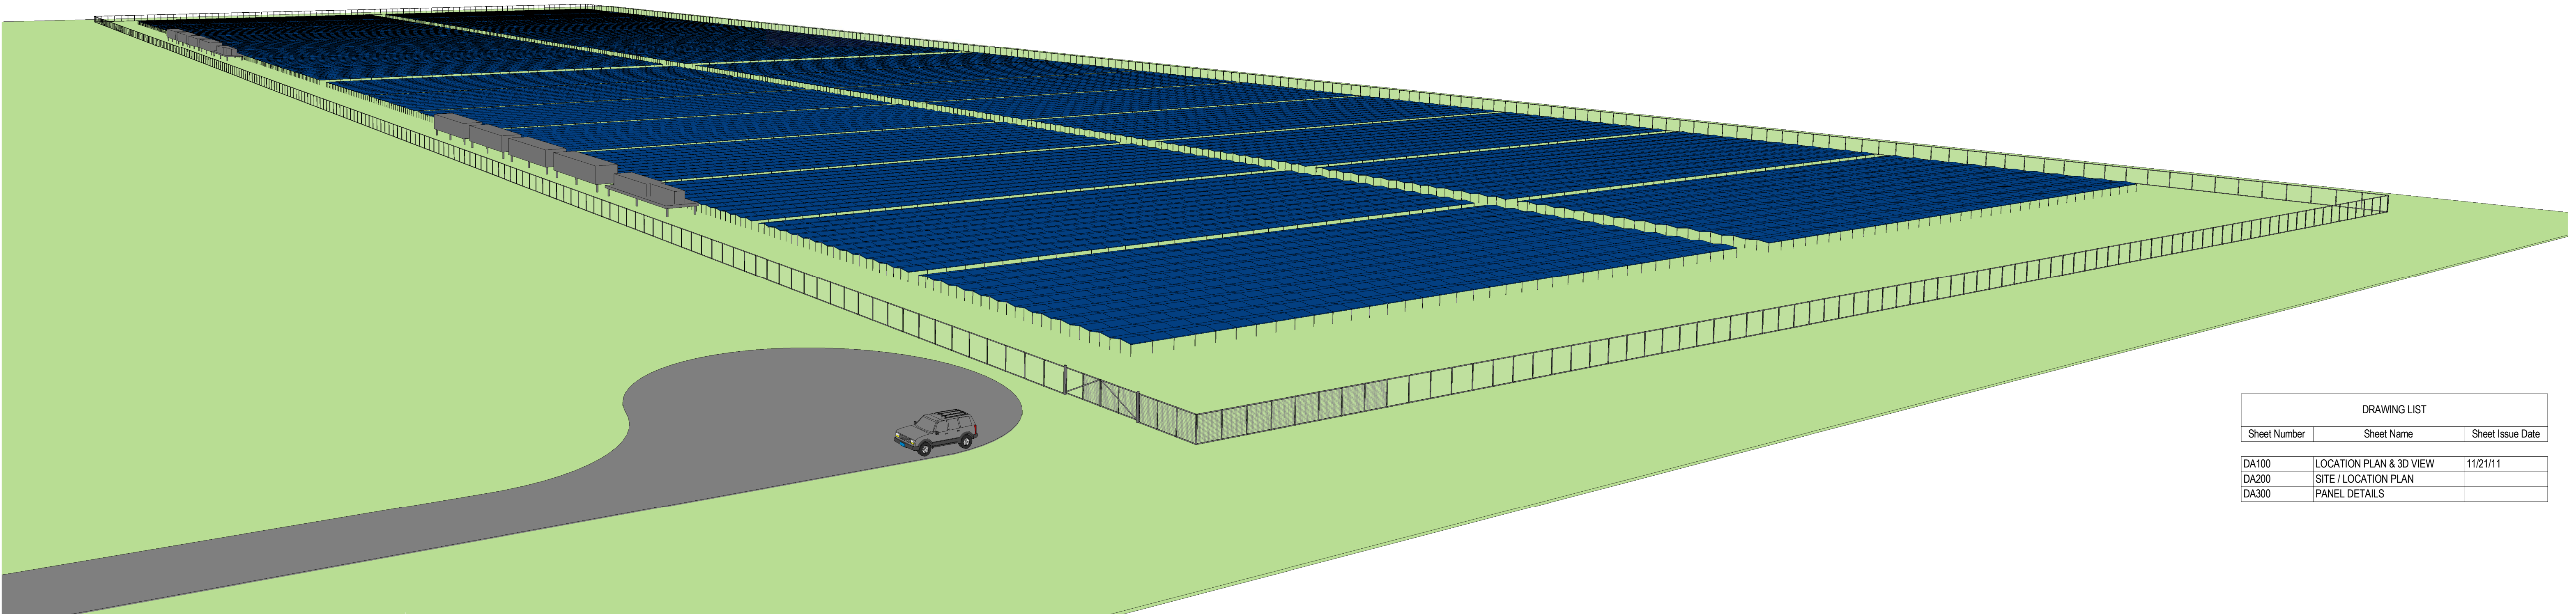


4	NORTH SETBACK INCREASED TO 7m. EQUIPMENT RE-ARRANGED ALONG SOUTHERN BOUNDARY. ISSUE FOR DA.	12/12/18
3	ISSUE FOR COORDINATION	06/12/18
2	PANEL DIMS & SET-OUT REVISED PER KINELLI ADVICE	22/11/18
1	ISSUE FOR REVIEW	16/11/2018
ISSUE	DESCRIPTION	DATE


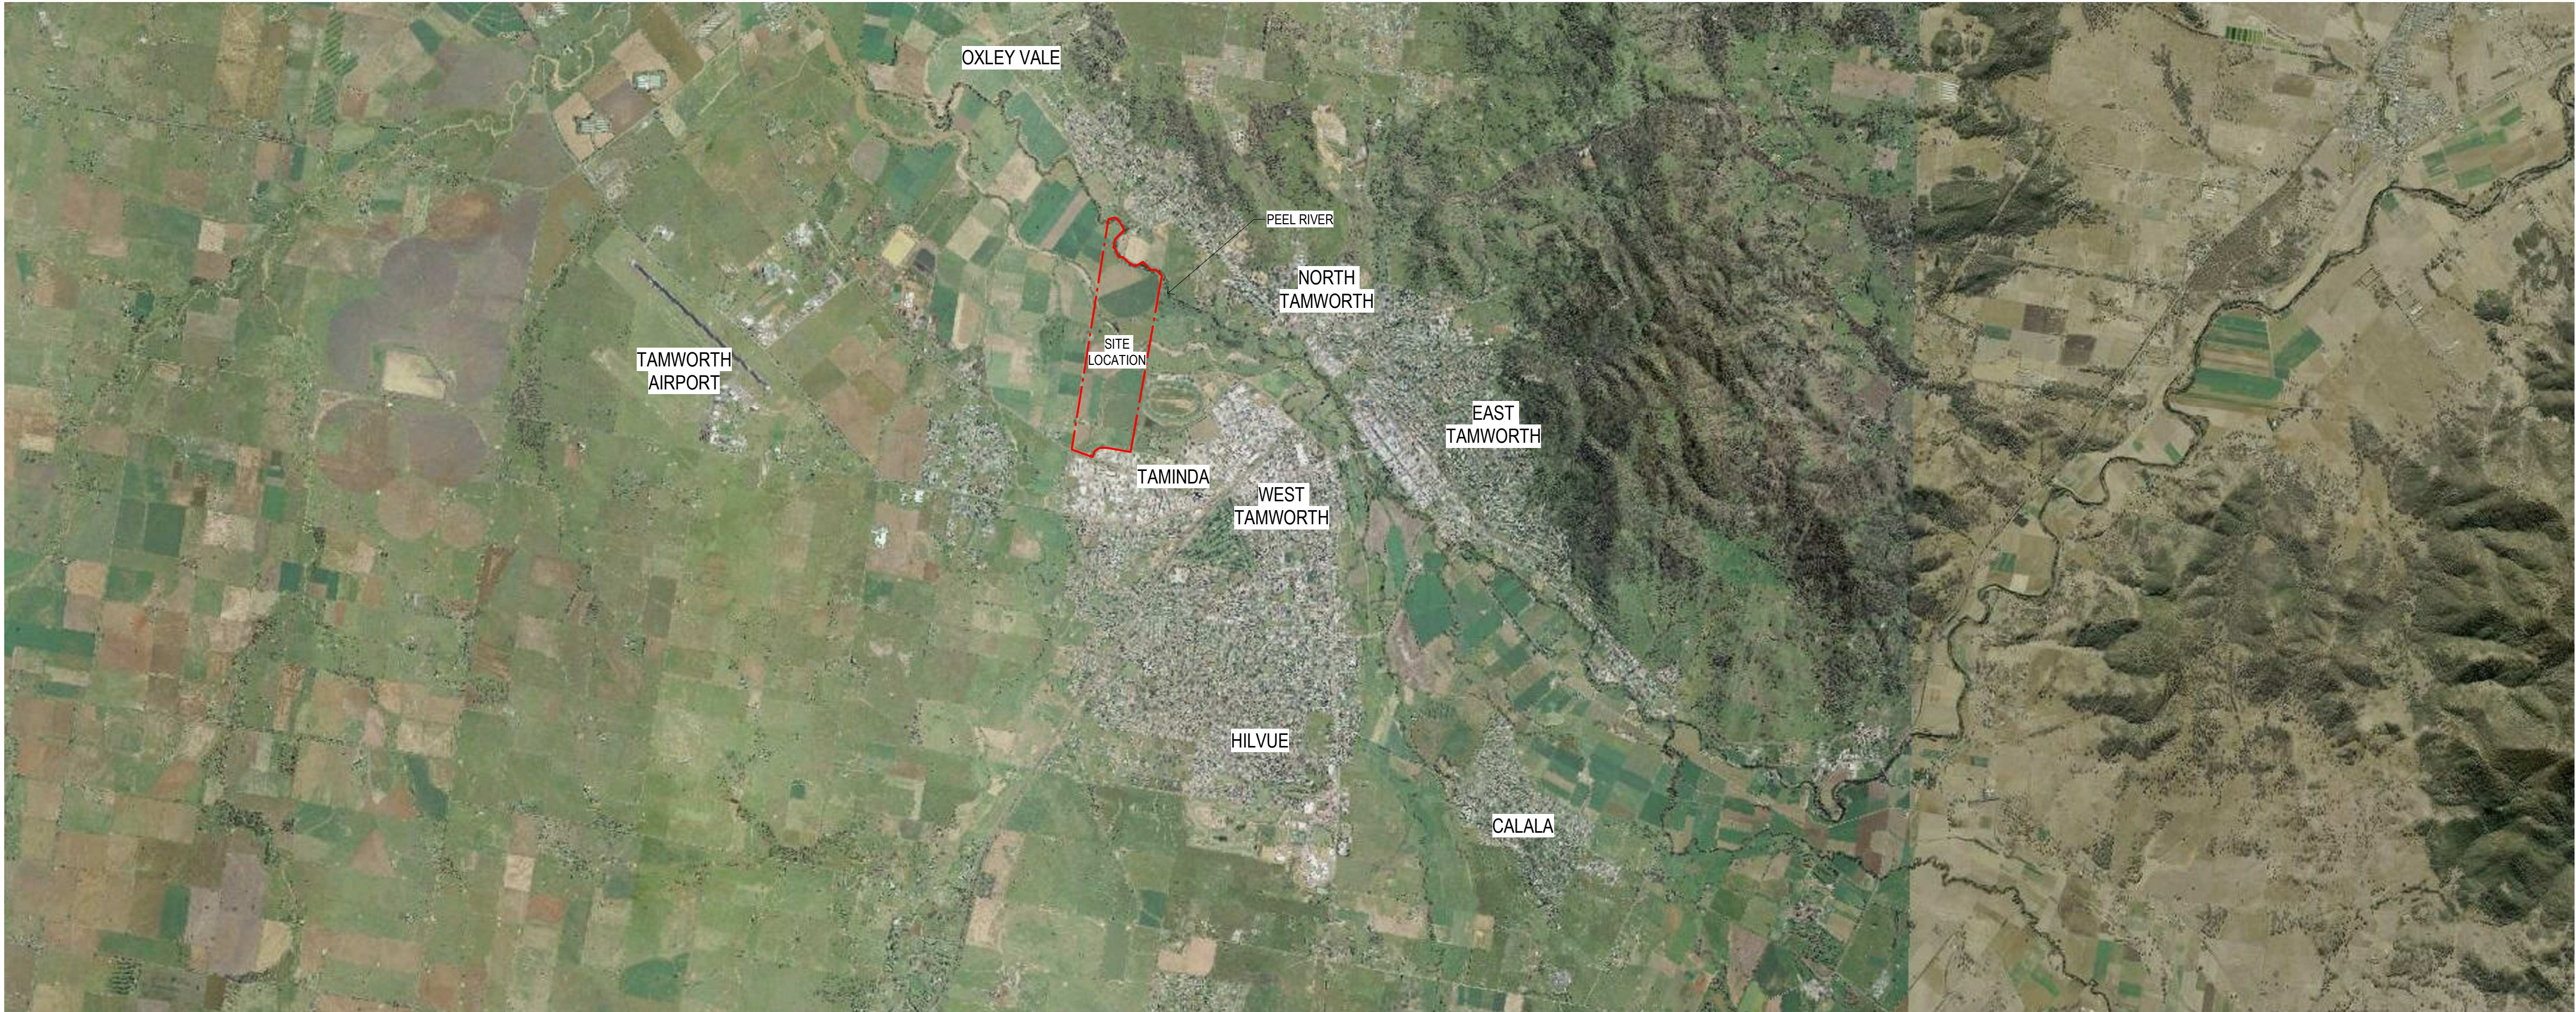


TAMINDA SOLAR FARM


WALLAMORE ROAD, TAMINDA, NSW.

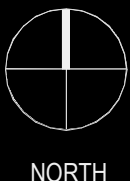

TITLE			
LOCATION PLAN & 3D VIEW			
DATE	SCALE	JOB NO.	DWG NO.
12/12/18	1:1 @A1	18260	DA100
			REVISION
			4

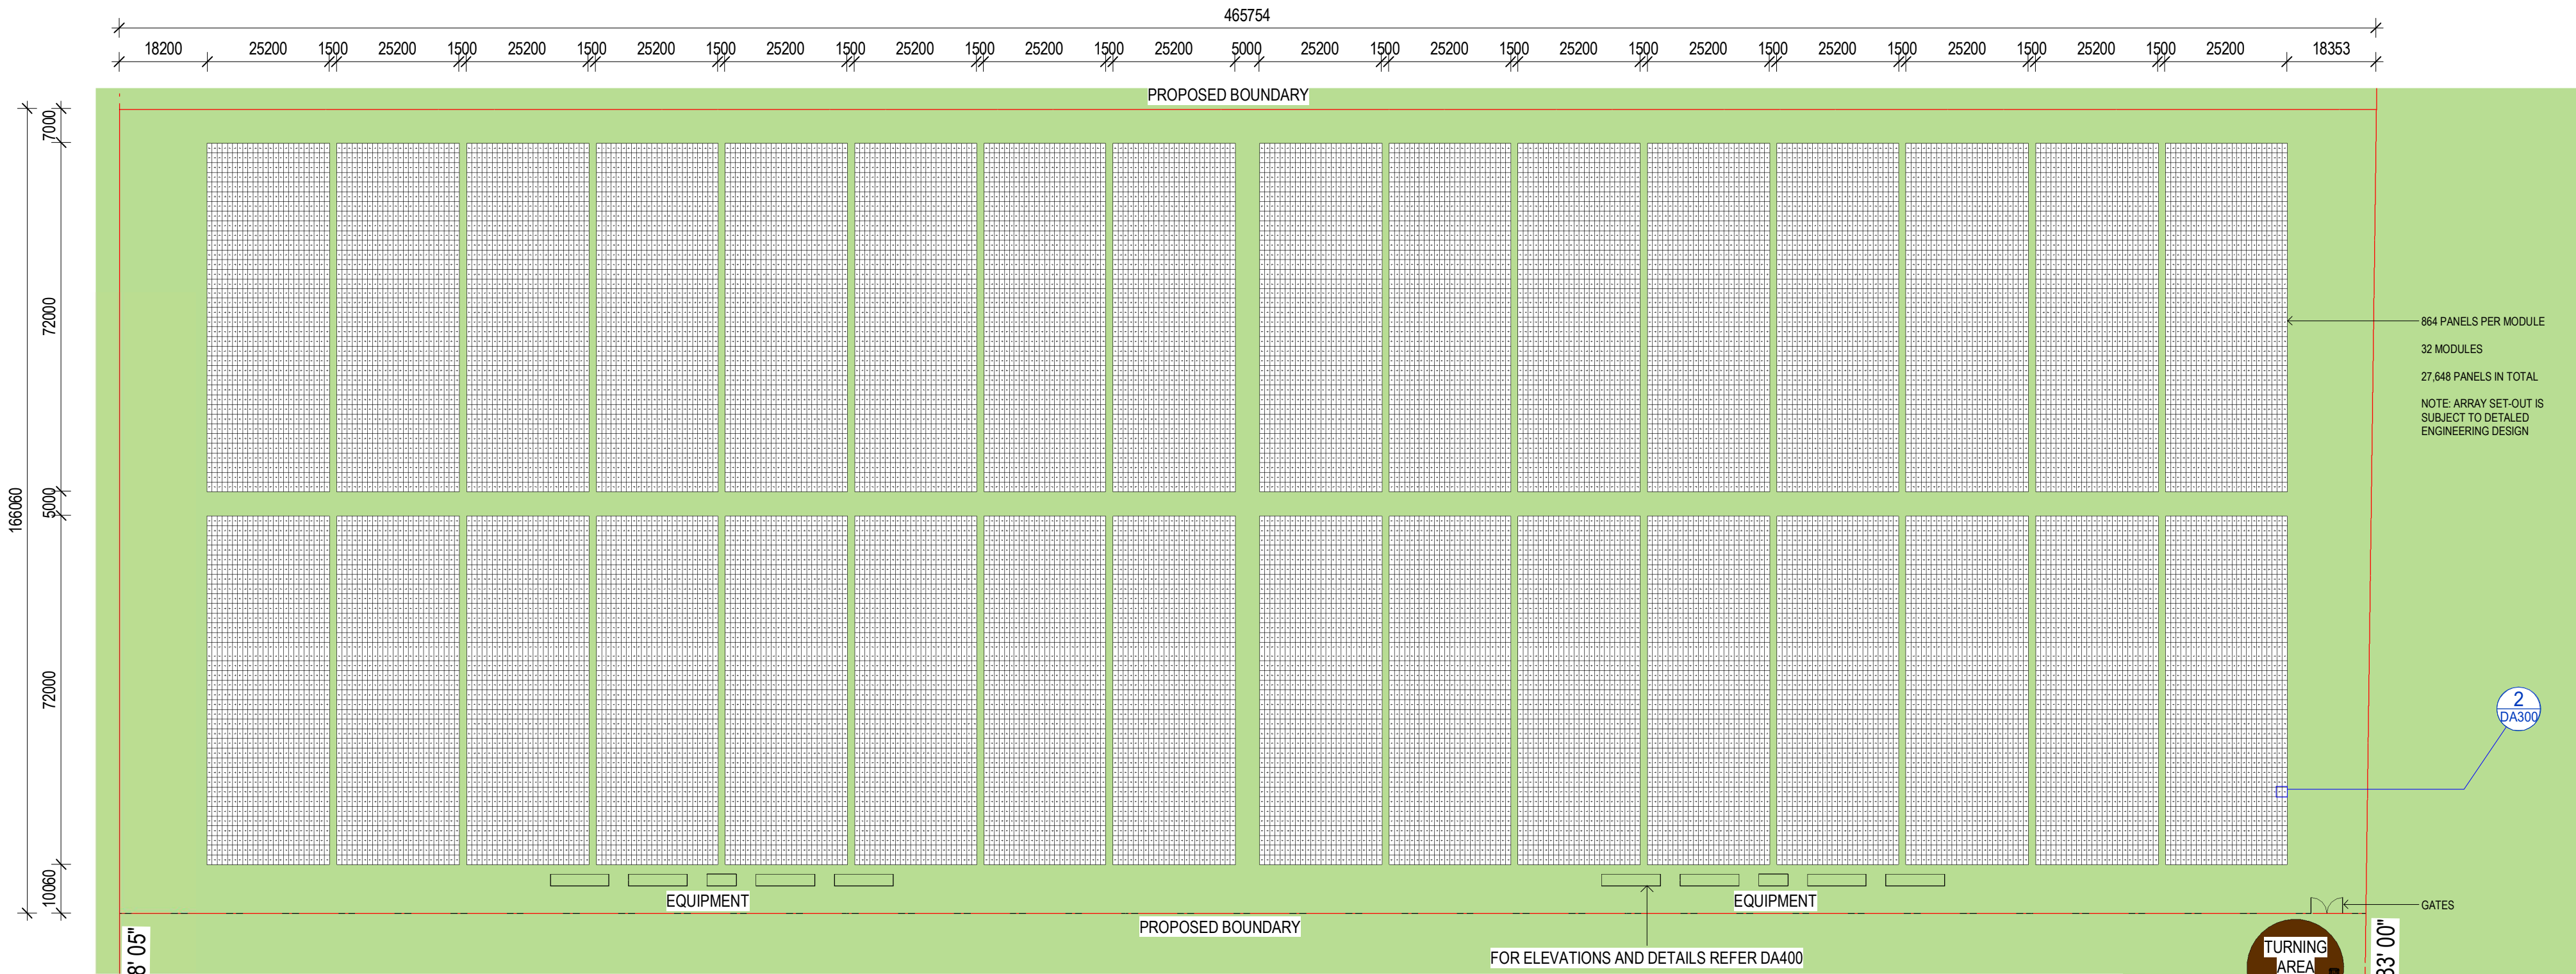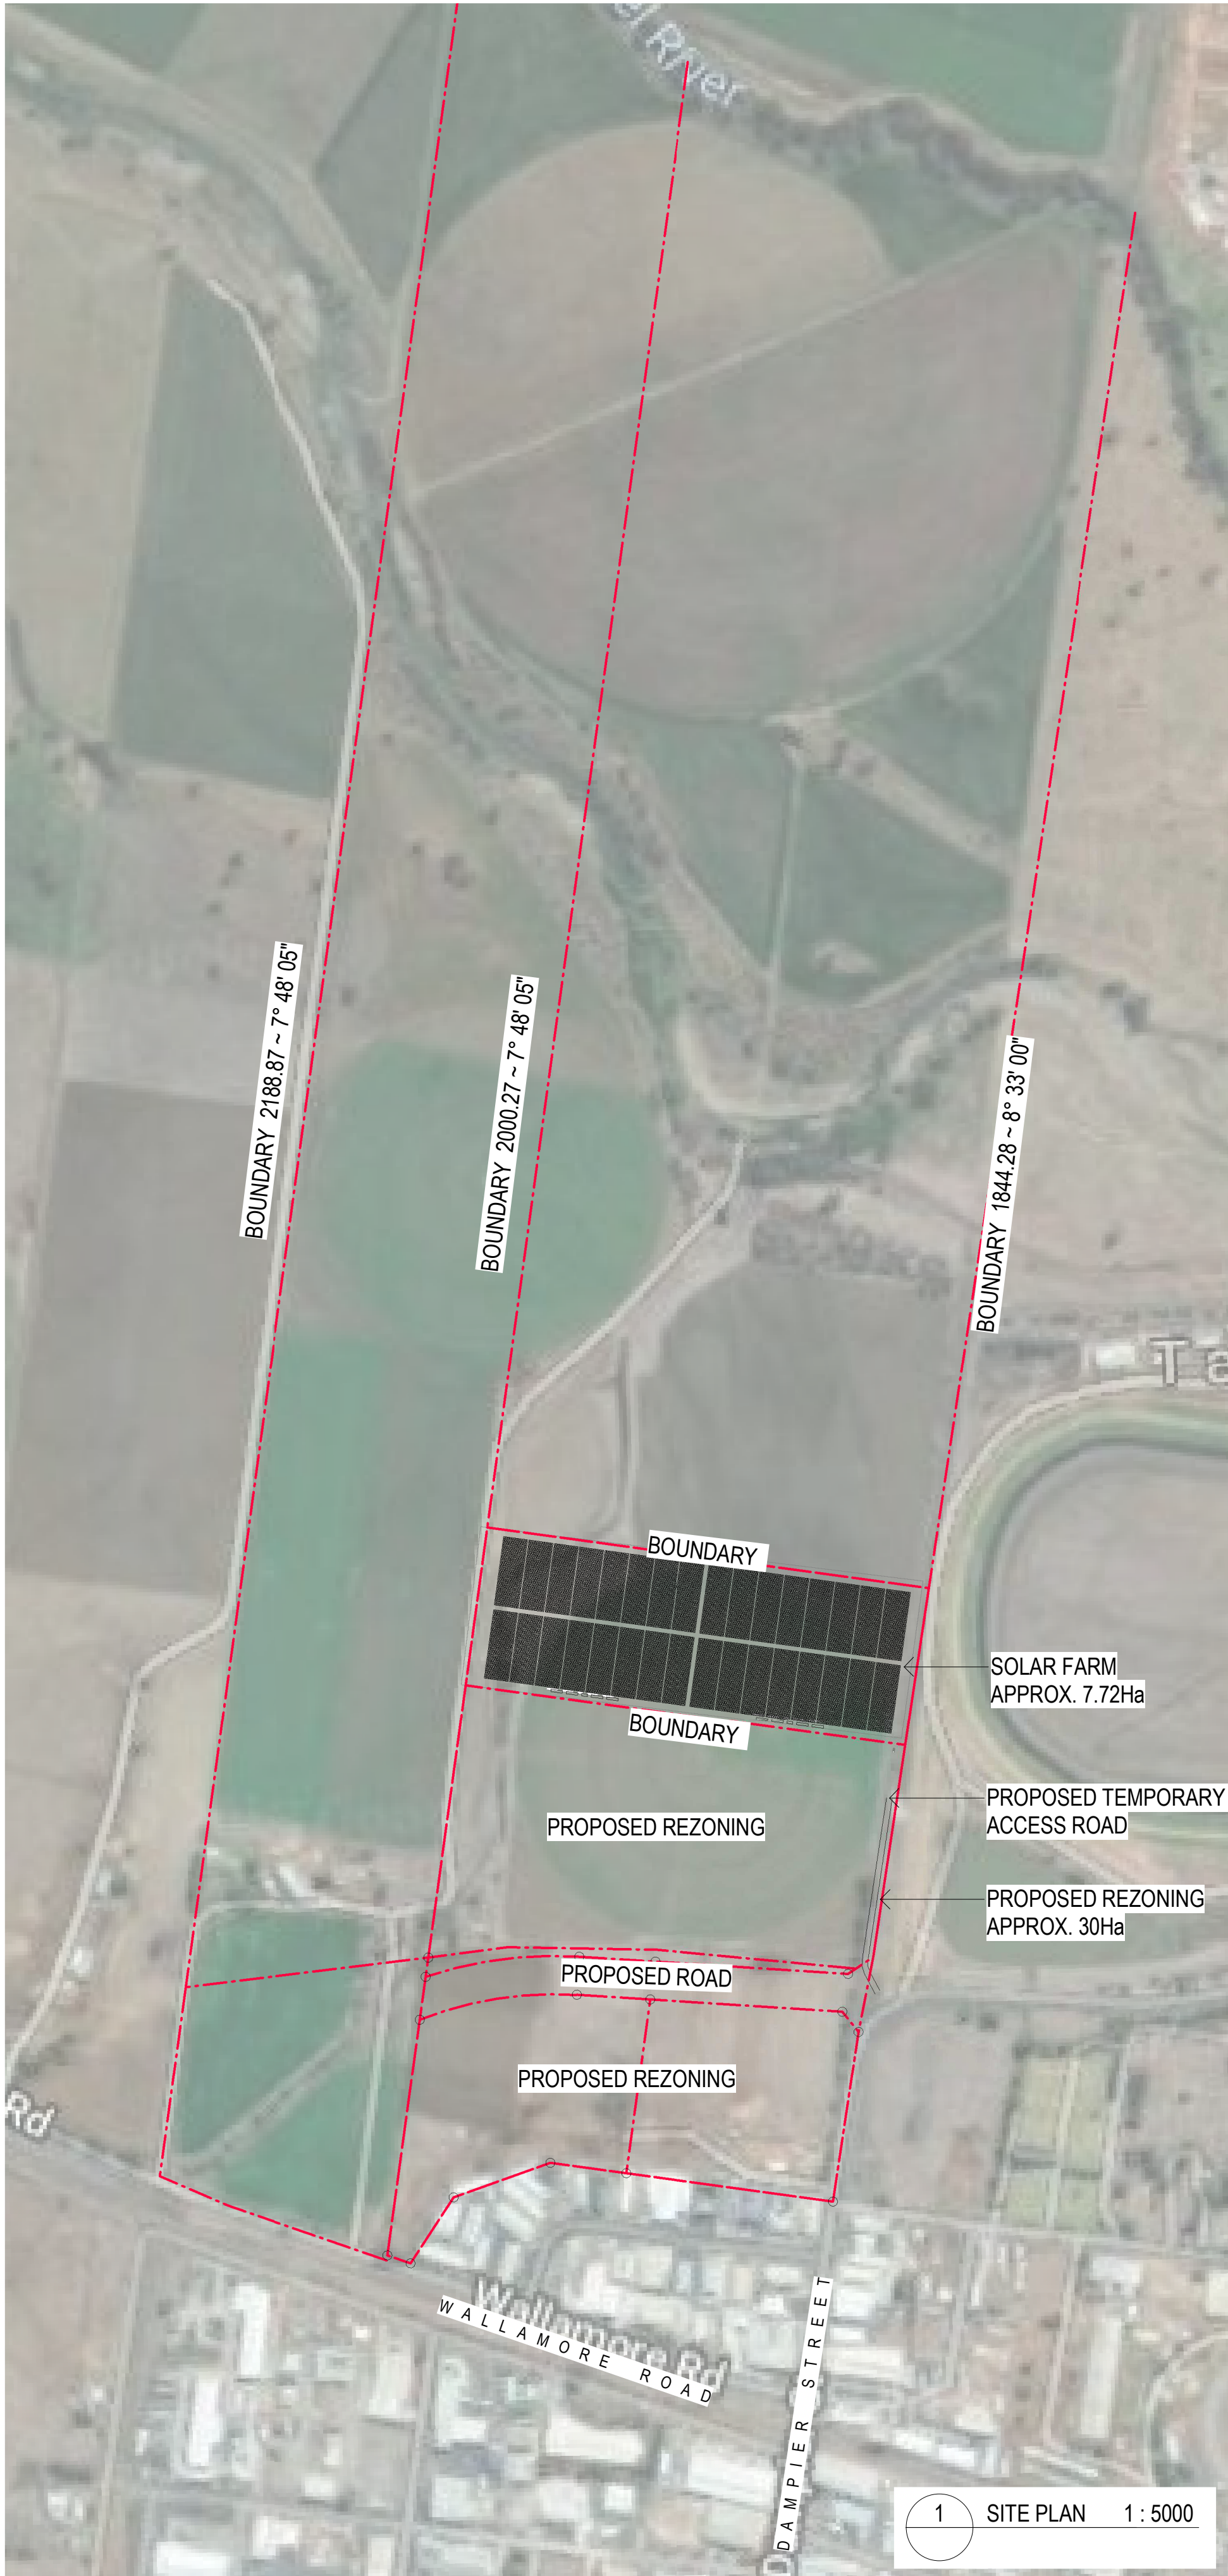

2 SITE PLAN - SOLAR FARM 1:1000

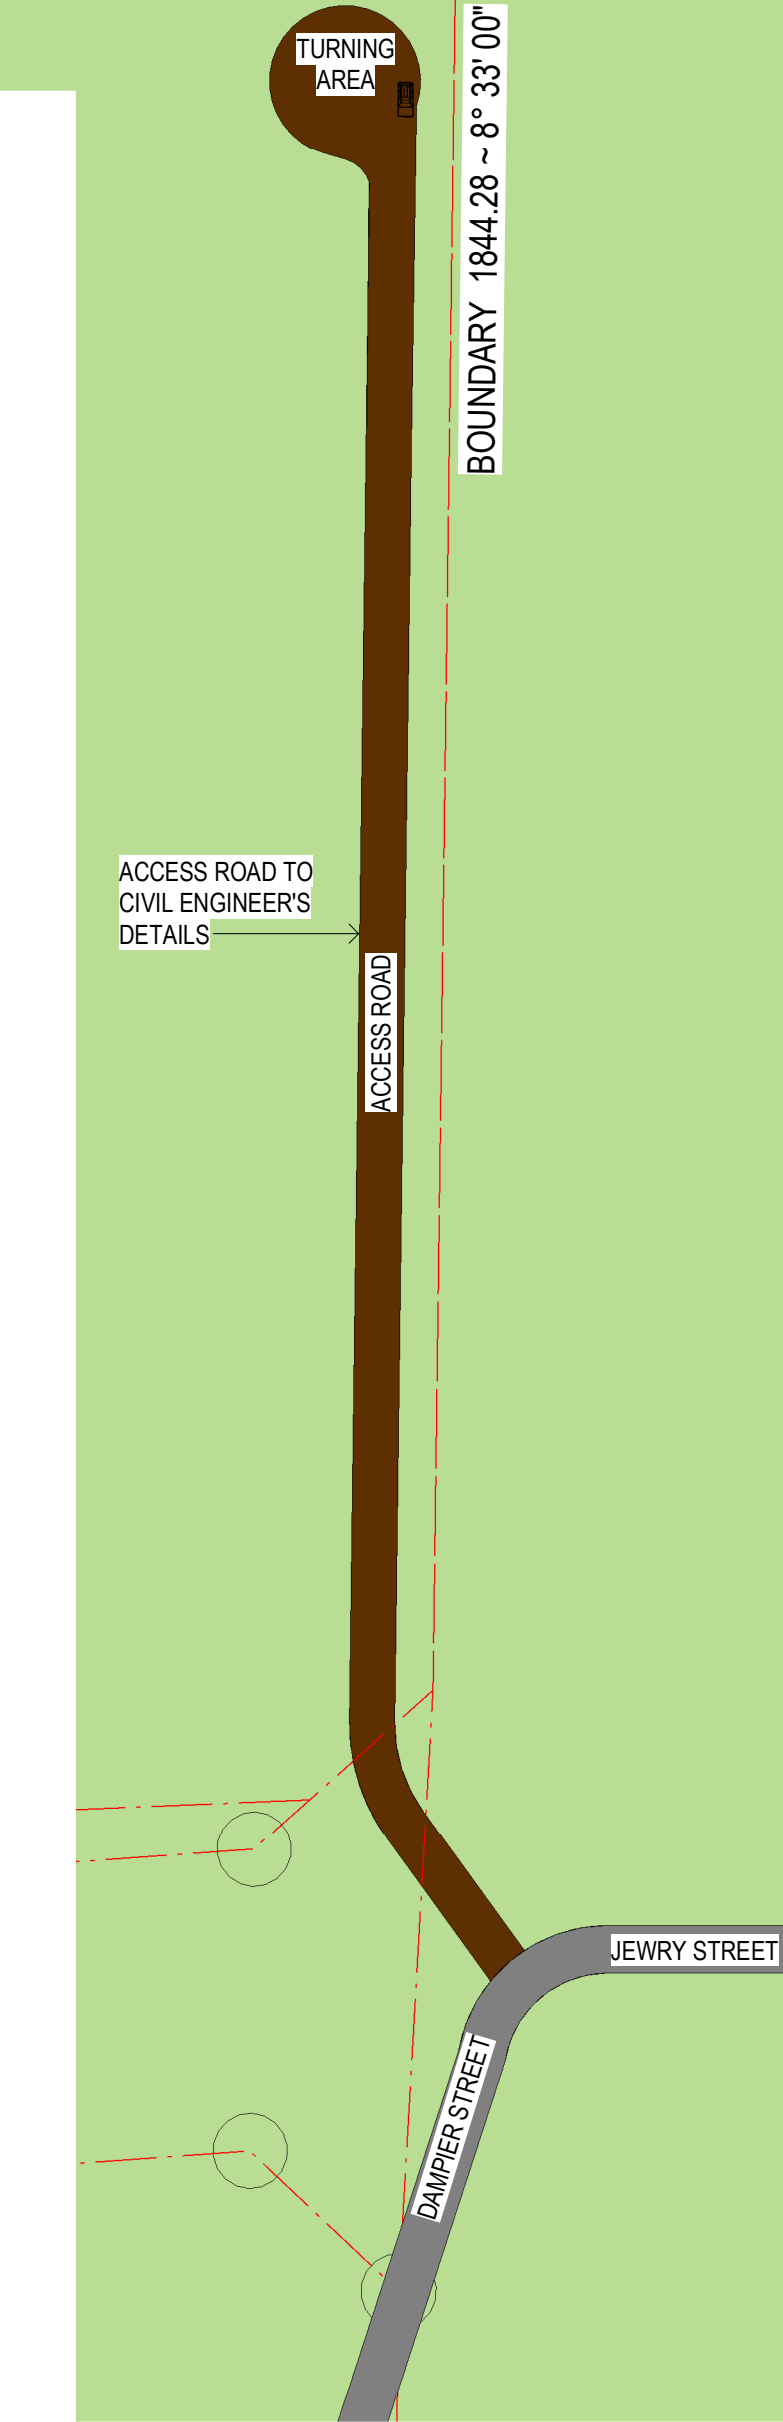

VISUAL SCALE 1:1000 @ A1



7	ISSUE FOR DA	14/03/19
6	NORTH SETBACK INCREASED TO 7m. EQUIPMENT RE-ARRANGED ALONG SOUTHERN BOUNDARY. ISSUE FOR DA	12/12/18
5	ISSUE FOR COORDINATION	06/12/18
4	GATES ADDED	27/11/18
3	PANEL DIMS & SET-OUT REVISED PER KINELLI ADVICE	22/11/18
2		
1		



TAMINDA SOLAR FARM





WALLAMORE ROAD, TAMINDA, NSW.



SITE / LOCATION PLAN

DATE 14/03/19 SCALE As indicated @ A1 PROJECT NO. DA260 DRAWING NO. DA200 REVISION 7

12/12/2018 13:38:38 PM C:\p\proj\3\1818\0260 - Bldg - TamindaCadd\Plan\dwg\Bldg\TAMINDA SOLAR_PIE_181711.dwg

 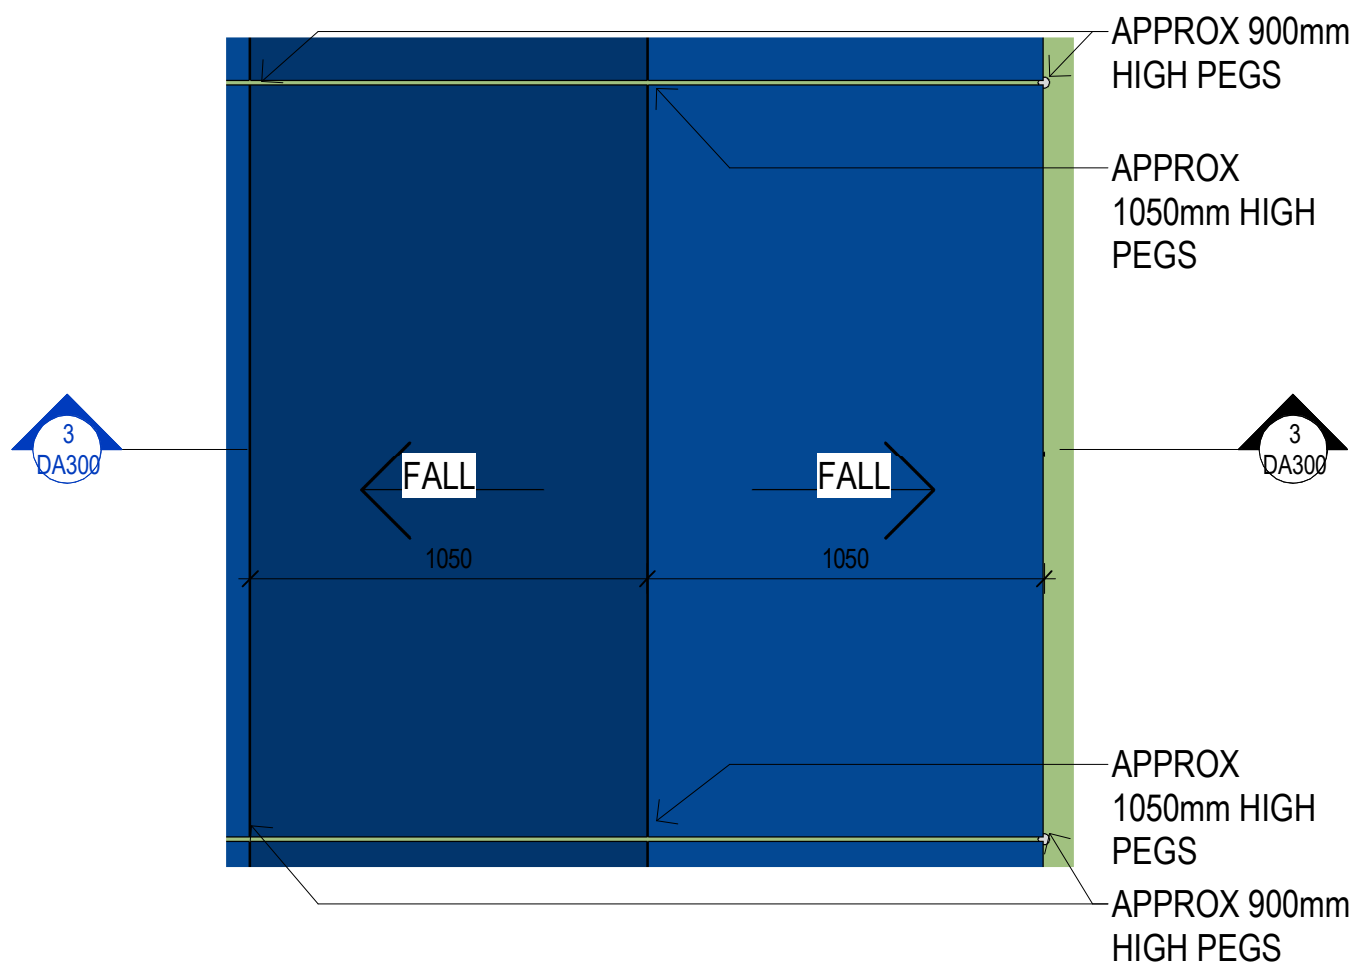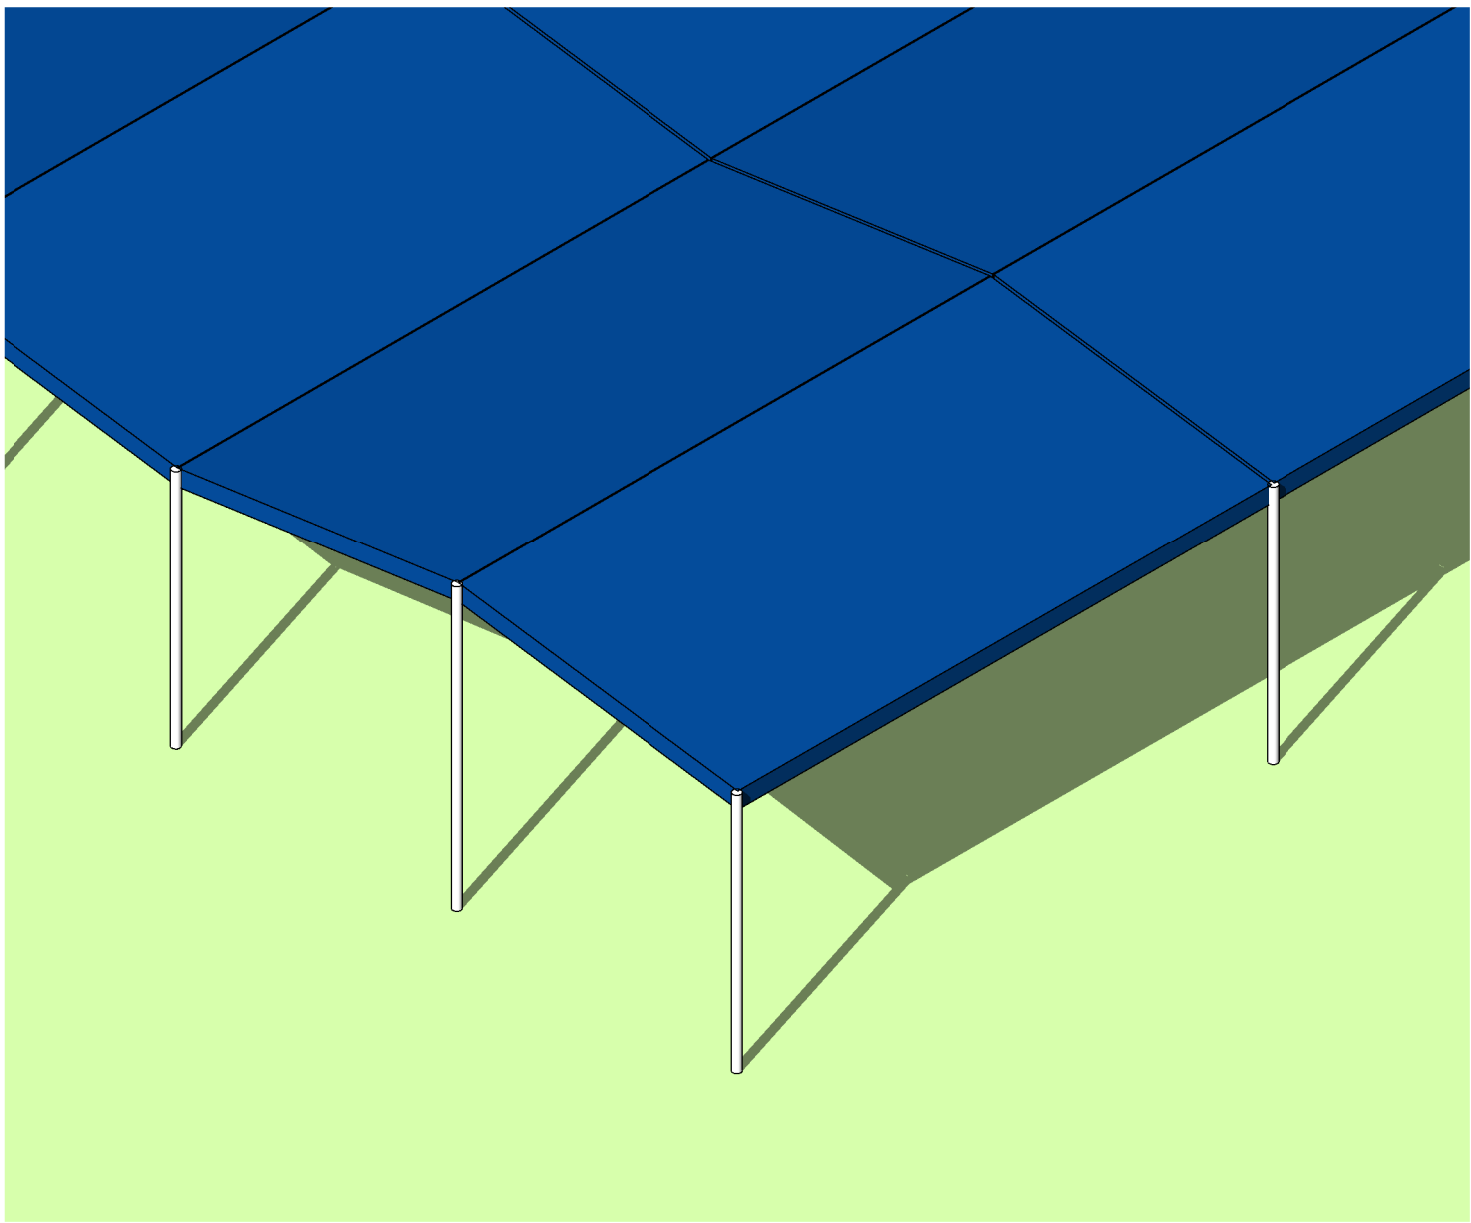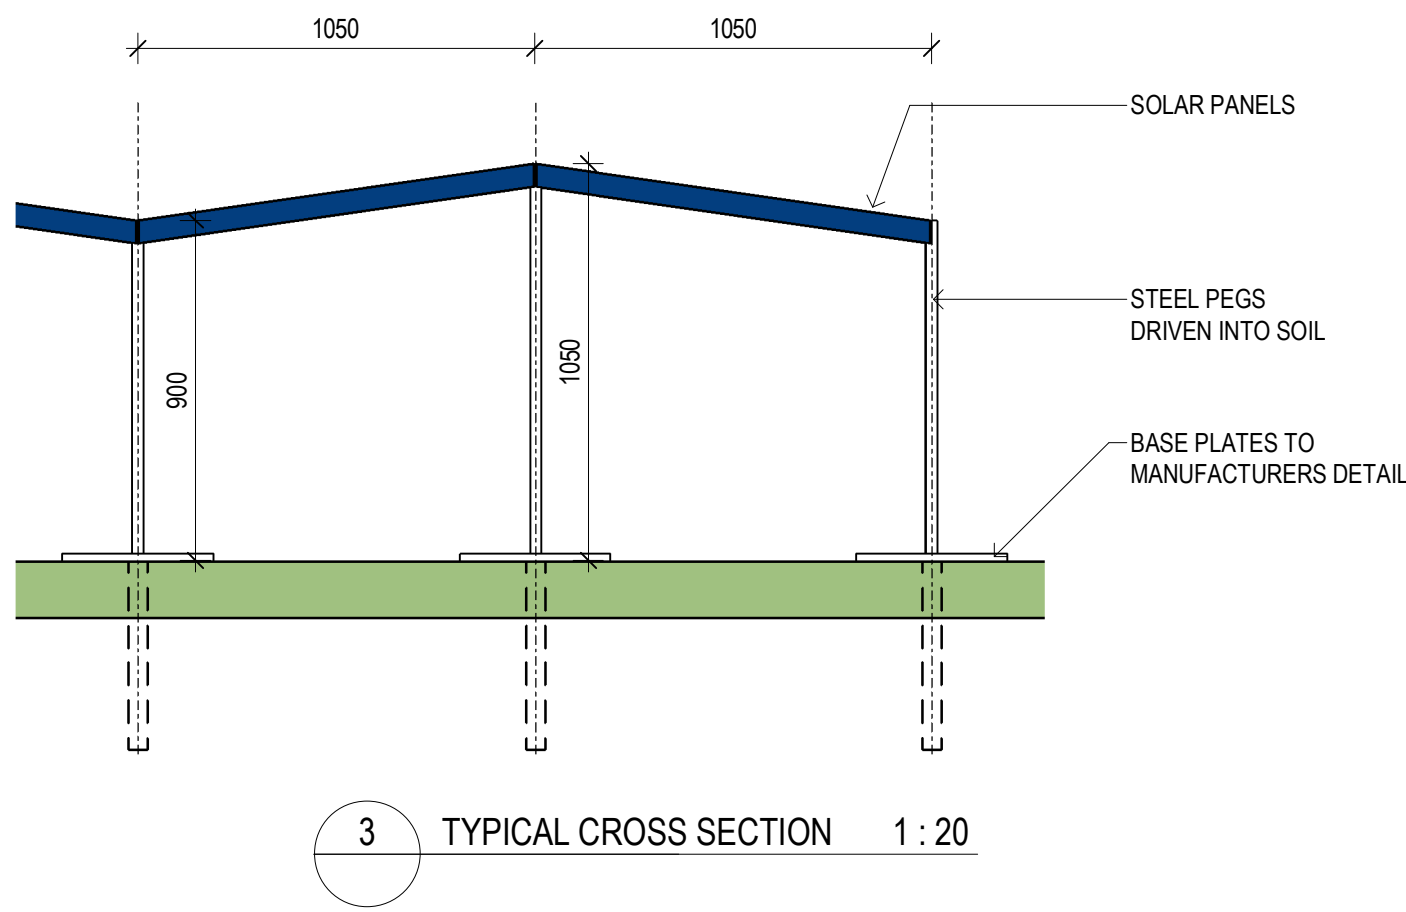

VISUAL SCALE 1:20 @ A1



12/12/2018 13:38:38 PM C:\p\proj\3\1818\0260 - Bldg - TamindaCadd\Plan\dwg\Bldg\TAMINDA SOLAR_PIE_181711.dwg

4	NORTH SETBACK INCREASED TO 7m. EQUIPMENT RE-ARRANGED ALONG SOUTHERN BOUNDARY. ISSUE FOR DA.	12/12/18
3	ISSUE FOR COORDINATION.	06/12/18
2	PANEL DIMS & SET-OUT REVISED PER KINELLI ADVICE.	22/11/18
1	ISSUE FOR REVIEW.	16/11/2018
ISSUE	DESCRIPTION	DATE

CLIENT




TAMINDA SOLAR FARM

WALLAMORE ROAD, TAMINDA, NSW.




PANEL DETAILS


DATE 12/12/18 SCALE 1 : 20 @ A1 JOB NO 18260 DWG NO DA300 REVISION 4

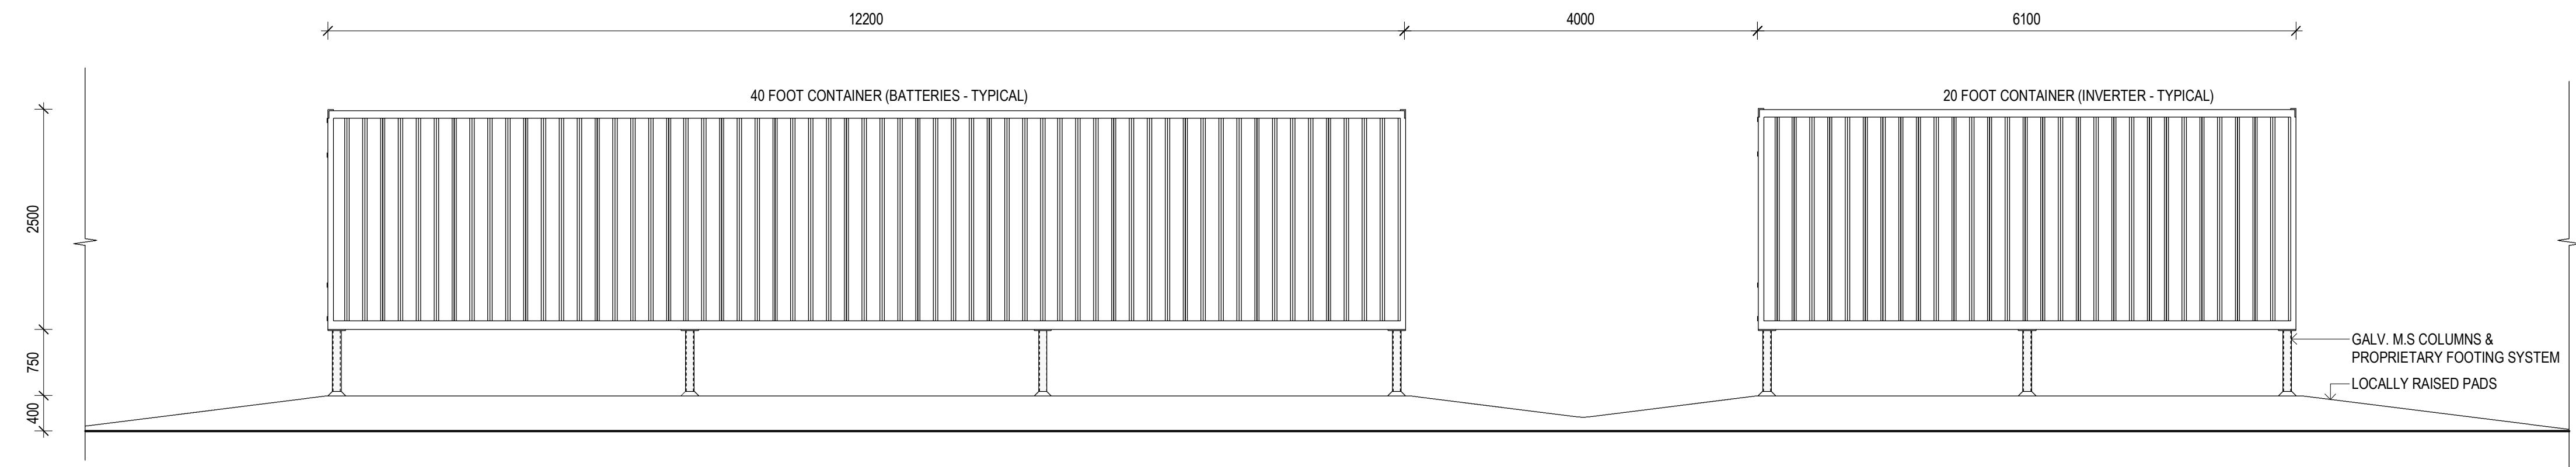

1 TYPICAL 40 FOOT CONTAINER AND 20 FOOT CONTAINER ELEVATION - 1 1 : 50

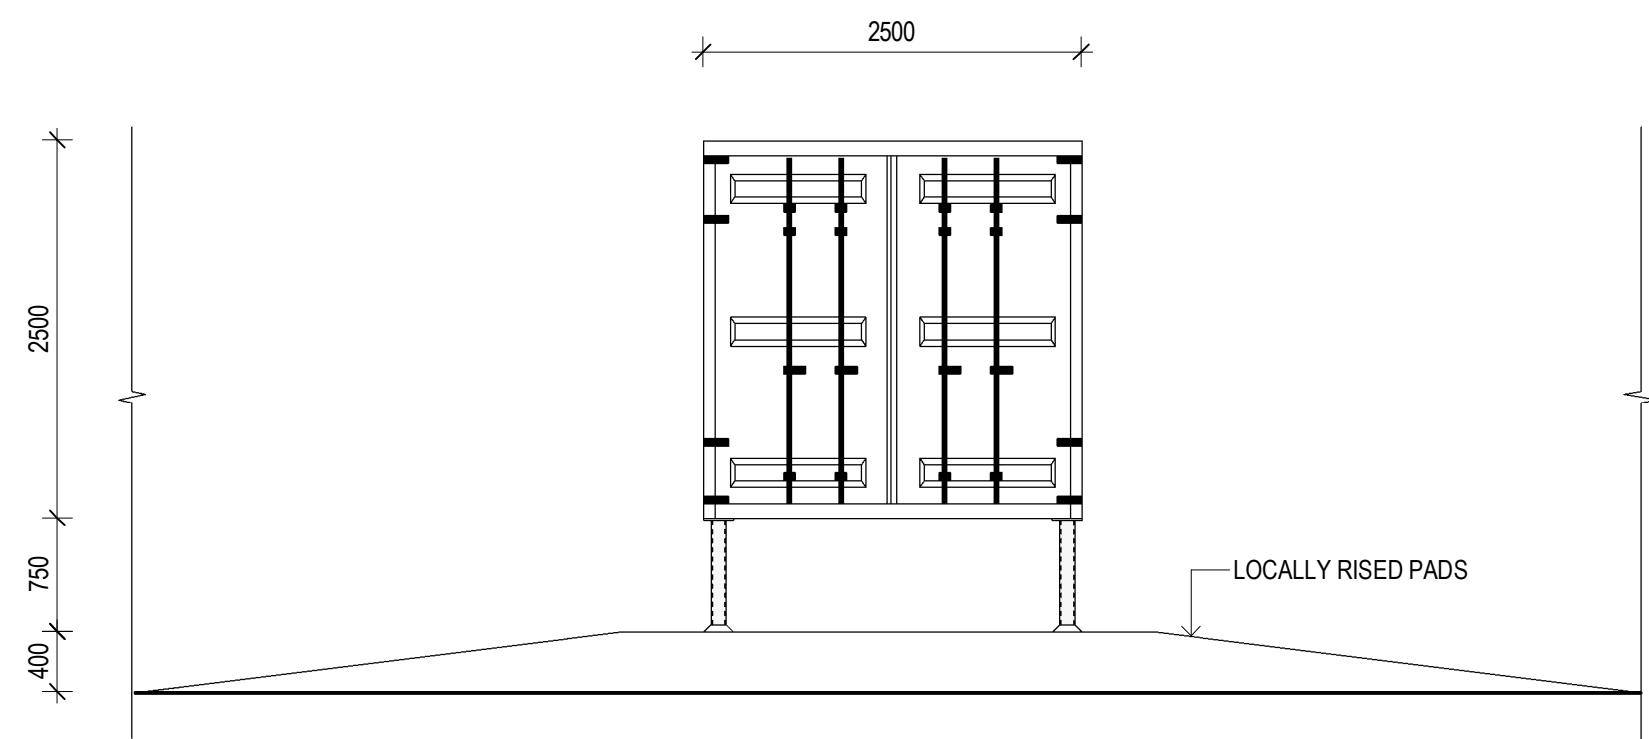


2 TYPICAL 40 FOOT CONTAINER AND 20 FOOT CONTAINER ELEVATION - 2 1 : 50

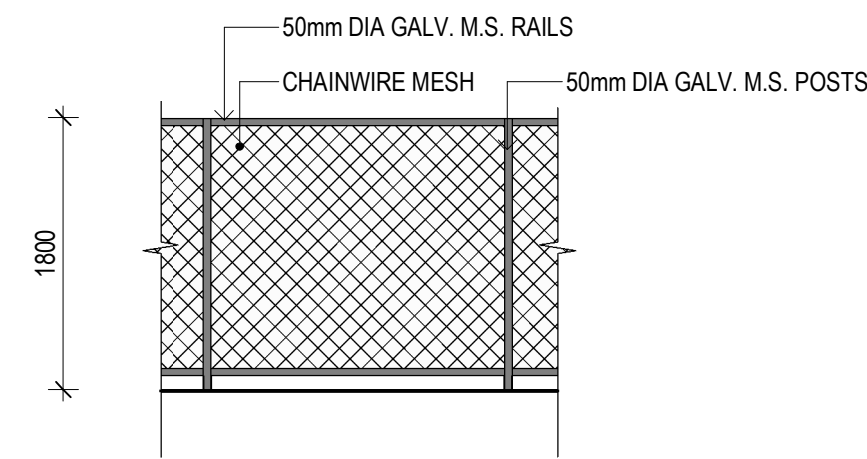


3 TYPICAL FENCE DETAIL 1 : 50




VISUAL SCALE 1:50 @ A1

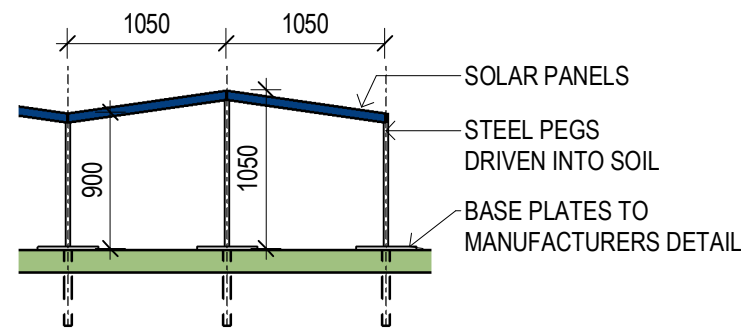


6 TYPICAL PANEL DETAIL 1 : 50

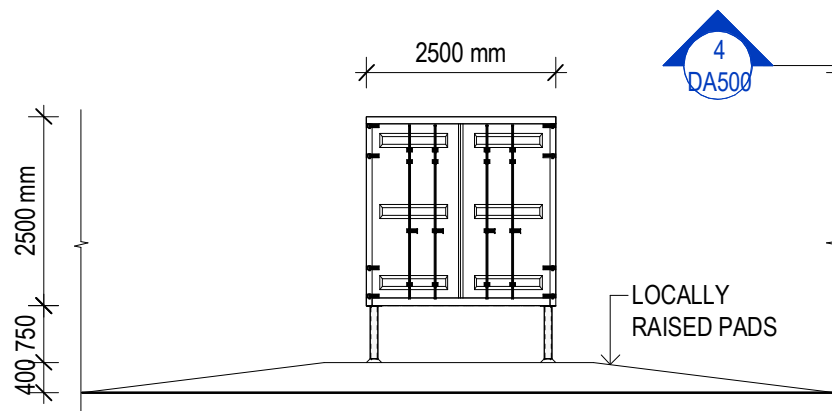


3 TYPICAL CONTAINER END ELEVATION 1 : 100

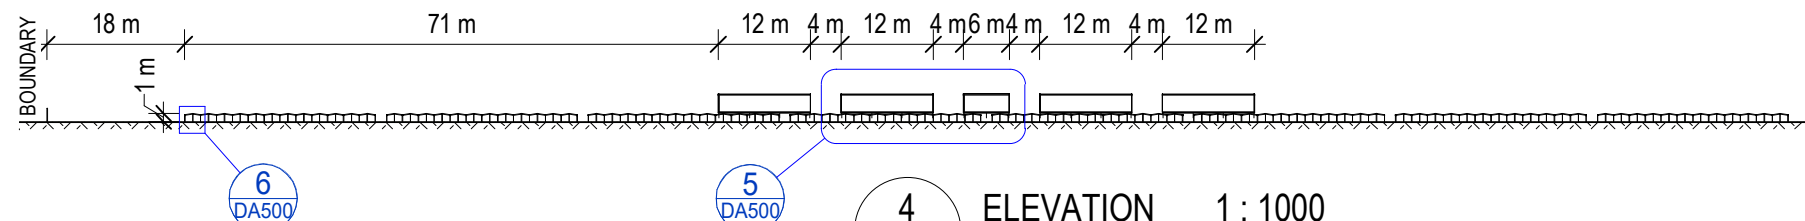

2 CROSS SECTION 1 : 1000

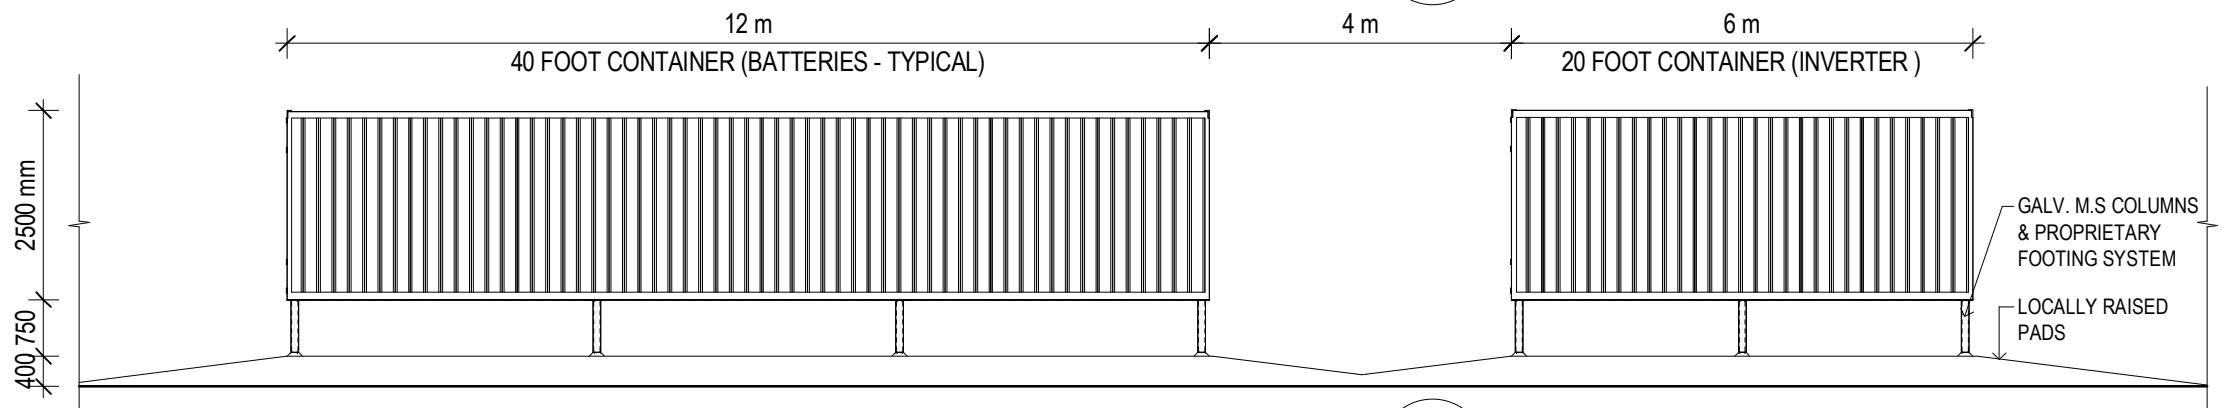

5 TYPICAL CONTAINER SIDE ELEVATION 1 : 100

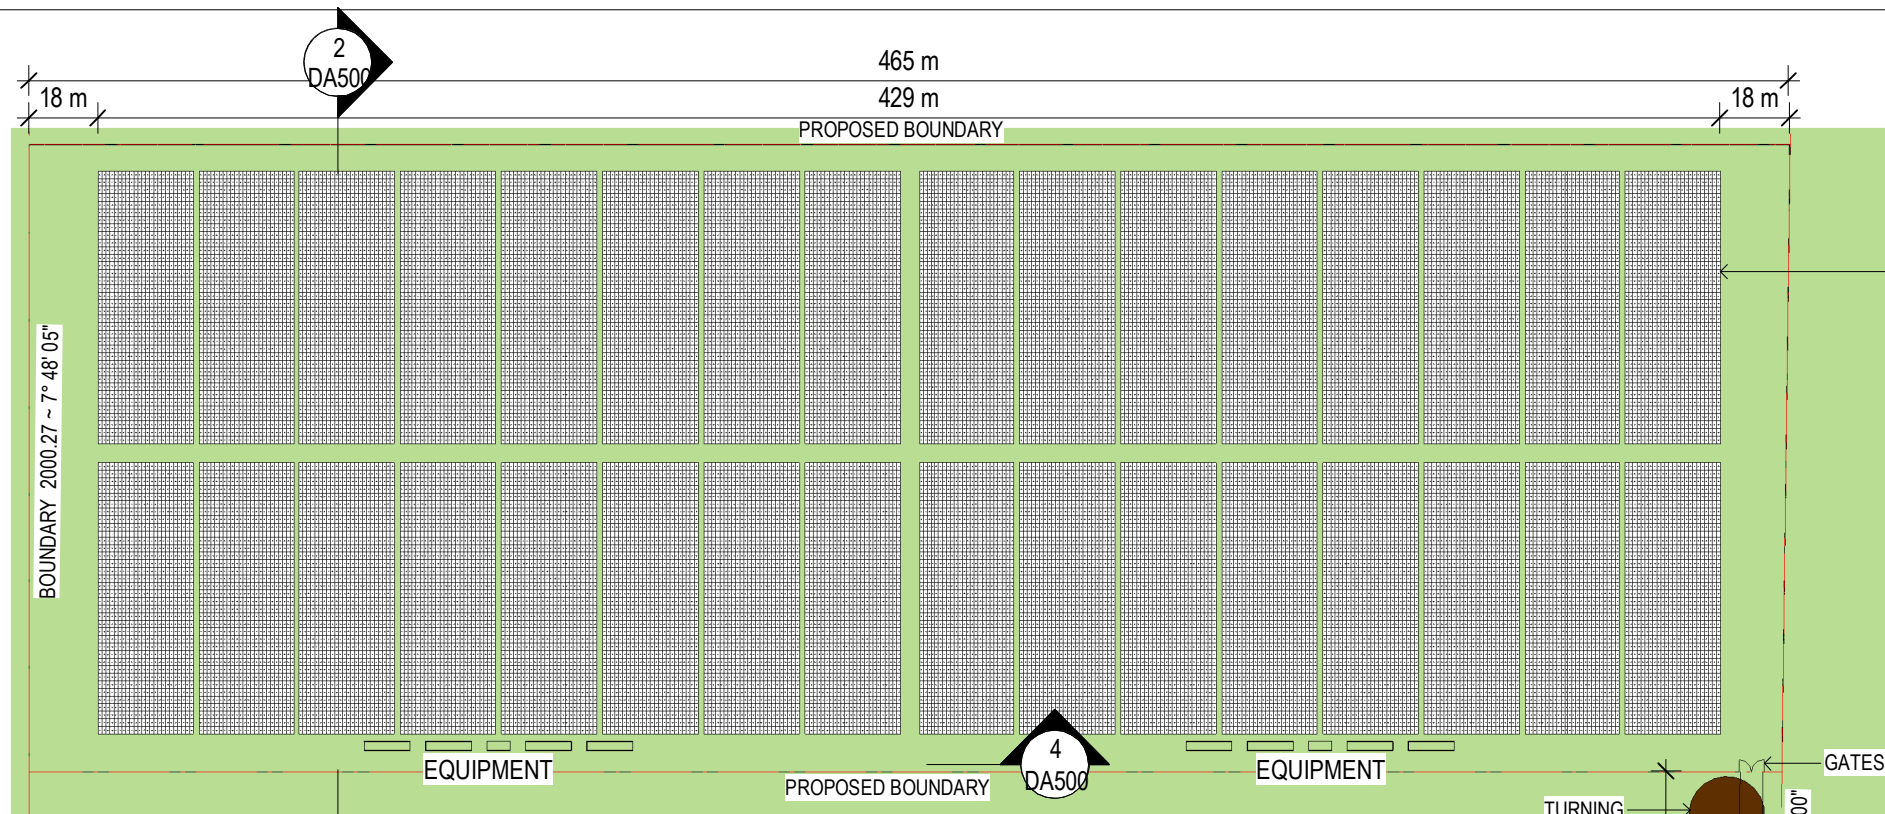

1 TAMINDA SOLAR FARM - SITE PLAN 1 : 2000

864 PANELS PER
MODULE
32 MODULES
27,648 PANELS IN
TOTAL
NOTE: ARRAY SET-
OUT IS SUBJECT TO
DETAILED
ENGINEERING
DESIGN

ACCESS ROAD TO
CIVIL ENGINEER'S
DETAILS

