


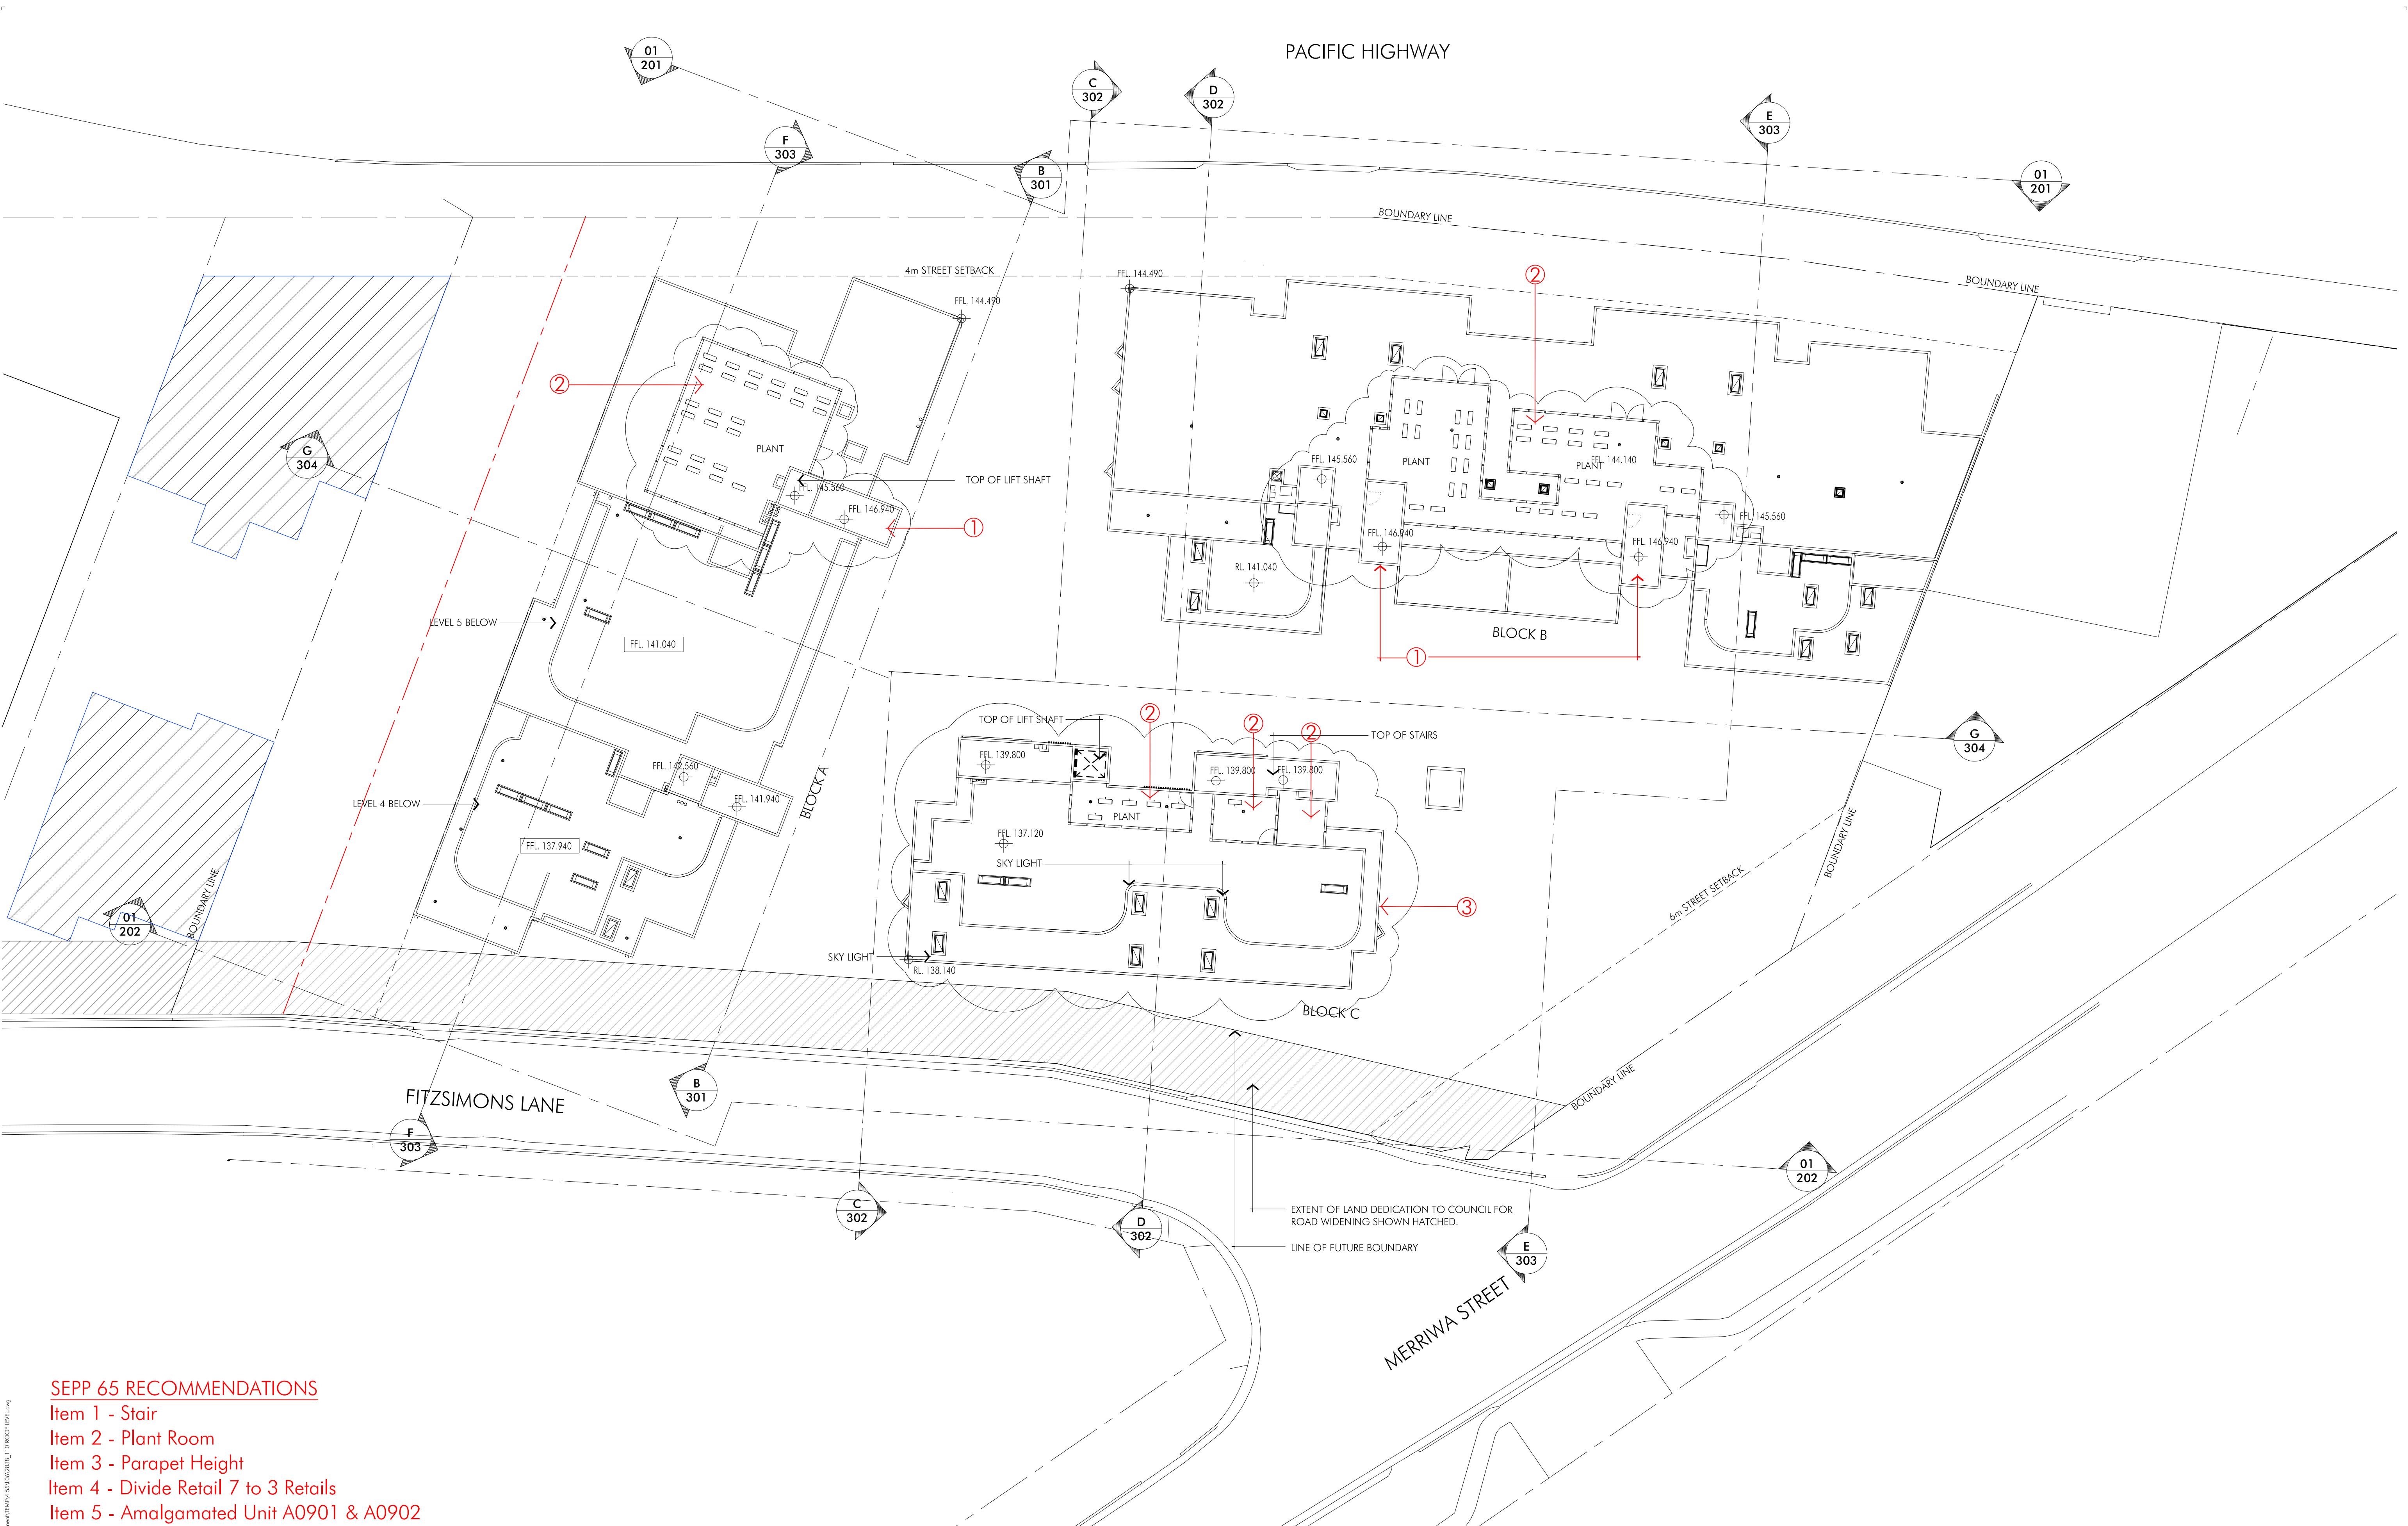


SEPP 65 RECOMMENDATIONS
Item 1 - Stair
Item 2 - Plant Room
Item 3 - Parapet Height
Item 4 - Divide Retail 7 to 3 Retails
Item 5 - Amalgamated Unit A0901 & A0902

Nov 13, 2018 - 4:55pm N:\10388-Gordon_Mixed Use_Development\TDA\4-25000\2025_110A000 LEVEL.dwg


Client
Alto Prestige Pty Ltd
Level 3, 7-9 Merriwa Street, Gordon, NSW 2072
Po Box 426 Gordon 2072
t 09 94815555 f -

Project
Gordon Mixed Use Development
870-898 Pacific Highway
Gordon NSW

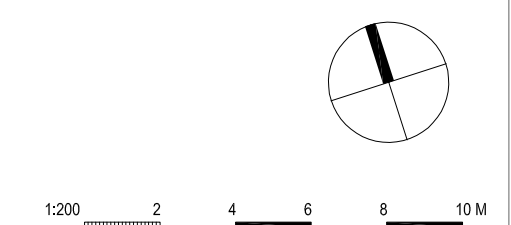

Title
Scale
Date
Number

ROOF PLAN
1:200@A1 / 1:400@A3
Nov 2018
D2838_110[D]
© copyright nettletontribe partnership pty ltd

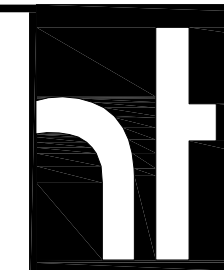**nettletontribe**

nettletontribe partnership pty ltd ABN 58 161 683 122
117 willoughby road crows nest nsw 2065
t 02 9431 6431 f 02 9439 7474
e-sydney@nettletontribe.com.au w nettletontribe.com.au

Nov 13, 2015 - 5:31 pm N:\10386-Gordon_Mixed_Use_Development\TSP\4.55\2838_201-305 ELEVATION\STREETSCAPE_PACIFIC HWY - INT-GORDON0808_201 ELEVATION\STREETSCAPE_PACIFIC HWY.dwg



01 STREET ELEVATION

- SEPP 65 RECOMMENDATIONS**
- Item 1 - Stair
 - Item 2 - Plant Room
 - Item 3 - Parapet Height
 - Item 4 - Divide Retail 7 to 3 Retails
 - Item 5 - Amalgamated Unit A0901 & A0902

Client Alto Prestige Pty Ltd Level 3, 7-9 Merriwa Street, Gordon, NSW 2072 Po Box 426 Gordon 2072 t 09 94815555 f -	Project Gordon Mixed Use Development 870-898 Pacific Highway Gordon NSW	Title STREETSCAPE PACIFIC HWY Scale 1:200@A1 / 1:400@A3 Date Nov 2015 Number 2838_201[E] © copyright nettleton tribe partnership pty ltd	nettleton tribe partnership pty ltd ABN 58 161 683 122 117 willoughby road crows nest nsw 2065 t 02 9431 6431 f 02 9439 7474 e-sydney@nettletontribe.com.au w nettletontribe.com.au
--	--	--	---



- SEPP 65 RECOMMENDATIONS**
- Item 1 - Stair
 - Item 2 - Plant Room
 - Item 3 - Parapet Height
 - Item 4 - Divide Retail 7 to 3 Retails
 - Item 5 - Amalgamated Unit A0901 & A0902

Client
Alto Prestige Pty Ltd
Level 3, 7-9 Merriwa Street, Gordon, NSW 2072
Po Box 426 Gordon 2072
t 09 94815555 f -

Project
Gordon Mixed Use Development
870-898 Pacific Highway
Gordon NSW


Title
STREETSCAPE FITZSIMONS LANE
Scale
1:500@A3
Date
Nov 2018
Number
2838_202[E]

© copyright nettletontribe partnership pty ltd


nt
nettletontribe

nettleton tribe partnership pty ltd ABN 58 161 683 122
117 willoughby road crows nest nsw 2065
t 02 9431 6431 f 02 9439 7474
e sydney@nettletontribe.com.au w nettletontribe.com.au


0 2.5 5 12.5 25m

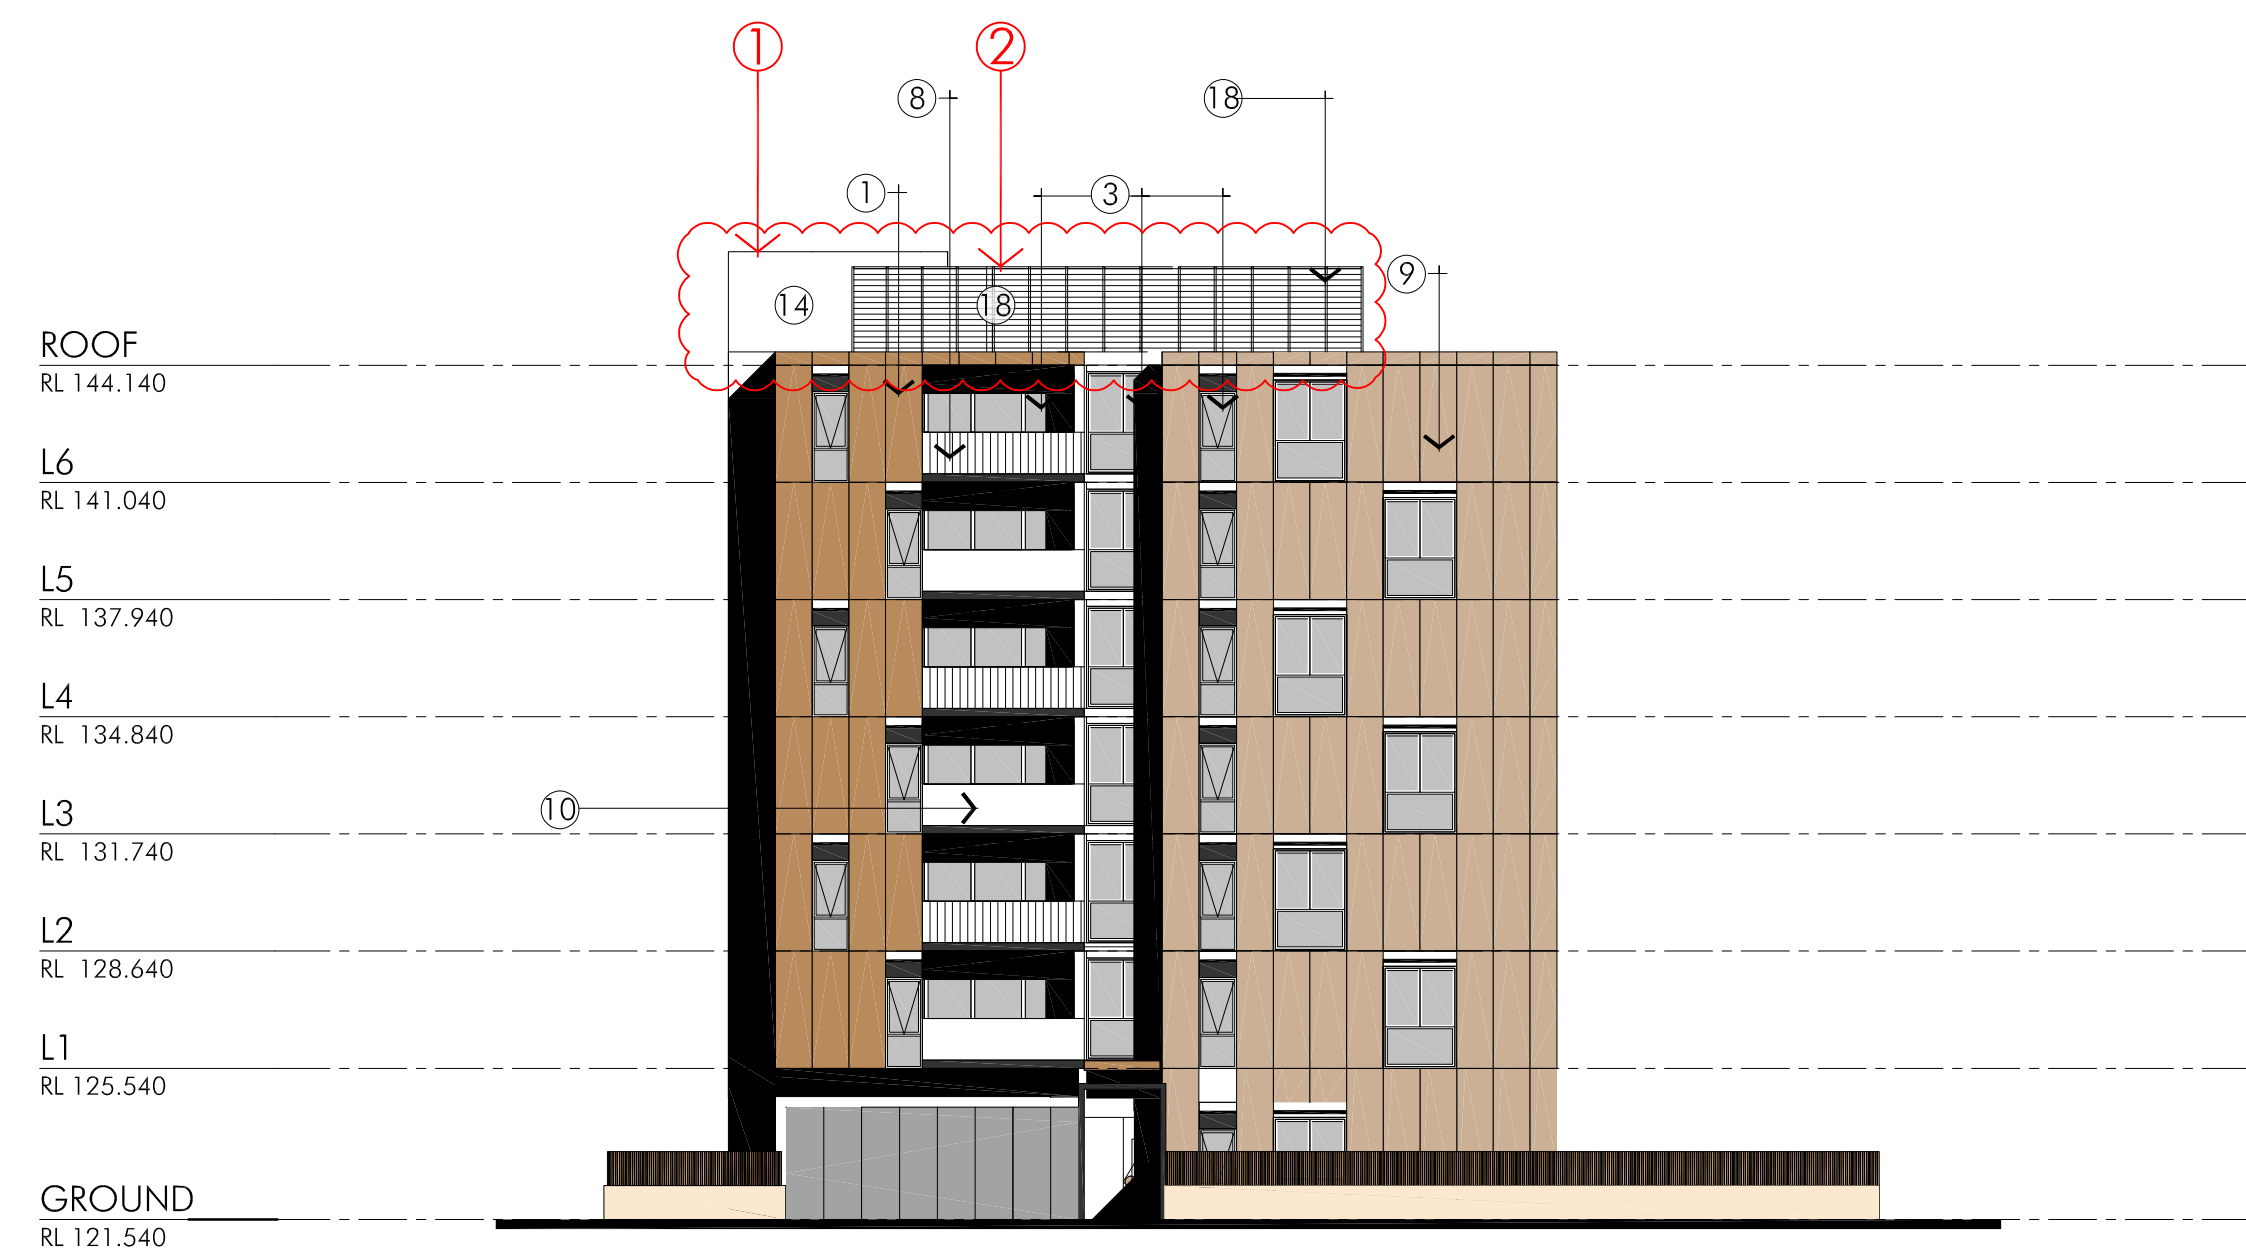


01 **BLOCK A NORTH ELEVATION**
- PACIFIC HWY

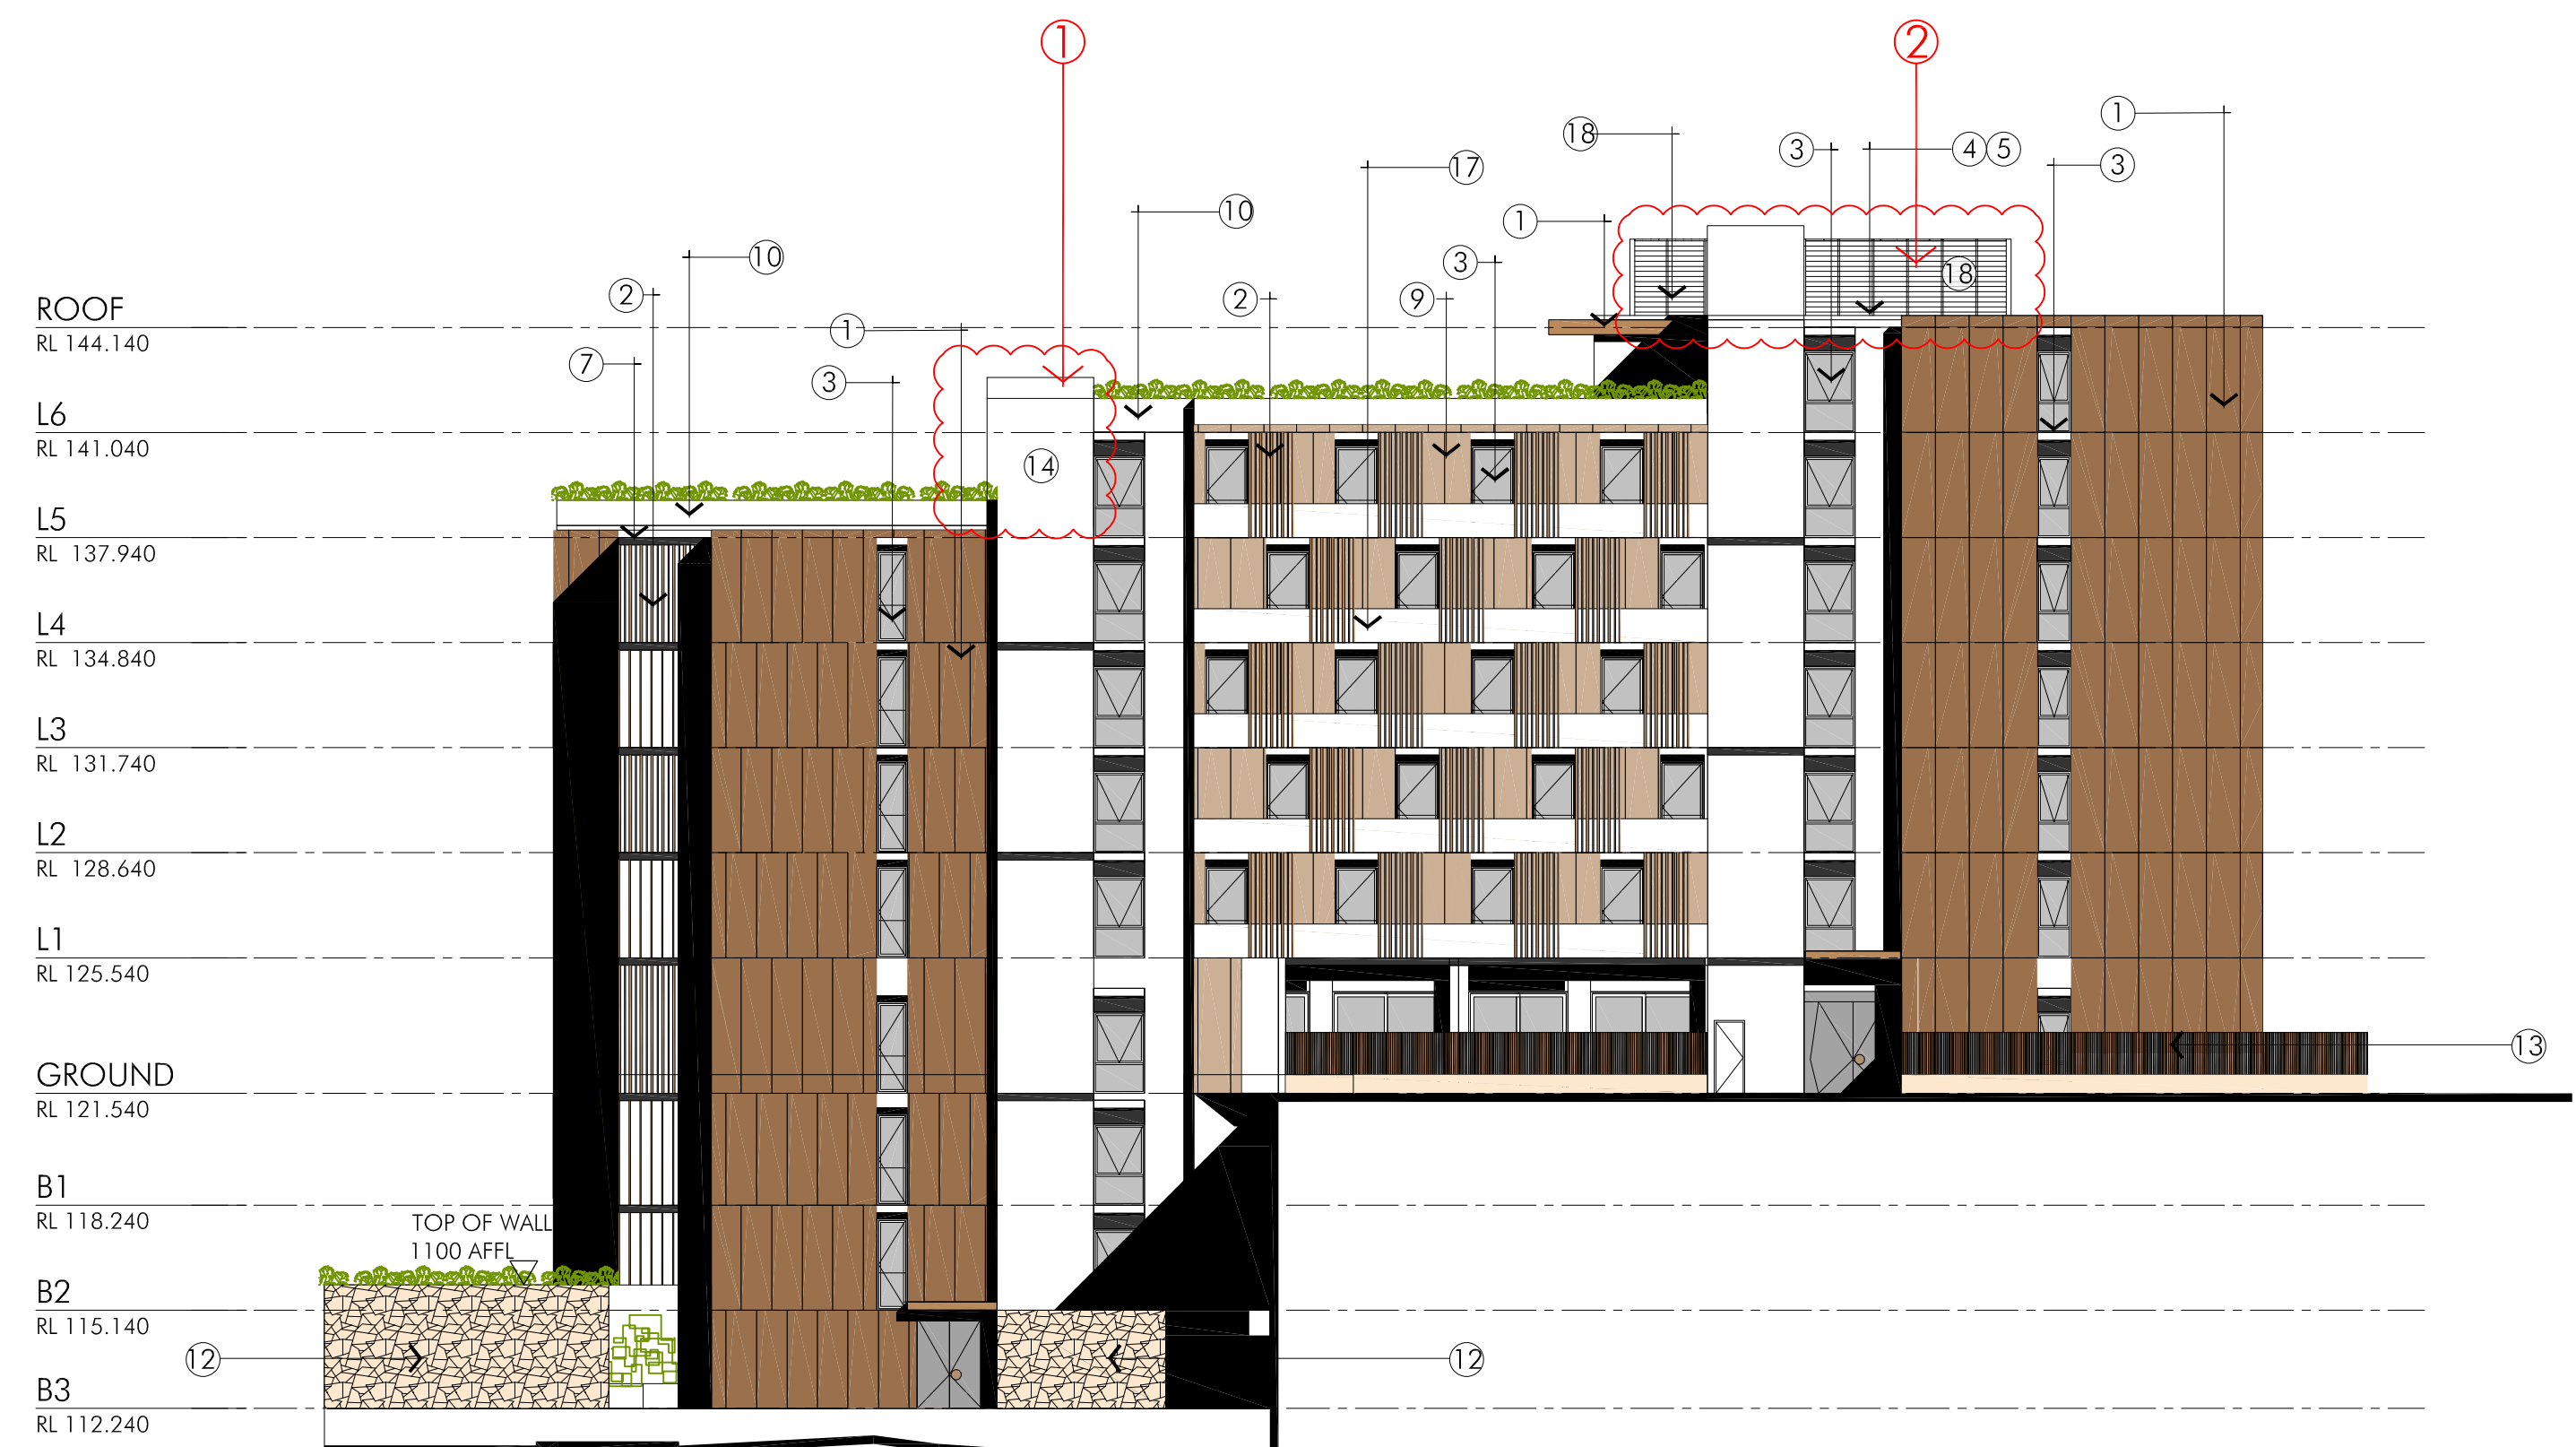

02 **BLOCK A EAST ELEVATION**
- COURTYARD

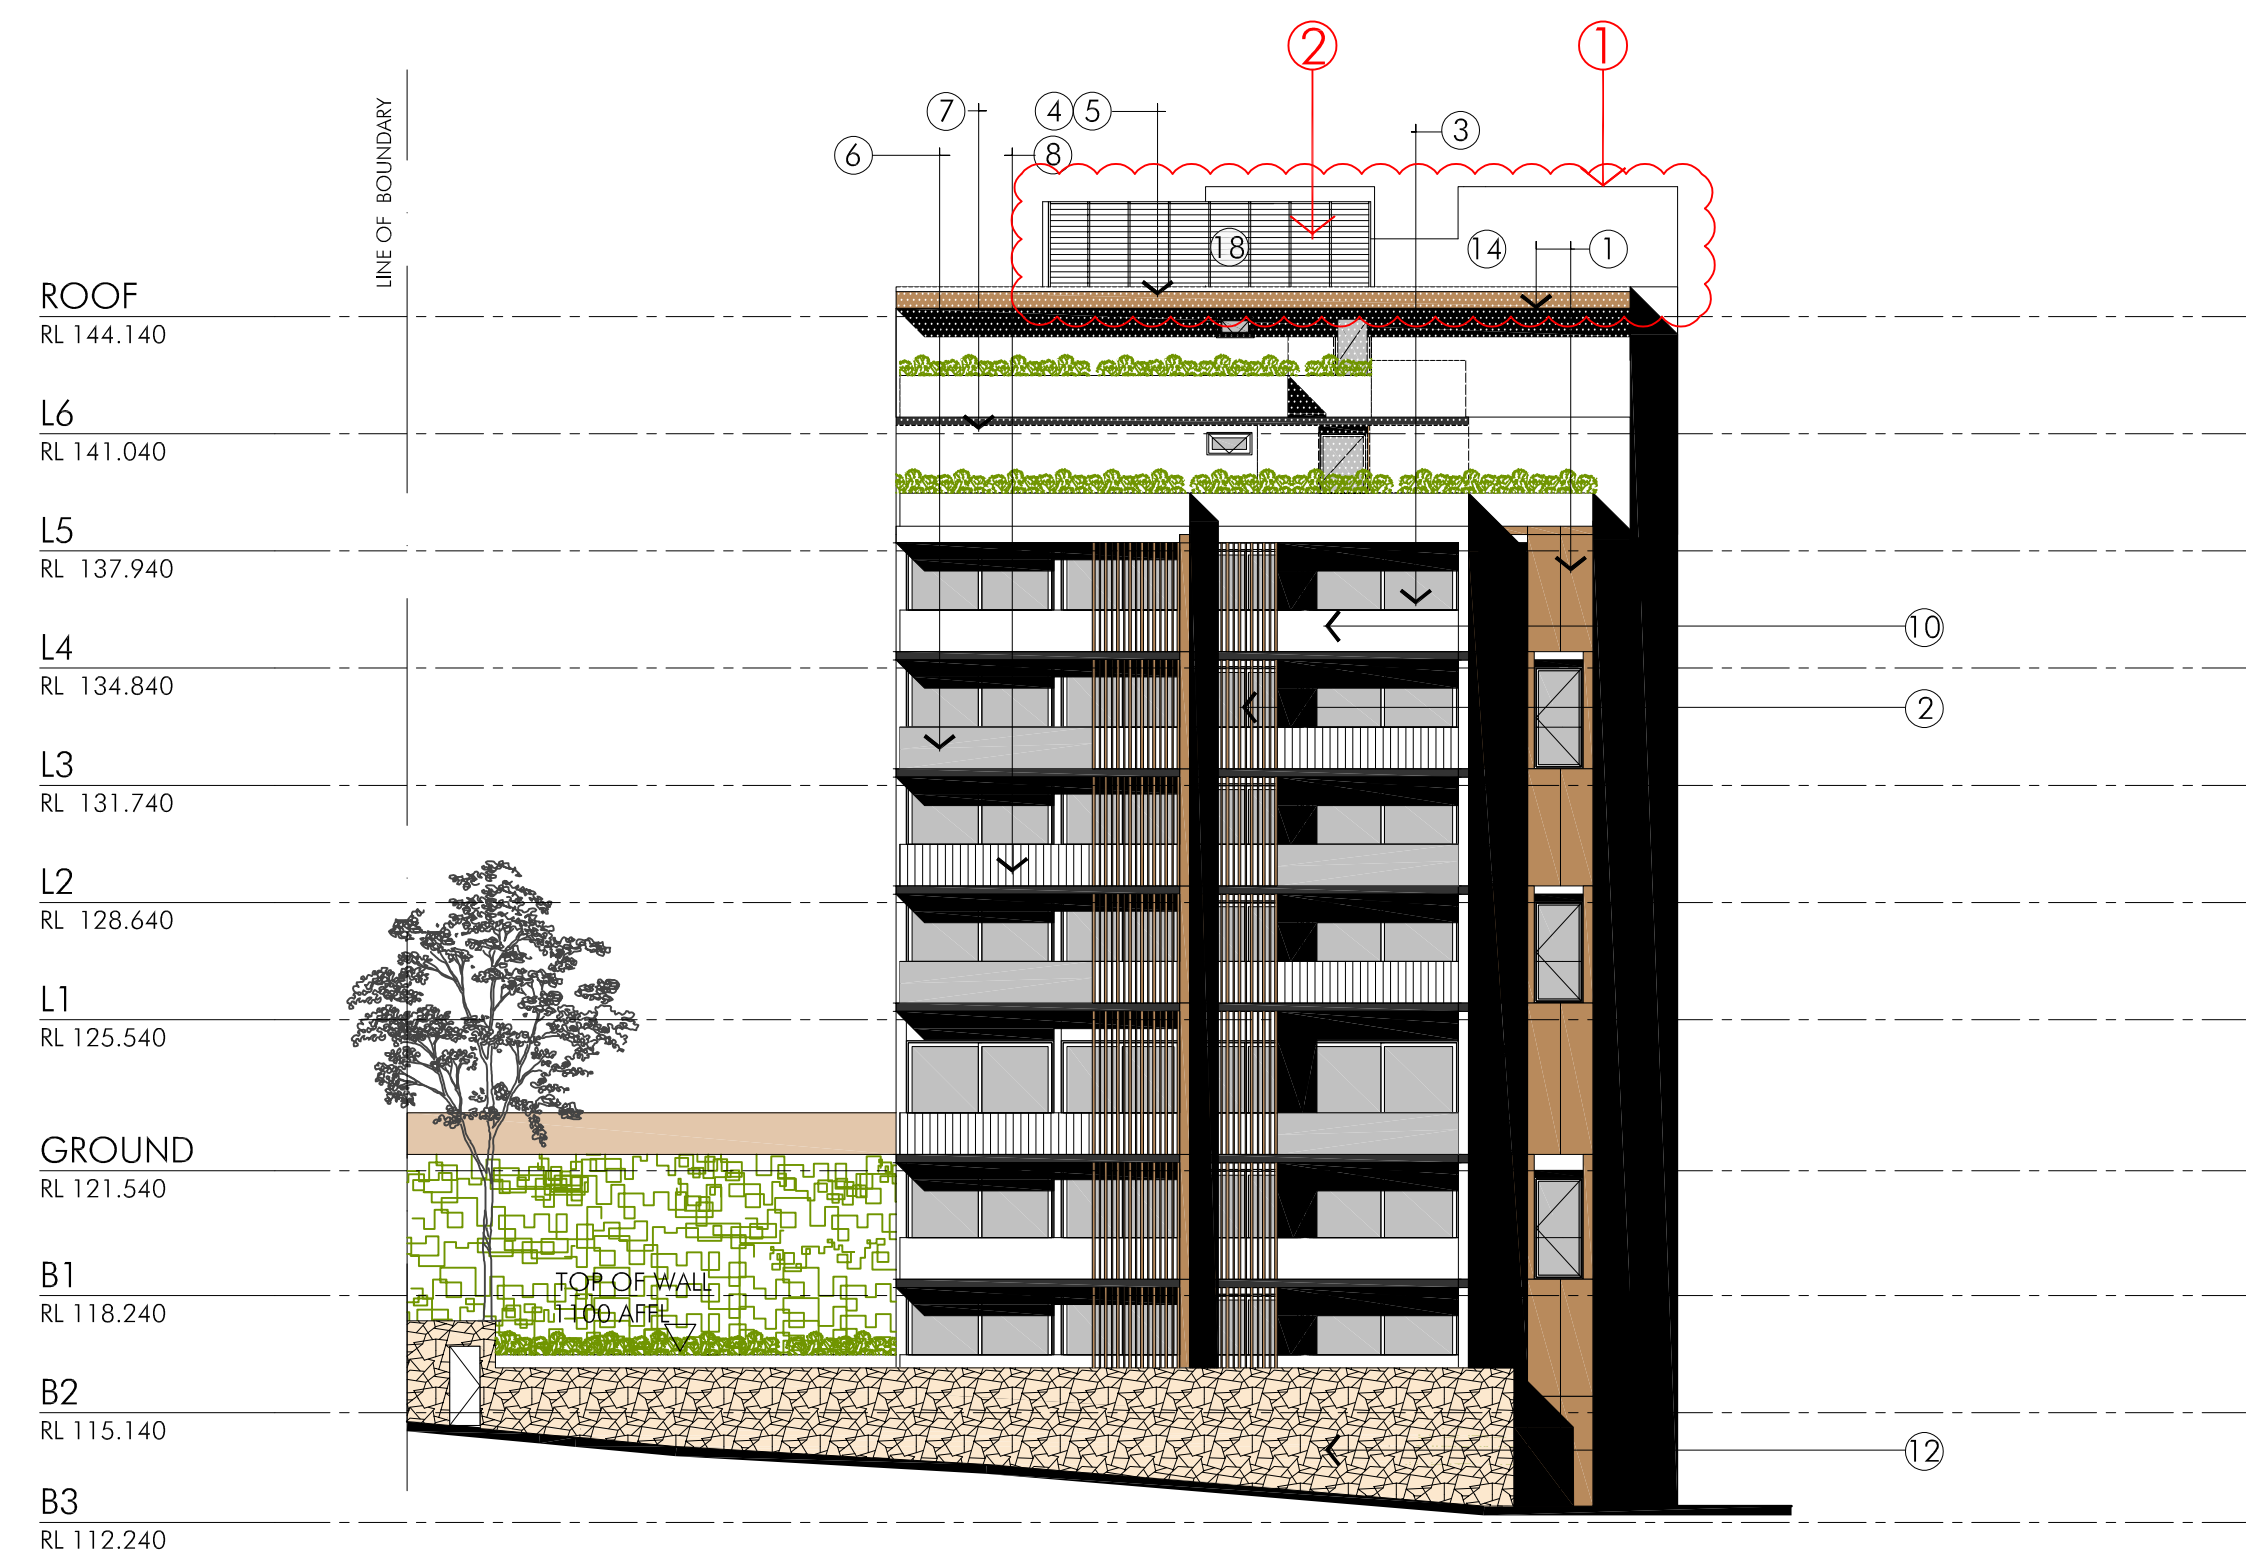

03 BLOCK A SOUTH ELEVATION
- FITZSIMONS LN

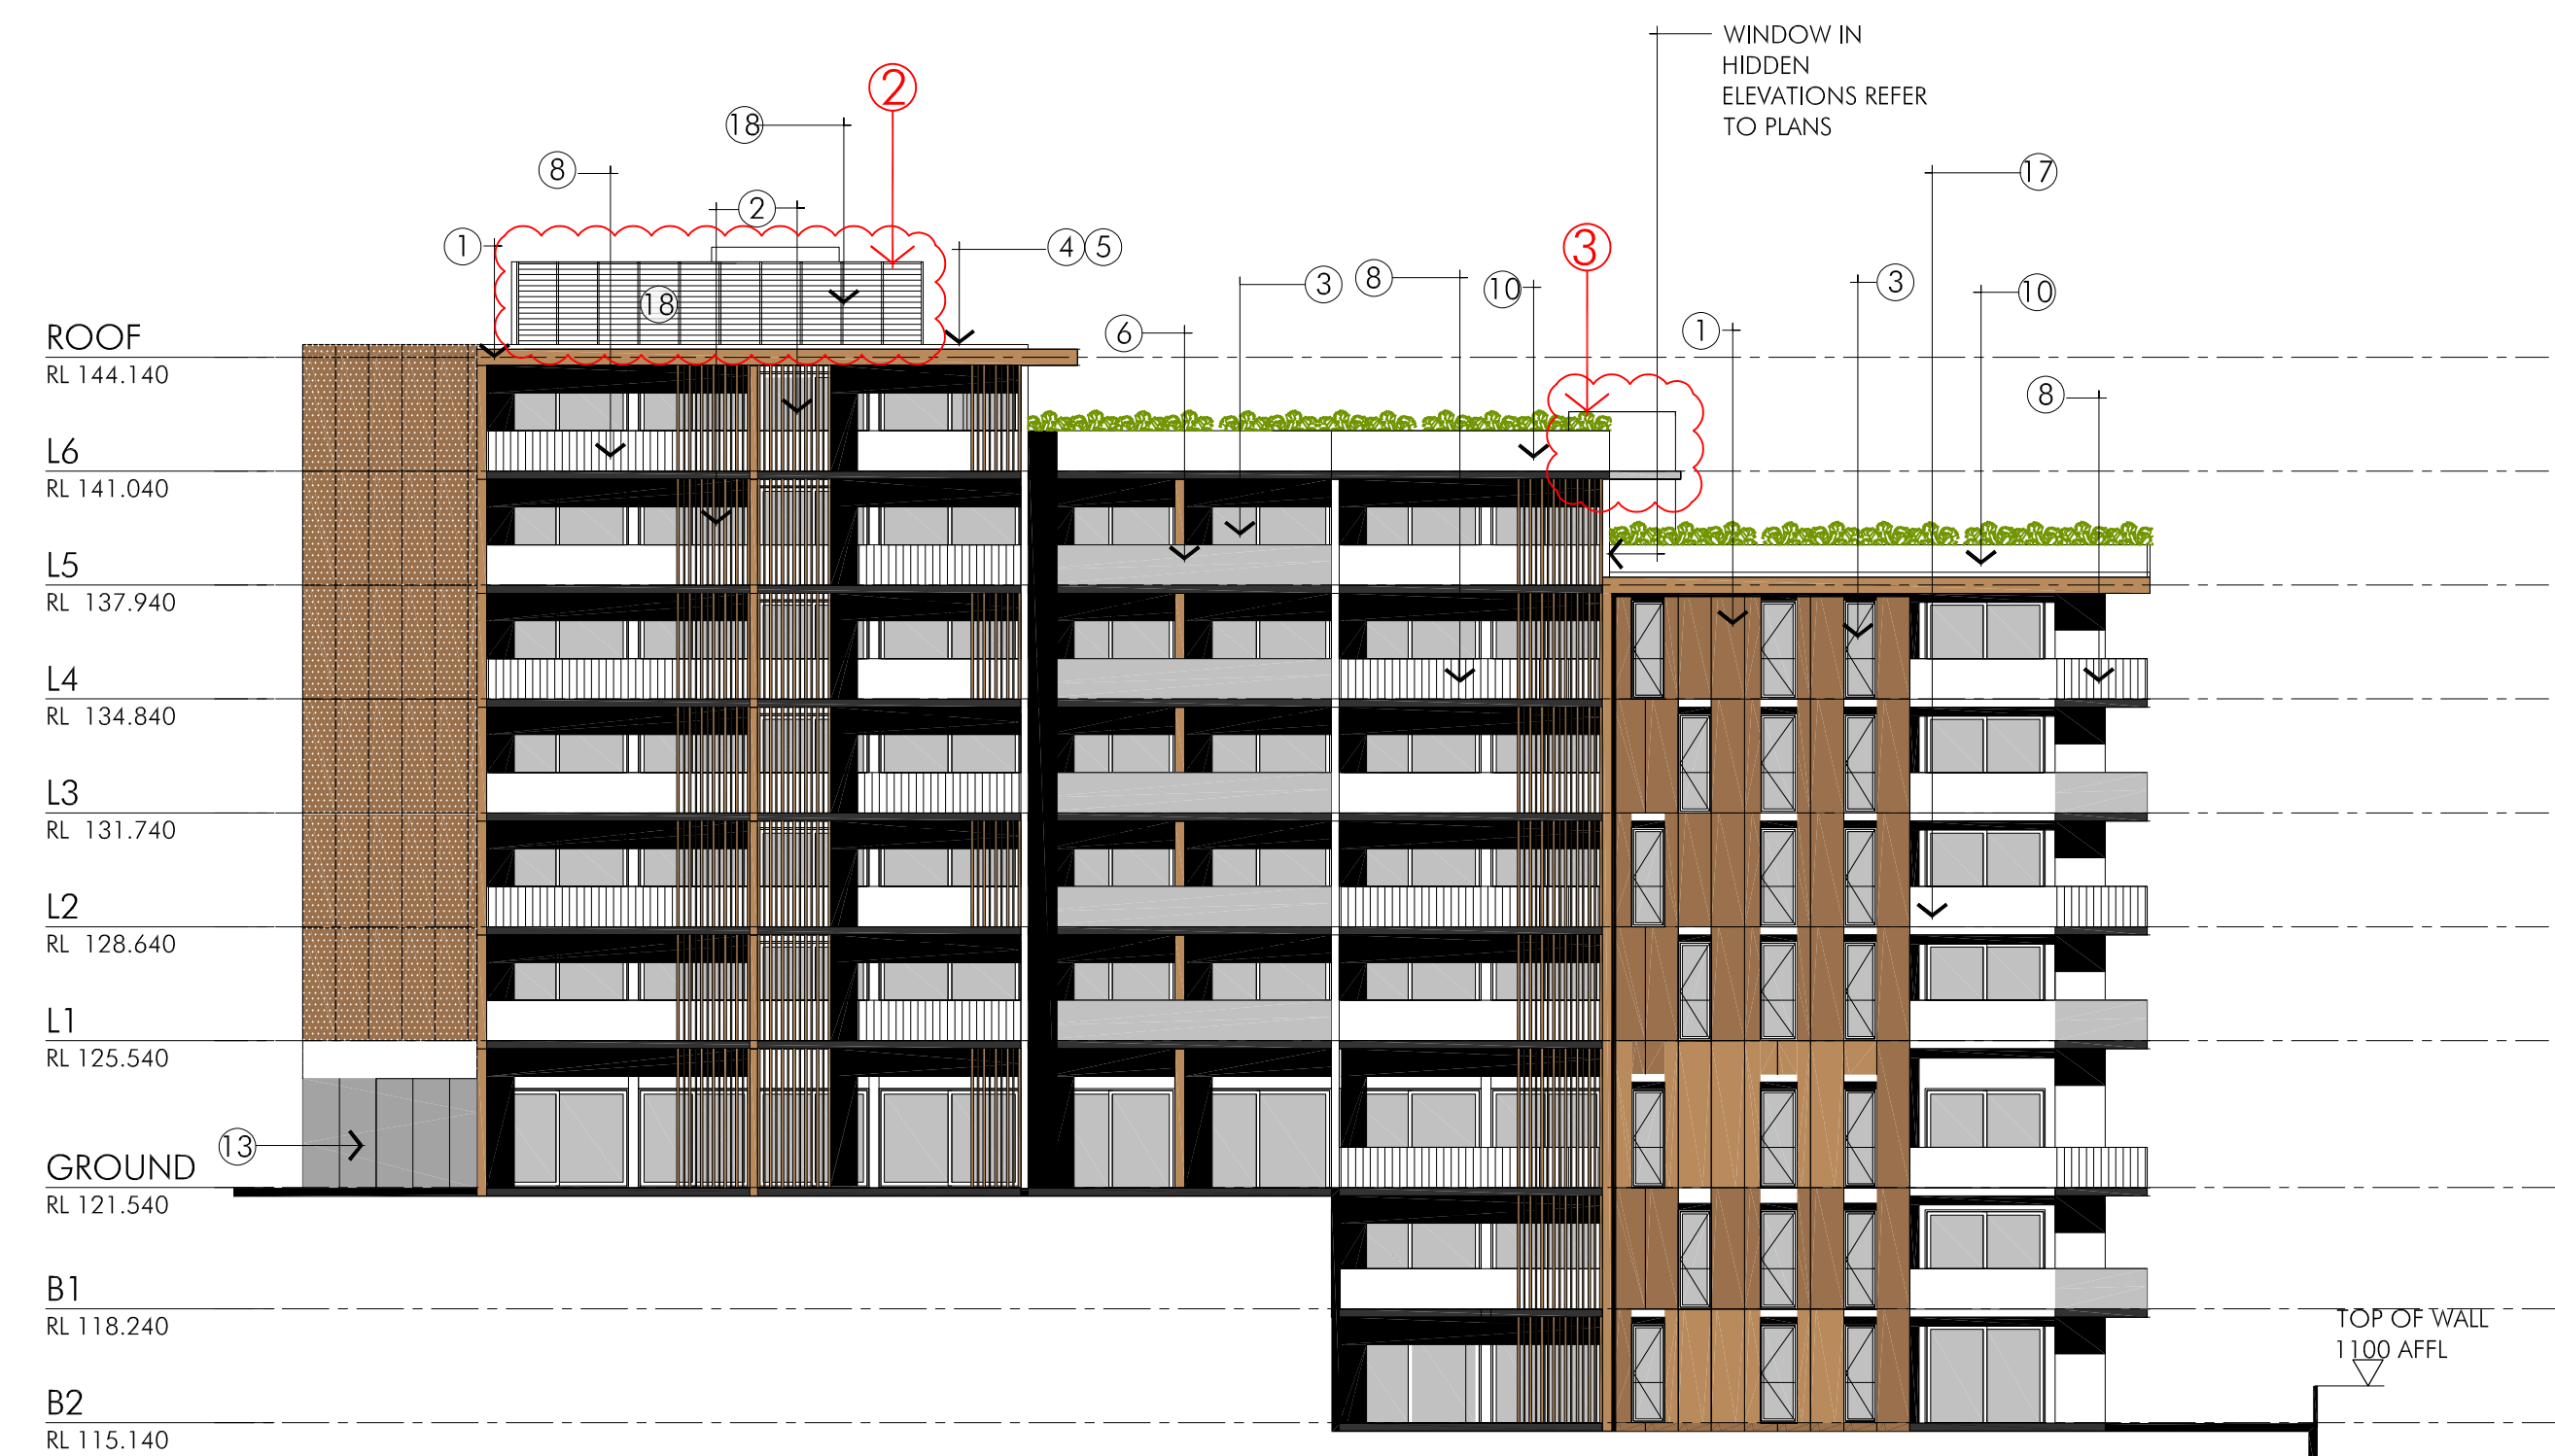


04 **BLOCK A WEST ELEVATION**
- WEST BOUNDARY

- ### EXTERNAL FINISHES LEGEND


1. MASONRY WALL WITH IMITATION TIMBER CLADDING, SPOTTED GUM BARK.
2. IMITATION TIMBER BATTENS, IRON BARK.
3. GREY TINT PERFORMANCE GLASS, BLACK POWER COAT FRAME
4. GREY CONCRETE PAVER, MEDIUM SOLAR ABSORPTION, TO ACCESSIBLE ROOF AREA
5. RIVER PEBBLE BALLAST TO LANDSCAPE ARCH PATTERN, MEDIUM SOLAR ABSORPTION, TO NON-ACCESSIBLE ROOF AREA.
6. CLEAR GLASS BALUSTRADE CHANNEL FIXED
7. BLACK POWDER COATED PRESSED ALUMINIUM CHANNEL SLAB
8. BLACK POWDER COATED STEEL BALUSTRADE WITH FLAT BASE AND RODS
9. MASONRY WALL WITH FIBRE CEMENT CLADDING PANEL, PAINT FINISH
10. CONCRETE UPTURN BALUSTRADE, PAINT FINISH
11. OPERABLE IMITATION TIMBER BATTEN SCREEN
12. SANDSTONE, GEOMETRIC PATTERN, PODIUM AND PLANTER WALLS
13. CLEAR SHOPFRONT GLAZING.
14. WHITE PAINTED CONCRETE WALL.
15. PERGOOLA STEEL FRAME, PAINT FINISH
16. VERTICAL GARDEN OVER CARPARK GRILLS
17. CONCRETE SPANDREL PAINTED.
18. ALUMINIUM HORIZONTAL LOUVER

SEPP 65 RECOMMENDATIONS


- Item 1 - Stair
- Item 2 - Plant Room
- Item 3 - Parapet Height
- Item 4 - Divide Retail 7 to 3 Retails
- Item 5 - Amalgamated Unit A0901 & A0902

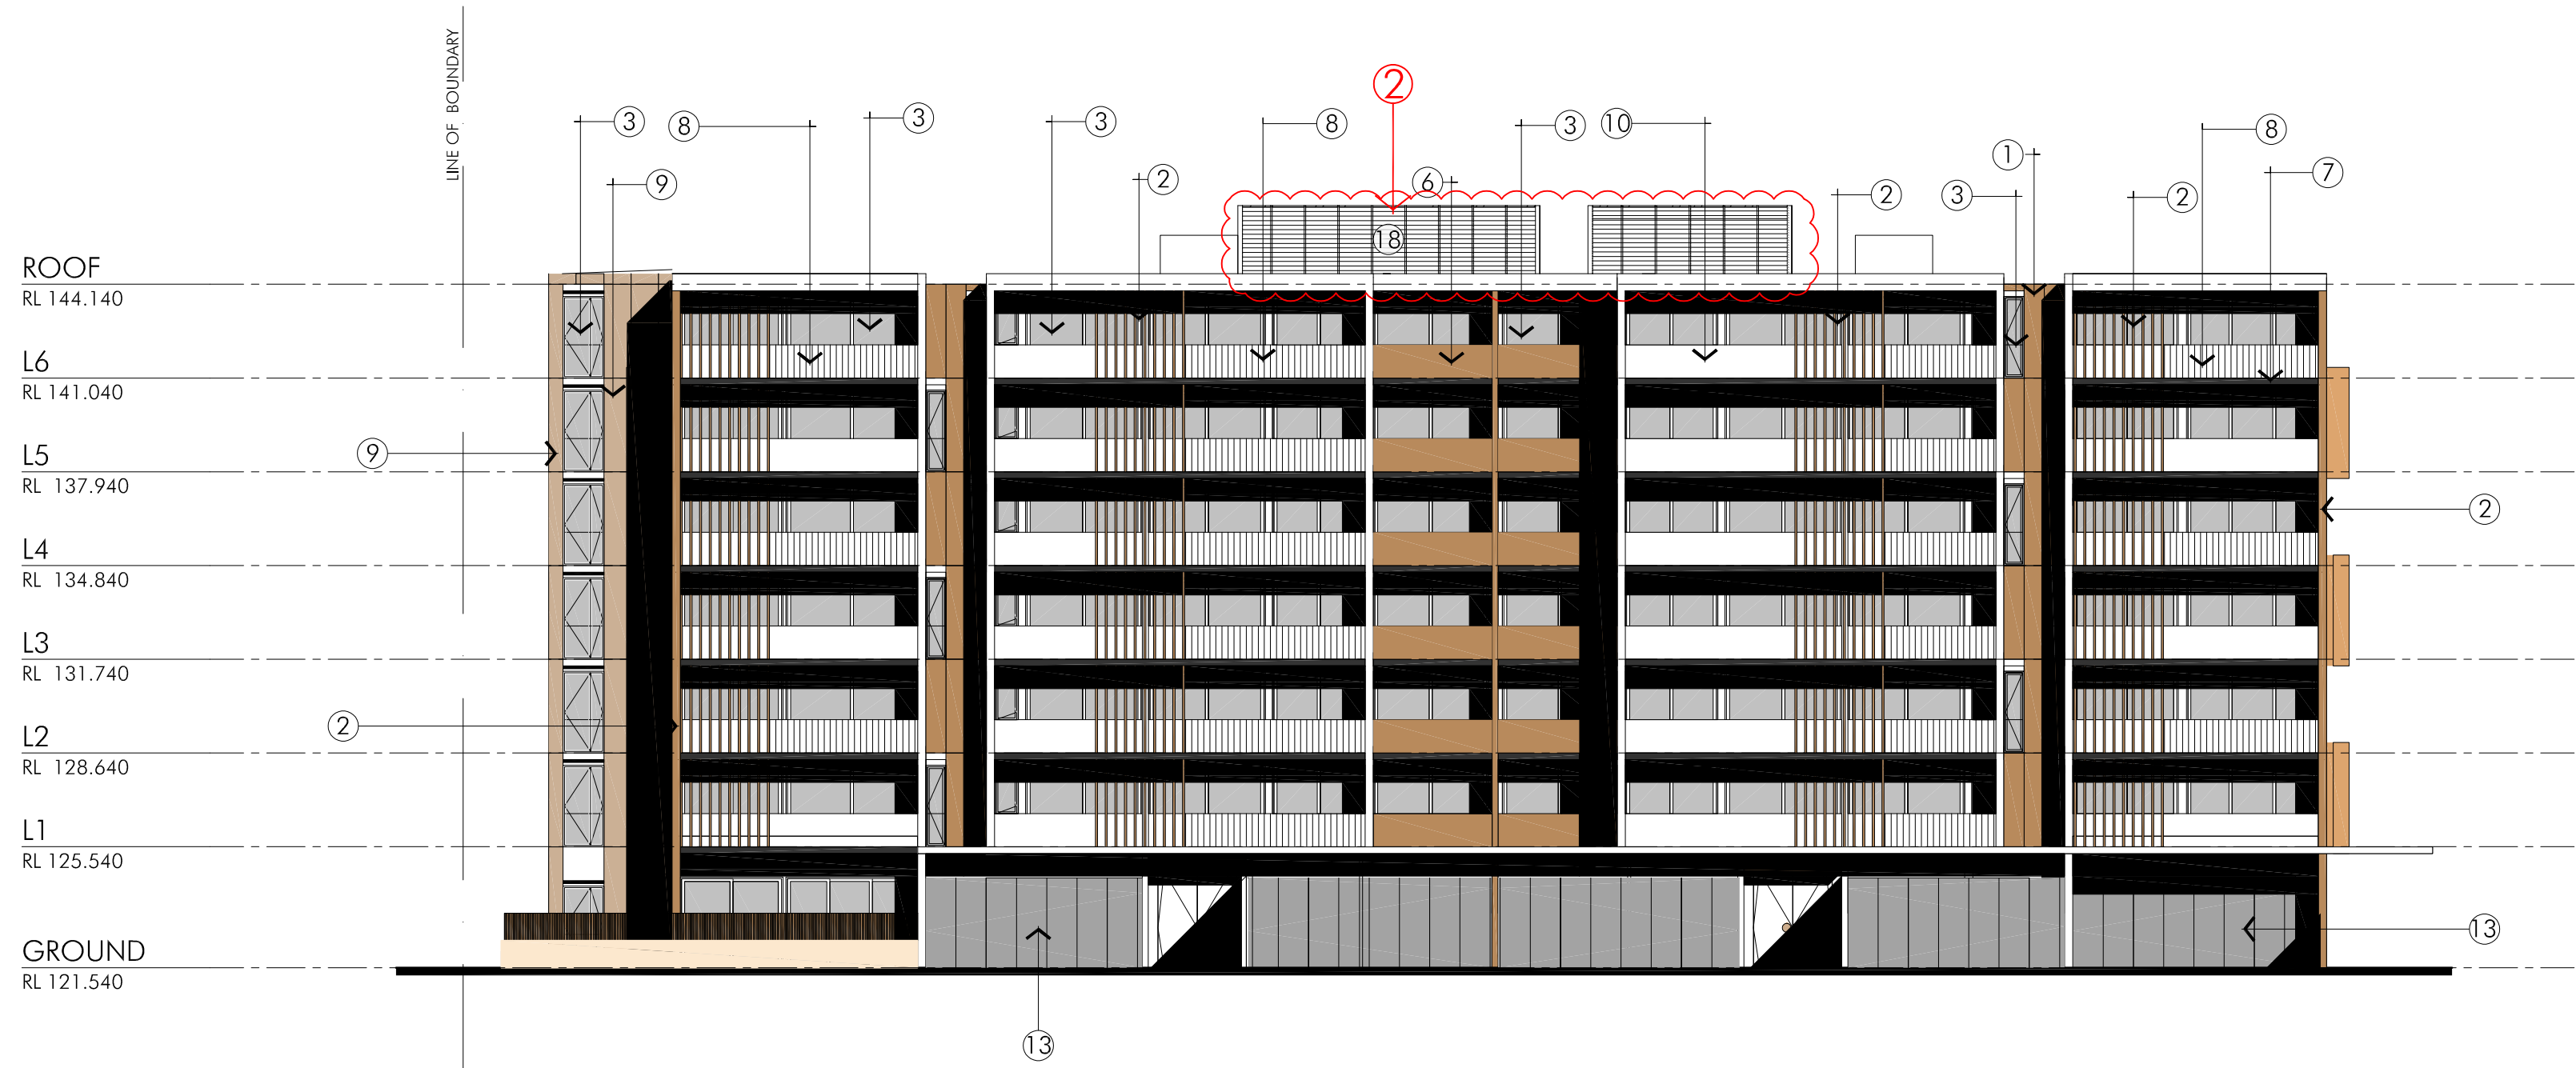


01 BLOCK B NORTH ELEVATION
PACIFIC HWY

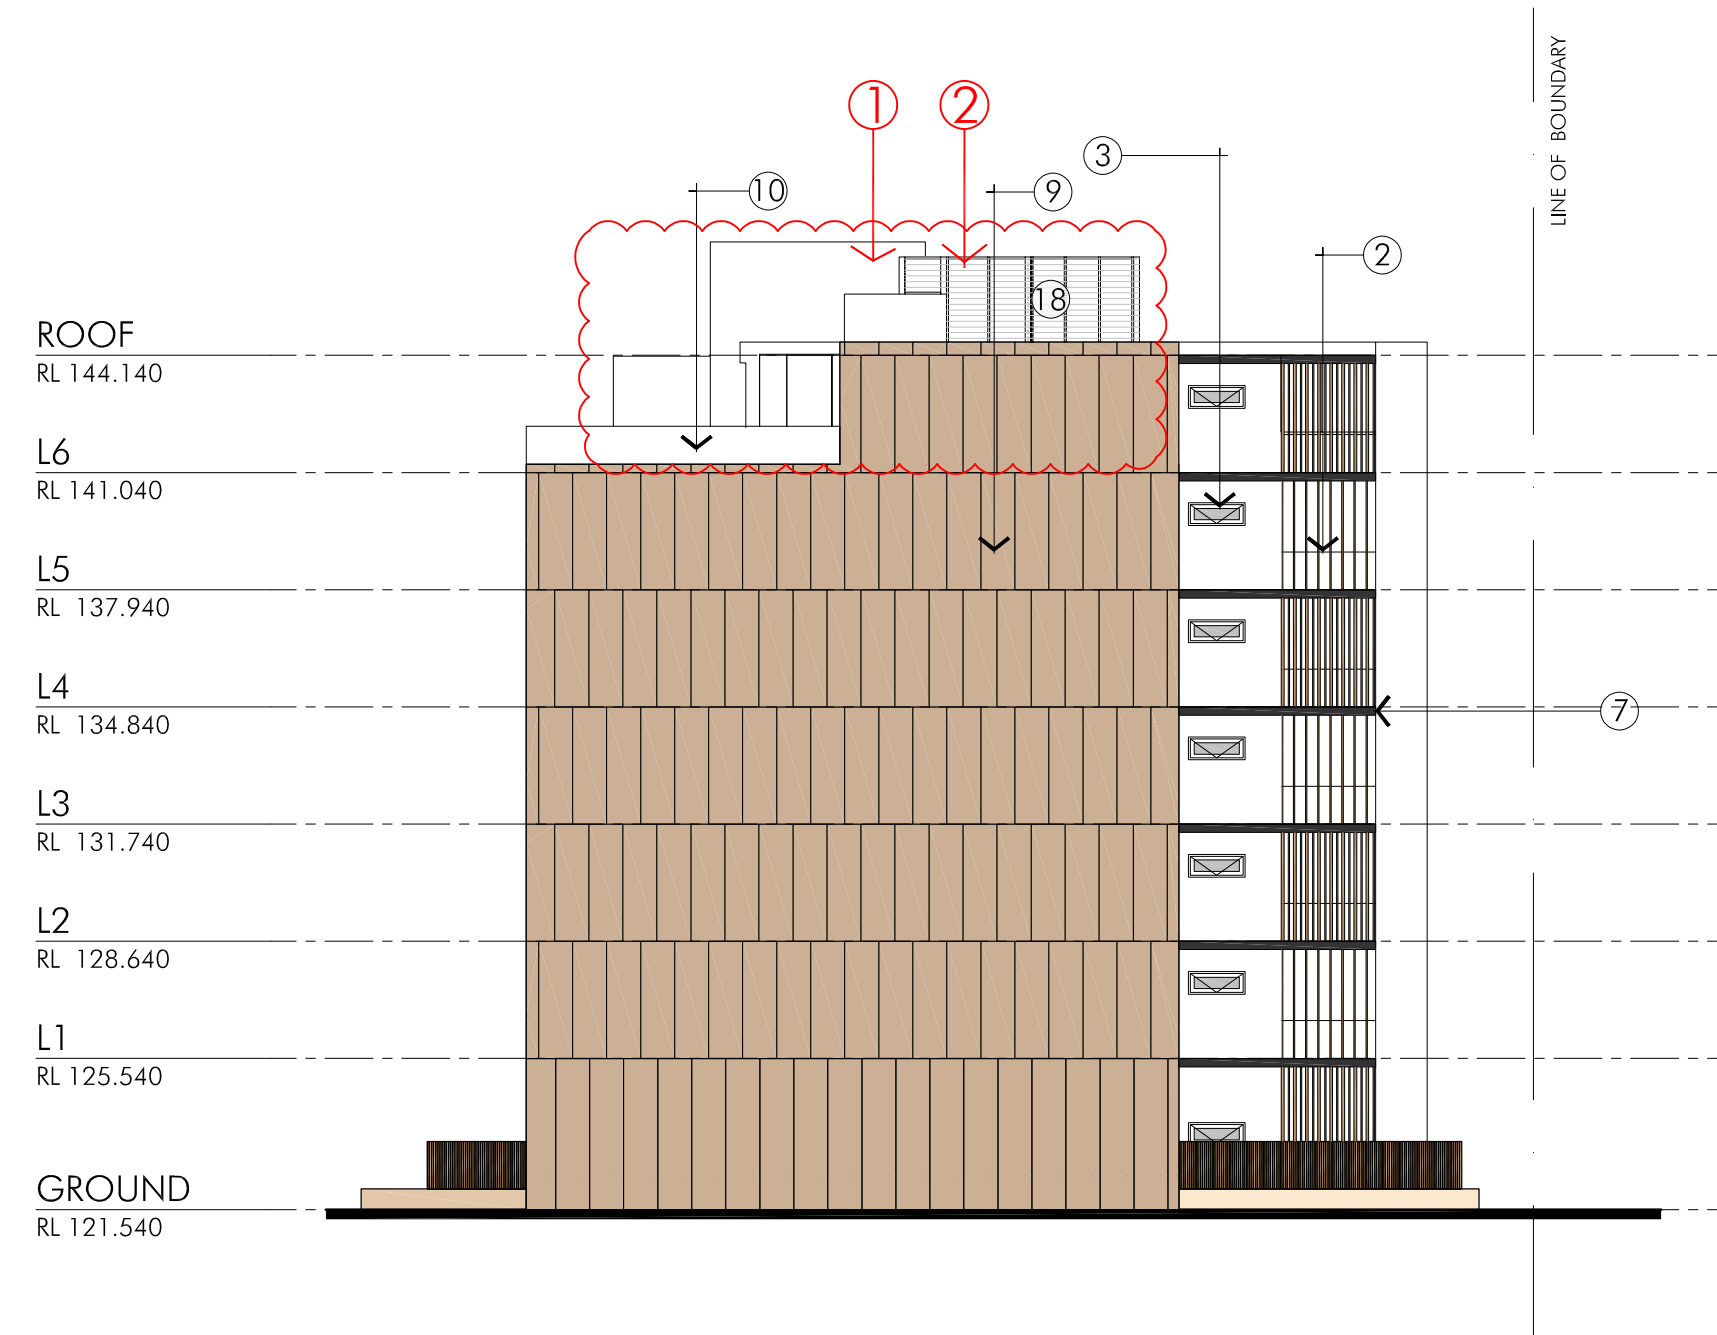

02 BLOCK B EAST ELEVATION
BOUNDARY

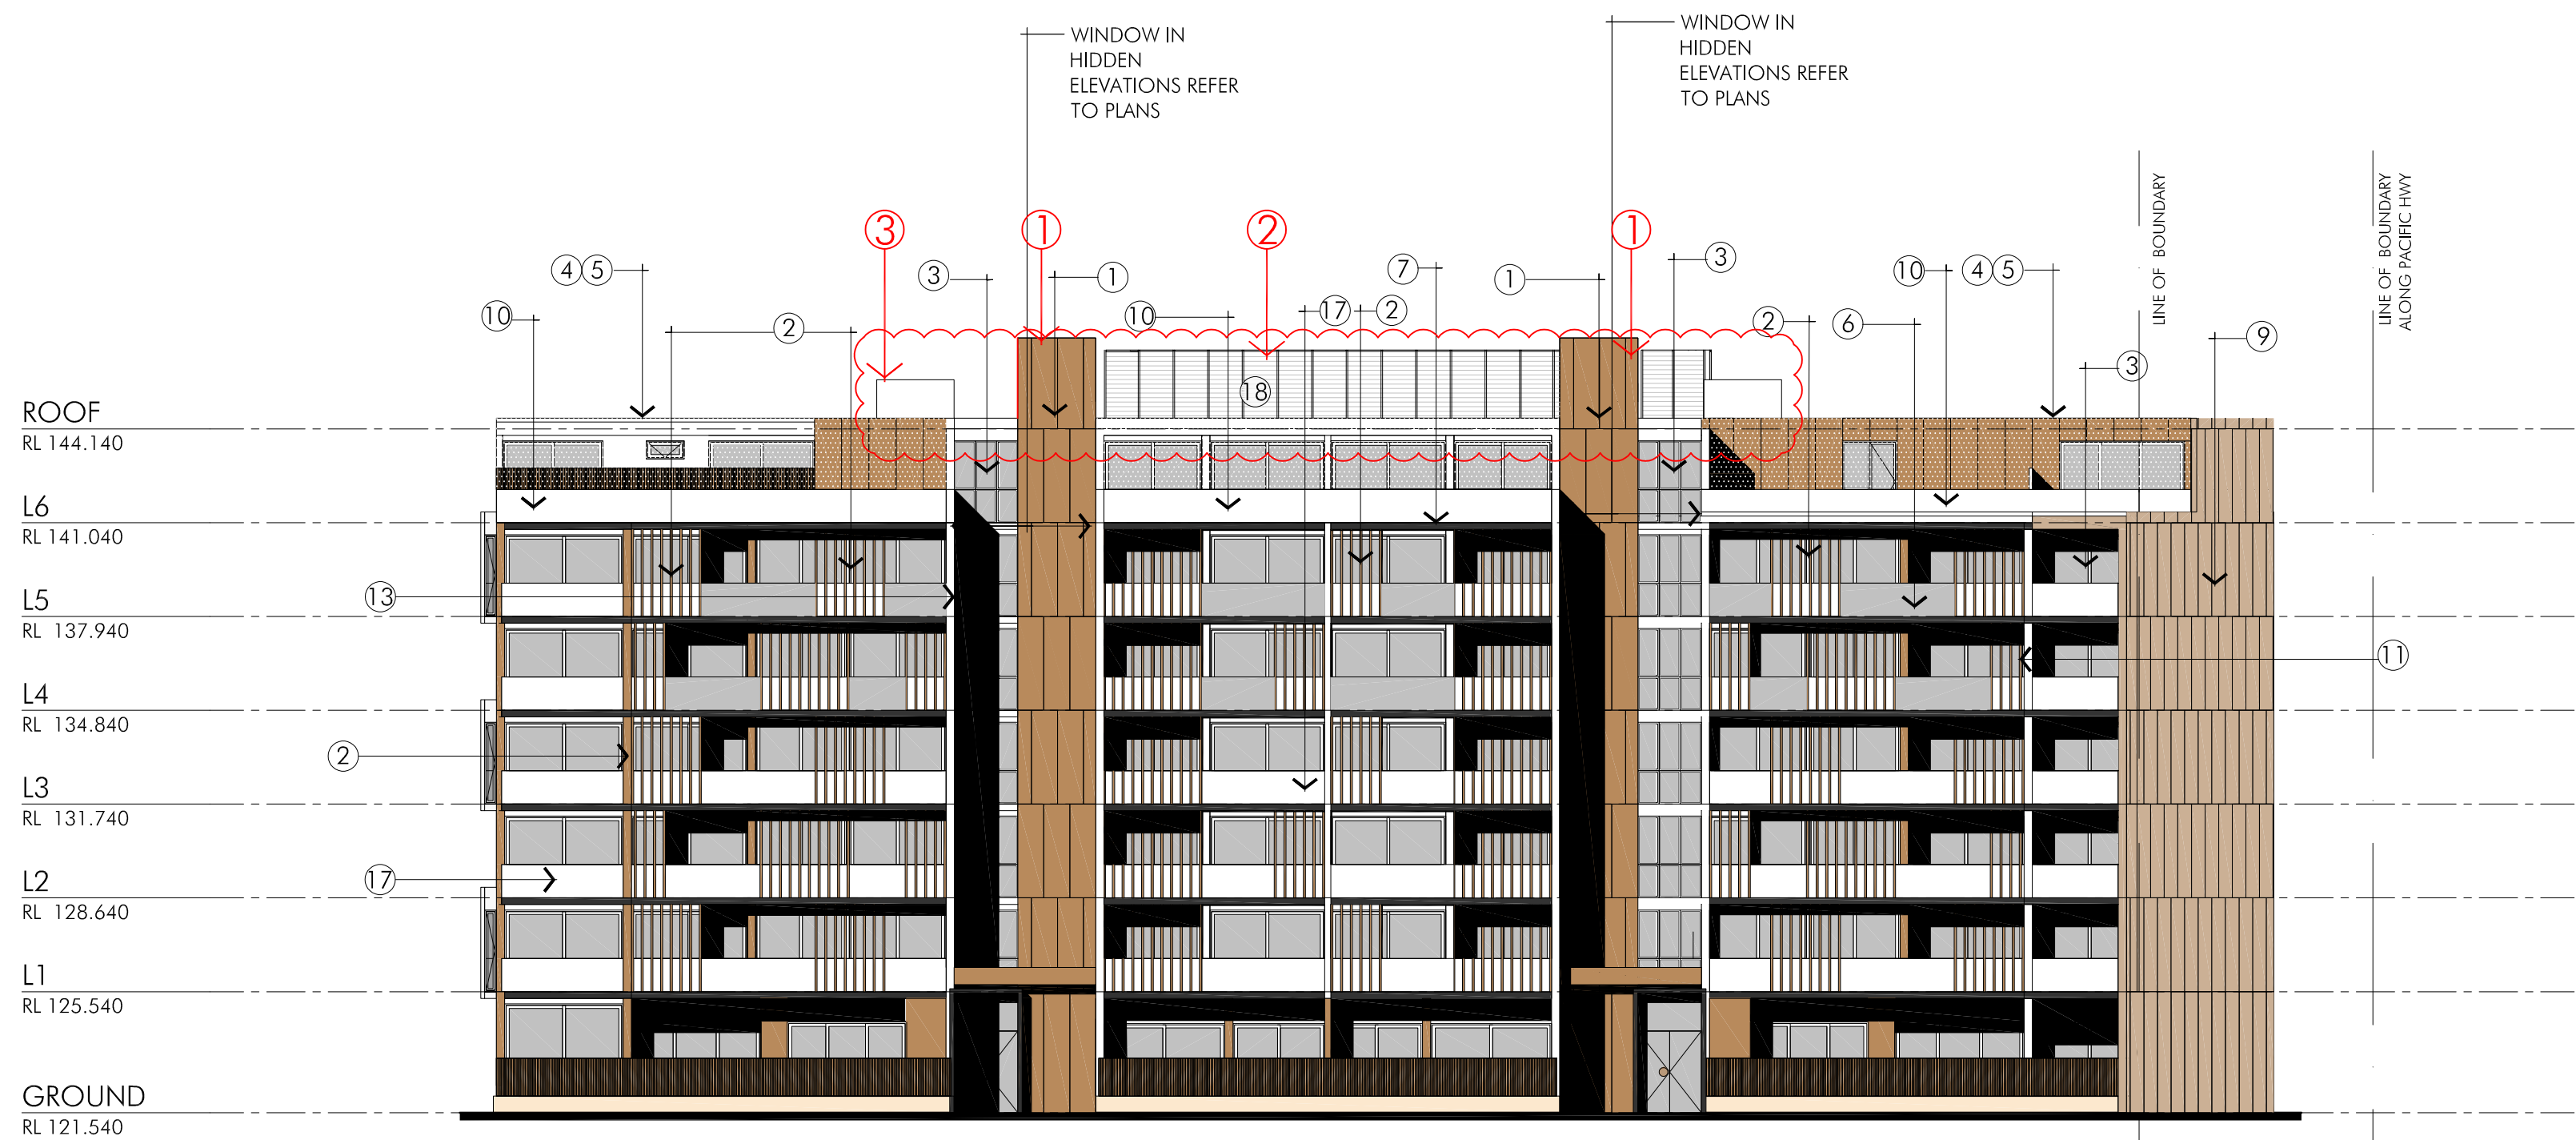

03 BLOCK B SOUTH ELEVATION
FITZSIMONS LN

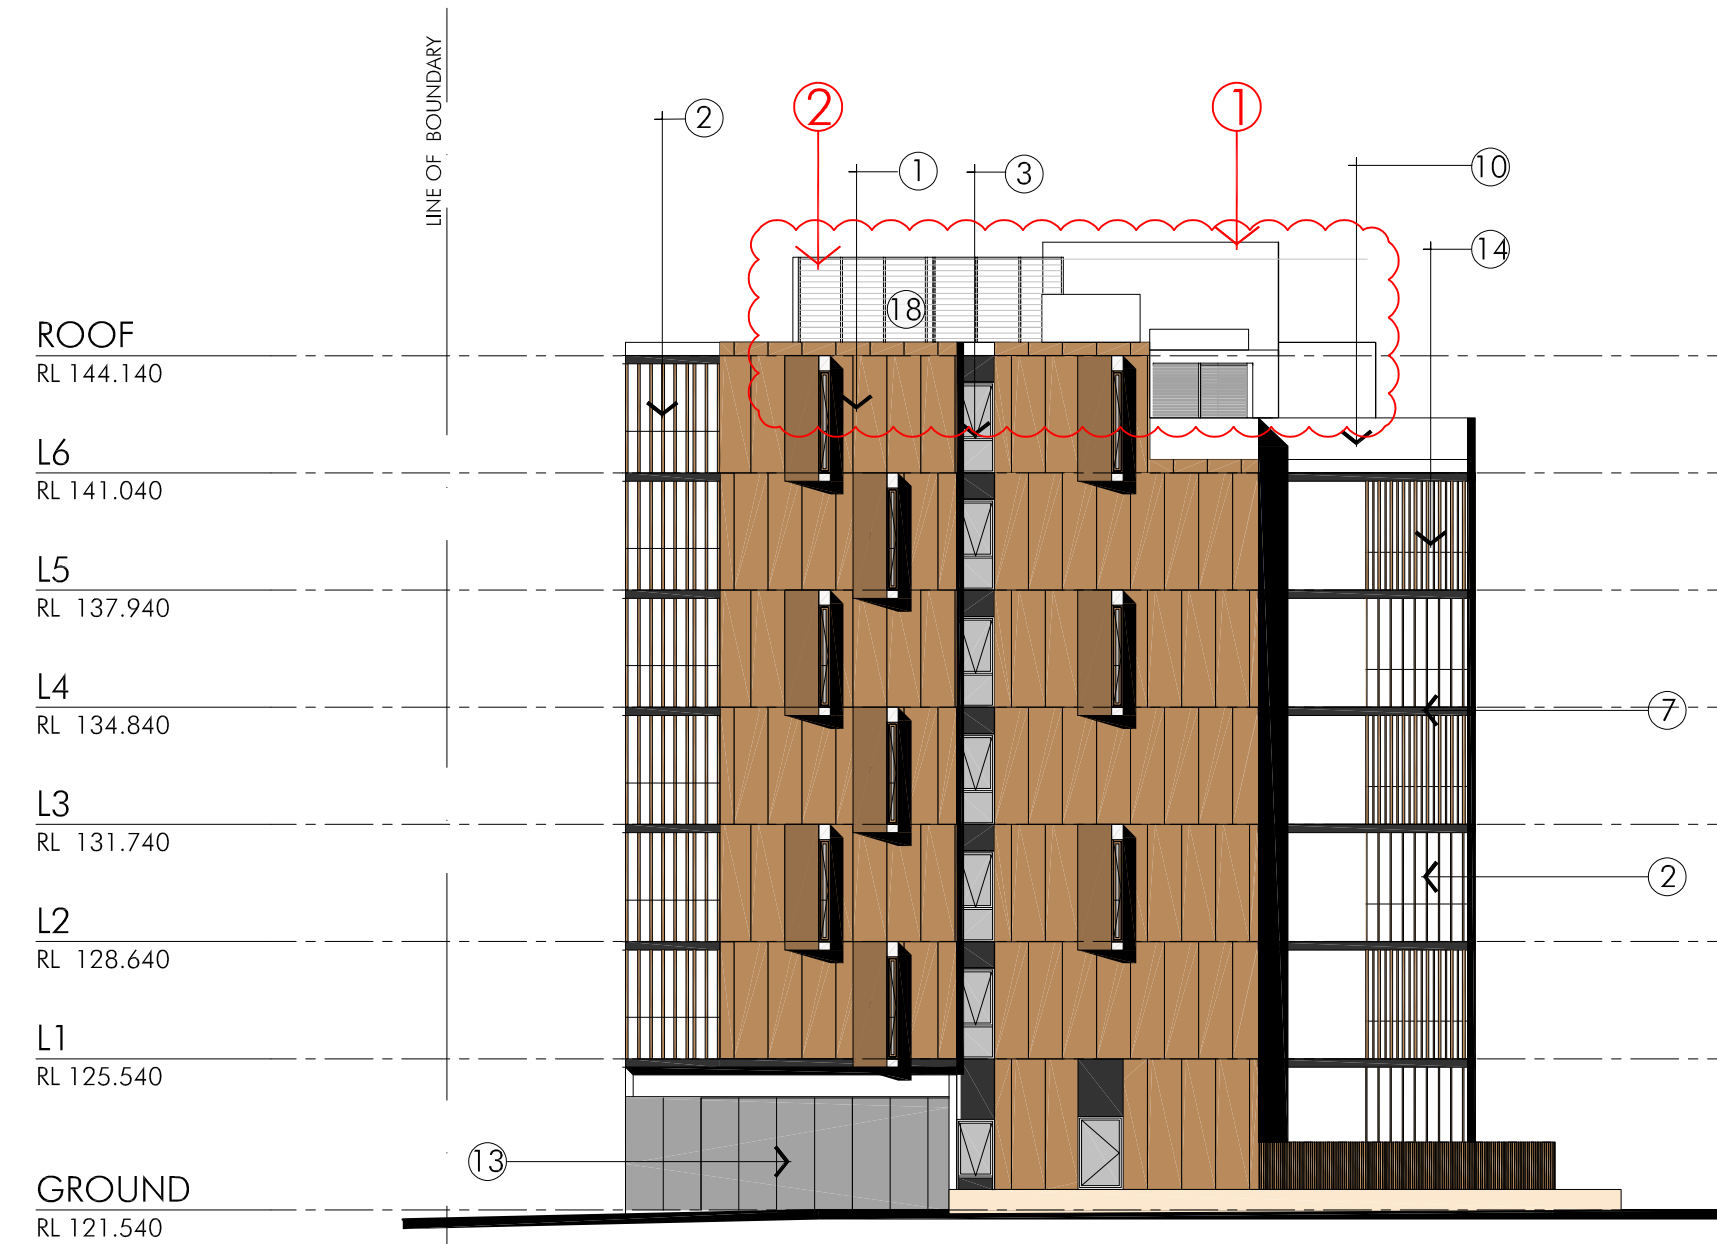

04 BLOCK B WEST ELEVATION
COURTYARD

EXTERNAL FINISHES LEGEND

1. MASONRY WALL WITH IMITATION TIMBER CLADDING, SPOTTED GUM
2. IMITATION TIMBER BATTENS, IRON BARK.
3. GREY TINT PERFORMANCE GLASS, BLACK POWER COAT FRAME
4. GREY CONCRETE PAVER, MEDIUM SOLAR ABSORPTION, TO ACCESSIBLE ROOF AREA
5. RIVER PEBBLE BALLAST TO LANDSCAPE ARCH. PATTERN, MEDIUM SOLAR ABSORPTION, TO NON-ACCESSIBLE ROOF AREA.
6. CLEAR GLASS BALUSTRADE CHANNEL FIXED
7. BLACK POWDER COATED PRESSED ALUMINIUM CHANNEL SLAB
8. BLACK POWDER COATED STEEL BALUSTRADE WITH FLAT BASE AND RODS
9. MASONRY WALL WITH FIBRE CEMENT CLADDING PANEL, PAINT FINISH
10. CONCRETE UPTURN BALUSTRADE, PAINT FINISH
11. OPERABLE IMITATION TIMBER BATTEN SCREEN
12. SANDSTONE, GEOMETRIC PATTERN, PODIUM AND PLANTER WALLS
13. CLEAR SHOPFRONT GLAZING.
14. WHITE PAINTED CONCRETE WALL.
15. PERGOLA STEEL FRAME, PAINT FINISH
16. VERTICAL GARDEN OVER CARPARK GRILLS
17. CONCRETE SPANDREL PAINTED.
18. ALUMINUM HORIZONTAL LOUVRE

SEPP 65 RECOMMENDATIONS

- Item 1 - Stair
- Item 2 - Plant Room
- Item 3 - Parapet Height
- Item 4 - Divide Retail 7 to 3 Retails
- Item 5 - Amalgamated Unit A0901 & A0902

Client
Alto Prestige Pty Ltd
Level 3, 7-9 Merriwa Street, Gordon, NSW 2072
Po Box 426 Gordon 2072
t 09 94815555 f -

Project
Gordon Mixed Use Development
870-898 Pacific Highway
Gordon NSW

Title
Scale
Date
Number


ELEVATION BLOCK B
1:200@A1 / 1:400@A3
Nov 2018
2838_221[D]

© copyright nettletontribe partnership pty ltd

nettletontribe
117 willoughby road crows nest nsw 2069
t 02 9431 6431 f 02 9439 7474
e-sydney@nettletontribe.com.au w nettletontribe.com.au



01 SECTION A-A

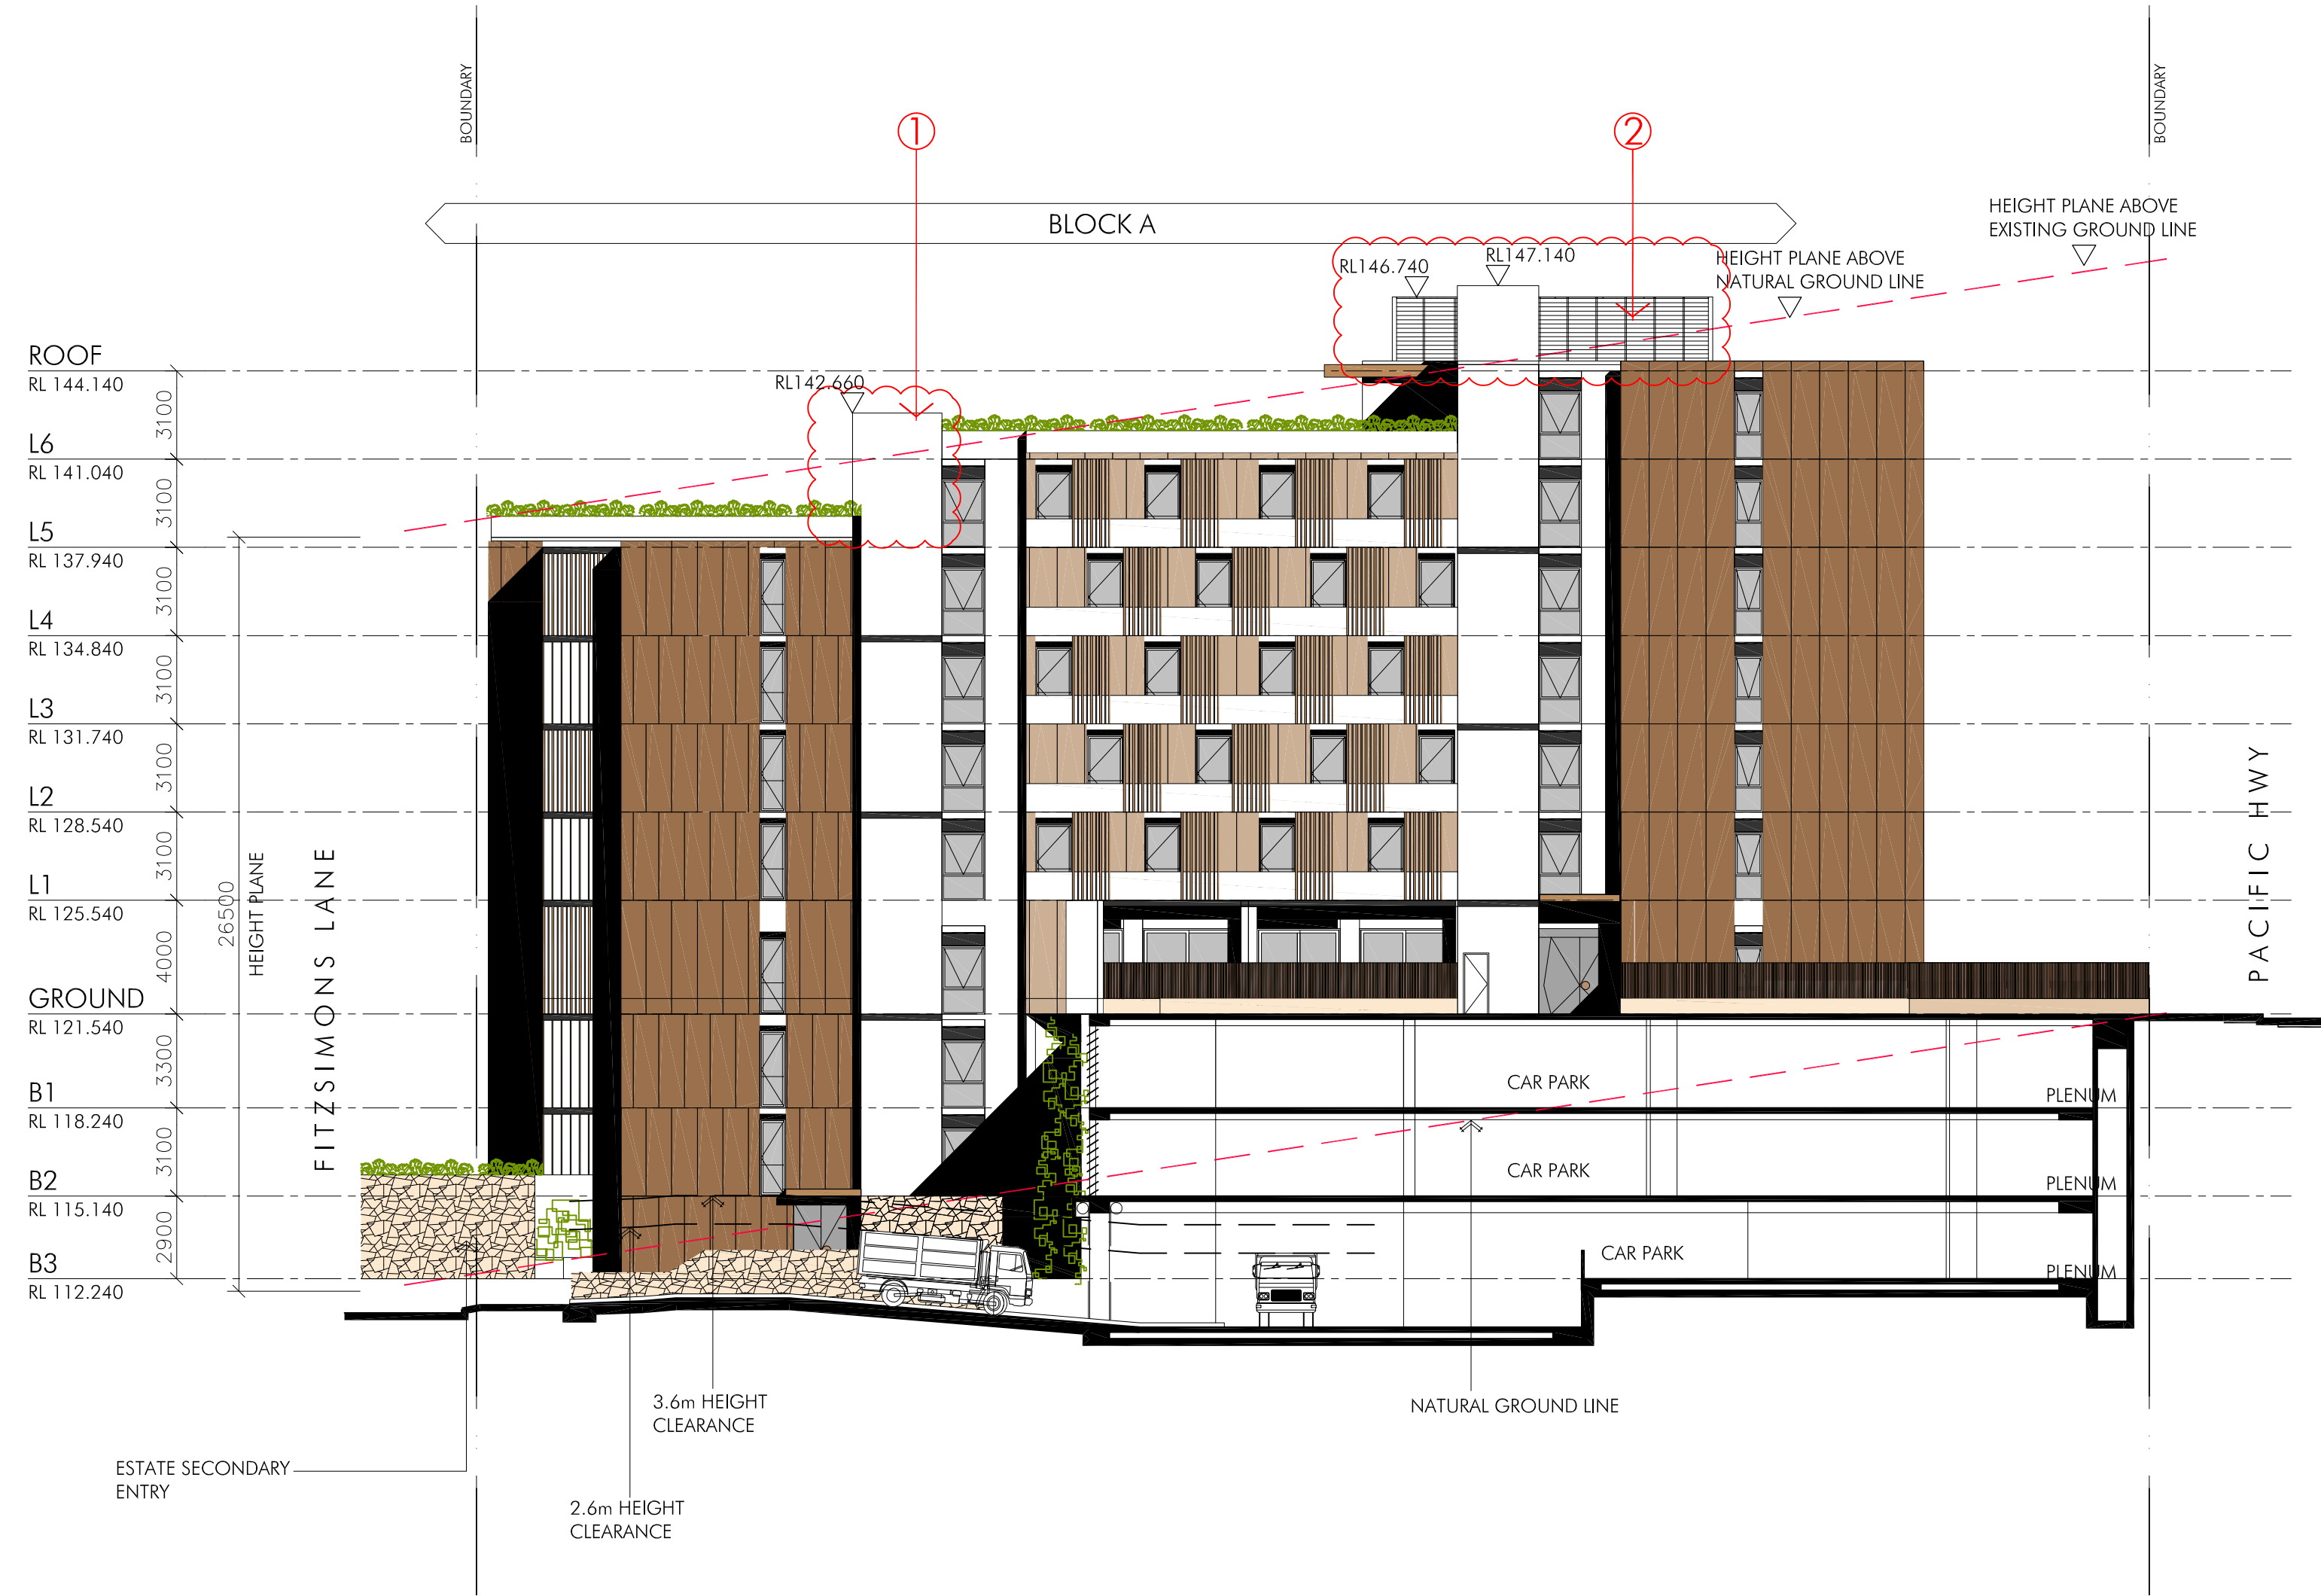


02 SECTION B-B

SEPP 65 RECOMMENDATIONS

- Item 1 - Stair
- Item 2 - Plant Room
- Item 3 - Parapet Height
- Item 4 - Divide Retail 7 to 3 Retails
- Item 5 - Amalgamated Unit A0901 & A0902

Client
Alto Prestige Pty Ltd
Level 3, 7-9 Merriwa Street, Gordon, NSW 2072
Po Box 426 Gordon 2072
t 09 94815555 f -

Project
Gordon Mixed Use Development
870-898 Pacific Highway
Gordon NSW

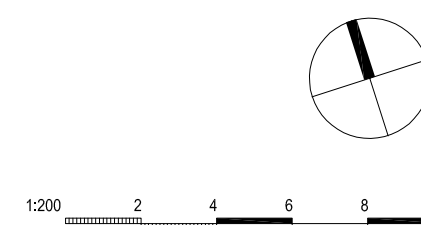


Title
Scale
Date
Number


SECTION A-A AND B-B
1:200@A1 / 1:400@A3
Nov 2018
2838_301[E]

© copyright nettleton tribe partnership pty ltd

nettleton tribe partnership pty ltd ABN 58 161 683 122
117 willoughby road crows nest nsw 2065
t 02 9431 6431 f 02 9439 7474
e-sydney@nettletontribe.com.au w nettletontribe.com.au

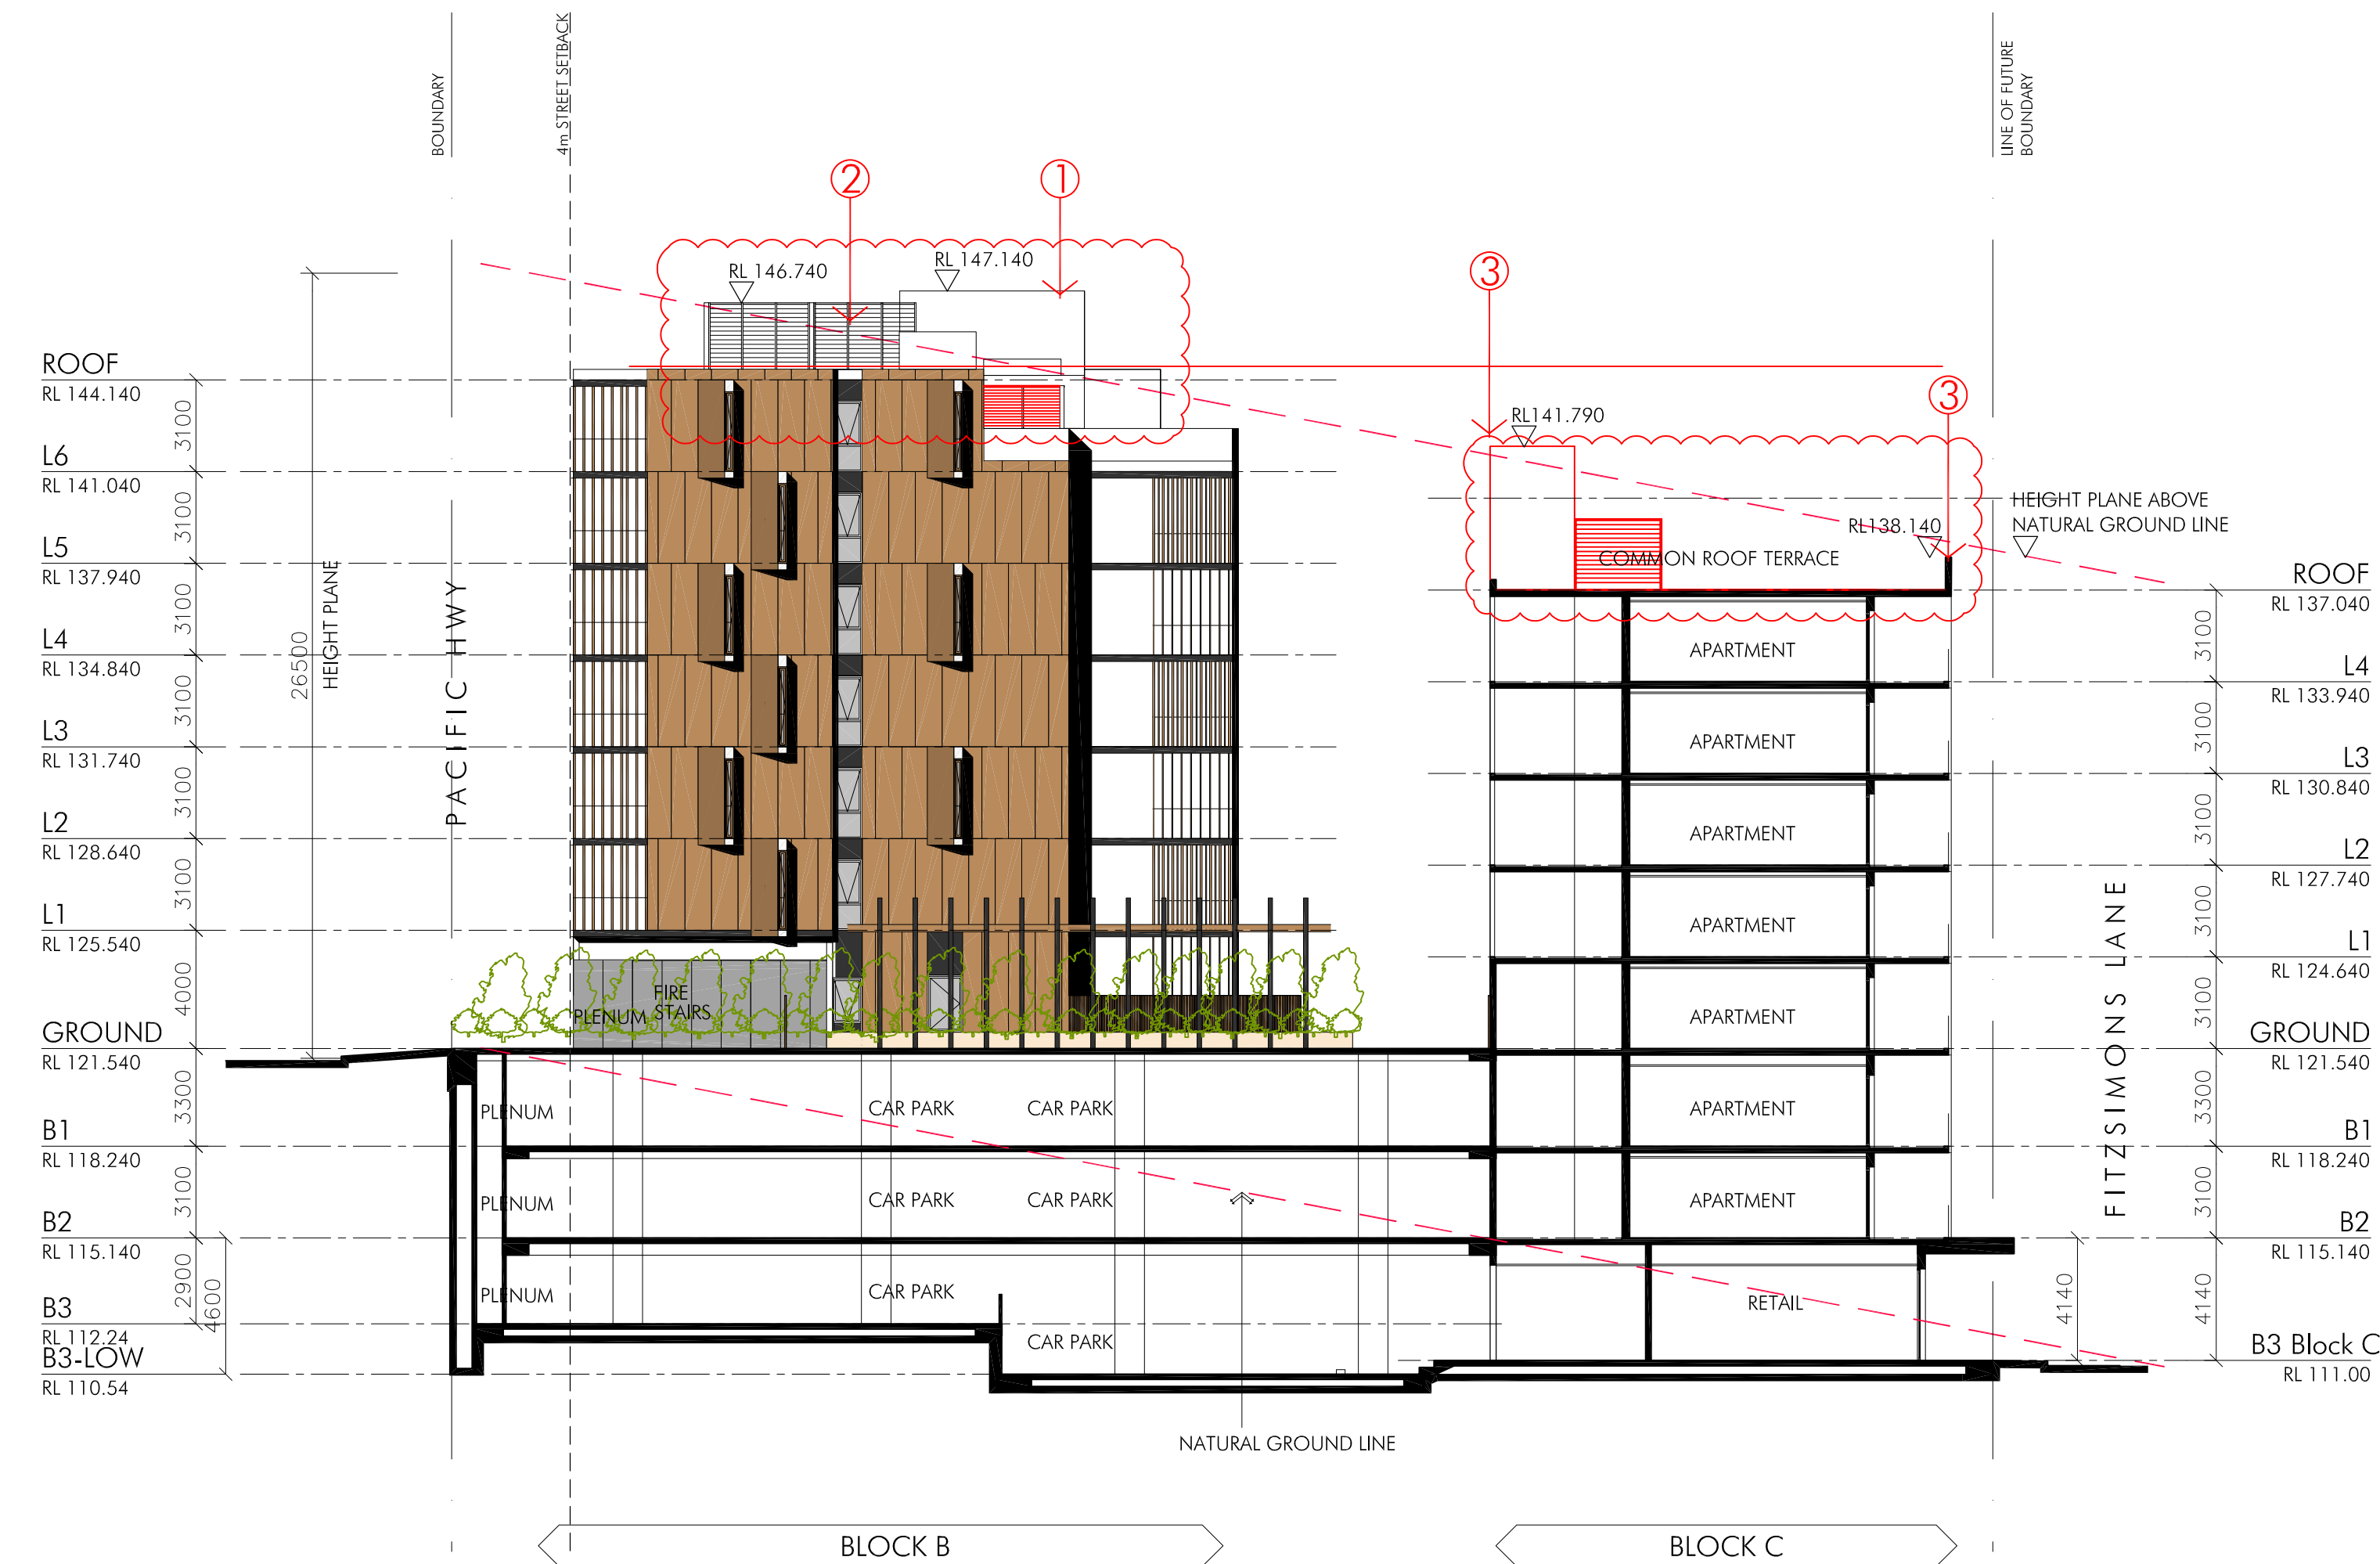

01 SECTION C-C

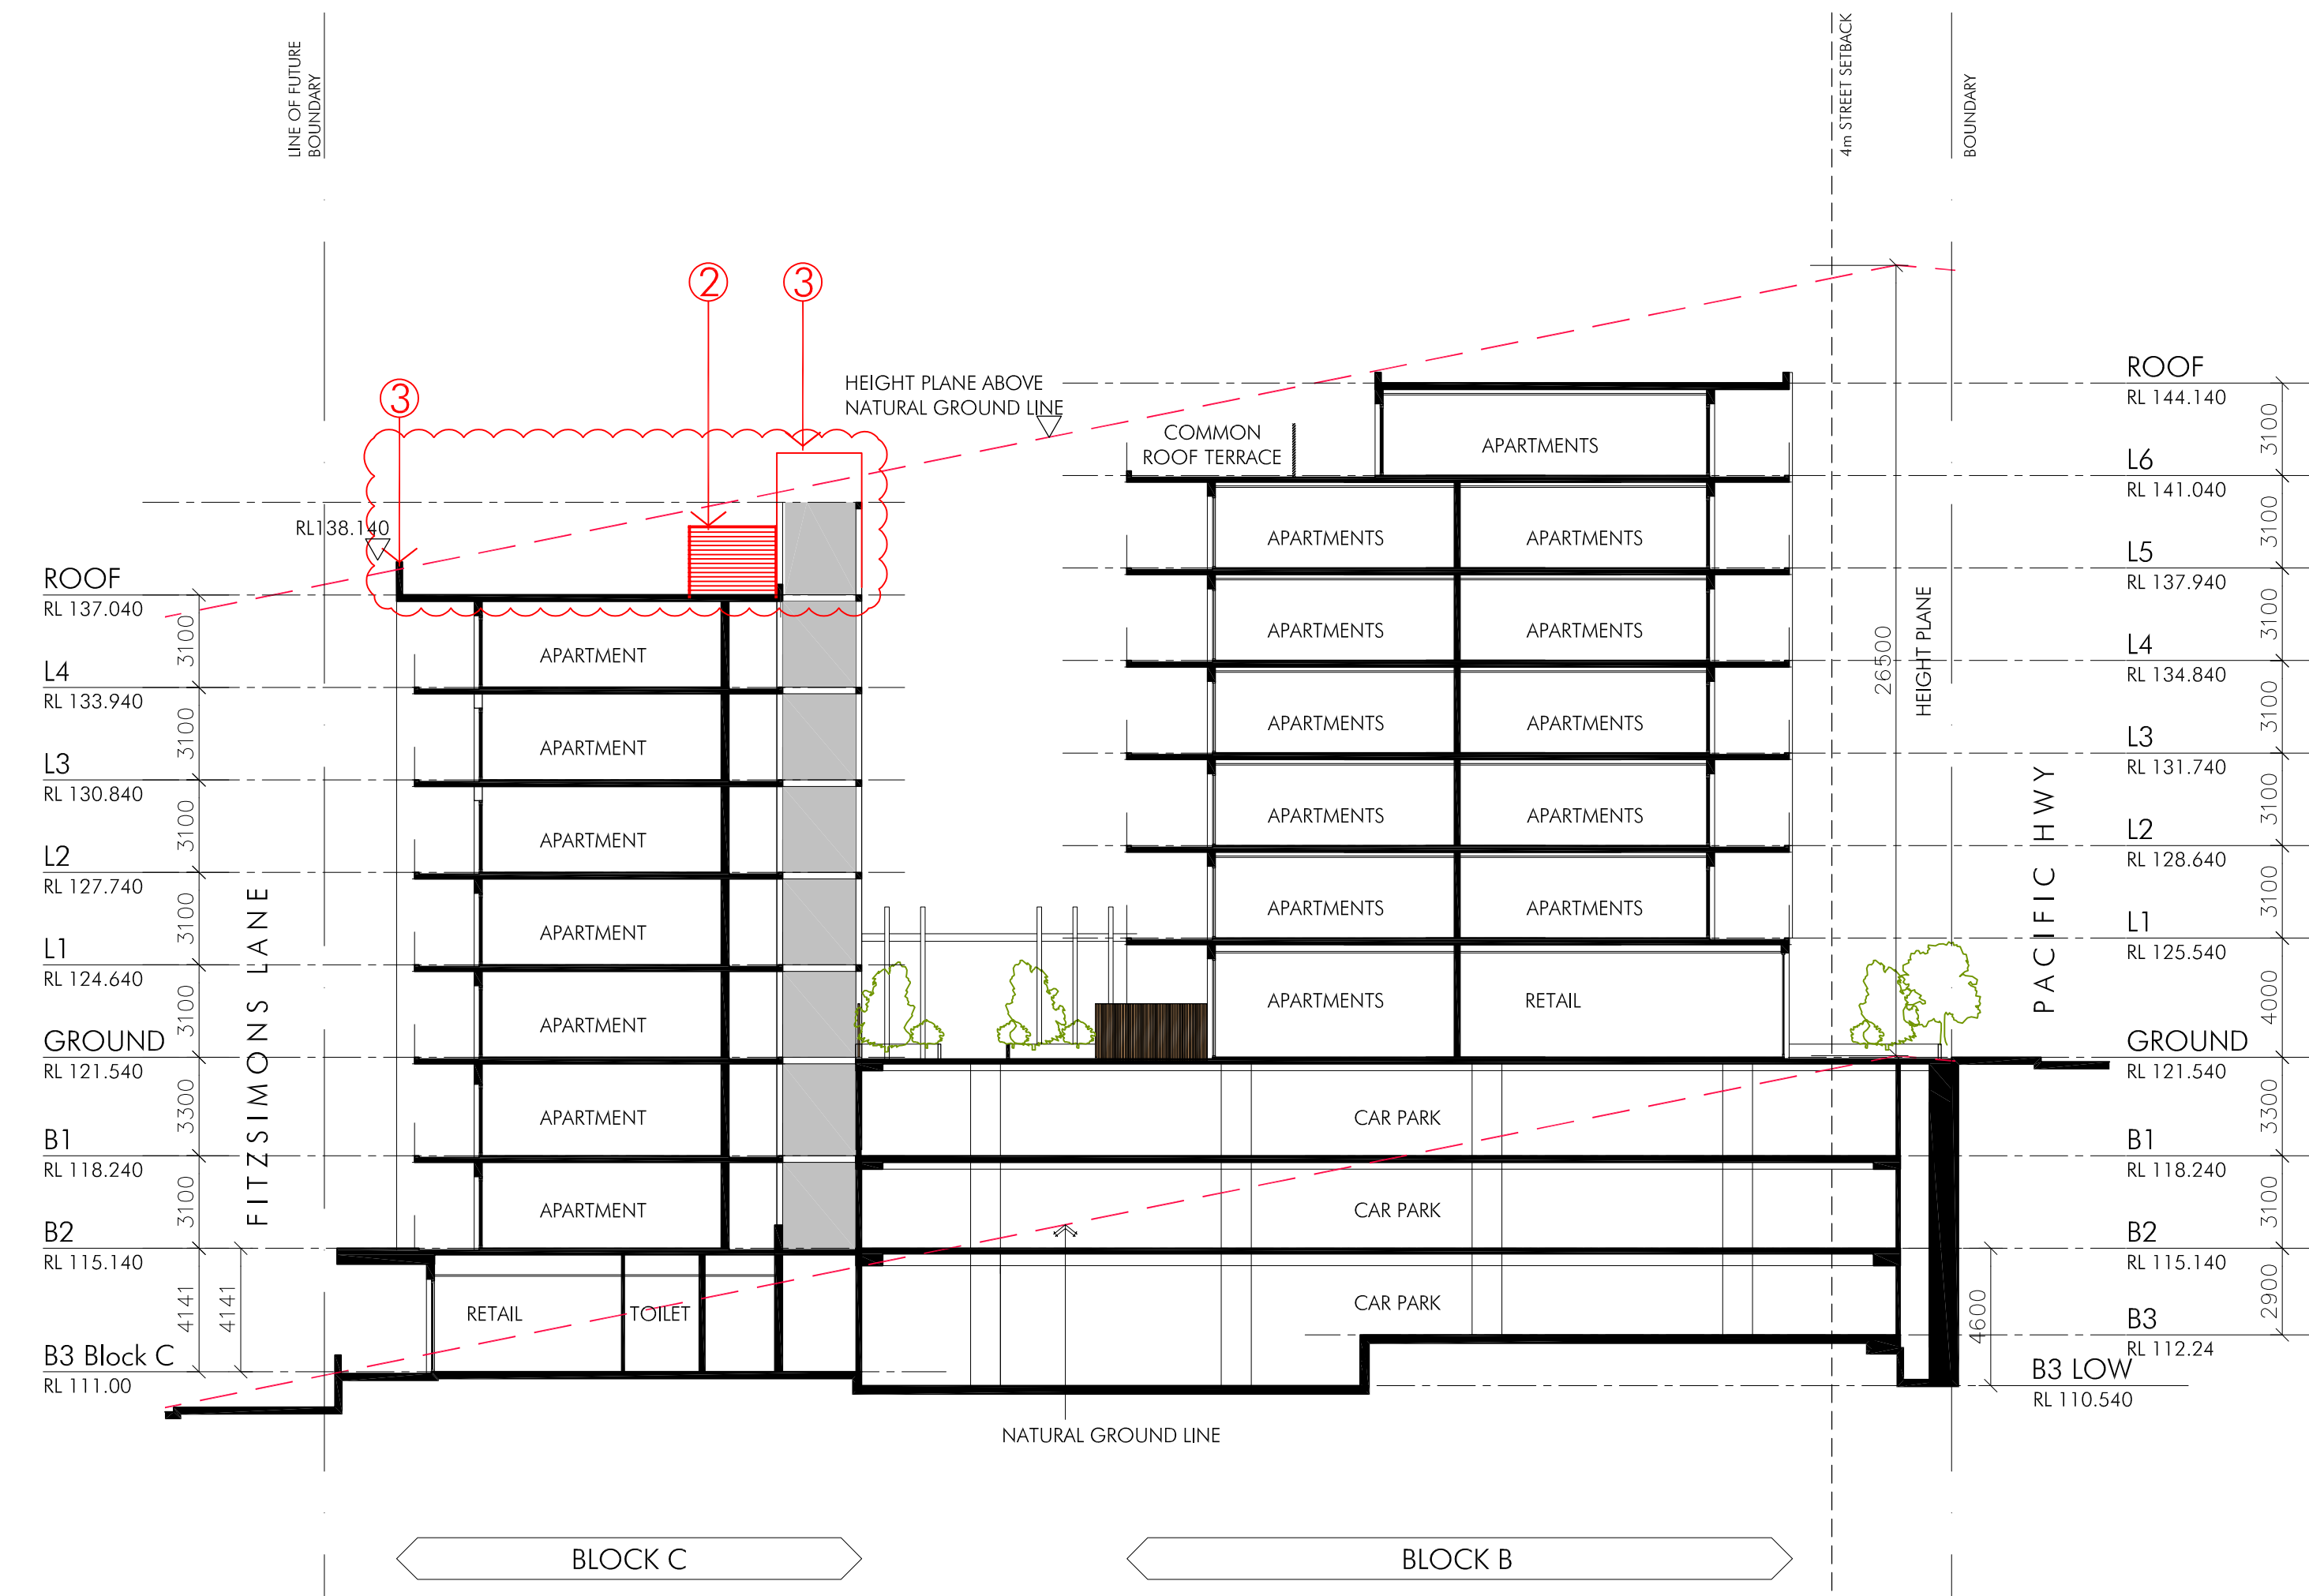

02 SECTION D-D

- SEPP 65 RECOMMENDATIONS**
- Item 1 - Stair
 - Item 2 - Plant Room
 - Item 3 - Parapet Height
 - Item 4 - Divide Retail 7 to 3 Retails
 - Item 5 - Amalgamated Unit A0901 & A0902

Nov 14, 2018 - 11:38am A:\03048-Gordon_Mixed Use Development\TSP\4.5\2838_201-305 BEVANTON PACIFIC HWY - NT-GORDON\0838_302 SECTION C-C.dwg

Client
Alto Prestige Pty Ltd
 Level 3, 7-9 Merriwa Street, Gordon, NSW 2072
 Po Box 426 Gordon 2072
 t 09 94815555 f -

Project
Gordon Mixed Use Development
 870-898 Pacific Highway
 Gordon NSW





Title
 Scale
 Date
 Number

SECTION C-C AND D-D
 1:200@A1 / 1:400@A3
 Nov 2018
2838_302[E]

© copyright nettletontribe partnership pty ltd

nettletontribe partnership pty ltd ABN 58 161 683 122
 117 willoughby road crows nest nsw 2065
 t 02 9431 6431 f 02 9439 7474
 e sydney@nettletontribe.com.au w nettletontribe.com.au

Nov 14, 2018 - 1:02pm N:\10386-Gordon_Mixed_Use_Development\TOPIC_4_550283B_201-305 ELEVATION\TOPIC HWY - INTERSECTION\883B_303-SECTION E.dwg

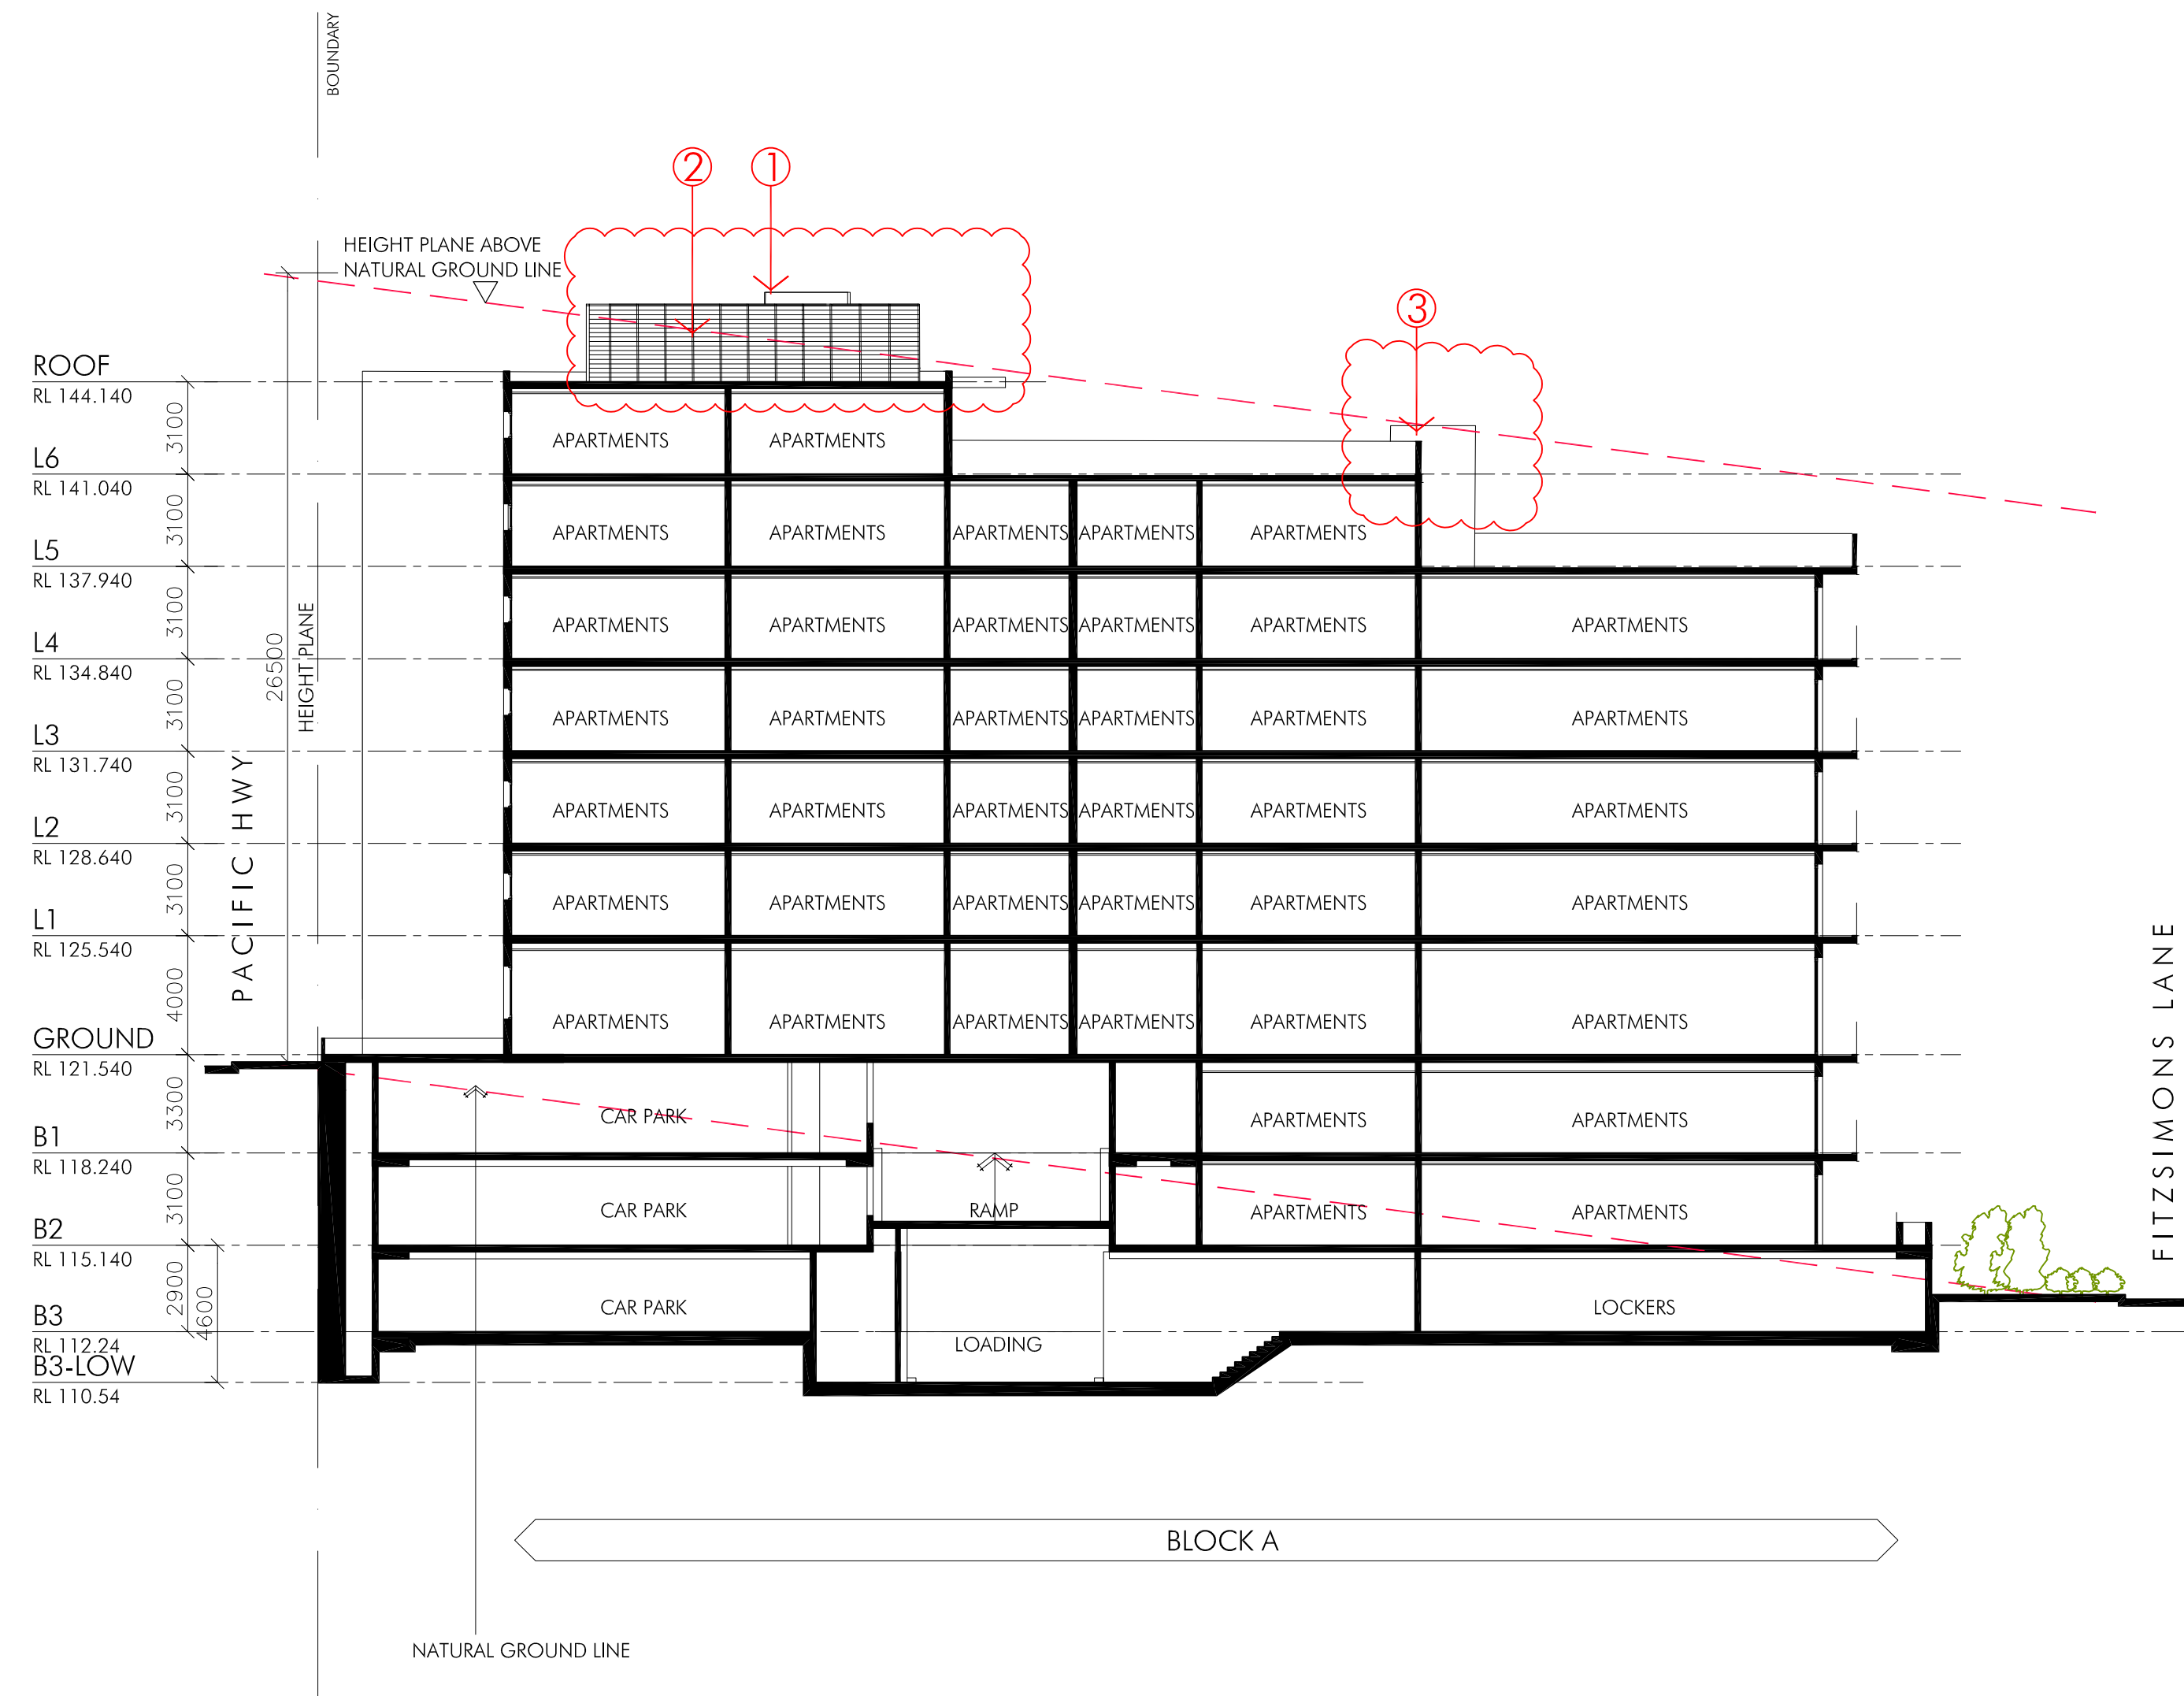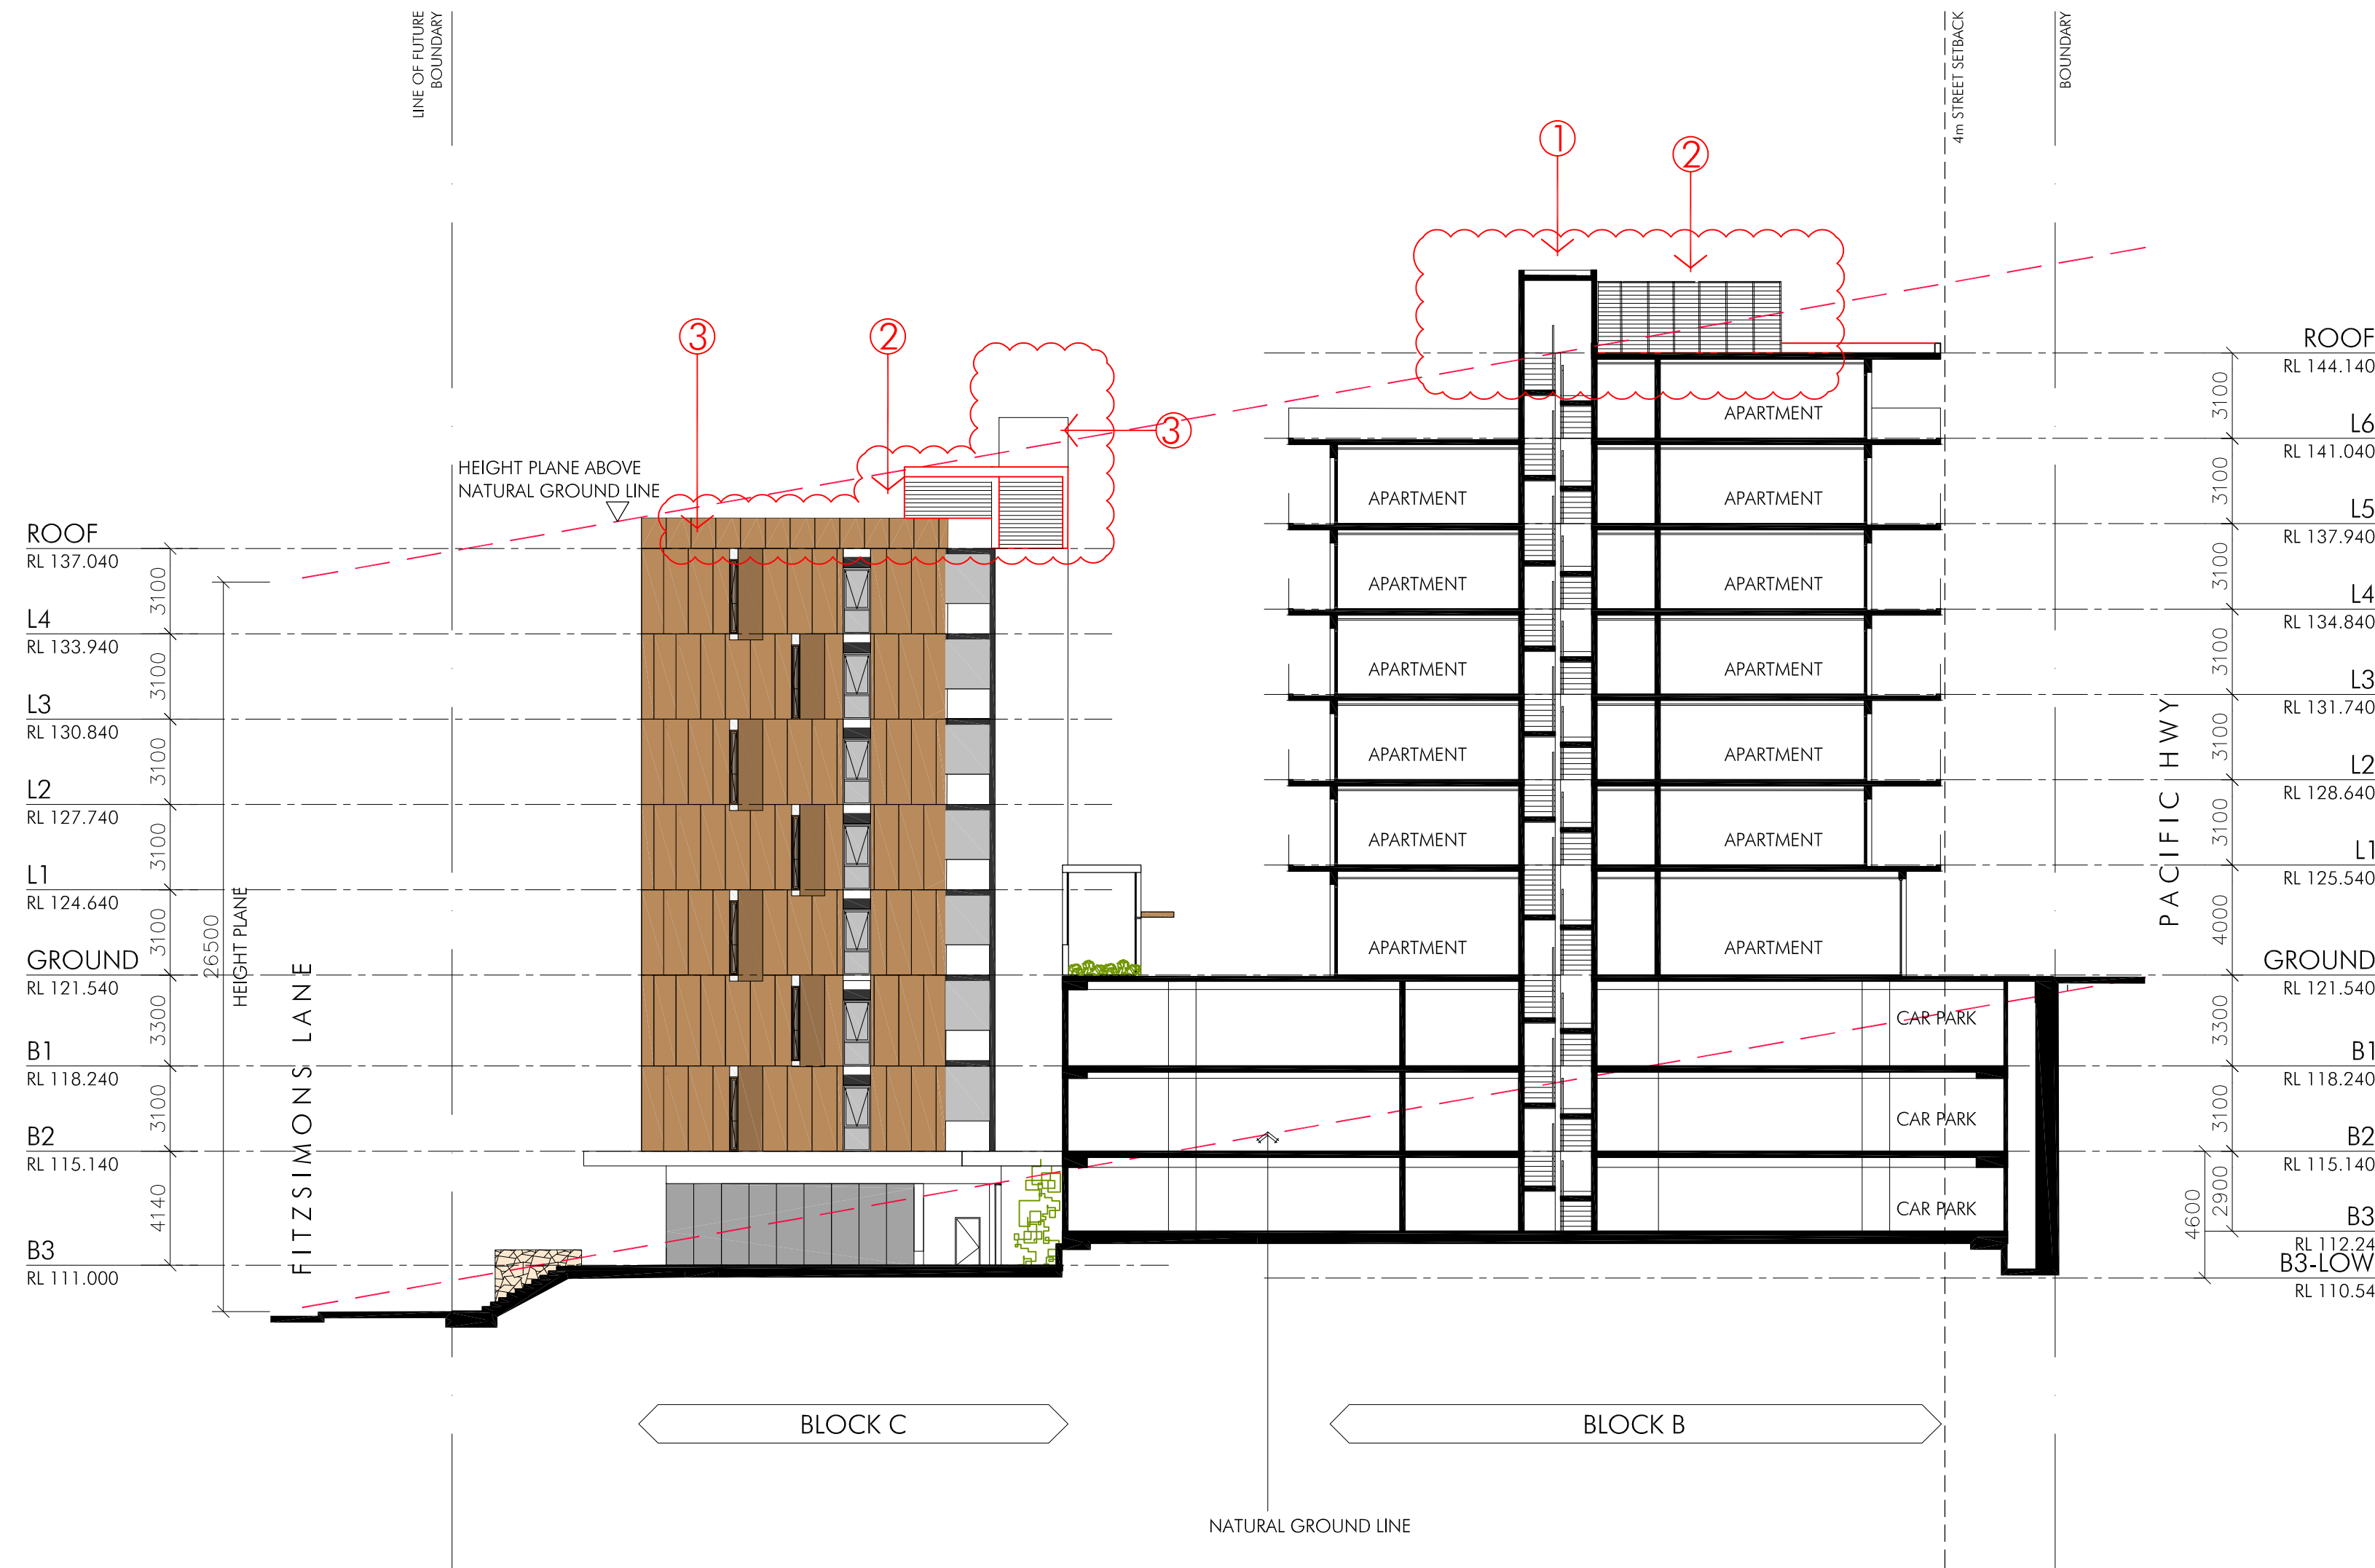

- SEPP 65 RECOMMENDATIONS**
- Item 1 - Stair
 - Item 2 - Plant Room
 - Item 3 - Parapet Height
 - Item 4 - Divide Retail 7 to 3 Retails
 - Item 5 - Amalgamated Unit A0901 & A0902

Client
Alto Prestige Pty Ltd
Level 3, 7-9 Merriwa Street, Gordon, NSW 2072
Po Box 426 Gordon 2072
t 09 94815555 f -

Project
Gordon Mixed Use Development
870-898 Pacific Highway
Gordon NSW


1:200 2 4 6 8 10 M

Title
Scale
Date
Number

SECTION E-E AND F-F
1:200@A1 / 1:400@A3
Nov 2018
2838_303[E]

© copyright nettleton tribe partnership pty ltd

nettletontribe
nettleton tribe partnership pty ltd ABN 58 161 683 122
117 willoughby road crows nest nsw 2065
t 02 9431 6431 f 02 9439 7474
e-sydney@nettletontribe.com.au w nettletontribe.com.au

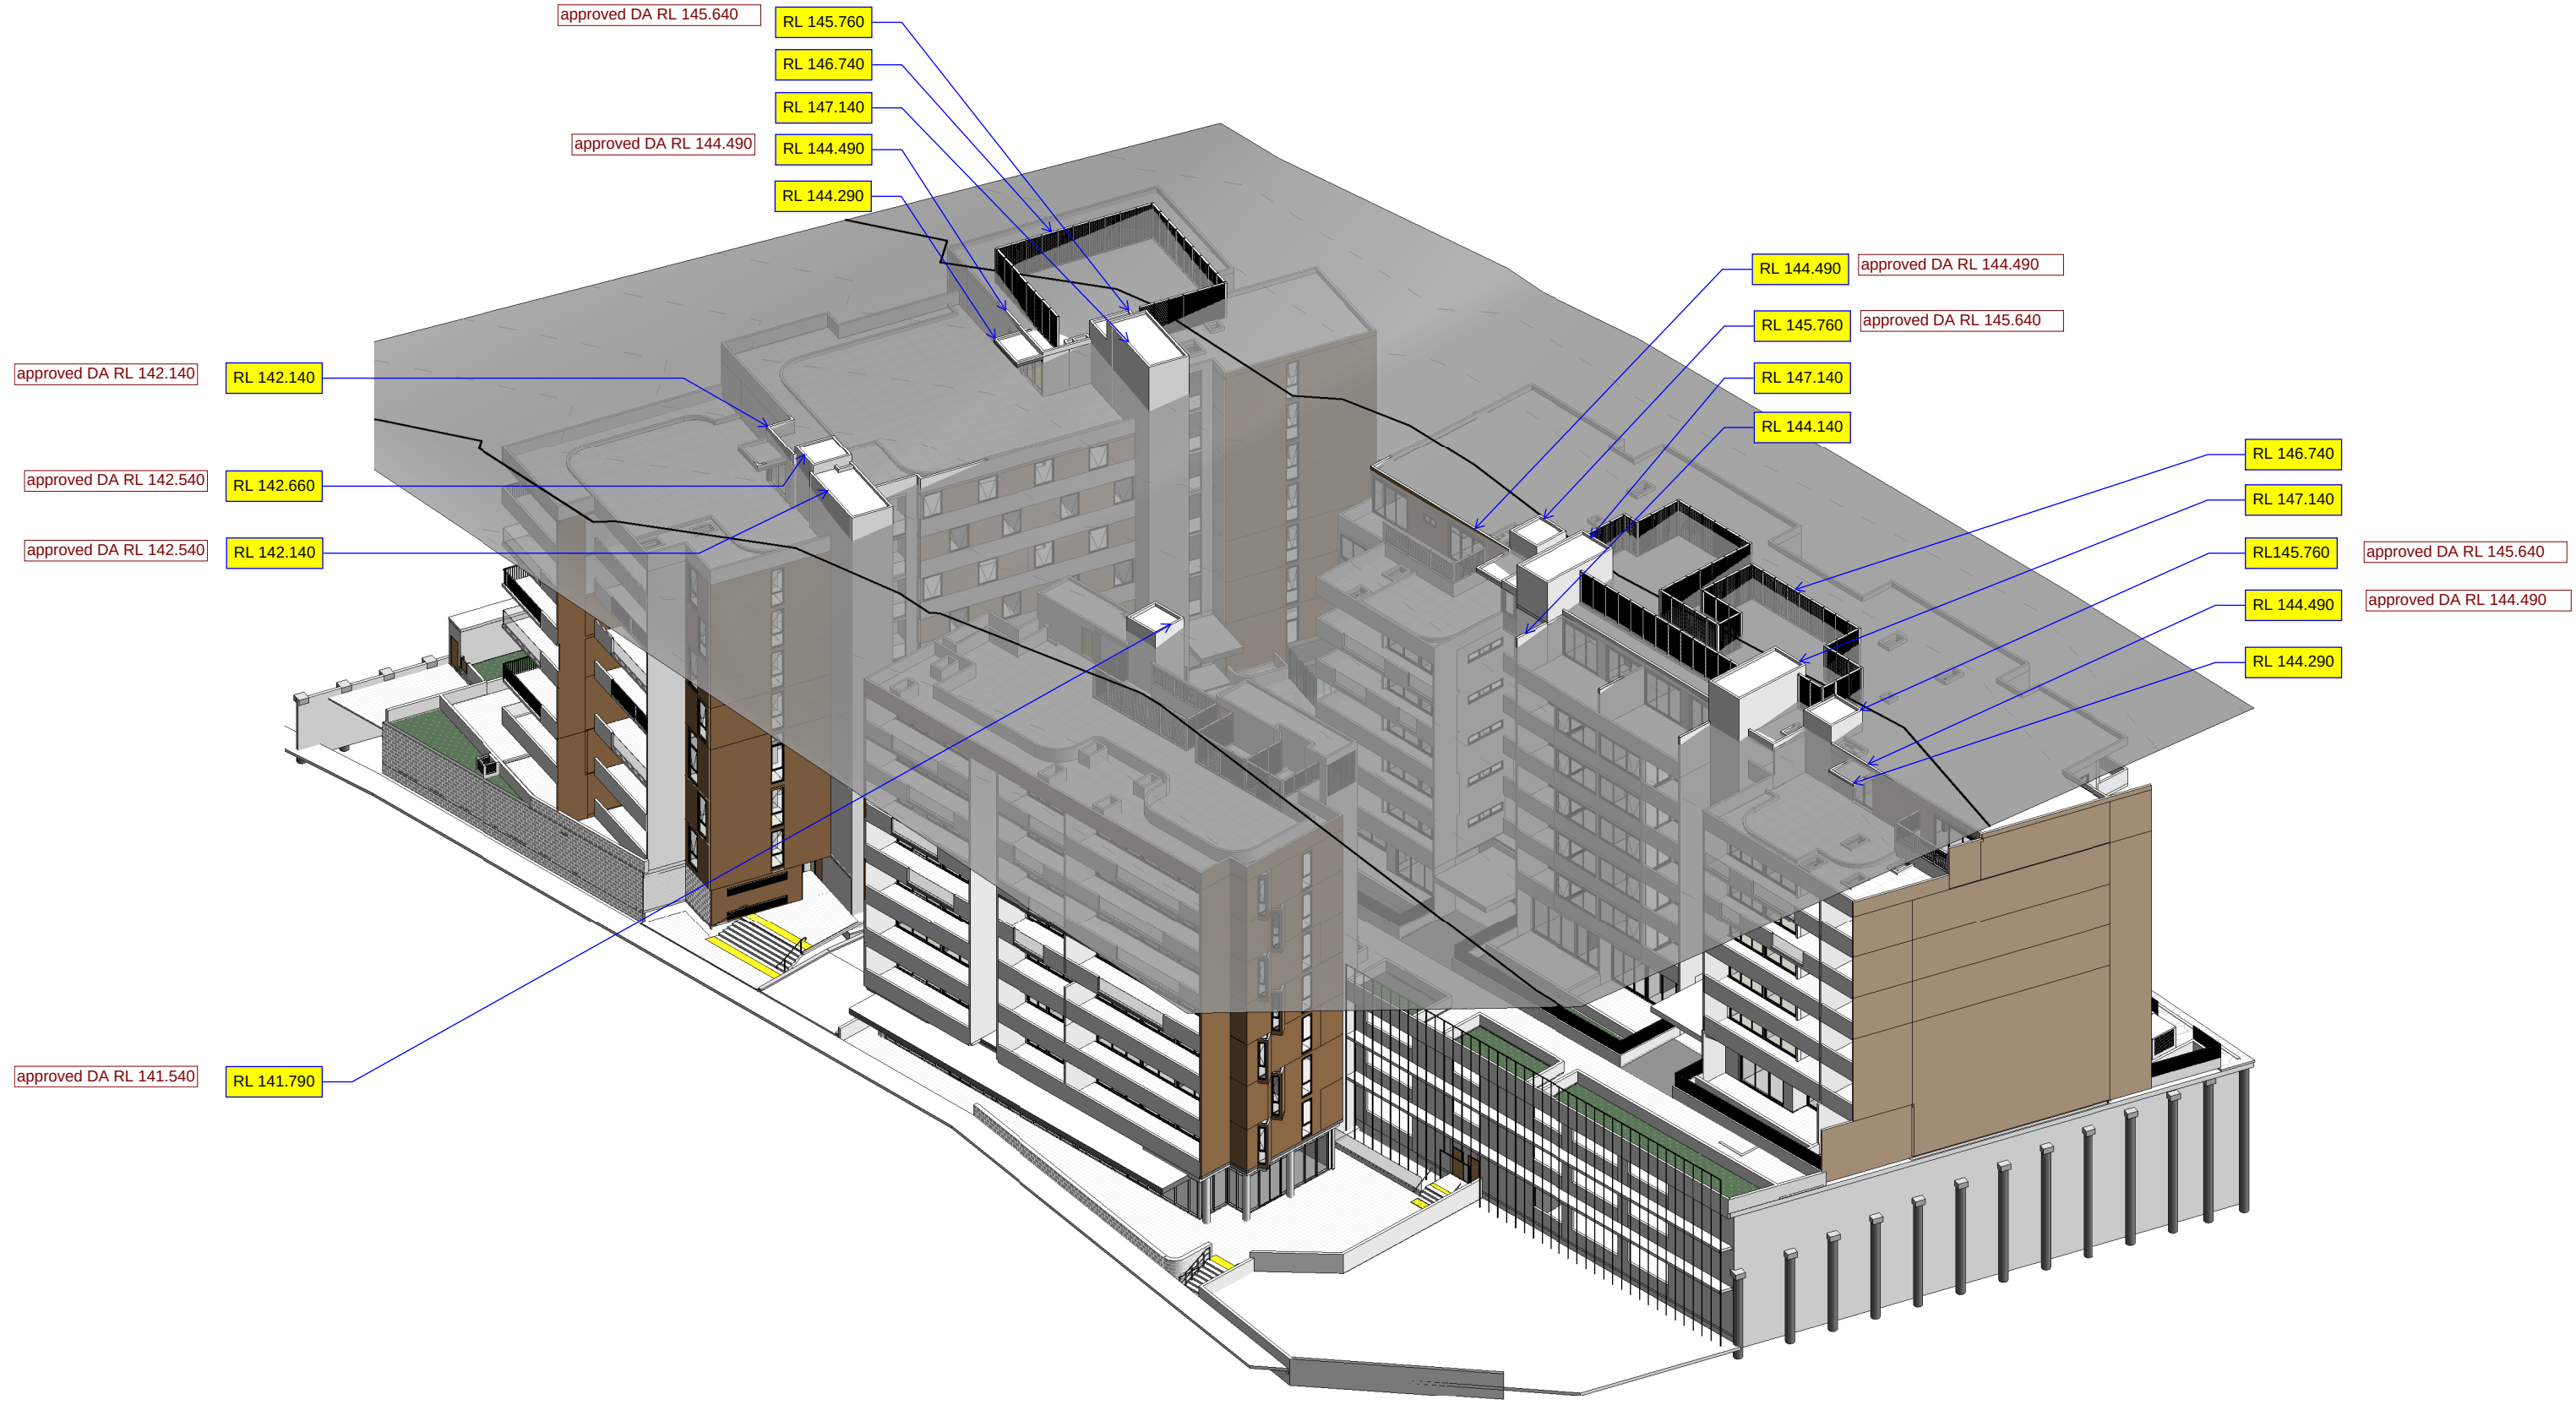

27/11/2018 3:05:19 PM C:\REVIT\LOCAL2018\10368_Gordon_Building_B_Art.rvt

Client

Project Name
ALTESSA 888 GORDON

Project Address
870-898 Pacific Hwy, Gordon NSW

Drawing Title:
HEIGHT PLAN

Date:
27/11/2018

Drawing Number:
10368_SK-31

Sheet Size:
A

Issue:
A

Scale:
0 2000

nettletontribe