


1 Ground Floor Hall and Canteen  
SCALE - 1:100


BIM Server: GWABIM1 - BIM Server 21/18020 Hurstville P.5

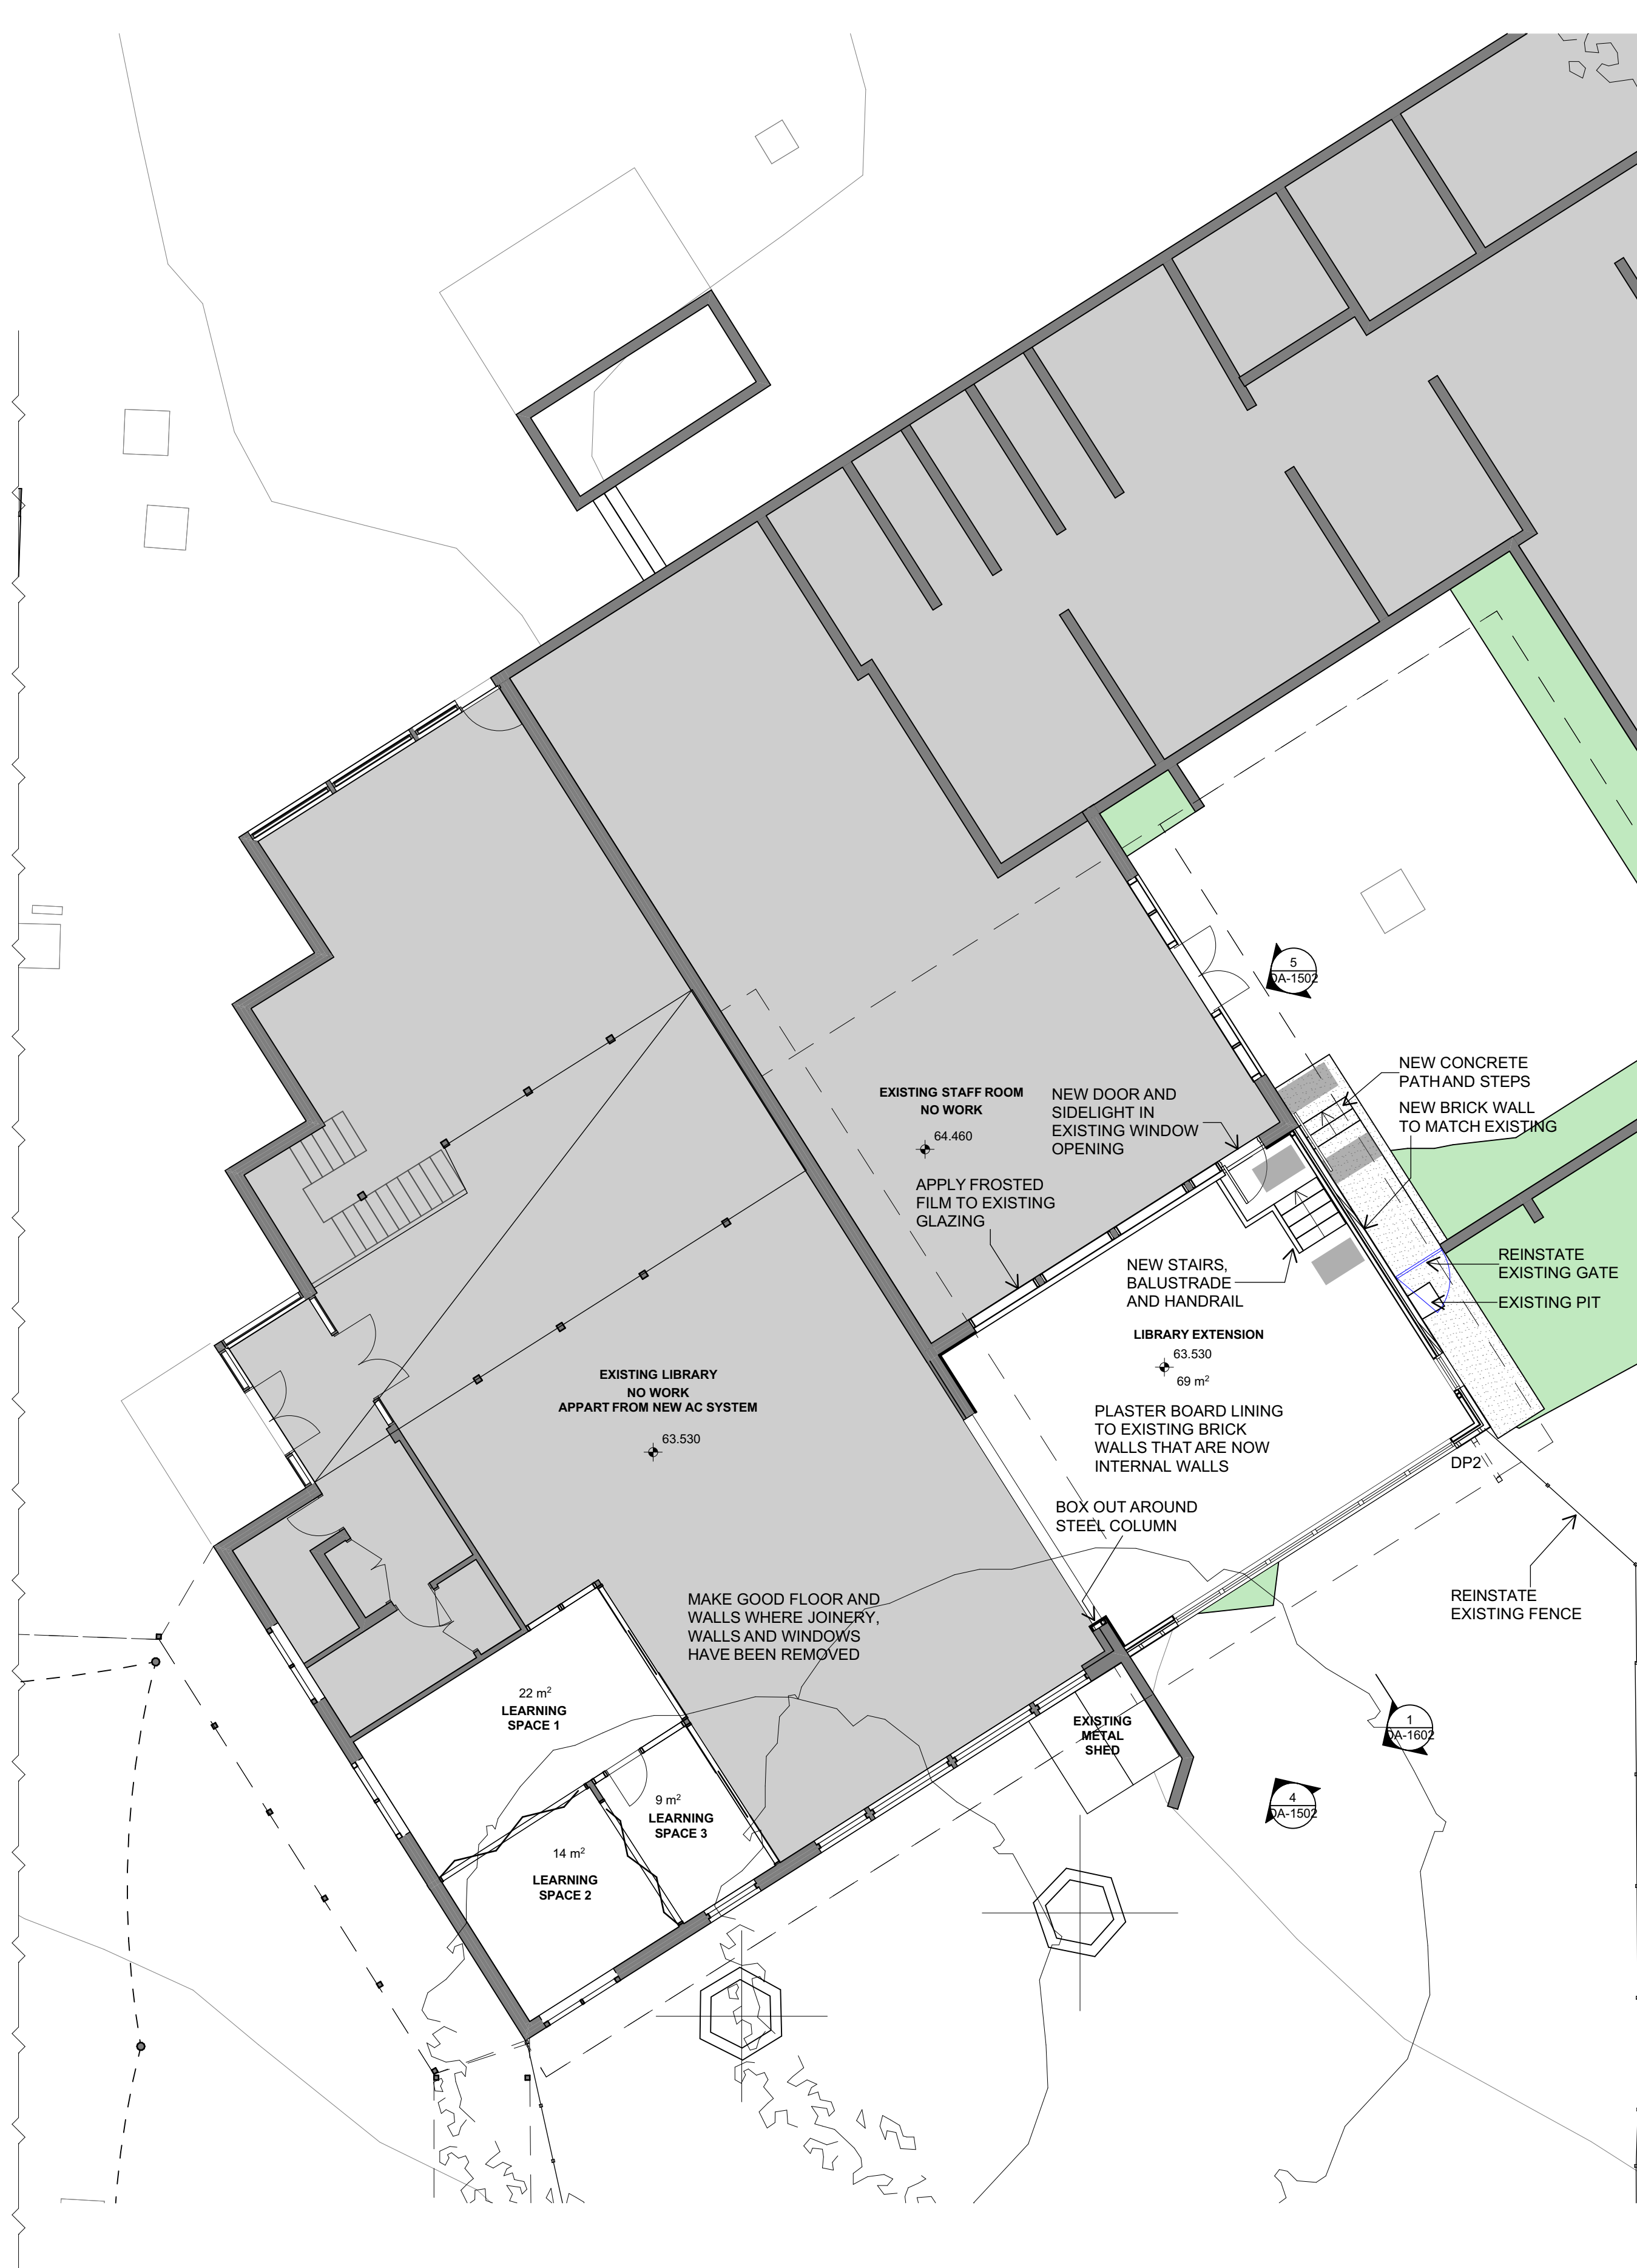

2 Ground Floor Library Extension  
SCALE - 1:100

Copyright © All Rights Reserved. This Drawing may not be reproduced or transmitted in any form or by any means in part or in whole without permission of Gardner Wetherill & Associates Pty Ltd.  
All Levels and Dimensions to be verified prior to the commencement of work.  
Use figured dimensions only. Do not scale.  
All work to comply with current regulations and S.A.A. Standards.  
Drawing has been documented in COLOUR. Drawing is required to be printed in COLOUR. Failure to do so may result in loss of information.  
Black and White Printing may be used if specific Black and White documents have been obtained from Gardner Wetherill & Associates.

A	HG	18/10/2018	DEVELOPMENT APPLICATION ISSUE
B	HG	9/11/2018	REVISED DEVELOPMENT APPLICATION ISSUE
No	Initial	DATE	REVISION DETAILS

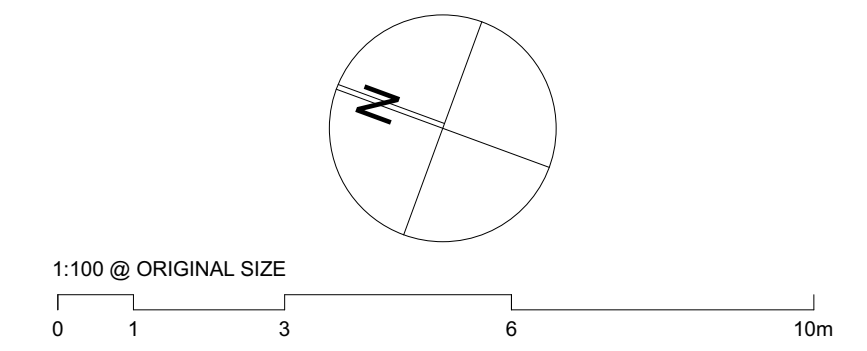

PROJECT MANAGER  
**ROOT PARTNERSHIPS**  
Advisory+  
Project Management

CLIENT  
**NSW GOVERNMENT** Education  
School Infrastructure

PROJECT  
**HURSTVILLE PUBLIC SCHOOL** Hurstville Public School  
80 Forest Road Hurstville NSW 2220

DRAWING TITLE  
Ground Floor Plan - Hall and Library

PROJECT No	DRAWING No	REVISION
18020 HPS	DA-1202	B
DRAWING SCALE	SHEET SIZE	DRAWN
As Shown	A1	CB & HK
ARCHITECT	CHECKED	DATE
GARDNER WETHERILL ASSOCIATES	RG	9/11/2018

**GARDNER WETHERILL ASSOCIATES**  
T (02) 9929 6777  
F (02) 9929 3999  
E design@gardnerwetherill.com.au  
LEVEL 2 Suite 2.01  
460 Pacific Highway  
St Leonards 2065  
A.C.N. 104 476 833  
Nominated Architect - Allstar Rose Gardner (Reg No. 3949)

FOR APPROVAL