



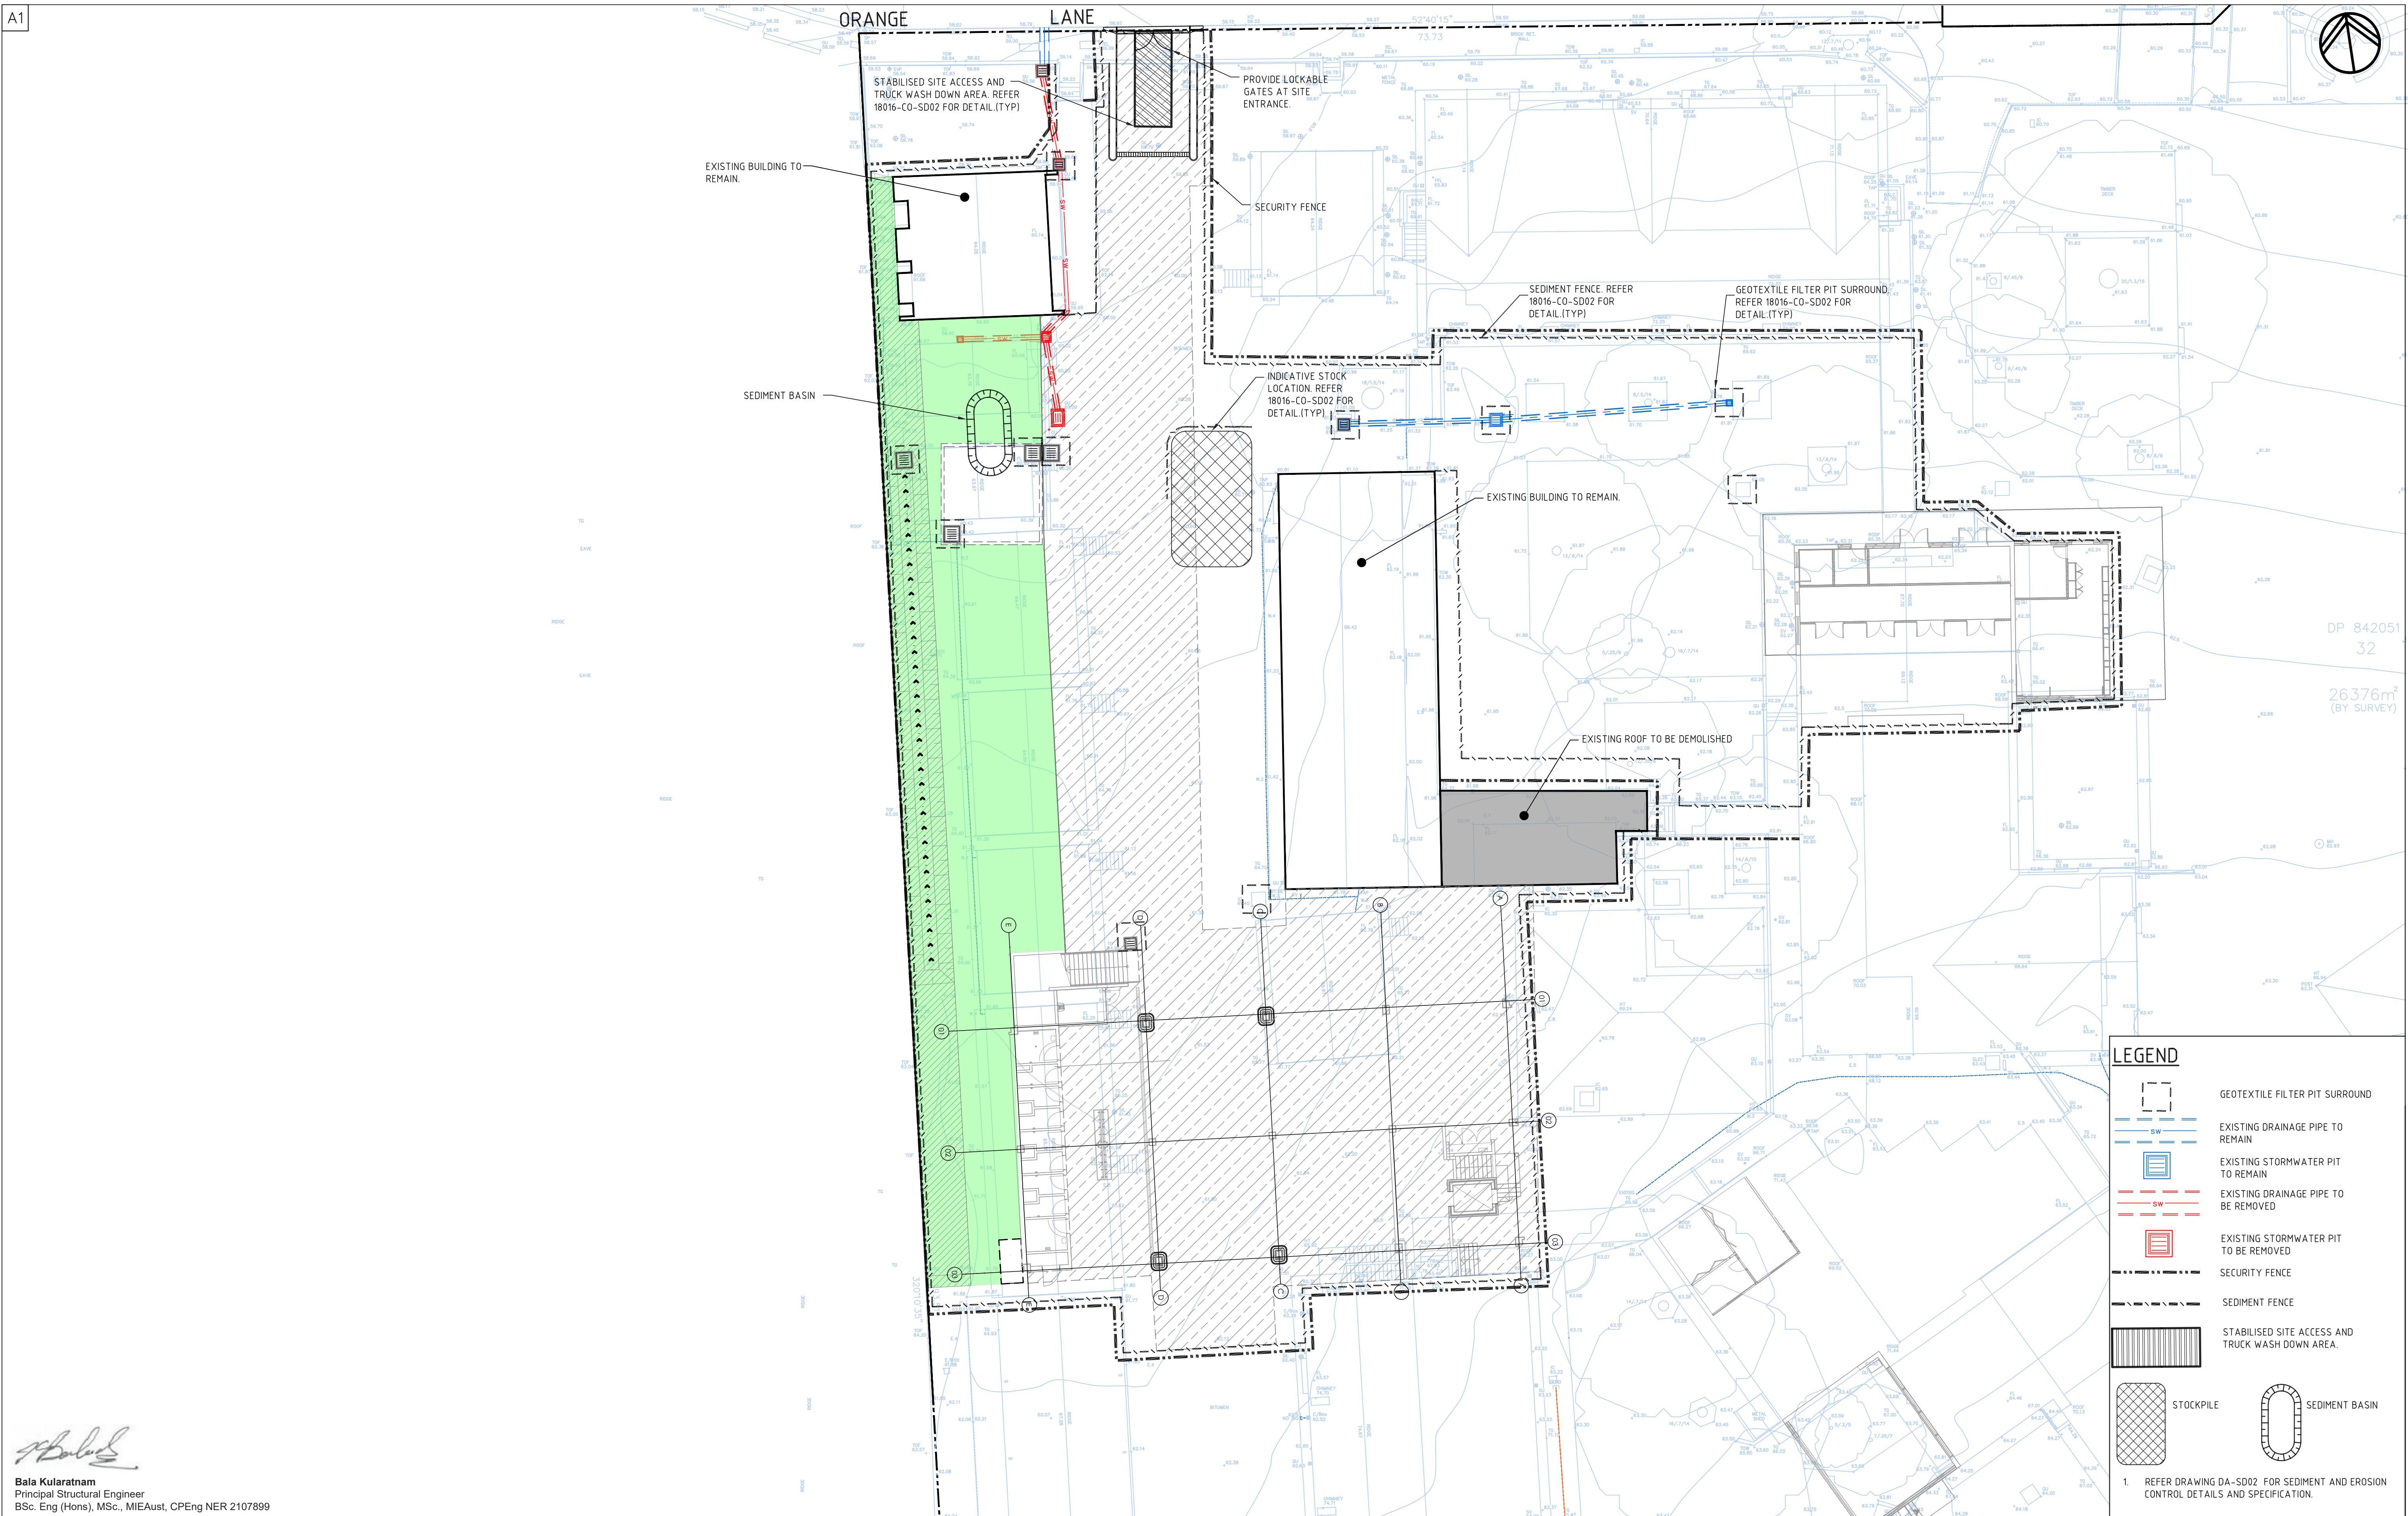

Bala Kularatnam
Principal Structural Engineer
BSc. Eng (Hons), MSc., MIEAust, CPEng NER 2107899


NOTE: THIS PROJECT IS DESIGN & CONSTRUCT. ALL INFORMATION & DESIGN IS FOR TENDER PRICING ONLY. THE MECHANICAL CONTRACTOR IS FULLY RESPONSIBLE FOR COMPLETE DESIGN & EQUIPMENT SELECTIONS FOR THIS PROJECT.

CONSULTANT

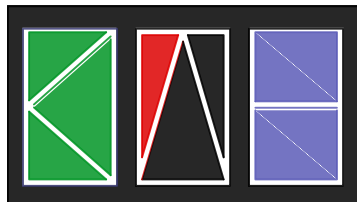

KNOX ADVANCED ENGINEERING
Web : www.knoxadv.com.au
T : +02 800 33 100
Email: jorgenk@knoxadv.com.au

CLIENT

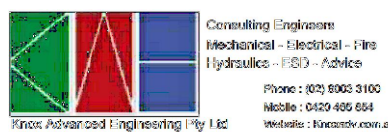


ROOT PARTNERSHIPS
Advisory+
Project Management

ARCHITECT

GARDNER WETHERILL
ASSOCIATES

1 800 900 4777
1 800 900 4777
1 800 900 4777

GARDNER WETHERILL ASSOCIATES

 

REVISION HISTORY

1	CONCEPT ISSUE	08/10/2018
2	RFT ISSUE	11/10/2018
3	ISSUED FOR DA	17/10/2018
4	REISSUED FOR DA BASED UPON REVISED ARCHITECTURALS	07/11/2018

PROJECT
HURSTVILLE PUBLIC SCHOOL
FOREST RD, HURSTVILLE NSW 2220

PROJECT PHASE
DEVELOPMENT APPLICATION

SHEET NO: 3

DRAWING TITLE
SEDIMENT & EROSION CONTROL PLAN

SCALE: 1:200	DRAWN JB	DATE OCT'18
PROJECT No: P-HPS-M-18 107	DRAWING No: SD01	REVISION: REV: 4

20 10 0 10 20 30 40 50 100m