


© COPYRIGHT-These drawings remain the exclusive copyright of ADM Architects. Reproductions in any form whether electronic, digital or otherwise shall not be allowed except by express permission granted in writing by ADM Architects. Holders users and operators of these drawings require proof evidenced in writing that ADM Architects has written permission to use these drawings or shall otherwise be in breach of the Copyright Act and become liable accordingly.
 FIGURED DIMENSIONS- These drawings are not to be scaled. Figured dimensions shall be used in all cases.
 NOMINATED ARCHITECT- The nominated Architect for ADM Projects (Australia) Pty Ltd T/as ADM Architects is Angelo Di Martino ARB No. 7408

ISSUE	DATE	DESCRIPTION
A	20.12.18	ISSUED FOR DA
B	26.04.19	AMENDED FOR DA

NOT FOR CONSTRUCTION

LEGEND
 ● SUNLIGHT ACCESS
 ● CROSS VENTILATION

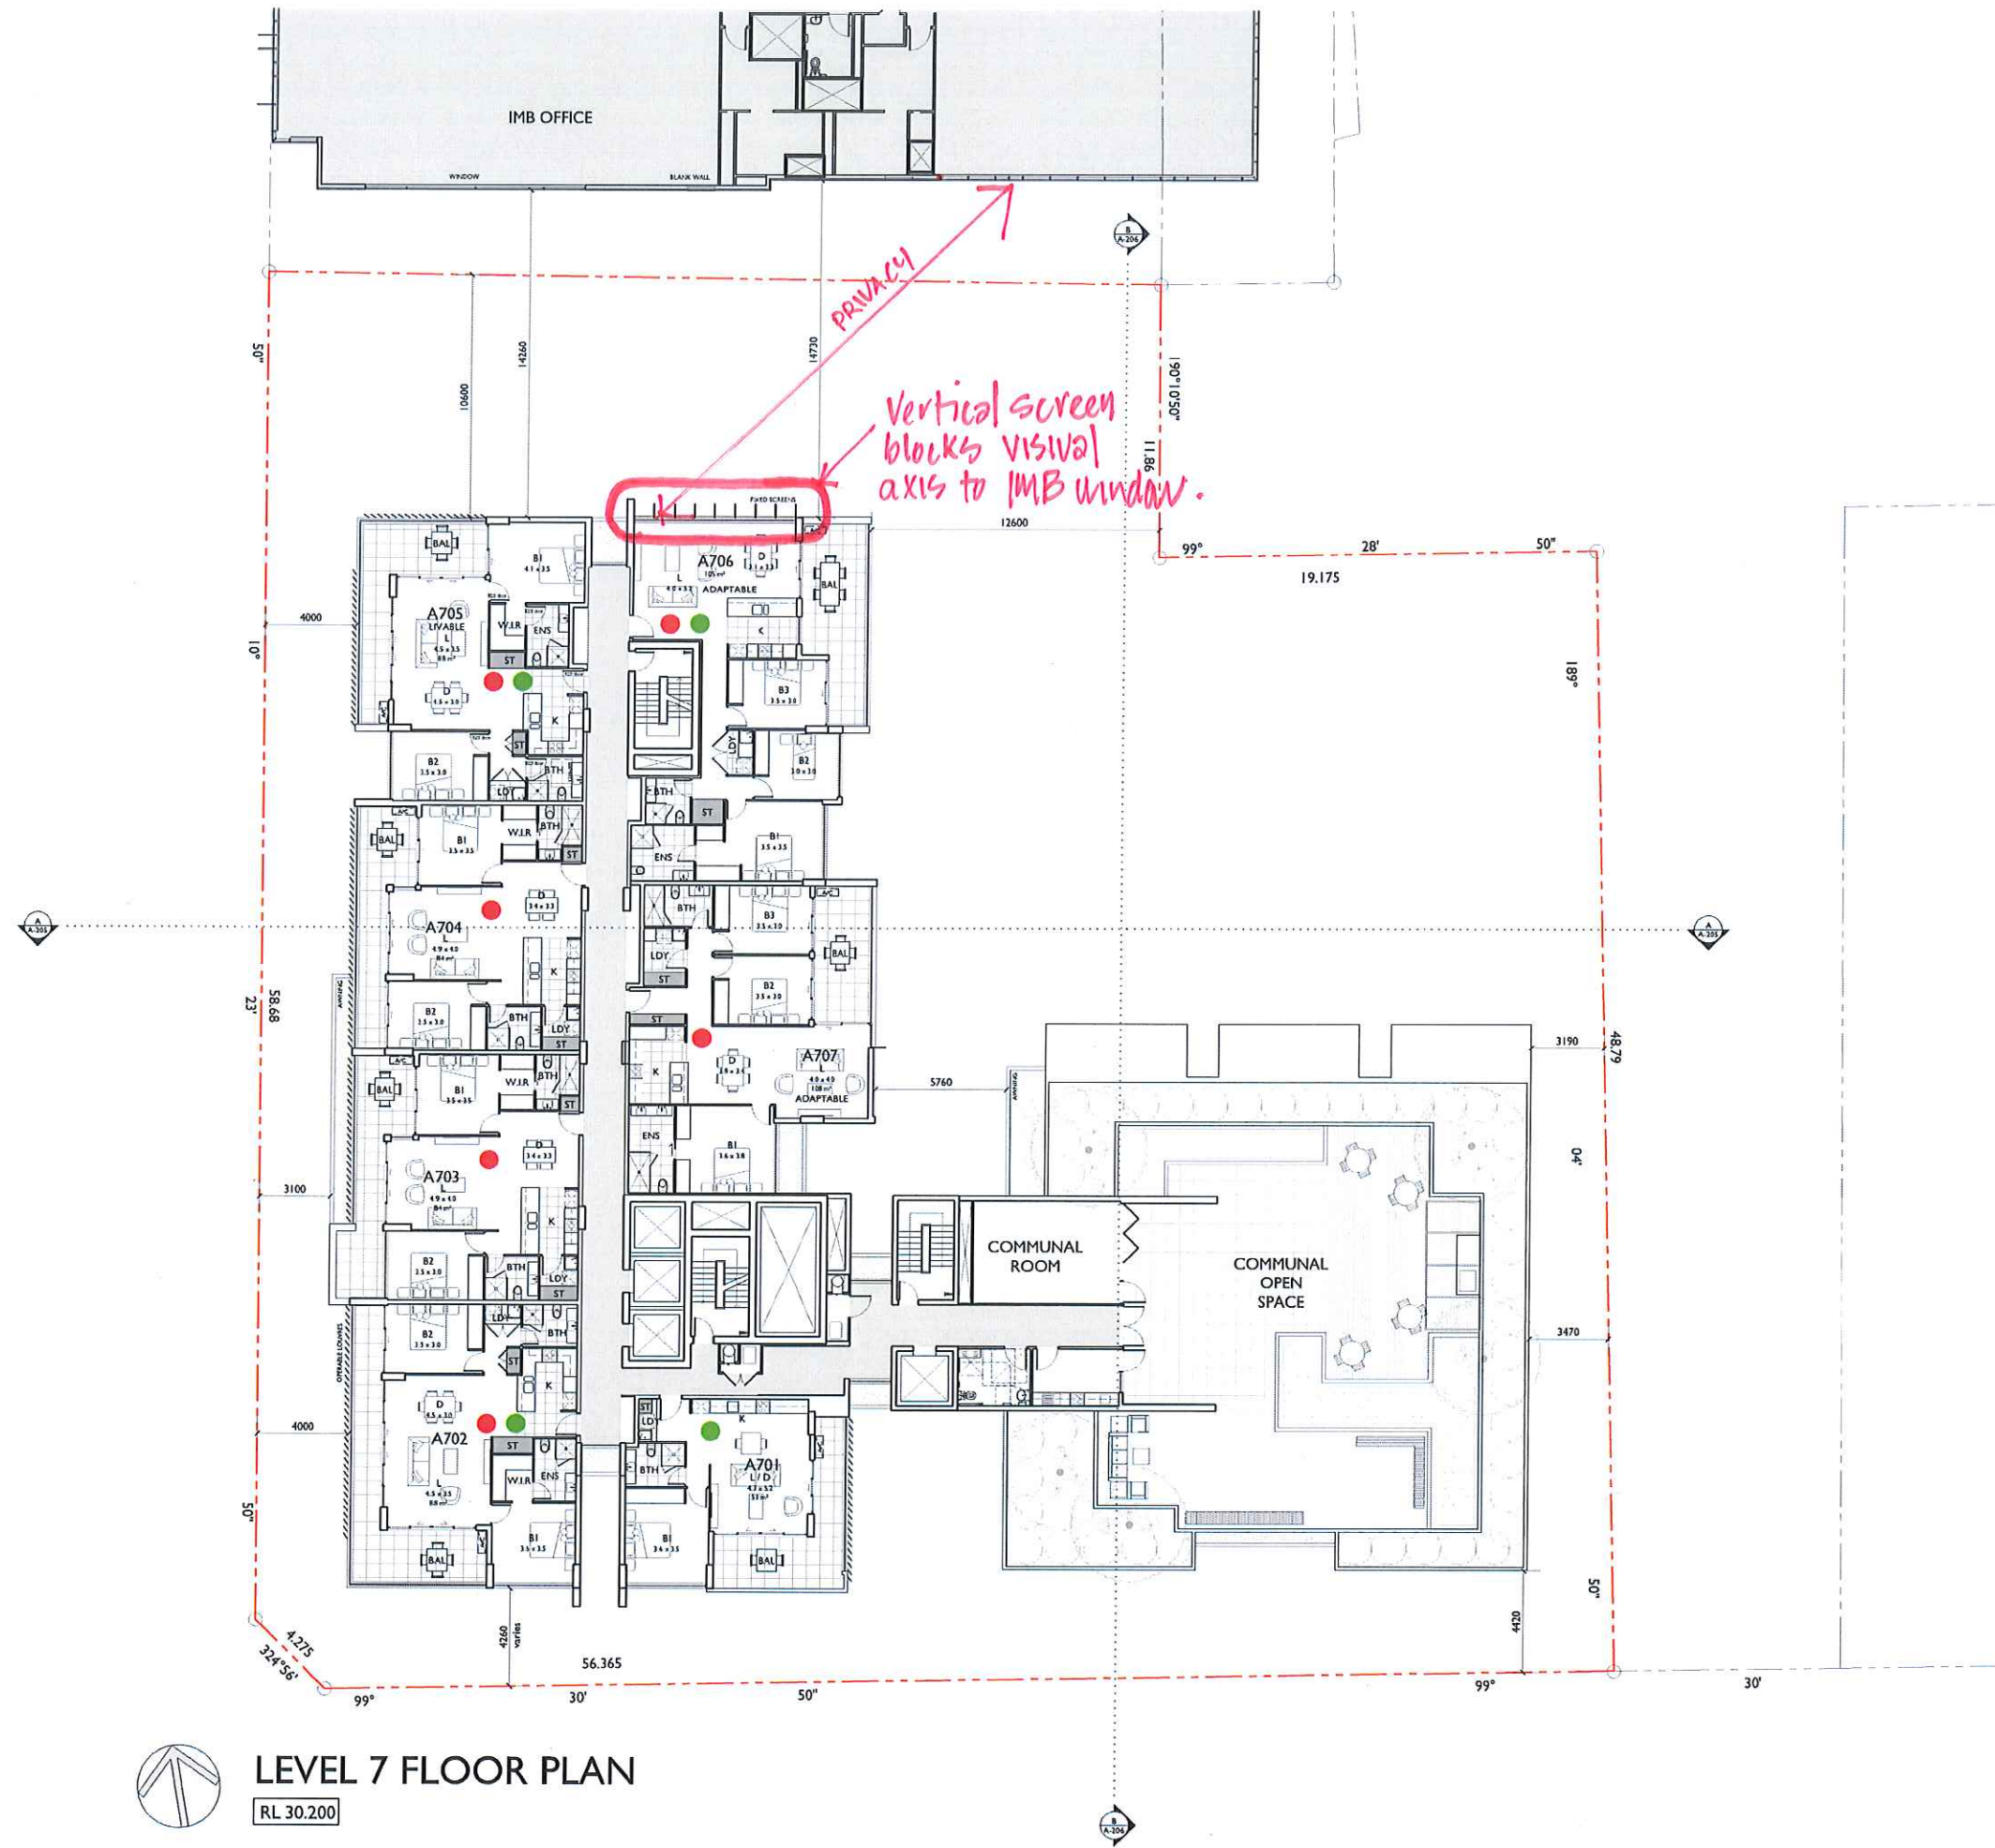

LEVEL 7 FLOOR PLAN
 RL 30.200

adm ARCHITECTS
 94 Kembla St, Wollongong NSW 2500 PO Box 3061 Wollongong
 ph: 02 4228 6400 fax: 02 4221 6455 www.admarchitects.com.au

Project
 PROPOSED MIXED USE BUILDING
 COMPRISING OF RESIDENTIAL APARTMENTS
 ABOVE COMMERCIAL PREMISES
 AND CARPARKING
 At
 LOT 502, D.P. 845275
 CORNER KEMBLA AND STEWART STREET
 WOLLONGONG
 For
 CITY INVESTMENTS PTY. LTD

Title DEVELOPMENT APPLICATION LEVEL 7 FLOOR PLAN		
Scale 1:300 @ A3	Date DECEMBER 2018	
Drawn LGD SJ	Checked ADM	
Project No. 2017-02	Drawing No. A-109	Issue B

copyright of adm architects