



Dapto Community Health Centre

4 Marshall Street, Dapto NSW 2530
Illawarra Shoalhaven Local Health District

Development Application
March 2019

DRAWING LIST

DA-001	COVERSHEET	
DA-002	LOCATION ANALYSIS	15/03/2019
DA-003	SITE ANALYSIS PLAN	15/03/2019
DA-004	DEMOLITION PLAN	15/03/2019
DA-005	SITE PLAN	15/03/2019
DA-101	GROUND FLOOR PLAN	15/03/2019
DA-102	LEVEL 1 PLAN	15/03/2019
DA-103	ROOF PLAN	15/03/2019
DA-301	ELEVATIONS 1	15/03/2019
DA-302	ELEVATIONS 2	15/03/2019
DA-401	SECTIONS	15/03/2019
DA-901	EXTERNAL FINISHES	15/03/2019
DA-902	STREET PHOTOMONTAGE	15/03/2019
DA-903	3D PERSPECTIVES	15/03/2019
DA-904	SOLAR STUDY	15/03/2019



- HEALTH SERVICES**
- 1 ILLAWARRA DENTURE CLINIC
 - 2 DAPTO CENTRE TOWN PHARMACY
 - 3 DAPTO MEDICAL CENTRE
 - 4 ILLAWARRA ABORIGINAL MEDICAL SERVICE
 - 5 ILLAWARRA MEDICAL IMAGING - DAPTO
 - 6 DAPTO HEALTHCARE PTY LTD - DR. BIRD R K
 - 7 DAPTO MEDICAL DOCTORS
 - 8 SOUTH COAST X-RAY

- LOCAL LANDMARKS**
- 9 DAPTO LEAGUES CLUB
 - 10 DAPTO MALL
 - 11 DAPTO RIBBONWOOD CENTRE
 - 12 DAPTO SHOWGROUND

- HERITAGE ITEMS**
- H1 DAPTO RAILWAY STATION
 - H2 STATION MASTERS RESIDENCE
 - H3 DAPTO HOTEL
 - H4 FAIRLEYS BUILDING
 - H5 CRYSTAL CLOTHING FACTORY (FORMER)

- PUBLIC AMENITY**
- P PARKING
 - B BUS STOP
 - T TRAIN STATION

- B2 LOCAL CENTRE
- B3 COMMERCIAL CORE
- B6 ENTERPRISE CORRIDOR
- IN2 LIGHT INDUSTRIAL
- RE1 PUBLIC RECREATION
- R3 MEDIUM DENSITY RESIDENTIAL

Issue			
No.	Date	Description	Chkd
6	30/11/2018	DA Preliminary	AH
7	05/12/2018	DA Preliminary 2	AH
8	14/12/2018	DA Preliminary 3	AH
15	08/03/2019	DA Preliminary 5	AH
16	15/03/2019	DA Issue 01	BS

PRELIMINARY

Drawing Title
LOCATION ANALYSIS

Project
Dapto Community Health Centre

at
4 Marshall Street, Dapto NSW 2530


for
Illawarra Shoalhaven Local Health District

Architect
NBRSPARTNERSARCHITECTURE.
Sydney
61 2 9922 2344
nbrsarchitecture.com
Any form of replication of this drawing in full or in part without the written permission of NBRSPARTNERS Pty Ltd constitutes an infringement of the copyright. ABN 16 002 247 565
Nominated Architects:
Geoffery Deane 3766; Andrew Duffin; Garry Hoddinett 5286
© 2018


Date 15/03/2019 2:52:43 PM
Scale 1:2000 @ A1

Drawing Reference 18192-A-DA-002
Revision 16

0 20m 40m 60m 80m 100m 120m 140m 160m 180m 200m

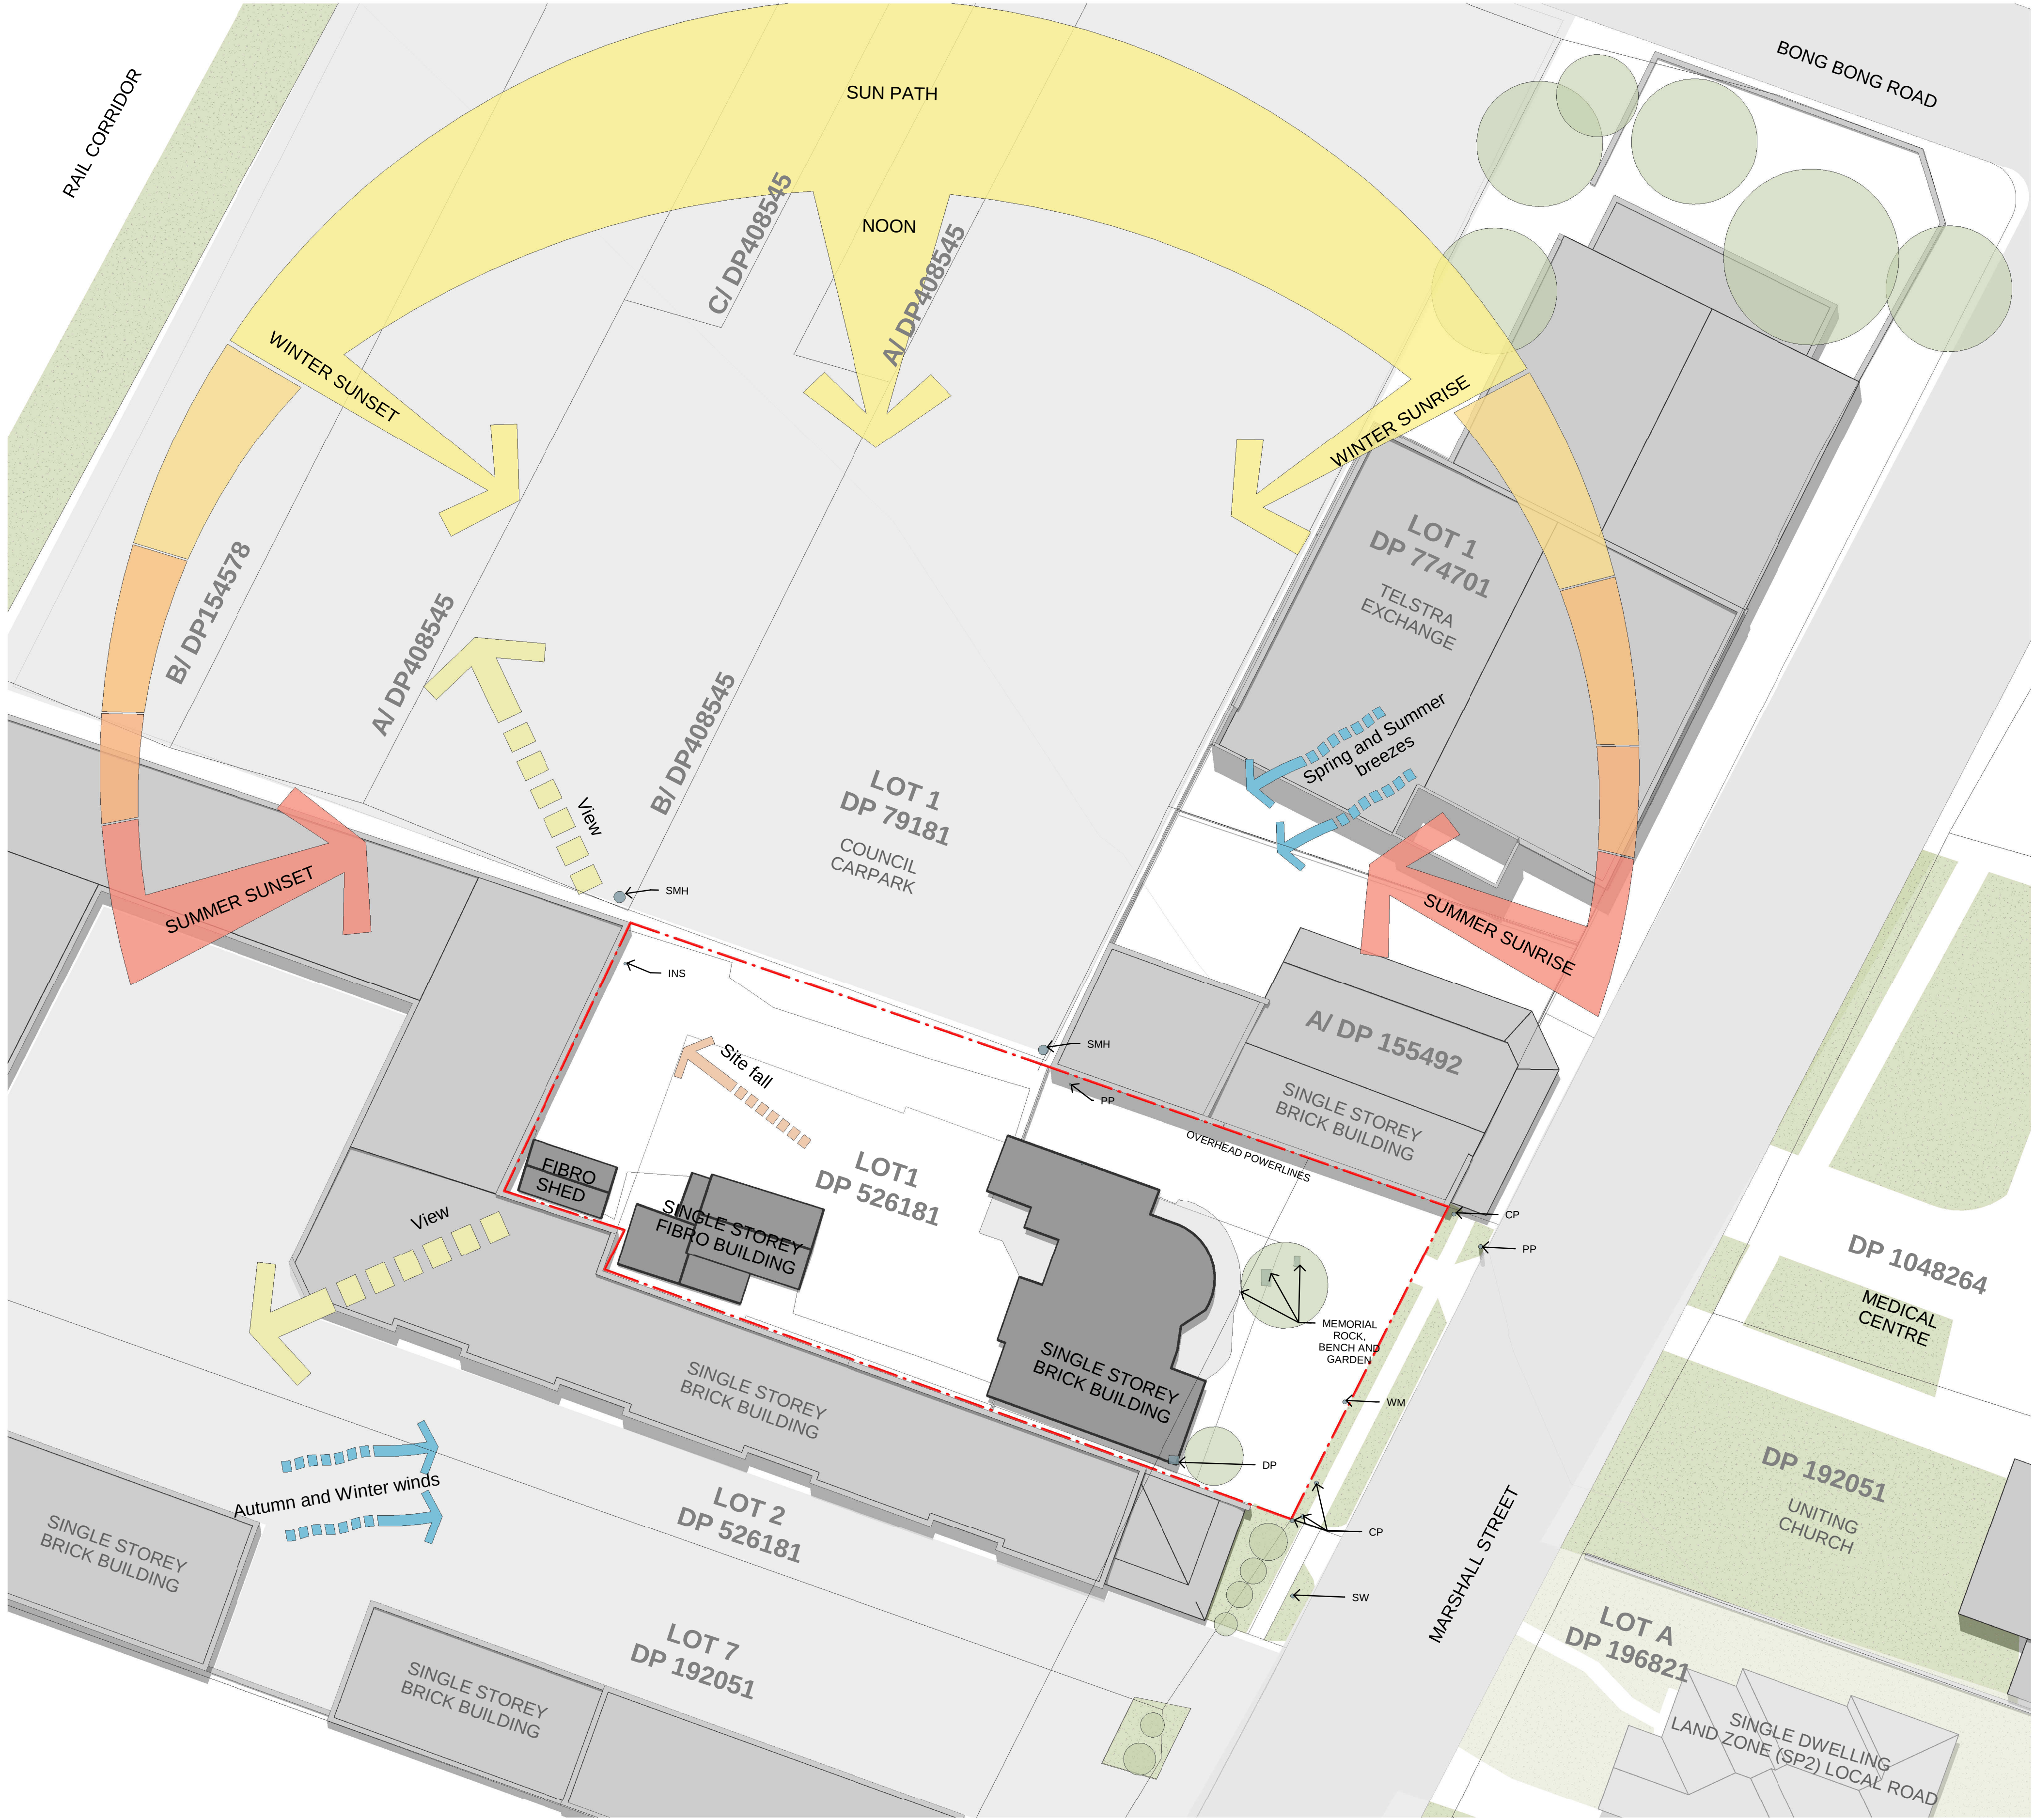

- AC AIR CONDITIONING UNIT
- CP COMMUNICATIONS PIT
- DP DRAINAGE PIT
- FL FLOOR LEVEL
- FOOT EXPOSED CONCRETE FOOTING ON ADJACENT BUILDING
- GL GROUND LEVEL
- INS INSPECTION OPENING
- OBP OBVERT LEVEL OF EXPOSED PIPE
- PIPE EXPOSED 0.15 DIAMETER METAL PIPE
- PP POWER POLE
- RL REDUCED LEVEL
- SMH SEWER MAINTENANCE HOLE
- SV STOP VALVE
- WM WATER METER

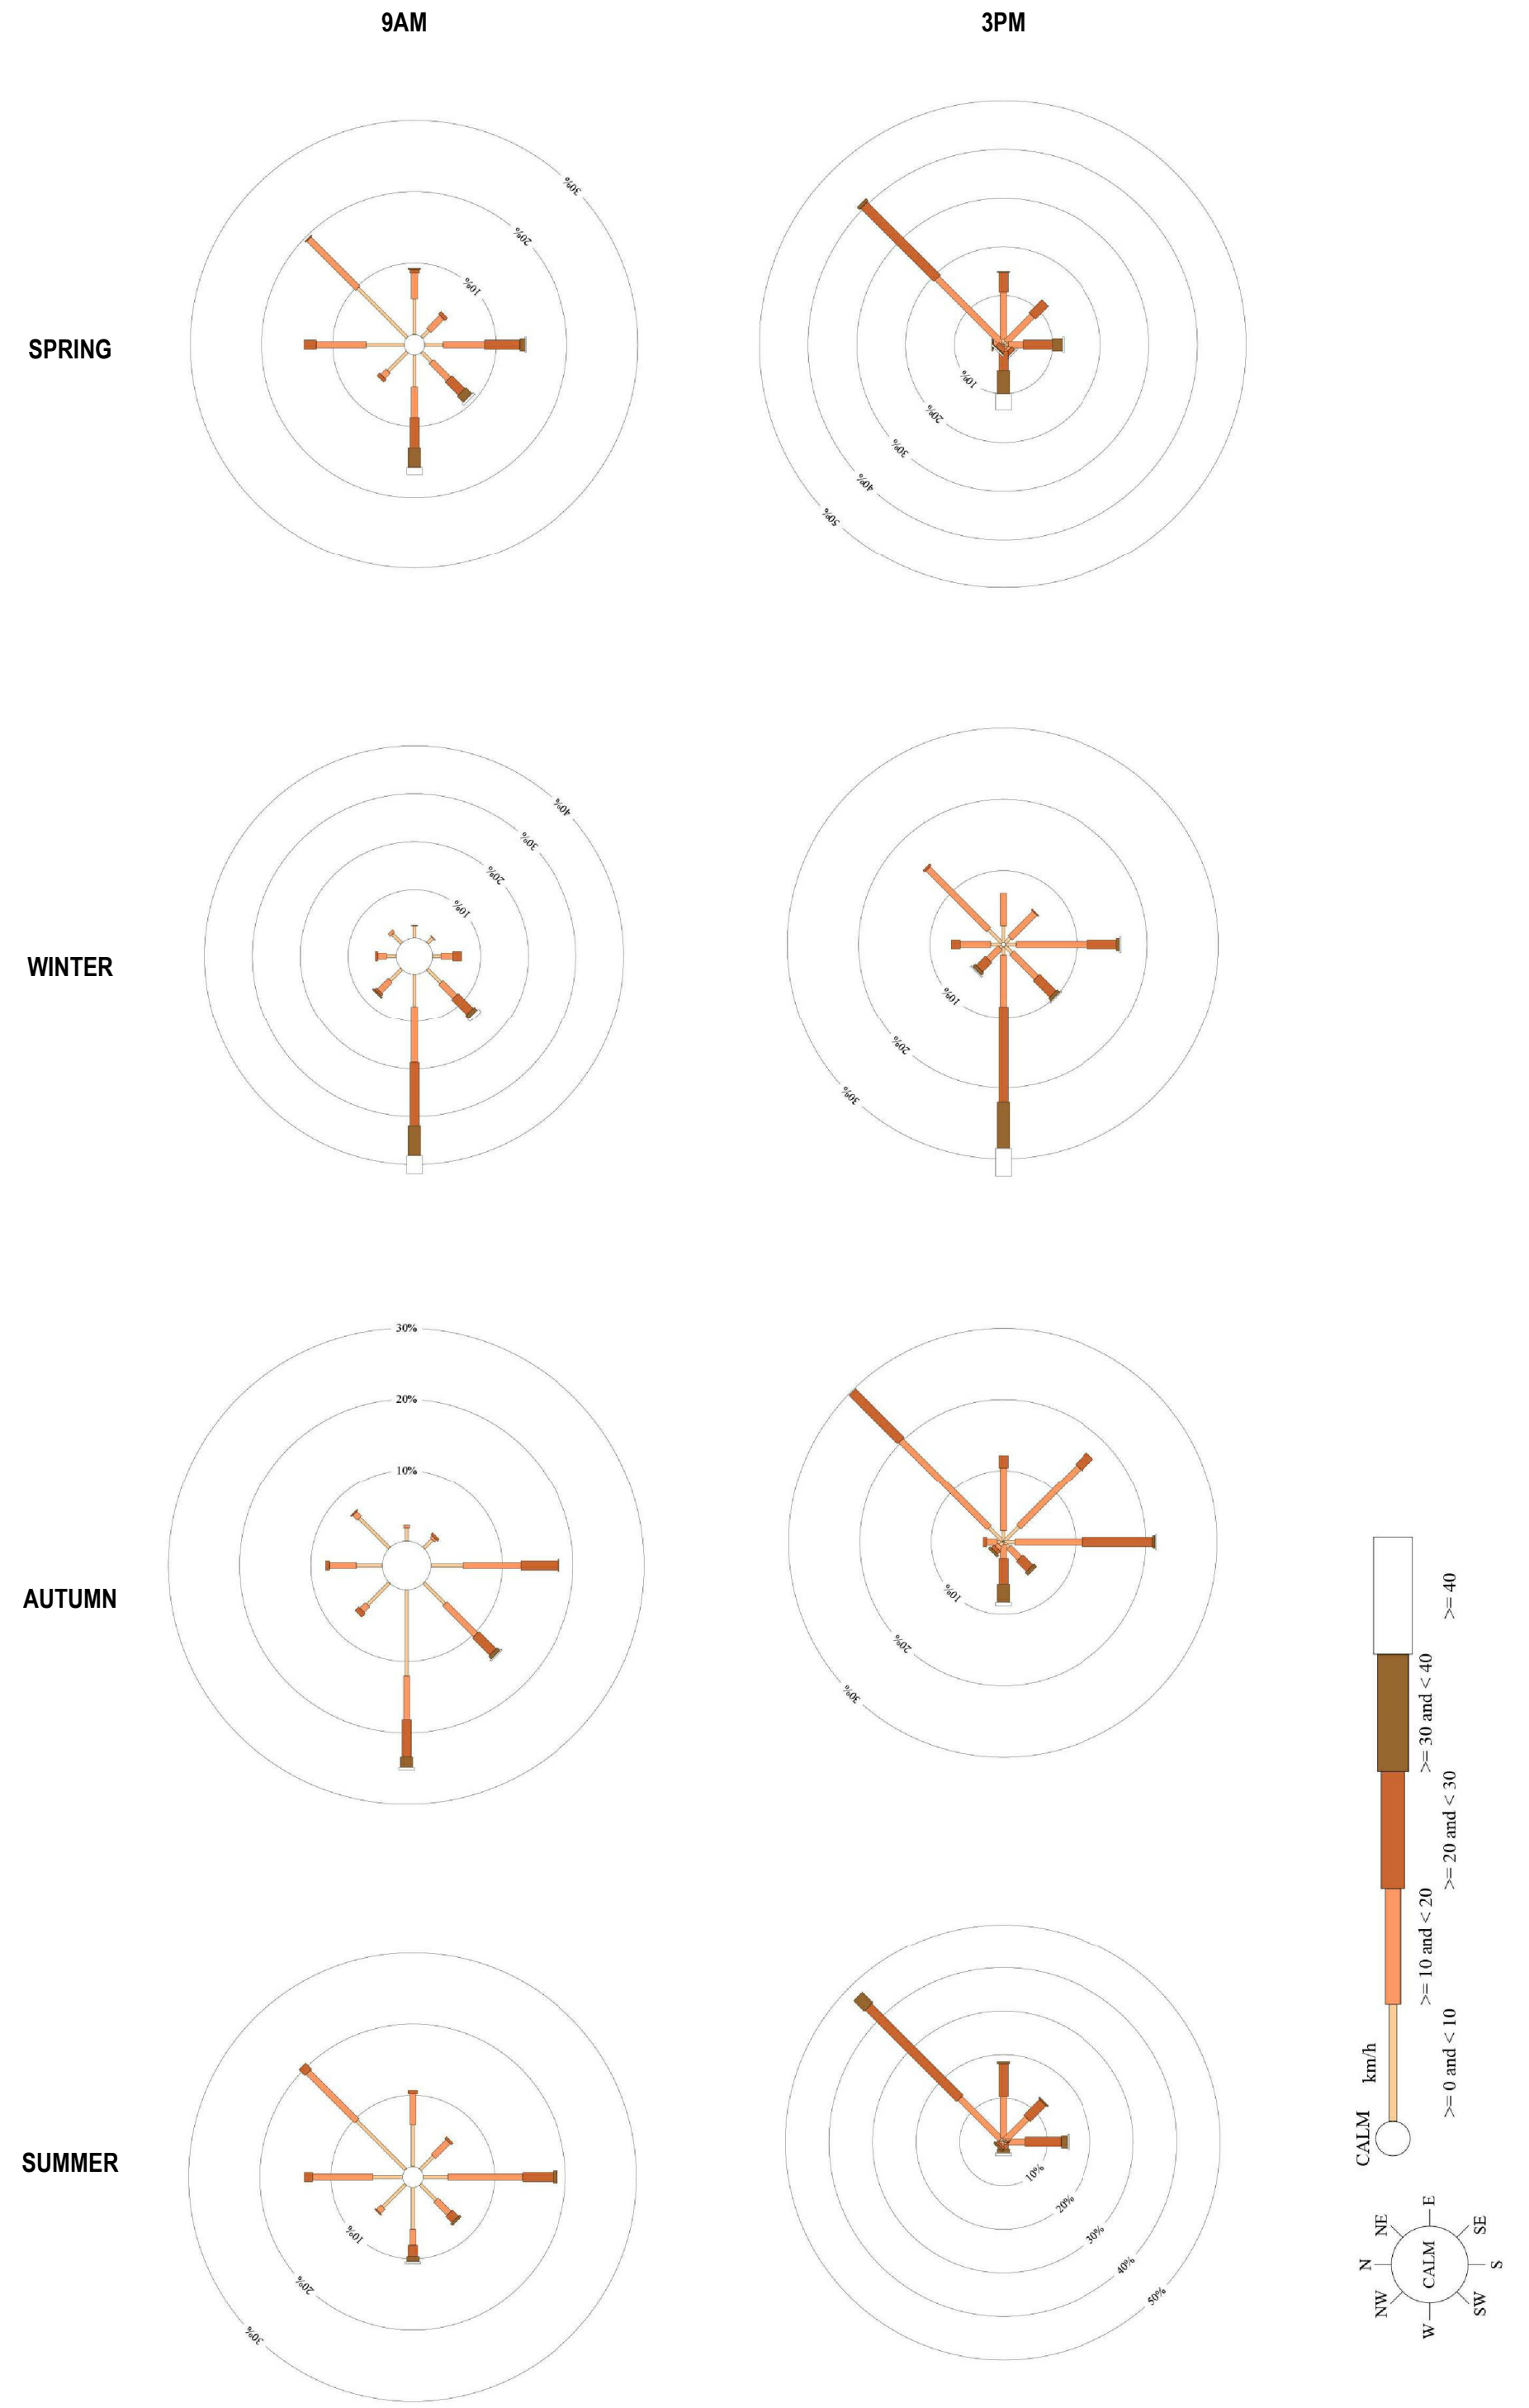

Issue			
No.	Date	Description	Chkd.
6	30/11/2018	DA Preliminary	AH
7	05/12/2018	DA Preliminary 2	AH
8	14/12/2018	DA Preliminary 3	AH
15	08/03/2019	DA Preliminary 5	AH
16	15/03/2019	DA Issue 01	BS

PRELIMINARY

Drawing Title
SITE ANALYSIS PLAN


Project
Dapto Community Health Centre

at
4 Marshall Street, Dapto NSW 2530

for
Illawarra Shoalhaven Local Health District

Architect
NBRSPARTNERSARCHITECTURE.
Sydney
61 2 9922 2344
nbrsarchitecture.com
Any form of replication of this drawing in full or in part without the written permission of NBRSPARTNERS Pty Ltd constitutes an infringement of the copyright. ABN 16 002 247 565
Nominated Architects:
Geoffrey Deane 3766; Andrew Duffin; Garry Hoddinett 5286
© 2019

Date 15/03/2019 2:52:47 PM
Scale 1 : 250 @ A1
Drawing Reference
18192-A-DA-003
Revision
16

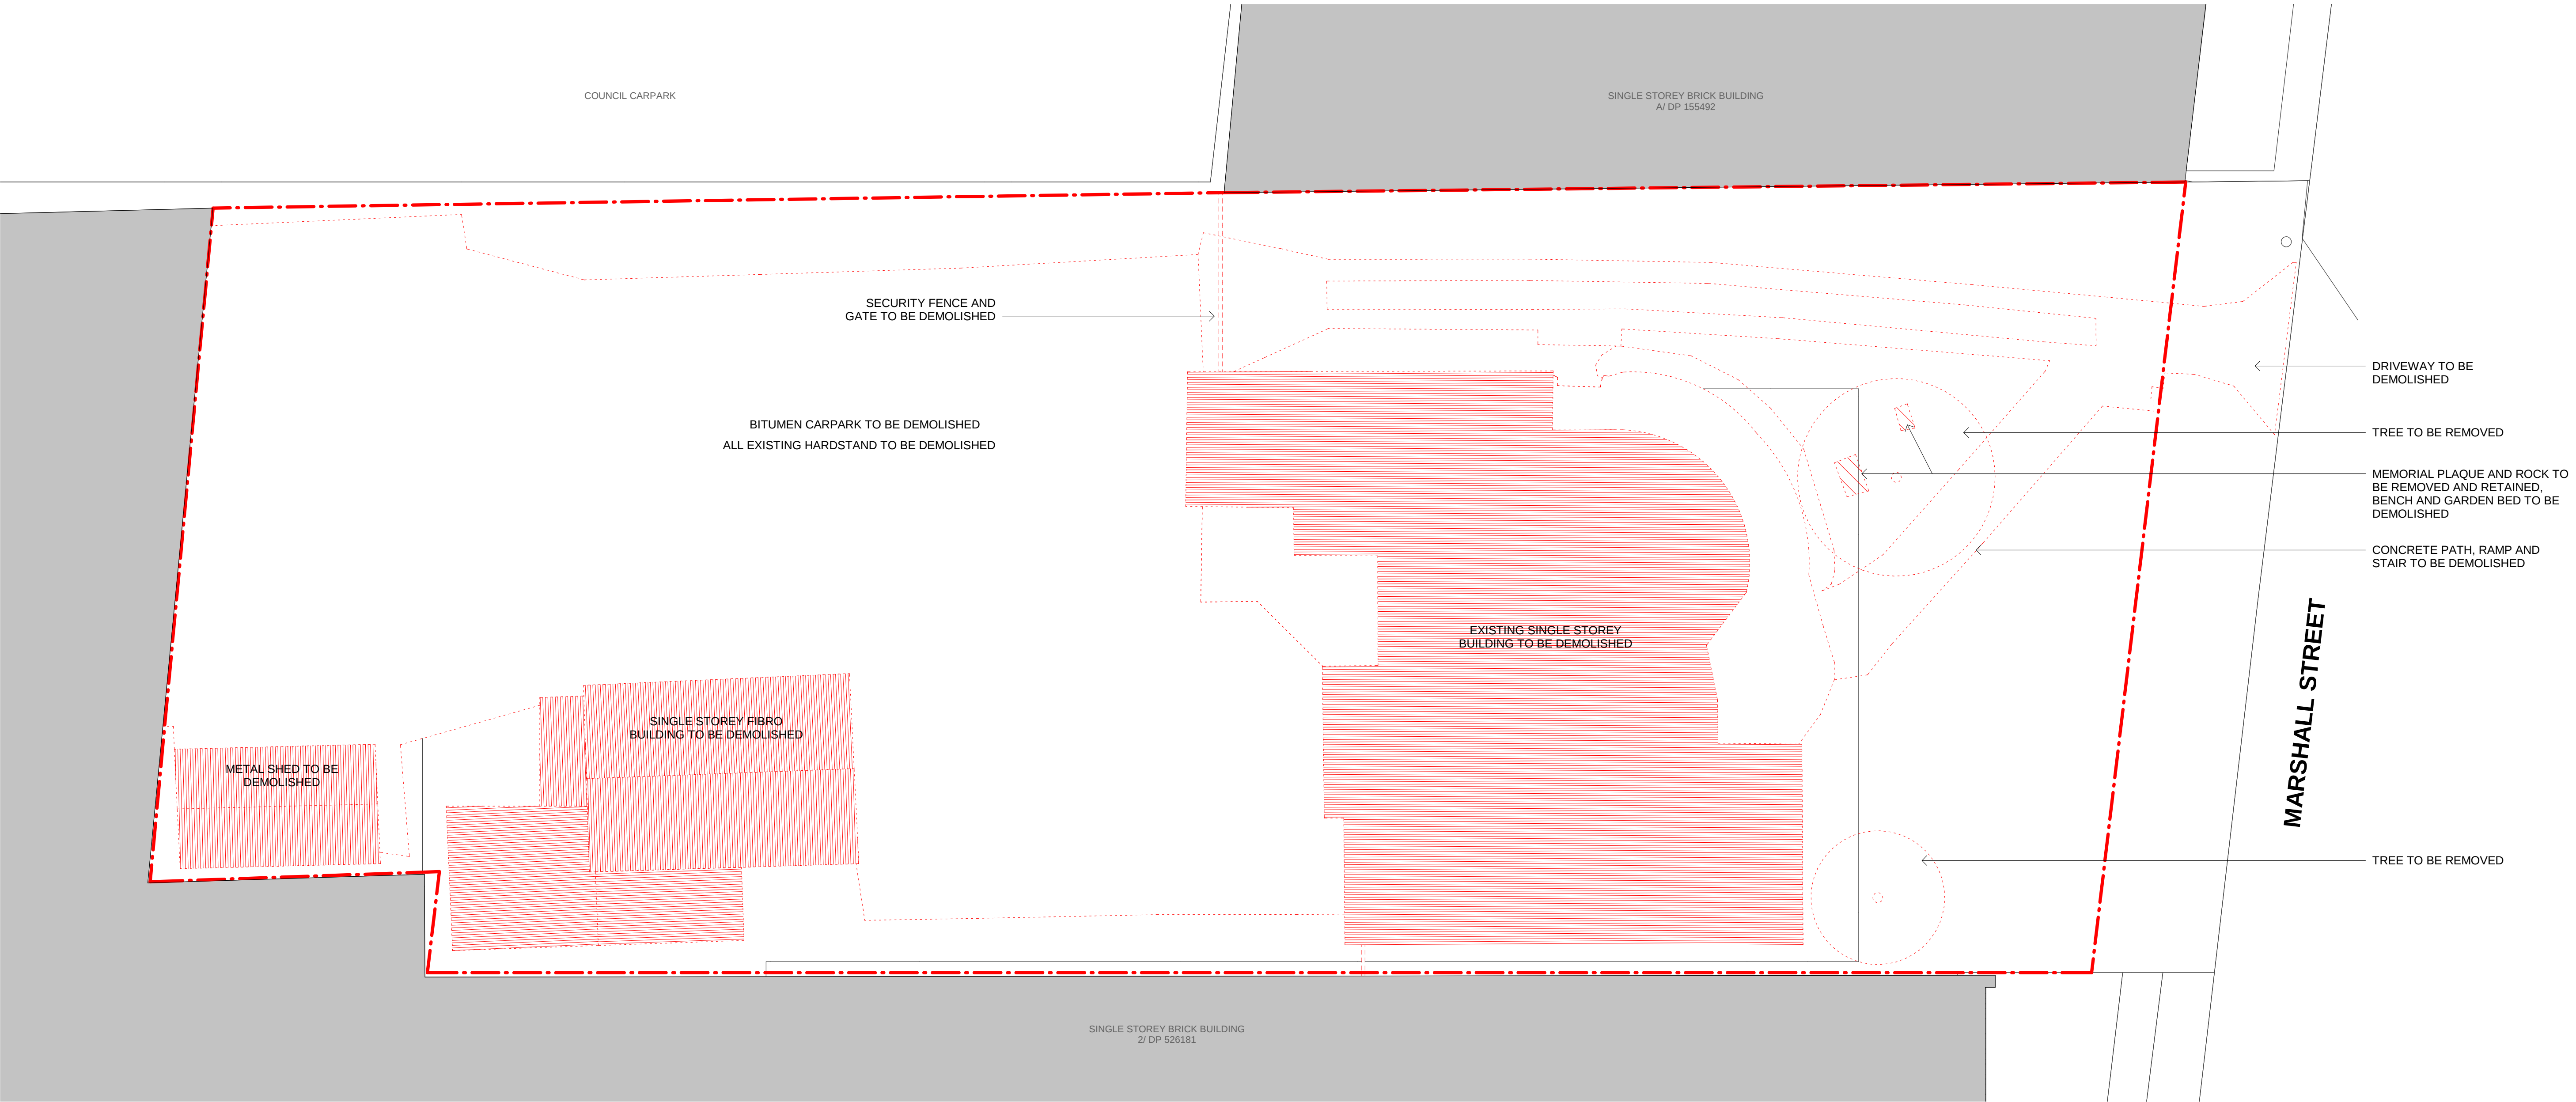

Issue			
No.	Date	Description	Chkd
6	30/11/2018	DA Preliminary	AH
7	05/12/2018	DA Preliminary 2	AH
8	14/12/2018	DA Preliminary 3	AH
15	08/03/2019	DA Preliminary 5	AH
16	15/03/2019	DA Issue 01	BS

PRELIMINARY

Drawing Title
DEMOLITION PLAN

Project
Dapto Community Health Centre

at
4 Marshall Street, Dapto NSW 2530


for
Illawarra Shoalhaven Local Health District

Architect
NBRSPARTNERSARCHITECTURE.

Sydney
61 2 9922 2344
nbrsarchitecture.com

Any form of replication of this drawing in full or in part without the written permission of NBRSPARTNERS Pty Ltd constitutes an infringement of the copyright. ABN 16 002 247 565

Nominated Architects:
Geoffery Deane 3766; Andrew Duffin; Garry Hoddinett 5286

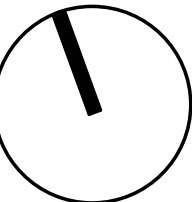


Date 15/03/2019 2:52:48 PM
Scale 1 : 100 @ A1

Drawing Reference
18192-A-DA-004

Revision
16

Development Application

Site Area:	1,344 m ²
Gross Floor Area:	1,090 m ²
Floor Space Ratio:	0.79 : 1
Building Height:	10.6 m

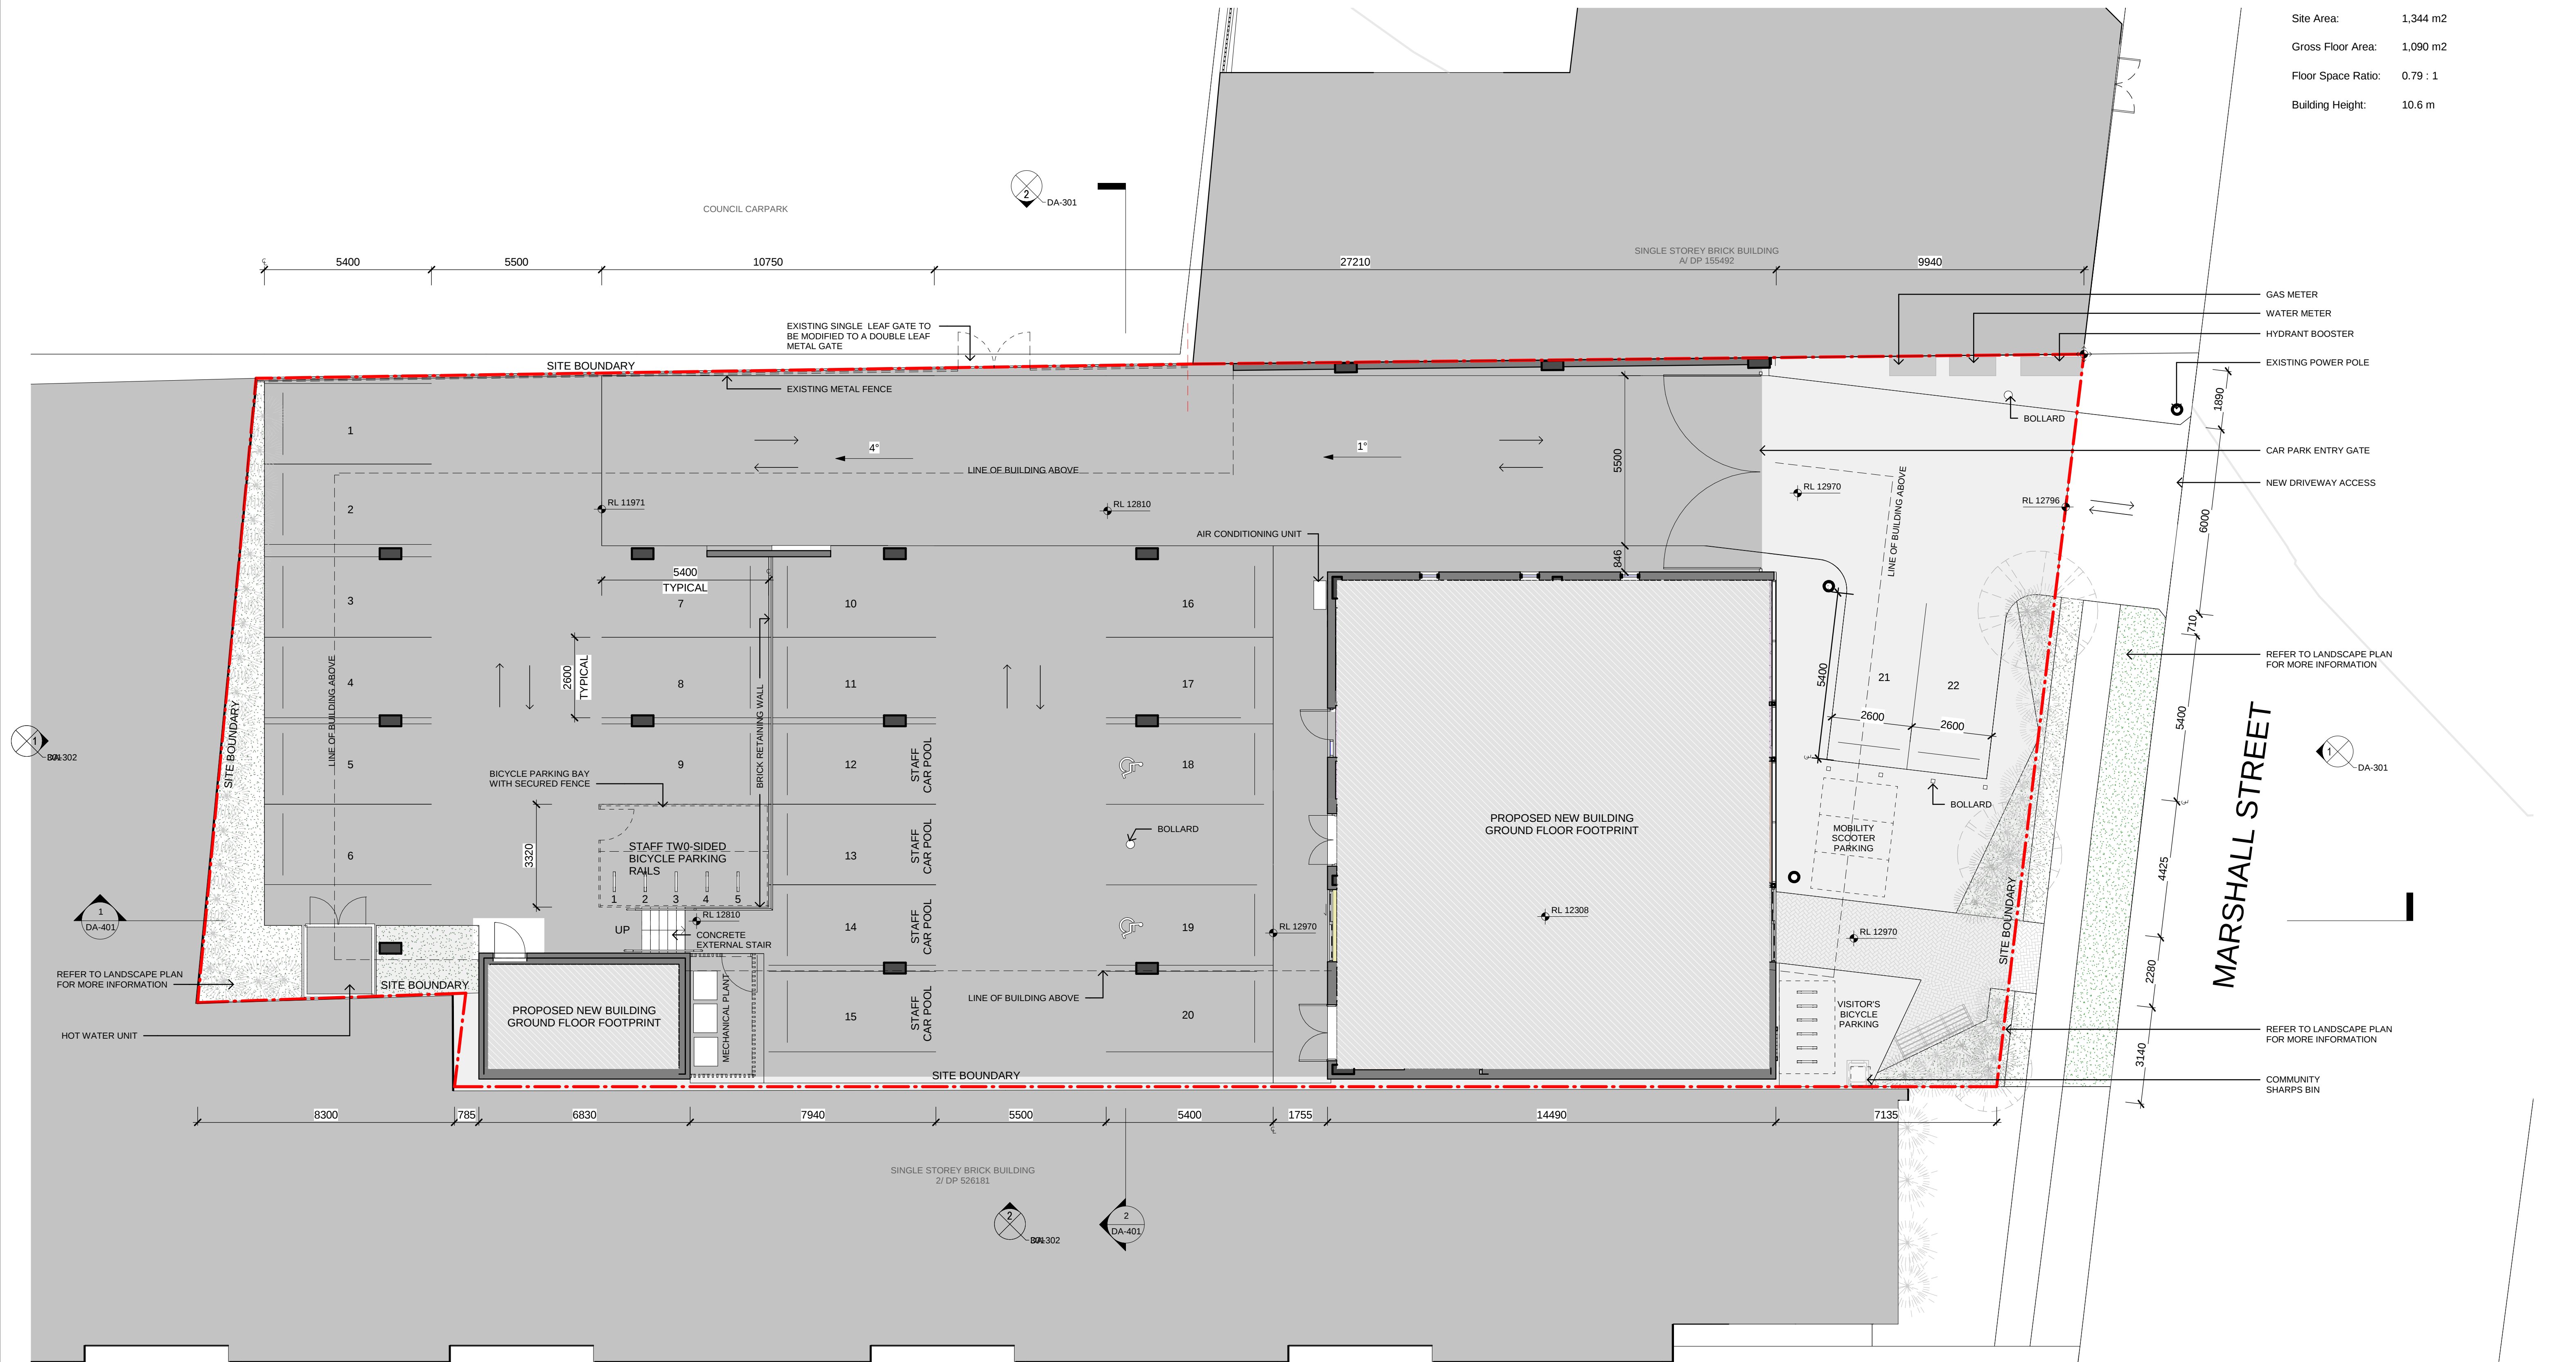

Issue No.	Date	Description	Chkd
1	05/12/2018	DA Preliminary 2	AH
2	14/12/2018	DA Preliminary 3	AH
3	08/03/2019	DA Preliminary 5	AH
4	15/03/2019	DA Issue 01	BS
5	20/09/2019	DA Issue 02	BS


Drawing Title
SITE PLAN

Project
Dapto Community Health Centre

at
4 Marshall Street, Dapto NSW 2530


for
Illawarra Shoalhaven Local Health District

Architect
NBRARCHITECTURE.
Sydney
61 2 9922 2344
nbrsarchitecture.com
Any form of replication of this drawing in full or in part without the written permission of NBR ARCHITECTURE Pty Ltd constitutes an infringement of the copyright. ABN 16 002 247 565
Nominated Architects:
Geoffrey Deane 3766; Andrew Duffin; Garry Hoddinett 5286
© 2019

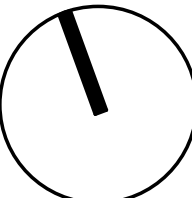

Date 20/09/2019 4:53:05 PM
Scale 1 : 100 @ A1

Drawing Reference
18192-A-DA-005
Revision
5

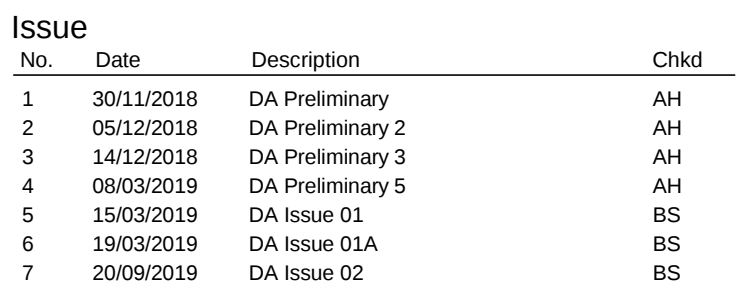

Architect
NBRSARCHITECTURE.

Sydney
61 2 9922 2344

nbrsarchitecture.com

Any form of replication of this drawing in full or in part without the written permission of NBRS & PARTNERS Pty Ltd constitutes an infringement of the copyright. ABN 16 002 247 565

Nominated Architects:
Geoffrey Deane 3766; Andrew Duffin; Garry Hoddinnett 5286

© 2019



Issue			
No.	Date	Description	Chkd
1	30/11/2018	DA Preliminary	AH
2	05/12/2018	DA Preliminary 2	AH
3	14/12/2018	DA Preliminary 3	AH
4	08/03/2019	DA Preliminary 5	AH
5	15/03/2019	DA Issue 01	BS
6	19/03/2019	DA Issue 01A	BS
7	20/09/2019	DA Issue 02	BS

Drawing Title
LEVEL 1 PLAN


Project
Dapto Community Health Centre

at
4 Marshall Street, Dapto NSW 2530

for
Illawarra Shoalhaven Local Health District

Architect
NBRSPARTNERSARCHITECTURE.
Sydney
61 2 9922 2344
nbrsarchitecture.com
Any form of replication of this drawing in full or in part without the written permission of NBRSPARTNERS Pty Ltd constitutes an infringement of the copyright. ABN 16 002 247 565
Nominated Architects:
Geoffery Deane 3766; Andrew Duffin; Garry Hoddinett 5286
© 2019

Date 20/09/2019 4:53:09 PM
Scale 1 : 100 @ A1
Drawing Reference 18192-A-DA-102
Revision 7

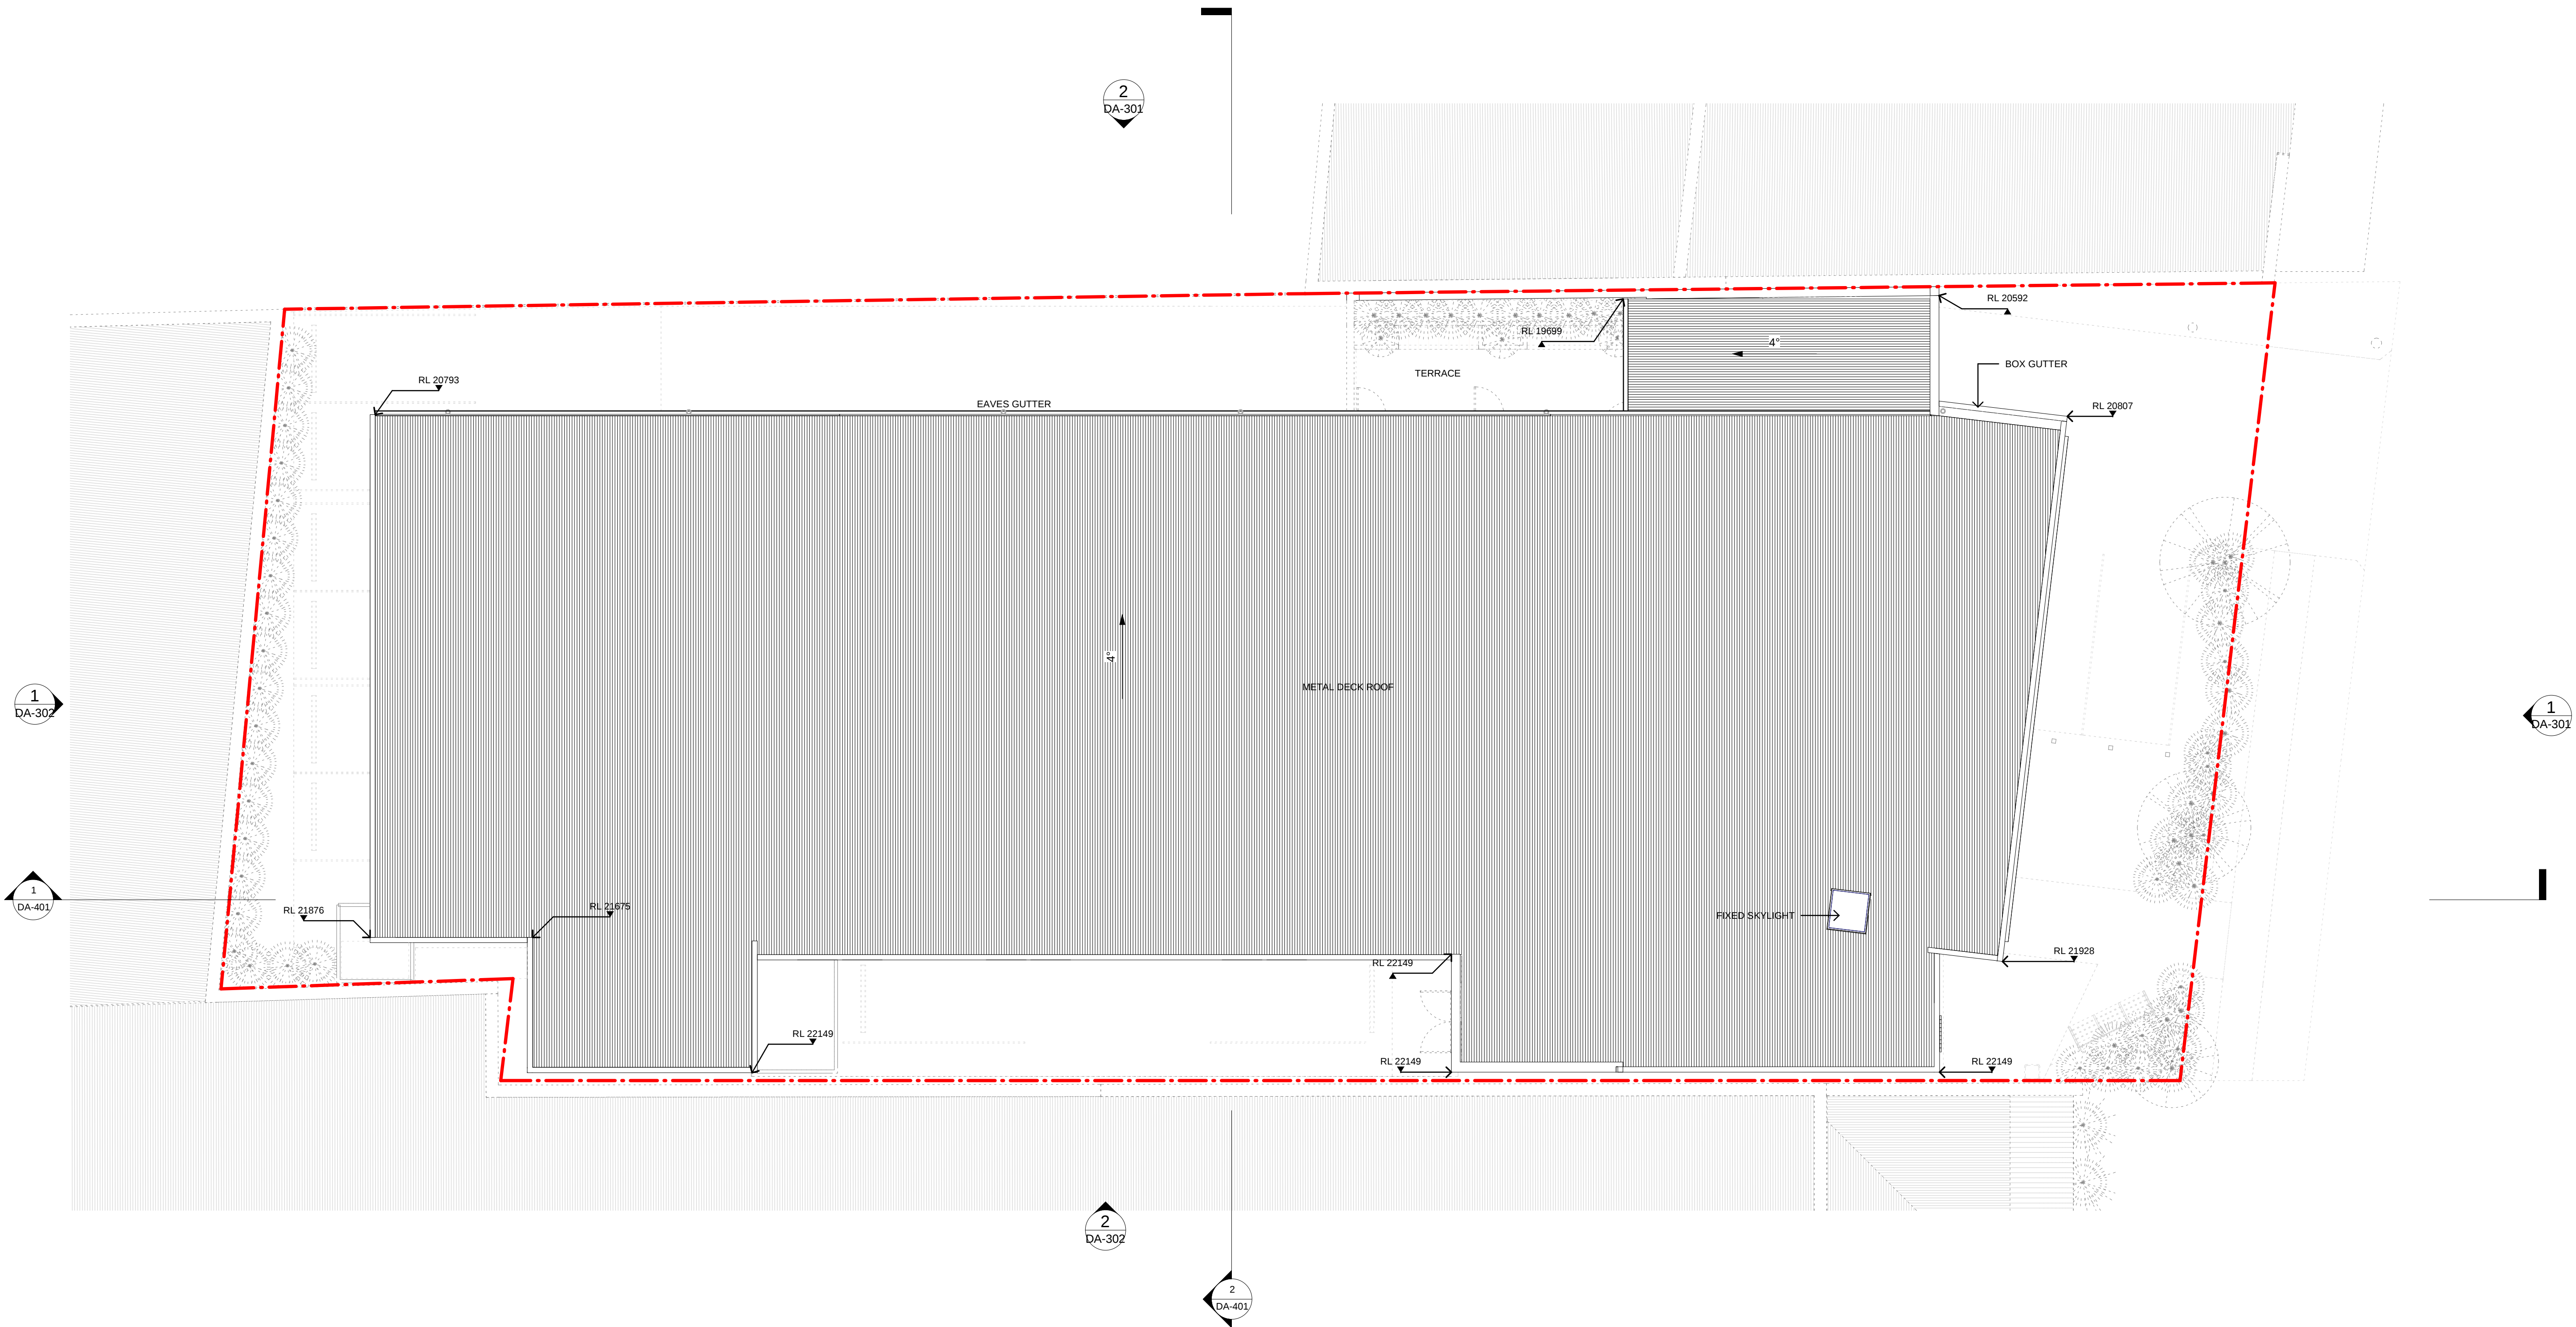

PRELIMINARY

Issue			
No.	Date	Description	Chkd
6	30/11/2018	DA Preliminary	AH
7	05/12/2018	DA Preliminary 2	AH
8	14/12/2018	DA Preliminary 3	AH
15	08/03/2019	DA Preliminary 5	AH
16	15/03/2019	DA Issue 01	BS
18	19/03/2019	DA Issue 01A	BS


Drawing Title
ROOF PLAN

Project
Dapto Community Health Centre

at
4 Marshall Street, Dapto NSW 2530


for
Illawarra Shoalhaven Local Health District

Architect
NBRSARCHITECTURE.
Sydney
61 2 9922 2344
nbrsarchitecture.com
Any form of replication of this drawing in full or in part without the written permission of NBRS+PARTNERS Pty Ltd constitutes an infringement of the copyright. A/N 16 002 247 565
Nominated Architects:
Geoffery Deane 3766; Andrew Duffin; Garry Hoddinett 5286
© 2019

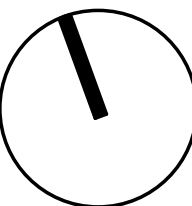


Date 21/03/2019 10:40:40 AM
Scale 1 : 100 @ A1

Drawing Reference 18192-A-DA-103
Revision 18

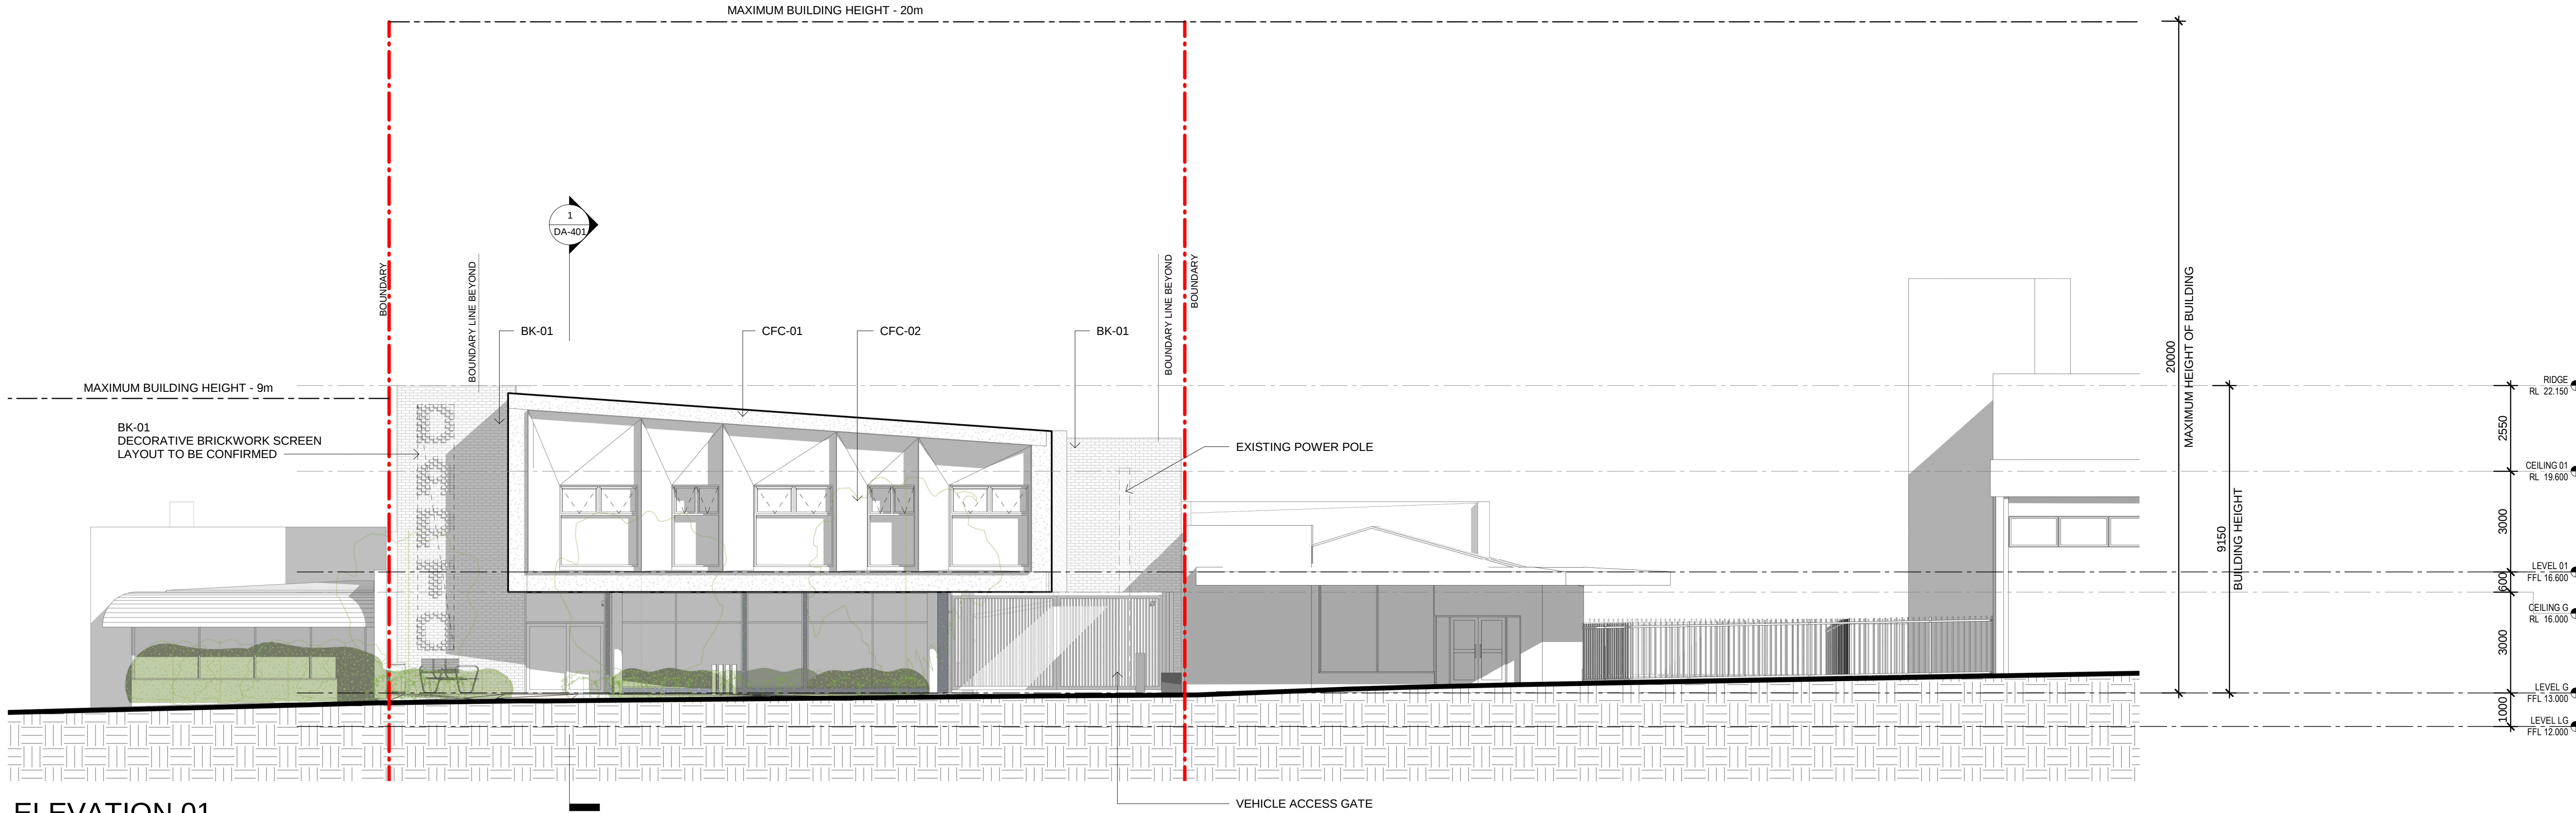

1 ELEVATION 01
1 : 100

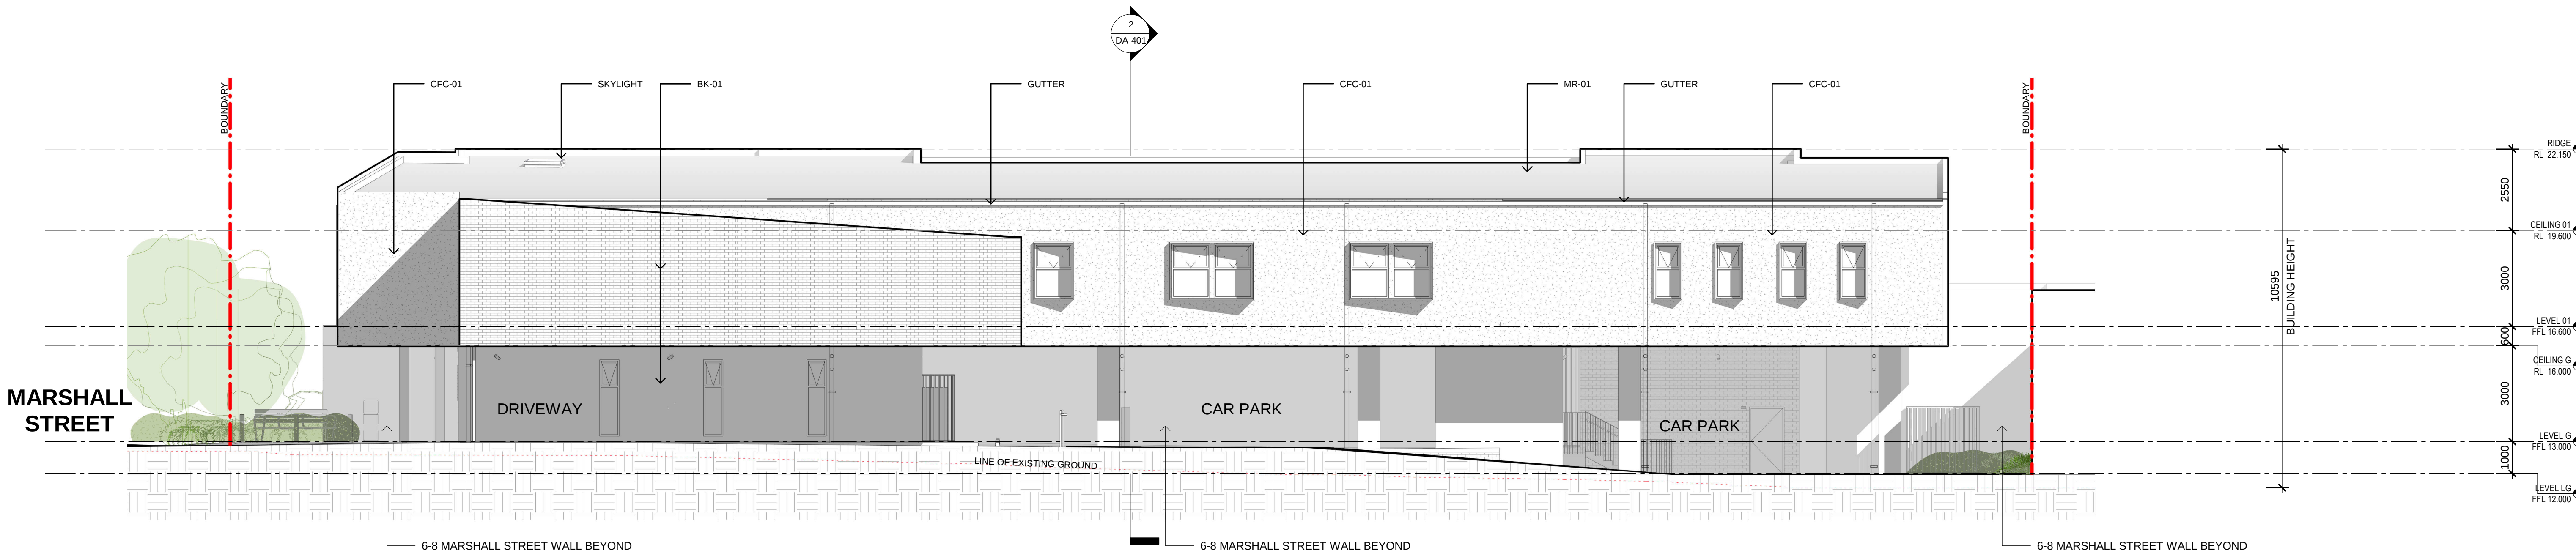

2 ELEVATION 02
1 : 100

PRELIMINARY

Issue No.	Date	Description	Chkd
6	30/11/2018	DA Preliminary	AH
7	05/12/2018	DA Preliminary 2	AH
8	14/12/2018	DA Preliminary 3	AH
15	08/03/2019	DA Preliminary 5	AH
16	15/03/2019	DA Issue 01	BS
18	19/03/2019	DA Issue 01A	BS


Drawing Title
ELEVATIONS 1

Project
Dapto Community Health Centre
at
4 Marshall Street, Dapto NSW 2530
for
Illawarra Shoalhaven Local Health District

Architect
NBRSPARTNERSARCHITECTURE.
Sydney
61 2 9922 2344
nbrsarchitecture.com
Any form of replication of this drawing in full or in part without the written permission of NBRSPARTNERS Pty Ltd constitutes an infringement of the copyright. ABN 16 002 247 565
Nominated Architects:
Geoffrey Deane 3766; Andrew Duffin; Garry Hoddinett 5286
© 2019

Date 21/03/2019 10:40:52 AM
Scale 1 : 100 @ A1

Drawing Reference
18192-A-DA-301
Revision
18

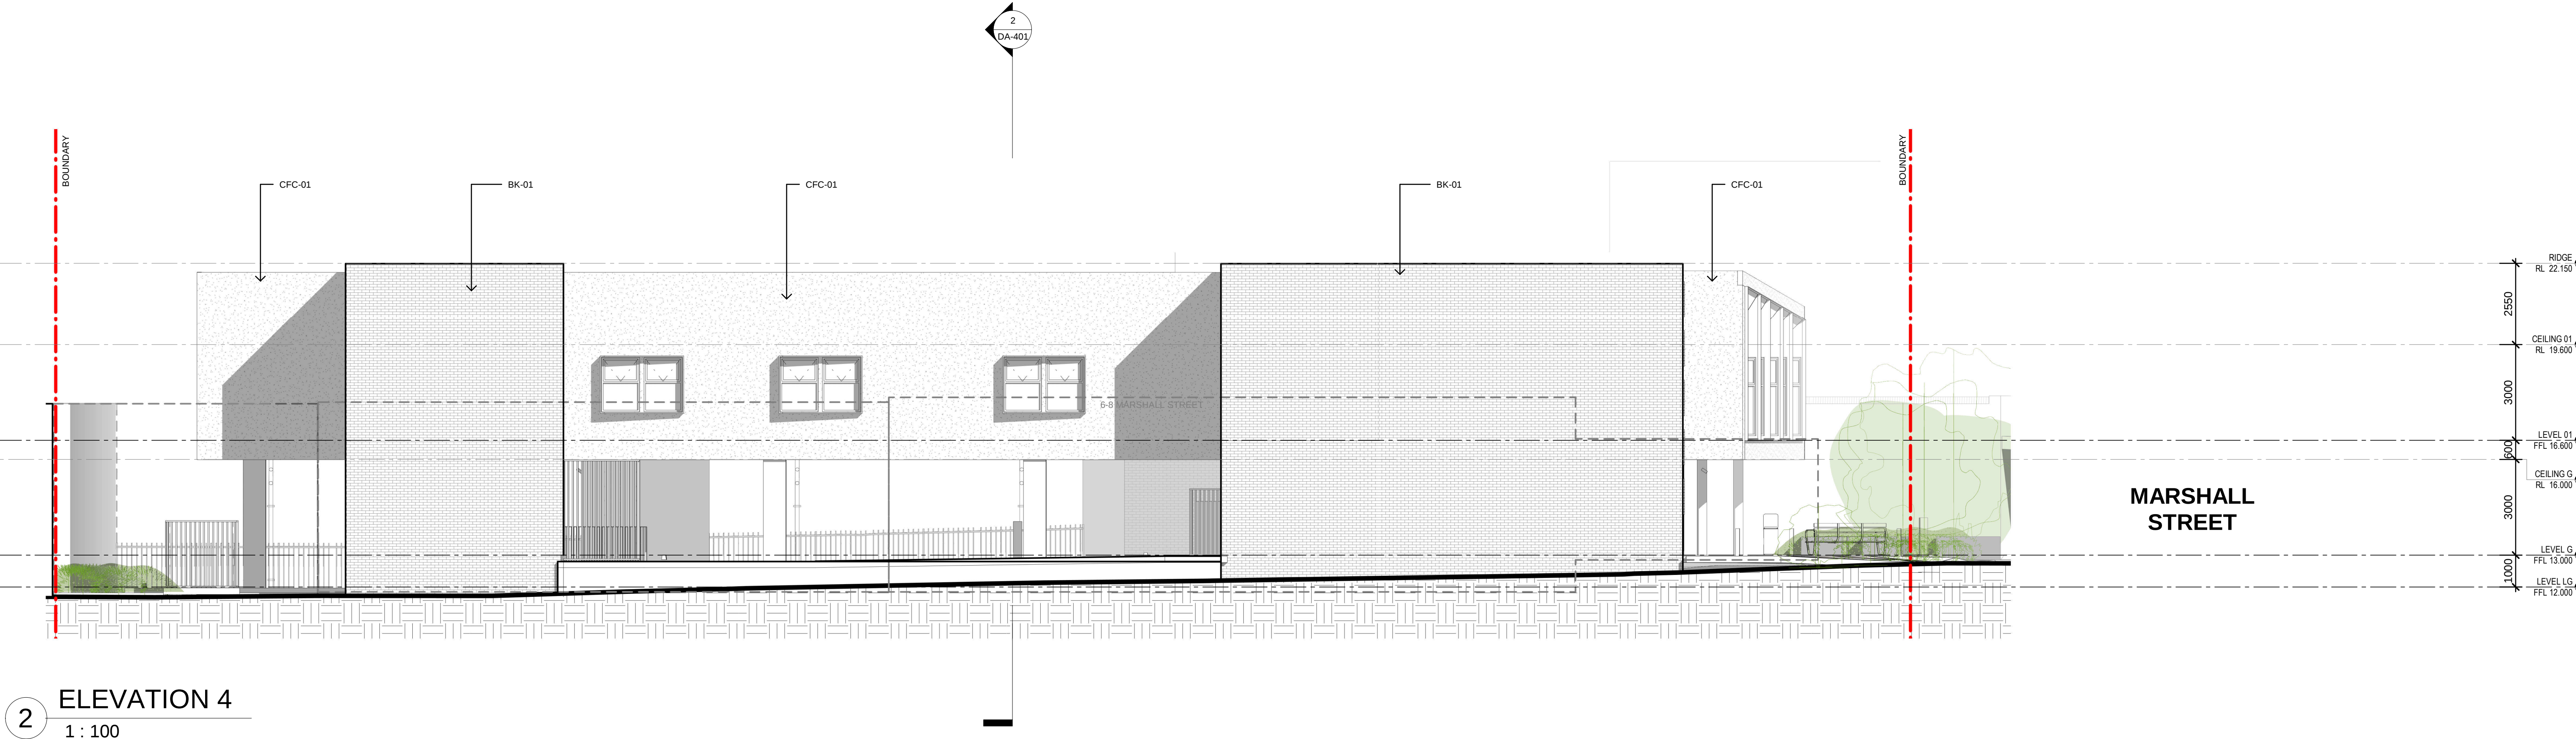

Issue			
No.	Date	Description	Chkd
6	30/11/2018	DA Preliminary	AH
7	05/12/2018	DA Preliminary 2	AH
8	14/12/2018	DA Preliminary 3	AH
15	08/03/2019	DA Preliminary 5	AH
16	15/03/2019	DA Issue 01	BS
18	19/03/2019	DA Issue 01A	BS

PRELIMINARY

Drawing Title
ELEVATIONS 2

Project
Dapto Community Health Centre

at
4 Marshall Street, Dapto NSW 2530

for
Illawarra Shoalhaven Local Health District

Architect
NBRSPARTNERSARCHITECTURE.

Sydney
61 2 9922 2344
nbrsarchitecture.com


Any form of replication of this drawing in full or in part without the written permission of NBRSPARTNERS Pty Ltd constitutes an infringement of the copyright. ABN 16 002 247 565

Nominated Architects:
Geoffrey Deane 3766; Andrew Duffin; Garry Hoddinett 5286

Date 21/03/2019 10:41:03 AM
Scale 1 : 100 @ A1

Drawing Reference
18192-A-DA-302

Revision
18

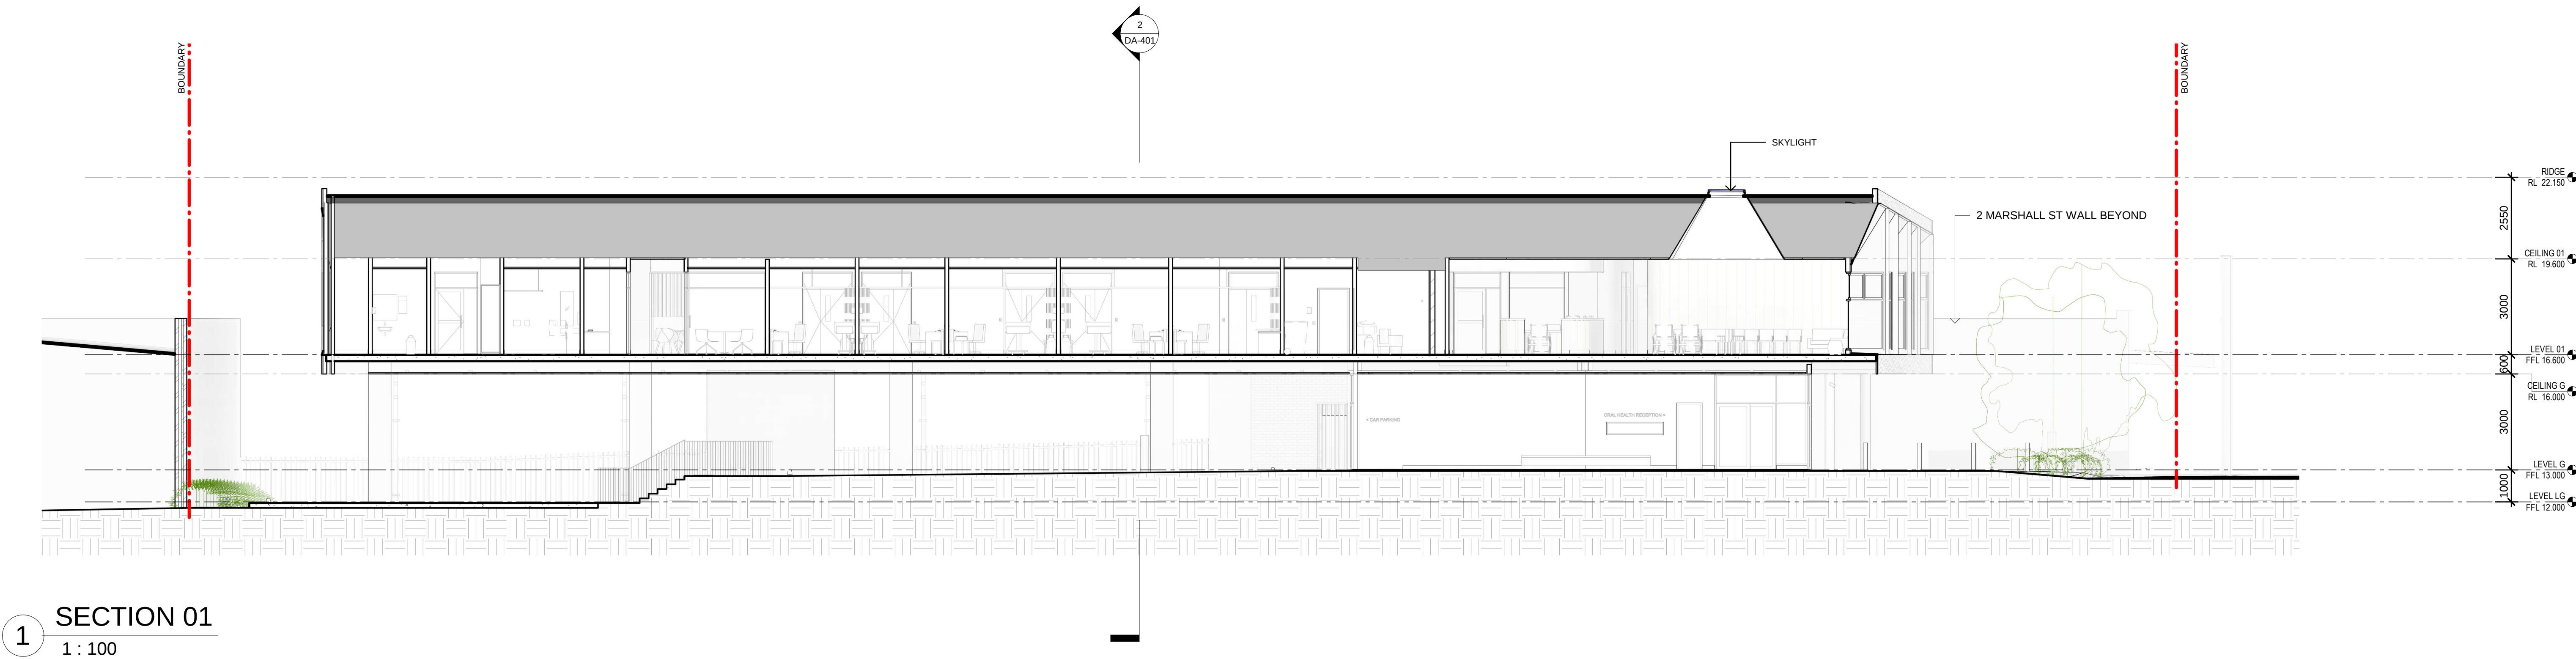

Issue No.	Date	Description	Chkd
7	05/12/2018	DA Preliminary 2	AH
8	14/12/2018	DA Preliminary 3	AH
15	08/03/2019	DA Preliminary 5	AH
16	15/03/2019	DA Issue 01	BS
18	19/03/2019	DA Issue 01A	BS

PRELIMINARY

Drawing Title
SECTIONS

Project
Dapto Community Health Centre

at
4 Marshall Street, Dapto NSW 2530







for
Illawarra Shoalhaven Local Health District

Architect
NBRSPARTNERSARCHITECTURE.
Sydney
61 2 9922 2344
nbrsarchitecture.com
Any form of replication of this drawing in full or in part without the written permission of NBRSPARTNERS Pty Ltd constitutes an infringement of the copyright. ABN 16 002 247 565
Nominated Architects:
Geoffrey Deane 3766; Andrew Duffin; Garry Hoddinett 5286
© 2019

Date 21/03/2019 10:41:16 AM
Scale 1 : 100 @ A1

Drawing Reference
18192-A-DA-401
Revision
18

0 1 2 3 4 5 6 7 8 9 10

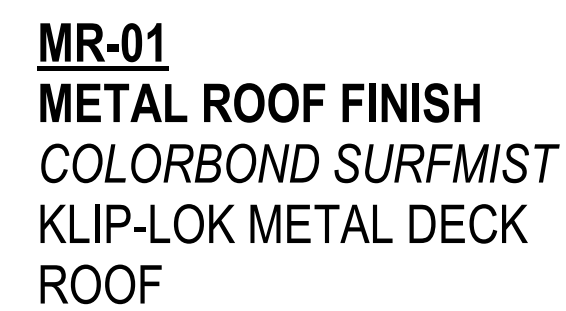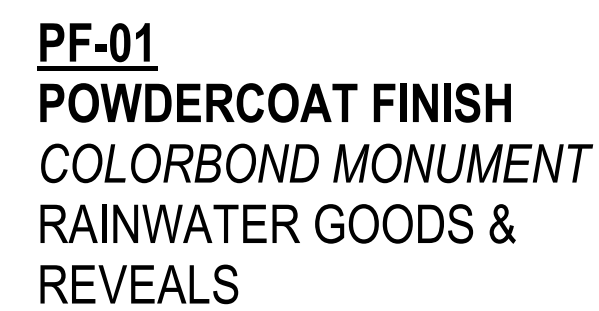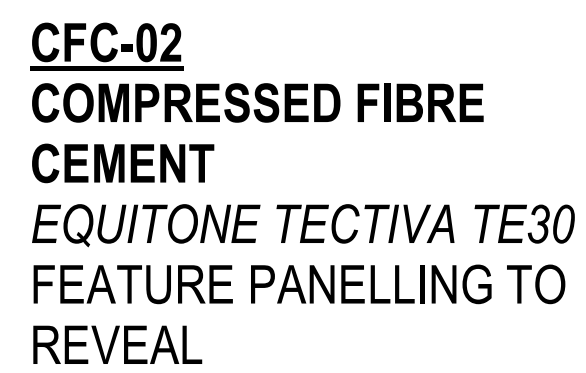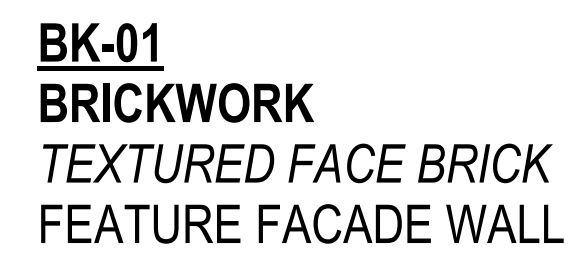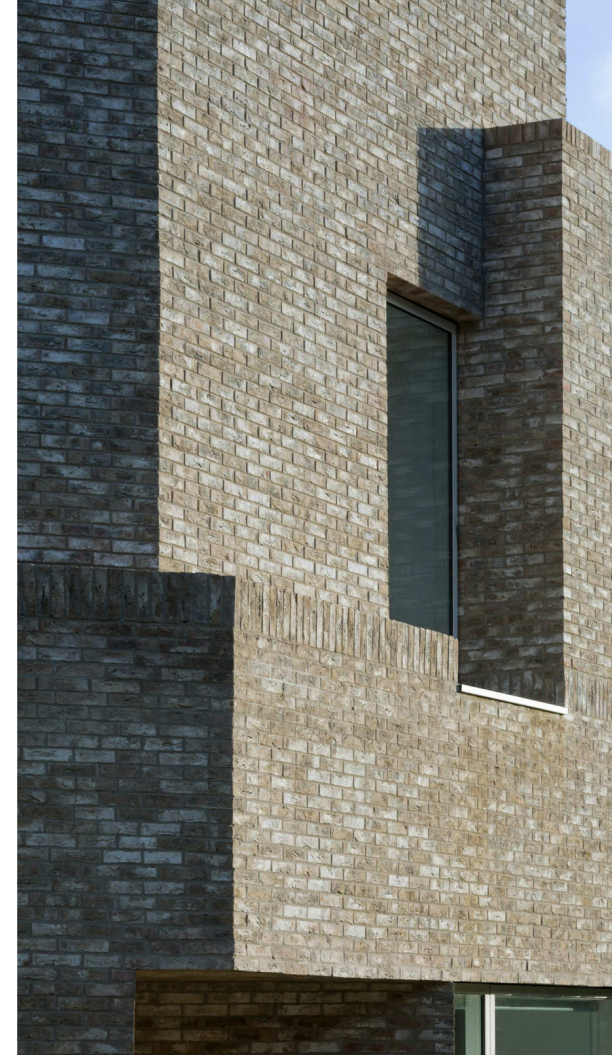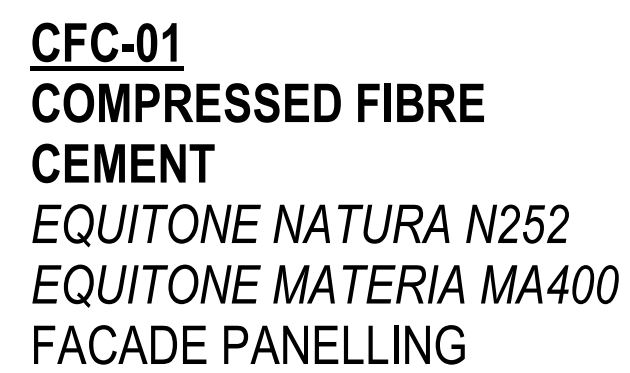

PRELIMINARY

Drawing Title
EXTERNAL FINISHES

Project
Dapto Community Health Centre

at
4 Marshall Street, Dapto NSW 2530

for
Illawarra Shoalhaven Local Health District

Architect
NBRSARCHITECTURE.

Sydney
61 2 9922 2344

nbrsarchitecture.com

Any form of replication of this drawing in full or in part without the written permission of NBRS+PARTNERS Pty Ltd constitutes an infringement of the copyright. ABN 16 002 247 565

Nominated Architects:
Geoffery Deane 3766; Andrew Duffin; Garry Hoddinnett 5286

© 2019

Date 15/03/2019 2:53:42 PM
Scale 1:0 @ A1

Drawing Reference	Revision
18192-A-DA-901	16



Issue			
No.	Date	Description	Chkd
8	14/12/2018	DA Preliminary 3	AH
15	08/03/2019	DA Preliminary 5	AH
16	15/03/2019	DA Issue 01	BS

PRELIMINARY

Drawing Title
3D PERSPECTIVES

Project
Dapto Community Health Centre


at
4 Marshall Street, Dapto NSW 2530

for
Illawarra Shoalhaven Local Health District

Architect
NBRSARCHITECTURE.
Sydney
61 2 9922 2344
nbrsarchitecture.com
Any form of replication of this drawing in full or in part without the written permission of NBRS+PARTNERS Pty Ltd constitutes an infringement of the copyright. ABN 16 002 247 565
Nominated Architects:
Geoffery Deane 3766; Andrew Duffin; Garry Hoddinett 5286
© 2019

Date 15/03/2019 2:53:54 PM
Scale 1:0 @ A1

Drawing Reference
18192-A-DA-903
Revision
16

 



Issue			
No.	Date	Description	Chkd
15	08/03/2019	DA Preliminary 5	AH
16	15/03/2019	DA Issue 01	BS

PRELIMINARY

Drawing Title
STREET PHOTOMONTAGE

Project
Dapto Community Health Centre

at
4 Marshall Street, Dapto NSW 2530

for
Illawarra Shoalhaven Local Health District


Architect
NBRSPARTNERSARCHITECTURE.

Sydney
61 2 9922 2344
nbrsarchitecture.com
Any form of replication of this drawing in full or in part without the written permission of NBRSPARTNERS Pty Ltd constitutes an infringement of the copyright. ABN 16 002 247 565
Nominated Architects:
Geoffery Deane 3766; Andrew Duffin; Garry Hoddinett 5286
© 2019


Date 15/03/2019 2:53:53 PM
Scale @ A1

Drawing Reference 18192-A-DA-902
Revision 16

0 1 2 3 4 5 6 7 8 9 10

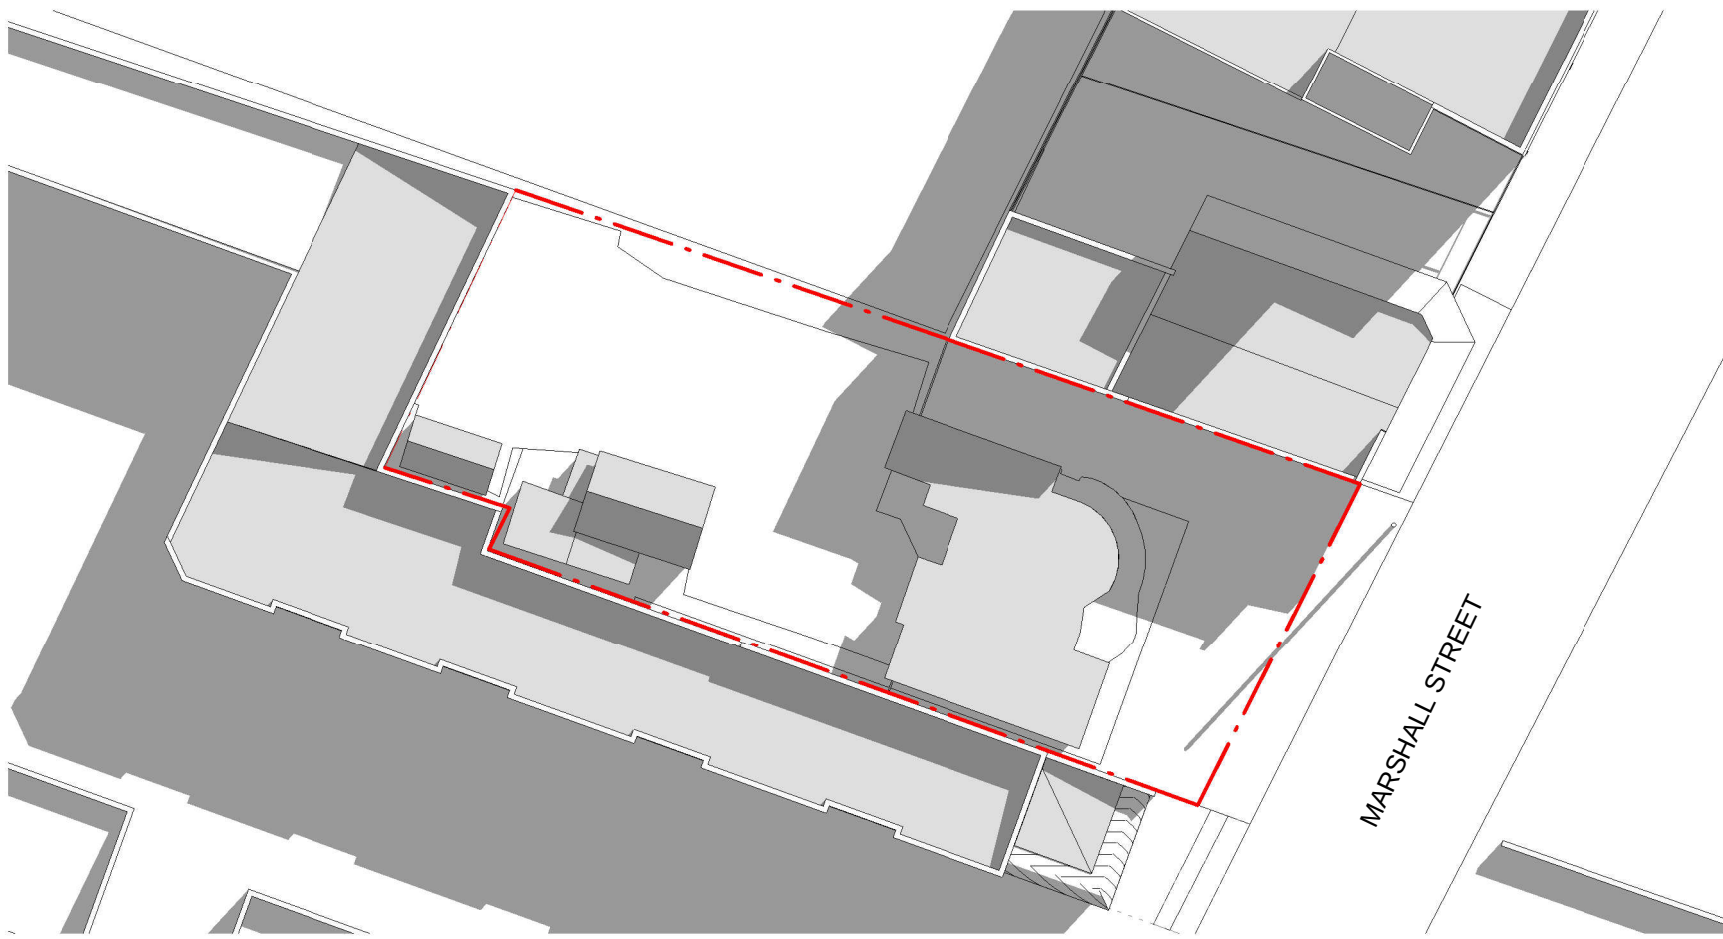


1 WINTER - 9AM - EXISTING
1 : 500

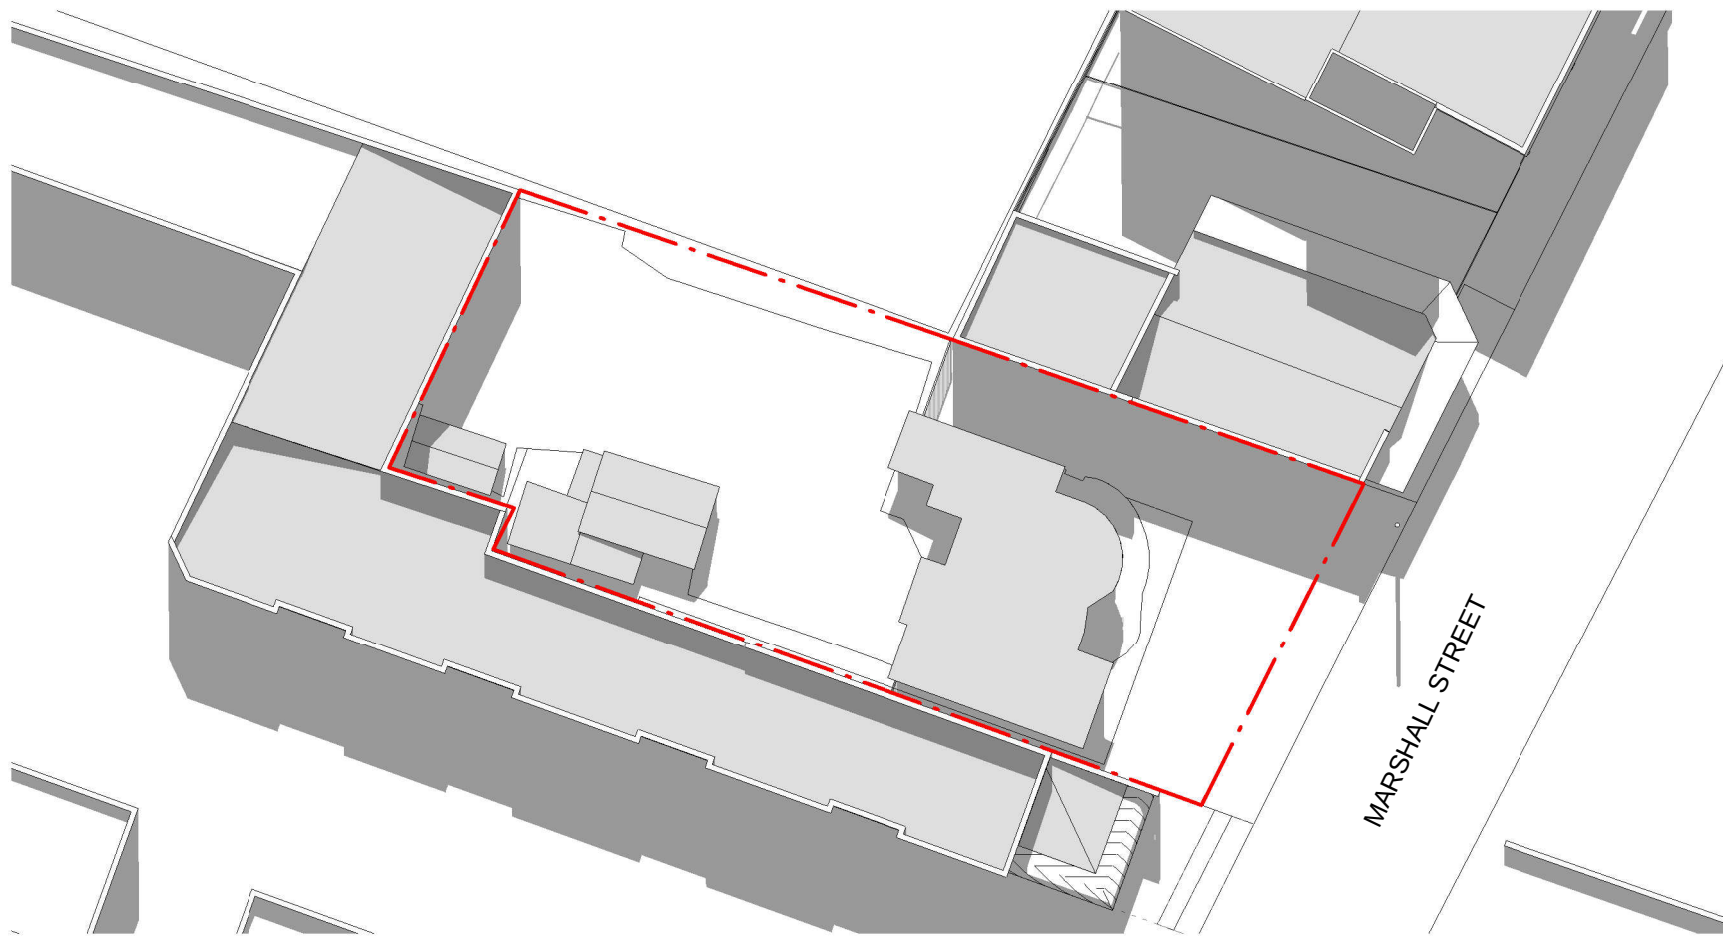


2 WINTER - 12PM - EXISTING
1 : 500




3 WINTER - 3PM - EXISTING
1 : 500

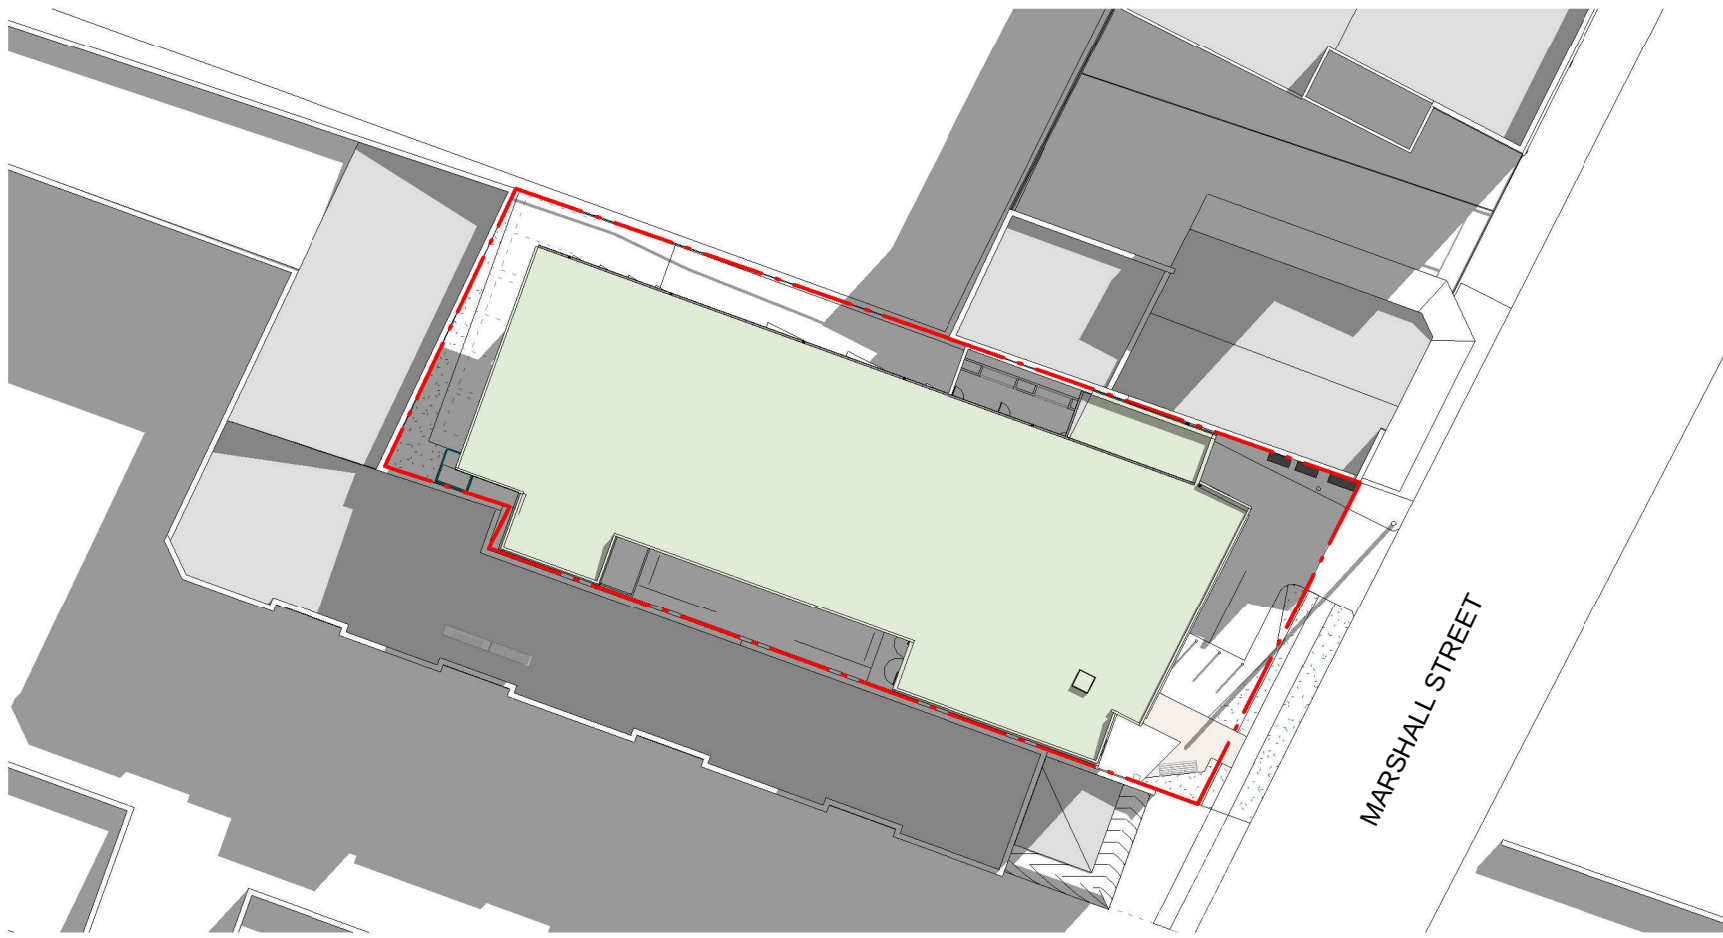

4 WINTER - 9AM - PROPOSED
1 : 500

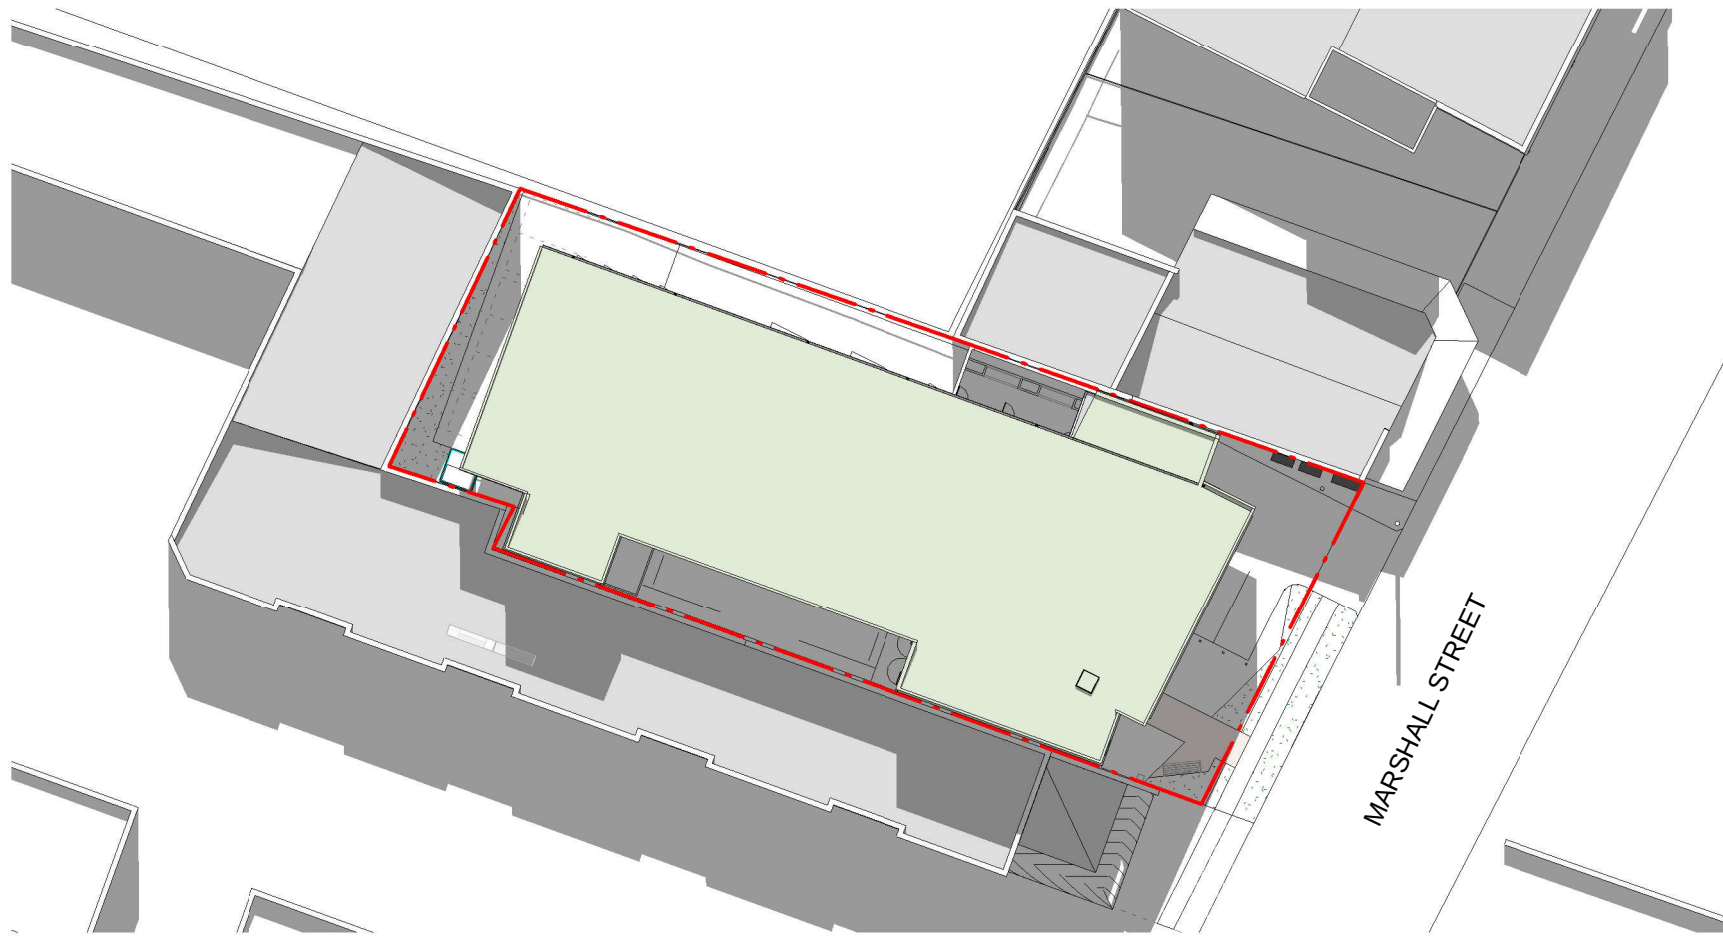

5 WINTER - 12PM - PROPOSED
1 : 500

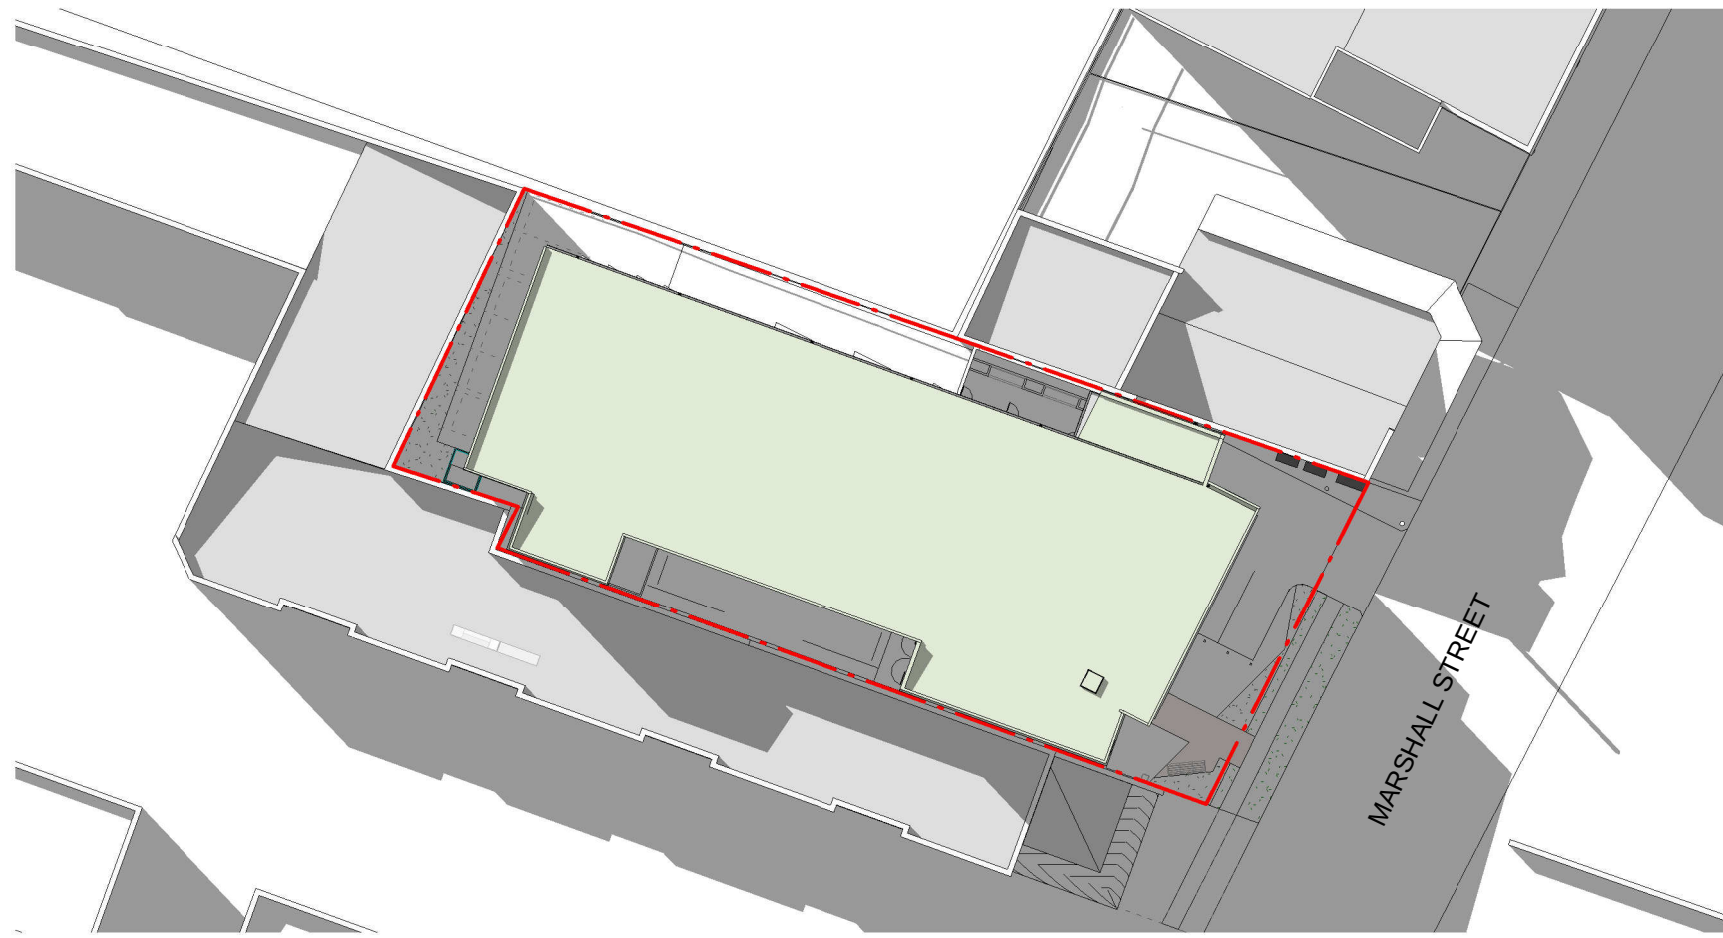

6 WINTER - 3PM - PROPOSED
1 : 500

Issue			
No.	Date	Description	Chkd
7	05/12/2018	DA Preliminary 2	AH
8	14/12/2018	DA Preliminary 3	AH
15	08/03/2019	DA Preliminary 5	AH
16	15/03/2019	DA Issue 01	BS

PRELIMINARY


Drawing Title
SOLAR STUDY

Project
Dapto Community Health Centre

at
4 Marshall Street, Dapto NSW 2530

for
Illawarra Shoalhaven Local Health District

Architect
NBRSPARTNERSARCHITECTURE.
Sydney
61 2 9922 2344
nbrsarchitecture.com
Any form of replication of this drawing in full or in part without the written permission of NBRSPARTNERS Pty Ltd constitutes an infringement of the copyright. ABN 16 002 247 565
Nominated Architects:
Geoffery Deane 3766; Andrew Duffin; Garry Hoddinett 5286
© 2018

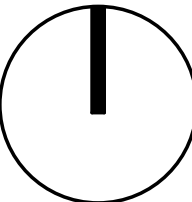

Date 15/03/2019 2:54:04 PM
Scale 1 : 500 @ A1

Drawing Reference
18192-A-DA-904
Revision
16

0 1 2 3 4 5 6 7 8 9 10