


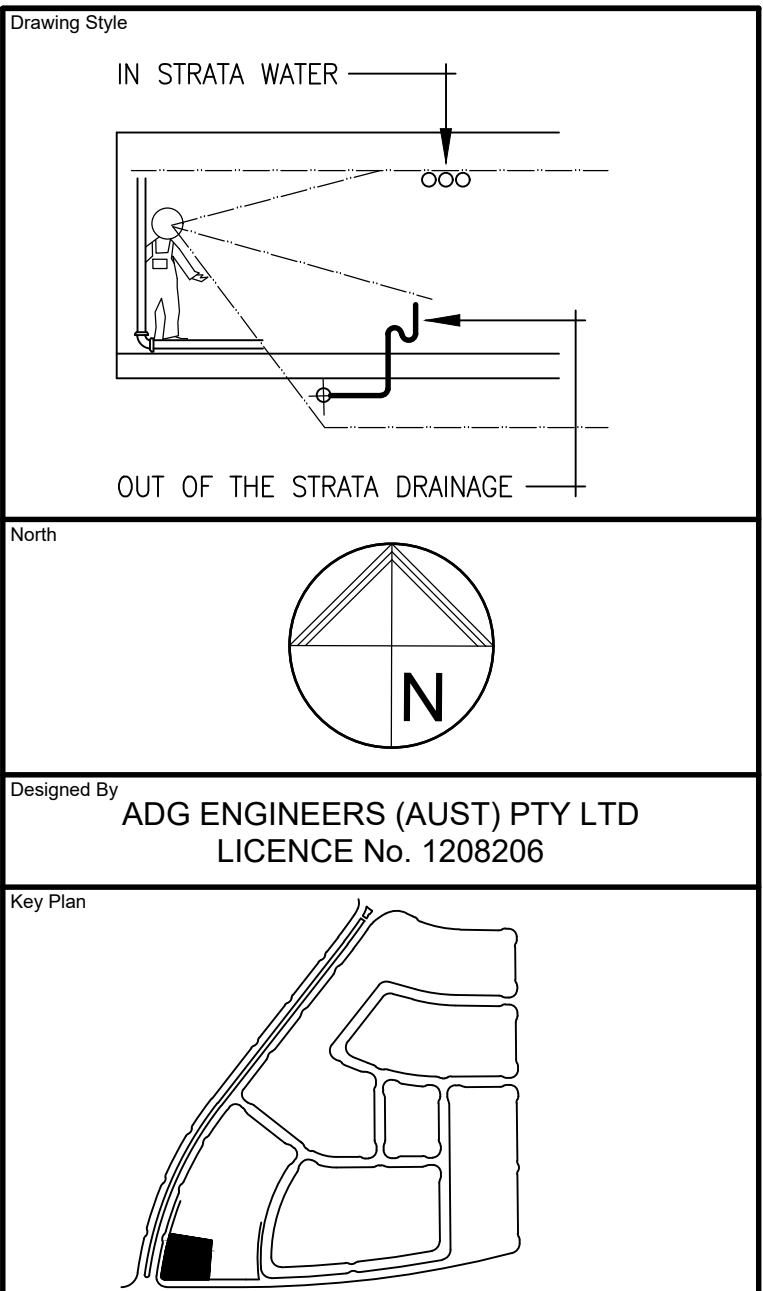

NOTE:

- ALL IOS OR COS LOCATED IN HARDSTAND AREAS (PATHWAYS OR DRIVEWAYS) SHALL BE BRASSED FINISH & FLUSH WITH SURROUNDING SURFACE.
- PLUMBER TO COORDINATE ALL SERVICES CONNECTIONS & INVERTS LEVELS ON SITE WITH CIVIL CONTRACTOR.
- SERVICE COURTYARDS TO BE DRAINED BY 300 X 300 SQUARE PITS. LOCATIONS TO BE COORDINATED WITH LANDSCAPE ENGINEER AT A LATER DATE.
- ABOVE GROUND RAINWATER TANK FOR NON-POTABLE RE-USE.
- LOCATE THE EXISTING CIVIL STUBS & CONNECT INTERNAL STORMWATER DRAINAGE

05	04.10.19	Issued For Information	DF	CB
04	30.11.18	Revised DA Issue	JS	MSG
03	23.11.18	Revised DA Issue	JS	MSG
02	15.11.18	Final DA Issue	JS	MSG
01	09.11.18	Draft DA Issue	JS	MSG

Rev	Date	Description	By	CHK
The concepts and information contained in this document are the copyright of ADG Engineers (Aust) Pty Ltd. Use or copying of the document in whole or in part without the written permission of ADG Engineers (Aust) Pty Ltd constitutes an infringement of copyright. Do not scale drawings. If in doubt, ask!				



Sydney Office
Suite 1301, Level 13, 20 Berry Street
North Sydney, New South Wales 2060, Australia




T 1300 657 402 F +617 3871 2266
E info@adgce.com W www.adgce.com

BRISBANE / SYDNEY / MELBOURNE / GOLD COAST / SUNSHINE COAST / DARWIN / PERTH


Client
VILLA WORLD
Project Name
ORAN PARK - ARENA (TRANCHE 27)

Title
STAGE 1 GROUND FLOOR PLAN LOTS 101 to 105 STORMWATER DRAINAGE

Discipline	Status
HYDRAULIC SERVICES	DA ISSUE
Designed By	Checked By
MSG	JB
Project No.	Drawn By
21346	JS
Scale	(at A1)
1:100	
Drawing No.	Revision
DA-S1-H200	05

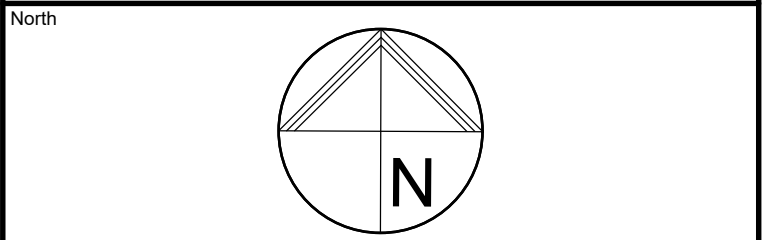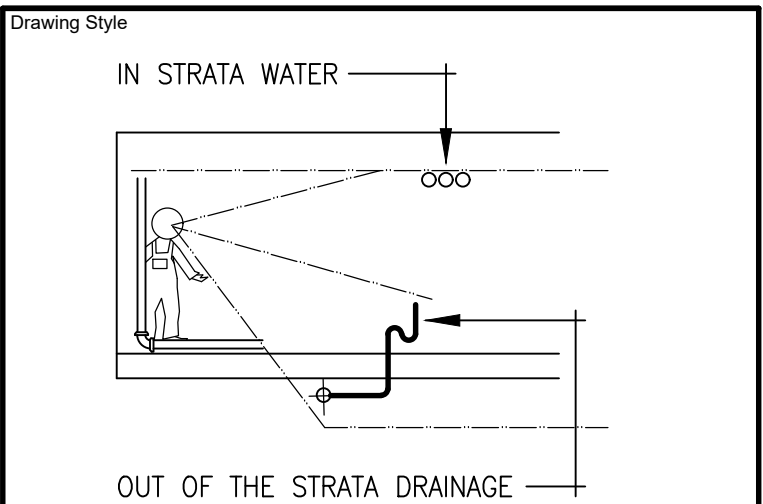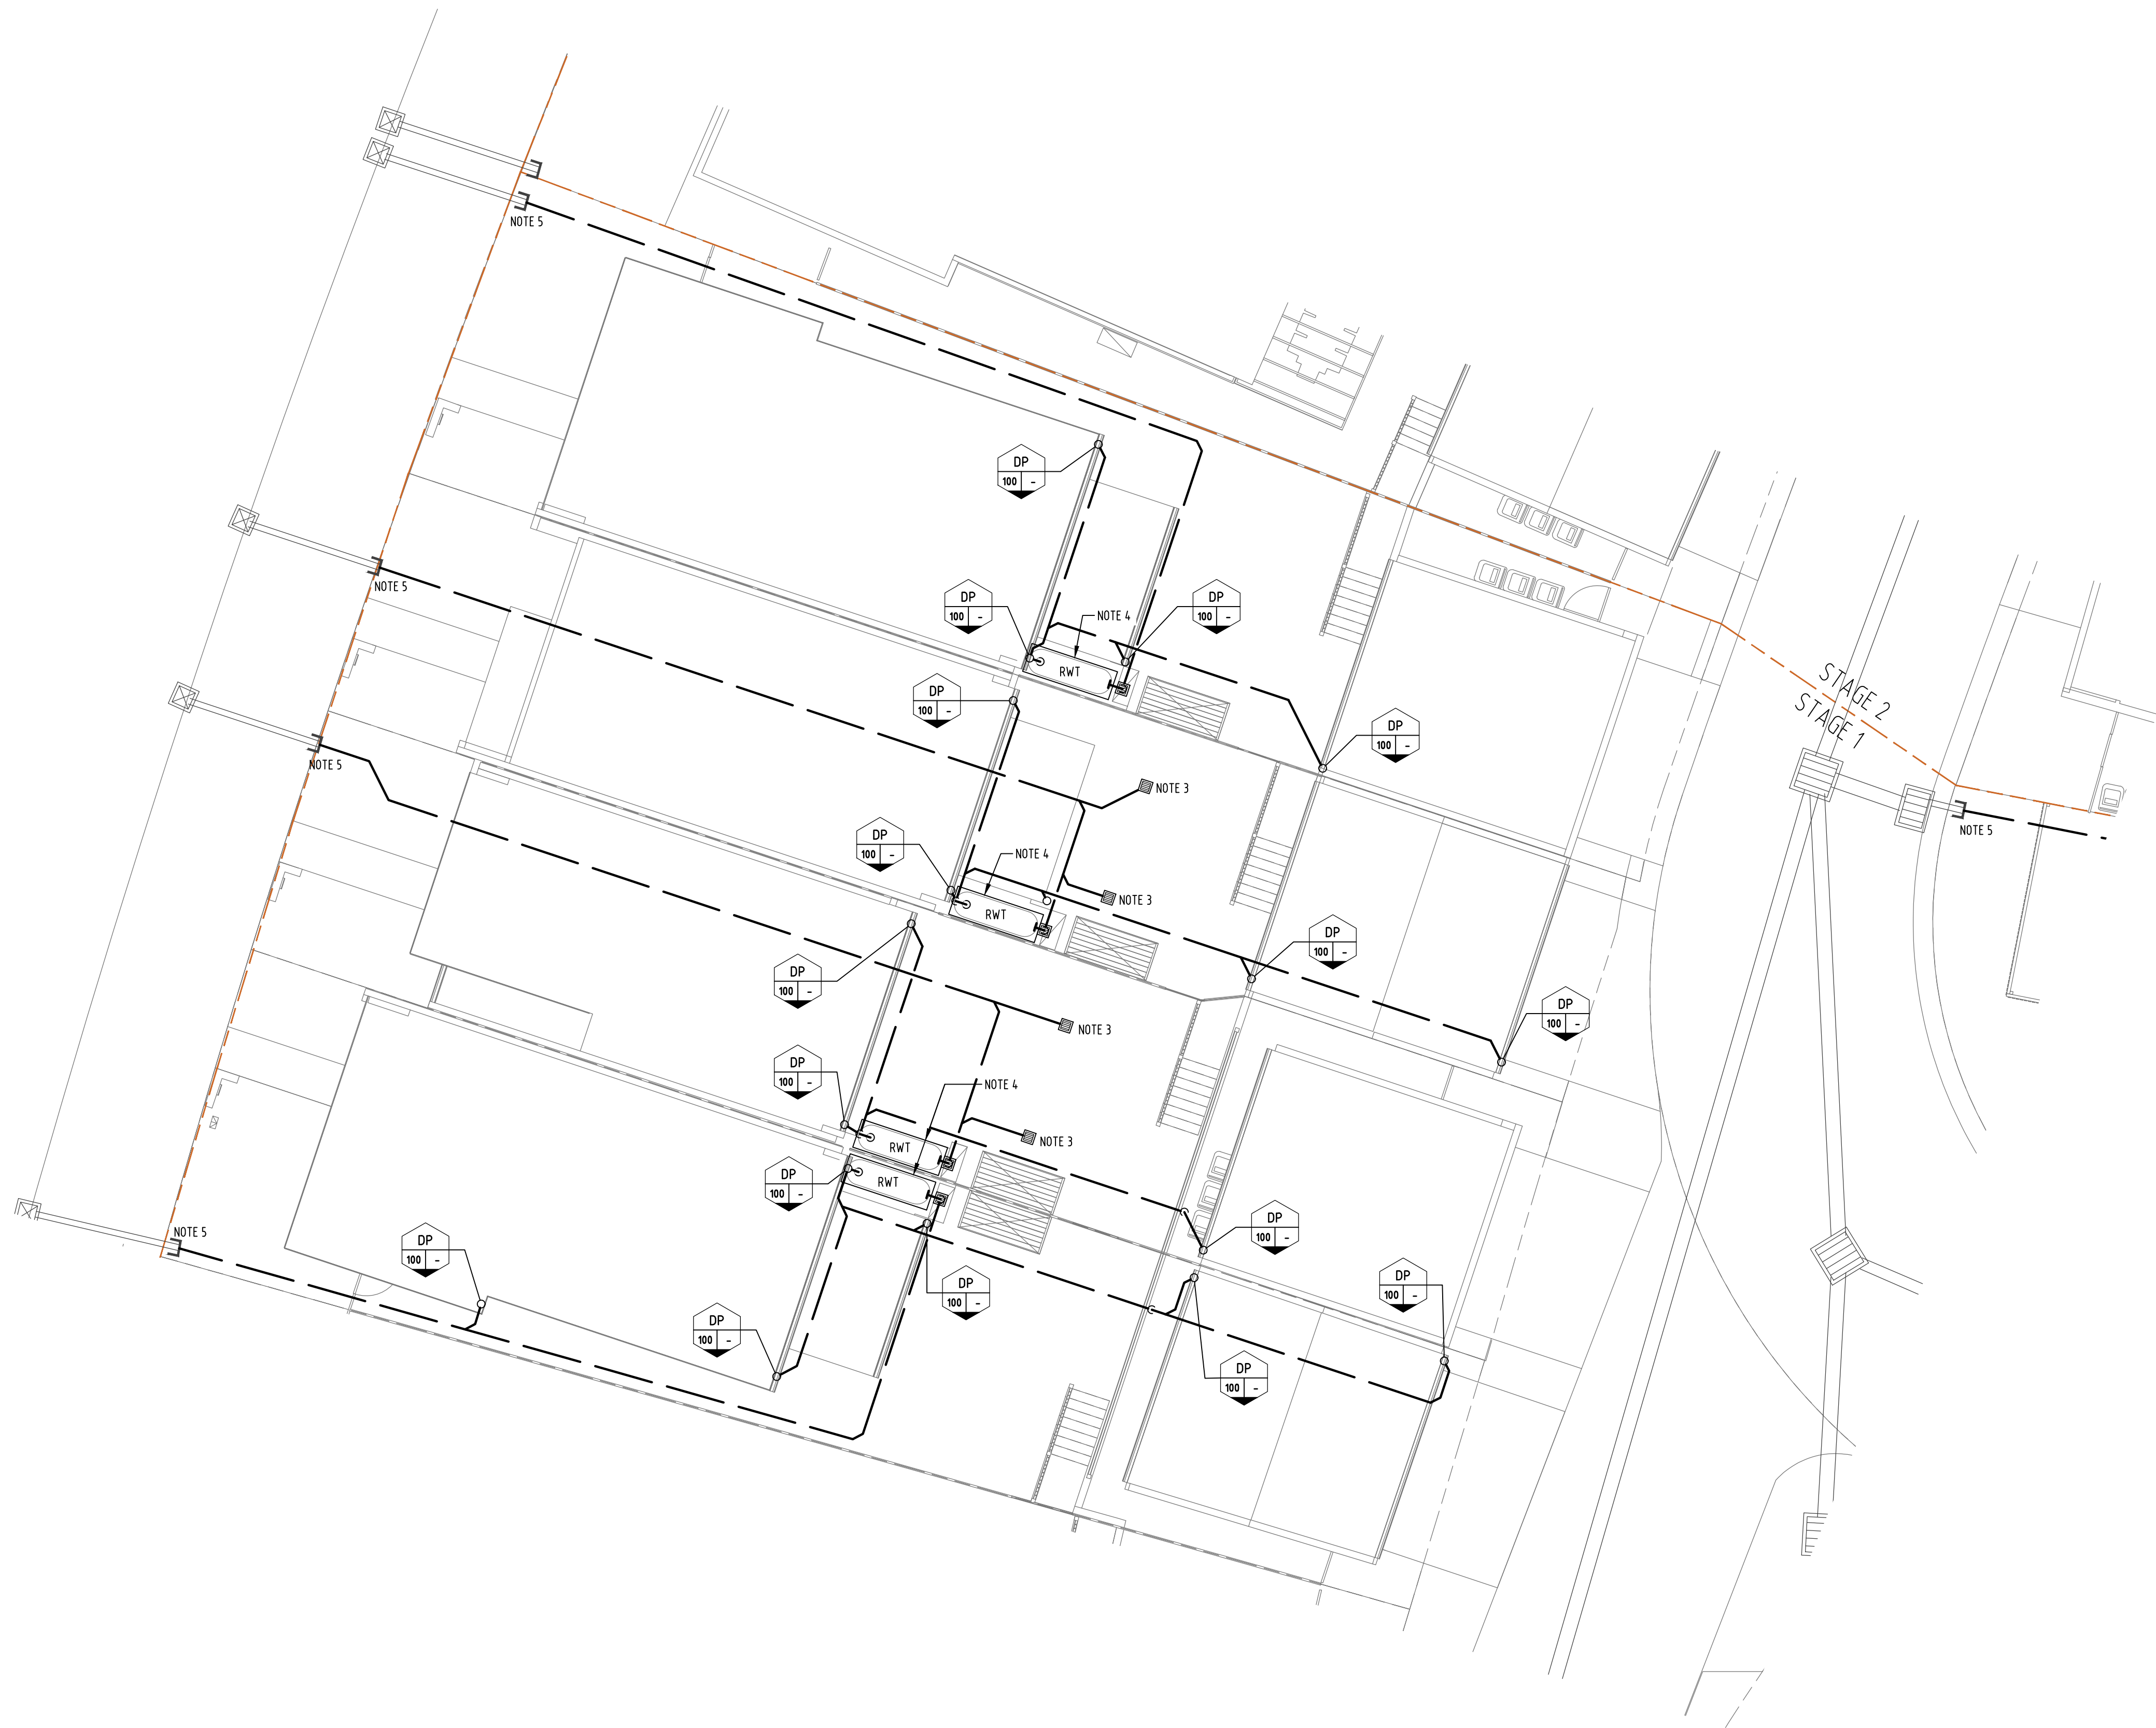

Designed By
ADG ENGINEERS (AUST) PTY LTD
LICENCE No. 1208206

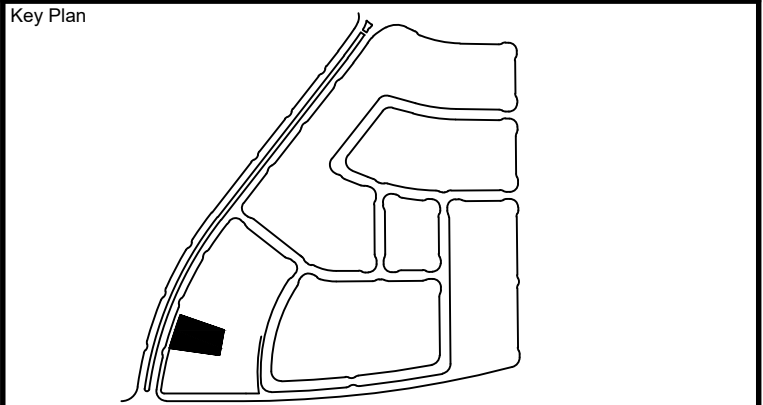**NOTE:**

1. ALL IOS OR COS LOCATED IN HARDSTAND AREAS (PATHWAYS OR DRIVEWAYS) SHALL BE BRASSED FINISH & FLUSH WITH SURROUNDING SURFACE.
2. PLUMBER TO COORDINATE ALL SERVICES CONNECTIONS & INVERTS LEVELS ON SITE WITH CIVIL CONTRACTOR.
3. SERVICE COURTYARDS TO BE DRAINED BY 300 X 300 SQUARE PITS. LOCATIONS TO BE COORDINATED WITH LANDSCAPE ENGINEER AT A LATER DATE.
4. ABOVE GROUND RAINWATER TANK FOR NON-POTABLE RE-USE.
5. LOCATE THE EXISTING CIVIL STUBS & CONNECT INTERNAL STORMWATER DRAINAGE

05	04.10.19	Issued For Information	DF	CB
03	30.11.18	Revised DA Issue	JS	MSG
02	15.11.18	Final DA Issue	JS	MSG
01	09.11.18	Draft DA Issue	JS	MSG

Rev Date Description By Chk

The concepts and information contained in this document are the copyright of ADG Engineers (Aust) Pty Ltd. Use or copying of the document in whole or in part without the written permission of ADG Engineers (Aust) Pty Ltd constitutes an infringement of copyright. Do not scale drawings. If in doubt, ask!



Sydney Office
Suite 1301, Level 13, 20 Berry Street
North Sydney, New South Wales 2060, Australia
T 1300 657 402 F +617 3871 2266
E info@adgce.com W www.adgce.com
BRISBANE / SYDNEY / MELBOURNE / GOLD COAST / SUNSHINE COAST / DARWIN / PERTH

Client
VILLA WORLD


Project Name
**ORAN PARK - ARENA
(TRANCHE 27)**

Title
**STAGE 1
GROUND FLOOR PLAN
LOTS 106 to 109
STORMWATER DRAINAGE**


Discipline HYDRAULIC SERVICES		Status DA ISSUE
Designed By MSG	Checked By JB	Approved By JB
Project No. 21346	Drawn By JS	Scale 1:100 (at A1)

Drawing No.
DA-S1-H201


Revision
04

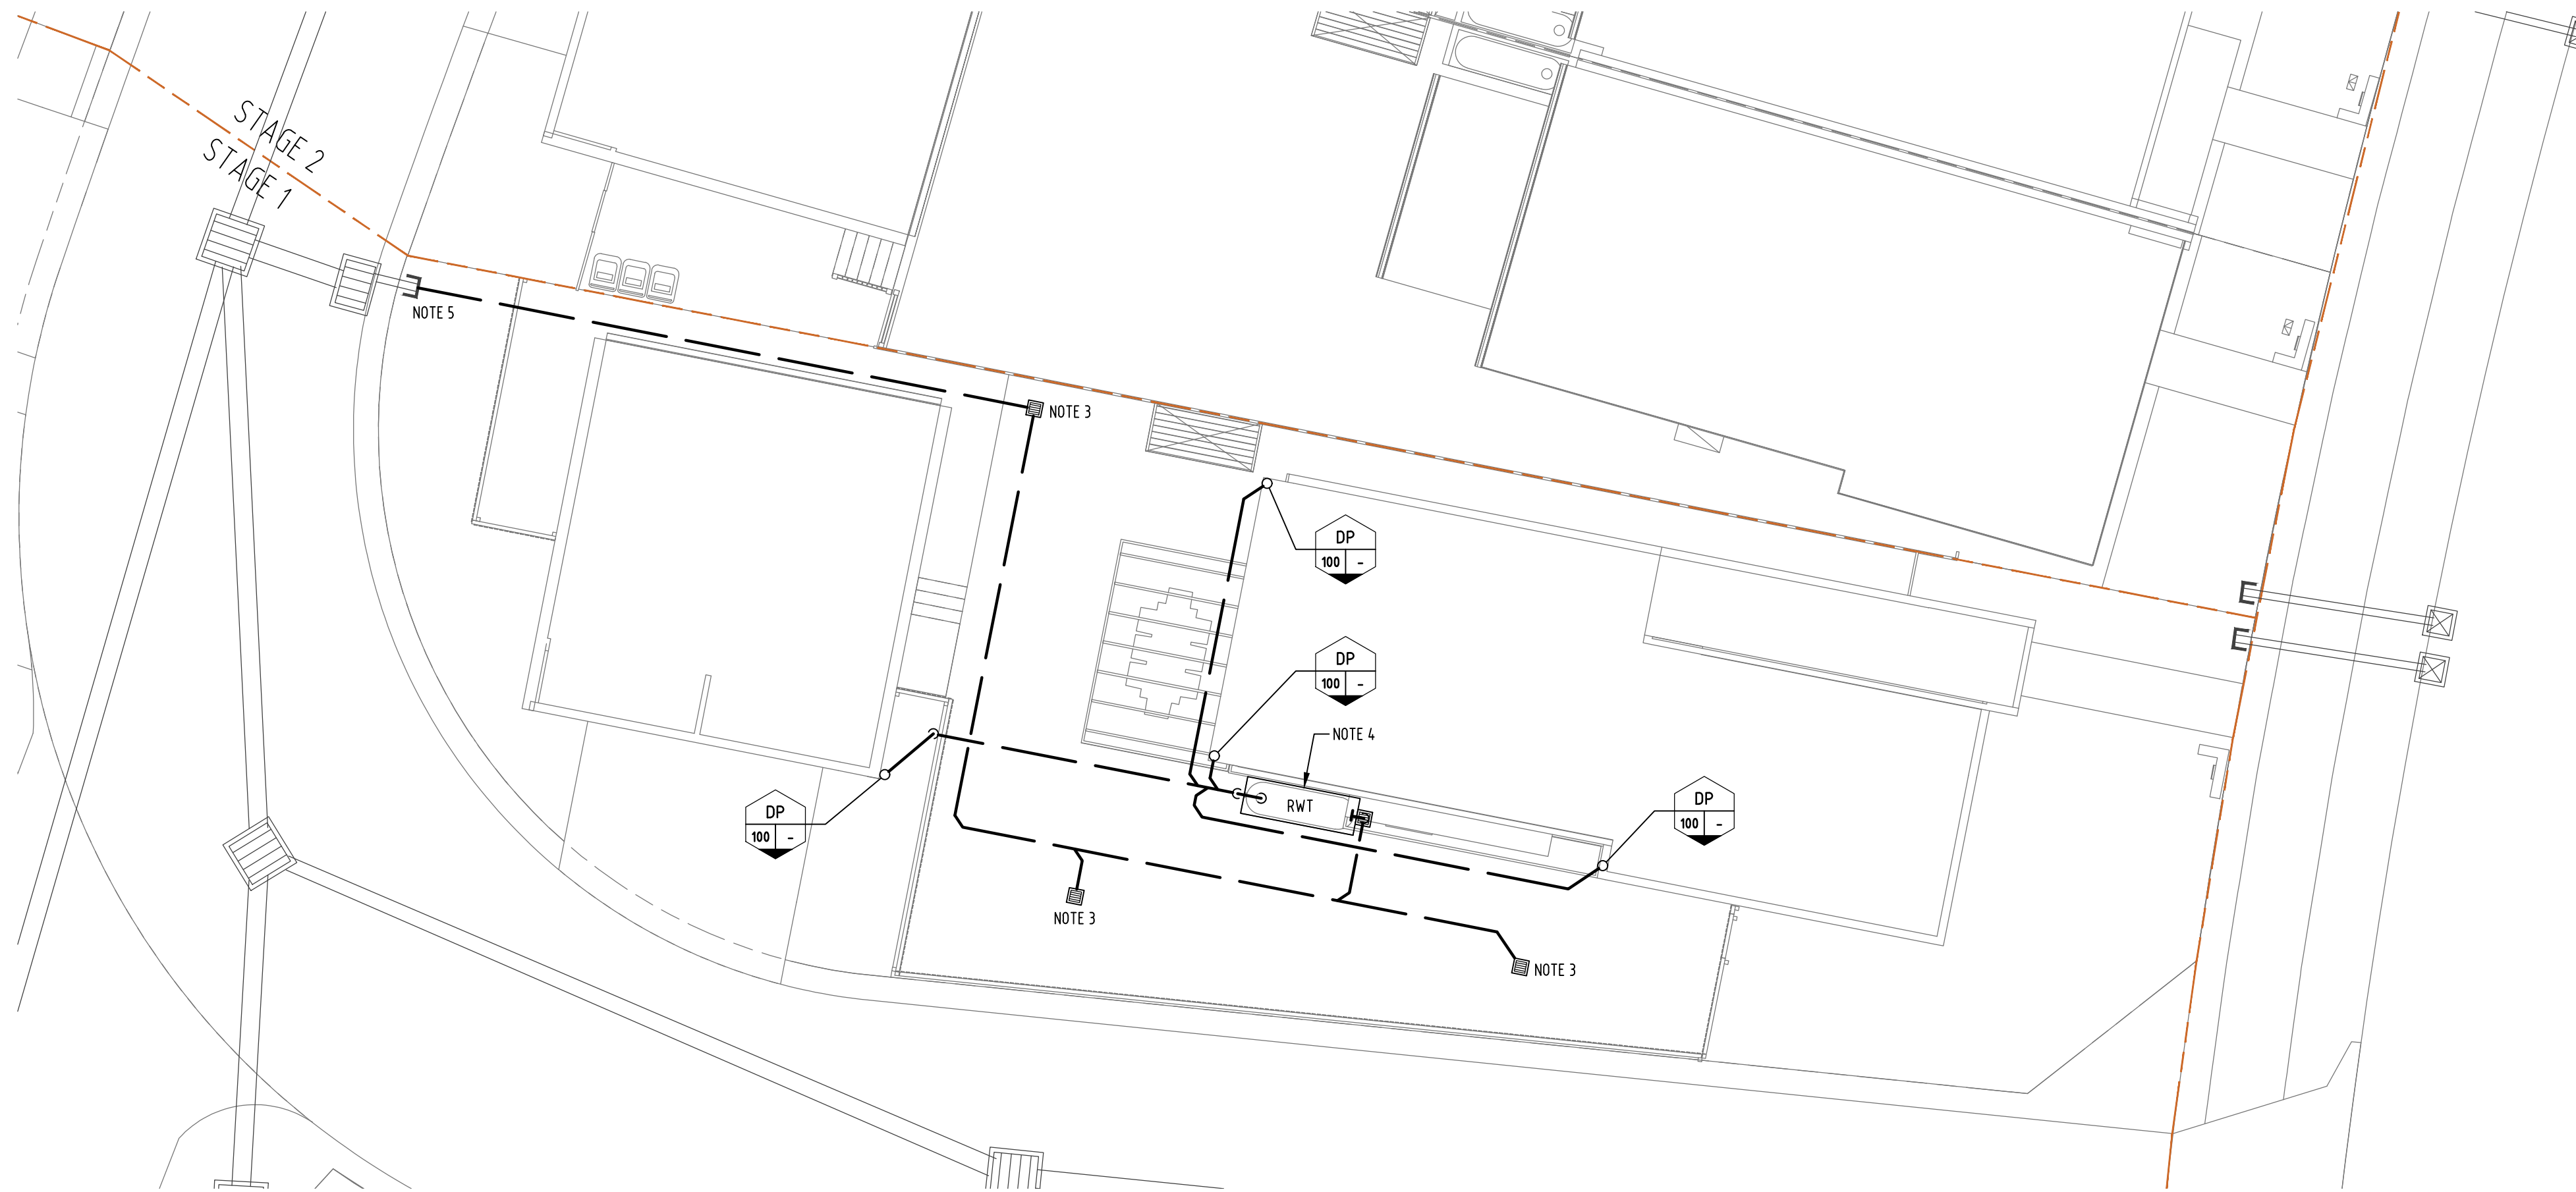

Drawing Style

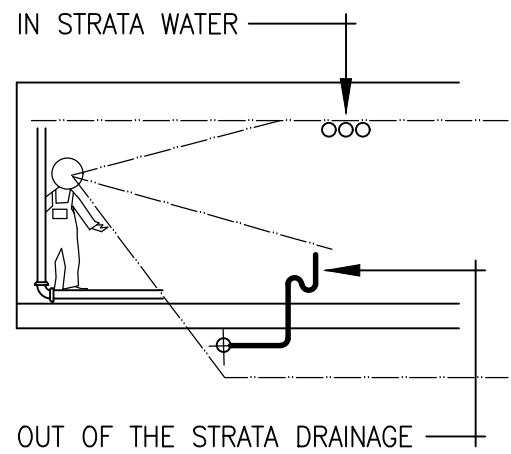


North

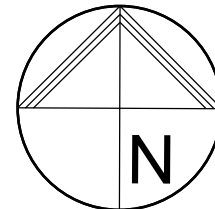

Designed By

ADG ENGINEERS (AUST) PTY LTD
LICENCE No. 1208206

Key Plan

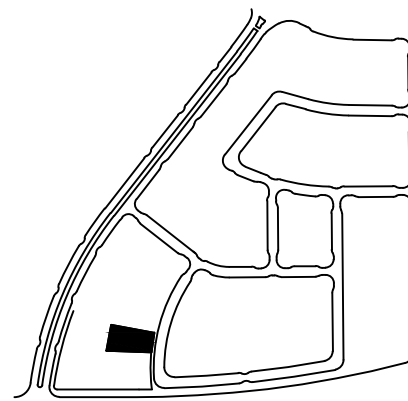**NOTE:**

1. ALL IOS OR COS LOCATED IN HARDSTAND AREAS (PATHWAYS OR DRIVEWAYS) SHALL BE BRASSED FINISH & FLUSH WITH SURROUNDING SURFACE.
2. PLUMBER TO COORDINATE ALL SERVICES CONNECTIONS & INVERTS LEVELS ON SITE WITH CIVIL CONTRACTOR.
3. SERVICE COURTYARDS TO BE DRAINED BY 300 X 300 SQUARE PITS. LOCATIONS TO BE COORDINATED WITH LANDSCAPE ENGINEER AT A LATER DATE.
4. ABOVE GROUND RAINWATER TANK FOR NON-POTABLE RE-USE.
5. LOCATE THE EXISTING CIVIL STUBS & CONNECT INTERNAL STORMWATER DRAINAGE

04	04.10.19	Issued For Information	DF	CB
03	30.11.18	Revised DA Issue	JS	MSG
02	15.11.18	Final DA Issue	JS	MSG
01	09.11.18	Draft DA Issue	JS	MSG

Rev	Date	Description	By	Chk
-----	------	-------------	----	-----

The concepts and information contained in this document are the copyright of ADG Engineers (Aust) Pty Ltd. Use or copying of the document in whole or in part without the written permission of ADG Engineers (Aust) Pty Ltd constitutes an infringement of copyright. Do not scale drawings. If in doubt, ask!



Sydney Office
Suite 1301, Level 13, 20 Berry Street
North Sydney, New South Wales 2060, Australia

T 1300 657 402 F +617 3871 2266
E info@adgce.com W www.adgce.com

BRISBANE / SYDNEY / MELBOURNE / GOLD COAST / SUNSHINE COAST / DARWIN / PERTH

Client

VILLA WORLD

Project Name



ORAN PARK - ARENA
(TRANCHE 27)

Title

STAGE 1
GROUND FLOOR PLAN
LOT 110
STORMWATER DRAINAGE

Discipline HYDRAULIC SERVICES		Status DA ISSUE
Designed By MSG	Checked By JB	Approved By JB
Project No. 21346	Drawn By JS	Scale 1:100 (at A1)

Drawing No. DA-S1-H202	Revision 04
---------------------------	----------------

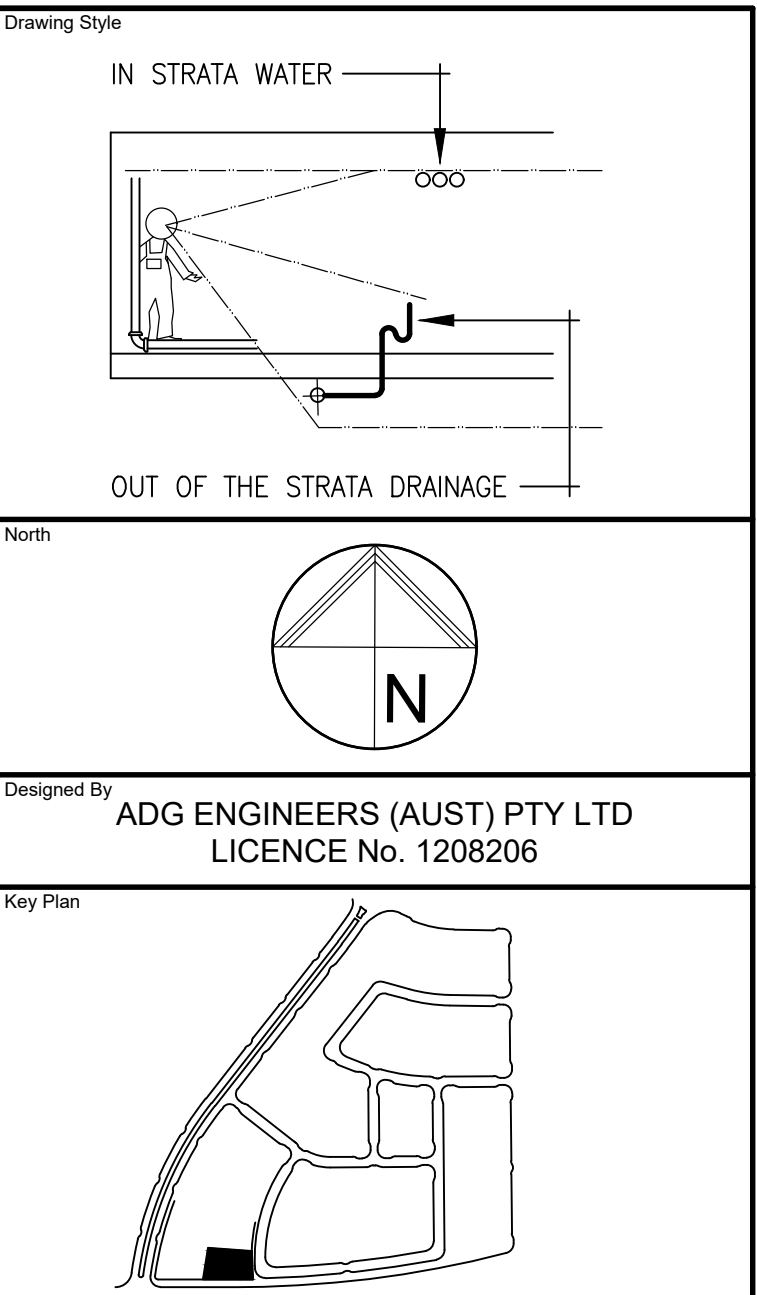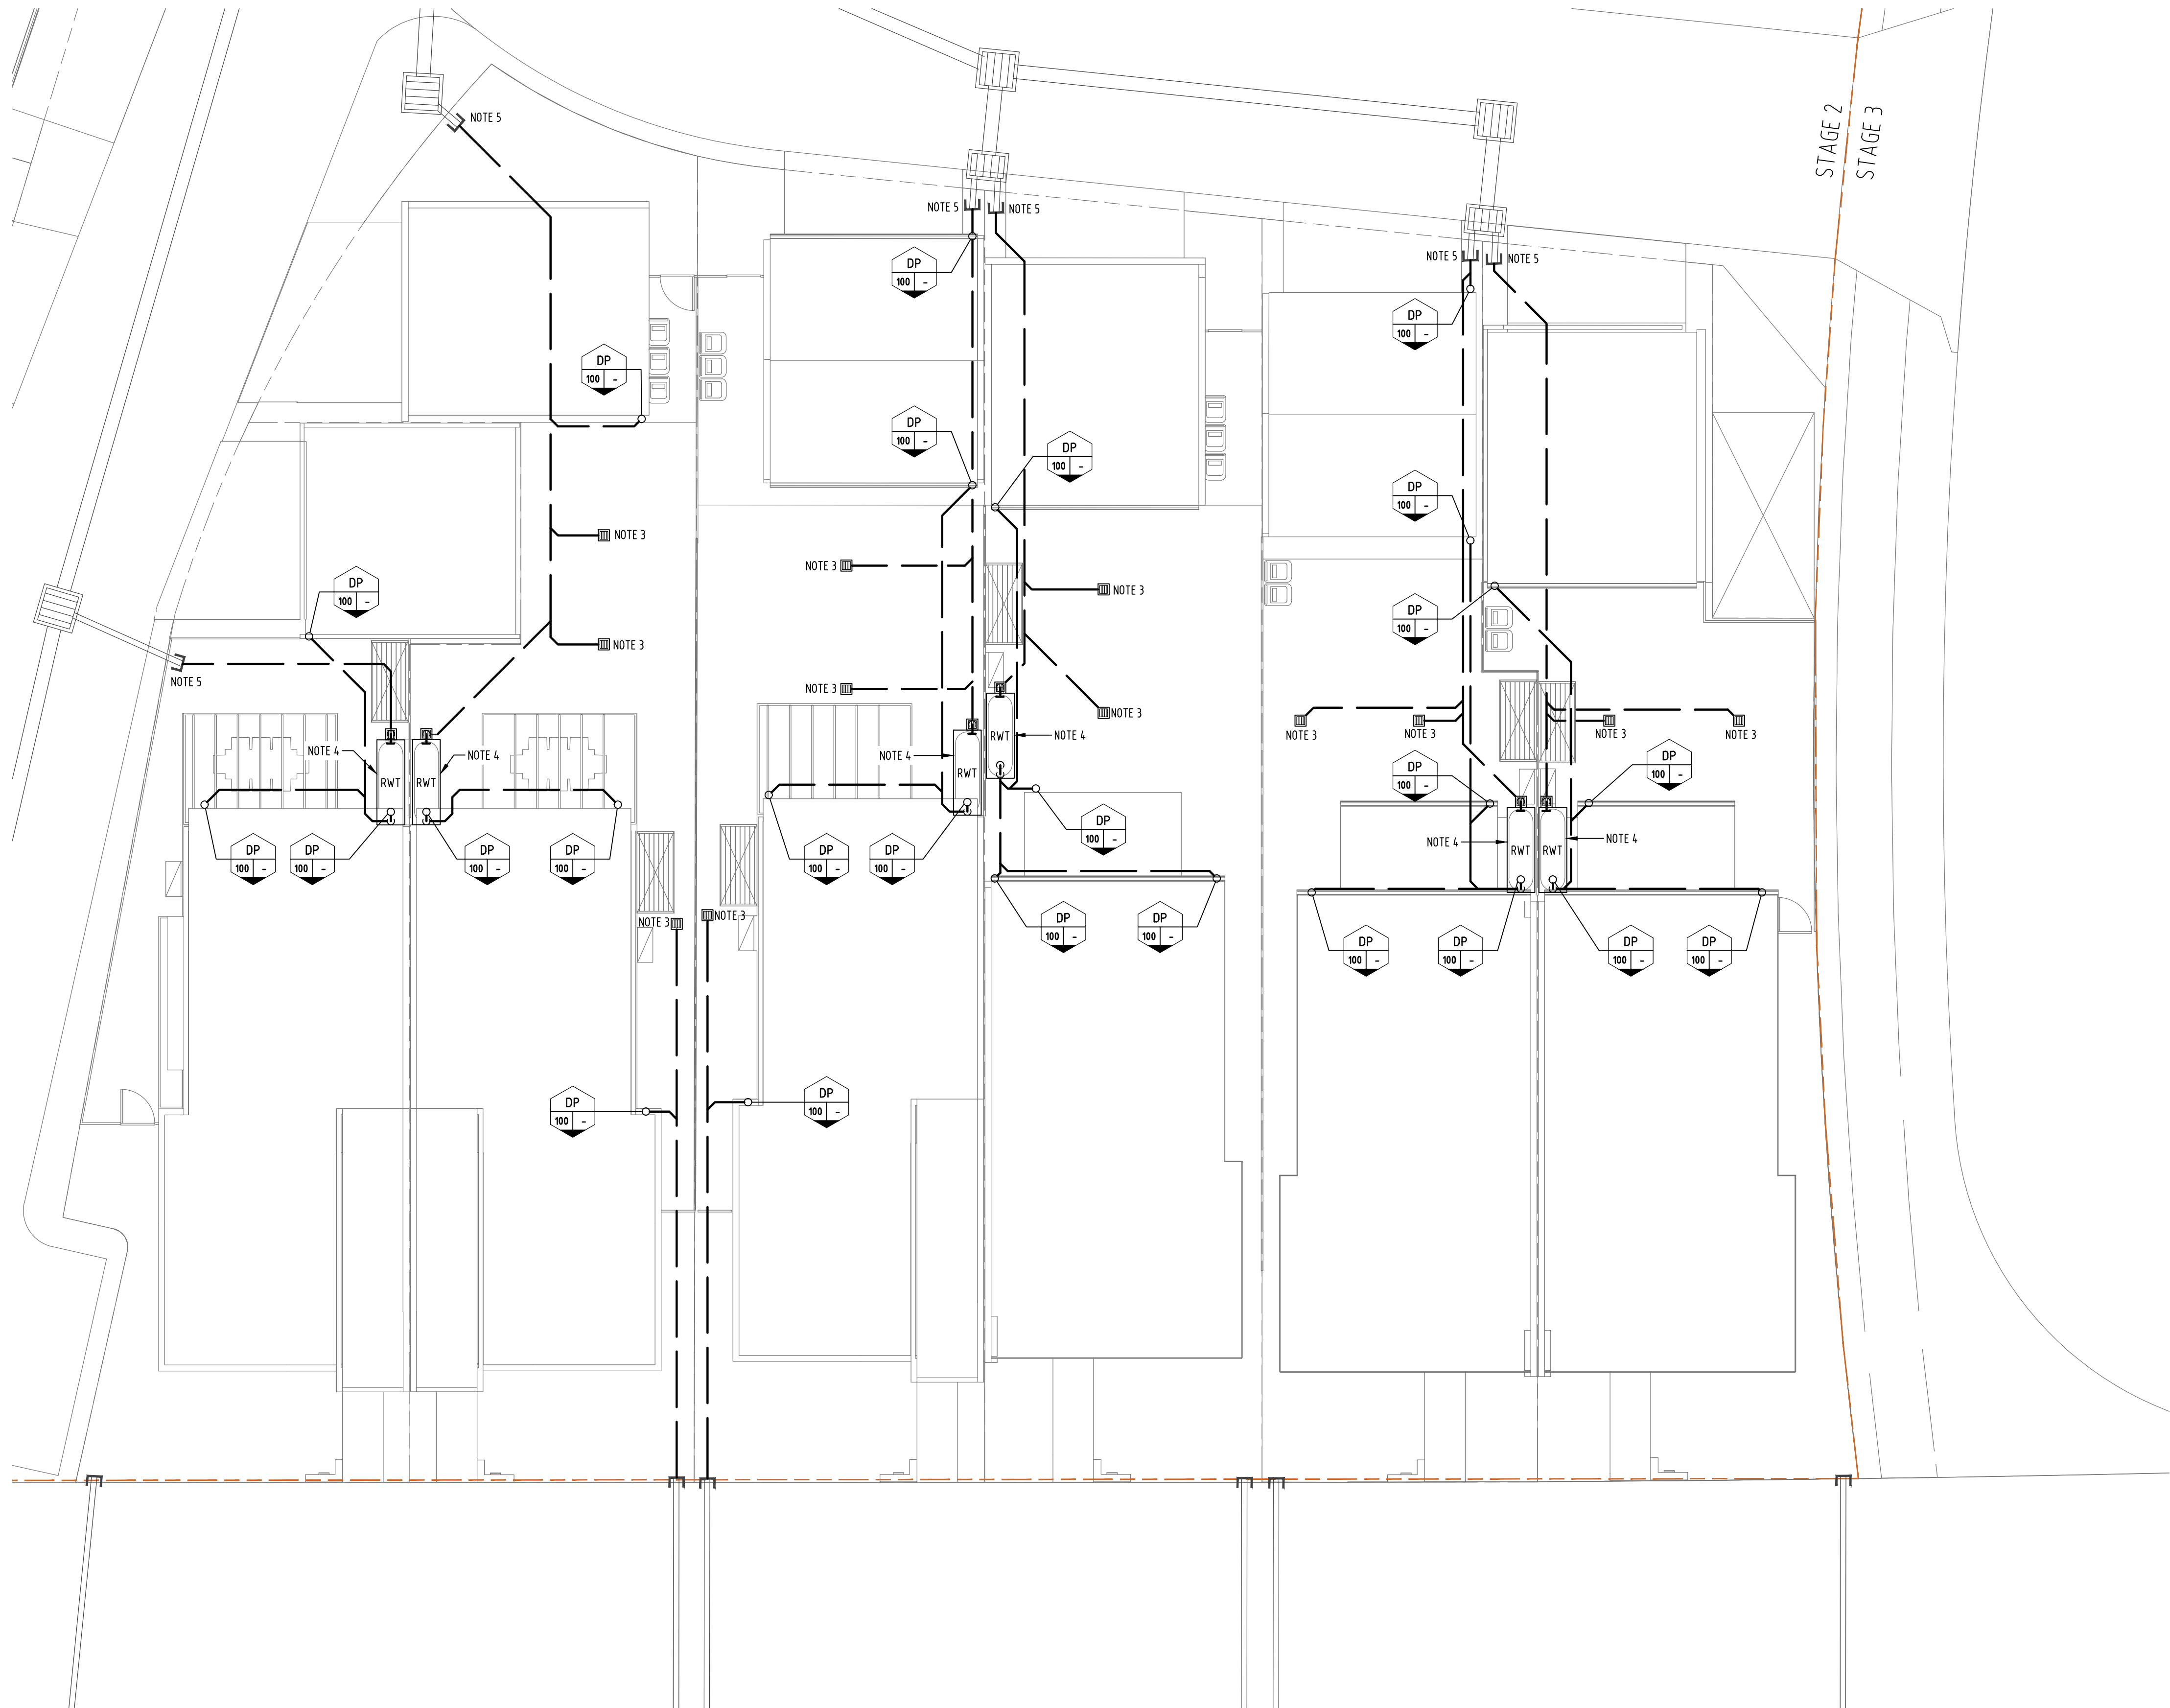

Designed By
ADG ENGINEERS (AUST) PTY LTD
LICENCE No. 1208206

- NOTE:**
1. ALL IOS OR COS LOCATED IN HARDSTAND AREAS (PATHWAYS OR DRIVEWAYS) SHALL BE BRASSED FINISH & FLUSH WITH SURROUNDING SURFACE.
 2. PLUMBER TO COORDINATE ALL SERVICES CONNECTIONS & INVERTS LEVELS ON SITE WITH CIVIL CONTRACTOR.
 3. SERVICE COURTYARDS TO BE DRAINED BY 300 X 300 SQUARE PITS. LOCATIONS TO BE COORDINATED WITH LANDSCAPE ENGINEER AT A LATER DATE.
 4. ABOVE GROUND RAINWATER TANK FOR NON-POTABLE RE-USE.
 5. LOCATE THE EXISTING CIVIL STUBS & CONNECT INTERNAL STORMWATER DRAINAGE

04	04.10.19	Issued For Information	DF	CB
03	30.11.18	Revised DA Issue	JS	MSG
02	15.11.18	Final DA Issue	JS	MSG
01	09.11.18	Draft DA Issue	JS	MSG

Rev	Date	Description	By	Chk

The concepts and information contained in this document are the copyright of ADG Engineers (Aust) Pty Ltd. Use or copying of the document in whole or in part without the written permission of ADG Engineers (Aust) Pty Ltd constitutes an infringement of copyright. Do not scale drawings. If in doubt, ask!



Sydney Office
Suite 1301, Level 13, 20 Berry Street
North Sydney, New South Wales 2060, Australia
T 1300 657 402 F +617 3871 2266
E info@adgce.com W www.adgce.com
BRISBANE / SYDNEY / MELBOURNE / GOLD COAST / SUNSHINE COAST / DARWIN / PERTH

Client
VILLA WORLD


Project Name
**ORAN PARK - ARENA
(TRANCHE 27)**

Title
**STAGE 1
GROUND FLOOR PLAN
LOTS 111 to 115
STORMWATER DRAINAGE**


Discipline HYDRAULIC SERVICES		Status DA ISSUE
Designed By MSG	Checked By JB	Approved By JB
Project No. 21346	Drawn By JS	Scale 1:100 (at A1)
Drawing No. DA-S1-H203		Revision 04



Drawing Style

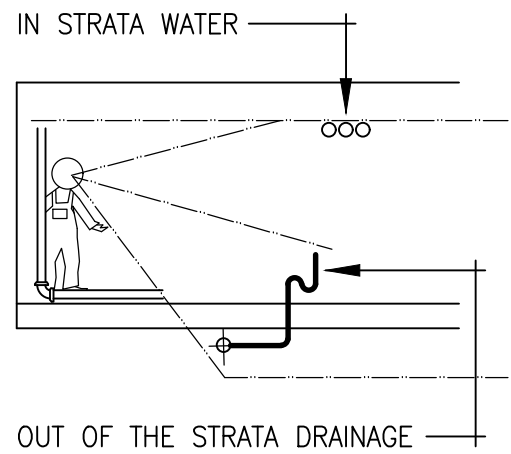


North

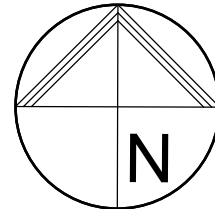

Designed By

ADG ENGINEERS (AUST) PTY LTD
LICENCE No. 1208206

Key Plan

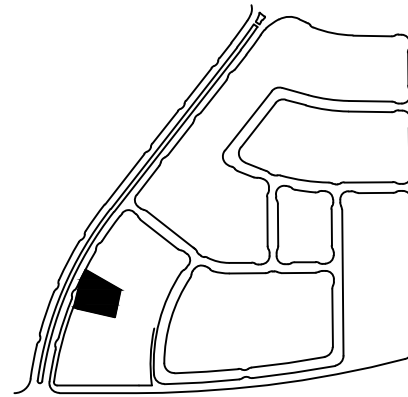**NOTE:**

1. ALL IOS OR COS LOCATED IN HARDSTAND AREAS (PATHWAYS OR DRIVEWAYS) SHALL BE BRASSED FINISH & FLUSH WITH SURROUNDING SURFACE.
2. PLUMBER TO COORDINATE ALL SERVICES CONNECTIONS & INVERTS LEVELS ON SITE WITH CIVIL CONTRACTOR.
3. SERVICE COURTYARDS TO BE DRAINED BY 300 X 300 SQUARE PITS. LOCATIONS TO BE COORDINATED WITH LANDSCAPE ENGINEER AT A LATER DATE.
4. ABOVE GROUND RAINWATER TANK FOR NON-POTABLE RE-USE.
5. LOCATE THE EXISTING CIVIL STUBS & CONNECT INTERNAL STORMWATER DRAINAGE

04	04.10.19	Issued For Information	DF	CB
03	30.11.18	Revised DA Issue	JS	MSG
02	15.11.18	Final DA Issue	JS	MSG
01	09.11.18	Draft DA Issue	JS	MSG

Rev	Date	Description	By	Chk
The concepts and information contained in this document are the copyright of ADG Engineers (Aust) Pty Ltd. Use or copying of the document in whole or in part without the written permission of ADG Engineers (Aust) Pty Ltd constitutes an infringement of copyright. Do not scale drawings. If in doubt, ask!				

**Sydney Office**
Suite 1301, Level 13, 20 Berry Street
North Sydney, New South Wales 2060, AustraliaT 1300 657 402 F +617 3871 2266
E info@adgce.com W www.adgce.com

BRISBANE / SYDNEY / MELBOURNE / GOLD COAST / SUNSHINE COAST / DARWIN / PERTH

Client

VILLA WORLD

Project Name

ORAN PARK - ARENA
(TRANCHE 27)

Title

STAGE 2
GROUND FLOOR PLAN
LOTS 201 to 204
STORMWATER DRAINAGE


Discipline		Status
HYDRAULIC SERVICES		DA ISSUE
Designed By	Checked By	Approved By
MSG	JB	JB
Project No.	Drawn By	Scale
21346	JS	1:100 (at A1)

Drawing No.


DA-S2-H204

Revision


04

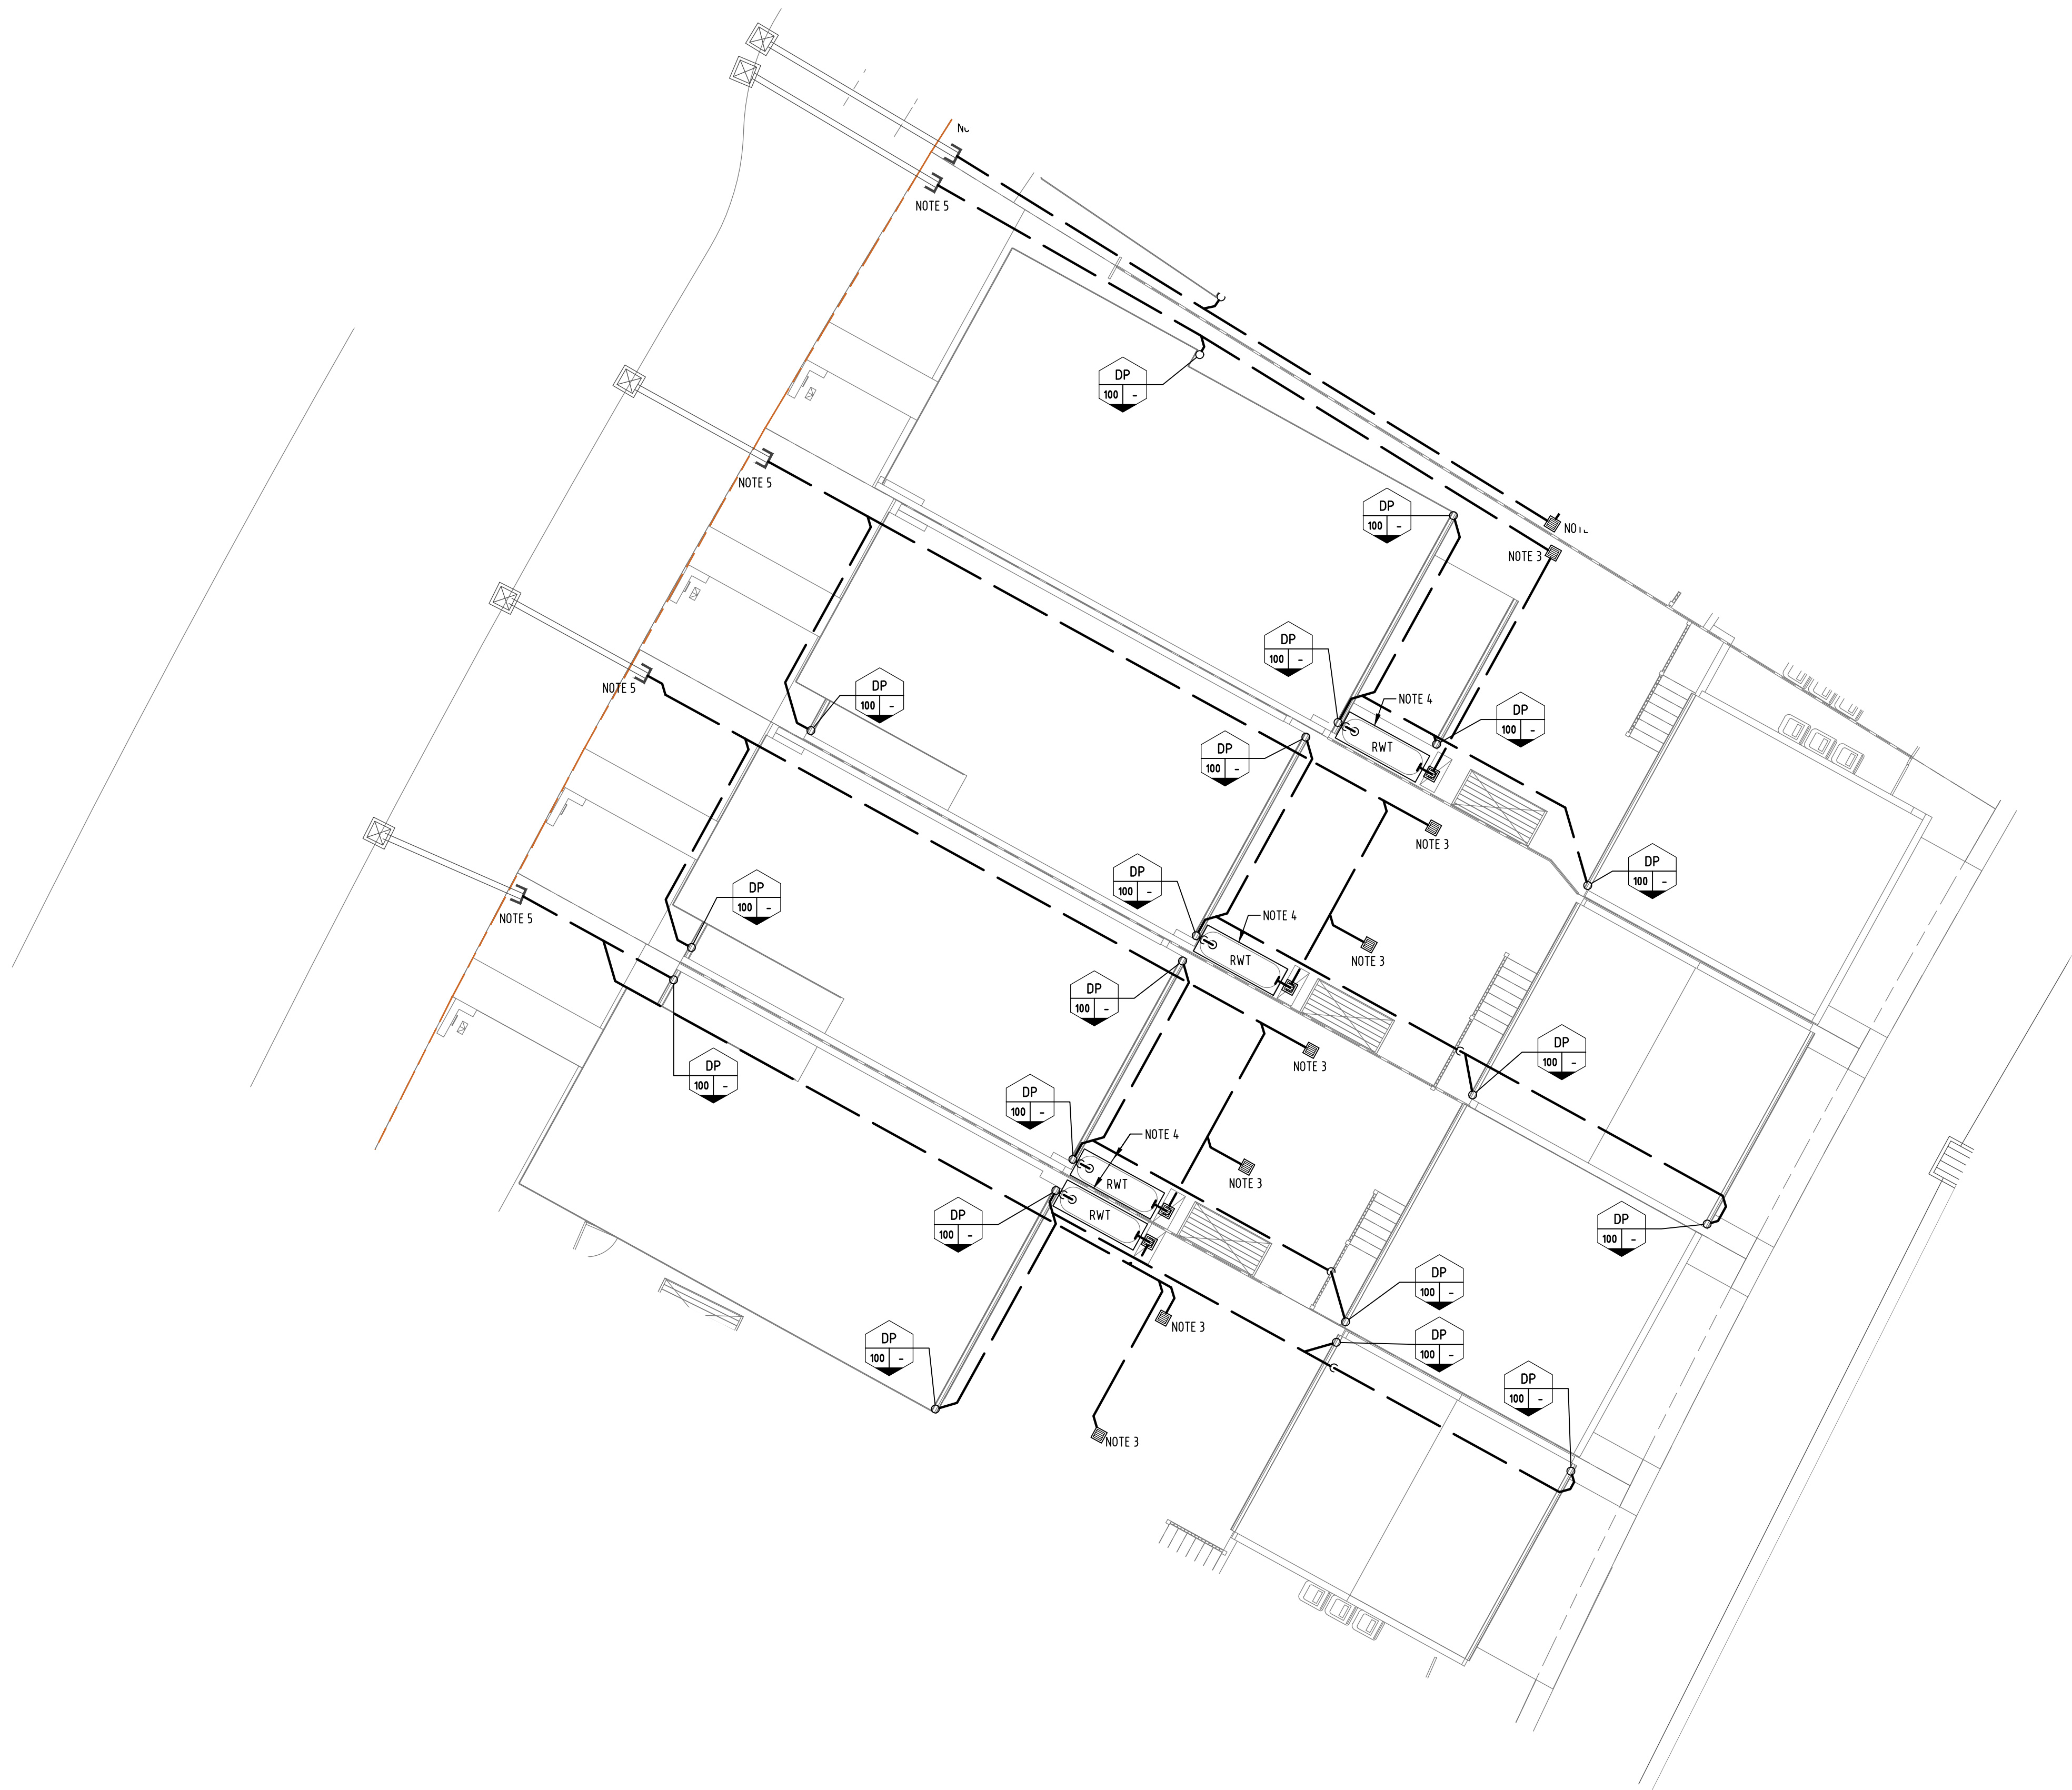

Drawing Style

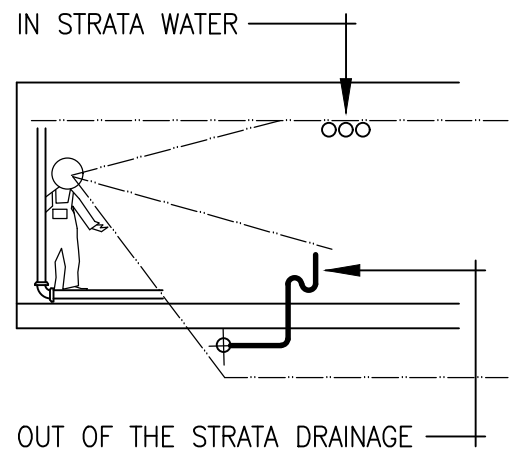


North

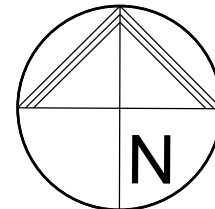

Designed By

ADG ENGINEERS (AUST) PTY LTD
LICENCE No. 1208206

Key Plan

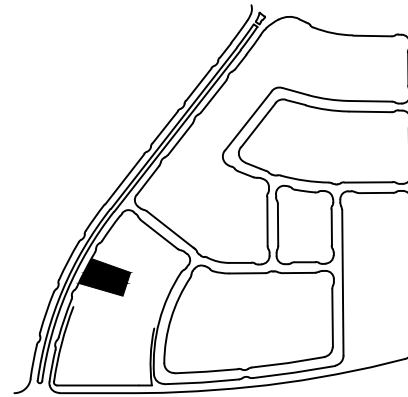**NOTE:**

1. ALL IOS OR COS LOCATED IN HARDSTAND AREAS (PATHWAYS OR DRIVEWAYS) SHALL BE BRASSED FINISH & FLUSH WITH SURROUNDING SURFACE.
2. PLUMBER TO COORDINATE ALL SERVICES CONNECTIONS & INVERTS LEVELS ON SITE WITH CIVIL CONTRACTOR.
3. SERVICE COURTYARDS TO BE DRAINED BY 300 X 300 SQUARE PITS. LOCATIONS TO BE COORDINATED WITH LANDSCAPE ENGINEER AT A LATER DATE.
4. ABOVE GROUND RAINWATER TANK FOR NON-POTABLE RE-USE.
5. LOCATE THE EXISTING CIVIL STUBS & CONNECT INTERNAL STORMWATER DRAINAGE

04	04.10.19	Issued For Information	DF	CB
03	30.11.18	Revised DA Issue	JS	MSG
02	15.11.18	Final DA Issue	JS	MSG
01	09.11.18	Draft DA Issue	JS	MSG

Rev	Date	Description	By	CHK
-----	------	-------------	----	-----

The concepts and information contained in this document are the copyright of ADG Engineers (Aust) Pty Ltd. Use or copying of the document in whole or in part without the written permission of ADG Engineers (Aust) Pty Ltd constitutes an infringement of copyright. Do not scale drawings. If in doubt, ask!



Sydney Office
Suite 1301, Level 13, 20 Berry Street
North Sydney, New South Wales 2060, Australia

T 1300 657 402 F +617 3871 2266
E info@adgce.com W www.adgce.com

BRISBANE / SYDNEY / MELBOURNE / GOLD COAST / SUNSHINE COAST / DARWIN / PERTH

Client

VILLA WORLD

Project Name

ORAN PARK - ARENA
(TRANCHE 27)

Title

STAGE 2
GROUND FLOOR PLAN
LOTS 205 to 208
STORMWATER DRAINAGE

Discipline HYDRAULIC SERVICES		Status DA ISSUE
Designed By MSG	Checked By JB	Approved By JB
Project No. 21346	Drawn By JS	Scale 1:100 (at A1)

Drawing No.


DA-S2-H205

Revision


04



Drawing Style

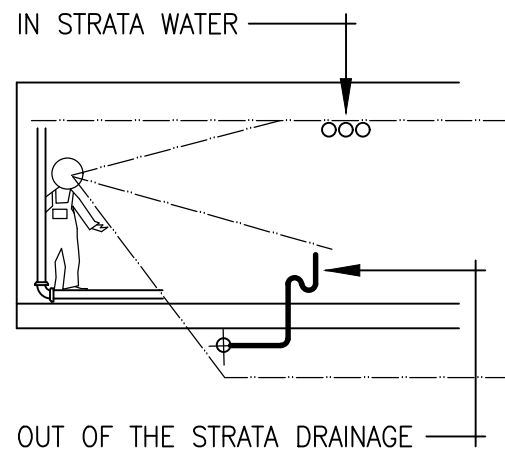


North

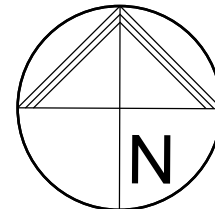

Designed By

ADG ENGINEERS (AUST) PTY LTD
LICENCE No. 1208206

Key Plan

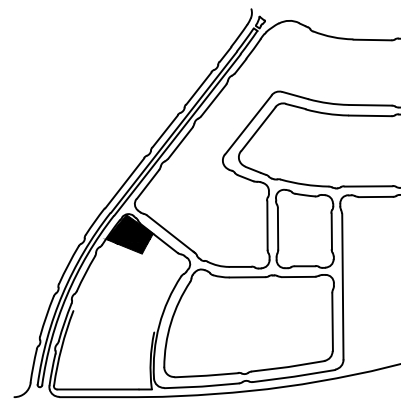**NOTE:**

1. ALL IOS OR COS LOCATED IN HARDSTAND AREAS (PATHWAYS OR DRIVEWAYS) SHALL BE BRASSED FINISH & FLUSH WITH SURROUNDING SURFACE.
2. PLUMBER TO COORDINATE ALL SERVICES CONNECTIONS & INVERTS LEVELS ON SITE WITH CIVIL CONTRACTOR.
3. SERVICE COURTYARDS TO BE DRAINED BY 300 X 300 SQUARE PITS. LOCATIONS TO BE COORDINATED WITH LANDSCAPE ENGINEER AT A LATER DATE.
4. ABOVE GROUND RAINWATER TANK FOR NON-POTABLE RE-USE.
5. LOCATE THE EXISTING CIVIL STUBS & CONNECT INTERNAL STORMWATER DRAINAGE

04	04.10.19	Issued For Information	DF	CB
03	30.11.18	Revised DA Issue	JS	MSG
02	15.11.18	Final DA Issue	JS	MSG
01	09.11.18	Draft DA Issue	JS	MSG

Rev	Date	Description	By	Chk
The concepts and information contained in this document are the copyright of ADG Engineers (Aust) Pty Ltd. Use or copying of the document in whole or in part without the written permission of ADG Engineers (Aust) Pty Ltd constitutes an infringement of copyright. Do not scale drawings. If in doubt, ask!				

**Sydney Office**
Suite 1301, Level 13, 20 Berry Street
North Sydney, New South Wales 2060, AustraliaT 1300 657 402 F +617 3871 2266
E info@adgce.com W www.adgce.com

BRISBANE / SYDNEY / MELBOURNE / GOLD COAST / SUNSHINE COAST / DARWIN / PERTH

Client

VILLA WORLD




Project Name

ORAN PARK - ARENA
(TRANCHE 27)


Title

**STAGE 2
GROUND FLOOR PLAN
LOT 209 to 213
STORMWATER DRAINAGE**

Discipline HYDRAULIC SERVICES		Status DA ISSUE
Designed By MSG	Checked By JB	Approved By JB
Project No. 21346	Drawn By JS	Scale 1:100 (at A1)
Drawing No. DA-S2-H206		Revision 04

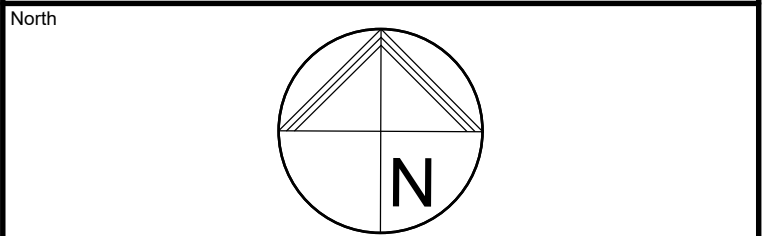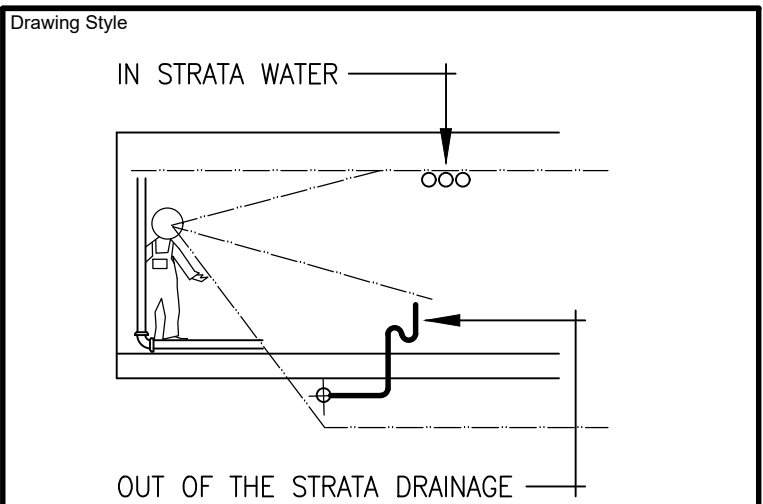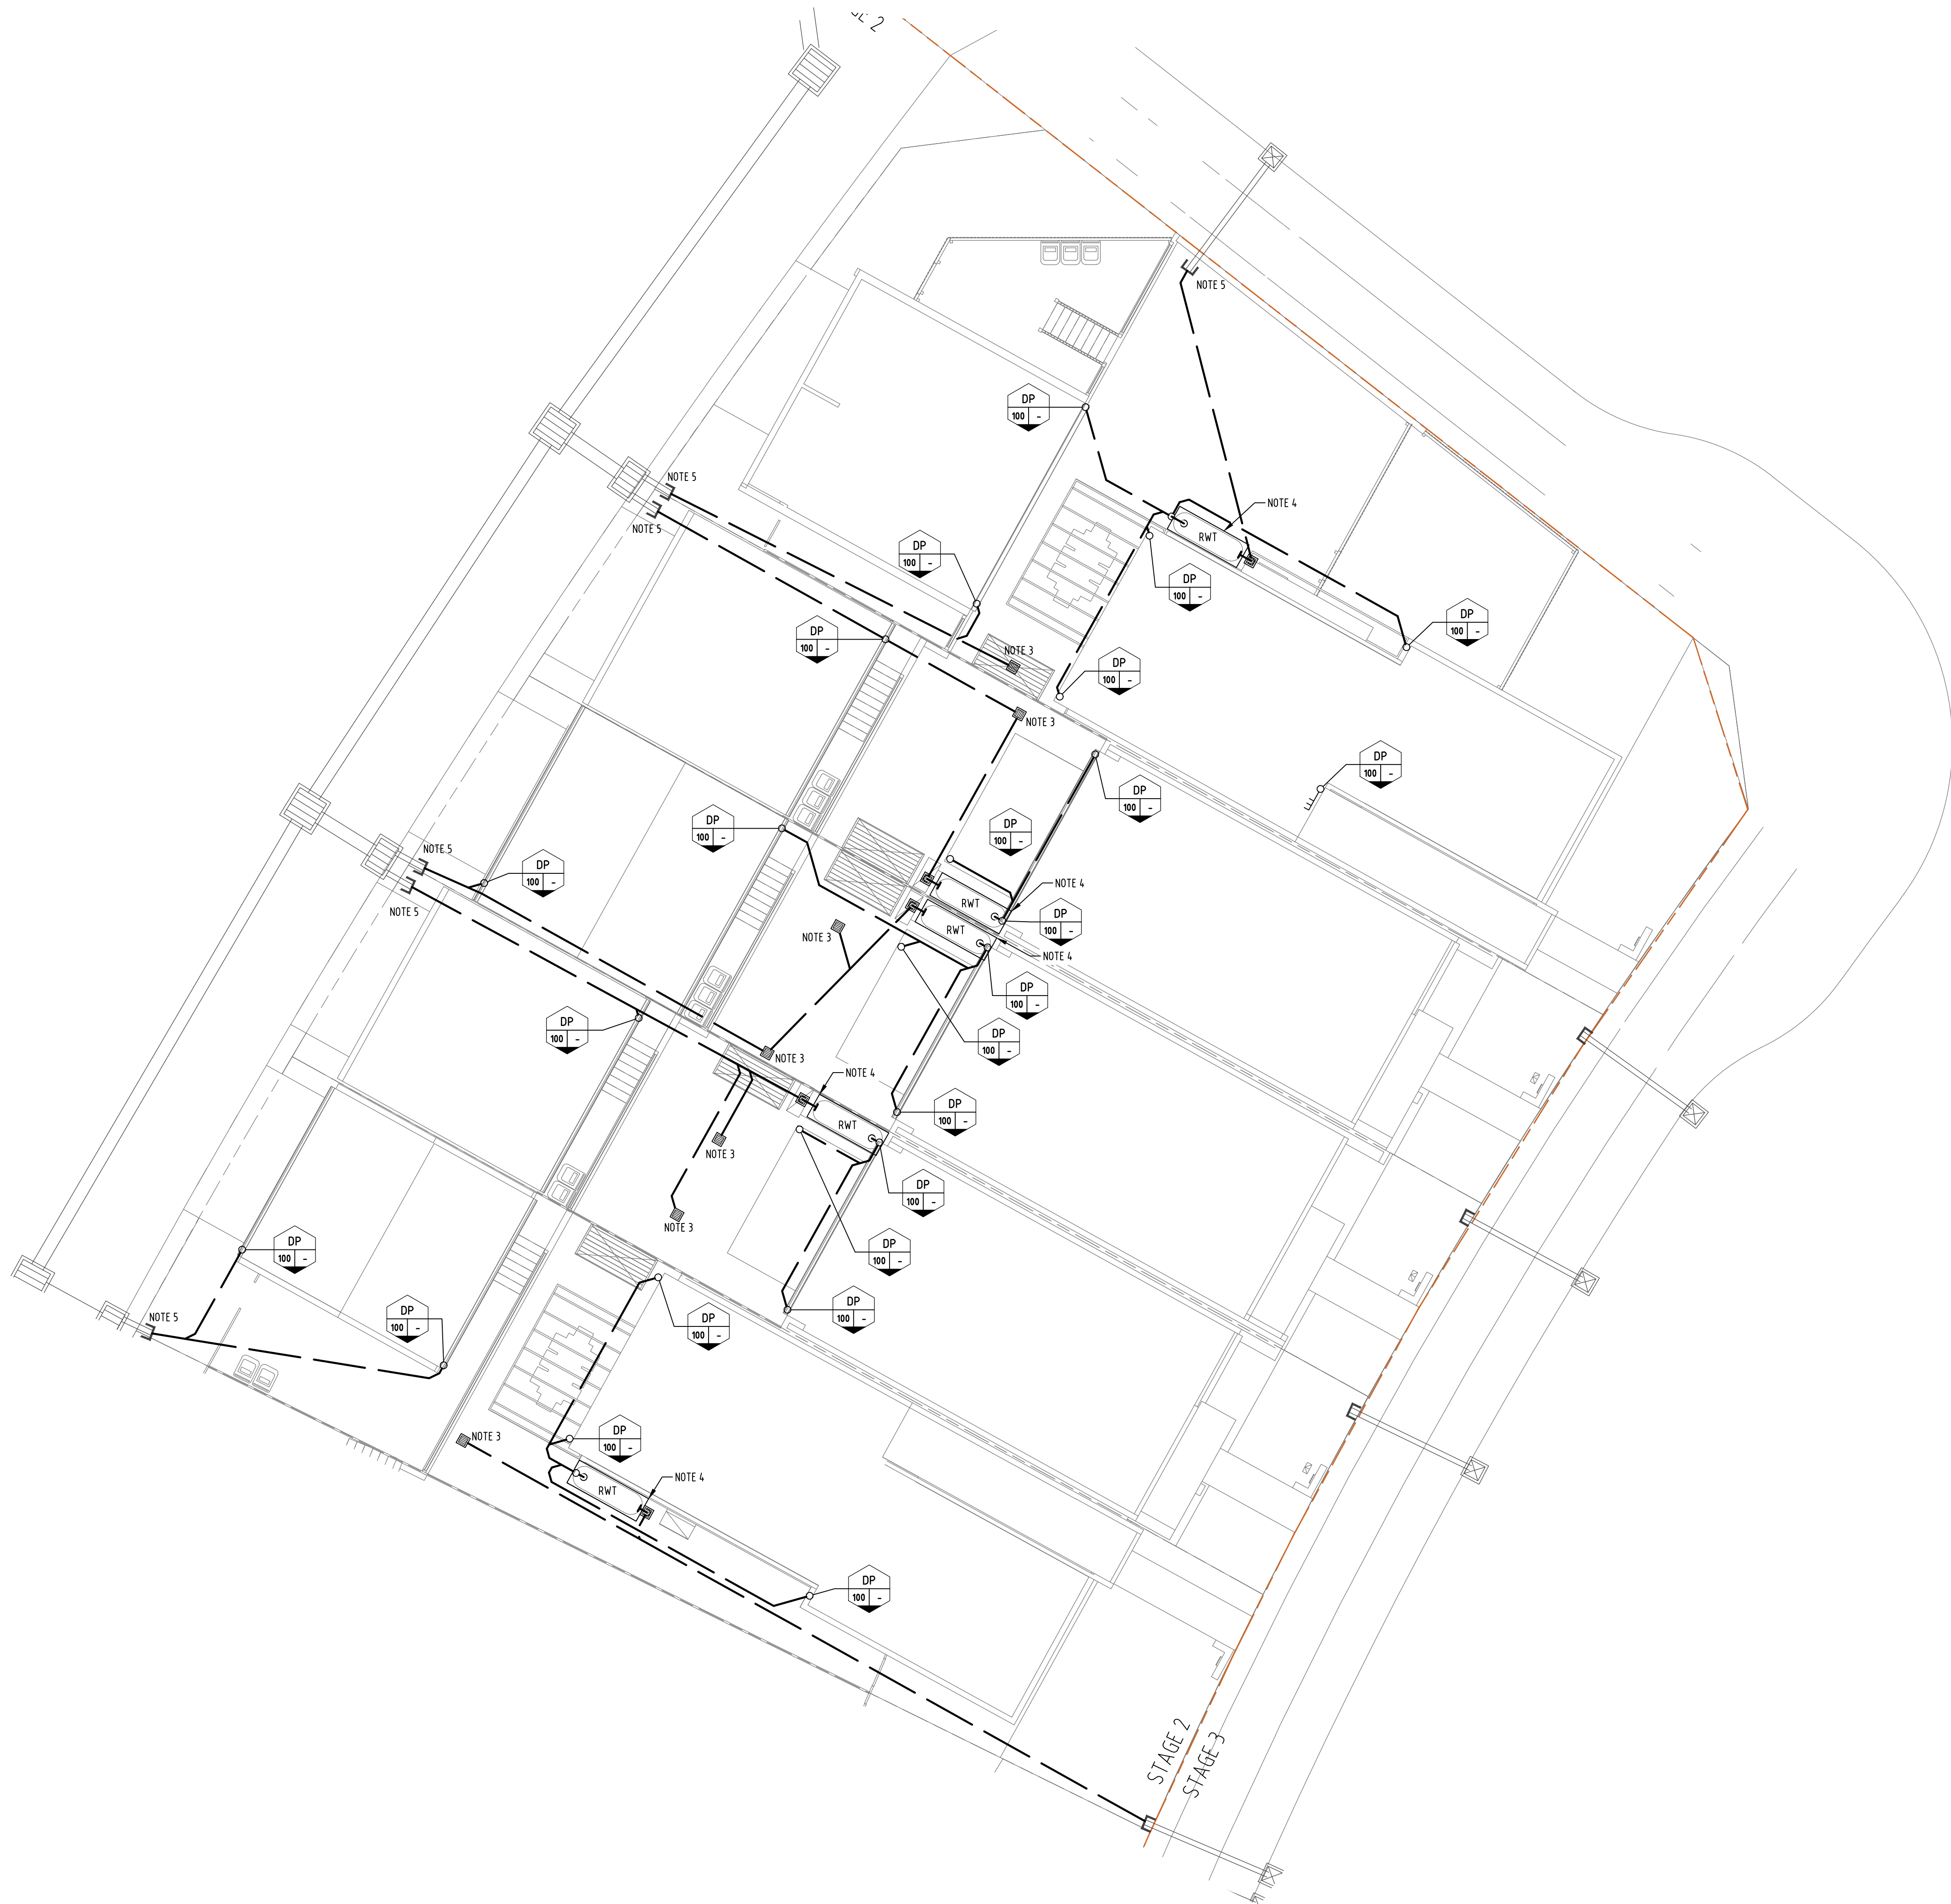

Designed By
ADG ENGINEERS (AUST) PTY LTD
LICENCE No. 1208206

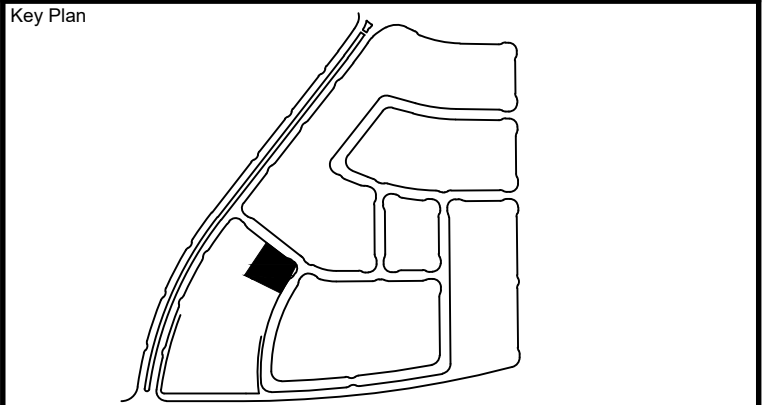

- NOTE:**
1. ALL IOS OR COS LOCATED IN HARDSTAND AREAS (PATHWAYS OR DRIVEWAYS) SHALL BE BRASSED FINISH & FLUSH WITH SURROUNDING SURFACE.
 2. PLUMBER TO COORDINATE ALL SERVICES CONNECTIONS & INVERTS LEVELS ON SITE WITH CIVIL CONTRACTOR.
 3. SERVICE COURTYARDS TO BE DRAINED BY 300 X 300 SQUARE PITS. LOCATIONS TO BE COORDINATED WITH LANDSCAPE ENGINEER AT A LATER DATE.
 4. ABOVE GROUND RAINWATER TANK FOR NON-POTABLE RE-USE.
 5. LOCATE THE EXISTING CIVIL STUBS & CONNECT INTERNAL STORMWATER DRAINAGE

04	04.10.19	Issued For Information	DF	CB
03	30.11.18	Revised DA Issue	JS	MSG
02	15.11.18	Final DA Issue	JS	MSG
01	09.11.18	Draft DA Issue	JS	MSG

Rev	Date	Description	By	Chk
The concepts and information contained in this document are the copyright of ADG Engineers (Aust) Pty Ltd. Use or copying of the document in whole or in part without the written permission of ADG Engineers (Aust) Pty Ltd constitutes an infringement of copyright. Do not scale drawings. If in doubt, ask!				



Sydney Office
Suite 1301, Level 13, 20 Berry Street
North Sydney, New South Wales 2060, Australia
T 1300 657 402 F +617 3871 2266
E info@adgce.com W www.adgce.com
BRISBANE / SYDNEY / MELBOURNE / GOLD COAST / SUNSHINE COAST / DARWIN / PERTH

Client
VILLA WORLD




Project Name
**ORAN PARK - ARENA
(TRANCHE 27)**

Title
**STAGE 2
GROUND FLOOR PLAN
LOTS 214 to 218
STORMWATER DRAINAGE**


Discipline HYDRAULIC SERVICES		Status DA ISSUE
Designed By MSG	Checked By JB	Approved By JB
Project No. 21346	Drawn By JS	Scale 1:100 (at A1)

Drawing No.
DA-S2-H207

Revision
04

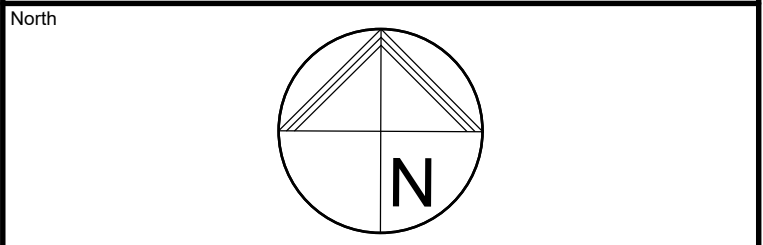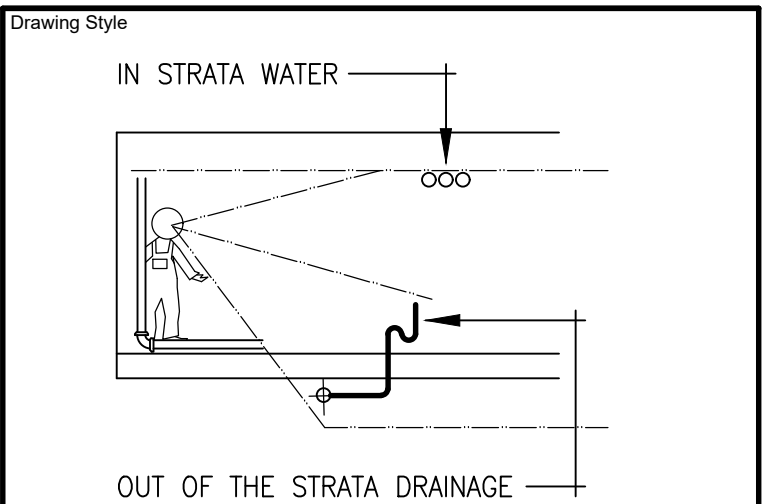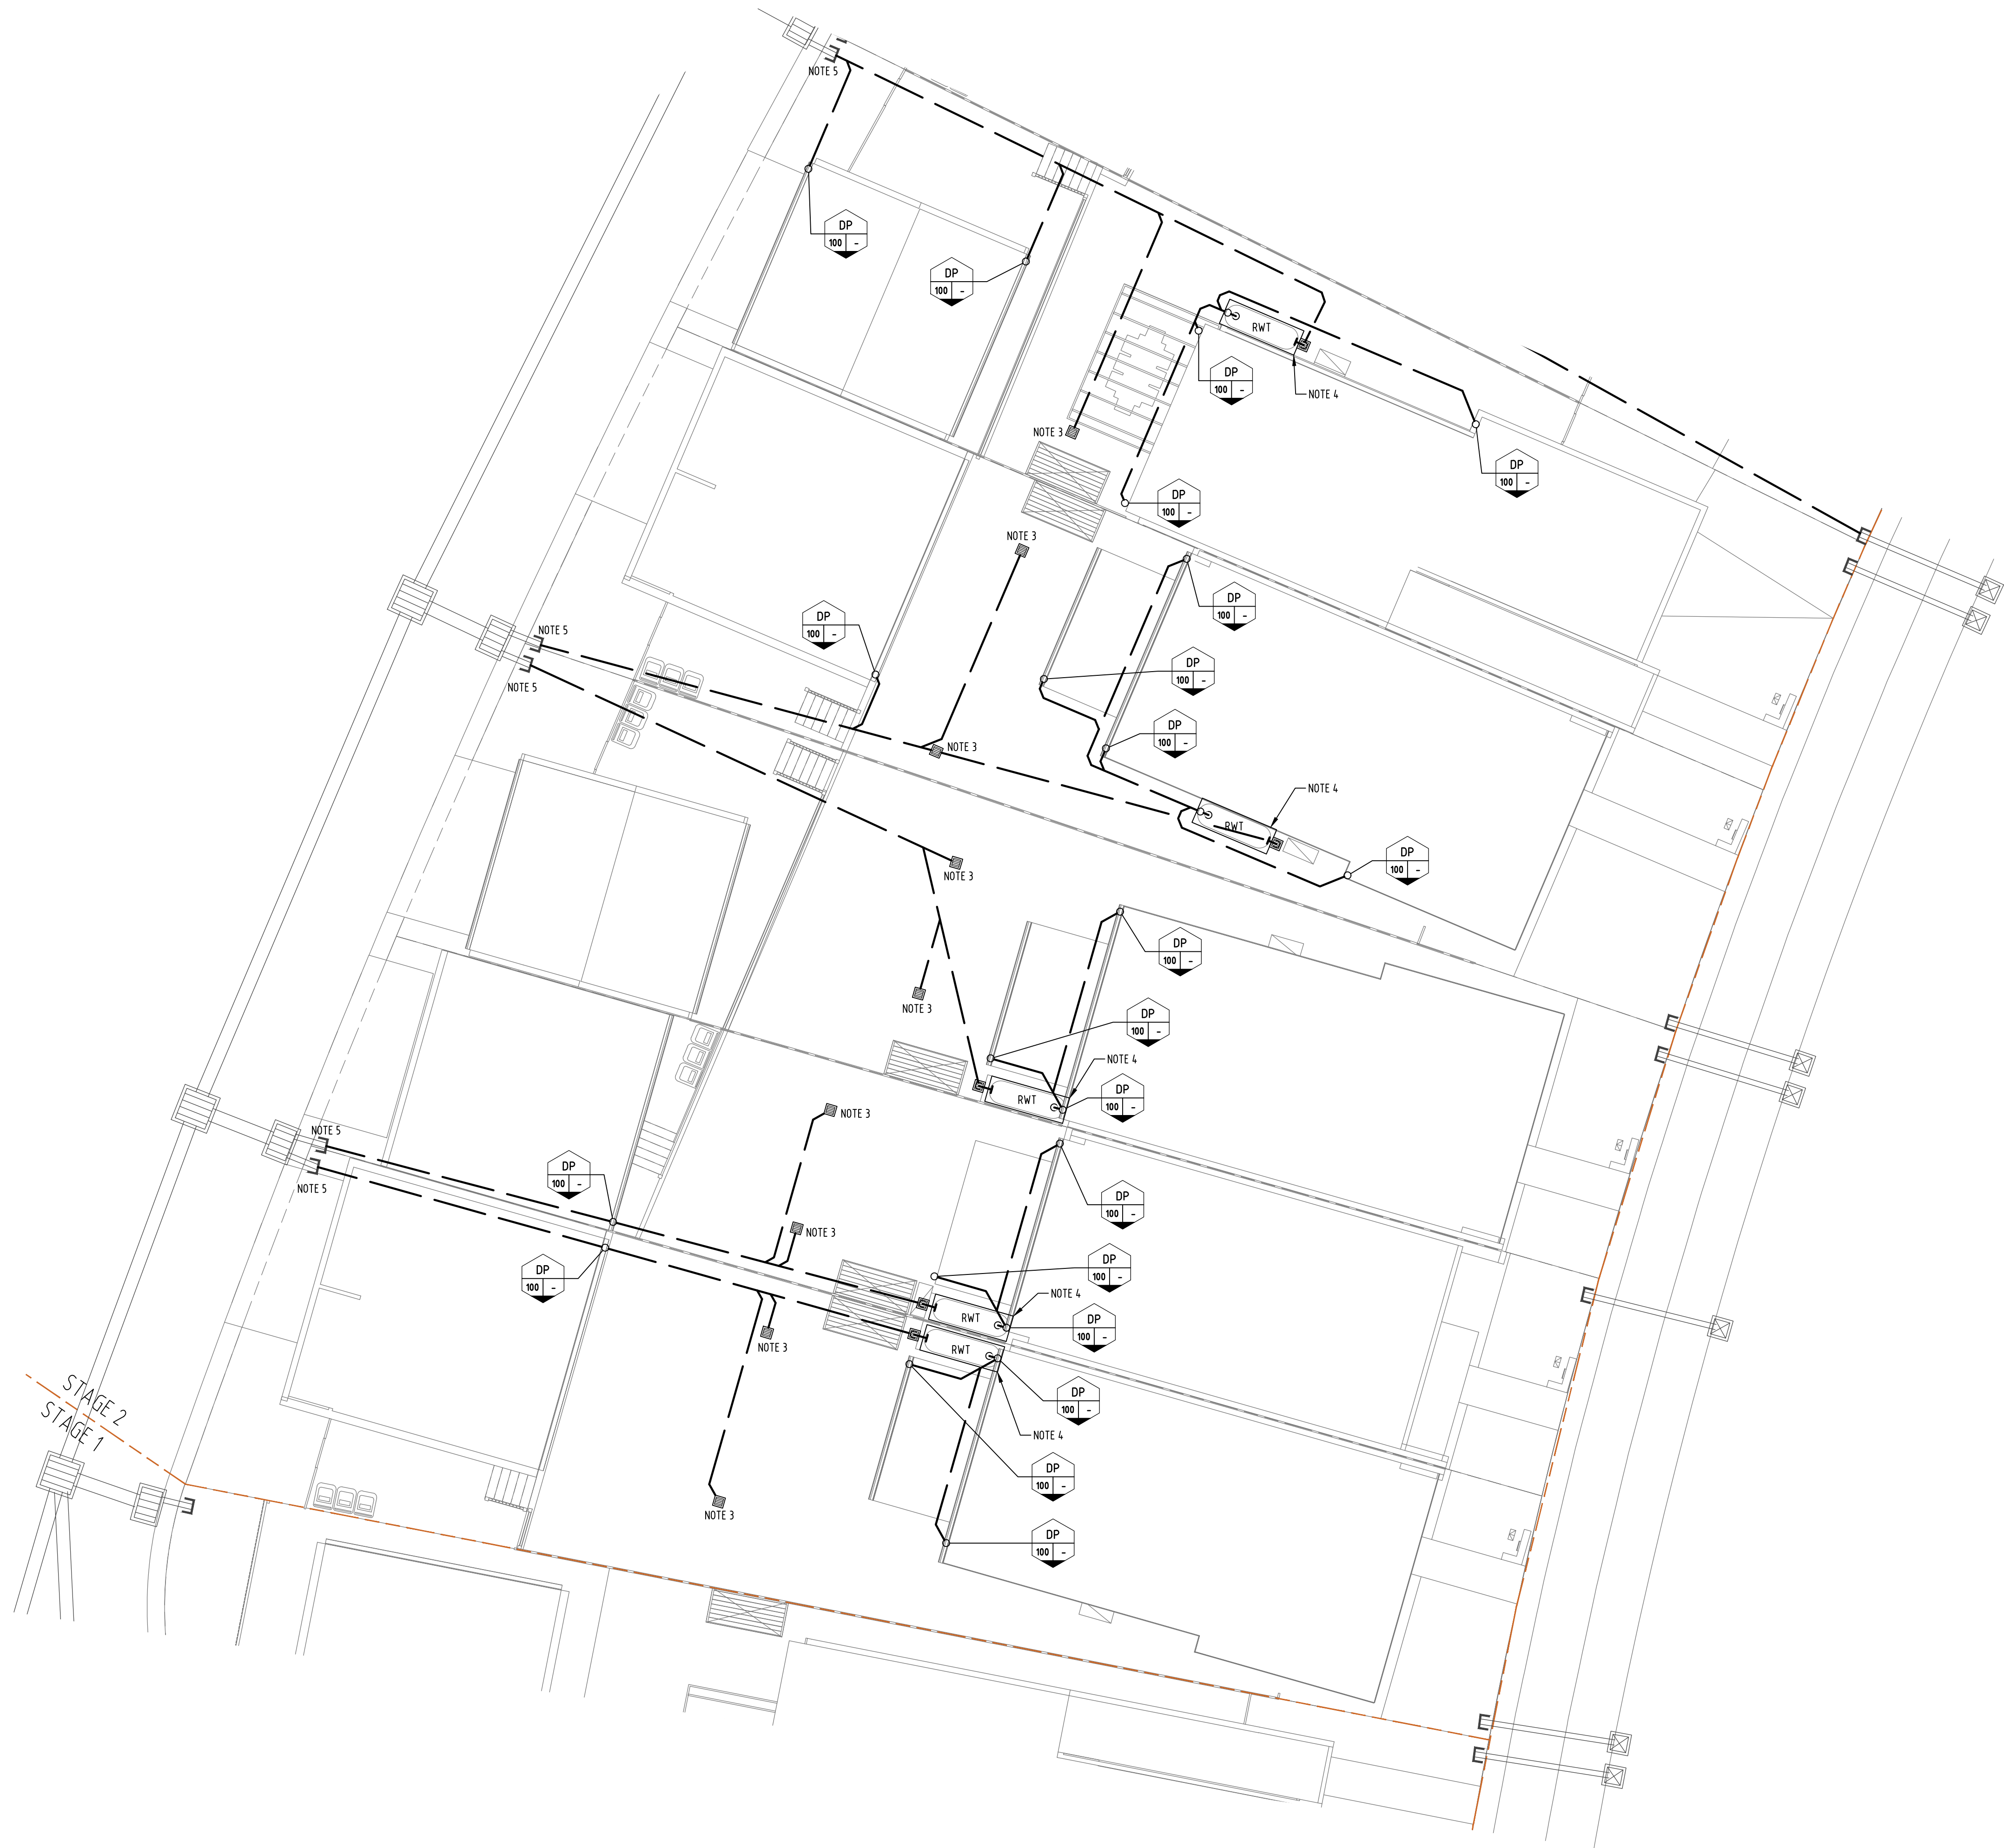

Designed By
ADG ENGINEERS (AUST) PTY LTD
LICENCE No. 1208206

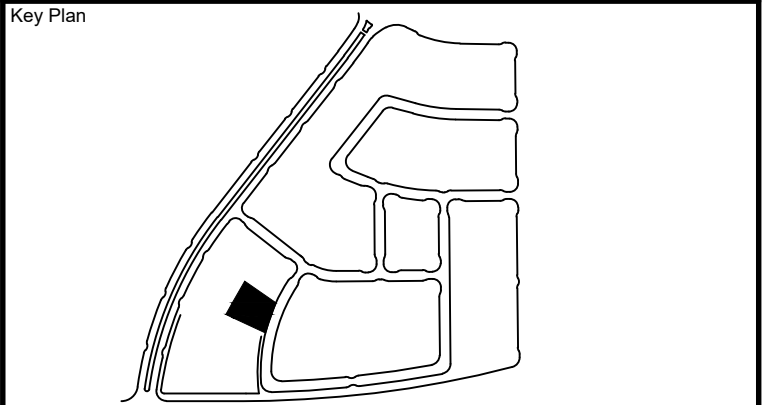

- NOTE:**
1. ALL IOS OR COS LOCATED IN HARDSTAND AREAS (PATHWAYS OR DRIVEWAYS) SHALL BE BRASSED FINISH & FLUSH WITH SURROUNDING SURFACE.
 2. PLUMBER TO COORDINATE ALL SERVICES CONNECTIONS & INVERTS LEVELS ON SITE WITH CIVIL CONTRACTOR.
 3. SERVICE COURTYARDS TO BE DRAINED BY 300 X 300 SQUARE PITS. LOCATIONS TO BE COORDINATED WITH LANDSCAPE ENGINEER AT A LATER DATE.
 4. ABOVE GROUND RAINWATER TANK FOR NON-POTABLE RE-USE.
 5. LOCATE THE EXISTING CIVIL STUBS & CONNECT INTERNAL STORMWATER DRAINAGE

04	04.10.19	Issued For Information	DF	CB
03	30.11.18	Revised DA Issue	JS	MSG
02	15.11.18	Final DA Issue	JS	MSG
01	09.11.18	Draft DA Issue	JS	MSG

Rev Date Description By Chk

The concepts and information contained in this document are the copyright of ADG Engineers (Aust) Pty Ltd. Use or copying of the document in whole or in part without the written permission of ADG Engineers (Aust) Pty Ltd constitutes an infringement of copyright. Do not scale drawings. If in doubt, ask!





Sydney Office
Suite 1301, Level 13, 20 Berry Street
North Sydney, New South Wales 2060, Australia
T 1300 657 402 F +617 3871 2266
E info@adgce.com W www.adgce.com
BRISBANE / SYDNEY / MELBOURNE / GOLD COAST / SUNSHINE COAST / DARWIN / PERTH

Client
VILLA WORLD


Project Name
ORAN PARK - ARENA
(TRANCHE 27)

Title
STAGE 2
GROUND FLOOR PLAN
LOTS 219 to 223
STORMWATER DRAINAGE

Discipline HYDRAULIC SERVICES		Status DA ISSUE
Designed By MSG	Checked By JB	Approved By JB
Project No. 21346	Drawn By JS	Scale 1:100 (at A1)
Drawing No. DA-S2-H208		Revision 04

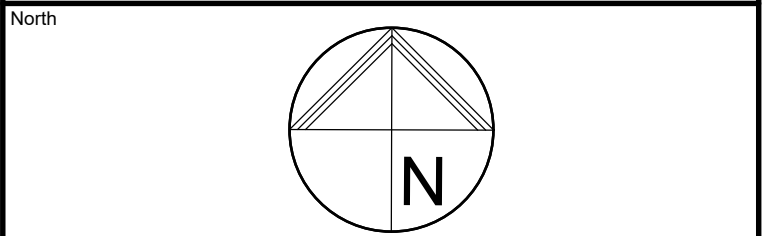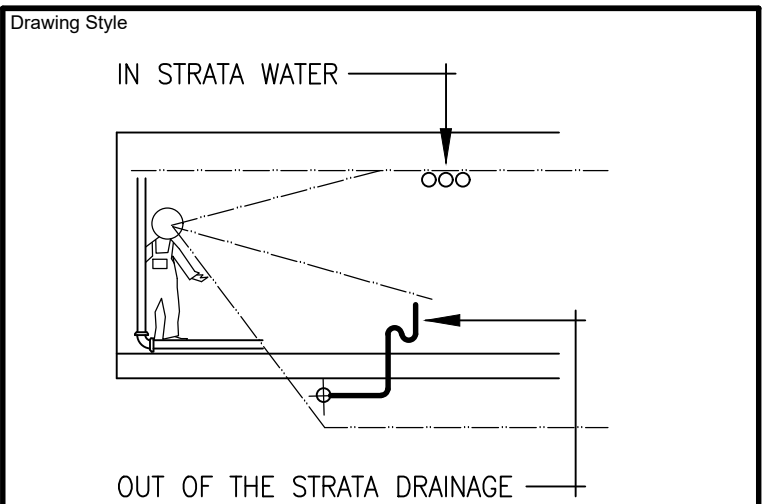

Designed By
ADG ENGINEERS (AUST) PTY LTD
LICENCE No. 1208206

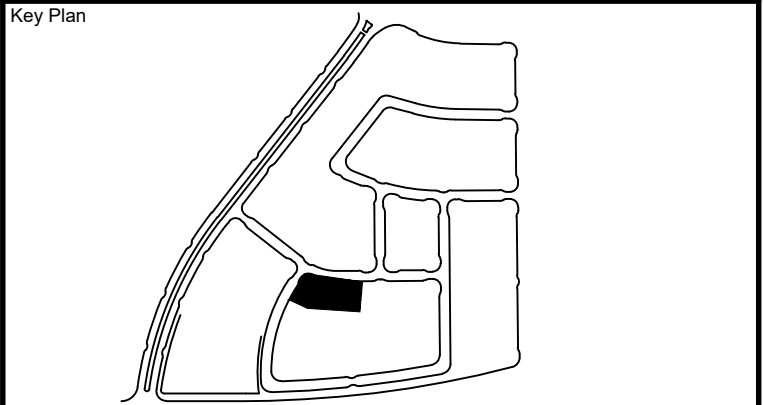**NOTE:**

1. ALL IOS OR COS LOCATED IN HARDSTAND AREAS (PATHWAYS OR DRIVEWAYS) SHALL BE BRASSED FINISH & FLUSH WITH SURROUNDING SURFACE.
2. PLUMBER TO COORDINATE ALL SERVICES CONNECTIONS & INVERTS LEVELS ON SITE WITH CIVIL CONTRACTOR.
3. SERVICE COURTYARDS TO BE DRAINED BY 300 X 300 SQUARE PITS. LOCATIONS TO BE COORDINATED WITH LANDSCAPE ENGINEER AT A LATER DATE.
4. ABOVE GROUND RAINWATER TANK FOR NON-POTABLE RE-USE.
5. LOCATE THE EXISTING CIVIL STUBS & CONNECT INTERNAL STORMWATER DRAINAGE

05	04.10.19	Issued For Information	DF	CB
04	04.12.18	Revised DA Issue	JS	MSG
03	30.11.18	Revised DA Issue	JS	MSG
02	15.11.18	Final DA Issue	JS	MSG
01	09.11.18	Draft DA Issue	JS	MSG

Rev	Date	Description	By	Chk

The concepts and information contained in this document are the copyright of ADG Engineers (Aust) Pty Ltd. Use or copying of the document in whole or in part without the written permission of ADG Engineers (Aust) Pty Ltd constitutes an infringement of copyright. Do not scale drawings. If in doubt, ask!





Sydney Office
Suite 1301, Level 13, 20 Berry Street
North Sydney, New South Wales 2060, Australia
T 1300 657 402 F +617 3871 2266
E info@adgce.com W www.adgce.com
BRISBANE / SYDNEY / MELBOURNE / GOLD COAST / SUNSHINE COAST / DARWIN / PERTH

Client
VILLA WORLD


Project Name
**ORAN PARK - ARENA
(TRANCHE 27)**

Title
**STAGE 3
GROUND FLOOR PLAN
LOTS 301 to 304 & 317
STORMWATER DRAINAGE**

Discipline HYDRAULIC SERVICES		Status DA ISSUE
Designed By MSG	Checked By JB	Approved By JB
Project No. 21346	Drawn By JS	Scale 1:100 (at A1)
Drawing No. DA-S3-H209		Revision 05

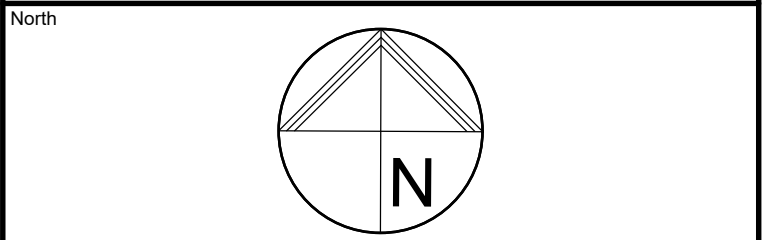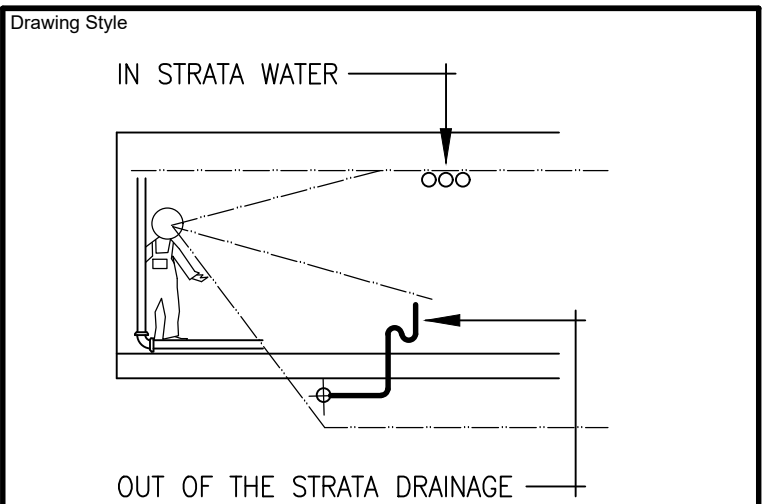

Designed By
ADG ENGINEERS (AUST) PTY LTD
LICENCE No. 1208206

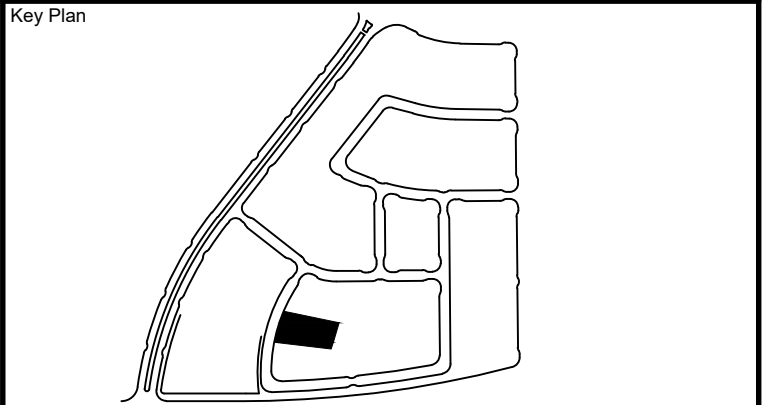**NOTE:**

1. ALL IOS OR COS LOCATED IN HARDSTAND AREAS (PATHWAYS OR DRIVEWAYS) SHALL BE BRASSED FINISH & FLUSH WITH SURROUNDING SURFACE.
2. PLUMBER TO COORDINATE ALL SERVICES CONNECTIONS & INVERTS LEVELS ON SITE WITH CIVIL CONTRACTOR.
3. SERVICE COURTYARDS TO BE DRAINED BY 300 X 300 SQUARE PITS. LOCATIONS TO BE COORDINATED WITH LANDSCAPE ENGINEER AT A LATER DATE.
4. ABOVE GROUND RAINWATER TANK FOR NON-POTABLE RE-USE.
5. LOCATE THE EXISTING CIVIL STUBS & CONNECT INTERNAL STORMWATER DRAINAGE

04	04.10.19	Issued For Information	DF	CB
03	30.11.18	Revised DA Issue	JS	MSG
02	15.11.18	Final DA Issue	JS	MSG
01	09.11.18	Draft DA Issue	JS	MSG

Rev Date Description By Chk

The concepts and information contained in this document are the copyright of ADG Engineers (Aust) Pty Ltd. Use or copying of the document in whole or in part without the written permission of ADG Engineers (Aust) Pty Ltd constitutes an infringement of copyright. Do not scale drawings. If in doubt, ask!



Sydney Office
Suite 1301, Level 13, 20 Berry Street
North Sydney, New South Wales 2060, Australia

T 1300 657 402 F +617 3871 2266
E info@adgce.com W www.adgce.com




BRISBANE / SYDNEY / MELBOURNE / GOLD COAST / SUNSHINE COAST / DARWIN / PERTH

Client
VILLA WORLD


Project Name
**ORAN PARK - ARENA
(TRANCHE 27)**

Title
**STAGE 3
GROUND FLOOR PLAN
LOTS 305 to 308
STORMWATER DRAINAGE**

Discipline HYDRAULIC SERVICES		Status DA ISSUE
Designed By MSG	Checked By JB	Approved By JB
Project No. 21346	Drawn By JS	Scale 1:100 (at A1)
Drawing No. DA-S3-H210		Revision 04

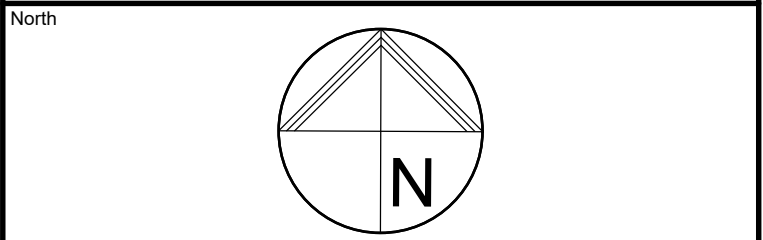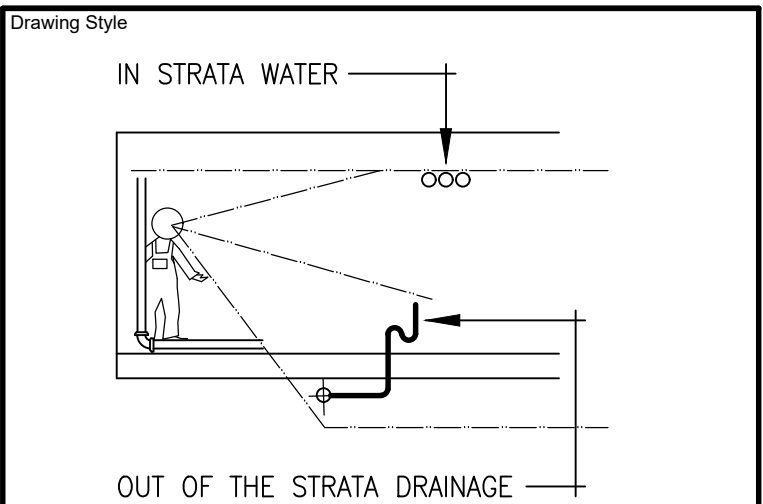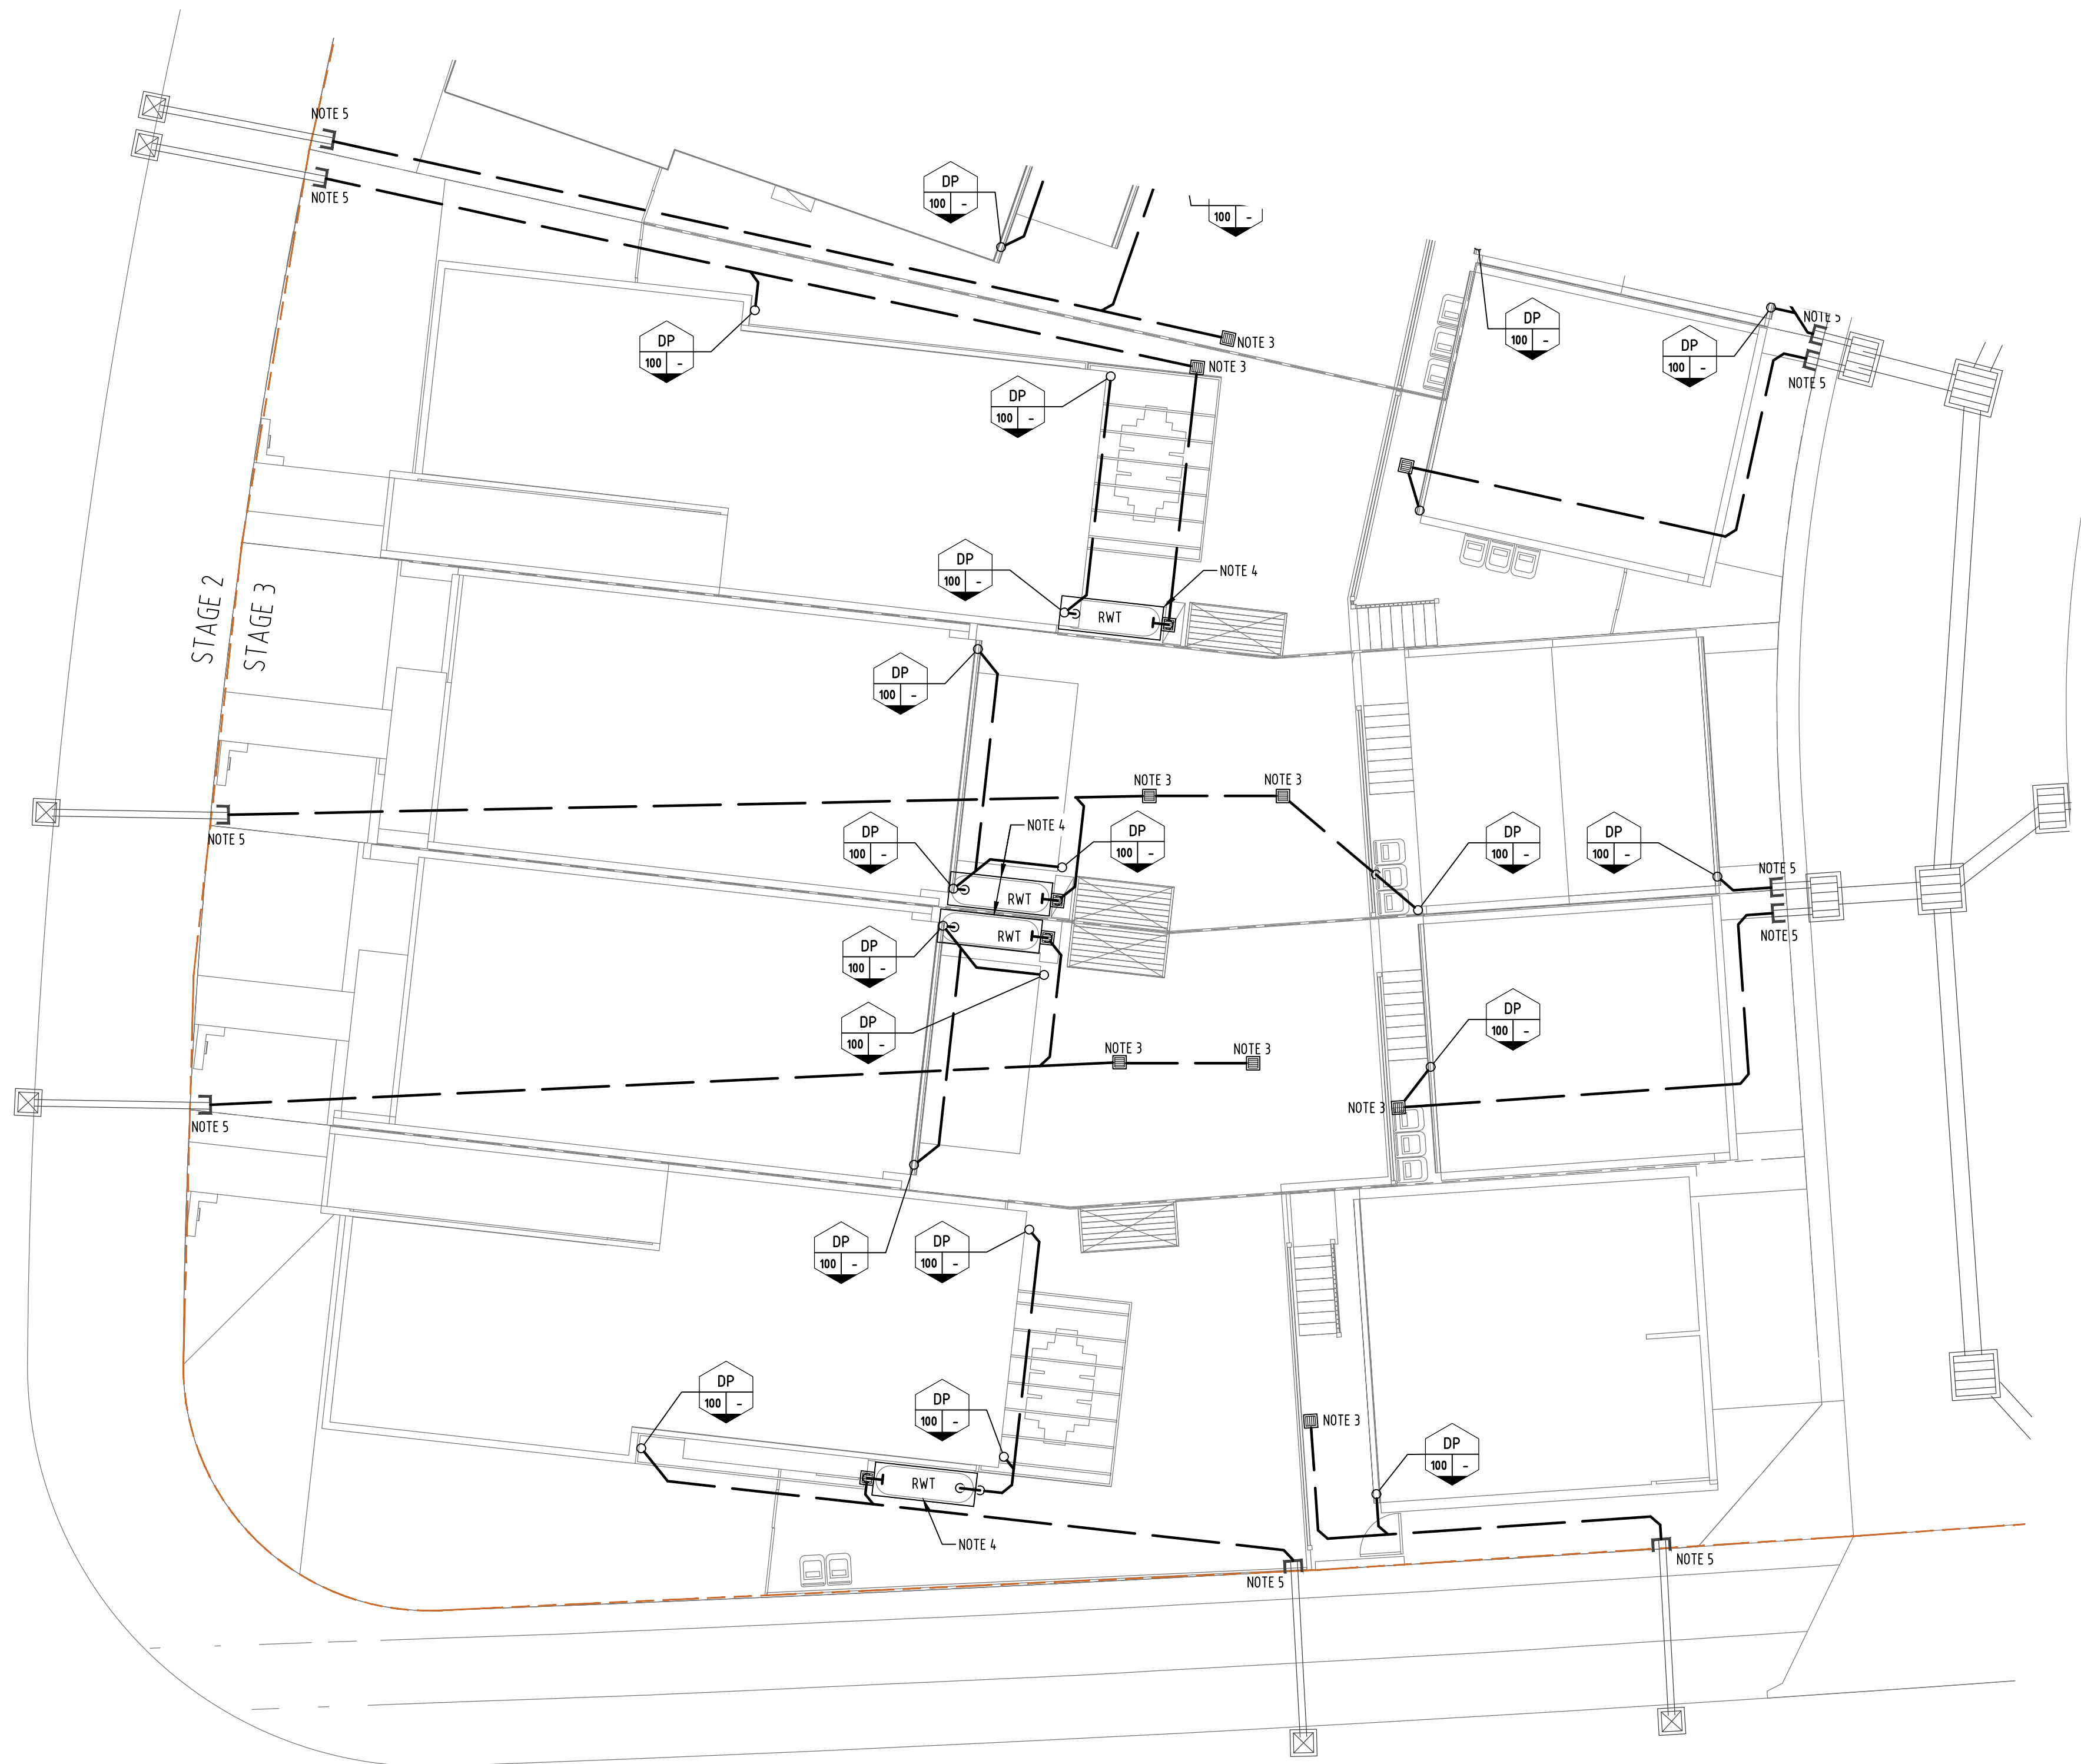

Designed By
ADG ENGINEERS (AUST) PTY LTD
LICENCE No. 1208206

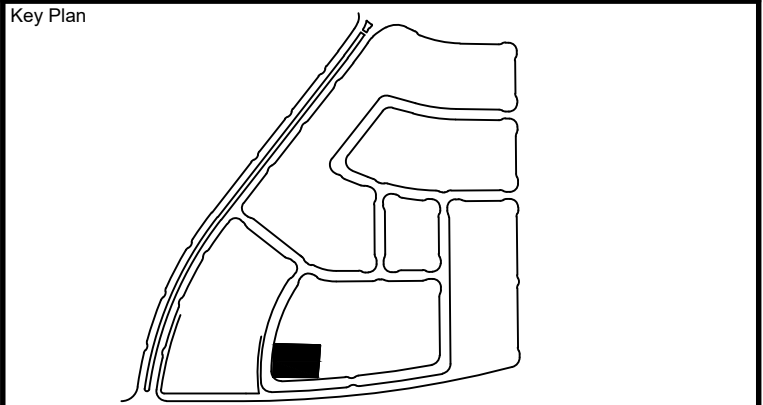**NOTE:**

1. ALL IOS OR COS LOCATED IN HARDSTAND AREAS (PATHWAYS OR DRIVEWAYS) SHALL BE BRASSED FINISH & FLUSH WITH SURROUNDING SURFACE.
2. PLUMBER TO COORDINATE ALL SERVICES CONNECTIONS & INVERTS LEVELS ON SITE WITH CIVIL CONTRACTOR.
3. SERVICE COURTYARDS TO BE DRAINED BY 300 X 300 SQUARE PITS. LOCATIONS TO BE COORDINATED WITH LANDSCAPE ENGINEER AT A LATER DATE.
4. ABOVE GROUND RAINWATER TANK FOR NON-POTABLE RE-USE.
5. LOCATE THE EXISTING CIVIL STUBS & CONNECT INTERNAL STORMWATER DRAINAGE

04	04.10.19	Issued For Information	DF	CB
03	30.11.18	Revised DA Issue	JS	MSG
02	15.11.18	Final DA Issue	JS	MSG
01	09.11.18	Draft DA Issue	JS	MSG

Rev	Date	Description	By	CHK
The concepts and information contained in this document are the copyright of ADG Engineers (Aust) Pty Ltd. Use or copying of the document in whole or in part without the written permission of ADG Engineers (Aust) Pty Ltd constitutes an infringement of copyright. Do not scale drawings. If in doubt, ask!				



Sydney Office
Suite 1301, Level 13, 20 Berry Street
North Sydney, New South Wales 2060, Australia
T 1300 657 402 F +617 3871 2266
E info@adgce.com W www.adgce.com
BRISBANE / SYDNEY / MELBOURNE / GOLD COAST / SUNSHINE COAST / DARWIN / PERTH


Client
VILLA WORLD
Project Name
ORAN PARK - ARENA
(TRANCHE 27)

Title
STAGE 3
GROUND FLOOR PLAN
LOT 309 to 312
STORMWATER DRAINAGE


Discipline HYDRAULIC SERVICES		Status DA ISSUE
Designed By MSG	Checked By JB	Approved By JB
Project No. 21346	Drawn By JS	Scale 1:100 (at A1)
Drawing No. DA-S3-H211		Revision 04



Drawing Style

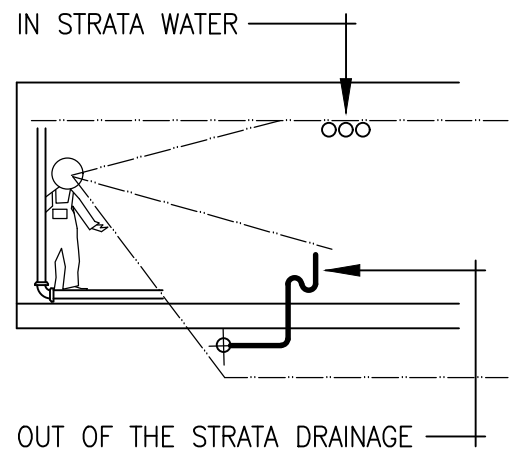


North

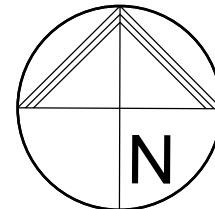

Designed By

ADG ENGINEERS (AUST) PTY LTD
LICENCE No. 1208206

Key Plan

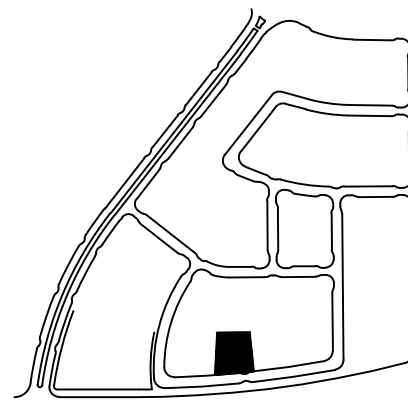**NOTE:**

1. ALL IOS OR COS LOCATED IN HARDSTAND AREAS (PATHWAYS OR DRIVEWAYS) SHALL BE BRASSED FINISH & FLUSH WITH SURROUNDING SURFACE.
2. PLUMBER TO COORDINATE ALL SERVICES CONNECTIONS & INVERTS LEVELS ON SITE WITH CIVIL CONTRACTOR.
3. SERVICE COURTYARDS TO BE DRAINED BY 300 X 300 SQUARE PITS. LOCATIONS TO BE COORDINATED WITH LANDSCAPE ENGINEER AT A LATER DATE.
4. ABOVE GROUND RAINWATER TANK FOR NON-POTABLE RE-USE.
5. LOCATE THE EXISTING CIVIL STUBS & CONNECT INTERNAL STORMWATER DRAINAGE

04	04.10.19	Issued For Information	DF	CB
03	30.11.18	Revised DA Issue	JS	MSG
02	15.11.18	Final DA Issue	JS	MSG
01	09.11.18	Draft DA Issue	JS	MSG

Rev Date Description By Chk

The concepts and information contained in this document are the copyright of ADG Engineers (Aust) Pty Ltd. Use or copying of the document in whole or in part without the written permission of ADG Engineers (Aust) Pty Ltd constitutes an infringement of copyright. Do not scale drawings. If in doubt, ask!



Sydney Office
Suite 1301, Level 13, 20 Berry Street
North Sydney, New South Wales 2060, Australia

T 1300 657 402 F +617 3871 2266
E info@adgce.com W www.adgce.com
BRISBANE / SYDNEY / MELBOURNE / GOLD COAST / SUNSHINE COAST / DARWIN / PERTH

Client

VILLA WORLD

Project Name

ORAN PARK - ARENA
(TRANCHE 27)


Title

STAGE 3
GROUND FLOOR PLAN
LOTS 313 to 316
STORMWATER DRAINAGE


Discipline HYDRAULIC SERVICES		Status DA ISSUE
Designed By MSG	Checked By JB	Approved By JB
Project No. 21346	Drawn By JS	Scale 1:100 (at A1)
Drawing No. DA-S3-H212		Revision 04



Drawing Style

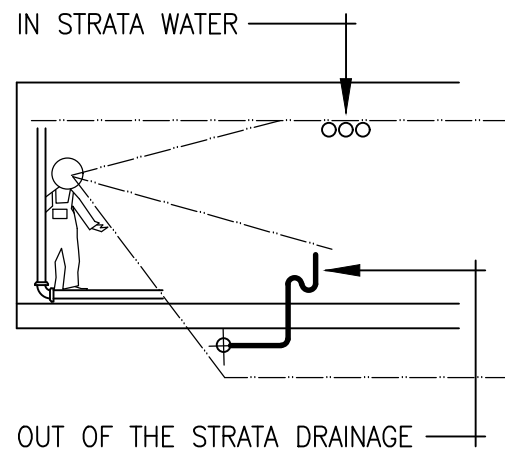


North

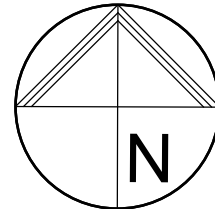

Designed By

ADG ENGINEERS (AUST) PTY LTD
LICENCE No. 1208206

Key Plan

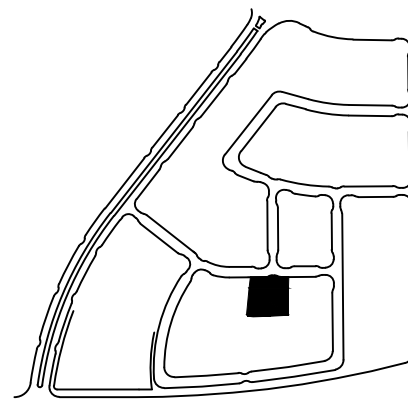

NOTE:

1. ALL IOS OR COS LOCATED IN HARDSTAND AREAS (PATHWAYS OR DRIVEWAYS) SHALL BE BRASSED FINISH & FLUSH WITH SURROUNDING SURFACE.
2. PLUMBER TO COORDINATE ALL SERVICES CONNECTIONS & INVERTS LEVELS ON SITE WITH CIVIL CONTRACTOR.
3. SERVICE COURTYARDS TO BE DRAINED BY 300 X 300 SQUARE PITS. LOCATIONS TO BE COORDINATED WITH LANDSCAPE ENGINEER AT A LATER DATE.
4. ABOVE GROUND RAINWATER TANK FOR NON-POTABLE RE-USE.
5. LOCATE THE EXISTING CIVIL STUBS & CONNECT INTERNAL STORMWATER DRAINAGE

04	04.10.19	Issued For Information	DF	CB
03	30.11.18	Revised DA Issue	JS	MSG
02	15.11.18	Final DA Issue	JS	MSG
01	09.11.18	Draft DA Issue	JS	MSG

Rev	Date	Description	By	Chk
-----	------	-------------	----	-----

The concepts and information contained in this document are the copyright of ADG Engineers (Aust) Pty Ltd. Use or copying of the document in whole or in part without the written permission of ADG Engineers (Aust) Pty Ltd constitutes an infringement of copyright. Do not scale drawings. If in doubt, ask!



Sydney Office
Suite 1301, Level 13, 20 Berry Street
North Sydney, New South Wales 2060, Australia

T 1300 657 402 F +617 3871 2266
E info@adgce.com W www.adgce.com

BRISBANE / SYDNEY / MELBOURNE / GOLD COAST / SUNSHINE COAST / DARWIN / PERTH

Client

VILLA WORLD




Project Name

ORAN PARK - ARENA
(TRANCHE 27)


Title

STAGE 4
GROUND FLOOR PLAN
LOTS 401 to 405
STORMWATER DRAINAGE

Discipline HYDRAULIC SERVICES		Status DA ISSUE
Designed By MSG	Checked By JB	Approved By JB
Project No. 21346	Drawn By JS	Scale 1:100 (at A1)
Drawing No. DA-S4-H213		Revision 04

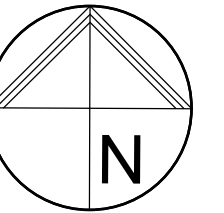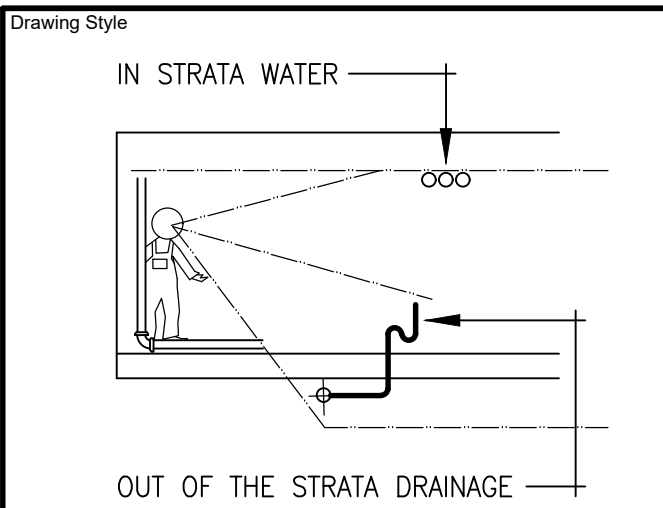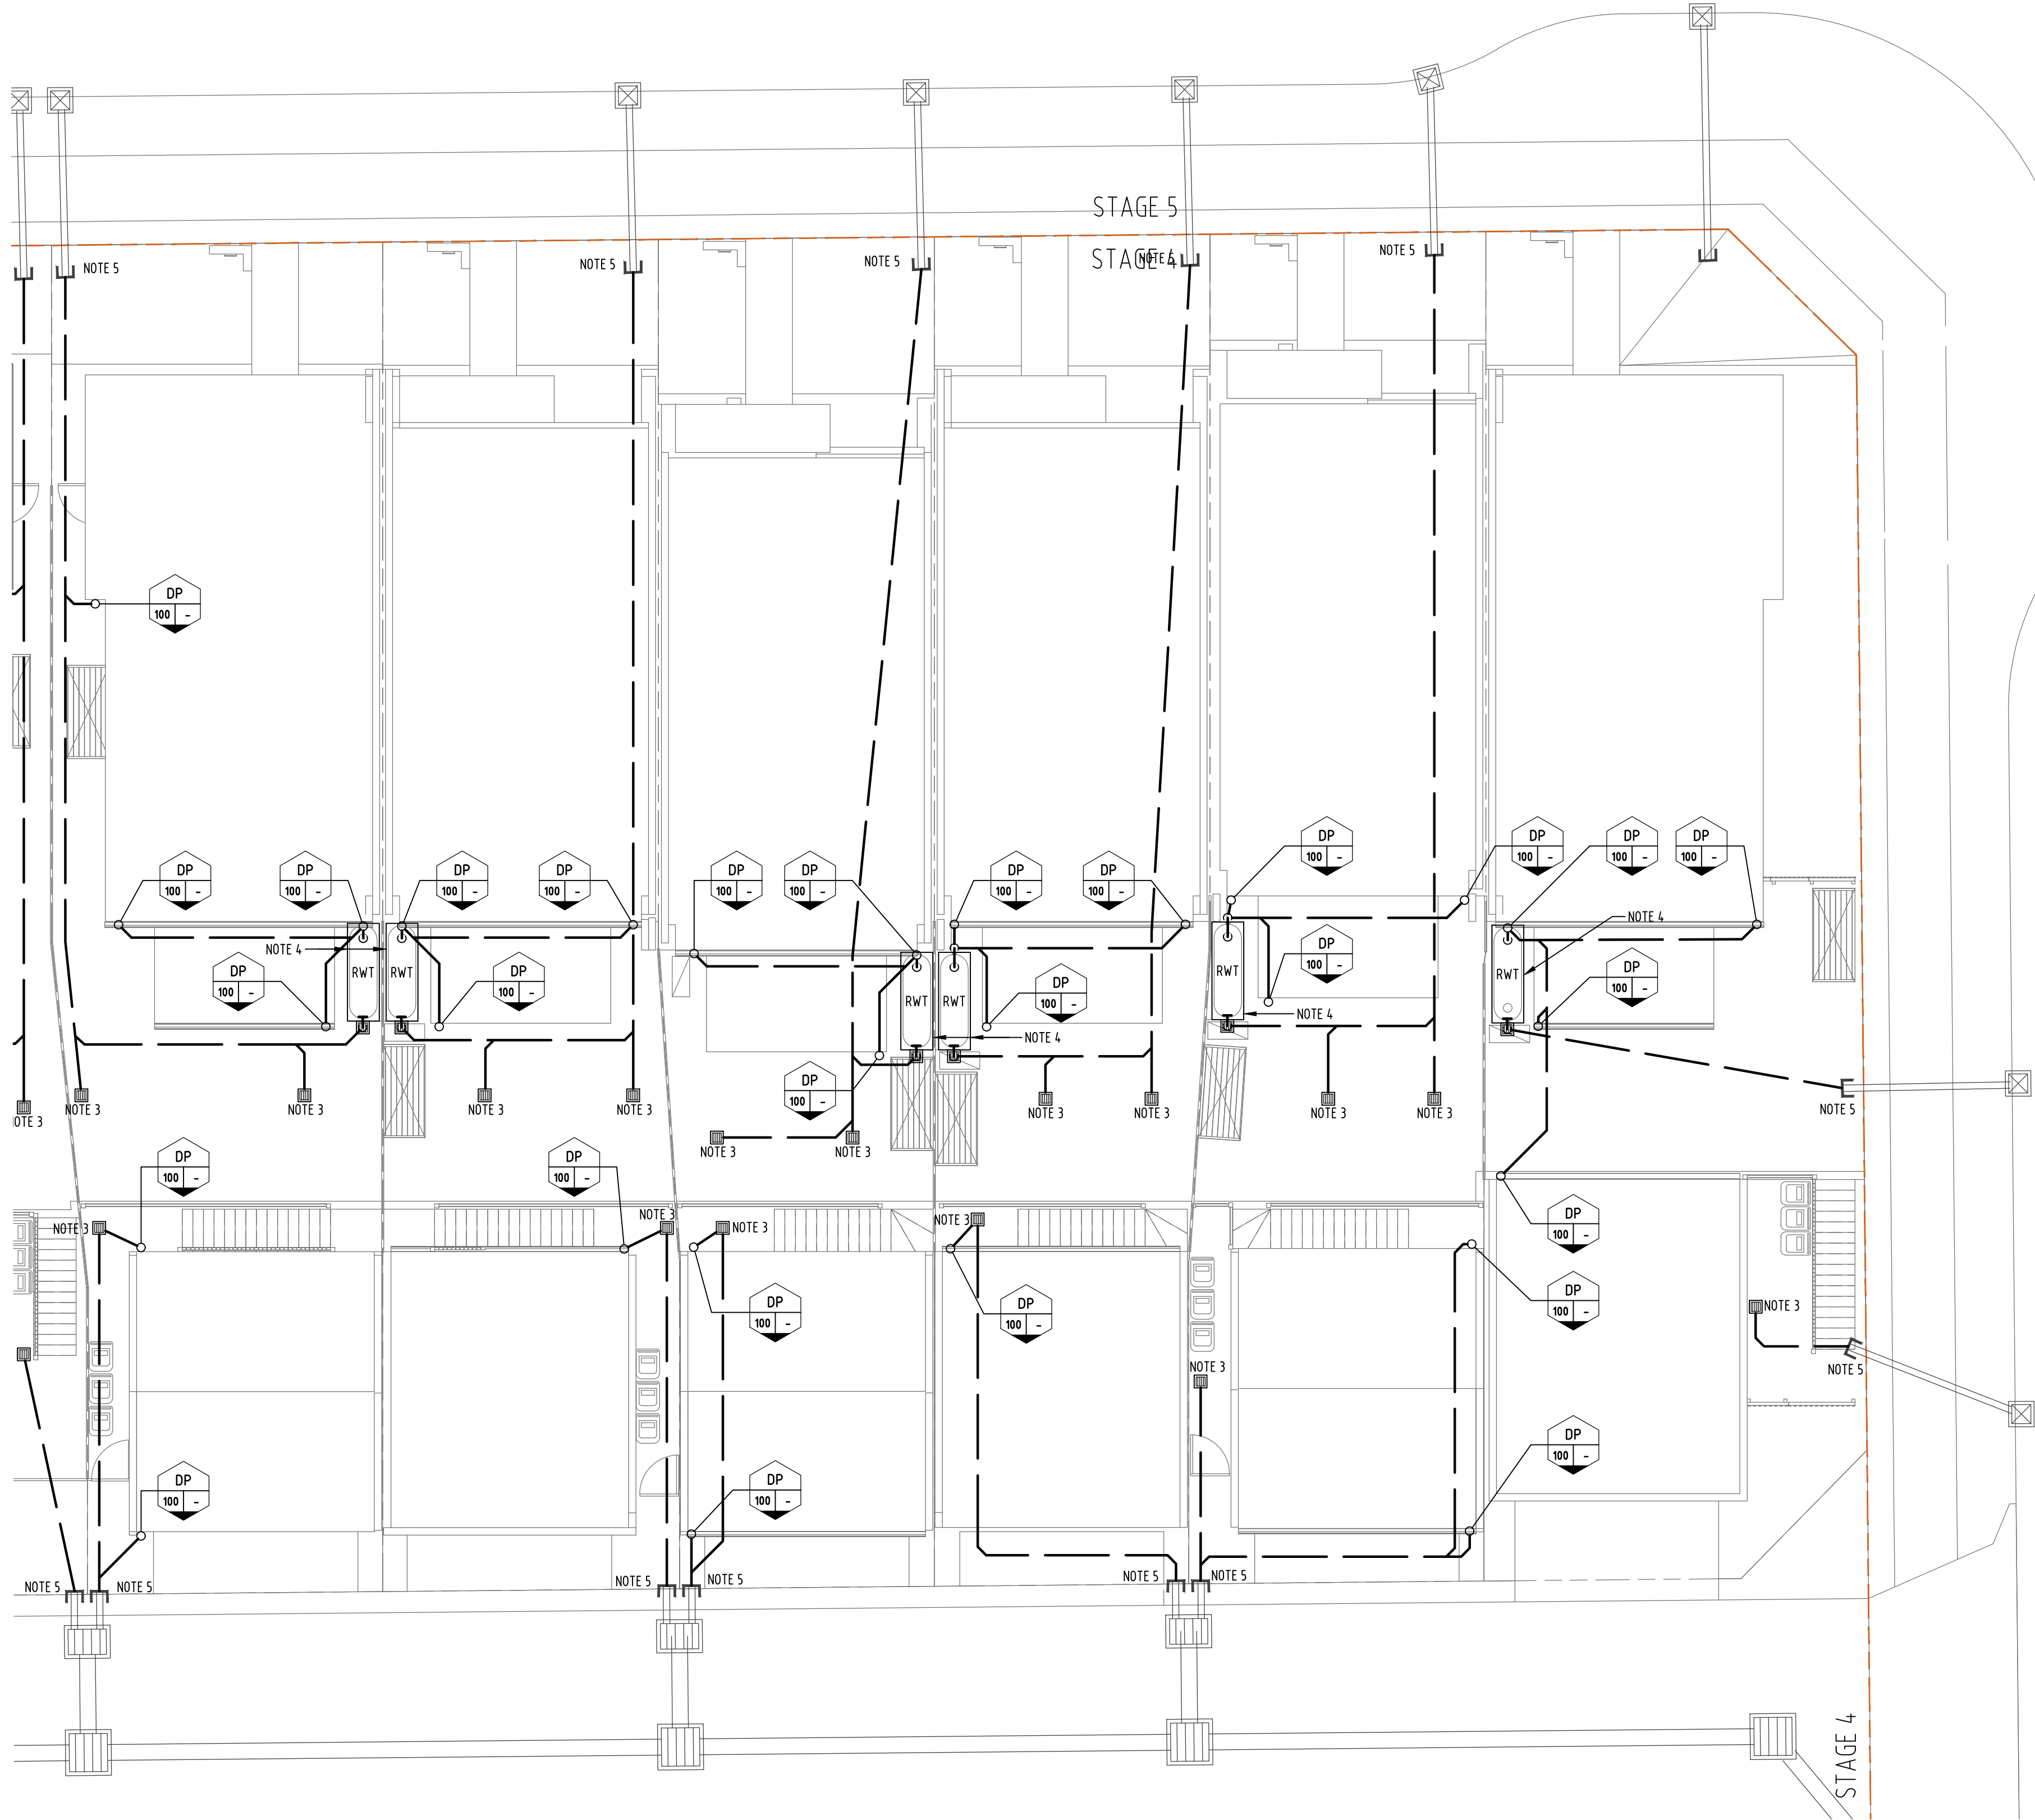

Designed By
ADG ENGINEERS (AUST) PTY LTD
LICENCE No. 1208206

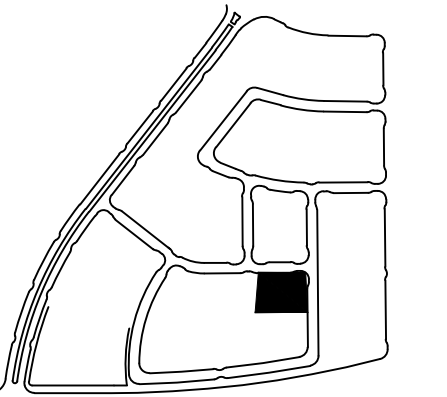

NOTE:

- ALL LOS OR COS LOCATED IN HARDSTAND AREAS (PATHWAYS OR DRIVEWAYS) SHALL BE BRASSED FINISH & FLUSH WITH SURROUNDING SURFACE.
- PLUMBER TO COORDINATE ALL SERVICES CONNECTIONS & INVERTS LEVELS ON SITE WITH CIVIL CONTRACTOR.
- SERVICE COURTYARDS TO BE DRAINED BY 300 X 300 SQUARE PITS. LOCATIONS TO BE COORDINATED WITH LANDSCAPE ENGINEER AT A LATER DATE.
- Above GROUND RAINWATER TANK FOR NON-POTABLE RE-USE.
- LOCATE THE EXISTING CIVIL STUBS & CONNECT INTERNAL STORMWATER DRAINAGE

04	04.10.19	Issued For Information	DF	CB
03	30.11.18	Revised DA Issue	JS	MSG
02	15.11.18	Final DA Issue	JS	MSG
01	09.11.18	Draft DA Issue	JS	MSG

The concepts and information contained in this document are the copyright of ADG Engineers (Aust) Pty Ltd. Use or copying of the document in whole or in part without the written permission of ADG Engineers (Aust) Pty Ltd constitutes an infringement of copyright. Do not scale drawings. If in doubt, ask!



Sydney Office
Suite 1301, Level 13, 20 Berry Street
North Sydney, New South Wales 2060, Australia

T 1300 657 402 F +617 3871 2266
E info@adgce.com W www.adgce.com

BRISBANE / SYDNEY / MELBOURNE / GOLD COAST / SUNSHINE COAST / DARWIN / PERTH


Client
VILLA WORLD

Project Name
ORAN PARK - ARENA
(TRANCHE 27)


Title

STAGE 4
GROUND FLOOR PLAN
LOTS 406 to 411
STORMWATER DRAINAGE


Discipline HYDRAULIC SERVICES		Status DA ISSUE
Designed By MSG	Checked By JB	Approved By JB
Project No. 21346	Drawn By JS	Scale 1:100 (at A1)
Drawing No. DA-S4-H214		Revision 04

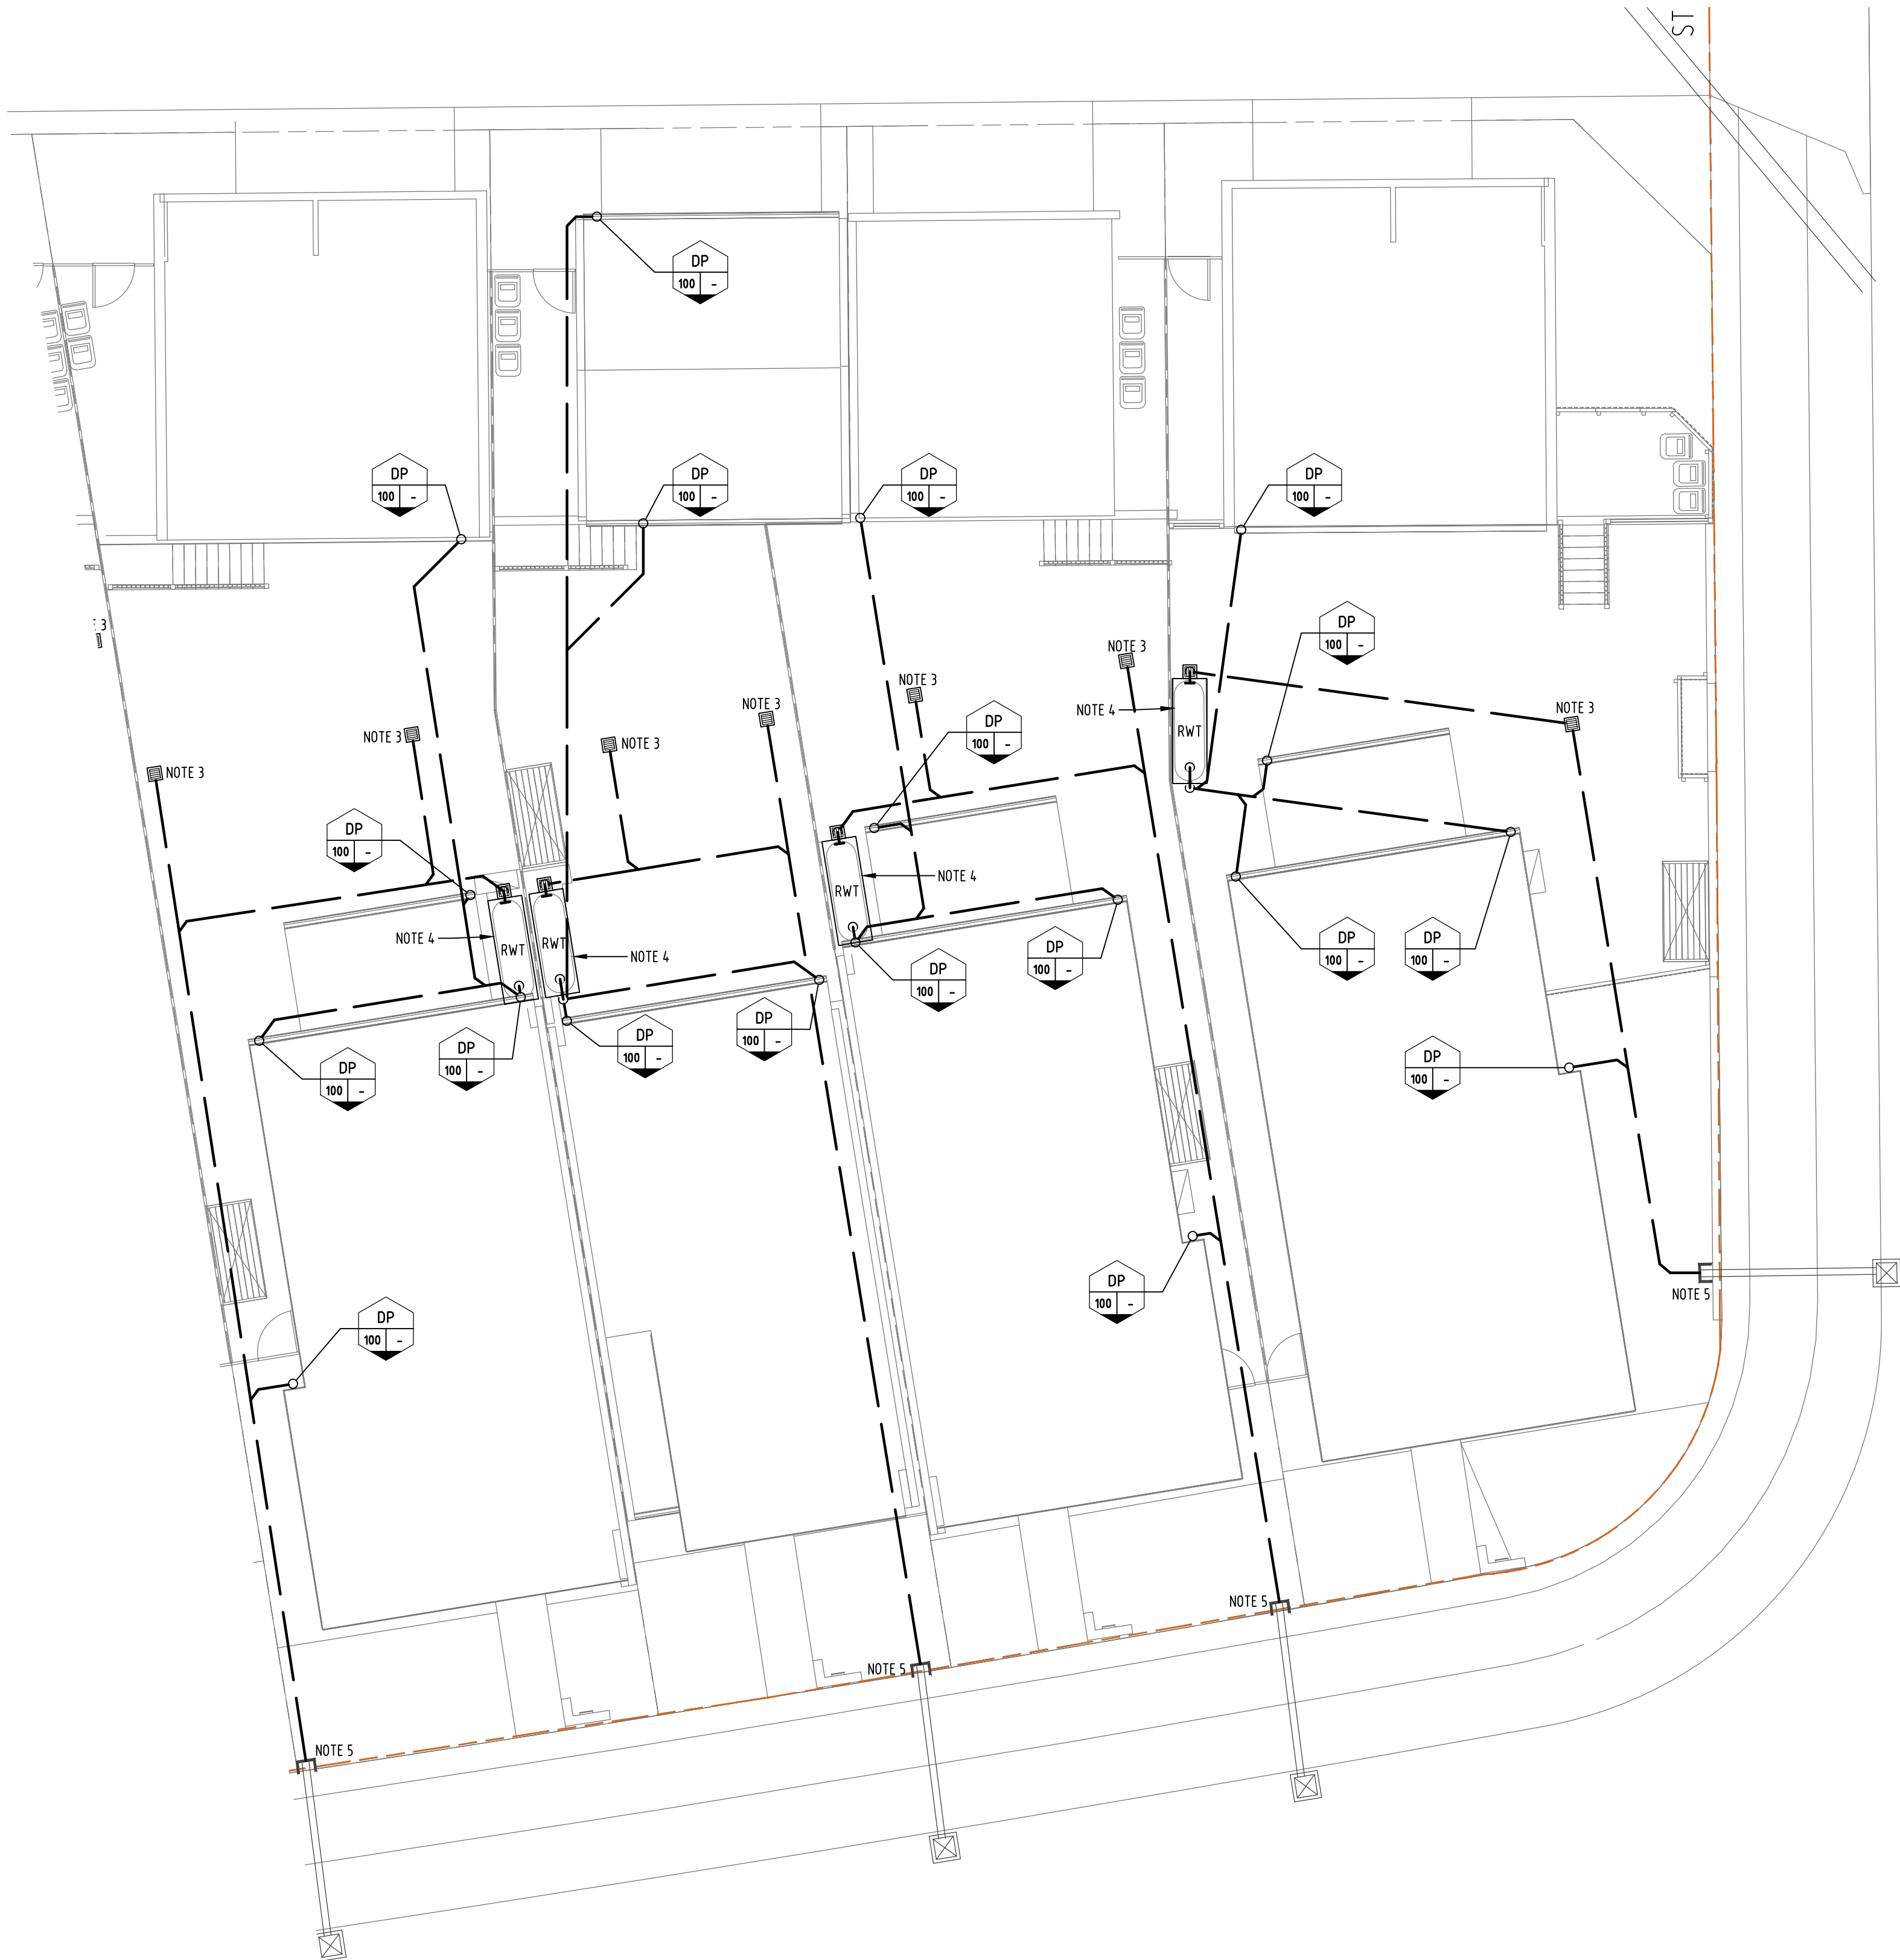

Drawing Style

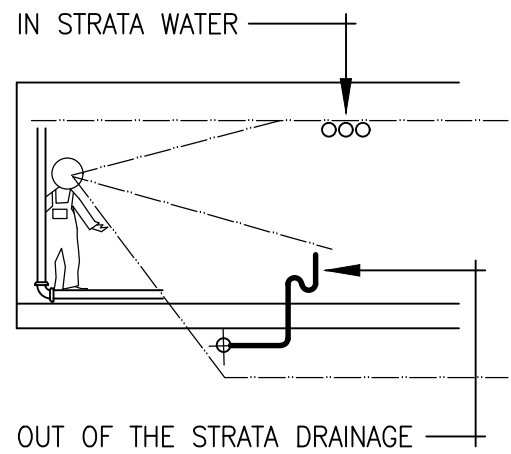


North

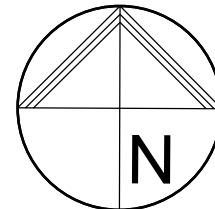

Designed By

ADG ENGINEERS (AUST) PTY LTD
LICENCE No. 1208206

Key Plan

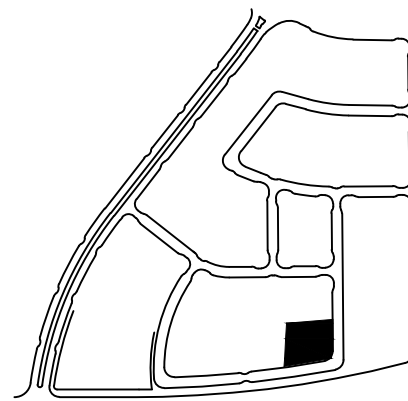**NOTE:**

1. ALL IOS OR COS LOCATED IN HARDSTAND AREAS (PATHWAYS OR DRIVEWAYS) SHALL BE BRASSED FINISH & FLUSH WITH SURROUNDING SURFACE.
2. PLUMBER TO COORDINATE ALL SERVICES CONNECTIONS & INVERTS LEVELS ON SITE WITH CIVIL CONTRACTOR.
3. SERVICE COURTYARDS TO BE DRAINED BY 300 X 300 SQUARE PITS. LOCATIONS TO BE COORDINATED WITH LANDSCAPE ENGINEER AT A LATER DATE.
4. ABOVE GROUND RAINWATER TANK FOR NON-POTABLE RE-USE.
5. LOCATE THE EXISTING CIVIL STUBS & CONNECT INTERNAL STORMWATER DRAINAGE

04	04.10.19	Issued For Information	DF	CB
03	30.11.18	Revised DA Issue	JS	MSG
02	15.11.18	Final DA Issue	JS	MSG
01	09.11.18	Draft DA Issue	JS	MSG

Rev	Date	Description	By	Chk
The concepts and information contained in this document are the copyright of ADG Engineers (Aust) Pty Ltd. Use or copying of the document in whole or in part without the written permission of ADG Engineers (Aust) Pty Ltd constitutes an infringement of copyright. Do not scale drawings. If in doubt, ask!				

**Sydney Office**
Suite 1301, Level 13, 20 Berry Street
North Sydney, New South Wales 2060, AustraliaT 1300 657 402 F +617 3871 2266
E info@adgce.com W www.adgce.com

BRISBANE / SYDNEY / MELBOURNE / GOLD COAST / SUNSHINE COAST / DARWIN / PERTH

Client

VILLA WORLD

Project Name

ORAN PARK - ARENA
(TRANCHE 27)


Title

STAGE 4
GROUND FLOOR PLAN
LOT 412 to 415
STORMWATER DRAINAGE


Discipline HYDRAULIC SERVICES		Status DA ISSUE
Designed By MSG	Checked By JB	Approved By JB
Project No. 21346	Drawn By JS	Scale 1:100 (at A1)
Drawing No. DA-S4-H215		Revision 04



Drawing Style

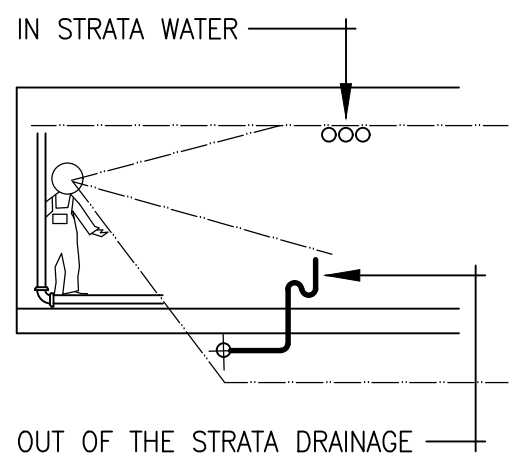


North

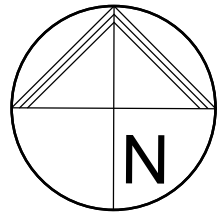

Designed By

ADG ENGINEERS (AUST) PTY LTD
LICENCE No. 1208206

Key Plan

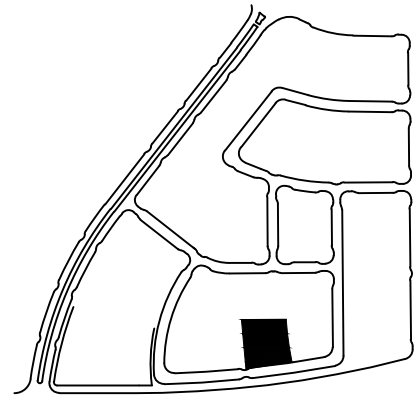**NOTE:**

1. ALL IOS OR COS LOCATED IN HARDSTAND AREAS (PATHWAYS OR DRIVEWAYS) SHALL BE BRASSED FINISH & FLUSH WITH SURROUNDING SURFACE.
2. PLUMBER TO COORDINATE ALL SERVICES CONNECTIONS & INVERTS LEVELS ON SITE WITH CIVIL CONTRACTOR.
3. SERVICE COURTYARDS TO BE DRAINED BY 300 X 300 SQUARE PITS. LOCATIONS TO BE COORDINATED WITH LANDSCAPE ENGINEER AT A LATER DATE.
4. ABOVE GROUND RAINWATER TANK FOR NON-POTABLE RE-USE.
5. LOCATE THE EXISTING CIVIL STUBS & CONNECT INTERNAL STORMWATER DRAINAGE

04	04.10.19	Issued For Information	DF	CB
03	30.11.18	Revised DA Issue	JS	MSG
02	15.11.18	Final DA Issue	JS	MSG
01	09.11.18	Draft DA Issue	JS	MSG

Rev	Date	Description	By	Chk
-----	------	-------------	----	-----

The concepts and information contained in this document are the copyright of ADG Engineers (Aust) Pty Ltd. Use or copying of the document in whole or in part without the written permission of ADG Engineers (Aust) Pty Ltd constitutes an infringement of copyright. Do not scale drawings. If in doubt, ask!



Sydney Office
Suite 1301, Level 13, 20 Berry Street
North Sydney, New South Wales 2060, Australia

T 1300 657 402 F +617 3871 2266

E info@adgce.com W www.adgce.com

BRISBANE / SYDNEY / MELBOURNE / GOLD COAST / SUNSHINE COAST / DARWIN / PERTH

Client

VILLA WORLD

Project Name

ORAN PARK - ARENA
(TRANCHE 27)

Title

STAGE 4
GROUND FLOOR PLAN
LOTS 416 to 420
STORMWATER DRAINAGE

Discipline HYDRAULIC SERVICES		Status DA ISSUE
Designed By MSG	Checked By JB	Approved By JB
Project No. 21346	Drawn By JS	Scale 1:100 (at A1)

Drawing No.


DA-S4-H216

Revision


04



Drawing Style

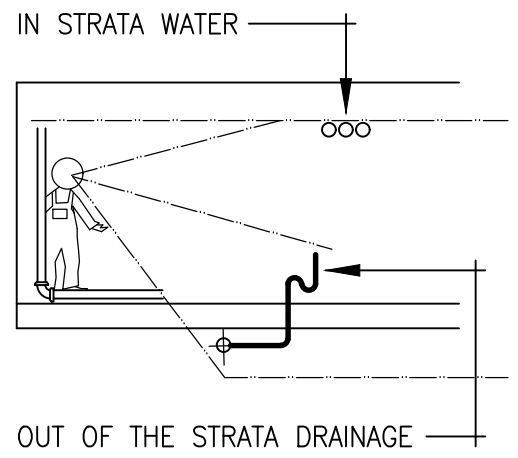


North

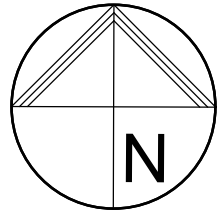

Designed By

ADG ENGINEERS (AUST) PTY LTD
LICENCE No. 1208206

Key Plan

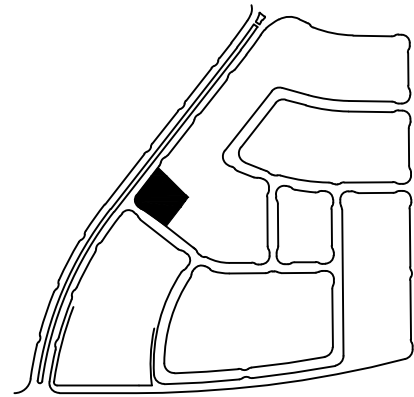**NOTE:**

1. ALL IOS OR COS LOCATED IN HARDSTAND AREAS (PATHWAYS OR DRIVEWAYS) SHALL BE BRASSED FINISH & FLUSH WITH SURROUNDING SURFACE.
2. PLUMBER TO COORDINATE ALL SERVICES CONNECTIONS & INVERTS LEVELS ON SITE WITH CIVIL CONTRACTOR.
3. SERVICE COURTYARDS TO BE DRAINED BY 300 X 300 SQUARE PITS. LOCATIONS TO BE COORDINATED WITH LANDSCAPE ENGINEER AT A LATER DATE.
4. ABOVE GROUND RAINWATER TANK FOR NON-POTABLE RE-USE.
5. LOCATE THE EXISTING CIVIL STUBS & CONNECT INTERNAL STORMWATER DRAINAGE

04	10.10.19	Issued For Information	DF	CB
03	30.11.18	Revised DA Issue	JS	MSG
02	15.11.18	Final DA Issue	JS	MSG
01	09.11.18	Draft DA Issue	JS	MSG

Rev	Date	Description	By	Chk
-----	------	-------------	----	-----

The concepts and information contained in this document are the copyright of ADG Engineers (Aust) Pty Ltd. Use or copying of the document in whole or in part without the written permission of ADG Engineers (Aust) Pty Ltd constitutes an infringement of copyright. Do not scale drawings. If in doubt, ask!



Sydney Office
Suite 1301, Level 13, 20 Berry Street
North Sydney, New South Wales 2060, Australia

T 1300 657 402 F +617 3871 2266
E info@adgce.com W www.adgce.com

BRISBANE / SYDNEY / MELBOURNE / GOLD COAST / SUNSHINE COAST / DARWIN / PERTH

Client

VILLA WORLD

Project Name




ORAN PARK - ARENA
(TRANCHE 27)

Title


STAGE 5
GROUND FLOOR PLAN
LOTS 501 to 504
STORMWATER DRAINAGE

Discipline HYDRAULIC SERVICES		Status DA ISSUE
Designed By MSG	Checked By JB	Approved By JB
Project No. 21346	Drawn By JS	Scale 1:100 (at A1)

Drawing No. DA-S5-H217	Revision 04
---------------------------	----------------

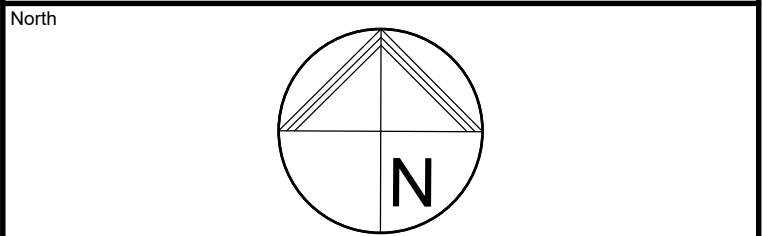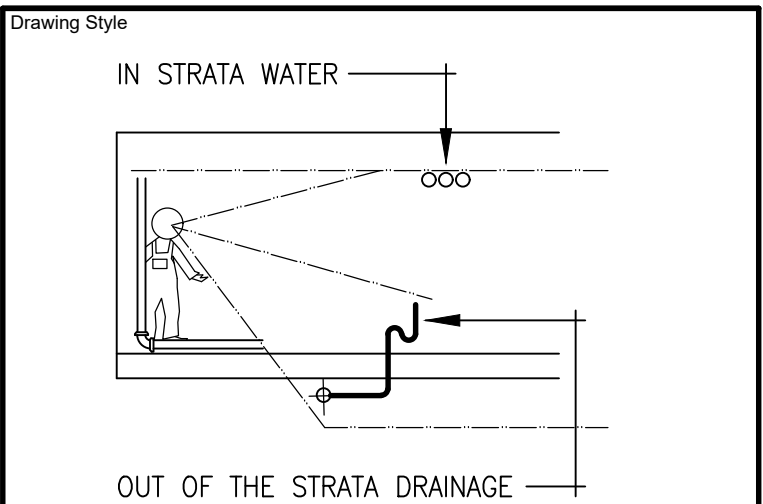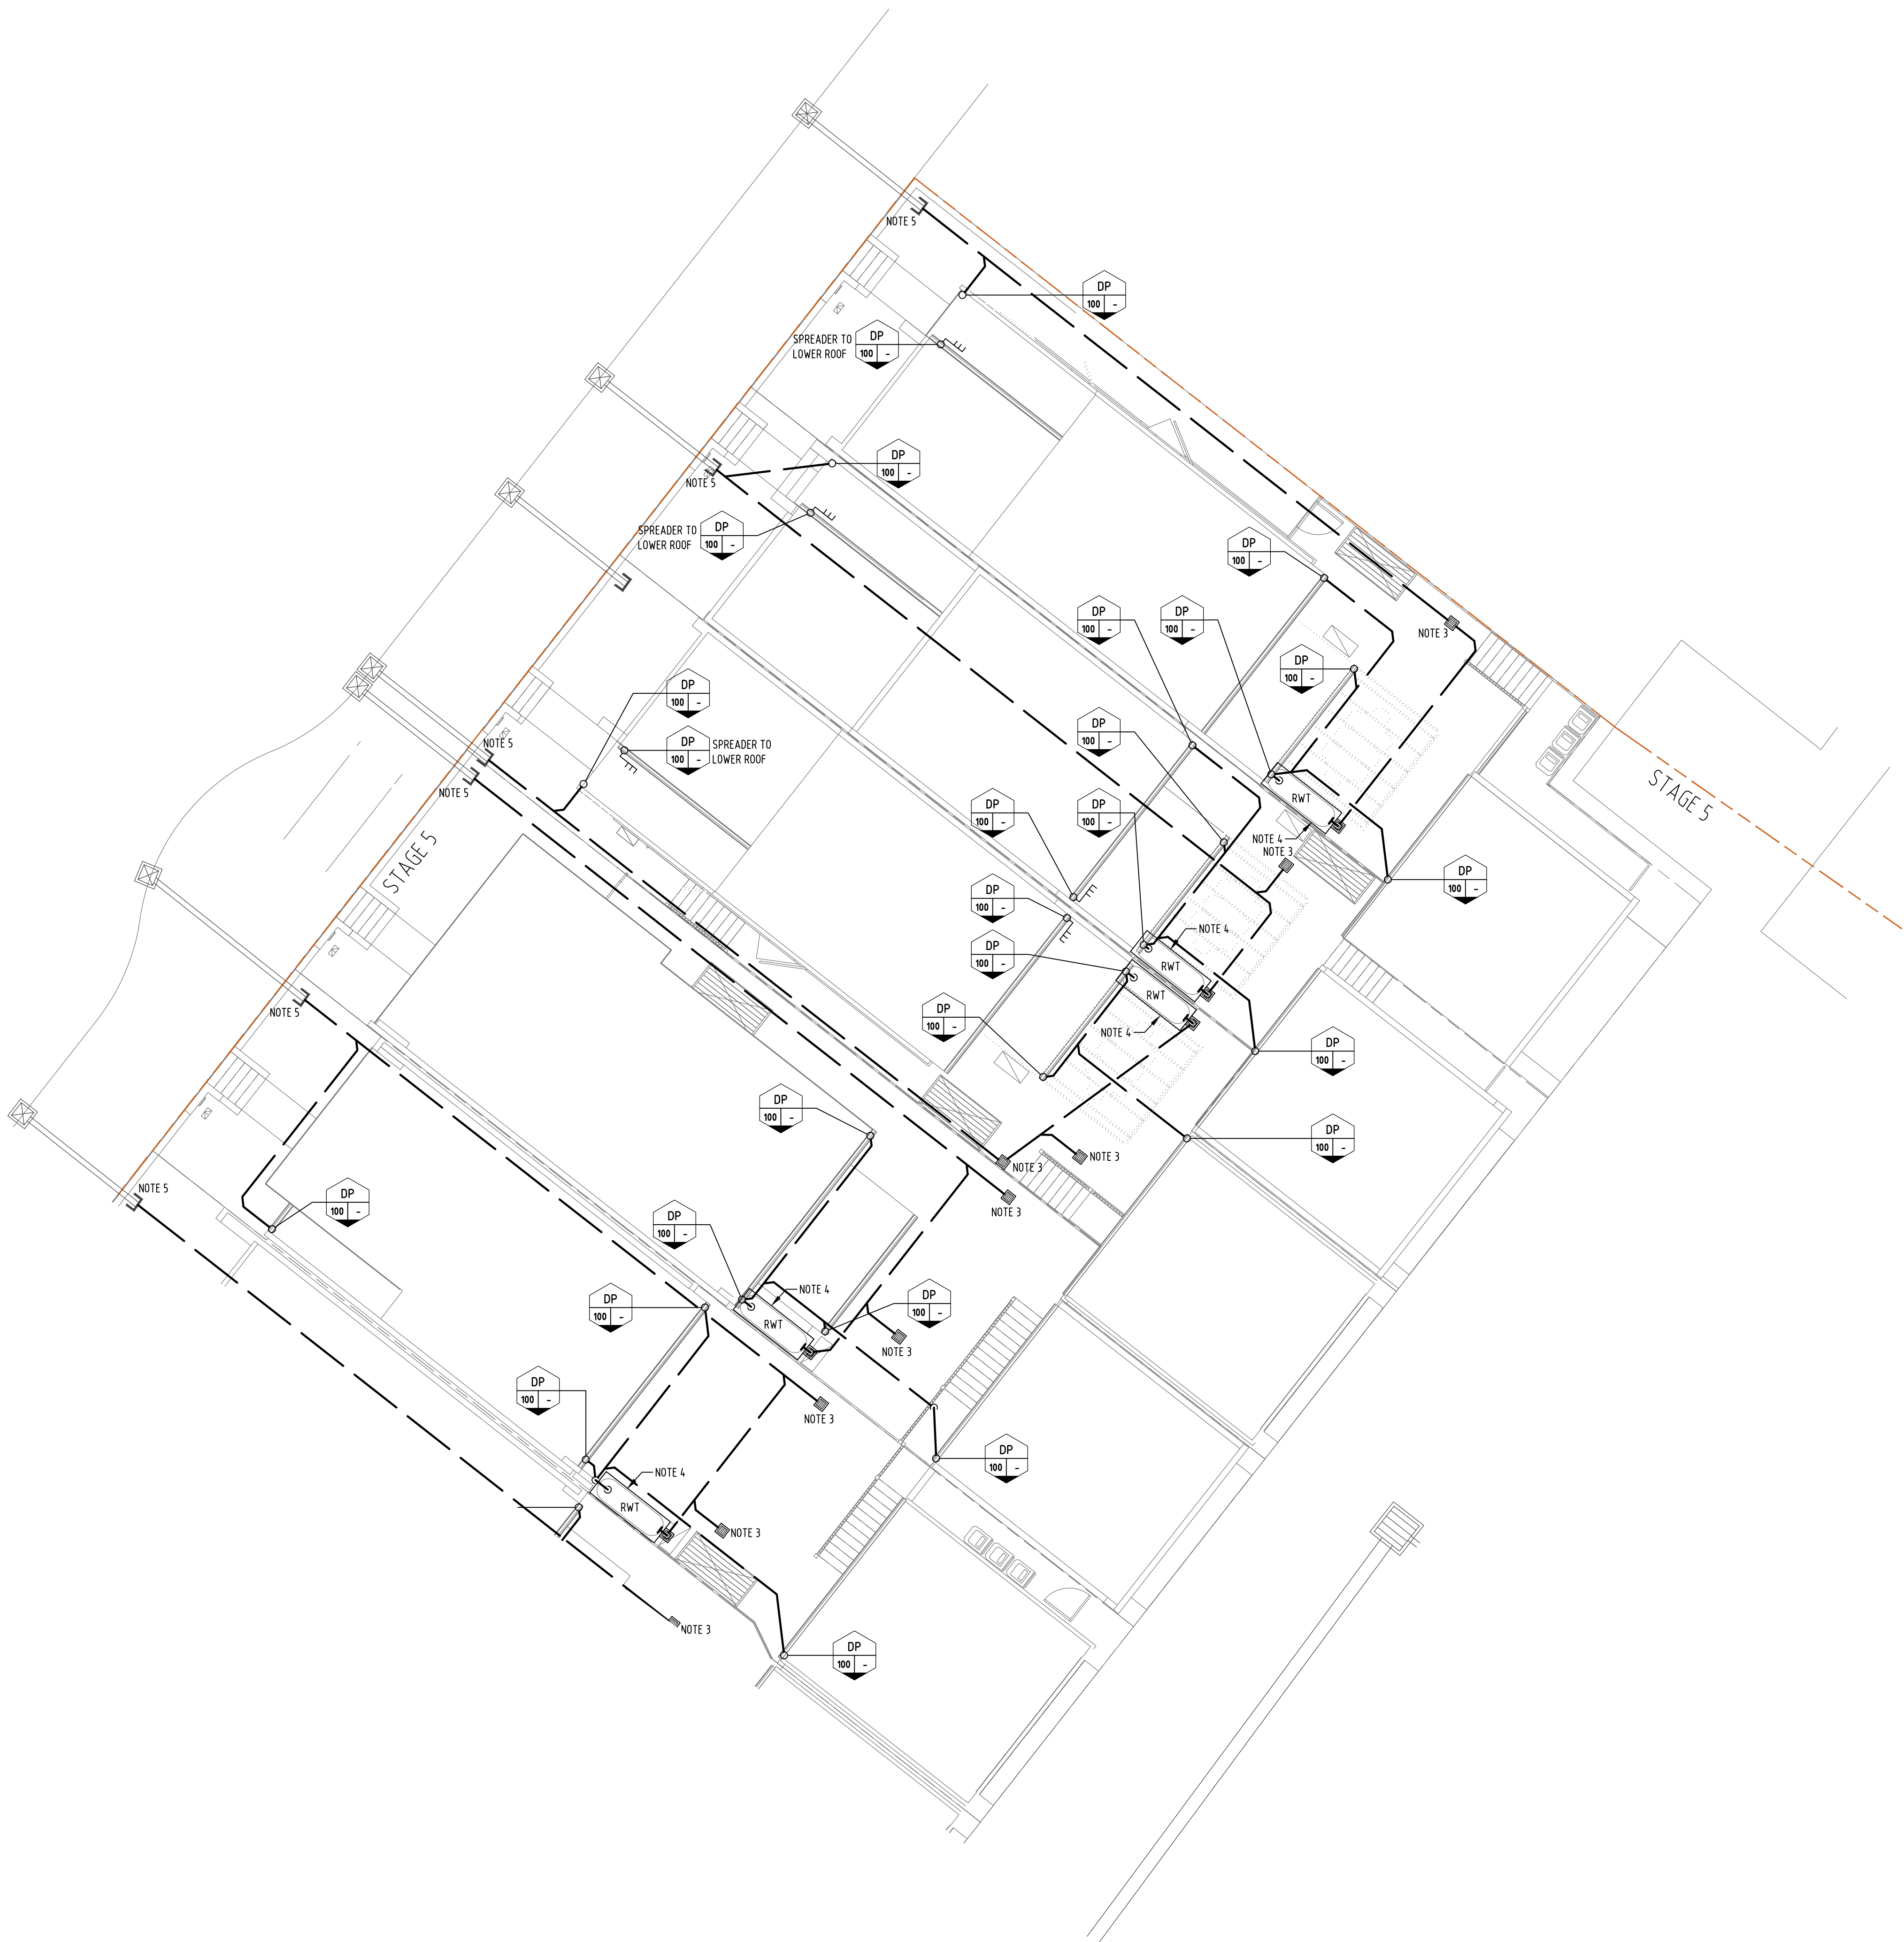

Designed By
ADG ENGINEERS (AUST) PTY LTD
LICENCE No. 1208206

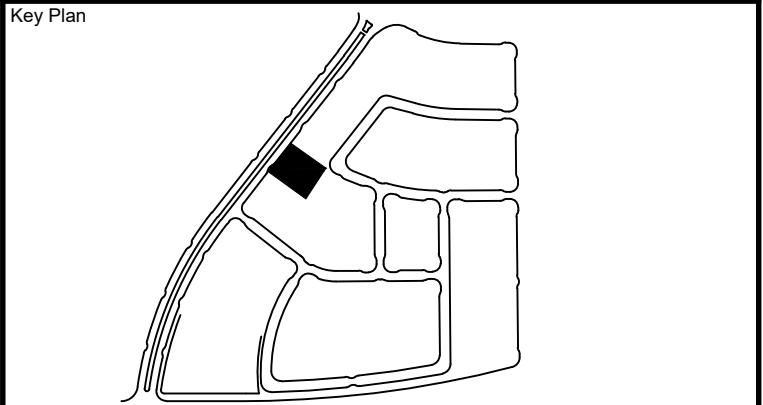

- NOTE:**
1. ALL IOS OR COS LOCATED IN HARDSTAND AREAS (PATHWAYS OR DRIVEWAYS) SHALL BE BRASSED FINISH & FLUSH WITH SURROUNDING SURFACE.
 2. PLUMBER TO COORDINATE ALL SERVICES CONNECTIONS & INVERTS LEVELS ON SITE WITH CIVIL CONTRACTOR.
 3. SERVICE COURTYARDS TO BE DRAINED BY 300 X 300 SQUARE PITS. LOCATIONS TO BE COORDINATED WITH LANDSCAPE ENGINEER AT A LATER DATE.
 4. ABOVE GROUND RAINWATER TANK FOR NON-POTABLE RE-USE.
 5. LOCATE THE EXISTING CIVIL STUBS & CONNECT INTERNAL STORMWATER DRAINAGE

04	10.10.19	Issued For Information	DF	CB
03	30.11.18	Revised DA Issue	JS	MSG
02	15.11.18	Final DA Issue	JS	MSG
01	09.11.18	Draft DA Issue	JS	MSG

Rev Date Description By Chk

The concepts and information contained in this document are the copyright of ADG Engineers (Aust) Pty Ltd. Use or copying of the document in whole or in part without the written permission of ADG Engineers (Aust) Pty Ltd constitutes an infringement of copyright. Do not scale drawings. If in doubt, ask!



Sydney Office
Suite 1301, Level 13, 20 Berry Street
North Sydney, New South Wales 2060, Australia

T 1300 657 402 F +617 3871 2266
E info@adgce.com W www.adgce.com

BRISBANE / SYDNEY / MELBOURNE / GOLD COAST / SUNSHINE COAST / DARWIN / PERTH

Client
VILLA WORLD


Project Name
**ORAN PARK - ARENA
(TRANCHE 27)**

Title
**STAGE 5
GROUND FLOOR PLAN
LOTS 505 to 509
STORMWATER DRAINAGE**


Discipline HYDRAULIC SERVICES		Status DA ISSUE
Designed By MSG	Checked By JB	Approved By JB
Project No. 21346	Drawn By JS	Scale 1:100 (at A1)
Drawing No. DA-S5-H218		Revision 04



Drawing Style

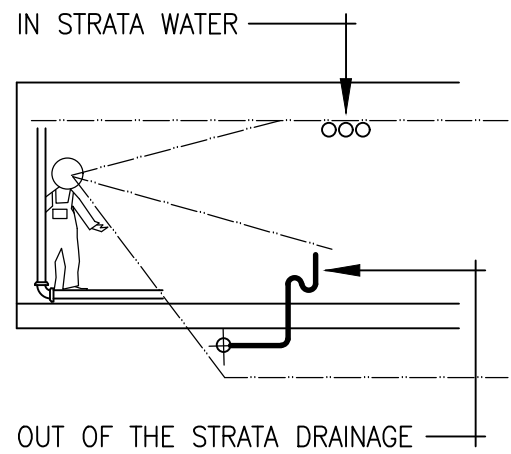


North

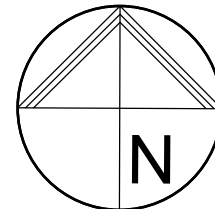

Designed By

ADG ENGINEERS (AUST) PTY LTD
LICENCE No. 1208206

Key Plan

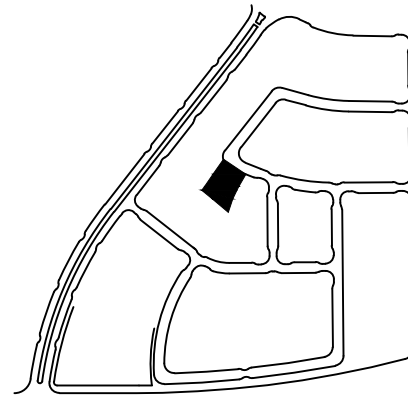**NOTE:**

1. ALL IOS OR COS LOCATED IN HARDSTAND AREAS (PATHWAYS OR DRIVEWAYS) SHALL BE BRASSED FINISH & FLUSH WITH SURROUNDING SURFACE.
2. PLUMBER TO COORDINATE ALL SERVICES CONNECTIONS & INVERTS LEVELS ON SITE WITH CIVIL CONTRACTOR.
3. SERVICE COURTYARDS TO BE DRAINED BY 300 X 300 SQUARE PITS. LOCATIONS TO BE COORDINATED WITH LANDSCAPE ENGINEER AT A LATER DATE.
4. ABOVE GROUND RAINWATER TANK FOR NON-POTABLE RE-USE.
5. LOCATE THE EXISTING CIVIL STUBS & CONNECT INTERNAL STORMWATER DRAINAGE

04	10.10.19	Issued For Information	DF	CB
03	30.11.18	Revised DA Issue	JS	MSG
02	15.11.18	Final DA Issue	JS	MSG
01	09.11.18	Draft DA Issue	JS	MSG

Rev	Date	Description	By	Chk
The concepts and information contained in this document are the copyright of ADG Engineers (Aust) Pty Ltd. Use or copying of the document in whole or in part without the written permission of ADG Engineers (Aust) Pty Ltd constitutes an infringement of copyright. Do not scale drawings. If in doubt, ask!				

**Sydney Office**
Suite 1301, Level 13, 20 Berry Street
North Sydney, New South Wales 2060, AustraliaT 1300 657 402 F +617 3871 2266
E info@adgce.com W www.adgce.com

BRISBANE / SYDNEY / MELBOURNE / GOLD COAST / SUNSHINE COAST / DARWIN / PERTH

Client

VILLA WORLD

Project Name




ORAN PARK - ARENA
(TRANCHE 27)

Title


STAGE 5
GROUND FLOOR PLAN
LOT 510 to 512
STORMWATER DRAINAGE

Discipline HYDRAULIC SERVICES		Status DA ISSUE
Designed By MSG	Checked By JB	Approved By JB
Project No. 21346	Drawn By JS	Scale 1:100 (at A1)

Drawing No. DA-S5-H219	Revision 04
---------------------------	----------------

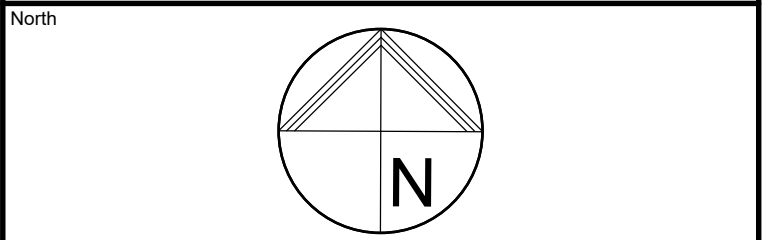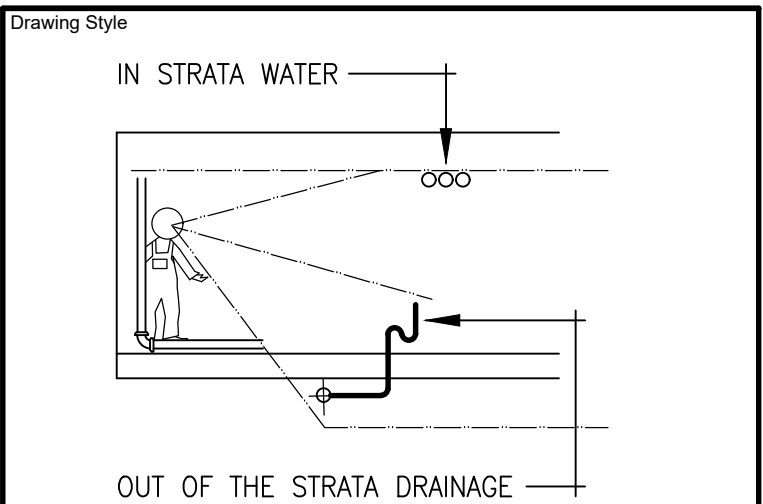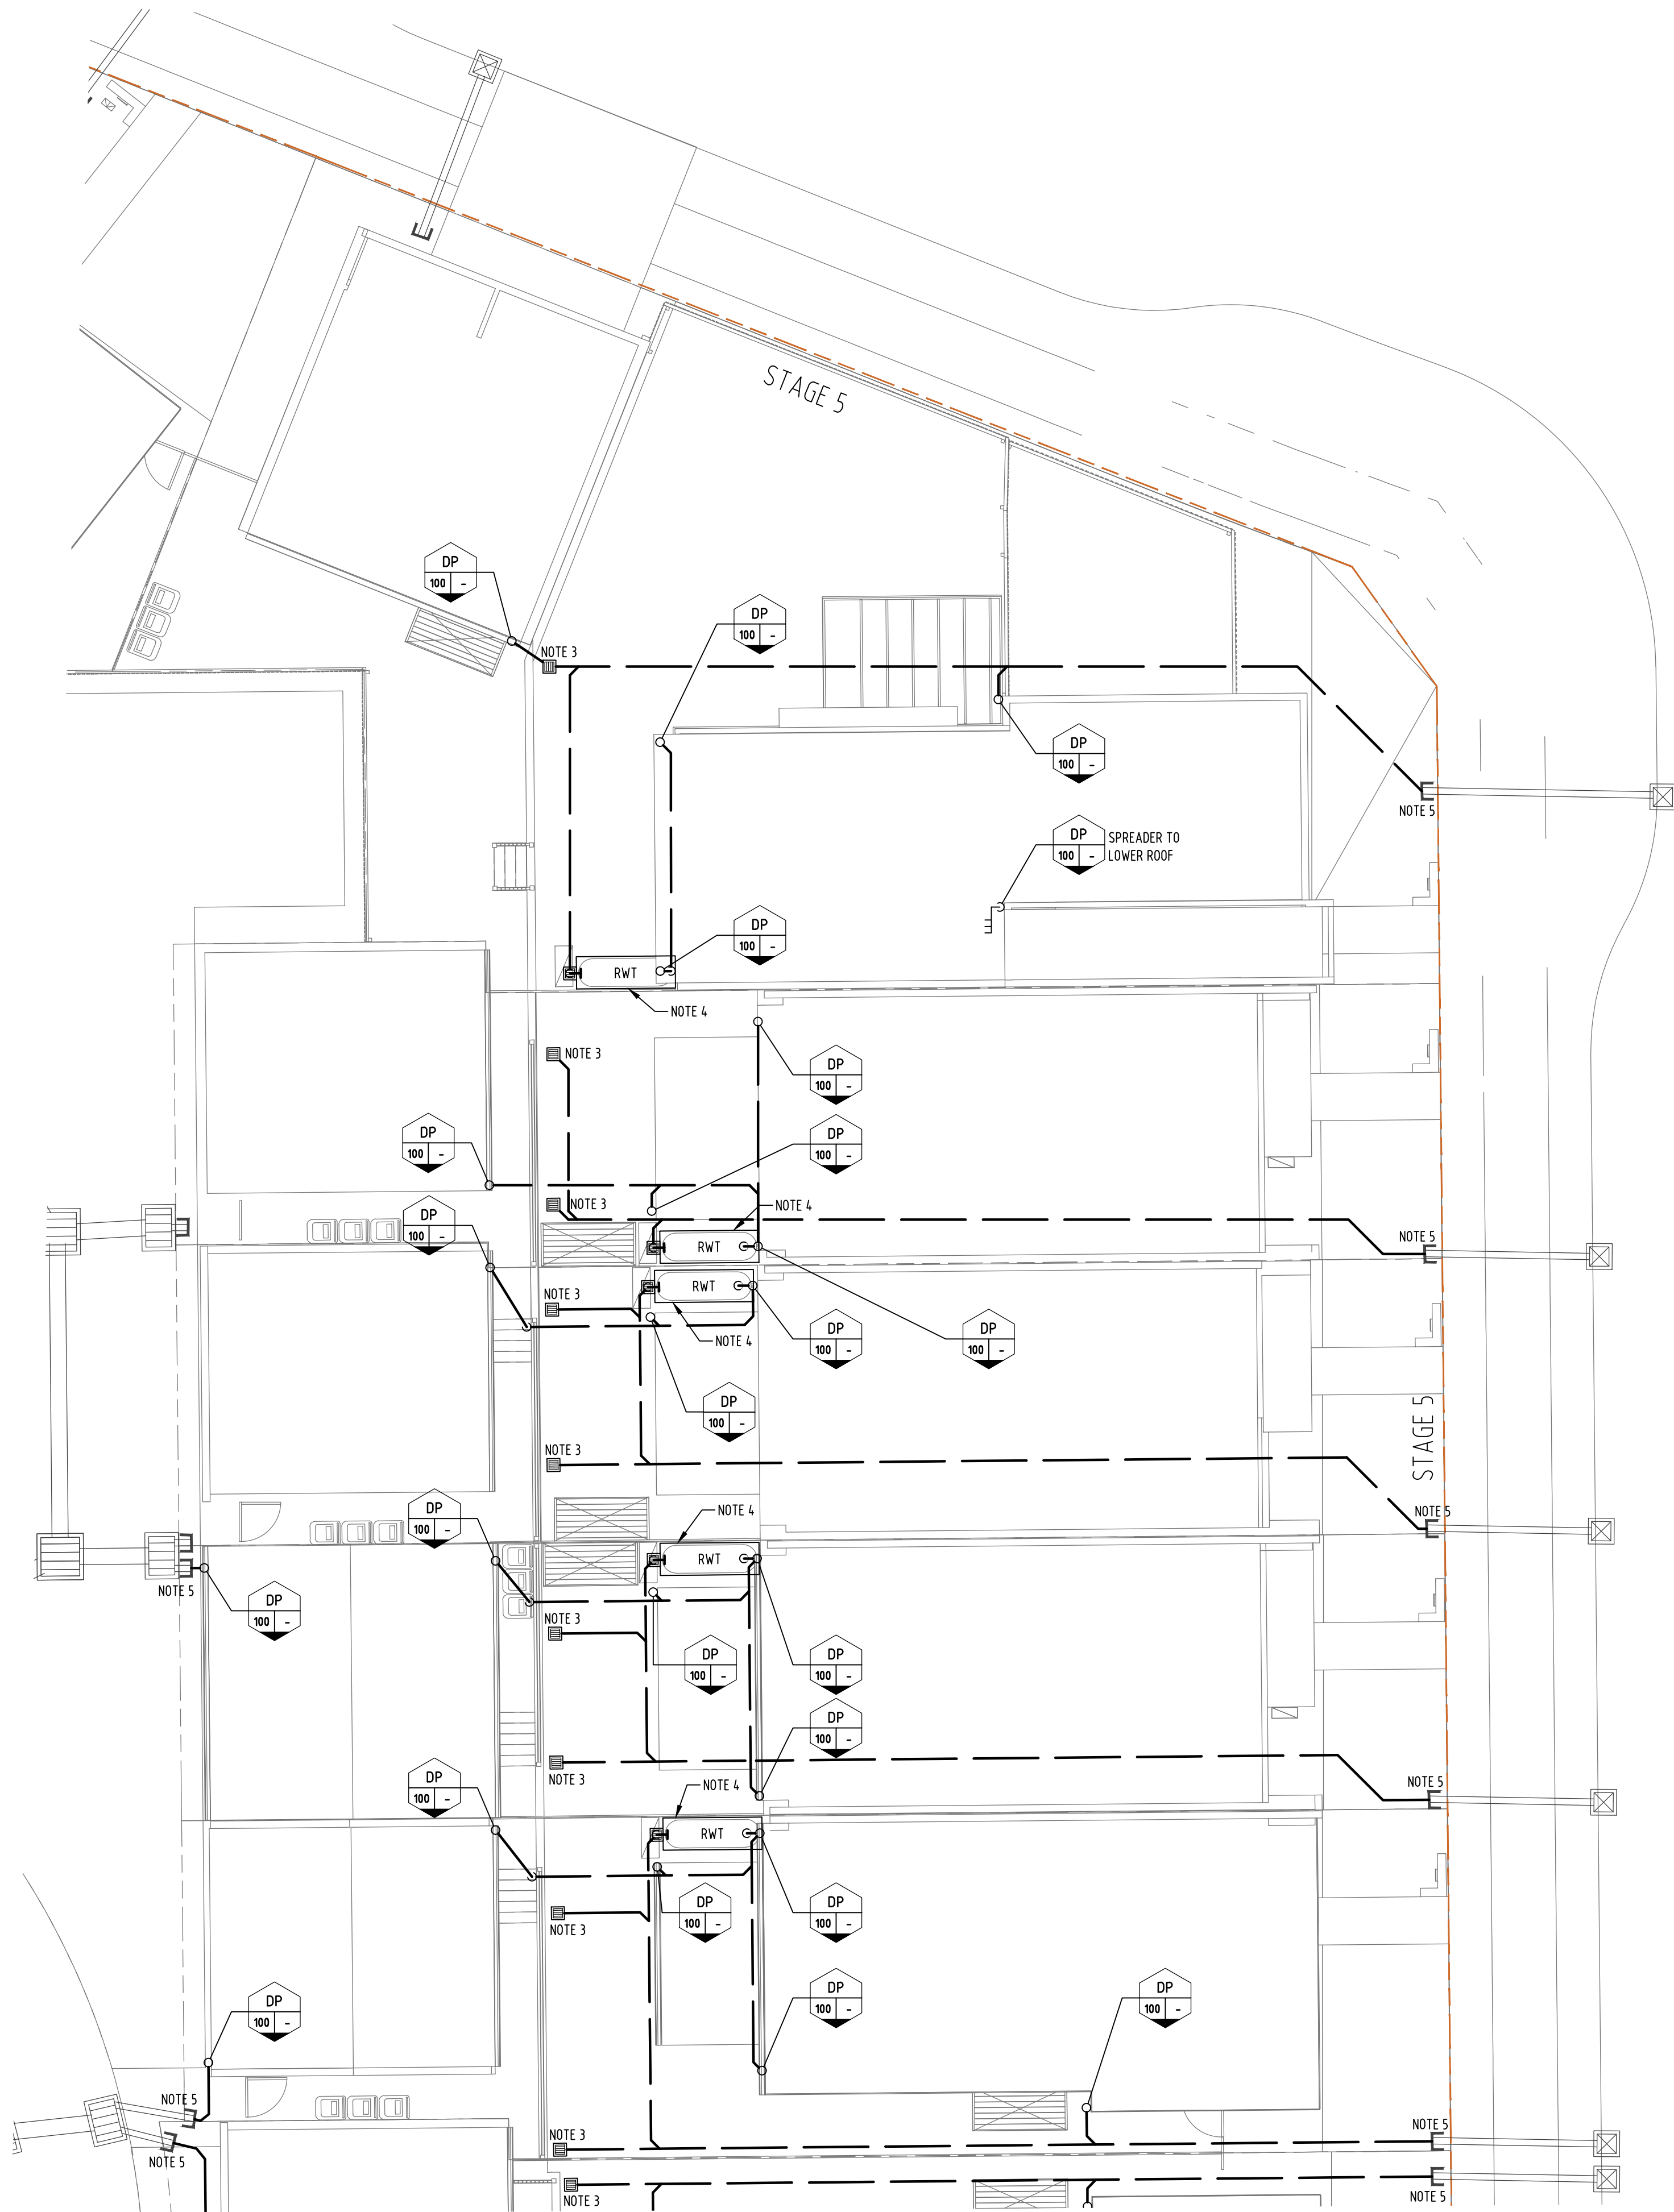

Designed By
ADG ENGINEERS (AUST) PTY LTD
LICENCE No. 1208206

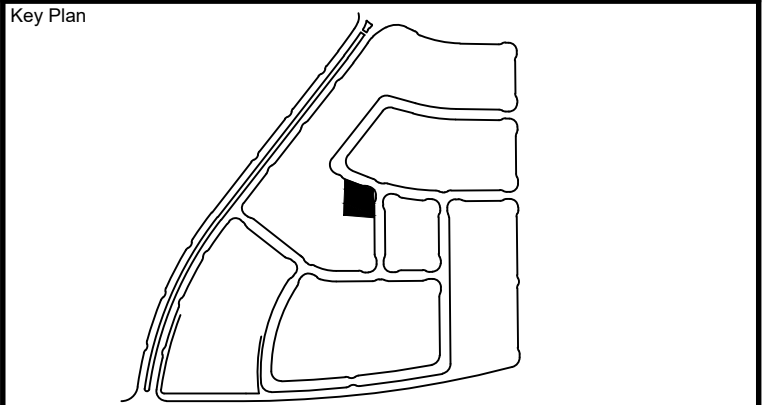**NOTE:**

1. ALL IOS OR COS LOCATED IN HARDSTAND AREAS (PATHWAYS OR DRIVEWAYS) SHALL BE BRASSED FINISH & FLUSH WITH SURROUNDING SURFACE.
2. PLUMBER TO COORDINATE ALL SERVICES CONNECTIONS & INVERTS LEVELS ON SITE WITH CIVIL CONTRACTOR.
3. SERVICE COURTYARDS TO BE DRAINED BY 300 X 300 SQUARE PITS. LOCATIONS TO BE COORDINATED WITH LANDSCAPE ENGINEER AT A LATER DATE.
4. ABOVE GROUND RAINWATER TANK FOR NON-POTABLE RE-USE.
5. LOCATE THE EXISTING CIVIL STUBS & CONNECT INTERNAL STORMWATER DRAINAGE

05	10.10.19	Issued For Information	DF	CB
04	04.12.18	Revised DA Issue	JS	MSG
03	30.11.18	Revised DA Issue	JS	MSG
02	15.11.18	Final DA Issue	JS	MSG
01	09.11.18	Draft DA Issue	JS	MSG

Rev	Date	Description	By	CHK
05	10.10.19	Issued For Information	DF	CB

The concepts and information contained in this document are the copyright of ADG Engineers (Aust) Pty Ltd. Use or copying of the document in whole or in part without the written permission of ADG Engineers (Aust) Pty Ltd constitutes an infringement of copyright. Do not scale drawings. If in doubt, ask!




Sydney Office
Suite 1301, Level 13, 20 Berry Street
North Sydney, New South Wales 2060, Australia
T 1300 657 402 F +617 3871 2266
E info@adgce.com W www.adgce.com
BRISBANE / SYDNEY / MELBOURNE / GOLD COAST / SUNSHINE COAST / DARWIN / PERTH

Client
VILLA WORLD


Project Name
**ORAN PARK - ARENA
(TRANCHE 27)**

Title
**STAGE 5
GROUND FLOOR PLAN
LOTS 513 to 517
STORMWATER DRAINAGE**


Discipline HYDRAULIC SERVICES		Status DA ISSUE
Designed By MSG	Checked By JB	Approved By JB
Project No. 21346	Drawn By JS	Scale 1:100 (at A1)
Drawing No. DA-S5-H220		Revision 05

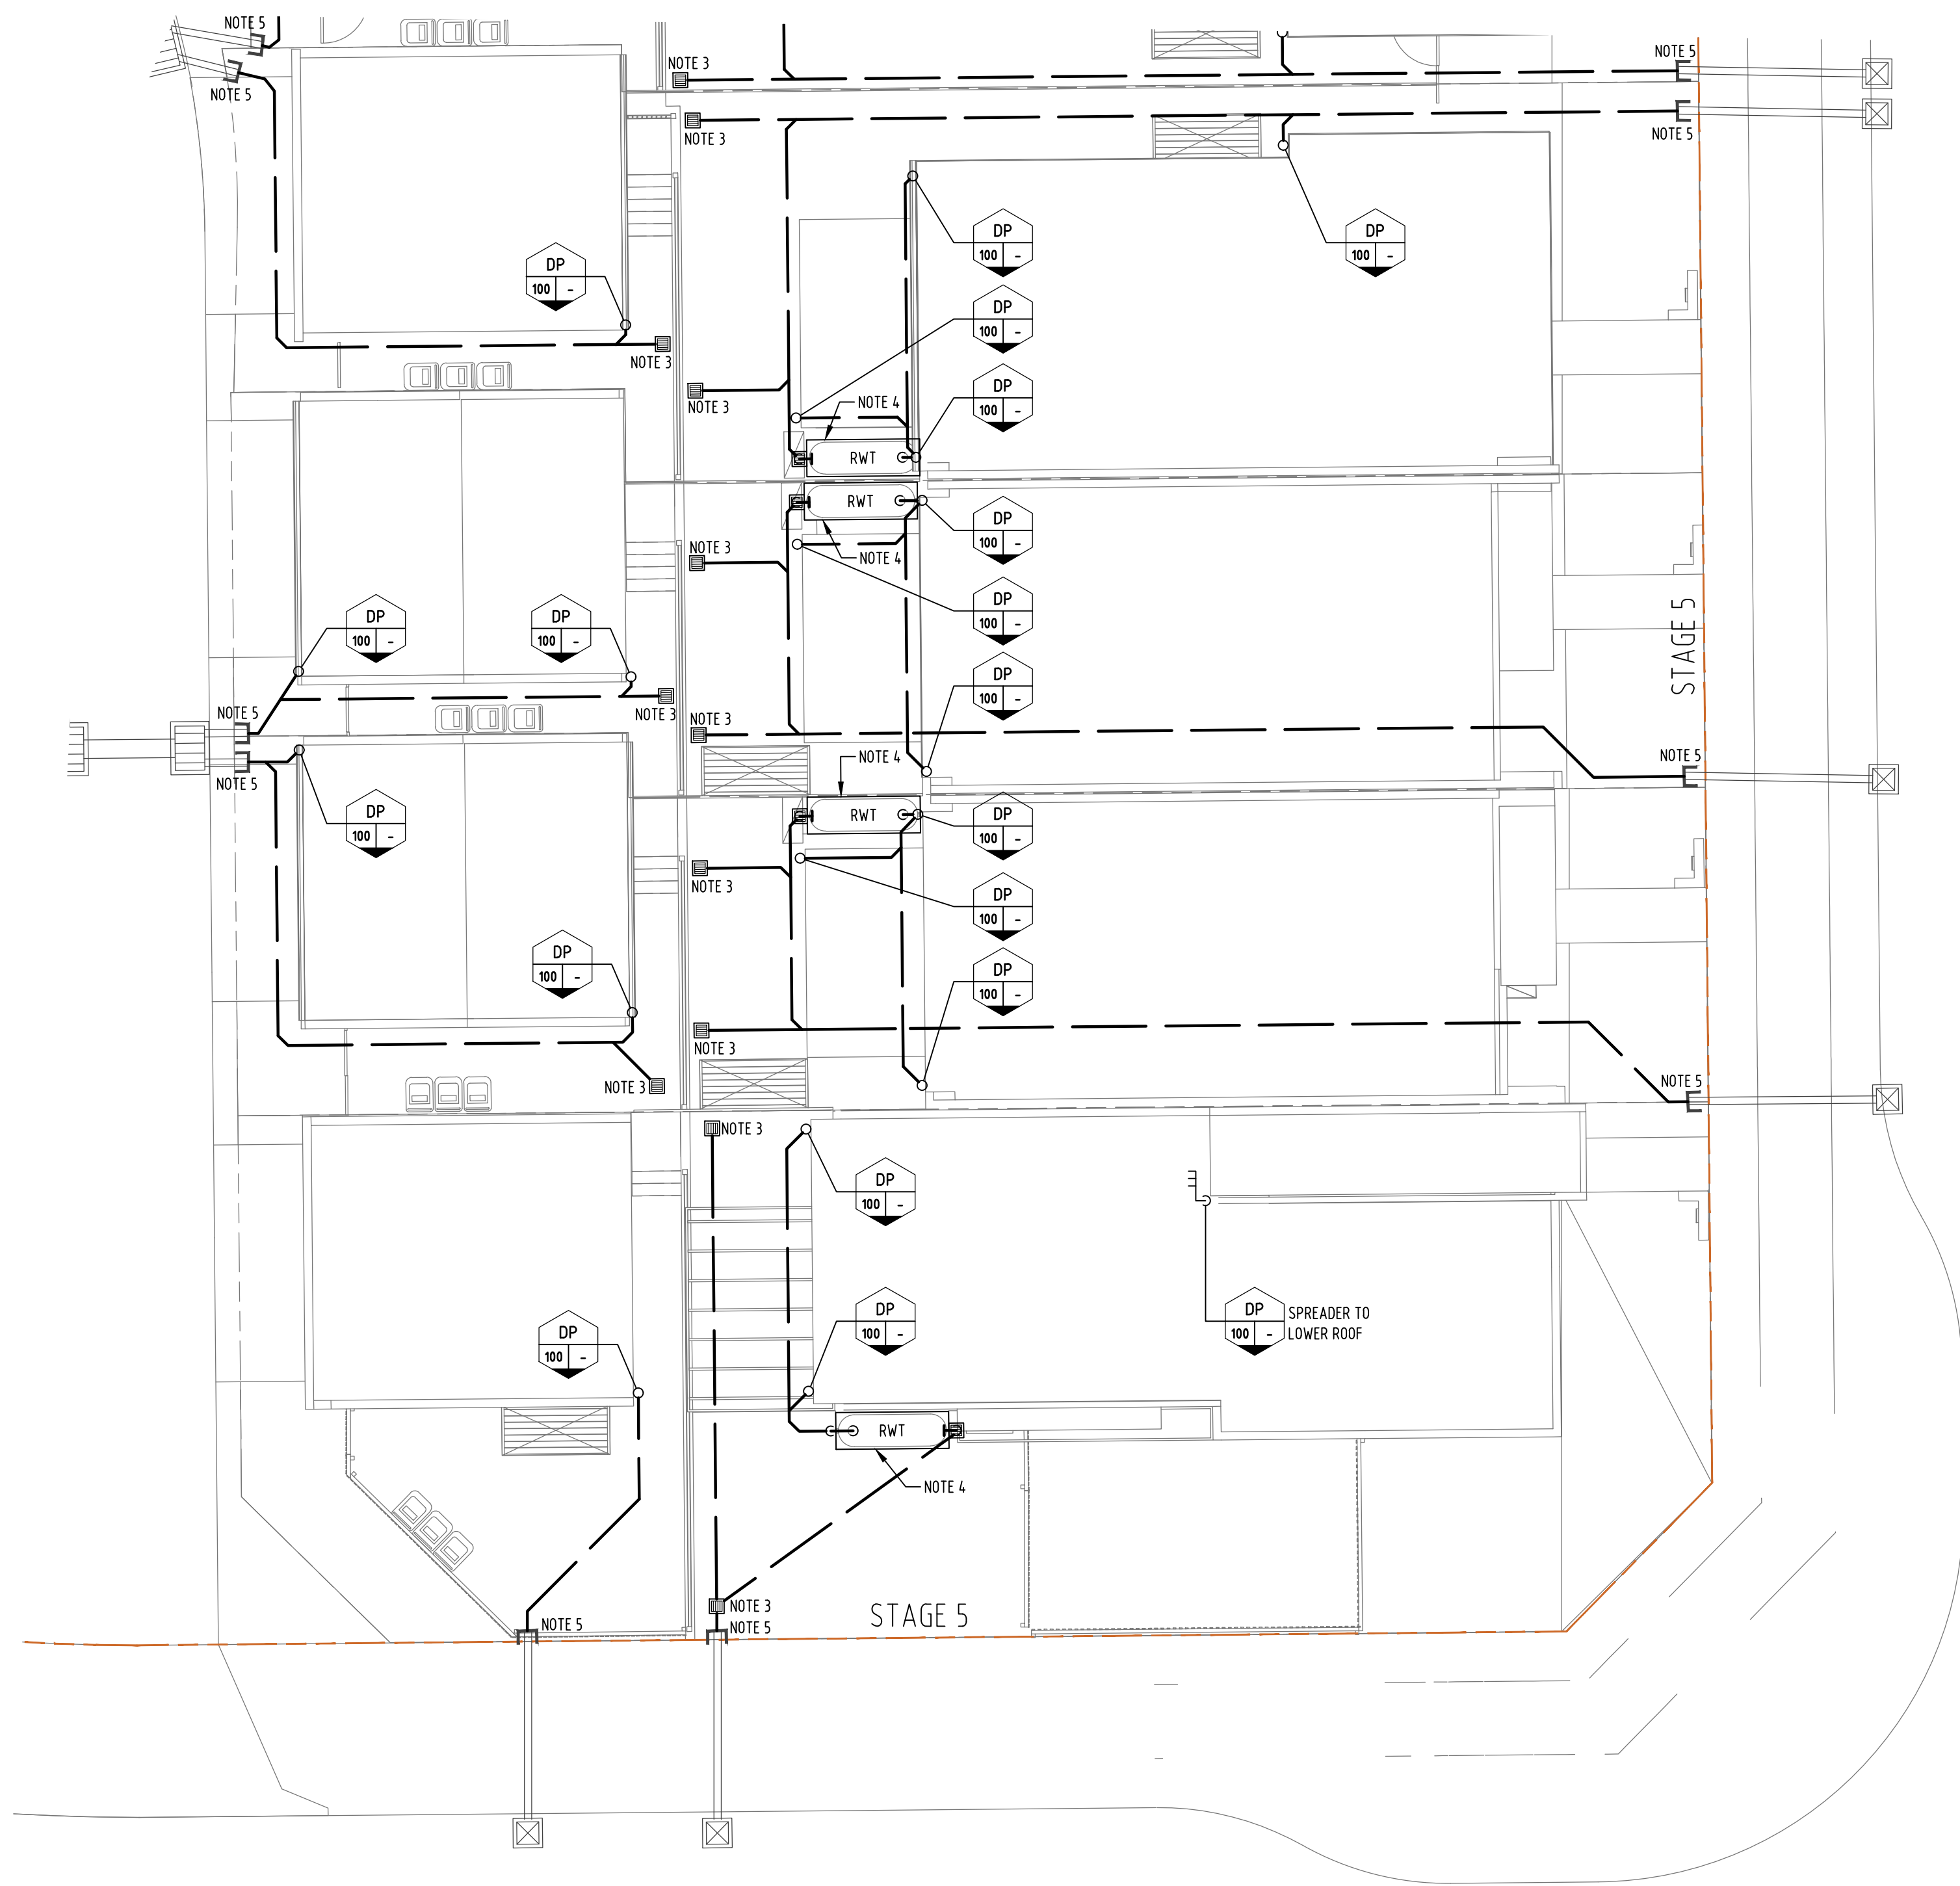

Drawing Style

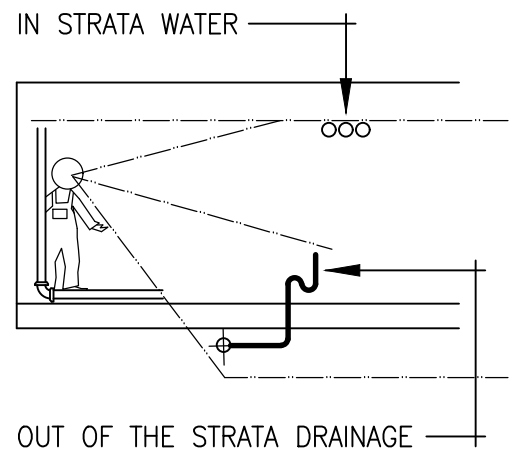


North

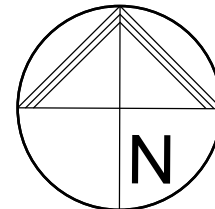

Designed By

ADG ENGINEERS (AUST) PTY LTD
LICENCE No. 1208206

Key Plan

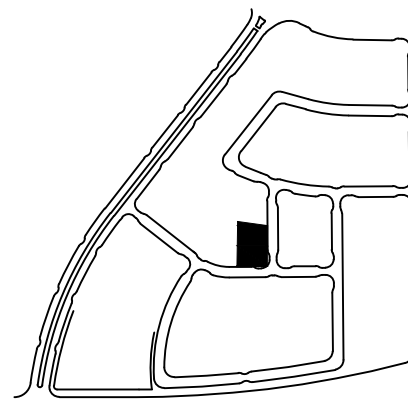**NOTE:**

1. ALL IOS OR COS LOCATED IN HARDSTAND AREAS (PATHWAYS OR DRIVEWAYS) SHALL BE BRASSED FINISH & FLUSH WITH SURROUNDING SURFACE.
2. PLUMBER TO COORDINATE ALL SERVICES CONNECTIONS & INVERTS LEVELS ON SITE WITH CIVIL CONTRACTOR.
3. SERVICE COURTYARDS TO BE DRAINED BY 300 X 300 SQUARE PITS. LOCATIONS TO BE COORDINATED WITH LANDSCAPE ENGINEER AT A LATER DATE.
4. ABOVE GROUND RAINWATER TANK FOR NON-POTABLE RE-USE.
5. LOCATE THE EXISTING CIVIL STUBS & CONNECT INTERNAL STORMWATER DRAINAGE

05	10.10.19	Issued For Information	DF	CB
04	04.12.18	Revised DA Issue	JS	MSG
03	30.11.18	Revised DA Issue	JS	MSG
02	15.11.18	Final DA Issue	JS	MSG
01	09.11.18	Draft DA Issue	JS	MSG

Rev	Date	Description	By	Chk
-----	------	-------------	----	-----

The concepts and information contained in this document are the copyright of ADG Engineers (Aust) Pty Ltd. Use or copying of the document in whole or in part without the written permission of ADG Engineers (Aust) Pty Ltd constitutes an infringement of copyright. Do not scale drawings. If in doubt, ask!

**Sydney Office**
Suite 1301, Level 13, 20 Berry Street
North Sydney, New South Wales 2060, AustraliaT 1300 657 402 F +617 3871 2266
E info@adgce.com W www.adgce.com

BRISBANE / SYDNEY / MELBOURNE / GOLD COAST / SUNSHINE COAST / DARWIN / PERTH

Client

VILLA WORLD

Project Name

ORAN PARK - ARENA
(TRANCHE 27)

Title

STAGE 5
GROUND FLOOR PLAN
LOTS 518 to 521
STORMWATER DRAINAGE


Discipline HYDRAULIC SERVICES		Status DA ISSUE
Designed By MSG	Checked By JB	Approved By JB
Project No. 21346	Drawn By JS	Scale 1:100 (at A1)

Drawing No.


DA-S5-H221

Revision


05

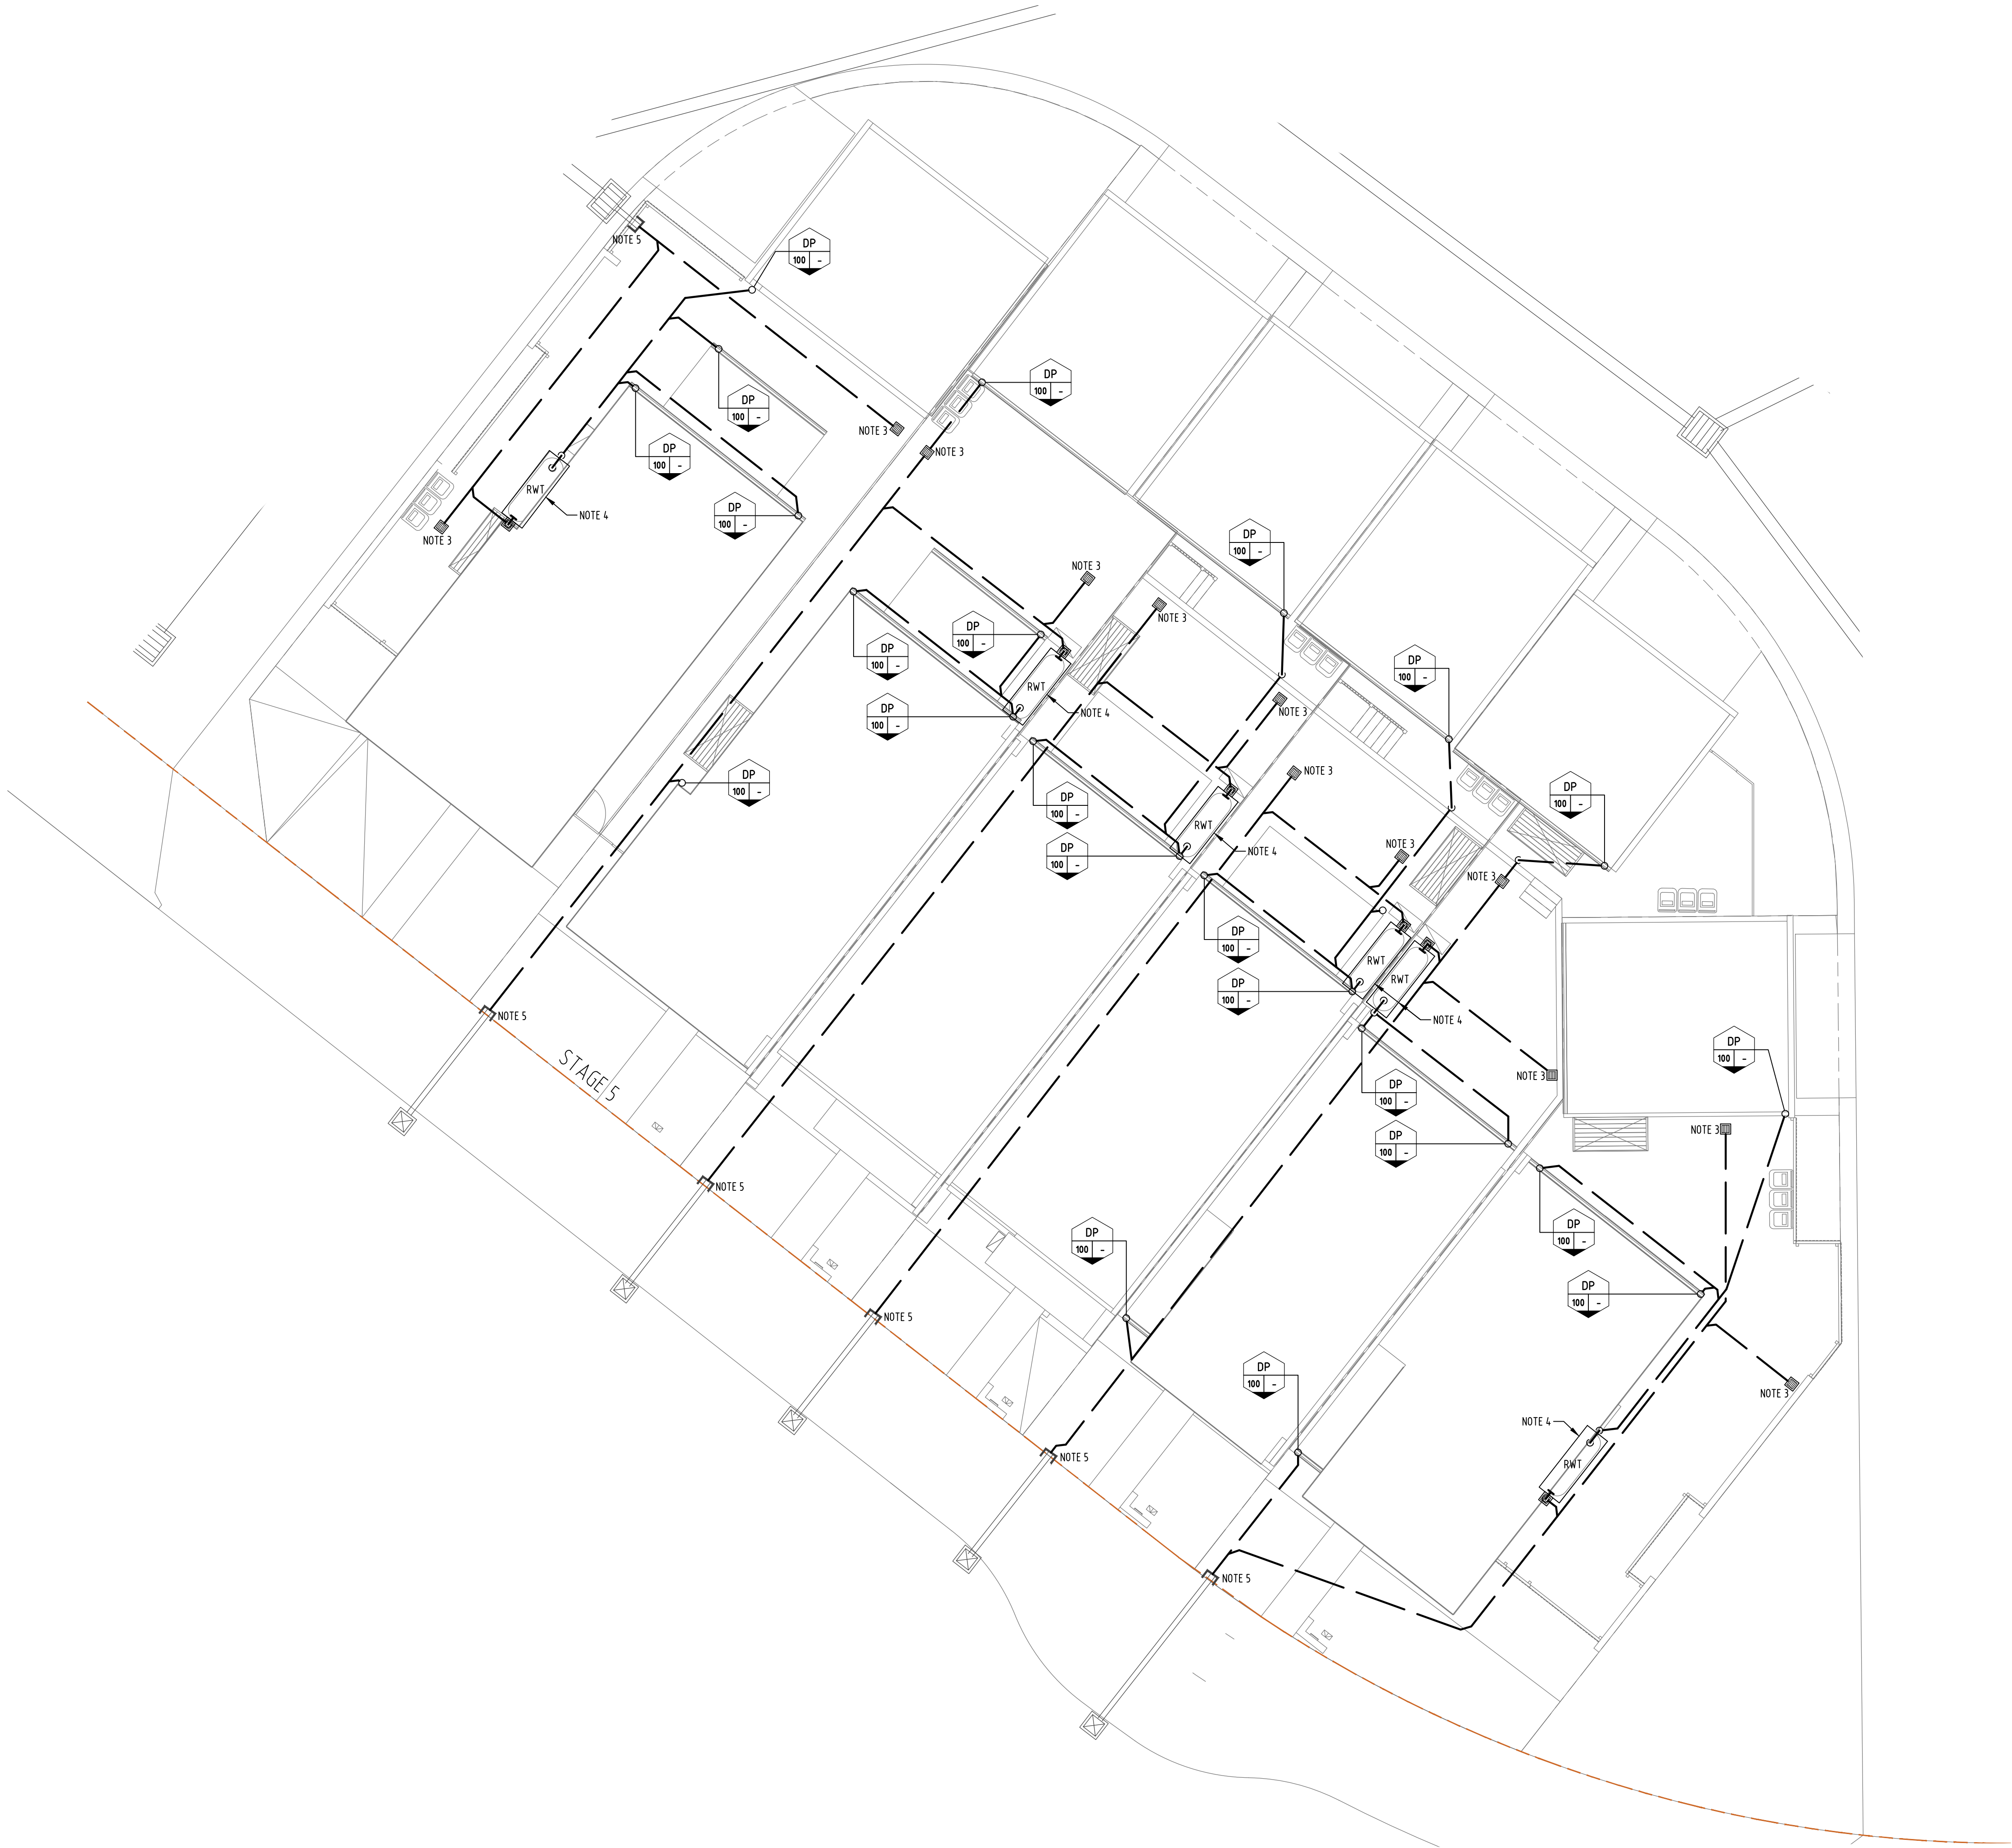

Drawing Style

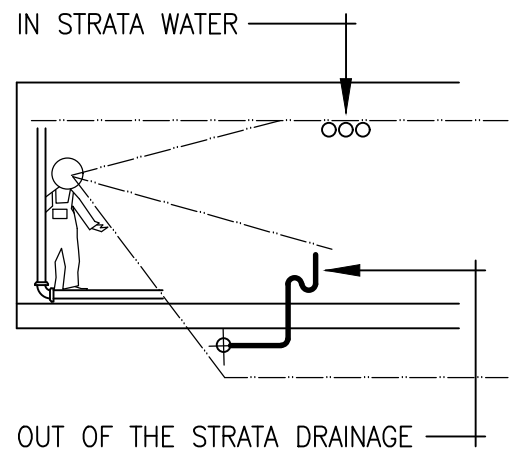


North

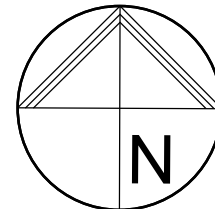

Designed By

ADG ENGINEERS (AUST) PTY LTD
LICENCE No. 1208206

Key Plan

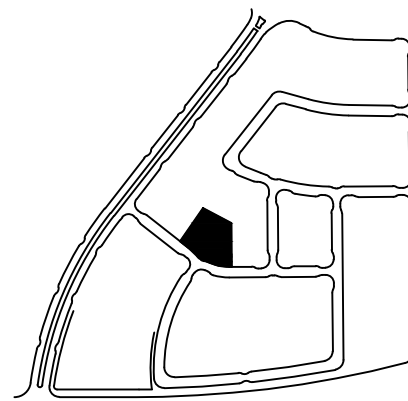**NOTE:**

1. ALL IOS OR COS LOCATED IN HARDSTAND AREAS (PATHWAYS OR DRIVEWAYS) SHALL BE BRASSED FINISH & FLUSH WITH SURROUNDING SURFACE.
2. PLUMBER TO COORDINATE ALL SERVICES CONNECTIONS & INVERTS LEVELS ON SITE WITH CIVIL CONTRACTOR.
3. SERVICE COURTYARDS TO BE DRAINED BY 300 X 300 SQUARE PITS. LOCATIONS TO BE COORDINATED WITH LANDSCAPE ENGINEER AT A LATER DATE.
4. ABOVE GROUND RAINWATER TANK FOR NON-POTABLE RE-USE.
5. LOCATE THE EXISTING CIVIL STUBS & CONNECT INTERNAL STORMWATER DRAINAGE

04	10.10.19	Issued For Information	DF	CB
03	30.11.18	Revised DA Issue	JS	MSG
02	15.11.18	Final DA Issue	JS	MSG
01	09.11.18	Draft DA Issue	JS	MSG

Rev	Date	Description	By	Chk
The concepts and information contained in this document are the copyright of ADG Engineers (Aust) Pty Ltd. Use or copying of the document in whole or in part without the written permission of ADG Engineers (Aust) Pty Ltd constitutes an infringement of copyright. Do not scale drawings. If in doubt, ask!				

**Sydney Office**
Suite 1301, Level 13, 20 Berry Street
North Sydney, New South Wales 2060, AustraliaT 1300 657 402 F +617 3871 2266
E info@adgce.com W www.adgce.com
BRISBANE / SYDNEY / MELBOURNE / GOLD COAST / SUNSHINE COAST / DARWIN / PERTH

Client

VILLA WORLD

Project Name


ORAN PARK - ARENA
(TRANCHE 27)

Title


STAGE 5
GROUND FLOOR PLAN
LOTS 522 to 527
STORMWATER DRAINAGE

Discipline		Status
HYDRAULIC SERVICES		DA ISSUE
Designed By	Checked By	Approved By
MSG	JB	JB
Project No.	Drawn By	Scale
21346	JS	1:100 (at A1)


Drawing No.	Revision
DA-S5-H222	04

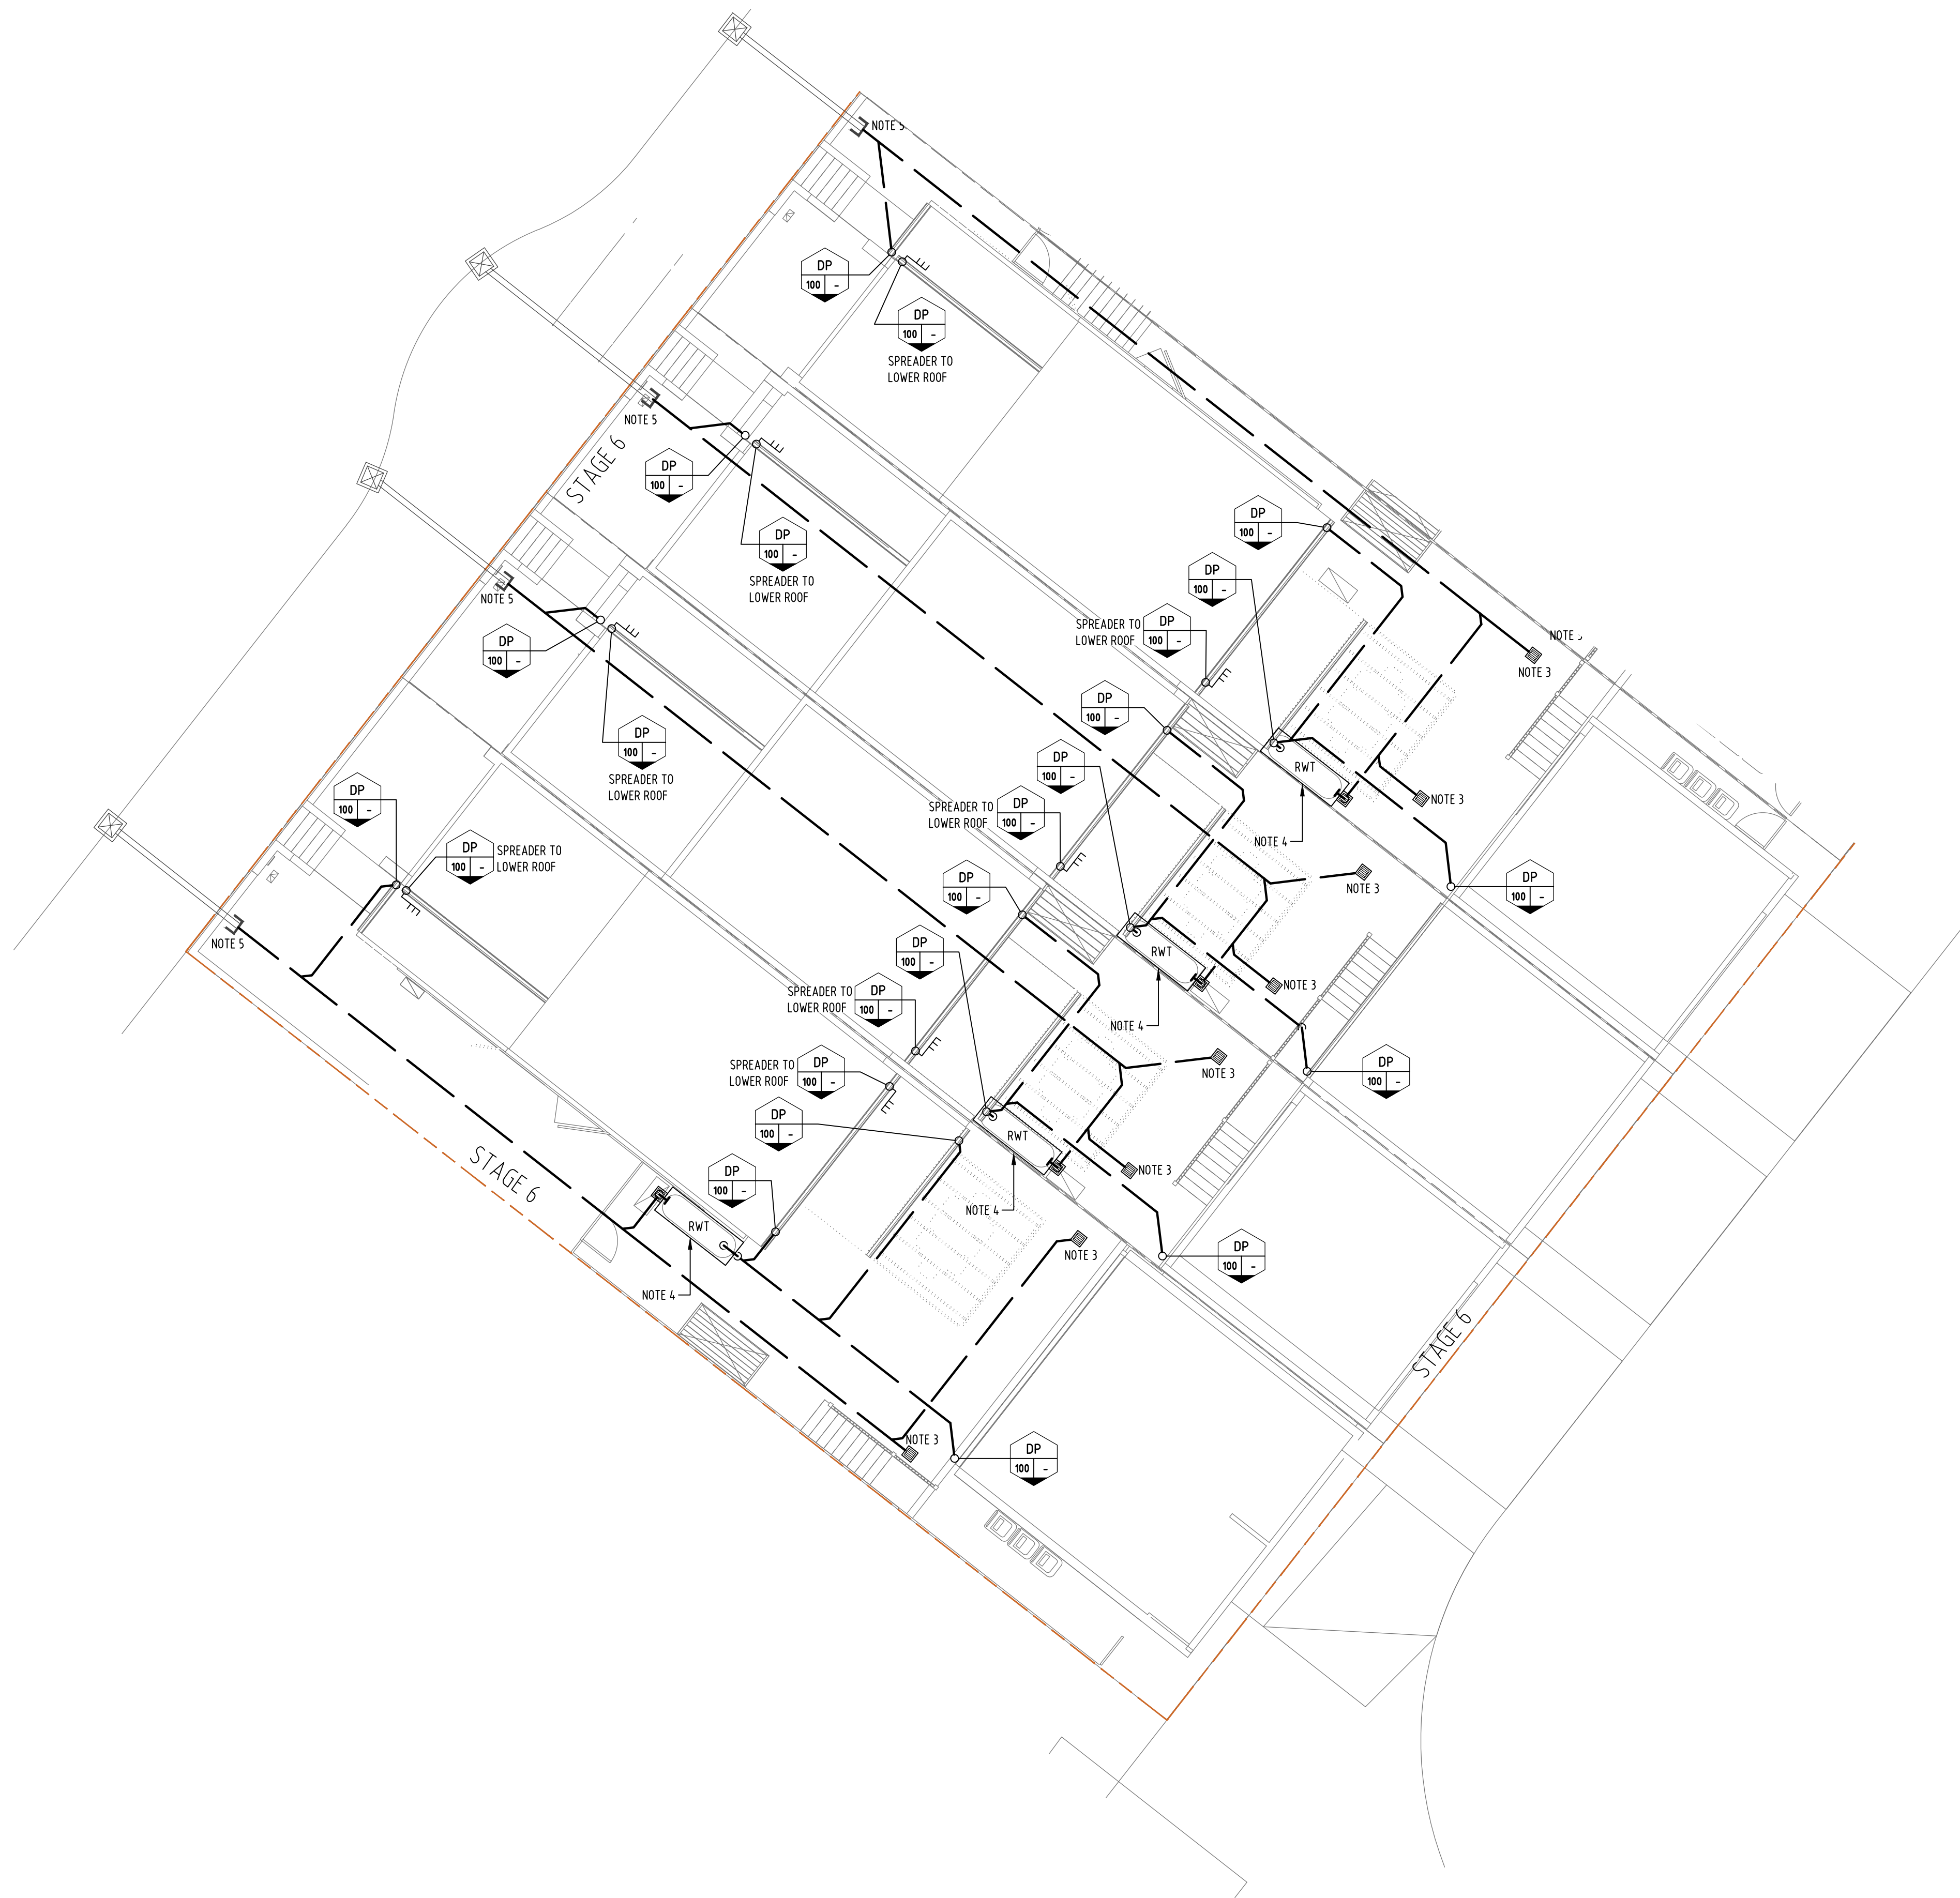

Drawing Style

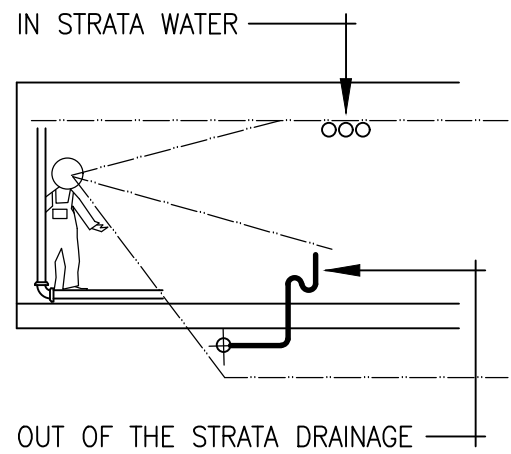


North

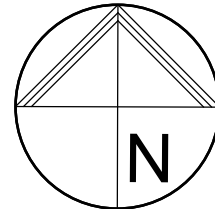

Designed By

ADG ENGINEERS (AUST) PTY LTD
LICENCE No. 1208206

Key Plan

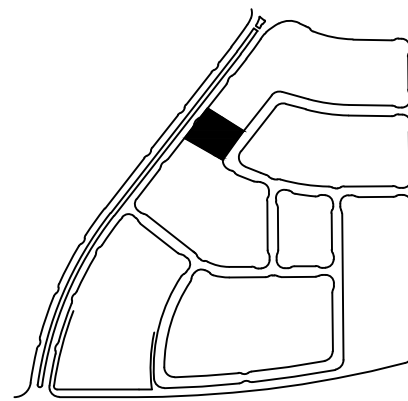**NOTE:**

1. ALL IOS OR COS LOCATED IN HARDSTAND AREAS (PATHWAYS OR DRIVEWAYS) SHALL BE BRASSED FINISH & FLUSH WITH SURROUNDING SURFACE.
2. PLUMBER TO COORDINATE ALL SERVICES CONNECTIONS & INVERTS LEVELS ON SITE WITH CIVIL CONTRACTOR.
3. SERVICE COURTYARDS TO BE DRAINED BY 300 X 300 SQUARE PITS. LOCATIONS TO BE COORDINATED WITH LANDSCAPE ENGINEER AT A LATER DATE.
4. ABOVE GROUND RAINWATER TANK FOR NON-POTABLE RE-USE.
5. LOCATE THE EXISTING CIVIL STUBS & CONNECT INTERNAL STORMWATER DRAINAGE

04	10.10.19	Issued For Information	DF	CB
03	30.11.18	Revised DA Issue	JS	MSG
02	15.11.18	Final DA Issue	JS	MSG
01	09.11.18	Draft DA Issue	JS	MSG

Rev	Date	Description	By	Chk
The concepts and information contained in this document are the copyright of ADG Engineers (Aust) Pty Ltd. Use or copying of the document in whole or in part without the written permission of ADG Engineers (Aust) Pty Ltd constitutes an infringement of copyright. Do not scale drawings. If in doubt, ask!				

**Sydney Office**
Suite 1301, Level 13, 20 Berry Street
North Sydney, New South Wales 2060, Australia

T 1300 657 402 F +617 3871 2266

E info@adgce.com W www.adgce.com

BRISBANE / SYDNEY / MELBOURNE / GOLD COAST / SUNSHINE COAST / DARWIN / PERTH

Client

VILLA WORLD

Project Name

ORAN PARK - ARENA
(TRANCHE 27)

Title

STAGE 6
GROUND FLOOR PLAN
LOTS 601 to 604
STORMWATER DRAINAGE


Discipline		Status
HYDRAULIC SERVICES		DA ISSUE
Designed By	Checked By	Approved By
MSG	JB	JB
Project No.	Drawn By	Scale
21346	JS	1:100 (at A1)

Drawing No.


DA-S6-H223

Revision


04

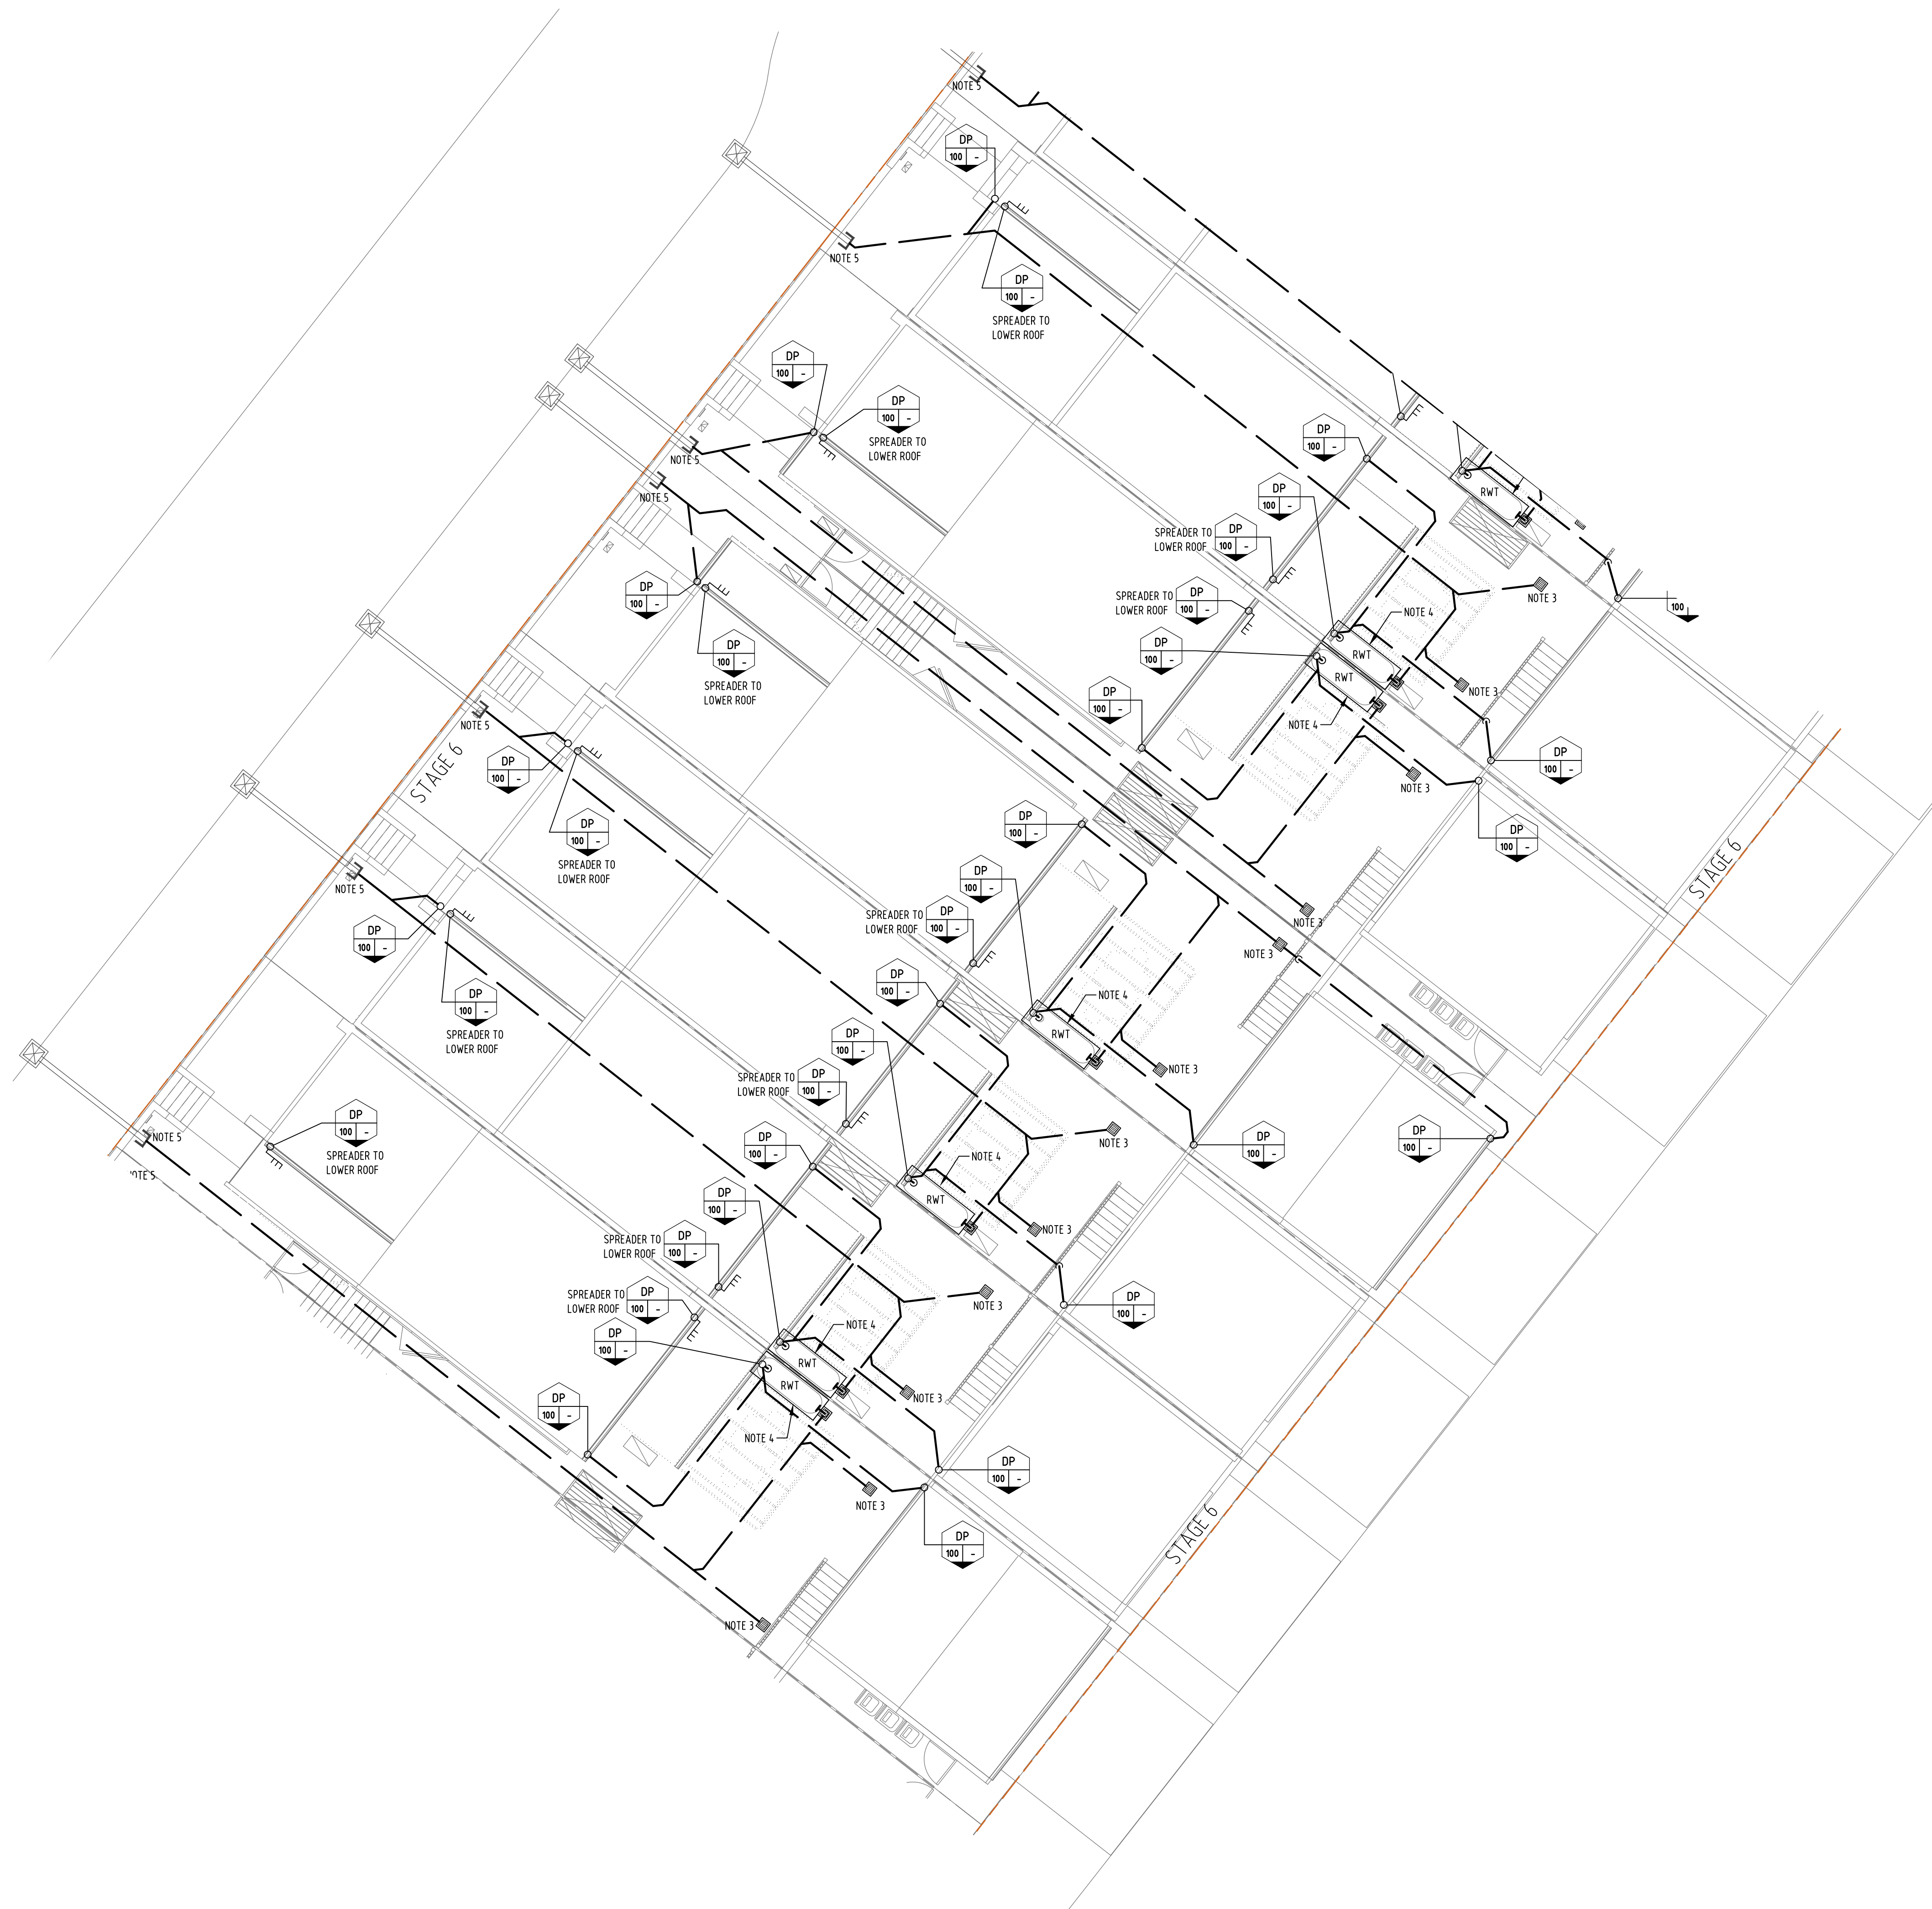

Drawing Style

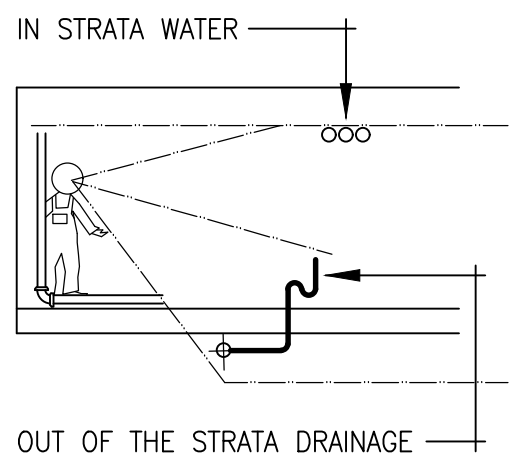


North

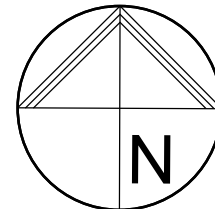

Designed By

ADG ENGINEERS (AUST) PTY LTD
LICENCE No. 1208206

Key Plan

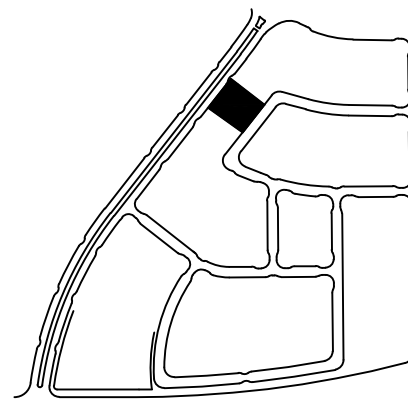

NOTE:

1. ALL IOS OR COS LOCATED IN HARDSTAND AREAS (PATHWAYS OR DRIVEWAYS) SHALL BE BRASSED FINISH & FLUSH WITH SURROUNDING SURFACE.
2. PLUMBER TO COORDINATE ALL SERVICES CONNECTIONS & INVERTS LEVELS ON SITE WITH CIVIL CONTRACTOR.
3. SERVICE COURTYARDS TO BE DRAINED BY 300 X 300 SQUARE PITS. LOCATIONS TO BE COORDINATED WITH LANDSCAPE ENGINEER AT A LATER DATE.
4. ABOVE GROUND RAINWATER TANK FOR NON-POTABLE RE-USE.
5. LOCATE THE EXISTING CIVIL STUBS & CONNECT INTERNAL STORMWATER DRAINAGE

04	10.10.19	Issued For Information	DF	CB
03	30.11.18	Revised DA Issue	JS	MSG
02	15.11.18	Final DA Issue	JS	MSG
01	09.11.18	Draft DA Issue	JS	MSG

Rev	Date	Description	By	CHK
The concepts and information contained in this document are the copyright of ADG Engineers (Aust) Pty Ltd. Use or copying of the document in whole or in part without the written permission of ADG Engineers (Aust) Pty Ltd constitutes an infringement of copyright. Do not scale drawings. If in doubt, ask!				

**Sydney Office**
Suite 1301, Level 13, 20 Berry Street
North Sydney, New South Wales 2060, AustraliaT 1300 657 402 F +617 3871 2266
E info@adgce.com W www.adgce.com
BRISBANE / SYDNEY / MELBOURNE / GOLD COAST / SUNSHINE COAST / DARWIN / PERTH

Client

VILLA WORLD




Project Name

ORAN PARK - ARENA
(TRANCHE 27)


Title

STAGE 6
GROUND FLOOR PLAN
LOTS 605 to 610
STORMWATER DRAINAGE

Discipline HYDRAULIC SERVICES		Status DA ISSUE
Designed By MSG	Checked By JB	Approved By JB
Project No. 21346	Drawn By JS	Scale 1:100 (at A1)
Drawing No. DA-S6-H224		Revision 04

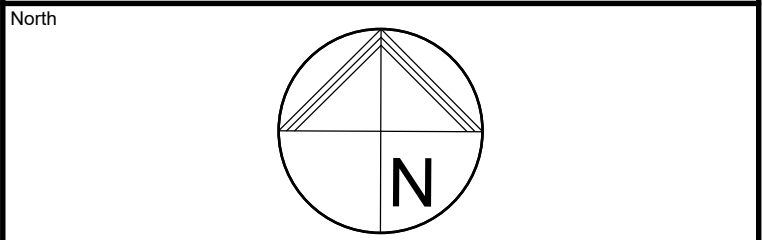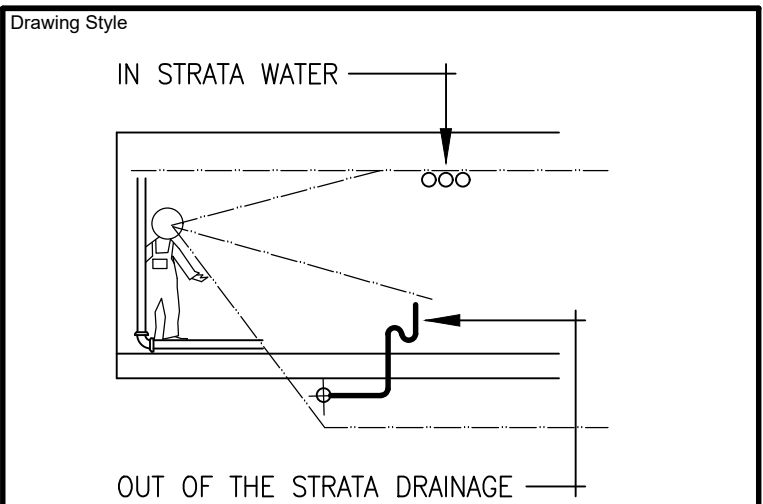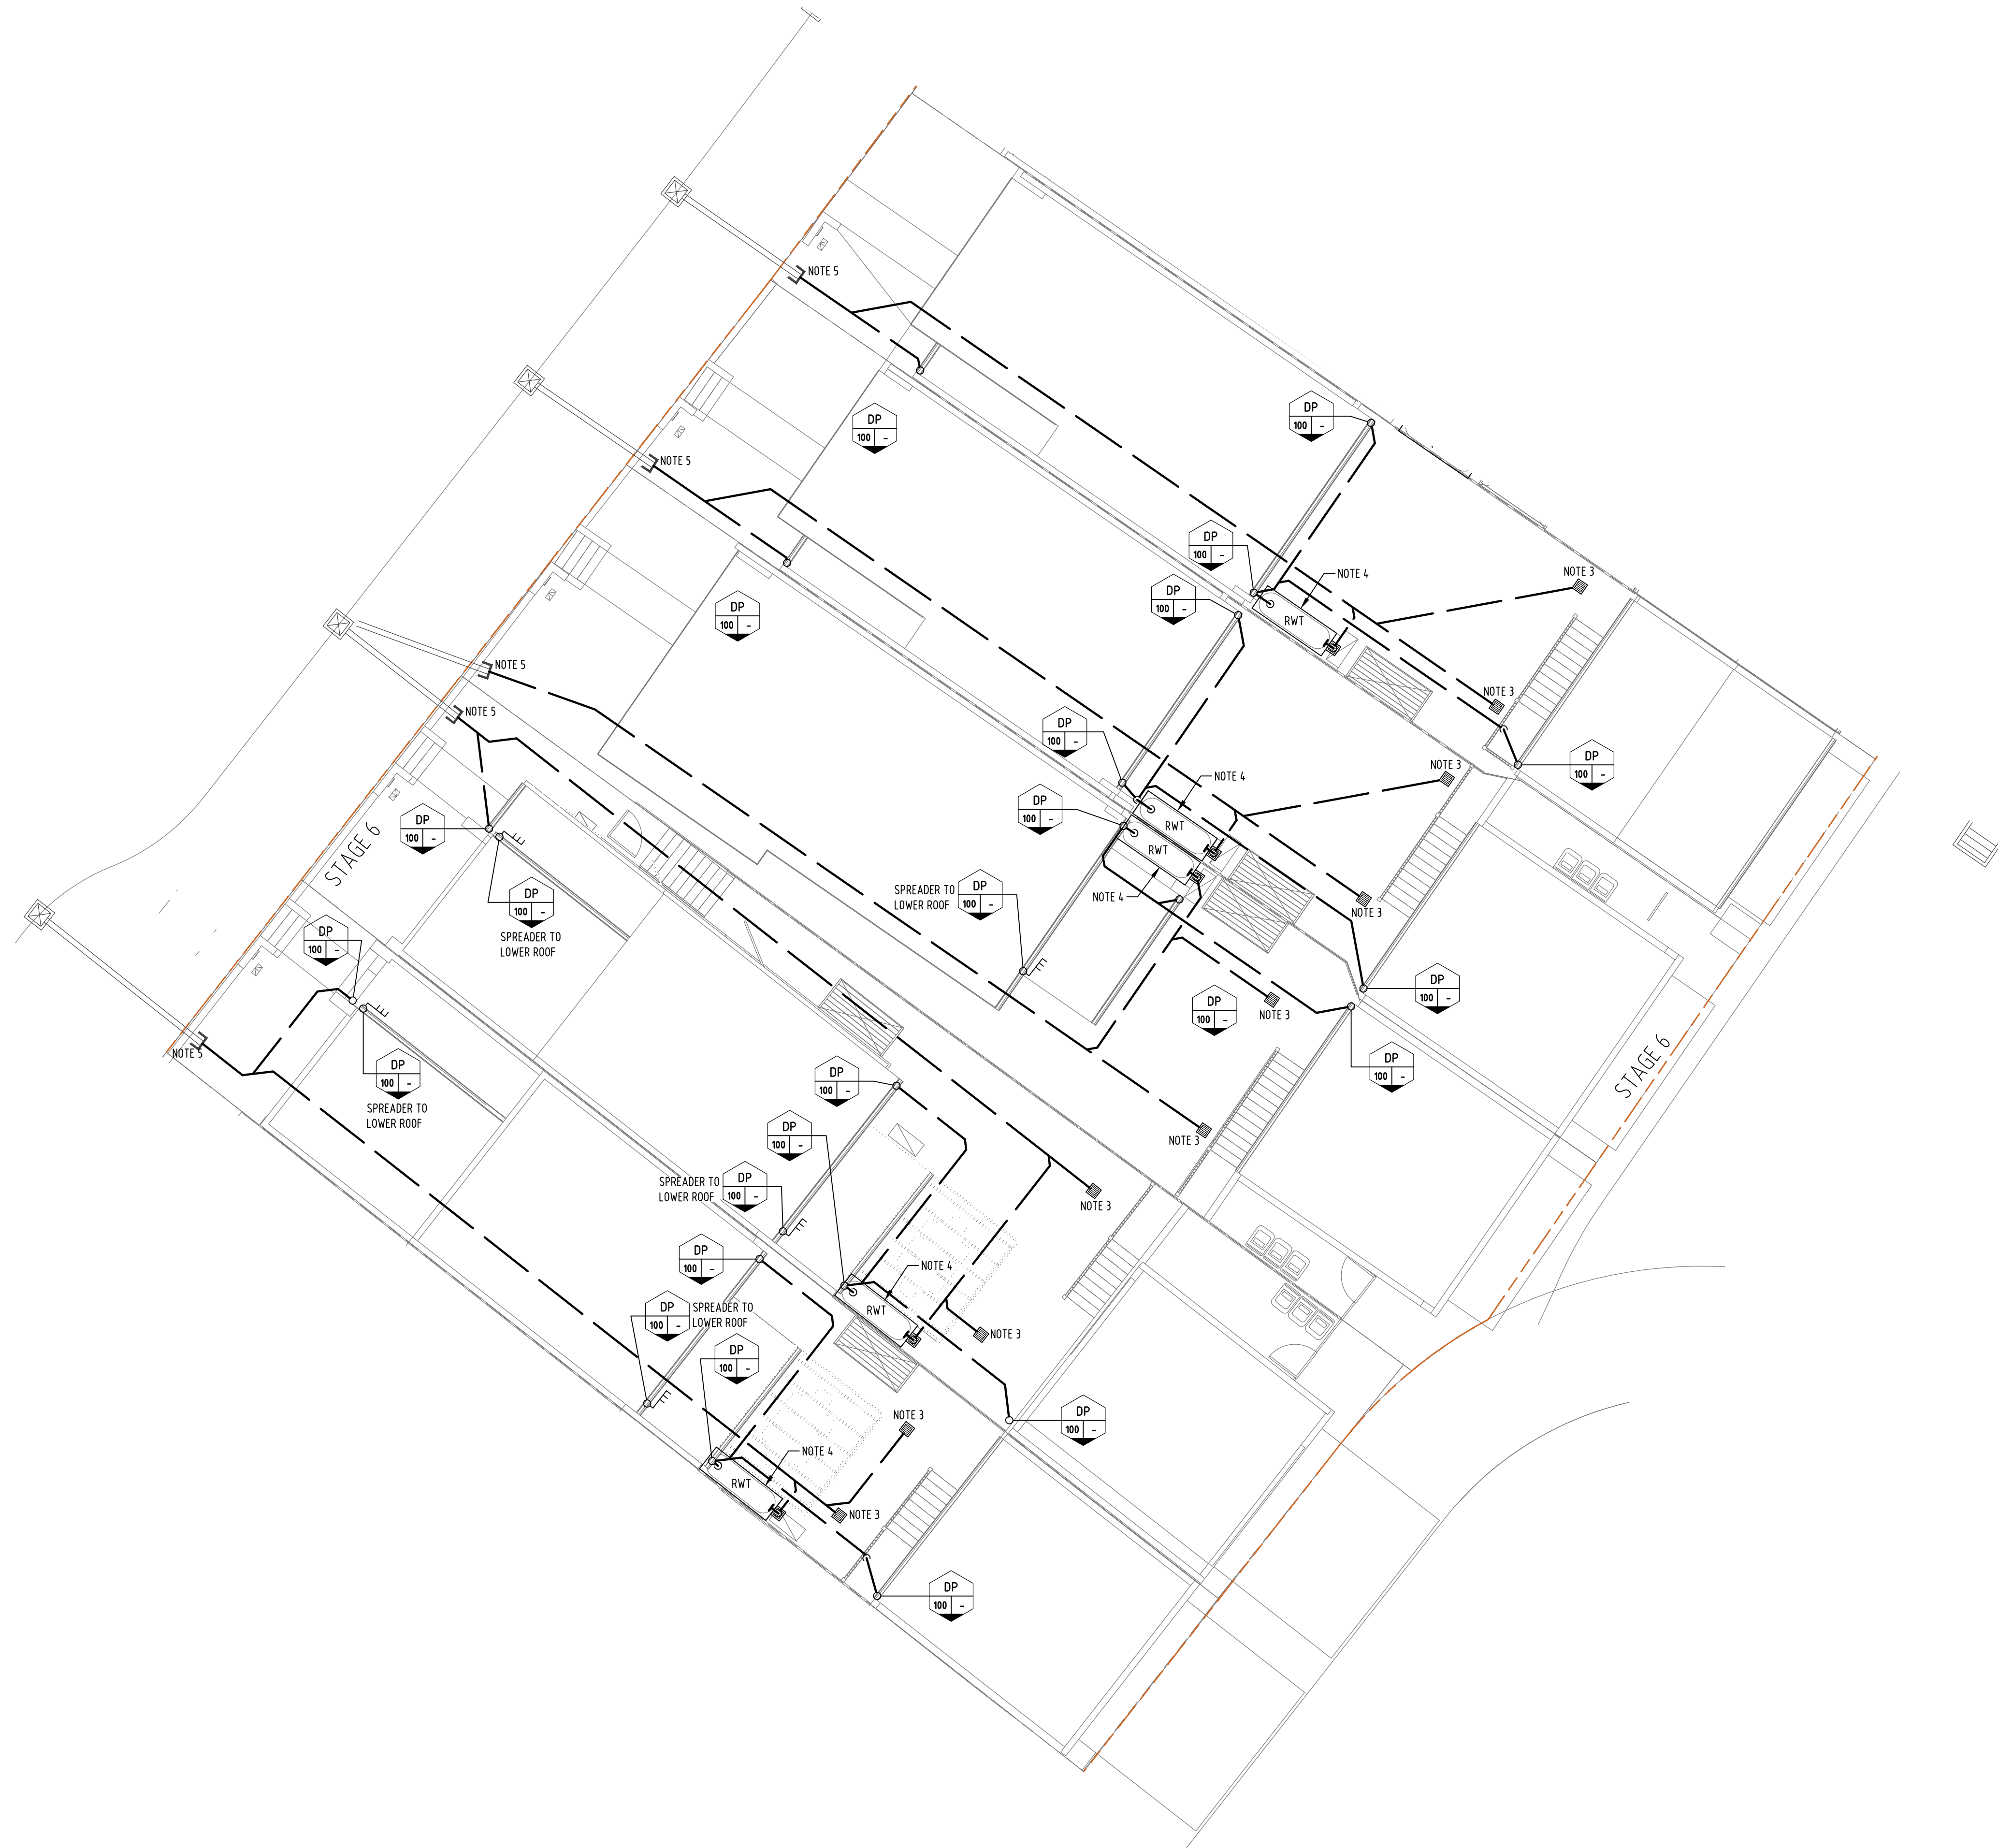

Designed By
ADG ENGINEERS (AUST) PTY LTD
LICENCE No. 1208206

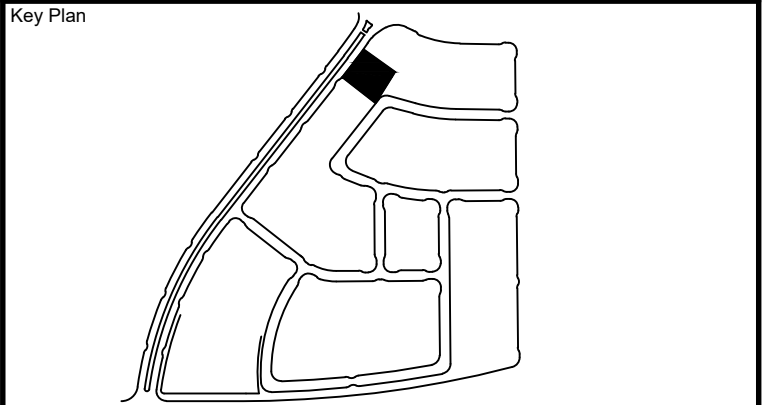**NOTE:**

1. ALL IOS OR COS LOCATED IN HARDSTAND AREAS (PATHWAYS OR DRIVEWAYS) SHALL BE BRASSED FINISH & FLUSH WITH SURROUNDING SURFACE.
2. PLUMBER TO COORDINATE ALL SERVICES CONNECTIONS & INVERTS LEVELS ON SITE WITH CIVIL CONTRACTOR.
3. SERVICE COURTYARDS TO BE DRAINED BY 300 X 300 SQUARE PITS. LOCATIONS TO BE COORDINATED WITH LANDSCAPE ENGINEER AT A LATER DATE.
4. ABOVE GROUND RAINWATER TANK FOR NON-POTABLE RE-USE.
5. LOCATE THE EXISTING CIVIL STUBS & CONNECT INTERNAL STORMWATER DRAINAGE

04	10.10.19	Issued For Information	DF	CB
03	30.11.18	Revised DA Issue	JS	MSG
02	15.11.18	Final DA Issue	JS	MSG
01	09.11.18	Draft DA Issue	JS	MSG

Rev Date Description By Chk

The concepts and information contained in this document are the copyright of ADG Engineers (Aust) Pty Ltd. Use or copying of the document in whole or in part without the written permission of ADG Engineers (Aust) Pty Ltd constitutes an infringement of copyright. Do not scale drawings. If in doubt, ask!



Sydney Office
Suite 1301, Level 13, 20 Berry Street
North Sydney, New South Wales 2060, Australia

T 1300 657 402 F +617 3871 2266
E info@adgce.com W www.adgce.com


BRISBANE / SYDNEY / MELBOURNE / GOLD COAST / SUNSHINE COAST / DARWIN / PERTH

Client
VILLA WORLD


Project Name
**ORAN PARK - ARENA
(TRANCHE 27)**

Title
**STAGE 6
GROUND FLOOR PLAN
LOT 611 to 615
STORMWATER DRAINAGE**


Discipline HYDRAULIC SERVICES		Status DA ISSUE
Designed By MSG	Checked By JB	Approved By JB
Project No. 21346	Drawn By JS	Scale 1:100 (at A1)
Drawing No. DA-S6-H225		Revision 04

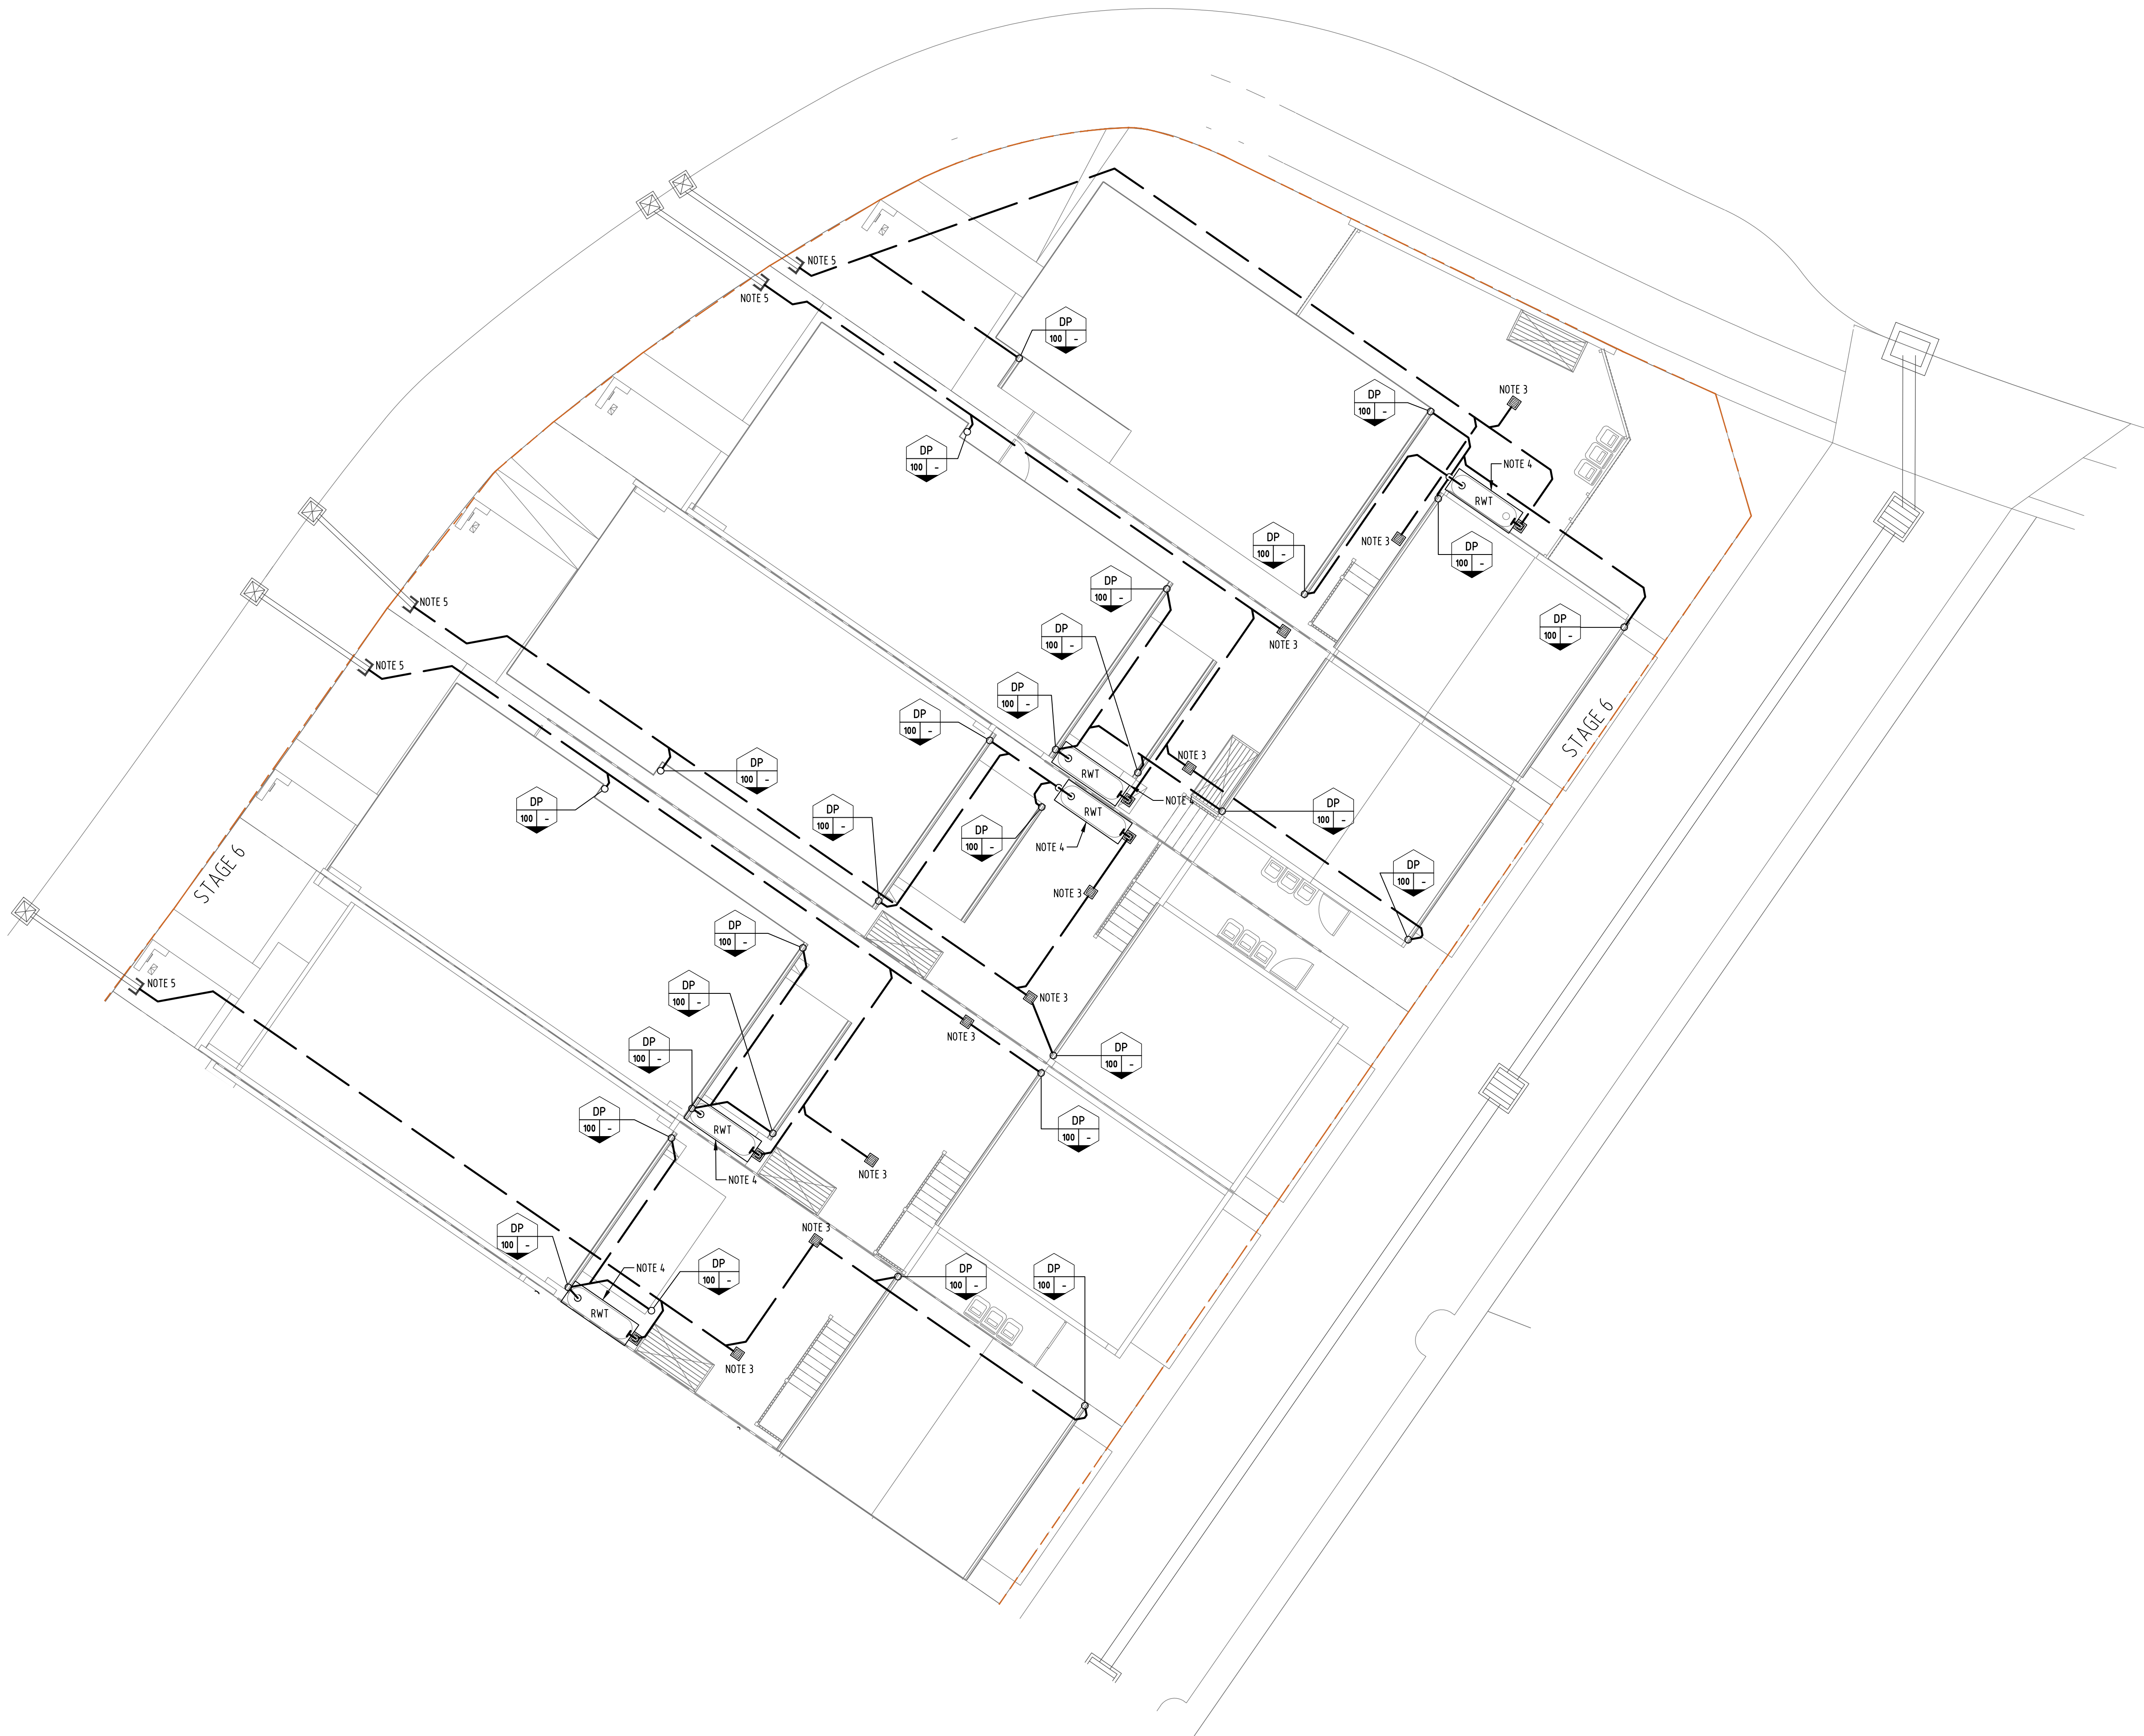

Drawing Style

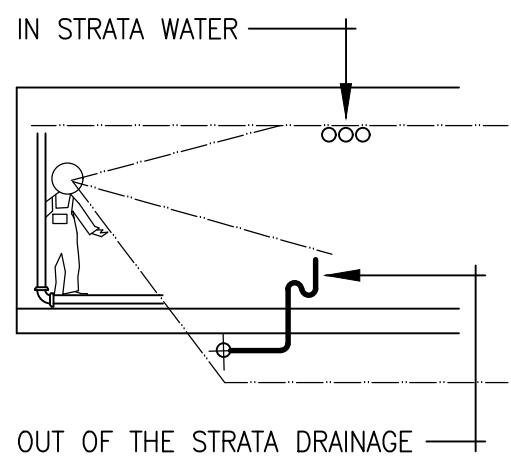


North

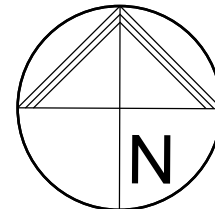

Designed By

ADG ENGINEERS (AUST) PTY LTD
LICENCE No. 1208206

Key Plan

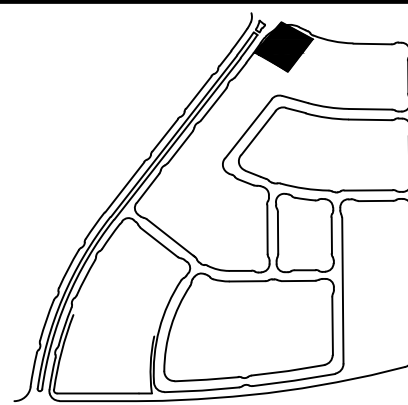**NOTE:**

1. ALL IOS OR COS LOCATED IN HARDSTAND AREAS (PATHWAYS OR DRIVEWAYS) SHALL BE BRASSED FINISH & FLUSH WITH SURROUNDING SURFACE.
2. PLUMBER TO COORDINATE ALL SERVICES CONNECTIONS & INVERTS LEVELS ON SITE WITH CIVIL CONTRACTOR.
3. SERVICE COURTYARDS TO BE DRAINED BY 300 X 300 SQUARE PITS. LOCATIONS TO BE COORDINATED WITH LANDSCAPE ENGINEER AT A LATER DATE.
4. ABOVE GROUND RAINWATER TANK FOR NON-POTABLE RE-USE.
5. LOCATE THE EXISTING CIVIL STUBS & CONNECT INTERNAL STORMWATER DRAINAGE

04	10.10.19	Issued For Information	DF	CB
03	30.11.18	Revised DA Issue	JS	MSG
02	15.11.18	Final DA Issue	JS	MSG
01	09.11.18	Draft DA Issue	JS	MSG

Rev	Date	Description	By	Chk
-----	------	-------------	----	-----

The concepts and information contained in this document are the copyright of ADG Engineers (Aust) Pty Ltd. Use or copying of the document in whole or in part without the written permission of ADG Engineers (Aust) Pty Ltd constitutes an infringement of copyright. Do not scale drawings. If in doubt, ask!



Sydney Office
Suite 1301, Level 13, 20 Berry Street
North Sydney, New South Wales 2060, Australia

T 1300 657 402 F +617 3871 2266
E info@adgce.com W www.adgce.com

BRISBANE / SYDNEY / MELBOURNE / GOLD COAST / SUNSHINE COAST / DARWIN / PERTH

Client

VILLA WORLD

Project Name

ORAN PARK - ARENA
(TRANCHE 27)

Title

STAGE 6
GROUND FLOOR PLAN
LOTS 616 to 620
STORMWATER DRAINAGE

Discipline HYDRAULIC SERVICES		Status DA ISSUE
Designed By MSG	Checked By JB	Approved By JB
Project No. 21346	Drawn By JS	Scale 1:100 (at A1)
Drawing No. DA-S6-H226		Revision 04