


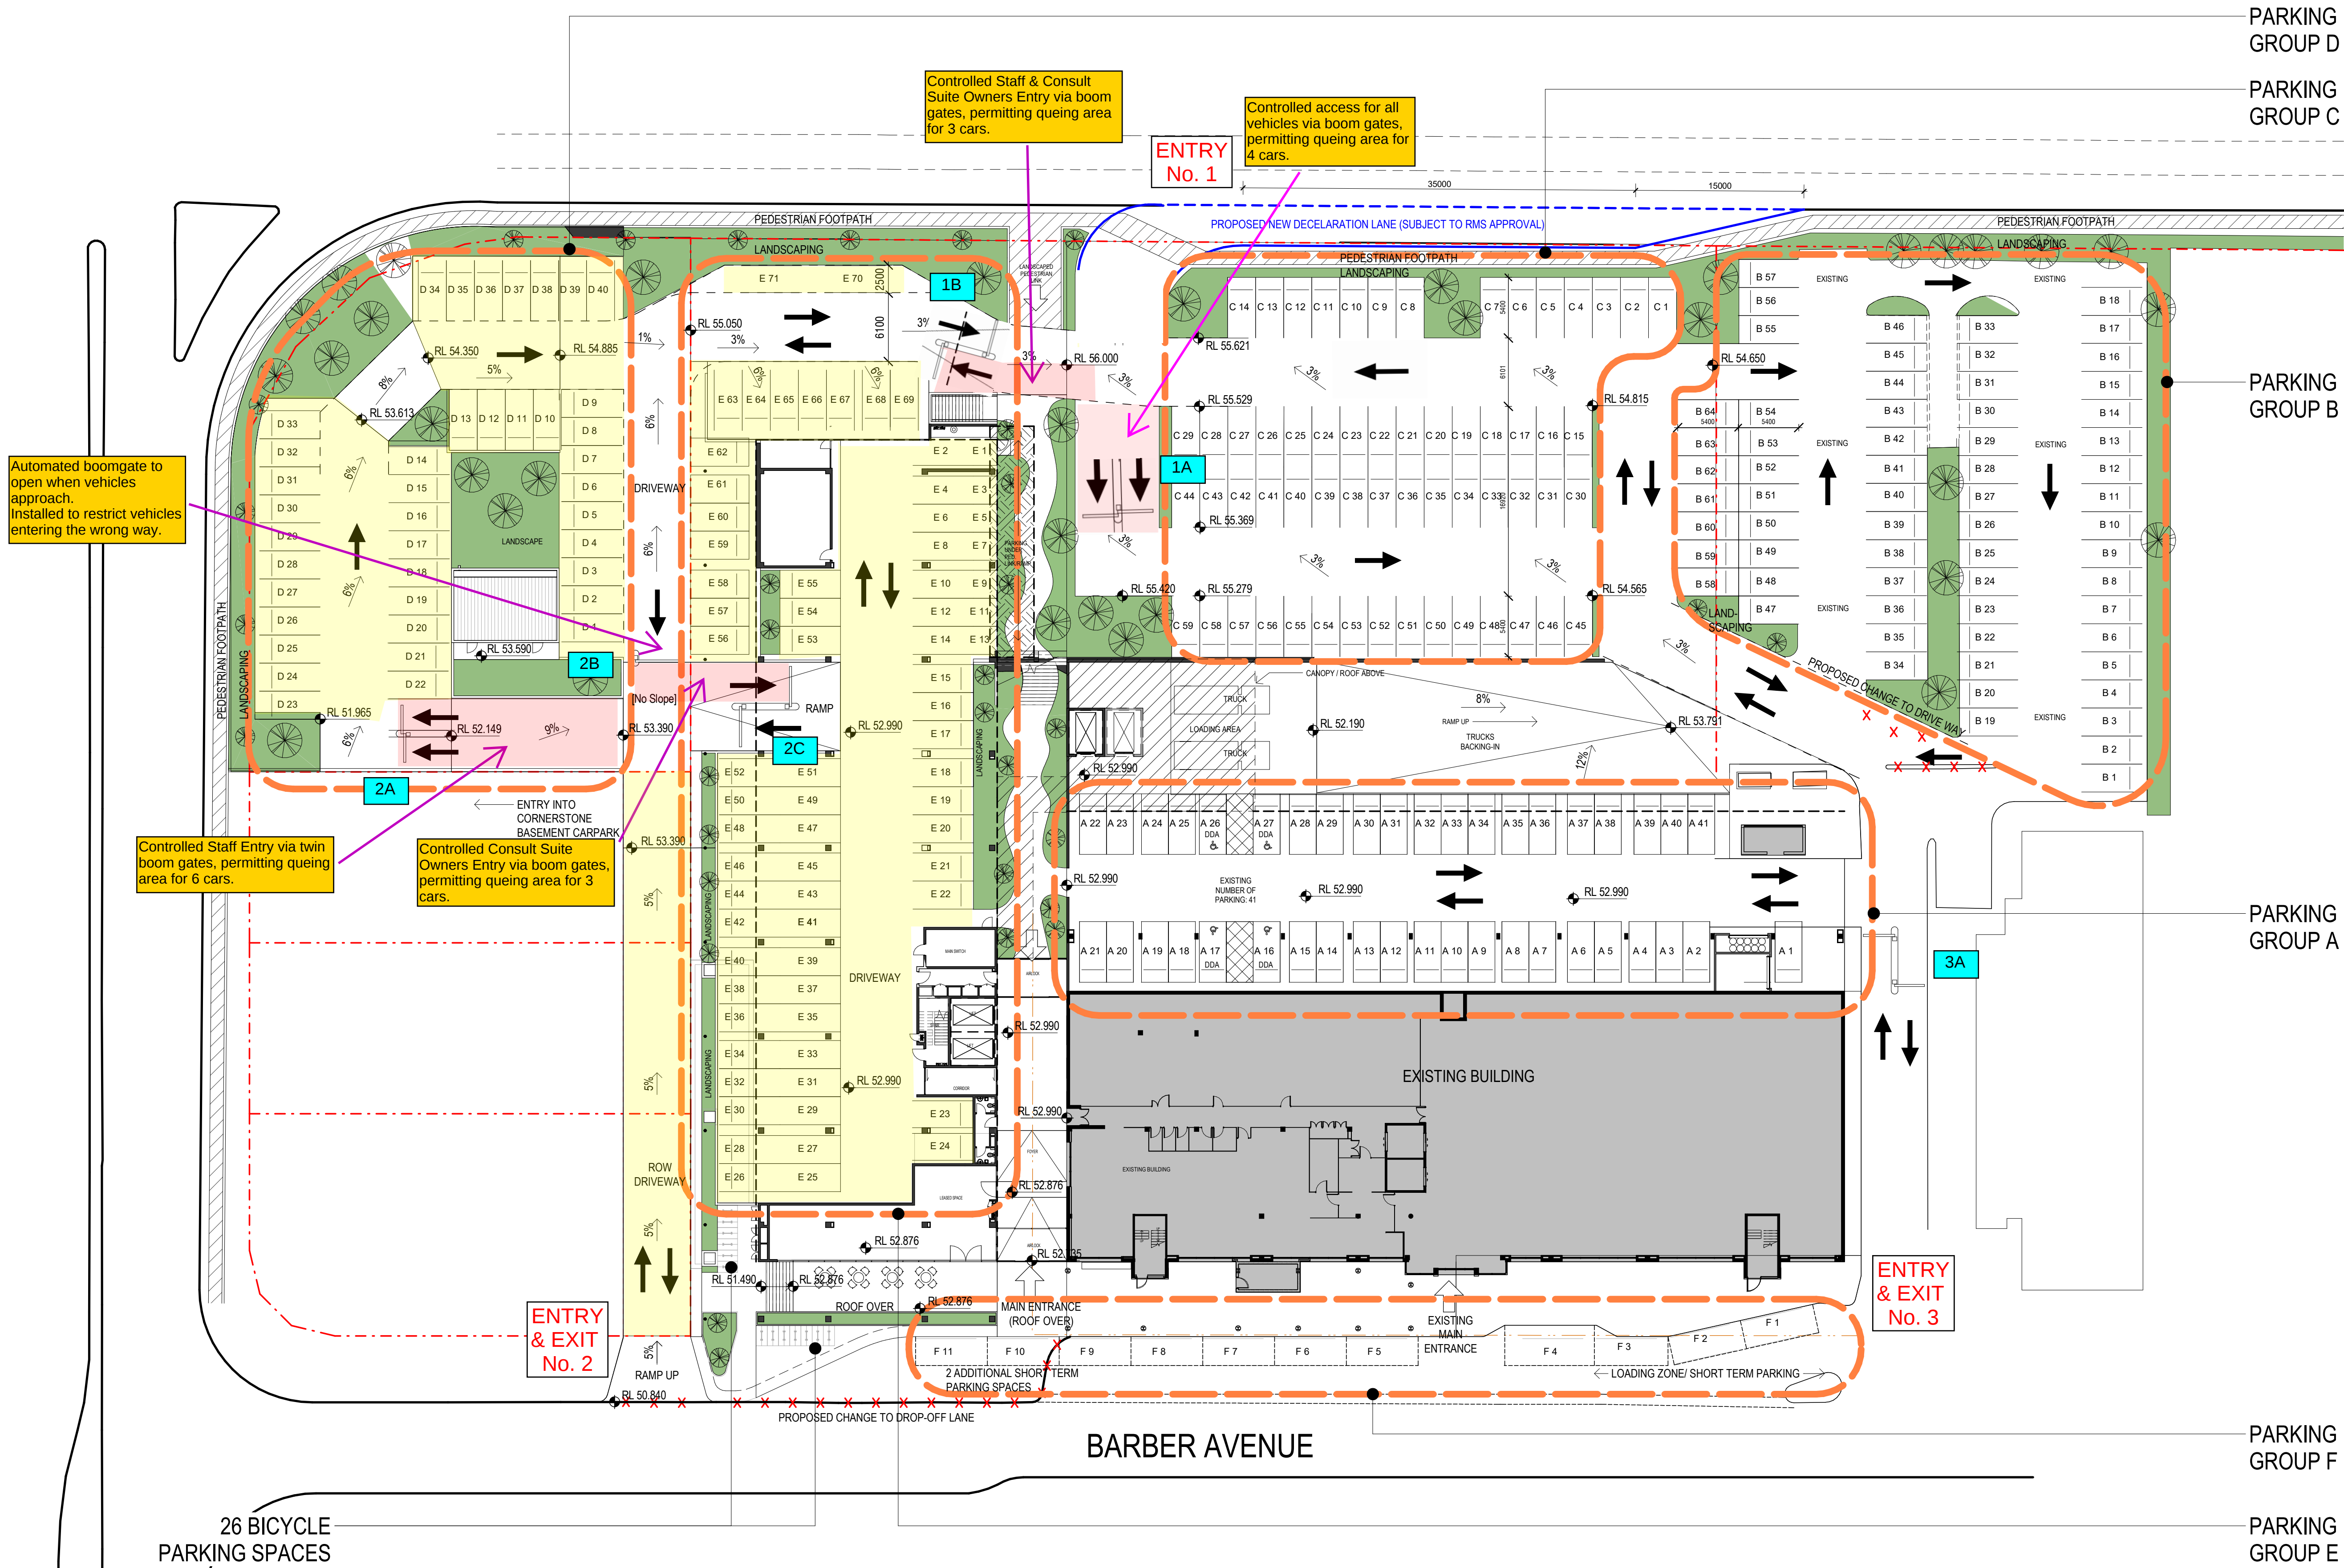

NOTE:
ALL PROVIDED AREAS AND DIMENSIONS ARE INDICATIVE ONLY AND MAY CHANGE DURING THE DESIGN PROCESS. FINAL AREAS AND DIMENSIONS TO BE VARIFIED ON SITE BY A QUALIFIED BUILDING SURVEYOR.

CONSULTANTS:

MASTER PLANNING
ARCHITECTURE
INTERIOR DESIGN

BRISBANE
SYDNEY
MELBOURNE
PERTH
DARWIN
CAIRNS
GOLD COAST
SUNSHINE COAST

SKAr

A.B.N. 28602 941 659
PO Box 120,
Spring Hill QLD 4000
Tel +61 8 111 22244
stanton.kroemer@skar.net.au

DEVELOPMENT APPROVAL

- REASON FOR ISSUE**
TOWN PLANNING
- THESE DESIGNS AND PLANS ARE THE COPYRIGHT OF SKAr AND CANNOT BE REPRODUCED WITHOUT WRITTEN PERMISSION.
 - VERIFY ALL THE DIMENSIONS PRIOR TO THE COMMENCEMENT OF WORK.
 - DO NOT SCALE OFF THESE DRAWINGS.
 - REPORT DISCREPANCIES TO THE ARCHITECT BEFORE CARRYING OUT WORK.
 - THE FRAKE LEGENDS IN THE RLS ARE ONLY AIDS TO THE FRAKE OBJECTS THAT ARE ACTUALLY DRAWN THERE. FOR A COMPLETE FRAKE LISTING THAT ALSO INCLUDES NOT-MODELLED ITEMS, PLEASE REFER TO THE ROOM DATA SHEETS.
 - FOR ALL SERVICES CATEGORY FRAKE THE VARIOUS CONSULTANT PACKAGES TAKE PRECEDENCE OVER THE RLS & RDS PACKAGES.

PROJECT:
Nepean Private Hospital Expansion Stage 1

PROJECT ADDRESS:
1-9 Barber Avenue, Kingswood N.S.W. 2747

CLIENT:
Healthscope

DRAWING TITLE:
**SITE PLAN (OVERALL
PARKING / TRAFFIC
OPT.A)**

PROJECT No.:
18-008

NORTH:



SCALE:
1 : 300 @ A1

PROJECT DATE:
26/11/2018

DRAWING No.:

REVISION:

DA1502-A R1

PARKING SCHEDULE		
Parking Group	Quantity	Note
A	41	Existing Parking
B	64	Existing Parking
C	59	Proposed Parking
D	40	Proposed Parking
E	71	Proposed Parking
F	11	Short term parking
TOTAL NUMBER	286	