

Location Plan



Project Information

Location	34- 40 Hughes Street, Cabramatta Lot B DP100284 Lots 1,2,3,4 DP 236708
Proposed Work	New Multi-Storey Car Park and associate works
Planner	Keylan Consuting Pty Ltd Suite 2, Level 1, Rialto Lane, Manly (t) 02 8459 7506
BCA	BCA Logic (t) (e)
Structural + Civil	Taylor Thomson Whitting (NSW) Pty Ltd Level 3, 48 Chandos Street, St Leonards NSW 2065 (t) +612 9439 7288
Mechanical + Electrical	Steensen Varming Pty Ltd Level 8, 9 Castlereagh Street Sydney, NSW, 2000 (t) 02 9967 2200
Landscape	Sydney Design Collective (t) +61 0401271241
Acoustic	Marshall Day Acoustic 4/ 46 Balfour Street, Chippendale, NSW, 2008 (t) 02 9282 9422
Geotechnical	Alliance Geotechnical 10 welder Road, Seven Hills, NSW, 2147 (t) 1800 288 188

Drawings

302_001	Title Sheet
302_111	Site Plan
302_112	Lot Diagram
302_120	Ground Floor Plan
302_121	Level 1 Floor Plan
302_122	Level 2 Floor Plan - Roof
302_123	Level 3 Floor Plan - Dutton Lane Roof
302_201	Elevations
302_301	Sections
302_302	Wall Sections
302_411	Shadow Diagrams
302_511	Notification Plans
302_601	Hughes Street Photomontage
302_602	Dutton Lane East
302_603	Dutton Plaza to Hughes Street Entry

Legend

SCS	Small Car Space (Refer to AS2890)
SRV	Small Rigid Vehicle
SZ	Signage Zone

HUGHES STREET CAR PARK
34 - 40 HUGHES STREET,
CABRAMATTA, NSW
DEVELOPMENT APPLICATION
COLLINS AND TURNER
FEBRUARY, 2019

architect
collins and turner pty ltd

Shop 1 479 Bourke Street
Surry Hills NSW 2010 Australia
telephone +612 9356 3217
info@collinsandturner.com
collinsandturner.com
registered architect in nsw
penelope collins arb 7342

notes
01 do not scale; dimensions govern
02 all dimensions are in millimeters
03 all dimensions to be verified on site
04 collins and turner are to be notified of any
discrepancies

No	Date	By	Note
A	2012/18	AC	For Review
B	04.02.19	AC	For DA

client



north





project
302
Hughes Street Carpark
34-40 Hughes Street
Cabramatta, NSW


drawing title Title Sheet

scale
date
drawn by
2012/18
AC

drawing
number+
revision
302_001

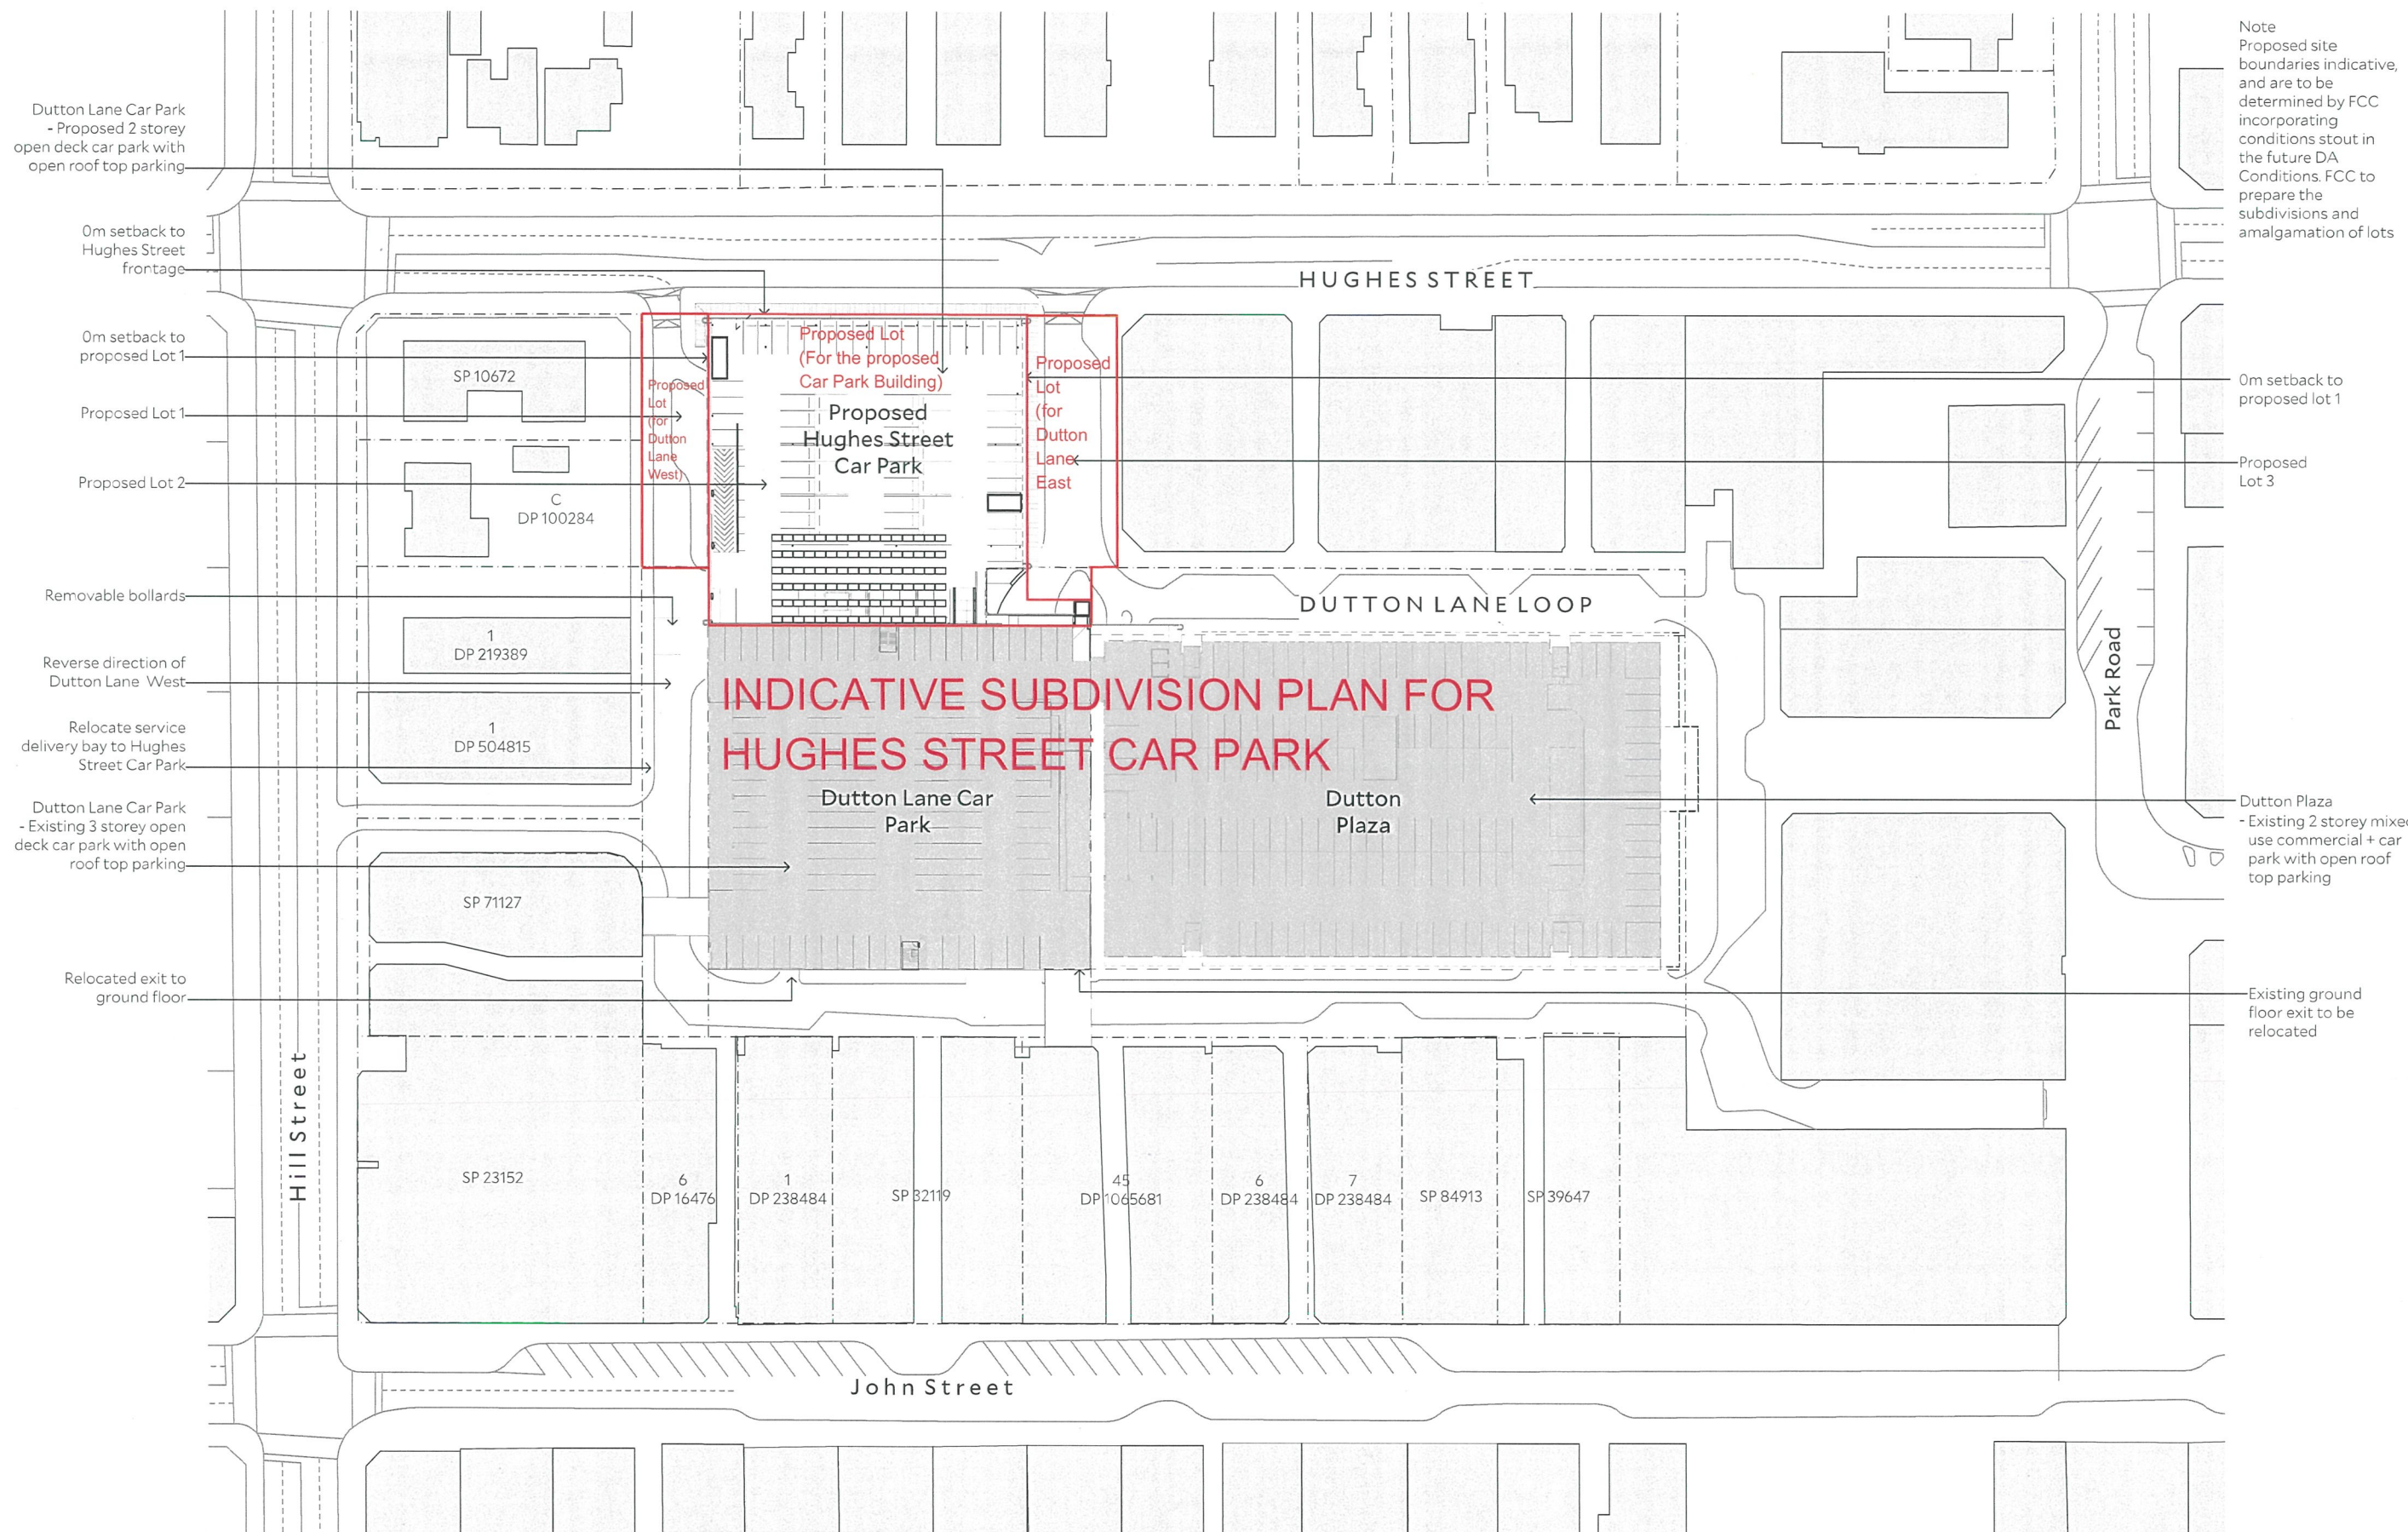

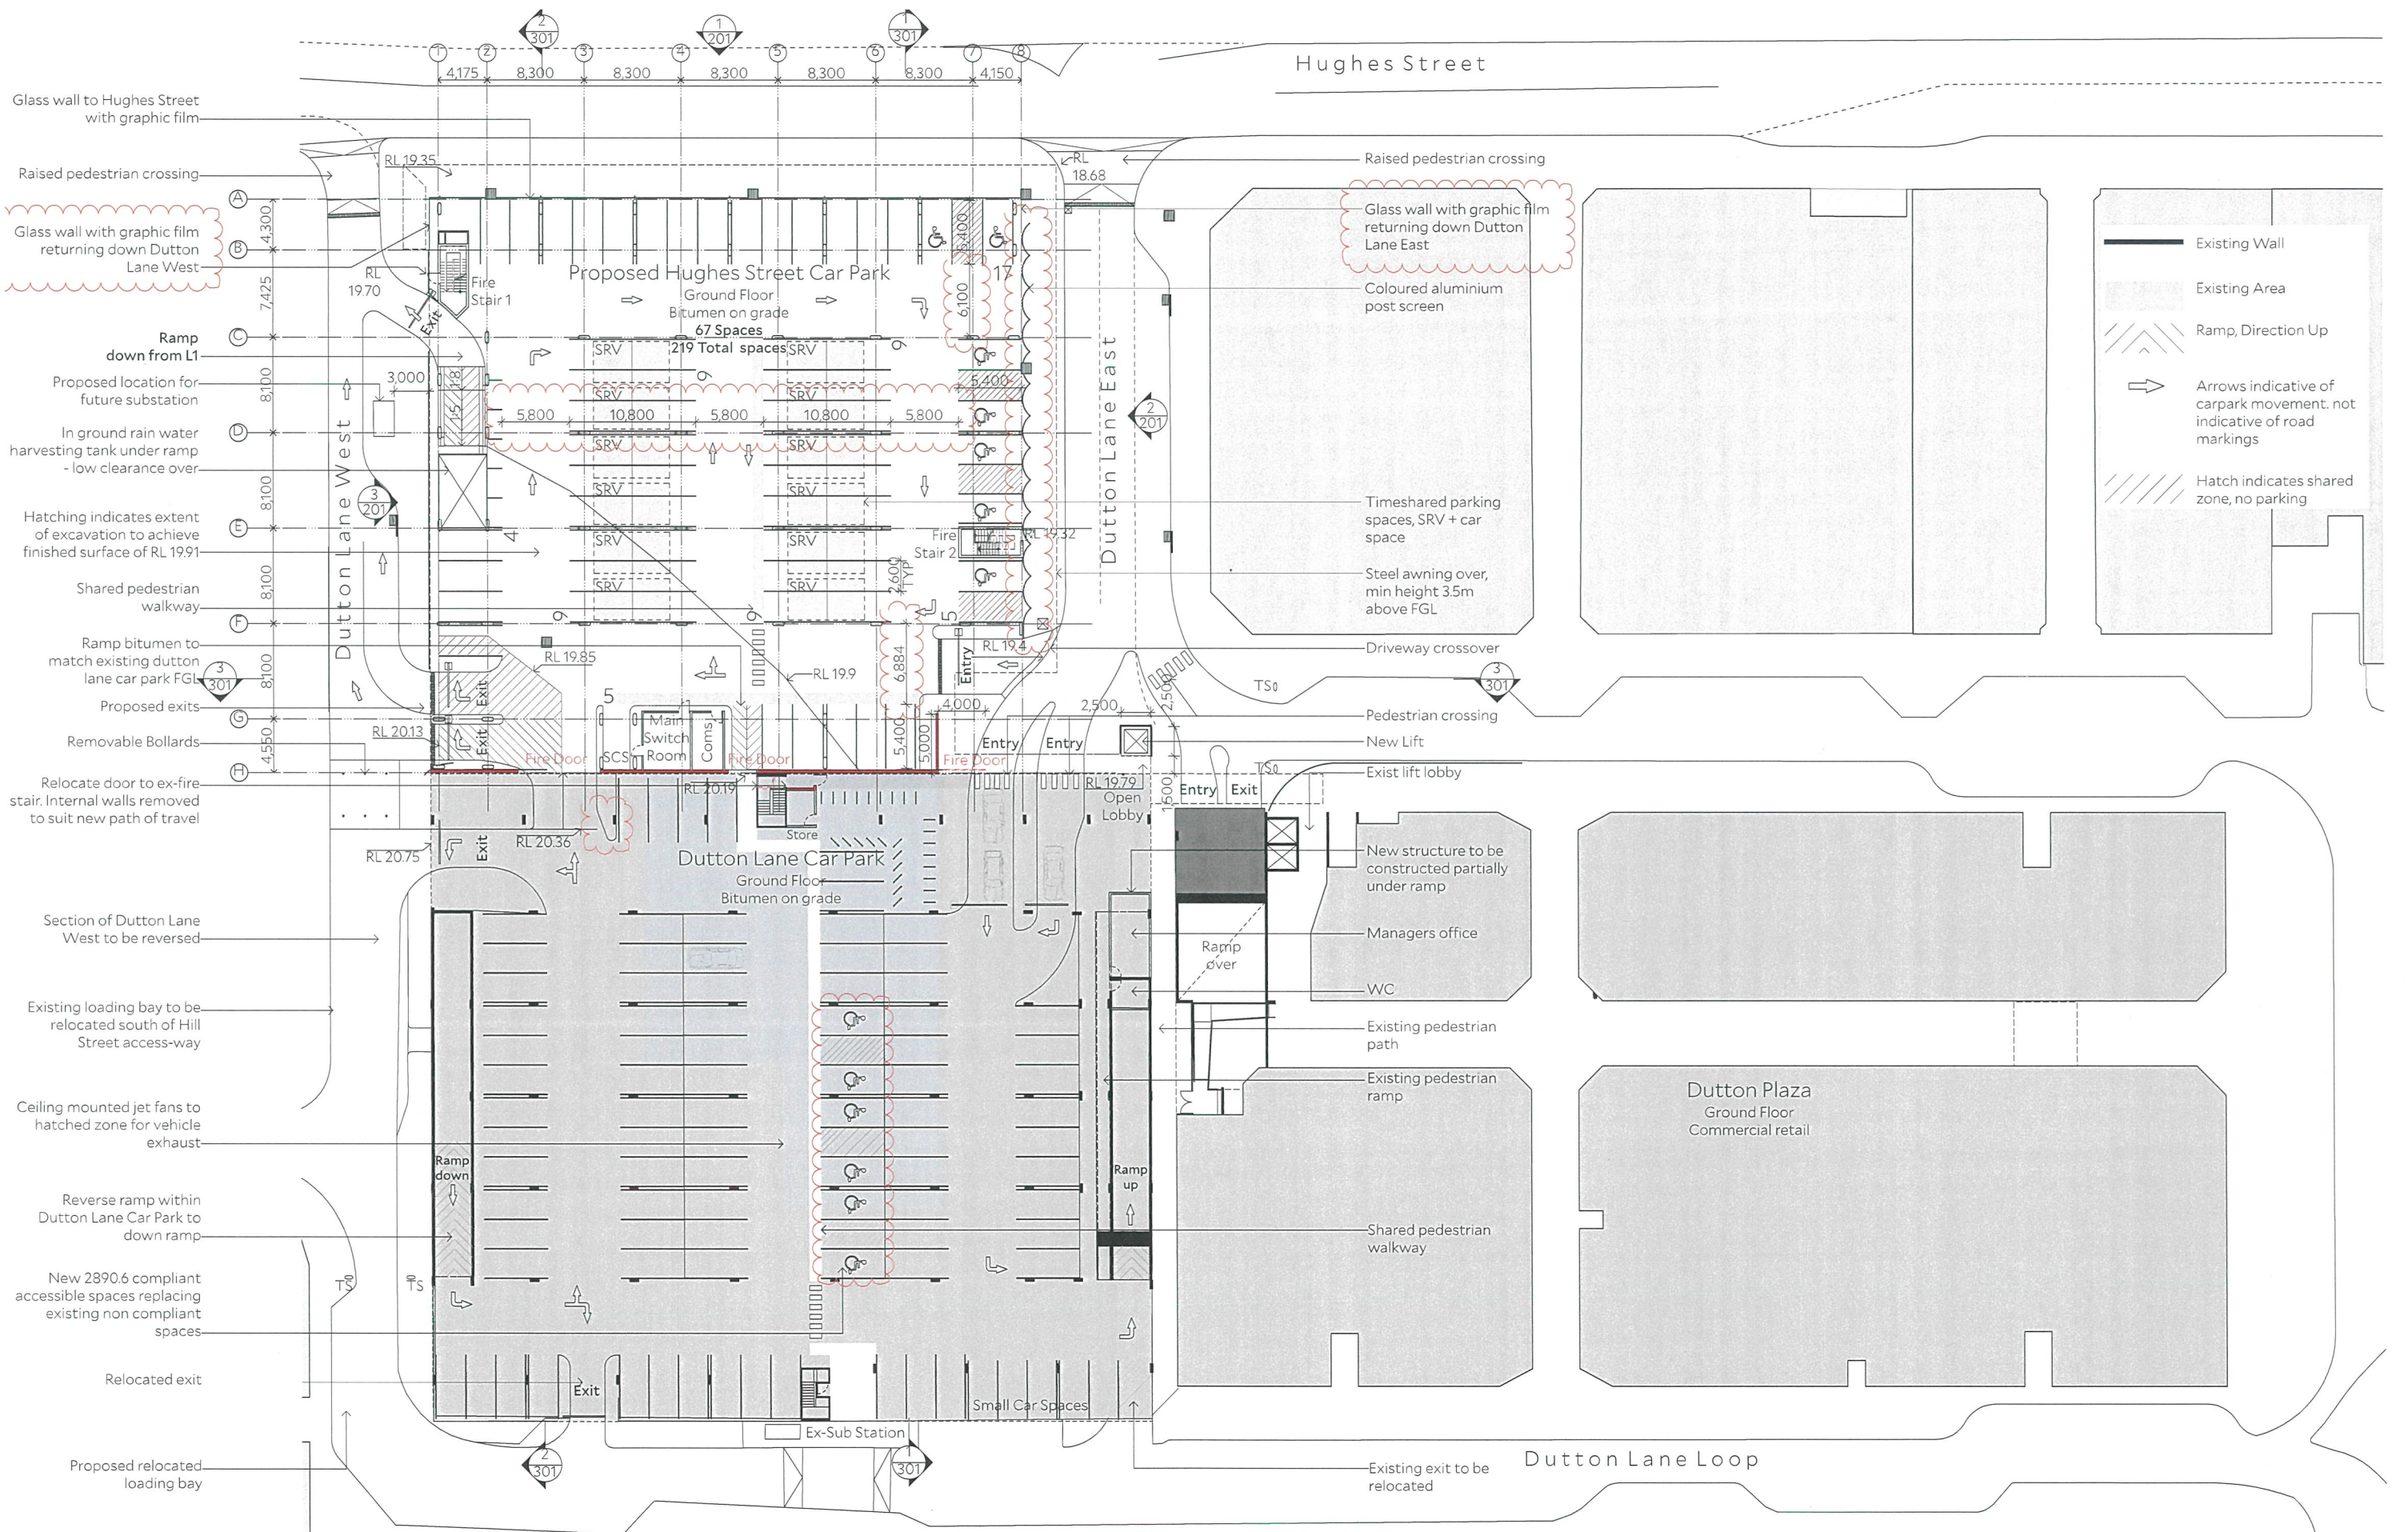

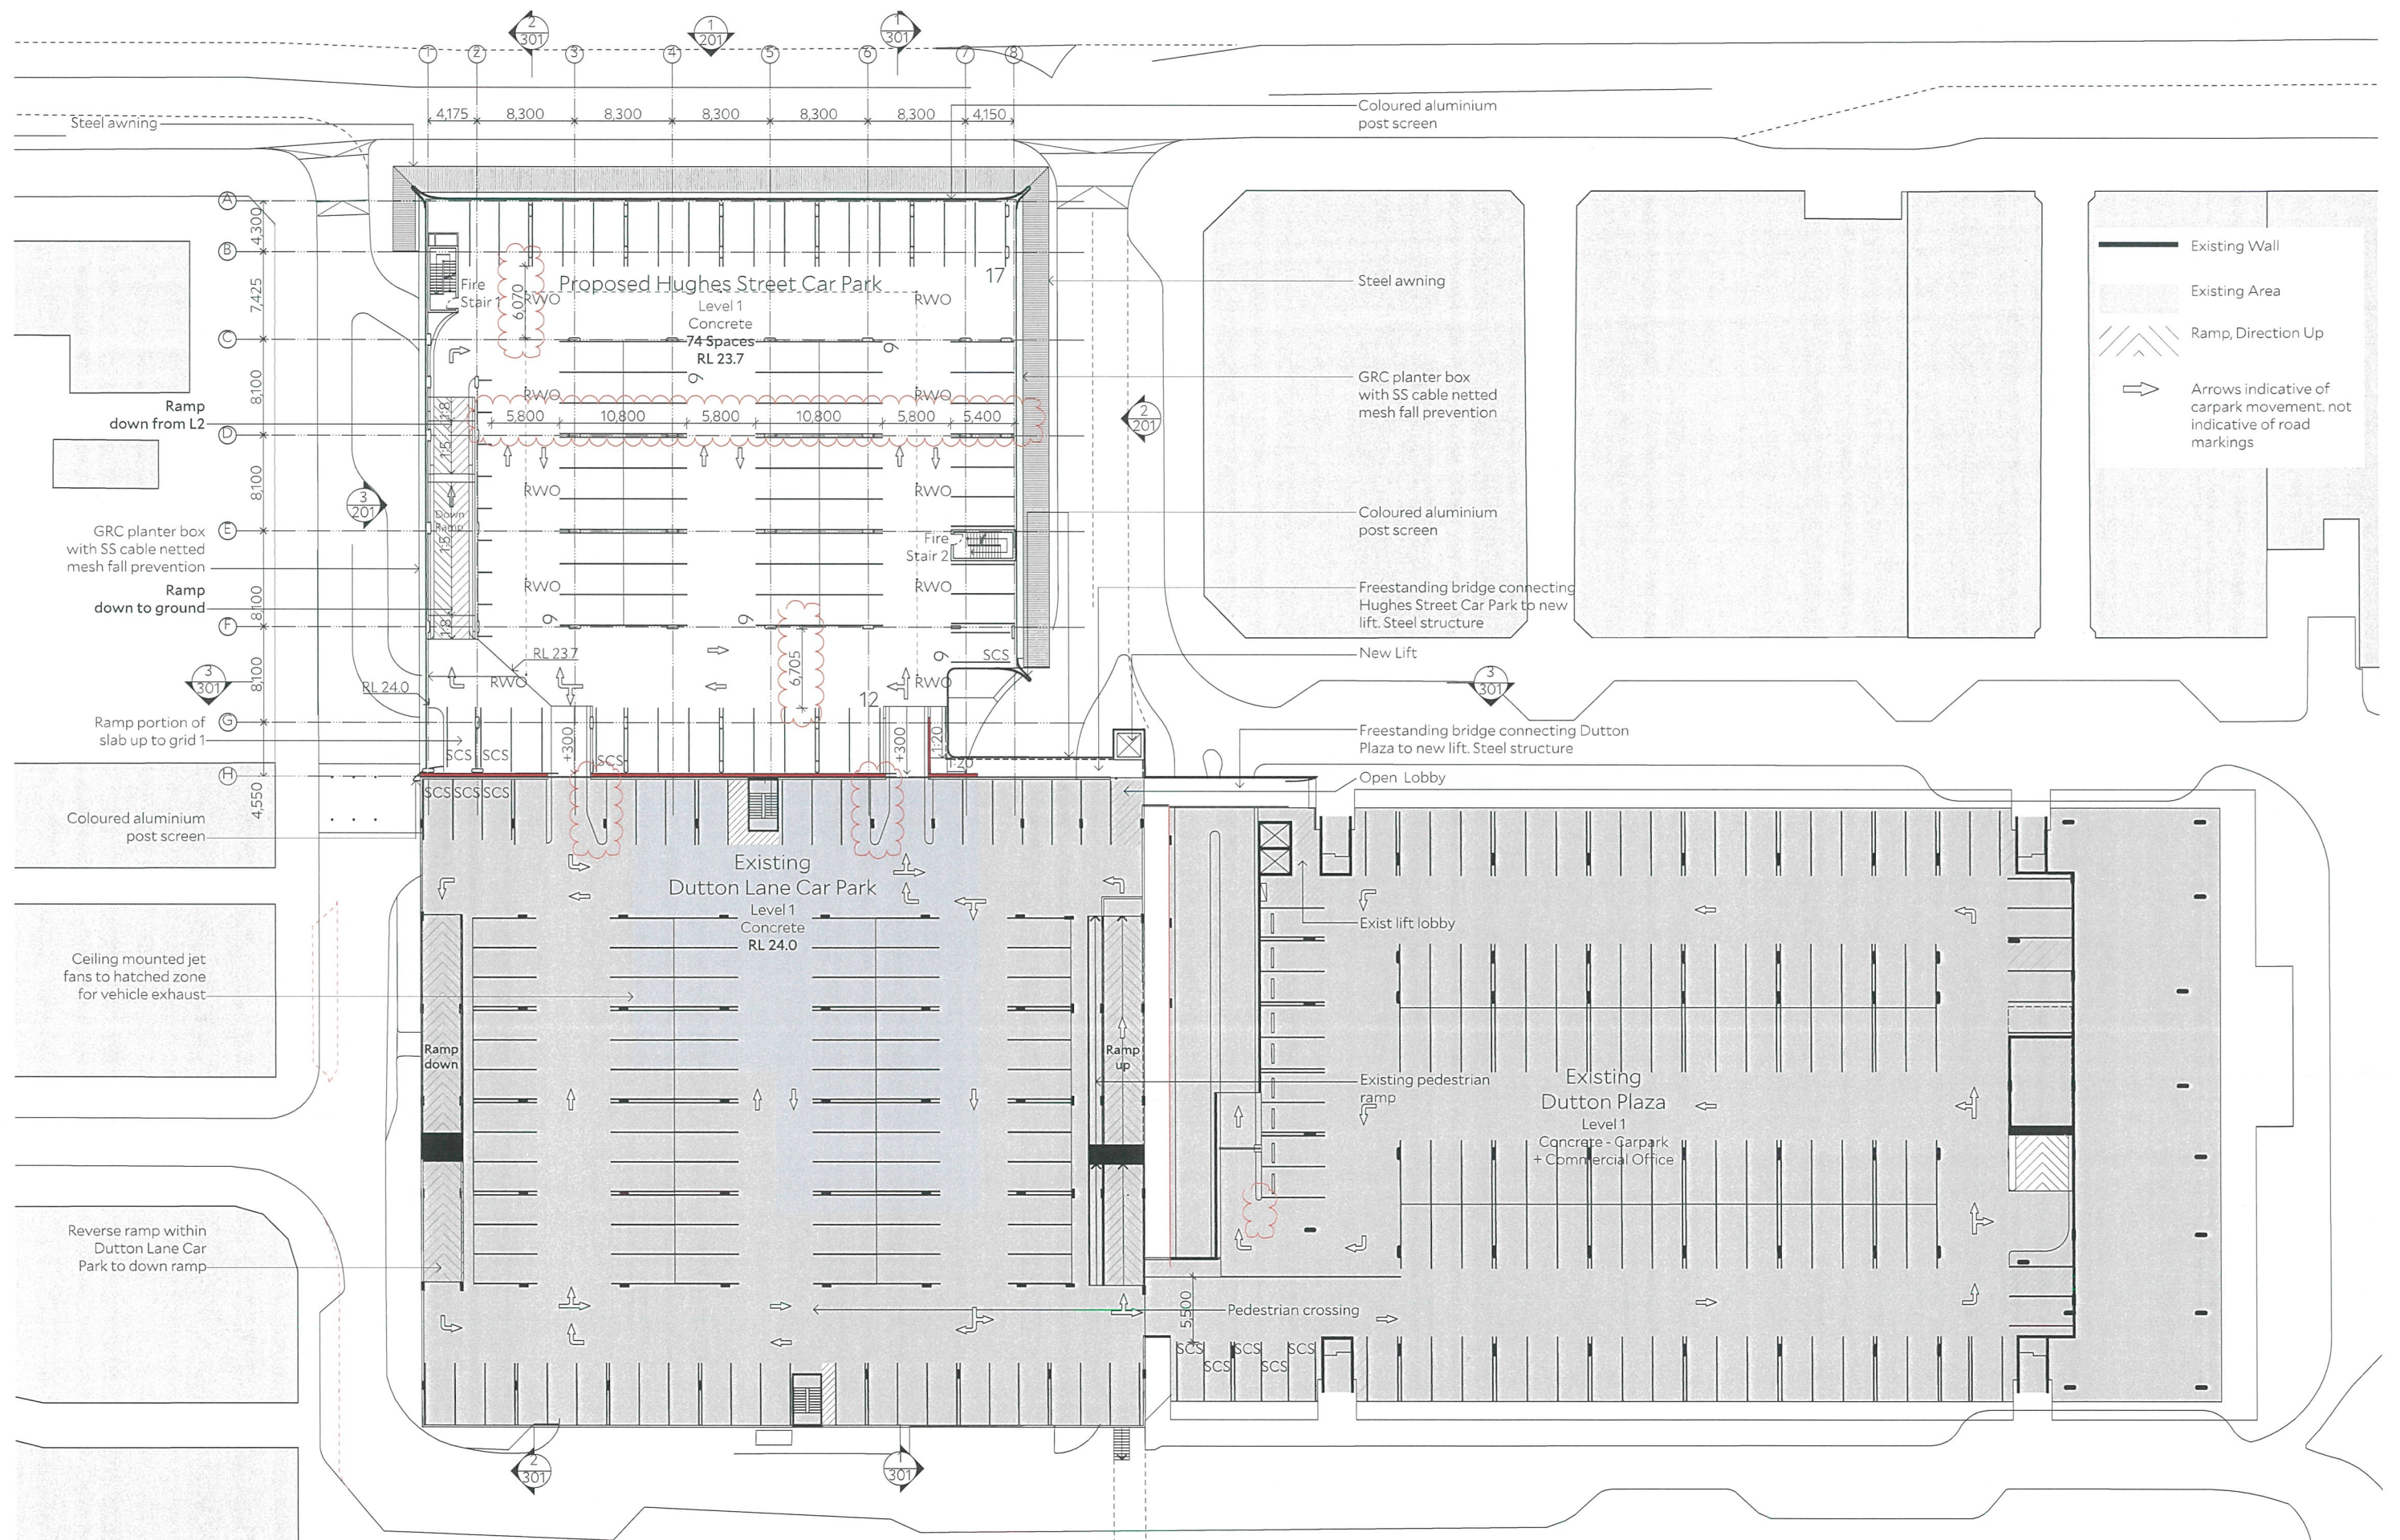

architect
collins and turner pty ltd
Shop 1 1479 Bourke Street
Surry Hills NSW 2010 Australia
telephone +612 9356 3217
info@collinsandturner.com
collinsandturner.com
registered architect in nsw
penelope collins arb 7342

notes
01 do not scale; dimensions govern
02 all dimensions are in millimeters
03 all dimensions to be verified on site
04 collins and turner are to be notified of any discrepancies

No	Date	By	Note
B	23.11.18	AC	For Information - WIP
C	23.01.18	AC	For Review
D	06.12.18	AC	For Information
E	12.12.18	AC	For Information
F	20.12.18	AC	For Review
G	25.01.19	AC	For Review
H	29.01.19	AC	For Coordination
I	04.02.19	AC	For DA
J	26.06.19	MN	Draft Updated DA Plans
K	11.07.19	AC	Updated DA Plans

client



north



scale bar 0 2.5 12.5 17.5m

project
302
Hughes Street Carpark
34-40 Hughes Street
Cabramatta, NSW


copyright collinsandturner 2019

drawing title Level 1

scale 1:250 @ A1
date 20.11.18
drawn by GW + AC

drawing number+ revision 302_121

K

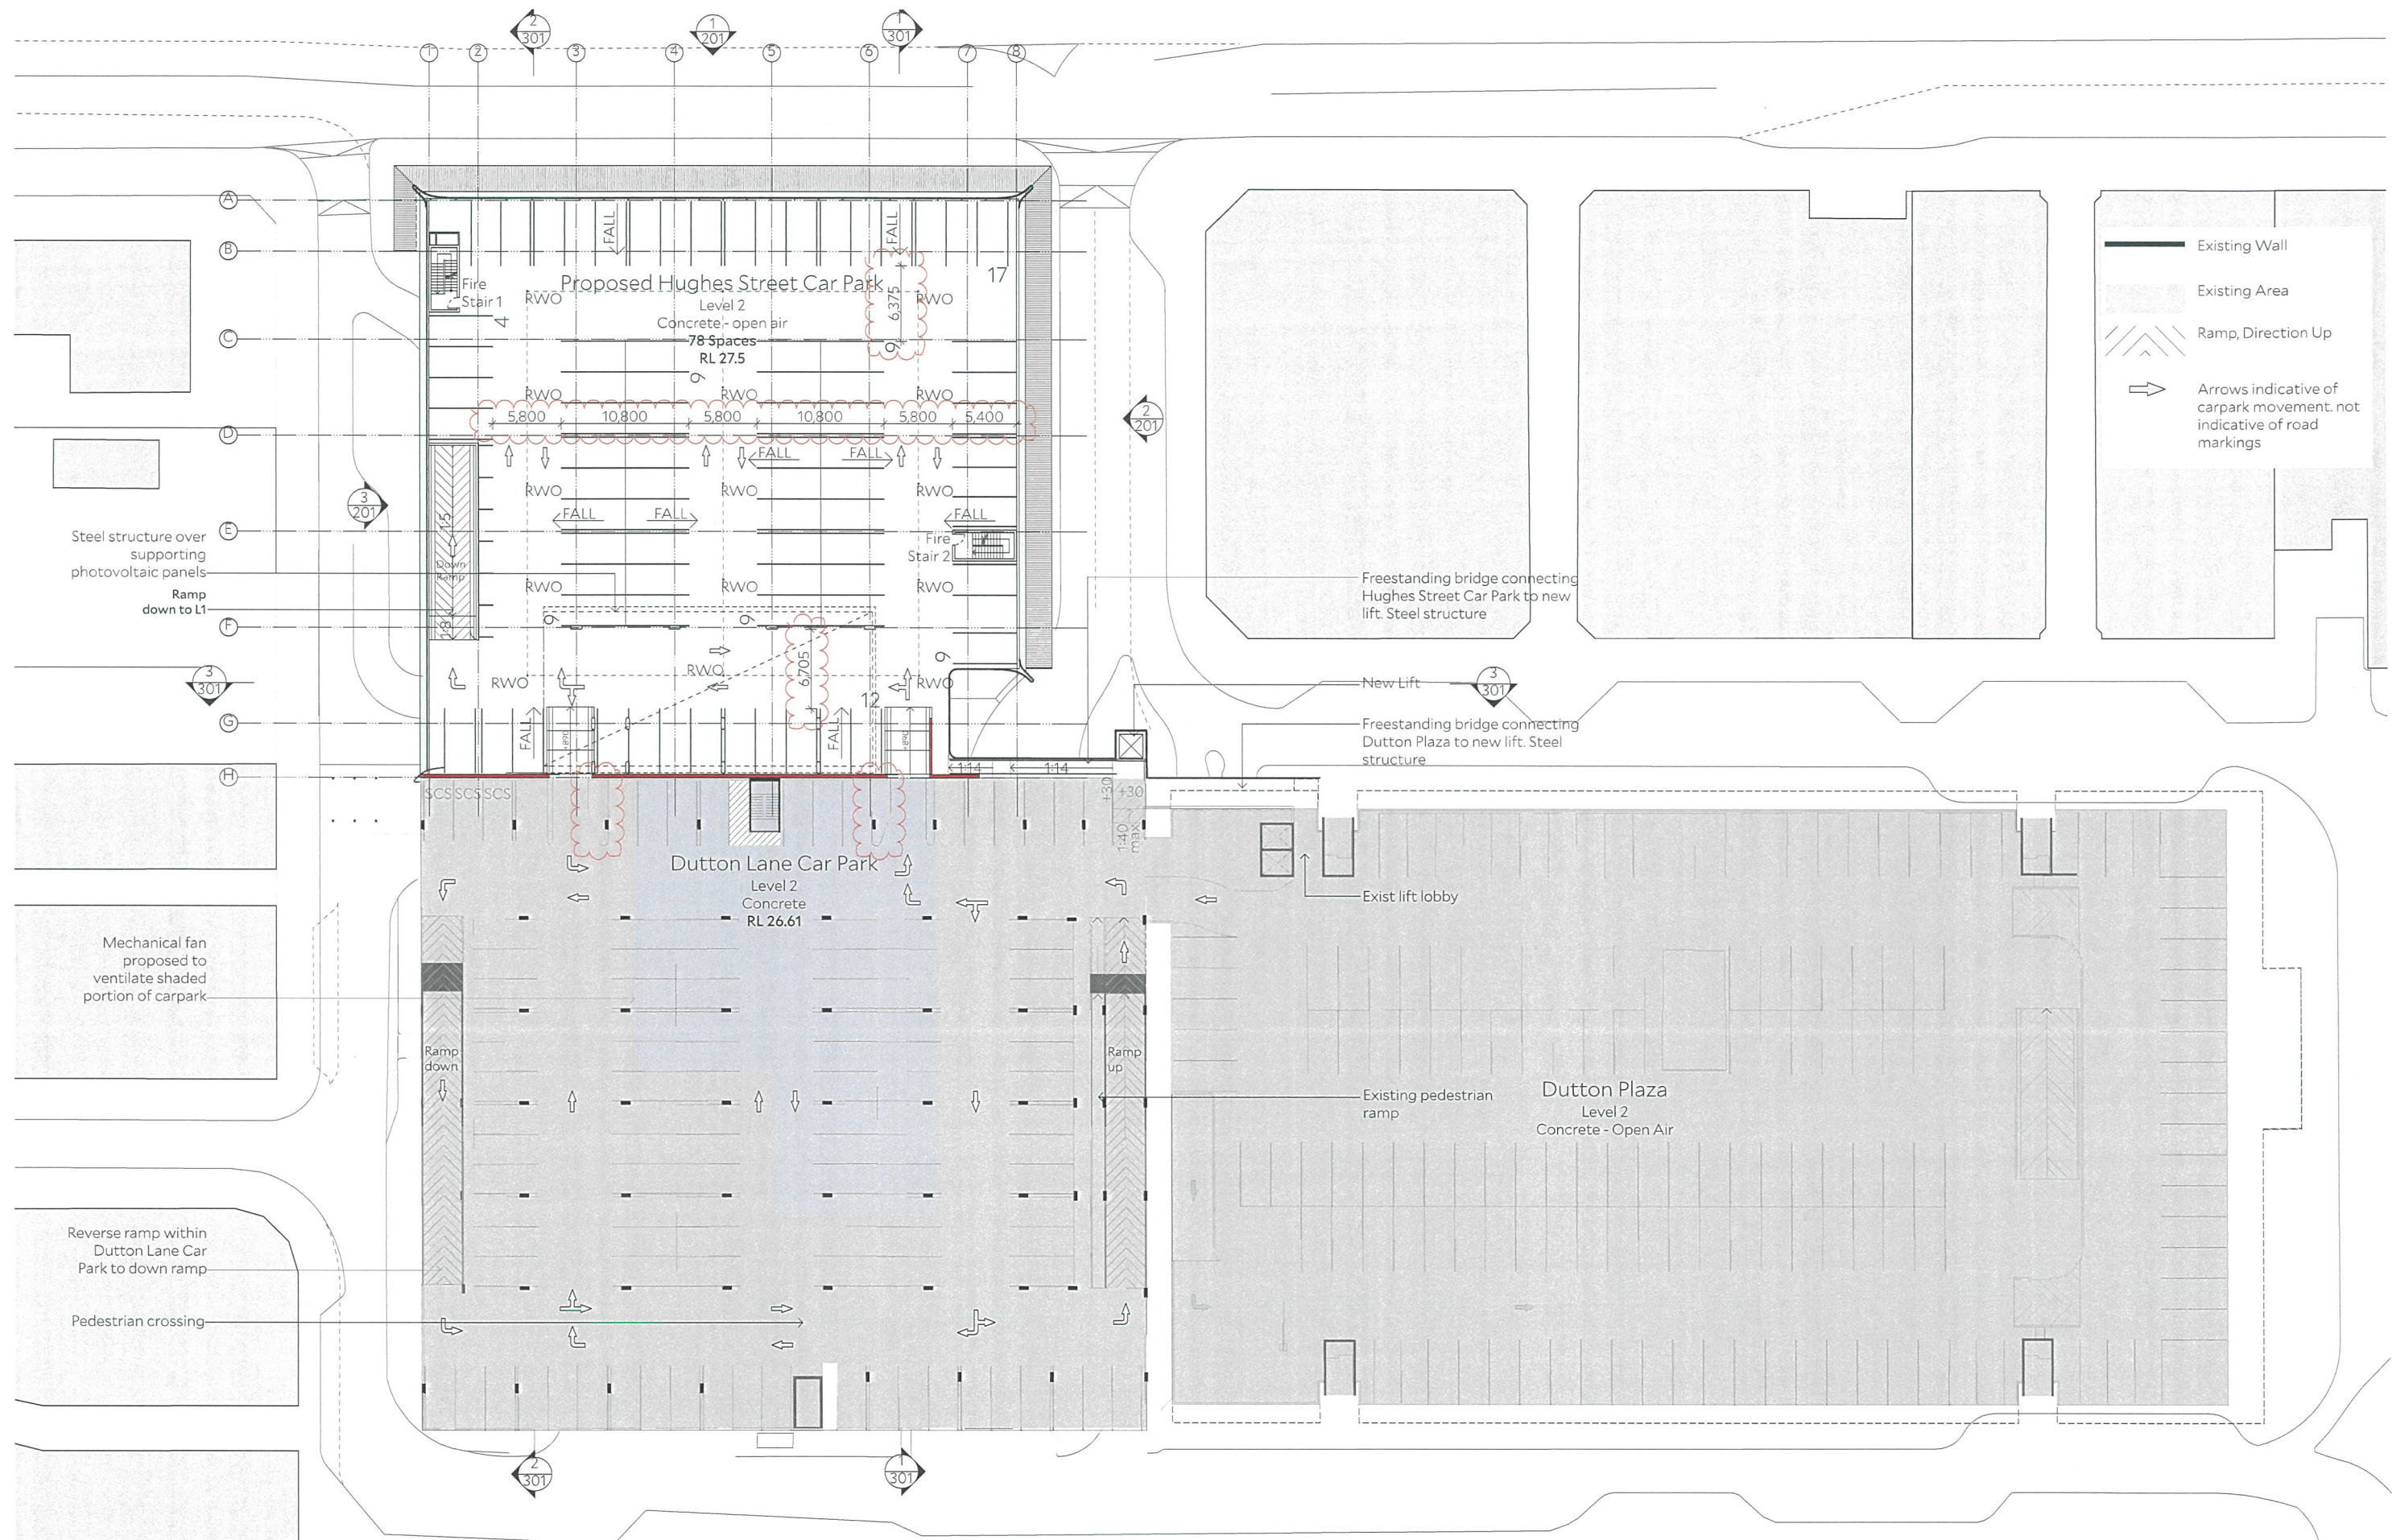

COLLINS AND TURNER

architect
collins and turner pty ltd
Shop 1 479 Bourke Street
Surry Hills NSW 2010 Australia
telephone +612 9356 3217
info@collinsandturner.com
collinsandturner.com
registered architect in nsw
penelope collins arb 7342

notes
01 do not scale, dimensions govern
02 all dimensions are in millimeters
03 all dimensions to be verified on site
04 collins and turner are to be notified of any discrepancies

No	Date	By	Note
C	23.01.18	AC	For Review
D	06.12.18	AC	For Information
E	12.12.18	AC	For Information
F	18.12.18	AC	For Information
G	20.12.18	AC	For Review
H	25.01.19	AC	For Review
I	29.01.19	AC	For Coordination
J	04.02.19	AC	For DA
K	26.06.19	MN	Draft Updated DA Plans
L	11.07.19	AC	Updated DA Plans

client


north

scale bar 0 2.5 12.5 17.5m

project
302
Hughes Street Carpark
34-40 Hughes Street
Cabramatta, NSW

copyright collinsandturner 2019

drawing title	Level 2
scale	1:250 @ A1
date	2011.18
drawn by	GW + AC
drawing number	302_122
revision	

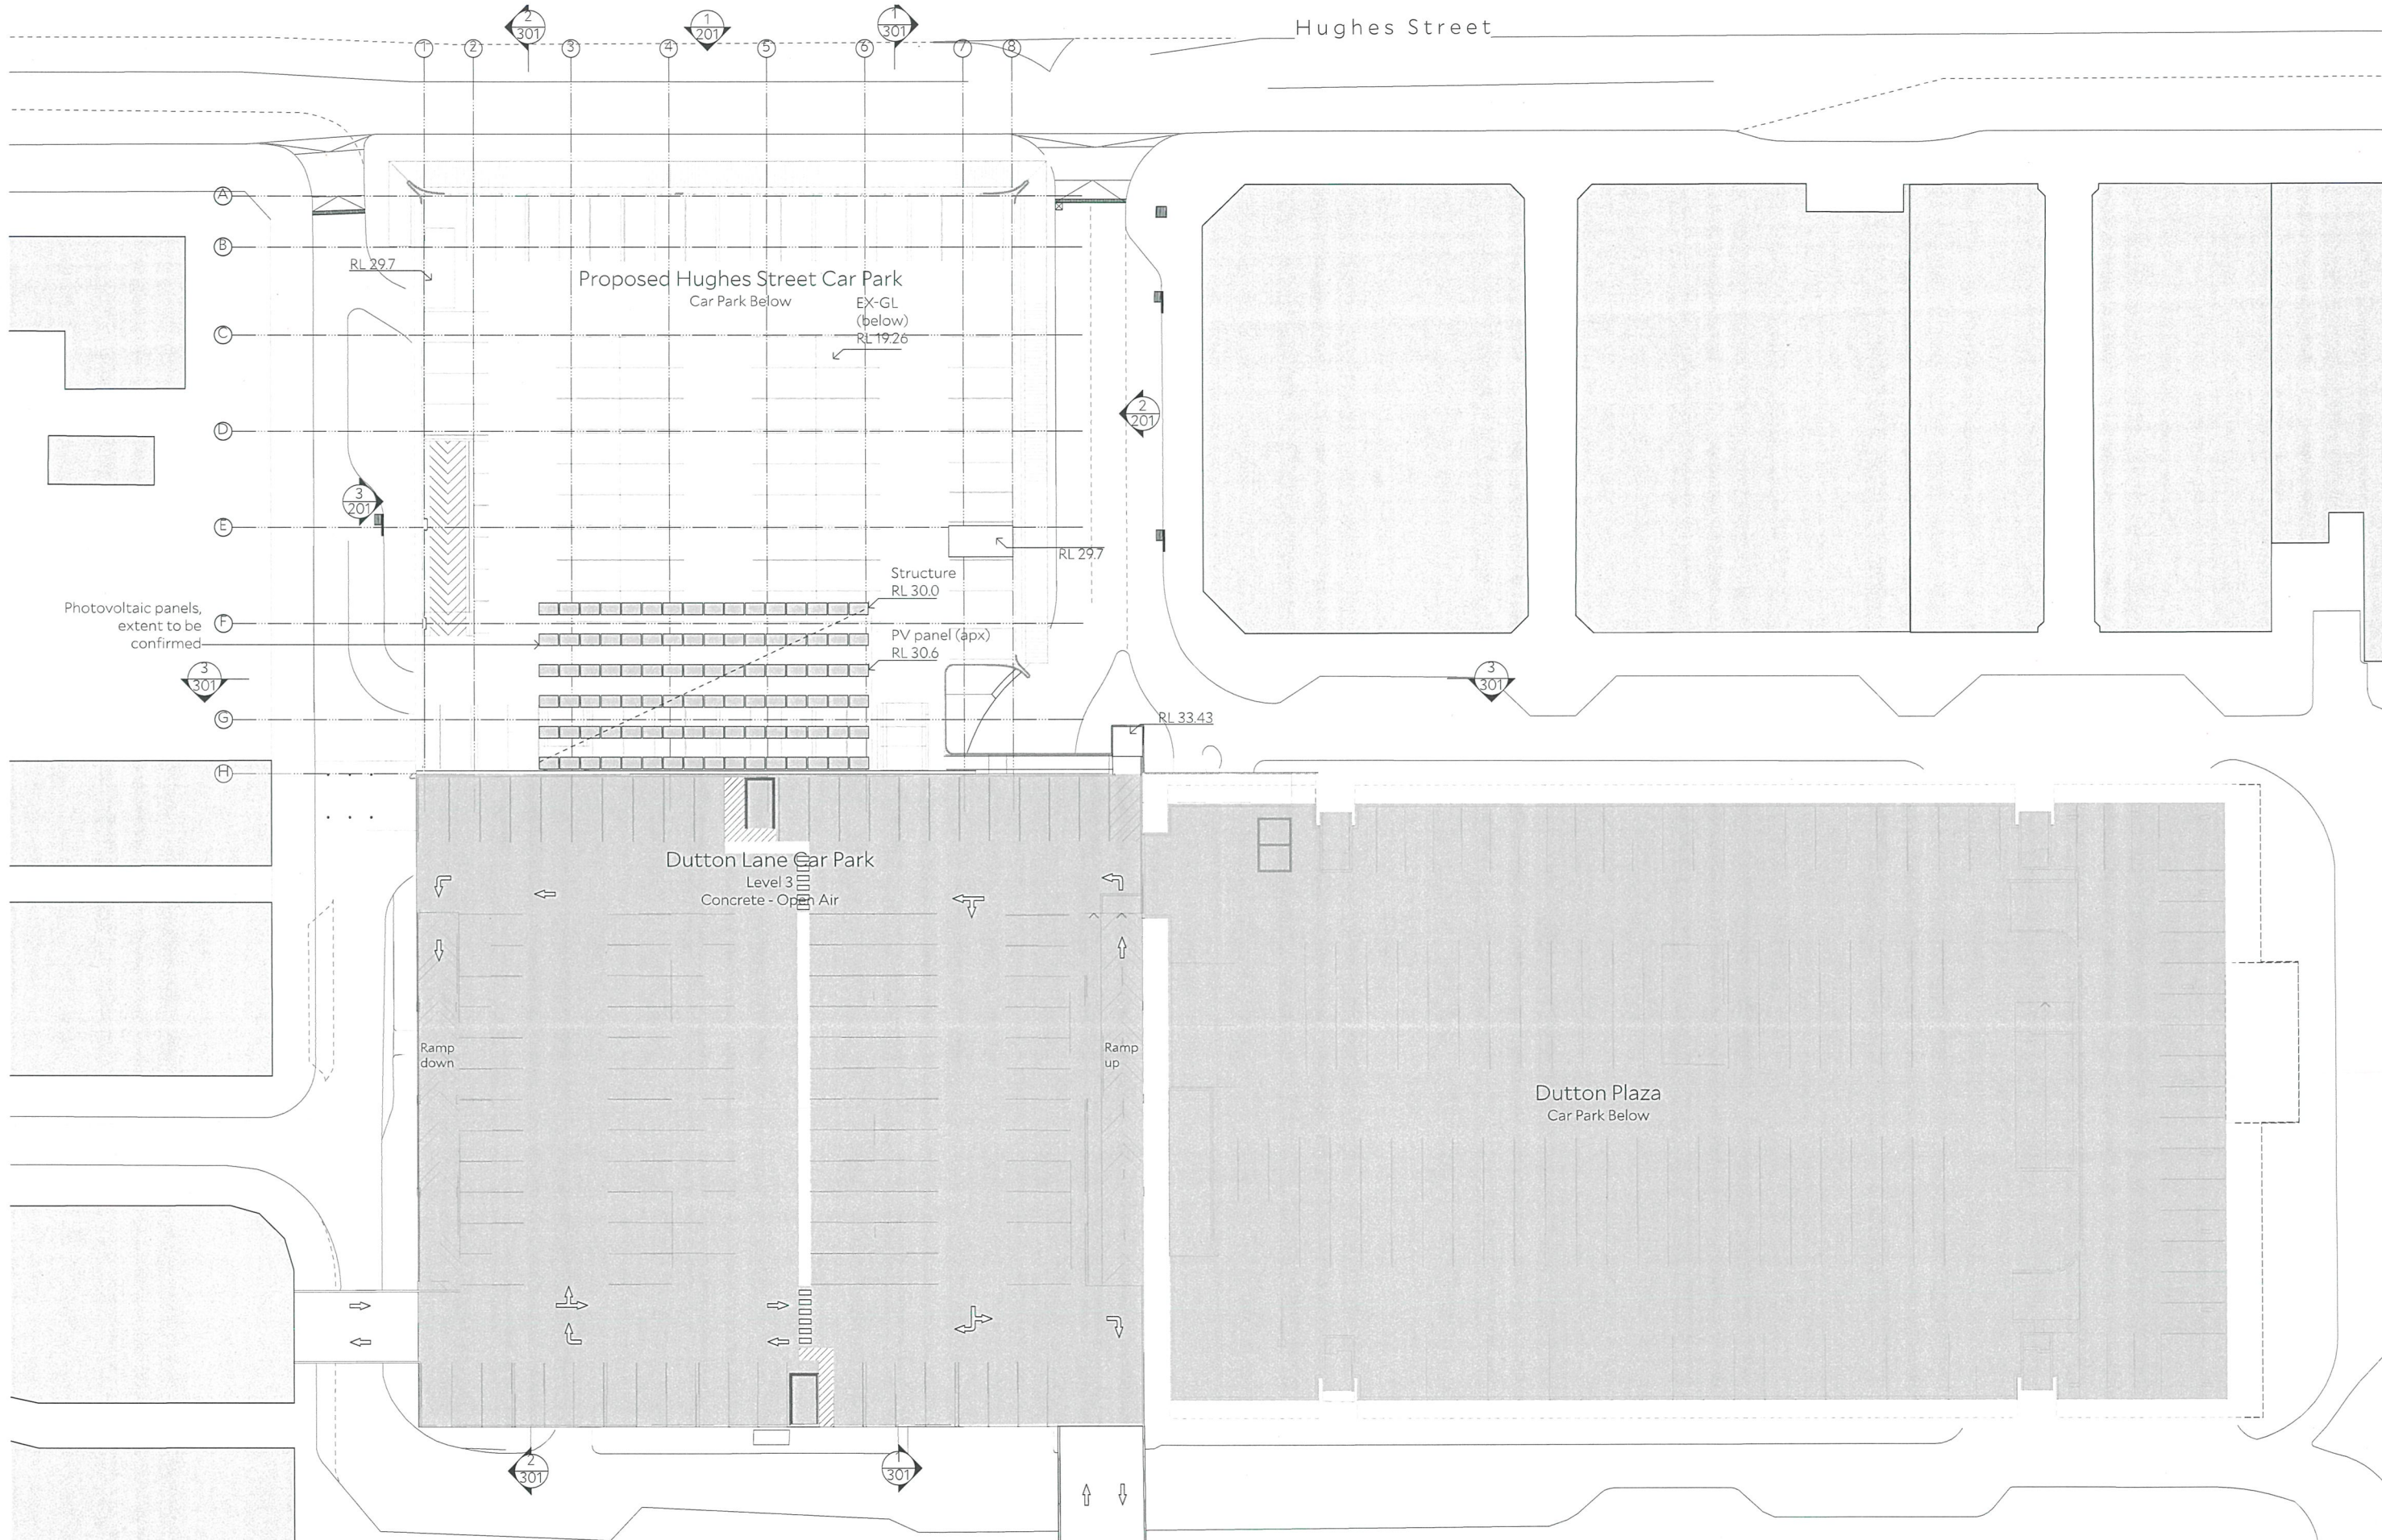

architect
collins and turner pty ltd
Shop 1 479 Bourke Street
Surry Hills NSW 2010 Australia
telephone +612 9356 3217
info@collinsandturner.com
collinsandturner.com
registered architect in nsw
penelope collins arb 7342

notes
01 do not scale; dimensions govern
02 all dimensions are in millimeters
03 all dimensions to be verified on site
04 collins and turner are to be notified of any discrepancies

No	Date	By	Note
B	23.11.18	AC	For Information - WIP
C	23.11.18	AC	For Review
D	06.12.18	AC	For Information
E	12.12.18	AC	For Information
F	20.12.18	AC	For Review
G	25.01.19	AC	For Review
H	29.01.19	AC	For Coordination
I	04.02.19	AC	For DA
J	26.06.19	MN	Updated DA Plans
K	11.07.19	AC	Updated DA Plans

client



north



scale bar 0 2.5 12.5 17.5m

project

302
Hughes Street Carpark
34-40 Hughes Street
Cabramatta, NSW

copyright collinsandturner 2019

drawing

title Level 3 - Roof

scale

1:250 @ A1

date

2011.18

drawn by




GW + AC

drawing

number+

revision

302_123

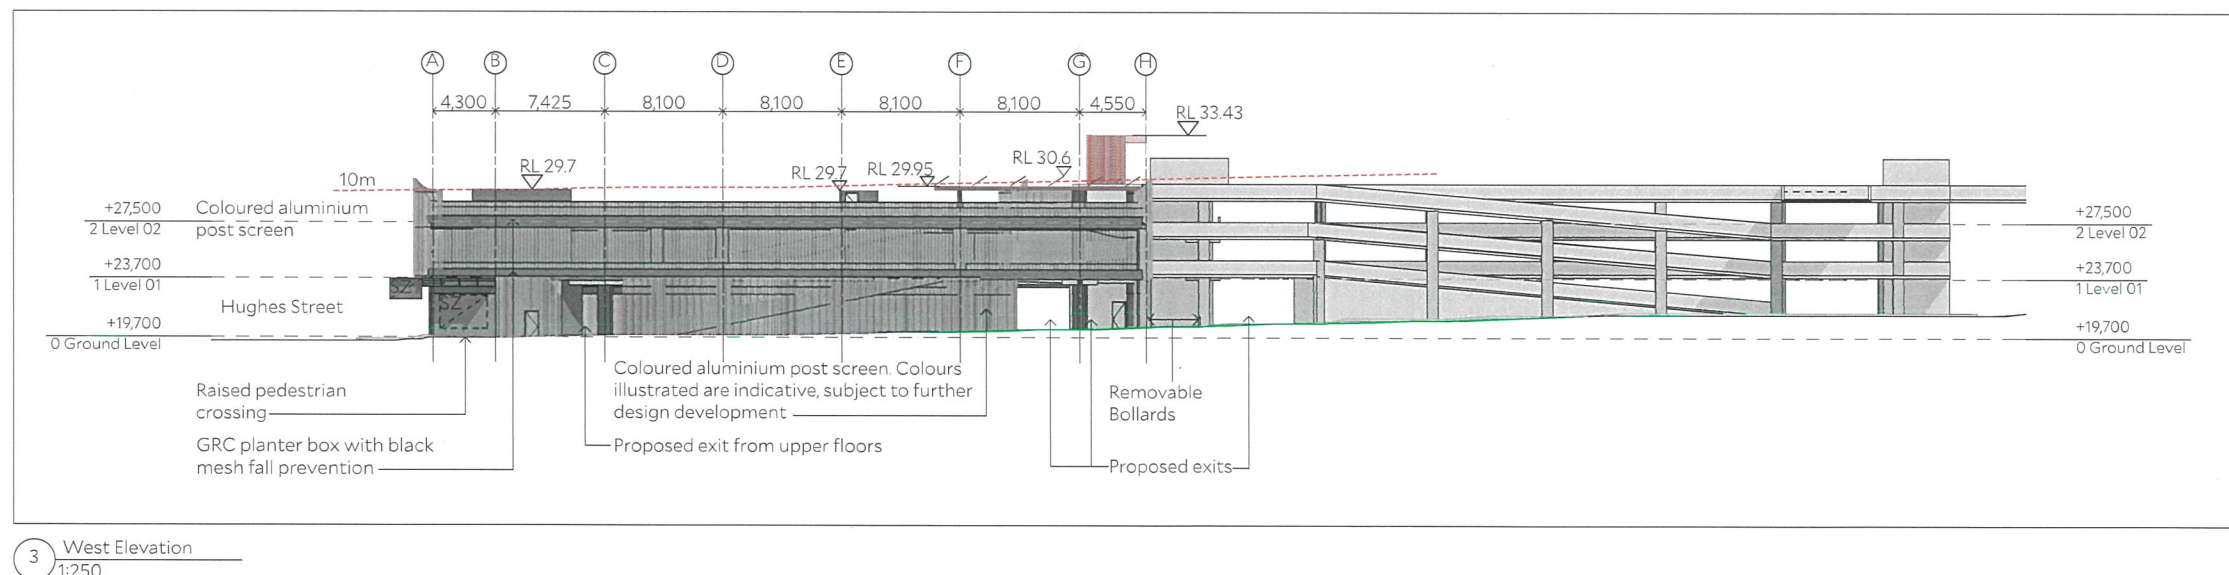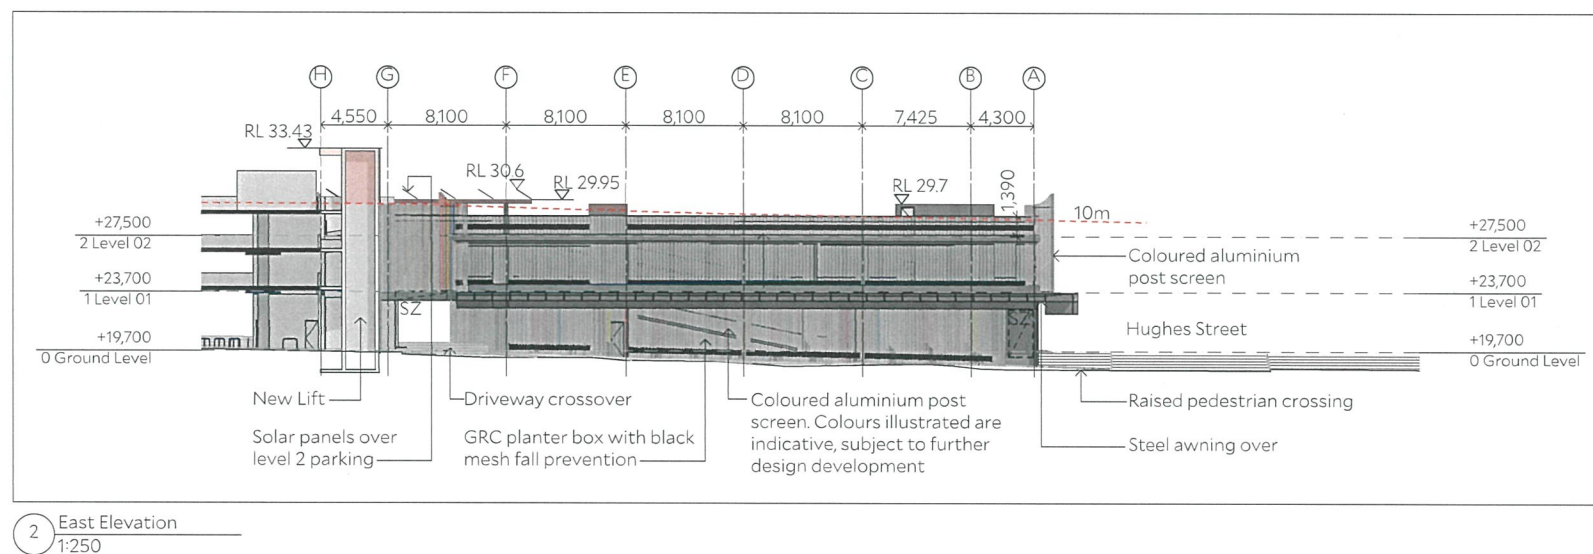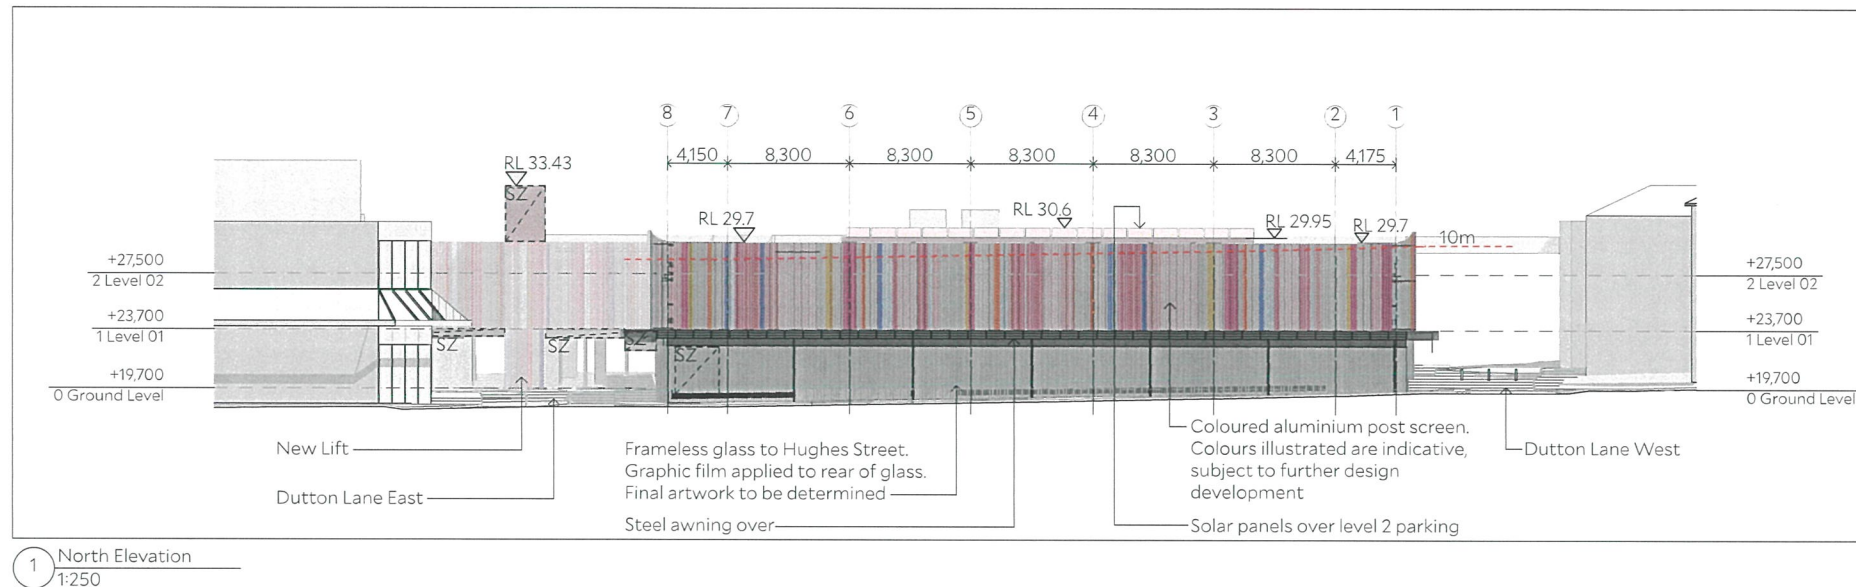

architect
collins and turner pty ltd
Shop 1 479 Bourke Street
Surry Hills NSW 2010 Australia
telephone +612 9356 3217
info@collinsandturner.com
collinsandturner.com
registered architect in nsw
penelope collins arb 7342

notes
01 do not scale; dimensions govern
02 all dimensions are in millimeters
03 all dimensions to be verified on site
04 collins and turner are to be notified of any discrepancies


No	Date	By	Note
A	06.12.18	AC	For Information
B	12.12.18	AC	For Information
C	20.12.18	AC	For Review
D	10.01.19	AC	For Information
E	25.01.19	AC	For Review
F	04.02.19	AC	For DA

client
Fairfield City
Celebrating diversity


north
scale bar 0 2.5 12.5 17.5m

project
302
Hughes Street Carpark
34-40 Hughes Street
Cabramatta, NSW
copyright collinsandturner 2019


drawing title Elevations
scale 1:250 @ A1
date 06.12.18
drawn by AC
drawing number 302_201
revision

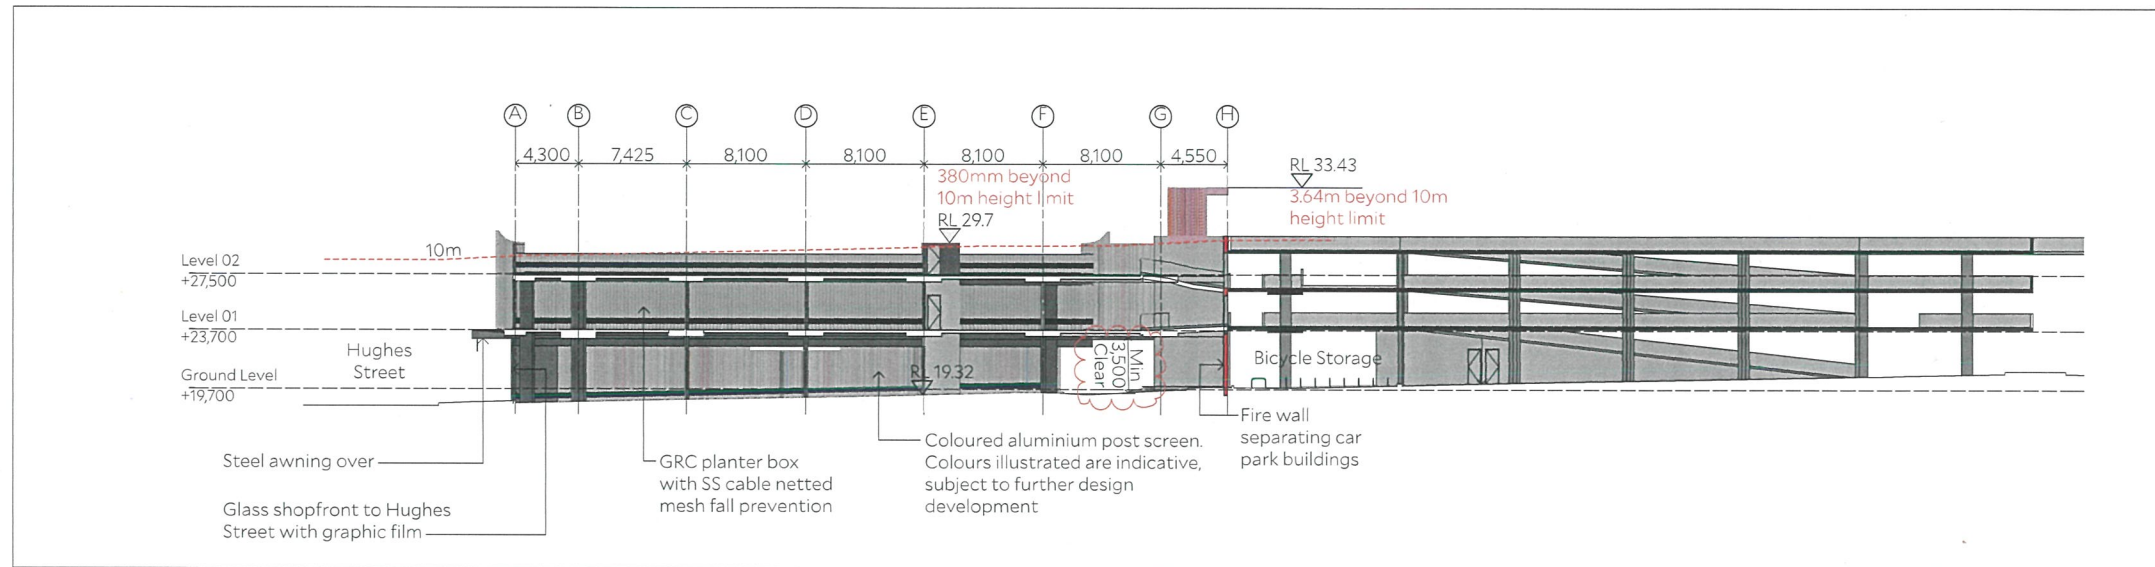

1 Section 1
1:250

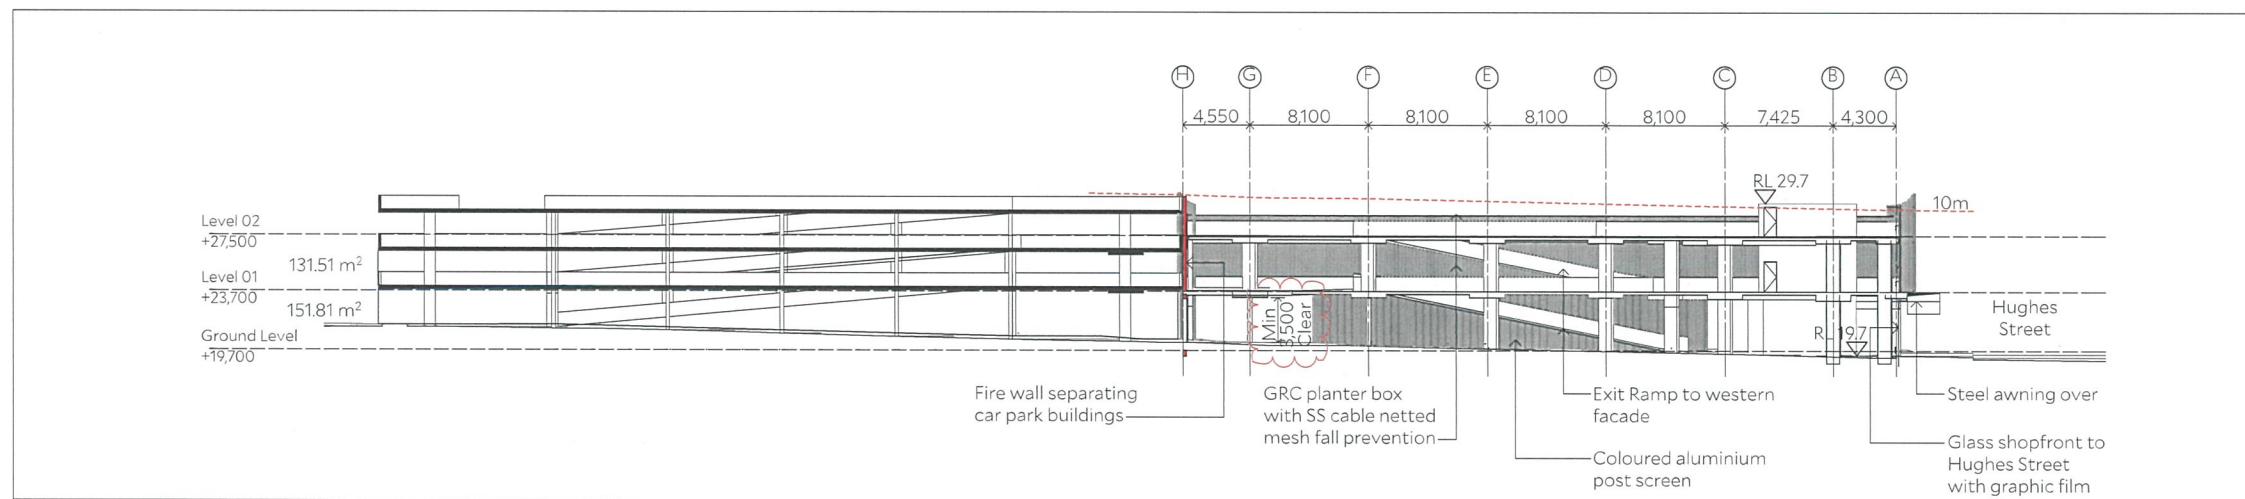

2 Section 2
1:250

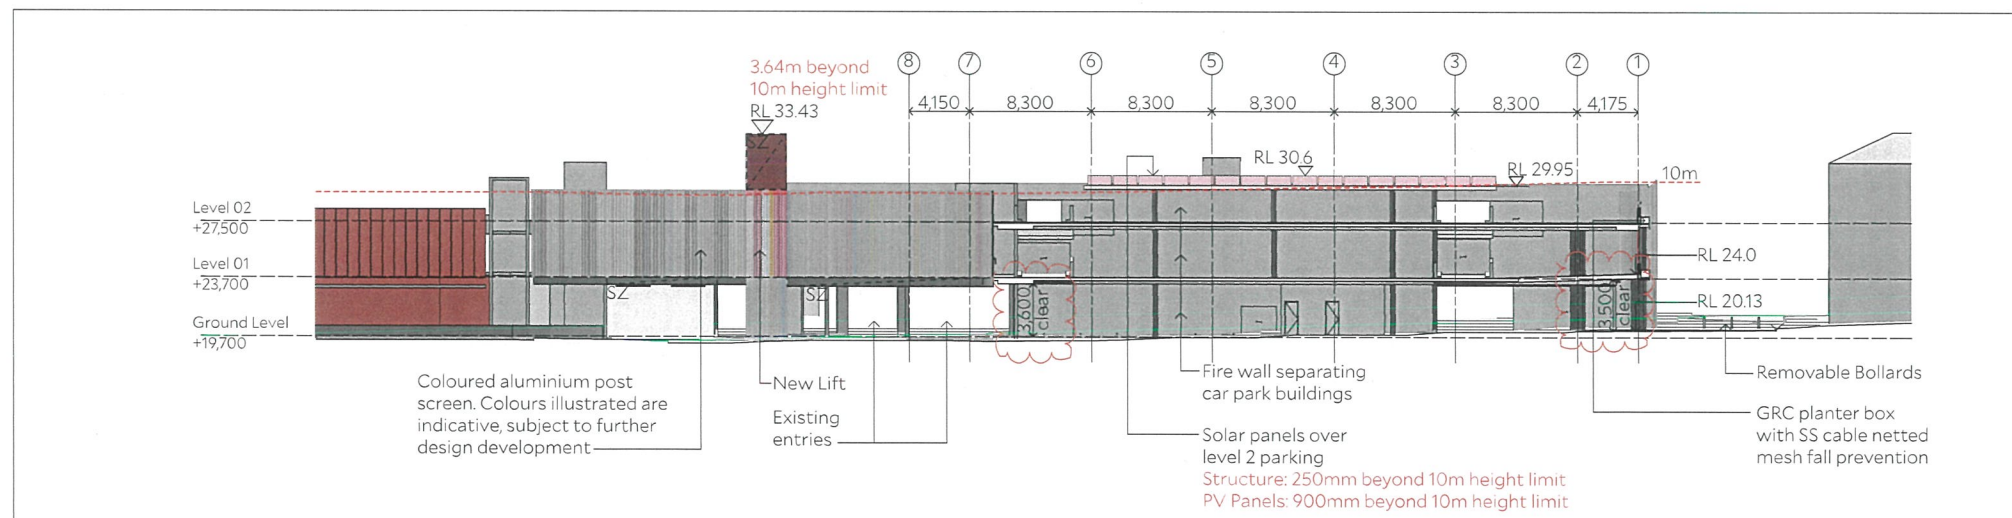

3 Section 3
1:250

architect

collins and turner pty ltd
Shop 1.479 Bourke Street
Surry Hills NSW 2010 Australia
telephone +612 9356 3217
info@collinsandturner.com
collinsandturner.com
registered architect in nsw
penelope collins arb 7342

notes

- 01 do not scale; dimensions govern
- 02 all dimensions are in millimeters
- 03 all dimensions to be verified on site
- 04 collins and turner are to be notified of any discrepancies

No Date By Note

A	06.12.18	AC	For Information
B	12.12.18	AC	For Information
C	20.12.18	AC	For Review
D	10.01.19	AC	For Information
E	25.01.19	AC	For Review
F	04.02.19	AC	For DA
G	26.06.19	MN	Draft Updated DA Plans
H	09.07.19	AC	Updated DA Plans

client



north



project

302
Hughes Street Carpark
34-40 Hughes Street
Cabramatta, NSW

copyright collinsandturner 2019

drawing title

Sections

scale 1:250 @ A1
date 06.12.18
drawn by AC

drawing number+ revision 302_301

H