

D	22.06.22	COUNCIL RFL	WT JW
C	13.04.22	COUNCIL RFI	SJ MH
B	05.10.21	DA ISSUE	SJ BD
A	16.8.18	Development Application	FLB SS
Revision	Date	Description	Initial Checked

Revision	Date	Description	Initial Checked

854 Hunter Street
Newcastle
Elevation North

Check all dimensions and site conditions prior to commencement of any work, the purchase or ordering of any materials, fittings, plant, services or equipment and the preparation of shop drawings and/or the fabrication of any components.
All drawings to be read in conjunction with all architectural documents and all other consultants documents.
Do not scale drawings - refer to figure dimensions only. Any discrepancies shall immediately be referred to the architect for clarification.
All drawings may not be reproduced or distributed without prior permission from the architect.


Scale	1:1000@A3 ; 1:500@A1		
Drawn	FLB	Checked	SS
Project No.	S12133		
Status	Development Application		
Plot Date	13-04-2022		
Plot File	S:\12100-12199\S12133_DomaGroup_Wickham_Interchange\Ne \work\70_CAD\Plots\DA\Concept Masterplan_DAA07.MP.300.e [Revision]		
Drawing No.	A07.MP.300 D		

Melbourne 1 Nicholson Street
Melbourne VIC 3000 Australia
T 03 8664 6200 F 03 8664 6300
email melb@batesmart.com.au
http://www.batesmart.com.au

Sydney 43 Brisbane Street
Surry Hills NSW 2010 Australia
T 02 8354 5100 F 02 8354 5199
email syd@batesmart.com.au
http://www.batesmart.com.au

Bates Smart Pty Ltd ABN 70 004 999 400

BATESSMART™

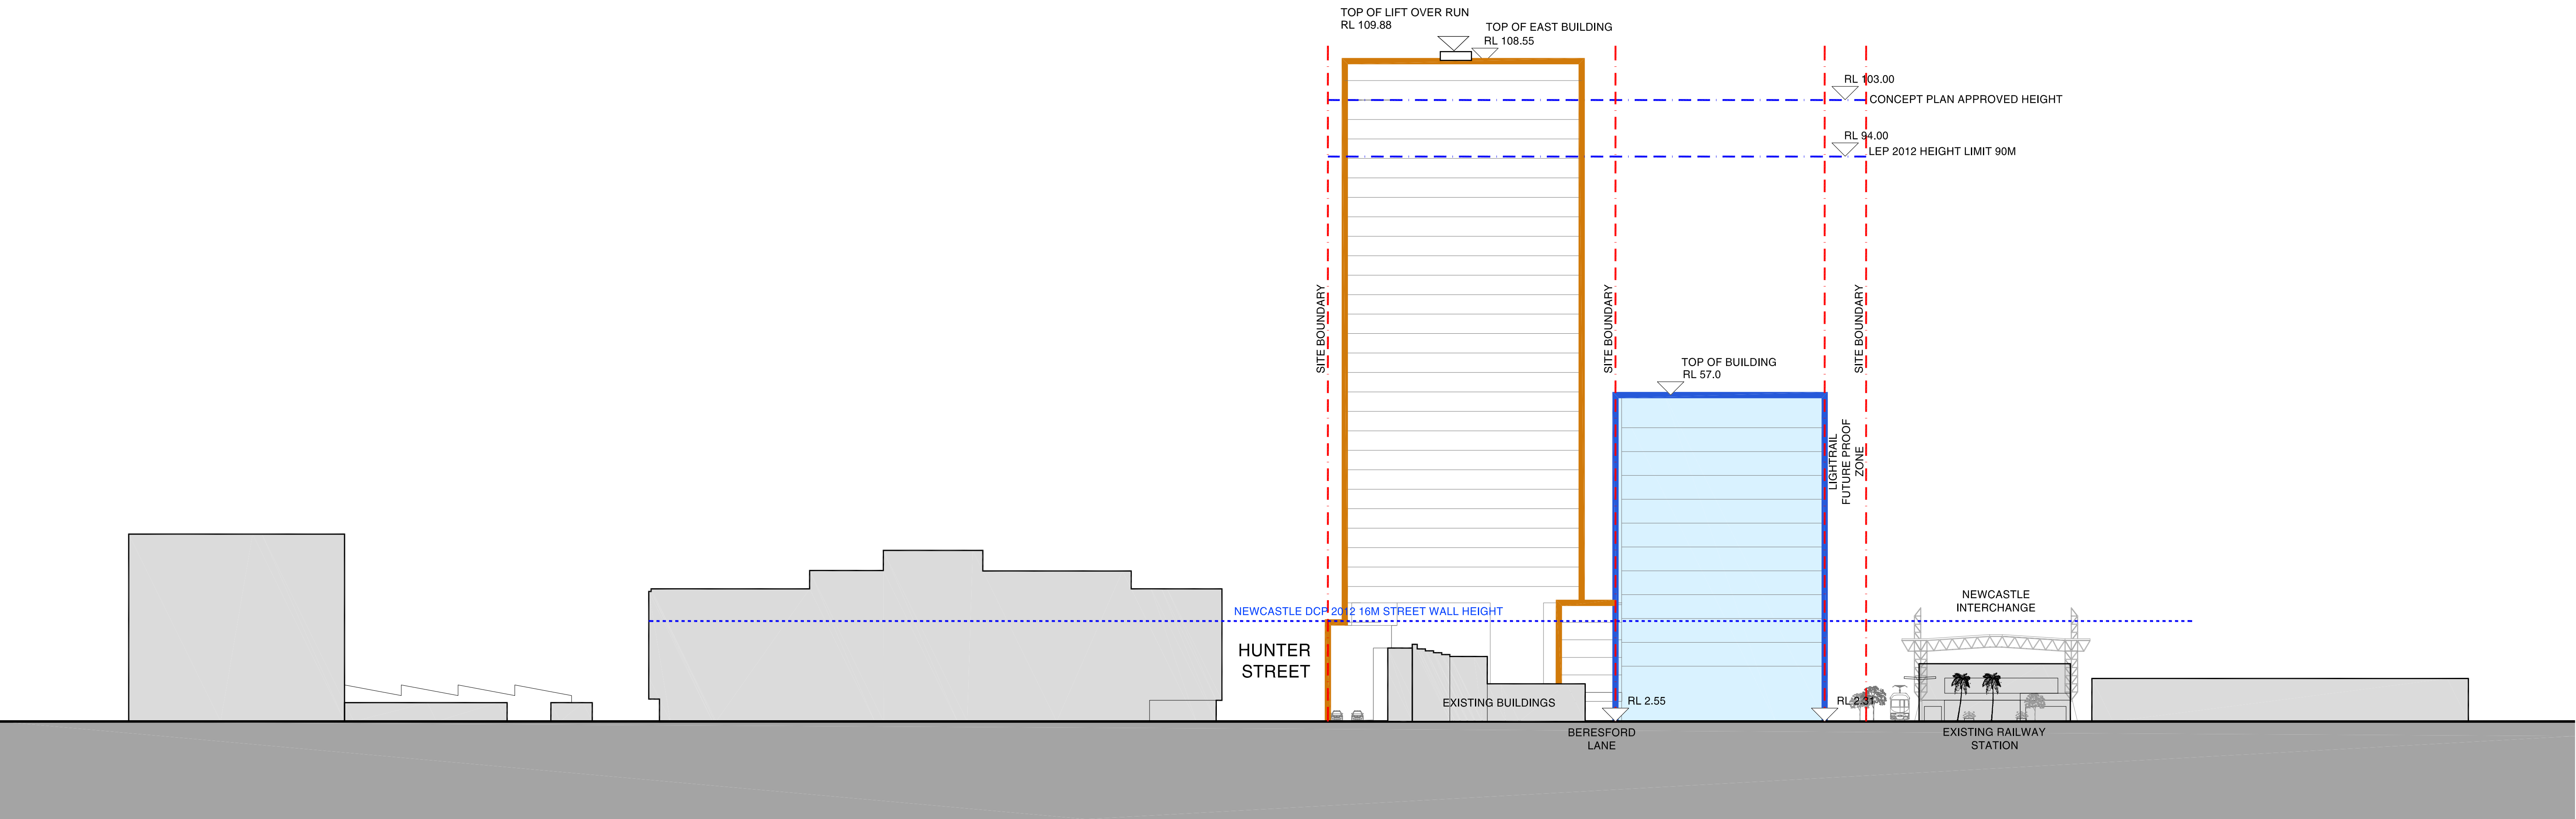

854 Hunter Street
Newcastle

Stewart Avenue Elevation
East Elevation

Check all dimensions and site conditions prior to commencement of any work, the purchase or ordering of any materials, fittings, plant, services or equipment and the preparation of shop drawings and/or the fabrication of any components.
All drawings to be read in conjunction with all architectural documents and all other consultants documents.
Do not scale drawings - refer to figure dimensions only. Any discrepancies shall immediately be referred to the architect for clarification.
All drawings may not be reproduced or distributed without prior permission from the architect.

Scale	1:1000 @ A3 ; 1:500@A1		
Drawn	FLB	Checked	SS
Project No.	S12133		
Status	Development Application		
Plot Date	13-04-2022		
Plot File	S:\12100-12199\S12133_DomaGroup_Wickham_InterchangeNe ...		
Drawing No.	A07.MP.301		


A07.MP.301 D

Melbourne 1 Nicholson Street
Melbourne VIC 3000 Australia
T 03 8664 6200 F 03 8664 6300
email melb@batessmart.com.au
http://www.batessmart.com.au

Sydney 43 Brisbane Street
Surry Hills NSW 2010 Australia
T 02 8354 5100 F 02 8354 5199
email syd@batessmart.com.au
http://www.batessmart.com.au

Bates Smart Pty Ltd ABN 70 004 999 400

BATESSMART™

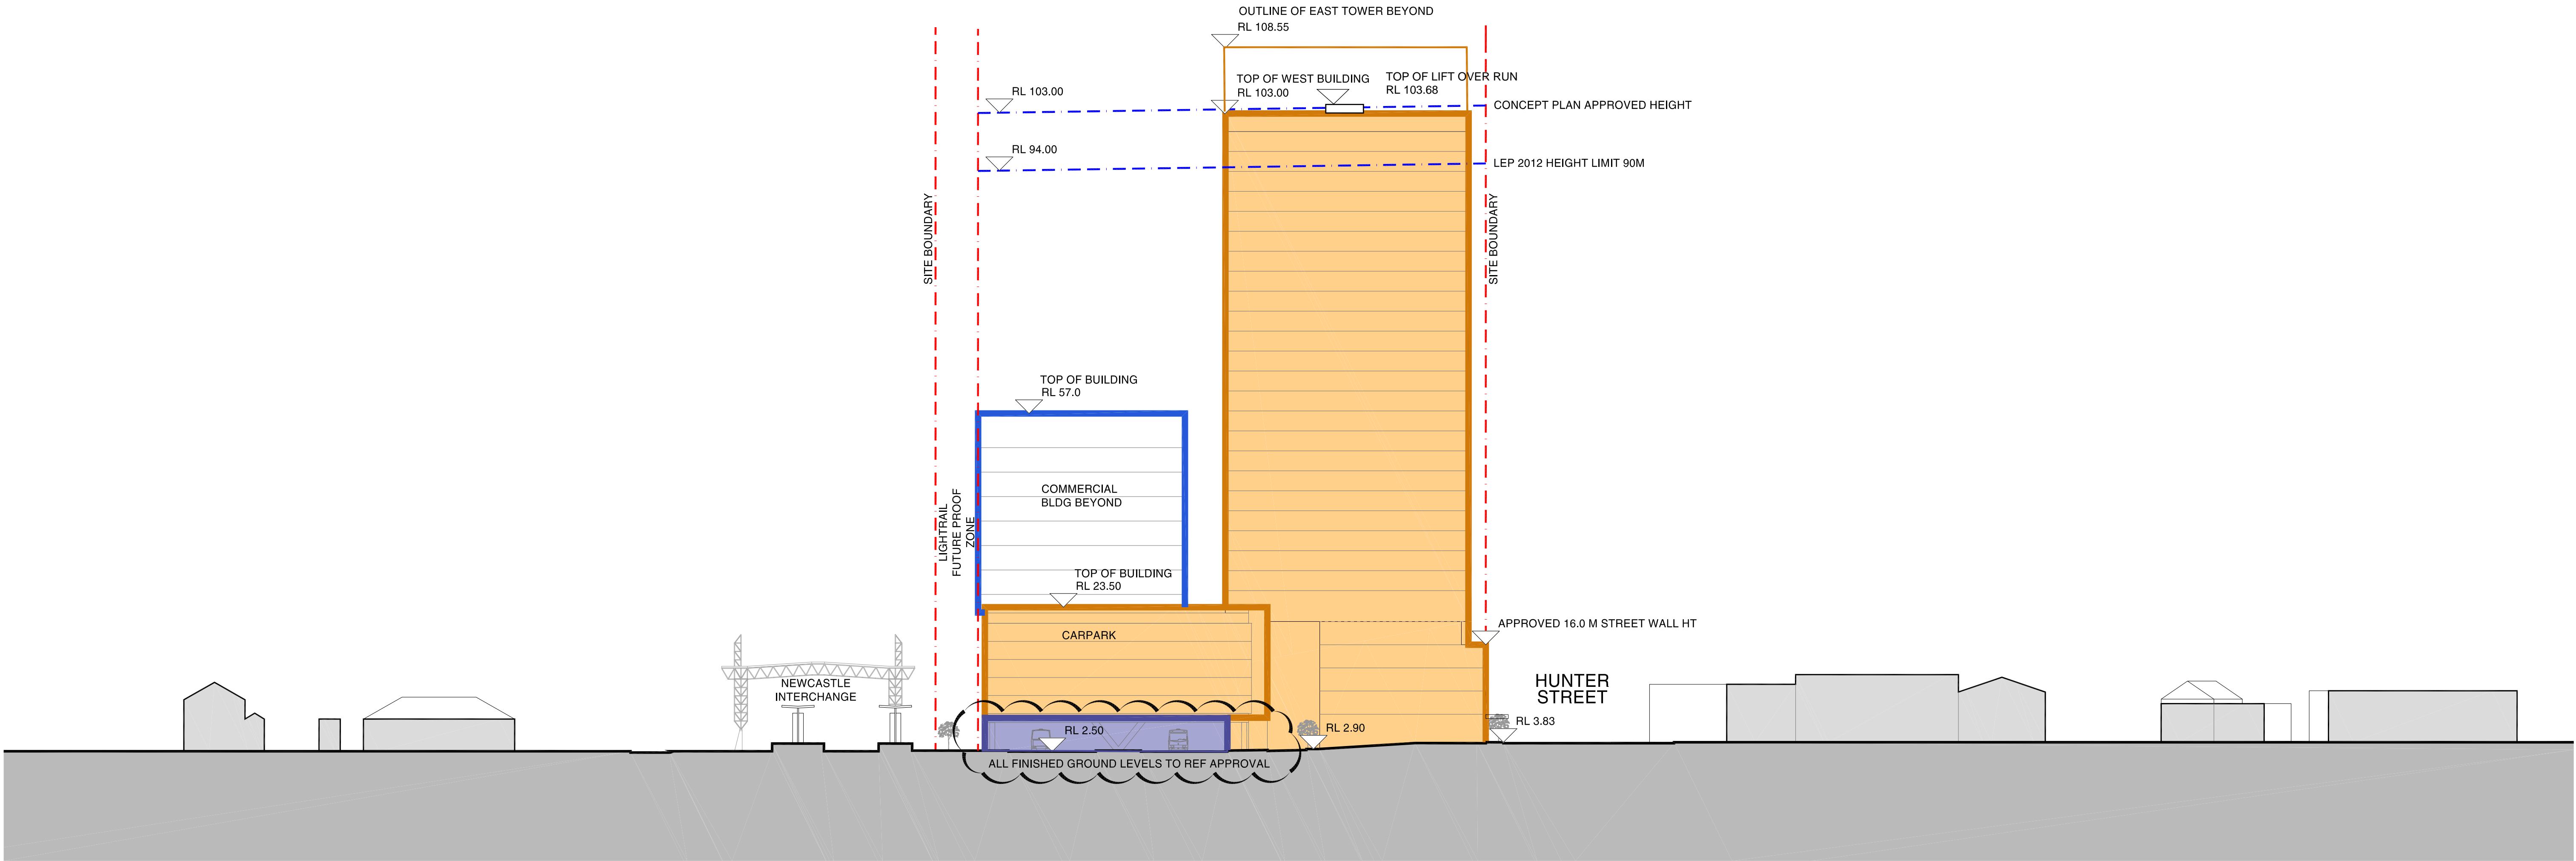

D	22.06.22	COUNCIL RFL	WT	JW
C	13.04.22	COUNCIL RFI	SJ	MH
B	05.10.21	DA ISSUE	SJ	BD
A	16.8.18	Development Application	FLB	SS
Revision	Date	Description	Initial	Checked

Revision	Date	Description	Initial	Checked
----------	------	-------------	---------	---------

854 Hunter Street
Newcastle
Elevation West

Check all dimensions and site conditions prior to commencement of any work, the purchase or ordering of any materials, fittings, plant, services or equipment and the preparation of shop drawings and/or the fabrication of any components.
All drawings to be read in conjunction with all architectural documents and all other consultants documents.
Do not scale drawings - refer to figured dimensions only. Any discrepancies shall immediately be referred to the architect for clarification.
All drawings may not be reproduced or distributed without prior permission from the architect.

Scale	1:1000@A3 ; 1:500@A1
Drawn	FLB
Checked	SS
Project No.	S12133
Status	Development Application
Plot Date	13-04-2022
Plot File	S:\12100-12199\S12133_DomaGroup_Wickham_InterchangeNe wca\70_CAD\Plots\DA\Concept Masterplan DAA07.MP.303.d
Drawing No.	[Revision]

A07.MP.303 (D






Melbourne 1 Nicholson Street
Melbourne VIC 3000 Australia
T 03 8664 6200 F 03 8664 6300
email melb@batesmart.com.au
http://www.batesmart.com.au

Sydney 43 Brisbane Street
Surry Hills NSW 2010 Australia
T 02 8354 5100 F 02 8354 5199
email syd@batesmart.com.au
http://www.batesmart.com.au

Bates Smart Pty Ltd ABN 70 004 999 400

BATESSMART™

Legend

-  Carpark
  Core
-  Residential
  Retail
-  Commercial
-  Existing Buildings

MODIFICATIONS:

1 - UPDATED PODIUM EXTENTS - REMOVED BASEMENT

D	22.06.22	COUNCIL RFL	WT	JW	
C	13.04.22	COUNCIL RFI	SJ	MH	
B	05.10.21	DA ISSUE	SJ	BD	
A	16.8.18	Development Application	CVV	SS	
Revision	Date	Description	Initial	Checked	Revision Date Description Initial Checked

854 Hunter Street
Newcastle

Section
North/South section through West Tower & Podium

Check all dimensions and site conditions prior to commencement of any work, the purchase or ordering of any materials, fittings, plant, services or equipment and the preparation of shop drawings and/or the fabrication of any components.

All drawings to be read in conjunction with all architectural documents and all other consultants documents. Do not scale drawings - refer to figured dimensions only. Any discrepancies shall immediately be referred to the architect for clarification.

All drawings may not be reproduced or distributed without prior permission from the architect.

Scale	1:1000 @ A3, 1:500 @ A1		
Drawn	CVV	Checked	SS
Project No.	S12133		
Status	Development Application		
Plot Date	13-04-2022		
Plot File	S:\12100-12199\S12133_DomaGroup_Wickham_InterchangeNe wcastle10_CAD\Plots\DA\Concept_Masterplan\DA\06_MP_400.c ad		
Drawing No.	[Revision]		


A08.MP.400 D

Melbourne 1 Nicholson Street
Melbourne VIC 3000 Australia
T 03 8664 6200 F 03 8664 6300
email melb@batessmart.com.au
<http://www.batessmart.com.au>

Bates Smart Pty Ltd ABN 70 004 999 400

Sydney 43 Brisbane Street
Surry Hills NSW 2010 Australia
T 02 8354 5100 F 02 8354 5199
email syd@batessmart.com.au
<http://www.batessmart.com.au>

BATESSMART™

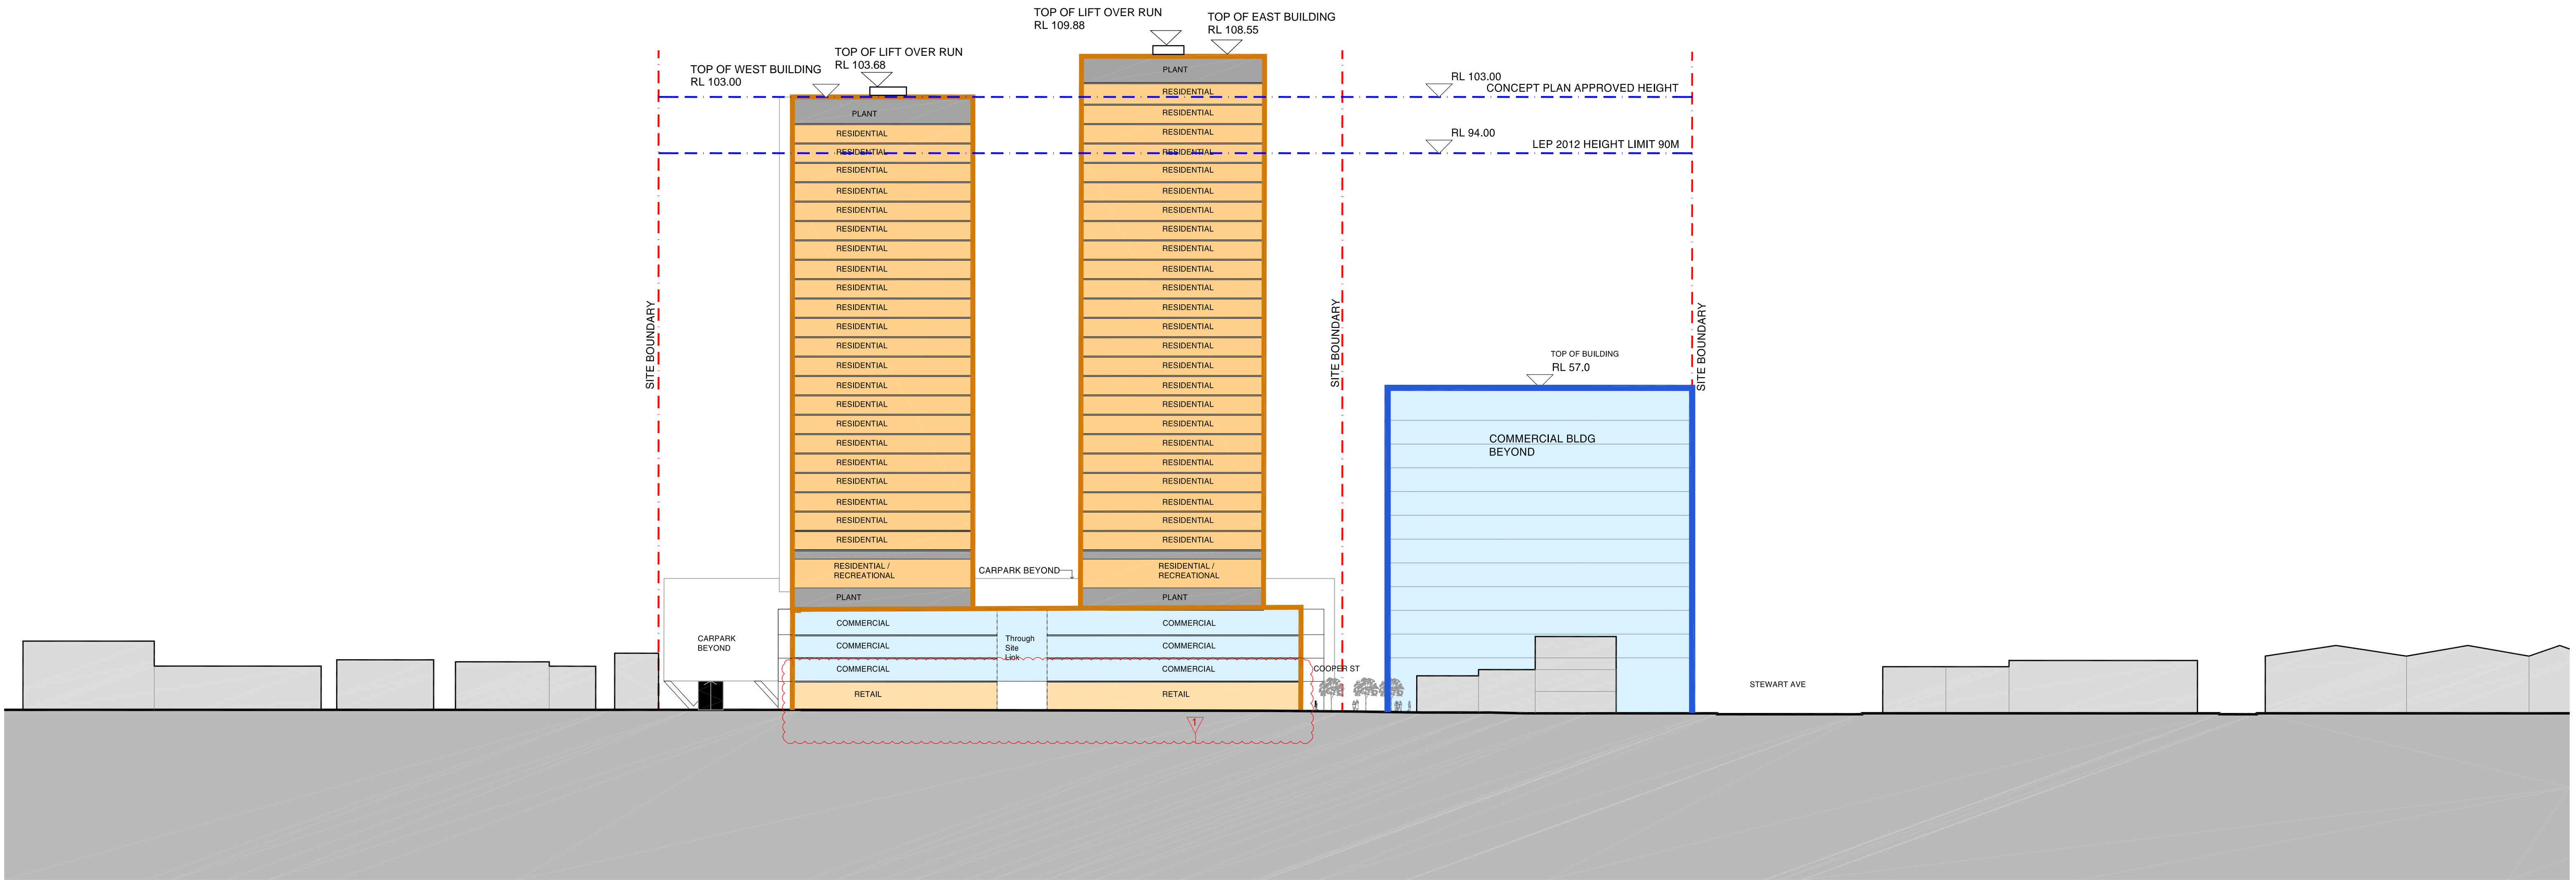

Legend

- Carpark
- Core
- Residential
- Retail
- Commercial

MODIFICATIONS:
1 - UPDATED PODIUM THROUGH SITE LINK EXTENTS AND REMOVED BASEMENT

Revision		Date	Description	Initial	Checked
D	22.06.22	COUNCIL RFL	WT	JW	
C	13.04.22	COUNCIL RFI	SJ	MH	
B	05.10.21	DA ISSUE	SJ	BD	
A	16.8.18	Development Application	CVV	SS	

Revision		Date	Description	Initial	Checked

854 Hunter Street
Newcastle
East-West Indicative Section
Hunter St

Check all dimensions and site conditions prior to commencement of any work, the purchase or ordering of any materials, fittings, plant, services or equipment and the preparation of shop drawings and/or the fabrication of any components.
All drawings to be read in conjunction with all architectural documents and all other consultants documents.
Do not scale drawings - refer to figured dimensions only. Any discrepancies shall immediately be referred to the architect for clarification.
All drawings may not be reproduced or distributed without prior permission from the architect.

Scale	1:1000 @ A3 ; 1:500@A1
Drawn	CVV
Checked	SS
Project No.	S12133
Status	Development Application
Plot Date	13-04-2022
Plot File	S:\12100-12199\S12133_DomaGroup_Wickham_InterchangeNe ...
Drawing No.	... wca\70_CAD\Plots\DA\Concept Masterplan_DAA08.MP.401.e [Revision]


A08.MP.401 D

Melbourne 1 Nicholson Street
Melbourne VIC 3000 Australia
T 03 8664 6200 F 03 8664 6300
email melb@batesmart.com.au
http://www.batesmart.com.au

Sydney 43 Brisbane Street
Surry Hills NSW 2010 Australia
T 02 8354 5100 F 02 8354 5199
email syd@batesmart.com.au
http://www.batesmart.com.au

Bates Smart Pty Ltd ABN 70 004 999 400

BATESSMART™

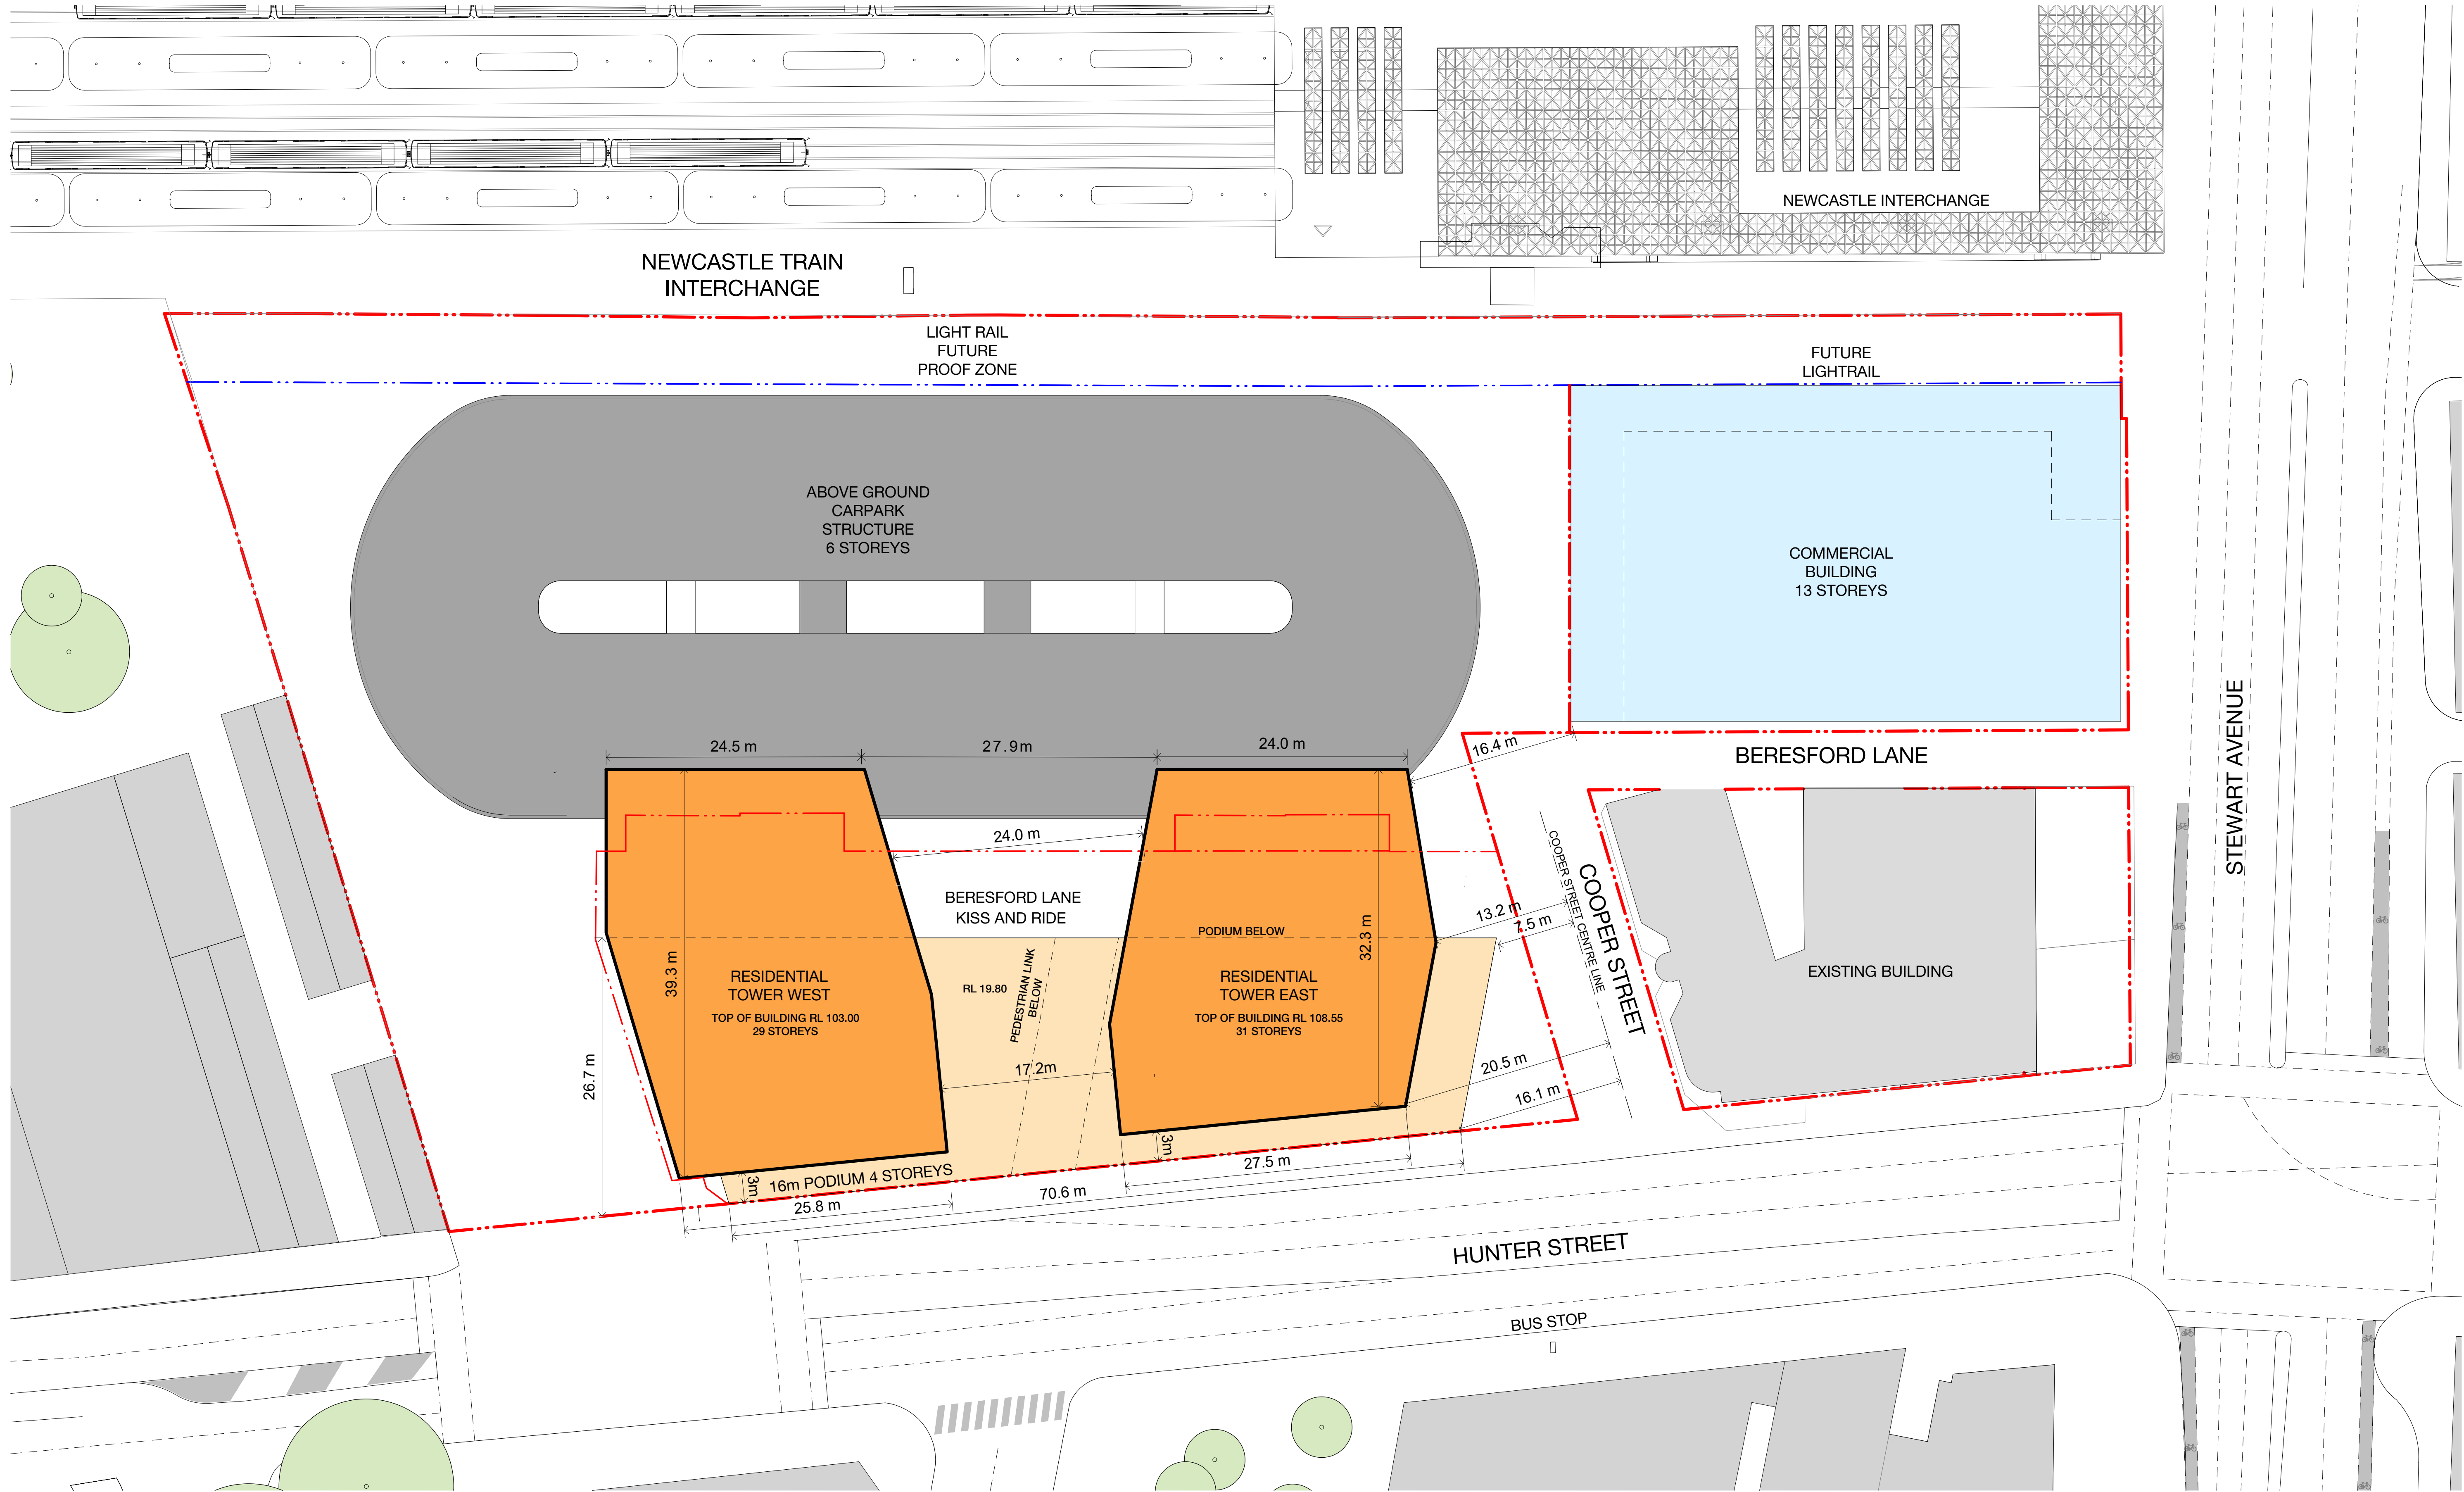

THE STORE
854 HUNTER STREET, NEWCASTLE

Building Envelopes Setbacks



Check all dimensions and site conditions prior to commencement of any work, the purchase or ordering of any materials, fittings, plant, services or equipment and the preparation of shop drawings and or the fabrication of any components.
Do not scale drawings - refer to figured dimensions only. Any discrepancies shall immediately be referred to the architect for clarification.
All drawings may not be reproduced or distributed without prior permission from the architect.

2	13.04.22	COUNCIL RFI			
1	06.10.21	DA ISSUE			
Revision	Date	Description	Initial	Checked	


Scale	1:125	@ A1	1:250	@ A3
Drawn	MT	Checked	BD	
Project no.	S12133			
Status	Development Application			
Plot Date	12/04/2022 2:08:53 PM			
BIM	RESIDENTIAL ARCH			
Drawing no.	A01.MP.100	Revision	2	

Melbourne 1 Nicholson Street
Melbourne VIC 3000 Australia
T 03 8664 6200 F 03 8664 6300
email mel@batesmart.com.au
http://www.batesmart.com.au

Sydney 43 Brisbane Street
Surry Hills NSW 2010 Australia
T 02 8354 5100 F 02 8354 5199
email syd@batesmart.com.au
http://www.batesmart.com.au

Bates Smart Pty Ltd ABN 70 004 999 400

BATESSMART™

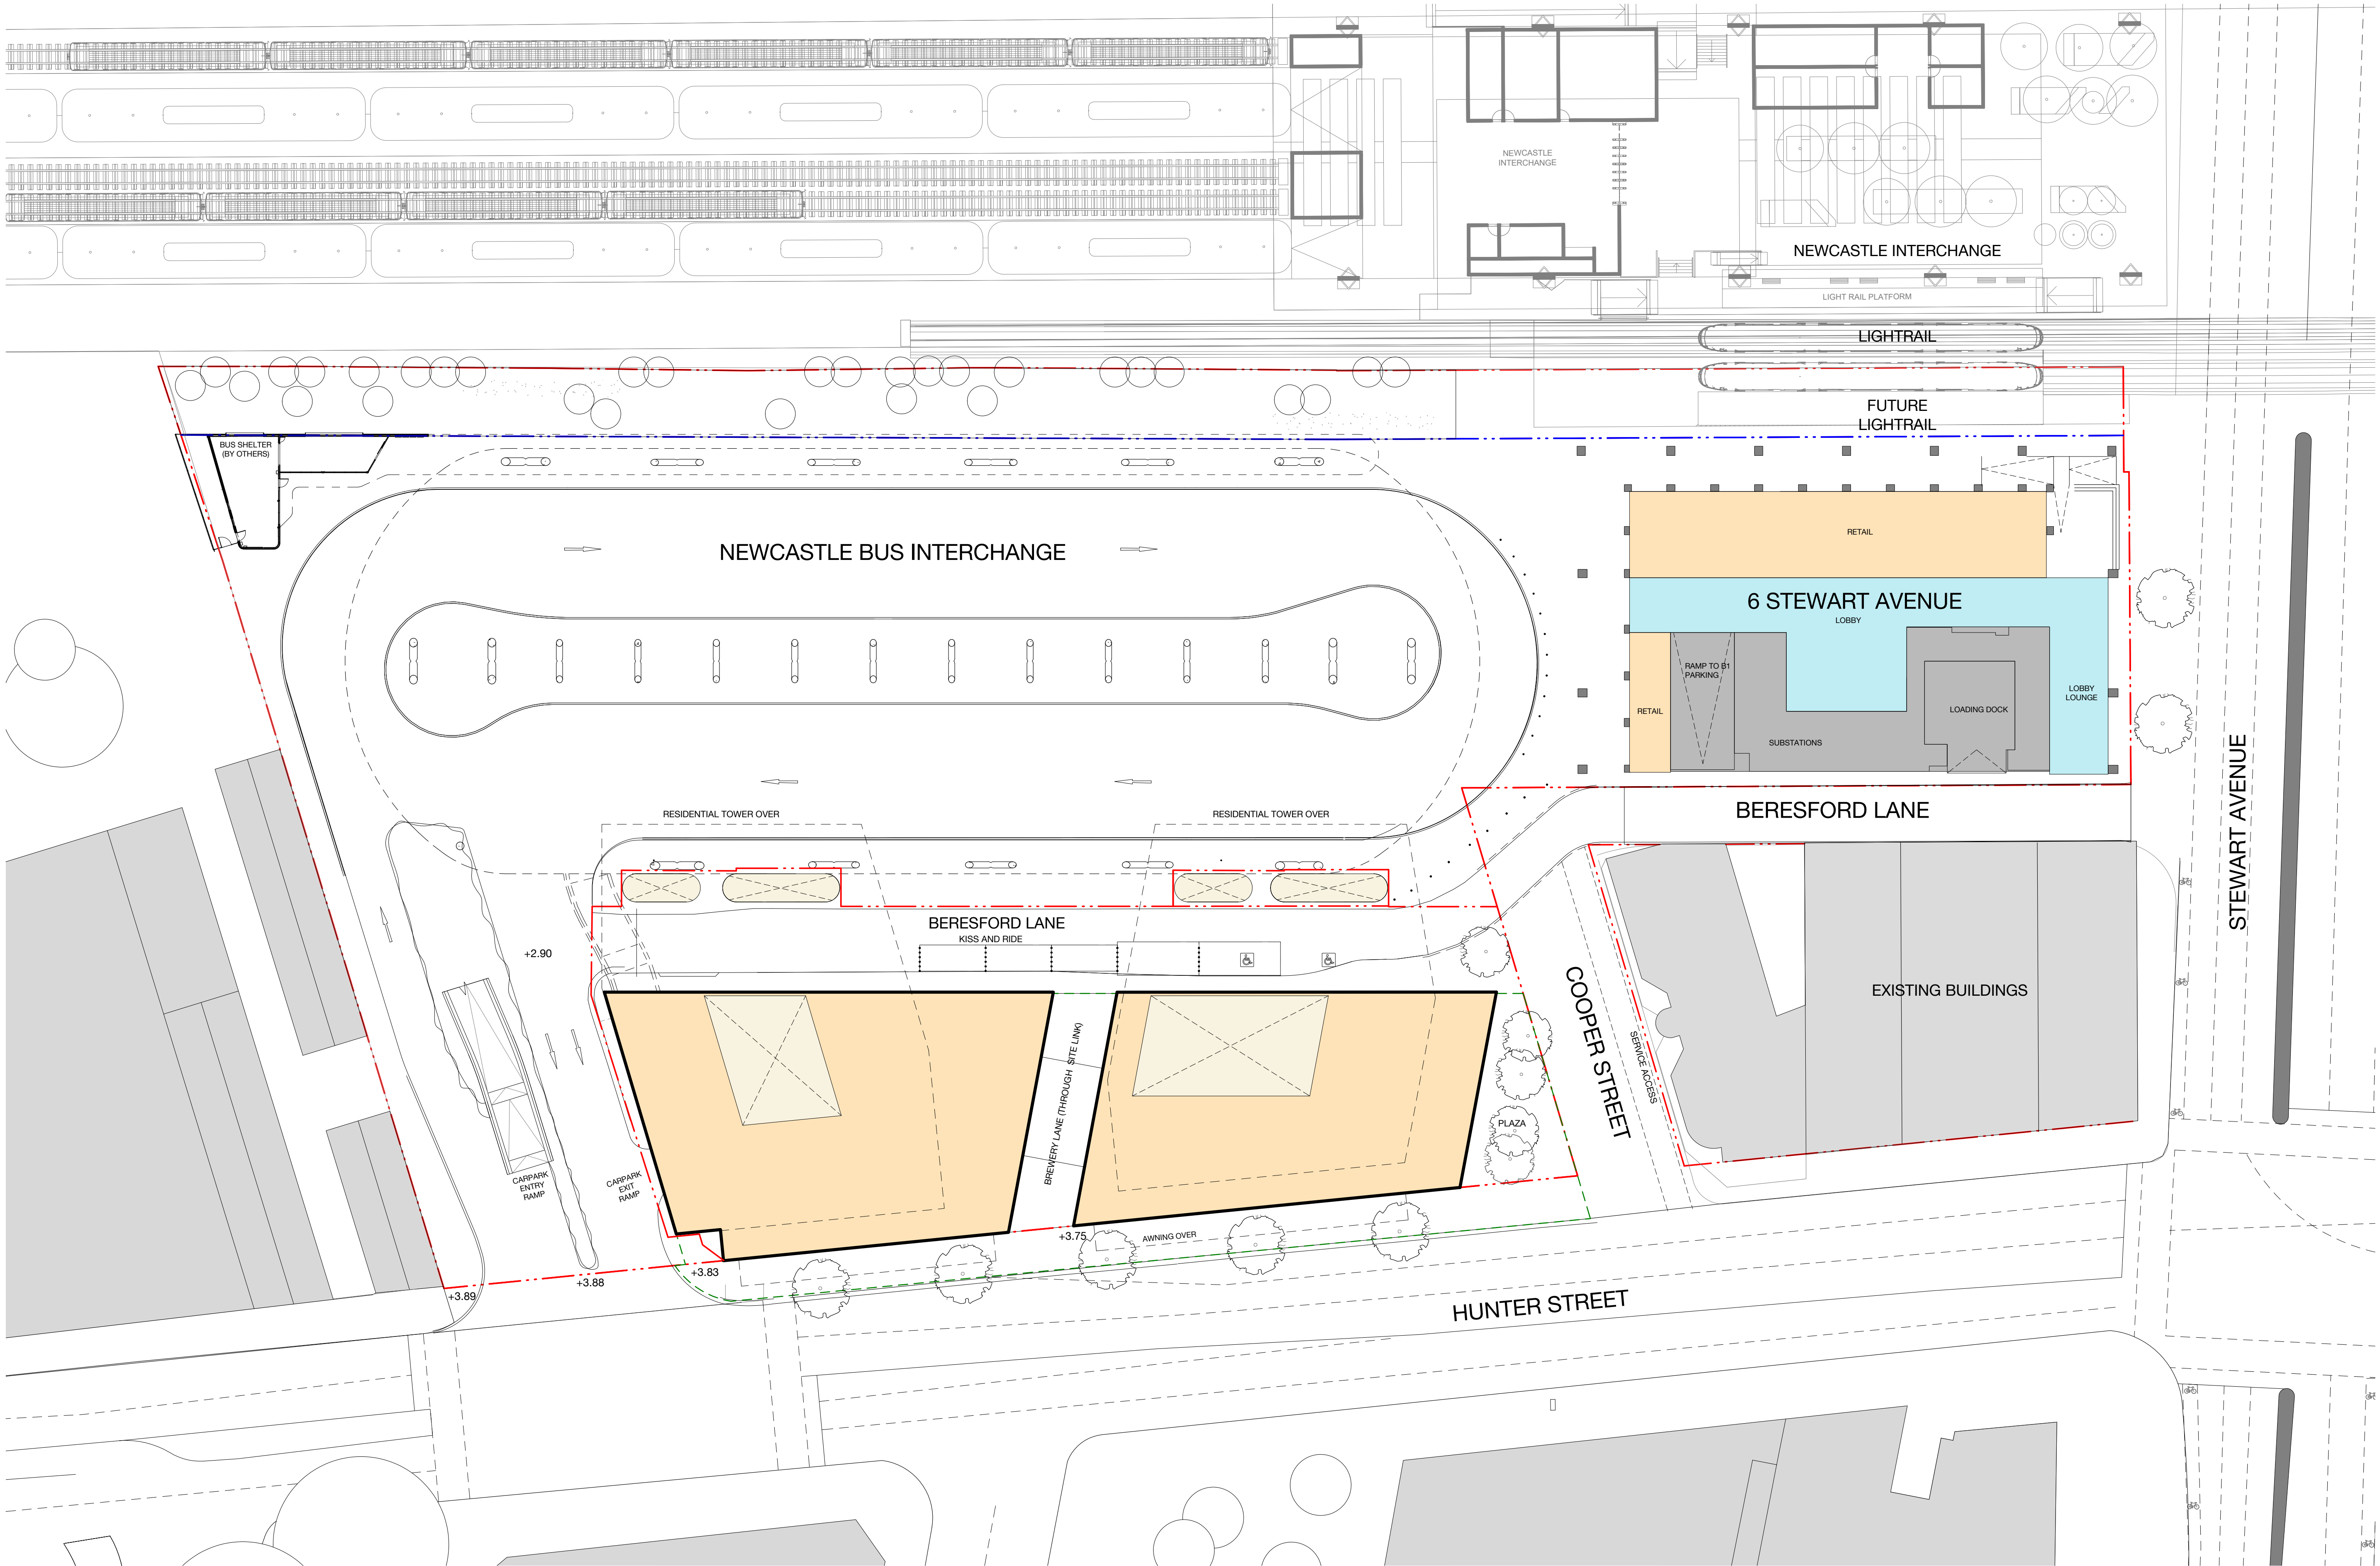

- CARPARK
- RESIDENTIAL
- COMMERCIAL
- EXISTING BUILDINGS
- CORE
- RETAIL

THE STORE
854 HUNTER STREET, NEWCASTLE

L00 PLAN Ground Concept

2	13.04.22	COUNCIL RFI		CV	SS
A	16.6.18	Development Application		RD	
1	05.10.21	DA ISSUE			
Revision	Date	Description	Initial	Checked	

Check all dimensions and site conditions prior to commencement of any work, the purchase or ordering of any materials, fittings, plant, services or equipment and the preparation of shop drawings and or the fabrication of any components.
Do not scale drawings - refer to figured dimensions only. Any discrepancies shall immediately be referred to the architect for clarification.
All drawings may not be reproduced or distributed without prior permission from the architect.


Scale	@ A1	1 : 600	@ A3
Drawn	SJ	Checked	BD
Project no.	S12133		
Status	Development Application		
Plot Date	13/04/2022 10:28:50 AM		
BIM	RESIDENTIAL ARCH		
Drawing no.	A03.MP.201	Revision	2

Melbourne 1 Nicholson Street
Melbourne VIC 3000 Australia
T 03 8664 6200 F 03 8664 6300
email mel@batesmart.com.au
http://www.batesmart.com.au

Sydney 43 Brisbane Street
Surry Hills NSW 2010 Australia
T 02 8354 5100 F 02 8354 5199
email syd@batesmart.com.au
http://www.batesmart.com.au

Bates Smart Pty Ltd ABN 70 004 999 400

BATESSMART™

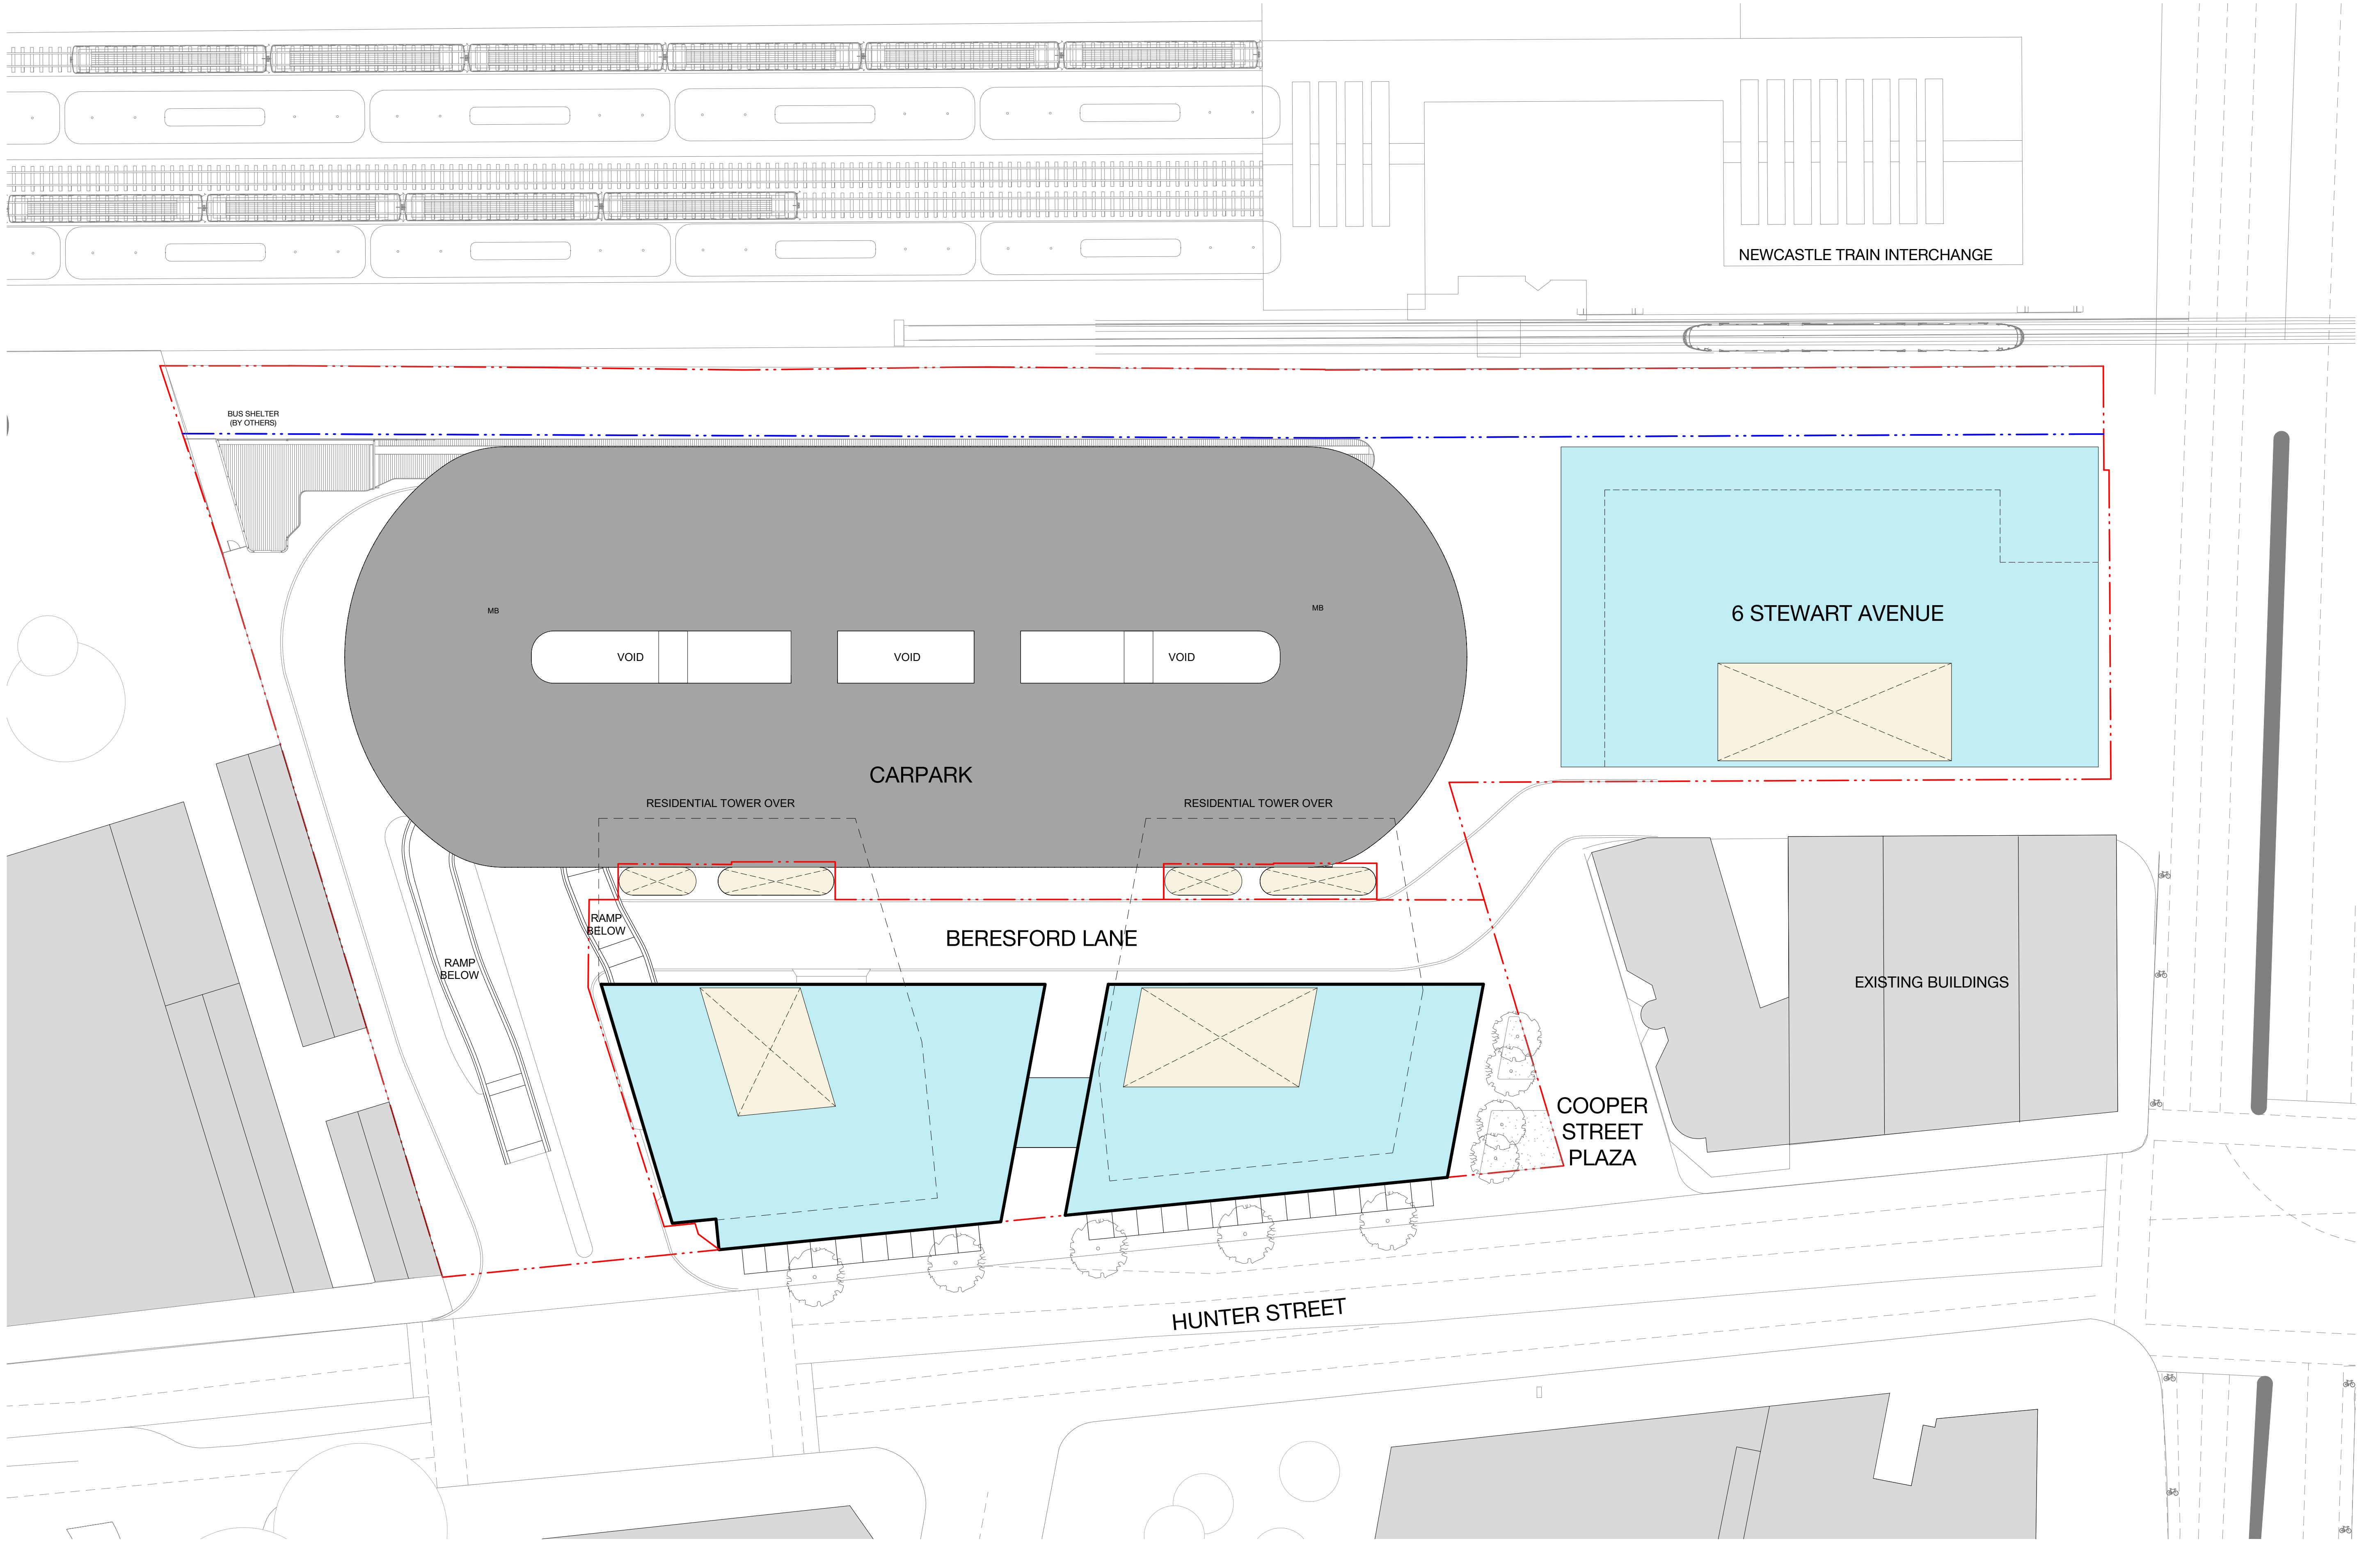

- CARPARK
- RESIDENTIAL
- COMMERCIAL
- EXISTING BUILDINGS
- CORE
- RETAIL

THE STORE
854 HUNTER STREET, NEWCASTLE

L02 Lower Levels Concept Plan



Check all dimensions and site conditions prior to commencement of any work, the purchase or ordering of any materials, fittings, plant, services or equipment and the preparation of shop drawings and or the fabrication of any components.
Do not scale drawings - refer to figured dimensions only. Any discrepancies shall immediately be referred to the architect for clarification.
All drawings may not be reproduced or distributed without prior permission from the architect.

2	13.04.22	COUNCIL RFI	CV	SS
A	16.6.18	Development Application	CV	SS
1	05.10.21	DA ISSUE	RD	RD
Revision	Date	Description	Initial	Checked


Scale	@ A1	1 : 600	@ A3
Drawn	Author	Checked	Checker
Project no.	S12133		
Status	Development Application		
Plot Date	13/04/2022 10:29:16 AM		
BIM	RESIDENTIAL ARCH		
Drawing no.	A03.MP.202	Revision	2

Melbourne 1 Nicholson Street
Melbourne VIC 3000 Australia
T 03 8664 6200 F 03 8664 6300
email mel@batesmart.com.au
http://www.batesmart.com.au

Sydney 43 Brisbane Street
Surry Hills NSW 2010 Australia
T 02 8354 5100 F 02 8354 5199
email syd@batesmart.com.au
http://www.batesmart.com.au

Bates Smart Pty Ltd ABN 70 004 999 400

BATESSMART™

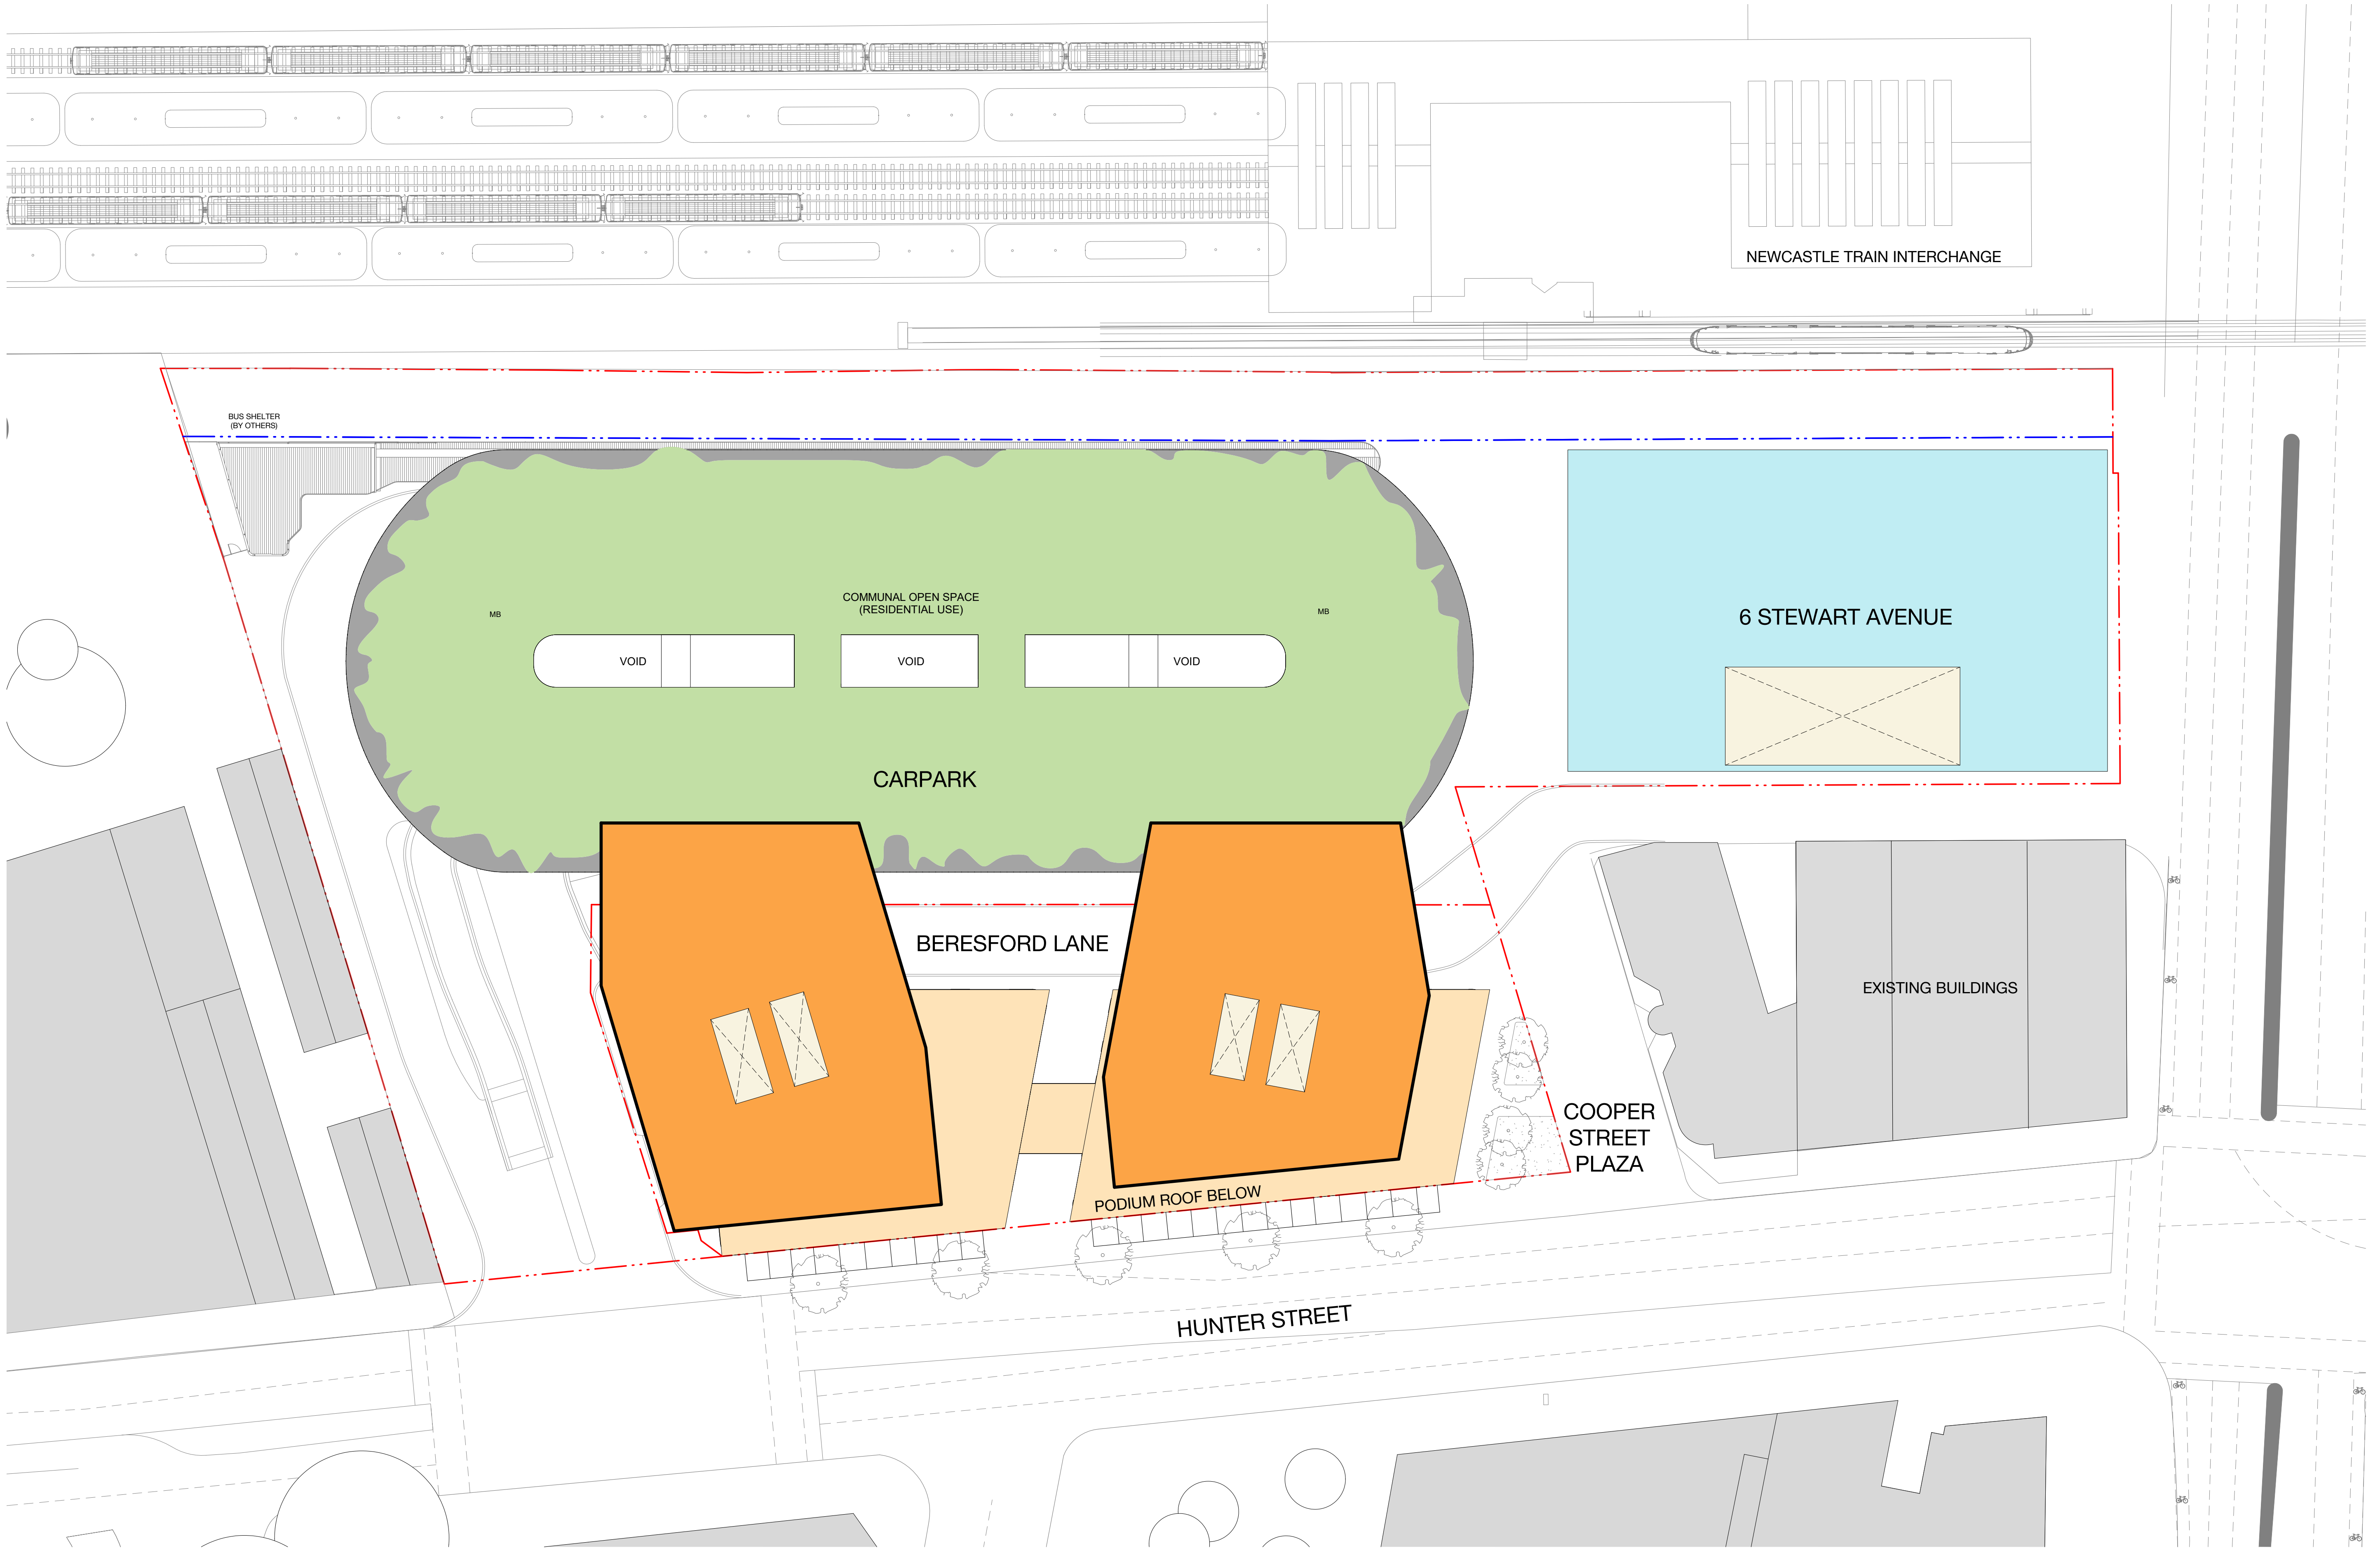

- CARPARK
- RESIDENTIAL
- COMMERCIAL
- EXISTING BUILDINGS
- CORE
- RETAIL

THE STORE
854 HUNTER STREET, NEWCASTLE

L06 Upper Levels Concept Plan



2	13.04.22	COUNCIL RFI		CV	SS
A	16.8.18	Development Application		SS	RD
1	05.10.21	DA ISSUE		Initial	Checked
Revision	Date	Description		Initial	Checked

Check all dimensions and site conditions prior to commencement of any work, the purchase or ordering of any materials, fittings, plant, services or equipment and the preparation of shop drawings and or the fabrication of any components.
Do not scale drawings - refer to figured dimensions only. Any discrepancies shall immediately be referred to the architect for clarification.
All drawings may not be reproduced or distributed without prior permission from the architect.

Scale	@ A1	1 : 600	@ A3
Drawn	SJ	Checked	BD
Project no.	S12133		
Status	Development Application		
Plot Date	13/04/2022 10:29:52 AM		
BIM	RESIDENTIAL ARCH		
Drawing no.	A03.MP.206	Revision	2

Melbourne 1 Nicholson Street
Melbourne VIC 3000 Australia
T 03 8664 6200 F 03 8664 6300
email mel@batesmart.com.au
http://www.batesmart.com.au

Sydney 43 Brisbane Street
Surry Hills NSW 2010 Australia
T 02 8354 5100 F 02 8354 5199
email syd@batesmart.com.au
http://www.batesmart.com.au

Bates Smart Pty Ltd ABN 70 004 999 400

BATESSMART™