




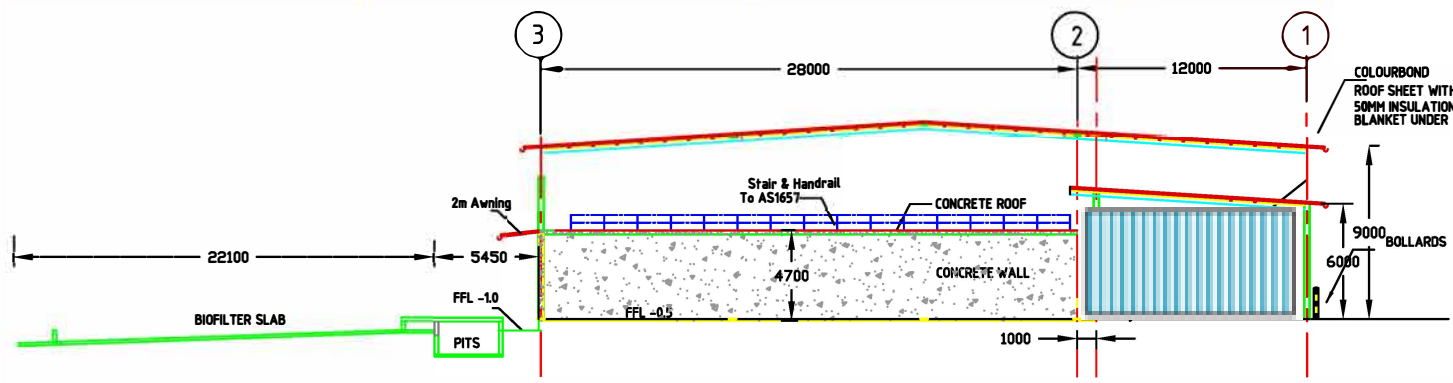


NORTHERN ELEVATION C - C

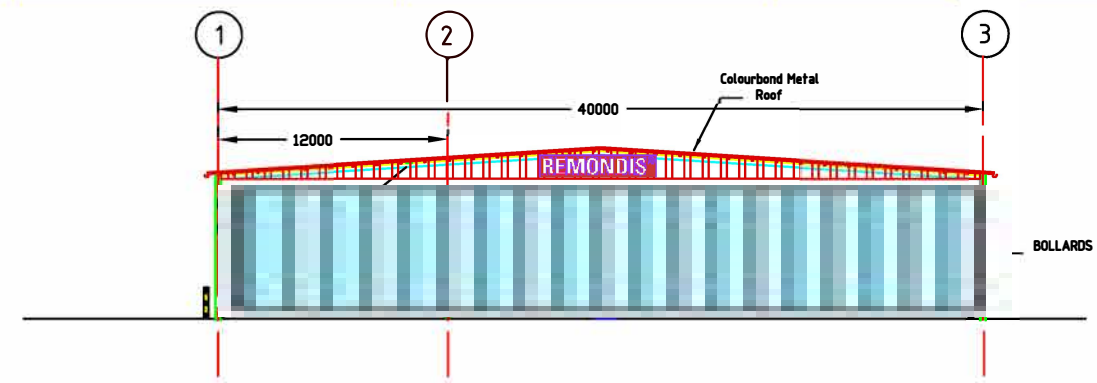


SOUTHERN ELEVATION D - D

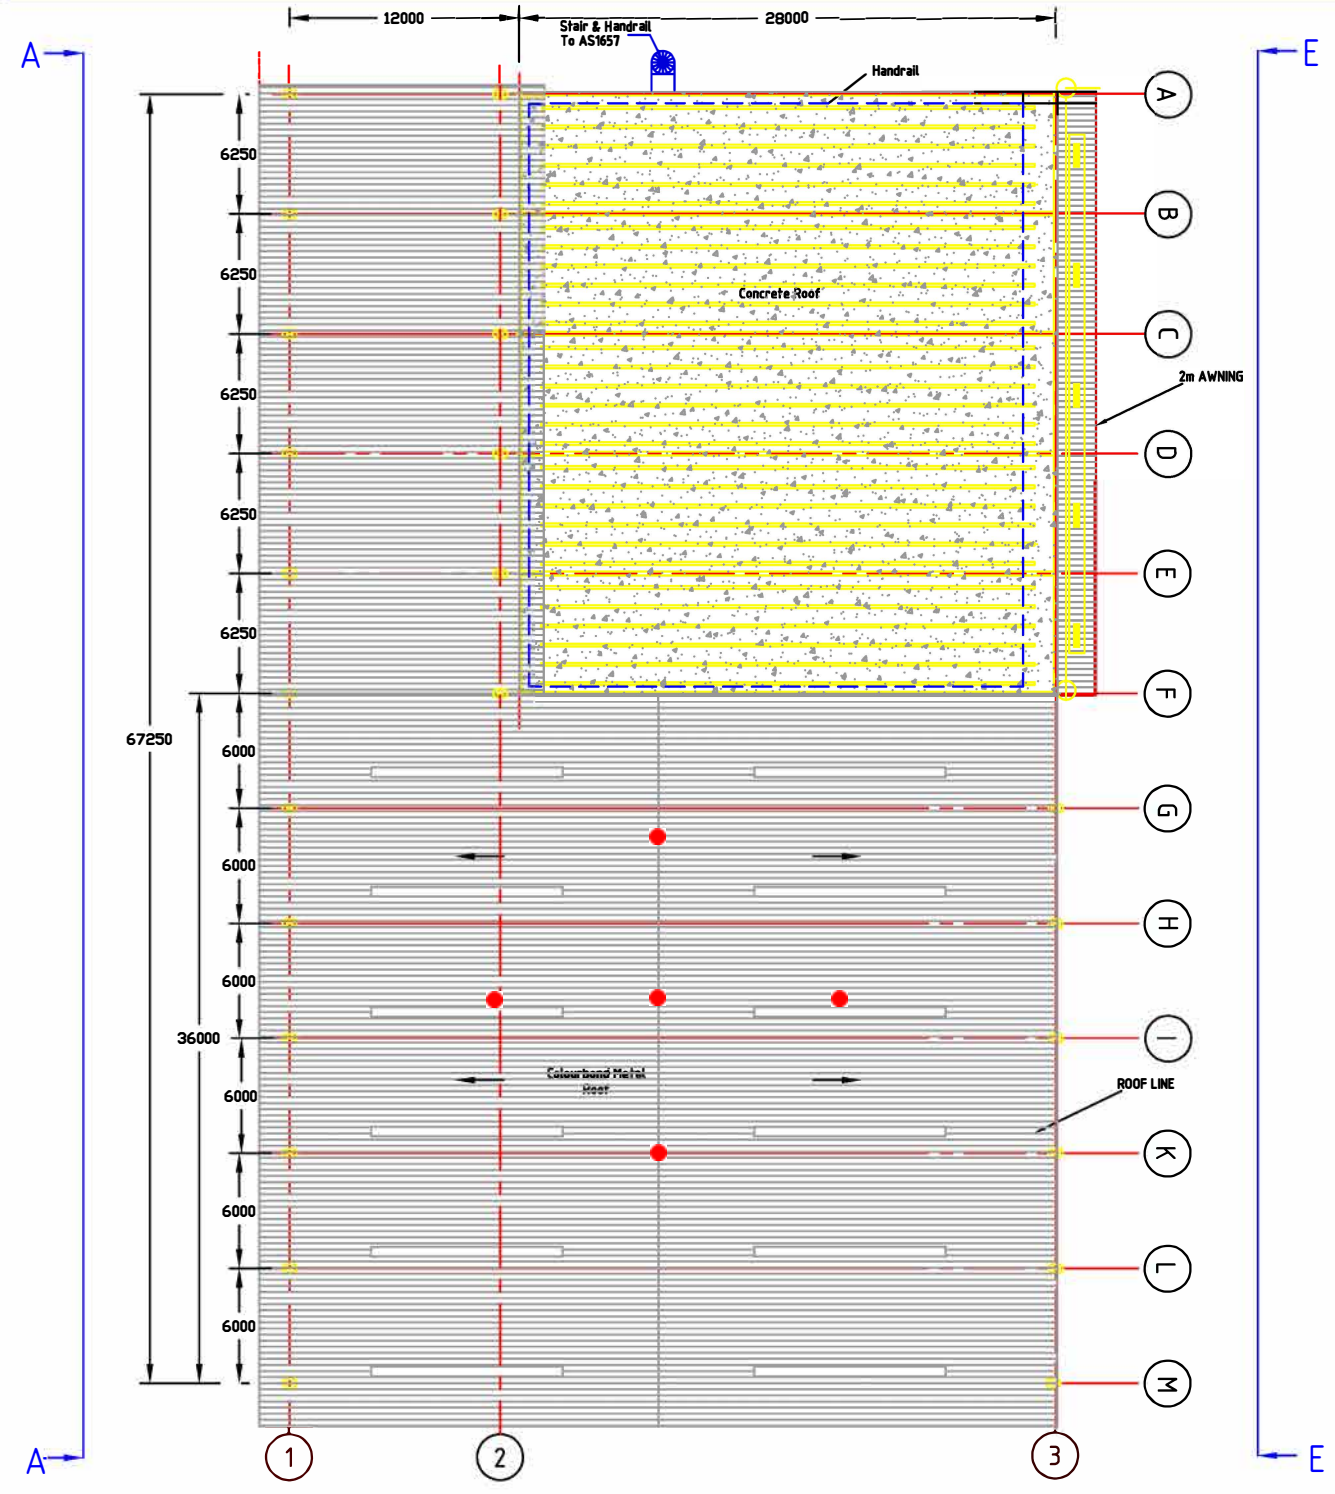

ROOF LAYOUT

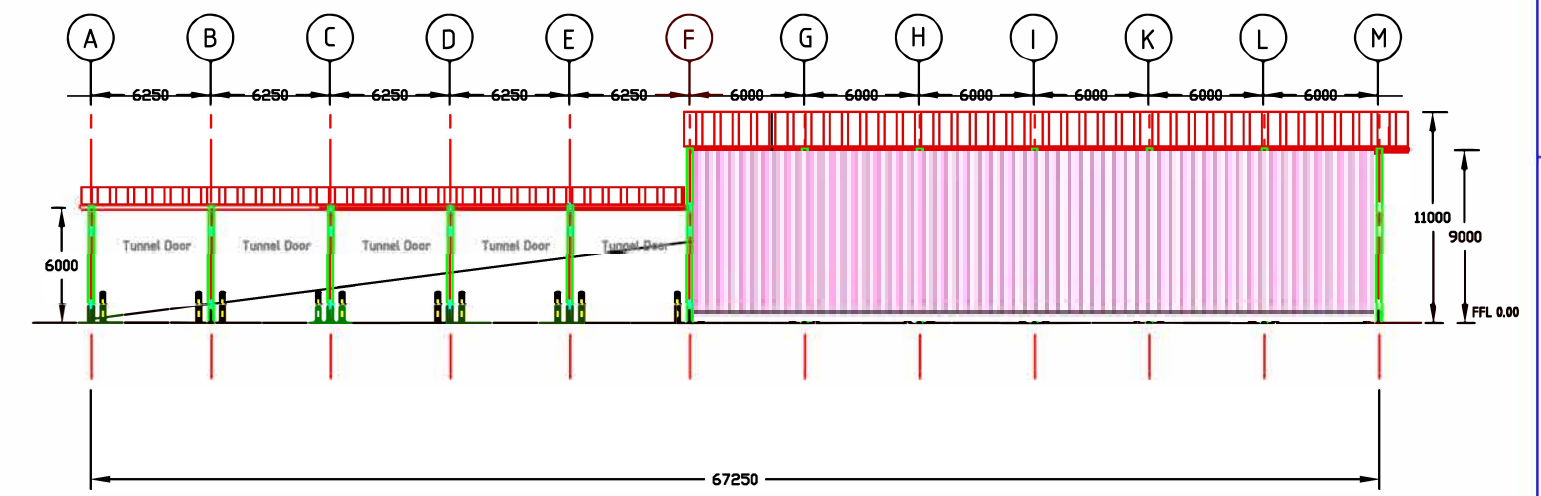

WESTERN FRONT ELEVATION A - A

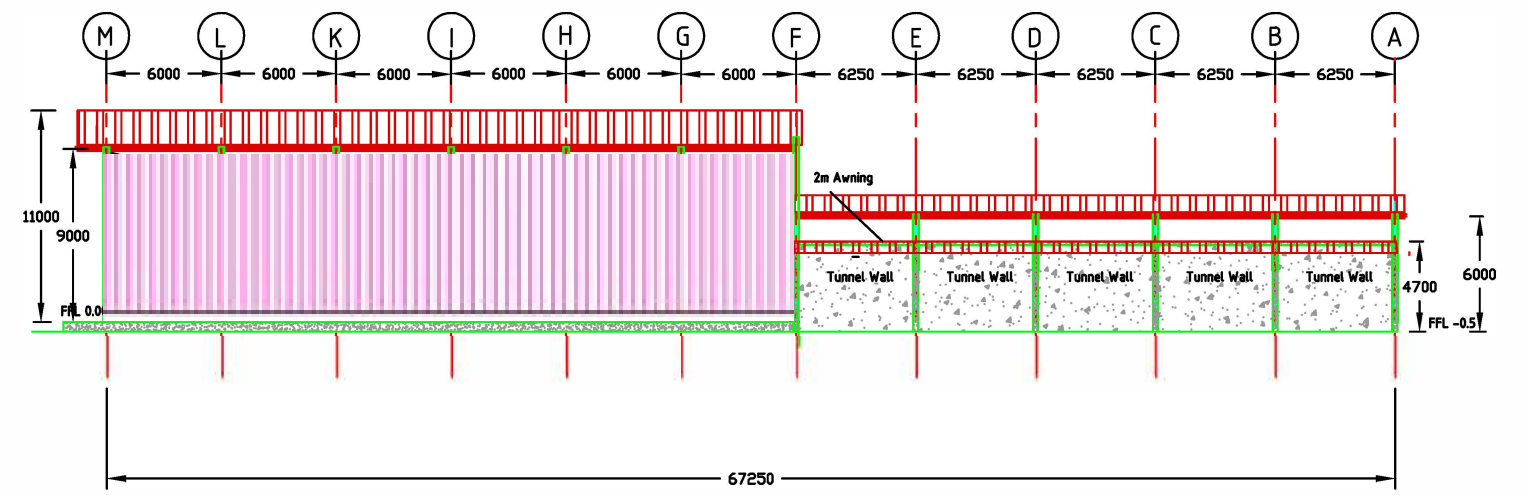

EASTERN FRONT ELEVATION E - E

CLIENT: REMONDIS WORKING FOR THE FUTURE		 AP Business & Technology Consultancy PO Box 79, Blackburn, Victoria, 3130		TUNNEL COMPOSTING PLANT - AWABA	
Drawn: A.PICHLER Checked: Approv:		MAIN STRUCTURES ROOF LAYOUT AND ELEVATIONS			
Rev	Date	Name	Scale	Dwg No	Rev
7	17-06-16	API	A3	400	201_016_101_E
8	12-09-16	API			
9	27/03/23	RE			

This drawing is the property of APBTC and is loaned subject to the condition that it shall not be reproduced, copied, loaned or otherwise disposed, directly or indirectly. It shall used as means of reference to work furnished by this company only and is not to be submitted to outside parties for examination without our written consent.