Stanton Dahl Architects
PO Box 833, Epping, NSW 1710, Australia
Tel +61 2 8876 5300
www.stantondahl.com.au

MidCoast Christian College Taree, MidCoast Christian College - Forster 125 The Southern Parkway, Forster, NSW Development Application

Architectural Drawings

Development Application

2710.21 DA01 Cover Sheet 2710.21 DA02 Site Plan DA03 Carpark Plan & Maintenance Shed 2710.21 2710.21 DA04 Ground Floor Plan Part B DA05 Ground Floor Plan Part A 2710.21 DA06 First Floor Plan Part B 2710.21 DA07 First Floor Plan Part A 2710.21 DA08 Roof Plan 2710.21 2710.21 DA09 Elevation 01 DA10 Elevation 02 2710.21 2710.21 DA11 Sections DA12 Materials & Finishes 2710.21 2710.21 DA13 Site Analysis DA14 Shadow Diagrams 2710.21

Survey Drawing


21061 The Southern Parkway IFPFAA









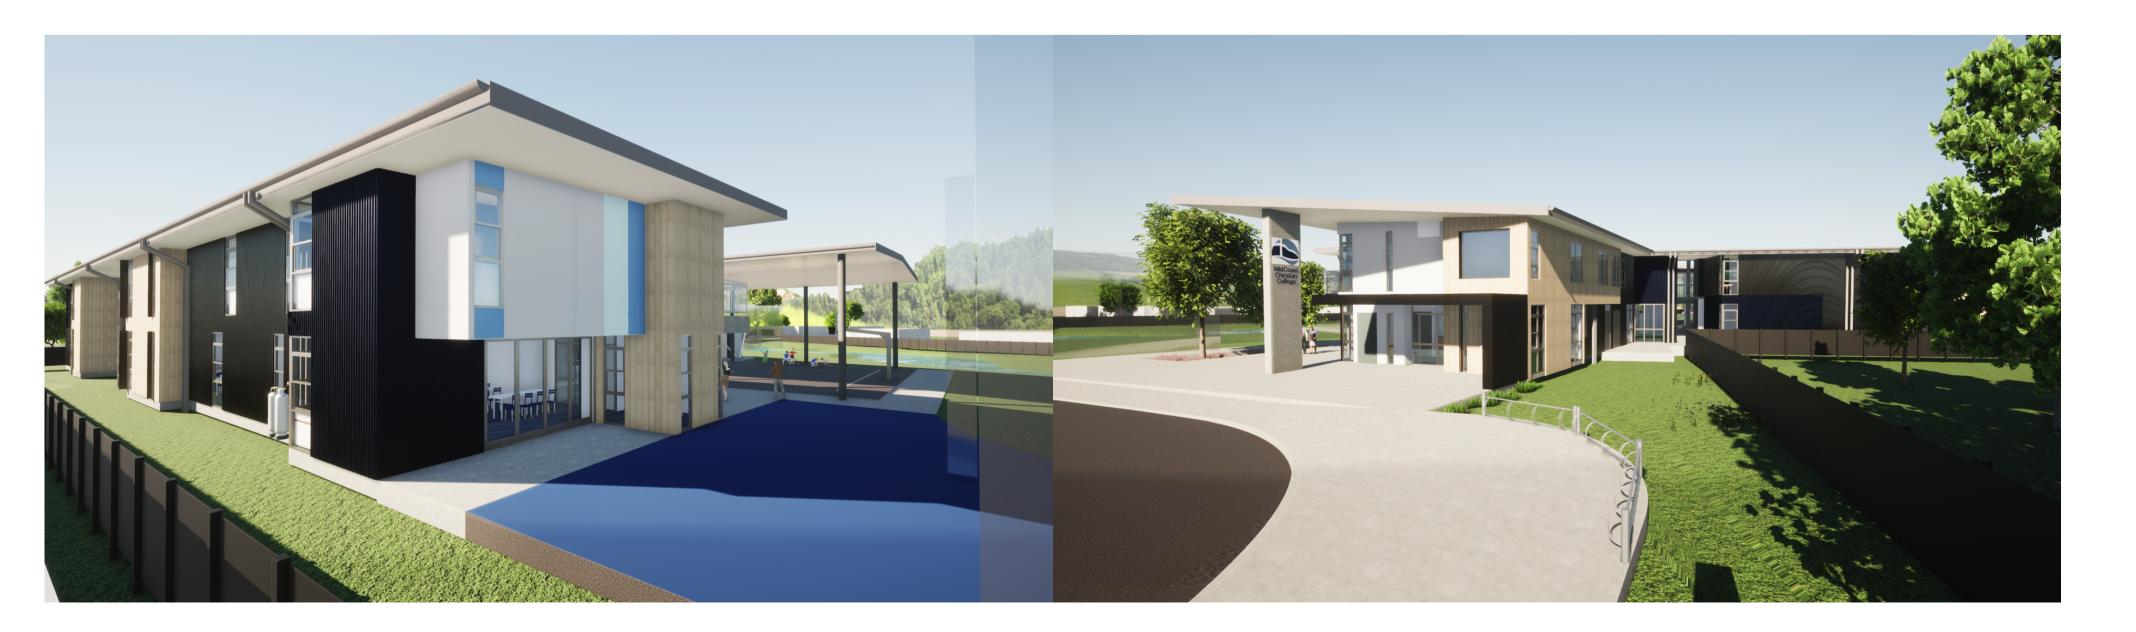







MidCoast Christian College Taree

MidCoast Christian College - Forster

Lot 1 DP 1264355 125 The Southern Parkway, Forster, NSW

Drawn; AMI & AM Checked; AD Plot date; 15/2/22

Scale; as noted @ AI

Project No; **2710.21**

Drawing No; Revision DA01 01

Cover Sheet

Stanton Dahl & Associates Pty Limited. ABN 32 002 261 396 Nominated Architects : D.P Stanton 3642, S.M Evans 7686 © Copyright 2022 Stanton Dahl

Stanton Dahl Architects
PO Box 833, Epping, NSW 1710, Australia
Tel +61 2 8876 5300
www.stantondahl.com.au

All dimensions to be verified on site and any discrepancies referred to architect for determination. figured dimensions to take precedence over scaled dimensions.

This design including its associated drawings, images, etc. is the intellectual property of stanton dahl & associates pty limited and must not be referenced copied or used without written permission of stanton dahl & associates pty limited.

Rev	Issue	Da
01	Issue for DA	15.02.202
02	Issue for DA	01.04.202
03	Revised Issue for DA	24.10.202







MidCoast Christian College Taree

MidCoast Christian College - Forster

Lot 1 DP 1264355 125 The Southern Parkway, Forster, NSW

Drawn; AMI & AM Checked; AD Plot date; 24/10/23

Scale;1:300 as noted @ AI

Project No; **2710.21**

 $\begin{array}{ccc} \text{Drawing No;} & \text{Revision\#;} \\ DA02 & 03 \end{array}$

Site Plan

0 1000 2000 3000 4000 5000 scale: 1:100 @A1

Stanton Dahl & Associates Pty Limited. ABN 32 002 261 396 Nominated Architects : D.P Stanton 3642, S.M Evans 7686 © Copyright 2021 Stanton Dahl

Stanton Dahl Architects
PO Box 833, Epping, NSW 1710, Australia
Tel +61 2 8876 5300
www.stantondahl.com.au

All dimensions to be verified on site and any discrepancies referred to architect for determination. figured dimensions to take precedence over scaled dimensions.

This design including its associated drawings, images, etc. is the intellectual property of stanton dahl & associates pty limited and must not be referenced copied or used without written permission of stanton dahl & associates pty limited.

Rev	Issue	Da
01	Issue for DA	15.02.202







MidCoast Christian College Taree

MidCoast Christian College - Forster

Lot 1 DP 1264355 125 The Southern Parkway, Forster, NSW

Drawn; AMI & AM Checked; AD Plot date; 15/2/22

Scale;1:100 as noted @ AI

Project No; **2710.21**

Drawing No; Revision#; DA04 01

Ground Floor Plan Part

В

Stanton Dahl & Associates Pty Limited. ABN 32 002 261 396 Nominated Architects : D.P Stanton 3642, S.M Evans 7686 © Copyright 2021 Stanton Dahl

Stanton Dahl Architects
PO Box 833, Epping, NSW 1710, Australia
Tel +61 2 8876 5300
www.stantondahl.com.au

All dimensions to be verified on site and any discrepancies referred to architect for determination. figured dimensions to take precedence over scaled dimensions.

This design including its associated drawings, images, etc. is the intellectual property of stanton dahl & associates pty limited and must not be referenced copied or used without written permission of stanton dahl & associates pty limited.

ev	Issue]
1	Issue for DA	15.02.2







MidCoast Christian College Taree

MidCoast Christian College - Forster

Lot 1 DP 1264355 125 The Southern Parkway,

Drawn; AMI & AM Checked; AD Plot date; 15/2/22

Forster, NSW

Scale;1:100 as noted @ AI

Project No; **2710.21**


Drawing No; DA05

Ground Floor Plan Part

Revision#;

01

Α

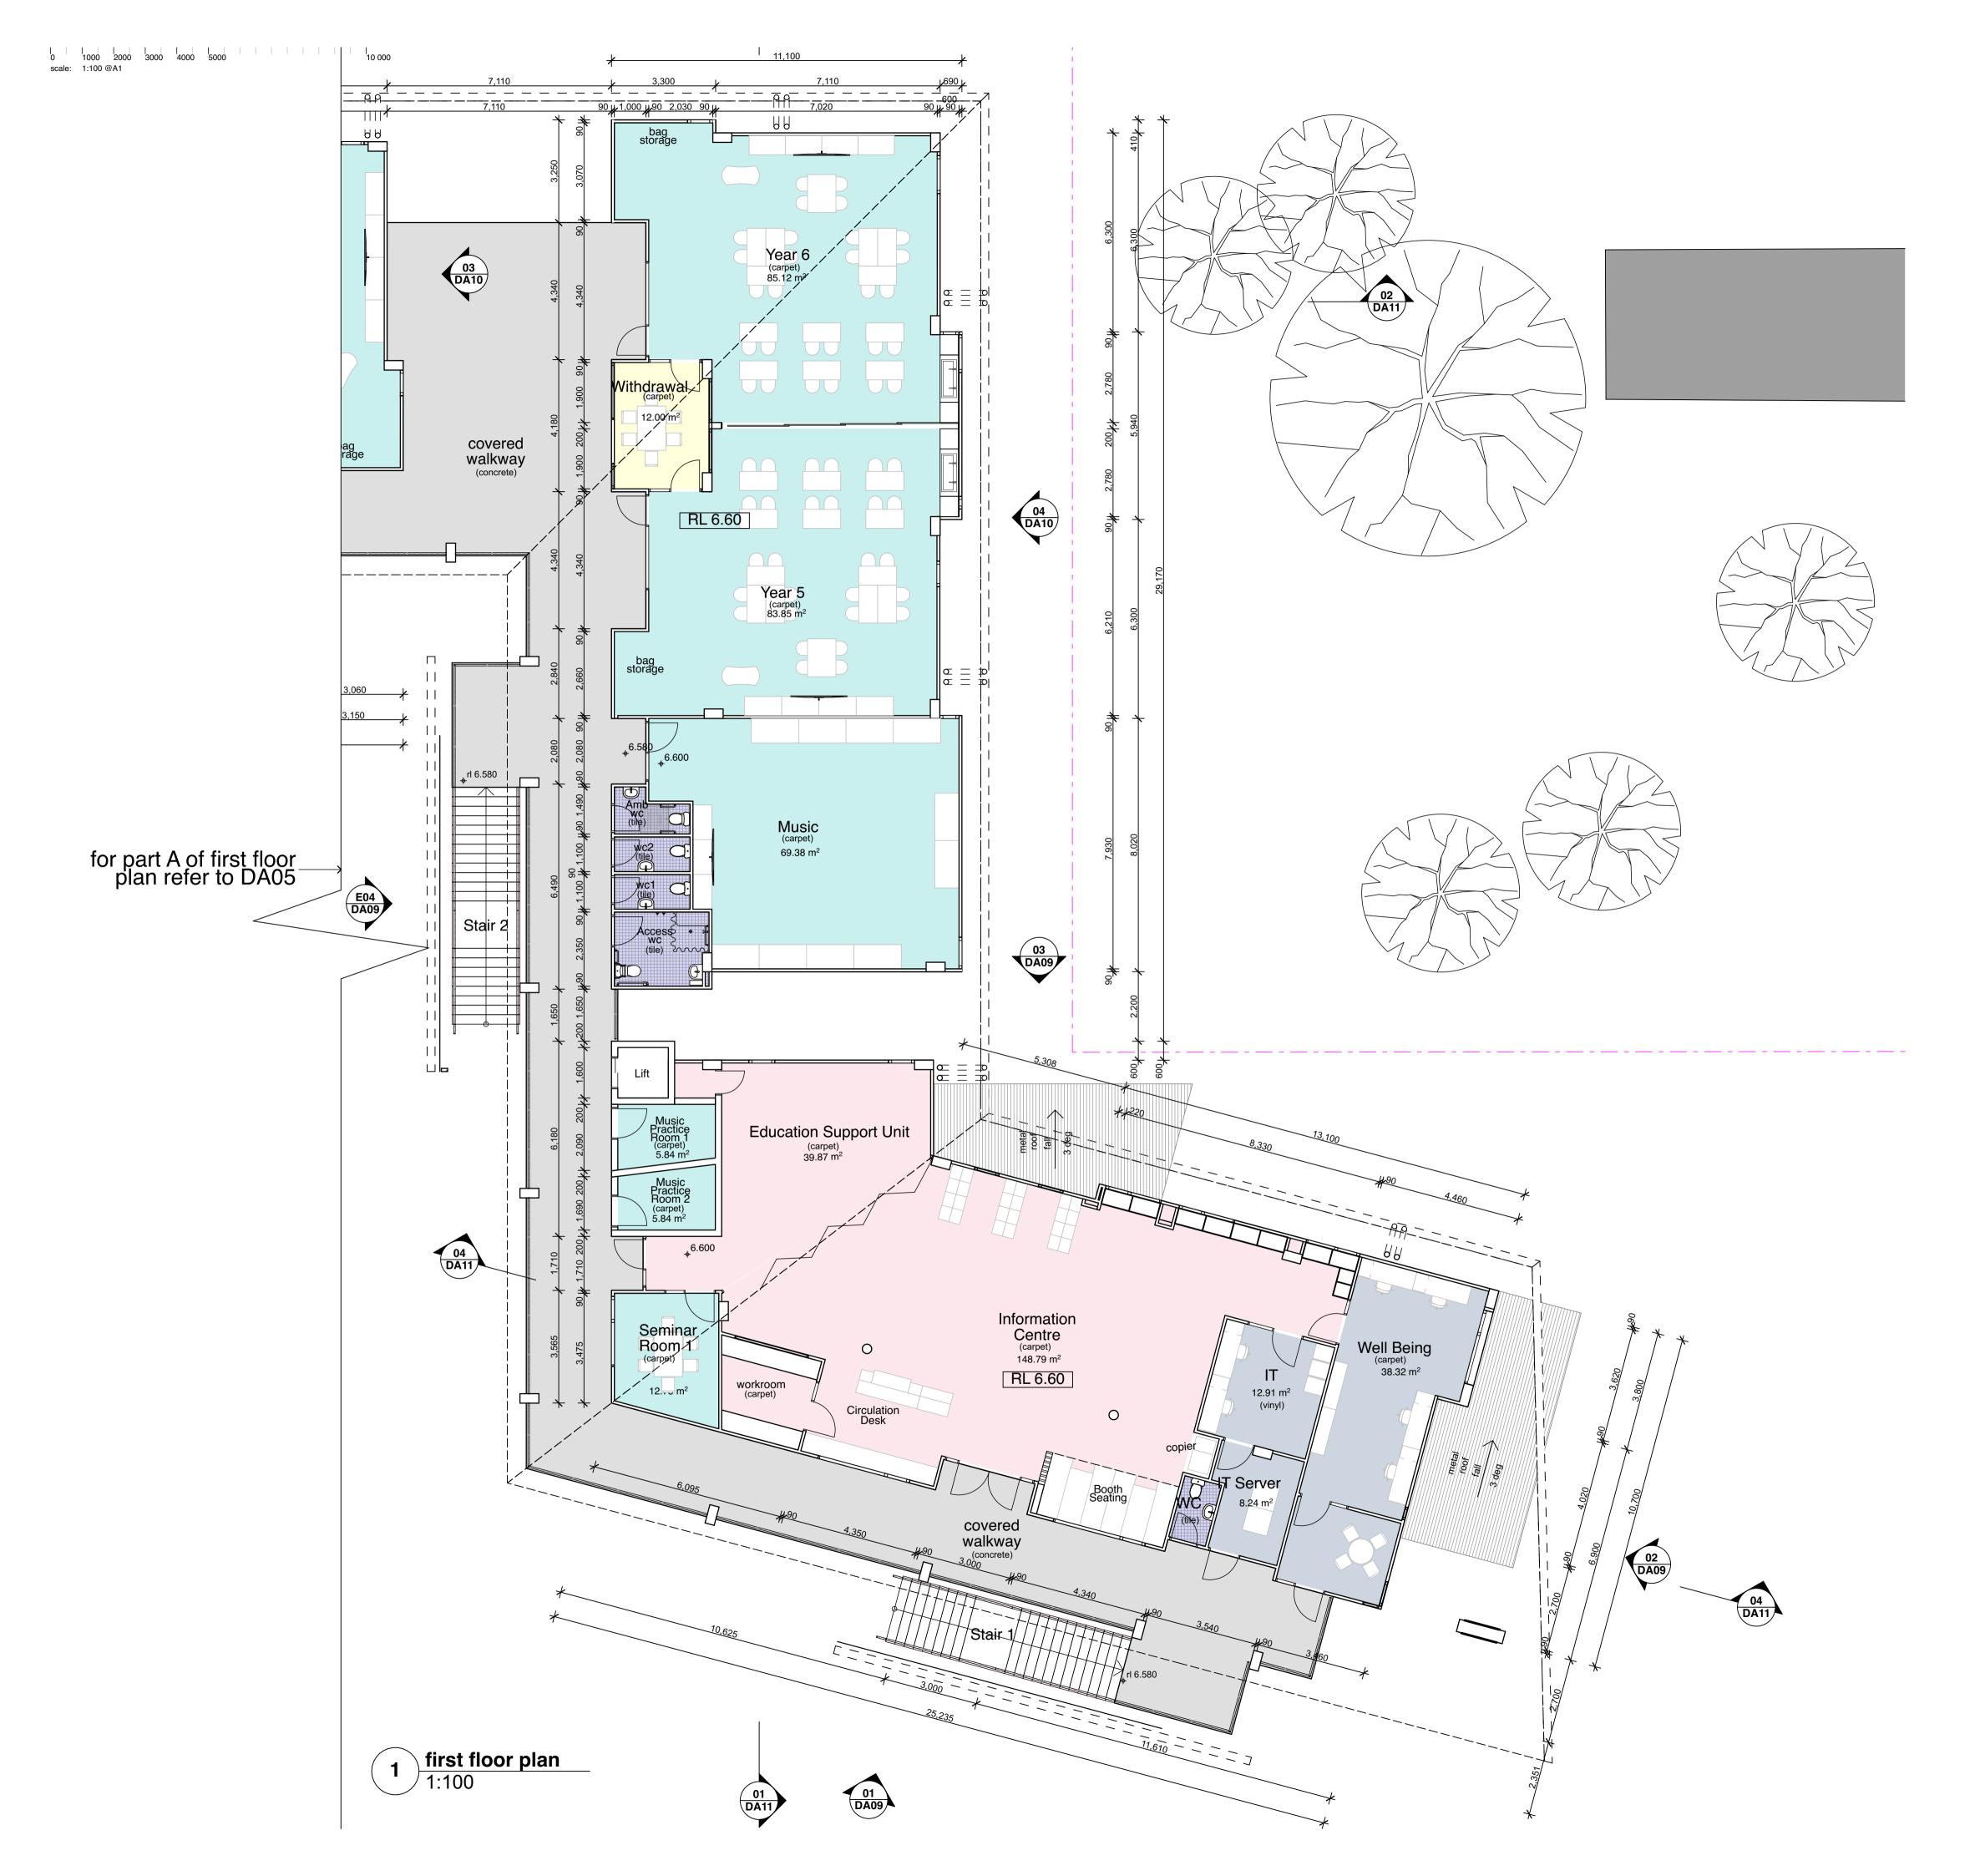

Stanton Dahl & Associates Pty Limited. ABN 32 002 261 396 Nominated Architects : D.P Stanton 3642, S.M Evans 7686 © Copyright 2021 Stanton Dahl

Stanton Dahl Architects
PO Box 833, Epping, NSW 1710, Australia
Tel +61 2 8876 5300
www.stantondahl.com.au

All dimensions to be verified on site and any discrepancies referred to architect for determination. figured dimensions to take precedence over scaled dimensions.

This design including its associated drawings, images, etc. is the intellectual property of stanton dahl & associates pty limited and must not be referenced copied or used without written permission of stanton dahl & associates pty limited.

Issue	Da
Issue for DA	15.02.203







MidCoast Christian College Taree

MidCoast Christian College - Forster

Lot 1 DP 1264355 125 The Southern Parkway, Forster, NSW

Drawn; AMI & AM Checked; AD Plot date; 15/2/22

Scale;1:100 as noted @ AI

Project No; **2710.21**

 $\begin{array}{ll} \text{Drawing No;} & \text{Revision\#;} \\ \text{DA06} & \text{O1} \end{array}$

First Floor Plan Part B

Stanton Dahl & Associates Pty Limited. ABN 32 002 261 396 Nominated Architects : D.P Stanton 3642, S.M Evans 7686 © Copyright 2021 Stanton Dahl

Stanton Dahl Architects
PO Box 833, Epping, NSW 1710, Australia
Tel +61 2 8876 5300
www.stantondahl.com.au

All dimensions to be verified on site and any discrepancies referred to architect for determination. figured dimensions to take precedence over scaled dimensions.

This design including its associated drawings, images, etc. is the intellectual property of stanton dahl & associates pty limited and must not be referenced copied or used without written permission of stanton dahl & associates pty limited.

Rev	Issue	D
)1	Issue for DA	15.02.20







MidCoast Christian College Taree

MidCoast Christian College - Forster

Lot 1 DP 1264355 125 The Southern Parkway, Forster, NSW


Drawn; AMI & AM Checked; AD Plot date; 15/2/22

Scale;1:100 as noted @ AI

Project No; **2710.21**

 $\begin{array}{ccc} \text{Drawing No;} & \text{Revision\#;} \\ DA07 & 01 \end{array}$

First Floor Plan Part A

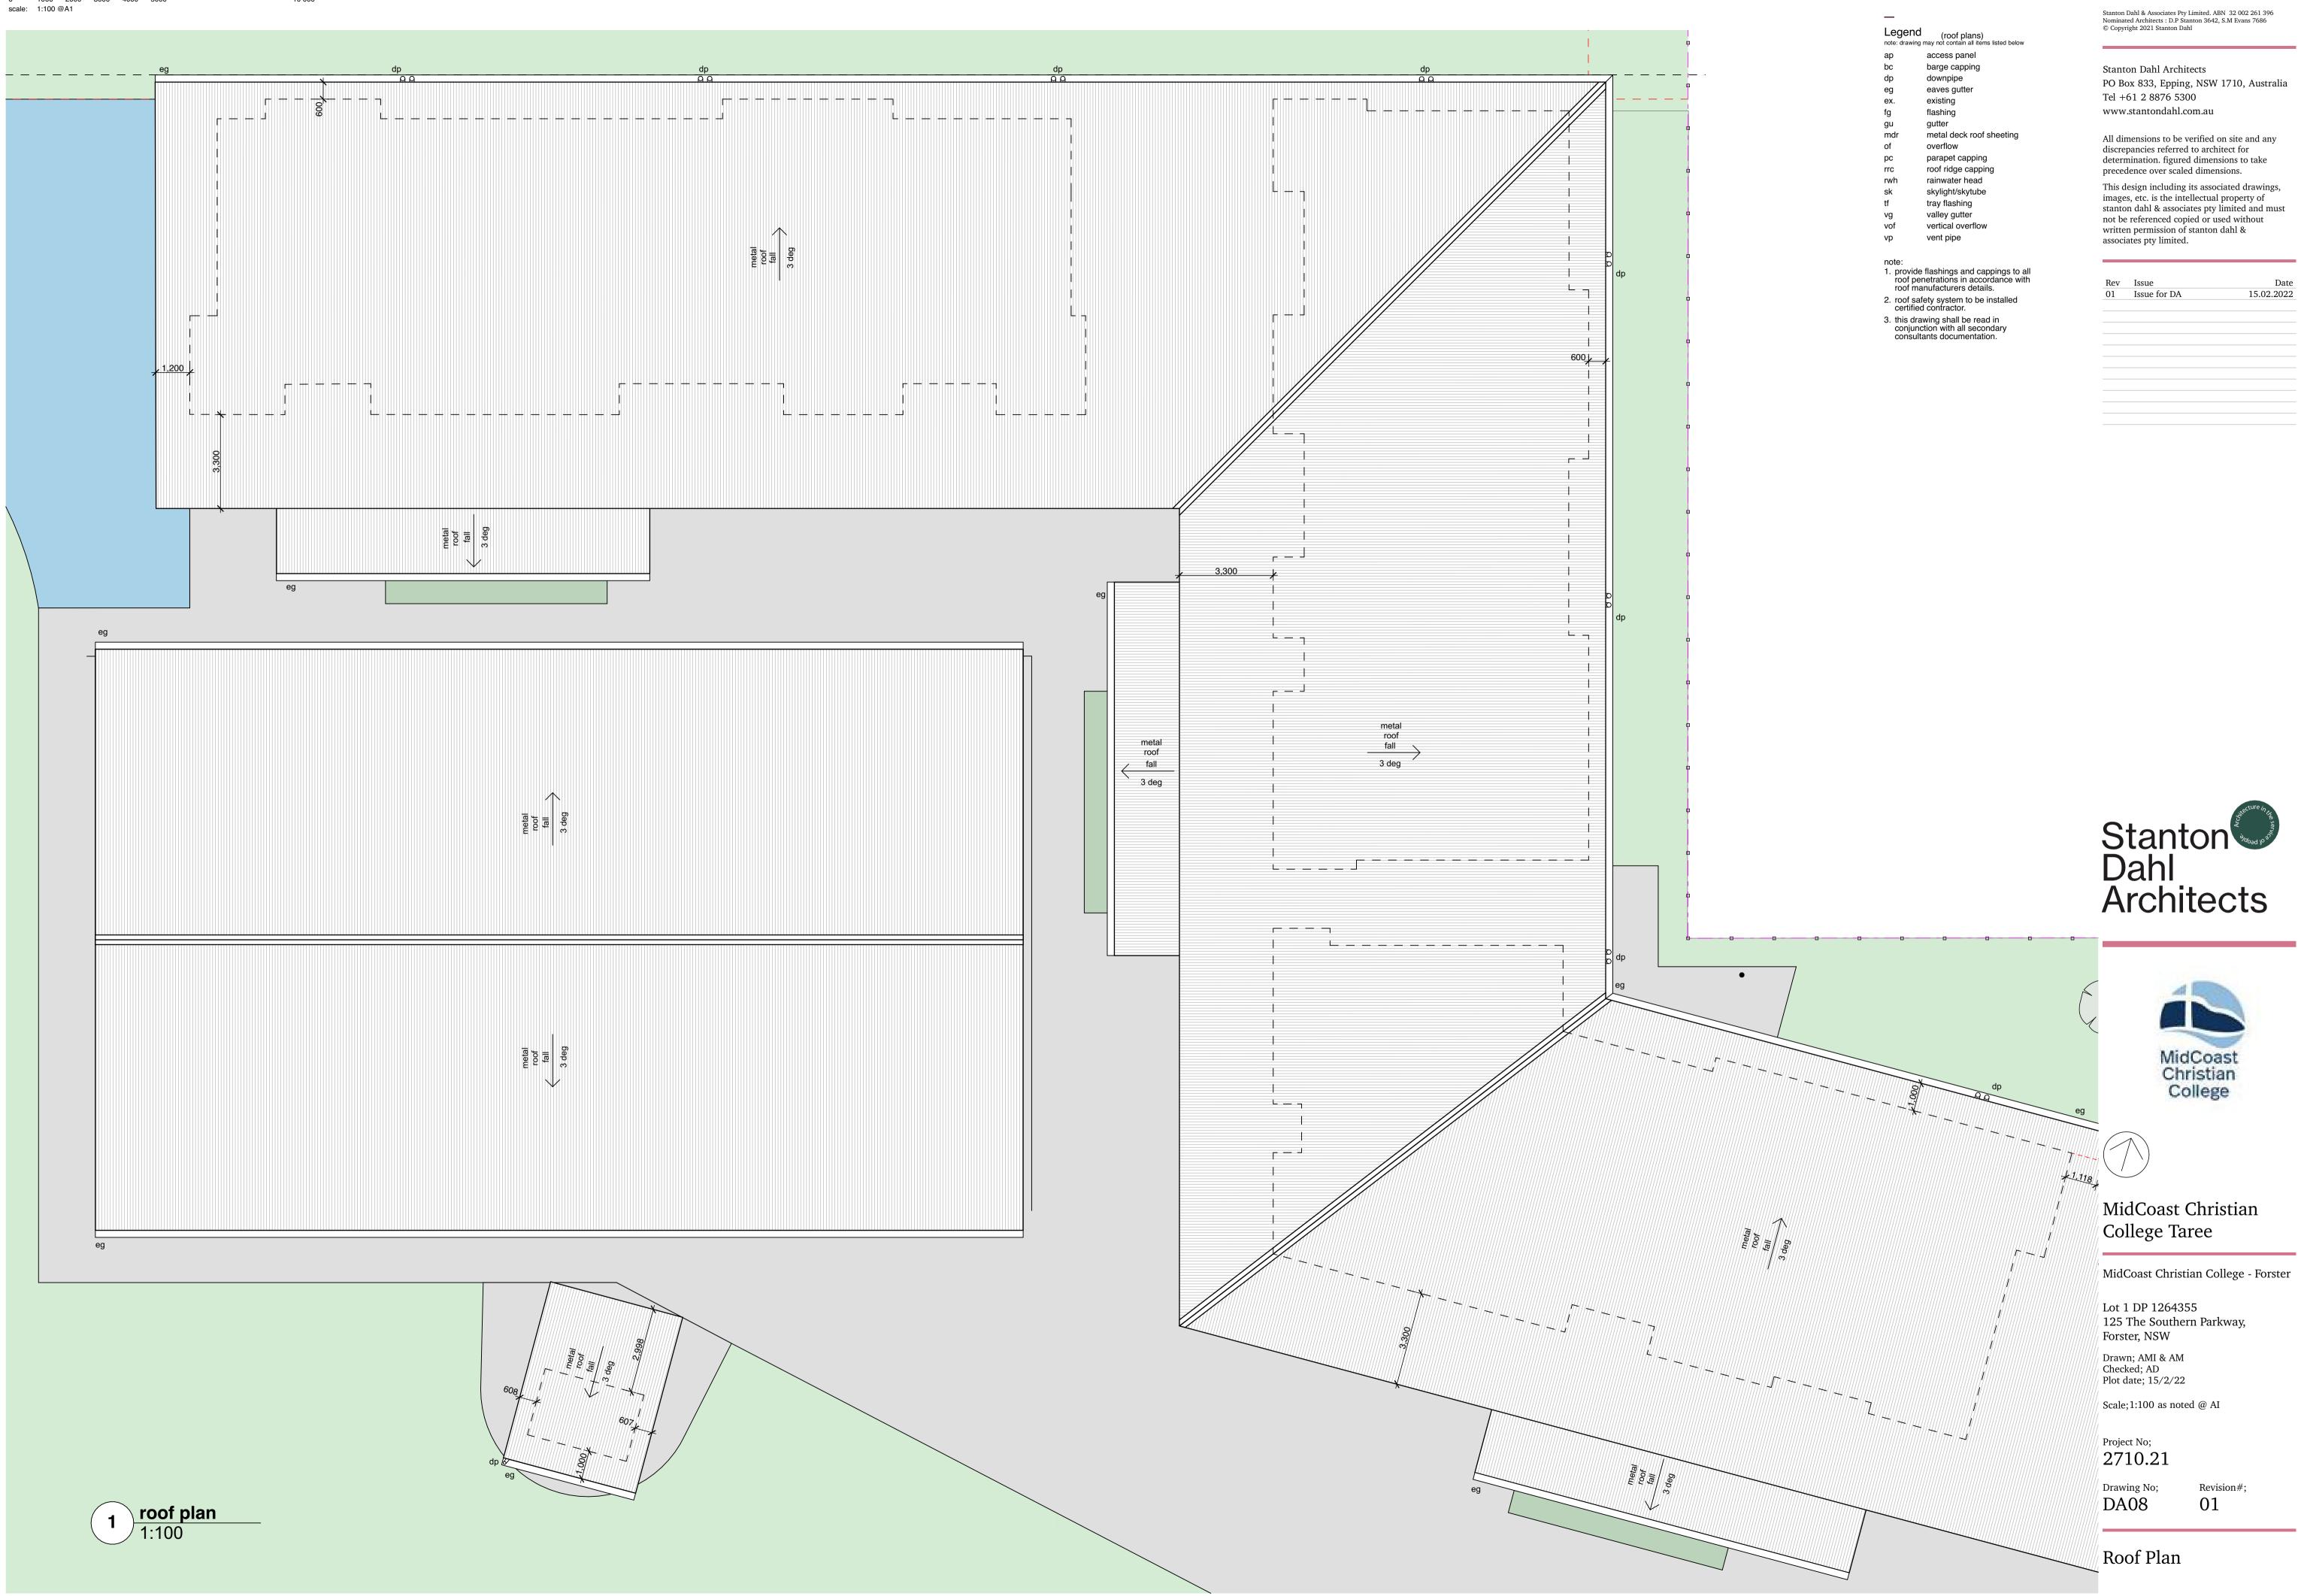

Oceiling R.L. 9.410


OFirst_Floor_R.L. 6.610

concrete column -

OGround Floor R.L. 3.20

Colorbond metal roof ——

Colorbond metal cladding -

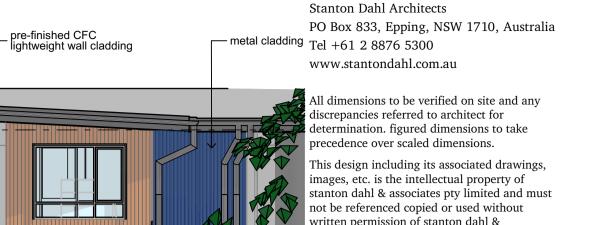

15.02.2022 Issue for DA

written permission of stanton dahl & associates pty limited.

timber look aluminium cladding

Colorbond metal roof —

concrete column

South Elevation

East Elevation

ex. ground RL 3.090

Colorbond metal roof ————

steel column

garden bed —

powdercoated aluminium windows —



powdercoated aluminium windows

North Elevation



_ timber look aluminium cladding

— aluminium screen battens

— concrete stairs

Colorbond metal cladding

_ pre-finished CFC light weight cladding

Dahl Architects



O4 South West Elevation 1:100



South East Elevation

MidCoast Christian College Taree

MidCoast Christian College - Forster

Lot 1 DP 1264355 125 The Southern Parkway,

Drawn; AMI & AM Checked; AD Plot date; 15/2/22

Forster, NSW

Scale;1:100 as noted @ AI

Project No; 2710.21

Drawing No; Revision#; DA09 01


Elevation 01

Stanton Dahl Architects
PO Box 833, Epping, NSW 1710, Australia
Tel +61 2 8876 5300
www.stantondahl.com.au

All dimensions to be verified on site and any discrepancies referred to architect for determination. figured dimensions to take precedence over scaled dimensions.

This design including its associated drawings, images, etc. is the intellectual property of stanton dahl & associates pty limited and must not be referenced copied or used without written permission of stanton dahl & associates pty limited.



 




O1 South East Elevation






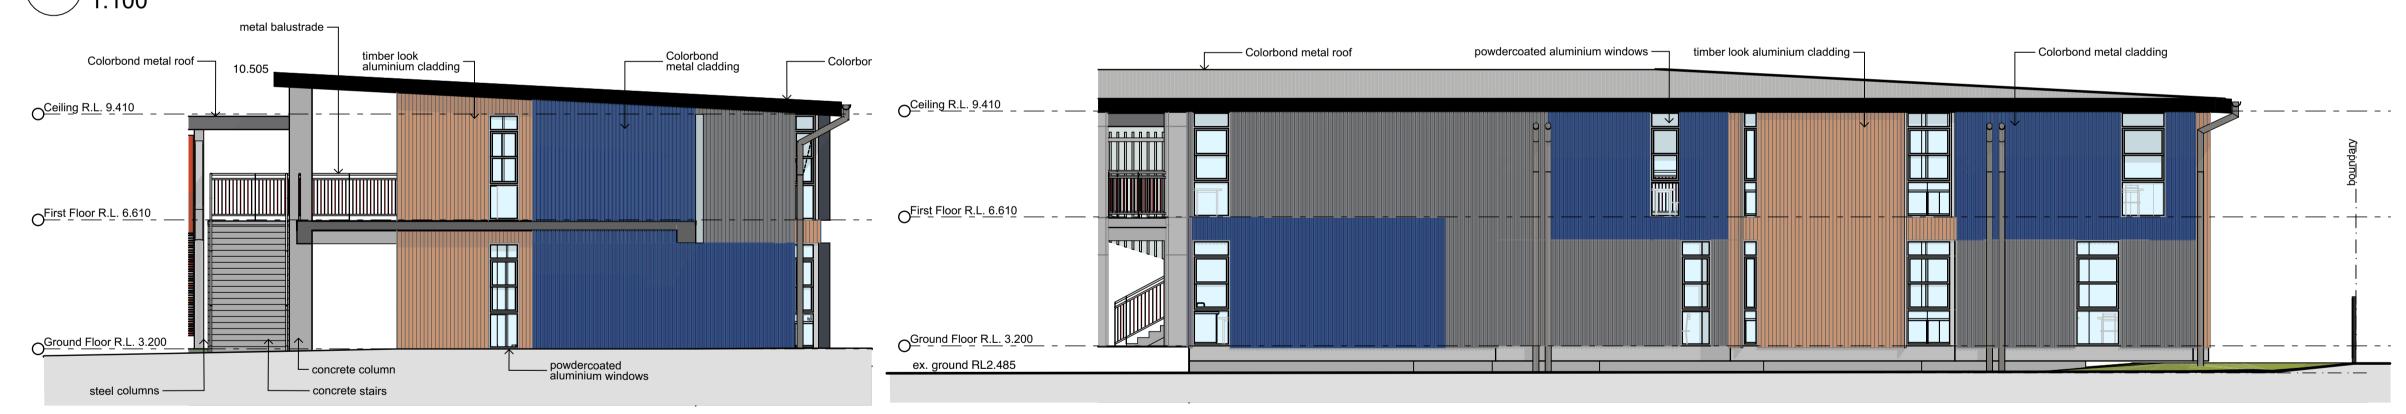



North East Elevation
1:100


North East Elevation

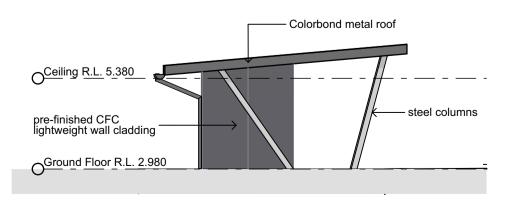



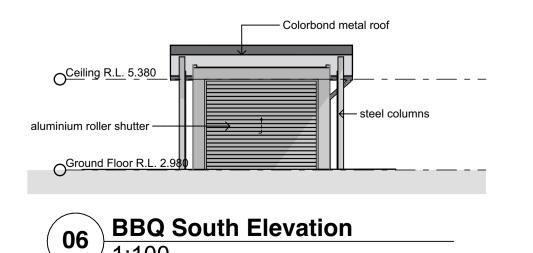

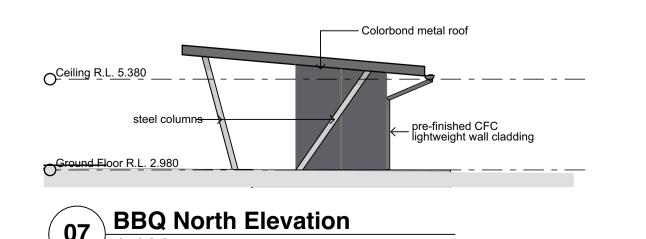

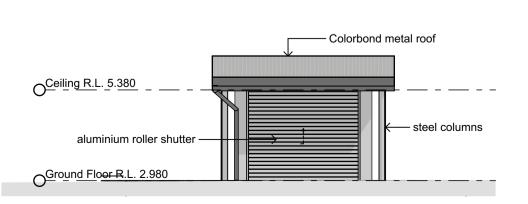

08 BBQ West Elevation





MidCoast Christian College Taree

MidCoast Christian College - Forster

Lot 1 DP 1264355 125 The Southern Parkway, Forster, NSW

Drawn; AMI & AM Checked; AD Plot date; 15/2/22

Scale;1:100 as noted @ AI

Project No; **2710.21**

 $\begin{array}{ccc} & & & \text{Drawing No;} & & \text{Revision\#;} \\ & & & & & & & \\ & & & & & \\ & & & & & \\ & & & & & \\ & & & & & \\ & & & & & \\ & & & & & \\ & & & & & \\ & & & & & \\ & & & & & \\ & & & & & \\ & & & & \\ & & & & & \\ & & & & \\ & & & & \\ & & & & \\ & & & & \\ & & & & \\ & & & & \\ & & & \\ & & & & \\ & & & \\ & & & \\ & & & \\ & & & \\ & & & \\ & & & \\ & & & \\ & & & \\ & & & \\ & & & \\ & & & \\ & & & \\ & & & \\ & & & \\ & & & \\ & & & \\ & & & \\ & & & \\ & & \\ & & & \\ & & \\ & & & \\ & \\$


Elevation 02

Stanton Dahl Architects
PO Box 833, Epping, NSW 1710, Australia
Tel +61 2 8876 5300
www.stantondahl.com.au


All dimensions to be verified on site and any discrepancies referred to architect for determination. figured dimensions to take precedence over scaled dimensions.

This design including its associated drawings, images, etc. is the intellectual property of stanton dahl & associates pty limited and must not be referenced copied or used without written permission of stanton dahl & associates pty limited.


Rev	Issue	Da
01	Issue for DA	15.02.20

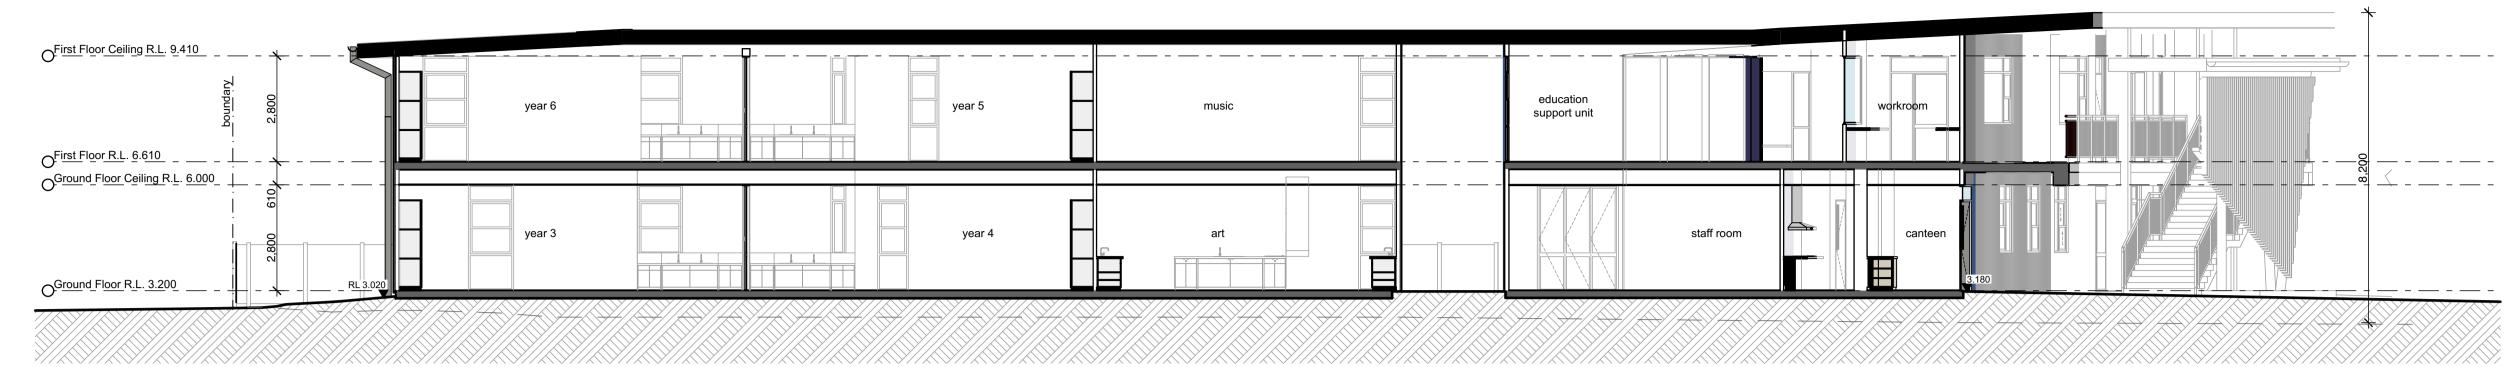


O1 Section 1.100

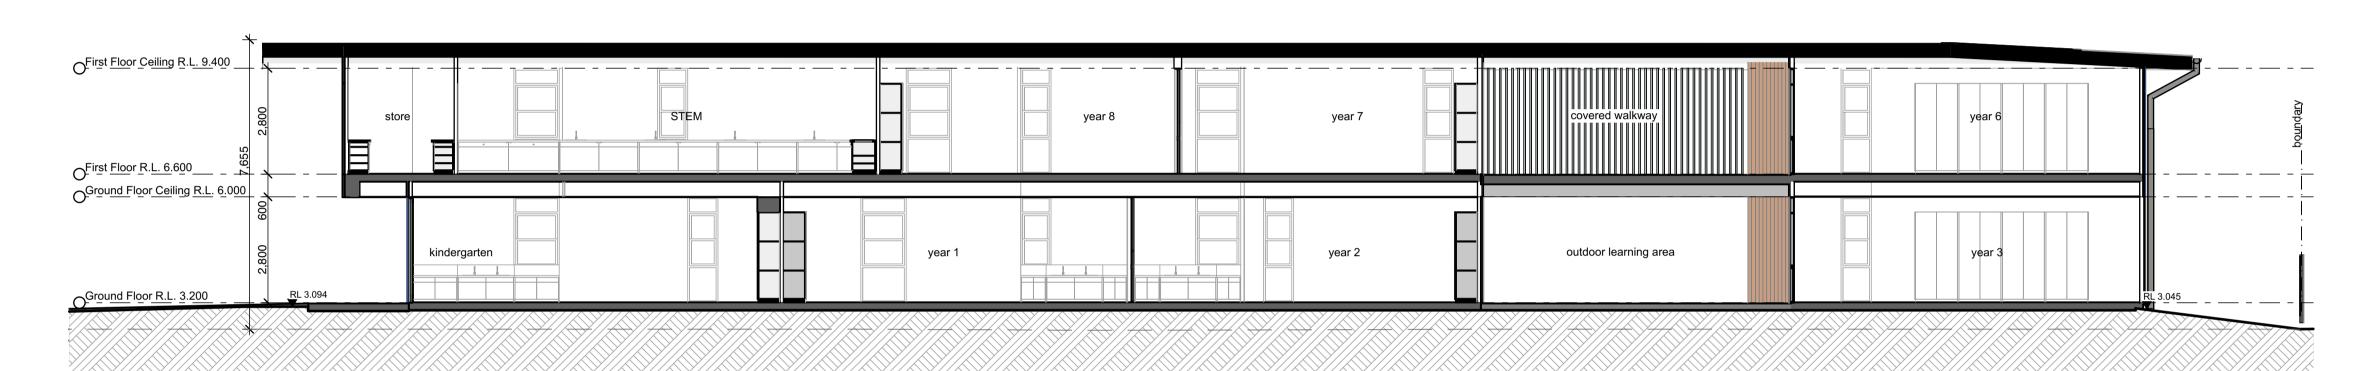

Section 1:100

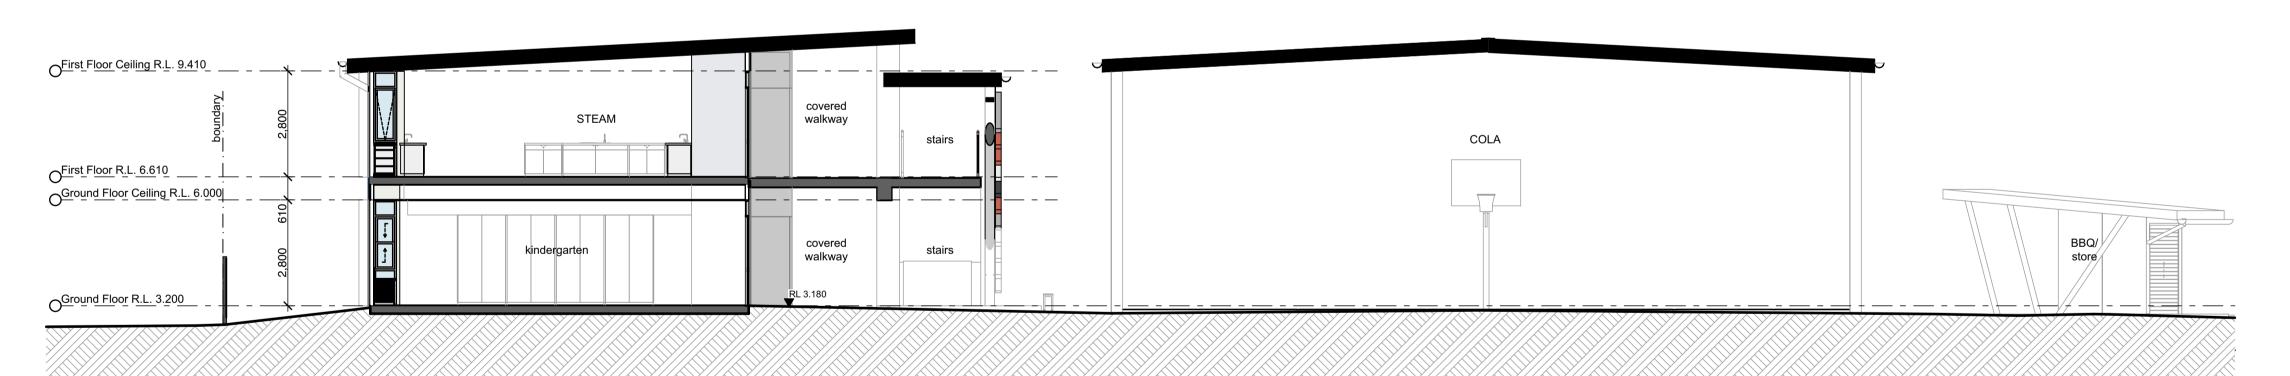

O3 Section 1:100

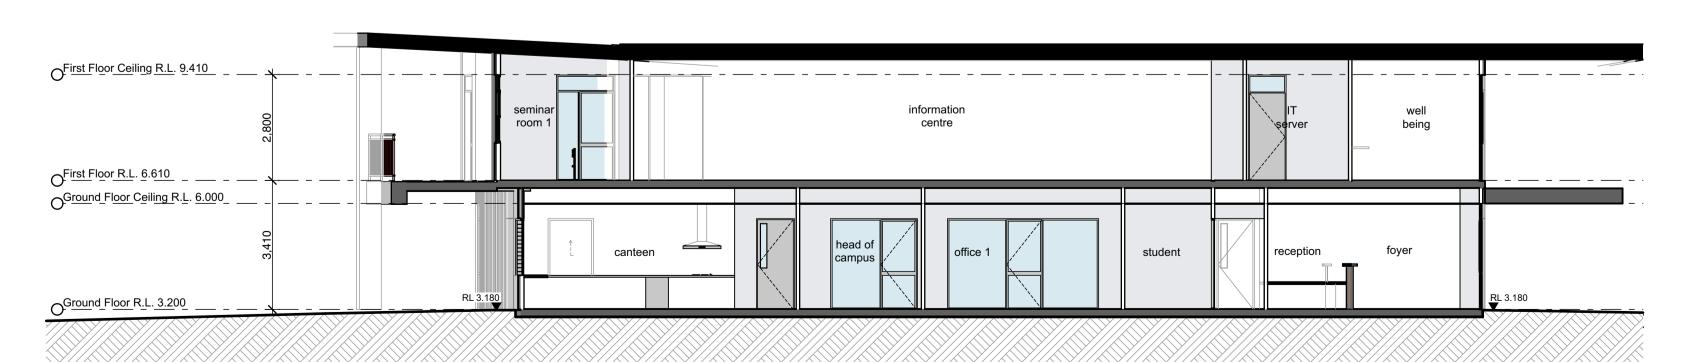

O4 Section 1:100





MidCoast Christian College Taree

MidCoast Christian College - Forster

Lot 1 DP 1264355 125 The Southern Parkway, Forster, NSW

Drawn; AMI & AM Checked; AD Plot date; 15/2/22

Scale;1:100 as noted @ AI

Project No; **2710.21**

 $\begin{array}{ccc} & & & & \text{Revision\#;} \\ DA11 & & & 01 \end{array}$

Sections




View to South Facade (Admin Block)



View to North West Facade (Block B)

External Materials & Finishes

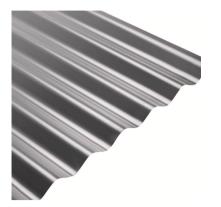



A colorbond metal roofing





C colorbond metal wall cladding - type 2





E pre-finished compressed fibre cement cladding express joint





pre-finished compressed fibre cement cladding express joint




G exposed concrete







 











Stanton Dahl & Associates Pty Limited. ABN 32 002 261 396 Nominated Architects : D.P Stanton 3642, S.M Evans 7686 © Copyright 2021 Stanton Dahl

Stanton Dahl Architects PO Box 833, Epping, NSW 1710, Australia Tel +61 2 8876 5300 www.stantondahl.com.au

All dimensions to be verified on site and any discrepancies referred to architect for determination. figured dimensions to take precedence over scaled dimensions.

This design including its associated drawings, images, etc. is the intellectual property of stanton dahl & associates pty limited and must not be referenced copied or used without written permission of stanton dahl & associates pty limited.

V	Issue	Date
	Issue for DA	15.02.2022





MidCoast Christian College Taree

MidCoast Christian College - Forster

Lot 1 DP 1264355 125 The Southern Parkway, Forster, NSW

Drawn; AMI & AM Checked; AD Plot date; 15/2/22


Scale; as noted @ AI

Project No; 2710.21

Drawing No; Revision#; DA12 01

Materials & Finishes

Rev	Issue	Dat
01	Issue for DA	15.02.202

 





View to Estia Health Forster




View to Site from end of Akala Avenue



View to Site from Southern Parkway



 







MidCoast Christian College Taree

MidCoast Christian College - Forster

Lot 1 DP 1264355 125 The Southern Parkway, Forster, NSW

Drawn; AMI & AM Checked; AD Plot date; 15/2/22

Scale;1:1000 as noted @ AI

Project No; 2710.21

Drawing No; DA13

01

Revision#;

Site Analysis


Summer Solstice - 9am


Stanton Dahl Architects PO Box 833, Epping, NSW 1710, Australia Tel +61 2 8876 5300 www.stantondahl.com.au

All dimensions to be verified on site and any discrepancies referred to architect for determination. figured dimensions to take precedence over scaled dimensions.


This design including its associated drawings, images, etc. is the intellectual property of stanton dahl & associates pty limited and must not be referenced copied or used without written permission of stanton dahl & associates pty limited.

Rev	Issue	Dat
01	Issue for DA	15.02.202

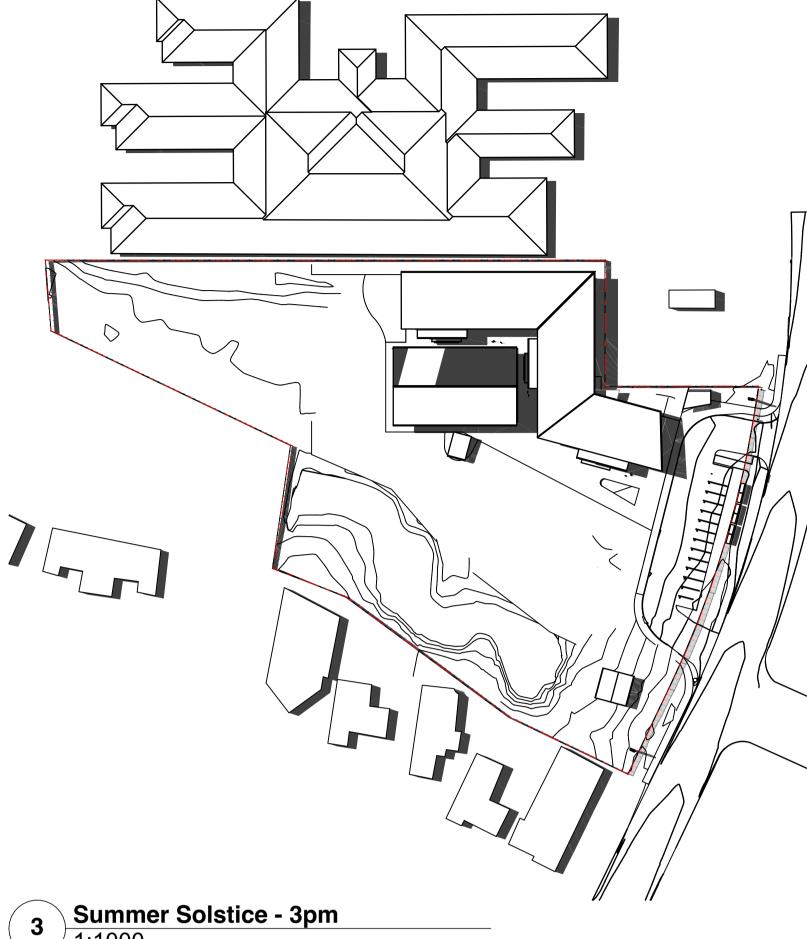

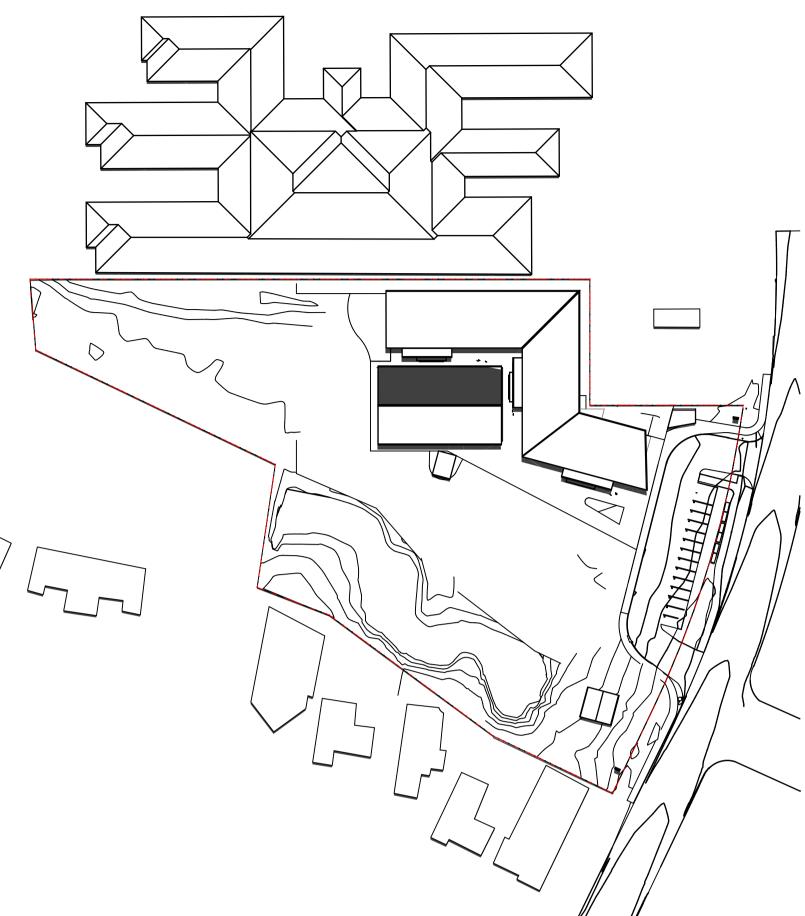

Summer Solstice - 12pm 1:1000

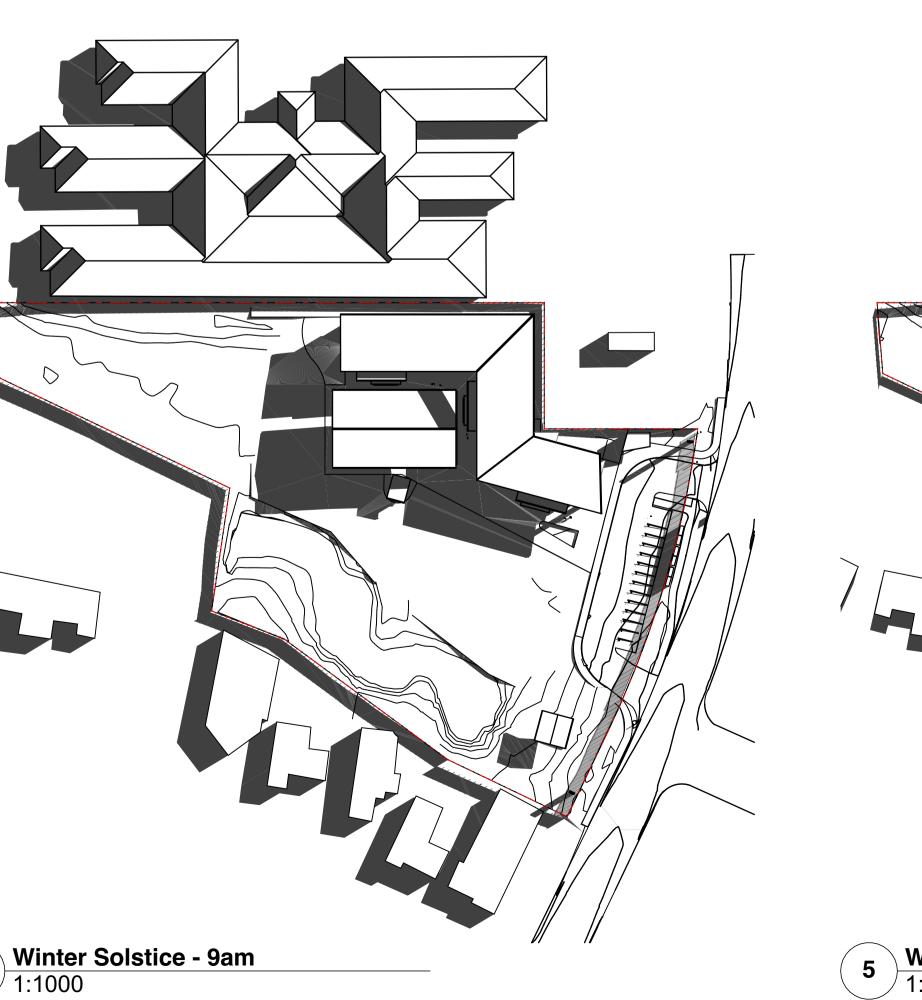

Winter Solstice - 12pm 1:1000









MidCoast Christian College Taree

MidCoast Christian College - Forster

Lot 1 DP 1264355 125 The Southern Parkway, Forster, NSW

Drawn; AMI & AM Checked; AD Plot date; 15/2/22

Scale;1:1000 as noted @ AI

Project No; 2710.21

Drawing No; DA14 01

Shadow Diagrams

Revision#;