



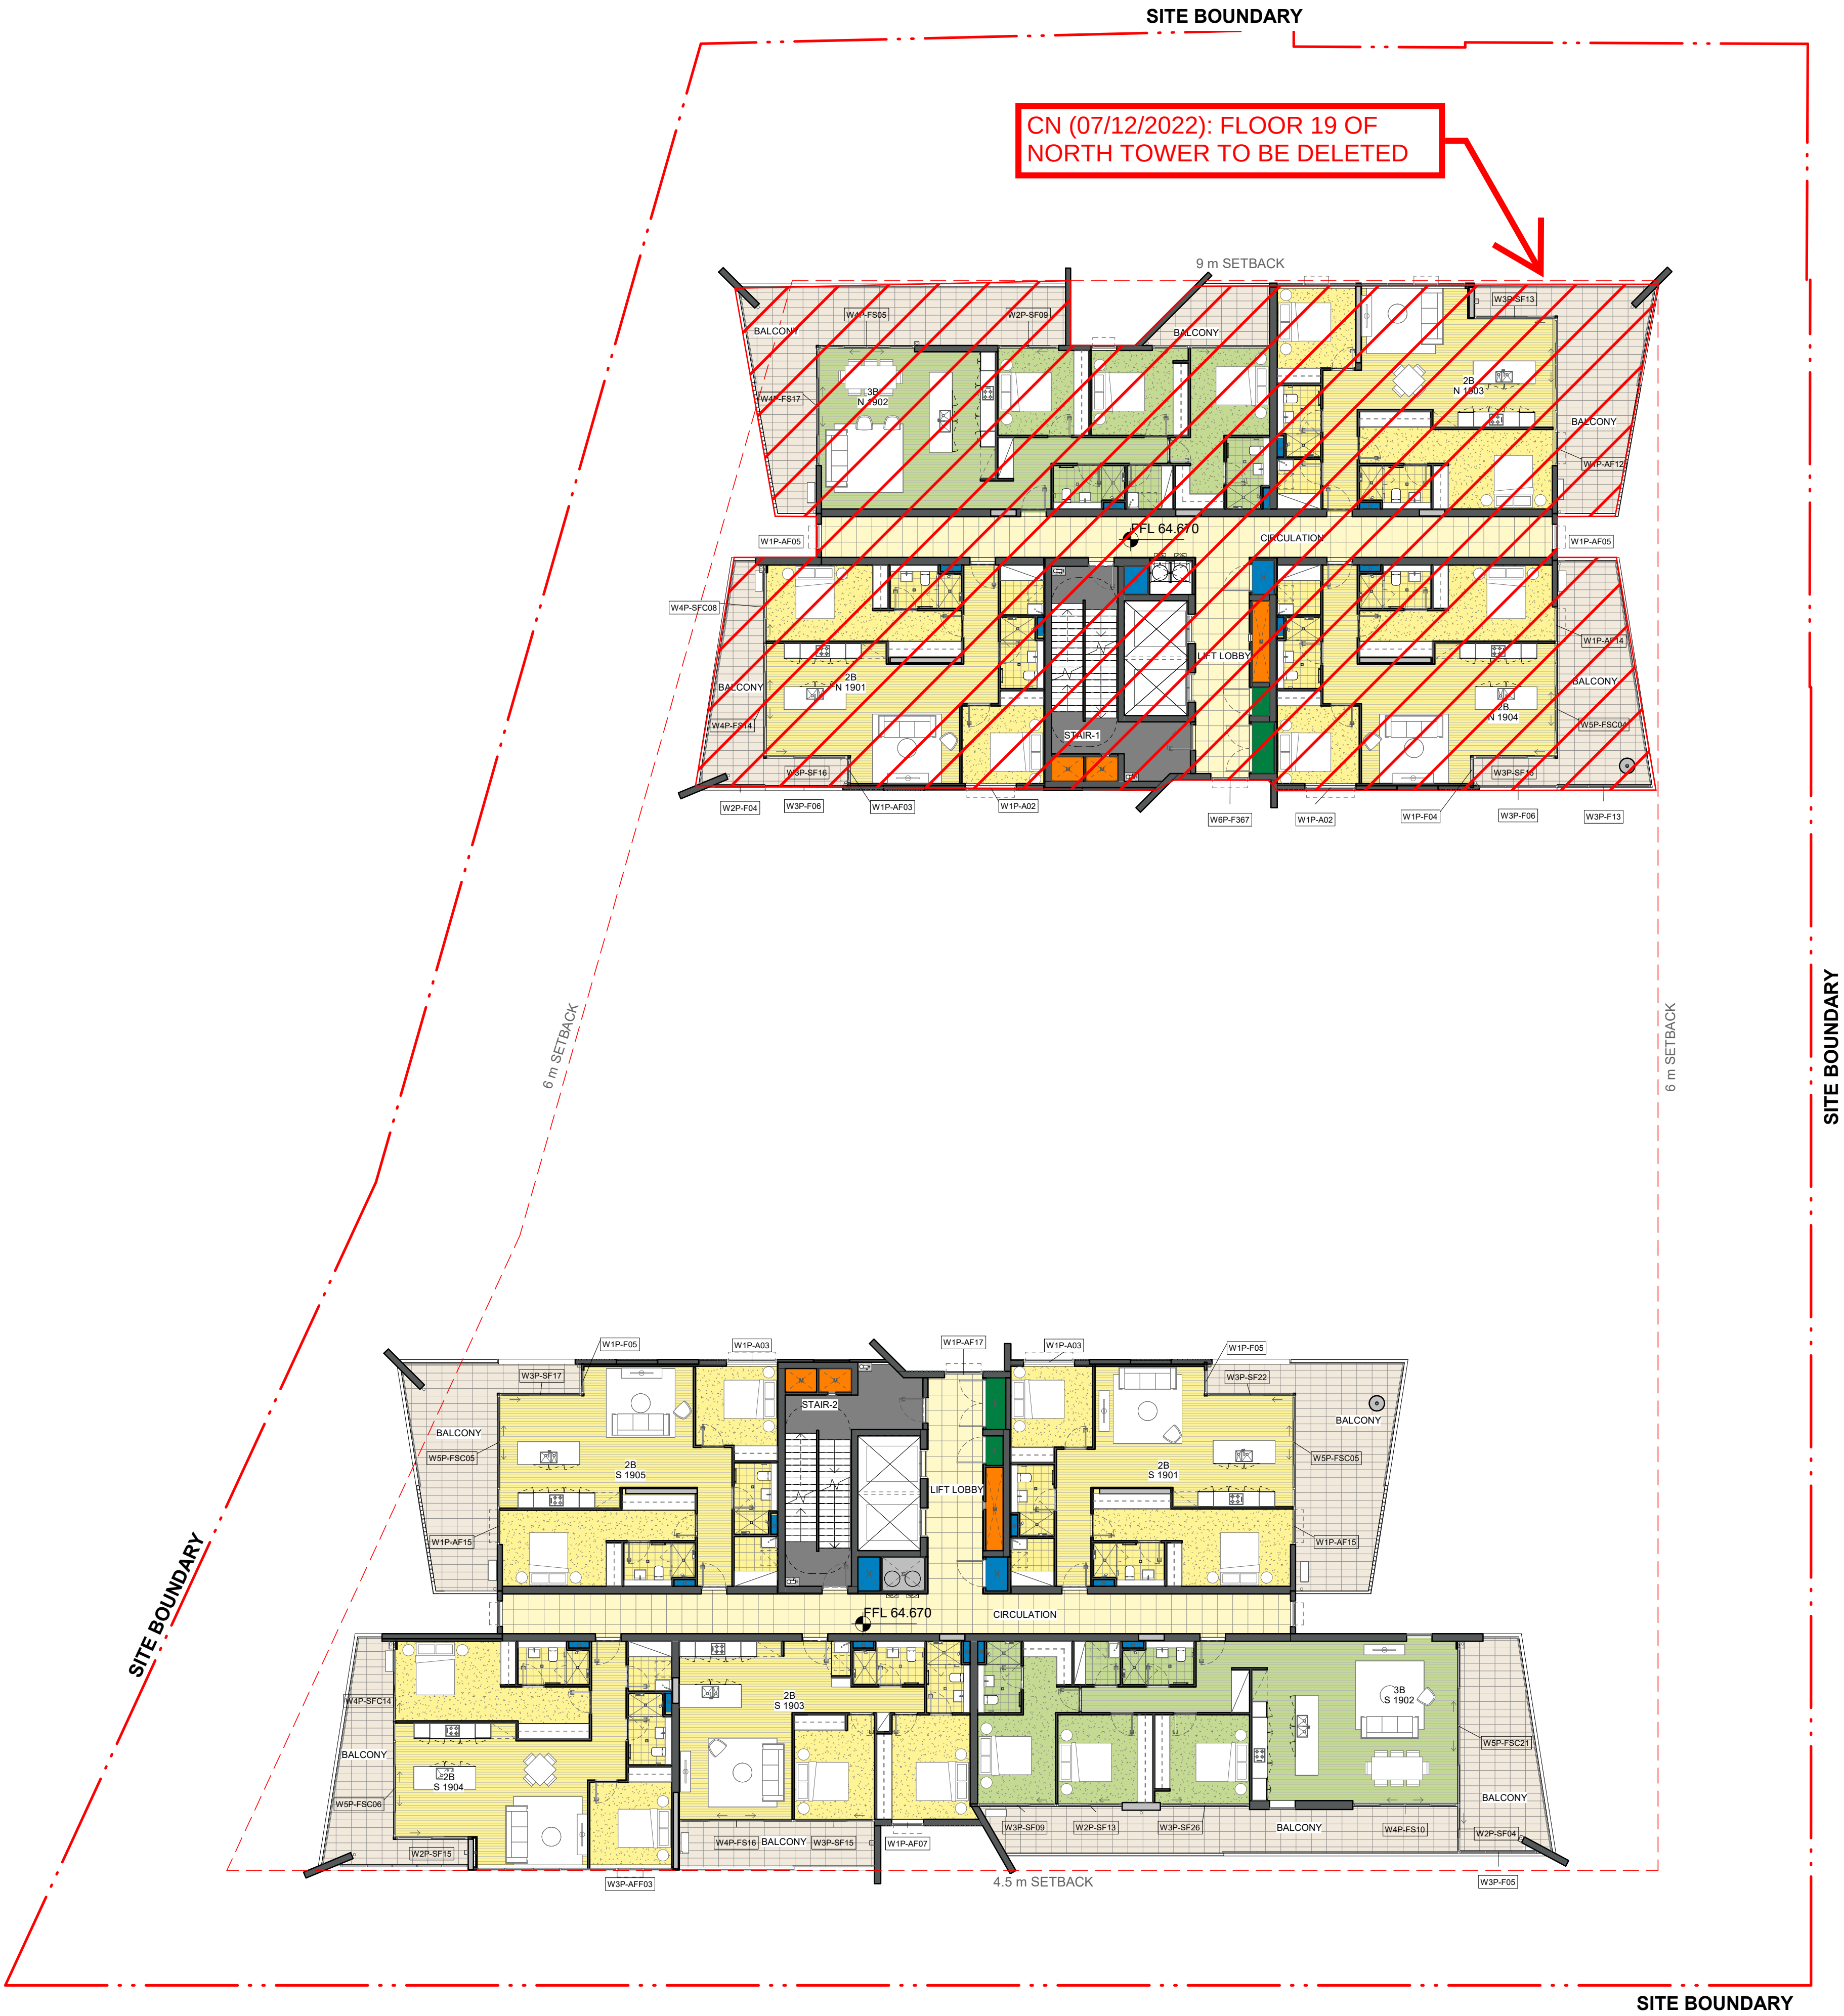

IMPORTANT NOTES:
Do not scale from drawings. All dimensions to be checked on site before commencement of work. All discrepancies to be brought to the attention of the Architect. Larger scale drawings and written dimensions take preference. This drawing is copyright and the property of the author, and must not be retained, copied or used without the express authority of MARCHESE + PARTNERS INTERNATIONAL PTY. LTD.

S4.55 SUBMISSION

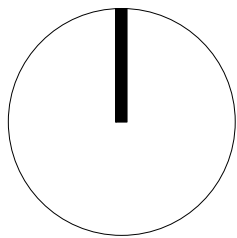

REVISION	DATE	DESCRIPTION	BY
A	26 April 2019	DEVELOPMENT APPLICATION	PM
B	15 June 2022	Drawings for UDCG Meeting	JW
C	19 July 2022	DA ISSUE	JW
D	02 August 2022	S4.55 SUBMISSION	JW
E	03 August 2022	S4.55 SUBMISSION	JW
F	09 August 2022	S4.55 SUBMISSION	JW
G	10 August 2022	S4.55 SUBMISSION	JW
H	30 September 2022	S.455 SUBMISSION	JW
J	07 October 2022	S.455 SUBMISSION	JW
K	14 October 2022	S.455 SUBMISSION	JW




marchese partners

Marchese Partners International Pty Ltd
Level 14, 46 Edward Street
Brisbane, QLD 4000, Australia
P +61 7 3211 2600 F +61 7 3211 0297
E info@marchesepartners.com
www.marchesepartners.com
Sydney · **Brisbane**
Melbourne · Adelaide · Perth · London
Kuala Lumpur · Christchurch
ABN 33 590 578 323


CLIENT
GWH NATIONAL PARK PTY LTD
PROJECT
ONE NATIONAL PARK STREET, NEWCASTLE
DRAWING TITLE
FLOOR PLAN - LEVEL 19

SCALE 1 : 150 @A1	DATE 14 October 2022	DRAWN AL	CHECKED JW
JOB 18022	DRAWING DA-A2-021	REVISION K	

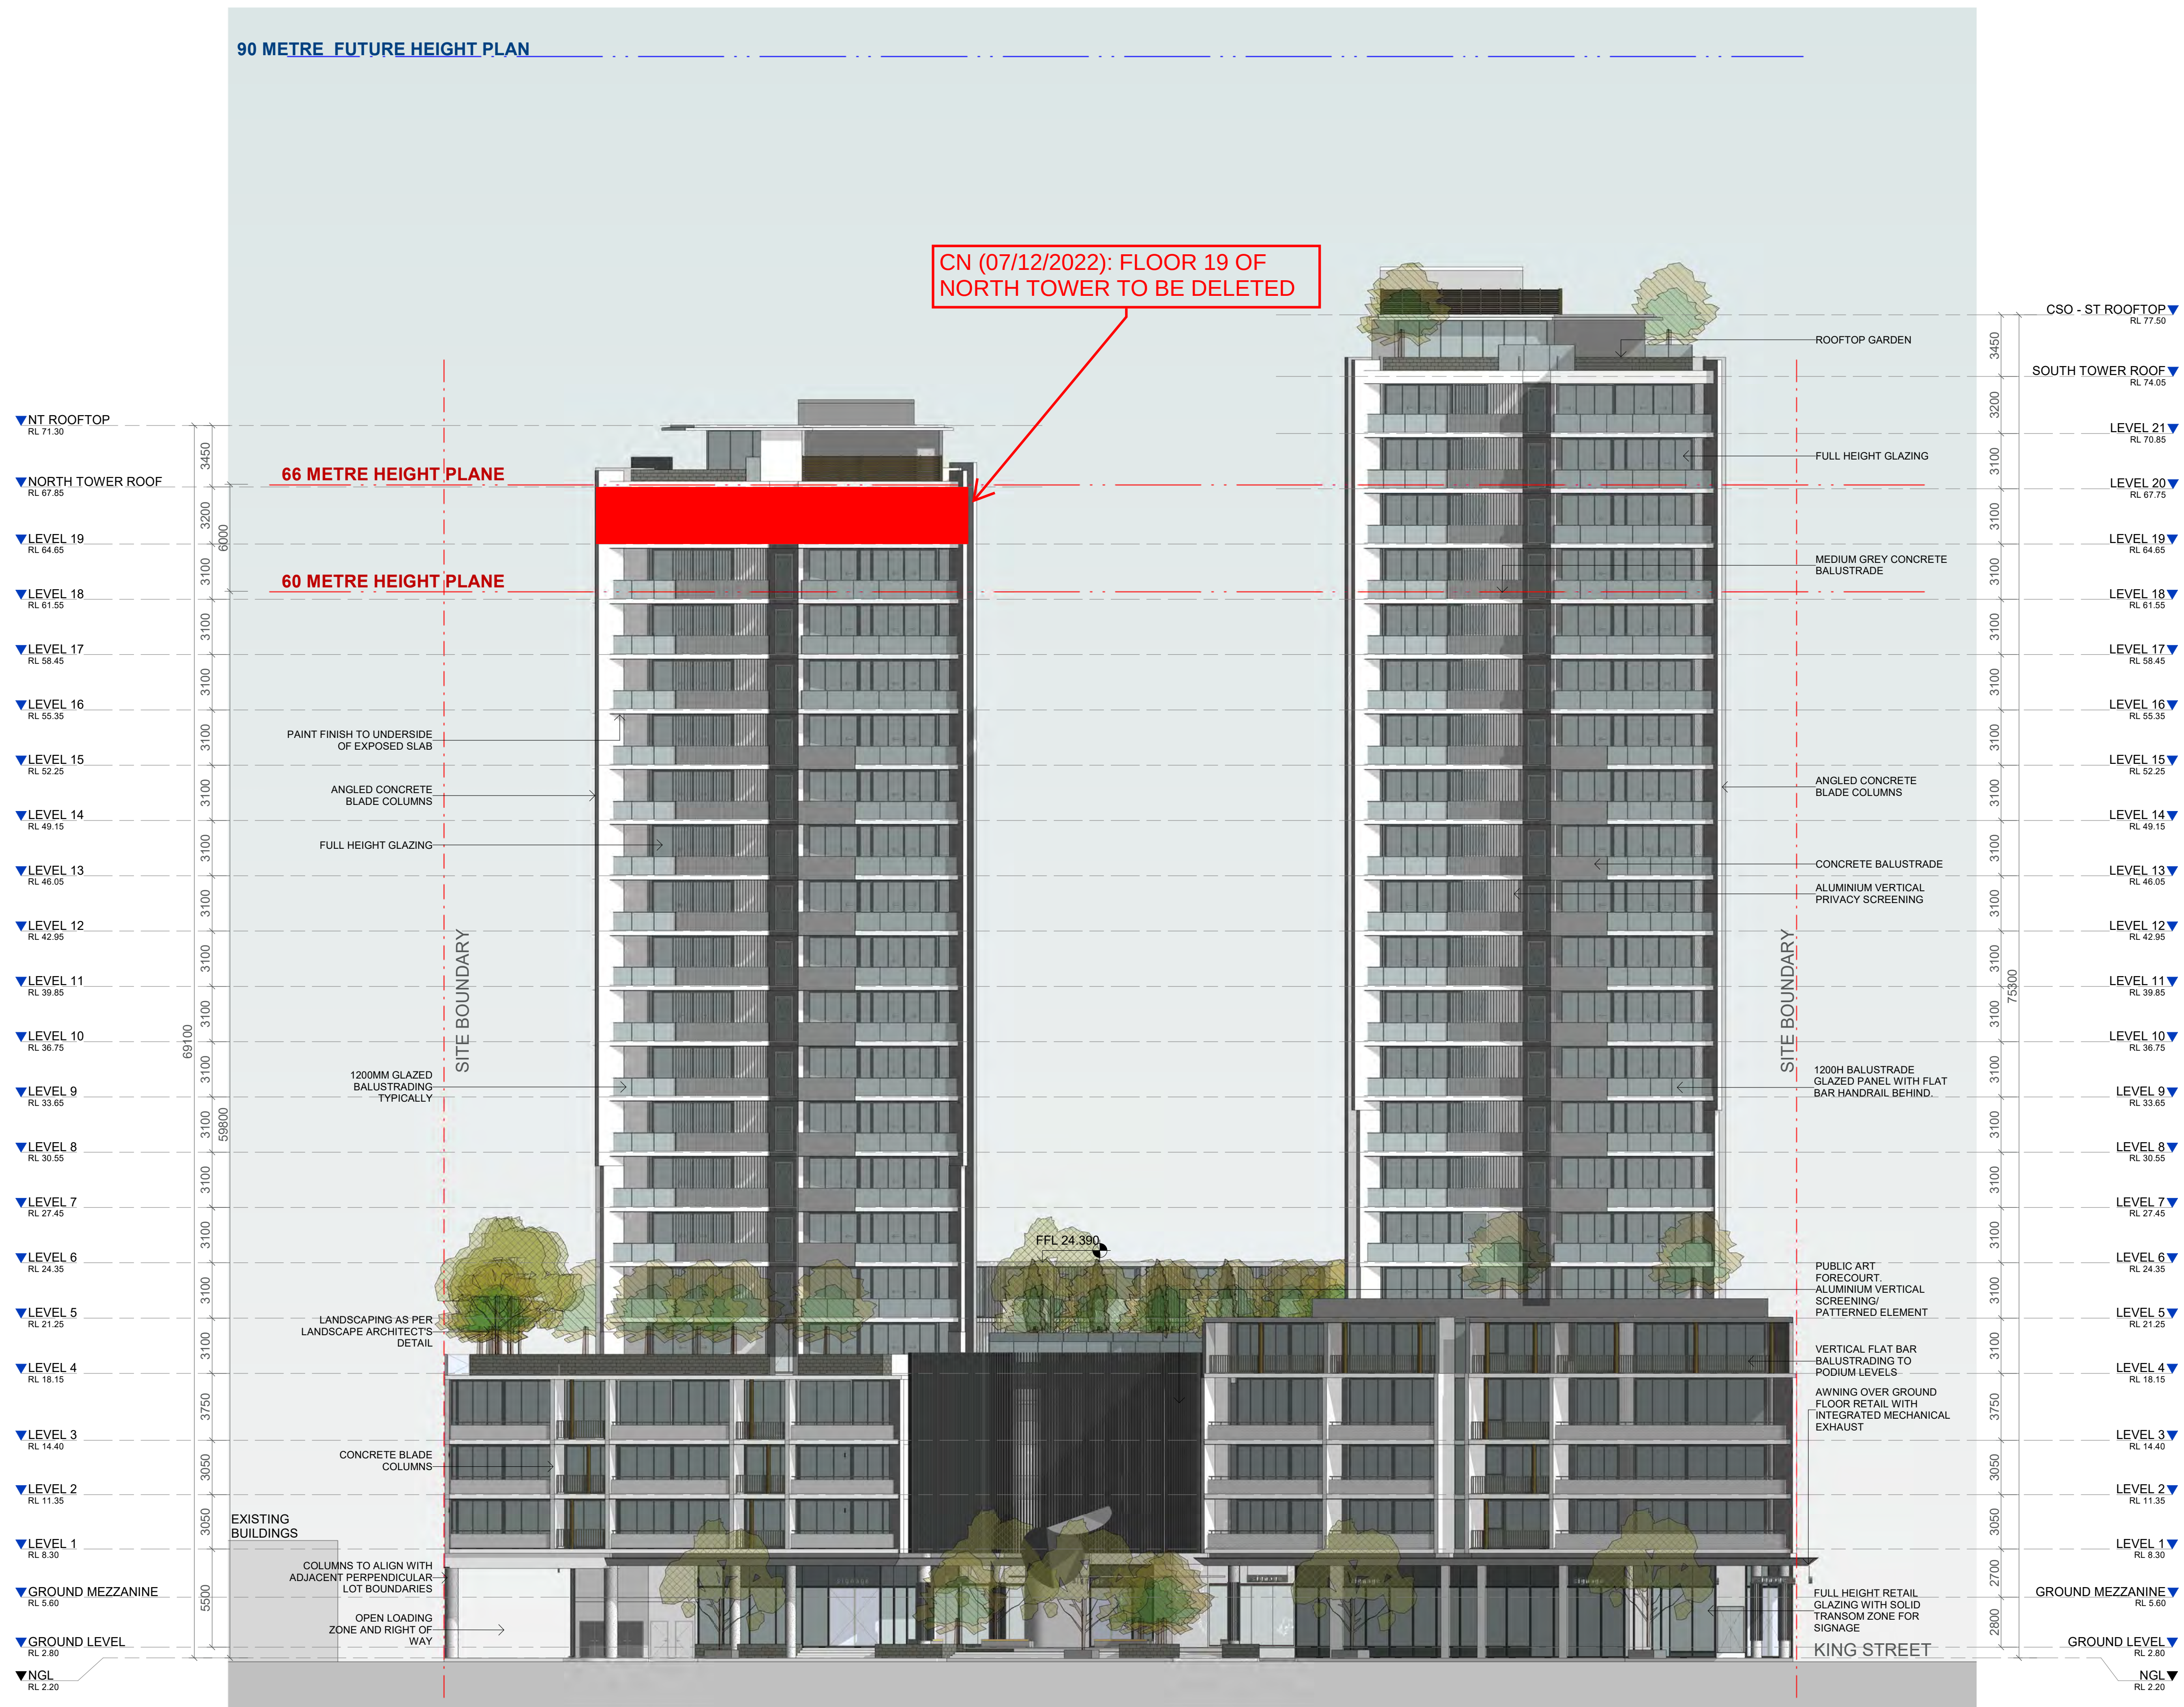

IMPORTANT NOTES:
Do not scale from drawings. All dimensions to be checked on site before commencement of work. All discrepancies to be brought to the attention of the Architect. Larger scale drawings and written dimensions take preference. This drawing is copyright and the property of the author, and must not be retained, copied or used without the express authority of MARCHESE + PARTNERS INTERNATIONAL PTY. LTD.

S4.55 SUBMISSION

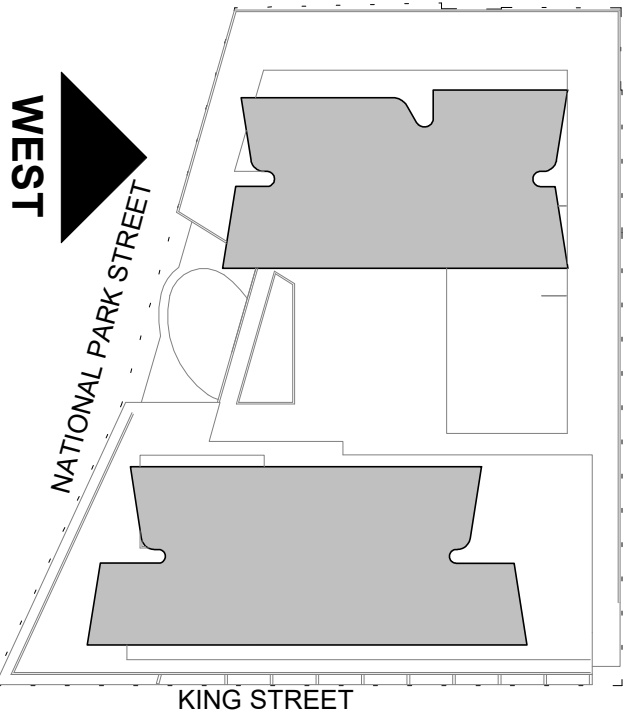

REVISION	DATE	DESCRIPTION	BY
A	26 April 2019	DEVELOPMENT APPLICATION	PM
B	15 June 2022	Drawings for UDCG Meeting	JW
C	19 July 2022	DA ISSUE	JW
D	02 August 2022	S4.55 SUBMISSION	JW
E	03 August 2022	S4.55 SUBMISSION	JW
F	09 August 2022	S4.55 SUBMISSION	JW
G	10 August 2022	S4.55 SUBMISSION	JW
H	30 September 2022	S4.55 SUBMISSION	JW
I	07 October 2022	S4.55 SUBMISSION	JW
J	14 October 2022	S4.55 SUBMISSION	JW



marchese
partners

Marchese Partners International Pty Ltd
Level 14, 46 Edward Street
Brisbane, QLD 4000, Australia
P +61 7 3211 2600 F +61 7 3211 0297
E info@marchesepartners.com
www.marchesepartners.com
Sydney · Brisbane
Melbourne · Adelaide · Perth · London
Kuala Lumpur · Chischurch
ABN 33 590 578 323

CLIENT
**GWH NATIONAL PARK
PTY LTD**

PROJECT
**ONE
NATIONAL PARK
STREET, NEWCASTLE**

DRAWING TITLE
WEST ELEVATION

SCALE As indicated @A1	DATE 14 October 2022	DRAWN AL	CHECKED JW
JOB 18022	DRAWING DA-A3-002	REVISION K	