


BAE SYSTEMS FACILITIES EXPANSION PROGRAM

AS PART OF THE REQUIREMENTS DEFINITION CONTRACT (RDC)
55, 55A & 55C SLADES ROAD, WILLIAMTOWN, NEW SOUTH WALES


ARCHITECTURAL DRAWING REGISTER	
NO.	Drawing Name
DA000	COVER SHEET
DA001	SITE ANALYSIS PLAN
DA002	SITE PLAN & LANDSCAPE PLAN
DA003	EXISTING & DEMOLITION PLAN
DA004	GROUND FLOOR
DA005	ROOF PLAN
DA006	ELEVATIONS - EXISTING & DEMOLITION
DA007	PROPOSED ELEVATIONS
DA008	PROPOSED SECTIONS
DA009	SHADOW DIAGRAMS
DA010	MATERIAL SCHEDULE
DA011	NOTIFICATION PLAN

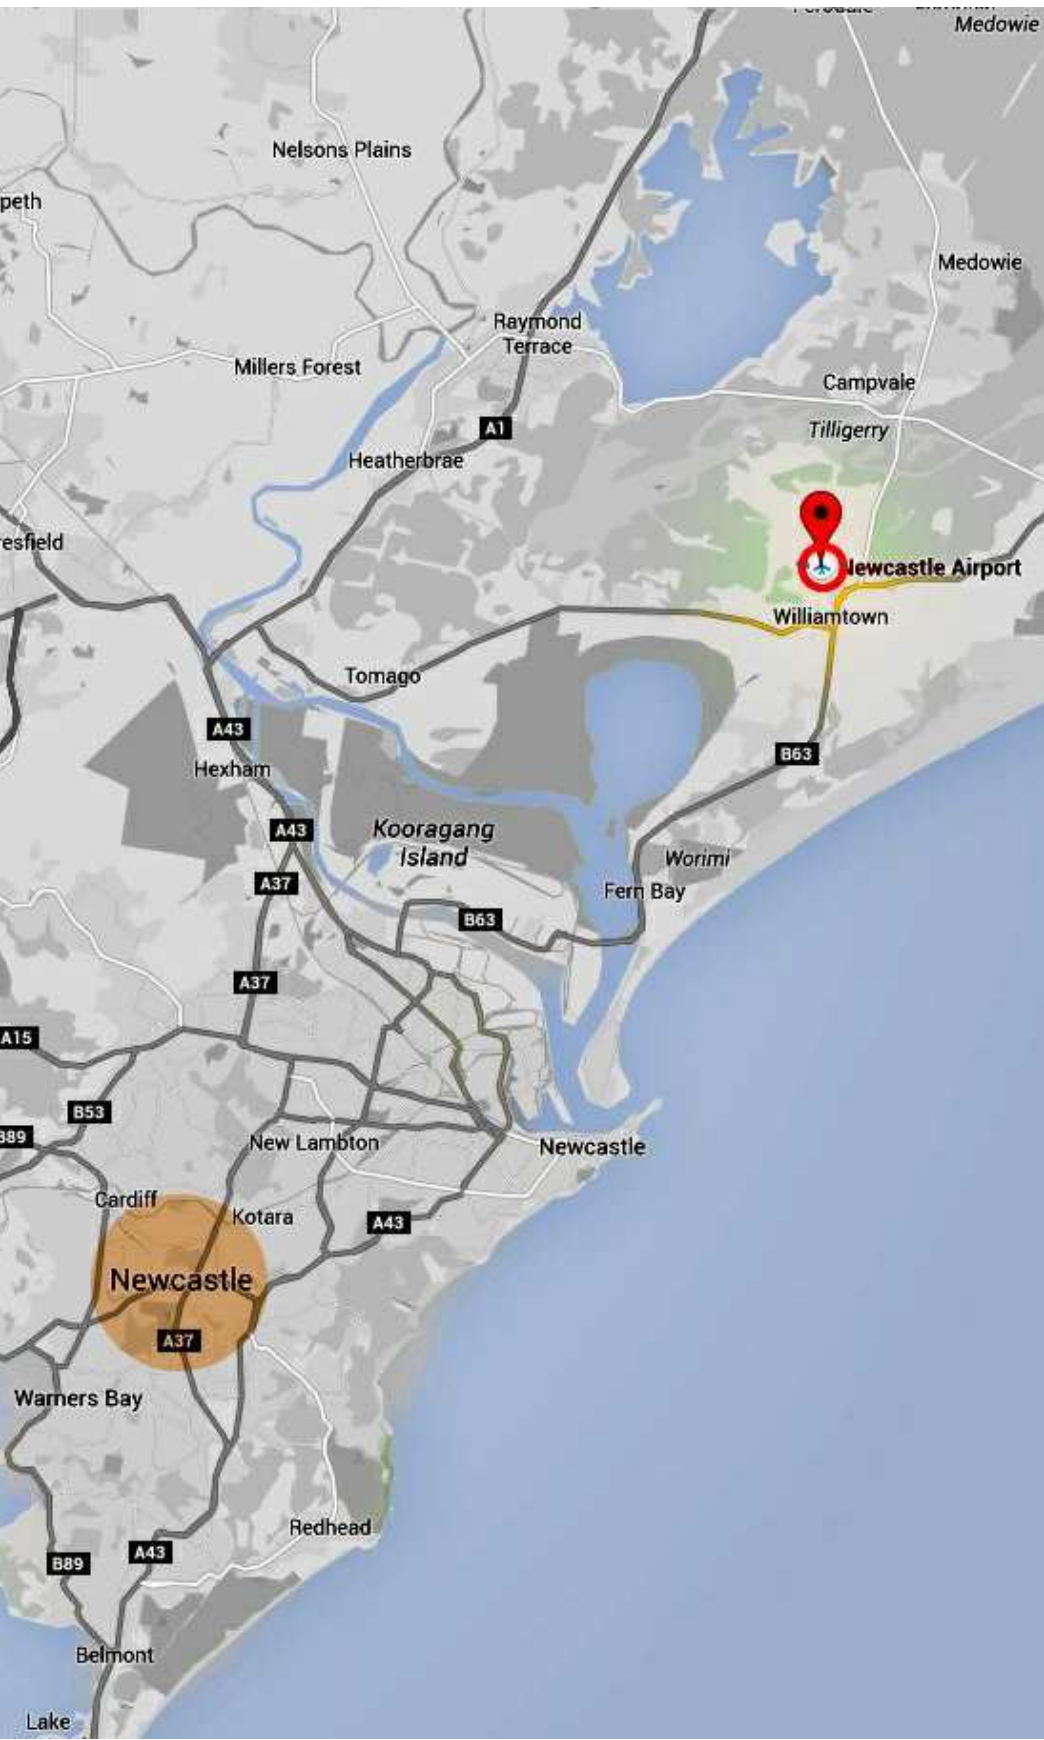

SITE CONTEXT
NOT TO SCALE



LOCALITY PLAN
NOT TO SCALE

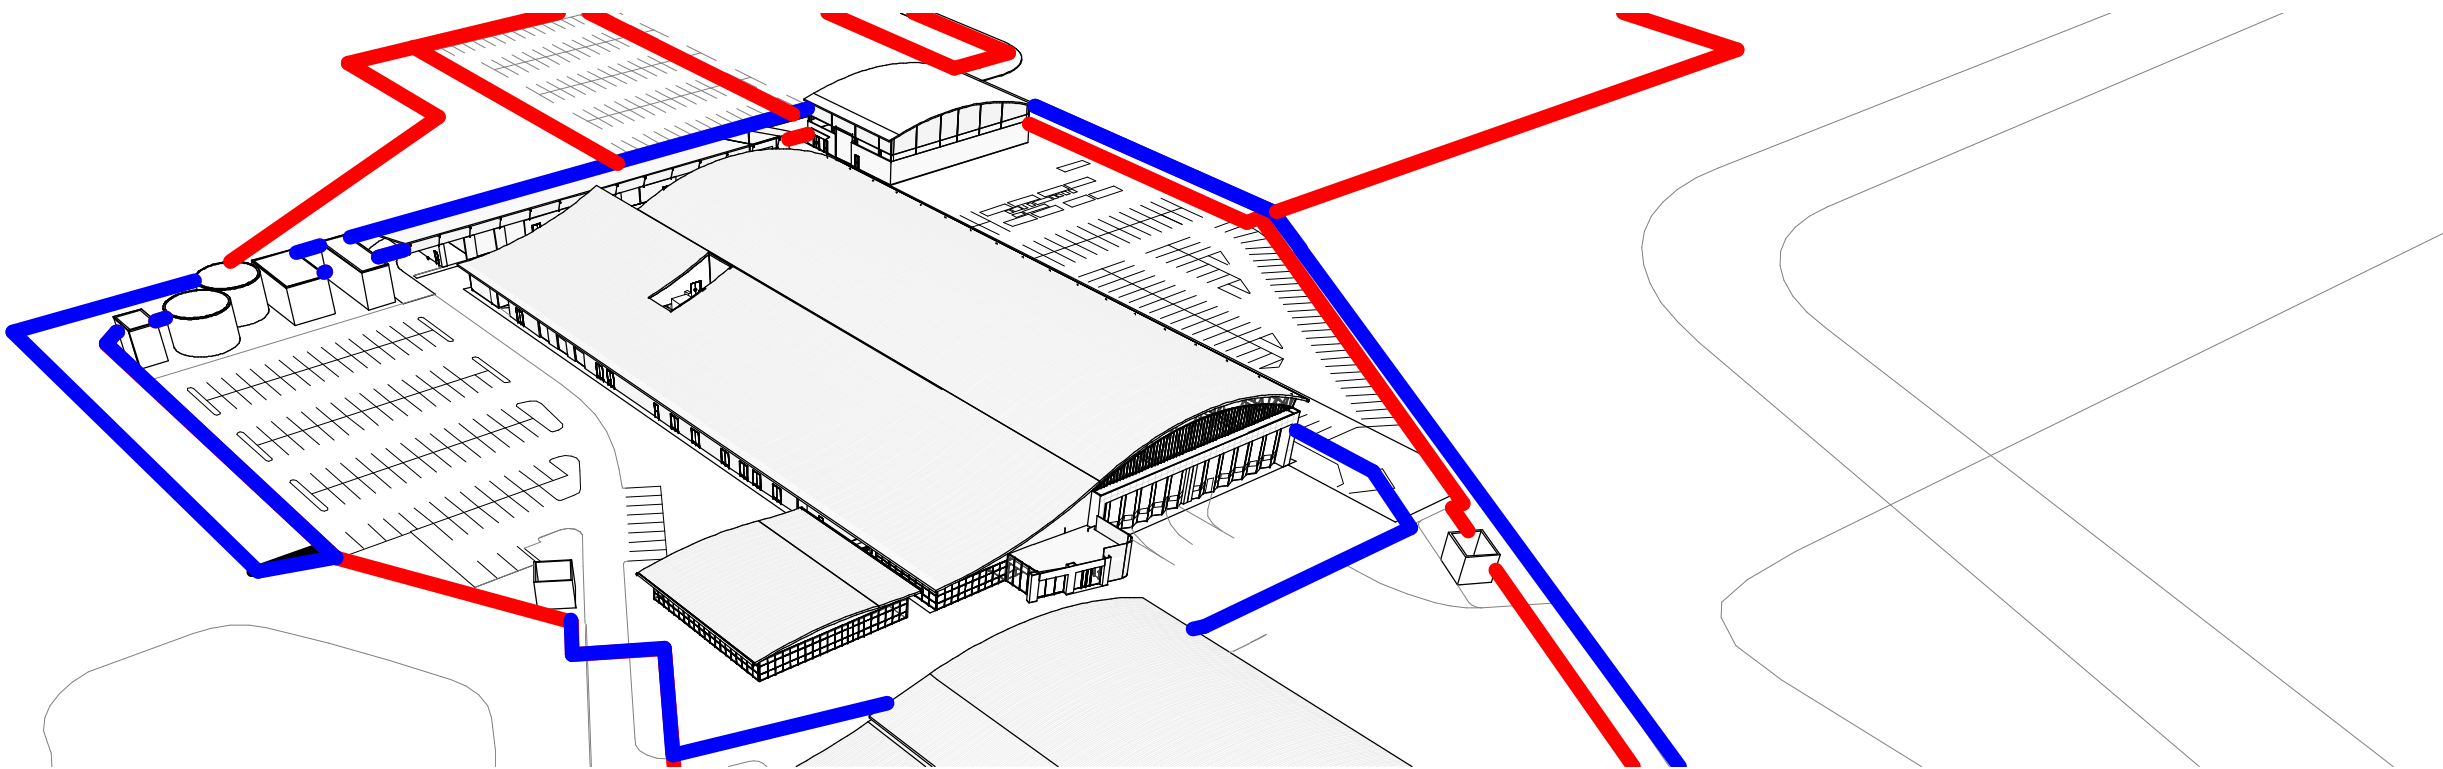

OFFICIAL

BAE SYSTEMS PROPRIETARY

DISCLAIMER
This document may not be secure, may be corrupted in transmission or due to software incompatibility and/or may be amended or altered by third parties after leaving DesignInc Sydney Pty Ltd's possession. DesignInc is not responsible for and accepts no liability for such matters.

Subject only to any conflicting provision within any prior binding agreement by DesignInc Sydney Pty Ltd (such agreement may also contain additional conditions relating to this document and its use):

- The content of this document is confidential and copyright in it belongs to DesignInc Sydney Pty Ltd. The content is permitted only to be opened, read and used by the addressee.
- Users of this document must carry out all relevant investigations and must examine, take advice as required and satisfy themselves concerning the content, correctness and sufficiency of the attachment and its contents for their purposes.
- To the extent permitted by law, all conditions and warranties concerning this document or any use to which they may be put (whether as to quality, outcome, fitness, care, skill or otherwise) whether express or implied by statute, common law, equity, trade, custom or usage or otherwise, are expressly excluded.
- Any person using or relying on document releases & indemnities will keep indemnified, DesignInc Sydney Pty Ltd against all claims, liabilities, loss, costs and expenses arising directly or indirectly out of or in connection with such use or reliance including without limitation, any misrepresentation, error or defect in this document.
- Contractors to use Architectural drawings for set out. Contractors to check and verify all dimensions on site prior to construction / fabrication. Figured dimensions govern, do not scale off drawings.
- Any discrepancies should be immediately referred to the Project Manager.
- All work to comply with Federal and State legislation, National Construction Code (NCC), statutory authorities and relevant Australian Standards.
- Refer also to cover page and general notes for additional disclaimer notes.
- Drawing colour coded - print all copies in colour

No	DATE	REVISIONS	BY
A	06.09.2022	DRAFT DA ISSUE	CDB
B	15.09.2022	DA ISSUE	CDB

DRAWING TO BE PRINTED IN COLOUR

PROJECT MANAGER

rps

ARCHITECT

DesignInc

Nominated Architects

Level 14, 85 Castlereagh Street
Sydney NSW 2000 Australia
+61 2 8905 7100
sydney@designinc.com.au

Ian Armstrong 7260
Cathryn Drew-Bredin 7269
Richard Does 8126
Mary Anne McGirr 10946

CLIENT

BAE SYSTEMS

PROJECT

FACILITIES EXPANSION PROGRAM


WILLIAMTOWN NSW 2313

DETAILS

DRAWN
CHECKED
APPROVED

MD
CK
CDB

SCALE
NTS @ A1

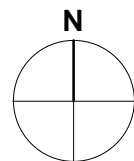

TITLE

COVER SHEET

STATUS

DA ISSUE

DRAWING NUMBER

P22-034-DA000

REVISION

B

NOT FOR CONSTRUCTION

DISCLAIMER
This document may not be secure, may be corrupted in transmission or due to software incompatibility and/or may be amended or altered by third parties after leaving DesignInc Sydney Pty Ltd's possession. DesignInc is not responsible for and accepts no liability for such matters.

Subject only to any conflicting provision within any prior binding agreement by DesignInc Sydney Pty Ltd (such agreement may also contain additional conditions relating to this document and its use):

- The content of this document is confidential and copyright in it belongs to DesignInc Sydney Pty Ltd. The content is permitted only to be opened, read and used by the addressee.
- Users of this document must carry out all relevant investigations and must examine, take advice as required and satisfy themselves concerning the content, correctness and sufficiency of the attachment and its contents for their purposes.
- To the extent permitted by law, all conditions and warranties concerning this document or any use to which they may be put (whether as to quality, outcome, fitness, care, skill or otherwise) whether express or implied by statute, common law, equity, trade, custom or usage or otherwise, are expressly excluded.
- Any person using or relying on document releases & indemnities and will keep indemnified, DesignInc Sydney Pty Ltd against all claims, liabilities, loss, costs and expenses arising directly or indirectly out of or in connection with such use or reliance including without limitation, any misrepresentation, error or defect in this document.
- Contractors to use Architectural drawings for set out. Contractors to check and verify all dimensions on site prior to construction / fabrication. Figured dimensions govern, do not scale off drawings.
- Any discrepancies should be immediately referred to the Project Manager.
- All work to comply with Federal and State legislation, National Construction Code (NCC), statutory authorities and relevant Australian Standards.
- Refer also to cover page and general notes for additional disclaimer notes.
- Drawing colour coded - print all copies in colour

No	DATE	REVISIONS	BY
A	06.09.2022	DRAFT DA ISSUE	CDB
B	15.09.2022	DA ISSUE	CDB

DRAWING TO BE PRINTED IN COLOUR

PROJECT MANAGER



ARCHITECT

DesignInc

DesignInc Sydney Pty Ltd

Level 14, 85 Castlereagh Street
Sydney NSW 2000 Australia
+61 2 8905 7100
sydney@designinc.com.au

Nominated Architects

Ian Armstrong 7260
Cathryn Drew-Bredin 7269
Richard Does 8126
Mary Anne McGirr 10946

CLIENT

BAE SYSTEMS

PROJECT

FACILITIES EXPANSION PROGRAM


WILLIAMTOWN NSW 2313

DETAILS

DRAWN
CHECKED
APPROVED

VP
CK
CDB

SCALE
1 : 1000 @ A1

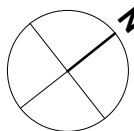

TITLE

SITE ANALYSIS PLAN

STATUS

DA ISSUE


DRAWING NUMBER


P22-034-DA001

REVISION

B

NOT FOR CONSTRUCTION

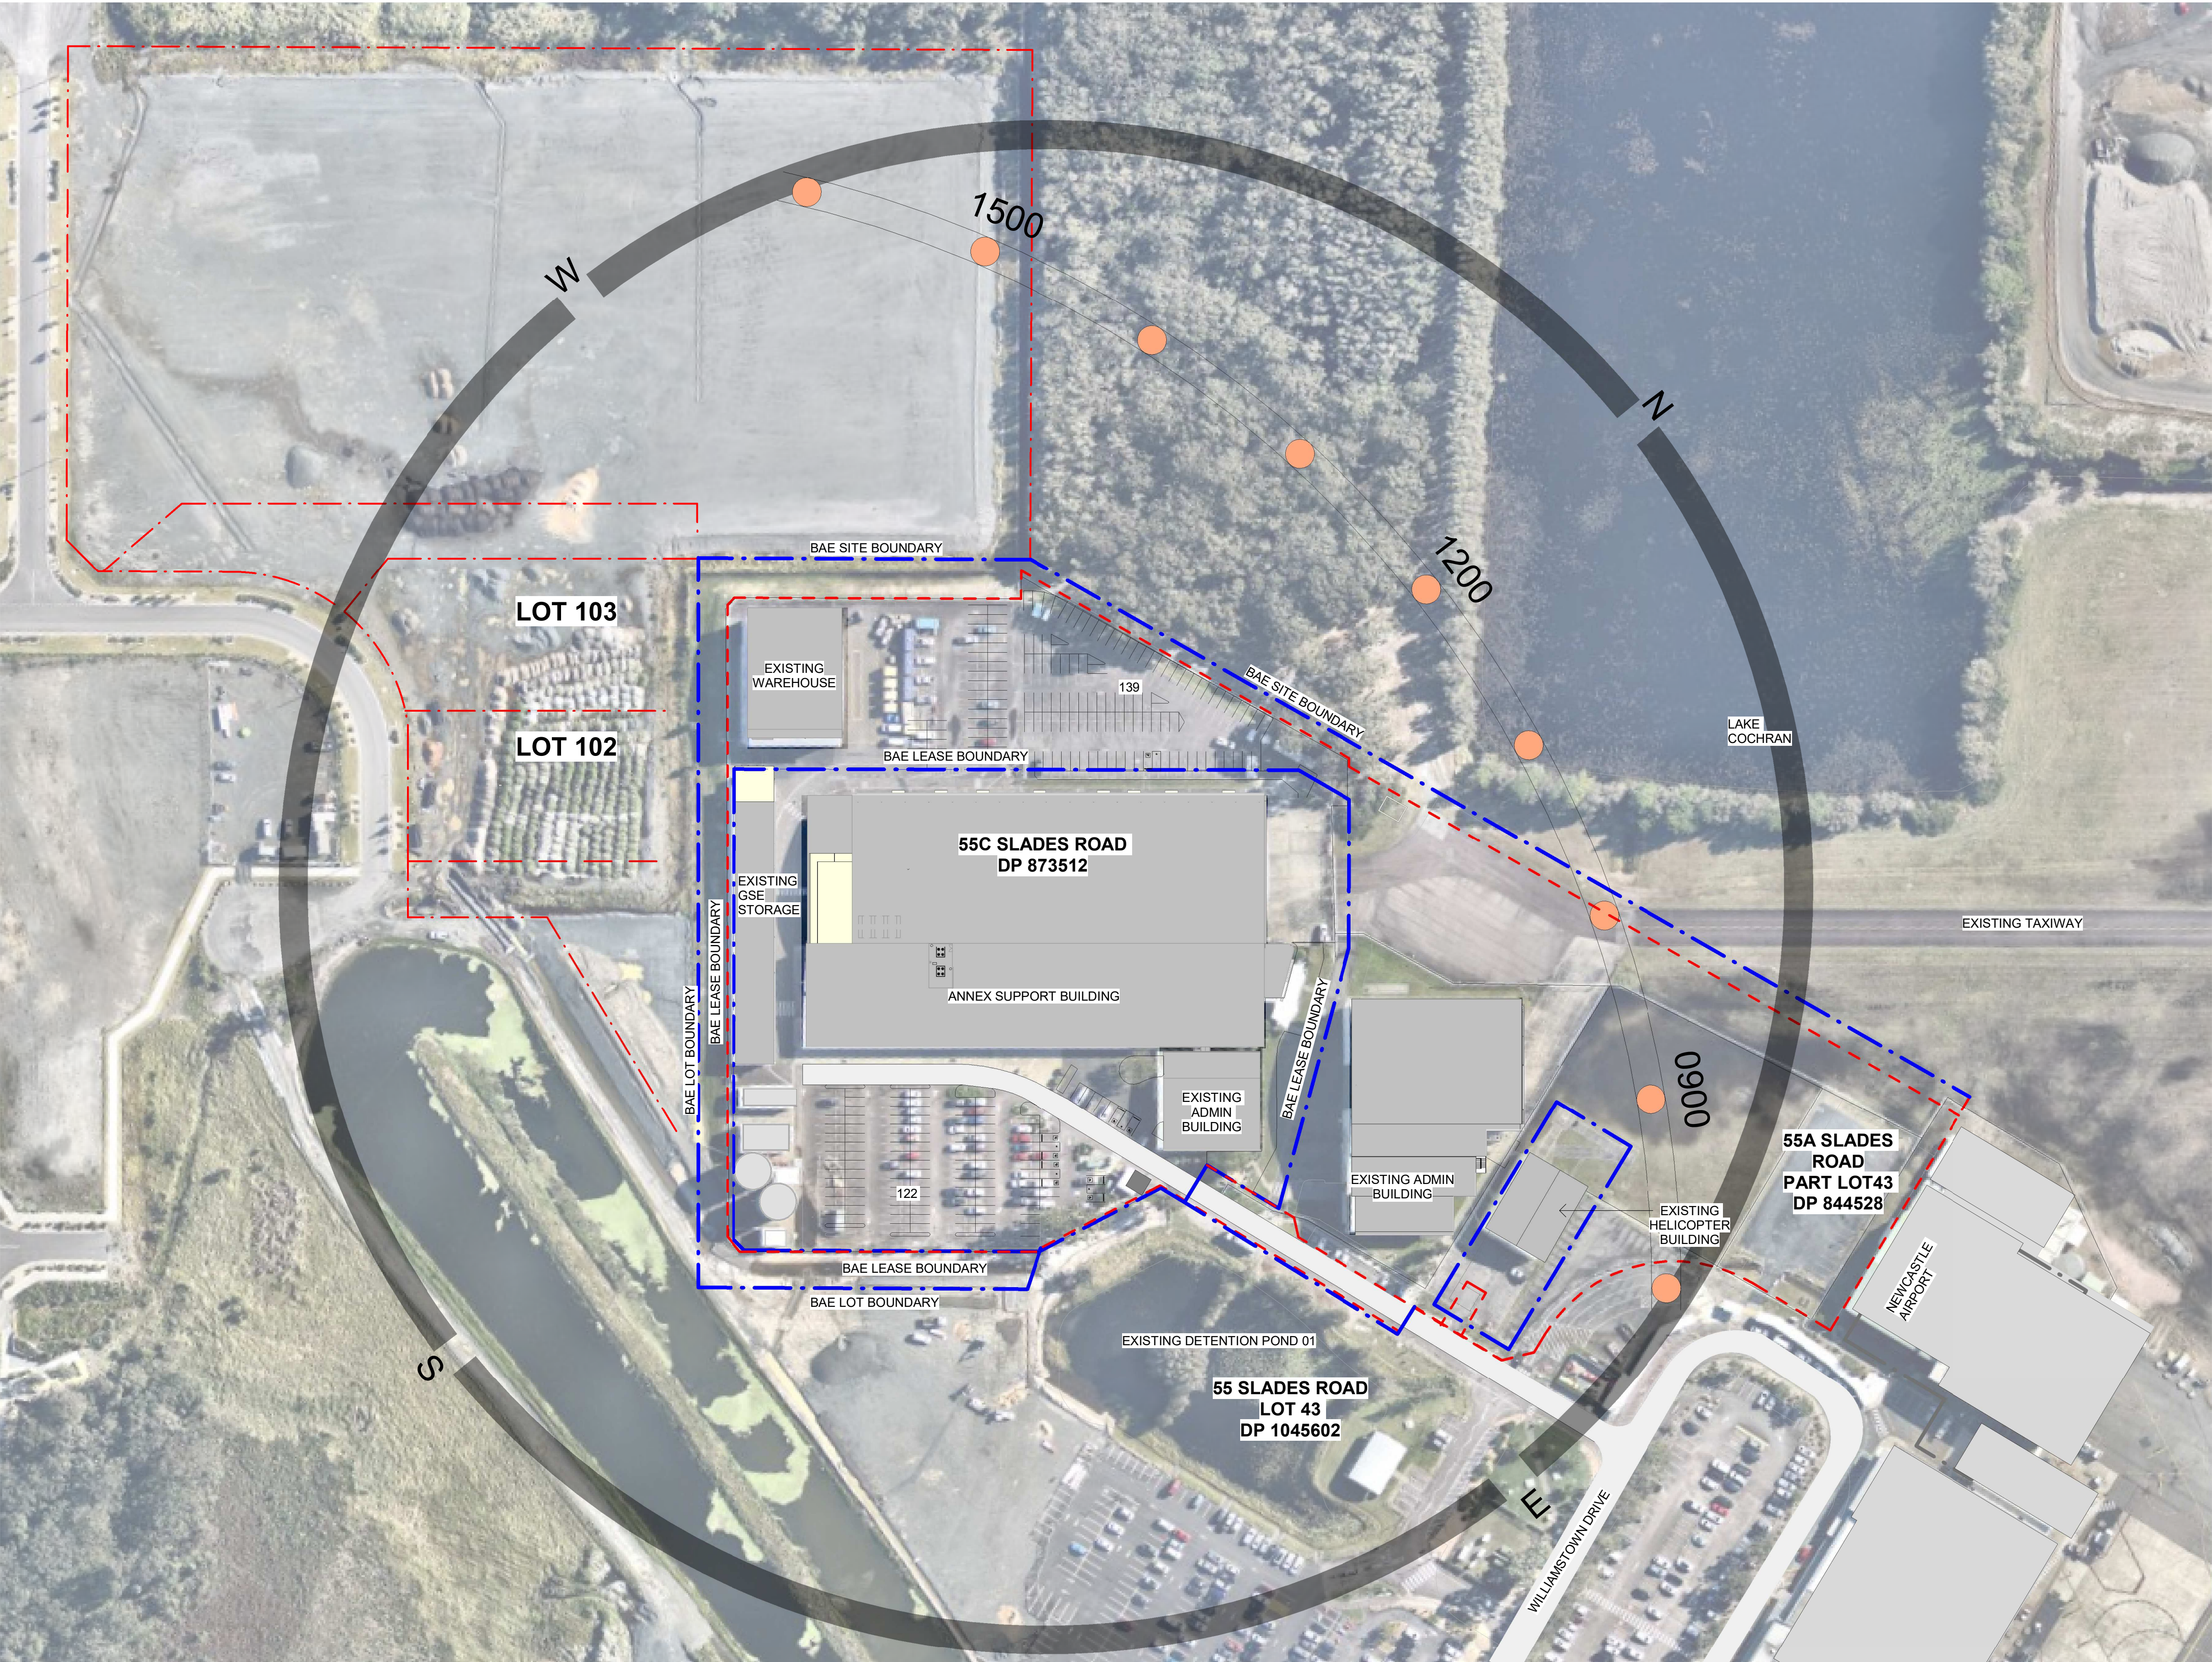

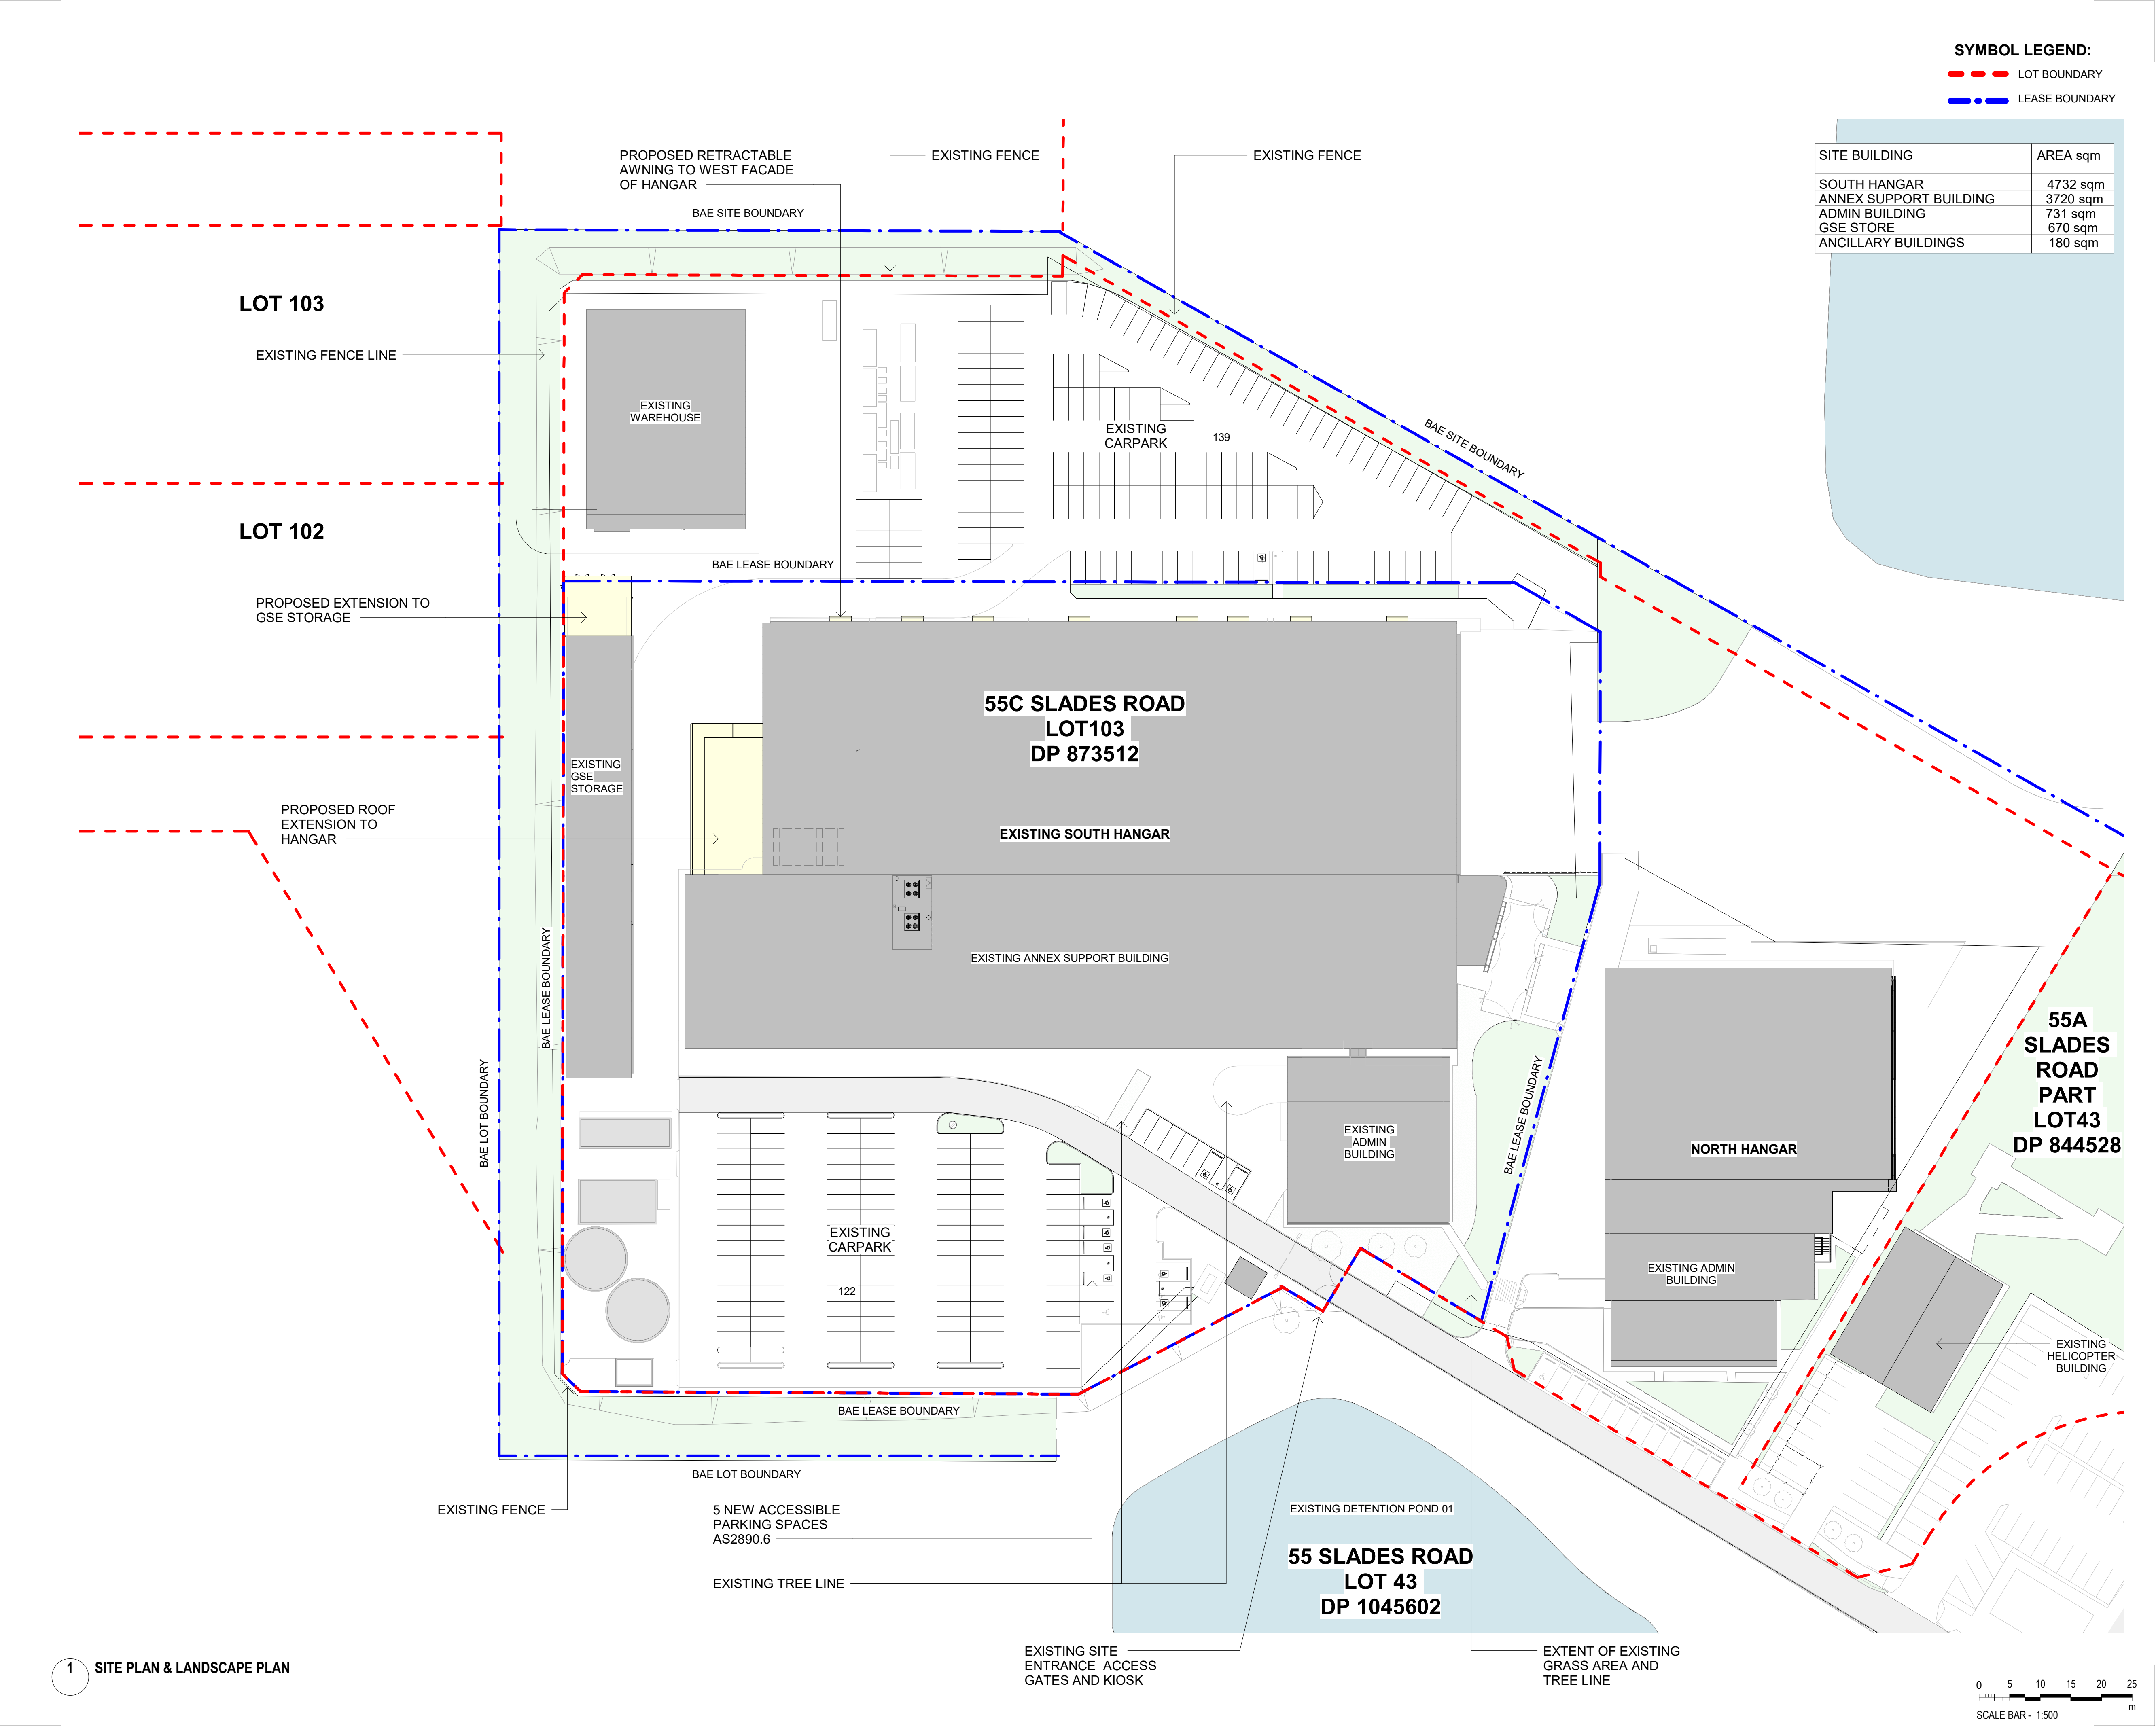

SYMBOL LEGEND:

--- LOT BOUNDARY

--- LEASE BOUNDARY

SITE BUILDING	AREA sqm
SOUTH HANGAR	4732 sqm
ANNEX SUPPORT BUILDING	3720 sqm
ADMIN BUILDING	731 sqm
GSE STORE	670 sqm
ANCILLARY BUILDINGS	180 sqm

OFFICIAL

BAE SYSTEMS PROPRIETARY

DISCLAIMER.
This document may not be secure, may be corrupted in transmission or due to software incompatibility and/or may be amended or altered by third parties after leaving DesignInc Sydney Pty Ltd's possession. DesignInc is not responsible for and accepts no liability for such matters.

Subject only to any conflicting provision within any prior binding agreement by DesignInc Sydney Pty Ltd (such agreement may also contain additional conditions relating to this document and its use):

- The content of this document is confidential and copyright in it belongs to DesignInc Sydney Pty Ltd. The content is permitted only to be opened, read and used by the addressee.
- Users of this document must carry out all relevant investigations and must examine, take advice as required and satisfy themselves concerning the content, correctness and sufficiency of the attachment and its contents for their purposes.
- To the extent permitted by law, all conditions and warranties concerning this document or any use to which they may be put (whether as to quality, outcome, fitness, care, skill or otherwise) whether express or implied by statute, common law, equity, trade, custom or usage or otherwise, are expressly excluded.
- Any person using or relying on document releases & indemnities and will keep indemnified, DesignInc Sydney Pty Ltd against all claims, liabilities, loss, costs and expenses arising directly or indirectly out of or in connection with such use or reliance including without limitation, any misrepresentation, error or defect in this document.
- Contractors to use Architectural drawings for set out. Contractors to check and verify all dimensions on site prior to construction / fabrication. Figured dimensions govern, do not scale off drawings.
- Any discrepancies should be immediately referred to the Project Manager.
- All work to comply with Federal and State legislation, National Construction Code (NCC), statutory authorities and relevant Australian Standards.
- Refer also to cover page and general notes for additional disclaimer notes.
- Drawing colour coded - print all copies in colour

No	DATE	REVISIONS	BY
A	06.09.2022	DRAFT DA ISSUE	CDB
B	15.09.2022	DA ISSUE	CDB

DRAWING TO BE PRINTED IN COLOUR

PROJECT MANAGER



ARCHITECT

DesignInc

DesignInc Sydney Pty Ltd
Level 14, 85 Castlereagh Street
Sydney NSW 2000 Australia
+61 2 8905 7100
sydney@designinc.com.au

Nominated Architects
Ian Armstrong 7260
Cathryn Drew-Bredin 7269
Richard Does 8126
Mary Anne McGirr 10946

CLIENT

BAE SYSTEMS

PROJECT
FACILITIES EXPANSION PROGRAM

WILLIAMTOWN NSW 2313

DETAILS
DRAWN VP
CHECKED CK
APPROVED CDB

SCALE
1:500 @ A1

TITLE
SITE PLAN & LANDSCAPE PLAN

STATUS
DA ISSUE

DRAWING NUMBER
P22-034-DA002

REVISION
B

NOT FOR CONSTRUCTION

DISCLAIMER
This document may not be secure, may be corrupted in transmission or due to software incompatibility and/or may be amended or altered by third parties after leaving DesignInc Sydney Pty Ltd's possession. DesignInc is not responsible for and accepts no liability for such matters.

Subject only to any conflicting provision within any prior binding agreement by DesignInc Sydney Pty Ltd (such agreement may also contain additional conditions relating to this document and its use):

- The content of this document is confidential and copyright in it belongs to DesignInc Sydney Pty Ltd. The content is permitted only to be opened, read and used by the addressee.
- Users of this document must carry out all relevant investigations and must examine, take advice as required and satisfy themselves concerning the content, correctness and sufficiency of the attachment and its contents for their purposes.
- To the extent permitted by law, all conditions and warranties concerning this document or any use to which they may be put (whether as to quality, outcome, fitness, care, skill or otherwise) whether express or implied by statute, common law, equity, trade, custom or usage or otherwise, are expressly excluded.
- Any person using or relying on document releases & indemnities and will keep indemnified, DesignInc Sydney Pty Ltd against all claims, liabilities, loss, costs and expenses arising directly or indirectly out of or in connection with such use or reliance including without limitation, any misrepresentation, error or defect in this document.
- Contractors to use Architectural drawings for set out. Contractors to check and verify all dimensions on site prior to construction / fabrication. Figured dimensions govern, do not scale off drawings.
- Any discrepancies should be immediately referred to the Project Manager.
- All work to comply with Federal and State legislation, National Construction Code (NCC), statutory authorities and relevant Australian Standards.
- Refer also to cover page and general notes for additional disclaimer notes.
- Drawing colour coded - print all copies in colour

No	DATE	REVISIONS	BY
A	06.09.2022	DRAFT DA ISSUE	CDB
B	15.09.2022	DA ISSUE	CDB

DRAWING TO BE PRINTED IN COLOUR

PROJECT MANAGER



ARCHITECT

DesignInc

DesignInc Sydney Pty Ltd

Level 14, 85 Castlereagh Street
Sydney NSW 2000 Australia
+61 2 8905 7100
sydney@designinc.com.au

Nominated Architects

Ian Armstrong 7260
Cathryn Drew-Bredin 7269
Richard Does 8126
Mary Anne McGirr 10946

CLIENT

BAE SYSTEMS

PROJECT

FACILITIES EXPANSION PROGRAM

WILLIAMTOWN NSW 2313


DETAILS

DRAWN
CHECKED
APPROVED

MD
CK
CDB

SCALE

1:250 @ A1

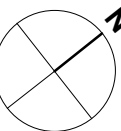

TITLE

EXISTING & DEMOLITION PLAN

STATUS

DA ISSUE

DRAWING NUMBER

P22-034-DA003

REVISION

B


NOT FOR CONSTRUCTION

SYMBOL LEGEND:

--- ITEM TO BE DEMOLISHED

TO BE DEMOLISHED ALL SERVICES TO BE DISCONNECTED IN ACCORDANCE WITH RELEVANT ENGINEERS DOCUMENTS. ALL MATERIALS TO BE REMOVED FROM SITE.

EXISTING - NO WORKS REQUIRED

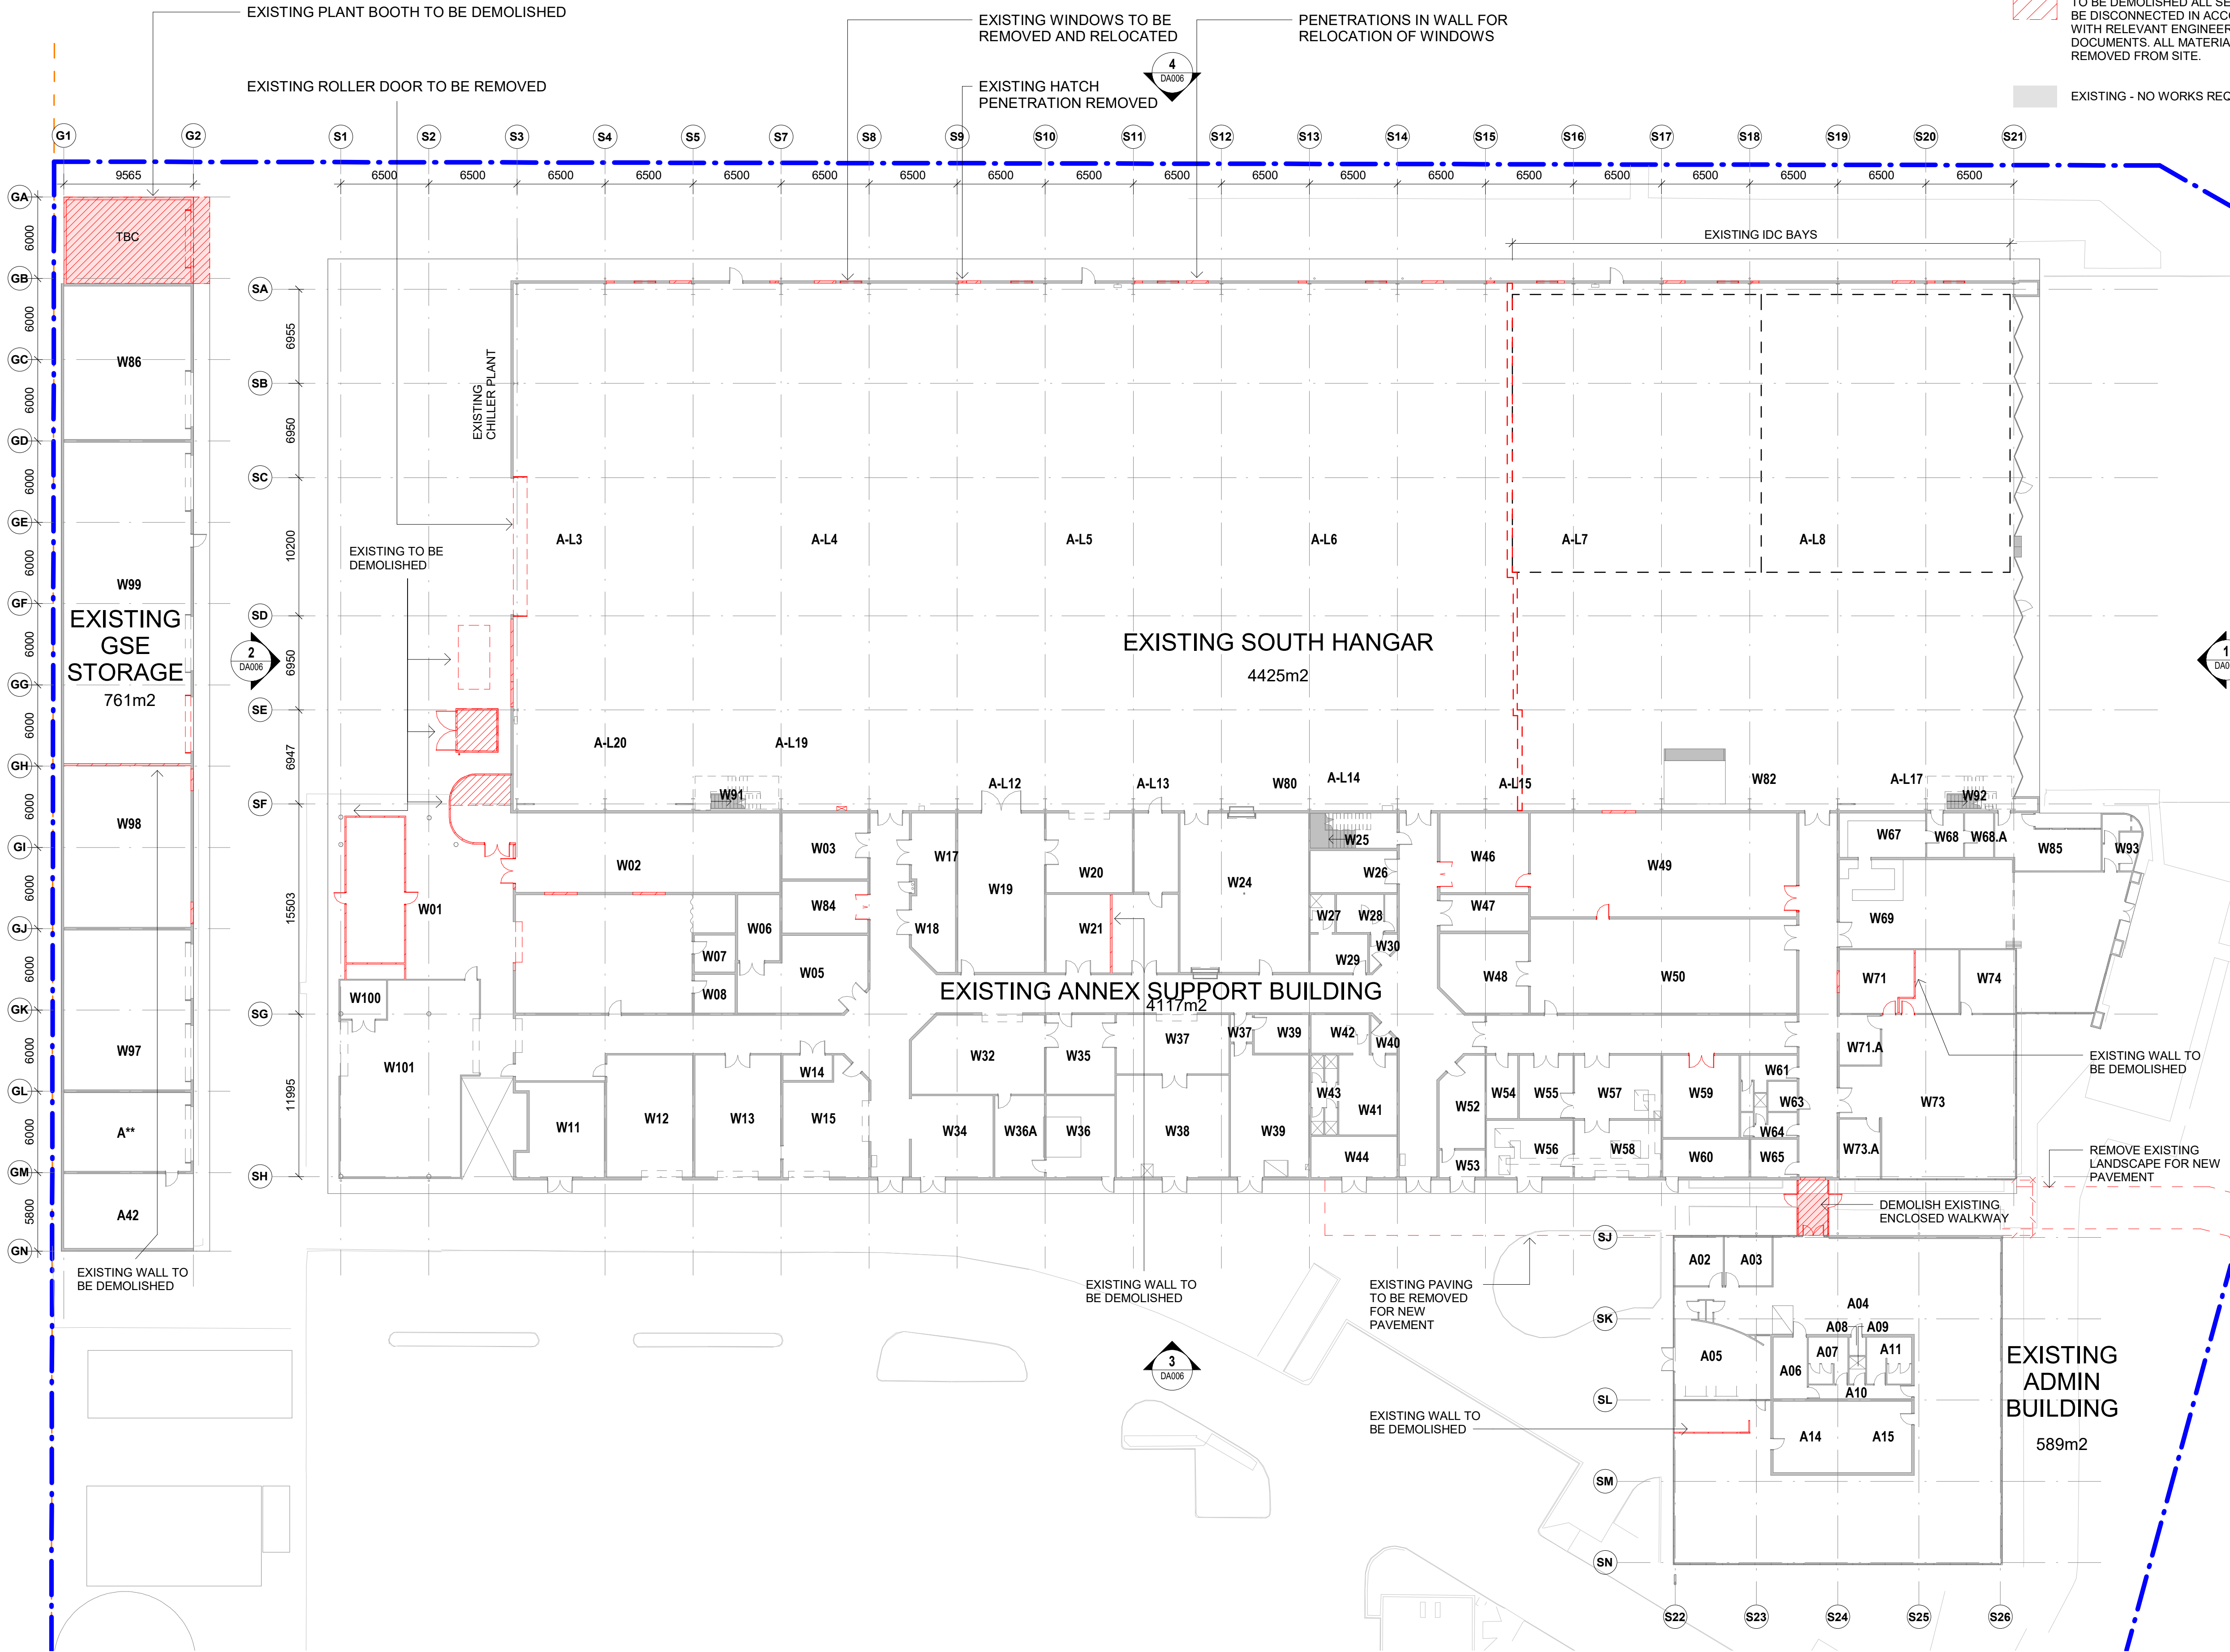

DISCLAIMER
This document may not be secure, may be corrupted in transmission or due to software incompatibility and/or may be amended or altered by third parties after leaving DesignInc Sydney Pty Ltd's possession. DesignInc is not responsible for and accepts no liability for such matters.

Subject only to any conflicting provision within any prior binding agreement by DesignInc Sydney Pty Ltd (such agreement may also contain additional conditions relating to this document and its use):

- The content of this document is confidential and copyright in it belongs to DesignInc Sydney Pty Ltd. The content is permitted only to be opened, read and used by the addressee.
- Users of this document must carry out all relevant investigations and must examine, take advice as required and satisfy themselves concerning the content, correctness and sufficiency of the attachment and its contents for their purposes.
- To the extent permitted by law, all conditions and warranties concerning this document or any use to which they may be put (whether as to quality, outcome, fitness, care, skill or otherwise) whether express or implied by statute, common law, equity, trade, custom or usage or otherwise, are expressly excluded.
- Any person using or relying on document releases & indemnities and will keep indemnified, DesignInc Sydney Pty Ltd against all claims, liabilities, loss, costs and expenses arising directly or indirectly out of or in connection with such use or reliance including without limitation, any misrepresentation, error or defect in this document.
- Contractors to use Architectural drawings for set out. Contractors to check and verify all dimensions on site prior to construction / fabrication. Figured dimensions govern, do not scale off drawings.
- Any discrepancies should be immediately referred to the Project Manager.
- All work to comply with Federal and State legislation, National Construction Code (NCC), statutory authorities and relevant Australian Standards.
- Refer also to cover page and general notes for additional disclaimer notes.
- Drawing colour coded - print all copies in colour

No	DATE	REVISIONS	BY
A	06.09.2022	DRAFT DA ISSUE	CDB
B	15.09.2022	DA ISSUE	CDB

DRAWING TO BE PRINTED IN COLOUR

PROJECT MANAGER



ARCHITECT

DesignInc

DesignInc Sydney Pty Ltd

Level 14, 85 Castlereagh Street
Sydney NSW 2000 Australia
+61 2 8905 7100
sydney@designinc.com.au

Nominated Architects

Ian Armstrong 7260
Cathryn Drew-Bredin 7269
Richard Does 8126
Mary Anne McGirr 10946

CLIENT

BAE SYSTEMS

PROJECT

FACILITIES EXPANSION PROGRAM


WILLIAMTOWN NSW 2313

DETAILS

DRAWN
CHECKED
APPROVED

MD
CK
CDB

SCALE
1:250 @ A1

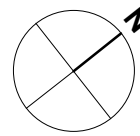

TITLE

GROUND FLOOR

STATUS

DA ISSUE


DRAWING NUMBER

P22-034-DA004

REVISION

B

NOT FOR CONSTRUCTION

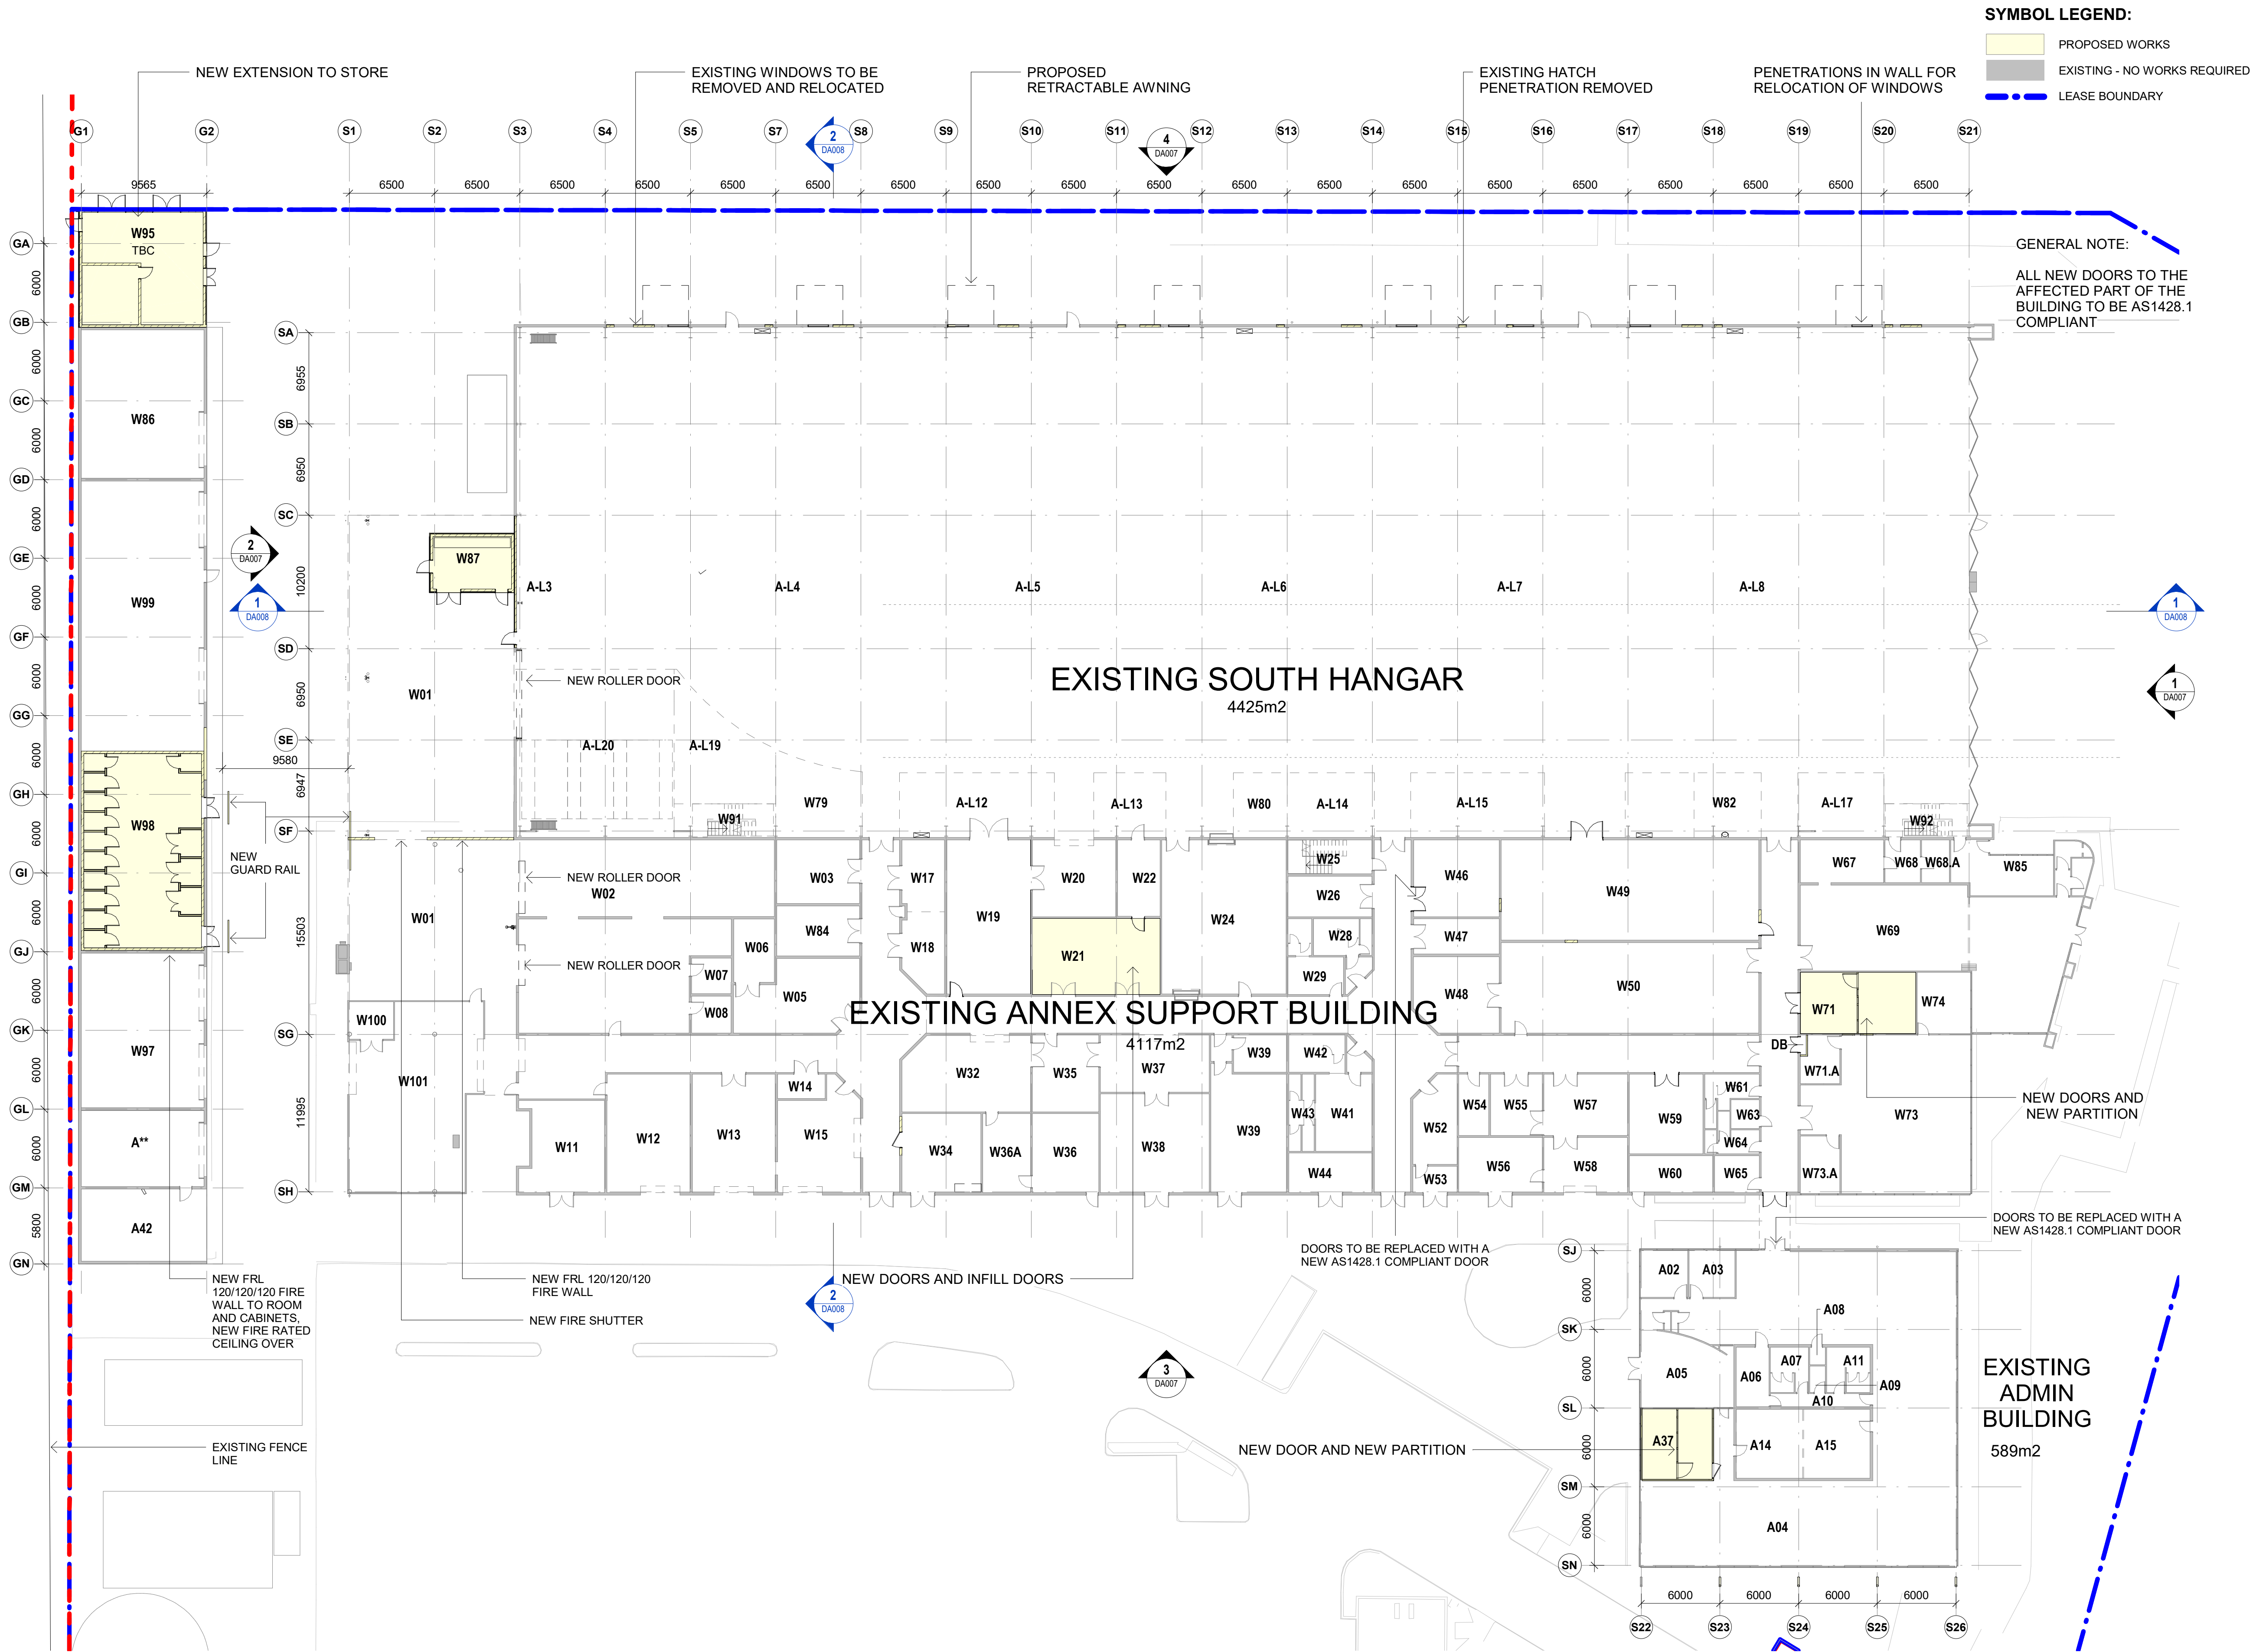

1 GROUND FLOOR

BAE SYSTEMS PROPRIETARY

This document may not be secure, may be corrupted in transmission or due to software incompatibility and/or may be amended or altered by third parties after leaving DesignInc Sydney Pty Ltd's possession. DesignInc is not responsible for and accepts no liability for such matters.

The content of this document is confidential and copyright in it belongs to DesignInc Sydney Pty Ltd. The content is permitted only to be opened, read and used by the addressee.

Any person using or relaying document releases & indemnifies and will keep indemnified, Designinc Sydney Pty Ltd against all claims, liabilities, loss, costs and expenses arising directly or indirectly out of or in connection with such use or reliance including without limitation, any misrepresentation, error or defect in this document

- Any discrepancies should be immediately referred to the Project Manager.
- All work to comply with Federal and State legislation, National Construction Code (NCC), statutory authorities and relevant Australian Standards.

PROJECT MANAGER



DesignInc Sydney Pty Ltd	Nominated Architects	
Level 14, 85 Castlereagh Street	Ian Armstrong	7260
Sydney NSW 2000 Australia	Cathryn Drew-Bredin	7269
+61 2 8905 7100	Richard Does	8126
sydney@designinc.com.au	Mary Anne McGirr	10946

CLIENT

PROJECT

FACILITIES EXPANSION PROGRAM

WILLIAMTOWN NSW 2313


DRAWN	MD
CHECKED	CK
APPROVED	CDB


ROOF PLAN

DA ISSUE

P22-034-DA005

B

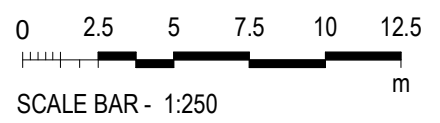

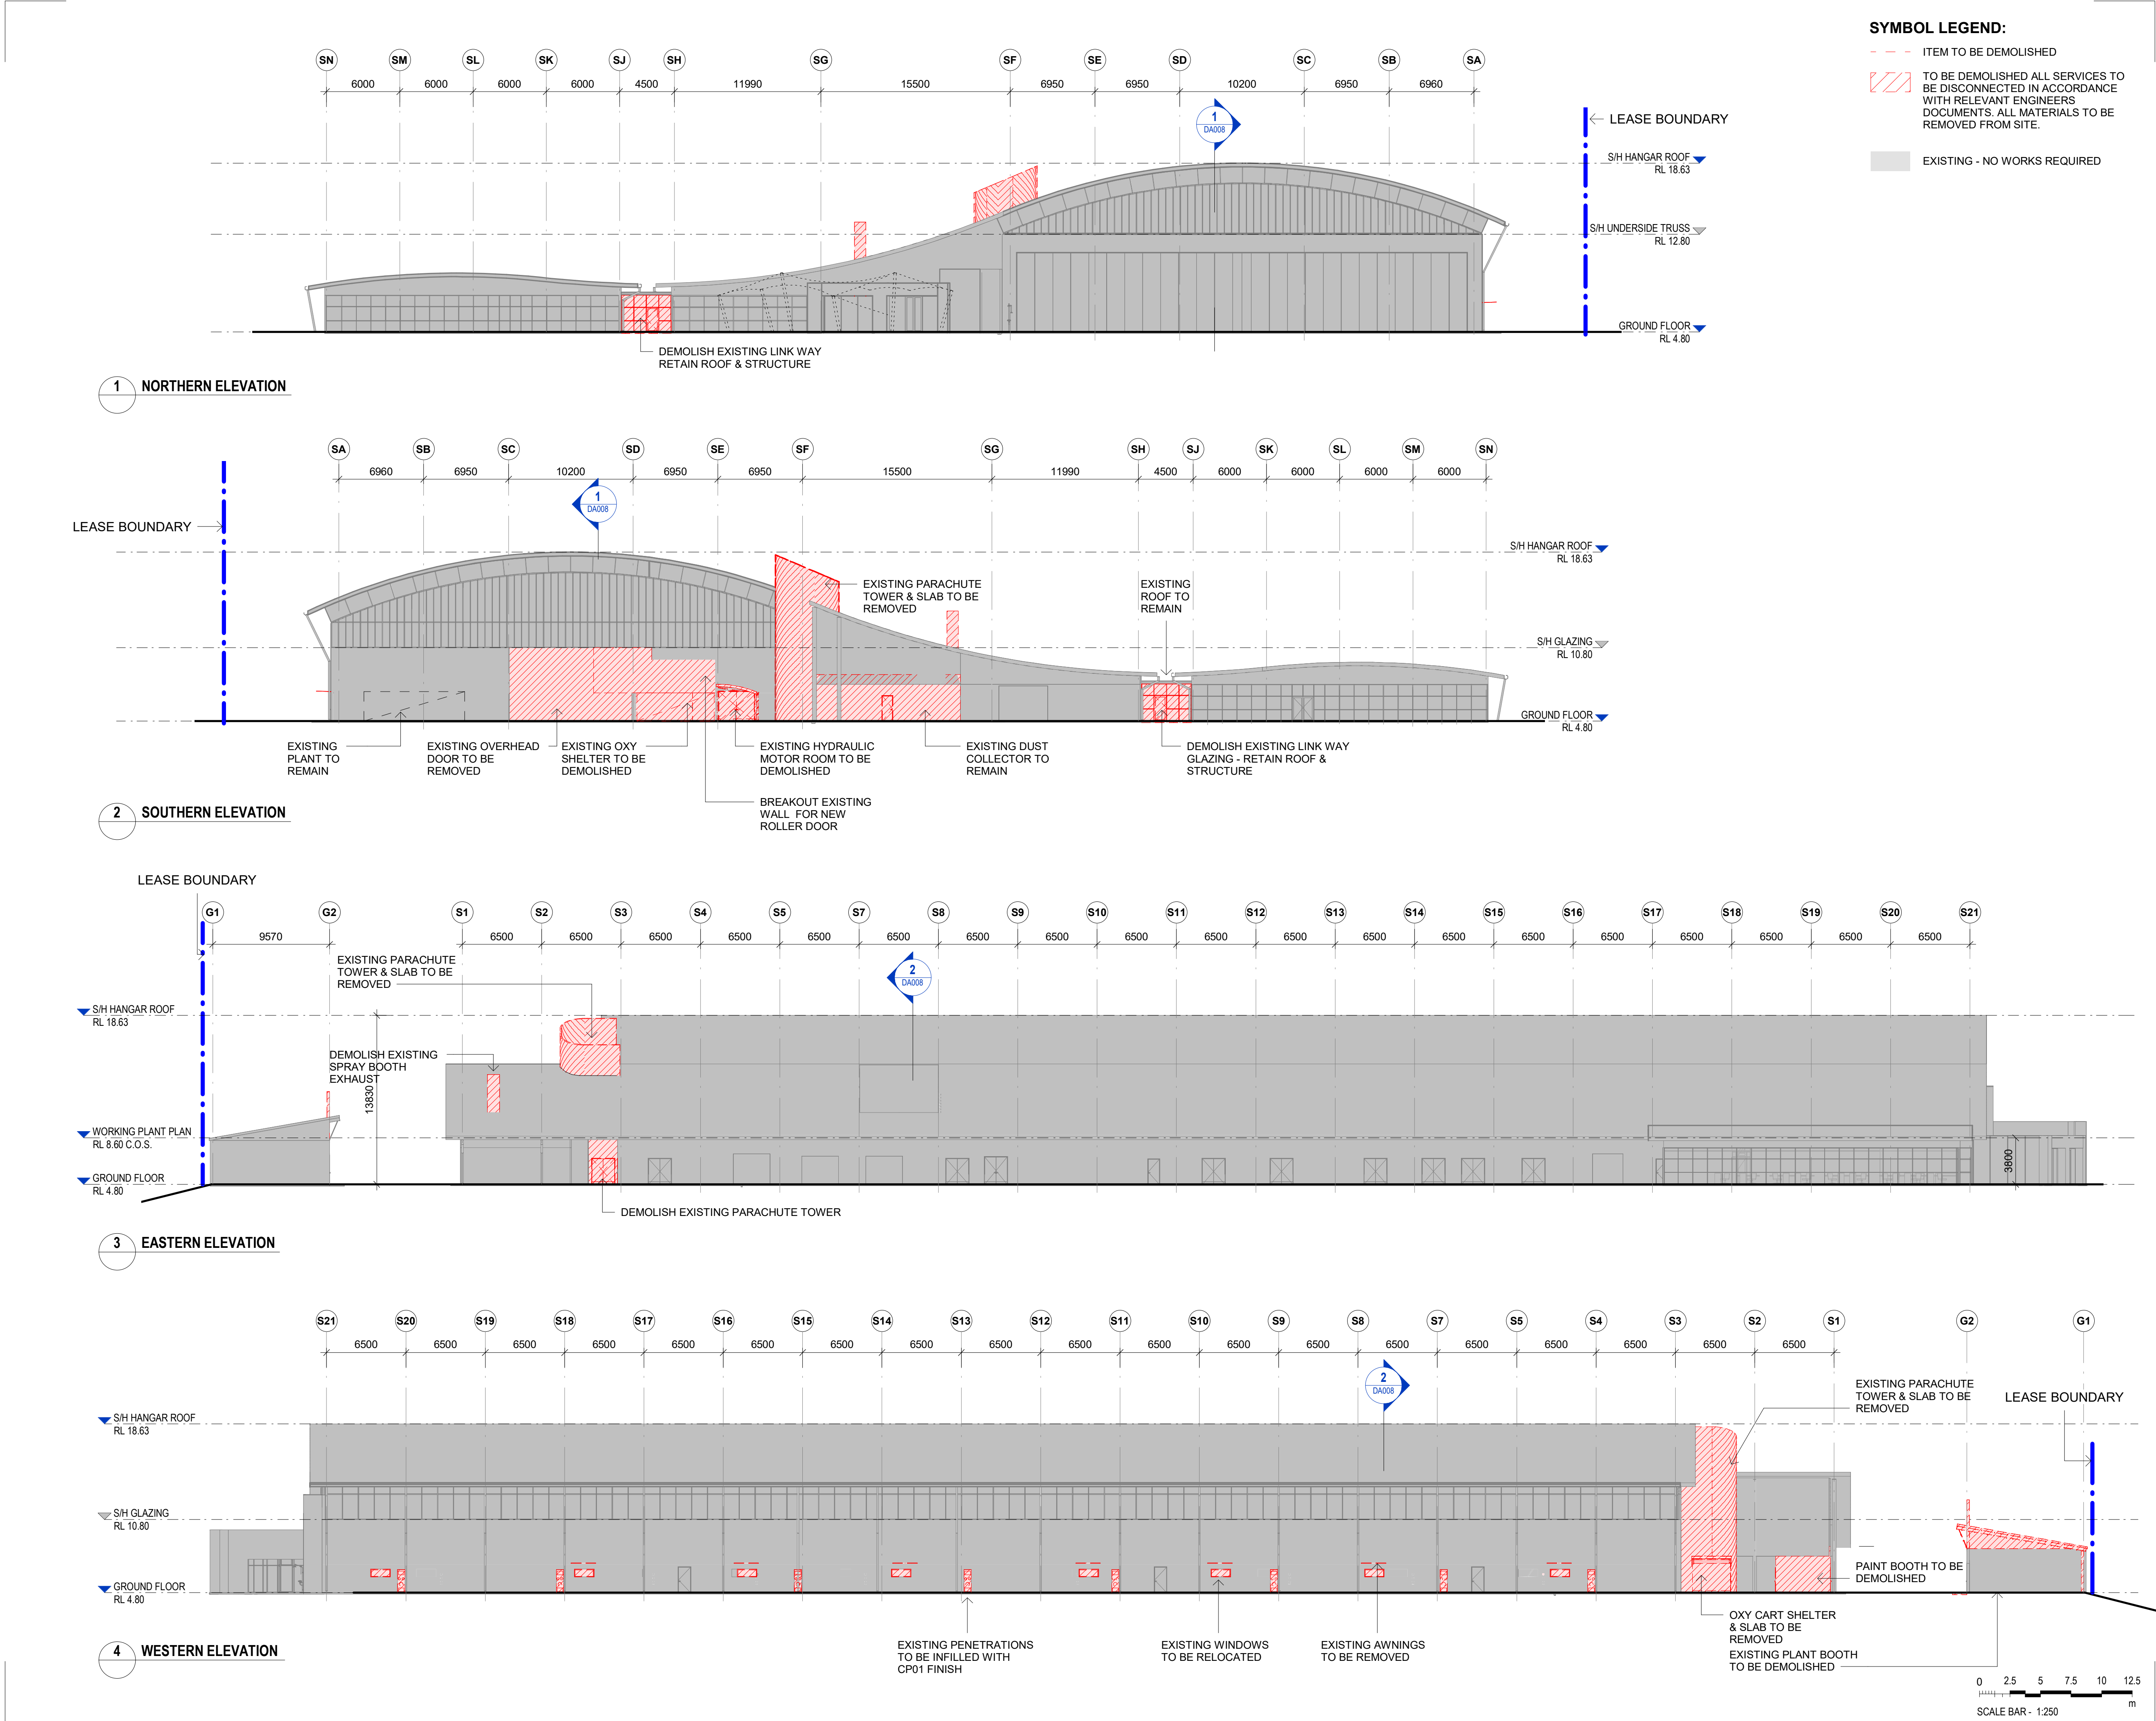

OFFICIAL

BAE SYSTEMS PROPRIETARY

DISCLAIMER
This document may not be secure, may be corrupted in transmission or due to software incompatibility and/or may be amended or altered by third parties after leaving DesignInc Sydney Pty Ltd's possession. DesignInc is not responsible for and accepts no liability for such matters.

Subject only to any conflicting provision within any prior binding agreement by DesignInc Sydney Pty Ltd (such agreement may also contain additional conditions relating to this document and its use):

- The content of this document is confidential and copyright in it belongs to DesignInc Sydney Pty Ltd. The content is permitted only to be opened, read and used by the addressee.
- Users of this document must carry out all relevant investigations and must examine, take advice as required and satisfy themselves concerning the content, correctness and sufficiency of the attachment and its contents for their purposes.
- To the extent permitted by law, all conditions and warranties concerning this document or any use to which it may be put (whether as to quality, outcome, fitness, care, skill or otherwise) whether express or implied by statute, common law, equity, trade, custom or usage or otherwise, are expressly excluded.
- Any person using or relying on document releases & indemnities and will keep indemnified, DesignInc Sydney Pty Ltd against all claims, liabilities, loss, costs and expenses arising directly or indirectly out of or in connection with such use or reliance including without limitation, any misrepresentation, error or defect in this document.
- Contractors to use Architectural drawings for set out. Contractors to check and verify all dimensions on site prior to construction / fabrication. Figured dimensions govern, do not scale off drawings.
- Any discrepancies should be immediately referred to the Project Manager.
- All work to comply with Federal and State legislation, National Construction Code (NCC), statutory authorities and relevant Australian Standards.
- Refer also to cover page and general notes for additional disclaimer notes.
- Drawing colour coded - print all copies in colour

No	DATE	REVISIONS	BY
A	06.09.2022	DRAFT DA ISSUE	CDB
B	15.09.2022	DA ISSUE	CDB

DRAWING TO BE PRINTED IN COLOUR

PROJECT MANAGER



ARCHITECT

DesignInc

DesignInc Sydney Pty Ltd
Level 14, 85 Castlereagh Street
Sydney NSW 2000 Australia
+61 2 8905 7100
sydney@designinc.com.au

Nominated Architects
Ian Armstrong 7260
Cathryn Drew-Bredin 7269
Richard Does 8126
Mary Anne McGirr 10946

CLIENT

BAE SYSTEMS

PROJECT
FACILITIES EXPANSION PROGRAM

WILLIAMTOWN NSW 2313

DETAILS	MD	SCALE
DRAWN	CK	
CHECKED	CDB	1:250 @ A1
APPROVED		

TITLE
ELEVATIONS - EXISTING & DEMOLITION

STATUS
DA ISSUE

DRAWING NUMBER
P22-034-DA006

REVISION
B

NOT FOR CONSTRUCTION

DISCLAIMER
This document may not be secure, may be corrupted in transmission or due to software incompatibility and/or may be amended or altered by third parties after leaving DesignInc Sydney Pty Ltd's possession. DesignInc is not responsible for and accepts no liability for such matters.

Subject only to any conflicting provision within any prior binding agreement by DesignInc Sydney Pty Ltd (such agreement may also contain additional conditions relating to this document and its use):

- The content of this document is confidential and copyright in it belongs to DesignInc Sydney Pty Ltd. The content is permitted only to be opened, read and used by the addressee.
- Users of this document must carry out all relevant investigations and must examine, take advice as required and satisfy themselves concerning the content, correctness and sufficiency of the attachment and its contents for their purposes.
- To the extent permitted by law, all conditions and warranties concerning this document or any use to which they may be put (whether as to quality, outcome, fitness, care, skill or otherwise) whether express or implied by statute, common law, equity, trade, custom or usage or otherwise, are expressly excluded.
- Any person using or relying on document releases & indemnities and will keep indemnified, DesignInc Sydney Pty Ltd against all claims, liabilities, loss, costs and expenses arising directly or indirectly out of or in connection with such use or reliance including without limitation, any misrepresentation, error or defect in this document.
- Contractors to use Architectural drawings for set out. Contractors to check and verify all dimensions on site prior to construction / fabrication. Figured dimensions govern, do not scale off drawings.
- Any discrepancies should be immediately referred to the Project Manager.
- All work to comply with Federal and State legislation, National Construction Code (NCC), statutory authorities and relevant Australian Standards.
- Refer also to cover page and general notes for additional disclaimer notes.
- Drawing colour coded - print all copies in colour

SYMBOL LEGEND:

- PROPOSED WORKS
- EXISTING - NO WORKS REQUIRED
- LEASE BOUNDARY

FINISHES:

RF01 - LONGSPAN METAL SHEET CLADDING 0.48MM BMT. COLOUR: SURFMIST (MATCH TO EXISTING SOUTH HANGAR).

EG01 - GALVANISED STEEL GUTTER. COLOUR: (MATCH TO EXISTING SOUTH HANGAR)

DP01 - GALVANISED STEEL DOWNPIPE. COLOUR: (MATCH TO EXISTING SOUTH HANGAR)

AWN01 - RETRACTABLE FABRIC AWNING. COLOUR: WHITE

CP01 - LONGSPAN METAL SHEET CLADDING 0.48MM BMT. COLOUR: SURFMIST (MATCH TO EXISTING SOUTH HANGAR).

PF10 - RENDERED FINISH COLOUR: SURFMIST (MATCH TO EXISTING SOUTH HANGAR).

STL01 - PAINTED STEEL, PROTECTIVE 3 PAINT COATING SYSTEM. TOP FINISH: DULUX LUXATHANE MPX 60MM, MATT FINISH. COLOUR: NAVY BLUE

DRAWING TO BE PRINTED IN COLOUR

PROJECT MANAGER



ARCHITECT

DesignInc

DesignInc Sydney Pty Ltd

Level 14, 85 Castlereagh Street
Sydney NSW 2000 Australia
+61 2 8905 7100
sydney@designinc.com.au

Nominated Architects

Ian Armstrong 7260
Cathryn Drew-Bredin 7269
Richard Does 8126
Mary Anne McGirr 10946

CLIENT

BAE SYSTEMS

PROJECT

FACILITIES EXPANSION PROGRAM

WILLIAMTOWN NSW 2313

DETAILS

DRAWN MD
CHECKED CK
APPROVED CDB
SCALE
1:250 @ A1

TITLE

PROPOSED ELEVATIONS

STATUS

DA ISSUE

DRAWING NUMBER


P22-034-DA007

REVISION


B

NOT FOR CONSTRUCTION


1 PROPOSED NORTHERN ELEVATION

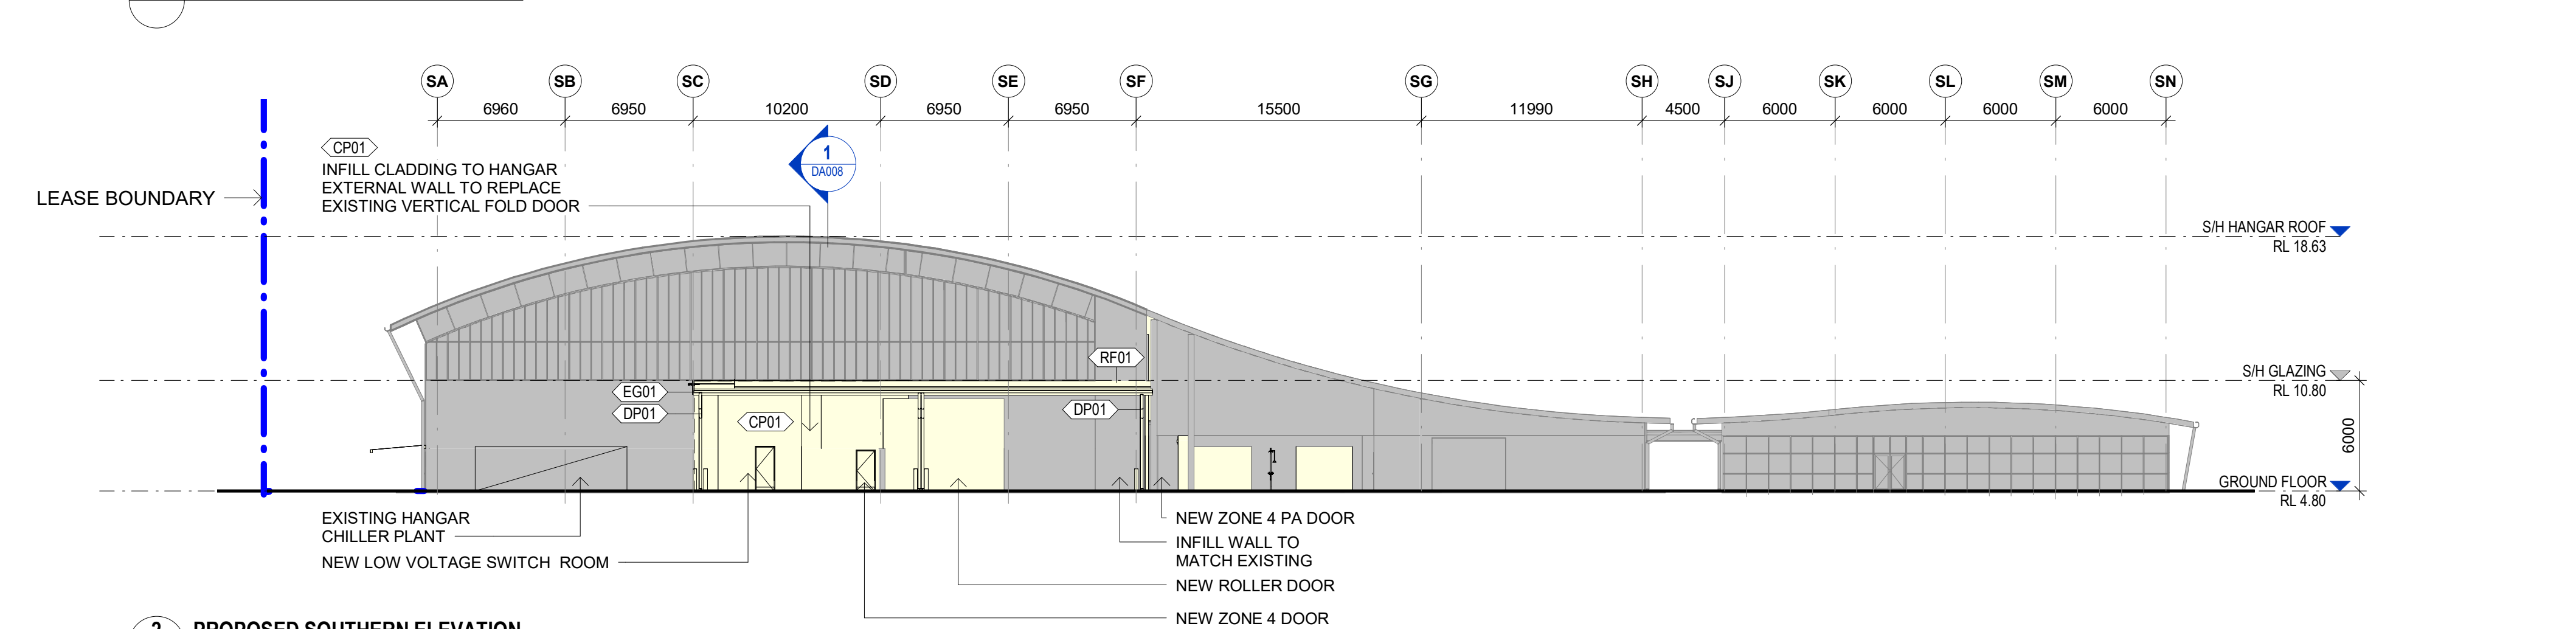

2 PROPOSED SOUTHERN ELEVATION

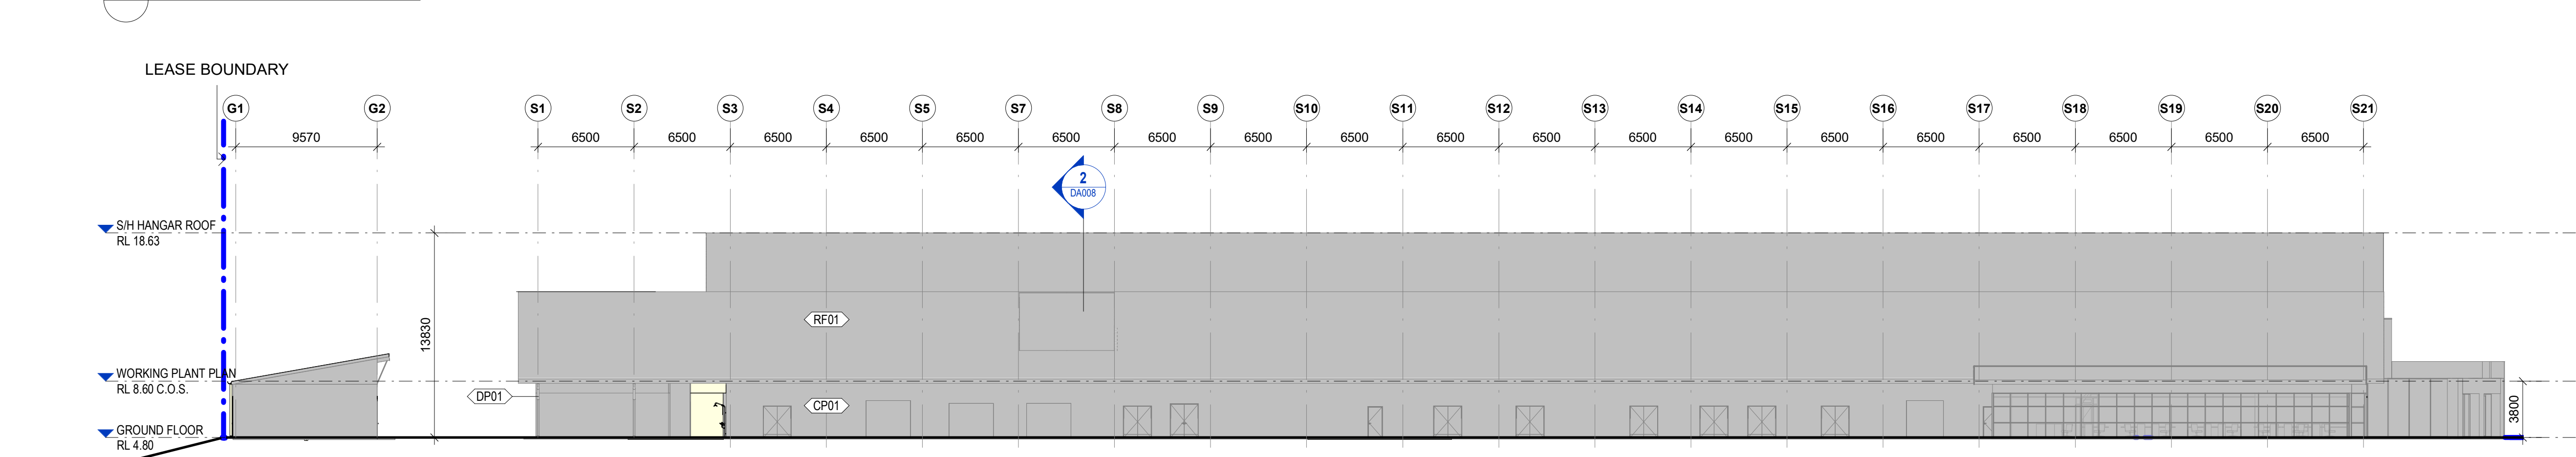

3 PROPOSED EASTERN ELEVATION

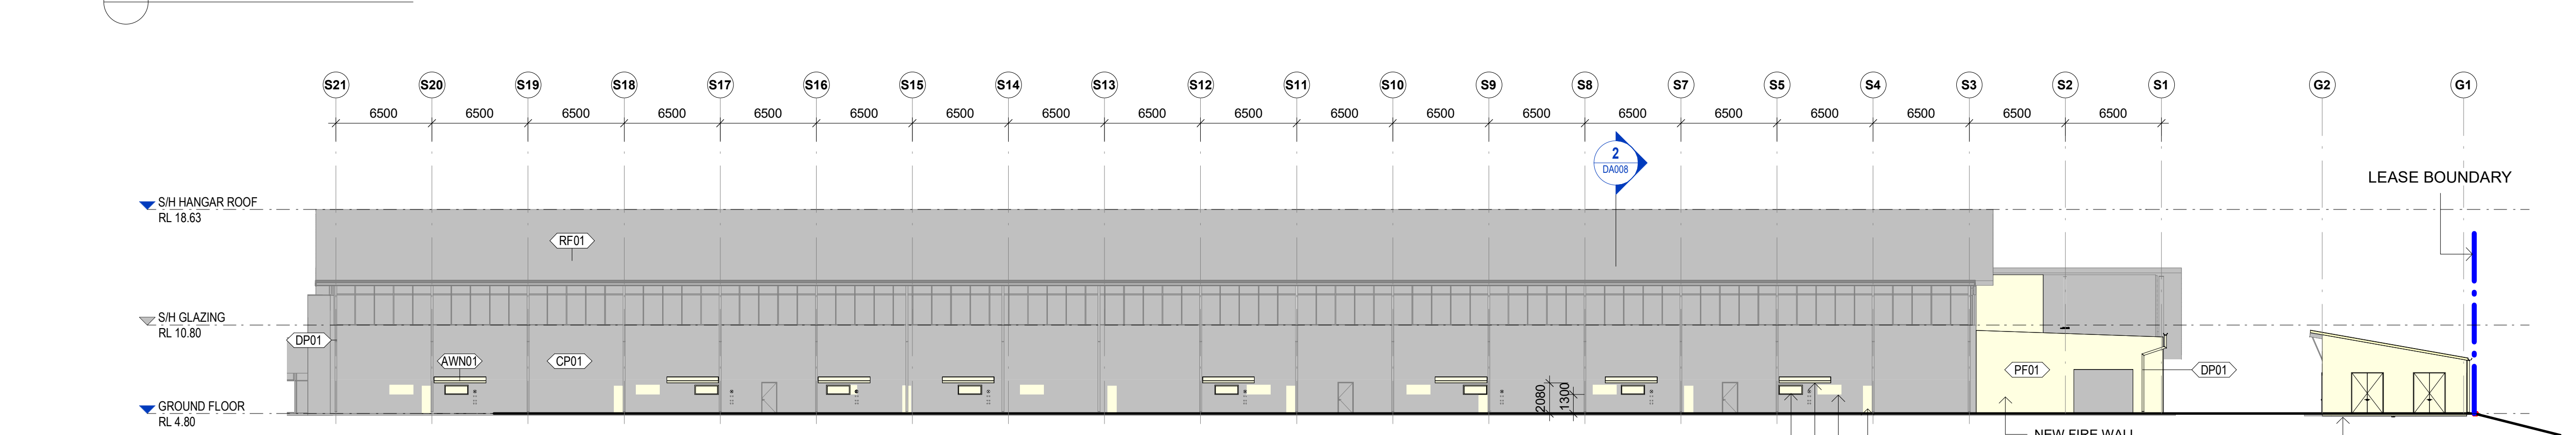

4 PROPOSED WESTERN ELEVATION



DISCLAIMER
This document may not be secure, may be corrupted in transmission or due to software incompatibility and/or may be amended or altered by third parties after leaving DesignInc Sydney Pty Ltd's possession. DesignInc is not responsible for and accepts no liability for such matters.

Subject only to any conflicting provision within any prior binding agreement by DesignInc Sydney Pty Ltd (such agreement may also contain additional conditions relating to this document and its use):

- The content of this document is confidential and copyright in it belongs to DesignInc Sydney Pty Ltd. The content is permitted only to be opened, read and used by the addressee.
- Users of this document must carry out all relevant investigations and must examine, take advice as required and satisfy themselves concerning the content, correctness and sufficiency of the attachment and its contents for their purposes. To the extent permitted by law, all conditions and warranties concerning this document or any use to which they may be put (whether as to quality, outcome, fitness, care, skill or otherwise) whether express or implied by statute, common law, equity, trade, custom or usage or otherwise, are expressly excluded.
- Any person using or relying on document releases & indemnities and will keep indemnified, DesignInc Sydney Pty Ltd against all claims, liabilities, loss, costs and expenses arising directly or indirectly out of or in connection with such use or reliance including without limitation, any misrepresentation, error or defect in this document.
- Contractors to use Architectural drawings for set out. Contractors to check and verify all dimensions on site prior to construction / fabrication. Figured dimensions govern, do not scale off drawings.
- Any discrepancies should be immediately referred to the Project Manager.
- All work to comply with Federal and State legislation, National Construction Code (NCC), statutory authorities and relevant Australian Standards.
- Refer also to cover page and general notes for additional disclaimer notes.
- Drawing colour code - print all copies in colour

No	DATE	REVISIONS	BY
A	06.09.2022	DRAFT DA ISSUE	CDB
B	15.09.2022	DA ISSUE	CDB

DRAWING TO BE PRINTED IN COLOUR

PROJECT MANAGER



ARCHITECT

DesignInc

DesignInc Sydney Pty Ltd

Level 14, 85 Castlereagh Street
Sydney NSW 2000 Australia
+61 2 8905 7100
sydney@designinc.com.au

Nominated Architects

Ian Armstrong 7260
Cathryn Drew-Bredin 7269
Richard Does 8126
Mary Anne McGirr 10946

CLIENT

BAE SYSTEMS

PROJECT

FACILITIES EXPANSION PROGRAM

WILLIAMTOWN NSW 2313

DETAILS

DRAWN	MD	SCALE
CHECKED	CK	
APPROVED	CDB	1:250 @ A1

TITLE

PROPOSED SECTIONS

STATUS



DA ISSUE

DRAWING NUMBER	REVISION
P22-034-DA008	B

NOT FOR CONSTRUCTION

SYMBOL LEGEND:

- PROPOSED WORKS
- EXISTING - NO WORKS REQUIRED
- LEASE BOUNDARY

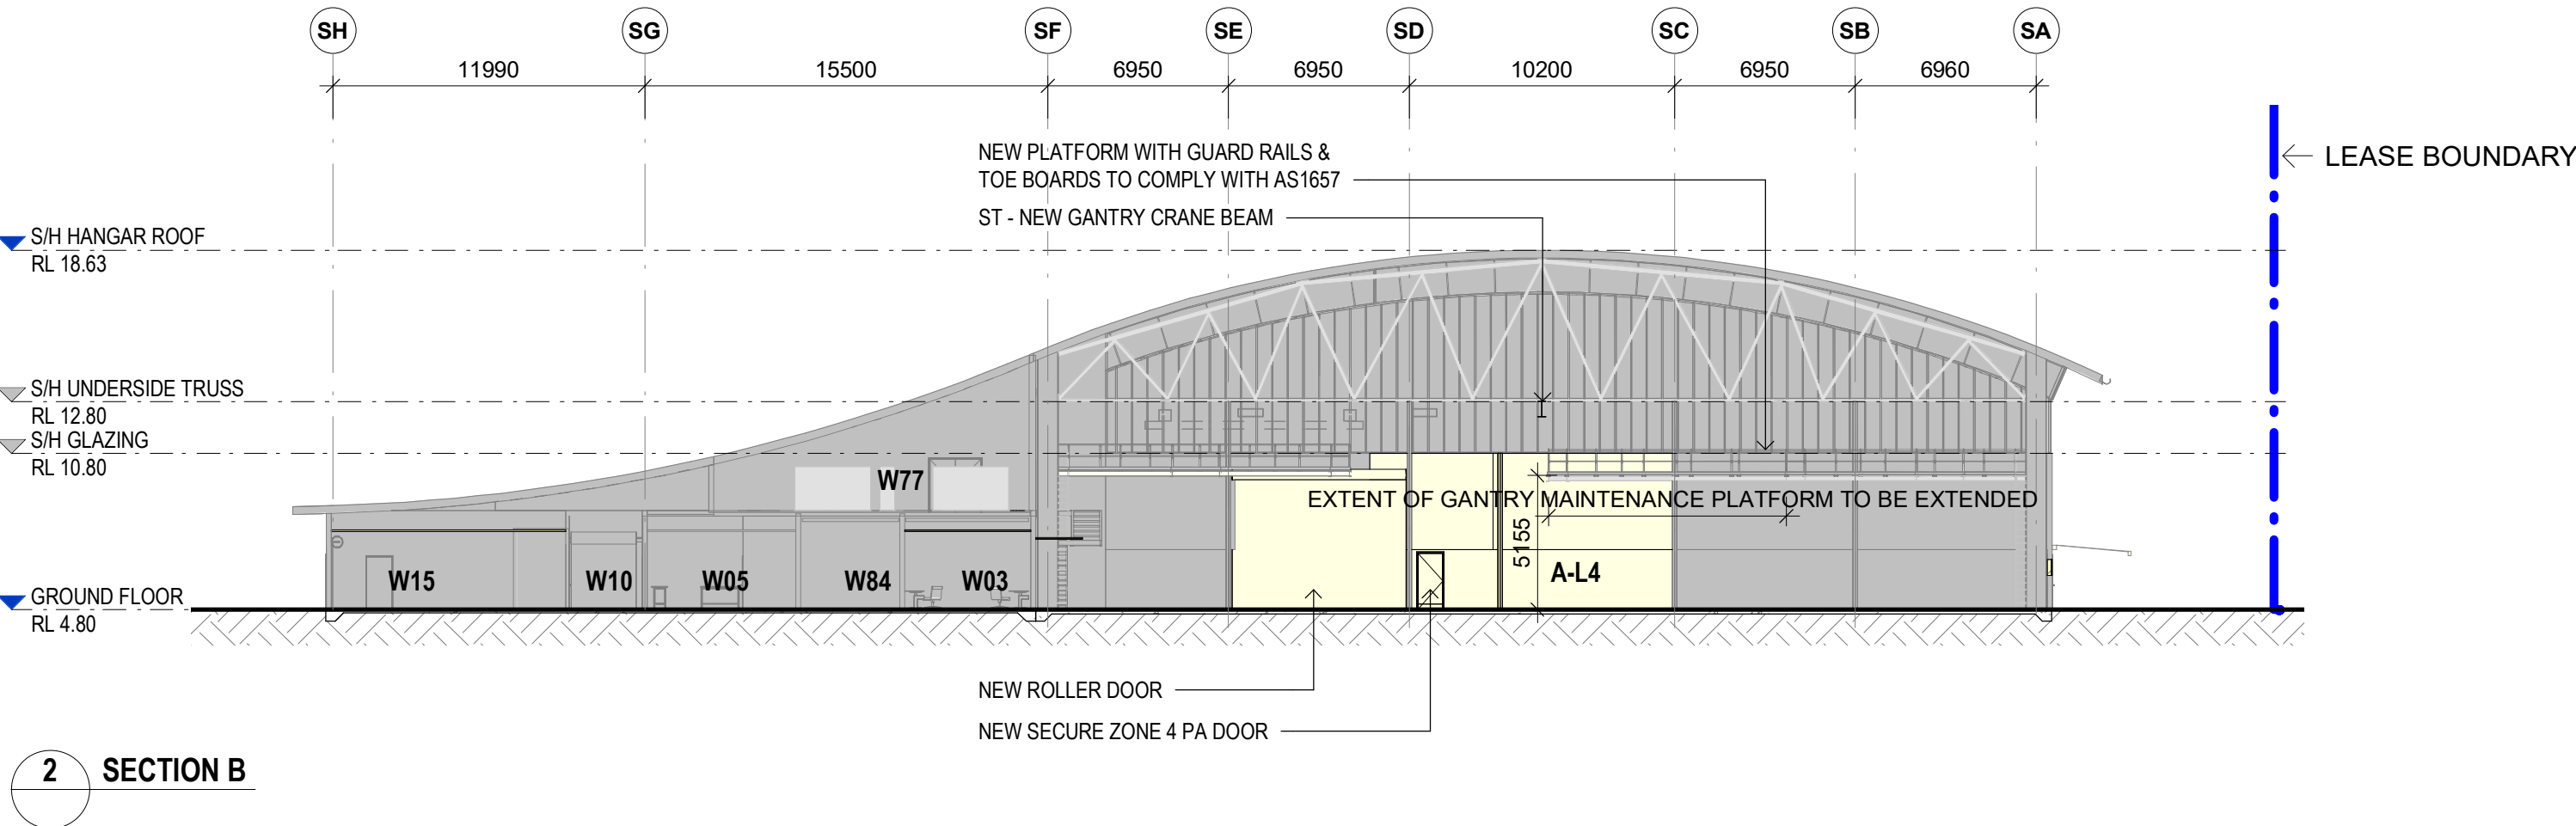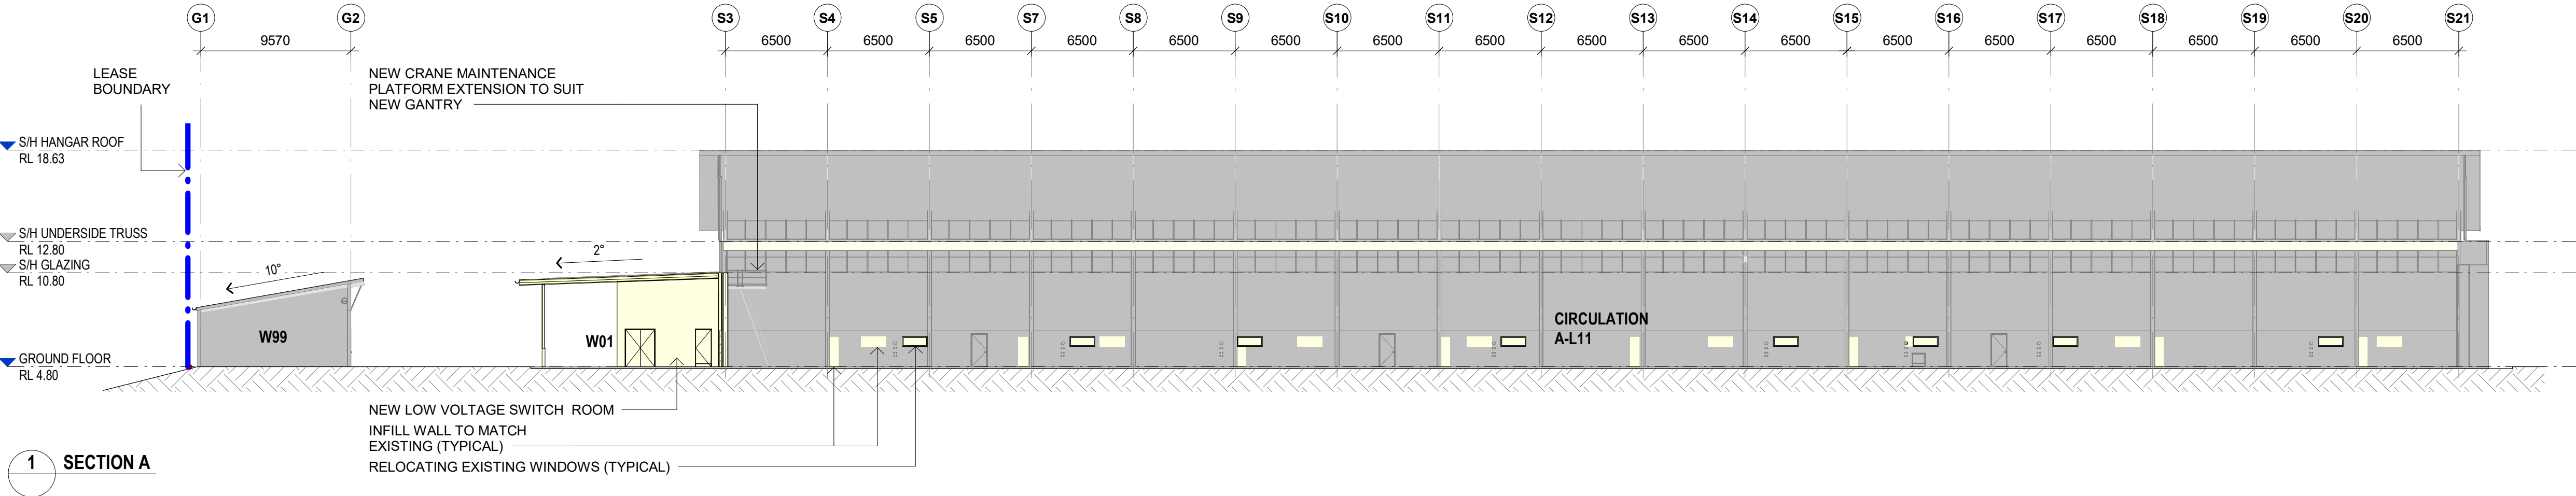

FINISHES:

RF01 - LONGSPAN METAL SHEET CLADDING 0.48MM BMT. COLOUR: SURFMIST (MATCH TO EXISTING SOUTH HANGAR).

EG01 - GALVANISED STEEL GUTTER. COLOUR: (MATCH TO EXISTING SOUTH HANGAR)


DP01 - GALVANISED STEEL DOWNPIPE. COLOUR: (MATCH TO EXISTING SOUTH HANGAR)

AWN01 - RETRACTABLE FABRIC AWNING. COLOUR: WHITE

CP01 - LONGSPAN METAL SHEET CLADDING 0.48MM BMT. COLOUR: SURFMIST (MATCH TO EXISTING SOUTH HANGAR).

PF10 - RENDERED FINISH COLOUR: SURFMIST (MATCH TO EXISTING SOUTH HANGAR).

STL01 - PAINTED STEEL, PROTECTIVE 3 PAINT COATING SYSTEM. TOP FINISH: DULUX LUXATHANE MPX 60MM, MATT FINISH. COLOUR: NAVY BLUE

 

SHADOW DIAGRAM LEGEND:

- EXISTING SITE SHADOW
- PROPOSED WORKS
- PROPOSED SITE SHADOW
- LOT BOUNDARY
- LEASE BOUNDARY

NOTE: The shadow analysis has been calculated for 22nd of June.

DISCLAIMER.
This document may not be secure, may be corrupted in transmission or due to software incompatibility and/or may be amended or altered by third parties after leaving DesignInc Sydney Pty Ltd's possession. DesignInc is not responsible for and accepts no liability for such matters.

Subject only to any conflicting provision within any prior binding agreement by DesignInc Sydney Pty Ltd (such agreement may also contain additional conditions relating to this document and its use):

- The content of this document is confidential and copyright in it belongs to DesignInc Sydney Pty Ltd. The content is permitted only to be opened, read and used by the addressee.
- Users of this document must carry out all relevant investigations and must examine, take advice as required and satisfy themselves concerning the content, correctness and sufficiency of the attachment and its contents for their purposes.
- To the extent permitted by law, all conditions and warranties concerning this document or any use to which they may be put (whether as to quality, outcome, fitness, care, skill or otherwise) whether express or implied by statute, common law, equity, trade, custom or usage or otherwise, are expressly excluded.
- Any person using or relying on document releases & indemnities and will keep indemnified DesignInc Sydney Pty Ltd against all claims, liabilities, loss, costs and expenses arising directly or indirectly out of or in connection with such use or reliance including without limitation, any misrepresentation, error or defect in this document.
- Contractors to use Architectural drawings for set out. Contractors to check and verify all dimensions on site prior to construction / fabrication. Figured dimensions govern, do not scale off drawings.
- Any discrepancies should be immediately referred to the Project Manager.
- All work to comply with Federal and State legislation, National Construction Code (NCC), statutory authorities and relevant Australian Standards.
- Refer also to cover page and general notes for additional disclaimer notes.
- Drawing colour coded - print all copies in colour

No	DATE	REVISIONS	BY
A	06.09.2022	DRAFT DA ISSUE	CDB
B	15.09.2022	DA ISSUE	CDB

DRAWING TO BE PRINTED IN COLOUR

PROJECT MANAGER



ARCHITECT

DesignInc

DesignInc Sydney Pty Ltd

Level 14, 85 Castlereagh Street
Sydney NSW 2000 Australia
+61 2 8905 7100
sydney@designinc.com.au

Nominated Architects

Ian Armstrong 7260
Cathryn Drew-Bredin 7269
Richard Does 8126
Mary Anne McGirr 10946

CLIENT

BAE SYSTEMS

PROJECT


FACILITIES EXPANSION PROGRAM

WILLIAMTOWN NSW 2313

DETAILS

DRAWN VP
CHECKED CK
APPROVED CDB

SCALE
1:1000 @ A1

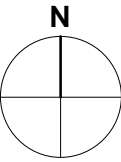

TITLE

SHADOW DIAGRAMS

STATUS

DA ISSUE


DRAWING NUMBER


P22-034-DA009

REVISION





B

NOT FOR CONSTRUCTION

 

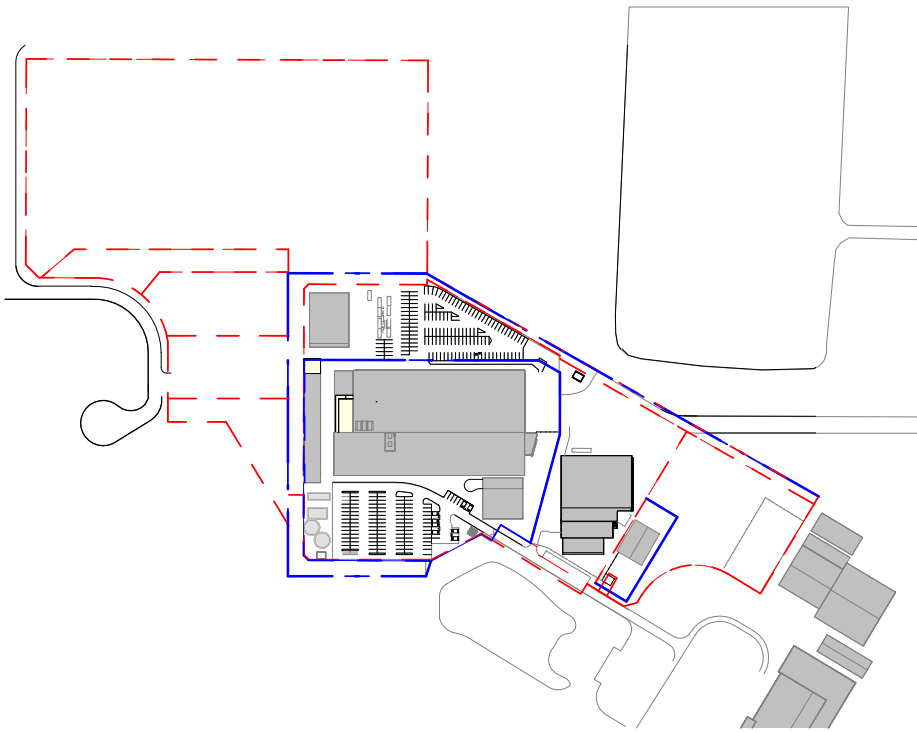

1 SITE PLAN & SITE ANALYSIS & LANDSCAPE
SCALE 1:5000

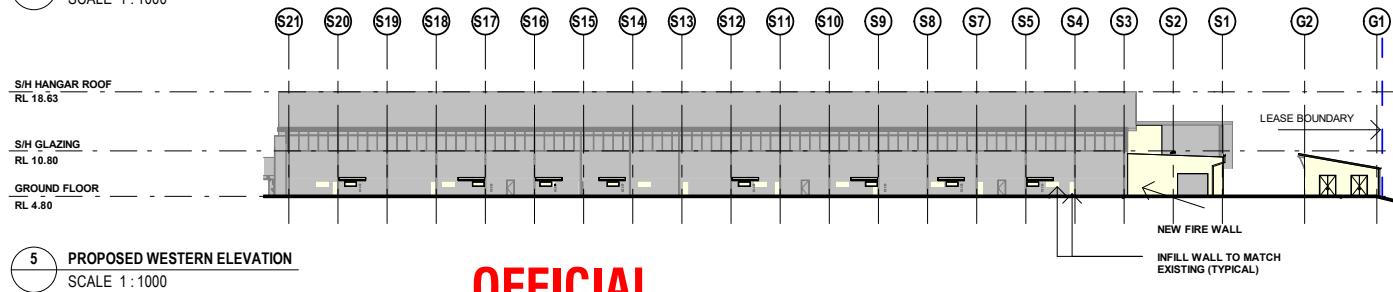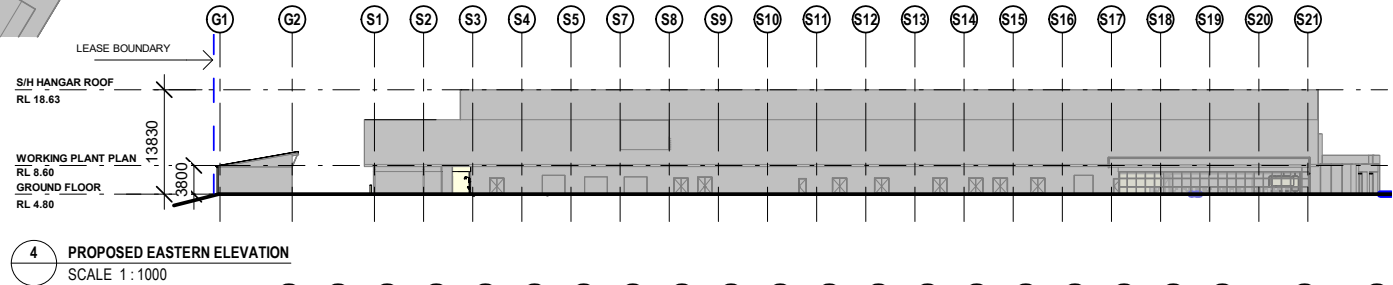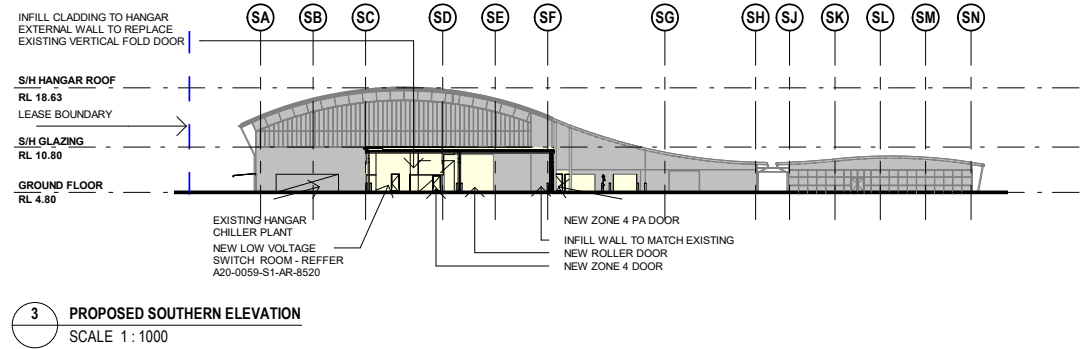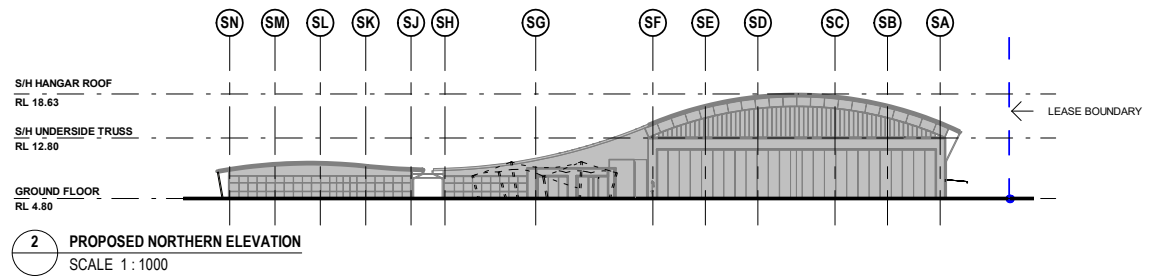

OFFICIAL
BAE SYSTEMS PROPRIETARY

DesignInc

Nominated Architects Ian Armstrong 7260 Cathryn Drew-Bredin 7269
Richard Does 8126 Mary Anne McGirr 10946

© Copyright DesignInc Sydney Pty Limited

DISCLAIMER

This document may not be secure, may be corrupted in transmission or due to software incompatibility and/or may be amended or altered by third parties after leaving DesignInc Sydney Pty Ltd's possession. The content of this document are subject to copyright which belongs to DesignInc Sydney Pty Ltd. The content is permitted only to be opened, read and used by the addressee.



PROJECT

FACILITIES EXPANSION PROGRAM
WILLIAMTOWN NSW 2313

TITLE

DRAWING NO.

SCALE

REVISION

PROJECT NO.

NOTIFICATION PLAN

P22-034--DA011

As indicated @ A4

B - 15.09.2022

P22-034