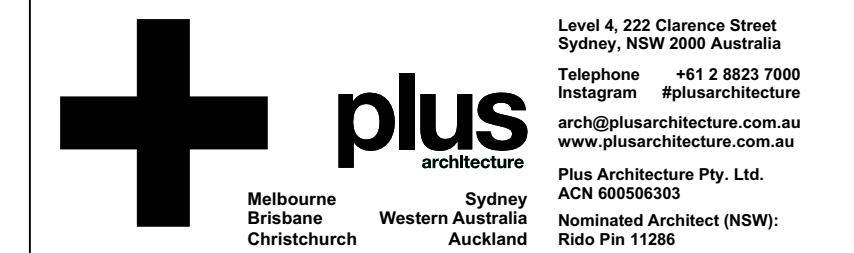


REFER TO STRATUM REPORT PREPARED BY CMS FOR
STORMWATER EASEMENTS

[illegible]

DRAWING TITLE
**OVERALL FLOOR PLAN -
LEVEL 05**

DATE 21/08/2023	PLOT DATE 21/08/2023	SCALE 1:200 @A1
--------------------	-------------------------	--------------------

DATE 21/08/2023	PLOT DATE 21/08/2023	SCALE 1:200 @A1
--------------------	-------------------------	--------------------

DRAWN TG	CHECKED HN
-------------	---------------

JOB NO.
20623

In accepting and utilising this document the recipient agrees that Plus Architecture Pty. Ltd. ACN 600506303, retain all common law, statutory law and other rights including copyright and intellectual property rights. The recipient agrees not to use this document for any purpose other than its intended use; to waive all claims against Plus Architecture resulting from unauthorised changes; or to reuse the document on other projects without the prior written consent of Plus Architecture. Under no circumstances shall transfer of this document be deemed a sale. Plus Architecture makes no warranties of fitness for any purpose.

The Builder/Contractor shall verify job dimensions prior to any work commencing. Fitted dimensions shall take precedence over scaled work.

DRG. NO.
PLA-DA-S1-1005
REVISION
C

